


ROUTE I-64	STATE MO	DISTRICT 6
JOB NO. J6I0978		
COUNTY STLCO/STLCITY		

Preliminary plans subject to change,
do not copy or re-issue to others.
Areas shown are to be considered approximate.

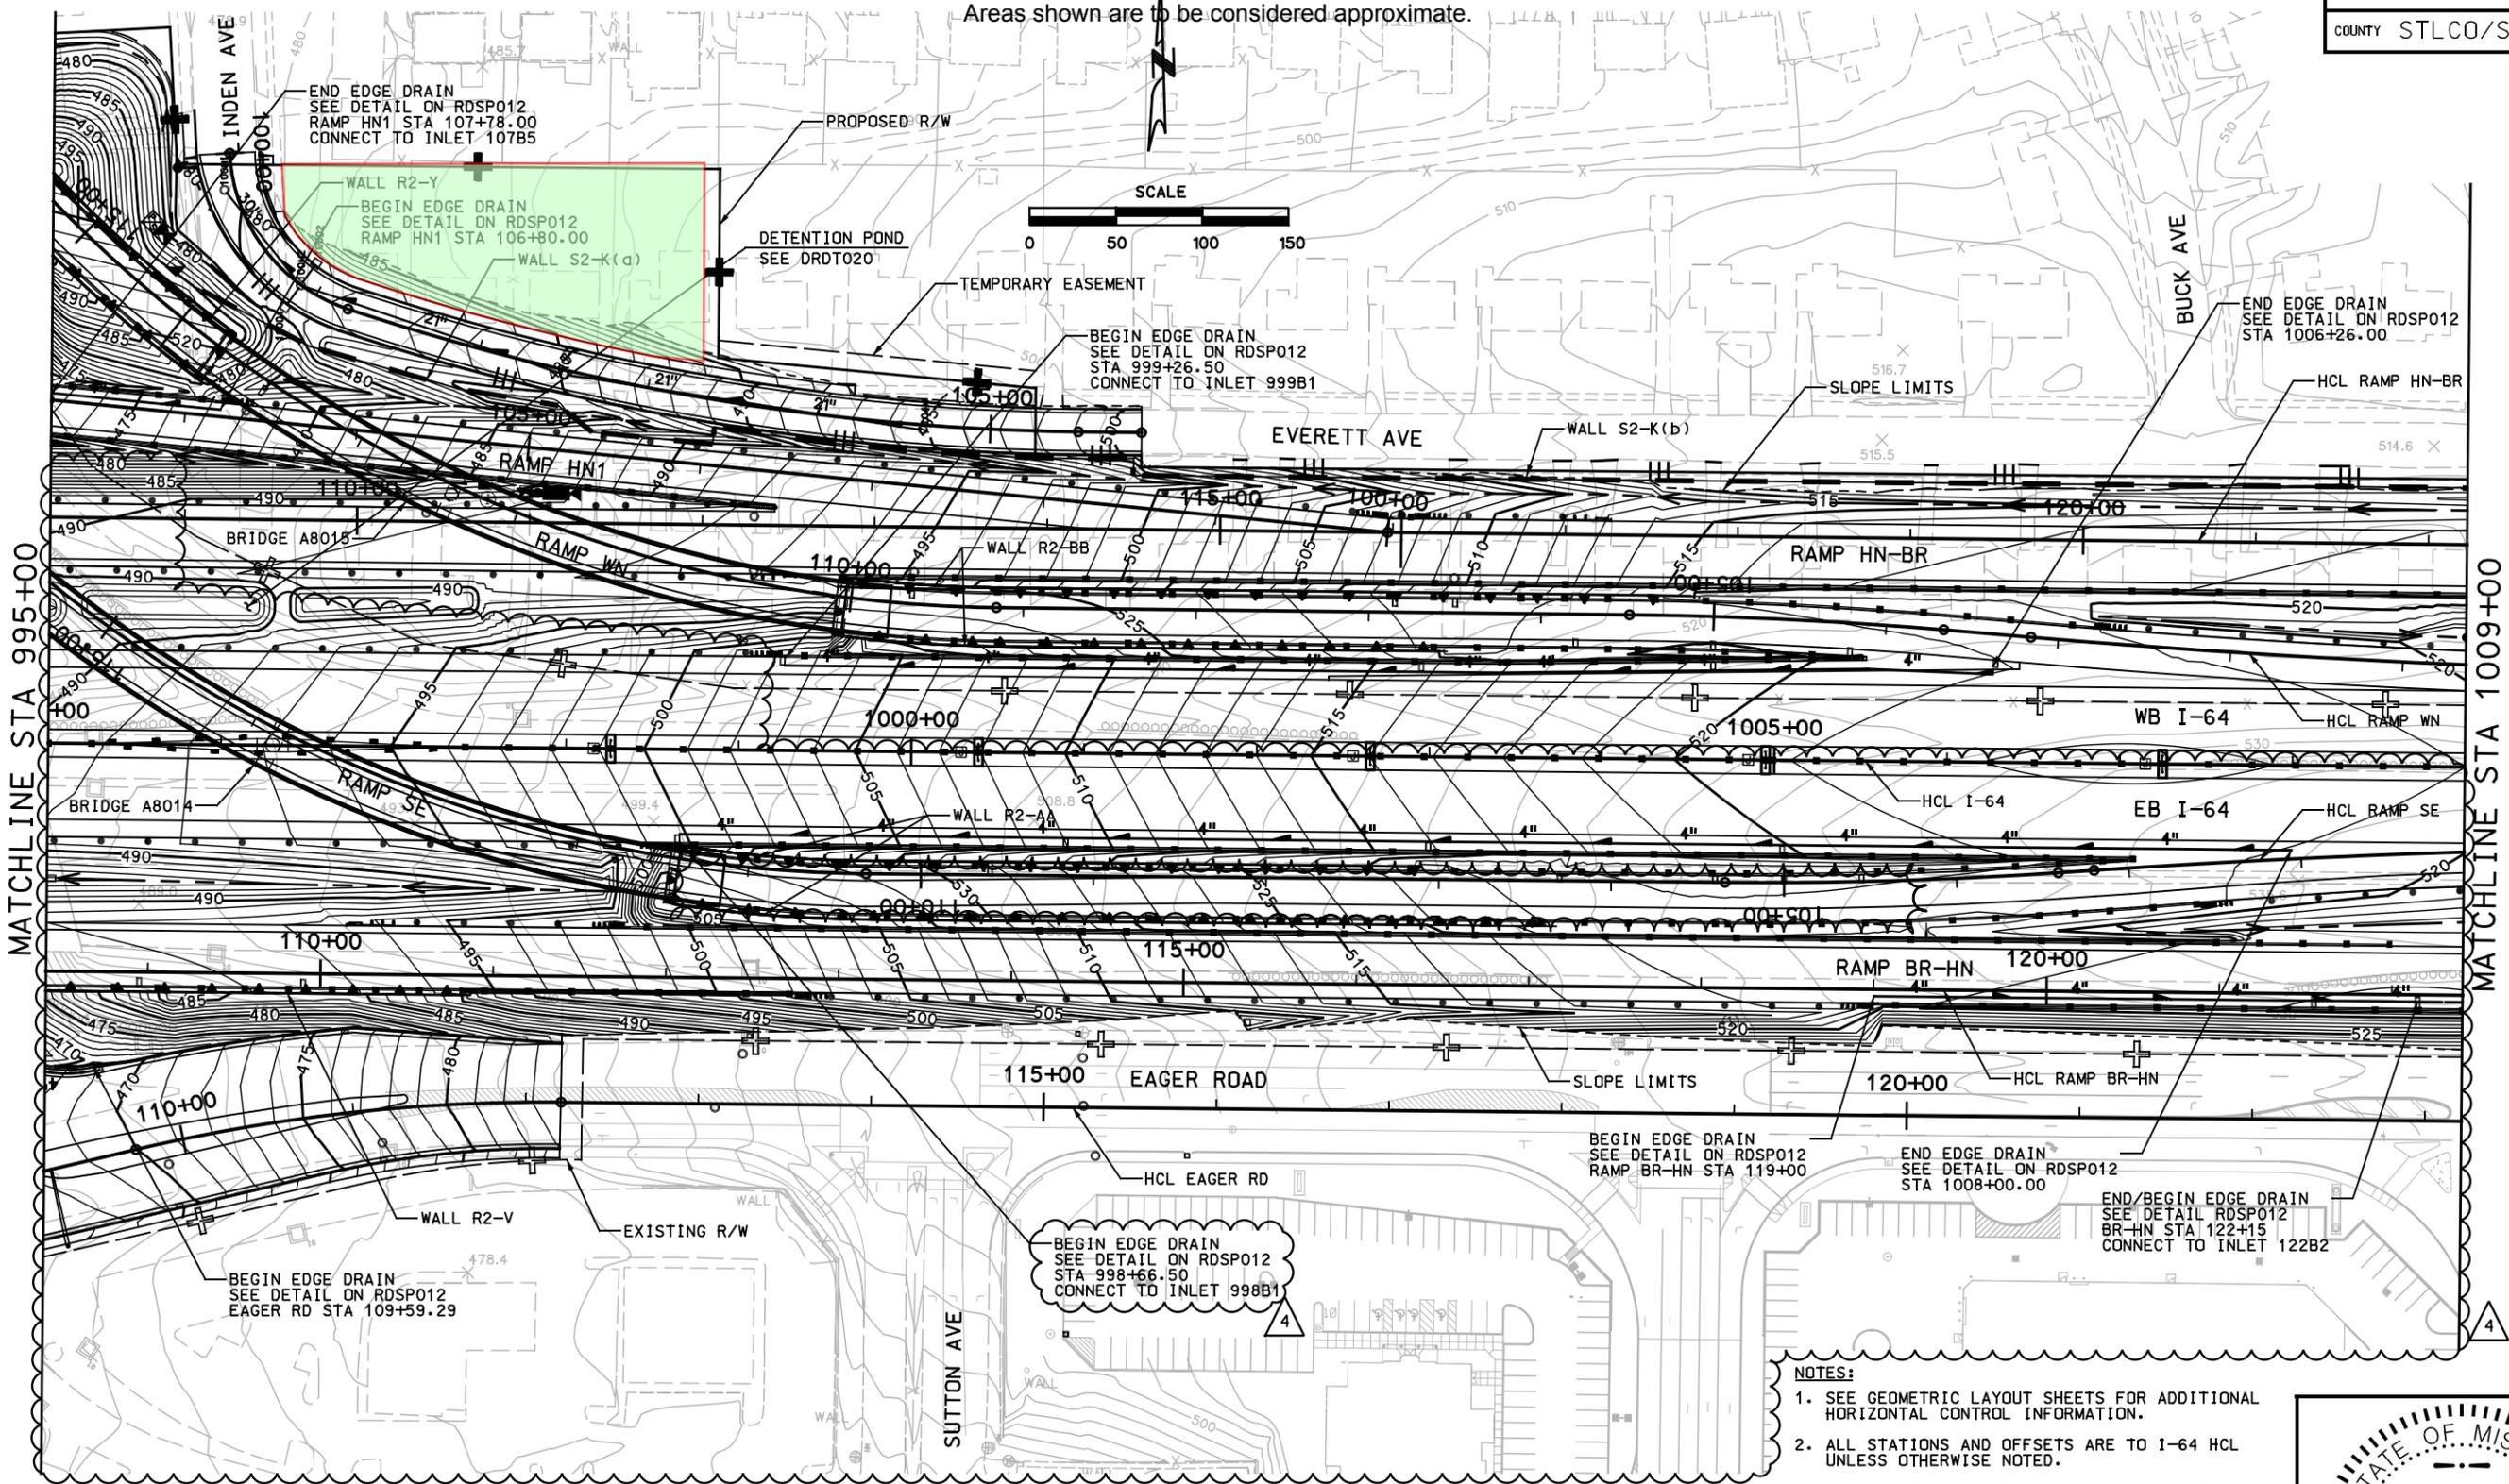

- NOTES:
- SEE GEOMETRIC LAYOUT SHEETS FOR ADDITIONAL HORIZONTAL CONTROL INFORMATION.
 - ALL STATIONS AND OFFSETS ARE TO I-64 HCL UNLESS OTHERWISE NOTED.
 - SEE CROSS SECTIONS FOR ADDITIONAL DETAILS.



ISSUE RECORD		
NO.	DESCRIPTION	DATE
B	50% PRELIMINARY DESIGN	08JUN07
2	RELEASED FOR CONSTRUCTION	07SEP07
3	RELEASED FOR CONSTRUCTION	28SEP07
C	90% FINAL DESIGN	19OCT07
4	RELEASED FOR CONSTRUCTION	12DEC07



THE NEW I-64 PROJECT
SEGMENT 2
GRADING PLAN
I-64
STA 995+00 TO STA 1009+00

MDOT
DRAWING NUMBER
RDGR008

EXCESS RIGHT OF WAY PLANS
Sheet 17 Rev: 11-17-09

File Name: C:\PW_WORKING\PO099563\008_RDGR_1100_S2.DGN
 User: PO099563
 Date Plotted: 12/10/2007
 Time Plotted: 6:47:31 PM
 Pen Table: I-64.TBL