

Engineering Surveys & Services

Consulting Engineers, Land Surveyors, and Geoprofessionals
Analytical and Materials Laboratories

1113 Fay Street
Columbia, Missouri 65201
Telephone: 573-449-2646

ess@ess-inc.com
www.ess-inc.com

ADDENDUM NO. 1


DATE: August 6, 2019

ES&S #: 13700

TO CONTRACT DOCUMENTS FOR: Main Street Accessibility
Improvements – Phase 1 TAP9900(389)
South Main Street
Monroe City, Missouri

PREPARED FOR: City of Monroe City

CONSULTANT: *Engineering Surveys & Services*
1113 Fay Street
Columbia, MO 65201
Attn: Zachary Thomas


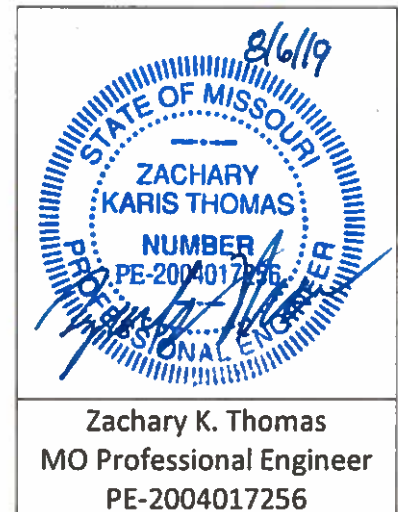


This Addendum forms a part of the Contract documents. It supplements and modifies the documents as follows:


ITEM NO. 1 FINAL PLAN DRAWINGS

- A. The following plan sheets dated August 6, 2019 as indicated below and included with this Addendum shall replace in their entirety all earlier dated sheets of matching sheet number. Revisions indicated shall be considered general only, and the bidder shall still be required to review each sheet and verify all changes.
- B. C1.03 Site Plan: The ramp at the northwest corner of the South Main Street and Summer Street intersection has been revised.
- C. C2.01 Detail Grading Plan: The ramp at the northwest corner of the South Main Street and Summer Street intersection has been revised.
- D. C3.03 Erosion Control Plan: The ramp at the northwest corner of the South Main Street and Summer Street intersection has been revised.

F:\CURRENT\DRAWINGS\MONROE CITY\13700\13700 ROAD PLAN.DWG 6/6/2019

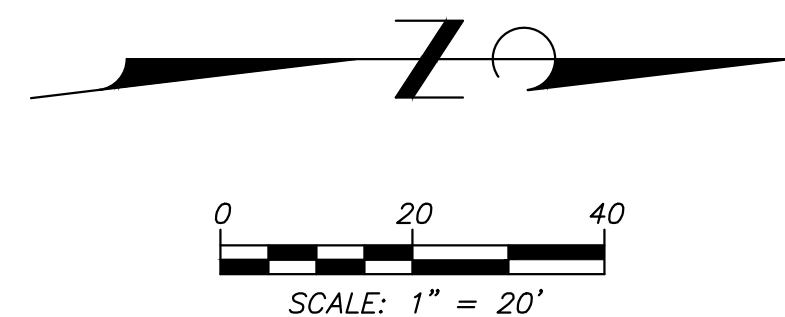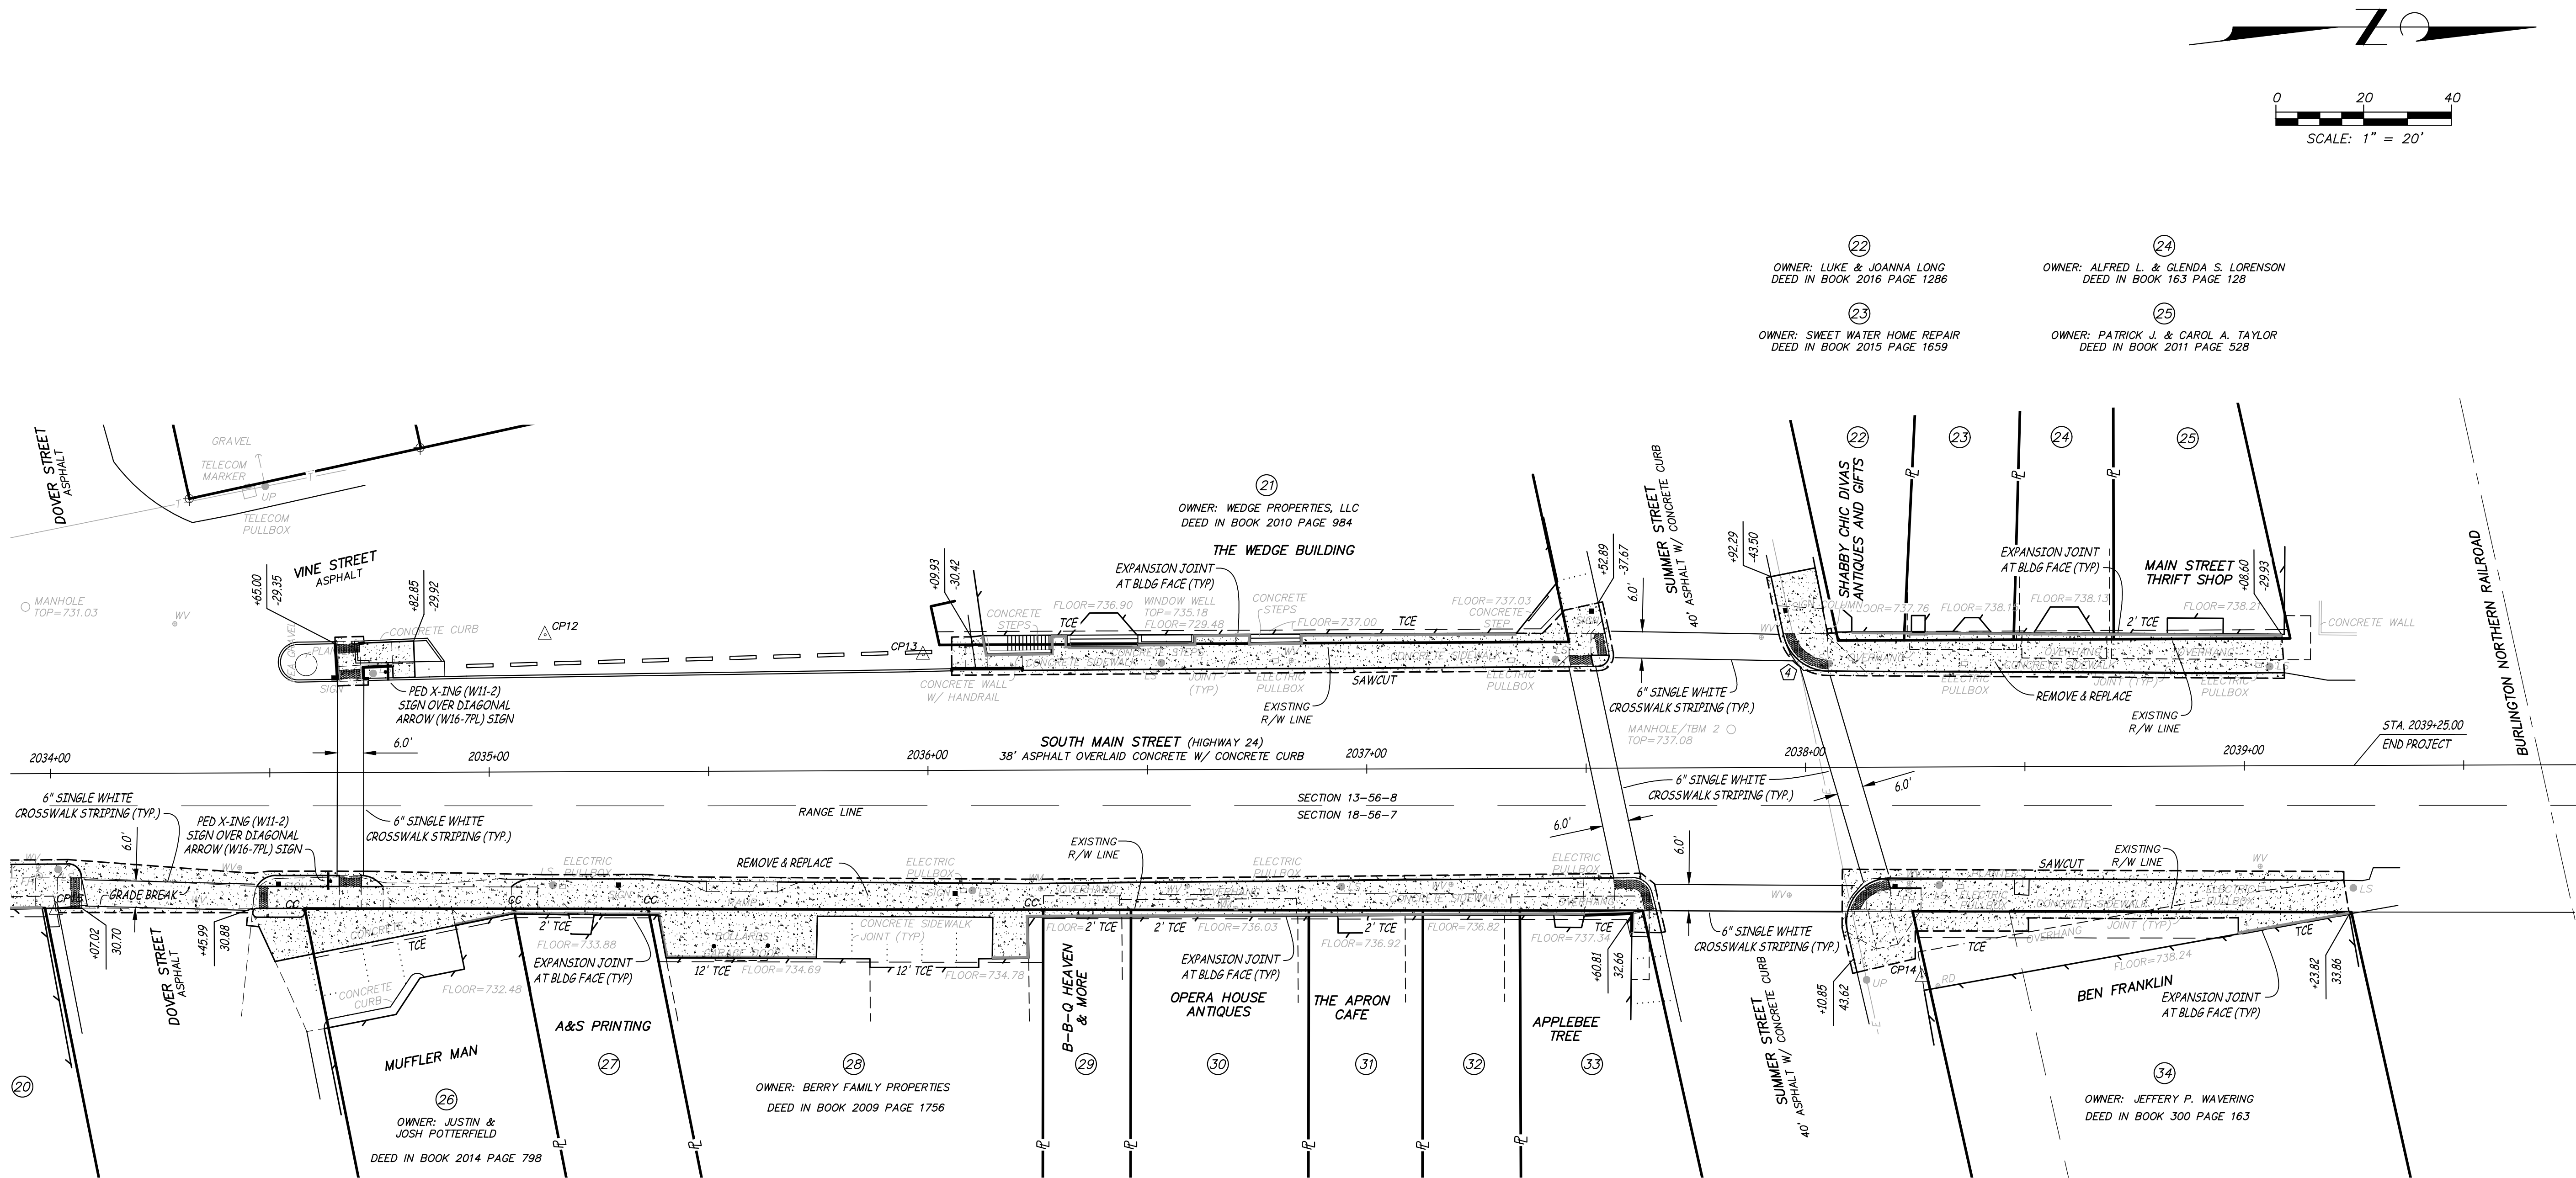

FINAL PLAN
**MAIN STREET ACCESSIBILITY
IMPROVEMENTS - PHASE 1**
TAP 0900 (389)
SOUTH MAIN STREET
MONROE CITY, MONROE COUNTY, MISSOURI

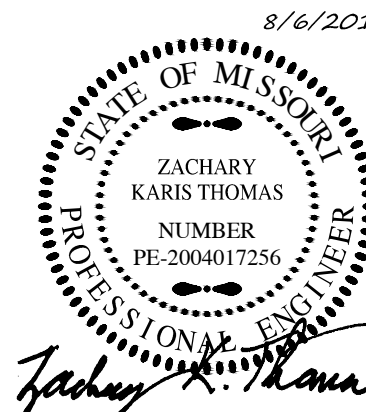

ZACHARY K. THOMAS
REGISTERED PROFESSIONAL
ENGINEER PE-2004017256

IF ORIGINAL SIGNATURE OR DIGITAL
AUTHENTICATION IS NOT PRESENT THIS
MEDIA SHOULD NOT BE CONSIDERED A
CERTIFIED DOCUMENT.

Date

FEBRUARY 23, 2018

Revised

①	APRIL 3, 2018
②	MAY 21, 2018
③	AUGUST 6, 2019


Design: ZKT Drawn: RTM

SITE PLAN

Sheet



C1.03

ES&S PROJECT NO. 13700

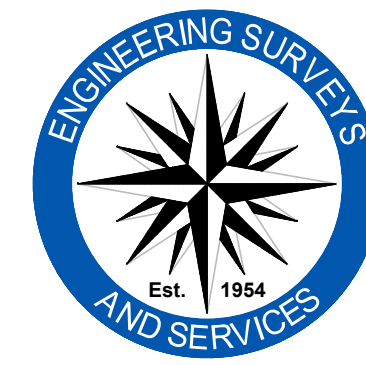

Engineering Surveys & Services
Consulting Engineers, Land Surveyors, and Geoprosessionals
Analytical and Material Laboratories
1113 Fay Street, Columbia, Missouri 65201
573-449-2446 | www.es-inc.com
Other Offices:
Jefferson City, Missouri - Sedalia, Missouri
Missouri Engineering Corporation # 2040405018

F:\CURRENT\DRAWINGS\MONROE CITY\13700\13700 ROAD PLANNING 8/16/2019

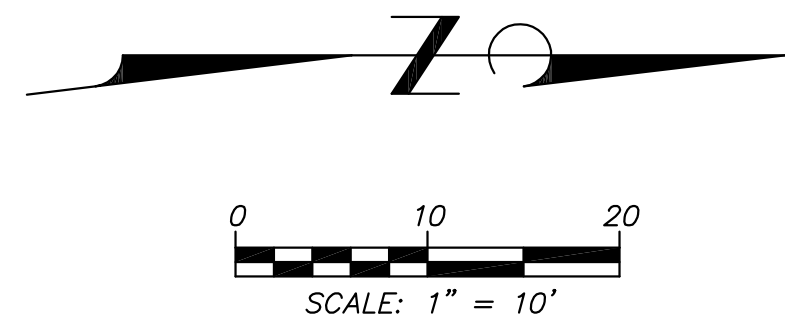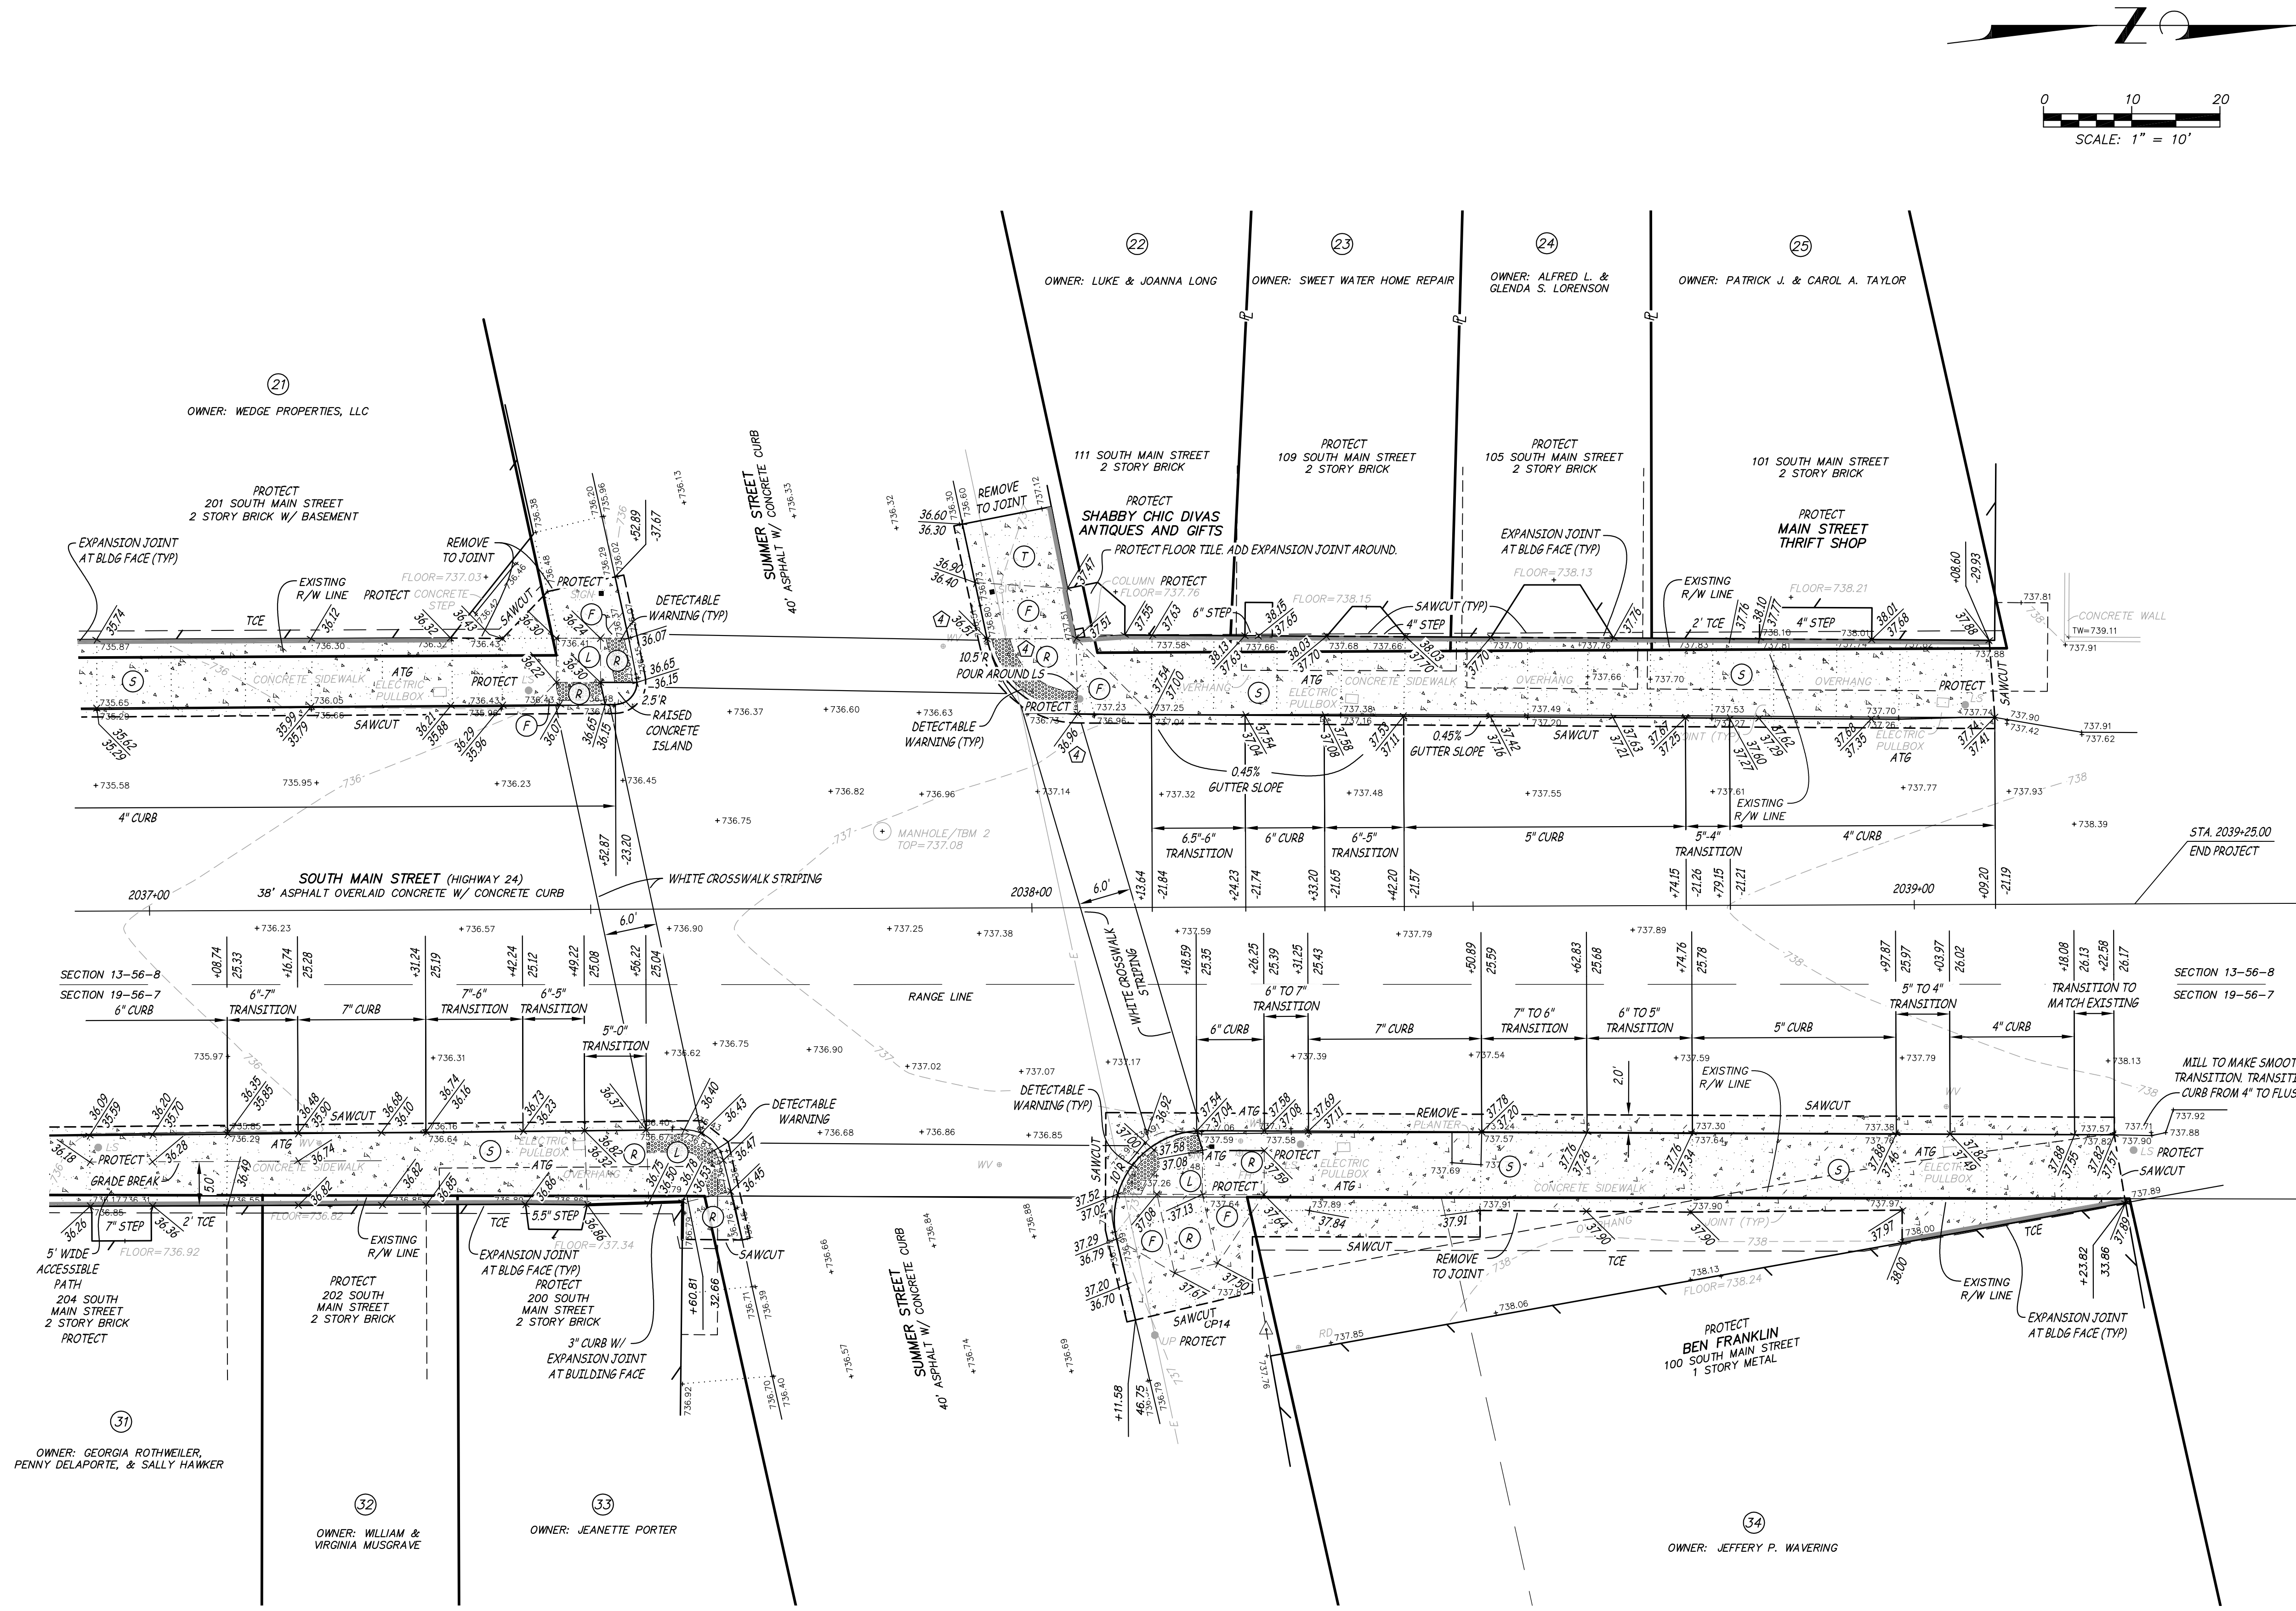

Engineering Surveys & Services
Consulting Engineers, Land Surveyors, and Geoprosessionals
Analytical and Material Laboratories
1113 Fay Street, Columbia, Missouri 65201
573-449-2466 | www.zss-inc.com
Other Offices:
Jefferson City, Missouri - Sedalia, Missouri
Missouri Engineering Corporation # 2040405018

FINAL PLAN
MAIN STREET ACCESSIBILITY
IMPROVEMENTS - PHASE 1
TAP 0900 (389)
SOUTH MAIN STREET
MONROE CITY, MONROE COUNTY, MISSOURI



ZACHARY K. THOMAS
REGISTERED PROFESSIONAL ENGINEER
PE-2004017256
Date

FEBRUARY 23, 2018

Revised
① APRIL 3, 2018
② AUGUST 6, 2019



Design: ZKT Drawn: RTM

DETAIL GRADING PLAN

Sheet
C2.06


ES&S PROJECT NO. 13700

F:\CURRENT\DRAWINGS\MONROE CITY\13700\13700 ROAD PLAN.DWG 6/6/2019

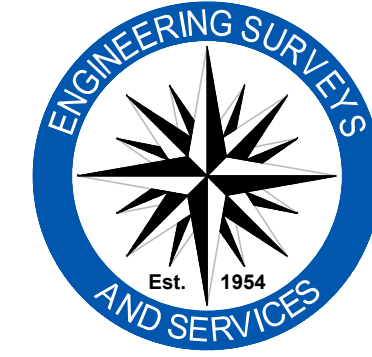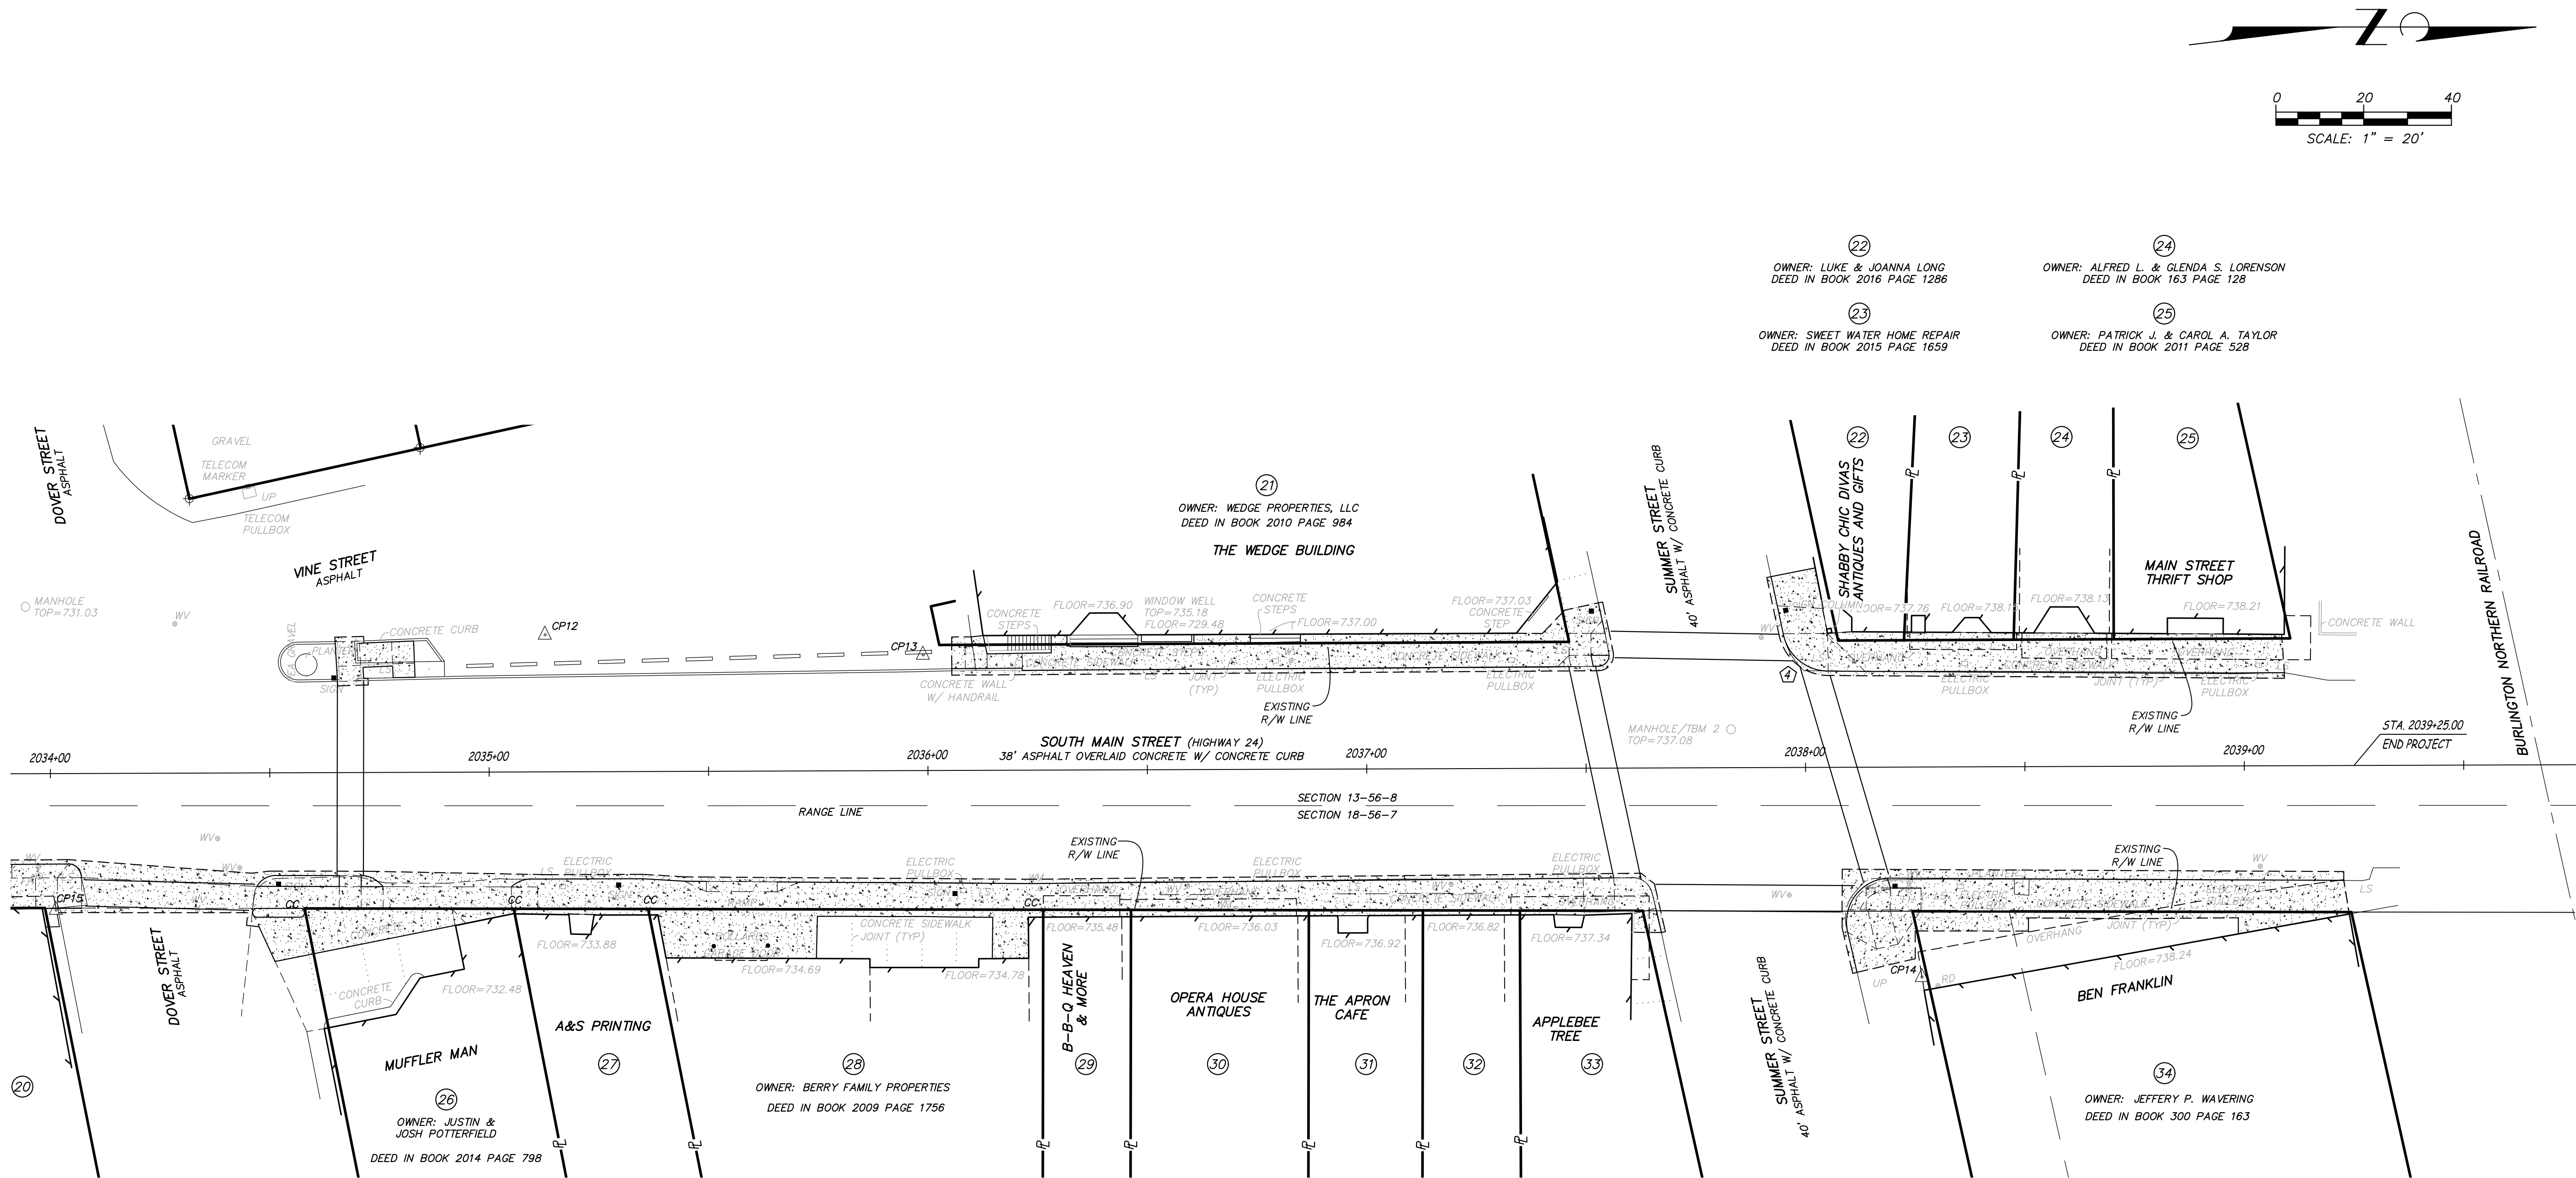

Engineering Surveys & Services
Consulting Engineers, Land Surveyors, and Geoprosessionals
Analytical and Material Laboratories
1113 Fay Street, Columbia, Missouri 65201
573-449-2446 | www.es-inc.com
Other Offices:
Jefferson City, Missouri - Sedalia, Missouri
Missouri Engineering Corporation # 2040405018

FINAL PLAN
MAIN STREET ACCESSIBILITY
IMPROVEMENTS - PHASE 1
TAP 9900 (389)
SOUTH MAIN STREET
MONROE CITY, MONROE COUNTY, MISSOURI

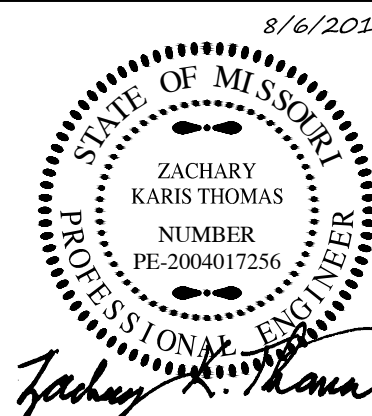

ZACHARY K. THOMAS
REGISTERED PROFESSIONAL
ENGINEER PE-2004017256

IF ORIGINAL SIGNATURE OR DIGITAL
AUTHENTICATION IS NOT PRESENT THIS
MEDIA SHOULD NOT BE CONSIDERED A
CERTIFIED DOCUMENT.

Date
FEBRUARY 23, 2018

Revised	
①	APRIL 3, 2018
②	MAY 21, 2018
③	AUGUST 6, 2019

Design: ZKT Drawn: RTM

EROSION CONTROL PLAN

Sheet
C3.03

ES&S PROJECT NO. 13700