

June 24, 2025

ADDENDUM NO. #1
City of Arnold, Missouri
Missouri State Road Shared-Use Path (TAP-9901 (692))

This addendum forms a part of the bidding and contract documents and modifies the bidding documents. Acknowledge receipt of this addendum in space provided in the Bid Book. FAILURE TO DO SO MAY SUBJECT BIDDER TO DISQUALIFICATION.

Drawings:

1. Summary of Quantities (Sheet 3 of 53) – Revised quantities
2. Typical Section Sheets (Sheet 6 of 53) – Revised proposed typical section between Sta. 23+15 to Sta. 26+65 to reflect new typical section.
3. Schedules (Sheet 7 of 53) – Revised Earthwork Schedule
4. Plan Sheets (Sheets 12-13 of 53) – Revised typical section between Sta. 23+15 to Sta. 26+65.
5. Erosion Control Sheets (Sheets 22-23 of 53) – Revised typical section between Sta. 23+15 to Sta. 26+65.
6. Right of Way Sheets (Sheets 26-27 of 53) – Revised typical section between Sta. 23+15 to Sta. 26+65.
7. Cross-Sections (Sheets 49-52 of 53) – Updated cross sections and estimated earthwork to reflect changes to the typical section.

Specifications:

1. Table of Contents (TOC-1) – Deleted reference to Subcontractor Certification Regarding Affirmative Action.
2. Itemized Bid Sheets (BF-2) – Revised Itemized Bid Form to reflect revised quantities.

Addendum #1 consists of 2 pages of text and the following attachments:

Sheets 3, 6, 7, 12, 13, 22, 23, 26, 27, 49, 50, 51, and 52 of the TAP-9901 (692) – Missouri State Road Shared-use Path – Final Plans
Table of Contents
Itemized Bid Sheets

RETURN ONE SIGNED COPY TOGETHER WITH YOUR PROPOSAL

Addendum No. 1 is hereby acknowledged.

Name of Bidder: _____

By: _____ Title: _____

Address: _____

Telephone: _____ Date: _____

TABLE OF CONTENTS

Notice to Contractors

Proposed Work.....	(1)
Compliance With Contract Provisions.....	(2)
Period of Performance	(3)
Liquidated Damages	(4)
Bid Guaranty	(5)
Certifications for Federal Jobs	(6)
Antidiscrimination	(7)
Federal and State Inspection	(8)
Prevailing Wage.....	(9)
Worker Eligibility Requirements	(10)
OSHA Training Requirements.....	(11)
Buy America Requirements	(12)
Addendum Acknowledgement.....	(13)
Signature and Identity of Bidder	(14)
Trainees.....	(15)
Subcontractor Disclosure	(16)
Project Award	(17)
Materials Inspections.....	(18)
Prime Contractor Requirements	(19)
Tax Exempt Status	(20)
Acceptance for Provision for Asphalt Cement Price Index.....	(21)
Instruction to Bidders.....	(22)

Itemized Bid Sheets

Bid Bond

DBE Identification Submittal

DBE Provisions

Job Special Provisions

Form FHWA 1273

Federal Aid Provisions

Applicable State Wage Rates

Applicable Federal Wage Rates

Applicable Environmental and Cultural Permits and Clearances

ADA Checklist

Geotechnical Report

Owner-Contractor Agreement

Contractor's Acknowledgement

Form of Contract Performance Payment Bond

Subcontractor Approval Form

~~Subcontractor Certification Regarding Affirmative Action~~



DELETED

ARTICLE 6

BID PROPOSAL FORM

PROJECT NAME: Missouri State Road Shared-use Path BID TIME: 10:00AM

PROJECT LOCATION: Arnold, Missouri BID DATE: July 9, 2025

BIDDER NAME: _____

TO: The City of Arnold, Missouri ("Owner")

In response to the Invitation for Bids for Project No. TAP-9901(692), and in accordance with the Instructions to Bidders and other Bidding Documents, the Bidder declares that he has had an opportunity to examine the site of the Work and has carefully examined the Contract Documents therefore, including the Addenda, and on the basis thereof, and being fully familiar with the local conditions affecting the Work, and upon written notice of award of contract, acknowledges and agrees to provide all labor, material, equipment, tools, management and supervision, safety and technical services, insurance, bonds and incidentals necessary or required for the faithful performance of the Contract Work in accordance with the above-referenced documents in a safe, timely and workmanlike manner for the following Base Bid Price:

BASE BID:

_____ Dollars

_____ (Amount in Words)

(\$ _____)

DETERMINATION OF LOW BIDDER. The Low Bidder will be determined by the total of the Base Bid.

DETERMINATION OF DBE PERCENTAGE. The DBE goal percentage will be based on the Base Bid total.

The Base Bid amount is more fully itemized as follows:

BIDDER NAME: _____

REVISED







ITEMIZED BID FORM

Each bidder shall specify a unit price for each of the separate items listed. The bidder shall show the products of the respective unit prices and quantities in the column provided. In cases of errors or discrepancies in extensions, the unit prices shall govern.

ITEM NUMBER	DESCRIPTION	UNIT	QUANTITY	UNIT COST	EXTENDED COST
2013000	CLEARING AND GRUBBING	ACRE	0.1		
2022010	REMOVAL OF IMPROVEMENTS	L.S.	1		
2031000	CLASS A EXCAVATION	C.Y.	440		
2035500	EMBANKMENT IN PLACE	C.Y.	545		
2036000	COMPACTING EMBANKMENT	C.Y.	545		
2063000	CLASS 3 EXCAVATION	C.Y.	100		
3040504	TYPE 5 AGGREGATE FOR BASE (4 IN. THICK)	S.Y.	2,456		
3101002	GRAVEL (A)	TON	80		
5021308	CONCRETE PAVEMENT (8 IN. NON-REINFORCED, 15 FT. JOINTS)	S.Y.	273.4		
6042010	ADJUSTING MANHOLE	EACH	1		
6049902(1)	ADJUST HANDHOLE TO GRADE	EACH	2		
6049902(2)	ADJUST WATER SERVICE VALVE AND BOX TO GRADE	EACH	3		
6079903	ALUMINUM HANDRAIL FOR RETAINING WALLS	L.F.	290		
6081012	TRUNCATED DOMES	S.F.	266		
6085007	PAVED APPROACH, 7 IN.	S.Y.	289.7		
6086007	CONCRETE SIDEWALK, 7 IN.	S.Y.	213.9		
6089905	CONCRETE SIDEWALK, 5 IN.	S.Y.	1,253.5		
6091052	CONCRETE CURB AND GUTTER TYPE B	L.F.	1,678		
6119905	FURNISHING AND PLACING TYPE 2 ROCK BLANKET	S.Y.	490.0		
6161005	CONSTRUCTION SIGNS	S.F.	632		
6161030	TYPE III MOVABLE BARRICADE	EACH	4		
6181000	MOBILIZATION	L.S.	1		
6206124A	PAINT, TYPE P BEADS	L.F.	340		
6274000	CONTRACTOR FURNISHED SURVEYING AND STAKING	L.S.	1		
7039904	SMALL BLOCK WALL SYSTEM	S.F.	3,026		
7040106	FULL DEPTH REPAIR	S.F.	471		
7261012	12 IN. PIPE GROUP A	L.F.	39		
7261024	24 IN. PIPE GROUP A	L.F.	43		
7261036	36 IN. PIPE GROUP A	L.F.	59		
7319902(1)	PRECAST CONCRETE SINGLE CURB INLET	EACH	2		
7319902(2)	PRECAST CONCRETE AREA INLET	EACH	2		
7320612A	12 IN. OR ALLOWED SUBSTITUTE GROUP A FLARED END SECTION	EACH	2		
7329902	HEADWALL FOR 36 IN. PIPE	EACH	1		
8025006	MULCHING	ACRE	0.4		
8052000A	SEEDING - WARM SEASON GRASSES	ACRE	0.4		
8061007A	CURB INLET CHECK	EACH	7		
8061017	TEMPORARY SEEDING	ACRE	0.4		
8061019	SILT FENCE	L.F.	345		
8064133	TYPE 1C EROSION CONTROL BLANKET	S.Y.	293		
8069902	ROCK DITCH CHECK	EACH	6		
9031250A	U-CHANNEL POST, 3 LB	L.F.	95		
9035004A	SH-FLAT SHEET	S.F.	39		
9035069A	SHF-FLAT SHEET FLUORESCENT	S.F.	20		
9039901	SOLAR POWERED FLASHING BEACON (COMPLETE)	L.S.	1		
TOTAL BASE BID					

TOTAL BID (BASE BID) NUMBERS:

TOTAL BID (BASE BID) WRITTEN:

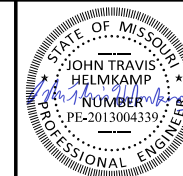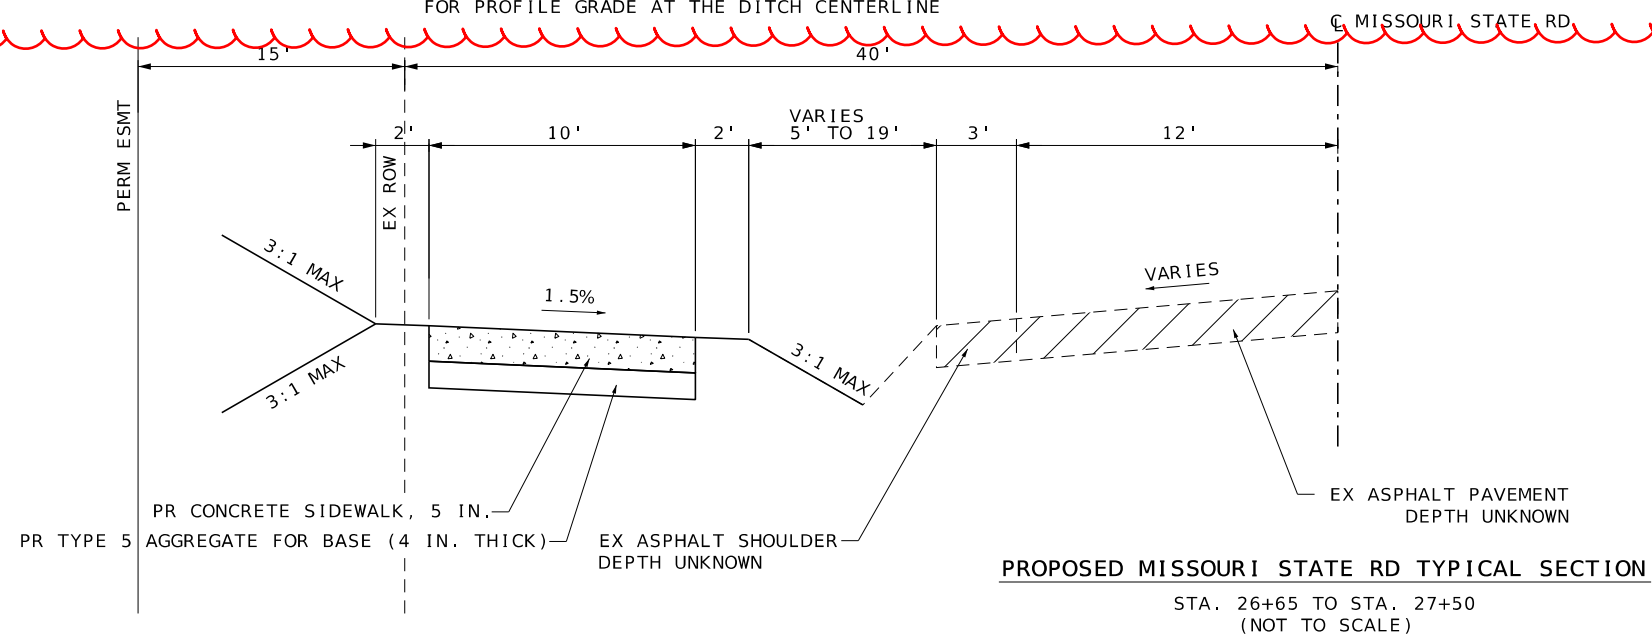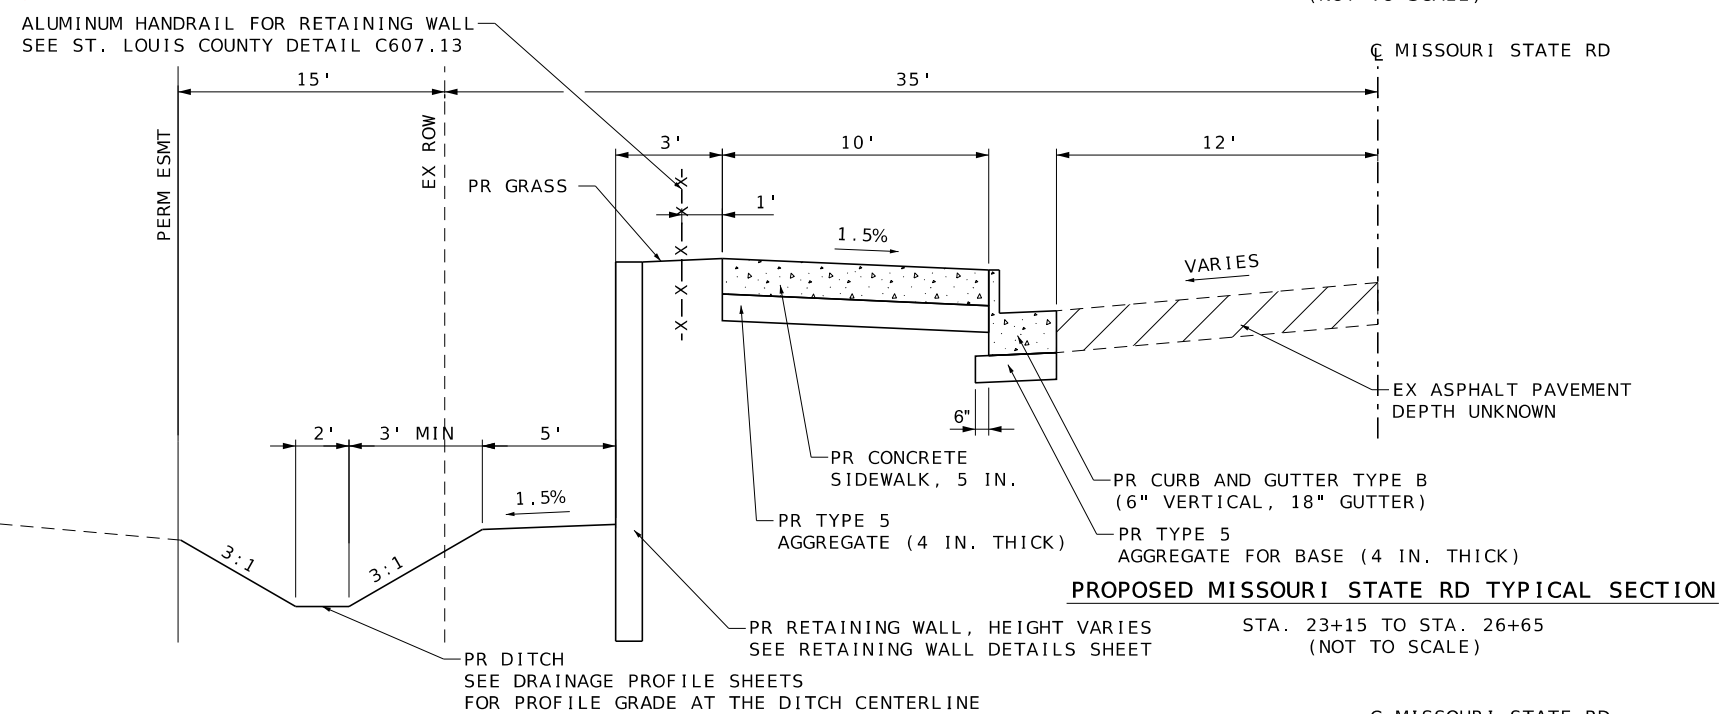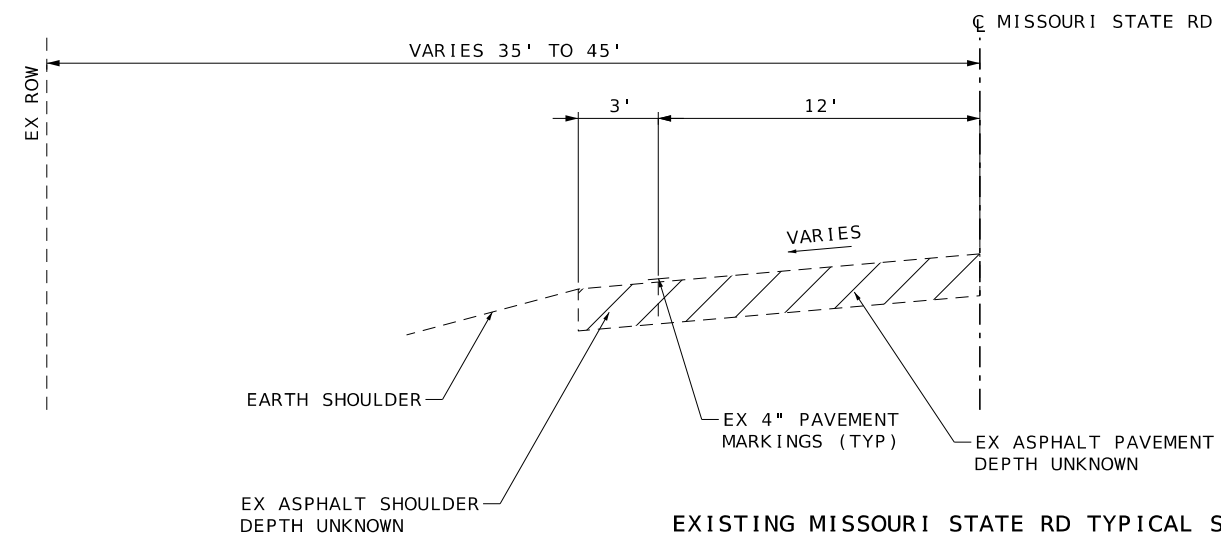

JOHN TRAVIS HELMKAMP
PROFESSIONAL ENGINEER
LICENSE NO. 2013004339

DATE PREPARED
6/24/202

ROUTE	ST.
MO ST	M

DISTRICT	SHEET
SL	6

COUNTY
JEFFERSON



ROUTE
MO STAT

MO STAT
OA JOB NO.
223062

223002
FED PROJECT N
TAP-9901(6

BRIDGE NO.	N/A
------------	-----

DATE	DESCRIPTION
06 / 24	ADDENDUM #1

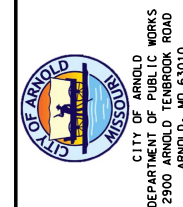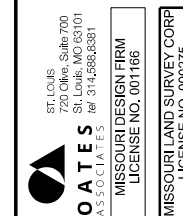

TYPICAL SECTION SHEETS
SHEET 3 OF 3

EARTHWORK

STATION	STATION	CLASS A EXCAVATION (C.Y.)	EARTH EXCAVATION ADJUSTED FOR SHRINKAGE (NOTE 1) (C.Y.)	EMBANKMENT IN PLACE (C.Y.)	COMPACTING EMBANKMENT (C.Y.)	EARTHWORK BALANCE WASTE (+) OR SHORTAGE (-) (NOTE 2) (C.Y.)
11+97	27+50	440	330	545	545	-545
TOTAL		440	330	545	545	-545

- EARTHWORK NOTES:
- ESTIMATED SHRINKAGE FACTOR = 25%.
 - APPROXIMATE EARTHWORK BALANCE IS SHOWN FOR INFORMATION ONLY.

PAVEMENT

STATION	STATION	OFFSET	TYPE 5 AGGREGATE FOR BASE (4 IN. THICK) (S.Y.)	CONCRETE PAVEMENT (8 IN. NON- REINFORCED, 15 FT. JOINTS) (S.Y.)	FULL DEPTH REPAIR (NOTE 1) (S.F.)
17+81	18+54	LT	188	141.9	
21+92	22+73	LT	176	131.5	
24+46	25+66	LT/RT			471
TOTAL			364	273.4	471

- PAVEMENT NOTES:
- APPLICATION RATES USED FOR FULL DEPTH REPAIR ARE AS FOLLOWS:
BP-1 (2 IN.) 1.948 TONS/CU YD
BASE (8 IN. MIN.) 1.948 TONS/CU YD

REMOVAL OF IMPROVEMENTS

STATION	STATION	OFFSET	PAVEMENT REMOVAL (S.Y.)	CURB REMOVAL (L.F.)	PAVED APPROACH REMOVAL (S.Y.)	SIDEWALK REMOVAL (S.F.)	SAW CUT (L.F.)	INLET REMOVAL (EACH)
11+97	12+26	RT				135		
11+97	17+52	RT	363				610	
12+26	13+19	RT			166			
13+12	13+33	RT				105		
13+33	16+92	RT		338				
17+05		RT						1
17+21	26+65	LT	777				1,025	
17+22	22+05	LT		326				
17+67	17+98	LT				177		
18+38	18+58	LT				103		
18+81	19+03	LT			39			
19+27	19+62	LT			32			
25+48		LT						1
26+79	27+50	LT				345		
TOTAL			1,140	664	237	865	1,635	2

- REMOVAL NOTES:
- THE QUANTITIES LISTED ARE SHOWN FOR INFORMATION ONLY.

1
REVISED

RETAINING WALL

STATION	STATION	OFFSET	ALUMINUM HANDRAIL FOR RETAINING WALLS (L.F.)	SMALL BLOCK WALL SYSTEM (S.F.)
23+75	26+65	LT	290	3,026
TOTAL			290	3,026


CURB & GUTTER

STATION	STATION	OFFSET	TYPE 5 AGGREGATE FOR BASE (4 IN. THICK) (S.Y.)	CONCRETE CURB AND GUTTER TYPE B (L.F.)
11+97	17+52	RT	145	548
17+21	26+65	LT	192	1,130
TOTAL			337	1,678

ENTRANCE

STATION	OFFSET	ENTRANCE TYPE	PAVED APPROACH DEPTH "D" (L.F.)	ENTRANCE SURFACE TYPE	GRAVEL (A) (NOTE 2) (TON)	TYPE 5 AGGREGATE FOR BASE (4 IN. THICK) (S.Y.)	PAVED APPROACH, 7 IN. (S.Y.)
(NOTE 1)							
12+72.5	RT	C.E.	5'	CONC	50	192	192.1
18+92.5	LT	P.E.	20'	CONC	15	52	51.7
19+44.5	LT	P.E.	11'	CONC	15	46	45.9
TOTAL					80	290	289.7

- ENTRANCE NOTES:
- PRIOR TO CONSTRUCTION, THE ENGINEER WILL CONTACT EACH PROPERTY OWNER AND VERIFY THE LOCATION AND WIDTH OF ALL ENTRANCES. THE CONTRACTOR SHALL CONFIRM THE FINAL LOCATIONS AND WIDTHS WITH THE ENGINEER PRIOR TO CONSTRUCTION. SEE CONSTRUCTION DETAILS SHEET FOR ENTRANCE DETAILS.
 - THE QUANTITY FOR GRAVEL (A) IS FOR TEMPORARY ACCESS.

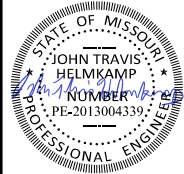

JOHN TRAVIS HELMKAMP
PROFESSIONAL ENGINEER
LICENSE NO. 2013004339

DATE PREPARED
6/24/2025

ROUTE STATE
MO ST MO
DISTRICT SHEET NO.
SL 7

COUNTY
JEFFERSON


ROUTE
MO STATE

OA JOB NO.
223062

FED PROJECT NO.
TAP-9901(692)

BRIDGE NO.
N/A

DATE	DATE	DESCRIPTION	ADDENDUM #1

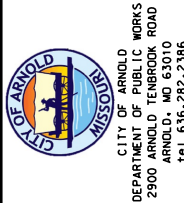

TBM "D" - ELEVATION = 557.55
STA 24+70.94, 29.71' RT
BENCHTIE IN POWER POLE ON THE SOUTH SIDE OF MISSOURI
STATE ROAD EAST OF ST. MARK CHURCH NEAR THE ST. MARK SIGN

CP #5 - IRON BAR W/ CAP
STA 22+54.53, 28.35' RT
N: 949,290.6793 E: 849,891.9526

PROPERTY N/F
ROCHELLE J. BLAIR
PARCEL ID# 01-9.0-30.0-2-001-008
DB 1139 PG 00740
ADDRESS 1 ANTHONY COURT

PROPERTY N/F
STEPHANIE J. BROWN
PARCEL ID# 01-9.0-30.0-2-001-009
DOC # 2020R-046138
ADDRESS 4 ANTHONY COURT

PROPERTY N/F
KYLE & MELISSA SENSEL
PARCEL ID# 01-9.0-30.0-2-001-016
DOC # 2022R-017730
ADDRESS 2 ANTHONY COURT

PROPERTY N/F
ELIZABETH G. WILLS
PARCEL ID# 01-9.0-30.0-2-001-017
DOC # 2022R-022144
ADDRESS 48 ANTHONY COURT

24 IN. WHITE STANDARD
WATERBORNE PAVEMENT MARKING
PAINT, TYPE P BEADS

21+83
26' LT
W2-2 (30"X30")
W16-2aP (200 FT) (24"X12")

FH UIP
WV UIP
GV UIP(2)

SIGN UIP
PP UIP

PERPENDICULAR
CURB RAMP

NEW DITCH START
AT STA. 22+95

TREE TBR
TREE TBR

RETAINING WALL, HEIGHT VARIES
STA. 23+75 TO STA. 26+65
SEE RETAINING WALL DETAILS

ALUMINUM HANDRAIL FOR
RETAINING WALLS
STL CO STD. C607.13
STA. 23+75 TO STA. 26+65

HEADWALL FOR 36 IN. PIPE
NEW 36 IN. PIPE GROUP A

ROCK BLANKET
TYPE 2

NEW DITCH
SEE DRAINAGE
PROFILE SHEETS
FOR PROFILE GRADE
HANDHOLE
TBREL

NEW PERM ESMT
NEW CURB INLET

REVISED

1

MATCHLINE STA. 21+00.00

MATCHLINE STA. 26+00.00

CONCRETE CURB AND GUTTER TYPE B
(6" VERTICAL, 18" GUTTER)
SEE DETAIL SHEET


CURVE 5
PI 21+81.18
PC 21+00.25
PT 22+62.06
Δ 2°53'49.9" (RT)
D 1°47'25.8"
L 161.81' (ARC)
T 80.92'
R 3,200.00'

PROPERTY N/F
ST. MARK E AND R CHRUCH
PARCEL ID# 01-9.0-30.0-2-002-004
ADDRESS 1861 MISSOURI STATE ROAD

FULL DEPTH PAVEMENT REPAIR
STA. 25+46 TO STA. 25+66
SEE DETAIL SHEET

INLET TBR&R

CURVE 6
PI 25+83.24
PC 25+27.75
PT 26+38.73
Δ 0°38'9.2" (RT)
D 0°34'22.6"
L 110.98' (ARC)
T 55.49'
R 10,000.00'

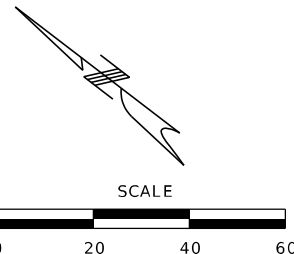

JOHN TRAVIS HELMKAMP
PROFESSIONAL ENGINEER
LICENSE NO. 2013004339

DATE PREPARED
6/24/2025

ROUTE STATE
MO ST MO
DISTRICT SHEET NO.
SL 12

COUNTY
JEFFERSON

ROUTE
MO STATE

OA JOB NO.
223062

FED PROJECT NO.
TAP-9901(692)

BRIDGE NO.
N/A

DATE	DESCRIPTION
06/24	ADDENDUM #1


ST. LOUIS
720 Olive, Suite 700
St. Louis, MO 63101
Tel: 314.588.8881

OATES
MISSOURI DESIGN FIRM
LICENSE NO. 001166

MISSOURI LAND SURVEY CORP
LICENSE NO. 000275


CITY OF ARNOLD
DEPARTMENT OF PUBLIC WORKS
2900 ARNOLD TENGROCK ROAD
ARNOLD, MO 63010
Tel: 636.282.2386

PLAN SHEETS
SHEET 3 OF 4

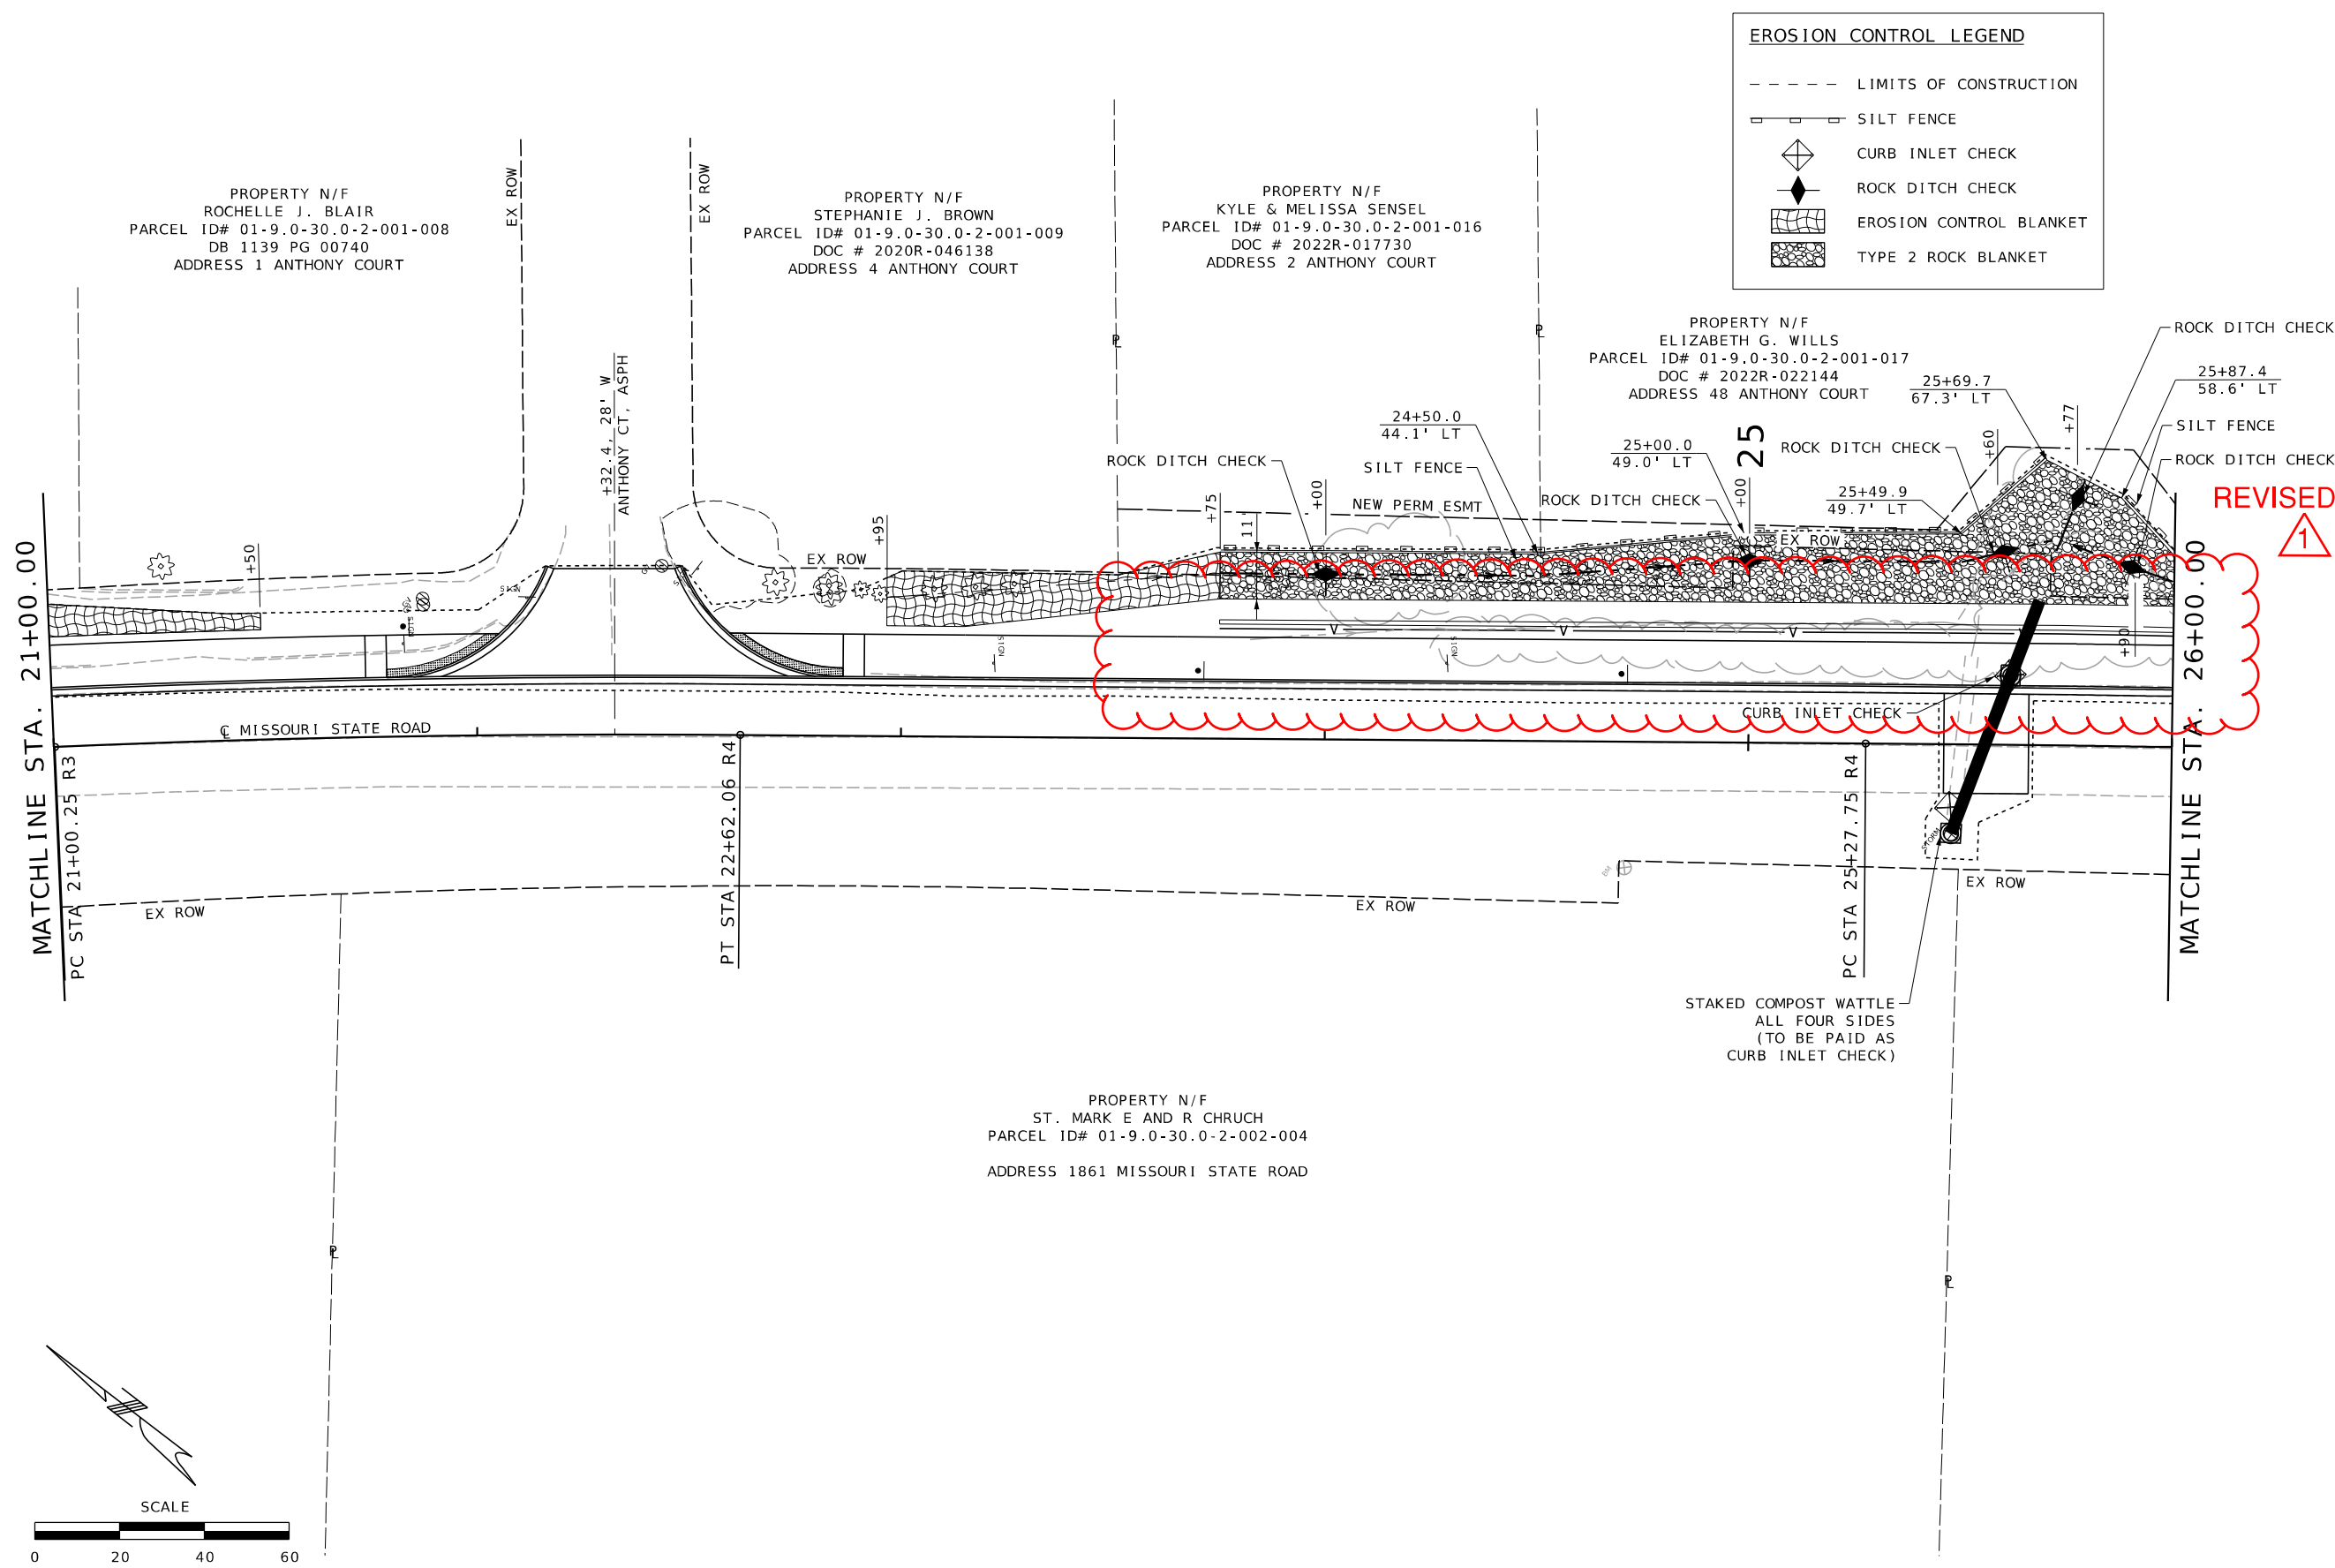

EROSION CONTROL LEGEND

- LIMITS OF CONSTRUCTION
- SILT FENCE
- ◆ CURB INLET CHECK
- ◆ ROCK DITCH CHECK
- ECB EROSION CONTROL BLANKET
- TRB TYPE 2 ROCK BLANKET

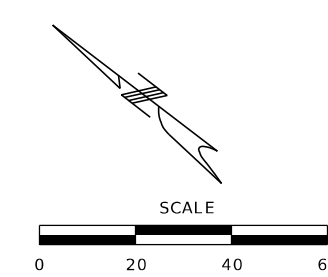

JOHN TRAVIS HELMKAMP
PROFESSIONAL ENGINEER
LICENSE NO. 2013004339

DATE PREPARED
6/24/2025

ROUTE	STATE
MO ST	MO
DISTRICT	SHEET NO.
SL	22
COUNTY	
JEFFERSON	
ROUTE	
MO STATE	
OA JOB NO.	
223062	
FED PROJECT NO.	
TAP-9901(692)	
BRIDGE NO.	
N/A	

DATE	DESCRIPTION
06/24	ADDENDUM #1


OATES
720 Olive, Suite 700
St. Louis, MO 63101
Tel: 314.588.8881

MISSOURI DESIGN FIRM
LICENSE NO. 001166

MISSOURI LAND SURVEY CORP
LICENSE NO. 000275

CITY OF ARNOLD
DEPARTMENT OF PUBLIC WORKS
2900 ARNOLD, MO 63010
Tel: 636.282.2386

EROSION CONTROL SHEETS
SHEET 3 OF 4

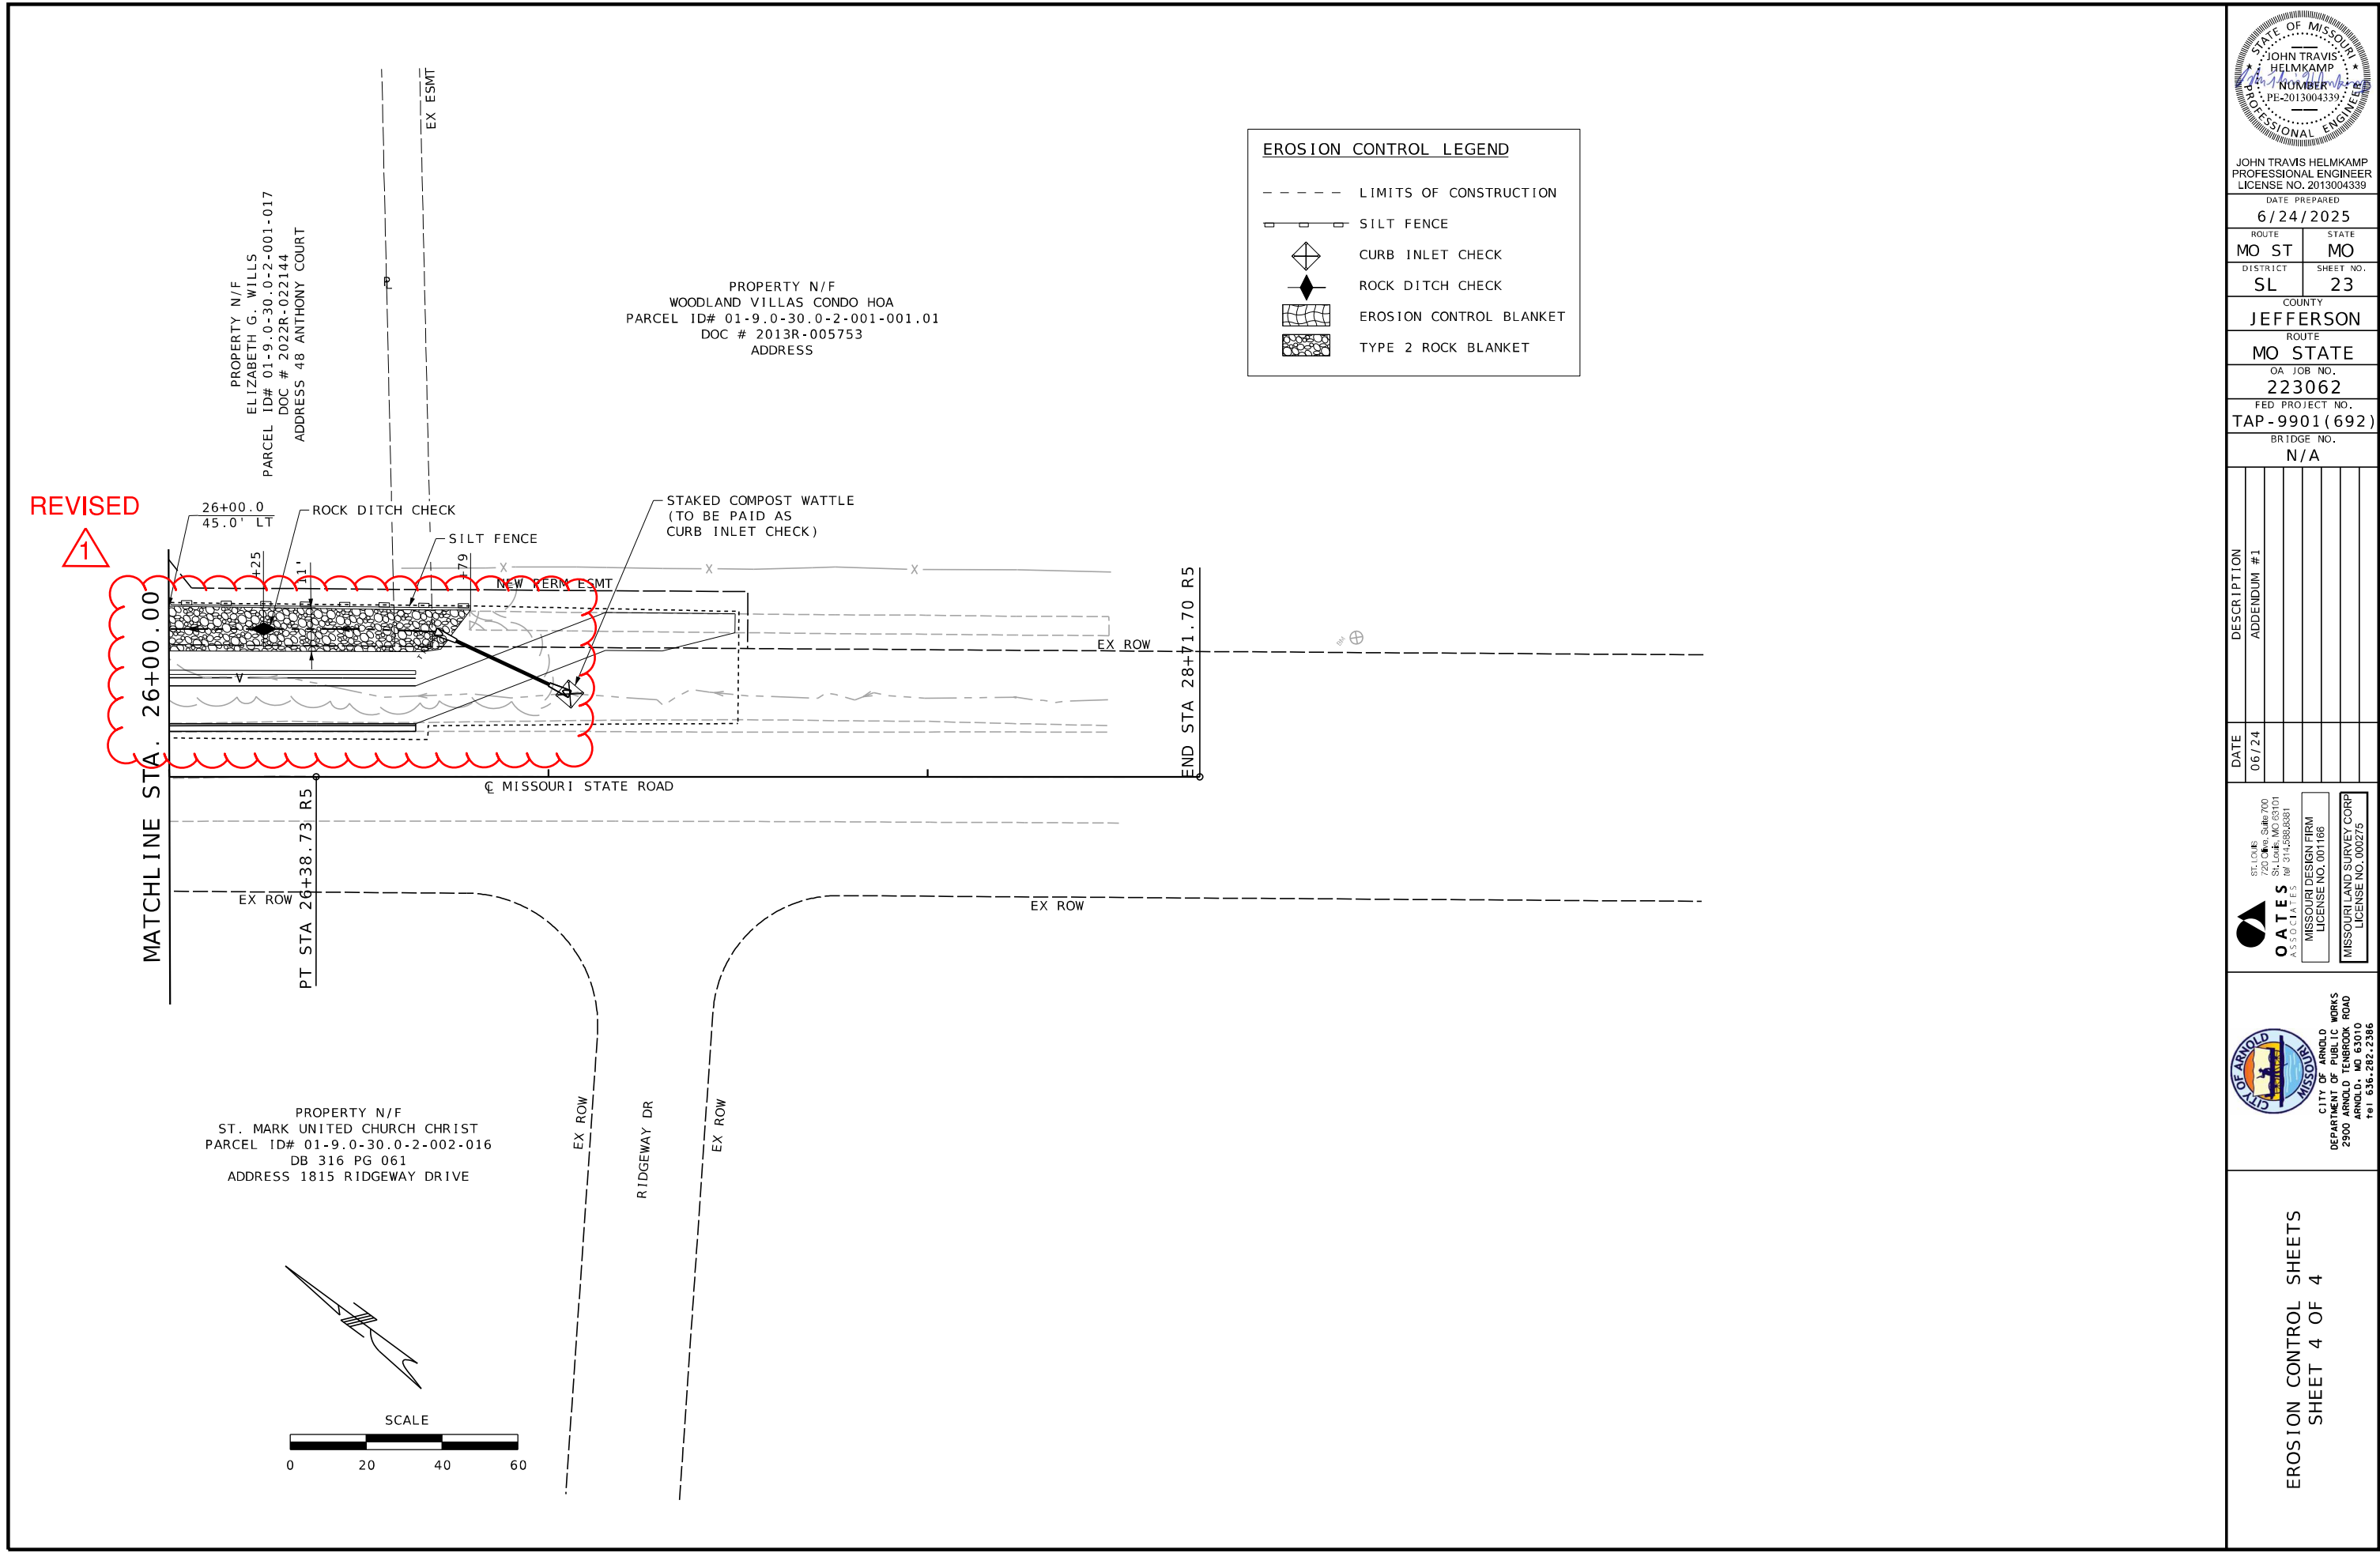

STATE OF MISSOURI

JOHN TRAVIS HELMKAMP

PROFESSIONAL ENGINEER

NUMBER 2013004339

JOHN TRAVIS HELMKAMP
PROFESSIONAL ENGINEER
LICENSE NO. 2013004339

DATE PREPARED
6/24/2025

ROUTE
MO ST

DISTRICT
SL

STATE
MO

SHEET NO.
23

COUNTY
JEFFERSON

ROUTE
MO STATE

OA JOB NO.
223062

FED PROJECT NO.
TAP-9901(692)

BRIDGE NO.
N/A

DATE	DESCRIPTION
06/24	ADDENDUM #1

ST. LOUIS
720 Olive, Suite 700
St. Louis, MO 63101
Tel: 314.588.4881

O A T E S
ASSOCIATES

MISSOURI DESIGN FIRM
LICENSE NO. 001166



MISSOURI LAND SURVEY CORP
LICENSE NO. 000275

CITY OF ARNOLD
MISSOURI

CITY OF ARNOLD
DEPARTMENT OF PUBLIC WORKS
2900 ARNOLD • MO 63010
Tel: 636.282.2386

EROSION CONTROL SHEETS
SHEET 4 OF 4

H:\P\223062 - Missouri State Road Shared Use Path\CADD\Microstation\CADD Drawings\223062_Erosion Control Sheet.dgn 9:42:08 AM 6/24/2025

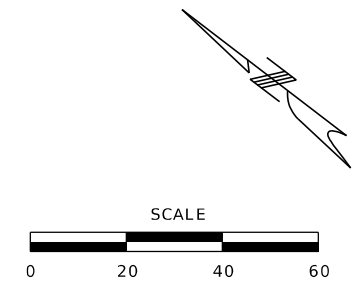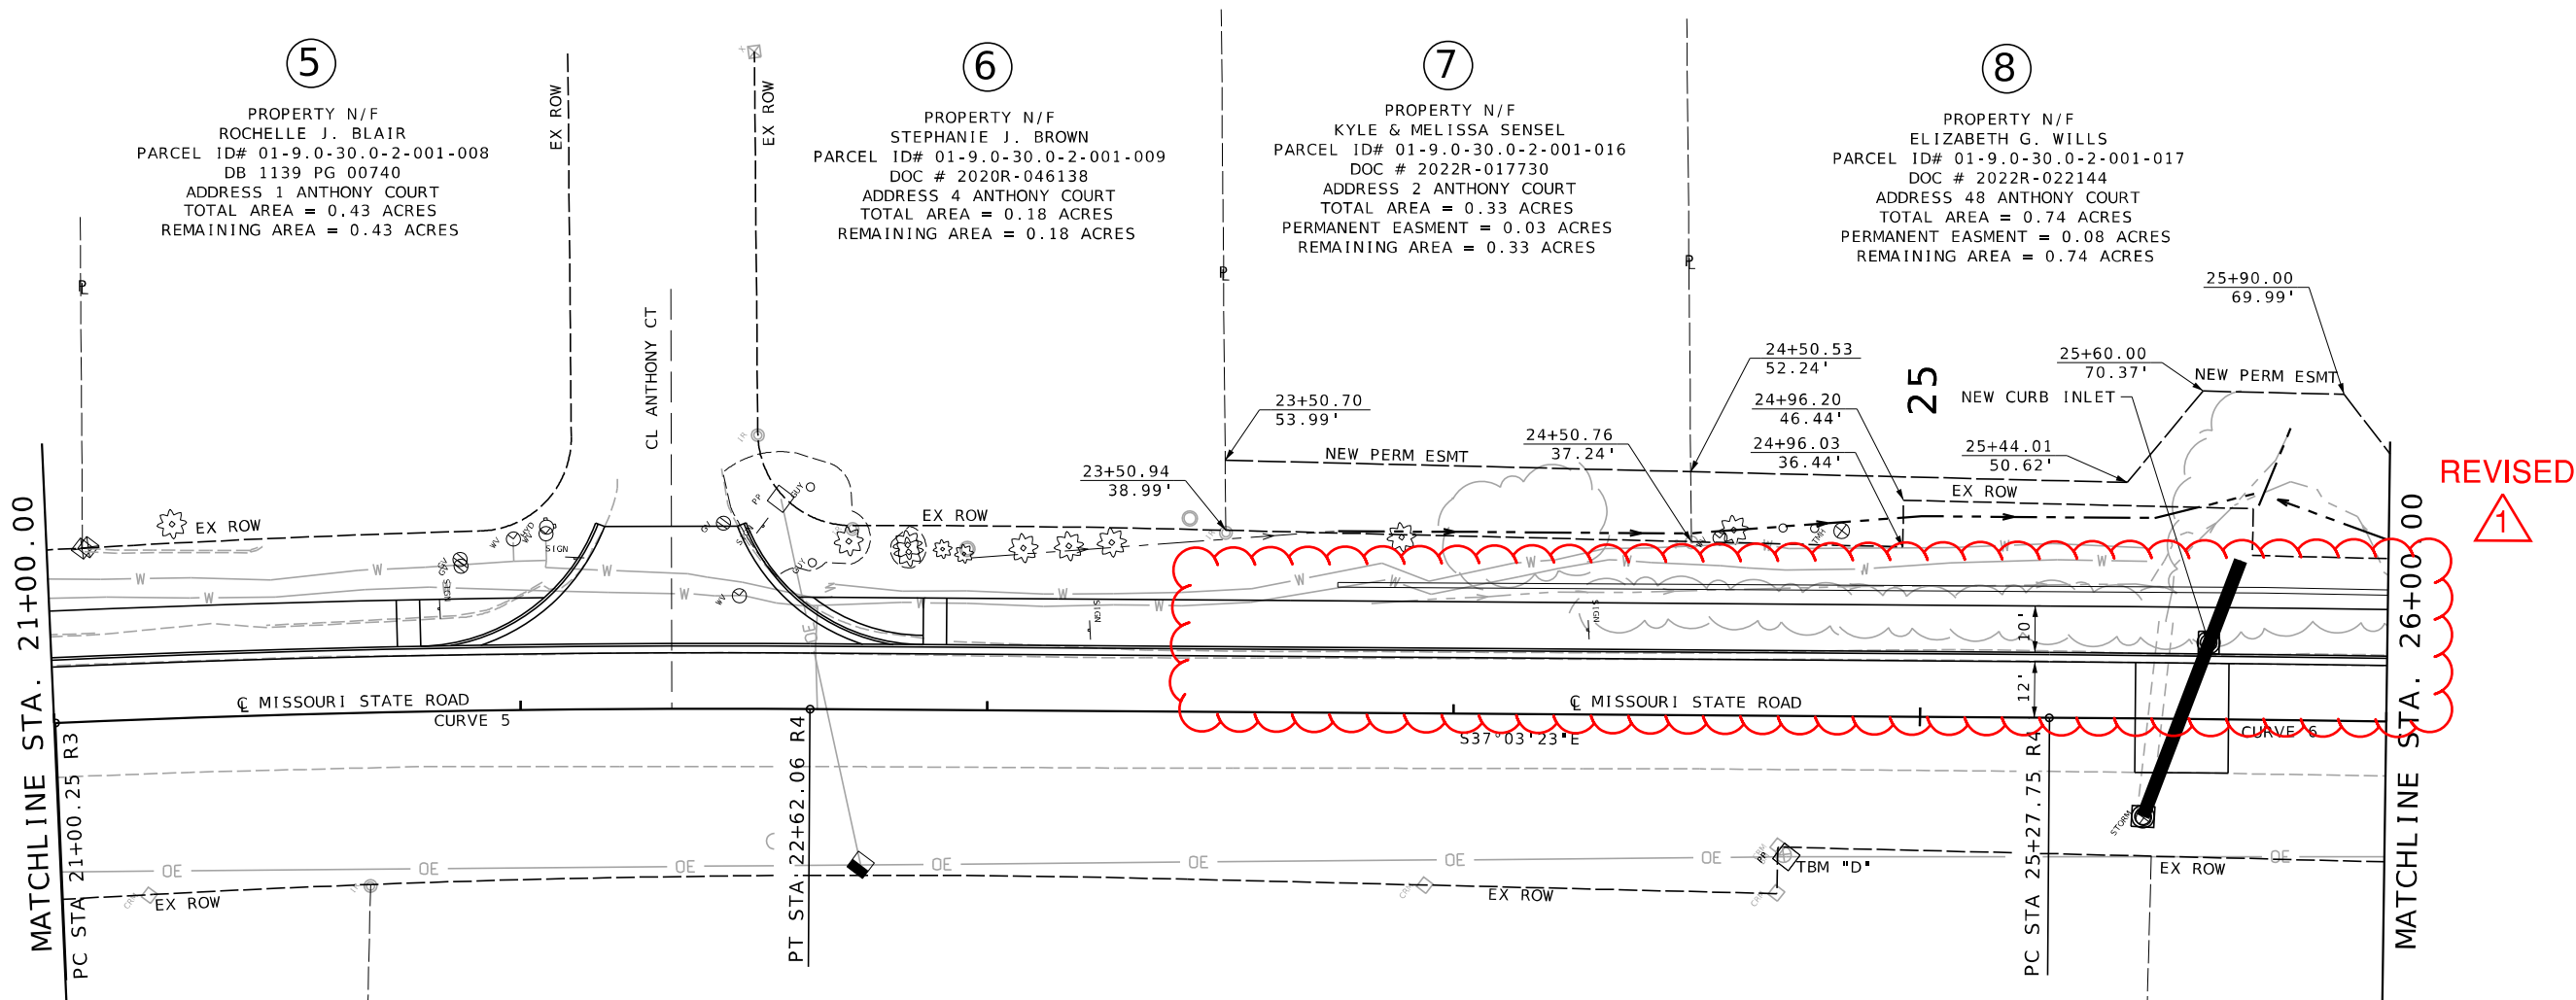

CURVE 5
PI 21+81.18
PC 21+00.25
PT 22+62.06
Δ 2°53'49.9" (RT)
D 1°47'25.8"
L 161.81' (ARC)
T 80.92'
R 3,200.00'

PROPERTY N/F
ST. MARK E AND R CHRUCH
PARCEL ID# 01-9.0-30.0-2-002-004
ADDRESS 1861 MISSOURI STATE ROAD

CURVE 6
PI 25+83.24
PC 25+27.75
PT 26+38.73
Δ 0°38'9.2" (RT)
D 0°34'22.6"
L 110.98' (ARC)
T 55.49'
R 10,000.00'

RIGHT OF WAY TAKINGS SUMMARY								
PARCEL NO.	PARCEL ID	OWNER	SITE ADDRESS	AREA (AC)	NEW ROW (AC)	REMAINING AREA (AC)	PERM (SIDEWALK) EASEMENT (AC)	TEMP EASEMENT (AC)
5	01-9.0-30.0-2-001-008	ROCHELLE J. BLAIR	1 ANTHONY COURT	0.43	--	--	--	--
6	01-9.0-30.0-2-001-009	STEPHANIE J. BROWN	4 ANTHONY COURT	0.18	--	--	--	--
7	01-9.0-30.0-2-001-016	KYLE & MELISSA SENSEL	2 ANTHONY COURT	0.33	0.03	0.33	--	--
8	01-9.0-30.0-2-001-017	ELIZABETH G. WILLS	48 ANTHONY COURT	0.74	0.08	0.74	--	--



JOHN TRAVIS HELMKAMP
PROFESSIONAL ENGINEER
LICENSE NO. 2013004339

DATE PREPARED
6/24/2025

ROUTE	STATE
MO ST	MO
DISTRICT	SHEET NO.
SL	26

COUNTY
JEFFERSON

ROUTE
MO STATE

OA JOB NO.
223062

FED PROJECT NO.
TAP-9901 (692)

BRIDGE NO.
N/A

DATE	DESCRIPTION
06/24	ADDENDUM #1


ST. LOUIS
720 Olive, Suite 700
St. Louis, MO 63101
Tel: 314.588.8881

OATES
ASSOCIATES
MISSOURI DESIGN FIRM
LICENSE NO. 001166

MISSOURI LAND SURVEY CORP
LICENSE NO. 000275

CITY OF ARNOLD
DEPARTMENT OF PUBLIC WORKS
2900 ARNOLD, MO 63010
Tel: 636.282.2386

RIGHT OF WAY SHEETS
SHEET 3 OF 4

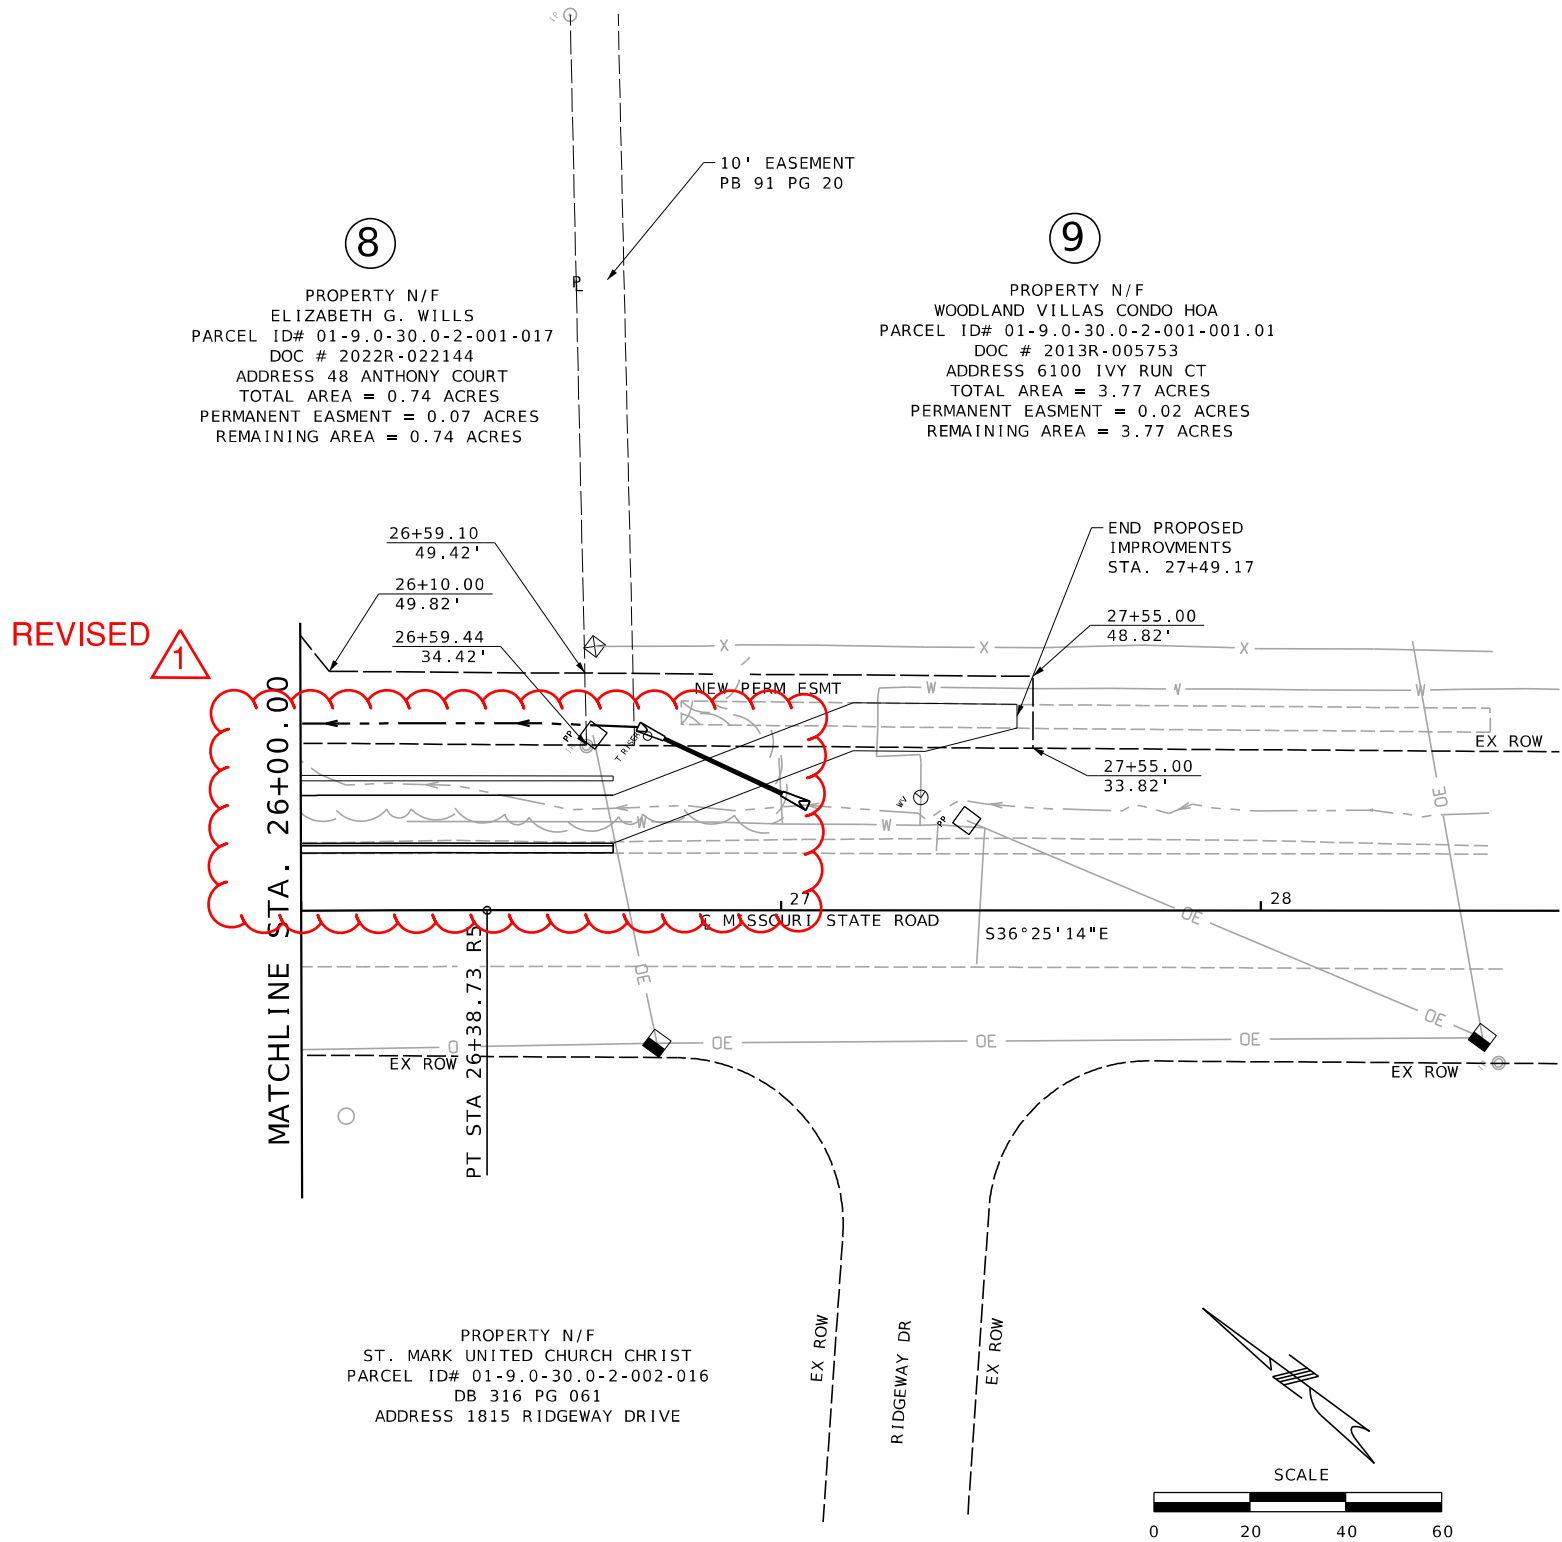

RIGHT OF WAY TAKINGS SUMMARY								
PARCEL NO.	PARCEL ID	OWNER	SITE ADDRESS	AREA (AC)	NEW ROW (AC)	REMAINING AREA (AC)	PERM (SIDEWALK) EASEMENT (AC)	TEMP EASEMENT (AC)
8	01-9.0-30.0-2-001-017	ELIZABETH G. WILLS	48 ANTHONY COURT	0.74	0.08	0.74	--	--
9	01-9.0-30.0-2-001-001.01	WOODLAND VILLAS CONDO HOA	6100 IVY RUN CT	3.77	0.02	3.77	--	--

8
PROPERTY N/F
ELIZABETH G. WILLS
PARCEL ID# 01-9.0-30.0-2-001-017
DOC # 2022R-022144
ADDRESS 48 ANTHONY COURT
TOTAL AREA = 0.74 ACRES
PERMANENT EASMENT = 0.07 ACRES
REMAINING AREA = 0.74 ACRES

9
PROPERTY N/F
WOODLAND VILLAS CONDO HOA
PARCEL ID# 01-9.0-30.0-2-001-001.01
DOC # 2013R-005753
ADDRESS 6100 IVY RUN CT
TOTAL AREA = 3.77 ACRES
PERMANENT EASMENT = 0.02 ACRES
REMAINING AREA = 3.77 ACRES

PROPERTY N/F
ST. MARK UNITED CHURCH CHRIST
PARCEL ID# 01-9.0-30.0-2-002-016
DB 316 PG 061
ADDRESS 1815 RIDGEWAY DRIVE

STATE OF MISSOURI

JOHN TRAVIS HELMKAMP

PROFESSIONAL ENGINEER

NUMBER 2013004339

JOHN TRAVIS HELMKAMP
PROFESSIONAL ENGINEER
LICENSE NO. 2013004339

DATE PREPARED
6/24/2025

ROUTE STATE

MO ST MO

DISTRICT SHEET NO.

SL 27

COUNTY
JEFFERSON

ROUTE
MO STATE

OA JOB NO.
223062

FED PROJECT NO.
TAP-9901(692)

BRIDGE NO.
N/A

DATE	DESCRIPTION
06/24	ADDENDUM #1

ST. LOUIS
720 Olive, Suite 700
St. Louis, MO 63101
Tel: 314.588.8881

OATES
ASSOCIATES

MISSOURI DESIGN FIRM
LICENSE NO. 001166


MISSOURI LAND SURVEY CORP
LICENSE NO. 000275

CITY OF ARNOLD
MISSOURI

CITY OF ARNOLD
DEPARTMENT OF PUBLIC WORKS
2900 ARNOLD • MO 63010
Tel: 636.282.2386

RIGHT OF WAY SHEETS
SHEET 4 OF 4

H:\P\223062 - Missouri State Road Shared Use Path\CADD\Microstation\CADD Drawings\223062_ROW Sheet.dgn 9:42:21 AM 6/24/2025

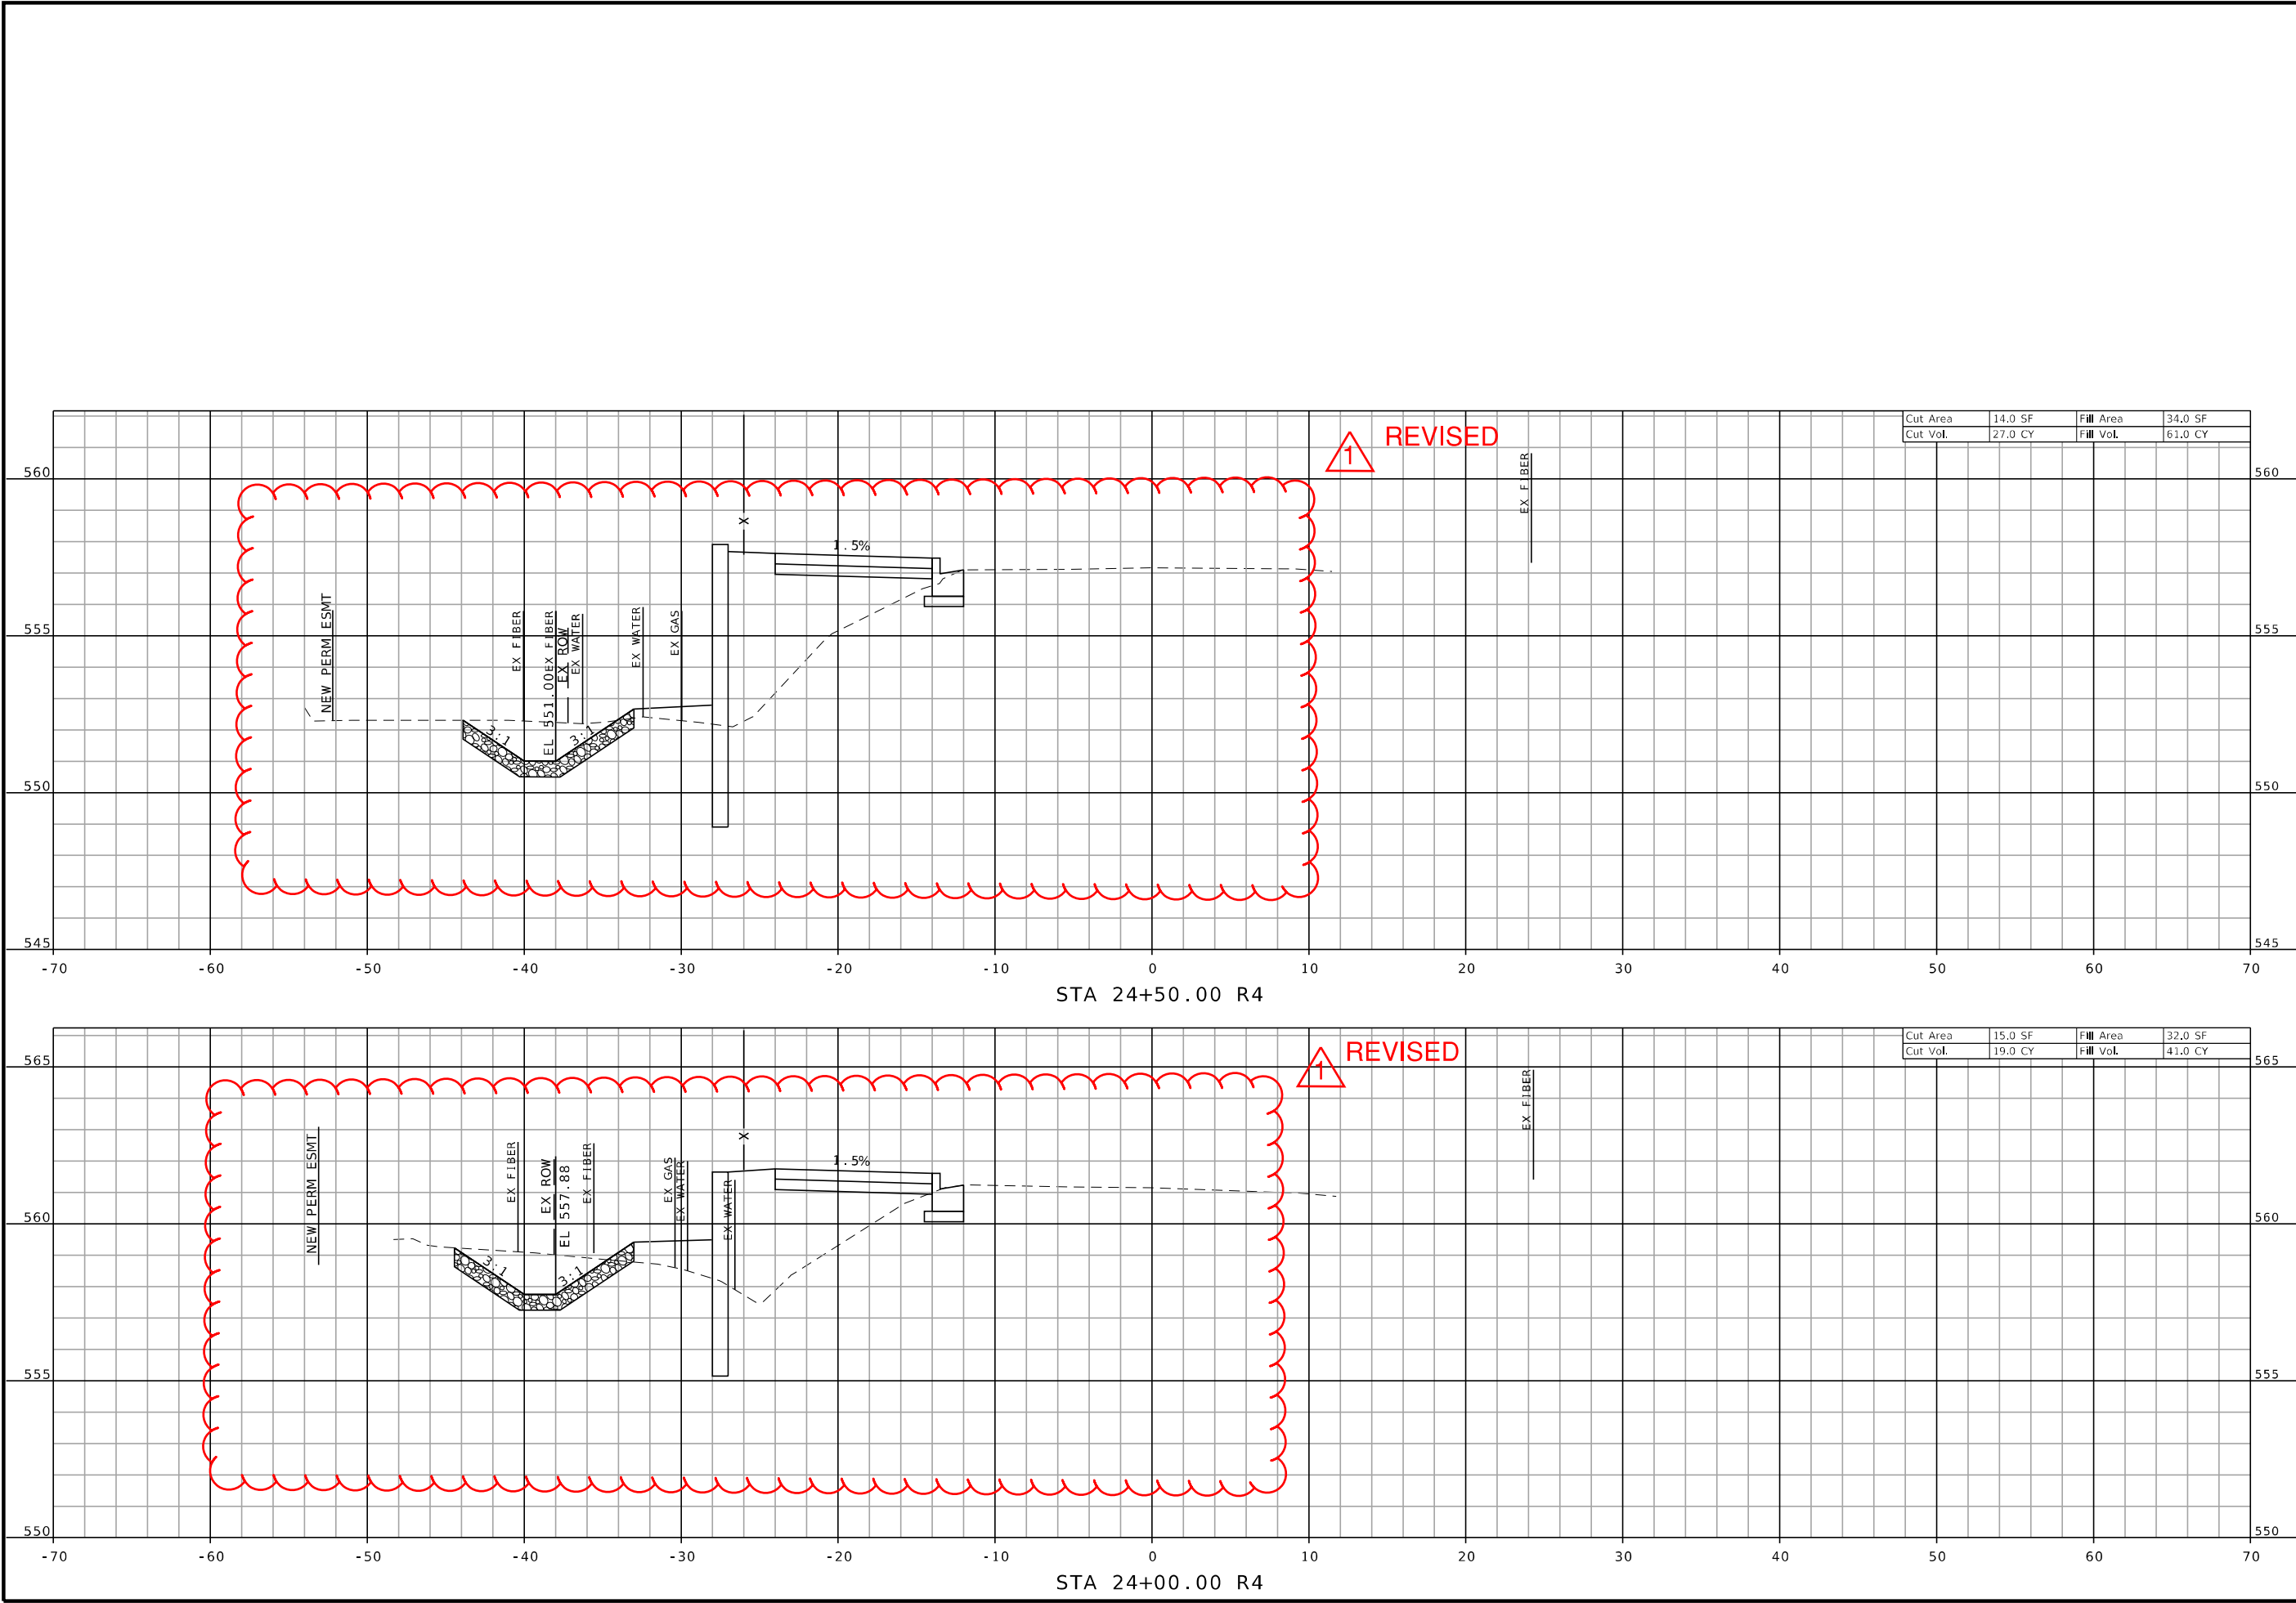

STATE OF MISSOURI

JOHN TRAVIS HELMKAMP

PROFESSIONAL ENGINEER

PE-2013004339

JOHN TRAVIS HELMKAMP
PROFESSIONAL ENGINEER
LICENSE NO. 2013004339

DATE PREPARED
6/24/2025

ROUTE
MO ST

DISTRICT
SL

COUNTY
JEFFERSON

ROUTE
MO STATE

OA JOB NO.
223062

FED PROJECT NO.
TAP-9901 (692)

BRIDGE NO.
N/A

DESCRIPTION
ADDENDUM #1

DATE
06/24

ST. LOUIS
720 Olive, Suite 700
St. Louis, MO 63101
Tel 314.586.8881

O A T E S

ASSOCIATES



MISSOURI DESIGN FIRM
LICENSE NO. 001166

MISSOURI LAND SURVEY CORP
LICENSE NO. 000275

CITY OF ARNOLD
DEPARTMENT OF PUBLIC WORKS
2900 ARNOLD • MO 63010
Tel 636.282.2386

CROSS-SECTIONS
SHEET 15 OF 18

H:\P\223062 - Missouri State Road Shared Use Path\CADD\Microstation\CADD Drawings\223062_Cross Sections.dgn 9:49:30 AM 6/24/2025

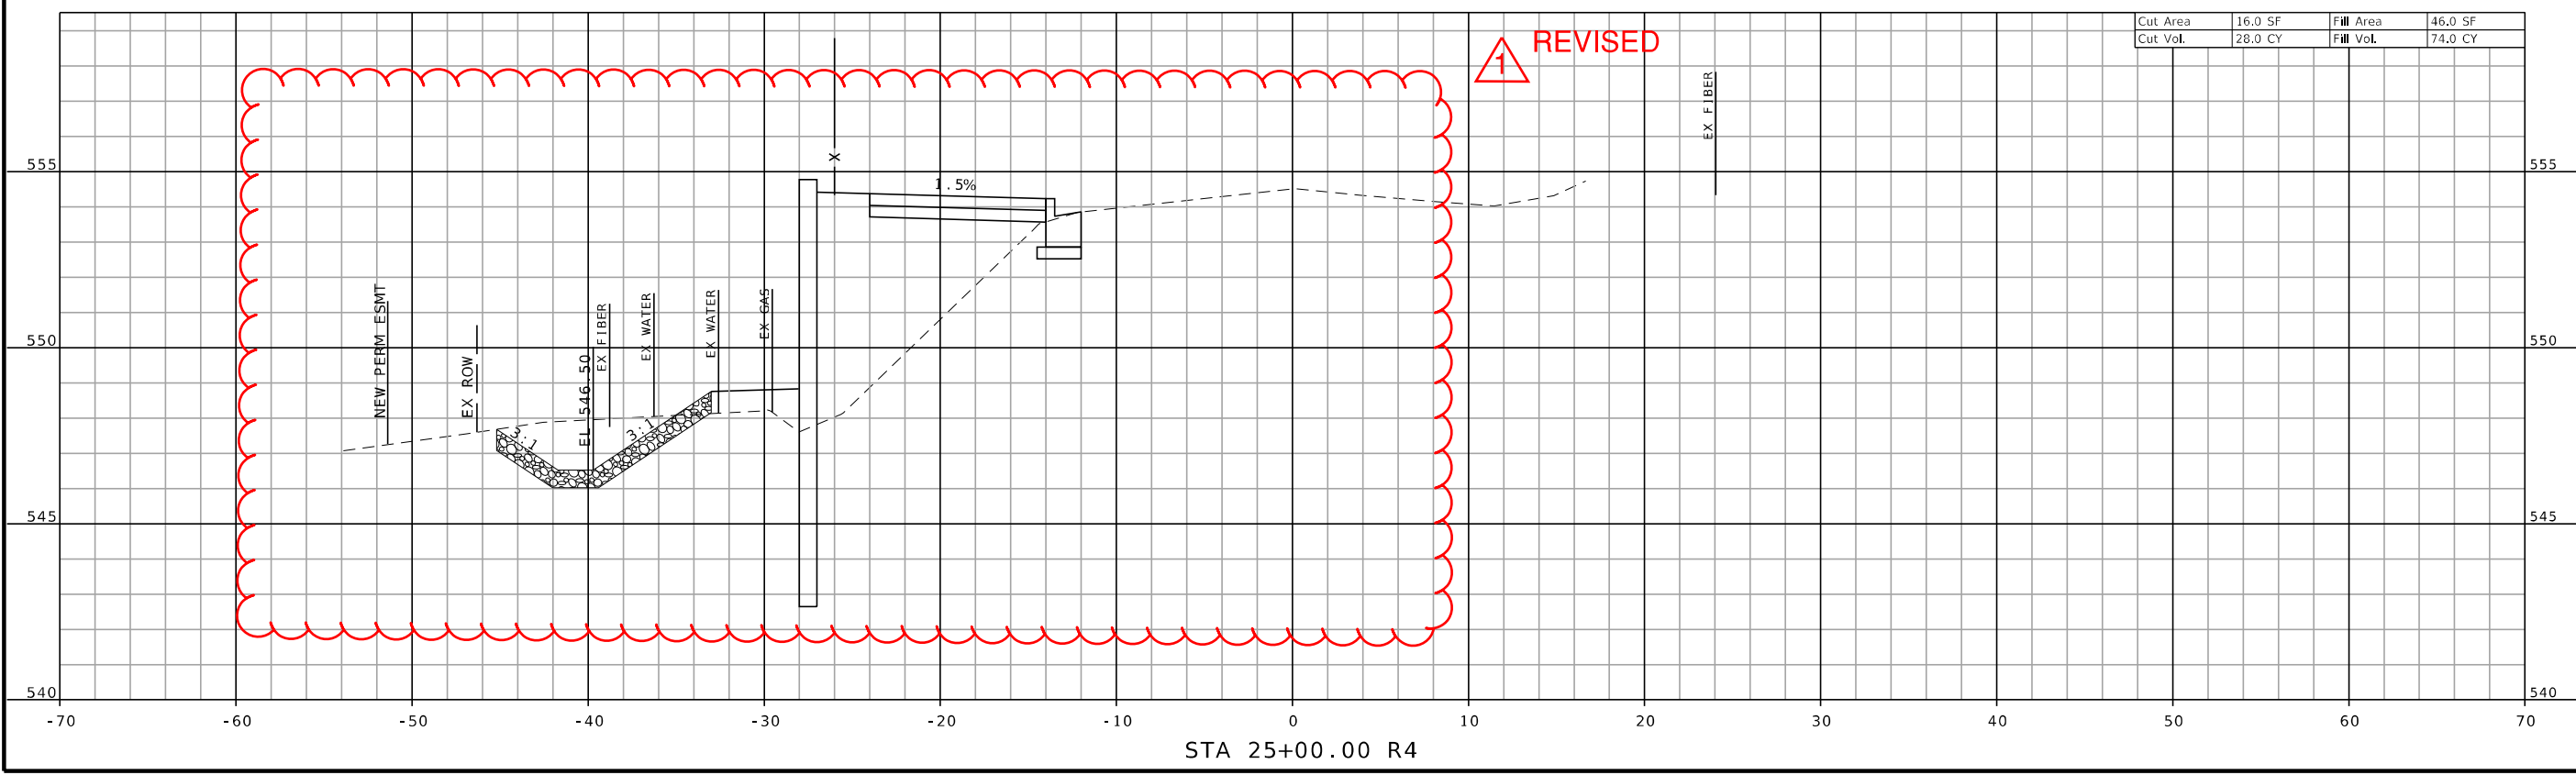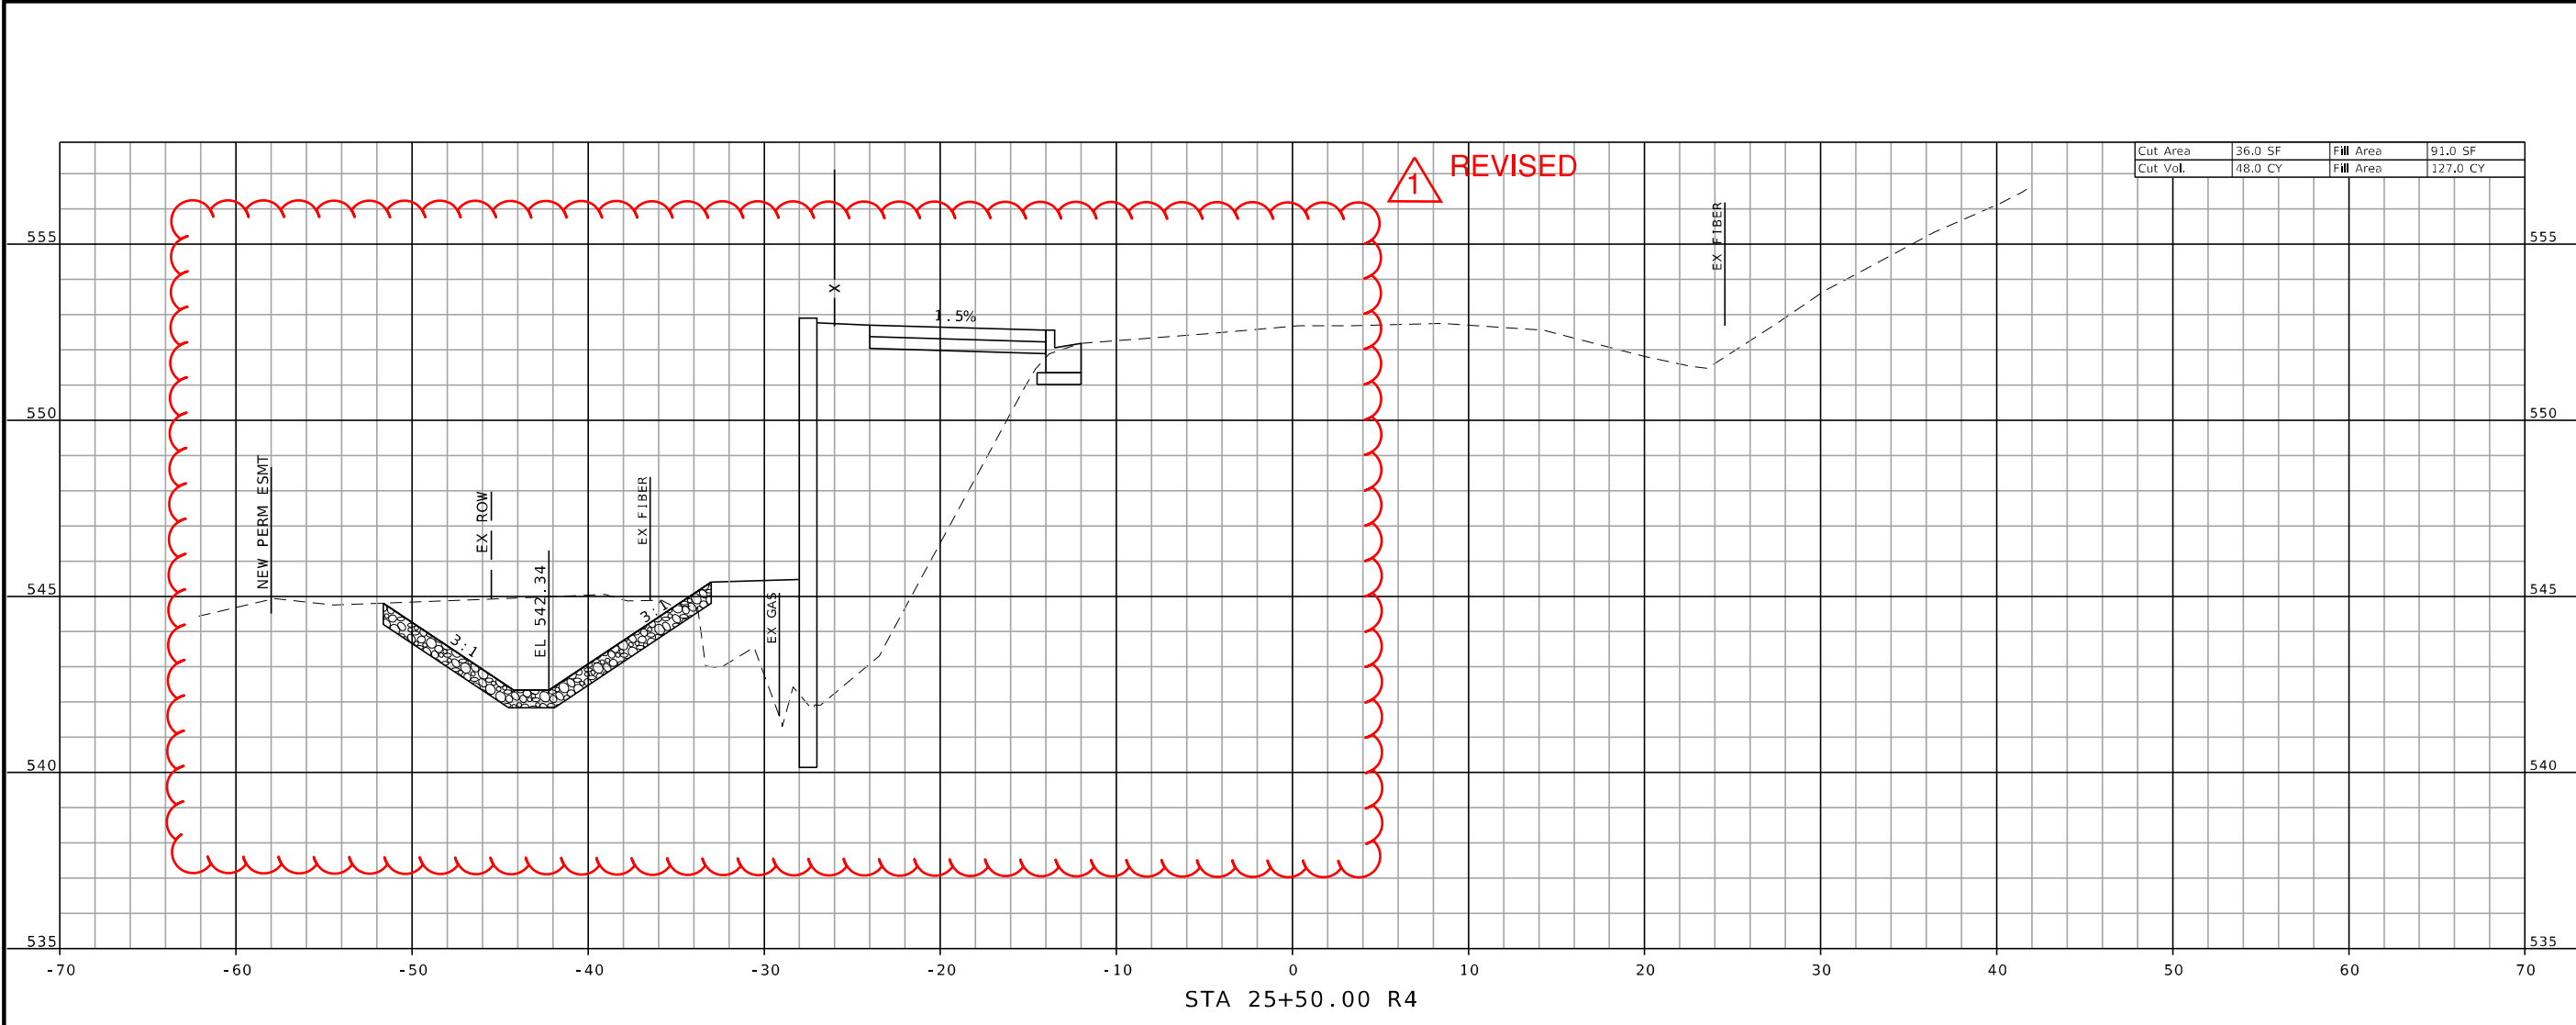

STATE OF MISSOURI

JOHN TRAVIS HELMKAMP

PROFESSIONAL ENGINEER

PE-2013004339

DATE PREPARED
6/24/2025

ROUTE
MO ST

DISTRICT
SL

COUNTY
JEFFERSON

ROUTE
MO STATE

OA JOB NO.
223062

FED PROJECT NO.
TAP-9901(692)

BRIDGE NO.
N/A

DESCRIPTION

ADDENDUM #1

DATE

06/24

ST. LOUIS
720 Olive, Suite 700
St. Louis, MO 63101
Tel: 314.586.0881

O A T E S

MISSOURI DESIGN FIRM

ASSOCIATES

LICENSE NO. 001166

MISSOURI LAND SURVEY CORP

LICENSE NO. 000275

STATE OF ARKANSAS



DEPARTMENT OF PUBLIC WORKS

2900 ARNOLD • MO 63010

Tel: 636.282.2386

CROSS-SECTIONS
SHEET 16 OF 18

H:\P\223062 - Missouri State Road Shared Use Path\CADD\Microstation\CADD Drawings\223062_Cross Sections.dgn 9:49:34 AM 6/24/2025

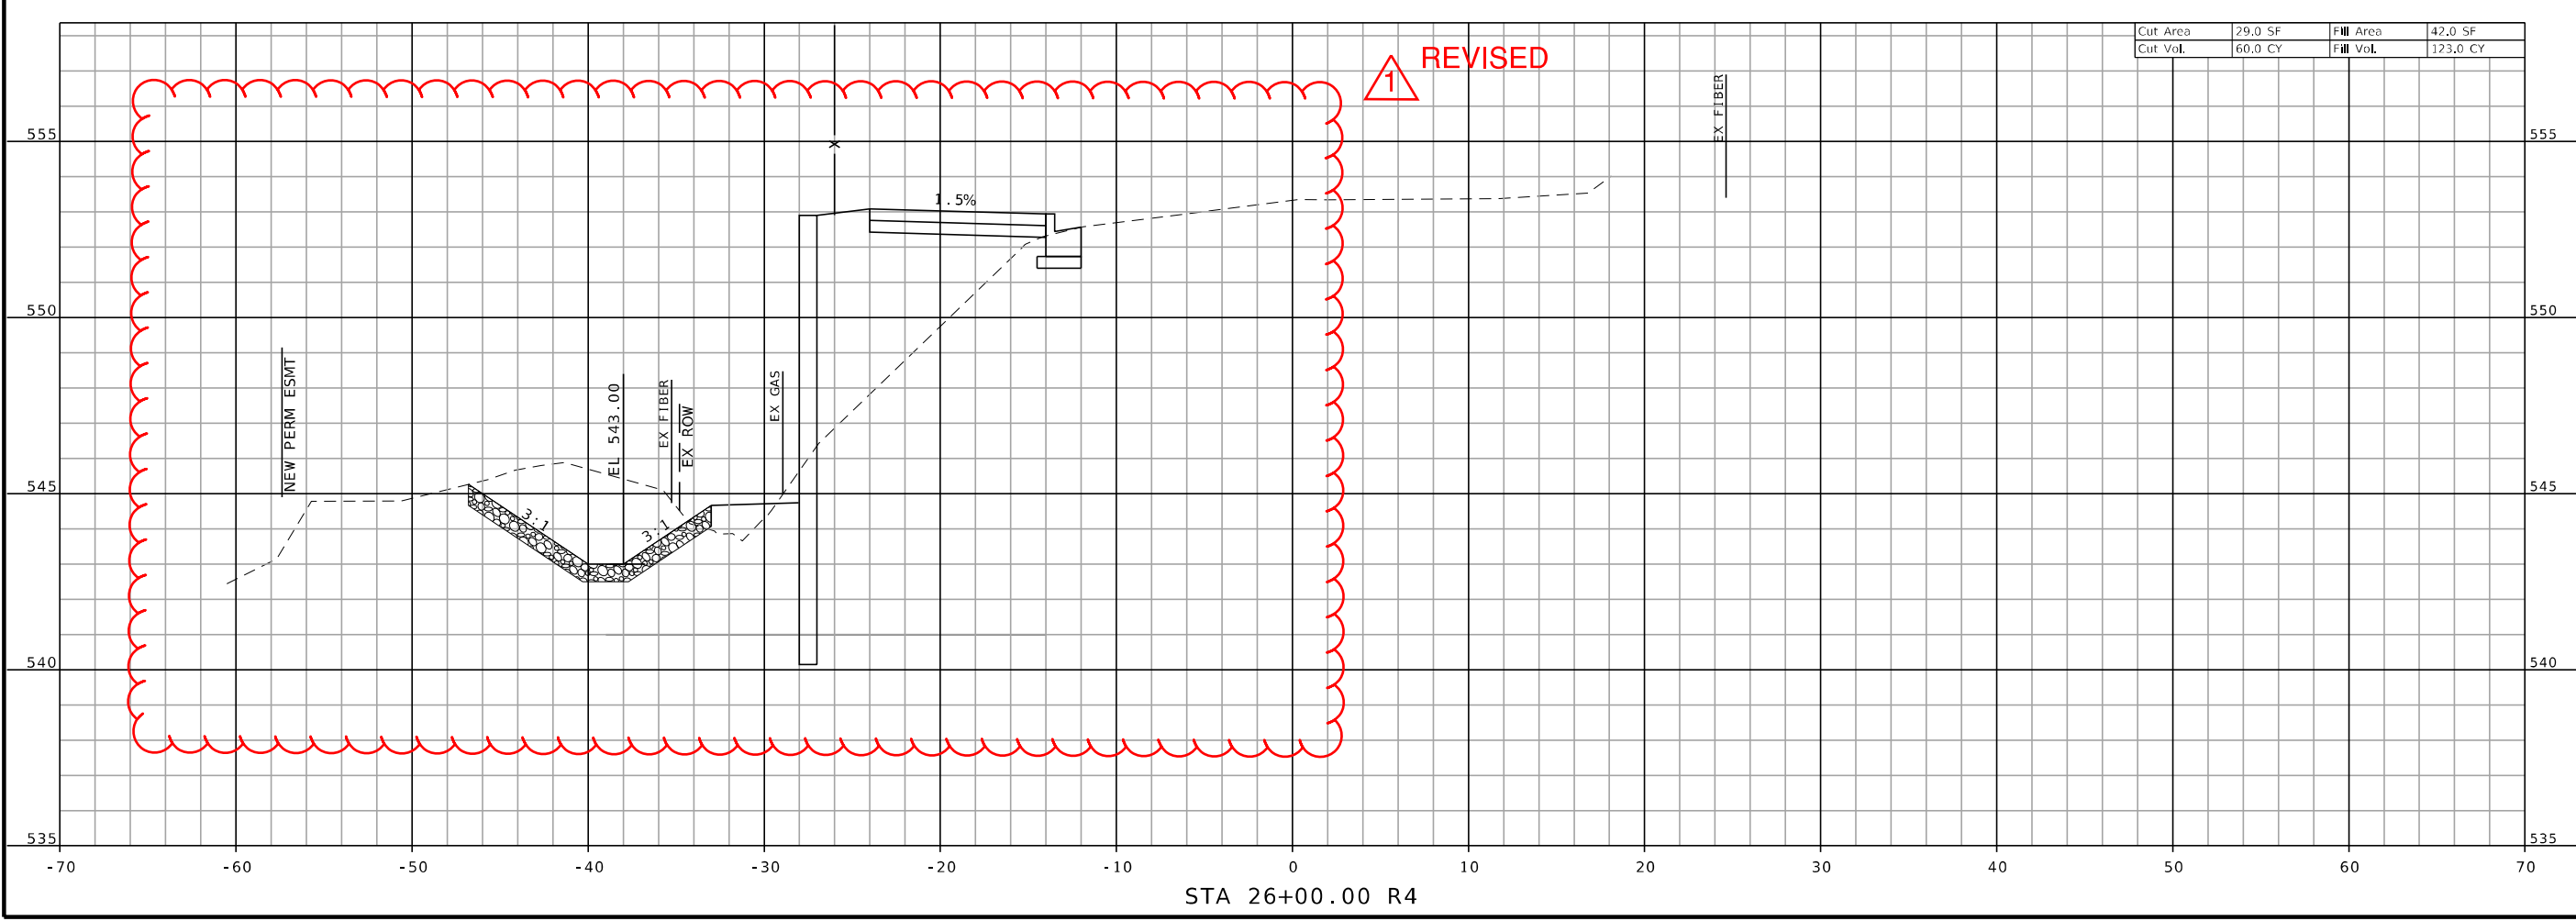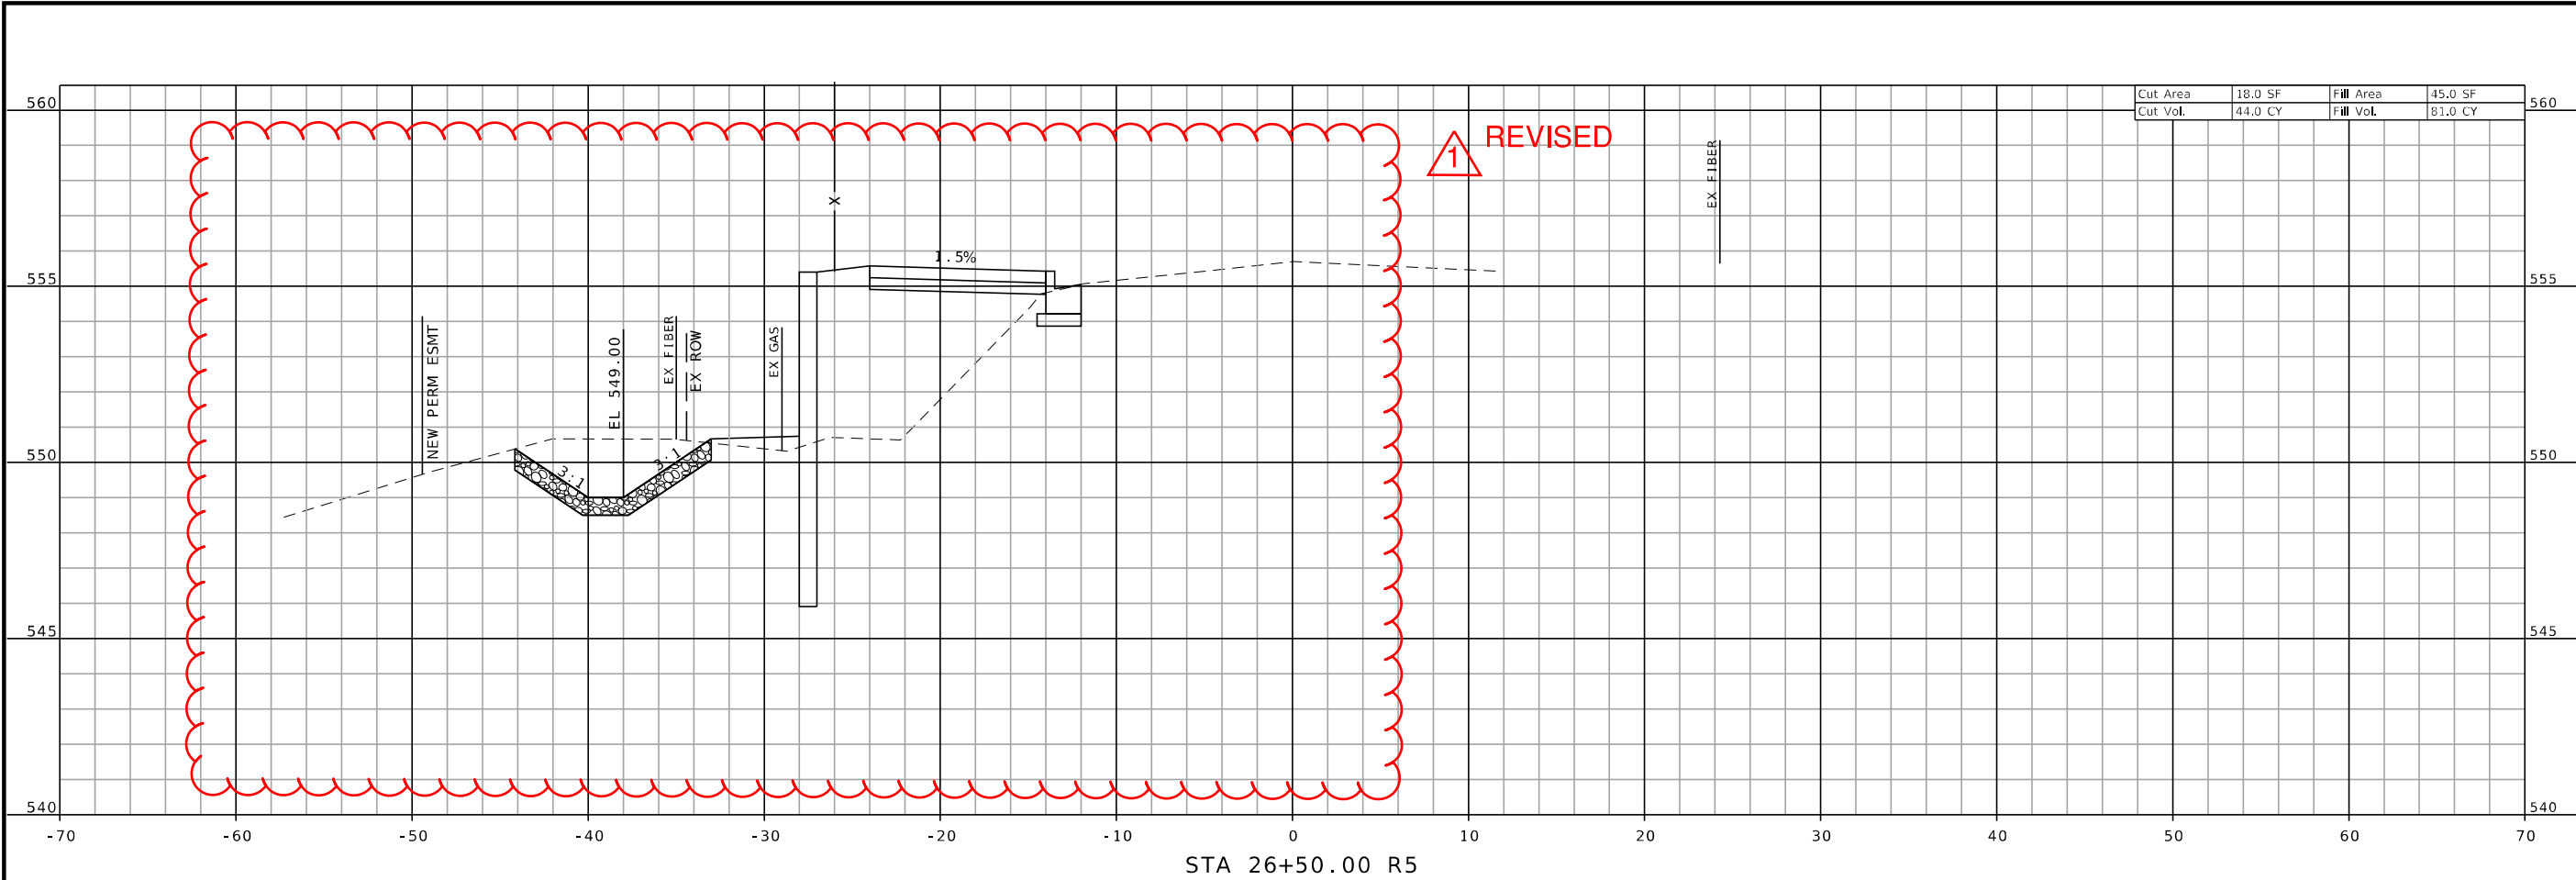

STATE OF MISSOURI

JOHN TRAVIS HELMKAMP

PROFESSIONAL ENGINEER

PE-2013004339

DATE PREPARED
6/24/2025

ROUTE
MO ST

DISTRICT
SL

COUNTY
JEFFERSON

ROUTE
MO STATE

OA JOB NO.
223062

FED PROJECT NO.
TAP-9901(692)

BRIDGE NO.
N/A

DESCRIPTION
ADDENDUM #1

DATE
06/24

ST. LOUIS
720 Olive, Suite 700
St. Louis, MO 63101
314.586.8881

O A T E S

MISSOURI DESIGN FIRM

ASSOCIATES

LICENSE NO. 001166

MISSOURI LAND SURVEY CORP

LICENSE NO. 000275

CITY OF ARNOLD

DEPARTMENT OF PUBLIC WORKS

2900 ARNOLD • MO 63010

Tel 636.282.2386

CROSS-SECTIONS
SHEET 17 OF 18

H:\P\223062 - Missouri State Road Shared Use Path\CADD\Microstation\CADD Drawings\223062_Cross Sections.dgn 9:49:37 AM 6/24/2025