

**DESIGN DESIGNATION**

A.A.D.T. - 2020 = 19,000  
 A.A.D.T. - 2042 = 21,500  
 D.H.V. = 7%  
 T = 5%  
 V = 35 M.P.H.  
 D = 52%

FUNCTIONAL CLASSIFICATION-PRINCIPAL ARTERIAL

RIGHT OF WAY ACQUISITION  
 EASEMENT ACQUISITION  
 NORMAL RIGHT OF WAY

**CONVENTIONAL SYMBOLS**  
(USED IN PLANS)

	EXISTING	NEW
BUILDINGS AND STRUCTURES		
GUARD RAIL		
CONCRETE RIGHT-OF-WAY MARKER		
STEEL RIGHT-OF-WAY MARKER		
LOCATION SURVEY MARKER		
UTILITIES		
FIBER OPTICS		
OVERHEAD TELEPHONE		
UNDERGROUND TELEPHONE		
OVERHEAD POWER		
UNDERGROUND POWER		
GAS		
WATER		
MANHOLE		
FIRE HYDRANT		
WATER VALVE		
WATER METER		
DROP INLET		
DITCH BLOCK		
GROUND MOUNTED SIGN		
LIGHT POLE		
H-FRAME POWER POLE		
TELEPHONE PEDESTAL		
FENCE		
CHAIN LINK		
WOVEN WIRE		
GATE POST		
BENCHMARK		



NOTE: DASHED OR OPEN SYMBOLS INDICATE EXISTING FEATURES

# MISSOURI HIGHWAYS AND TRANSPORTATION COMMISSION

## PLANS FOR PROPOSED STATE HIGHWAY

### PRELIMINARY PLANS

#### JACKSON COUNTY

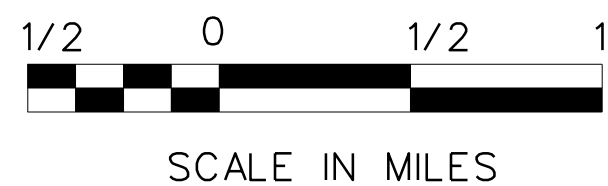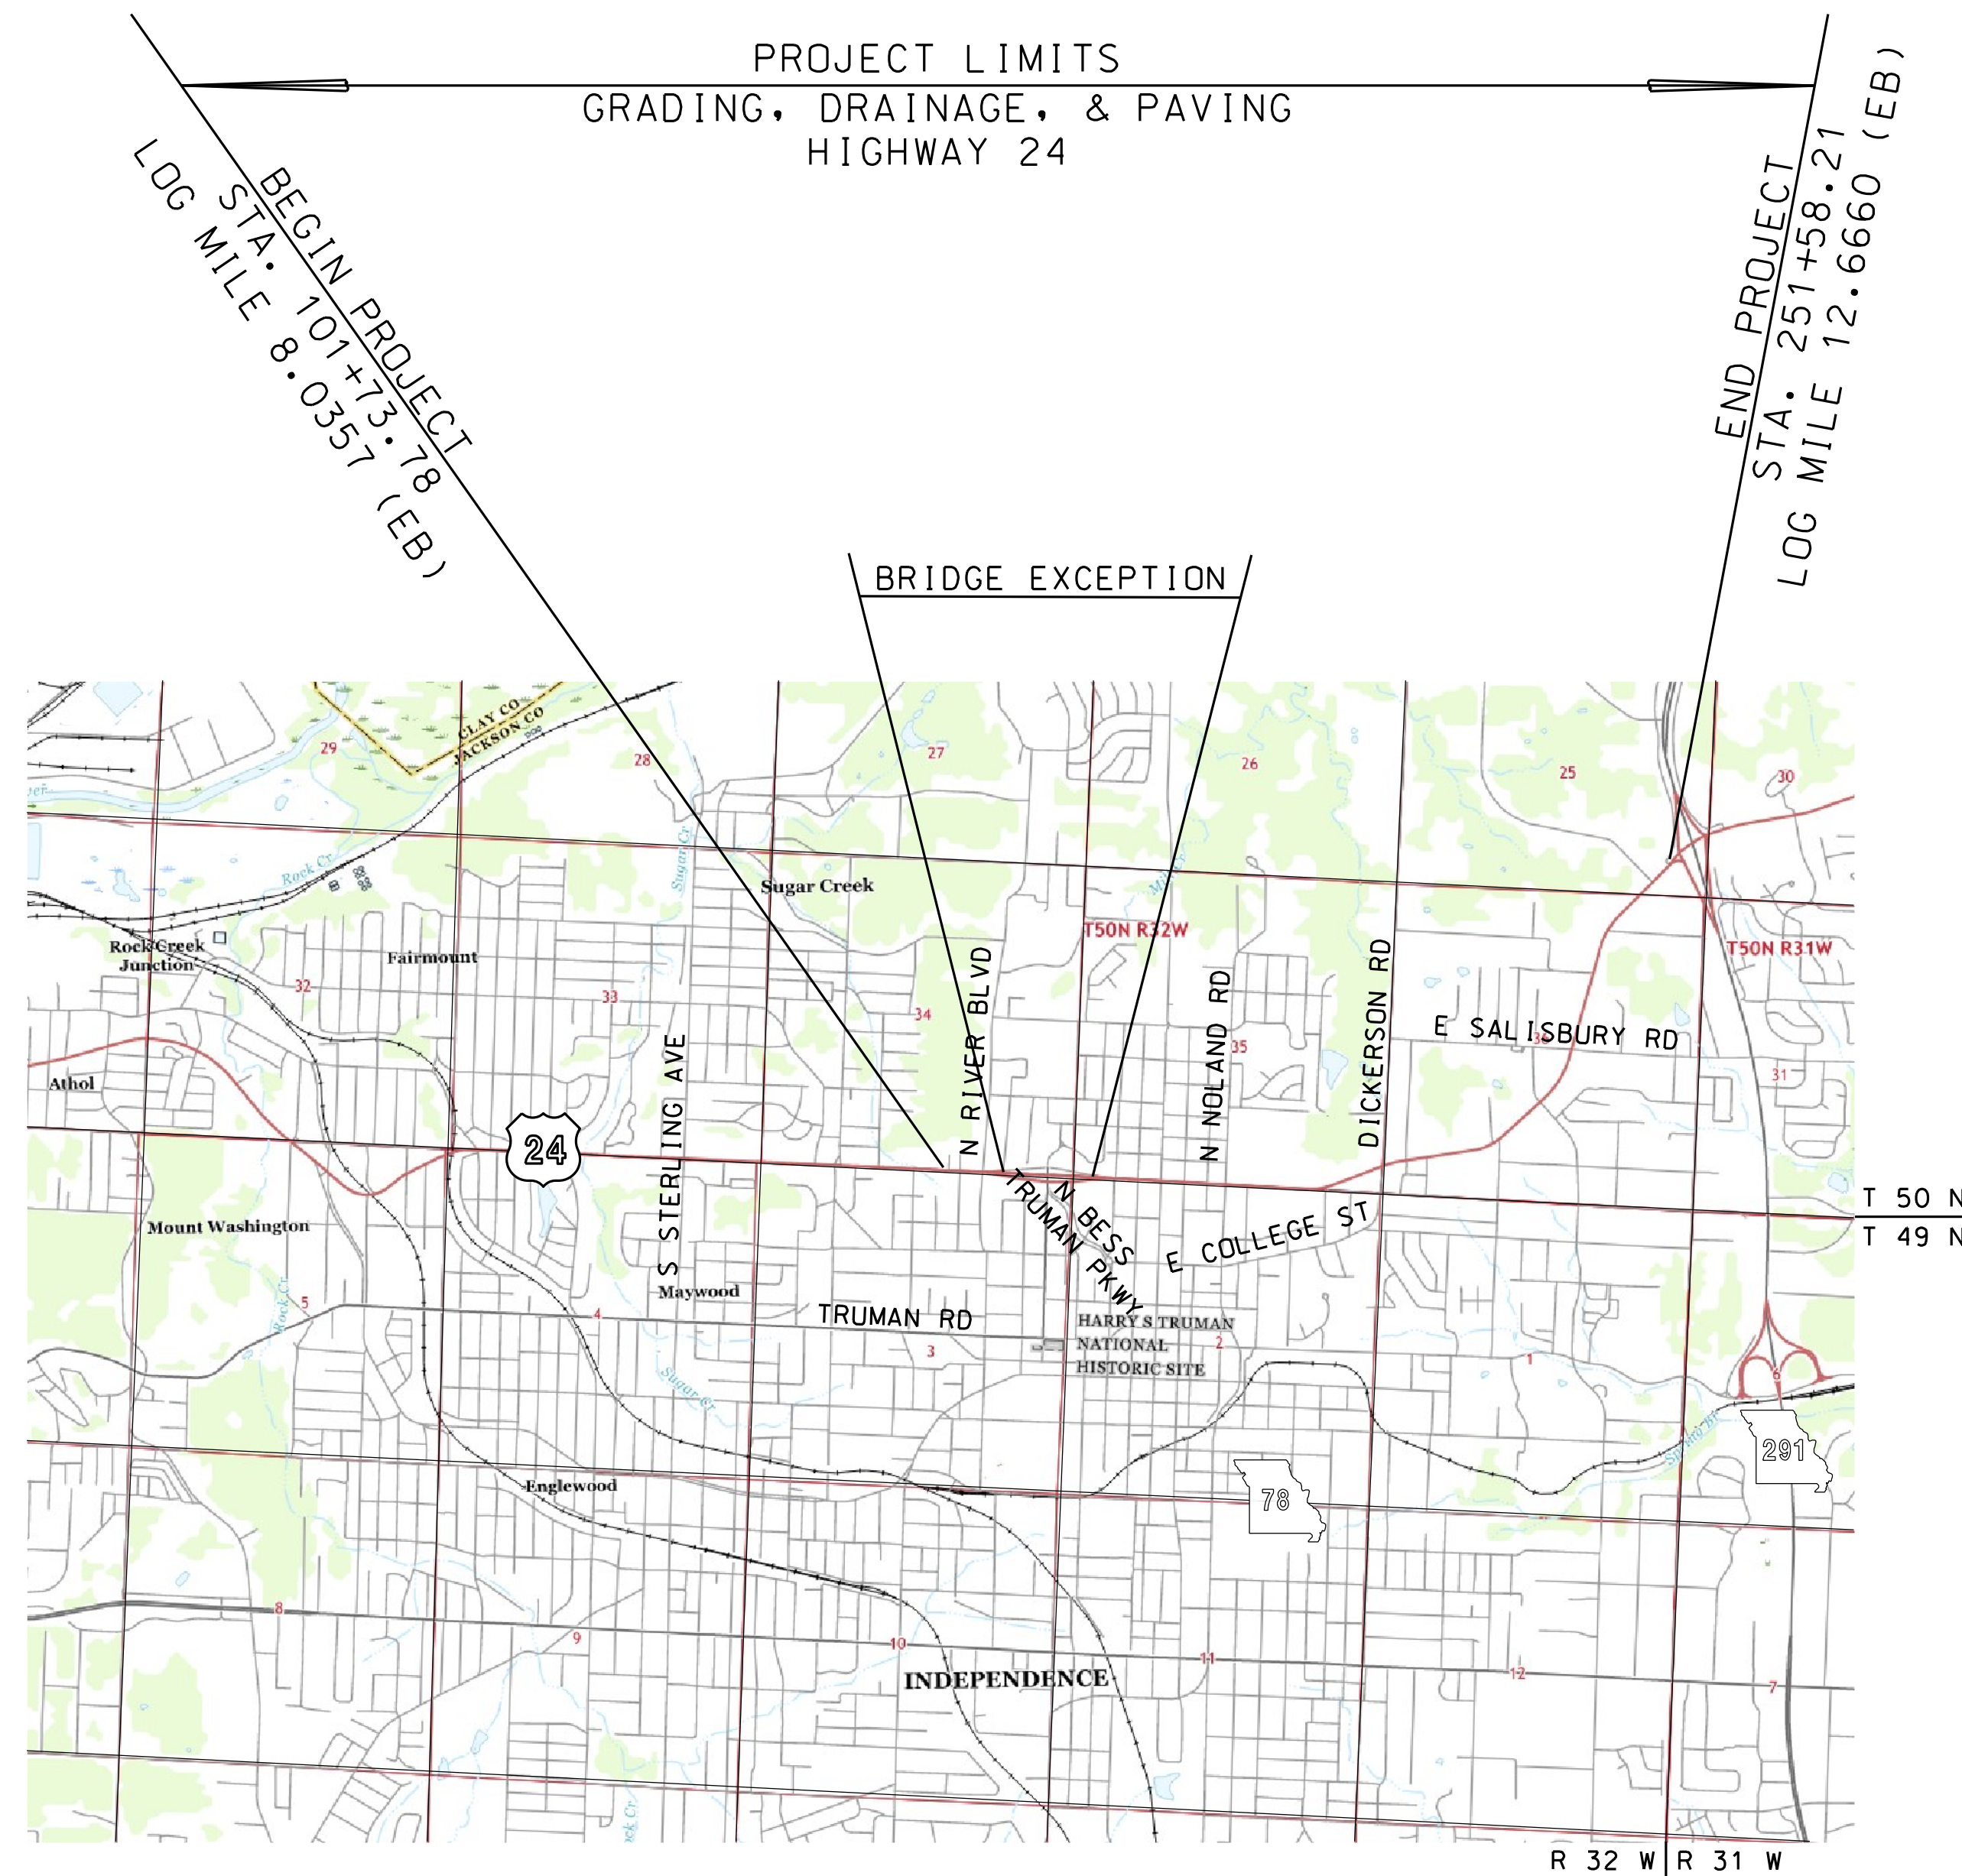

THE EXISTENCE AND APPROXIMATE LOCATION OF UTILITY FACILITIES KNOWN TO EXIST, AS SHOWN ON THE PLANS, ARE BASED ON THE BEST INFORMATION AVAILABLE TO THE COMMISSION AT THIS TIME. THIS INFORMATION IS PROVIDED BY THE COMMISSION "AS-IS" AND THE COMMISSION EXPRESSLY DISCLAIMS ANY REPRESENTATION OR WARRANTY AS TO THE COMPLETENESS, ACCURACY, OR SUITABILITY OF THE INFORMATION FOR ANY USE. RELIANCE UPON THIS INFORMATION IS DONE AT THE RISK AND PERIL OF THE USER, AND THE COMMISSION SHALL NOT BE LIABLE FOR ANY DAMAGES THAT MAY ARISE FROM ANY ERROR IN THE INFORMATION. IT IS, THEREFORE, THE RESPONSIBILITY OF THE CONTRACTOR TO VERIFY THE EXISTENCE, LOCATION AND STATUS OF ANY FACILITY. SUCH VERIFICATION INCLUDES DIRECT CONTACT WITH THE LISTED UTILITIES.

**INDEX OF SHEETS**

DESCRIPTION	SHEET NUMBER
TITLE SHEET -----	1
TYPICAL SECTIONS (TS) (2 SHEETS)---	2
QUANTITIES (QU) (XX SHEETS)-----	3
PLAN-PROFILE (PP)-----	4-59
RIGHT OF WAY (RW)-----	XX-XX
REFERENCE POINTS (RP)-----	XX-XX
COORDINATE POINTS (CP)-----	XX-XX
SPECIAL SHEETS (SS)-----	91-112
TRAFFIC CONTROL SHEETS (TC)-----	XX-XX
EROSION CONTROL SHEETS (EC)-----	XX-XX
LIGHTING (LT)-----	XX-XX
SIGNALS (SG)-----	XX-XX
SIGNING (SN)-----	XX-XX
PAVEMENT MARKING (PM)-----	XX-XX
CULVERT SECTIONS (CS)-----	XX-XX
CROSS SECTIONS (XS)-----	1-180

**LENGTH OF PROJECT**

BEGINNING OF PROJECT	STA. 101+73.78
END OF PROJECT	STA. 251+58.21
APPARENT LENGTH	14,984.43 FEET
EQUATIONS AND EXCEPTIONS:	
BRIDGE A8764	
STA. 111+88.06	
STA. 125+40.07	

TOTAL CORRECTIONS	1352.01 FEET
NET LENGTH OF PROJECT	14,984.43 FEET
STATE LENGTH	2.582 MILES

"THIS MEDIA SHOULD NOT BE CONSIDERED A CERTIFIED DOCUMENT."

DATE PREPARED  
10/6/2020

ROUTE STATE  
2-4 MO  
DISTRICT SHEET NO.  
K-C 1

COUNTY  
JACKSON

JOB NO.  
J4S3405B

CONTRACT ID.

PROJECT NO.

BRIDGE NO.


DESCRIPTION	DATE

MISSOURI HIGHWAYS AND TRANSPORTATION COMMISSION




105 WEST CAPITOL  
JEFFERSON CITY, MO 65102  
1-888-ASK-MODOT (1-888-275-6636)

**BURNS MCDONNELL**



9400 Ward Parkway  
Kansas City, MO 64114  
(816) 333-9400

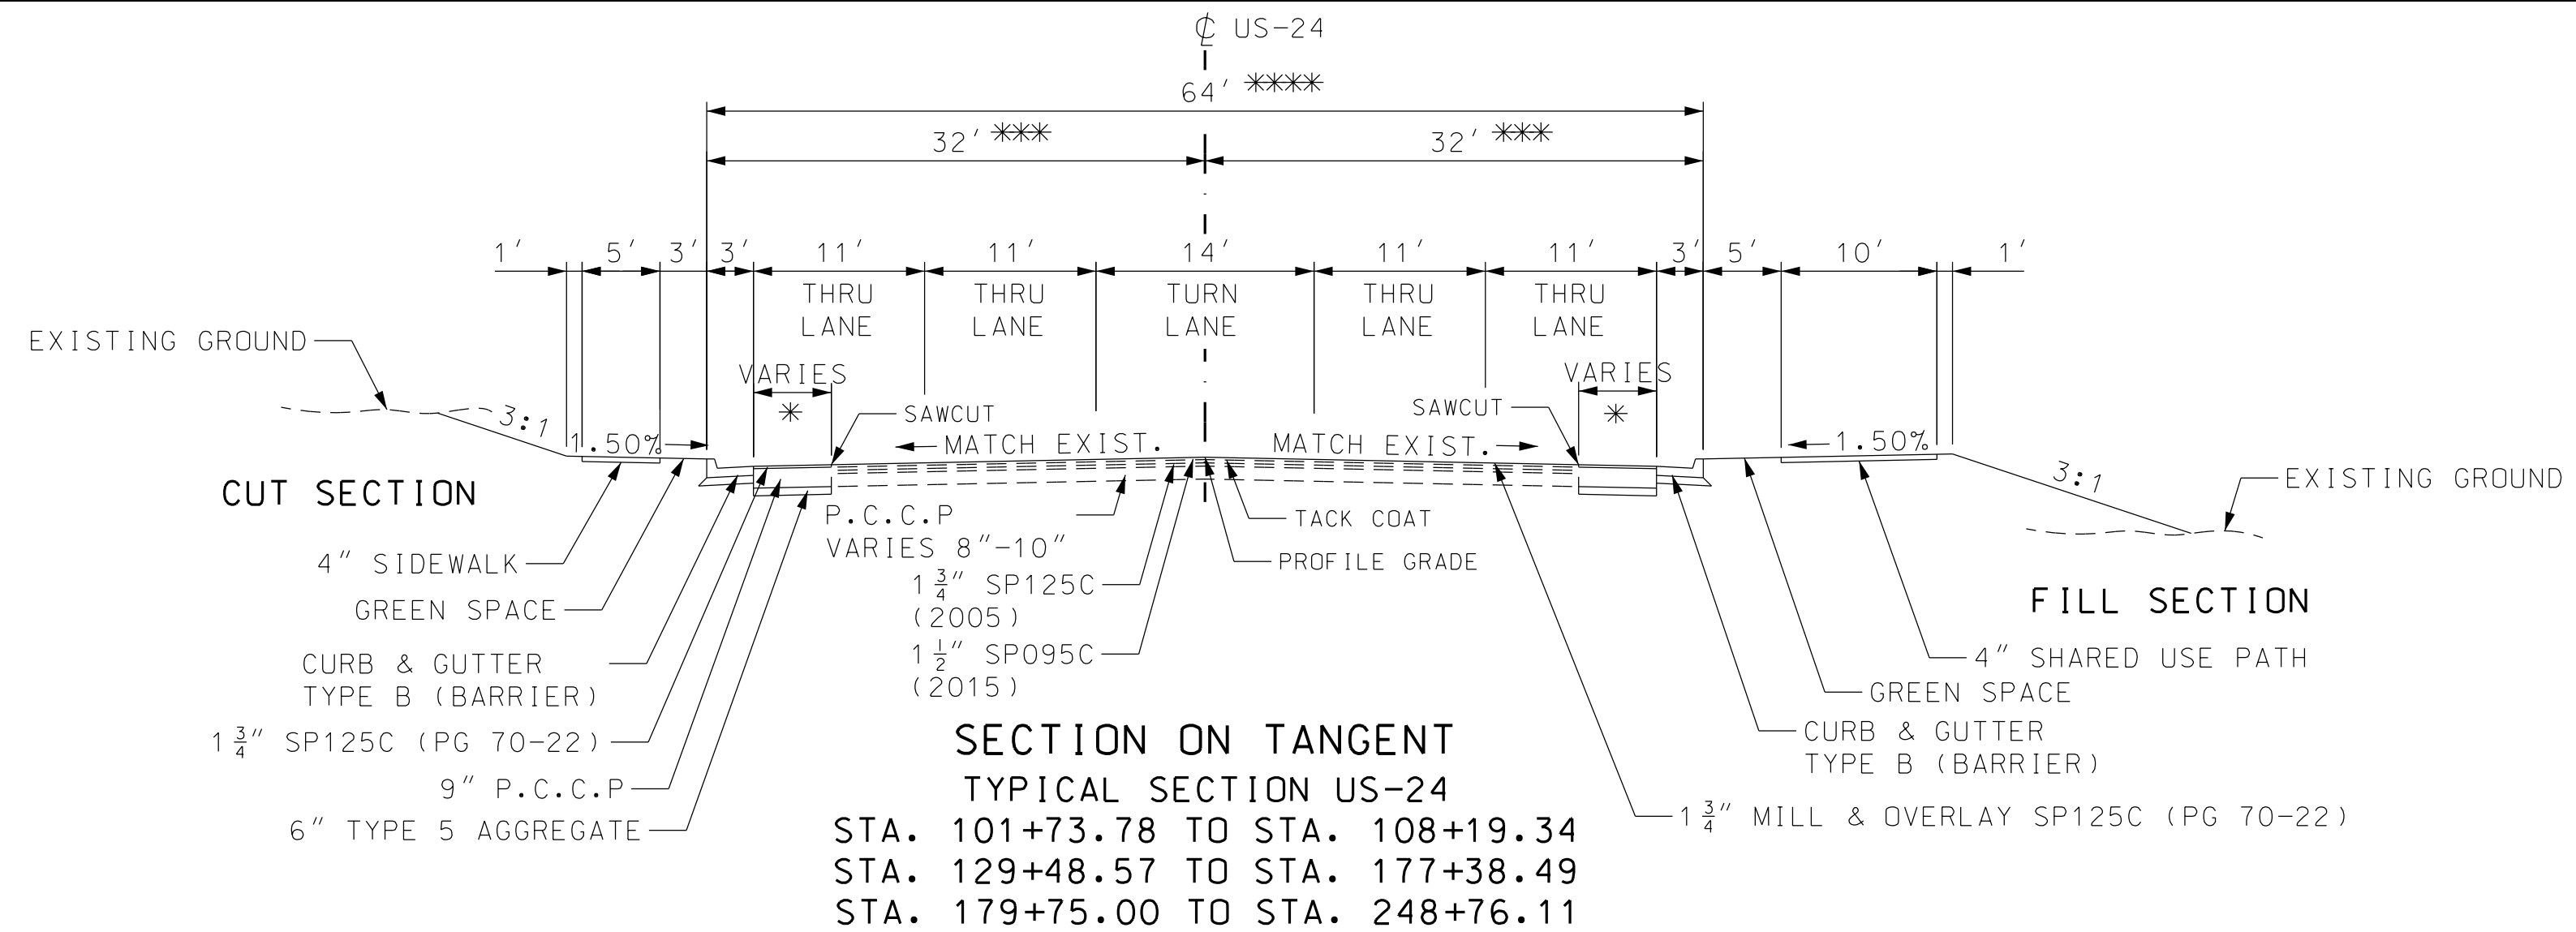

\* PAVEMENT SECTION IN WIDENING AREA UTILIZES 12' JOINT SPACING AND 1 1/4" DOWELS. FOR PAVEMENT WIDENING WIDTH, SEE PLAN SHEETS.  
 \*\*\* WIDTH VARIES: STA. 154+10.63 TO STA. 155+10.63 - 33' TO 31'  
 STA. 181+23.09 TO STA. 182+23.09 - 33' TO 31'  
 \*\*\*\* WIDTH VARIES: STA. 154+10.63 TO STA. 155+10.63 - 66' TO 62'  
 STA. 181+23.09 TO STA. 182+23.09 - 66' TO 62'

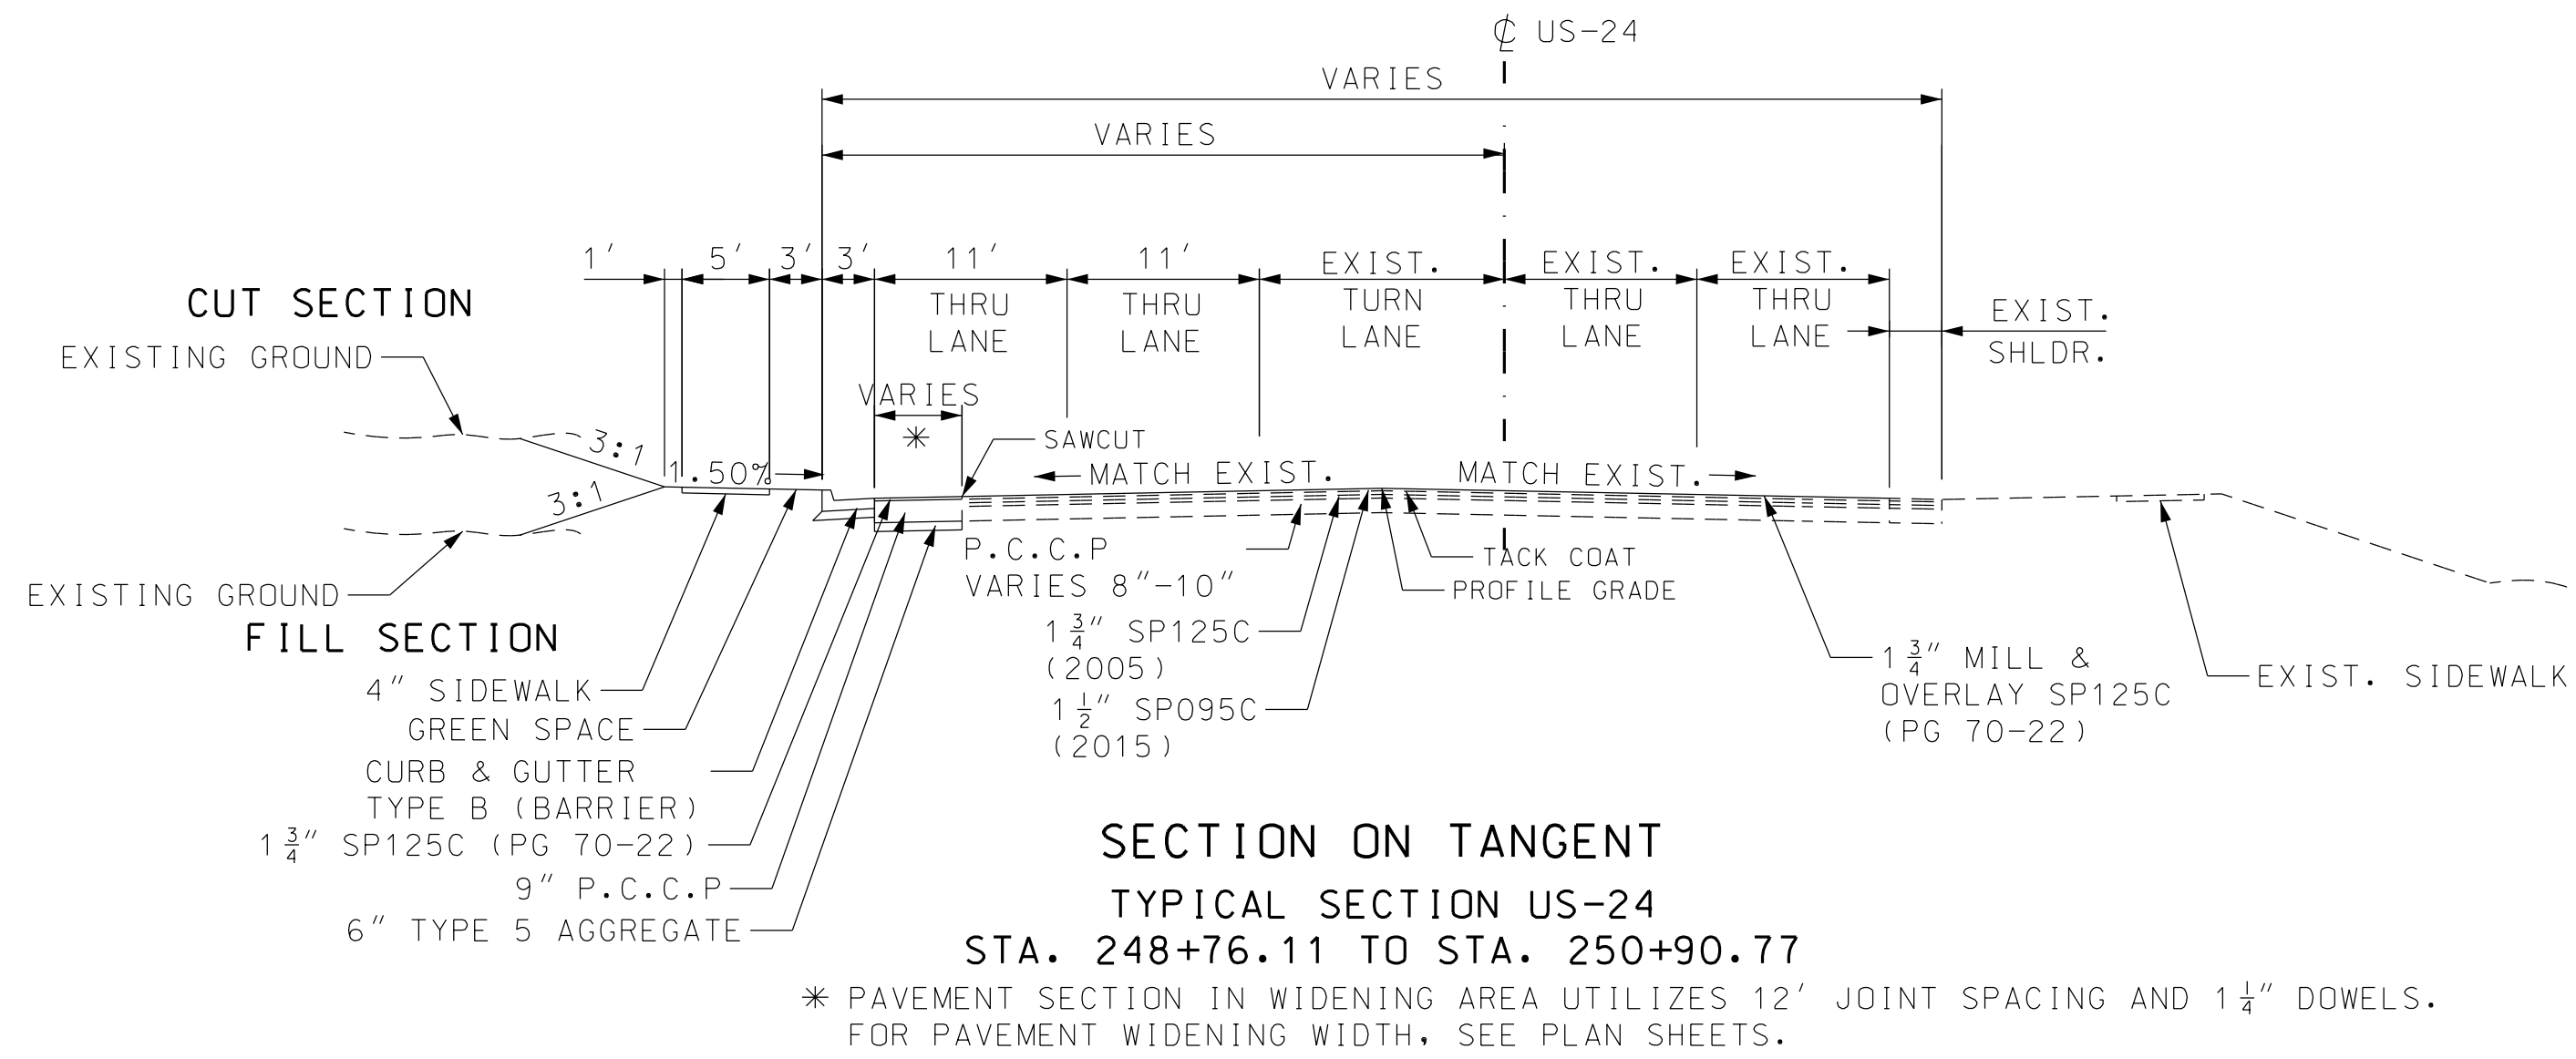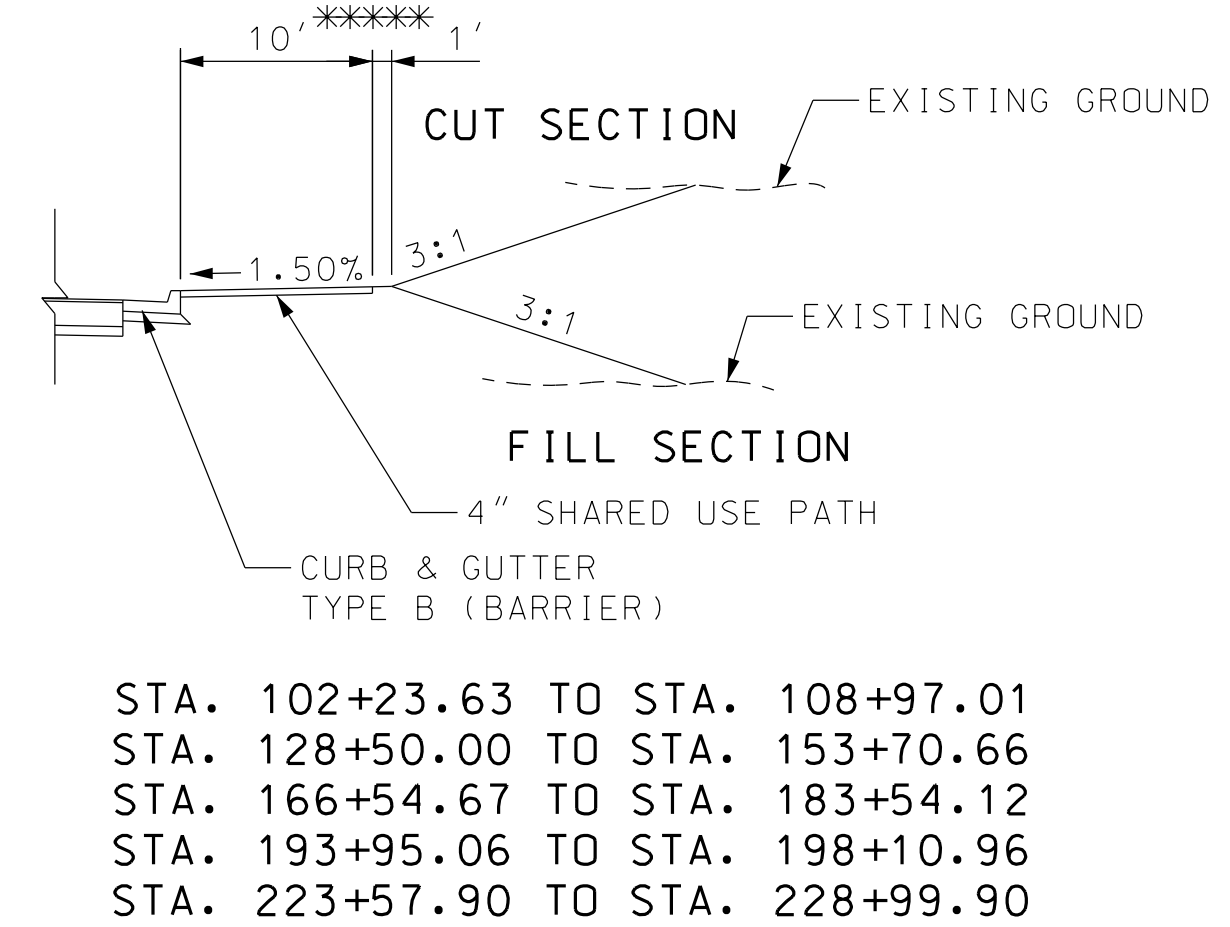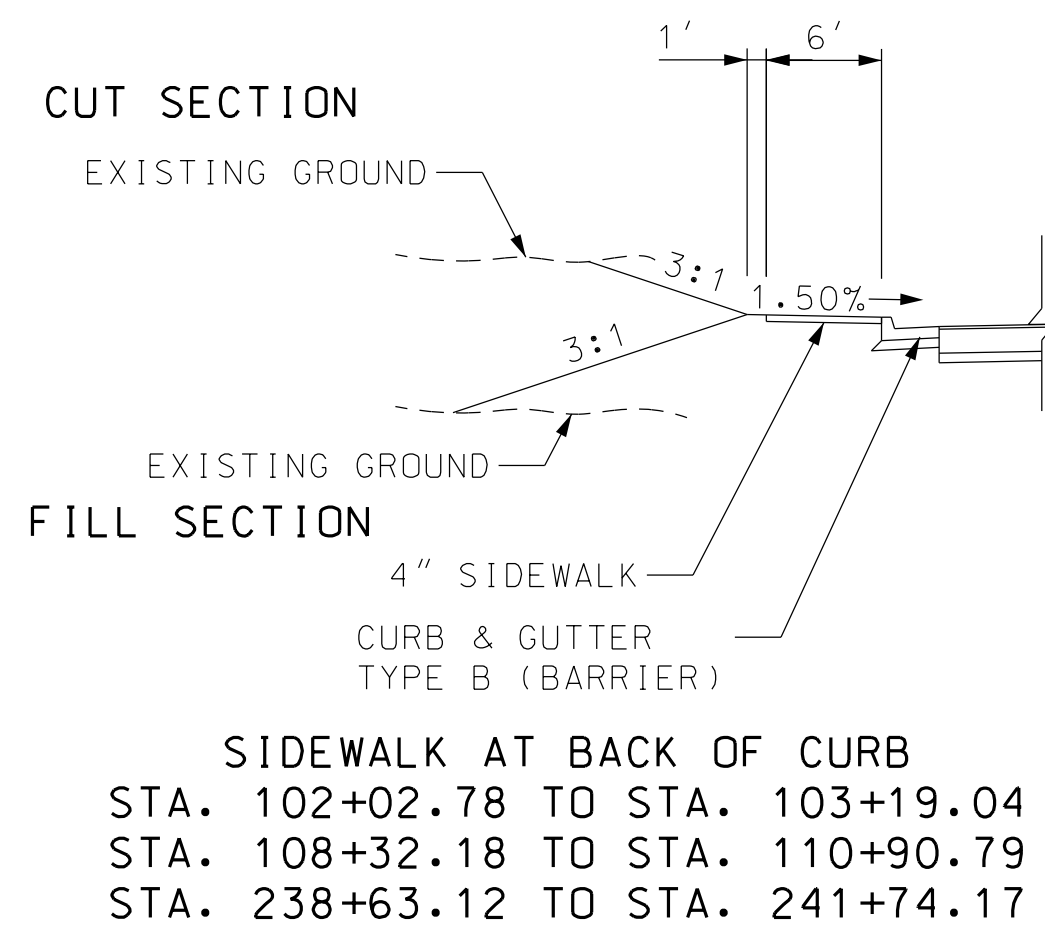

\* PAVEMENT SECTION IN WIDENING AREA UTILIZES 12' JOINT SPACING AND 1 1/4" DOWELS. FOR PAVEMENT WIDENING WIDTH, SEE PLAN SHEETS.

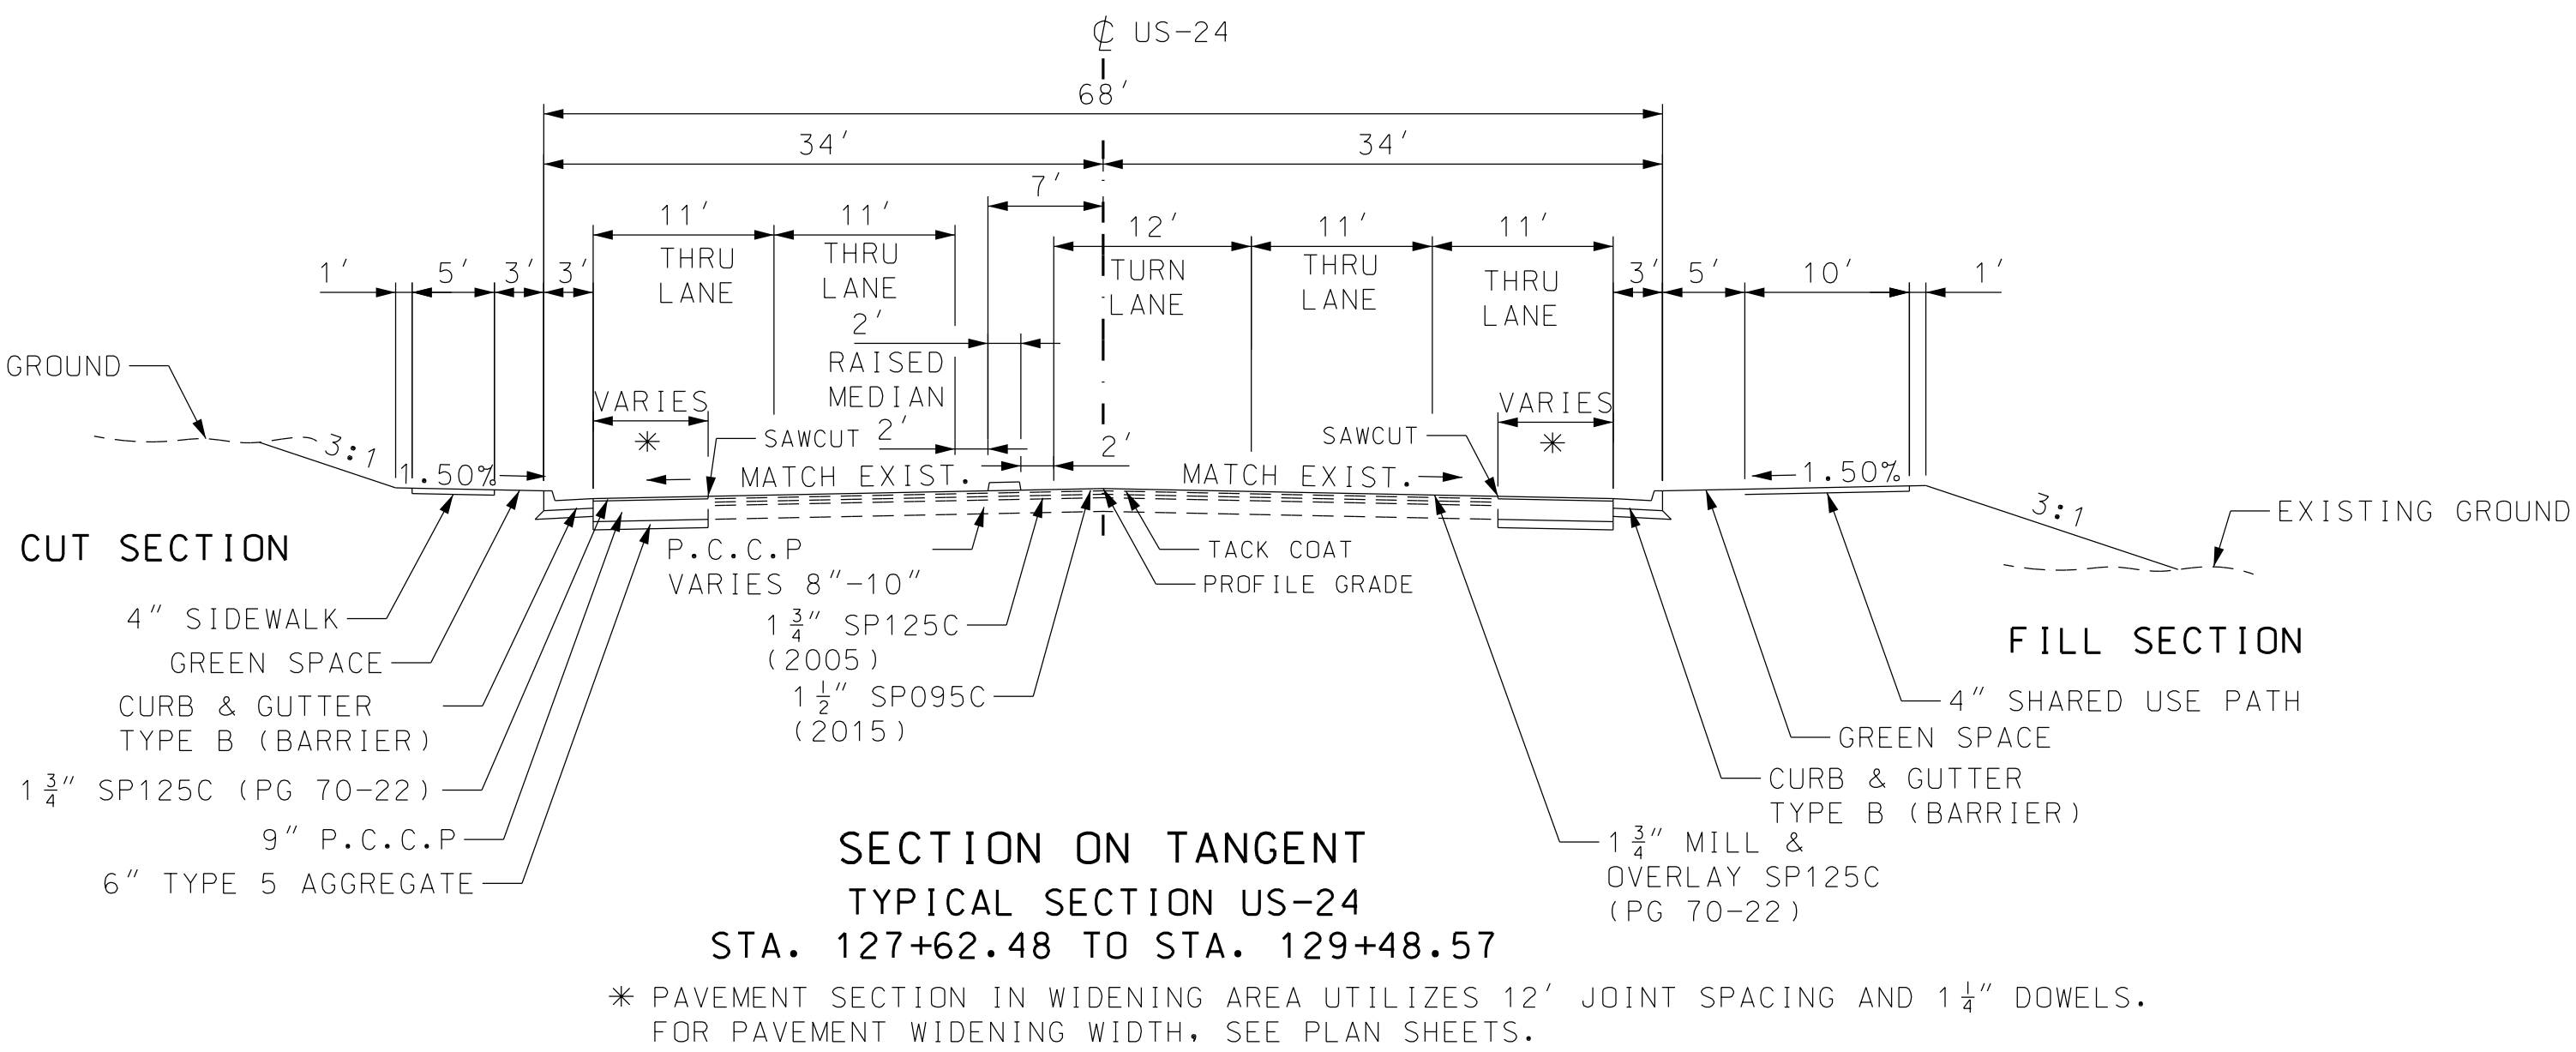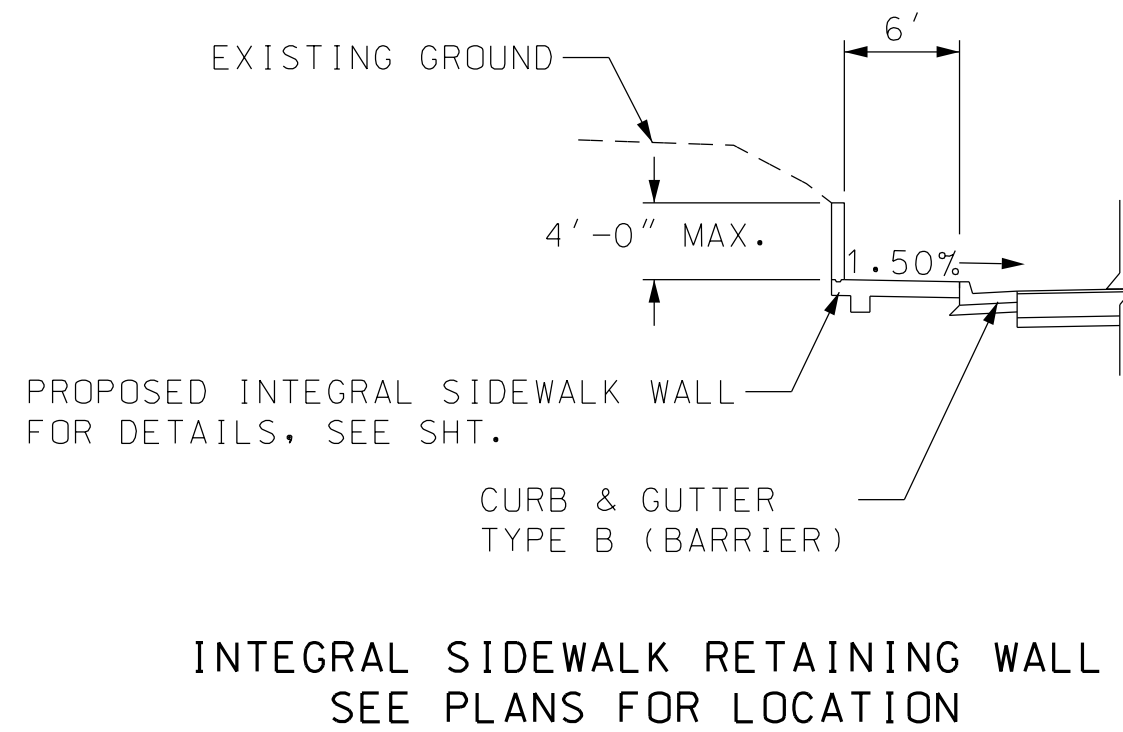

\* PAVEMENT SECTION IN WIDENING AREA UTILIZES 12' JOINT SPACING AND 1 1/4" DOWELS. FOR PAVEMENT WIDENING WIDTH, SEE PLAN SHEETS.

"THIS MEDIA SHOULD NOT BE CONSIDERED A CERTIFIED DOCUMENT."

DATE PREPARED	10/5/2020
ROUTE	2-4
STATE	MO
DISTRICT	K-C
SHEET NO.	2
COUNTY	JACKSON
JOB NO.	J4S3405B
CONTRACT ID.	
PROJECT NO.	
BRIDGE NO.	

DESCRIPTION	DATE


MISSOURI HIGHWAYS AND TRANSPORTATION COMMISSION

105 WEST CAPITOL  
 JEFFERSON CITY, MO 65102  
 1-888-ASK-MODOT (1-888-275-6636)


**BURNS MCDONNELL**

9400 Ward Parkway  
 Kansas City, MO 64114  
 (816) 333-9400


TYPICAL SECTION SHEET 01 OF 02

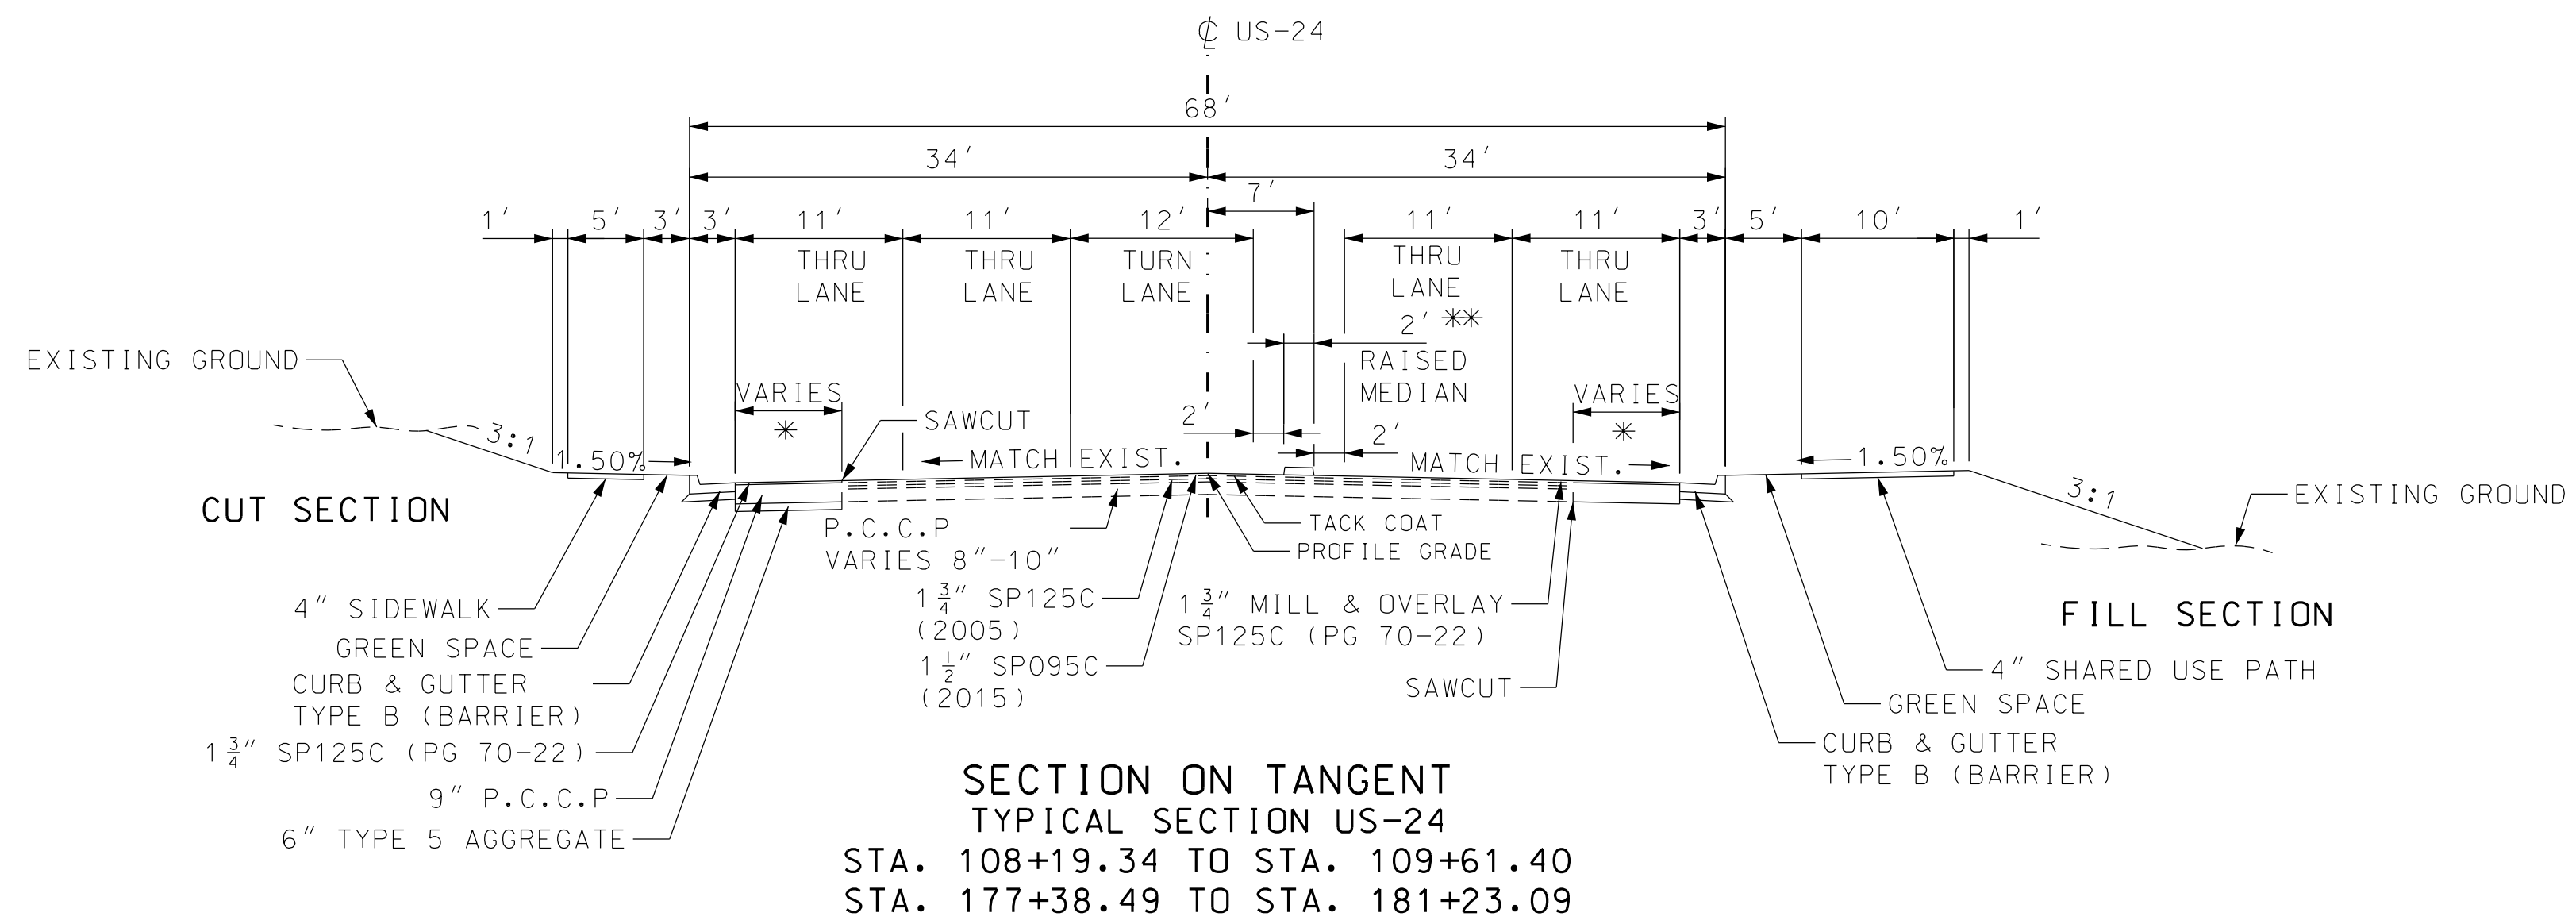


\* PAVEMENT SECTION IN WIDENING AREA UTILIZES 12' JOINT SPACING AND 1 1/4" DOWELS.  
 FOR PAVEMENT WIDENING WIDTH, SEE PLAN SHEETS.  
 \*\* WIDTH VARIES: STA. 151+80.06 TO STA. 152+80.06 - 2' TO 14'  
 STA. 152+80.06 TO STA. 154+03.63 - 14'  
 STA. 178+38.59 TO STA. 179+38.59 - 2' TO 14'  
 STA. 179+38.59 TO STA. 181+16.09 - 14'

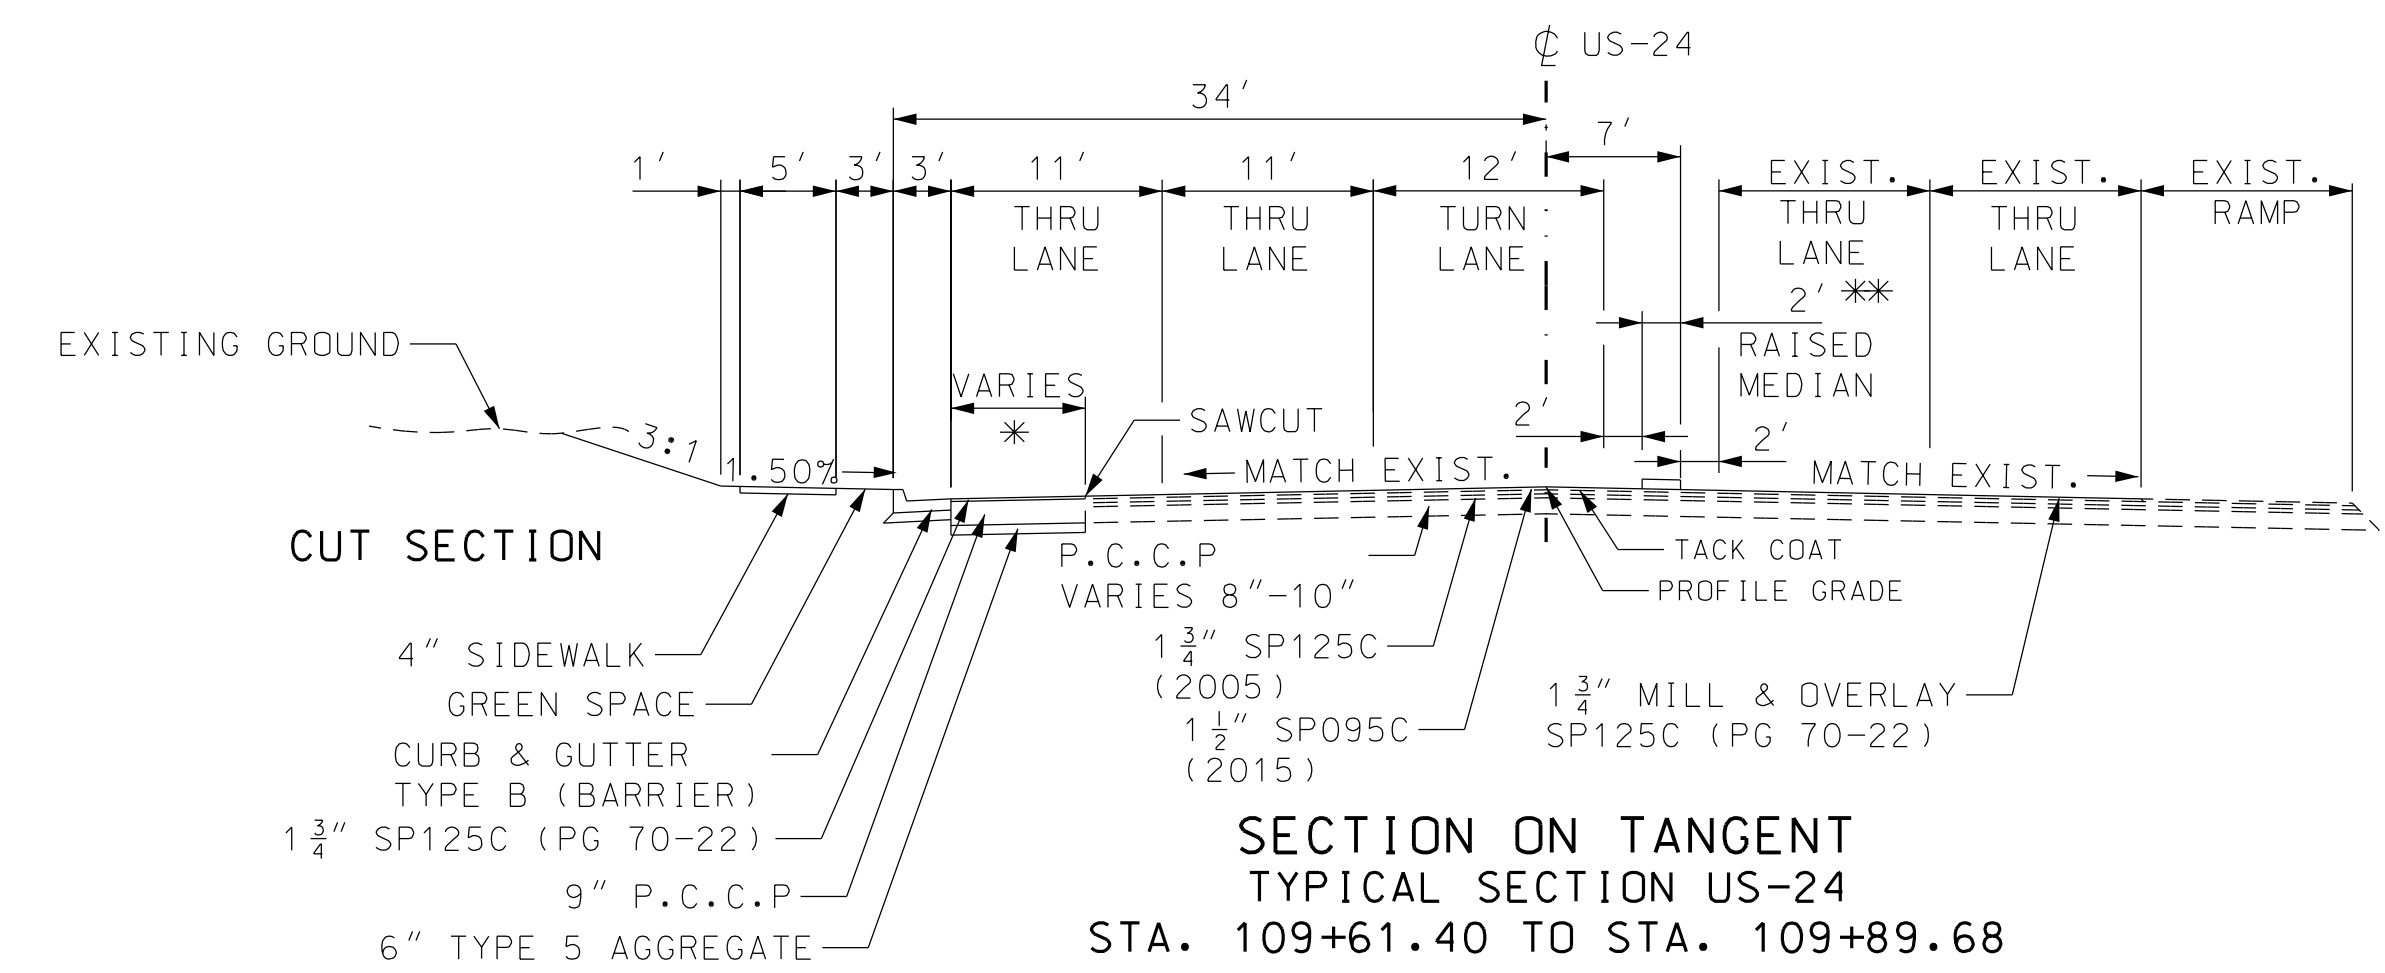

\* PAVEMENT SECTION IN WIDENING AREA UTILIZES 12' JOINT SPACING AND 1 1/4" DOWELS.  
 FOR PAVEMENT WIDENING WIDTH, SEE PLAN SHEETS.  
 \*\* WIDTH VARIES: STA. 109+75.34 TO STA. 110+75.34 - 2' TO 14'

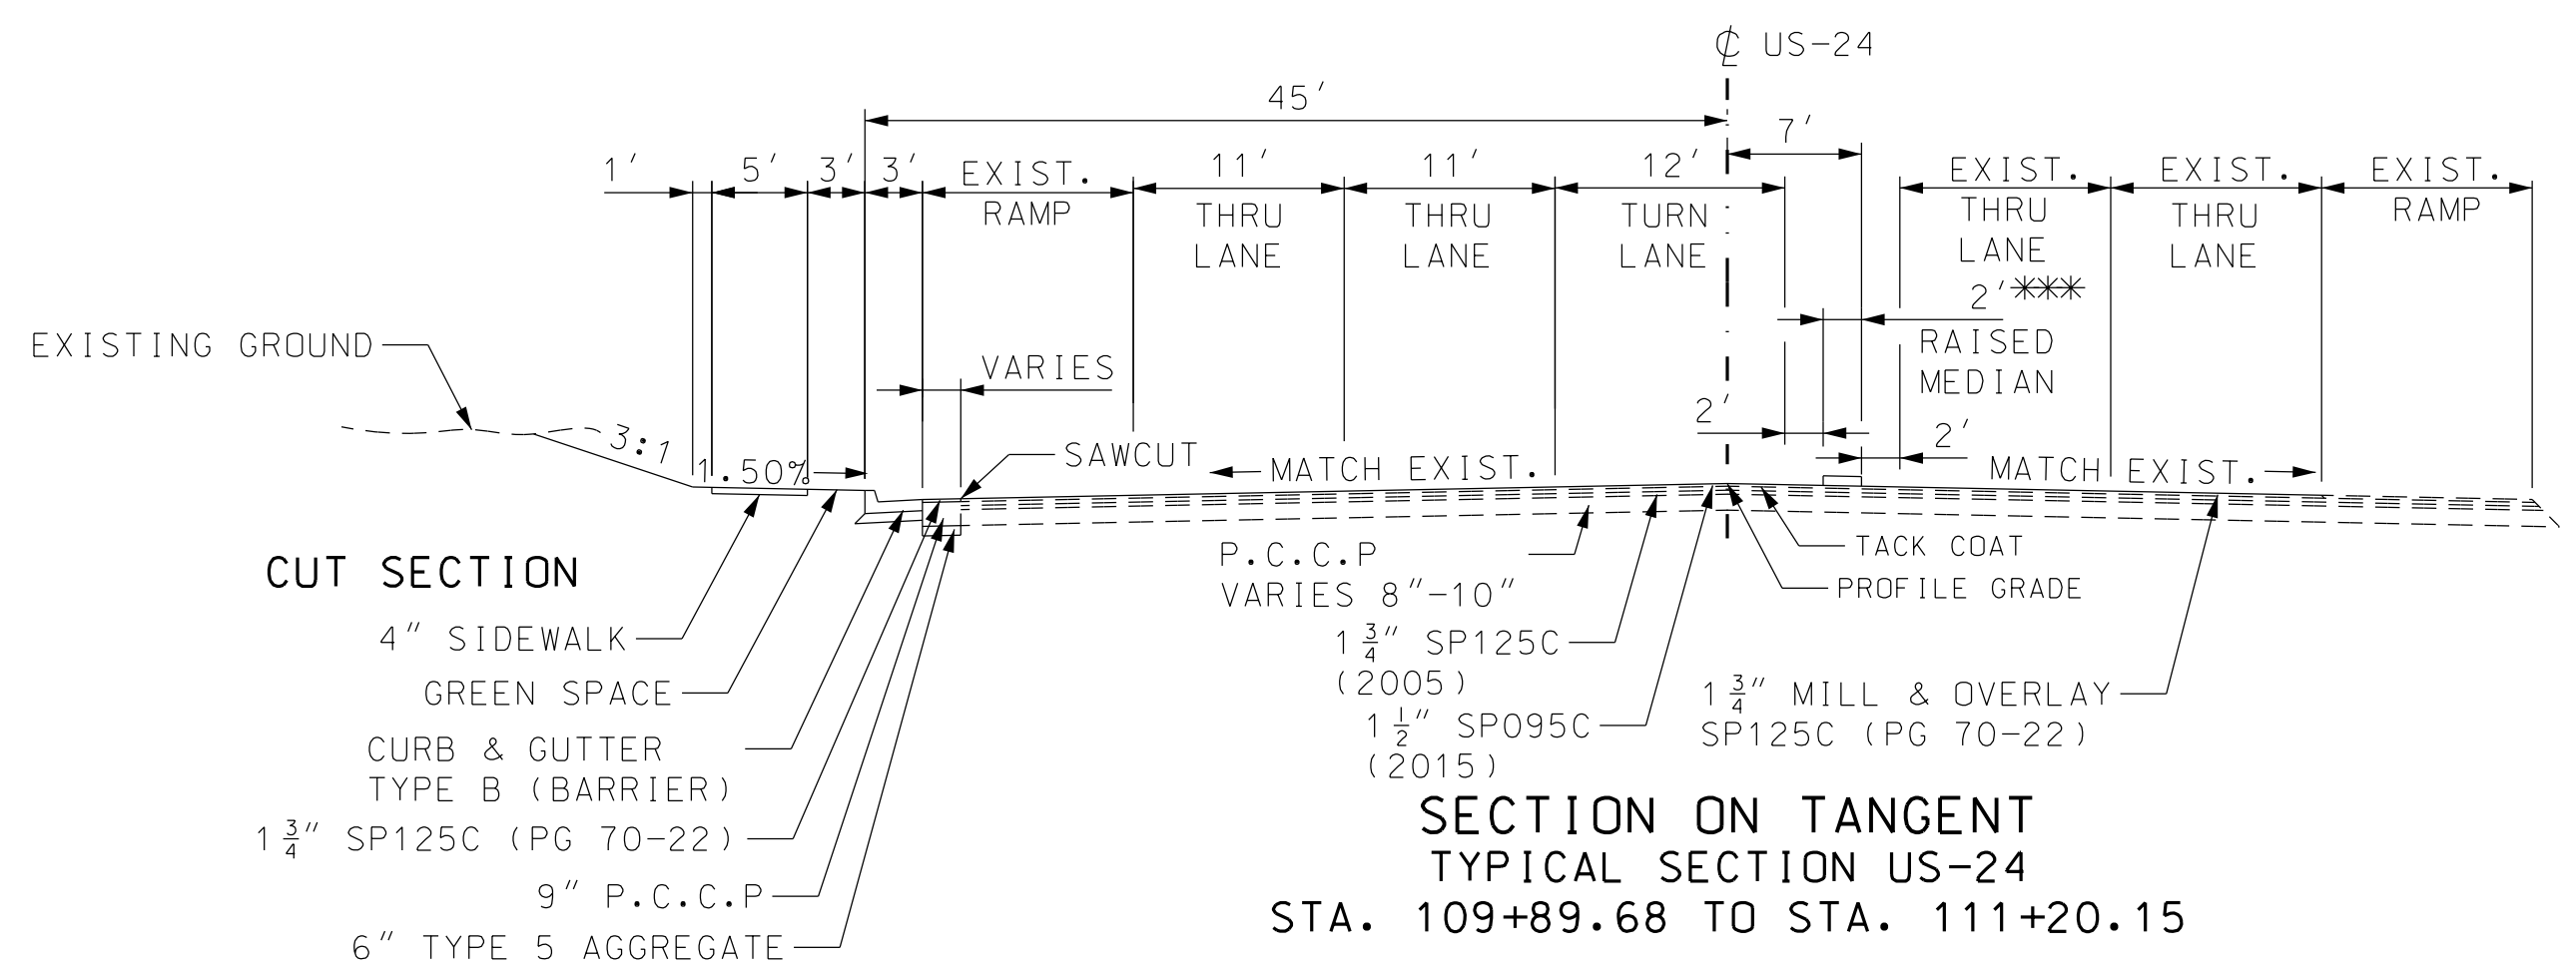

\* PAVEMENT SECTION IN WIDENING AREA UTILIZES 12' JOINT SPACING AND 1 1/4" DOWELS.  
 FOR PAVEMENT WIDENING WIDTH, SEE PLAN SHEETS.  
 \*\* WIDTH VARIES: STA. 109+75.34 TO STA. 110+75.34 - 2' TO 14'  
 STA. 110+75.34 TO STA. 111+82.53 - 14' TO 2'

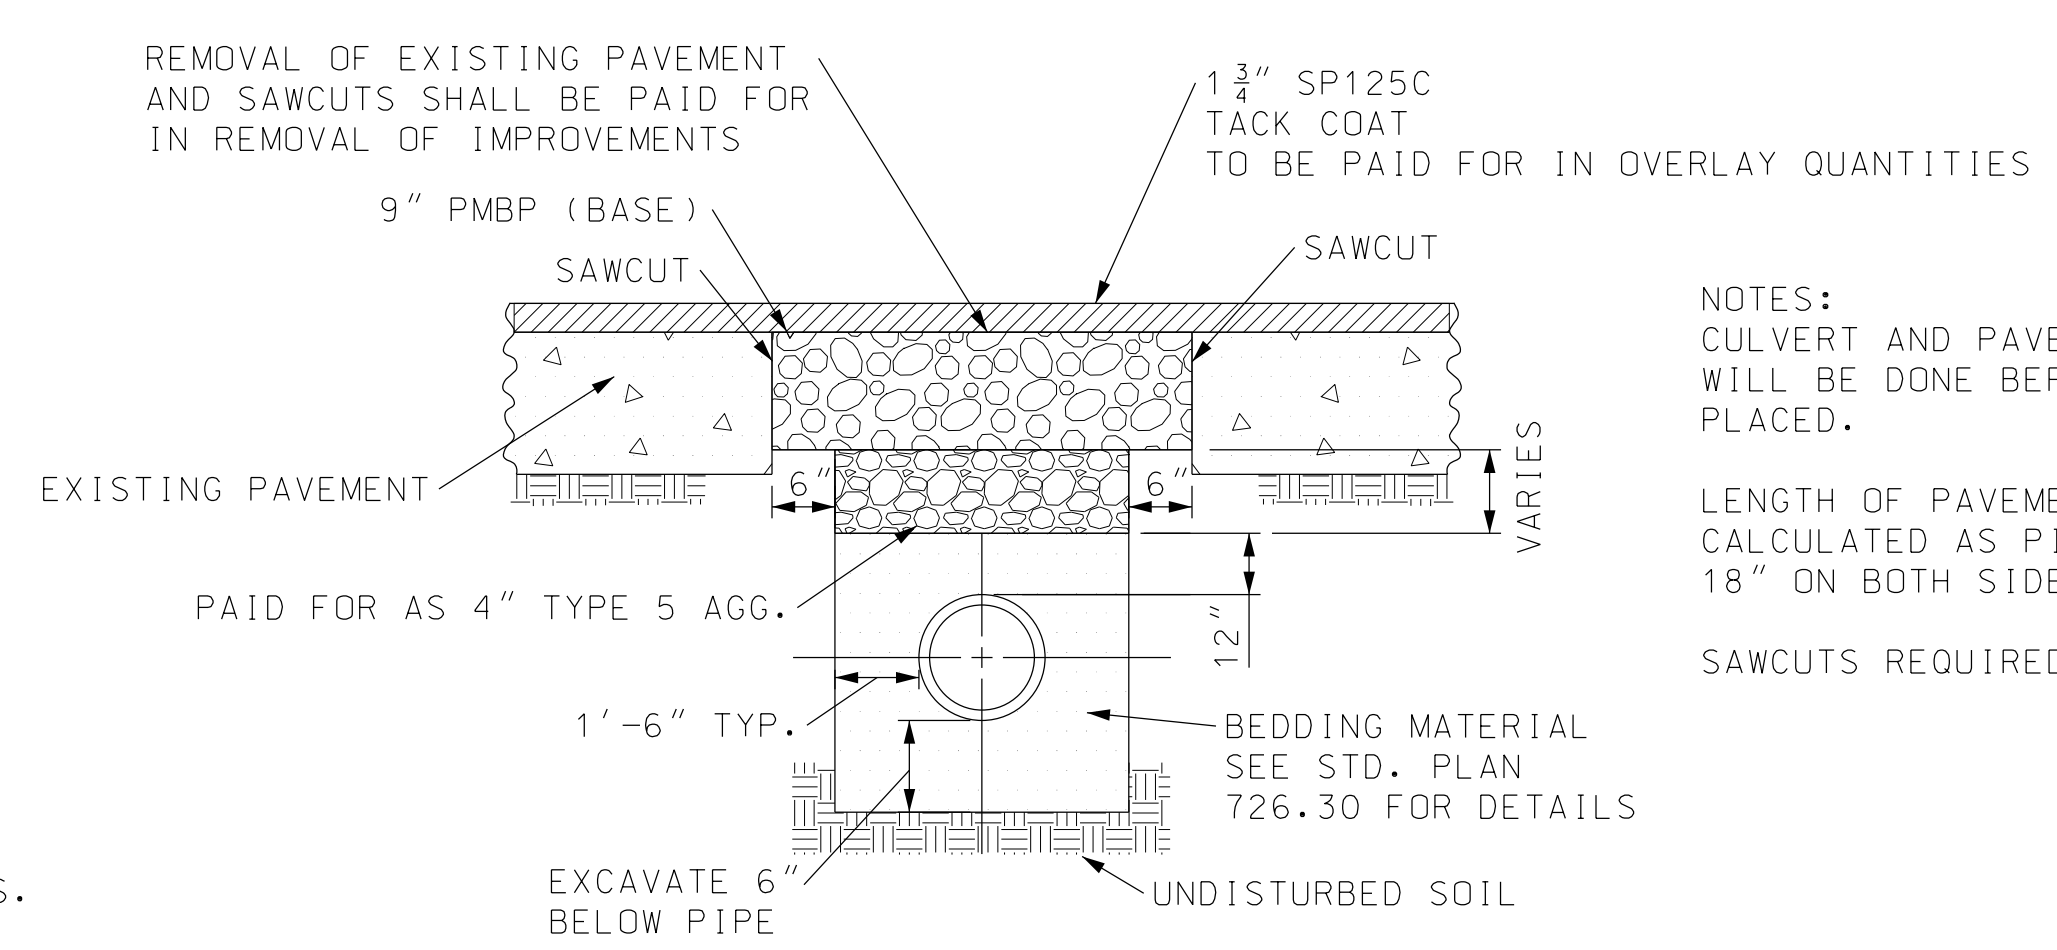

NOTES:  
 CULVERT AND PAVEMENT REPLACEMENT WILL BE DONE BEFORE 1 3/4" OVERLAY IS PLACED.  
 LENGTH OF PAVEMENT REPLACEMENT IS CALCULATED AS PIPE DIAMETER PLUS 18" ON BOTH SIDES.  
 SAWCUTS REQUIRED.

"THIS MEDIA SHOULD NOT BE CONSIDERED A CERTIFIED DOCUMENT."

DATE PREPARED 10/5/2020	
ROUTE 2-4	STATE MO
DISTRICT K-C	SHEET NO. 2
COUNTY JACKSON	
JOB NO. J4S3405B	
CONTRACT ID.	
PROJECT NO.	
BRIDGE NO.	

DESCRIPTION	DATE

MISSOURI HIGHWAYS AND TRANSPORTATION COMMISSION

105 WEST CAPITOL  
 JEFFERSON CITY, MO 65102  
 1-888-ASK-MODOT (1-888-273-6636)

**BURNS MCDONNELL**  
 9400 Ward Parkway  
 Kansas City, MO 64114  
 (816) 333-9400

TYPICAL SECTION SHEET 02 OF 02

SE 1/4  
34-T50N-R32W

POT STA 100+00.00  
100

STA. 101+58.10 (HWY 24) =  
STA. 1000+00.00 (WILLIS AVE)  
1000

BEGIN PROJECT - STA. 101+73.78, C HWY 24

NE 1/4  
3-T49N-R32W

THE APPROXIMATE LOCATION OF PROPERTY LINES AS SHOWN ON THE PLANS ARE BASED ON THE BEST INFORMATION AVAILABLE TO THE COMMISSION AT THIS TIME. THIS INFORMATION IS PROVIDED BY THE COMMISSION "AS-IS" AND THE COMMISSION EXPRESSLY DISCLAIMS ANY REPRESENTATION OR WARRANTY AS TO THE COMPLETENESS, ACCURACY, OR SUITABILITY OF THE INFORMATION FOR ANY USE.


1. ANY WORK INDICATED ON THE PLANS THAT EXTENDS BEYOND THE PROJECT LIMITS IS CONSIDERED INCIDENTAL TO A PART OF THE CONSTRUCTION OF THE PROJECT.
2. RIGHT OF WAY LIMITS FOR THIS PROJECT EXTEND FROM STA. 101+73.78 TO 251+58.21, A DISTANCE OF 2.84 MILES.
3. ALL BEARINGS ARE BASED ON MISSOURI STATE PLANE COORDINATE SYSTEM OF 1983 - WEST ZONE.
4. UTILITIES: THE INFORMATION CONCERNING LOCATIONS OF UNDERGROUND UTILITIES SHOWN HEREON WHICH ARE NOT VISIBLE FROM THE SURFACE, HAS BEEN TAKEN FROM THE RECORDS AND FIELD LOCATIONS OF THE VARIOUS UTILITY COMPANIES AND HAS NOT BEEN FIELD VERIFIED. THESE LOCATIONS ARE NOT TO BE CONSTRUED AS ACCURATE OR EXACT.
5. SEE DRIVEWAY PROFILE SHEETS FOR DRIVEWAY GRADES.

BEGIN PROJECT LIMITS STATION  
101+73.78 @ HWY 24 IS LOCATED AT A  
POINT 2107.21' WEST AND 93.28' NORTH  
OF SOUTHEAST CORNER SECTION  
34-T50N-R32W

HWY 24 INVESTMENTS

HWY 24 INVESTMENTS

T.C.E.  
105

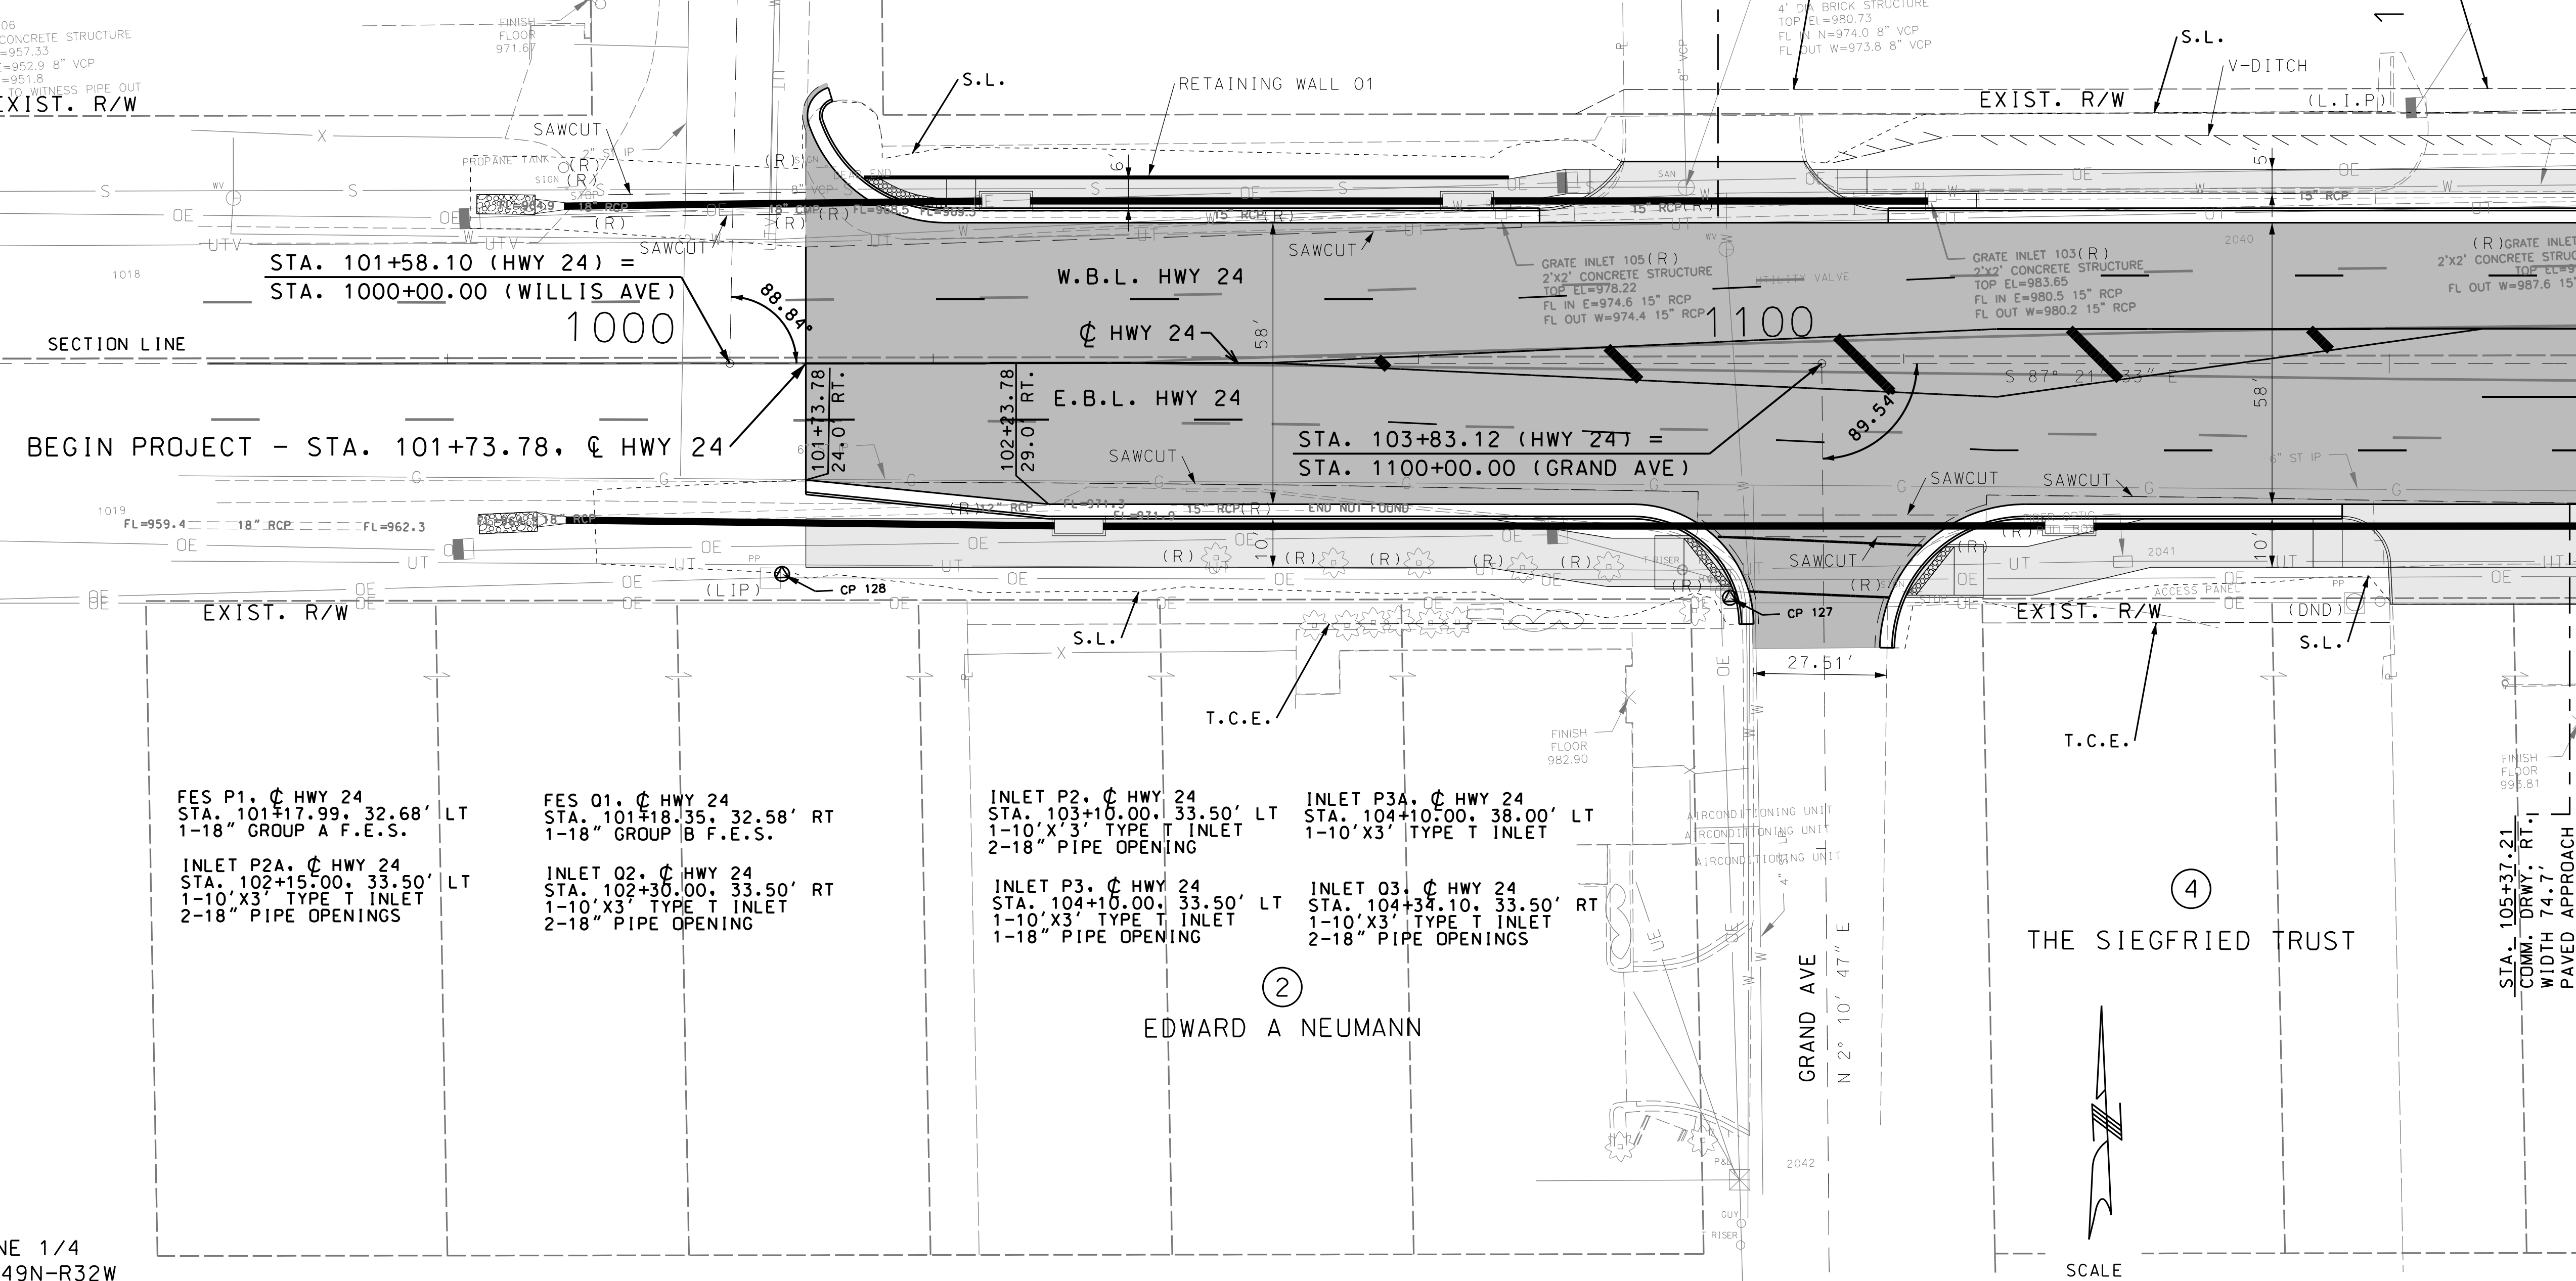

MATCHLINE STA. 105+40.00

DATE	DESCRIPTION

MISSOURI HIGHWAYS AND TRANSPORTATION  
COMMISSION

105 WEST CAPITOL  
JEFFERSON CITY, MO 65102  
1-888-ASK-MODOT (1-888-273-6636)

**BURNS  
MCDONNELL**  
9400 Ward Parkway  
Kansas City, MO 64114  
(816) 333-9400

"THIS MEDIA SHOULD NOT BE CONSIDERED A CERTIFIED DOCUMENT."

DATE PREPARED  
10/5/2020

ROUTE 2-4	STATE MO
DISTRICT K-C	SHEET NO. 4


COUNTY  
JACKSON

JOB NO.  
J4S3405B

CONTRACT ID.

PROJECT NO.

BRIDGE NO.

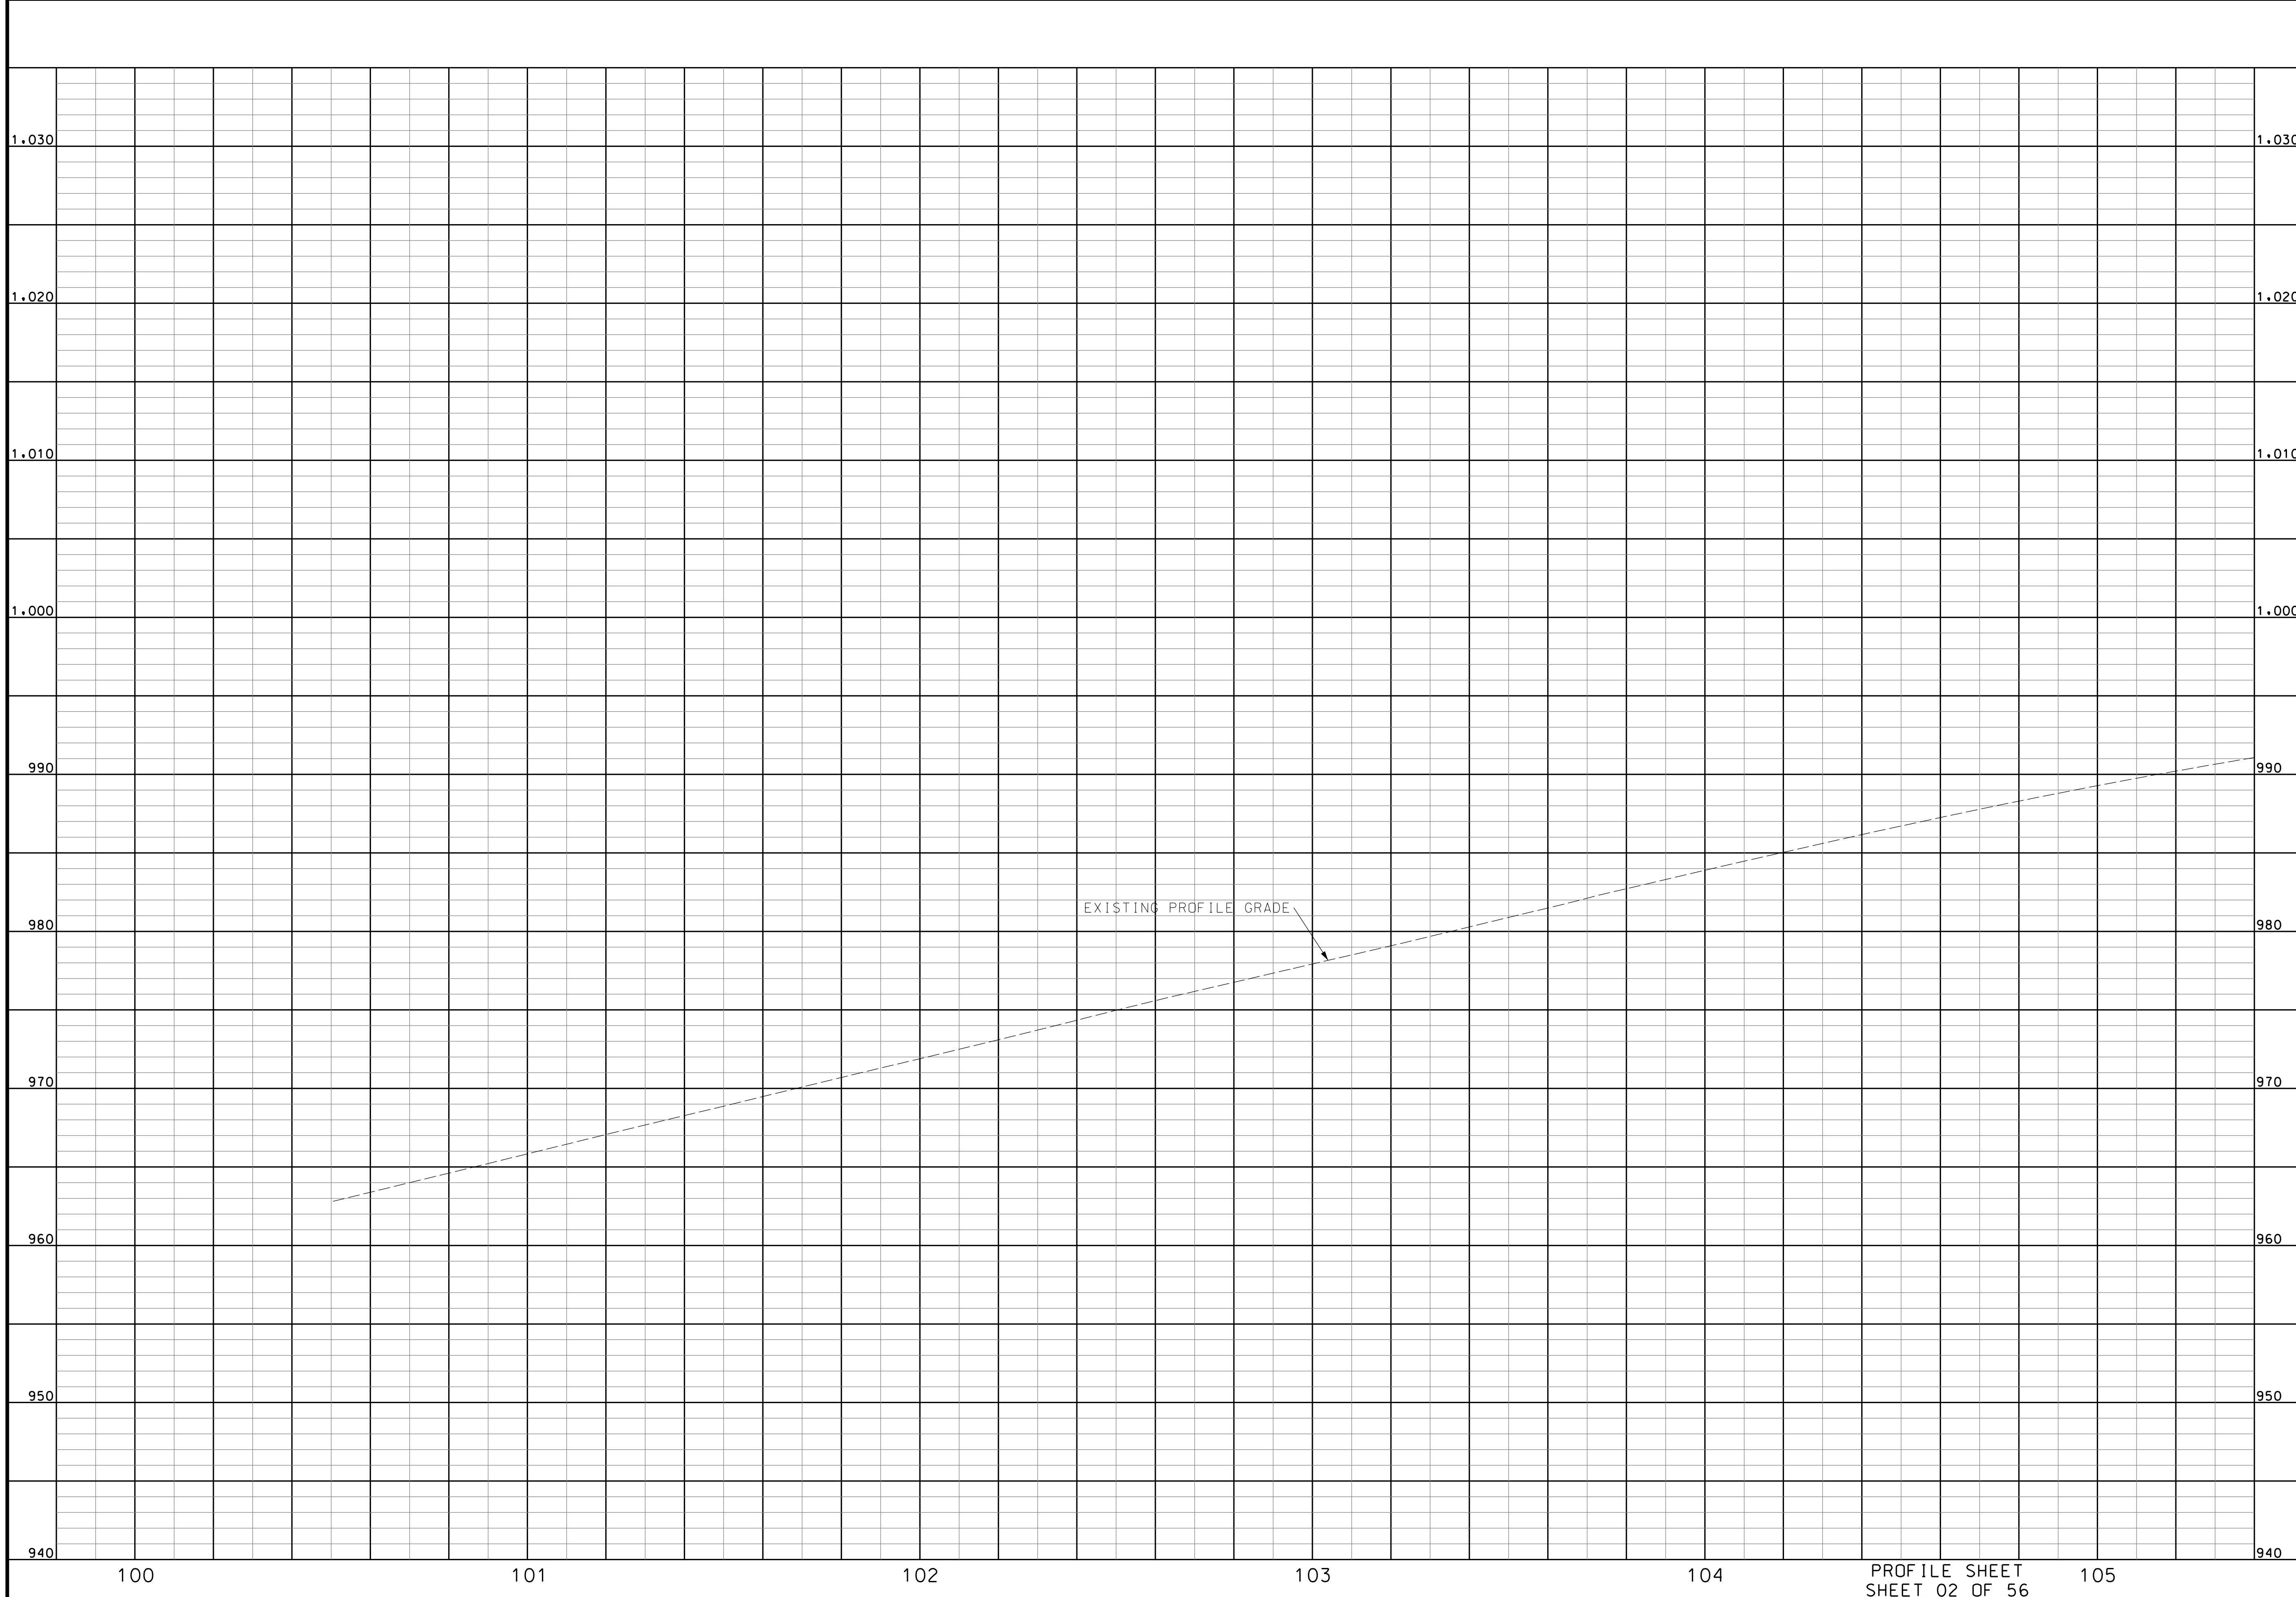

EXISTING PROFILE GRADE

"THIS MEDIA SHOULD NOT BE CONSIDERED A CERTIFIED DOCUMENT."

DATE PREPARED  
10/5/2020

ROUTE 2-4 STATE MO

DISTRICT K-C SHEET NO. 5

COUNTY JACKSON

JOB NO. J4S3405B


CONTRACT ID.

PROJECT NO.

BRIDGE NO.

DATE	DESCRIPTION

MISSOURI HIGHWAYS AND TRANSPORTATION COMMISSION

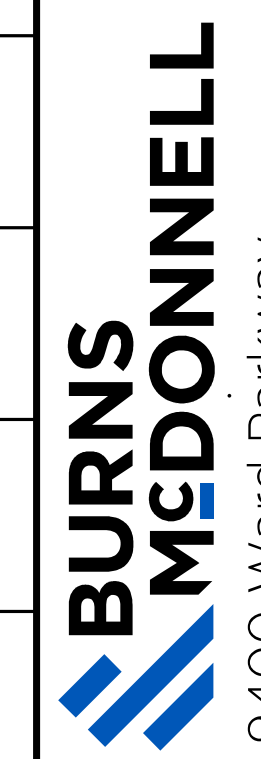

9400 Ward Parkway  
Kansas City, MO 64114  
(816) 333-9400

PROFILE SHEET  
SHEET 02 OF 56

IF A SEAL IS PRESENT ON THIS SHEET IT HAS BEEN ELECTRONICALLY SEALED AND DATED.

"THIS MEDIA SHOULD NOT BE CONSIDERED A CERTIFIED DOCUMENT."

DATE PREPARED  
10/5/2020

ROUTE	STATE
2-4	MO
DISTRICT	SHEET NO.
KC	6

COUNTY  
JACKSON  
JOB NO.  
J4S3405B  
CONTRACT ID.

PROJECT NO.

BRIDGE NO.

DATE	DESCRIPTION

MISSOURI HIGHWAYS AND TRANSPORTATION  
COMMISSION



105 WEST CAPITOL  
JEFFERSON CITY, MO 65102  
1-888-ASK-MODOT (1-888-273-6636)

**BURNS  
MCDONNELL**

9400 Ward Parkway  
Kansas City, MO 64114  
(816) 333-9400


REV.

SE 1/4  
34-T50N-R32W

NE 1/4  
3-T49N-R32W


MATCHLINE STA. 105+40.00

MATCHLINE STA. 111+00.00

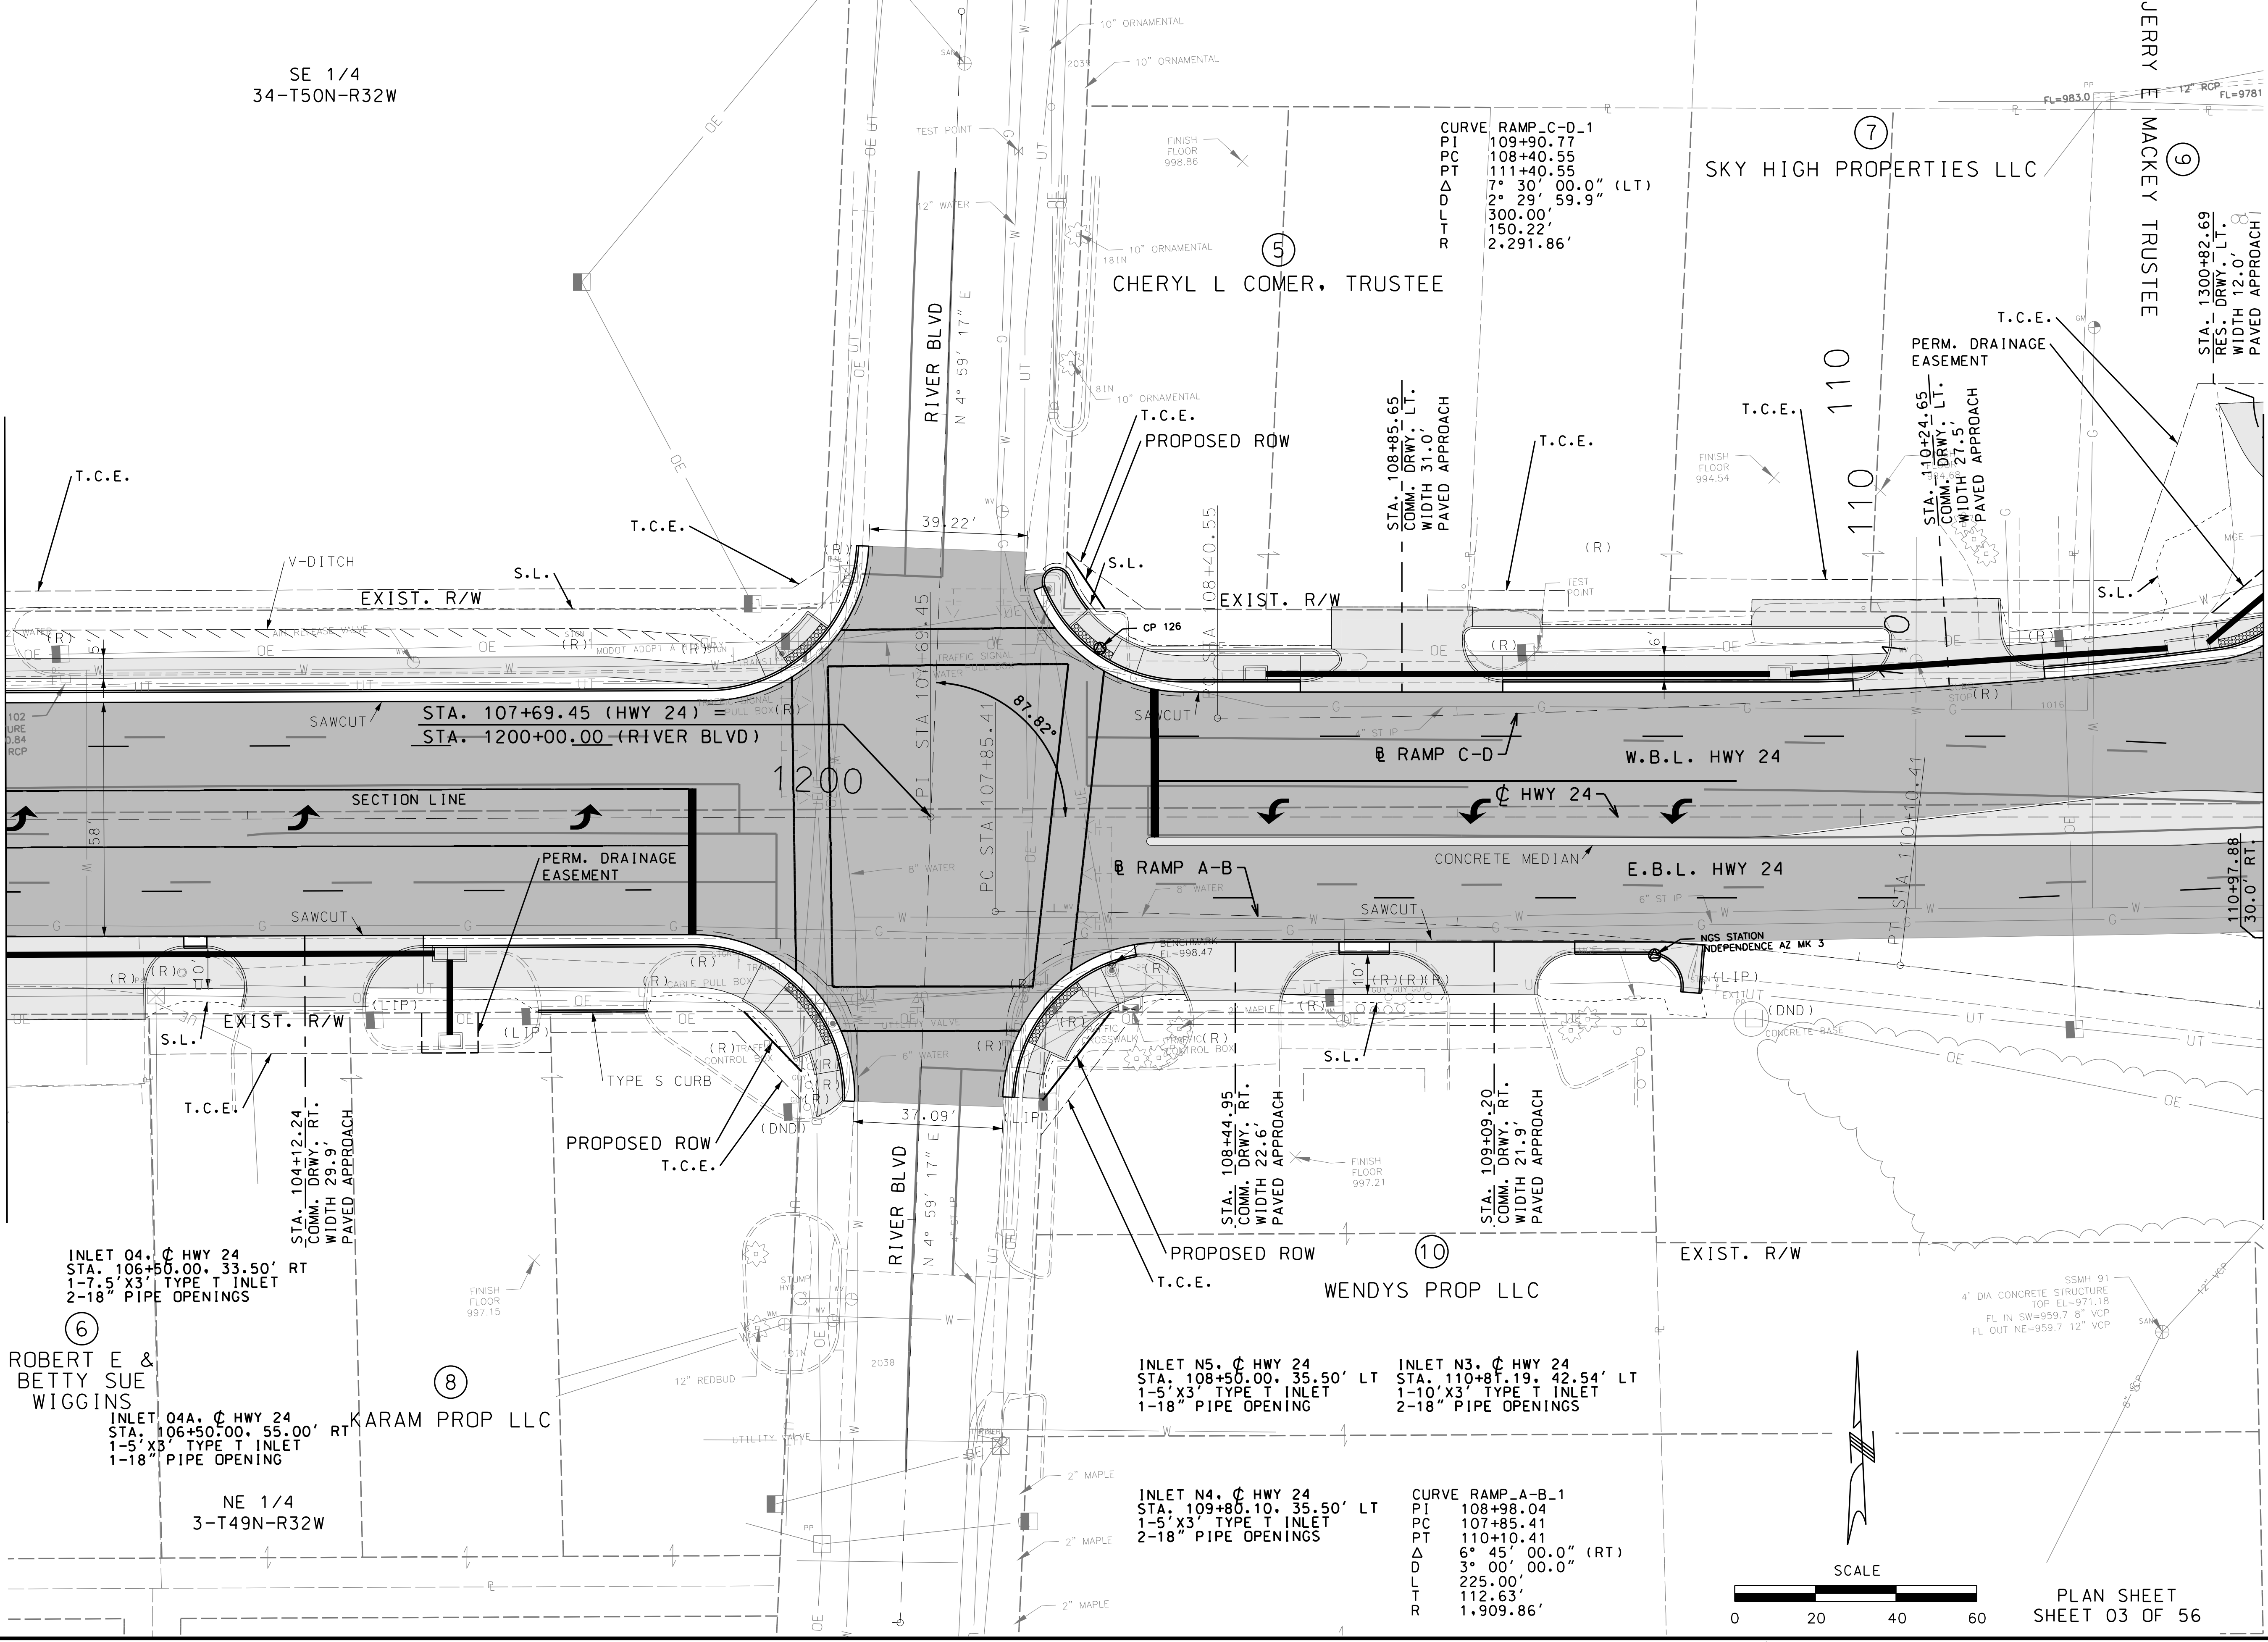


CURVE RAMP\_C-D\_1  
P.I. 109+90.77  
P.C. 108+40.55  
P.T. 111+40.55  
Δ 7° 30' 00.0" (LT)  
D 2° 29' 59.9"  
L 300.00'  
R 150.22'  
2.291.86'

CURVE RAMP\_A-B\_1  
P.I. 108+98.04  
P.C. 107+85.41  
P.T. 110+10.41  
Δ 6° 45' 00.0" (RT)  
D 3° 00' 00.0"  
L 225.00'  
R 112.63'  
1.909.86'

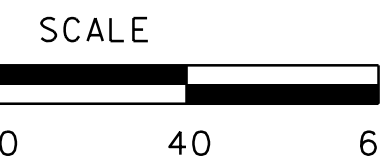

PLAN SHEET  
SHEET 03 OF 56

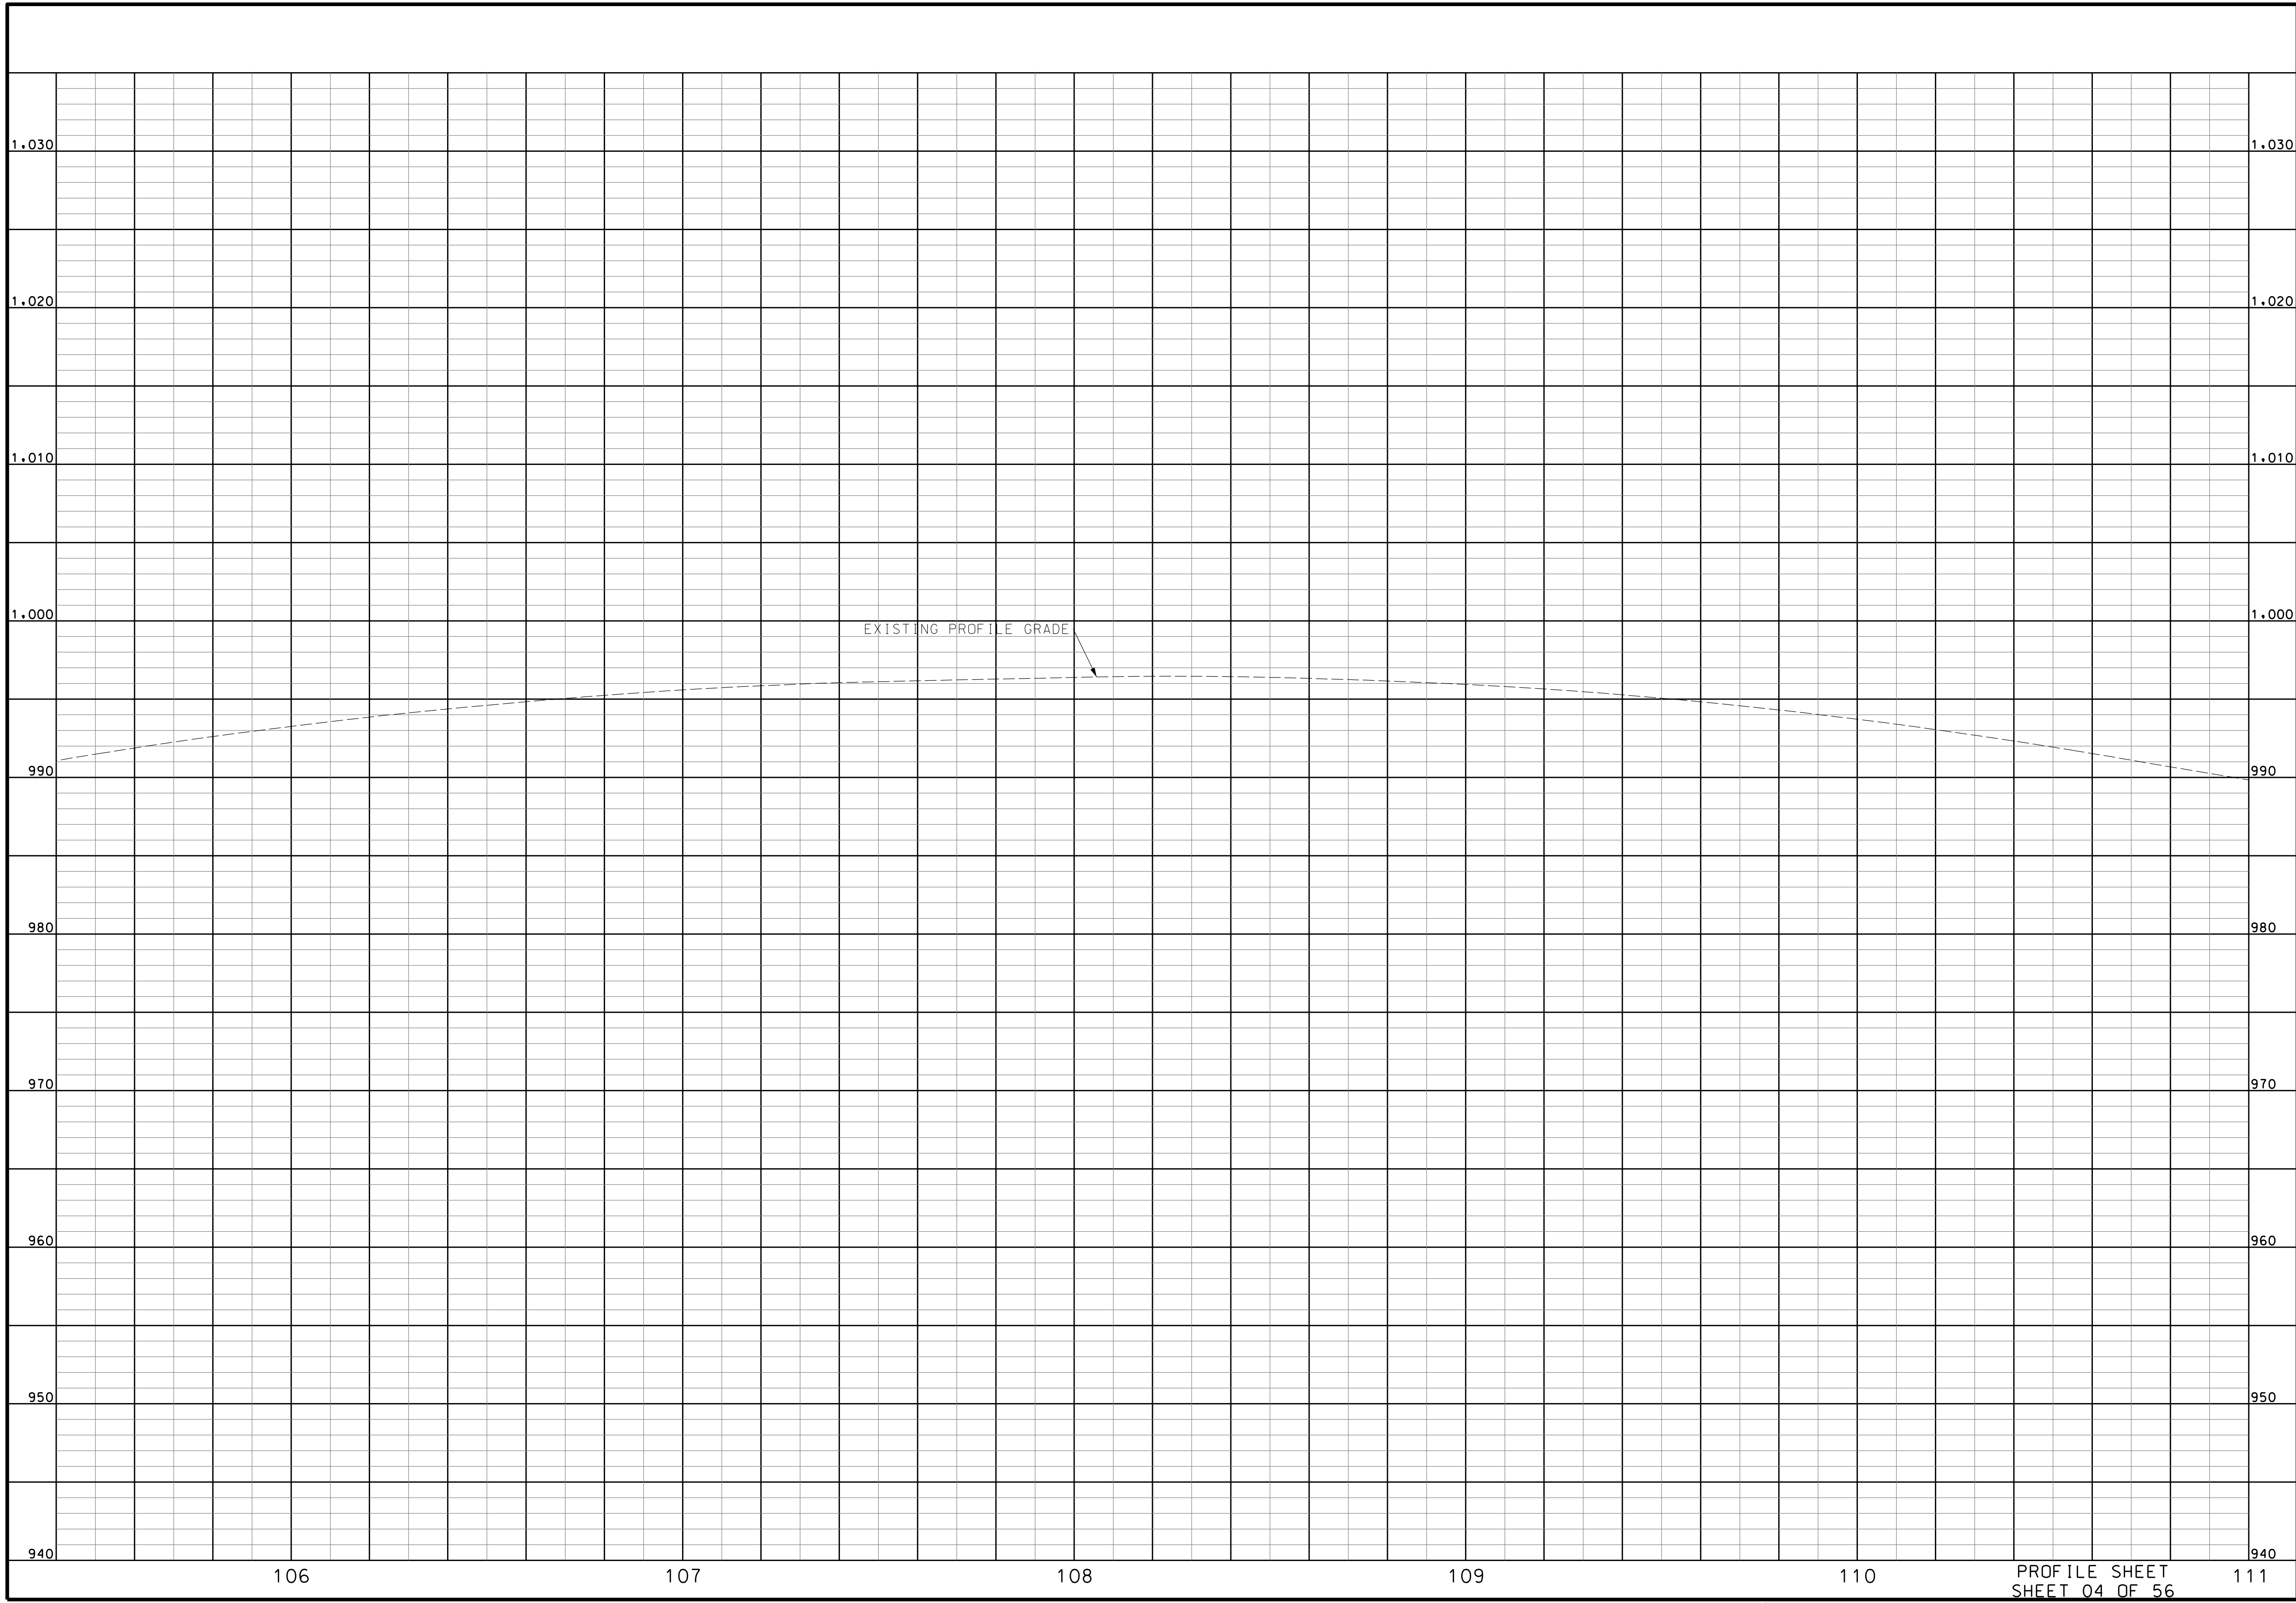

"THIS MEDIA SHOULD NOT BE CONSIDERED A CERTIFIED DOCUMENT."

DATE PREPARED  
10/5/2020

ROUTE	STATE
2-4	MO
DISTRICT	SHEET NO.
K-C	7

COUNTY  
JACKSON

JOB NO.  
J4S3405B


CONTRACT ID.  
.

PROJECT NO.  
.


BRIDGE NO.  
.

DATE	DESCRIPTION
.	.
.	.
.	.
.	.
.	.

MISSOURI HIGHWAYS AND TRANSPORTATION COMMISSION




105 WEST CAPITOL  
JEFFERSON CITY, MO 65102  
1-888-ASK-MODOT (1-888-273-6636)



9400 Ward Parkway  
Kansas City, MO 64114  
(816) 333-9400

PROFILE SHEET  
SHEET 04 OF 56

IF A SEAL IS PRESENT ON THIS SHEET IT HAS BEEN ELECTRONICALLY SEALED AND DATED.

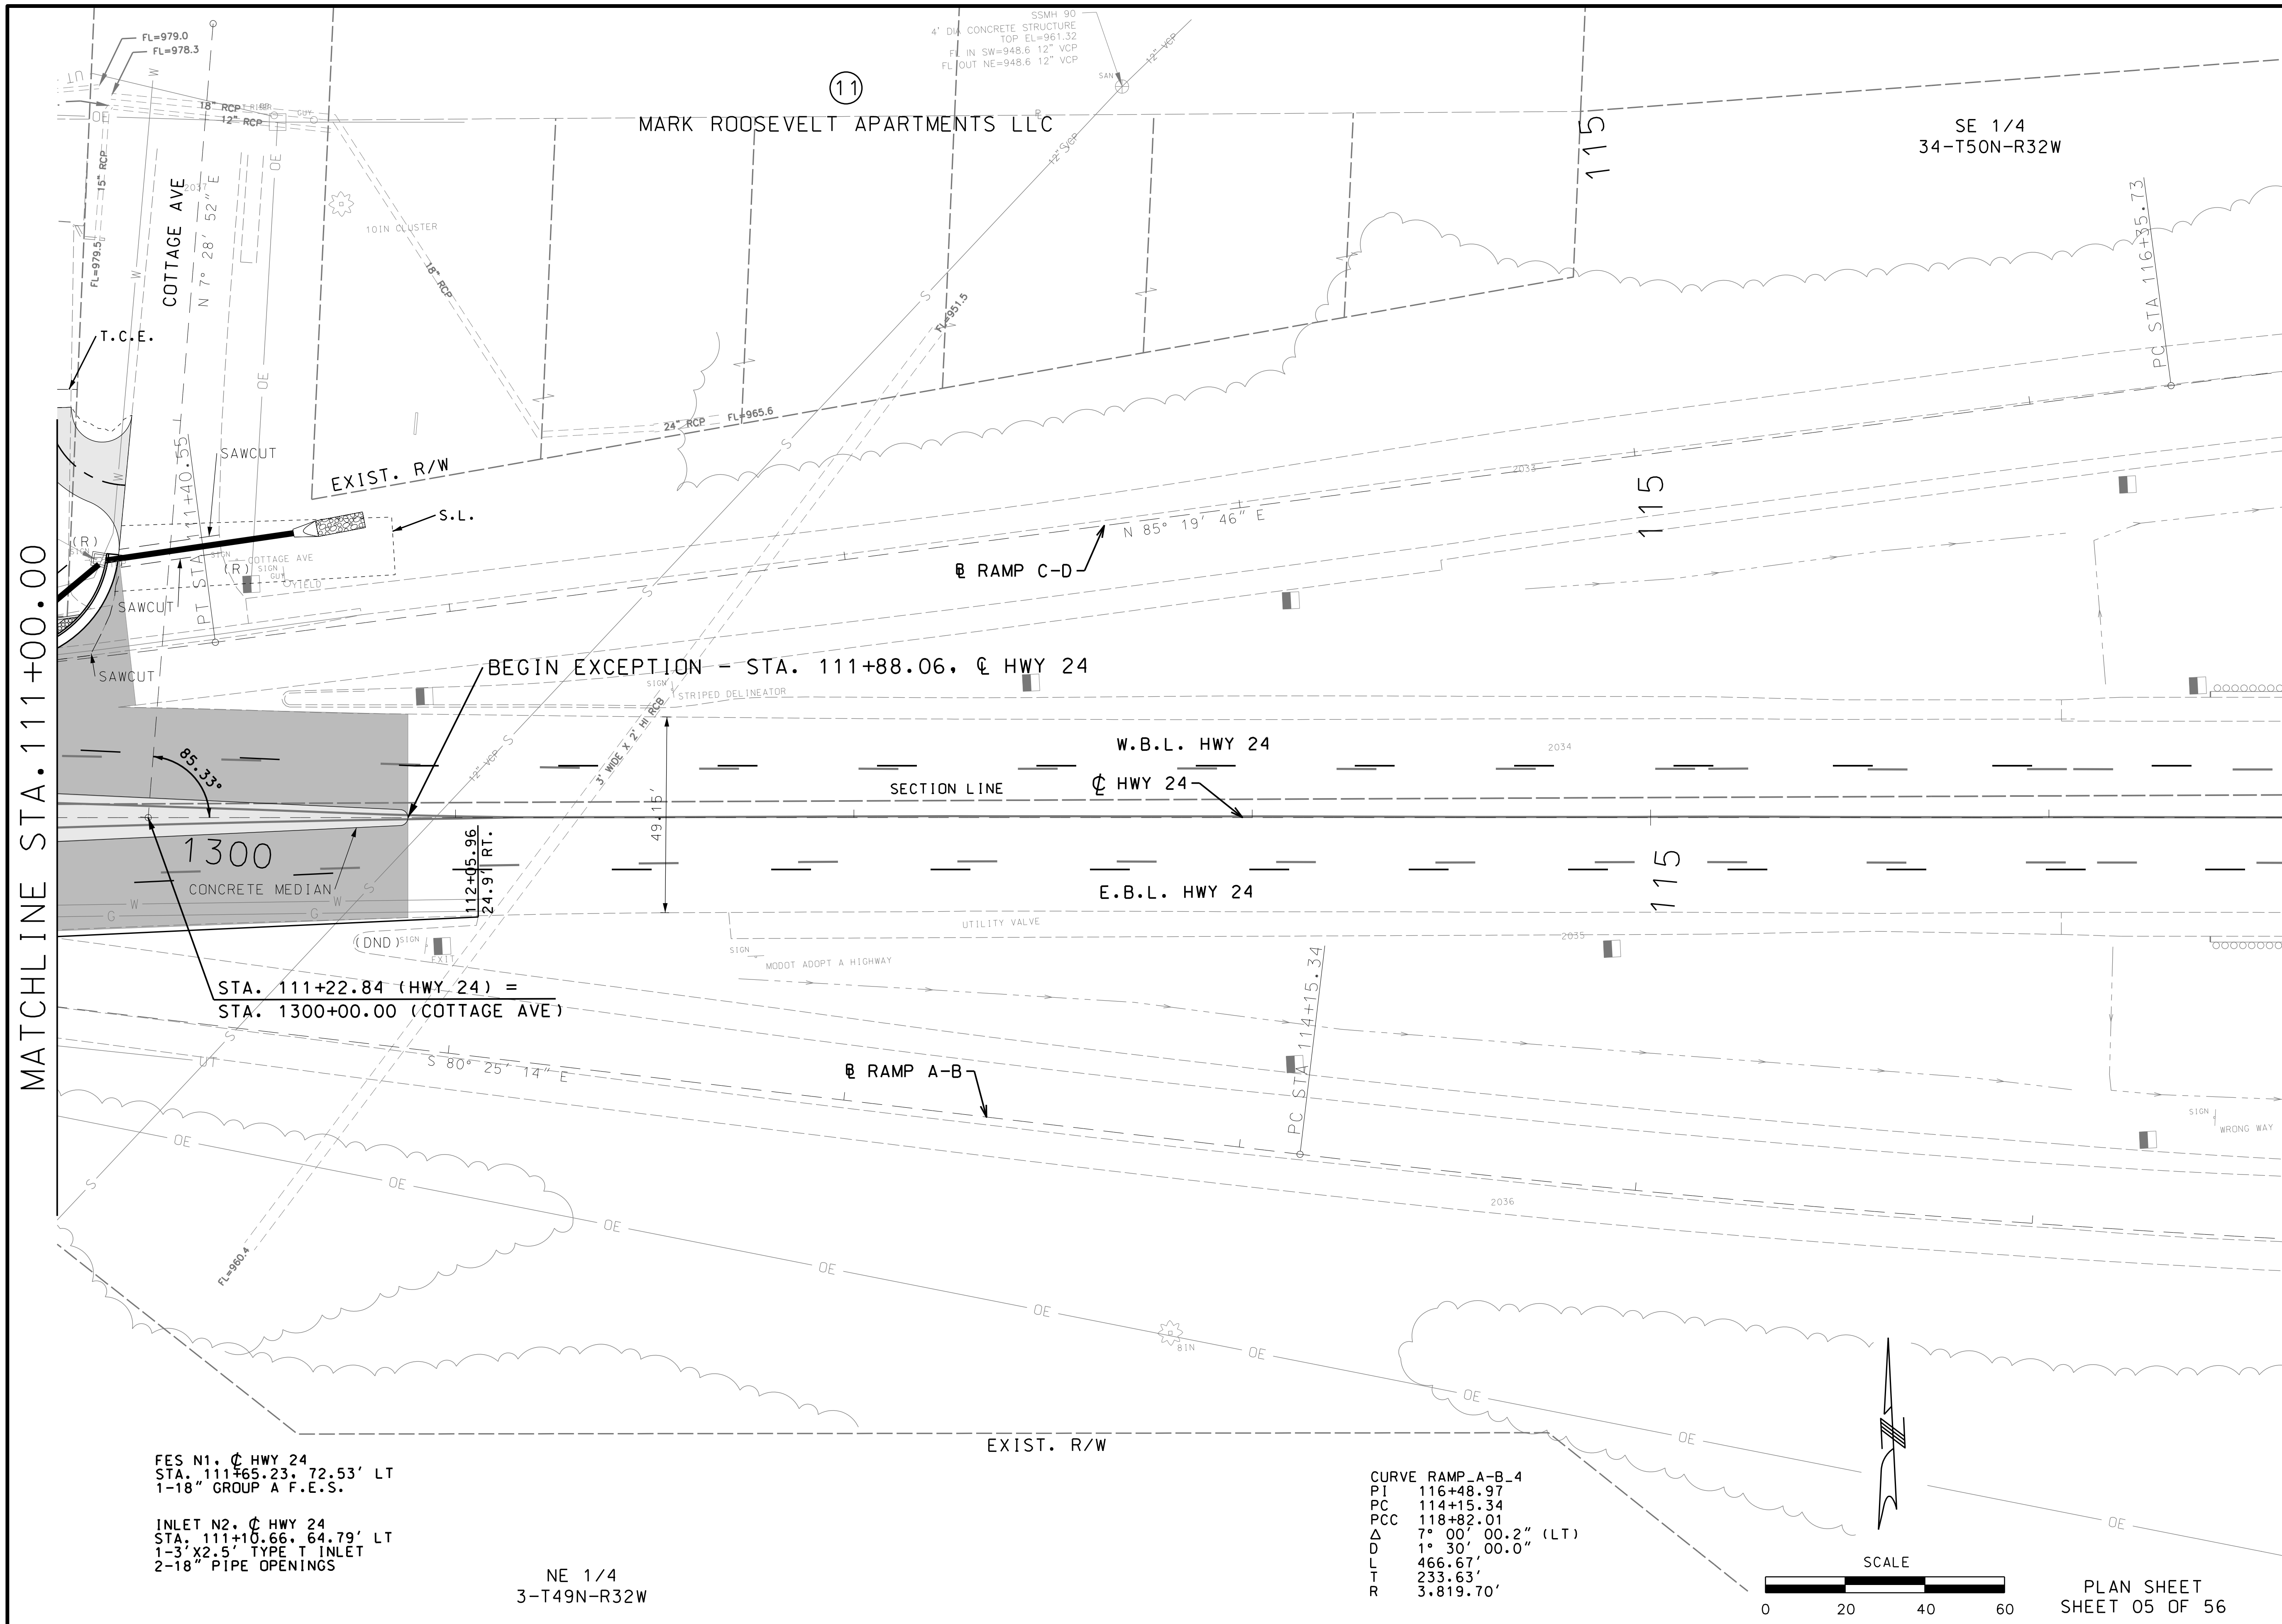

"THIS MEDIA SHOULD NOT BE CONSIDERED A CERTIFIED DOCUMENT."

DATE PREPARED  
10/5/2020

ROUTE STATE  
2-4 MO

DISTRICT SHEET NO.  
K-C 8

COUNTY  
JACKSON

JOB NO.  
J4S3405B

CONTRACT ID.

PROJECT NO.

BRIDGE NO.

DATE	DESCRIPTION

MISSOURI HIGHWAYS AND TRANSPORTATION COMMISSION

105 WEST CAPITOL  
JEFFERSON CITY, MO 65102  
1-888-ASK-MODOT (1-888-273-6636)


**BURNS MCDONNELL**  
9400 Ward Parkway  
Kansas City, MO 64114  
(816) 333-9400

FES N1, C HWY 24  
STA. 111+65.23, 72.53' LT  
1-18" GROUP A F.E.S.

INLET N2, C HWY 24  
STA. 111+10.66, 64.79' LT  
1-3' X 2.5' TYPE T INLET  
2-18" PIPE OPENINGS


NE 1/4  
3-T49N-R32W

CURVE RAMP\_A-B-4  
PI 116+48.97  
PC 114+15.34  
PCC 118+82.01  
Δ 7° 00' 00.2" (LT)  
D 1° 30' 00.0"  
L 466.67'  
T 233.63'  
R 3.819.70'

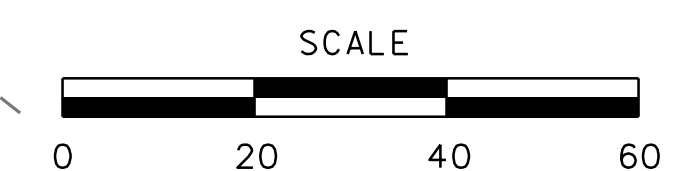

PLAN SHEET  
SHEET 05 OF 56



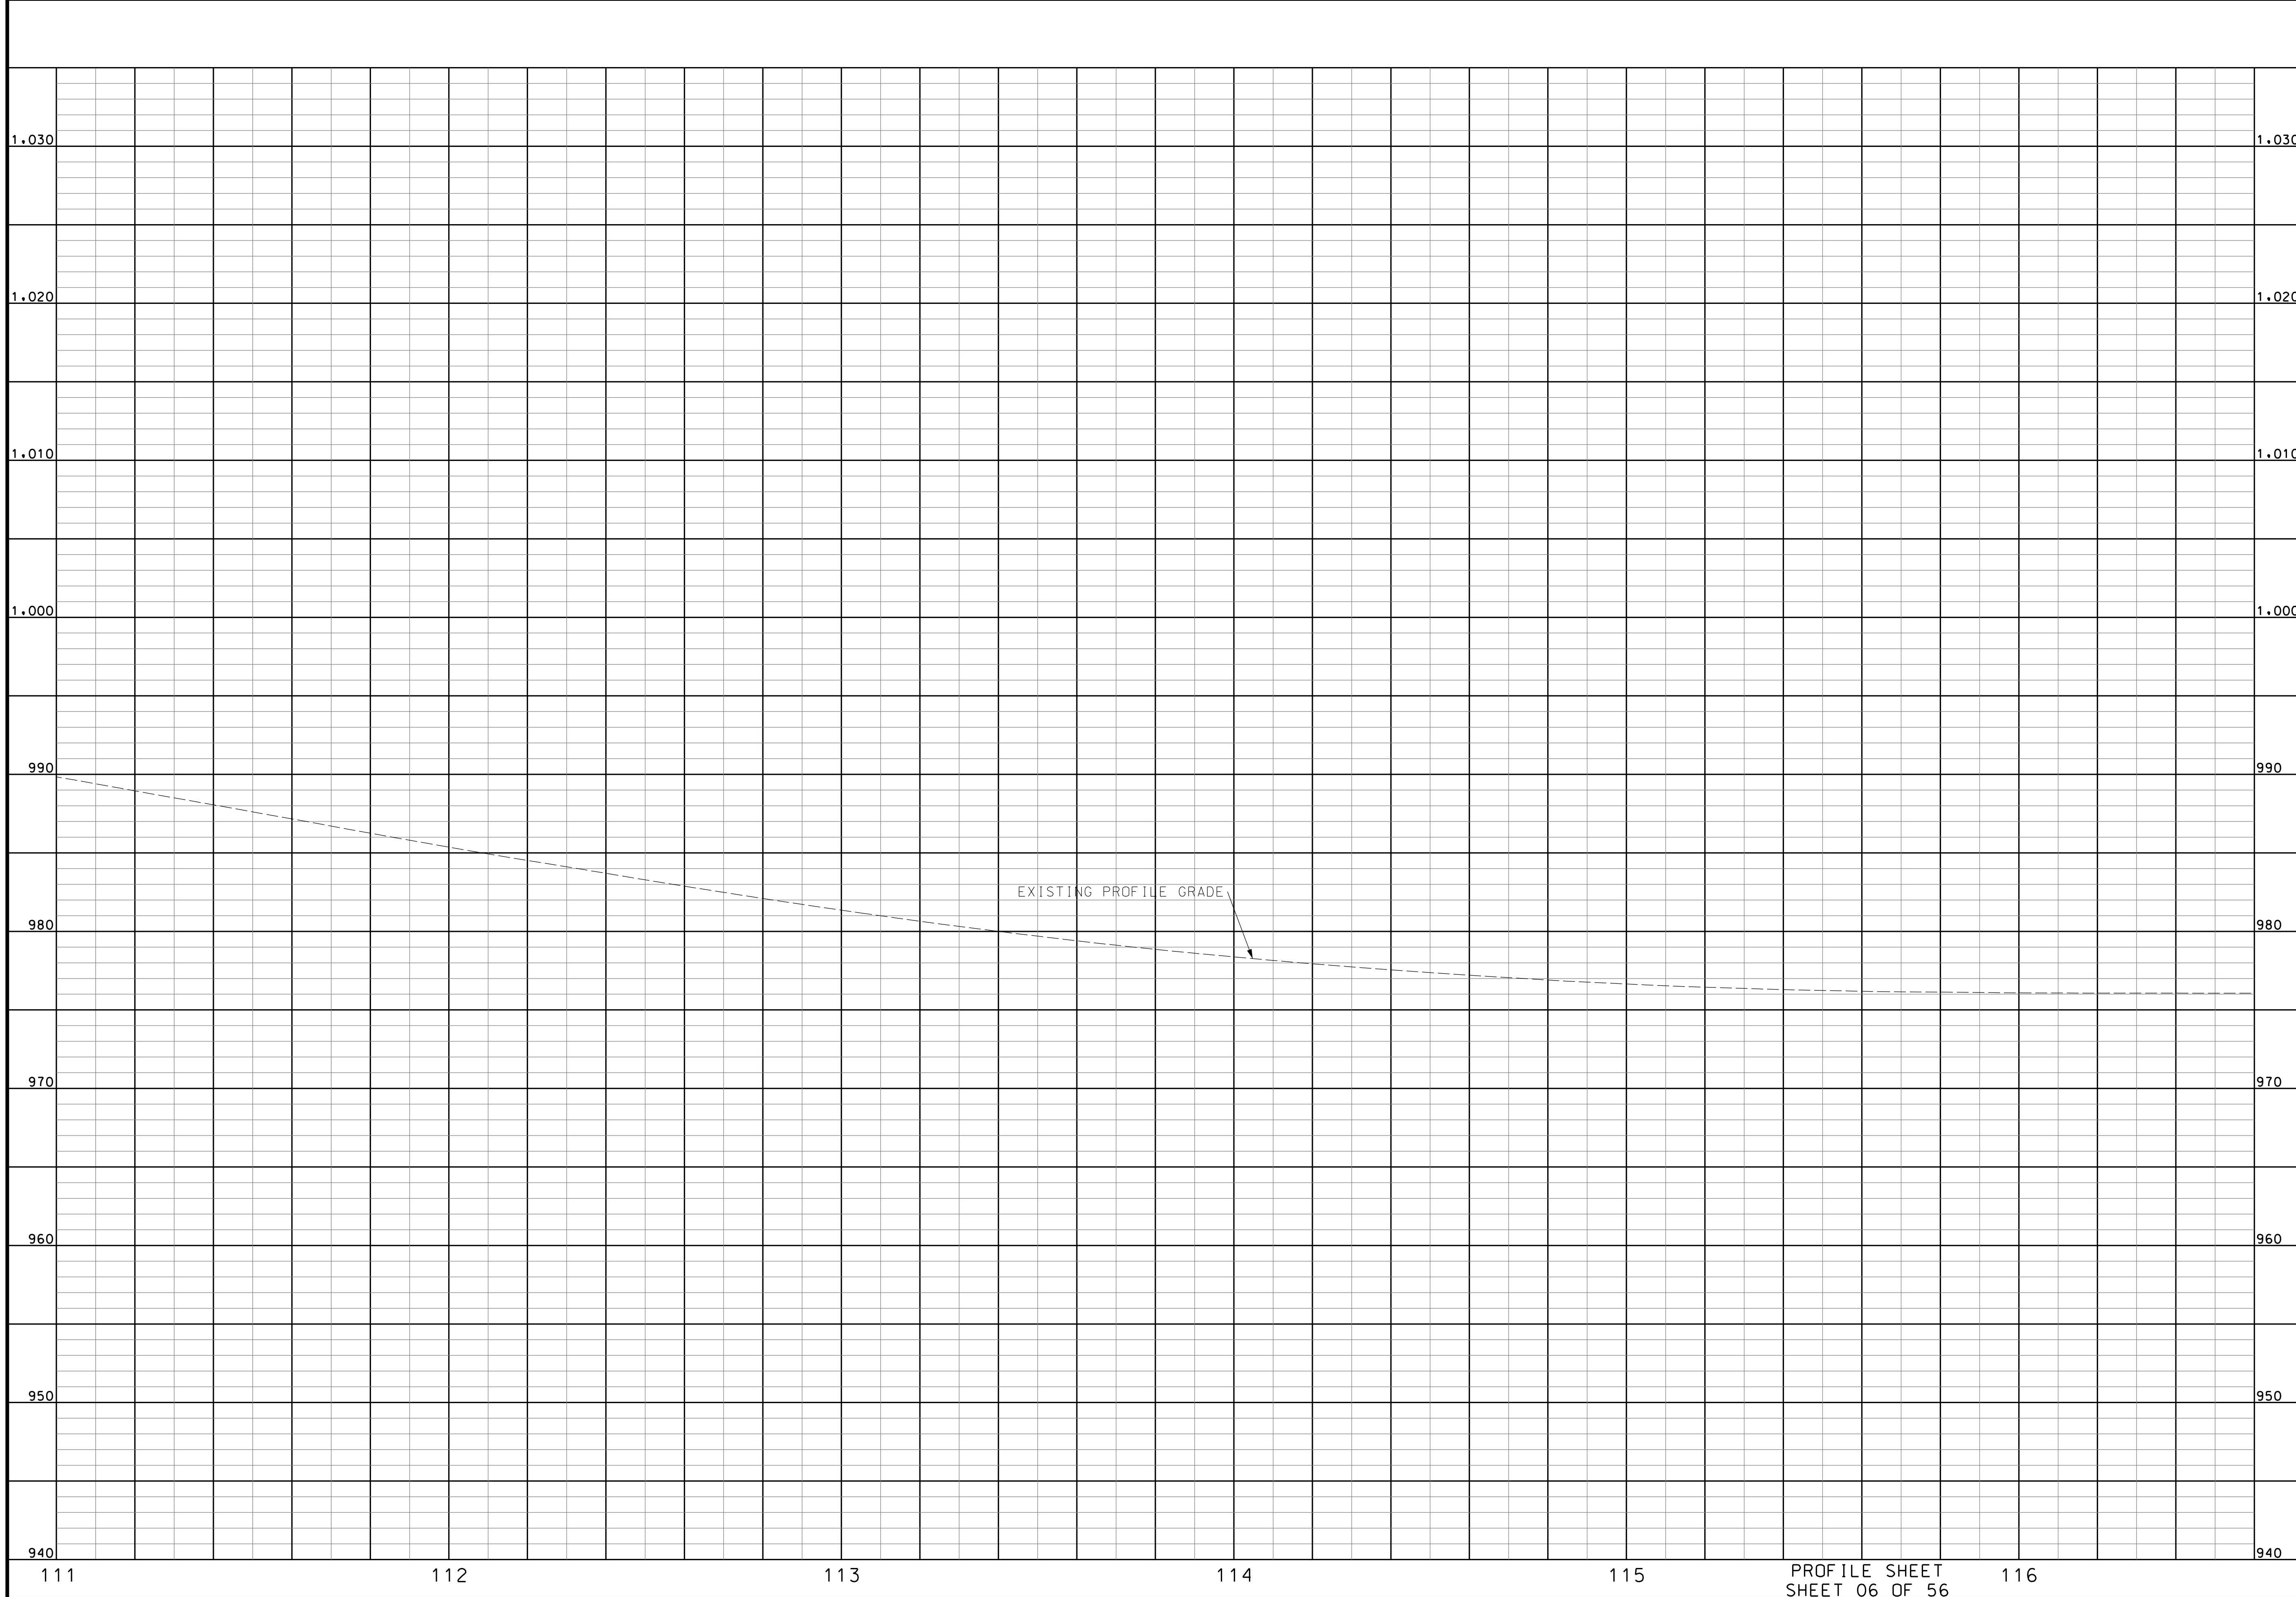

"THIS MEDIA SHOULD NOT BE CONSIDERED A CERTIFIED DOCUMENT."

DATE PREPARED  
10/5/2020

ROUTE 2-4	STATE MO
DISTRICT K-C	SHEET NO. 9

COUNTY  
JACKSON

JOB NO.  
J4S3405B


CONTRACT ID.  
.

PROJECT NO.  
.


BRIDGE NO.  
.

DATE	DESCRIPTION

MISSOURI HIGHWAYS AND TRANSPORTATION COMMISSION

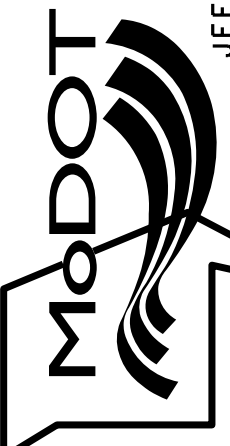

105 WEST CAPITOL  
JEFFERSON CITY, MO 65102  
1-888-ASK-MODOT (1-888-273-6636)



**BURNS  
MCDONNELL**  
9400 Ward Parkway  
Kansas City, MO 64114  
(816) 333-9400

PROFILE SHEET  
SHEET 06 OF 56

IF A SEAL IS PRESENT ON THIS SHEET IT HAS BEEN ELECTRONICALLY SEALED AND DATED: REV.

MATCHLINE STA. 116+60.00

MATCHLINE STA. 122+20.00

CURVE RAMP\_C-D\_4  
 PI 117+56.89  
 PC 116+35.73  
 PCC 118+77.73  
 PT 118+77.73  
 $\Delta$  7° 15' 35.4" (RT)  
 D 3° 00' 00.0"  
 L 241.99'  
 T 121.16'  
 R 1,909.86'

CURVE DELAWARE\_ST\_5  
 PI 1354+81.33  
 PC 1354+34.26  
 PCC 1355+28.18  
 PT 1355+28.18  
 $\Delta$  9° 47' 03.4" (RT)  
 D 10° 25' 02.8"  
 L 93.92'  
 T 47.08'  
 R 550.00'

CURVE RAMP\_C-D\_5  
 PI 119+98.56  
 PC 118+77.73  
 PCC 121+19.07  
 PT 121+19.07  
 $\Delta$  7° 14' 24.6" (RT)  
 D 3° 00' 00.0"  
 L 241.34'  
 T 120.83'  
 R 1,909.86'

CURVE DELAWARE\_ST\_2  
 PI 1351+59.21  
 PC 1351+09.81  
 PCC 1352+08.18  
 PT 1352+08.18  
 $\Delta$  13° 15' 41.3" (RT)  
 D 13° 28' 53.0"  
 L 98.37'  
 T 49.41'  
 R 425.00'

CURVE DELAWARE\_ST\_1  
 PI 1350+55.65  
 PC 1350+00.00  
 PCC 1351+09.81  
 PT 1351+09.81  
 $\Delta$  22° 52' 42.8" (RT)  
 D 20° 50' 05.5"  
 L 109.81'  
 T 55.65'  
 R 275.00'

CURVE RAMP\_A-B\_5  
 PI 122+08.31  
 PC 118+82.01  
 PCC 125+33.03  
 PRC 125+33.03  
 $\Delta$  9° 45' 55.2" (LT)  
 D 1° 30' 00.0"  
 L 651.02'  
 T 326.30'  
 R 3,819.70'


SSMH 112  
 4" DIA BRICK  
 TOP=955.73  
 FL IN NE=943.9 12" VCP  
 FL OUT NW=943.7 12" PVC

"THIS MEDIA SHOULD  
 NOT BE CONSIDERED  
 A CERTIFIED  
 DOCUMENT."

DATE PREPARED	
10/5/2020	
ROUTE	STATE
2-4	MO
DISTRICT	SHEET NO.
K-C	10
COUNTY	
JACKSON	
JOB NO.	
J4S3405B	
CONTRACT ID.	
PROJECT NO.	
BRIDGE NO.	


DATE	DESCRIPTION

MISSOURI HIGHWAYS AND TRANSPORTATION COMMISSION

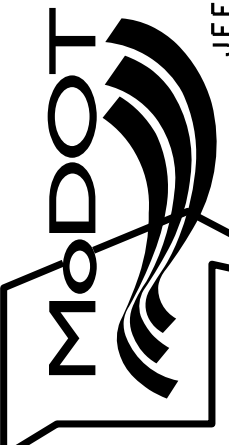


105 WEST CAPITOL  
 JEFFERSON CITY, MO 65102  
 1-888-ASK-MODOT (1-888-273-6636)

**BURNS  
 McDONNELL**  
 9400 Ward Parkway  
 Kansas City, MO 64114  
 (816) 333-9400

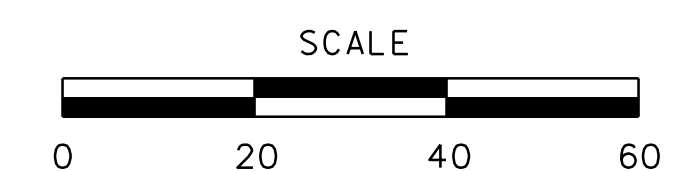

PLAN SHEET  
 SHEET 07 OF 56

IF A SEAL IS PRESENT ON THIS SHEET IT HAS BEEN ELECTRONICALLY SEALED AND DATED.

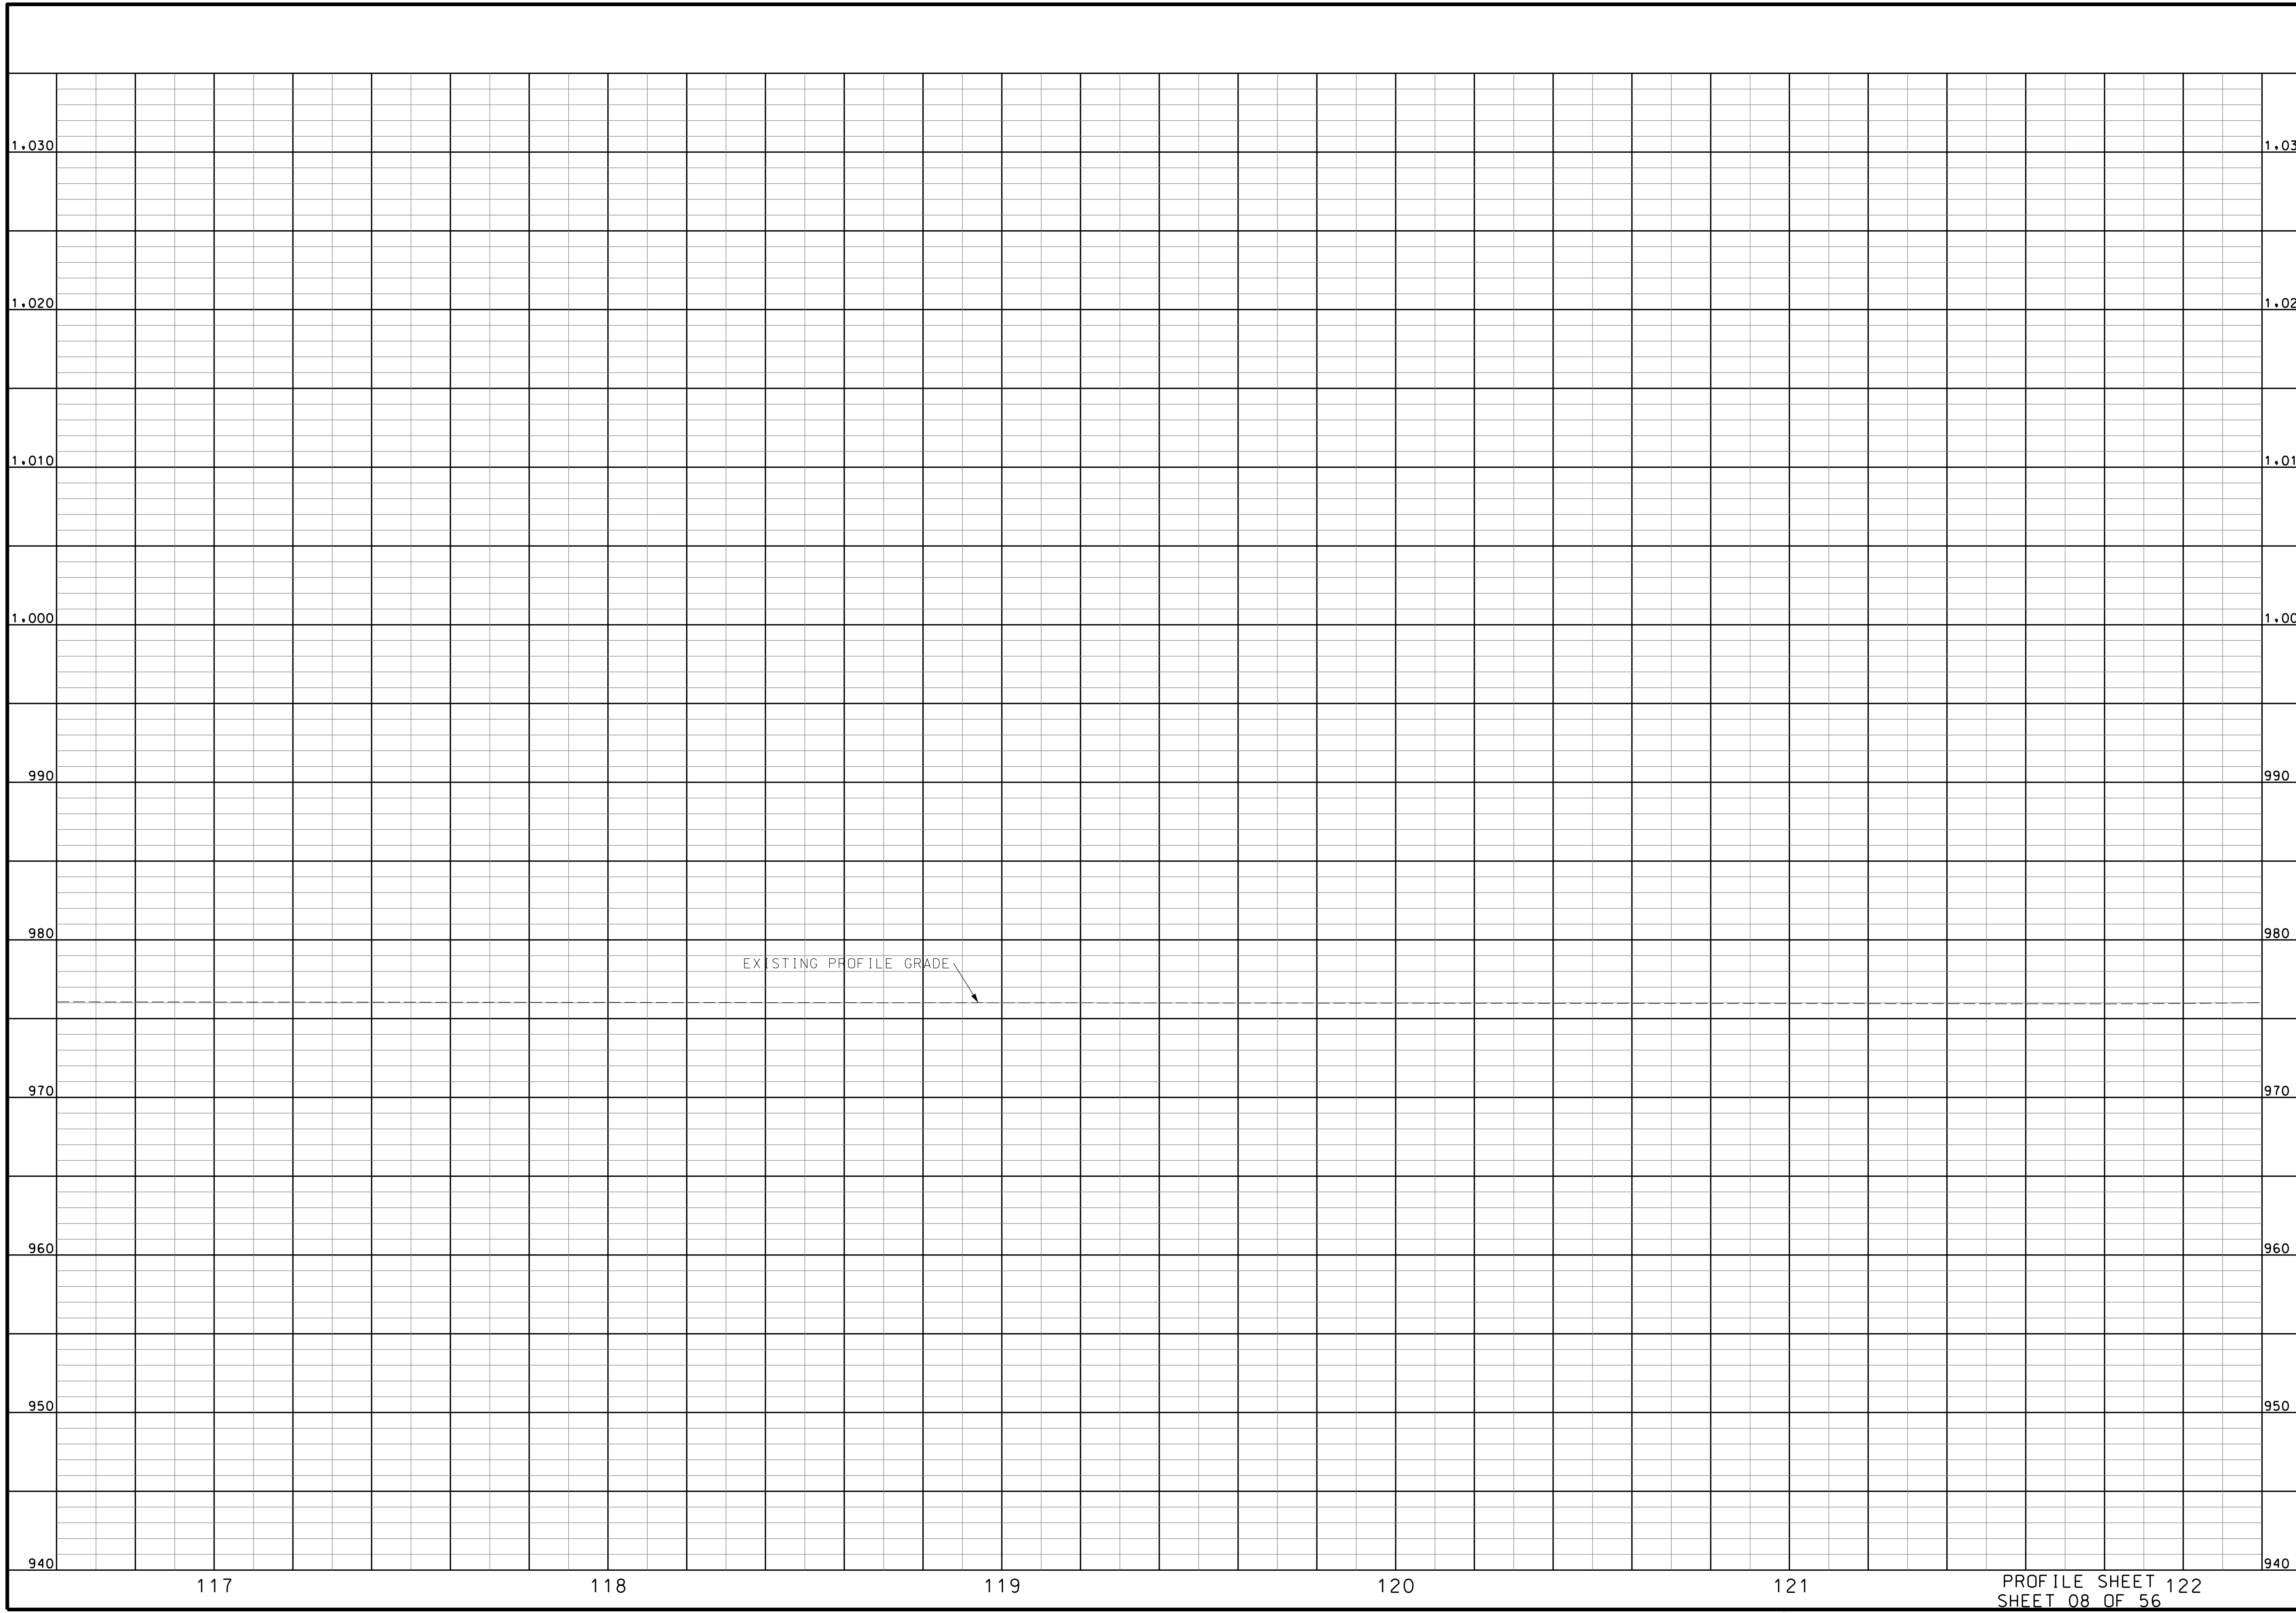

"THIS MEDIA SHOULD NOT BE CONSIDERED A CERTIFIED DOCUMENT."

DATE PREPARED  
10/5/2020

ROUTE 2-4	STATE MO
DISTRICT K-C	SHEET NO. 1-1

COUNTY  
JACKSON

JOB NO.  
J4S3405B


CONTRACT ID.  
.

PROJECT NO.  
.

BRIDGE NO.  
.

DATE	DESCRIPTION


MISSOURI HIGHWAYS AND TRANSPORTATION COMMISSION

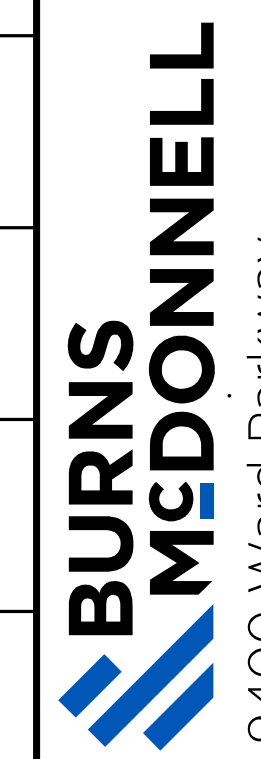

9400 Ward Parkway  
Kansas City, MO 64114  
(816) 333-9400

PROFILE SHEET 122  
SHEET 08 OF 56

IF A SEAL IS PRESENT ON THIS SHEET IT HAS BEEN ELECTRONICALLY SEALED AND DATED.

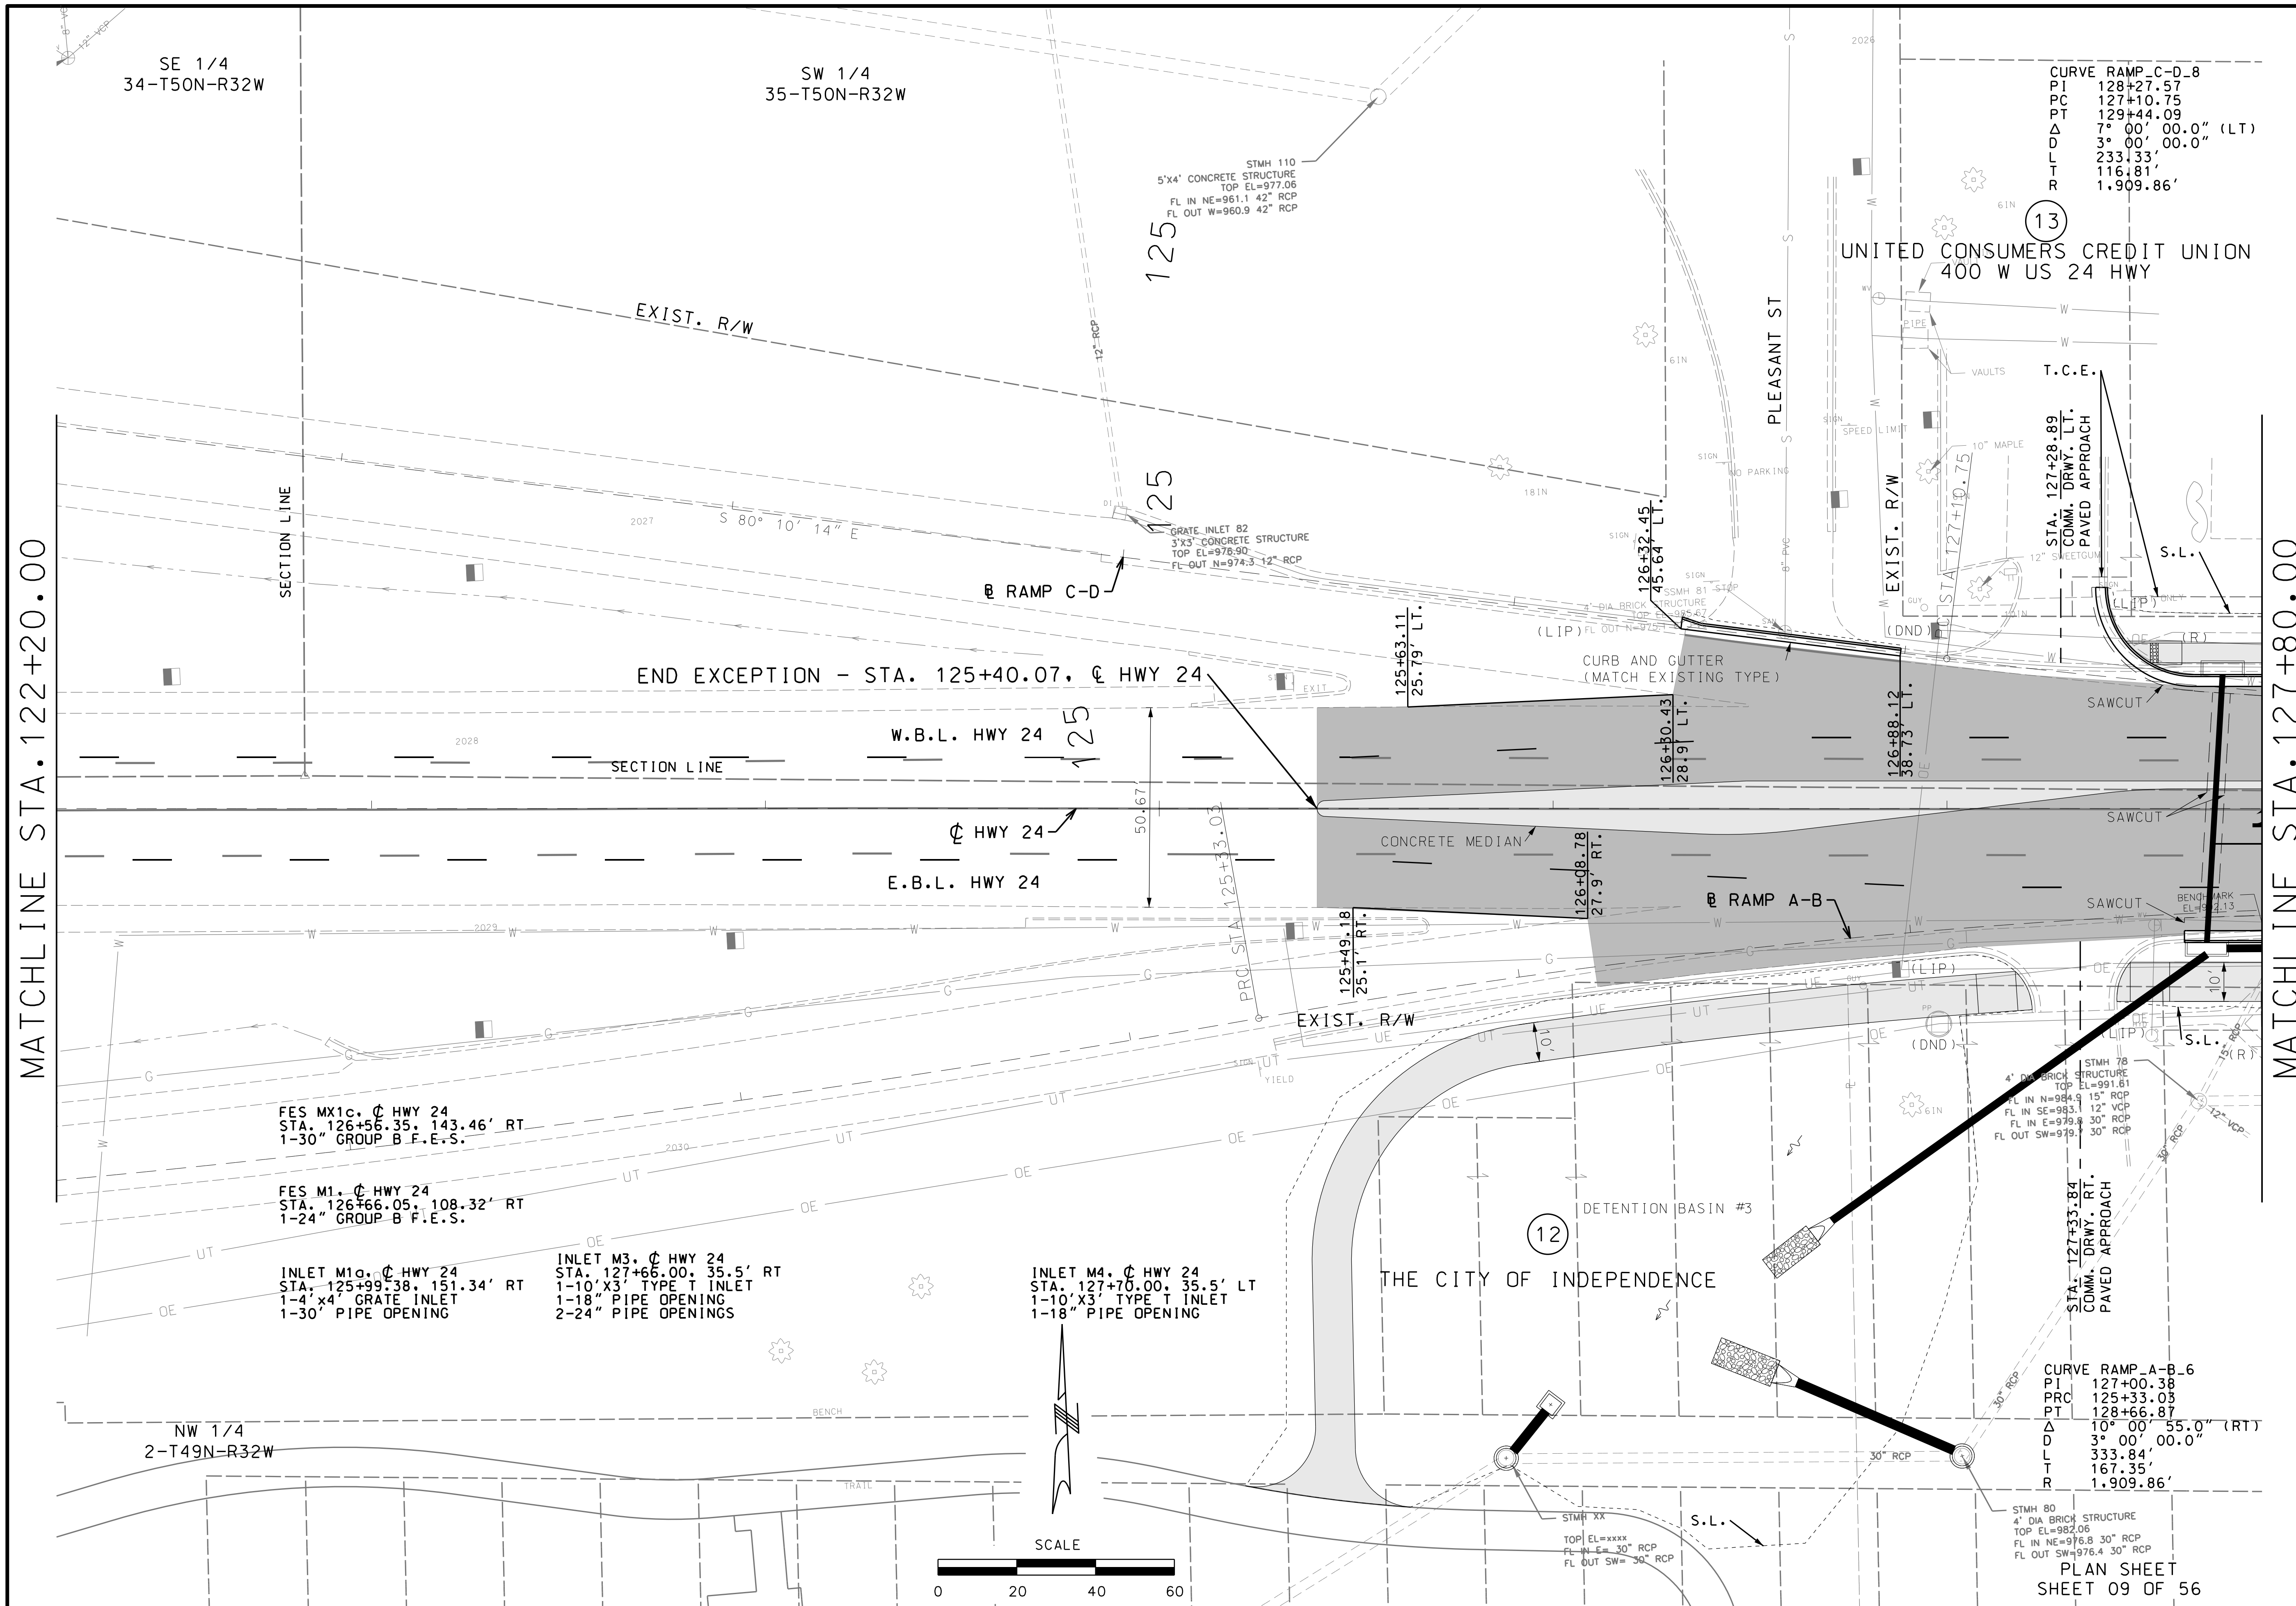

MATCHLINE STA. 122+20.00

MATCHLINE STA. 127+80.00

CURVE RAMP\_C-D-8  
 PI 128+27.57  
 PC 127+10.75  
 PT 129+44.09  
 Δ 7° 00' 00.0" (LT)  
 D 3° 00' 00.0"  
 T 233.33'  
 R 116.81'  
 L 1.909.86'

UNITED CONSUMERS CREDIT UNION  
 400 W US 24 HWY

CONCRETE MEDIAN

THE CITY OF INDEPENDENCE

12

CURVE RAMP\_A-B-6  
 PI 127+00.38  
 PC 125+33.03  
 PT 128+66.87  
 Δ 10° 00' 55.0" (RT)  
 D 3° 00' 00.0"  
 T 333.84'  
 R 167.35'  
 L 1.909.86'

STMH 80  
 4" DIA BRICK STRUCTURE  
 TOP EL=982.06  
 FL IN NE=976.8 30" RCP  
 FL OUT SW=976.4 30" RCP

PLAN SHEET  
 SHEET 09 OF 56

"THIS MEDIA SHOULD NOT BE CONSIDERED A CERTIFIED DOCUMENT."


DATE PREPARED		10/5/2020	
ROUTE	STATE	DISTRICT	SHEET NO.
2-4	MO	KC	12
COUNTY			
JACKSON			
JOB NO.			
J4S3405B			
CONTRACT ID.			
PROJECT NO.			
BRIDGE NO.			


DATE	DESCRIPTION

MISSOURI HIGHWAYS AND TRANSPORTATION COMMISSION

105 WEST CAPITOL  
 JEFFERSON CITY, MO 65102  
 1-888-ASK-MODOT (1-888-273-6636)

**BURNS MCDONNELL**  
 9400 Ward Parkway  
 Kansas City, MO 64114  
 (816) 333-9400

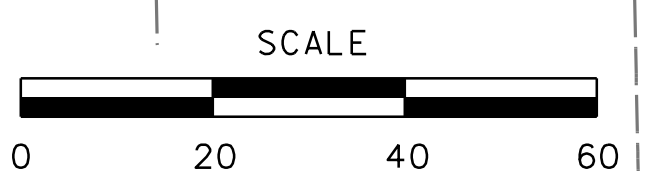

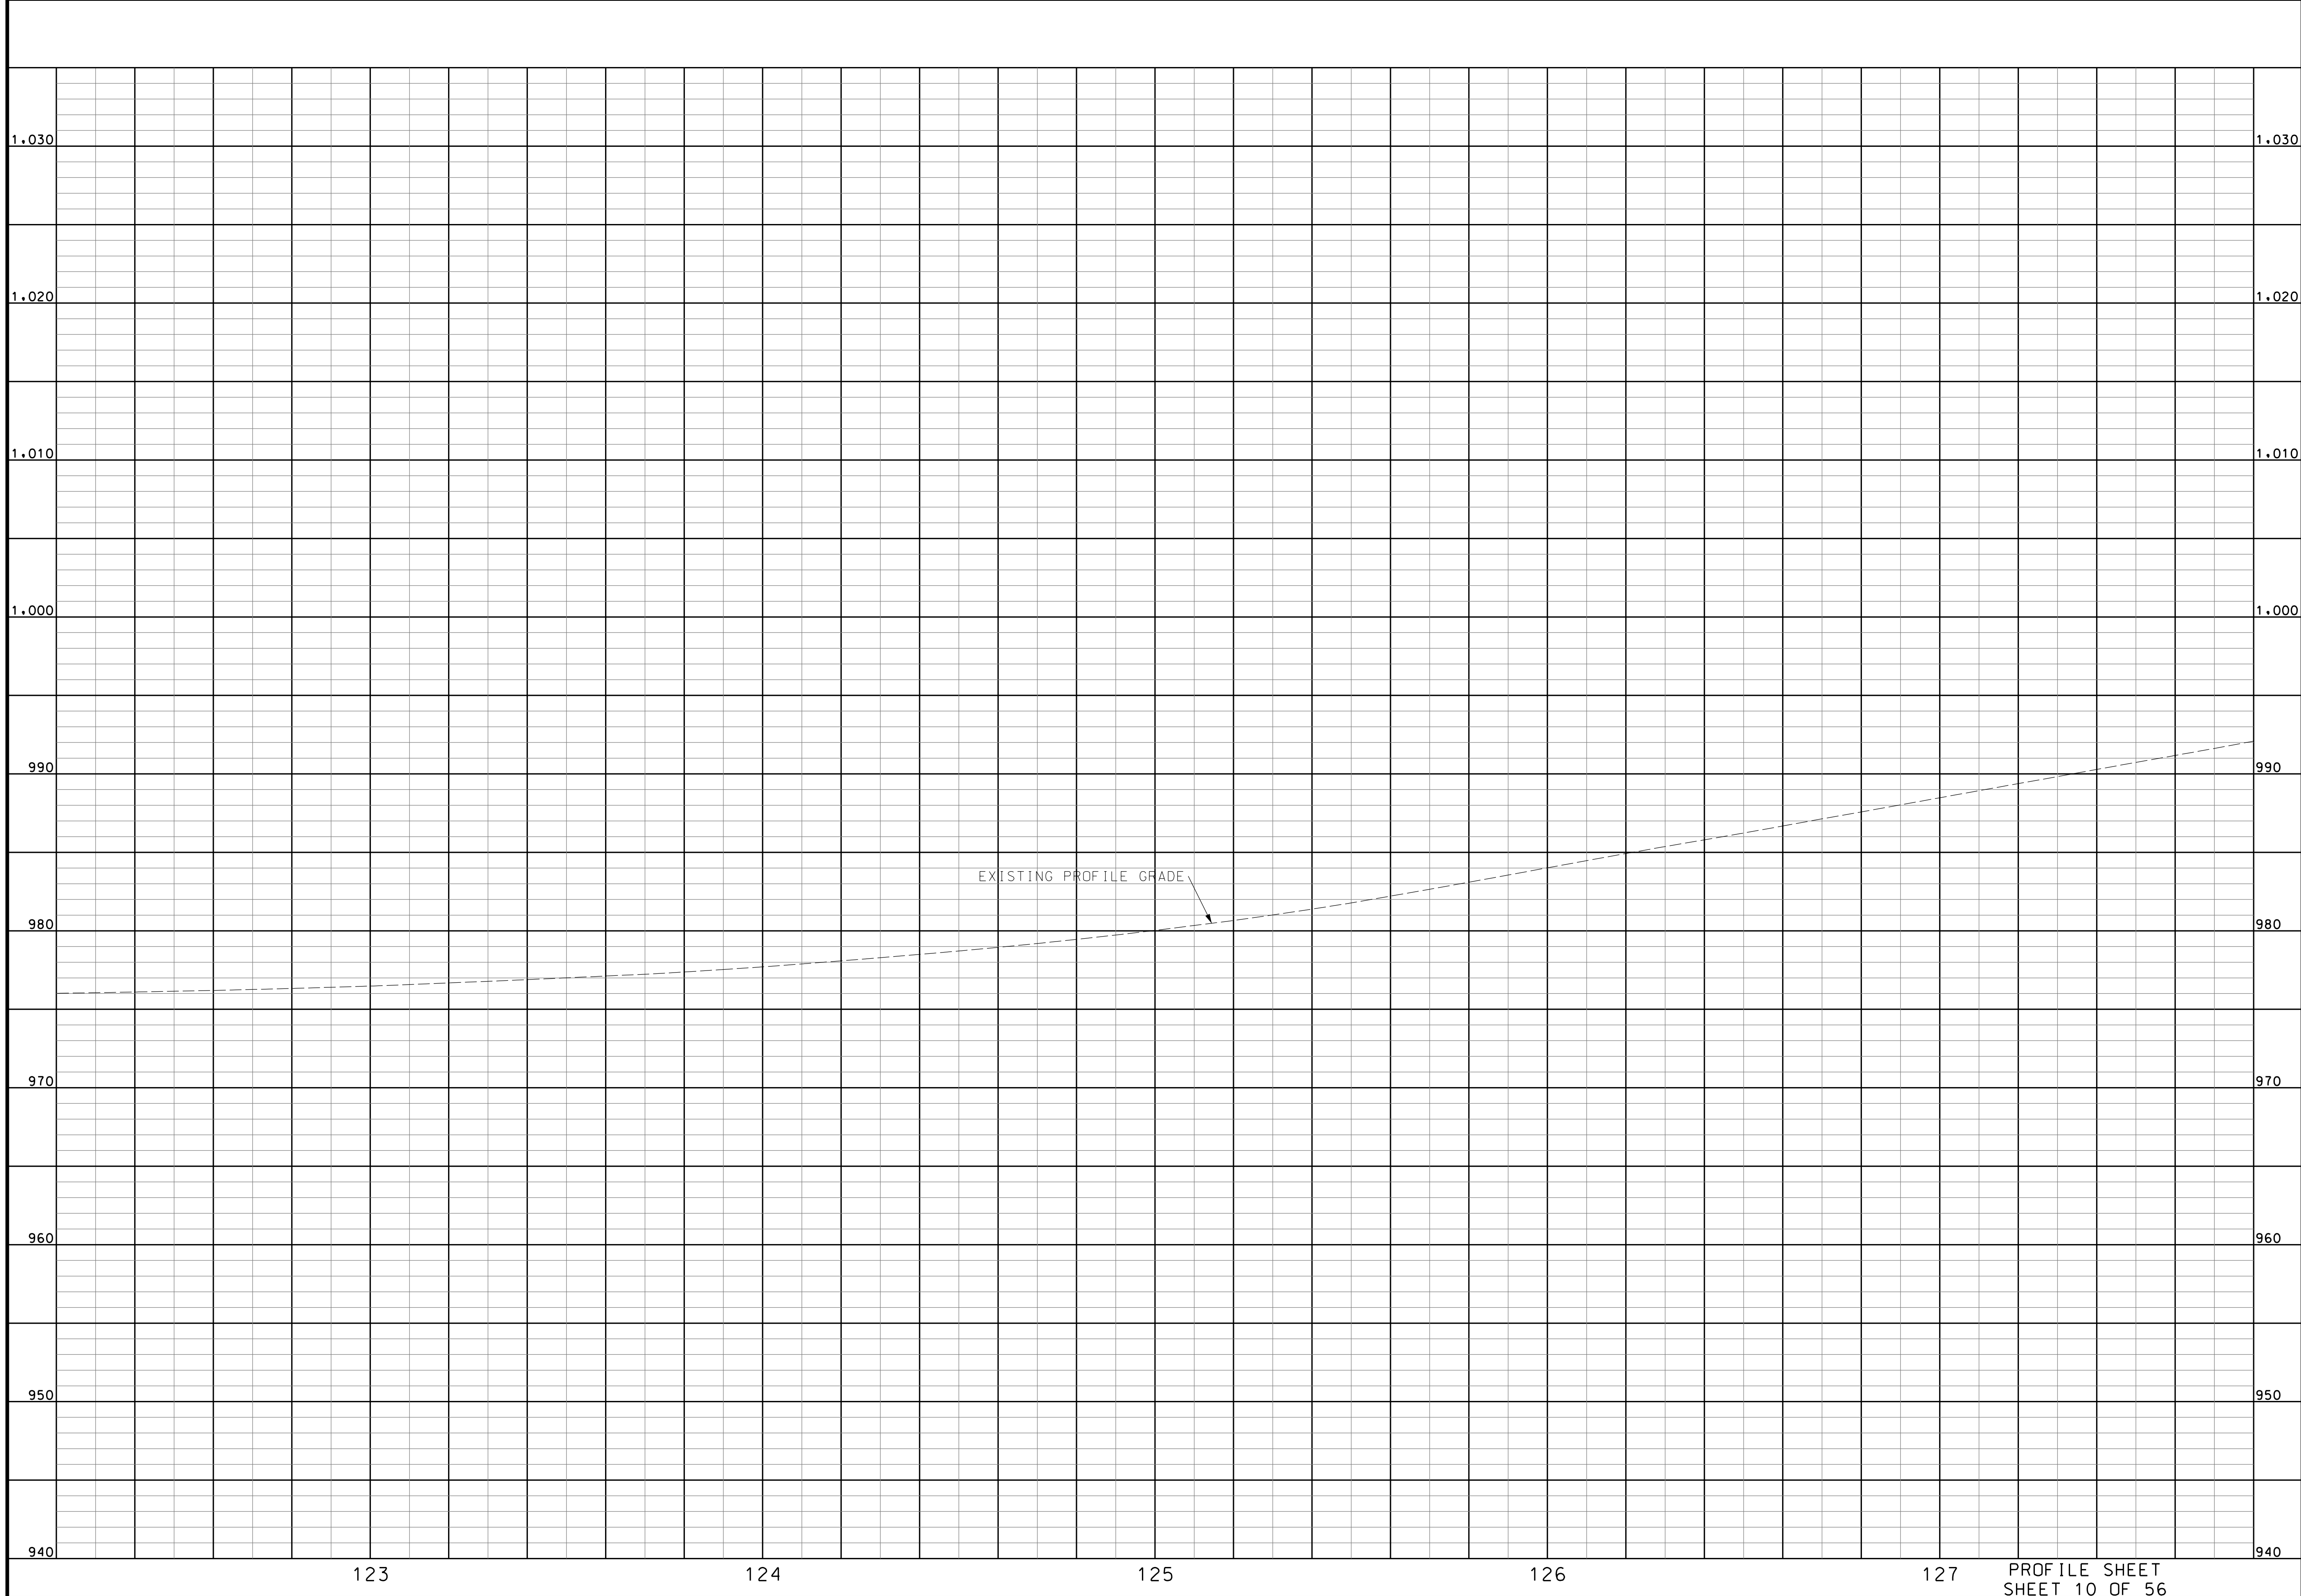


"THIS MEDIA SHOULD NOT BE CONSIDERED A CERTIFIED DOCUMENT."

DATE PREPARED 10/5/2020	
ROUTE 2-4	STATE MO
DISTRICT K-C	SHEET NO. 13
COUNTY JACKSON	
JOB NO. J4S3405B	
CONTRACT ID. .	
PROJECT NO. .	
BRIDGE NO. .	

DATE	DESCRIPTION

MISSOURI HIGHWAYS AND TRANSPORTATION COMMISSION




105 WEST CAPITOL  
JEFFERSON CITY, MO 65102  
1-888-ASK-MODOT (1-888-273-6636)

**BURNS MCDONNELL**  
9400 Ward Parkway  
Kansas City, MO 64114  
(816) 333-9400

PROFILE SHEET  
SHEET 10 OF 56

IF A SEAL IS PRESENT ON THIS SHEET IT HAS BEEN ELECTRONICALLY SEALED AND DATED.

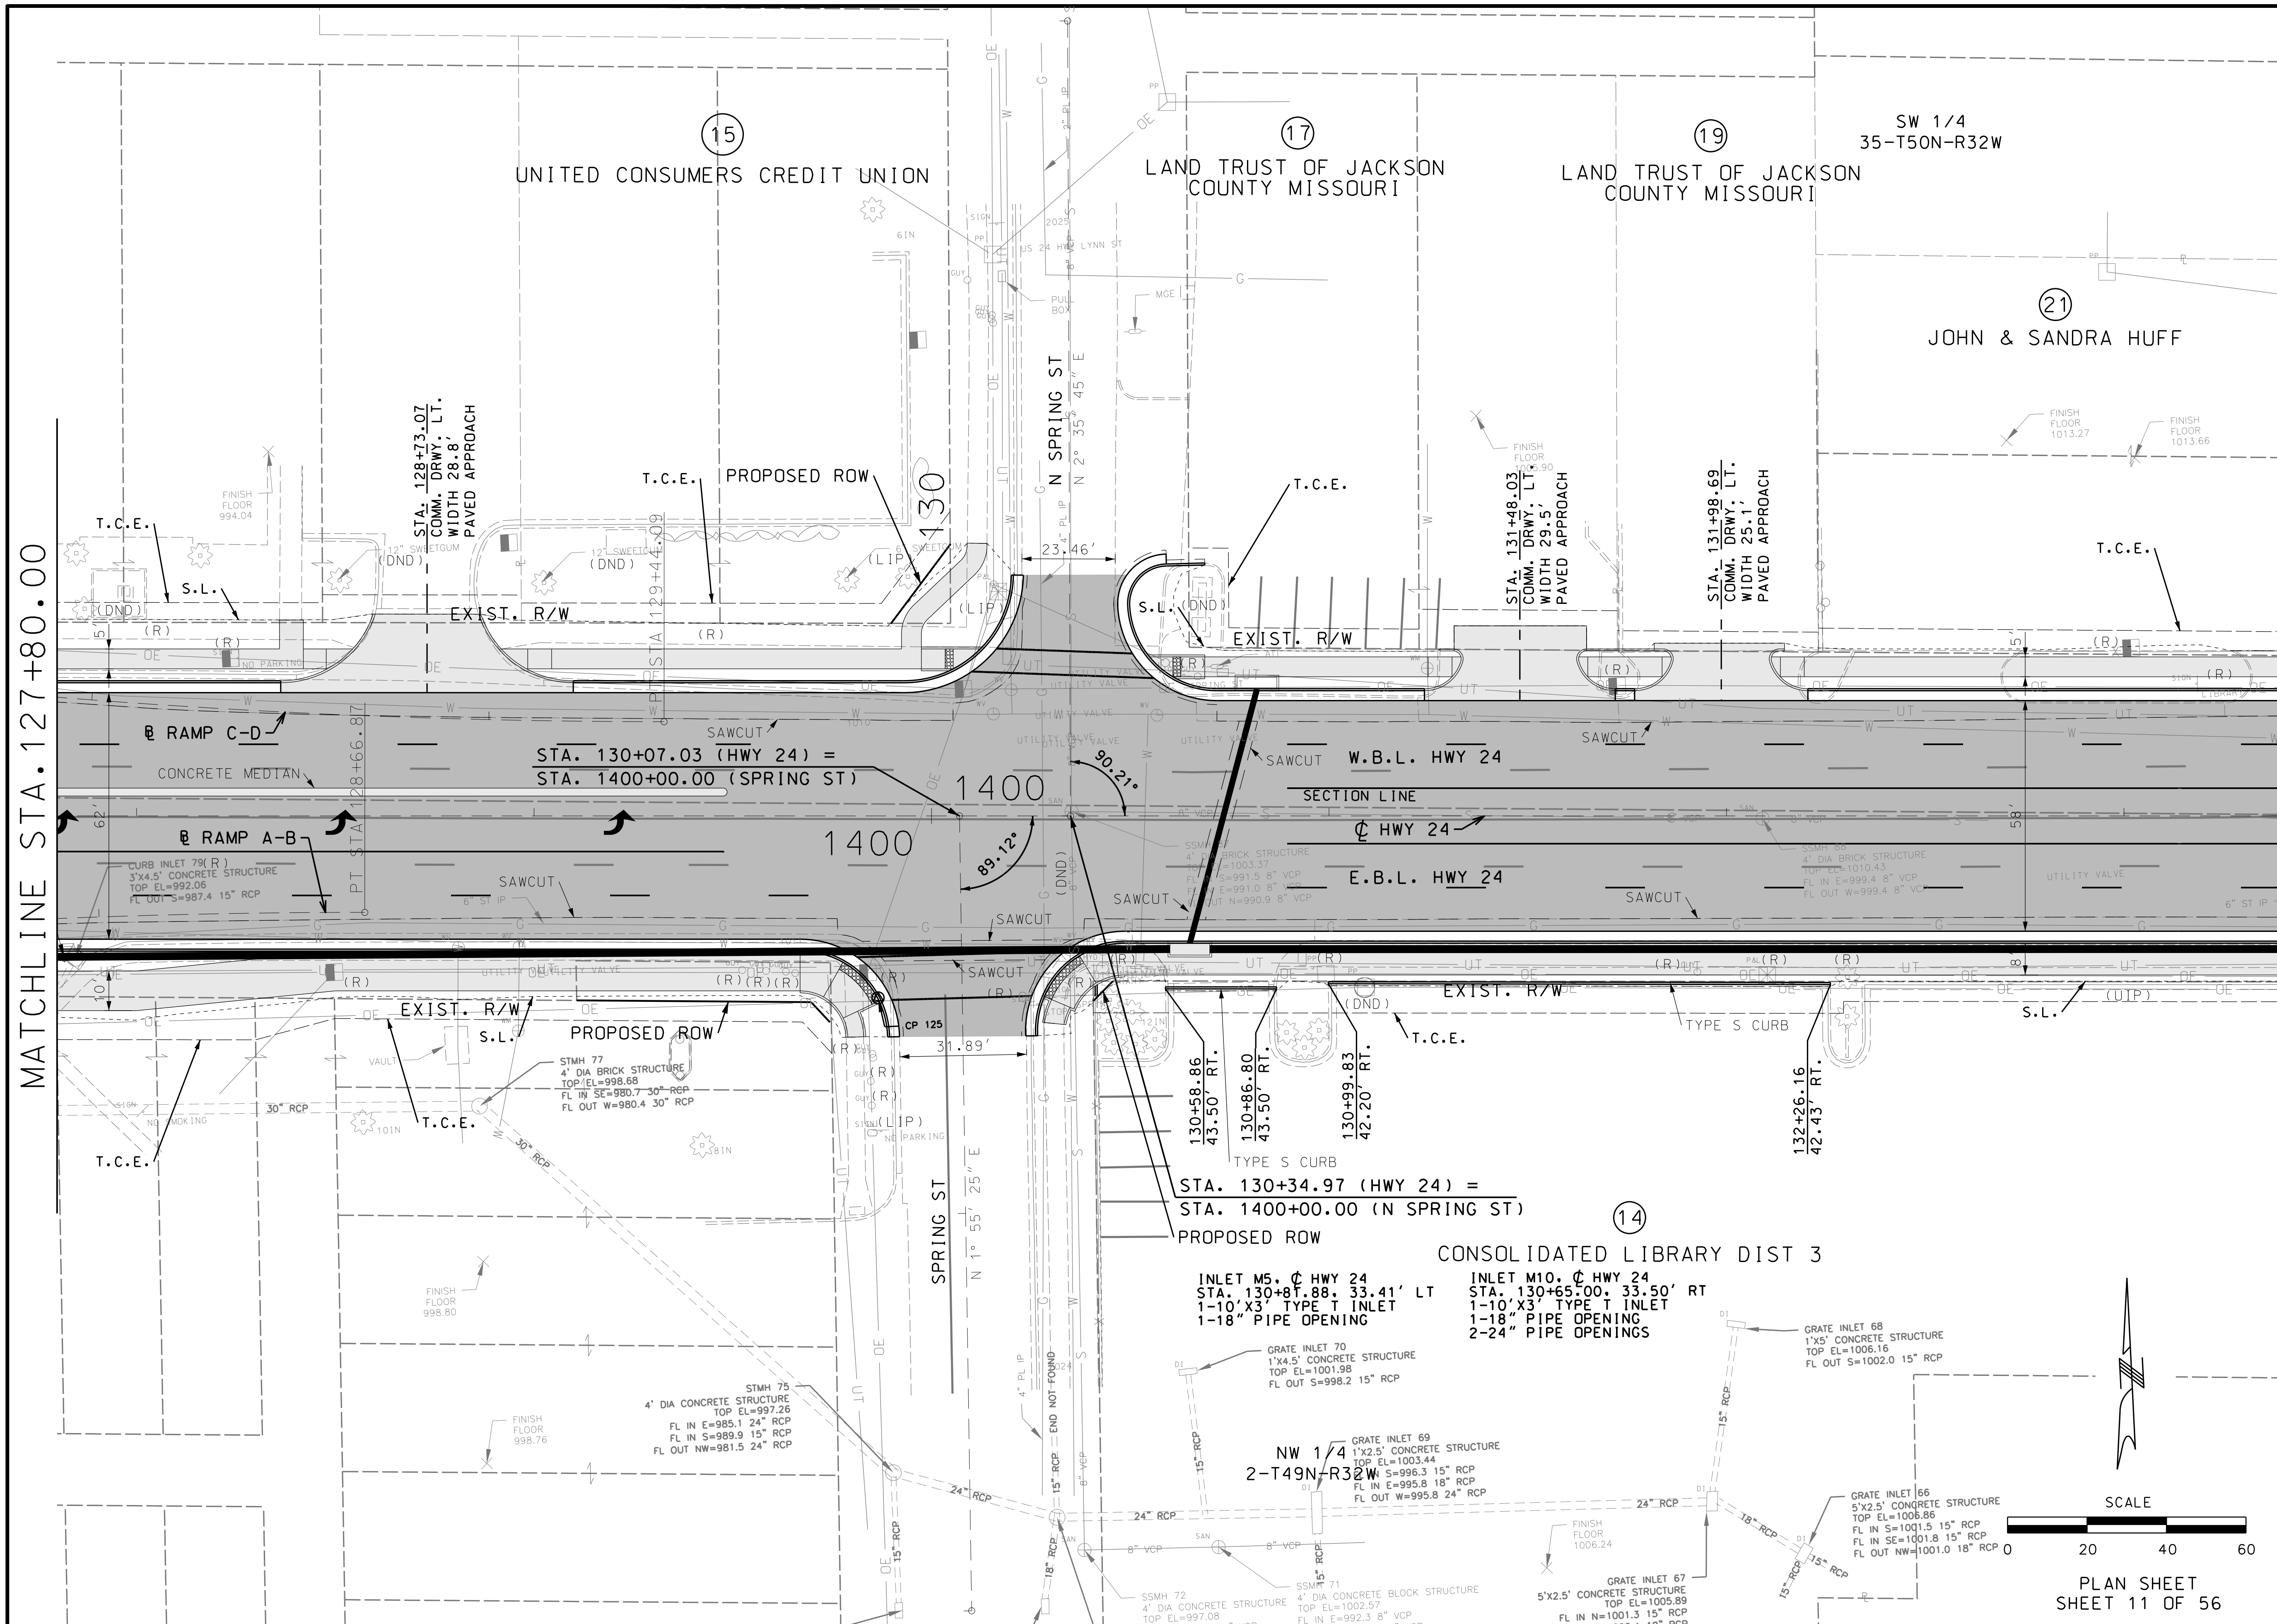

MATCHLINE STA. 127+80.00


MATCHLINE STA. 133+40.00

"THIS MEDIA SHOULD NOT BE CONSIDERED A CERTIFIED DOCUMENT."

DATE PREPARED 10/5/2020	
ROUTE 2-4	STATE MO
DISTRICT K-C	SHEET NO. 14
COUNTY JACKSON	
JOB NO. J4S3405B	
CONTRACT ID.	
PROJECT NO.	
BRIDGE NO.	


DATE	DESCRIPTION

MISSOURI HIGHWAYS AND TRANSPORTATION COMMISSION

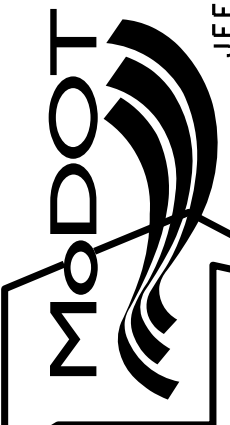


105 WEST CAPITOL  
JEFFERSON CITY, MO 65102  
1-888-ASK-MODOT (1-888-275-6636)

**BURNS MCDONNELL**  
9400 Ward Parkway  
Kansas City, MO 64114  
(816) 333-9400

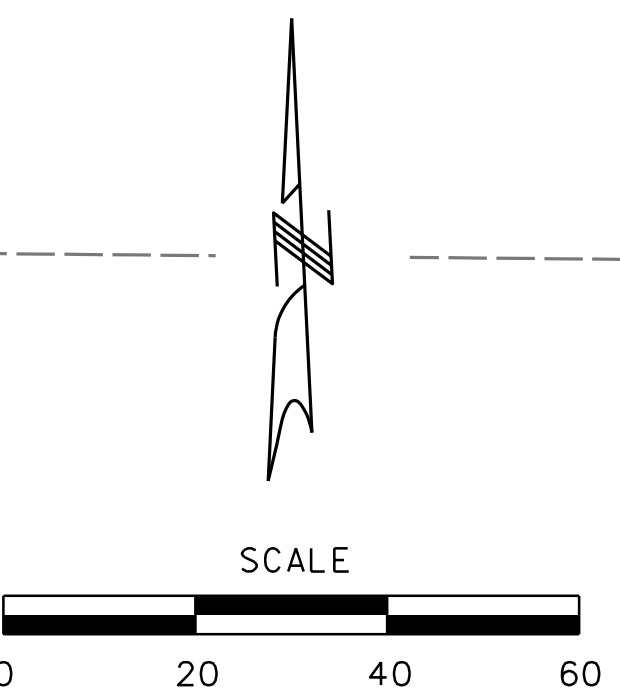

PLAN SHEET  
SHEET 11 OF 56

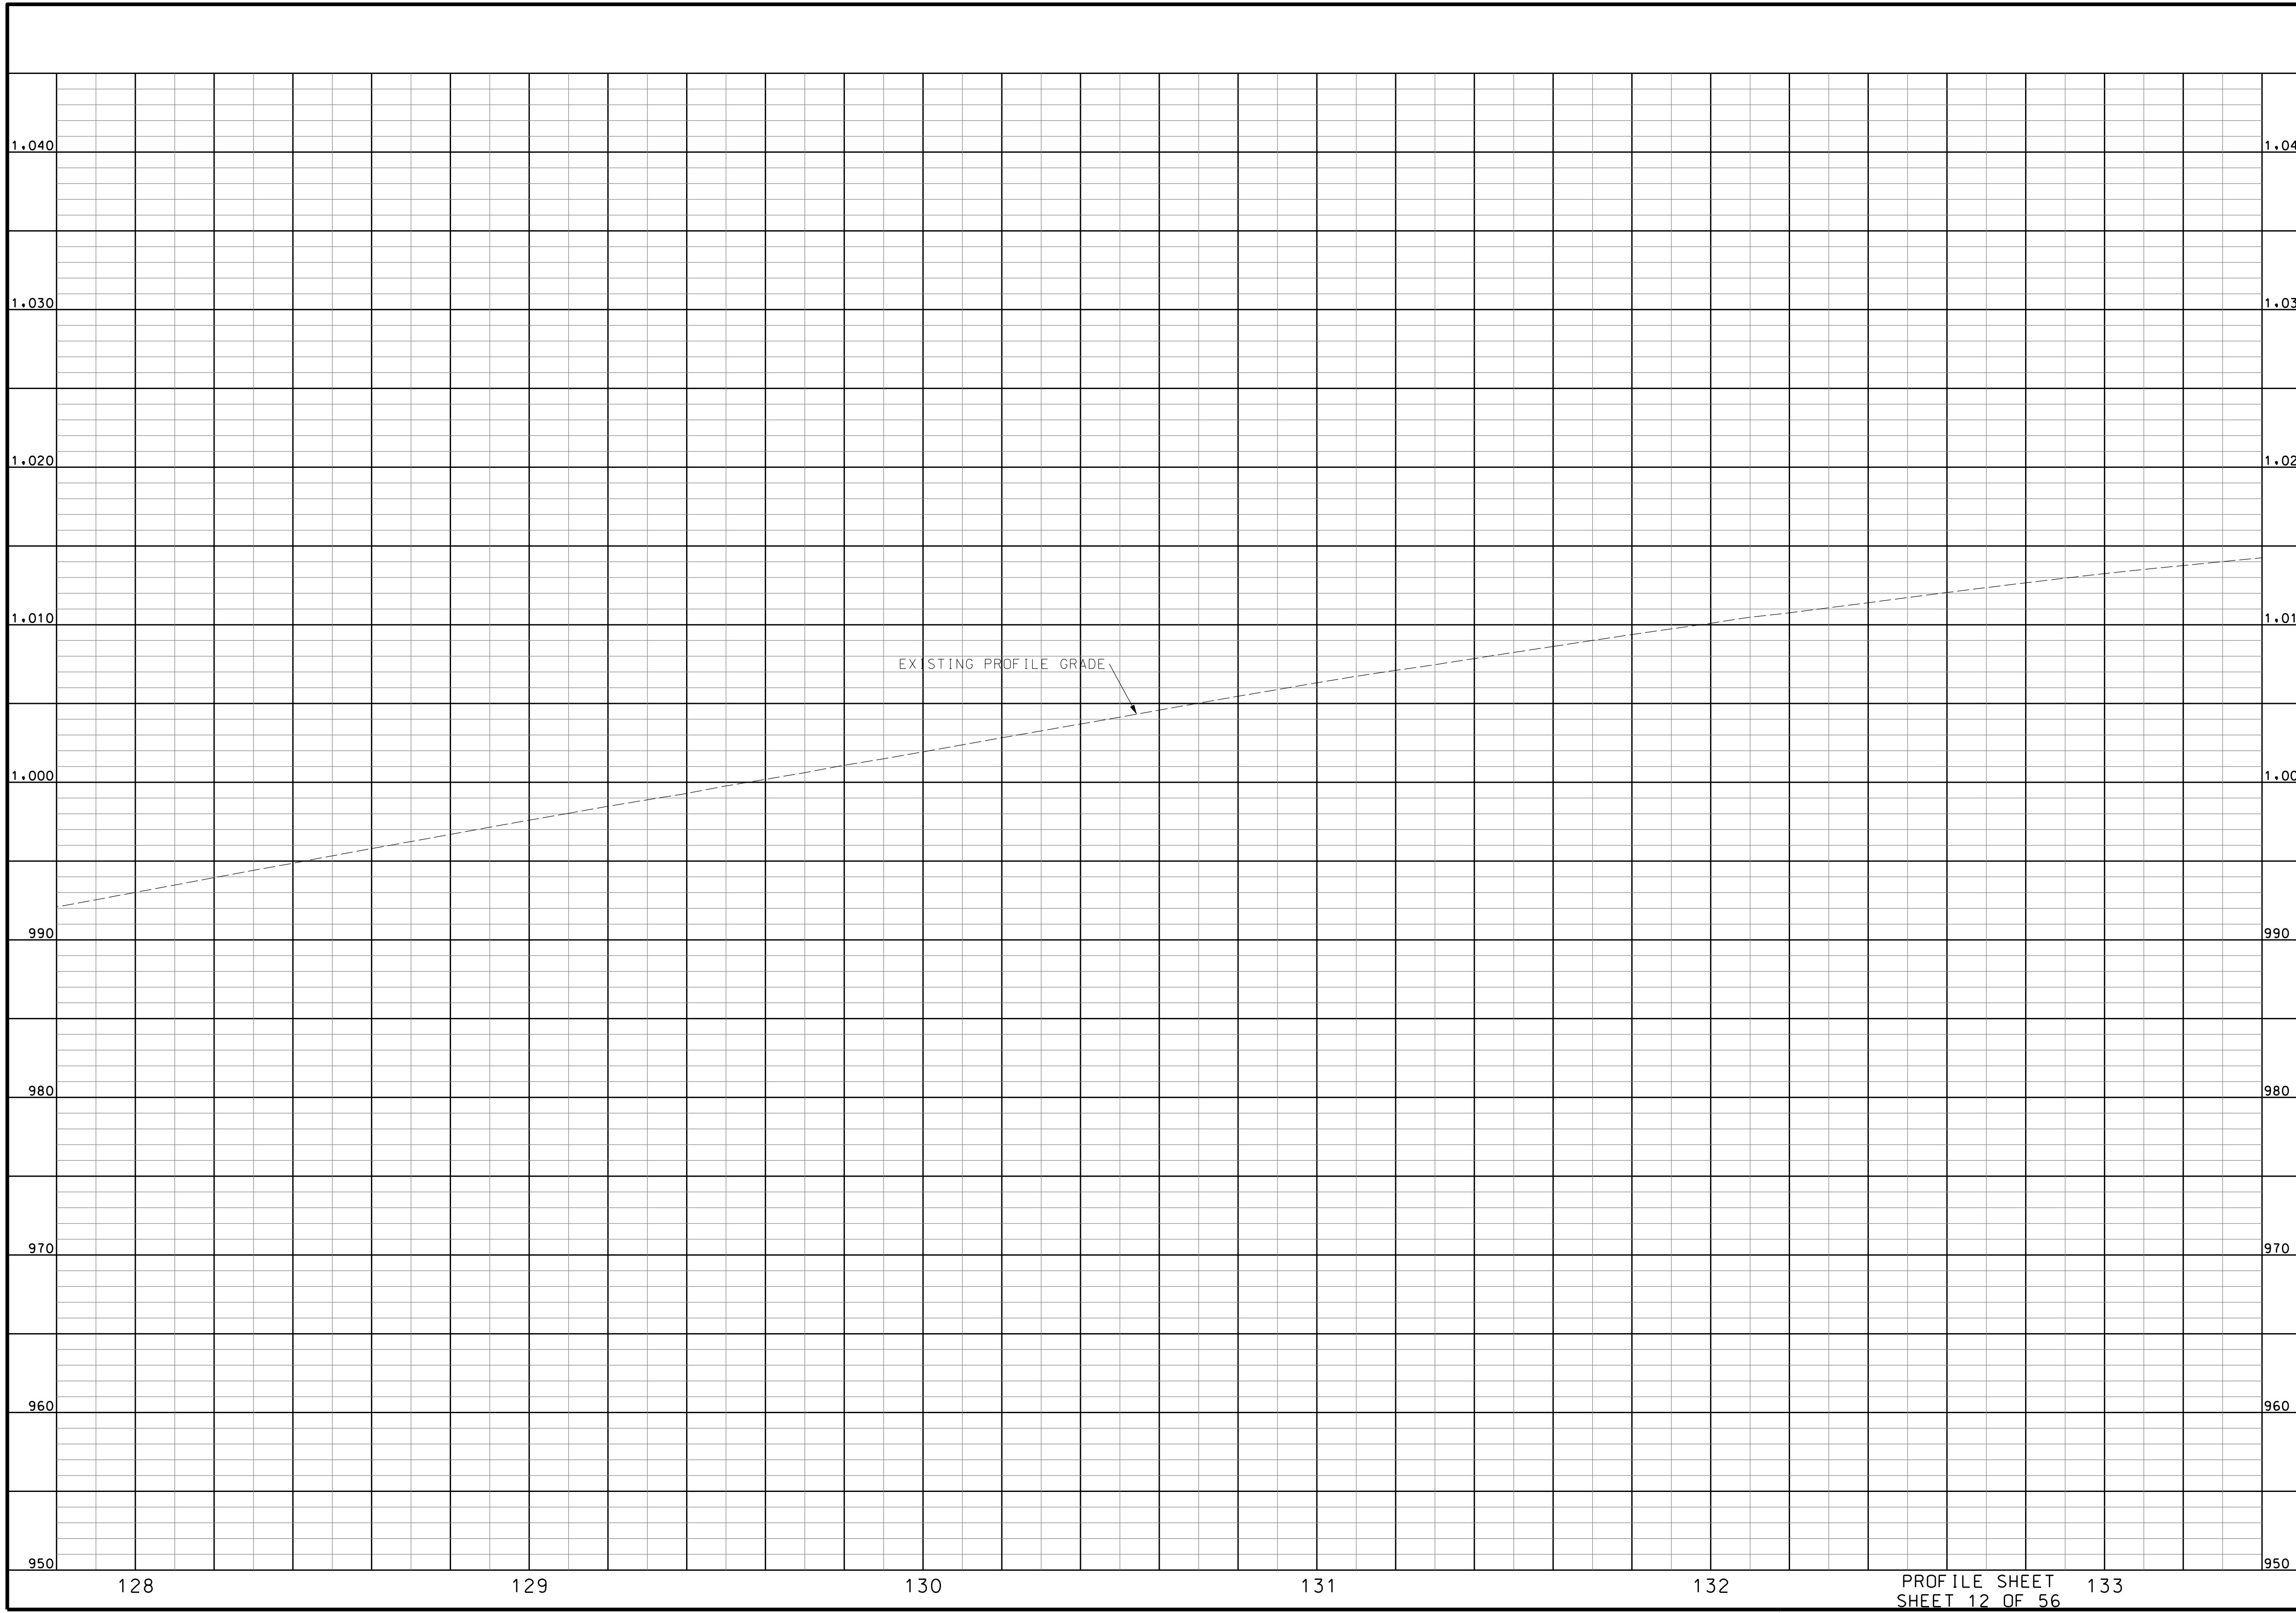

"THIS MEDIA SHOULD NOT BE CONSIDERED A CERTIFIED DOCUMENT."

DATE PREPARED  
10/5/2020

ROUTE 2-4 STATE MO

DISTRICT K-C SHEET NO. 15

COUNTY JACKSON

JOB NO. J4S3405B


CONTRACT ID.

PROJECT NO.


BRIDGE NO.

DATE	DESCRIPTION

MISSOURI HIGHWAYS AND TRANSPORTATION COMMISSION

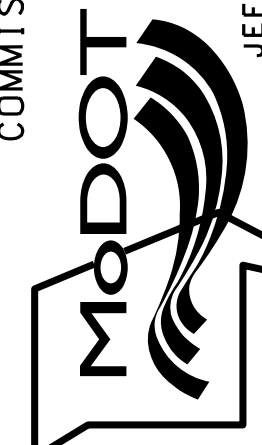


105 WEST CAPITOL  
JEFFERSON CITY, MO 65102  
1-888-ASK-MODOT (1-888-273-6636)



**BURNS & MCDONNELL**  
9400 Ward Parkway  
Kansas City, MO 64114  
(816) 333-9400

PROFILE SHEET 133  
SHEET 12 OF 56

IF A SEAL IS PRESENT ON THIS SHEET IT HAS BEEN ELECTRONICALLY SEALED AND DATED.

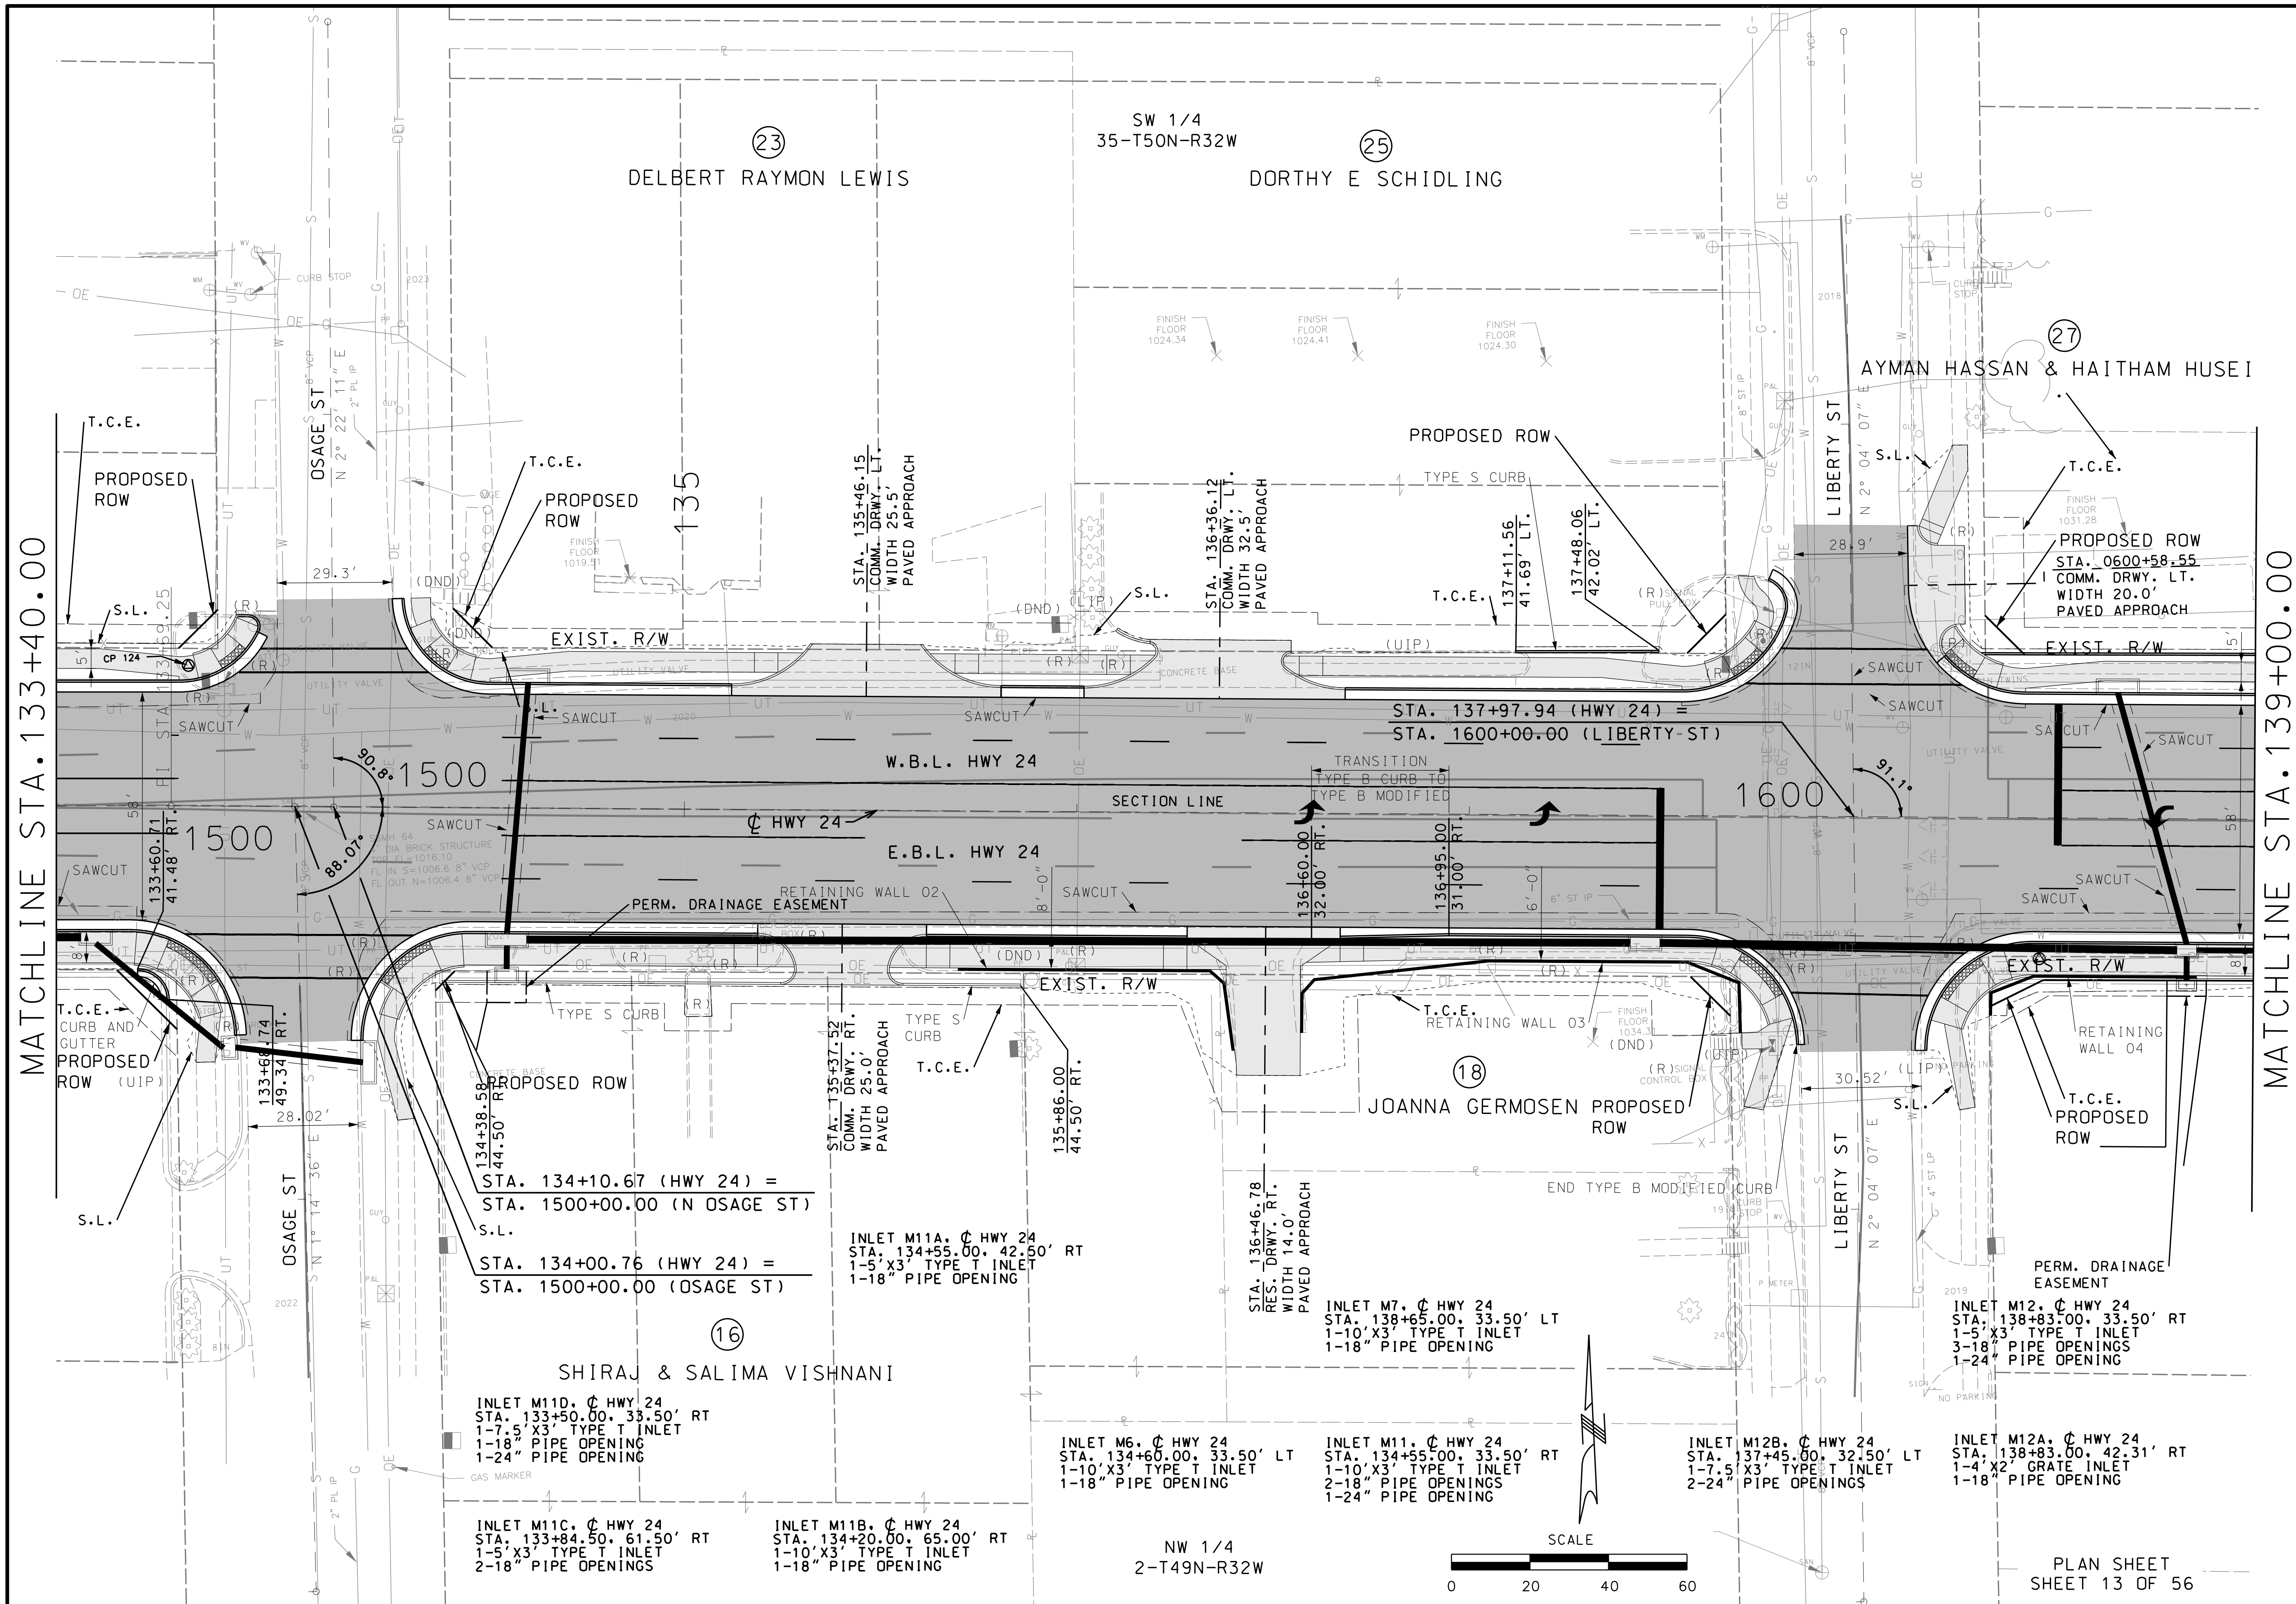

MATCHLINE STA. 133+40.00


MATCHLINE STA. 139+00.00

"THIS MEDIA SHOULD NOT BE CONSIDERED A CERTIFIED DOCUMENT."

DATE PREPARED 10/5/2020	
ROUTE 2-4	STATE MO
DISTRICT K-C	SHEET NO. 16
COUNTY JACKSON	
JOB NO. J4S3405B	
CONTRACT ID.	
PROJECT NO.	
BRIDGE NO.	

DATE	DESCRIPTION

MISSOURI HIGHWAYS AND TRANSPORTATION COMMISSION

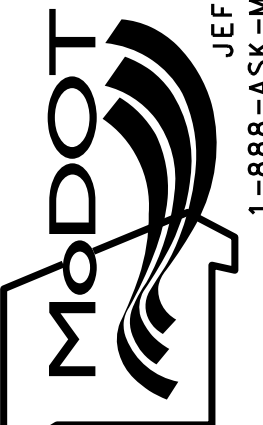


105 WEST CAPITOL  
JEFFERSON CITY, MO 65102  
1-888-ASK-MODOT (1-888-273-6636)

**BURNS  
MCDONNELL**  
9400 Ward Parkway  
Kansas City, MO 64114  
(816) 333-9400

PLAN SHEET  
SHEET 13 OF 56



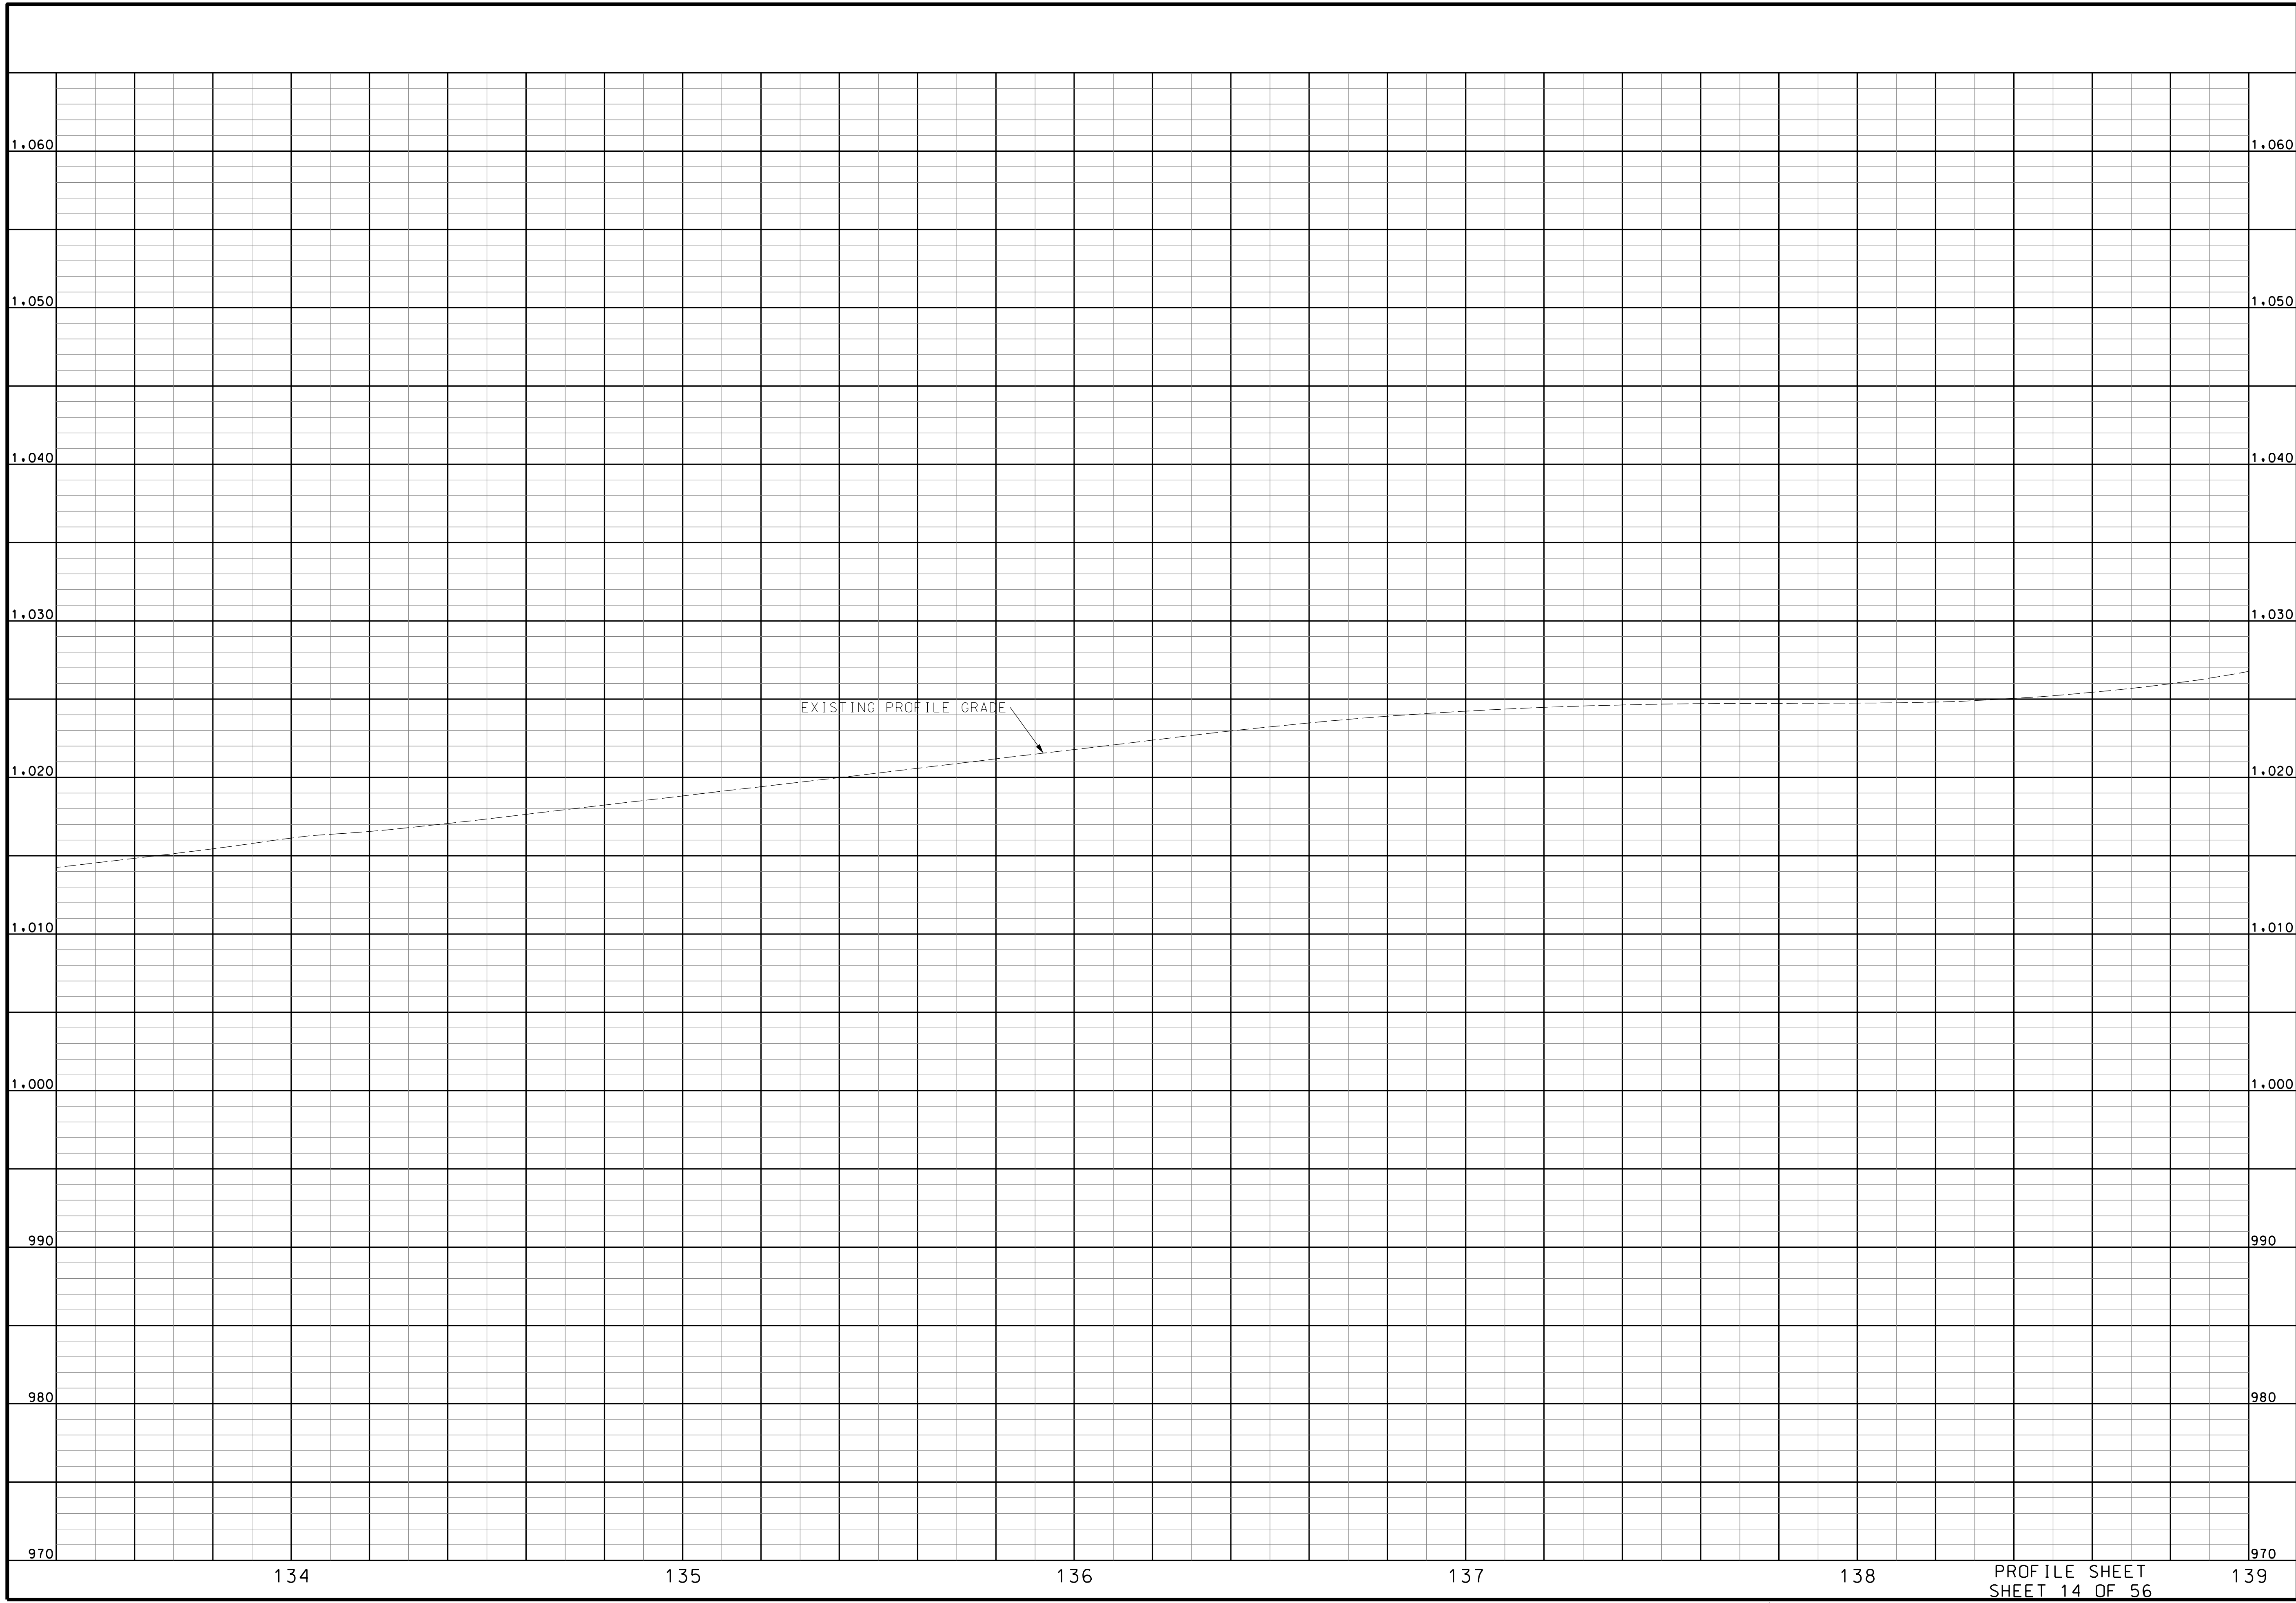

"THIS MEDIA SHOULD NOT BE CONSIDERED A CERTIFIED DOCUMENT."

DATE PREPARED  
10/5/2020

ROUTE	STATE
2-4	MO
DISTRICT	SHEET NO.
K-C	1-7

COUNTY  
JACKSON

JOB NO.  
J4S3405B


CONTRACT ID.  
.

PROJECT NO.  
.


BRIDGE NO.  
.

DATE	DESCRIPTION
.	.
.	.
.	.
.	.
.	.

MISSOURI HIGHWAYS AND TRANSPORTATION COMMISSION




105 WEST CAPITOL  
JEFFERSON CITY, MO 65102  
1-888-ASK-MODOT (1-888-275-6636)



9400 Ward Parkway  
Kansas City, MO 64114  
(816) 333-9400

PROFILE SHEET  
SHEET 14 OF 56

IF A SEAL IS PRESENT ON THIS SHEET IT HAS BEEN ELECTRONICALLY SEALED AND DATED.

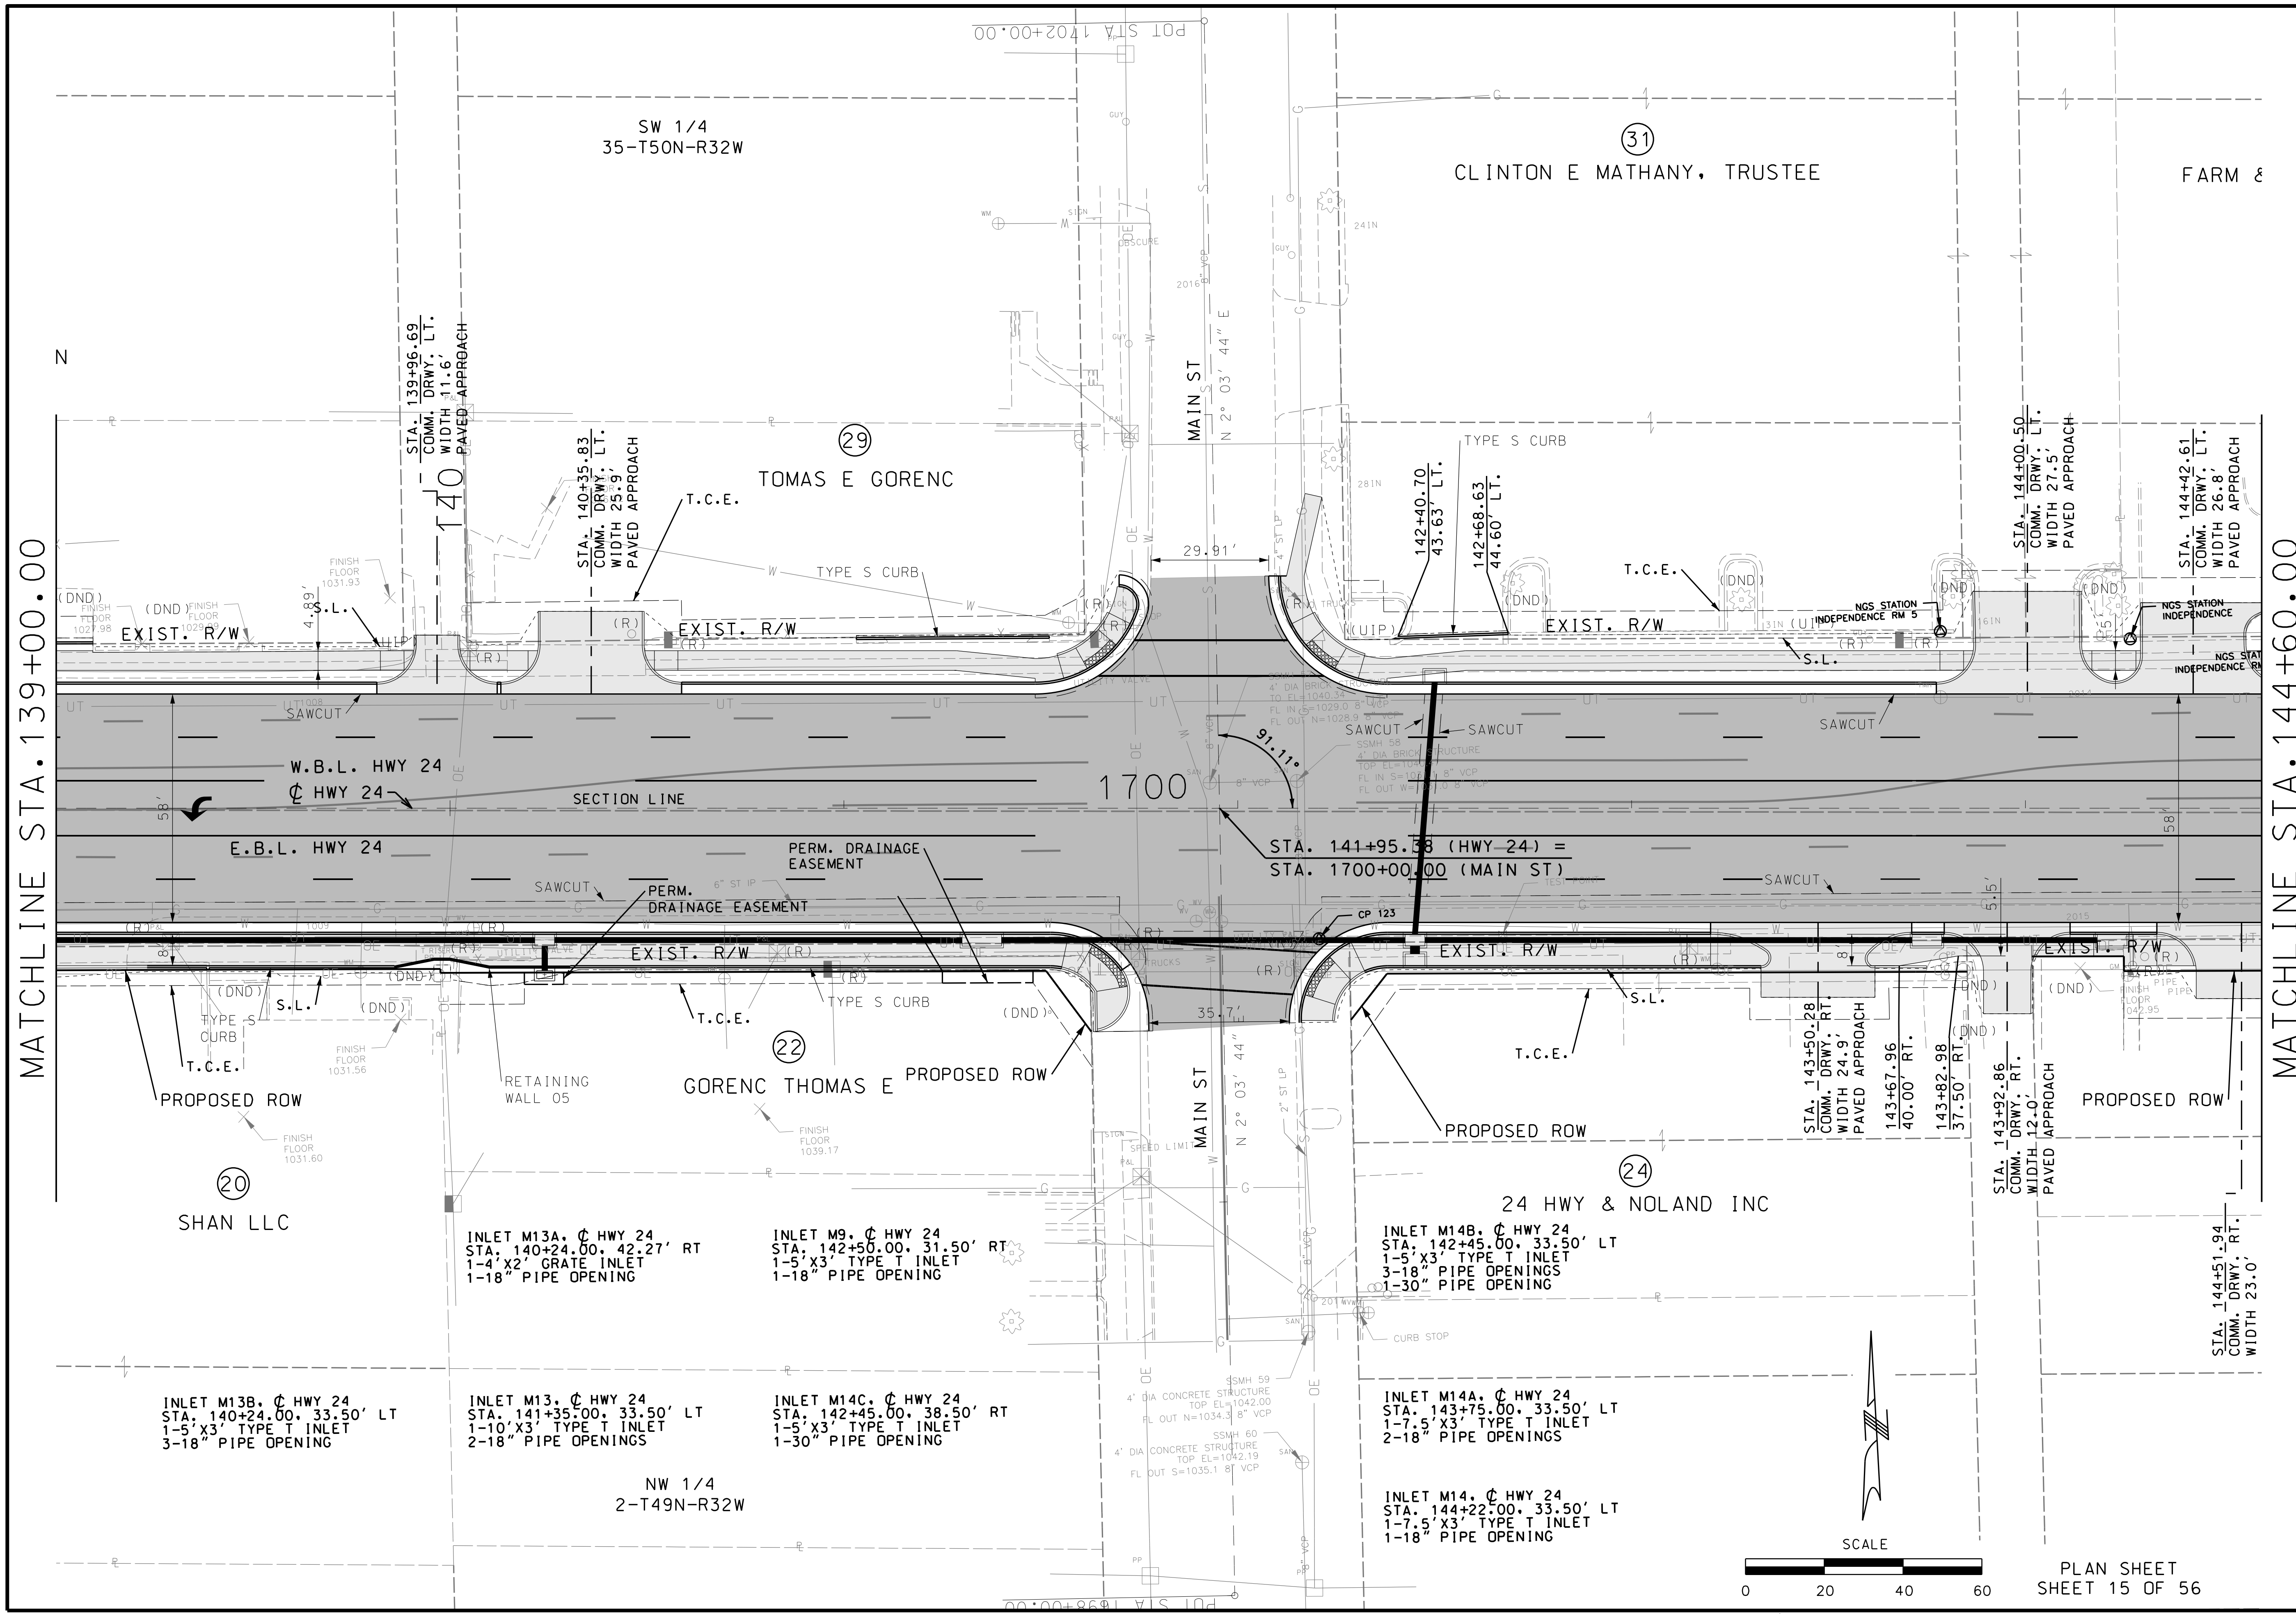

MATCHLINE STA. 139+00.00


MATCHLINE STA. 144+60.00

"THIS MEDIA SHOULD NOT BE CONSIDERED A CERTIFIED DOCUMENT."

DATE PREPARED 10/5/2020	
ROUTE 2-4	STATE MO
DISTRICT K-C	SHEET NO. 18
COUNTY JACKSON	
JOB NO. J4S3405B	
CONTRACT ID.	
PROJECT NO.	
BRIDGE NO.	

DATE	DESCRIPTION


MISSOURI HIGHWAYS AND TRANSPORTATION COMMISSION



105 WEST CAPITOL  
JEFFERSON CITY, MO 65102  
1-888-ASK-MODOT (1-888-273-6636)

**BURNS MCDONNELL**  
9400 Ward Parkway  
Kansas City, MO 64114  
(816) 333-9400

SCALE 0 20 40 60  
PLAN SHEET SHEET 15 OF 56

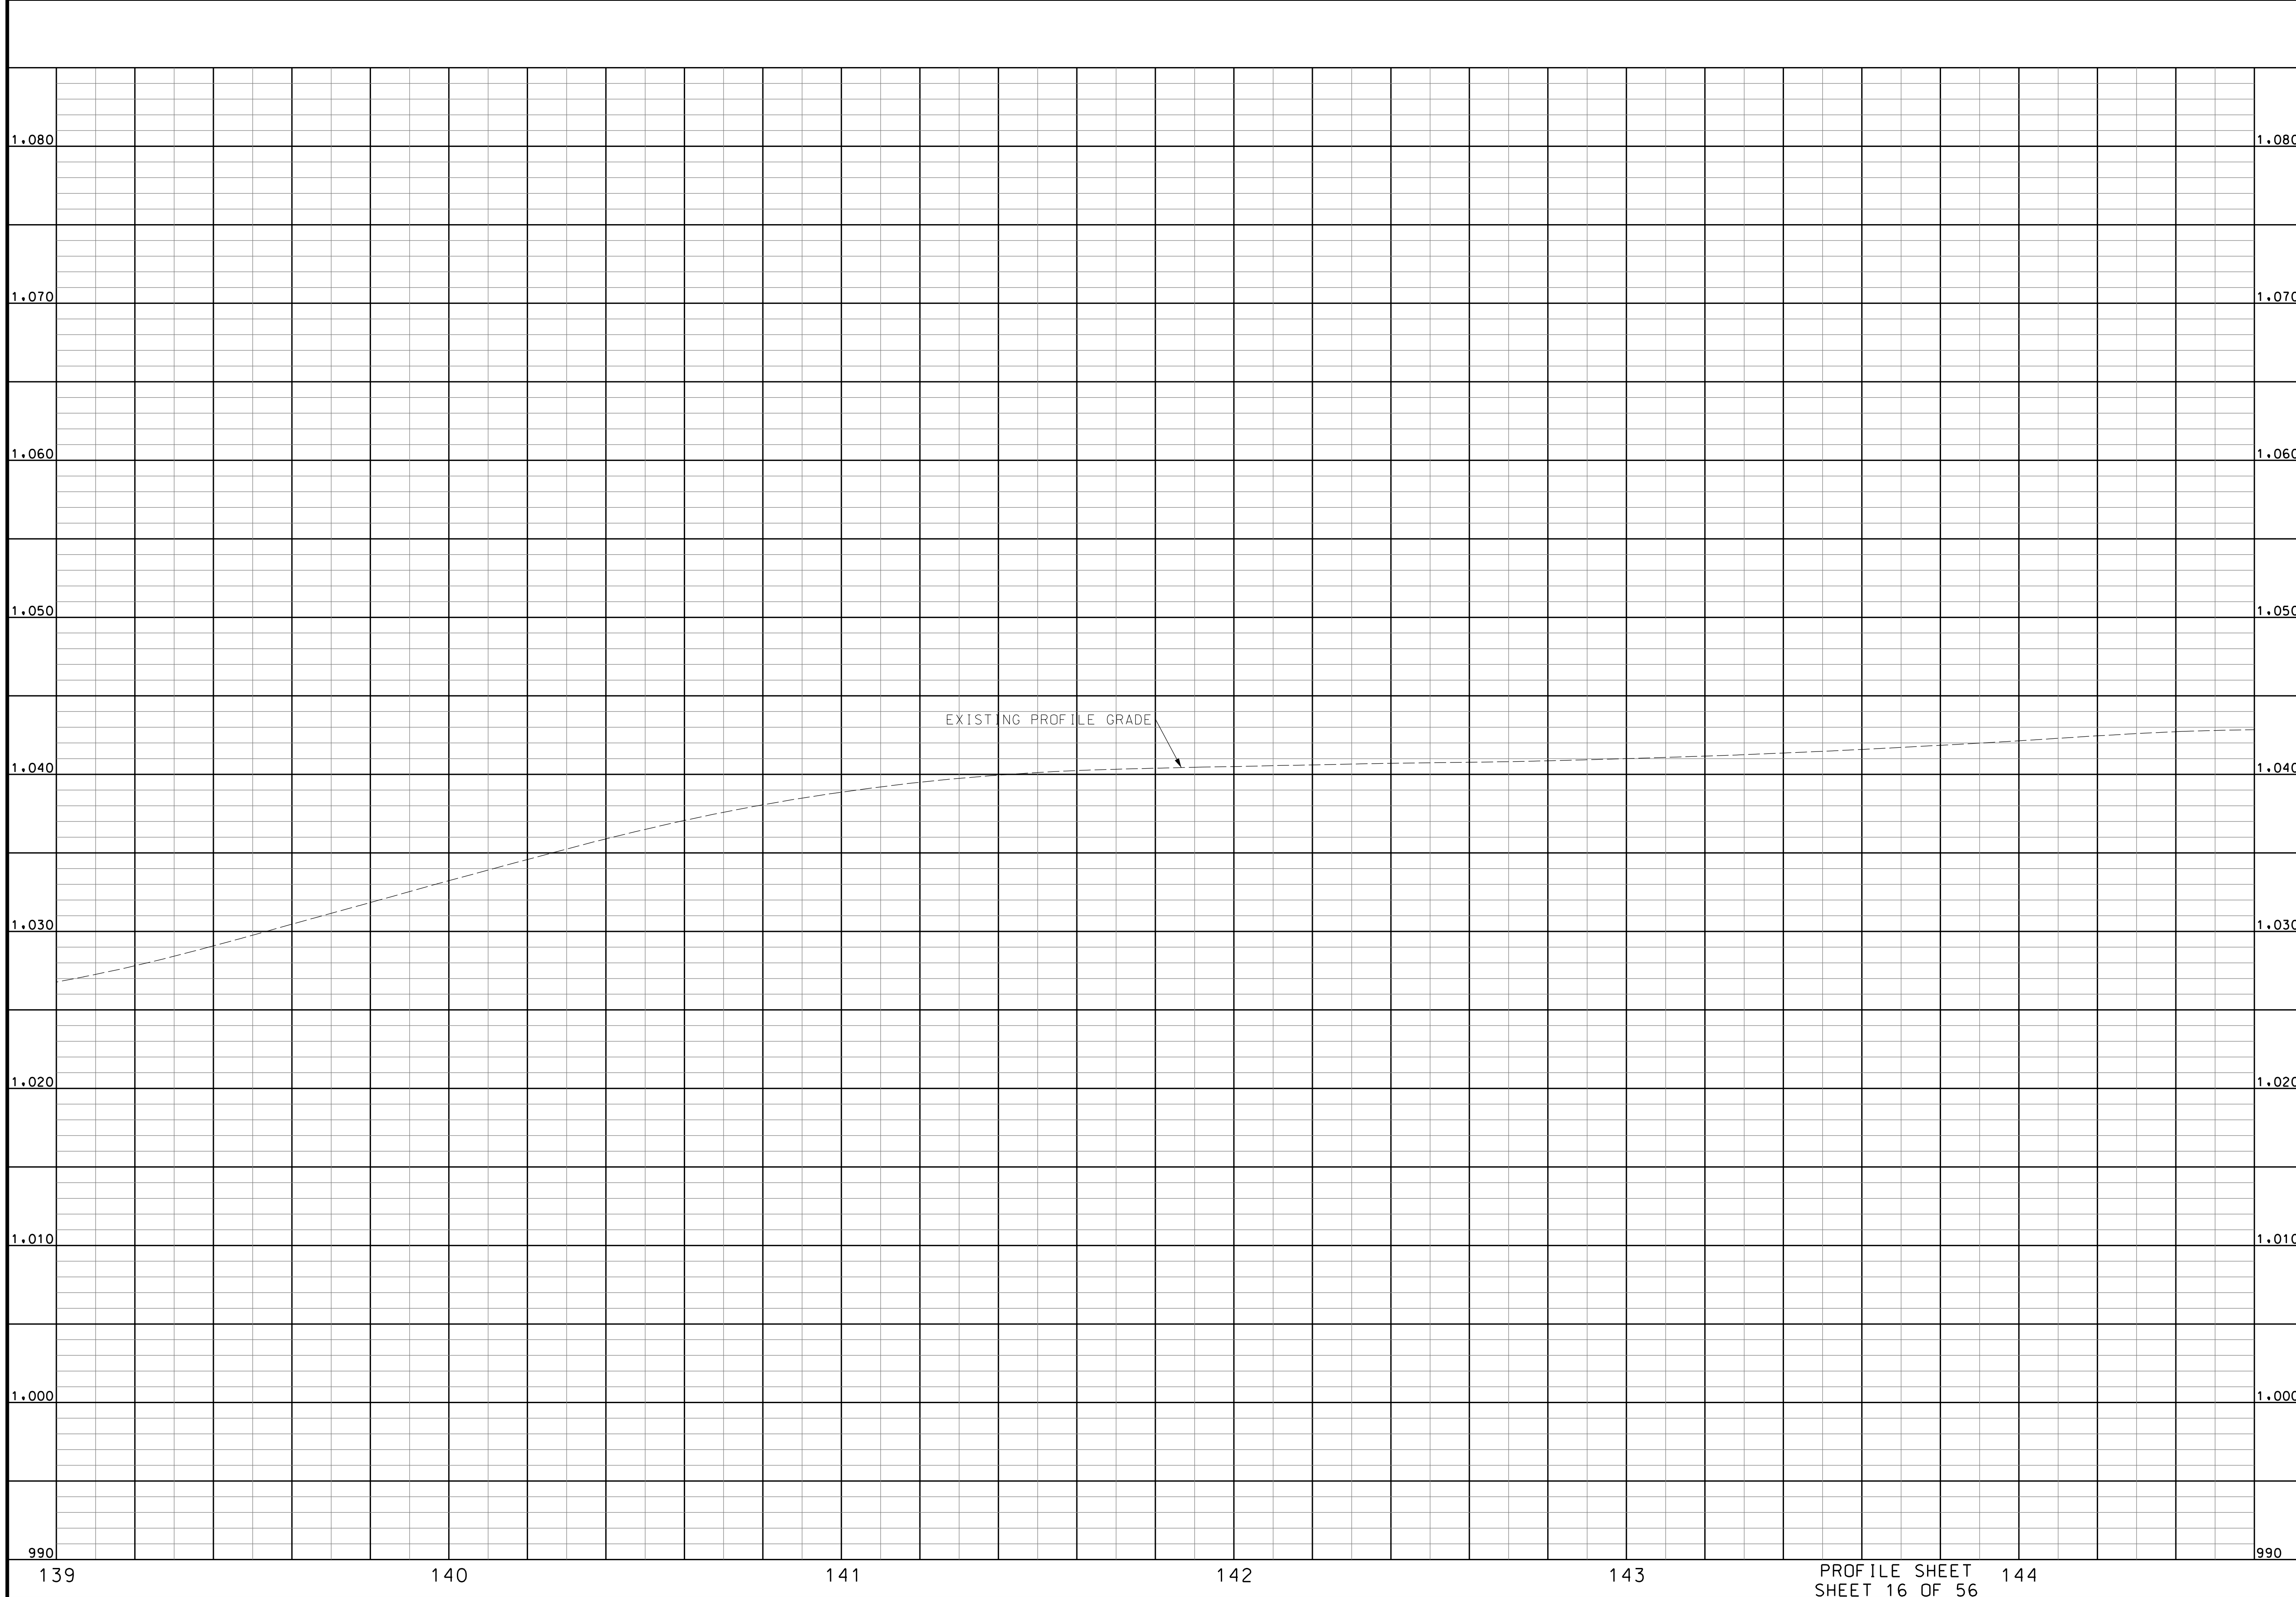

"THIS MEDIA SHOULD NOT BE CONSIDERED A CERTIFIED DOCUMENT."

DATE PREPARED  
10/5/2020

ROUTE	STATE
2-4	MO
DISTRICT	SHEET NO.
K-C	19

COUNTY  
**JACKSON**  
JOB NO.  
**J4S3405B**

CONTRACT ID.

PROJECT NO.

BRIDGE NO.

DATE	DESCRIPTION

MISSOURI HIGHWAYS AND TRANSPORTATION COMMISSION




105 WEST CAPITOL  
JEFFERSON CITY, MO 65102  
1-888-ASK-MODOT (1-888-275-6636)

**BURNS MCDONNELL**  
9400 Ward Parkway  
Kansas City, MO 64114  
(816) 333-9400

PROFILE SHEET 144  
SHEET 16 OF 56

IF A SEAL IS PRESENT ON THIS SHEET IT HAS BEEN ELECTRONICALLY SEALED AND DATED.

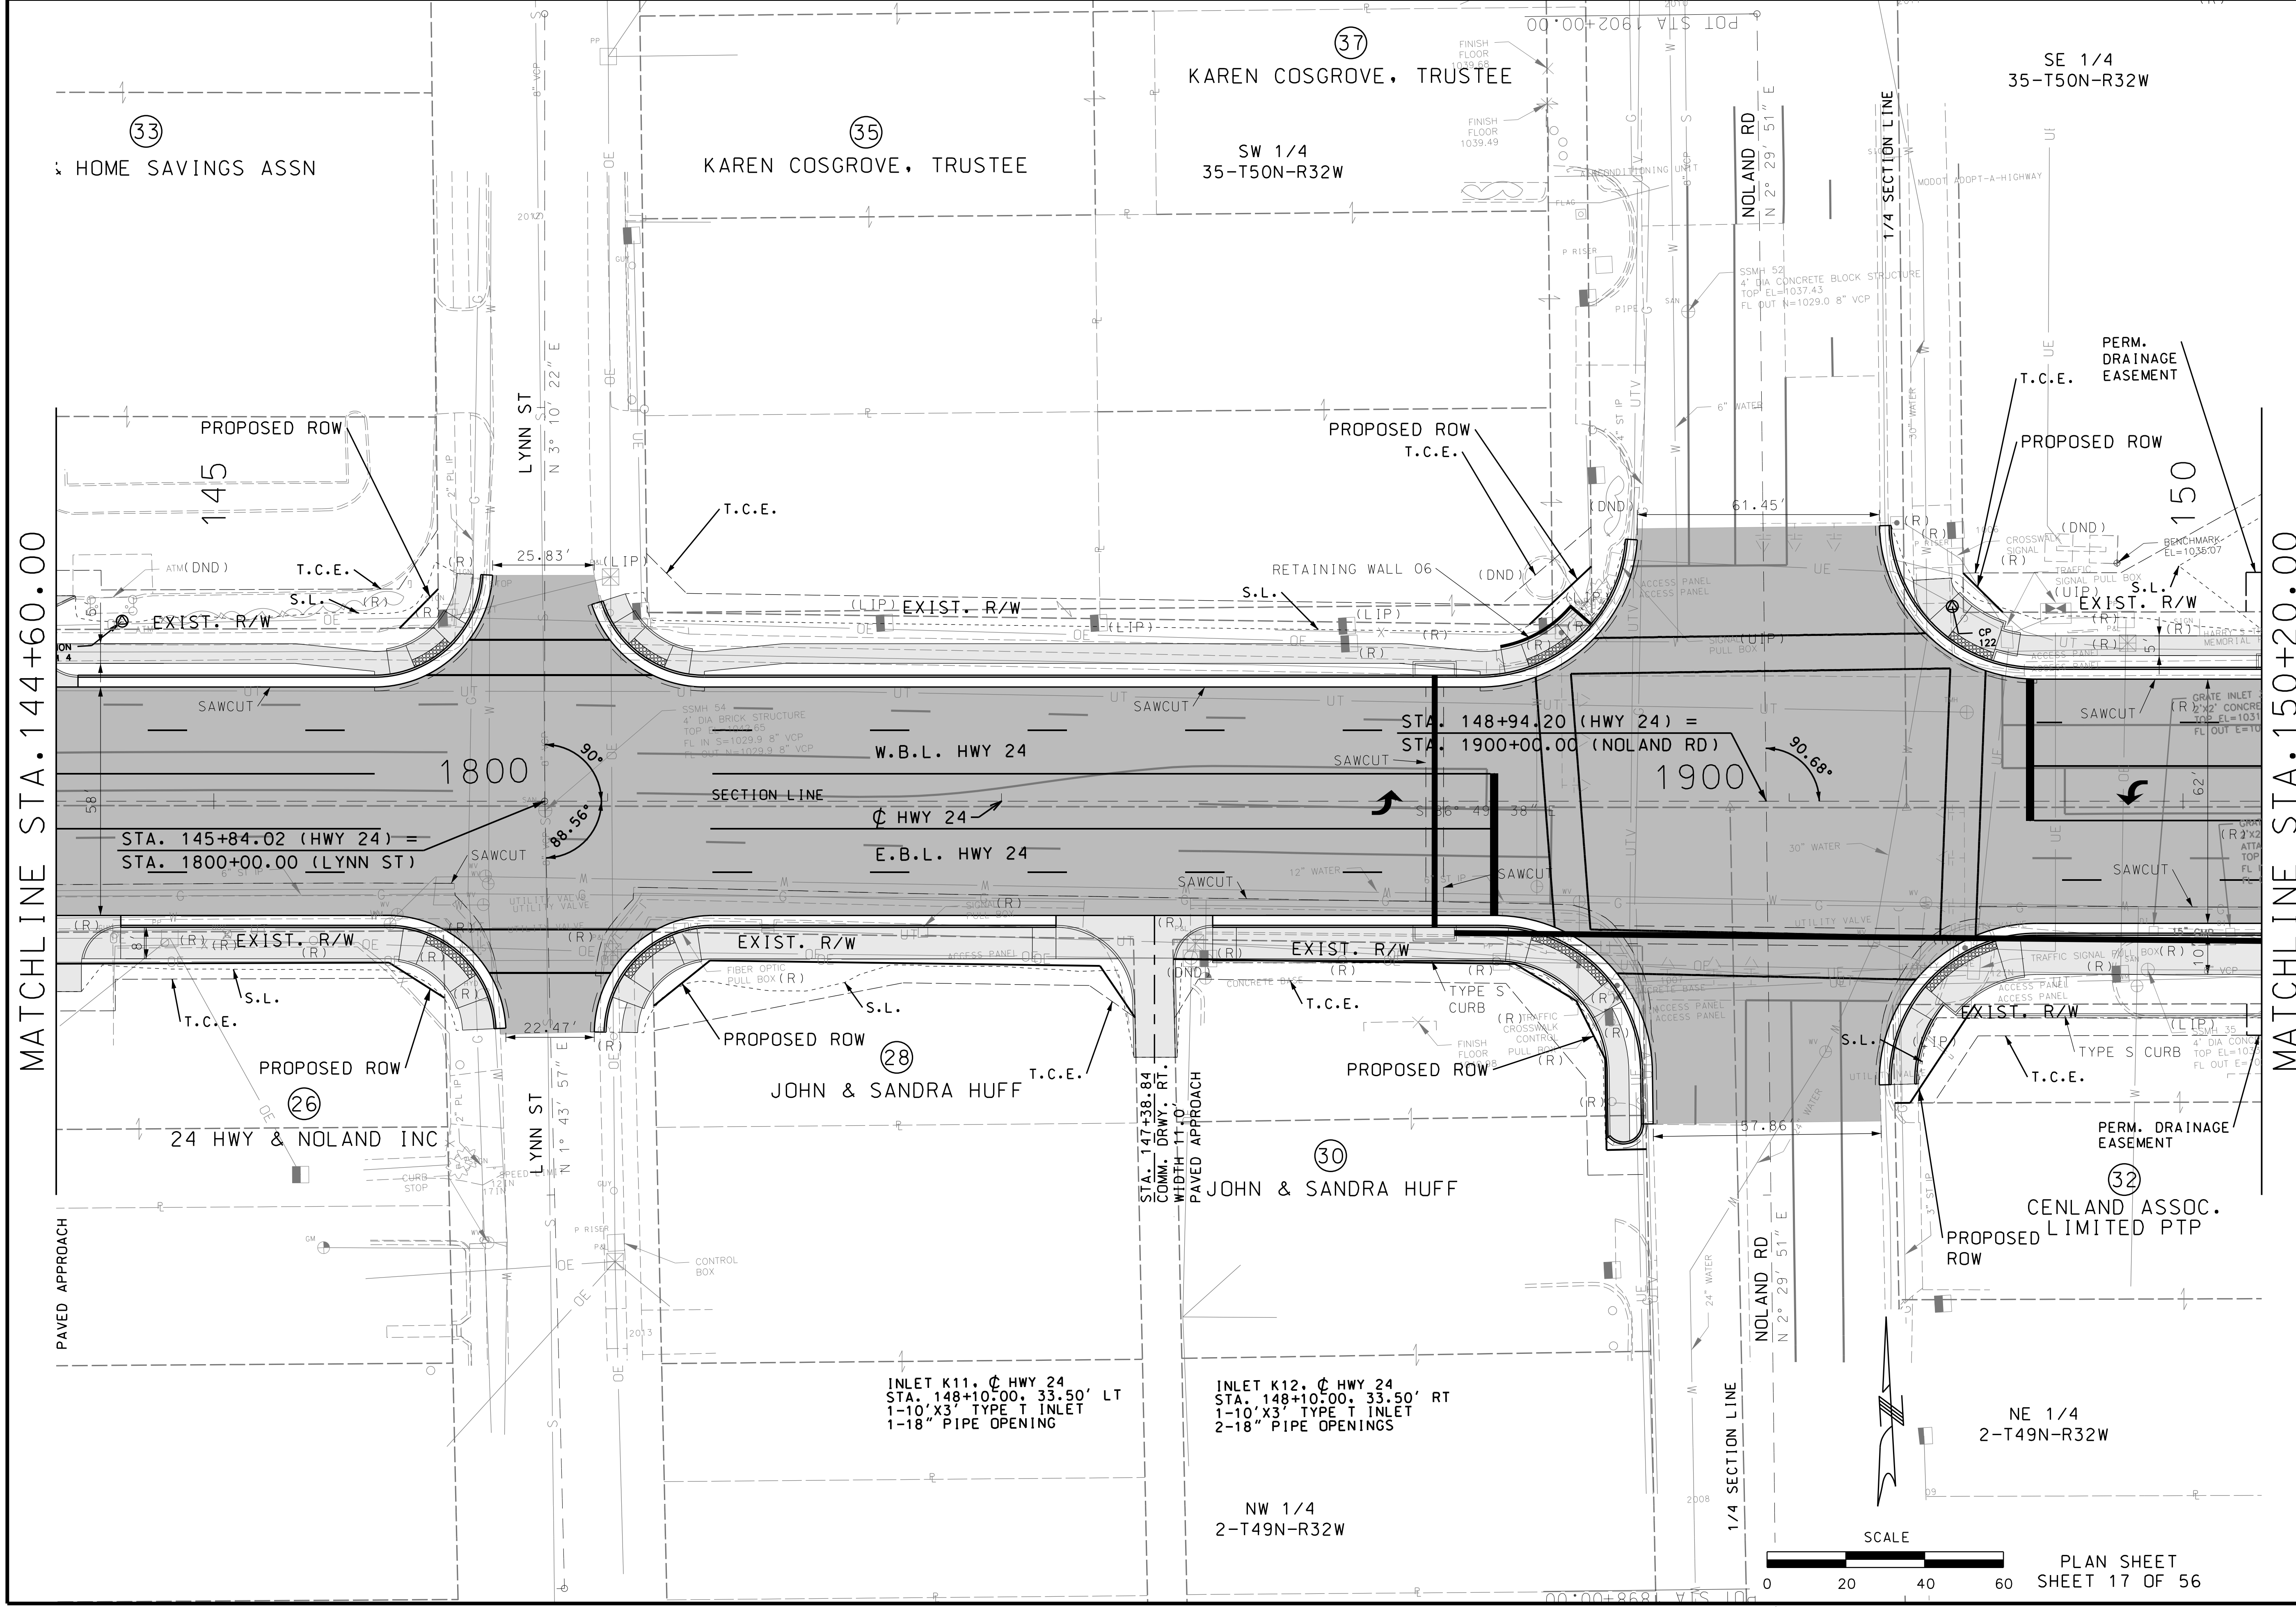

MATCHLINE STA. 144+60.00

MATCHLINE STA. 150+20.00

"THIS MEDIA SHOULD NOT BE CONSIDERED A CERTIFIED DOCUMENT."

DATE PREPARED		10/5/2020
ROUTE	STATE	MO
DISTRICT	SHEET NO.	20
COUNTY		
JACKSON		
JOB NO.		
J4S3405B		
CONTRACT ID.		
PROJECT NO.		
BRIDGE NO.		

DATE	DESCRIPTION

MISSOURI HIGHWAYS AND TRANSPORTATION COMMISSION

**MoDOT**


105 WEST CAPITOL  
JEFFERSON CITY, MO 65102  
1-888-ASK-MODOT (1-888-275-6636)

**BURNS MCDONNELL**

9400 Ward Parkway  
Kansas City, MO 64114  
(816) 333-9400

PLAN SHEET  
SHEET 17 OF 56

SCALE  
0 20 40 60

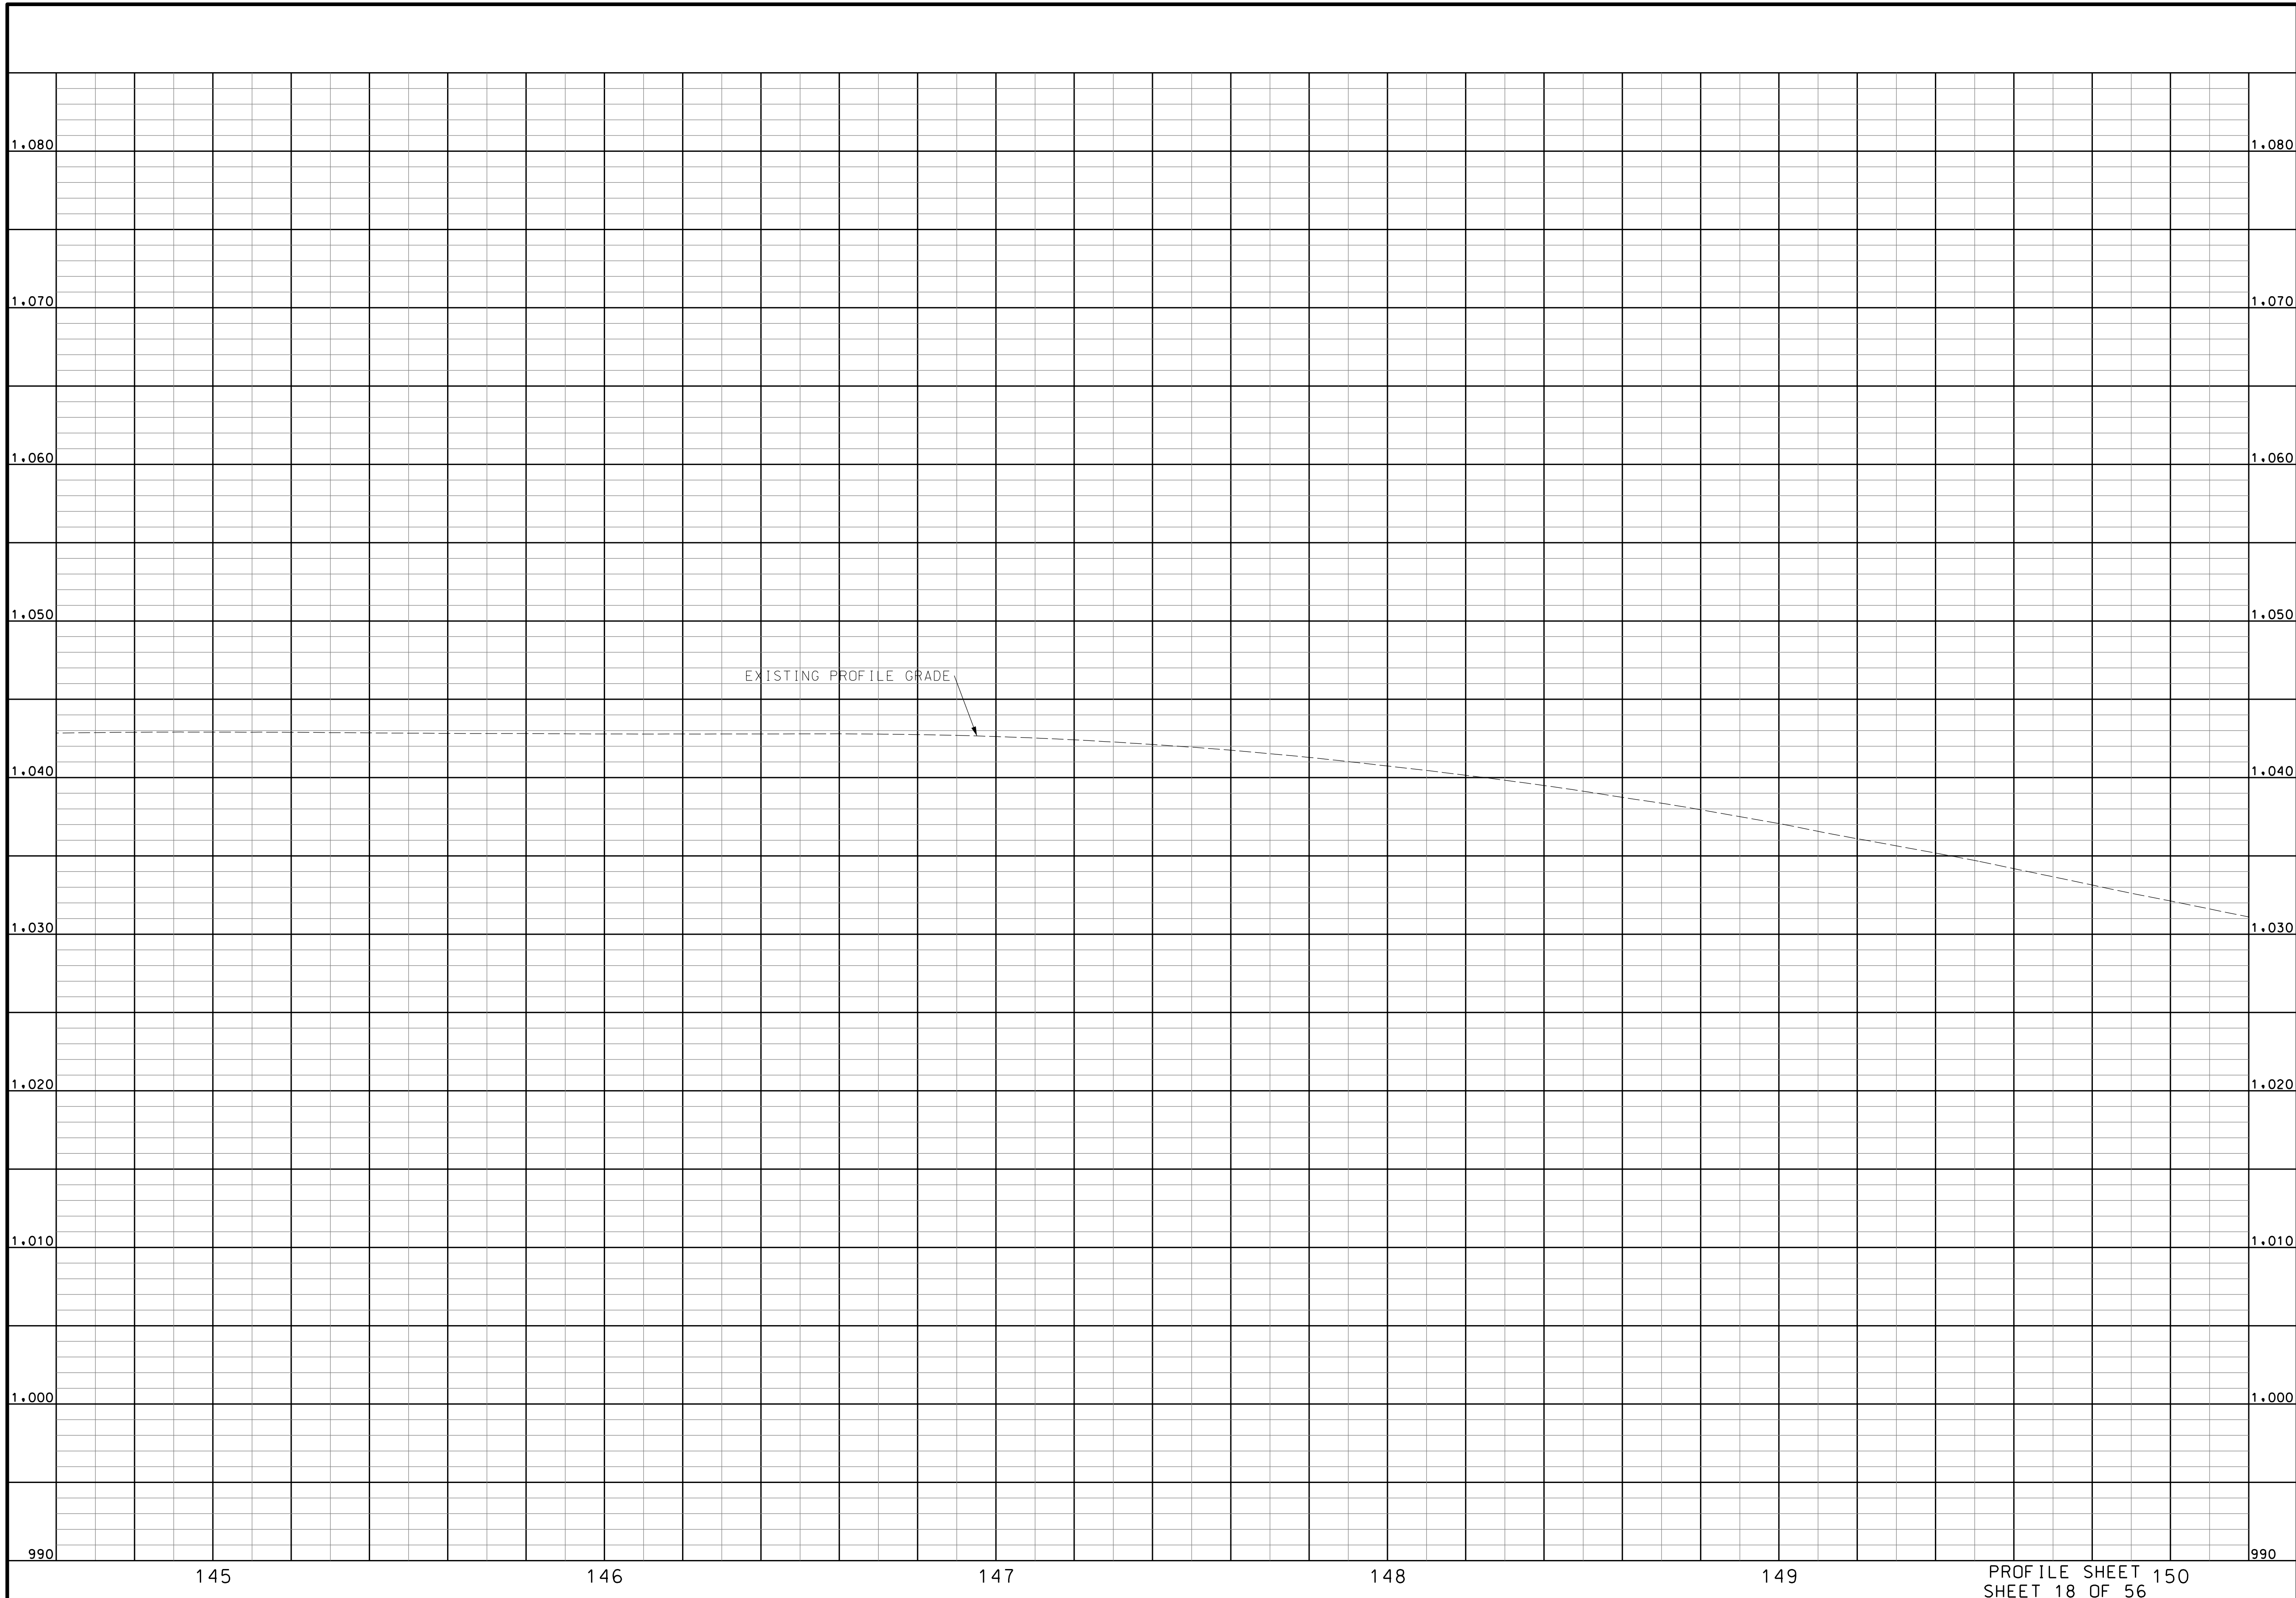

"THIS MEDIA SHOULD NOT BE CONSIDERED A CERTIFIED DOCUMENT."

DATE PREPARED  
10/5/2020

ROUTE 2-4	STATE MO
DISTRICT K-C	SHEET NO. 21

COUNTY  
JACKSON

JOB NO.  
J4S3405B

CONTRACT ID.  
.

PROJECT NO.  
.

BRIDGE NO.  
.

DATE	DESCRIPTION

MISSOURI HIGHWAYS AND TRANSPORTATION COMMISSION



105 WEST CAPITOL  
JEFFERSON CITY, MO 65102  
1-888-ASK-MODOT (1-888-273-6636)



**BURNS  
& MCDONNELL**  
9400 Ward Parkway  
Kansas City, MO 64114  
(816) 333-9400

PROFILE SHEET 150  
SHEET 18 OF 56

IF A SEAL IS PRESENT ON THIS SHEET IT HAS BEEN ELECTRONICALLY SEALED AND DATED.

"THIS MEDIA SHOULD NOT BE CONSIDERED A CERTIFIED DOCUMENT."

DATE PREPARED  
10/5/2020

ROUTE STATE  
2-4 MO  
DISTRICT SHEET NO.  
K-C 22

COUNTY  
JACKSON  
JOB NO.  
J4S3405B  
CONTRACT ID.


PROJECT NO.  
BRIDGE NO.

DATE	DESCRIPTION

MISSOURI HIGHWAYS AND TRANSPORTATION COMMISSION  
MoDOT  
105 WEST CAPITOL  
JEFFERSON CITY, MO 65102  
1-888-ASK-MODOT (1-888-275-6636)

**BURNS MCDONNELL**  
9400 Ward Parkway  
Kansas City, MO 64114  
(816) 333-9400

IF A SEAL IS PRESENT ON THIS SHEET IT HAS BEEN ELECTRONICALLY SEALED AND DATED.

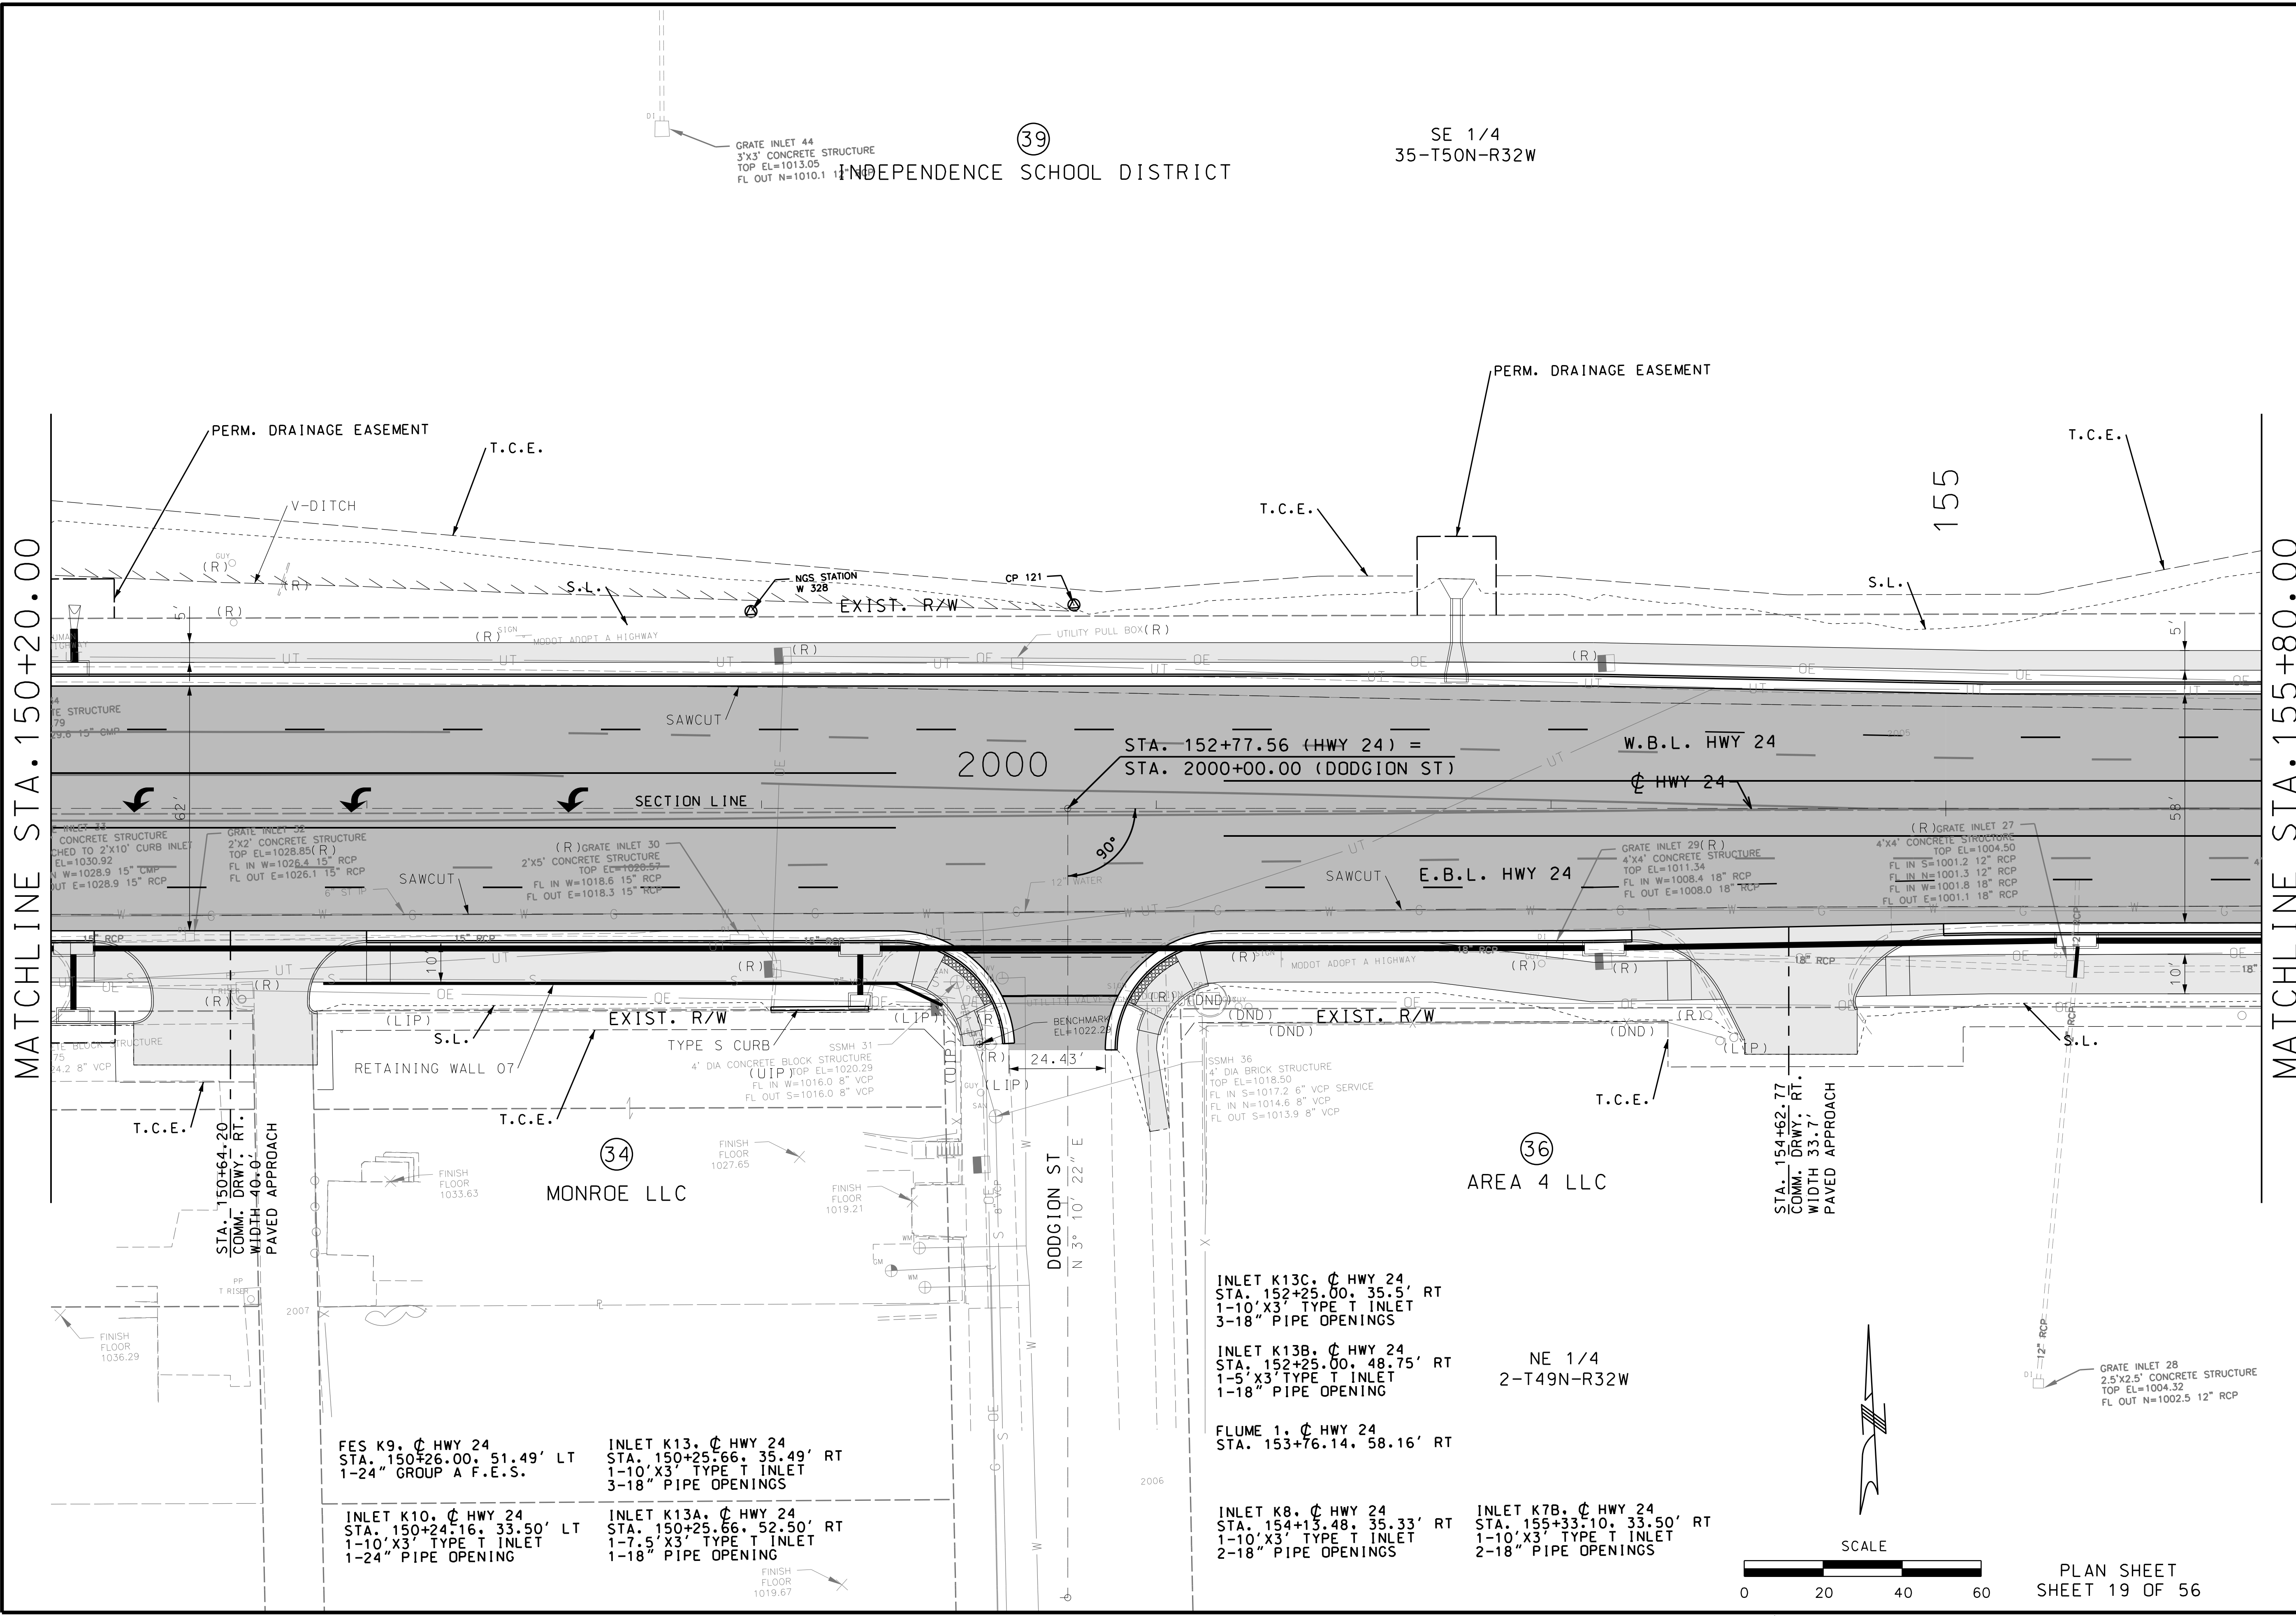

(39) INDEPENDENCE SCHOOL DISTRICT

SE 1/4  
35-T50N-R32W

(34) MONROE LLC

(36) AREA 4 LLC

NE 1/4  
2-T49N-R32W

FES K9, C HWY 24  
STA. 150+26.00, 51.49' LT  
1-24" GROUP A F.E.S.

INLET K13, C HWY 24  
STA. 150+25.66, 35.49' RT  
1-10' X3' TYPE T INLET  
3-18" PIPE OPENINGS

INLET K10, C HWY 24  
STA. 150+24.16, 33.50' LT  
1-10' X3' TYPE T INLET  
1-24" PIPE OPENING

INLET K13A, C HWY 24  
STA. 150+25.66, 52.50' RT  
1-7.5' X3' TYPE T INLET  
1-18" PIPE OPENING


INLET K13C, C HWY 24  
STA. 152+25.00, 35.5' RT  
1-10' X3' TYPE T INLET  
3-18" PIPE OPENINGS

INLET K13B, C HWY 24  
STA. 152+25.00, 48.75' RT  
1-5' X3' TYPE T INLET  
1-18" PIPE OPENING


FLUME 1, C HWY 24  
STA. 153+76.14, 58.16' RT

INLET K8, C HWY 24  
STA. 154+15.48, 35.33' RT  
1-10' X3' TYPE T INLET  
2-18" PIPE OPENINGS

INLET K7B, C HWY 24  
STA. 155+33.10, 33.50' RT  
1-10' X3' TYPE T INLET  
2-18" PIPE OPENINGS

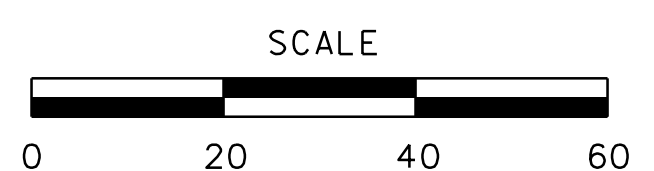

PLAN SHEET  
SHEET 19 OF 56

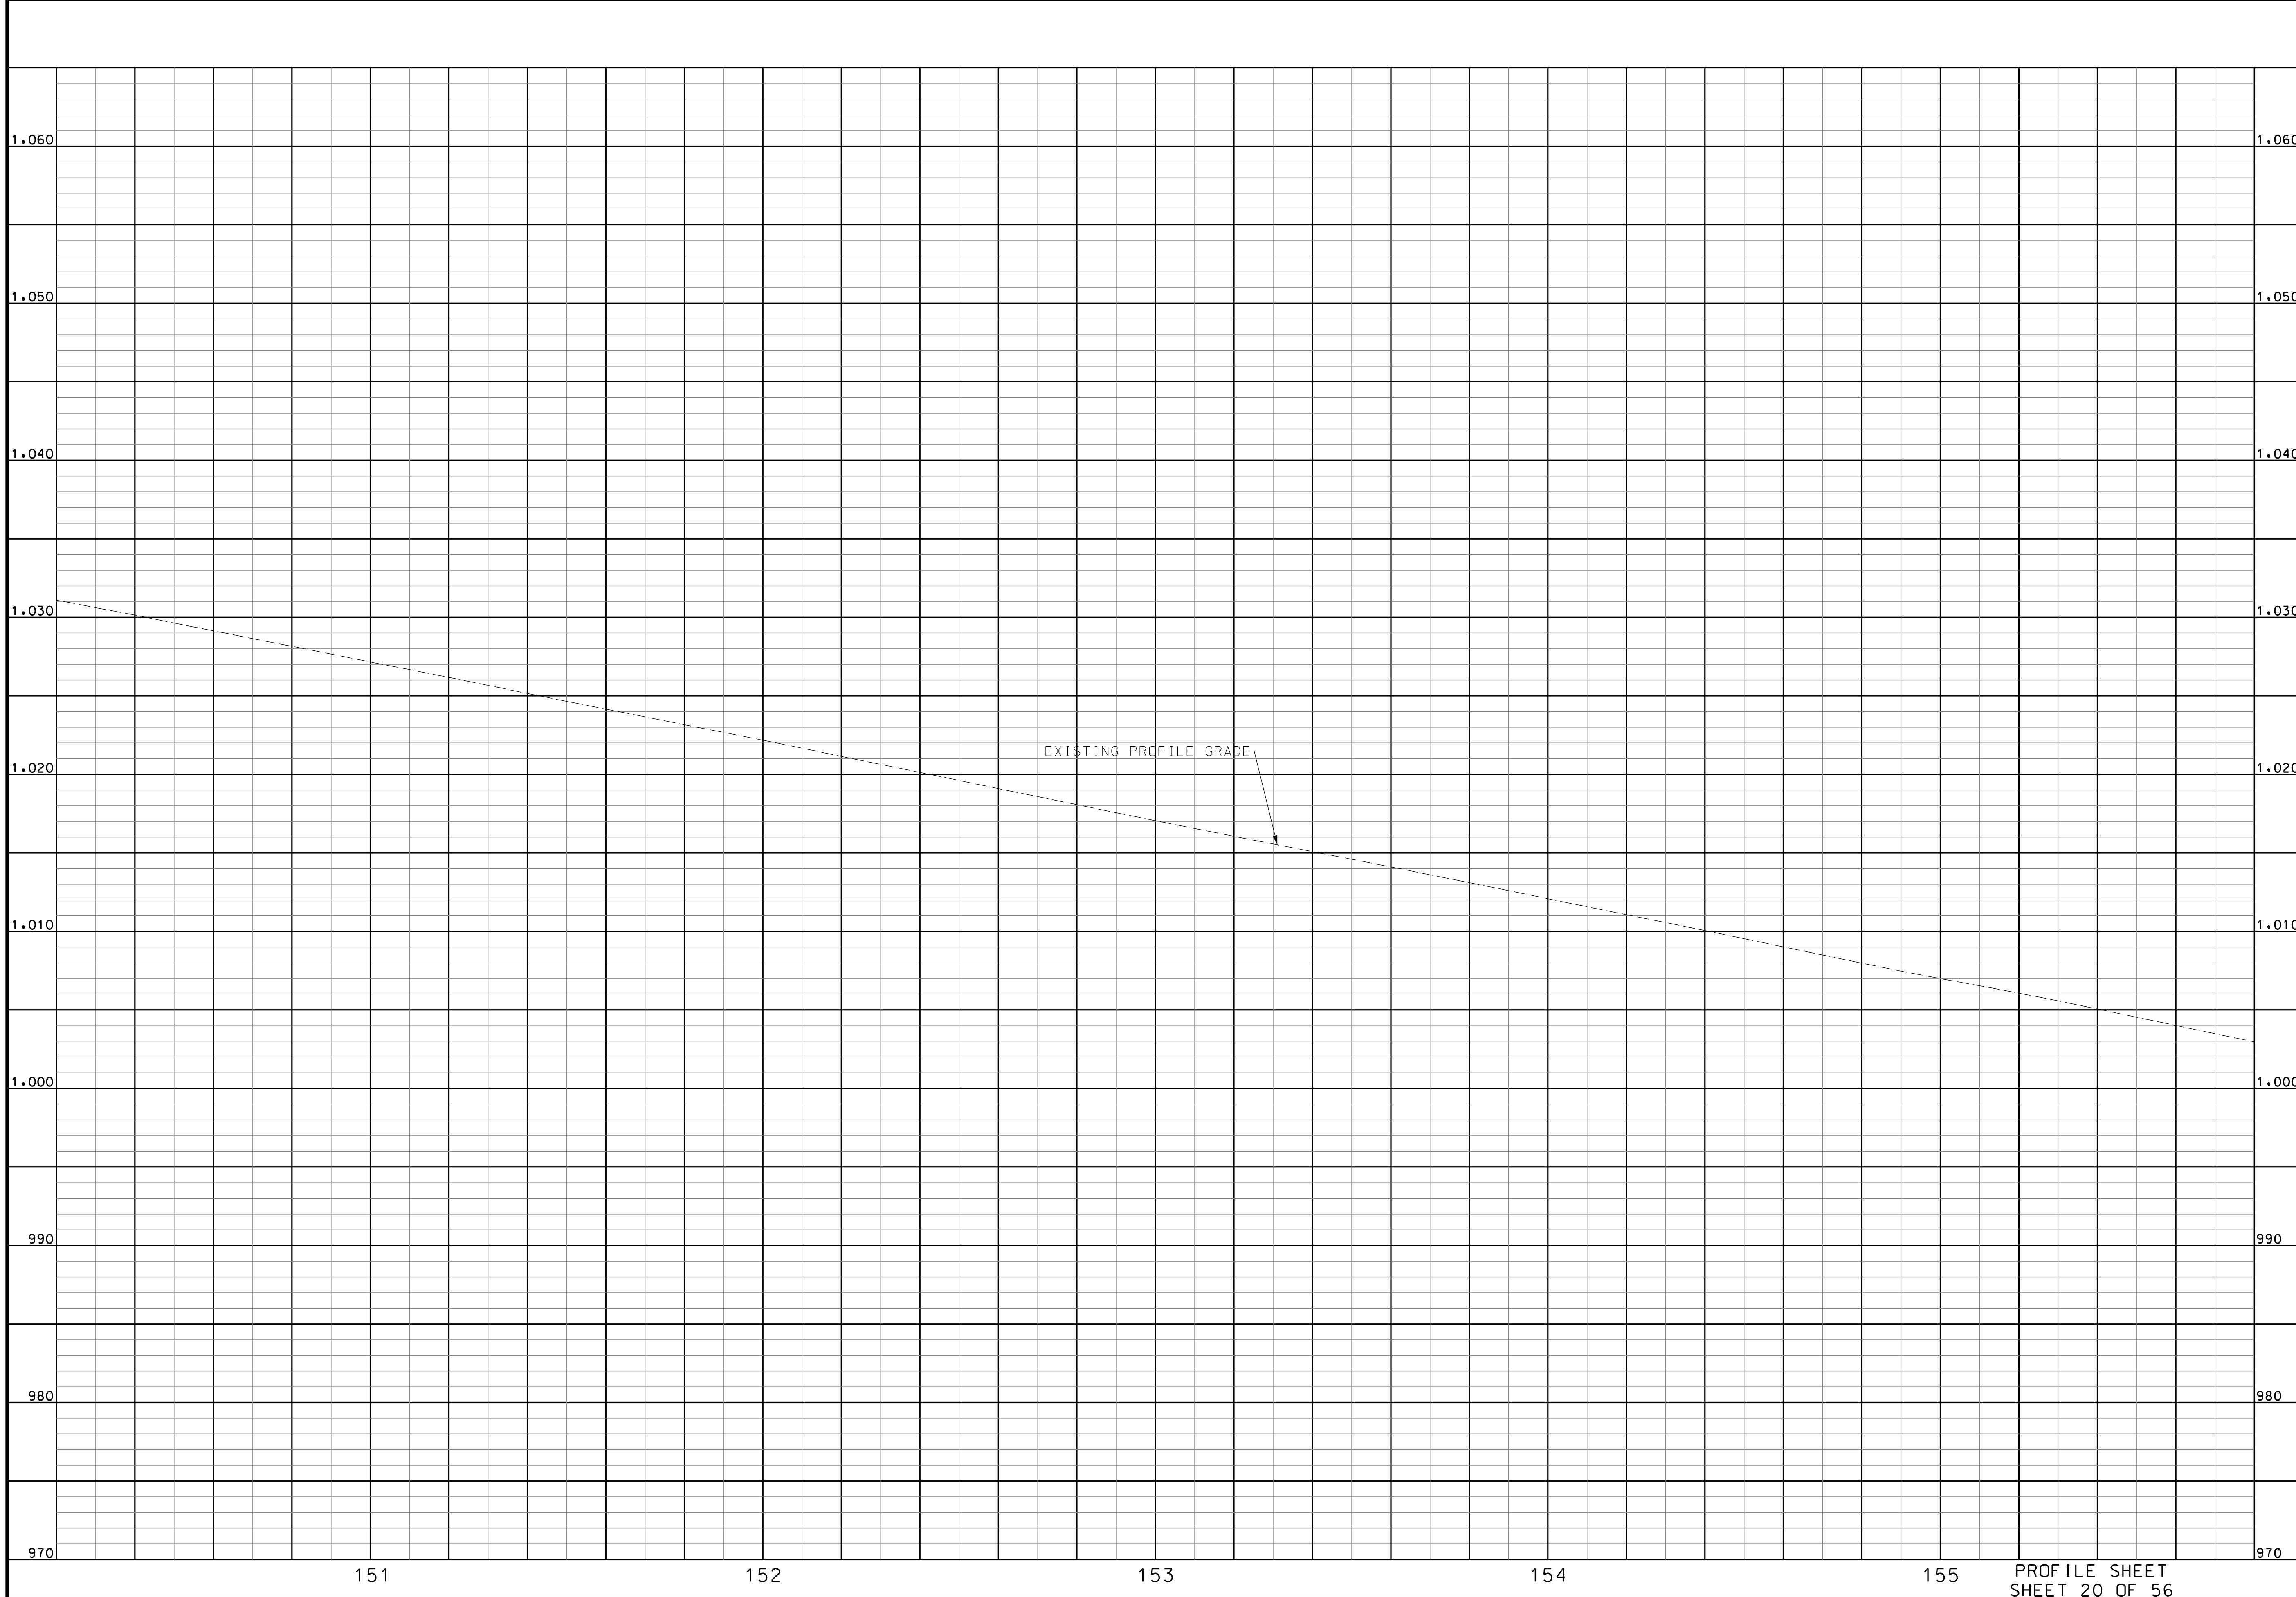

"THIS MEDIA SHOULD NOT BE CONSIDERED A CERTIFIED DOCUMENT."

DATE PREPARED  
10/5/2020

ROUTE 2-4	STATE MO
DISTRICT K-C	SHEET NO. 23

COUNTY  
**JACKSON**  
JOB NO.  
**J4S3405B**

CONTRACT ID.

PROJECT NO.

BRIDGE NO.

DATE	DESCRIPTION

MISSOURI HIGHWAYS AND TRANSPORTATION COMMISSION



105 WEST CAPITOL  
JEFFERSON CITY, MO 65102  
1-888-ASK-MODOT (1-888-273-6636)

**BURNS MCDONNELL**  
9400 Ward Parkway  
Kansas City, MO 64114  
(816) 333-9400

PROFILE SHEET  
SHEET 20 OF 56

IF A SEAL IS PRESENT ON THIS SHEET IT HAS BEEN ELECTRONICALLY SEALED AND DATED.

"THIS MEDIA SHOULD NOT BE CONSIDERED A CERTIFIED DOCUMENT."

DATE PREPARED  
10/5/2020

ROUTE STATE  
2-4 MO  
DISTRICT SHEET NO.  
K-C 24

COUNTY  
JACKSON  
JOB NO.  
J4S3405B  
CONTRACT ID.

PROJECT NO.  
BRIDGE NO.

DATE	DESCRIPTION

MISSOURI HIGHWAYS AND TRANSPORTATION COMMISSION



105 WEST CAPITOL  
JEFFERSON CITY, MO 65102  
1-888-ASK-MODOT (1-888-273-6636)


**BURNS MCDONNELL**  
9400 Ward Parkway  
Kansas City, MO 64114  
(816) 333-9400

MATCHLINE STA. 155+80.00

MATCHLINE STA. 161+40.00

SE 1/4  
35-T50N-R32W

NE 1/4  
2-T49N-R32W

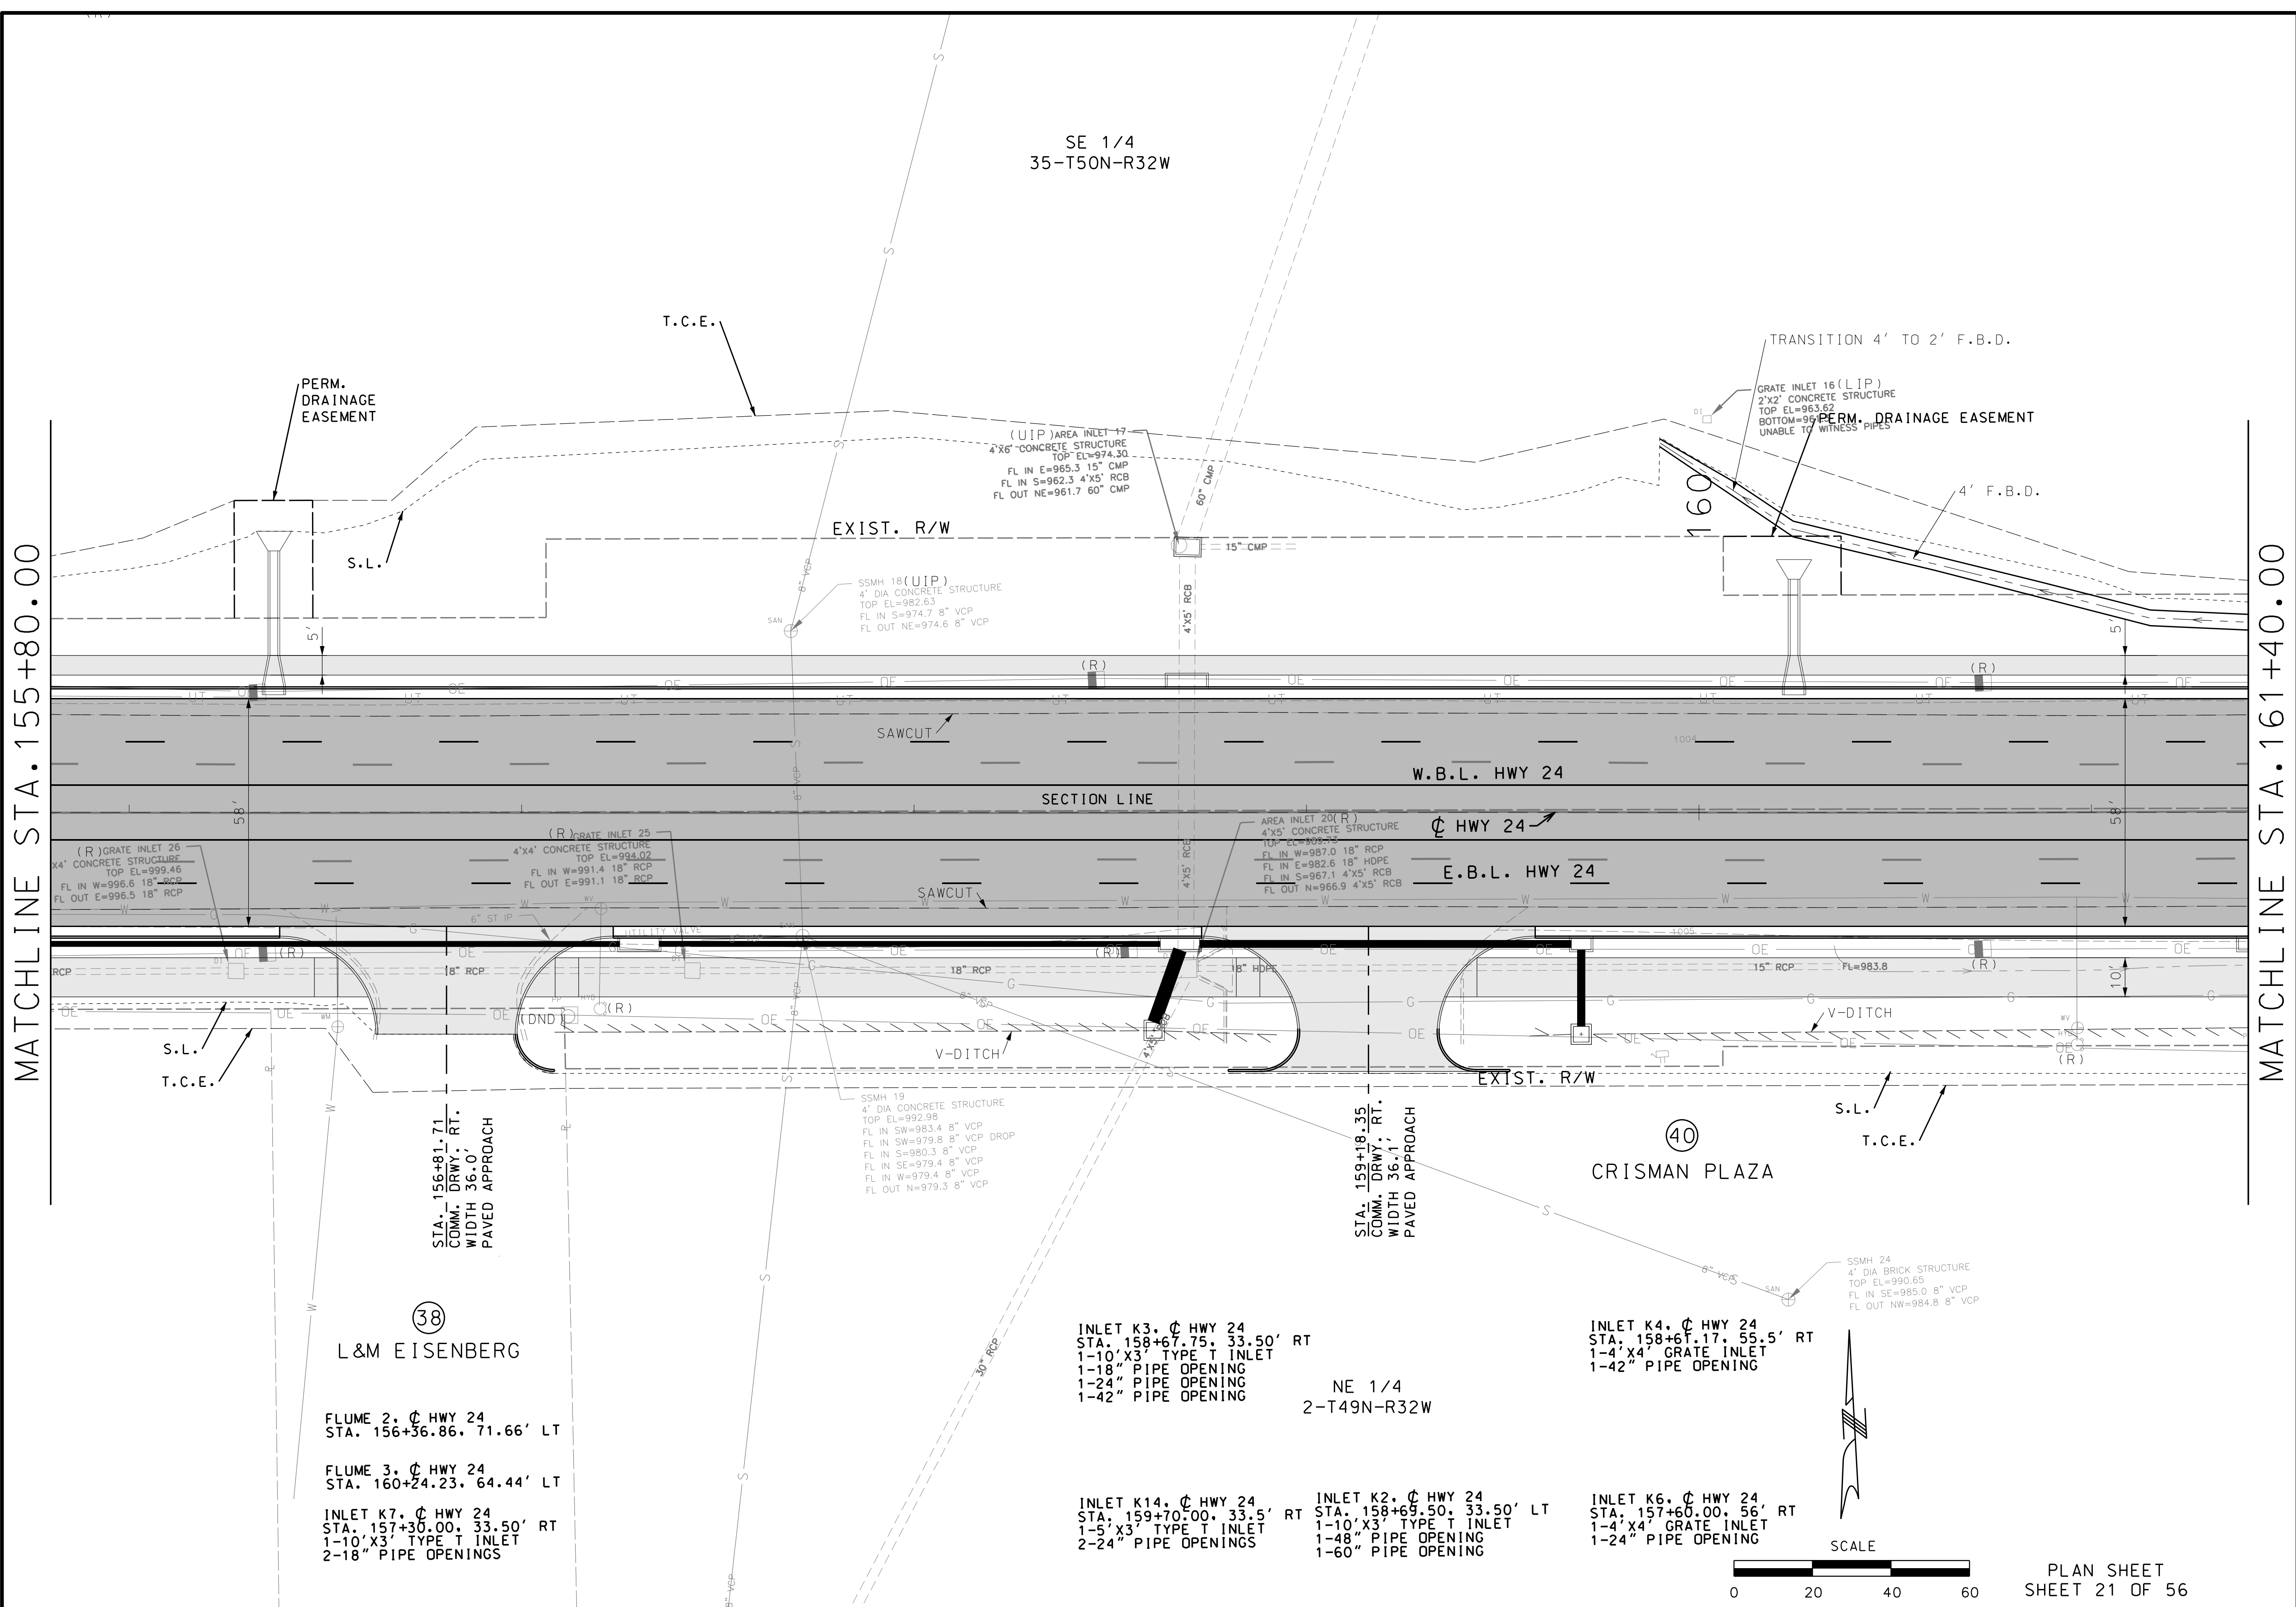

(38)  
L&M EISENBERG

FLUME 2,  $\phi$  HWY 24  
STA. 156+36.86, 71.66' LT

FLUME 3,  $\phi$  HWY 24  
STA. 160+24.23, 64.44' LT

INLET K7,  $\phi$  HWY 24  
STA. 157+30.00, 33.50' RT  
1-10' X3' TYPE T INLET  
2-18" PIPE OPENINGS


INLET K3,  $\phi$  HWY 24  
STA. 158+67.75, 33.50' RT  
1-10' X3' TYPE T INLET  
1-18" PIPE OPENING  
1-24" PIPE OPENING  
1-42" PIPE OPENING

INLET K14,  $\phi$  HWY 24  
STA. 159+70.00, 33.5' RT  
1-5' X3' TYPE T INLET  
2-24" PIPE OPENINGS

INLET K2,  $\phi$  HWY 24  
STA. 158+69.50, 33.50' LT  
1-10' X3' TYPE T INLET  
1-48" PIPE OPENING  
1-60" PIPE OPENING

INLET K4,  $\phi$  HWY 24  
STA. 158+61.17, 55.5' RT  
1-4' X4' GRATE INLET  
1-42" PIPE OPENING


INLET K6,  $\phi$  HWY 24  
STA. 157+60.00, 56' RT  
1-4' X4' GRATE INLET  
1-24" PIPE OPENING

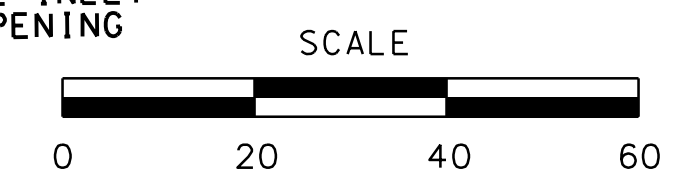

PLAN SHEET  
SHEET 21 OF 56

IF A SEAL IS PRESENT ON THIS SHEET IT HAS BEEN ELECTRONICALLY SEALED AND DATED.



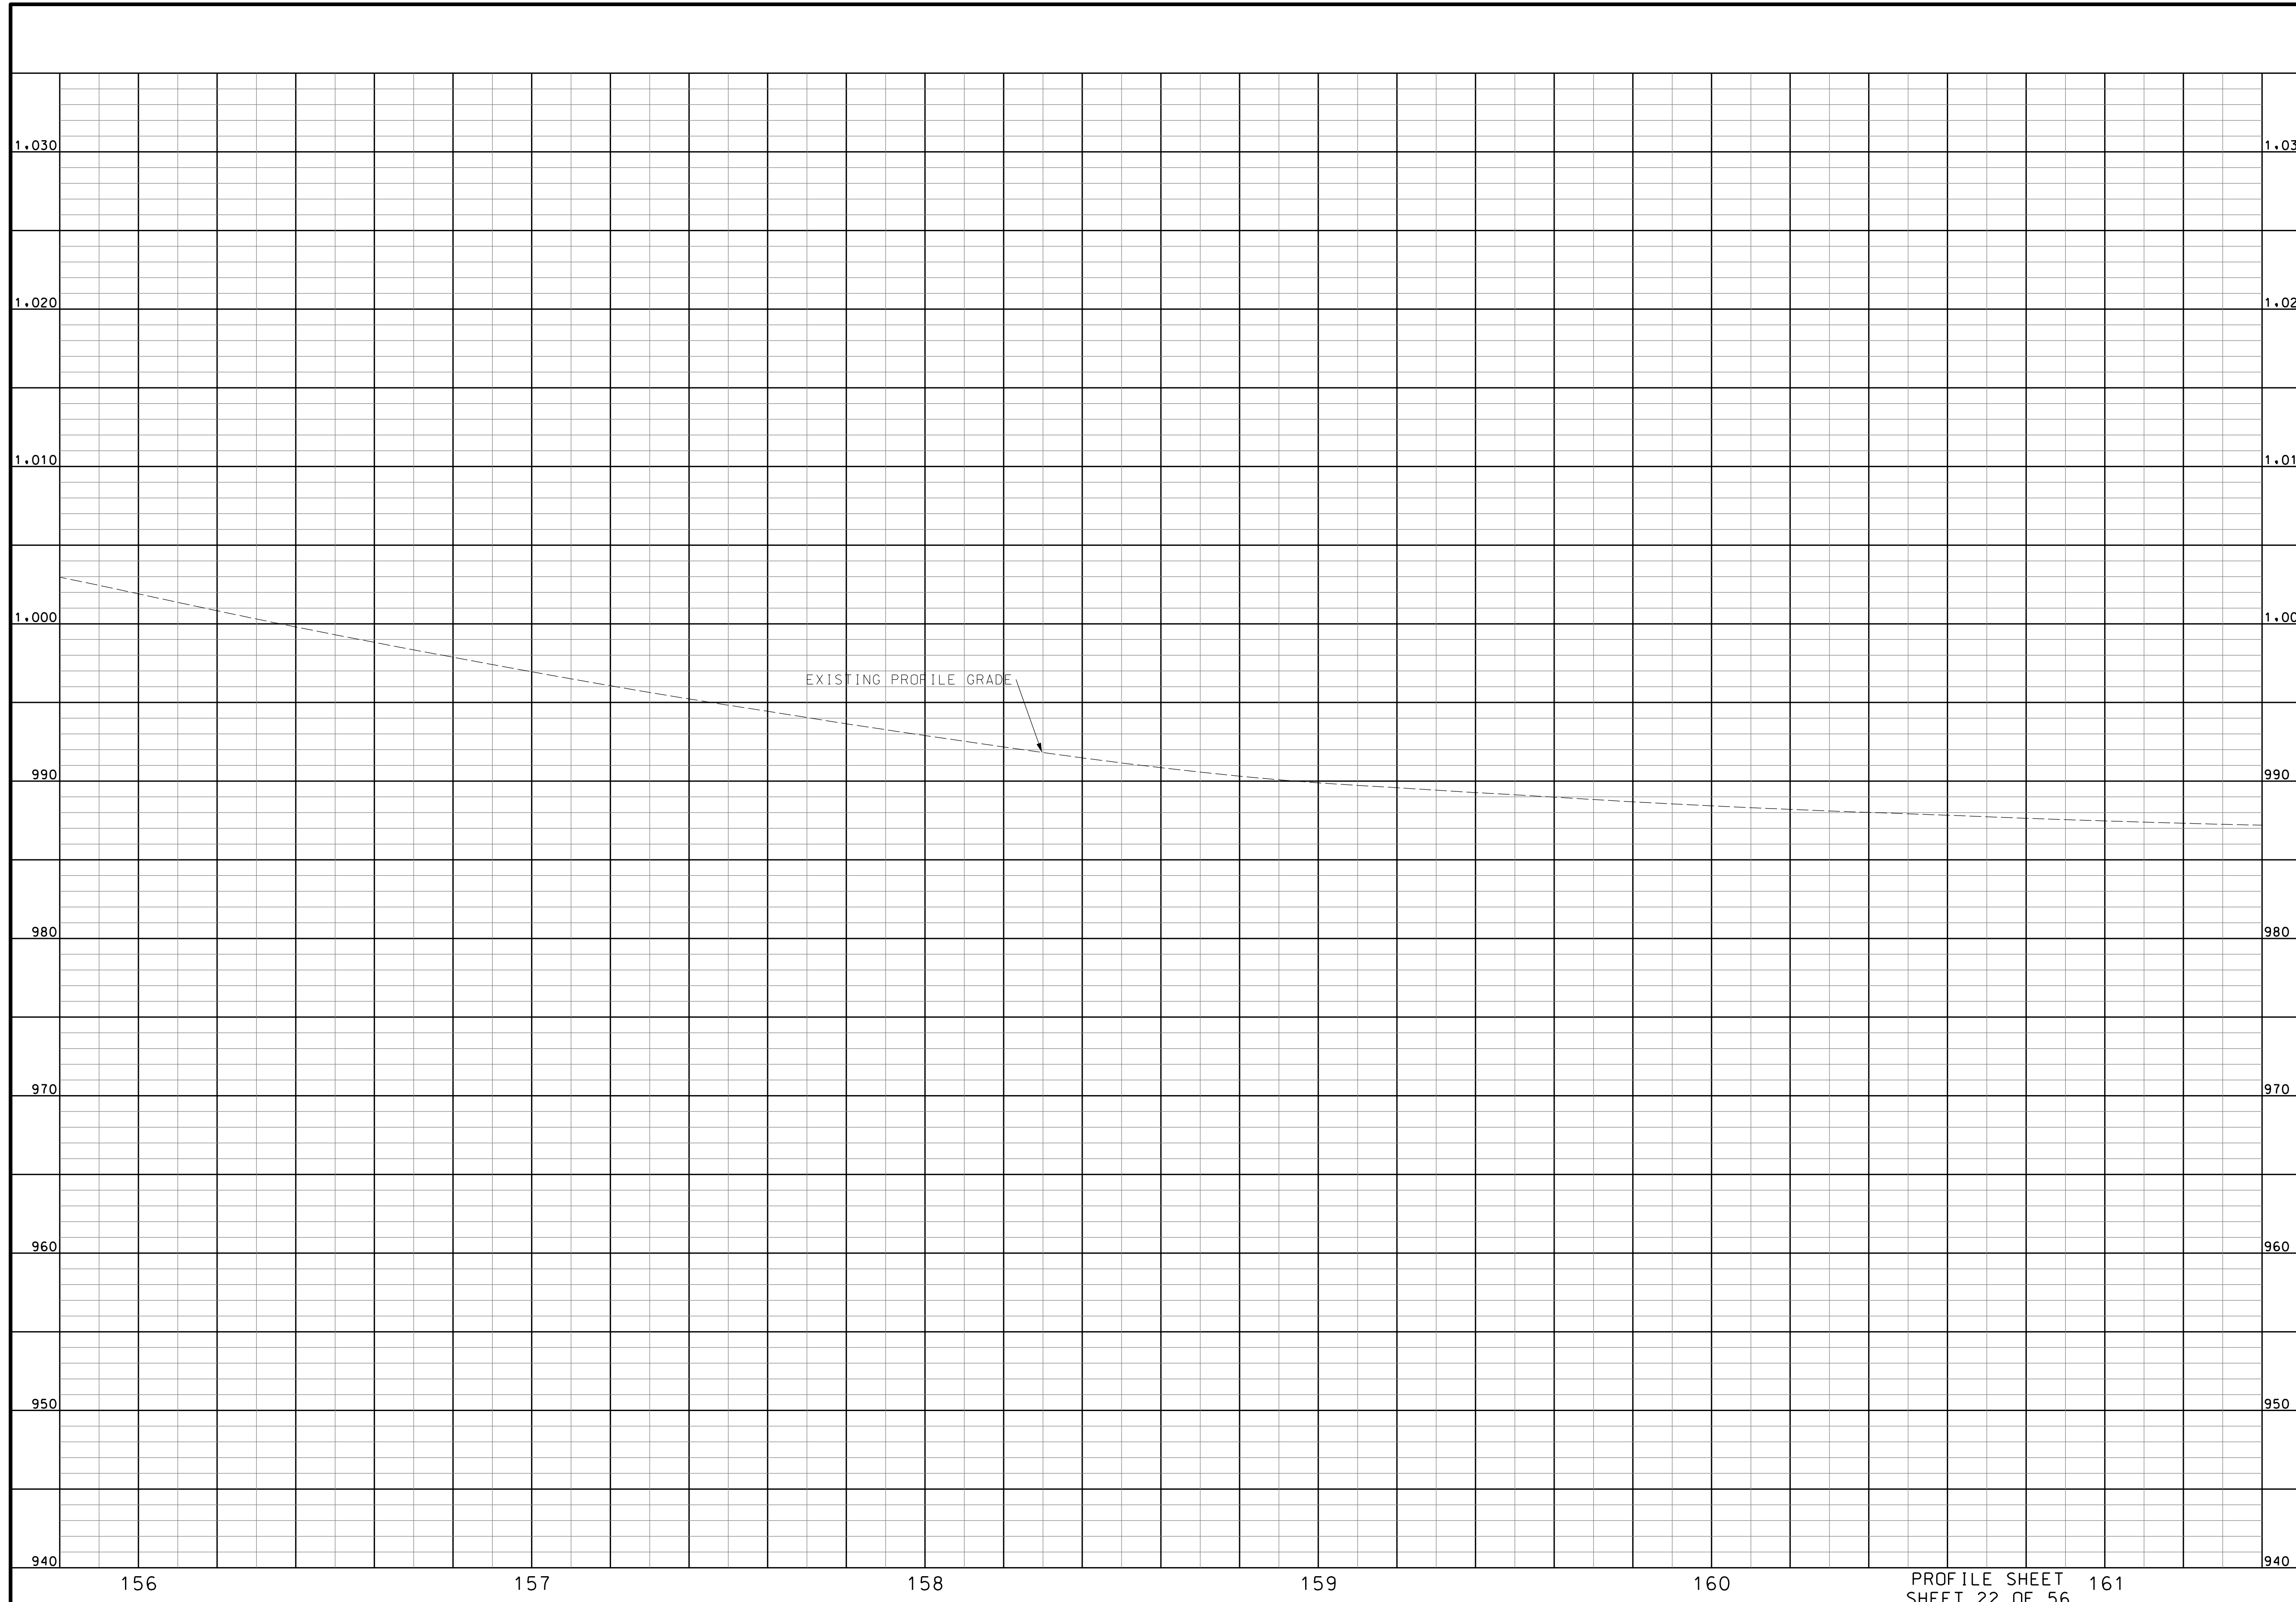

"THIS MEDIA SHOULD NOT BE CONSIDERED A CERTIFIED DOCUMENT."

DATE PREPARED  
10/5/2020

ROUTE	STATE
2-4	MO
DISTRICT	SHEET NO.
K-C	25

COUNTY  
JACKSON

JOB NO.  
J4S3405B

CONTRACT ID.  
.

PROJECT NO.  
.


BRIDGE NO.  
.

DATE	DESCRIPTION
.	.
.	.
.	.
.	.
.	.

MISSOURI HIGHWAYS AND TRANSPORTATION COMMISSION



105 WEST CAPITOL  
JEFFERSON CITY, MO 65102  
1-888-ASK-MODOT (1-888-273-6636)



**BURNS  
MCDONNELL**  
9400 Ward Parkway  
Kansas City, MO 64114  
(816) 333-9400

PROFILE SHEET 161  
SHEET 22 OF 56

IF A SEAL IS PRESENT ON THIS SHEET IT HAS BEEN ELECTRONICALLY SEALED AND DATED.

SE 1/4  
35-T50N-R32W


(41)  
LUAN VU & ANDREA DO

(43)  
INDEPENDENCE SCHOOL DISTRICT

STA. 165+75.70 (HWY 24) =  
STA. 2100+00.00 (EMERY ST)

MATCHLINE STA. 161+40.00

MATCHLINE STA. 169+50.00

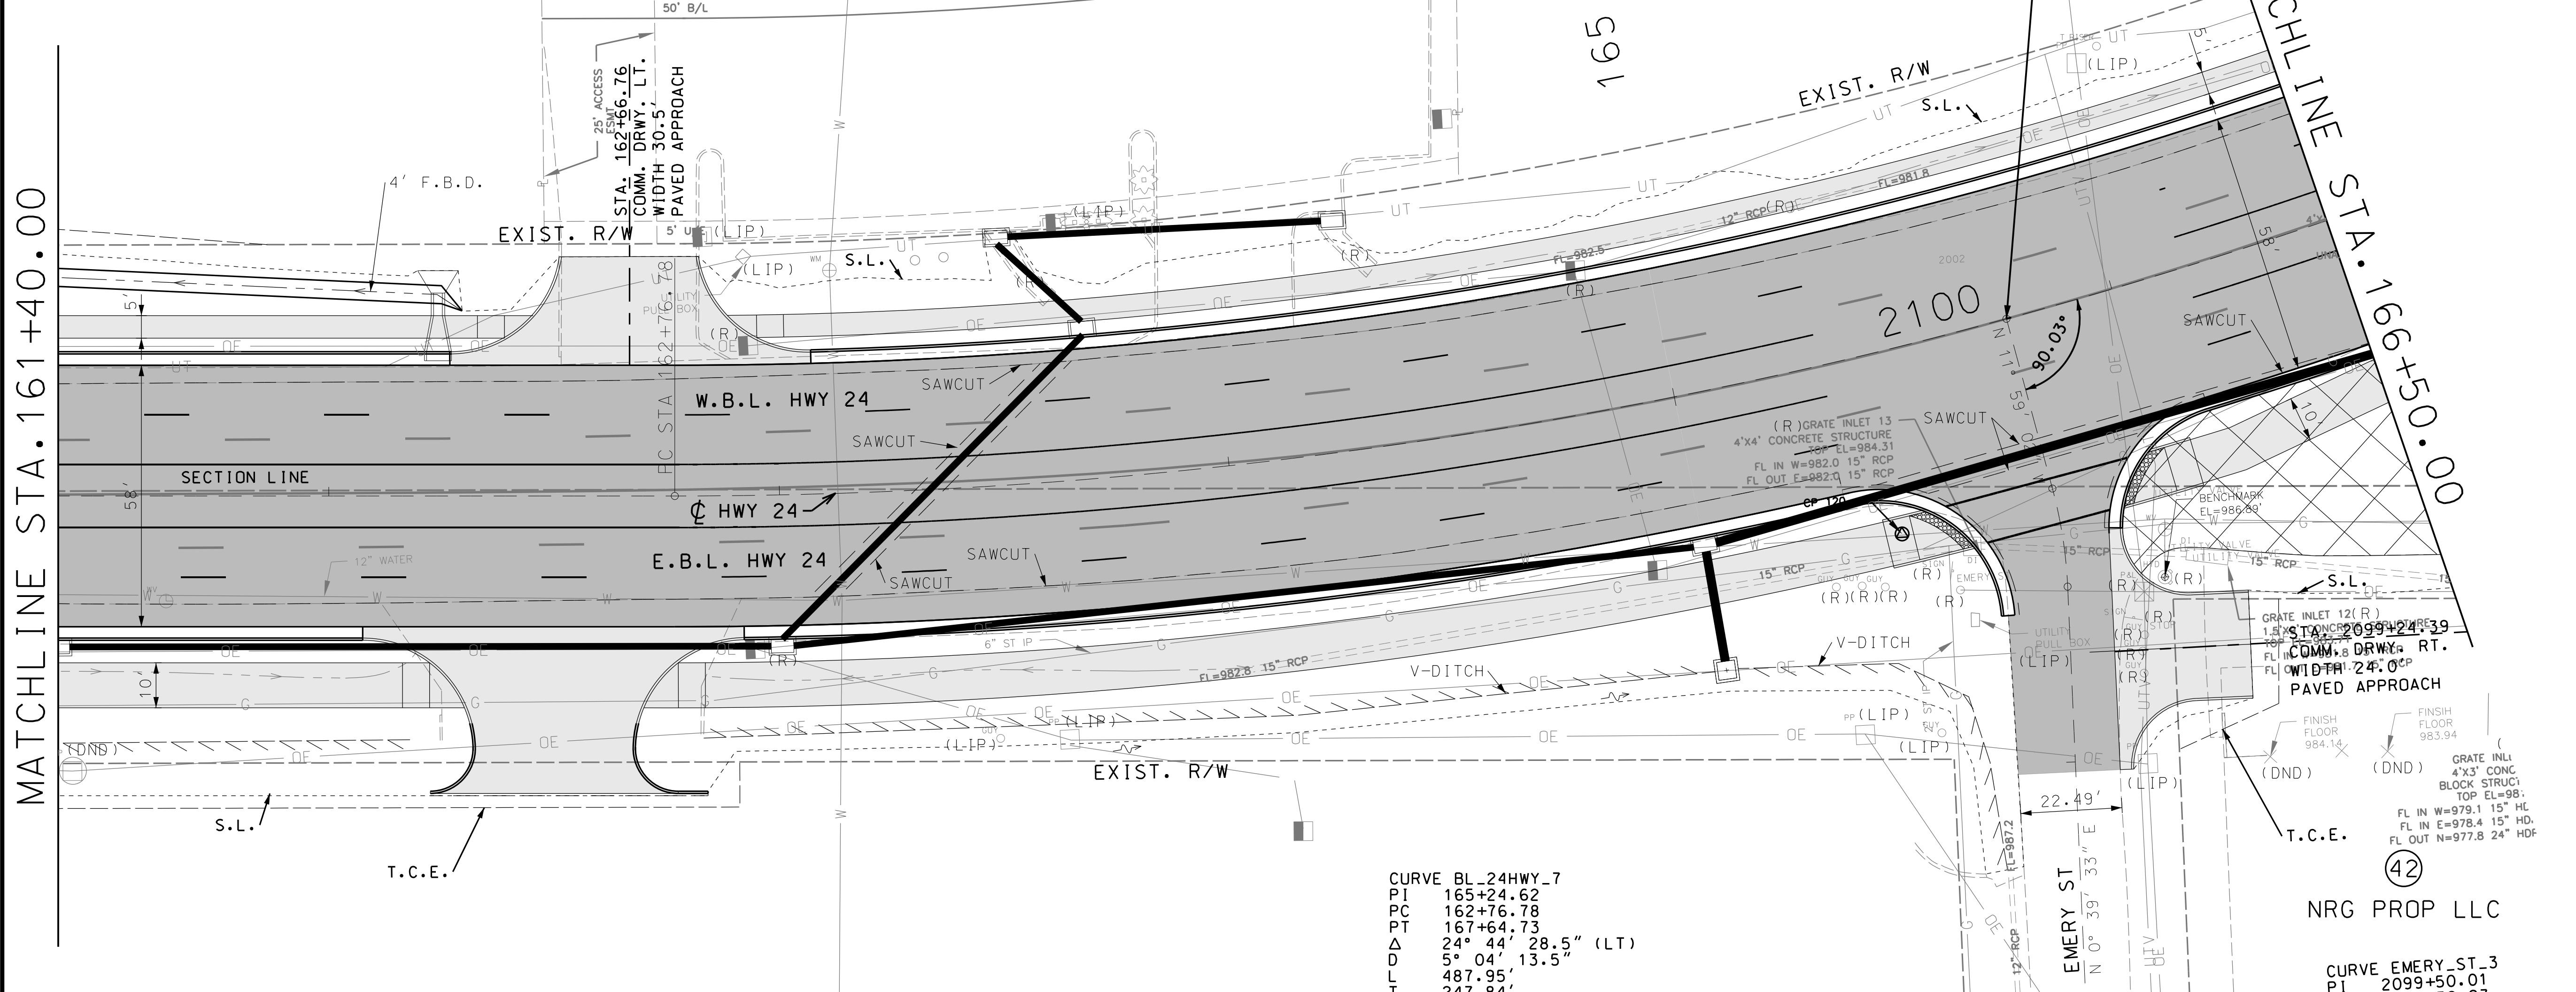

CURVE BL\_24HWY\_7  
 PI 165+24.62  
 PC 162+76.78  
 PT 167+64.73  
 Δ 24° 44' 28.5" (LT)  
 D 5° 04' 13.5"  
 L 487.95'  
 T 247.84'  
 R 1,130.00'

CURVE EMERY\_ST\_3  
 PI 2099+50.01  
 PC 2099+38.93  
 PT 2099+60.99  
 Δ 12° 38' 34.8" (LT)  
 D 57° 17' 44.8"  
 L 22.07'  
 T 11.08'  
 R 100.00'

FLUME 4, C HWY 24  
 STA. 162+24.24, 50.00' LT

INLET J28, C HWY 24  
 STA. 163+70.00, 33.50' RT  
 1-5' X3' TYPE T INLET  
 2-18" PIPE OPENINGS

INLET J27, C HWY 24  
 STA. 164+30.00, 51.25' RT  
 1-5' X3' TYPE T INLET  
 1-18" PIPE OPENING

INLET J28, C HWY 24  
 STA. 163+51.80, 55.0' RT  
 1-5' X3' TYPE T INLET  
 2-18" PIPE OPENINGS


NE 1/4  
 2-T49N-R32W

INLET J9, C HWY 24  
 STA. 163+00.00, 33.50' RT  
 1-5' X3' TYPE T INLET  
 3-18" PIPE OPENINGS

INLET J8, C HWY 24  
 STA. 165+00.19, 33.53' RT  
 1-5' X3' TYPE T INLET  
 3-18" PIPE OPENINGS

INLET J14, C HWY 24  
 STA. 164+99.51, 61.72' RT  
 1-4' X4' TYPE T INLET  
 1-18" PIPE OPENING

INLET J10, C HWY 24  
 STA. 161+40.00, 33.50' RT  
 1-5' X3' TYPE T INLET  
 1-18" PIPE OPENING

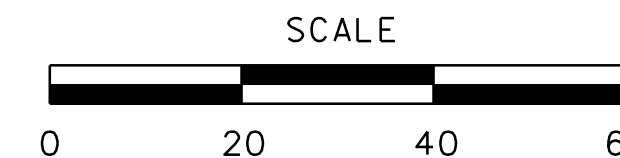

SCALE  
 PLAN SHEET  
 SHEET 23 OF 56

"THIS MEDIA SHOULD  
 NOT BE CONSIDERED  
 A CERTIFIED  
 DOCUMENT."


DATE PREPARED 10/5/2020	
ROUTE 2-4	STATE MO
DISTRICT K-C	SHEET NO. 26
COUNTY JACKSON	
JOB NO. J4S3405B	
CONTRACT ID.	
PROJECT NO.	
BRIDGE NO.	

NO.	DESCRIPTION	DATE

MISSOURI HIGHWAYS AND TRANSPORTATION  
 COMMISSION

105 WEST CAPITOL  
 JEFFERSON CITY, MO 65102  
 1-888-ASK-MODOT (1-888-273-6636)

**BURNS  
 & MCDONNELL**  
 9400 Ward Parkway  
 Kansas City, MO 64114  
 (816) 333-9400

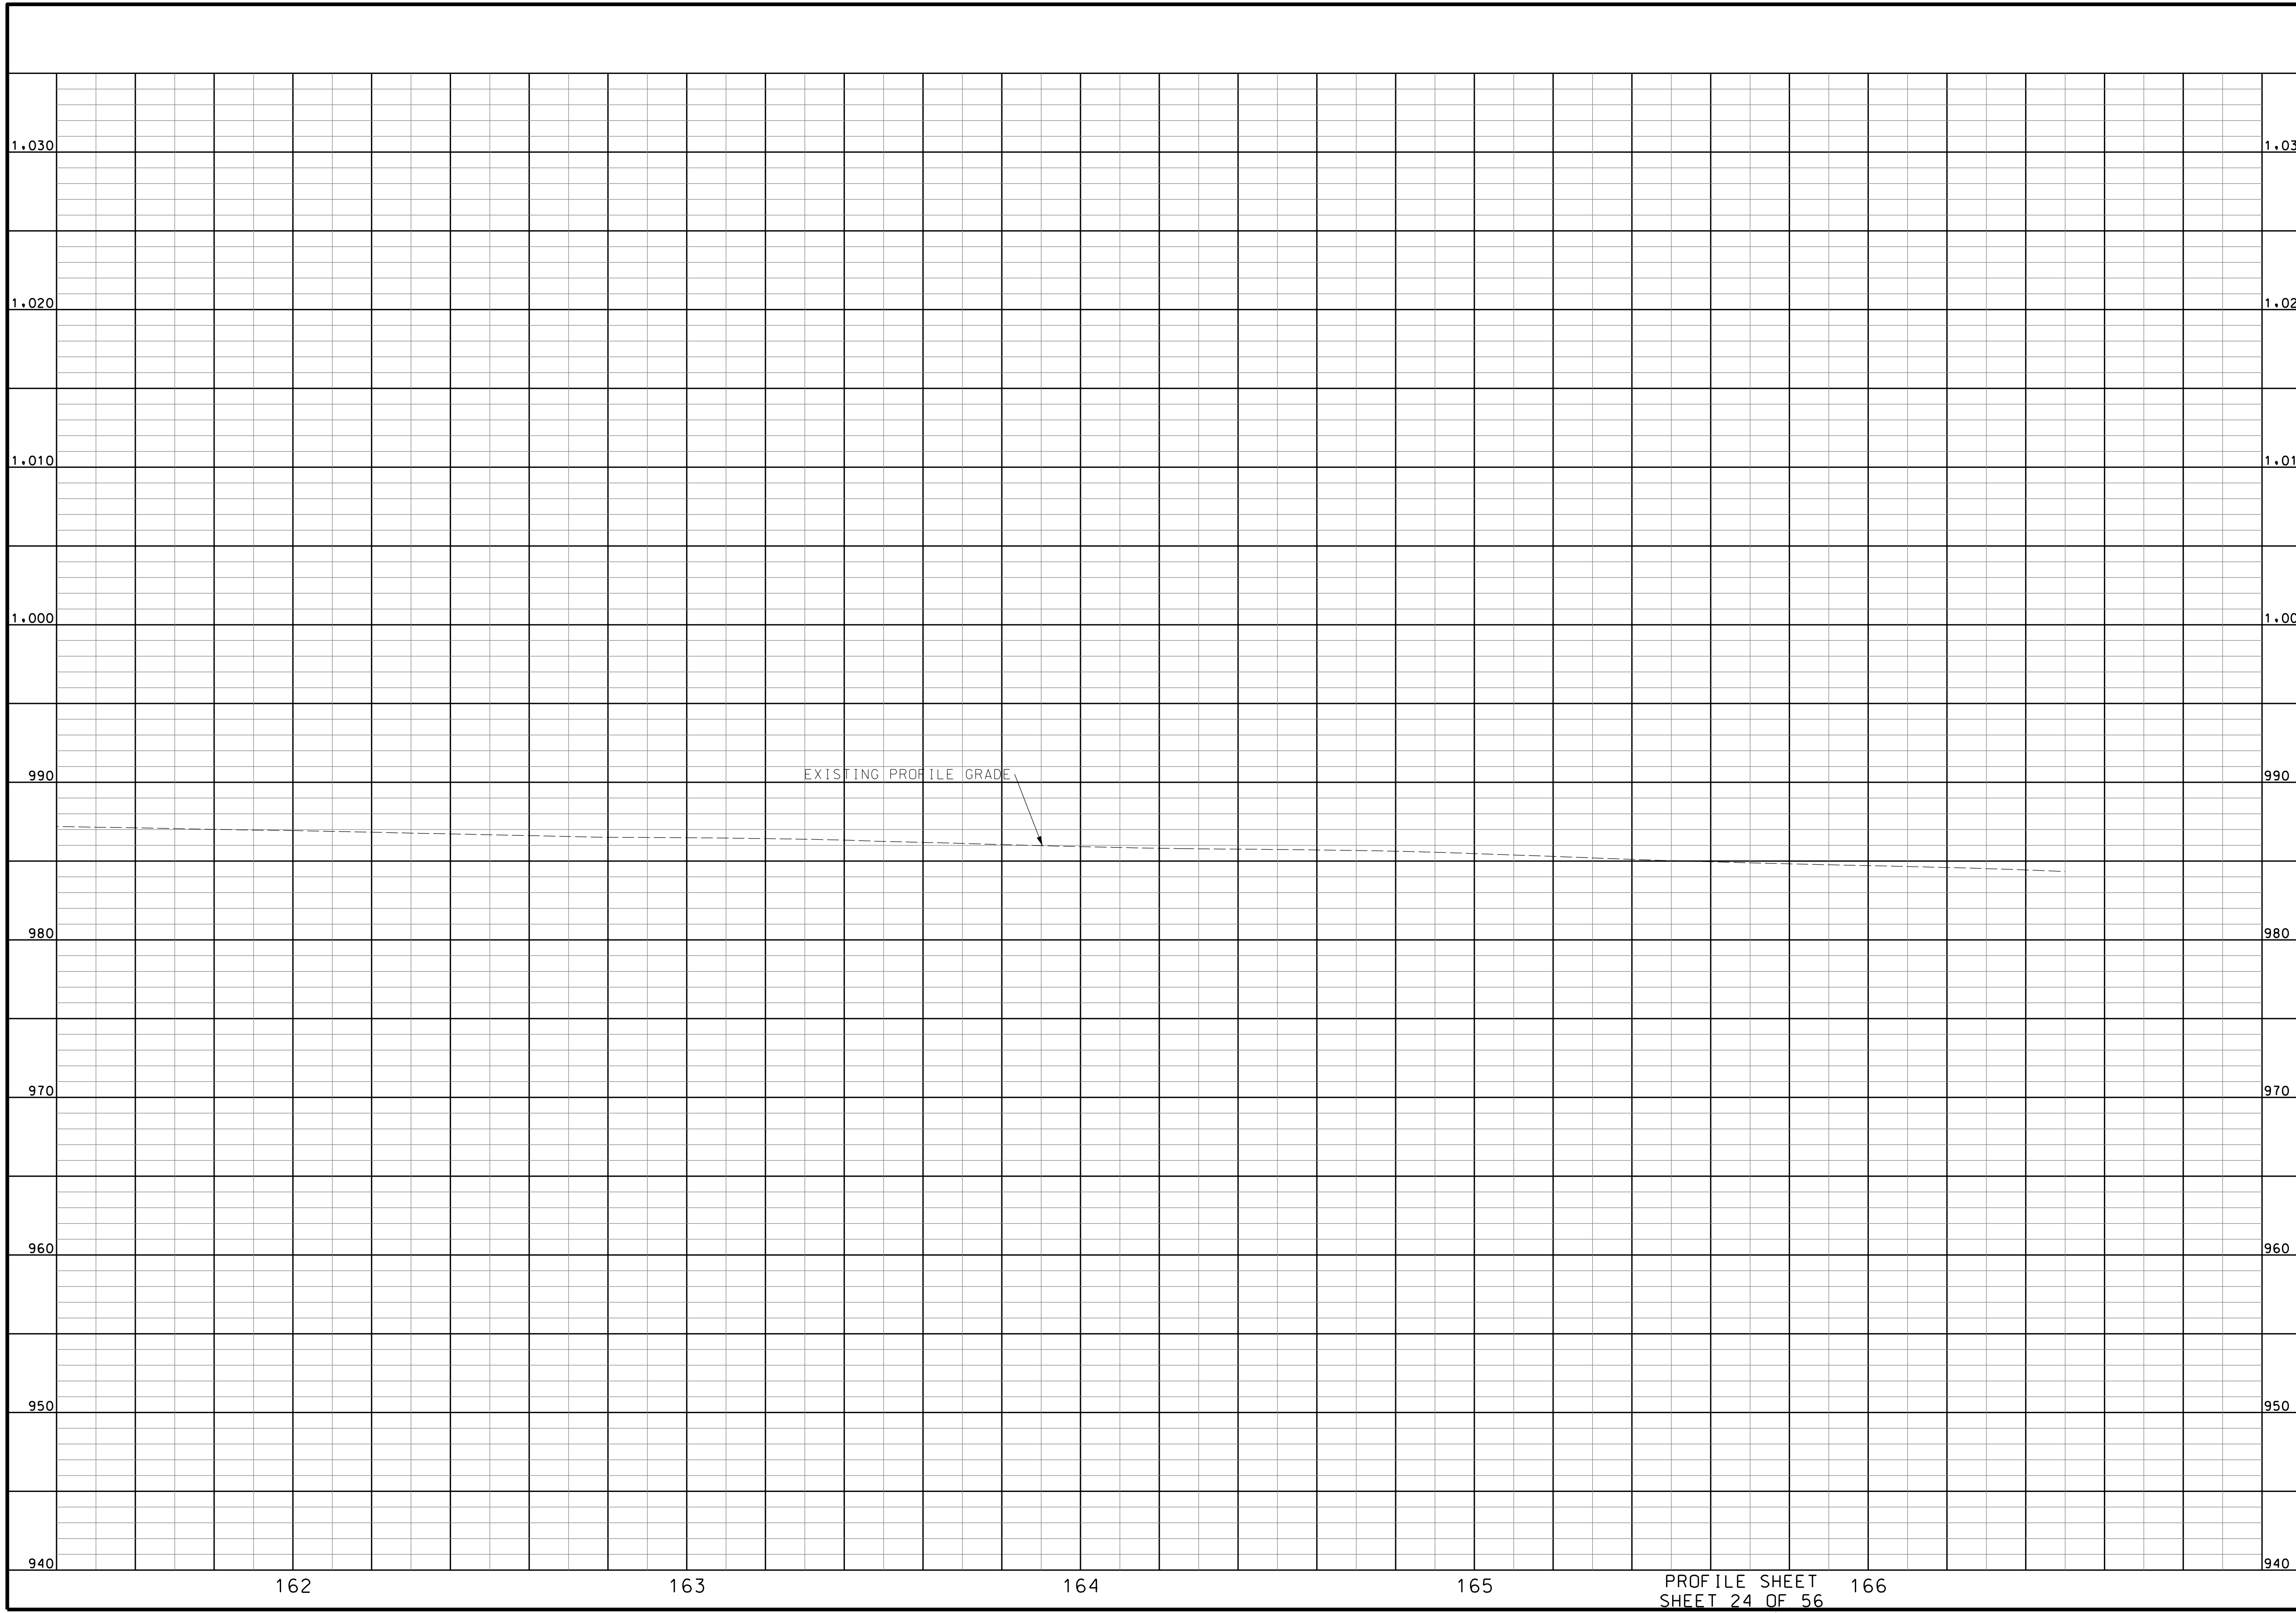

"THIS MEDIA SHOULD NOT BE CONSIDERED A CERTIFIED DOCUMENT."

DATE PREPARED  
10/5/2020

ROUTE	STATE
2-4	MO
DISTRICT	SHEET NO.
K-C	27

COUNTY  
JACKSON

JOB NO.  
J4S3405B

CONTRACT ID.  
.

PROJECT NO.  
.

BRIDGE NO.  
.

DATE	DESCRIPTION

MISSOURI HIGHWAYS AND TRANSPORTATION COMMISSION




105 WEST CAPITOL  
JEFFERSON CITY, MO 65102  
1-888-ASK-MODOT (1-888-273-6636)



**BURNS & MCDONNELL**  
9400 Ward Parkway  
Kansas City, MO 64114  
(816) 333-9400

PROFILE SHEET 166  
SHEET 24 OF 56

IF A SEAL IS PRESENT ON THIS SHEET IT HAS BEEN ELECTRONICALLY SEALED AND DATED.

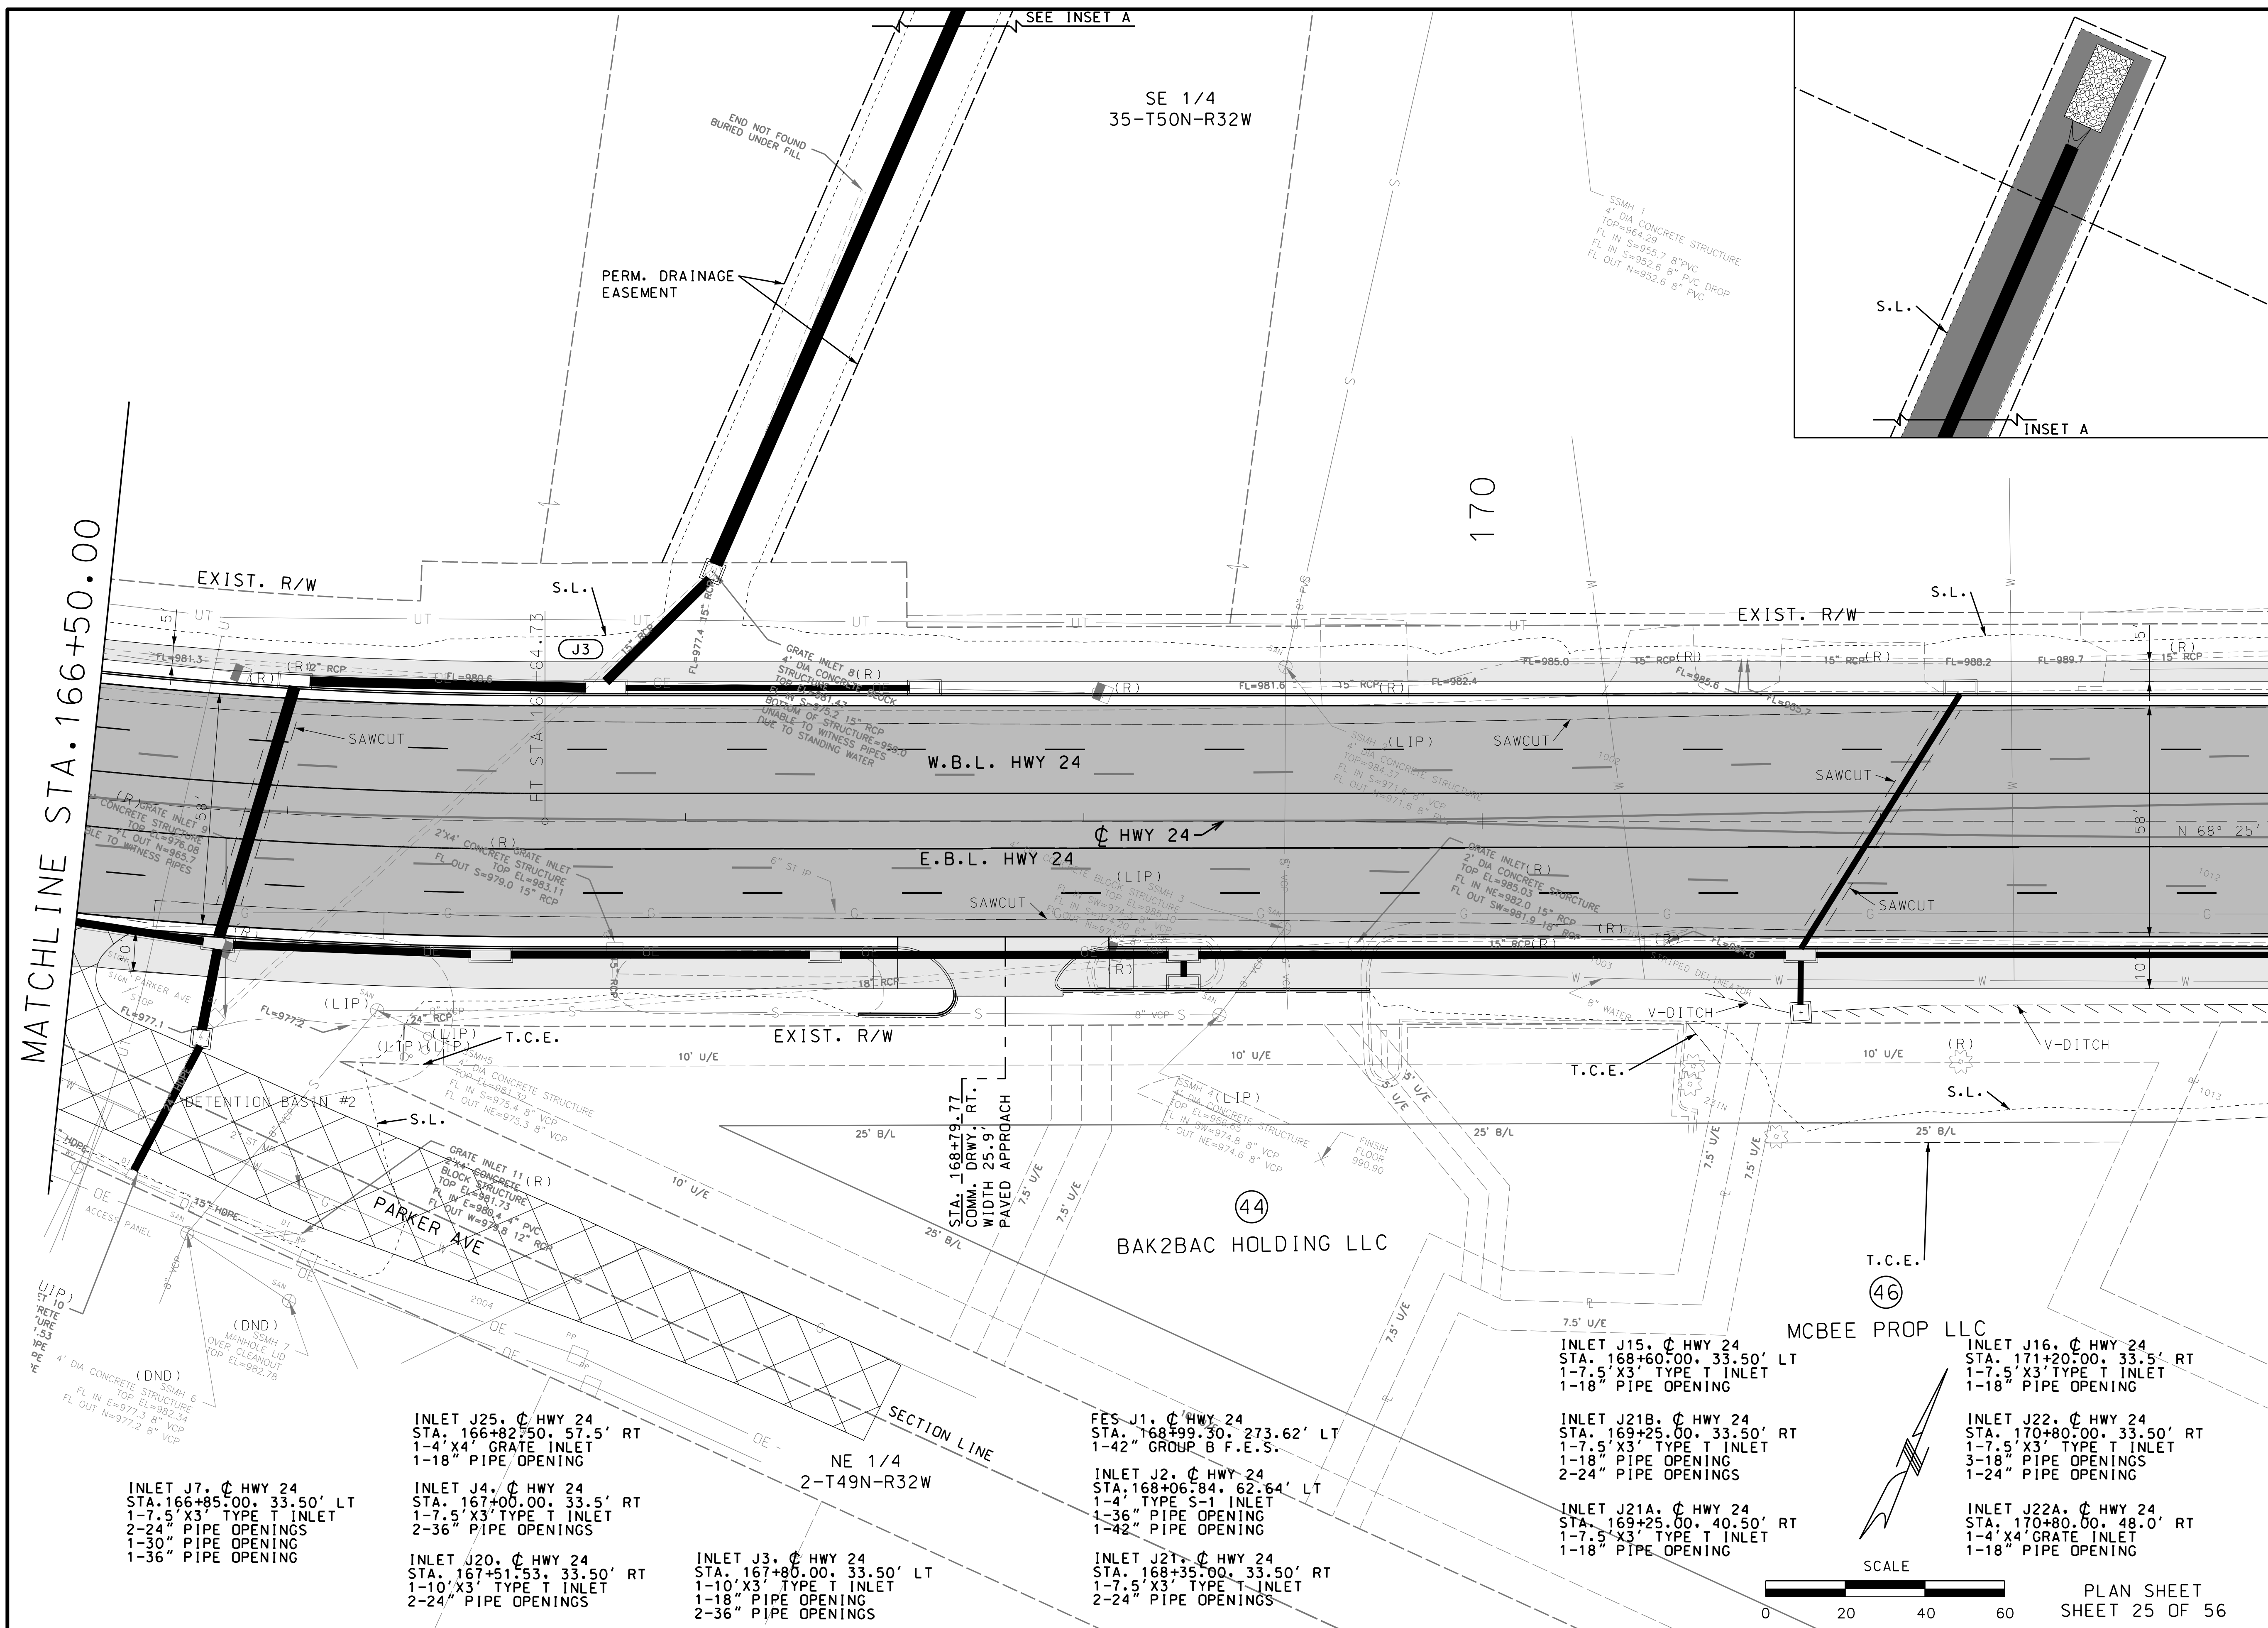

MATCHLINE STA. 166+50.00

MATCHLINE STA. 172+00.00

**INLET J7, C HWY 24**  
 STA. 166+85.00, 33.50' LT  
 1-7.5' X3' TYPE T INLET  
 2-24" PIPE OPENINGS  
 1-30" PIPE OPENING  
 1-36" PIPE OPENING

**INLET J4, C HWY 24**  
 STA. 167+00.00, 33.5' RT  
 1-7.5' X3' TYPE T INLET  
 2-36" PIPE OPENINGS

**INLET J20, C HWY 24**  
 STA. 167+51.53, 33.50' RT  
 1-10' X3' TYPE T INLET  
 2-24" PIPE OPENINGS

**INLET J3, C HWY 24**  
 STA. 167+80.00, 33.50' LT  
 1-10' X3' TYPE T INLET  
 1-18" PIPE OPENING  
 2-36" PIPE OPENINGS

**FES J1, C HWY 24**  
 STA. 168+99.30, 273.62' LT  
 1-42" GROUP B F.E.S.

**INLET J2, C HWY 24**  
 STA. 168+06.84, 62.64' LT  
 1-4' TYPE S-1 INLET  
 1-36" PIPE OPENING  
 1-42" PIPE OPENING

**INLET J21, C HWY 24**  
 STA. 168+35.00, 33.50' RT  
 1-7.5' X3' TYPE T INLET  
 2-24" PIPE OPENINGS

**INLET J15, C HWY 24**  
 STA. 168+60.00, 33.50' LT  
 1-7.5' X3' TYPE T INLET  
 1-18" PIPE OPENING

**INLET J21B, C HWY 24**  
 STA. 169+25.00, 33.50' RT  
 1-7.5' X3' TYPE T INLET  
 1-18" PIPE OPENING  
 2-24" PIPE OPENINGS

**INLET J21A, C HWY 24**  
 STA. 169+25.00, 40.50' RT  
 1-7.5' X3' TYPE T INLET  
 1-18" PIPE OPENING

**INLET J16, C HWY 24**  
 STA. 171+20.00, 33.5' RT  
 1-7.5' X3' TYPE T INLET  
 1-18" PIPE OPENING

**INLET J22, C HWY 24**  
 STA. 170+80.00, 33.50' RT  
 1-7.5' X3' TYPE T INLET  
 3-18" PIPE OPENINGS  
 1-24" PIPE OPENING

**INLET J22A, C HWY 24**  
 STA. 170+80.00, 48.0' RT  
 1-4' X4' GRATE INLET  
 1-18" PIPE OPENING



PLAN SHEET  
 SHEET 25 OF 56

"THIS MEDIA SHOULD NOT BE CONSIDERED A CERTIFIED DOCUMENT."

DATE PREPARED 10/5/2020	
ROUTE 2-4	STATE MO
DISTRICT KC	SHEET NO. 28
COUNTY JACKSON	
JOB NO. J4S3405B	
CONTRACT ID.	
PROJECT NO.	
BRIDGE NO.	


DATE	DESCRIPTION

MISSOURI HIGHWAYS AND TRANSPORTATION COMMISSION

105 WEST CAPITOL  
 JEFFERSON CITY, MO 65102  
 1-888-ASK-MODOT (1-888-273-6636)

**BURNS MCDONNELL**

9400 Ward Parkway  
 Kansas City, MO 64114  
 (816) 333-9400

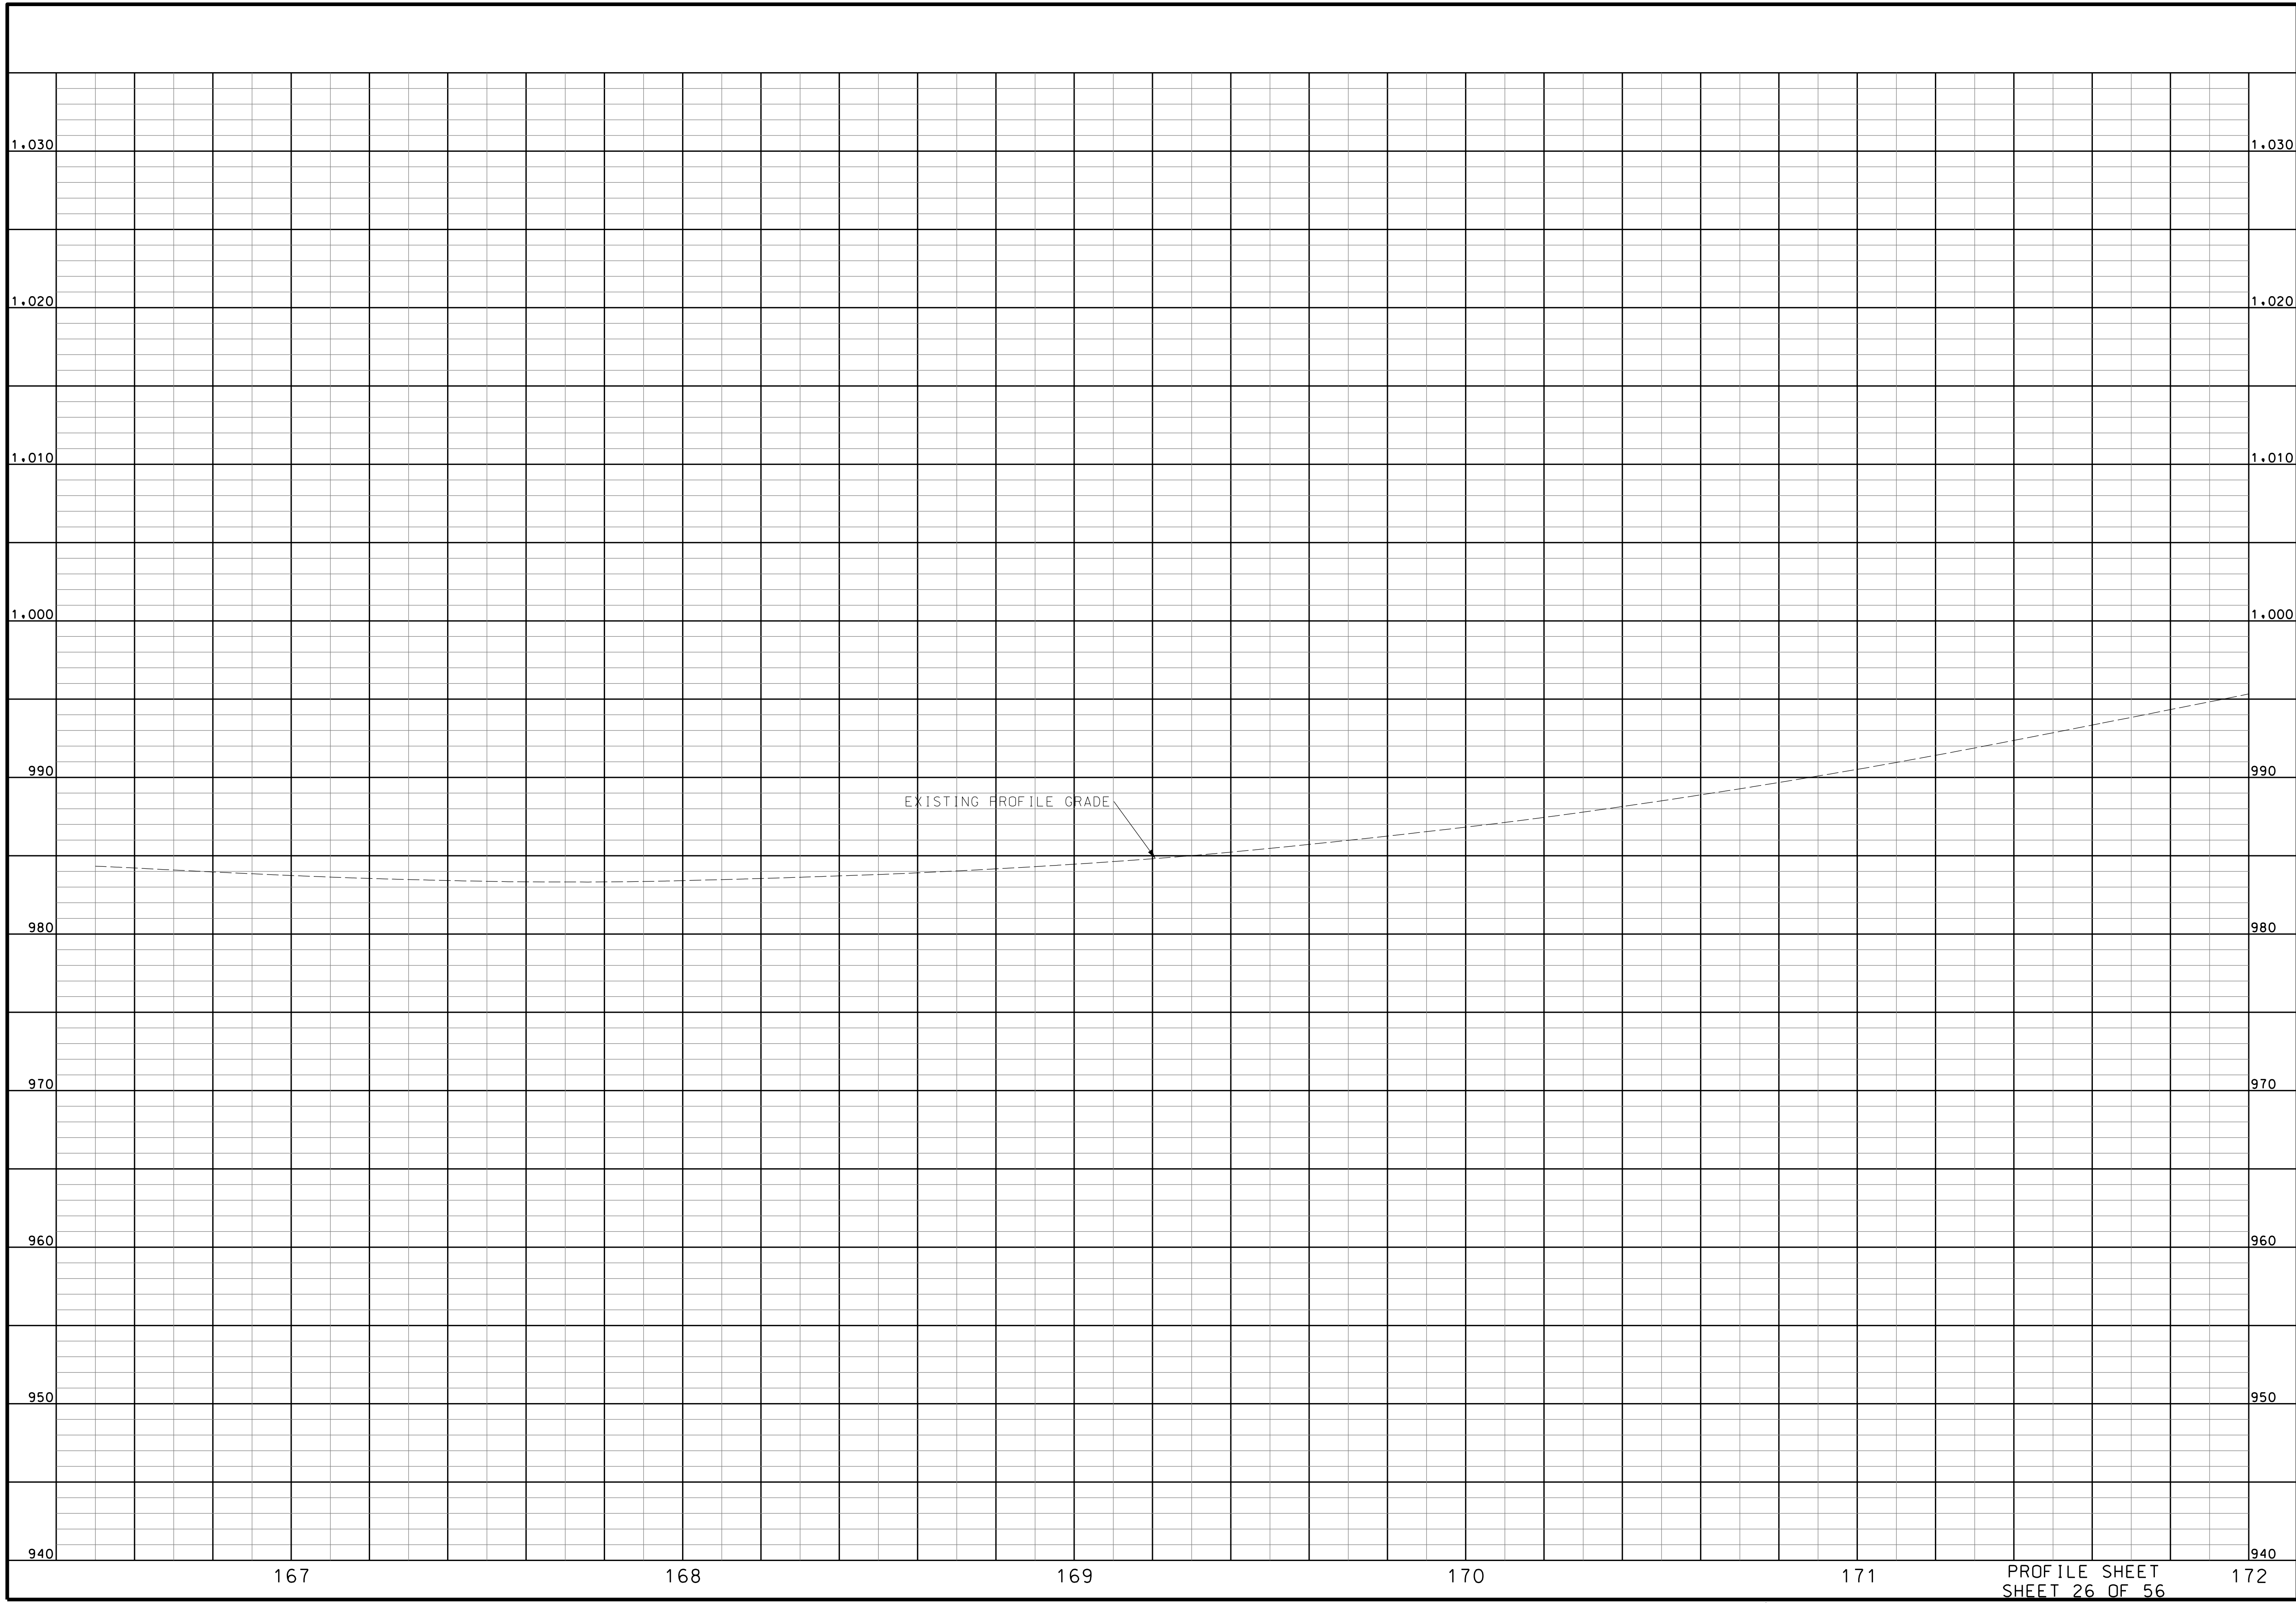

"THIS MEDIA SHOULD NOT BE CONSIDERED A CERTIFIED DOCUMENT."

DATE PREPARED  
10/5/2020

ROUTE 2-4	STATE MO
DISTRICT K-C	SHEET NO. 29

COUNTY  
JACKSON

JOB NO.  
J4S3405B


CONTRACT ID.  
.

PROJECT NO.  
.

BRIDGE NO.  
.

DATE	DESCRIPTION

MISSOURI HIGHWAYS AND TRANSPORTATION COMMISSION



105 WEST CAPITOL  
JEFFERSON CITY, MO 65102  
1-888-ASK-MODOT (1-888-273-6636)

**BURNS MCDONNELL**  
9400 Ward Parkway  
Kansas City, MO 64114  
(816) 333-9400

PROFILE SHEET  
SHEET 26 OF 56

IF A SEAL IS PRESENT ON THIS SHEET IT HAS BEEN ELECTRONICALLY SEALED AND DATED.

MATCHLINE STA. 172+00.00


MATCHLINE STA. 177+50.00

CURVE BL\_24HWY-10  
 PI 177+62.71  
 PC 176+20.33  
 PT 179+03.92  
 $\Delta$  12° 41' 40.3" (RT)  
 D 4° 28' 34.4"  
 L 283.60'  
 T 142.38'  
 R 1,280.00'

45  
 FAIRFIELD LARRY & CAROL  
 NO ADDRESS ASSIGNED

STA. 176+56.05 (HWY 24) =  
 STA. 2200+00.00 (DICKINSON RD)

STA. 176+61.24 (HWY 24) =  
 STA. 2300+00.00 (COLLEGE ST)

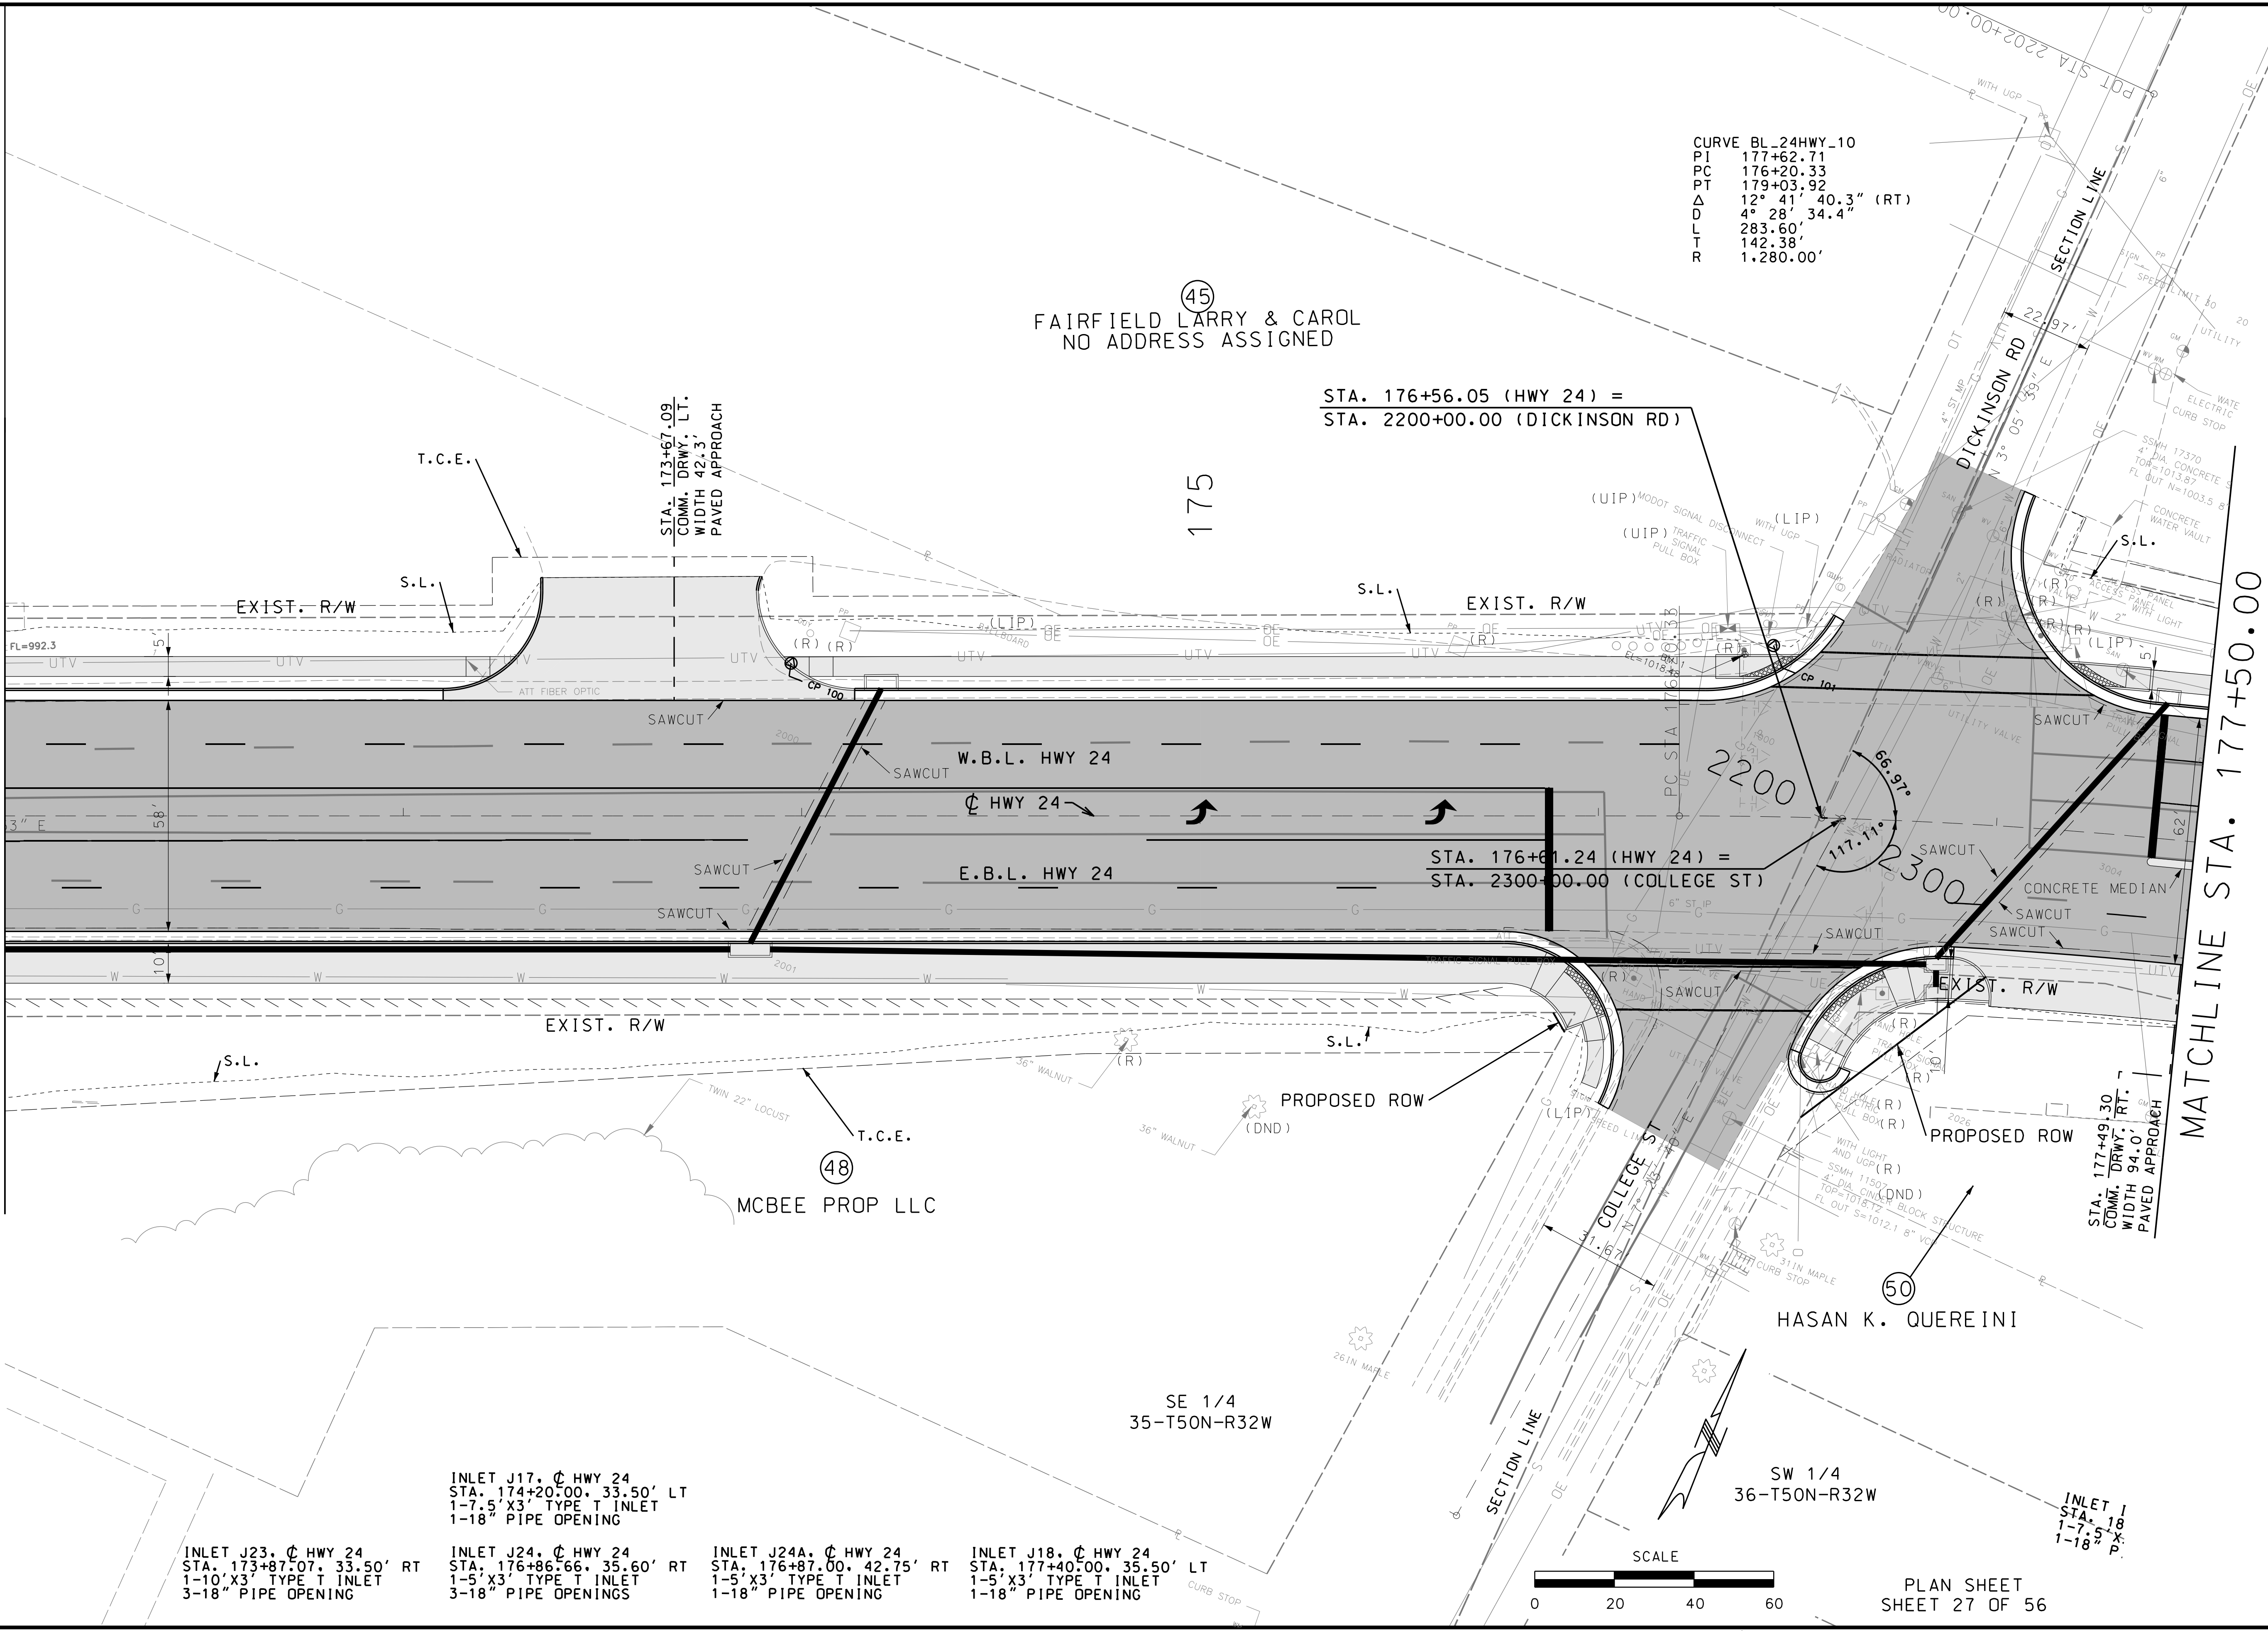

INLET J23,  $\phi$  HWY 24  
 STA. 173+87.07, 33.50' RT  
 1-10' X3' TYPE T INLET  
 3-18" PIPE OPENING


INLET J24,  $\phi$  HWY 24  
 STA. 176+86.66, 35.60' RT  
 1-5' X3' TYPE T INLET  
 3-18" PIPE OPENINGS

INLET J24A,  $\phi$  HWY 24  
 STA. 176+87.00, 42.75' RT  
 1-5' X3' TYPE T INLET  
 1-18" PIPE OPENING

INLET J18,  $\phi$  HWY 24  
 STA. 177+40.00, 35.50' LT  
 1-5' X3' TYPE T INLET  
 1-18" PIPE OPENING

INLET J17,  $\phi$  HWY 24  
 STA. 174+20.00, 33.50' LT  
 1-7.5' X3' TYPE T INLET  
 1-18" PIPE OPENING

INLET I  
 STA. 18  
 1-7.5' X  
 1-18" P.

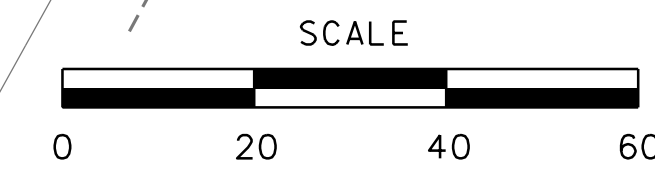

PLAN SHEET  
 SHEET 27 OF 56

"THIS MEDIA SHOULD NOT BE CONSIDERED A CERTIFIED DOCUMENT."


DATE PREPARED  
 10/5/2020  
 ROUTE 2-4 STATE MO  
 DISTRICT K-C SHEET NO. 30  
 COUNTY JACKSON  
 JOB NO. J4S3405B  
 CONTRACT ID.

PROJECT NO.  
 BRIDGE NO.

DATE	DESCRIPTION

MISSOURI HIGHWAYS AND TRANSPORTATION COMMISSION  
 MoDOT  
 105 WEST CAPITOL  
 JEFFERSON CITY, MO 65102  
 1-888-ASK-MODOT (1-888-273-6636)

**BURNS MCDONNELL**  
 9400 Ward Parkway  
 Kansas City, MO 64114  
 (816) 333-9400

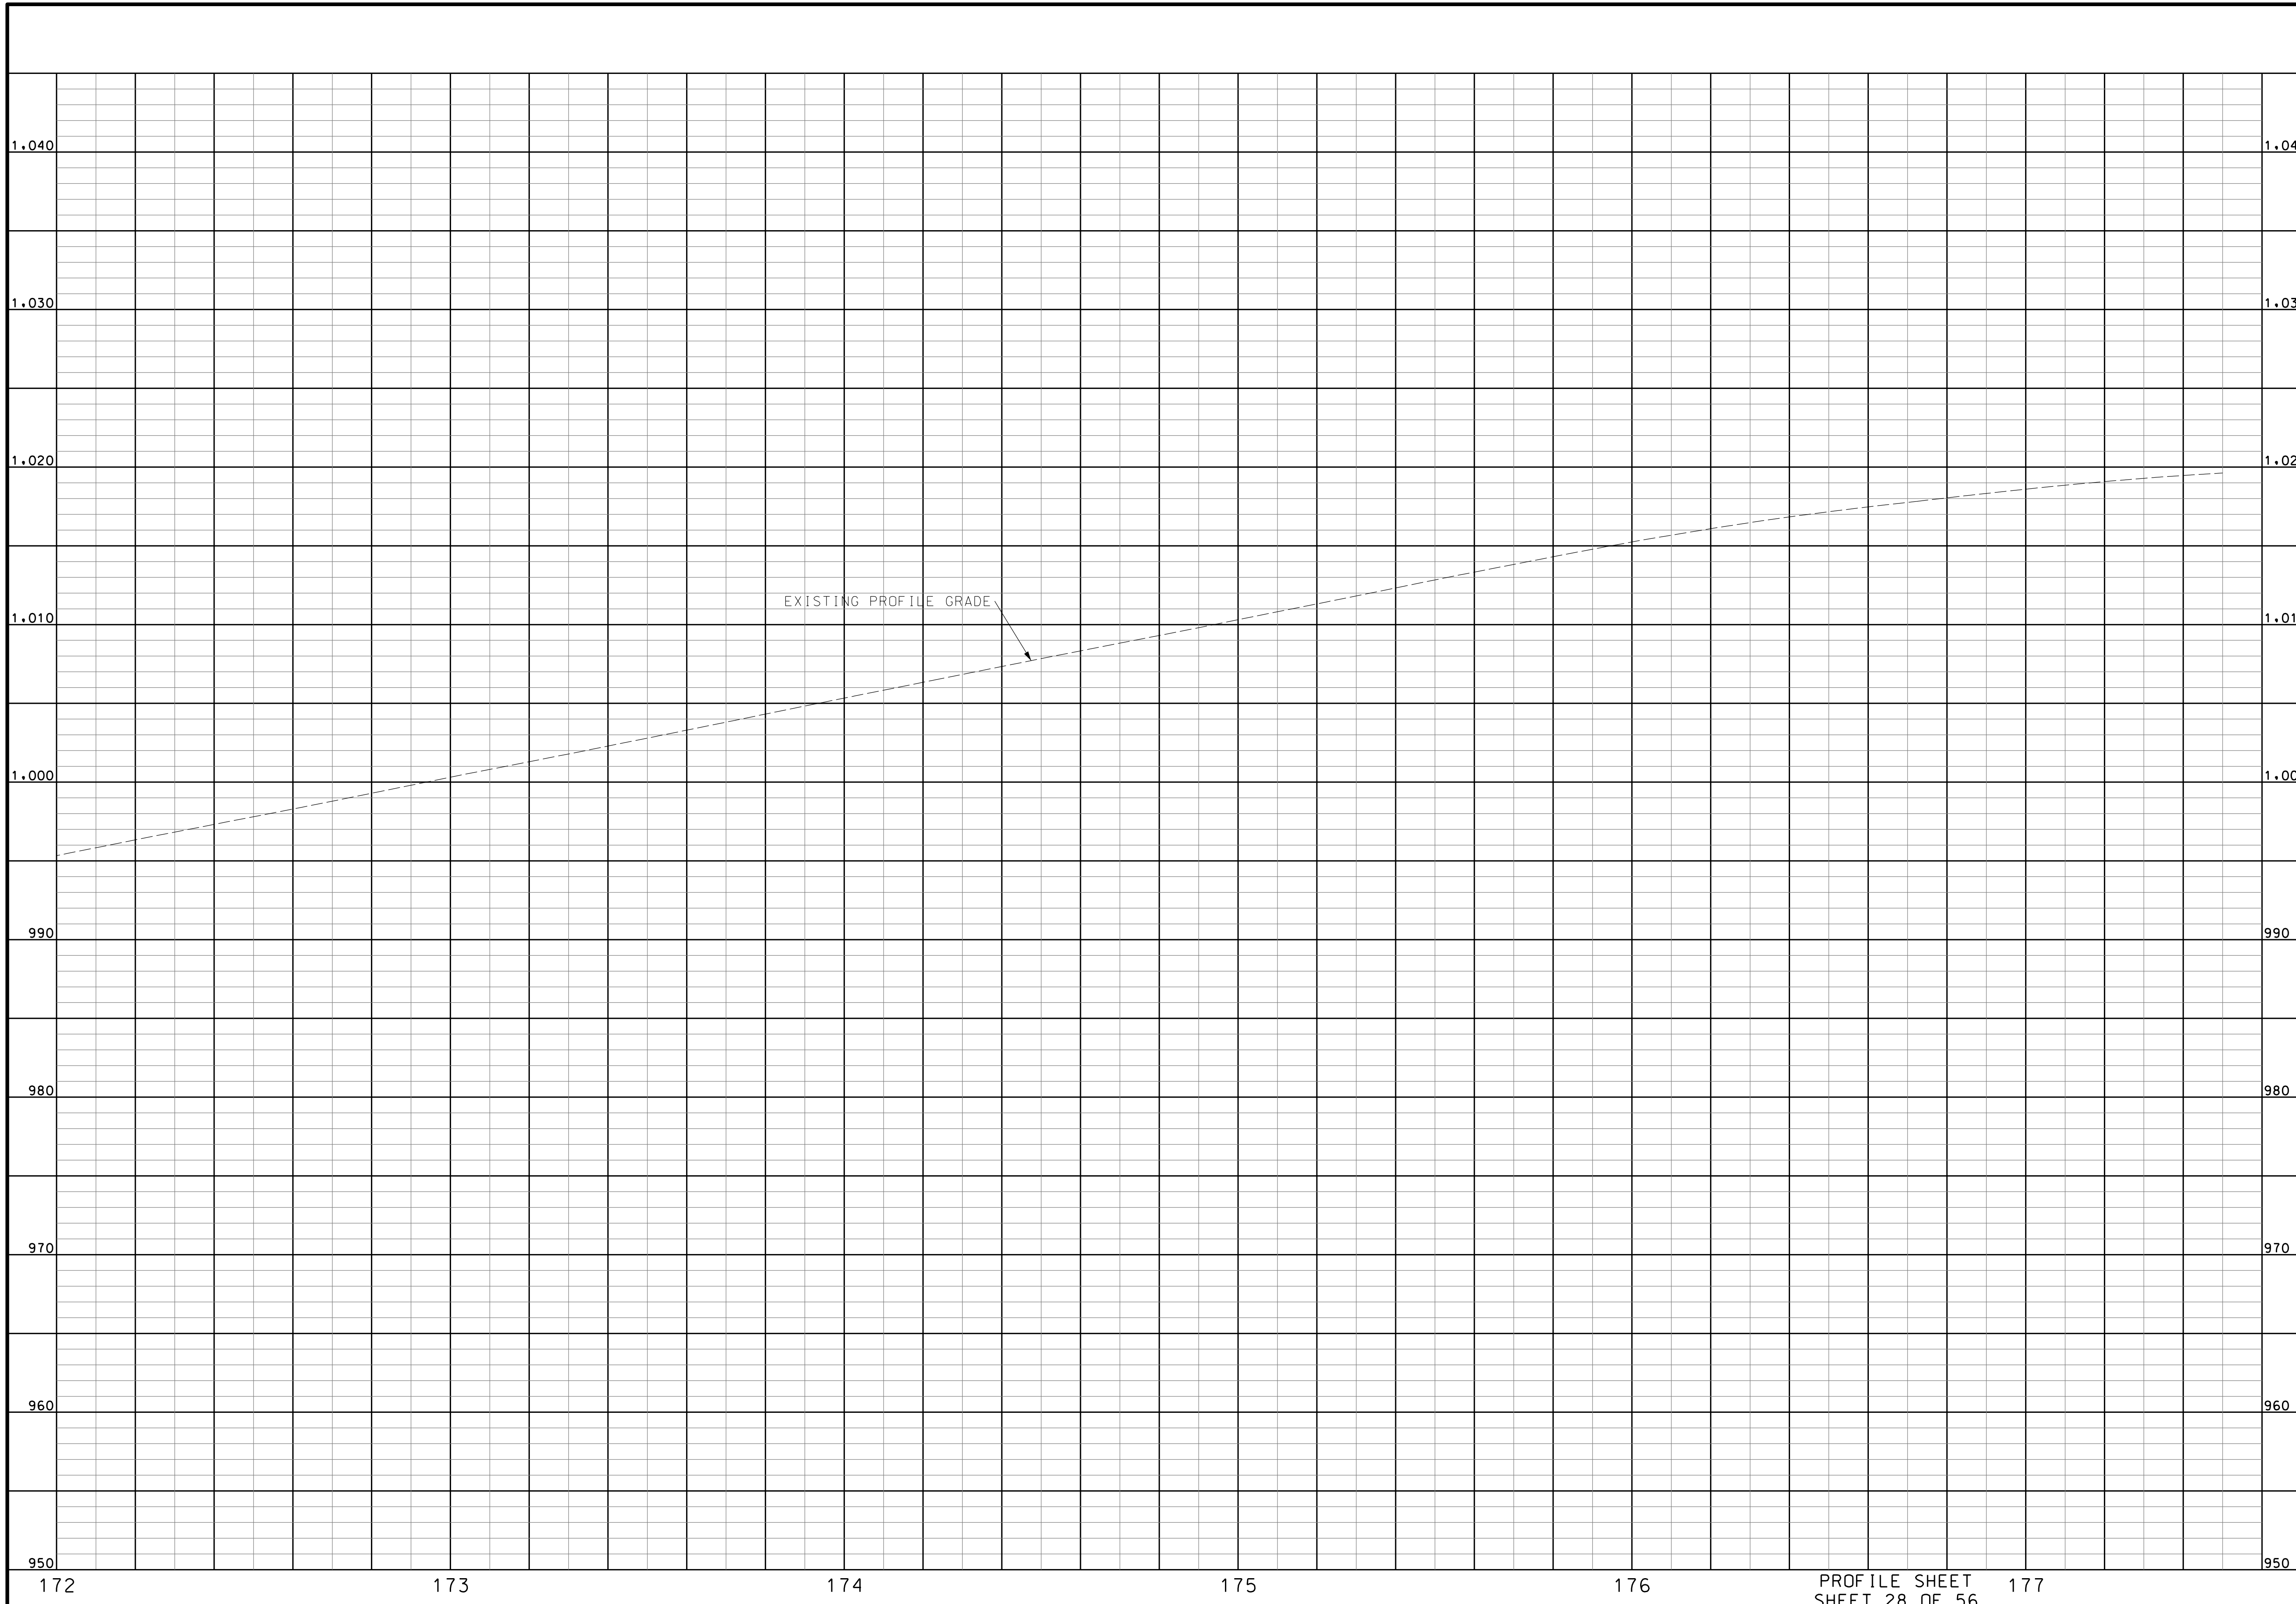

EXISTING PROFILE GRADE

"THIS MEDIA SHOULD NOT BE CONSIDERED A CERTIFIED DOCUMENT."

DATE PREPARED  
10/5/2020

ROUTE 2-4	STATE MO
DISTRICT K-C	SHEET NO. 31

COUNTY  
JACKSON

JOB NO.  
J4S3405B


CONTRACT ID.  
.

PROJECT NO.  
.

BRIDGE NO.  
.

DATE	DESCRIPTION


MISSOURI HIGHWAYS AND TRANSPORTATION COMMISSION

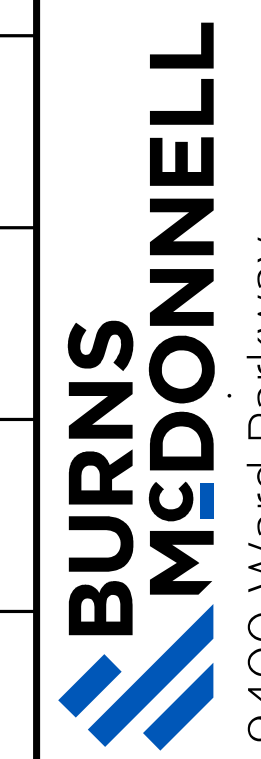

9400 Ward Parkway  
Kansas City, MO 64114  
(816) 333-9400

PROFILE SHEET 177  
SHEET 28 OF 56

IF A SEAL IS PRESENT ON THIS SHEET IT HAS BEEN ELECTRONICALLY SEALED AND DATED.

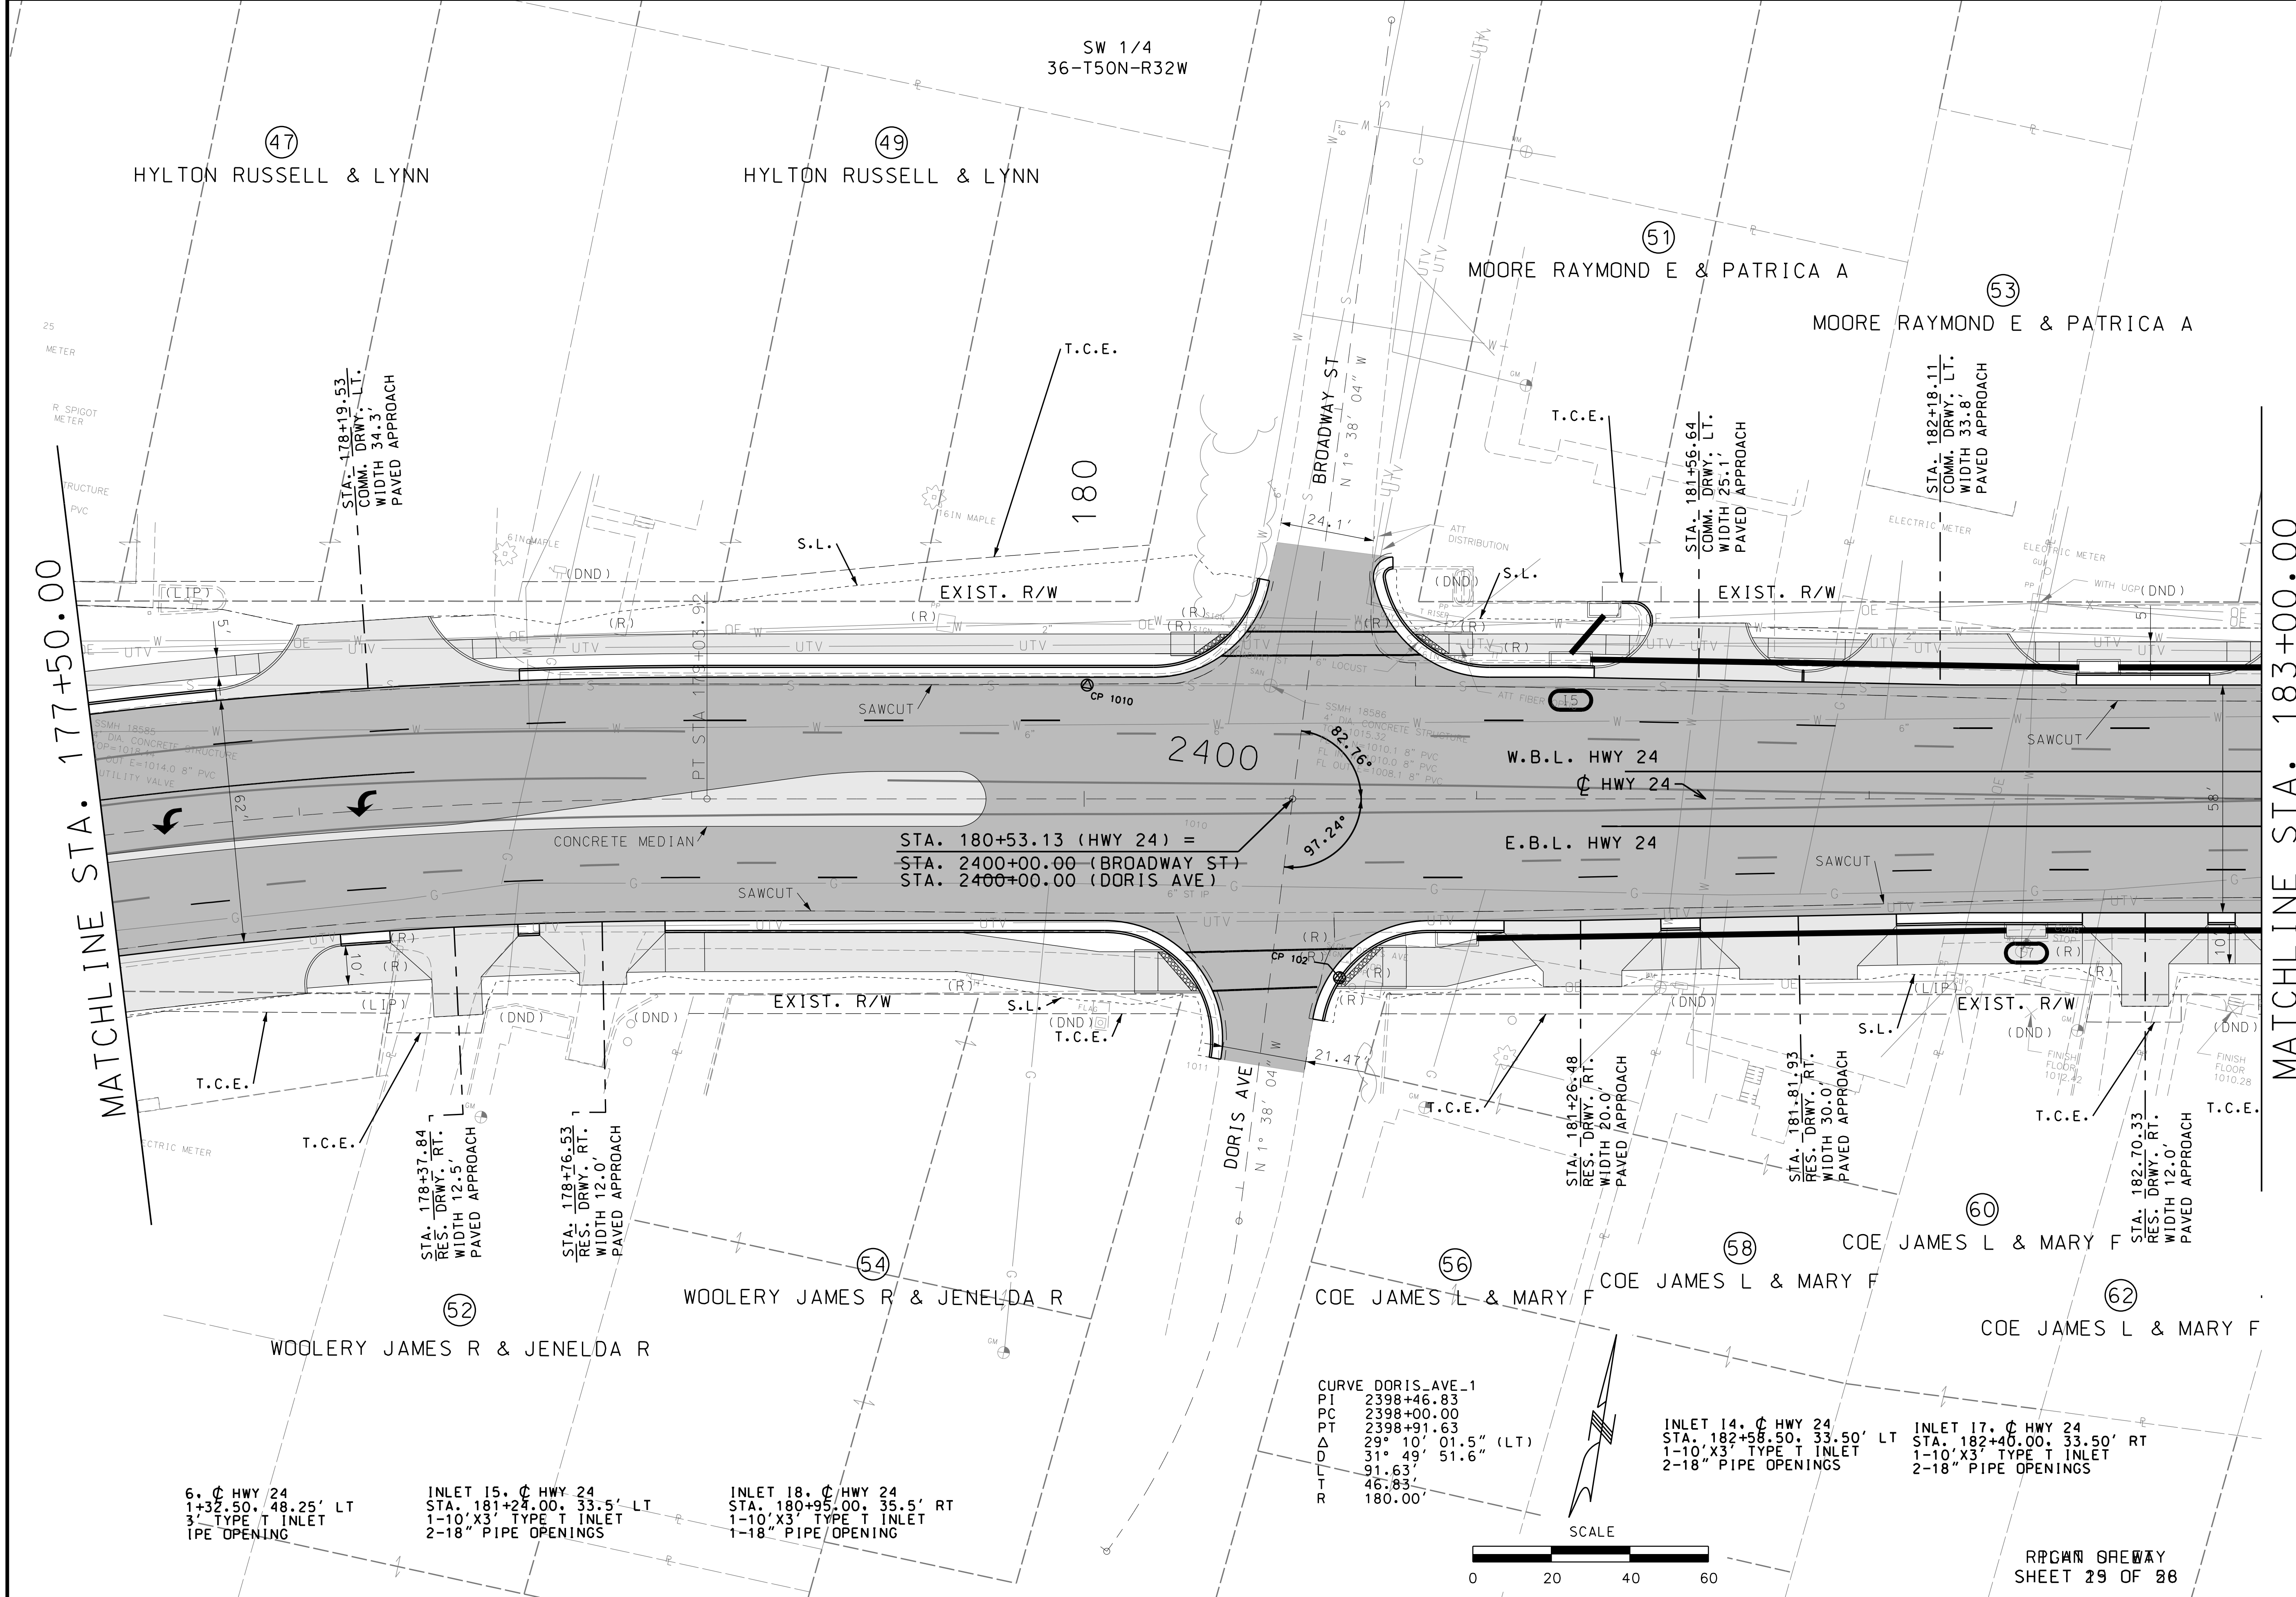

MATCHLINE STA. 177+50.00

MATCHLINE STA. 183+00.00

THIS MEDIA SHOULD NOT BE CONSIDERED A CERTIFIED DOCUMENT.	
DATE PREPARED 10/5/2020	
ROUTE 2-4	STATE MO
DISTRICT K-C	SHEET NO. 32
COUNTY JACKSON	
JOB NO. J4S3405B	
CONTRACT ID.	
PROJECT NO.	
BRIDGE NO.	
	DESCRIPTION
	DATE
MISSOURI HIGHWAYS AND TRANSPORTATION COMMISSION	
105 WEST CAPITOL JEFFERSON CITY, MO 65102 1-888-ASK-MODOT (1-888-273-6636)	
9400 Ward Parkway Kansas City, MO 64114 (816) 333-9400	

IF A SEAL IS PRESENT ON THIS SHEET IT HAS BEEN ELECTRONICALLY SEALED AND DATED.

- 6.  $\phi$  HWY 24  
1+32.50, 48.25' LT  
3' TYPE T INLET  
1PE OPENING
- INLET 15.  $\phi$  HWY 24  
STA. 181+24.00, 33.5' LT  
1-10'X3' TYPE T INLET  
2-18" PIPE OPENINGS
- INLET 18.  $\phi$  HWY 24  
STA. 180+95.00, 35.5' RT  
1-10'X3' TYPE T INLET  
1-18" PIPE OPENING

CURVE DORIS\_AVE-1


PI	2398+46.83
PC	2398+00.00
PT	2398+91.63
$\Delta$	29° 10' 01.5" (LT)
DI	31° 49' 51.6"
LT	91.63'
RT	46.83'
R	180.00'

- INLET 14.  $\phi$  HWY 24  
STA. 182+58.50, 33.50' LT  
1-10'X3' TYPE T INLET  
2-18" PIPE OPENINGS
- INLET 17.  $\phi$  HWY 24  
STA. 182+40.00, 33.50' RT  
1-10'X3' TYPE T INLET  
2-18" PIPE OPENINGS



RPGW SHEET  
SHEET 29 OF 88



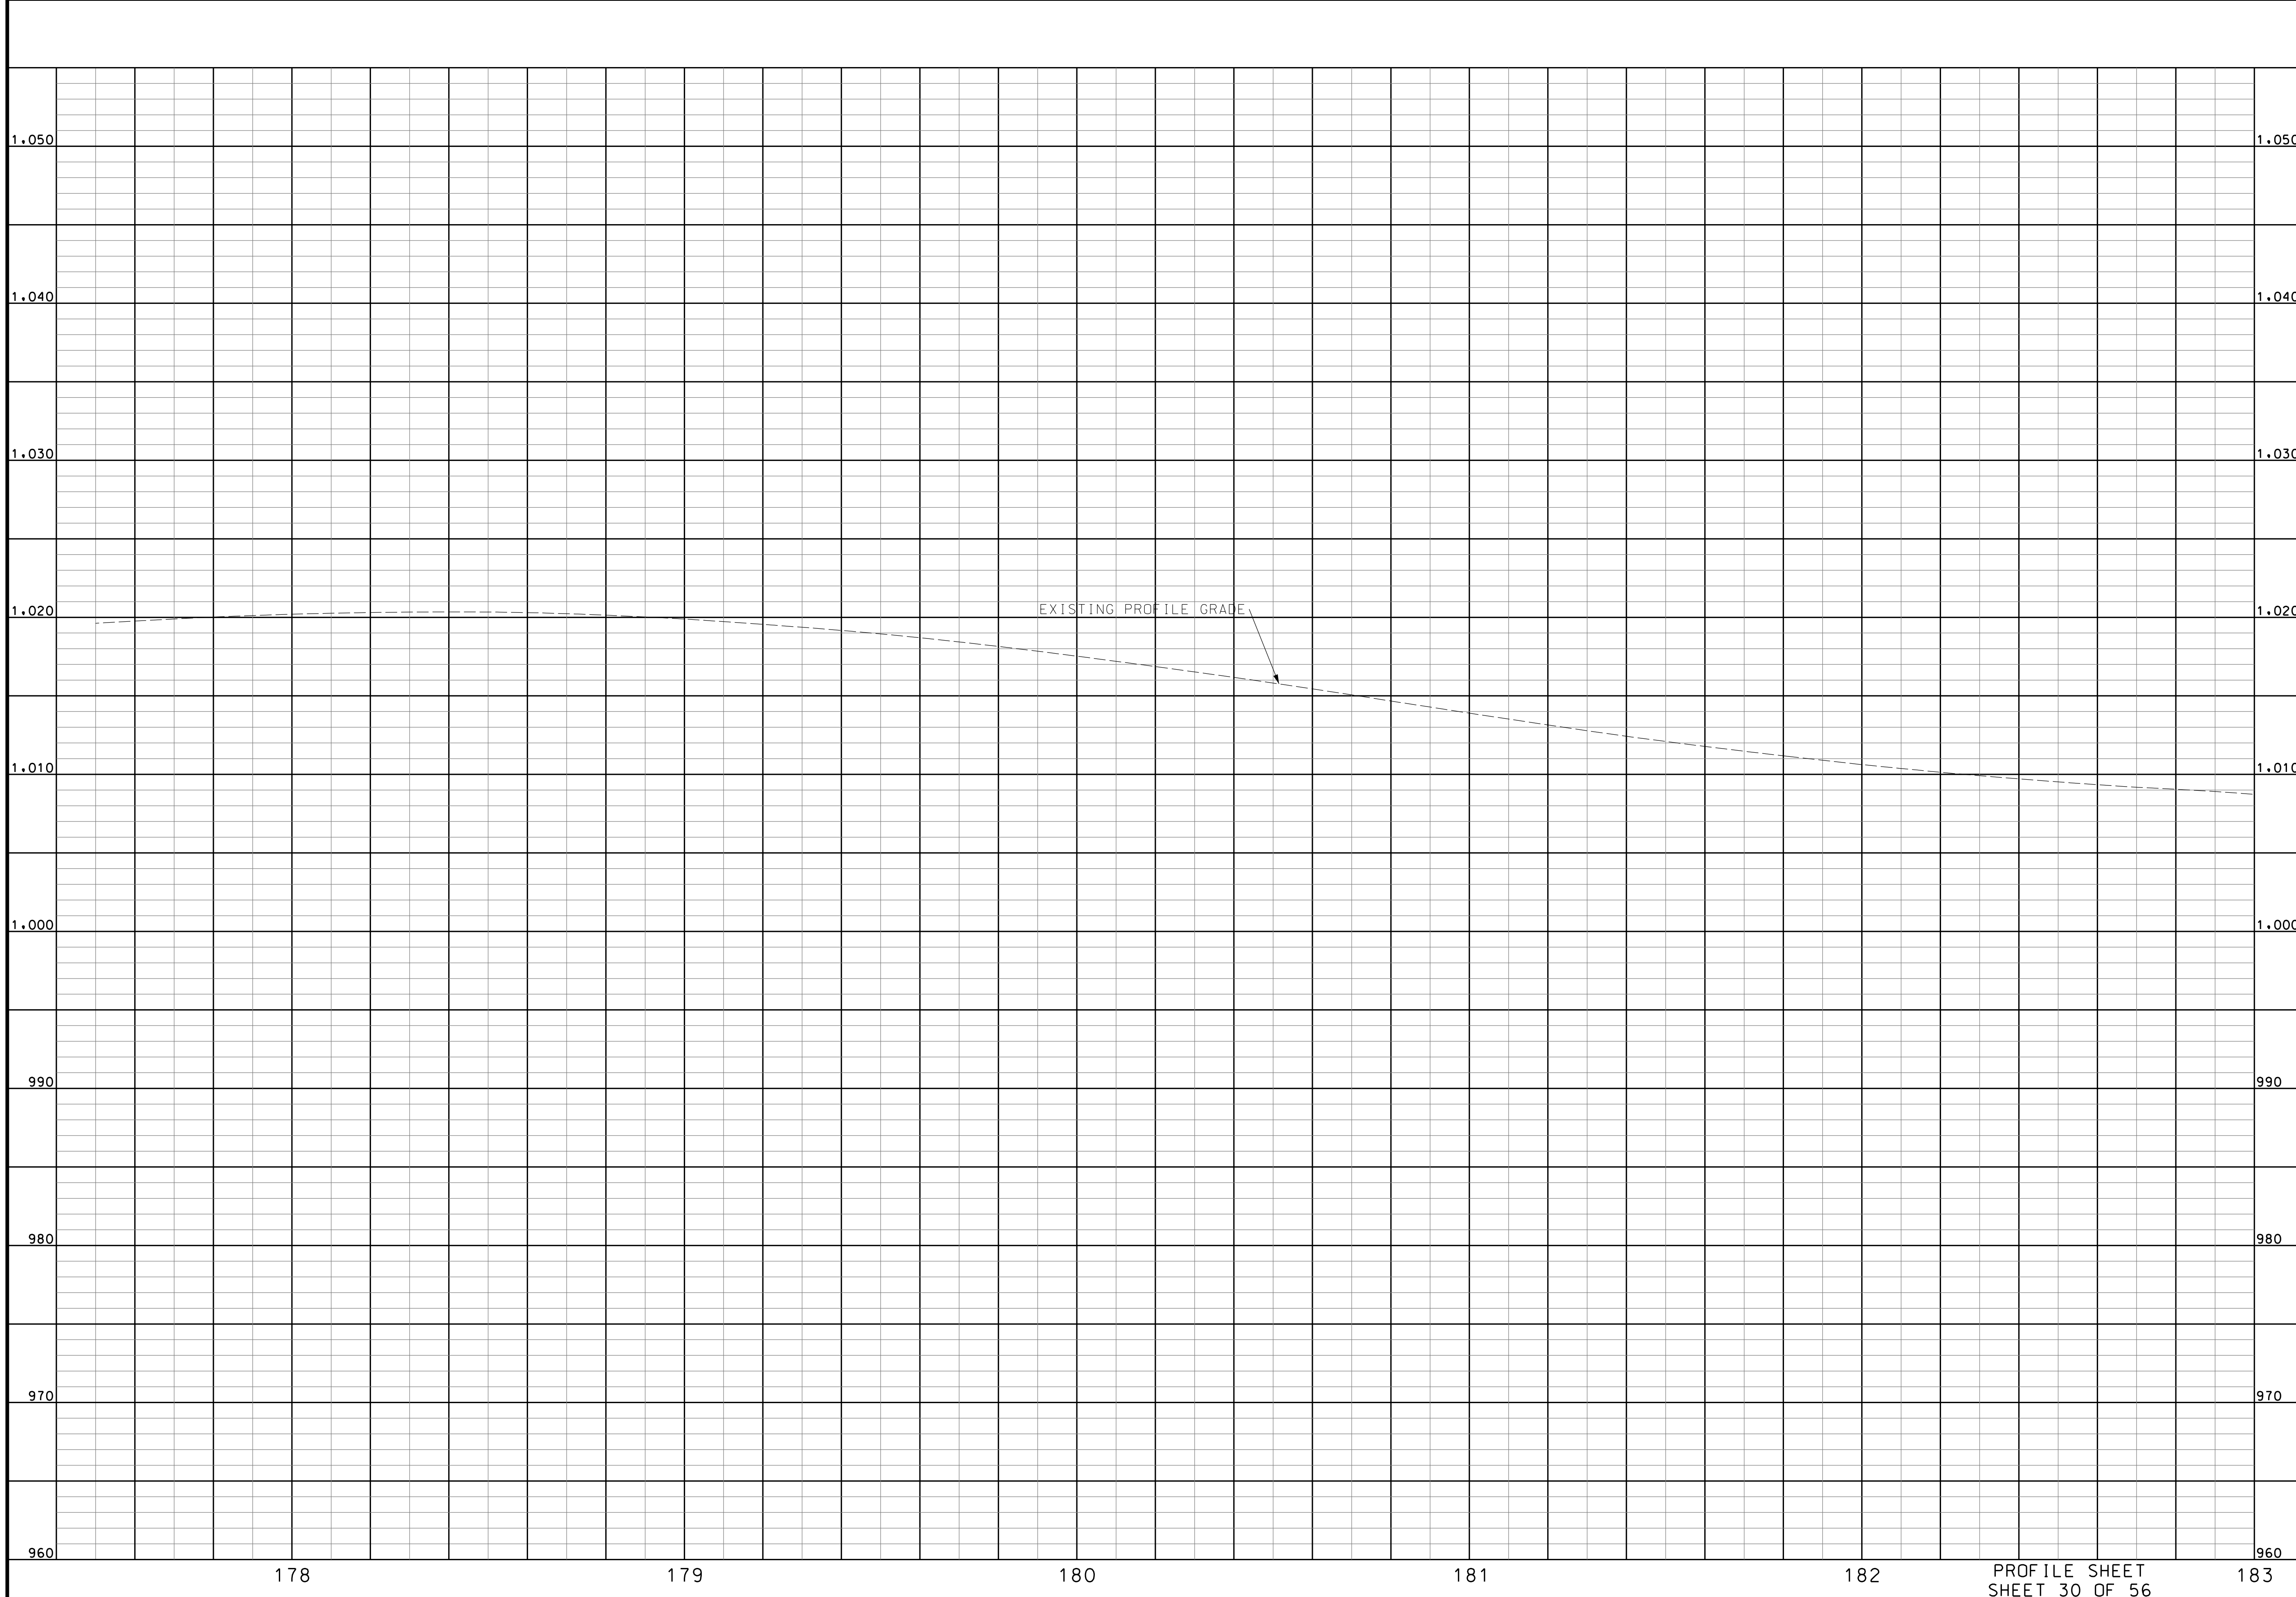

"THIS MEDIA SHOULD NOT BE CONSIDERED A CERTIFIED DOCUMENT."

DATE PREPARED  
10/5/2020

ROUTE 2-4 STATE MO

DISTRICT K-C SHEET NO. 33

COUNTY JACKSON

JOB NO. J4S3405B


CONTRACT ID.

PROJECT NO.

BRIDGE NO.

DATE	DESCRIPTION

MISSOURI HIGHWAYS AND TRANSPORTATION COMMISSION

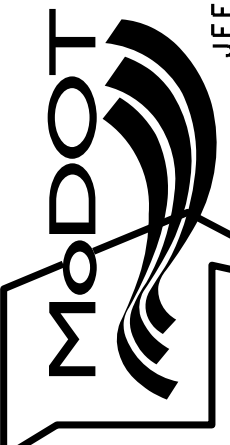


105 WEST CAPITOL  
JEFFERSON CITY, MO 65102  
1-888-ASK-MODOT (1-888-273-6636)

**BURNS MCDONNELL**  
9400 Ward Parkway  
Kansas City, MO 64114  
(816) 333-9400

PROFILE SHEET  
SHEET 30 OF 56

IF A SEAL IS PRESENT ON THIS SHEET IT HAS BEEN ELECTRONICALLY SEALED AND DATED.

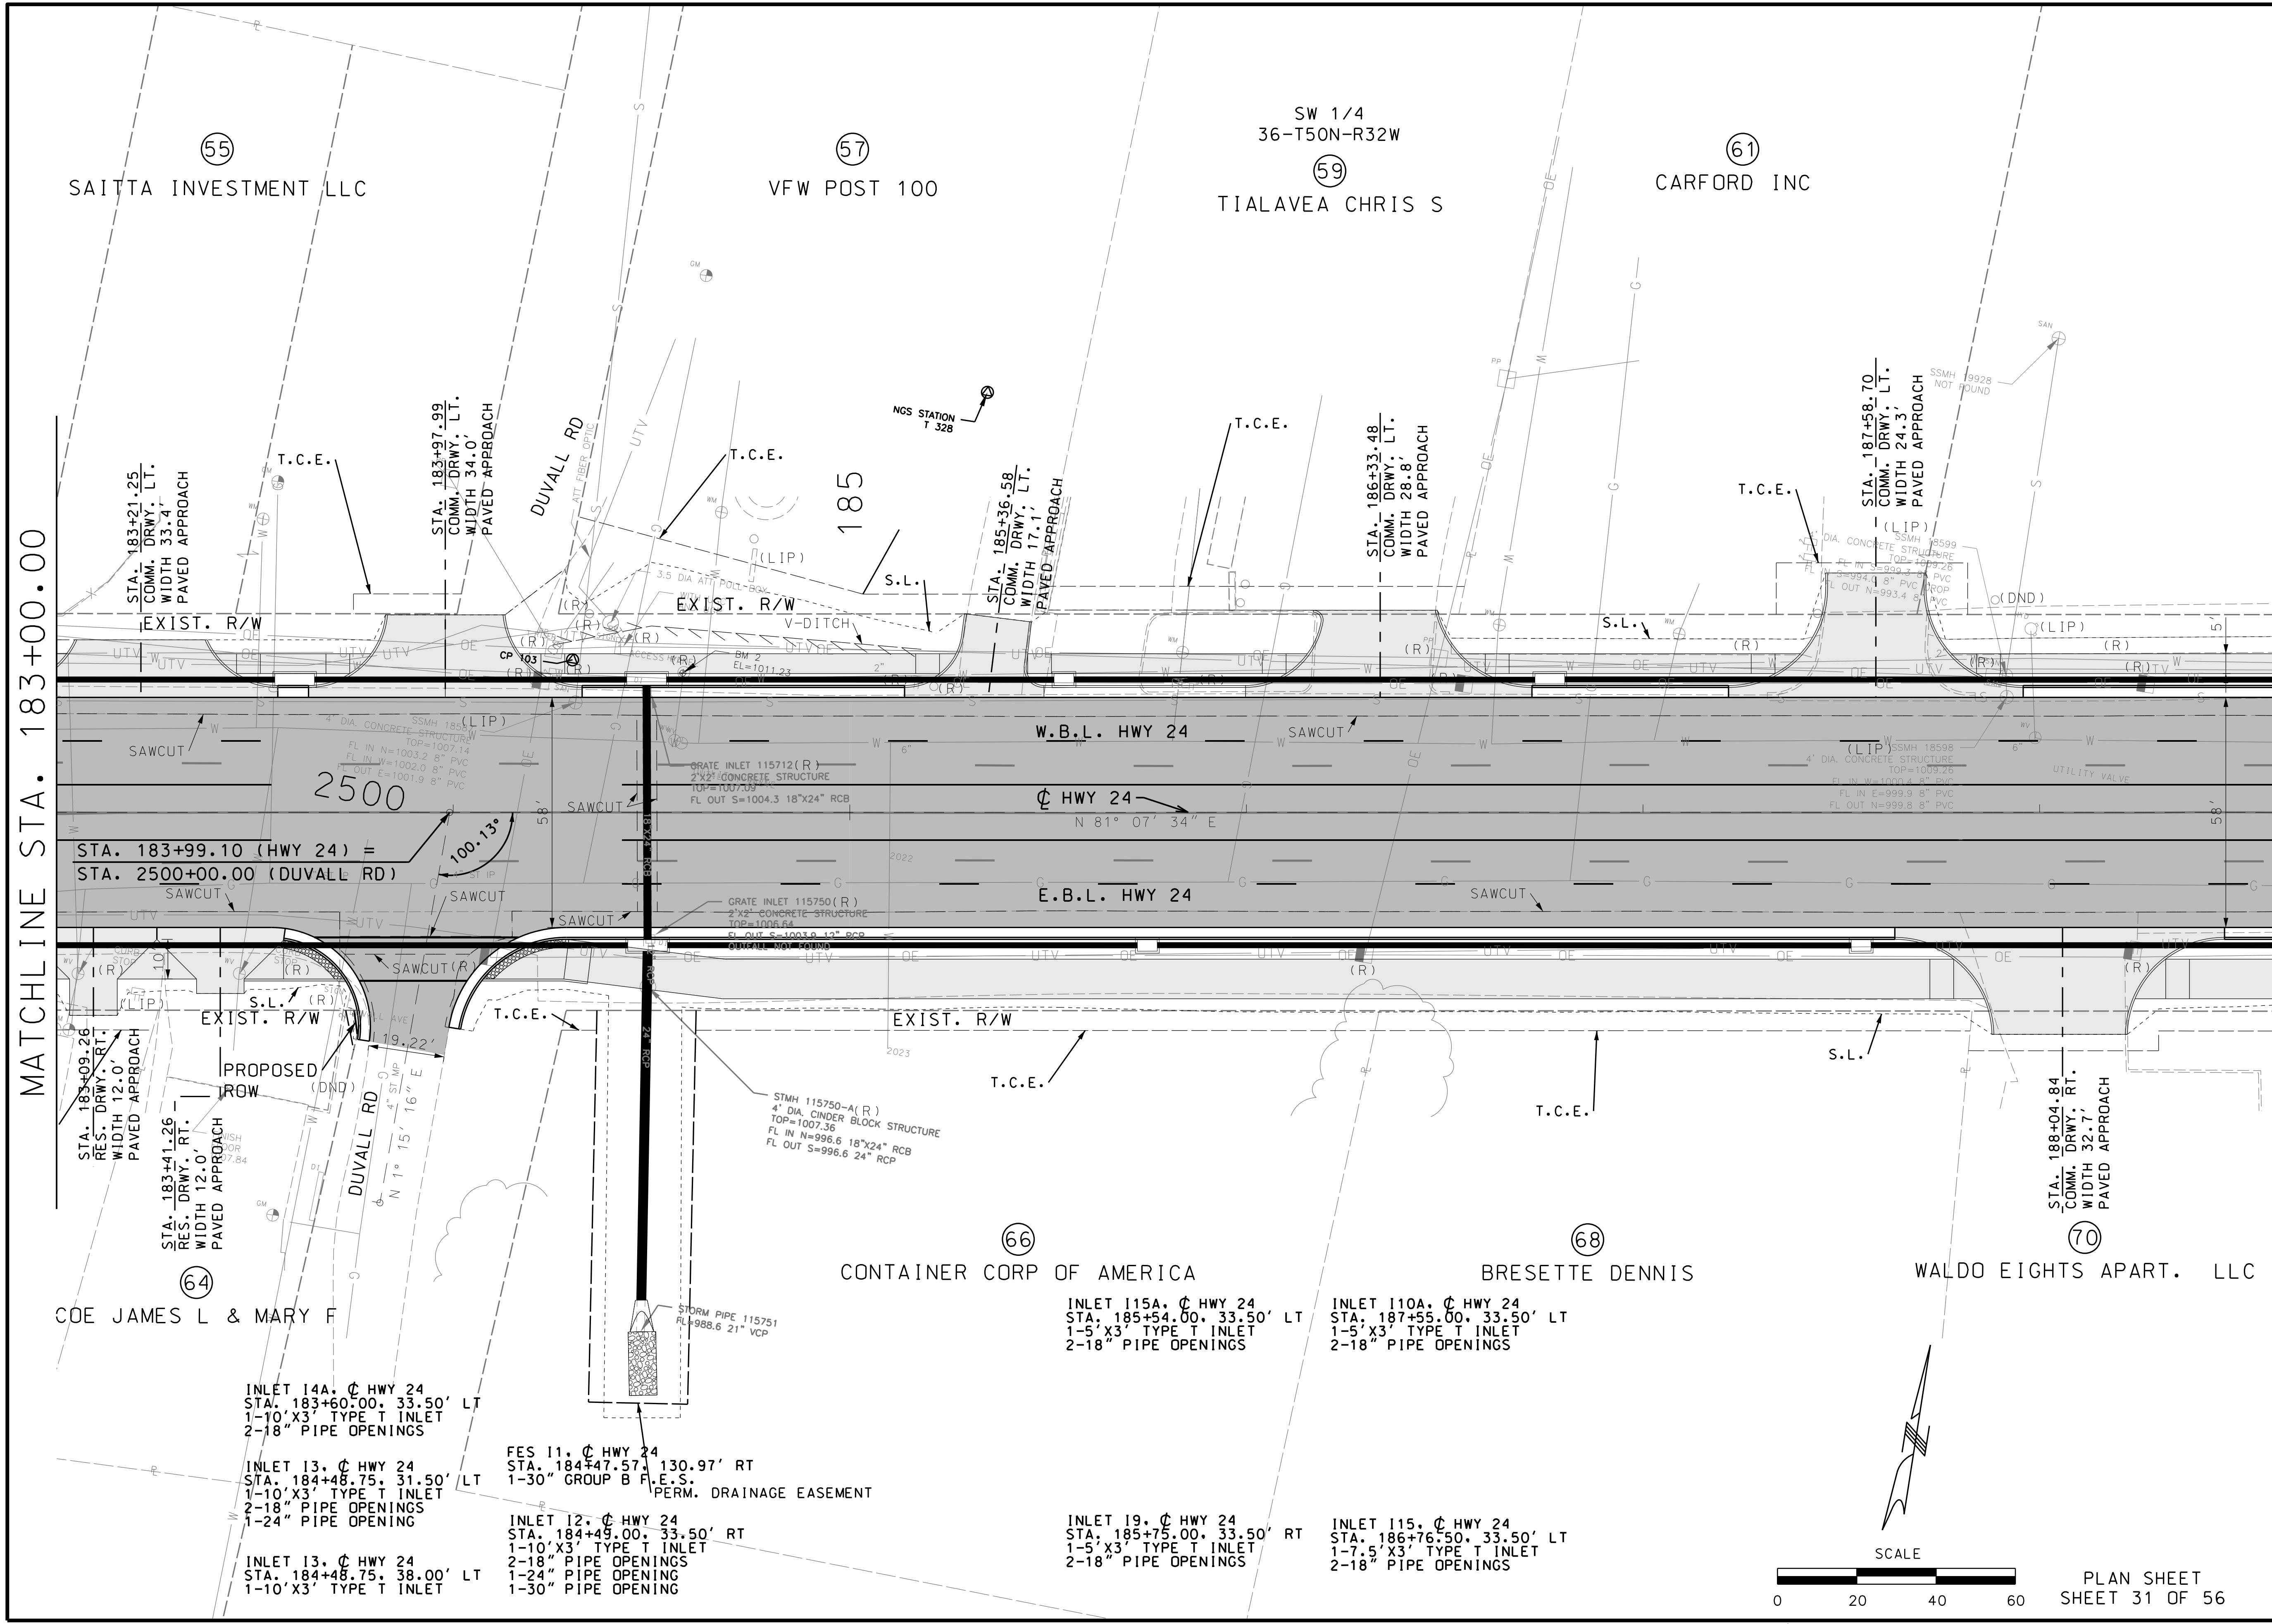

MATCHLINE STA. 183+00.00

MATCHLINE STA. 188+60.00

"THIS MEDIA SHOULD NOT BE CONSIDERED A CERTIFIED DOCUMENT."

DATE PREPARED 10/5/2020	
ROUTE 2-4	STATE MO
DISTRICT K-C	SHEET NO. 34
COUNTY JACKSON	
JOB NO. J4S3405B	
CONTRACT ID.	
PROJECT NO.	
BRIDGE NO.	

DATE	DESCRIPTION


MISSOURI HIGHWAYS AND TRANSPORTATION COMMISSION

105 WEST CAPITOL  
JEFFERSON CITY, MO 65102  
1-888-ASK-MODOT (1-888-273-6636)

**BURNS MCDONNELL**  
9400 Ward Parkway  
Kansas City, MO 64114  
(816) 333-9400

SCALE  
0 20 40 60

PLAN SHEET  
SHEET 31 OF 56

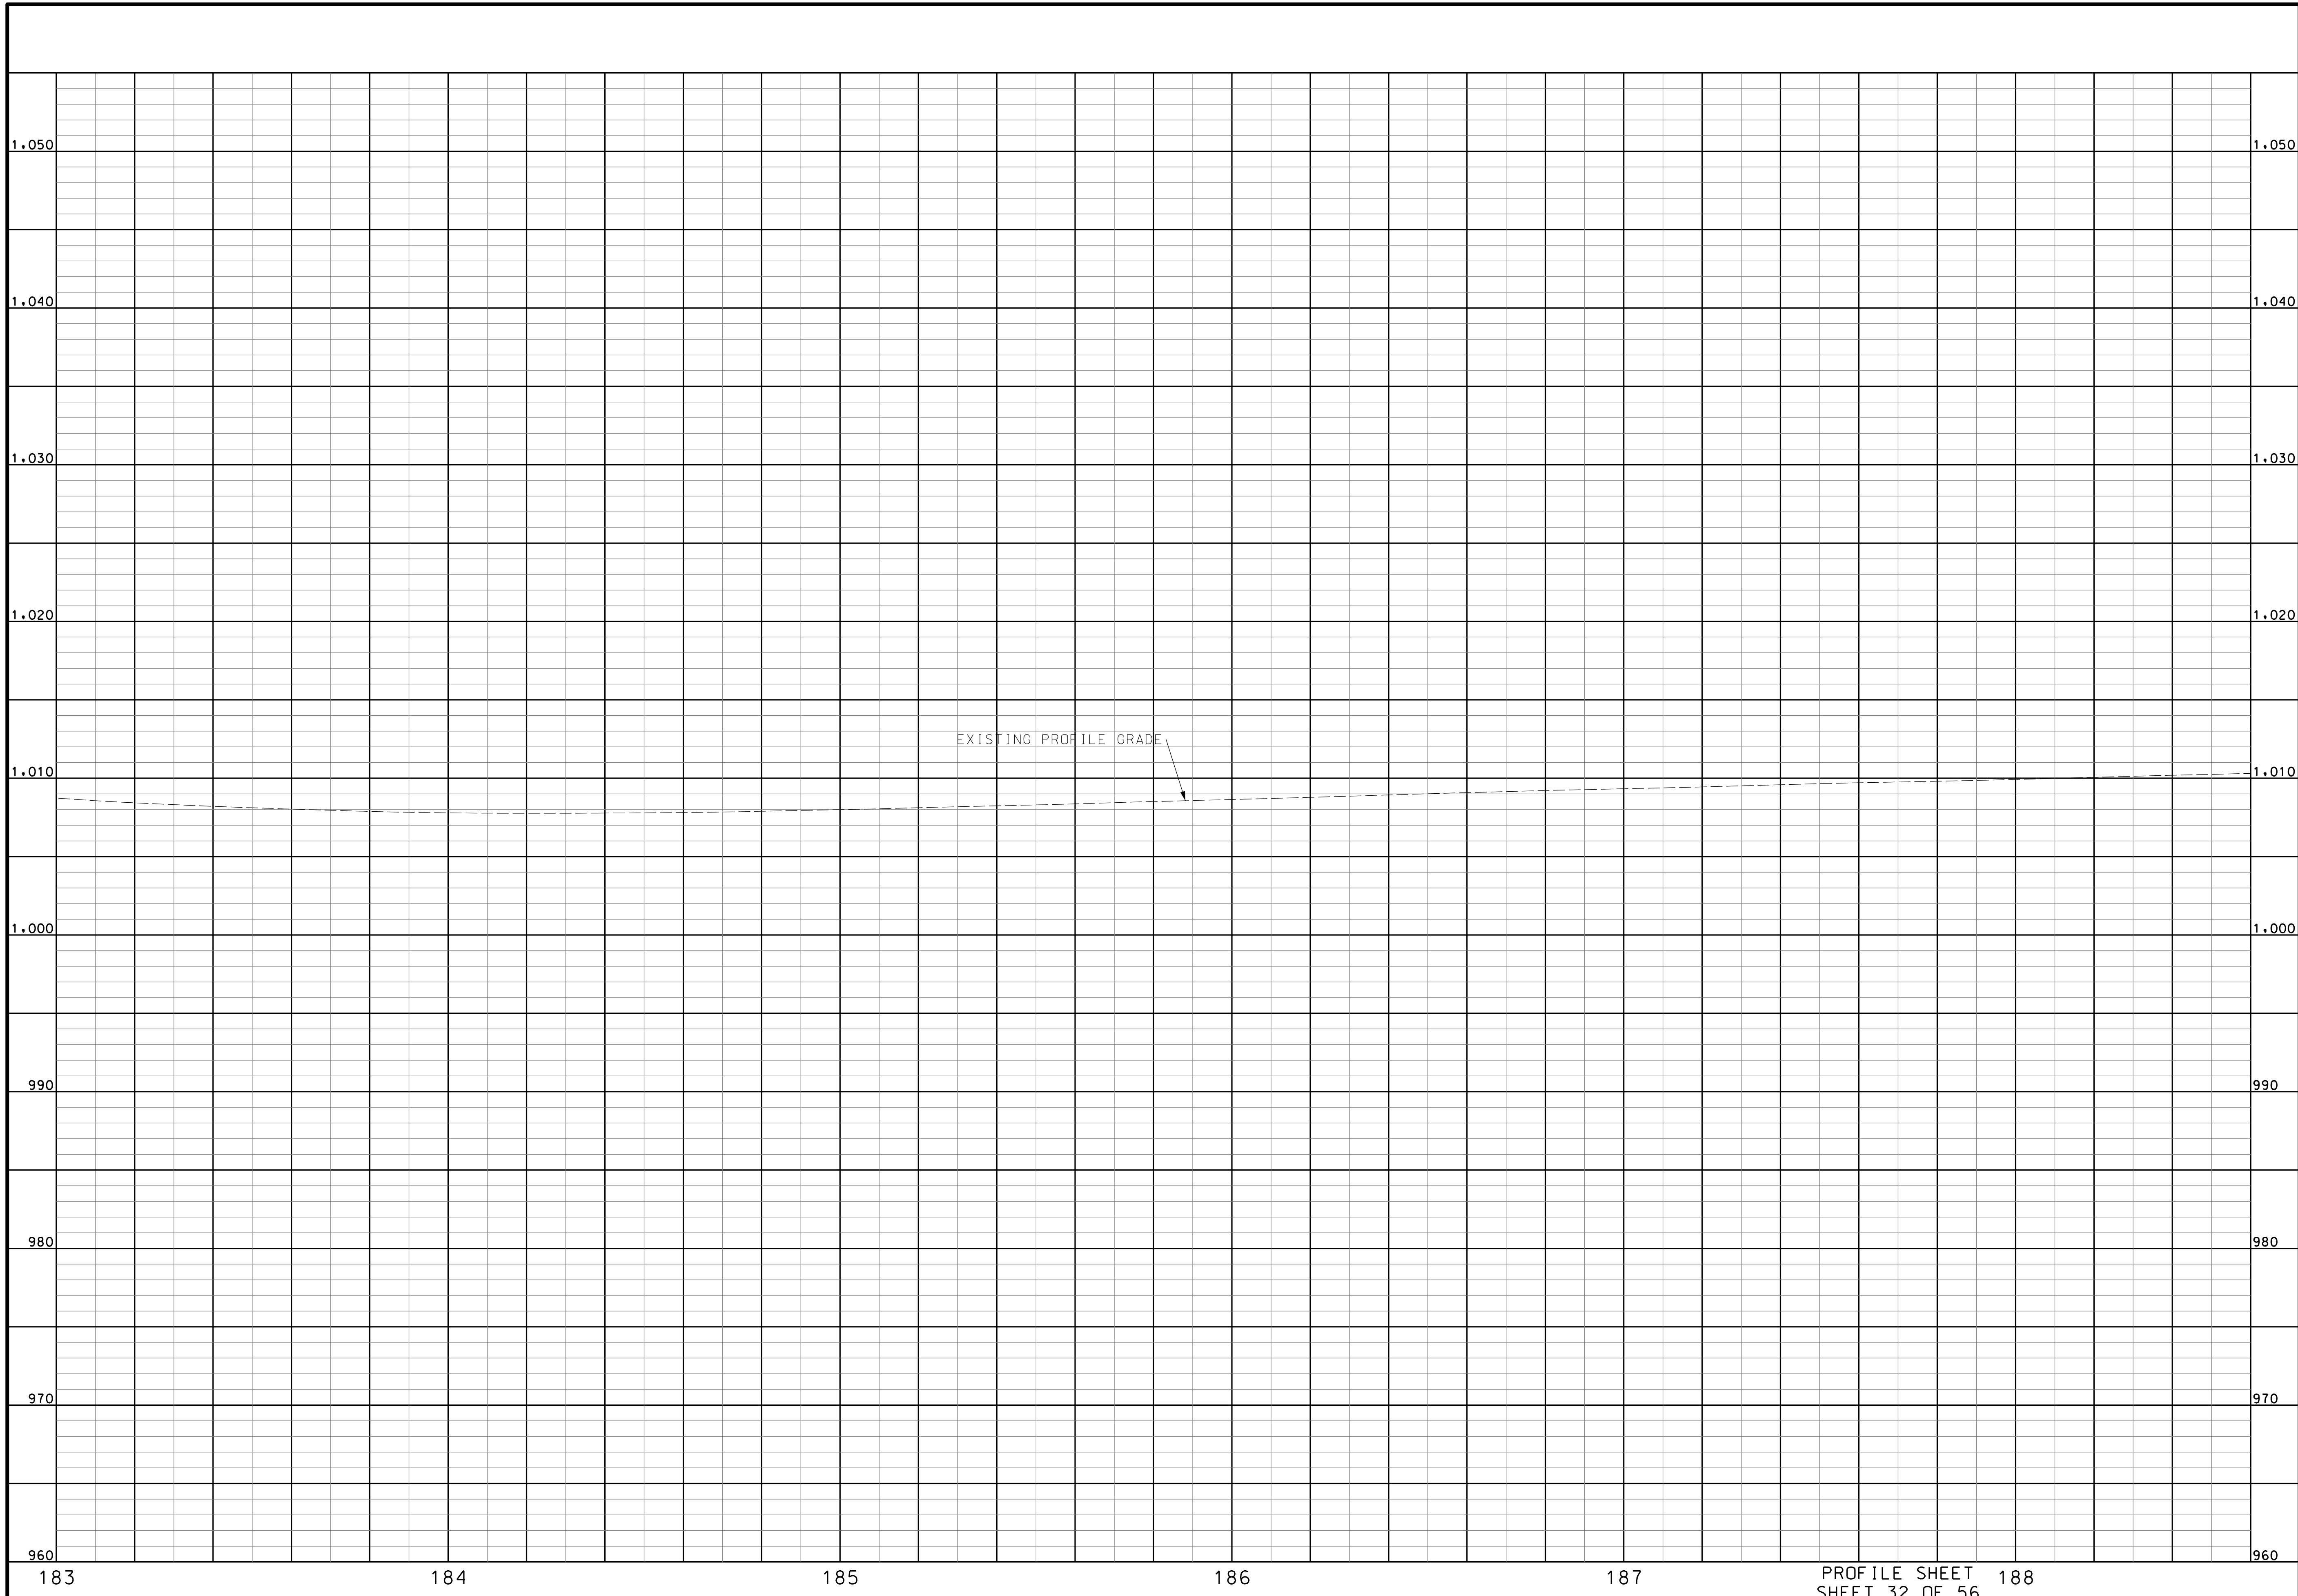

"THIS MEDIA SHOULD NOT BE CONSIDERED A CERTIFIED DOCUMENT."

DATE PREPARED  
10/5/2020

ROUTE	STATE
2-4	MO
DISTRICT	SHEET NO.
K-C	35

COUNTY  
JACKSON

JOB NO.  
J4S3405B

CONTRACT ID.  
.

PROJECT NO.  
.

BRIDGE NO.  
.

DATE	DESCRIPTION

MISSOURI HIGHWAYS AND TRANSPORTATION COMMISSION



105 WEST CAPITOL  
JEFFERSON CITY, MO 65102  
1-888-ASK-MODOT (1-888-273-6636)



**BURNS  
& MCDONNELL**  
9400 Ward Parkway  
Kansas City, MO 64114  
(816) 333-9400

PROFILE SHEET 188  
SHEET 32 OF 56

IF A SEAL IS PRESENT ON THIS SHEET IT HAS BEEN ELECTRONICALLY SEALED AND DATED.

"THIS MEDIA SHOULD NOT BE CONSIDERED A CERTIFIED DOCUMENT."

DATE PREPARED  
10/5/2020

ROUTE STATE  
2-4 MO

DISTRICT SHEET NO.  
K-C 36

COUNTY  
JACKSON

JOB NO.  
J4S3405B

CONTRACT ID.

PROJECT NO.


BRIDGE NO.

MISSOURI HIGHWAYS AND TRANSPORTATION COMMISSION

**BURNS MCDONNELL**  
9400 Ward Parkway  
Kansas City, MO 64114  
(816) 333-9400

105 WEST CAPITOL  
JEFFERSON CITY, MO 65102  
1-888-ASK-MODOT (1-888-273-6636)

IF A SEAL IS PRESENT ON THIS SHEET IT HAS BEEN ELECTRONICALLY SEALED AND DATED.

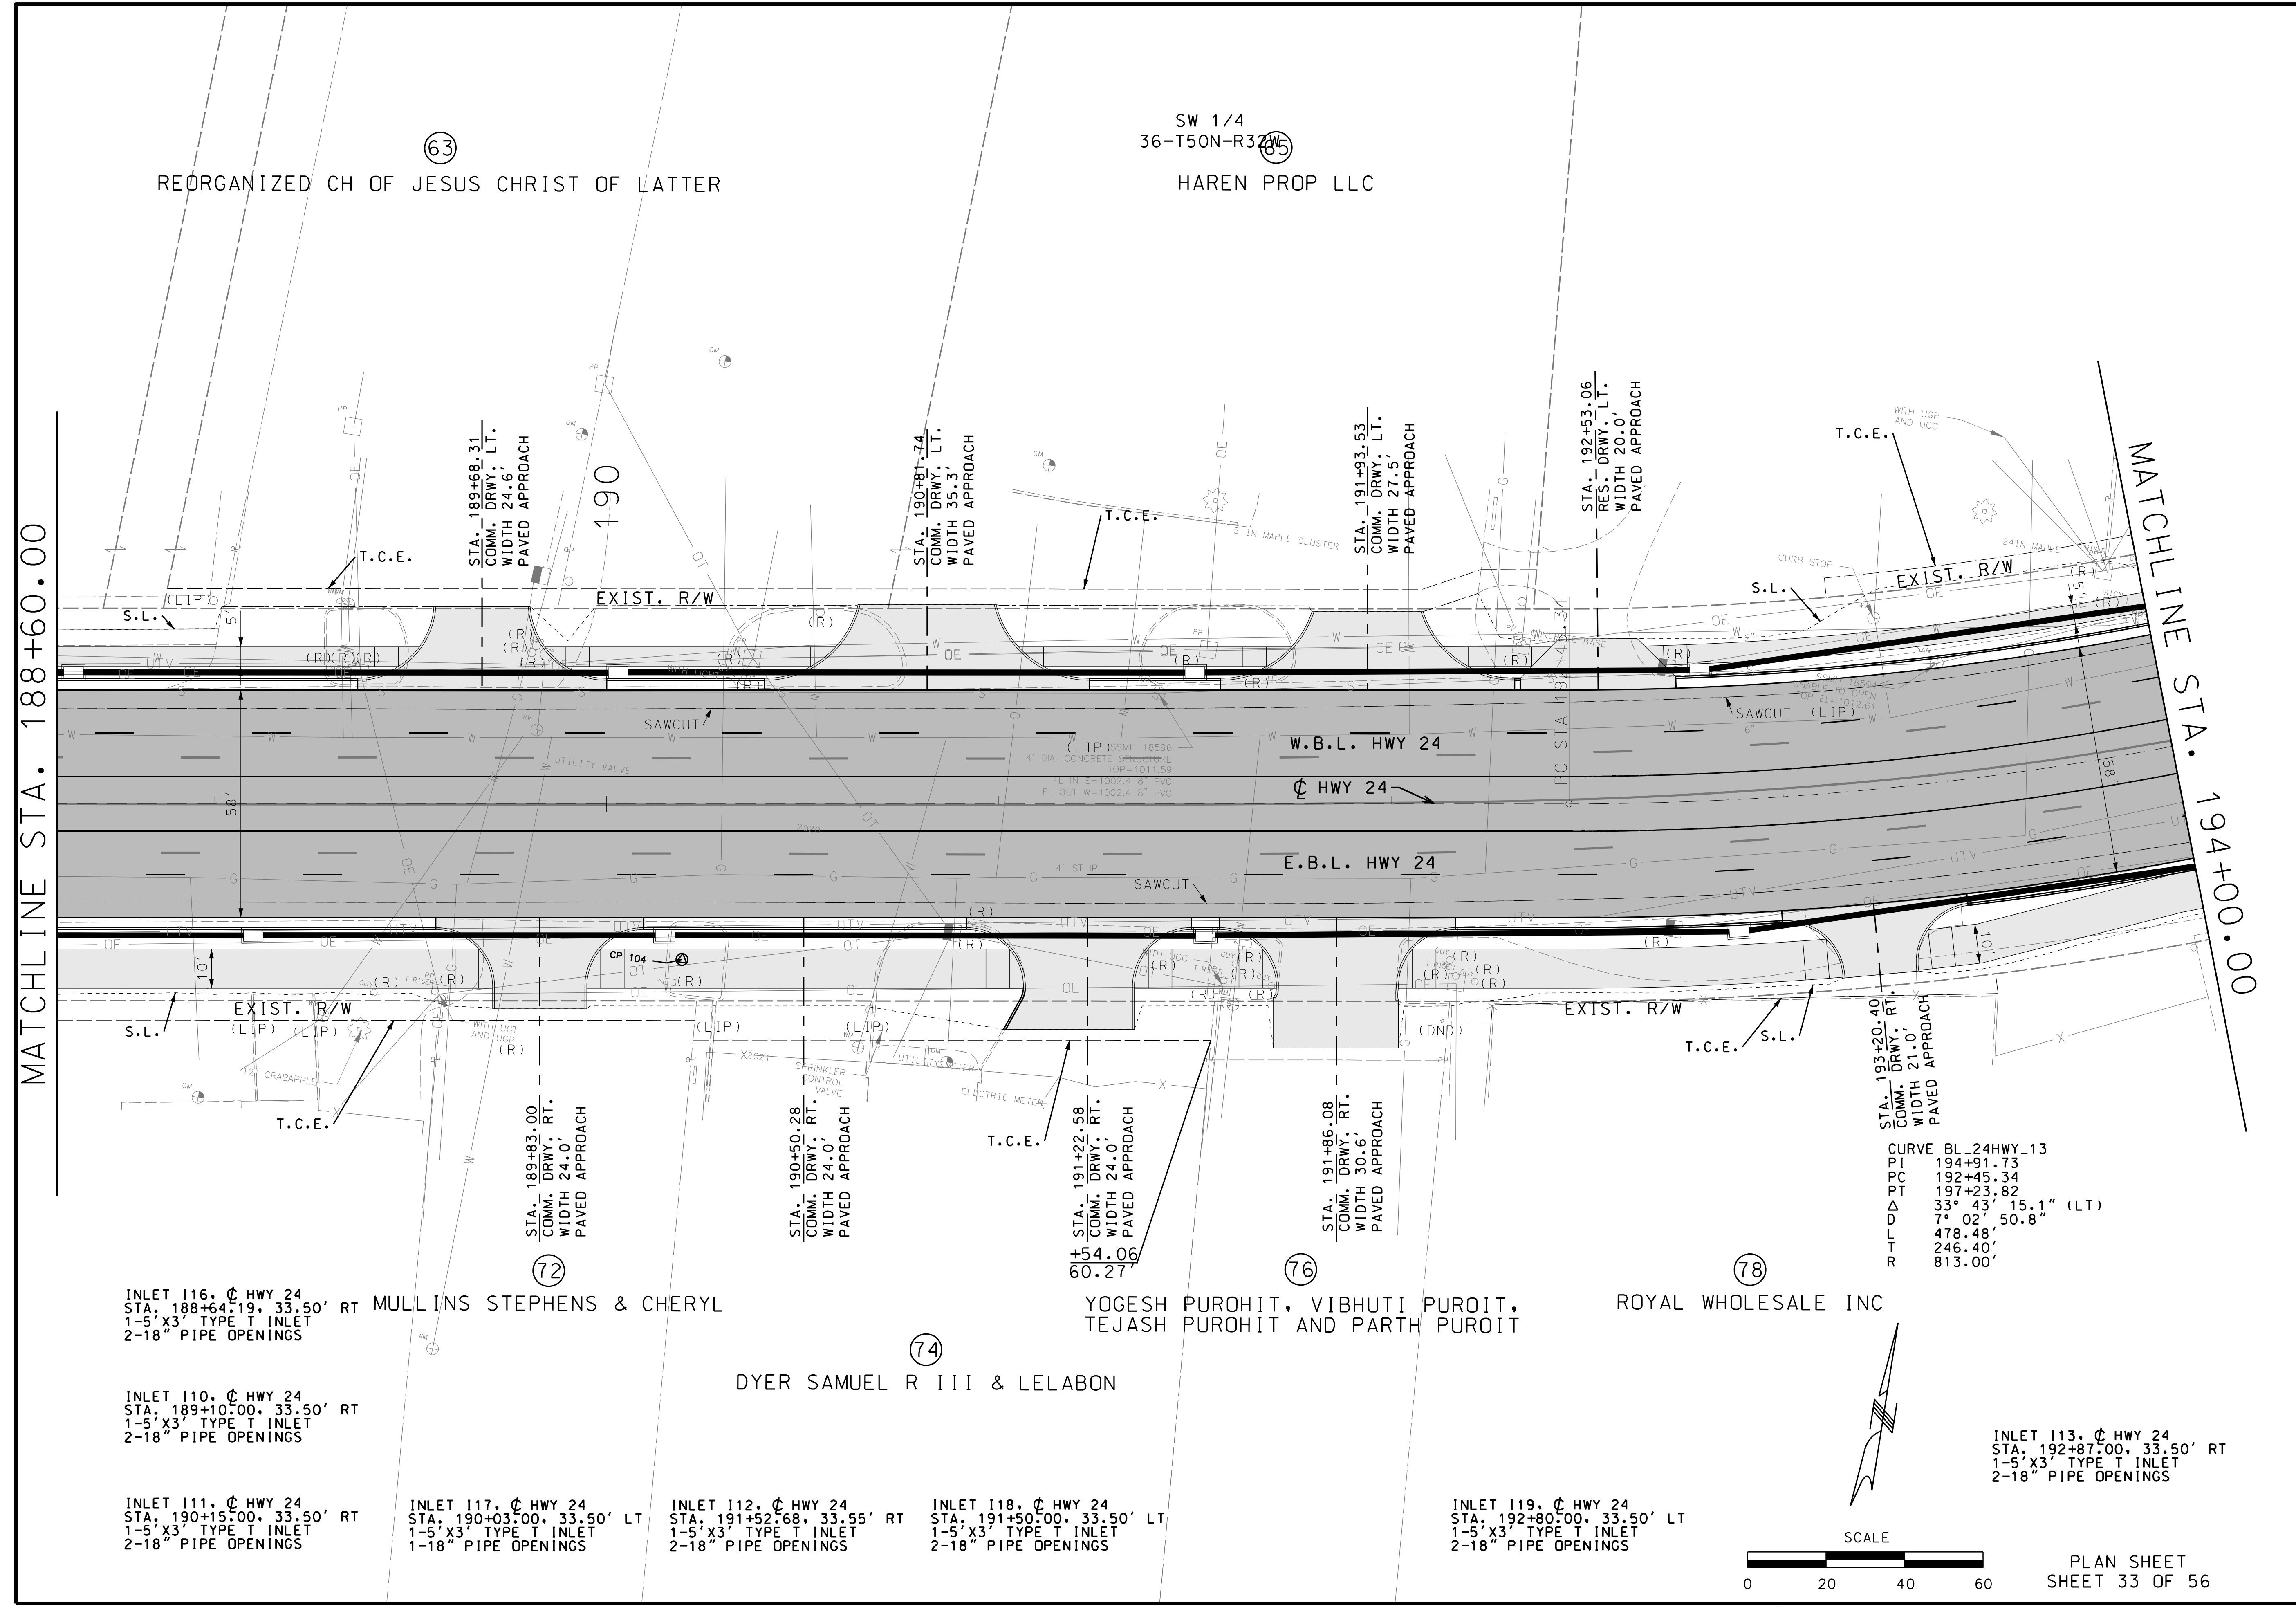

INLET 116,  $\phi$  HWY 24  
STA. 188+64.19, 33.50' RT  
1-5' X3' TYPE T INLET  
2-18\"/>

INLET 110,  $\phi$  HWY 24  
STA. 189+10.00, 33.50' RT  
1-5' X3' TYPE T INLET  
2-18\"/>

INLET 111,  $\phi$  HWY 24  
STA. 190+15.00, 33.50' RT  
1-5' X3' TYPE T INLET  
2-18\"/>


INLET 117,  $\phi$  HWY 24  
STA. 190+03.00, 33.50' LT  
1-5' X3' TYPE T INLET  
1-18\"/>

INLET 112,  $\phi$  HWY 24  
STA. 191+52.68, 33.55' RT  
1-5' X3' TYPE T INLET  
2-18\"/>


INLET 118,  $\phi$  HWY 24  
STA. 191+50.00, 33.50' LT  
1-5' X3' TYPE T INLET  
2-18\"/>

INLET 119,  $\phi$  HWY 24  
STA. 192+80.00, 33.50' LT  
1-5' X3' TYPE T INLET  
2-18\"/>

INLET 113,  $\phi$  HWY 24  
STA. 192+87.00, 33.50' RT  
1-5' X3' TYPE T INLET  
2-18\"/>

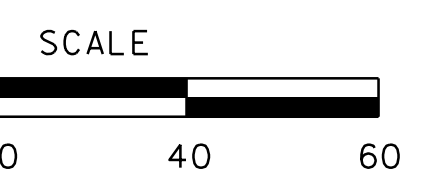

PLAN SHEET  
SHEET 33 OF 56

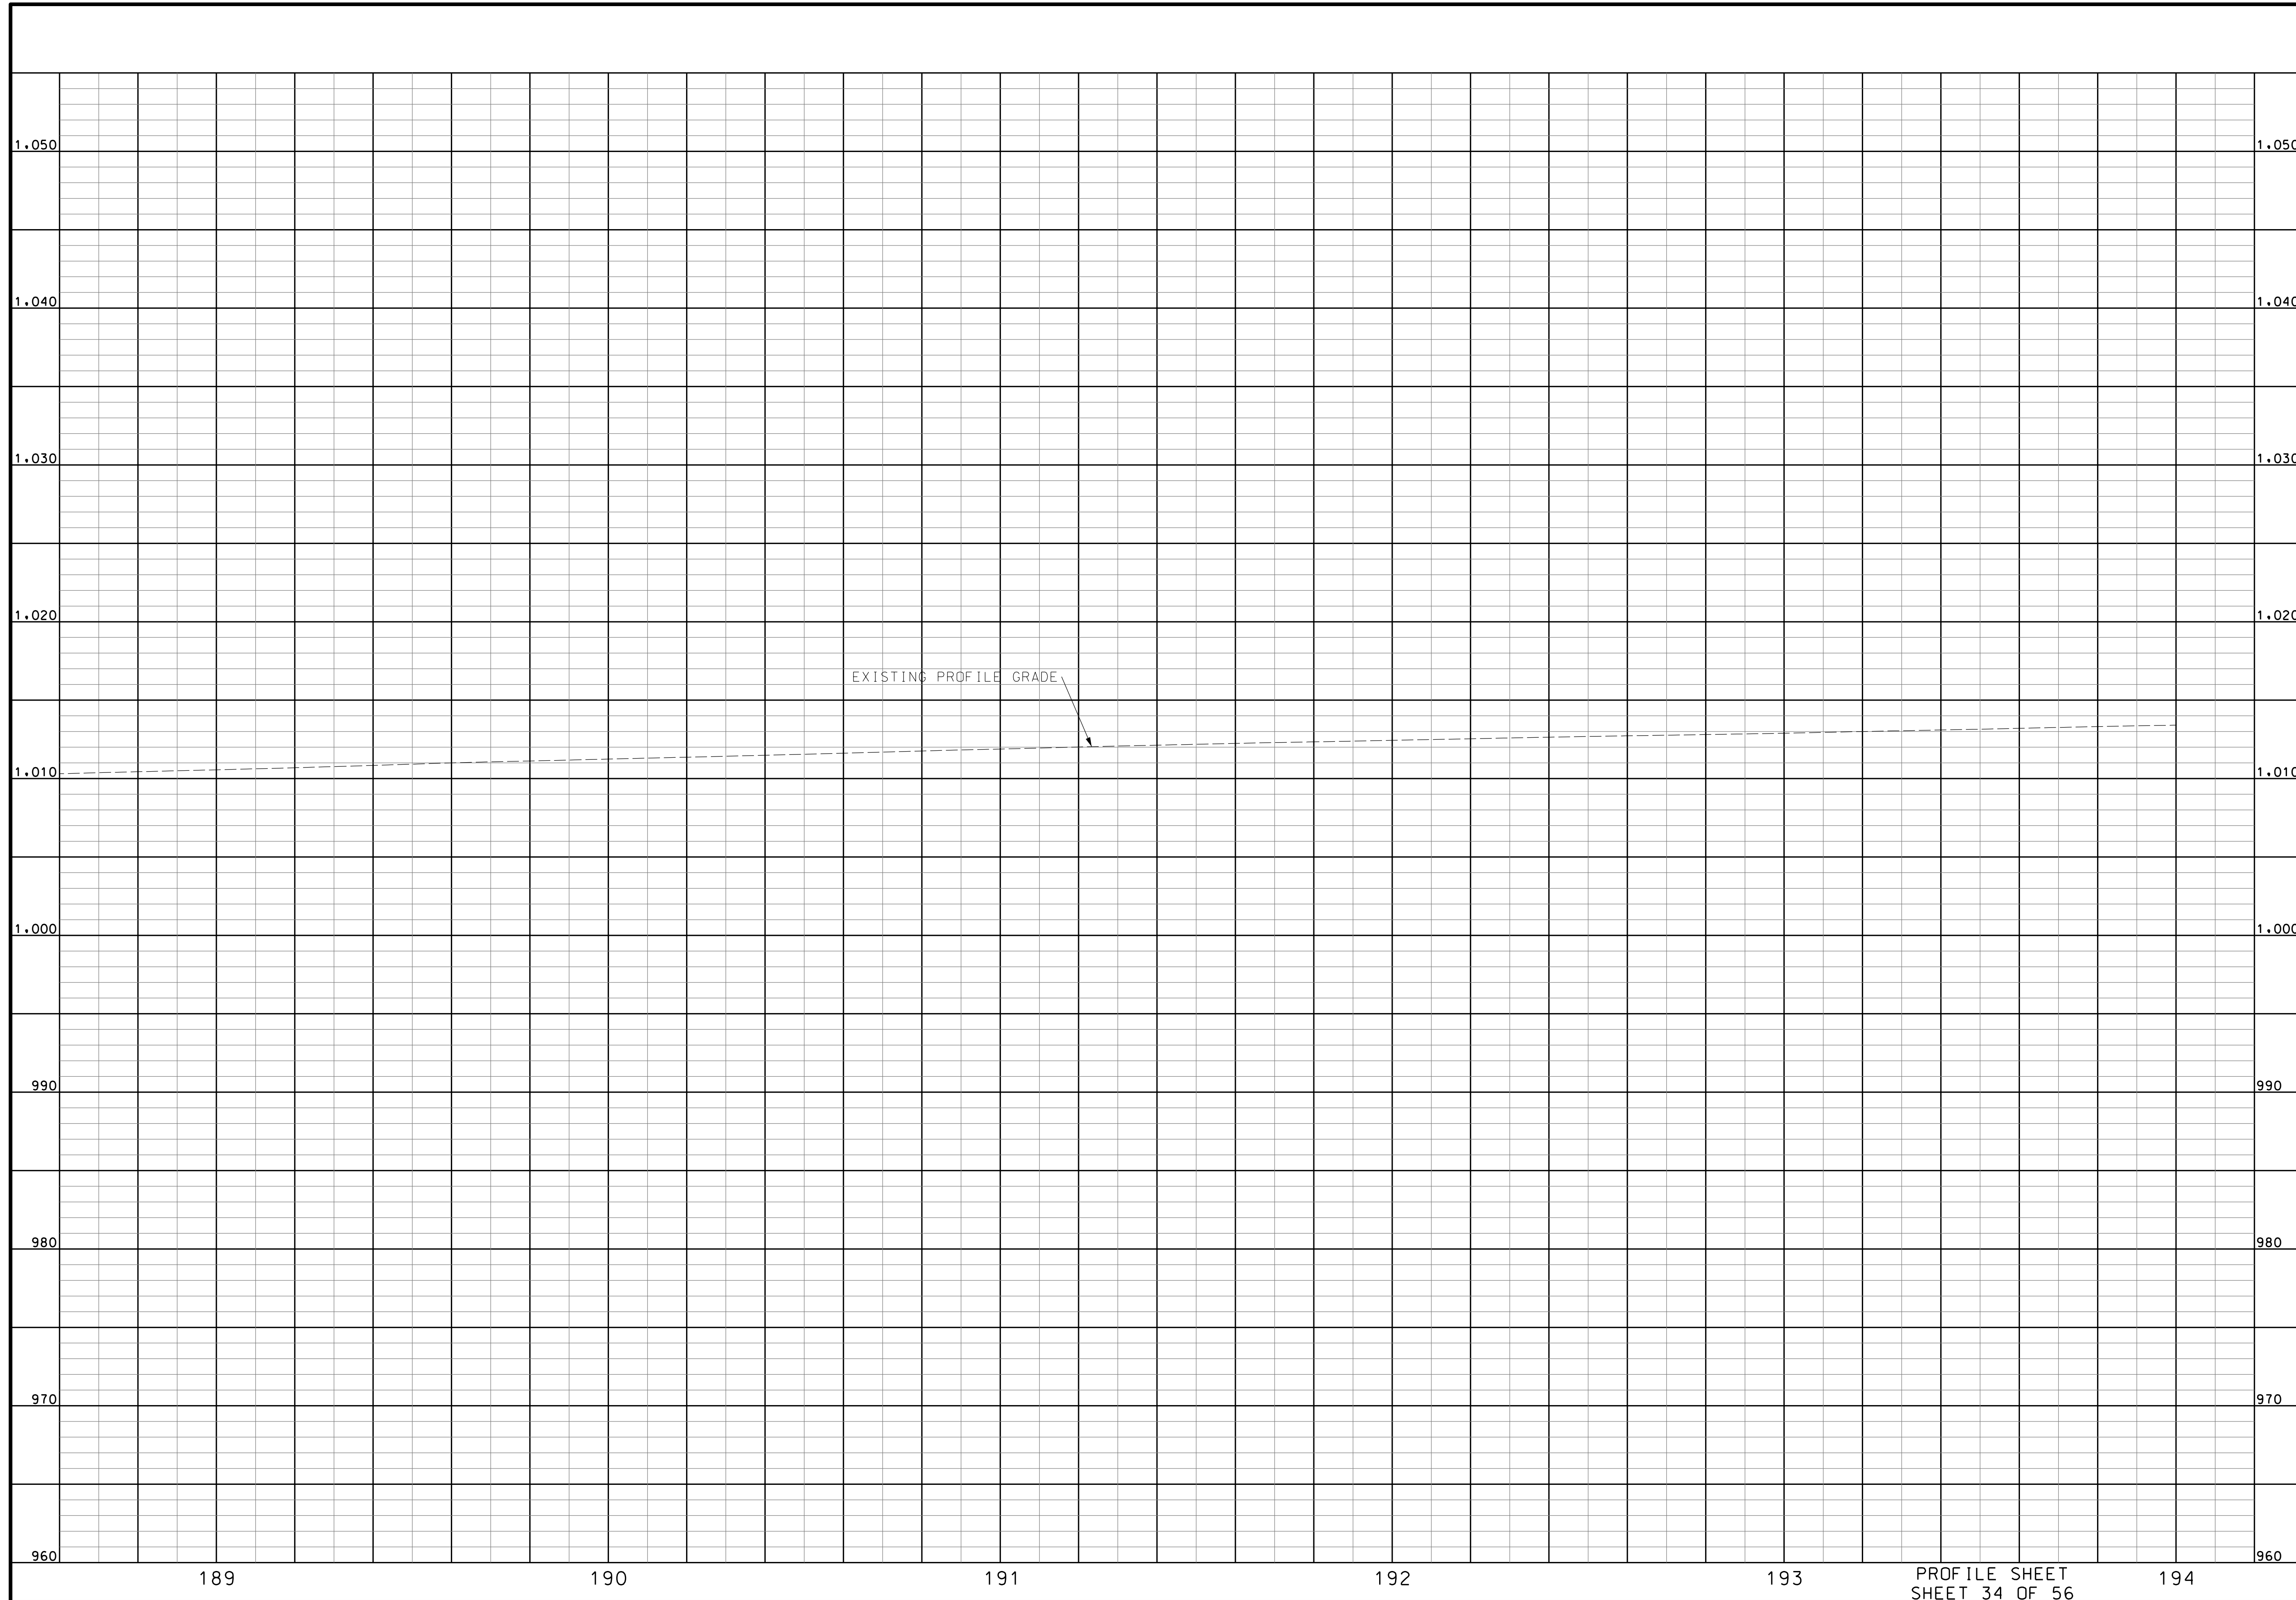

"THIS MEDIA SHOULD NOT BE CONSIDERED A CERTIFIED DOCUMENT."

DATE PREPARED  
10/5/2020

ROUTE STATE  
2-4 MO

DISTRICT SHEET NO.  
K-C 37

COUNTY  
JACKSON


JOB NO.  
J4S3405B

CONTRACT ID.  
.

PROJECT NO.  
.


BRIDGE NO.  
.

DATE	DESCRIPTION
..	..
..	..
..	..
..	..
..	..

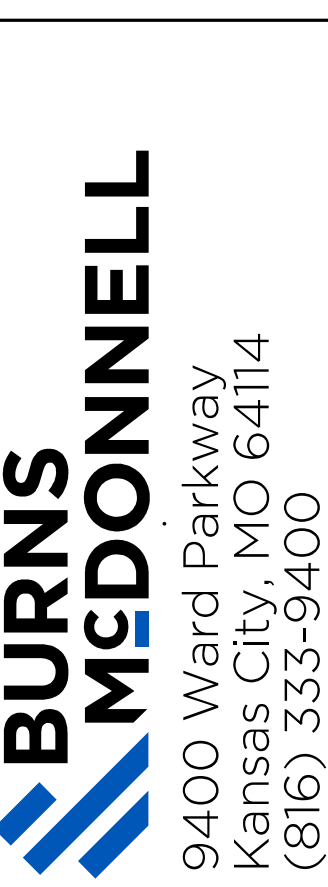

PROFILE SHEET  
SHEET 34 OF 56

IF A SEAL IS PRESENT ON THIS SHEET IT HAS BEEN ELECTRONICALLY SEALED AND DATED: REV.

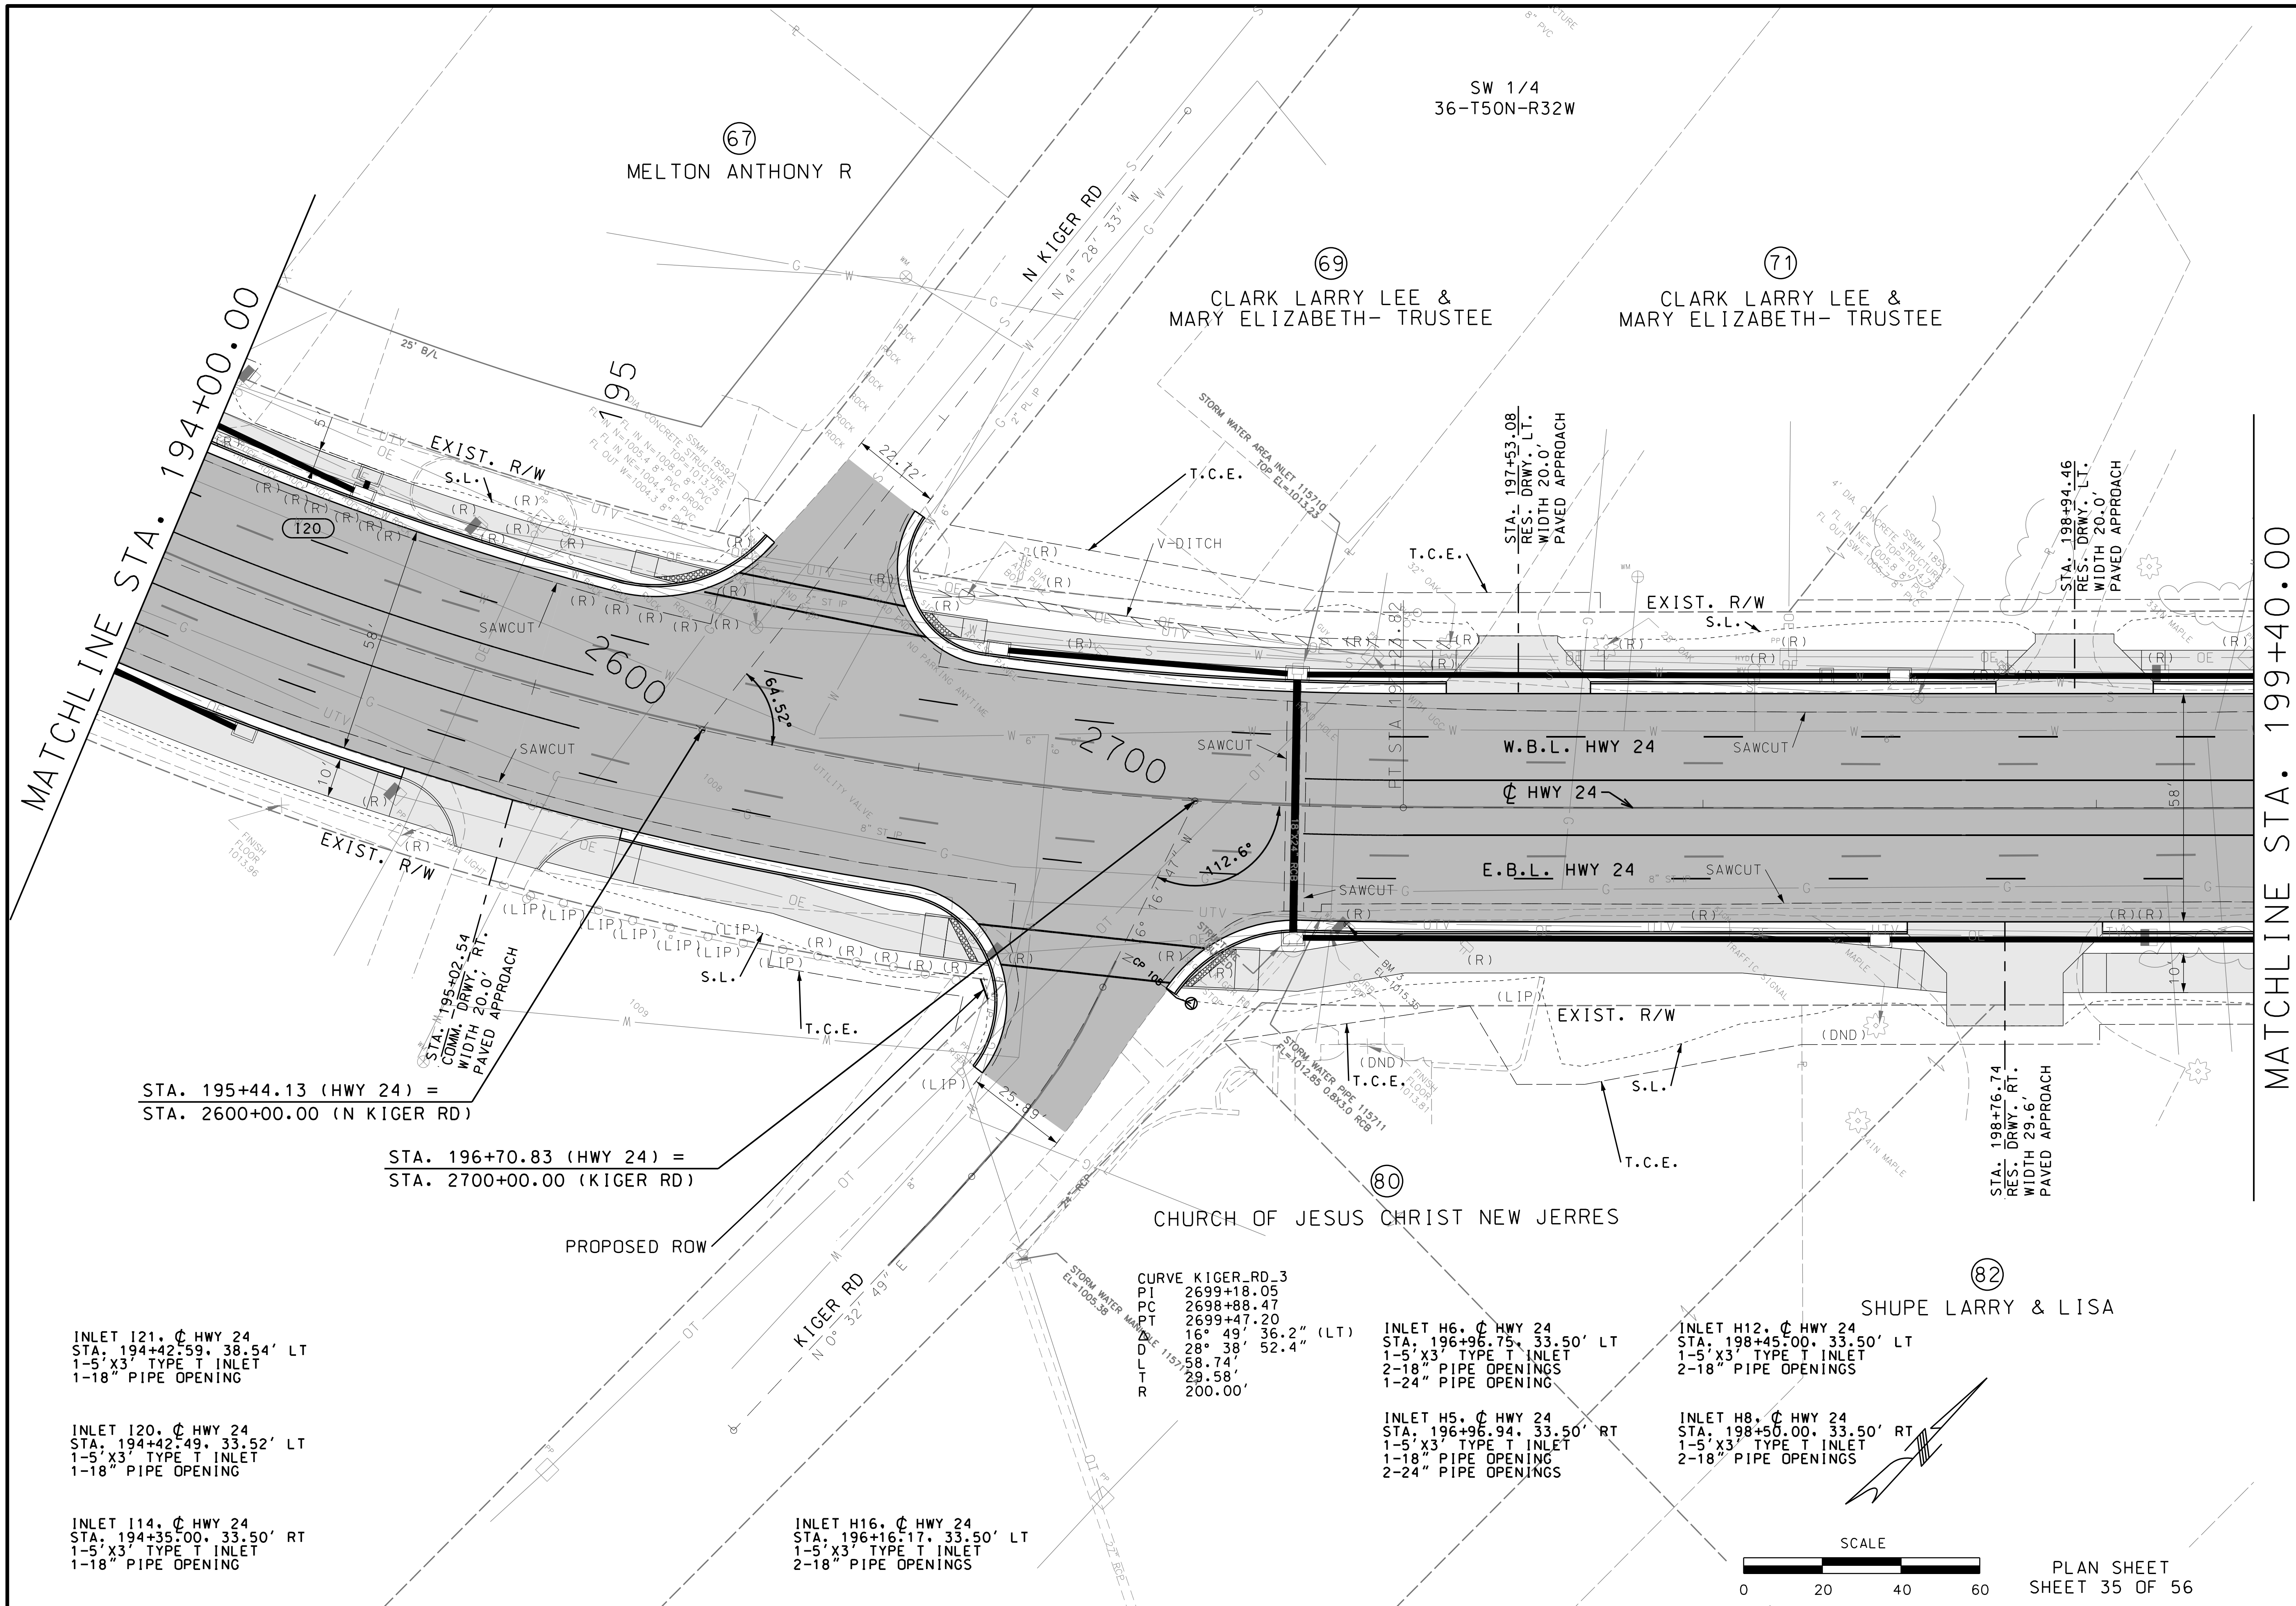

STA. 195+44.13 (HWY 24) =  
STA. 2600+00.00 (N KIGER RD)

STA. 196+70.83 (HWY 24) =  
STA. 2700+00.00 (KIGER RD)

INLET 121, C HWY 24  
STA. 194+42:59. 38.54' LT  
1-5' X3' TYPE T INLET  
1-18" PIPE OPENING

INLET 120, C HWY 24  
STA. 194+42:49. 33.52' LT  
1-5' X3' TYPE T INLET  
1-18" PIPE OPENING

INLET 114, C HWY 24  
STA. 194+35:00. 33.50' RT  
1-5' X3' TYPE T INLET  
1-18" PIPE OPENING

INLET H16, C HWY 24  
STA. 196+16:17. 33.50' LT  
1-5' X3' TYPE T INLET  
2-18" PIPE OPENINGS


CURVE KIGER RD-3  
PI 2699+18.05  
PC 2698+88.47  
PT 2699+47.20  
16° 49' 36.2" (LT)  
28° 38' 52.4"  
D 58.74'  
L 29.58'  
R 200.00'

INLET H6, C HWY 24  
STA. 196+96.75. 33.50' LT  
1-5' X3' TYPE T INLET  
2-18" PIPE OPENINGS  
1-24" PIPE OPENING

INLET H5, C HWY 24  
STA. 196+96.94. 33.50' RT  
1-5' X3' TYPE T INLET  
1-18" PIPE OPENING  
2-24" PIPE OPENINGS

INLET H12, C HWY 24  
STA. 198+45:00. 33.50' LT  
1-5' X3' TYPE T INLET  
2-18" PIPE OPENINGS

INLET H8, C HWY 24  
STA. 198+50.00. 33.50' RT  
1-5' X3' TYPE T INLET  
2-18" PIPE OPENINGS

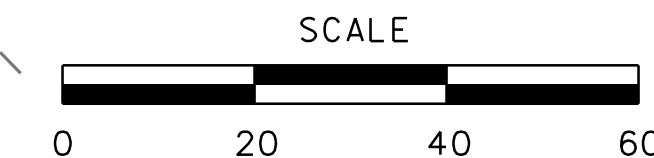

PLAN SHEET  
SHEET 35 OF 56

"THIS MEDIA SHOULD NOT BE CONSIDERED A CERTIFIED DOCUMENT."


DATE PREPARED 10/5/2020	
ROUTE 2-4	STATE MO
DISTRICT K-C	SHEET NO. 38
COUNTY JACKSON	
JOB NO. J4S3405B	
CONTRACT ID.	
PROJECT NO.	
BRIDGE NO.	

DATE	DESCRIPTION

MISSOURI HIGHWAYS AND TRANSPORTATION COMMISSION

105 WEST CAPITOL  
JEFFERSON CITY, MO 65102  
1-888-ASK-MODOT (1-888-273-6636)

**BURNS MCDONNELL**  
9400 Ward Parkway  
Kansas City, MO 64114  
(816) 333-9400

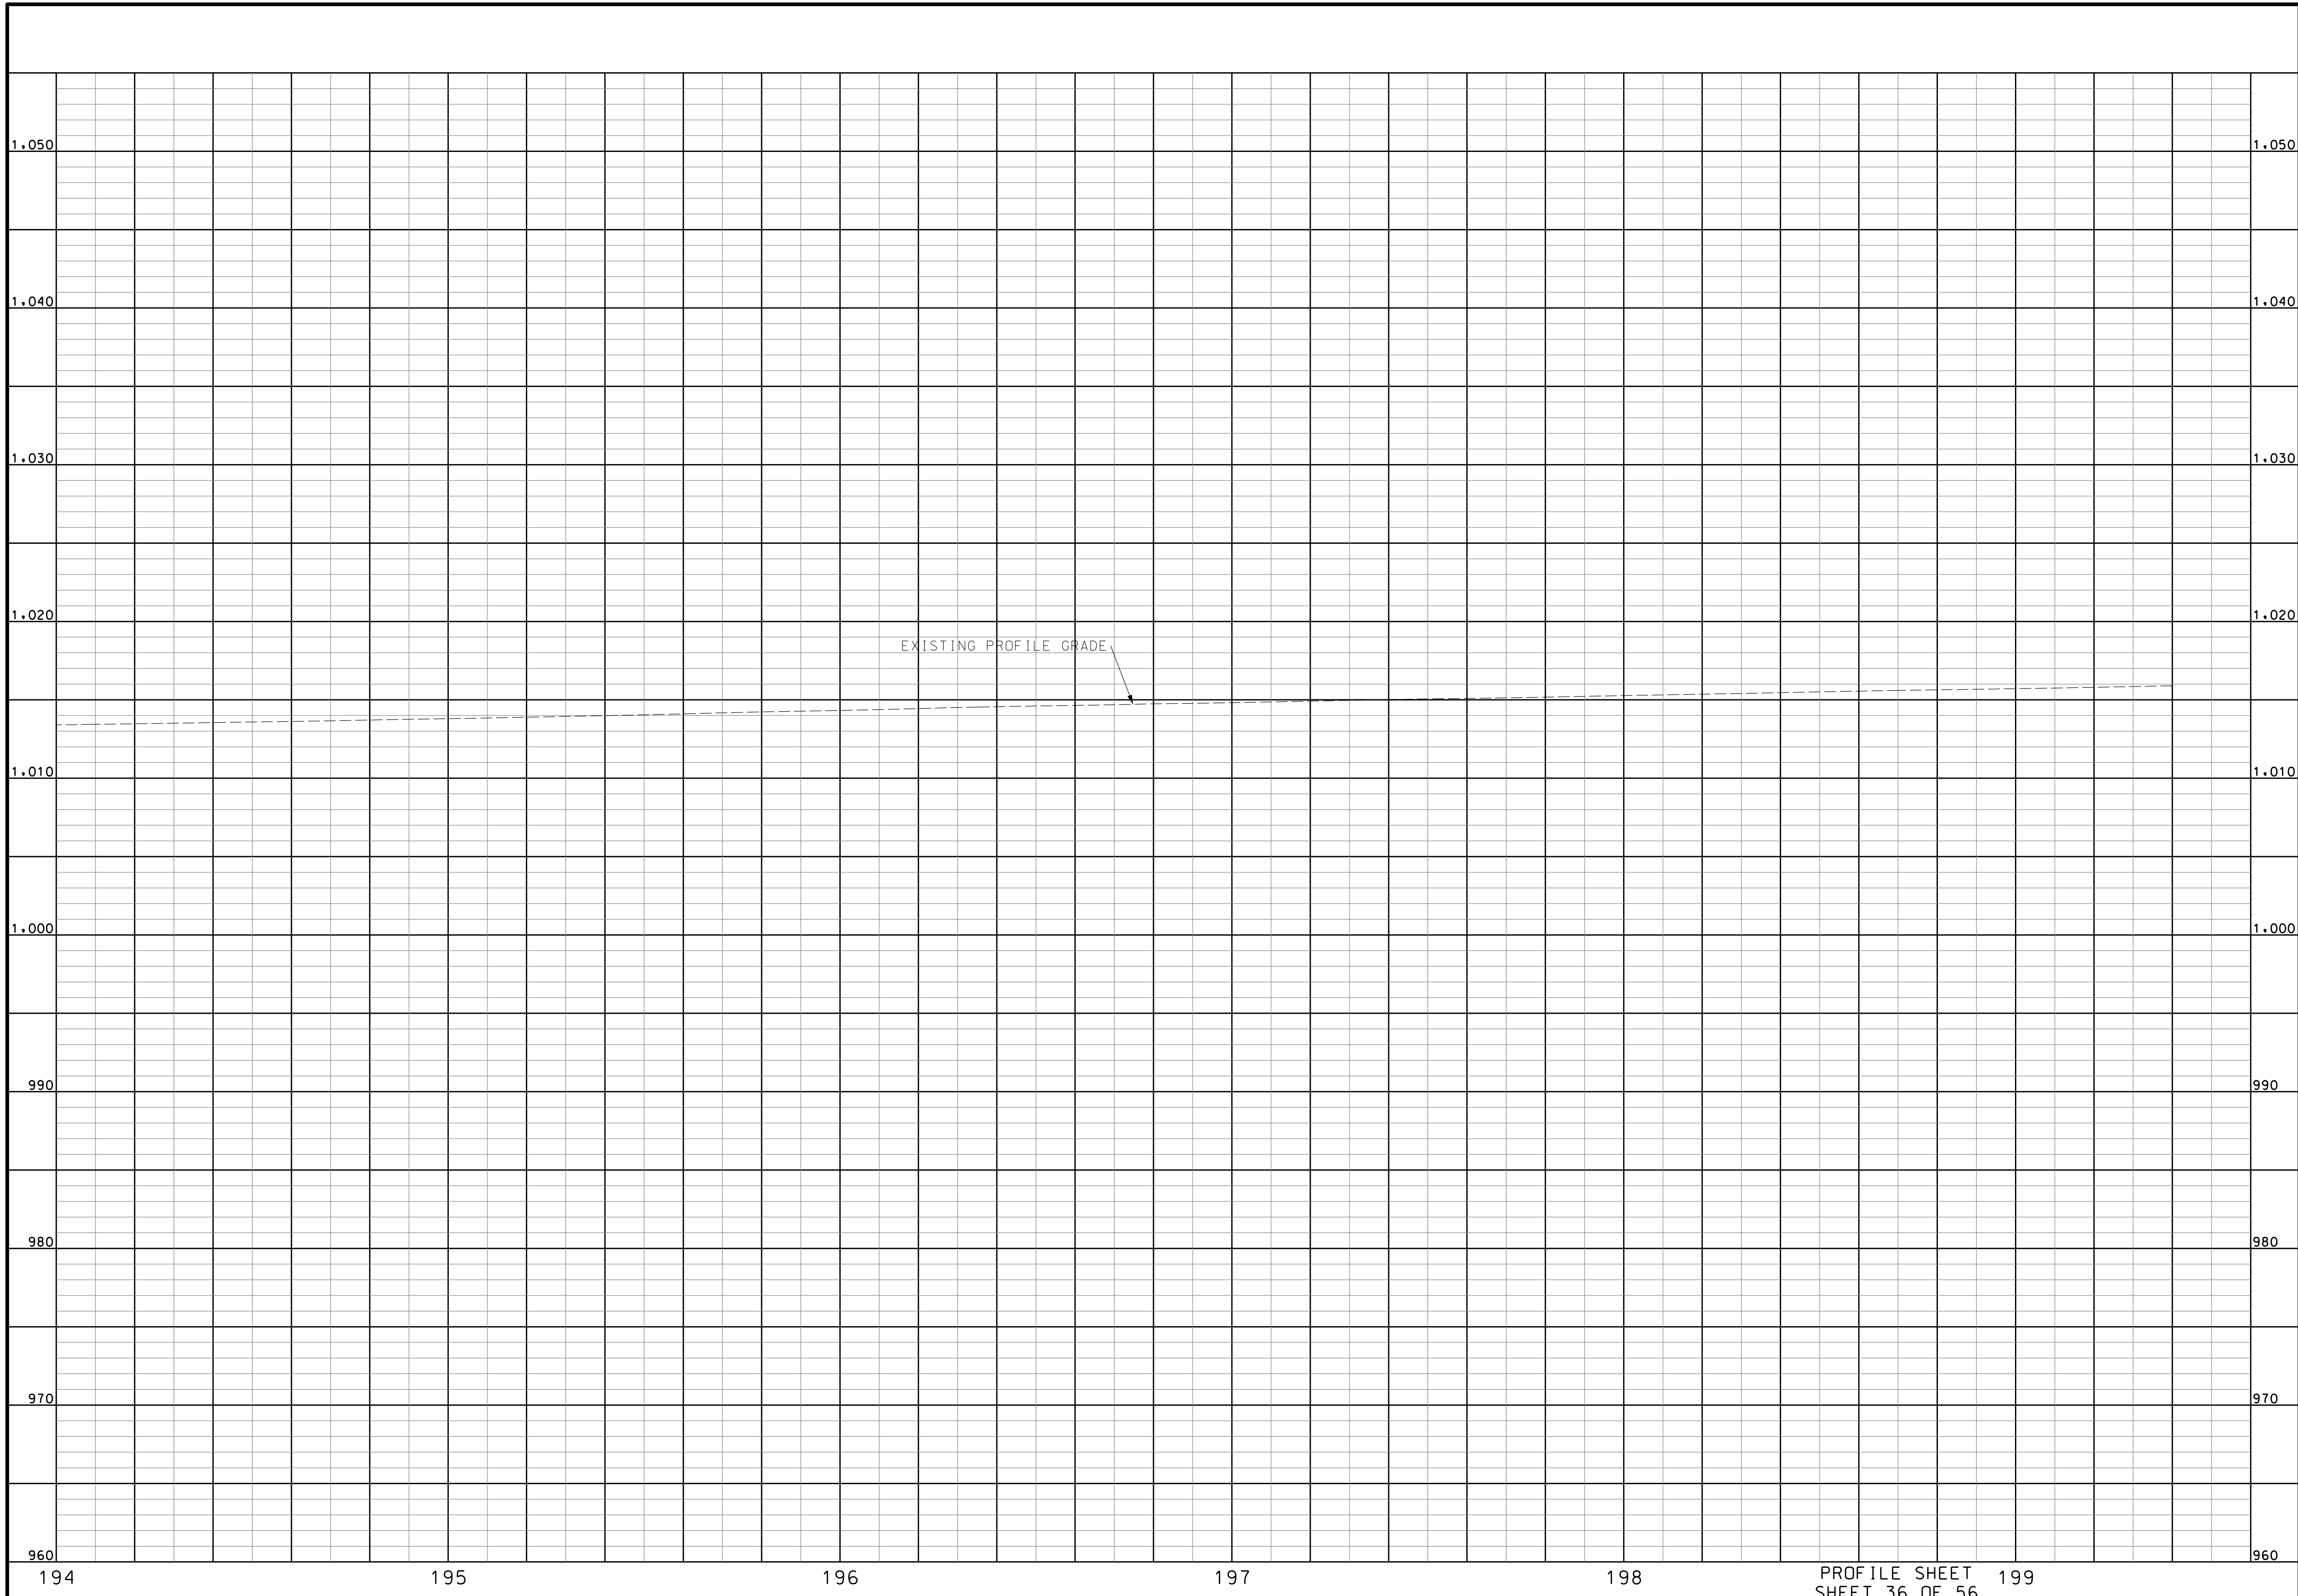


"THIS MEDIA SHOULD NOT BE CONSIDERED A CERTIFIED DOCUMENT."


DATE PREPARED 10/5/2020	
ROUTE 2-4	STATE MO
DISTRICT K-C	SHEET NO. 39
COUNTY JACKSON	
JOB NO. J4S3405B	
CONTRACT ID.	
PROJECT NO.	
BRIDGE NO.	

DATE	DESCRIPTION

MISSOURI HIGHWAYS AND TRANSPORTATION COMMISSION



105 WEST CAPITOL  
JEFFERSON CITY, MO 65102  
1-888-ASK-MODOT (1-888-273-6636)



**BURNS  
MCDONNELL**  
9400 Ward Parkway  
Kansas City, MO 64114  
(816) 333-9400

PROFILE SHEET 199  
SHEET 36 OF 56

IF A SEAL IS PRESENT ON THIS SHEET IT HAS BEEN ELECTRONICALLY SEALED AND DATED.

SW 1/4  
36-T50N-R32W

73  
KOISTINEN WADE ALLEN  
& CROWDER RONNIE LEE

75  
HAWLEY FLORENCE E-TRUSTEE

77  
DAY WANDA JOANN  
& KENNETH WAYNE

79  
HAWLEY HARLAND M &  
FLORENCE E TRUSTEE

84  
DUDLEY JAMES & HOPE

86  
STARK REX LEE

88  
CLARK DAWN

MATCHLINE STA. 199+40.00

MATCHLINE STA. 205+00.00

"THIS MEDIA SHOULD  
NOT BE CONSIDERED  
A CERTIFIED  
DOCUMENT."

DATE PREPARED  
10/5/2020

ROUTE STATE  
2-4 MO

DISTRICT SHEET NO.  
K-C 40

COUNTY  
JACKSON

JOB NO.  
J4S3405B

CONTRACT ID.


PROJECT NO.

BRIDGE NO.

DESCRIPTION

DATE

MISSOURI HIGHWAYS AND TRANSPORTATION  
COMMISSION

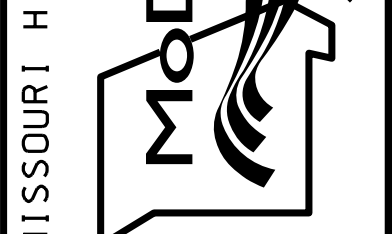

105 WEST CAPITOL  
JEFFERSON CITY, MO 65102  
1-888-ASK-MODOT (1-888-273-6636)

**BURNS  
MCDONNELL**  
9400 Ward Parkway  
Kansas City, MO 64114  
(816) 333-9400

INLET H9, C HWY 24  
STA. 200+00.00, 33.50' LT  
1-5' X3' TYPE T INLET  
2-18" PIPE OPENINGS


INLET H9B, C HWY 24  
STA. 202+00.00, 33.50' LT  
1-5' X3' TYPE T INLET  
2-18" PIPE OPENINGS

INLET H13, C HWY 24  
STA. 200+30.00, 33.50' RT  
1-5' X3' TYPE T INLET  
2-18" PIPE OPENINGS

INLET H14, C HWY 24  
STA. 202+00.00, 33.50' RT  
1-5' X3' TYPE T INLET  
2-18" PIPE OPENINGS

INLET H10, C HWY 24  
STA. 203+97.19, 33.50' LT  
1-5' X3' TYPE T INLET  
1-18" PIPE OPENING


INLET H15, C HWY 24  
STA. 203+78.00, 33.50' RT  
1-5' X3' TYPE T INLET  
1-18" PIPE OPENING

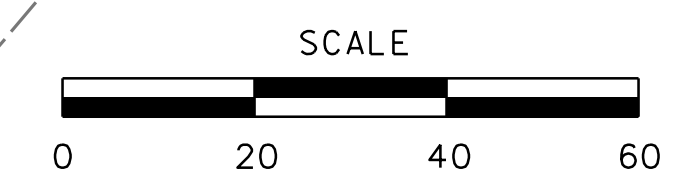

PLAN SHEET  
SHEET 37 OF 56

IF A SEAL IS PRESENT ON THIS SHEET IT HAS BEEN ELECTRONICALLY SEALED AND DATED.



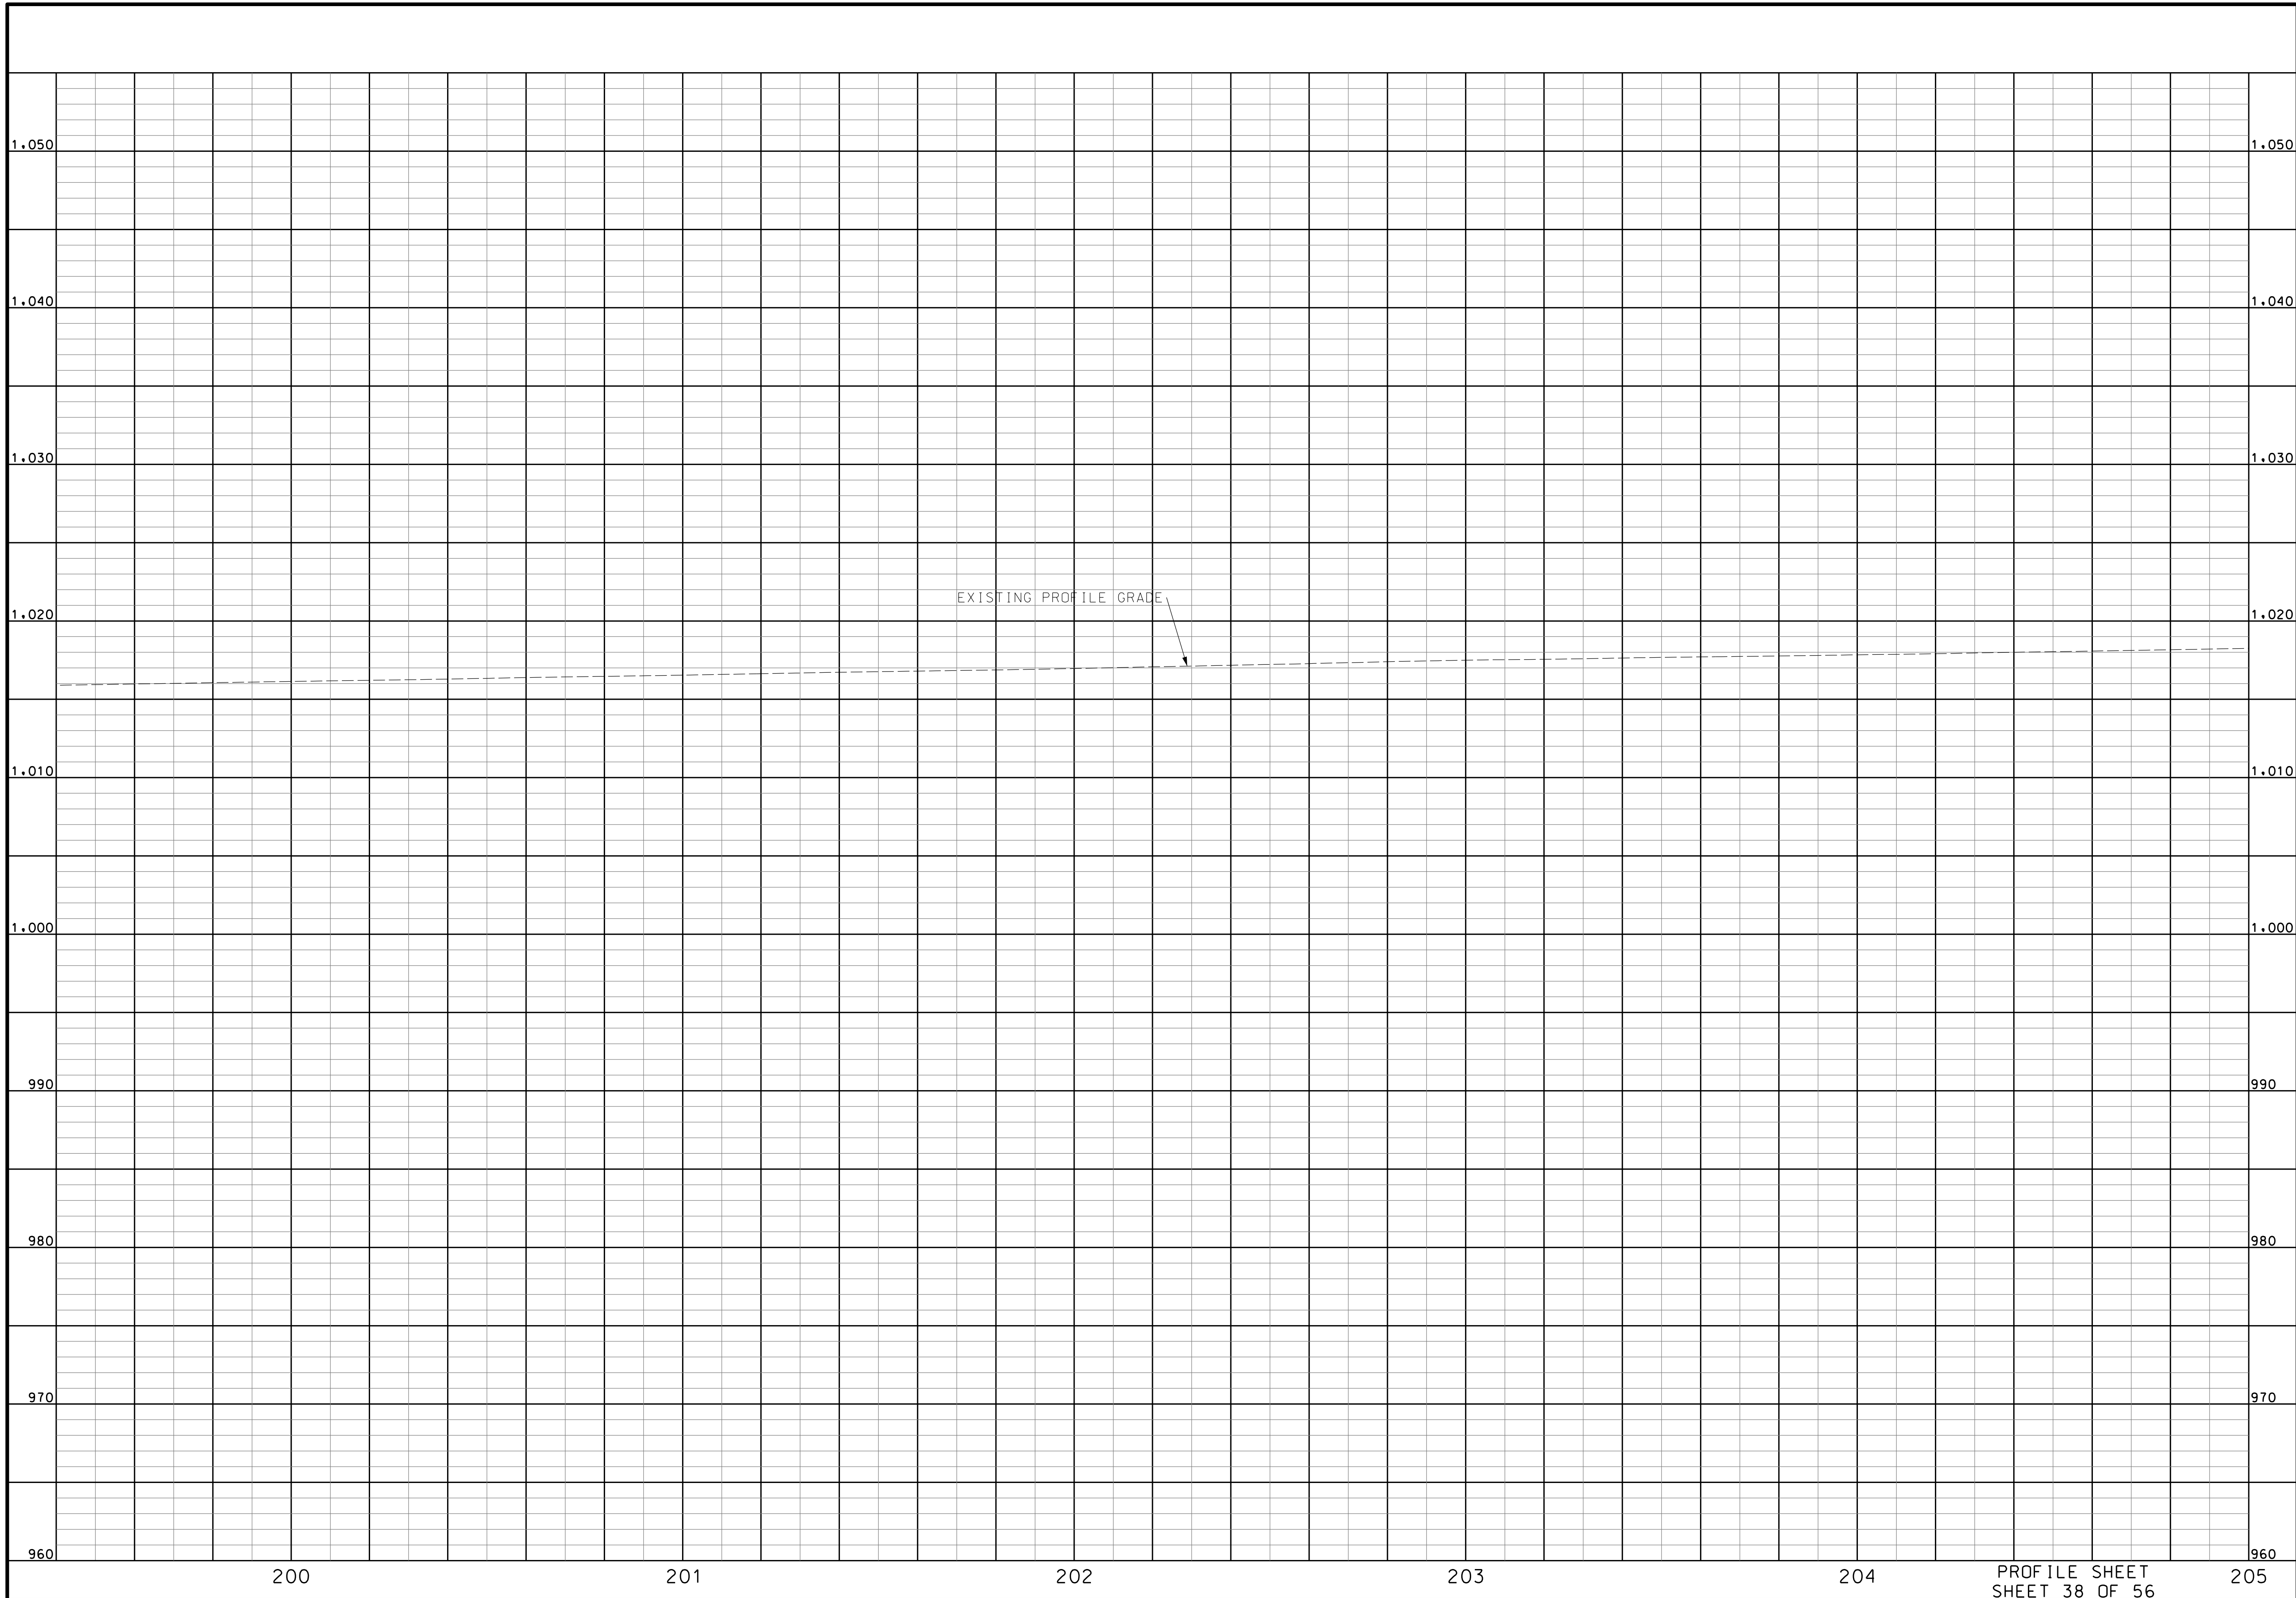

"THIS MEDIA SHOULD NOT BE CONSIDERED A CERTIFIED DOCUMENT."

DATE PREPARED  
10/5/2020

ROUTE 2-4	STATE MO
DISTRICT K-C	SHEET NO. 41

COUNTY  
JACKSON

JOB NO.  
J4S3405B

CONTRACT ID.  
.

PROJECT NO.  
.

BRIDGE NO.  
.

DATE	DESCRIPTION

MISSOURI HIGHWAYS AND TRANSPORTATION COMMISSION



105 WEST CAPITOL  
JEFFERSON CITY, MO 65102  
1-888-ASK-MODOT (1-888-273-6636)



**BURNS  
MCDONNELL**  
9400 Ward Parkway  
Kansas City, MO 64114  
(816) 333-9400

PROFILE SHEET  
SHEET 38 OF 56

IF A SEAL IS PRESENT ON THIS SHEET IT HAS BEEN ELECTRONICALLY SEALED AND DATED: REV.

CURVE HOLDER\_RD\_3  
 PI 2801+27.35  
 PC 2800+50.04  
 PT 2802+00.00  
 $\Delta$  34° 22' 07.8" (RT)  
 D 22° 55' 05.9"  
 L 149.96'  
 T 77.31'  
 R 250.00'

SW 1/4  
 36-T50N-R32W

SE 1/4  
 36-T50N-R32W

"THIS MEDIA SHOULD  
 NOT BE CONSIDERED  
 A CERTIFIED  
 DOCUMENT."

DATE PREPARED  
 10/5/2020

ROUTE STATE  
 2-4 MO

DISTRICT SHEET NO.  
 KC 42

COUNTY  
 JACKSON

JOB NO.  
 J4S3405B


CONTRACT ID.

PROJECT NO.

BRIDGE NO.

DATE	DESCRIPTION

MISSOURI HIGHWAYS AND TRANSPORTATION  
 COMMISSION

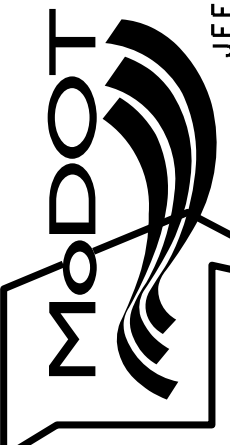

105 WEST CAPITOL  
 JEFFERSON CITY, MO 65102  
 1-888-ASK-MODOT (1-888-273-6636)

**BURNS  
 McDONNELL**  
 9400 Ward Parkway  
 Kansas City, MO 64114  
 (816) 333-9400

PLAN SHEET  
 SHEET 39 OF 56




MATCHLINE STA. 205+00.00


MATCHLINE STA. 210+50.00

STA. 206+13.94 (HWY 24) =  
 STA. 2800+00.00 (LEES SUMMIT RD)  
 STA. 2800+00.00 (HOLDER RD)

INLET G10,  $\phi$  HWY 24  
 STA. 208+49.41 = 33.50' LT  
 1-10" X 3" TYPE T INLET  
 1-18" PIPE OPENING

CURVE BL\_24HWY\_16  
 PI 211+55.13  
 PC 207+37.67  
 PT 215+51.17  
 $\Delta$  31° 42' 26.4" (LT)  
 D 3° 53' 51.6"  
 L 813.49'  
 T 417.46'  
 R 1.470.00'

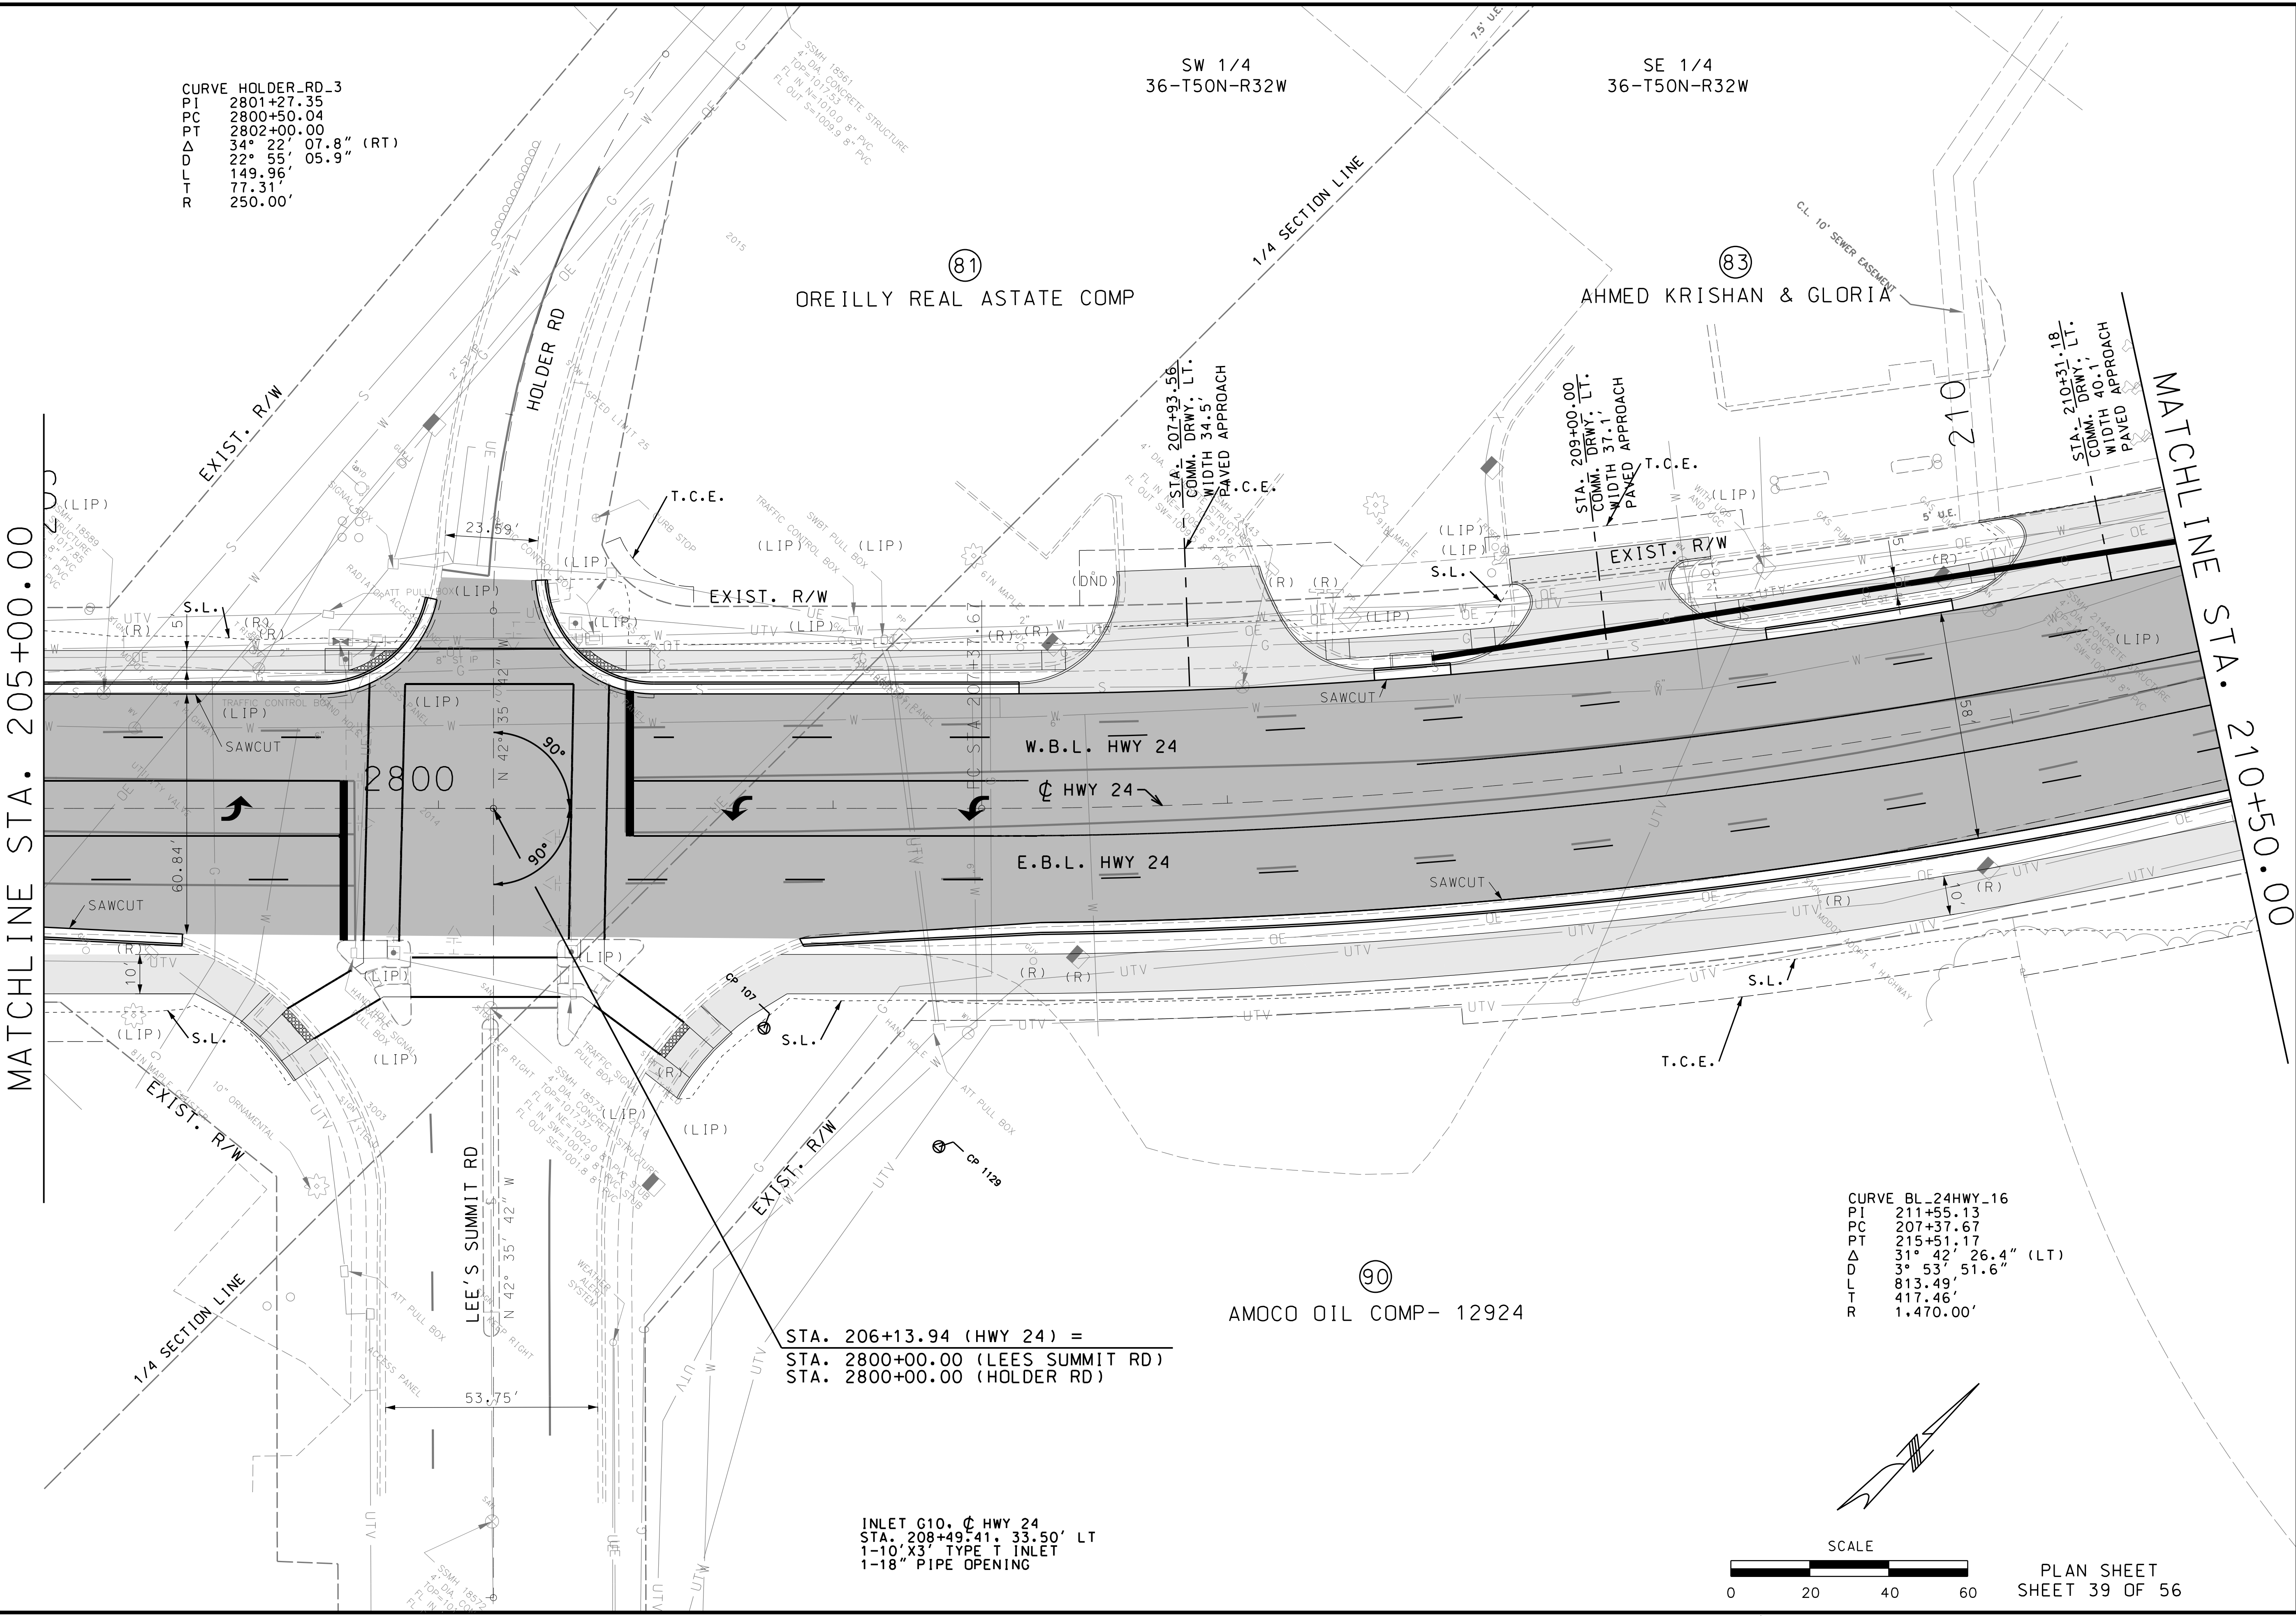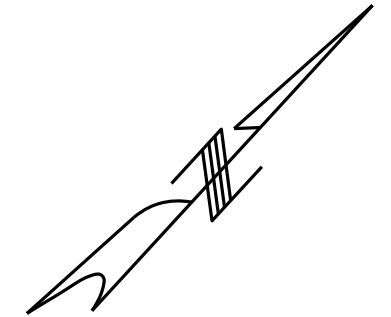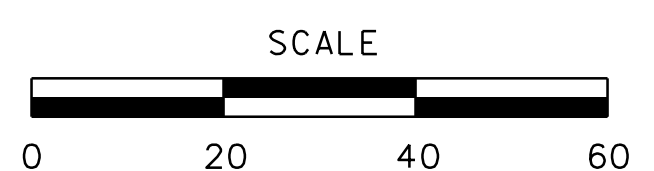

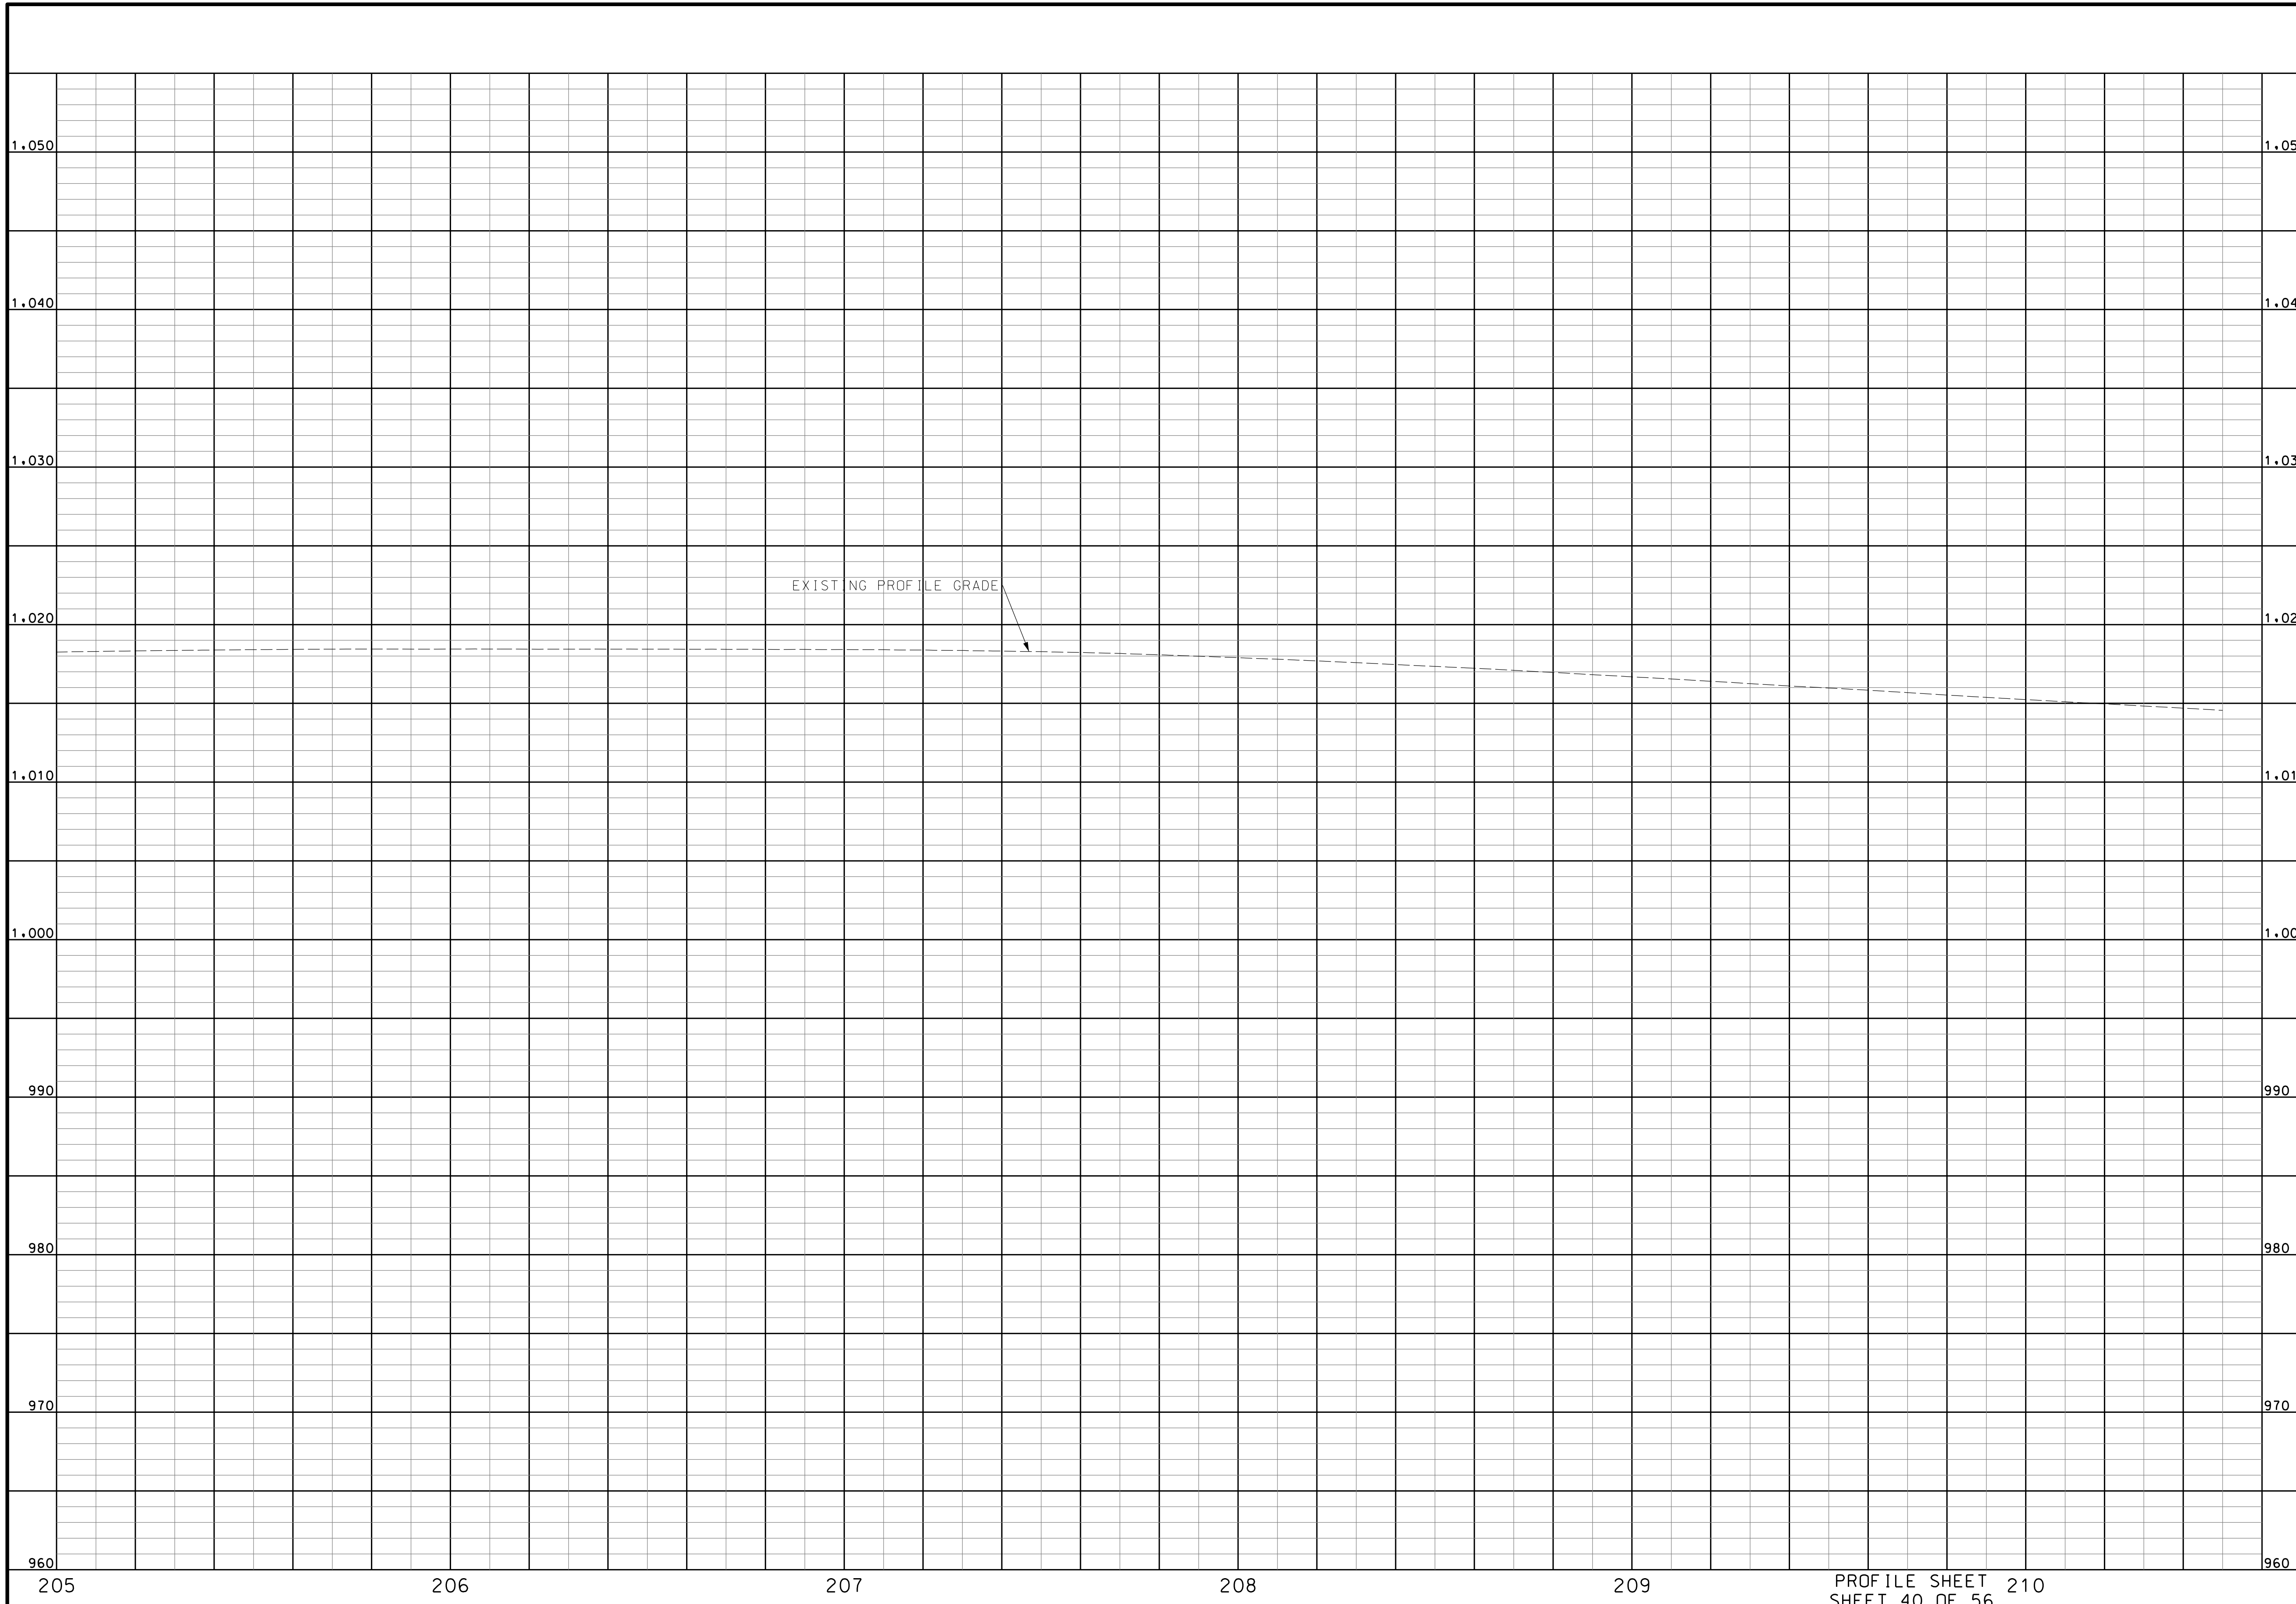

"THIS MEDIA SHOULD NOT BE CONSIDERED A CERTIFIED DOCUMENT."

DATE PREPARED  
10/5/2020

ROUTE	STATE
2-4	MO

DISTRICT	SHEET NO.
K-C	43

COUNTY  
JACKSON

JOB NO.  
J4S3405B

CONTRACT ID.  
.

PROJECT NO.  
.

BRIDGE NO.  
.

DATE	DESCRIPTION

MISSOURI HIGHWAYS AND TRANSPORTATION COMMISSION



105 WEST CAPITOL  
JEFFERSON CITY, MO 65102  
1-888-ASK-MODOT (1-888-273-6636)



**BURNS  
MCDONNELL**  
9400 Ward Parkway  
Kansas City, MO 64114  
(816) 333-9400

PROFILE SHEET 210  
SHEET 40 OF 56

IF A SEAL IS PRESENT ON THIS SHEET IT HAS BEEN ELECTRONICALLY SEALED AND DATED.

SE 1/4  
36-T50N-R32W

AHMED KRISHAN & GLORIA

YOHE JOHN T & LAURA J

YOHE JOHN T & LAURA J

MOORE RAYMOND E & PATRICIA A

ALAMANA INVESTMENTS INC

SON PHOU C

MATCHLINE STA. 210+50.00

MATCHLINE STA. 215+80.00

INLET G8.  $\phi$  HWY 24  
STA. 210+85.00, 33.50' LT  
1-10' X3' TYPE T INLET  
2-18" PIPE OPENINGS

INLET G7.  $\phi$  HWY 24  
STA. 213+37.69, 33.44' LT  
1-5' X3' TYPE T INLET  
2-24" PIPE OPENINGS



INLET G6.  $\phi$  HWY 24  
STA. 215+00.00, 33.50' LT  
1-5' X3' TYPE T INLET  
1-12" PIPE OPENING

INLET G8A.  $\phi$  HWY 24  
STA. 211+65.00, 33.50' LT  
1-10' X3' TYPE T INLET  
1-18" PIPE OPENING  
1-24" PIPE OPENING

STA. 212+65.82  
COMM. DRWY. RT.  
WIDTH 35.3'  
PAVED APPROACH

STA. 213+82.18  
COMM. DRWY. LT.  
WIDTH 32.6'  
PAVED APPROACH

STA. 215+63.68  
COMM. DRWY. LT.  
WIDTH 18.0'  
PAVED APPROACH

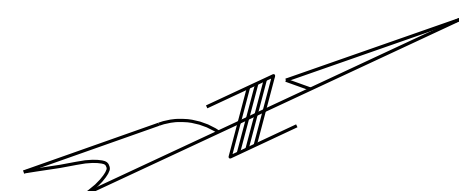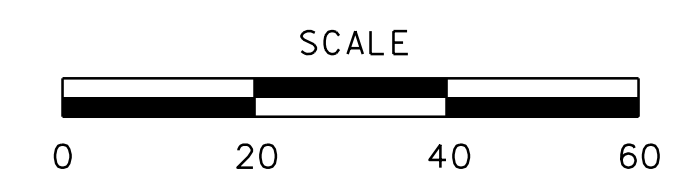

PLAN SHEET  
SHEET 41 OF 56

"THIS MEDIA SHOULD  
NOT BE CONSIDERED  
A CERTIFIED  
DOCUMENT."

DATE PREPARED 10/5/2020	
ROUTE 2-4	STATE MO
DISTRICT KC	SHEET NO. 44
COUNTY JACKSON	
JOB NO. J4S3405B	
CONTRACT ID.	
PROJECT NO.	
BRIDGE NO.	


DATE	DESCRIPTION

MISSOURI HIGHWAYS AND TRANSPORTATION  
COMMISSION

105 WEST CAPITOL  
JEFFERSON CITY, MO 65102  
1-888-ASK-MODOT (1-888-273-6636)

**BURNS  
MCDONNELL**

9400 Ward Parkway  
Kansas City, MO 64114  
(816) 333-9400

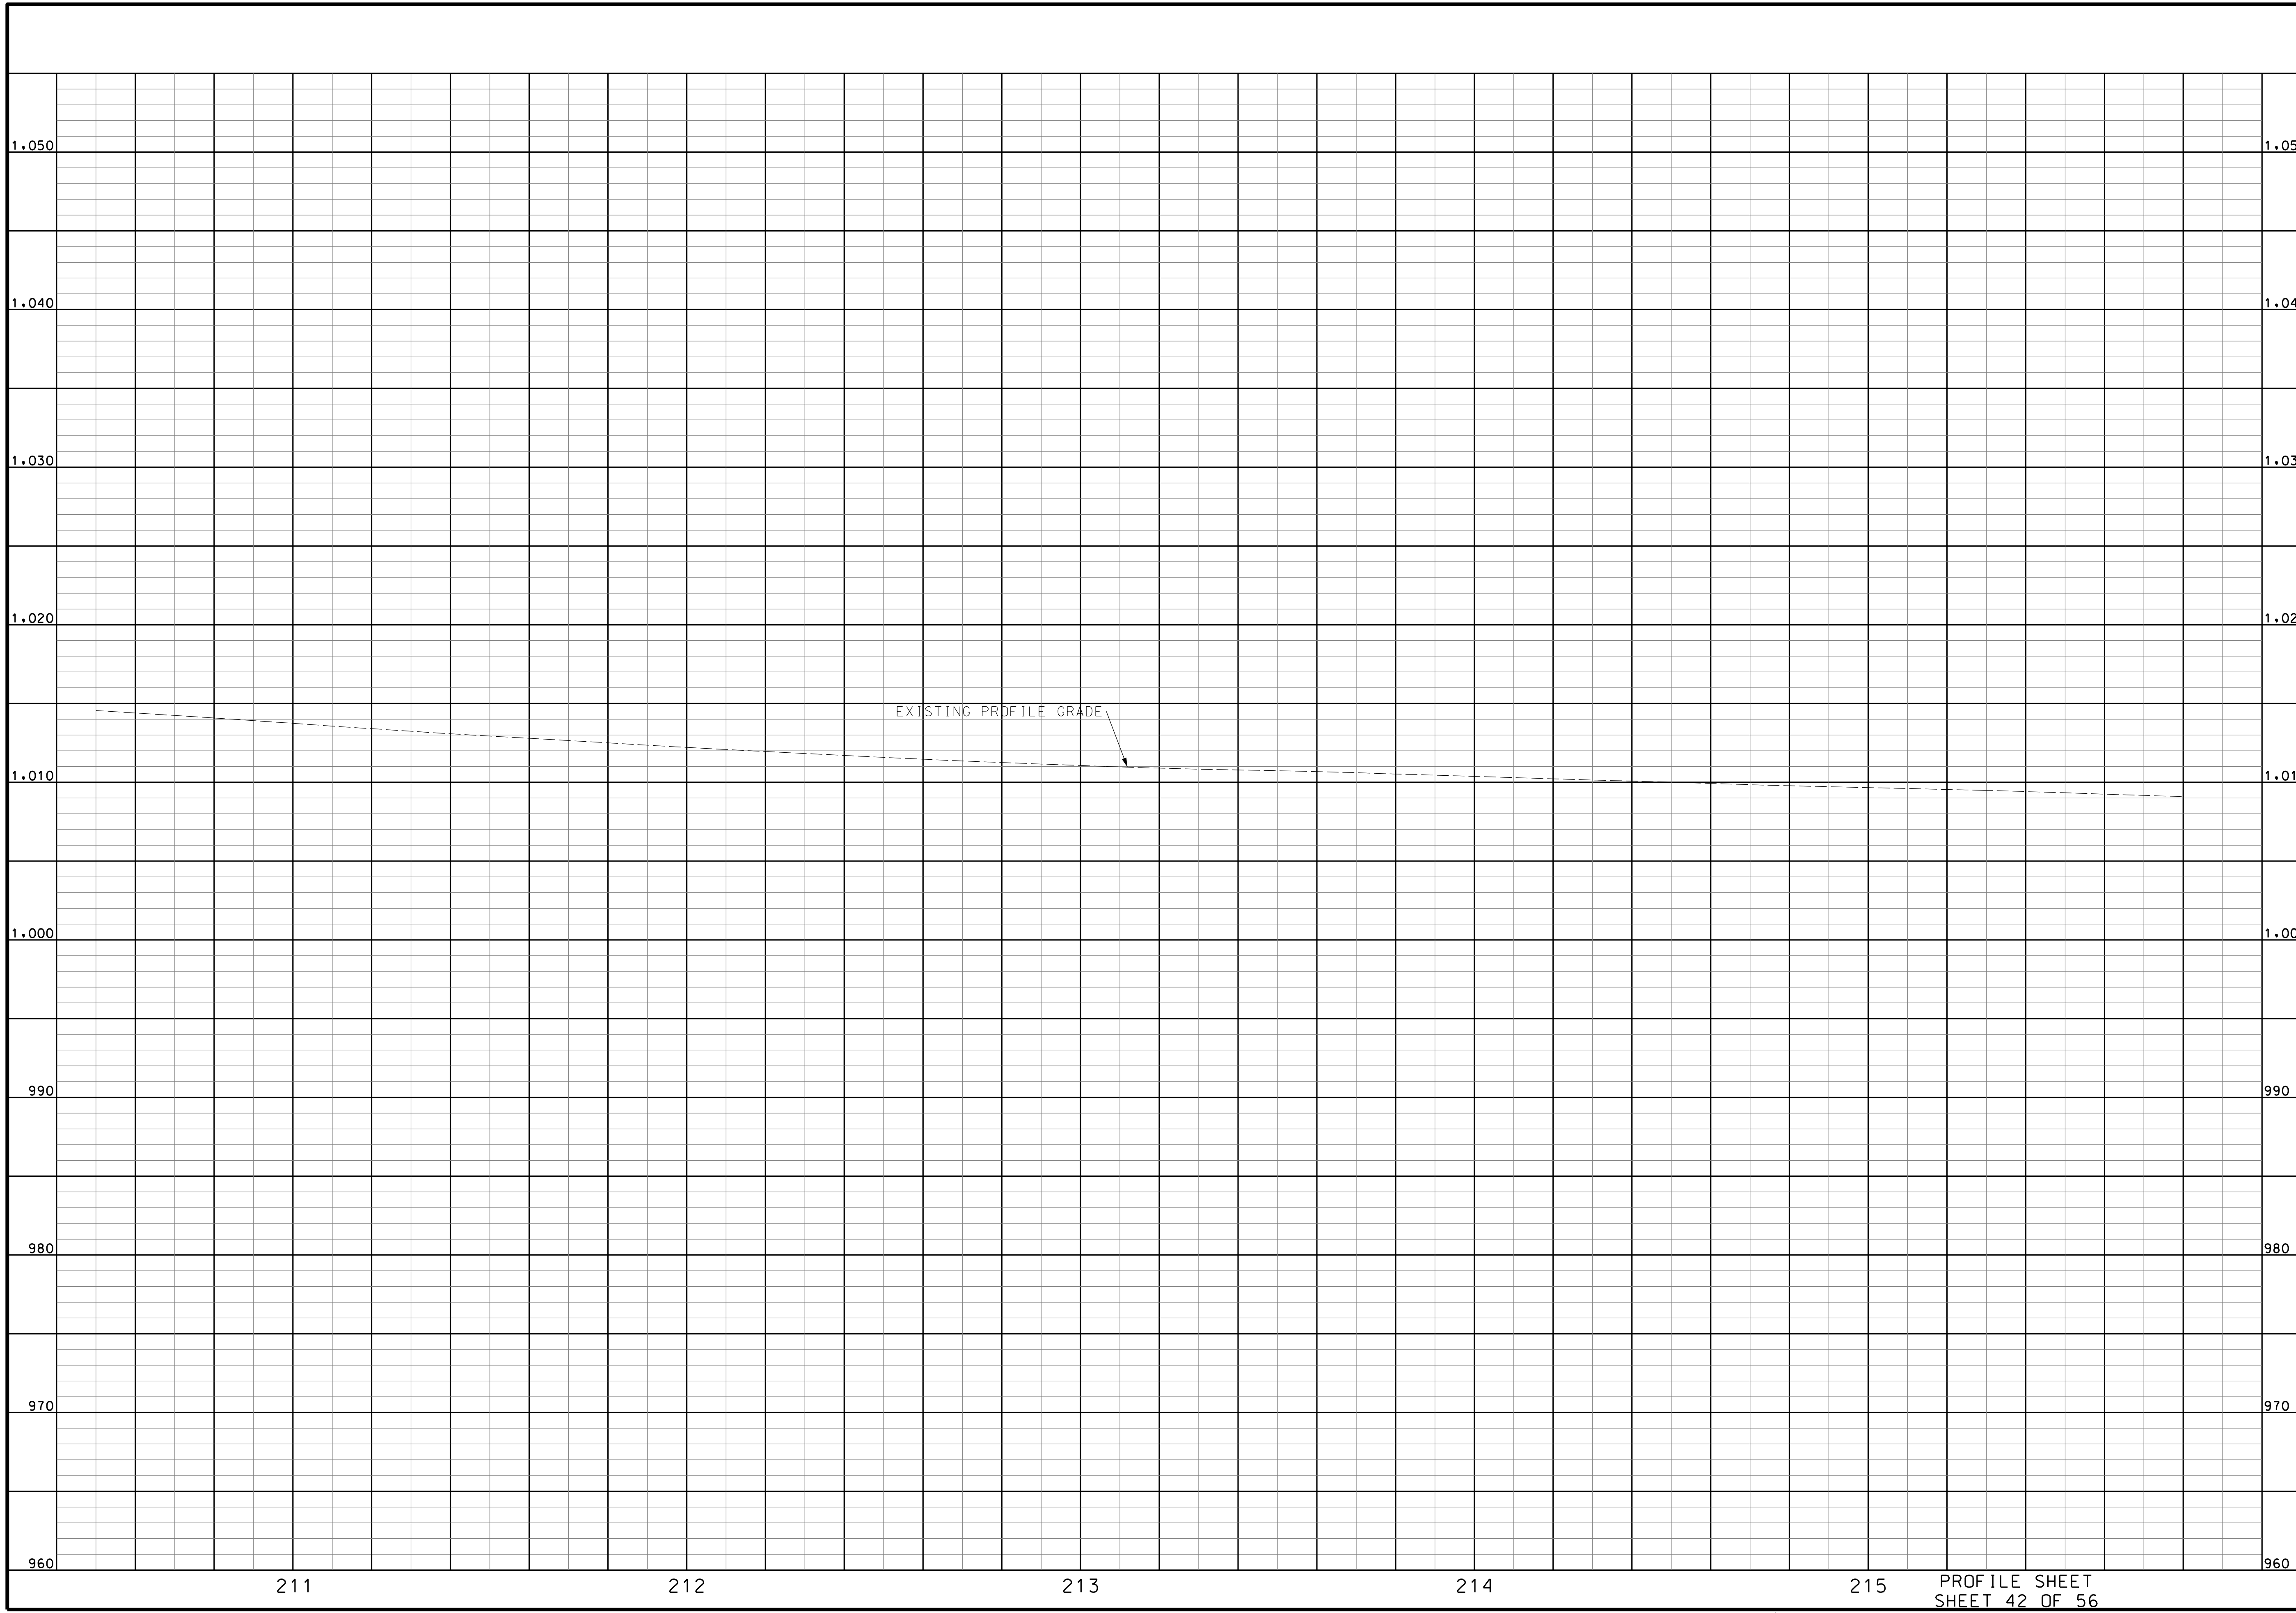

"THIS MEDIA SHOULD NOT BE CONSIDERED A CERTIFIED DOCUMENT."

DATE PREPARED  
10/5/2020

ROUTE	STATE
2-4	MO
DISTRICT	SHEET NO.
K-C	45


COUNTY  
**JACKSON**  
JOB NO.  
**J4S3405B**  
CONTRACT ID.

PROJECT NO.


BRIDGE NO.

DATE	DESCRIPTION

MISSOURI HIGHWAYS AND TRANSPORTATION COMMISSION

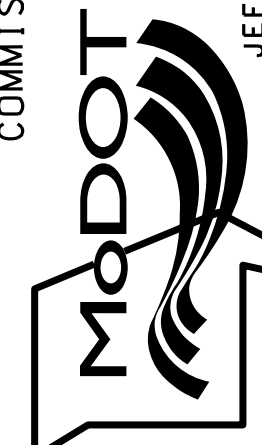


105 WEST CAPITOL  
JEFFERSON CITY, MO 65102  
1-888-ASK-MODOT (1-888-273-6636)



**BURNS  
MCDONNELL**  
9400 Ward Parkway  
Kansas City, MO 64114  
(816) 333-9400

PROFILE SHEET  
SHEET 42 OF 56

IF A SEAL IS PRESENT ON THIS SHEET IT HAS BEEN ELECTRONICALLY SEALED AND DATED.

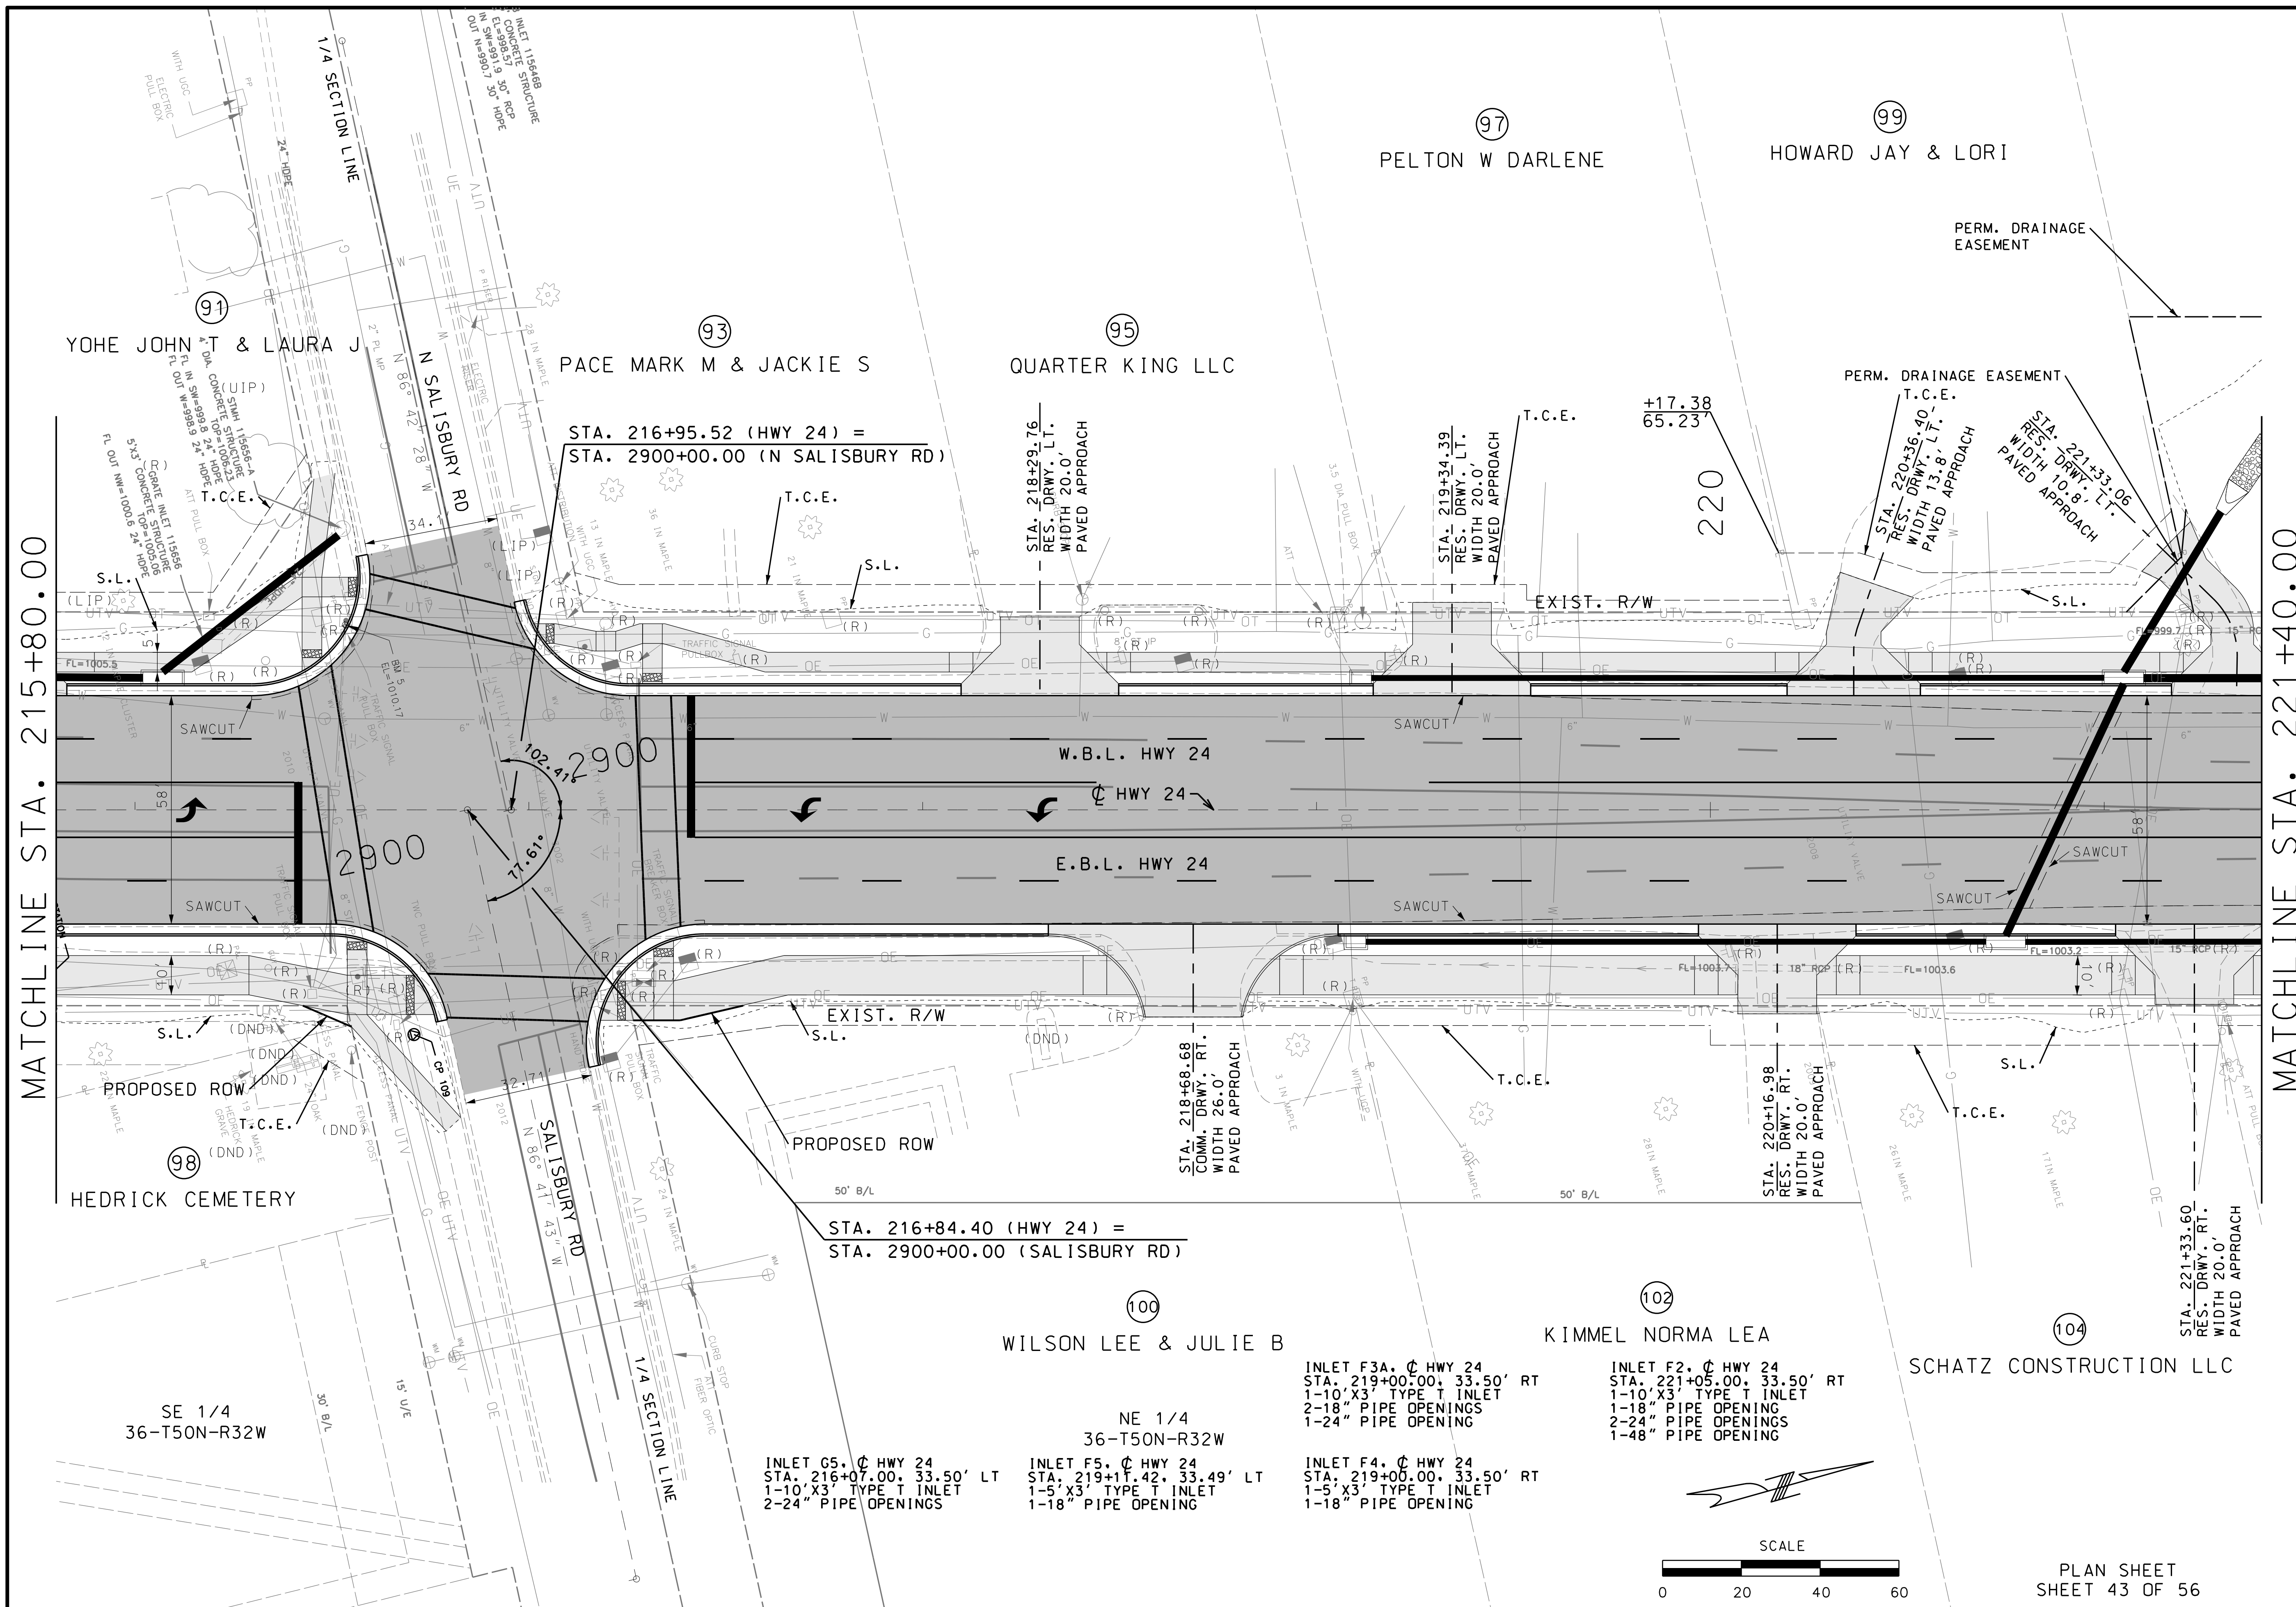

MATCHLINE STA. 215+80.00


MATCHLINE STA. 221+40.00

"THIS MEDIA SHOULD NOT BE CONSIDERED A CERTIFIED DOCUMENT."

DATE PREPARED 10/5/2020	
ROUTE 2-4	STATE MO
DISTRICT K-C	SHEET NO. 46
COUNTY JACKSON	
JOB NO. J4S3405B	
CONTRACT ID.	
PROJECT NO.	
BRIDGE NO.	

DATE	DESCRIPTION


MISSOURI HIGHWAYS AND TRANSPORTATION COMMISSION

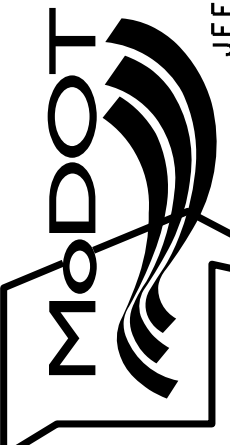


105 WEST CAPITOL  
JEFFERSON CITY, MO 65102  
1-888-ASK-MODOT (1-888-273-6636)

**BURNS MCDONNELL**  
9400 Ward Parkway  
Kansas City, MO 64114  
(816) 333-9400

PLAN SHEET  
SHEET 43 OF 56

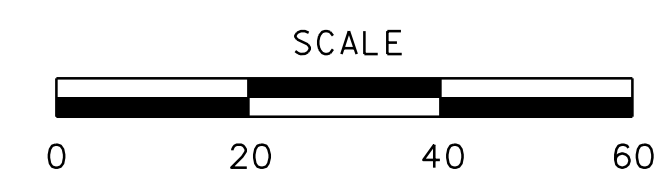

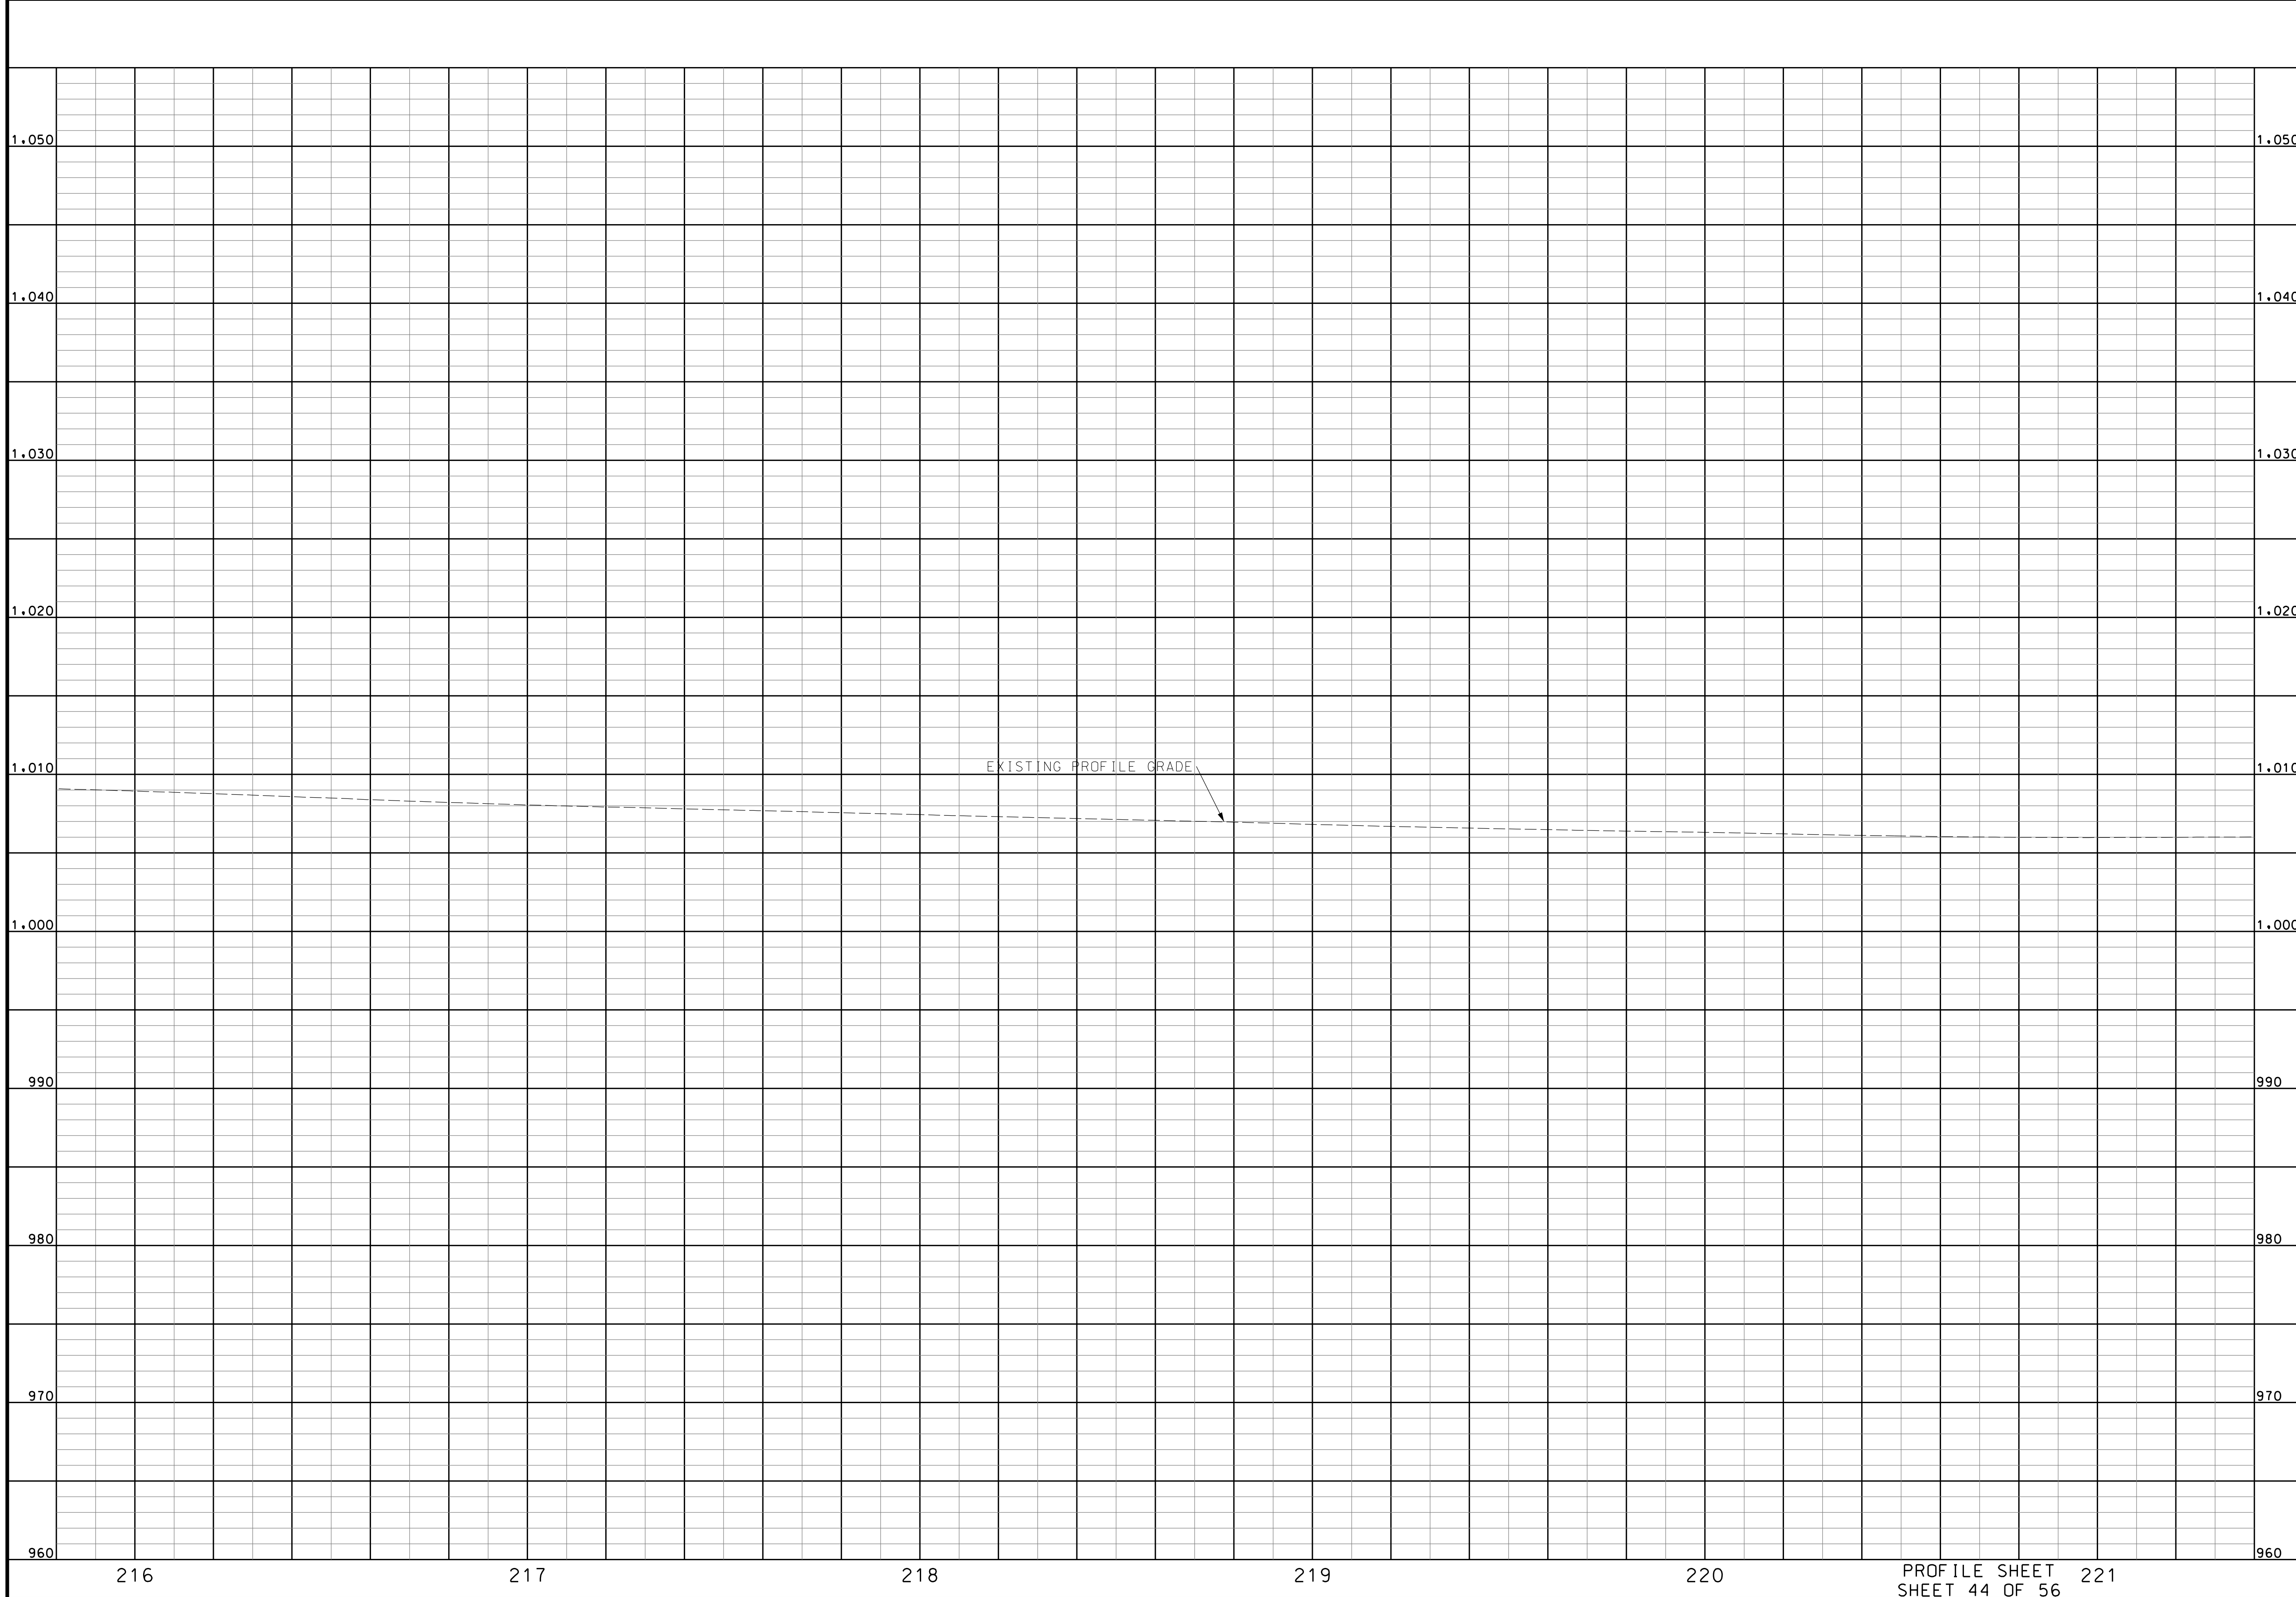

"THIS MEDIA SHOULD NOT BE CONSIDERED A CERTIFIED DOCUMENT."

DATE PREPARED  
10/5/2020

ROUTE	STATE
2-4	MO
DISTRICT	SHEET NO.
K-C	47

COUNTY  
JACKSON

JOB NO.  
J4S3405B


CONTRACT ID.  
.

PROJECT NO.  
.

BRIDGE NO.  
.

DATE	DESCRIPTION

MISSOURI HIGHWAYS AND TRANSPORTATION COMMISSION

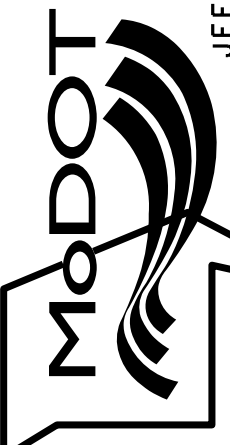


105 WEST CAPITOL  
JEFFERSON CITY, MO 65102  
1-888-ASK-MODOT (1-888-275-6636)



**BURNS  
MCDONNELL**  
9400 Ward Parkway  
Kansas City, MO 64114  
(816) 333-9400

PROFILE SHEET 221  
SHEET 44 OF 56


IF A SEAL IS PRESENT ON THIS SHEET IT HAS BEEN ELECTRONICALLY SEALED AND DATED.

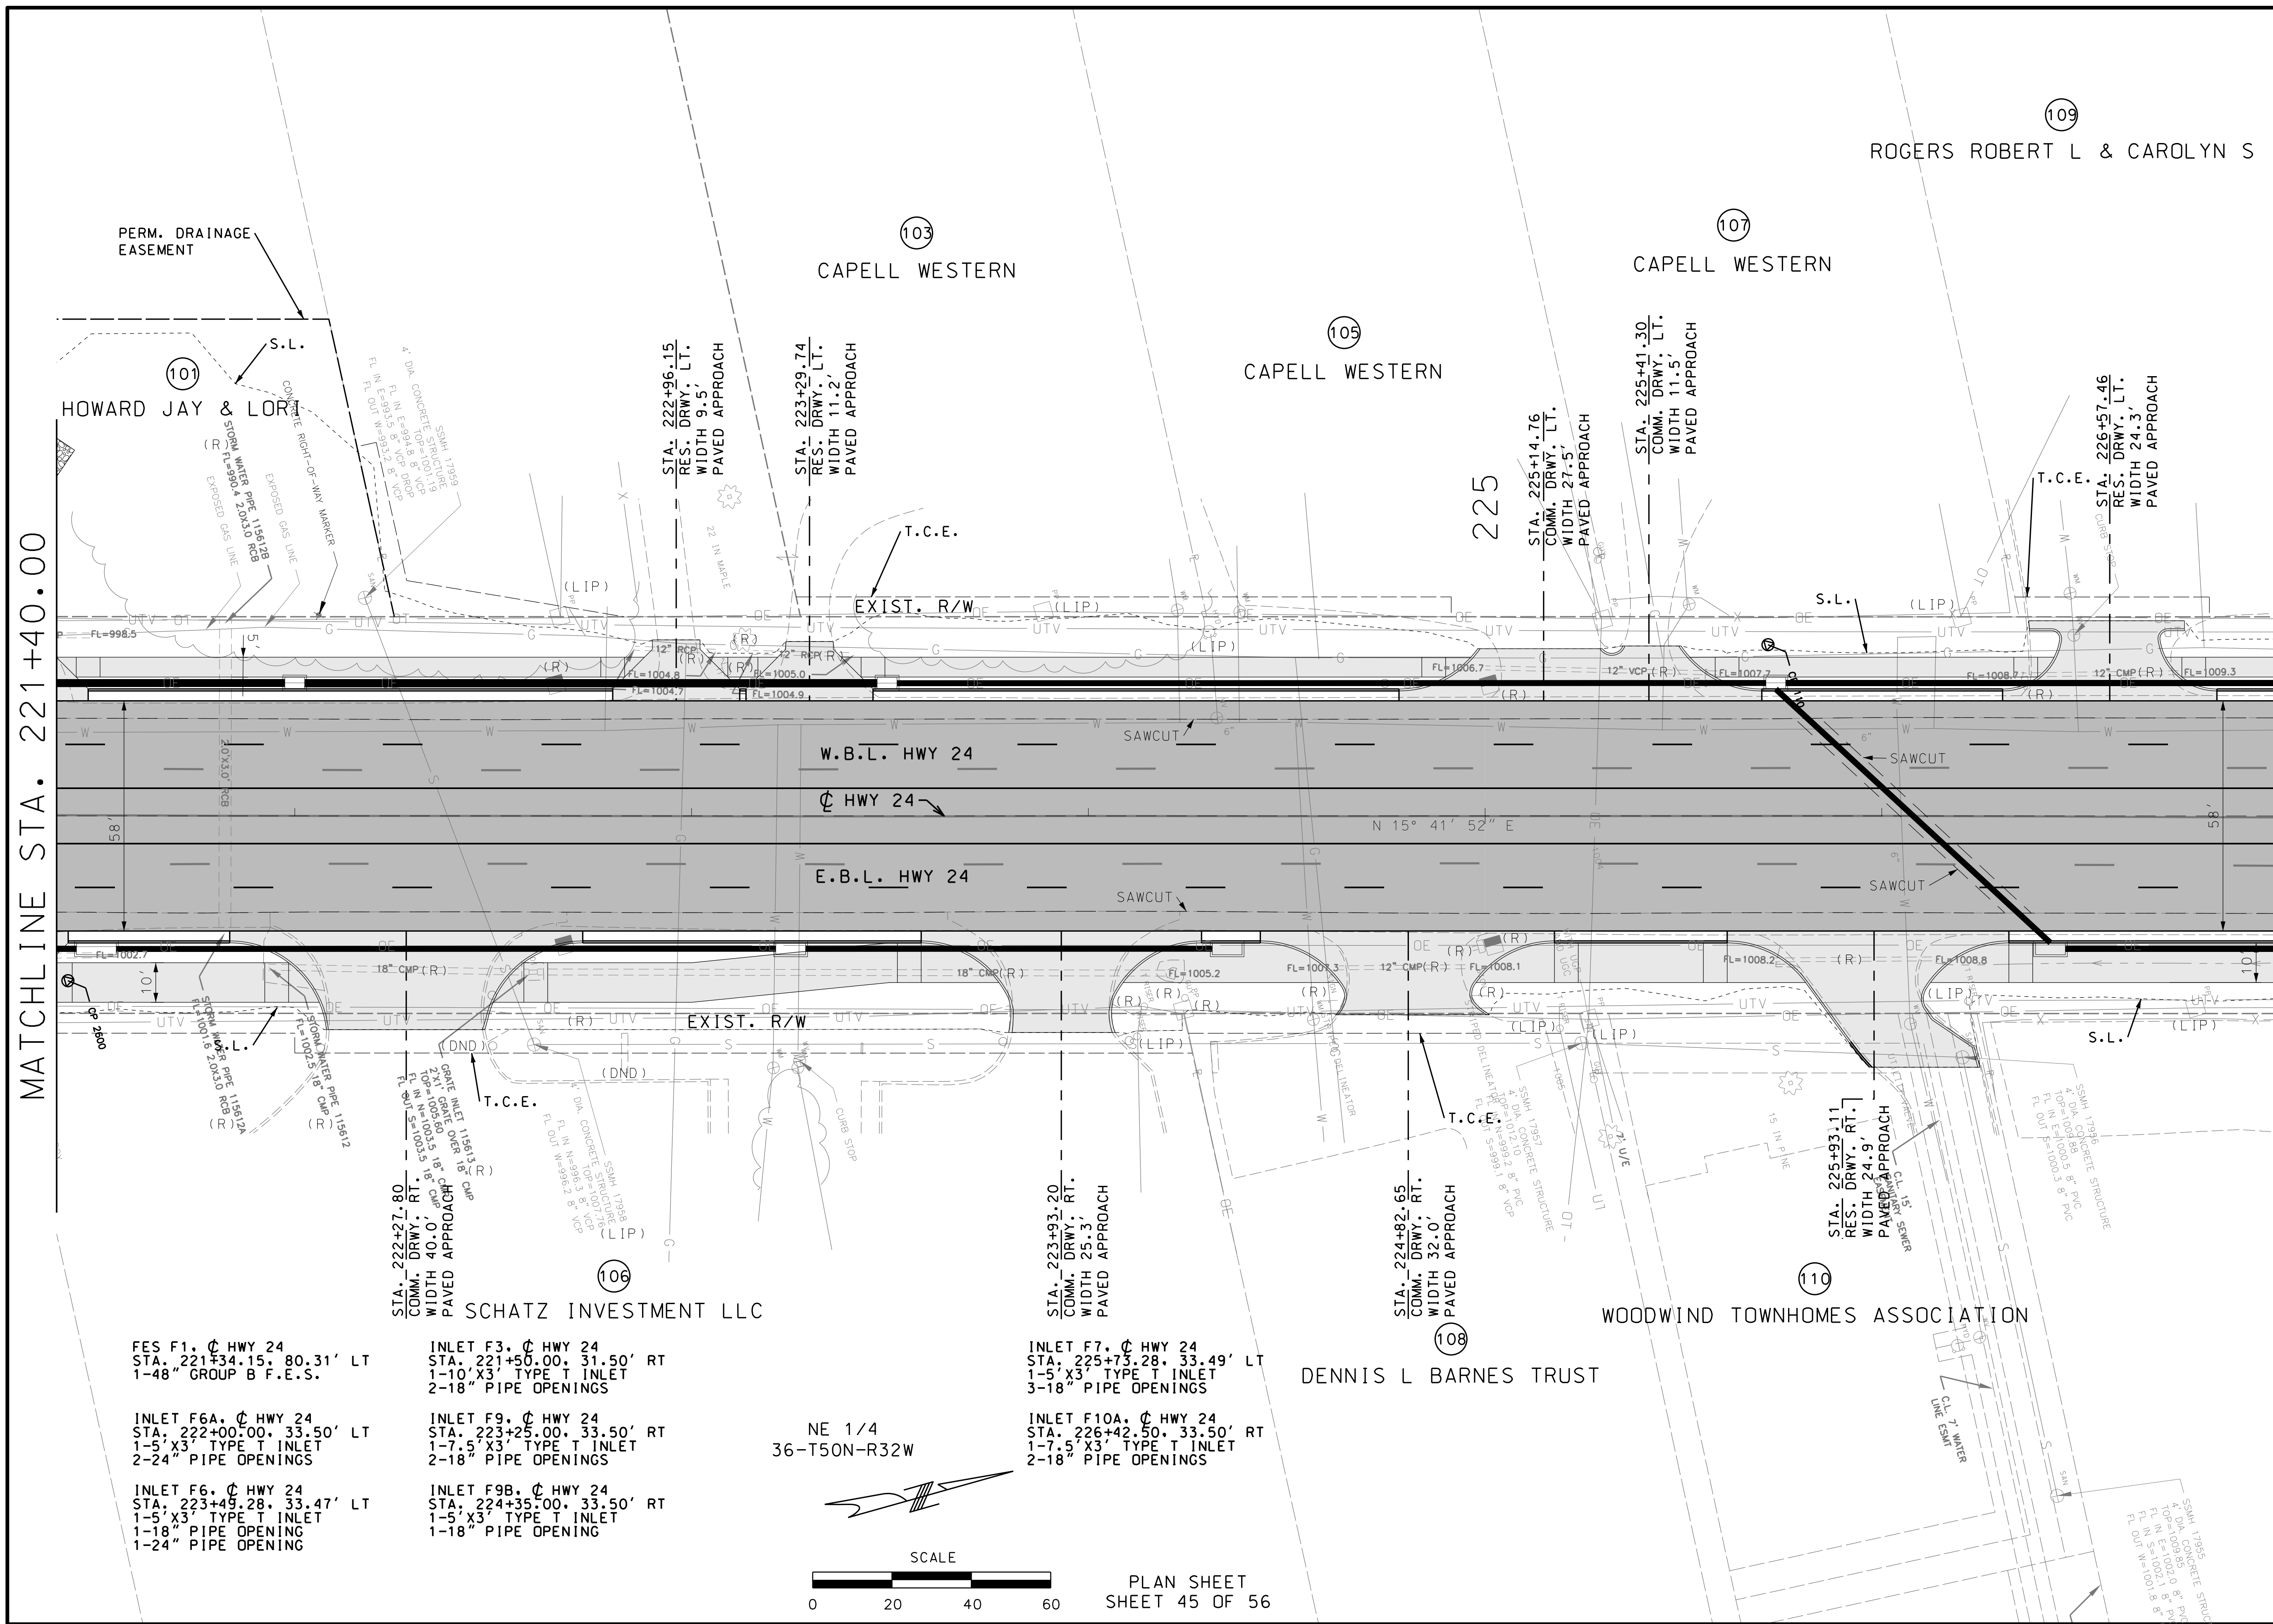

MATCHLINE STA. 221+40.00

MATCHLINE STA. 227+00.00

- FES F1,  $\phi$  HWY 24  
STA. 221+34.15, 80.31' LT  
1-48" GROUP B F.E.S.
- INLET F6A,  $\phi$  HWY 24  
STA. 222+00.00, 33.50' LT  
1-5' X3' TYPE T INLET  
2-24" PIPE OPENINGS
- INLET F6,  $\phi$  HWY 24  
STA. 223+49.28, 33.47' LT  
1-5' X3' TYPE T INLET  
1-18" PIPE OPENING  
1-24" PIPE OPENING
- INLET F3,  $\phi$  HWY 24  
STA. 221+50.00, 31.50' RT  
1-10' X3' TYPE T INLET  
2-18" PIPE OPENINGS
- INLET F9,  $\phi$  HWY 24  
STA. 223+25.00, 33.50' RT  
1-7.5' X3' TYPE T INLET  
2-18" PIPE OPENINGS
- INLET F9B,  $\phi$  HWY 24  
STA. 224+35.00, 33.50' RT  
1-5' X3' TYPE T INLET  
1-18" PIPE OPENING

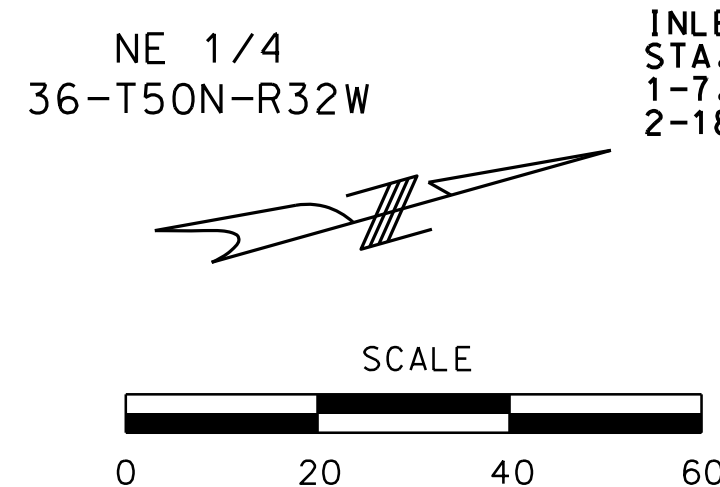

PLAN SHEET  
SHEET 45 OF 56

"THIS MEDIA SHOULD NOT BE CONSIDERED A CERTIFIED DOCUMENT."

DATE PREPARED 10/5/2020	
ROUTE 2-4	STATE MO
DISTRICT K-C	SHEET NO. 48
COUNTY JACKSON	
JOB NO. J4S3405B	
CONTRACT ID.	
PROJECT NO.	
BRIDGE NO.	

DATE	DESCRIPTION

MISSOURI HIGHWAYS AND TRANSPORTATION  
COMMISSION


105 WEST CAPITOL  
JEFFERSON CITY, MO 65102  
1-888-ASK-MODOT (1-888-273-6636)

BURNS  
MCDONNELL

9400 Ward Parkway  
Kansas City, MO 64114  
(816) 333-9400

IF A SEAL IS PRESENT ON THIS SHEET IT HAS BEEN ELECTRONICALLY SEALED AND DATED.



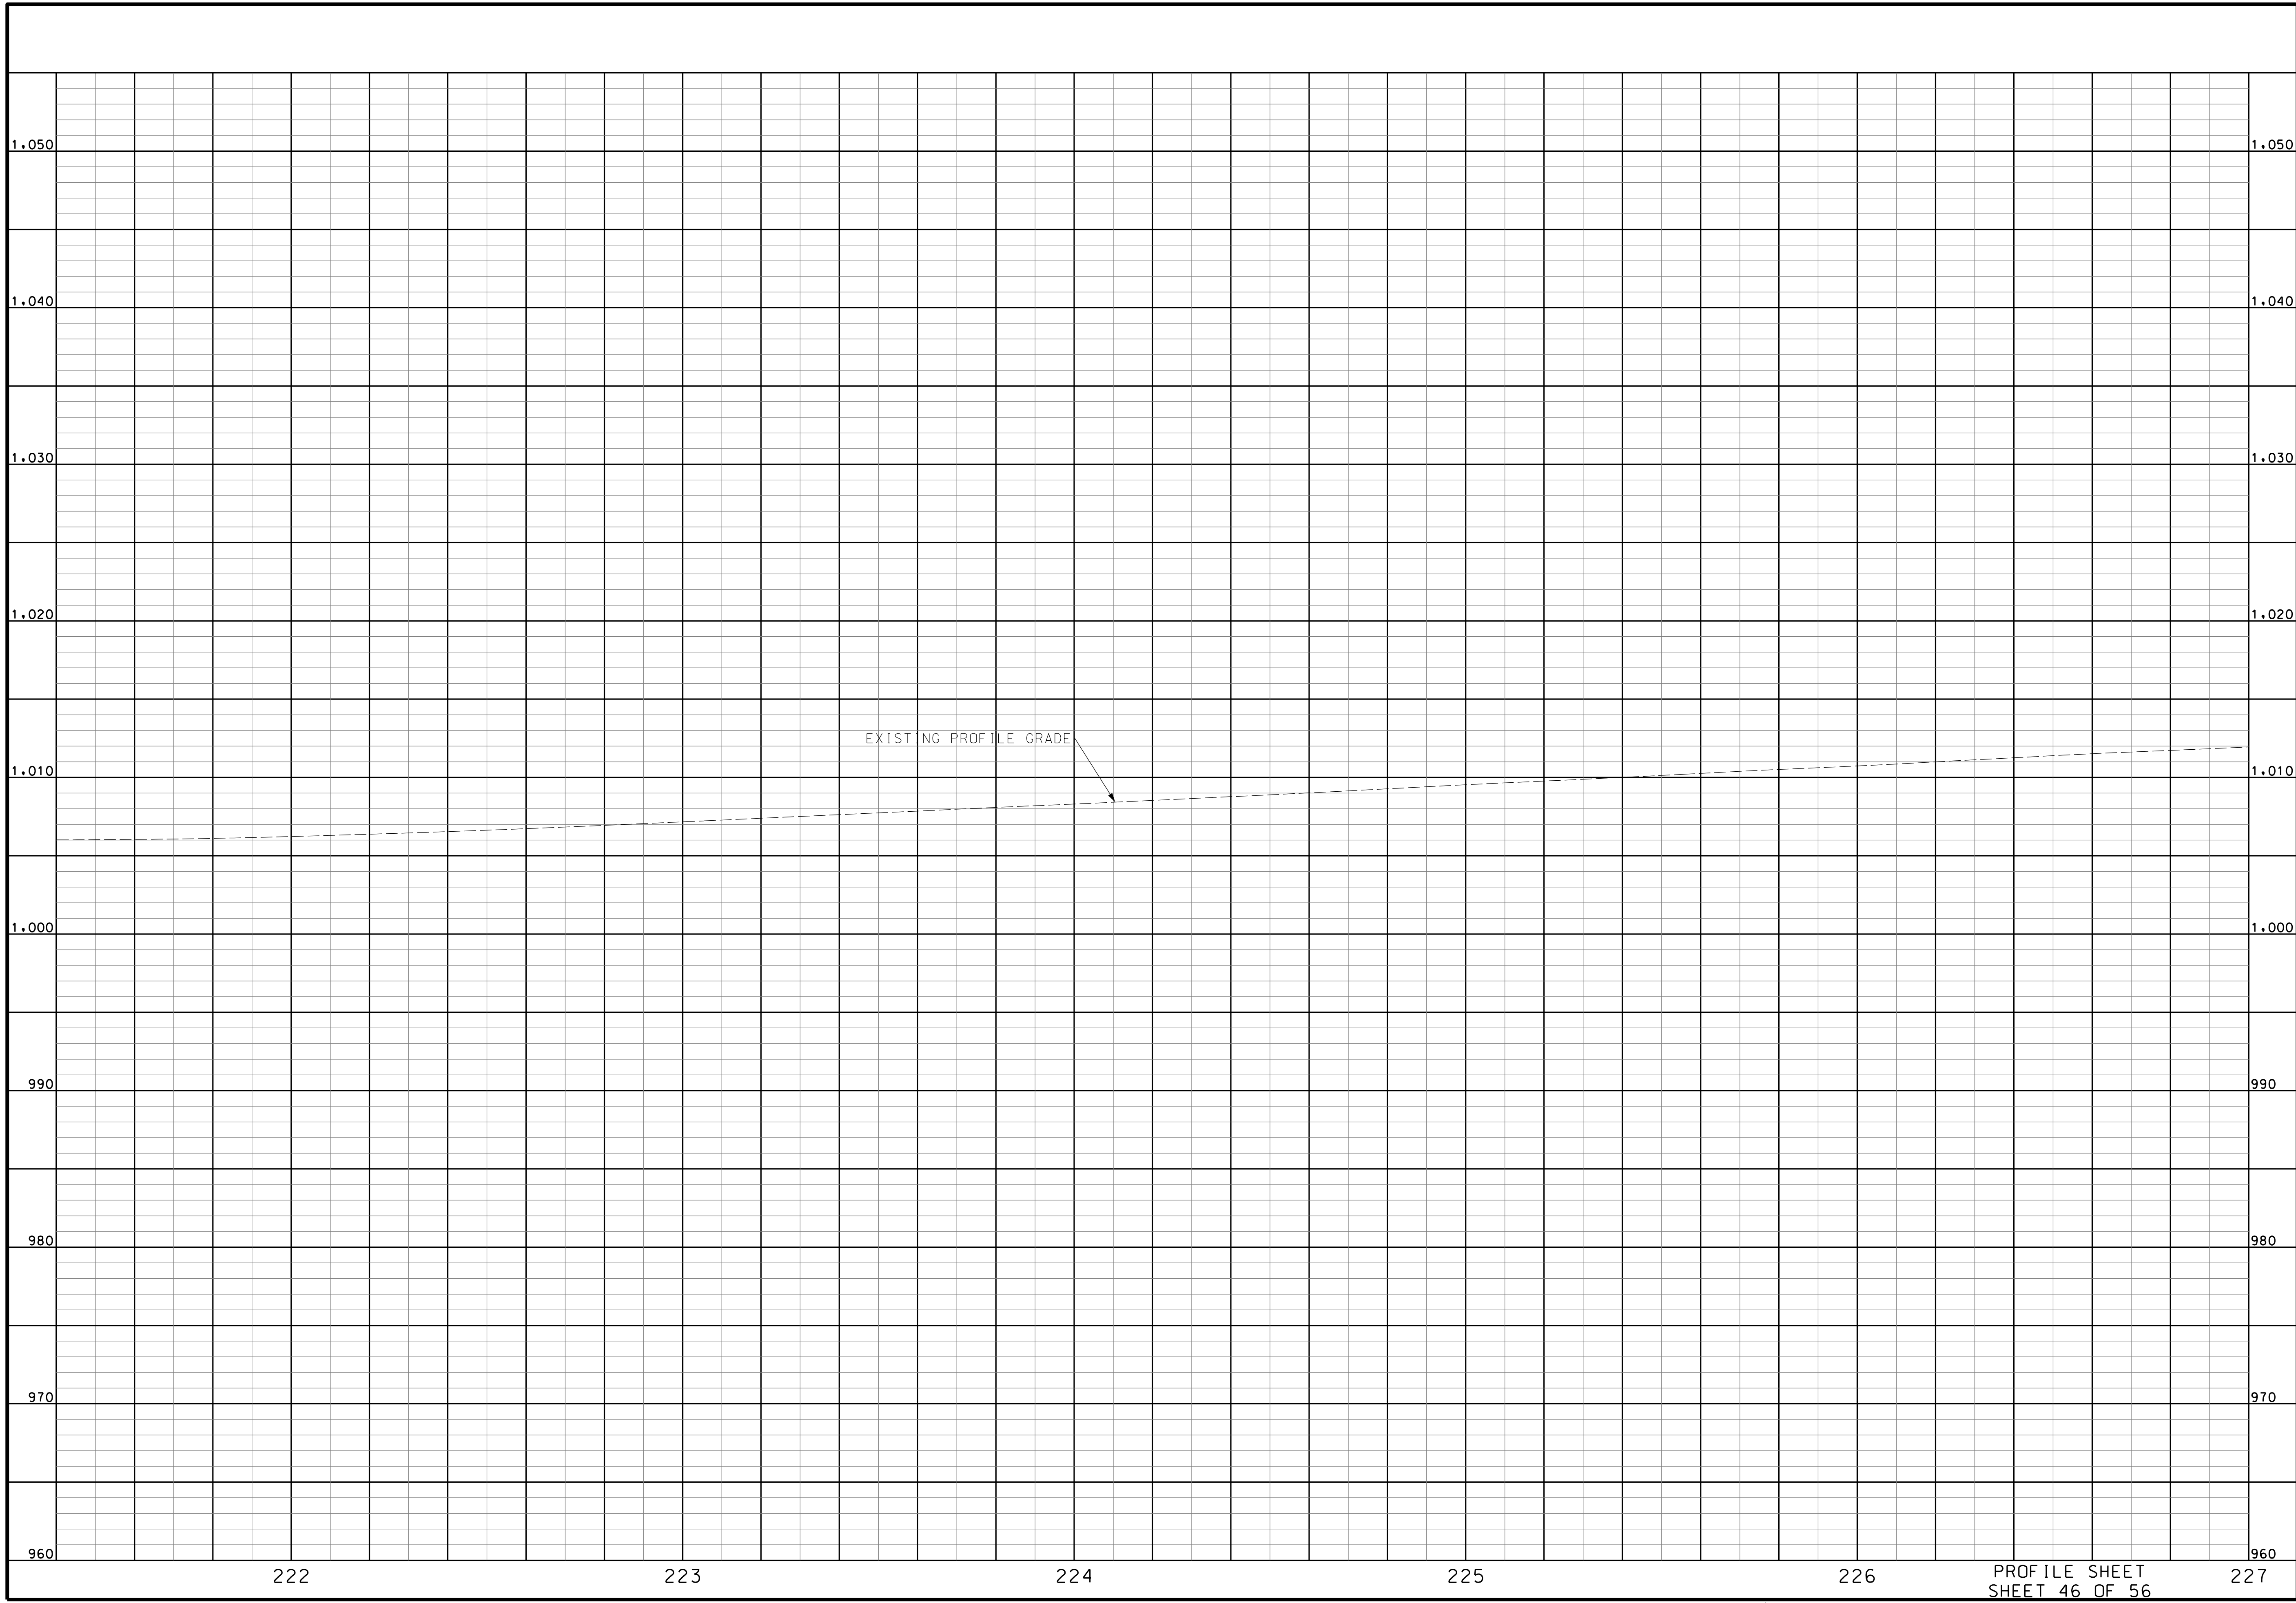

"THIS MEDIA SHOULD NOT BE CONSIDERED A CERTIFIED DOCUMENT."

DATE PREPARED  
10/5/2020

ROUTE	STATE
2-4	MO
DISTRICT	SHEET NO.
K-C	49

COUNTY  
JACKSON

JOB NO.  
J4S3405B


CONTRACT ID.  
.

PROJECT NO.  
.

BRIDGE NO.  
.

DATE	DESCRIPTION
.	.
.	.
.	.
.	.
.	.

MISSOURI HIGHWAYS AND TRANSPORTATION COMMISSION




105 WEST CAPITOL  
JEFFERSON CITY, MO 65102  
1-888-ASK-MODOT (1-888-275-6636)

**BURNS MCDONNELL**

9400 Ward Parkway  
Kansas City, MO 64114  
(816) 333-9400

PROFILE SHEET  
SHEET 46 OF 56

IF A SEAL IS PRESENT ON THIS SHEET IT HAS BEEN ELECTRONICALLY SEALED AND DATED.

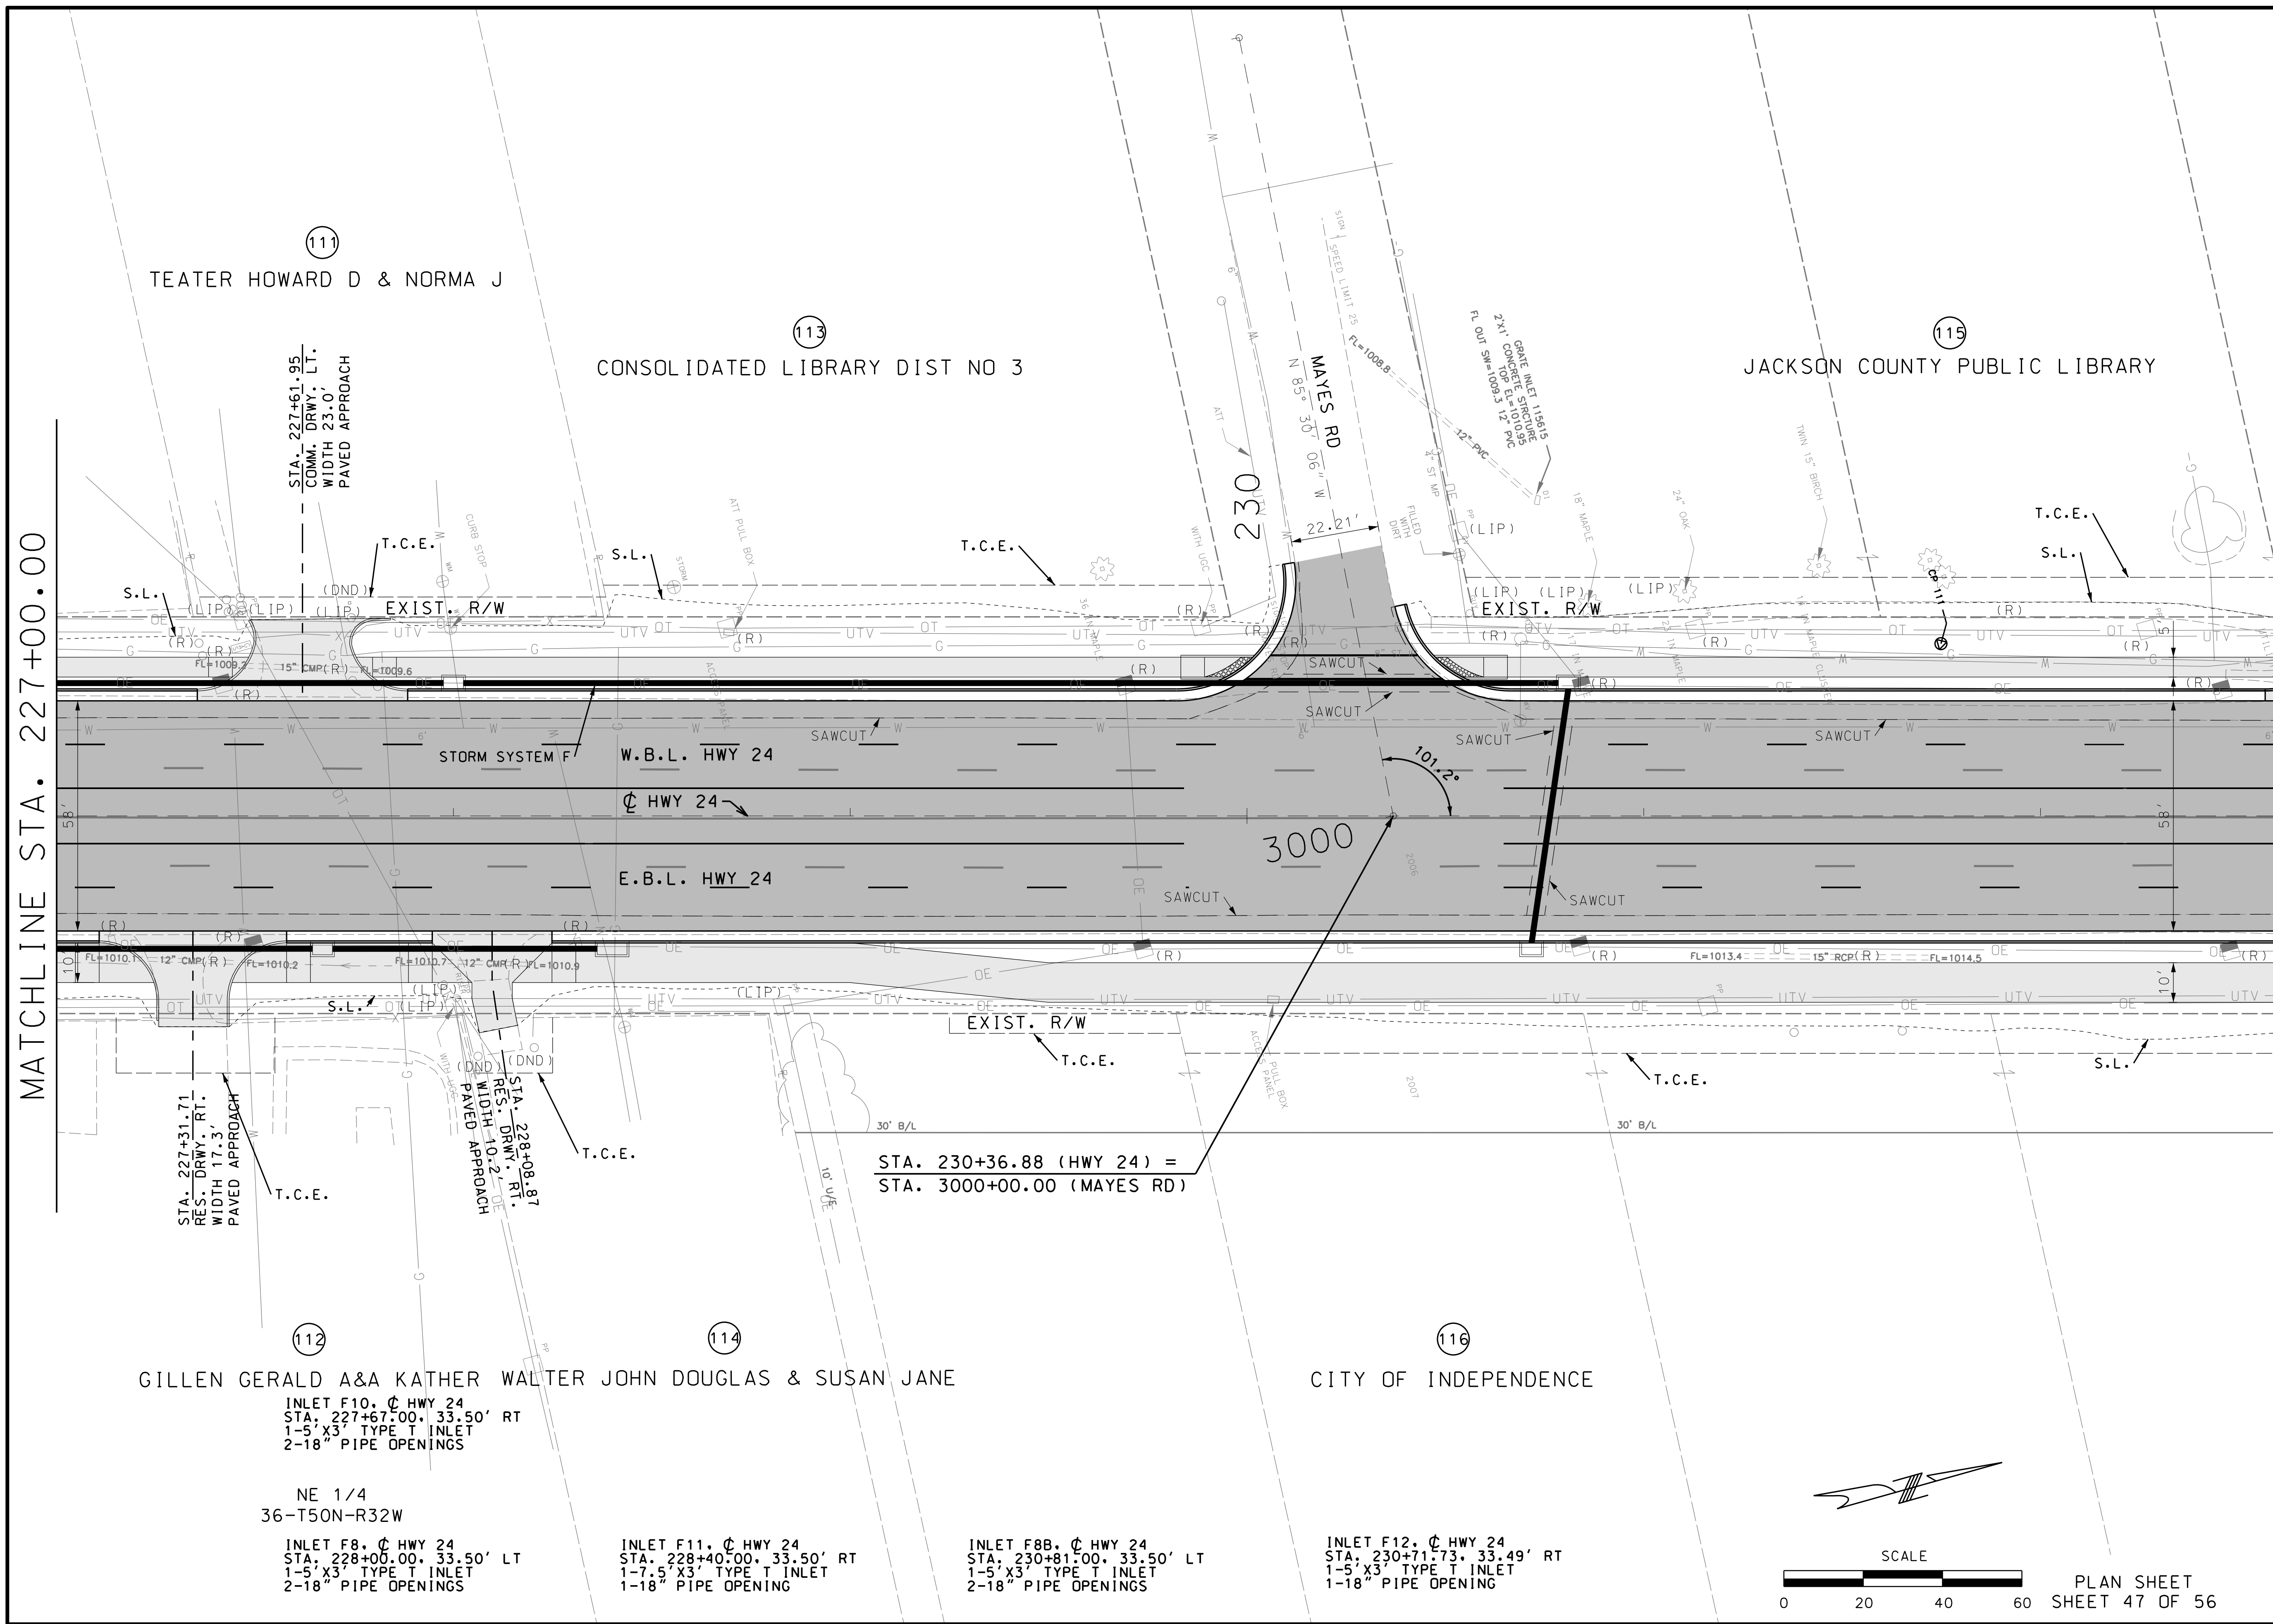

MATCHLINE STA. 227+00.00

MATCHLINE STA. 232+60.00

"THIS MEDIA SHOULD NOT BE CONSIDERED A CERTIFIED DOCUMENT."

DATE PREPARED 10/5/2020	
ROUTE 2-4	STATE MO
DISTRICT K-C	SHEET NO. 50
COUNTY JACKSON	
JOB NO. J4S3405B	
CONTRACT ID.	
PROJECT NO.	
BRIDGE NO.	

DATE	DESCRIPTION

MISSOURI HIGHWAYS AND TRANSPORTATION COMMISSION




105 WEST CAPITOL  
JEFFERSON CITY, MO 65102  
1-888-ASK-MODOT (1-888-273-6636)

**BURNS MCDONNELL**  
9400 Ward Parkway  
Kansas City, MO 64114  
(816) 333-9400

SCALE  
0 20 40 60

PLAN SHEET  
SHEET 47 OF 56

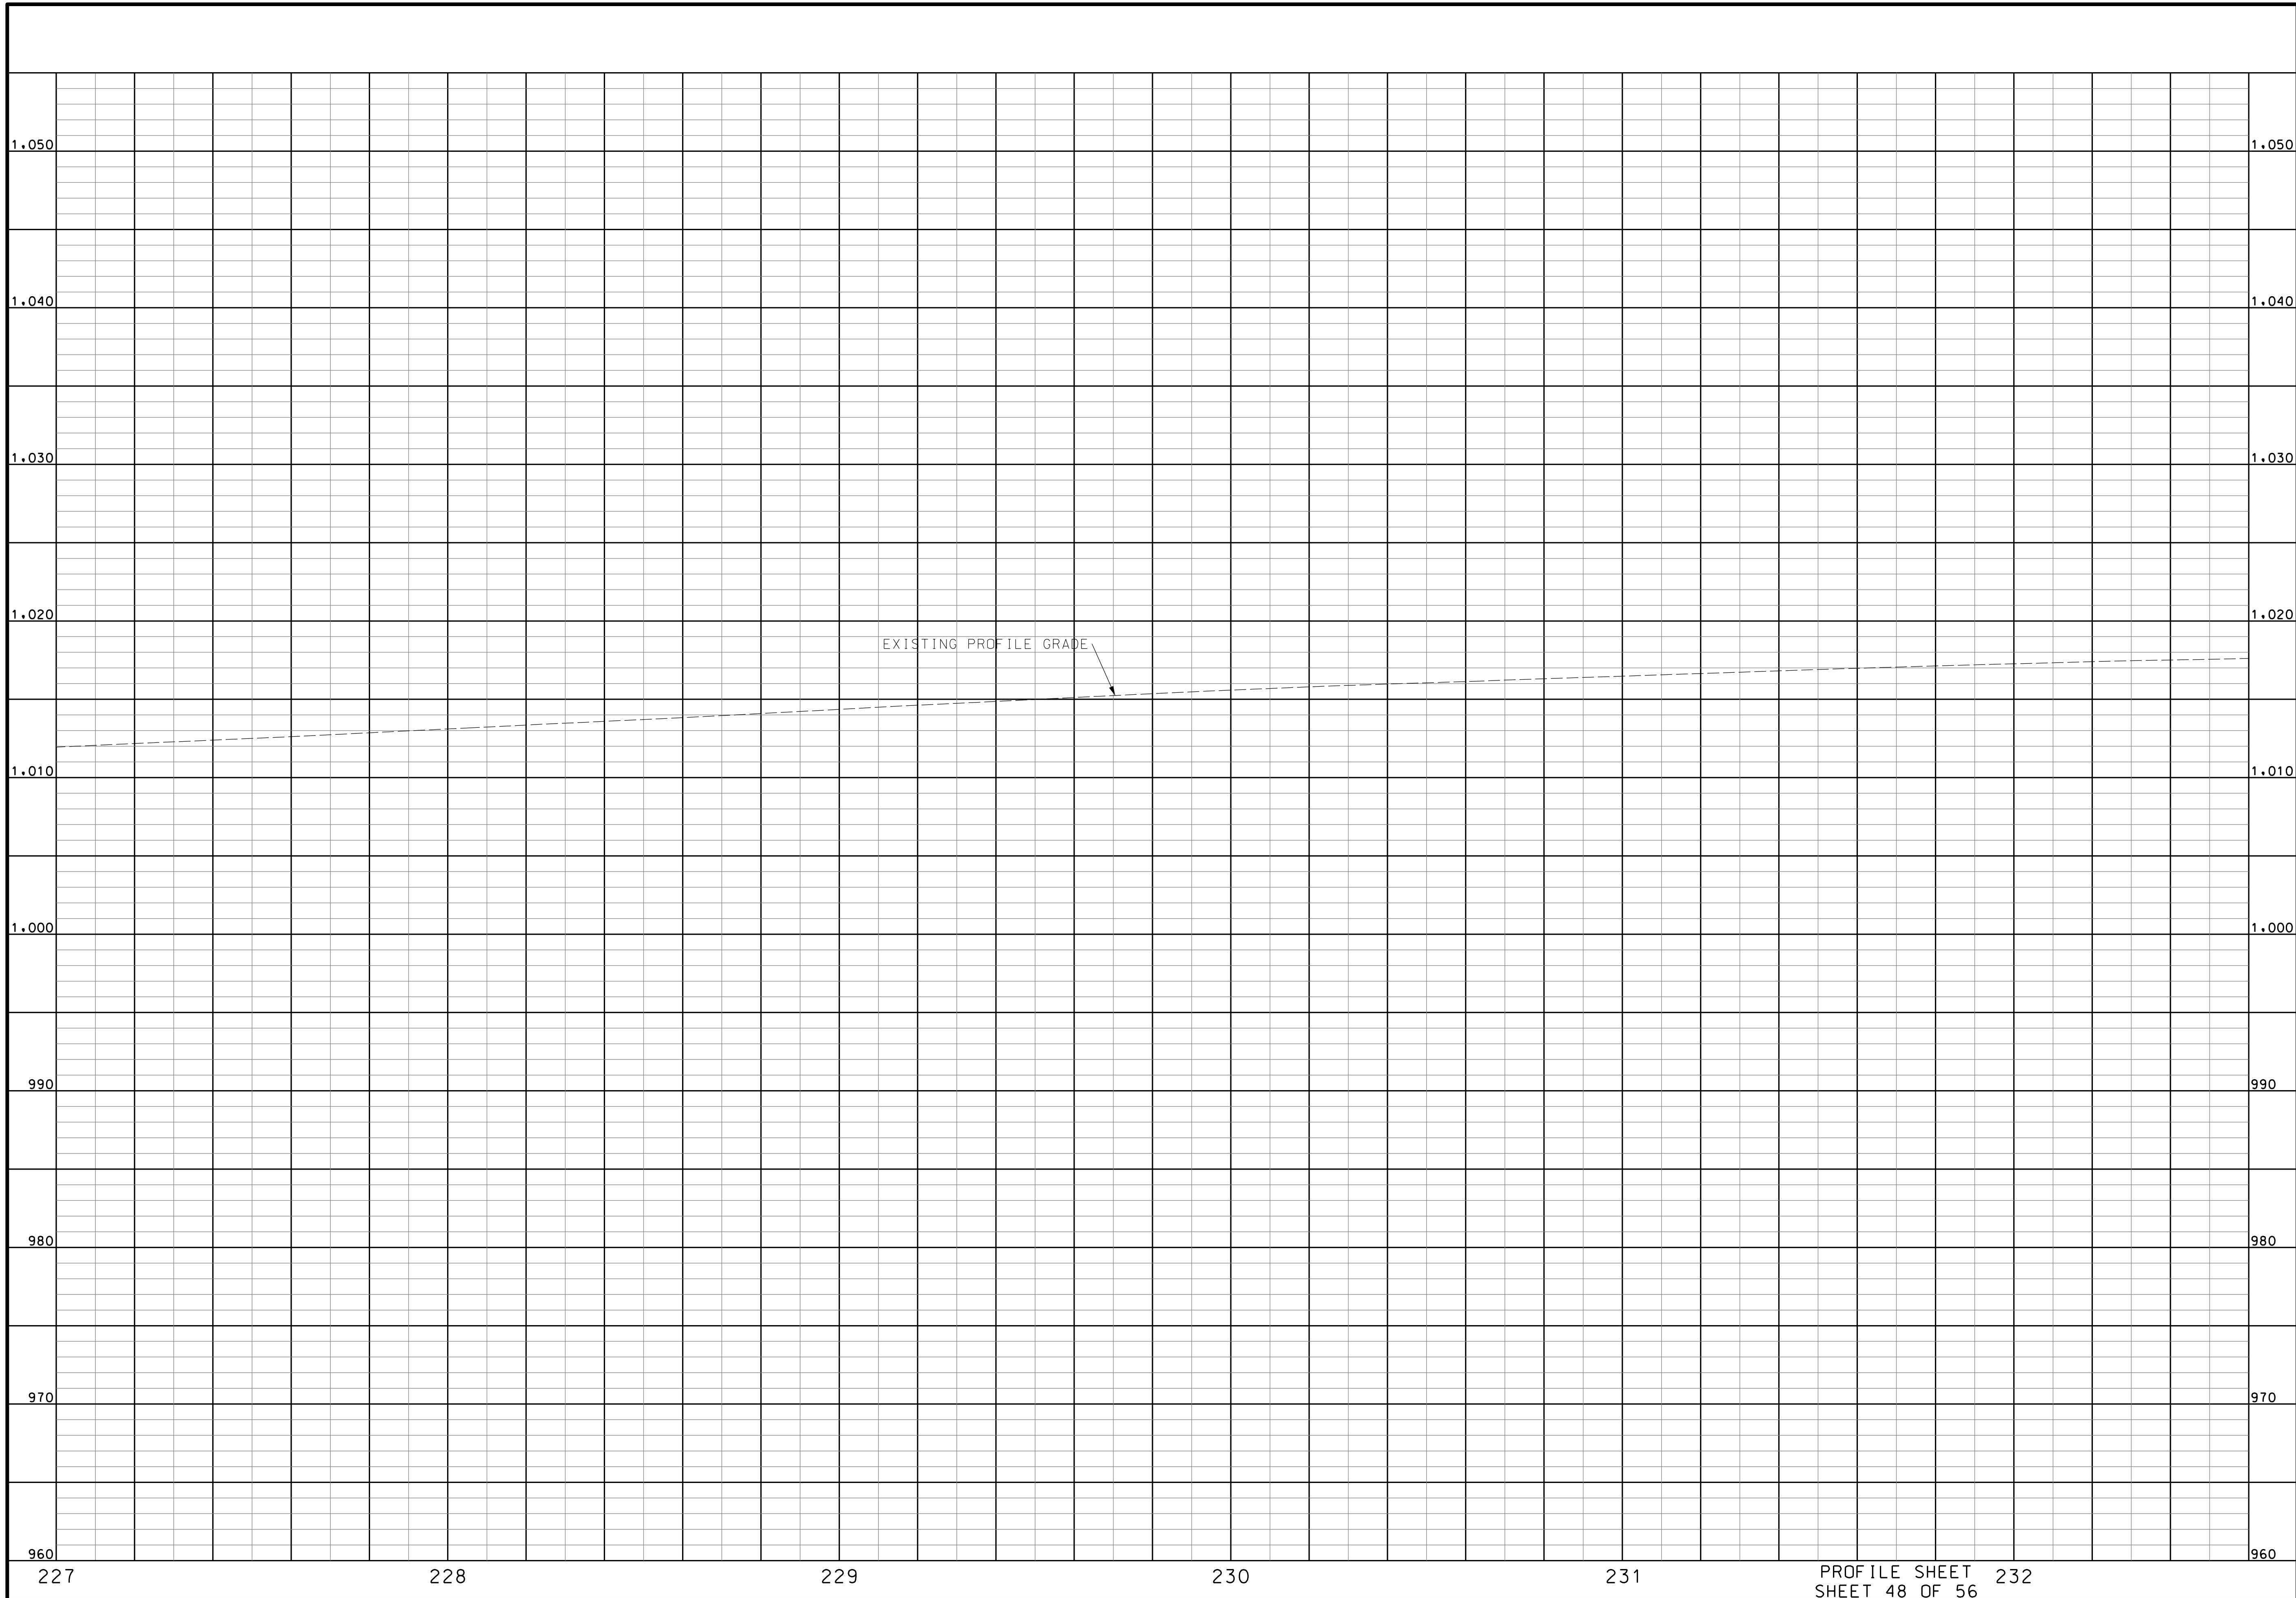

"THIS MEDIA SHOULD NOT BE CONSIDERED A CERTIFIED DOCUMENT."

DATE PREPARED  
10/5/2020

ROUTE	STATE
2-4	MO
DISTRICT	SHEET NO.
K-C	51

COUNTY  
JACKSON

JOB NO.  
J4S3405B


CONTRACT ID.  
.

PROJECT NO.  
.

BRIDGE NO.  
.

DATE	DESCRIPTION

MISSOURI HIGHWAYS AND TRANSPORTATION COMMISSION

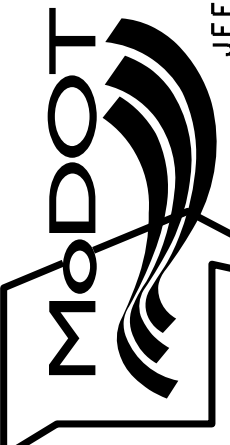

105 WEST CAPITOL  
JEFFERSON CITY, MO 65102  
1-888-ASK-MODOT (1-888-273-6636)

**BURNS MCDONNELL**  
9400 Ward Parkway  
Kansas City, MO 64114  
(816) 333-9400


PROFILE SHEET 232  
SHEET 48 OF 56

IF A SEAL IS PRESENT ON THIS SHEET IT HAS BEEN ELECTRONICALLY SEALED AND DATED.

CURVE BL\_24HWY\_19  
 PI 238+17.05  
 PC 234+27.88  
 PT 234+88.77  
 Δ 29.53  
 D 25.3" (RT)  
 L 51.6'  
 T 389.17'  
 R 1,470.00'

MATCHLINE STA. 232+60.00

MATCHLINE STA. 238+00.00

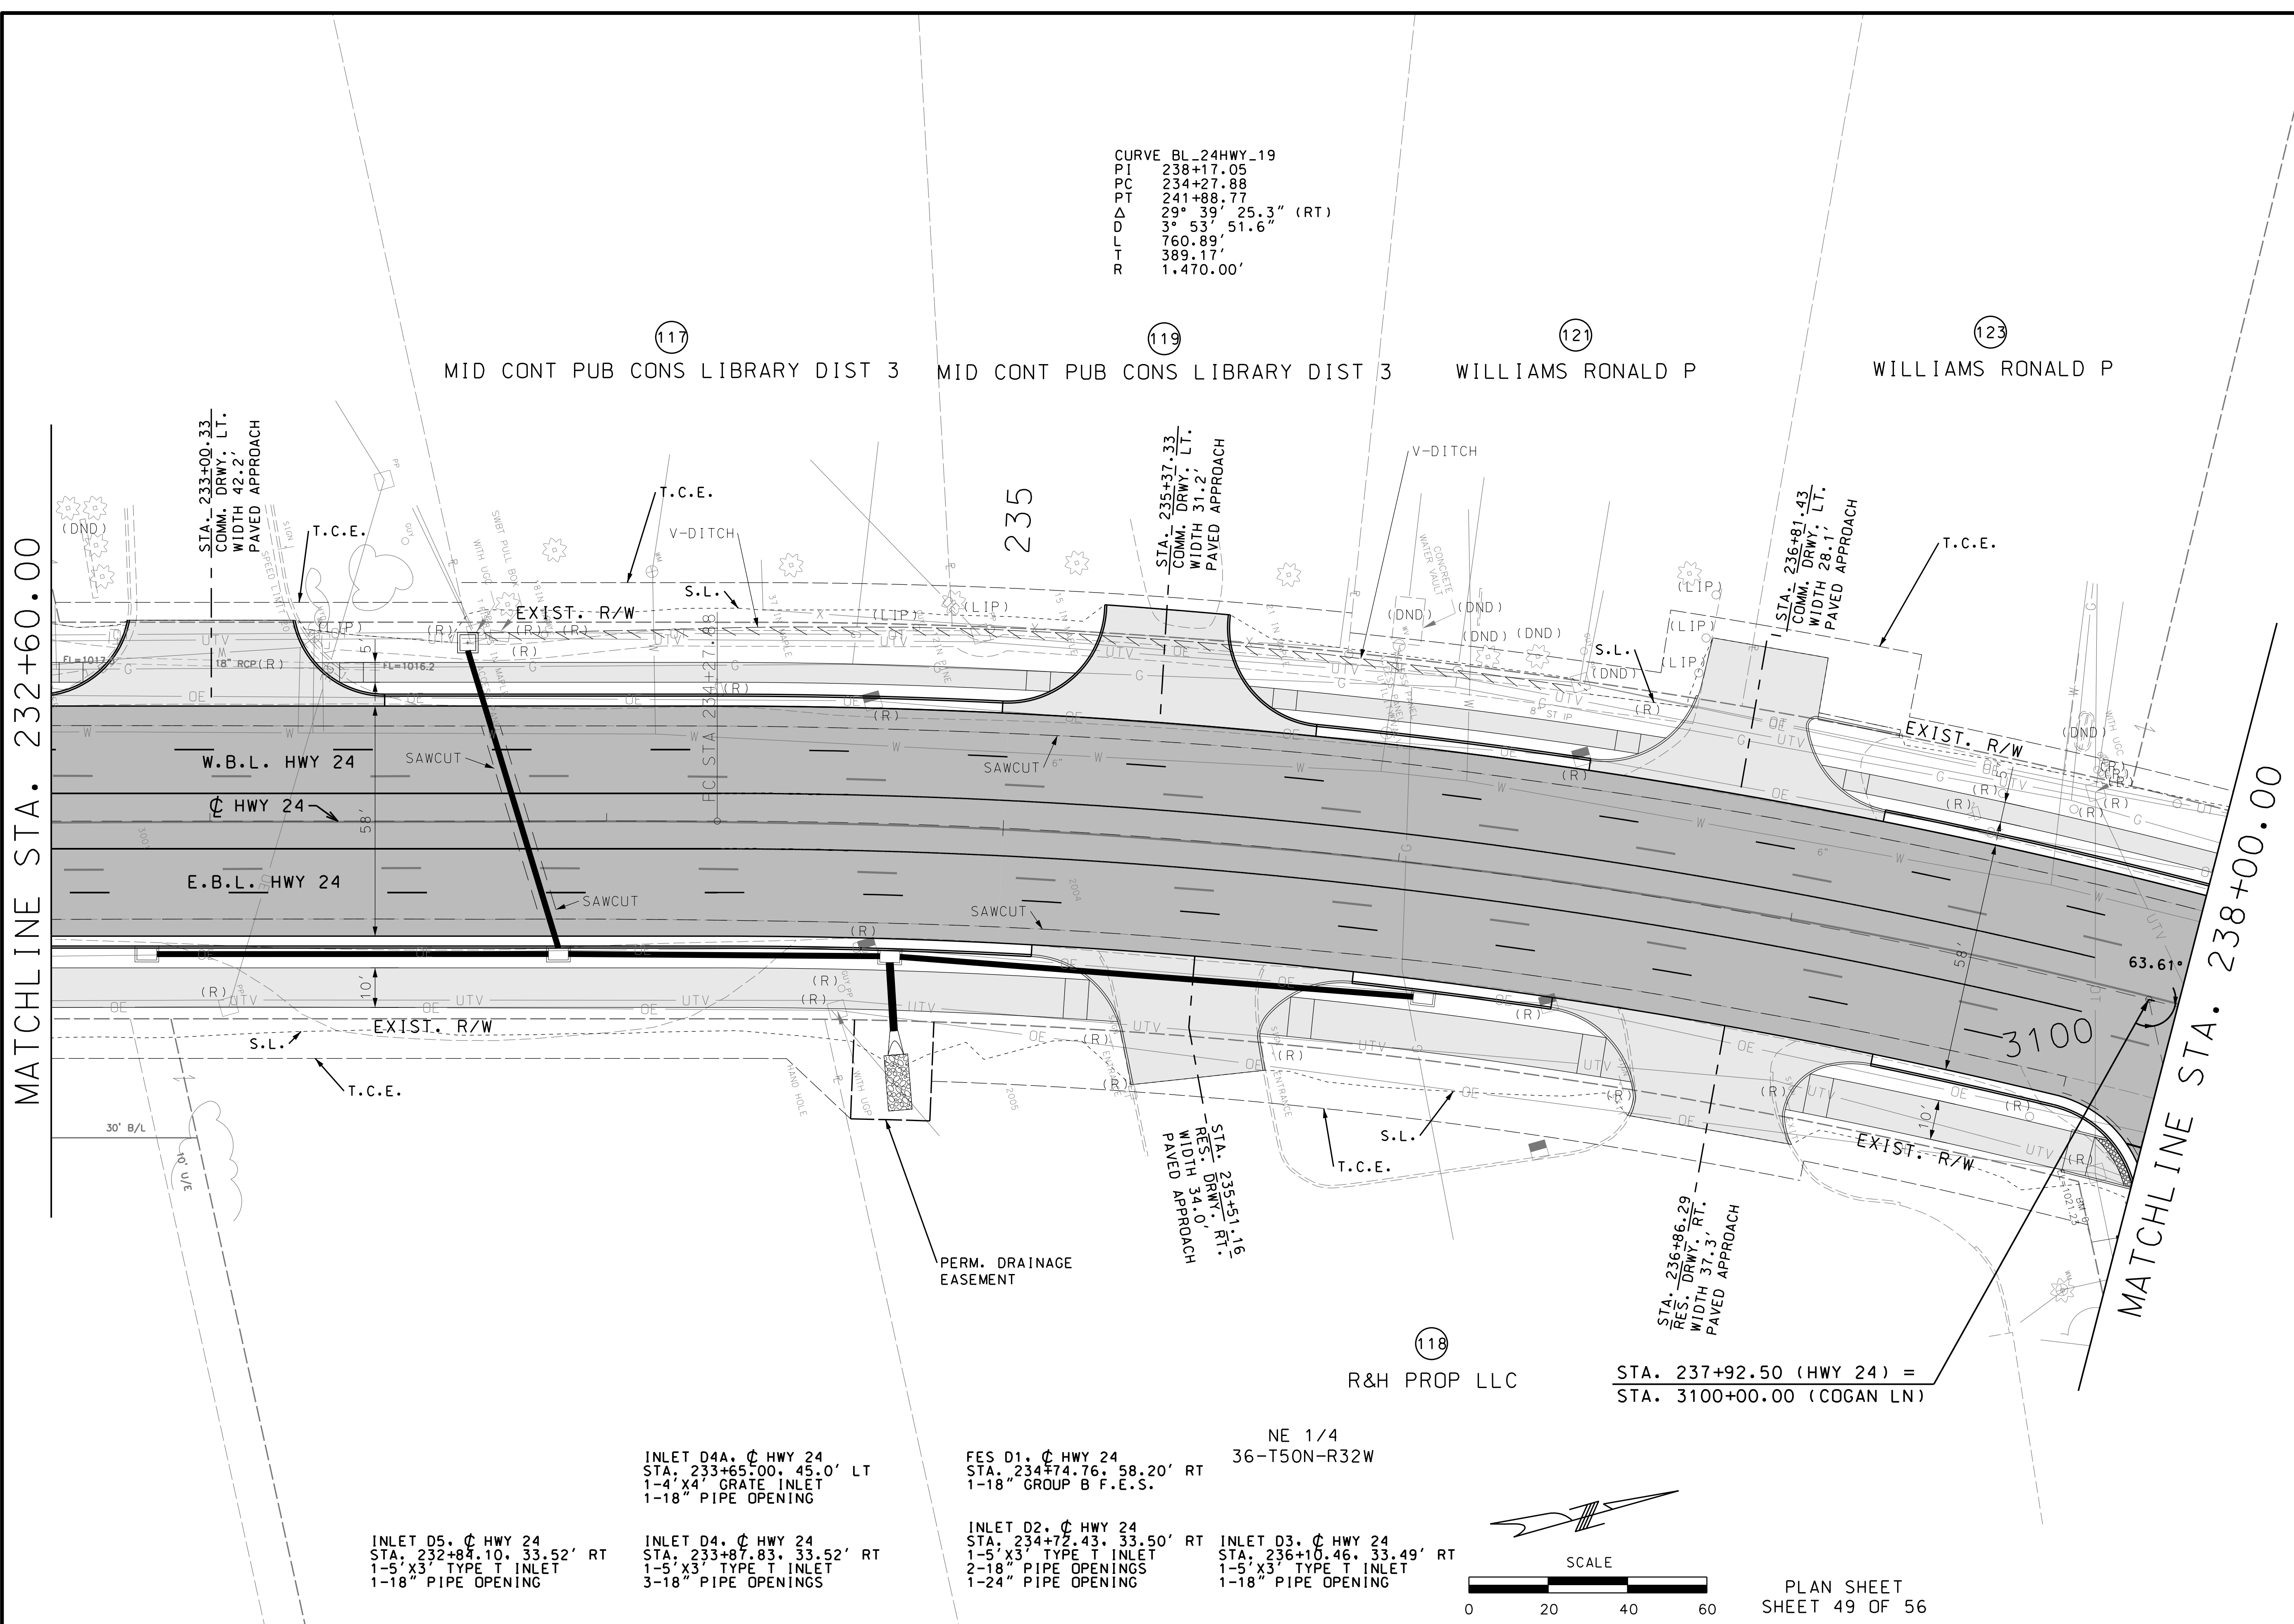


INLET D5, C HWY 24  
 STA. 232+84.10, 33.52' RT  
 1-5 X3" TYPE T INLET  
 1-18" PIPE OPENING

INLET D4, C HWY 24  
 STA. 233+87.83, 33.52' RT  
 1-5 X3" TYPE T INLET  
 3-18" PIPE OPENINGS

FES D1, C HWY 24  
 STA. 234+74.76, 58.20' RT  
 1-18" GROUP B F.E.S.

INLET D2, C HWY 24  
 STA. 234+72.43, 33.50' RT  
 1-5 X3" TYPE T INLET  
 2-18" PIPE OPENINGS  
 1-24" PIPE OPENING

INLET D3, C HWY 24  
 STA. 236+10.46, 33.49' RT  
 1-5 X3" TYPE T INLET  
 1-18" PIPE OPENING

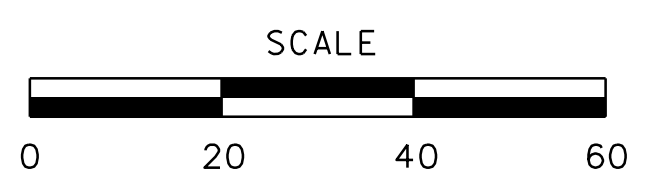

PLAN SHEET  
 SHEET 49 OF 56

(117) MID CONT PUB CONS LIBRARY DIST 3 (119) MID CONT PUB CONS LIBRARY DIST 3 (121) WILLIAMS RONALD P (123) WILLIAMS RONALD P

"THIS MEDIA SHOULD NOT BE CONSIDERED A CERTIFIED DOCUMENT."


DATE PREPARED 10/5/2020	
ROUTE 2-4	STATE MO
DISTRICT KC	SHEET NO. 52
COUNTY JACKSON	
JOB NO. J4S3405B	
CONTRACT ID.	
PROJECT NO.	
BRIDGE NO.	

DATE	DESCRIPTION

MISSOURI HIGHWAYS AND TRANSPORTATION COMMISSION

105 WEST CAPITOL  
 JEFFERSON CITY, MO 65102  
 1-888-ASK-MODOT (1-888-273-6636)

**BURNS MCDONNELL**  
 9400 Ward Parkway  
 Kansas City, MO 64114  
 (816) 333-9400

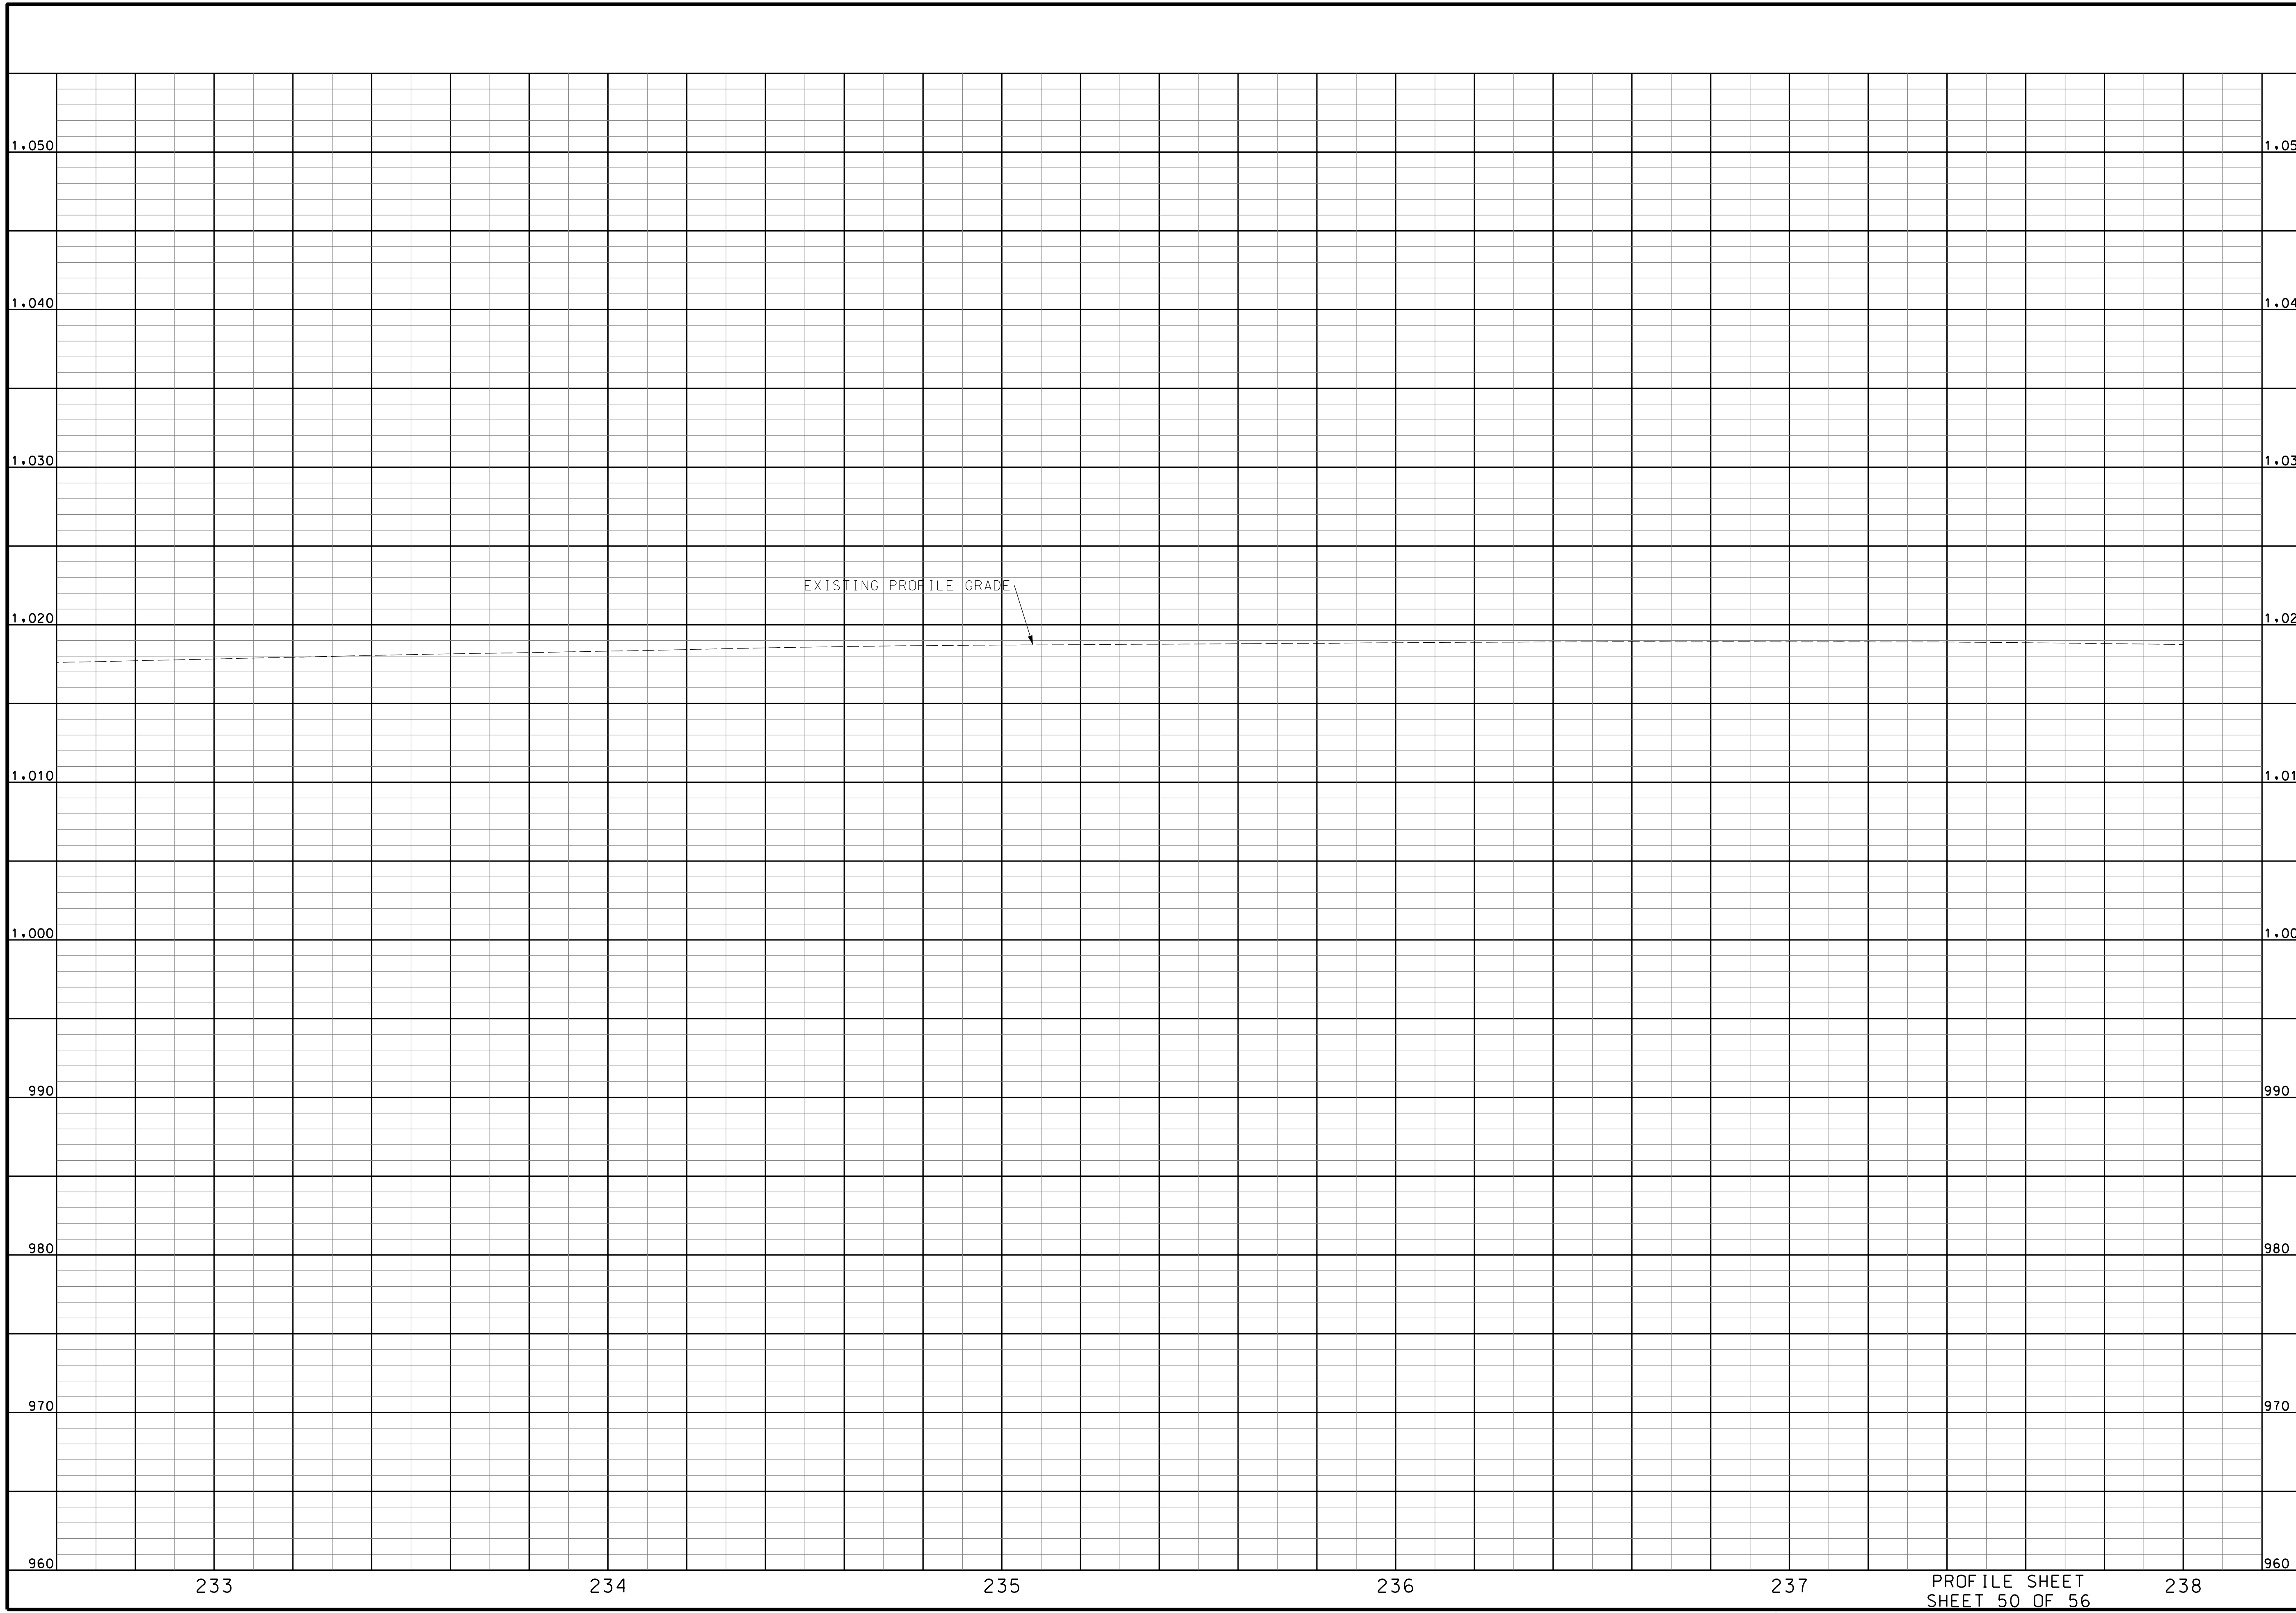

"THIS MEDIA SHOULD NOT BE CONSIDERED A CERTIFIED DOCUMENT."

DATE PREPARED  
10/5/2020

ROUTE 2-4 STATE MO

DISTRICT K-C SHEET NO. 53

COUNTY JACKSON

JOB NO. J4S3405B


CONTRACT ID.

PROJECT NO.


BRIDGE NO.

DATE	DESCRIPTION

MISSOURI HIGHWAYS AND TRANSPORTATION COMMISSION

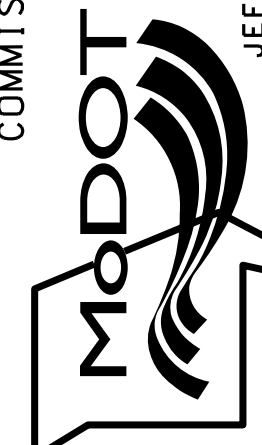


105 WEST CAPITOL  
JEFFERSON CITY, MO 65102  
1-888-ASK-MODOT (1-888-273-6636)



**BURNS  
MCDONNELL**  
9400 Ward Parkway  
Kansas City, MO 64114  
(816) 333-9400

PROFILE SHEET  
SHEET 50 OF 56

IF A SEAL IS PRESENT ON THIS SHEET IT HAS BEEN ELECTRONICALLY SEALED AND DATED.

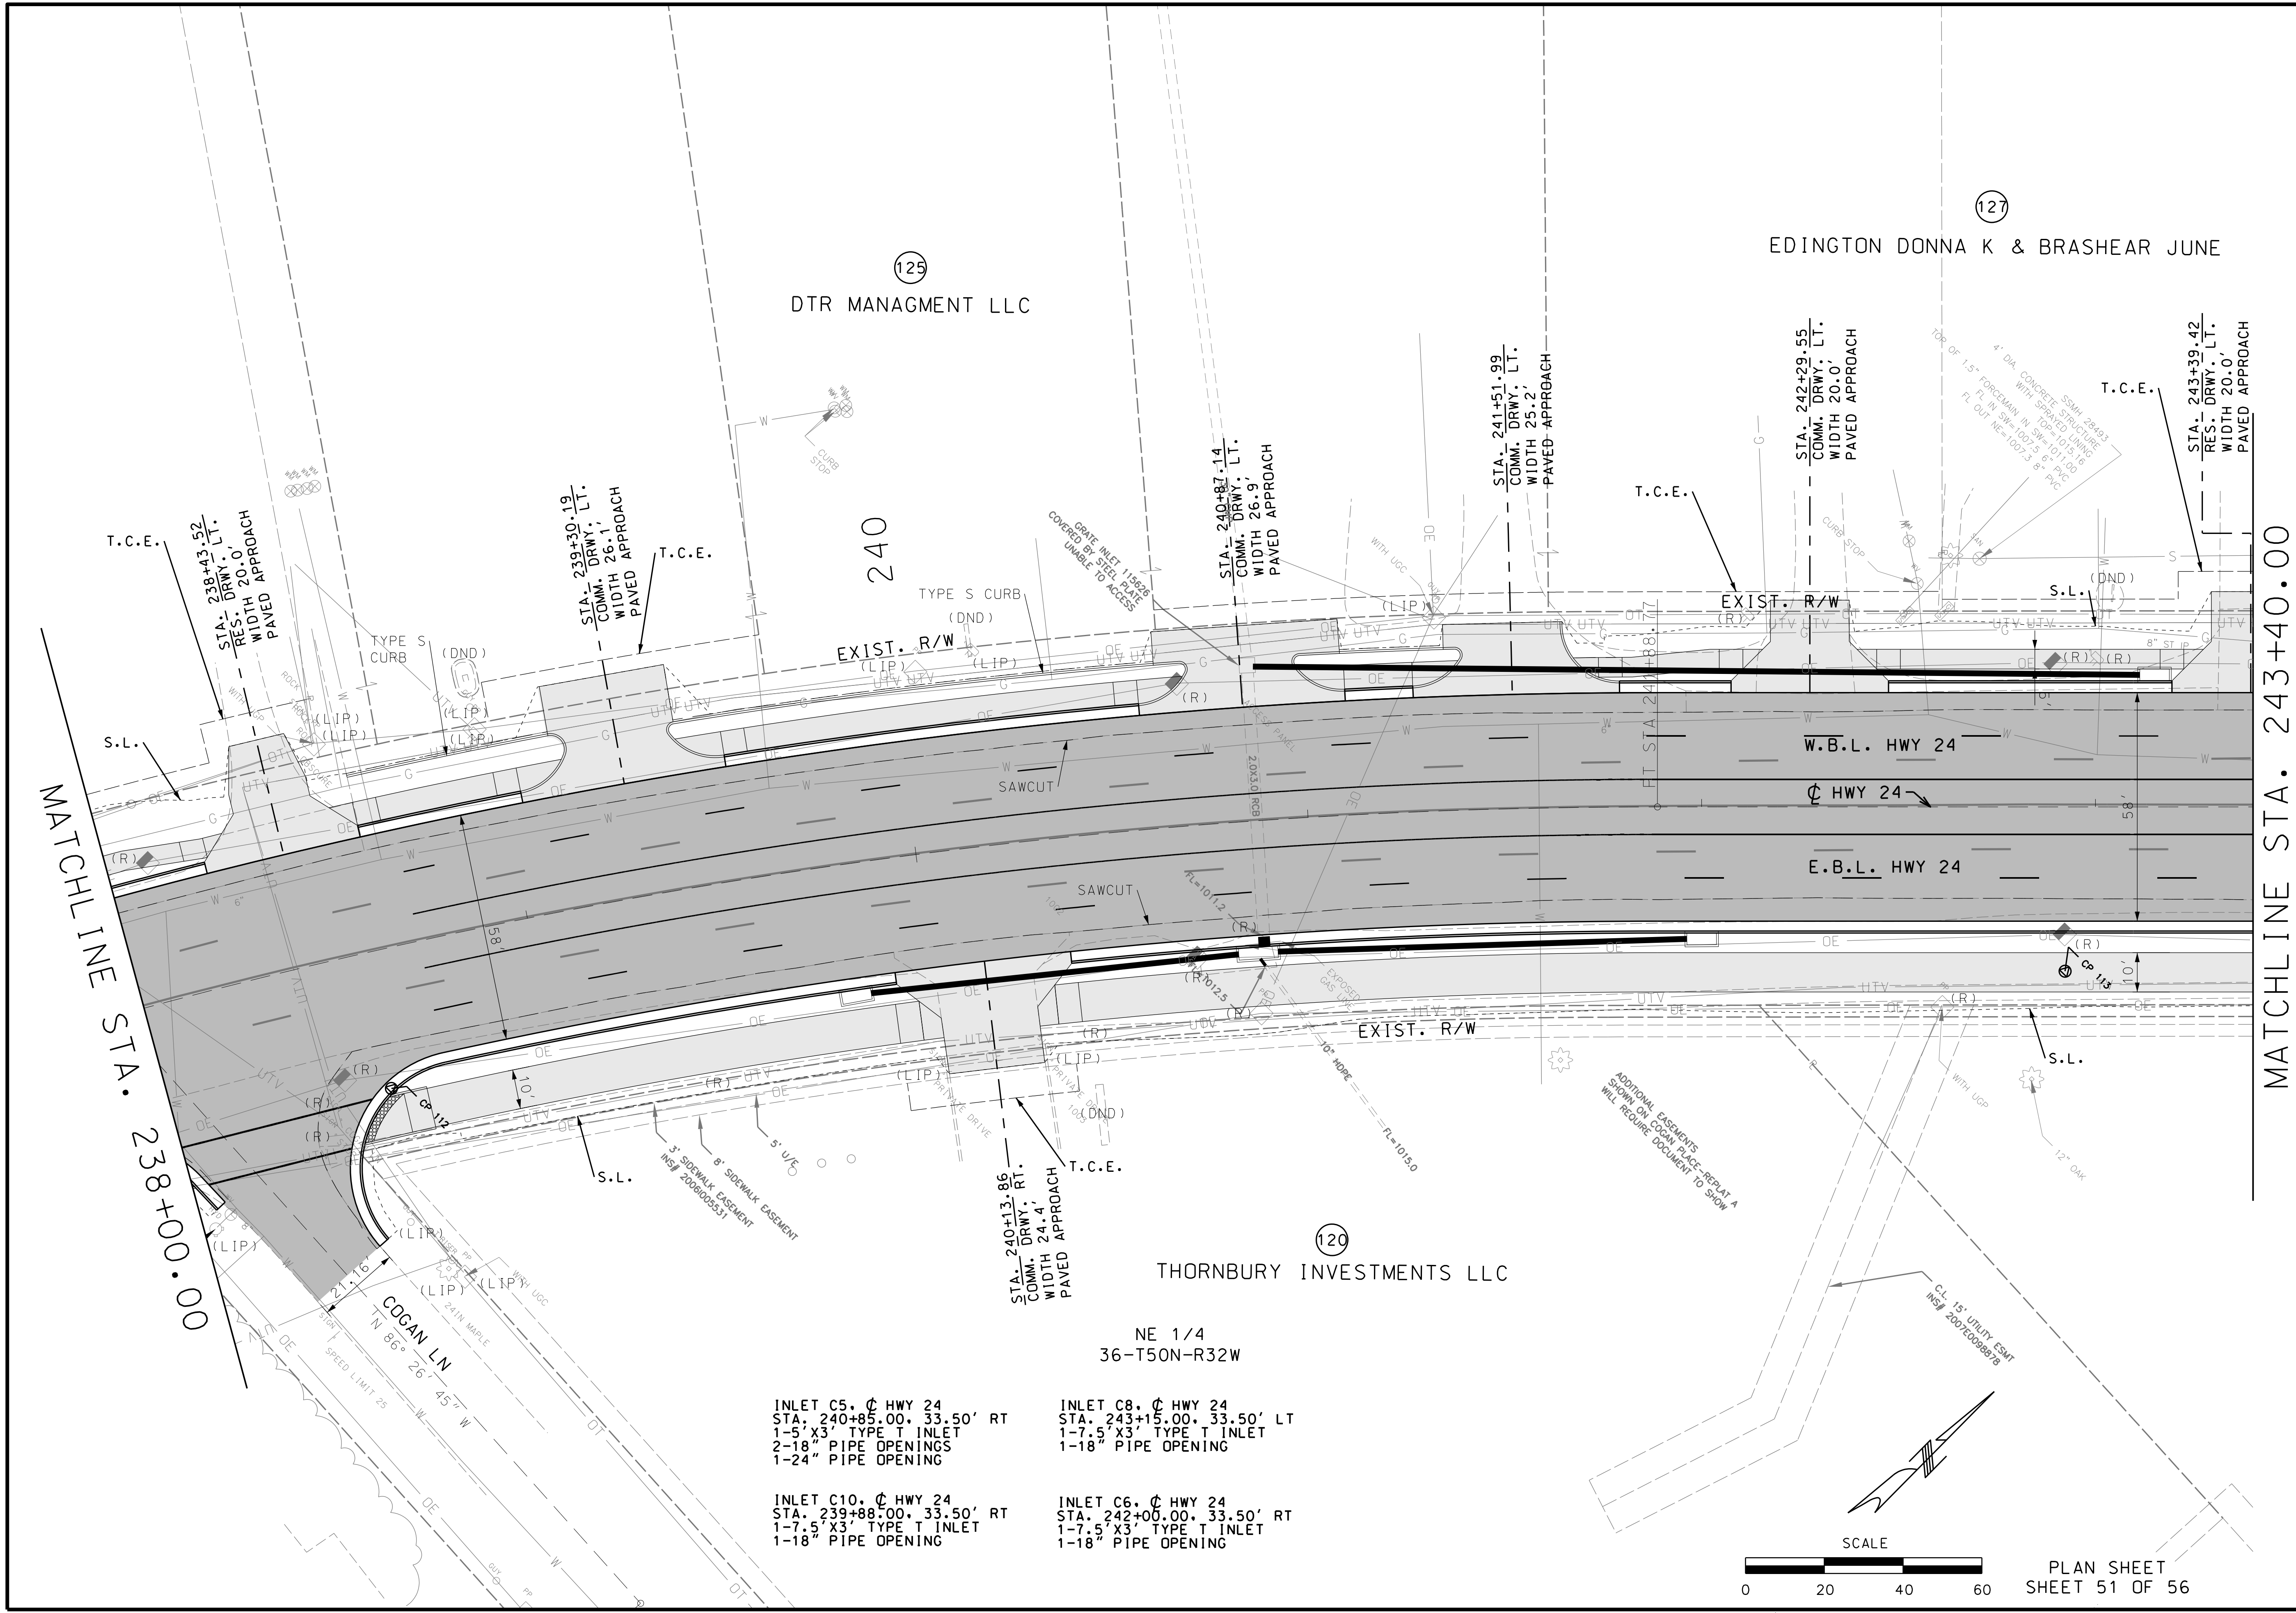

"THIS MEDIA SHOULD NOT BE CONSIDERED A CERTIFIED DOCUMENT."

DATE PREPARED  
10/5/2020

ROUTE STATE  
2-4 MO

DISTRICT SHEET NO.  
K-C 54

COUNTY  
JACKSON

JOB NO.  
J4S3405B


CONTRACT ID.

PROJECT NO.


BRIDGE NO.

DATE	DESCRIPTION


MISSOURI HIGHWAYS AND TRANSPORTATION COMMISSION

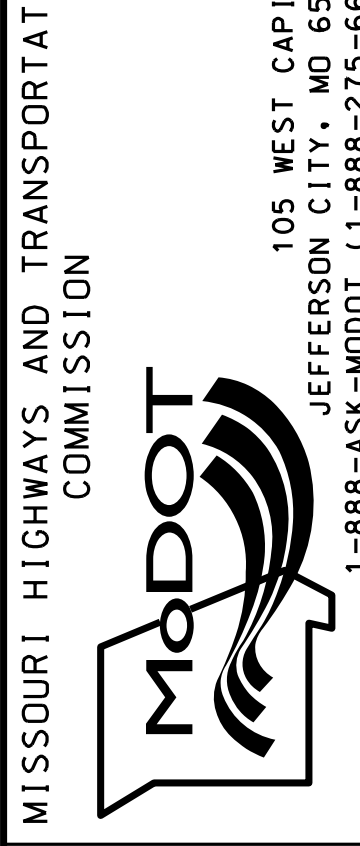

PLAN SHEET SHEET 51 OF 56

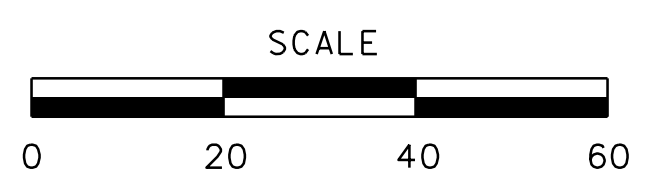

SCALE

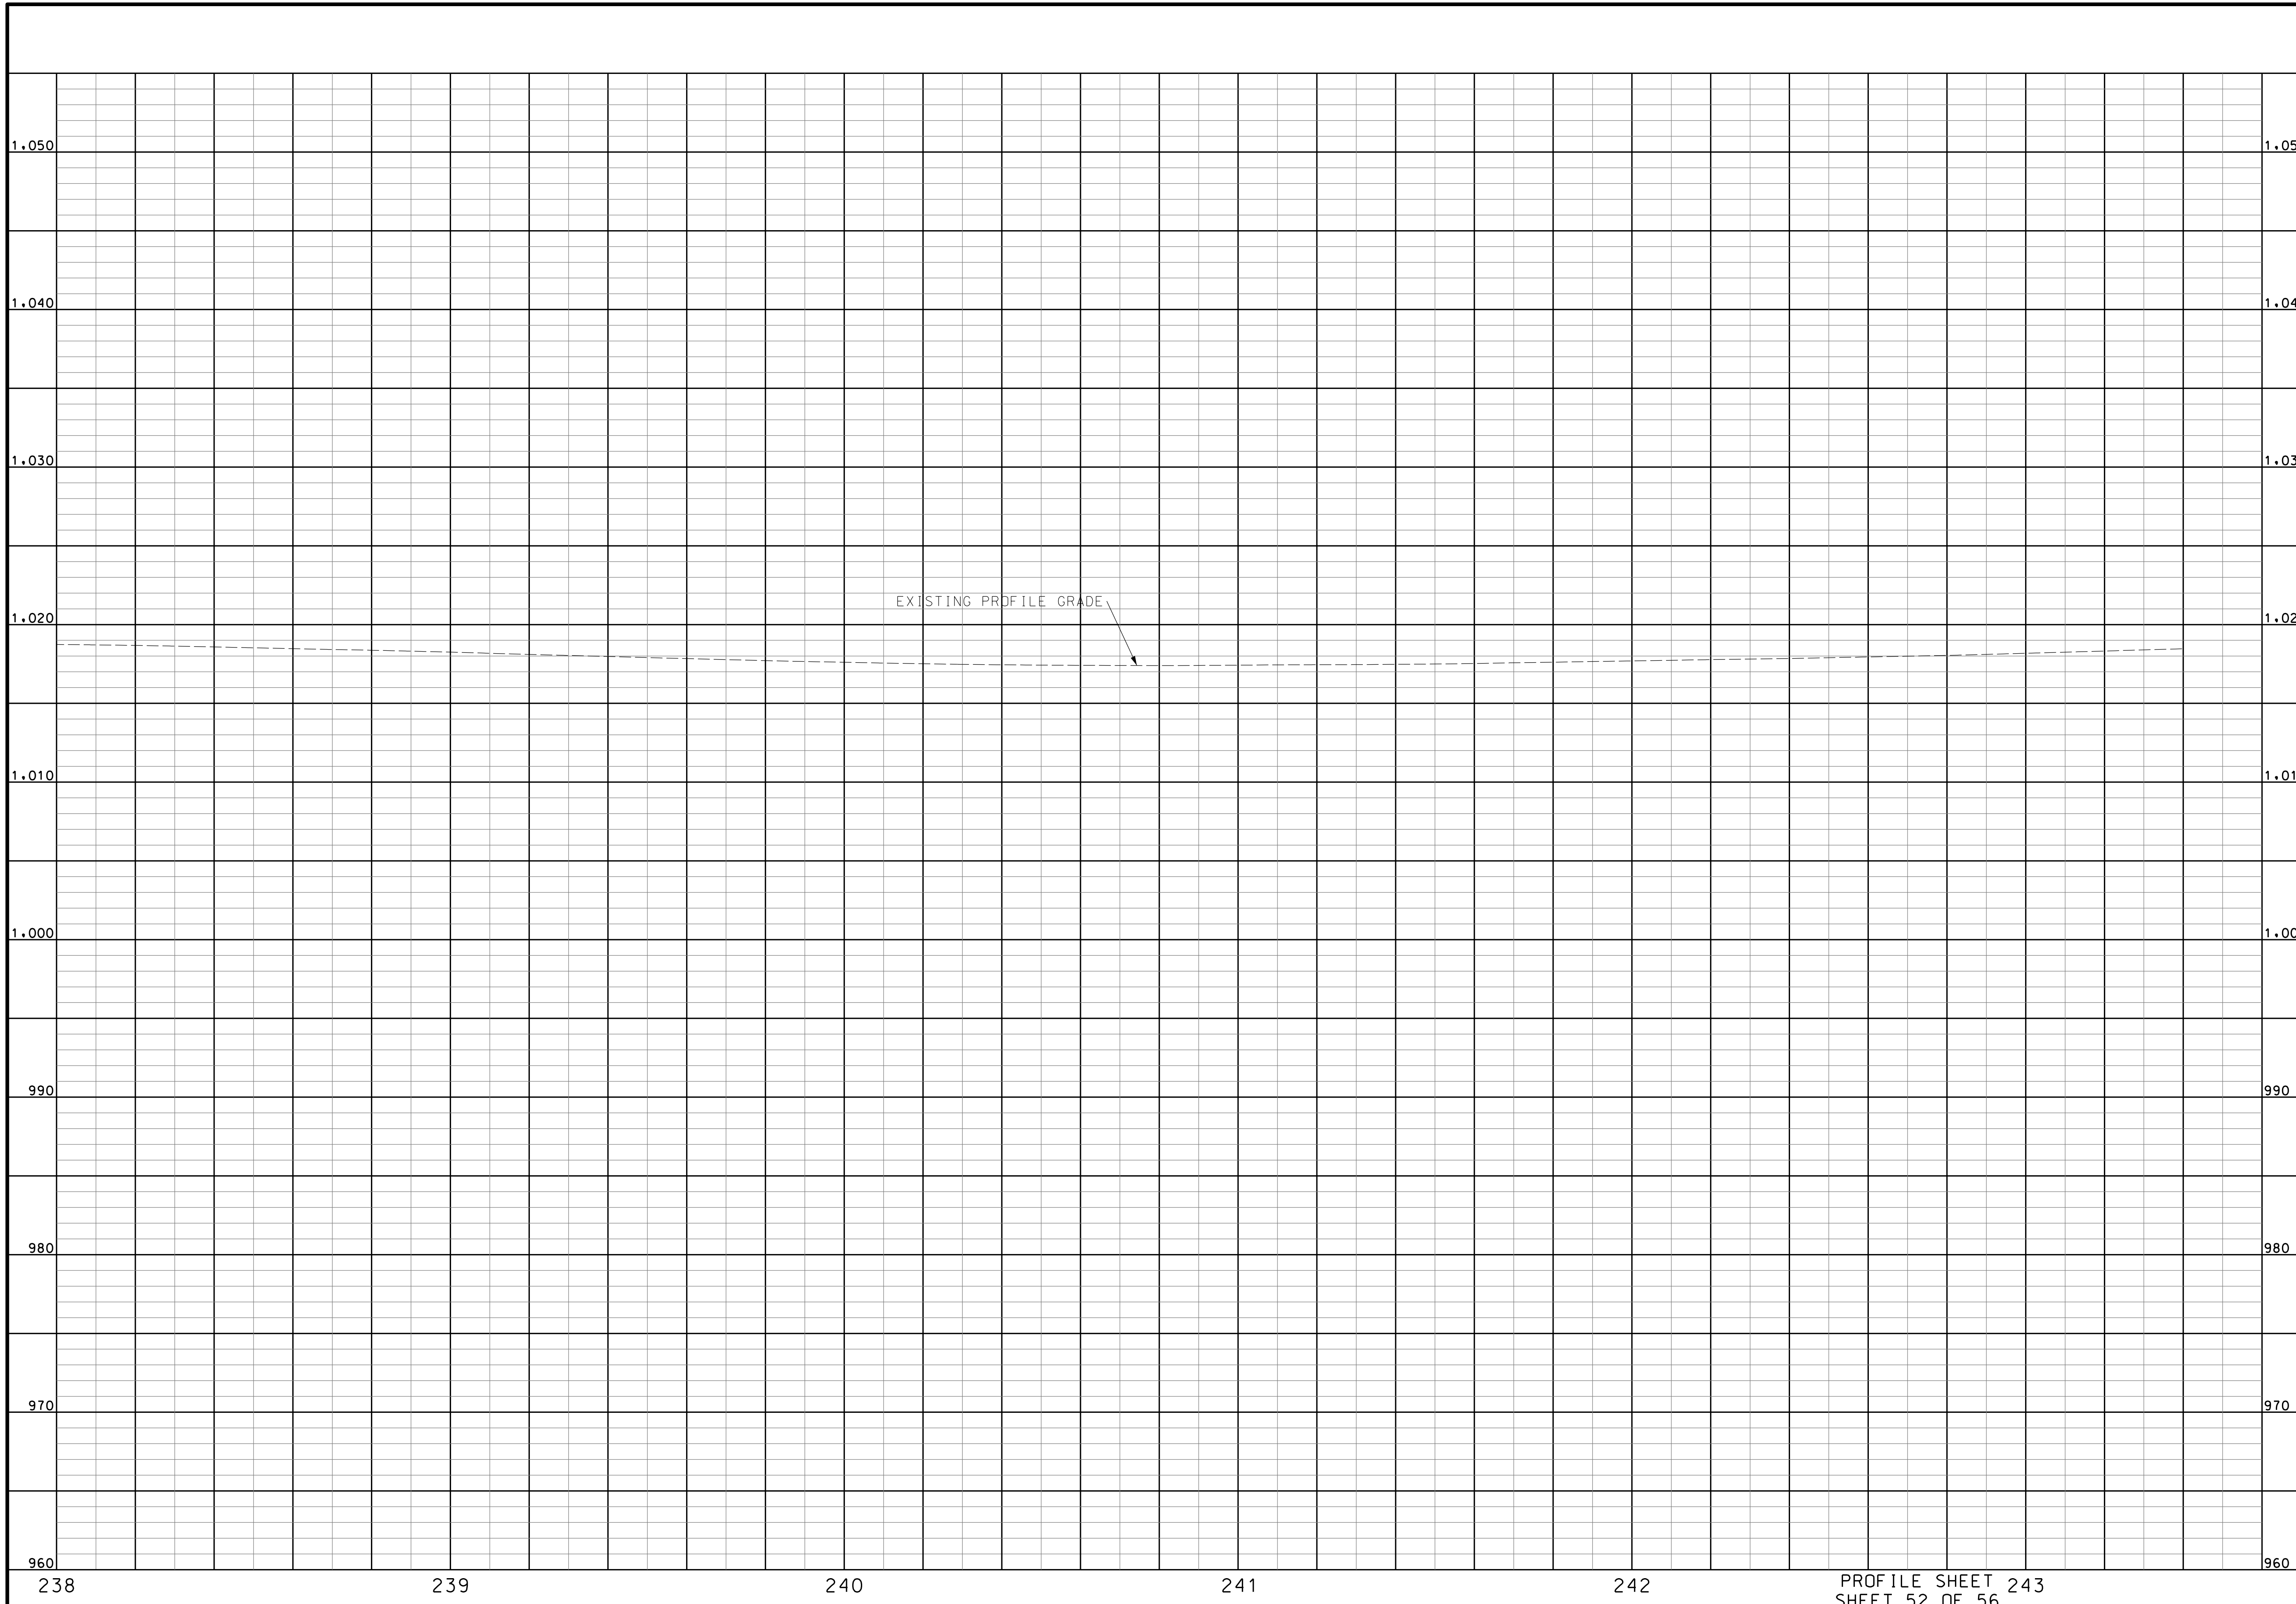

"THIS MEDIA SHOULD NOT BE CONSIDERED A CERTIFIED DOCUMENT."

DATE PREPARED  
10/5/2020

ROUTE 2-4 STATE MO

DISTRICT K-C SHEET NO. 55

COUNTY JACKSON

JOB NO. J4S3405B


CONTRACT ID.

PROJECT NO.


BRIDGE NO.

DATE	DESCRIPTION

MISSOURI HIGHWAYS AND TRANSPORTATION COMMISSION

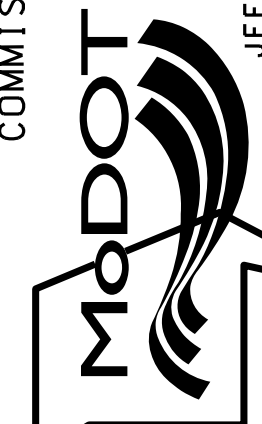


105 WEST CAPITOL  
JEFFERSON CITY, MO 65102  
1-888-ASK-MODOT (1-888-273-6636)



**BURNS  
MCDONNELL**  
9400 Ward Parkway  
Kansas City, MO 64114  
(816) 333-9400

PROFILE SHEET 243  
SHEET 52 OF 56

IF A SEAL IS PRESENT ON THIS SHEET IT HAS BEEN ELECTRONICALLY SEALED AND DATED.

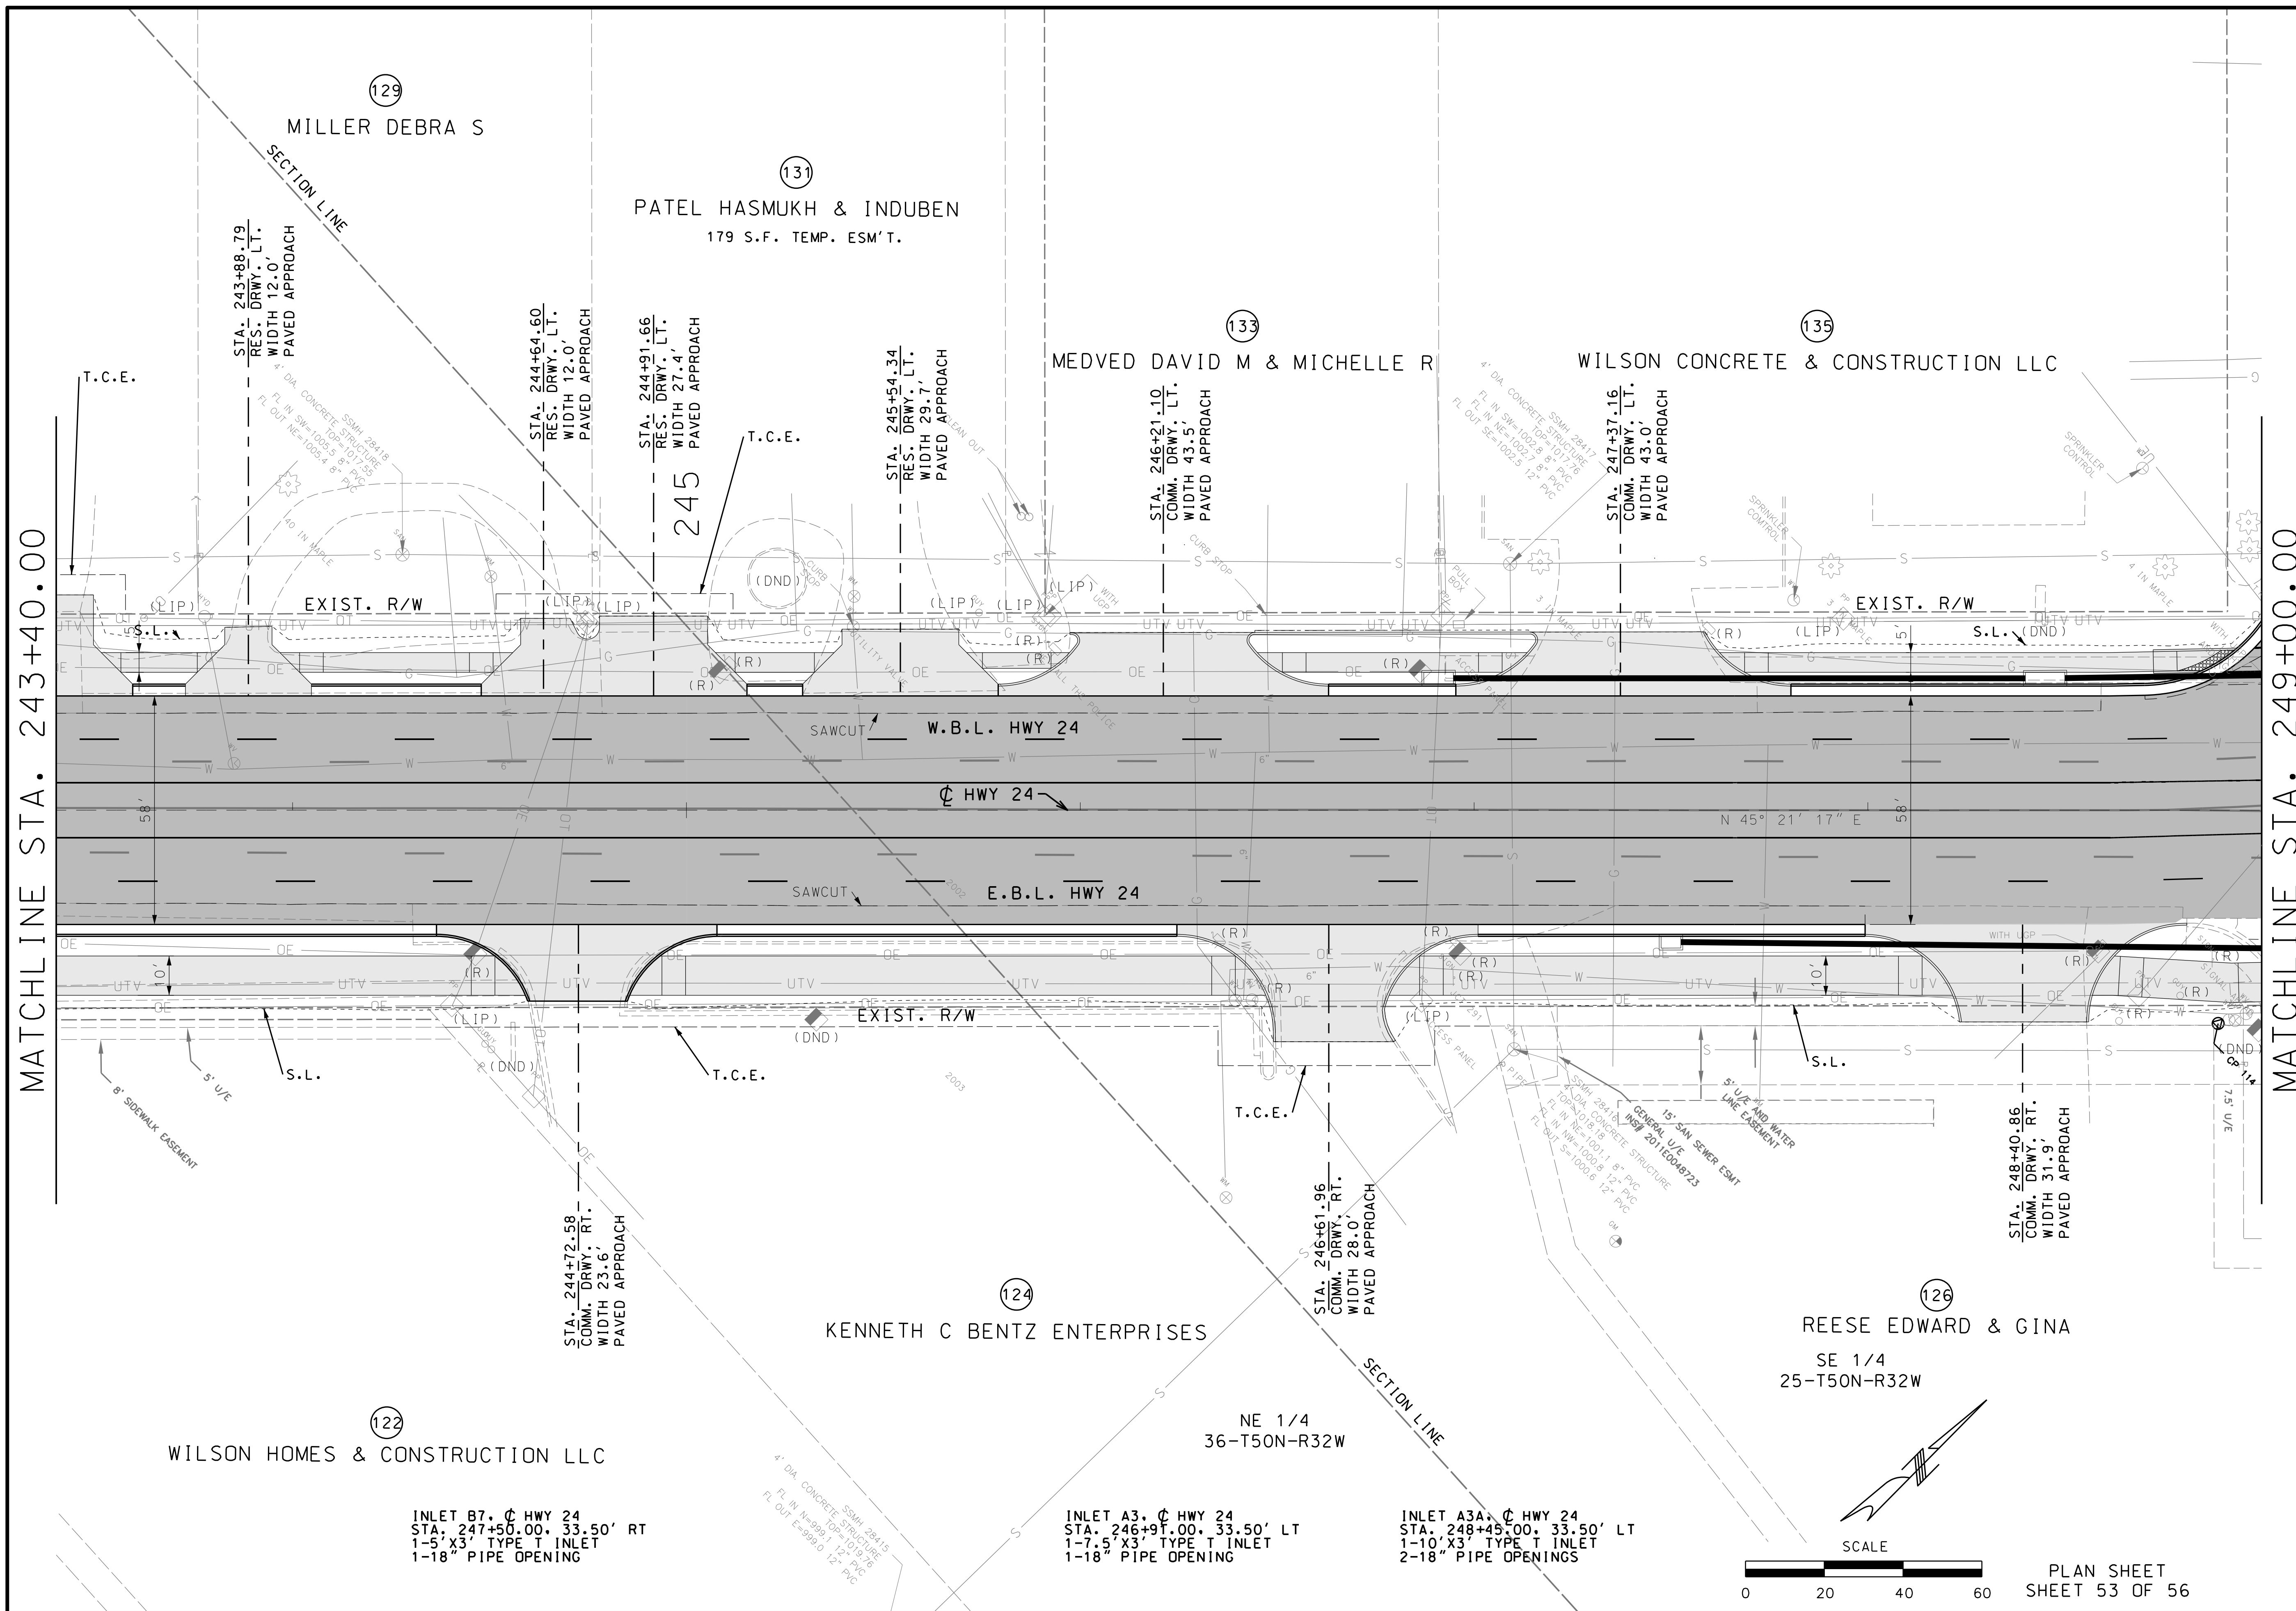

MATCHLINE STA. 243+40.00

MATCHLINE STA. 249+00.00

"THIS MEDIA SHOULD NOT BE CONSIDERED A CERTIFIED DOCUMENT."

DATE PREPARED	
10/5/2020	
ROUTE	STATE
2-4	MO
DISTRICT	SHEET NO.
K-C	56
COUNTY	
JACKSON	
JOB NO.	
J4S3405B	
CONTRACT ID.	
PROJECT NO.	
BRIDGE NO.	

DATE	DESCRIPTION

MISSOURI HIGHWAYS AND TRANSPORTATION COMMISSION



105 WEST CAPITOL  
JEFFERSON CITY, MO 65102  
1-888-ASK-MODOT (1-888-273-6636)


**BURNS MCDONNELL**  
9400 Ward Parkway  
Kansas City, MO 64114  
(816) 333-9400

IF A SEAL IS PRESENT ON THIS SHEET IT HAS BEEN ELECTRONICALLY SEALED AND DATED.

INLET B7, C HWY 24  
STA. 247+50.00, 33.50' RT  
1-5' X3' TYPE T INLET  
1-18" PIPE OPENING


INLET A3, C HWY 24  
STA. 246+91.00, 33.50' LT  
1-7.5' X3' TYPE T INLET  
1-18" PIPE OPENING

INLET A3A, C HWY 24  
STA. 248+45.00, 33.50' LT  
1-10' X3' TYPE T INLET  
2-18" PIPE OPENINGS

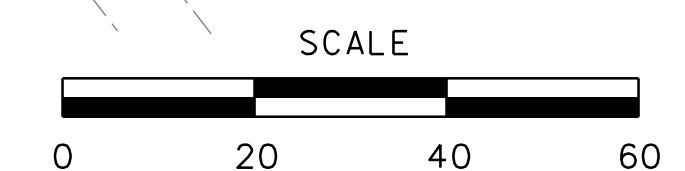

SCALE  
PLAN SHEET  
SHEET 53 OF 56



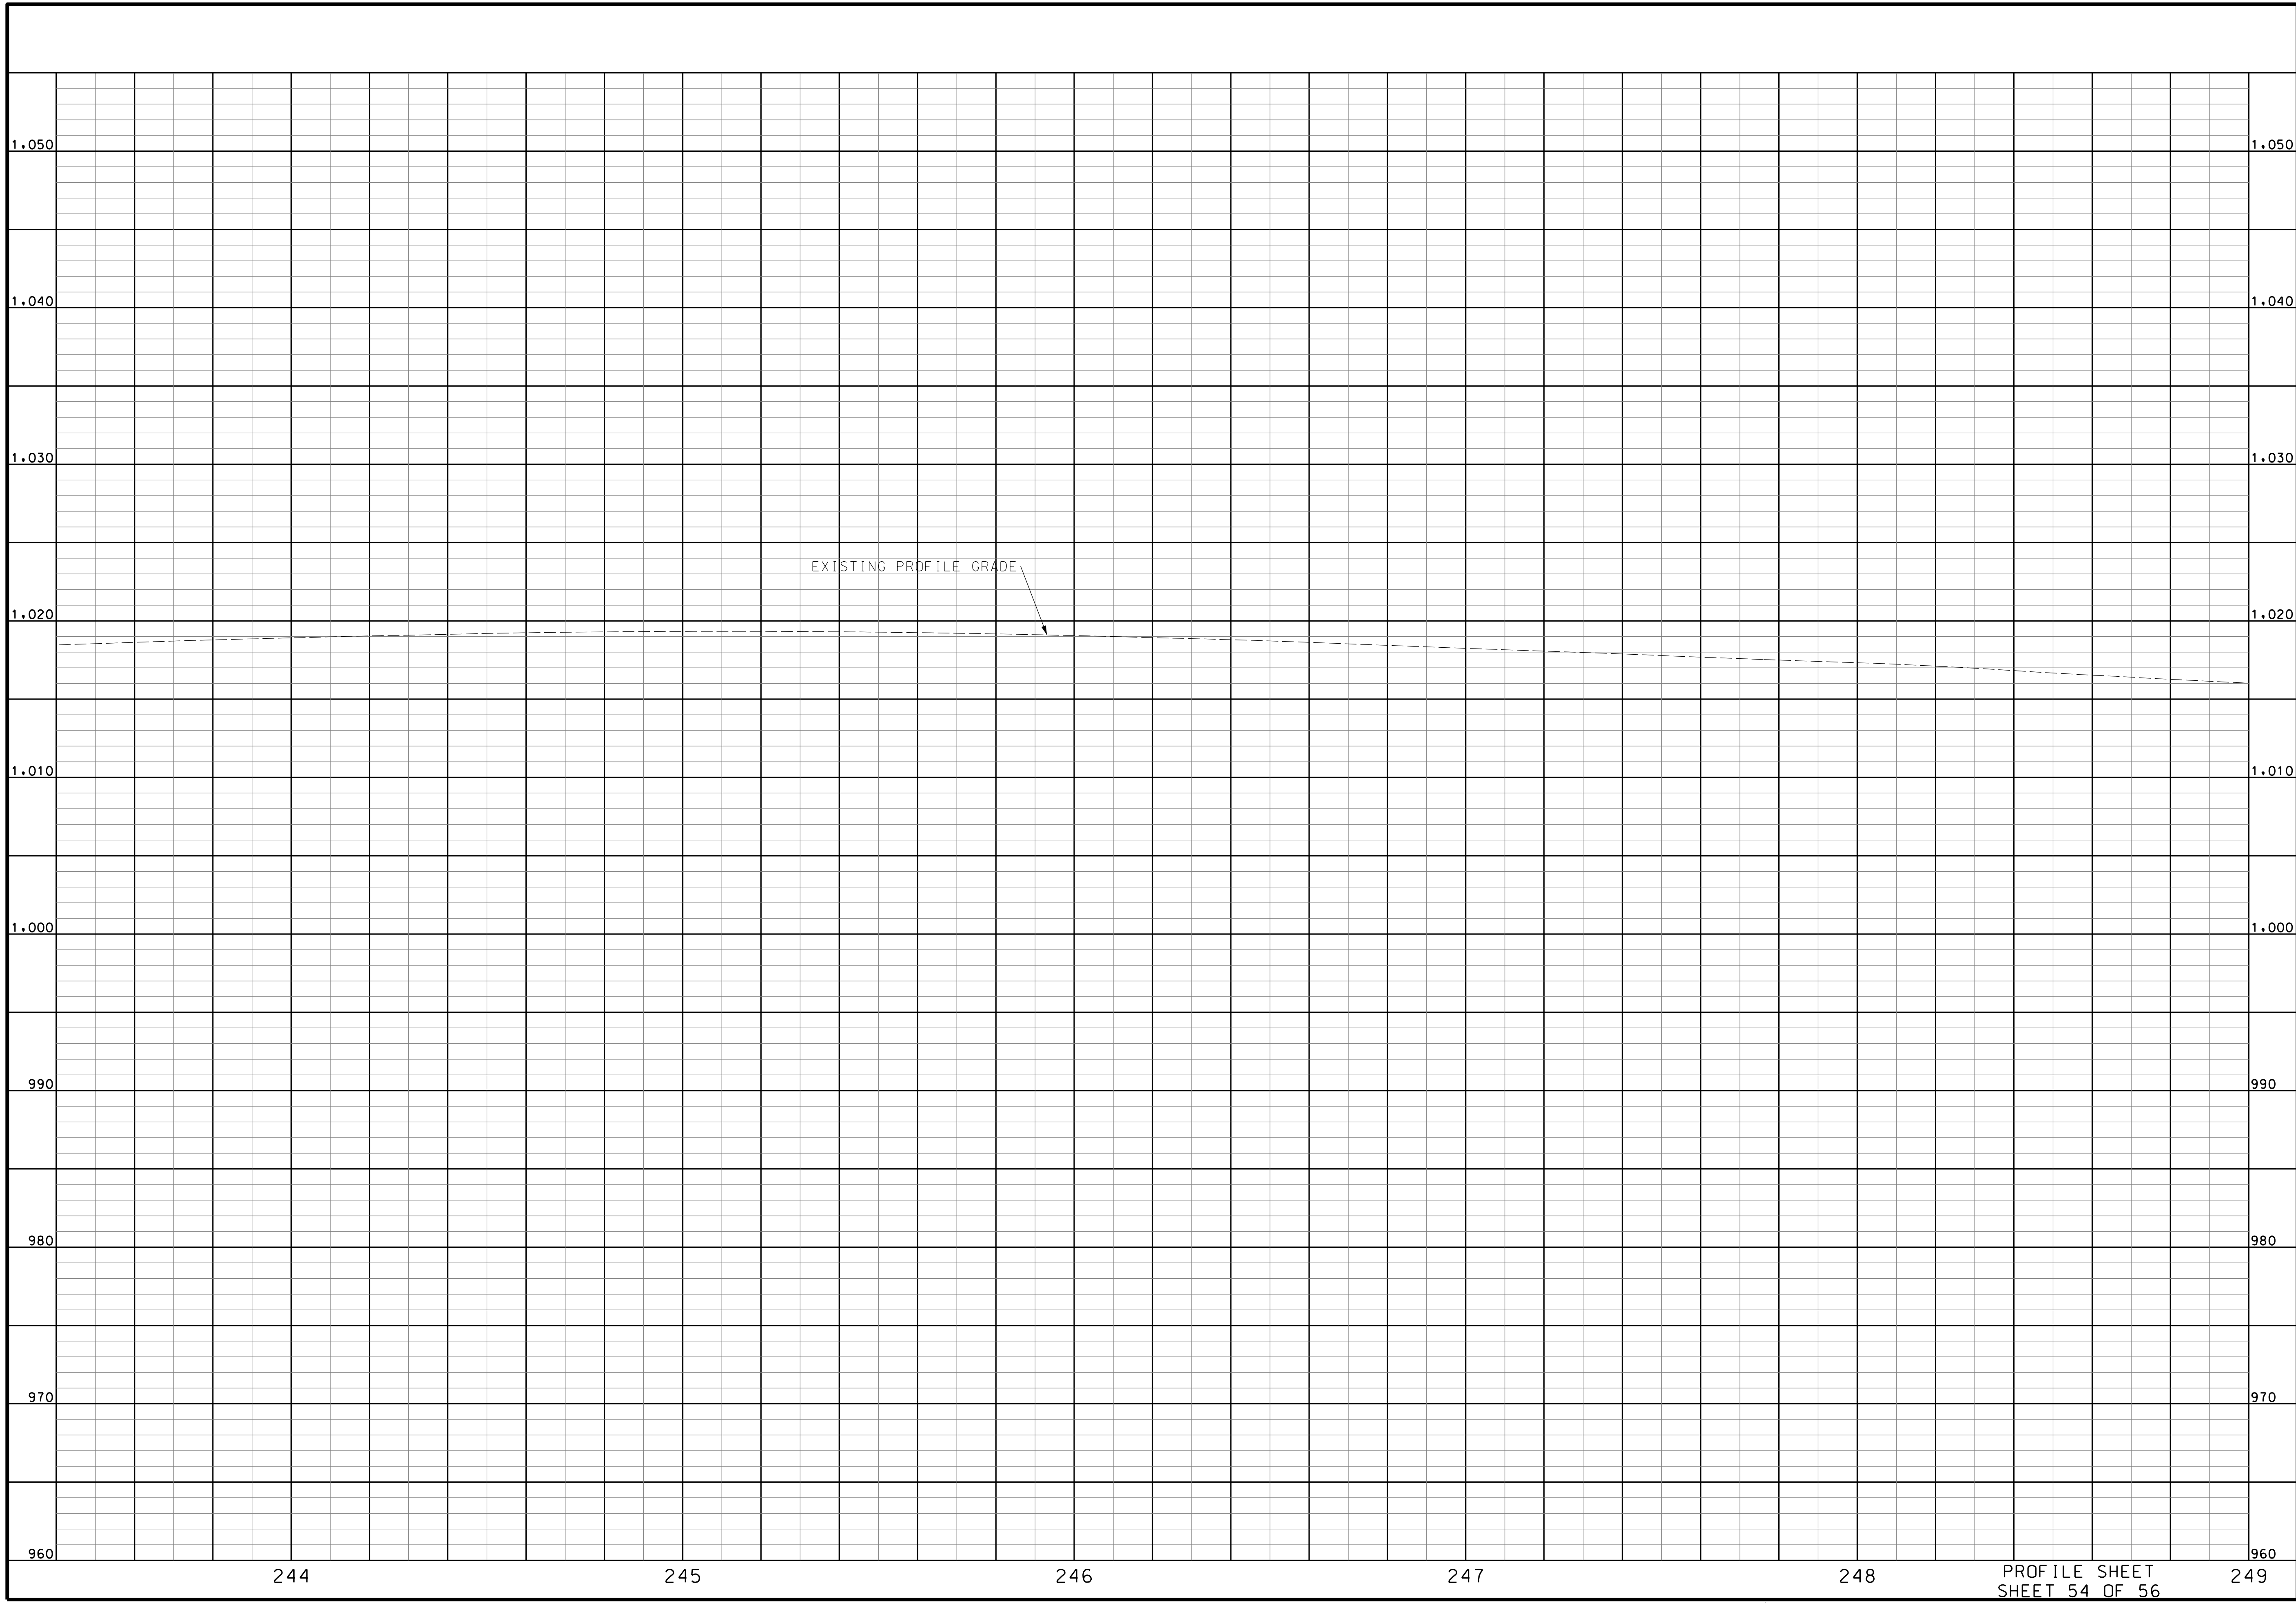

"THIS MEDIA SHOULD NOT BE CONSIDERED A CERTIFIED DOCUMENT."

DATE PREPARED  
10/5/2020

ROUTE	STATE
2-4	MO
DISTRICT	SHEET NO.
K-C	57

COUNTY  
JACKSON

JOB NO.  
J4S3405B


CONTRACT ID.  
.

PROJECT NO.  
.

BRIDGE NO.  
.

DATE	DESCRIPTION
.	.
.	.
.	.
.	.
.	.

MISSOURI HIGHWAYS AND TRANSPORTATION COMMISSION




105 WEST CAPITOL  
JEFFERSON CITY, MO 65102  
1-888-ASK-MODOT (1-888-273-6636)

**BURNS MCDONNELL**  
9400 Ward Parkway  
Kansas City, MO 64114  
(816) 333-9400

PROFILE SHEET  
SHEET 54 OF 56

IF A SEAL IS PRESENT ON THIS SHEET IT HAS BEEN ELECTRONICALLY SEALED AND DATED.

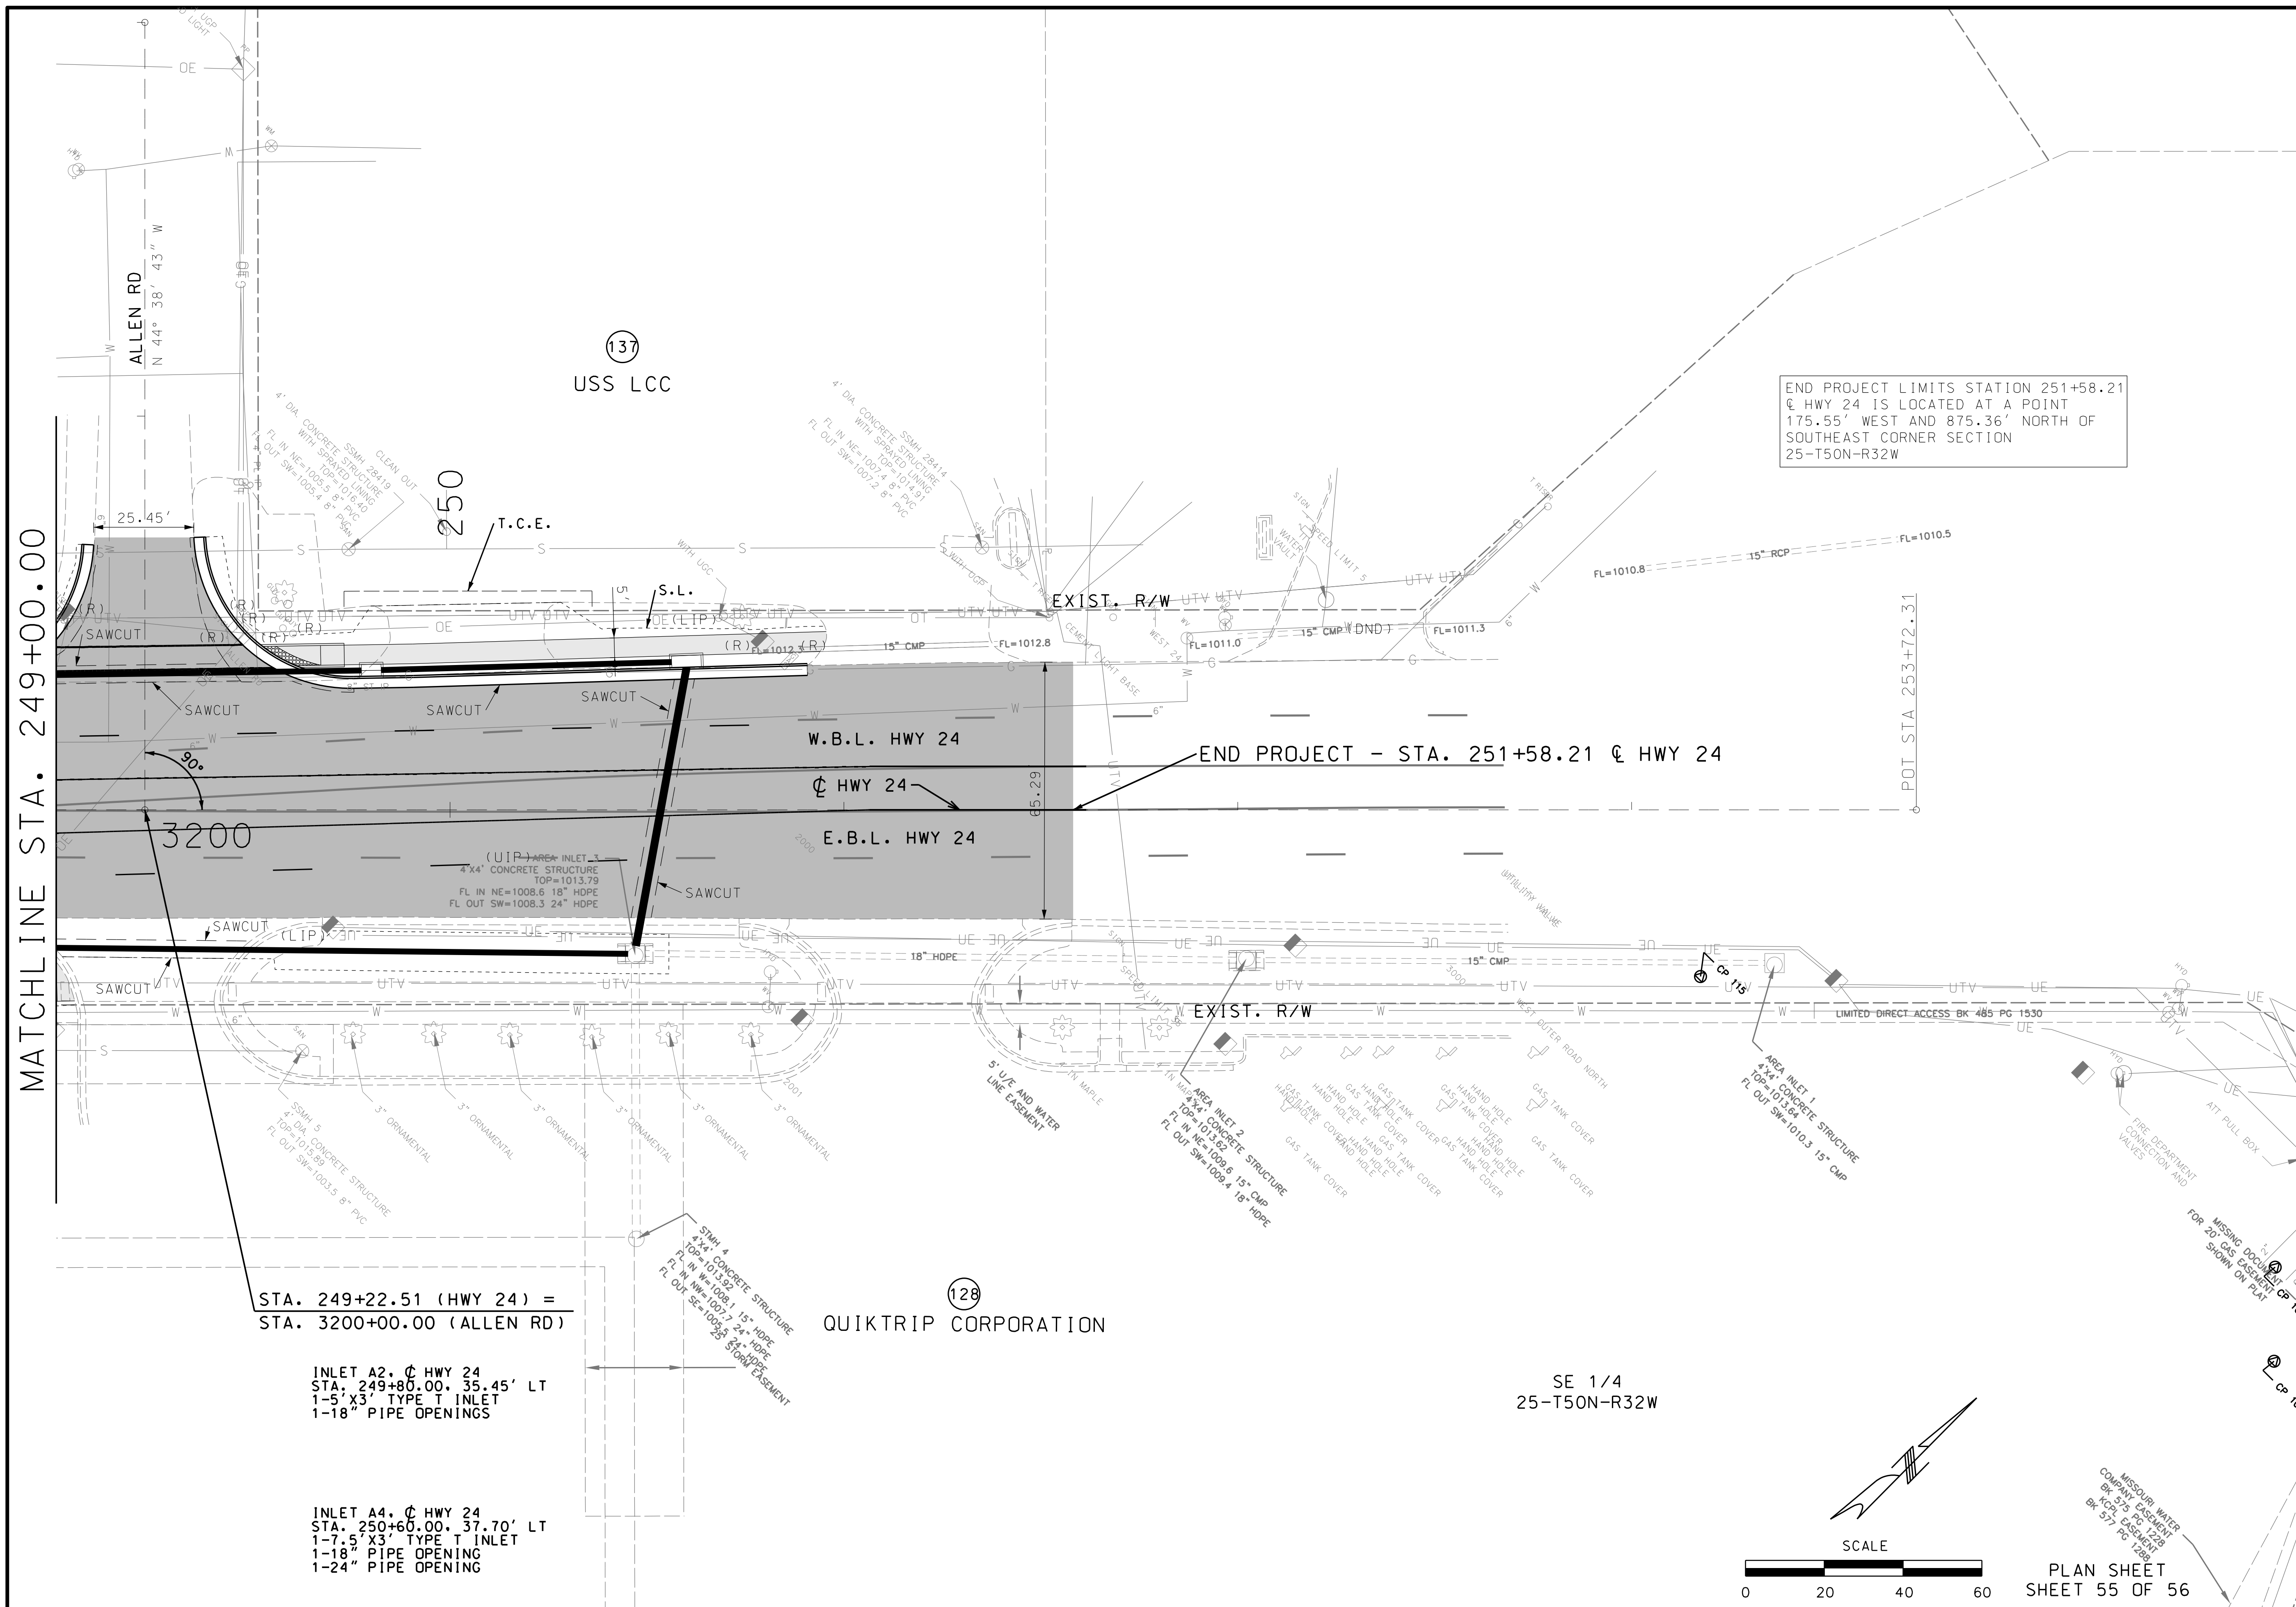


MATCHLINE STA. 249+00.00

END PROJECT LIMITS STATION 251+58.21  
 @ HWY 24 IS LOCATED AT A POINT  
 175.55' WEST AND 875.36' NORTH OF  
 SOUTHEAST CORNER SECTION  
 25-T50N-R32W

STA. 249+22.51 (HWY 24) =  
 STA. 3200+00.00 (ALLEN RD)

INLET A2, @ HWY 24  
 STA. 249+80.00, 35.45' LT  
 1-5' X 3' TYPE T INLET  
 1-18" PIPE OPENINGS

INLET A4, @ HWY 24  
 STA. 250+60.00, 37.70' LT  
 1-7.5' X 3' TYPE T INLET  
 1-18" PIPE OPENING  
 1-24" PIPE OPENING

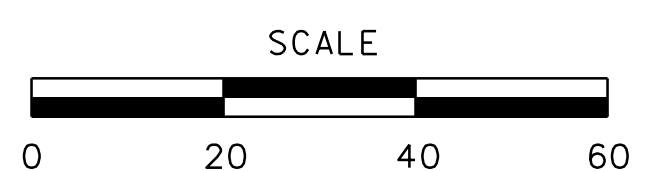

PLAN SHEET  
 SHEET 55 OF 56

"THIS MEDIA SHOULD  
 NOT BE CONSIDERED  
 A CERTIFIED  
 DOCUMENT."

DATE PREPARED 10/5/2020	
ROUTE 2-4	STATE MO
DISTRICT K-C	SHEET NO. 58
COUNTY JACKSON	
JOB NO. J4S3405B	
CONTRACT ID.	
PROJECT NO.	
BRIDGE NO.	

DATE	DESCRIPTION

MISSOURI HIGHWAYS AND TRANSPORTATION  
 COMMISSION

105 WEST CAPITOL  
 JEFFERSON CITY, MO 65102  
 1-888-ASK-MODOT (1-888-275-6636)

**BURNS  
 McDONNELL**

9400 Ward Parkway  
 Kansas City, MO 64114  
 (816) 333-9400



"THIS MEDIA SHOULD NOT BE CONSIDERED A CERTIFIED DOCUMENT."

DATE PREPARED  
10/5/2020

ROUTE	STATE
2-4	MO
DISTRICT	SHEET NO.
K-C	59

COUNTY  
JACKSON

JOB NO.  
J4S3405B

CONTRACT ID.  
.

PROJECT NO.  
.

BRIDGE NO.  
.

DATE	DESCRIPTION
.	.
.	.
.	.
.	.
.	.

MISSOURI HIGHWAYS AND TRANSPORTATION COMMISSION



105 WEST CAPITOL  
JEFFERSON CITY, MO 65102  
1-888-ASK-MODOT (1-888-273-6636)

**BURNS MCDONNELL**  
9400 Ward Parkway  
Kansas City, MO 64114  
(816) 333-9400


PROFILE SHEET  
SHEET 56 OF 56

IF A SEAL IS PRESENT ON THIS SHEET IT HAS BEEN ELECTRONICALLY SEALED AND DATED.

64050

64050

FL= 964.9

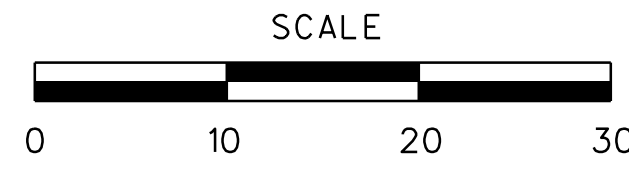

FINISH FLOOR 971.67

WILLIS AVE

LOT 5 INDEPENDENCE MU 64050

10

STA. +85.80 @ HWY 24  
38.00' LT

STA. +18.62 @ HWY 24  
38.00' LT

RETAINING WALL 01

STORM SYSTEM P

POT. STA 11+32.81

P1

18" X 86' R.C.P.

P2A

18" X 85' R.C.P.

P2

18" X 90' R.C.P.

1000

@ HWY 24

1

"THIS MEDIA SHOULD NOT BE CONSIDERED A CERTIFIED DOCUMENT."

DATE PREPARED 10/5/2020

ROUTE 2-4 STATE MO DISTRICT K-C SHEET NO. 91

COUNTY JACKSON JOB NO. J4S3405B CONTRACT ID.


PROJECT NO. BRIDGE NO.

DATE	DESCRIPTION

MISSOURI HIGHWAYS AND TRANSPORTATION COMMISSION

105 WEST CAPITOL JEFFERSON CITY, MO 65102 1-888-ASK-MODOT (1-888-275-6636)

**BURNS MCDONNELL**  
9400 Ward Parkway  
Kansas City, MO 64114  
(816) 333-9400

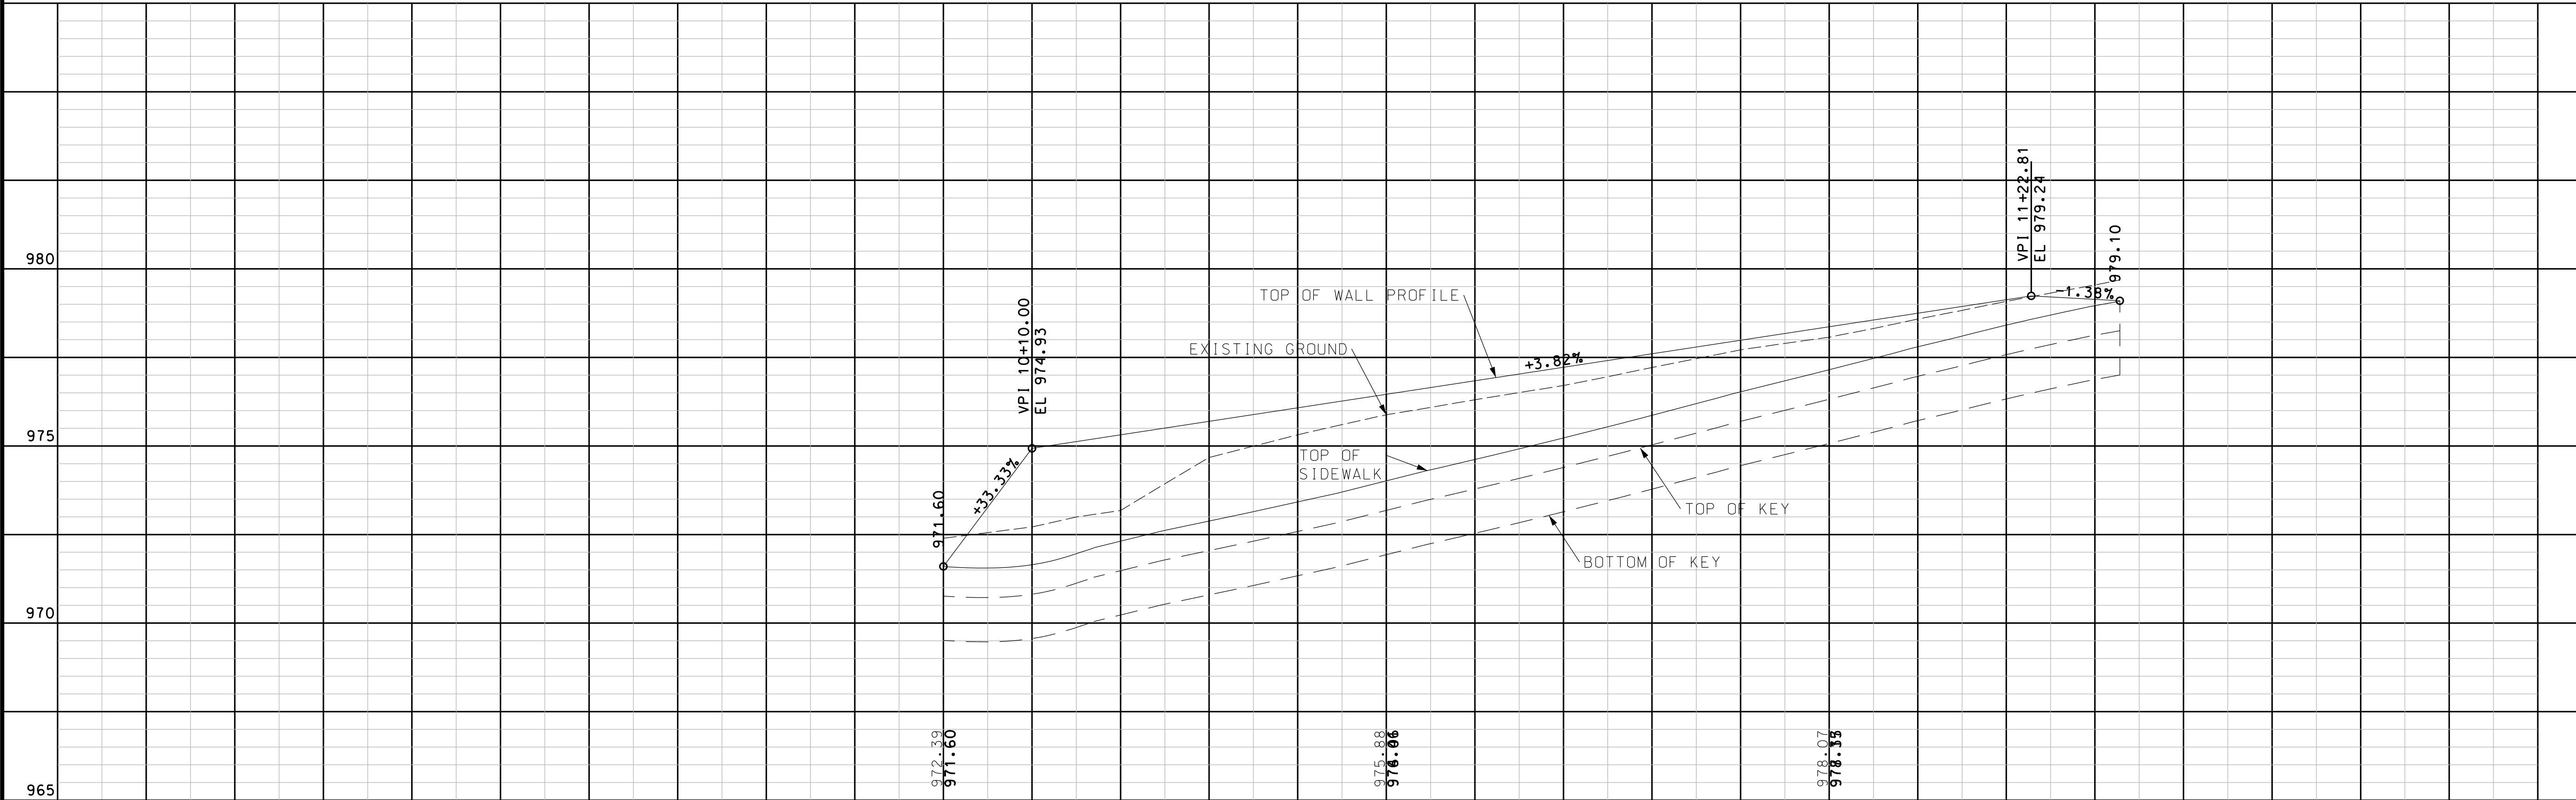

RETAINING WALL 01 PLAN-PROFILE SHEET 01 OF 01

"THIS MEDIA SHOULD NOT BE CONSIDERED A CERTIFIED DOCUMENT."

DATE PREPARED  
10/5/2020

ROUTE STATE  
2-4 MO

DISTRICT SHEET NO.  
K-C 92

COUNTY  
JACKSON

JOB NO.  
J4S3405B


CONTRACT ID.

PROJECT NO.

BRIDGE NO.


DATE	DESCRIPTION

MISSOURI HIGHWAYS AND TRANSPORTATION COMMISSION

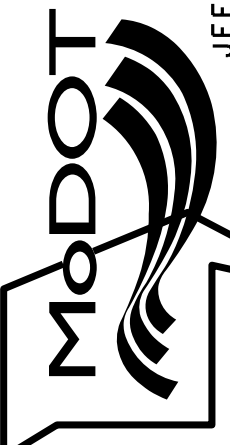

105 WEST CAPITOL  
JEFFERSON CITY, MO 65102  
1-888-ASK-MODOT (1-888-273-6636)


**BURNS MCDONNELL**  
9400 Ward Parkway  
Kansas City, MO 64114  
(816) 333-9400

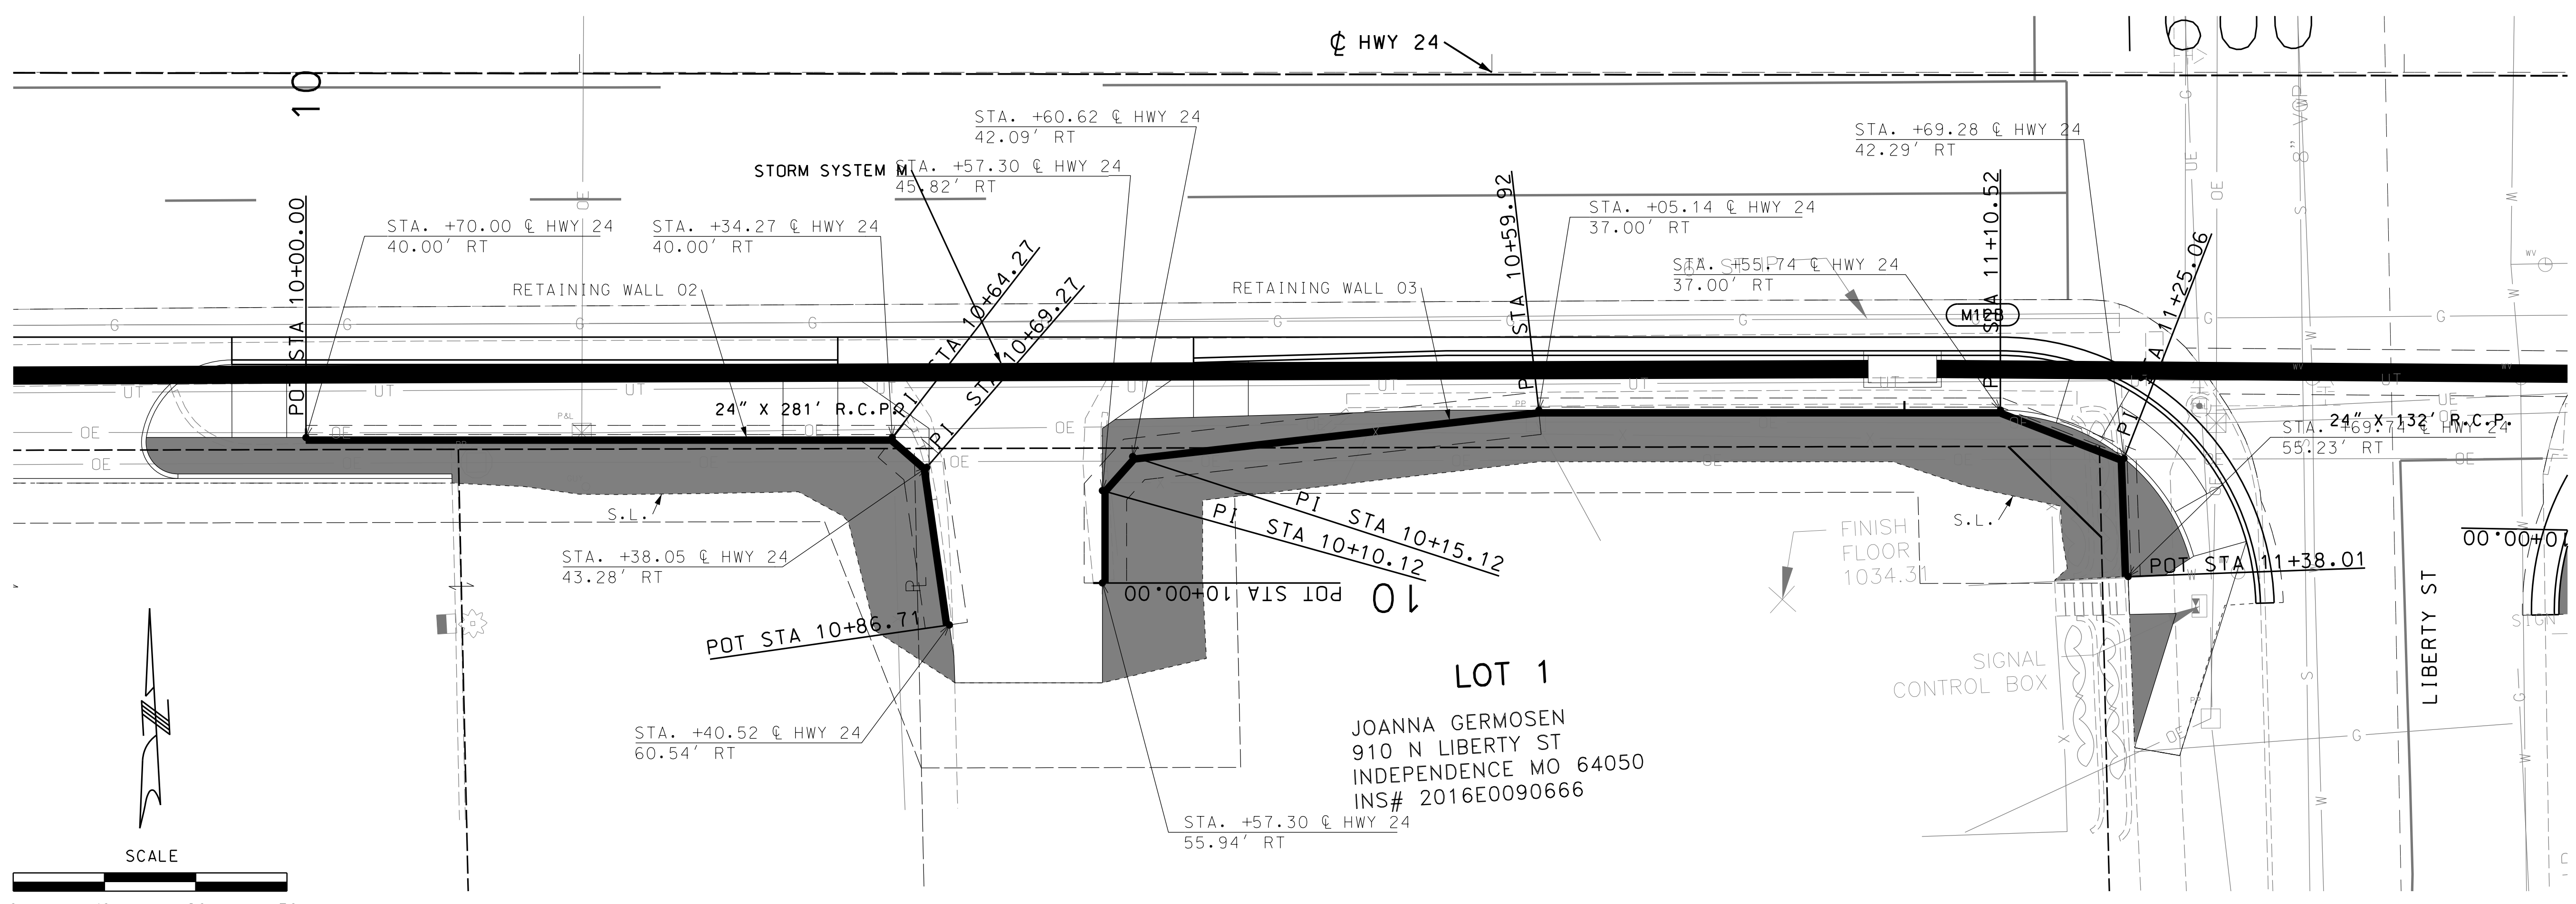

LOT 1  
JOANNA GERMOSEN  
910 N LIBERTY ST  
INDEPENDENCE MO 64050  
INS# 2016E0090666

WALL 02 PROFILE

WALL 03 PROFILE

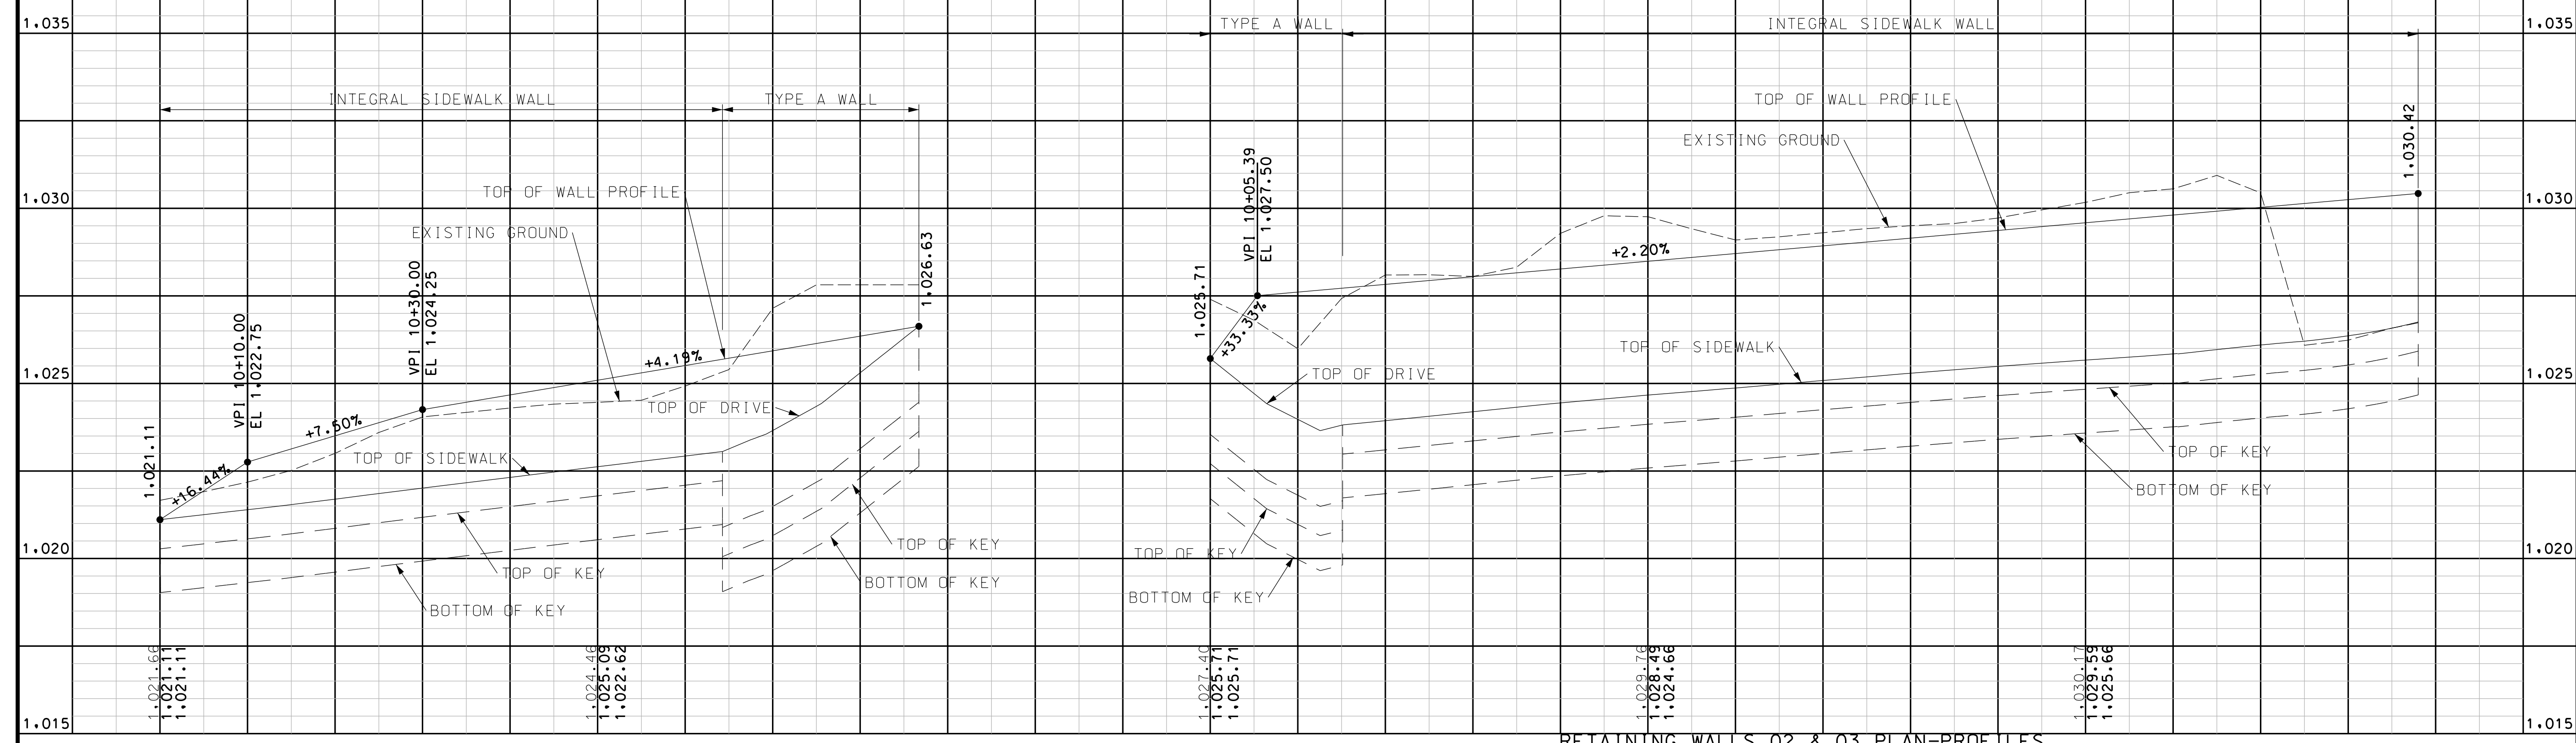

RETAINING WALLS 02 & 03 PLAN-PROFILES  
SHEET 01 OF 01

"THIS MEDIA SHOULD NOT BE CONSIDERED A CERTIFIED DOCUMENT."

DATE PREPARED  
10/5/2020

ROUTE 2-4 STATE MO

DISTRICT K-C SHEET NO. 93

COUNTY JACKSON

JOB NO. J4S3405B


CONTRACT ID.

PROJECT NO.

BRIDGE NO.

DATE	DESCRIPTION


MISSOURI HIGHWAYS AND TRANSPORTATION COMMISSION

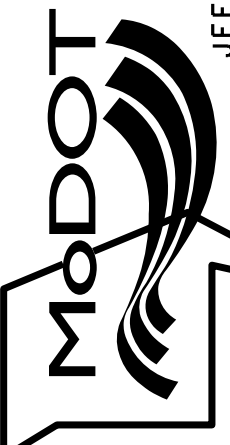

105 WEST CAPITOL  
JEFFERSON CITY, MO 65102  
1-888-ASK-MODOT (1-888-273-6636)


**BURNS MCDONNELL**  
9400 Ward Parkway  
Kansas City, MO 64114  
(816) 333-9400

REV.

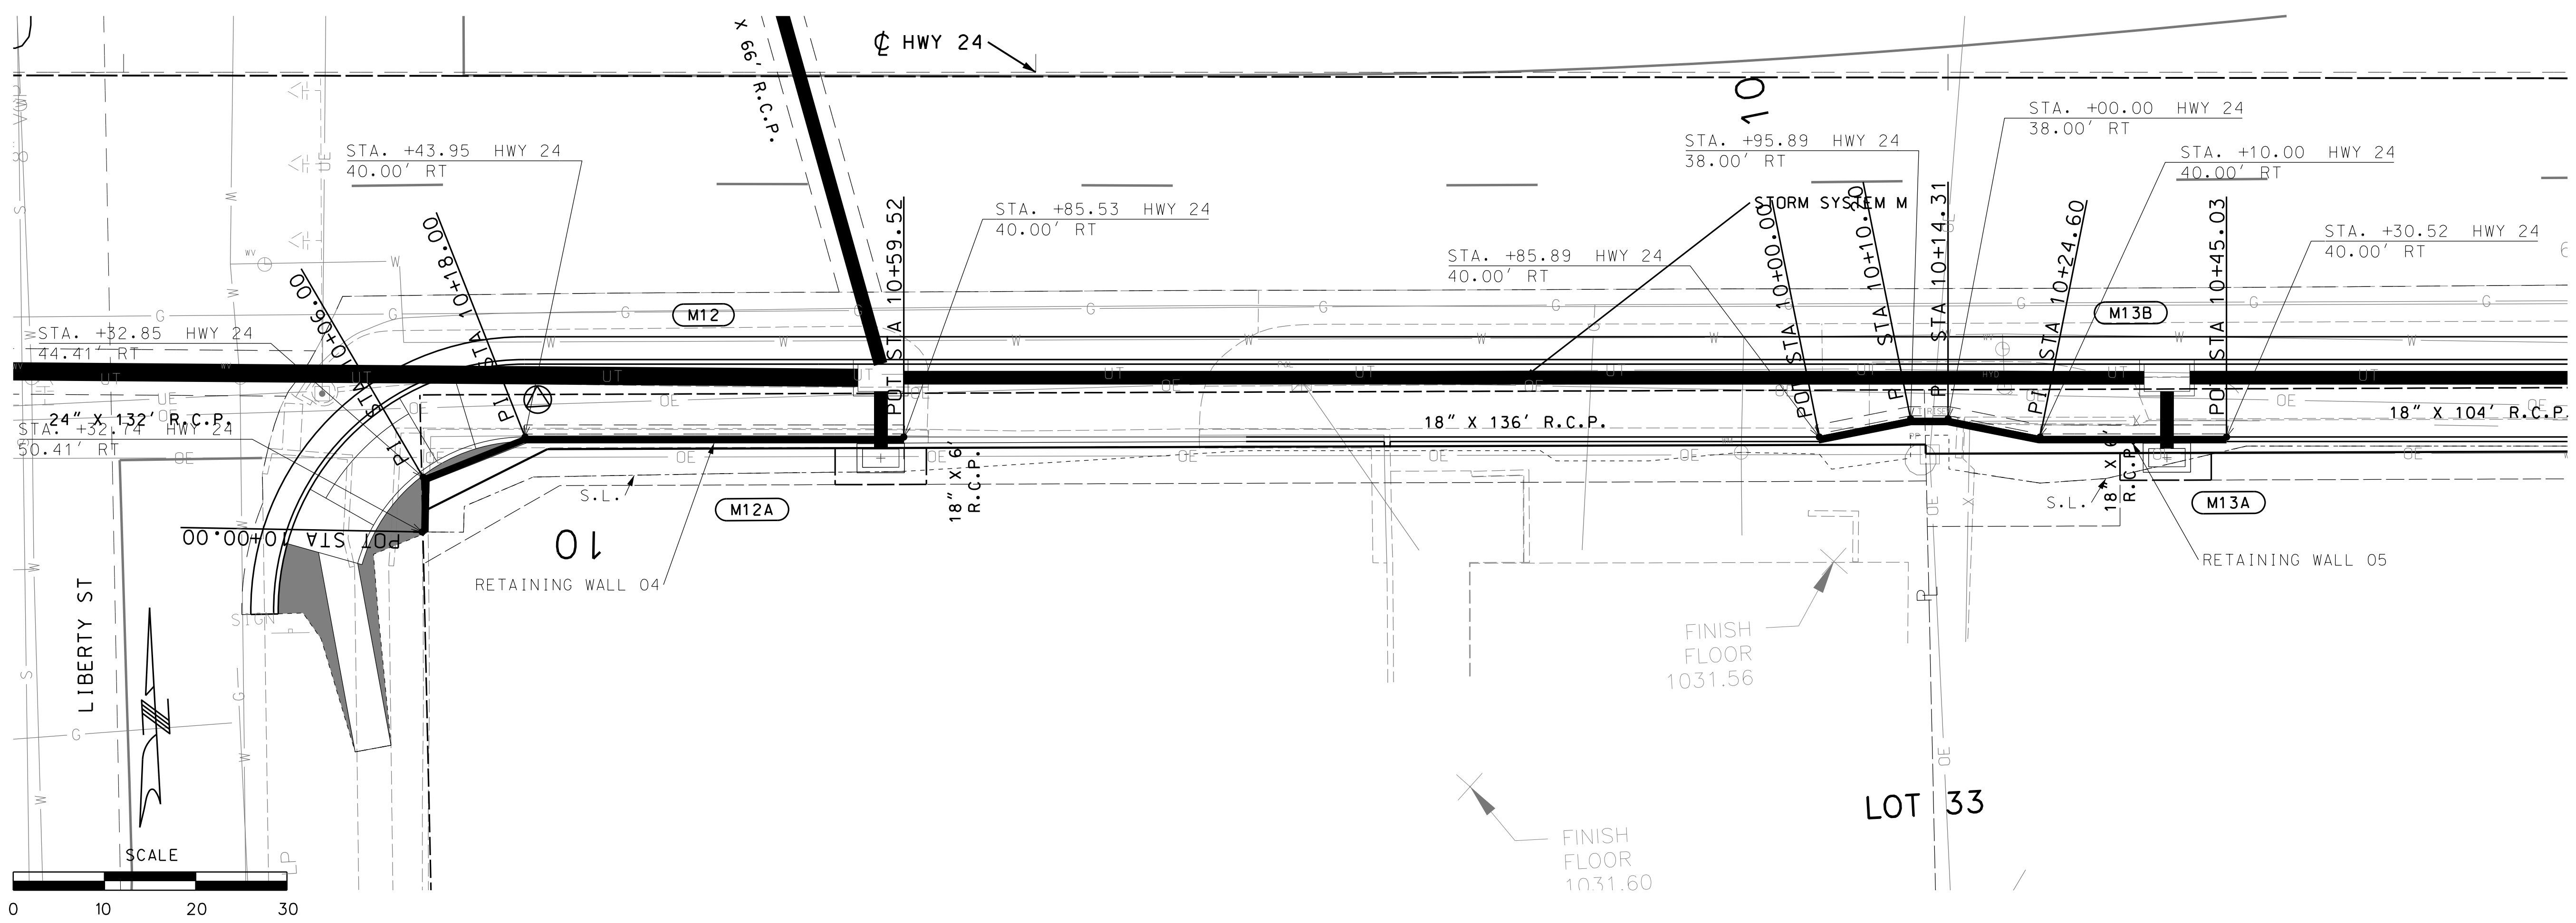

WALL 04 PROFILE



WALL 05 PROFILE

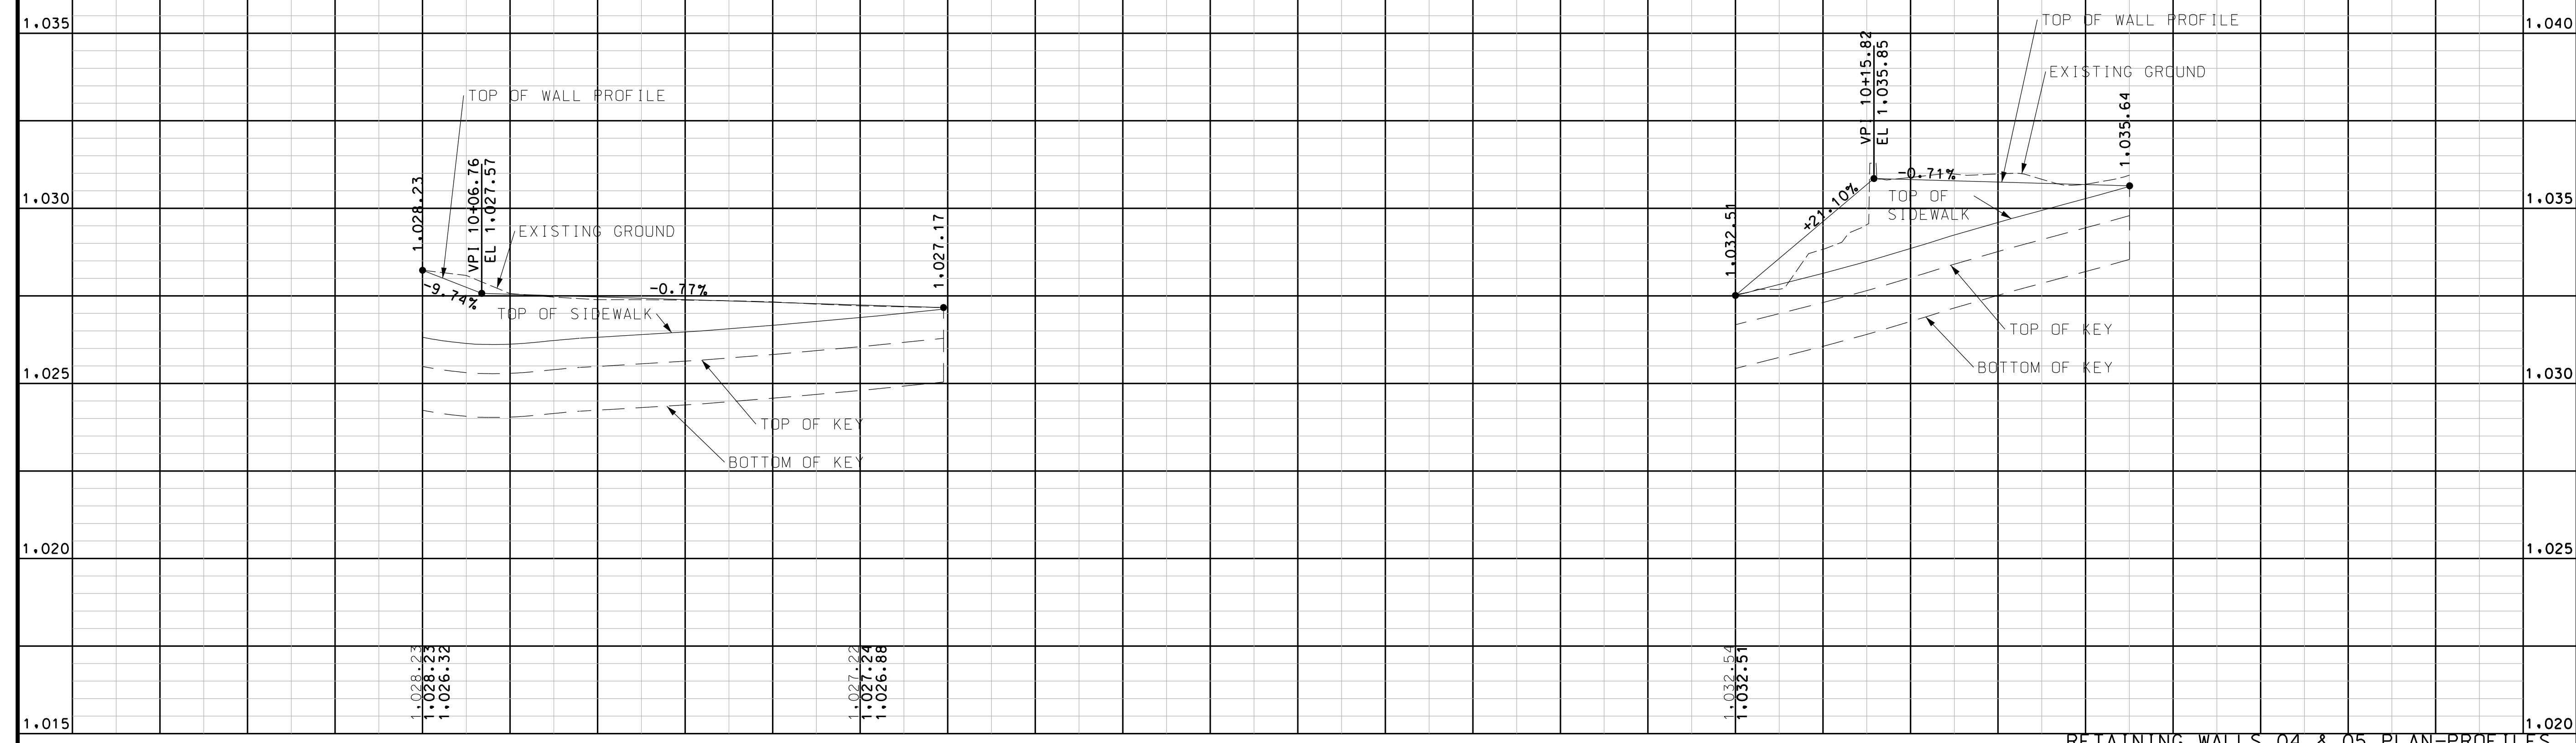

RETAINING WALLS 04 & 05 PLAN-PROFILES  
SHEET 01 OF 01

TRUSTEE  
RD  
O 64050  
98  
SS  
WY  
MO 64050

INS# 19960013414  
PROPERTY ADDRESS  
146 E US 24 HWY  
INDEPENDENCE MO 64050  
**LOT 4**

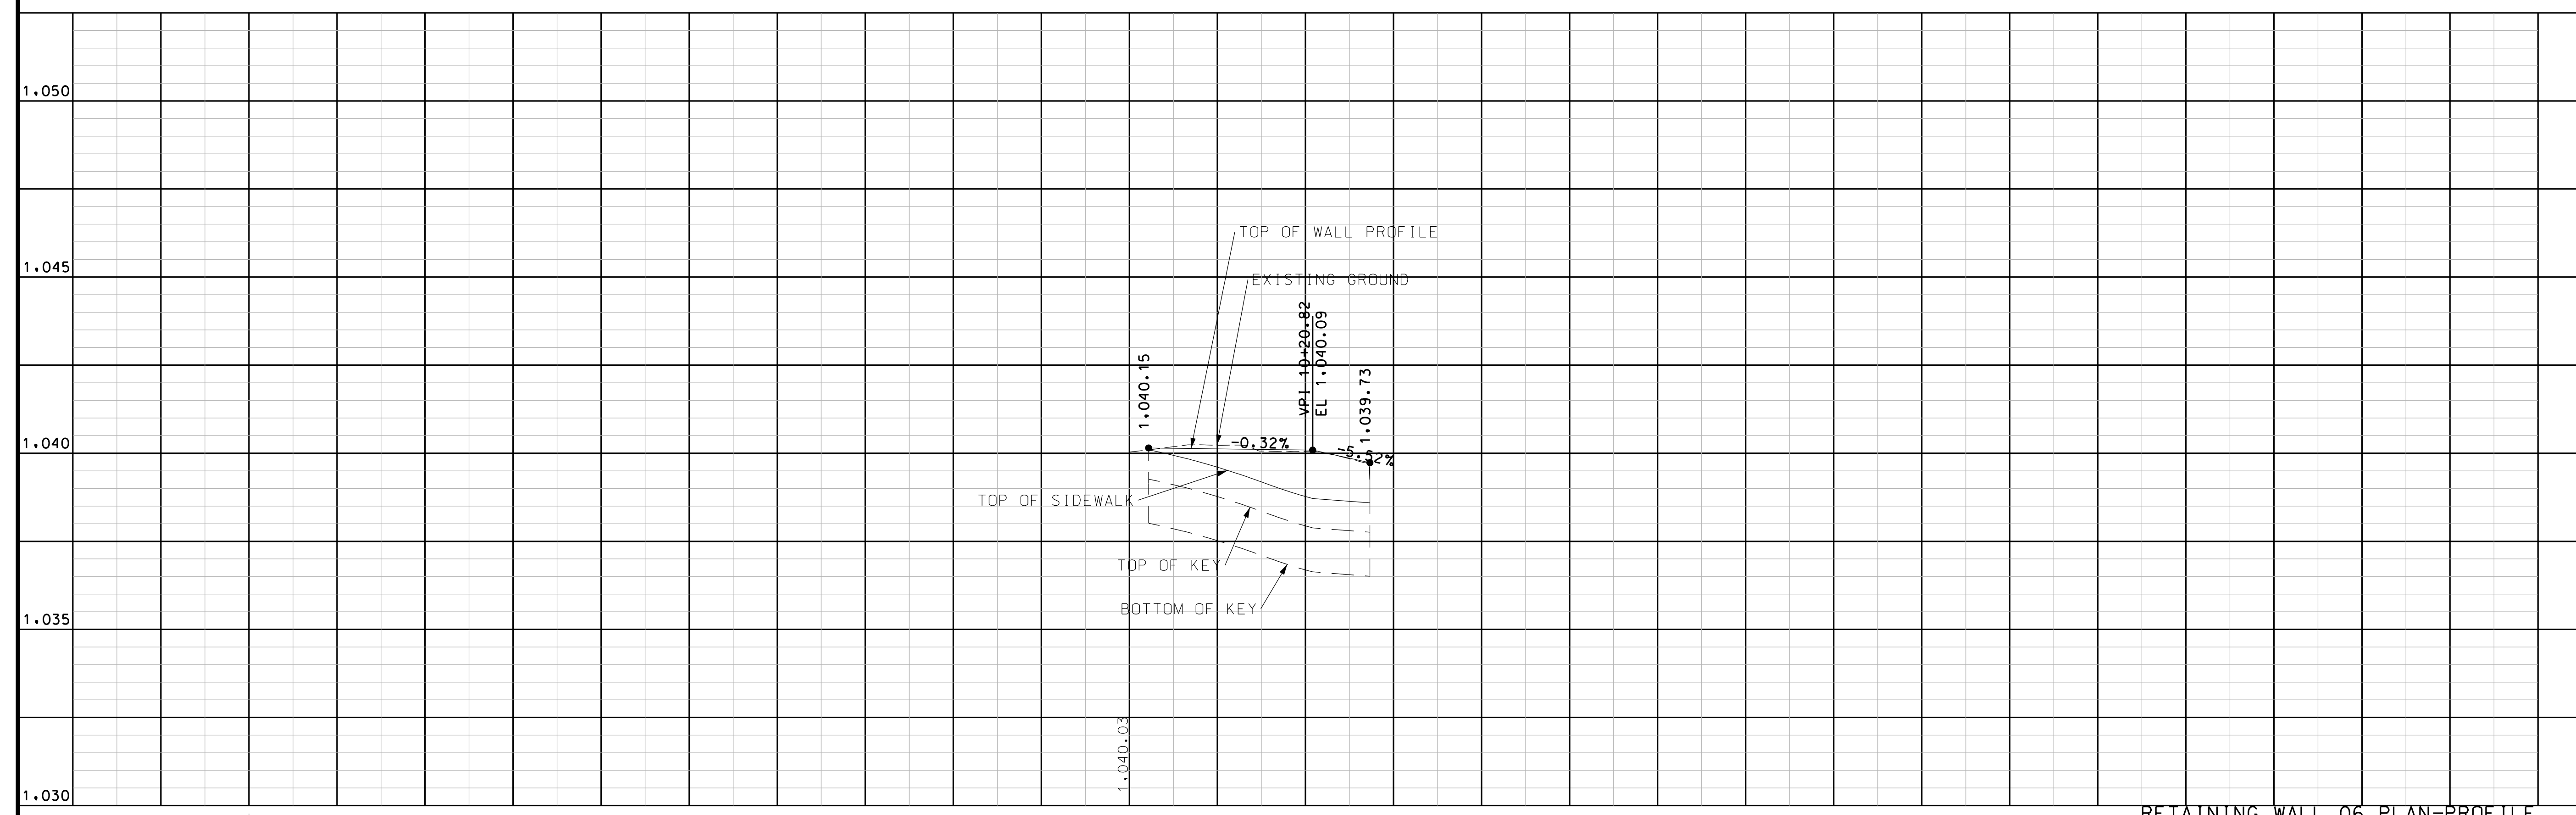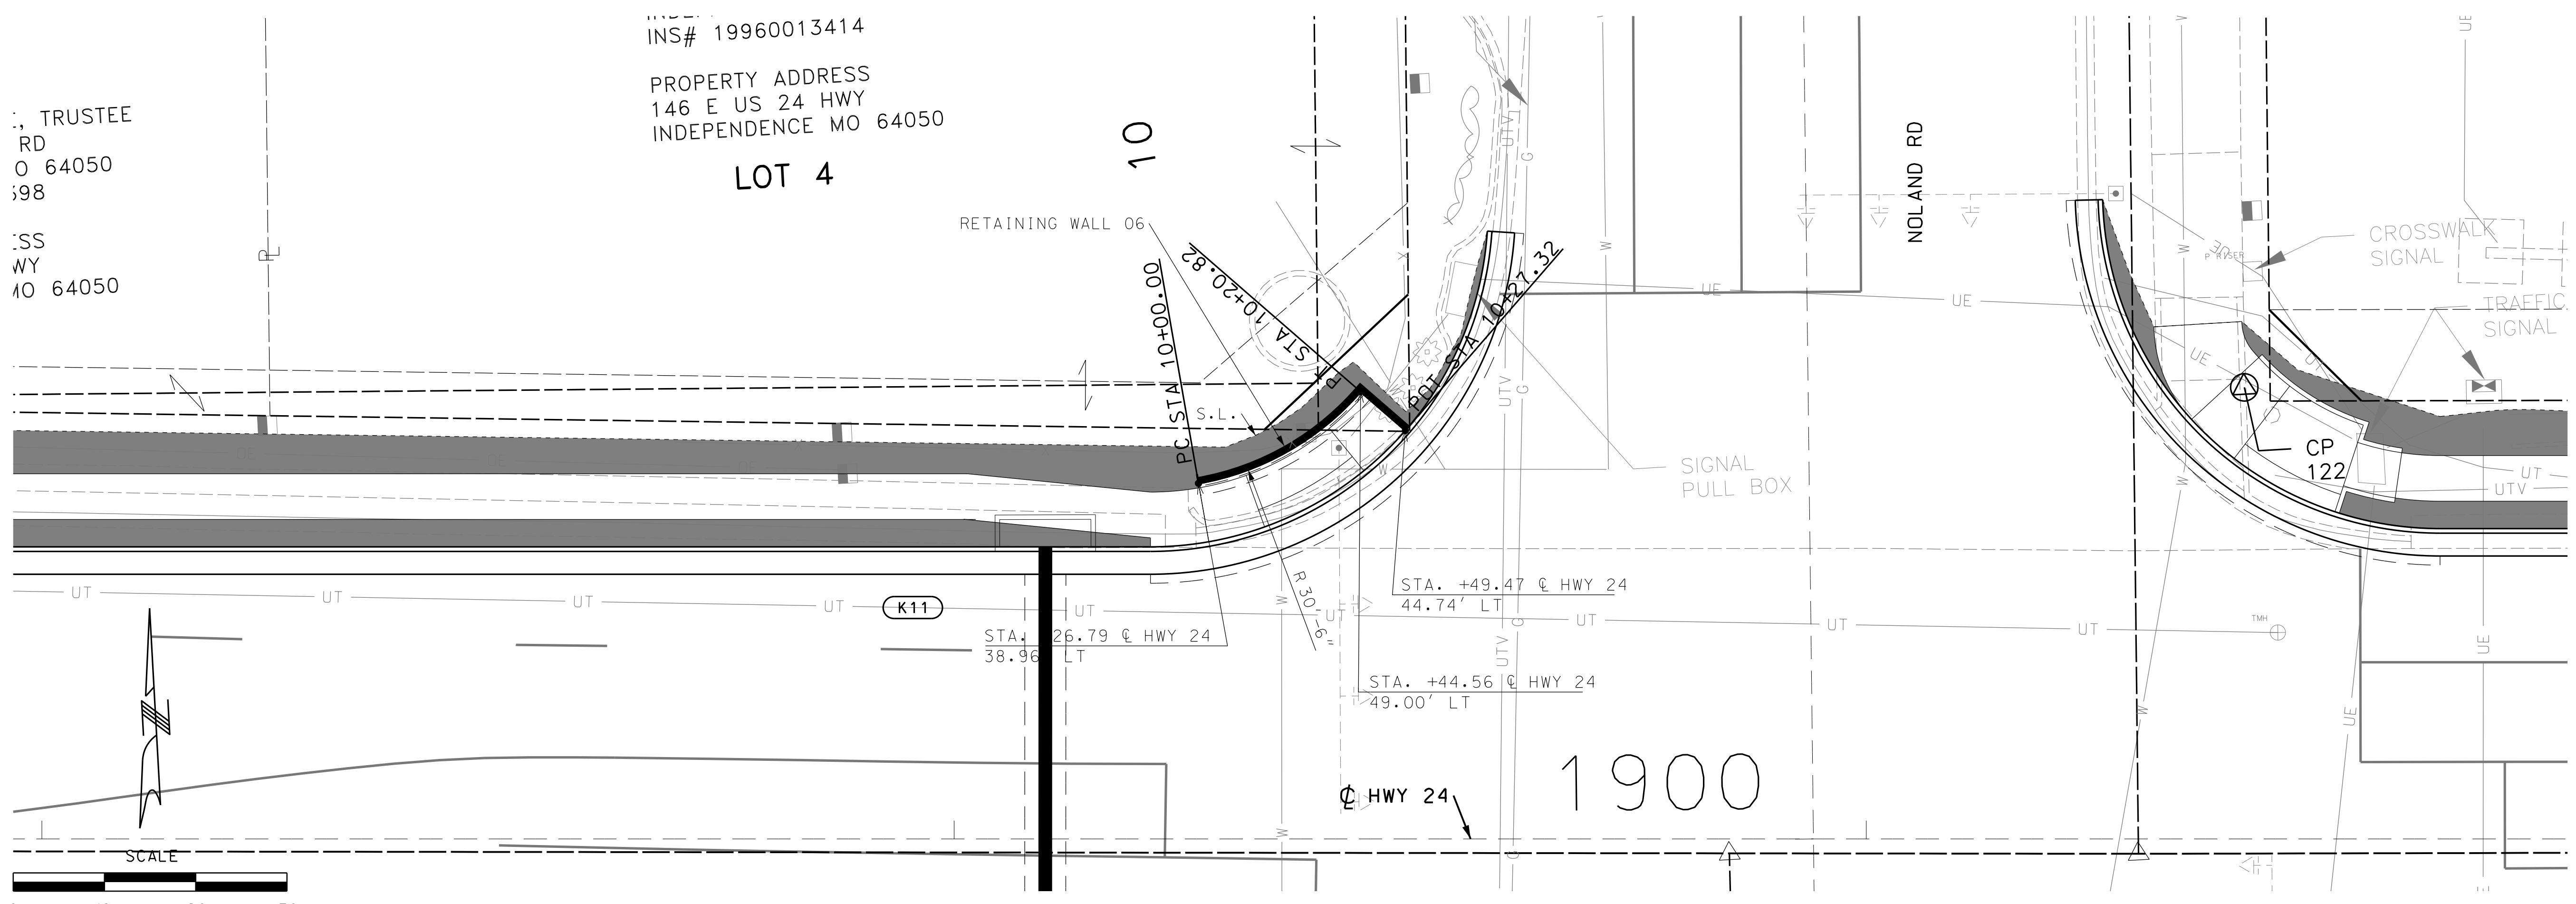

RETAINING WALL 06 PLAN-PROFILE  
SHEET 01 OF 01

"THIS MEDIA SHOULD NOT BE CONSIDERED A CERTIFIED DOCUMENT."

DATE PREPARED 10/5/2020	
ROUTE 2-4	STATE MO
DISTRICT KC	SHEET NO. 94
COUNTY JACKSON	
JOB NO. J4S3405B	
CONTRACT ID.	
PROJECT NO.	
BRIDGE NO.	

DATE	DESCRIPTION

MISSOURI HIGHWAYS AND TRANSPORTATION COMMISSION

105 WEST CAPITOL  
JEFFERSON CITY, MO 65102  
1-888-ASK-MODOT (1-888-273-6636)

**BURNS MCDONNELL**  
9400 Ward Parkway  
Kansas City, MO 64114  
(816) 333-9400

"THIS MEDIA SHOULD NOT BE CONSIDERED A CERTIFIED DOCUMENT."

DATE PREPARED  
10/5/2020  
ROUTE  
2-4 STATE  
MO  
DISTRICT  
K-C SHEET NO.  
95  
COUNTY  
JACKSON  
JOB NO.  
J4S3405B  
CONTRACT ID.


PROJECT NO.  
BRIDGE NO.

DATE	DESCRIPTION


MISSOURI HIGHWAYS AND TRANSPORTATION COMMISSION  
  
 105 WEST CAPITOL  
 JEFFERSON CITY, MO 65102  
 1-888-ASK-MODOT (1-888-275-6636)

**BURNS MCDONNELL**  
 9400 Ward Parkway  
 Kansas City, MO 64114  
 (816) 333-9400

IF A SEAL IS PRESENT ON THIS SHEET IT HAS BEEN ELECTRONICALLY SEALED AND DATED.

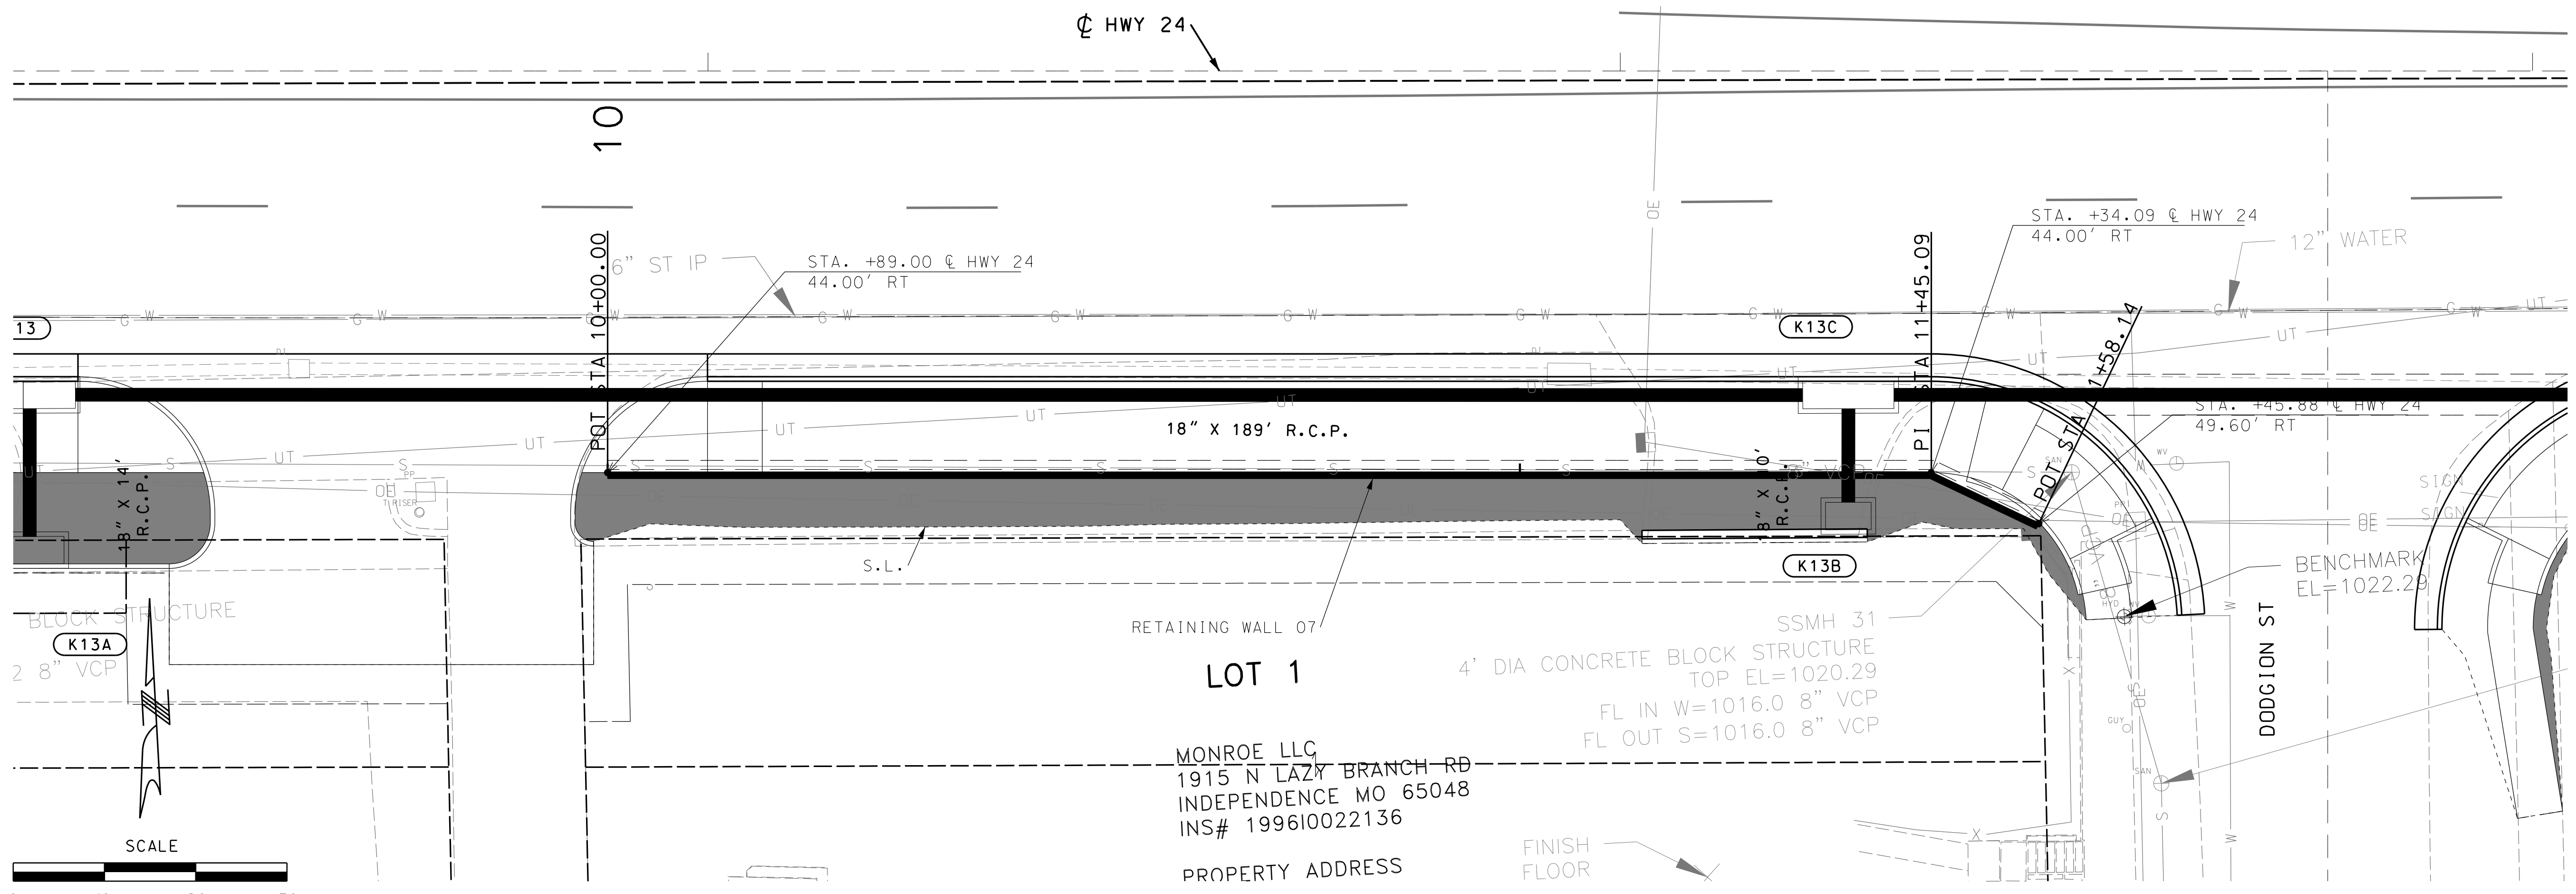


MONROE LLC  
 1915 N LAZY BRANCH RD  
 INDEPENDENCE MO 65048  
 INS# 199610022136  
 PROPERTY ADDRESS

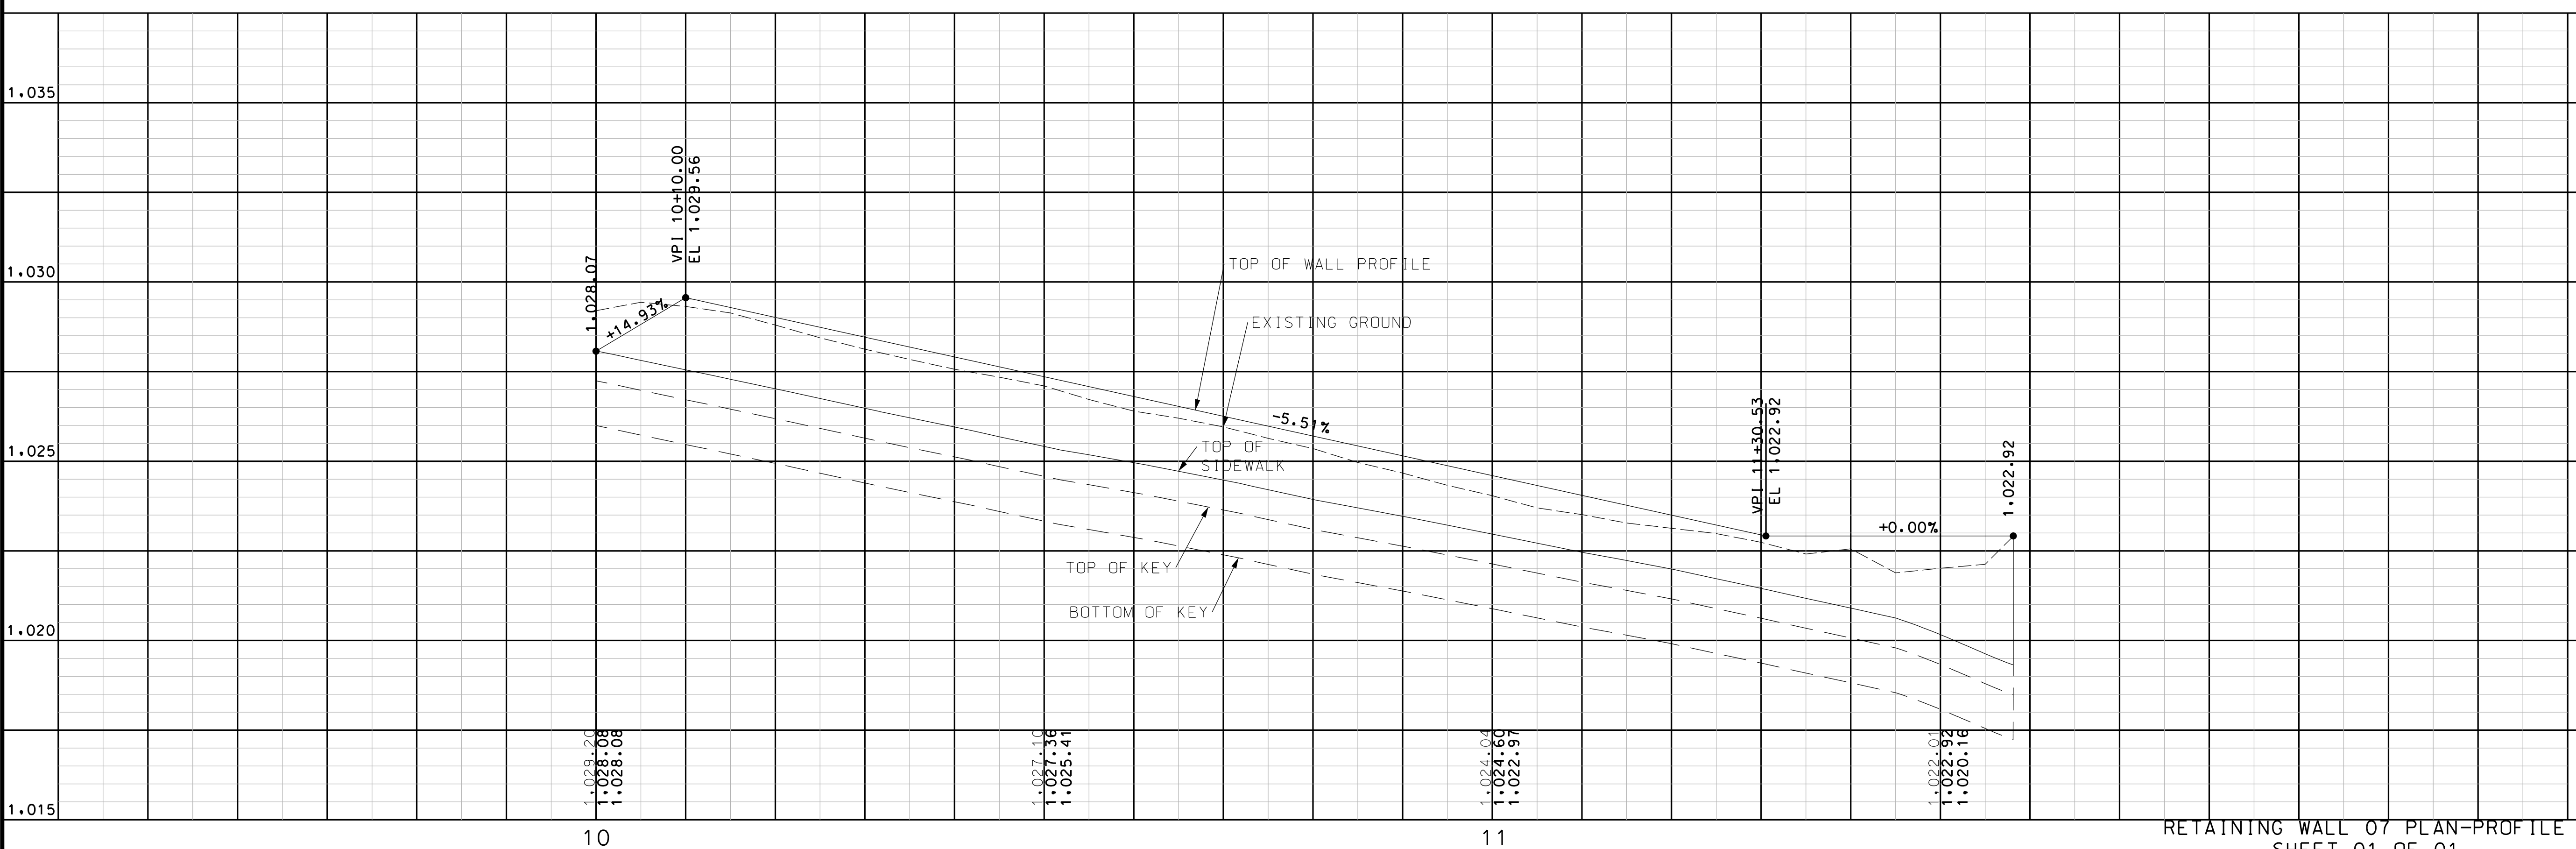


RETAINING WALL 07 PLAN-PROFILE  
 SHEET 01 OF 01




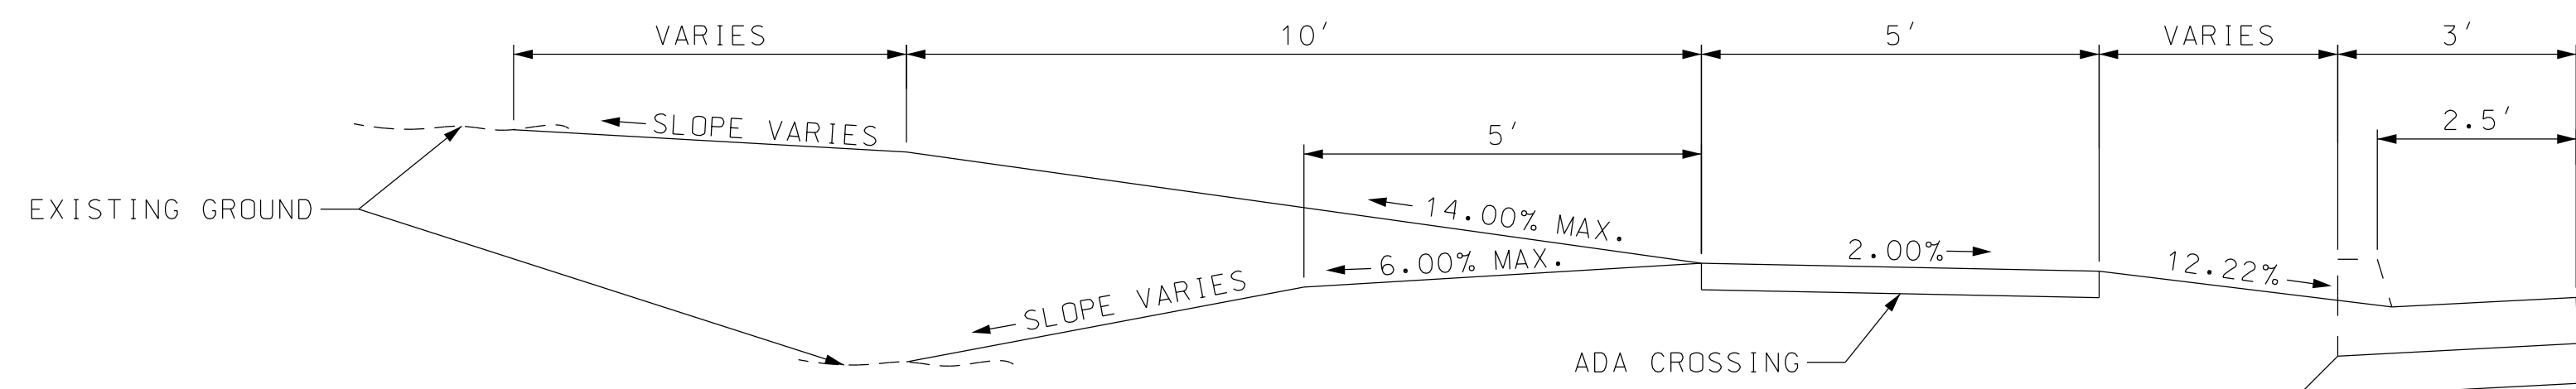


TYPICAL DRIVEWAY PROFILE - LT.  
3' GREEN SPACE AND 5' SIDEWALK

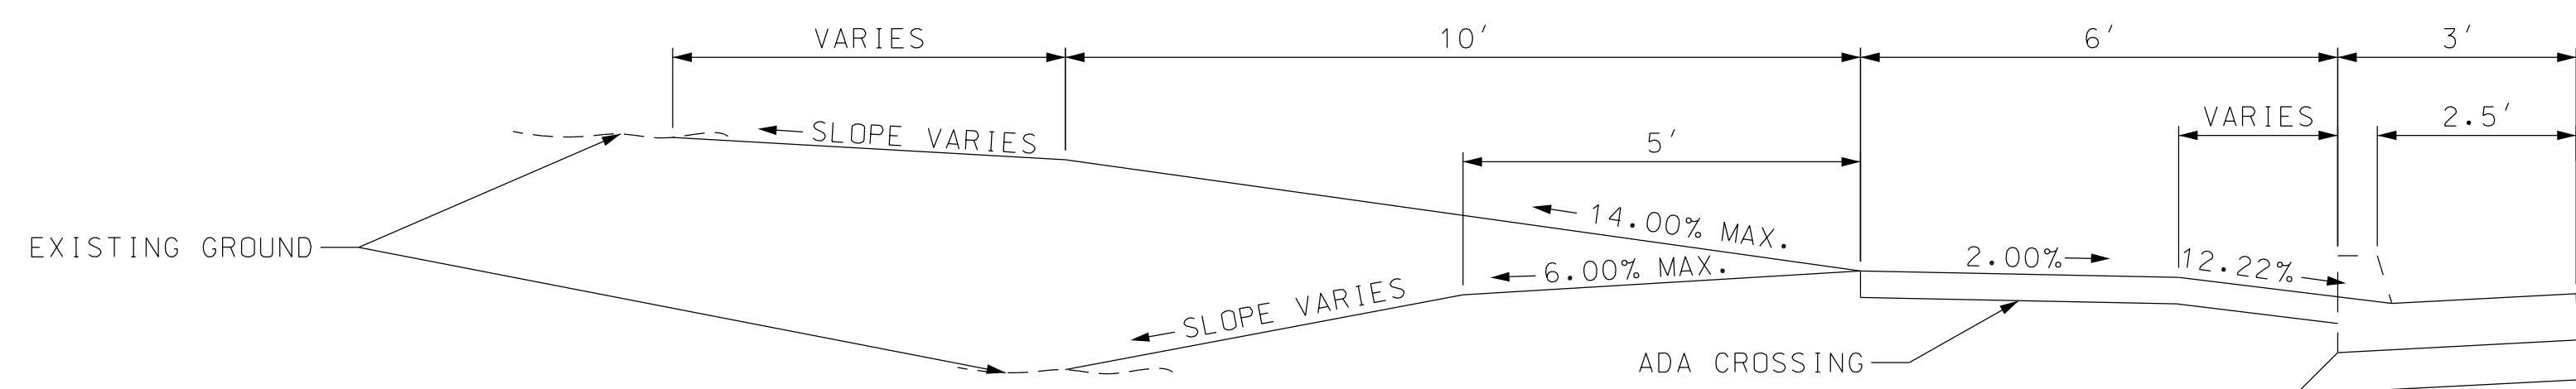

TYPICAL DRIVEWAY PROFILE - LT.  
0' GREEN SPACE AND 6' SIDEWALK

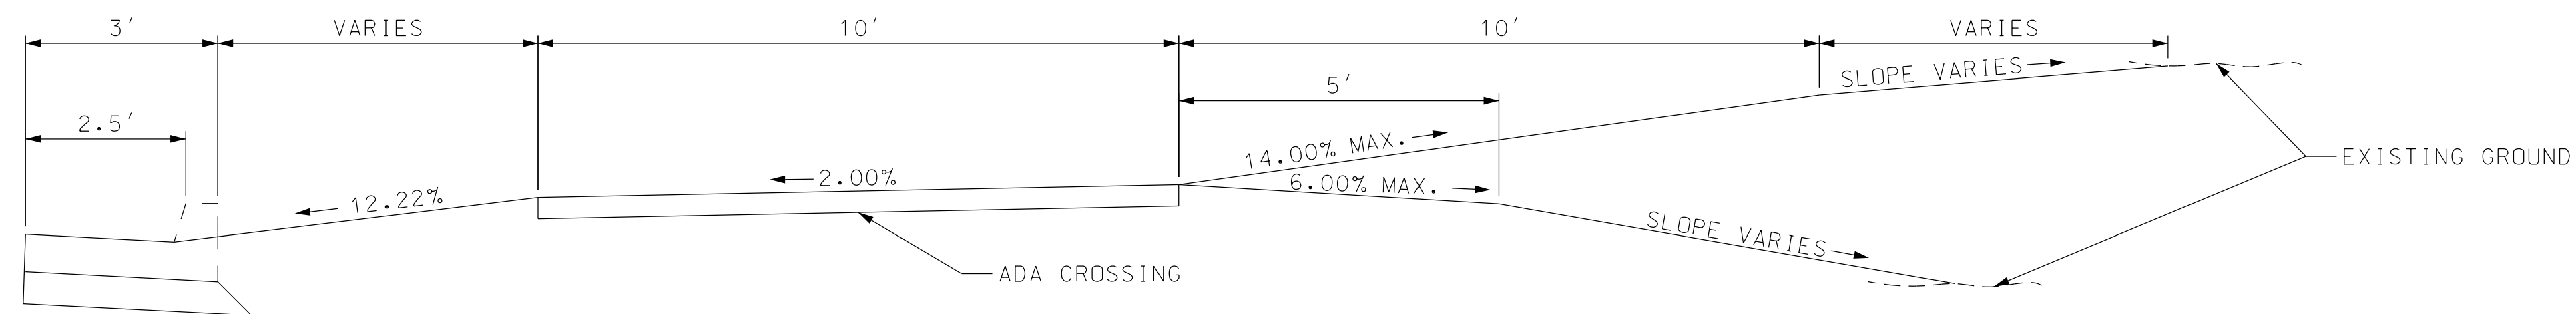

TYPICAL DRIVEWAY PROFILE - RT.  
5' GREEN SPACE AND 10' SIDEWALK

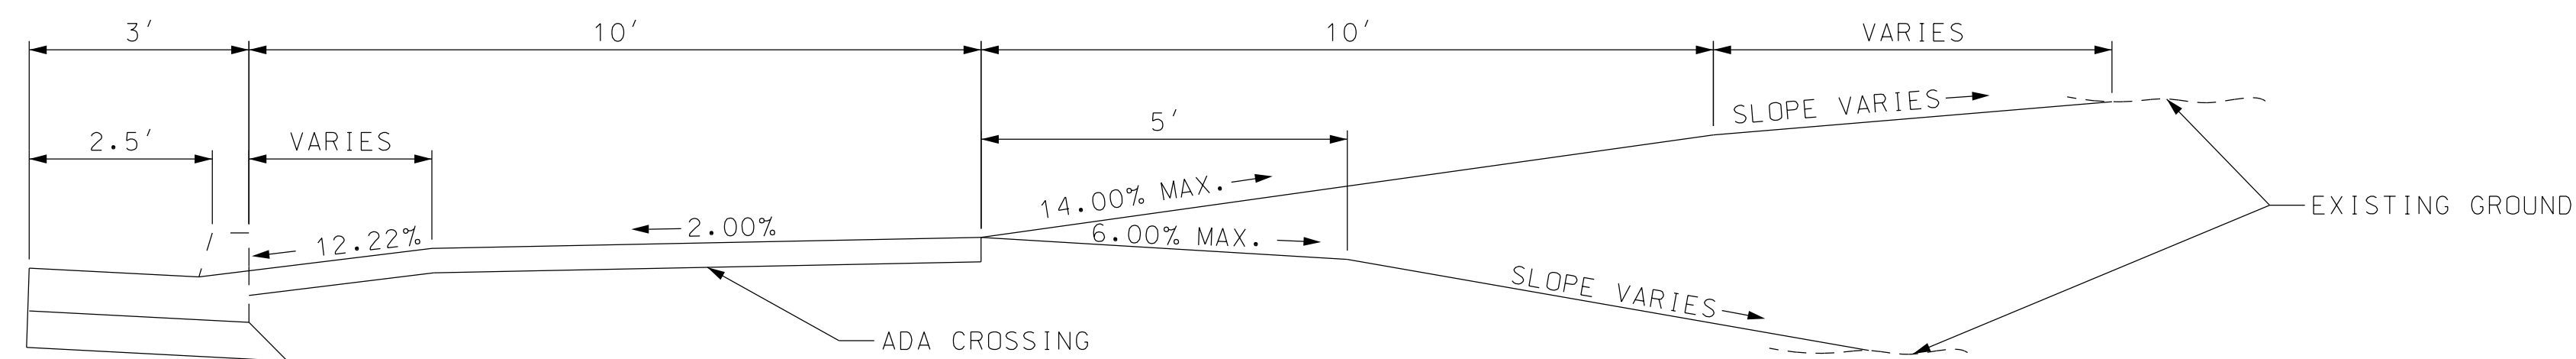


TYPICAL DRIVEWAY PROFILE - RT.  
0' GREEN SPACE AND 10' SIDEWALK

"THIS MEDIA SHOULD NOT BE CONSIDERED A CERTIFIED DOCUMENT."

DATE PREPARED	
10/5/2020	
ROUTE	STATE
2-4	MO
DISTRICT	SHEET NO.
KC	96
COUNTY	
JACKSON	
JOB NO.	
J4S3405B	
CONTRACT ID.	
PROJECT NO.	
BRIDGE NO.	

REV.	DATE	DESCRIPTION



MISSOURI HIGHWAYS AND TRANSPORTATION COMMISSION

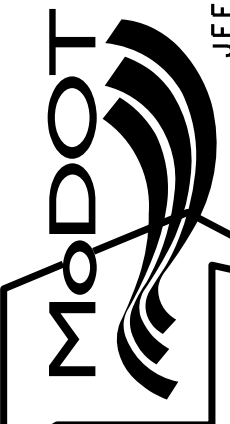

105 WEST CAPITOL  
JEFFERSON CITY, MO 65102  
1-888-ASK-MODOT (1-888-273-6636)

**BURNS MCDONNELL**  
9400 Ward Parkway  
Kansas City, MO 64114  
(816) 333-9400

IF A SEAL IS PRESENT ON THIS SHEET IT HAS BEEN ELECTRONICALLY SEALED AND DATED.

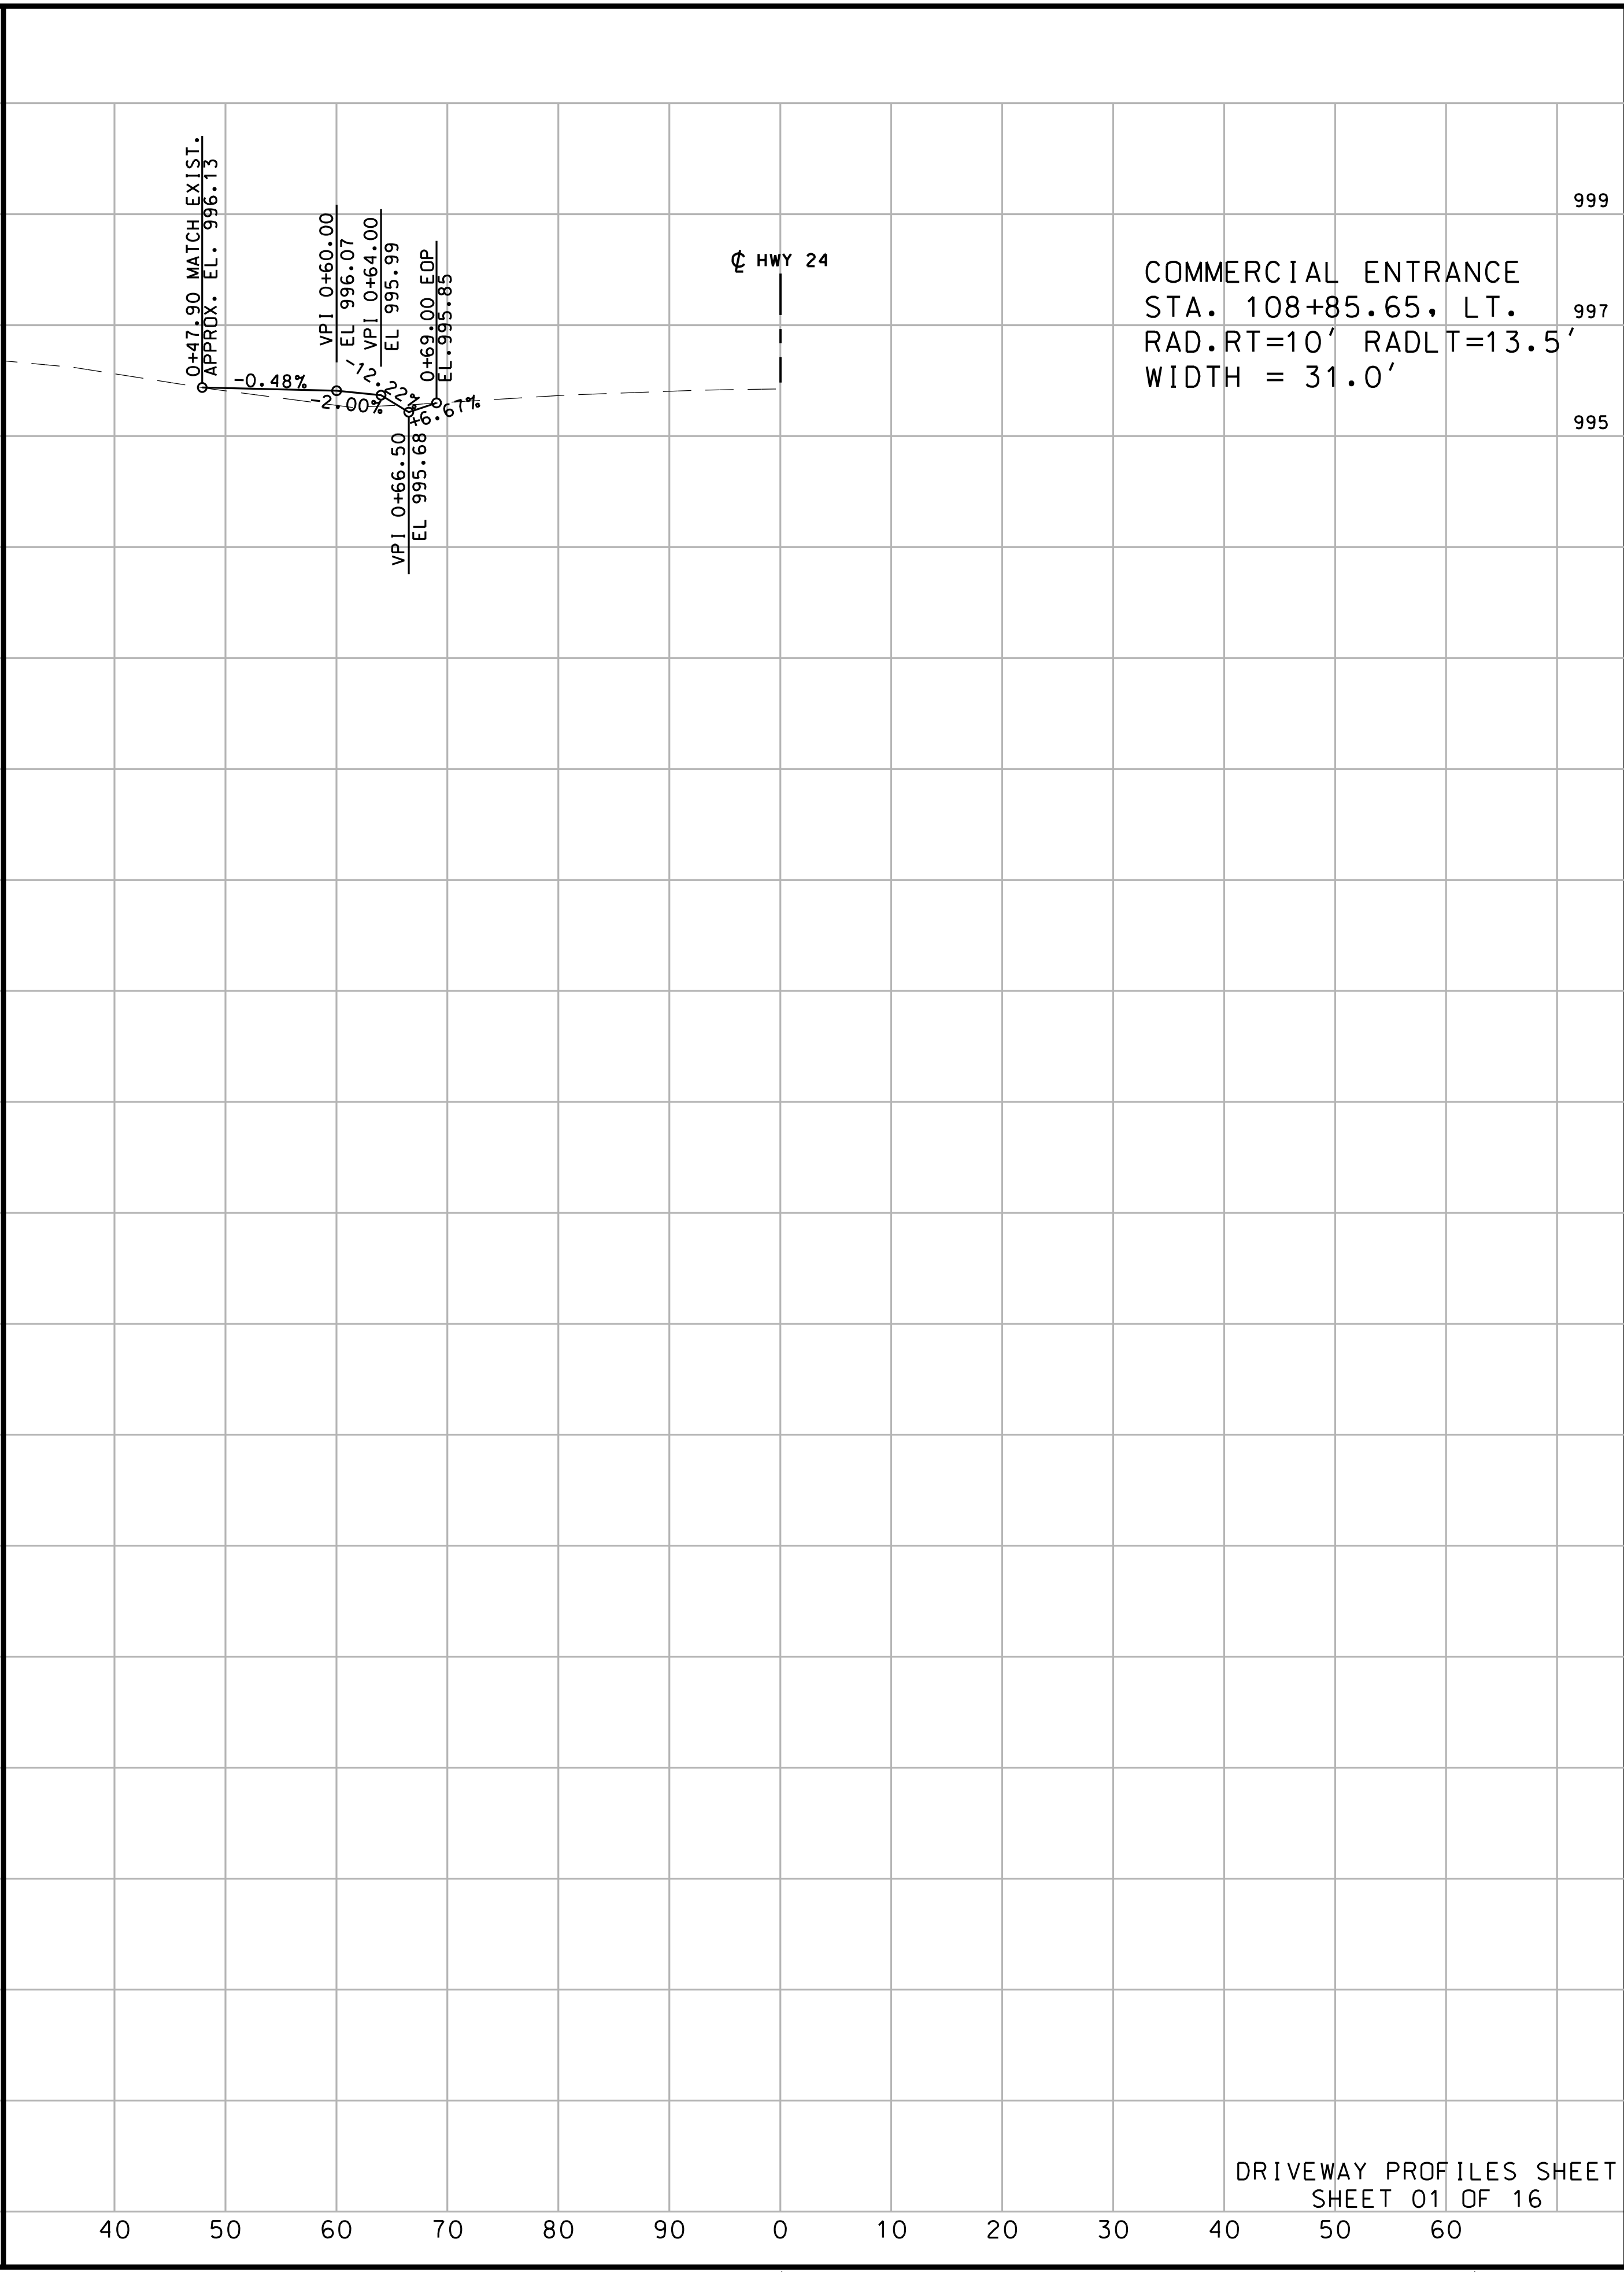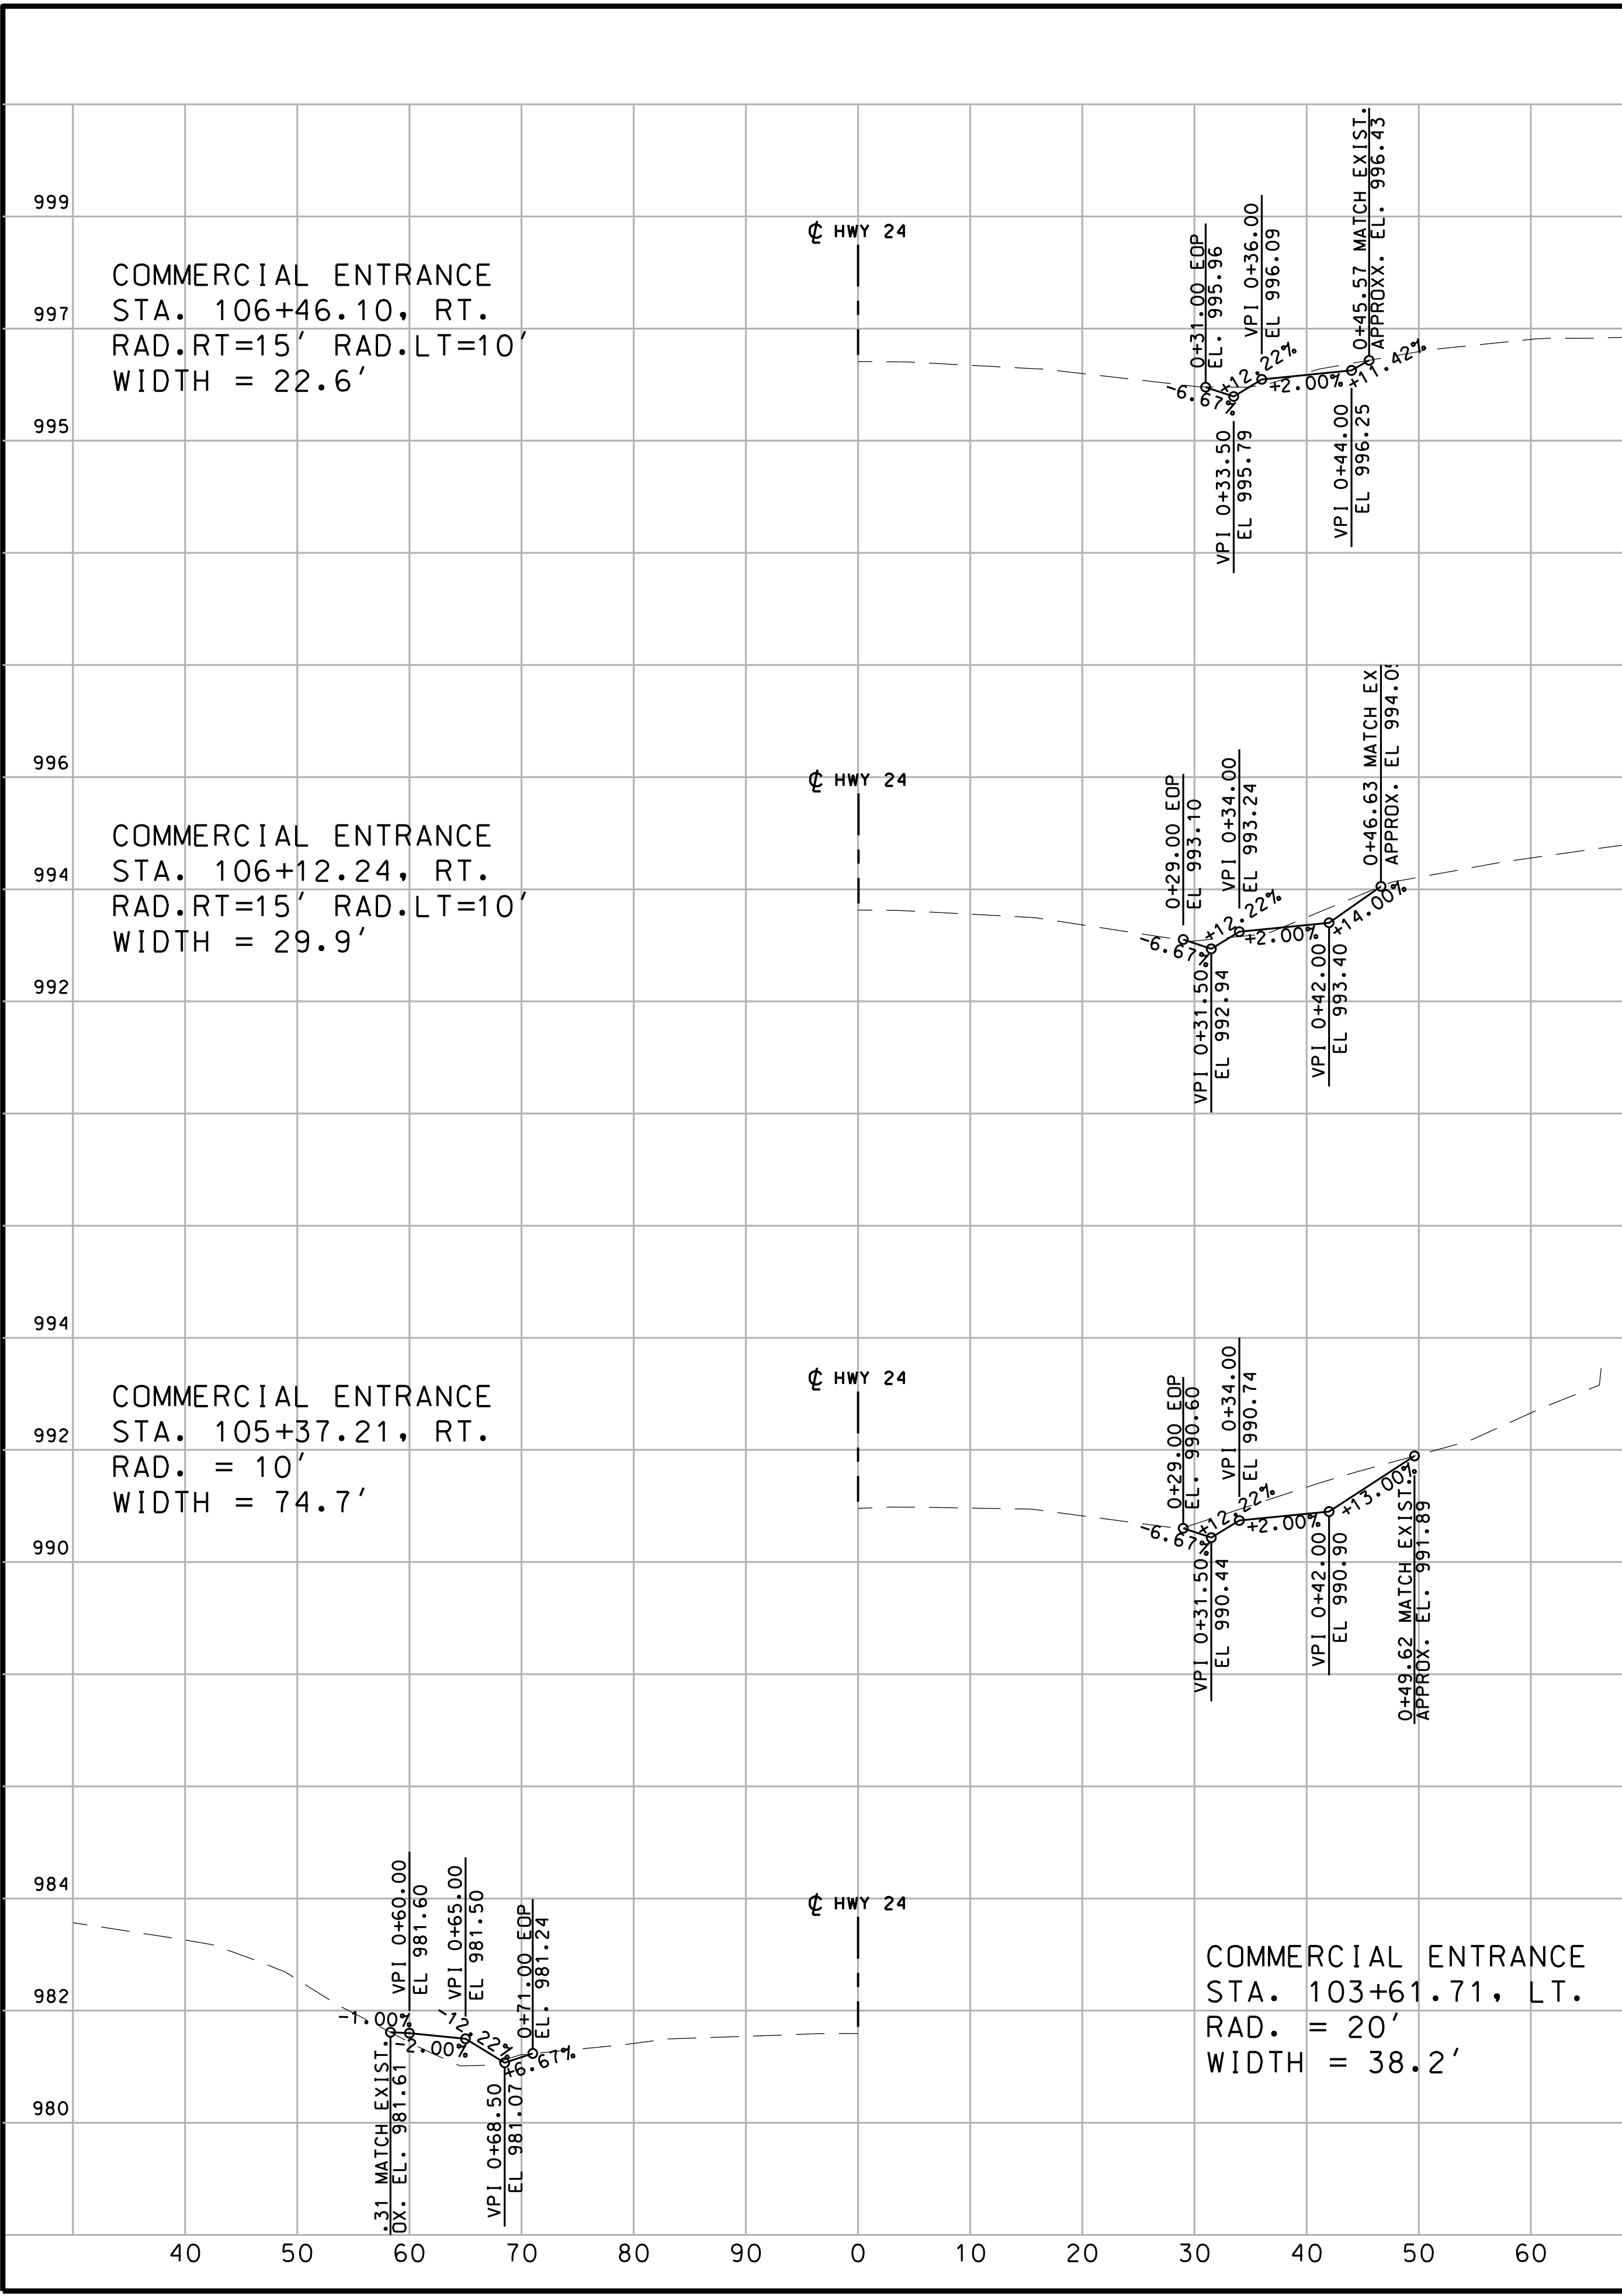

"THIS MEDIA SHOULD NOT BE CONSIDERED A CERTIFIED DOCUMENT."

DATE PREPARED	10/5/2020
ROUTE	2-4
STATE	MO
DISTRICT	KC
SHEET NO.	97
COUNTY	JACKSON
JOB NO.	J4S3405B
CONTRACT ID.	
PROJECT NO.	
BRIDGE NO.	



DATE	DESCRIPTION

MISSOURI HIGHWAYS AND TRANSPORTATION COMMISSION

105 WEST CAPITOL  
JEFFERSON CITY, MO 65102  
1-888-ASK-MODOT (1-888-273-6636)

**BURNS MCDONNELL**  
9400 Ward Parkway  
Kansas City, MO 64114  
(816) 333-9400


DRIVEWAY PROFILES SHEET  
SHEET 01 OF 16

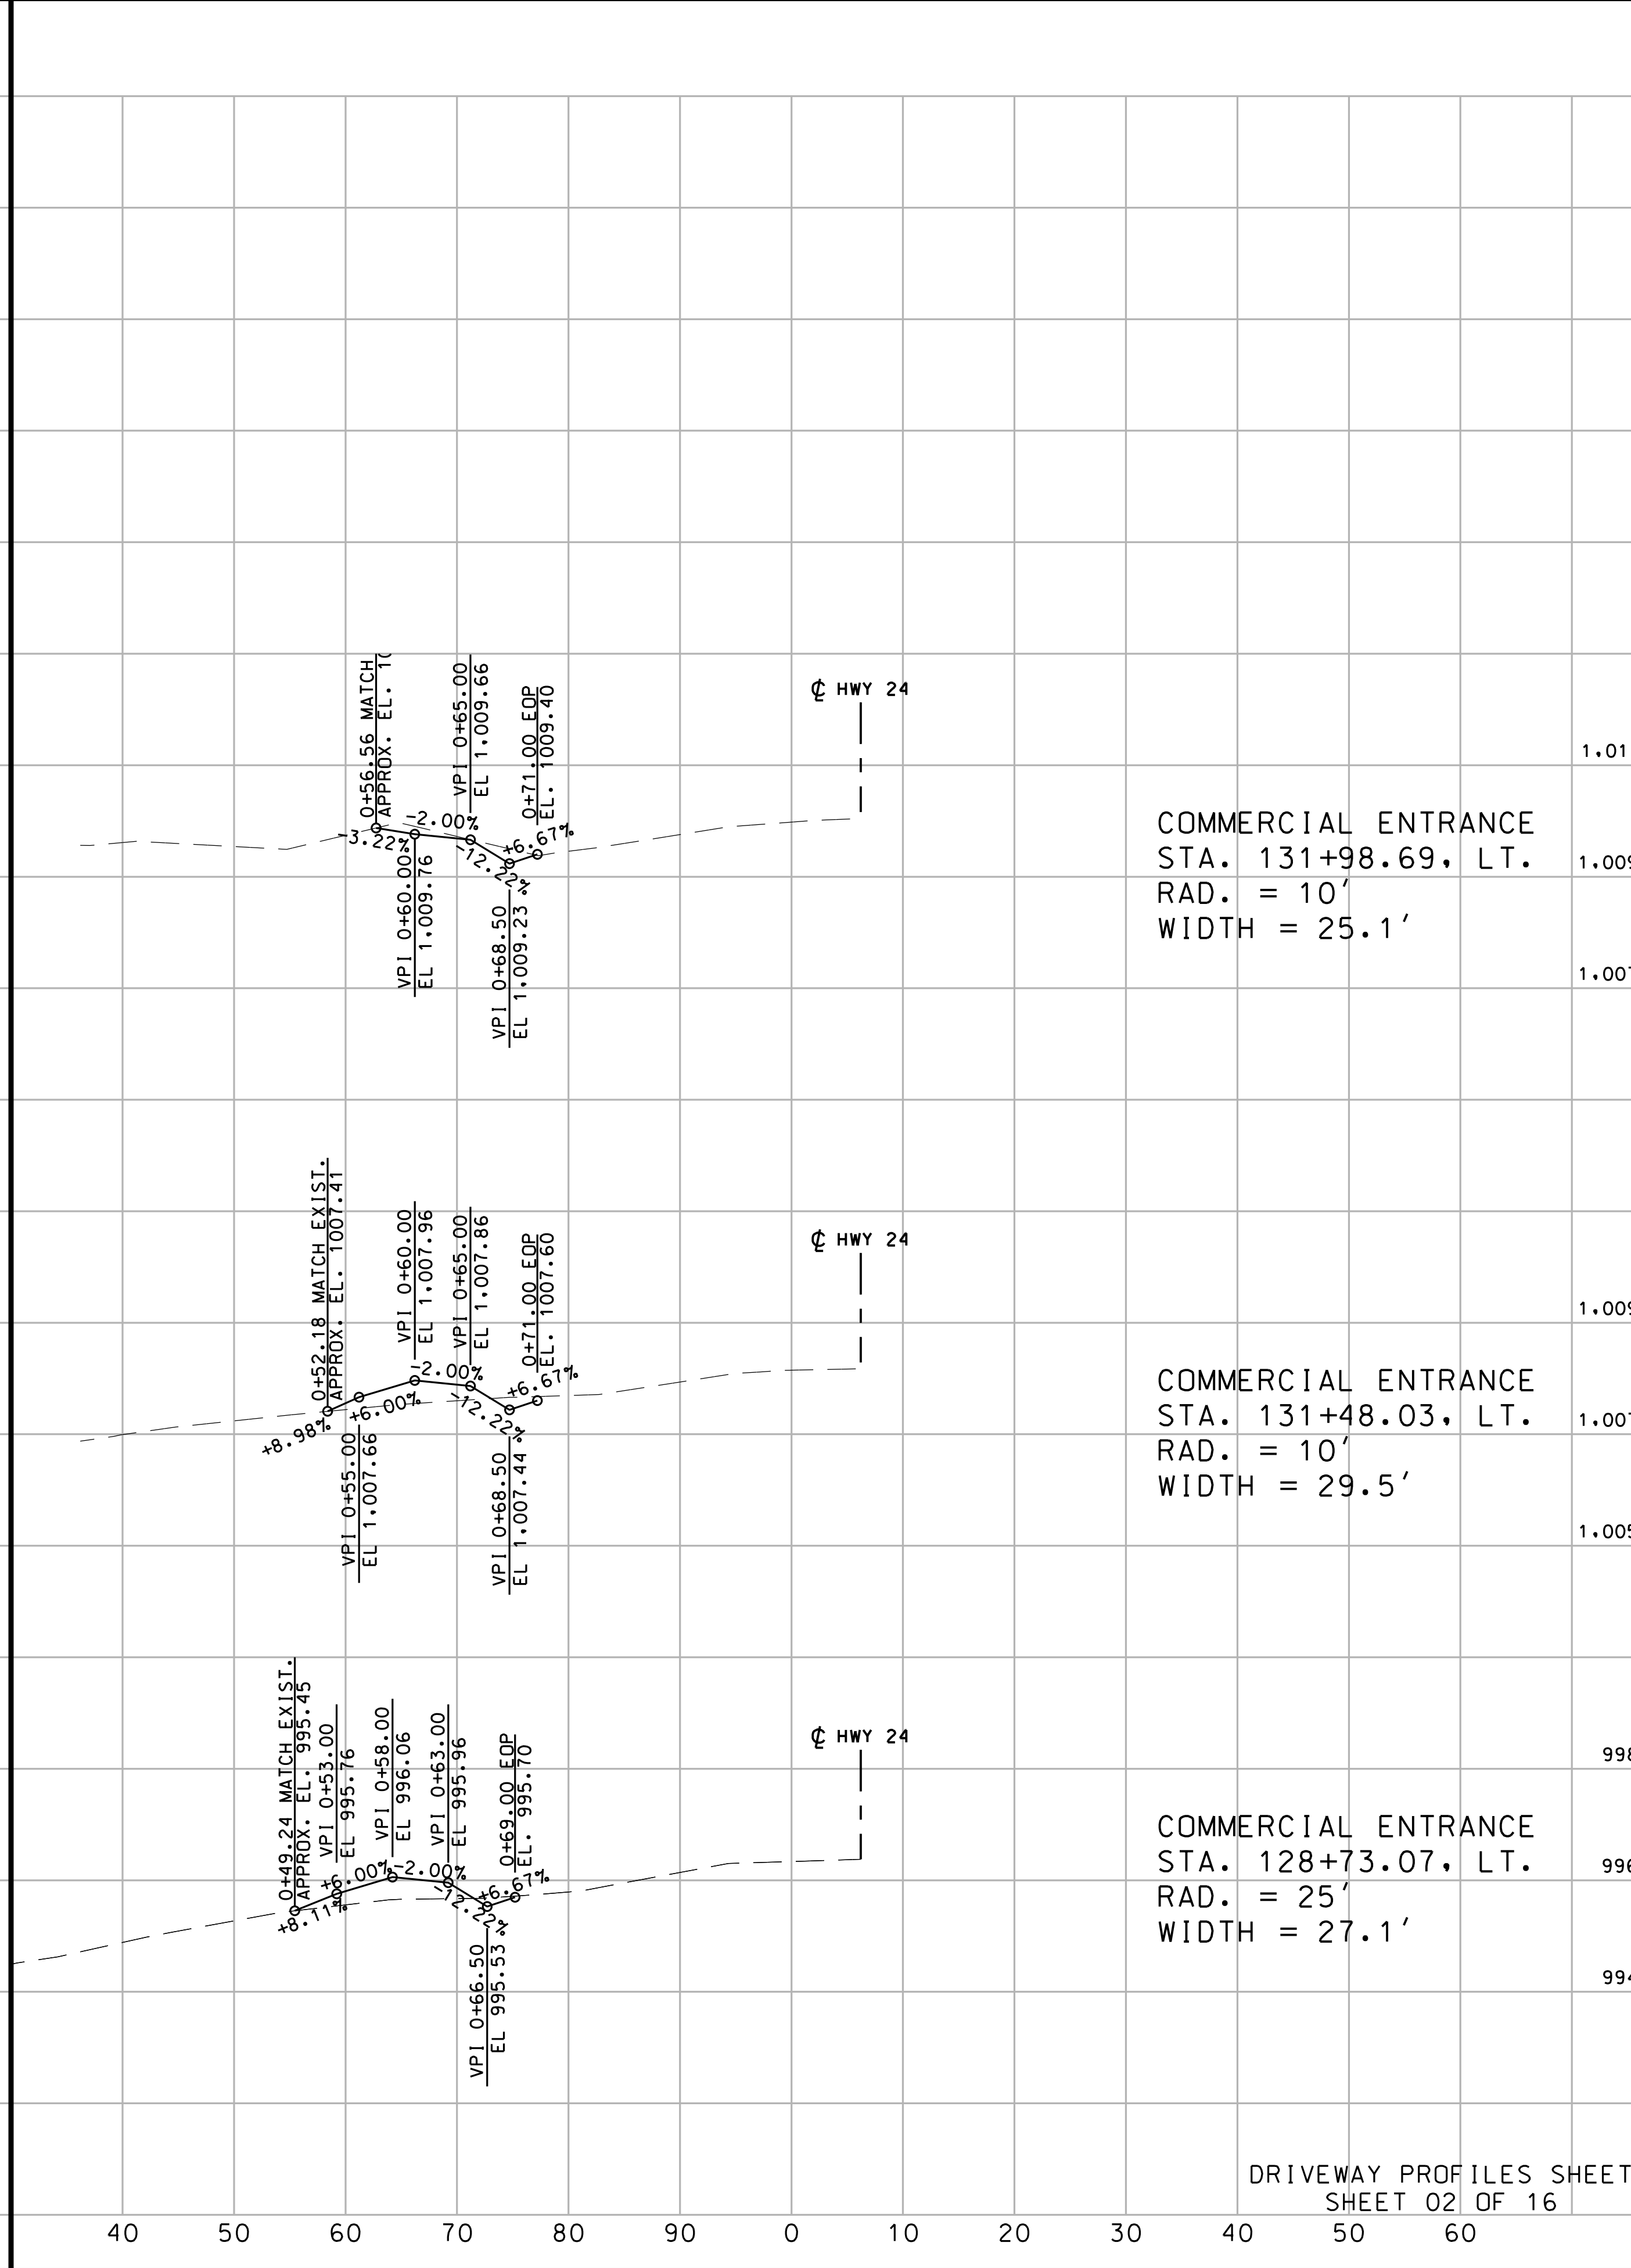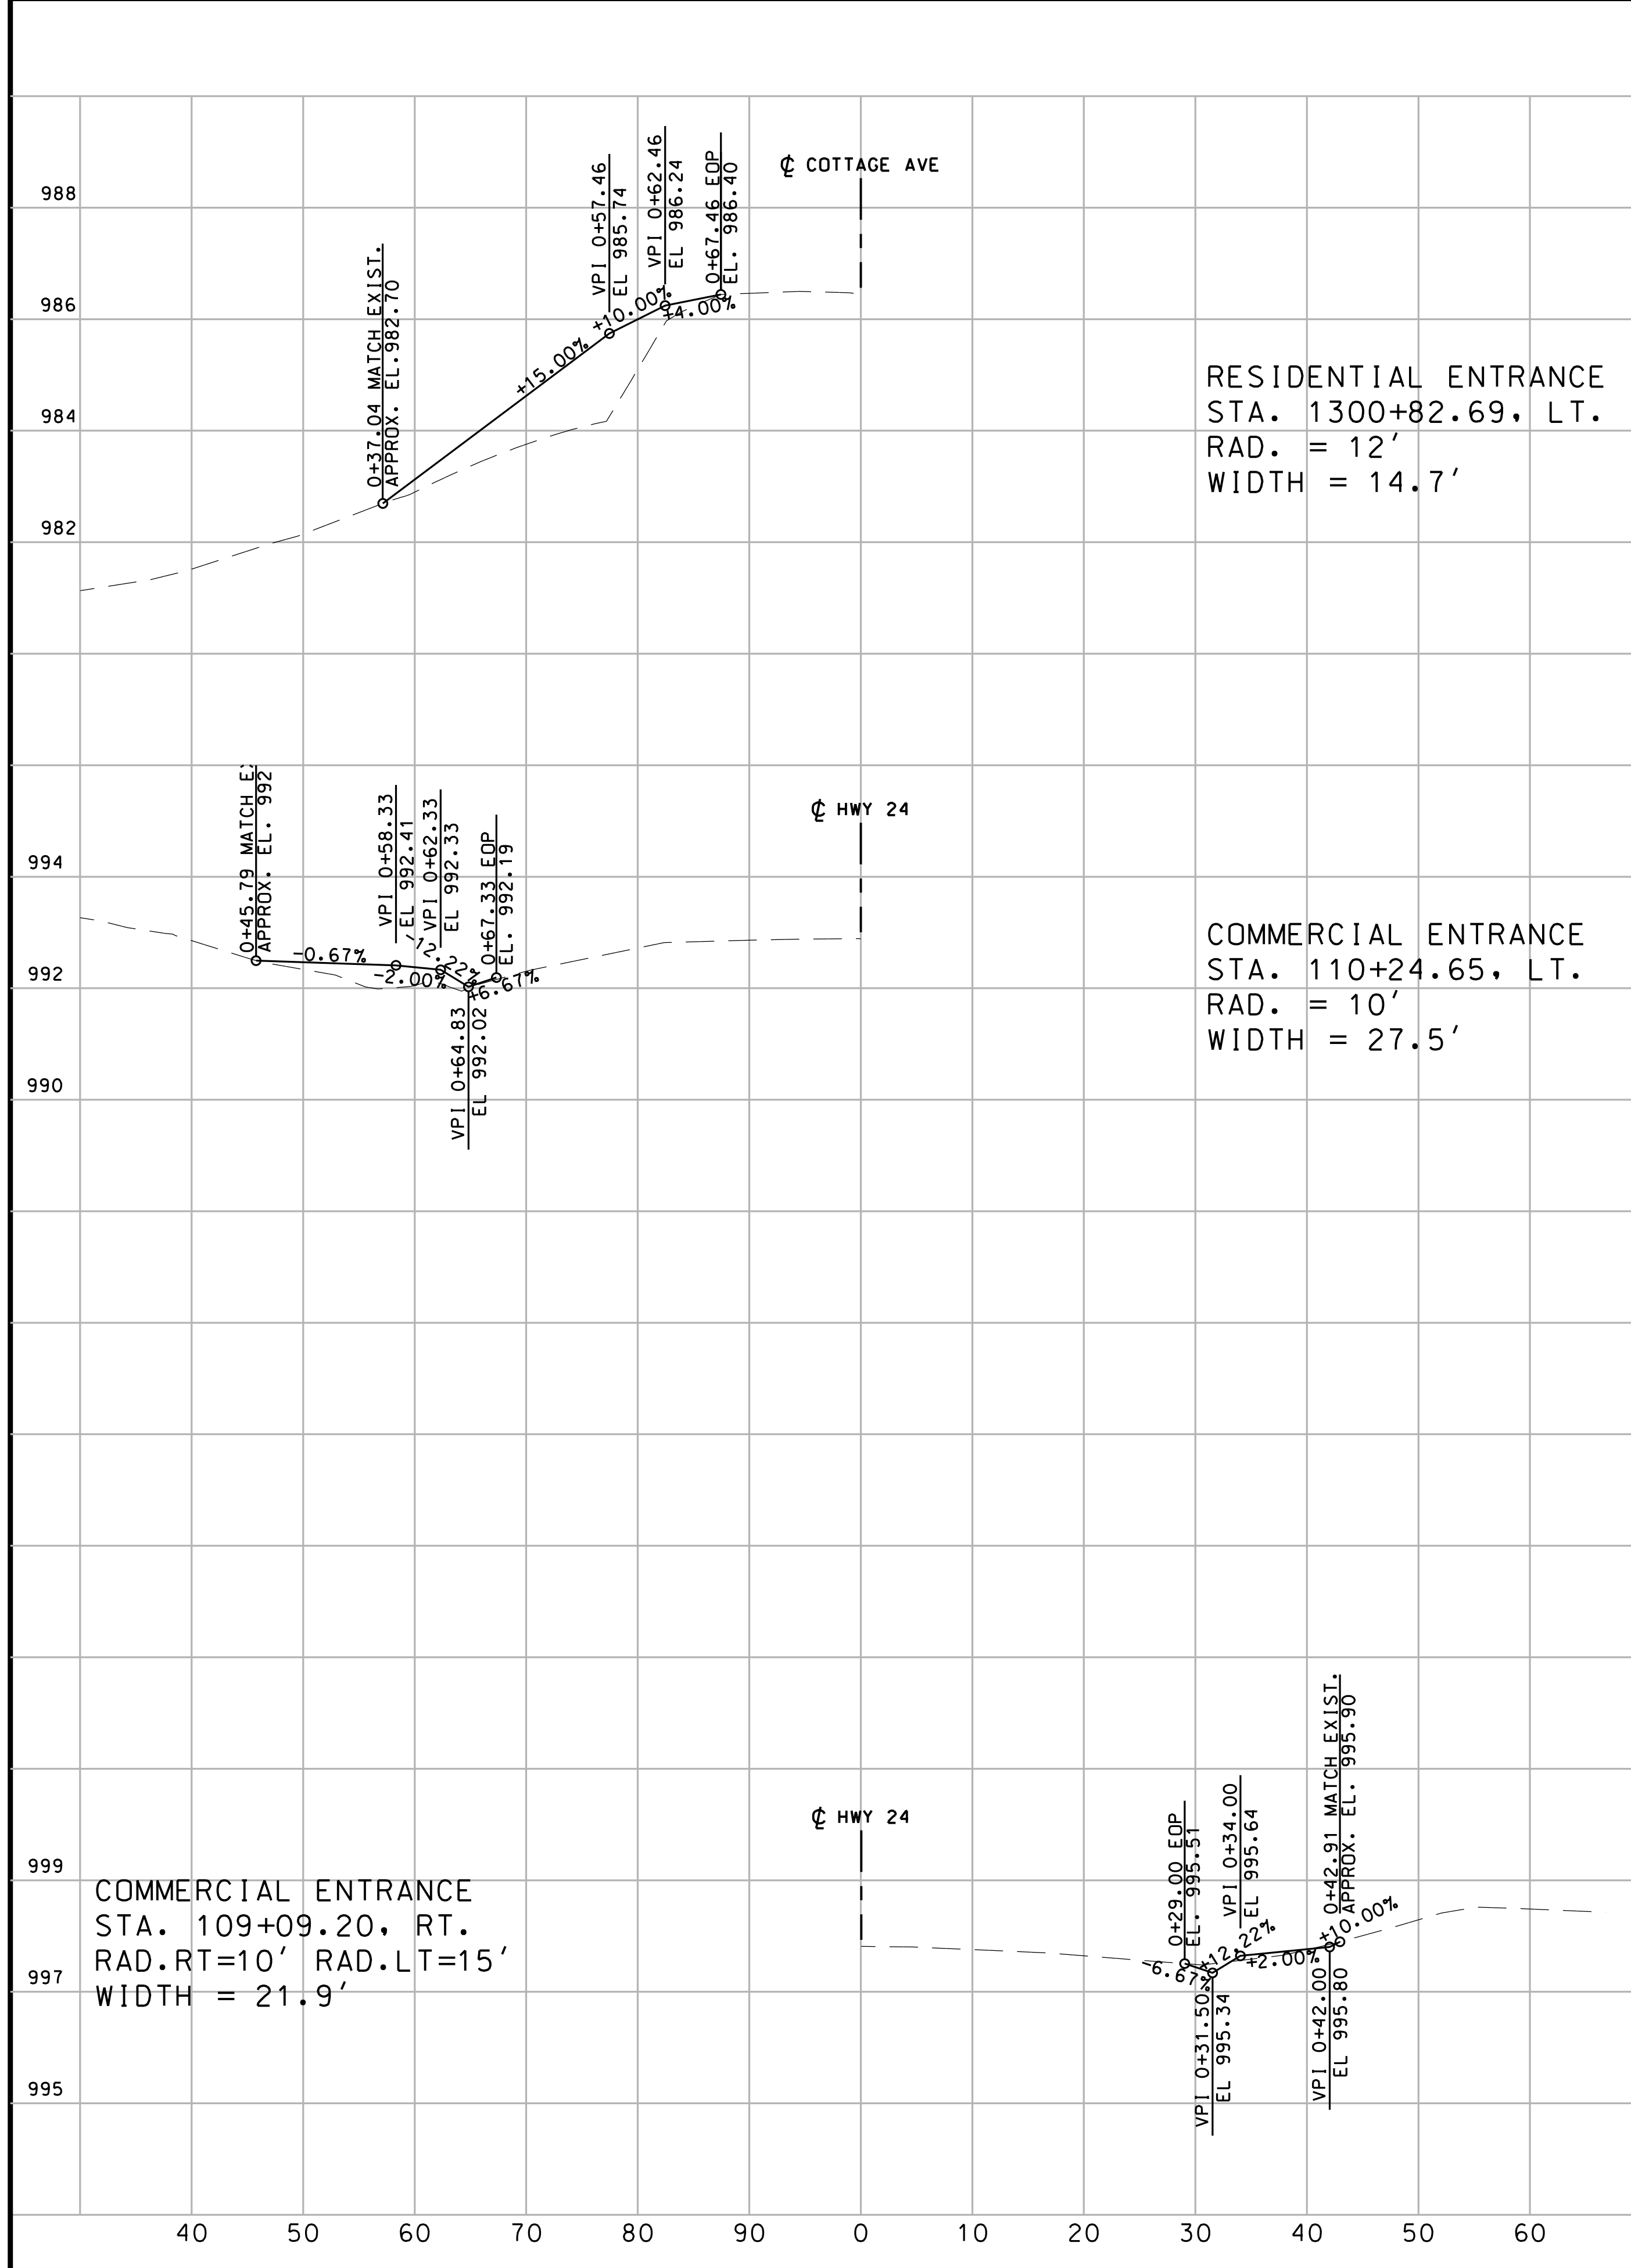

THIS MEDIA SHOULD NOT BE CONSIDERED A CERTIFIED DOCUMENT.



DATE PREPARED  
 10/5/2020  
 ROUTE 2-4 STATE MO  
 DISTRICT K-C SHEET NO. 98  
 COUNTY JACKSON  
 JOB NO. J4S3405B  
 CONTRACT ID.

PROJECT NO.	BRIDGE NO.	DESCRIPTION	DATE

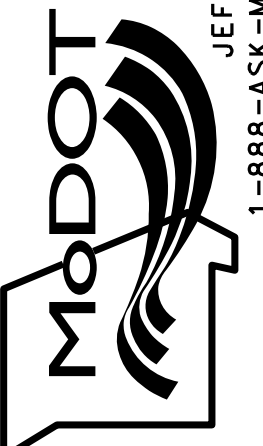MISSOURI HIGHWAYS AND TRANSPORTATION COMMISSION  
  
 105 WEST CAPITOL  
 JEFFERSON CITY, MO 65102  
 1-888-ASK-MODOT (1-888-273-6636)

  
 9400 Ward Parkway  
 Kansas City, MO 64114  
 (816) 333-9400

DRIVEWAY PROFILE SHEET  
 SHEET 02 OF 16

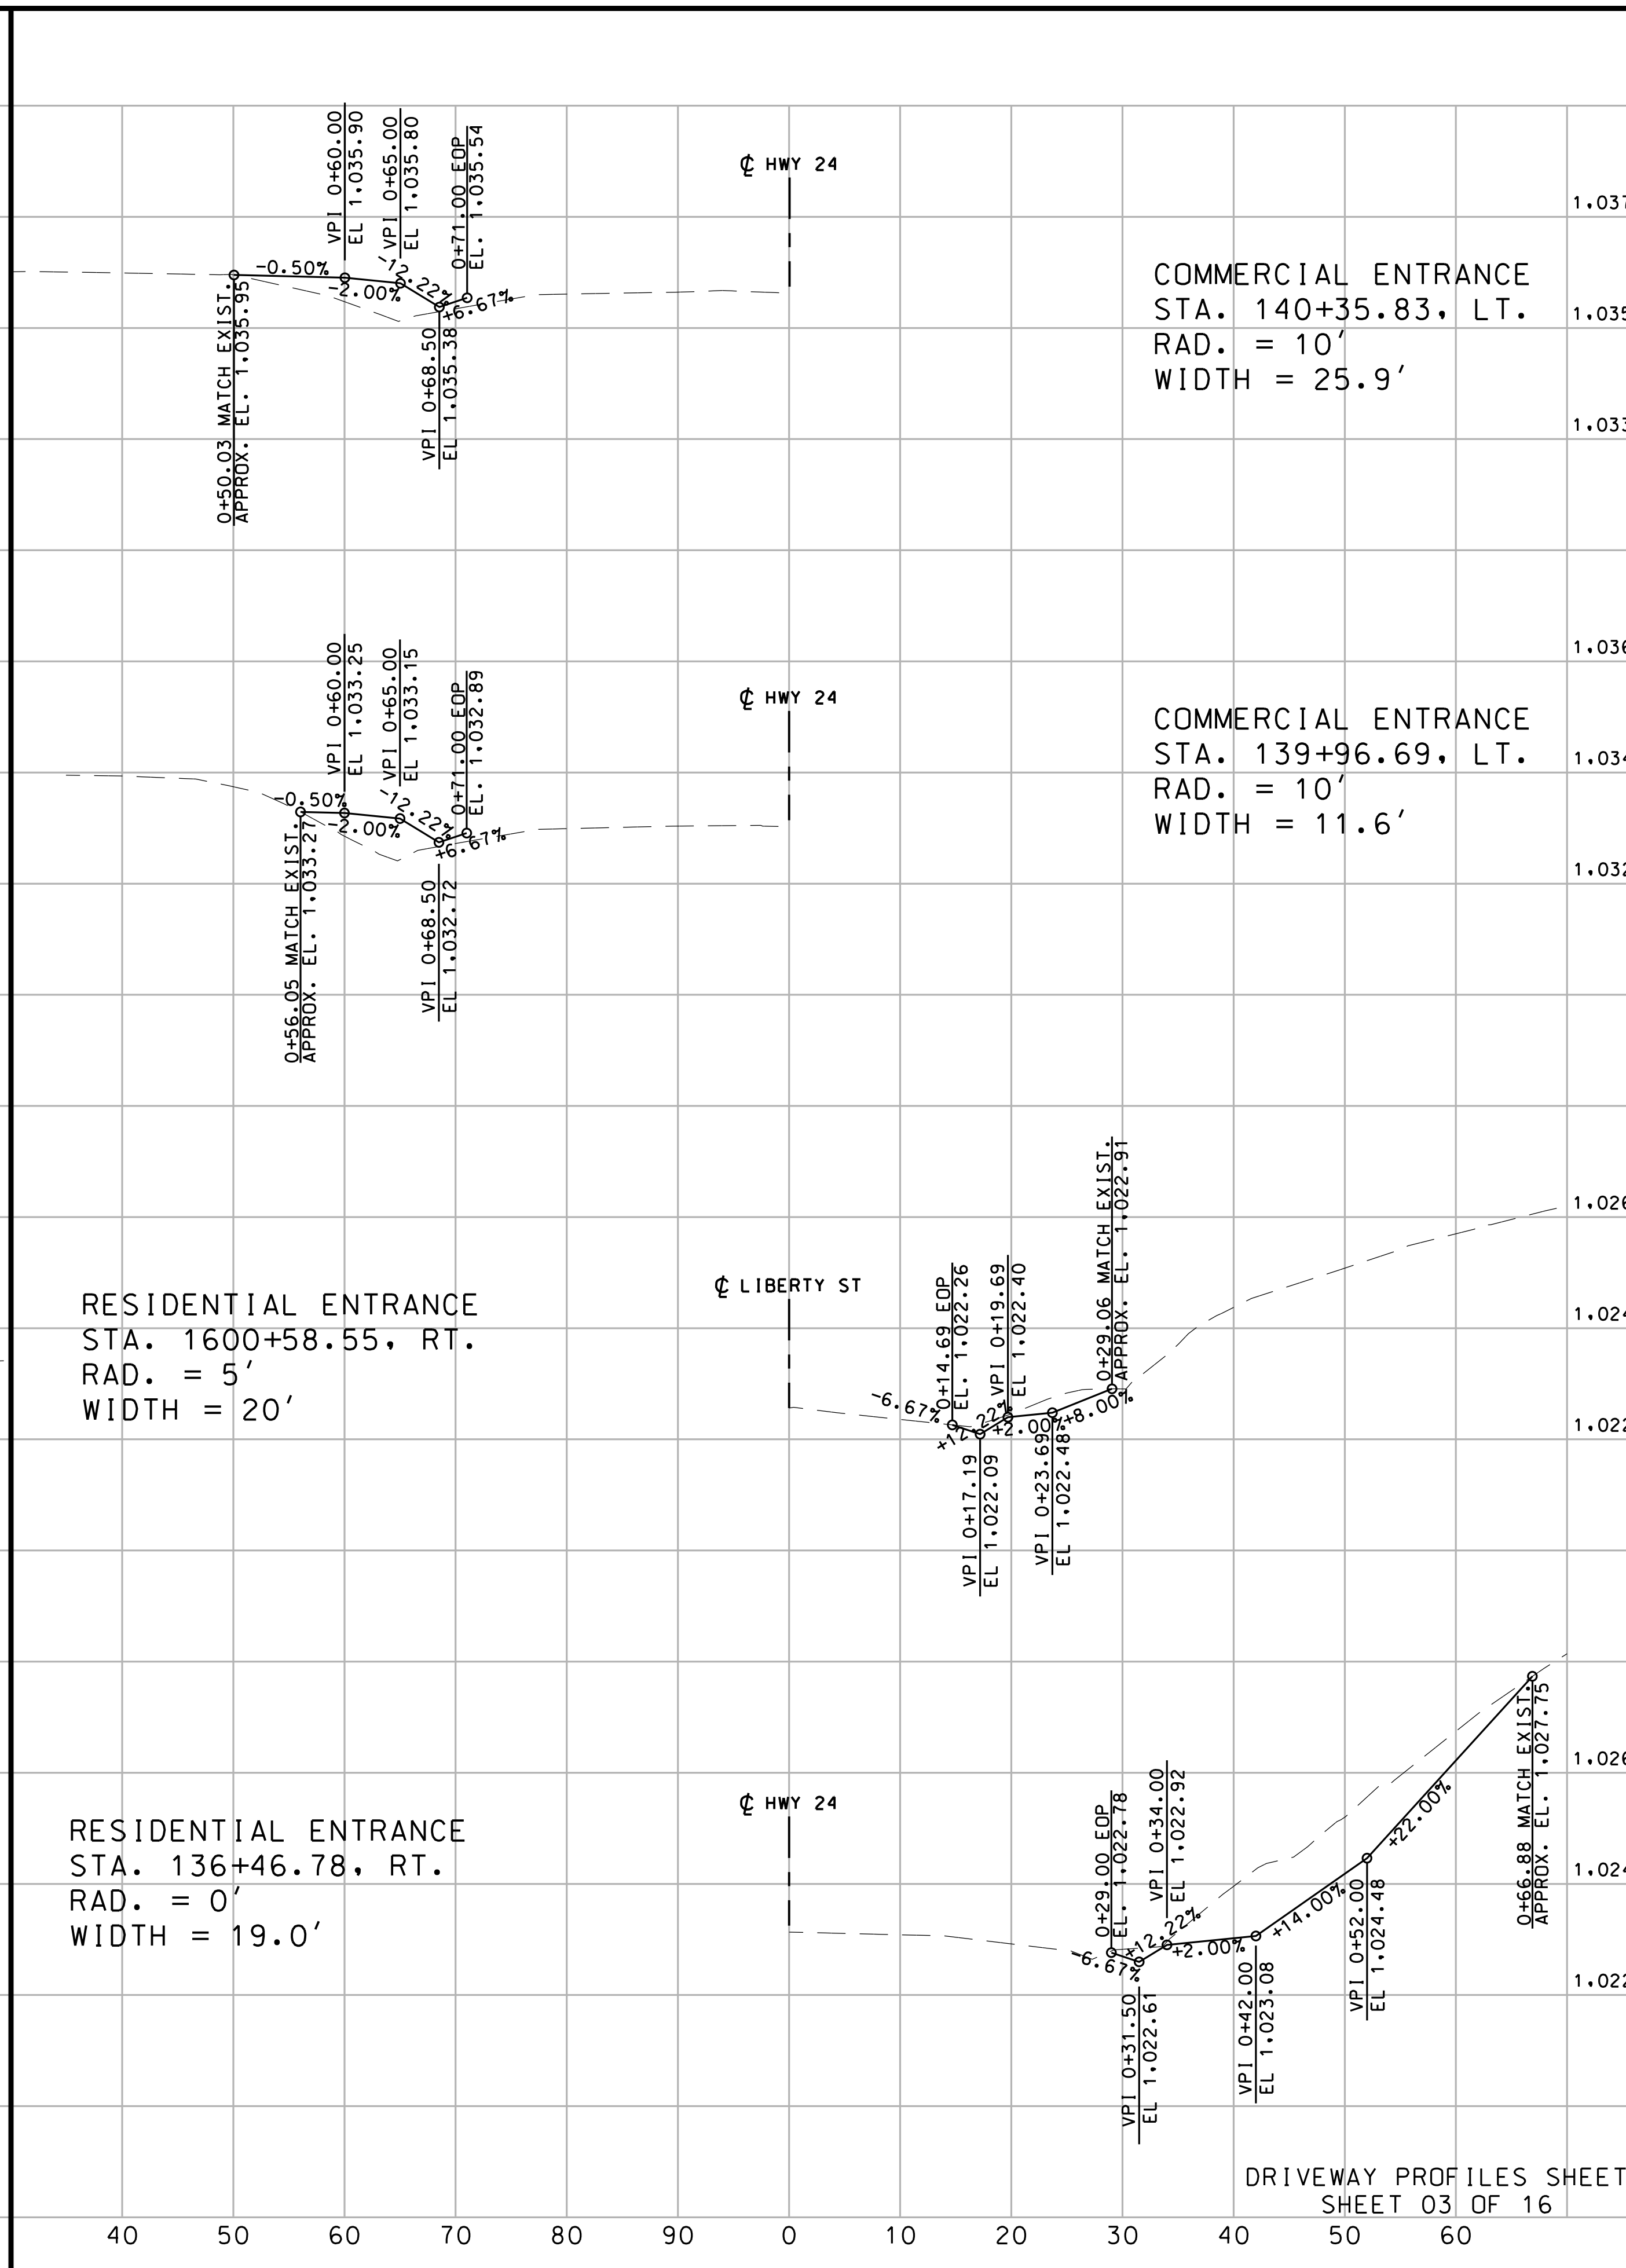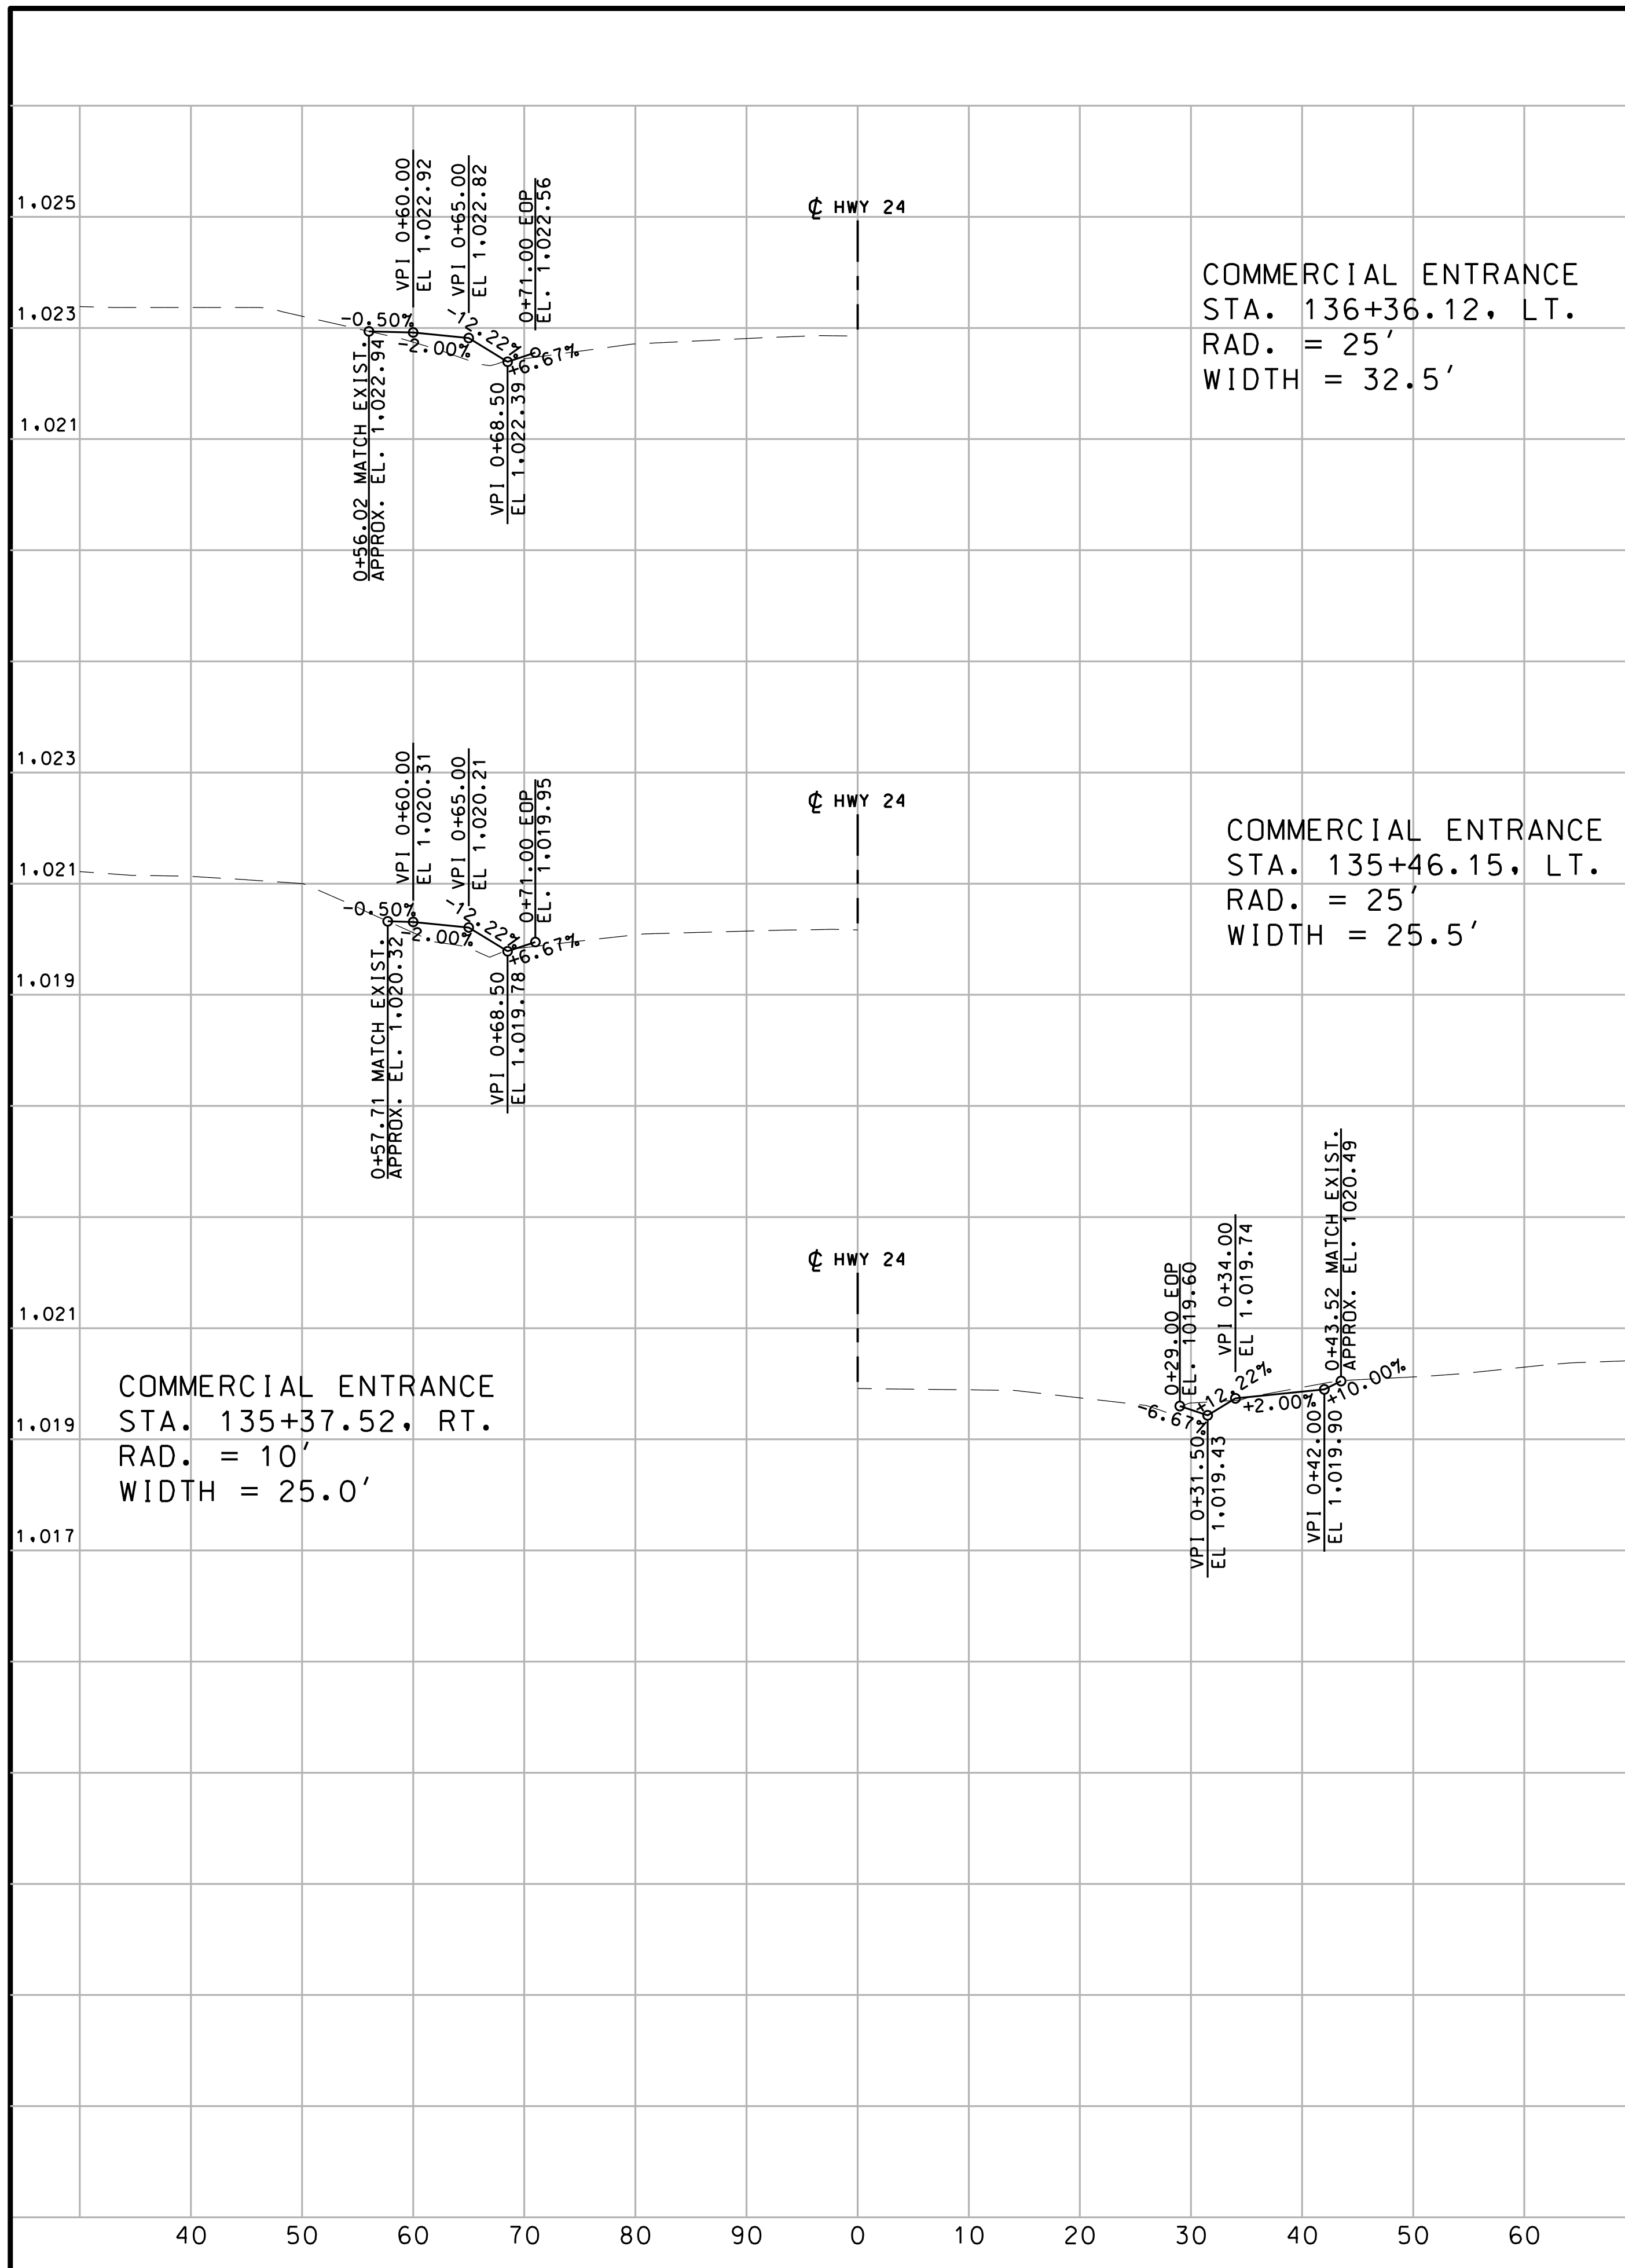

"THIS MEDIA SHOULD NOT BE CONSIDERED A CERTIFIED DOCUMENT."


DATE PREPARED: 10/5/2020

ROUTE: 2-4	STATE: MO
DISTRICT: KC	SHEET NO.: 99

COUNTY: JACKSON  
JOB NO.: J4S3405B  
CONTRACT ID.:  
PROJECT NO.:  
BRIDGE NO.:

DATE	DESCRIPTION



MISSOURI HIGHWAYS AND TRANSPORTATION COMMISSION



105 WEST CAPITOL  
JEFFERSON CITY, MO 65102  
1-888-ASK-MODOT (1-888-273-6636)

**BURNS MCDONNELL**  
9400 Ward Parkway  
Kansas City, MO 64114  
(816) 333-9400

DRIVEWAY PROFILES SHEET  
SHEET 03 OF 16

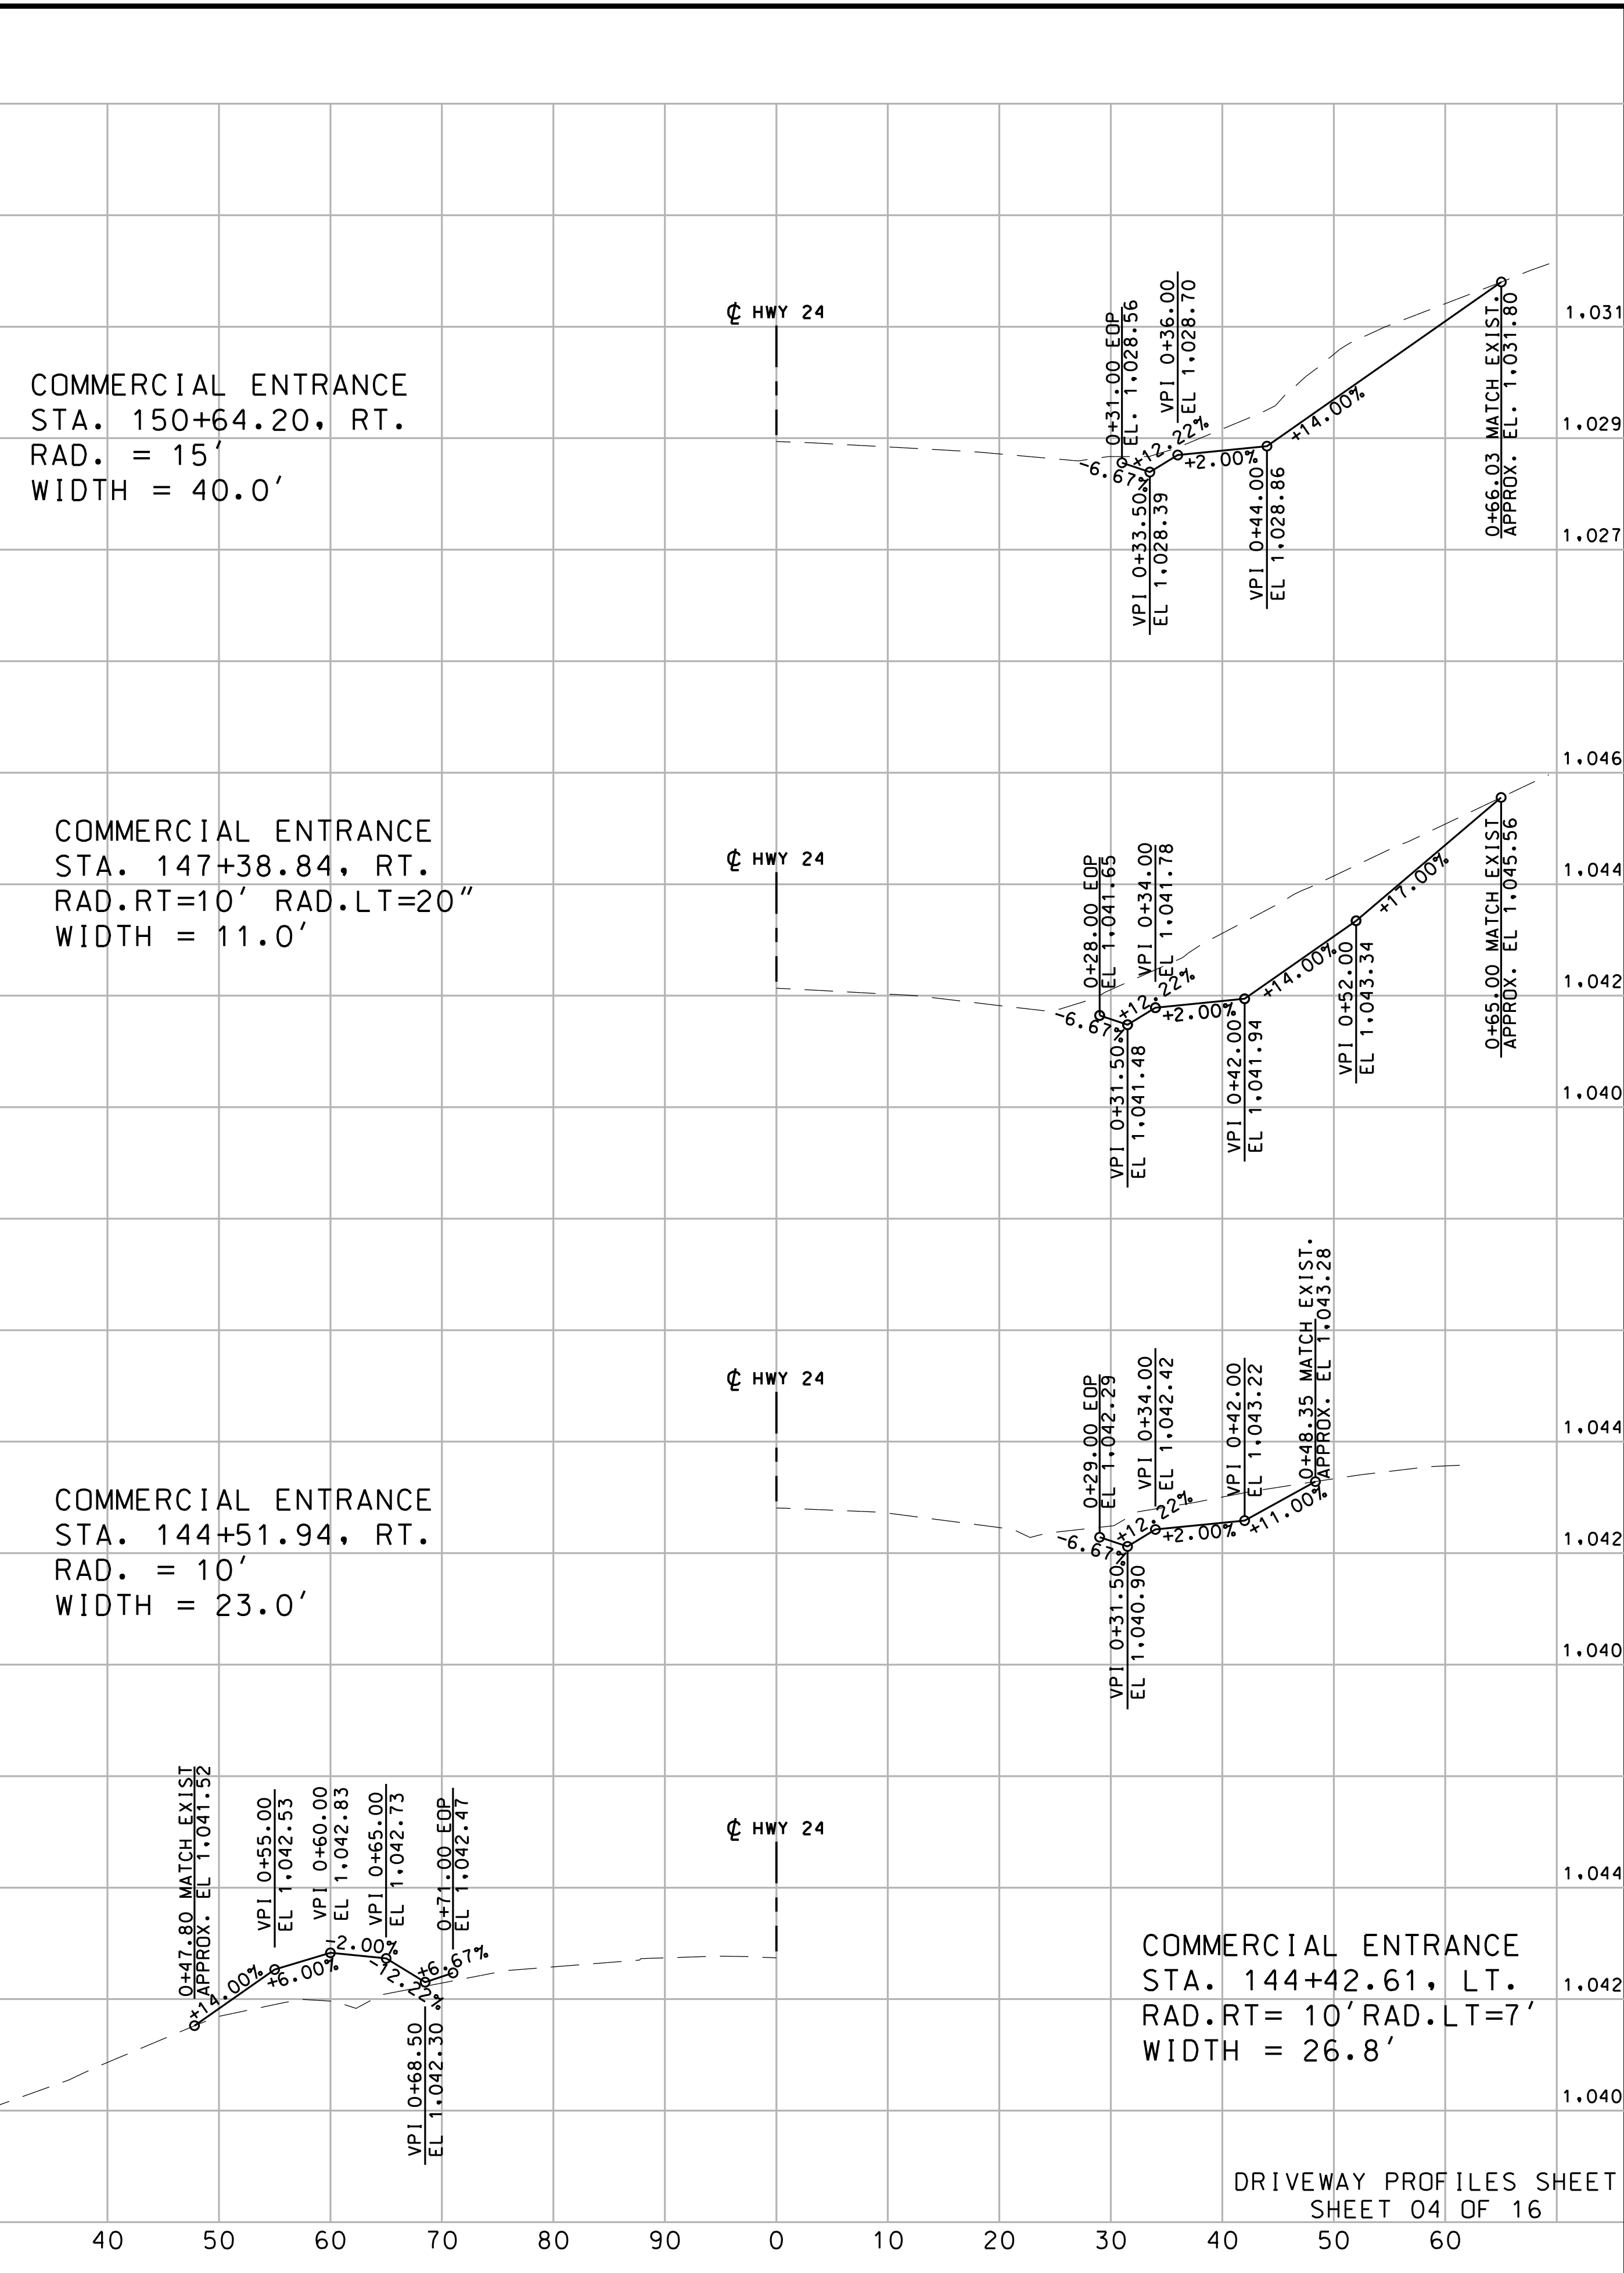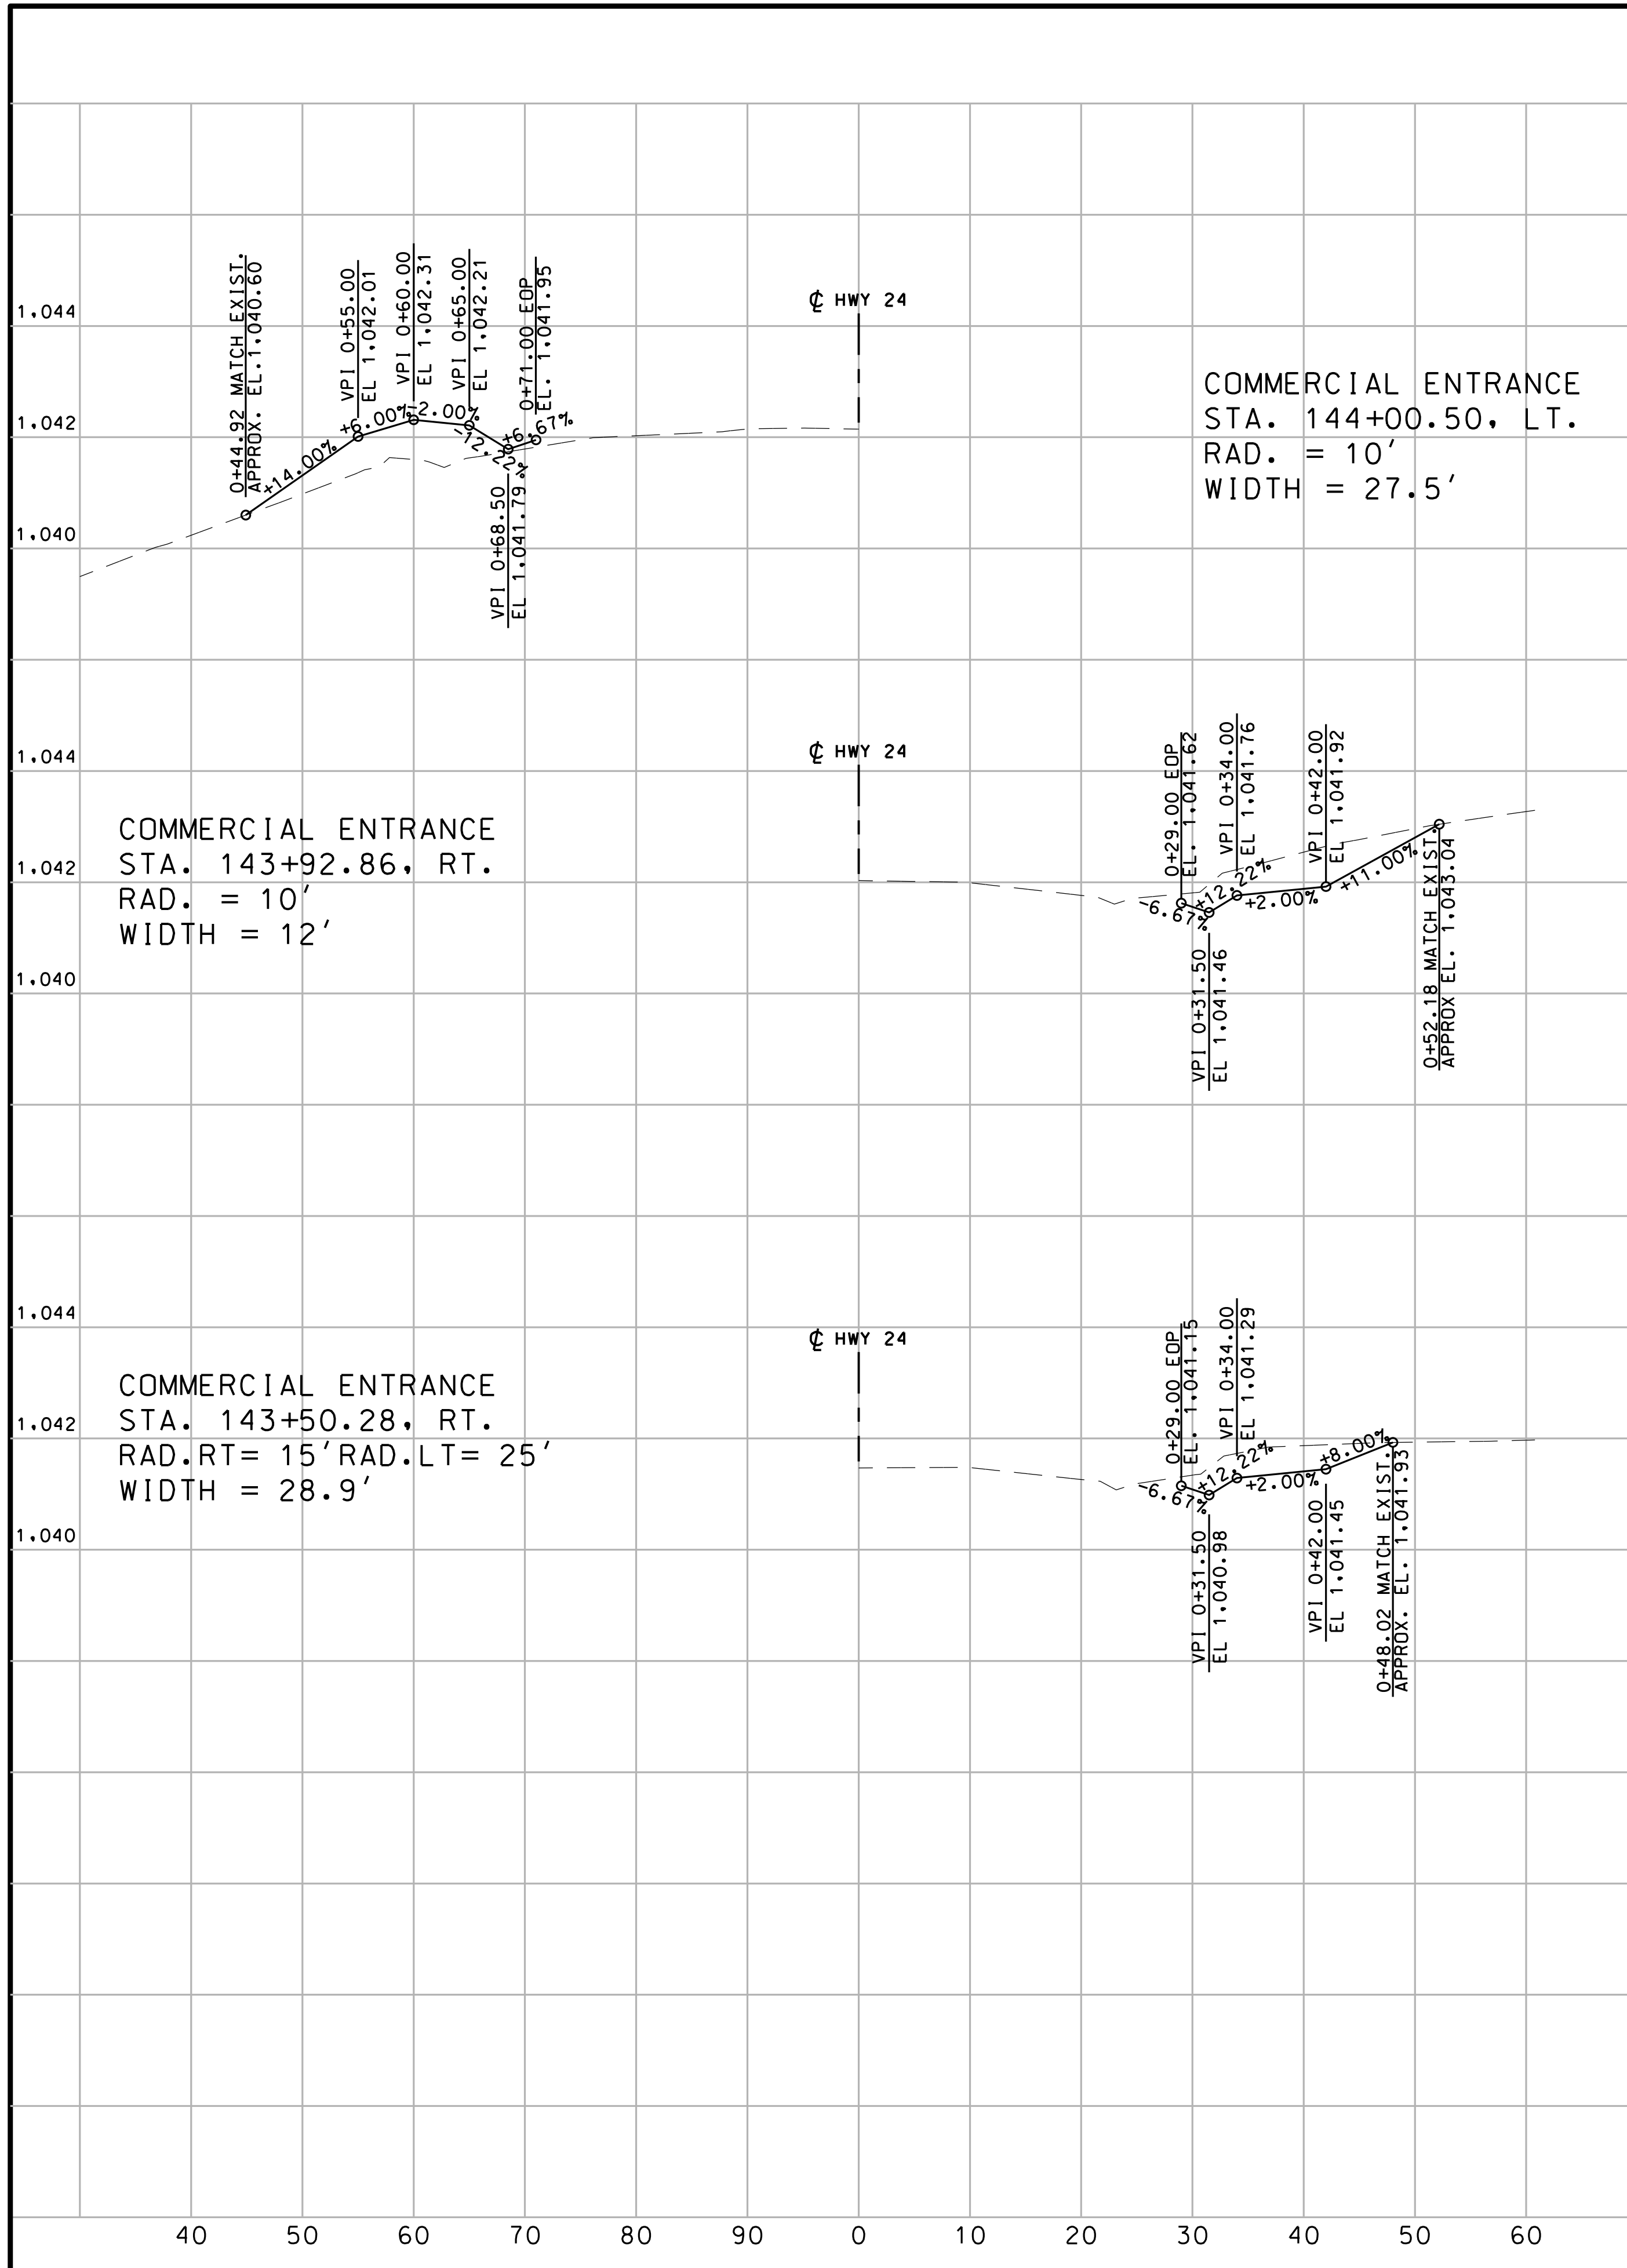

THIS MEDIA SHOULD NOT BE CONSIDERED A CERTIFIED DOCUMENT.

DATE PREPARED: 10/5/2020  
 ROUTE: 2-4 STATE: MO  
 DISTRICT: K-C SHEET NO.: 100  
 COUNTY: JACKSON  
 JOB NO.: J4S3405B  
 CONTRACT ID.  
 PROJECT NO.  
 BRIDGE NO.



DATE	DESCRIPTION

MISSOURI HIGHWAYS AND TRANSPORTATION COMMISSION

105 WEST CAPITOL  
 JEFFERSON CITY, MO 65102  
 1-888-ASK-MODOT (1-888-273-6636)

**BURNS MCDONNELL**  
 9400 Ward Parkway  
 Kansas City, MO 64114  
 (816) 333-9400

DRIVEWAY PROFILES SHEET  
 SHEET 04 OF 16

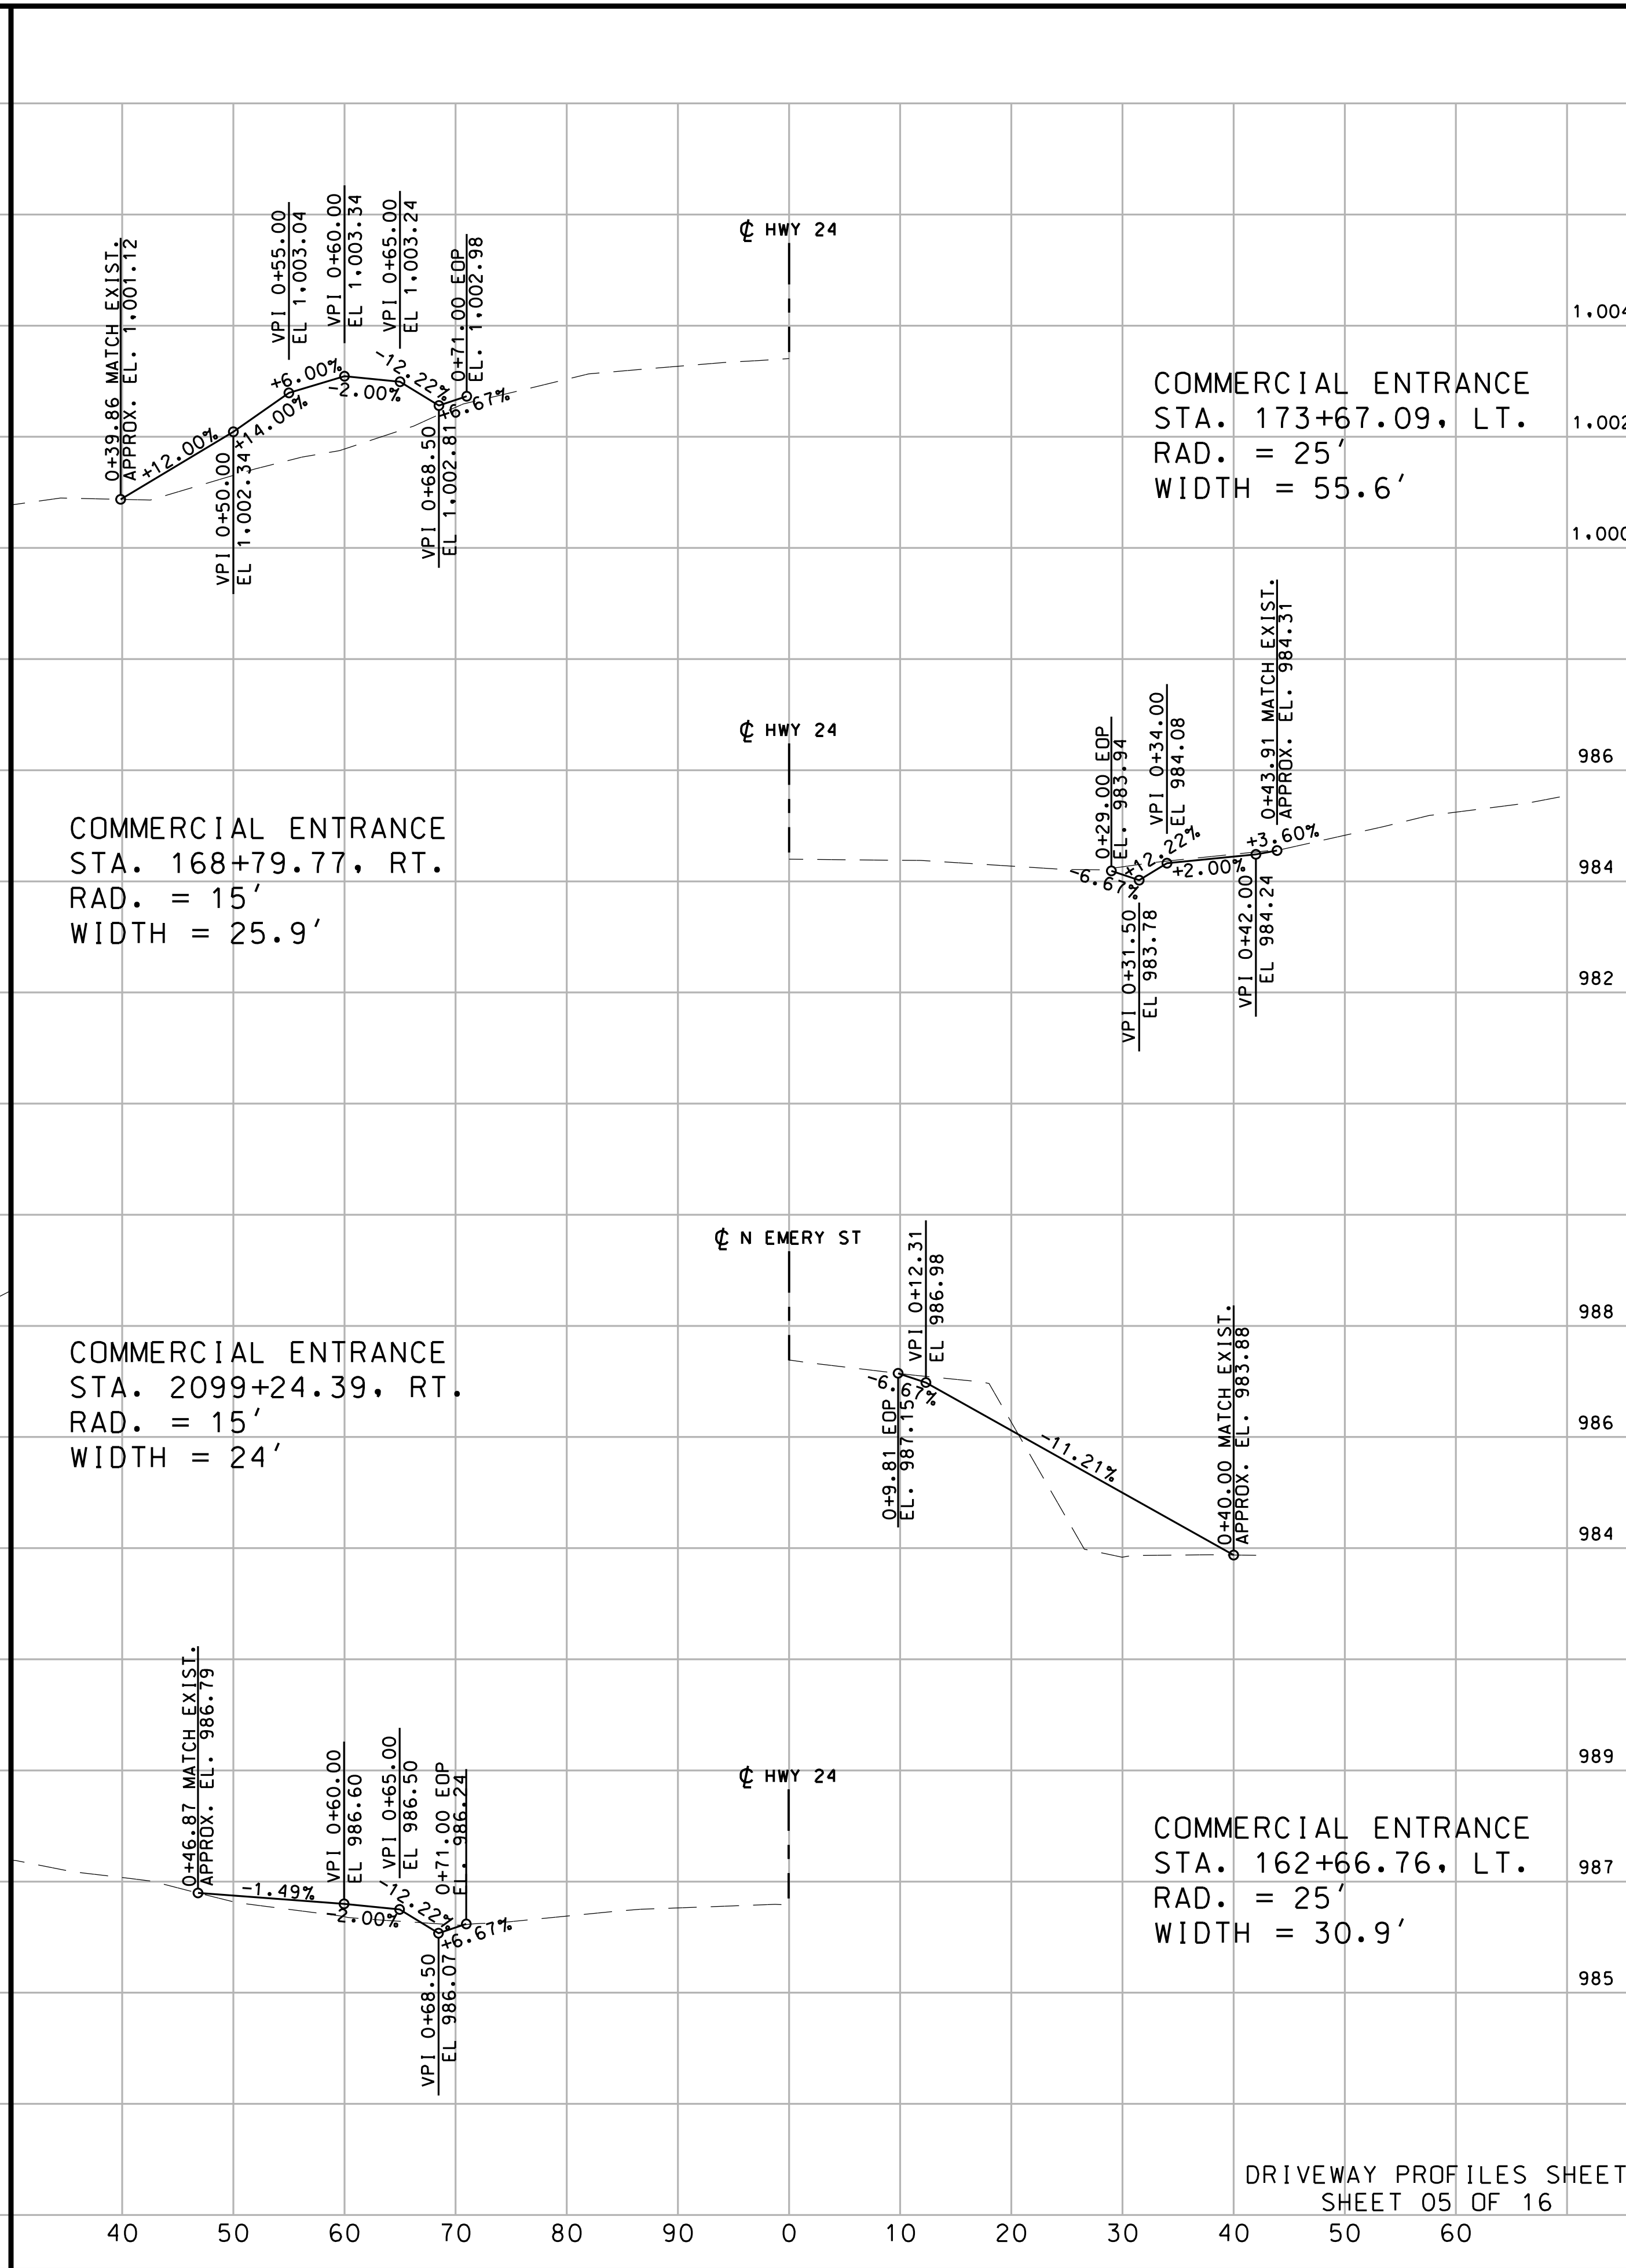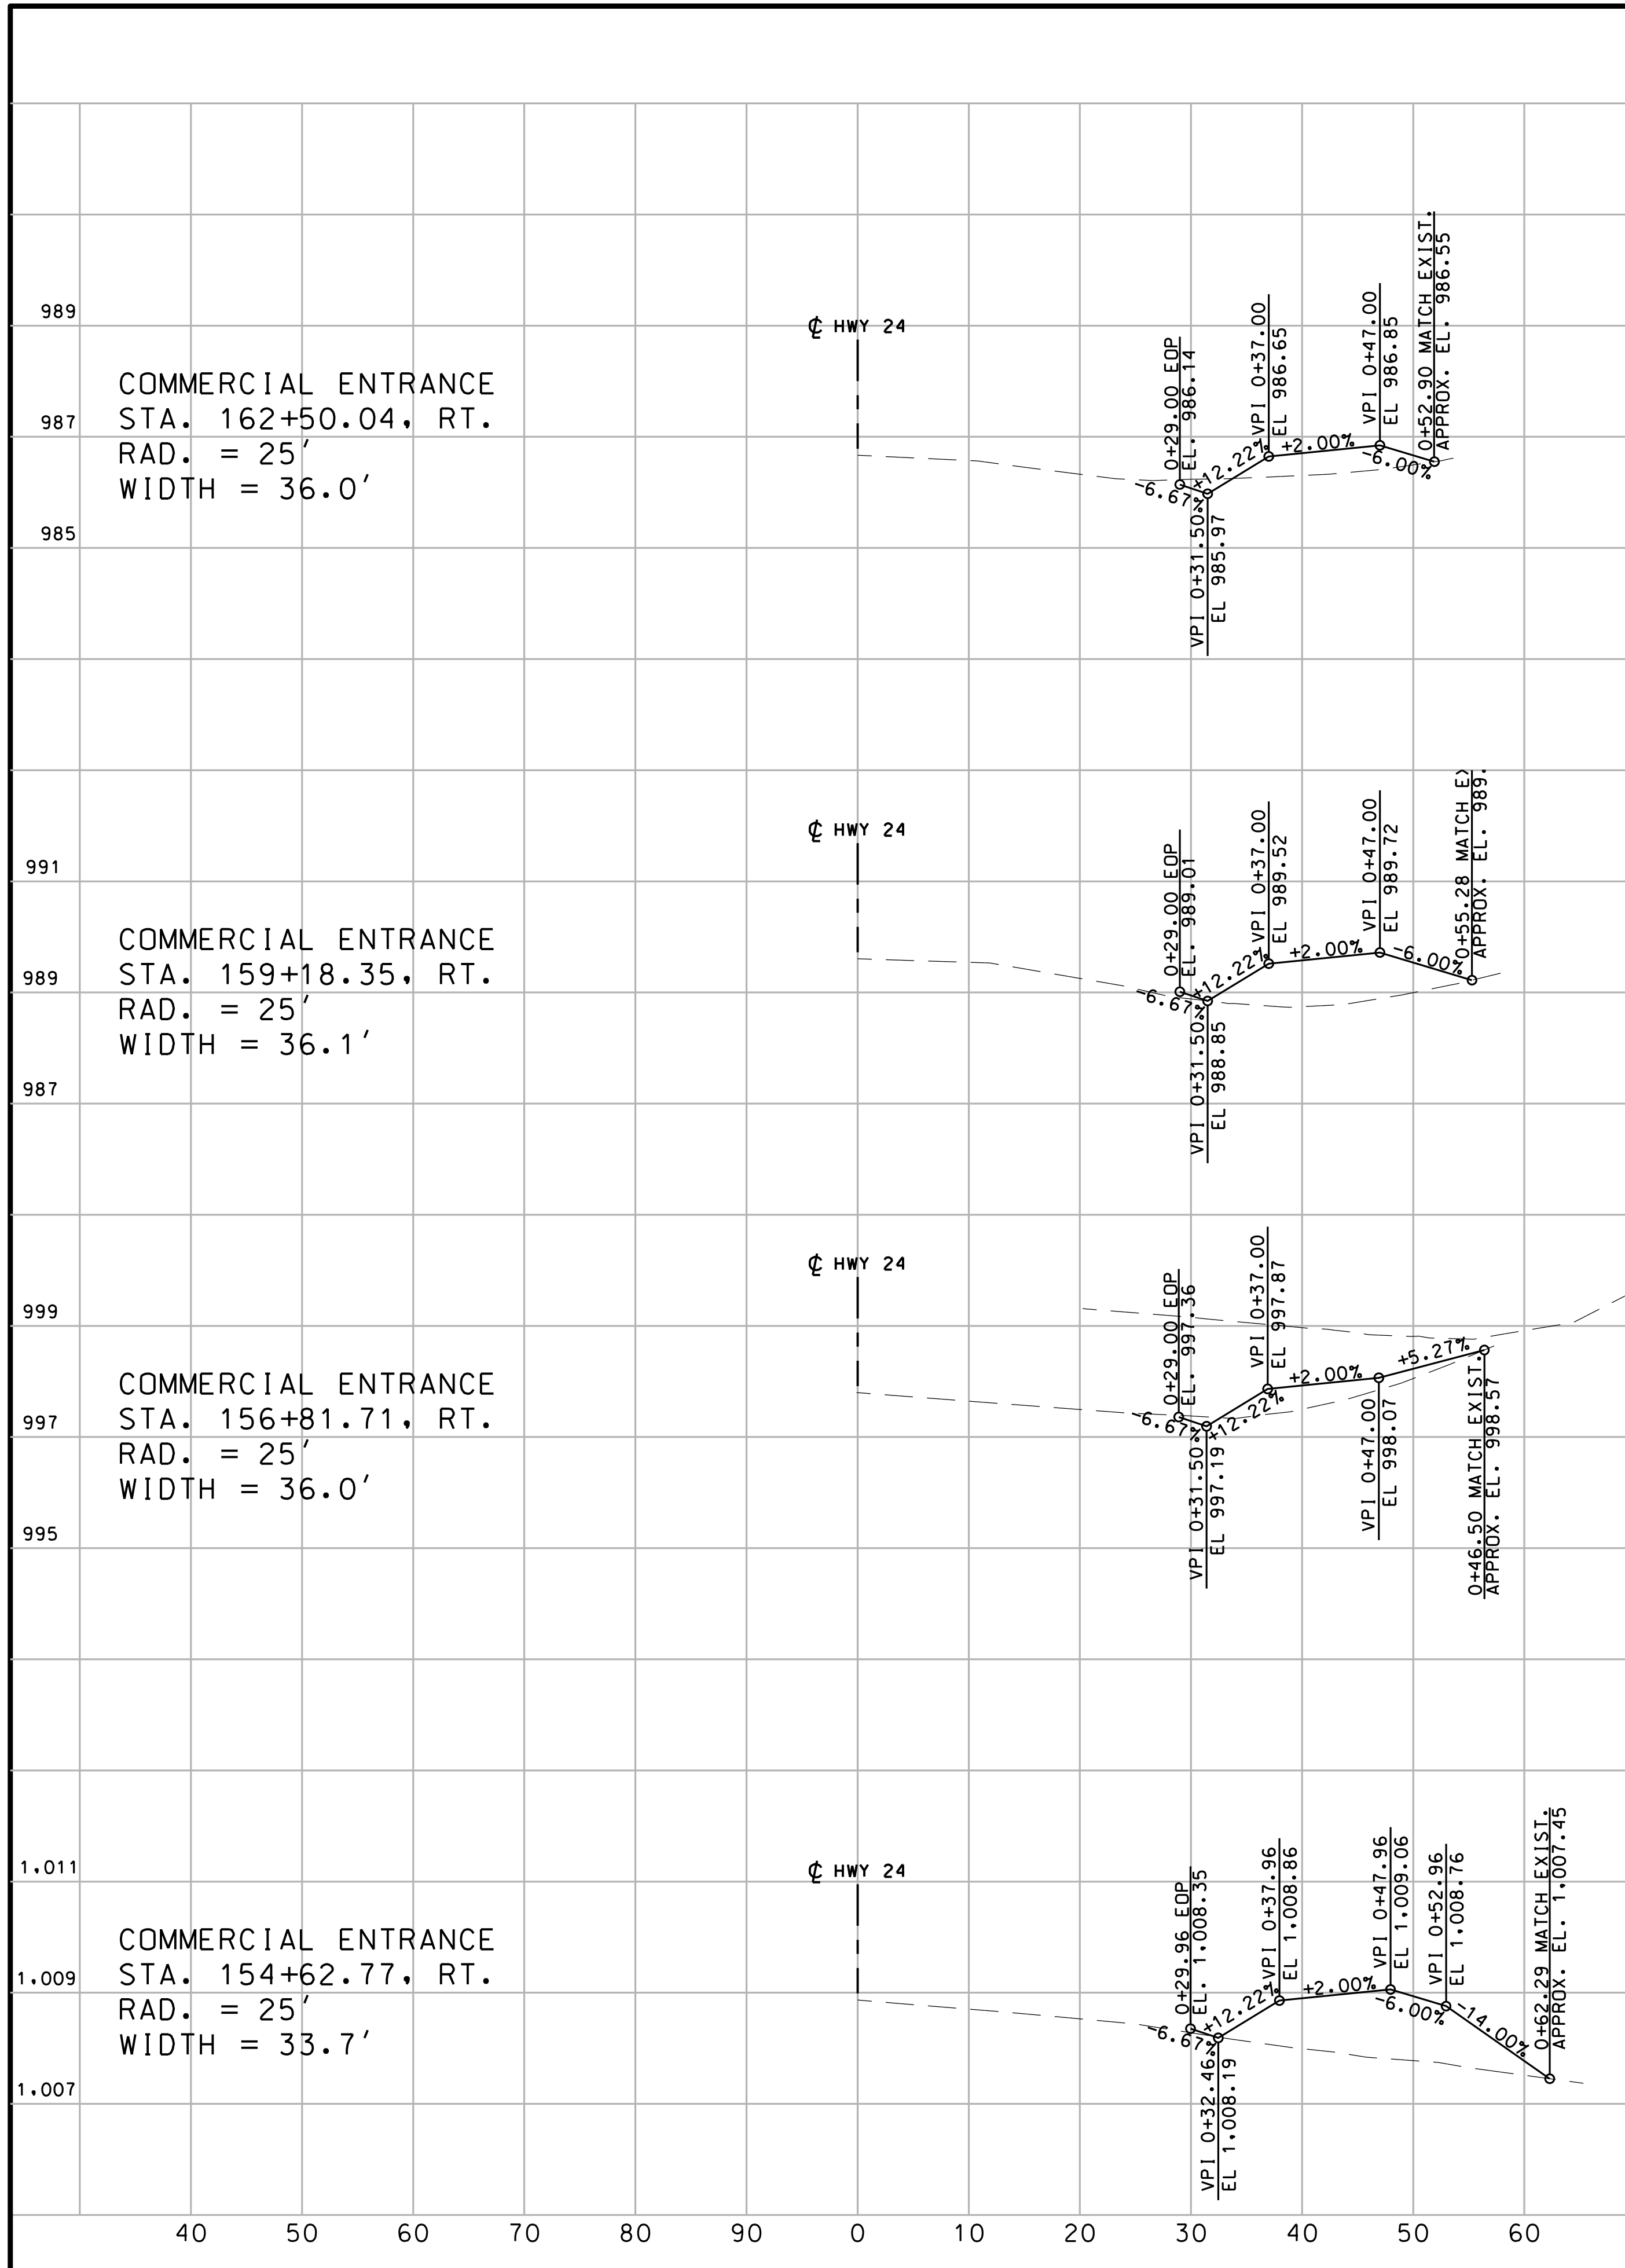

DRIVEWAY PROFILES SHEET  
SHEET 05 OF 16

"THIS MEDIA SHOULD NOT BE CONSIDERED A CERTIFIED DOCUMENT."

DATE PREPARED 10/5/2020	
ROUTE 2-4	STATE MO
DISTRICT KC	SHEET NO. 101
COUNTY JACKSON	
JOB NO. J4S3405B	
CONTRACT ID.	
PROJECT NO.	
BRIDGE NO.	



DATE	DESCRIPTION

MISSOURI HIGHWAYS AND TRANSPORTATION COMMISSION

105 WEST CAPITOL  
JEFFERSON CITY, MO 65102  
1-888-ASK-MODOT (1-888-273-6636)

BURNS  
MCDONNELL

9400 Ward Parkway  
Kansas City, MO 64114  
(816) 333-9400

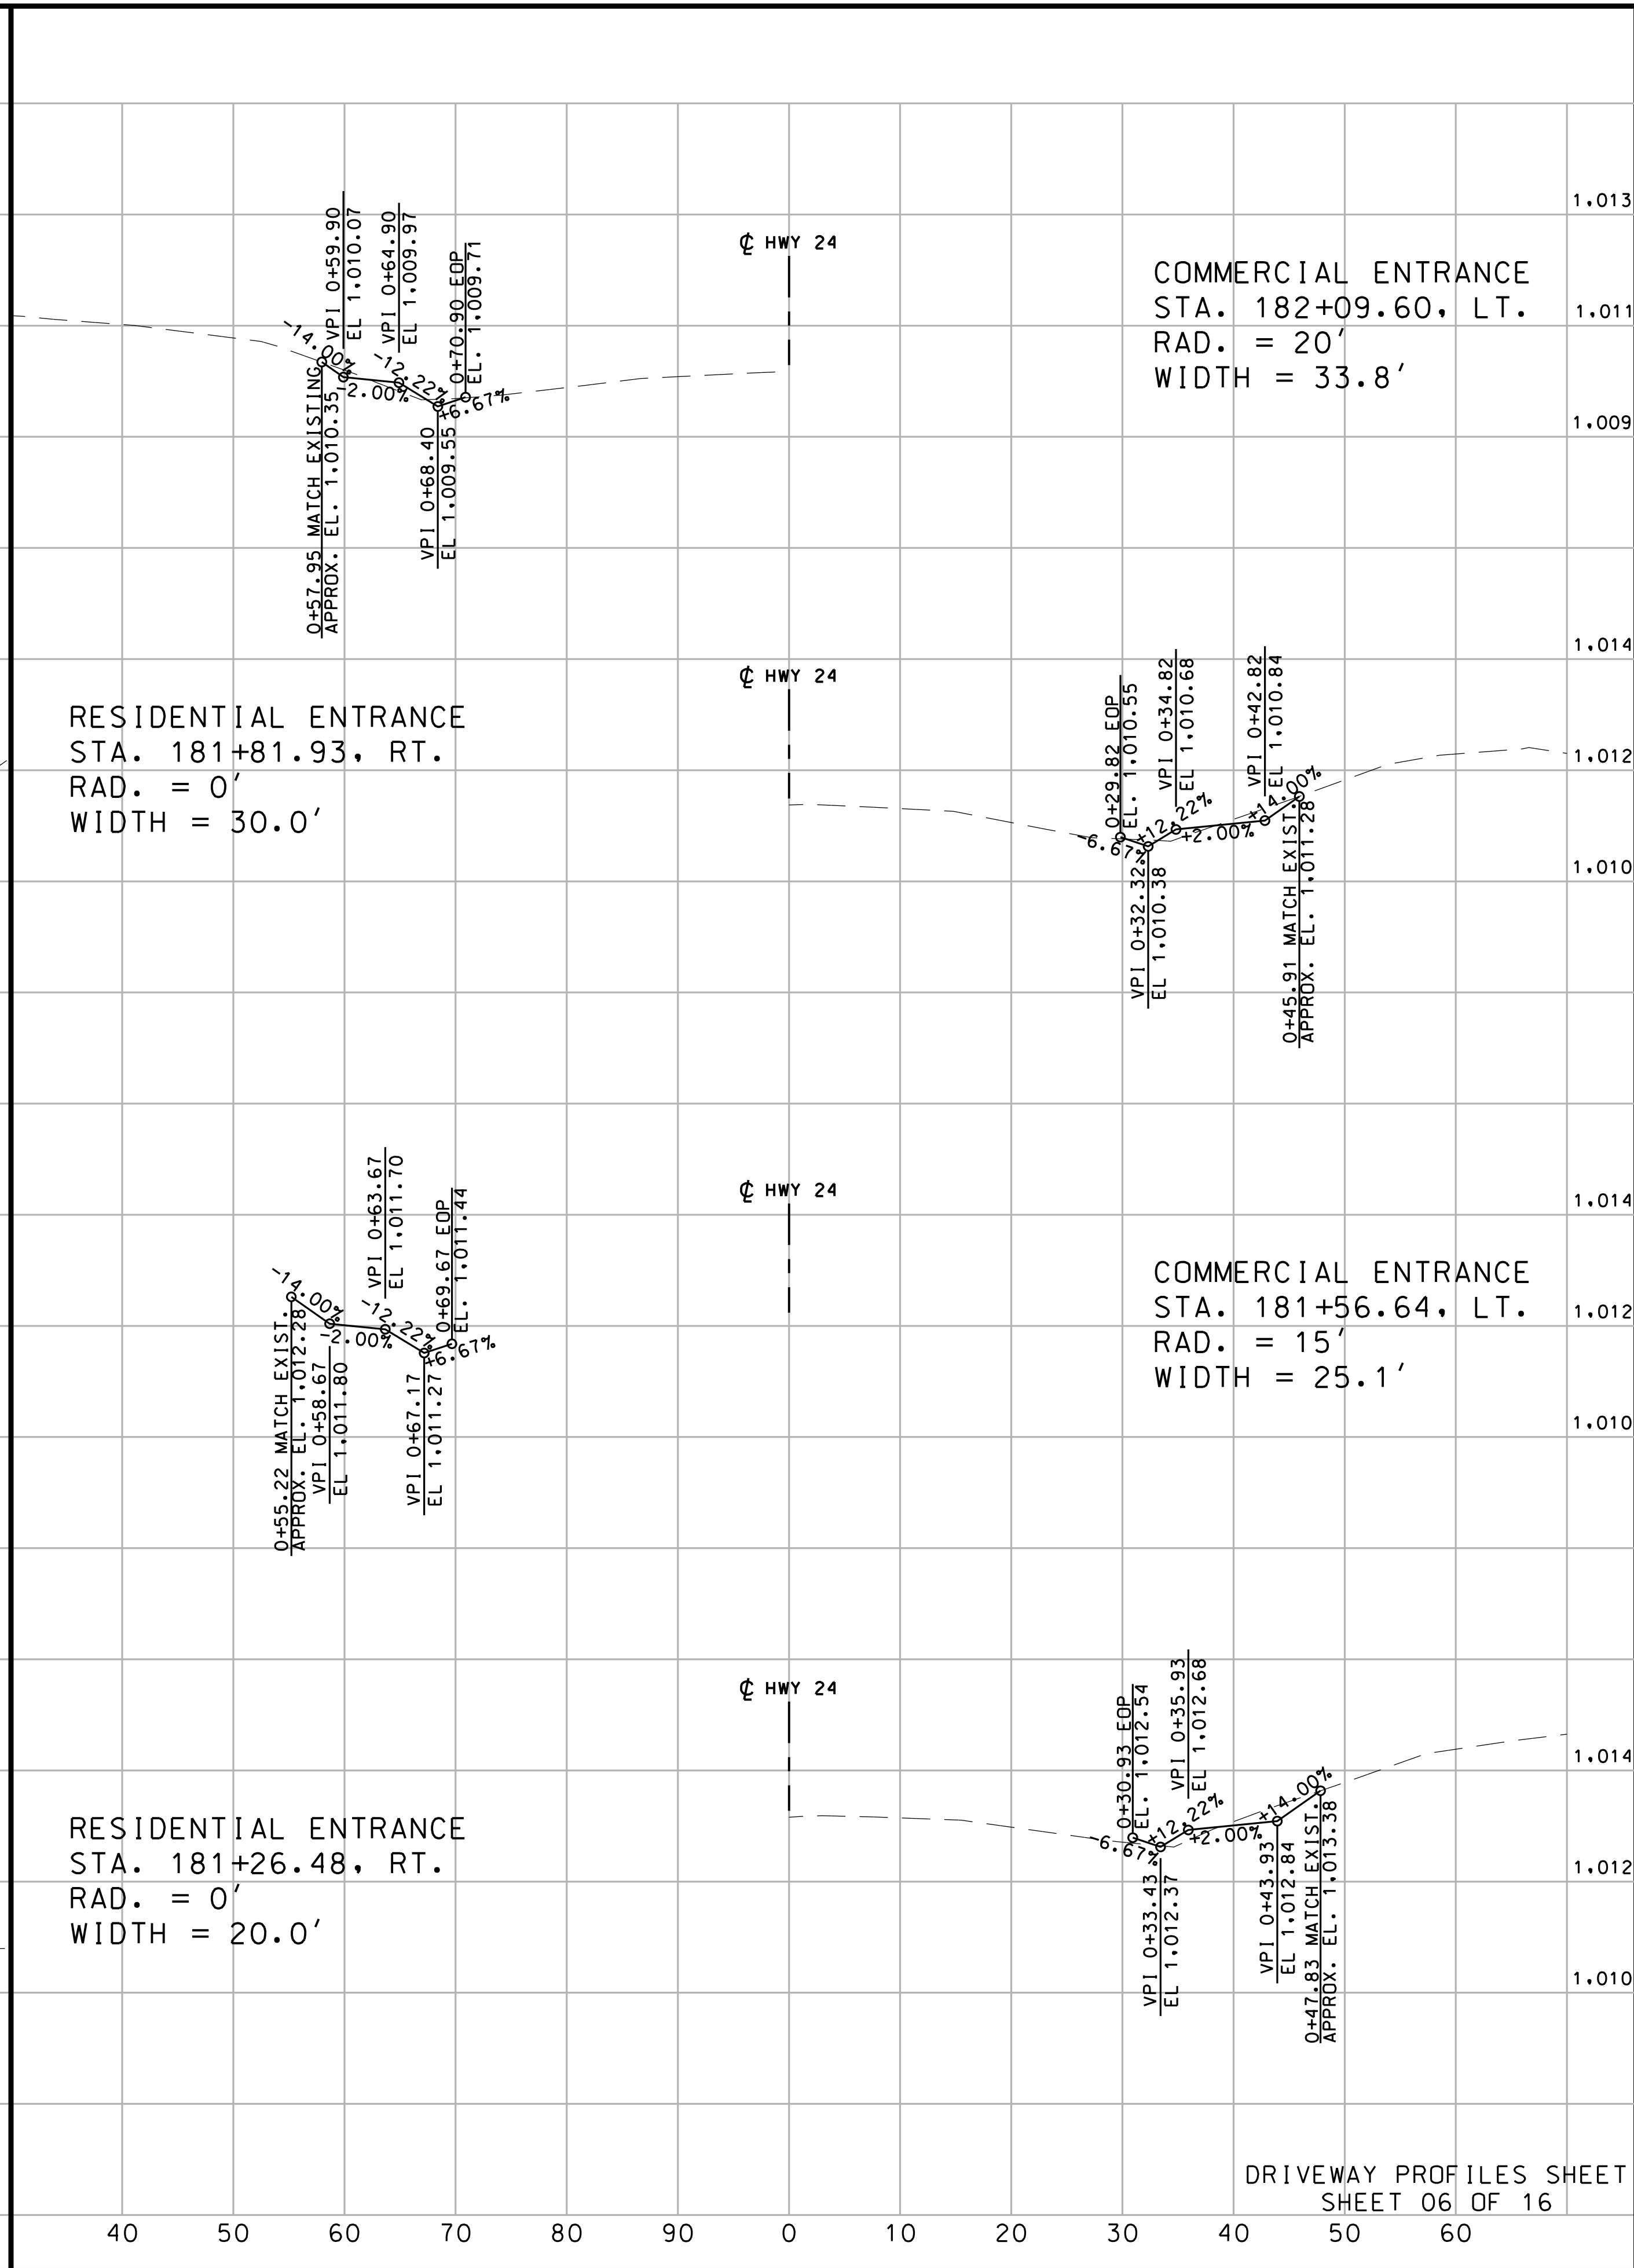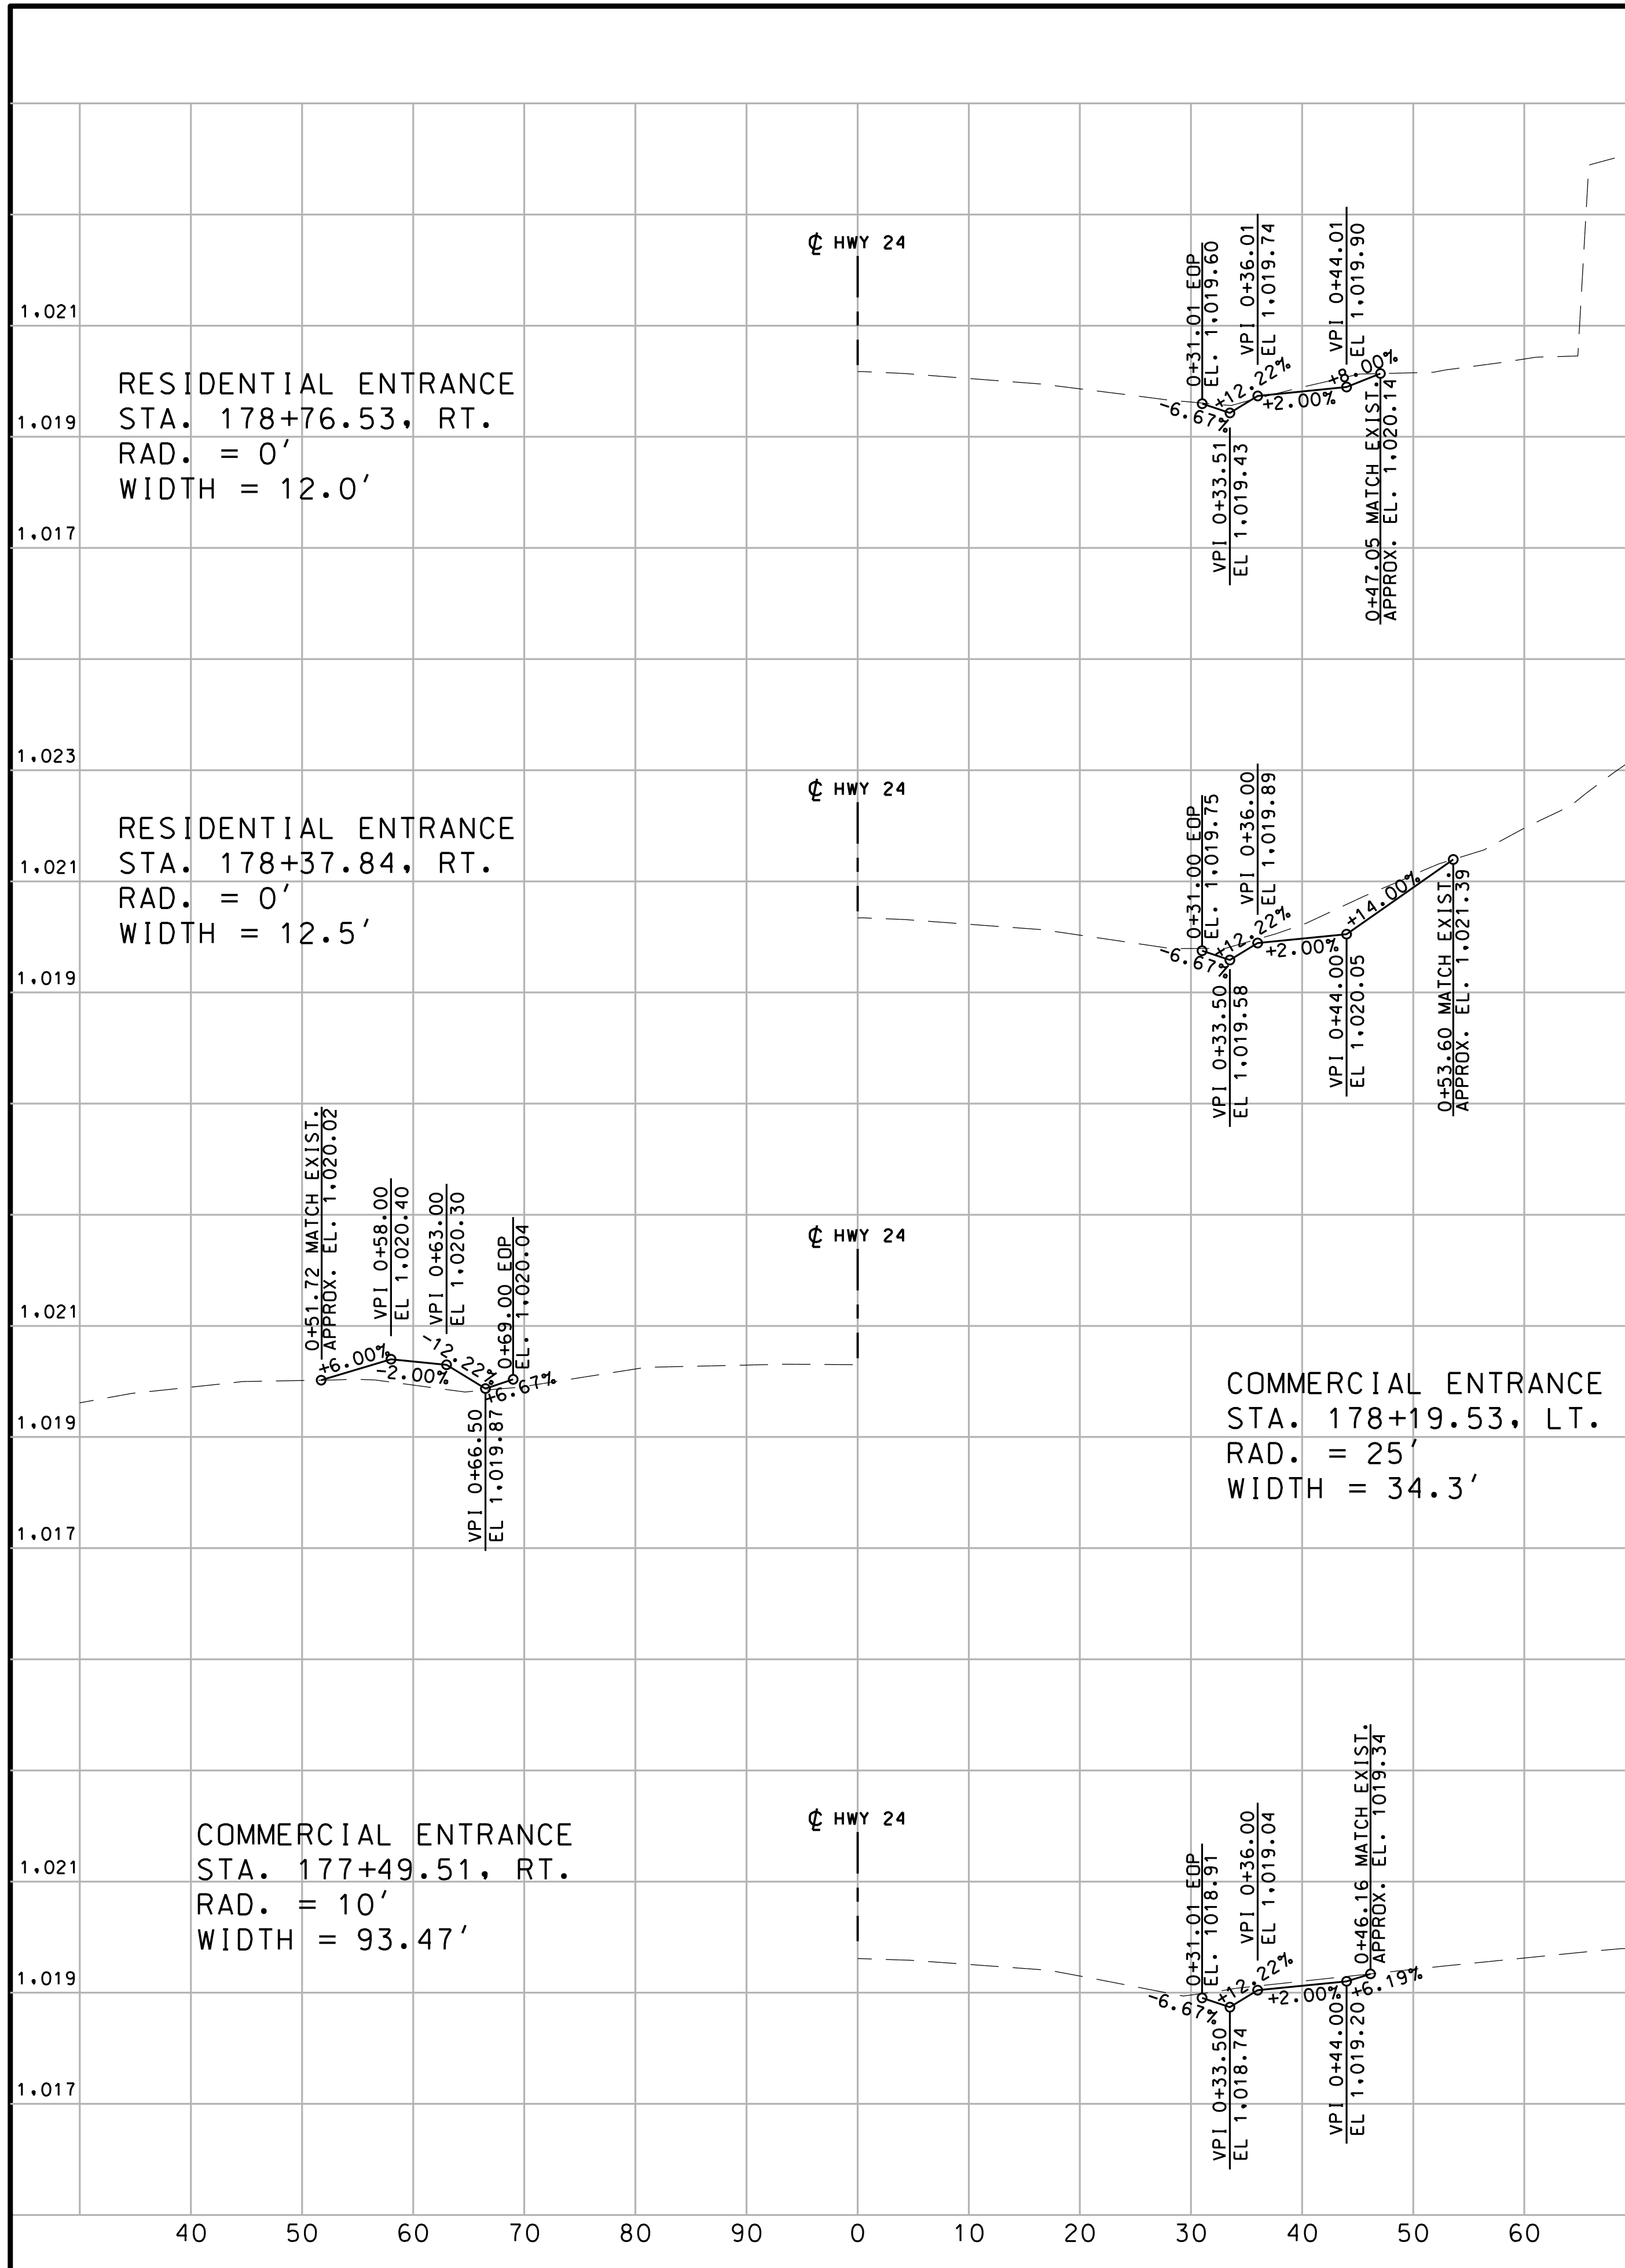

THIS MEDIA SHOULD NOT BE CONSIDERED A CERTIFIED DOCUMENT.

DATE PREPARED: 10/5/2020

ROUTE: 2-4 STATE: MO

DISTRICT: K-C SHEET NO.: 102

COUNTY: JACKSON

JOB NO.: J4S3405B

CONTRACT ID.:

PROJECT NO.:

BRIDGE NO.:

DATE	DESCRIPTION

MISSOURI HIGHWAYS AND TRANSPORTATION COMMISSION



**MoDOT**

105 WEST CAPITOL  
JEFFERSON CITY, MO 65102  
1-888-ASK-MODOT (1-888-273-6636)

**BURNS MCDONNELL**

9400 Ward Parkway  
Kansas City, MO 64114  
(816) 333-9400

DRIVEWAY PROFILES SHEET  
SHEET 06 OF 16

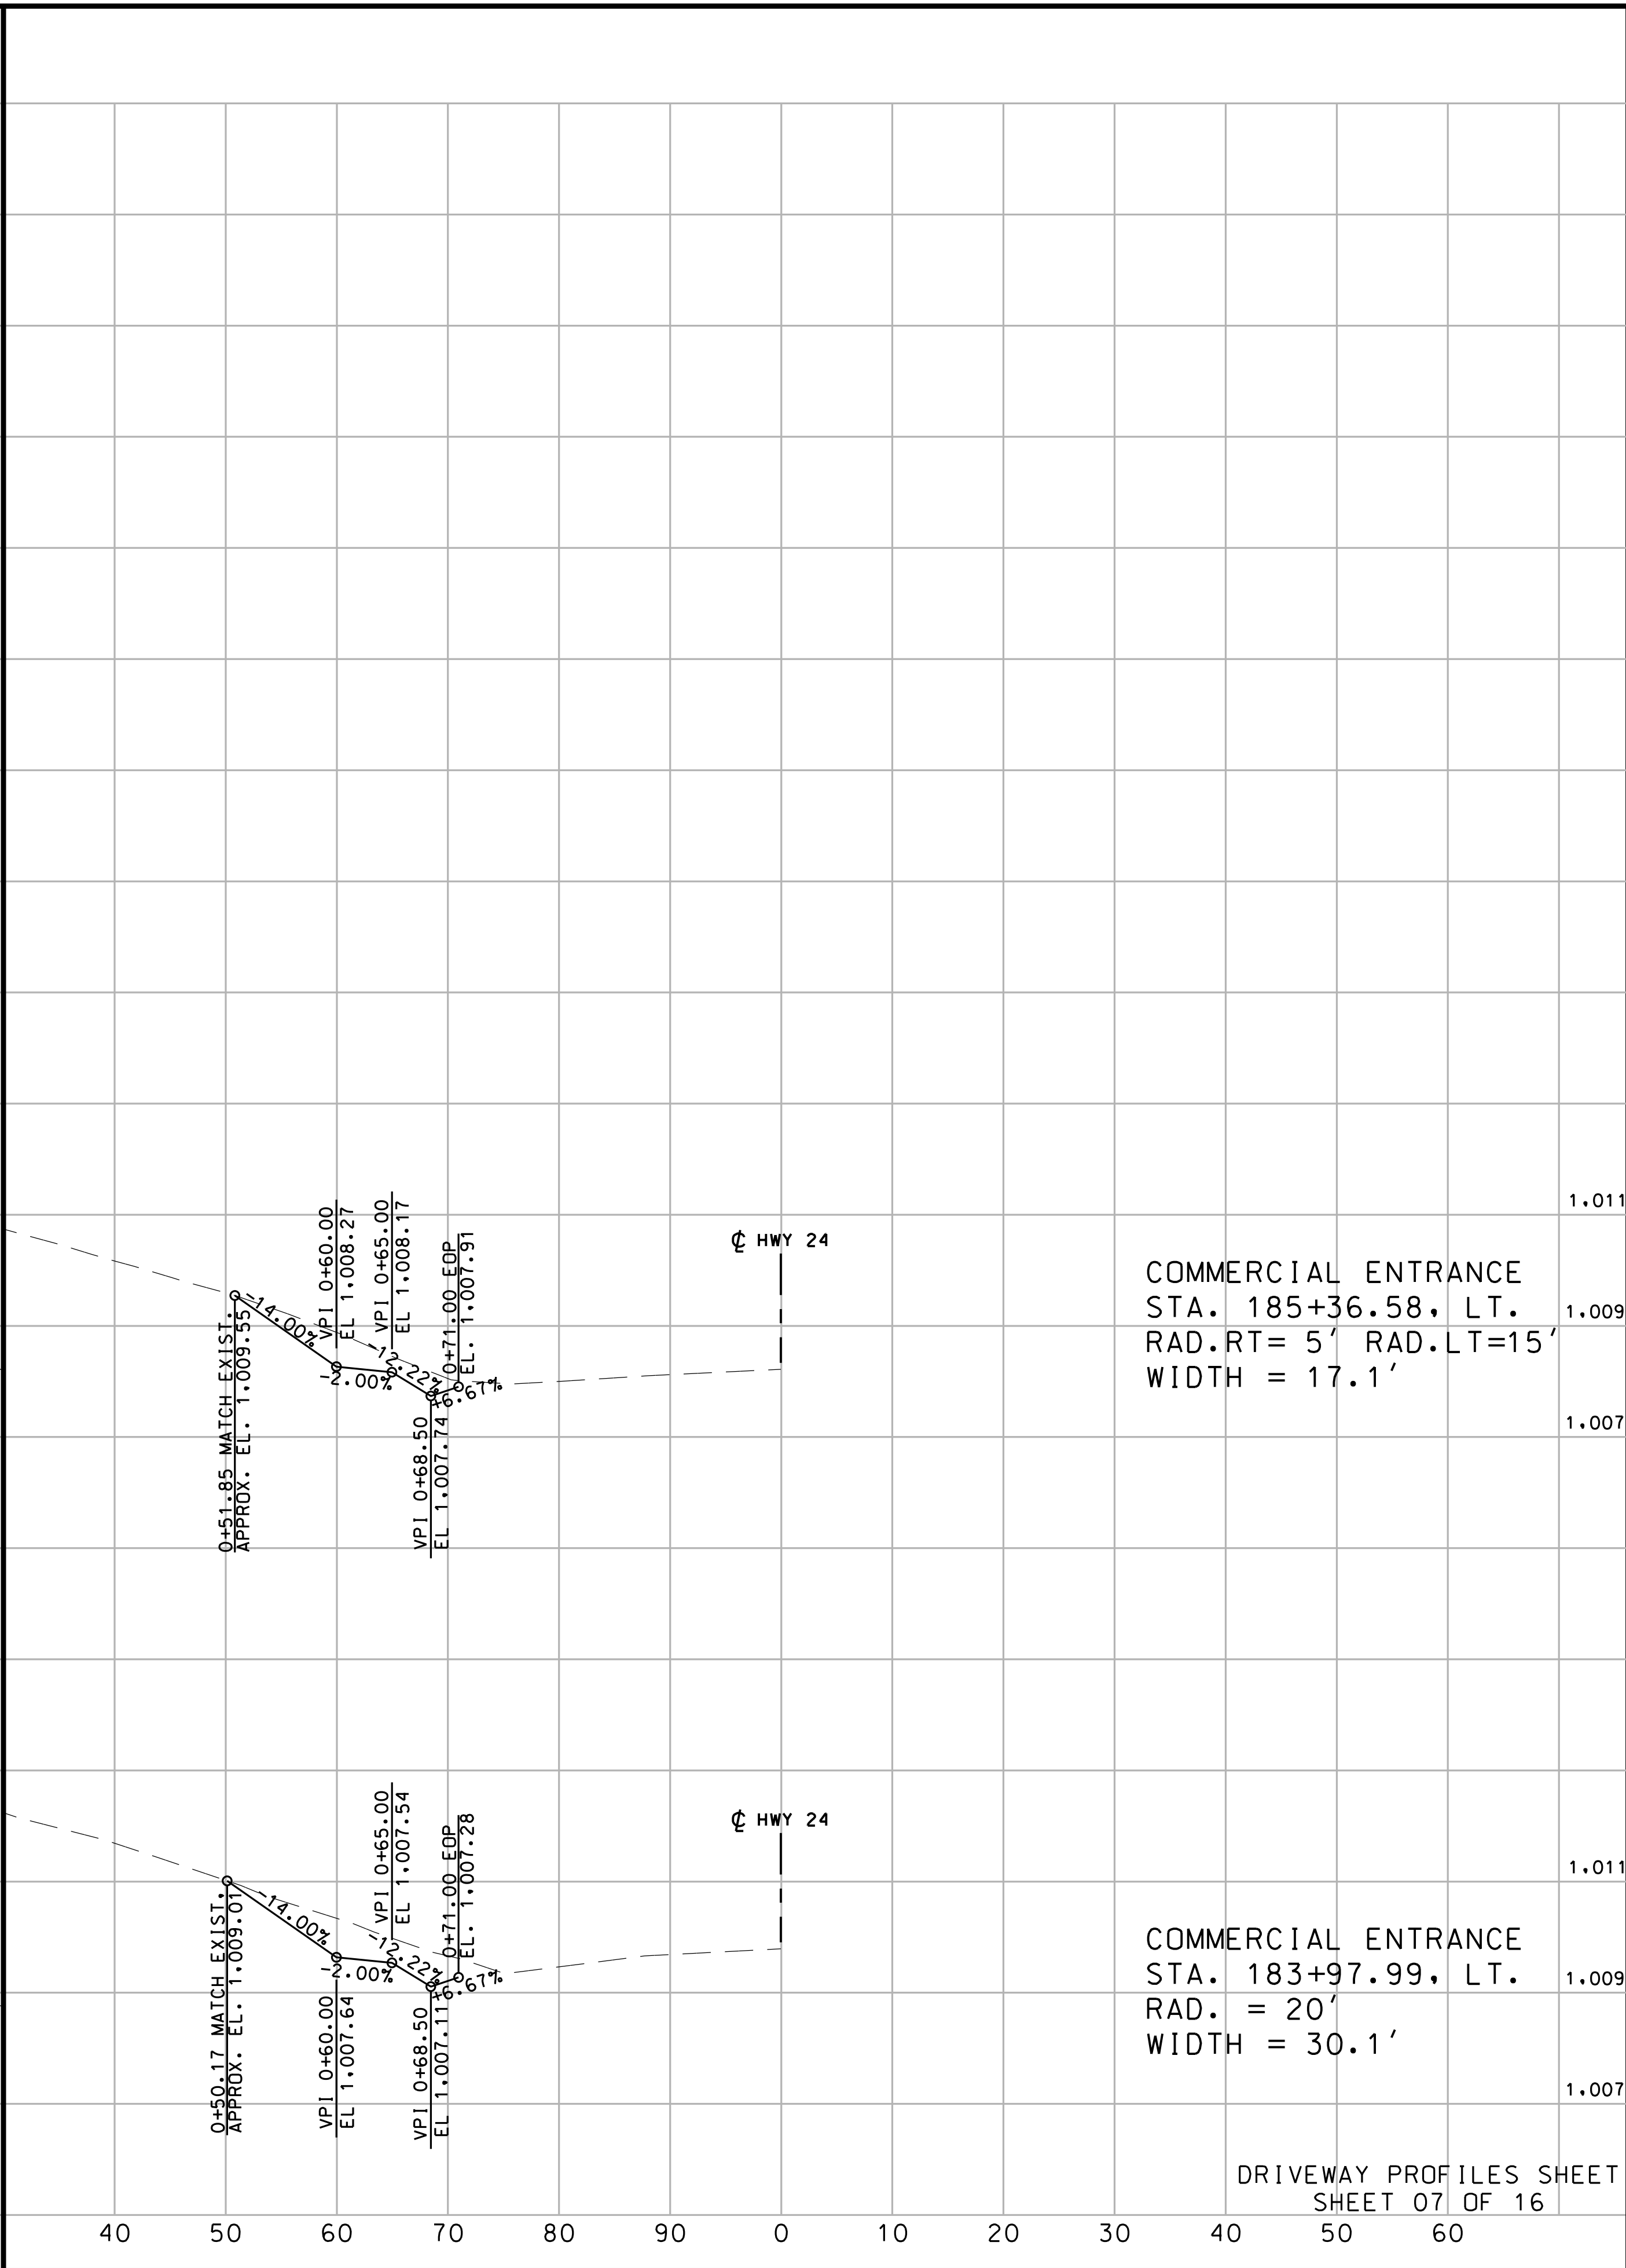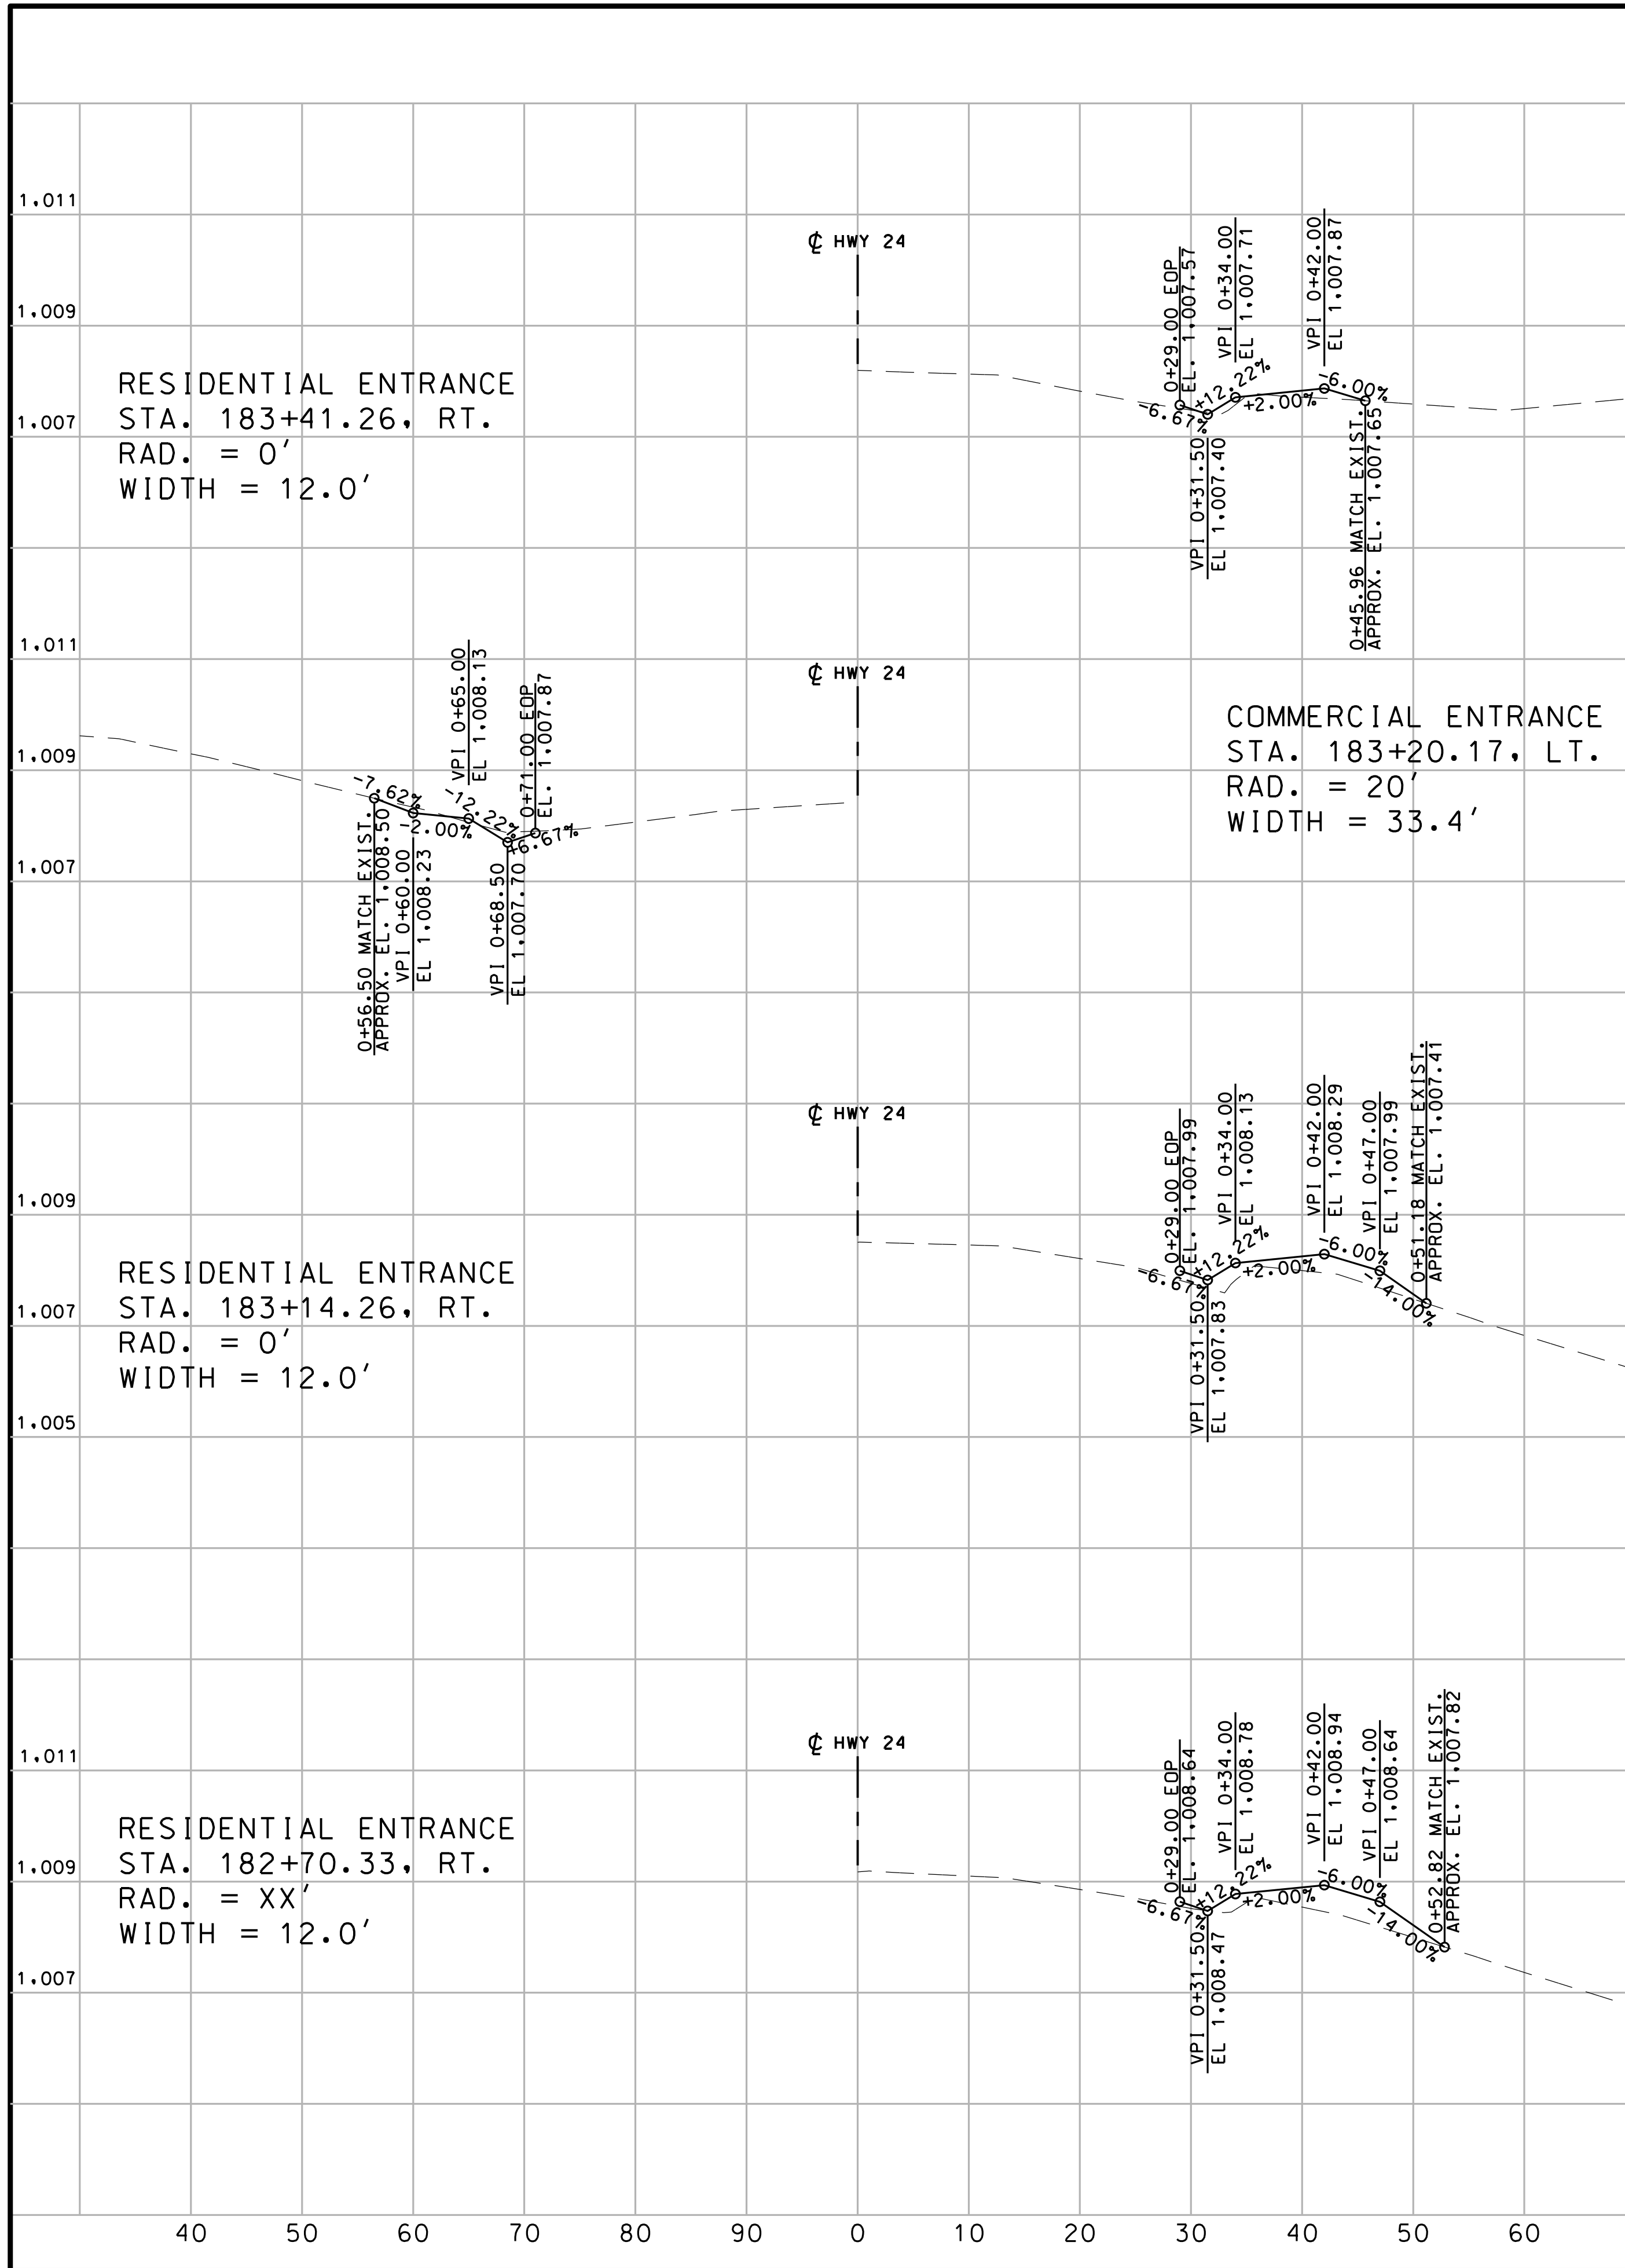

DRIVEWAY PROFILES SHEET  
SHEET 07 OF 16

"THIS MEDIA SHOULD NOT BE CONSIDERED A CERTIFIED DOCUMENT."

DATE PREPARED 10/5/2020	
ROUTE 2-4	STATE MO
DISTRICT K-C	SHEET NO. 103
COUNTY JACKSON	
JOB NO. J4S3405B	
CONTRACT ID.	
PROJECT NO.	
BRIDGE NO.	

DATE	DESCRIPTION



MISSOURI HIGHWAYS AND TRANSPORTATION COMMISSION

105 WEST CAPITOL  
JEFFERSON CITY, MO 65102  
1-888-ASK-MODOT (1-888-273-6636)

**BURNS  
& MCDONNELL**  
9400 Ward Parkway  
Kansas City, MO 64114  
(816) 333-9400

REV.



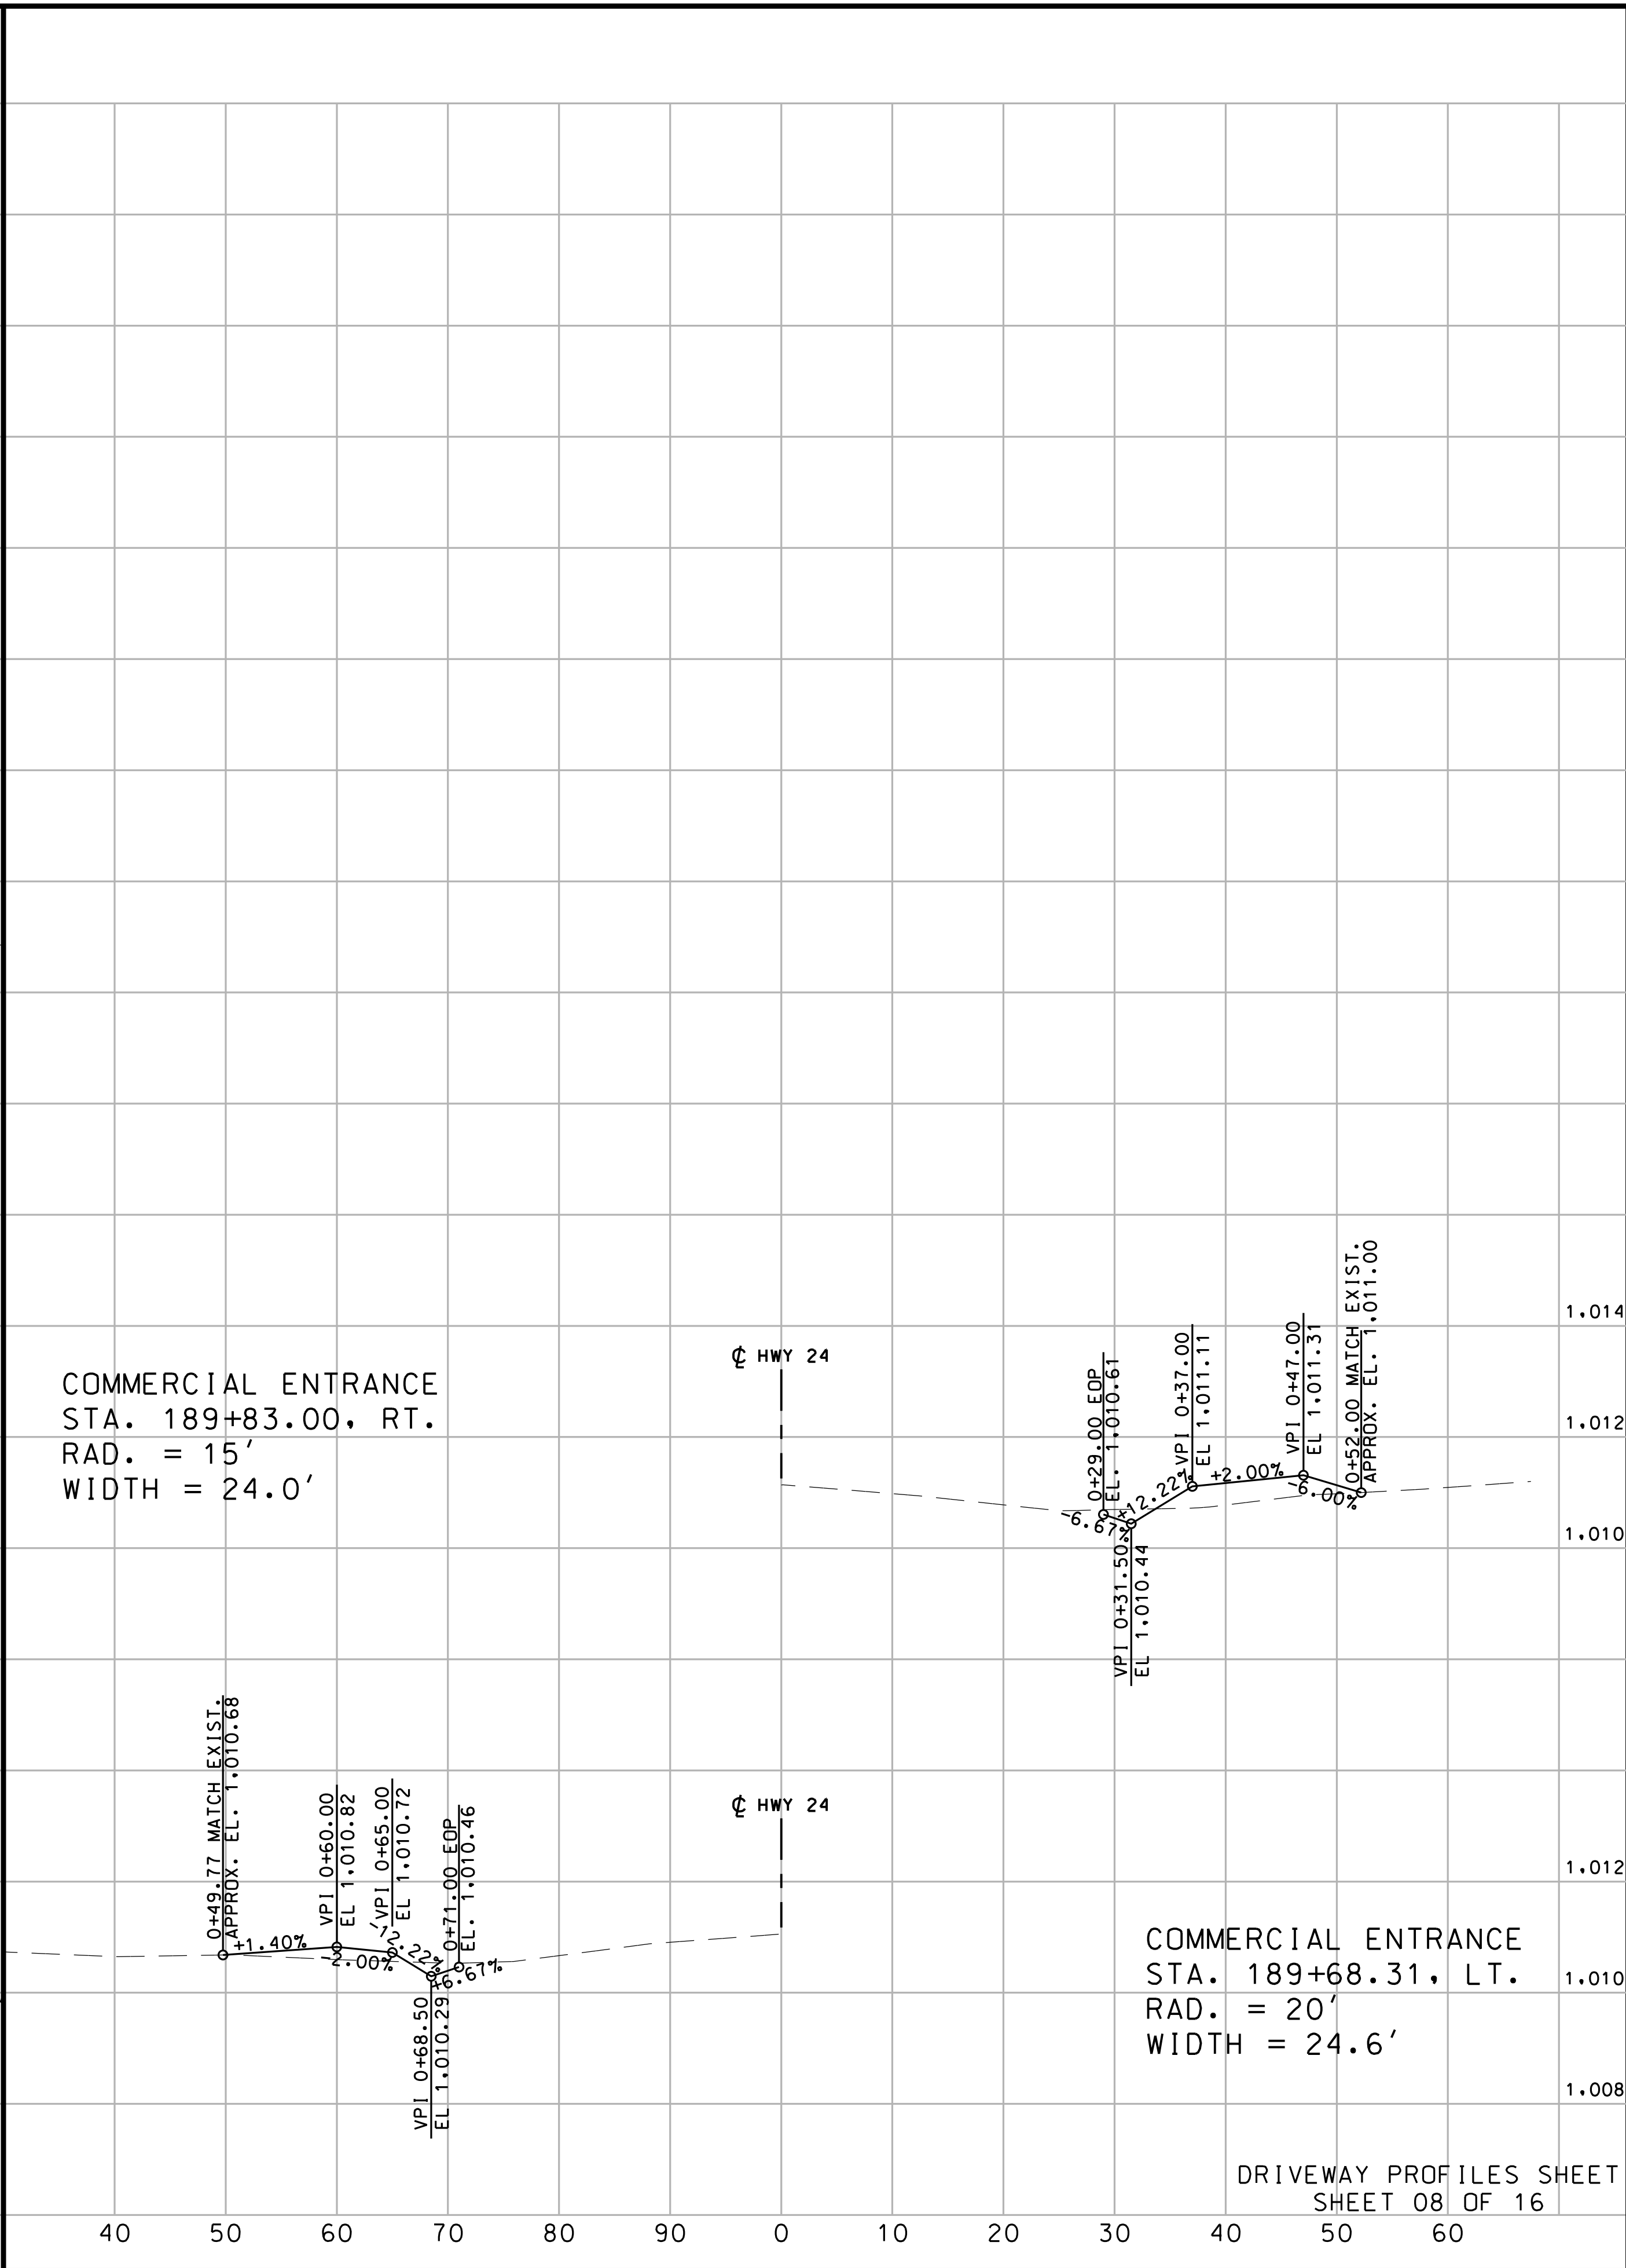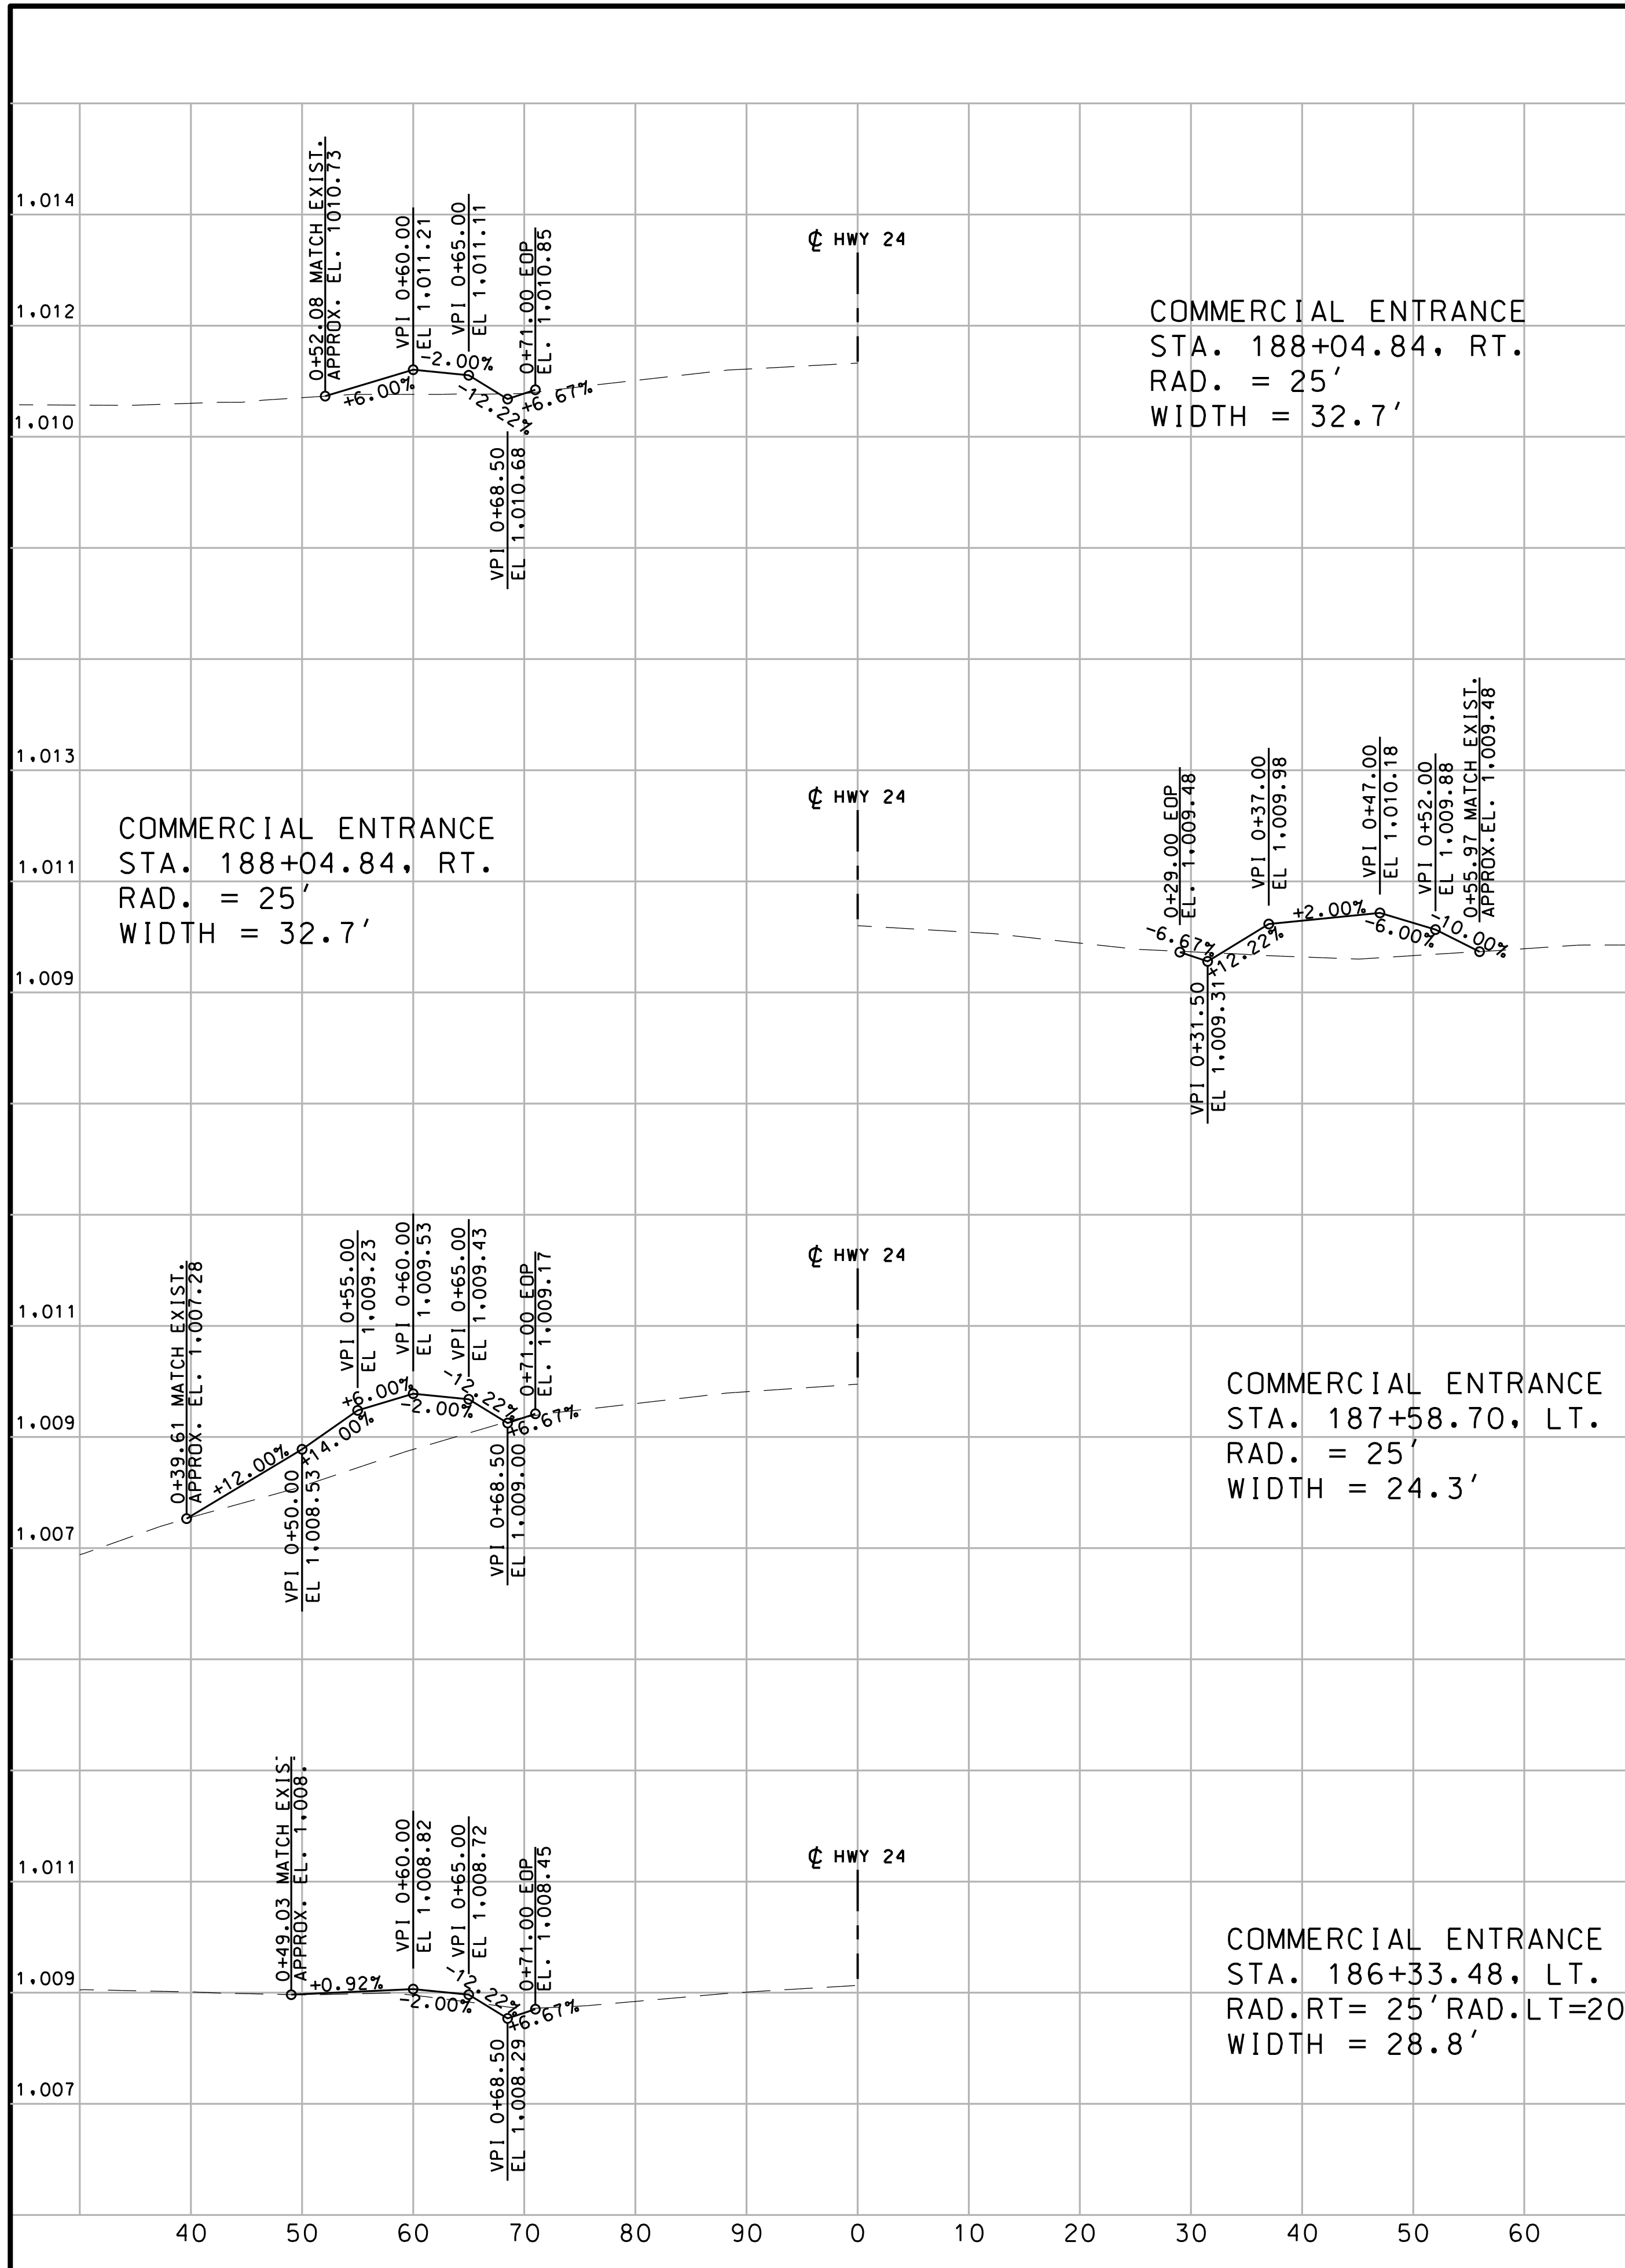


"THIS MEDIA SHOULD NOT BE CONSIDERED A CERTIFIED DOCUMENT."

DATE PREPARED 10/5/2020	
ROUTE 2-4	STATE MO
DISTRICT K-C	SHEET NO. 104
COUNTY JACKSON	
JOB NO. J4S3405B	
CONTRACT ID.	
PROJECT NO.	
BRIDGE NO.	

DATE	DESCRIPTION

MISSOURI HIGHWAYS AND TRANSPORTATION COMMISSION


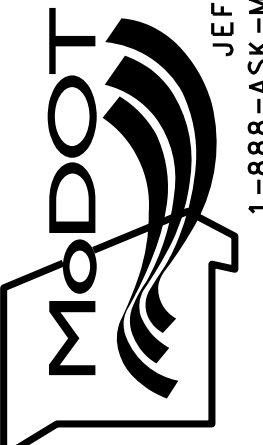


105 WEST CAPITOL  
JEFFERSON CITY, MO 65102  
1-888-ASK-MODOT (1-888-273-6636)

**BURNS MCDONNELL**  
9400 Ward Parkway  
Kansas City, MO 64114  
(816) 333-9400

DRIVEWAY PROFILES SHEET  
SHEET 08 OF 16

IF A SEAL IS PRESENT ON THIS SHEET IT HAS BEEN ELECTRONICALLY SEALED AND DATED.

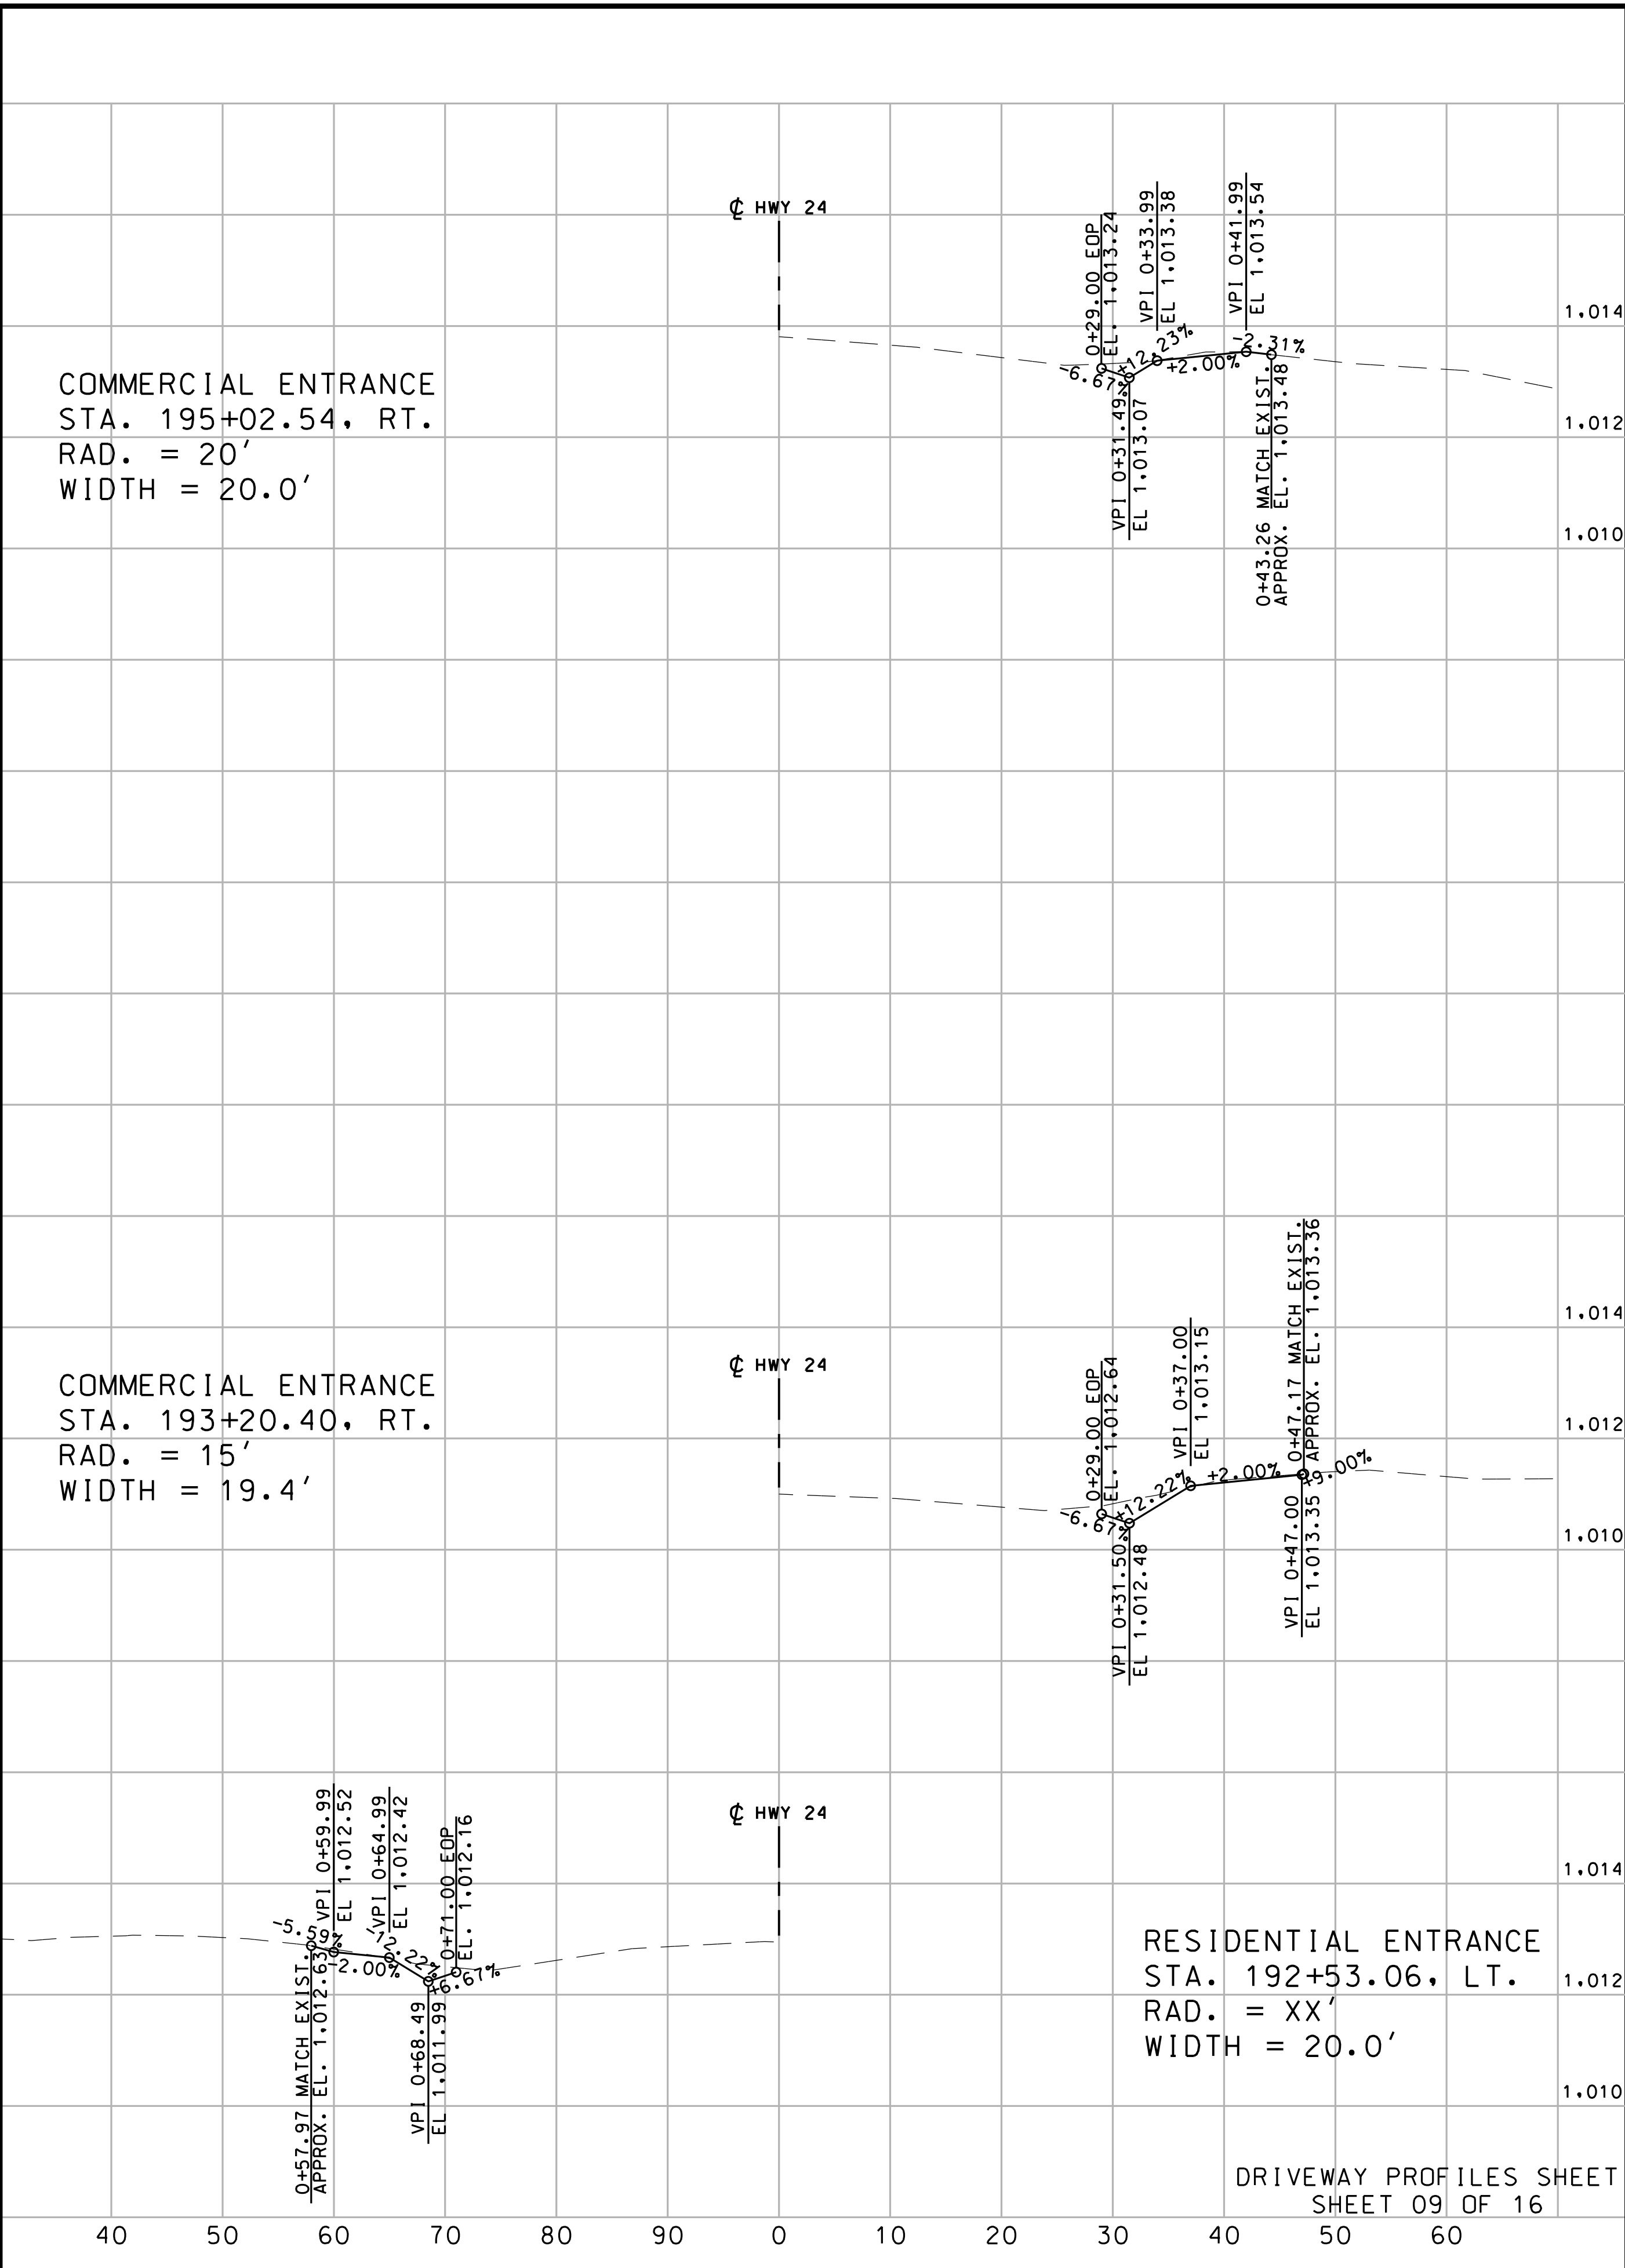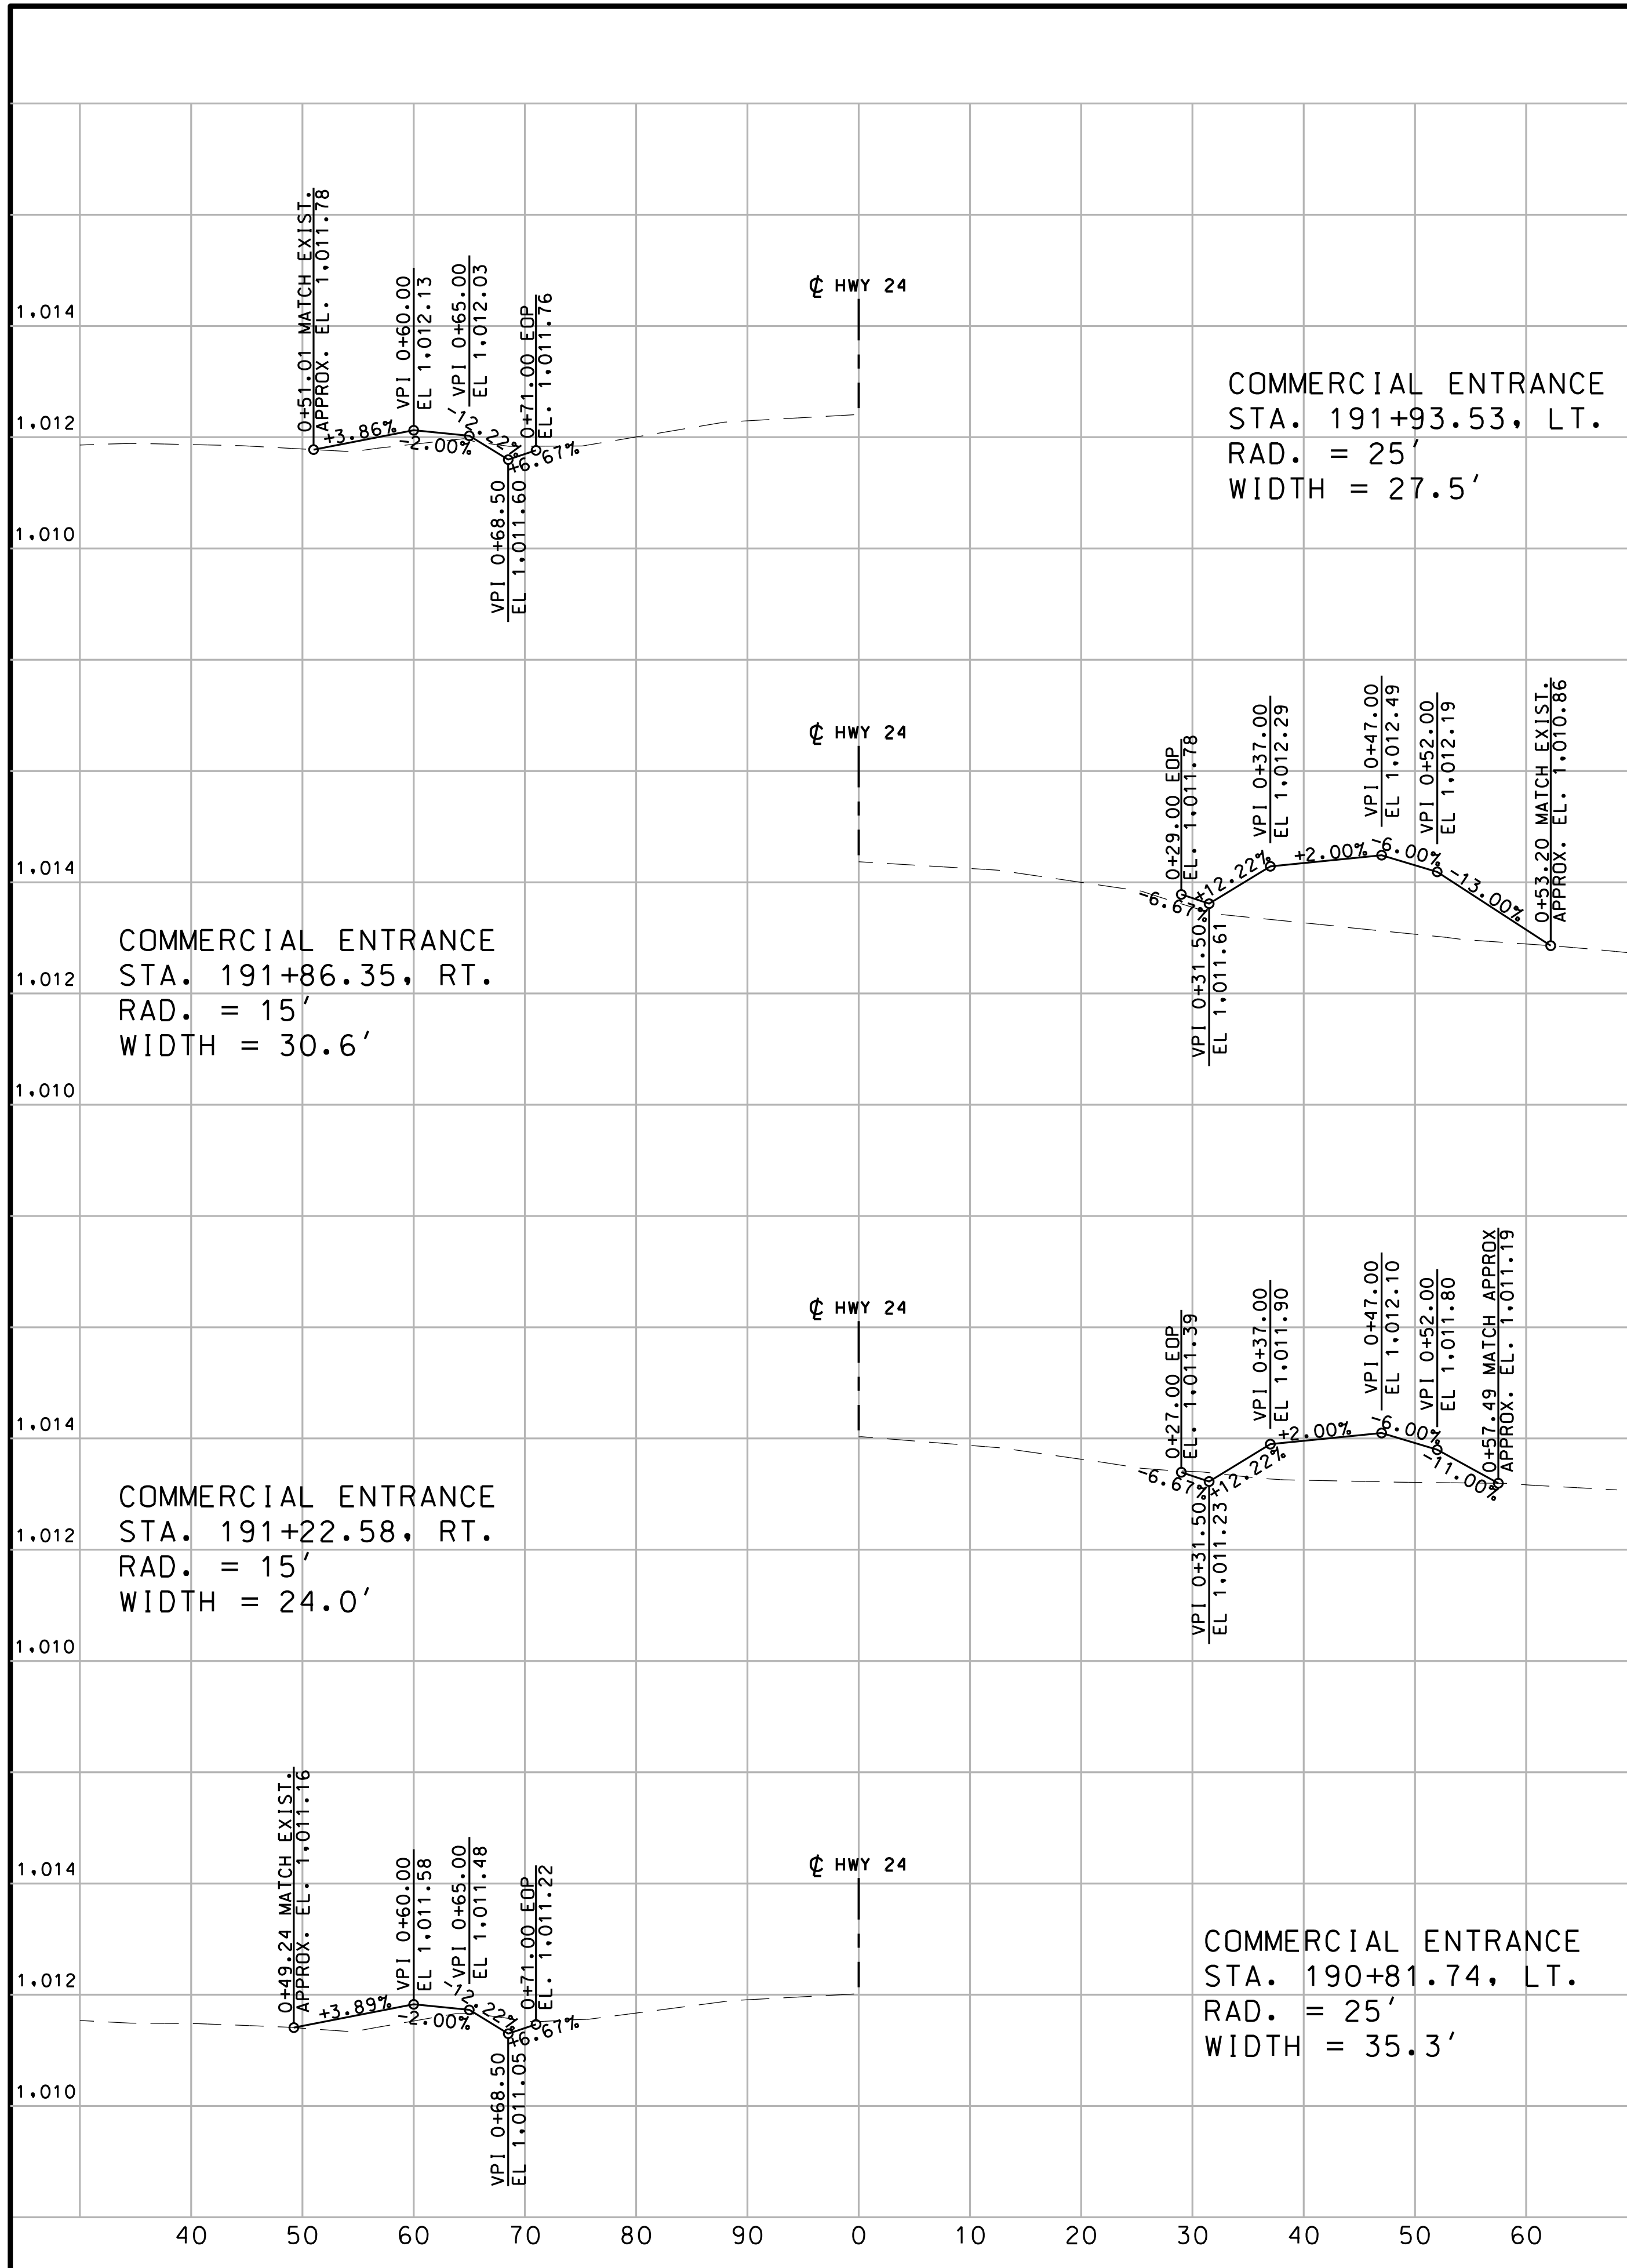

DRIVEWAY PROFILES SHEET  
SHEET 09 OF 16

"THIS MEDIA SHOULD NOT BE CONSIDERED A CERTIFIED DOCUMENT."

DATE PREPARED: 10/5/2020

ROUTE: 2-4	STATE: MO
DISTRICT: K-C	SHEET NO.: 105
COUNTY: JACKSON	
JOB NO.: J4S3405B	
CONTRACT ID.:	
PROJECT NO.:	
BRIDGE NO.:	



DATE	DESCRIPTION

MISSOURI HIGHWAYS AND TRANSPORTATION COMMISSION

105 WEST CAPITOL  
JEFFERSON CITY, MO 65102  
1-888-ASK-MODOT (1-888-273-6636)

**BURNS MCDONNELL**  
9400 Ward Parkway  
Kansas City, MO 64114  
(816) 333-9400

IF A SEAL IS PRESENT ON THIS SHEET IT HAS BEEN ELECTRONICALLY SEALED AND DATED.

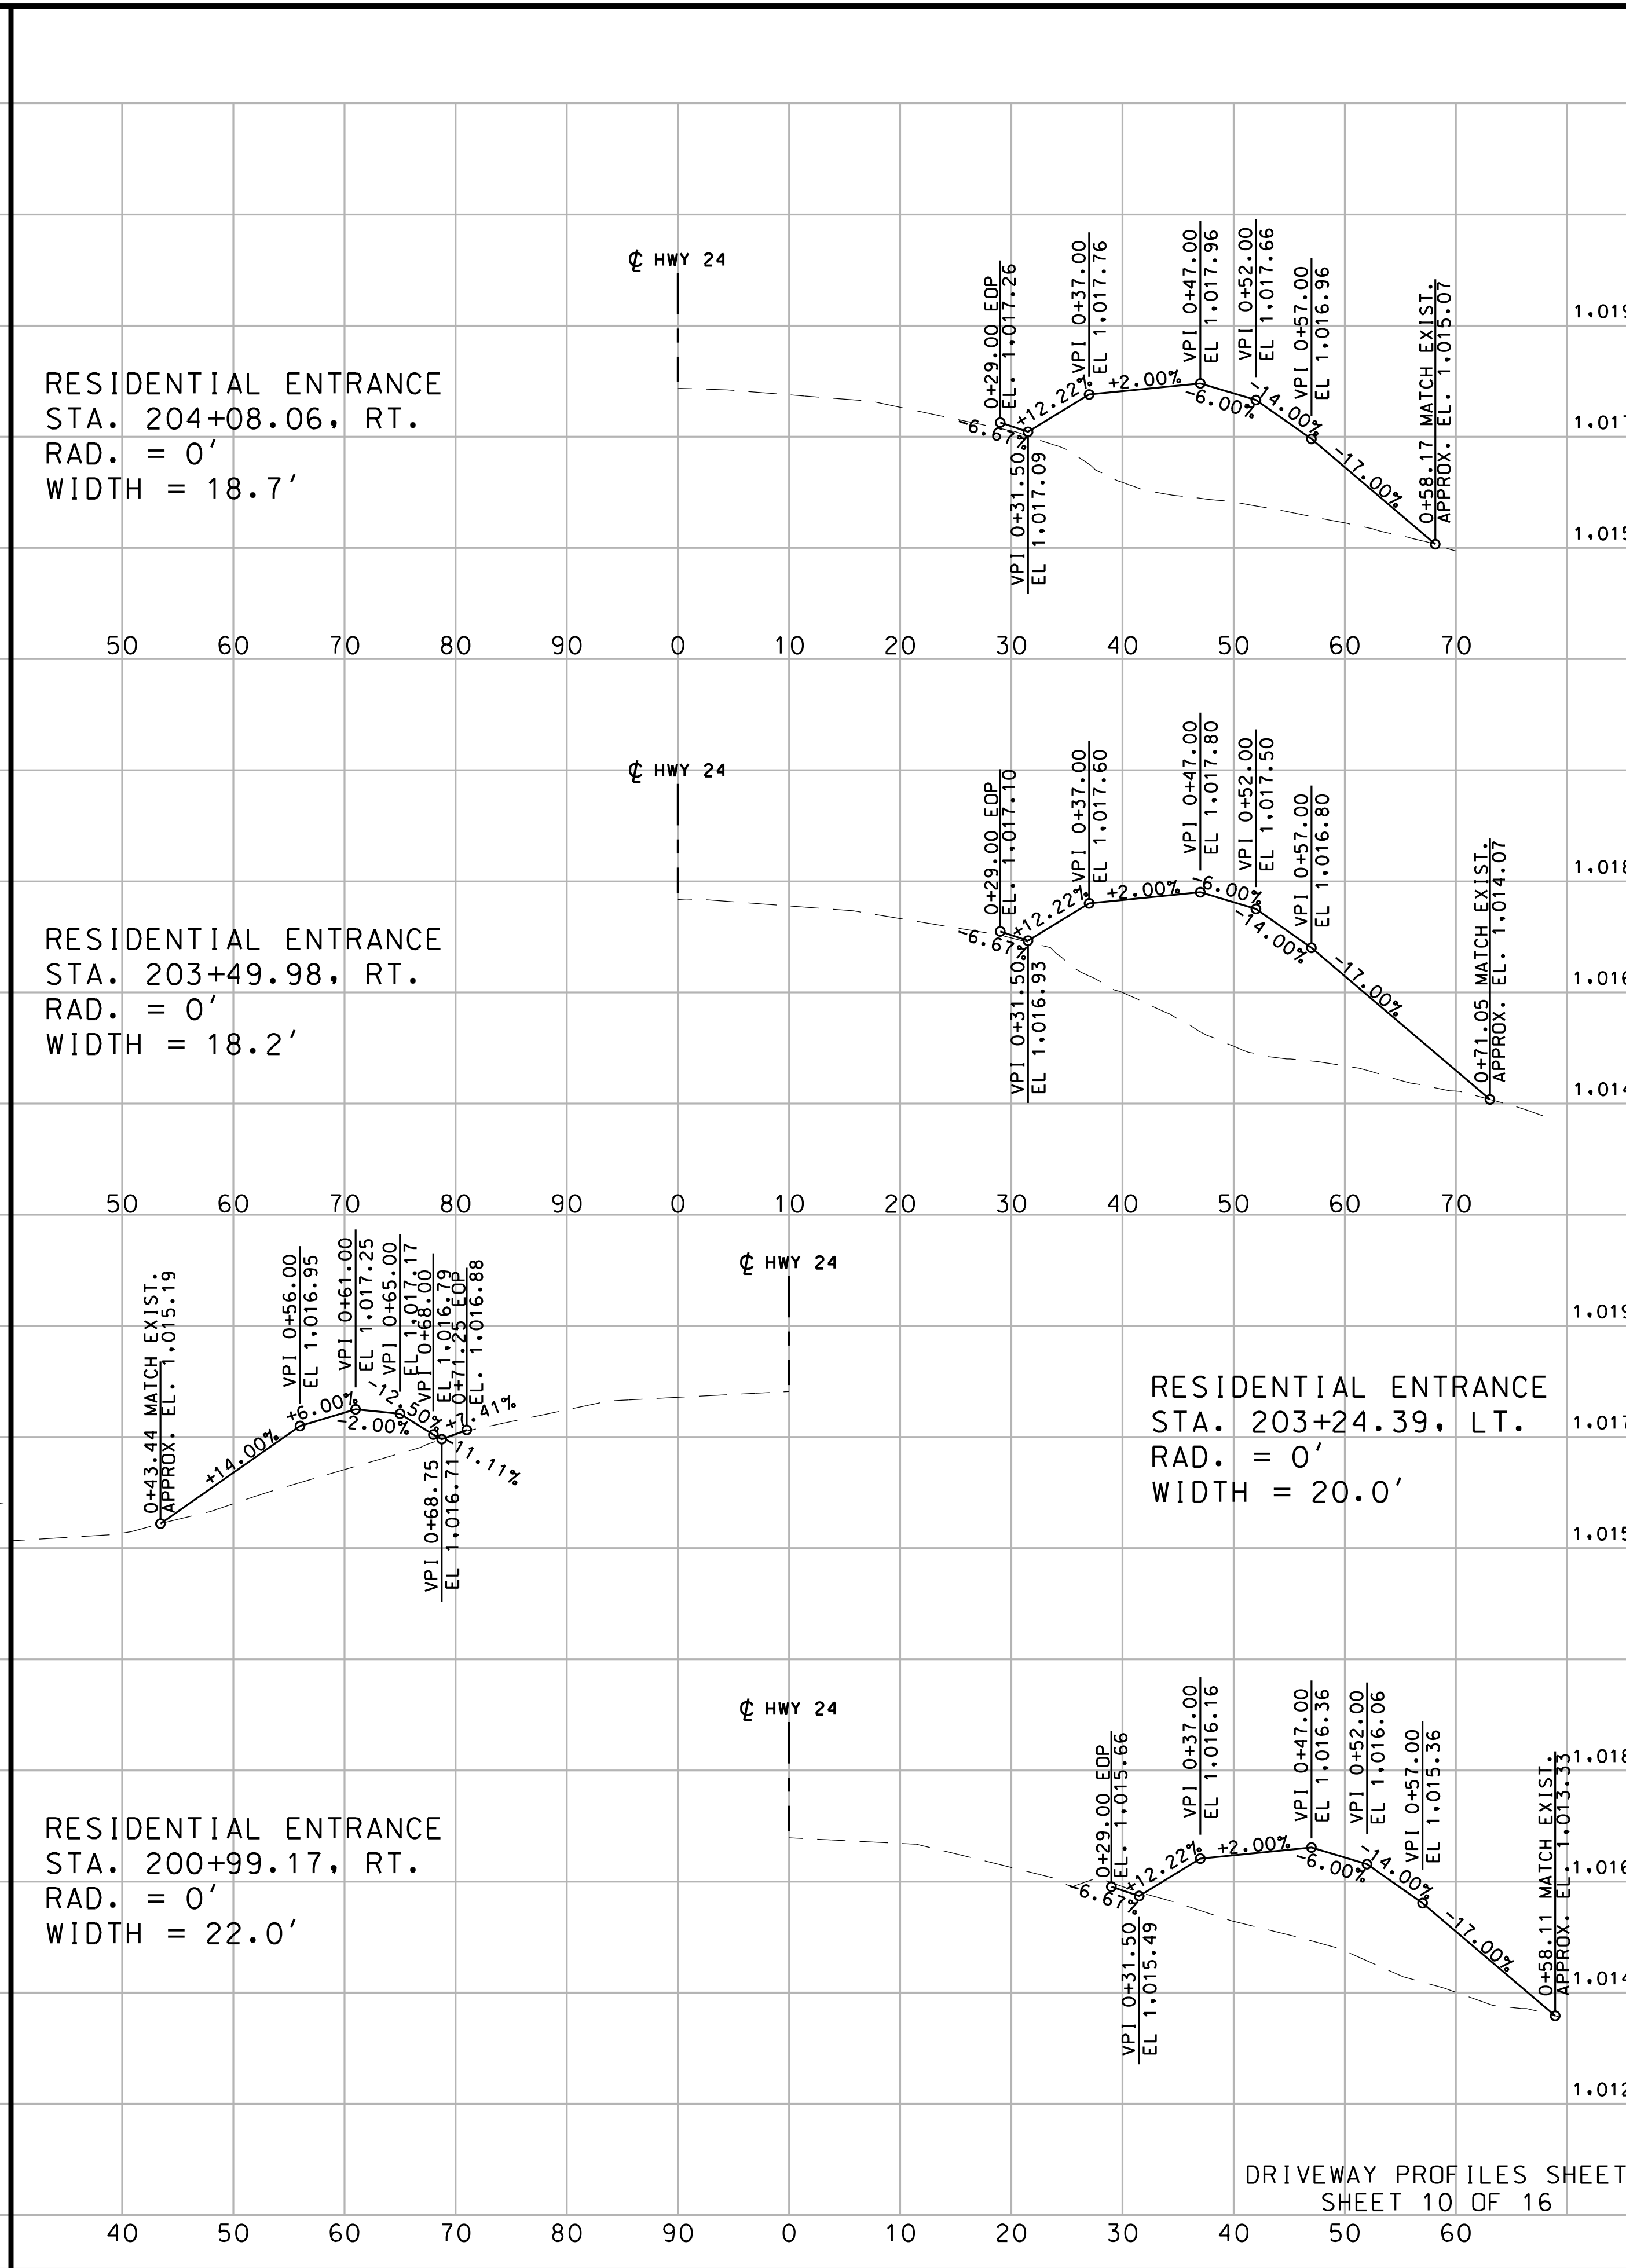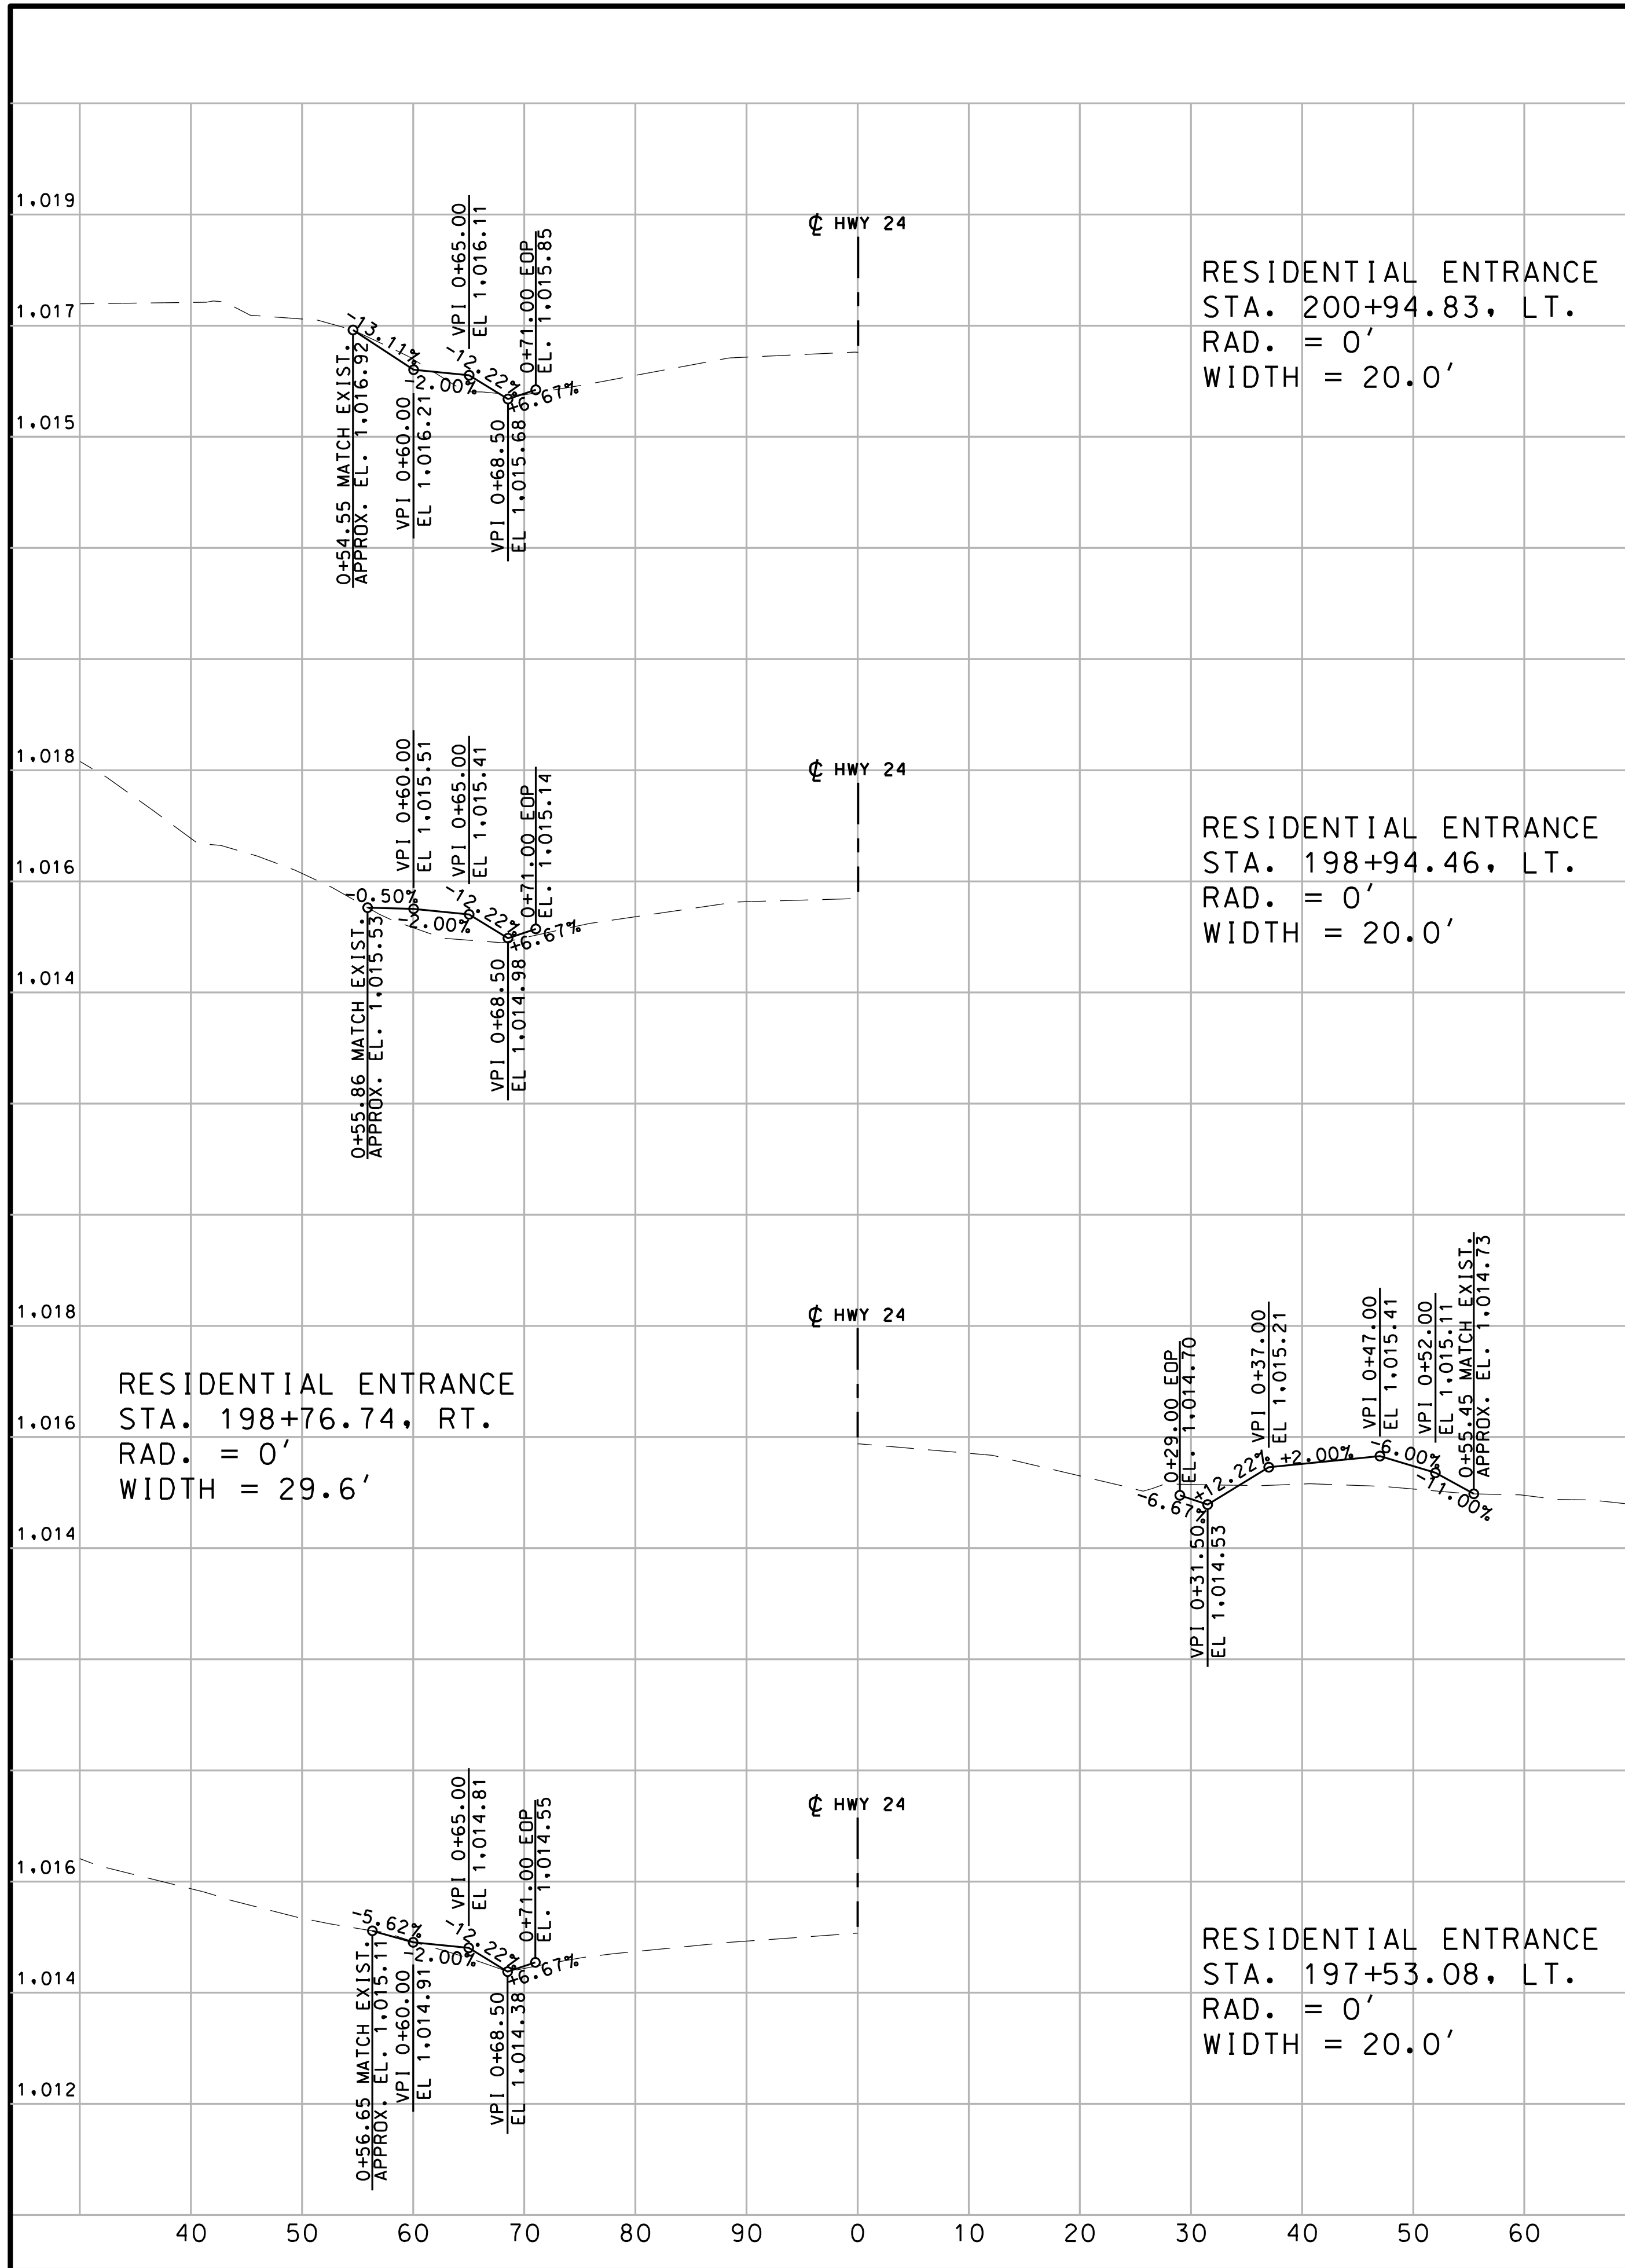

"THIS MEDIA SHOULD NOT BE CONSIDERED A CERTIFIED DOCUMENT."

DATE PREPARED 10/5/2020

ROUTE 2-4 STATE MO DISTRICT K-C SHEET NO. 106 COUNTY JACKSON JOB NO. J4S3405B CONTRACT ID. PROJECT NO. BRIDGE NO.



DATE	DESCRIPTION

MISSOURI HIGHWAYS AND TRANSPORTATION COMMISSION

**MoDOT**  
105 WEST CAPITOL JEFFERSON CITY, MO 65102 1-888-ASK-MODOT (1-888-273-6636)

**BURNS MCDONNELL**  
9400 Ward Parkway Kansas City, MO 64114 (816) 333-9400

DRIVEWAY PROFILES SHEET SHEET 10 OF 16

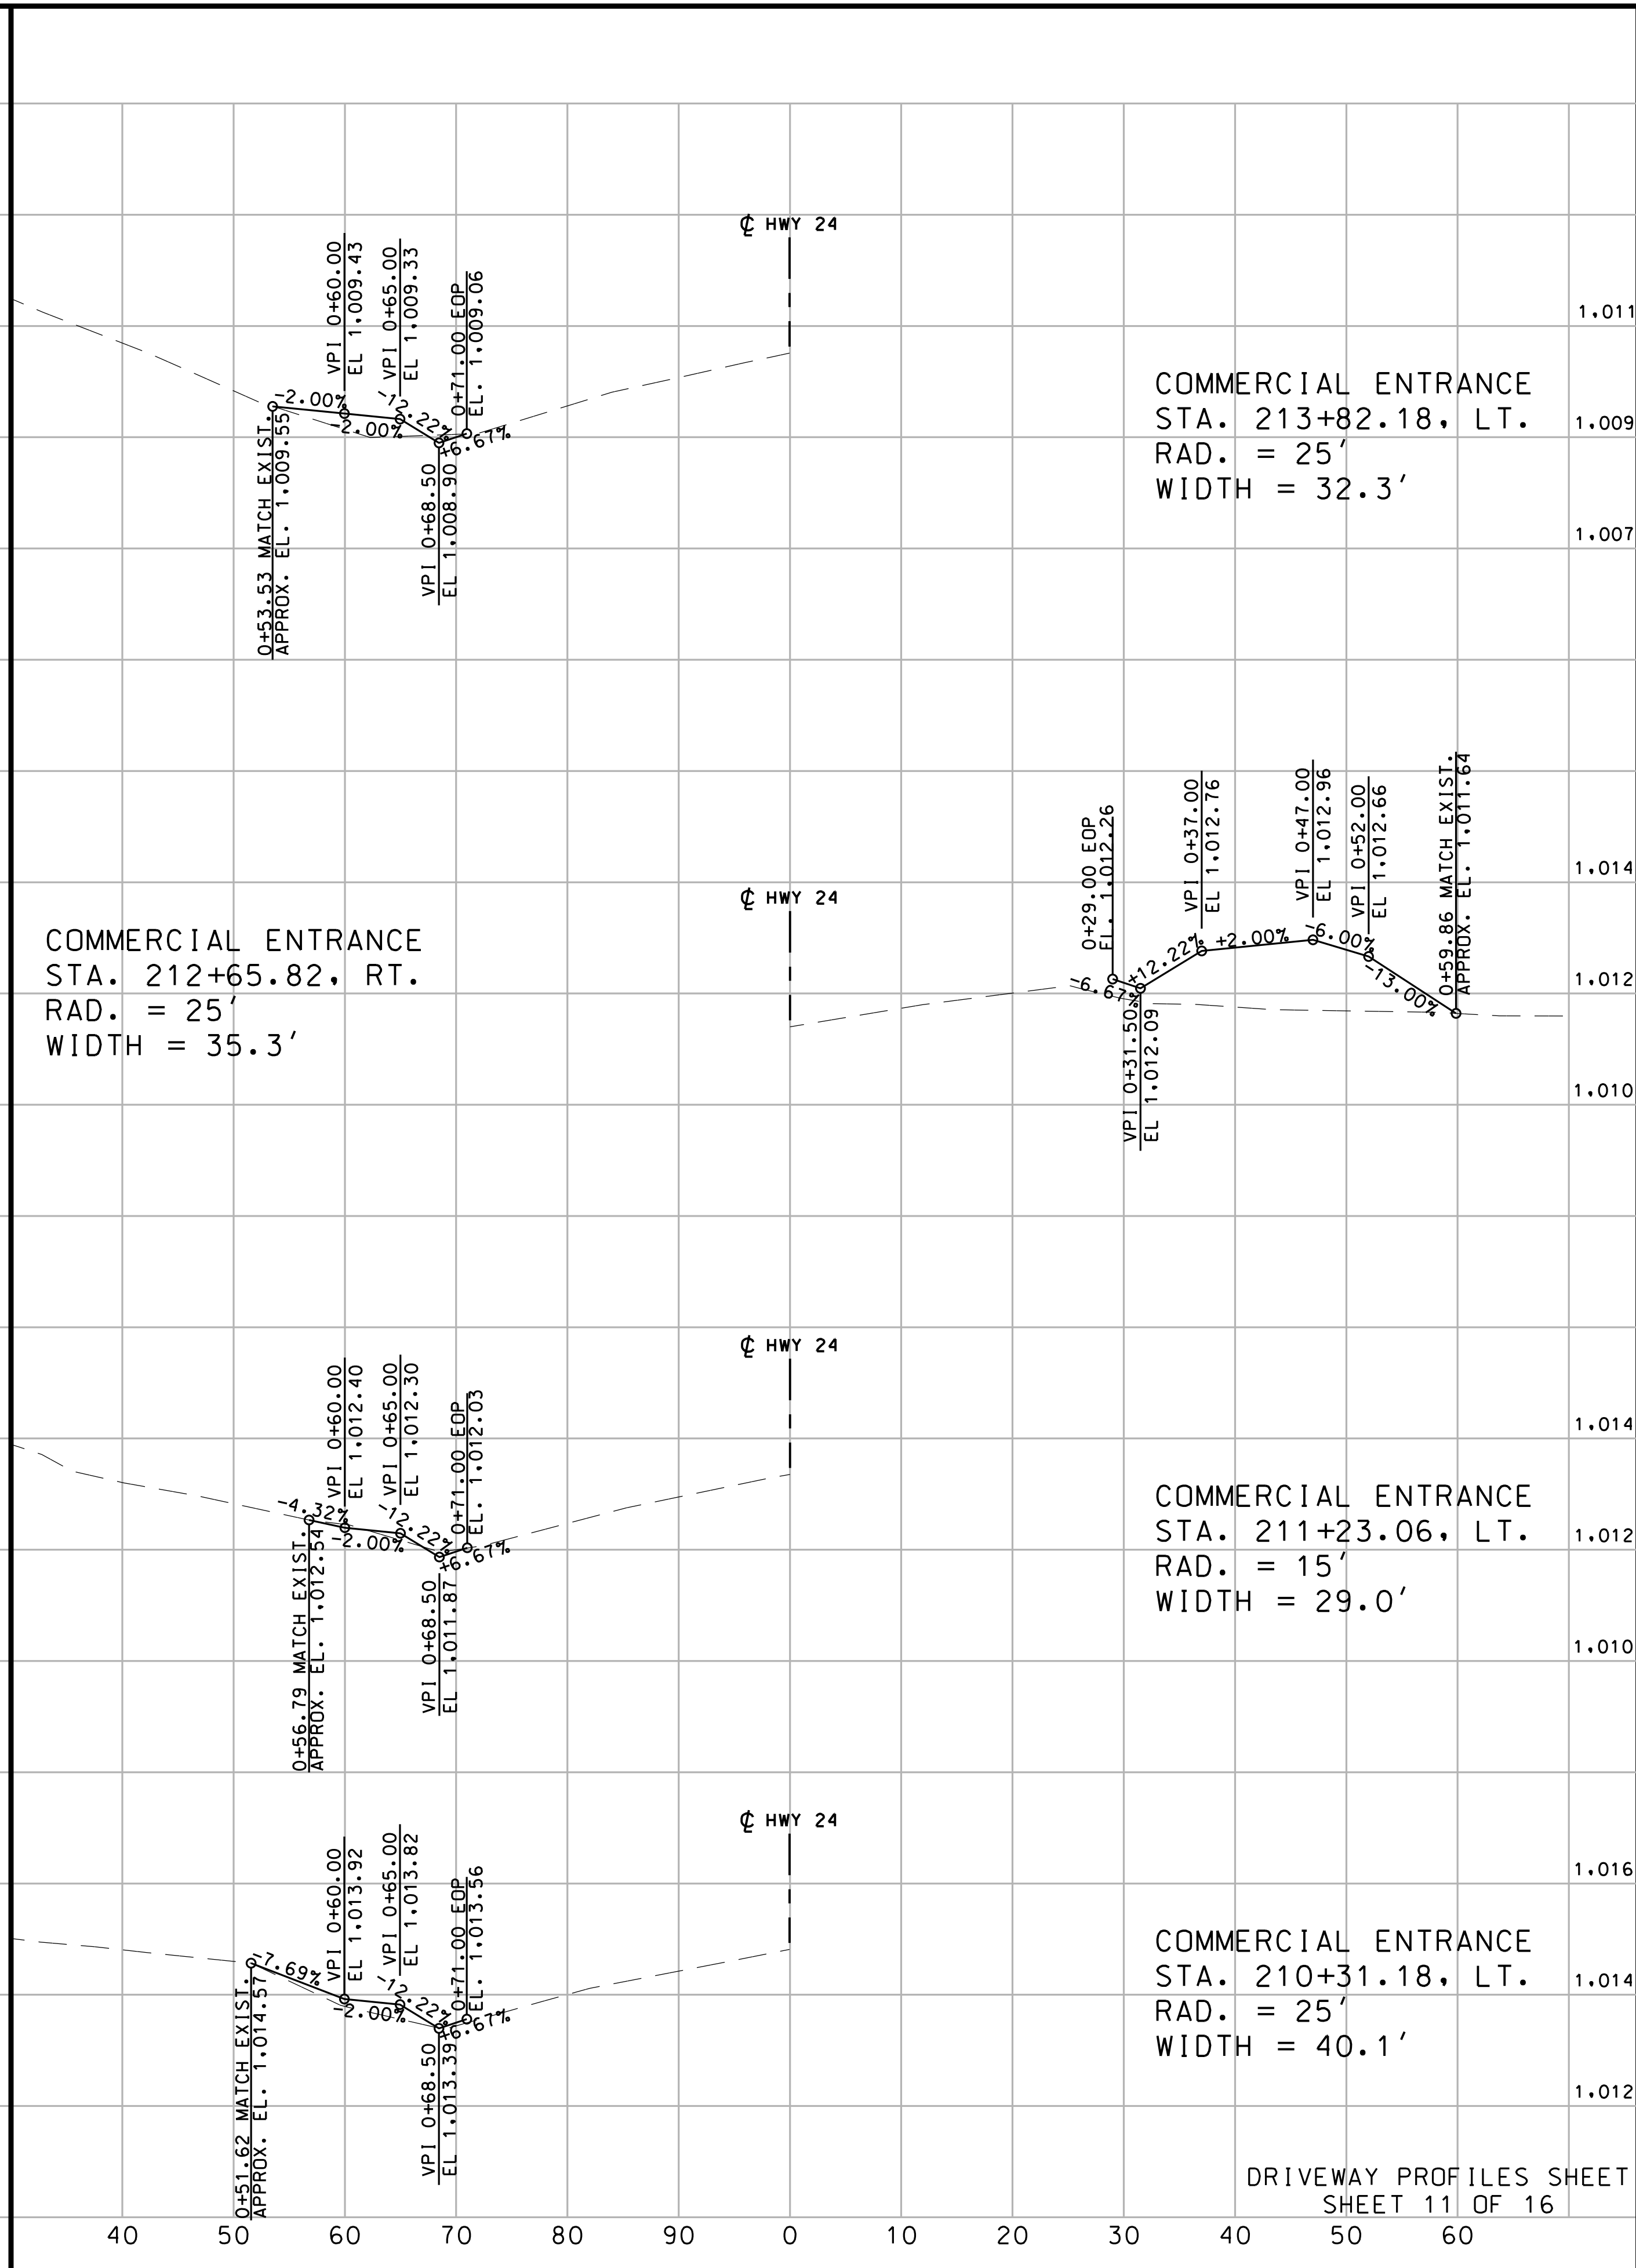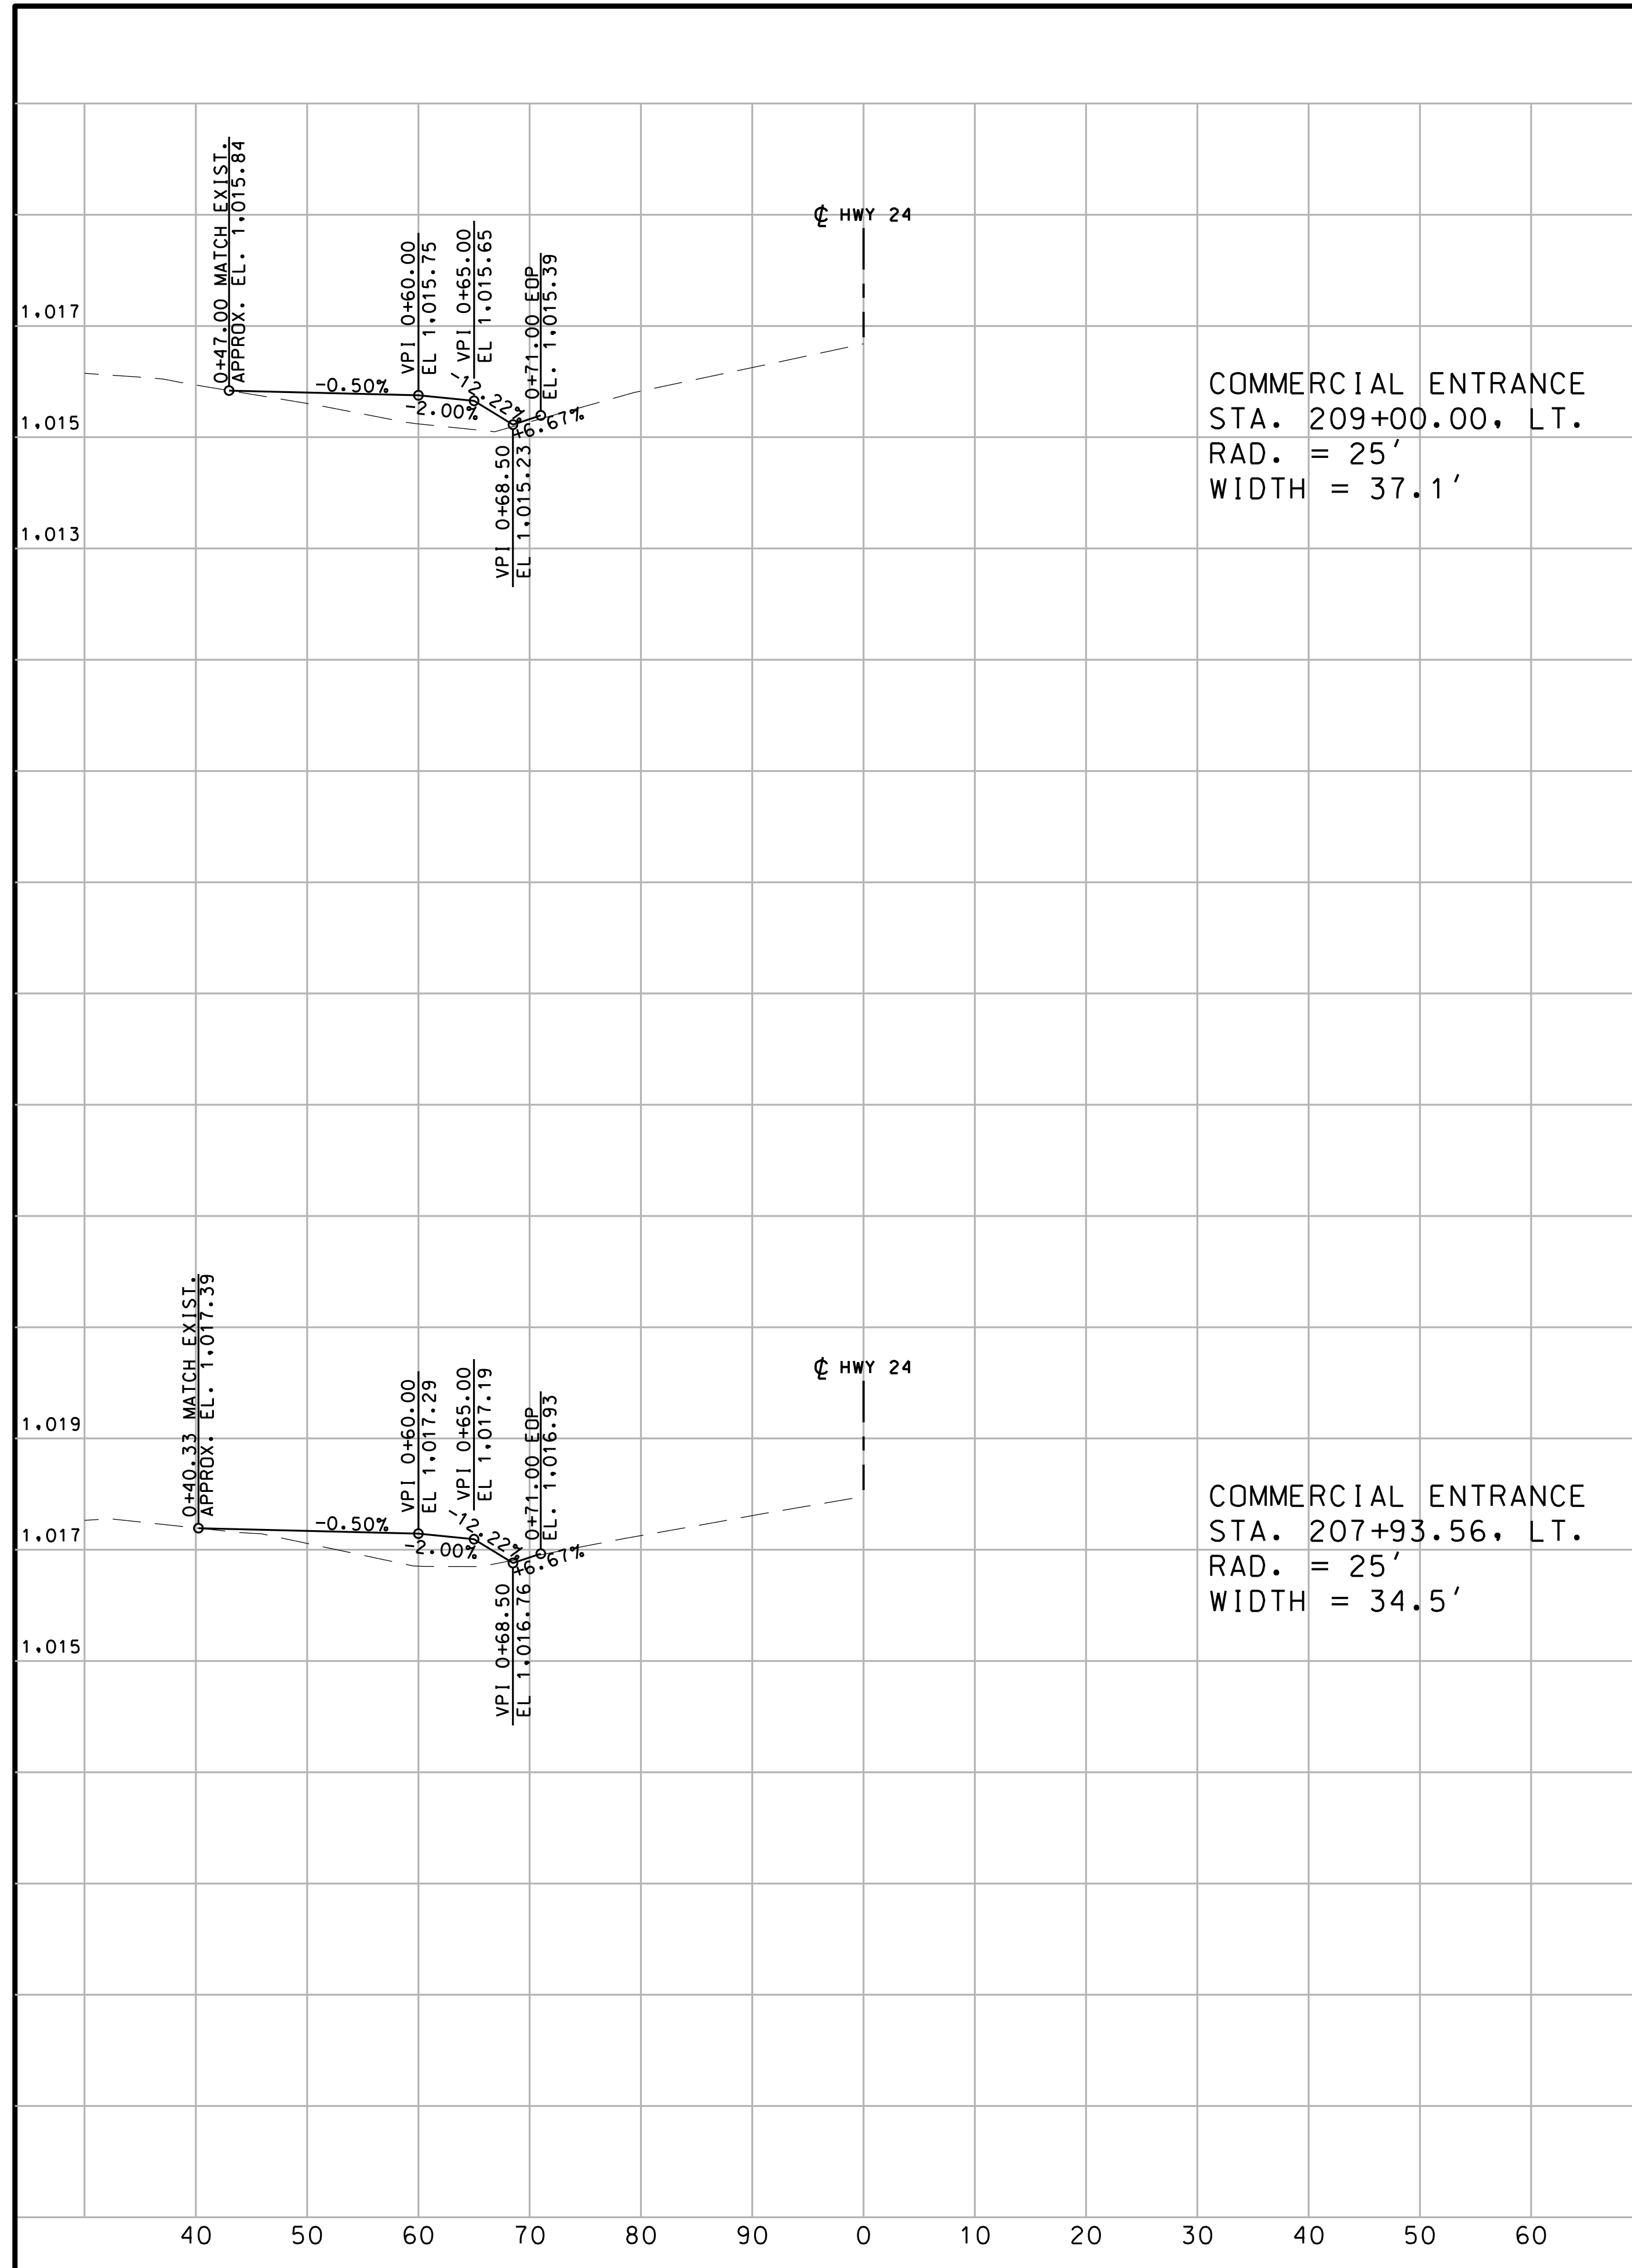

"THIS MEDIA SHOULD NOT BE CONSIDERED A CERTIFIED DOCUMENT."

DATE PREPARED: 10/5/2020

ROUTE: 2-4	STATE: MO
DISTRICT: KC	SHEET NO.: 107
COUNTY: JACKSON	
JOB NO.: J4S3405B	
CONTRACT ID.:	
PROJECT NO.:	
BRIDGE NO.:	



DATE	DESCRIPTION

MISSOURI HIGHWAYS AND TRANSPORTATION COMMISSION

105 WEST CAPITOL  
JEFFERSON CITY, MO 65102  
1-888-ASK-MODOT (1-888-273-6636)

**BURNS MCDONNELL**  
9400 Ward Parkway  
Kansas City, MO 64114  
(816) 333-9400

DRIVEWAY PROFILES SHEET  
SHEET 11 OF 16

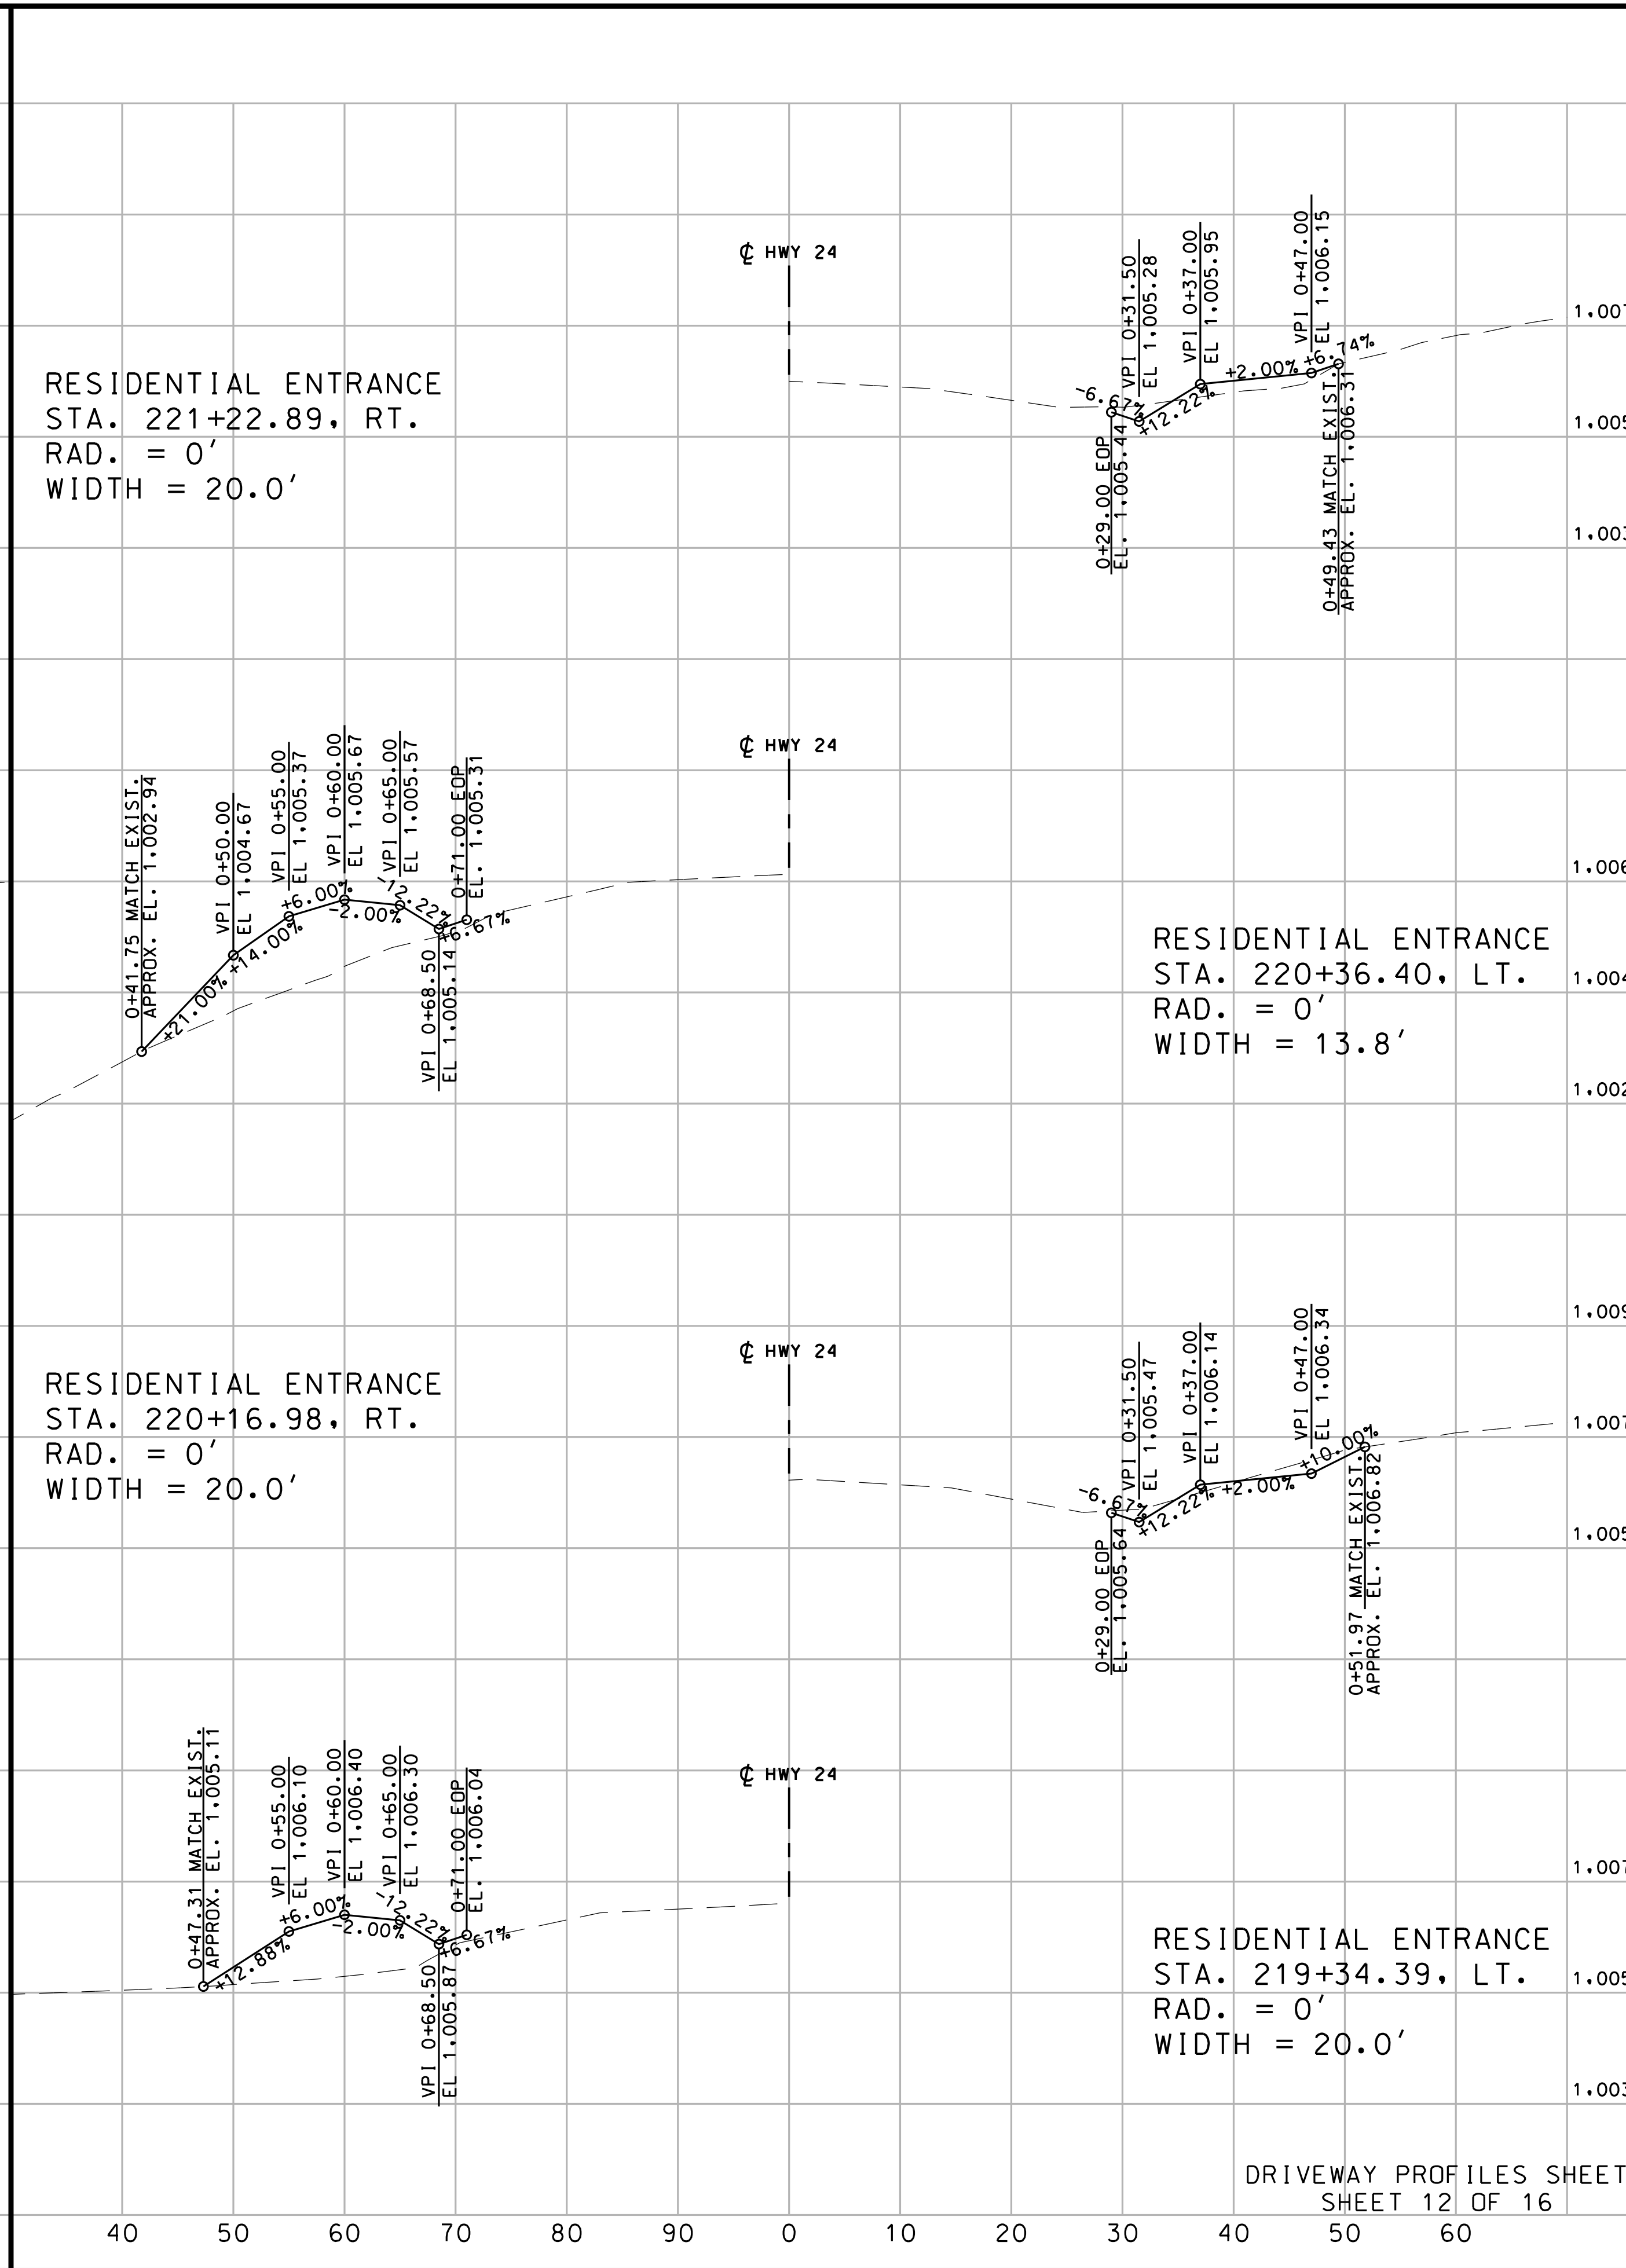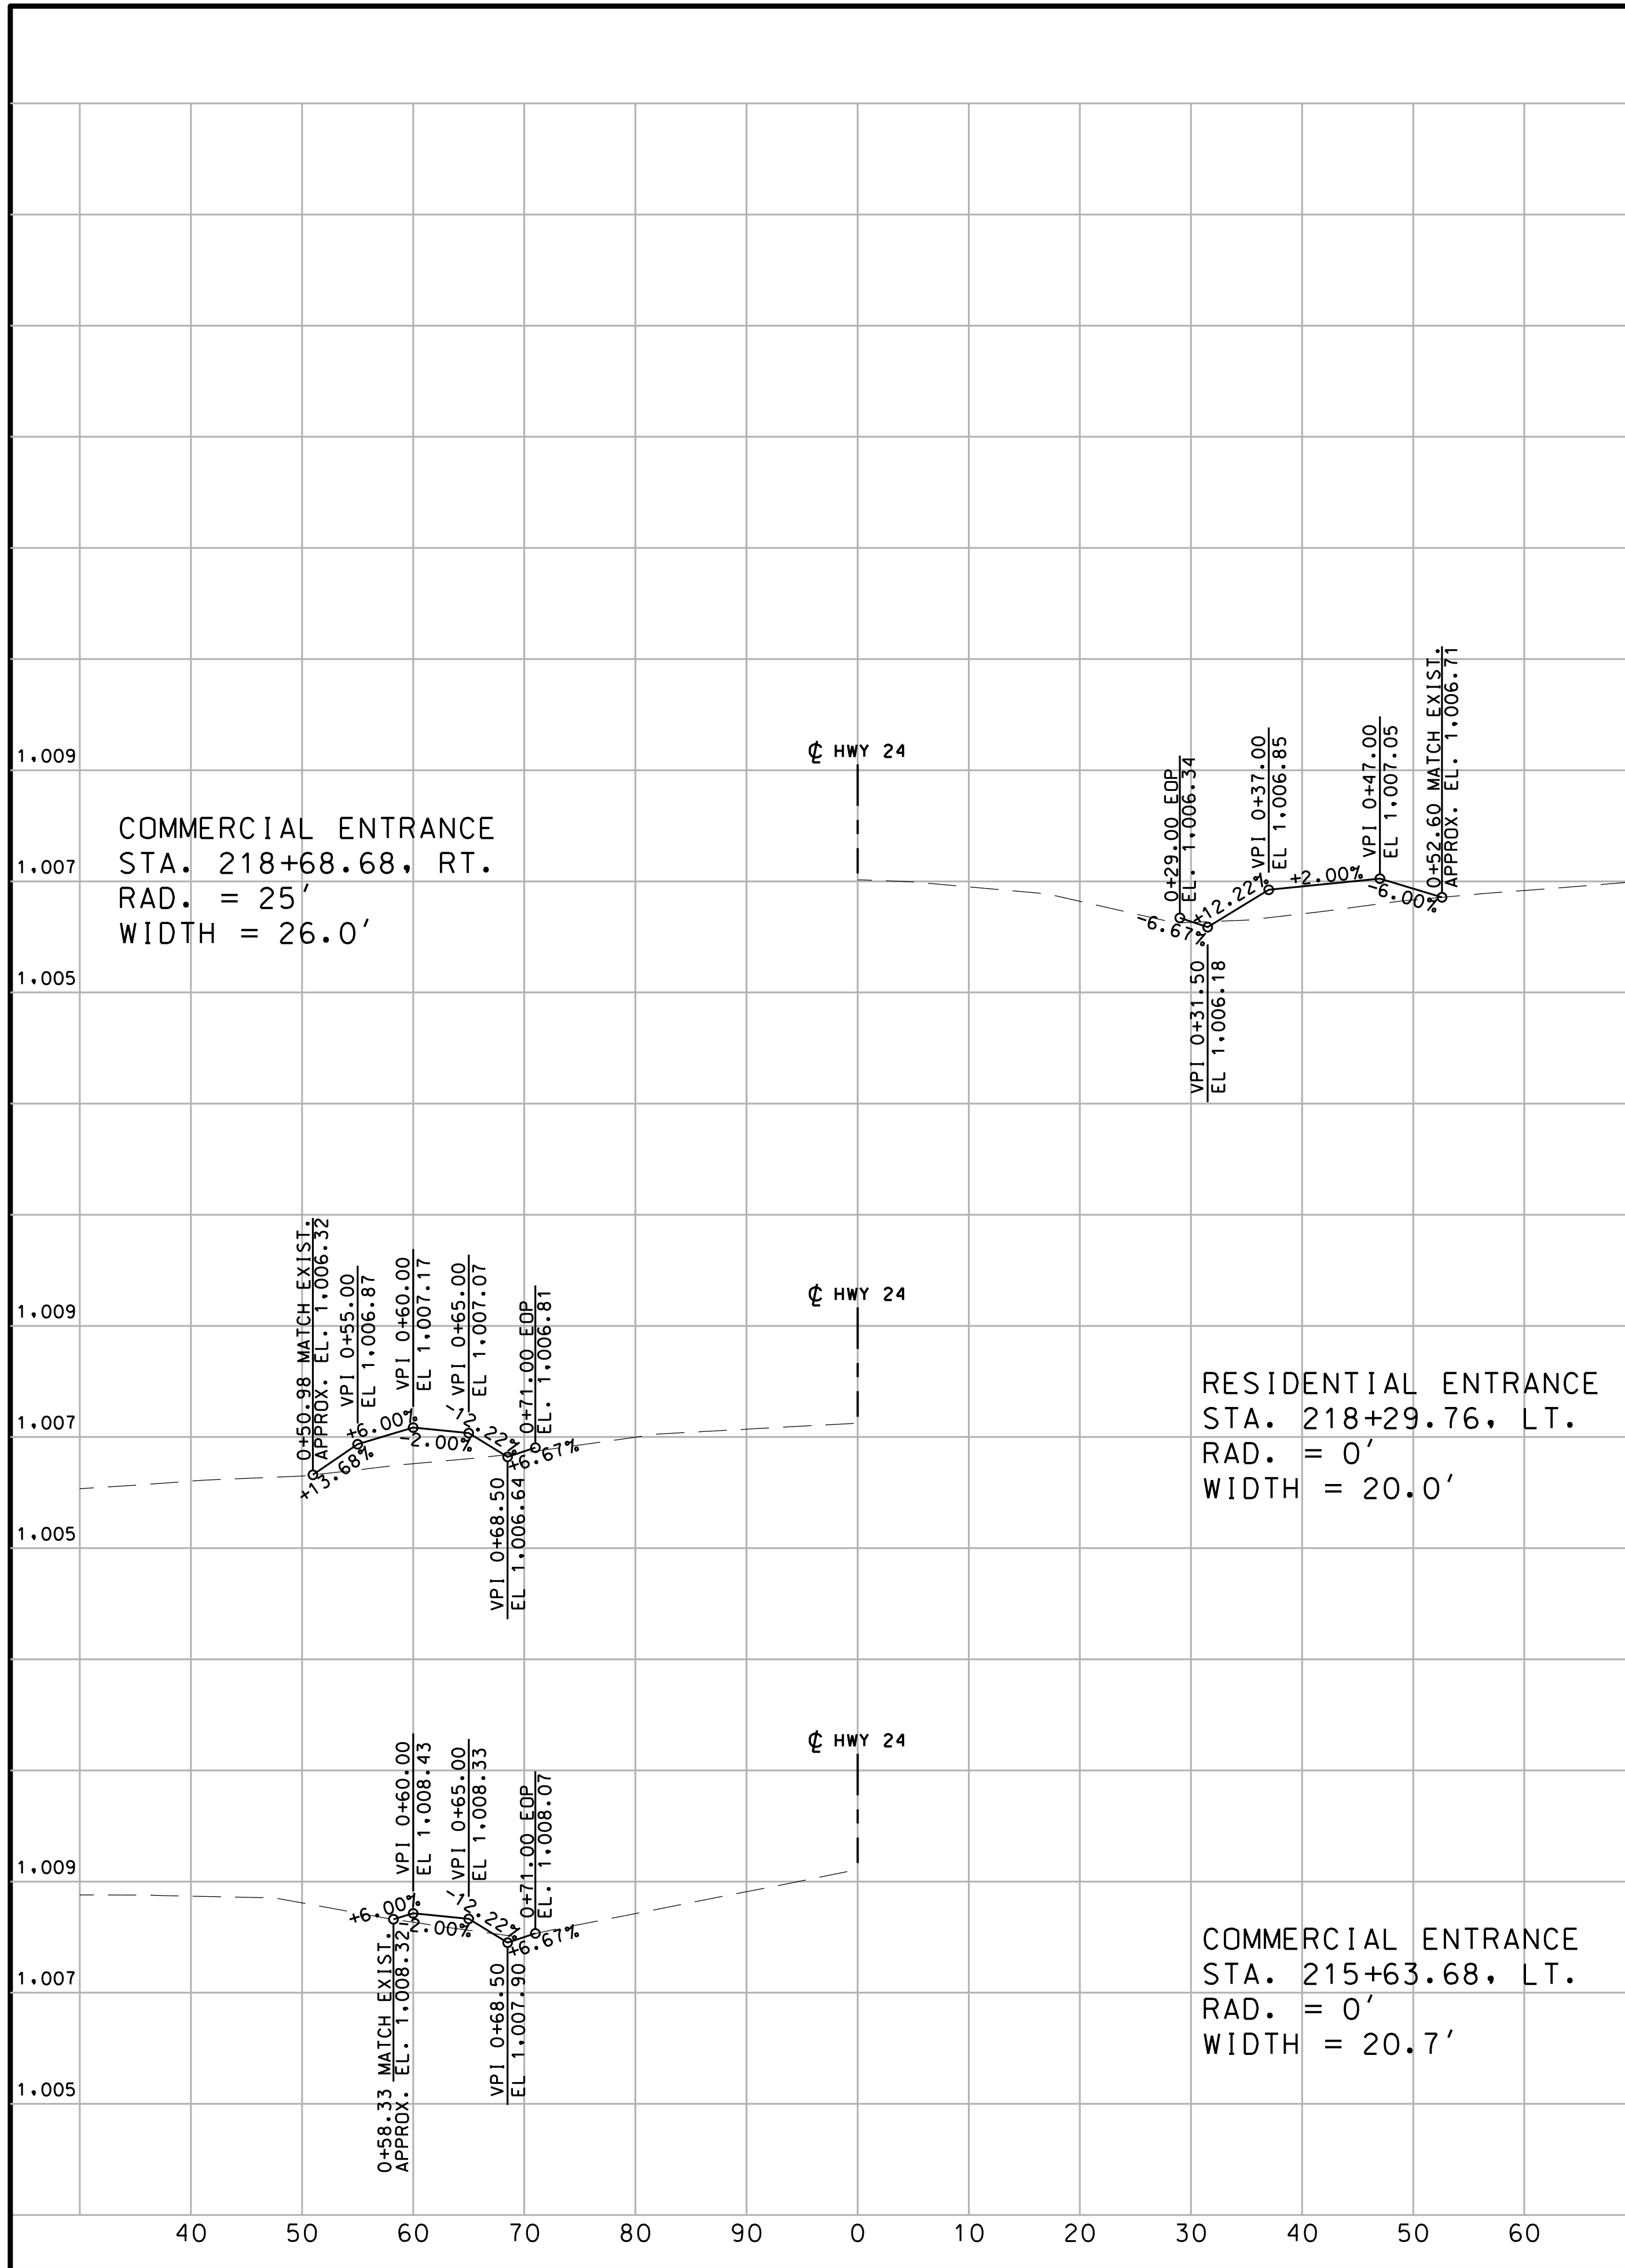


"THIS MEDIA SHOULD NOT BE CONSIDERED A CERTIFIED DOCUMENT."

DATE PREPARED 10/5/2020	
ROUTE 2-4	STATE MO
DISTRICT K-C	SHEET NO. 108
COUNTY JACKSON	
JOB NO. J4S3405B	
CONTRACT ID.	
PROJECT NO.	
BRIDGE NO.	

DATE	DESCRIPTION



MISSOURI HIGHWAYS AND TRANSPORTATION COMMISSION




105 WEST CAPITOL  
JEFFERSON CITY, MO 65102  
1-888-ASK-MODOT (1-888-273-6636)

**BURNS MCDONNELL**  
9400 Ward Parkway  
Kansas City, MO 64114  
(816) 333-9400

DRIVEWAY PROFILES SHEET  
SHEET 12 OF 16

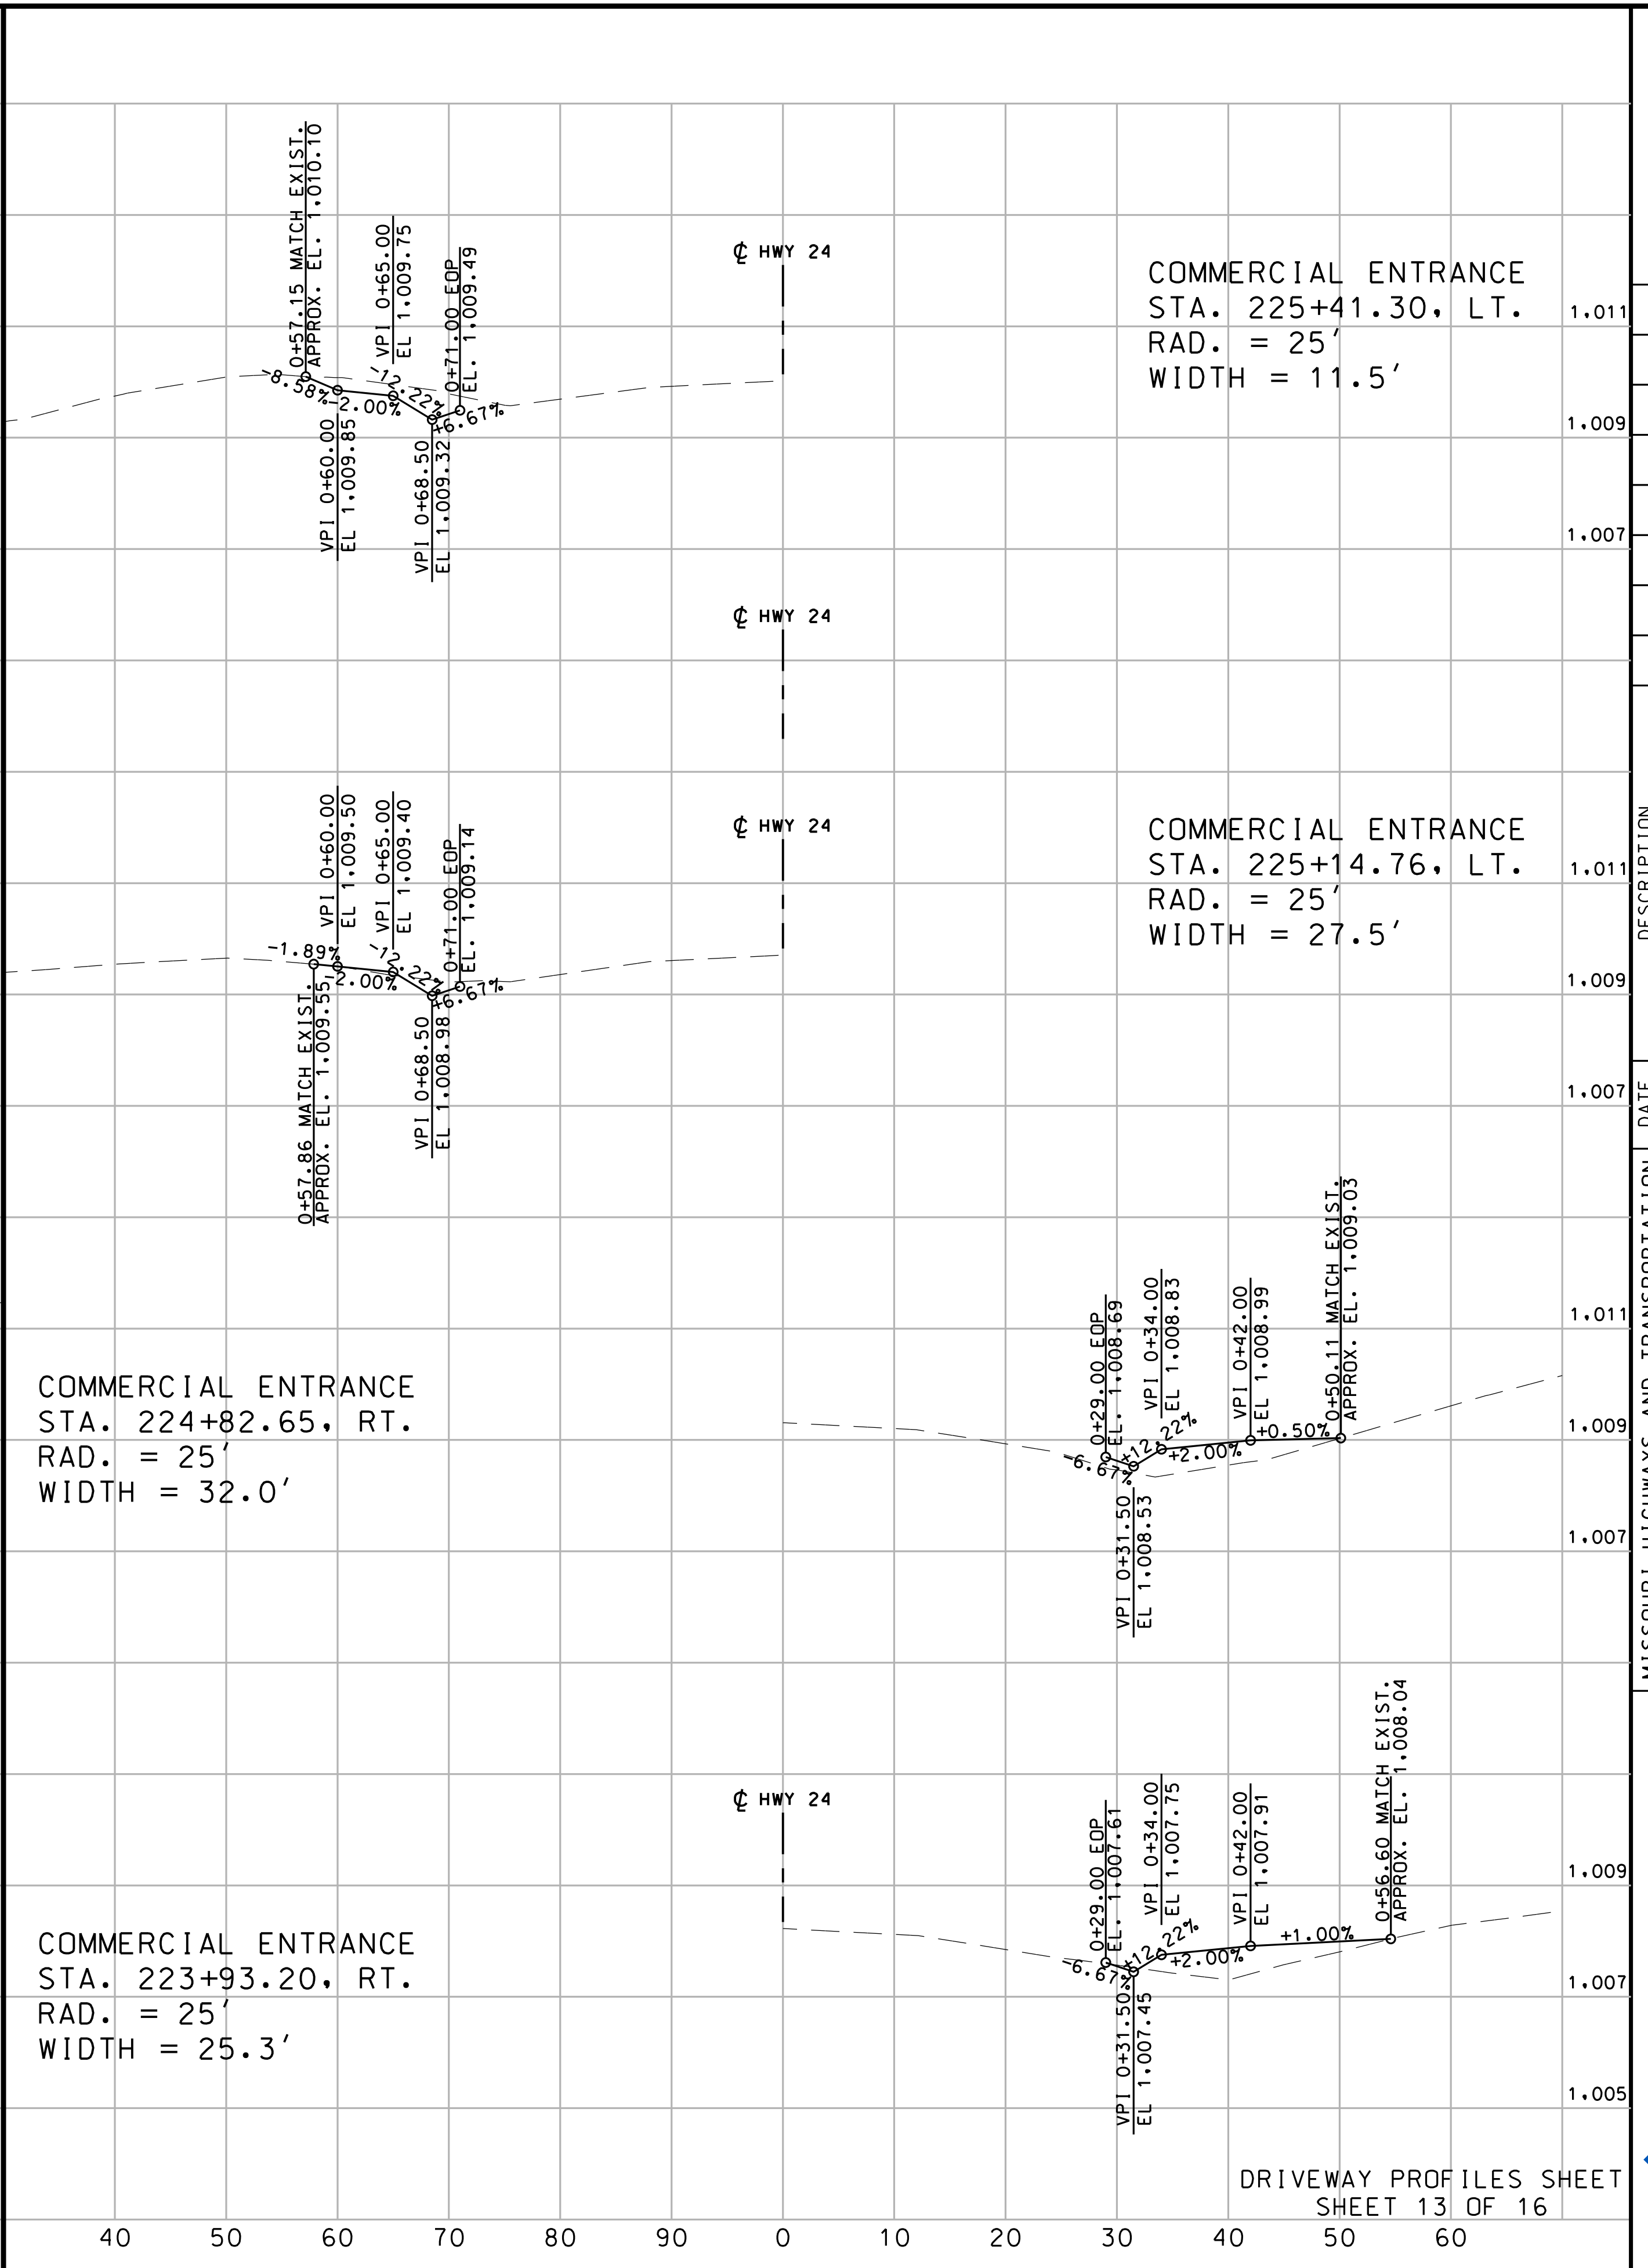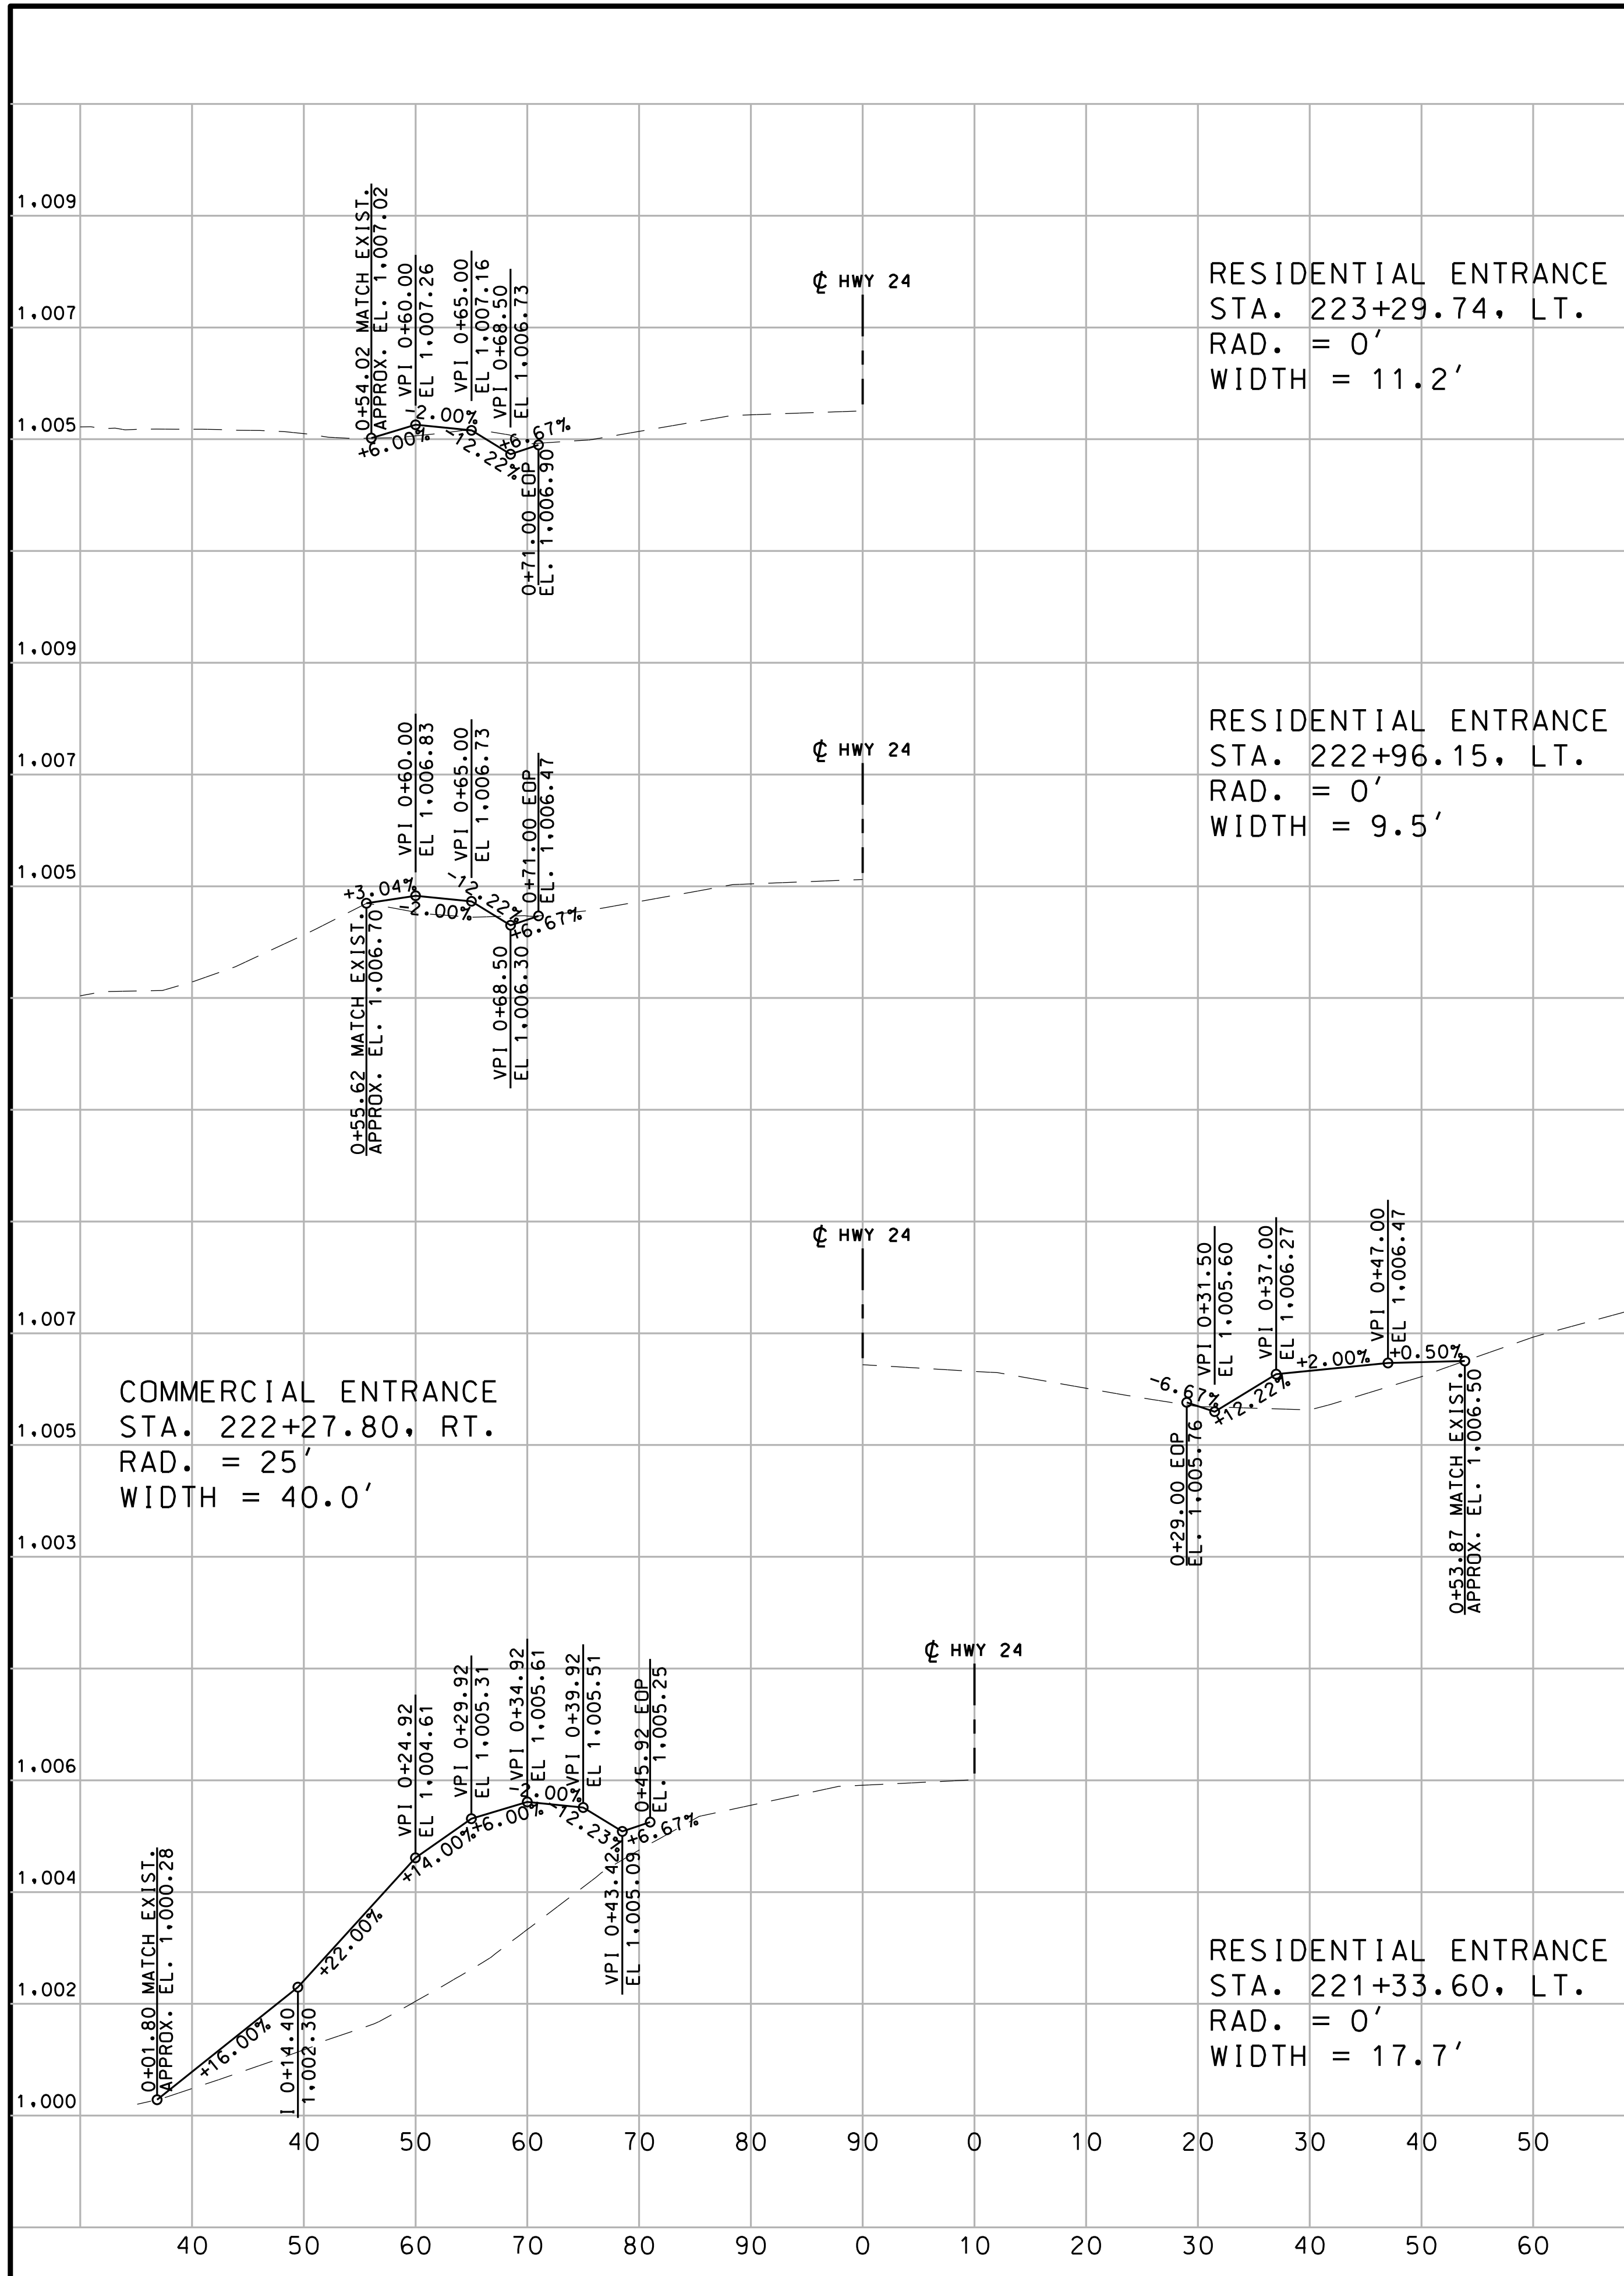

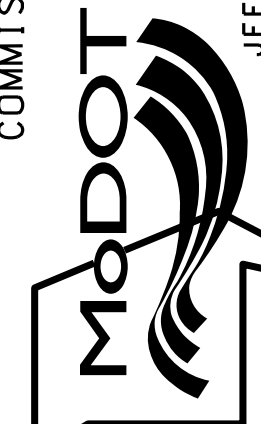MISSOURI HIGHWAYS AND TRANSPORTATION COMMISSION  
  
 105 WEST CAPITOL  
 JEFFERSON CITY, MO 65102  
 1-888-ASK-MODOT (1-888-273-6636)

DATE	DESCRIPTION



**BURNS MCDONNELL**  
 9400 Ward Parkway  
 Kansas City, MO 64114  
 (816) 333-9400

DRIVEWAY PROFILES SHEET  
 SHEET 13 OF 16

THIS MEDIA SHOULD NOT BE CONSIDERED A CERTIFIED DOCUMENT.

DATE PREPARED 10/5/2020	
ROUTE 2-4	STATE MO
DISTRICT K-C	SHEET NO. 109
COUNTY JACKSON	
JOB NO. J4S3405B	
CONTRACT ID.	
PROJECT NO.	
BRIDGE NO.	

IF A SEAL IS PRESENT ON THIS SHEET IT HAS BEEN ELECTRONICALLY SEALED AND DATED.

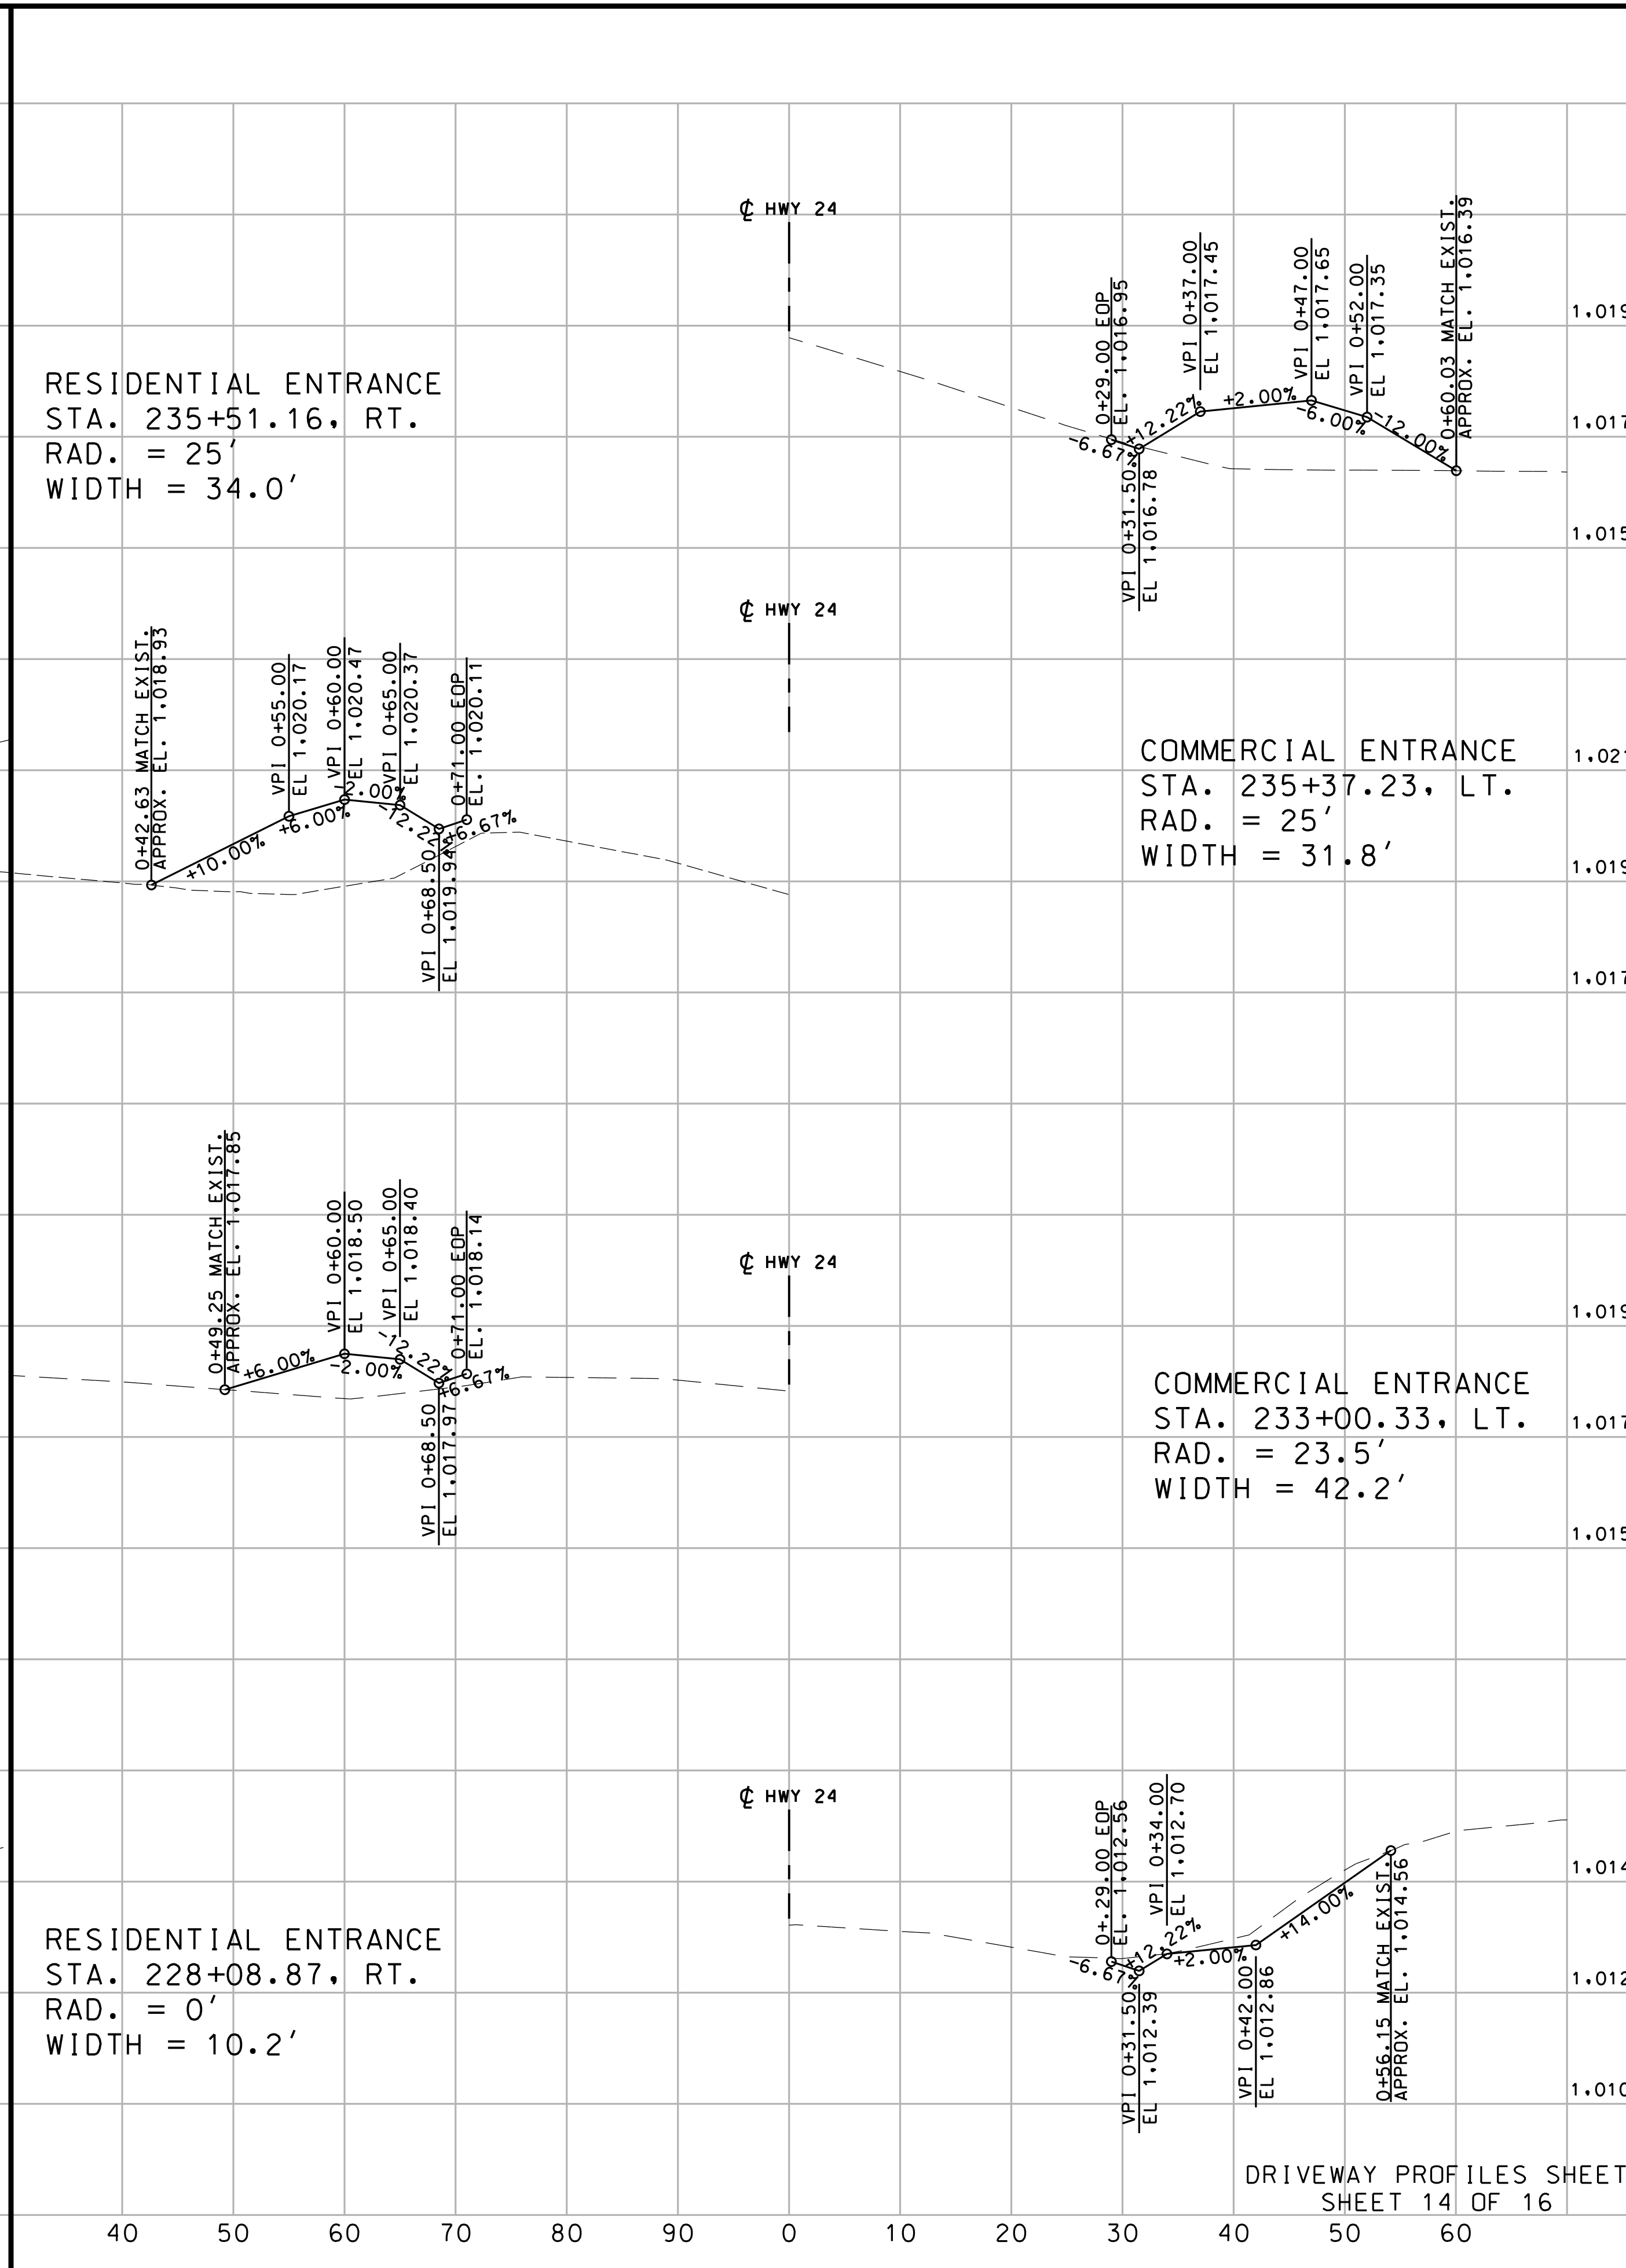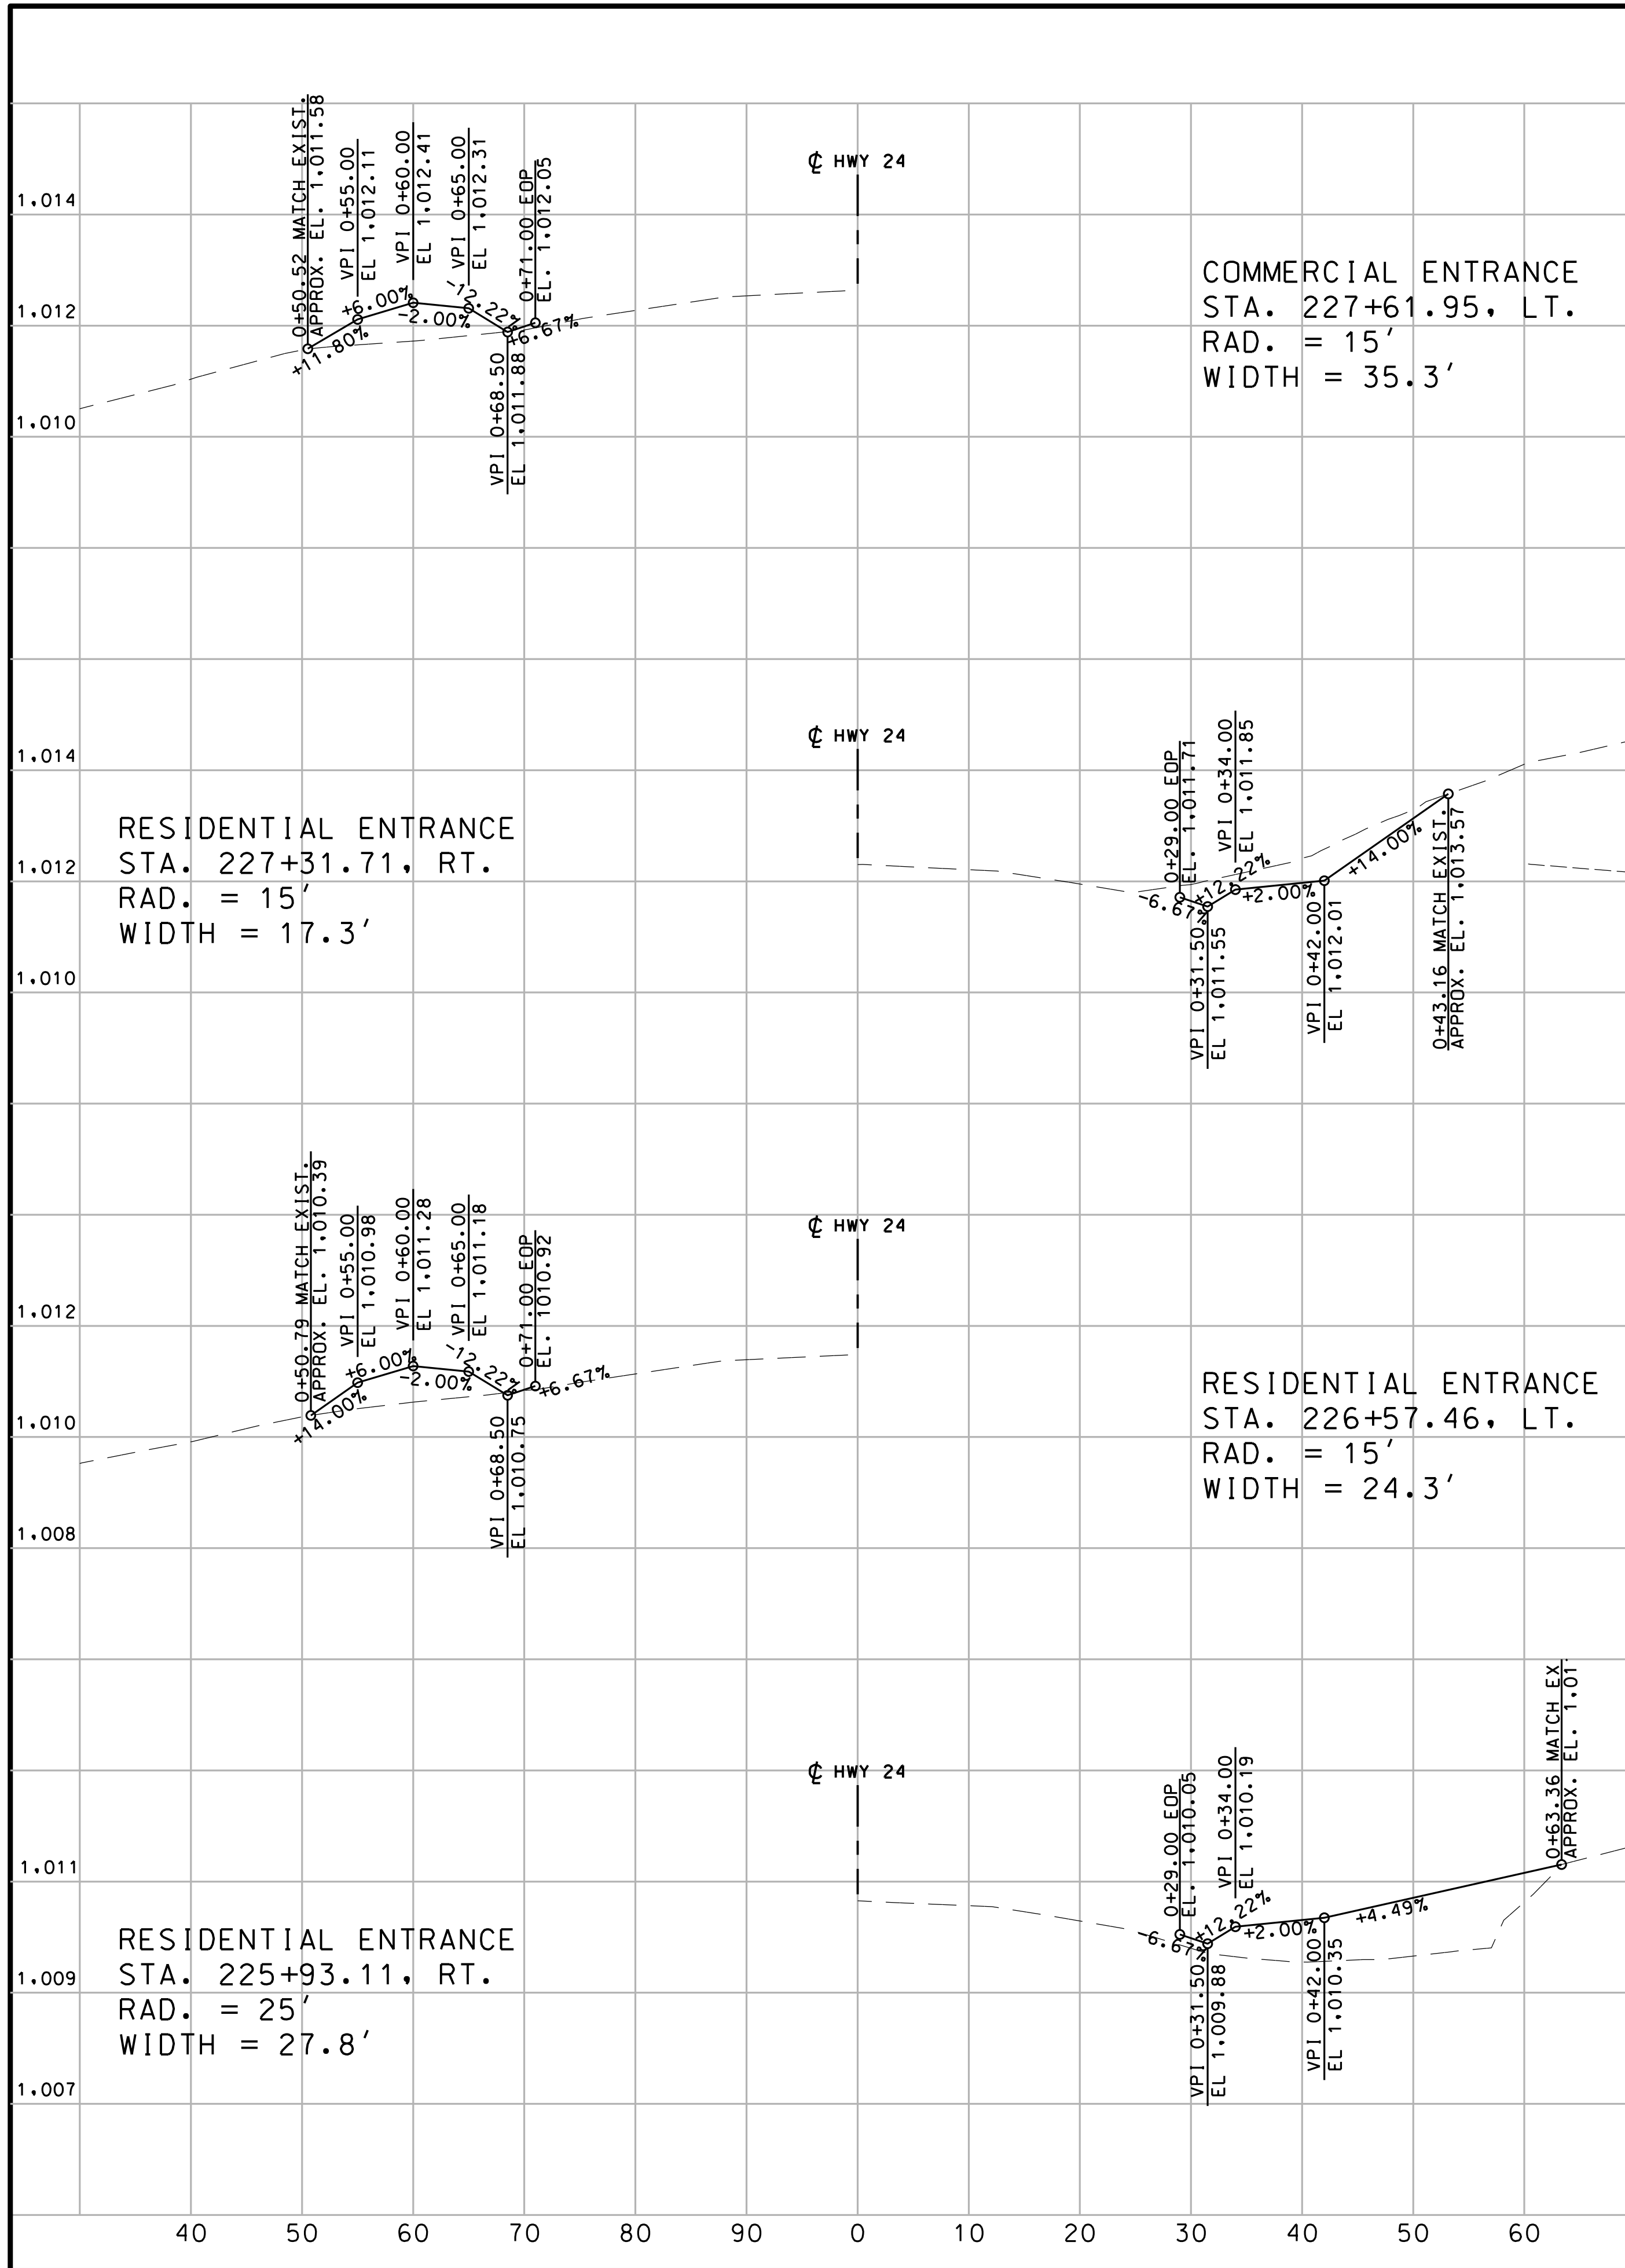

DRIVEWAY PROFILES SHEET  
SHEET 14 OF 16

"THIS MEDIA SHOULD NOT BE CONSIDERED A CERTIFIED DOCUMENT."

DATE PREPARED: 10/5/2020



ROUTE: 2-4	STATE: MO
DISTRICT: K-C	SHEET NO.: 110
COUNTY: JACKSON	
JOB NO.: J4S3405B	
CONTRACT ID.:	
PROJECT NO.:	
BRIDGE NO.:	

DATE	DESCRIPTION

MISSOURI HIGHWAYS AND TRANSPORTATION COMMISSION

105 WEST CAPITOL  
JEFFERSON CITY, MO 65102  
1-888-ASK-MODOT (1-888-273-6636)

**BURNS MCDONNELL**  
9400 Ward Parkway  
Kansas City, MO 64114  
(816) 333-9400

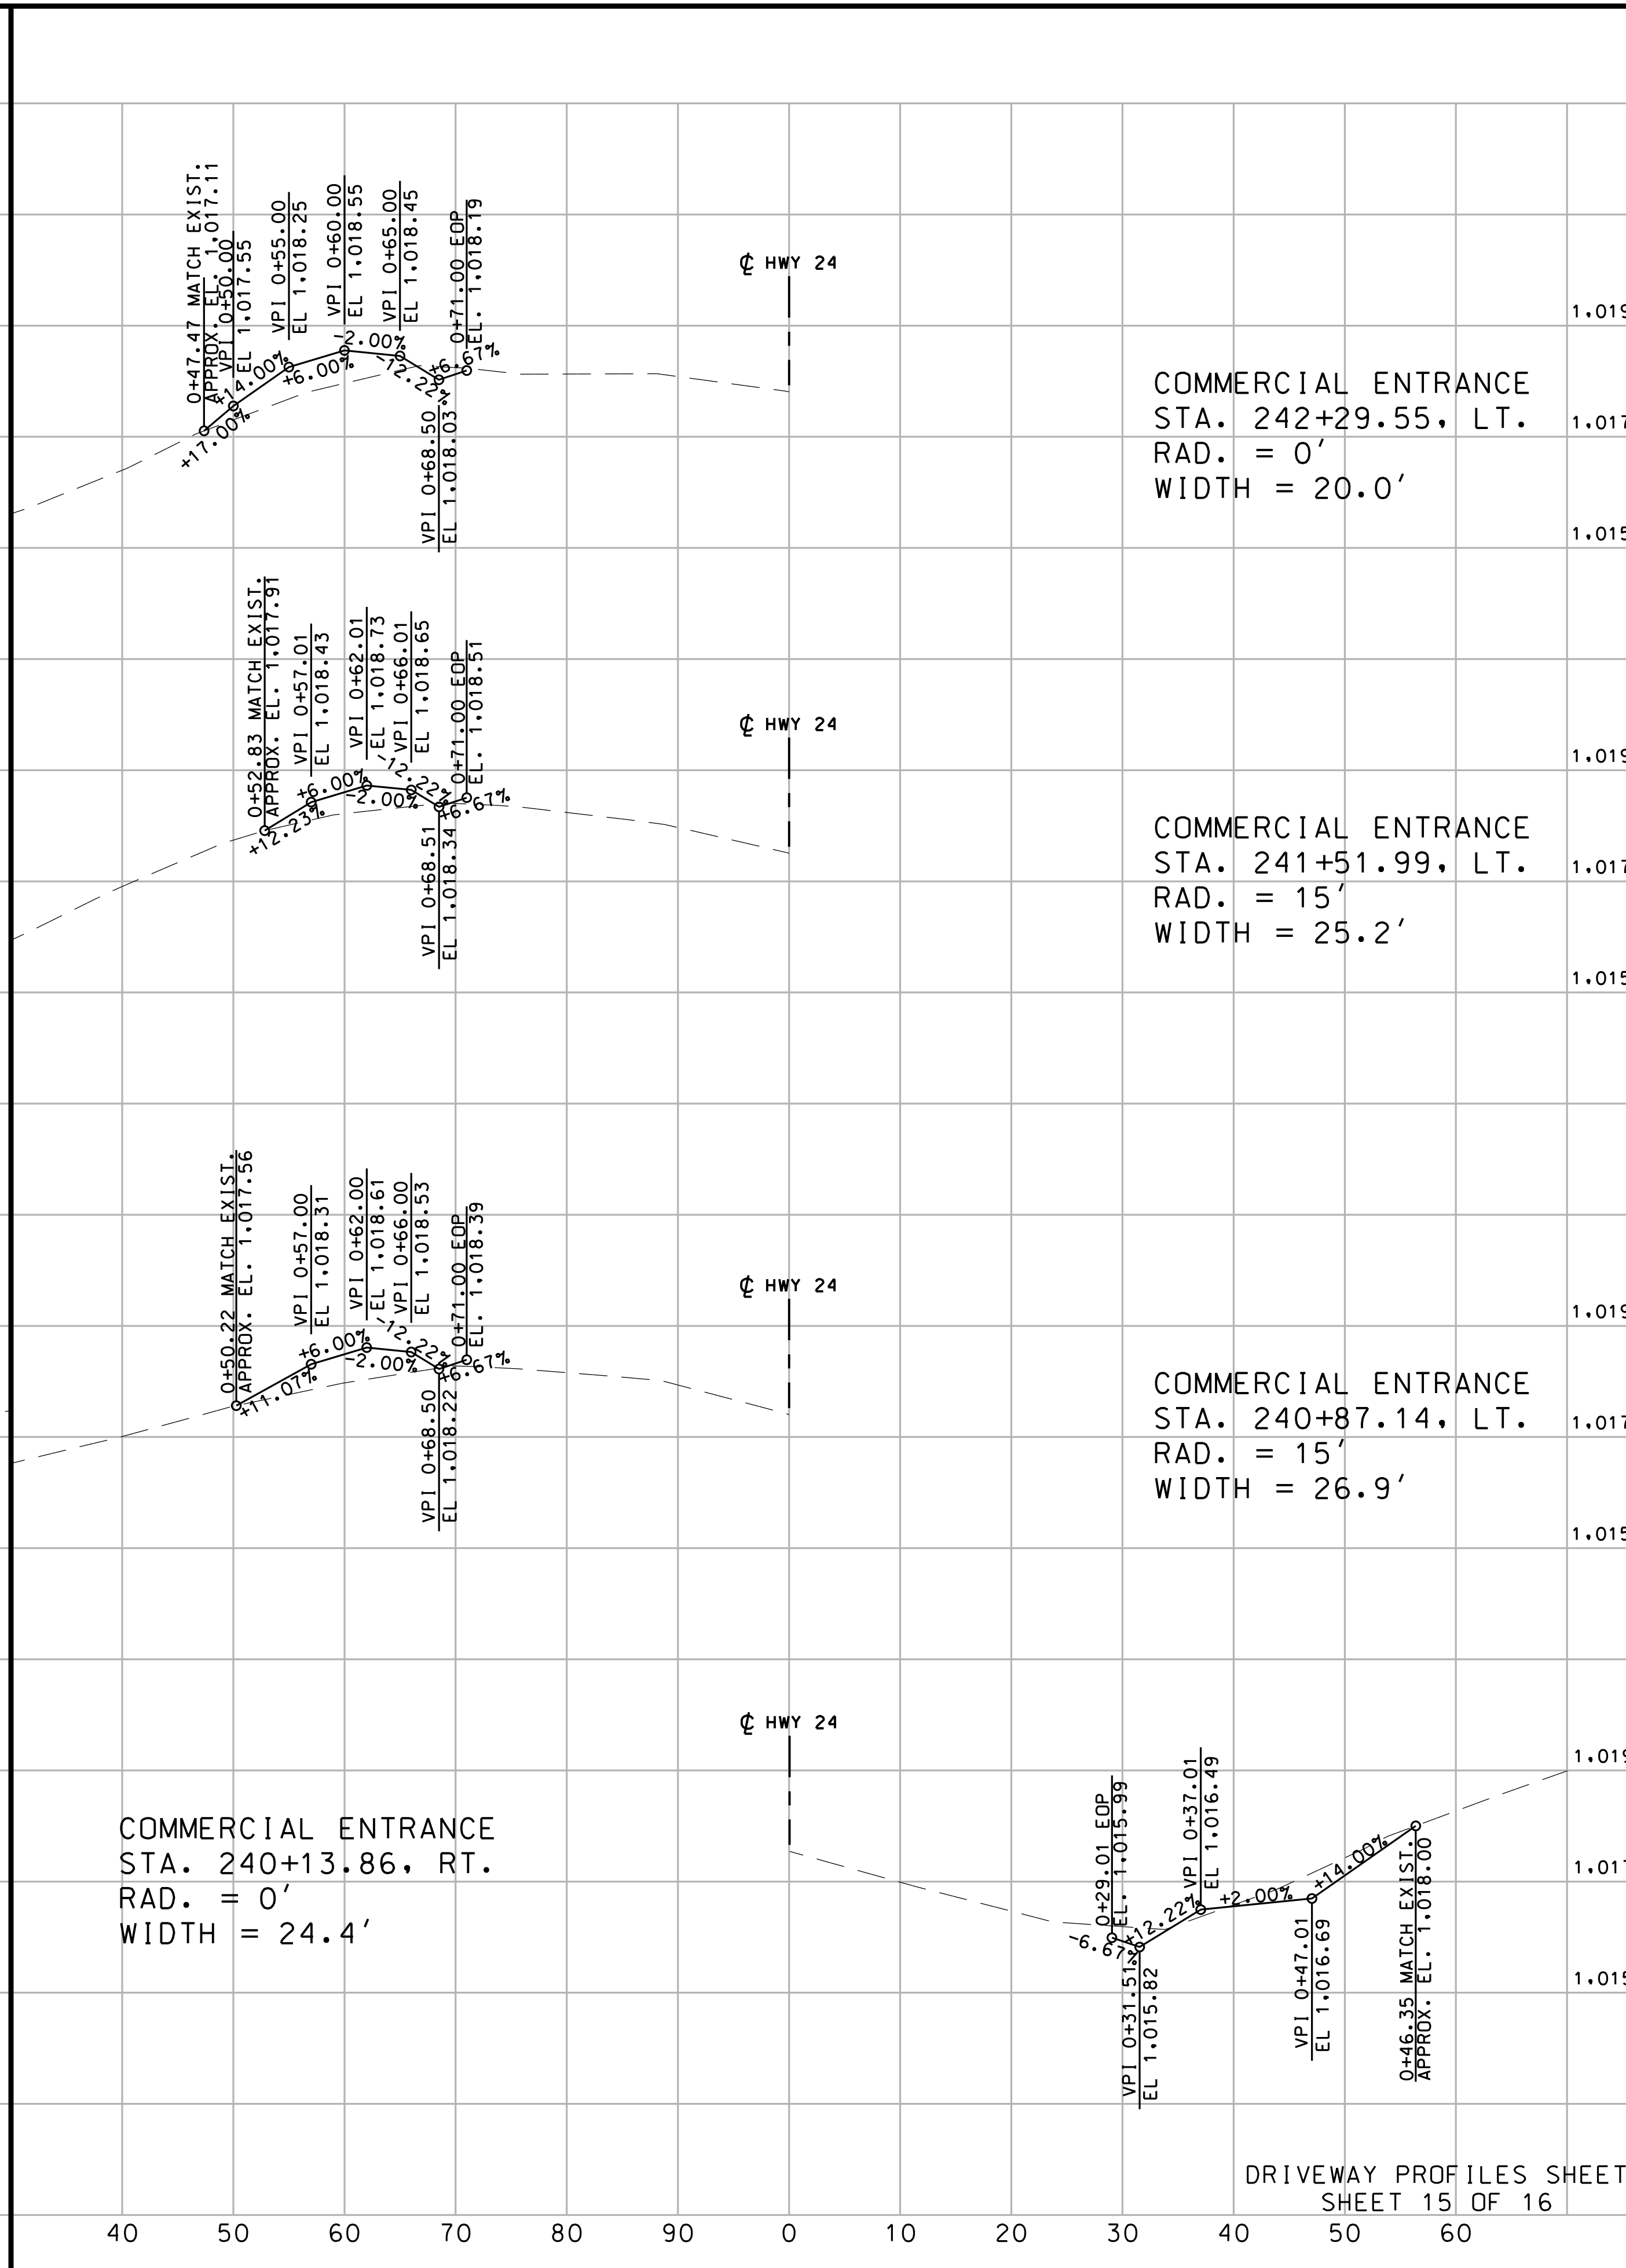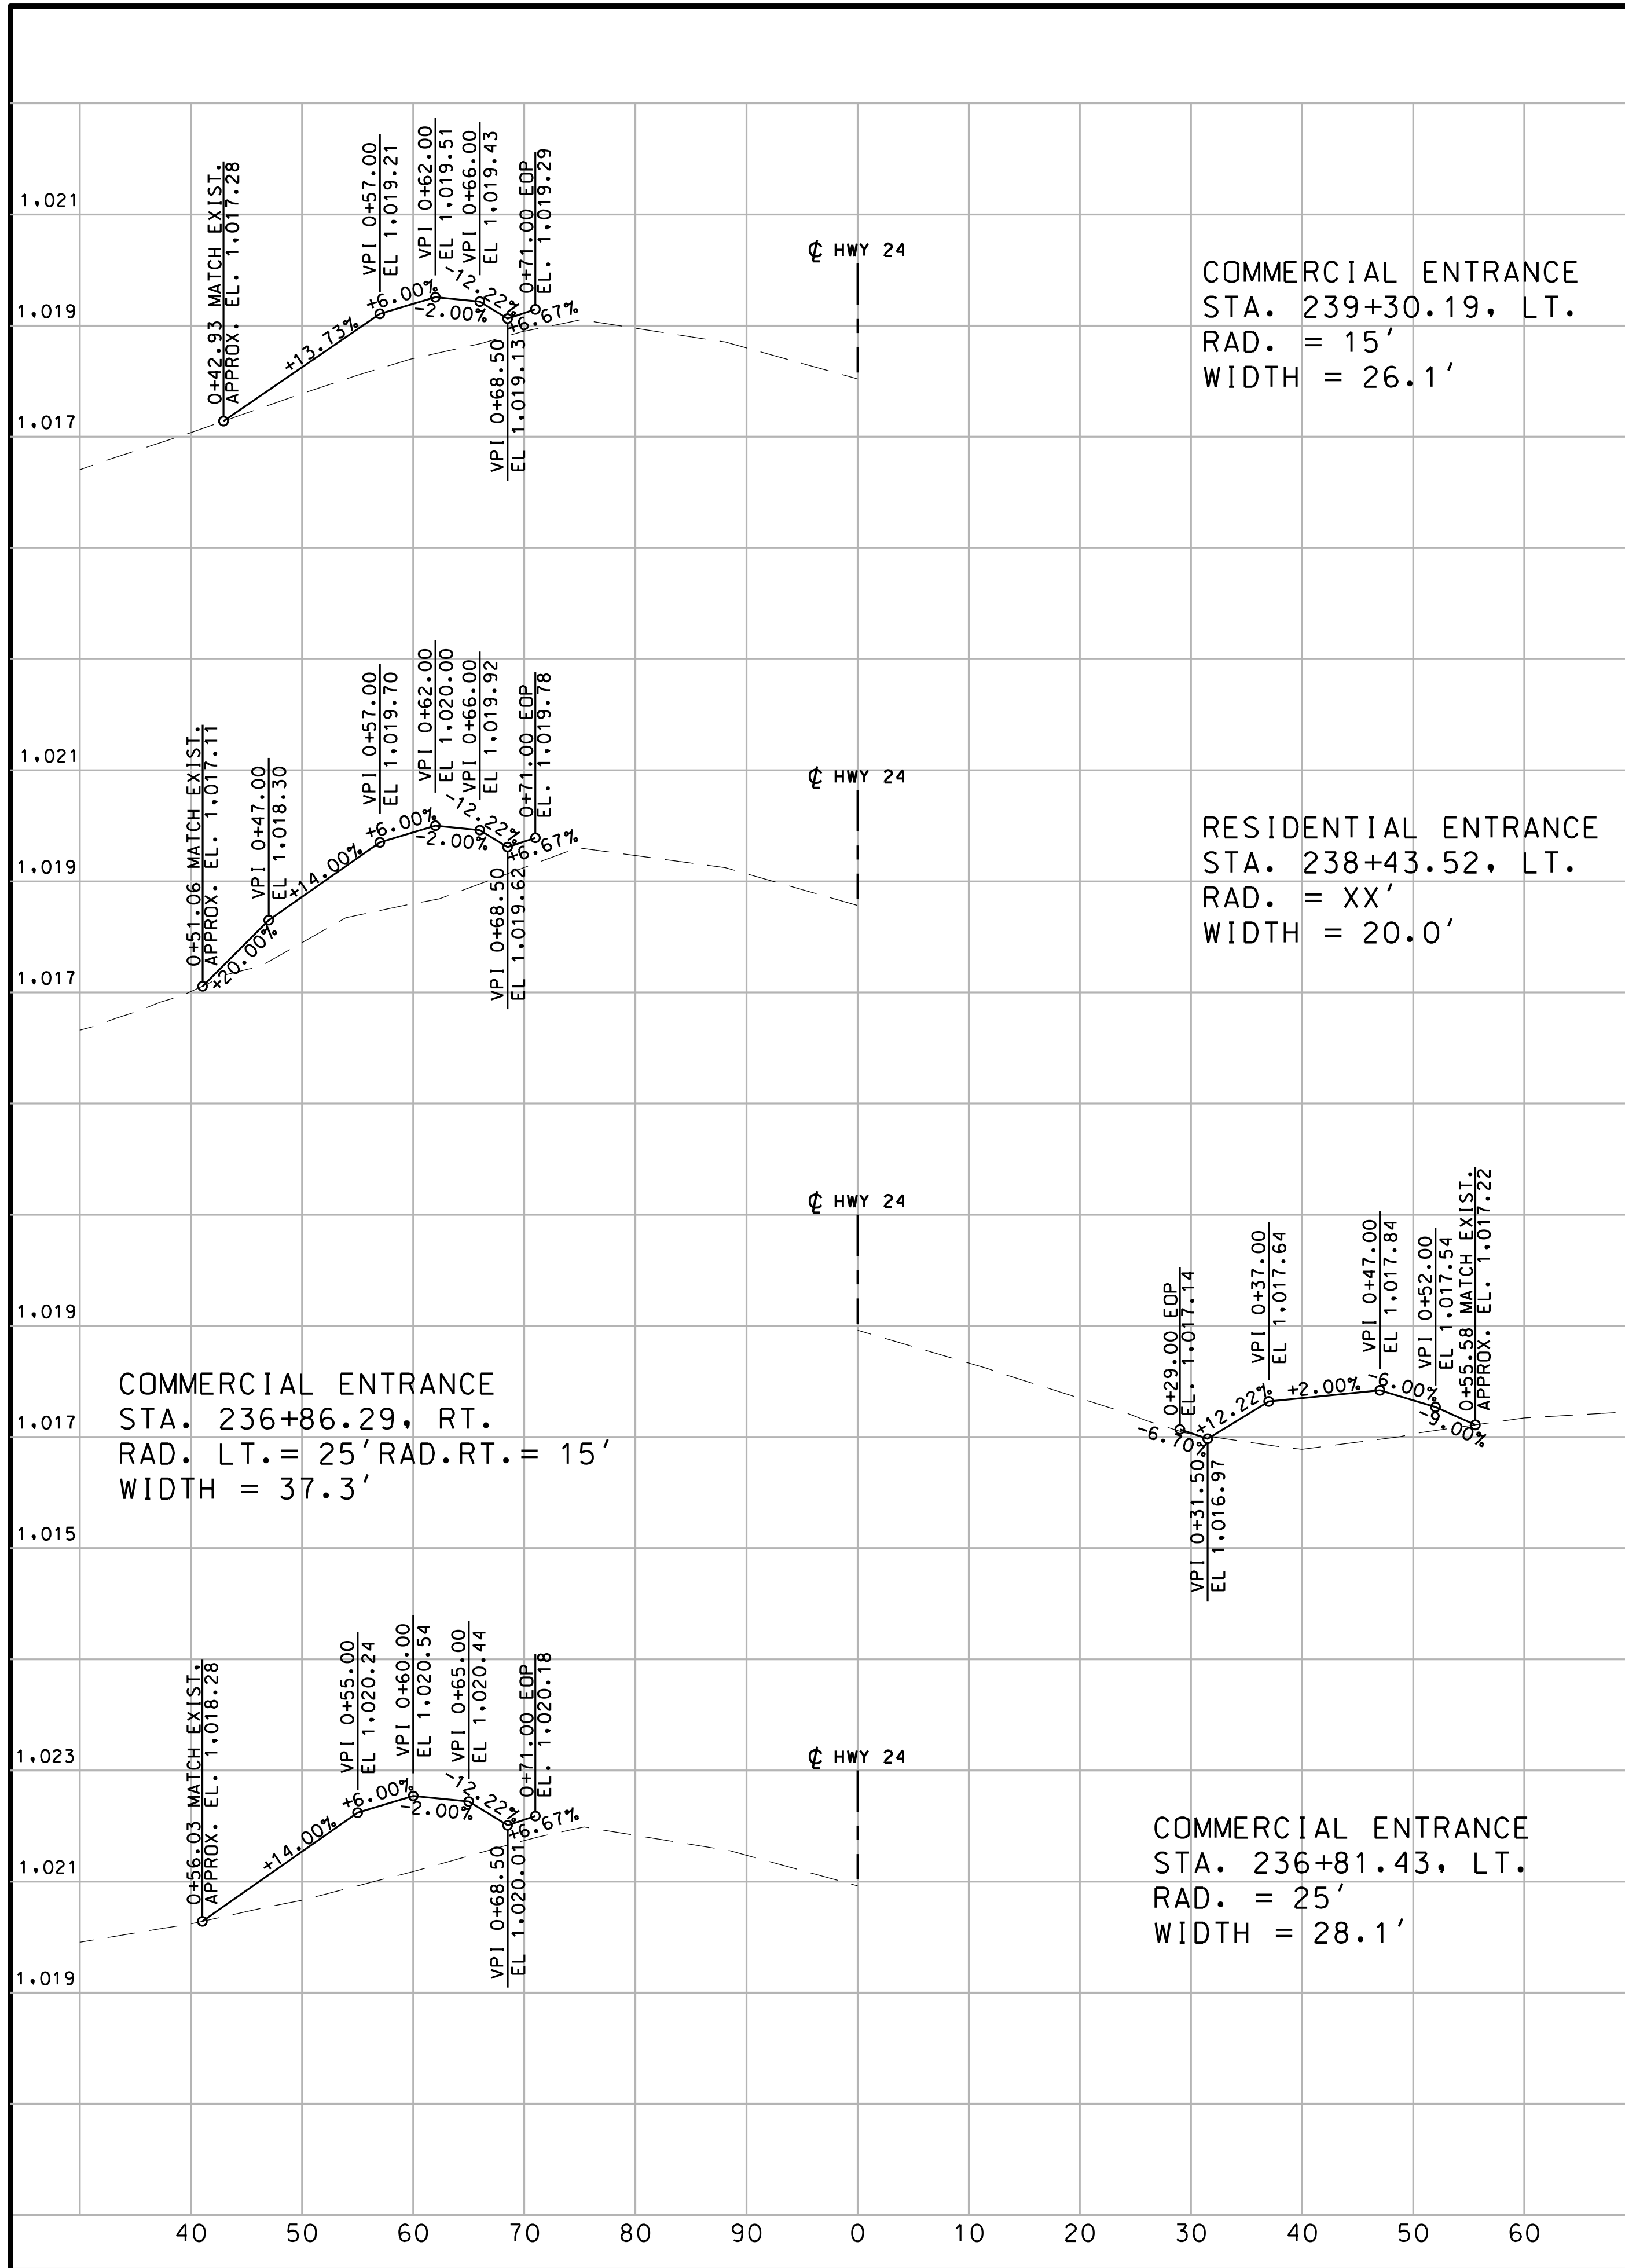

DRIVEWAY PROFILES SHEET  
SHEET 15 OF 16

"THIS MEDIA SHOULD NOT BE CONSIDERED A CERTIFIED DOCUMENT."

DATE PREPARED 10/5/2020	
ROUTE 2-4	STATE MO
DISTRICT KC	SHEET NO. 111
COUNTY JACKSON	
JOB NO. J4S3405B	
CONTRACT ID.	
PROJECT NO.	
BRIDGE NO.	



DATE	DESCRIPTION

MISSOURI HIGHWAYS AND TRANSPORTATION COMMISSION

105 WEST CAPITOL  
JEFFERSON CITY, MO 65102  
1-888-ASK-MODOT (1-888-273-6636)

9400 Ward Parkway  
Kansas City, MO 64114  
(816) 333-9400



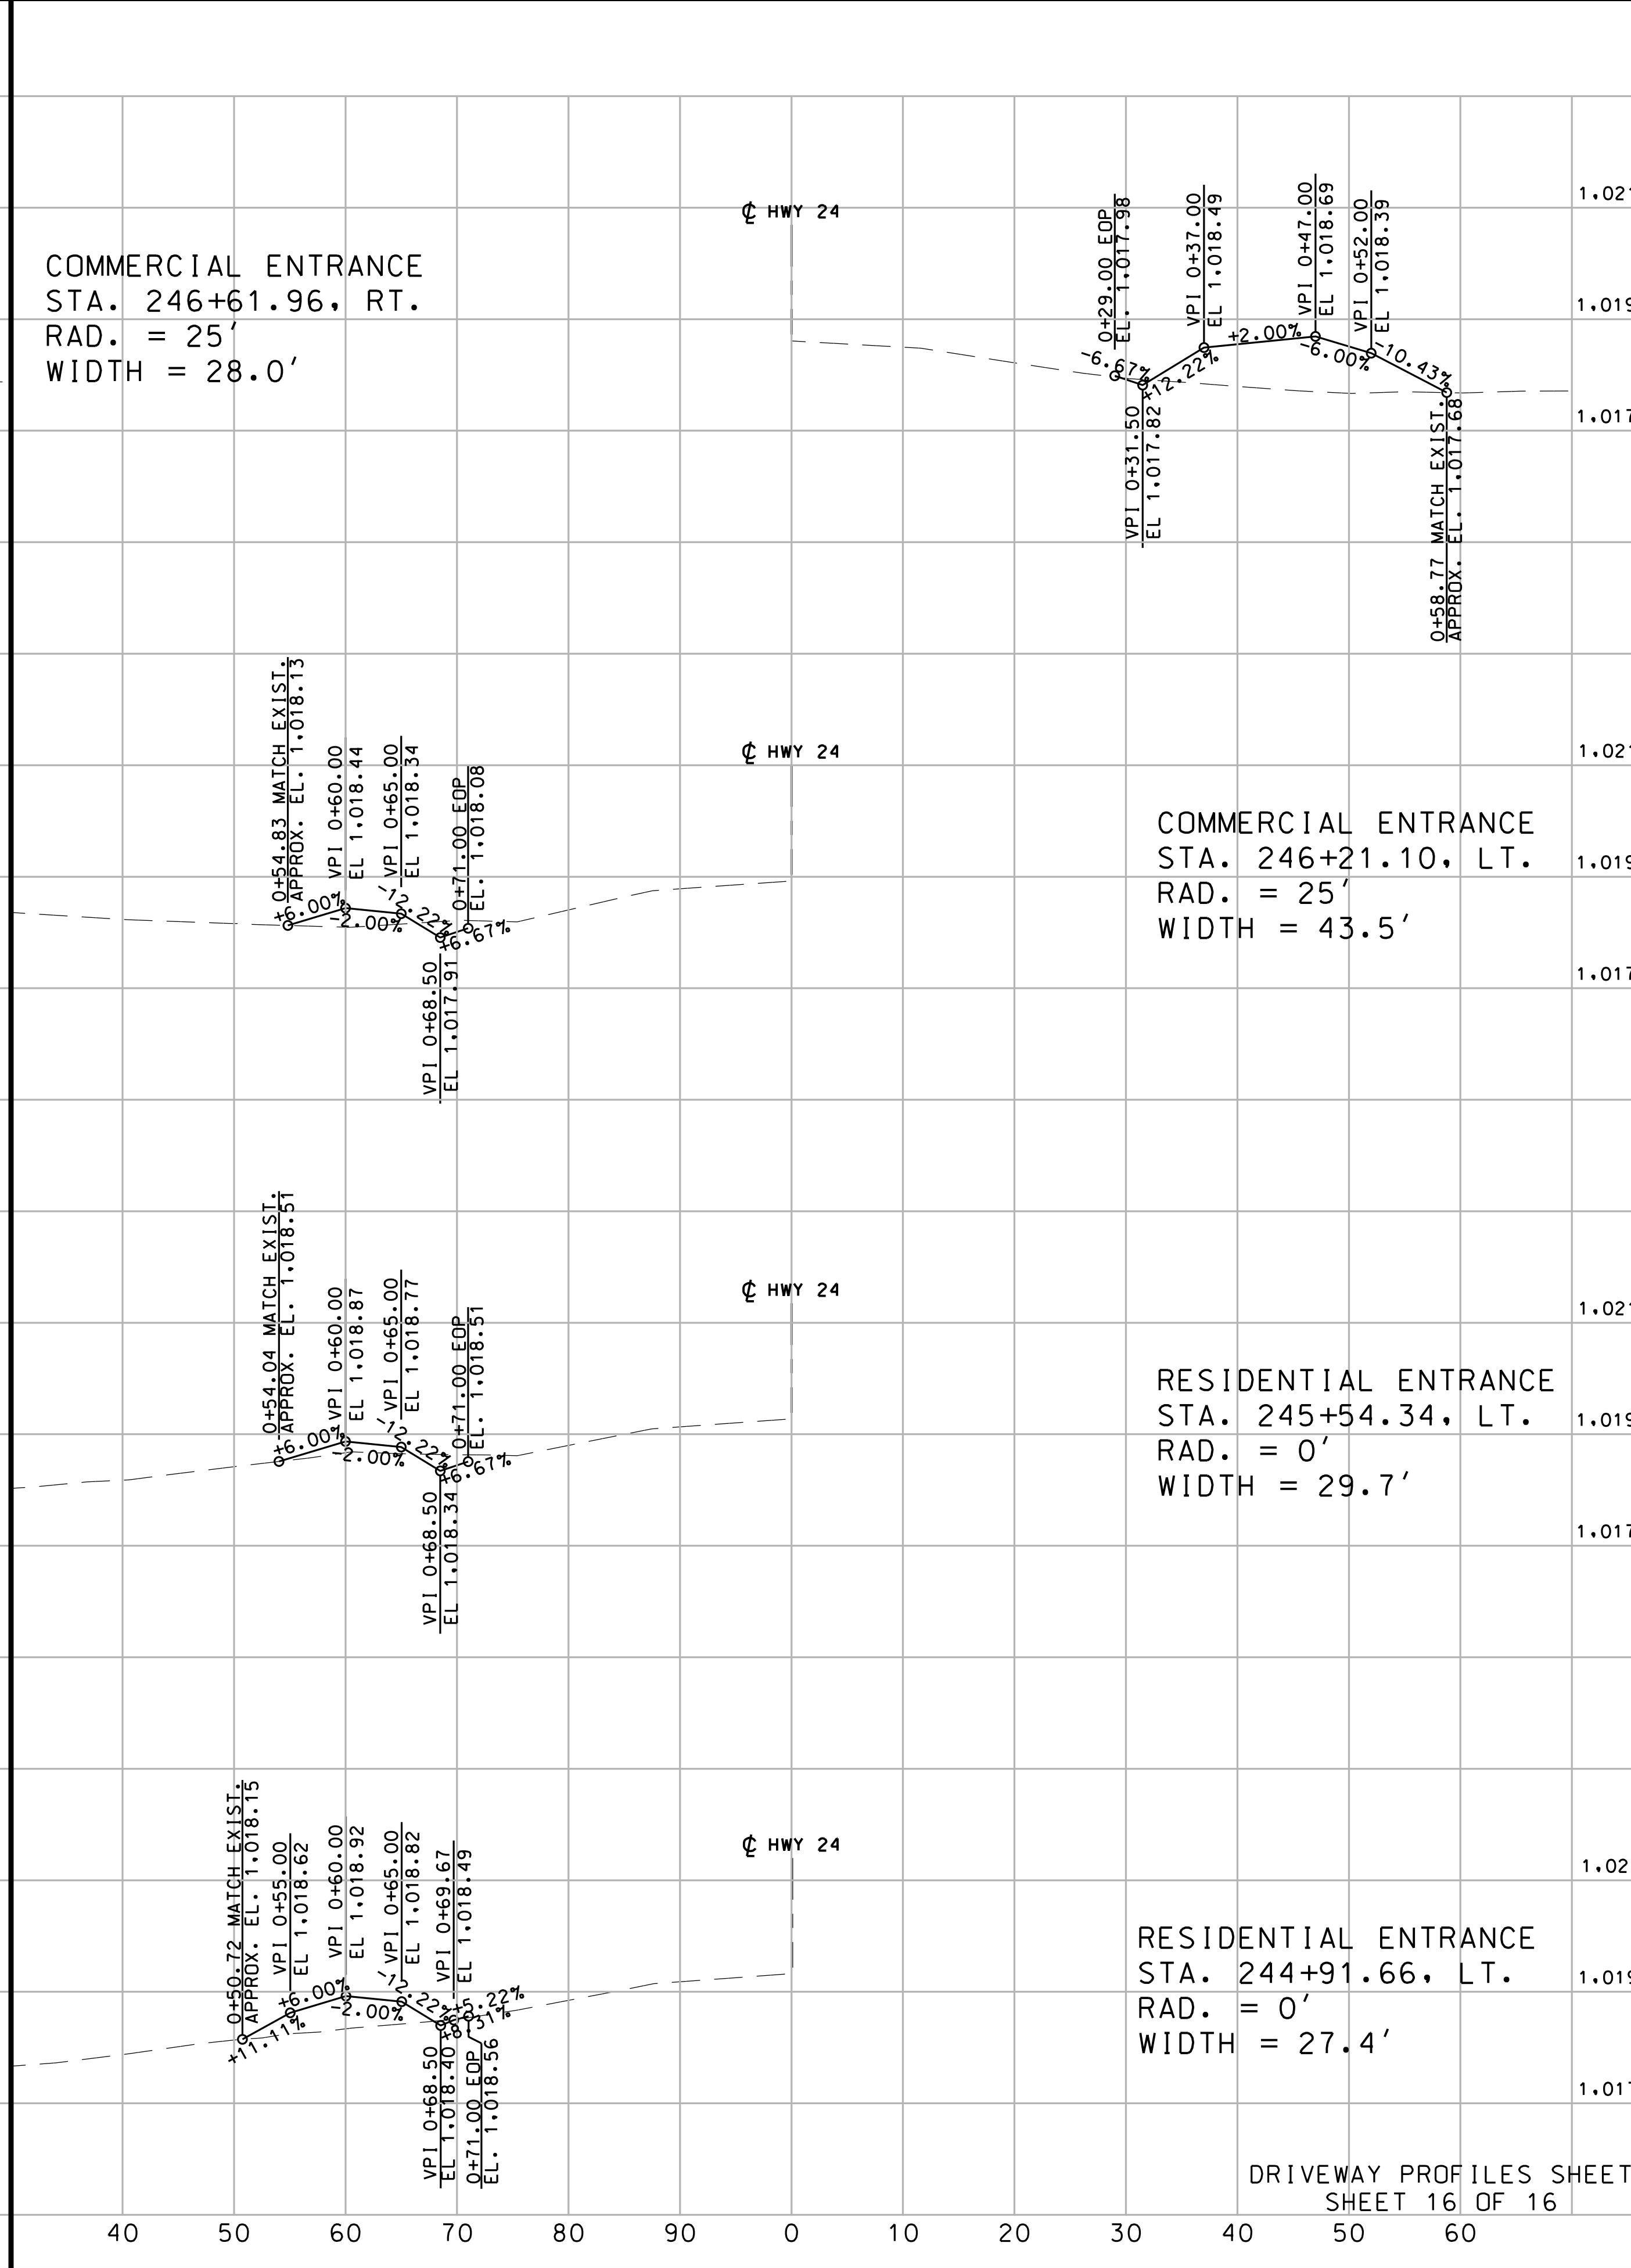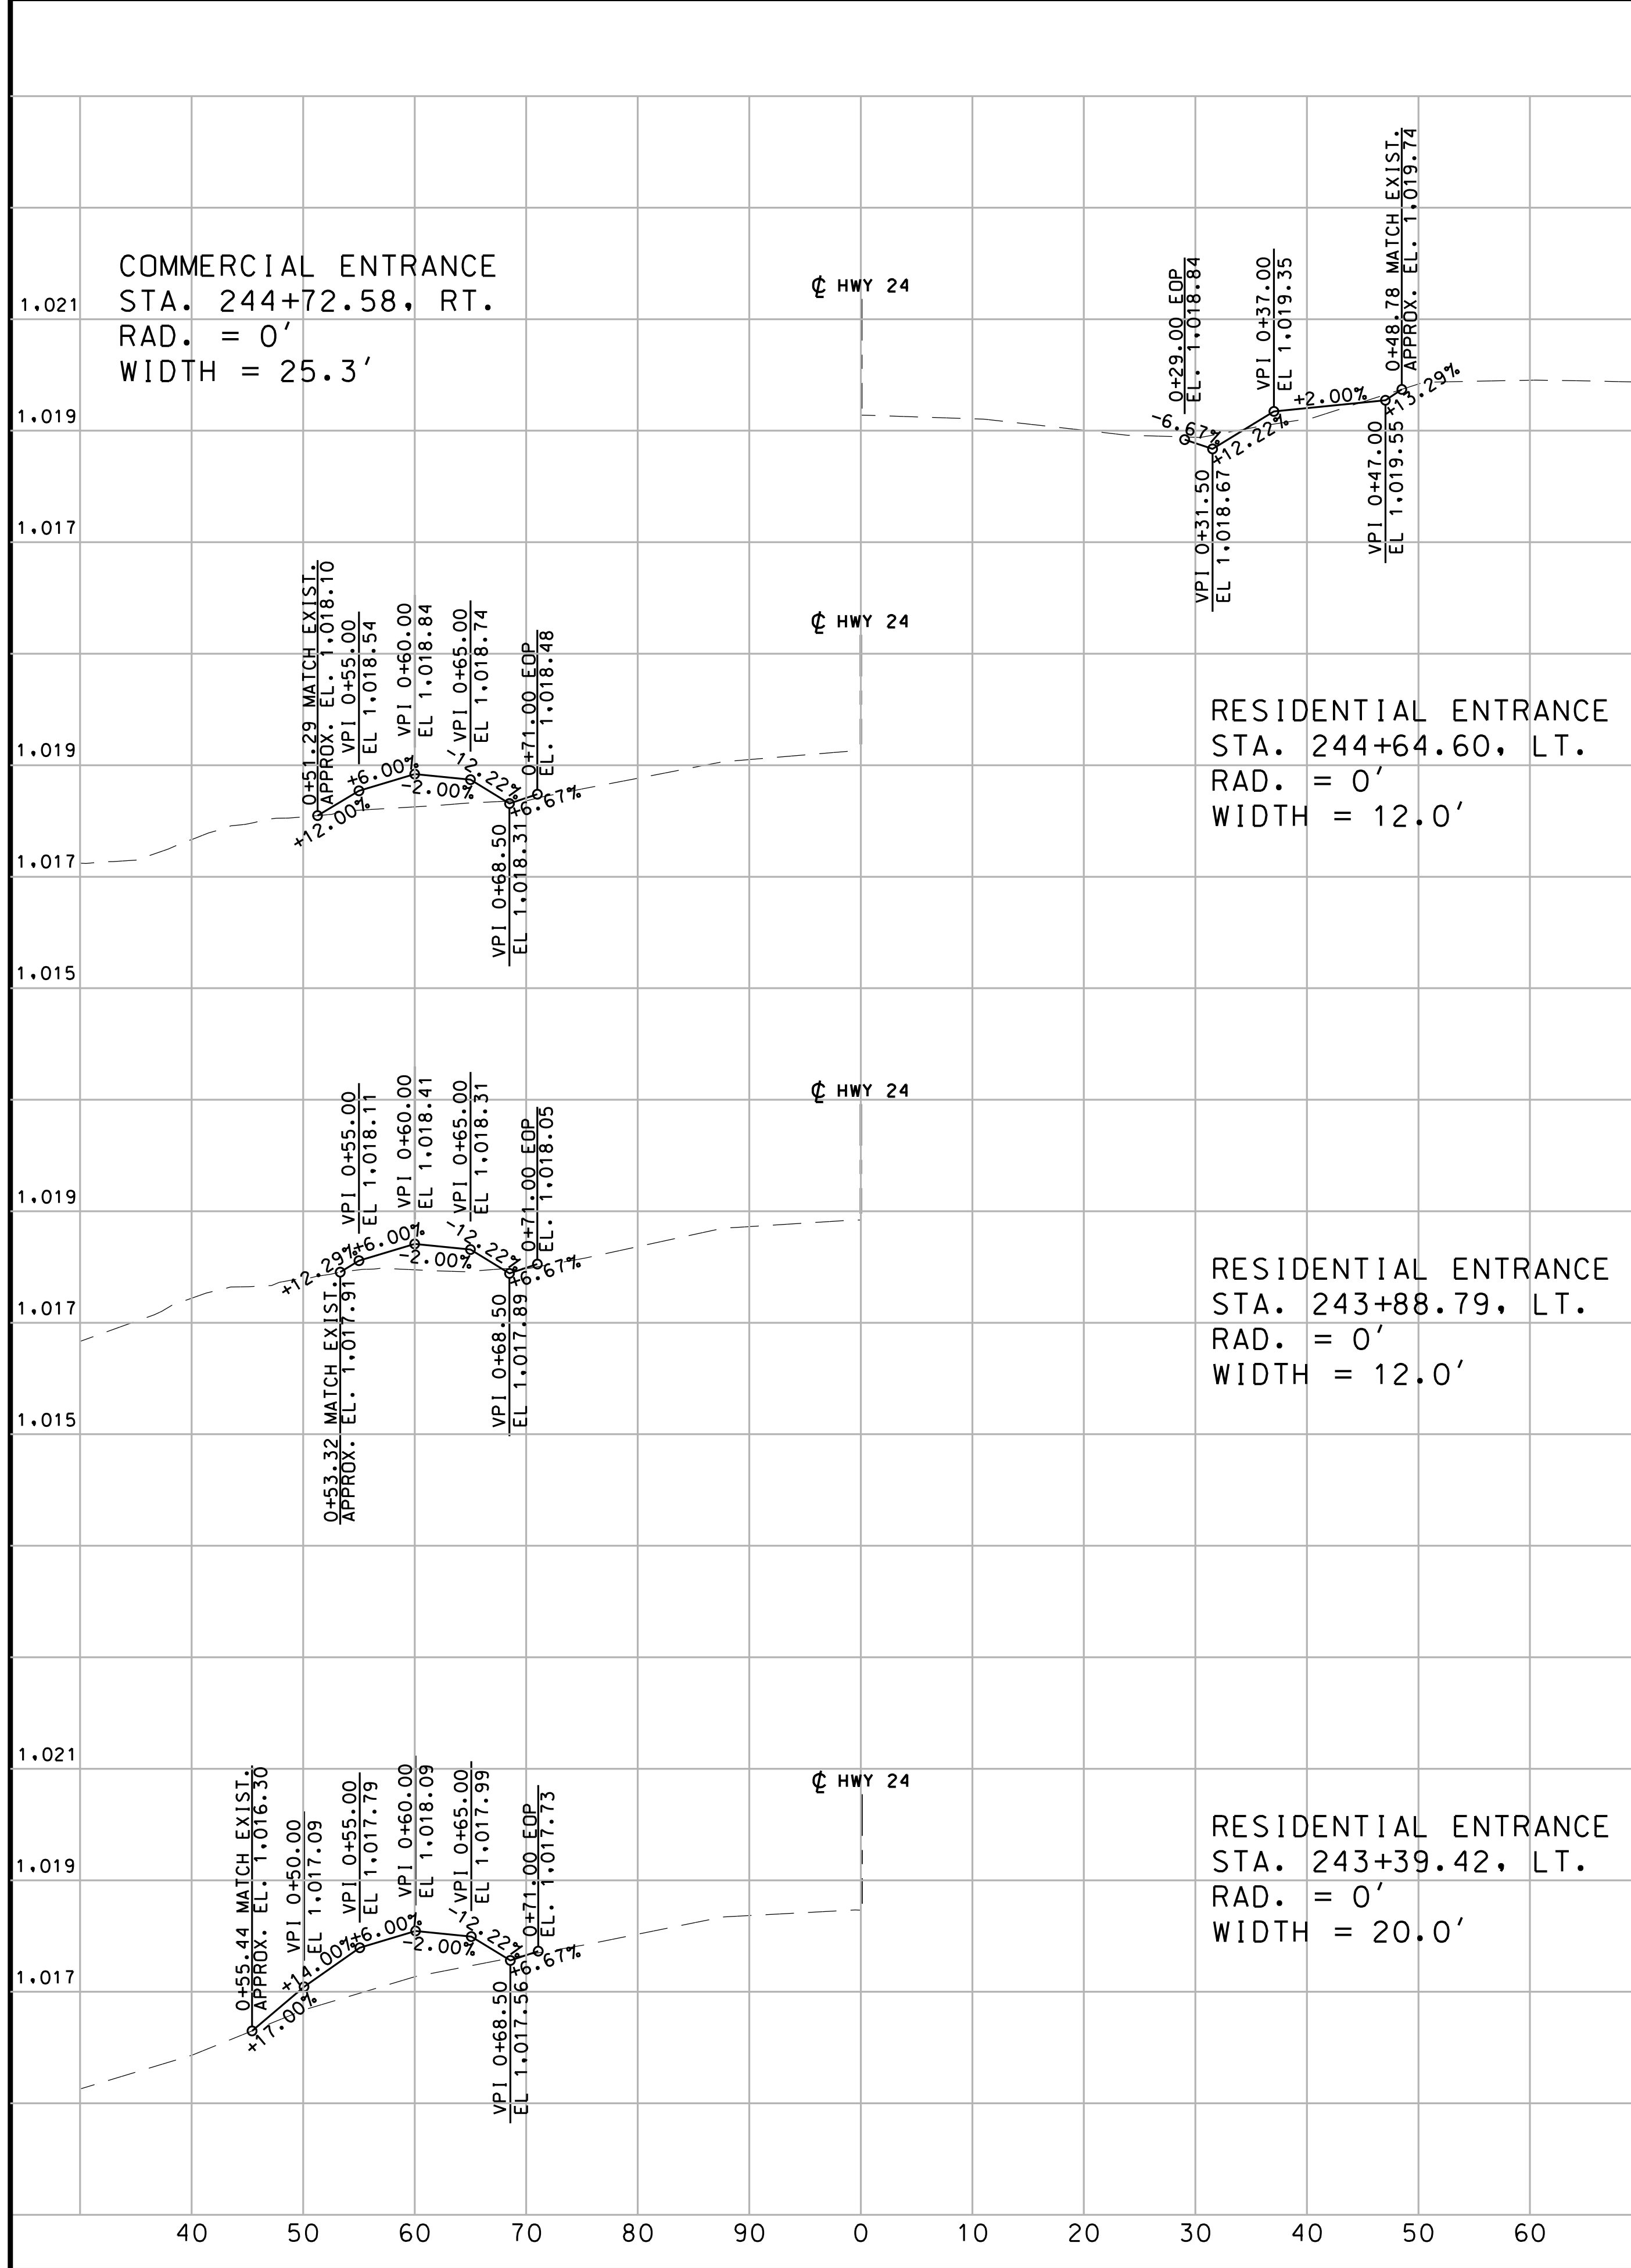

"THIS MEDIA SHOULD NOT BE CONSIDERED A CERTIFIED DOCUMENT."

DATE PREPARED 10/5/2020	
ROUTE 2-4	STATE MO
DISTRICT K-C	SHEET NO. 112
COUNTY JACKSON	
JOB NO. J4S3405B	
CONTRACT ID.	
PROJECT NO.	
BRIDGE NO.	

DATE	DESCRIPTION

MISSOURI HIGHWAYS AND TRANSPORTATION COMMISSION

105 WEST CAPITOL  
JEFFERSON CITY, MO 65102  
1-888-ASK-MODOT (1-888-273-6636)

**BURNS MCDONNELL**  
9400 Ward Parkway  
Kansas City, MO 64114  
(816) 333-9400

DRIVEWAY PROFILES SHEET  
SHEET 16 OF 16

"THIS MEDIA SHOULD NOT BE CONSIDERED A CERTIFIED DOCUMENT."

DATE PREPARED  
10/5/2020

ROUTE	STATE
2-4	MO
DISTRICT	SHEET NO.
K-C	1

COUNTY  
**JACKSON**

JOB NO.  
**J4S3405B**


CONTRACT ID.  
.

PROJECT NO.  
.

BRIDGE NO.  
.

DATE	DESCRIPTION

MISSOURI HIGHWAYS AND TRANSPORTATION COMMISSION



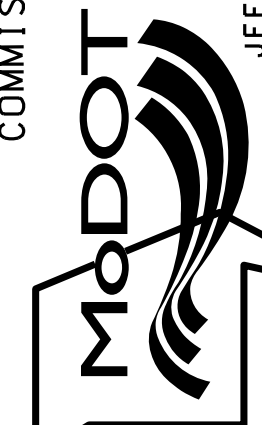


105 WEST CAPITOL  
JEFFERSON CITY, MO 65102  
1-888-ASK-MODOT (1-888-273-6636)

**BURNS MCDONNELL**

9400 Ward Parkway  
Kansas City, MO 64114  
(816) 333-9400

IF A SEAL IS PRESENT ON THIS SHEET IT HAS BEEN ELECTRONICALLY SEALED AND DATED. REV.

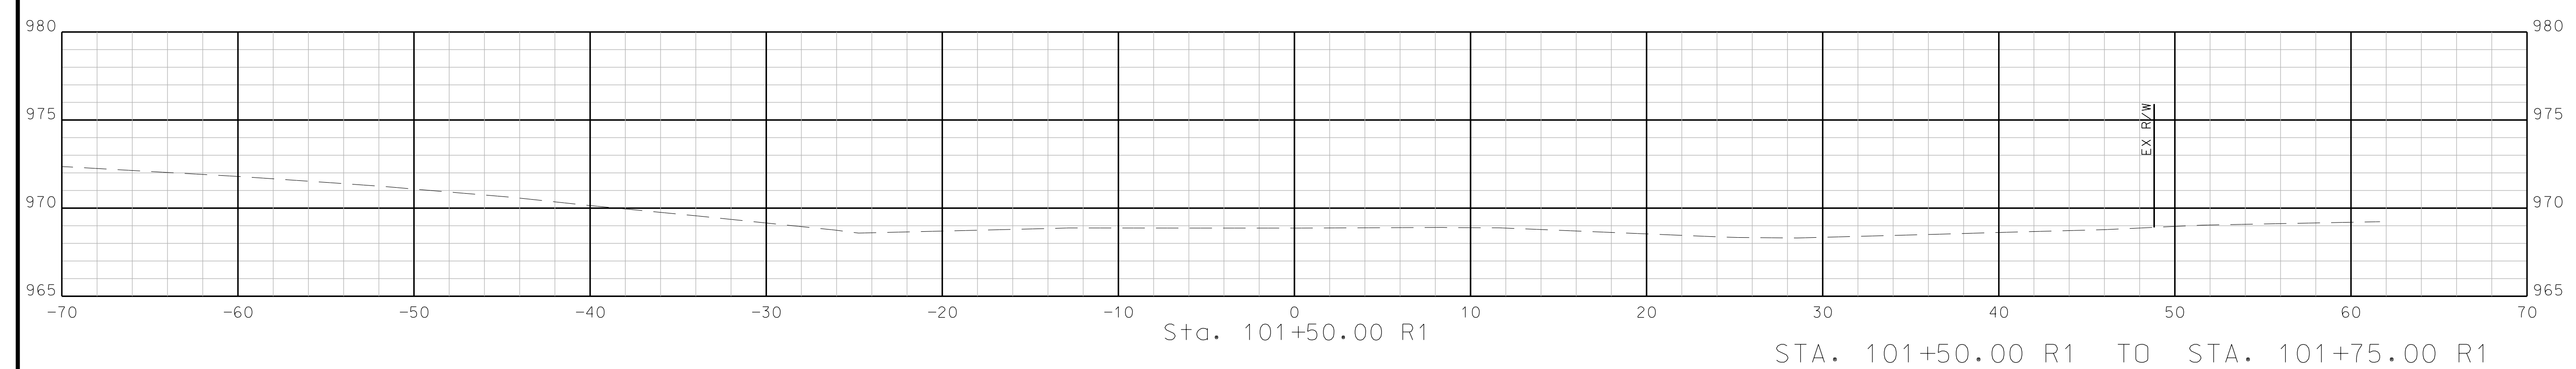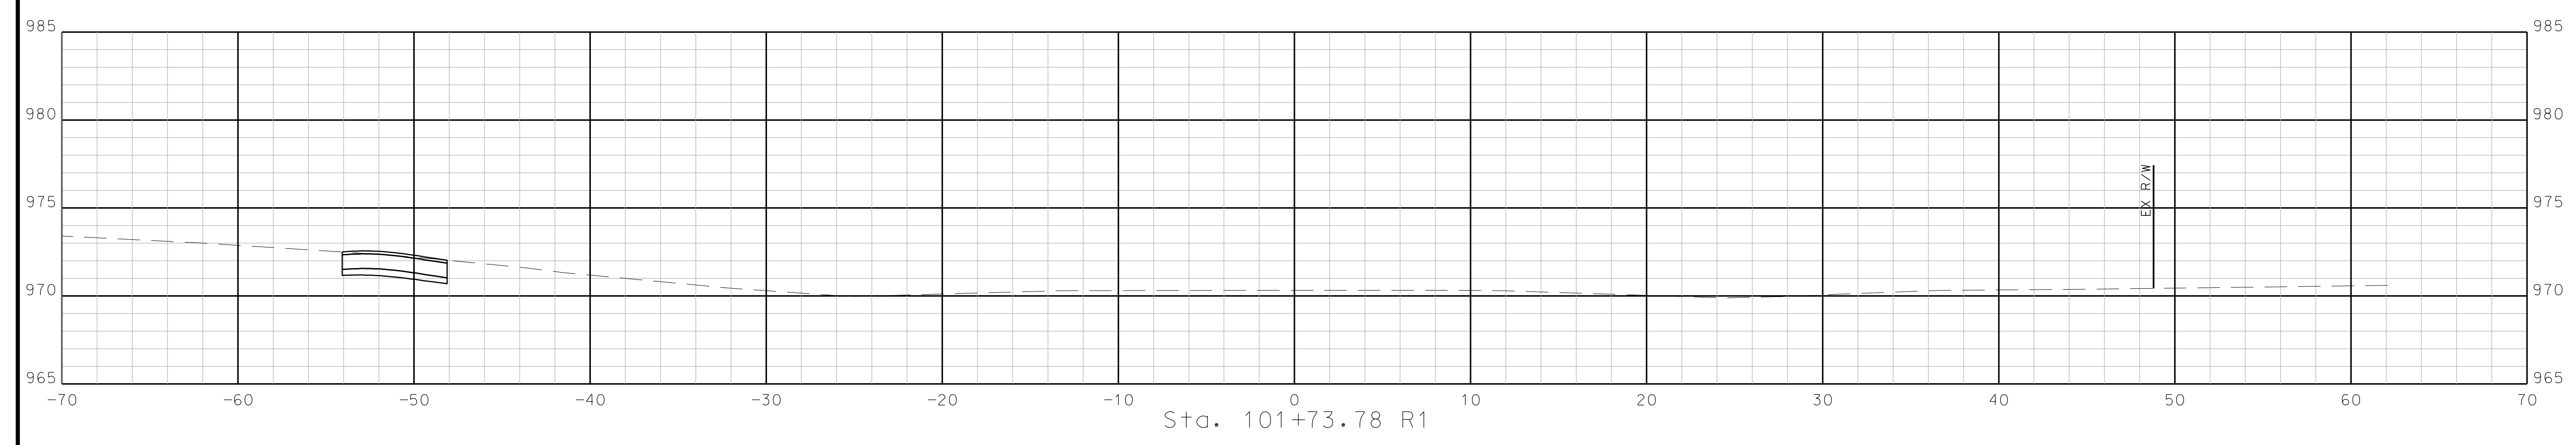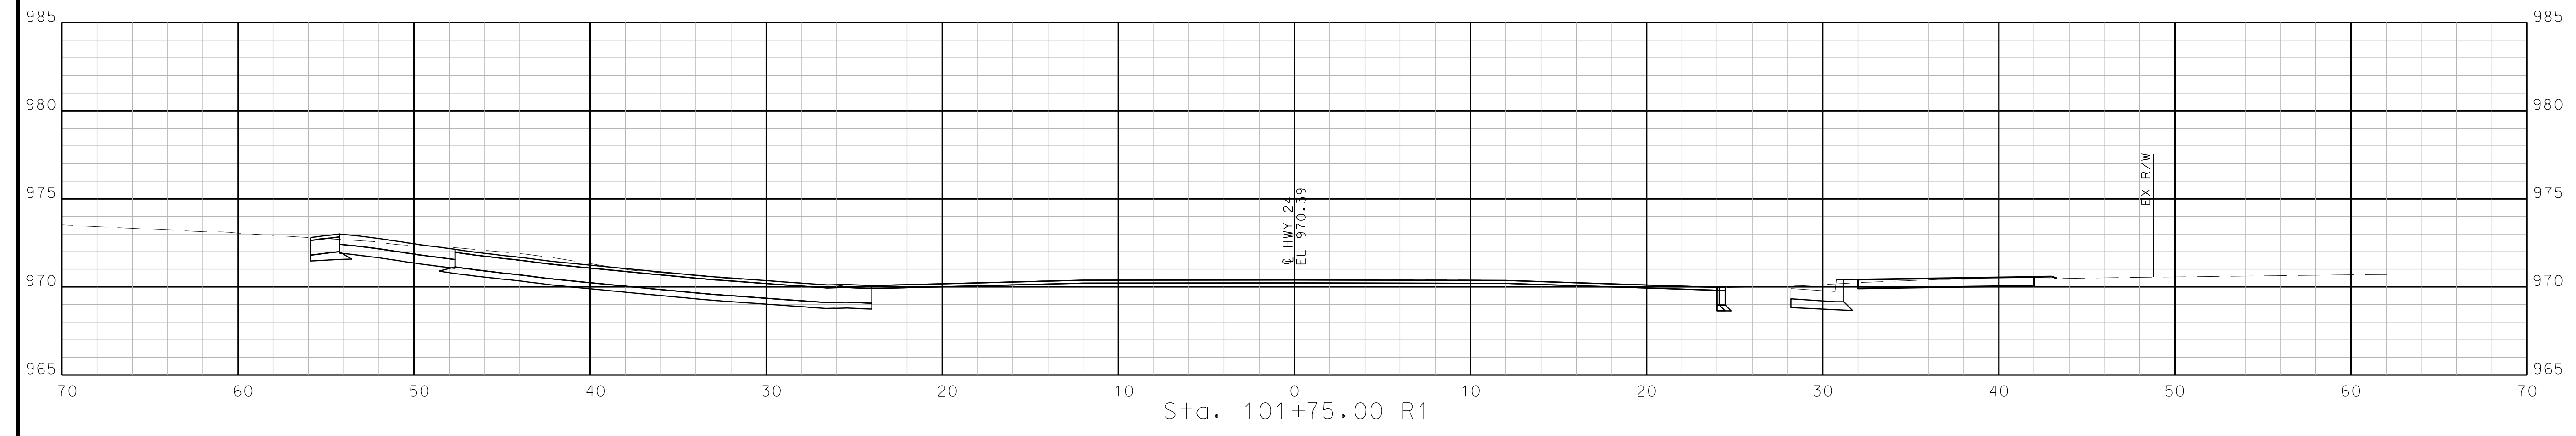

STA. 101+50.00 R1 TO STA. 101+75.00 R1

"THIS MEDIA SHOULD NOT BE CONSIDERED A CERTIFIED DOCUMENT."

DATE PREPARED  
10/5/2020

ROUTE STATE  
2-4 MO

DISTRICT SHEET NO.  
K-C 2

COUNTY  
JACKSON

JOB NO.  
J4S3405B

CONTRACT ID.

PROJECT NO.

BRIDGE NO.

DESCRIPTION

DATE


MISSOURI HIGHWAYS AND TRANSPORTATION COMMISSION

105 WEST CAPITOL JEFFERSON CITY, MO 65102


1-888-ASK-MODOT (1-888-273-6636)

IF A SEAL IS PRESENT ON THIS SHEET IT HAS BEEN ELECTRONICALLY SEALED AND DATED.


REV.

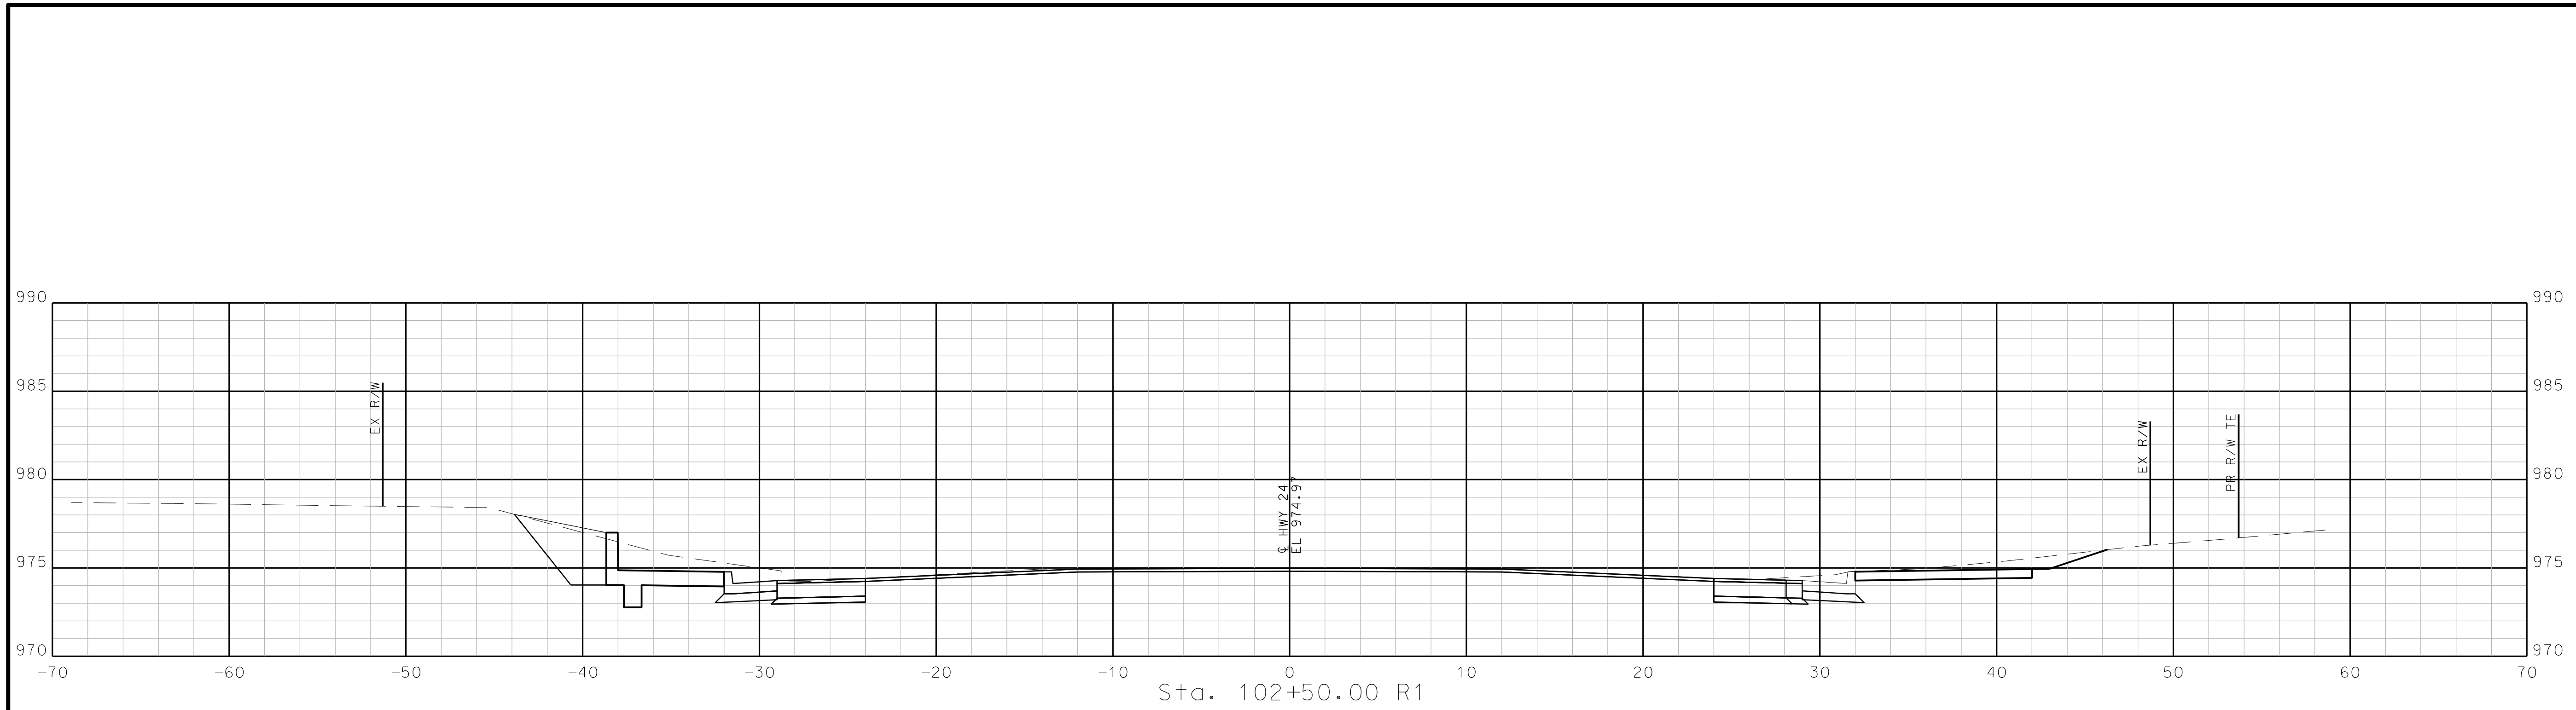

Sta. 102+50.00 R1

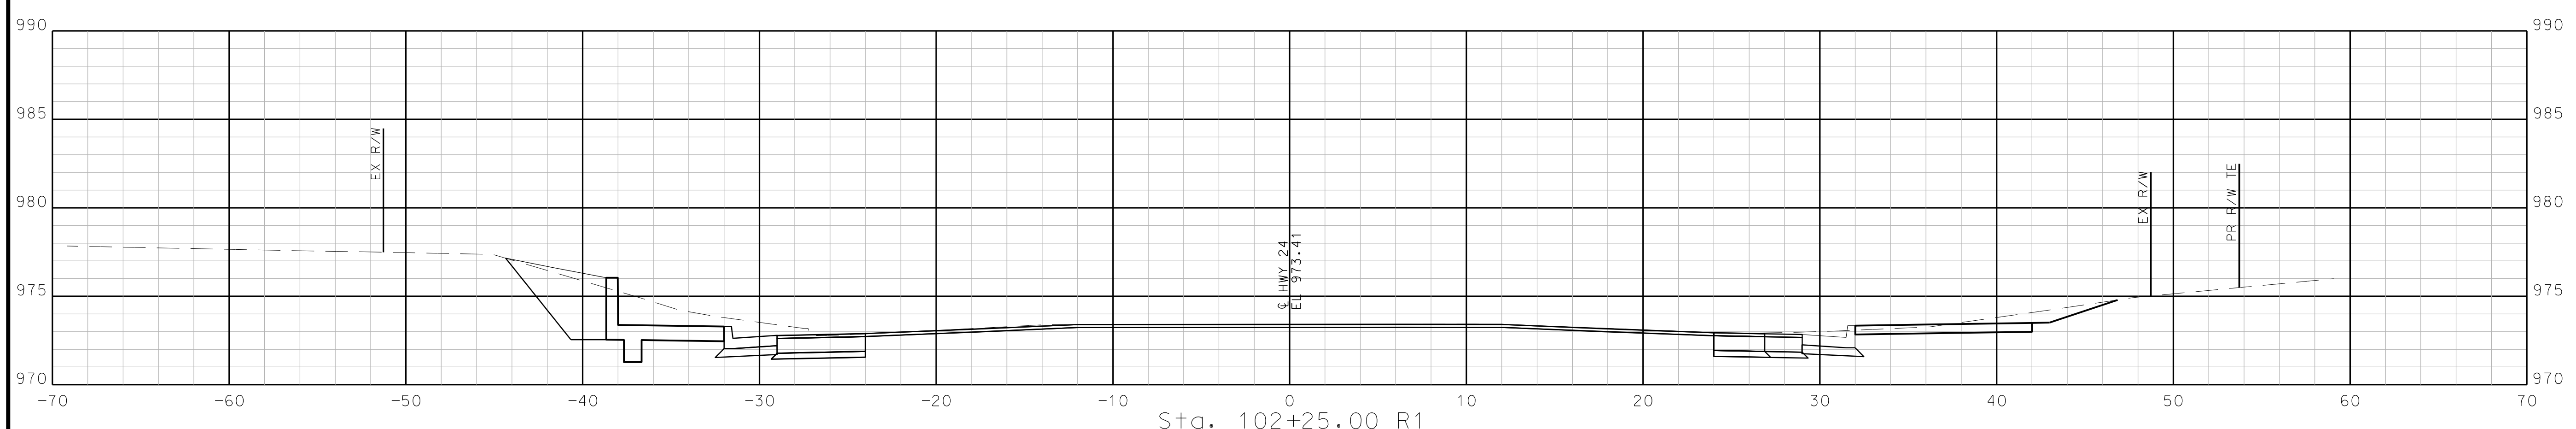

Sta. 102+25.00 R1

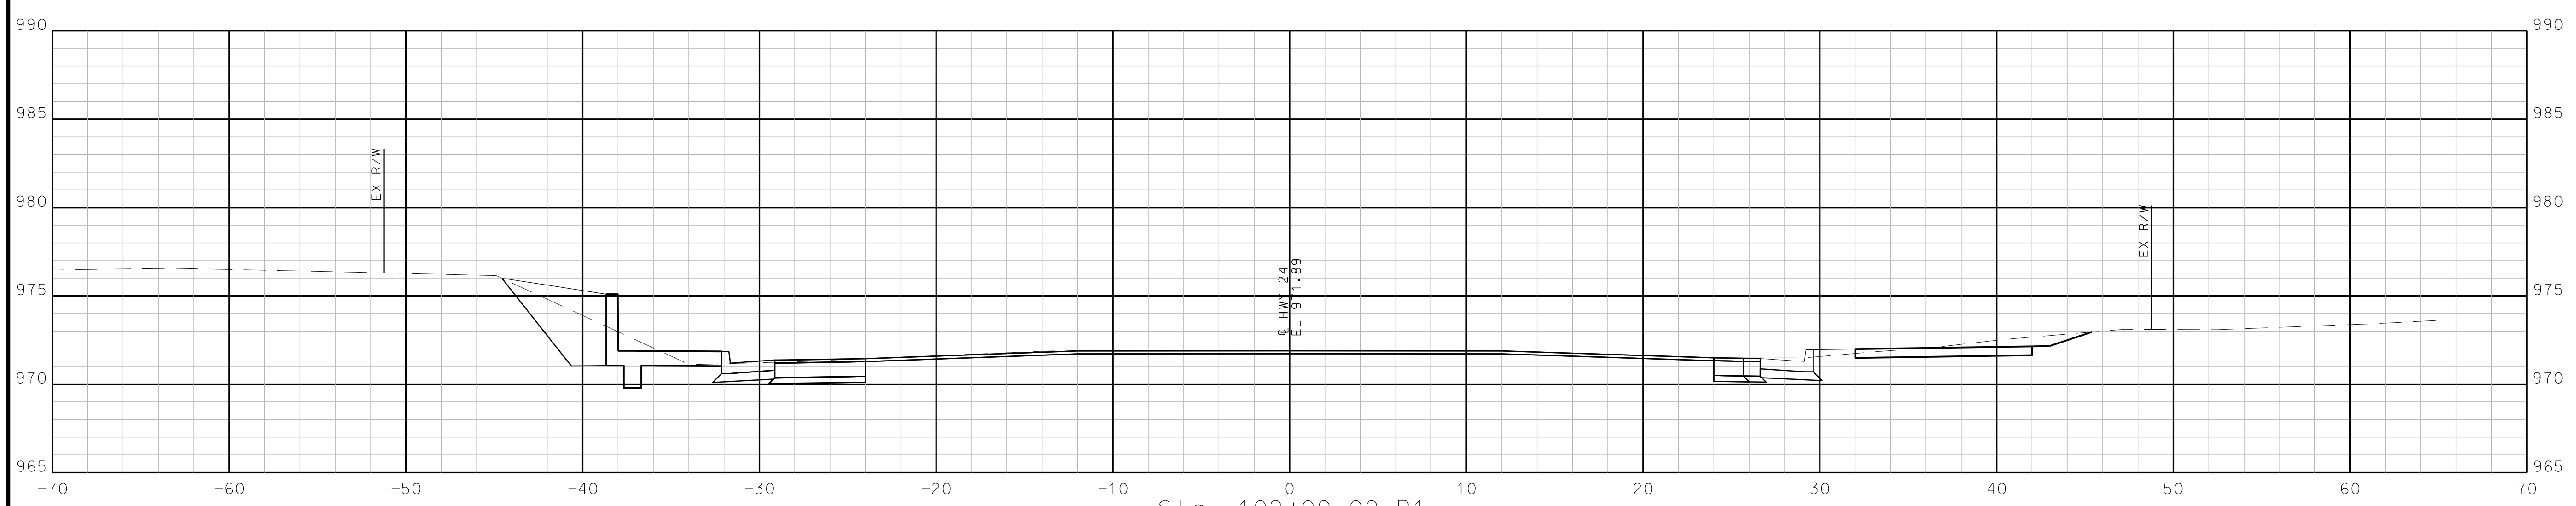

Sta. 102+00.00 R1

STA. 102+00.00 R1 TO STA. 102+50.00 R1

"THIS MEDIA SHOULD NOT BE CONSIDERED A CERTIFIED DOCUMENT."

DATE PREPARED  
10/5/2020

ROUTE STATE  
2-4 MO

DISTRICT SHEET NO.  
K-C 3

COUNTY  
JACKSON

JOB NO.  
J4S3405B

CONTRACT ID.

PROJECT NO.

BRIDGE NO.

DESCRIPTION

DATE

DATE

IF A SEAL IS PRESENT ON THIS SHEET IT HAS BEEN ELECTRONICALLY SEALED AND DATED.

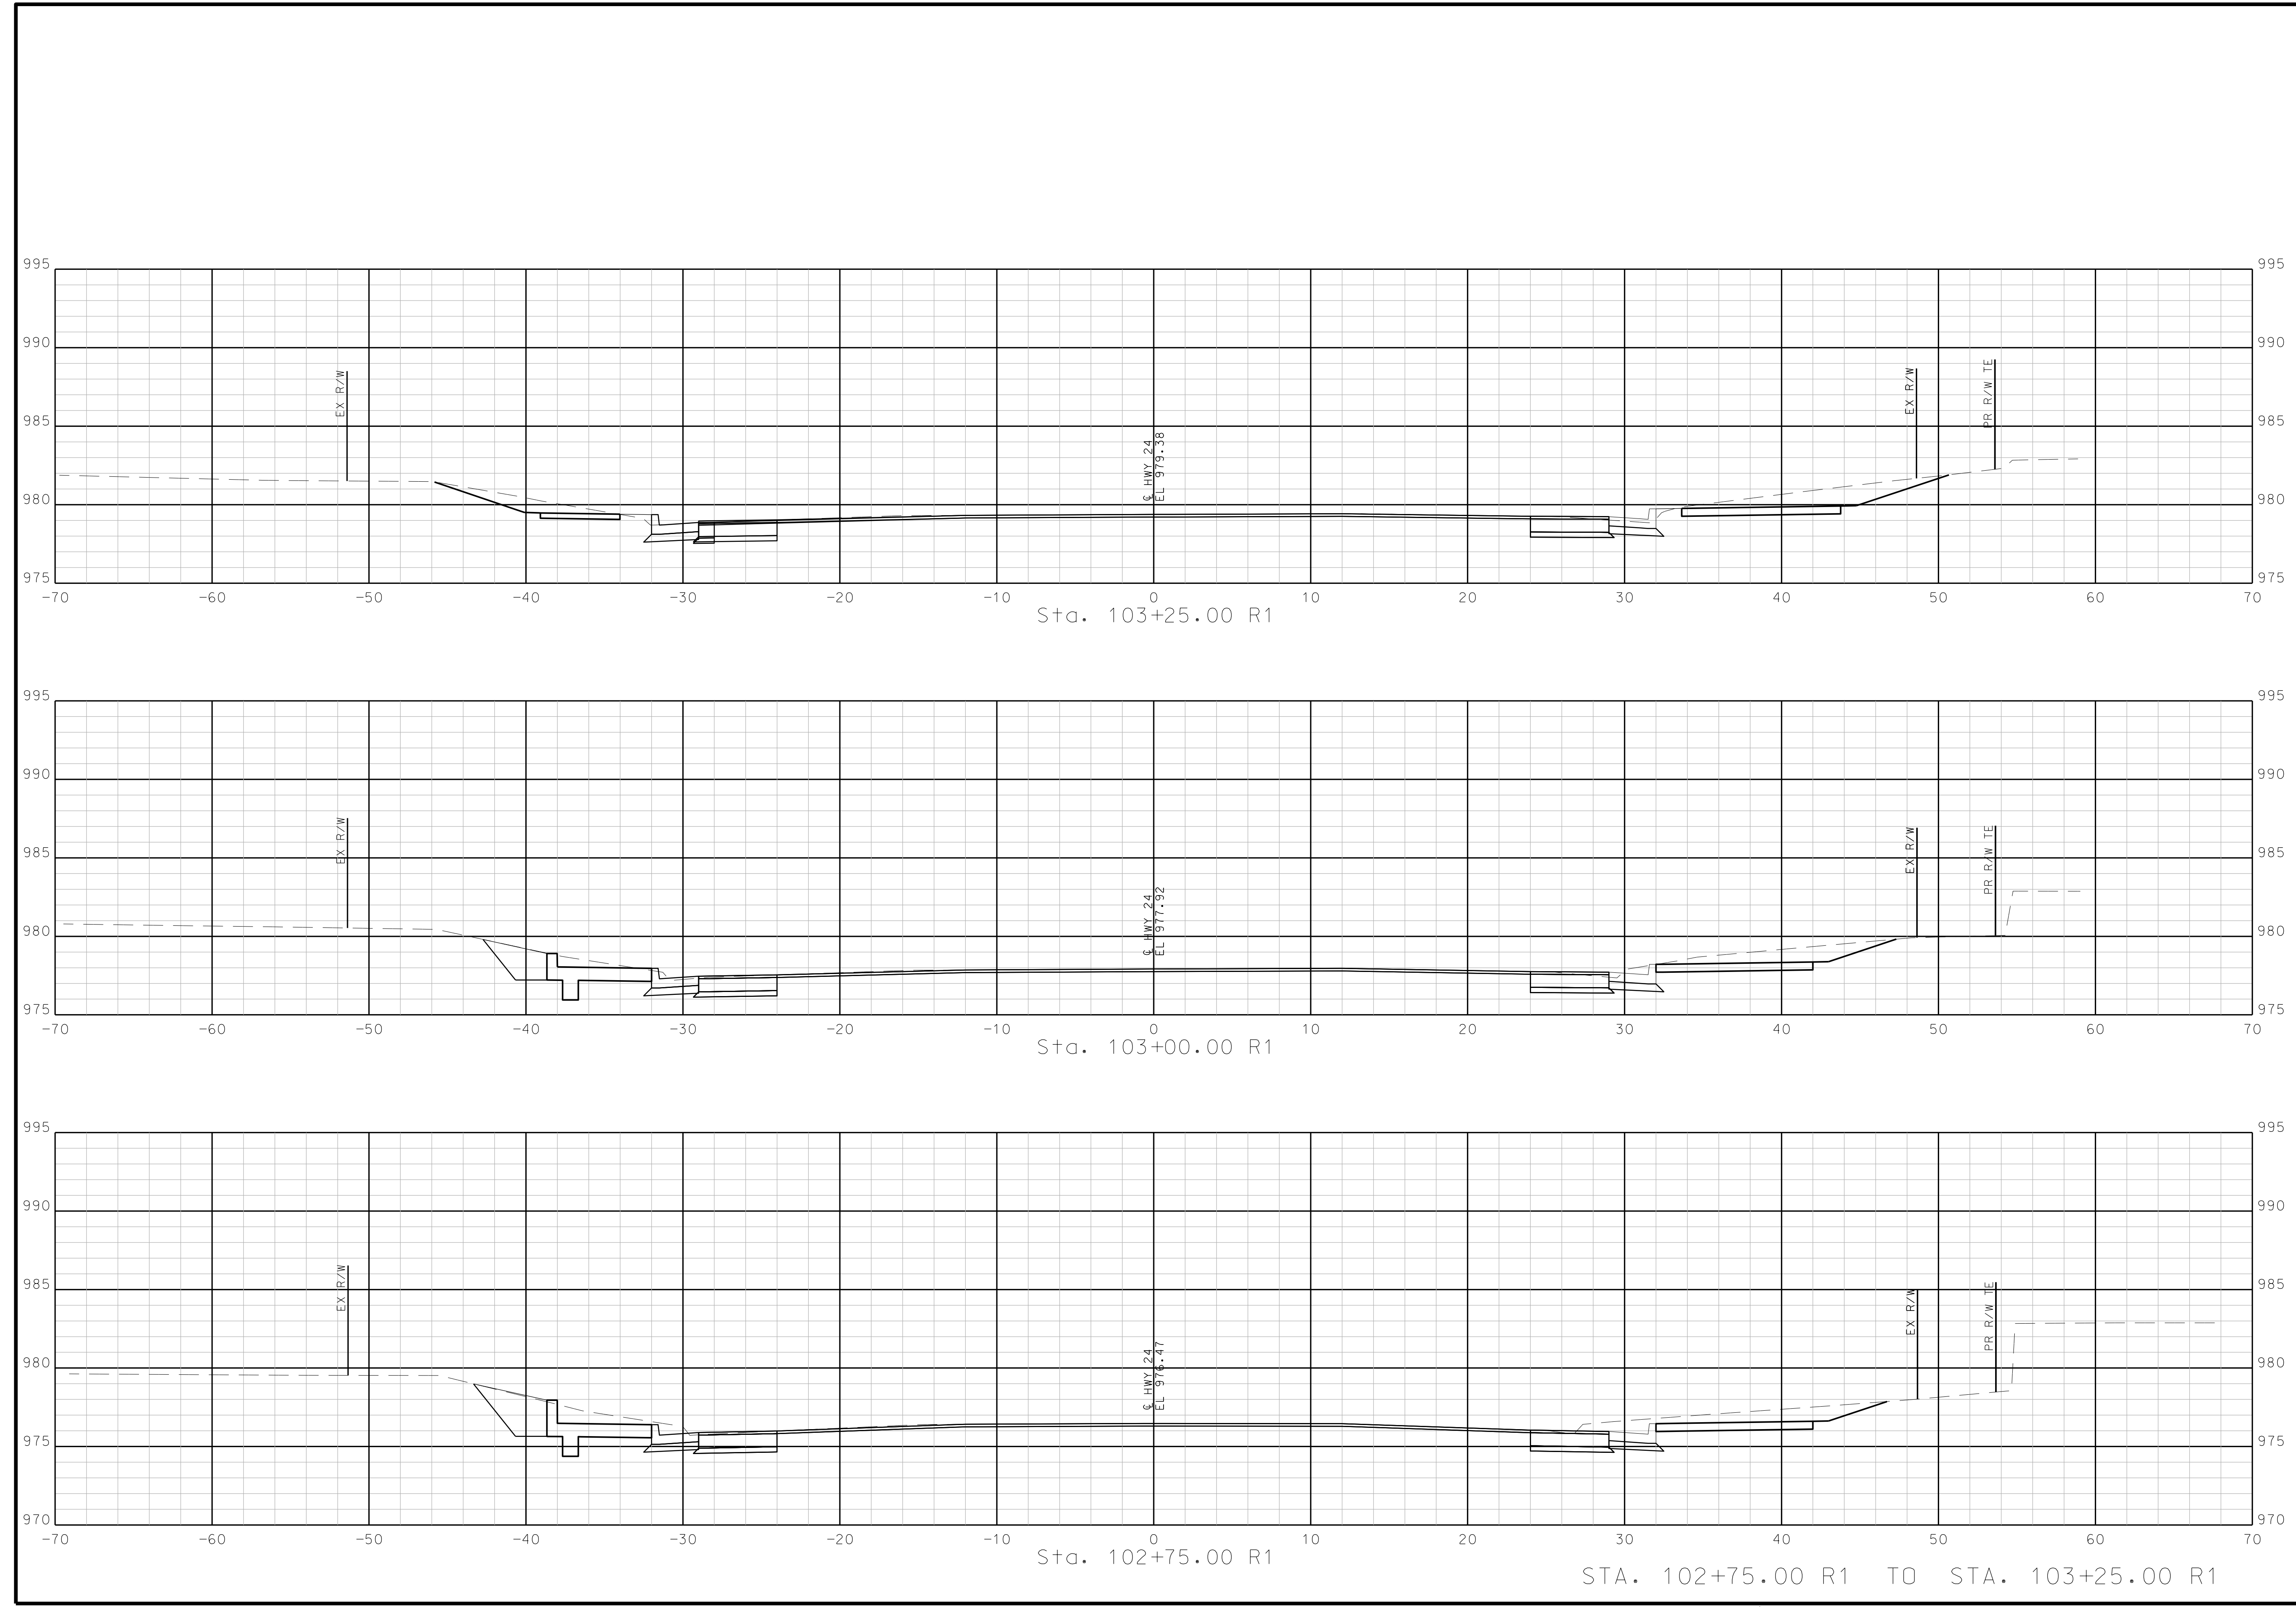

STA. 102+75.00 R1 TO STA. 103+25.00 R1

MISSOURI HIGHWAYS AND TRANSPORTATION COMMISSION



105 WEST CAPITOL  
JEFFERSON CITY, MO 65102  
1-888-ASK-MODOT (1-888-273-6636)

**BURNS  
MCDONNELL**

9400 Ward Parkway  
Kansas City, MO 64114  
(816) 333-9400

REV.

"THIS MEDIA SHOULD NOT BE CONSIDERED A CERTIFIED DOCUMENT."

DATE PREPARED  
10/5/2020

ROUTE	STATE
2-4	MO
DISTRICT	SHEET NO.
K-C	4

COUNTY  
**JACKSON**

JOB NO.  
**J4S3405B**


CONTRACT ID.

PROJECT NO.

BRIDGE NO.

DATE	DESCRIPTION


MISSOURI HIGHWAYS AND TRANSPORTATION COMMISSION

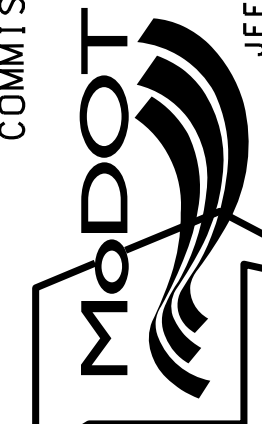


105 WEST CAPITOL  
JEFFERSON CITY, MO 65102  
1-888-ASK-MODOT (1-888-273-6636)

**BURNS MCDONNELL**  
9400 Ward Parkway  
Kansas City, MO 64114  
(816) 333-9400


IF A SEAL IS PRESENT ON THIS SHEET IT HAS BEEN ELECTRONICALLY SEALED AND DATED.

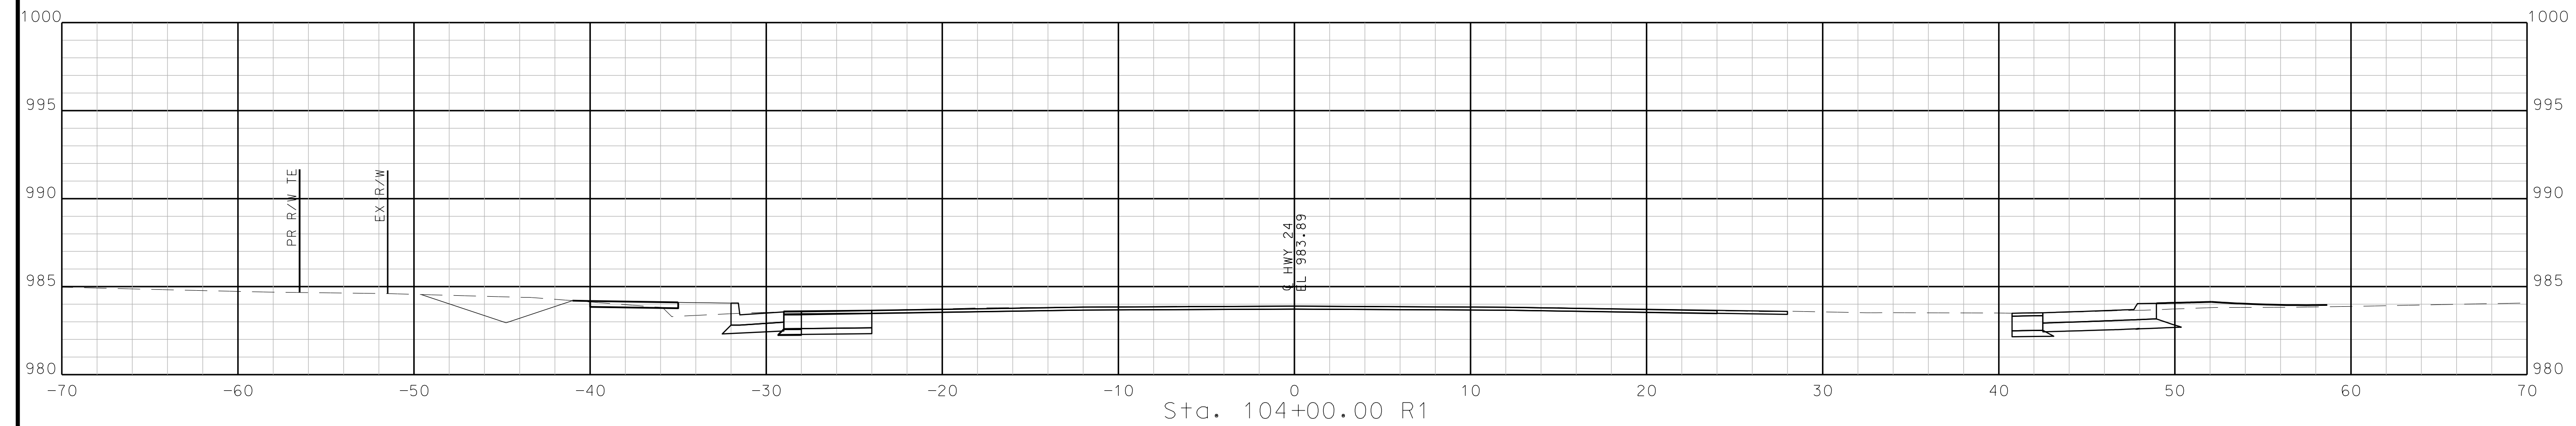

Sta. 104+00.00 R1

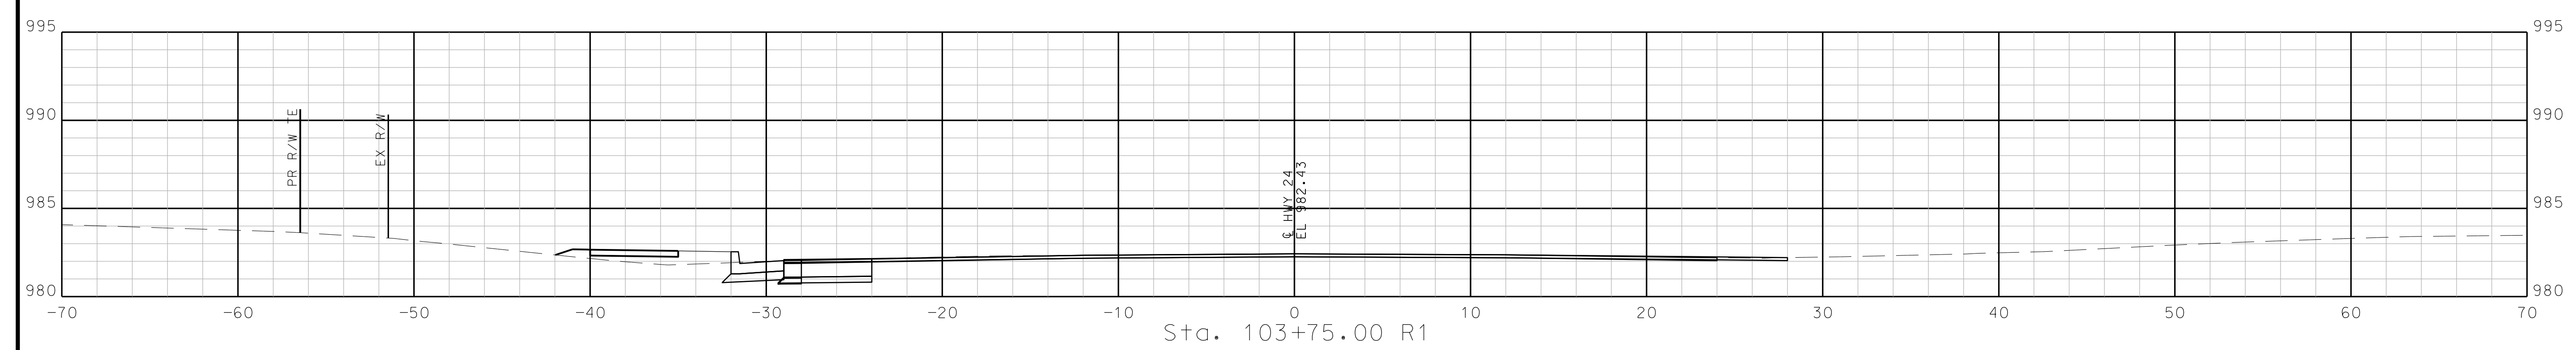

Sta. 103+75.00 R1

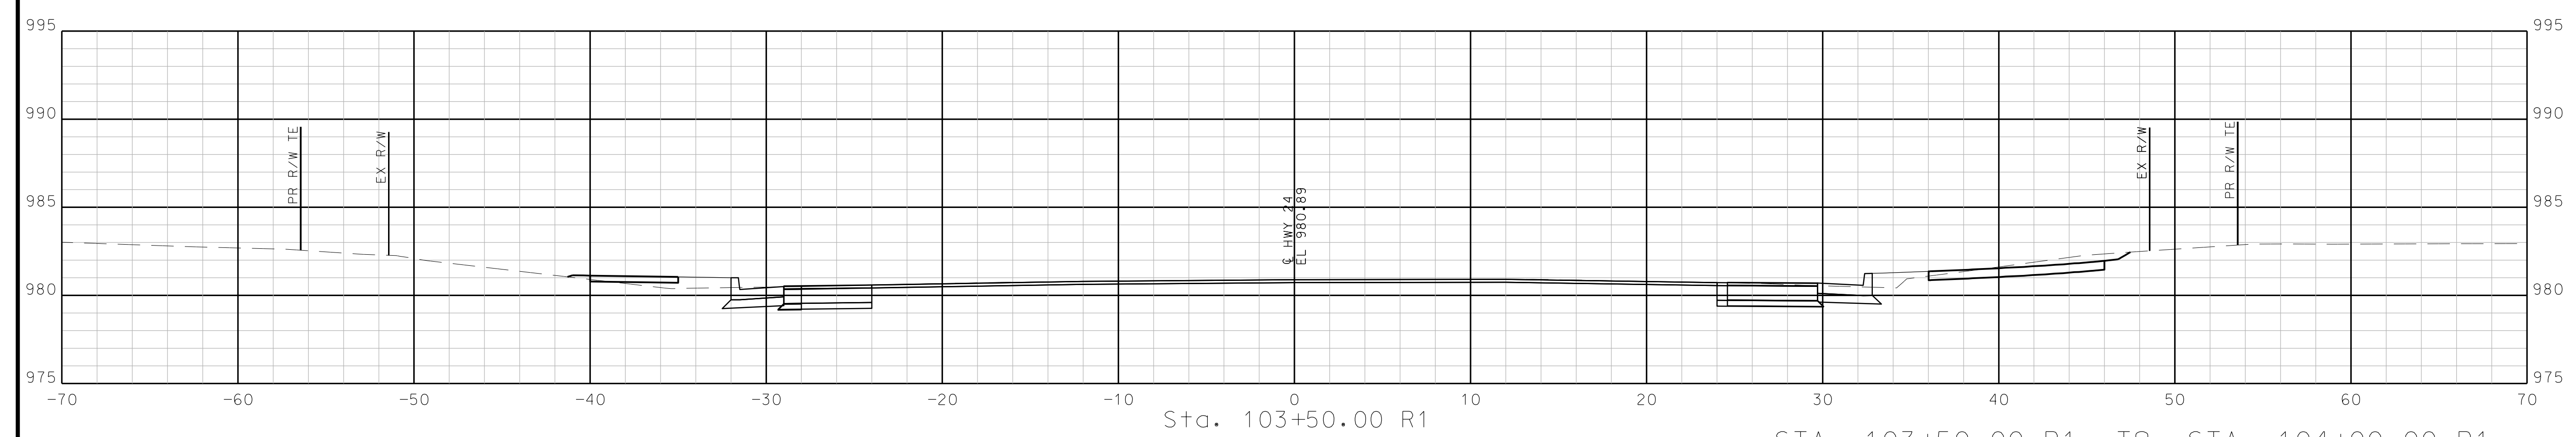

Sta. 103+50.00 R1

STA. 103+50.00 R1 TO STA. 104+00.00 R1

"THIS MEDIA SHOULD NOT BE CONSIDERED A CERTIFIED DOCUMENT."

DATE PREPARED  
10/5/2020

ROUTE STATE  
2-4 MO

DISTRICT SHEET NO.  
K-C 5

COUNTY  
JACKSON

JOB NO.  
J4S3405B


CONTRACT ID.

PROJECT NO.

BRIDGE NO.




DATE	DESCRIPTION
..	..
..	..
..	..
..	..
..	..
..	..
..	..
..	..
..	..
..	..

MISSOURI HIGHWAYS AND TRANSPORTATION COMMISSION

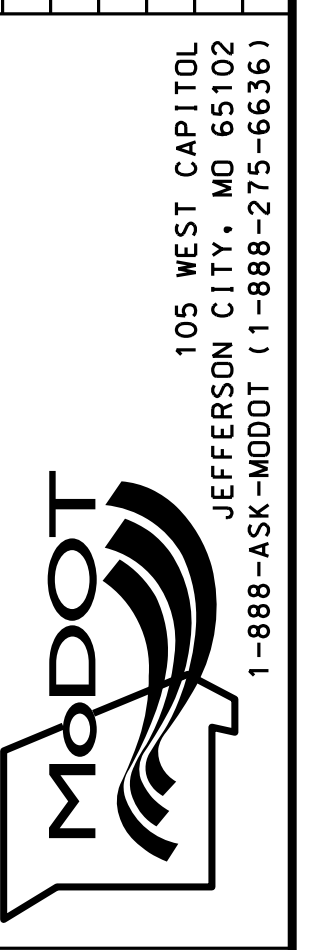

9400 Ward Parkway  
Kansas City, MO 64114  
(816) 333-9400

REV.

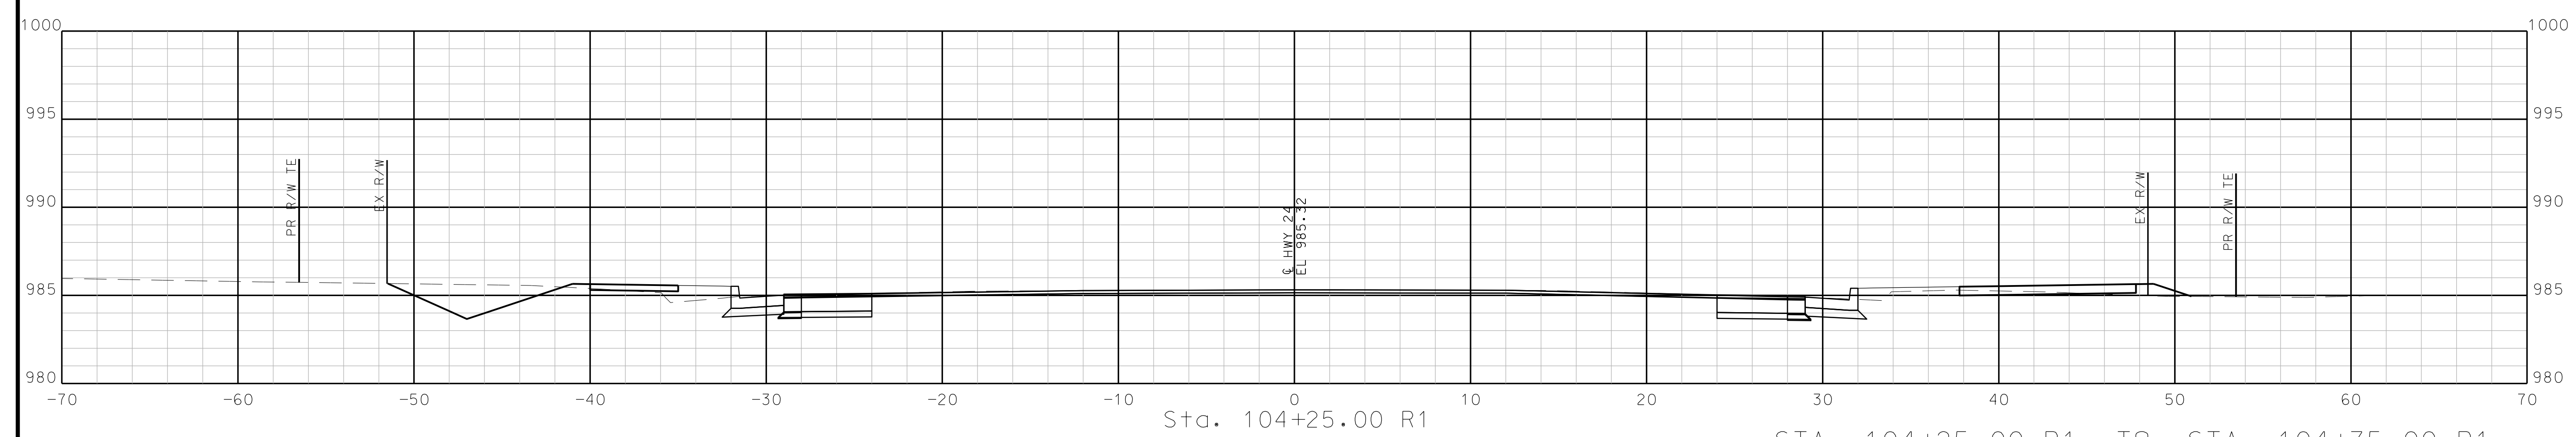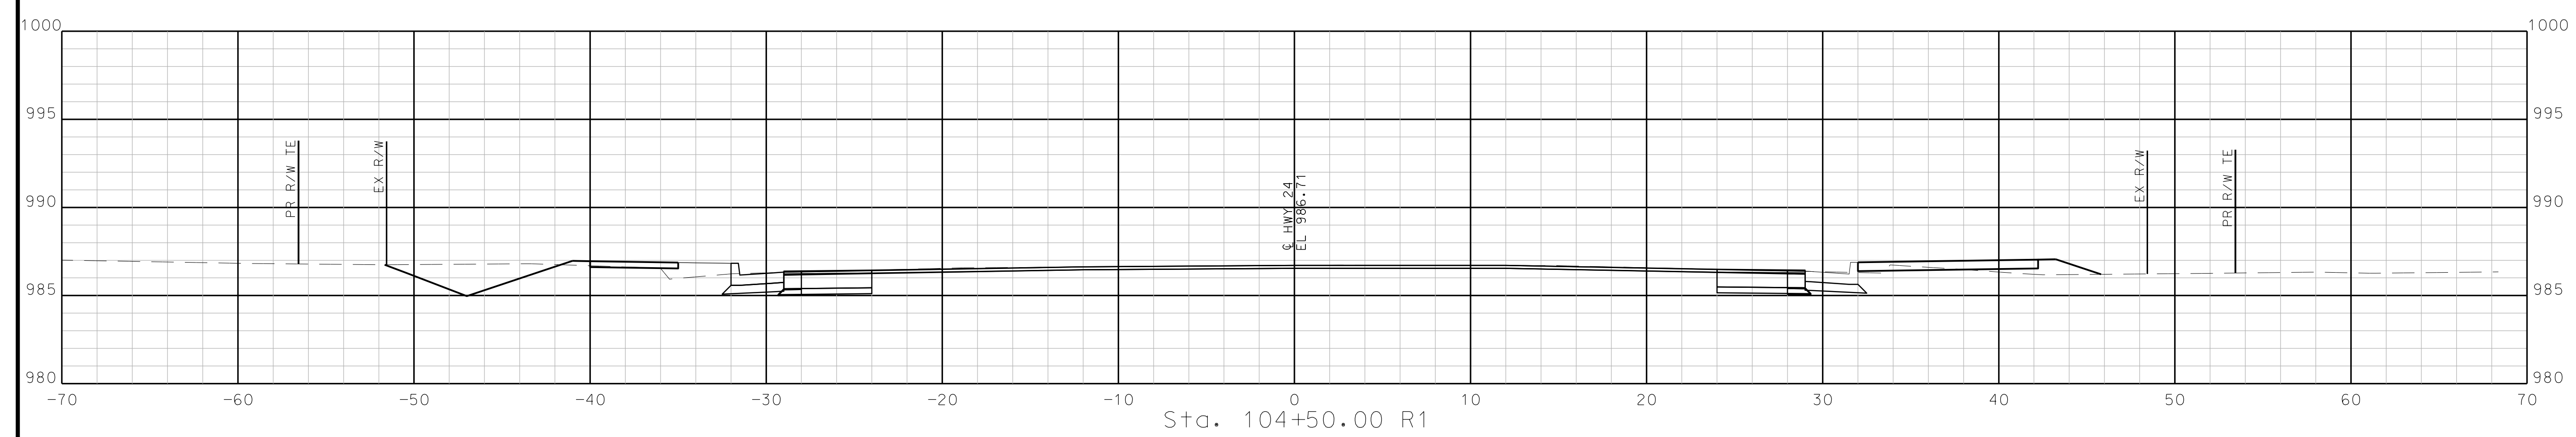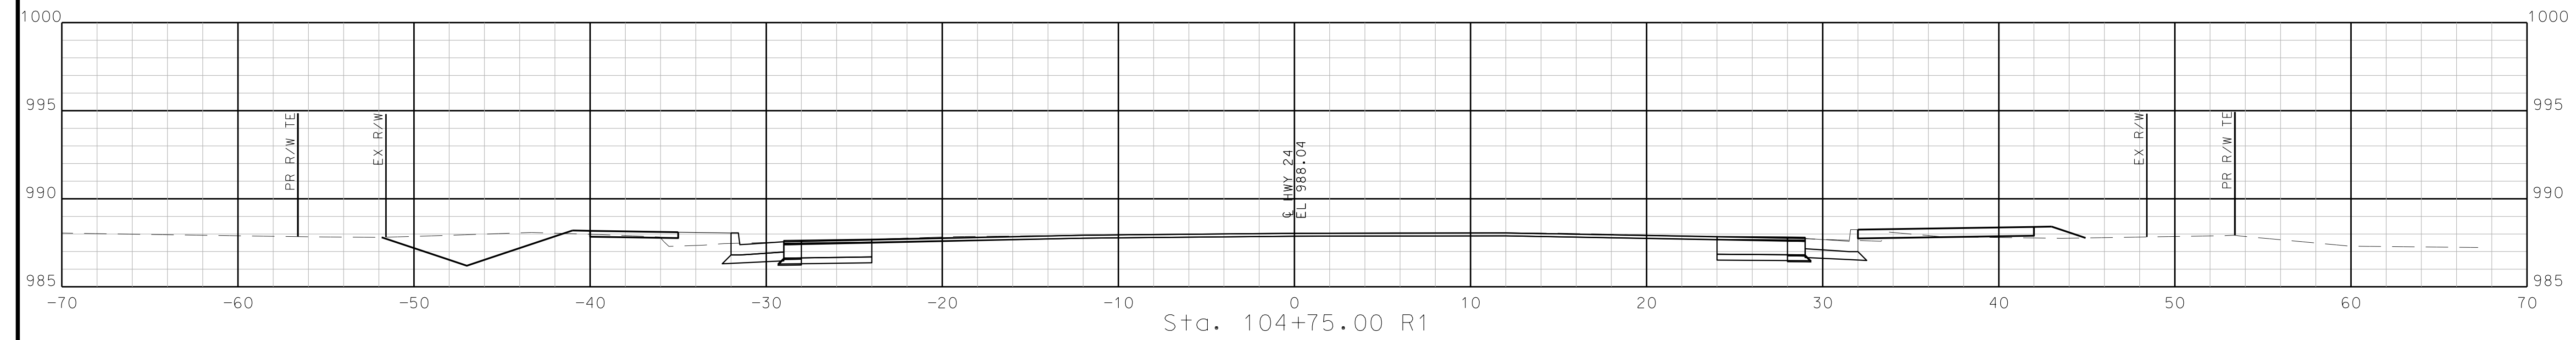

STA. 104+25.00 R1 TO STA. 104+75.00 R1

"THIS MEDIA SHOULD NOT BE CONSIDERED A CERTIFIED DOCUMENT."

DATE PREPARED  
10/5/2020

ROUTE STATE  
2-4 MO

DISTRICT SHEET NO.  
K-C 6

COUNTY  
JACKSON

JOB NO.  
J4S3405B


CONTRACT ID.

PROJECT NO.

BRIDGE NO.

DATE	DESCRIPTION

MISSOURI HIGHWAYS AND TRANSPORTATION COMMISSION

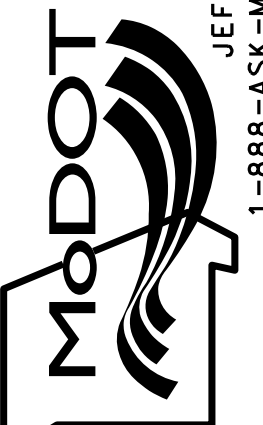


105 WEST CAPITOL  
JEFFERSON CITY, MO 65102  
1-888-ASK-MODOT (1-888-273-6636)


**BURNS  
MCDONNELL**

9400 Ward Parkway  
Kansas City, MO 64114  
(816) 333-9400


REV.

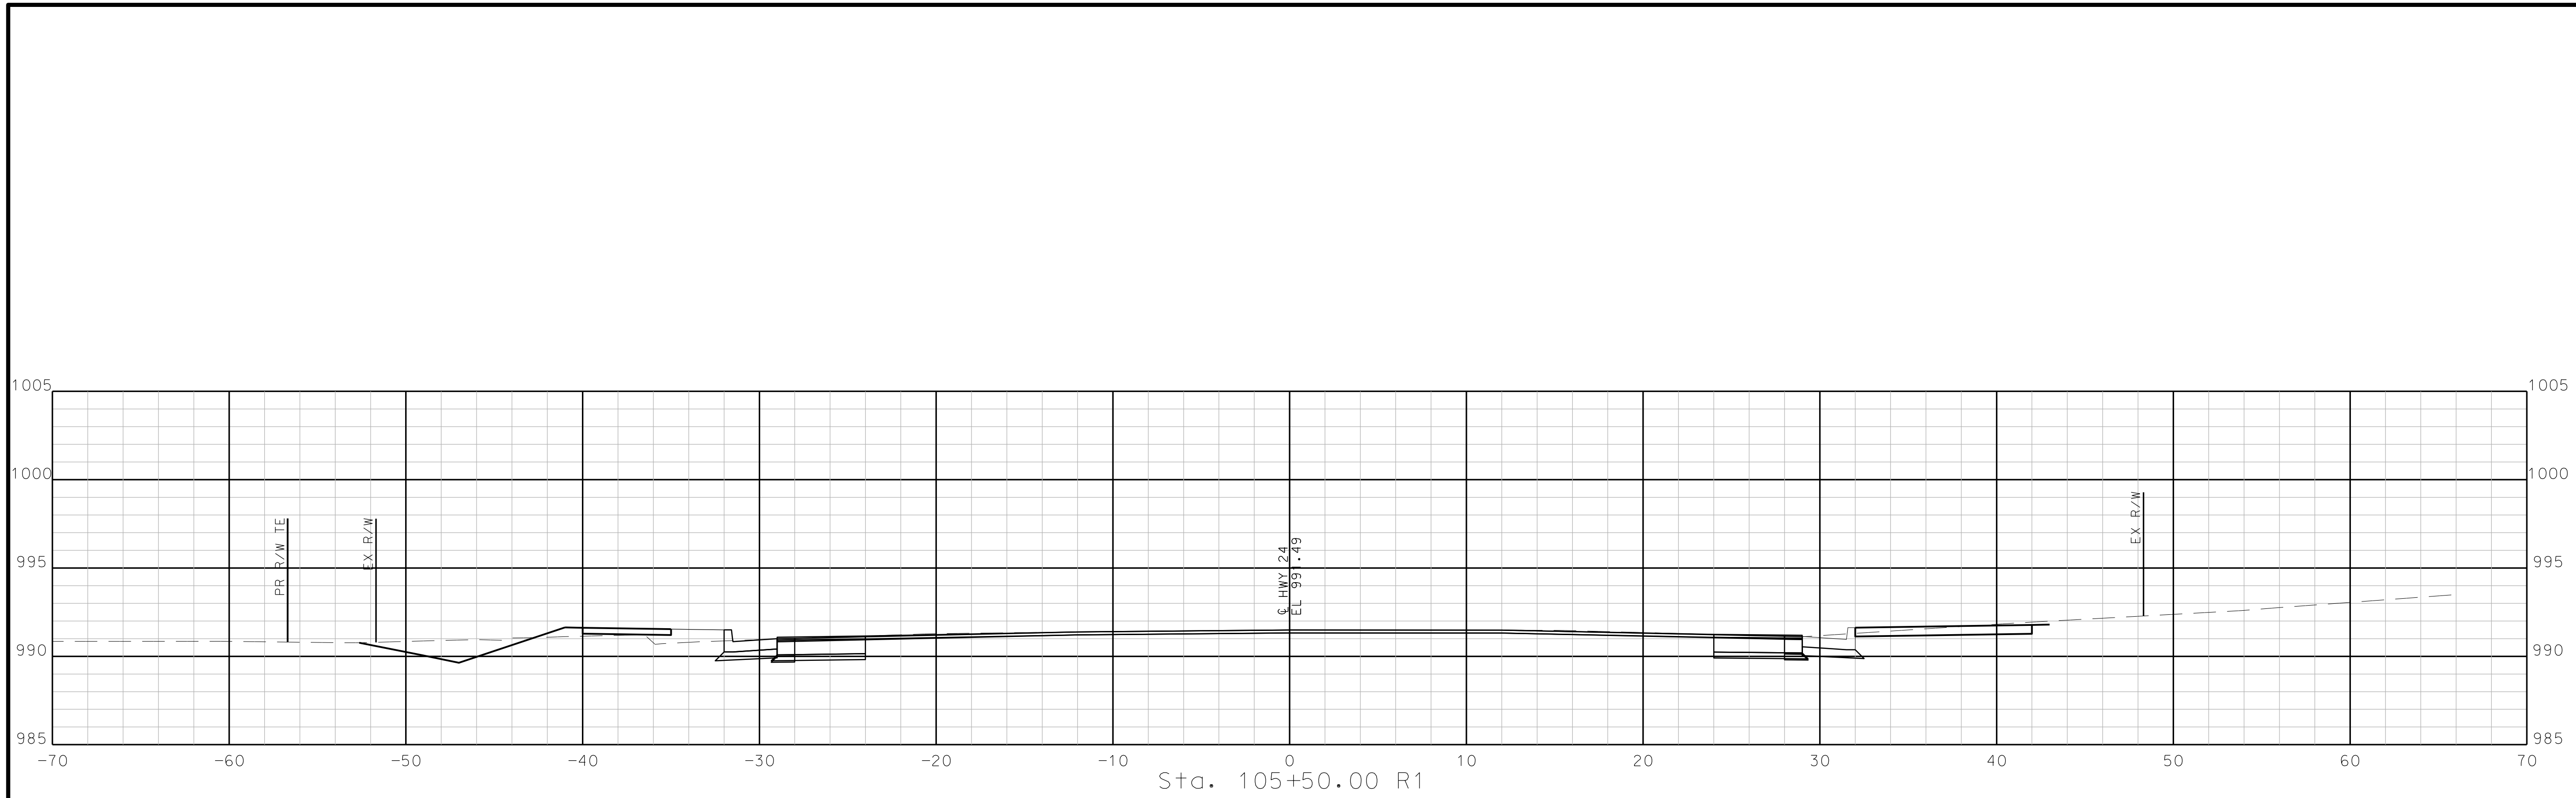

Sta. 105+50.00 R1

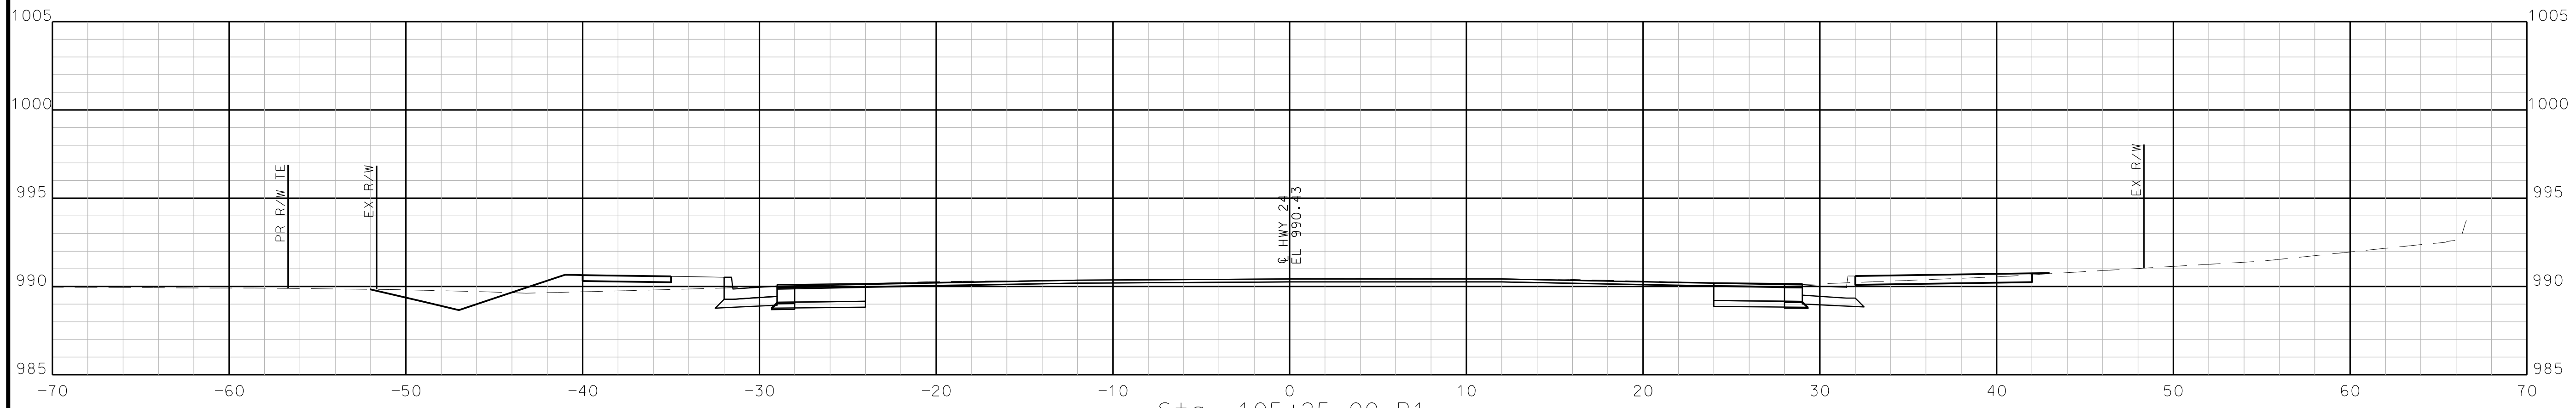

Sta. 105+25.00 R1

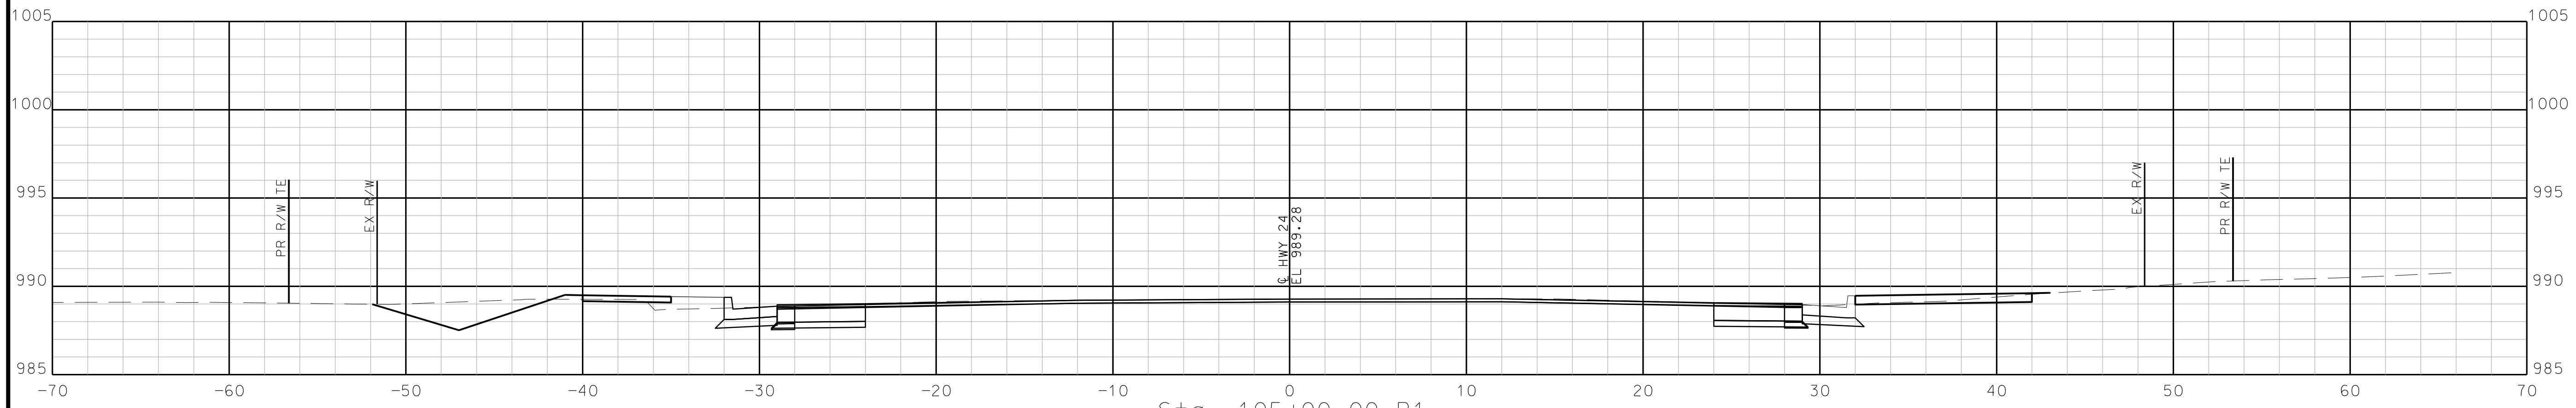

Sta. 105+00.00 R1

STA. 105+00.00 R1 TO STA. 105+50.00 R1

"THIS MEDIA SHOULD NOT BE CONSIDERED A CERTIFIED DOCUMENT."

DATE PREPARED  
10/5/2020

ROUTE STATE  
2-4 MO

DISTRICT SHEET NO.  
K-C 7

COUNTY  
JACKSON

JOB NO.  
J4S3405B


CONTRACT ID.

PROJECT NO.

BRIDGE NO.

DATE	DESCRIPTION
..	..
..	..
..	..
..	..
..	..




MISSOURI HIGHWAYS AND TRANSPORTATION COMMISSION

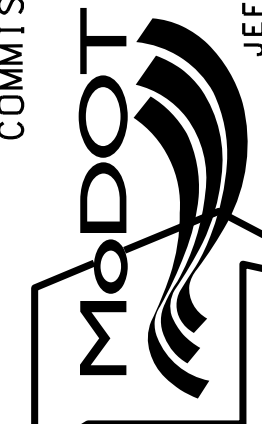

105 WEST CAPITOL  
JEFFERSON CITY, MO 65102  
1-888-ASK-MODOT (1-888-273-6636)

**BURNS MCDONNELL**  
9400 Ward Parkway  
Kansas City, MO 64114  
(816) 333-9400

IF A SEAL IS PRESENT ON THIS SHEET IT HAS BEEN ELECTRONICALLY SEALED AND DATED.

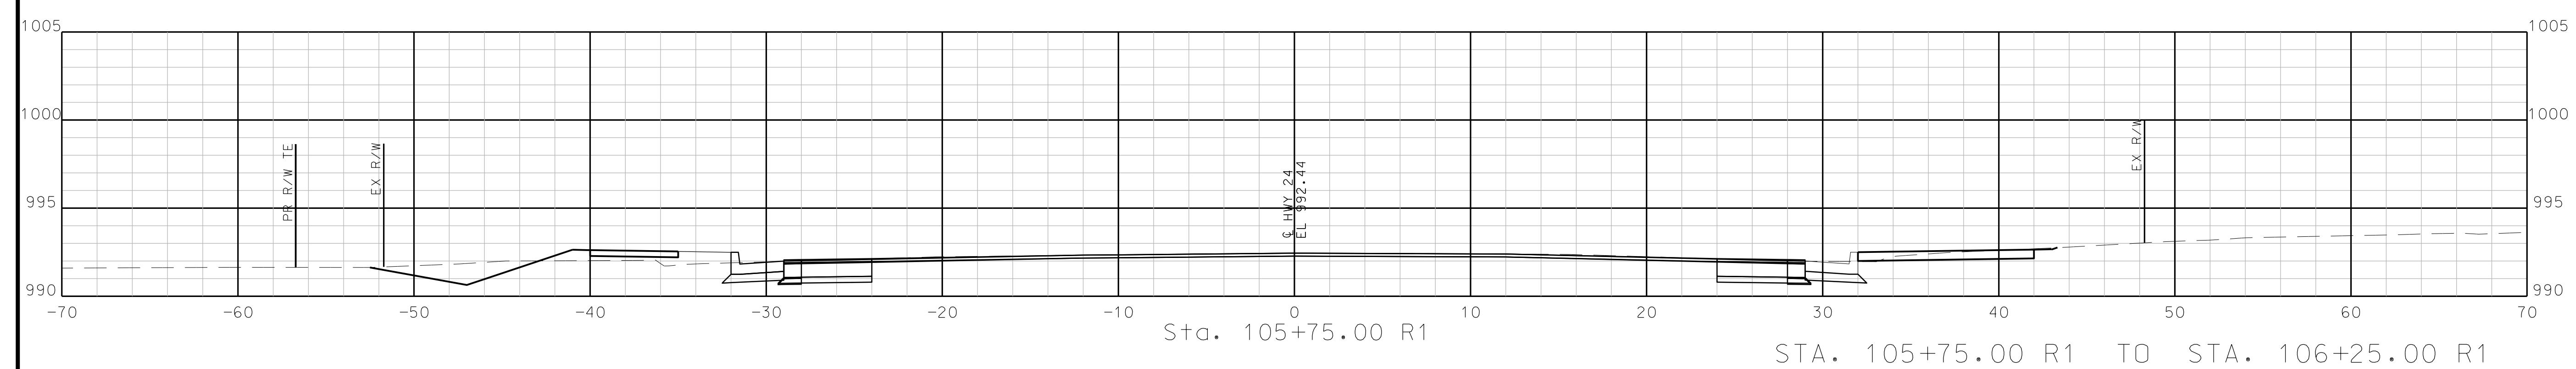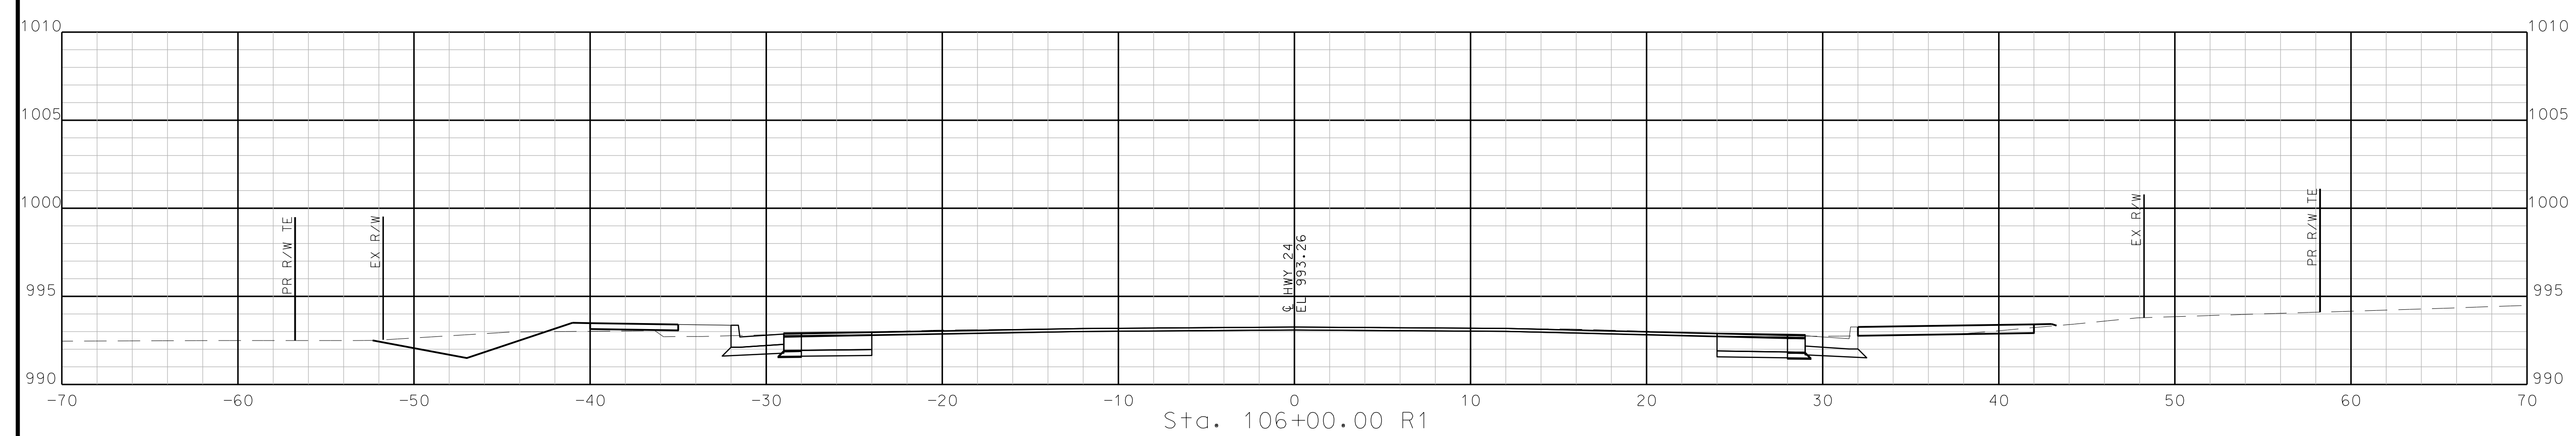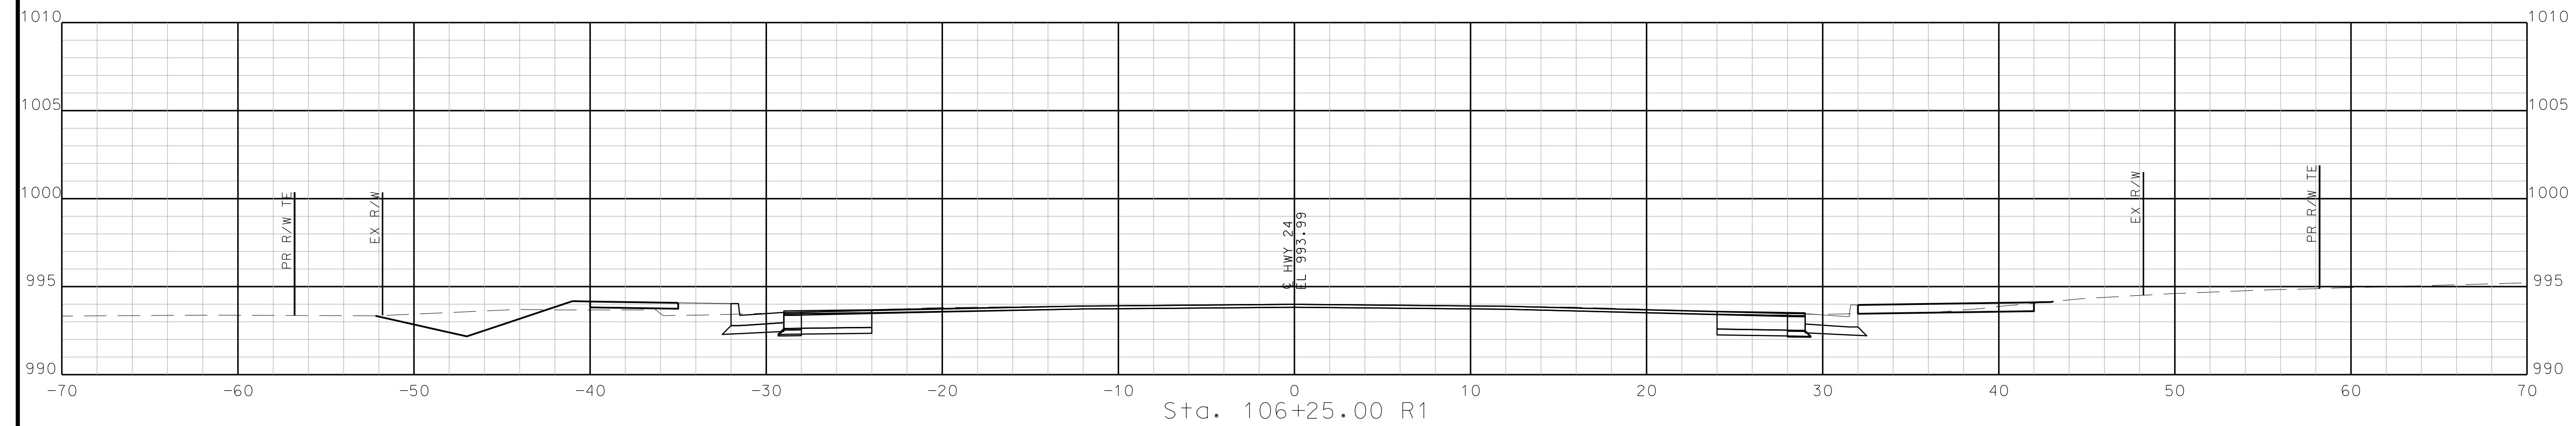

STA. 105+75.00 R1 TO STA. 106+25.00 R1



"THIS MEDIA SHOULD NOT BE CONSIDERED A CERTIFIED DOCUMENT."

DATE PREPARED  
10/5/2020

ROUTE STATE  
2-4 MO

DISTRICT SHEET NO.  
K-C 8

COUNTY  
JACKSON

JOB NO.  
J4S3405B


CONTRACT ID.

PROJECT NO.

BRIDGE NO.

DATE	DESCRIPTION




MISSOURI HIGHWAYS AND TRANSPORTATION COMMISSION

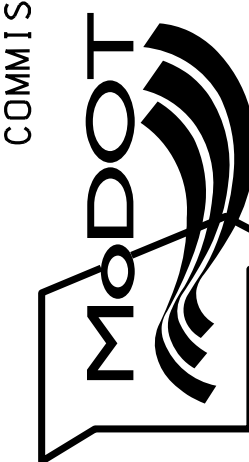

105 WEST CAPITOL  
JEFFERSON CITY, MO 65102  
1-888-ASK-MODOT (1-888-273-6636)







9400 Ward Parkway  
Kansas City, MO 64114  
(816) 333-9400

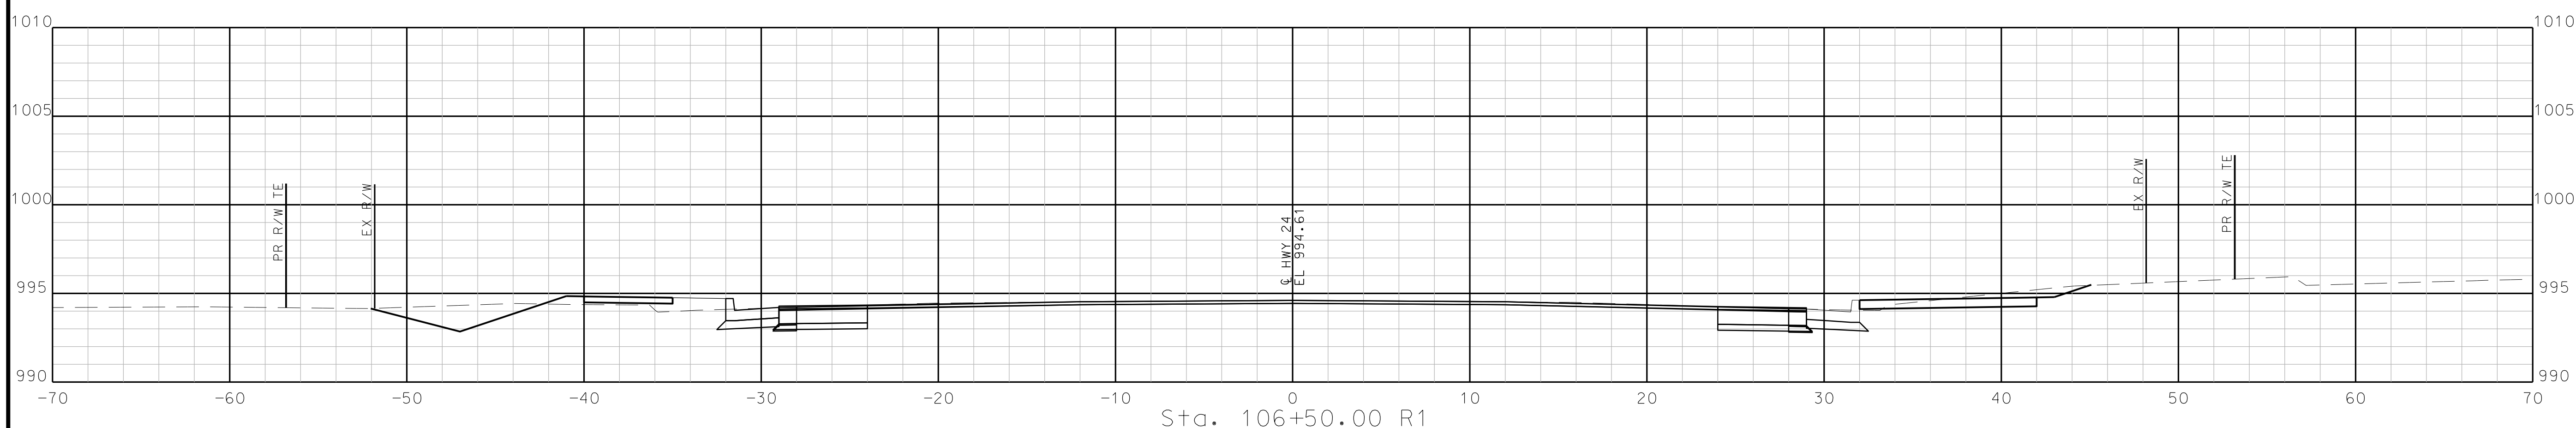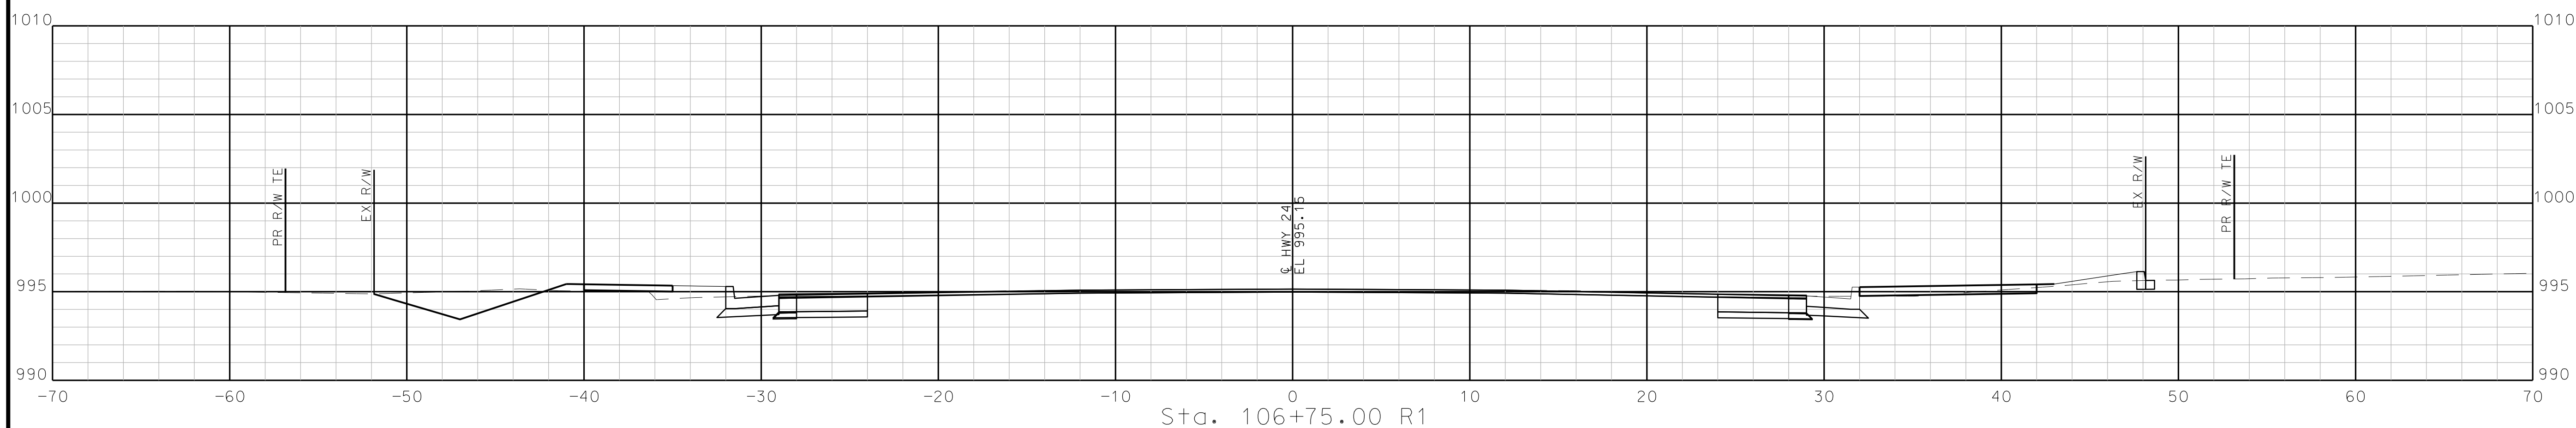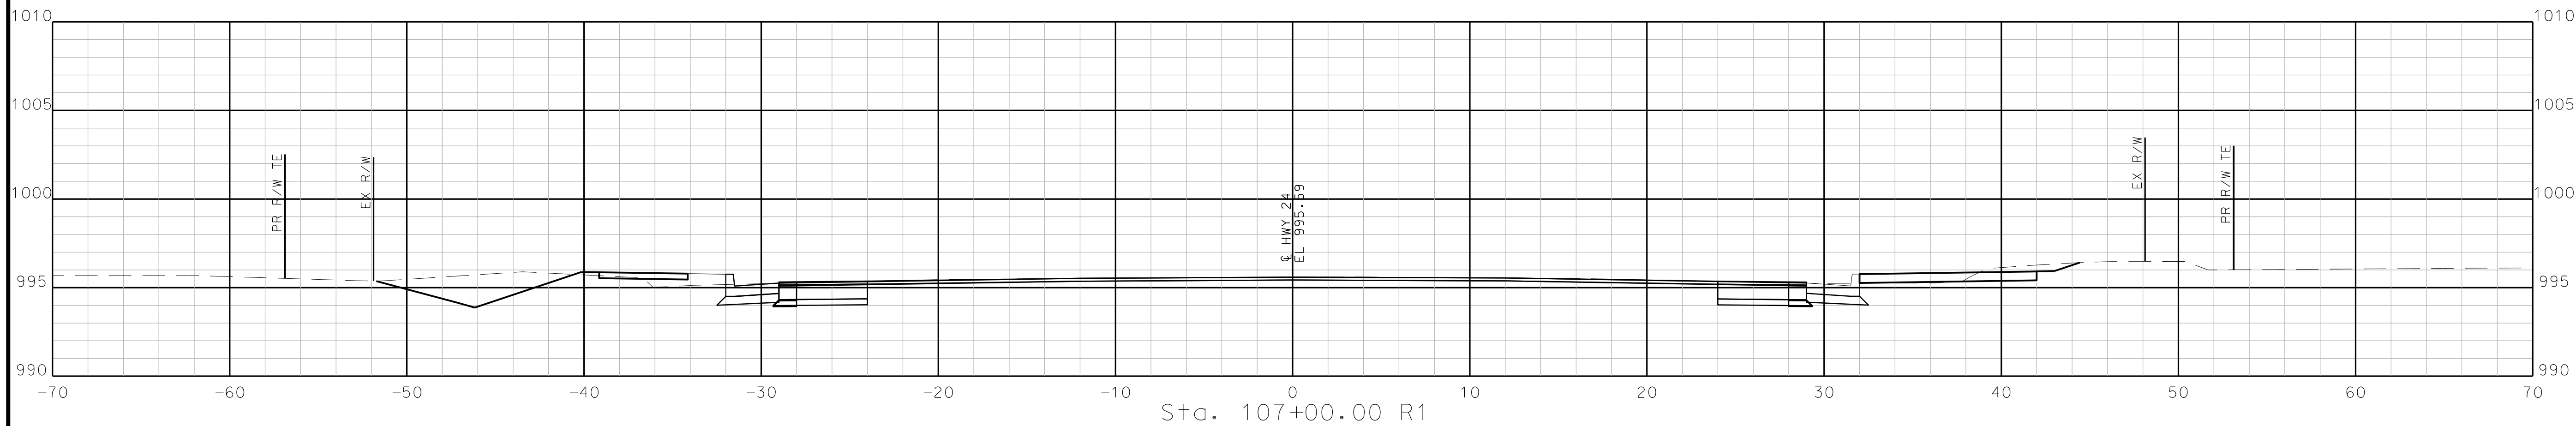

STA. 106+50.00 R1 TO STA. 107+00.00 R1

IF A SEAL IS PRESENT ON THIS SHEET IT HAS BEEN ELECTRONICALLY SEALED AND DATED.

REV.

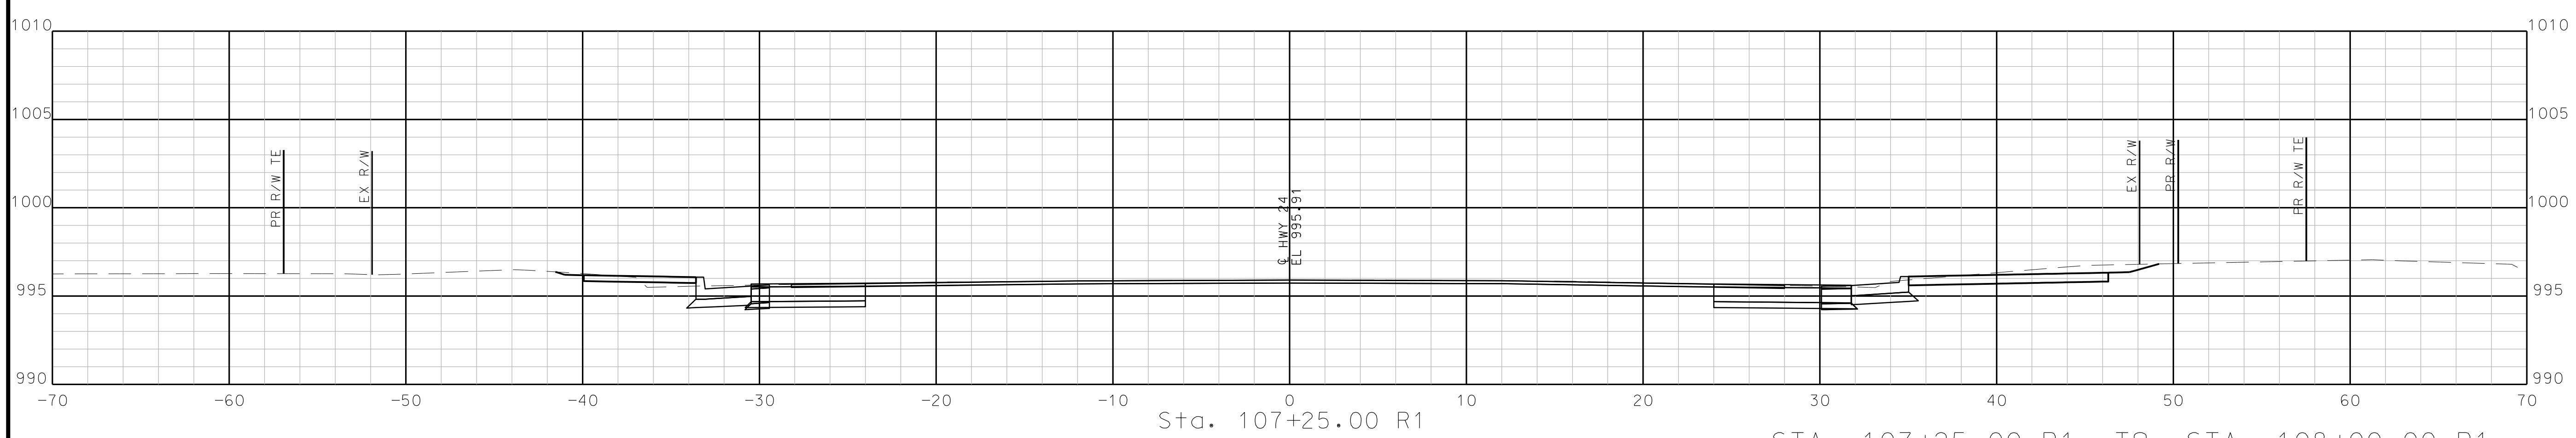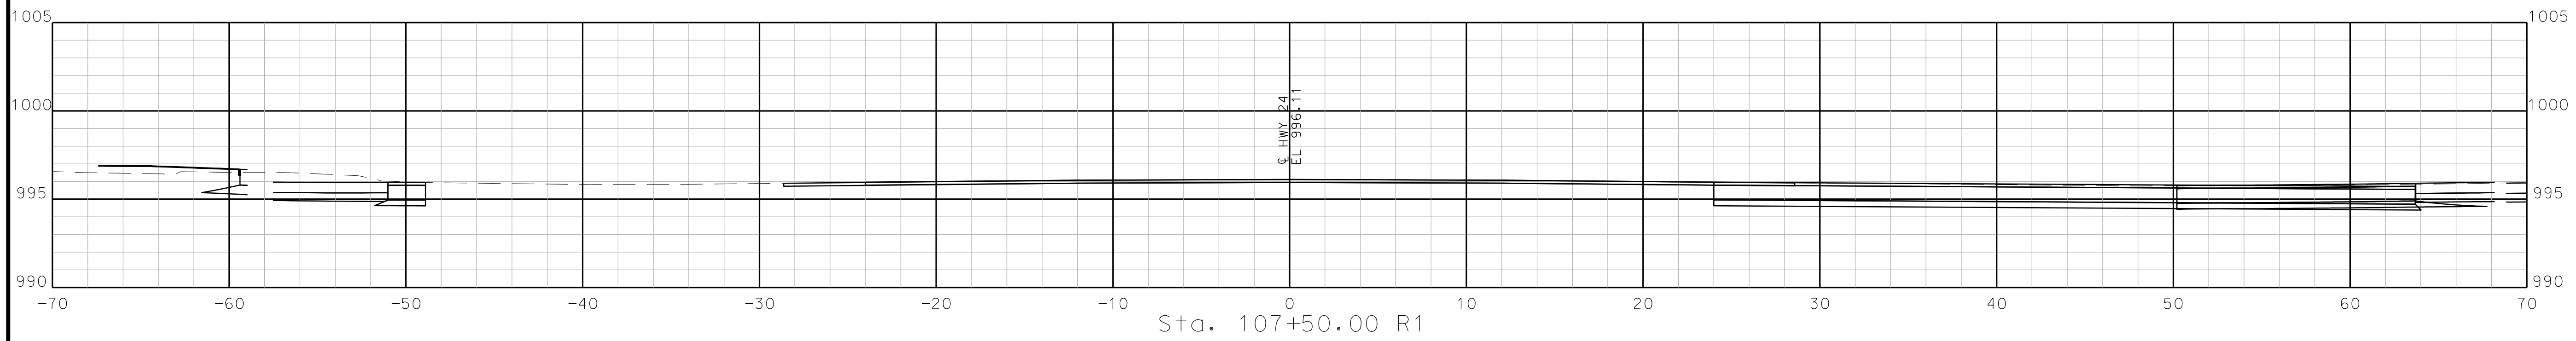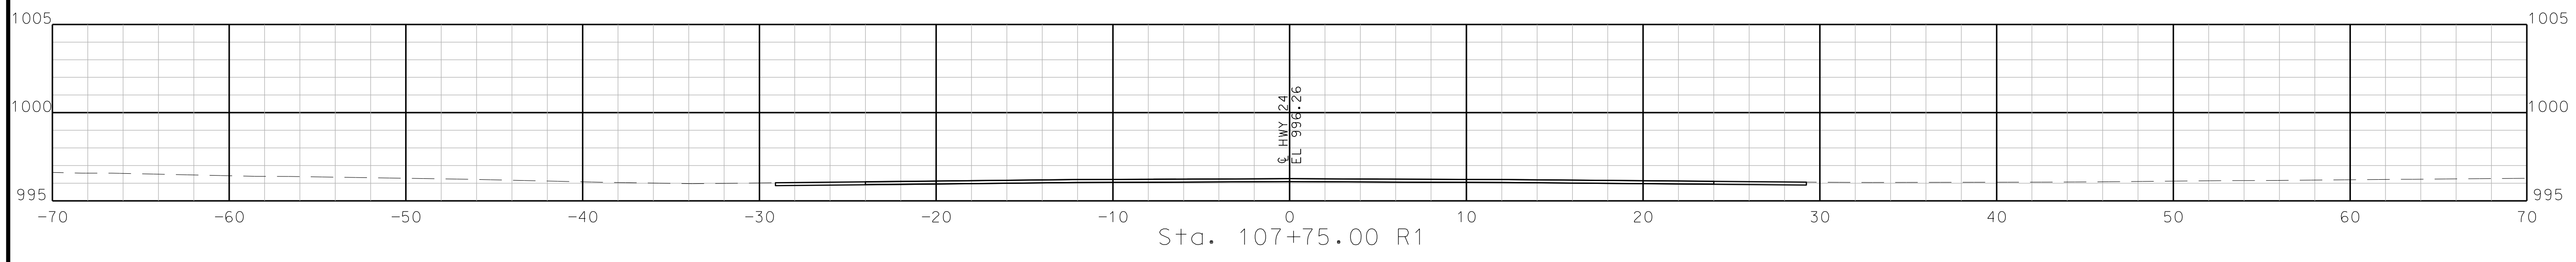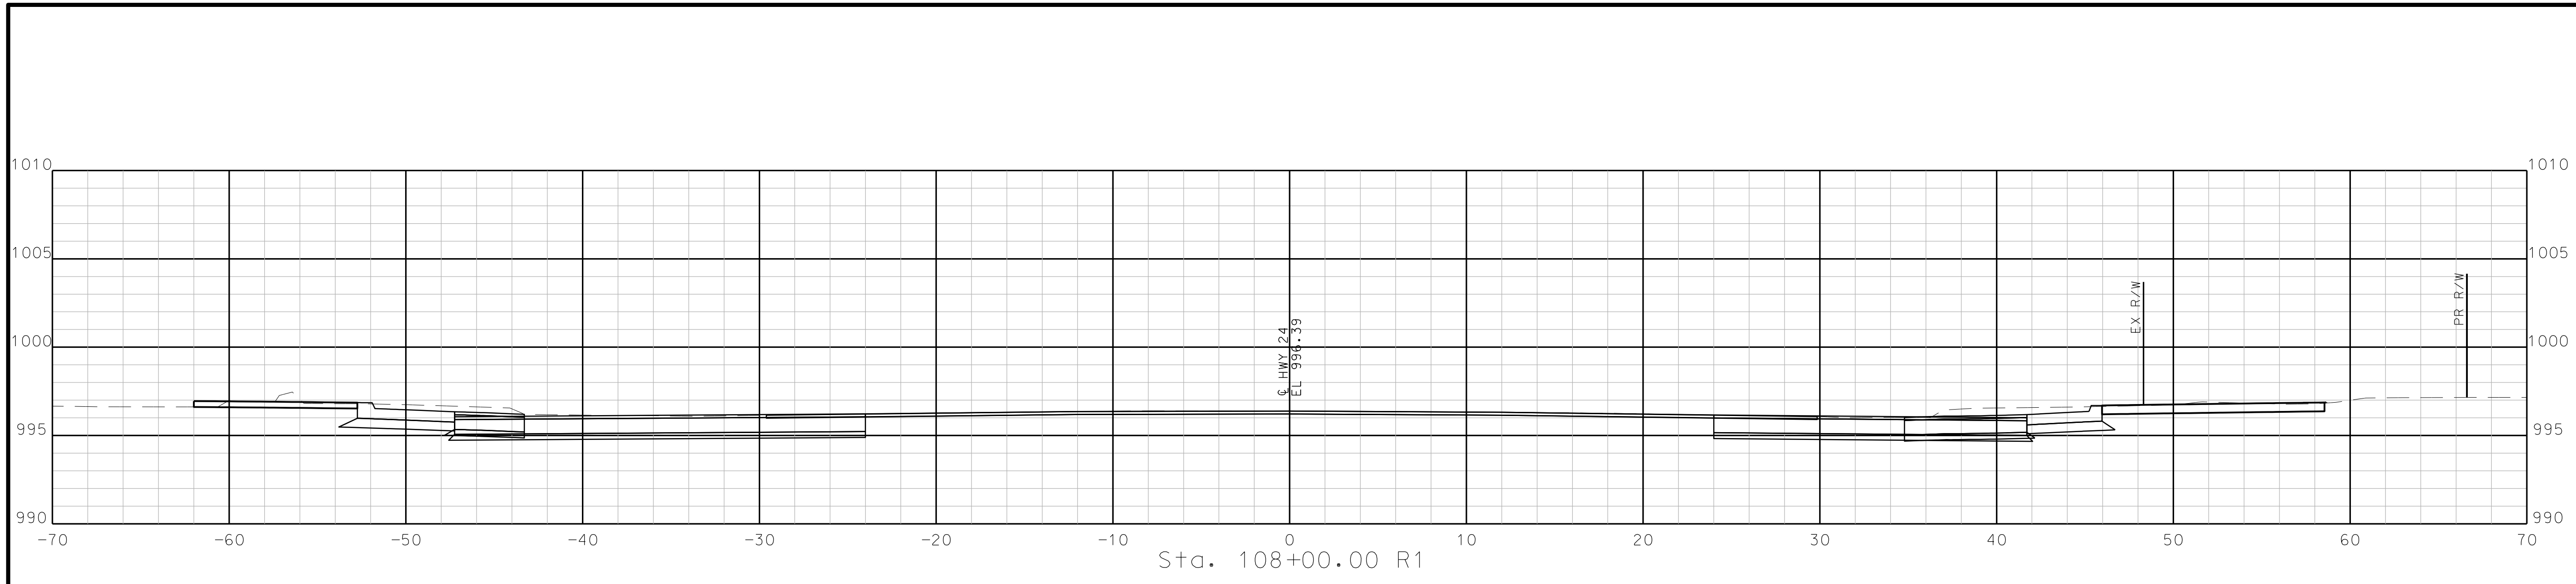

STA. 107+25.00 R1 TO STA. 108+00.00 R1

"THIS MEDIA SHOULD NOT BE CONSIDERED A CERTIFIED DOCUMENT."

DATE PREPARED 10/5/2020	
ROUTE 2-4	STATE MO
DISTRICT K-C	SHEET NO. 9
COUNTY JACKSON	
JOB NO. J4S3405B	
CONTRACT ID.	
PROJECT NO.	
BRIDGE NO.	

DATE	DESCRIPTION

MISSOURI HIGHWAYS AND TRANSPORTATION COMMISSION



105 WEST CAPITOL  
JEFFERSON CITY, MO 65102  
1-888-ASK-MODOT (1-888-273-6636)

**BURNS MCDONNELL**  
9400 Ward Parkway  
Kansas City, MO 64114  
(816) 333-9400

IF A SEAL IS PRESENT ON THIS SHEET IT HAS BEEN ELECTRONICALLY SEALED AND DATED. REV.

"THIS MEDIA SHOULD NOT BE CONSIDERED A CERTIFIED DOCUMENT."

DATE PREPARED  
10/5/2020

ROUTE STATE  
2-4 MO

DISTRICT SHEET NO.  
K-C 10

COUNTY  
JACKSON

JOB NO.  
J4S3405B

CONTRACT ID.

PROJECT NO.

BRIDGE NO.


DATE	DESCRIPTION
..	..
..	..
..	..
..	..
..	..

MISSOURI HIGHWAYS AND TRANSPORTATION COMMISSION




105 WEST CAPITOL  
JEFFERSON CITY, MO 65102  
1-888-ASK-MODOT (1-888-273-6636)


**BURNS MCDONNELL**  
9400 Ward Parkway  
Kansas City, MO 64114  
(816) 333-9400

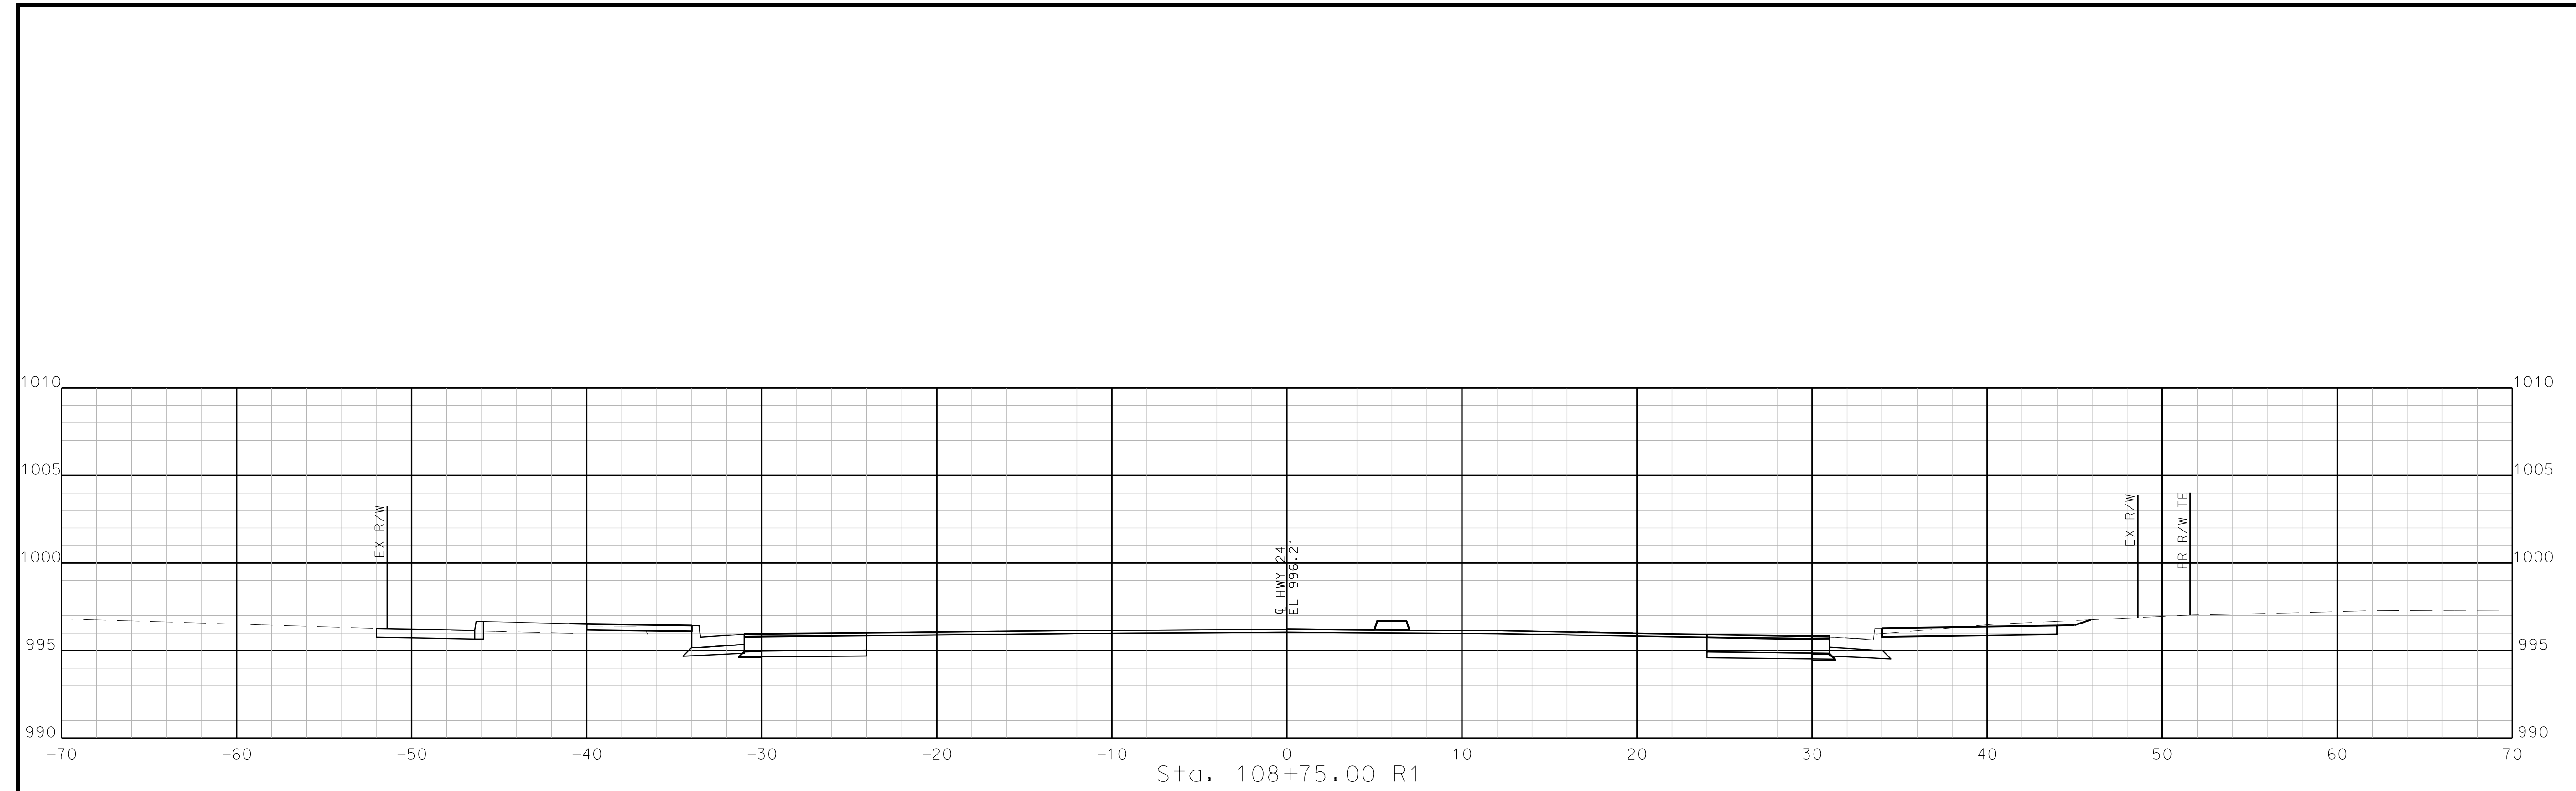

Sta. 108+75.00 R1

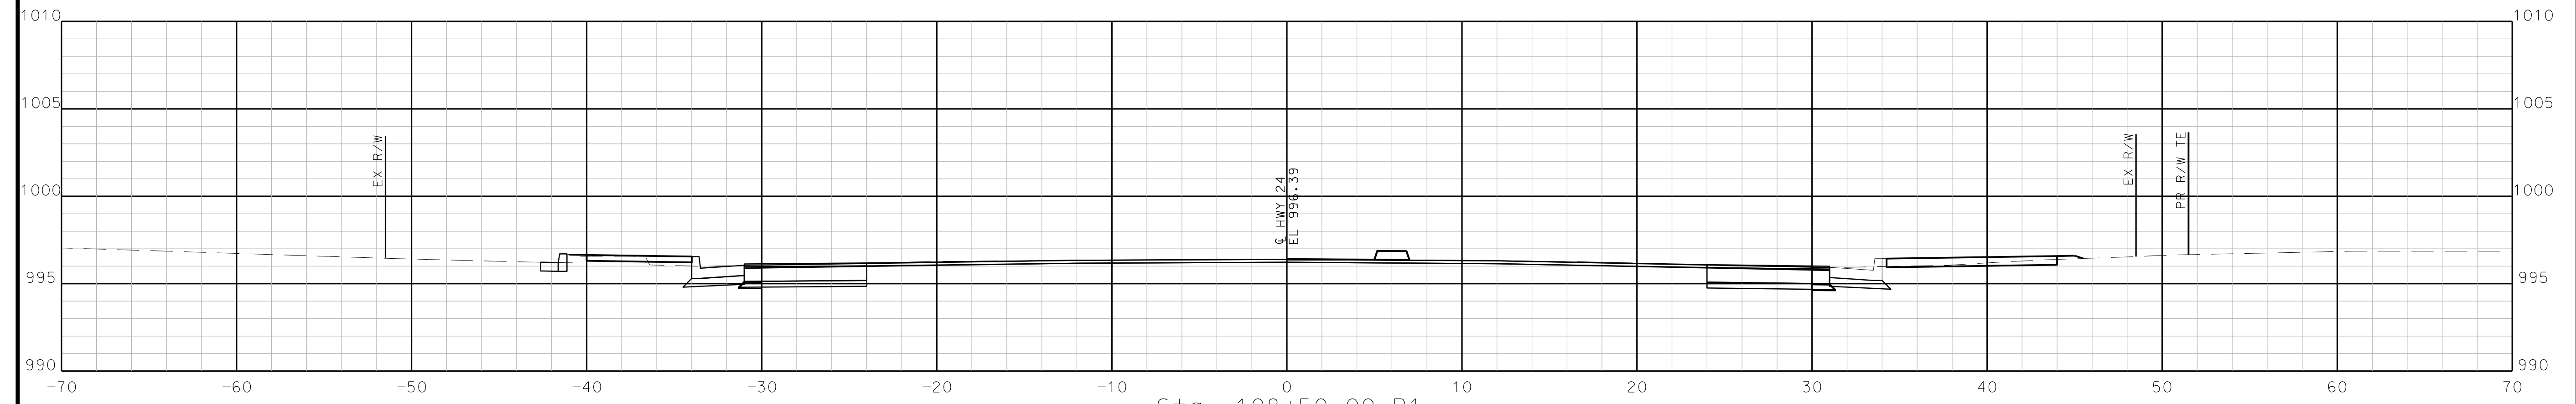

Sta. 108+50.00 R1

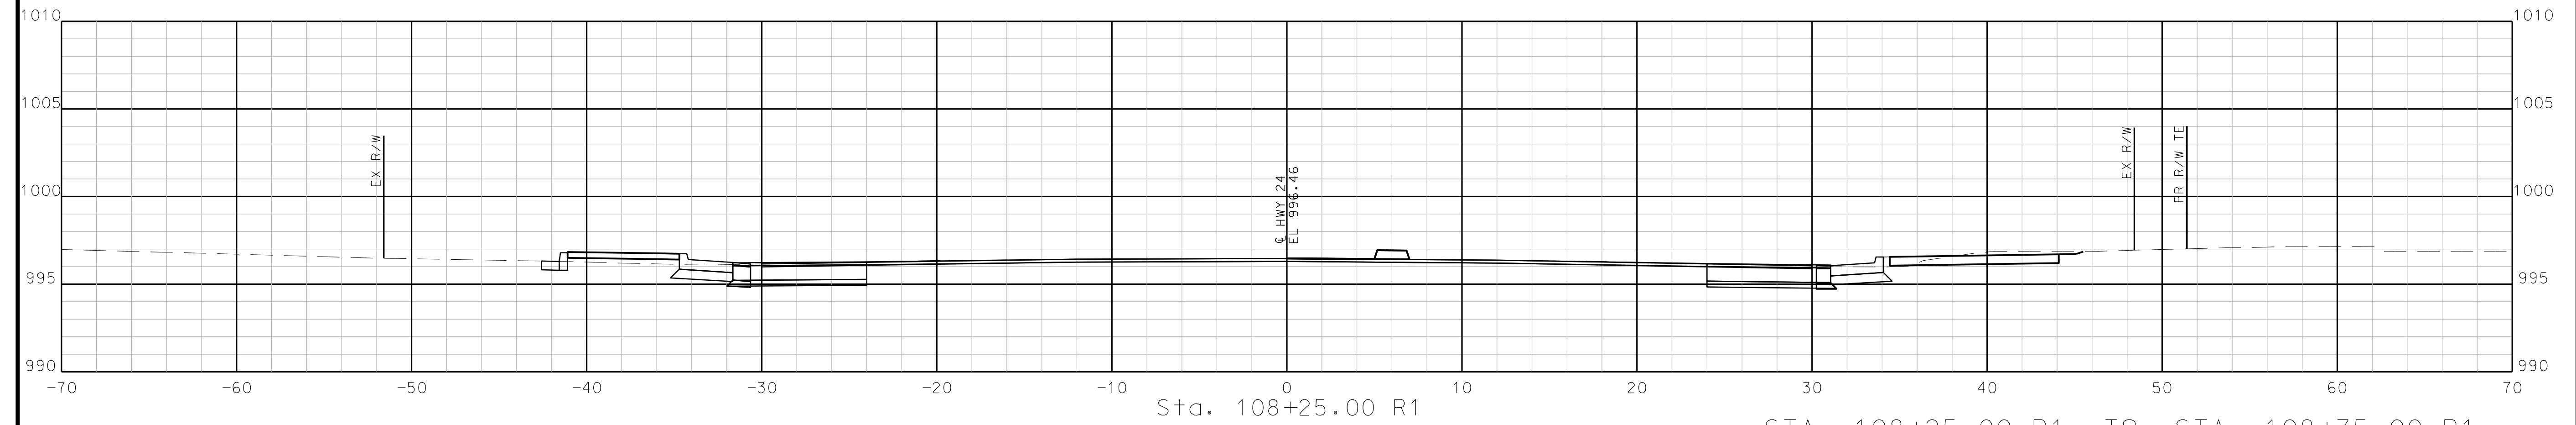

Sta. 108+25.00 R1

STA. 108+25.00 R1 TO STA. 108+75.00 R1

IF A SEAL IS PRESENT ON THIS SHEET IT HAS BEEN ELECTRONICALLY SEALED AND DATED.

"THIS MEDIA SHOULD NOT BE CONSIDERED A CERTIFIED DOCUMENT."

DATE PREPARED  
10/5/2020

ROUTE STATE  
2-4 MO  
DISTRICT SHEET NO.  
K-C 1-1


COUNTY  
JACKSON  
JOB NO.  
J4S3405B  
CONTRACT ID.

PROJECT NO.

BRIDGE NO.

DATE	DESCRIPTION




MISSOURI HIGHWAYS AND TRANSPORTATION COMMISSION

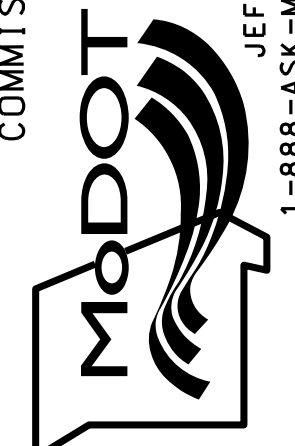


105 WEST CAPITOL  
JEFFERSON CITY, MO 65102  
1-888-ASK-MODOT (1-888-273-6636)

**BURNS MCDONNELL**  
9400 Ward Parkway  
Kansas City, MO 64114  
(816) 333-9400


IF A SEAL IS PRESENT ON THIS SHEET IT HAS BEEN ELECTRONICALLY SEALED AND DATED.

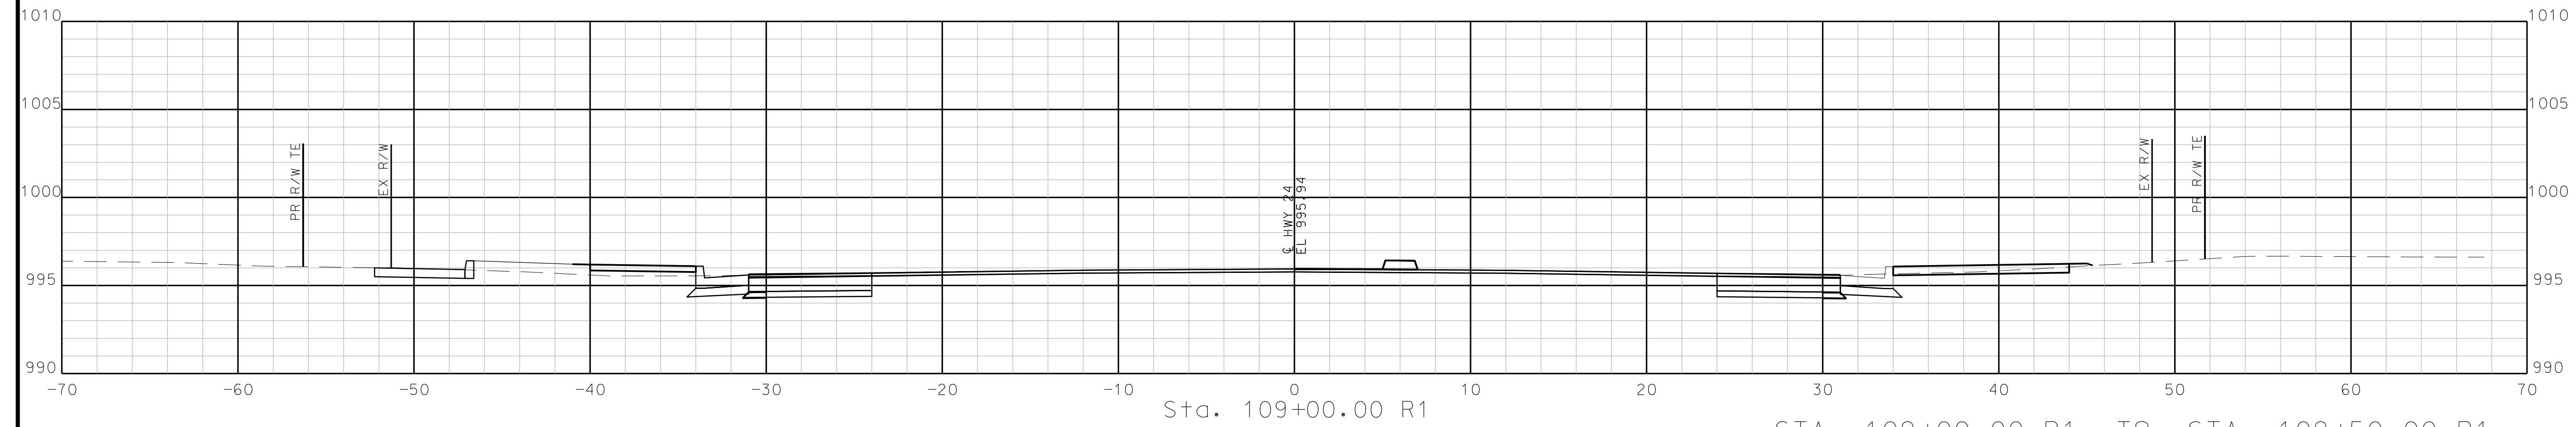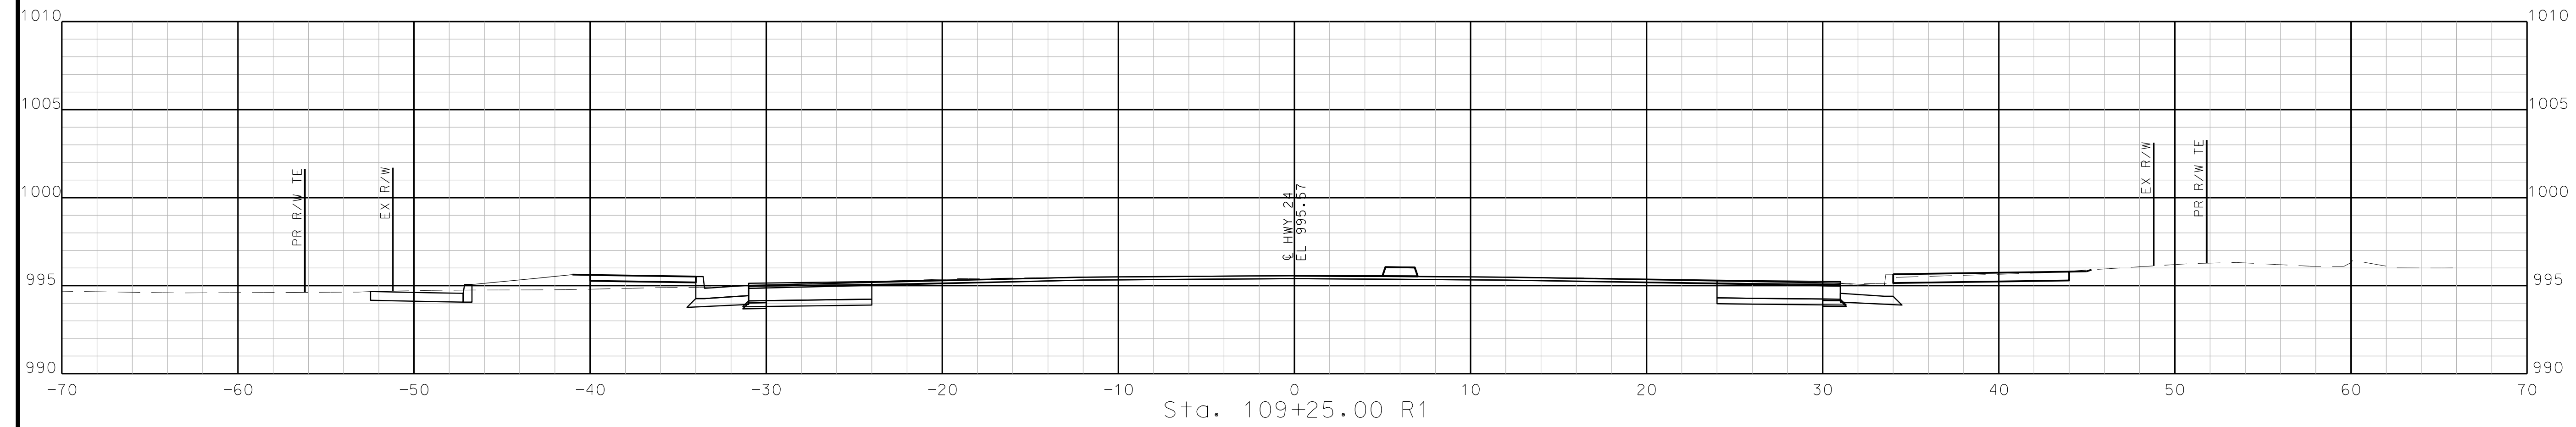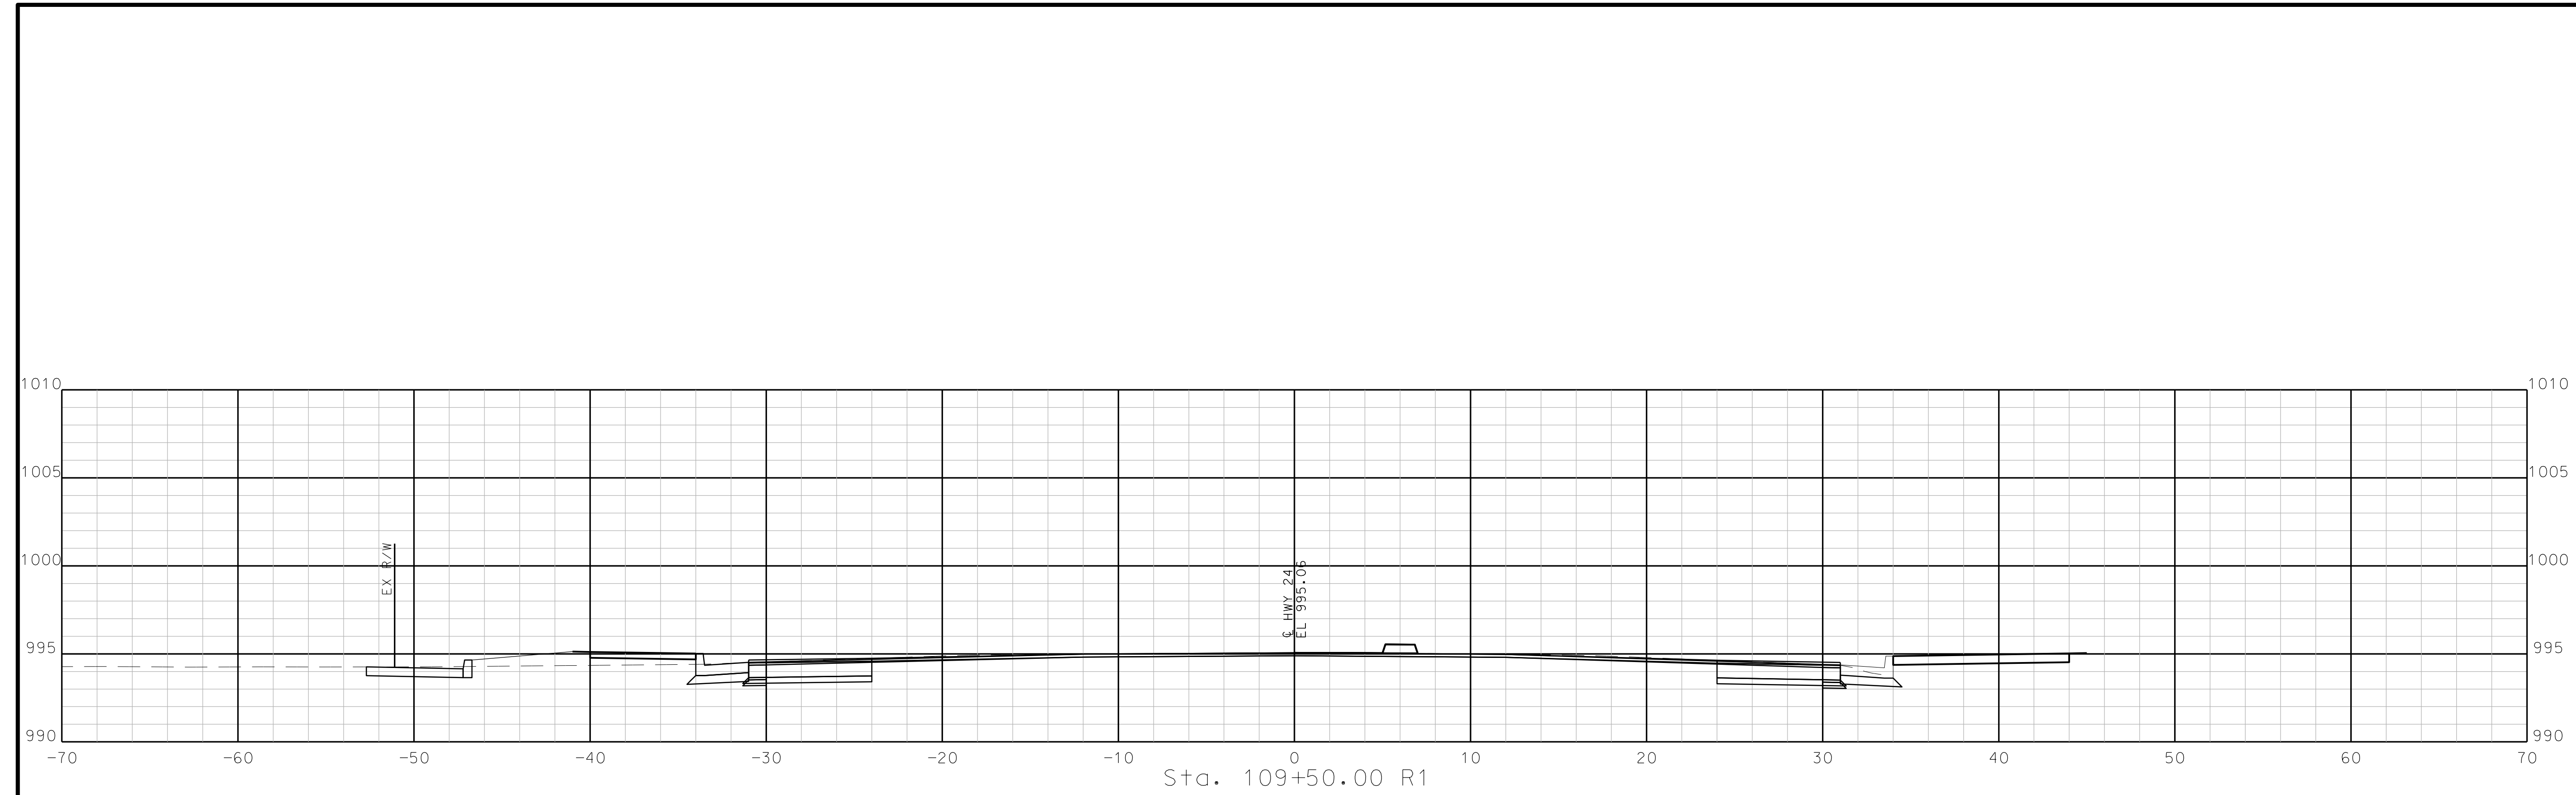


STA. 109+00.00 R1 TO STA. 109+50.00 R1

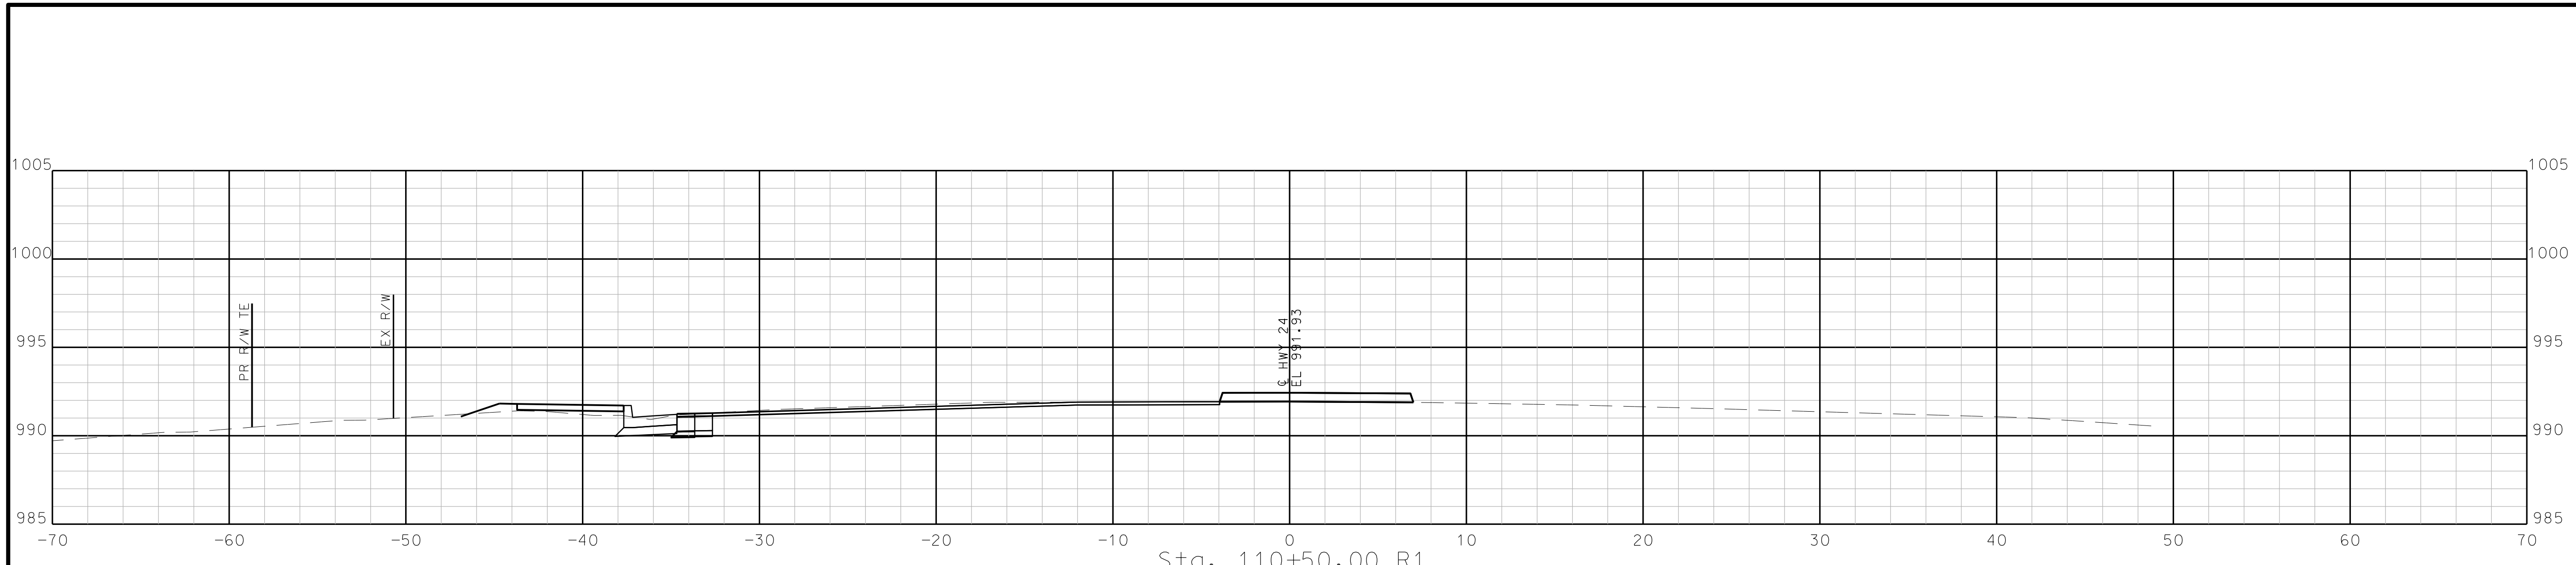


Sta. 110+50.00 R1

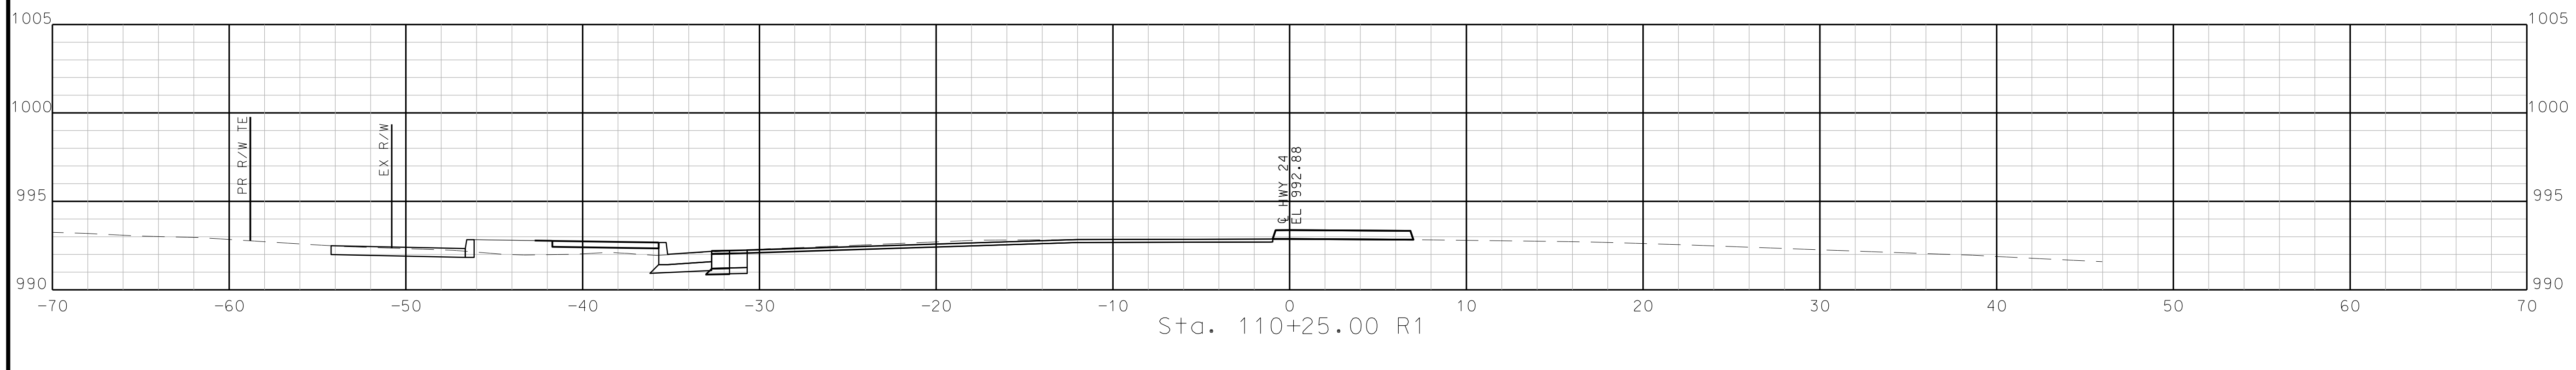

Sta. 110+25.00 R1

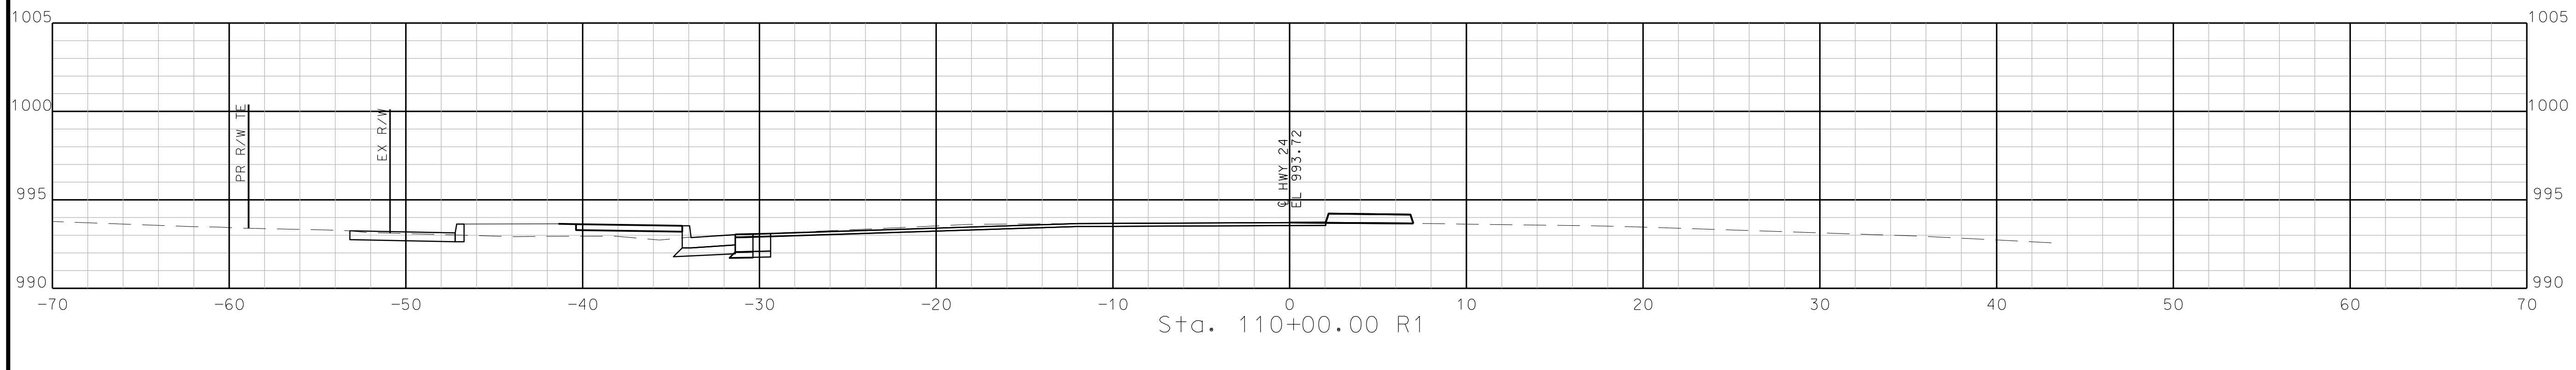

Sta. 110+00.00 R1

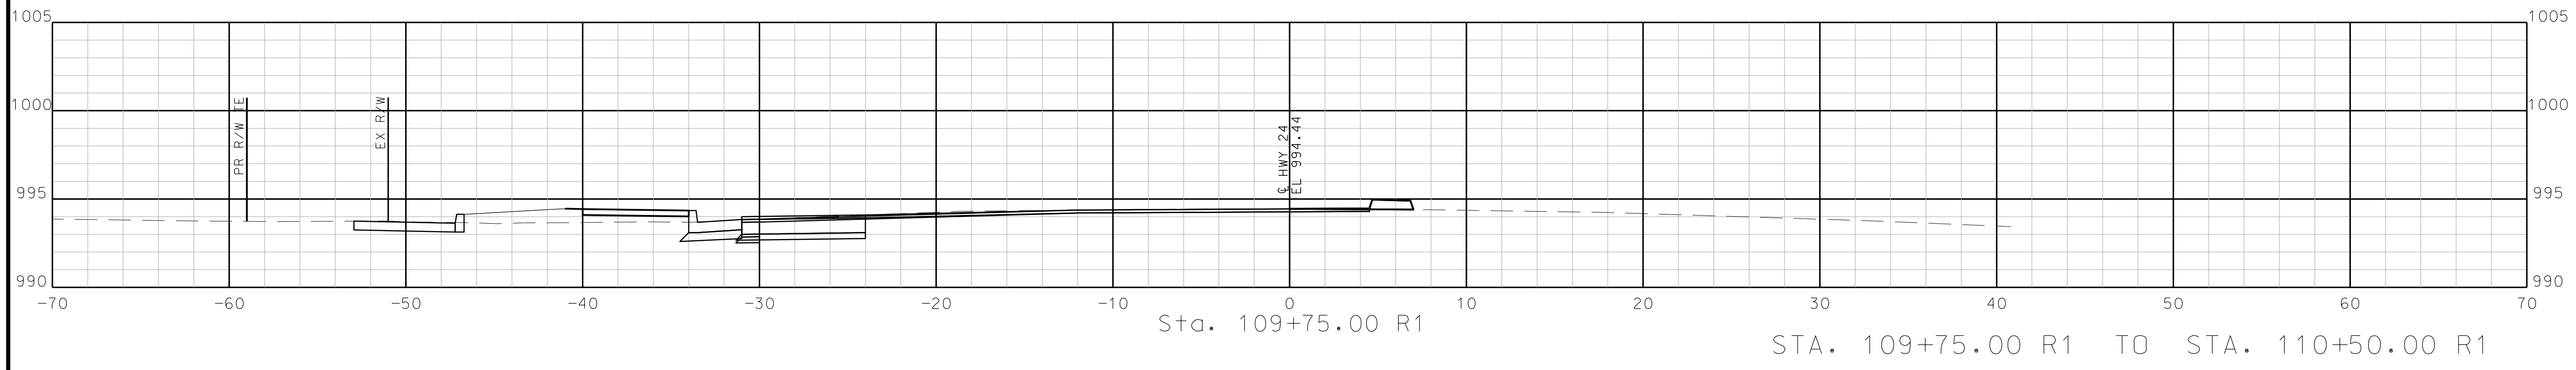

Sta. 109+75.00 R1


STA. 109+75.00 R1 TO STA. 110+50.00 R1

"THIS MEDIA SHOULD NOT BE CONSIDERED A CERTIFIED DOCUMENT."

DATE PREPARED  
10/5/2020  
ROUTE 2-4 STATE MO  
DISTRICT K-C SHEET NO. 12  
COUNTY JACKSON  
JOB NO. J4S3405B  
CONTRACT ID.  
PROJECT NO.  
BRIDGE NO.

DATE	DESCRIPTION

MISSOURI HIGHWAYS AND TRANSPORTATION COMMISSION



105 WEST CAPITOL  
JEFFERSON CITY, MO 65102  
1-888-ASK-MODOT (1-888-273-6636)

**BURNS MCDONNELL**  
9400 Ward Parkway  
Kansas City, MO 64114  
(816) 333-9400

IF A SEAL IS PRESENT ON THIS SHEET IT HAS BEEN ELECTRONICALLY SEALED AND DATED.

"THIS MEDIA SHOULD NOT BE CONSIDERED A CERTIFIED DOCUMENT."

DATE PREPARED  
10/5/2020

ROUTE STATE  
2-4 MO

DISTRICT SHEET NO.  
K-C 1-3

COUNTY  
JACKSON

JOB NO.  
J4S3405B


CONTRACT ID.

PROJECT NO.

BRIDGE NO.

DATE	DESCRIPTION





MISSOURI HIGHWAYS AND TRANSPORTATION COMMISSION

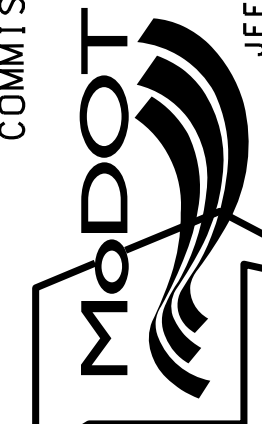

105 WEST CAPITOL  
JEFFERSON CITY, MO 65102  
1-888-ASK-MODOT (1-888-273-6636)

**BURNS MCDONNELL**  
9400 Ward Parkway  
Kansas City, MO 64114  
(816) 333-9400

IF A SEAL IS PRESENT ON THIS SHEET IT HAS BEEN ELECTRONICALLY SEALED AND DATED: REV.

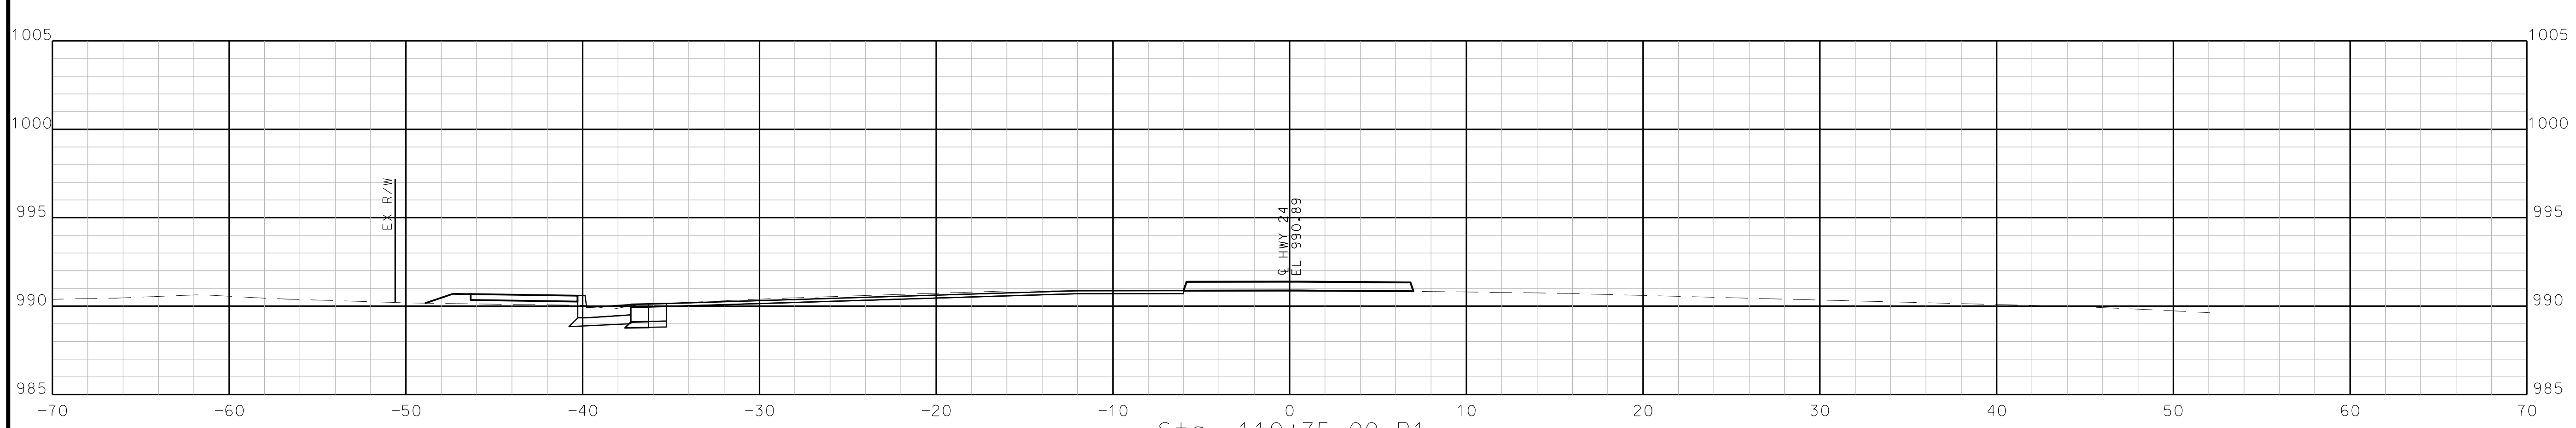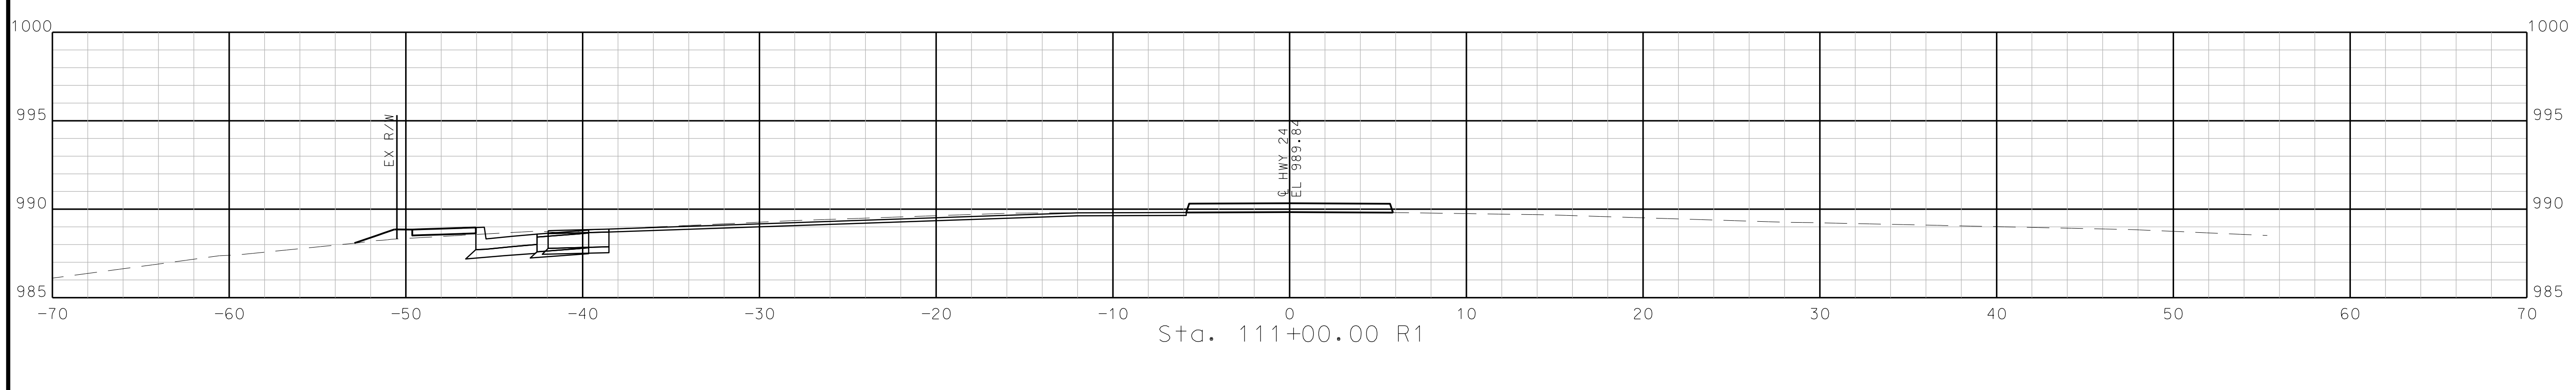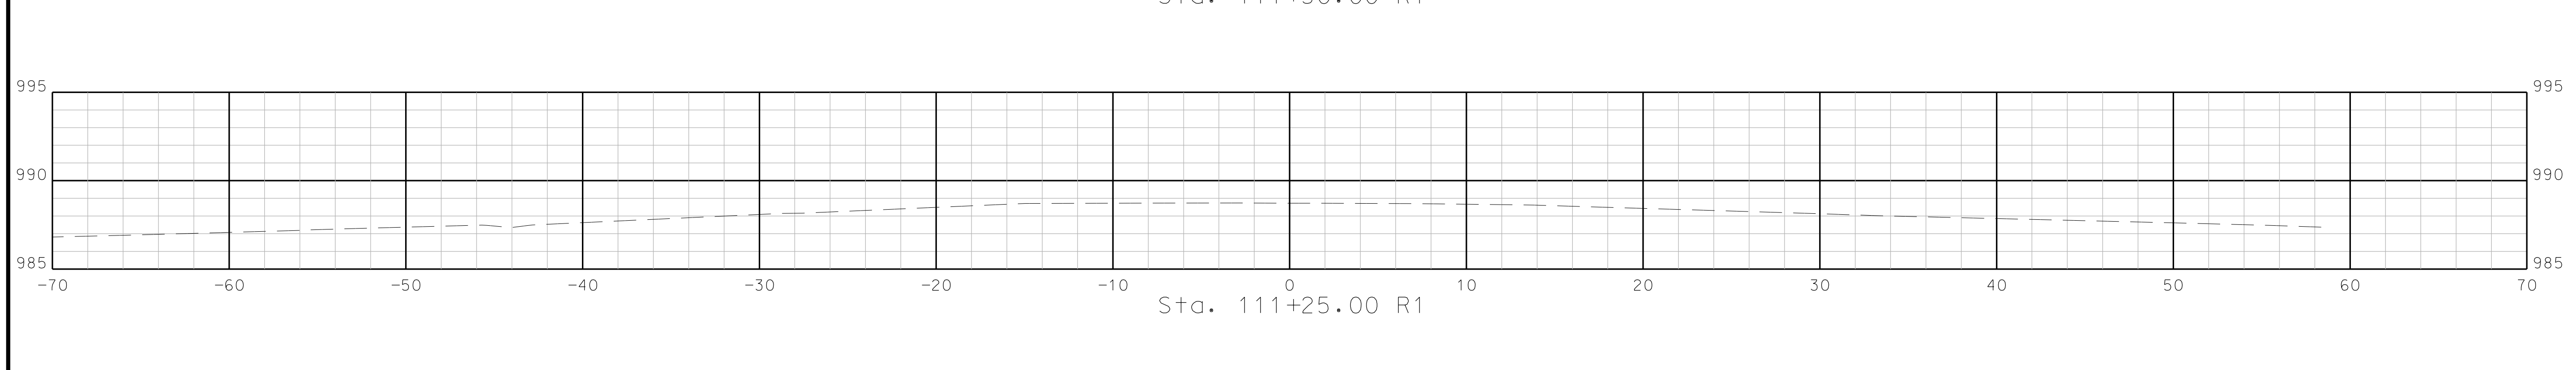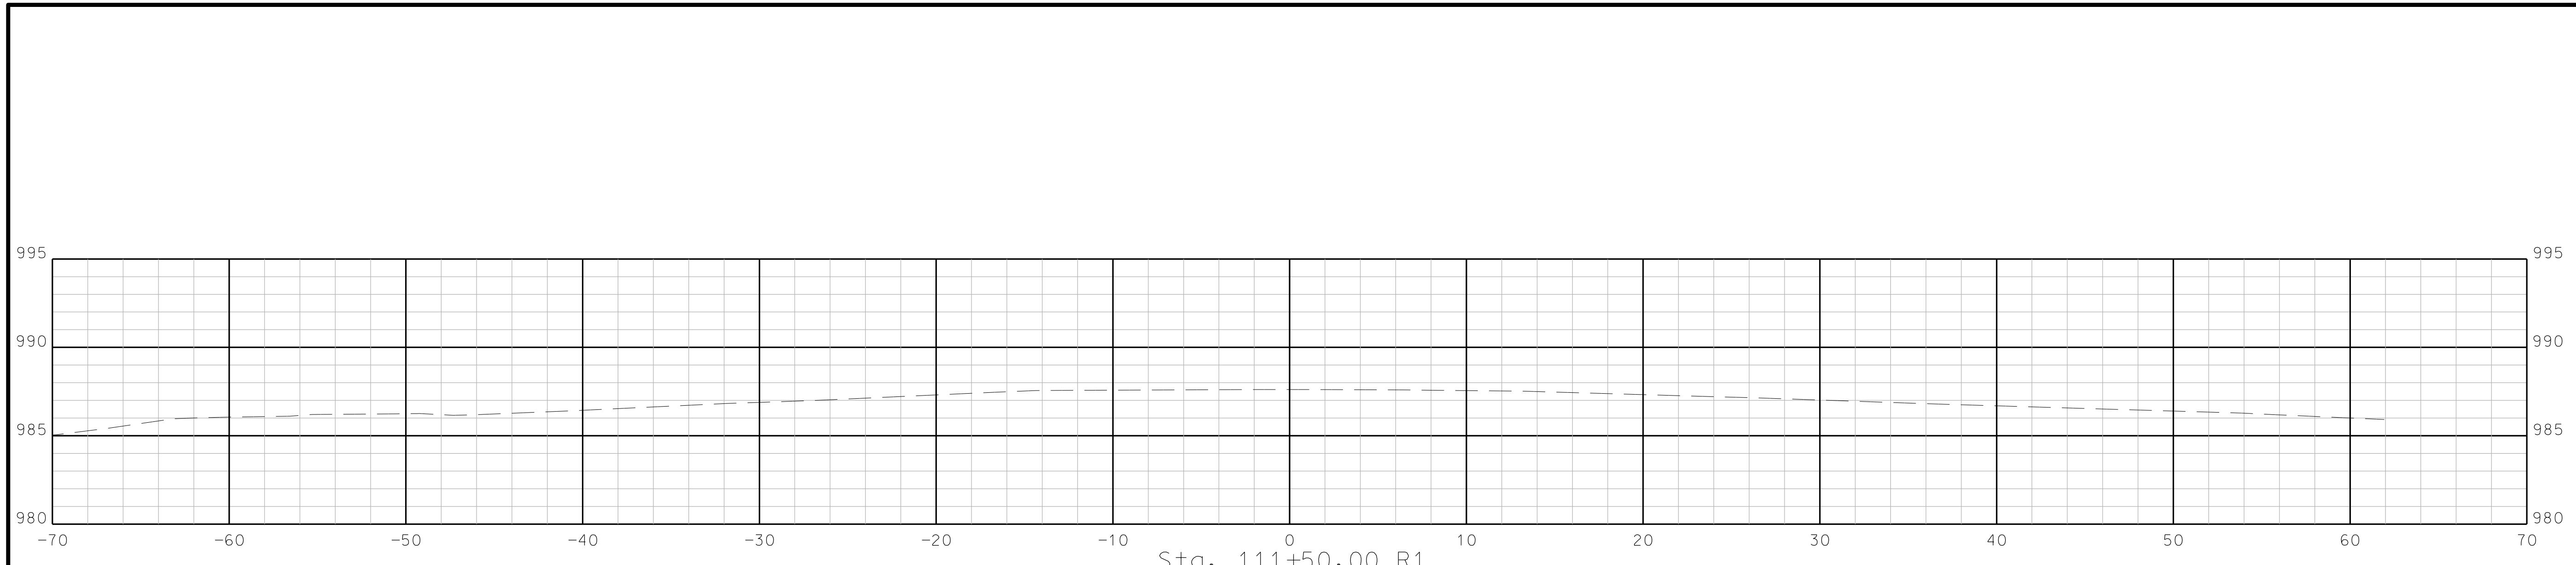

STA. 110+75.00 R1 TO STA. 111+50.00 R1

"THIS MEDIA SHOULD NOT BE CONSIDERED A CERTIFIED DOCUMENT."

DATE PREPARED  
10/5/2020

ROUTE 2-4 STATE MO

DISTRICT K-C SHEET NO. 14

COUNTY JACKSON

JOB NO. J4S3405B


CONTRACT ID.

PROJECT NO.

BRIDGE NO.

DATE	DESCRIPTION
.	.
.	.
.	.
.	.
.	.
.	.
.	.

MISSOURI HIGHWAYS AND TRANSPORTATION COMMISSION








105 WEST CAPITOL  
JEFFERSON CITY, MO 65102  
1-888-ASK-MODOT (1-888-273-6636)

**BURNS  
MCDONNELL**

9400 Ward Parkway  
Kansas City, MO 64114  
(816) 333-9400

IF A SEAL IS PRESENT ON THIS SHEET IT HAS BEEN ELECTRONICALLY SEALED AND DATED: REV.

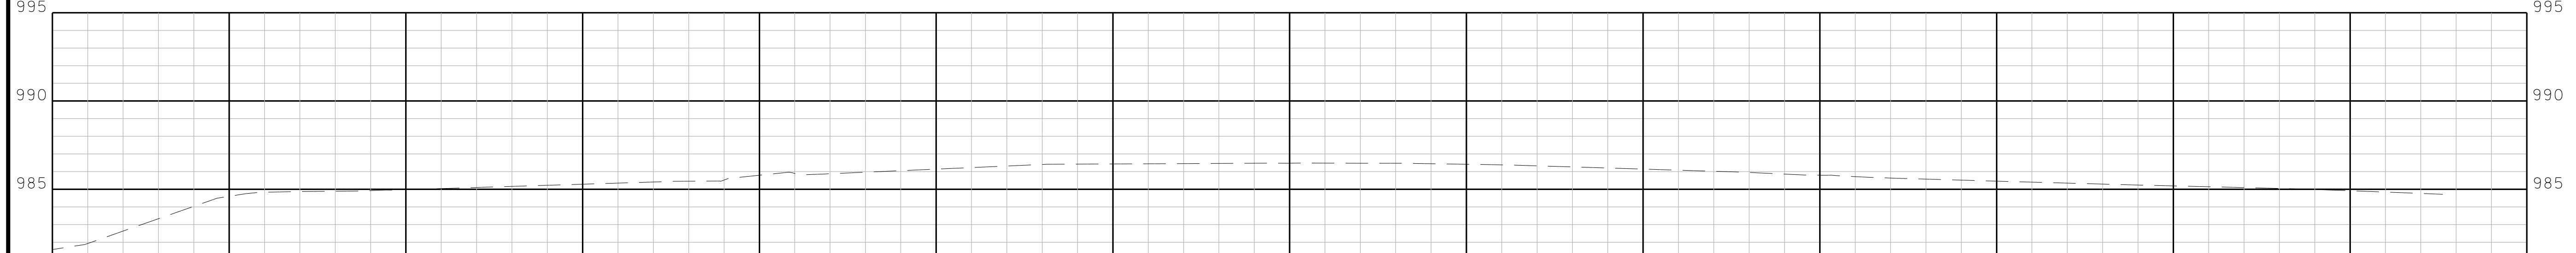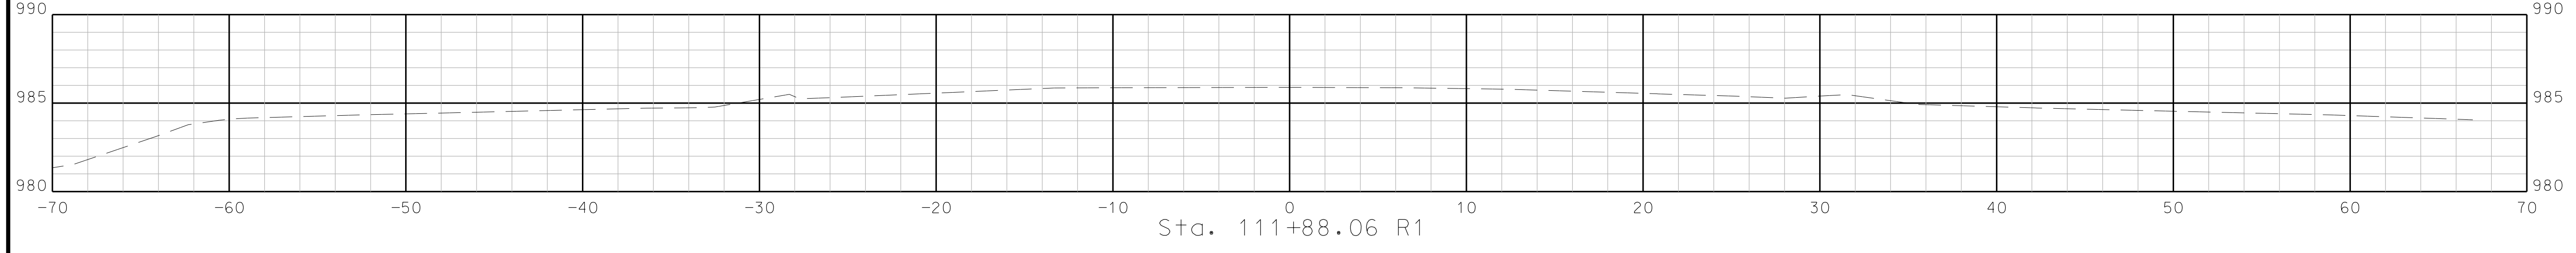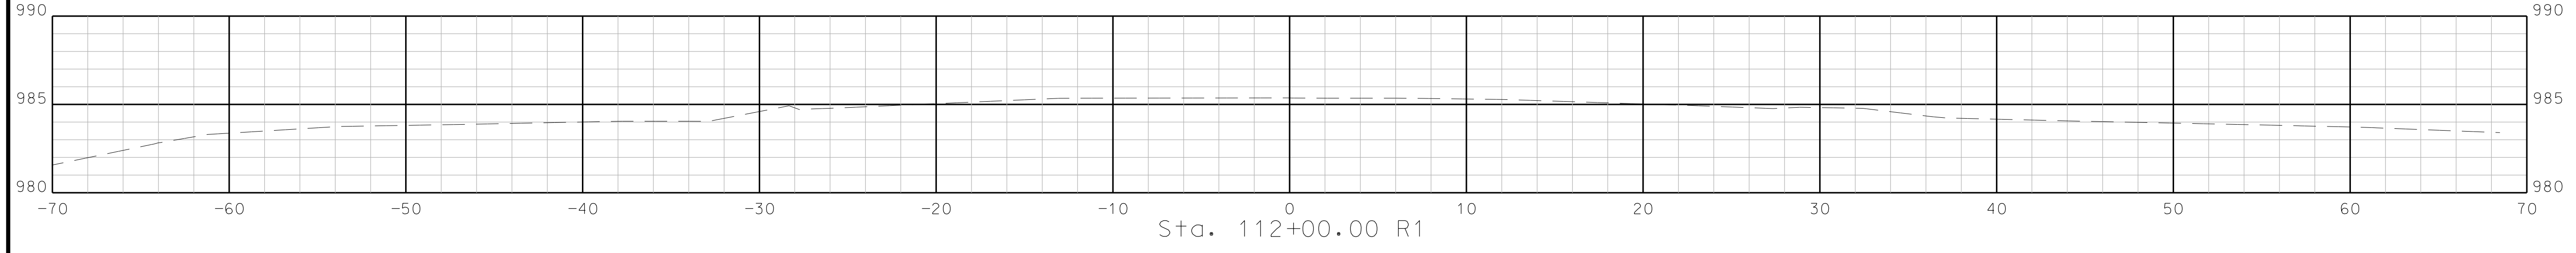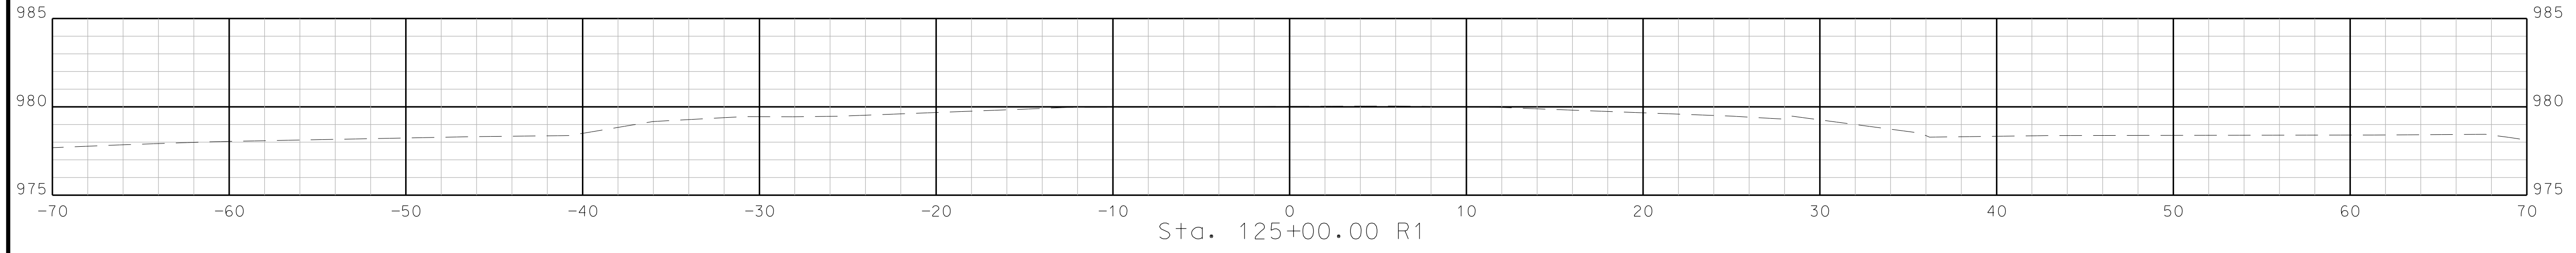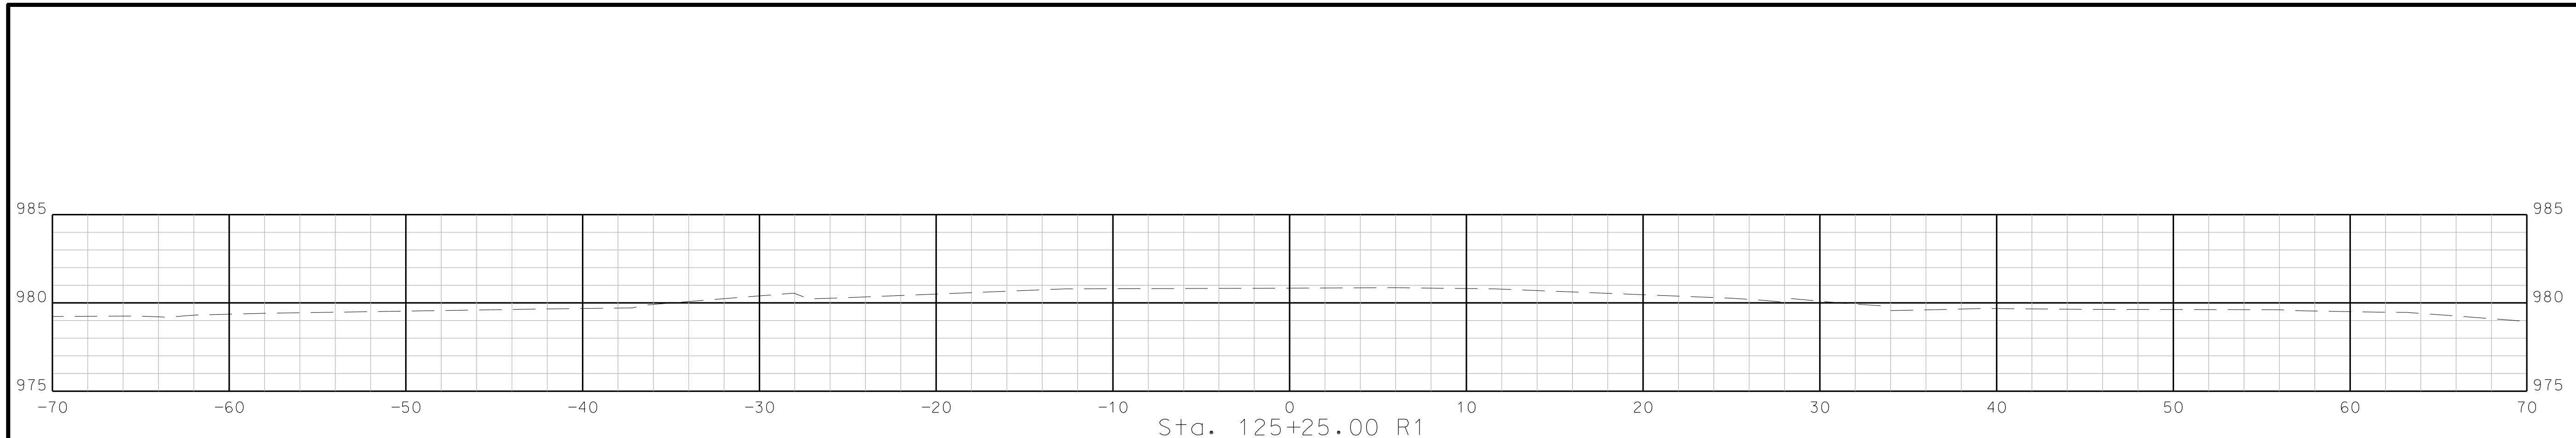

STA. 111+75.00 R1 TO STA. 125+25.00 R1

"THIS MEDIA SHOULD NOT BE CONSIDERED A CERTIFIED DOCUMENT."

DATE PREPARED  
10/5/2020

ROUTE STATE  
2-4 MO

DISTRICT SHEET NO.  
K-C 15

COUNTY  
JACKSON

JOB NO.  
J4S3405B

CONTRACT ID.

PROJECT NO.

BRIDGE NO.

DESCRIPTION

DATE

MISSOURI HIGHWAYS AND TRANSPORTATION COMMISSION

105 WEST CAPITOL JEFFERSON CITY, MO 65102

1-888-ASK-MODOT (1-888-273-6636)

MoDOT

COMMISSION

BURNS MCDONNELL





9400 Ward Parkway

Kansas City, MO 64114

(816) 333-9400

REV.

IF A SEAL IS PRESENT ON THIS SHEET IT HAS BEEN ELECTRONICALLY SEALED AND DATED.

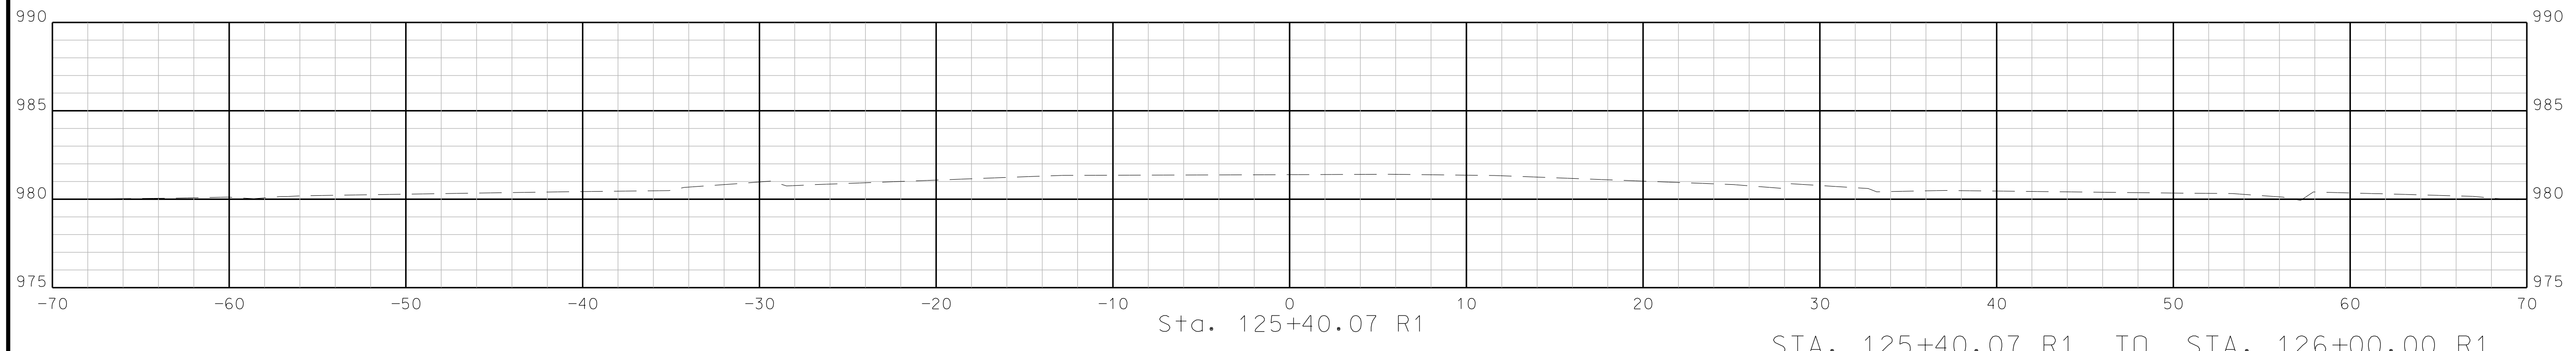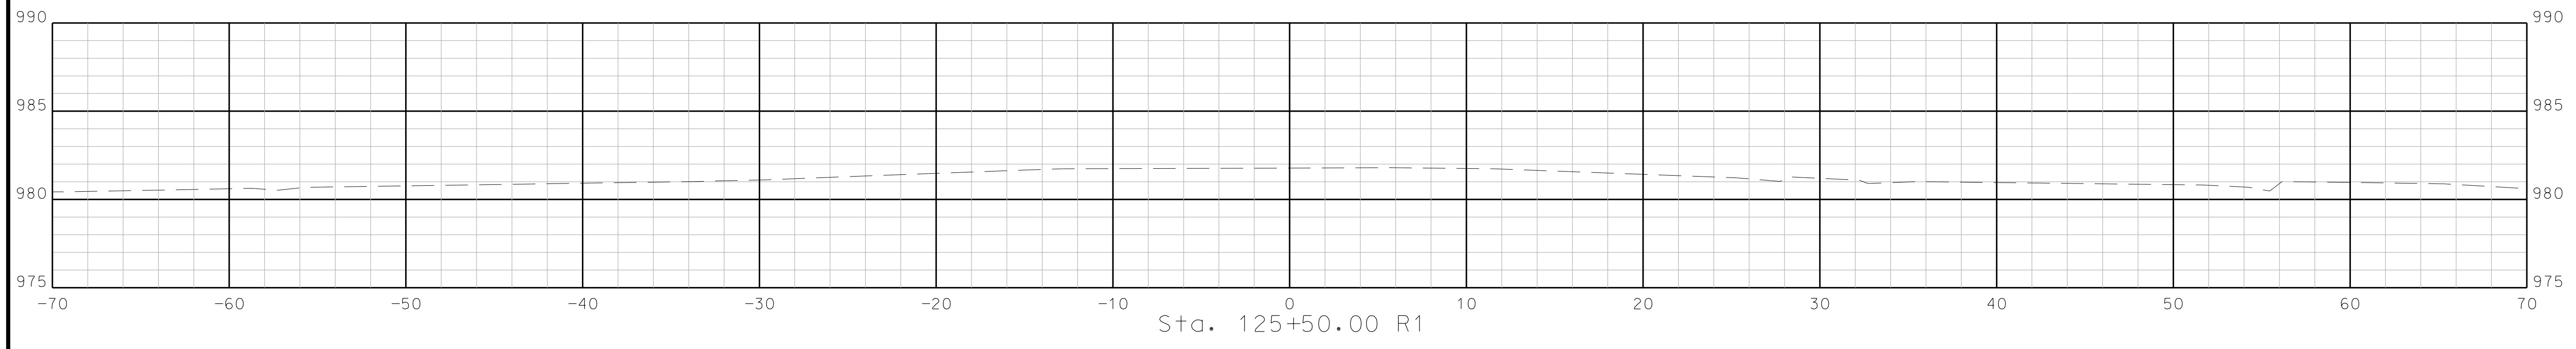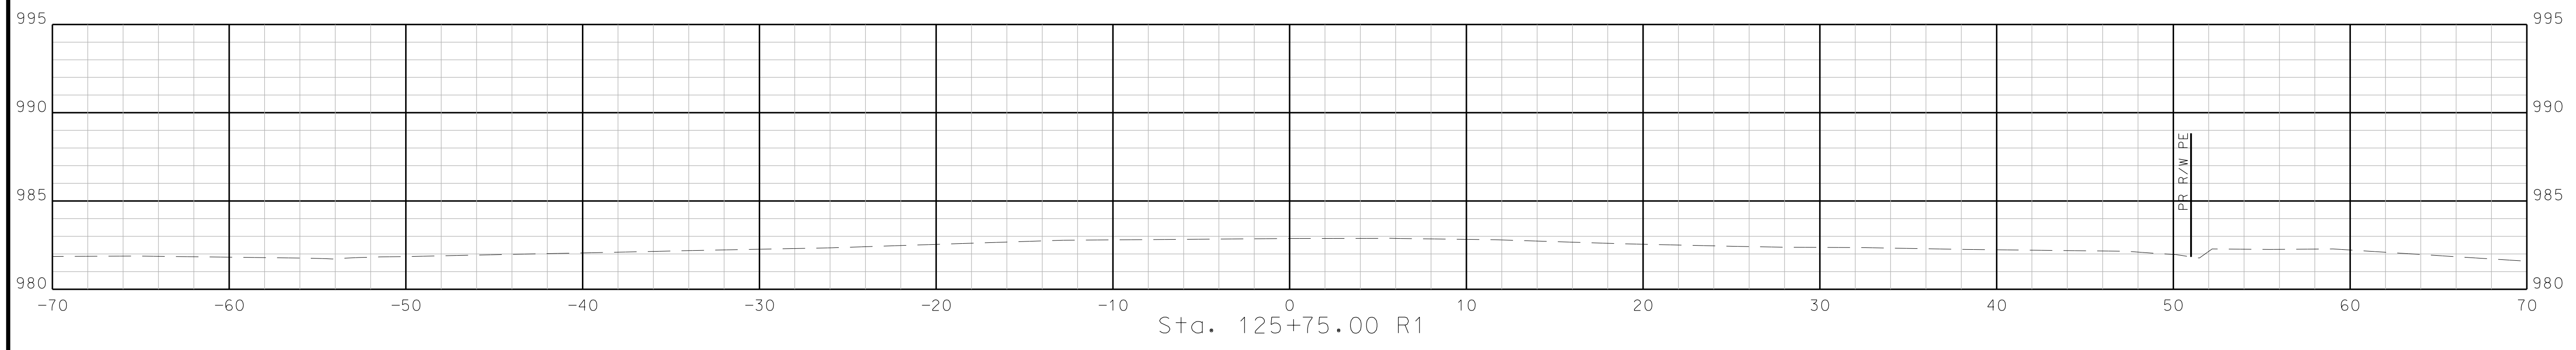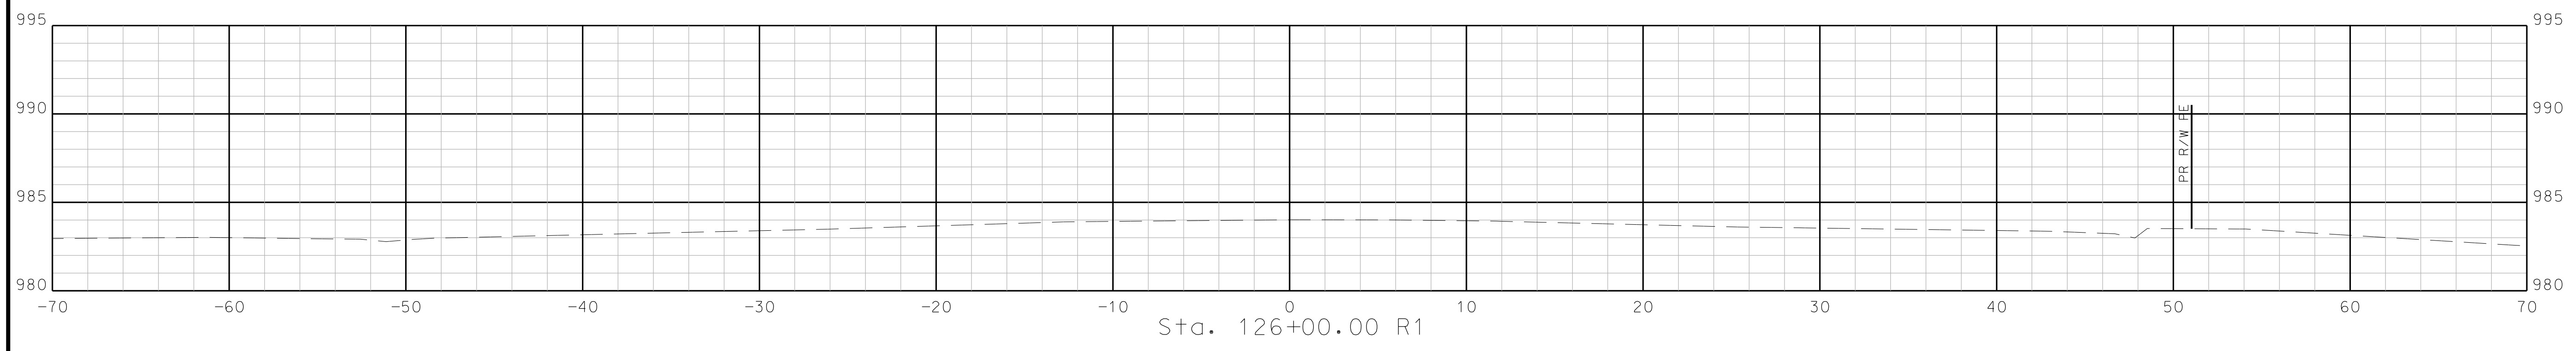

STA. 125+40.07 R1 TO STA. 126+00.00 R1



"THIS MEDIA SHOULD NOT BE CONSIDERED A CERTIFIED DOCUMENT."

DATE PREPARED  
10/5/2020

ROUTE STATE  
2-4 MO

DISTRICT SHEET NO.  
K-C 16

COUNTY  
JACKSON

JOB NO.  
J4S3405B


CONTRACT ID.  
.

PROJECT NO.  
.

BRIDGE NO.  
.

DATE	DESCRIPTION




MISSOURI HIGHWAYS AND TRANSPORTATION COMMISSION

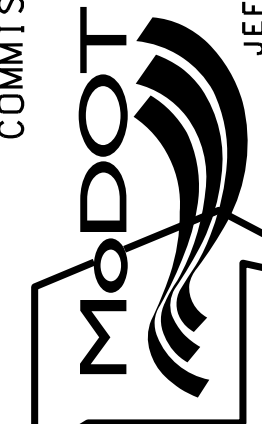

105 WEST CAPITOL  
JEFFERSON CITY, MO 65102  
1-888-ASK-MODOT (1-888-273-6636)

**BURNS  
MCDONNELL**

9400 Ward Parkway  
Kansas City, MO 64114  
(816) 333-9400

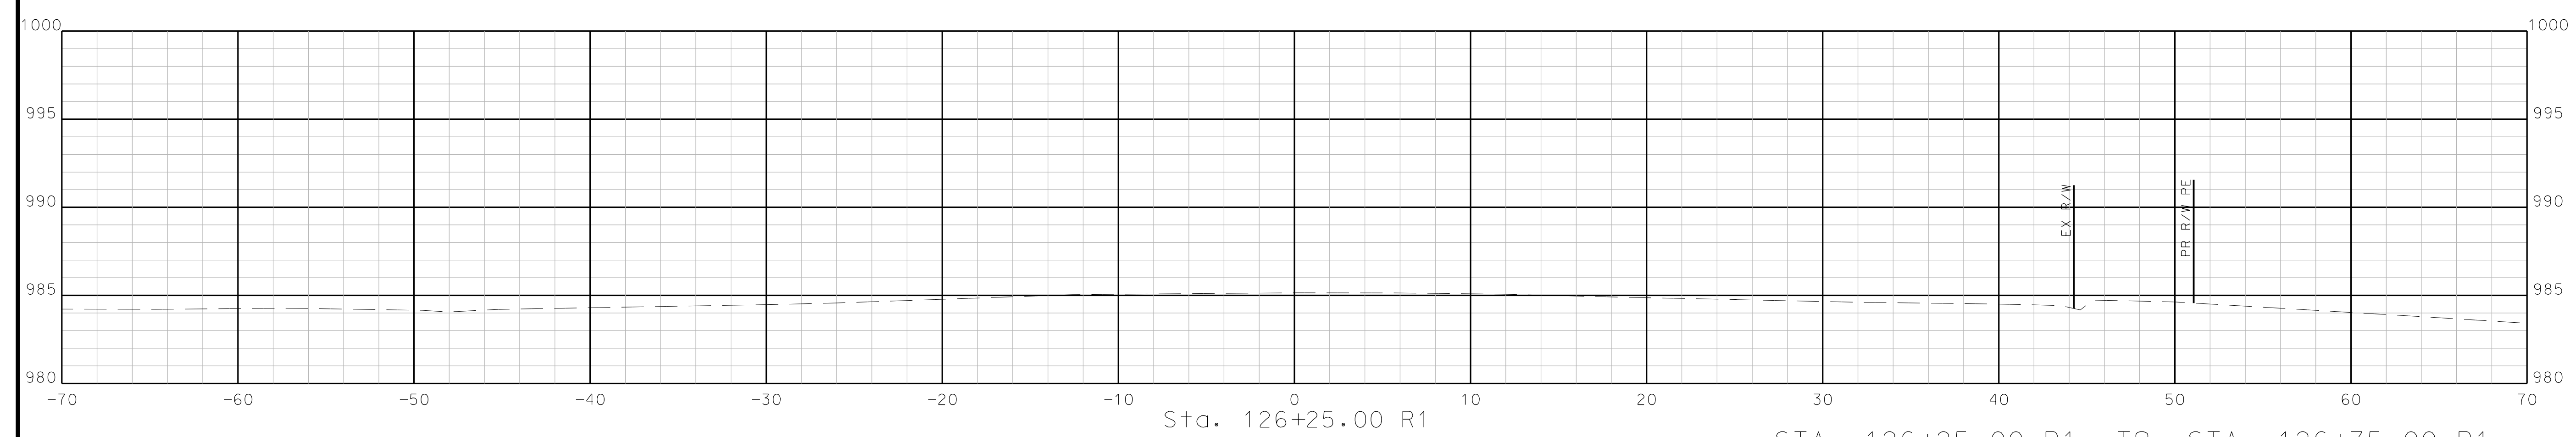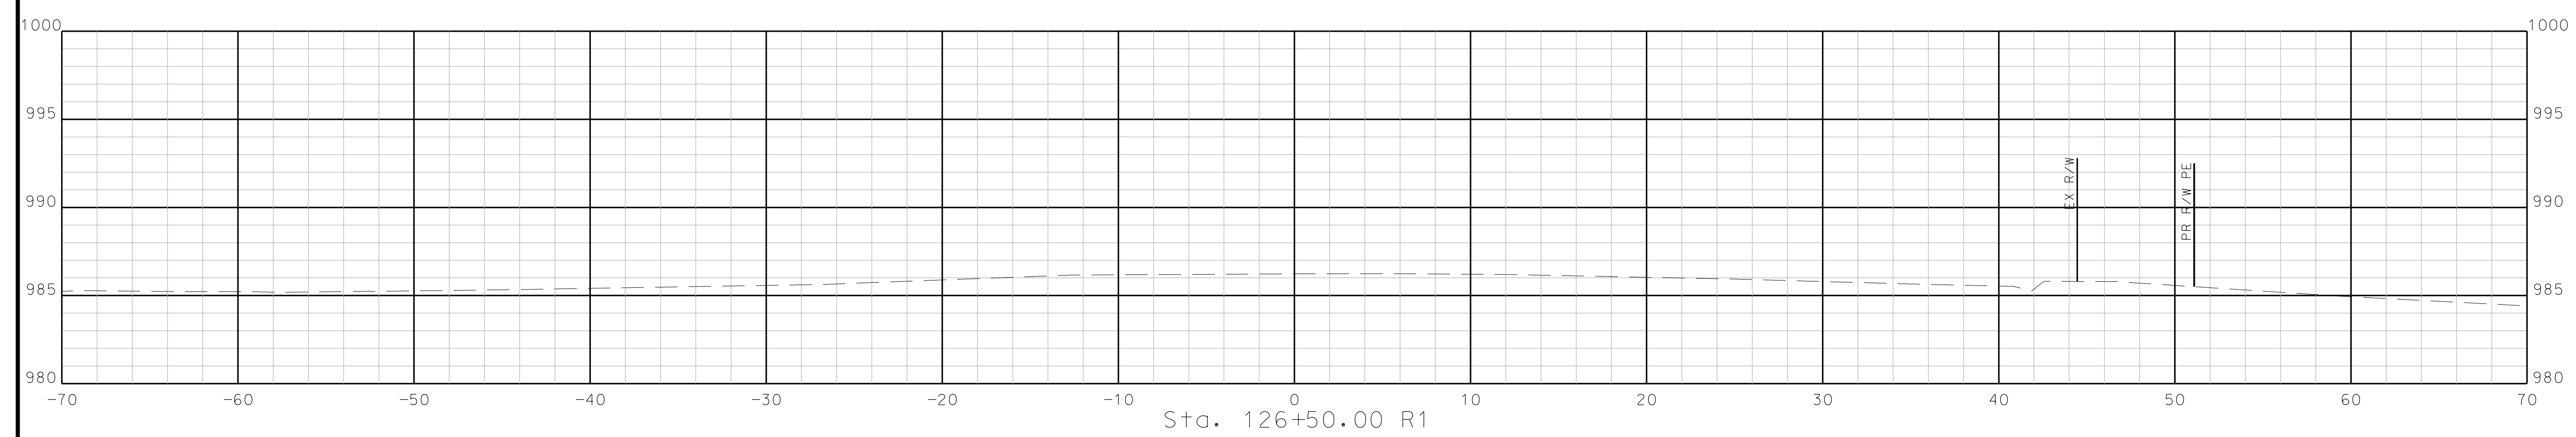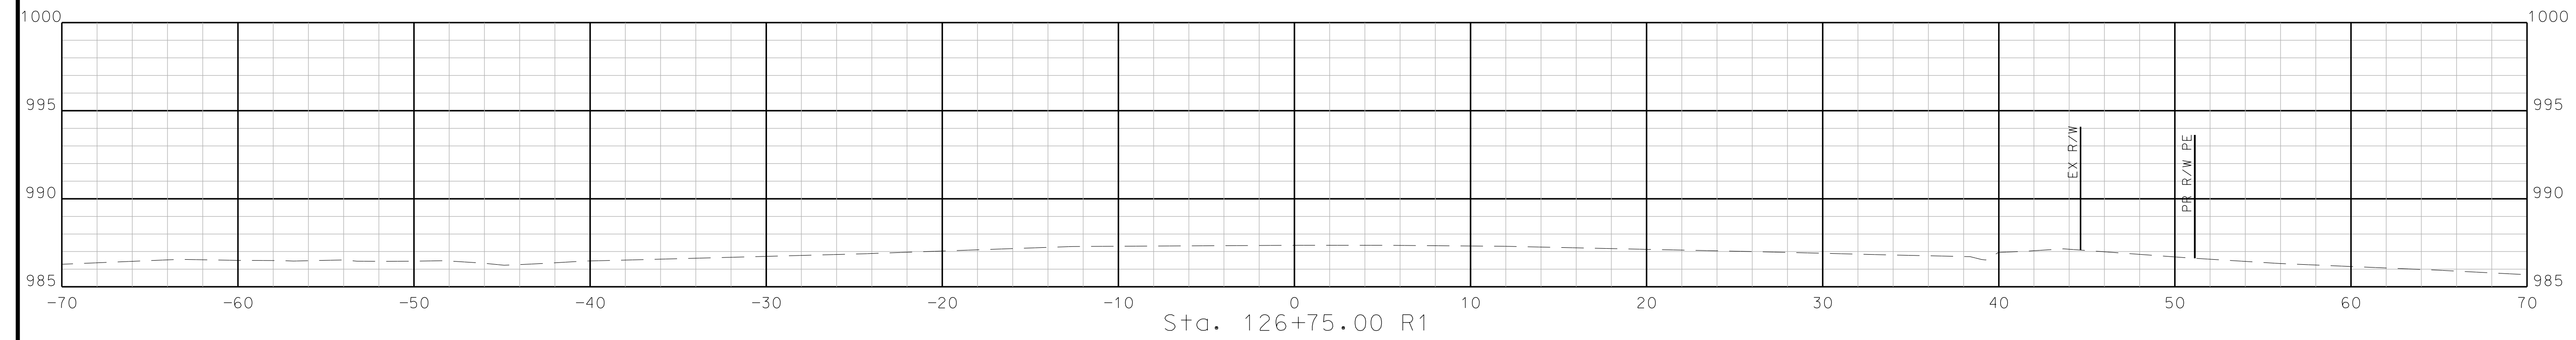

STA. 126+25.00 R1 TO STA. 126+75.00 R1

IF A SEAL IS PRESENT ON THIS SHEET IT HAS BEEN ELECTRONICALLY SEALED AND DATED.

"THIS MEDIA SHOULD NOT BE CONSIDERED A CERTIFIED DOCUMENT."

DATE PREPARED  
10/5/2020

ROUTE STATE  
2-4 MO

DISTRICT SHEET NO.  
K-C 1-7

COUNTY  
JACKSON

JOB NO.  
J4S3405B


CONTRACT ID.

PROJECT NO.

BRIDGE NO.

DATE	DESCRIPTION


MISSOURI HIGHWAYS AND TRANSPORTATION COMMISSION

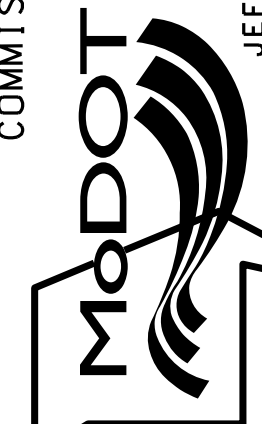


105 WEST CAPITOL  
JEFFERSON CITY, MO 65102  
1-888-ASK-MODOT (1-888-273-6636)

**BURNS MCDONNELL**  
9400 Ward Parkway  
Kansas City, MO 64114  
(816) 333-9400


IF A SEAL IS PRESENT ON THIS SHEET IT HAS BEEN ELECTRONICALLY SEALED AND DATED.

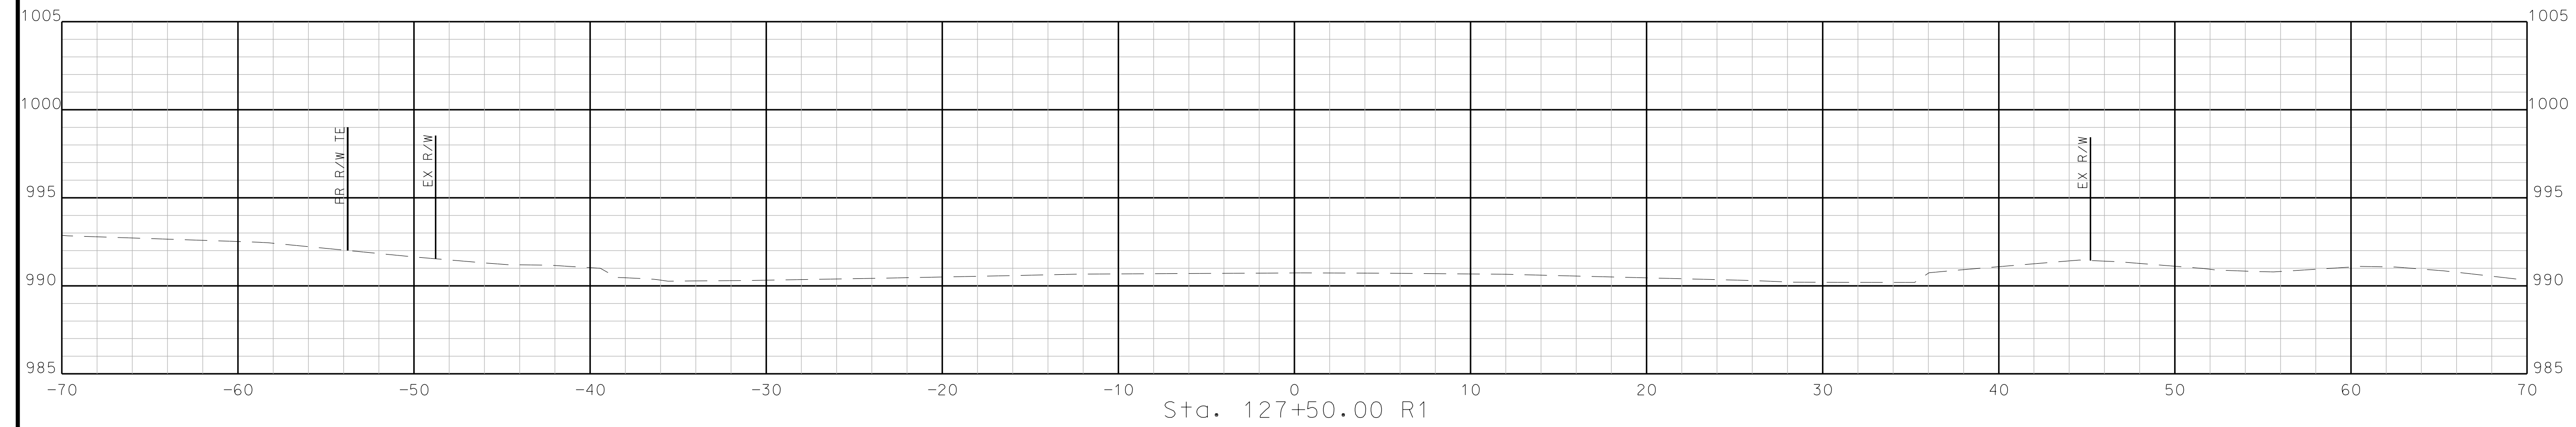

Sta. 127+50.00 R1

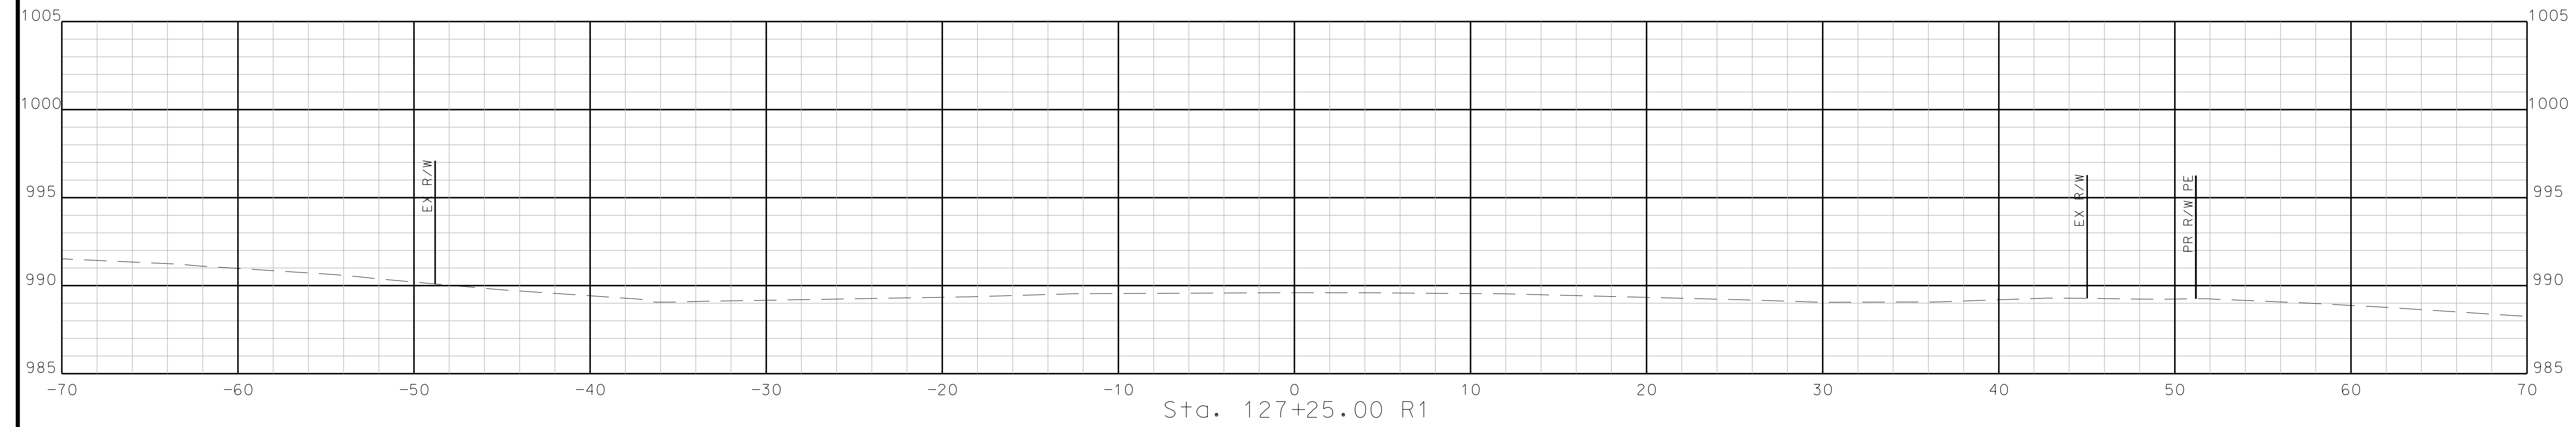

Sta. 127+25.00 R1

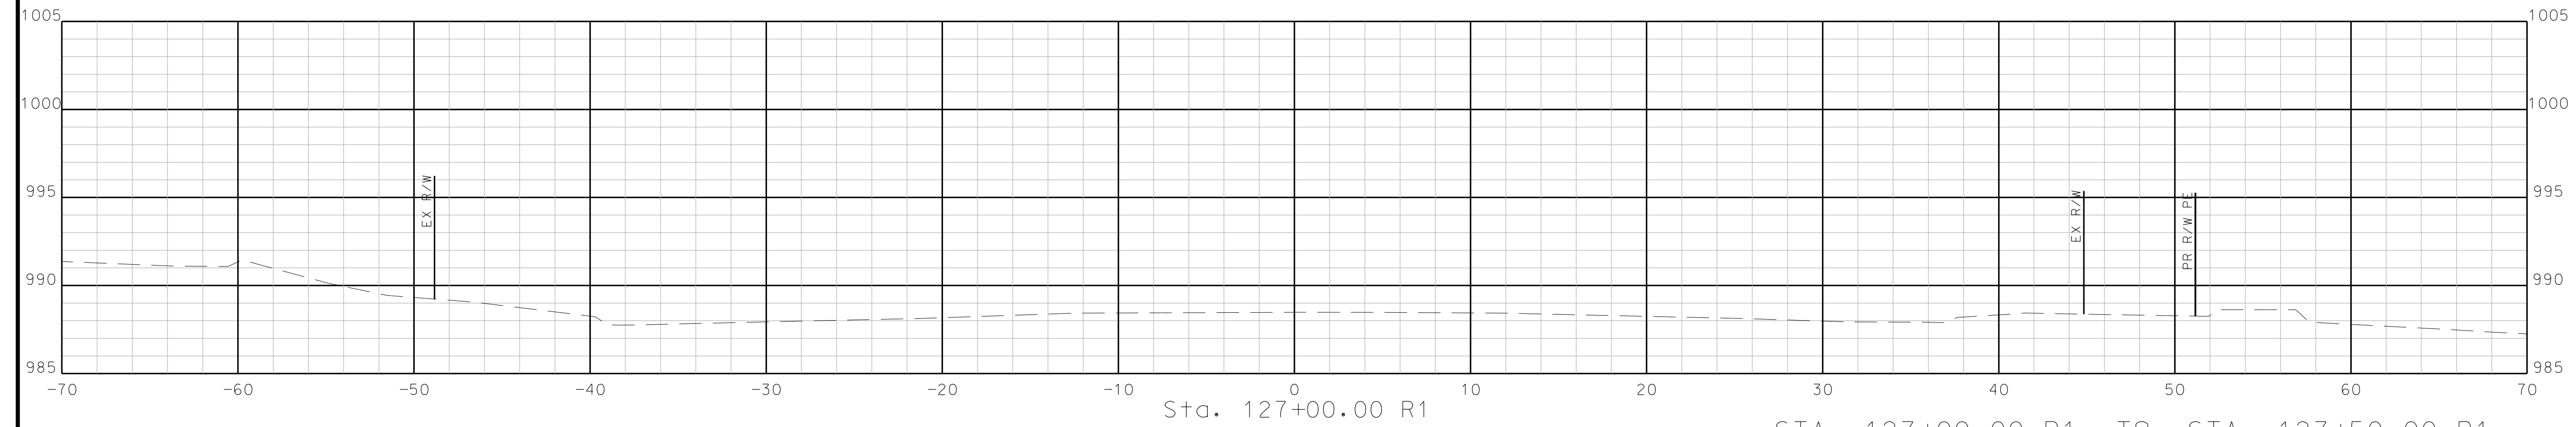

Sta. 127+00.00 R1

STA. 127+00.00 R1 TO STA. 127+50.00 R1

"THIS MEDIA SHOULD NOT BE CONSIDERED A CERTIFIED DOCUMENT."

DATE PREPARED  
10/5/2020

ROUTE STATE  
2-4 MO

DISTRICT SHEET NO.  
K-C 18

COUNTY  
JACKSON

JOB NO.  
J4S3405B


CONTRACT ID.

PROJECT NO.

BRIDGE NO.

DATE	DESCRIPTION

MISSOURI HIGHWAYS AND TRANSPORTATION COMMISSION



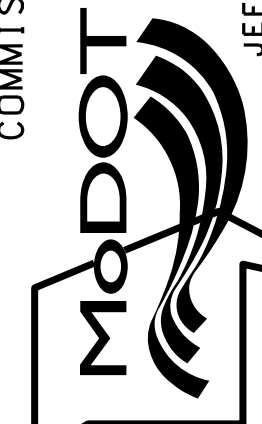


105 WEST CAPITOL  
JEFFERSON CITY, MO 65102  
1-888-ASK-MODOT (1-888-273-6636)

**BURNS  
MCDONNELL**

9400 Ward Parkway  
Kansas City, MO 64114  
(816) 333-9400

IF A SEAL IS PRESENT ON THIS SHEET IT HAS BEEN ELECTRONICALLY SEALED AND DATED.

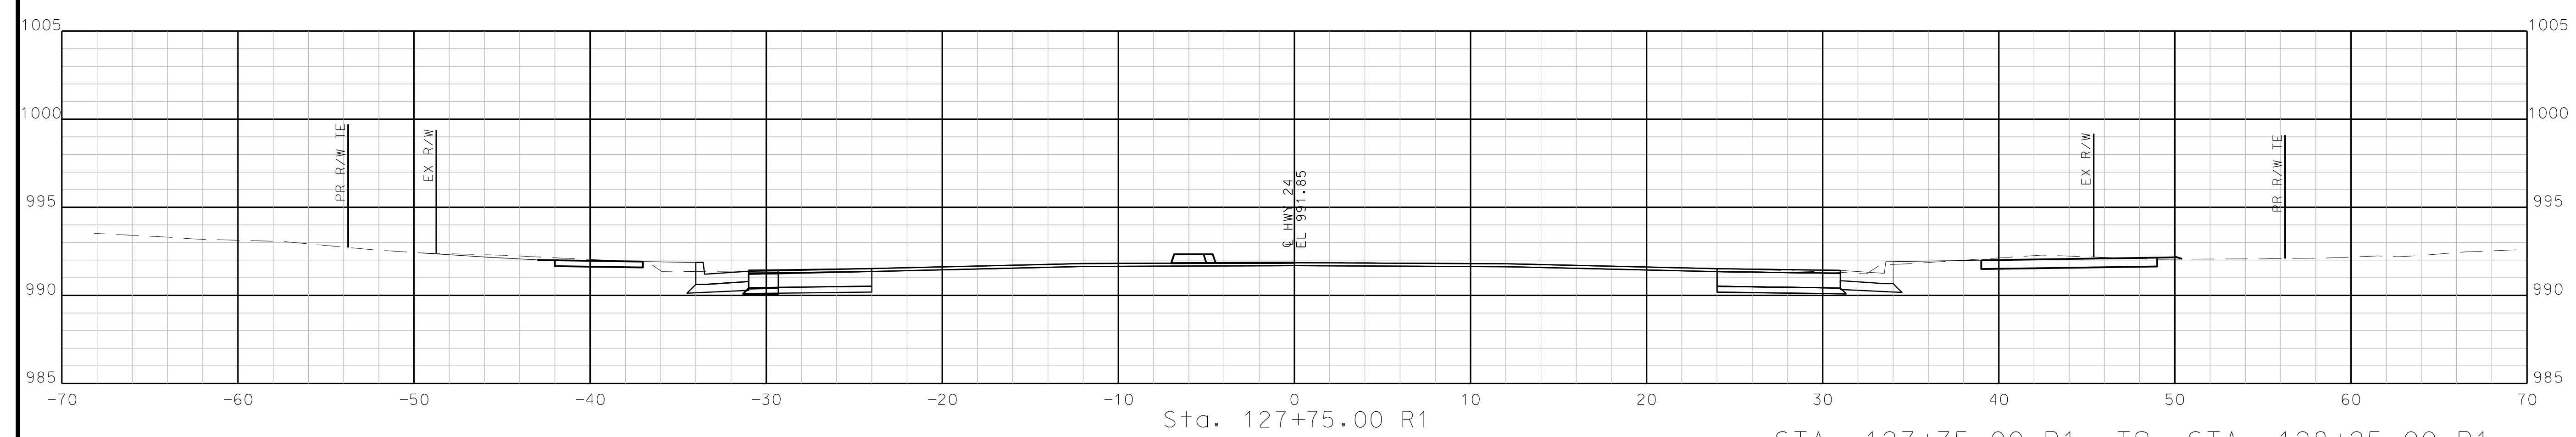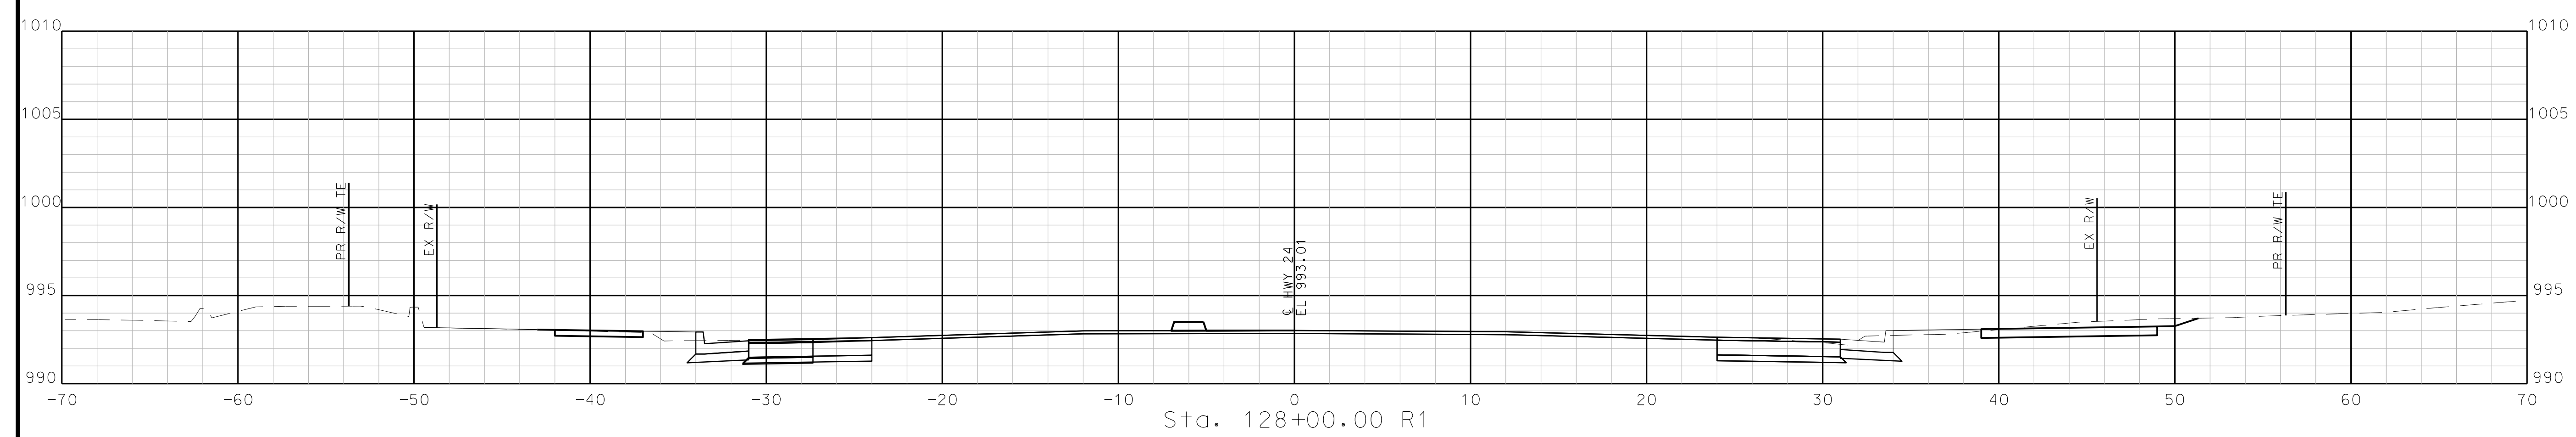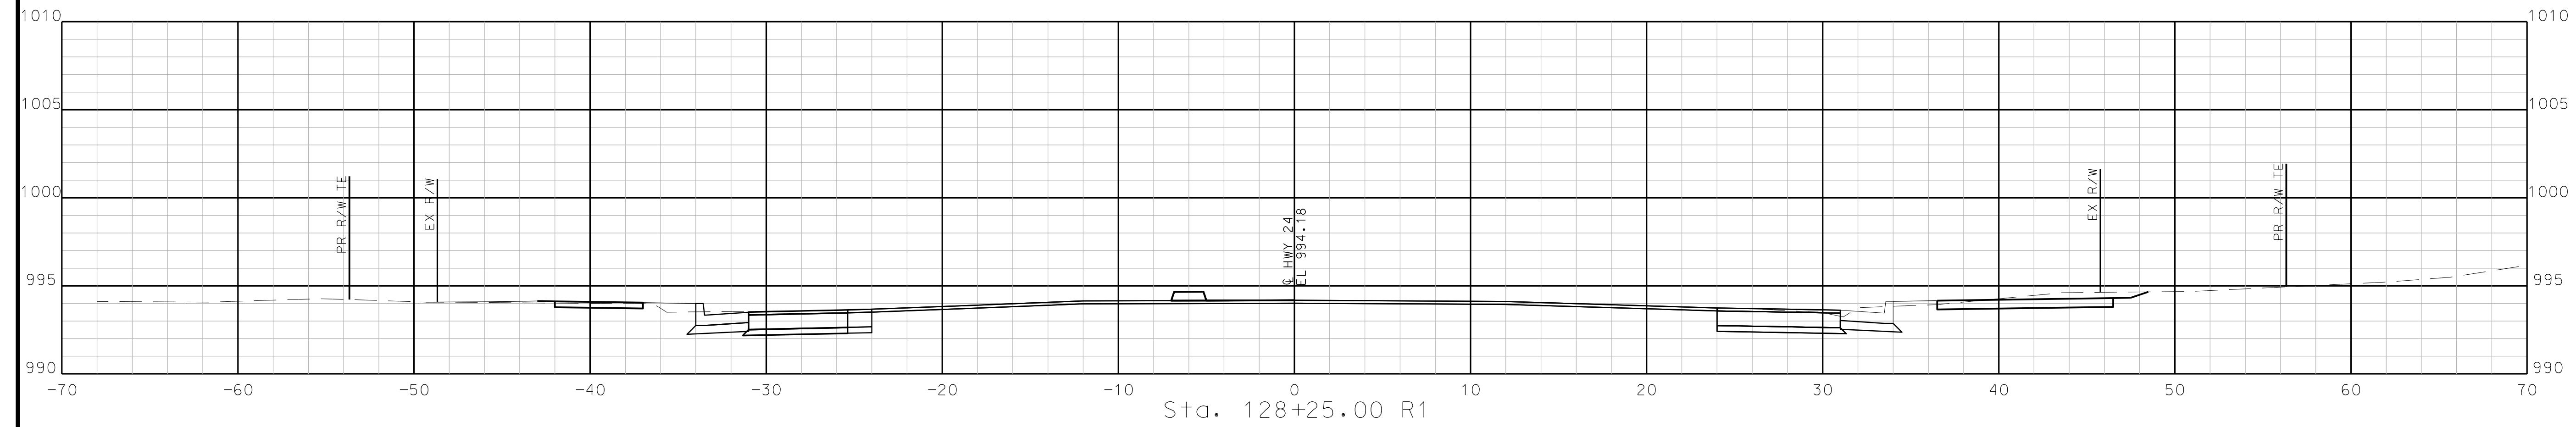

STA. 127+75.00 R1 TO STA. 128+25.00 R1

"THIS MEDIA SHOULD NOT BE CONSIDERED A CERTIFIED DOCUMENT."

DATE PREPARED  
10/5/2020

ROUTE STATE  
2-4 MO

DISTRICT SHEET NO.  
K-C 19

COUNTY  
JACKSON

JOB NO.  
J4S3405B


CONTRACT ID.

PROJECT NO.

BRIDGE NO.

DATE	DESCRIPTION




MISSOURI HIGHWAYS AND TRANSPORTATION COMMISSION

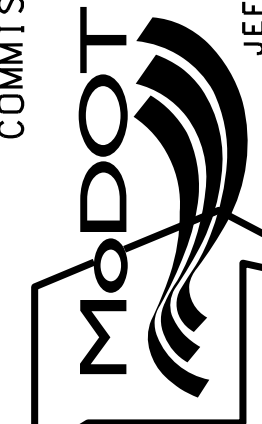

105 WEST CAPITOL  
JEFFERSON CITY, MO 65102  
1-888-ASK-MODOT (1-888-273-6636)

**BURNS MCDONNELL**  
9400 Ward Parkway  
Kansas City, MO 64114  
(816) 333-9400

IF A SEAL IS PRESENT ON THIS SHEET IT HAS BEEN ELECTRONICALLY SEALED AND DATED.

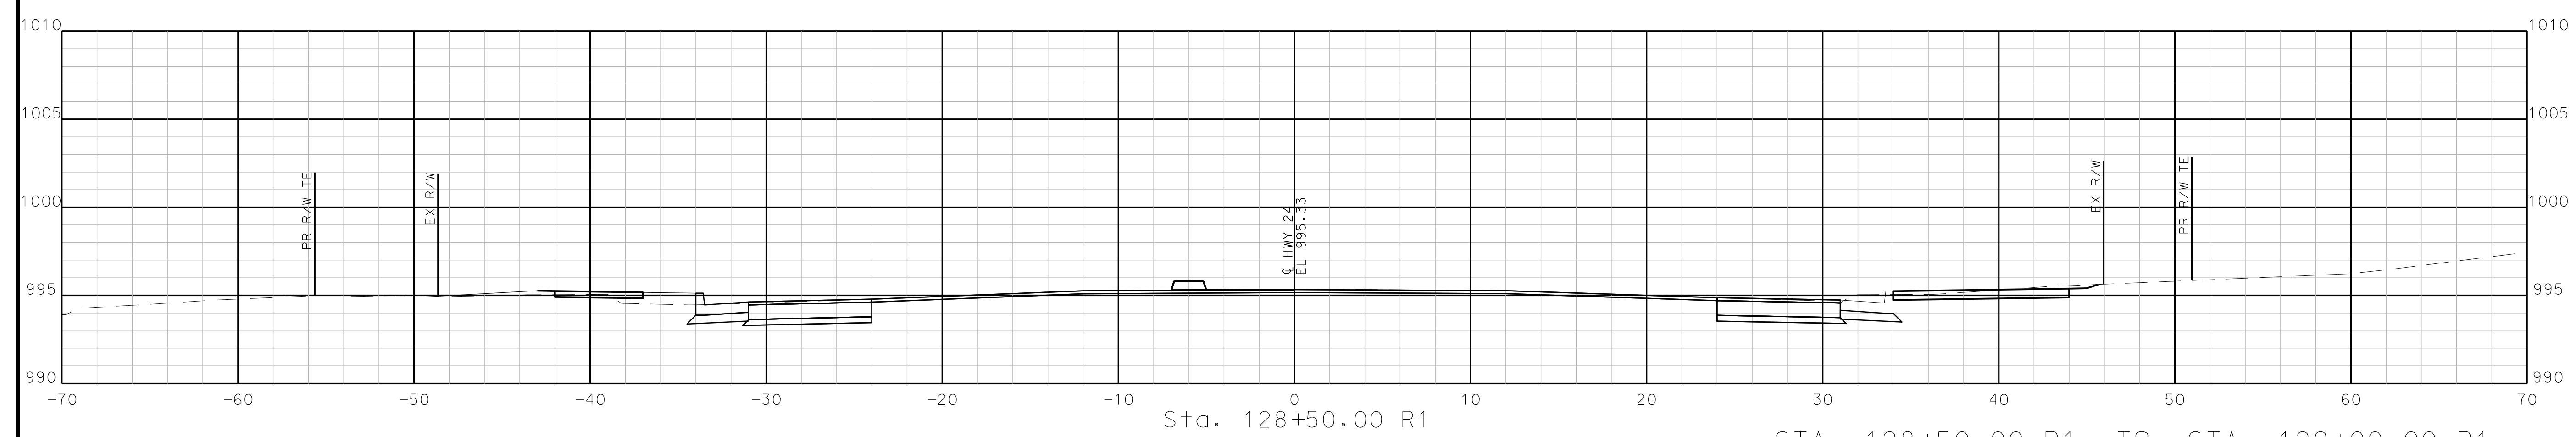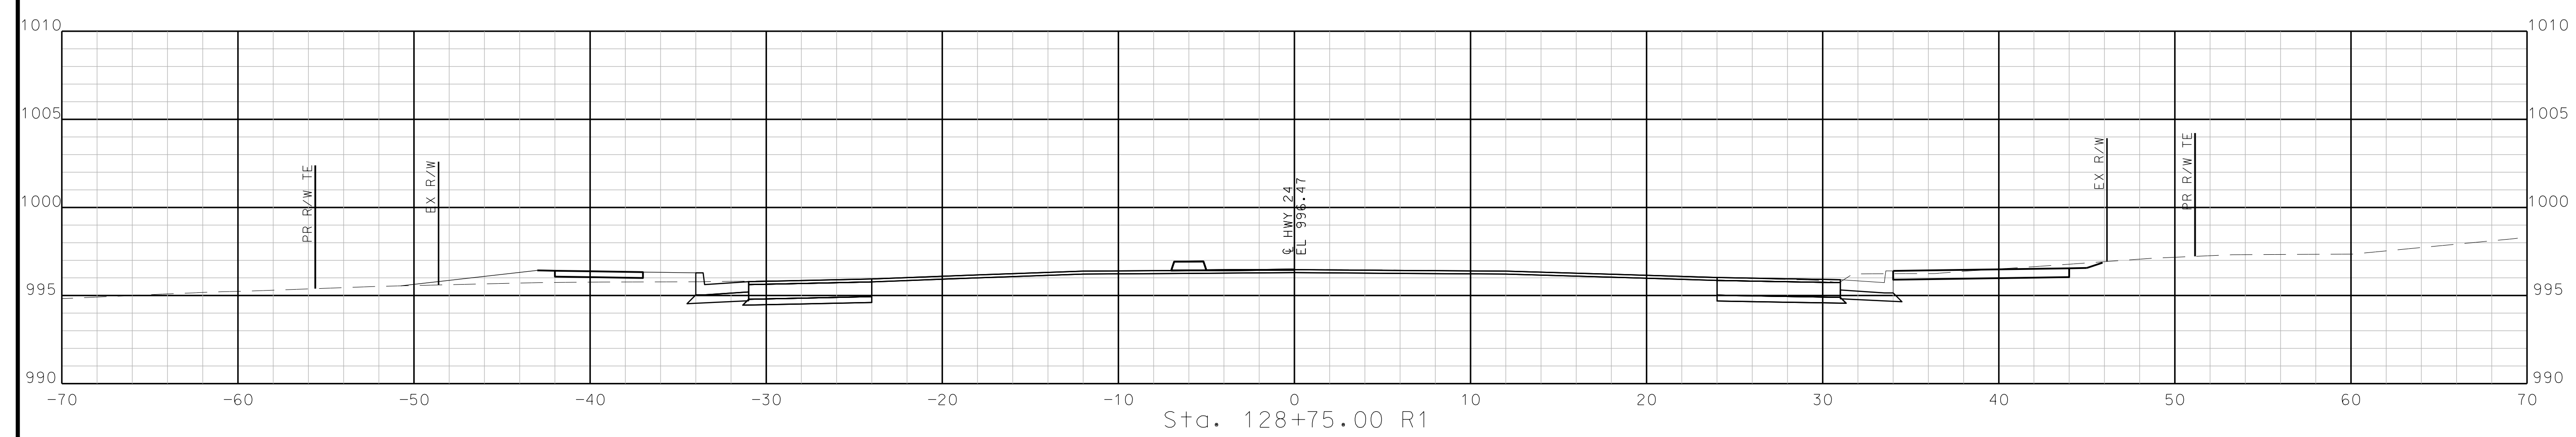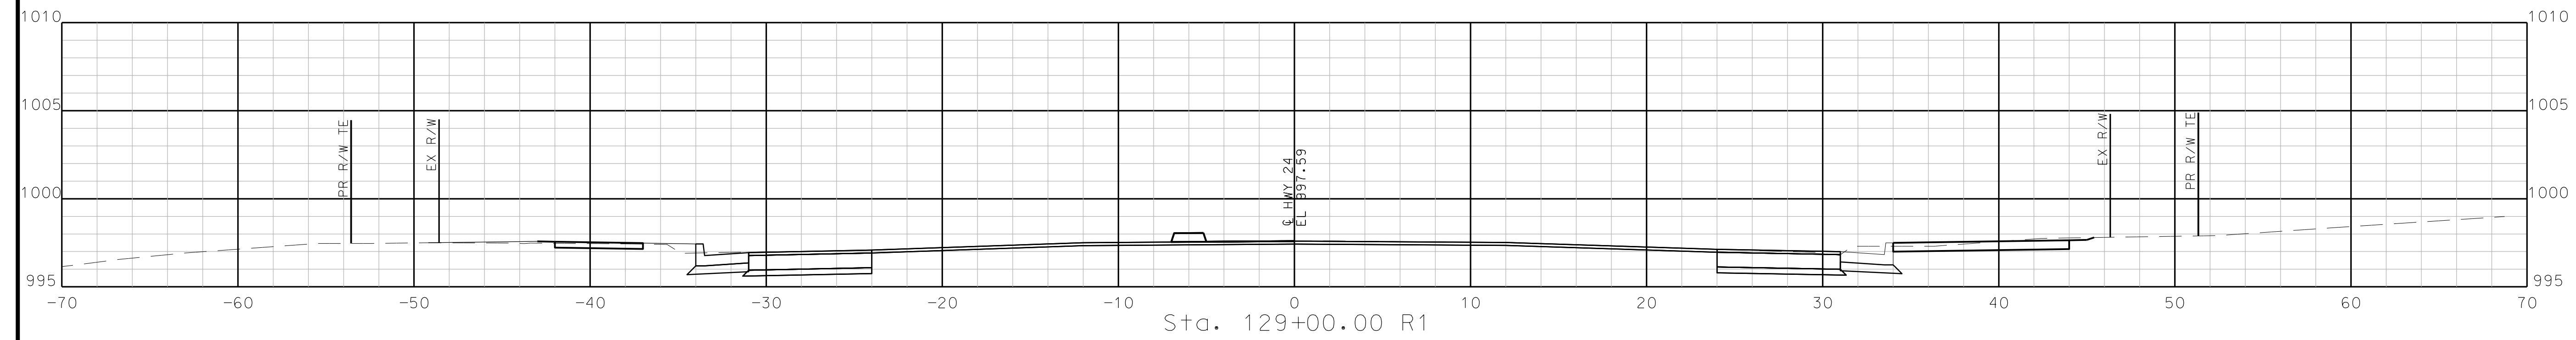

STA. 128+50.00 R1 TO STA. 129+00.00 R1

"THIS MEDIA SHOULD NOT BE CONSIDERED A CERTIFIED DOCUMENT."

DATE PREPARED  
10/5/2020

ROUTE	STATE
2-4	MO
DISTRICT	SHEET NO.
K-C	20

COUNTY  
**JACKSON**

JOB NO.  
**J4S3405B**


CONTRACT ID.

PROJECT NO.

BRIDGE NO.

DATE	DESCRIPTION
..	..
..	..
..	..
..	..
..	..

MISSOURI HIGHWAYS AND TRANSPORTATION COMMISSION



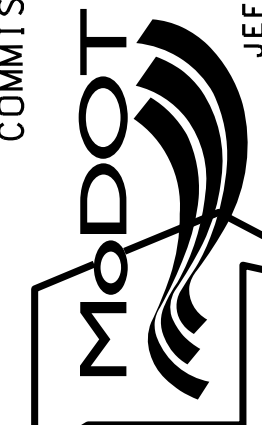


105 WEST CAPITOL  
JEFFERSON CITY, MO 65102  
1-888-ASK-MODOT (1-888-273-6636)


**BURNS MCDONNELL**

9400 Ward Parkway  
Kansas City, MO 64114  
(816) 333-9400

IF A SEAL IS PRESENT ON THIS SHEET IT HAS BEEN ELECTRONICALLY SEALED AND DATED.

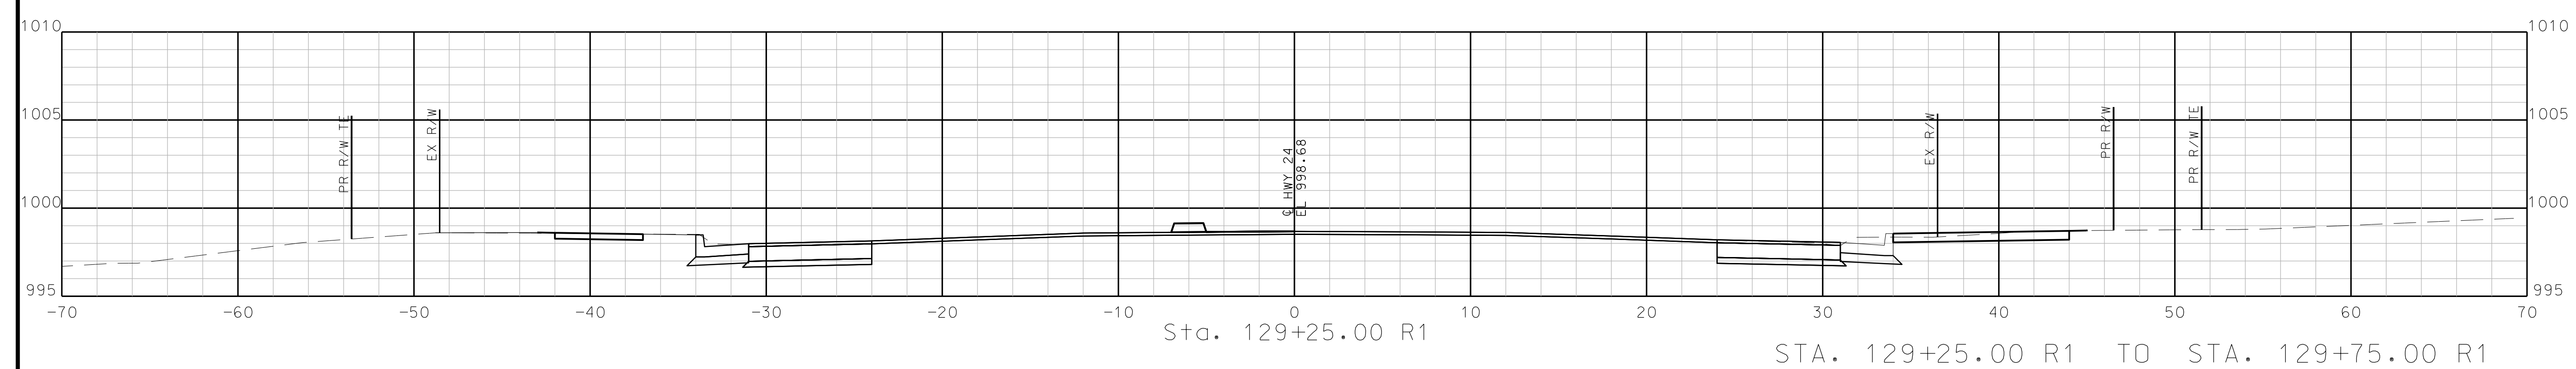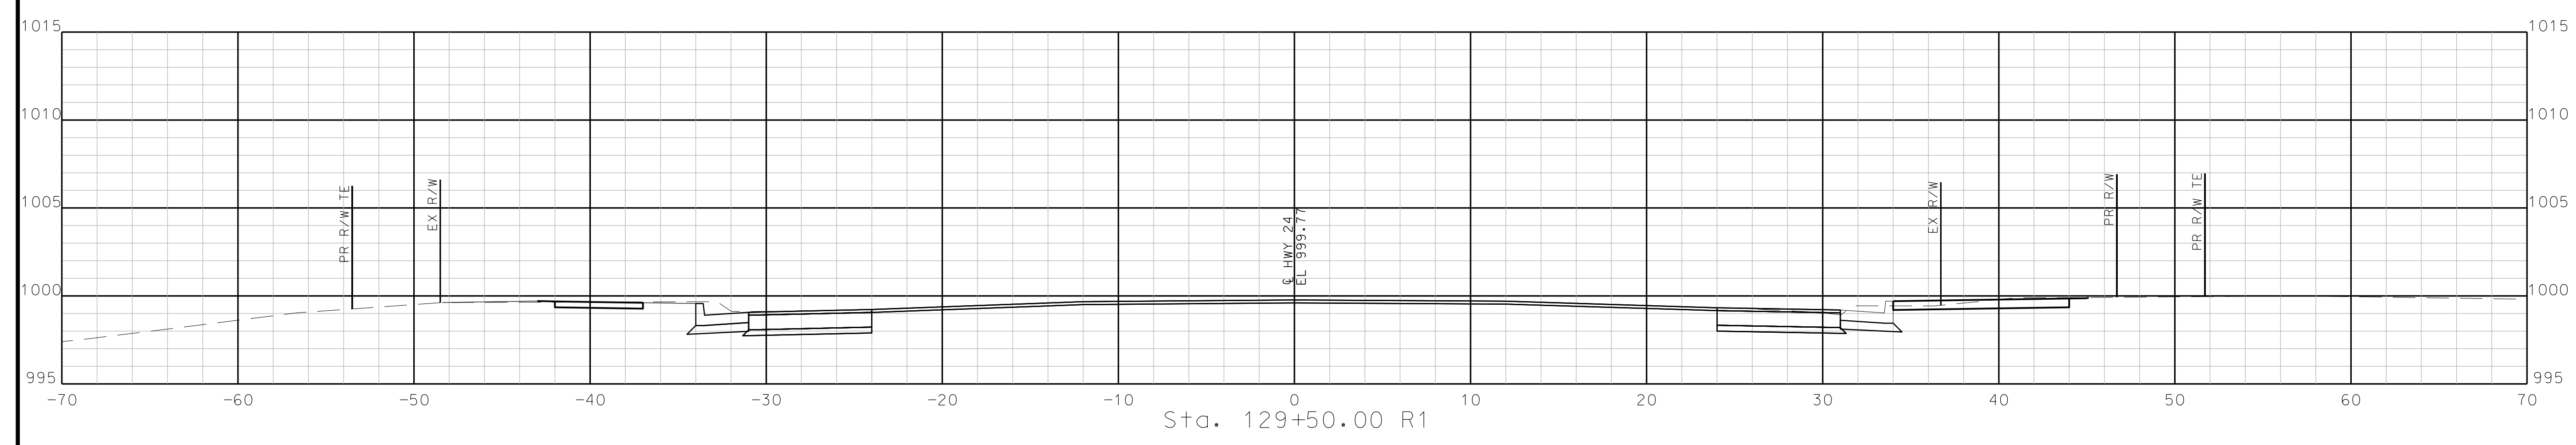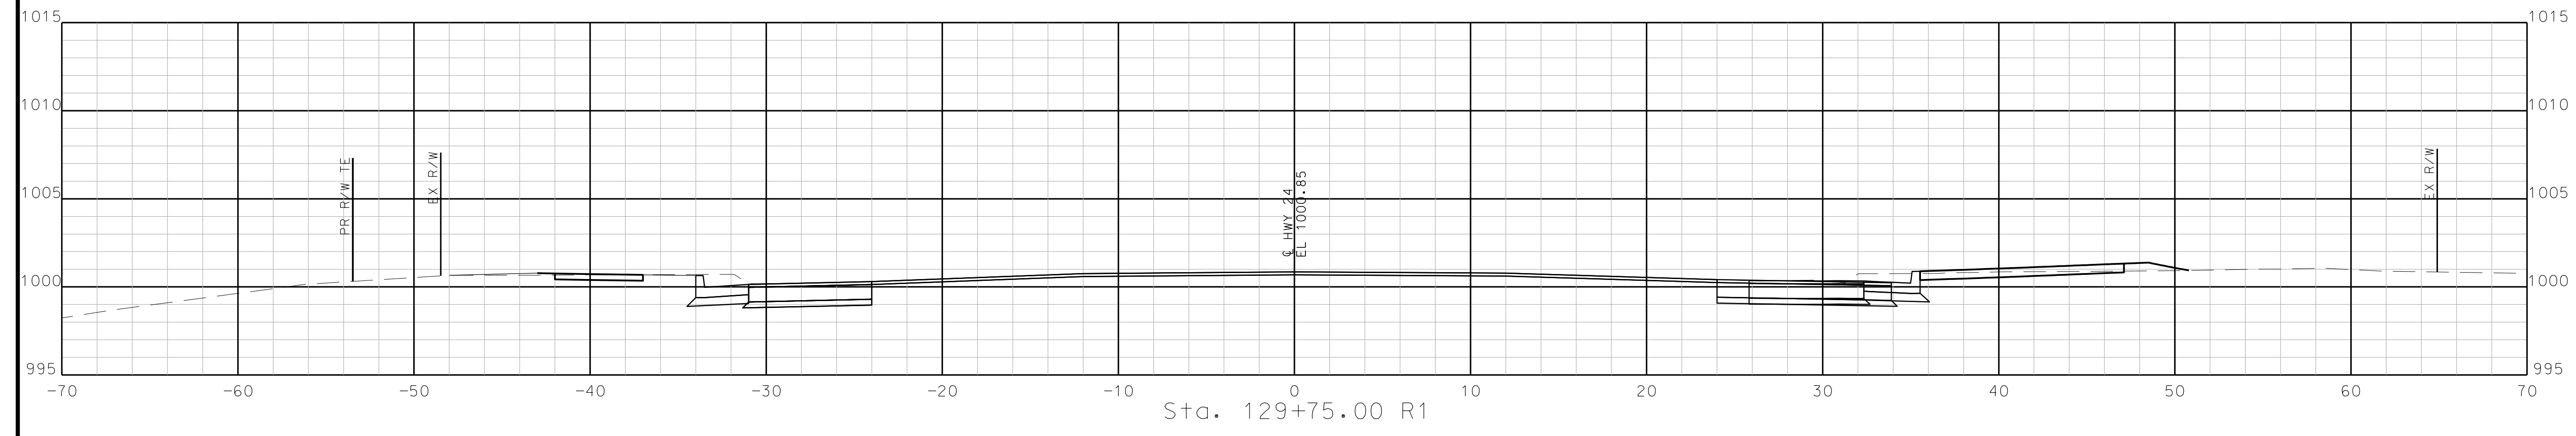

STA. 129+25.00 R1 TO STA. 129+75.00 R1

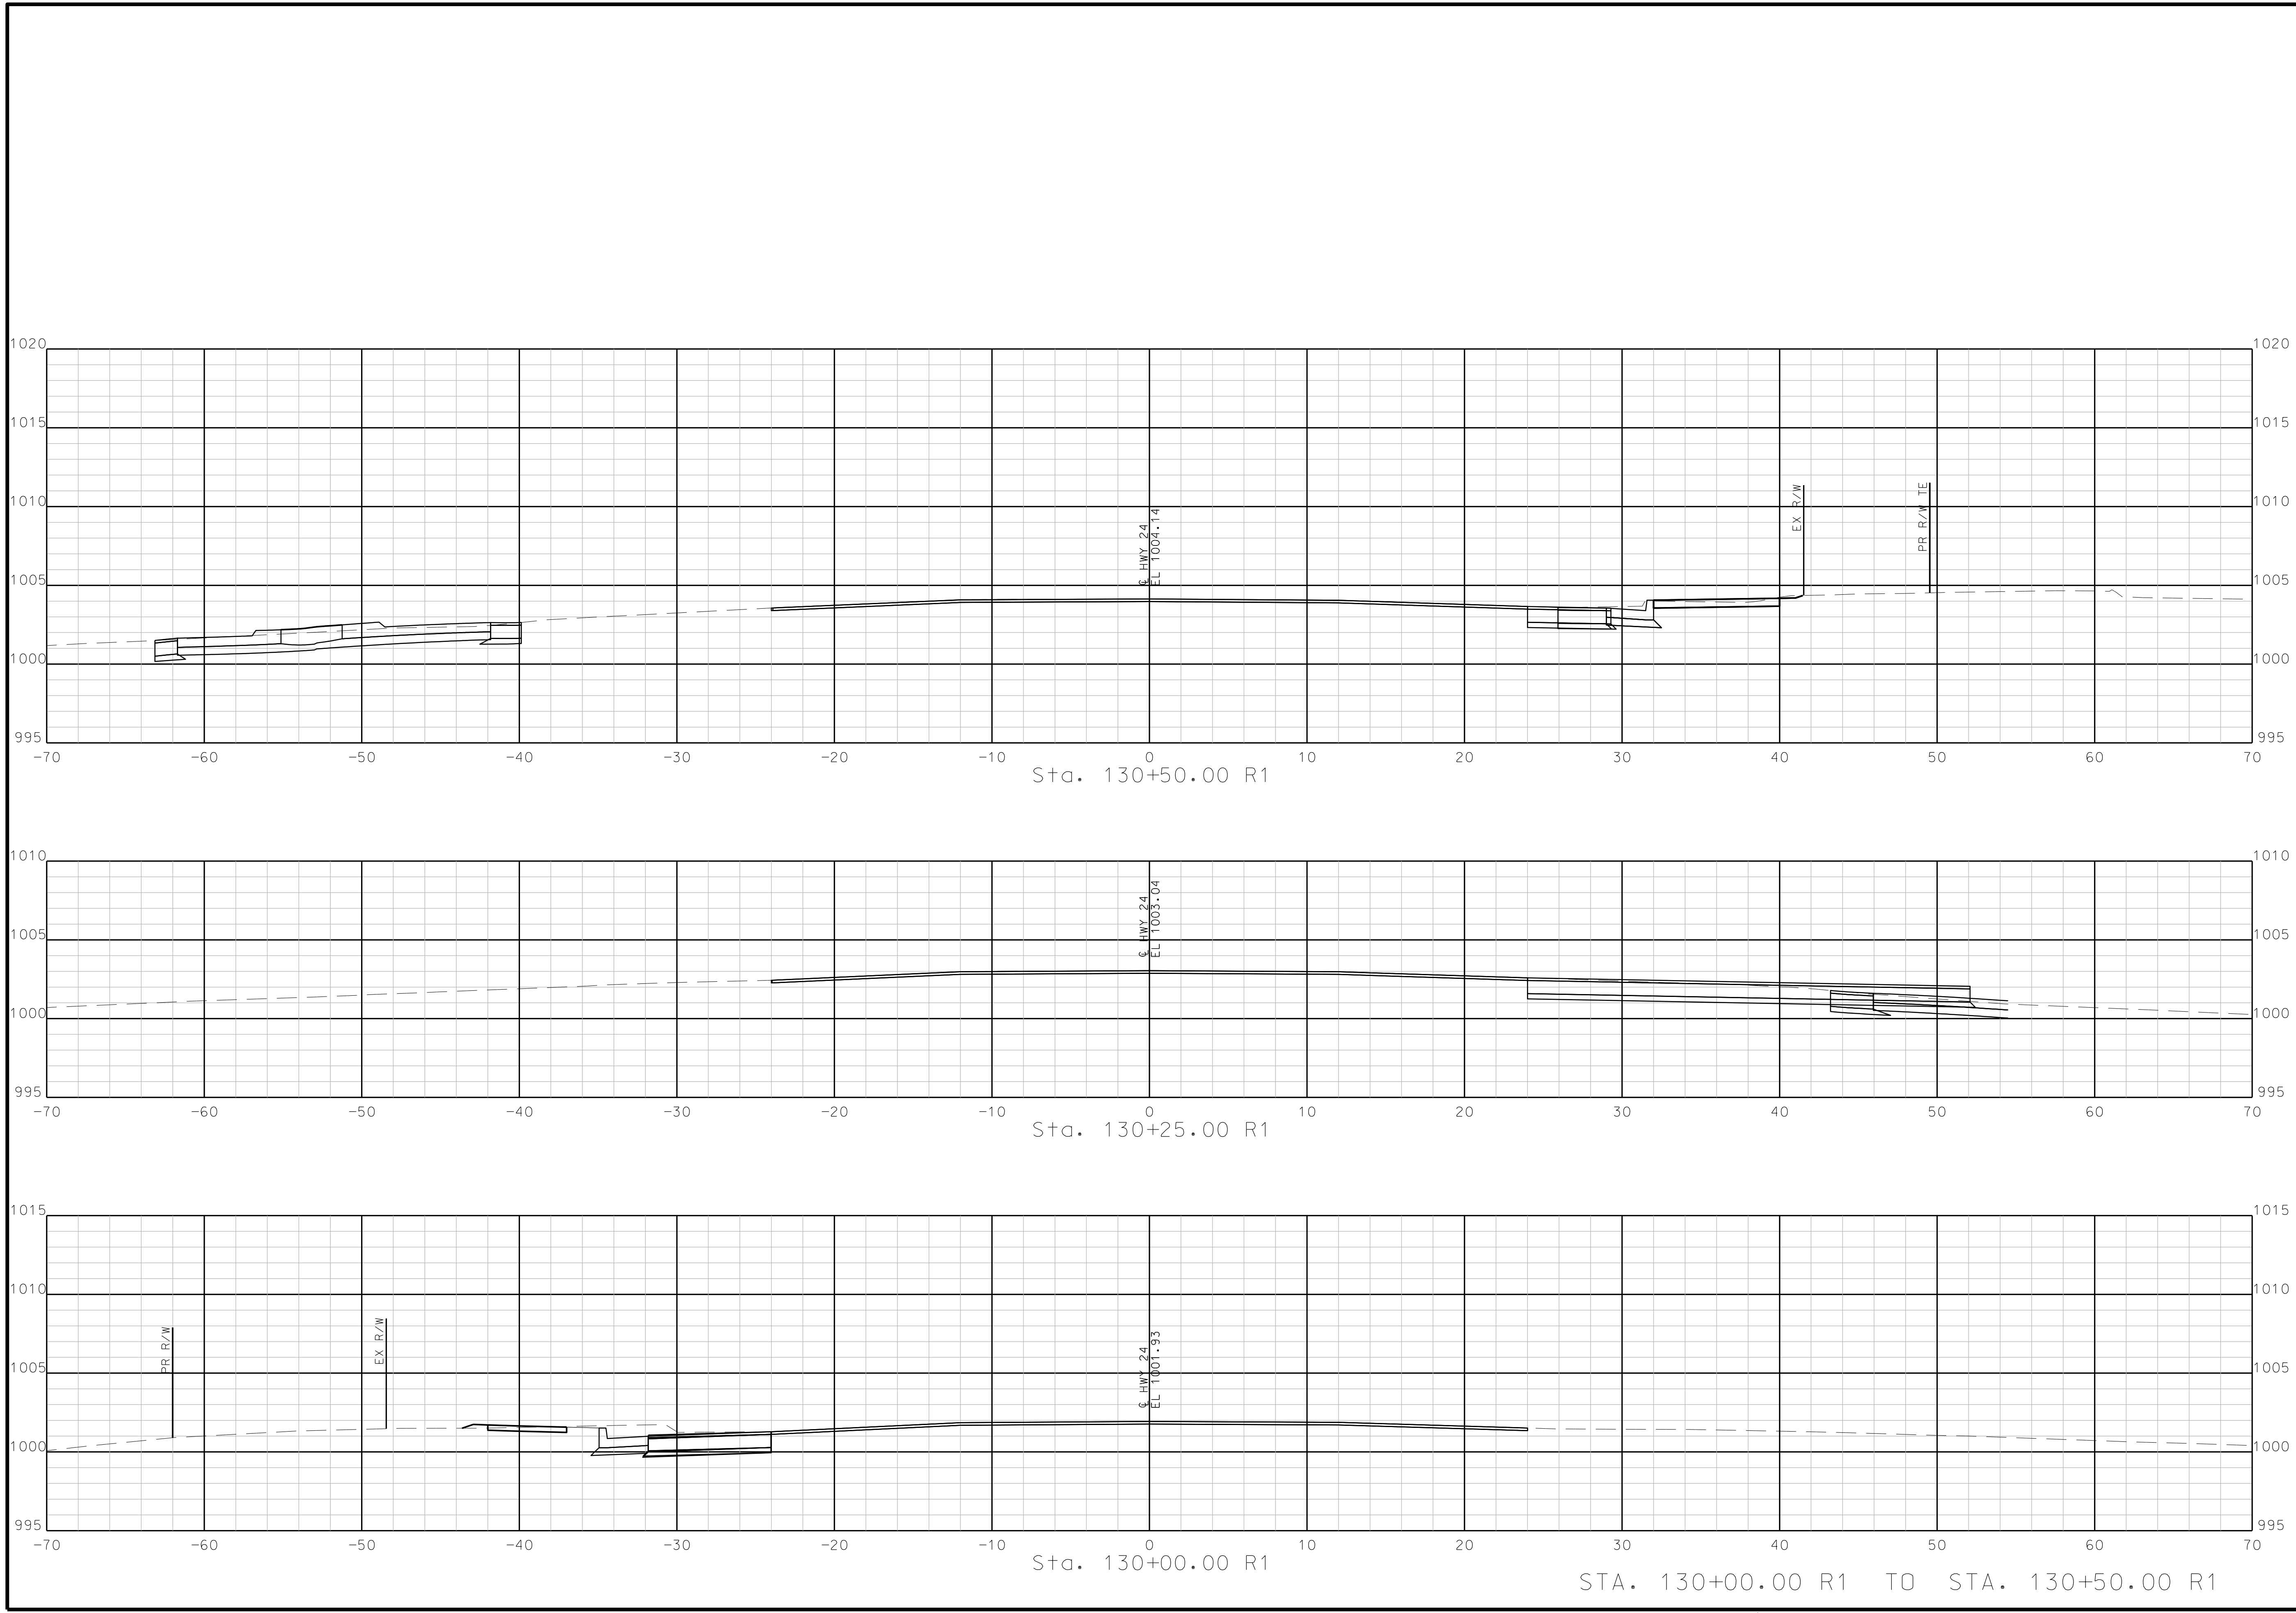

"THIS MEDIA SHOULD NOT BE CONSIDERED A CERTIFIED DOCUMENT."

DATE PREPARED  
10/5/2020

ROUTE STATE  
2-4 MO  
DISTRICT SHEET NO.  
K-C 21

COUNTY  
JACKSON  
JOB NO.  
J4S3405B  
CONTRACT ID.

PROJECT NO.

BRIDGE NO.

DATE	DESCRIPTION

MISSOURI HIGHWAYS AND TRANSPORTATION COMMISSION

105 WEST CAPITOL  
JEFFERSON CITY, MO 65102  
1-888-ASK-MODOT (1-888-273-6636)

**BURNS MCDONNELL**

9400 Ward Parkway  
Kansas City, MO 64114  
(816) 333-9400

STA. 130+00.00 R1 TO STA. 130+50.00 R1

IF A SEAL IS PRESENT ON THIS SHEET IT HAS BEEN ELECTRONICALLY SEALED AND DATED.

"THIS MEDIA SHOULD NOT BE CONSIDERED A CERTIFIED DOCUMENT."

DATE PREPARED  
10/5/2020

ROUTE STATE  
2-4 MO

DISTRICT SHEET NO.  
K-C 22

COUNTY  
JACKSON

JOB NO.  
J4S3405B


CONTRACT ID.

PROJECT NO.

BRIDGE NO.

DATE	DESCRIPTION


MISSOURI HIGHWAYS AND TRANSPORTATION COMMISSION

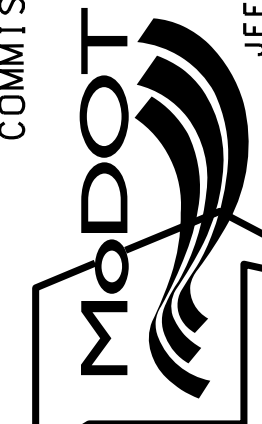


105 WEST CAPITOL  
JEFFERSON CITY, MO 65102  
1-888-ASK-MODOT (1-888-273-6636)

**BURNS MCDONNELL**  
9400 Ward Parkway  
Kansas City, MO 64114  
(816) 333-9400


IF A SEAL IS PRESENT ON THIS SHEET IT HAS BEEN ELECTRONICALLY SEALED AND DATED.

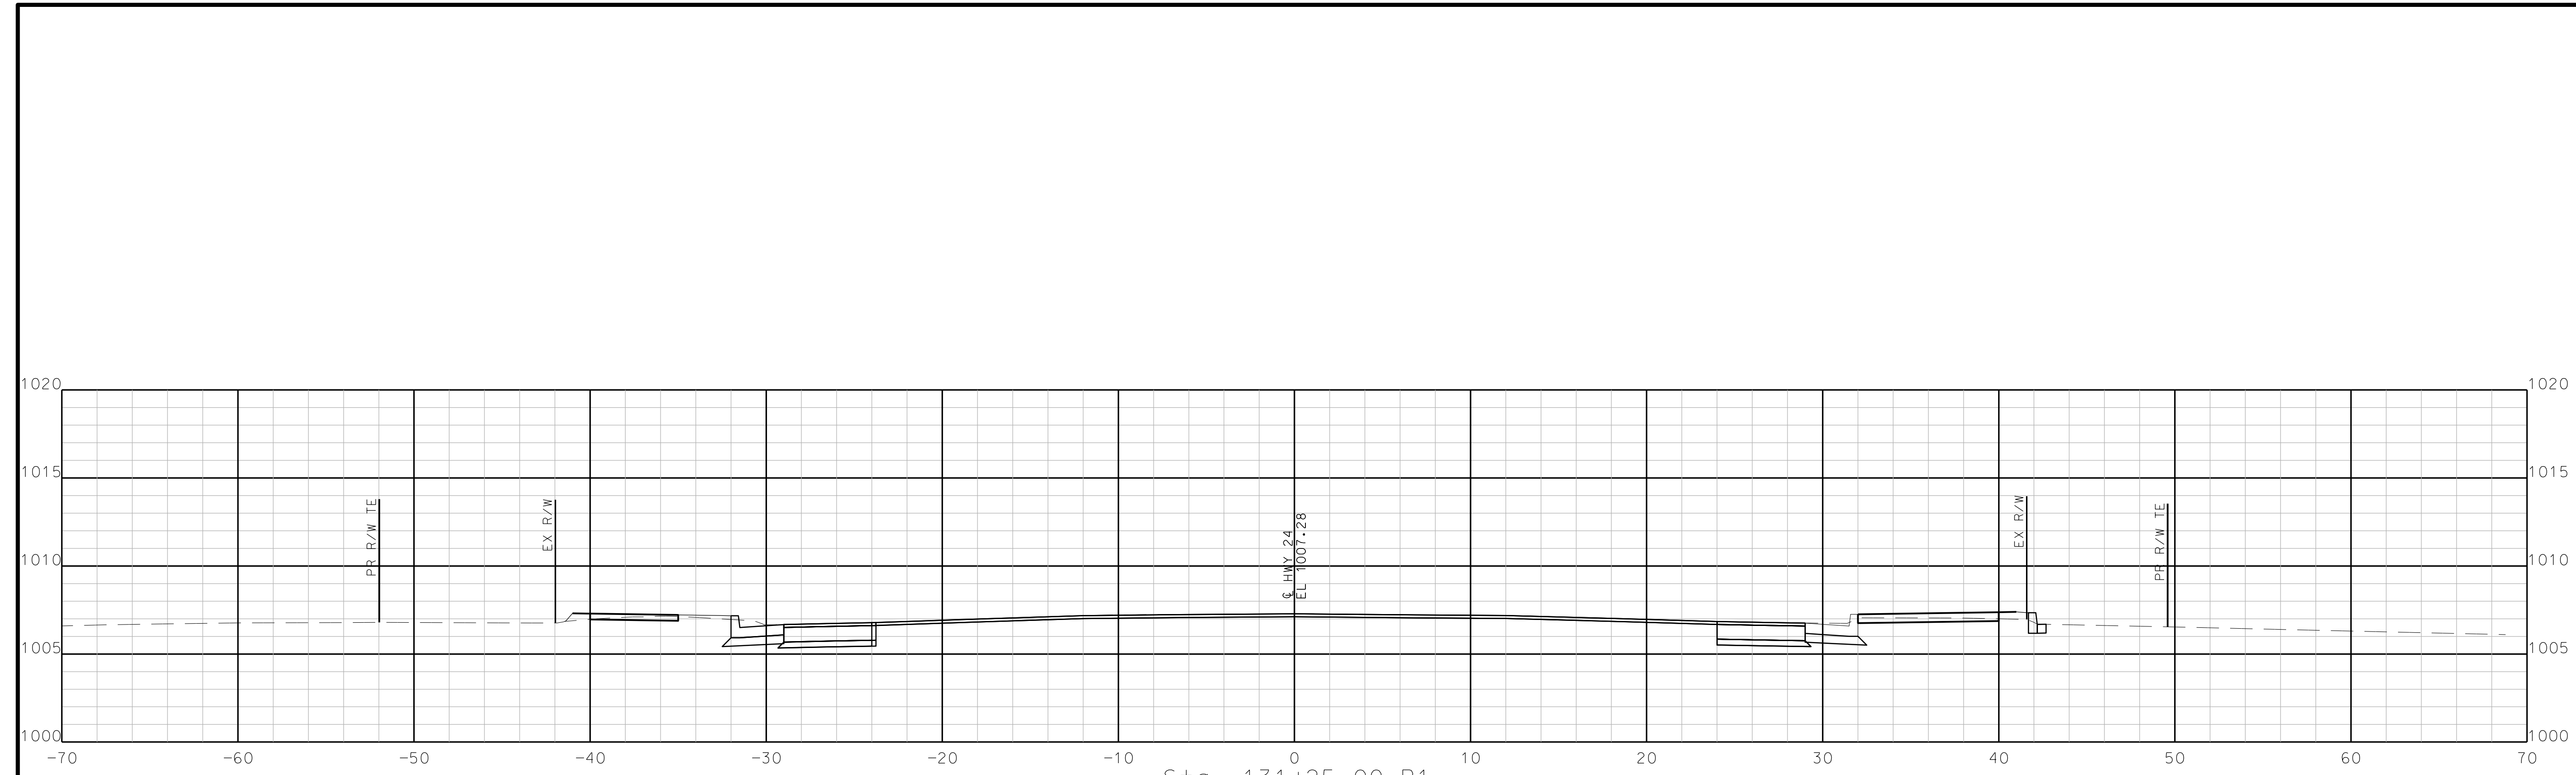

Sta. 131+25.00 R1

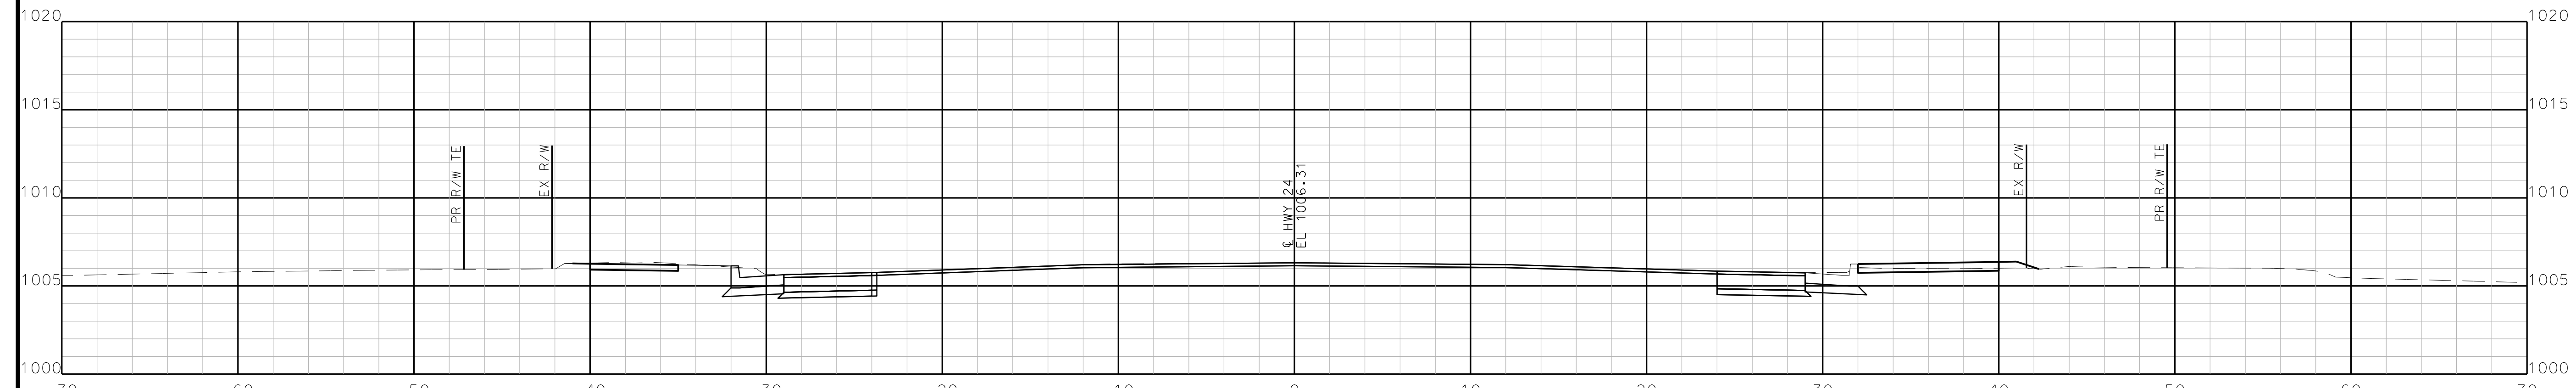

Sta. 131+00.00 R1

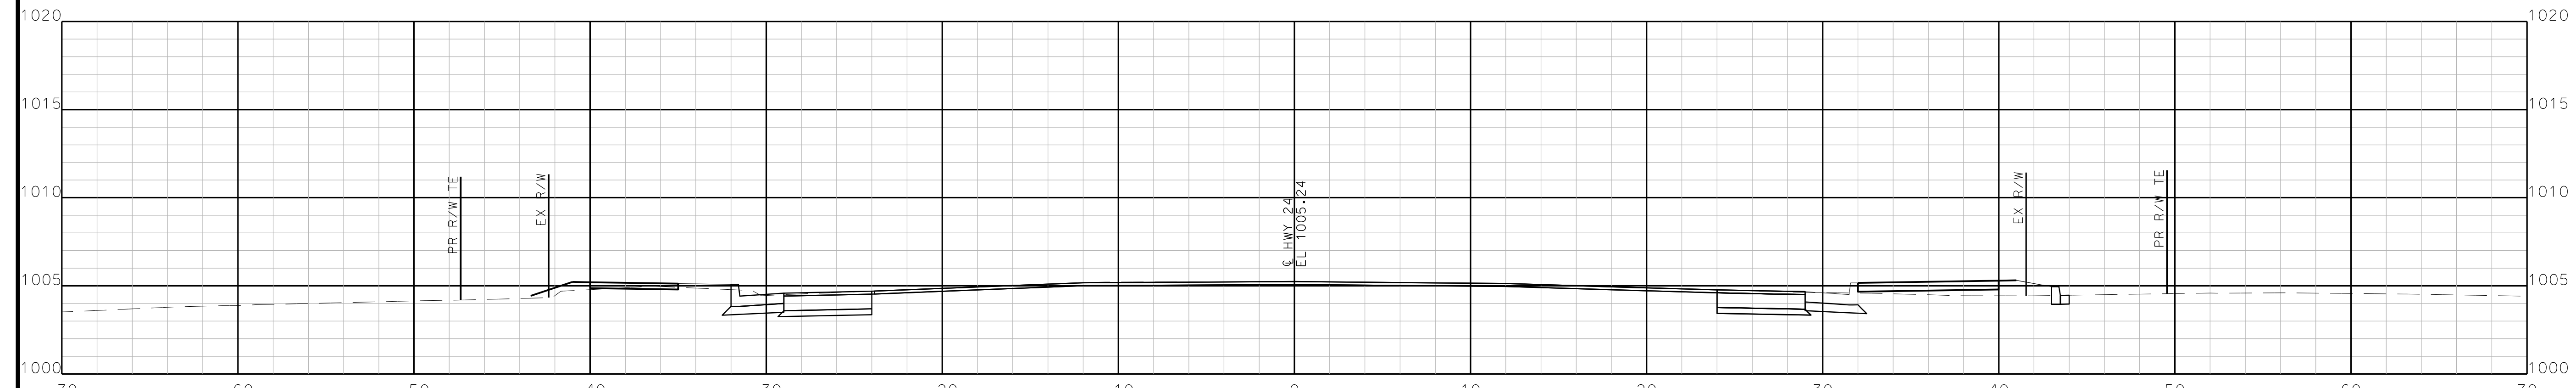

Sta. 130+75.00 R1

STA. 130+75.00 R1 TO STA. 131+25.00 R1

"THIS MEDIA SHOULD NOT BE CONSIDERED A CERTIFIED DOCUMENT."

DATE PREPARED  
10/5/2020

ROUTE	STATE
2-4	MO
DISTRICT	SHEET NO.
K-C	23

COUNTY  
**JACKSON**

JOB NO.  
**J4S3405B**


CONTRACT ID.  
.

PROJECT NO.  
.

BRIDGE NO.  
.

DATE	DESCRIPTION
..	..
..	..
..	..
..	..
..	..

MISSOURI HIGHWAYS AND TRANSPORTATION COMMISSION



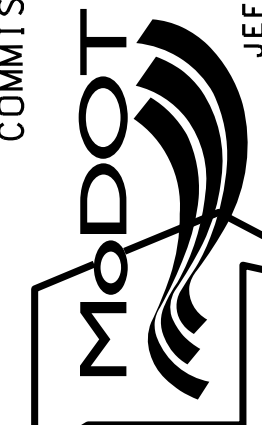


105 WEST CAPITOL  
JEFFERSON CITY, MO 65102  
1-888-ASK-MODOT (1-888-273-6636)

**BURNS MCDONNELL**

9400 Ward Parkway  
Kansas City, MO 64114  
(816) 333-9400

IF A SEAL IS PRESENT ON THIS SHEET IT HAS BEEN ELECTRONICALLY SEALED AND DATED.

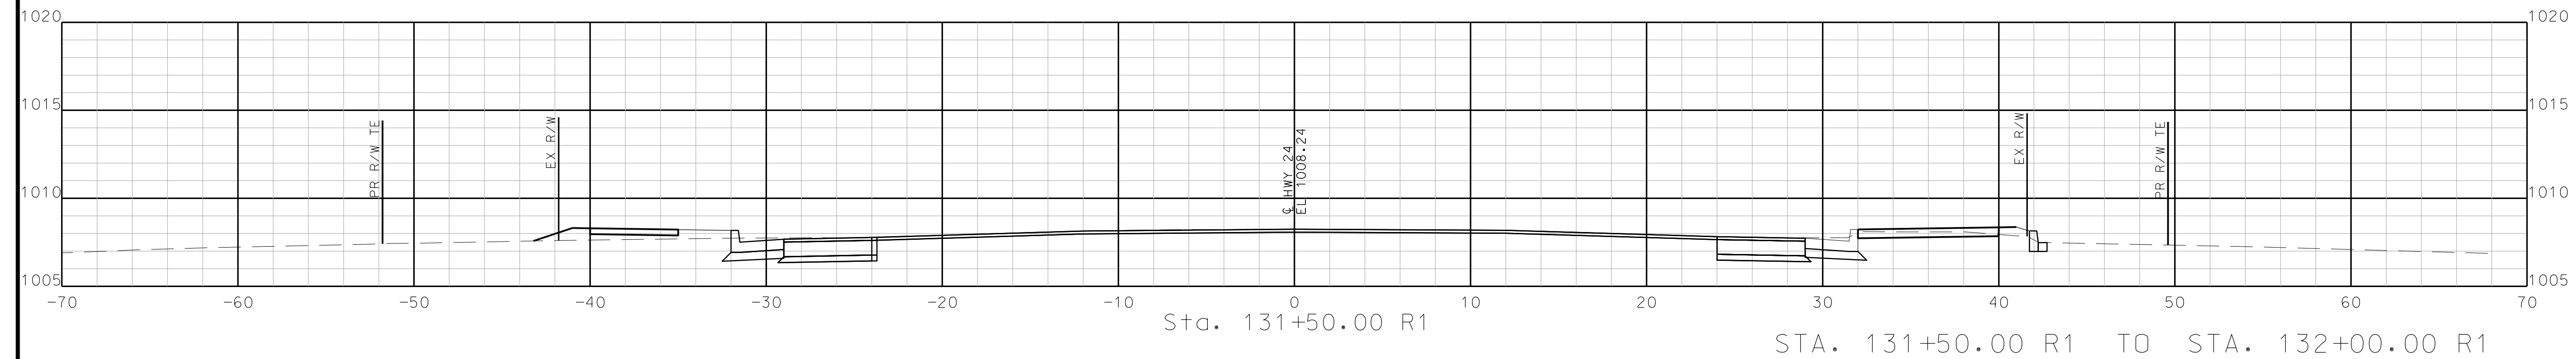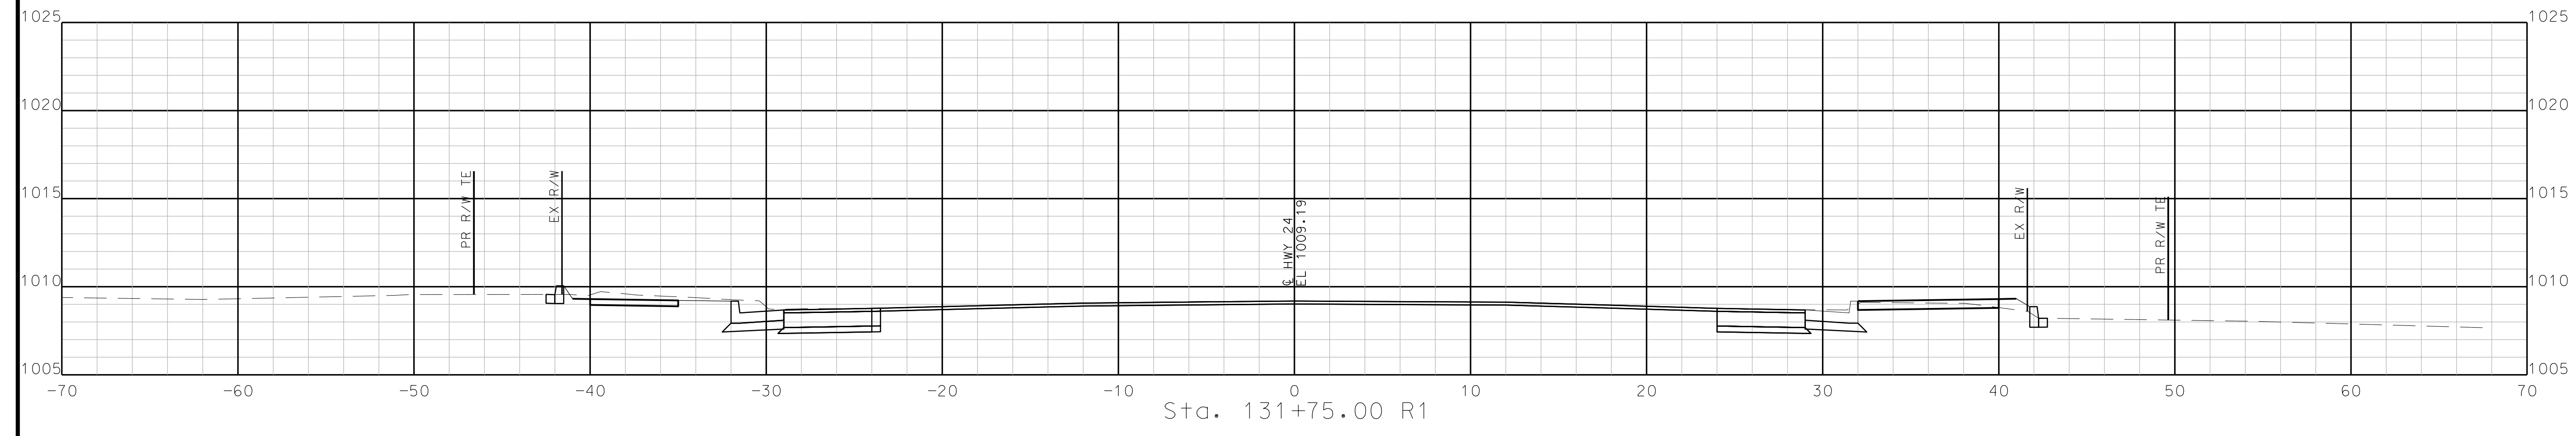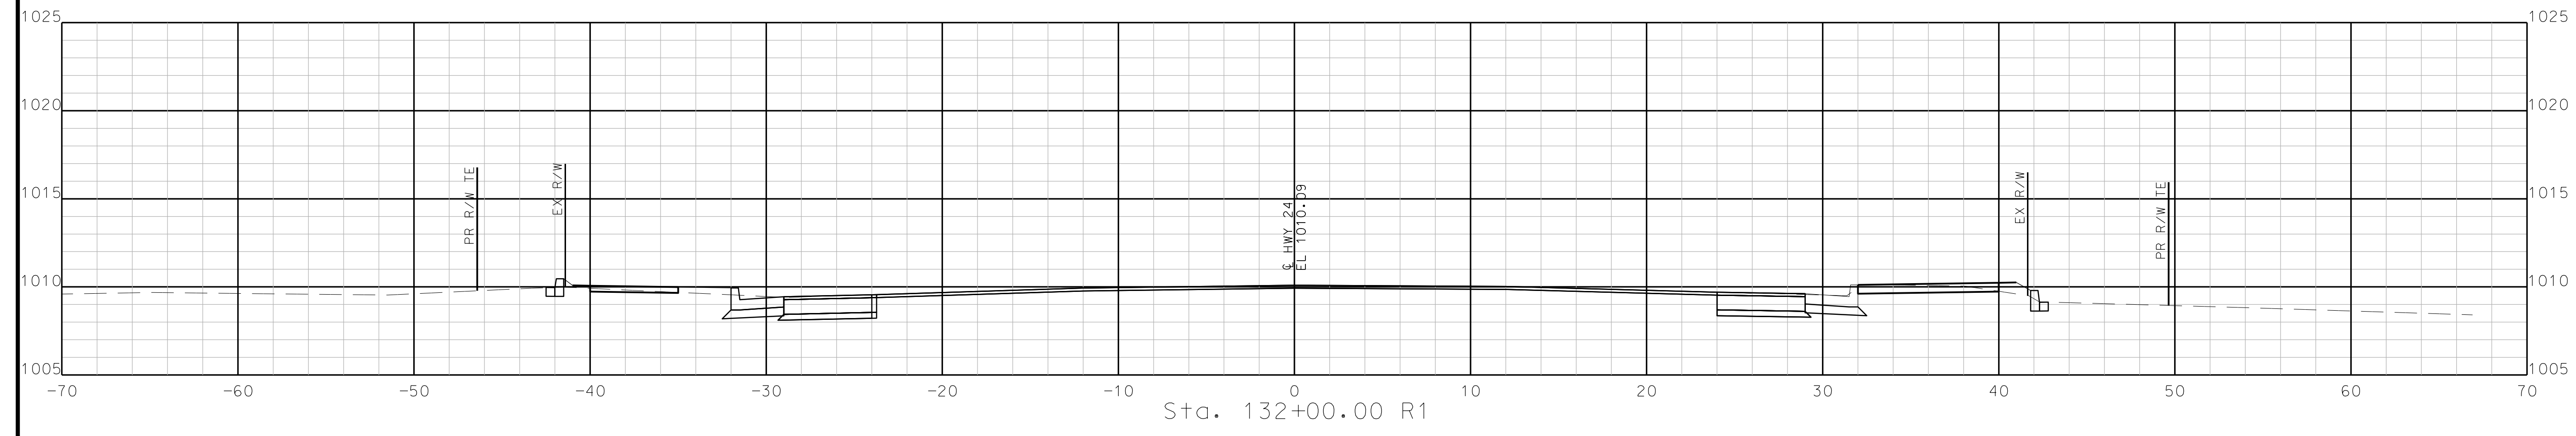

STA. 131+50.00 R1 TO STA. 132+00.00 R1



"THIS MEDIA SHOULD NOT BE CONSIDERED A CERTIFIED DOCUMENT."

DATE PREPARED  
10/5/2020

ROUTE	STATE
2-4	MO
DISTRICT	SHEET NO.
K-C	24

COUNTY  
**JACKSON**

JOB NO.  
**J4S3405B**


CONTRACT ID.  
.

PROJECT NO.  
.

BRIDGE NO.  
.




DATE	DESCRIPTION
..	..
..	..
..	..
..	..
..	..
..	..

MISSOURI HIGHWAYS AND TRANSPORTATION COMMISSION

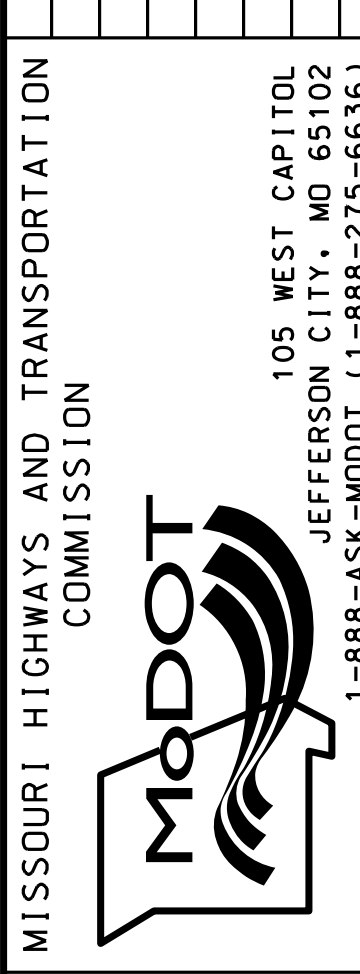

**BURNS MCDONNELL**  
9400 Ward Parkway  
Kansas City, MO 64114  
(816) 333-9400

IF A SEAL IS PRESENT ON THIS SHEET IT HAS BEEN ELECTRONICALLY SEALED AND DATED: REV.

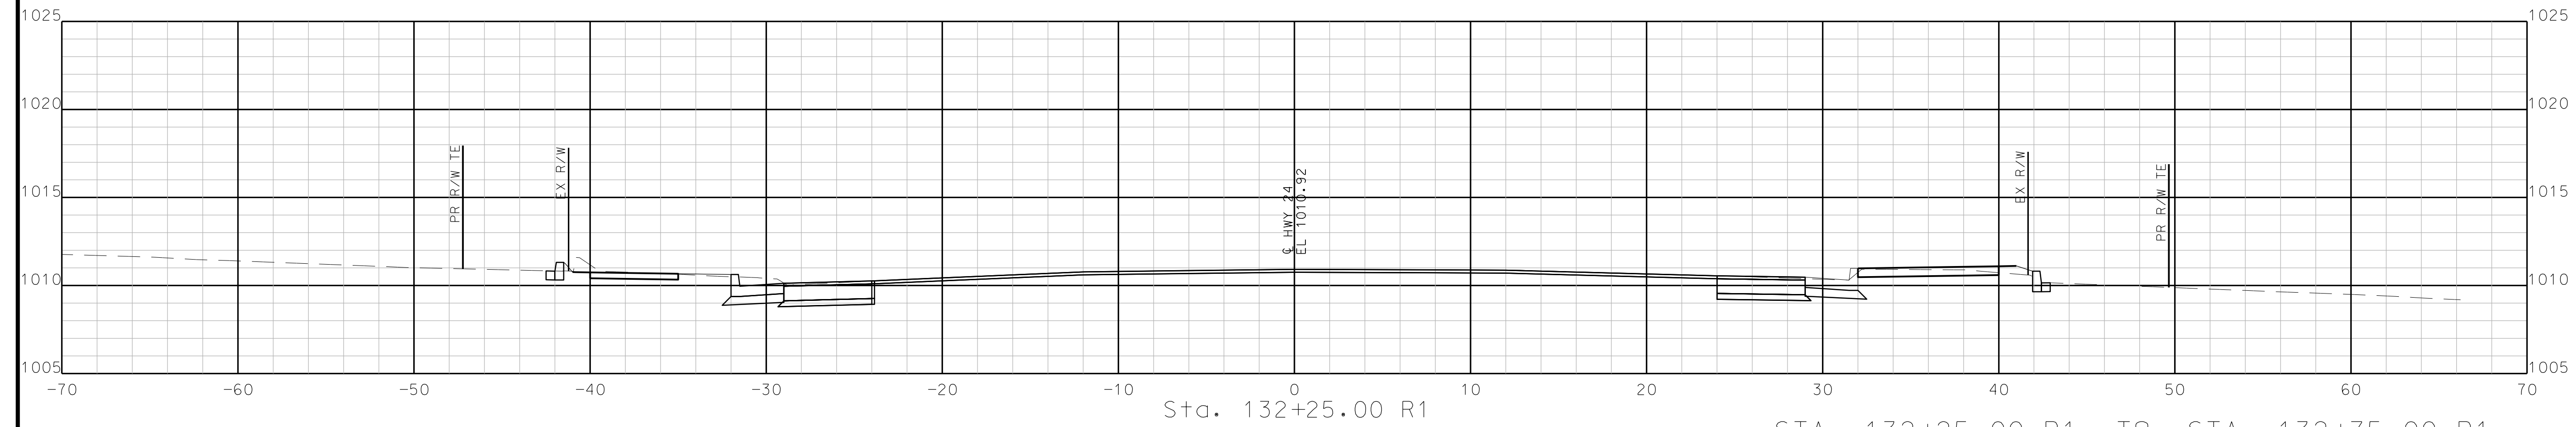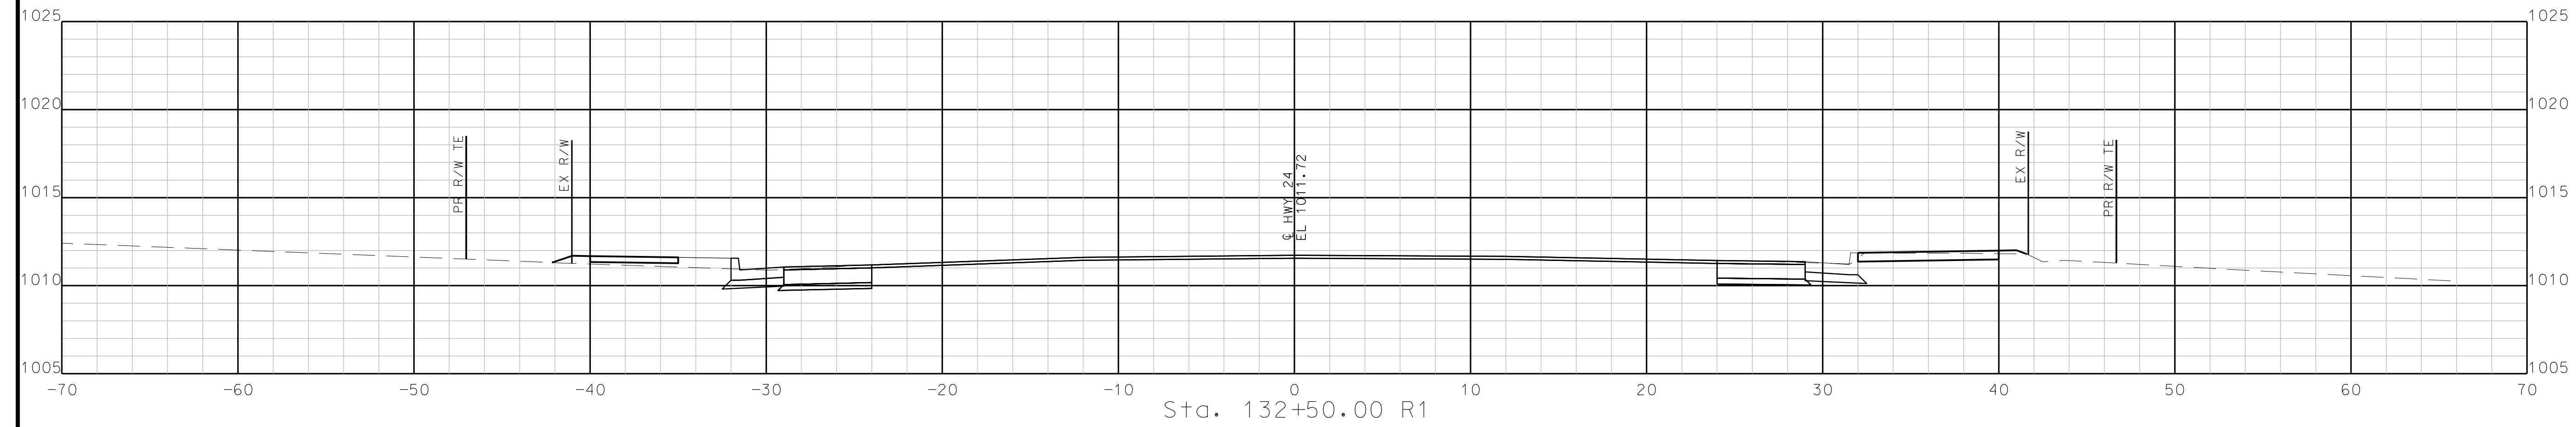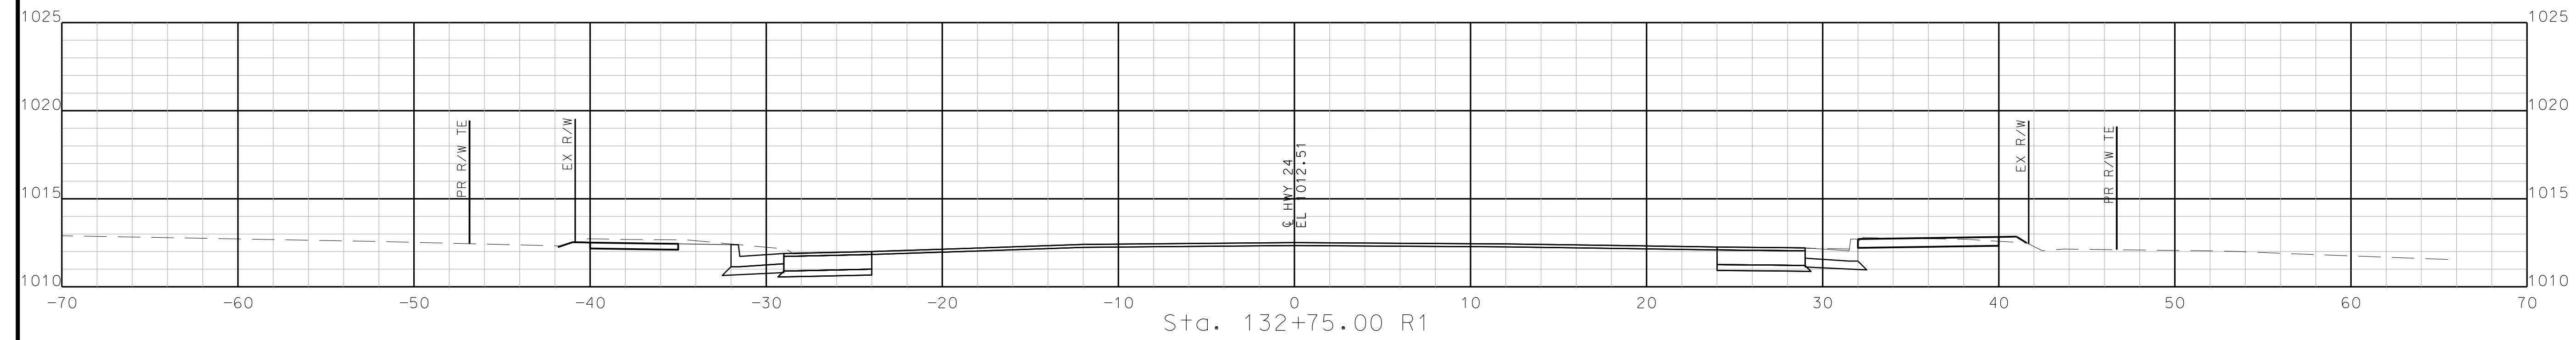

STA. 132+25.00 R1 TO STA. 132+75.00 R1

"THIS MEDIA SHOULD NOT BE CONSIDERED A CERTIFIED DOCUMENT."

DATE PREPARED  
10/5/2020

ROUTE STATE  
2-4 MO

DISTRICT SHEET NO.  
K-C 25

COUNTY  
JACKSON

JOB NO.  
J4S3405B


CONTRACT ID.

PROJECT NO.

BRIDGE NO.

DATE	DESCRIPTION




MISSOURI HIGHWAYS AND TRANSPORTATION COMMISSION

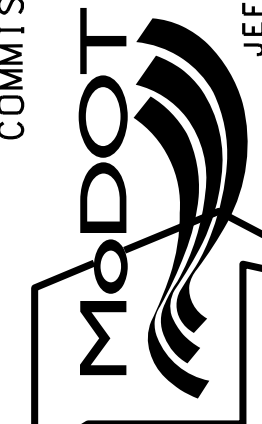

105 WEST CAPITOL  
JEFFERSON CITY, MO 65102  
1-888-ASK-MODOT (1-888-273-6636)

**BURNS MCDONNELL**  
9400 Ward Parkway  
Kansas City, MO 64114  
(816) 333-9400

IF A SEAL IS PRESENT ON THIS SHEET IT HAS BEEN ELECTRONICALLY SEALED AND DATED.

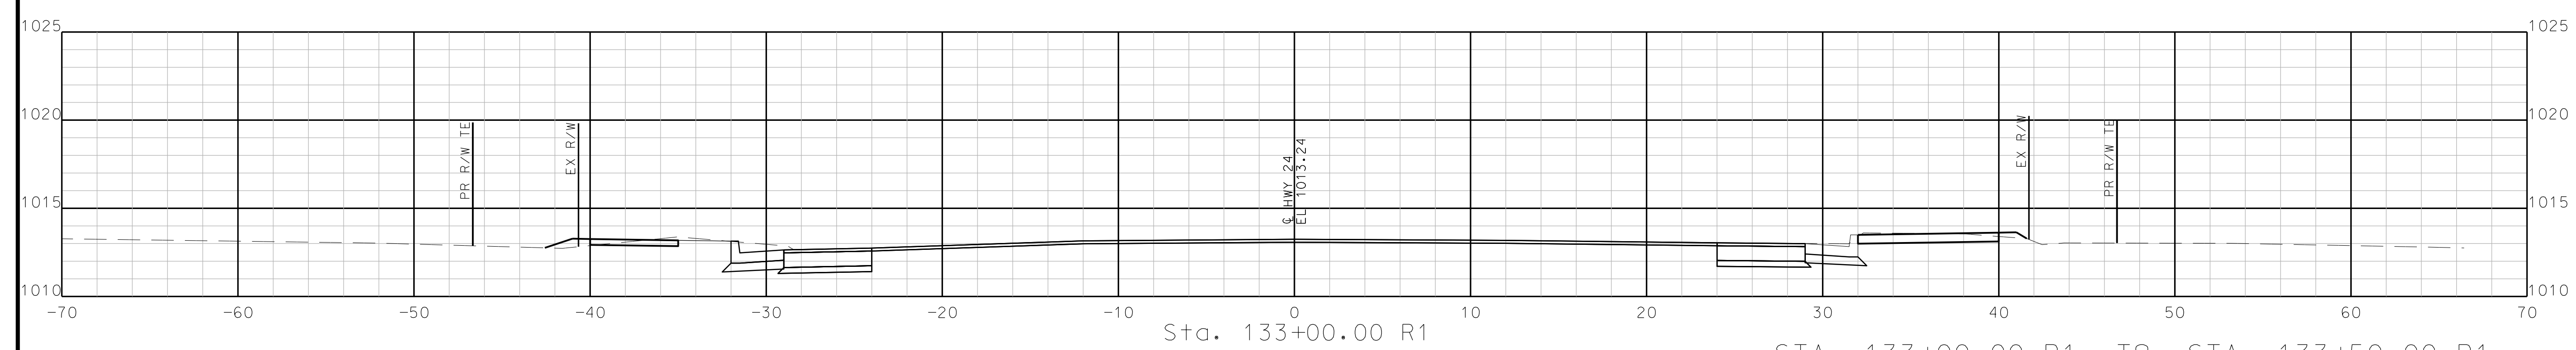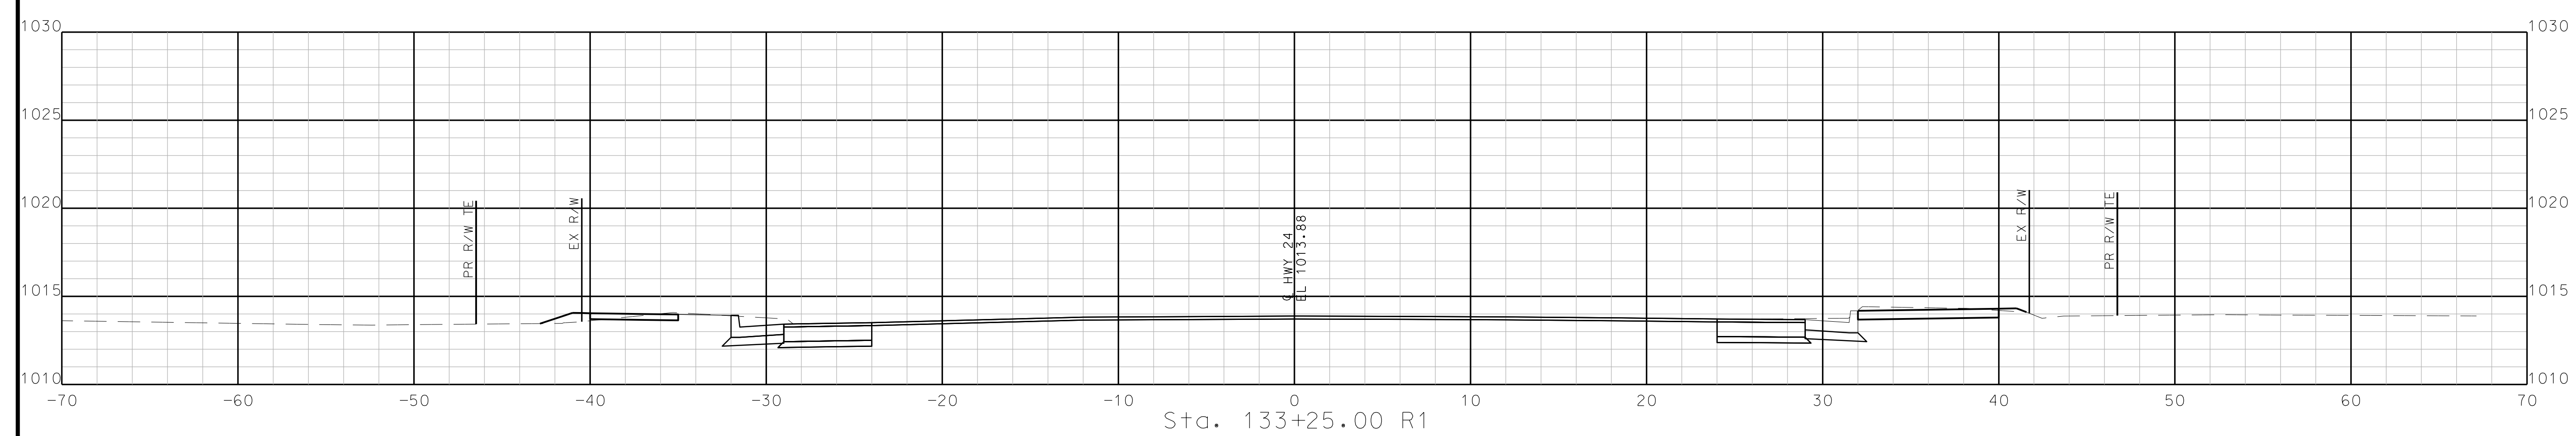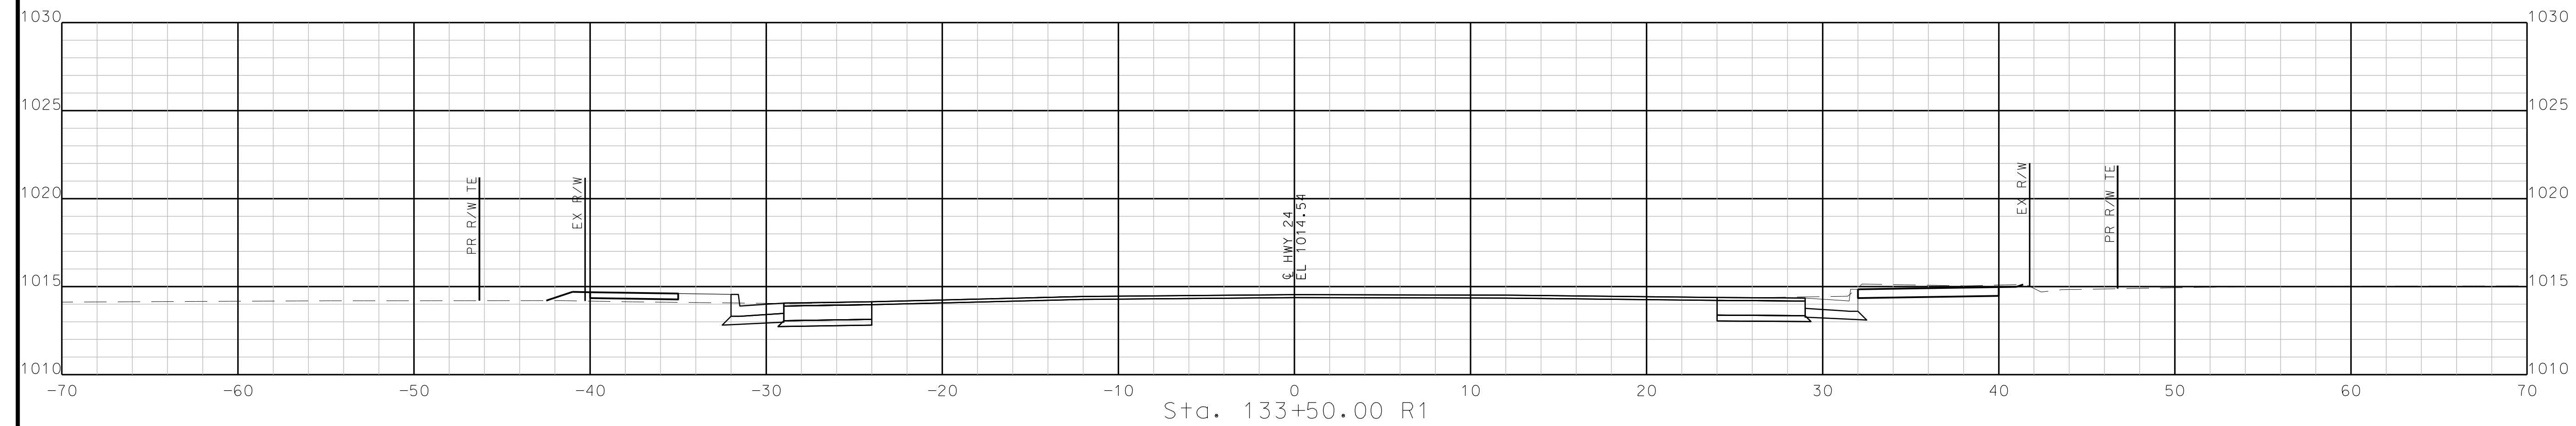

STA. 133+00.00 R1 TO STA. 133+50.00 R1

"THIS MEDIA SHOULD NOT BE CONSIDERED A CERTIFIED DOCUMENT."

DATE PREPARED  
10/5/2020

ROUTE STATE  
2-4 MO

DISTRICT SHEET NO.  
K-C 26

COUNTY  
JACKSON

JOB NO.  
J4S3405B


CONTRACT ID.

PROJECT NO.

BRIDGE NO.

DATE	DESCRIPTION
..	..
..	..
..	..
..	..
..	..




MISSOURI HIGHWAYS AND TRANSPORTATION COMMISSION

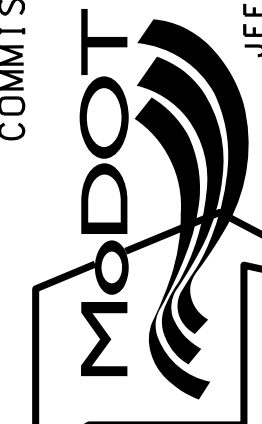

105 WEST CAPITOL  
JEFFERSON CITY, MO 65102  
1-888-ASK-MODOT (1-888-273-6636)

**BURNS  
MCDONNELL**  
9400 Ward Parkway  
Kansas City, MO 64114  
(816) 333-9400

IF A SEAL IS PRESENT ON THIS SHEET IT HAS BEEN ELECTRONICALLY SEALED AND DATED.

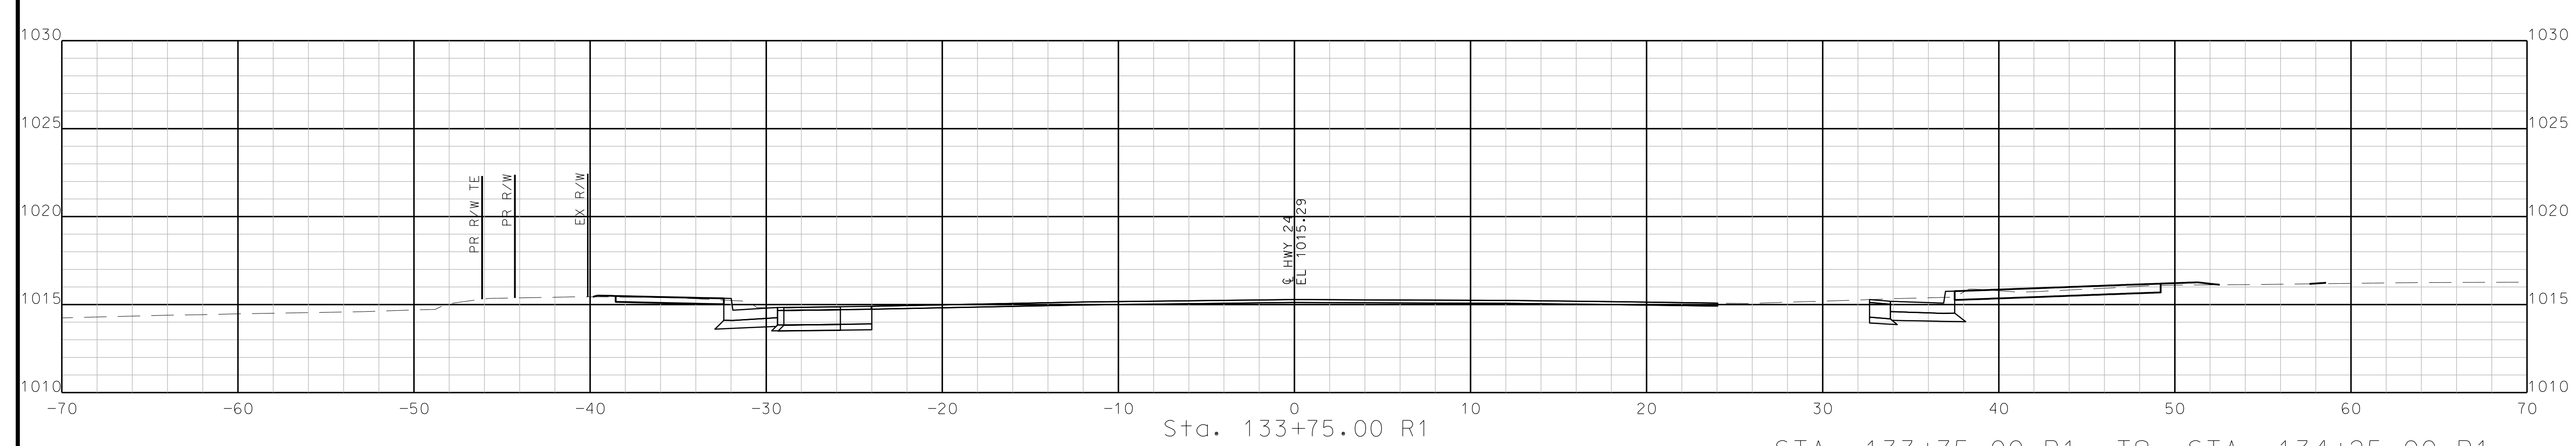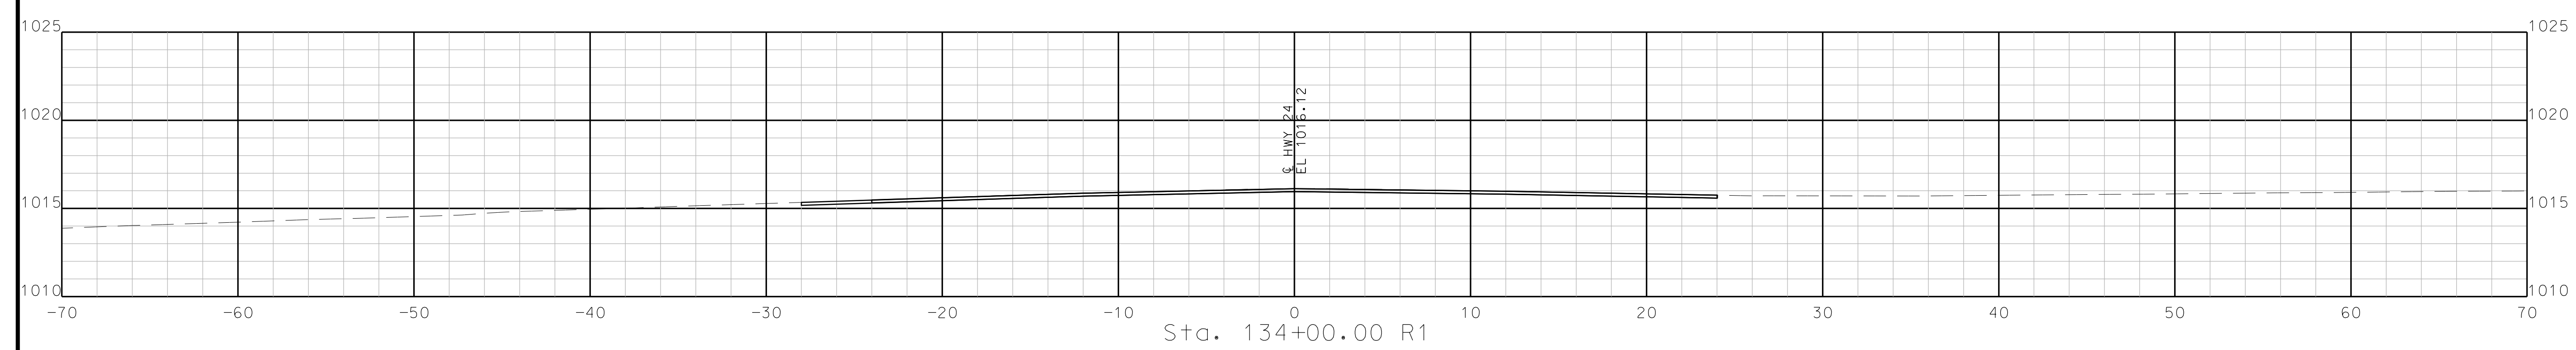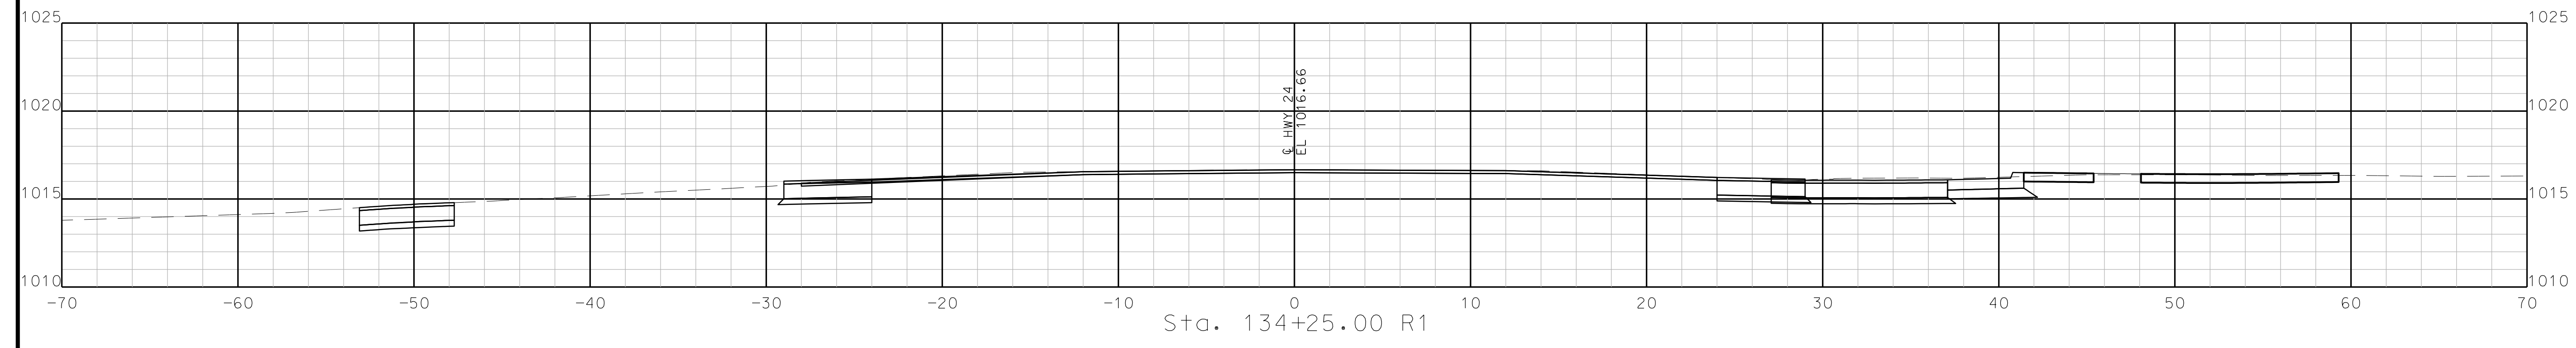

STA. 133+75.00 R1 TO STA. 134+25.00 R1

"THIS MEDIA SHOULD NOT BE CONSIDERED A CERTIFIED DOCUMENT."

DATE PREPARED  
10/5/2020

ROUTE	STATE
2-4	MO
DISTRICT	SHEET NO.
K-C	27


COUNTY
JACKSON
JOB NO.
J4S3405B
CONTRACT ID.

PROJECT NO.

BRIDGE NO.

DATE	DESCRIPTION


MISSOURI HIGHWAYS AND TRANSPORTATION COMMISSION




105 WEST CAPITOL  
JEFFERSON CITY, MO 65102  
1-888-ASK-MODOT (1-888-273-6636)

**BURNS  
MCDONNELL**


9400 Ward Parkway  
Kansas City, MO 64114  
(816) 333-9400

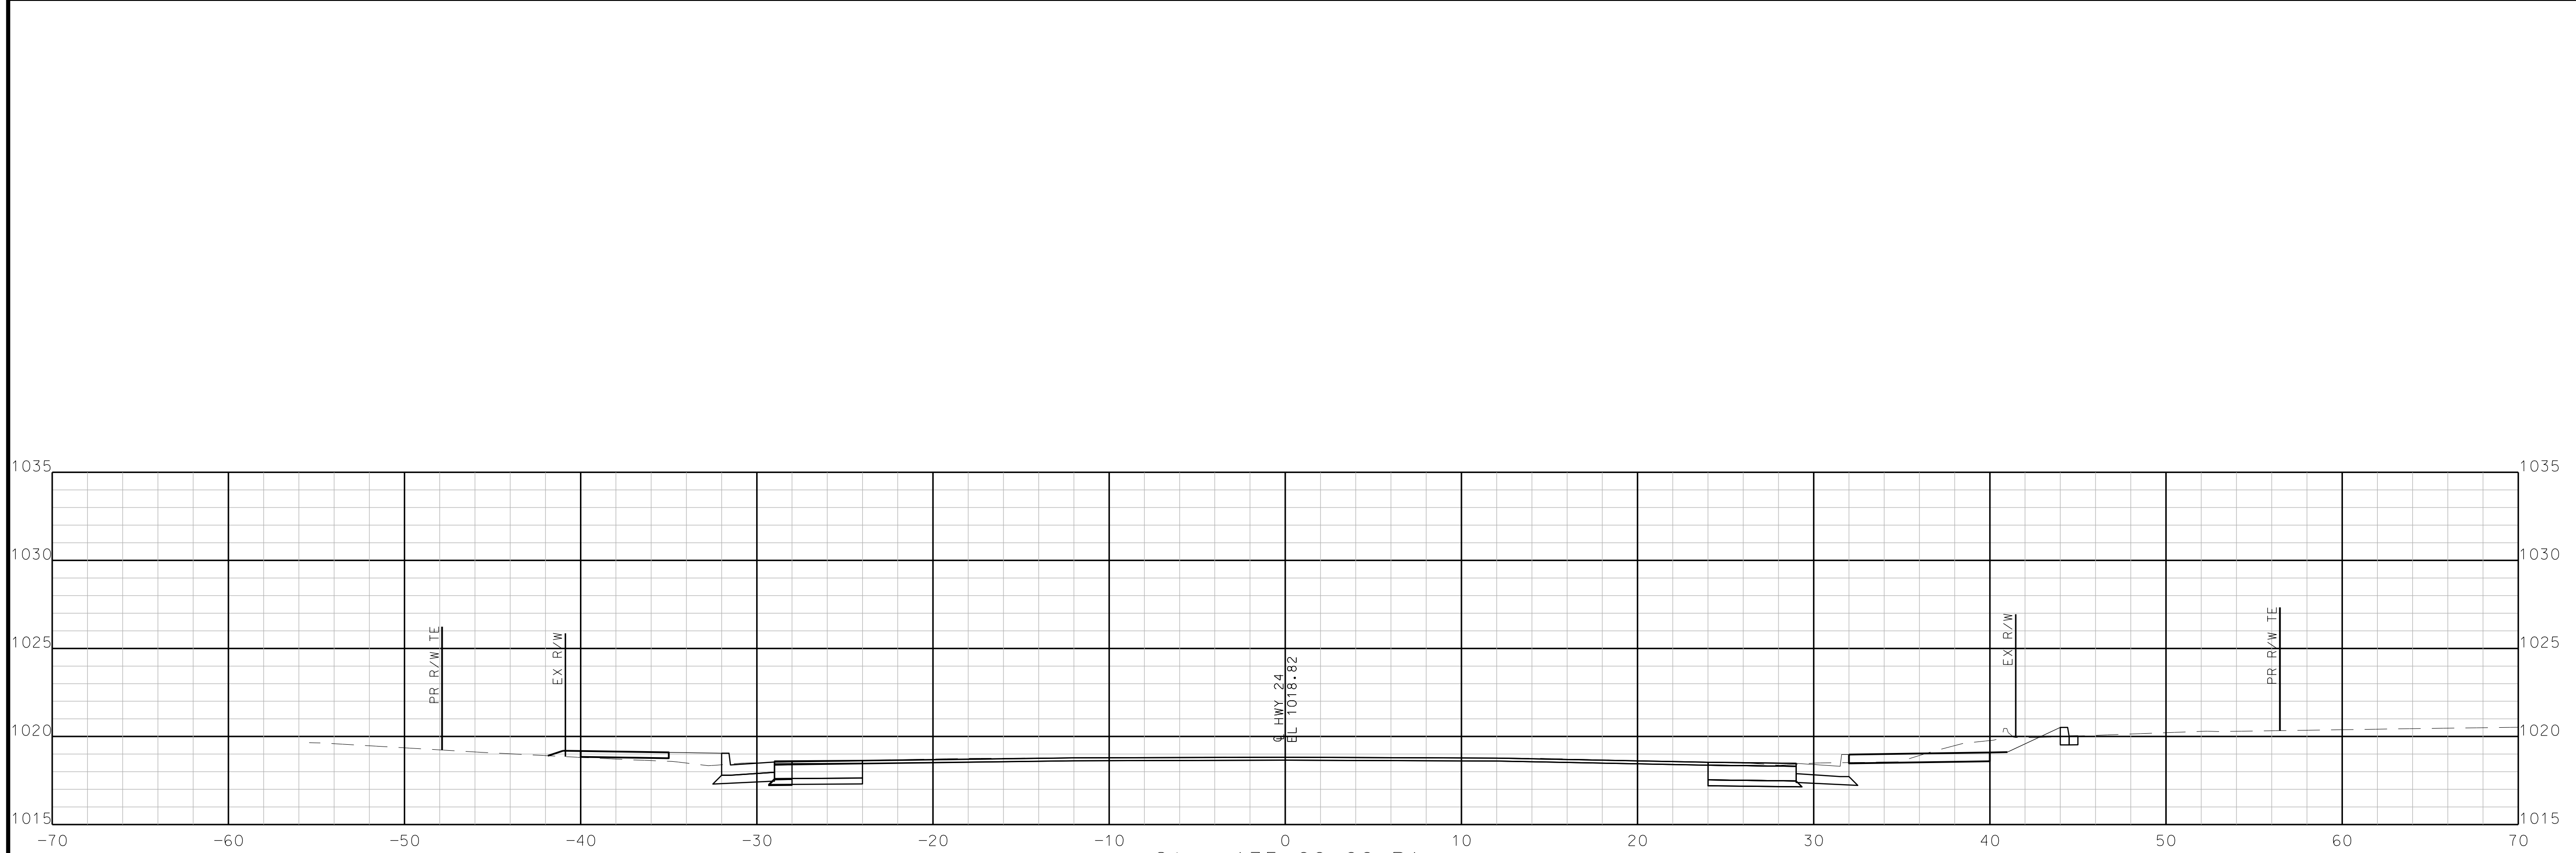

Sta. 135+00.00 R1

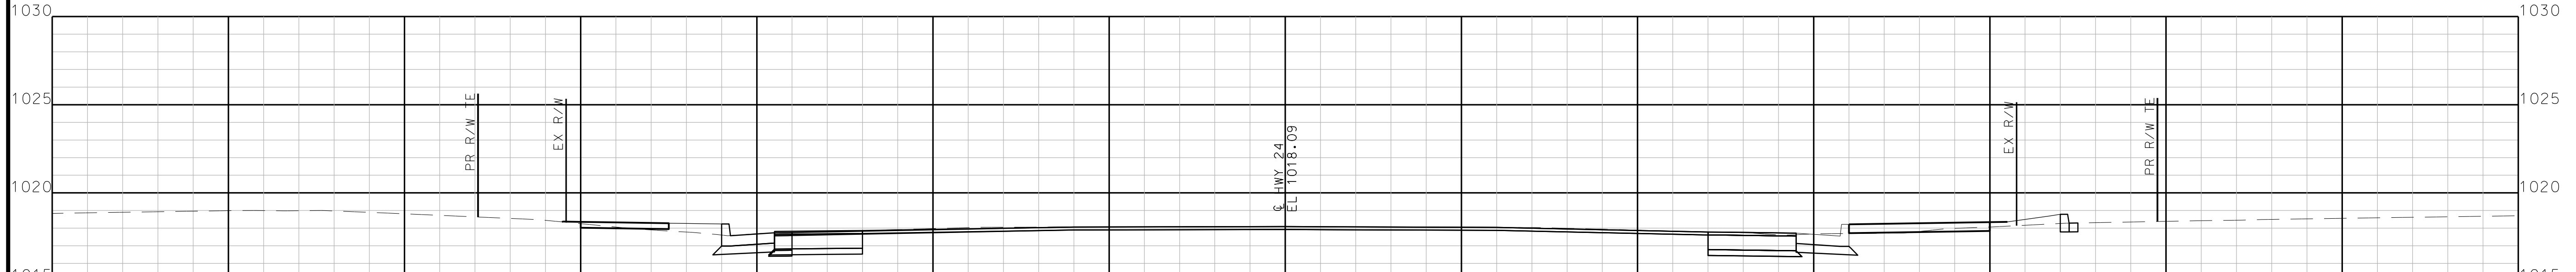

Sta. 134+75.00 R1

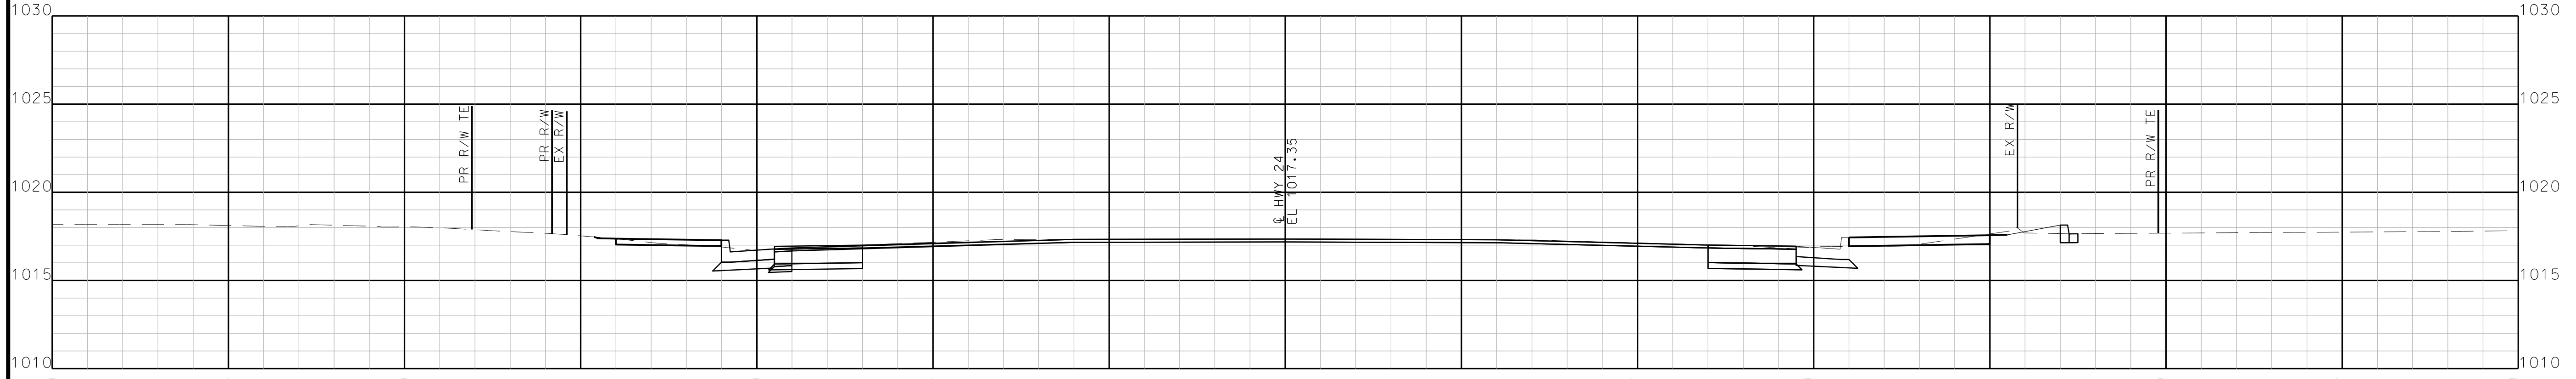

Sta. 134+50.00 R1

STA. 134+50.00 R1 TO STA. 135+00.00 R1

REV.

"THIS MEDIA SHOULD NOT BE CONSIDERED A CERTIFIED DOCUMENT."

DATE PREPARED  
10/5/2020

ROUTE STATE  
2-4 MO

DISTRICT SHEET NO.  
K-C 28

COUNTY  
JACKSON

JOB NO.  
J4S3405B


CONTRACT ID.

PROJECT NO.

BRIDGE NO.

DATE	DESCRIPTION


MISSOURI HIGHWAYS AND TRANSPORTATION COMMISSION

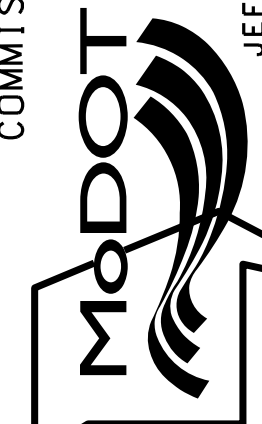


105 WEST CAPITOL  
JEFFERSON CITY, MO 65102  
1-888-ASK-MODOT (1-888-273-6636)

**BURNS  
MCDONNELL**


9400 Ward Parkway  
Kansas City, MO 64114  
(816) 333-9400

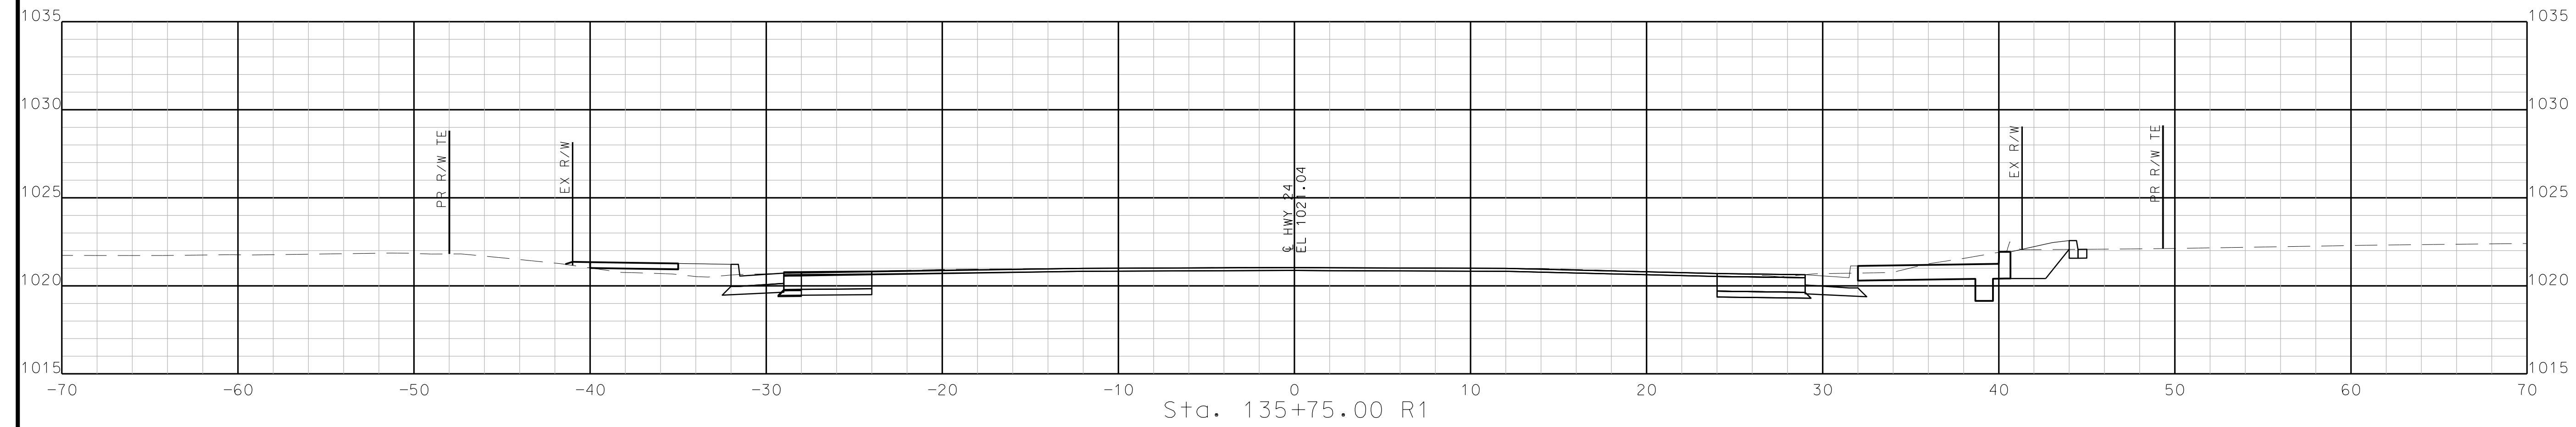

Sta. 135+75.00 R1

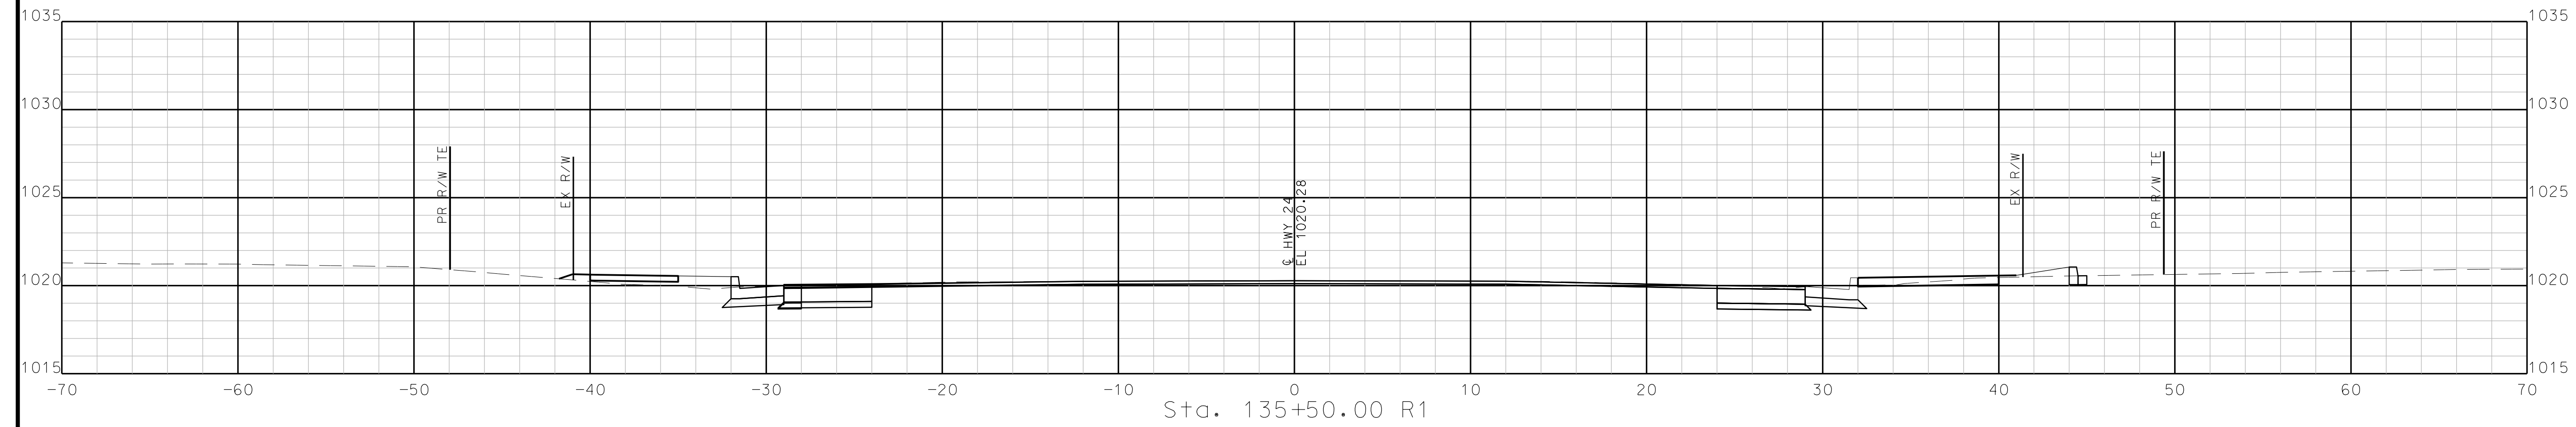

Sta. 135+50.00 R1

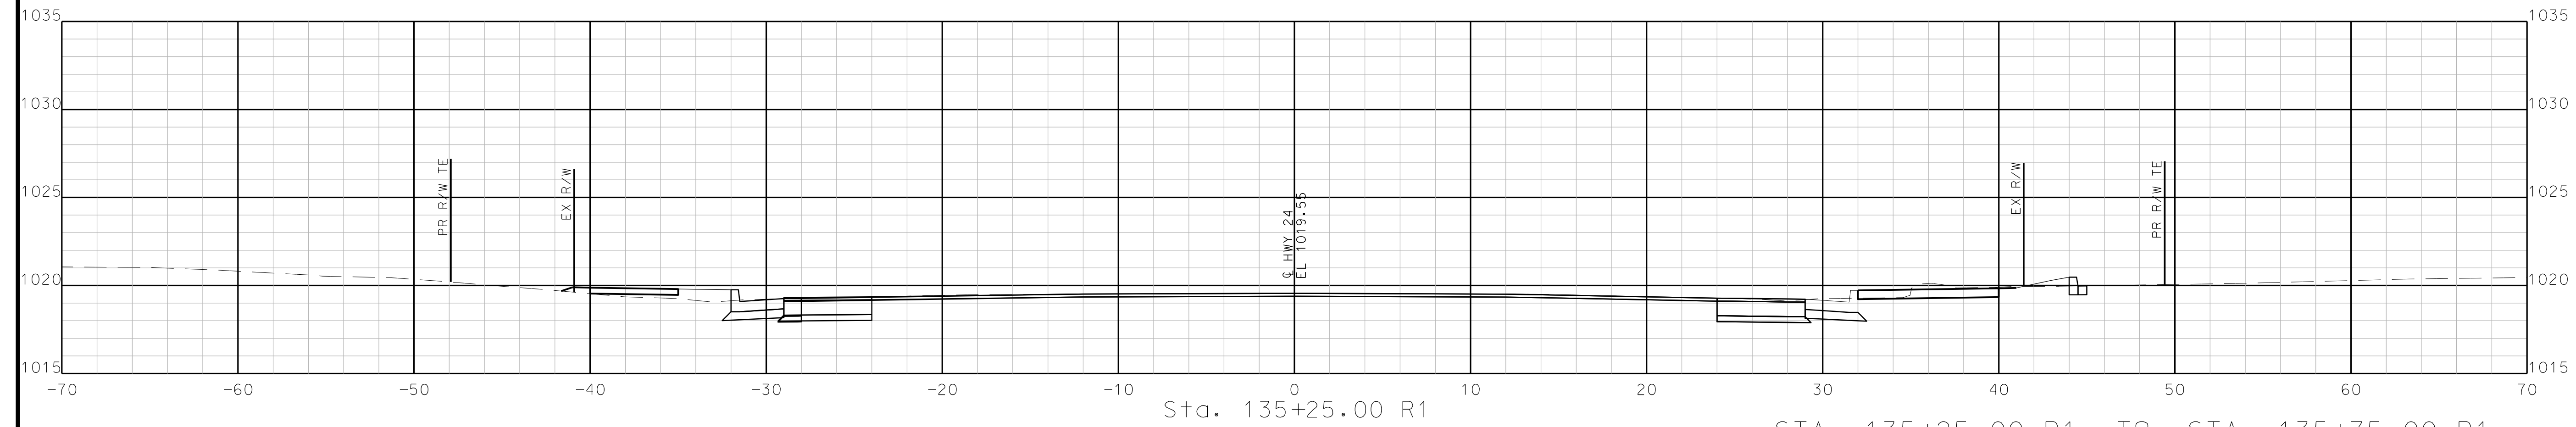

Sta. 135+25.00 R1

STA. 135+25.00 R1 TO STA. 135+75.00 R1

IF A SEAL IS PRESENT ON THIS SHEET IT HAS BEEN ELECTRONICALLY SEALED AND DATED.

"THIS MEDIA SHOULD NOT BE CONSIDERED A CERTIFIED DOCUMENT."

DATE PREPARED  
10/5/2020

ROUTE STATE  
2-4 MO

DISTRICT SHEET NO.  
K-C 29

COUNTY  
JACKSON

JOB NO.  
J4S3405B


CONTRACT ID.

PROJECT NO.

BRIDGE NO.

DATE	DESCRIPTION




MISSOURI HIGHWAYS AND TRANSPORTATION COMMISSION

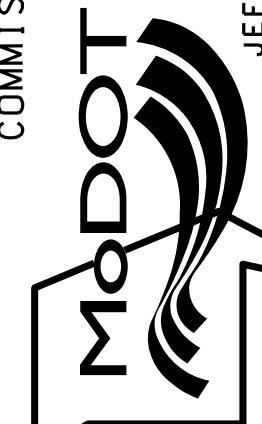

105 WEST CAPITOL  
JEFFERSON CITY, MO 65102  
1-888-ASK-MODOT (1-888-273-6636)

**BURNS MCDONNELL**  
9400 Ward Parkway  
Kansas City, MO 64114  
(816) 333-9400

IF A SEAL IS PRESENT ON THIS SHEET IT HAS BEEN ELECTRONICALLY SEALED AND DATED.

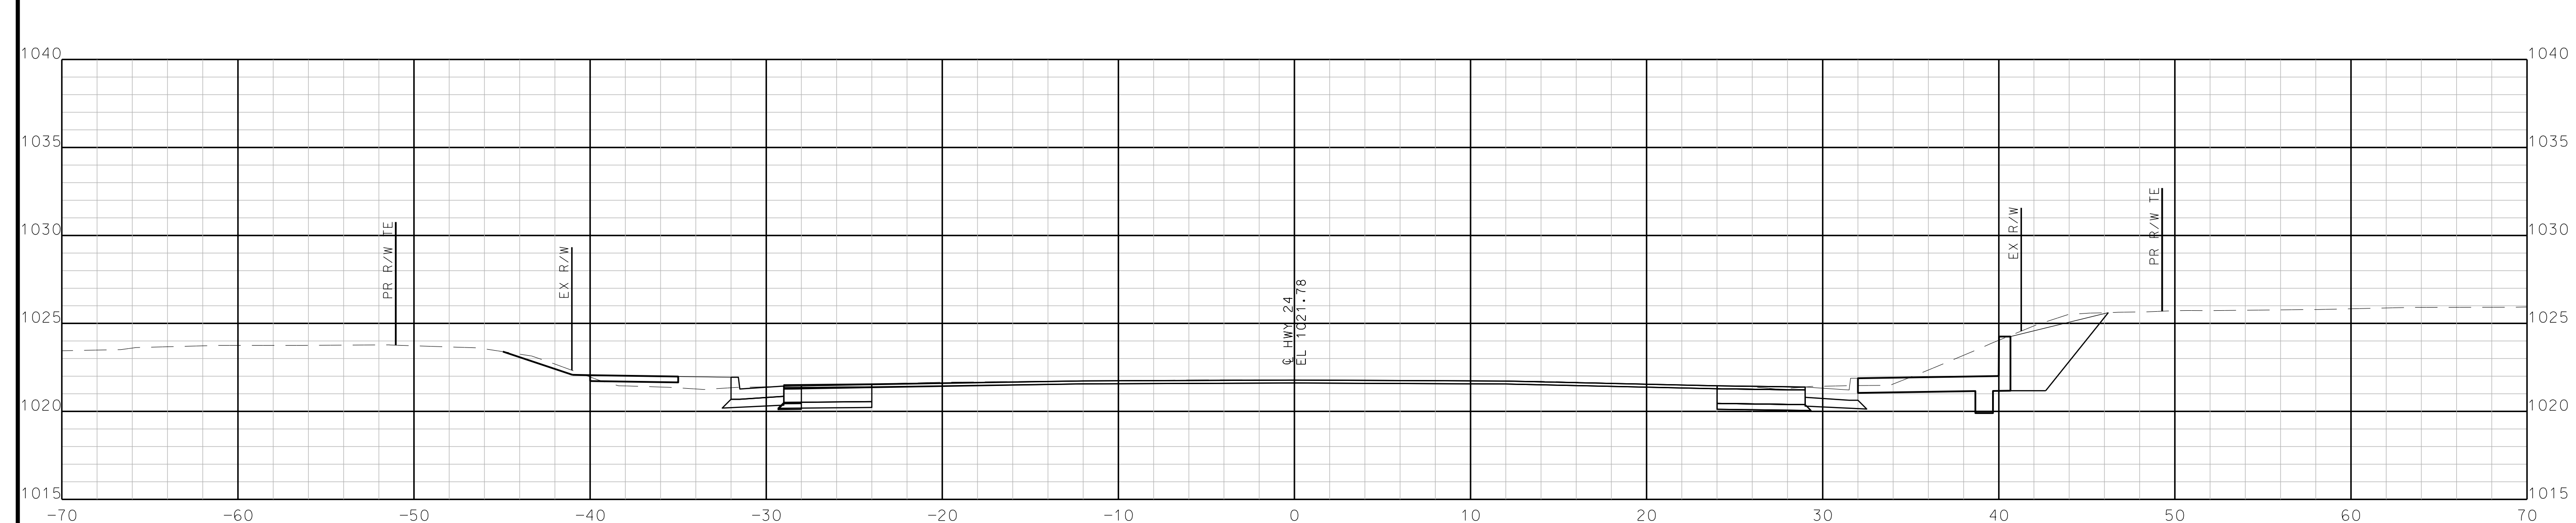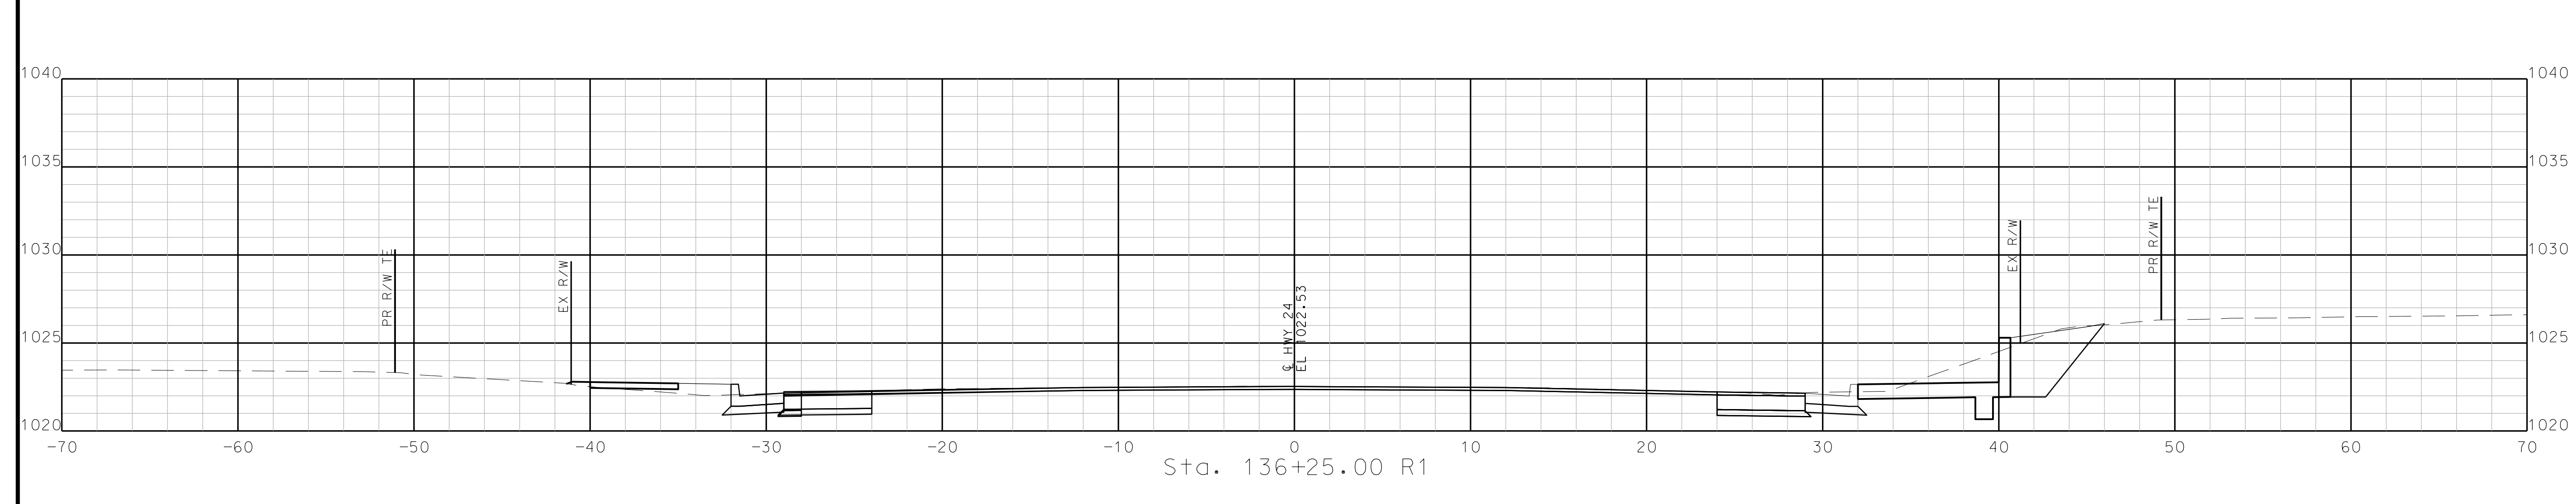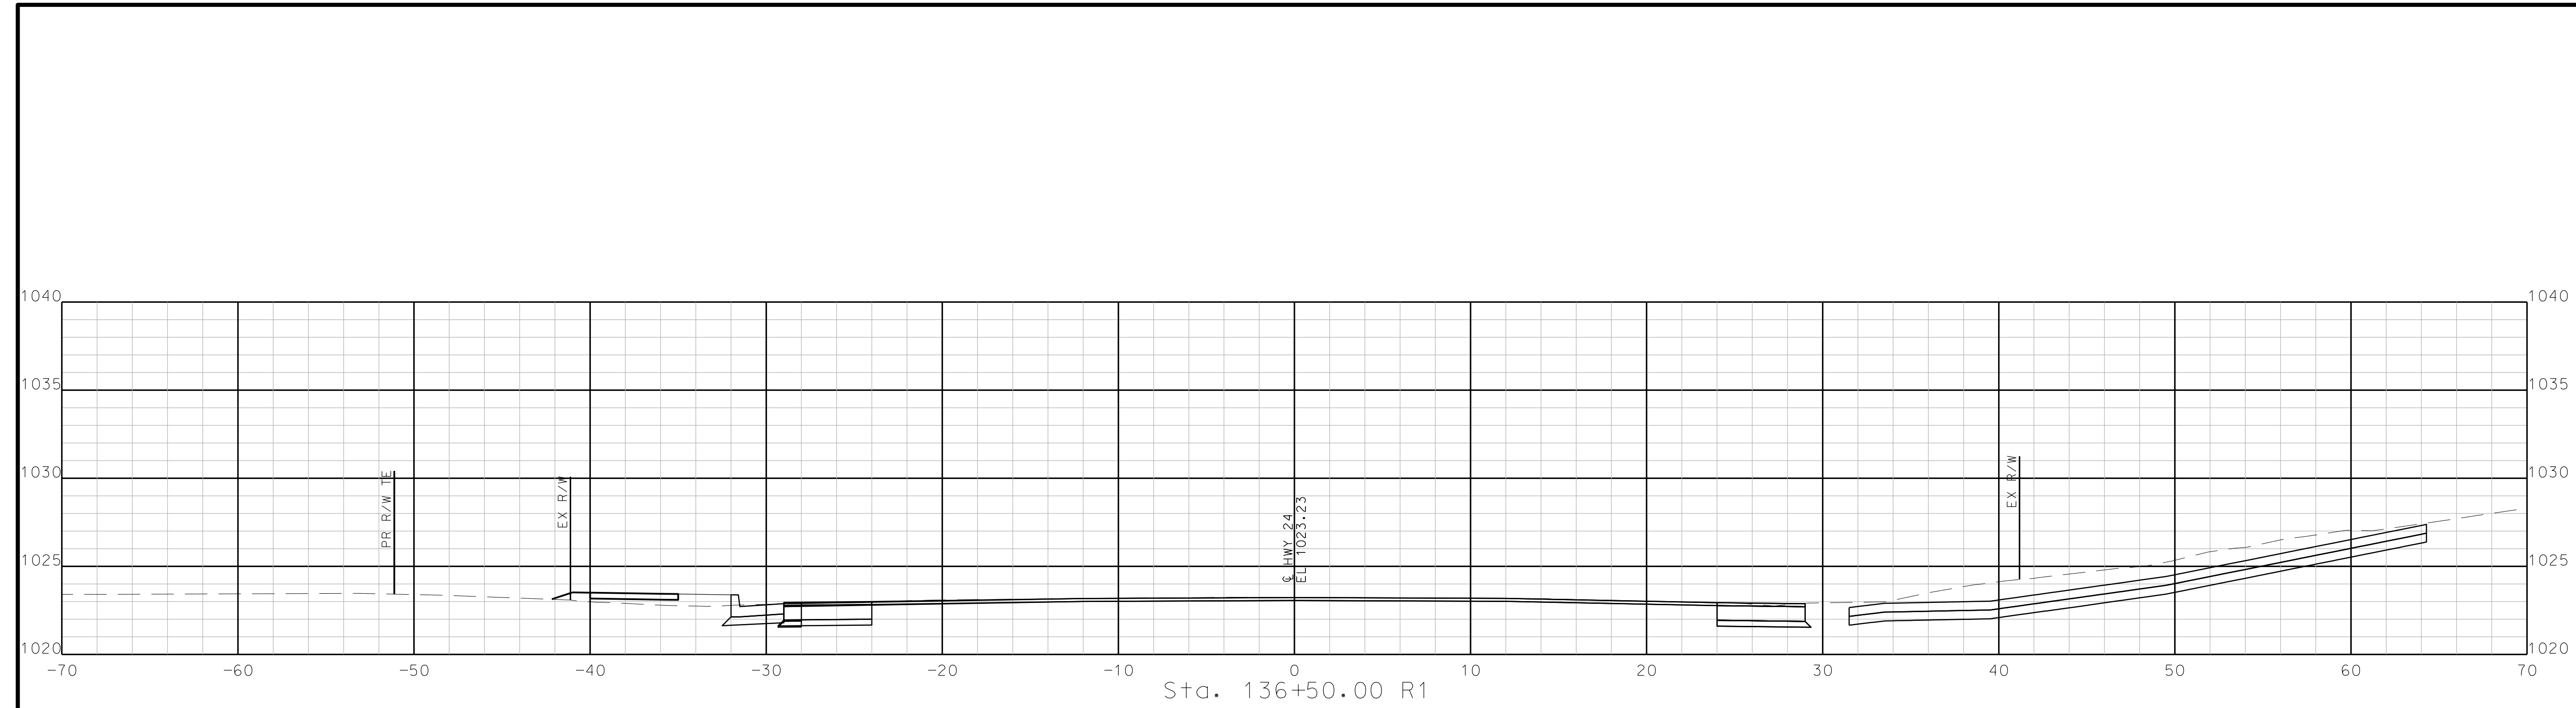

STA. 136+00.00 R1 TO STA. 136+50.00 R1

"THIS MEDIA SHOULD NOT BE CONSIDERED A CERTIFIED DOCUMENT."

DATE PREPARED  
10/5/2020

ROUTE	STATE
2-4	MO
DISTRICT	SHEET NO.
K-C	30

COUNTY  
JACKSON

JOB NO.  
J4S3405B


CONTRACT ID.

PROJECT NO.

BRIDGE NO.

DATE	DESCRIPTION

MISSOURI HIGHWAYS AND TRANSPORTATION COMMISSION




105 WEST CAPITOL  
JEFFERSON CITY, MO 65102  
1-888-ASK-MODOT (1-888-273-6636)


**BURNS  
MCDONNELL**

9400 Ward Parkway  
Kansas City, MO 64114  
(816) 333-9400


IF A SEAL IS PRESENT ON THIS SHEET IT HAS BEEN ELECTRONICALLY SEALED AND DATED.

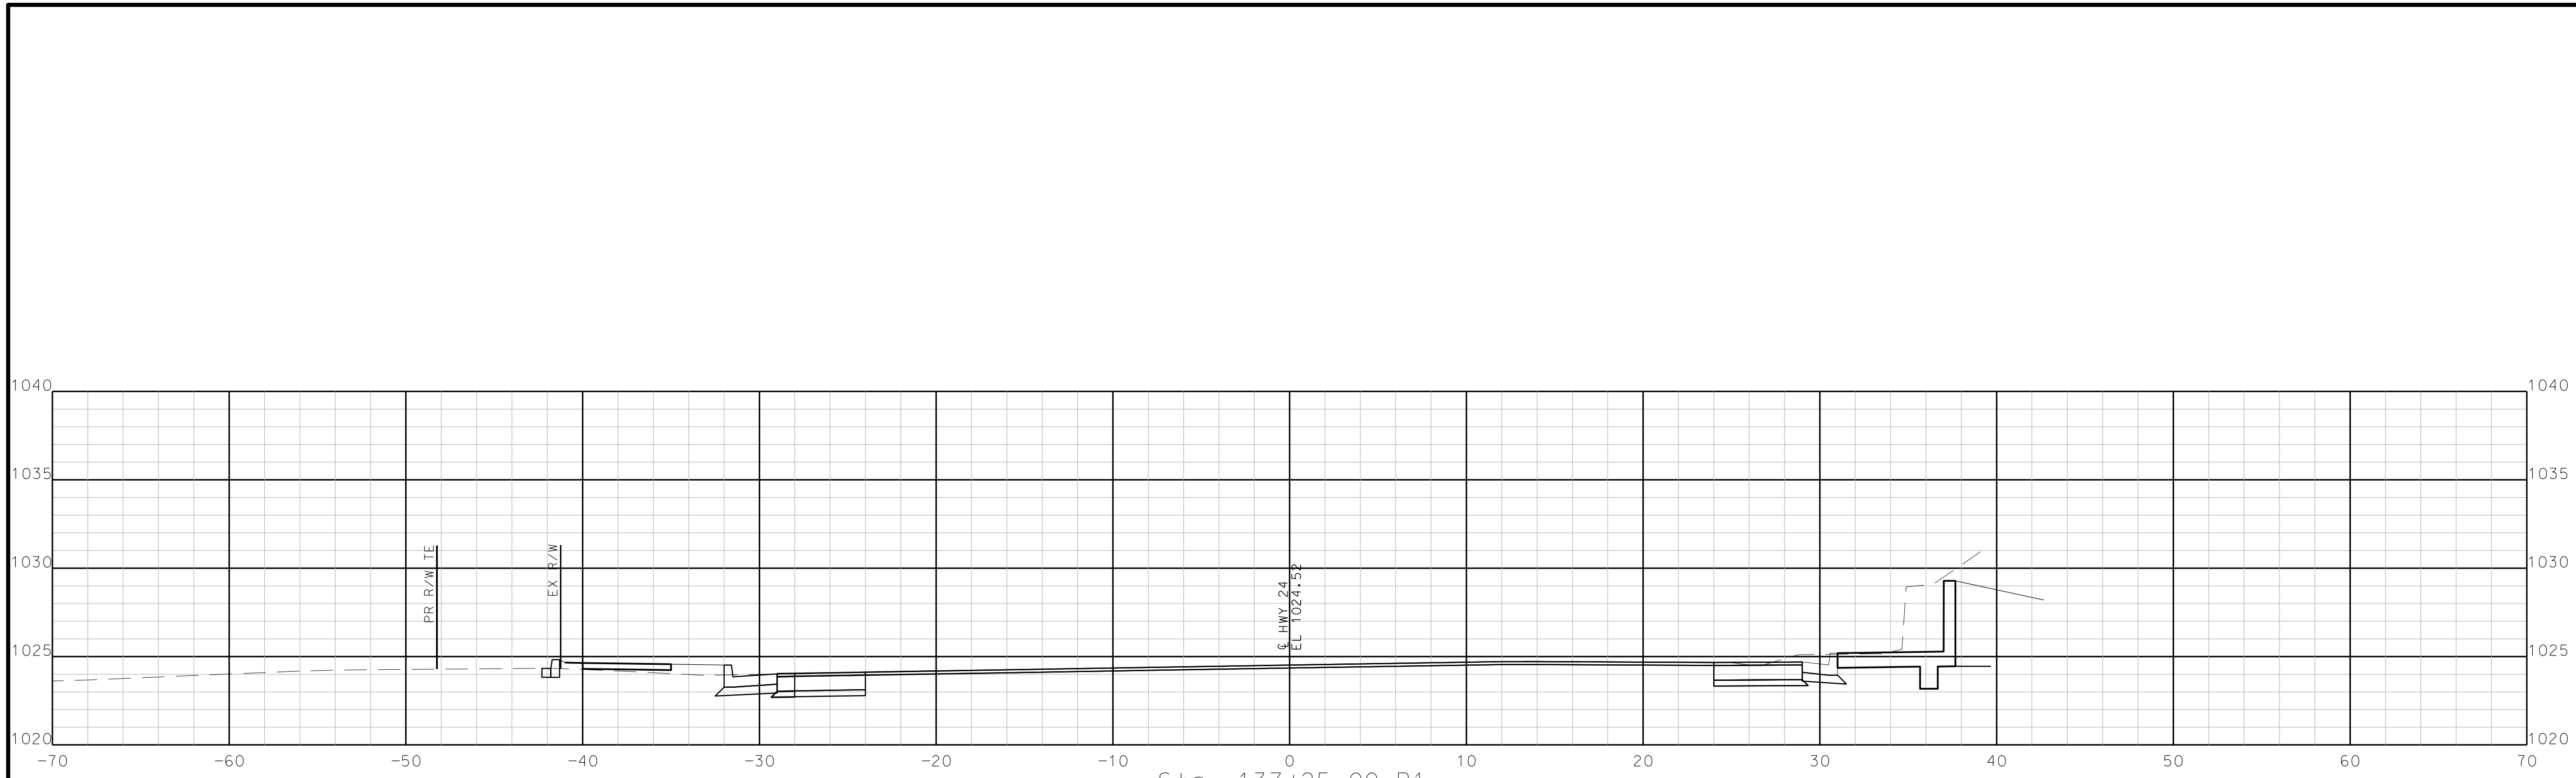

Sta. 137+25.00 R1

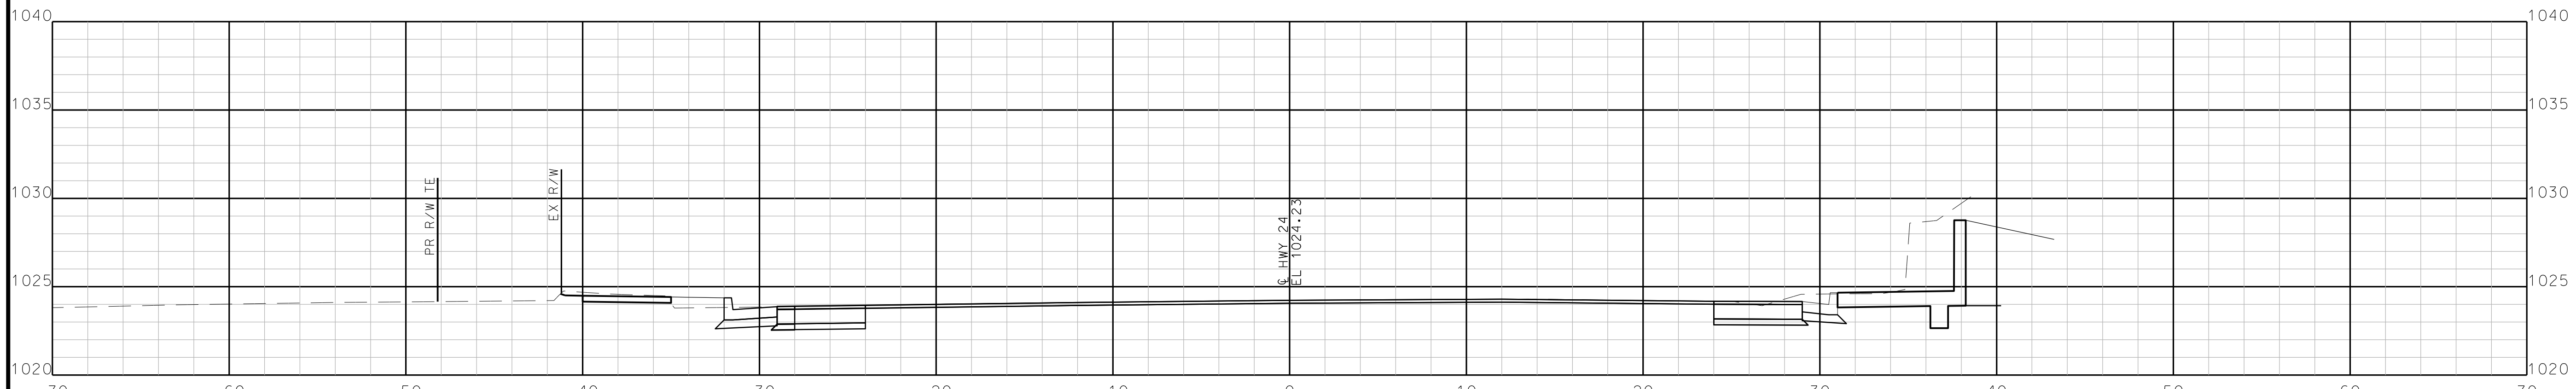

Sta. 137+00.00 R1

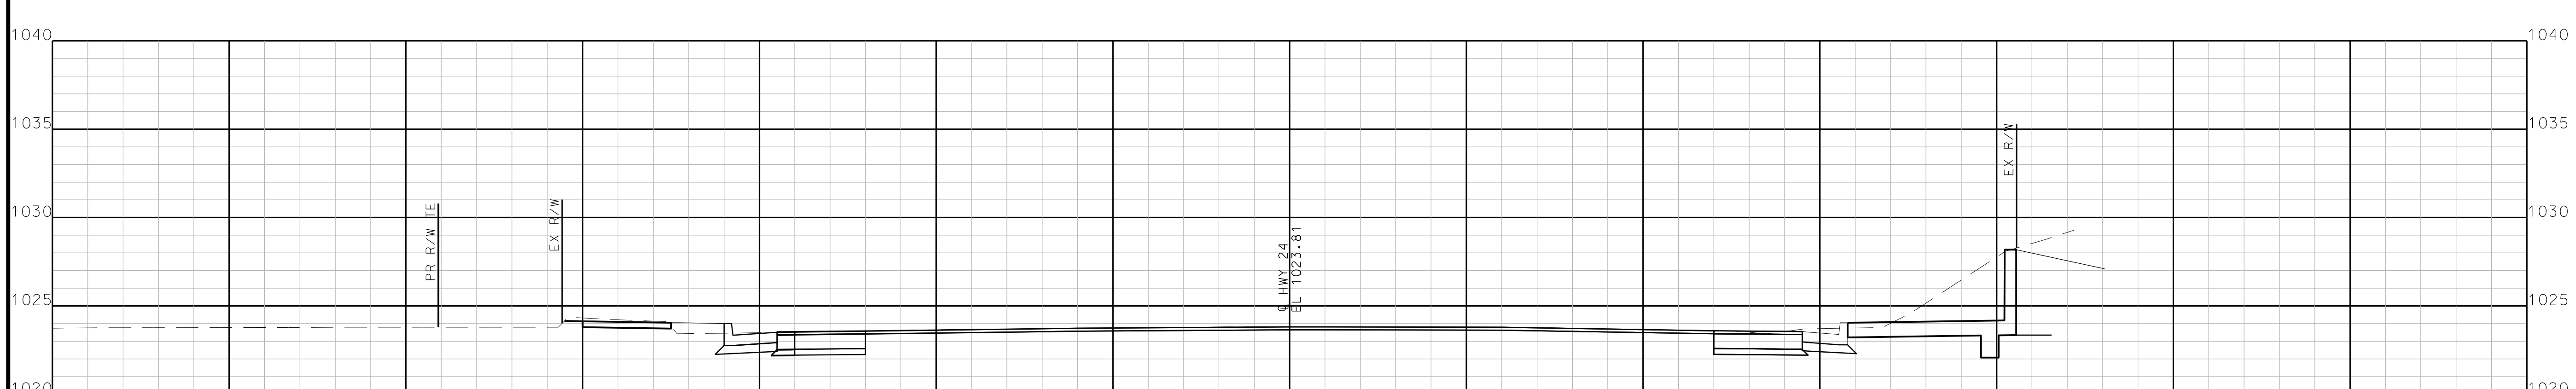

Sta. 136+75.00 R1

STA. 136+75.00 R1 TO STA. 137+25.00 R1

"THIS MEDIA SHOULD NOT BE CONSIDERED A CERTIFIED DOCUMENT."

DATE PREPARED  
10/5/2020

ROUTE	STATE
2-4	MO
DISTRICT	SHEET NO.
K-C	31

COUNTY  
JACKSON

JOB NO.  
J4S3405B

CONTRACT ID.  
.

PROJECT NO.  
.

BRIDGE NO.  
.

DATE	DESCRIPTION


MISSOURI HIGHWAYS AND TRANSPORTATION COMMISSION




105 WEST CAPITOL  
JEFFERSON CITY, MO 65102  
1-888-ASK-MODOT (1-888-273-6636)

**BURNS  
MCDONNELL**  
9400 Ward Parkway  
Kansas City, MO 64114  
(816) 333-9400


IF A SEAL IS PRESENT ON THIS SHEET IT HAS BEEN ELECTRONICALLY SEALED AND DATED. REV.

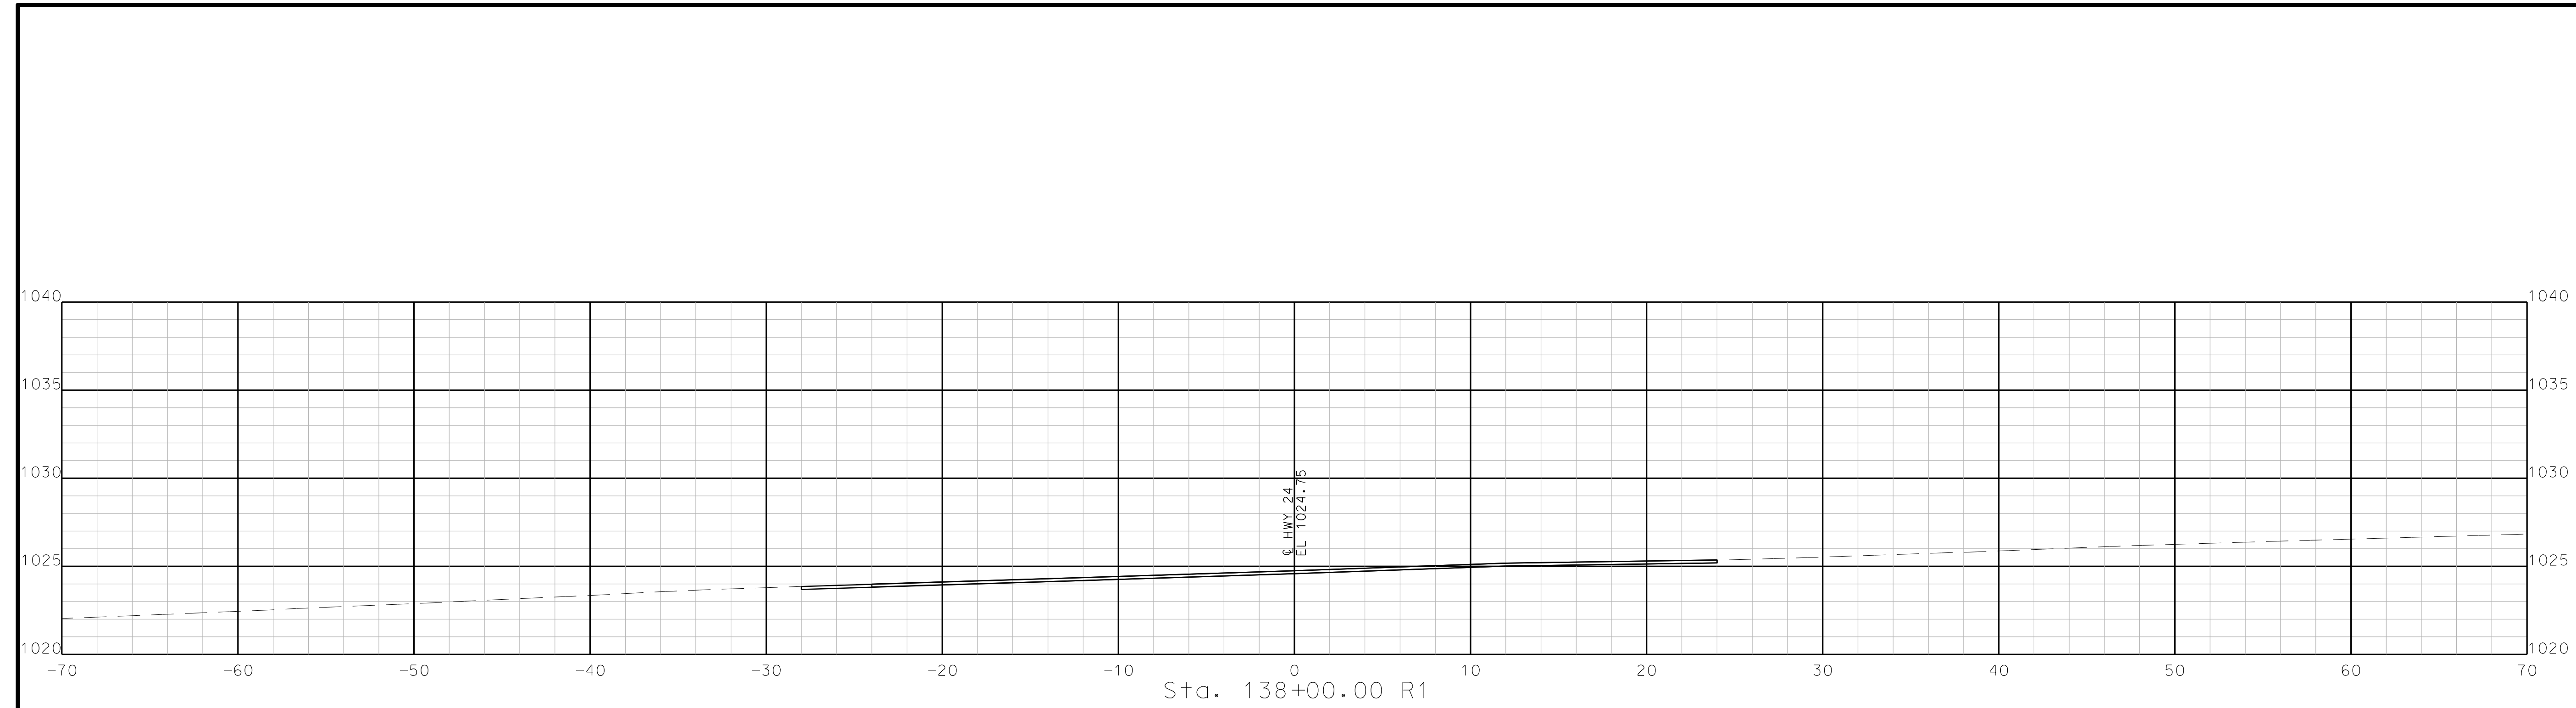

Sta. 138+00.00 R1

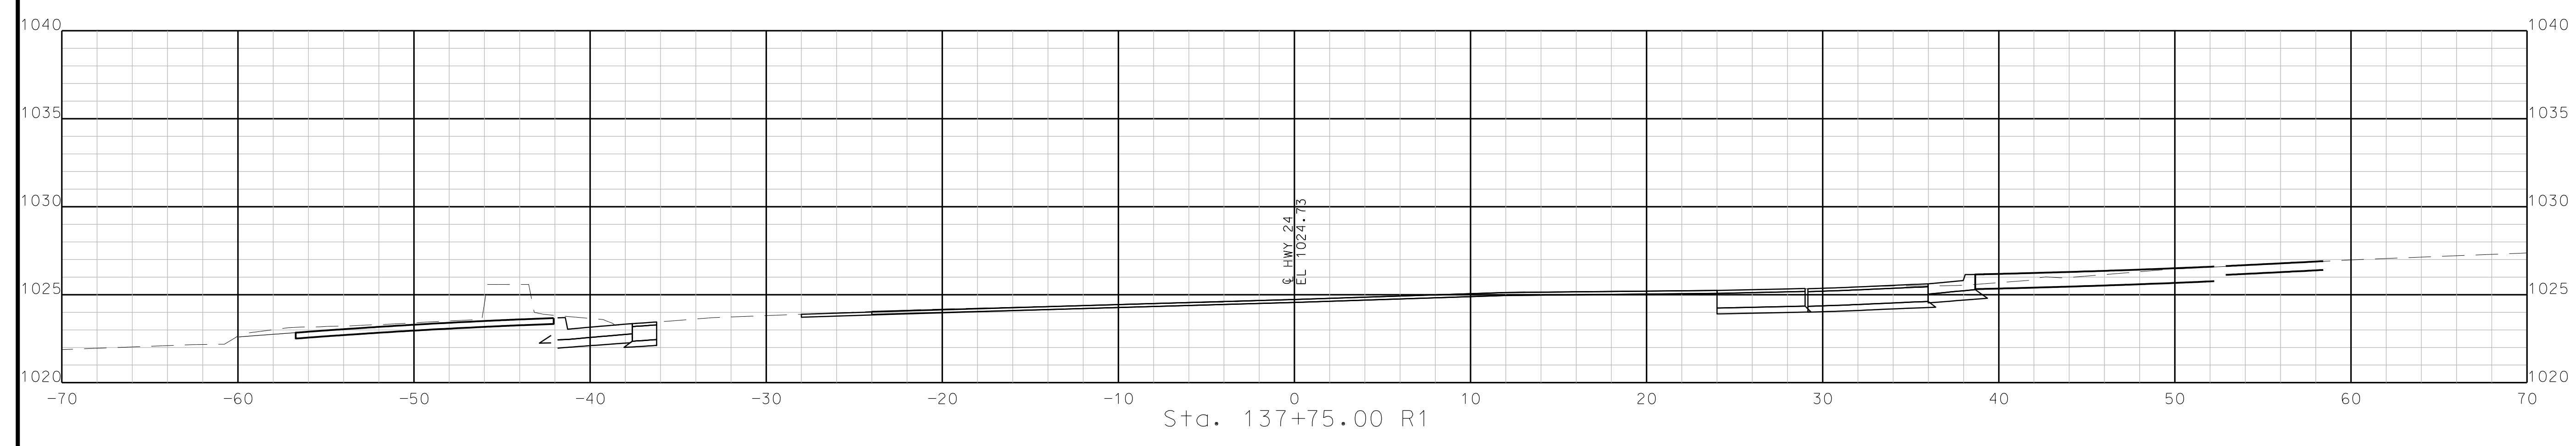

Sta. 137+75.00 R1

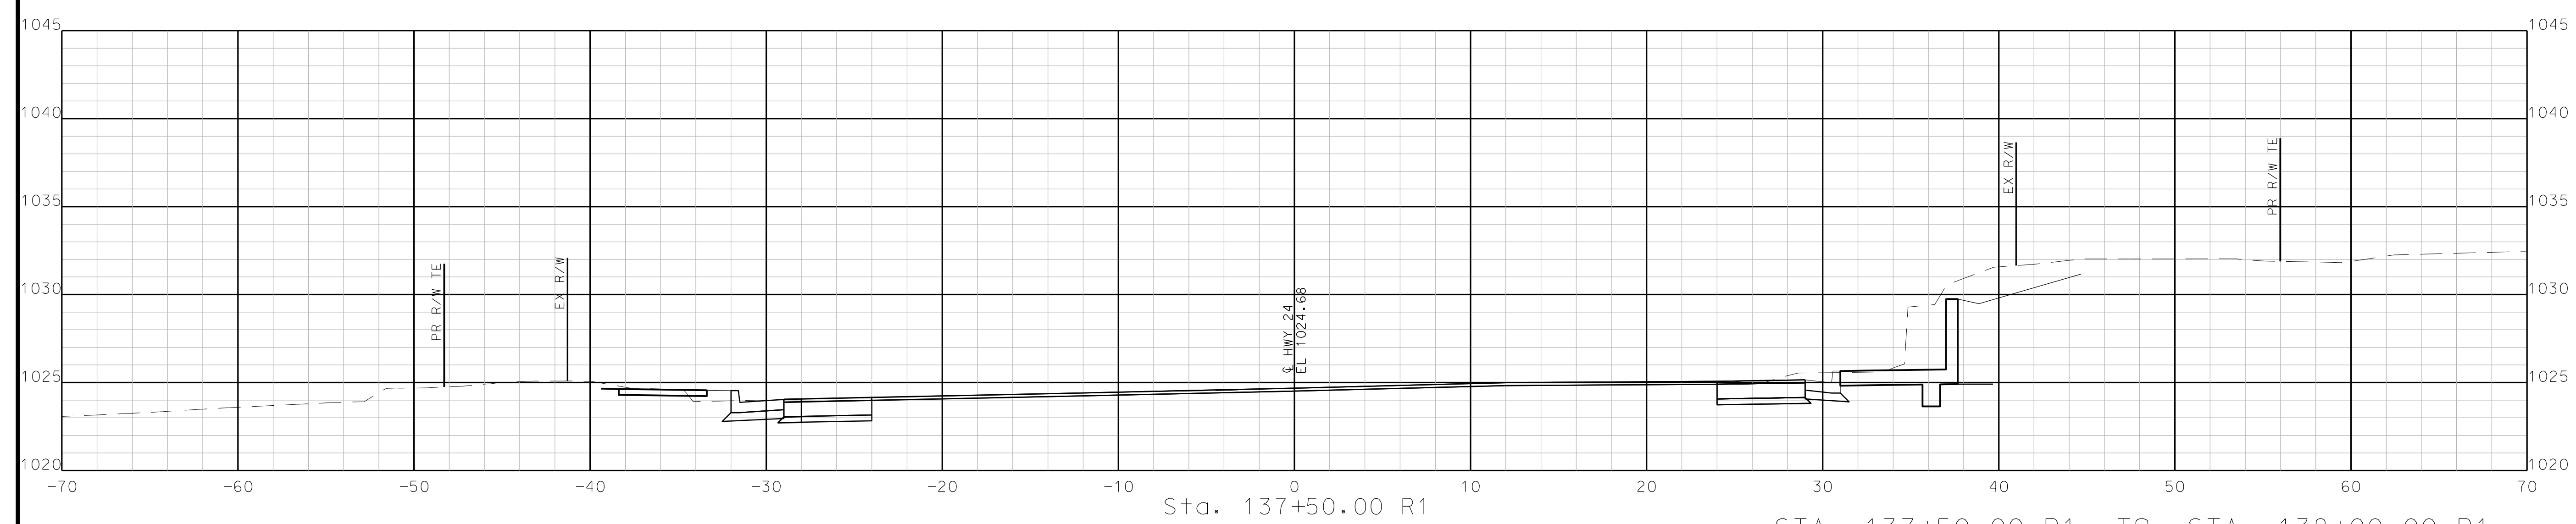

Sta. 137+50.00 R1

STA. 137+50.00 R1 TO STA. 138+00.00 R1



"THIS MEDIA SHOULD NOT BE CONSIDERED A CERTIFIED DOCUMENT."

DATE PREPARED  
10/5/2020

ROUTE STATE  
2-4 MO

DISTRICT SHEET NO.  
K-C 32

COUNTY  
JACKSON

JOB NO.  
J4S3405B


CONTRACT ID.

PROJECT NO.

BRIDGE NO.

DATE	DESCRIPTION


MISSOURI HIGHWAYS AND TRANSPORTATION COMMISSION

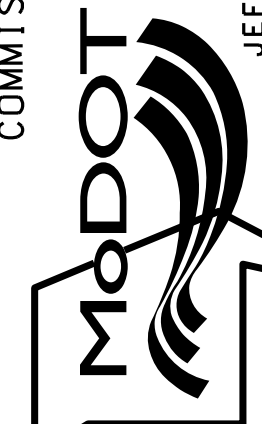


105 WEST CAPITOL  
JEFFERSON CITY, MO 65102  
1-888-ASK-MODOT (1-888-273-6636)

**BURNS MCDONNELL**  
9400 Ward Parkway  
Kansas City, MO 64114  
(816) 333-9400


IF A SEAL IS PRESENT ON THIS SHEET IT HAS BEEN ELECTRONICALLY SEALED AND DATED: REV.

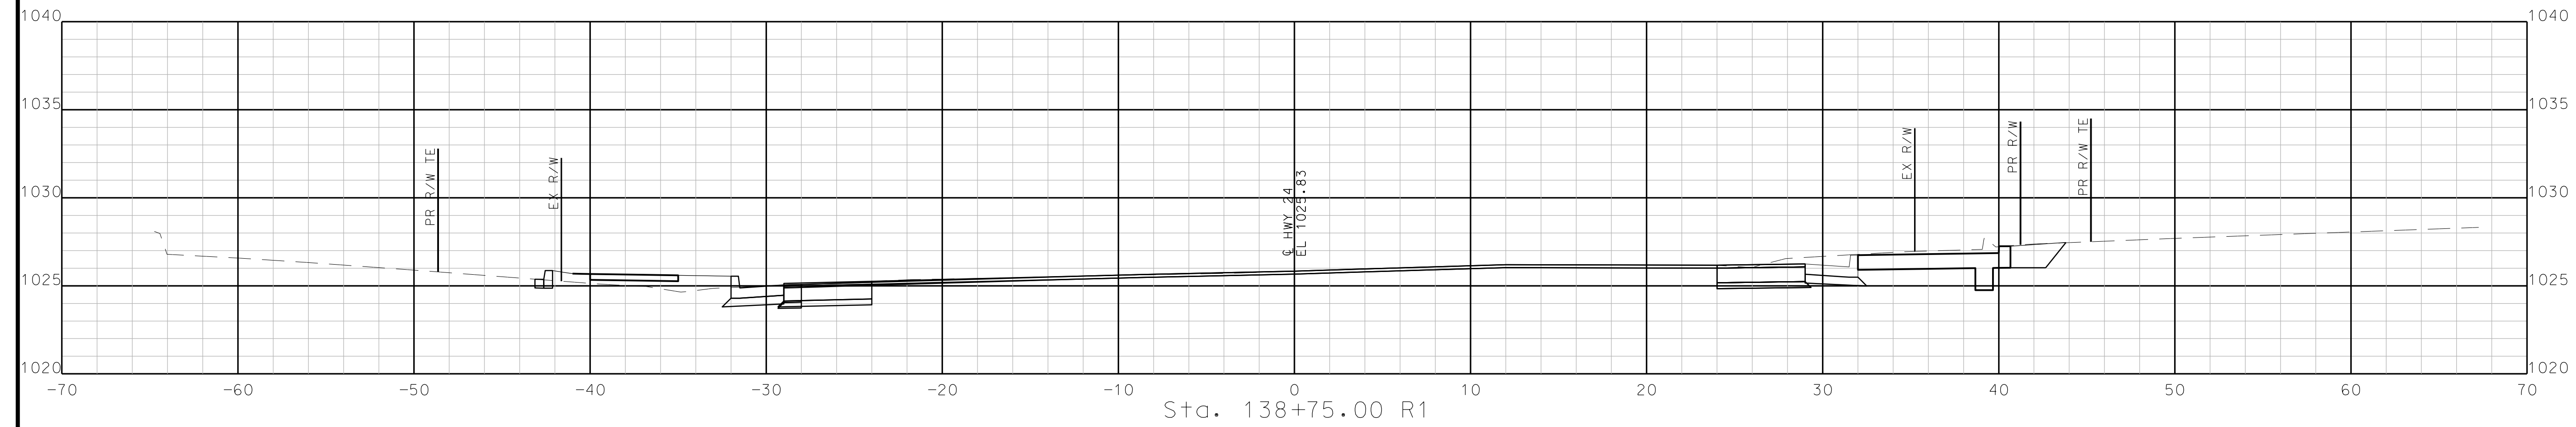

Sta. 138+75.00 R1

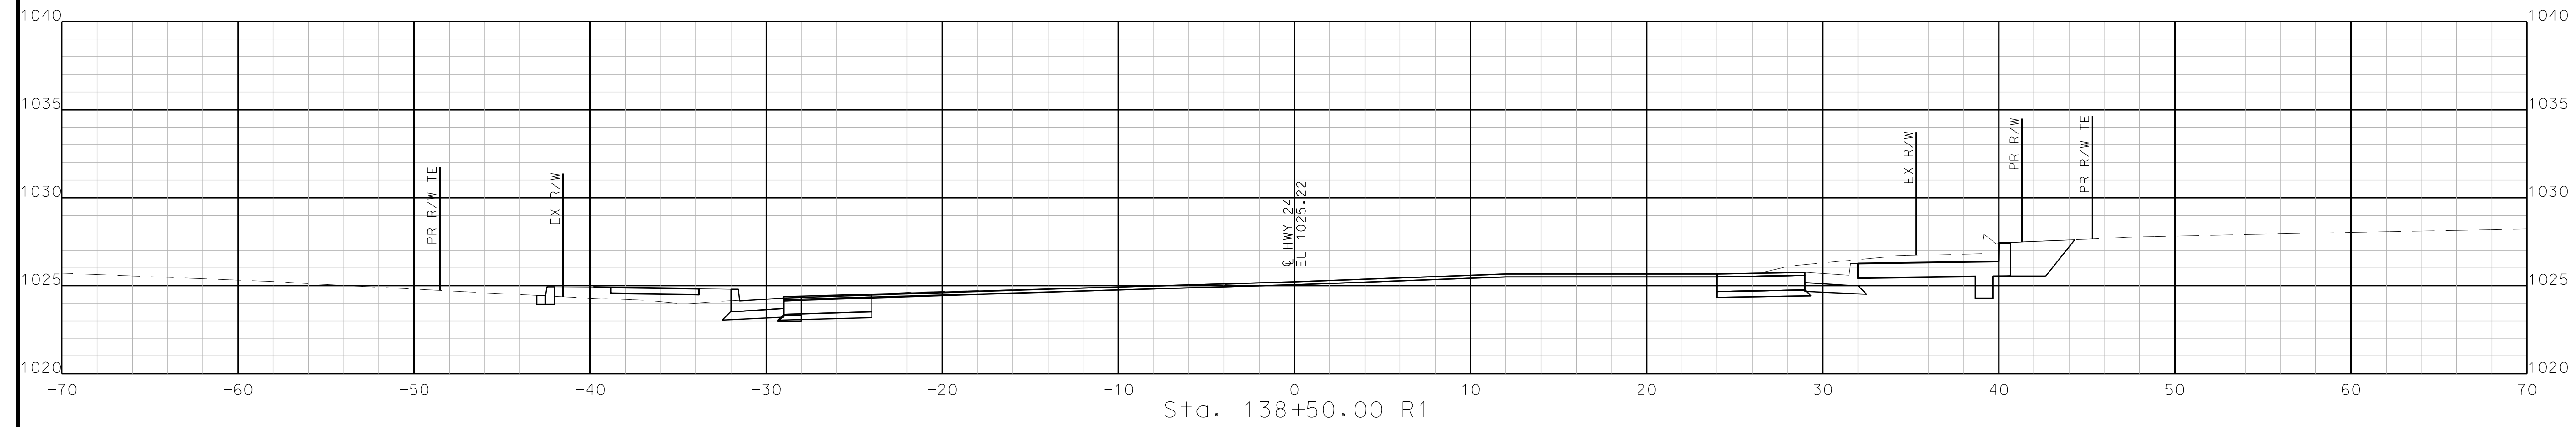

Sta. 138+50.00 R1

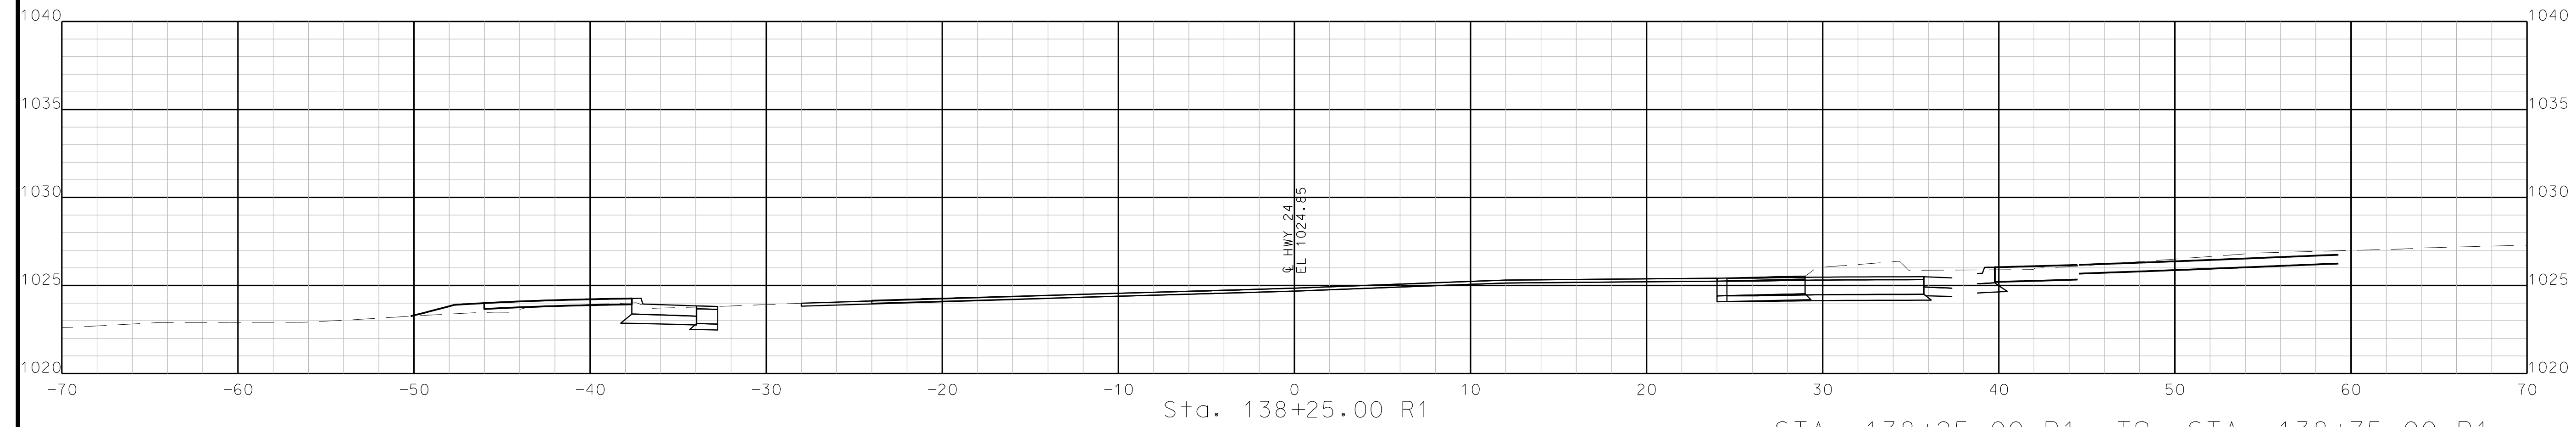

Sta. 138+25.00 R1

STA. 138+25.00 R1 TO STA. 138+75.00 R1

"THIS MEDIA SHOULD NOT BE CONSIDERED A CERTIFIED DOCUMENT."

DATE PREPARED  
10/5/2020

ROUTE 2-4	STATE MO
DISTRICT K-C	SHEET NO. 33

COUNTY  
JACKSON

JOB NO.  
J4S3405B


CONTRACT ID.  
.

PROJECT NO.  
.

BRIDGE NO.  
.

DATE	DESCRIPTION
.	.
.	.
.	.
.	.
.	.




MISSOURI HIGHWAYS AND TRANSPORTATION COMMISSION



105 WEST CAPITOL  
JEFFERSON CITY, MO 65102  
1-888-ASK-MODOT (1-888-273-6636)

**BURNS MCDONNELL**  
9400 Ward Parkway  
Kansas City, MO 64114  
(816) 333-9400

IF A SEAL IS PRESENT ON THIS SHEET IT HAS BEEN ELECTRONICALLY SEALED AND DATED: REV.

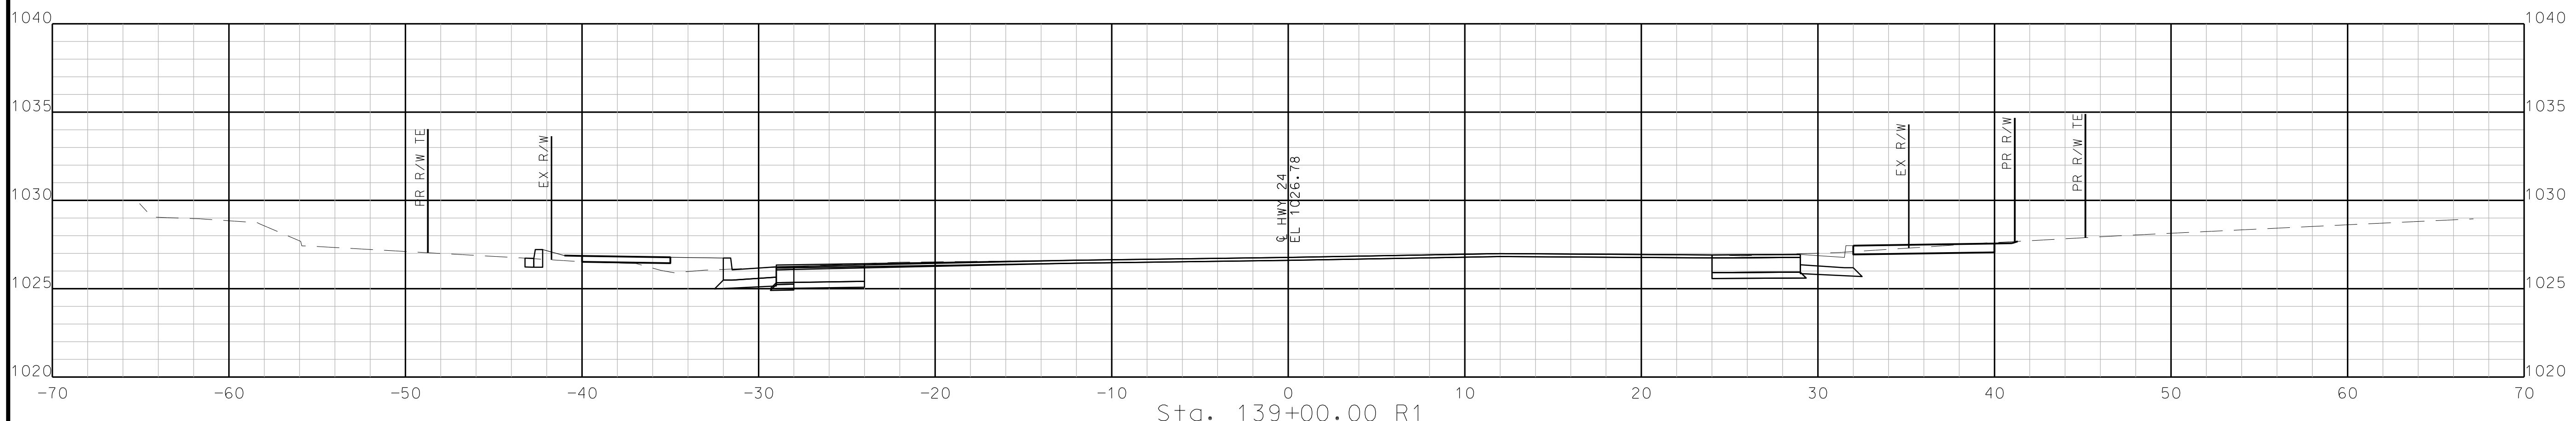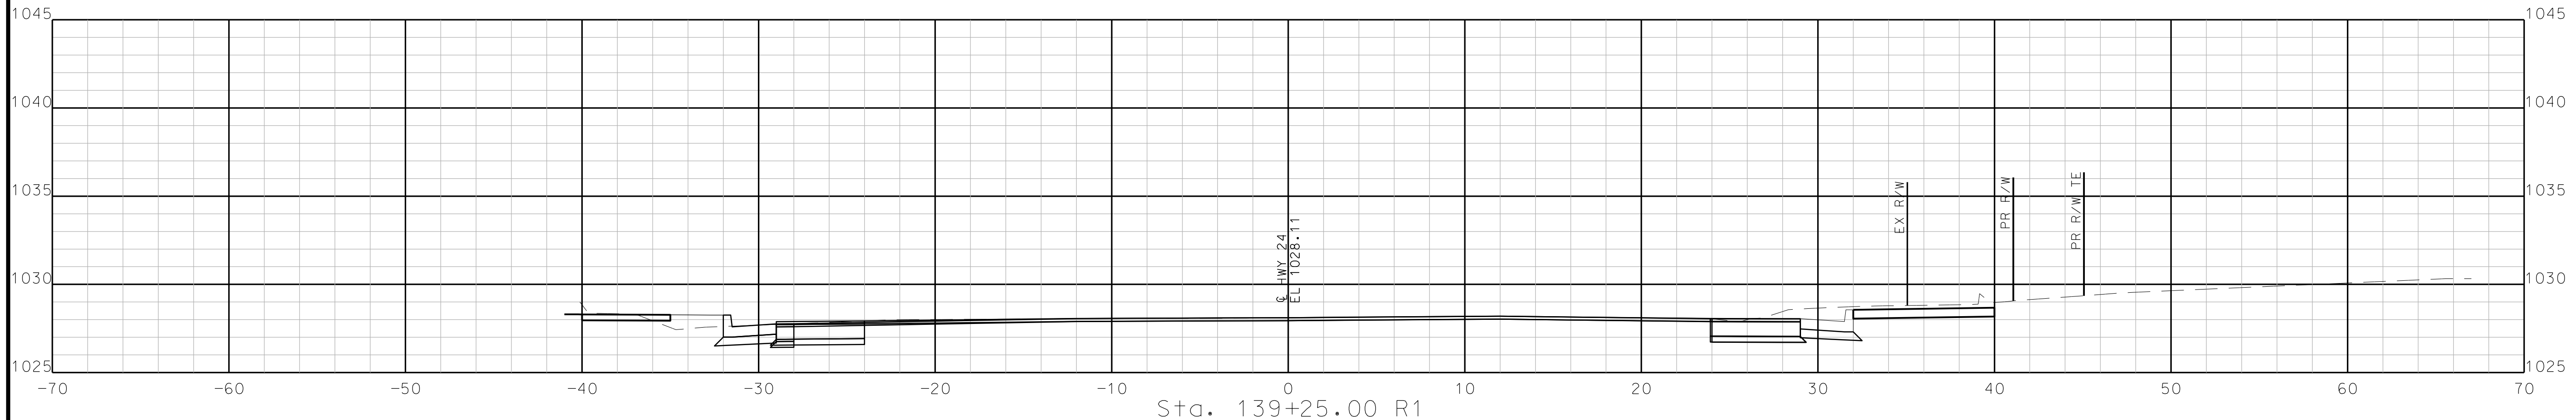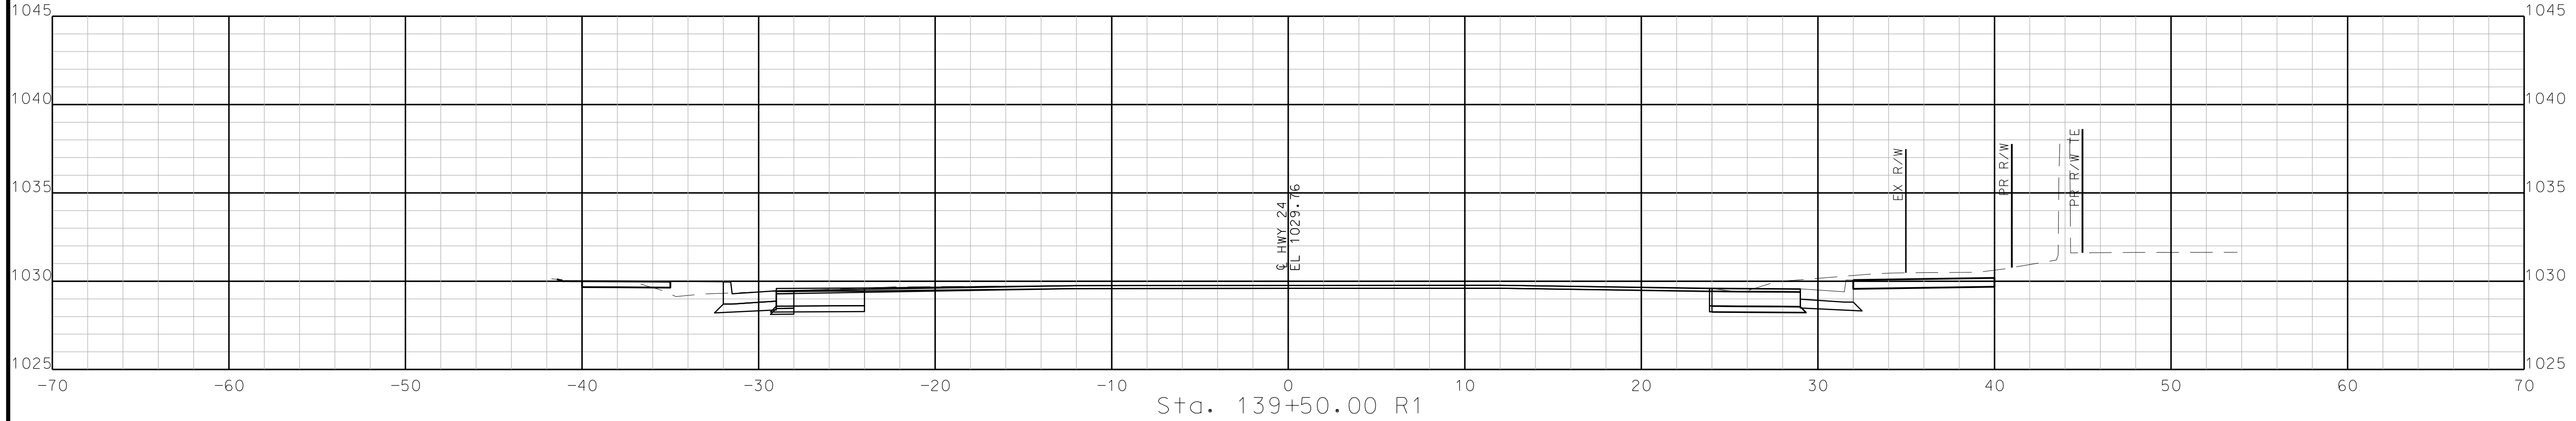

STA. 139+00.00 R1 TO STA. 139+50.00 R1

"THIS MEDIA SHOULD NOT BE CONSIDERED A CERTIFIED DOCUMENT."

DATE PREPARED  
10/5/2020

ROUTE STATE  
2-4 MO

DISTRICT SHEET NO.  
K-C 34

COUNTY  
JACKSON

JOB NO.  
J4S3405B

CONTRACT ID.

PROJECT NO.

BRIDGE NO.

DATE	DESCRIPTION
..	..
..	..
..	..
..	..
..	..


MISSOURI HIGHWAYS AND TRANSPORTATION COMMISSION




9400 Ward Parkway  
Kansas City, MO 64114  
(816) 333-9400

IF A SEAL IS PRESENT ON THIS SHEET IT HAS BEEN ELECTRONICALLY SEALED AND DATED.


REV.

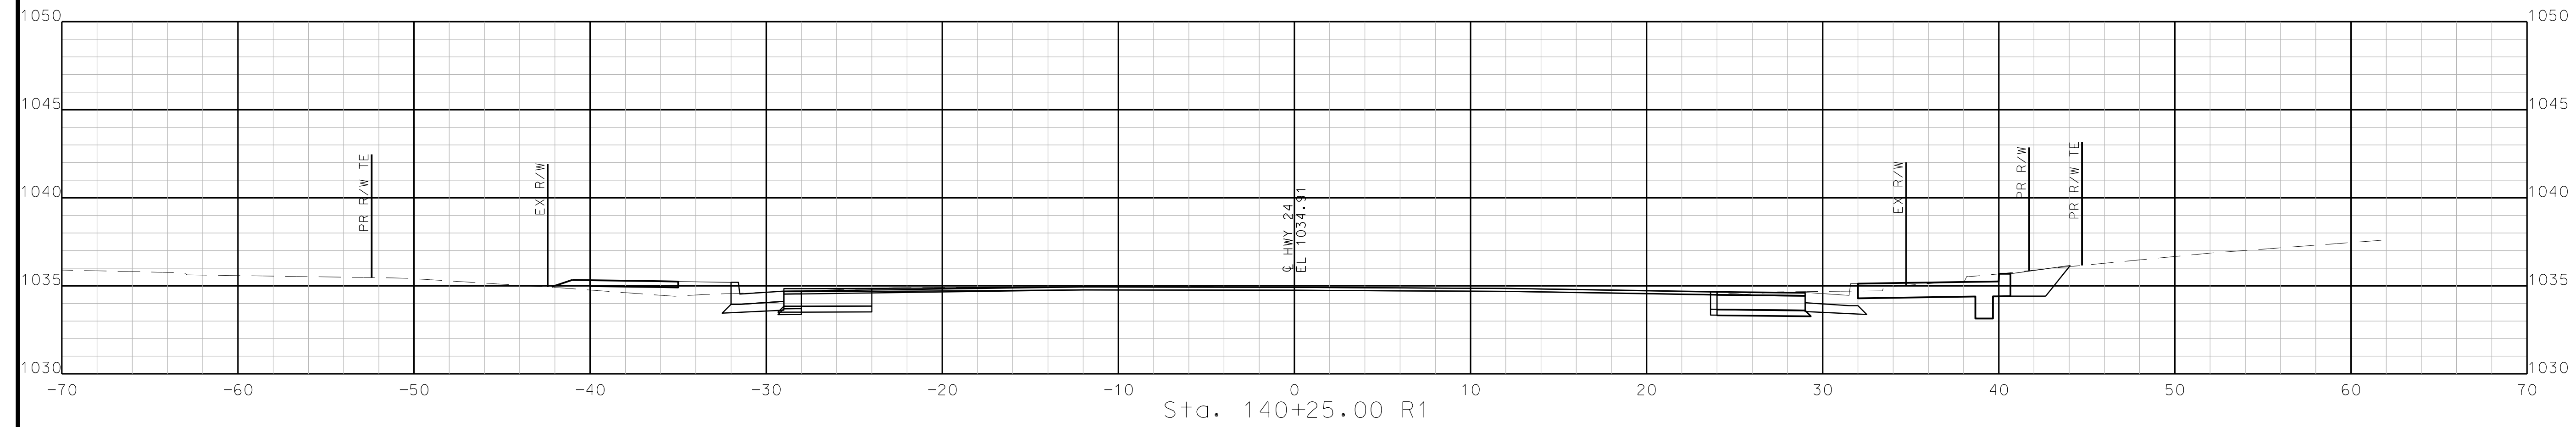

Sta. 140+25.00 R1

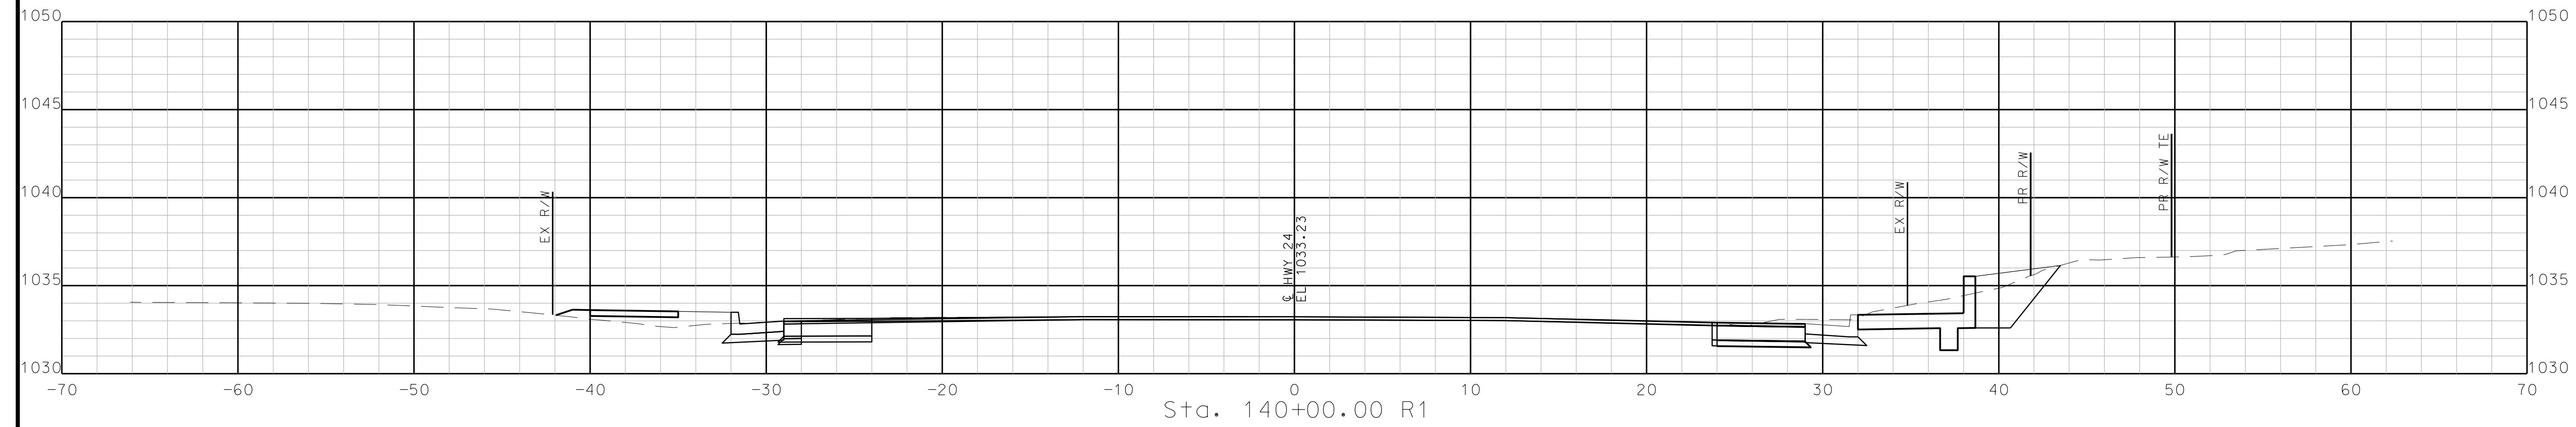

Sta. 140+00.00 R1

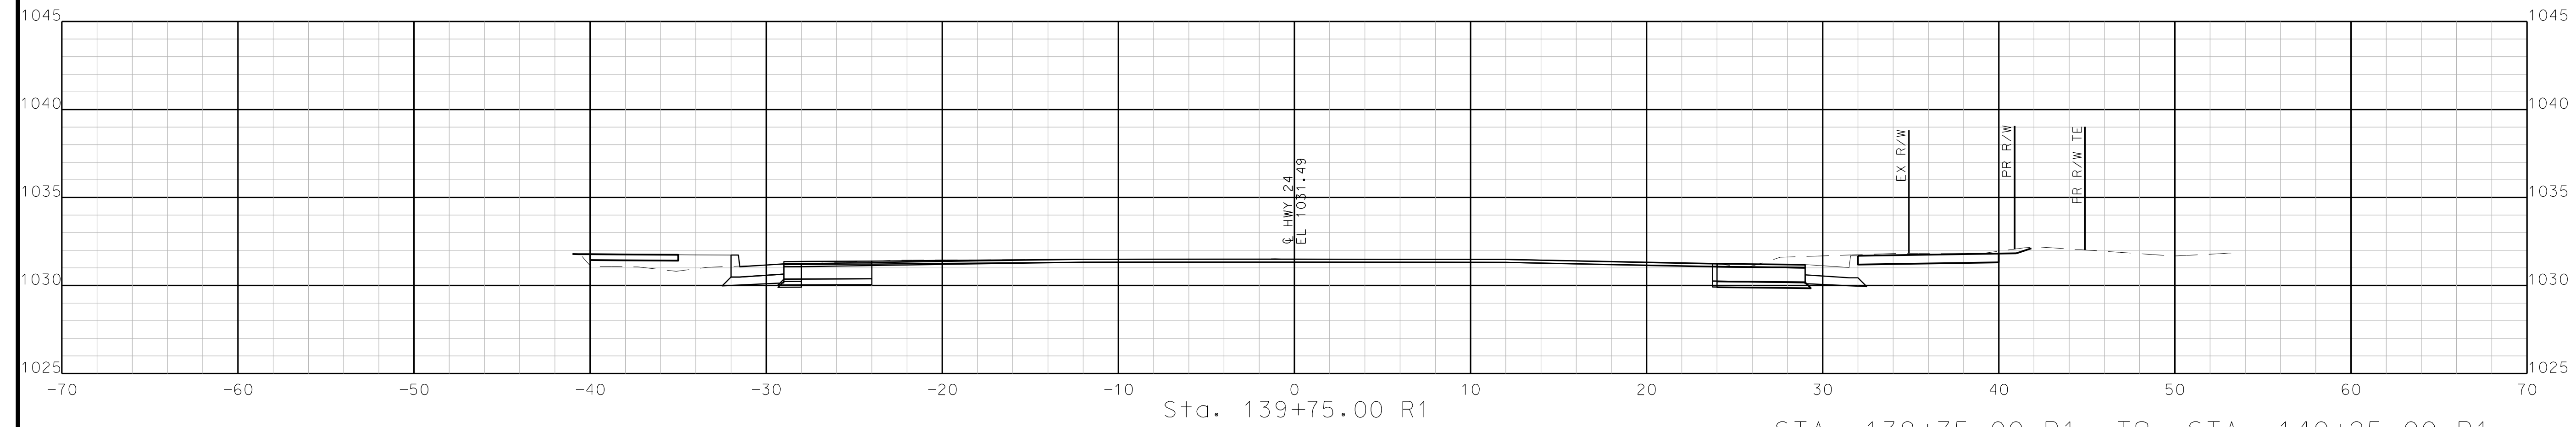

Sta. 139+75.00 R1

STA. 139+75.00 R1 TO STA. 140+25.00 R1

"THIS MEDIA SHOULD NOT BE CONSIDERED A CERTIFIED DOCUMENT."

DATE PREPARED  
10/5/2020

ROUTE	STATE
2-4	MO
DISTRICT	SHEET NO.
K-C	35

COUNTY  
**JACKSON**  
JOB NO.  
**J4S3405B**  
CONTRACT ID.

PROJECT NO.  
BRIDGE NO.

DATE	DESCRIPTION




MISSOURI HIGHWAYS AND TRANSPORTATION COMMISSION




105 WEST CAPITOL  
JEFFERSON CITY, MO 65102  
1-888-ASK-MODOT (1-888-273-6636)

**BURNS MCDONNELL**  
9400 Ward Parkway  
Kansas City, MO 64114  
(816) 333-9400

IF A SEAL IS PRESENT ON THIS SHEET IT HAS BEEN ELECTRONICALLY SEALED AND DATED.

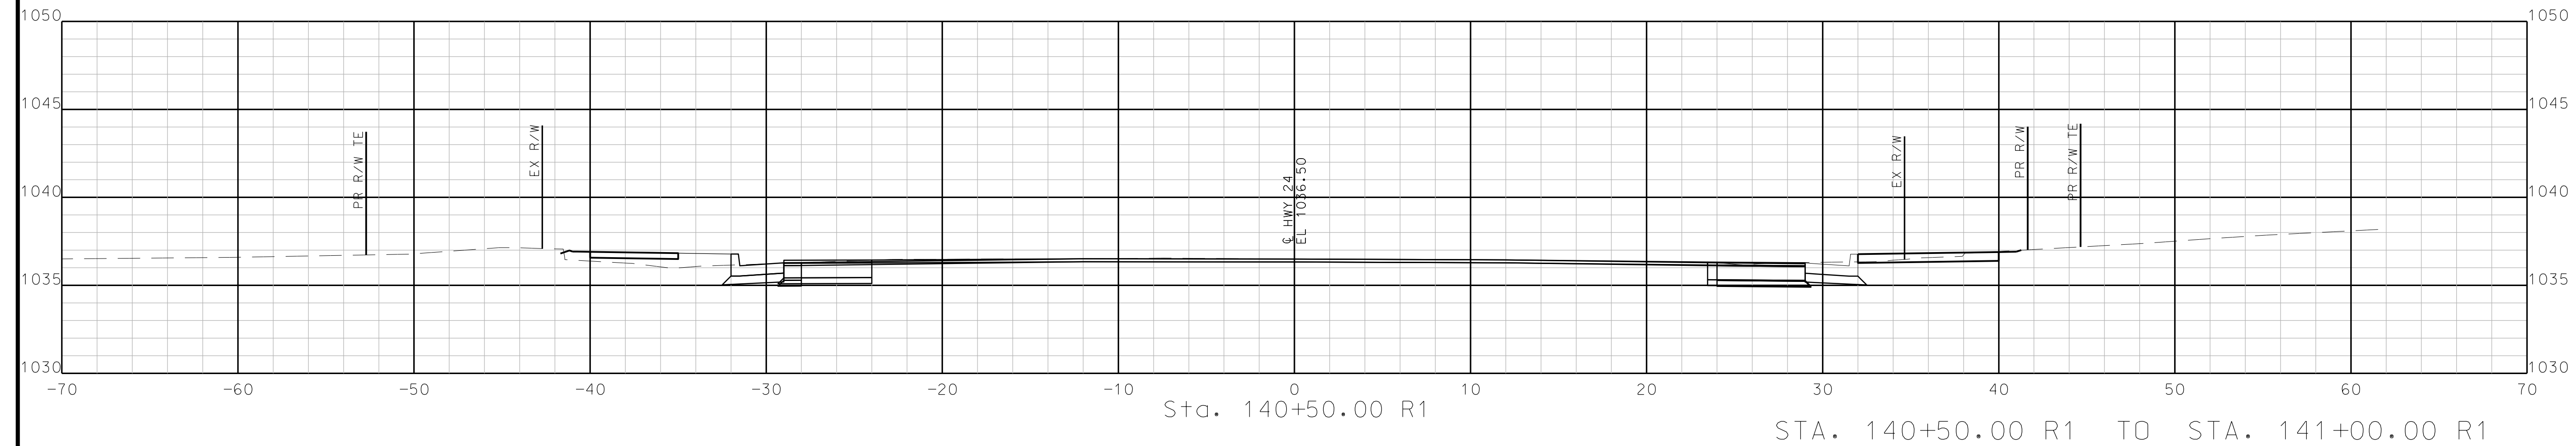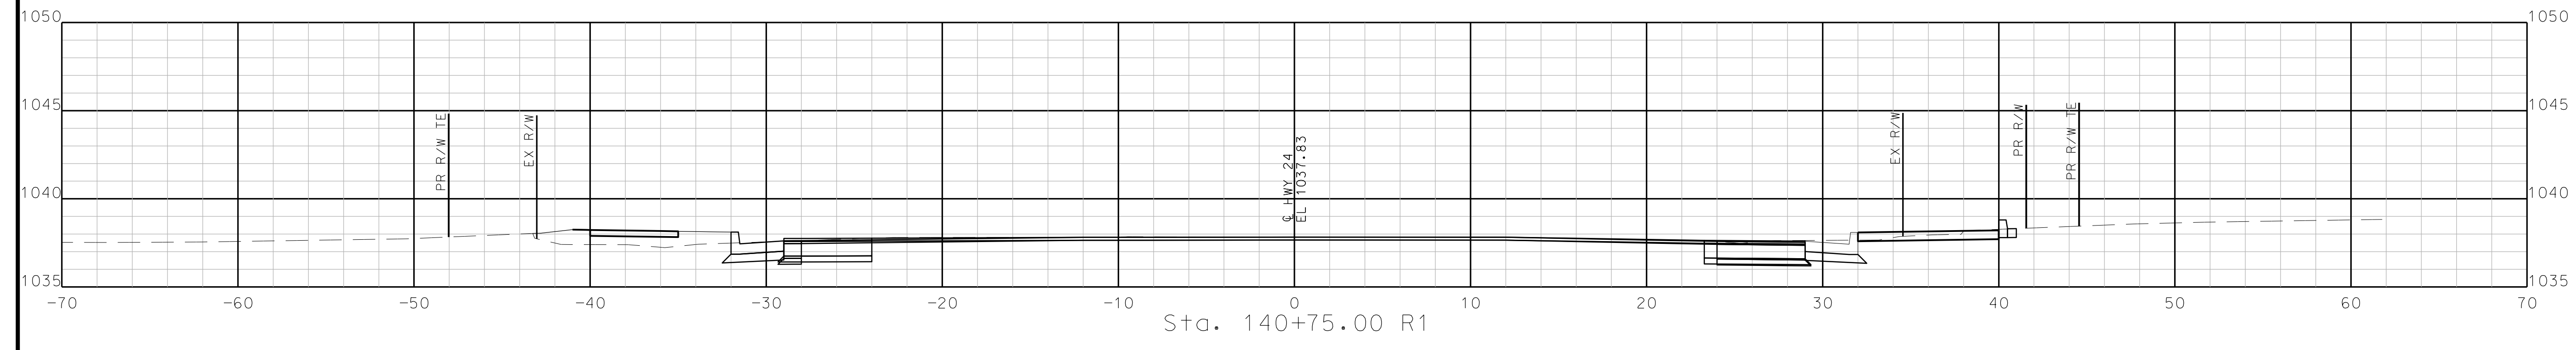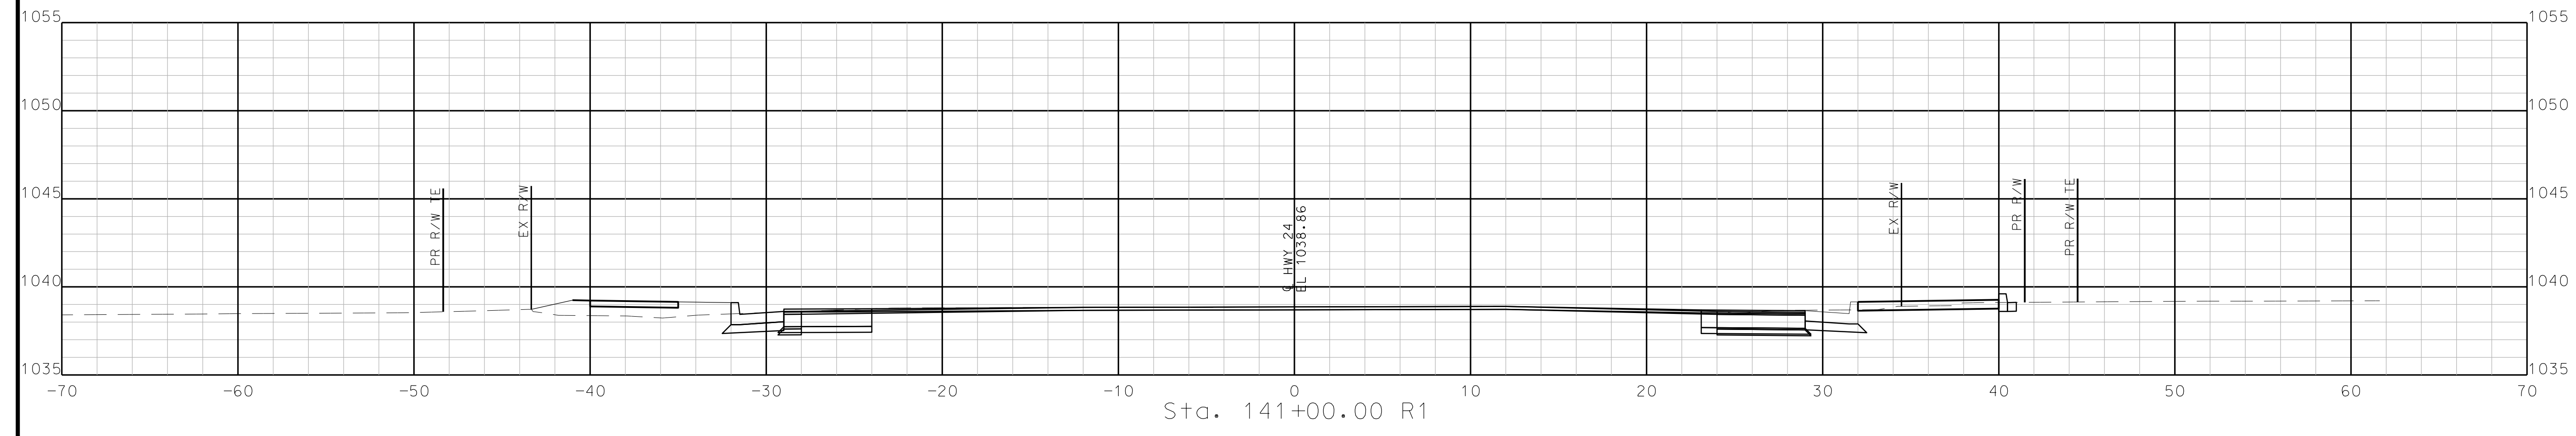

STA. 140+50.00 R1 TO STA. 141+00.00 R1

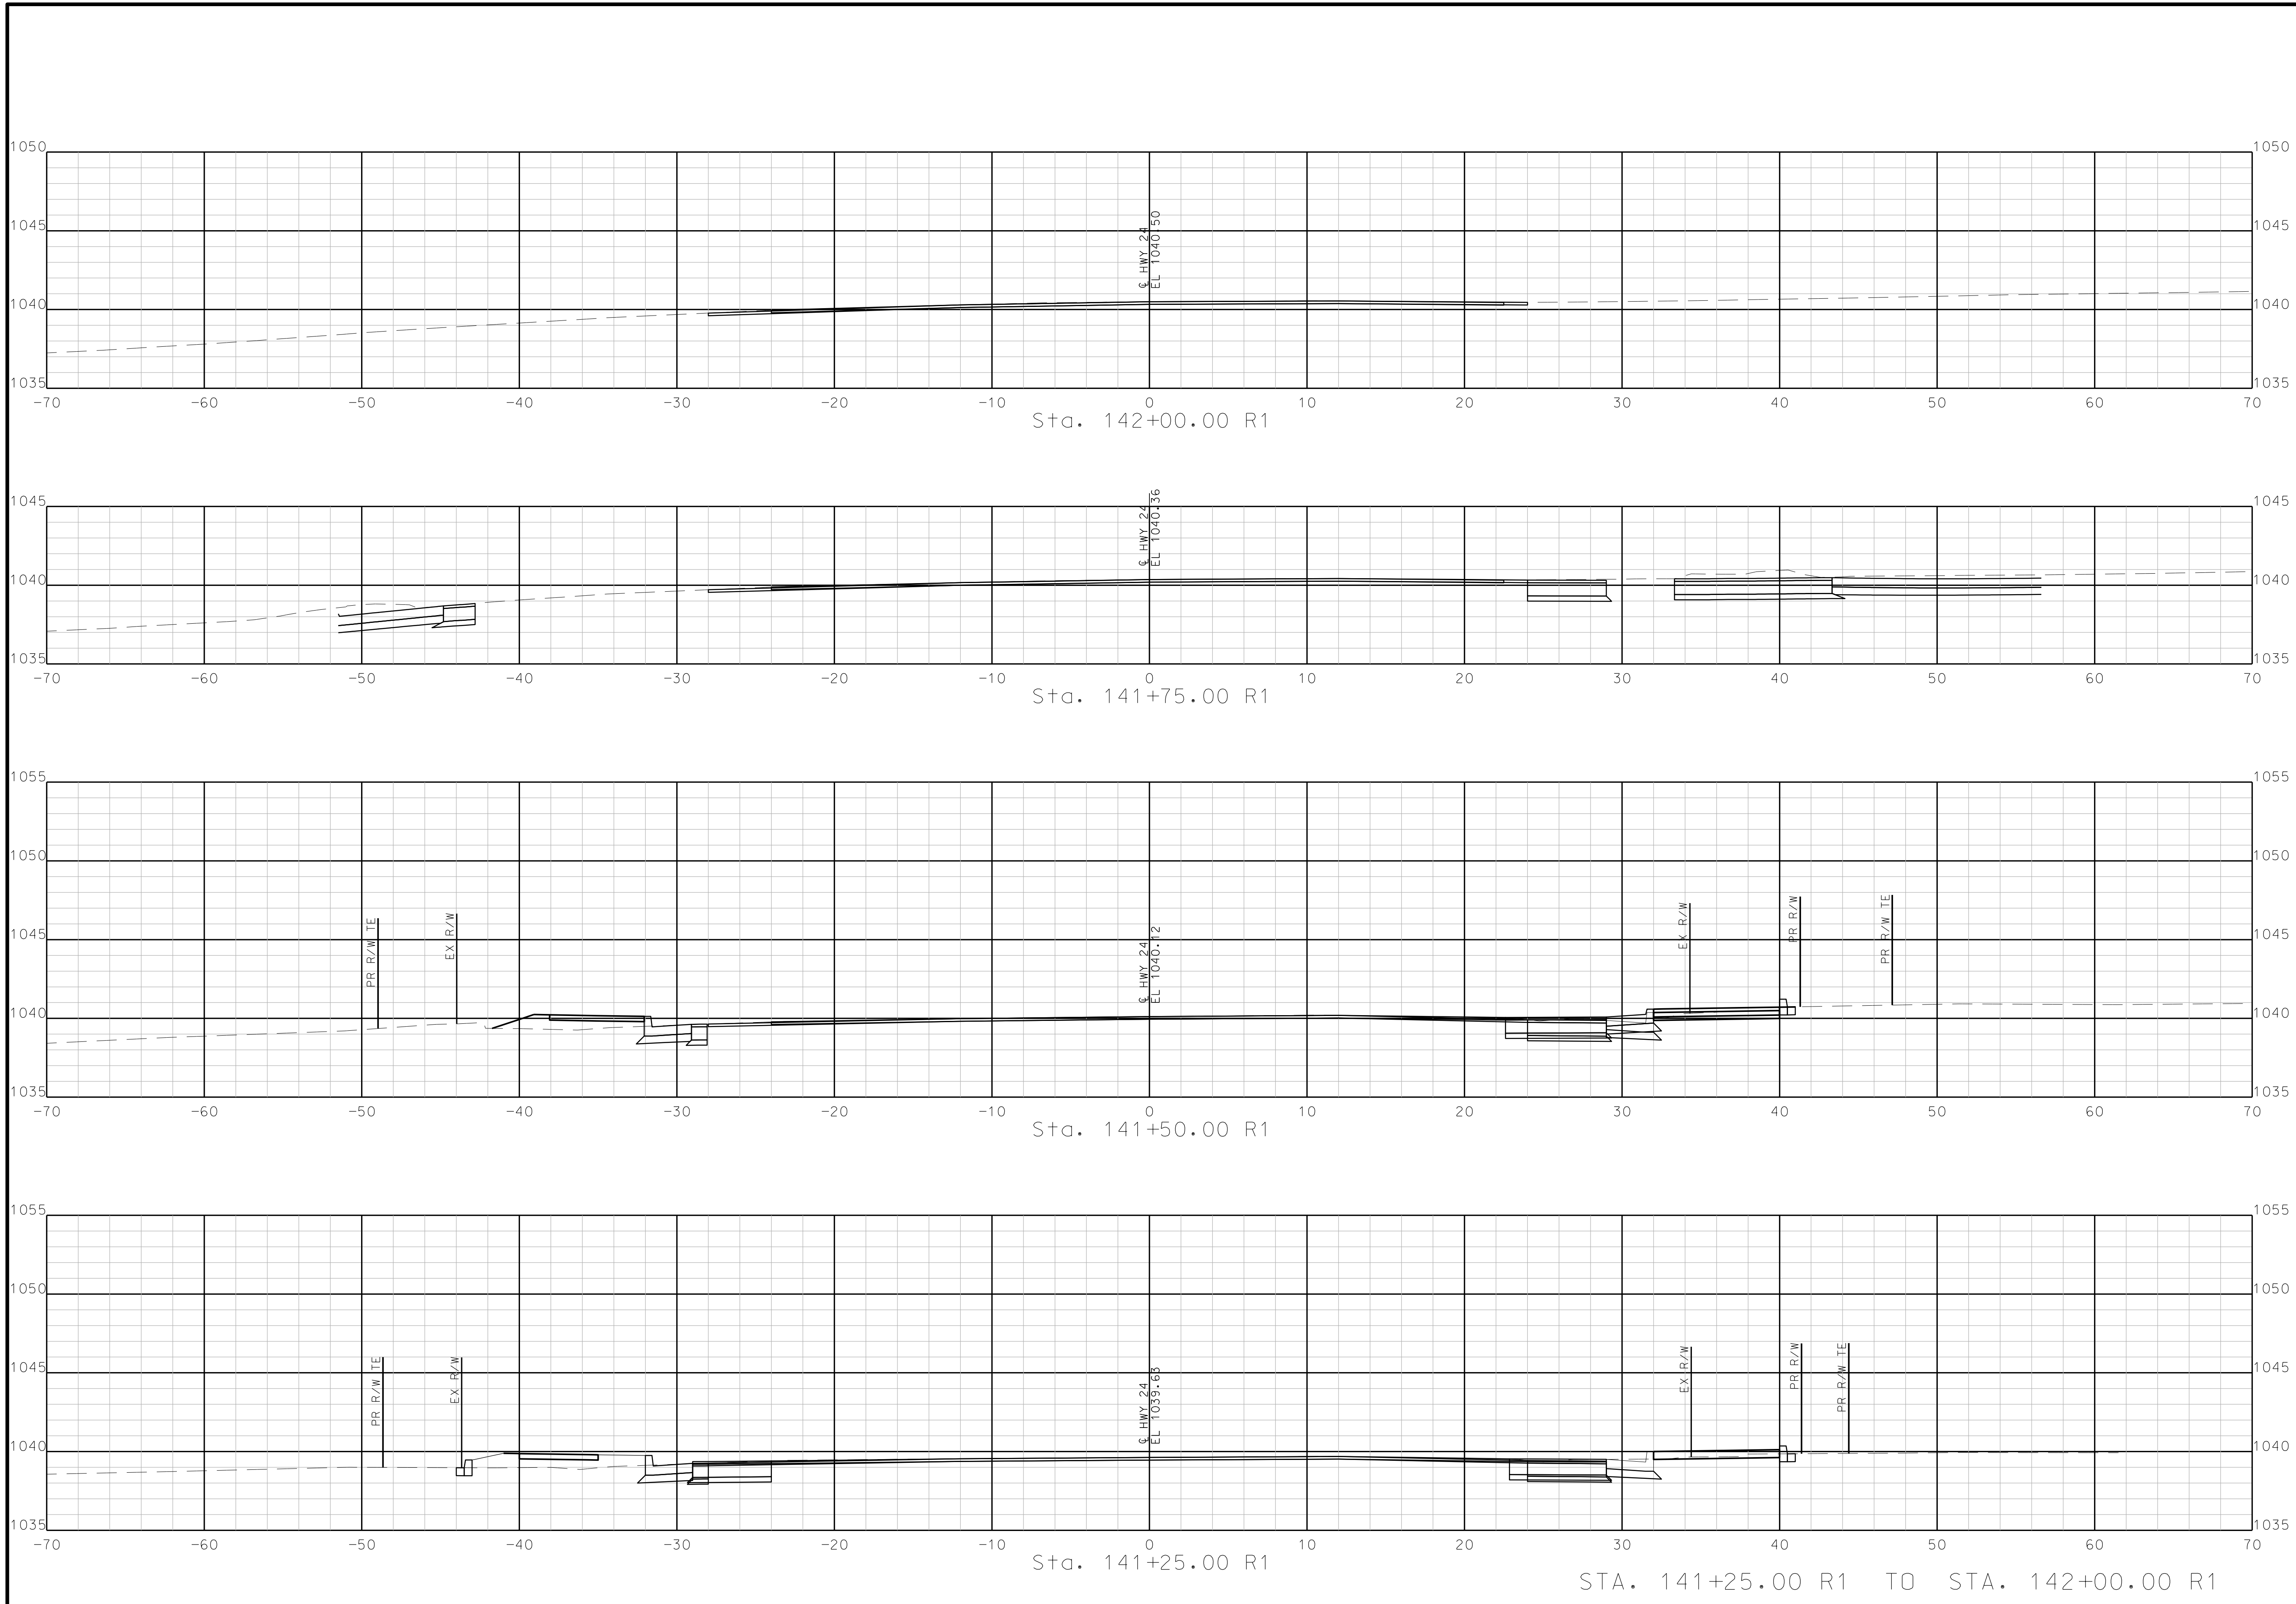

STA. 141+25.00 R1 TO STA. 142+00.00 R1

"THIS MEDIA SHOULD NOT BE CONSIDERED A CERTIFIED DOCUMENT."

DATE PREPARED  
10/5/2020

ROUTE 2-4 STATE MO

DISTRICT K-C SHEET NO. 36

COUNTY JACKSON

JOB NO. J4S3405B

CONTRACT ID.

PROJECT NO.

BRIDGE NO.

DATE	DESCRIPTION

MISSOURI HIGHWAYS AND TRANSPORTATION COMMISSION



9400 Ward Parkway  
Kansas City, MO 64114  
(816) 333-9400

IF A SEAL IS PRESENT ON THIS SHEET IT HAS BEEN ELECTRONICALLY SEALED AND DATED.

"THIS MEDIA SHOULD NOT BE CONSIDERED A CERTIFIED DOCUMENT."

DATE PREPARED  
10/5/2020

ROUTE	STATE
2-4	MO
DISTRICT	SHEET NO.
K-C	37

COUNTY  
**JACKSON**

JOB NO.  
**J4S3405B**


CONTRACT ID.  
.

PROJECT NO.  
.

BRIDGE NO.  
.

DATE	DESCRIPTION
..	..
..	..
..	..
..	..
..	..

MISSOURI HIGHWAYS AND TRANSPORTATION COMMISSION



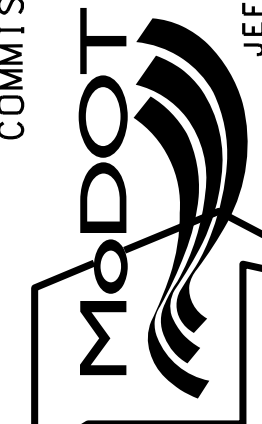


105 WEST CAPITOL  
JEFFERSON CITY, MO 65102  
1-888-ASK-MODOT (1-888-273-6636)

**BURNS MCDONNELL**

9400 Ward Parkway  
Kansas City, MO 64114  
(816) 333-9400

IF A SEAL IS PRESENT ON THIS SHEET IT HAS BEEN ELECTRONICALLY SEALED AND DATED: REV.

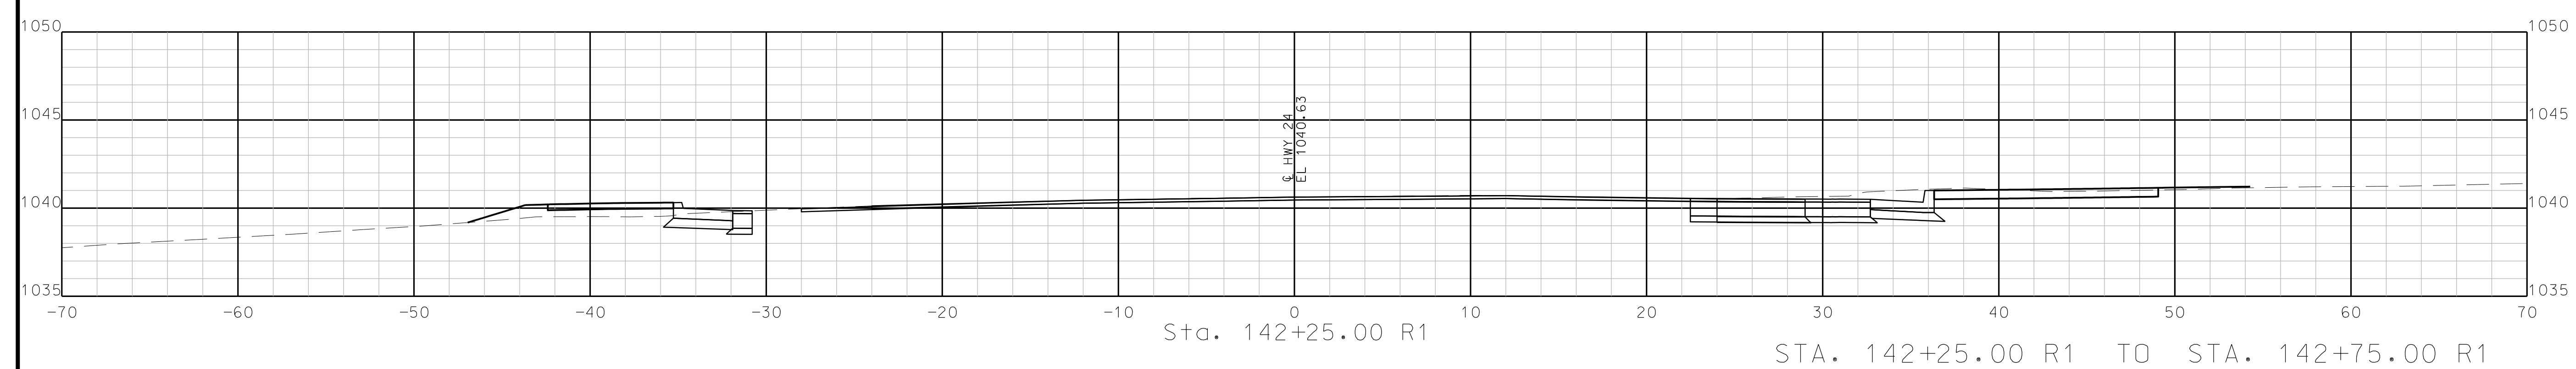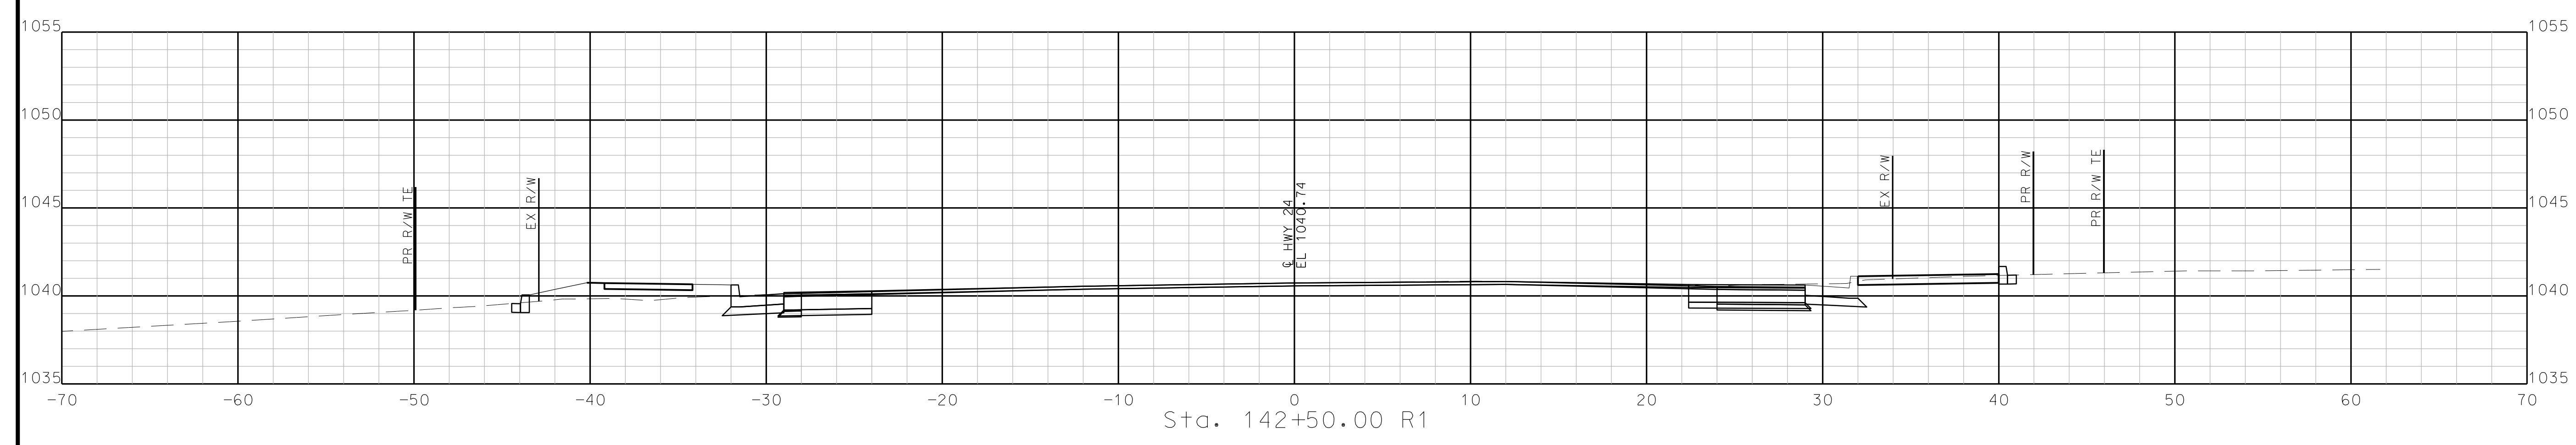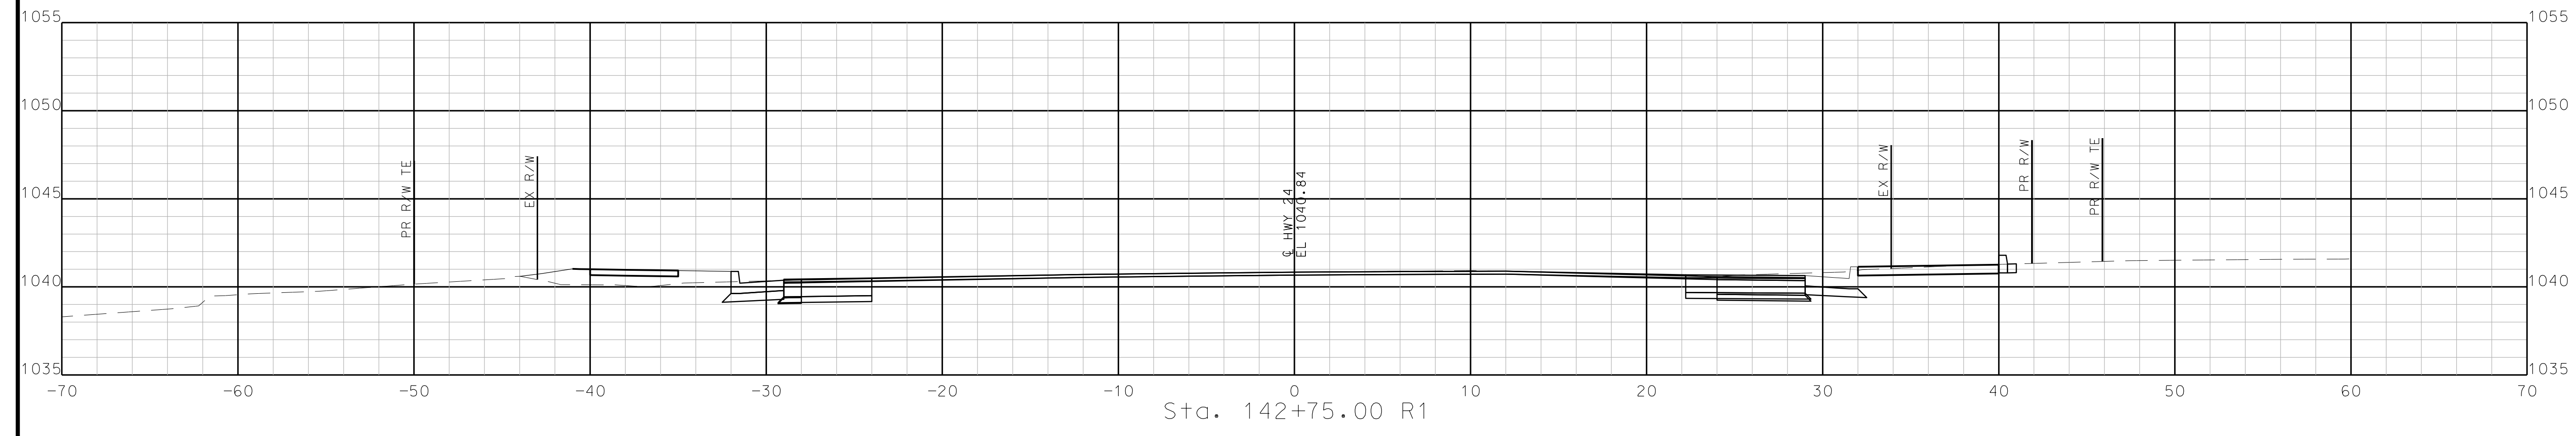

STA. 142+25.00 R1 TO STA. 142+75.00 R1

"THIS MEDIA SHOULD NOT BE CONSIDERED A CERTIFIED DOCUMENT."

DATE PREPARED  
10/5/2020

ROUTE 2-4 STATE MO

DISTRICT K-C SHEET NO. 38

COUNTY JACKSON

JOB NO. J4S3405B

CONTRACT ID.


PROJECT NO.

BRIDGE NO.

DESCRIPTION


DATE

MISSOURI HIGHWAYS AND TRANSPORTATION COMMISSION

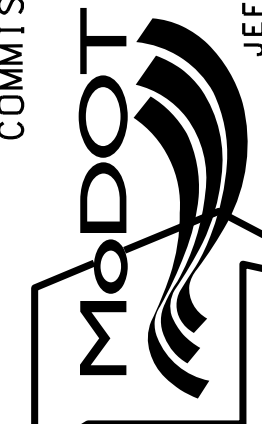

105 WEST CAPITOL  
JEFFERSON CITY, MO 65102  
1-888-ASK-MODOT (1-888-273-6636)

**BURNS MCDONNELL**  
9400 Ward Parkway  
Kansas City, MO 64114  
(816) 333-9400

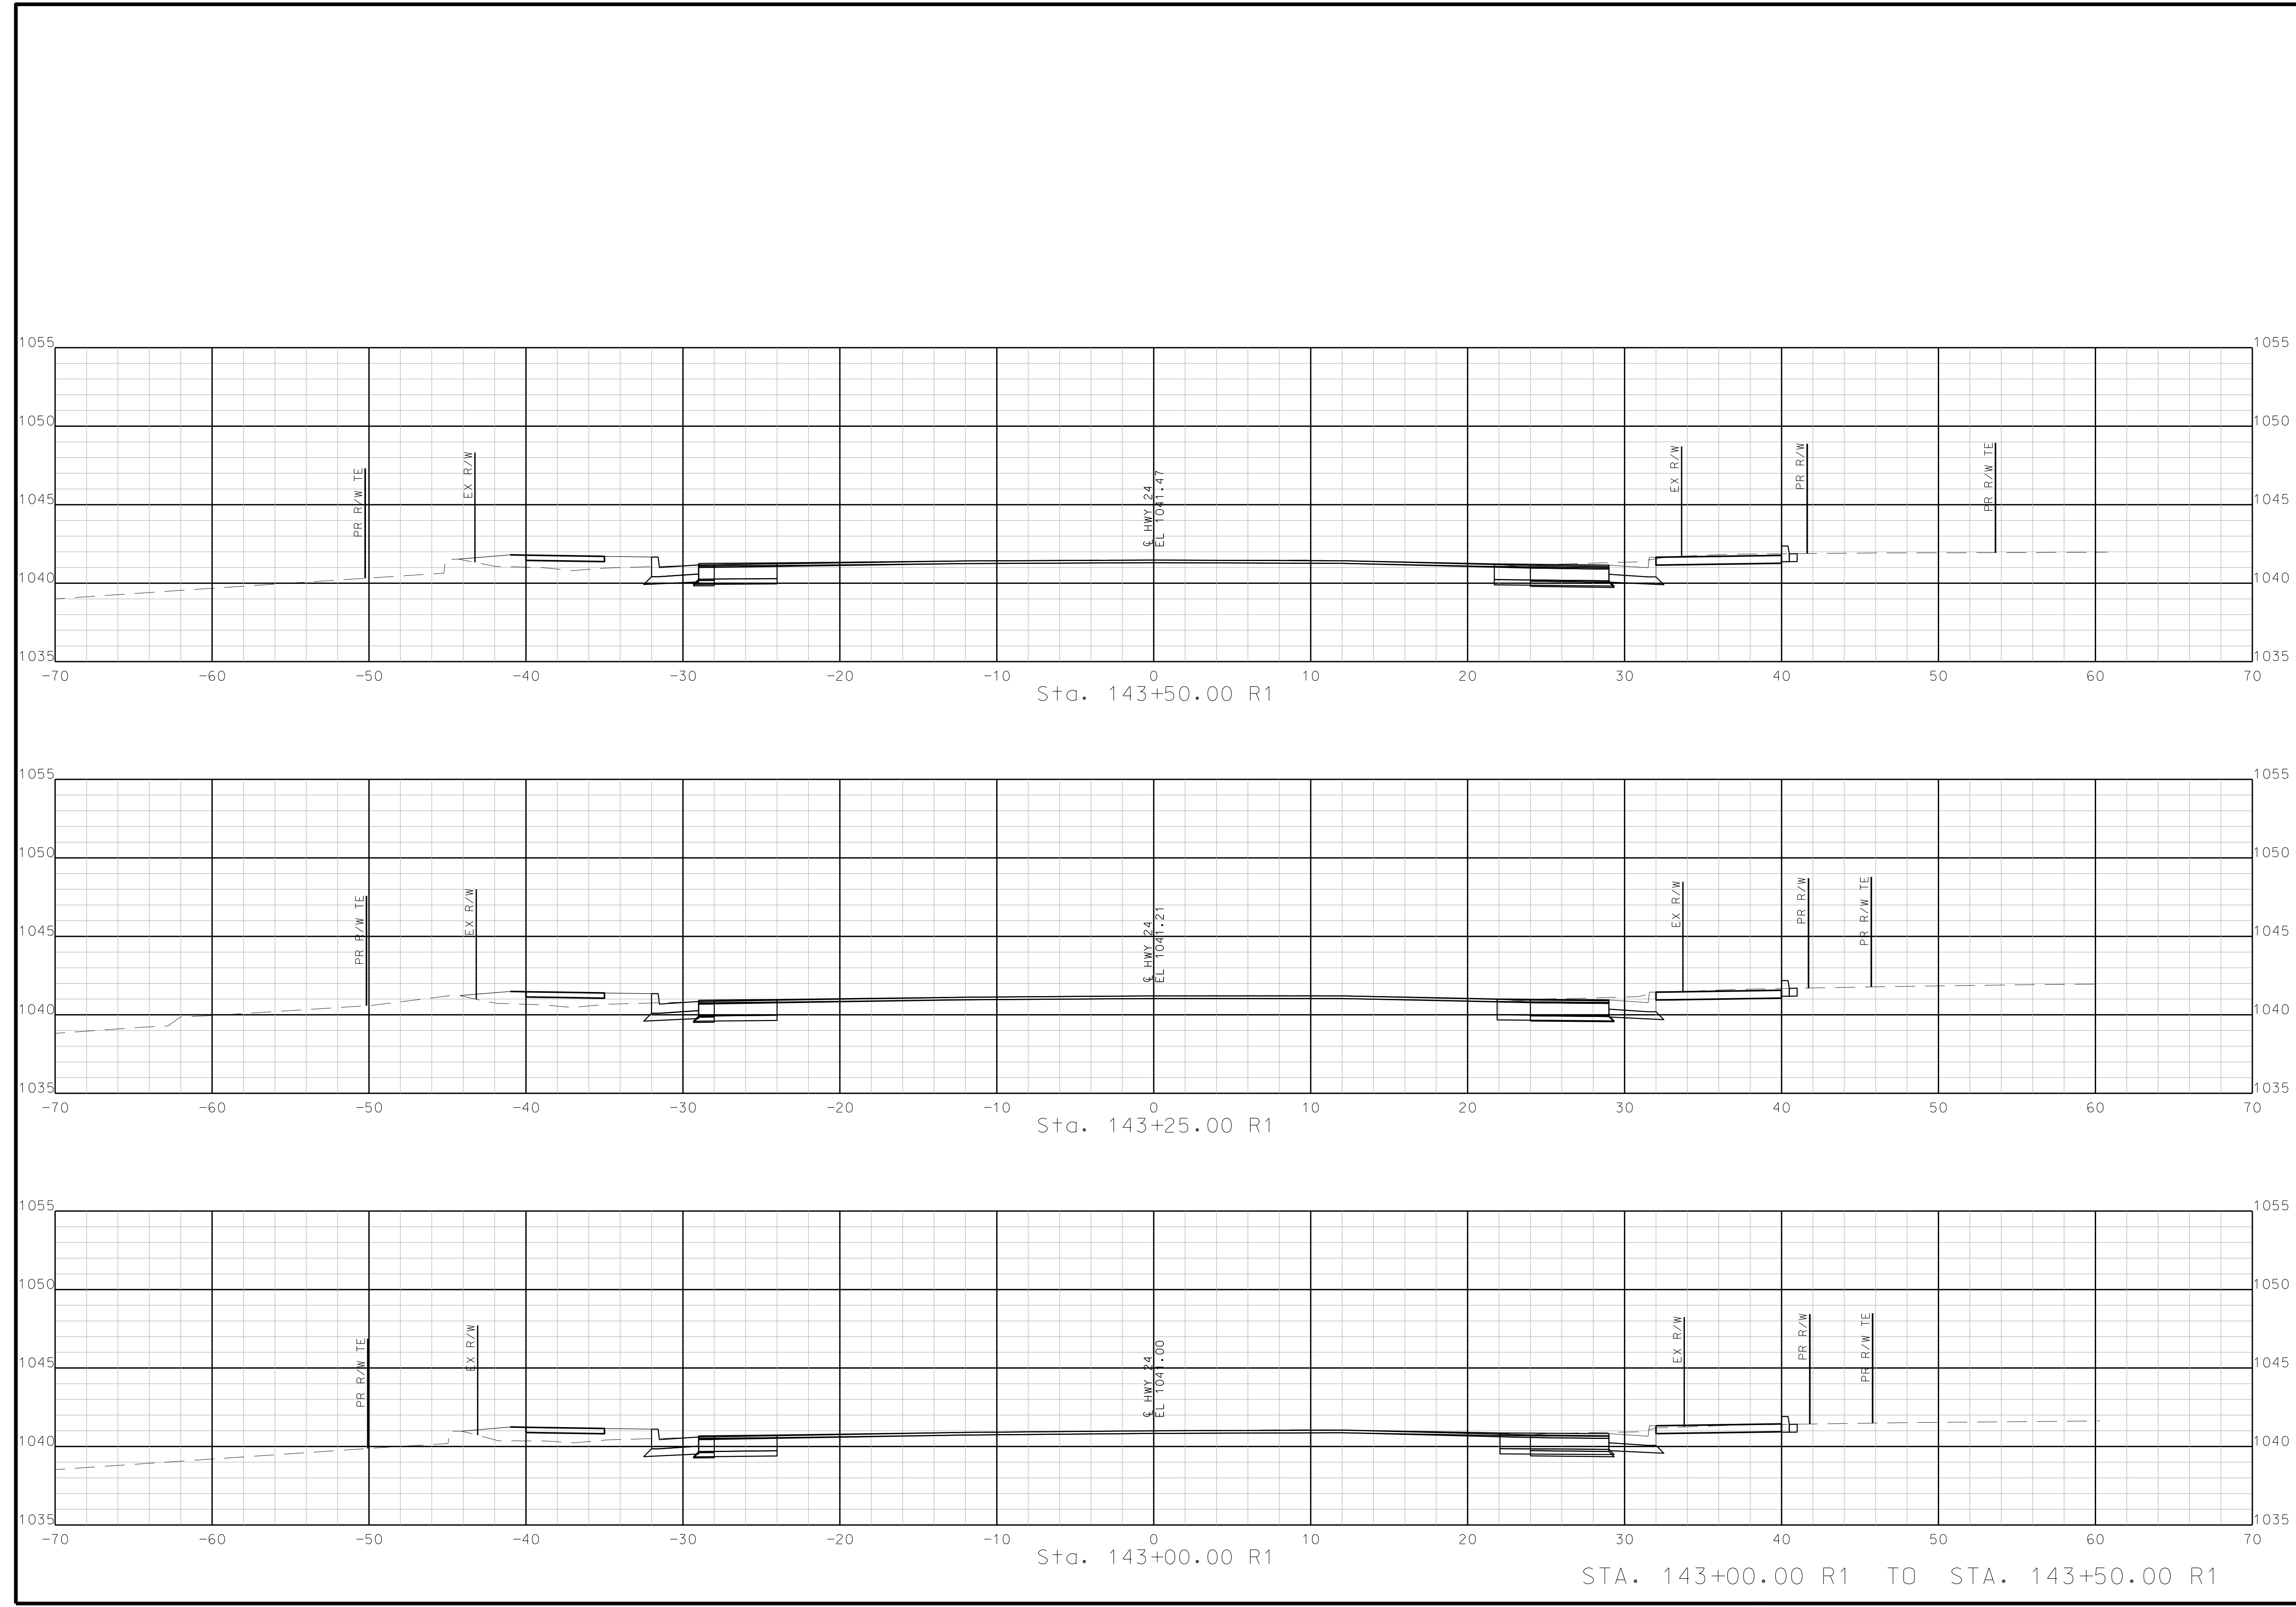

STA. 143+00.00 R1 TO STA. 143+50.00 R1

IF A SEAL IS PRESENT ON THIS SHEET IT HAS BEEN ELECTRONICALLY SEALED AND DATED.


"THIS MEDIA SHOULD NOT BE CONSIDERED A CERTIFIED DOCUMENT."

DATE PREPARED  
10/5/2020  
ROUTE 2-4 STATE MO  
DISTRICT K-C SHEET NO. 39  
COUNTY JACKSON  
JOB NO. J4S3405B  
CONTRACT ID.

PROJECT NO.  
BRIDGE NO.

DATE	DESCRIPTION




MISSOURI HIGHWAYS AND TRANSPORTATION COMMISSION

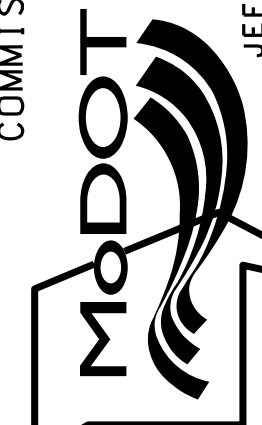

105 WEST CAPITOL  
JEFFERSON CITY, MO 65102  
1-888-ASK-MODOT (1-888-273-6636)

**BURNS MCDONNELL**  
9400 Ward Parkway  
Kansas City, MO 64114  
(816) 333-9400

IF A SEAL IS PRESENT ON THIS SHEET IT HAS BEEN ELECTRONICALLY SEALED AND DATED: REV.

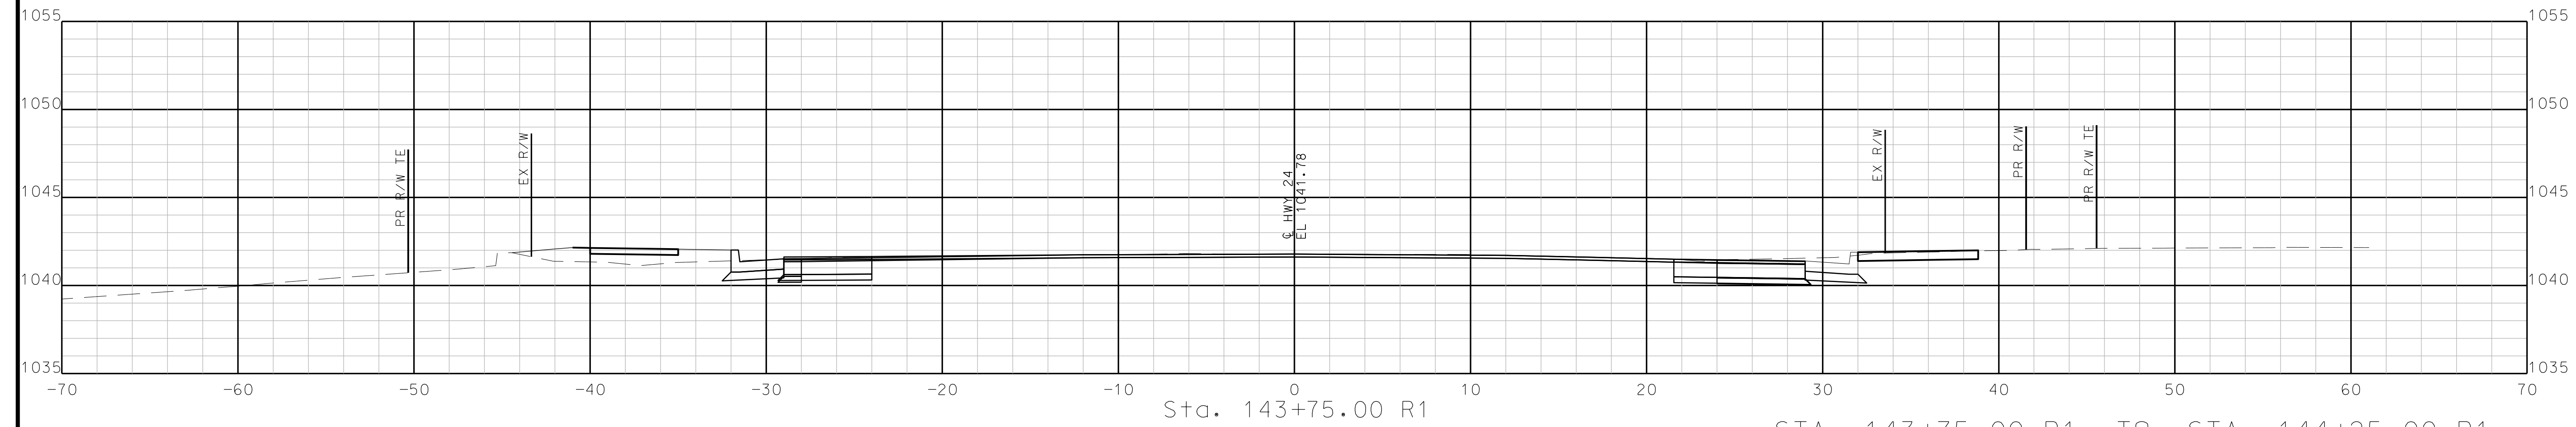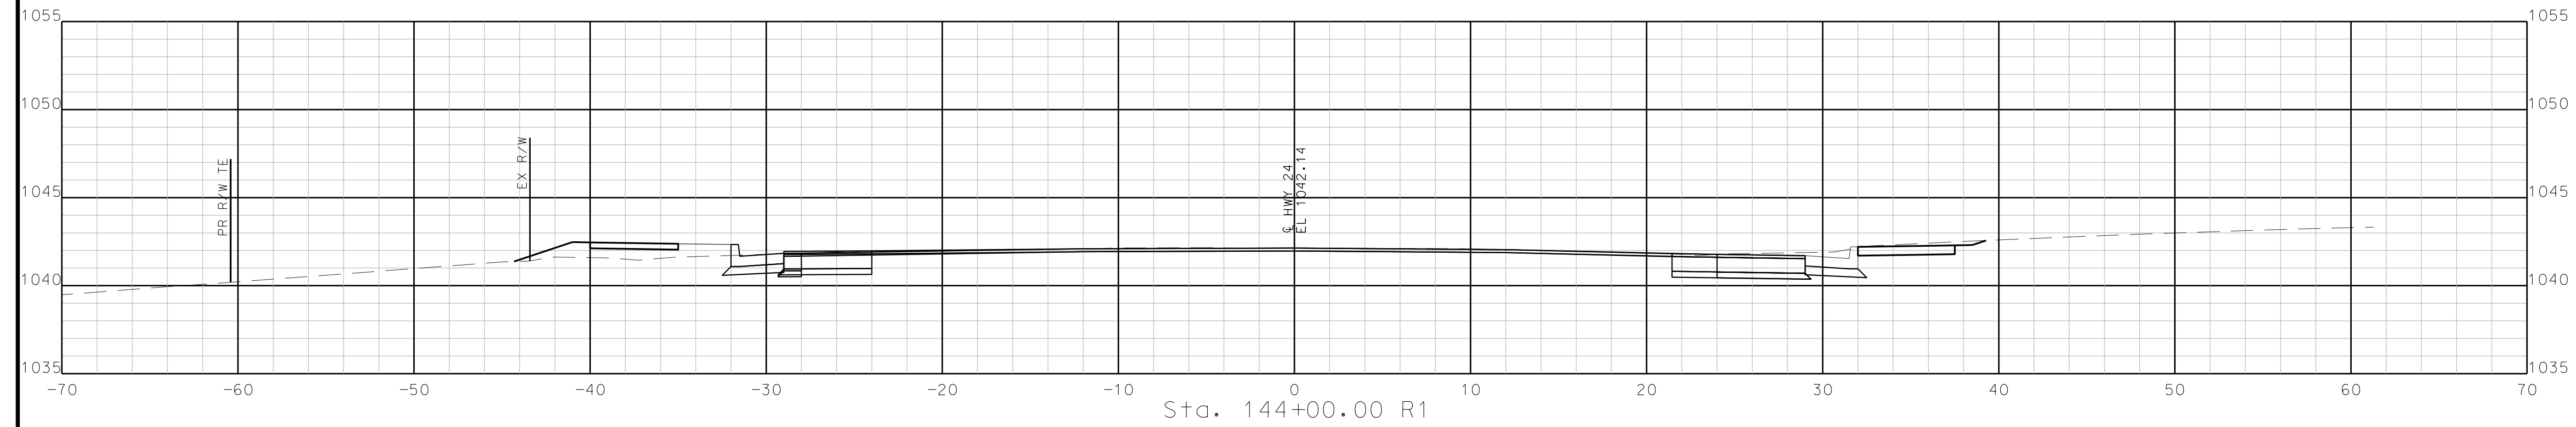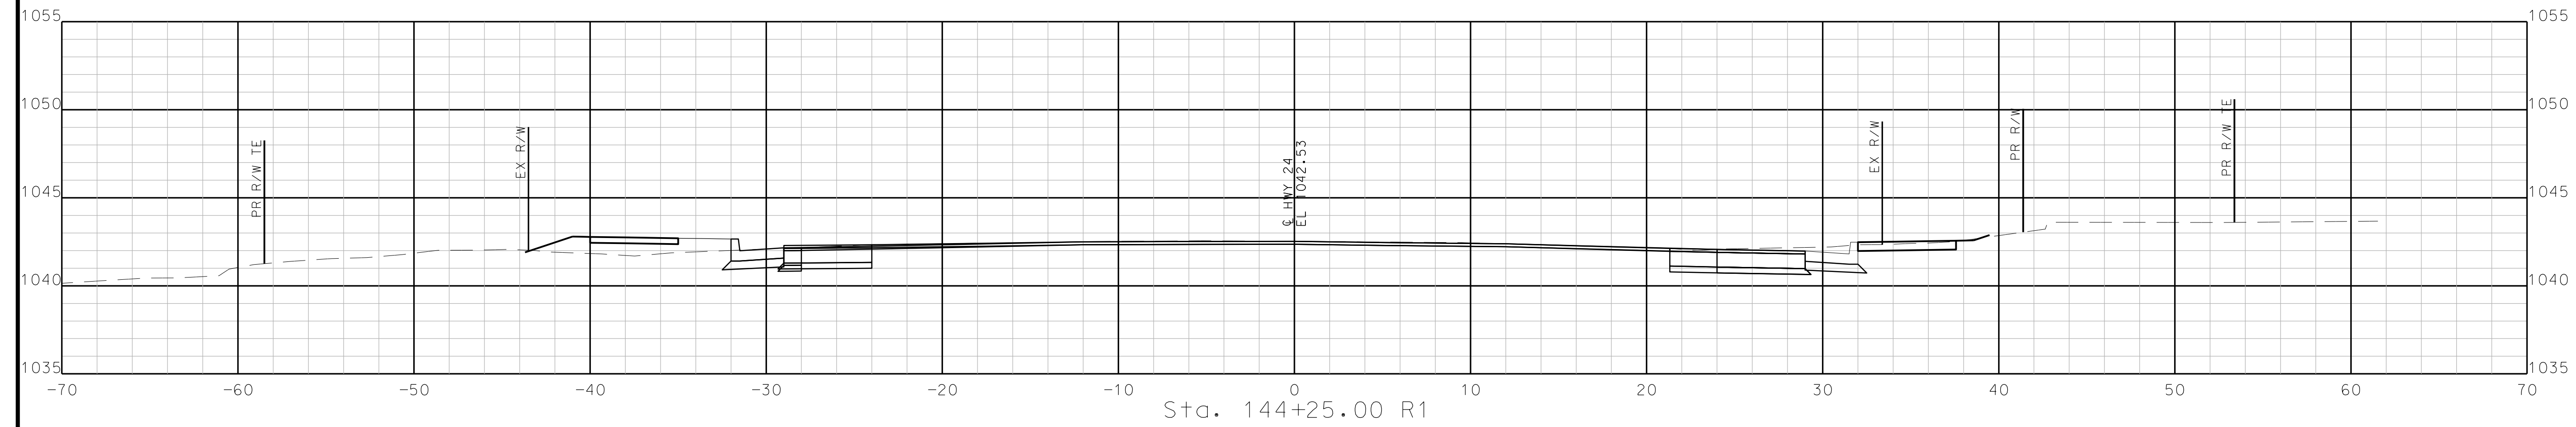

STA. 143+75.00 R1 TO STA. 144+25.00 R1



"THIS MEDIA SHOULD NOT BE CONSIDERED A CERTIFIED DOCUMENT."

DATE PREPARED  
10/5/2020

ROUTE 2-4 STATE MO

DISTRICT K-C SHEET NO. 40

COUNTY JACKSON

JOB NO. J4S3405B

CONTRACT ID.

PROJECT NO.





BRIDGE NO.

DATE	DESCRIPTION

MISSOURI HIGHWAYS AND TRANSPORTATION COMMISSION



IF A SEAL IS PRESENT ON THIS SHEET IT HAS BEEN ELECTRONICALLY SEALED AND DATED.

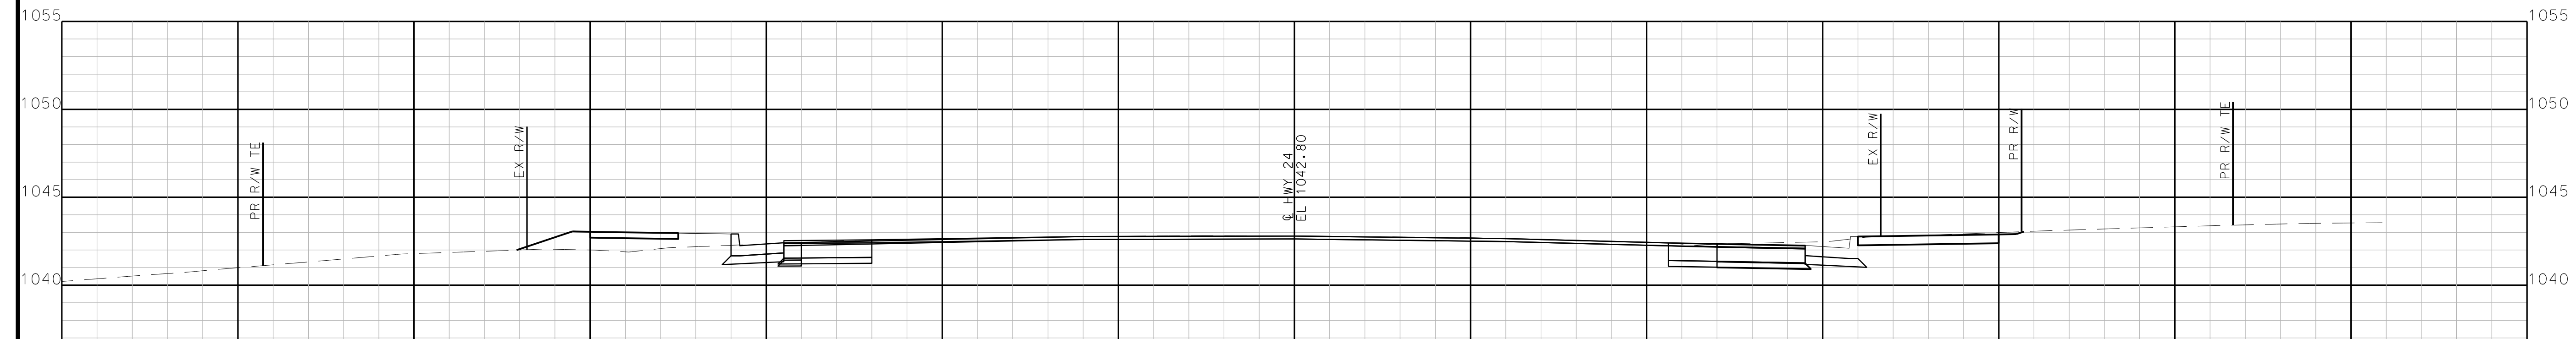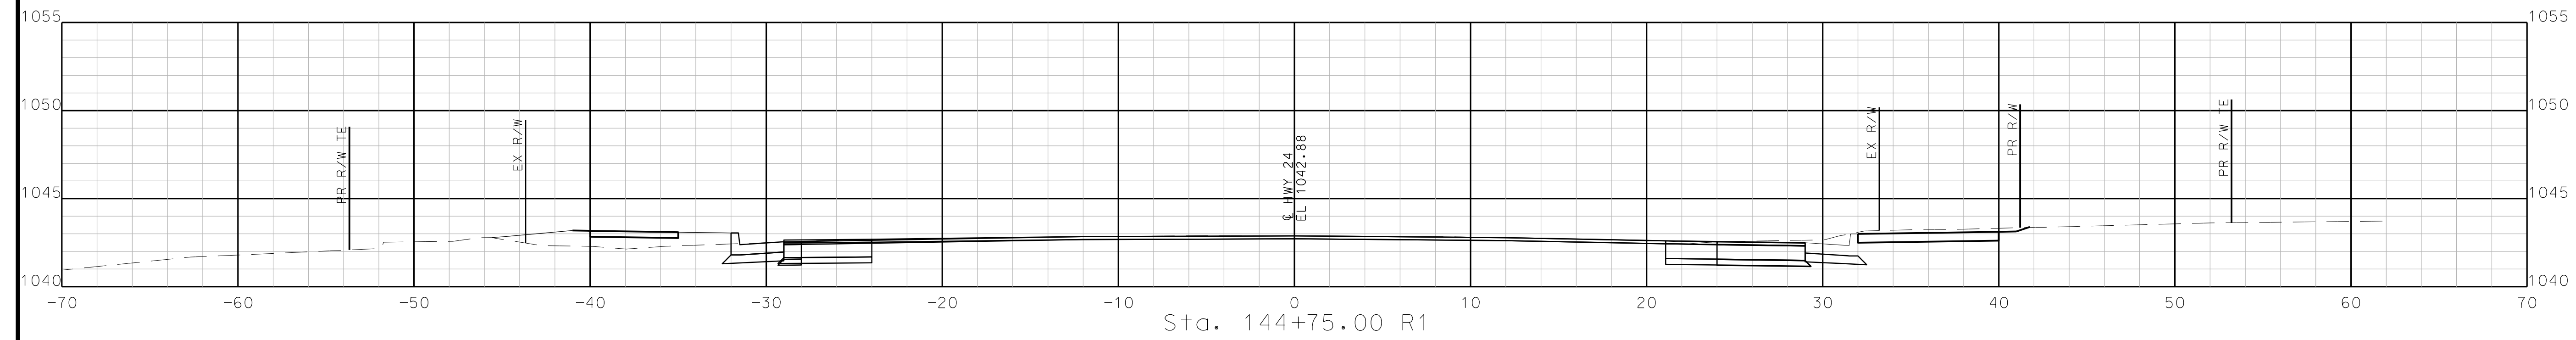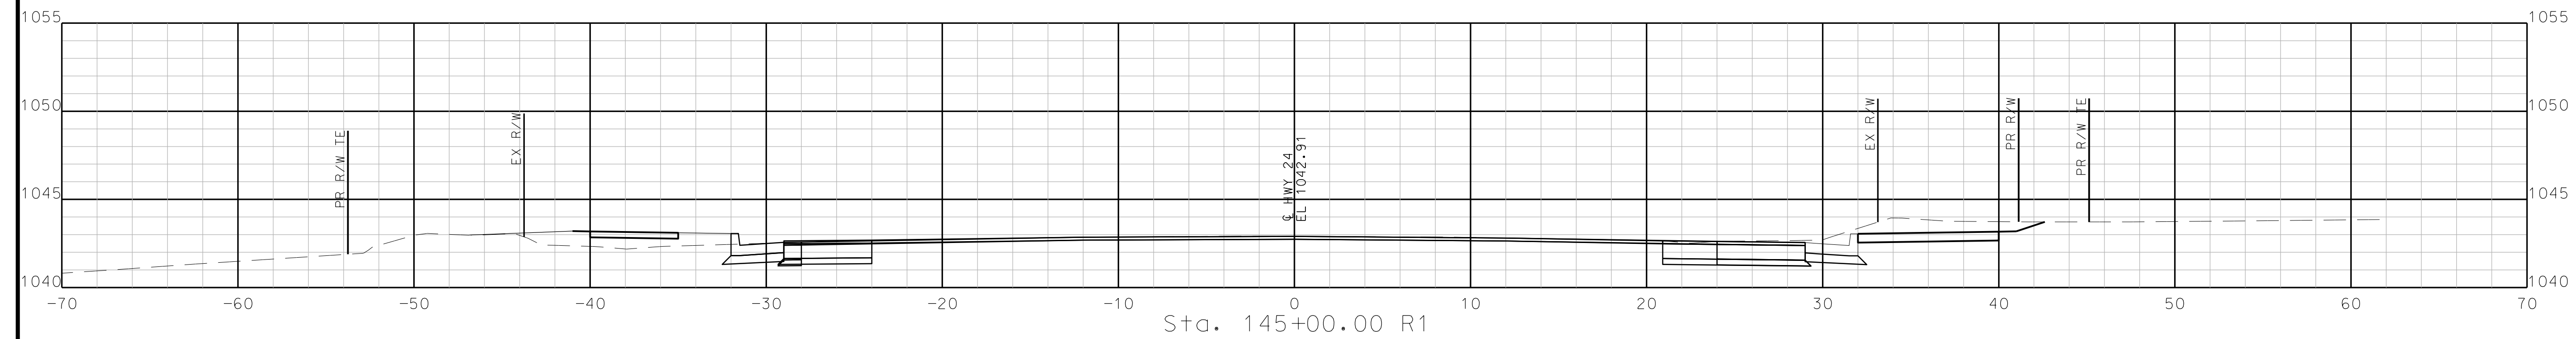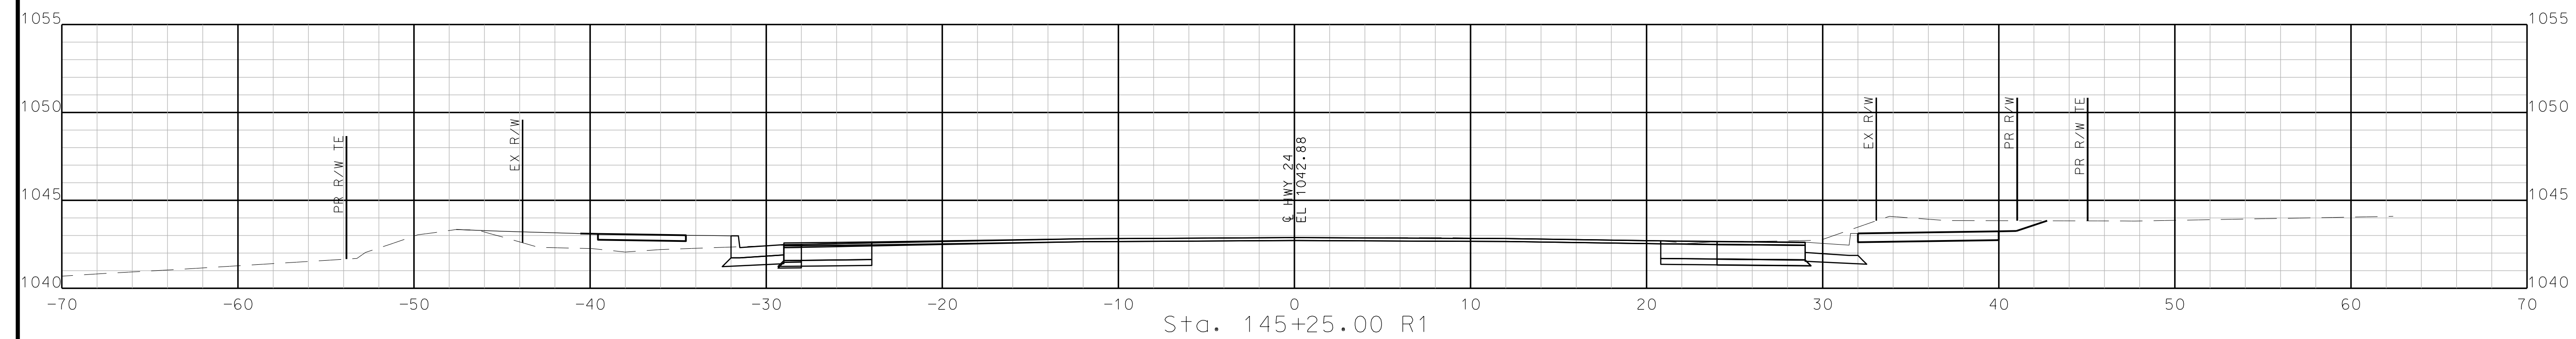

STA. 144+50.00 R1 TO STA. 145+25.00 R1

"THIS MEDIA SHOULD NOT BE CONSIDERED A CERTIFIED DOCUMENT."

DATE PREPARED  
10/5/2020

ROUTE STATE  
2-4 MO

DISTRICT SHEET NO.  
K-C 41

COUNTY  
JACKSON

JOB NO.  
J4S3405B


CONTRACT ID.

PROJECT NO.

BRIDGE NO.

DATE	DESCRIPTION


MISSOURI HIGHWAYS AND TRANSPORTATION COMMISSION

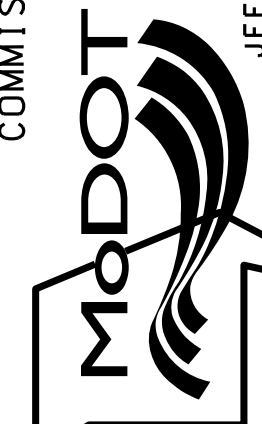


105 WEST CAPITOL  
JEFFERSON CITY, MO 65102  
1-888-ASK-MODOT (1-888-273-6636)

**BURNS MCDONNELL**  
9400 Ward Parkway  
Kansas City, MO 64114  
(816) 333-9400


REV.

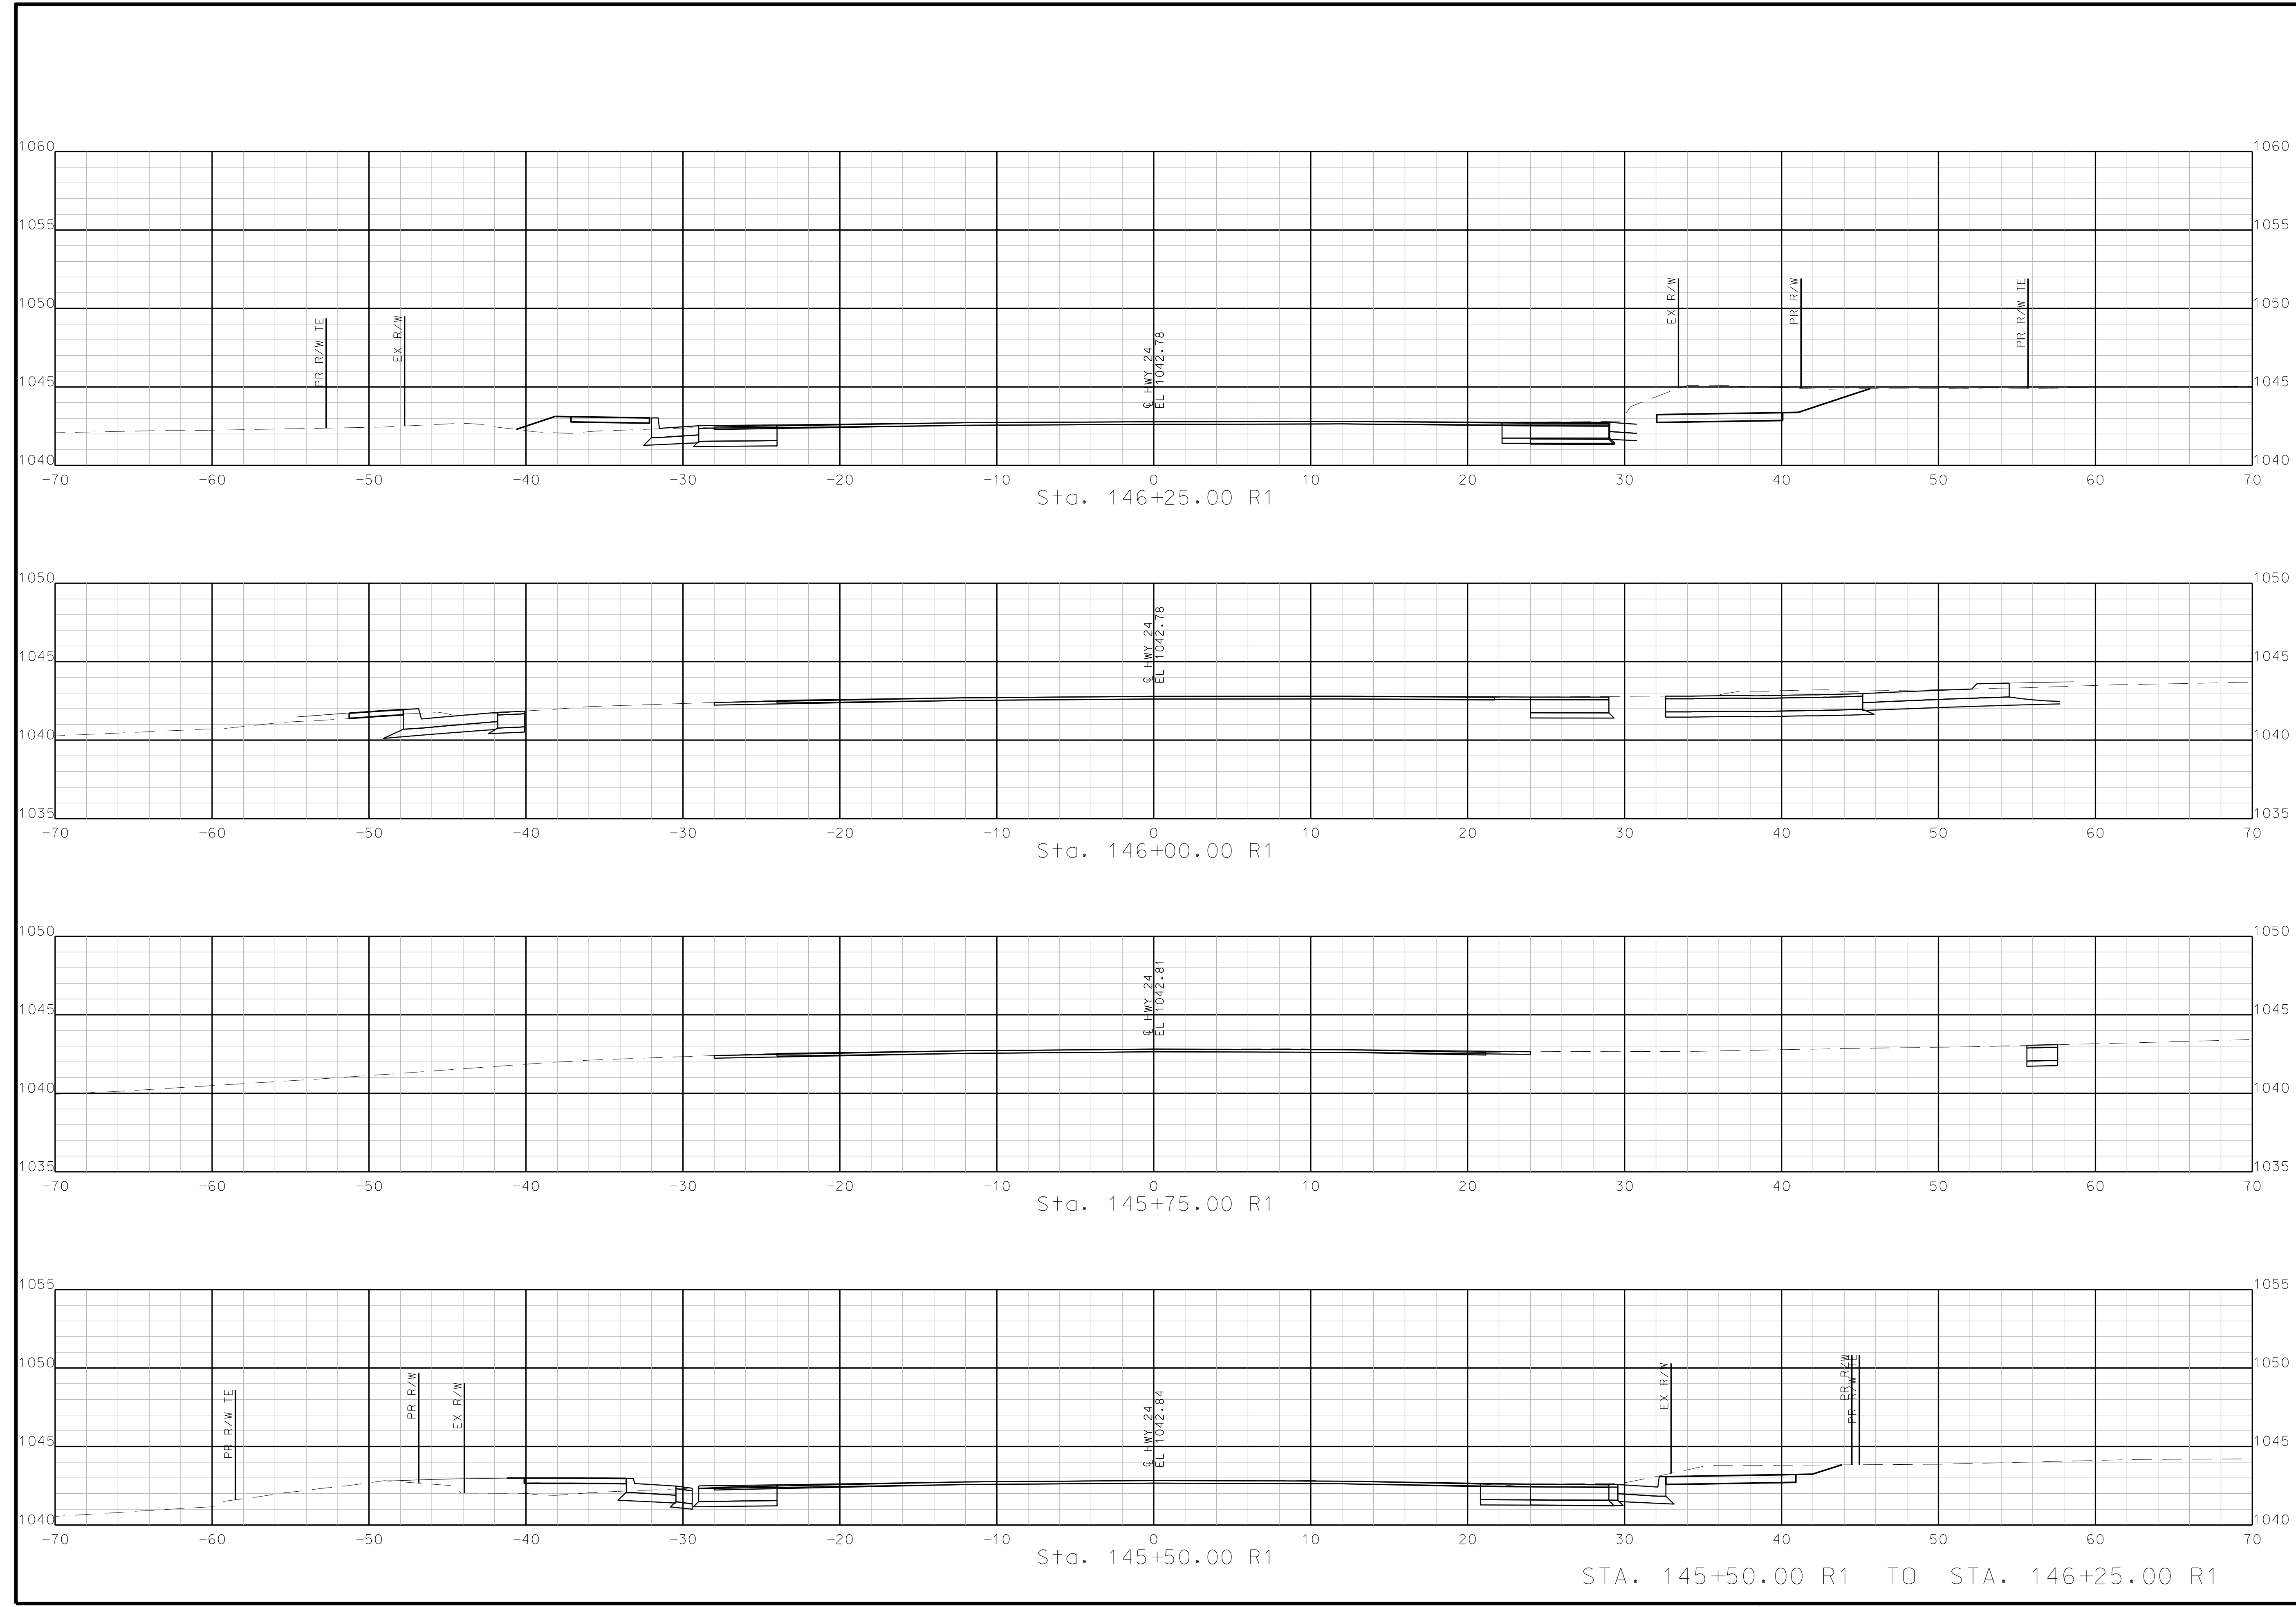


STA. 145+50.00 R1 TO STA. 146+25.00 R1

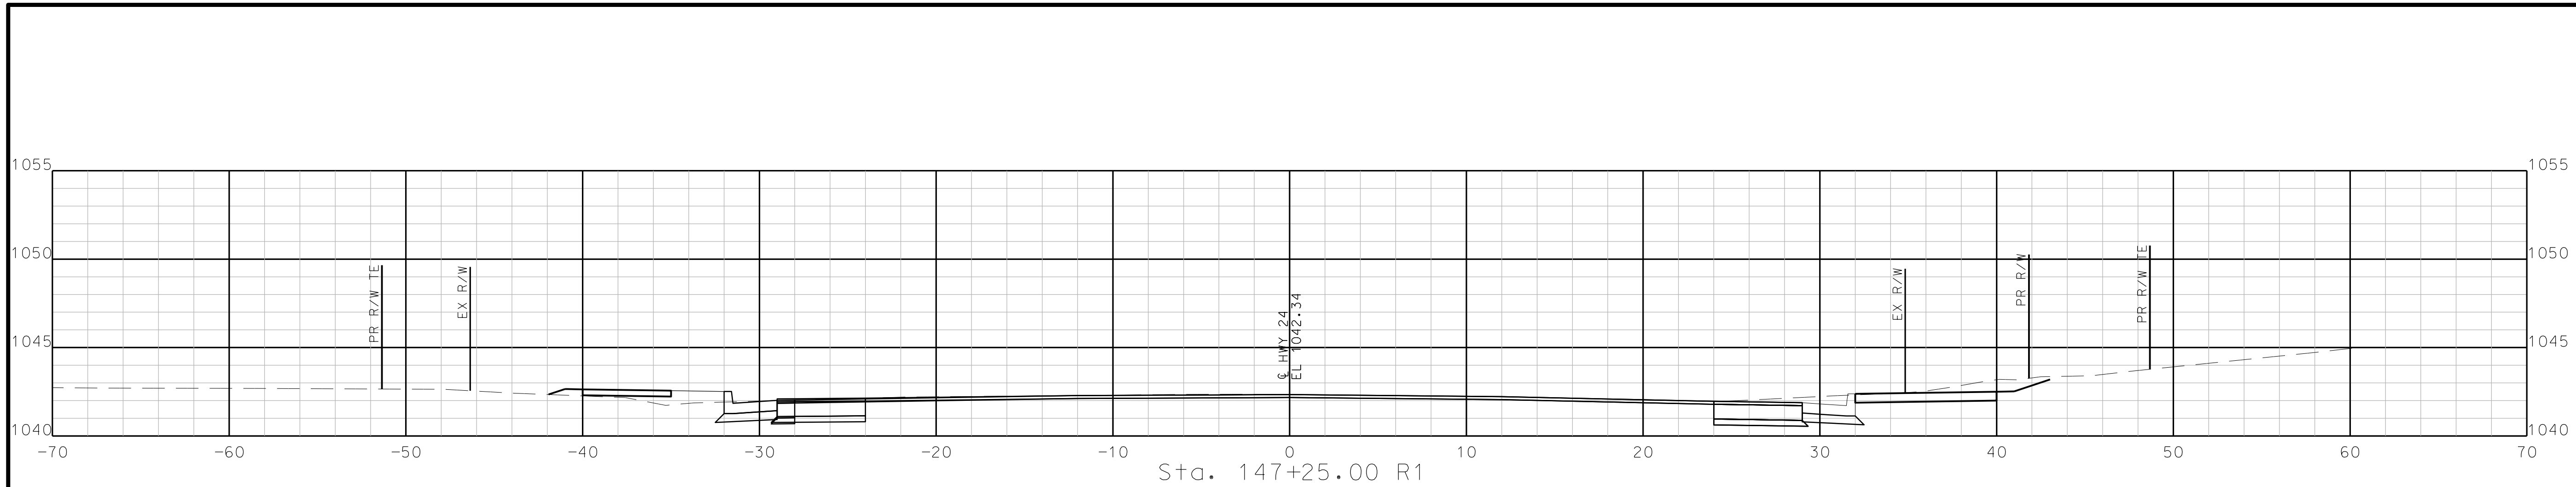


Sta. 147+25.00 R1

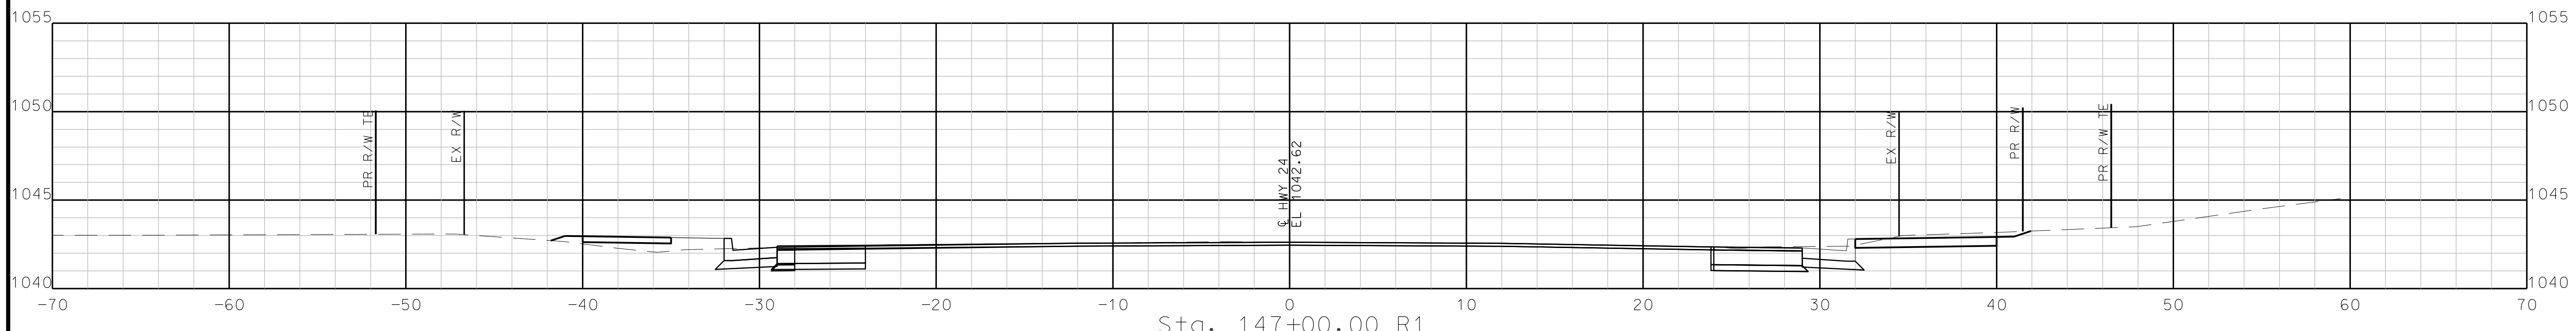

Sta. 147+00.00 R1

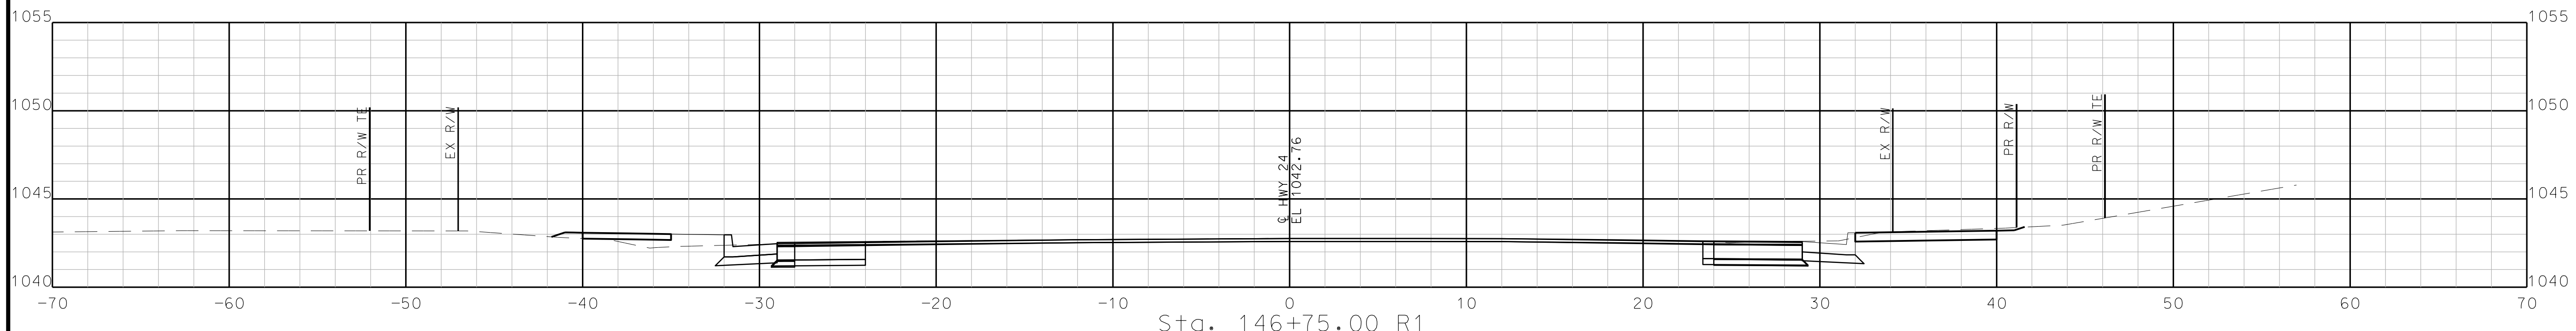

Sta. 146+75.00 R1

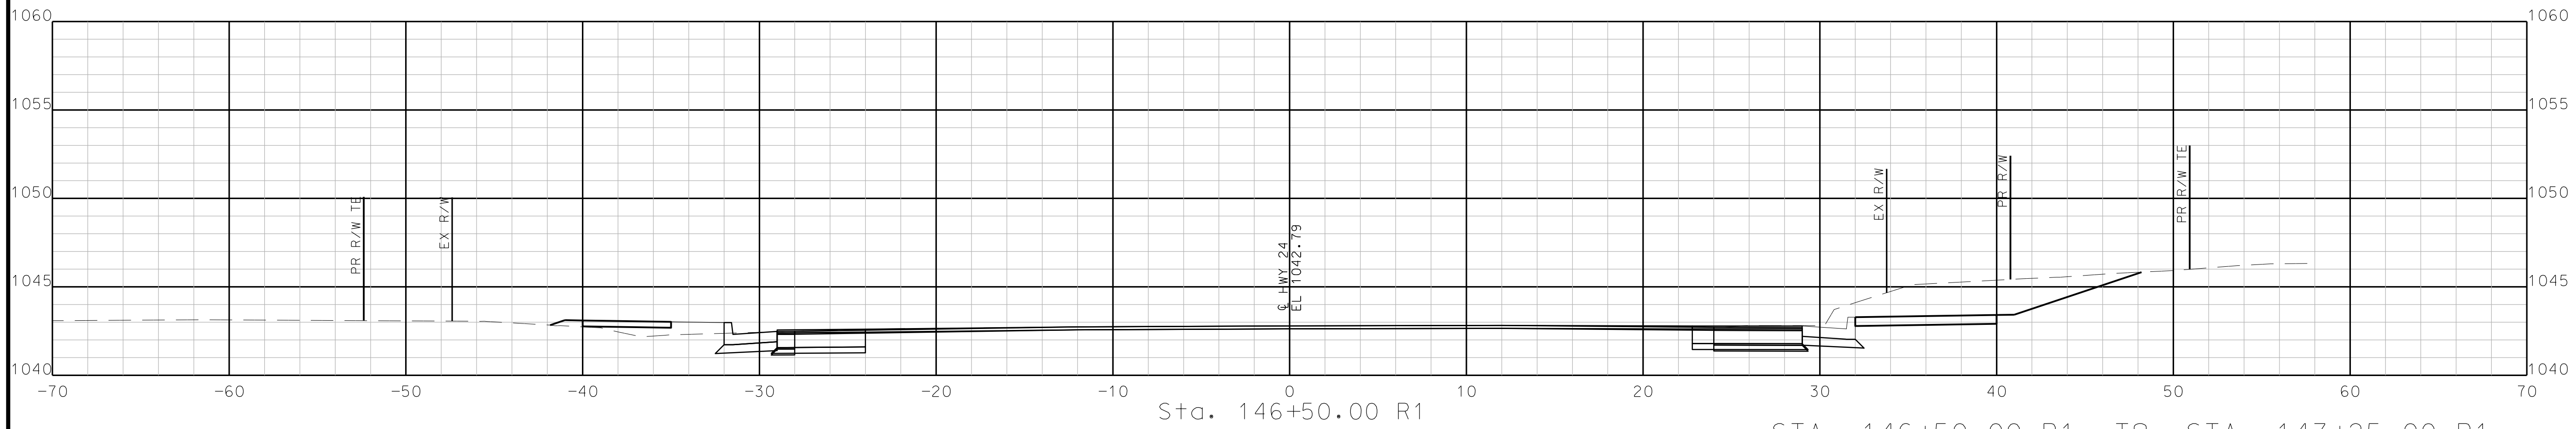

Sta. 146+50.00 R1


STA. 146+50.00 R1 TO STA. 147+25.00 R1

"THIS MEDIA SHOULD NOT BE CONSIDERED A CERTIFIED DOCUMENT."

DATE PREPARED 10/5/2020	
ROUTE 2-4	STATE MO
DISTRICT K-C	SHEET NO. 42
COUNTY JACKSON	
JOB NO. J4S3405B	
CONTRACT ID.	
PROJECT NO.	
BRIDGE NO.	

DATE	DESCRIPTION

MISSOURI HIGHWAYS AND TRANSPORTATION COMMISSION



105 WEST CAPITOL  
JEFFERSON CITY, MO 65102  
1-888-ASK-MODOT (1-888-273-6636)

**BURNS MCDONNELL**  
9400 Ward Parkway  
Kansas City, MO 64114  
(816) 333-9400

IF A SEAL IS PRESENT ON THIS SHEET IT HAS BEEN ELECTRONICALLY SEALED AND DATED.

"THIS MEDIA SHOULD NOT BE CONSIDERED A CERTIFIED DOCUMENT."

DATE PREPARED  
10/5/2020

ROUTE STATE  
2-4 MO

DISTRICT SHEET NO.  
K-C 43

COUNTY  
JACKSON

JOB NO.  
J4S3405B


CONTRACT ID.

PROJECT NO.


BRIDGE NO.

DATE	DESCRIPTION

MISSOURI HIGHWAYS AND TRANSPORTATION COMMISSION



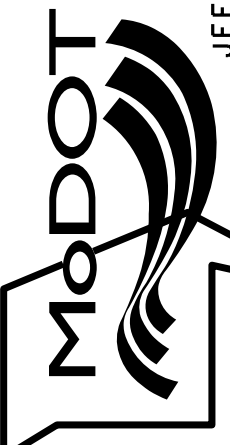


105 WEST CAPITOL  
JEFFERSON CITY, MO 65102  
1-888-ASK-MODOT (1-888-273-6636)




9400 Ward Parkway  
Kansas City, MO 64114  
(816) 333-9400

IF A SEAL IS PRESENT ON THIS SHEET IT HAS BEEN ELECTRONICALLY SEALED AND DATED.

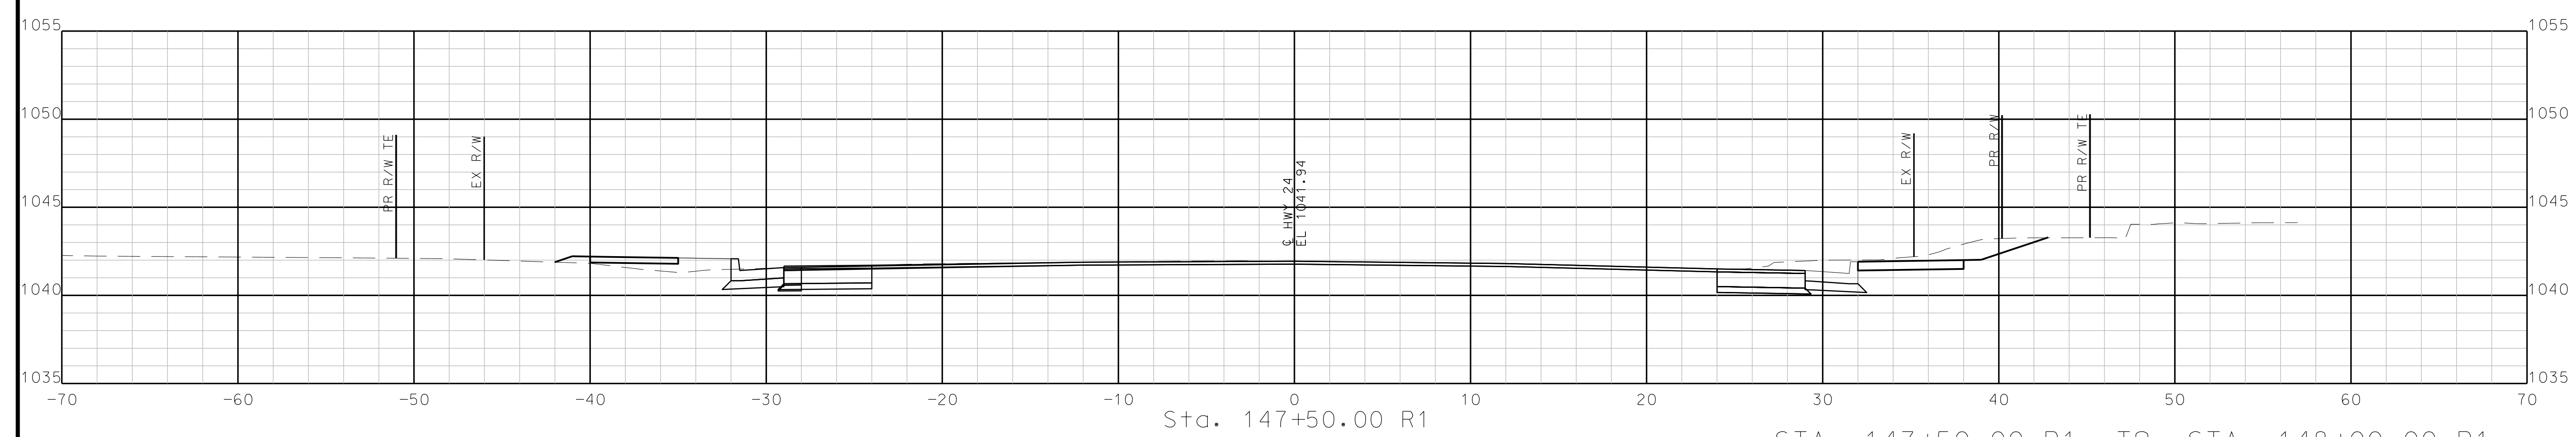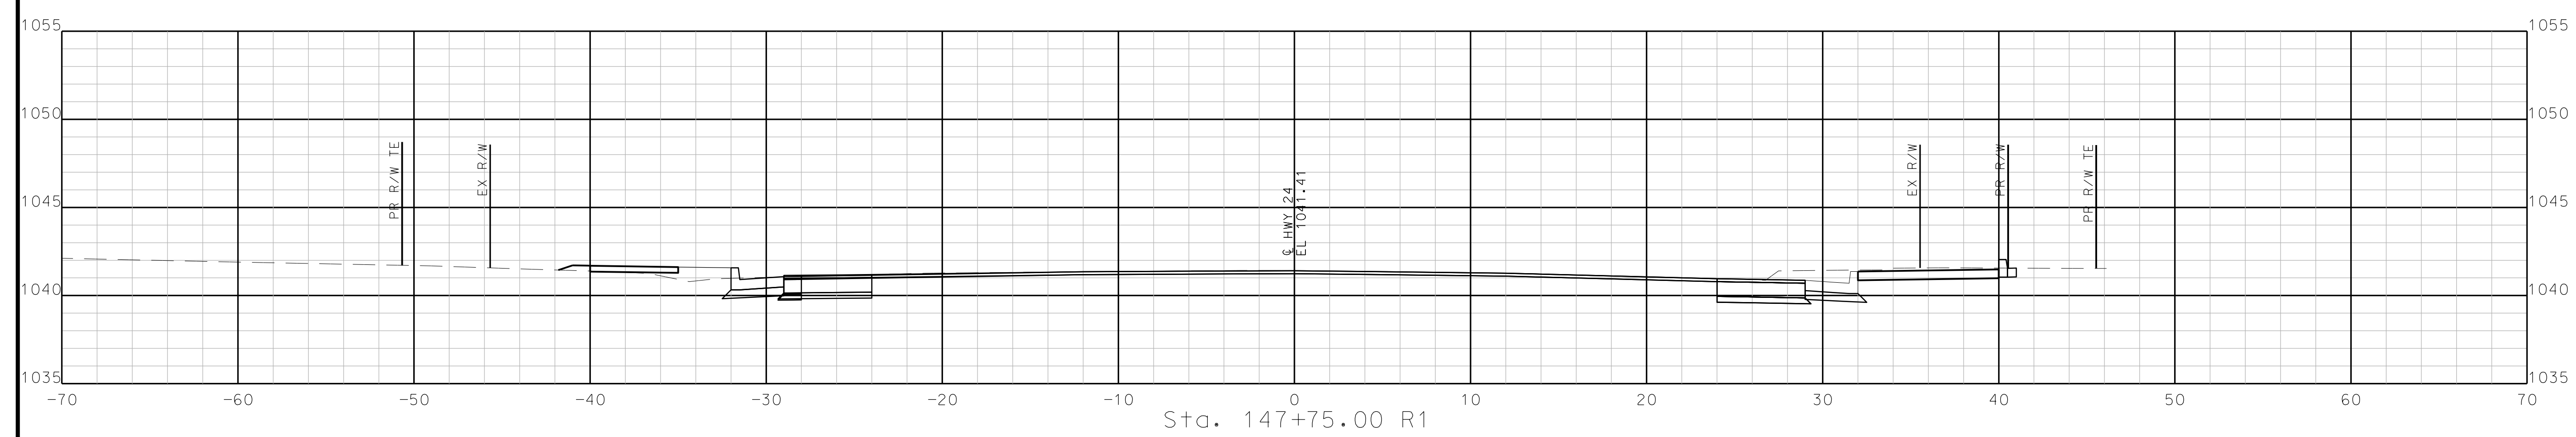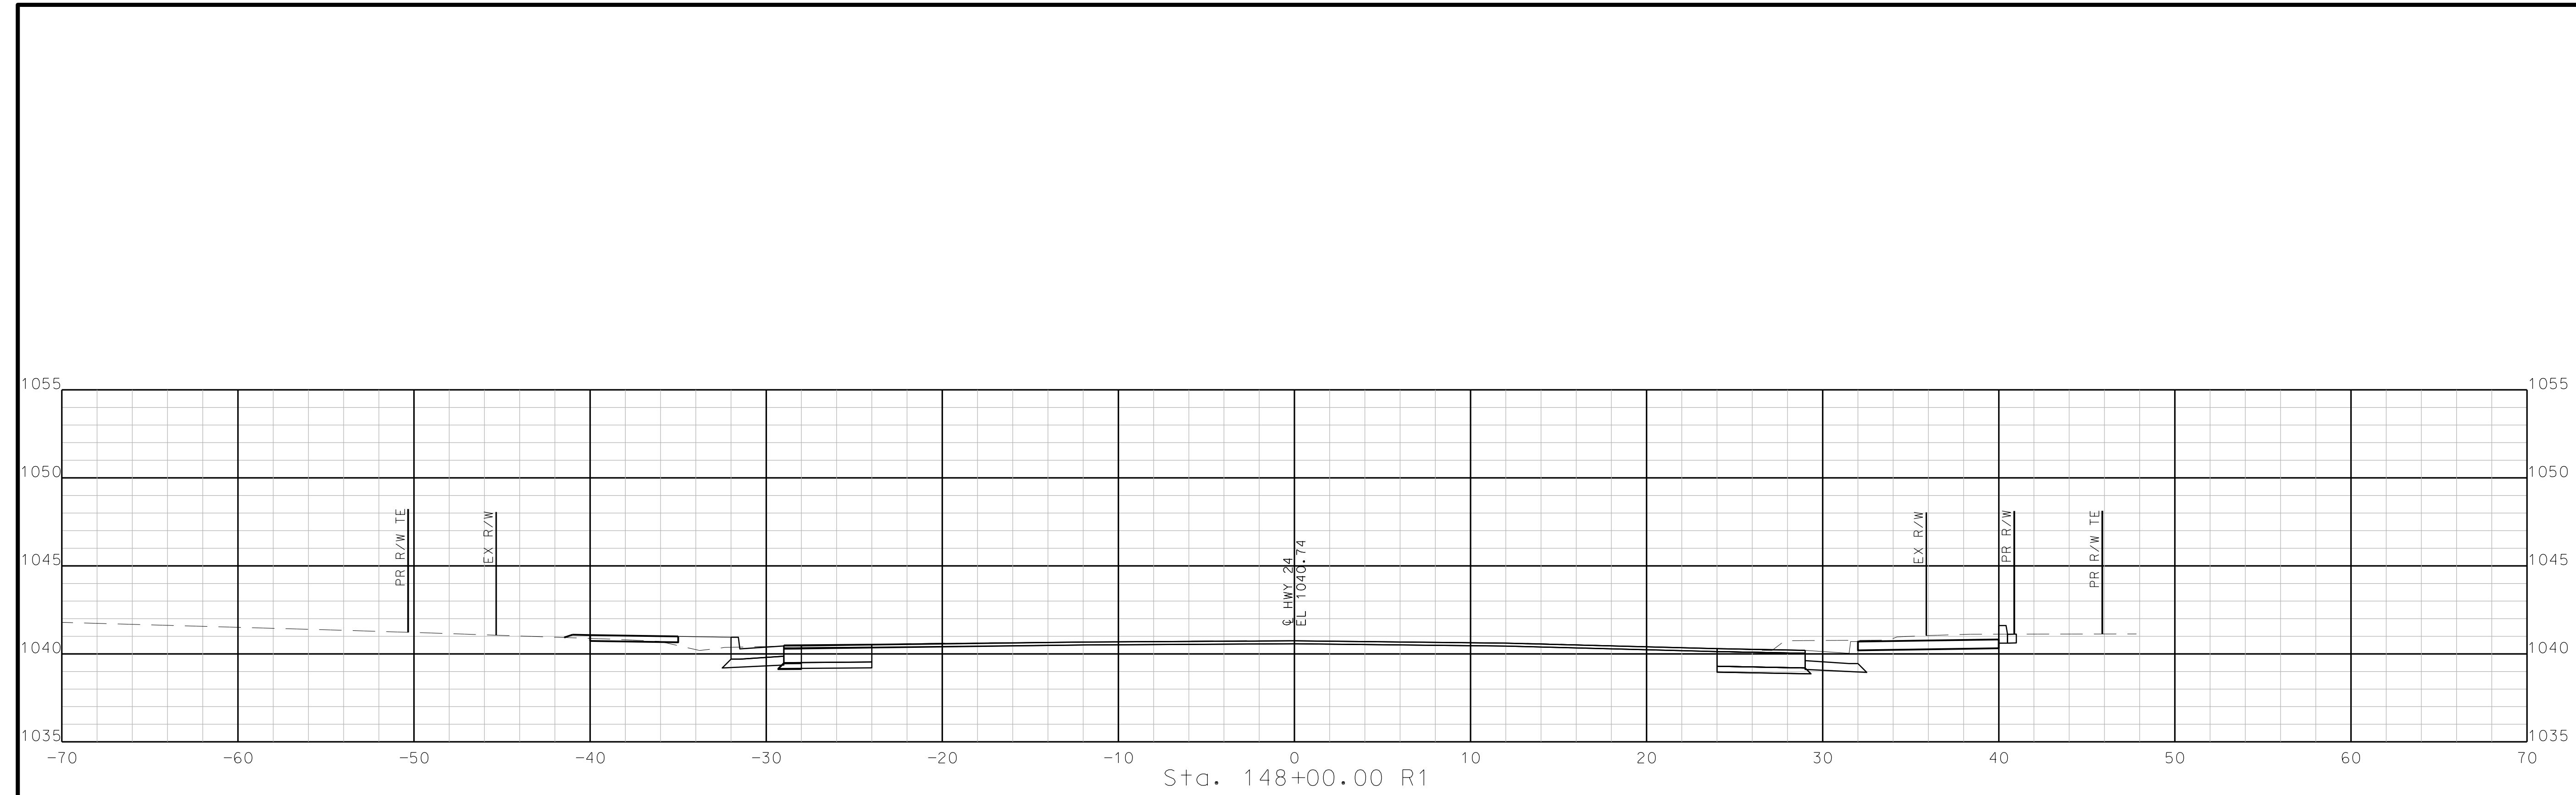

STA. 147+50.00 R1 TO STA. 148+00.00 R1

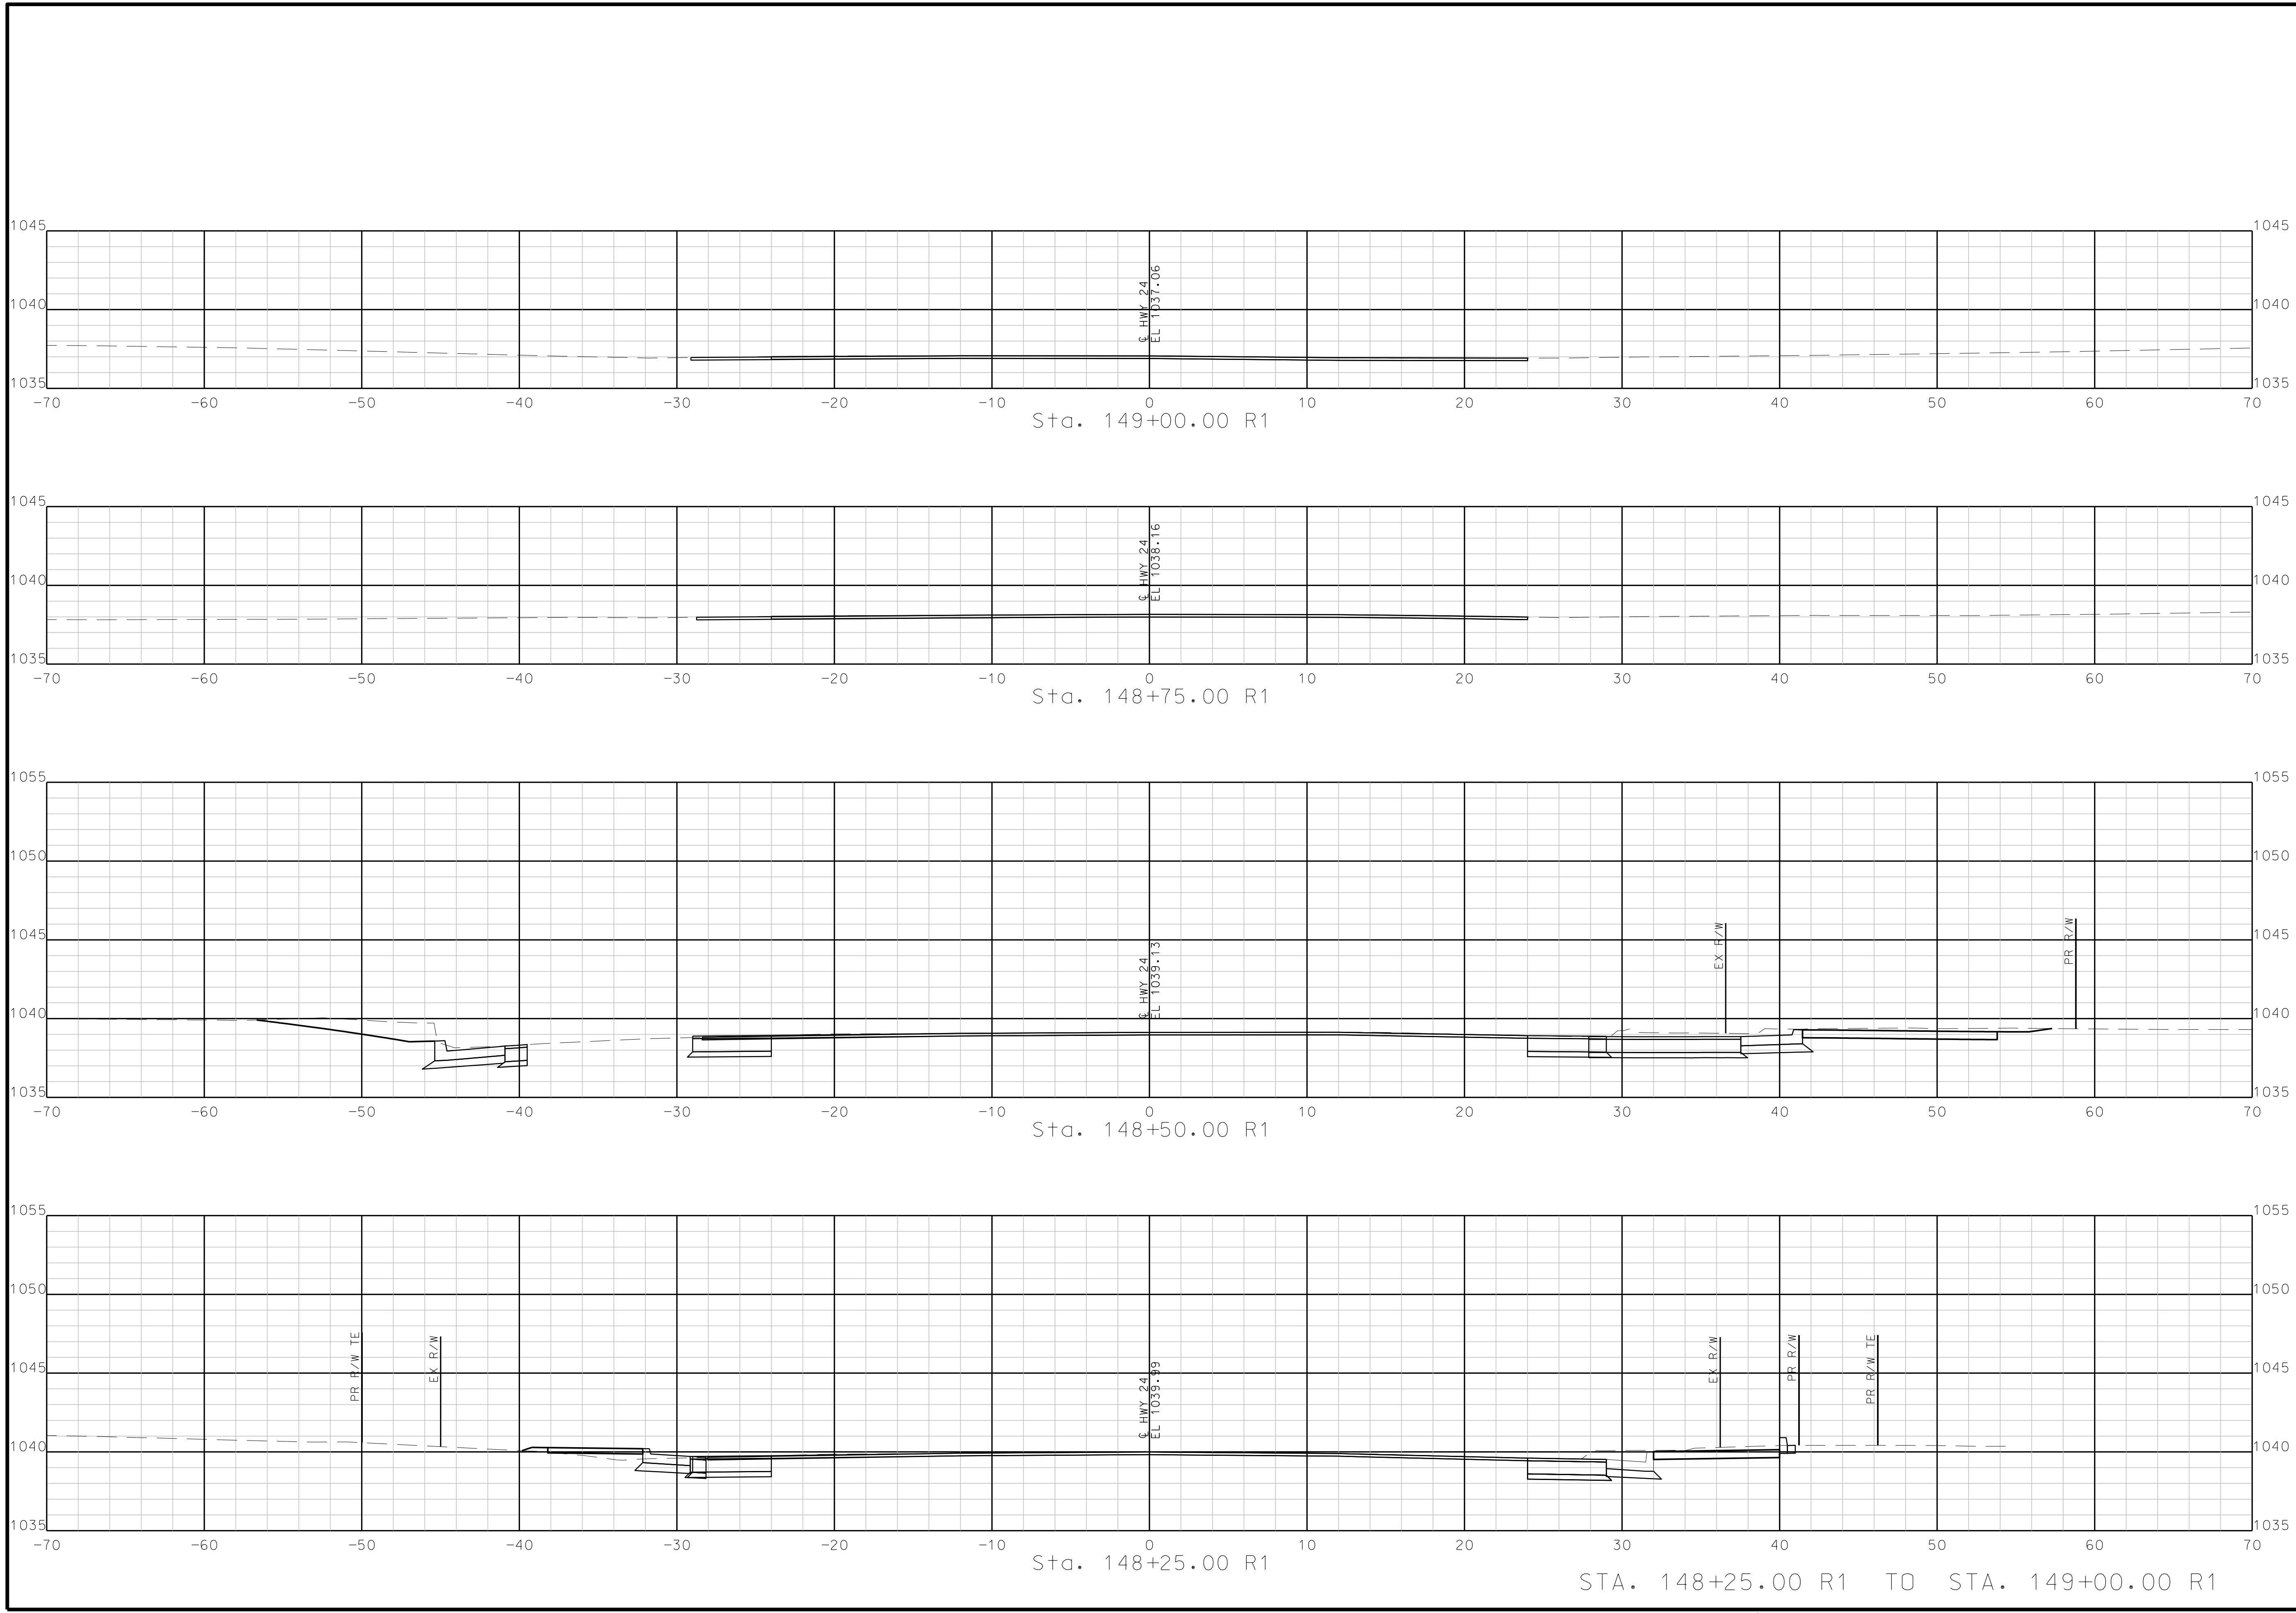

STA. 148+25.00 R1 TO STA. 149+00.00 R1

"THIS MEDIA SHOULD NOT BE CONSIDERED A CERTIFIED DOCUMENT."

DATE PREPARED  
10/5/2020

ROUTE 2-4	STATE MO
DISTRICT KC	SHEET NO. 44

COUNTY  
JACKSON

JOB NO.  
J4S3405B


CONTRACT ID.

PROJECT NO.


BRIDGE NO.

DATE	DESCRIPTION

MISSOURI HIGHWAYS AND TRANSPORTATION COMMISSION

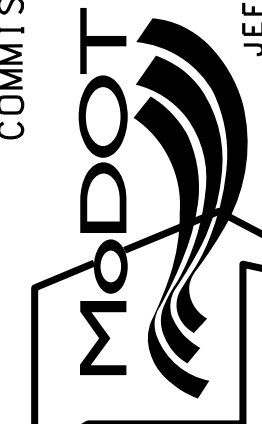

105 WEST CAPITOL  
JEFFERSON CITY, MO 65102  
1-888-ASK-MODOT (1-888-273-6636)



**BURNS & MCDONNELL**  
9400 Ward Parkway  
Kansas City, MO 64114  
(816) 333-9400

IF A SEAL IS PRESENT ON THIS SHEET IT HAS BEEN ELECTRONICALLY SEALED AND DATED. REV.

"THIS MEDIA SHOULD NOT BE CONSIDERED A CERTIFIED DOCUMENT."

DATE PREPARED  
10/5/2020

ROUTE STATE  
2-4 MO

DISTRICT SHEET NO.  
K-C 45

COUNTY  
JACKSON

JOB NO.  
J4S3405B


CONTRACT ID.

PROJECT NO.

BRIDGE NO.

DATE	DESCRIPTION




MISSOURI HIGHWAYS AND TRANSPORTATION COMMISSION

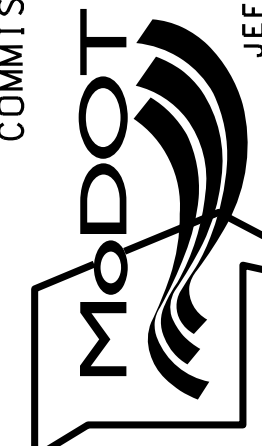

105 WEST CAPITOL  
JEFFERSON CITY, MO 65102  
1-888-ASK-MODOT (1-888-273-6636)

**BURNS MCDONNELL**  
9400 Ward Parkway  
Kansas City, MO 64114  
(816) 333-9400

IF A SEAL IS PRESENT ON THIS SHEET IT HAS BEEN ELECTRONICALLY SEALED AND DATED.

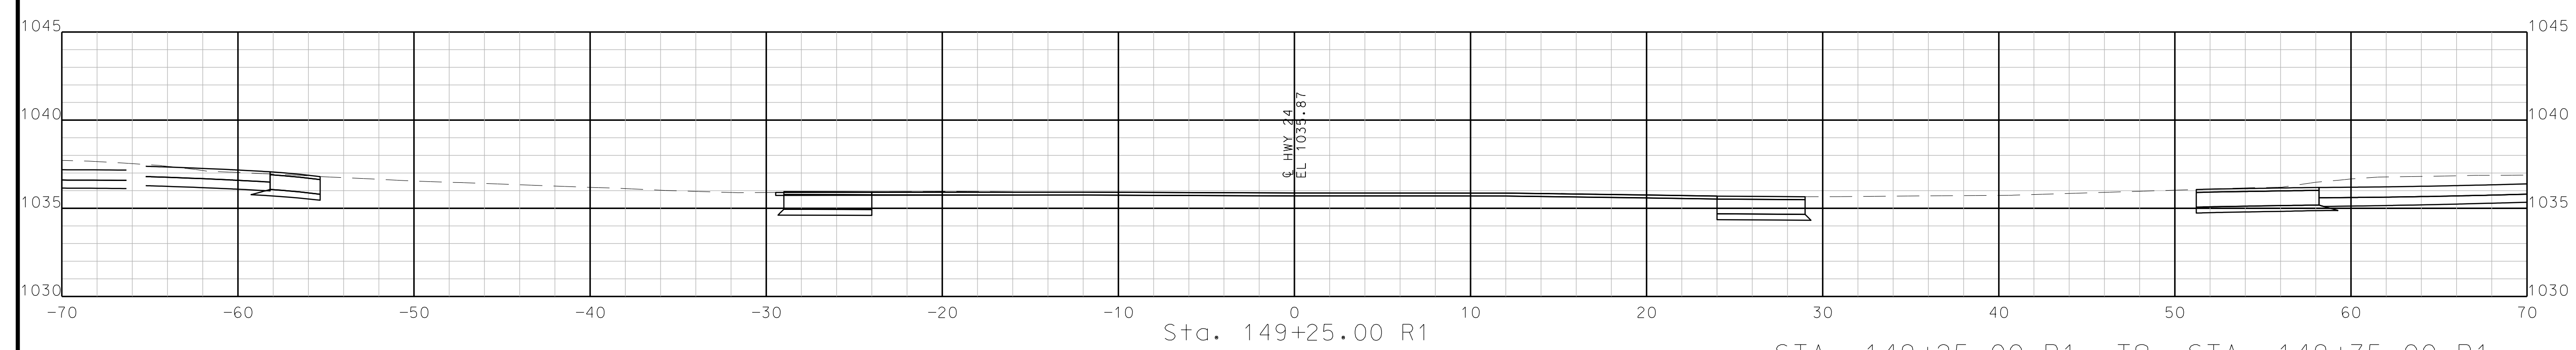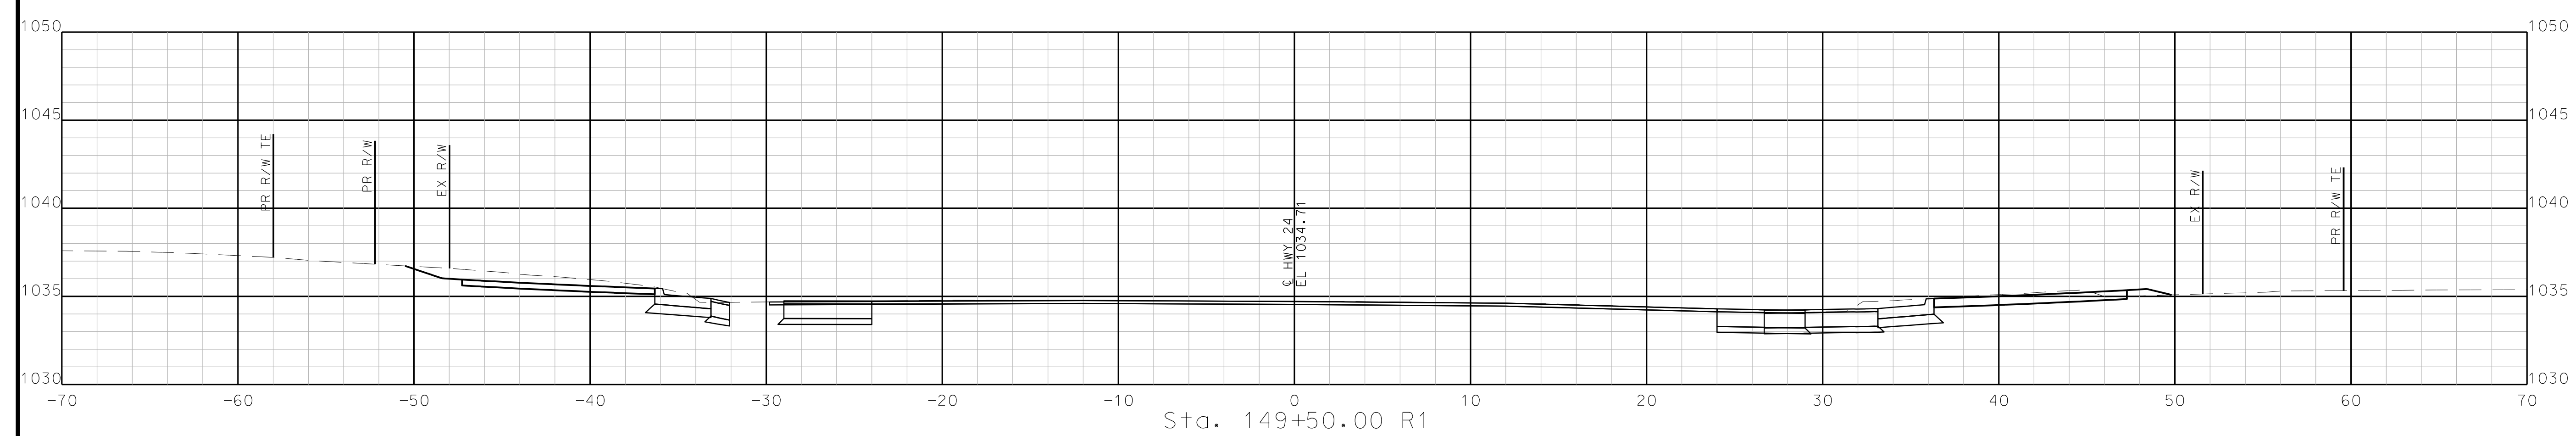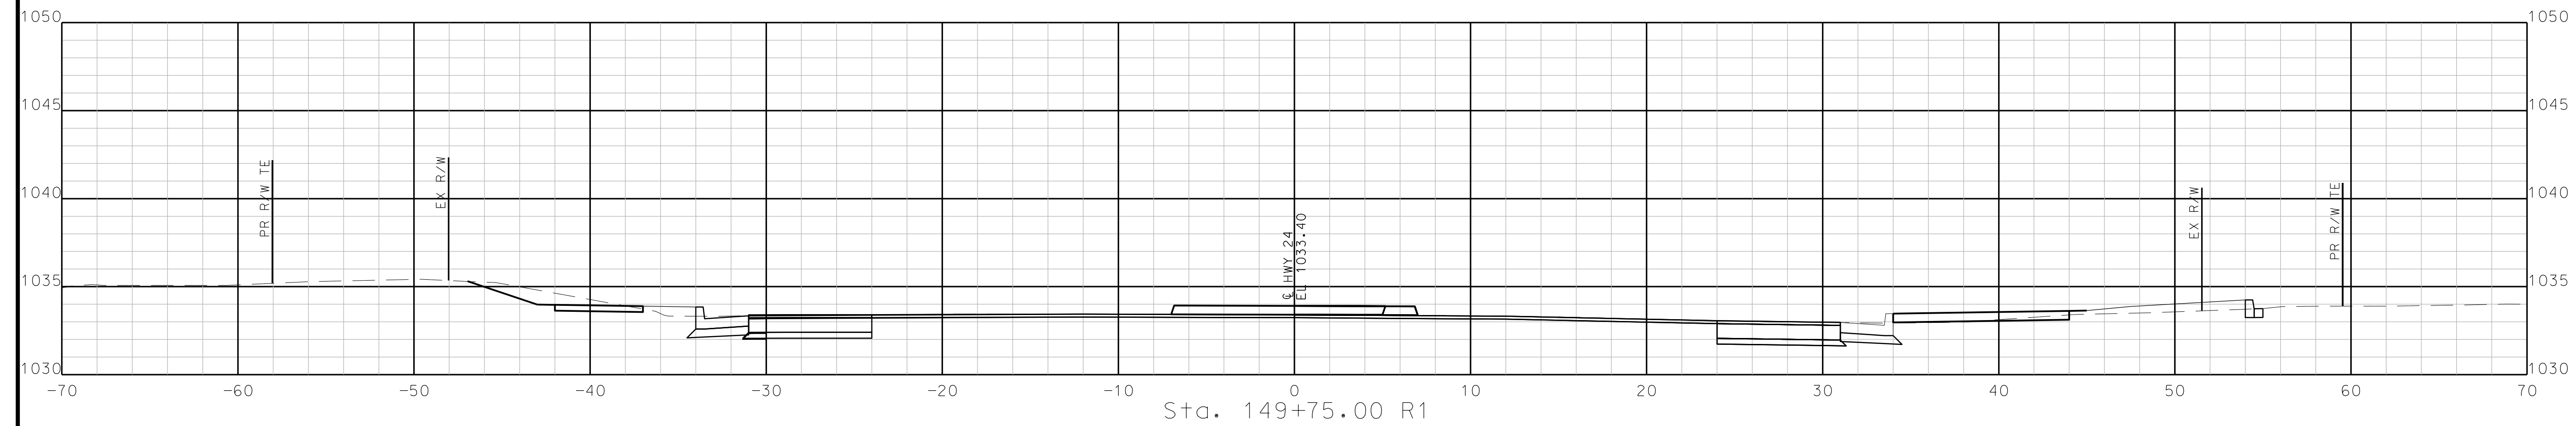

STA. 149+25.00 R1 TO STA. 149+75.00 R1

"THIS MEDIA SHOULD NOT BE CONSIDERED A CERTIFIED DOCUMENT."

DATE PREPARED  
10/5/2020

ROUTE	STATE
2-4	MO
DISTRICT	SHEET NO.
K-C	46

COUNTY  
**JACKSON**

JOB NO.  
**J4S3405B**


CONTRACT ID.

PROJECT NO.

BRIDGE NO.

DATE	DESCRIPTION

MISSOURI HIGHWAYS AND TRANSPORTATION  
COMMISSION

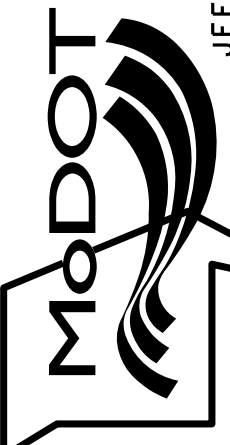


105 WEST CAPITOL  
JEFFERSON CITY, MO 65102  
1-888-ASK-MODOT (1-888-273-6636)

**BURNS  
MCDONNELL**


9400 Ward Parkway  
Kansas City, MO 64114  
(816) 333-9400

IF A SEAL IS PRESENT ON THIS SHEET IT HAS BEEN ELECTRONICALLY SEALED AND DATED.


REV.

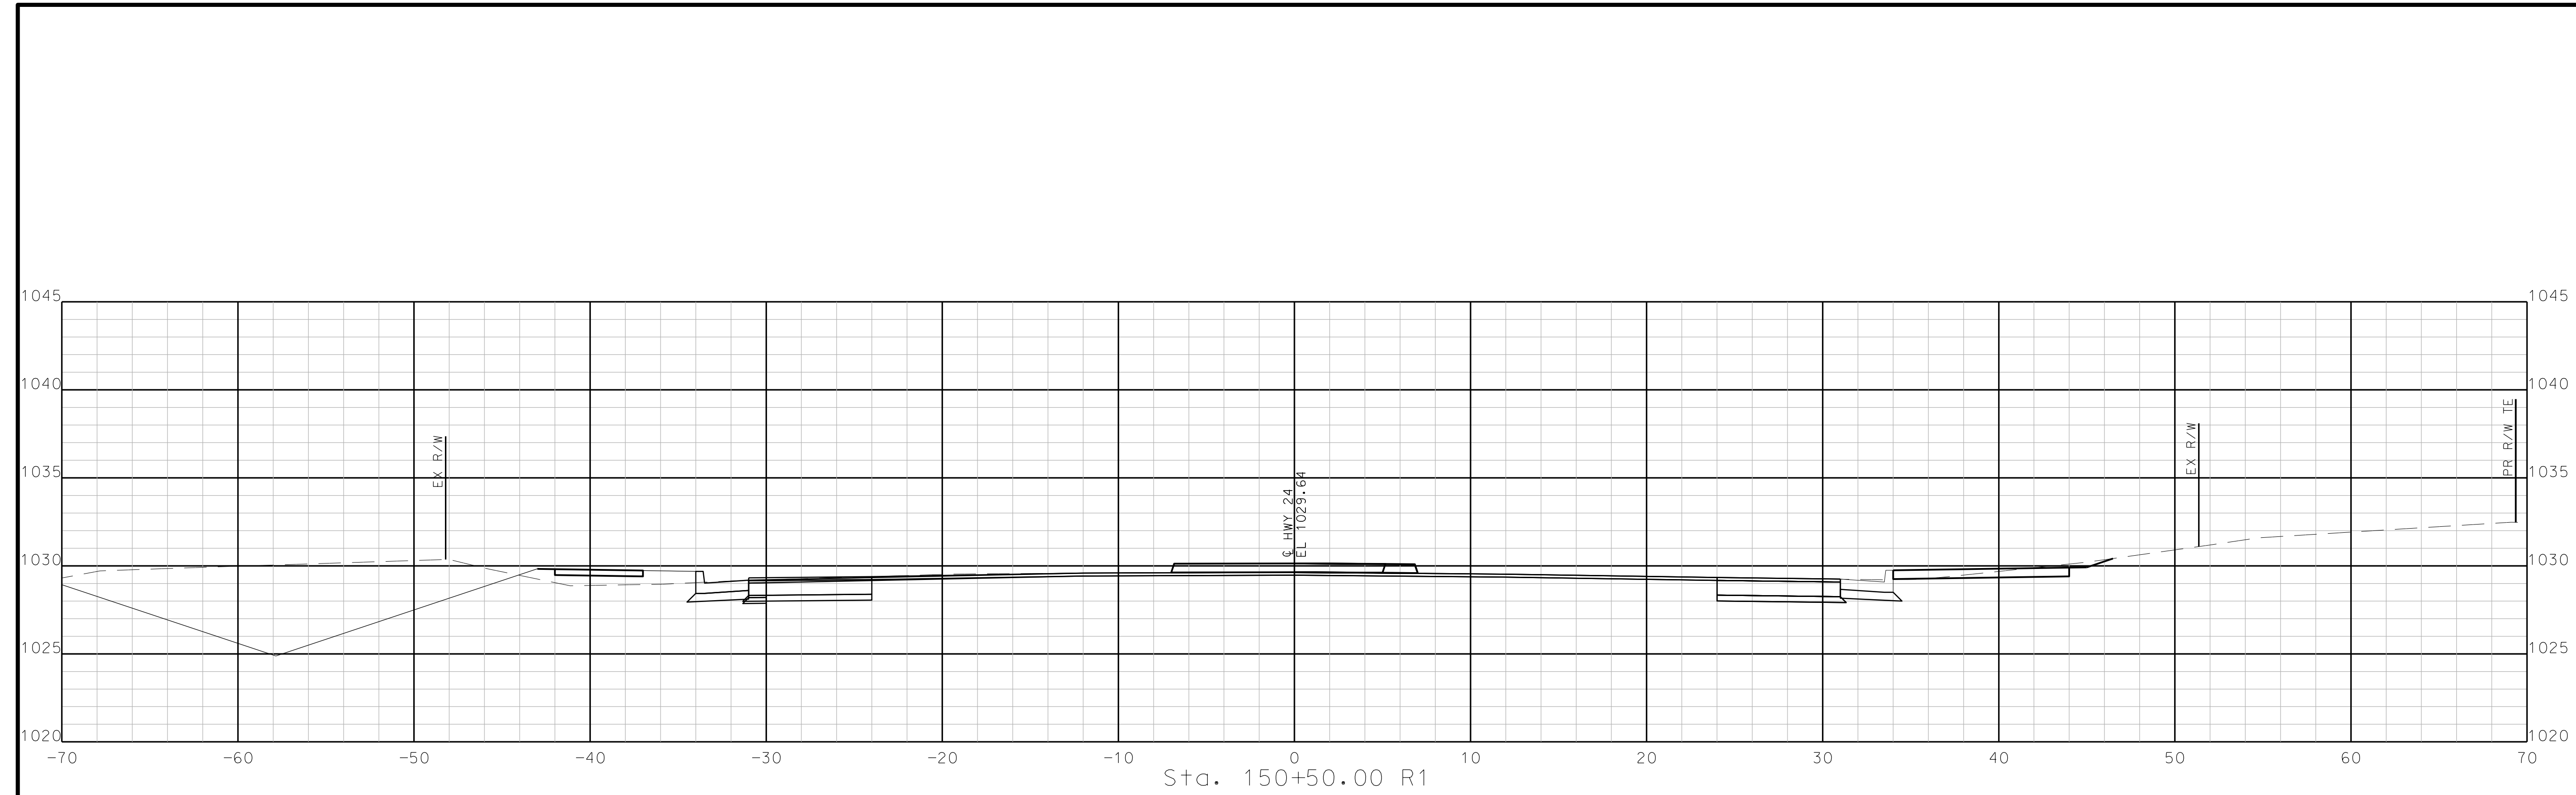

Sta. 150+50.00 R1

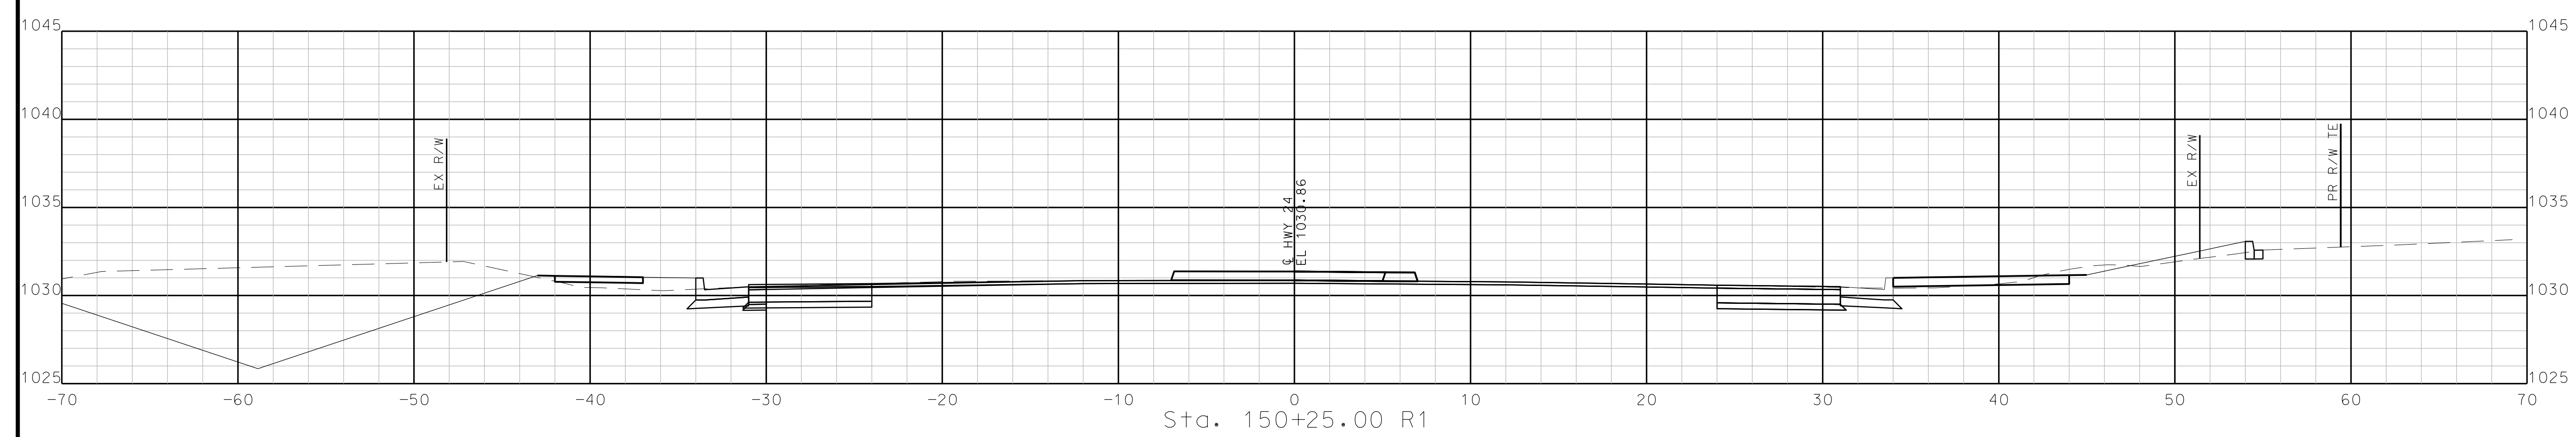


Sta. 150+25.00 R1

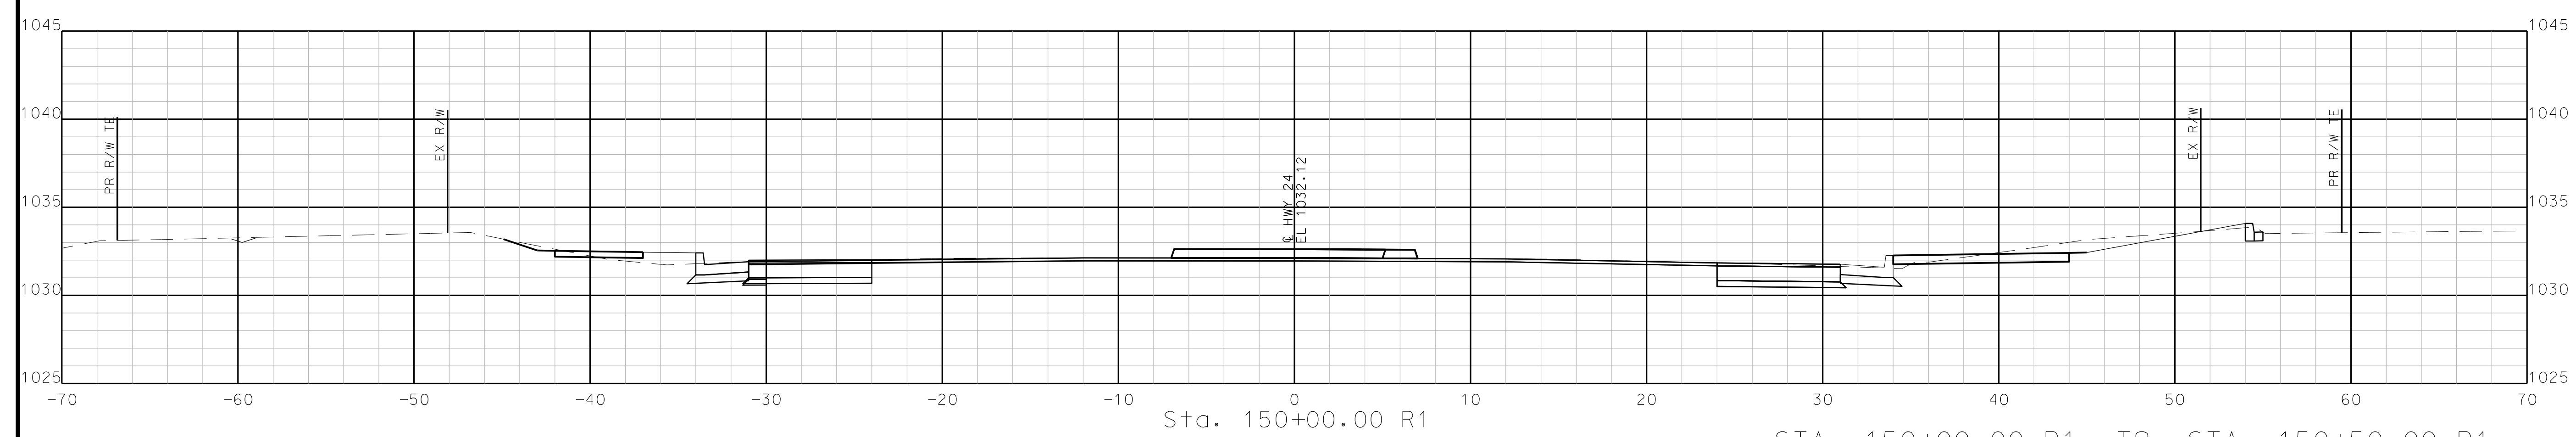


Sta. 150+00.00 R1


STA. 150+00.00 R1 TO STA. 150+50.00 R1

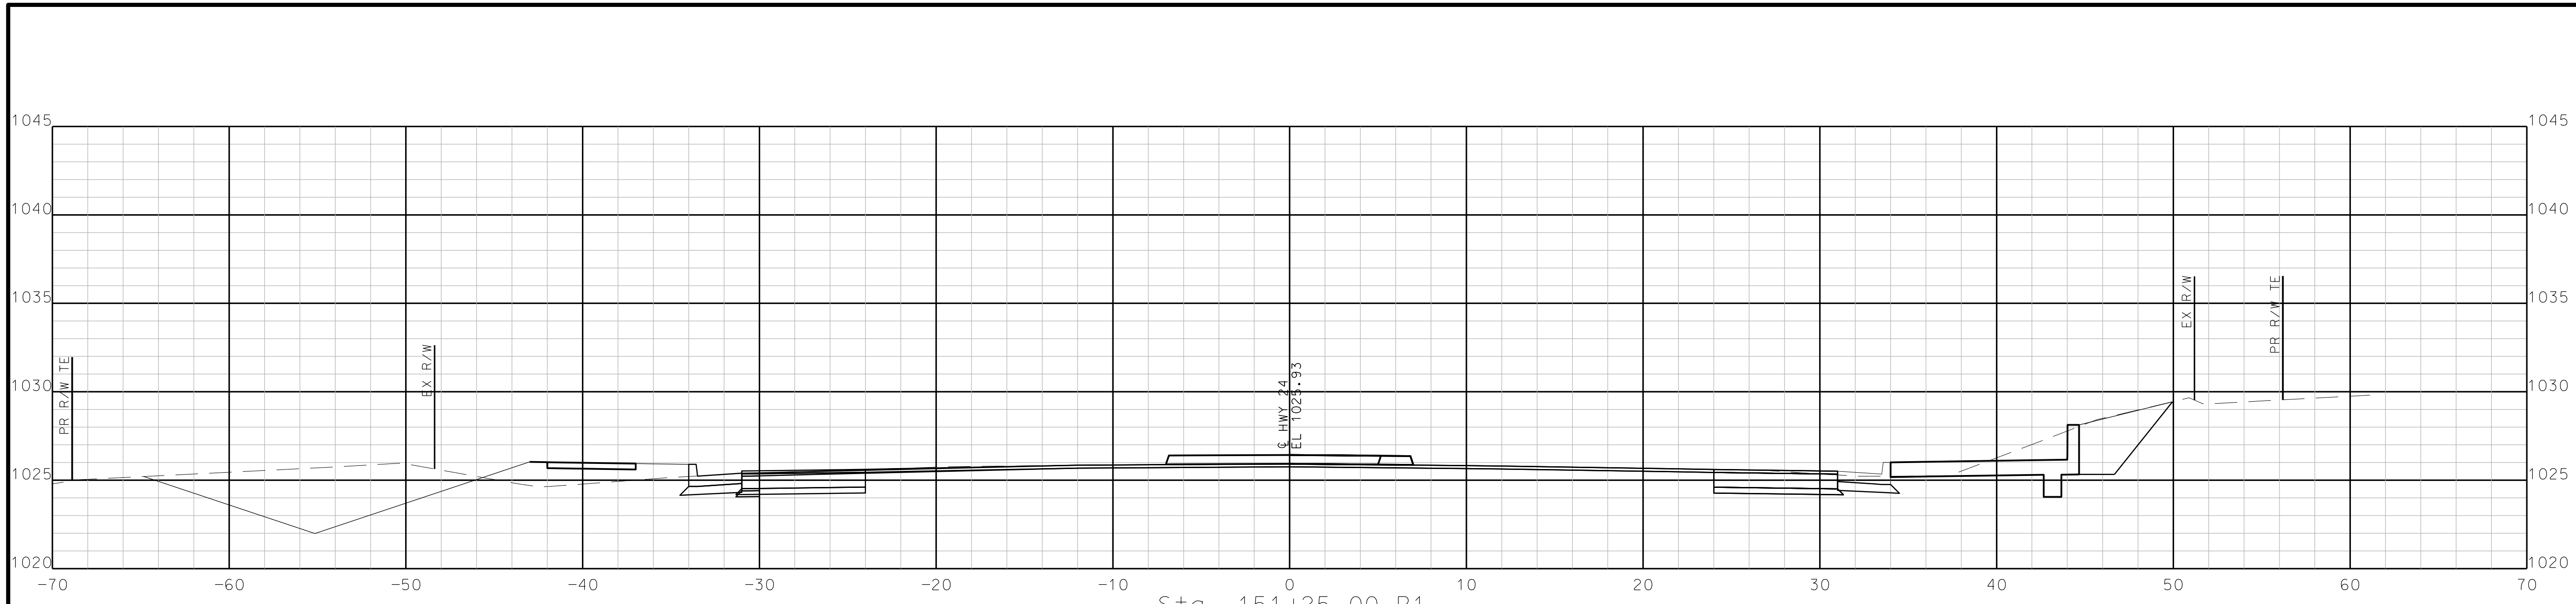

Sta. 151+25.00 R1

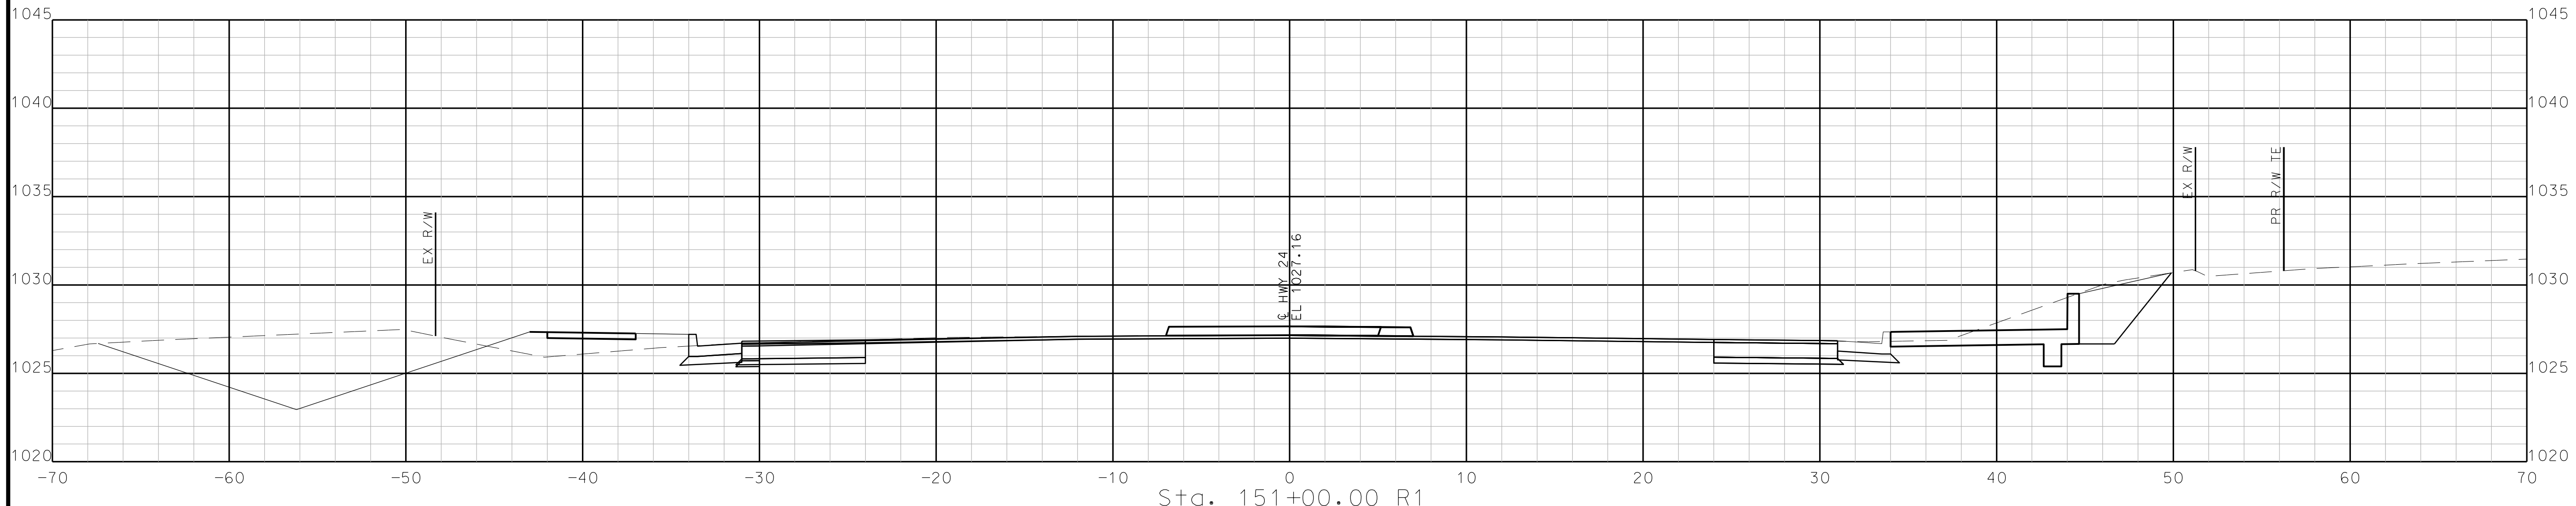

Sta. 151+00.00 R1

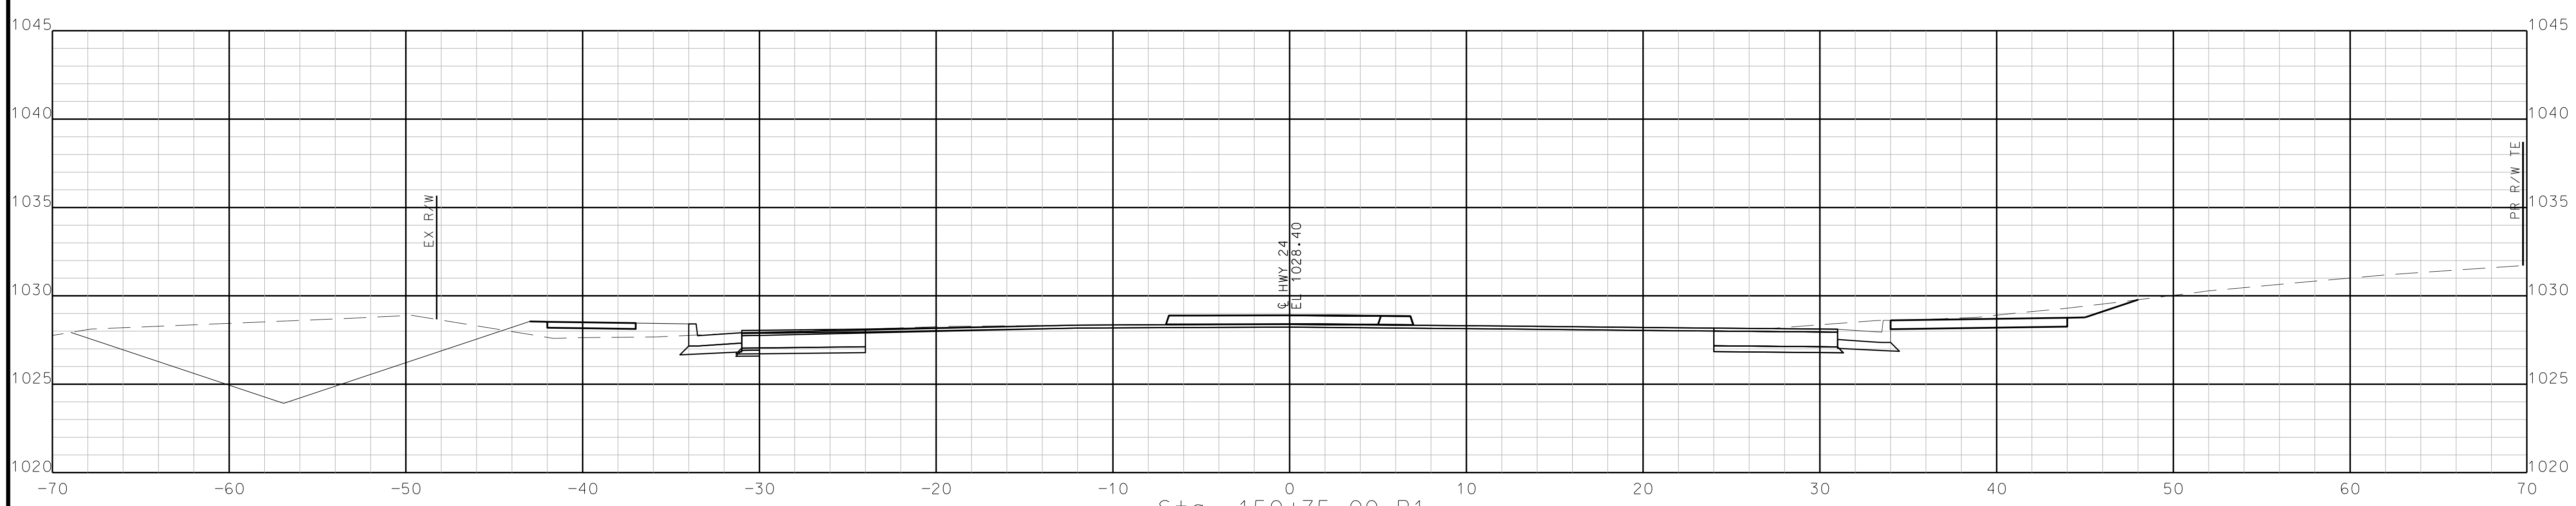

Sta. 150+75.00 R1


STA. 150+75.00 R1 TO STA. 151+25.00 R1

"THIS MEDIA SHOULD NOT BE CONSIDERED A CERTIFIED DOCUMENT."

DATE PREPARED 10/5/2020	
ROUTE 2-4	STATE MO
DISTRICT KC	SHEET NO. 47
COUNTY JACKSON	
JOB NO. J4S3405B	
CONTRACT ID.	
PROJECT NO.	
BRIDGE NO.	

DATE	DESCRIPTION

MISSOURI HIGHWAYS AND TRANSPORTATION COMMISSION



105 WEST CAPITOL  
JEFFERSON CITY, MO 65102  
1-888-ASK-MODOT (1-888-273-6636)

**BURNS MCDONNELL**  
9400 Ward Parkway  
Kansas City, MO 64114  
(816) 333-9400

IF A SEAL IS PRESENT ON THIS SHEET IT HAS BEEN ELECTRONICALLY SEALED AND DATED. REV.



"THIS MEDIA SHOULD NOT BE CONSIDERED A CERTIFIED DOCUMENT."

DATE PREPARED  
10/5/2020

ROUTE STATE  
2-4 MO

DISTRICT SHEET NO.  
K-C 48

COUNTY  
JACKSON

JOB NO.  
J4S3405B

CONTRACT ID.


PROJECT NO.

BRIDGE NO.




DESCRIPTION

DATE	DESCRIPTION

MISSOURI HIGHWAYS AND TRANSPORTATION COMMISSION

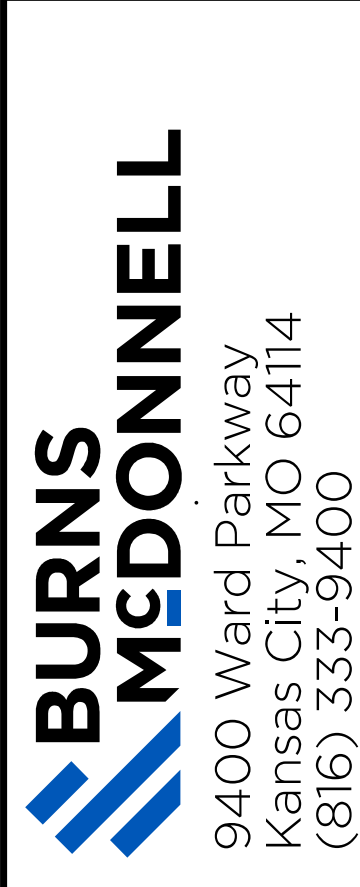

IF A SEAL IS PRESENT ON THIS SHEET IT HAS BEEN ELECTRONICALLY SEALED AND DATED.

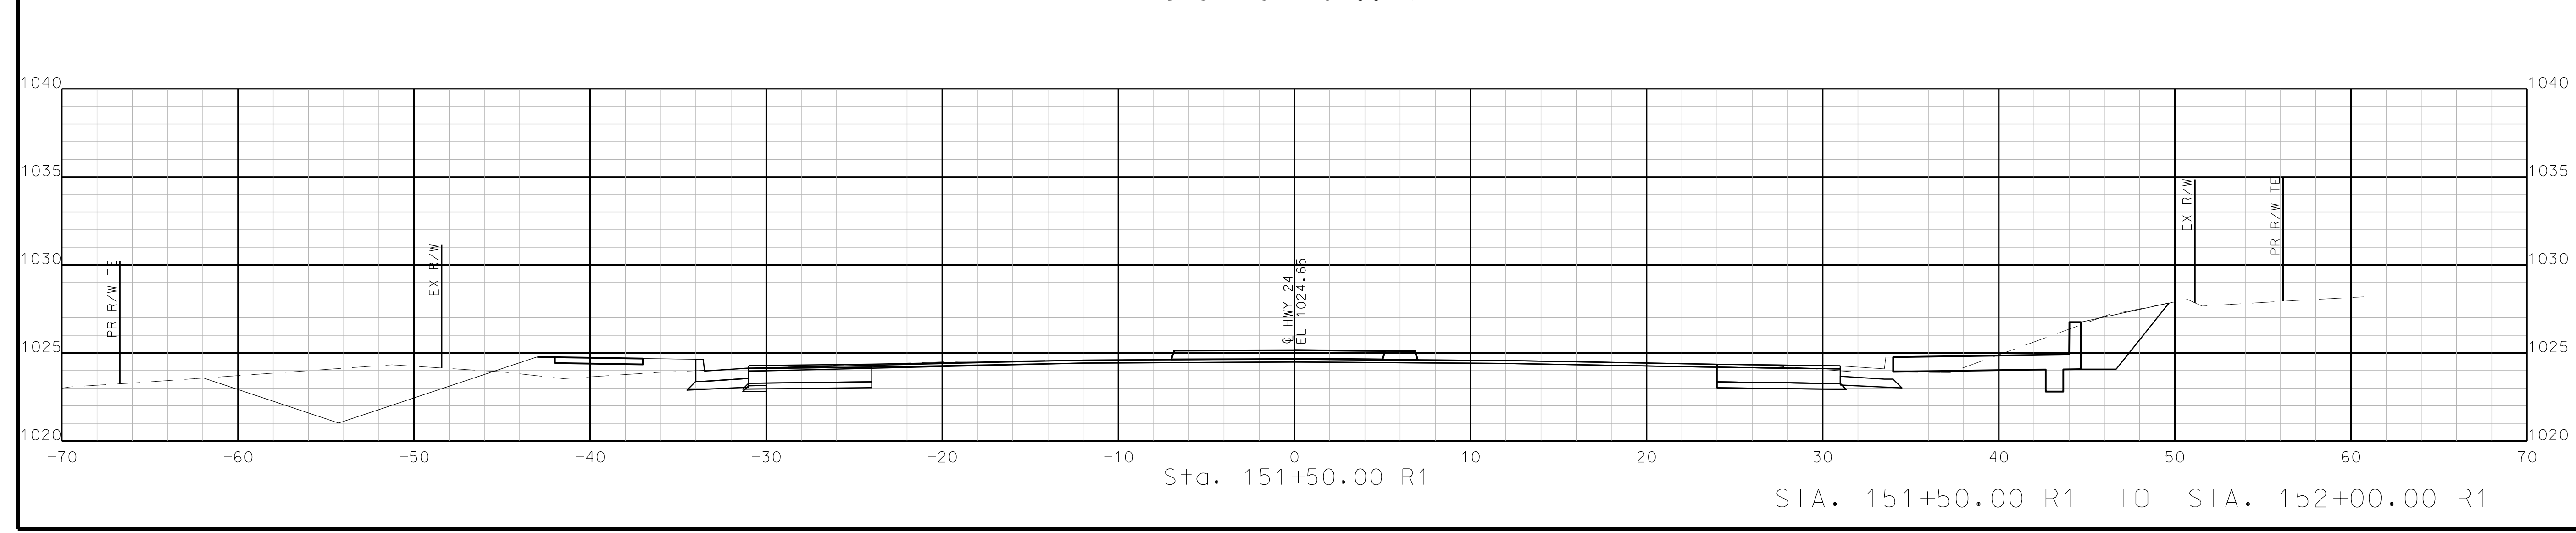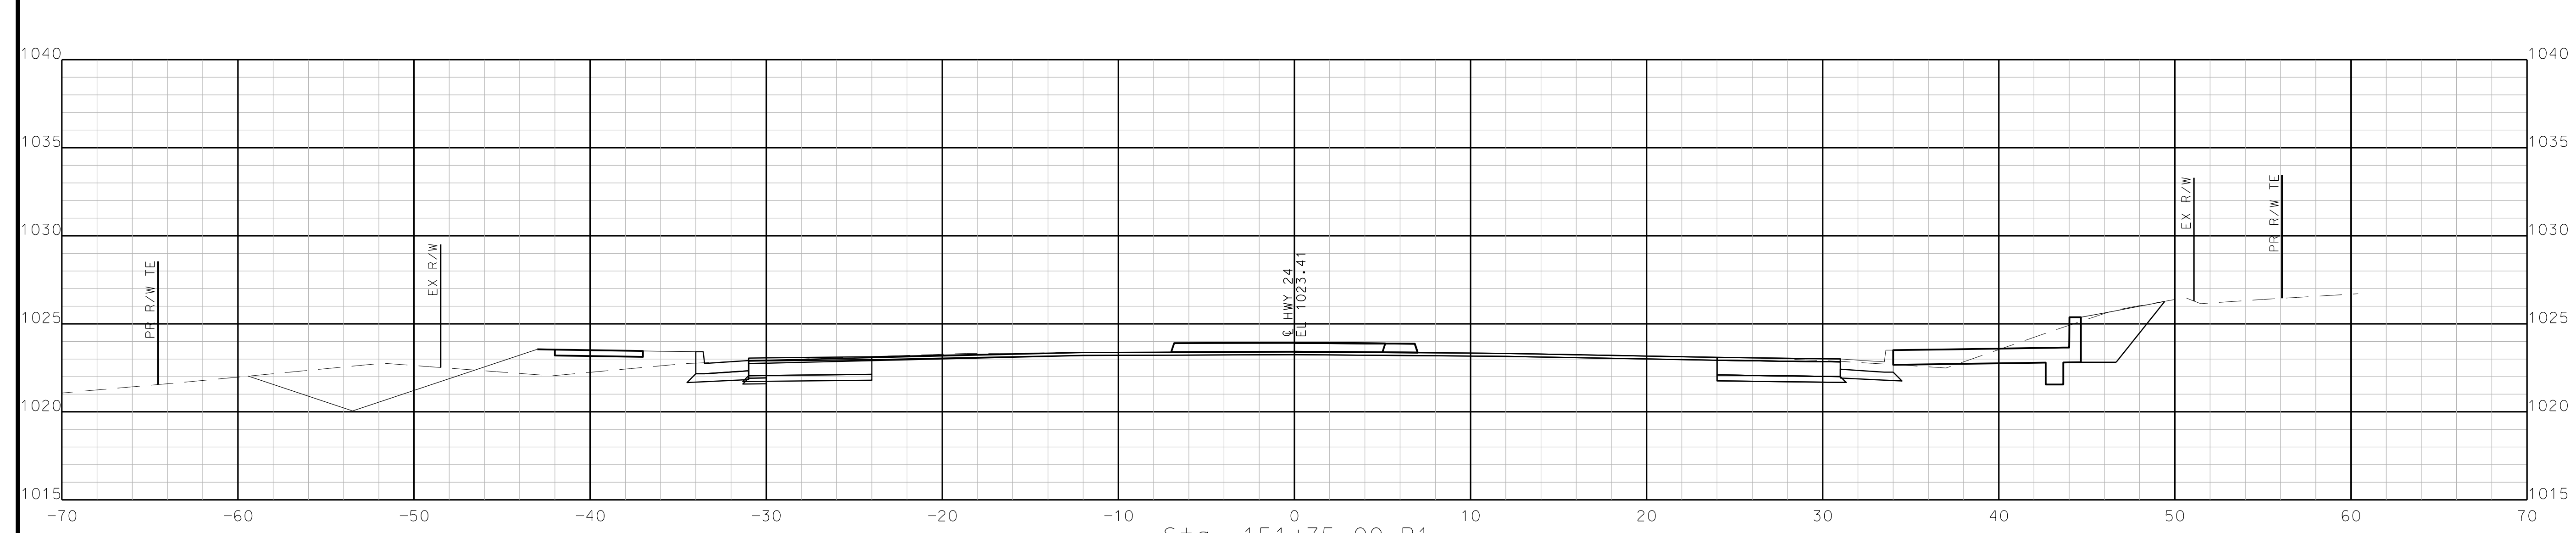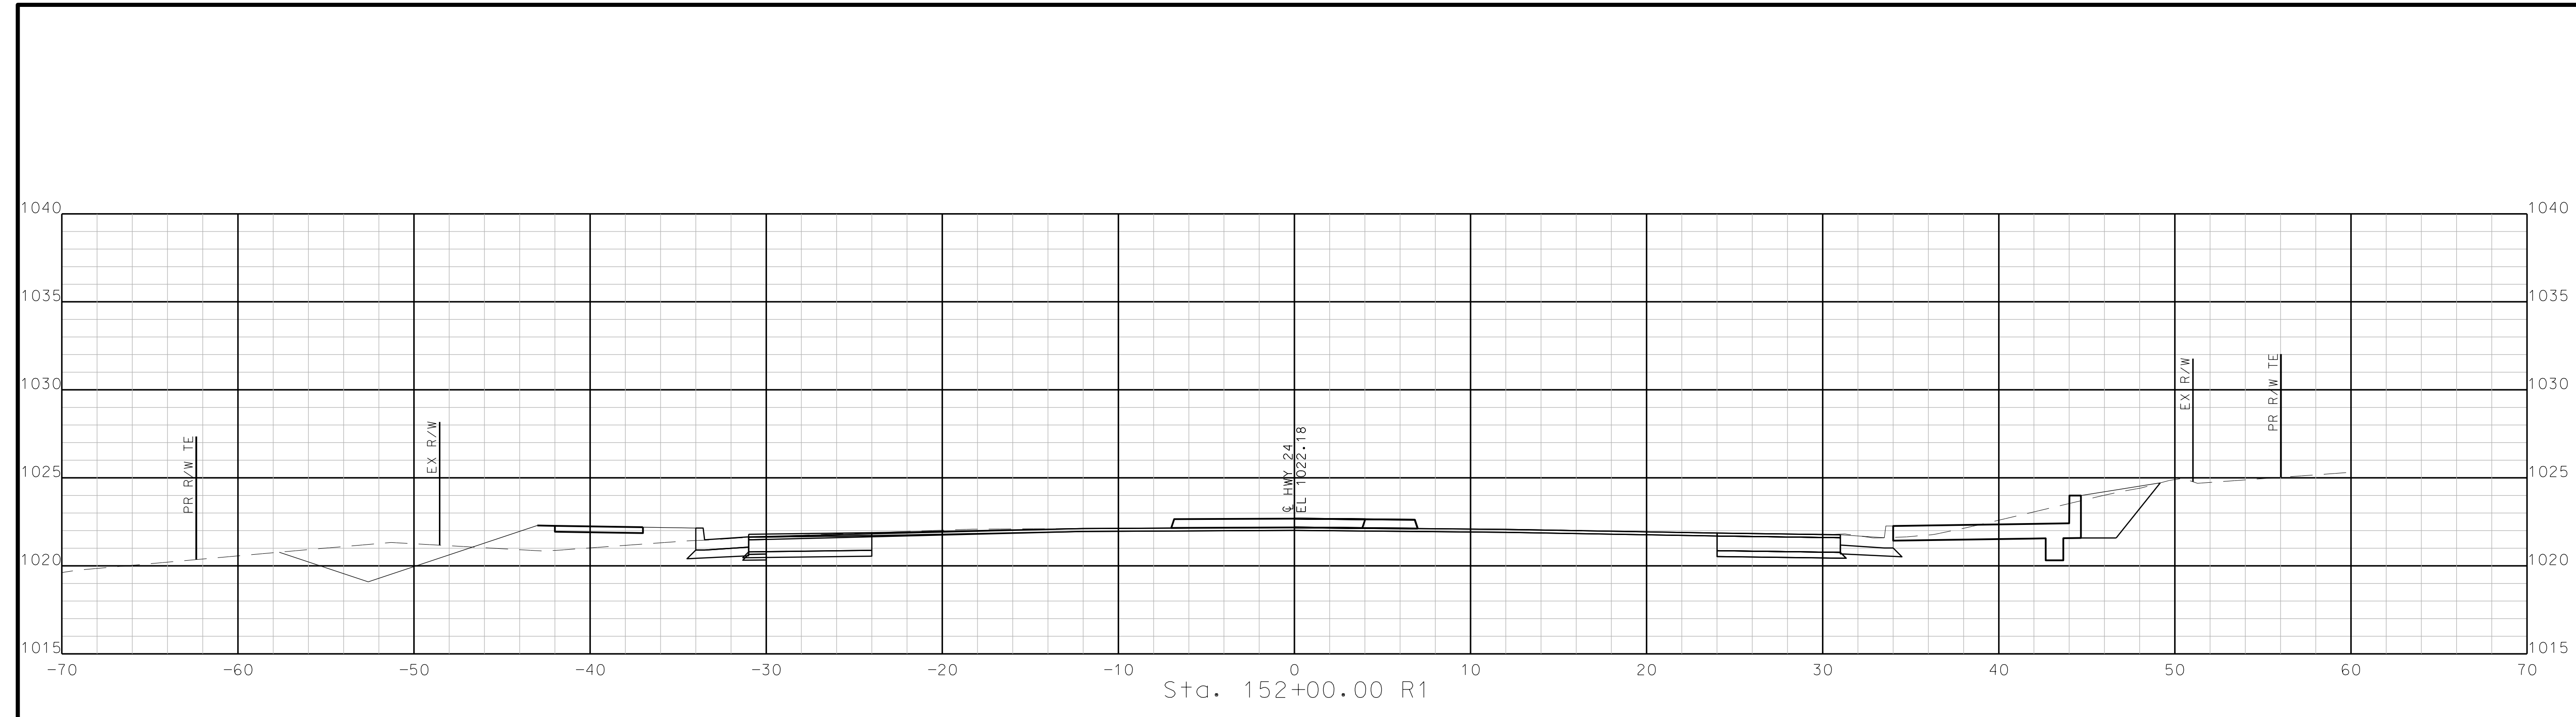

"THIS MEDIA SHOULD NOT BE CONSIDERED A CERTIFIED DOCUMENT."

DATE PREPARED  
10/5/2020

ROUTE STATE  
2-4 MO

DISTRICT SHEET NO.  
K-C 49

COUNTY  
JACKSON

JOB NO.  
J4S3405B


CONTRACT ID.

PROJECT NO.

BRIDGE NO.




DATE	DESCRIPTION

MISSOURI HIGHWAYS AND TRANSPORTATION COMMISSION

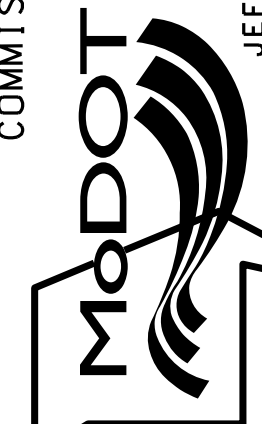

105 WEST CAPITOL  
JEFFERSON CITY, MO 65102  
1-888-ASK-MODOT (1-888-273-6636)

**BURNS  
MCDONNELL**  
9400 Ward Parkway  
Kansas City, MO 64114  
(816) 333-9400

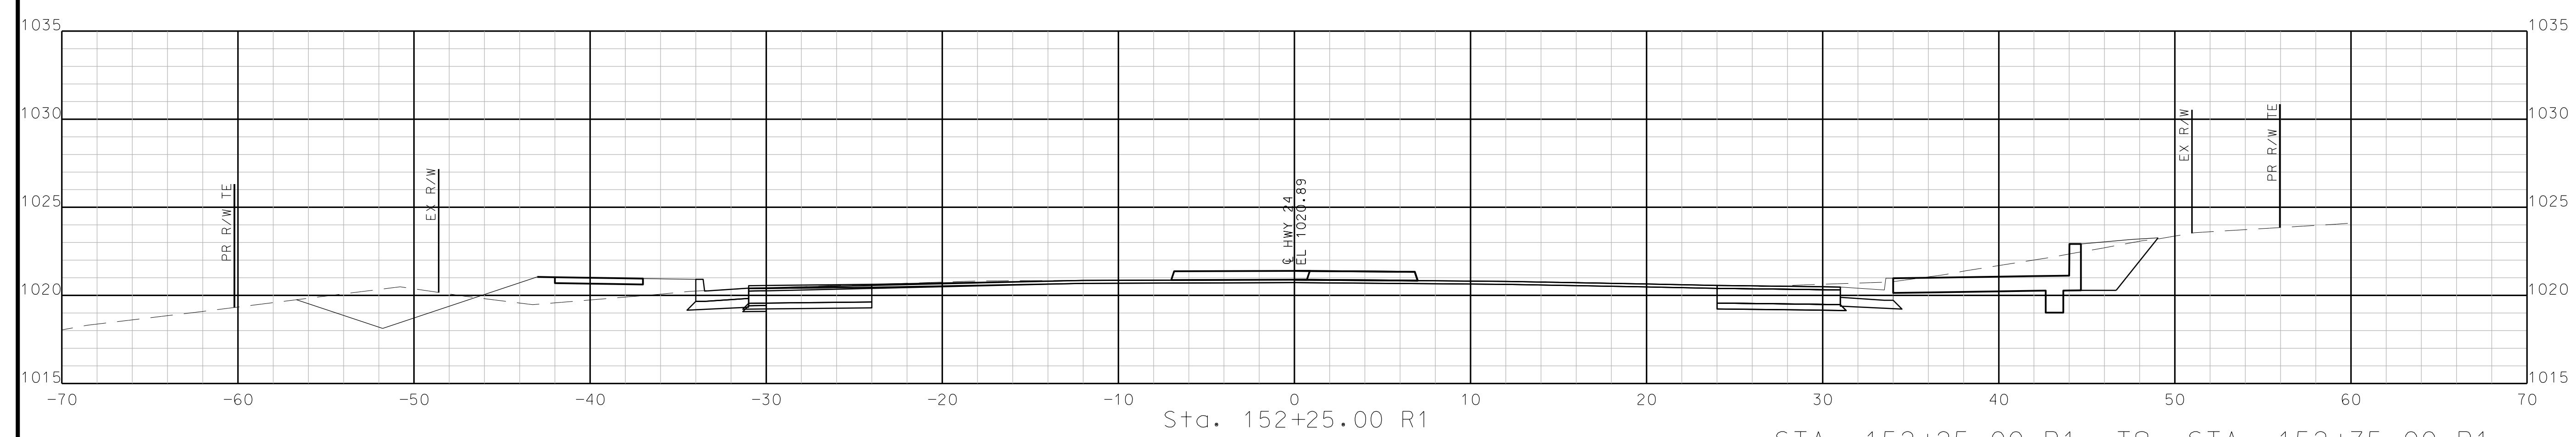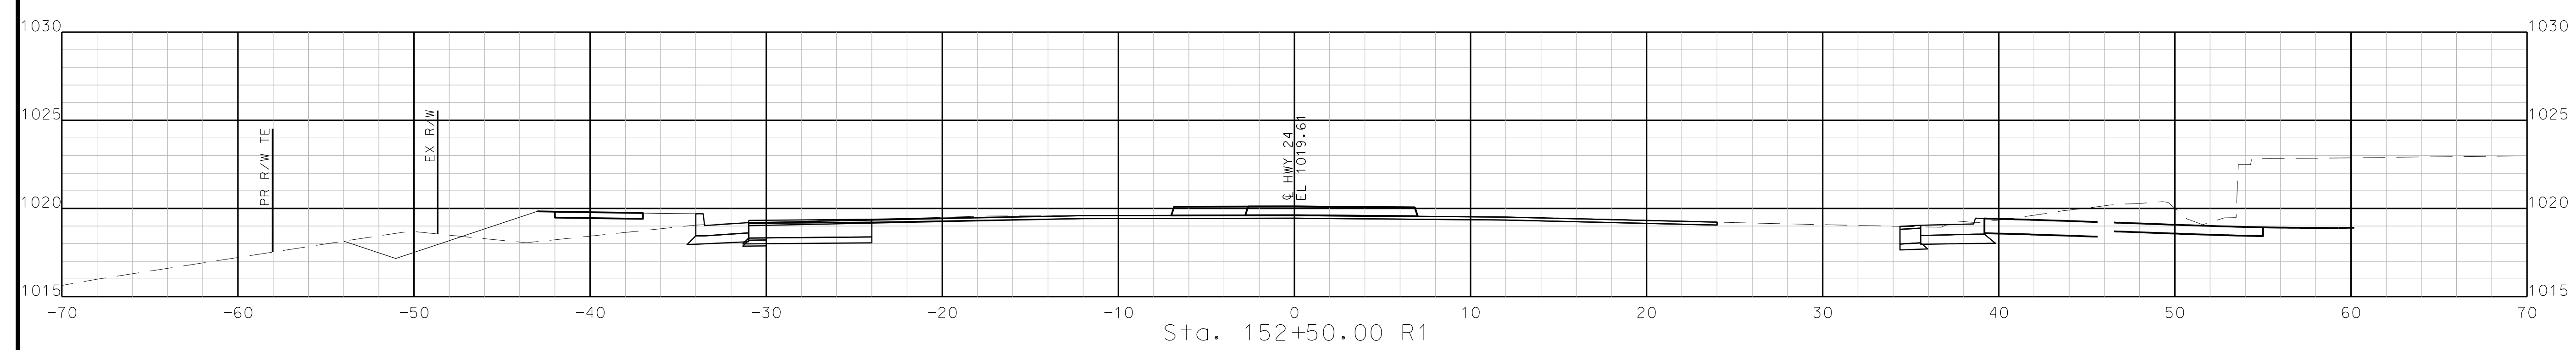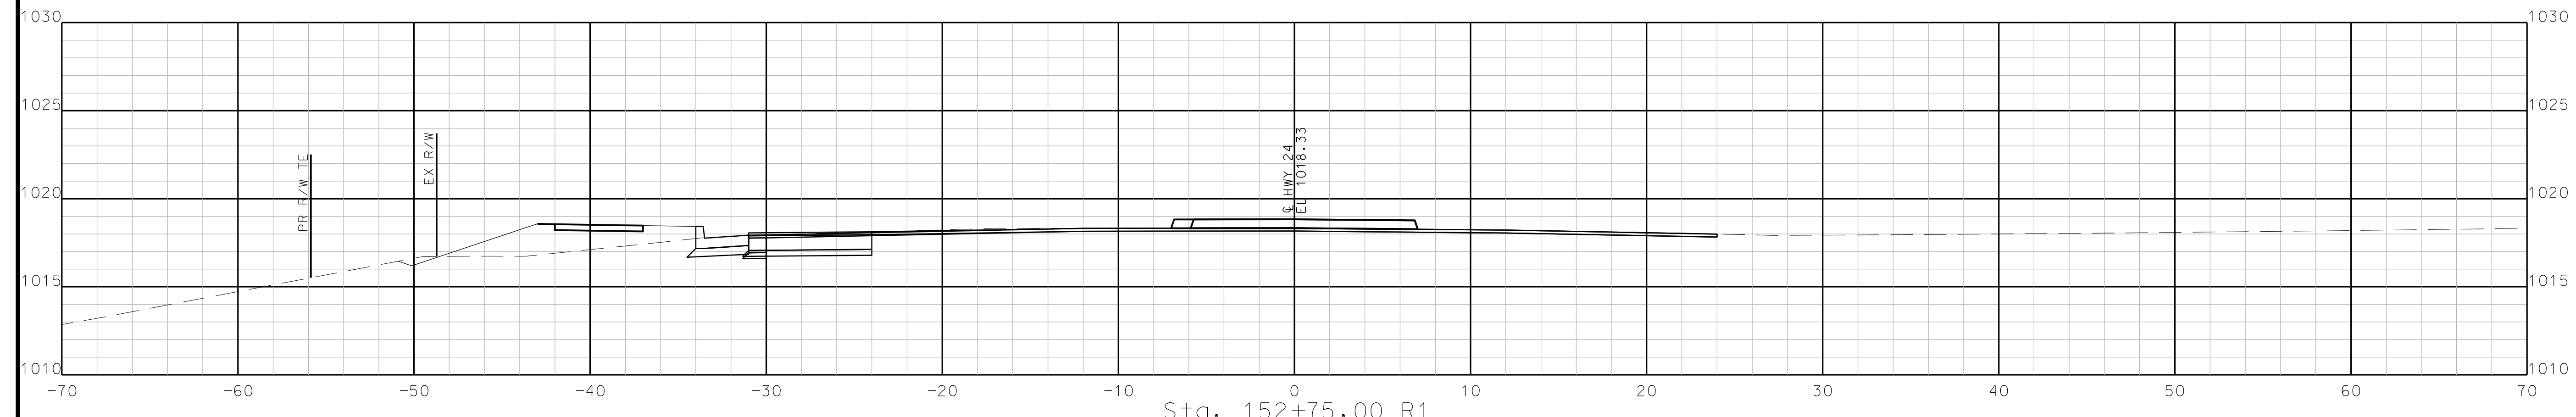

STA. 152+25.00 R1 TO STA. 152+75.00 R1

IF A SEAL IS PRESENT ON THIS SHEET IT HAS BEEN ELECTRONICALLY SEALED AND DATED.

"THIS MEDIA SHOULD NOT BE CONSIDERED A CERTIFIED DOCUMENT."

DATE PREPARED  
10/5/2020

ROUTE STATE  
2-4 MO

DISTRICT SHEET NO.  
K-C 50

COUNTY  
JACKSON

JOB NO.  
J4S3405B

CONTRACT ID.


PROJECT NO.

BRIDGE NO.


DESCRIPTION

DATE	DESCRIPTION

MISSOURI HIGHWAYS AND TRANSPORTATION COMMISSION

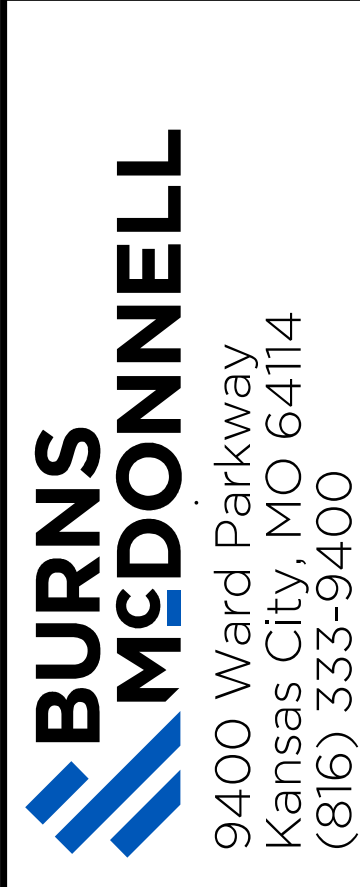

IF A SEAL IS PRESENT ON THIS SHEET IT HAS BEEN ELECTRONICALLY SEALED AND DATED.

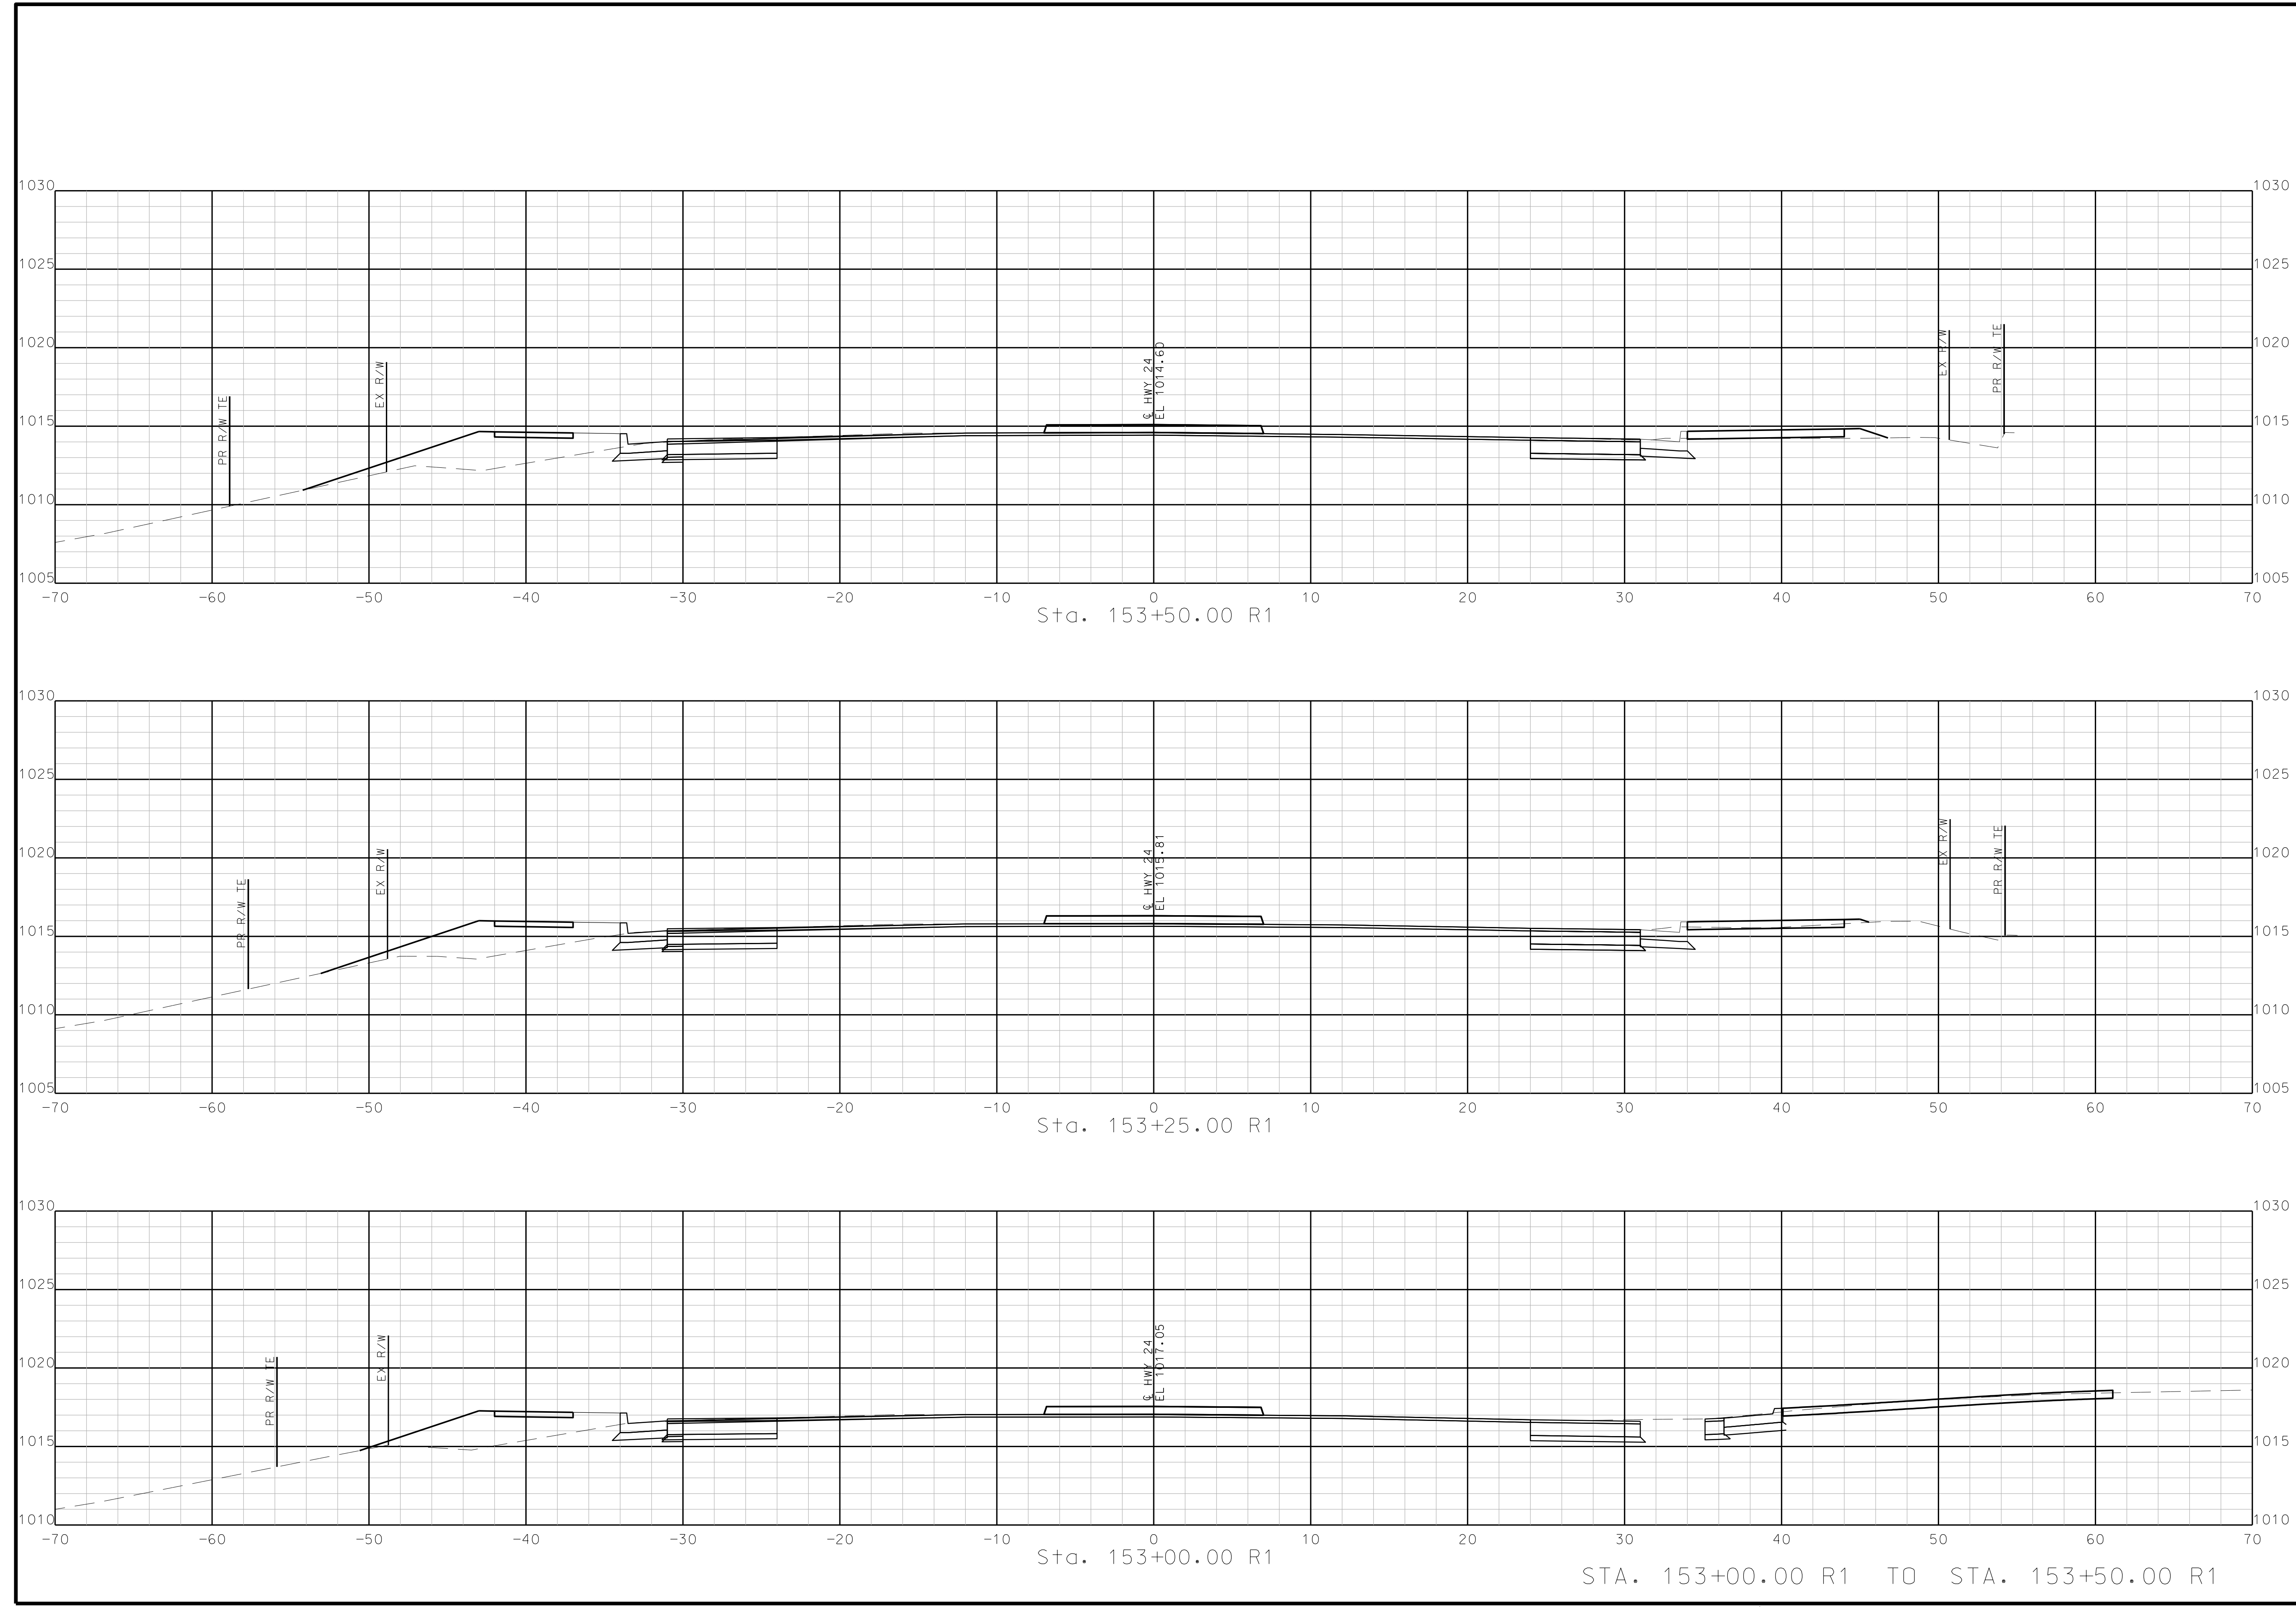

STA. 153+00.00 R1 TO STA. 153+50.00 R1

"THIS MEDIA SHOULD NOT BE CONSIDERED A CERTIFIED DOCUMENT."

DATE PREPARED  
10/5/2020

ROUTE STATE  
2-4 MO

DISTRICT SHEET NO.  
K-C 51

COUNTY  
JACKSON

JOB NO.  
J4S3405B

CONTRACT ID.

PROJECT NO.

BRIDGE NO.

DESCRIPTION

DATE

MISSOURI HIGHWAYS AND TRANSPORTATION COMMISSION

105 WEST CAPITOL JEFFERSON CITY, MO 65102 1-888-ASK-MODOT (1-888-273-6636)


MoDOT

BURNS MCDONNELL


9400 Ward Parkway Kansas City, MO 64114 (816) 333-9400

REV.


IF A SEAL IS PRESENT ON THIS SHEET IT HAS BEEN ELECTRONICALLY SEALED AND DATED.

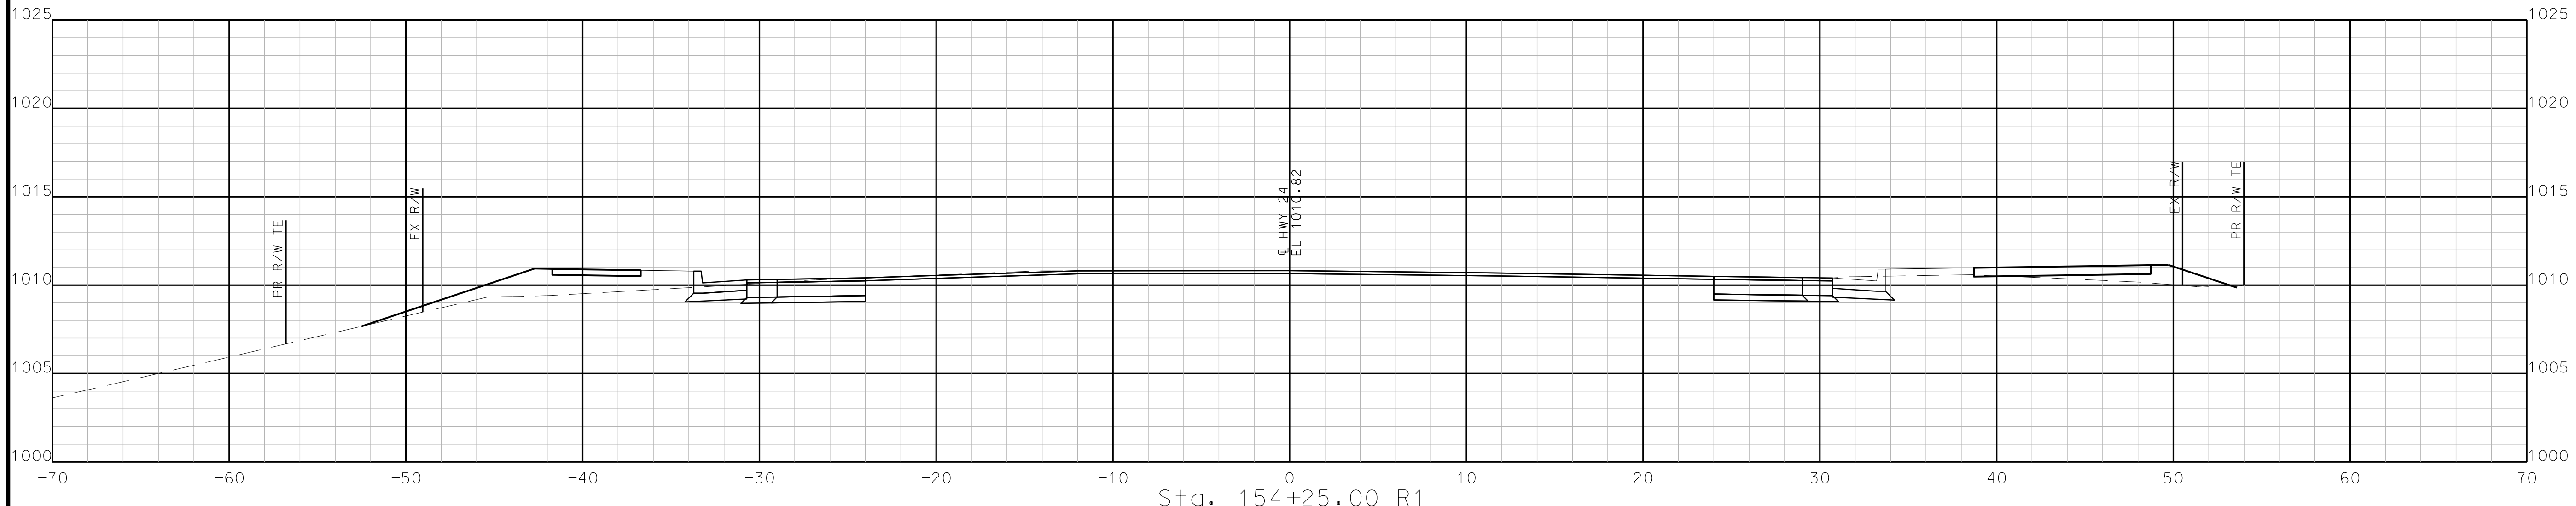

Sta. 154+25.00 R1

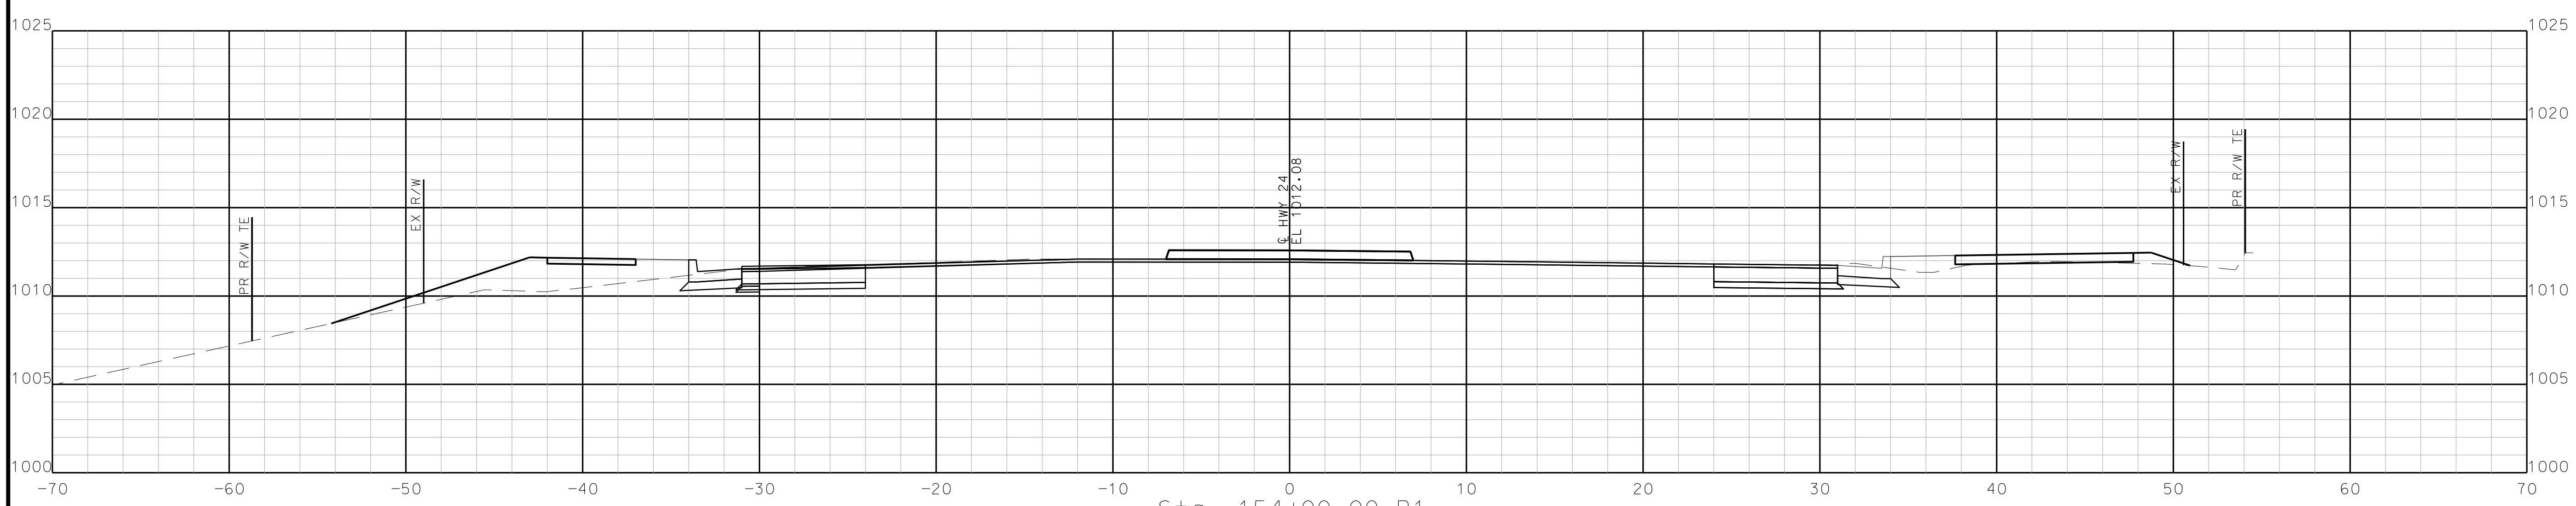

Sta. 154+00.00 R1

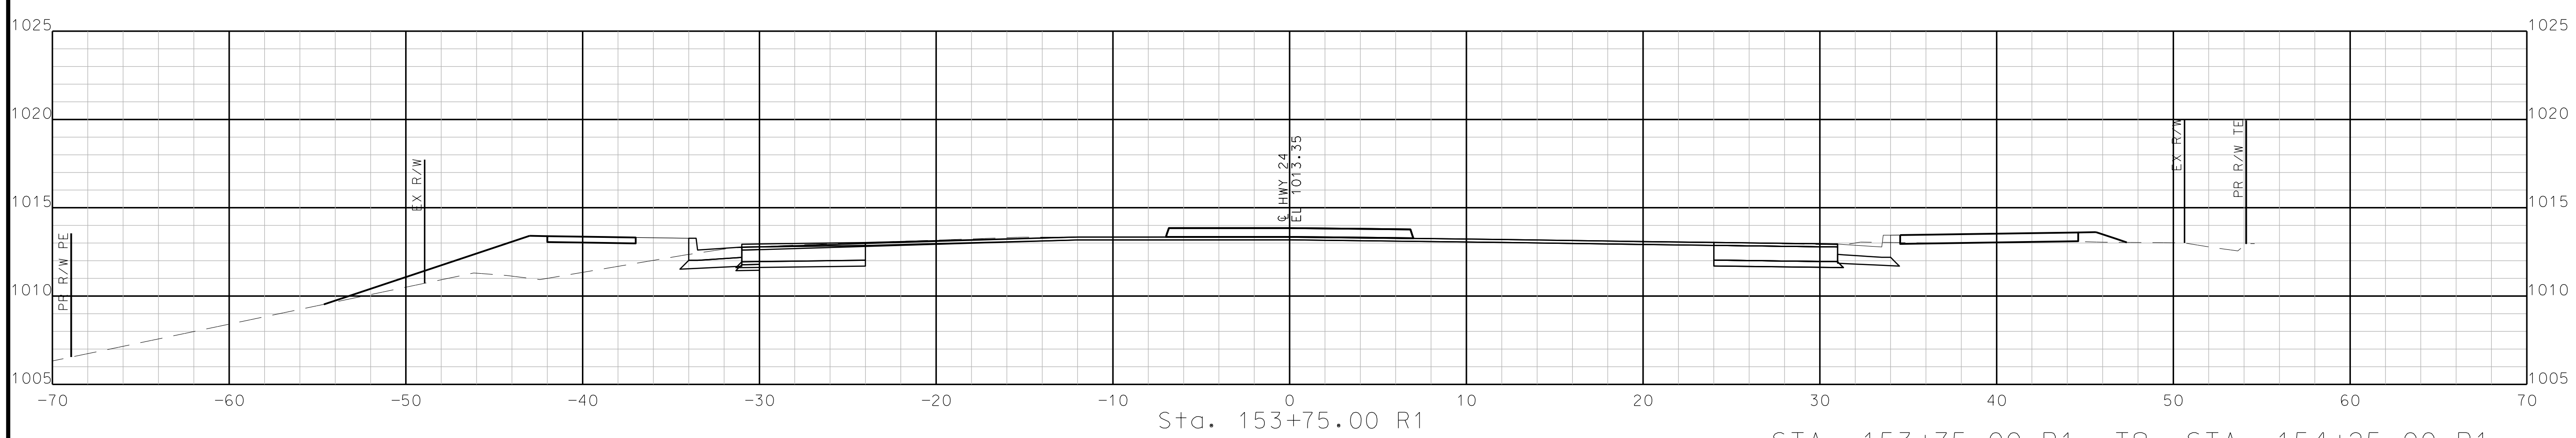

Sta. 153+75.00 R1

STA. 153+75.00 R1 TO STA. 154+25.00 R1

"THIS MEDIA SHOULD NOT BE CONSIDERED A CERTIFIED DOCUMENT."

DATE PREPARED  
10/5/2020


ROUTE 2-4	STATE MO
DISTRICT K-C	SHEET NO. 52

COUNTY  
**JACKSON**  
JOB NO.  
**J4S3405B**  
CONTRACT ID.

PROJECT NO.  
BRIDGE NO.

DATE	DESCRIPTION




MISSOURI HIGHWAYS AND TRANSPORTATION COMMISSION




105 WEST CAPITOL  
JEFFERSON CITY, MO 65102  
1-888-ASK-MODOT (1-888-273-6636)

**BURNS  
MCDONNELL**  
9400 Ward Parkway  
Kansas City, MO 64114  
(816) 333-9400


IF A SEAL IS PRESENT ON THIS SHEET IT HAS BEEN ELECTRONICALLY SEALED AND DATED: REV.

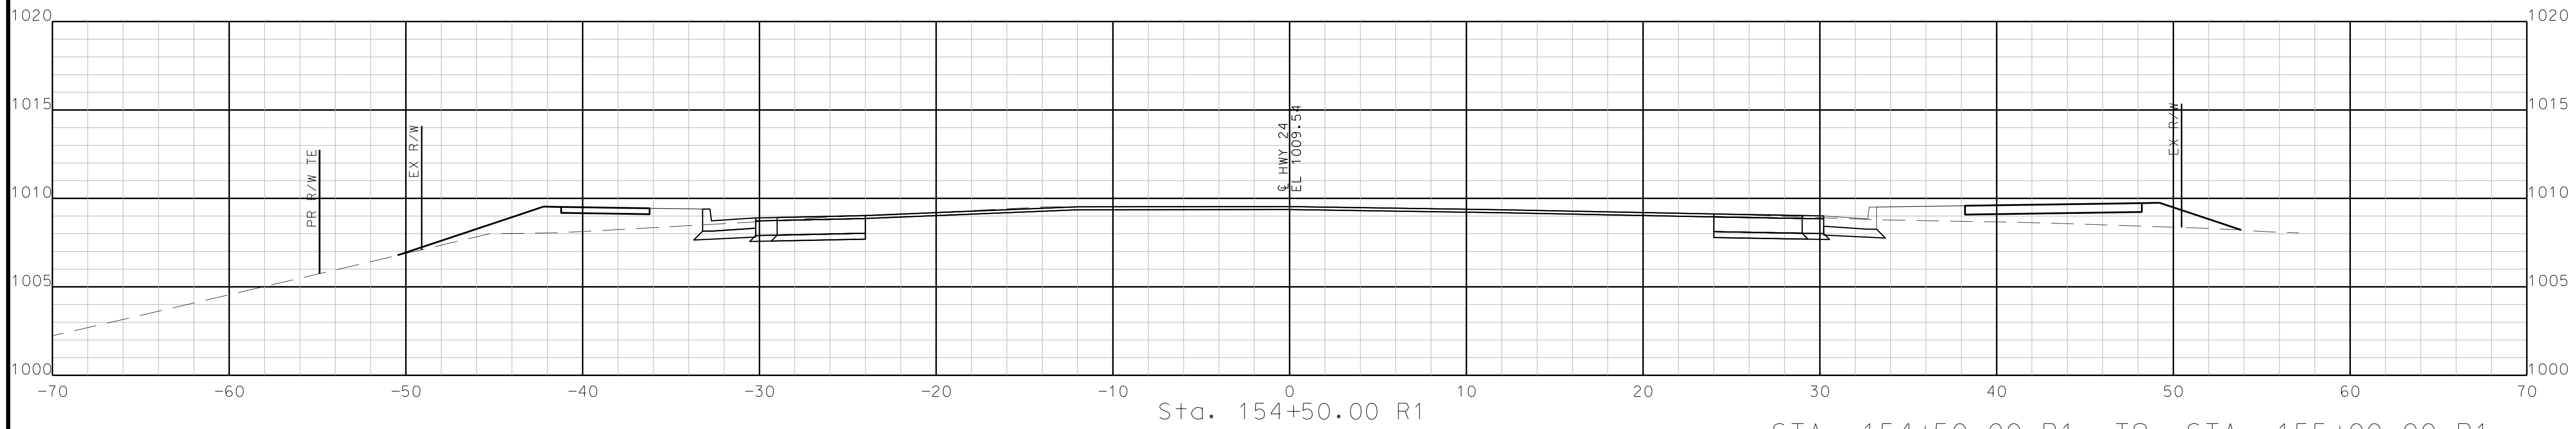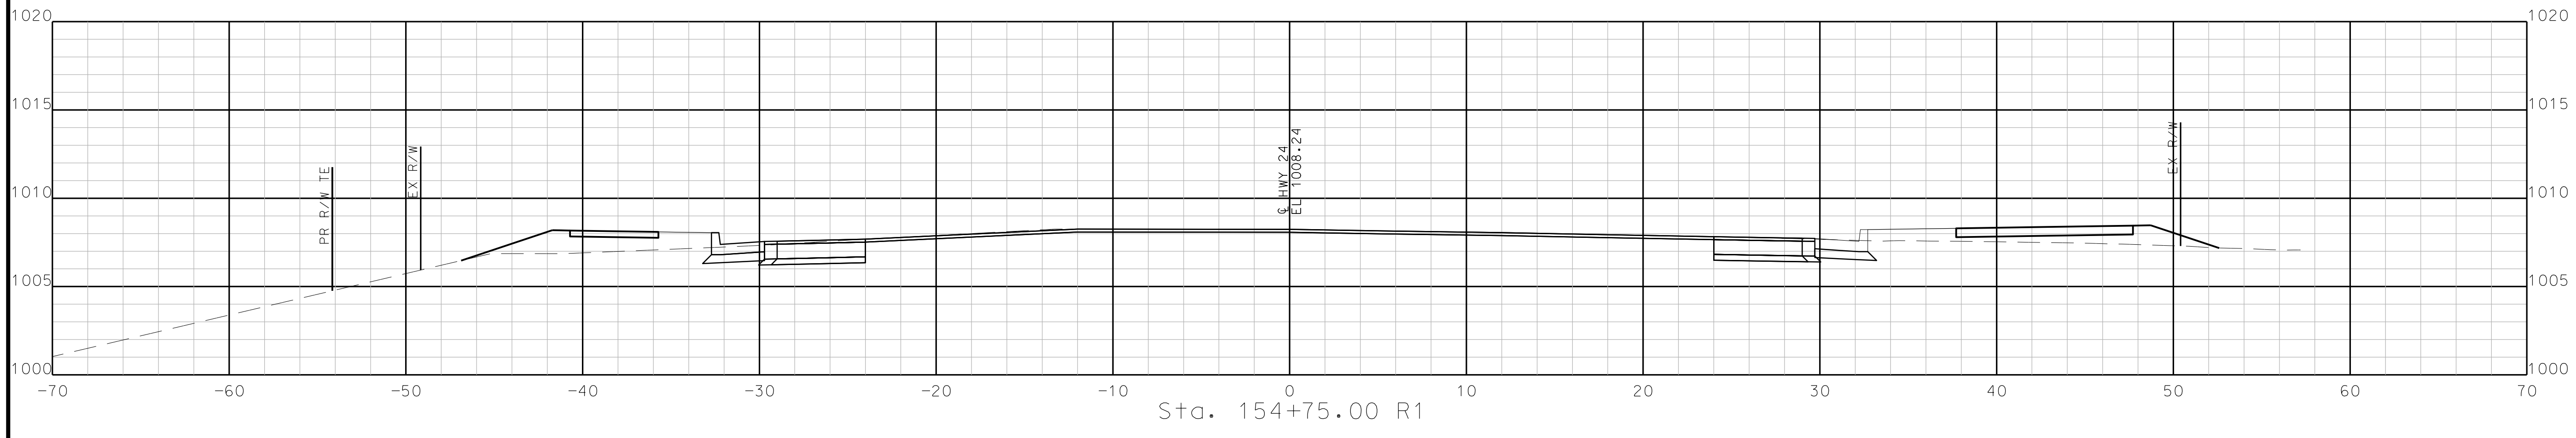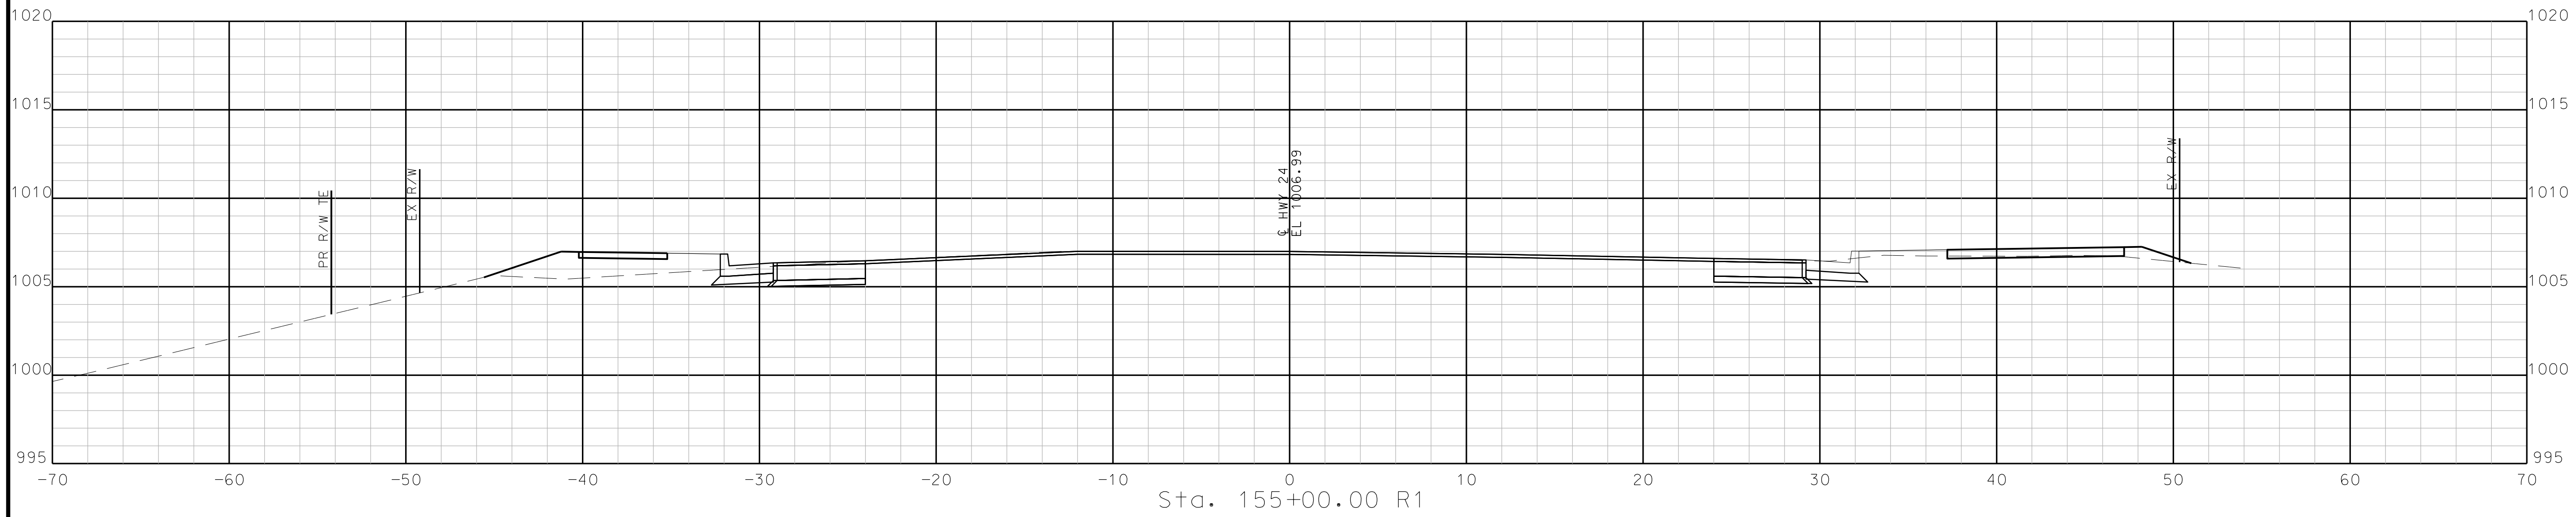


STA. 154+50.00 R1 TO STA. 155+00.00 R1

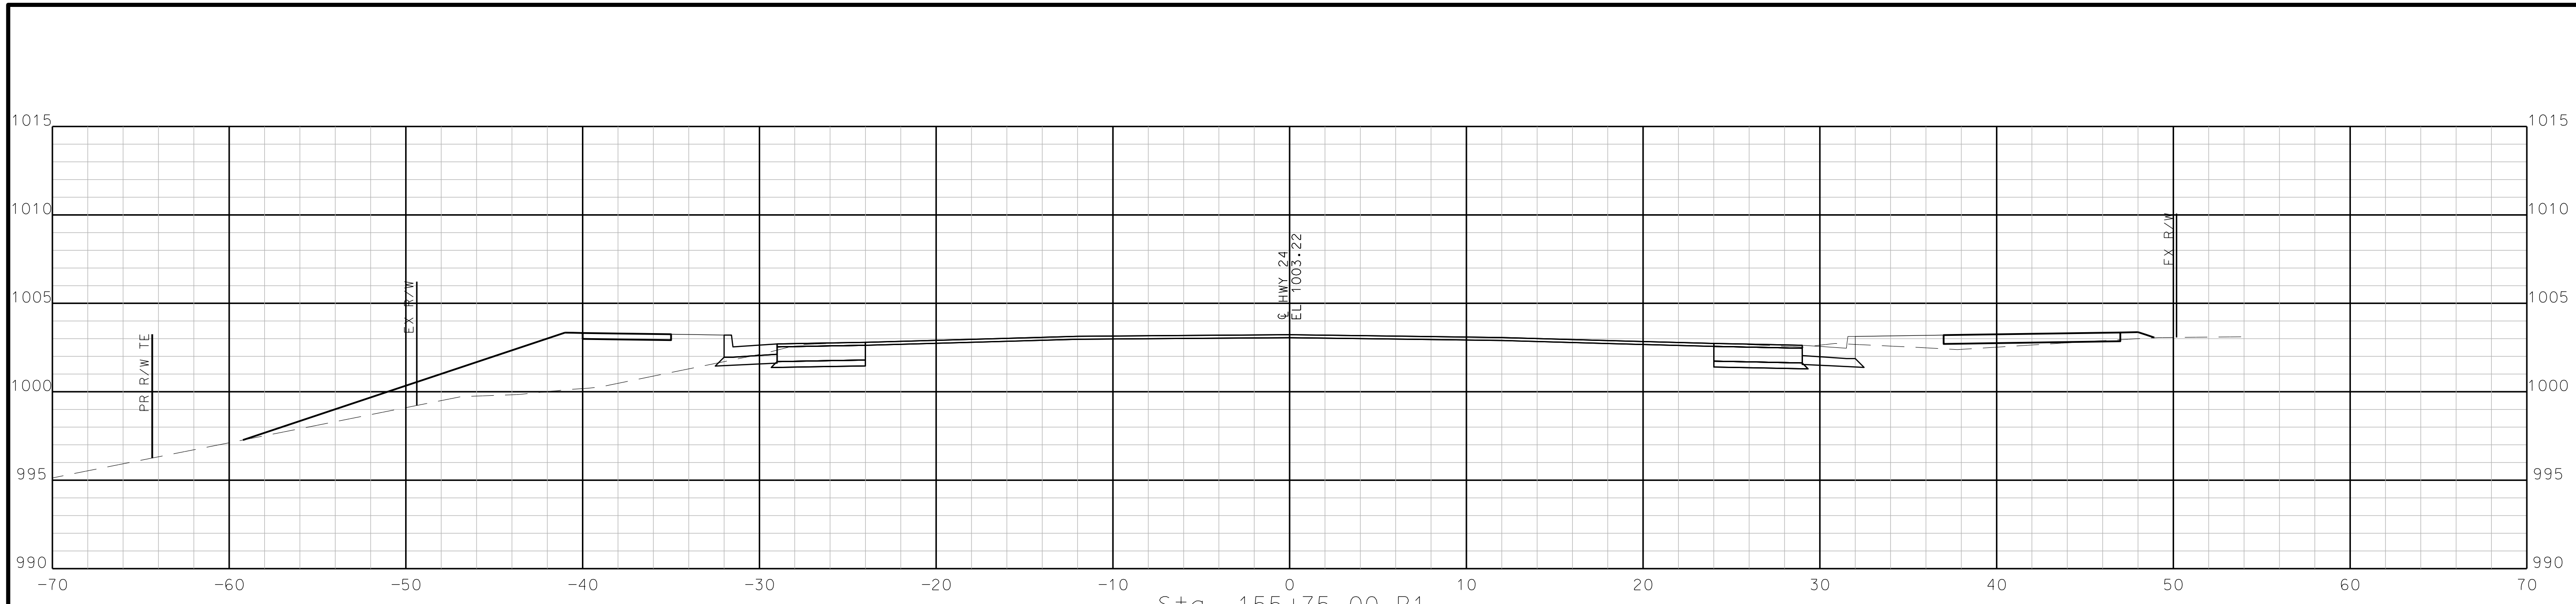

Sta. 155+75.00 R1

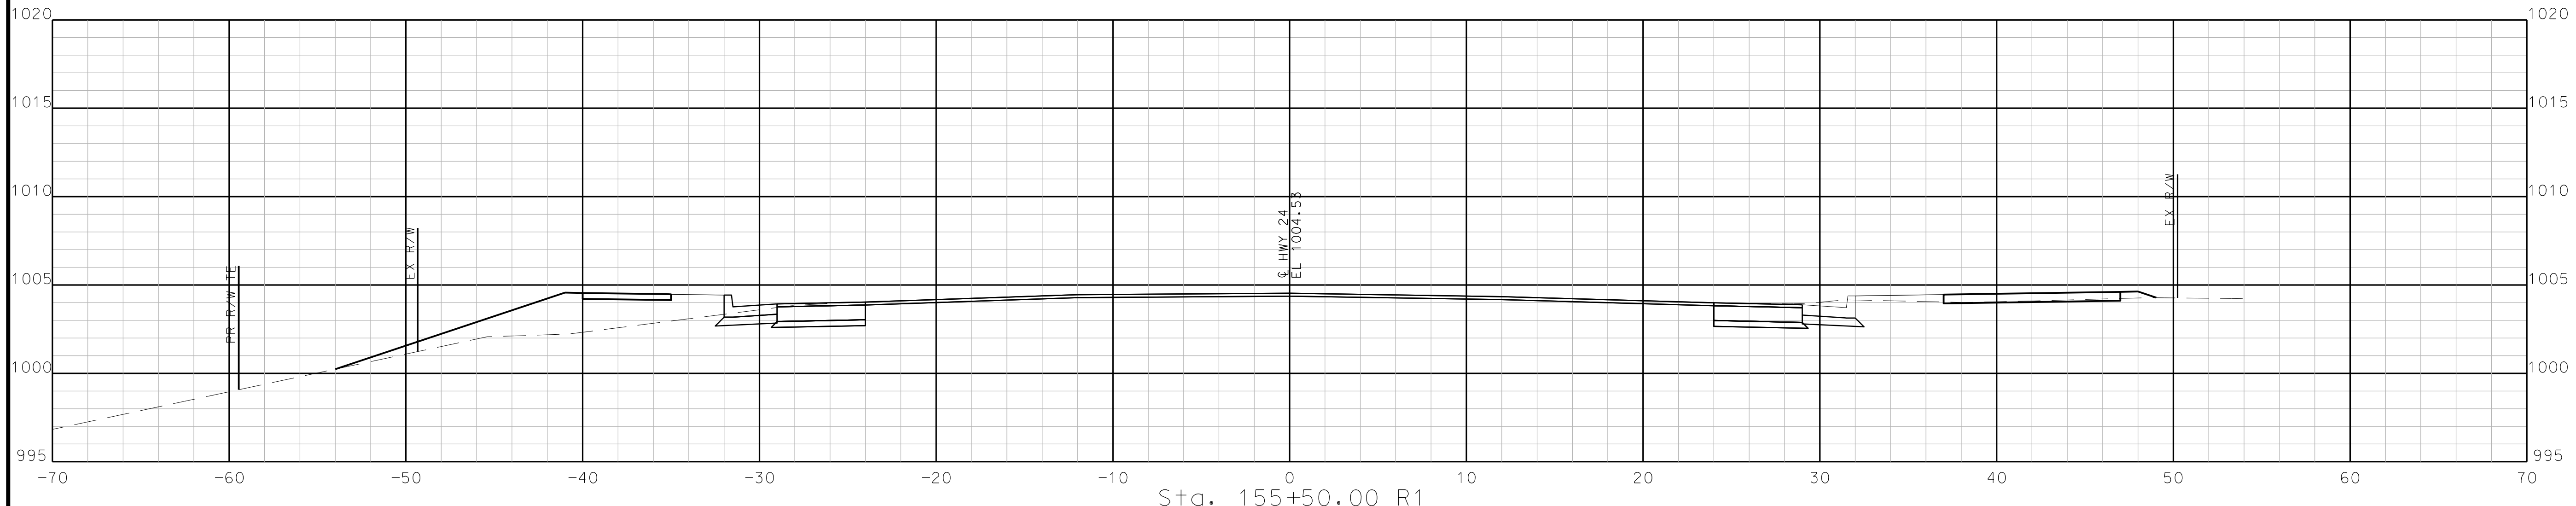

Sta. 155+50.00 R1

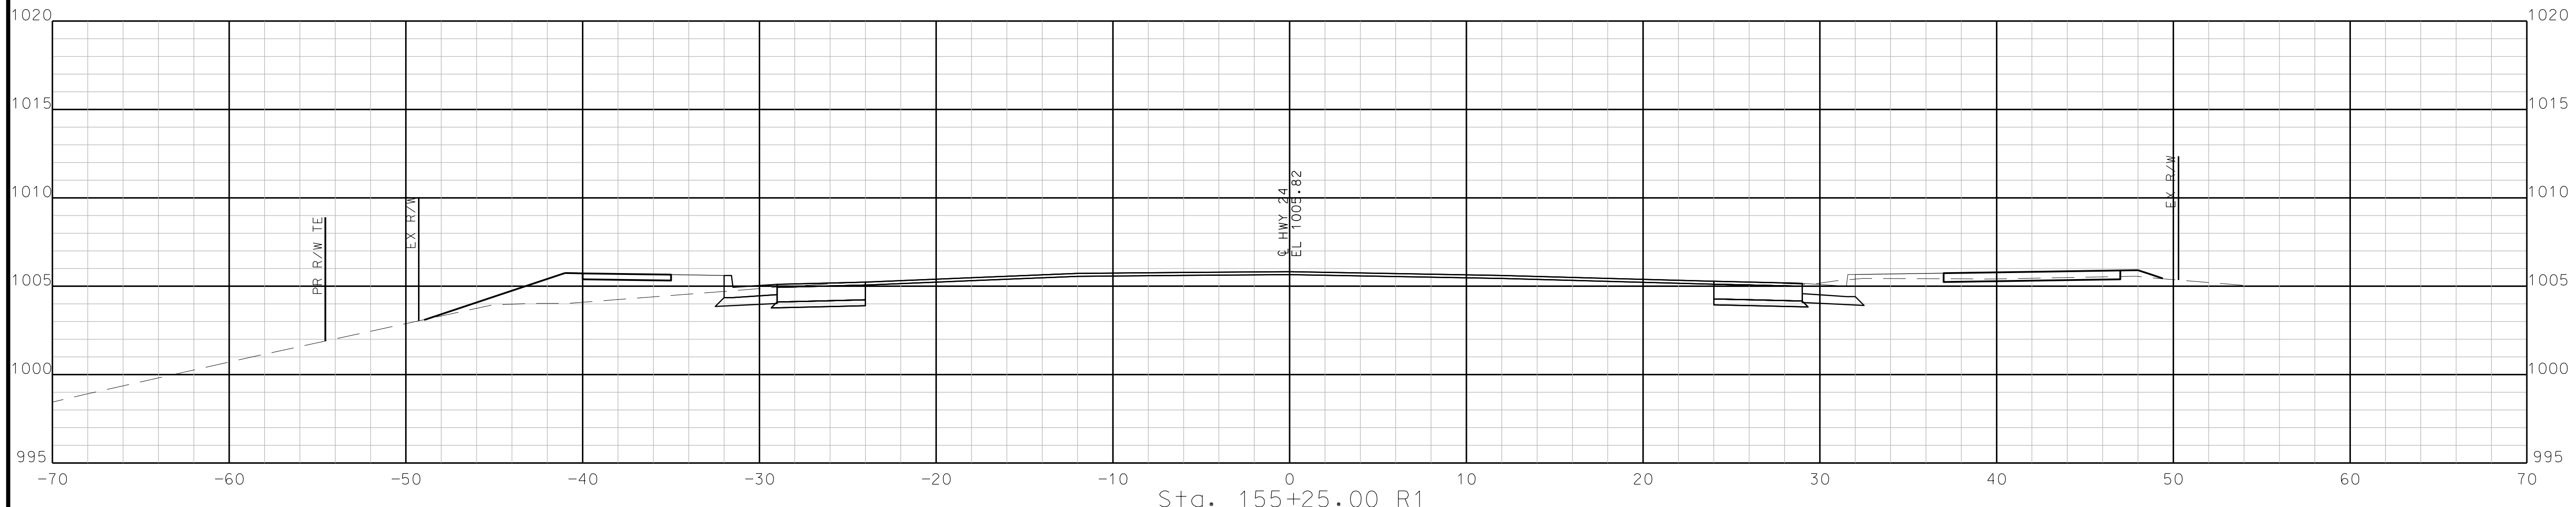

Sta. 155+25.00 R1


STA. 155+25.00 R1 TO STA. 155+75.00 R1

"THIS MEDIA SHOULD NOT BE CONSIDERED A CERTIFIED DOCUMENT."

DATE PREPARED 10/5/2020	
ROUTE 2-4	STATE MO
DISTRICT K-C	SHEET NO. 53
COUNTY JACKSON	
JOB NO. J4S3405B	
CONTRACT ID.	
PROJECT NO.	
BRIDGE NO.	

DATE	DESCRIPTION

MISSOURI HIGHWAYS AND TRANSPORTATION COMMISSION



105 WEST CAPITOL  
JEFFERSON CITY, MO 65102  
1-888-ASK-MODOT (1-888-273-6636)

**BURNS MCDONNELL**  
9400 Ward Parkway  
Kansas City, MO 64114  
(816) 333-9400

IF A SEAL IS PRESENT ON THIS SHEET IT HAS BEEN ELECTRONICALLY SEALED AND DATED. REV.

"THIS MEDIA SHOULD NOT BE CONSIDERED A CERTIFIED DOCUMENT."

DATE PREPARED  
10/5/2020

ROUTE	STATE
2-4	MO
DISTRICT	SHEET NO.
K-C	54

COUNTY  
**JACKSON**

JOB NO.  
**J4S3405B**

CONTRACT ID.  
.

PROJECT NO.  
.

BRIDGE NO.  
.

DATE	DESCRIPTION



MISSOURI HIGHWAYS AND TRANSPORTATION COMMISSION

**MoDOT**

105 WEST CAPITOL  
JEFFERSON CITY, MO 65102  
1-888-ASK-MODOT (1-888-273-6636)

**BURNS MCDONNELL**

9400 Ward Parkway  
Kansas City, MO 64114  
(816) 333-9400

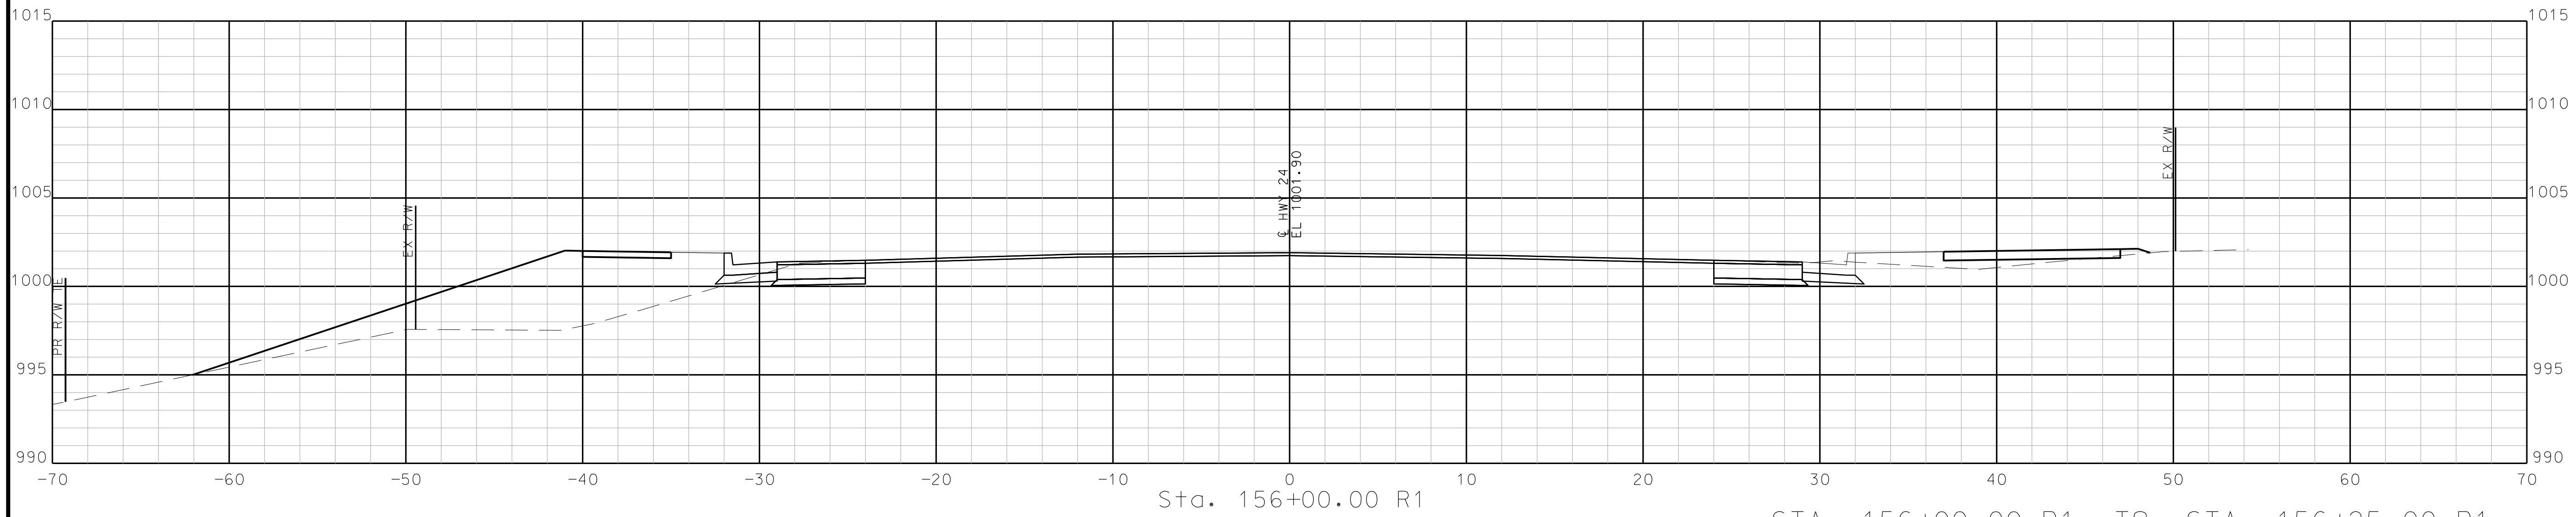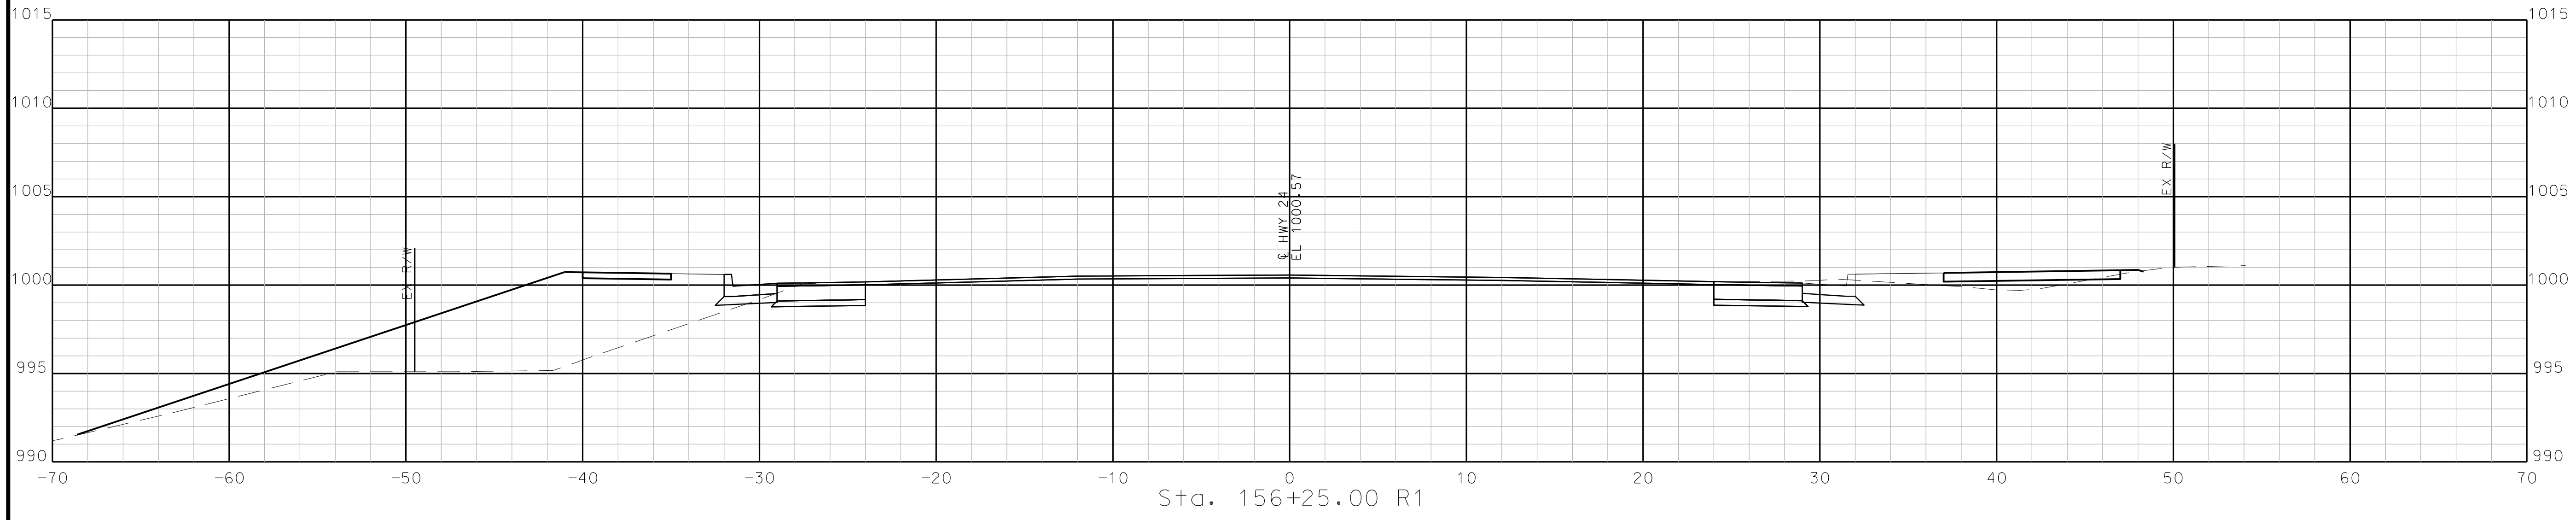

STA. 156+00.00 R1 TO STA. 156+25.00 R1


REV.

"THIS MEDIA SHOULD NOT BE CONSIDERED A CERTIFIED DOCUMENT."


DATE PREPARED	
10/5/2020	
ROUTE	STATE
2-4	MO
DISTRICT	SHEET NO.
K-C	55
COUNTY	
JACKSON	
JOB NO.	
J4S3405B	
CONTRACT ID.	
PROJECT NO.	
BRIDGE NO.	

DATE	DESCRIPTION

MISSOURI HIGHWAYS AND TRANSPORTATION COMMISSION


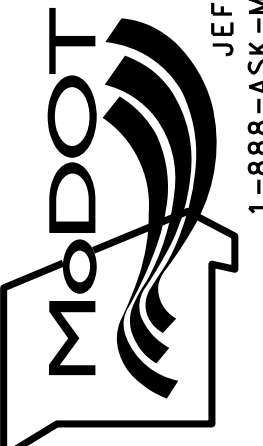


105 WEST CAPITOL  
JEFFERSON CITY, MO 65102  
1-888-ASK-MODOT (1-888-273-6636)



**BURNS & MCDONNELL**  
9400 Ward Parkway  
Kansas City, MO 64114  
(816) 333-9400

IF A SEAL IS PRESENT ON THIS SHEET IT HAS BEEN ELECTRONICALLY SEALED AND DATED. REV.

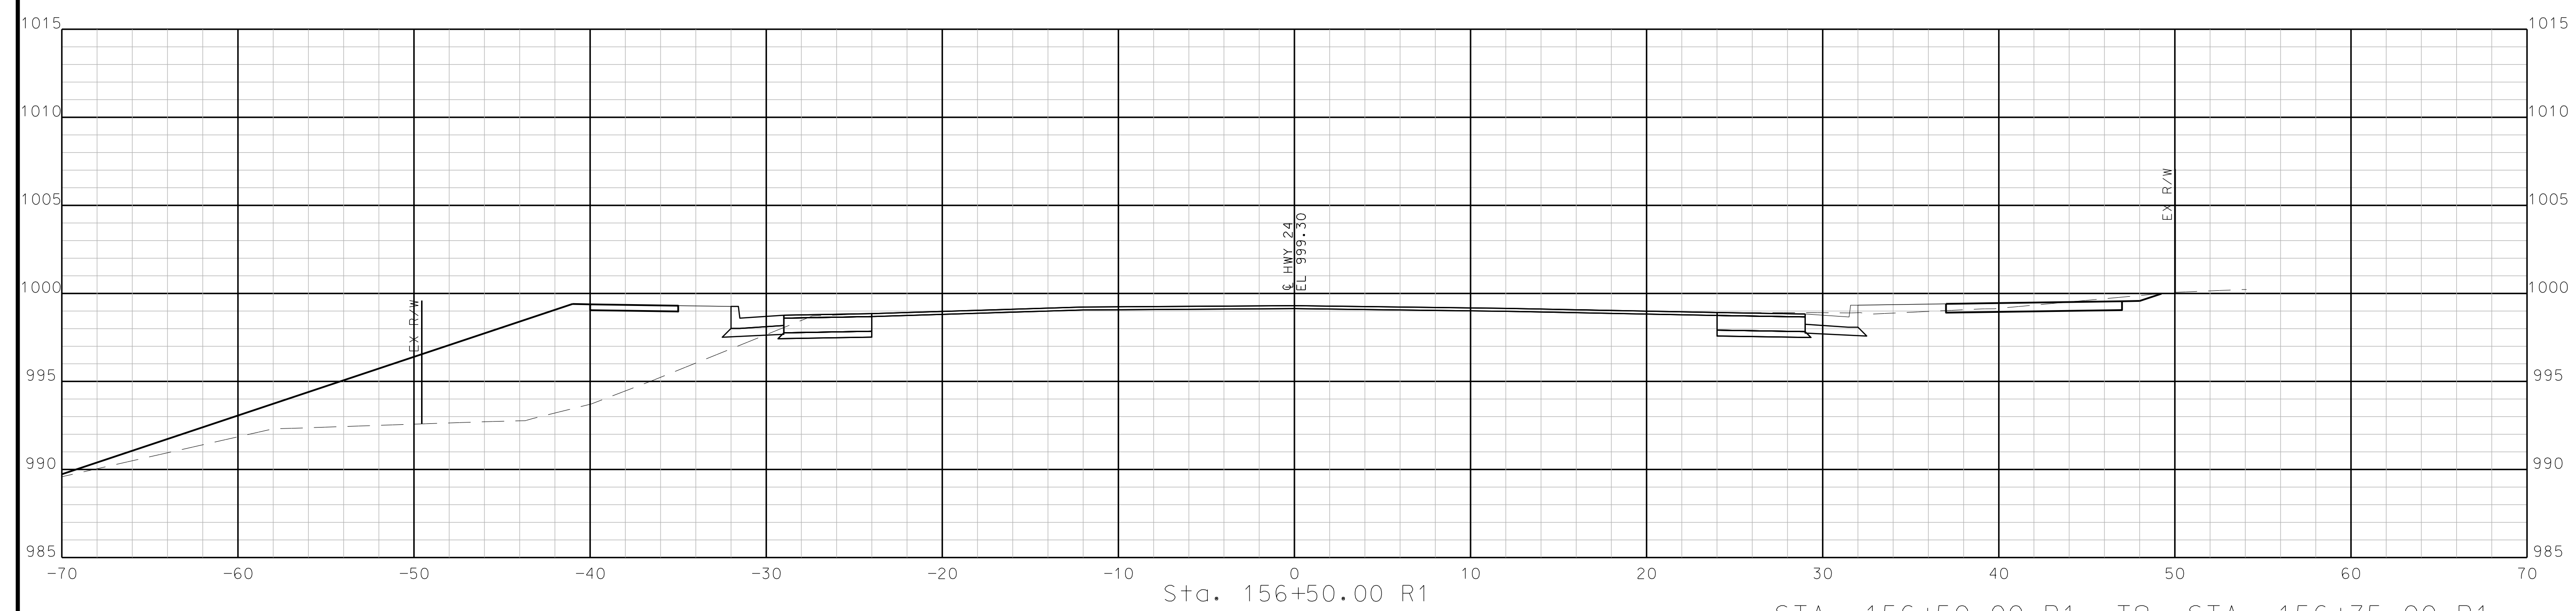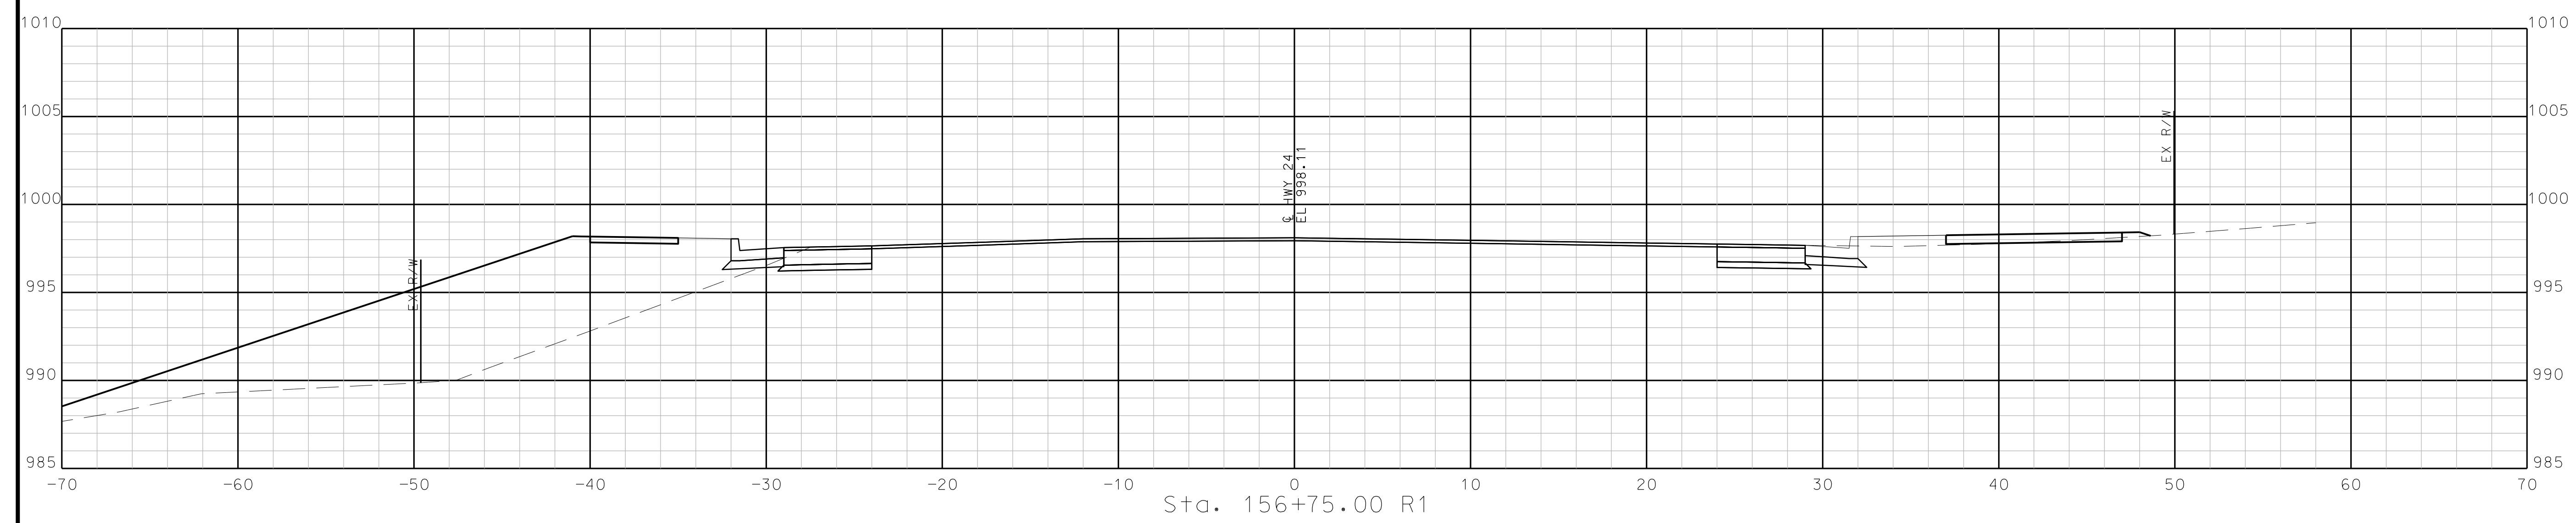

STA. 156+50.00 R1 TO STA. 156+75.00 R1



"THIS MEDIA SHOULD NOT BE CONSIDERED A CERTIFIED DOCUMENT."

DATE PREPARED  
10/5/2020

ROUTE STATE  
2-4 MO

DISTRICT SHEET NO.  
K-C 56

COUNTY  
JACKSON

JOB NO.  
J4S3405B


CONTRACT ID.

PROJECT NO.

BRIDGE NO.


DATE	DESCRIPTION

MISSOURI HIGHWAYS AND TRANSPORTATION COMMISSION

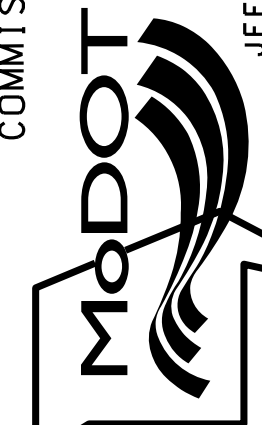


105 WEST CAPITOL  
JEFFERSON CITY, MO 65102  
1-888-ASK-MODOT (1-888-273-6636)

**BURNS MCDONNELL**  
9400 Ward Parkway  
Kansas City, MO 64114  
(816) 333-9400

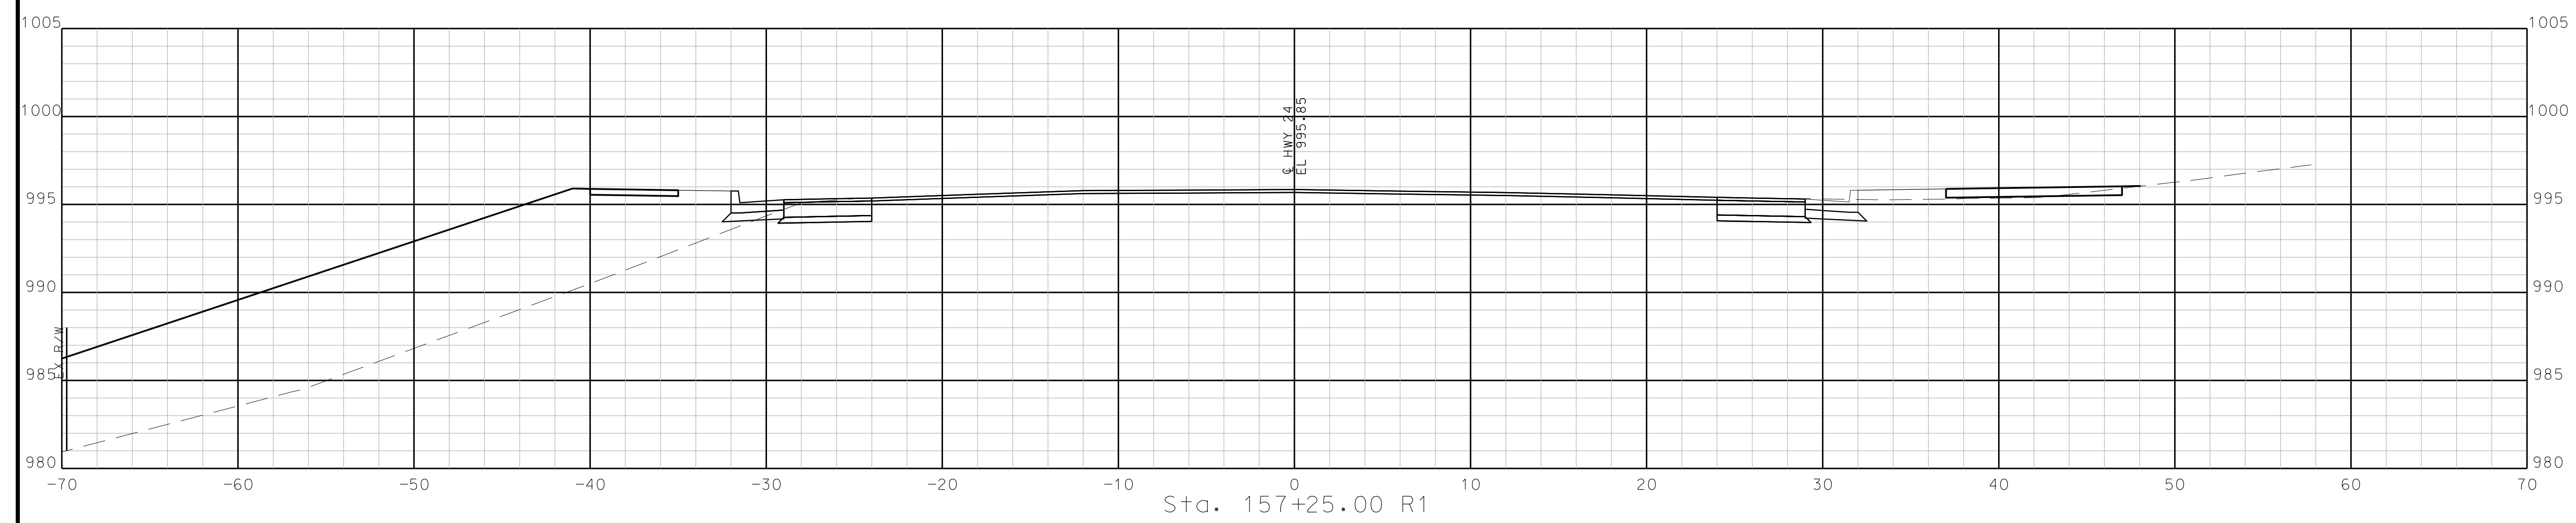

Sta. 157+25.00 R1

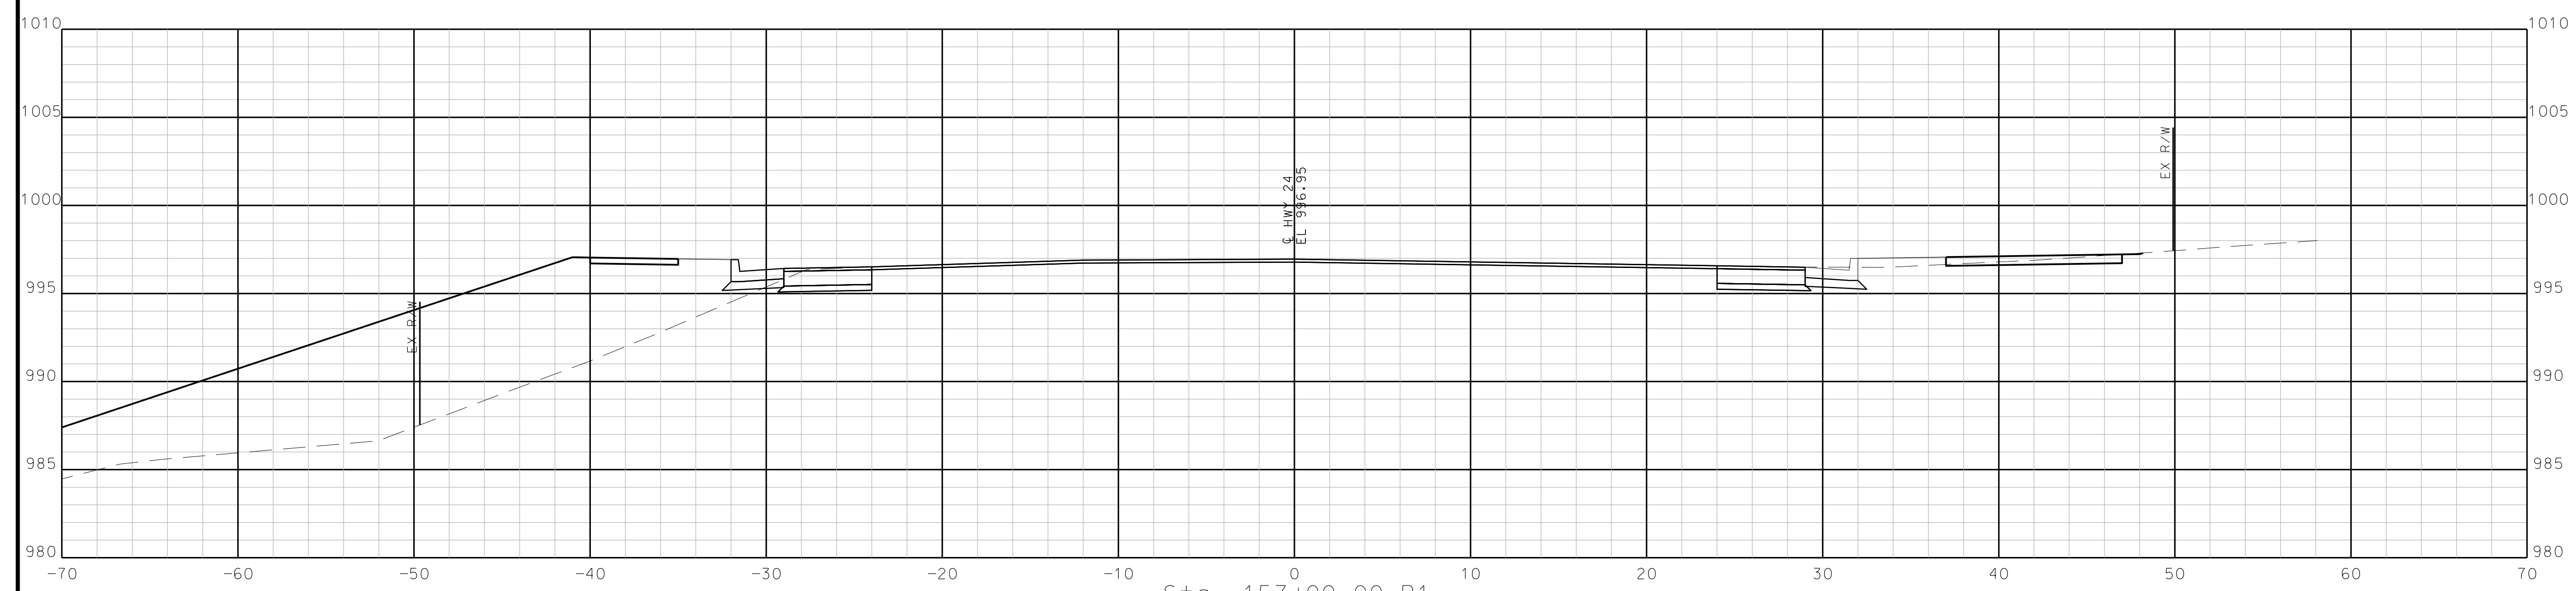

Sta. 157+00.00 R1

STA. 157+00.00 R1 TO STA. 157+25.00 R1

IF A SEAL IS PRESENT ON THIS SHEET IT HAS BEEN ELECTRONICALLY SEALED AND DATED. REV.

"THIS MEDIA SHOULD NOT BE CONSIDERED A CERTIFIED DOCUMENT."

DATE PREPARED  
10/5/2020

ROUTE	STATE
2-4	MO
DISTRICT	SHEET NO.
K-C	57

COUNTY  
JACKSON

JOB NO.  
J4S3405B


CONTRACT ID.  
.

PROJECT NO.  
.

BRIDGE NO.  
.



DATE	DESCRIPTION

MISSOURI HIGHWAYS AND TRANSPORTATION COMMISSION

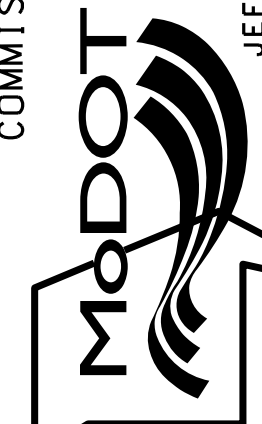

105 WEST CAPITOL  
JEFFERSON CITY, MO 65102  
1-888-ASK-MODOT (1-888-273-6636)

**BURNS MCDONNELL**  
9400 Ward Parkway  
Kansas City, MO 64114  
(816) 333-9400

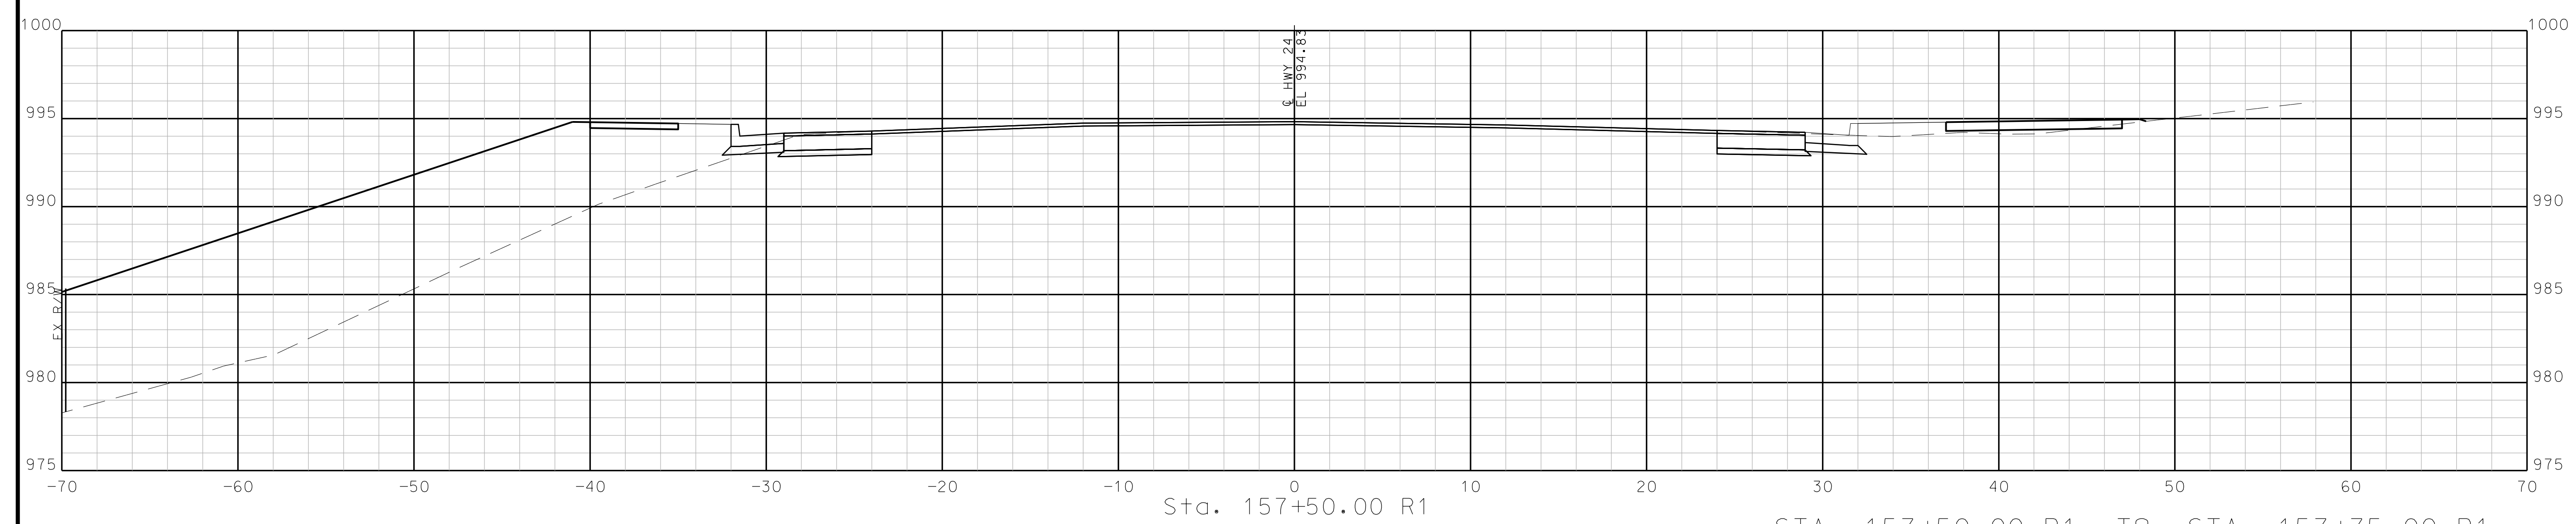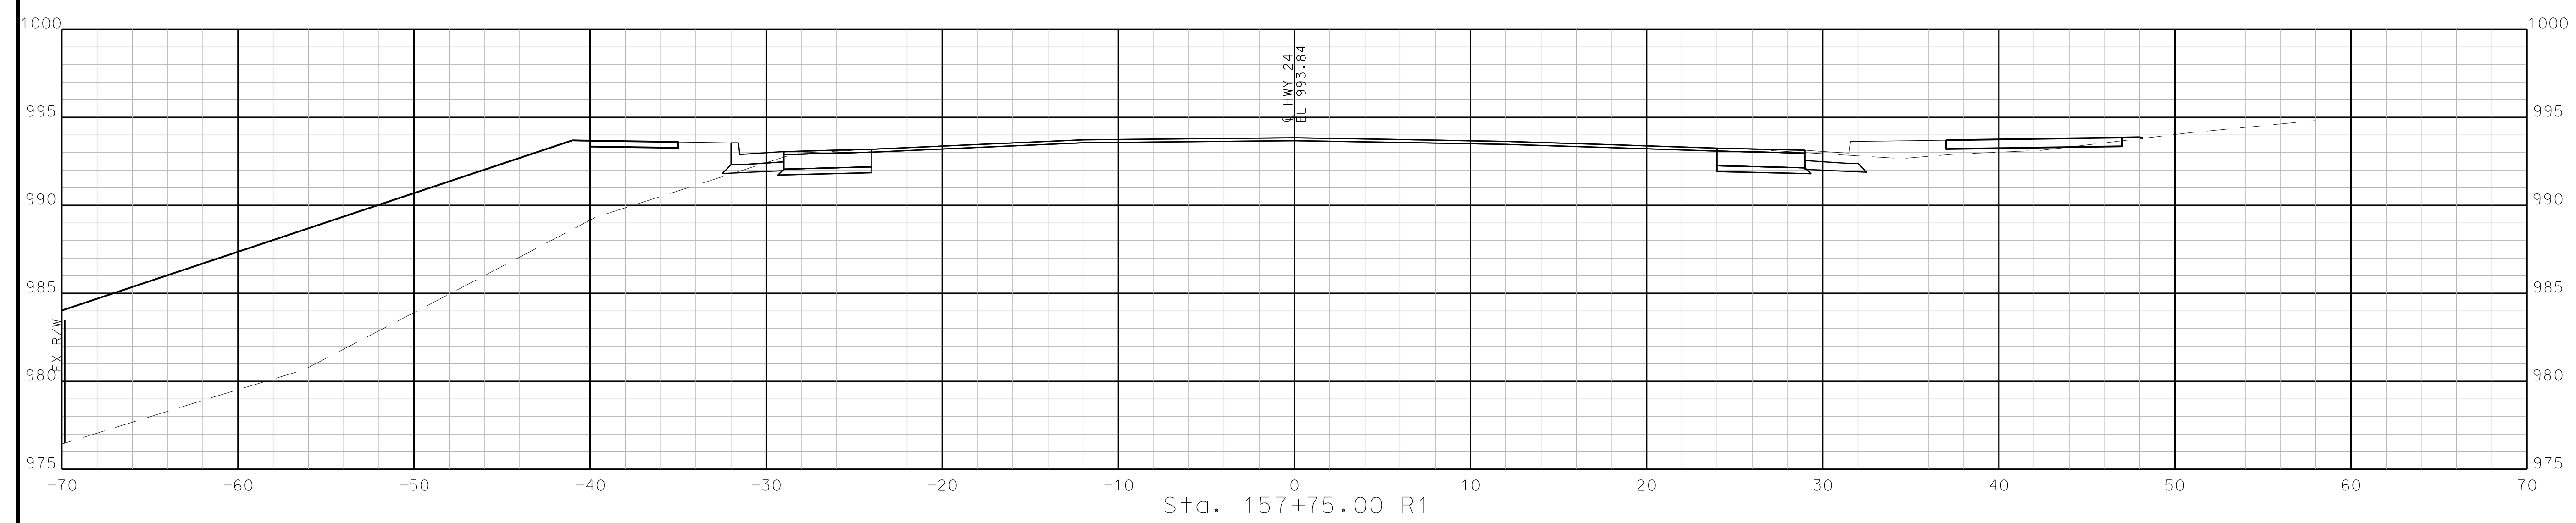

STA. 157+50.00 R1 TO STA. 157+75.00 R1

IF A SEAL IS PRESENT ON THIS SHEET IT HAS BEEN ELECTRONICALLY SEALED AND DATED.

"THIS MEDIA SHOULD NOT BE CONSIDERED A CERTIFIED DOCUMENT."

DATE PREPARED  
10/5/2020

ROUTE	STATE
2-4	MO
DISTRICT	SHEET NO.
K-C	58

COUNTY  
JACKSON

JOB NO.  
J4S3405B


CONTRACT ID.  
.

PROJECT NO.  
.

BRIDGE NO.  
.



DATE	DESCRIPTION
.	.
.	.
.	.
.	.
.	.

MISSOURI HIGHWAYS AND TRANSPORTATION COMMISSION

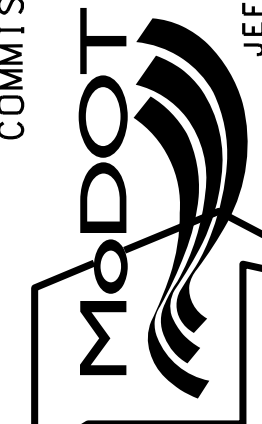

105 WEST CAPITOL  
JEFFERSON CITY, MO 65102  
1-888-ASK-MODOT (1-888-273-6636)

**BURNS MCDONNELL**  
9400 Ward Parkway  
Kansas City, MO 64114  
(816) 333-9400

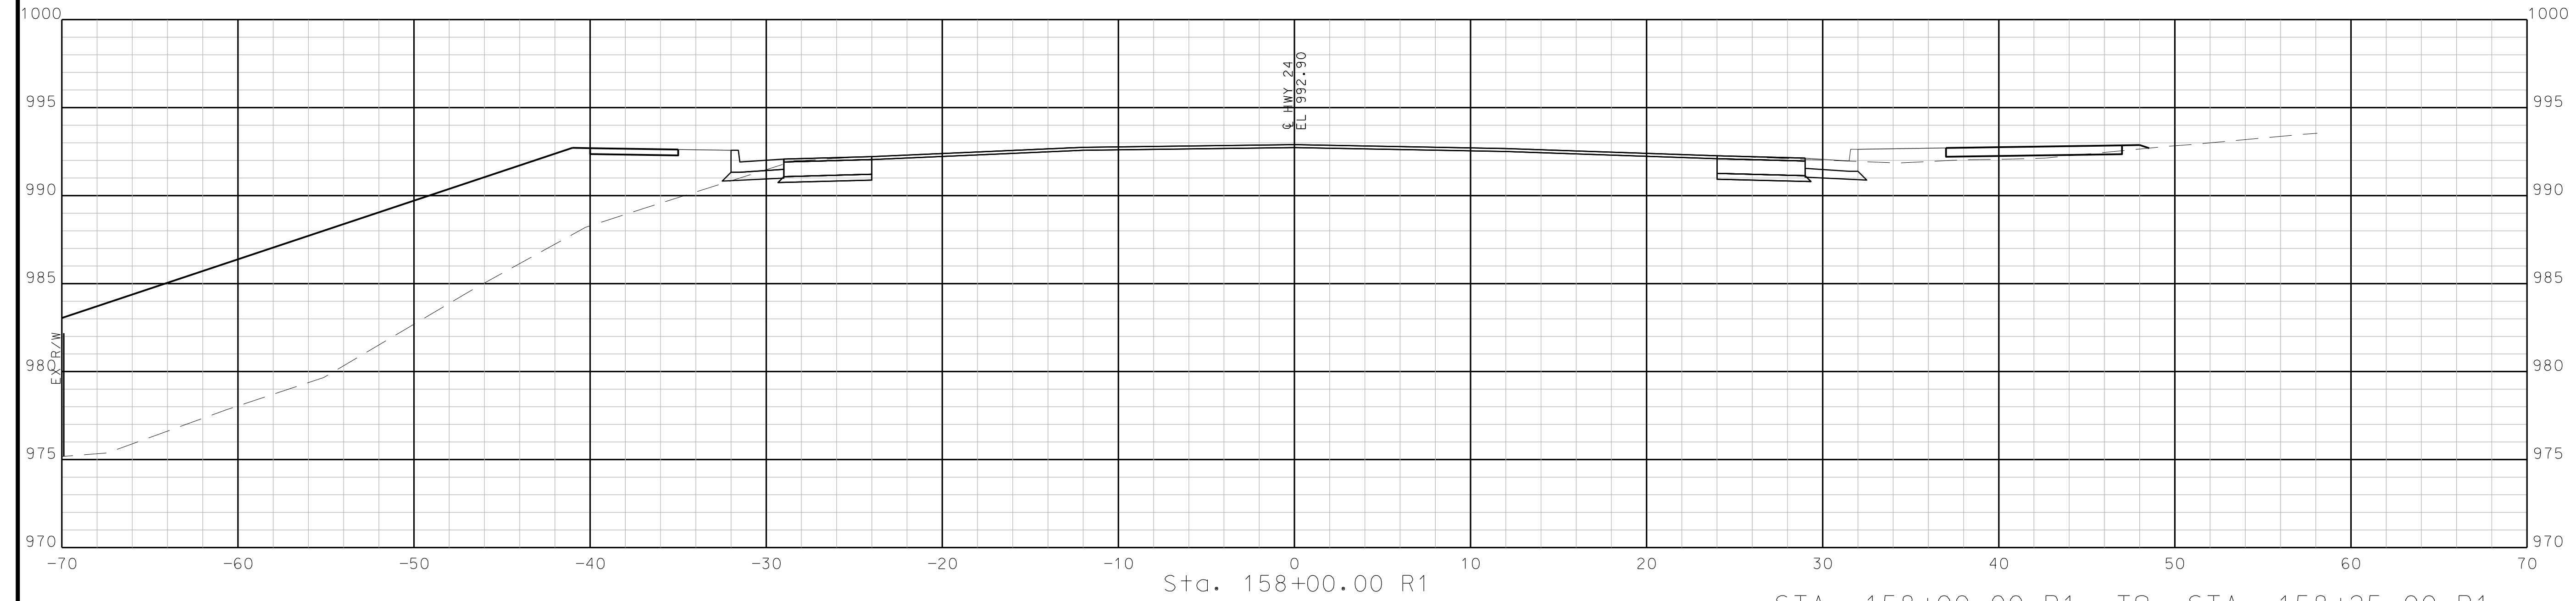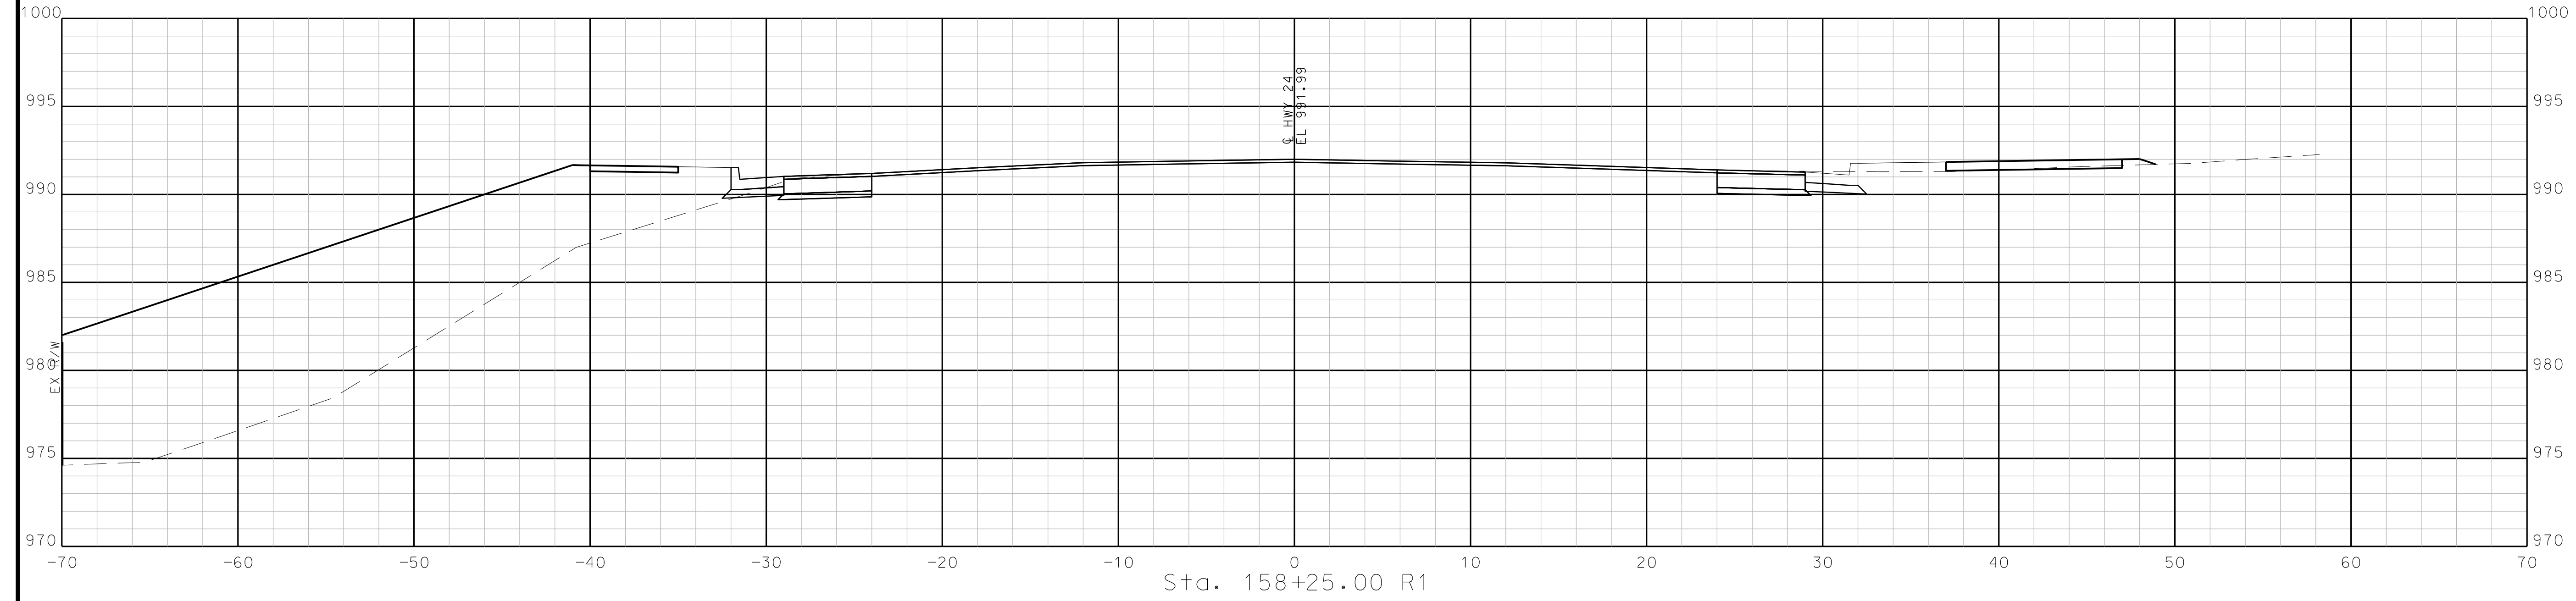

STA. 158+00.00 R1 TO STA. 158+25.00 R1

IF A SEAL IS PRESENT ON THIS SHEET IT HAS BEEN ELECTRONICALLY SEALED AND DATED.

"THIS MEDIA SHOULD NOT BE CONSIDERED A CERTIFIED DOCUMENT."

DATE PREPARED  
10/5/2020

ROUTE	STATE
2-4	MO
DISTRICT	SHEET NO.
K-C	59

COUNTY  
JACKSON

JOB NO.  
J4S3405B

CONTRACT ID.  
.

PROJECT NO.  
.

BRIDGE NO.  
.

DATE	DESCRIPTION

MISSOURI HIGHWAYS AND TRANSPORTATION COMMISSION





105 WEST CAPITOL  
JEFFERSON CITY, MO 65102  
1-888-ASK-MODOT (1-888-273-6636)



**BURNS & MCDONNELL**  
9400 Ward Parkway  
Kansas City, MO 64114  
(816) 333-9400

IF A SEAL IS PRESENT ON THIS SHEET IT HAS BEEN ELECTRONICALLY SEALED AND DATED. REV.

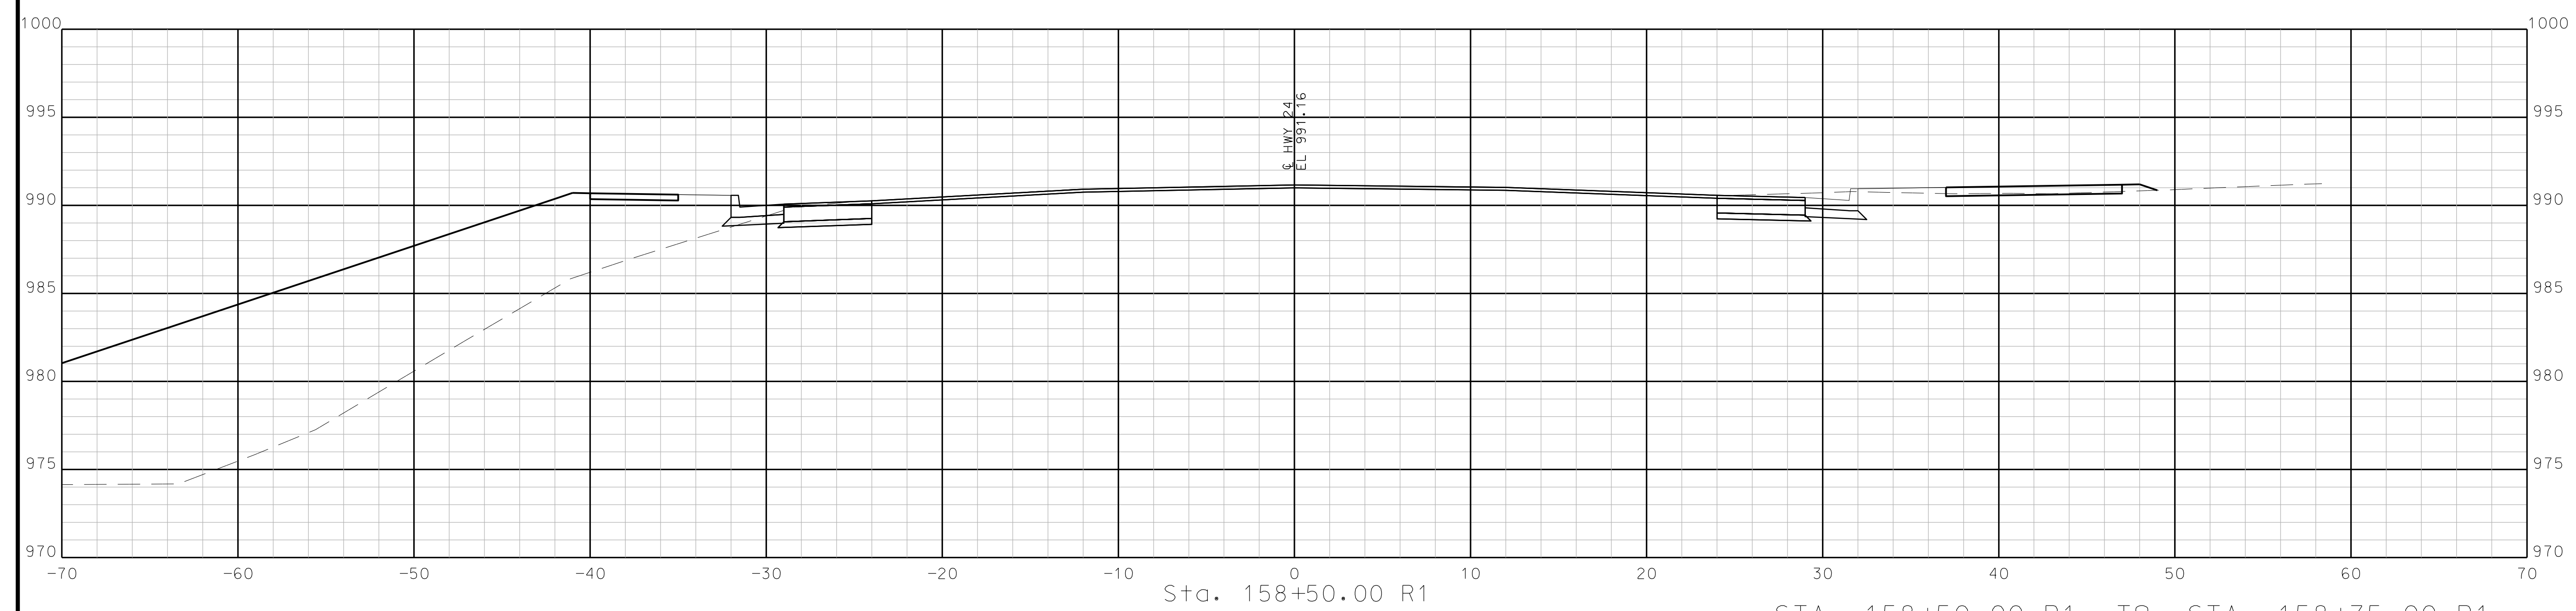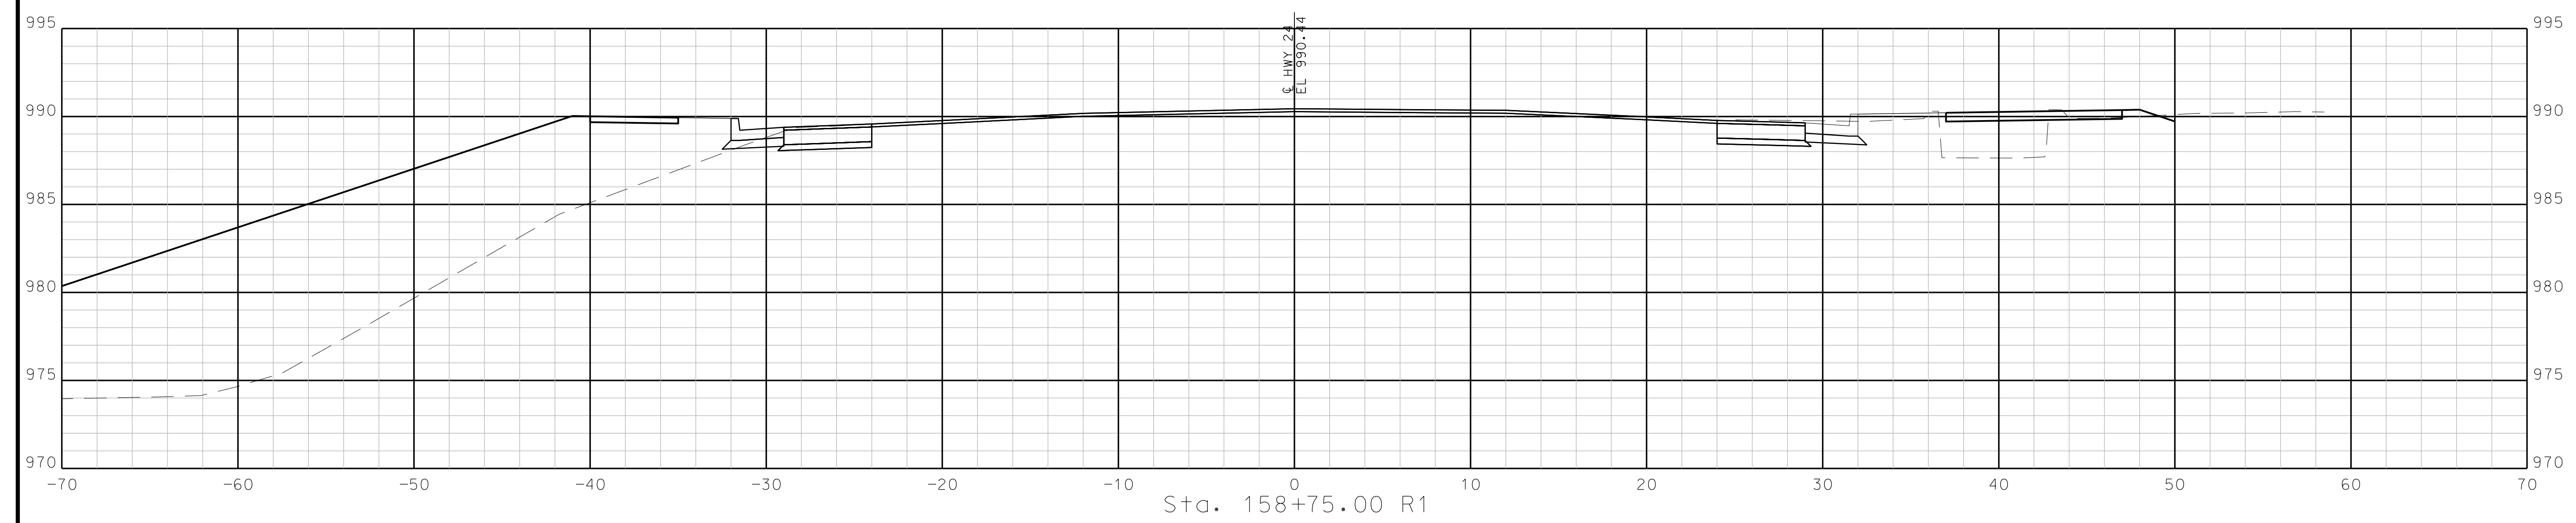

STA. 158+50.00 R1 TO STA. 158+75.00 R1

"THIS MEDIA SHOULD NOT BE CONSIDERED A CERTIFIED DOCUMENT."

DATE PREPARED  
10/5/2020

ROUTE STATE  
2-4 MO

DISTRICT SHEET NO.  
K-C 60

COUNTY  
JACKSON

JOB NO.  
J4S3405B


CONTRACT ID.

PROJECT NO.

BRIDGE NO.

DESCRIPTION	DATE




MISSOURI HIGHWAYS AND TRANSPORTATION COMMISSION

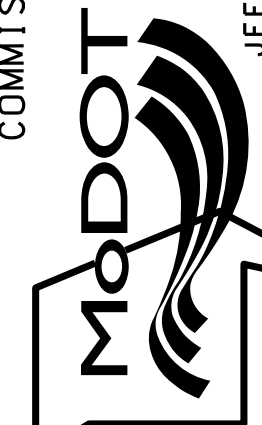

105 WEST CAPITOL  
JEFFERSON CITY, MO 65102  
1-888-ASK-MODOT (1-888-273-6636)

**BURNS MCDONNELL**  
9400 Ward Parkway  
Kansas City, MO 64114  
(816) 333-9400

IF A SEAL IS PRESENT ON THIS SHEET IT HAS BEEN ELECTRONICALLY SEALED AND DATED.

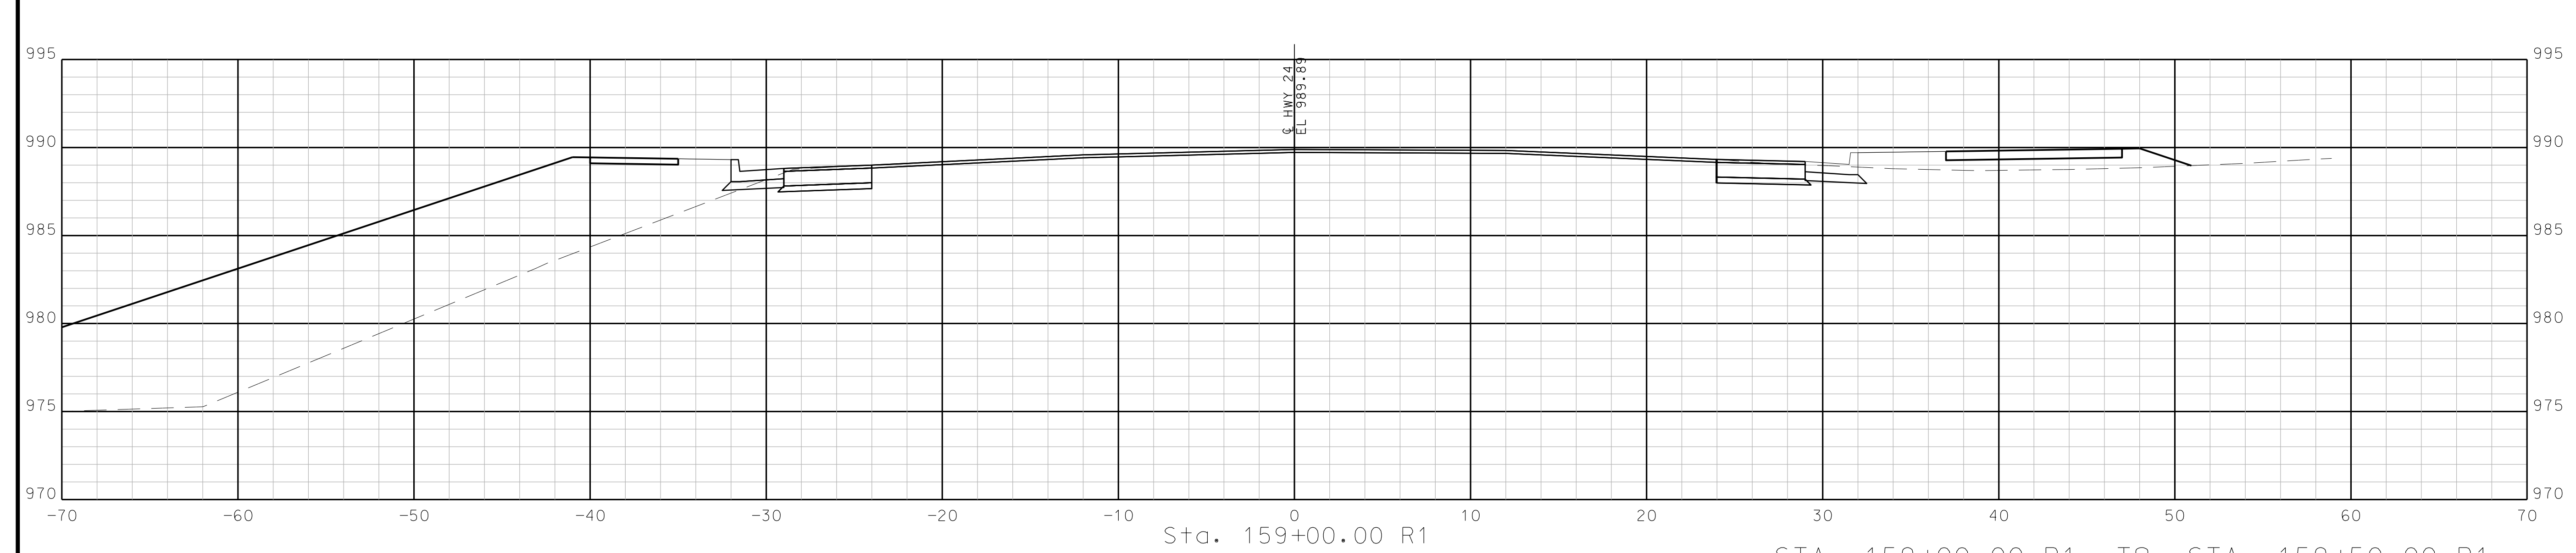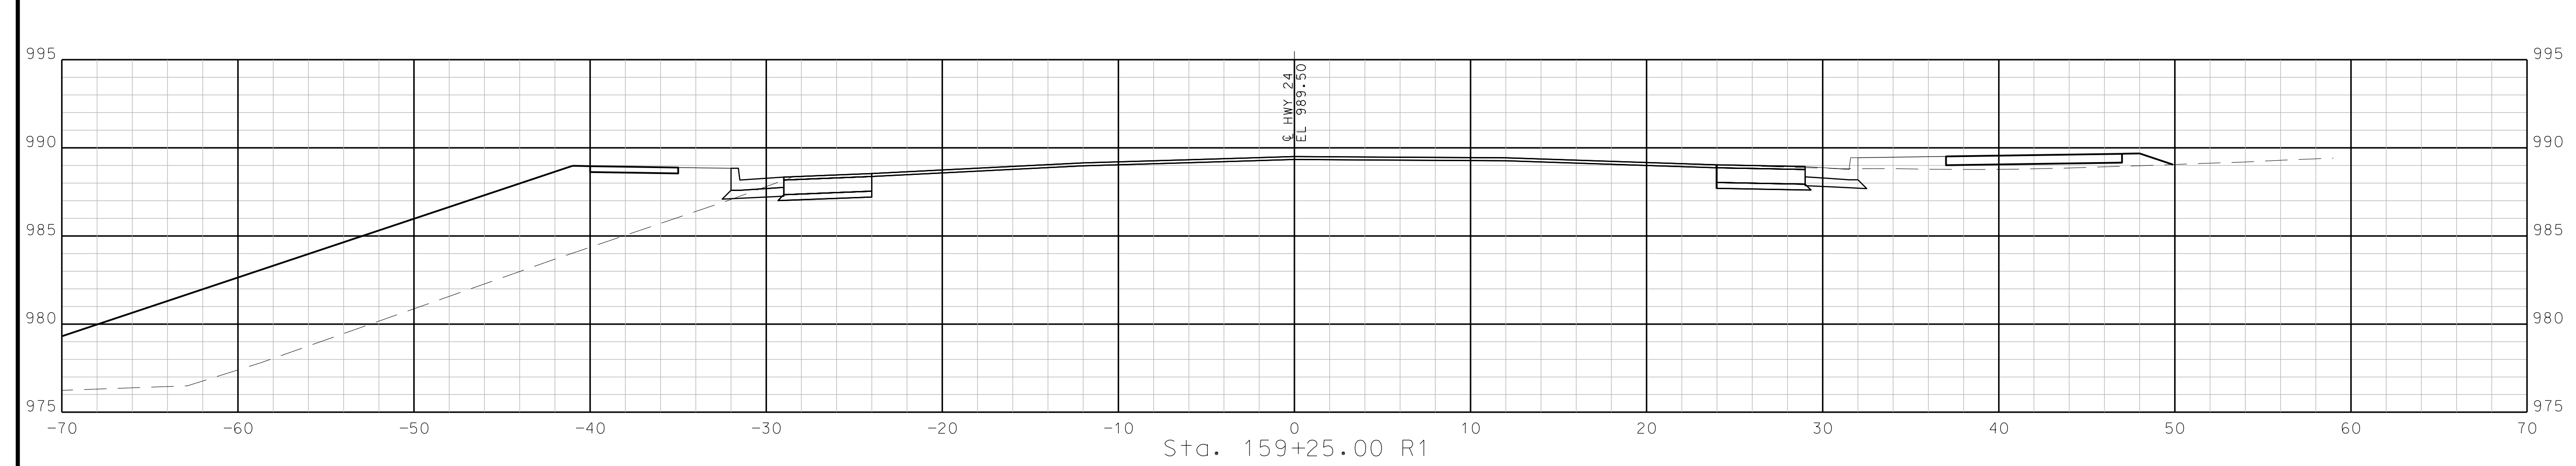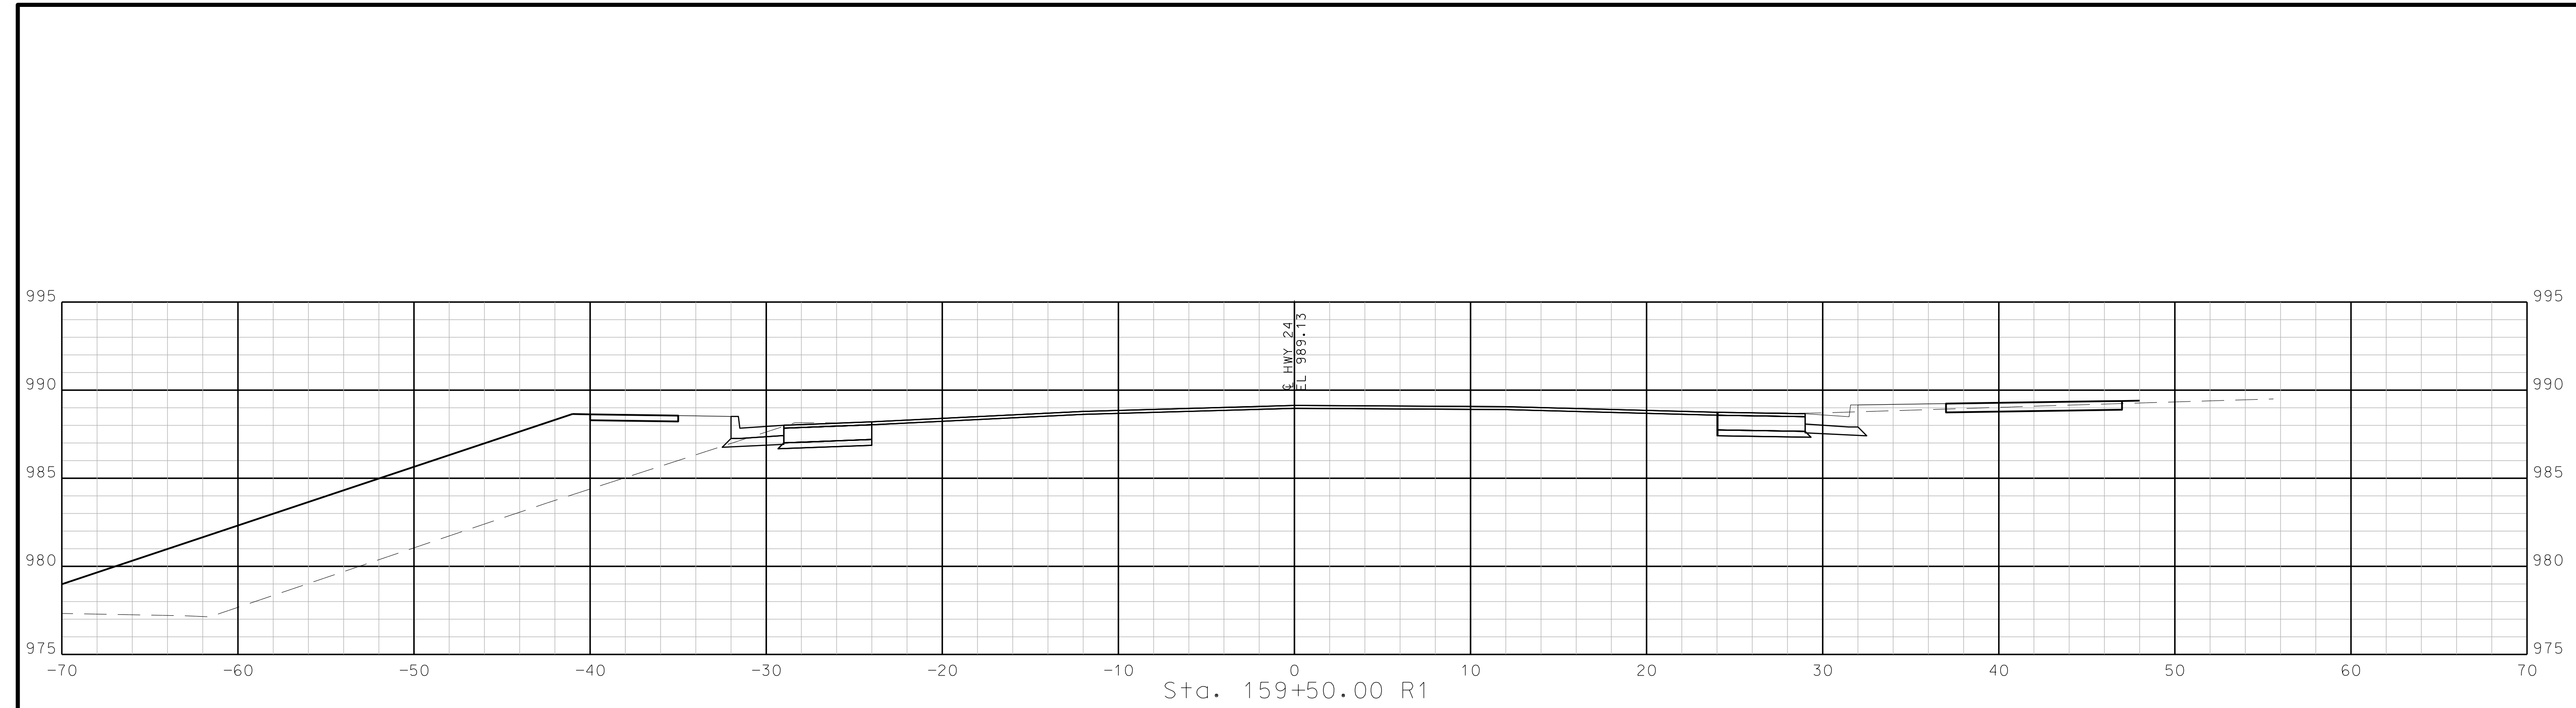

STA. 159+00.00 R1 TO STA. 159+50.00 R1

"THIS MEDIA SHOULD NOT BE CONSIDERED A CERTIFIED DOCUMENT."

DATE PREPARED  
10/5/2020

ROUTE STATE  
2-4 MO

DISTRICT SHEET NO.  
K-C 61

COUNTY  
JACKSON

JOB NO.  
J4S3405B


CONTRACT ID.  
.

PROJECT NO.  
.


BRIDGE NO.  
.

DATE	DESCRIPTION
.	.
.	.
.	.
.	.
.	.

MISSOURI HIGHWAYS AND TRANSPORTATION COMMISSION






105 WEST CAPITOL  
JEFFERSON CITY, MO 65102  
1-888-ASK-MODOT (1-888-273-6636)



**BURNS  
&  
MCDONNELL**  
9400 Ward Parkway  
Kansas City, MO 64114  
(816) 333-9400

REV.

IF A SEAL IS PRESENT ON THIS SHEET IT HAS BEEN ELECTRONICALLY SEALED AND DATED.

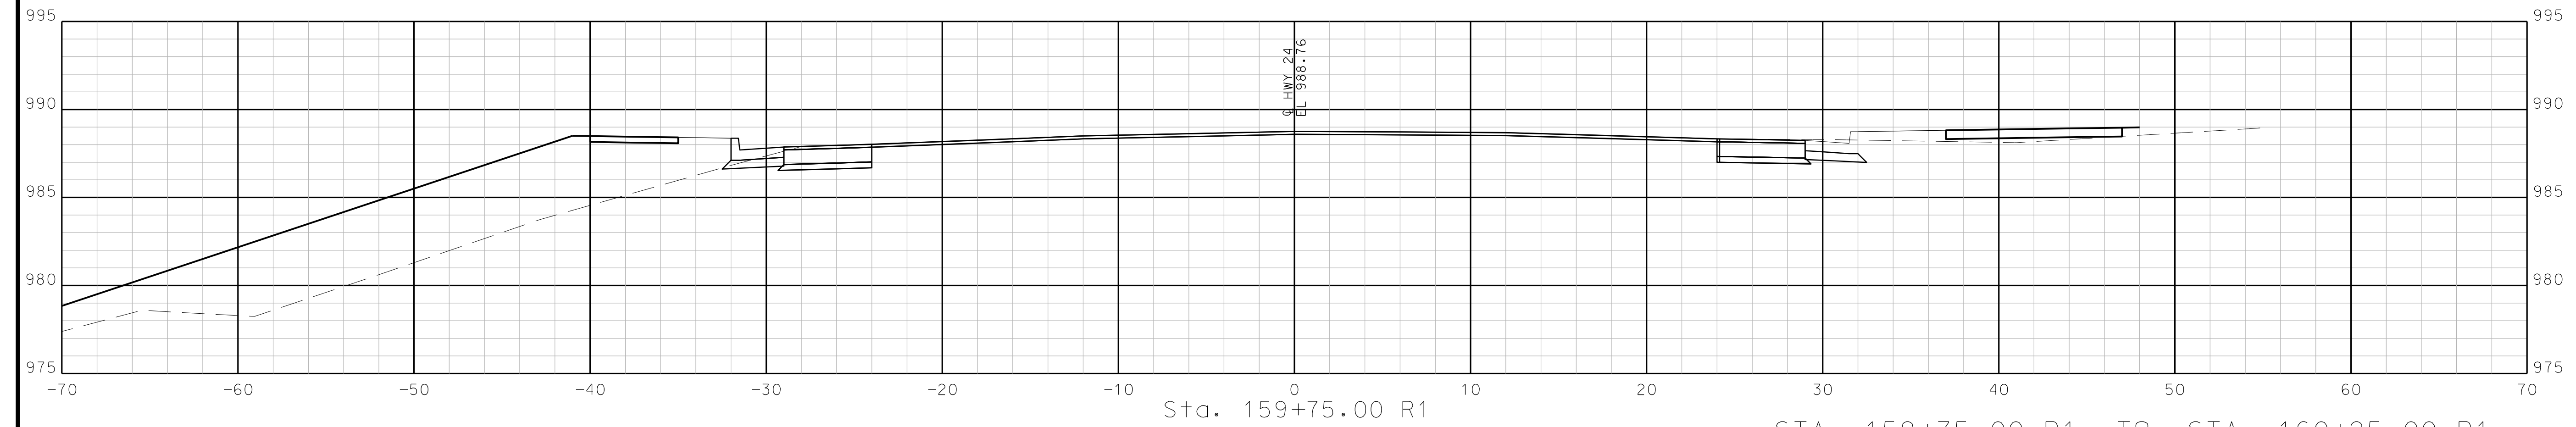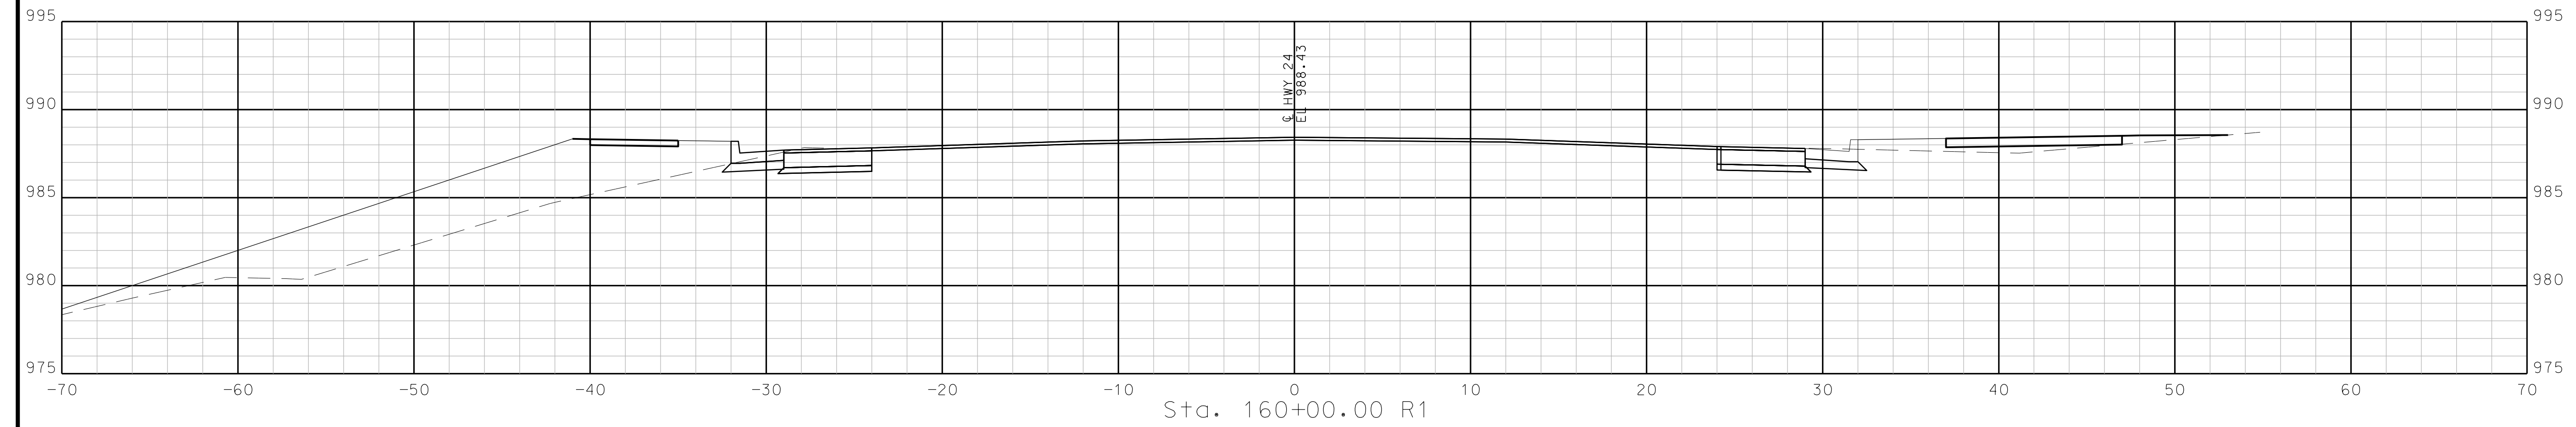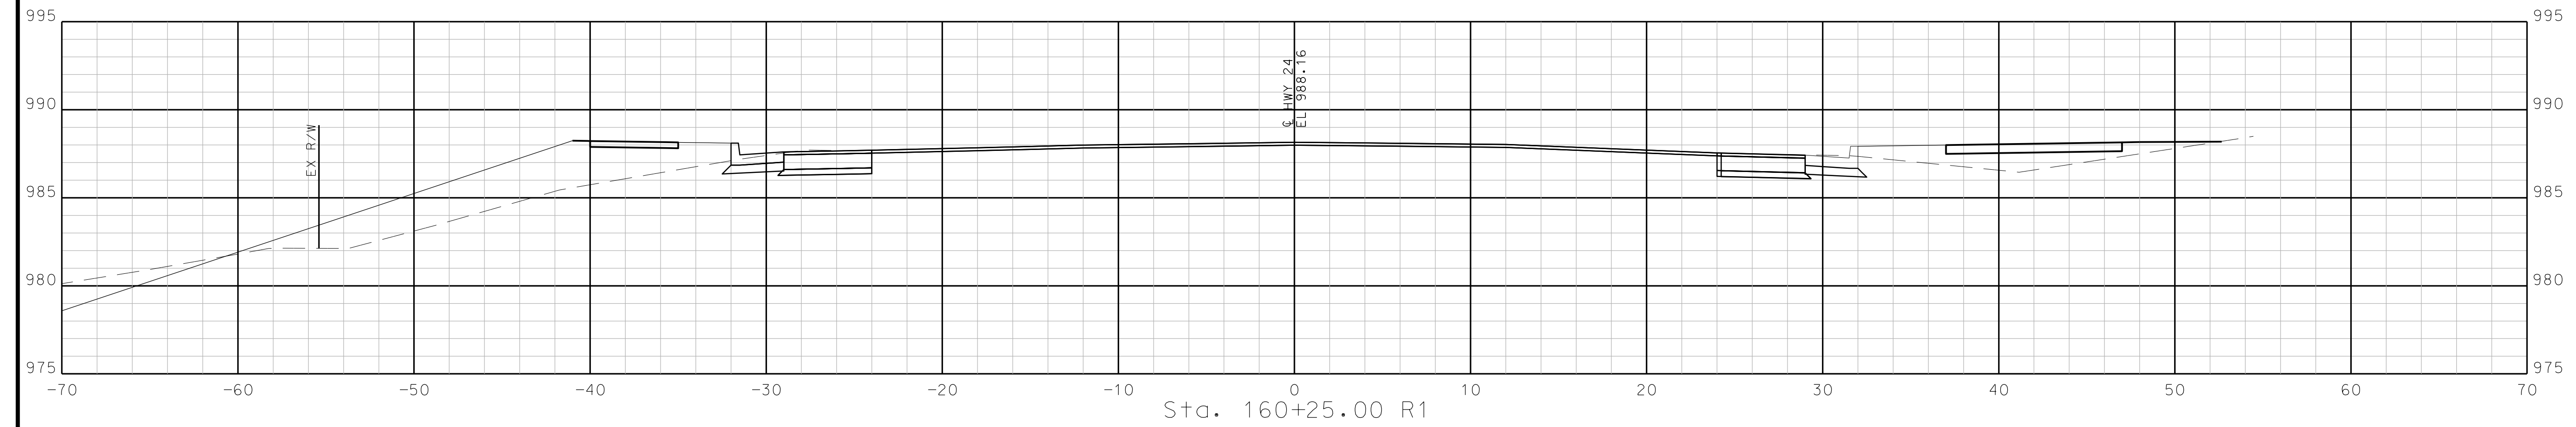

STA. 159+75.00 R1 TO STA. 160+25.00 R1

"THIS MEDIA SHOULD NOT BE CONSIDERED A CERTIFIED DOCUMENT."

DATE PREPARED  
10/5/2020

ROUTE STATE  
2-4 MO

DISTRICT SHEET NO.  
K-C 62

COUNTY  
JACKSON

JOB NO.  
J4S3405B


CONTRACT ID.

PROJECT NO.

BRIDGE NO.

DATE	DESCRIPTION
.	.
.	.
.	.
.	.
.	.




MISSOURI HIGHWAYS AND TRANSPORTATION COMMISSION

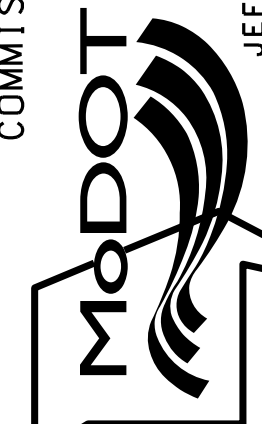

105 WEST CAPITOL  
JEFFERSON CITY, MO 65102  
1-888-ASK-MODOT (1-888-273-6636)



**BURNS  
&  
MCDONNELL**  
9400 Ward Parkway  
Kansas City, MO 64114  
(816) 333-9400

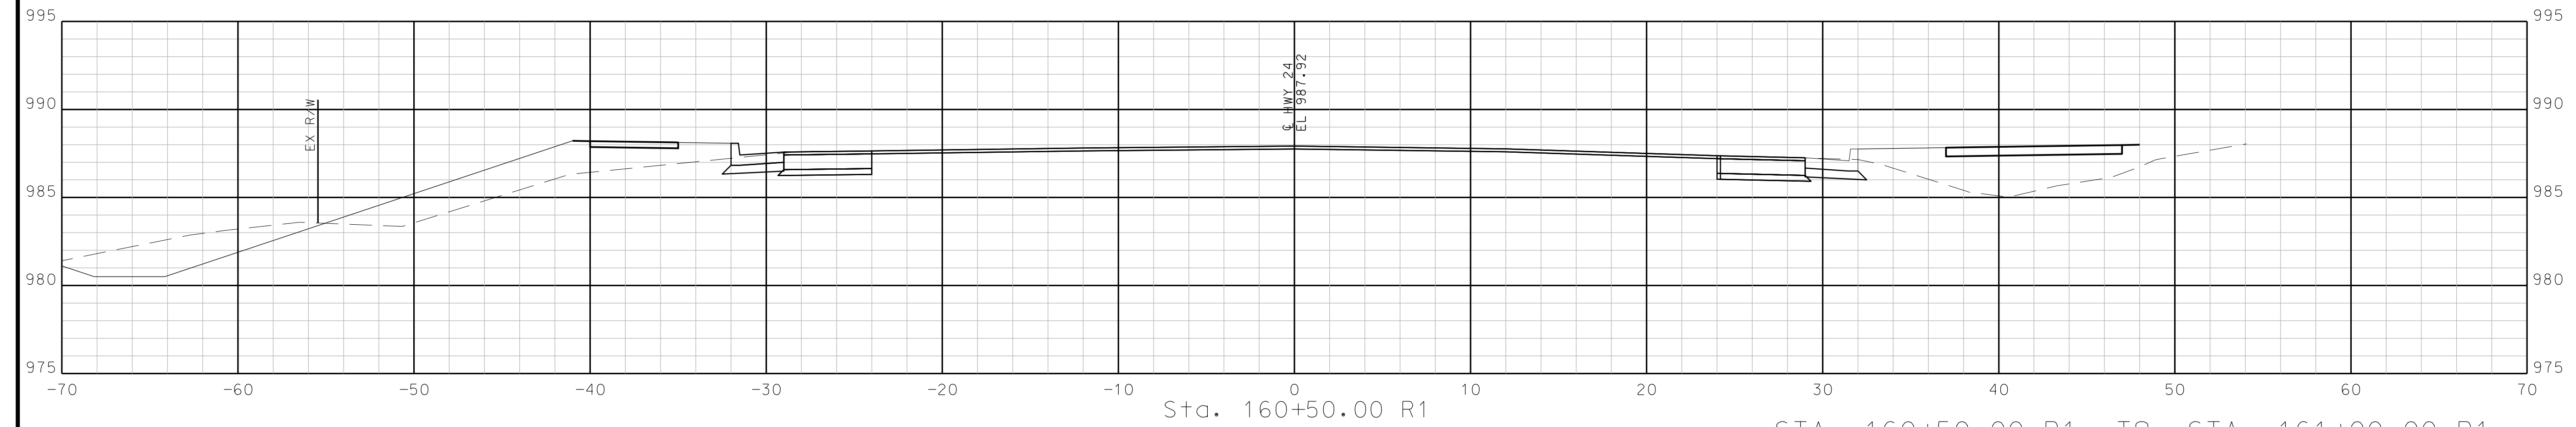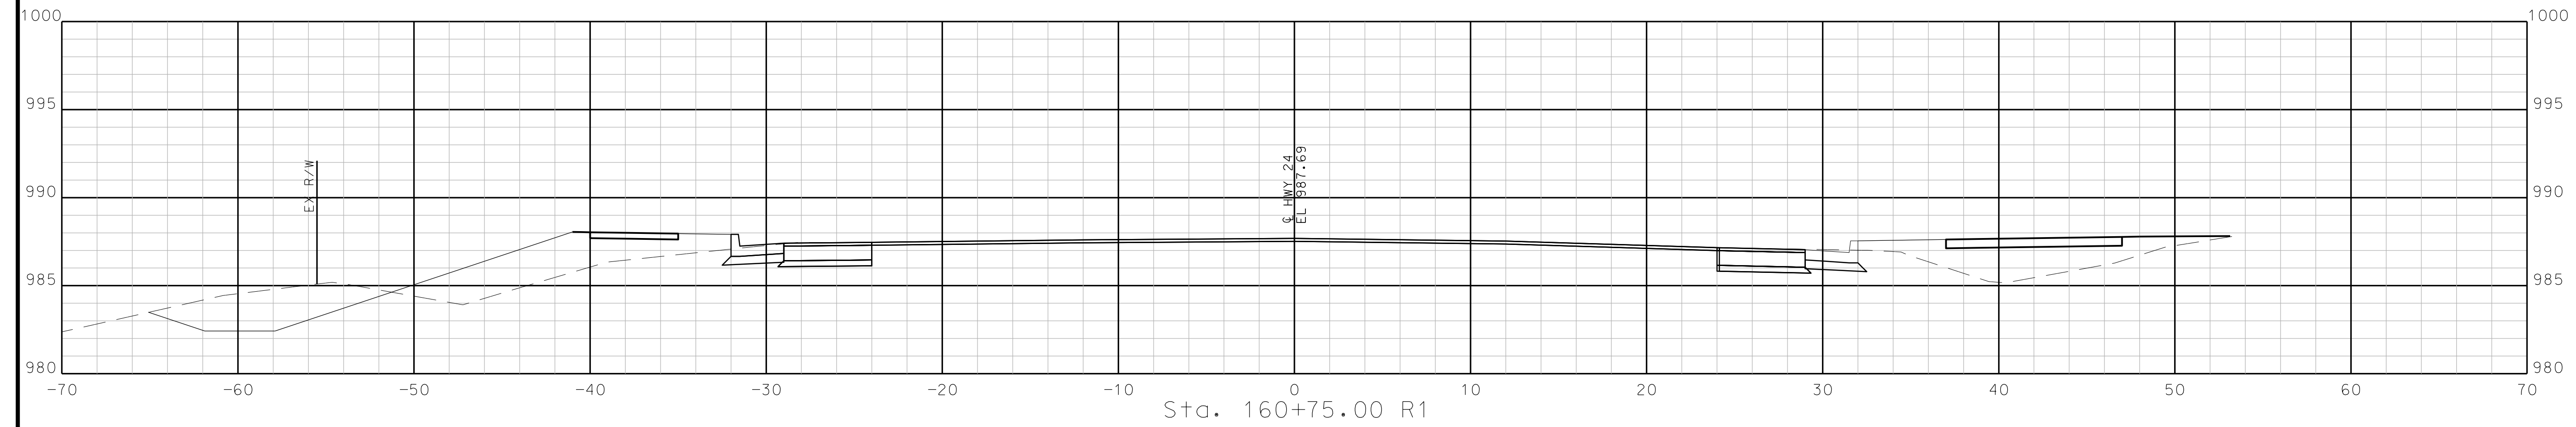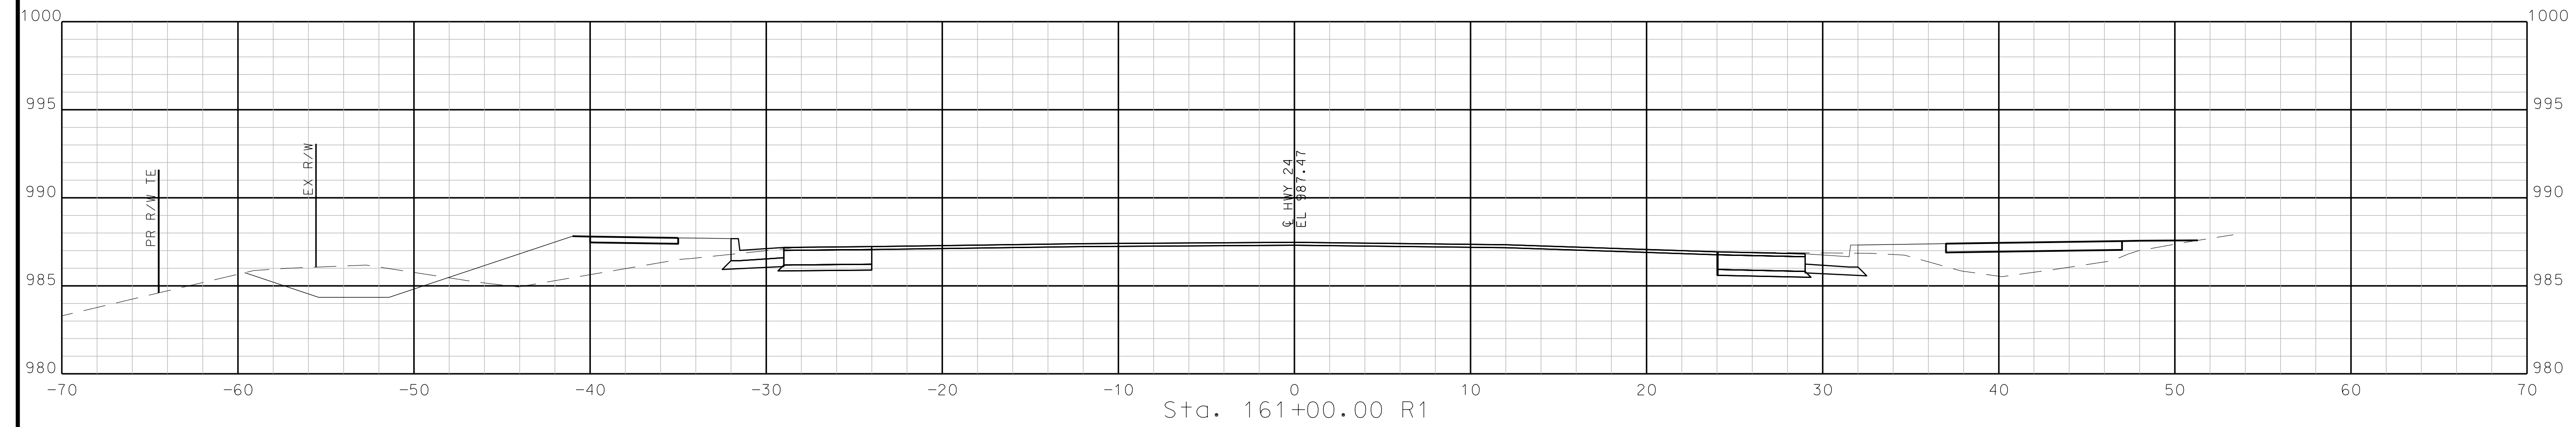

STA. 160+50.00 R1 TO STA. 161+00.00 R1

IF A SEAL IS PRESENT ON THIS SHEET IT HAS BEEN ELECTRONICALLY SEALED AND DATED.

"THIS MEDIA SHOULD NOT BE CONSIDERED A CERTIFIED DOCUMENT."

DATE PREPARED  
10/5/2020

ROUTE STATE  
2-4 MO

DISTRICT SHEET NO.  
K-C 63

COUNTY  
JACKSON

JOB NO.  
J4S3405B



CONTRACT ID.

PROJECT NO.




BRIDGE NO.

DATE	DESCRIPTION

MISSOURI HIGHWAYS AND TRANSPORTATION COMMISSION

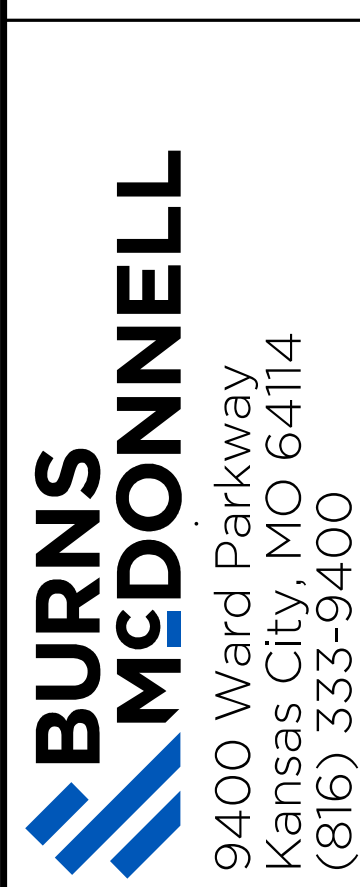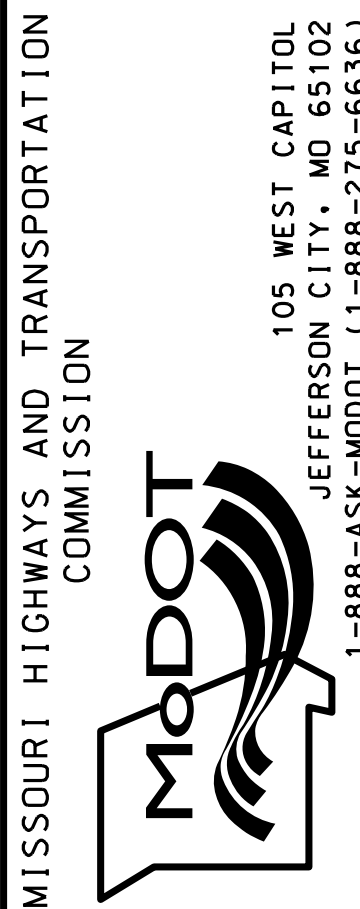

IF A SEAL IS PRESENT ON THIS SHEET IT HAS BEEN ELECTRONICALLY SEALED AND DATED.

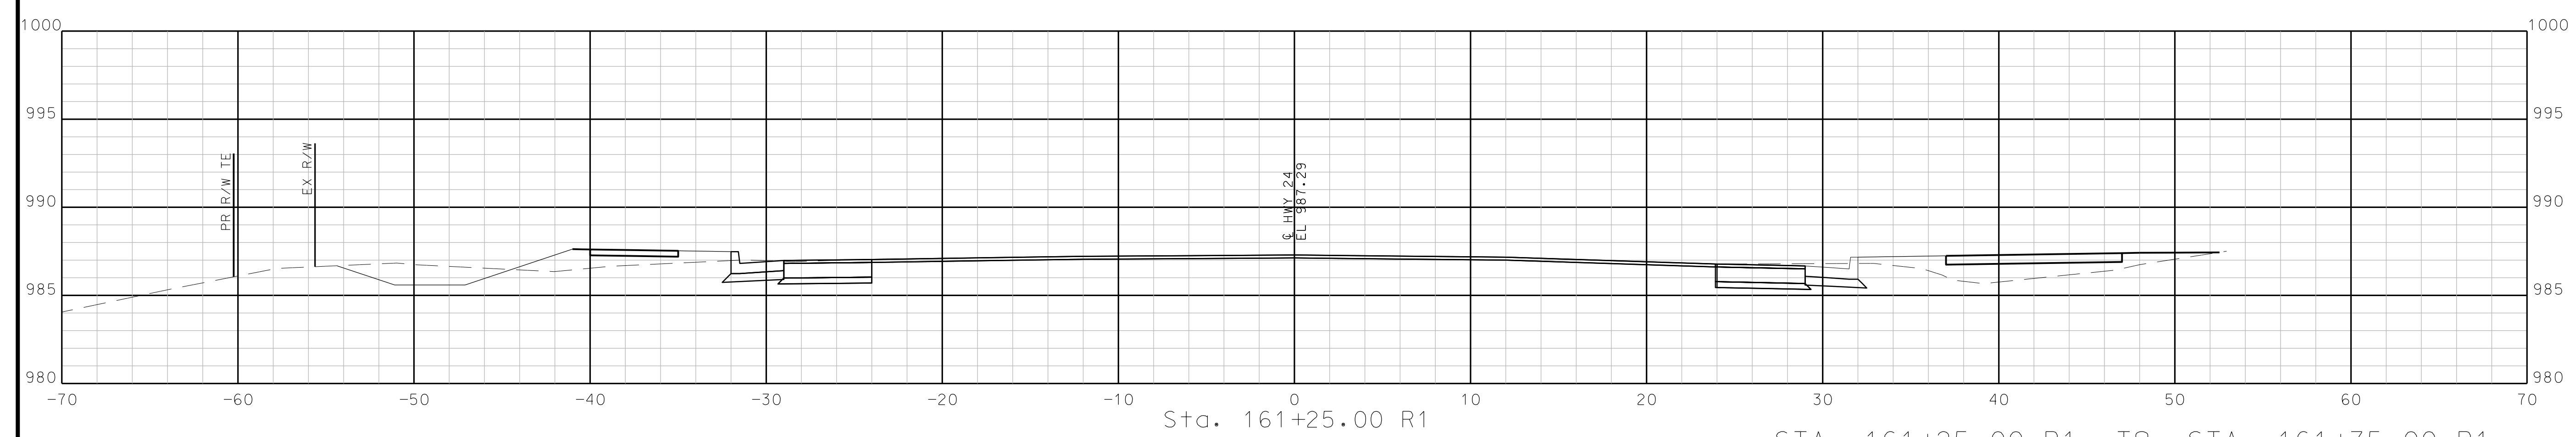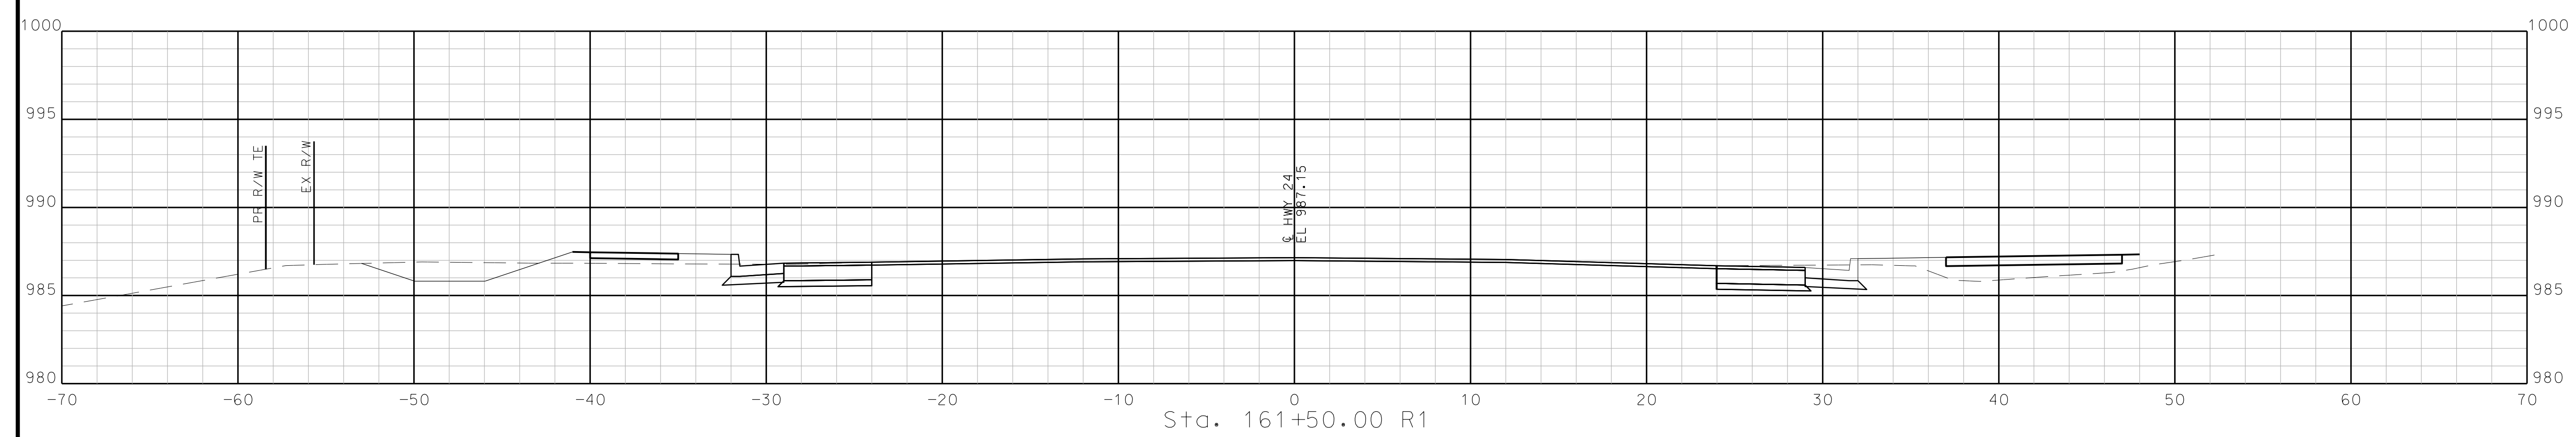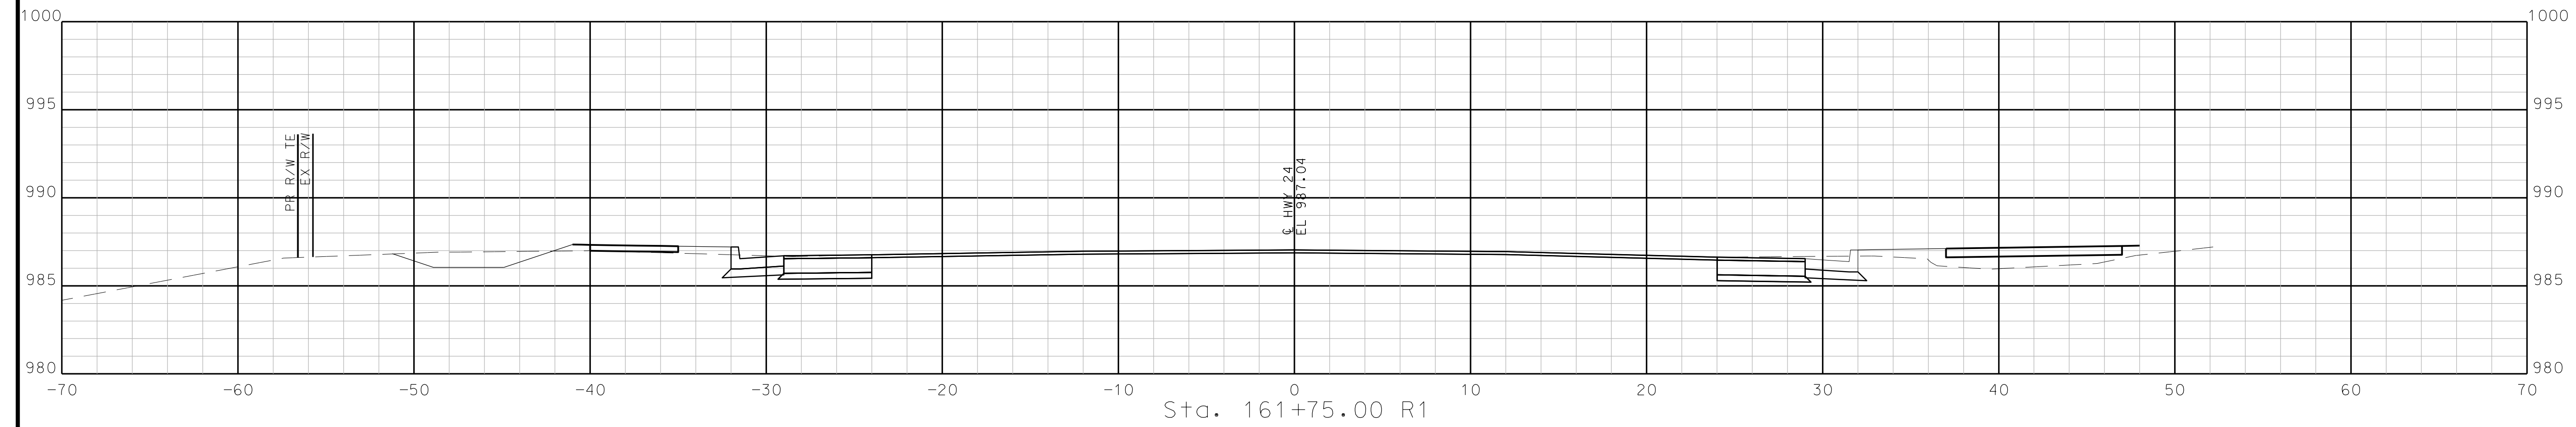

STA. 161+25.00 R1 TO STA. 161+75.00 R1



"THIS MEDIA SHOULD NOT BE CONSIDERED A CERTIFIED DOCUMENT."

DATE PREPARED  
10/5/2020

ROUTE STATE  
2-4 MO

DISTRICT SHEET NO.  
K-C 64

COUNTY  
JACKSON

JOB NO.  
J4S3405B


CONTRACT ID.

PROJECT NO.

BRIDGE NO.

DATE	DESCRIPTION

MISSOURI HIGHWAYS AND TRANSPORTATION COMMISSION



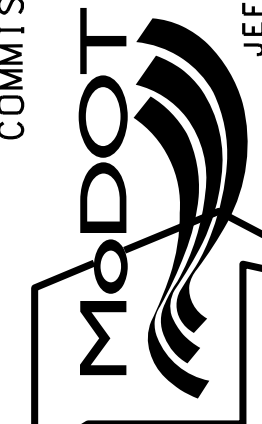


105 WEST CAPITOL  
JEFFERSON CITY, MO 65102  
1-888-ASK-MODOT (1-888-273-6636)

**BURNS MCDONNELL**  
9400 Ward Parkway  
Kansas City, MO 64114  
(816) 333-9400

IF A SEAL IS PRESENT ON THIS SHEET IT HAS BEEN ELECTRONICALLY SEALED AND DATED.

REV.

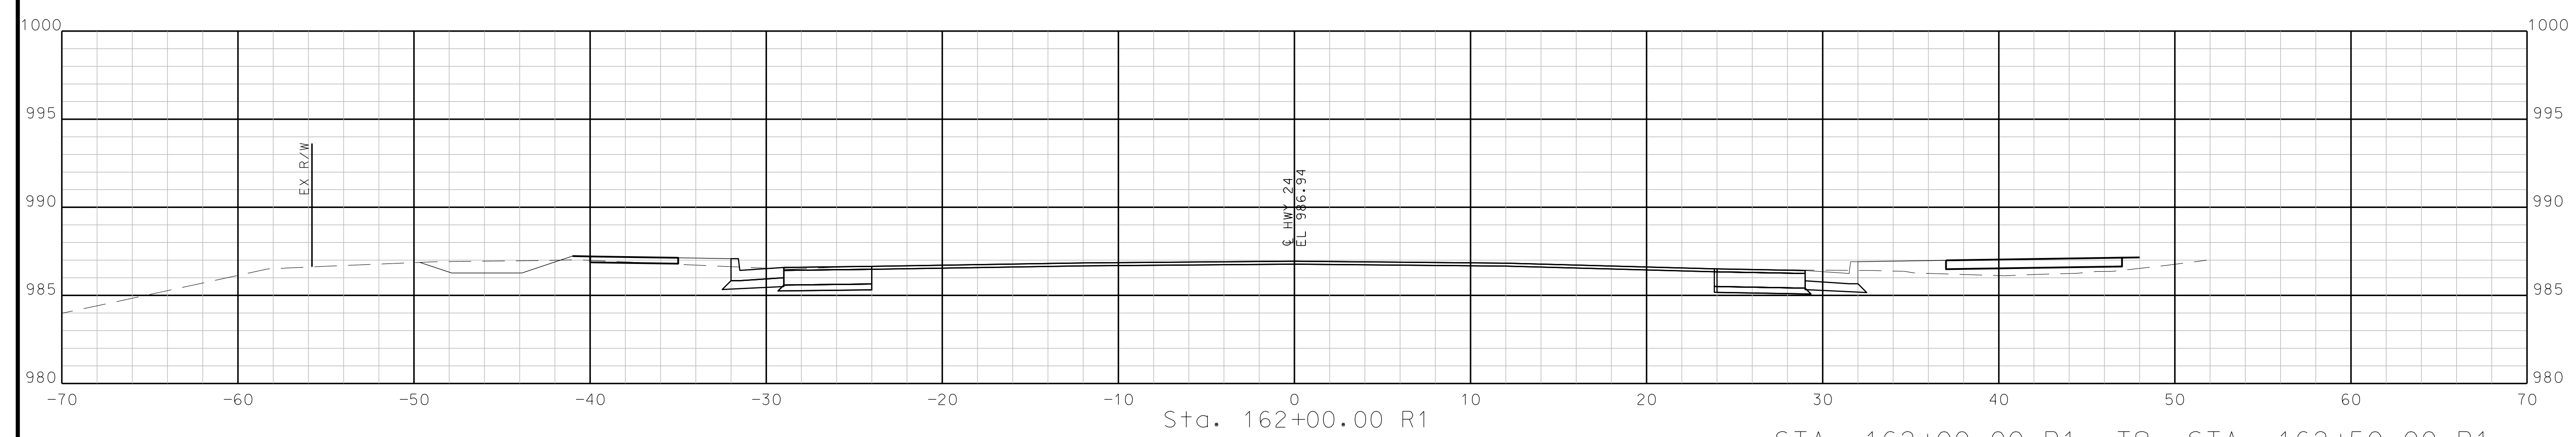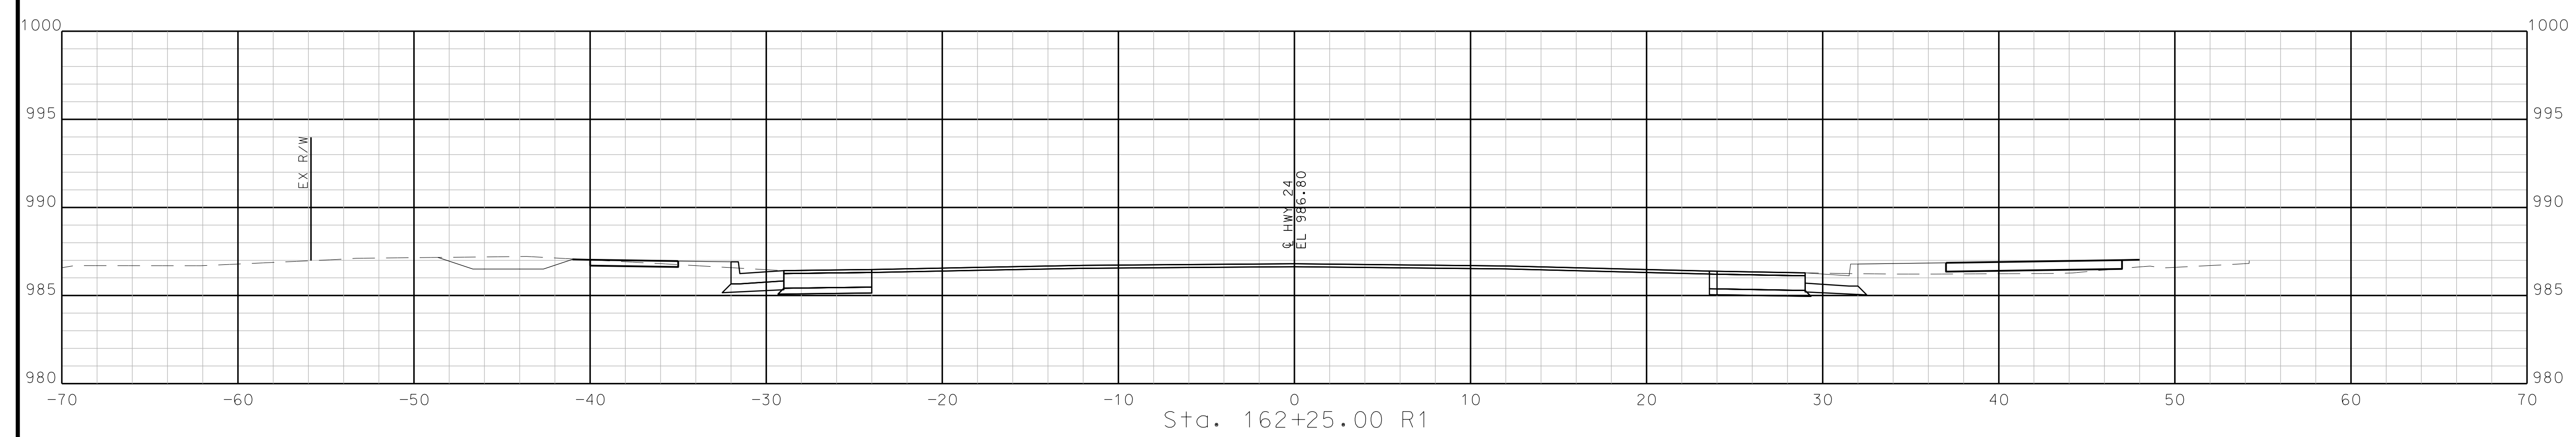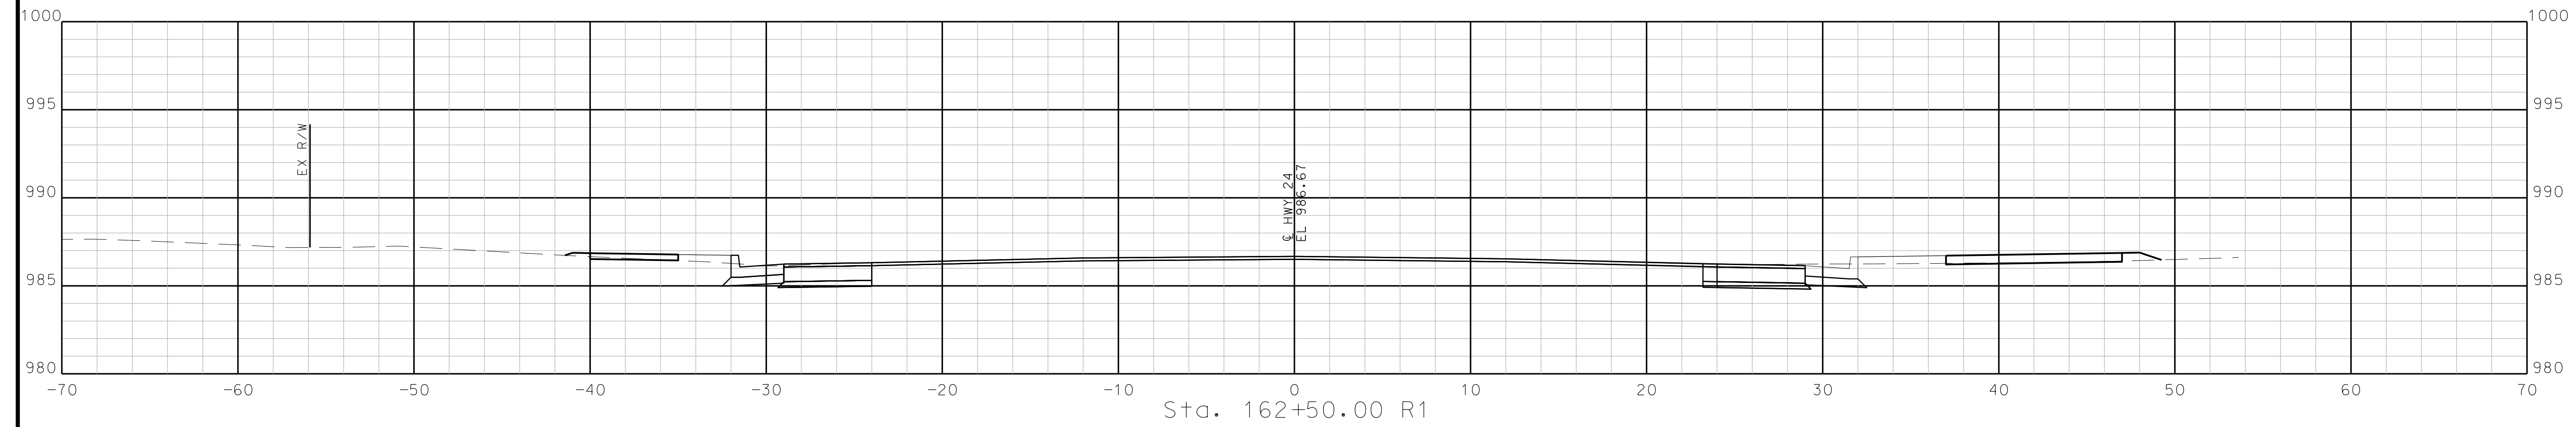

STA. 162+00.00 R1 TO STA. 162+50.00 R1



"THIS MEDIA SHOULD NOT BE CONSIDERED A CERTIFIED DOCUMENT."

DATE PREPARED  
10/5/2020

ROUTE STATE  
2-4 MO

DISTRICT SHEET NO.  
K-C 66

COUNTY  
JACKSON

JOB NO.  
J4S3405B


CONTRACT ID.

PROJECT NO.

BRIDGE NO.

DATE	DESCRIPTION

MISSOURI HIGHWAYS AND TRANSPORTATION COMMISSION



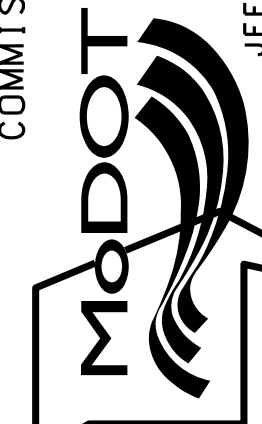


105 WEST CAPITOL  
JEFFERSON CITY, MO 65102  
1-888-ASK-MODOT (1-888-273-6636)

**BURNS MCDONNELL**  
9400 Ward Parkway  
Kansas City, MO 64114  
(816) 333-9400

IF A SEAL IS PRESENT ON THIS SHEET IT HAS BEEN ELECTRONICALLY SEALED AND DATED.

REV.

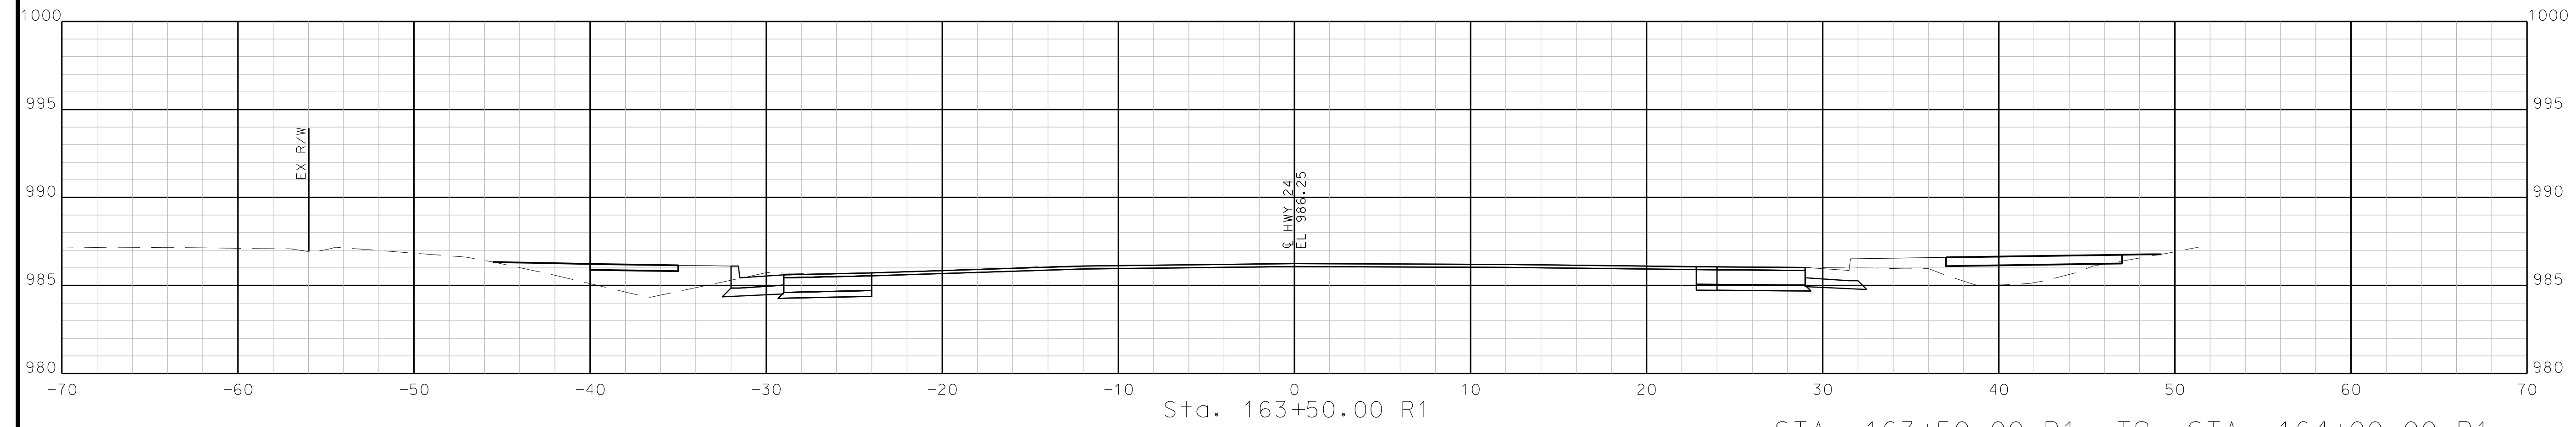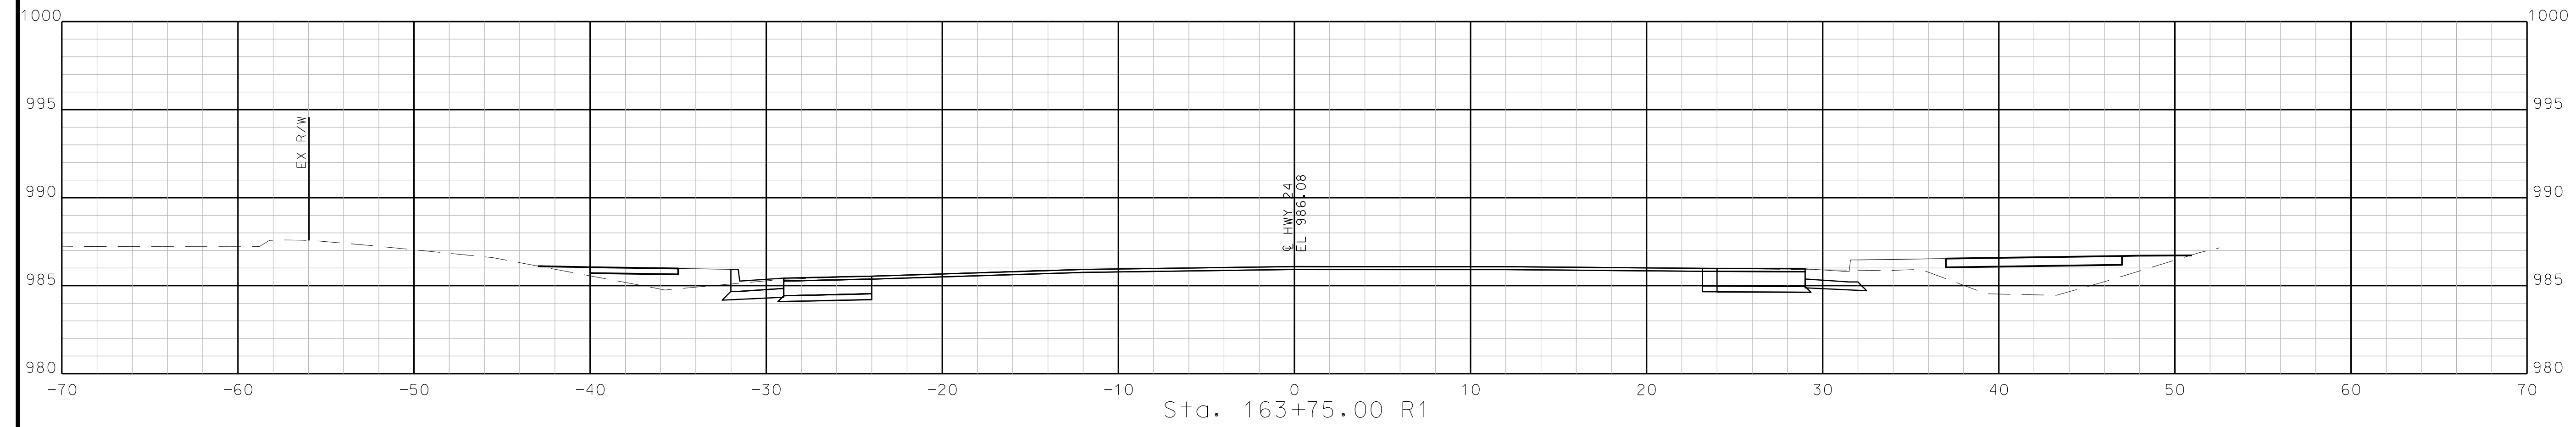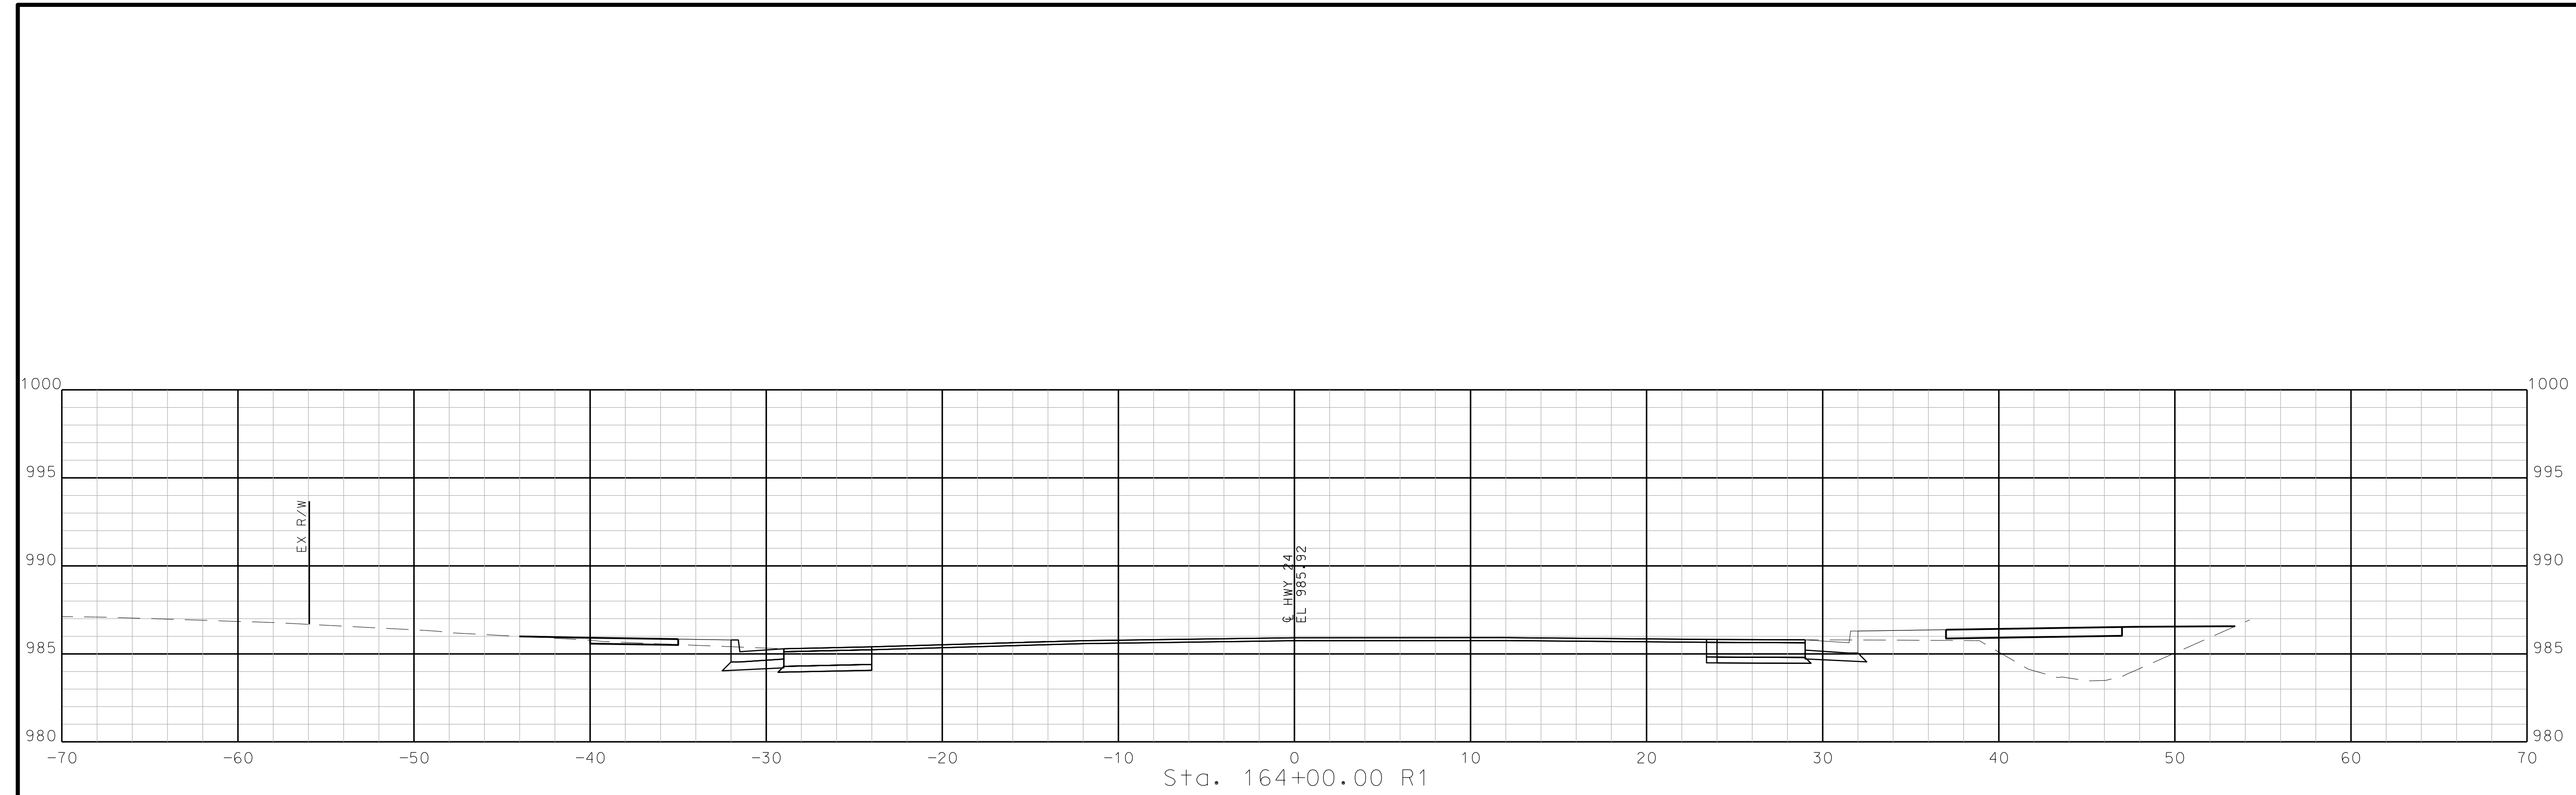

STA. 163+50.00 R1 TO STA. 164+00.00 R1

"THIS MEDIA SHOULD NOT BE CONSIDERED A CERTIFIED DOCUMENT."

DATE PREPARED  
10/5/2020

ROUTE STATE  
2-4 MO

DISTRICT SHEET NO.  
K-C 67

COUNTY  
JACKSON

JOB NO.  
J4S3405B


CONTRACT ID.

PROJECT NO.

BRIDGE NO.

DATE	DESCRIPTION




MISSOURI HIGHWAYS AND TRANSPORTATION COMMISSION

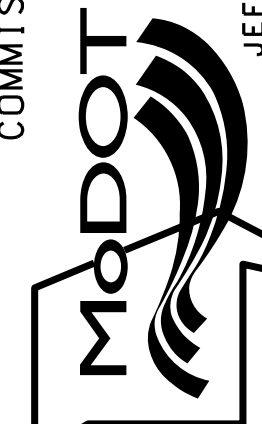

105 WEST CAPITOL  
JEFFERSON CITY, MO 65102  
1-888-ASK-MODOT (1-888-273-6636)

**BURNS MCDONNELL**  
9400 Ward Parkway  
Kansas City, MO 64114  
(816) 333-9400

IF A SEAL IS PRESENT ON THIS SHEET IT HAS BEEN ELECTRONICALLY SEALED AND DATED.

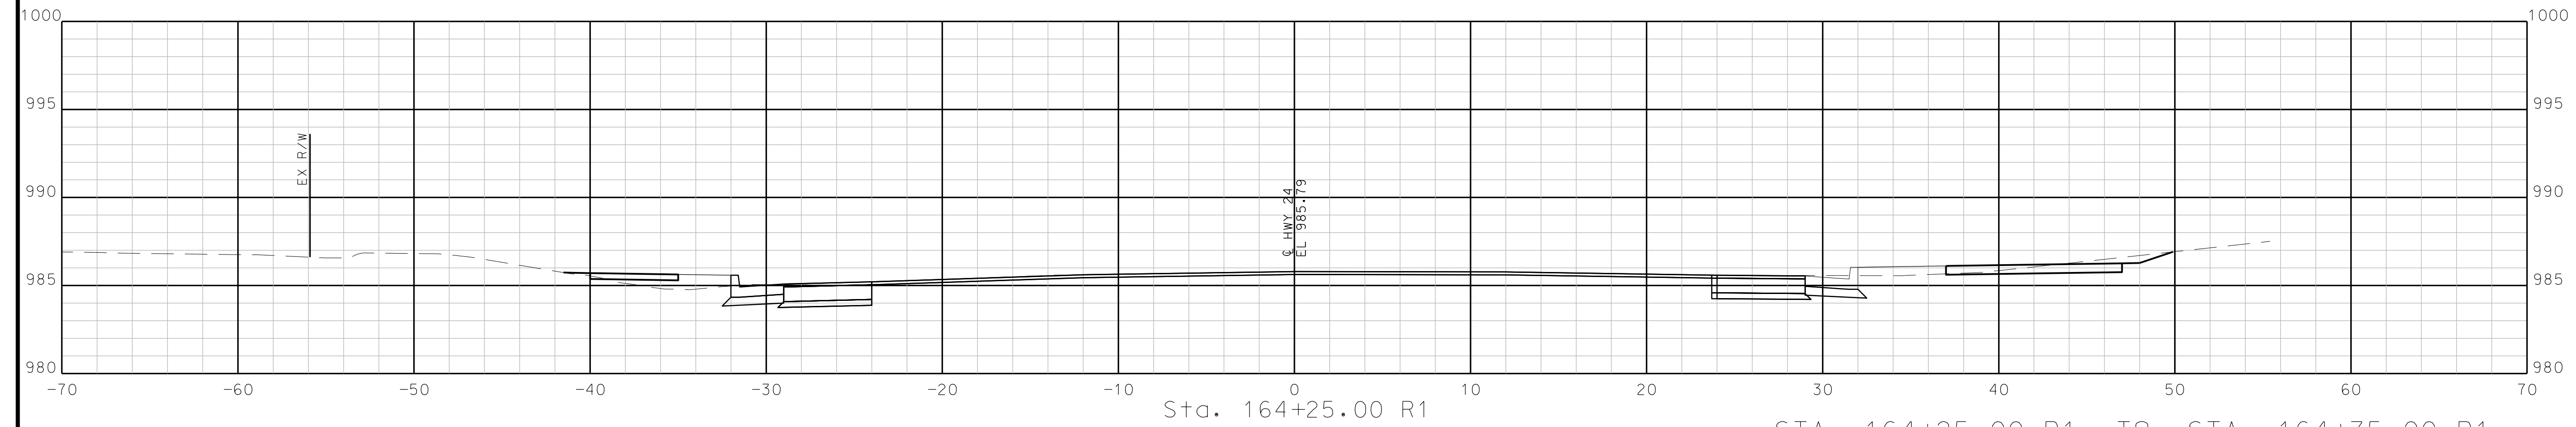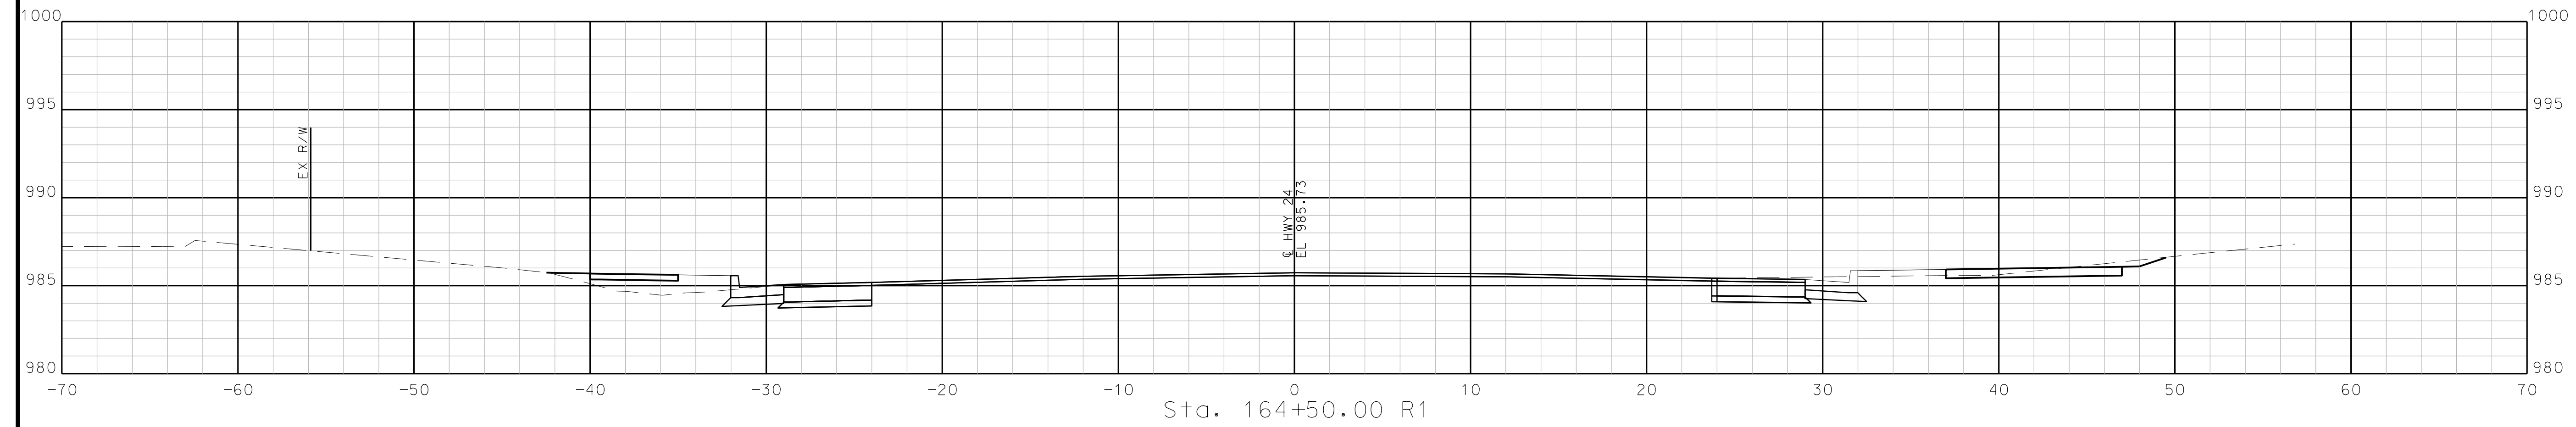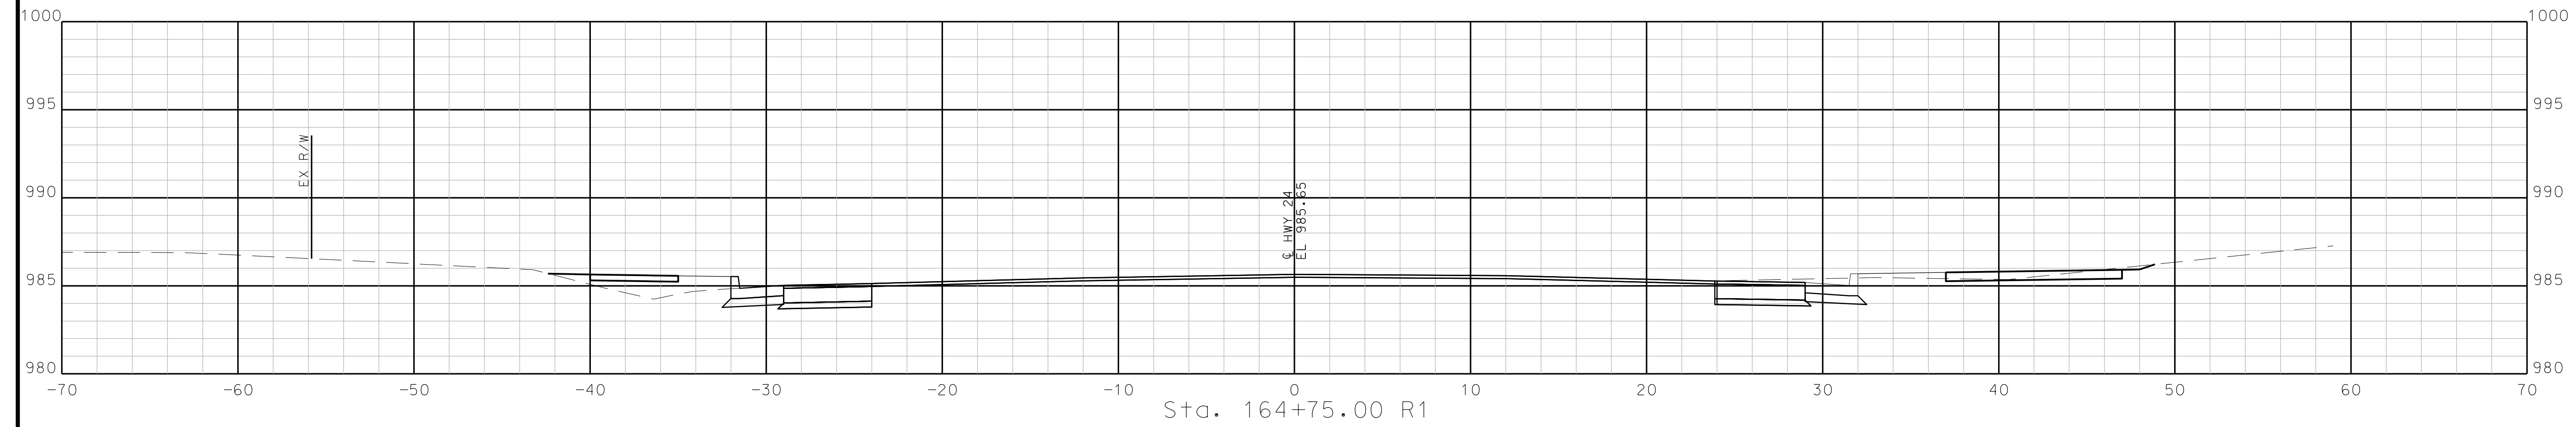

STA. 164+25.00 R1 TO STA. 164+75.00 R1

"THIS MEDIA SHOULD NOT BE CONSIDERED A CERTIFIED DOCUMENT."

DATE PREPARED  
10/5/2020

ROUTE STATE  
2-4 MO

DISTRICT SHEET NO.  
K-C 68

COUNTY  
JACKSON

JOB NO.  
J4S3405B


CONTRACT ID.

PROJECT NO.

BRIDGE NO.

DATE	DESCRIPTION




MISSOURI HIGHWAYS AND TRANSPORTATION COMMISSION

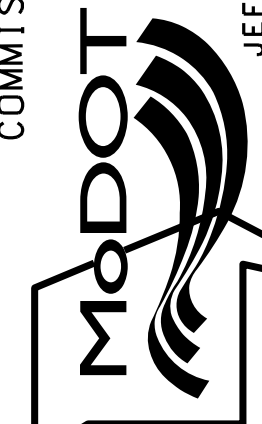

105 WEST CAPITOL  
JEFFERSON CITY, MO 65102  
1-888-ASK-MODOT (1-888-273-6636)

**BURNS MCDONNELL**  
9400 Ward Parkway  
Kansas City, MO 64114  
(816) 333-9400

IF A SEAL IS PRESENT ON THIS SHEET IT HAS BEEN ELECTRONICALLY SEALED AND DATED.

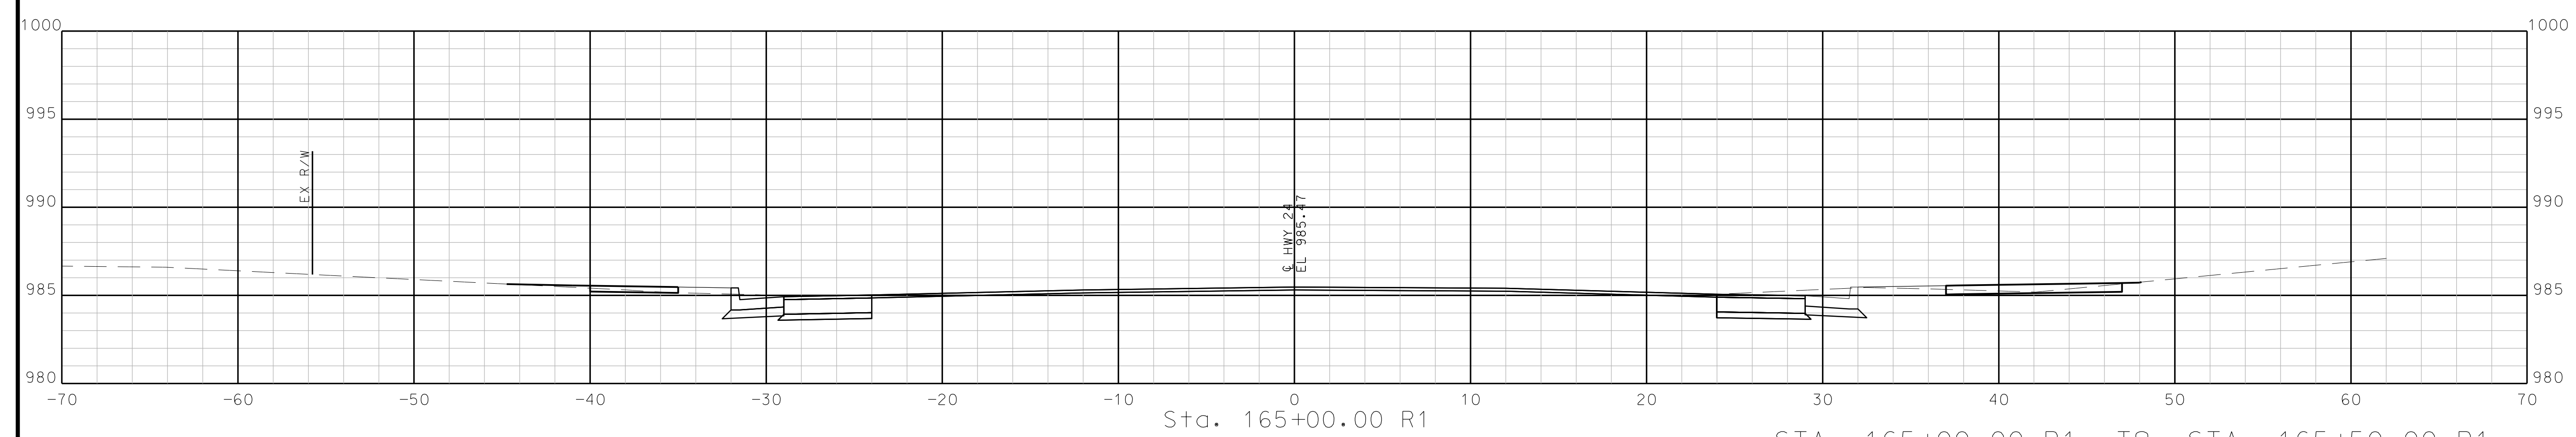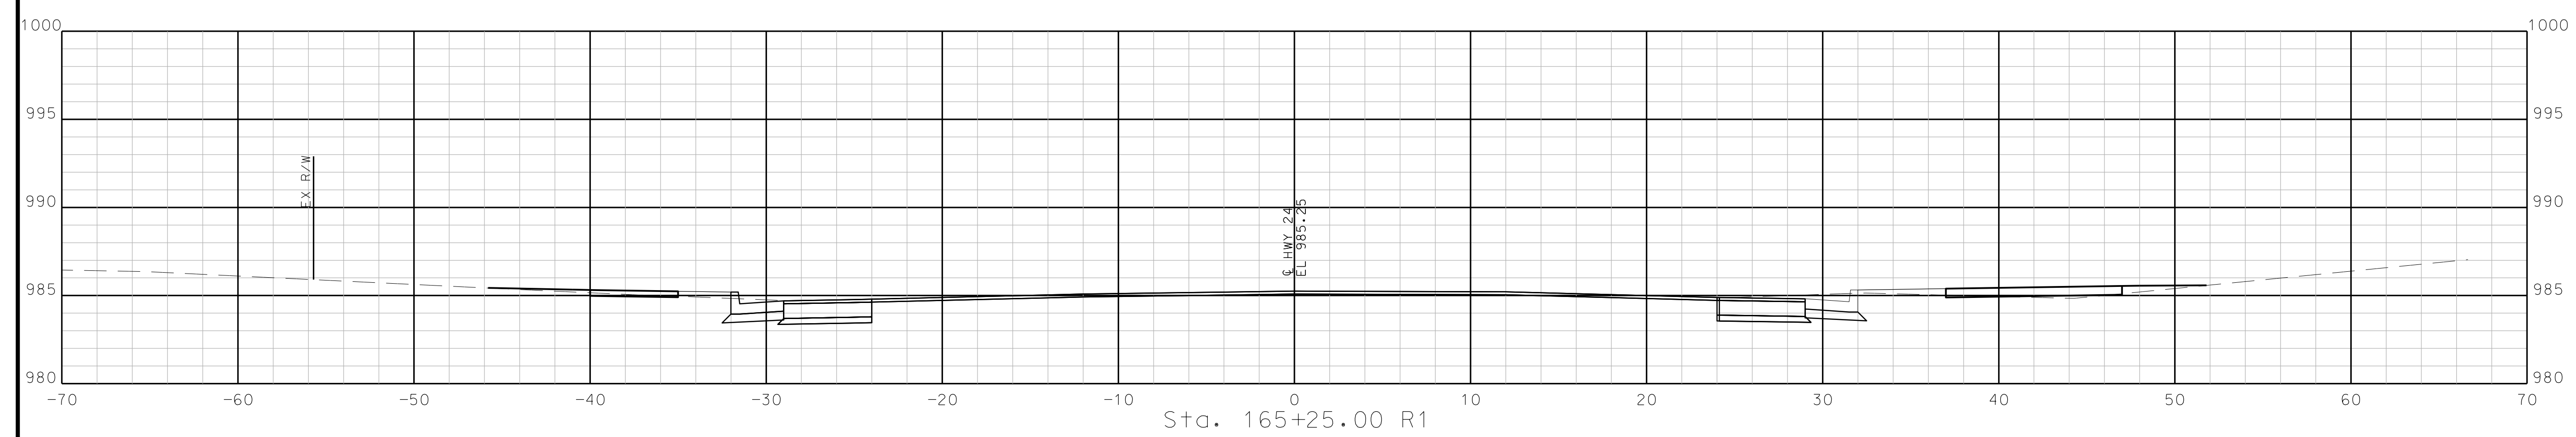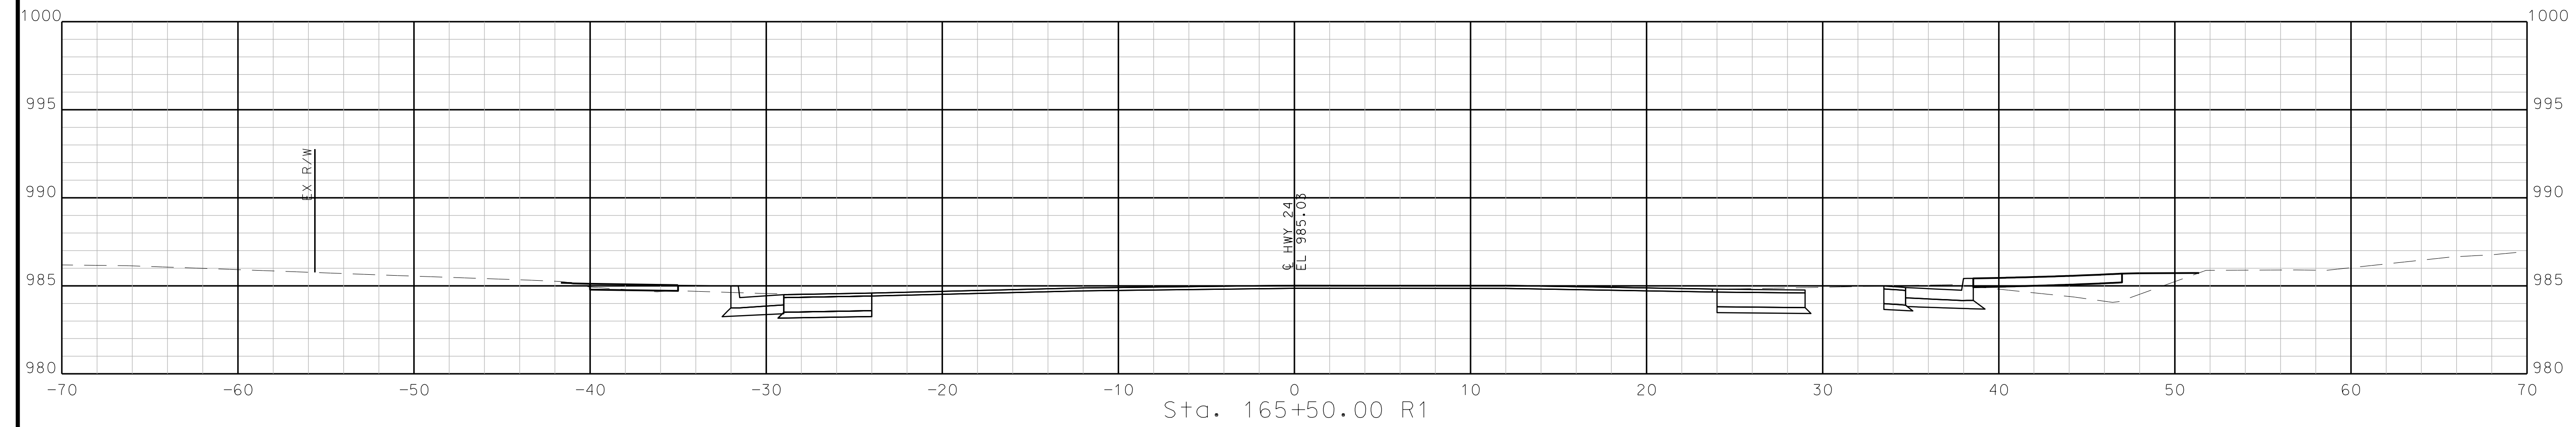

STA. 165+00.00 R1 TO STA. 165+50.00 R1

"THIS MEDIA SHOULD NOT BE CONSIDERED A CERTIFIED DOCUMENT."

DATE PREPARED  
10/5/2020

ROUTE	STATE
2-4	MO
DISTRICT	SHEET NO.
K-C	69

COUNTY  
JACKSON

JOB NO.  
J4S3405B


CONTRACT ID.  
.

PROJECT NO.  
.

BRIDGE NO.  
.

DATE	DESCRIPTION
.	.
.	.
.	.
.	.
.	.

MISSOURI HIGHWAYS AND TRANSPORTATION COMMISSION



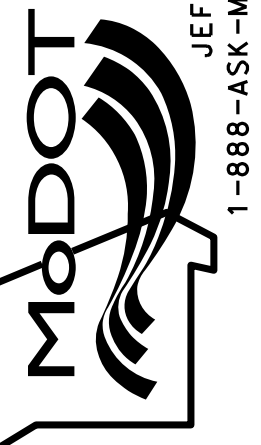


105 WEST CAPITOL  
JEFFERSON CITY, MO 65102  
1-888-ASK-MODOT (1-888-273-6636)



**BURNS & MCDONNELL**  
9400 Ward Parkway  
Kansas City, MO 64114  
(816) 333-9400

IF A SEAL IS PRESENT ON THIS SHEET IT HAS BEEN ELECTRONICALLY SEALED AND DATED.

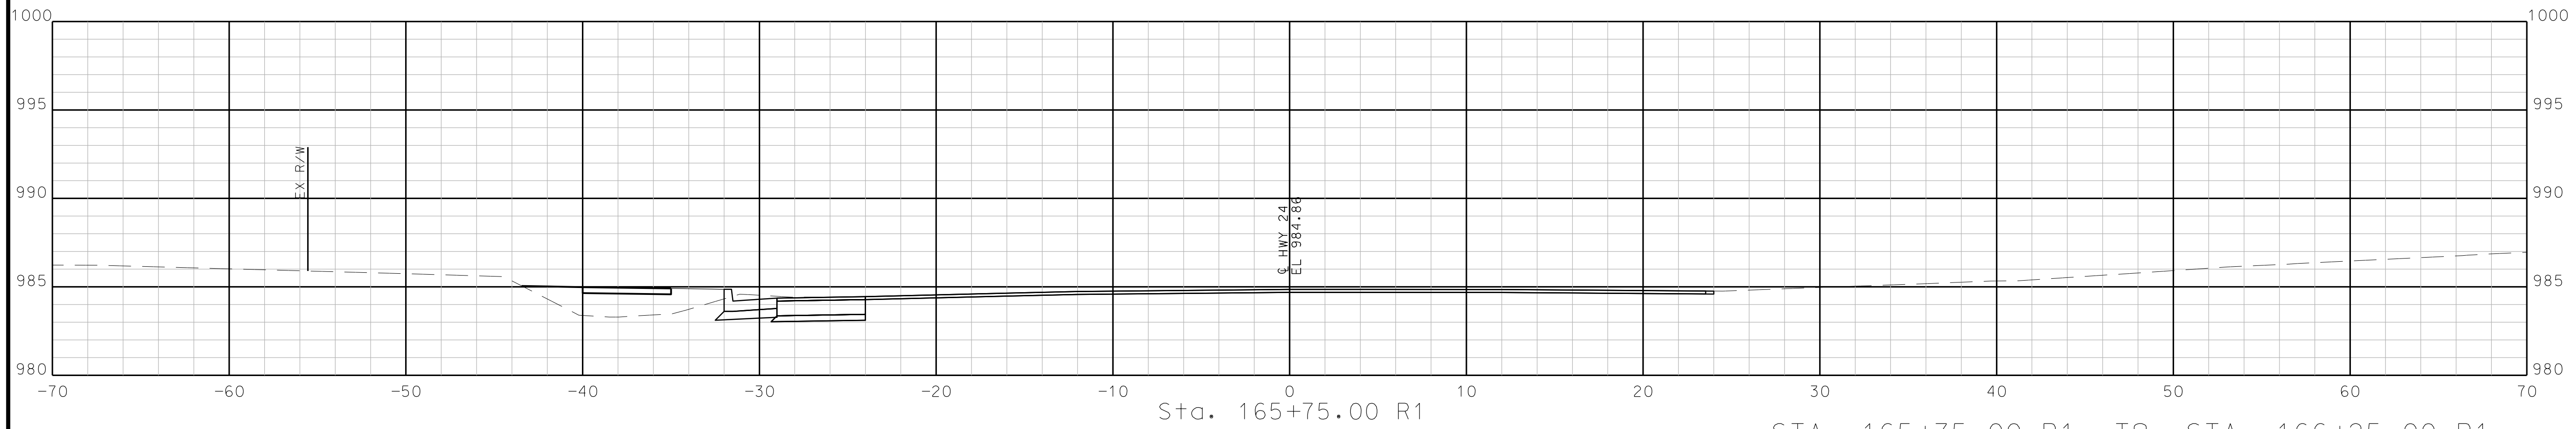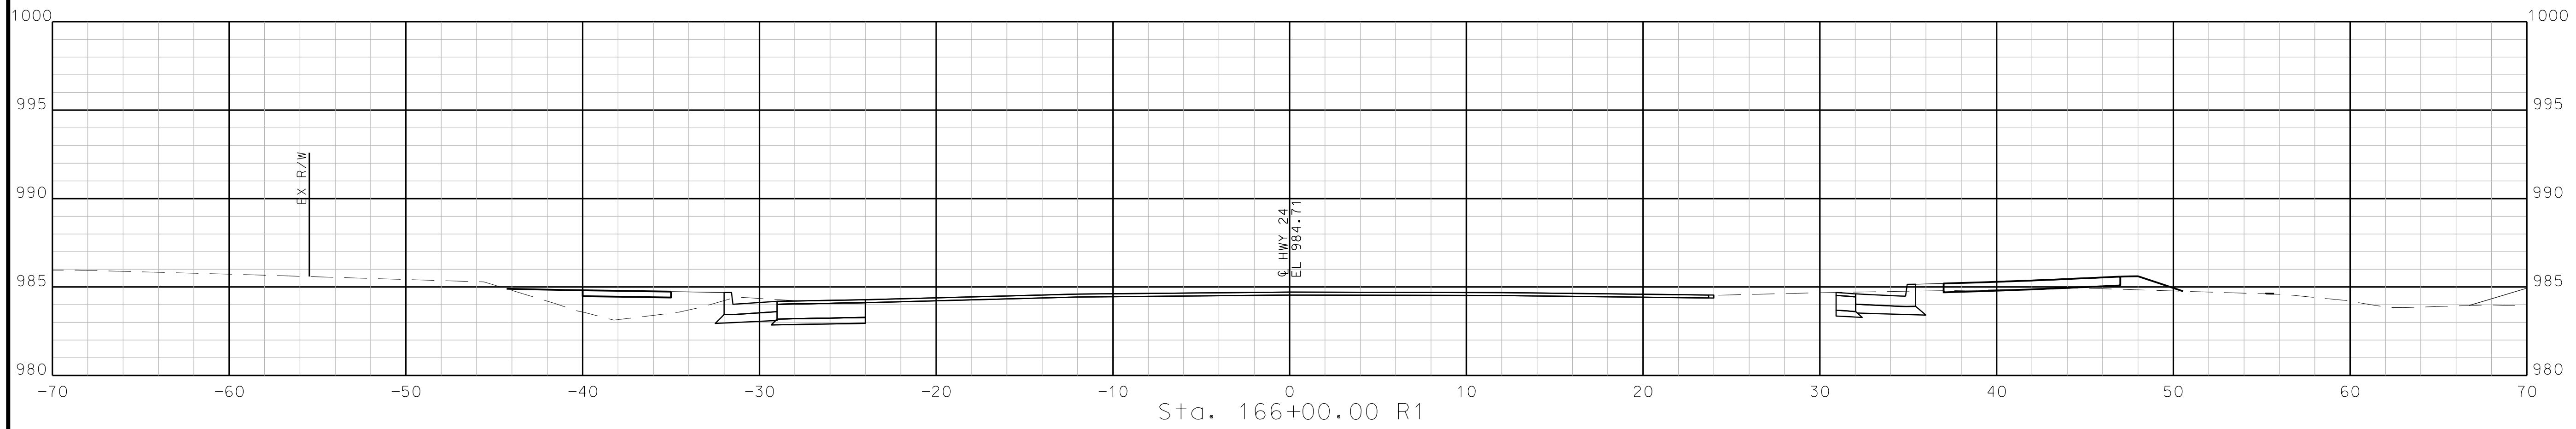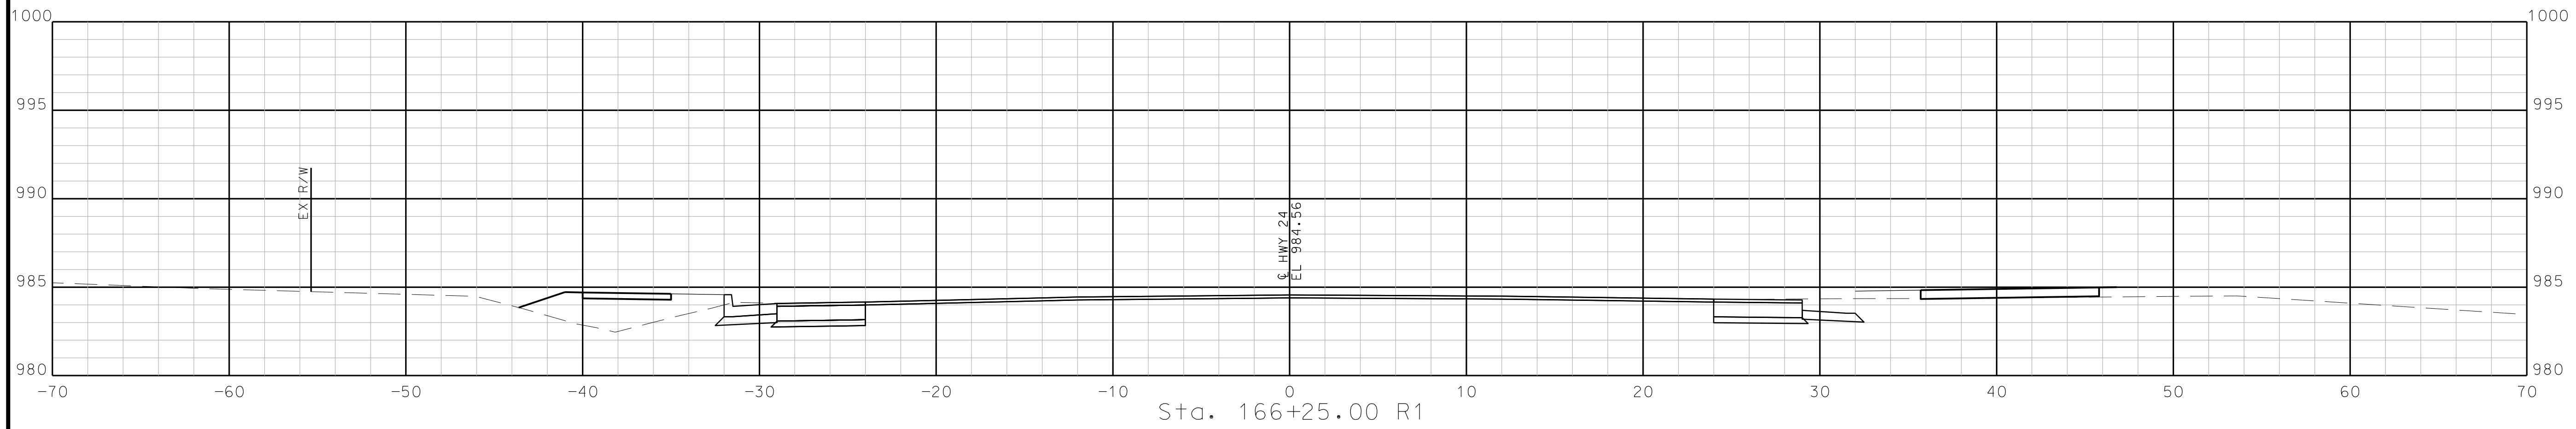

STA. 165+75.00 R1 TO STA. 166+25.00 R1

"THIS MEDIA SHOULD NOT BE CONSIDERED A CERTIFIED DOCUMENT."

DATE PREPARED  
10/5/2020

ROUTE STATE  
2-4 MO

DISTRICT SHEET NO.  
K-C 70

COUNTY  
JACKSON

JOB NO.  
J4S3405B


CONTRACT ID.  
.

PROJECT NO.  
.

BRIDGE NO.  
.

DATE	DESCRIPTION




MISSOURI HIGHWAYS AND TRANSPORTATION COMMISSION

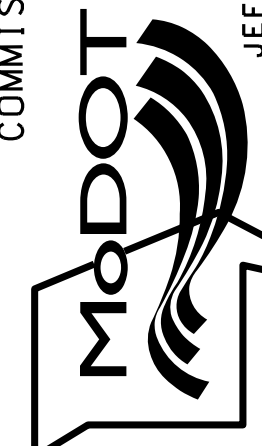

105 WEST CAPITOL  
JEFFERSON CITY, MO 65102  
1-888-ASK-MODOT (1-888-273-6636)

**BURNS MCDONNELL**  
9400 Ward Parkway  
Kansas City, MO 64114  
(816) 333-9400

IF A SEAL IS PRESENT ON THIS SHEET IT HAS BEEN ELECTRONICALLY SEALED AND DATED.

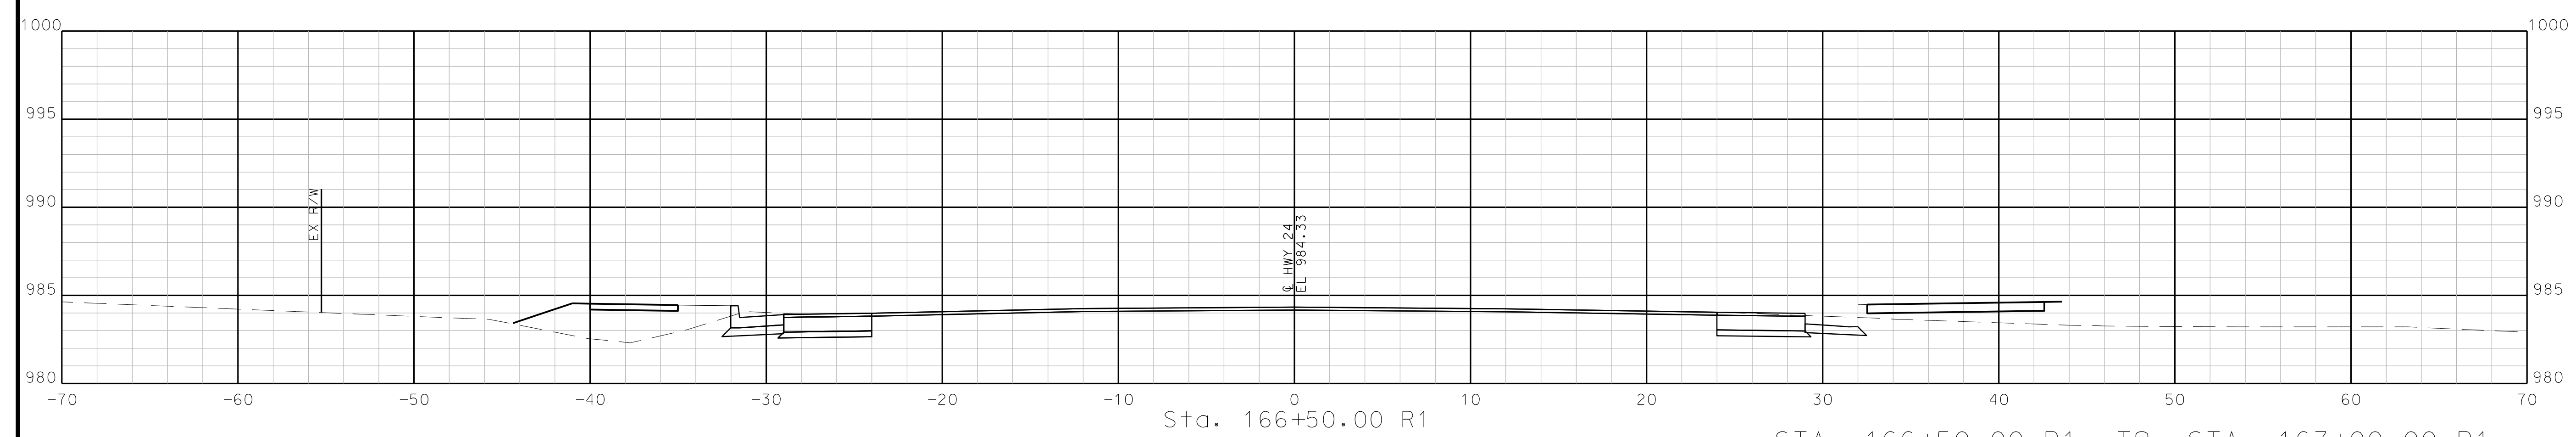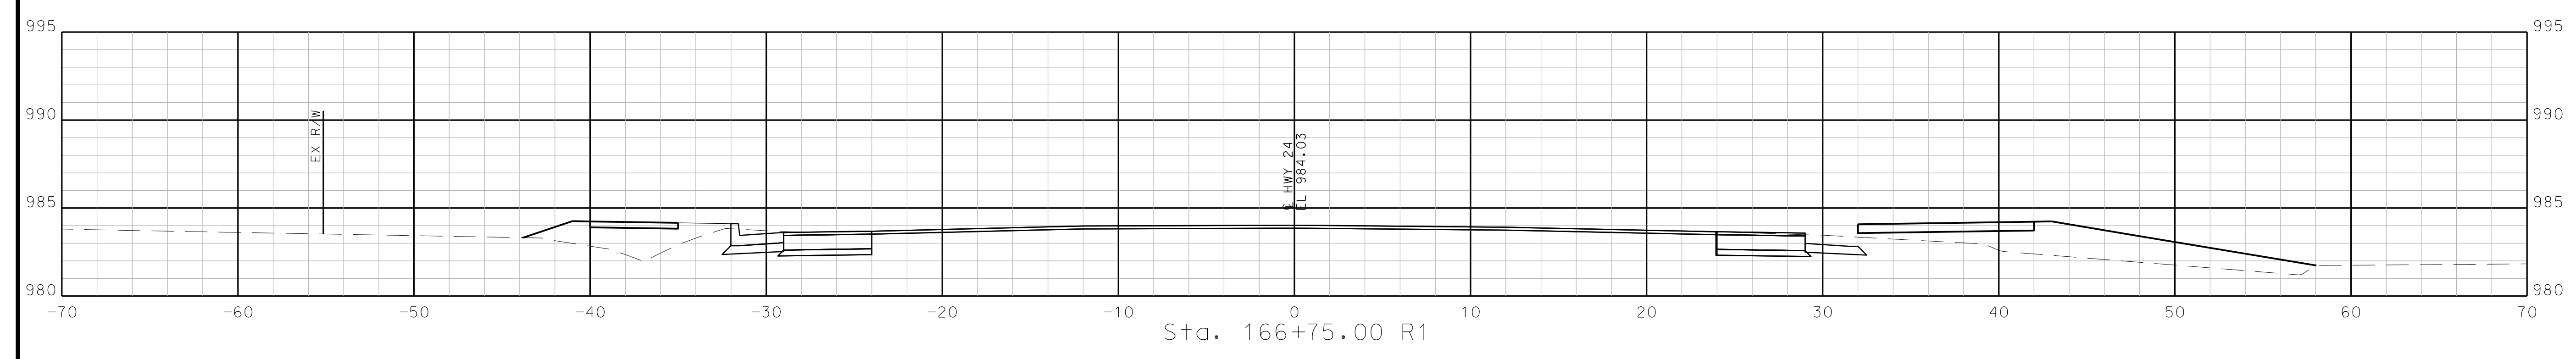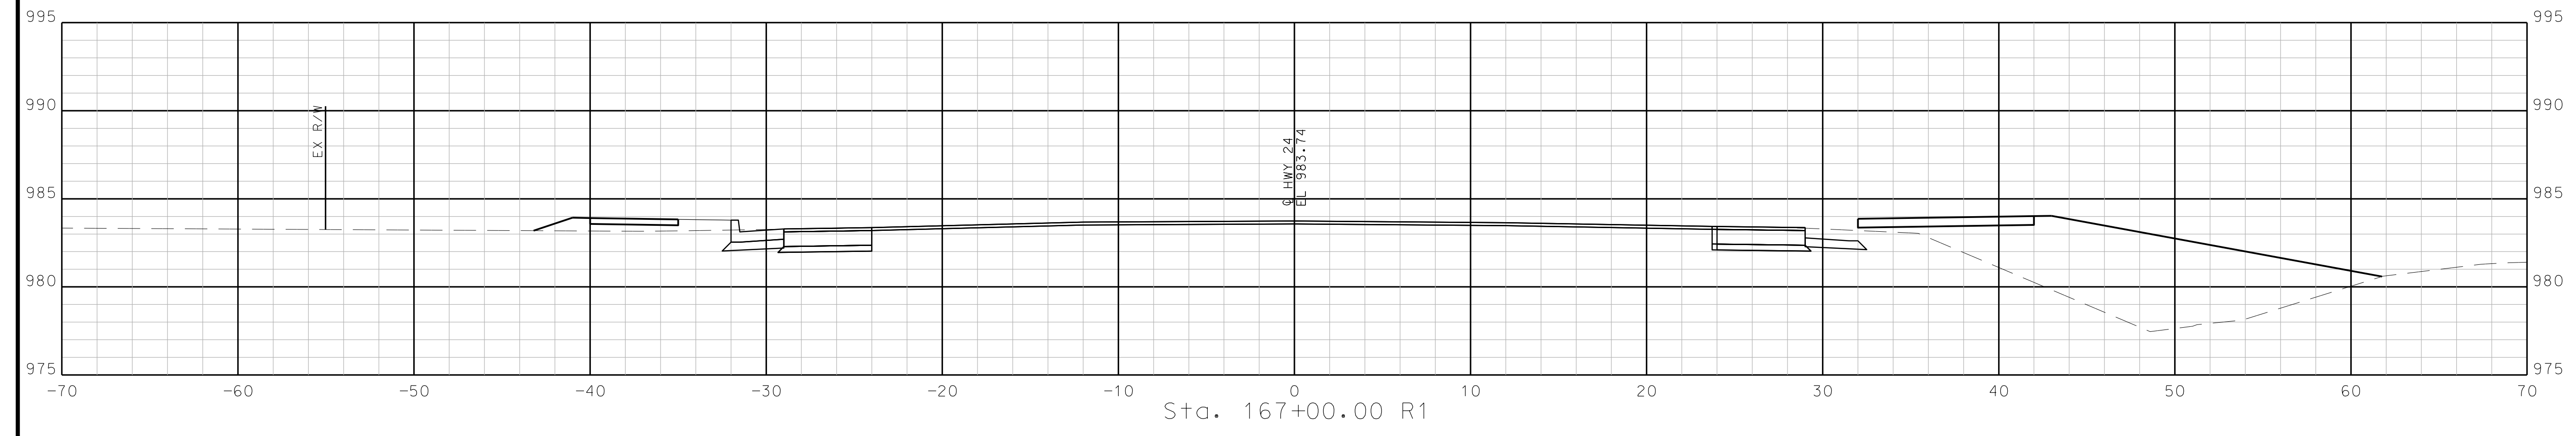

STA. 166+50.00 R1 TO STA. 167+00.00 R1





"THIS MEDIA SHOULD NOT BE CONSIDERED A CERTIFIED DOCUMENT."

DATE PREPARED  
10/5/2020

ROUTE STATE  
2-4 MO

DISTRICT SHEET NO.  
K-C 72

COUNTY  
JACKSON

JOB NO.  
J4S3405B

CONTRACT ID.

PROJECT NO.

BRIDGE NO.

DESCRIPTION

DATE

MISSOURI HIGHWAYS AND TRANSPORTATION COMMISSION

105 WEST CAPITOL JEFFERSON CITY, MO 65102

1-888-ASK-MODOT (1-888-273-6636)




MoDOT

BURNS MCDONNELL

9400 Ward Parkway Kansas City, MO 64114

(816) 333-9400

REV.

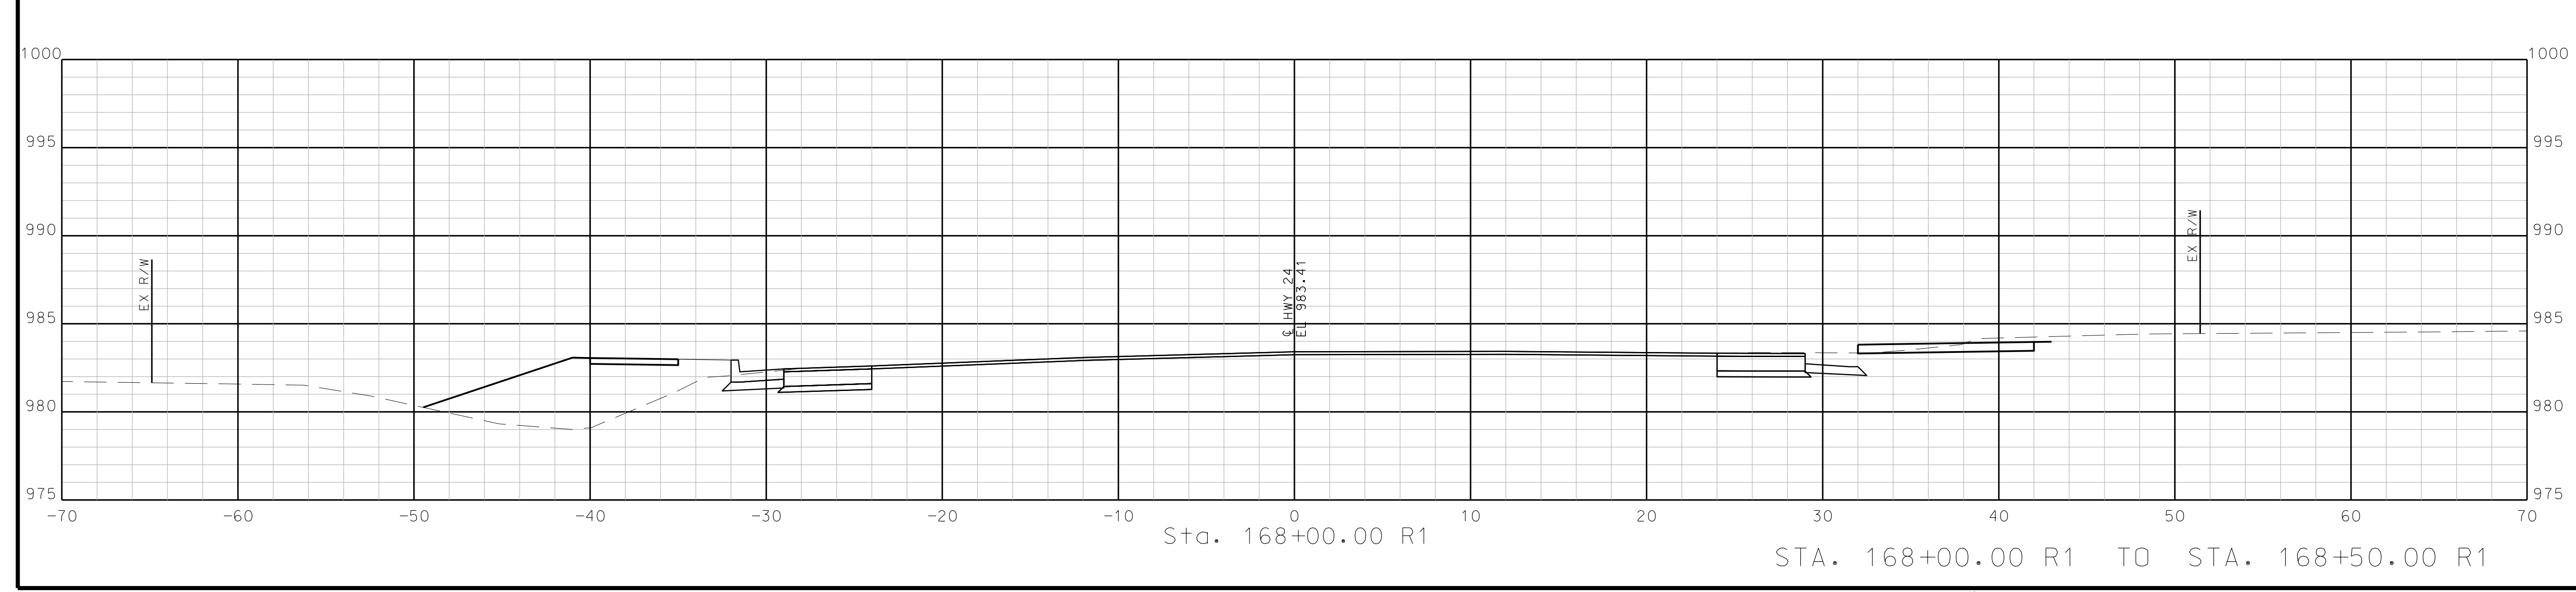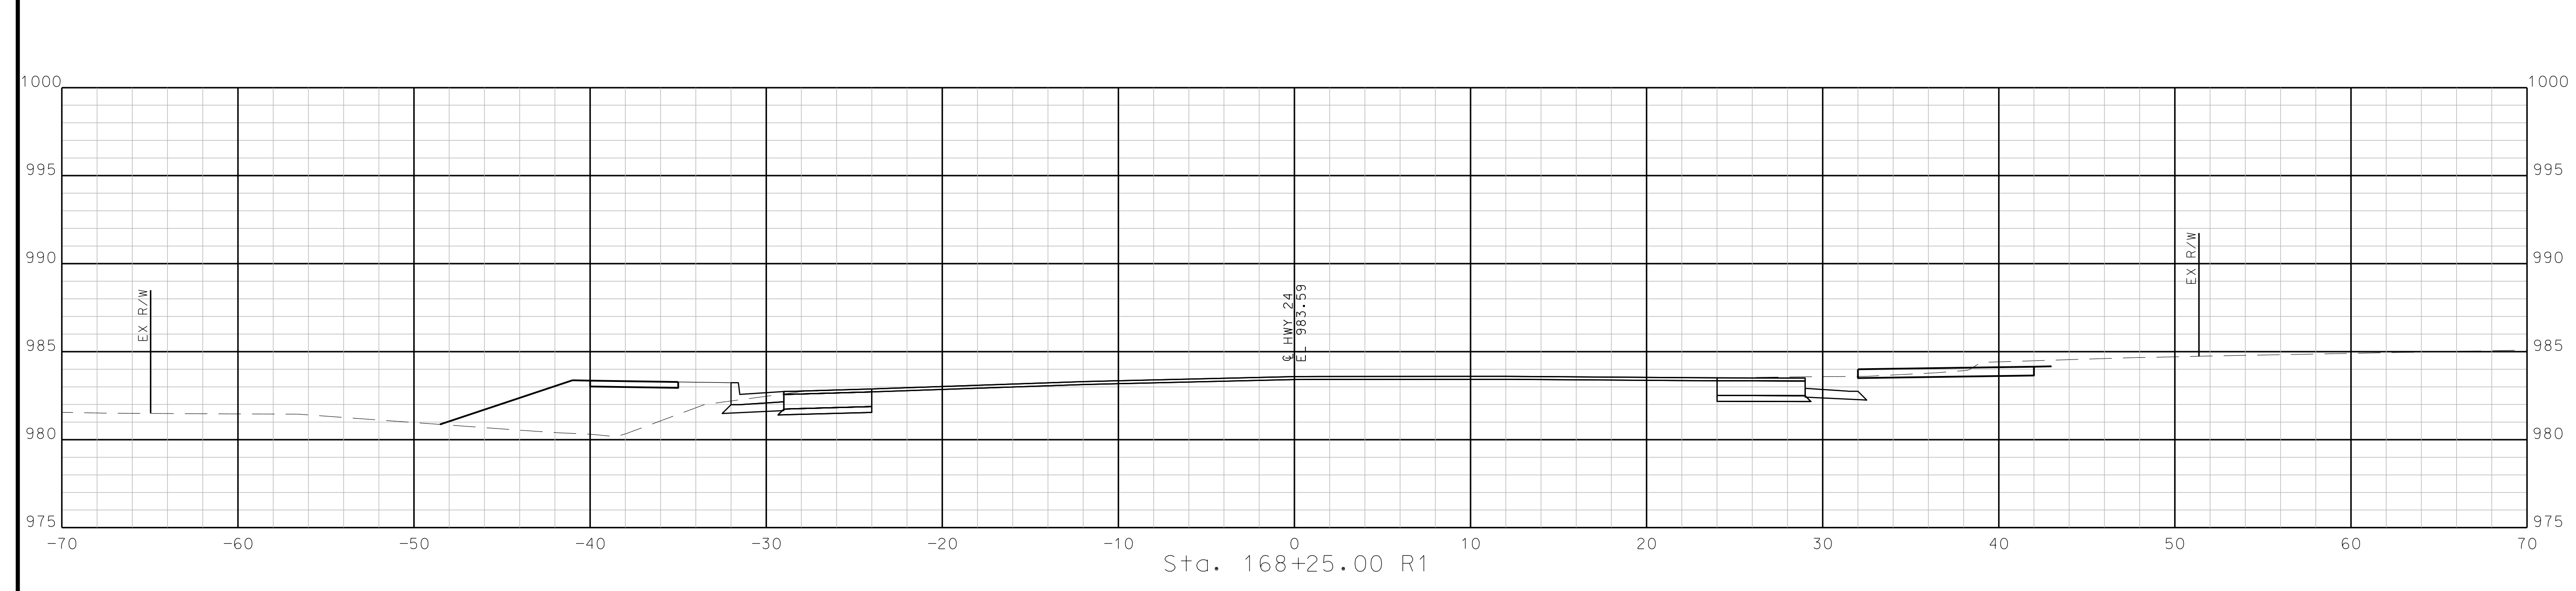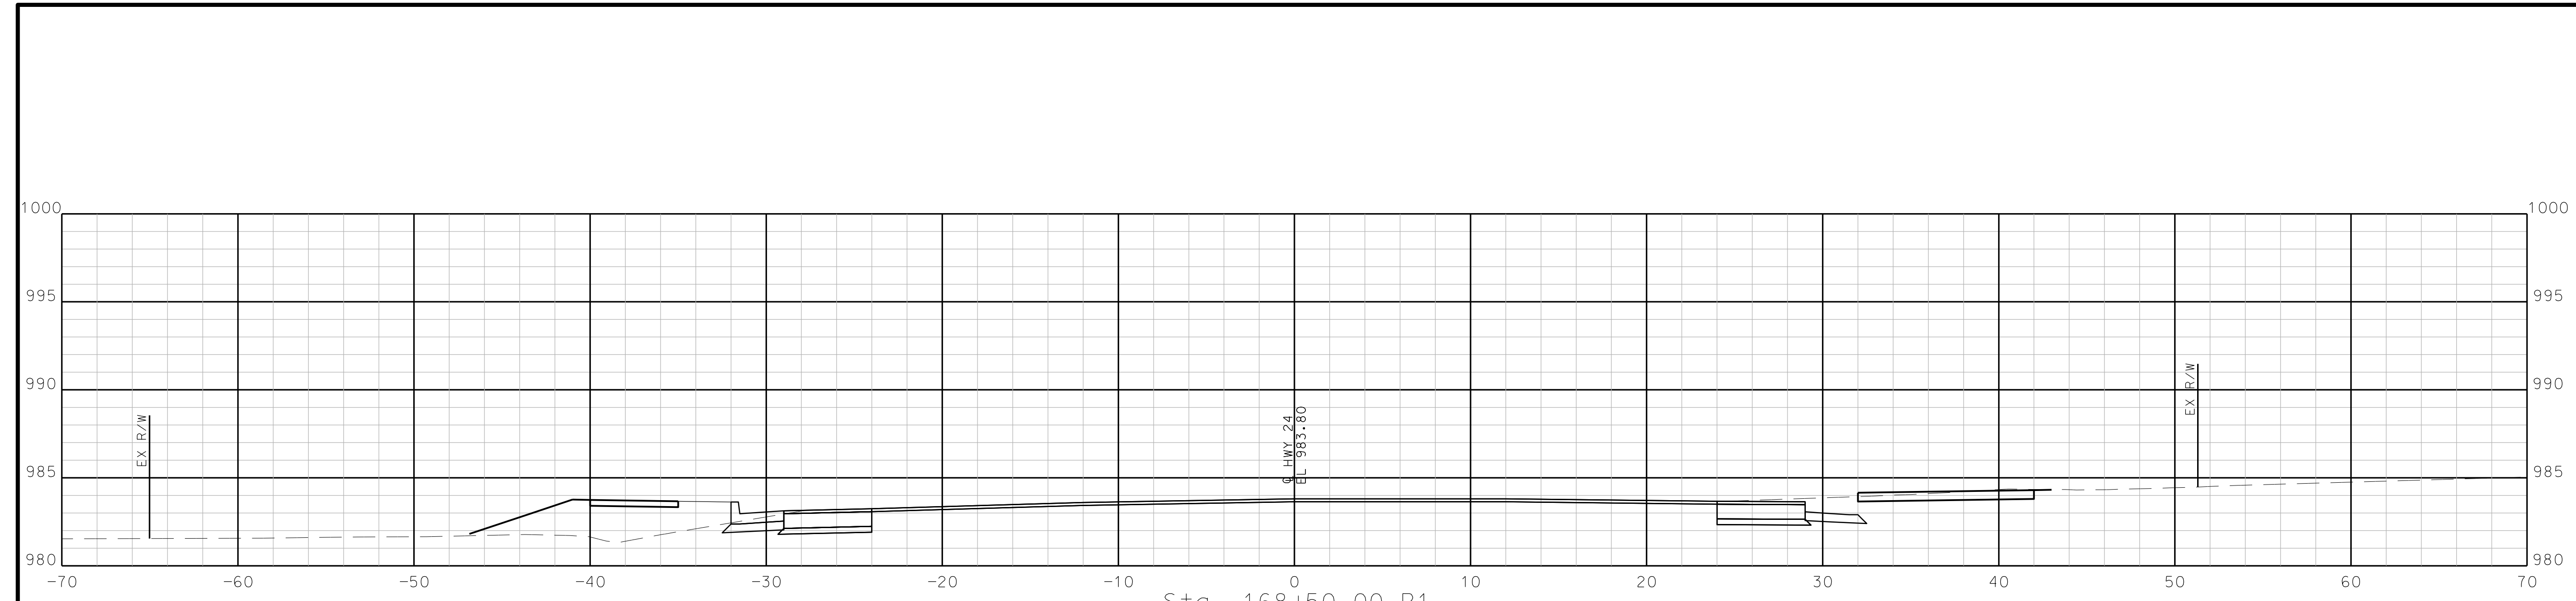

STA. 168+00.00 R1 TO STA. 168+50.00 R1

"THIS MEDIA SHOULD NOT BE CONSIDERED A CERTIFIED DOCUMENT."

DATE PREPARED  
10/5/2020

ROUTE STATE  
2-4 MO

DISTRICT SHEET NO.  
K-C 7-3

COUNTY  
JACKSON

JOB NO.  
J4S3405B


CONTRACT ID.

PROJECT NO.

BRIDGE NO.

DATE	DESCRIPTION




MISSOURI HIGHWAYS AND TRANSPORTATION COMMISSION

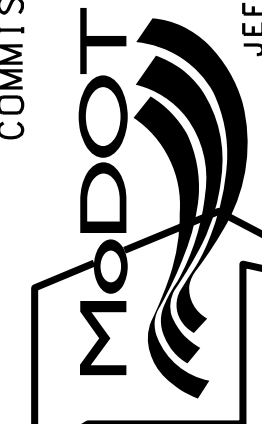

105 WEST CAPITOL  
JEFFERSON CITY, MO 65102  
1-888-ASK-MODOT (1-888-273-6636)

**BURNS MCDONNELL**  
9400 Ward Parkway  
Kansas City, MO 64114  
(816) 333-9400

IF A SEAL IS PRESENT ON THIS SHEET IT HAS BEEN ELECTRONICALLY SEALED AND DATED: REV.

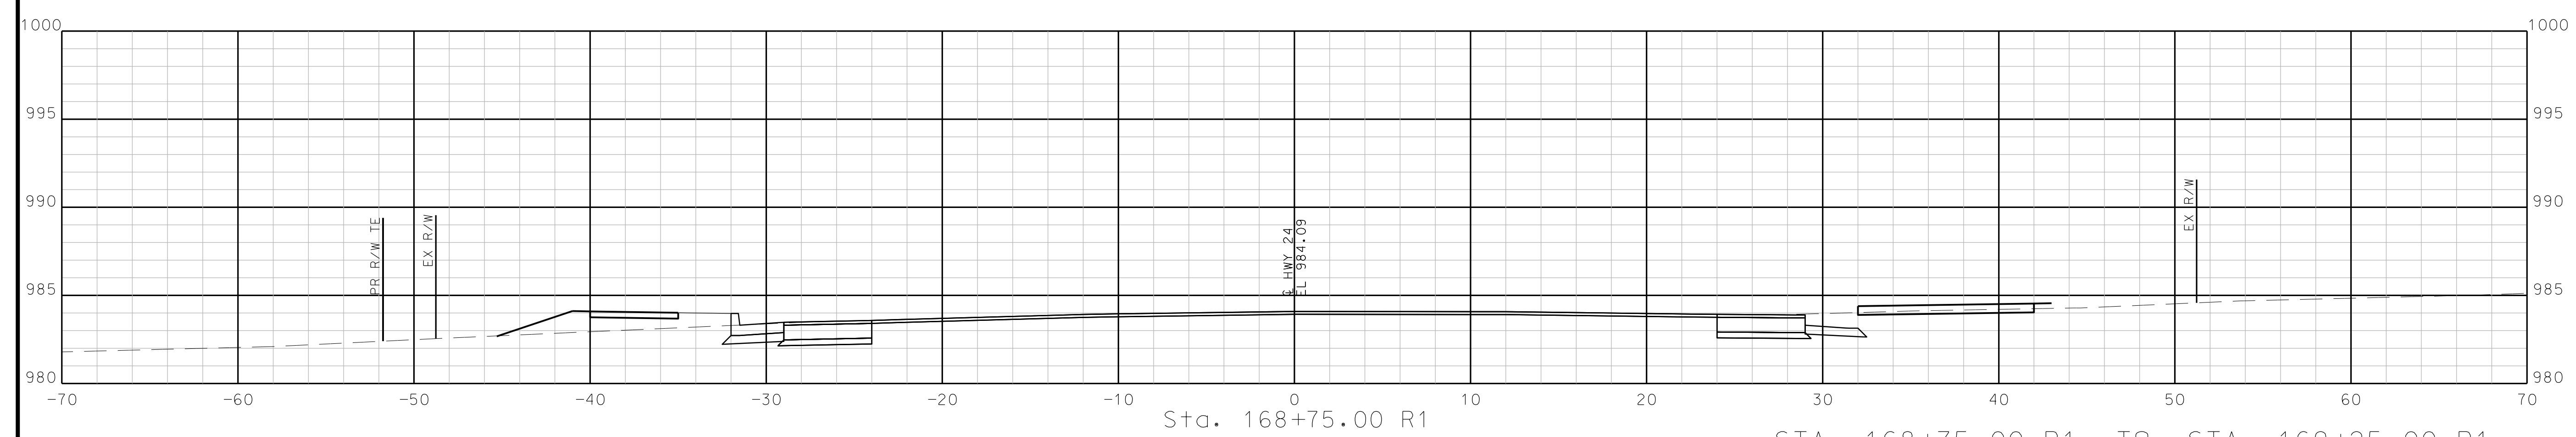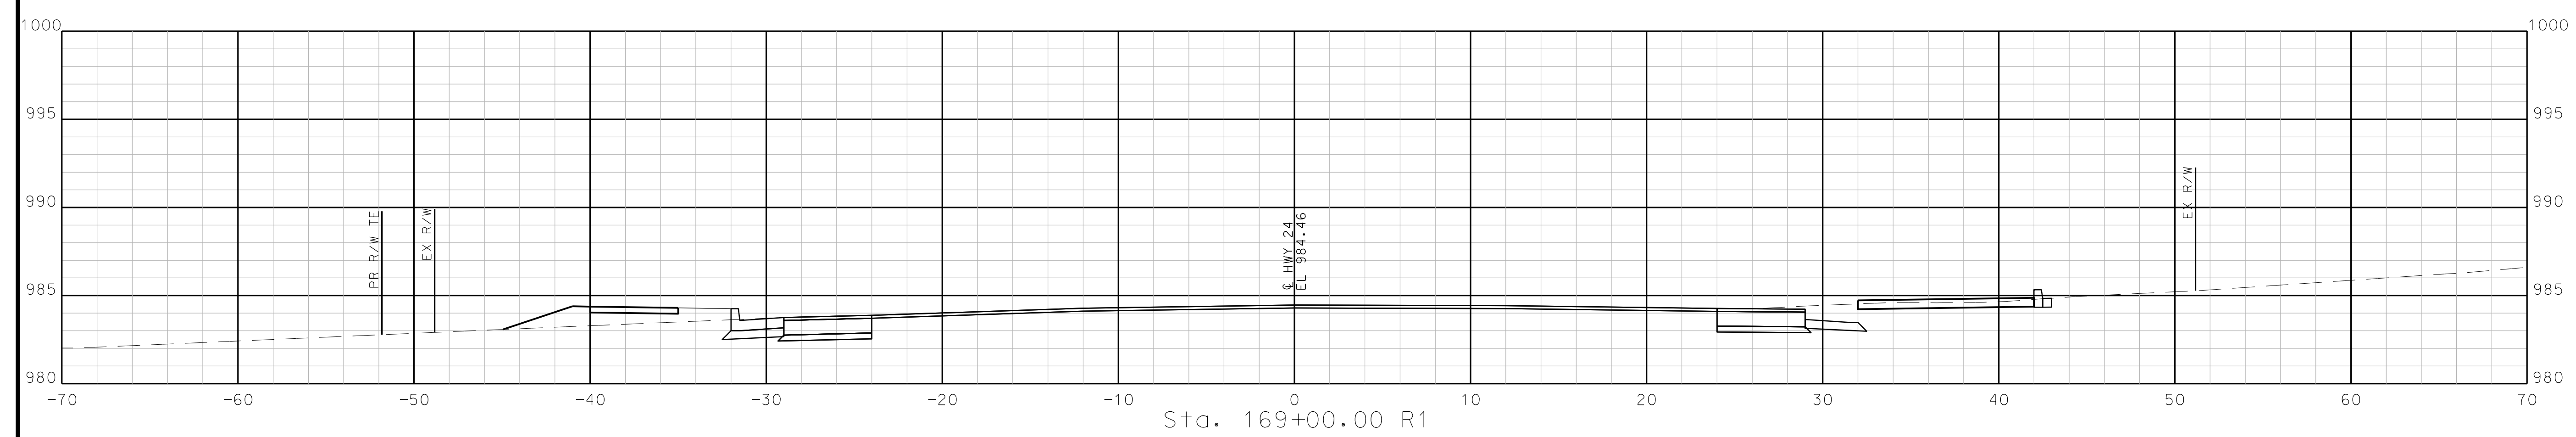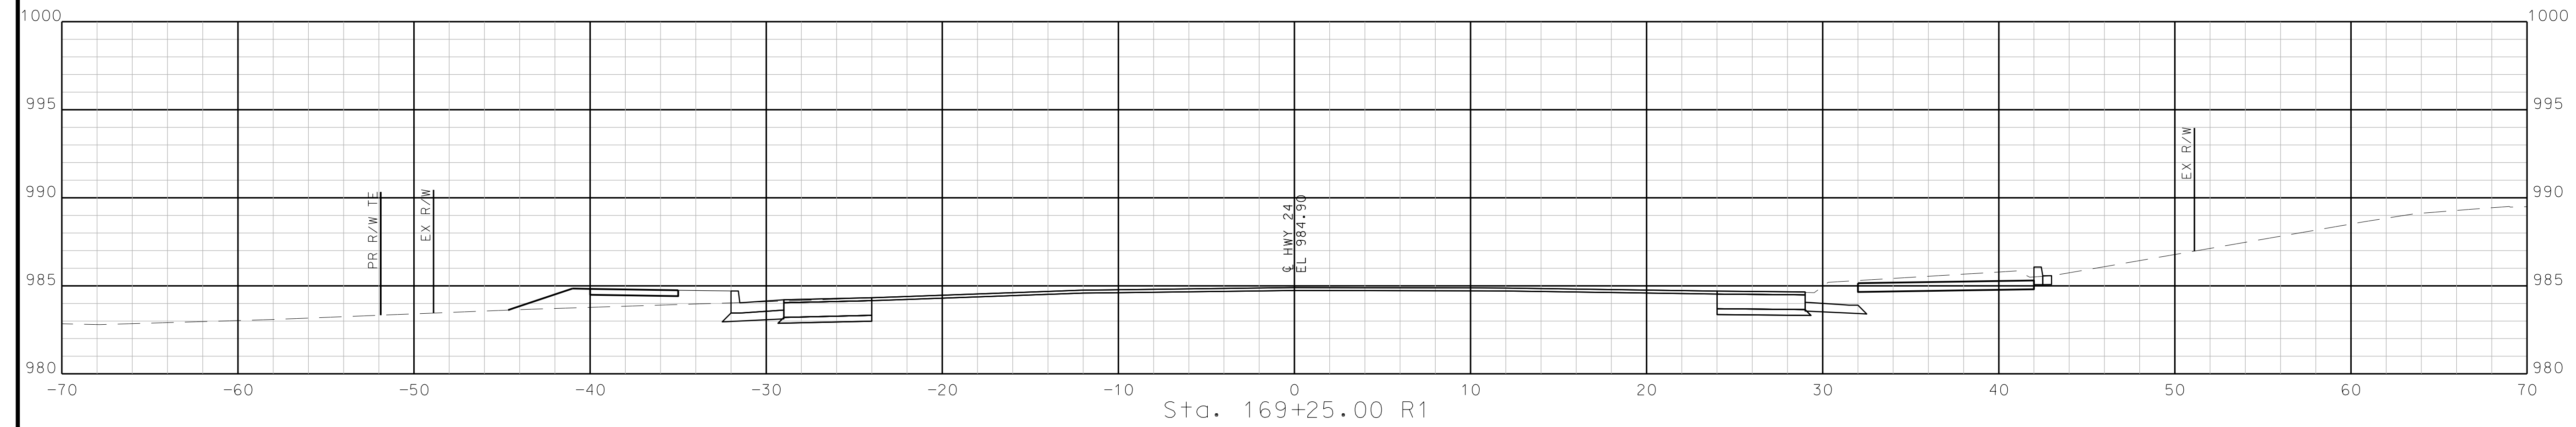

STA. 168+75.00 R1 TO STA. 169+25.00 R1

"THIS MEDIA SHOULD NOT BE CONSIDERED A CERTIFIED DOCUMENT."

DATE PREPARED  
10/5/2020

ROUTE STATE  
2-4 MO

DISTRICT SHEET NO.  
K-C 74

COUNTY  
JACKSON

JOB NO.  
J4S3405B


CONTRACT ID.

PROJECT NO.

BRIDGE NO.

DATE	DESCRIPTION




MISSOURI HIGHWAYS AND TRANSPORTATION COMMISSION

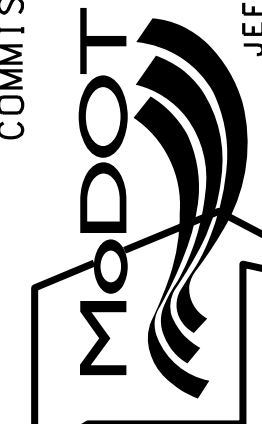

105 WEST CAPITOL  
JEFFERSON CITY, MO 65102  
1-888-ASK-MODOT (1-888-273-6636)

**BURNS MCDONNELL**  
9400 Ward Parkway  
Kansas City, MO 64114  
(816) 333-9400

IF A SEAL IS PRESENT ON THIS SHEET IT HAS BEEN ELECTRONICALLY SEALED AND DATED.

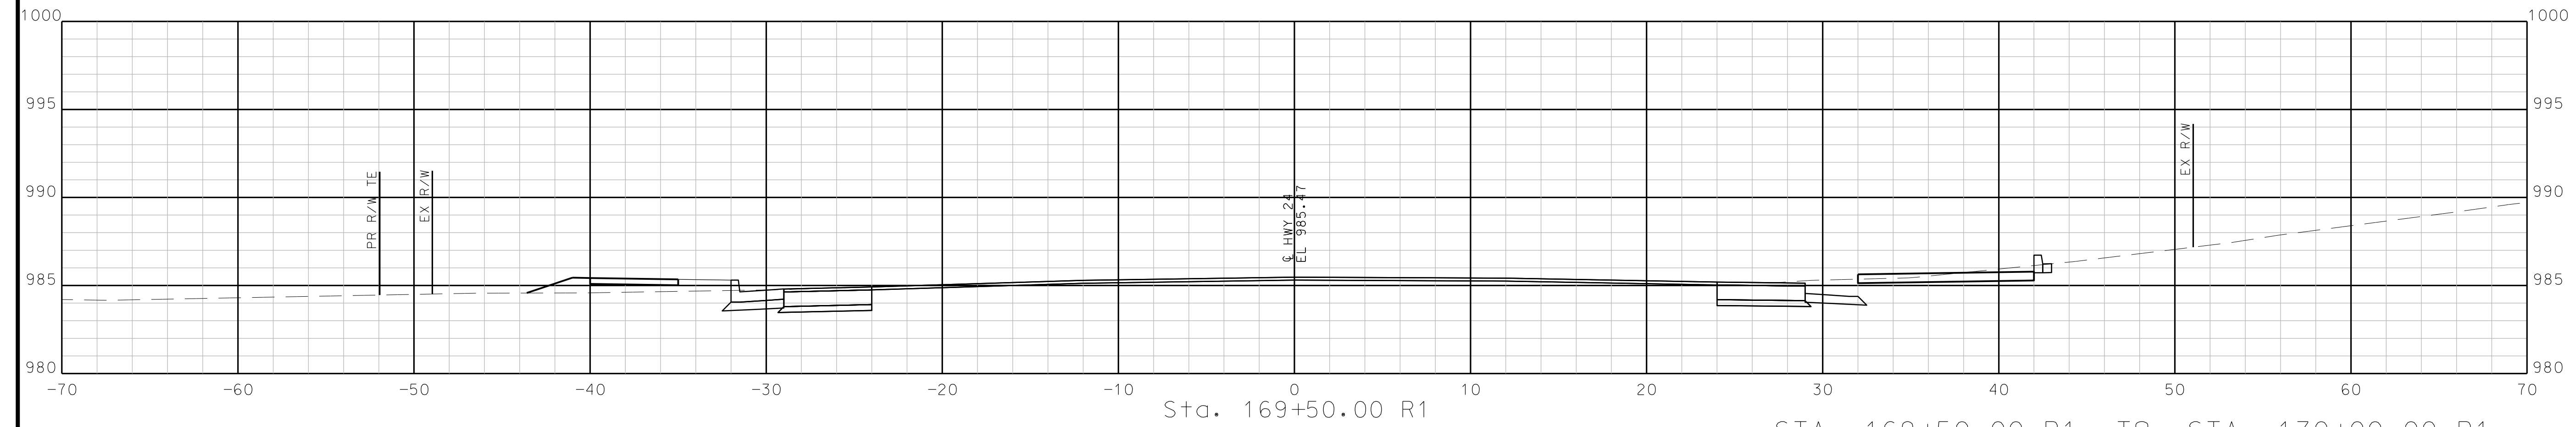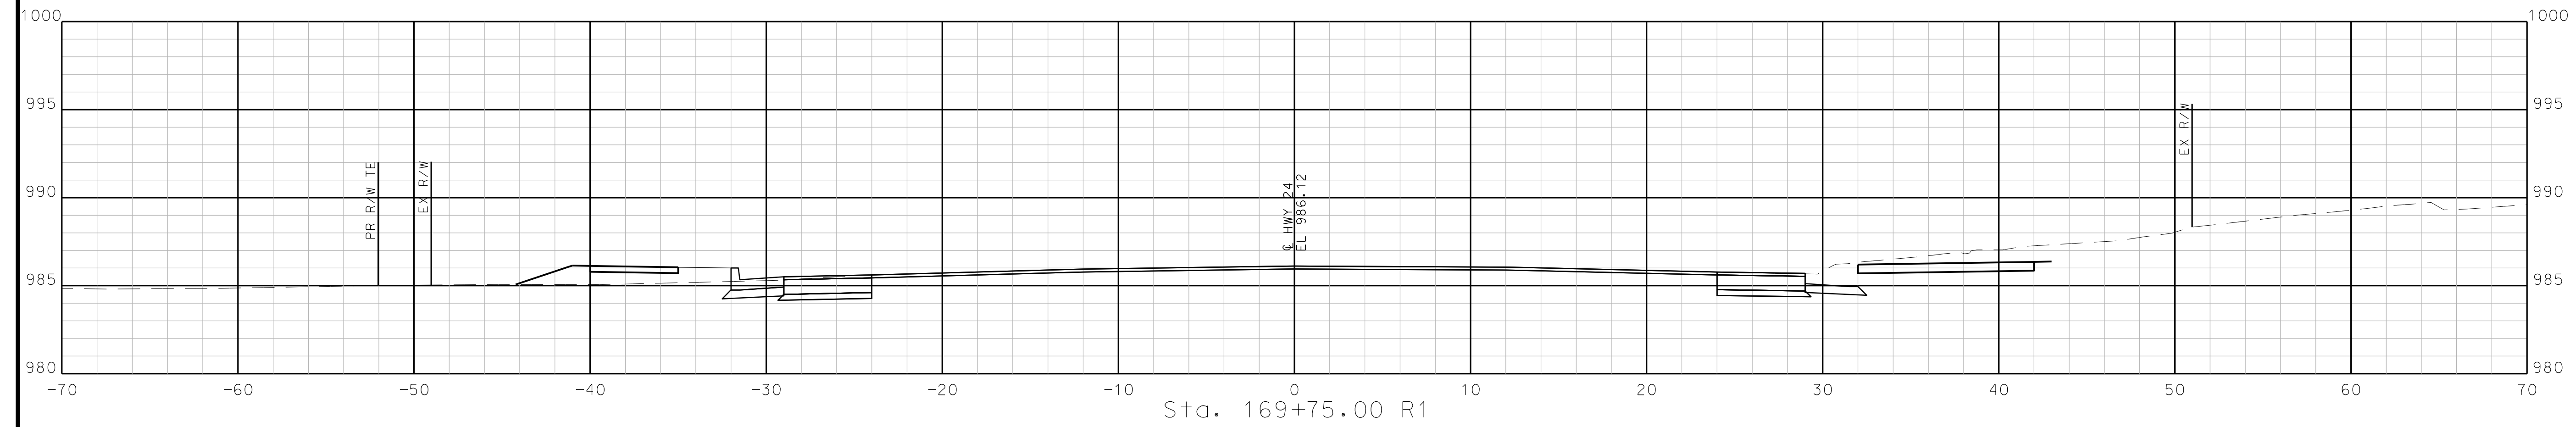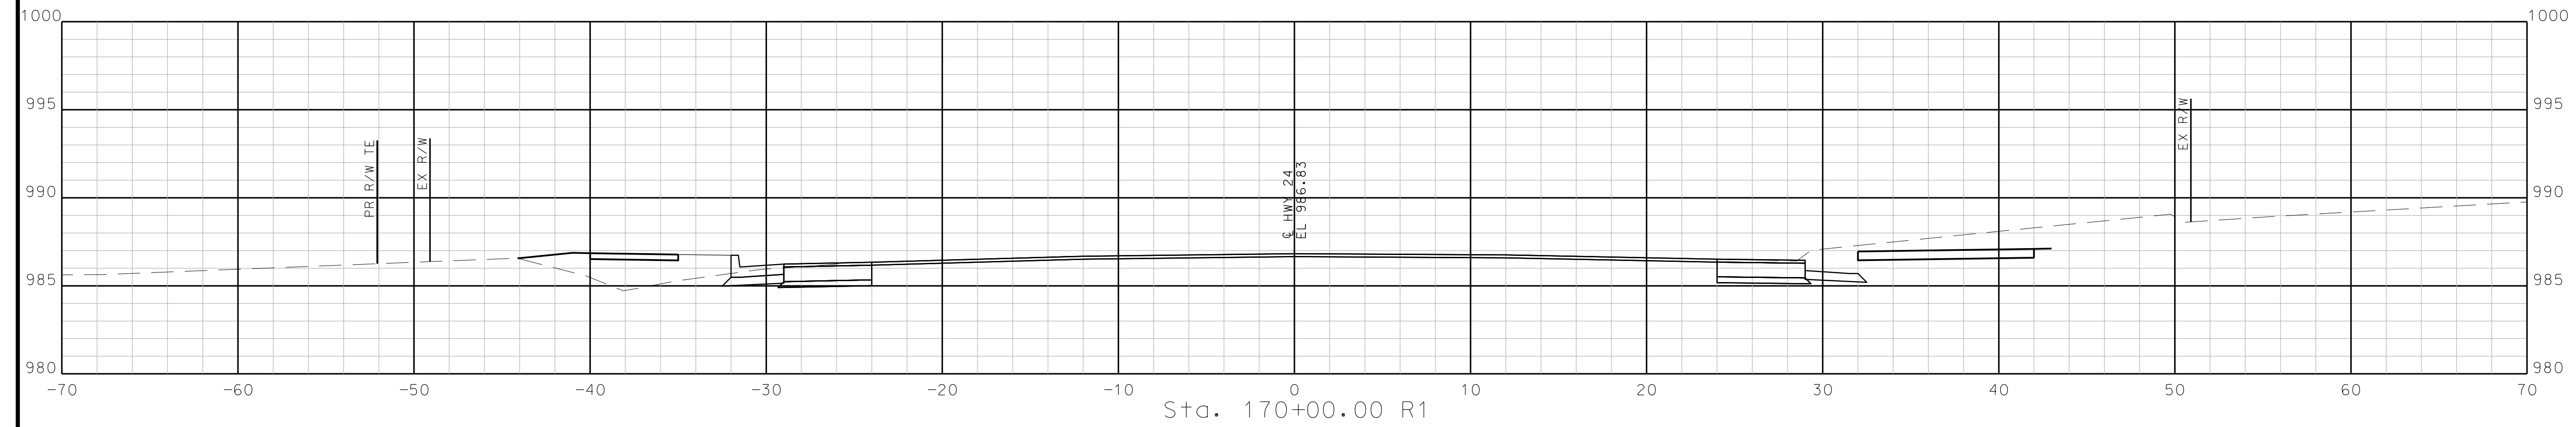

STA. 169+50.00 R1 TO STA. 170+00.00 R1

"THIS MEDIA SHOULD NOT BE CONSIDERED A CERTIFIED DOCUMENT."

DATE PREPARED  
10/5/2020

ROUTE STATE  
2-4 MO

DISTRICT SHEET NO.  
K-C 75

COUNTY  
JACKSON

JOB NO.  
J4S3405B


CONTRACT ID.

PROJECT NO.

BRIDGE NO.

DATE	DESCRIPTION




MISSOURI HIGHWAYS AND TRANSPORTATION COMMISSION

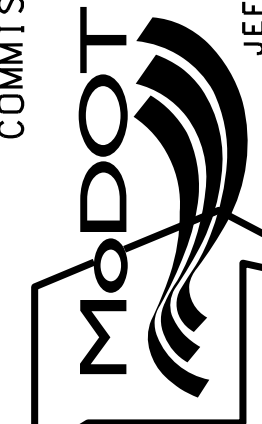

105 WEST CAPITOL  
JEFFERSON CITY, MO 65102  
1-888-ASK-MODOT (1-888-273-6636)

**BURNS MCDONNELL**  
9400 Ward Parkway  
Kansas City, MO 64114  
(816) 333-9400

IF A SEAL IS PRESENT ON THIS SHEET IT HAS BEEN ELECTRONICALLY SEALED AND DATED.

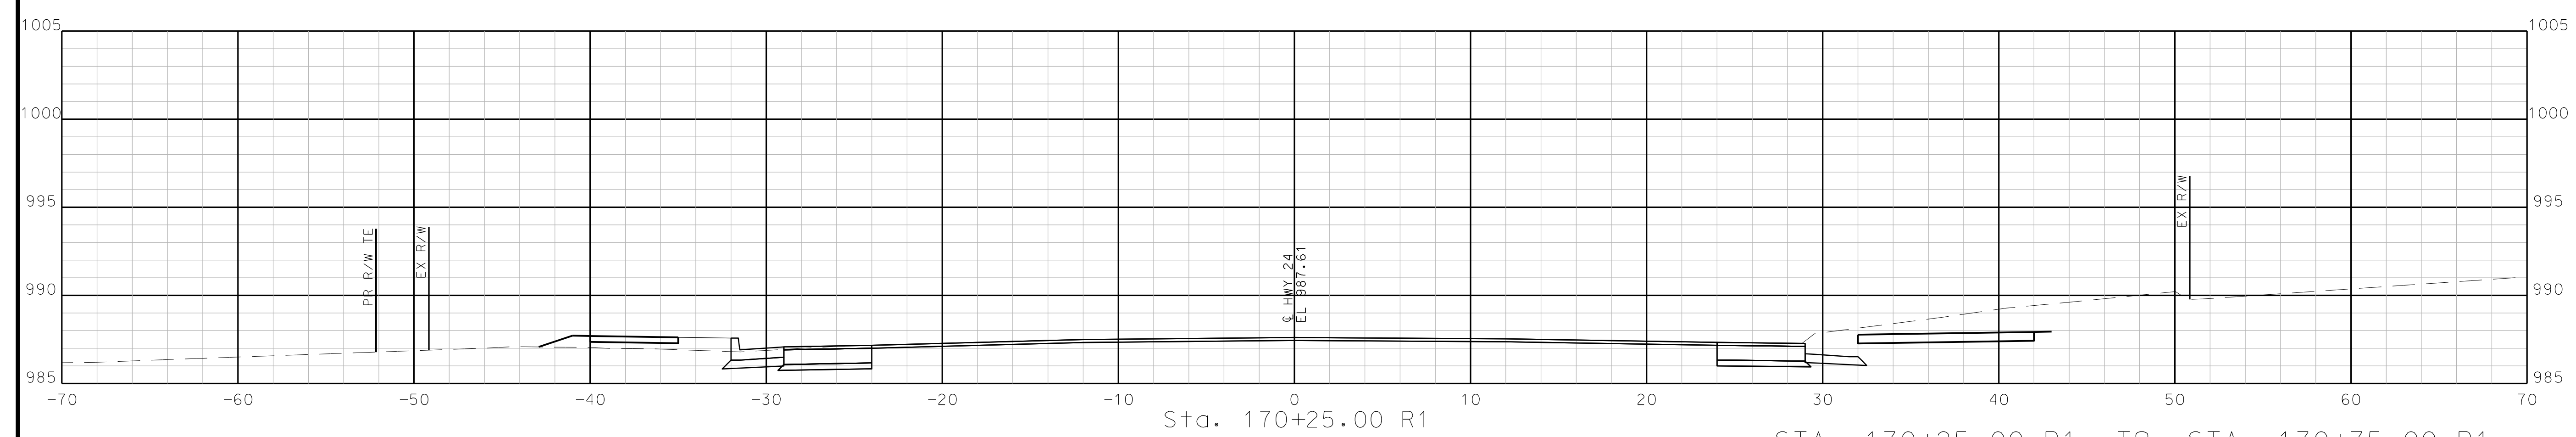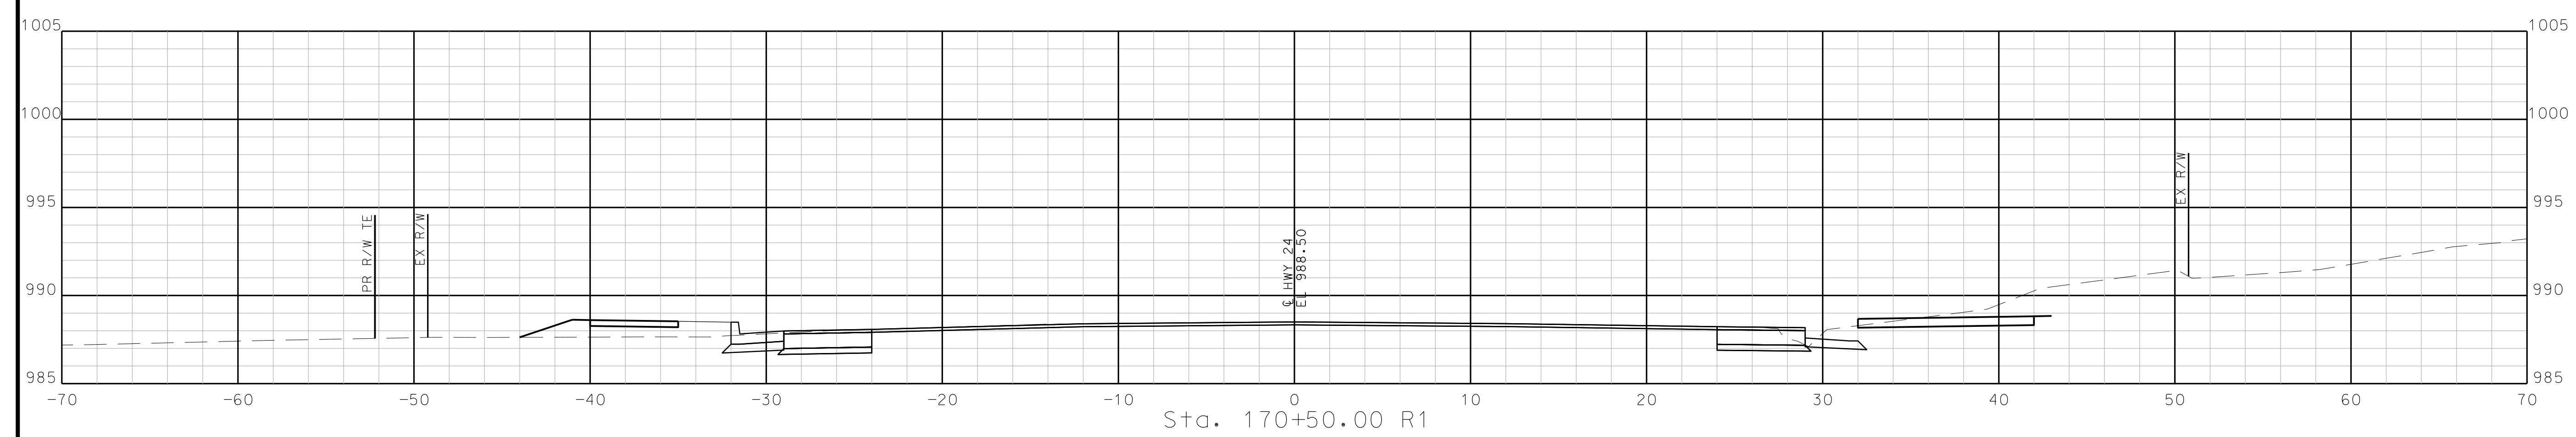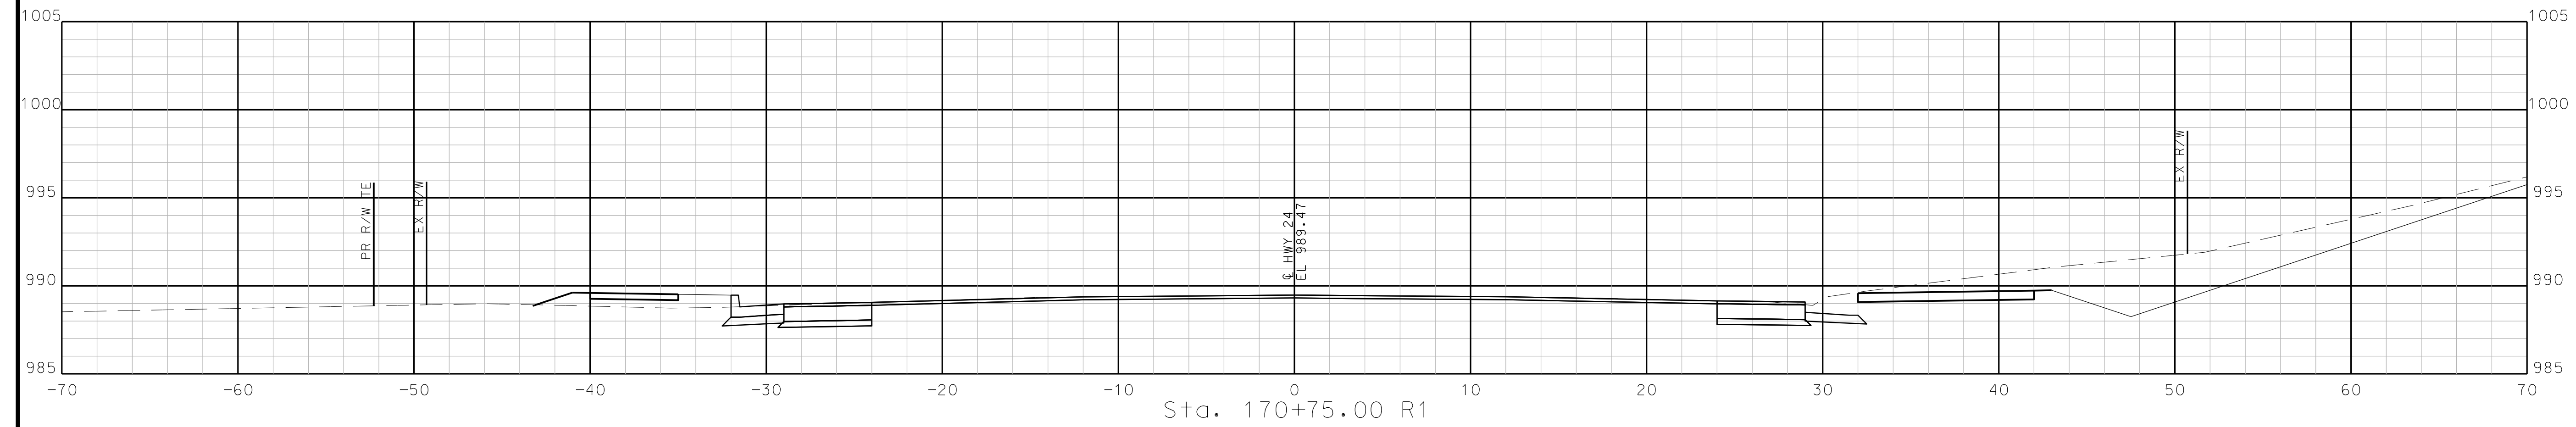

STA. 170+25.00 R1 TO STA. 170+75.00 R1

"THIS MEDIA SHOULD NOT BE CONSIDERED A CERTIFIED DOCUMENT."

DATE PREPARED  
10/5/2020

ROUTE STATE  
2-4 MO

DISTRICT SHEET NO.  
K-C 76

COUNTY  
JACKSON

JOB NO.  
J4S3405B

CONTRACT ID.

PROJECT NO.

BRIDGE NO.

DESCRIPTION

DATE

MISSOURI HIGHWAYS AND TRANSPORTATION COMMISSION

105 WEST CAPITOL JEFFERSON CITY, MO 65102

1-888-ASK-MODOT (1-888-273-6636)

MISSOURI HIGHWAYS AND TRANSPORTATION COMMISSION

105 WEST CAPITOL JEFFERSON CITY, MO 65102

1-888-ASK-MODOT (1-888-273-6636)

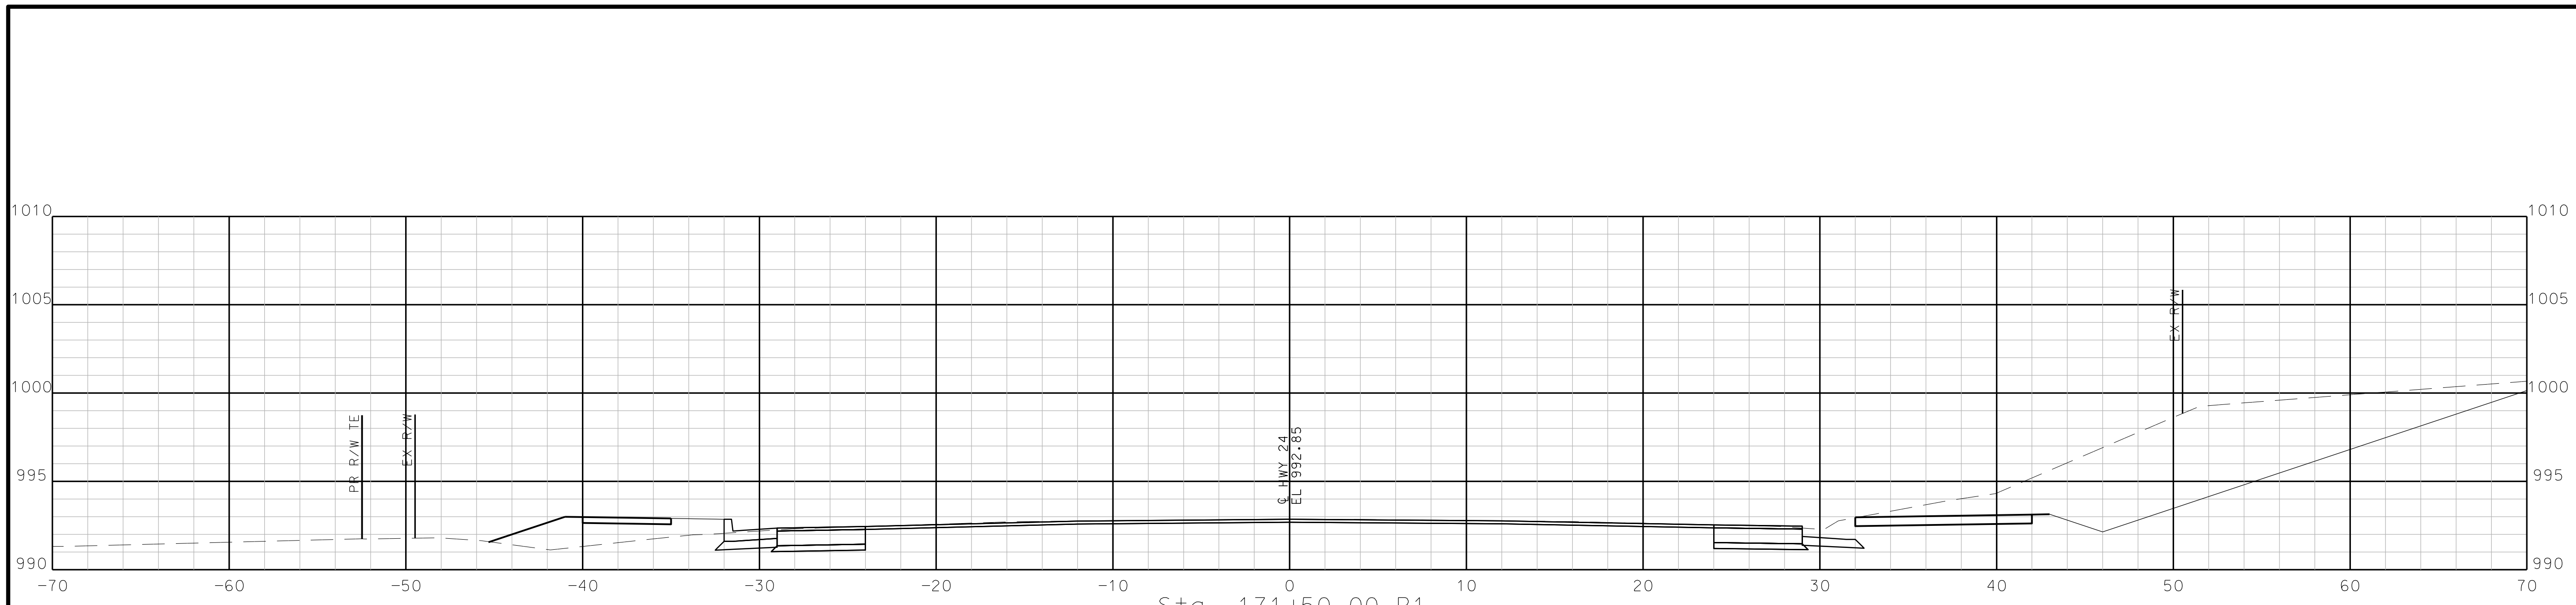

Sta. 171+50.00 R1

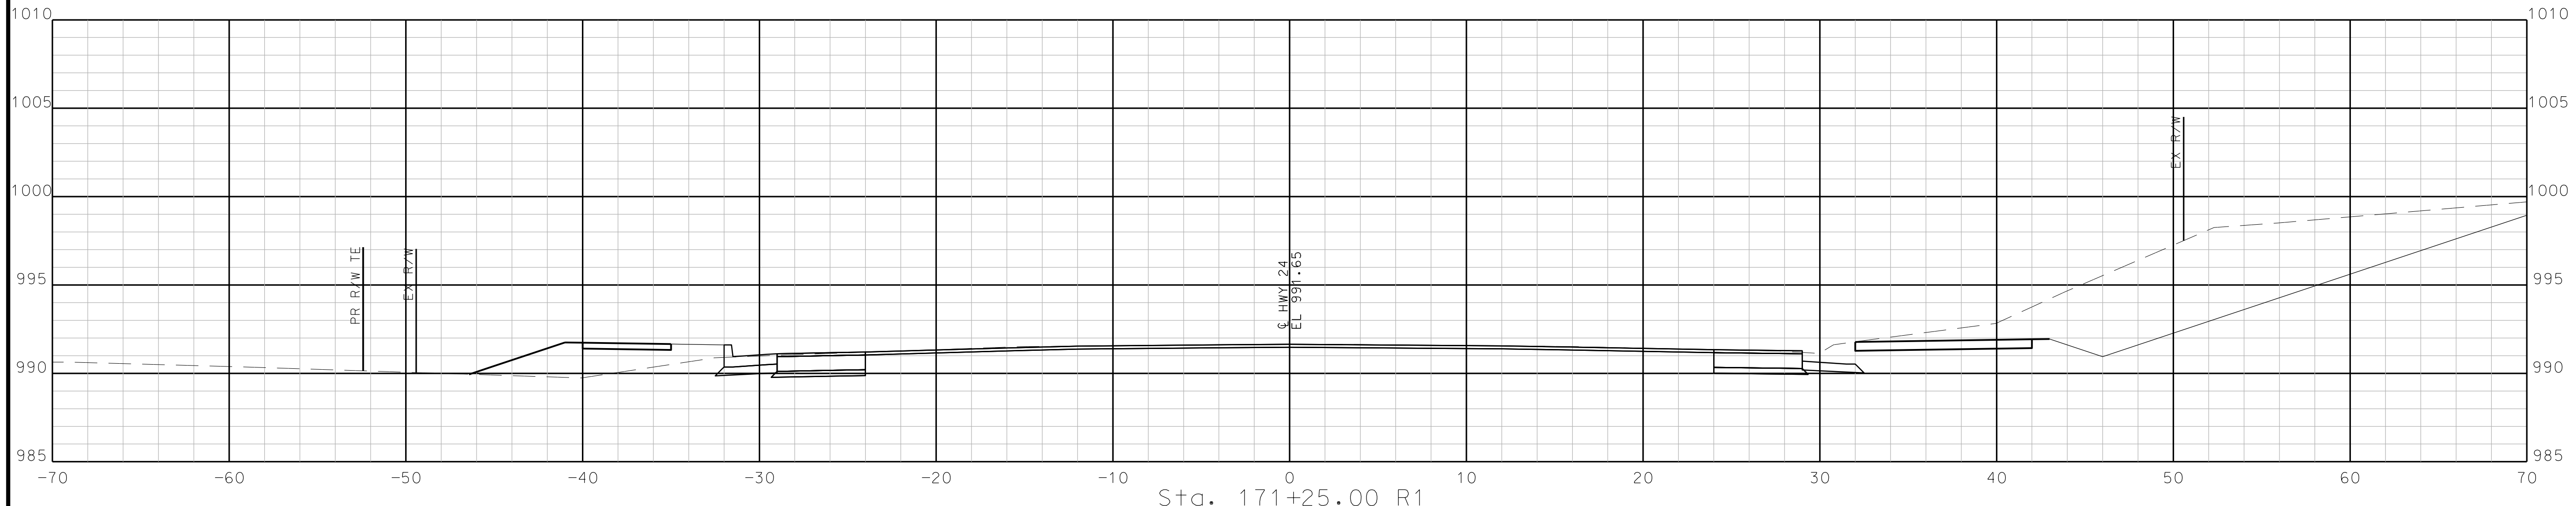


Sta. 171+25.00 R1

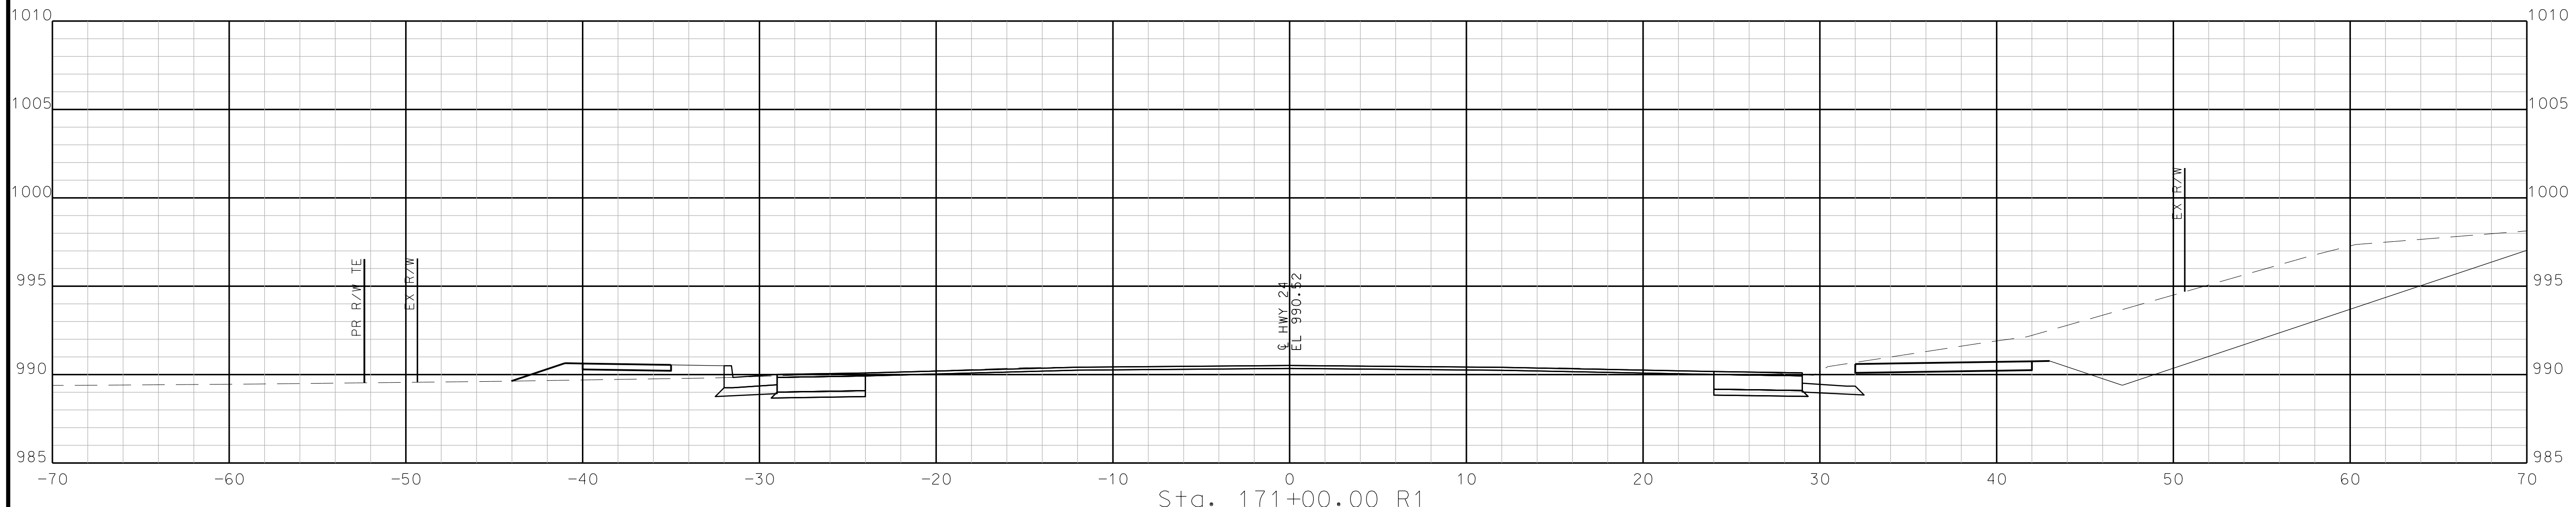

Sta. 171+00.00 R1

STA. 171+00.00 R1 TO STA. 171+50.00 R1

IF A SEAL IS PRESENT ON THIS SHEET IT HAS BEEN ELECTRONICALLY SEALED AND DATED.

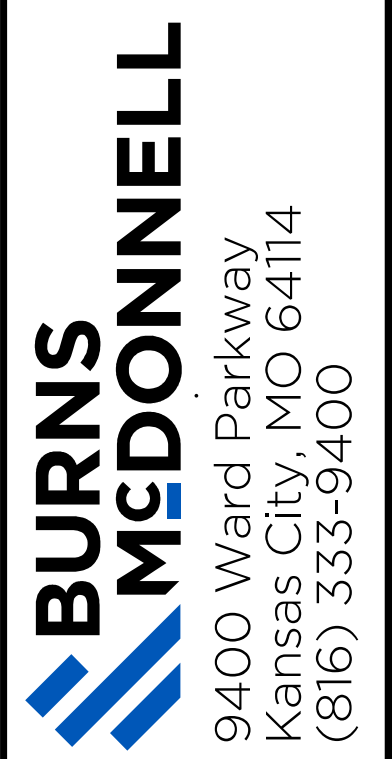

"THIS MEDIA SHOULD NOT BE CONSIDERED A CERTIFIED DOCUMENT."

DATE PREPARED  
10/5/2020

ROUTE STATE  
2-4 MO

DISTRICT SHEET NO.  
K-C 7-7

COUNTY  
JACKSON

JOB NO.  
J4S3405B

CONTRACT ID.

PROJECT NO.

BRIDGE NO.

DESCRIPTION

DATE

MISSOURI HIGHWAYS AND TRANSPORTATION COMMISSION

105 WEST CAPITOL JEFFERSON CITY, MO 65102

1-888-ASK-MODOT (1-888-273-6636)

1-888-ASK-MODOT (1-888-273-6636)

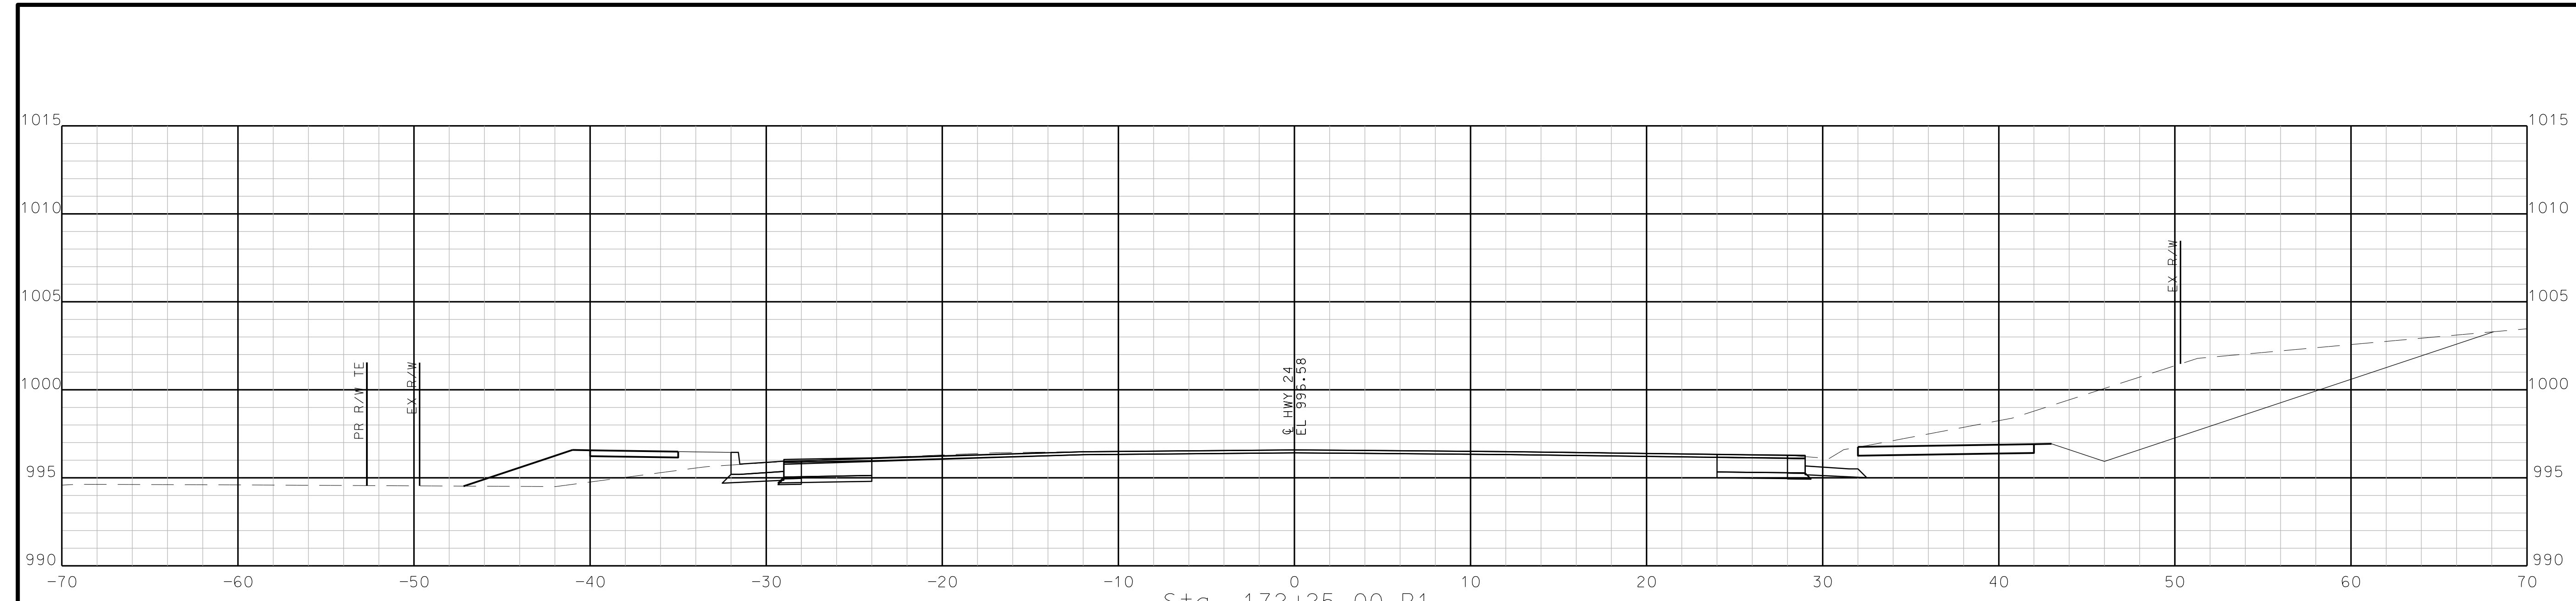

Sta. 172+25.00 R1

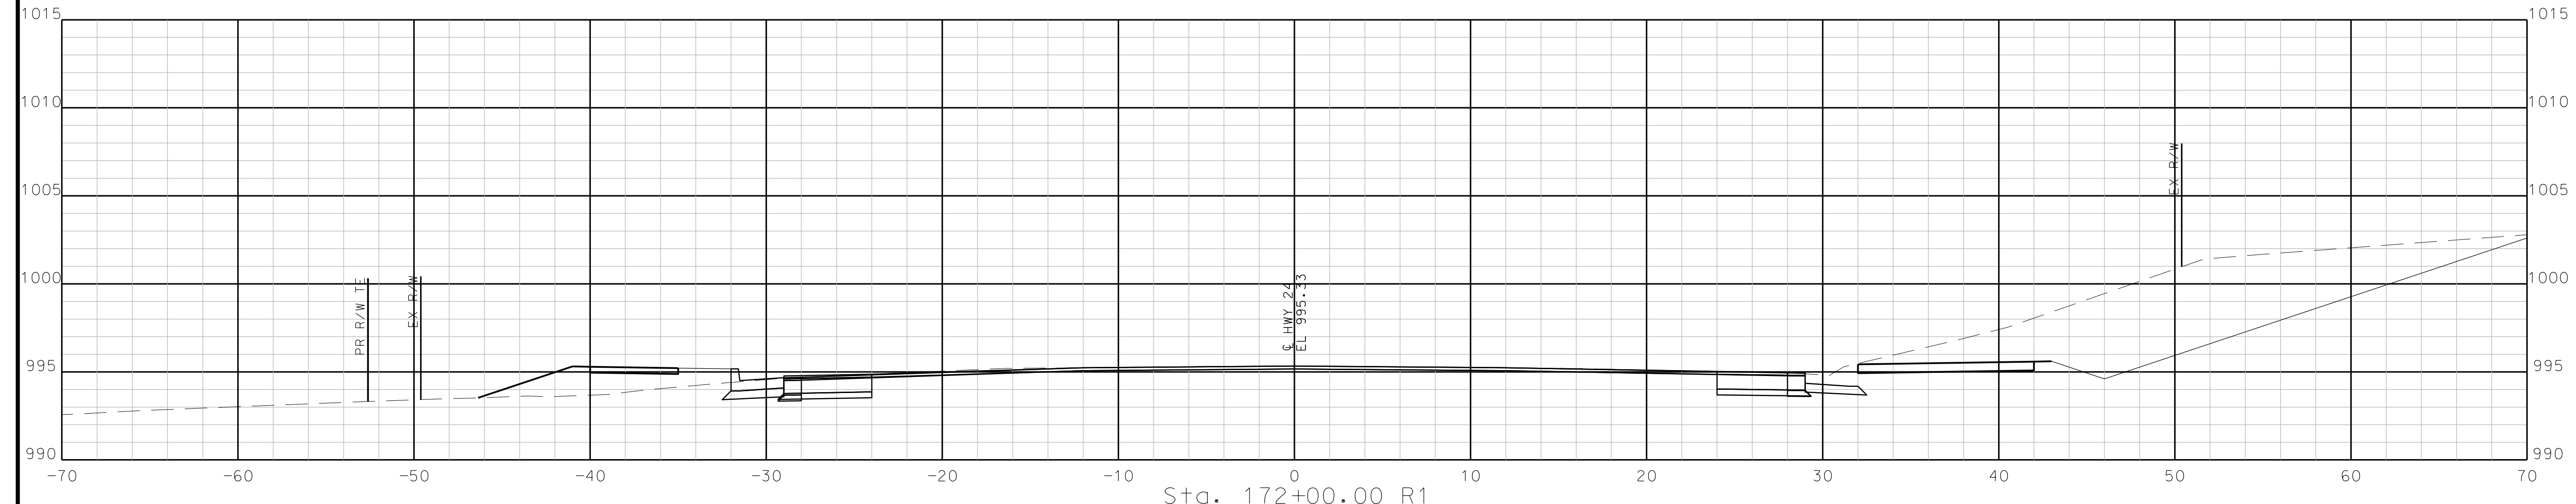

Sta. 172+00.00 R1

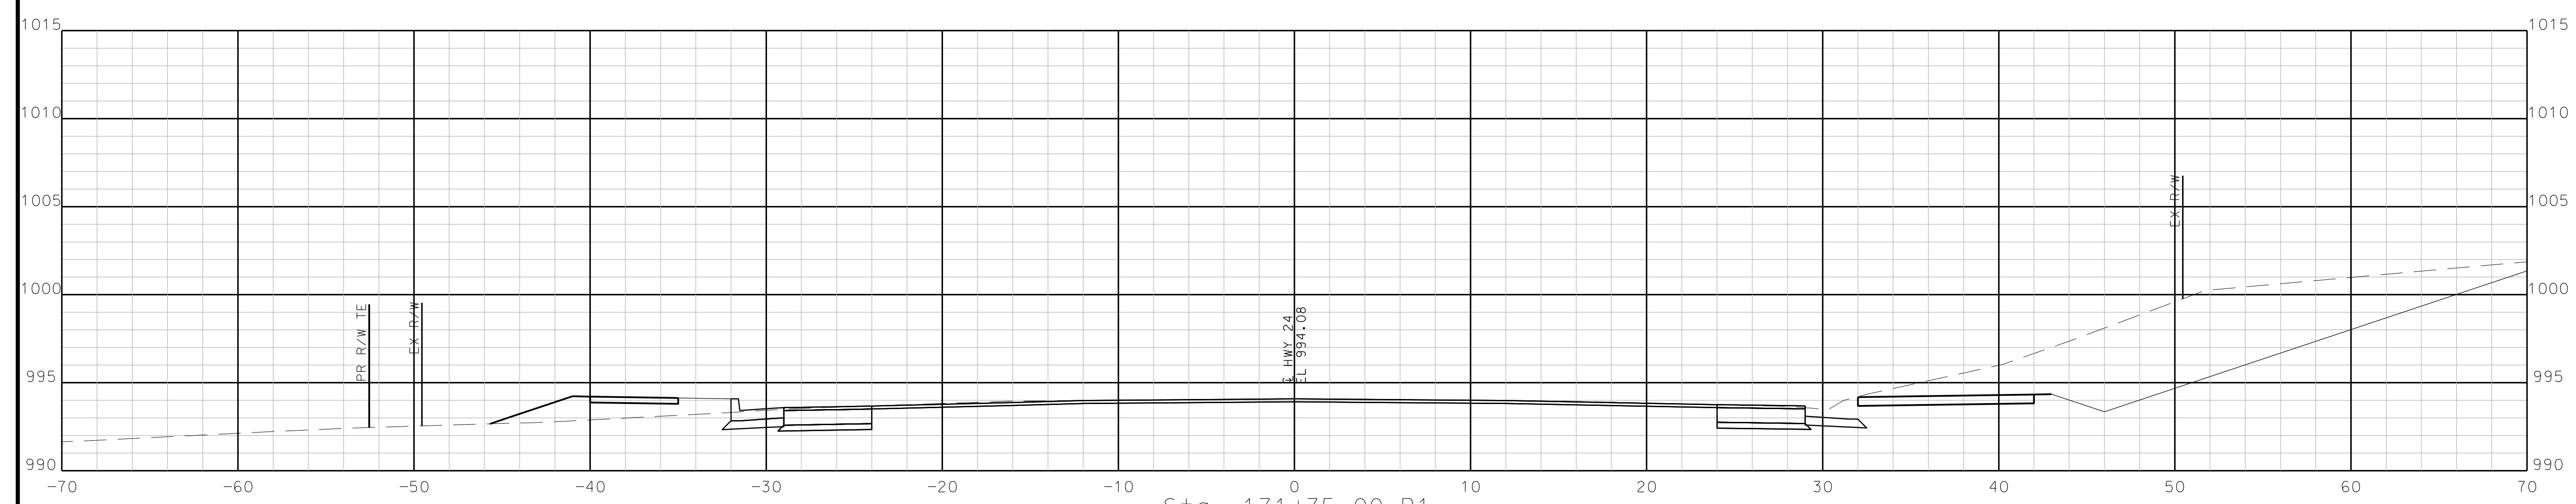

Sta. 171+75.00 R1

STA. 171+75.00 R1 TO STA. 172+25.00 R1

IF A SEAL IS PRESENT ON THIS SHEET IT HAS BEEN ELECTRONICALLY SEALED AND DATED.

**BURNS MCDONNELL**  
9400 Ward Parkway  
Kansas City, MO 64114  
(816) 333-9400

"THIS MEDIA SHOULD NOT BE CONSIDERED A CERTIFIED DOCUMENT."

DATE PREPARED  
10/5/2020

ROUTE STATE  
2-4 MO

DISTRICT SHEET NO.  
K-C 78

COUNTY  
JACKSON

JOB NO.  
J4S3405B

CONTRACT ID.


PROJECT NO.

BRIDGE NO.


DESCRIPTION

DATE	DESCRIPTION


MISSOURI HIGHWAYS AND TRANSPORTATION COMMISSION

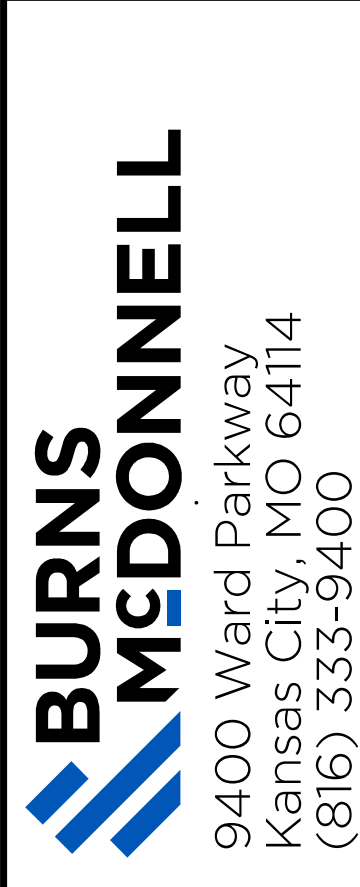


IF A SEAL IS PRESENT ON THIS SHEET IT HAS BEEN ELECTRONICALLY SEALED AND DATED.

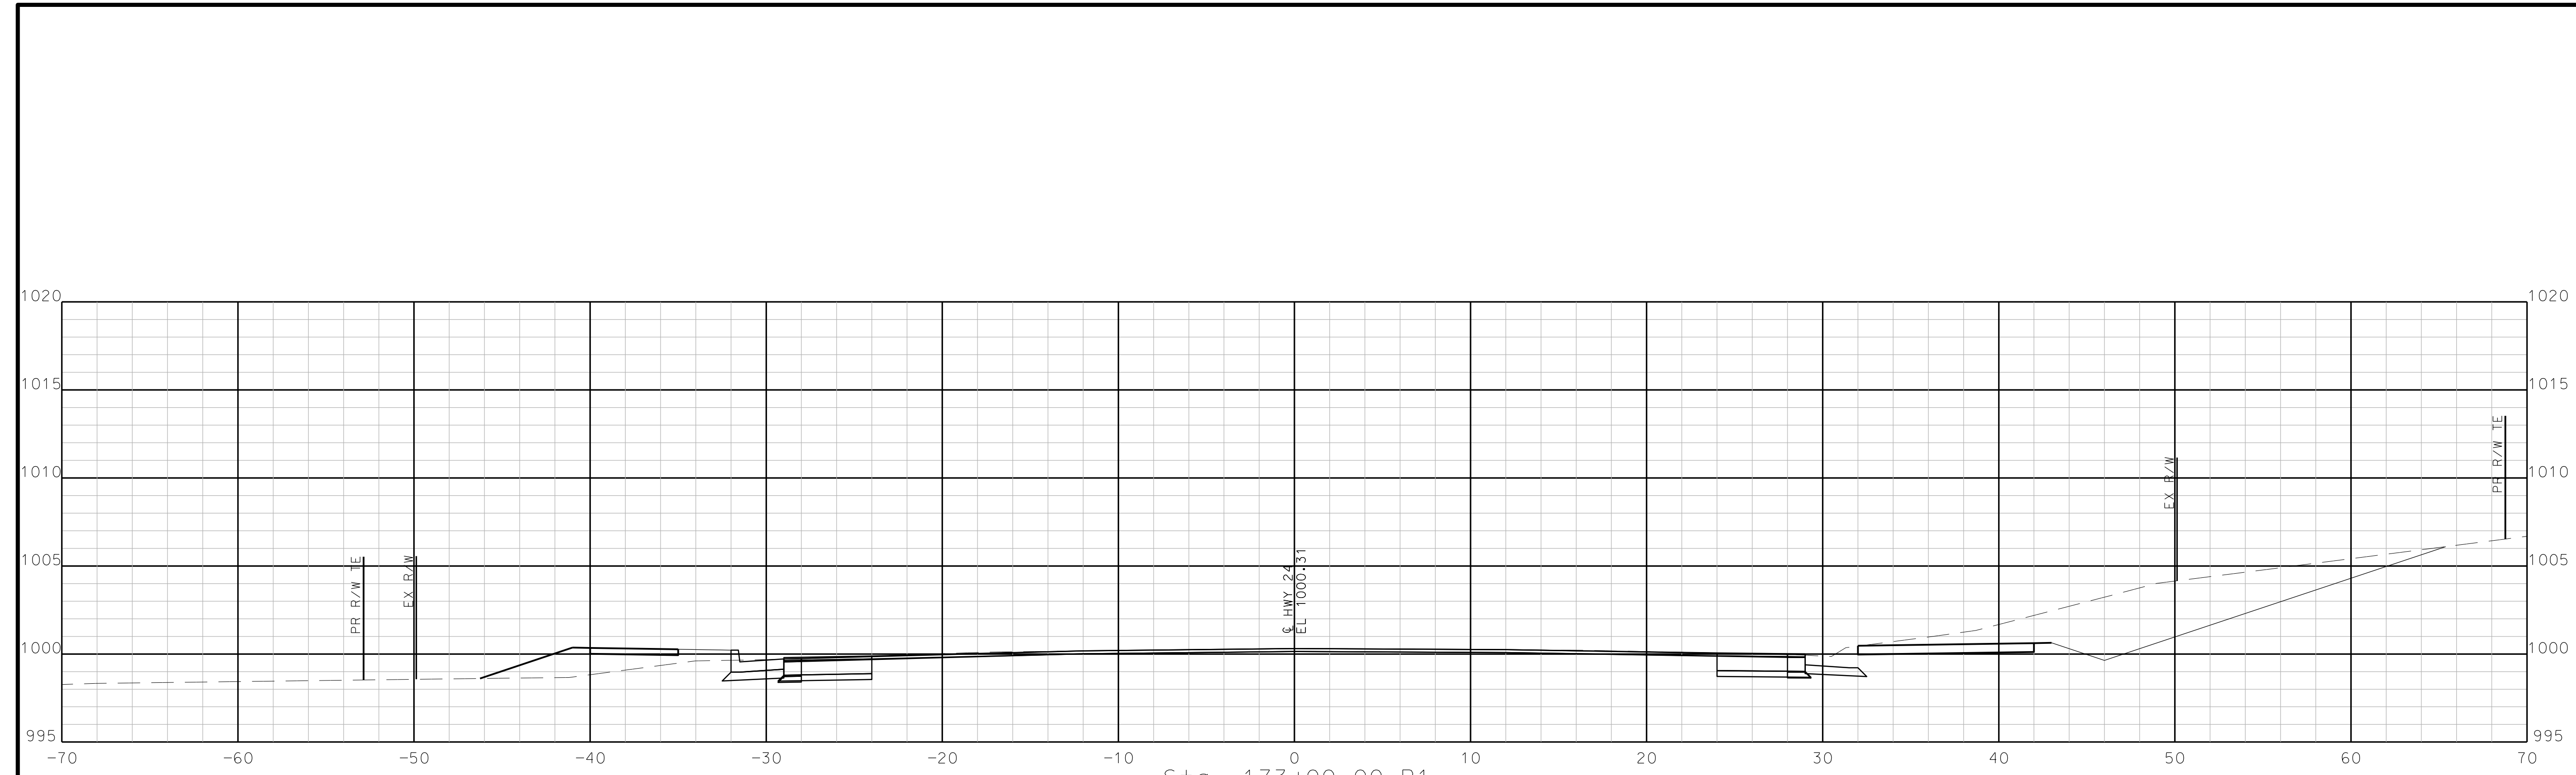

Sta. 173+00.00 R1

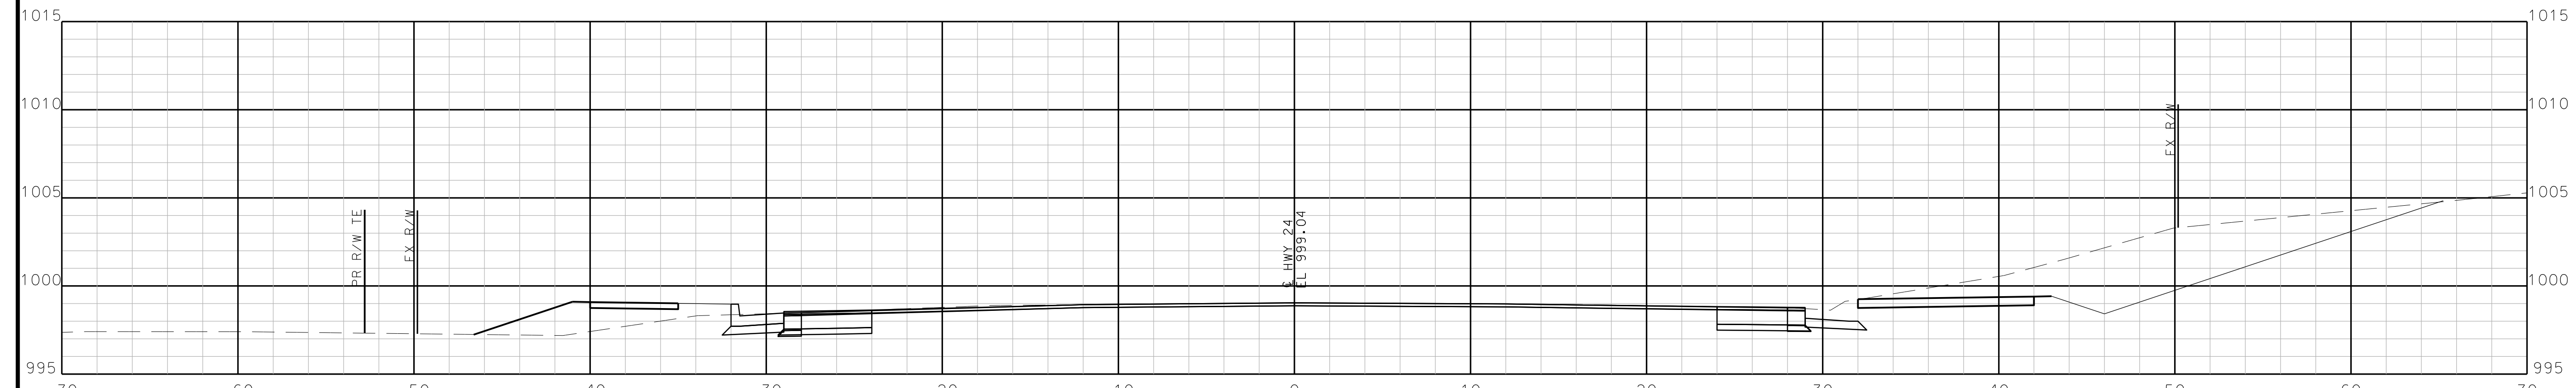

Sta. 172+75.00 R1

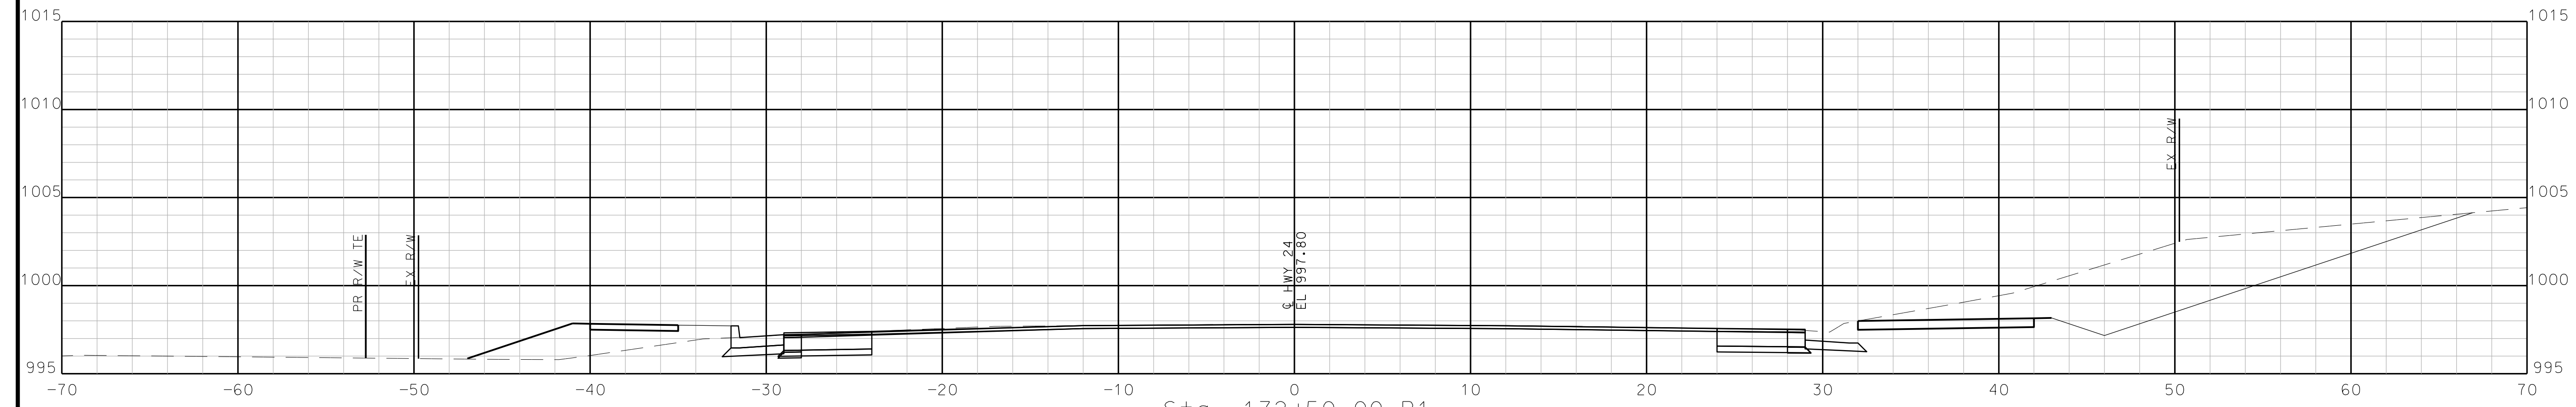

Sta. 172+50.00 R1

STA. 172+50.00 R1 TO STA. 173+00.00 R1

"THIS MEDIA SHOULD NOT BE CONSIDERED A CERTIFIED DOCUMENT."

DATE PREPARED  
10/5/2020

ROUTE STATE  
2-4 MO

DISTRICT SHEET NO.  
K-C 79

COUNTY  
JACKSON

JOB NO.  
J4S3405B

CONTRACT ID.

PROJECT NO.

BRIDGE NO.

DESCRIPTION

DATE

MISSOURI HIGHWAYS AND TRANSPORTATION COMMISSION

105 WEST CAPITOL JEFFERSON CITY, MO 65102

1-888-ASK-MODOT (1-888-273-6636)

1-888-ASK-MODOT (1-888-273-6636)

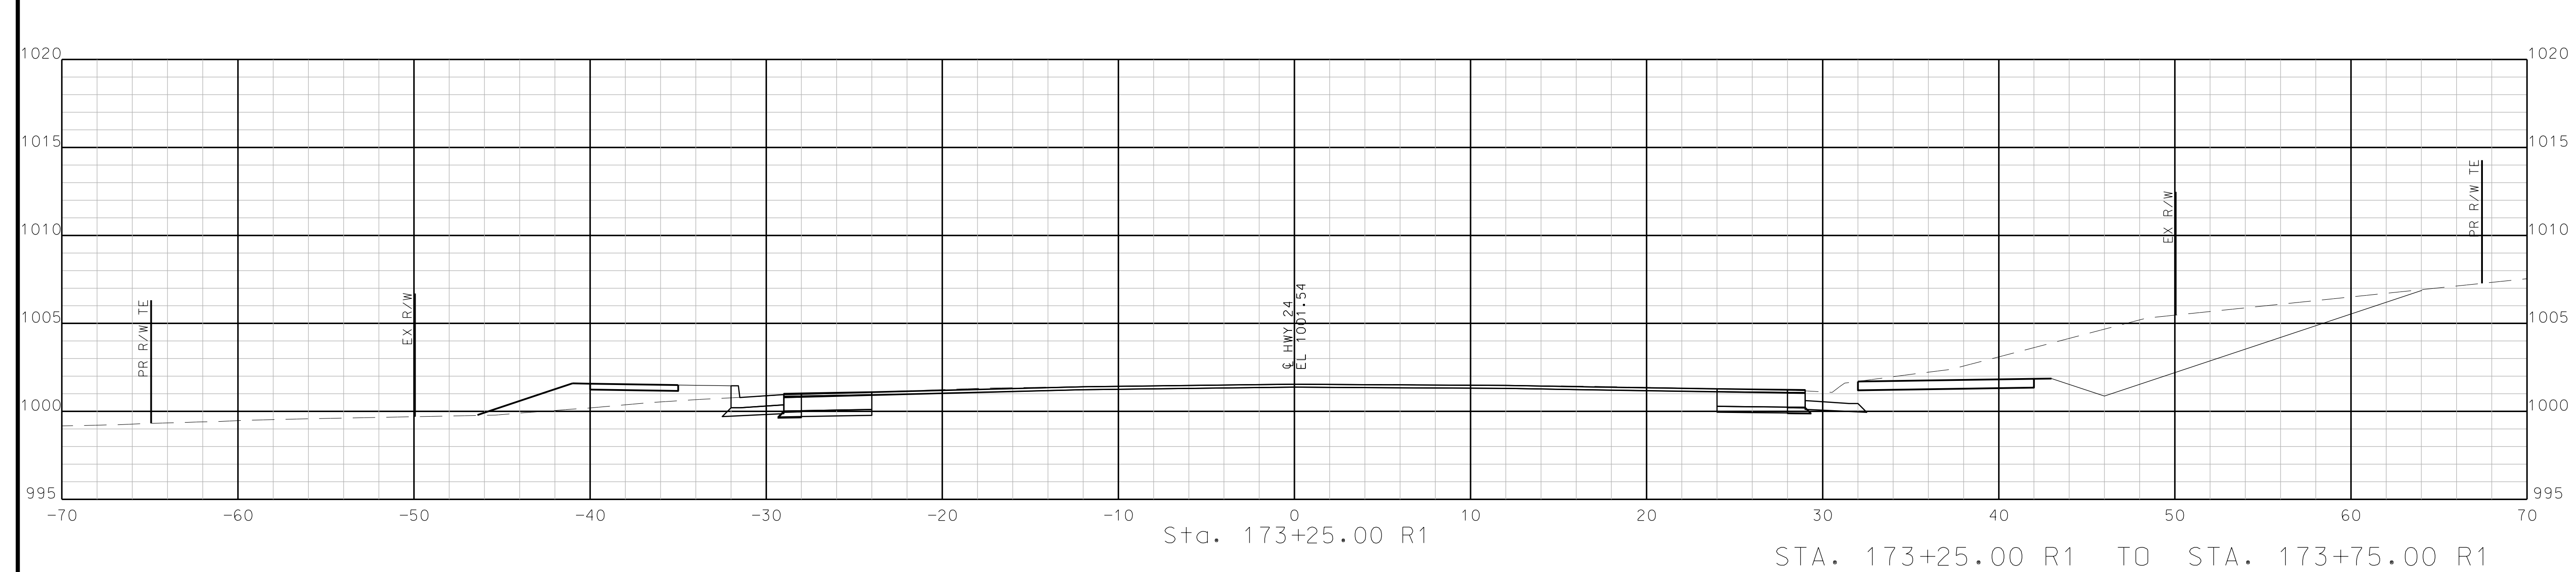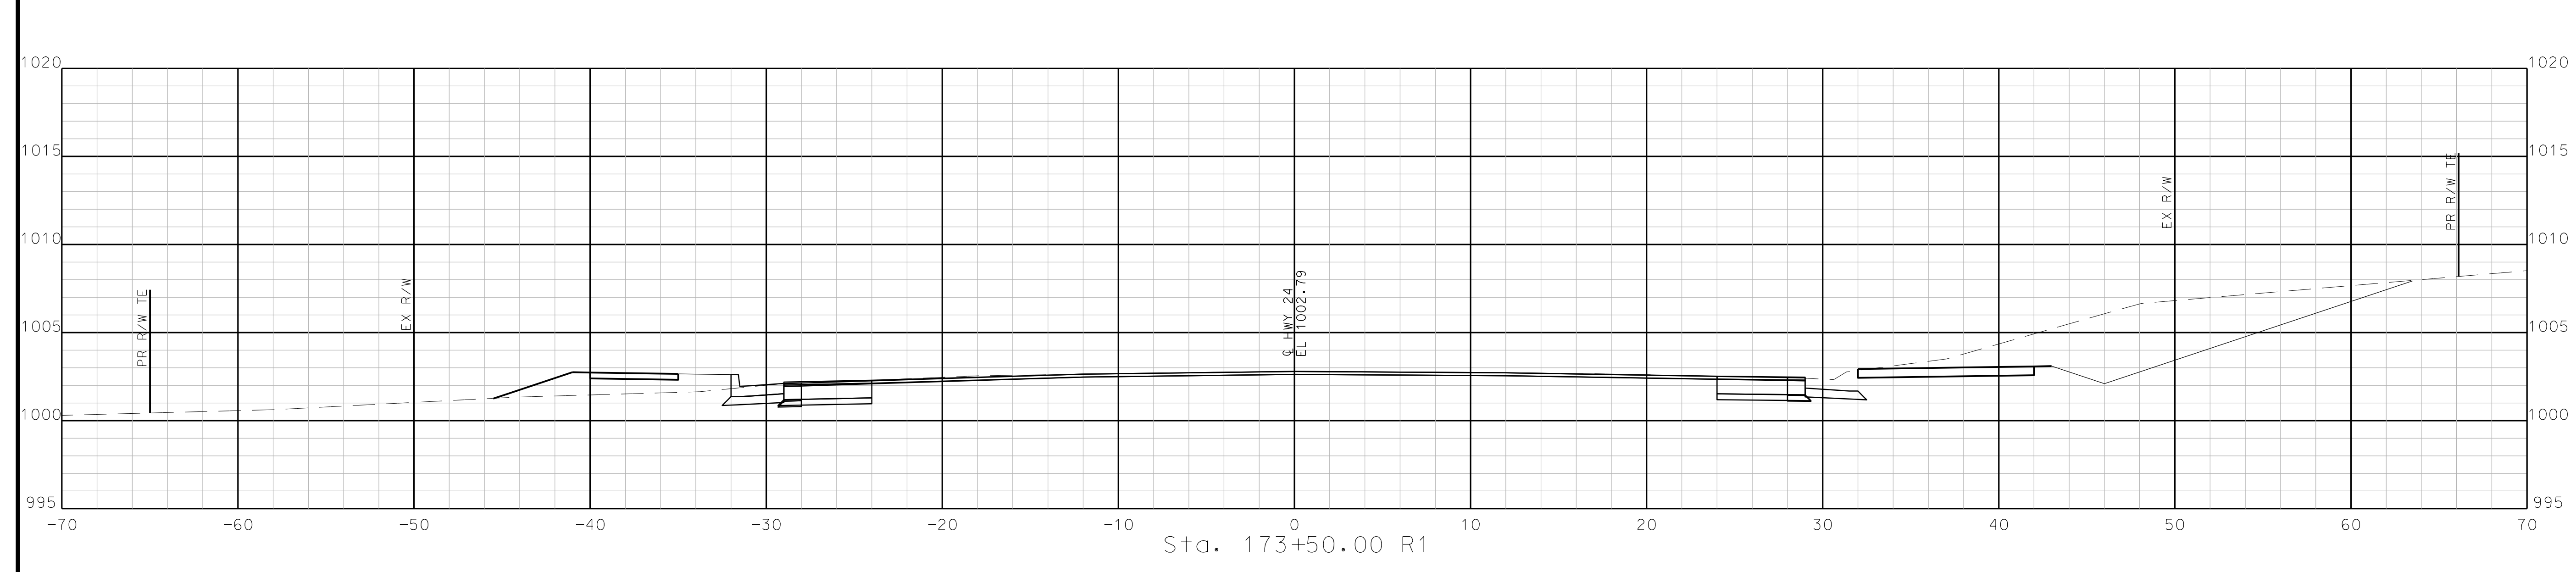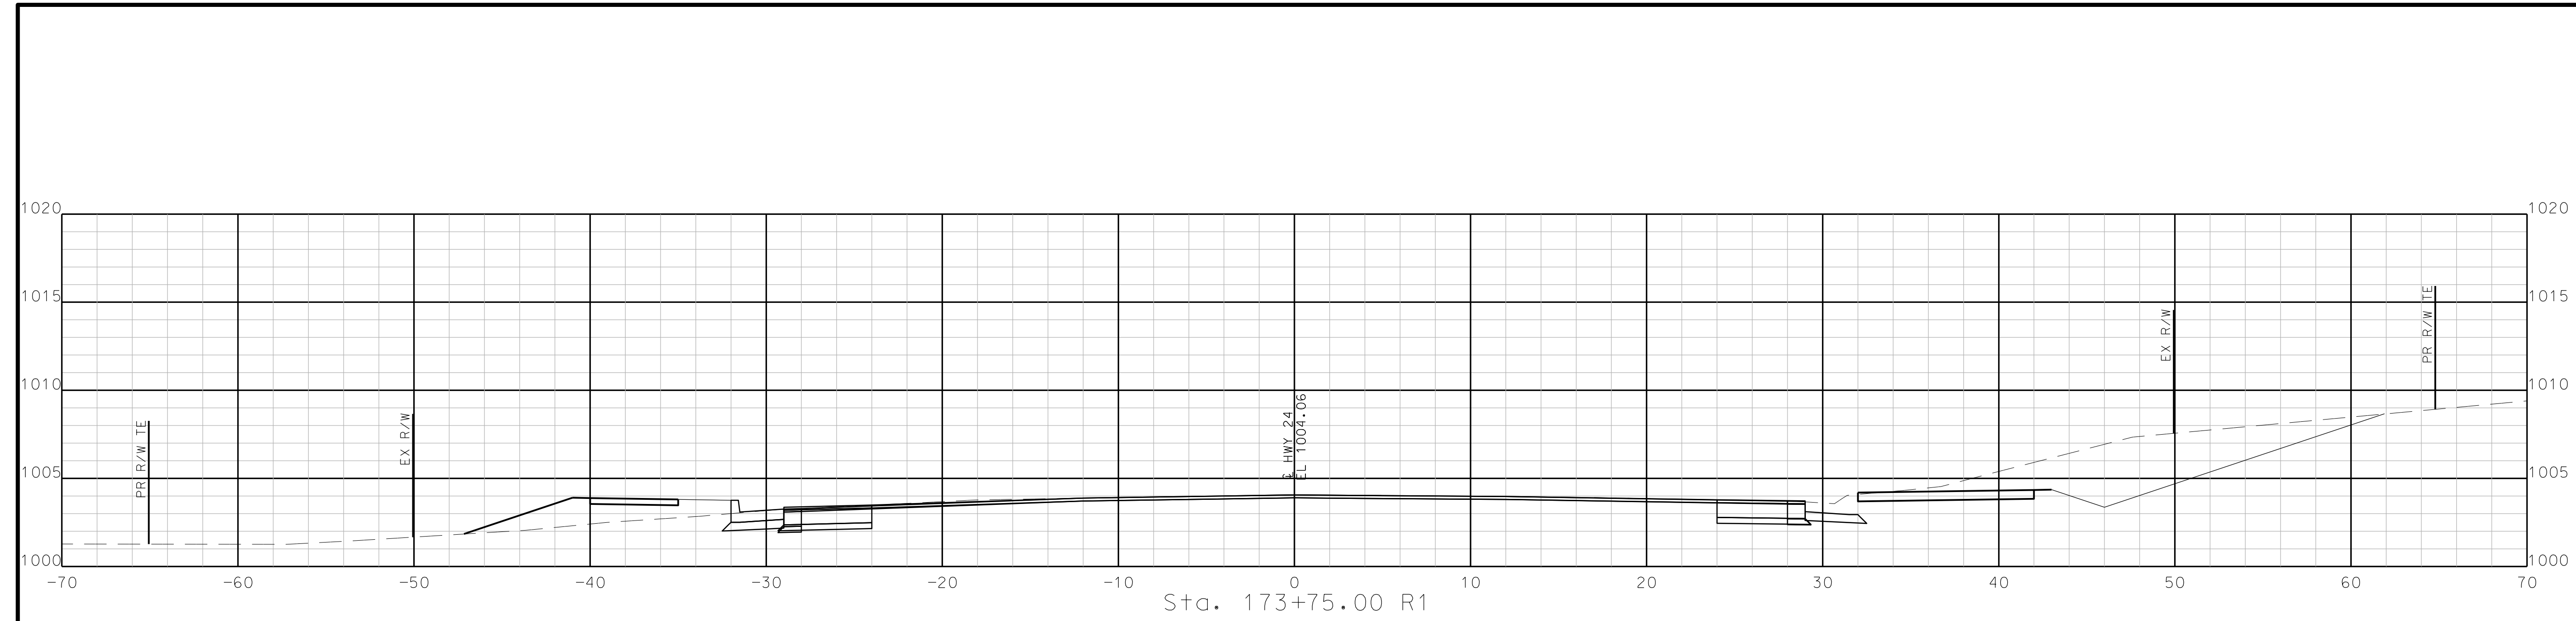


STA. 173+25.00 R1 TO STA. 173+75.00 R1


IF A SEAL IS PRESENT ON THIS SHEET IT HAS BEEN ELECTRONICALLY SEALED AND DATED.

**BURNS MCDONNELL**  
9400 Ward Parkway  
Kansas City, MO 64114  
(816) 333-9400




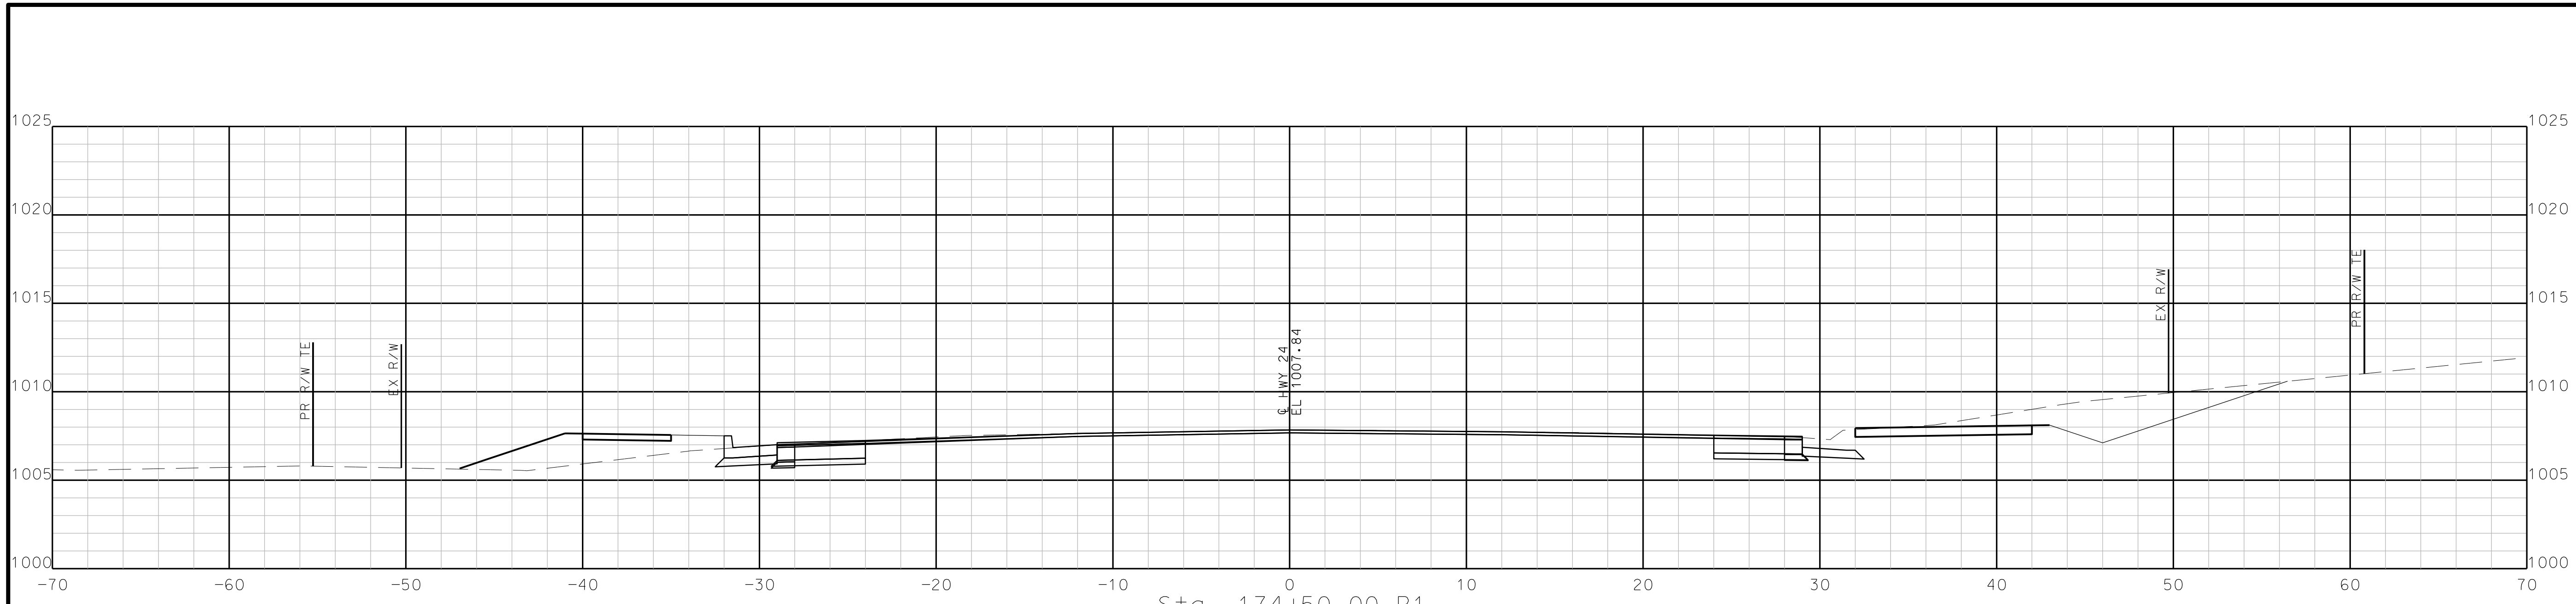

Sta. 174+50.00 R1

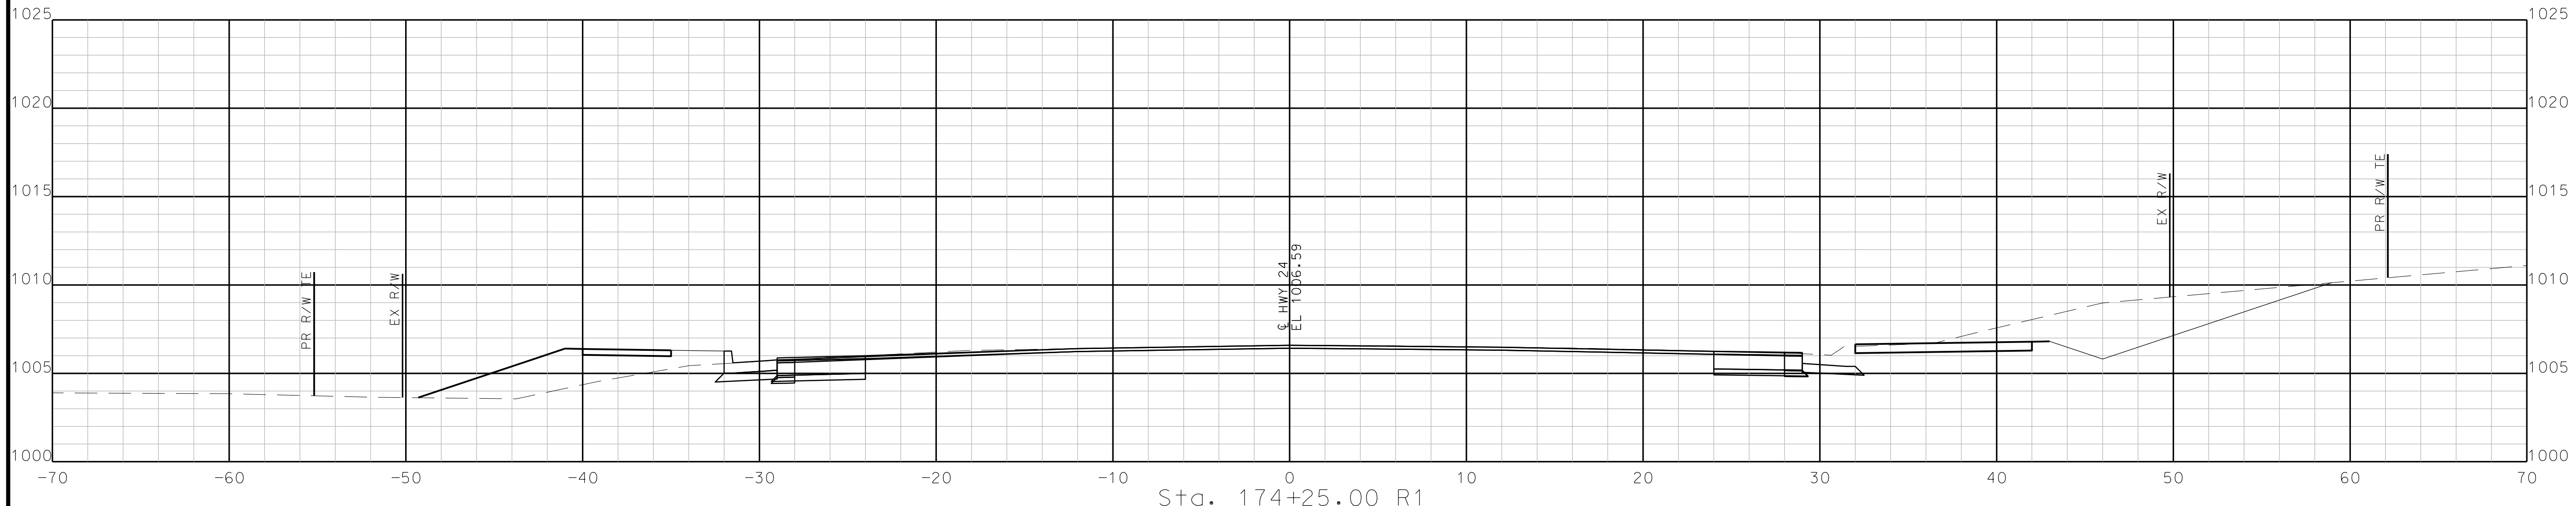

Sta. 174+25.00 R1

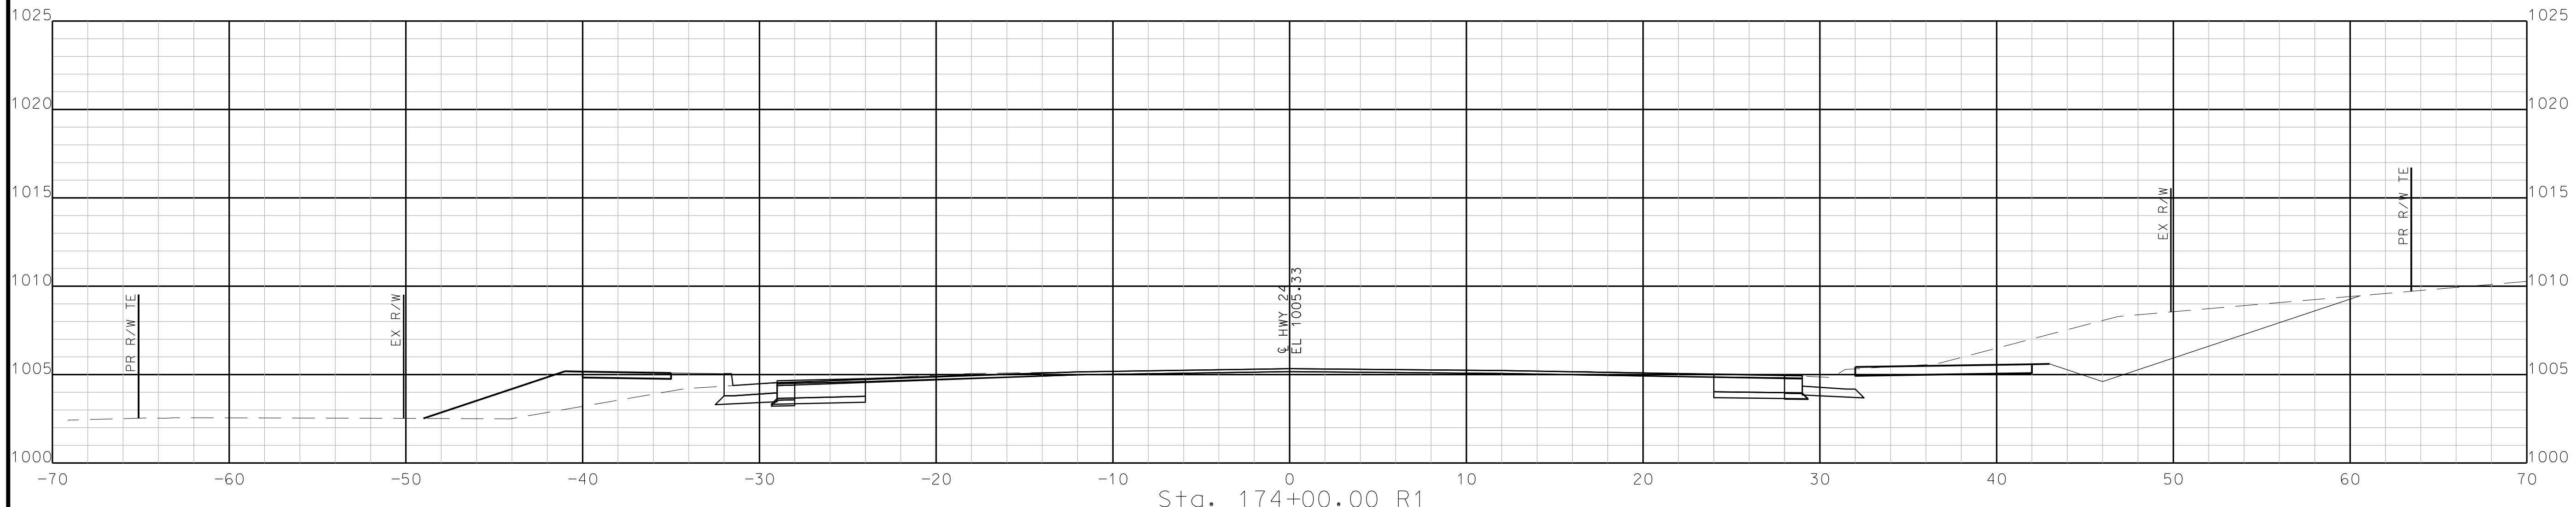

Sta. 174+00.00 R1

STA. 174+00.00 R1 TO STA. 174+50.00 R1

"THIS MEDIA SHOULD NOT BE CONSIDERED A CERTIFIED DOCUMENT."

DATE PREPARED 10/5/2020	
ROUTE 2-4	STATE MO
DISTRICT K-C	SHEET NO. 80
COUNTY JACKSON	
JOB NO. J4S3405B	
CONTRACT ID.	
PROJECT NO.	
BRIDGE NO.	


DATE	DESCRIPTION

MISSOURI HIGHWAYS AND TRANSPORTATION COMMISSION

105 WEST CAPITOL  
JEFFERSON CITY, MO 65102  
1-888-ASK-MODOT (1-888-273-6636)

**BURNS MCDONNELL**  
9400 Ward Parkway  
Kansas City, MO 64114  
(816) 333-9400

IF A SEAL IS PRESENT ON THIS SHEET IT HAS BEEN ELECTRONICALLY SEALED AND DATED.

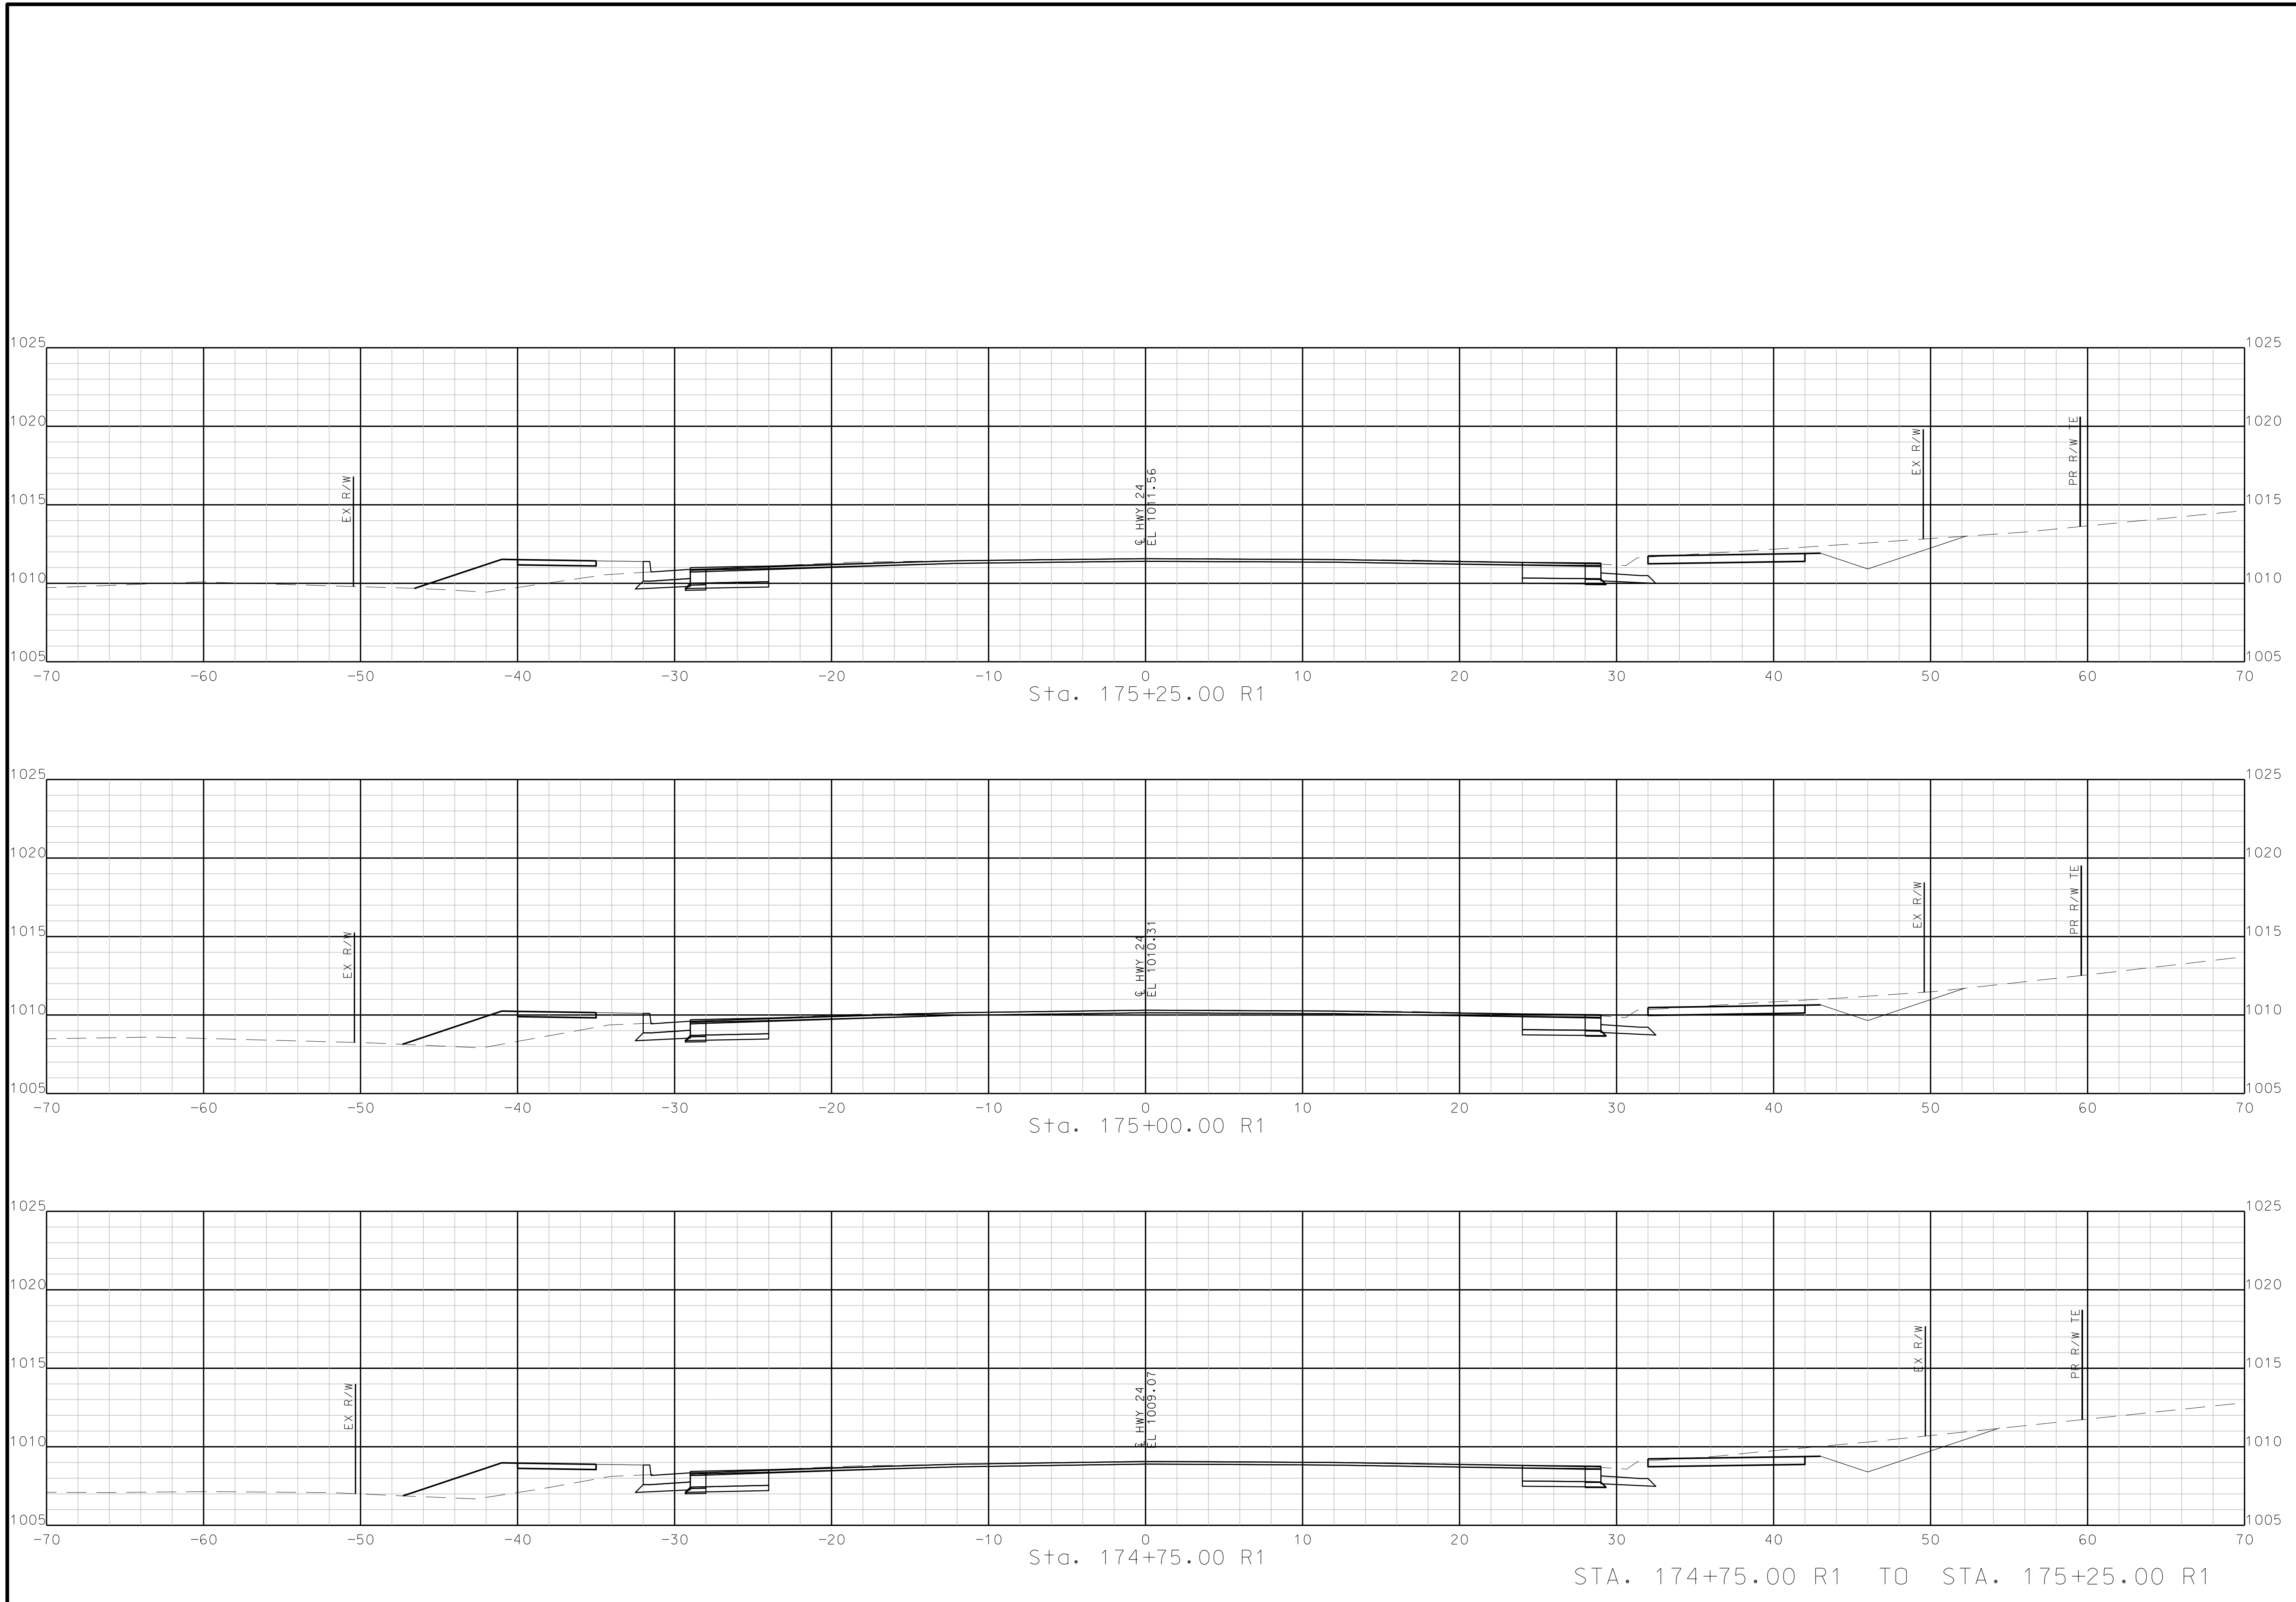

Sta. 175+25.00 R1

Sta. 175+00.00 R1

Sta. 174+75.00 R1

STA. 174+75.00 R1 TO STA. 175+25.00 R1

"THIS MEDIA SHOULD NOT BE CONSIDERED A CERTIFIED DOCUMENT."

DATE PREPARED  
10/5/2020

ROUTE 2-4 STATE MO

DISTRICT K-C SHEET NO. 81

COUNTY JACKSON

JOB NO. J4S3405B


CONTRACT ID.

PROJECT NO.

BRIDGE NO.

DESCRIPTION	DATE

MISSOURI HIGHWAYS AND TRANSPORTATION COMMISSION



105 WEST CAPITOL  
JEFFERSON CITY, MO 65102  
1-888-ASK-MODOT (1-888-273-6636)

**BURNS  
MCDONNELL**

9400 Ward Parkway  
Kansas City, MO 64114  
(816) 333-9400

IF A SEAL IS PRESENT ON THIS SHEET IT HAS BEEN ELECTRONICALLY SEALED AND DATED.

"THIS MEDIA SHOULD NOT BE CONSIDERED A CERTIFIED DOCUMENT."

DATE PREPARED  
10/5/2020

ROUTE STATE  
2-4 MO

DISTRICT SHEET NO.  
K-C 82

COUNTY  
JACKSON

JOB NO.  
J4S3405B


CONTRACT ID.

PROJECT NO.

BRIDGE NO.

DATE	DESCRIPTION




MISSOURI HIGHWAYS AND TRANSPORTATION COMMISSION

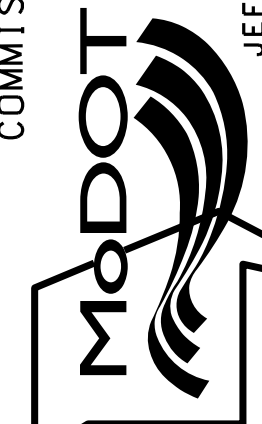

105 WEST CAPITOL  
JEFFERSON CITY, MO 65102  
1-888-ASK-MODOT (1-888-273-6636)

**BURNS MCDONNELL**  
9400 Ward Parkway  
Kansas City, MO 64114  
(816) 333-9400

IF A SEAL IS PRESENT ON THIS SHEET IT HAS BEEN ELECTRONICALLY SEALED AND DATED.

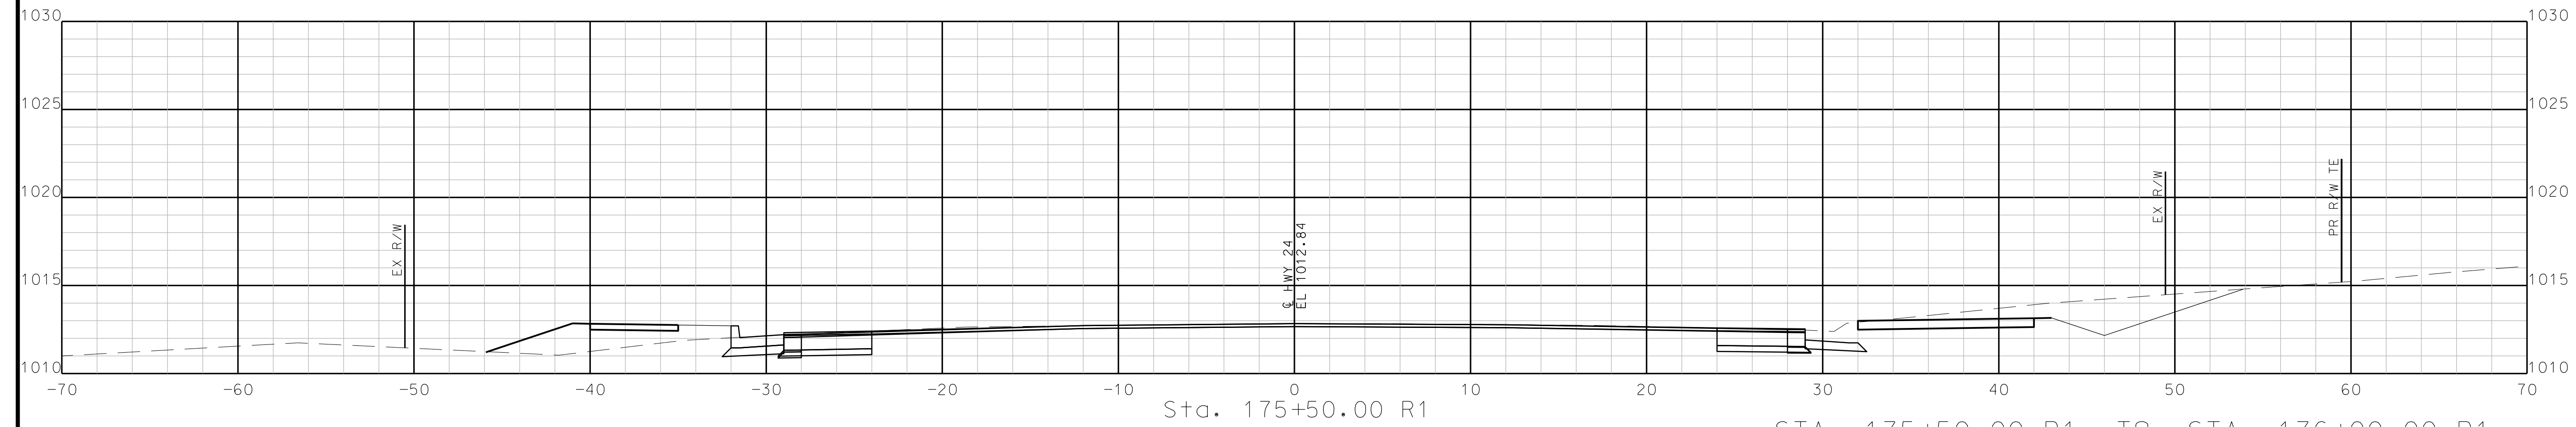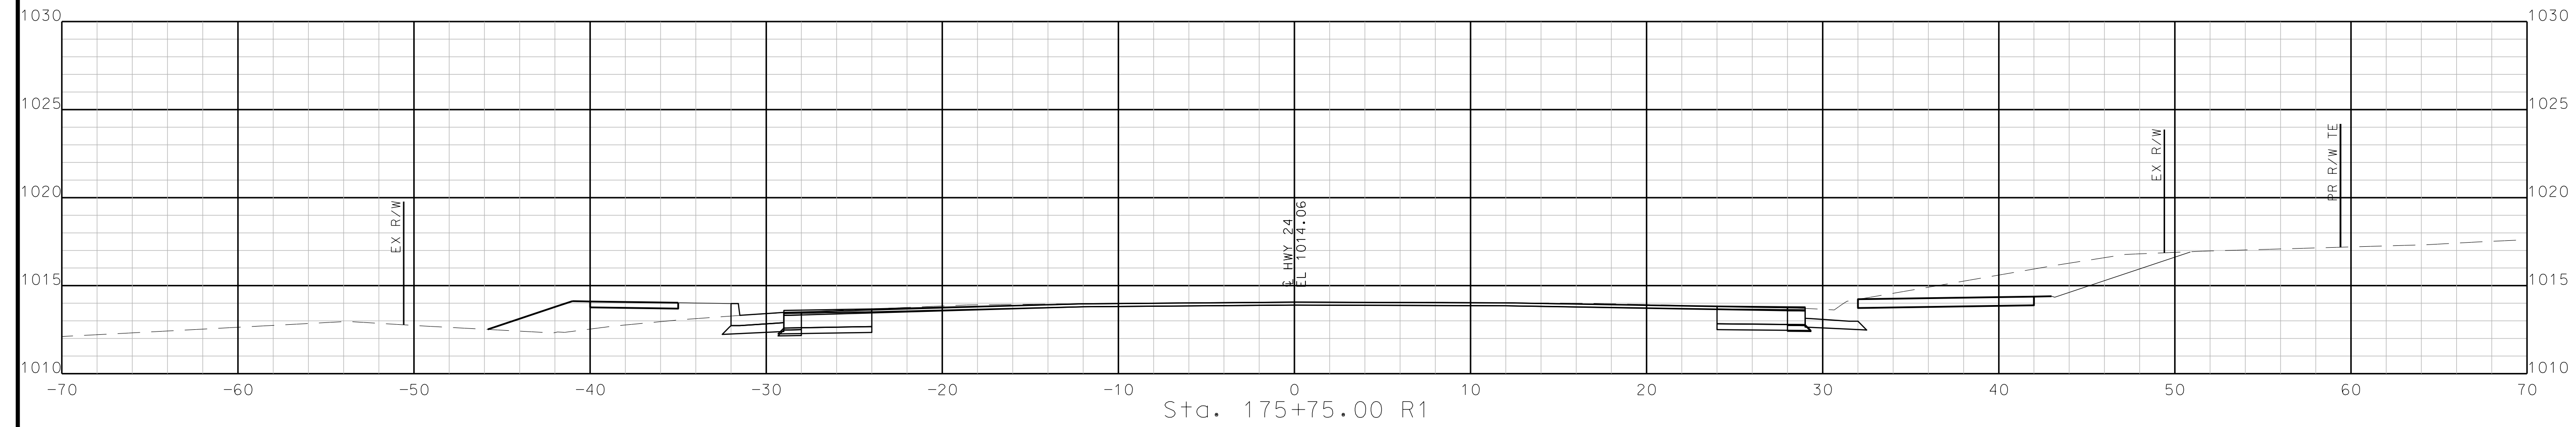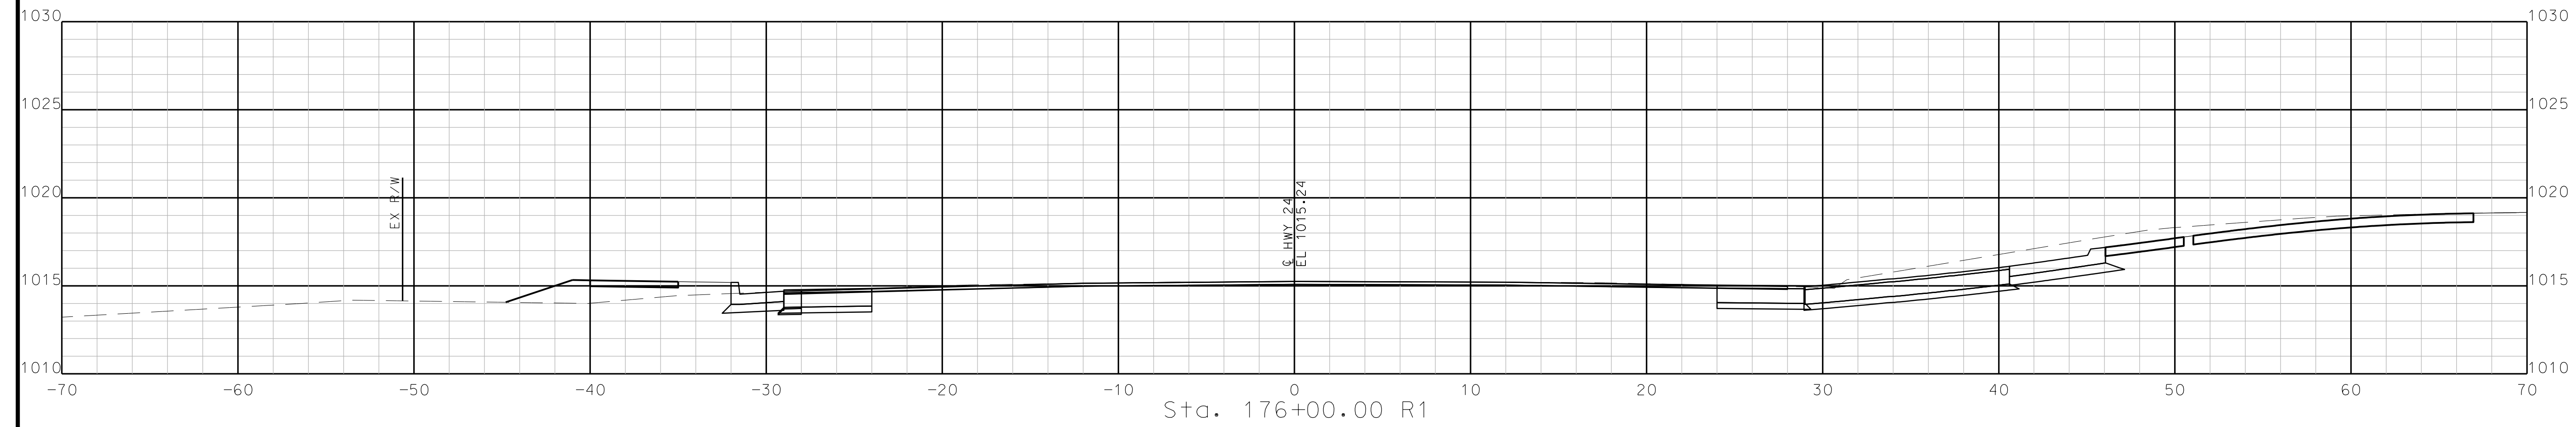

STA. 175+50.00 R1 TO STA. 176+00.00 R1

"THIS MEDIA SHOULD NOT BE CONSIDERED A CERTIFIED DOCUMENT."

DATE PREPARED  
10/5/2020

ROUTE STATE  
2-4 MO

DISTRICT SHEET NO.  
K-C 83

COUNTY  
JACKSON

JOB NO.  
J4S3405B



CONTRACT ID.

PROJECT NO.




BRIDGE NO.

DATE	DESCRIPTION

MISSOURI HIGHWAYS AND TRANSPORTATION COMMISSION

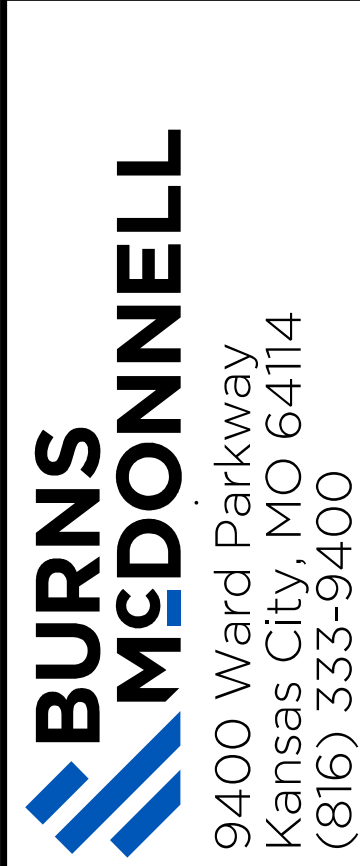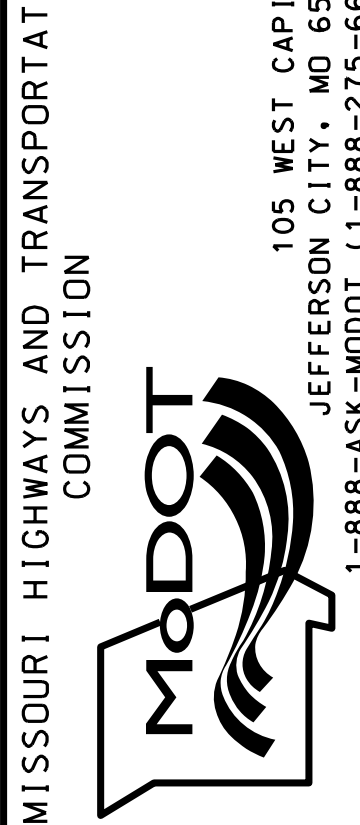

IF A SEAL IS PRESENT ON THIS SHEET IT HAS BEEN ELECTRONICALLY SEALED AND DATED. REV.

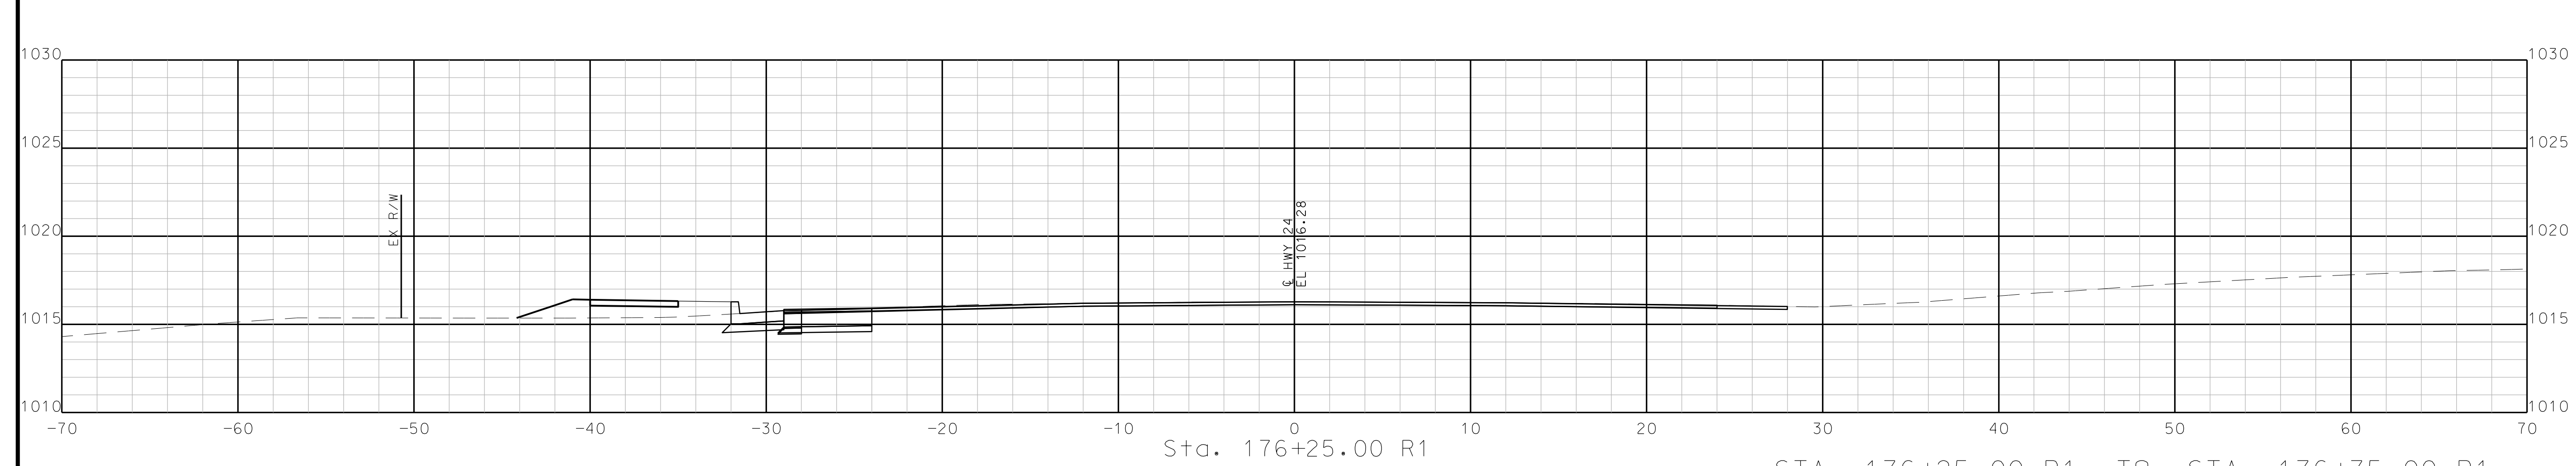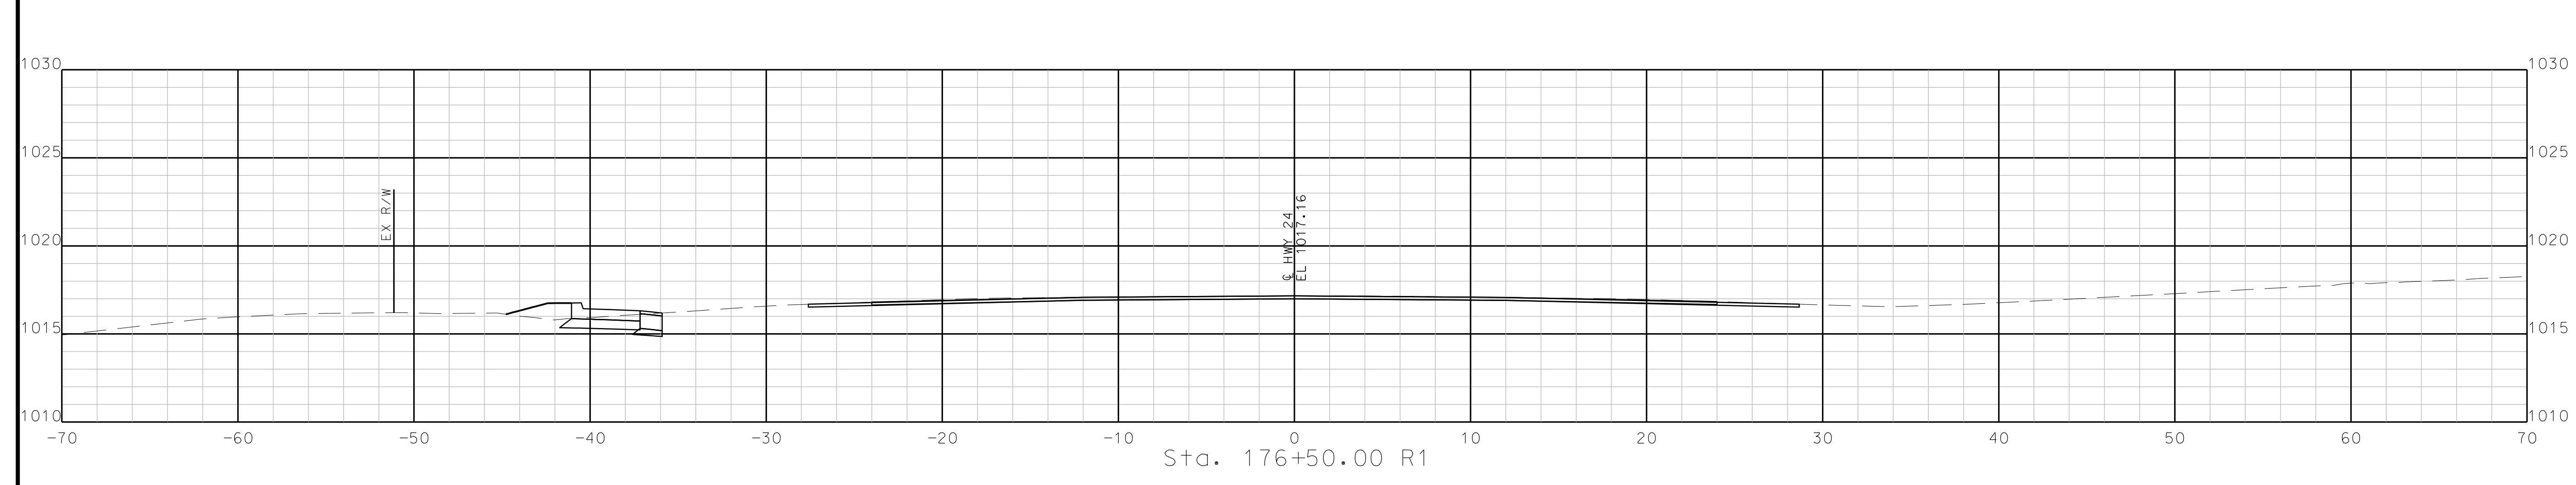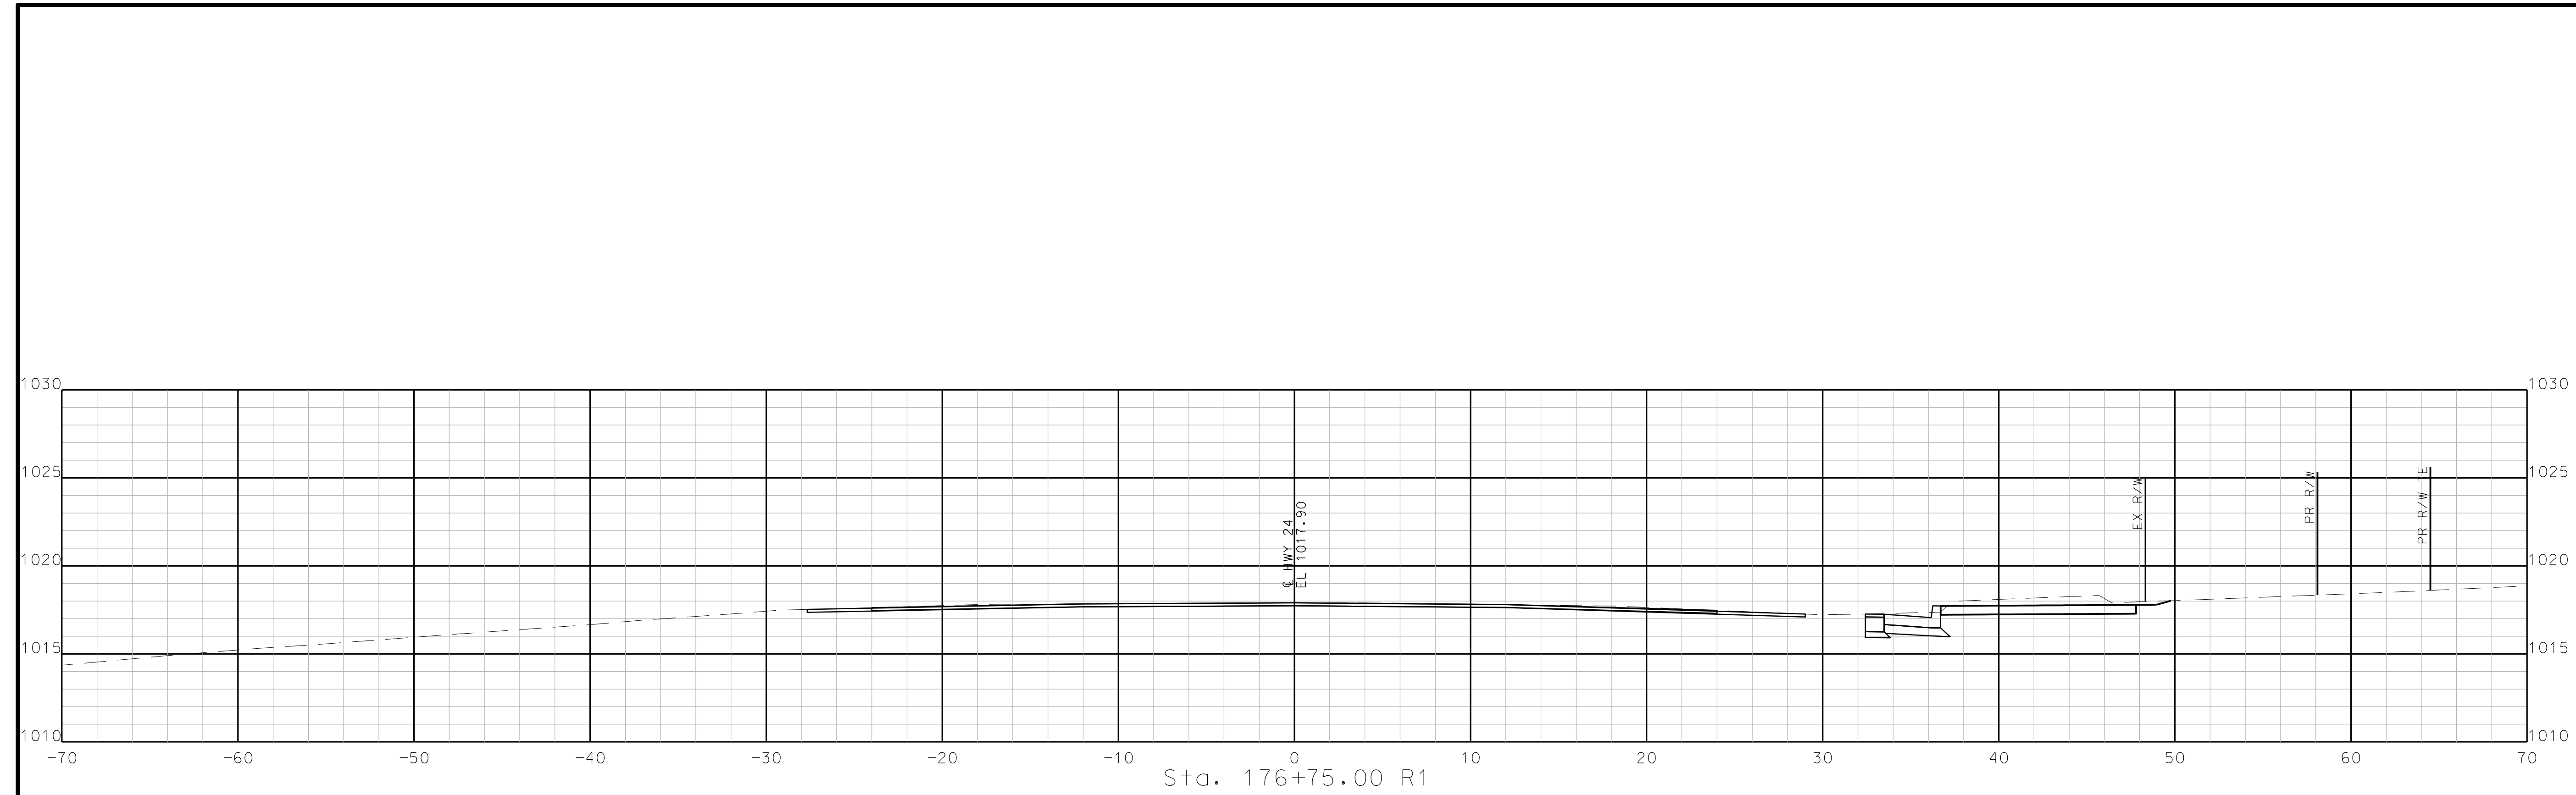

STA. 176+25.00 R1 TO STA. 176+75.00 R1

"THIS MEDIA SHOULD NOT BE CONSIDERED A CERTIFIED DOCUMENT."

DATE PREPARED  
10/5/2020

ROUTE STATE  
2-4 MO

DISTRICT SHEET NO.  
K-C 84

COUNTY  
JACKSON

JOB NO.  
J4S3405B


CONTRACT ID.

PROJECT NO.

BRIDGE NO.

DATE	DESCRIPTION

MISSOURI HIGHWAYS AND TRANSPORTATION COMMISSION

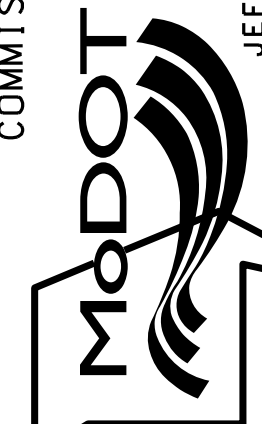


105 WEST CAPITOL  
JEFFERSON CITY, MO 65102  
1-888-ASK-MODOT (1-888-273-6636)


**BURNS MCDONNELL**  
9400 Ward Parkway  
Kansas City, MO 64114  
(816) 333-9400

IF A SEAL IS PRESENT ON THIS SHEET IT HAS BEEN ELECTRONICALLY SEALED AND DATED.


REV.

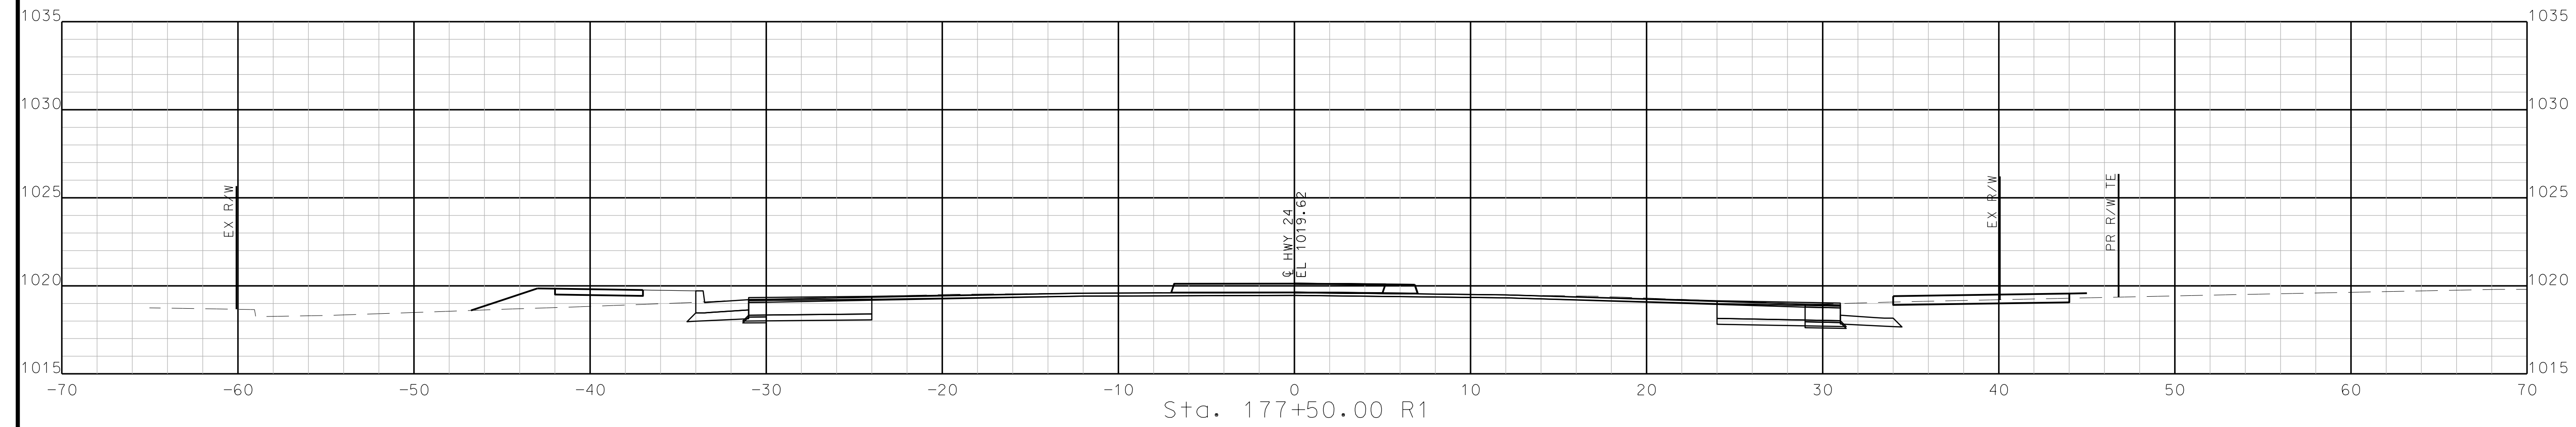

Sta. 177+50.00 R1

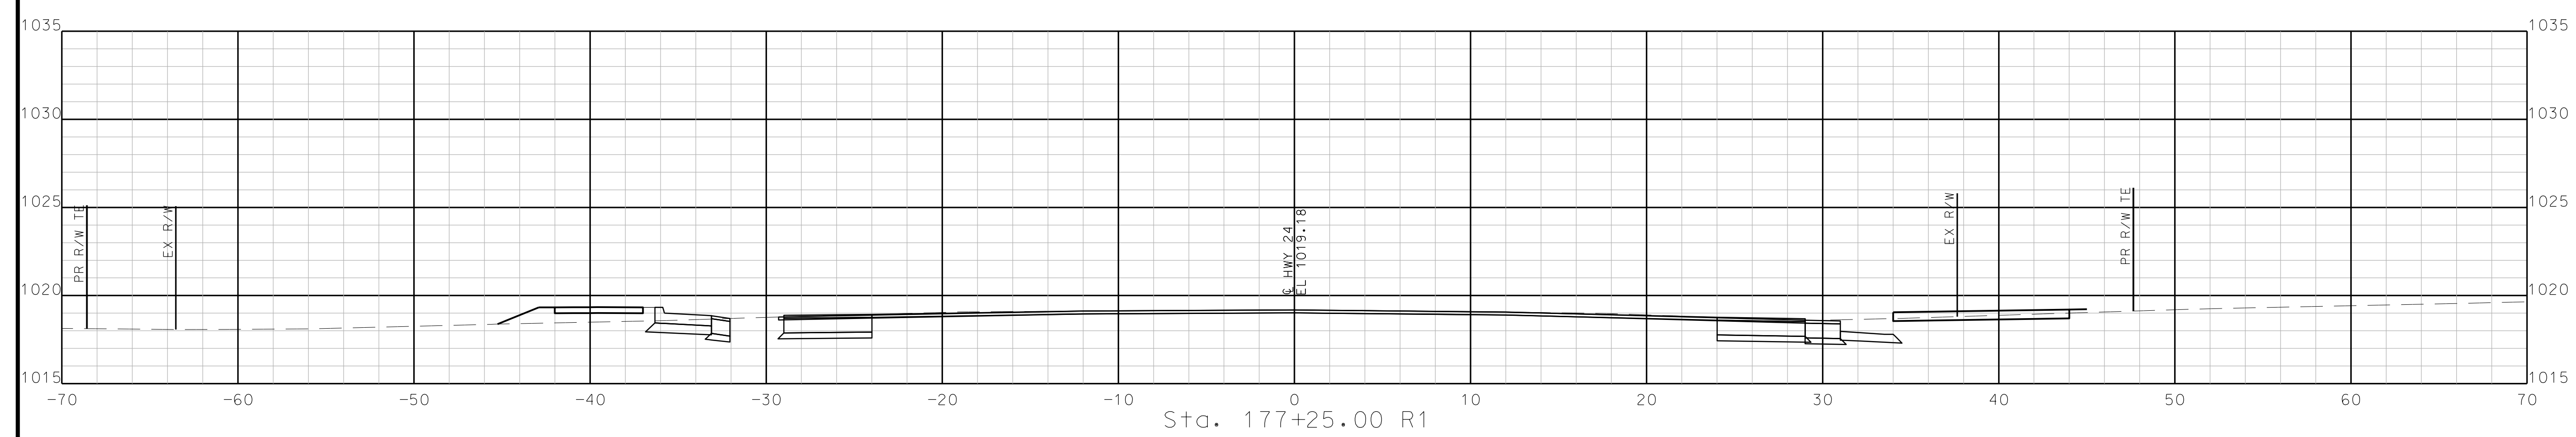

Sta. 177+25.00 R1

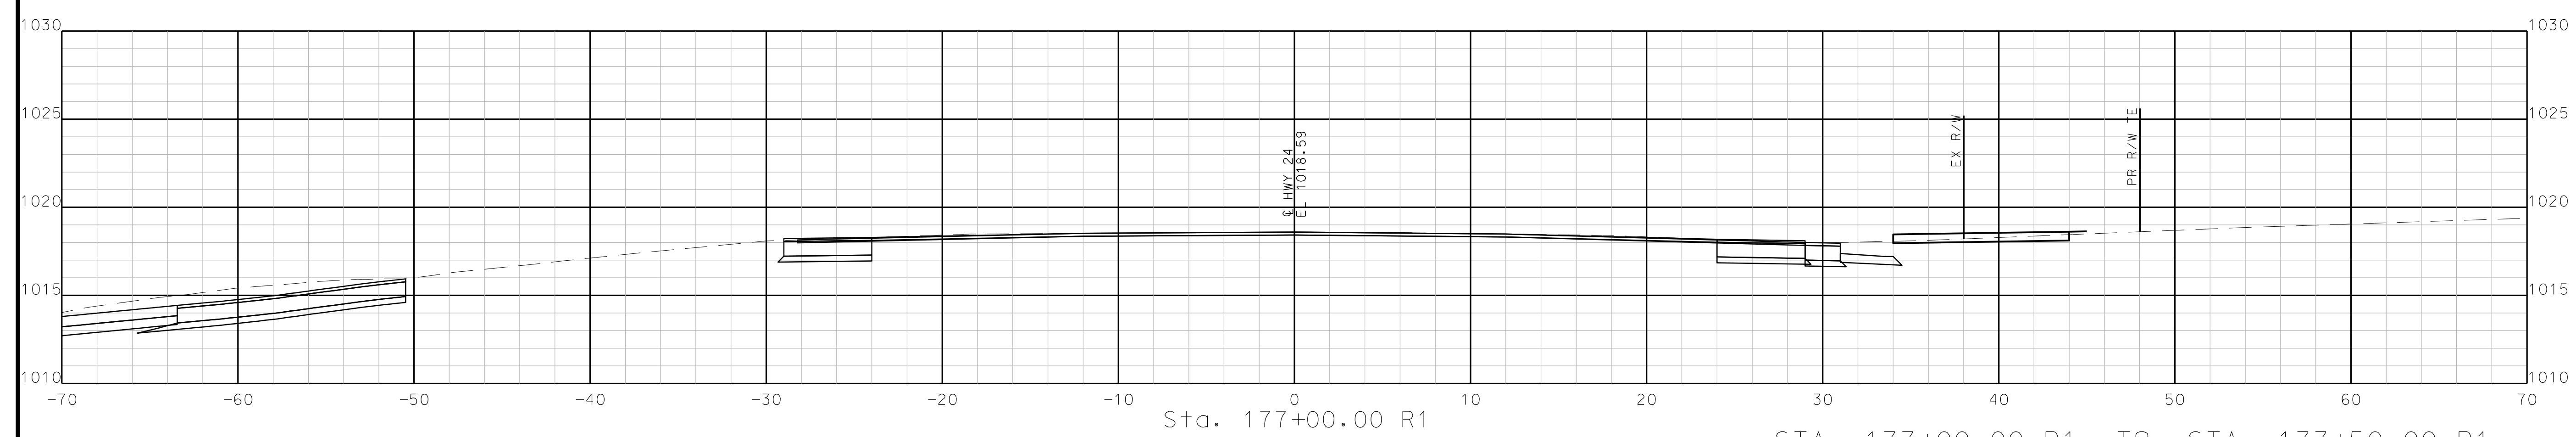

Sta. 177+00.00 R1

STA. 177+00.00 R1 TO STA. 177+50.00 R1

"THIS MEDIA SHOULD NOT BE CONSIDERED A CERTIFIED DOCUMENT."

DATE PREPARED  
10/5/2020

ROUTE STATE  
2-4 MO

DISTRICT SHEET NO.  
K-C 85

COUNTY  
JACKSON

JOB NO.  
J4S3405B


CONTRACT ID.

PROJECT NO.

BRIDGE NO.

DATE	DESCRIPTION




MISSOURI HIGHWAYS AND TRANSPORTATION COMMISSION

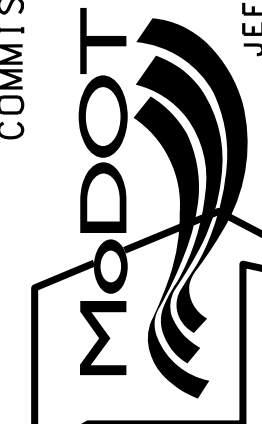

105 WEST CAPITOL  
JEFFERSON CITY, MO 65102  
1-888-ASK-MODOT (1-888-273-6636)

**BURNS MCDONNELL**  
9400 Ward Parkway  
Kansas City, MO 64114  
(816) 333-9400

IF A SEAL IS PRESENT ON THIS SHEET IT HAS BEEN ELECTRONICALLY SEALED AND DATED: REV.

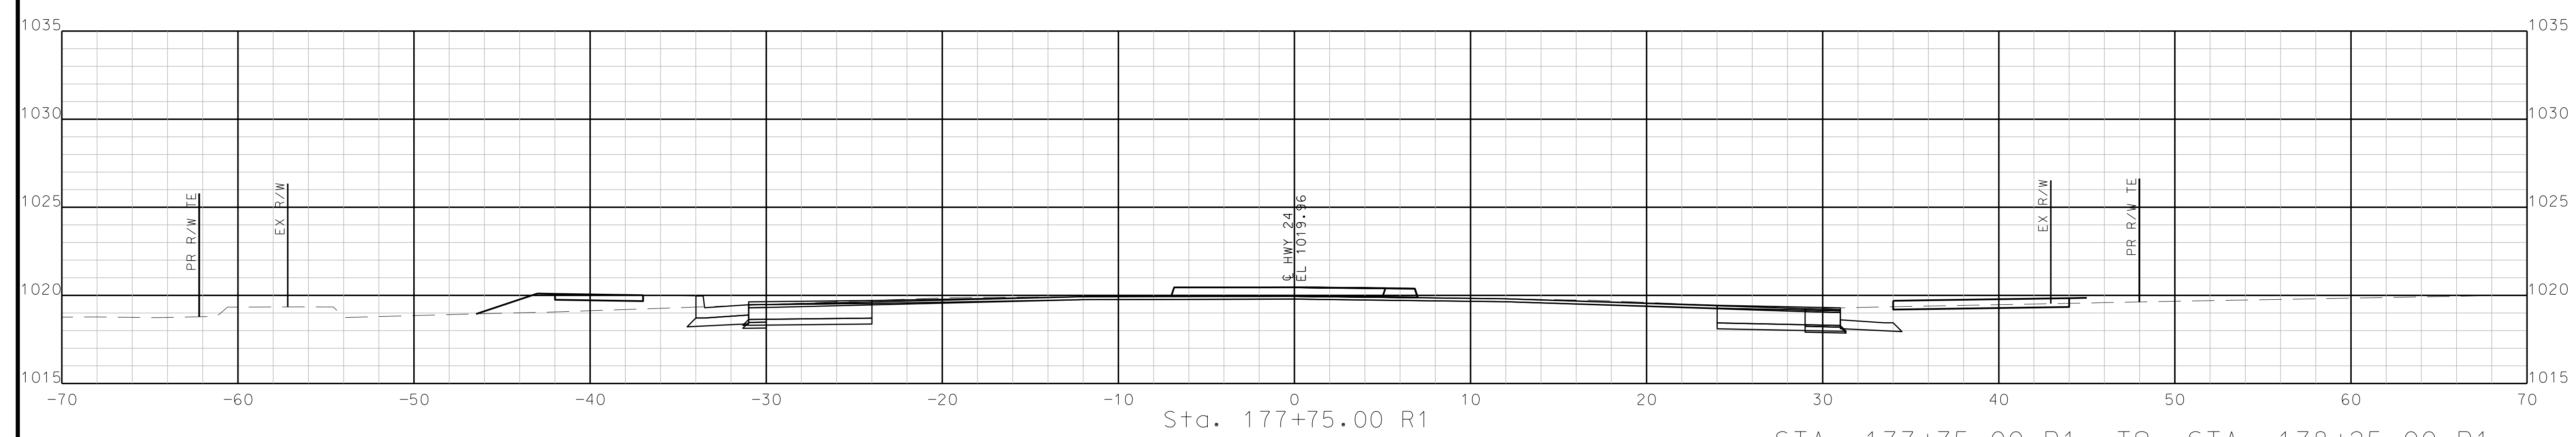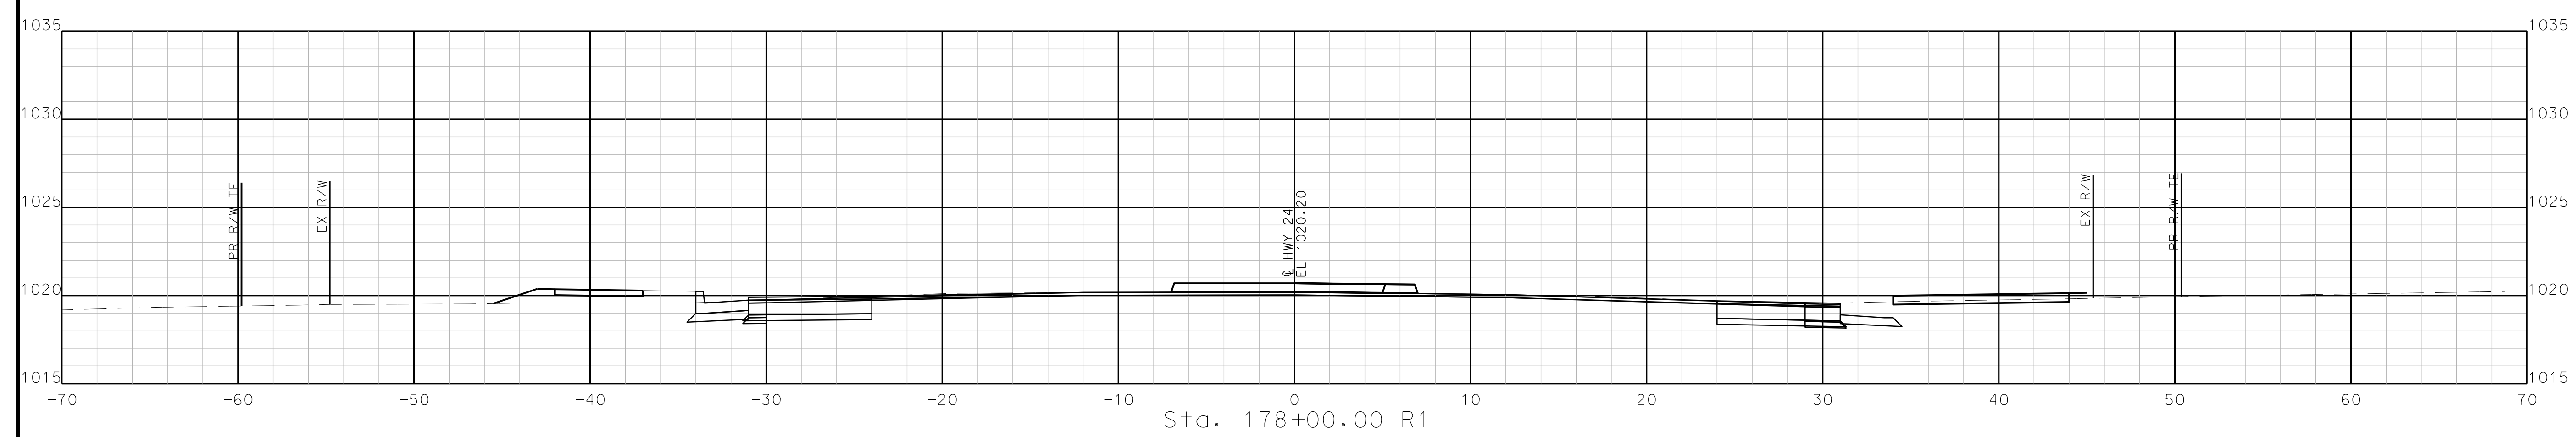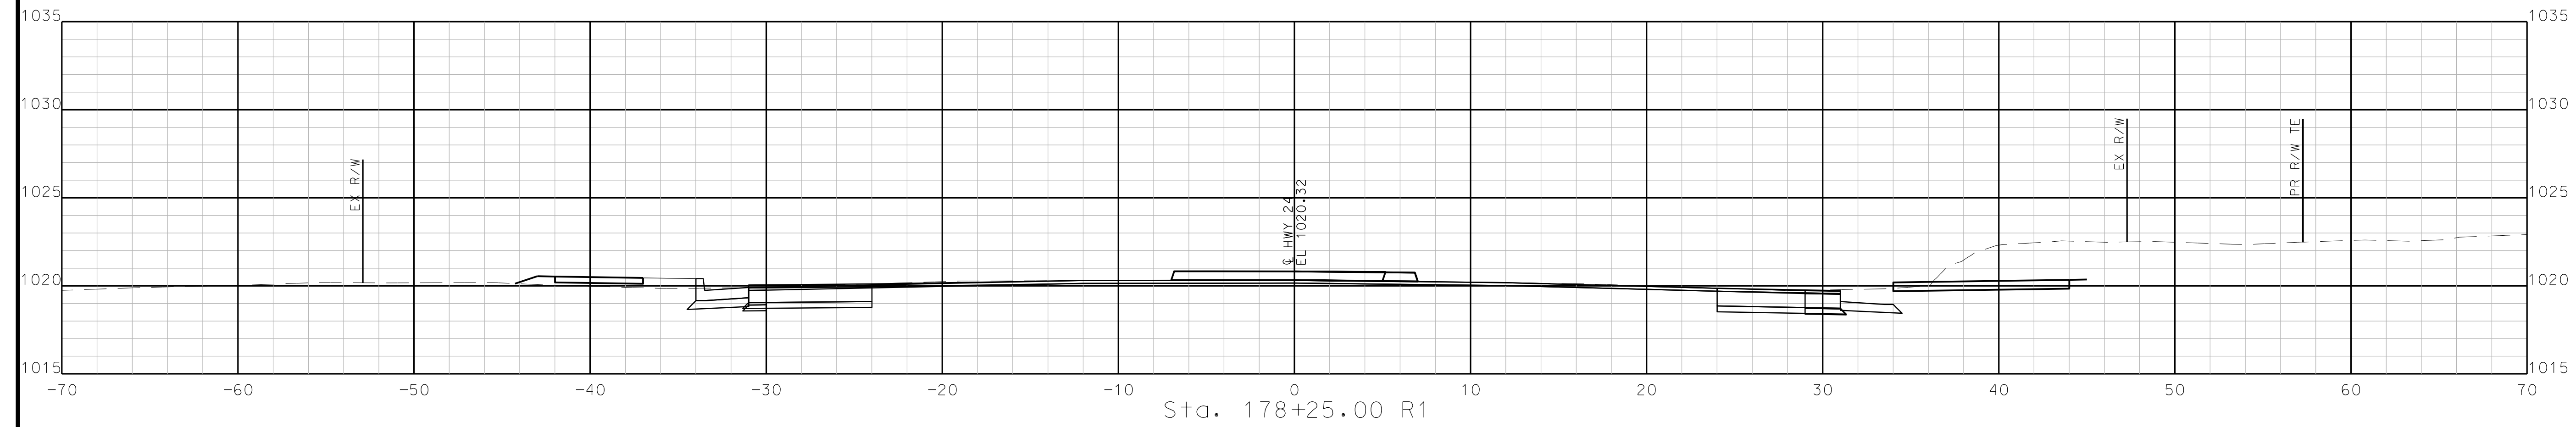

STA. 177+75.00 R1 TO STA. 178+25.00 R1

"THIS MEDIA SHOULD NOT BE CONSIDERED A CERTIFIED DOCUMENT."

DATE PREPARED  
10/5/2020

ROUTE STATE  
2-4 MO

DISTRICT SHEET NO.  
K-C 86

COUNTY  
JACKSON

JOB NO.  
J4S3405B


CONTRACT ID.

PROJECT NO.

BRIDGE NO.

DATE	DESCRIPTION




MISSOURI HIGHWAYS AND TRANSPORTATION COMMISSION

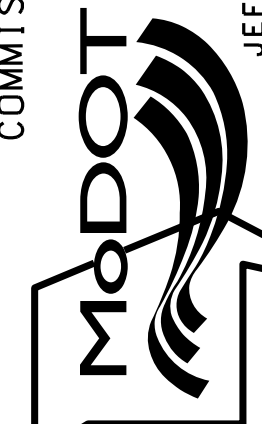

105 WEST CAPITOL  
JEFFERSON CITY, MO 65102  
1-888-ASK-MODOT (1-888-273-6636)

**BURNS MCDONNELL**  
9400 Ward Parkway  
Kansas City, MO 64114  
(816) 333-9400

IF A SEAL IS PRESENT ON THIS SHEET IT HAS BEEN ELECTRONICALLY SEALED AND DATED.

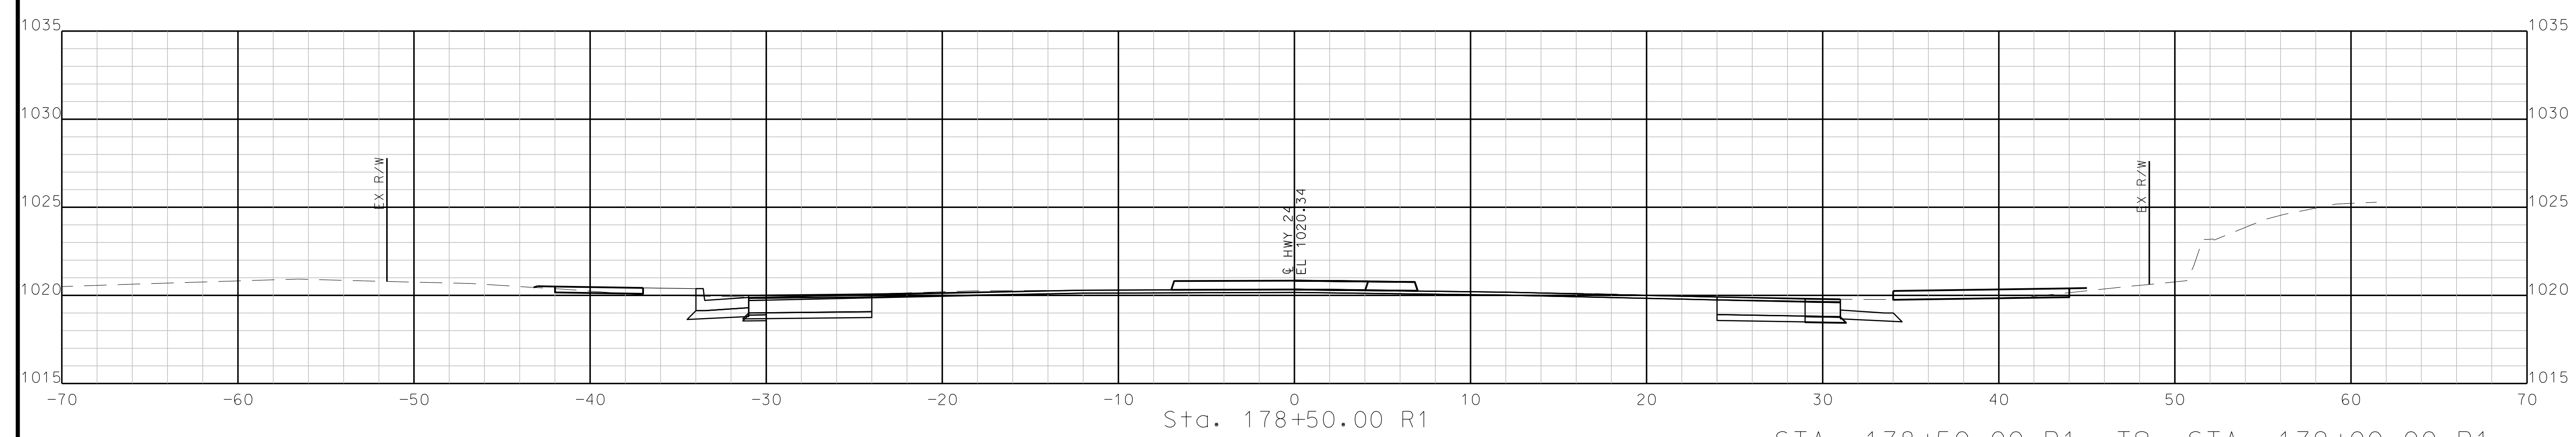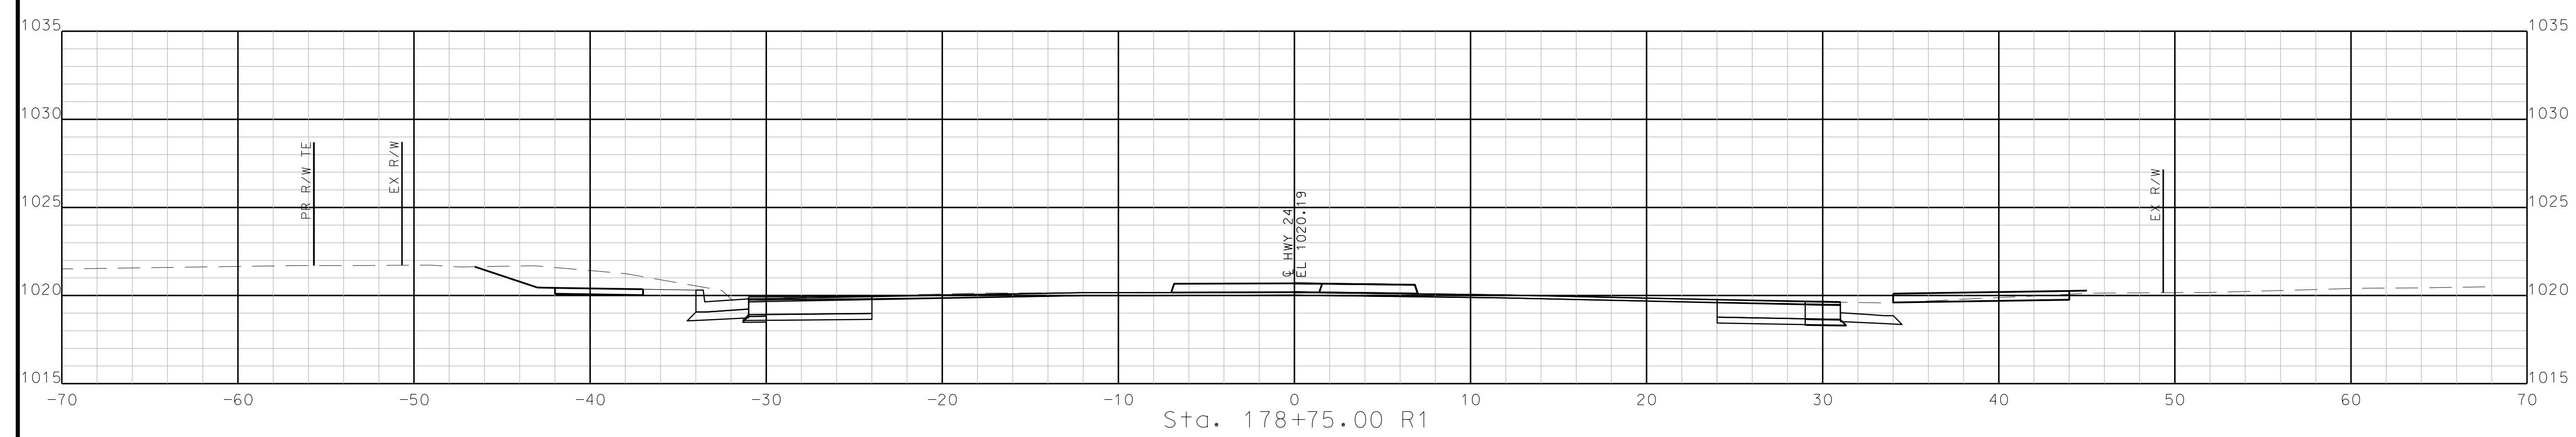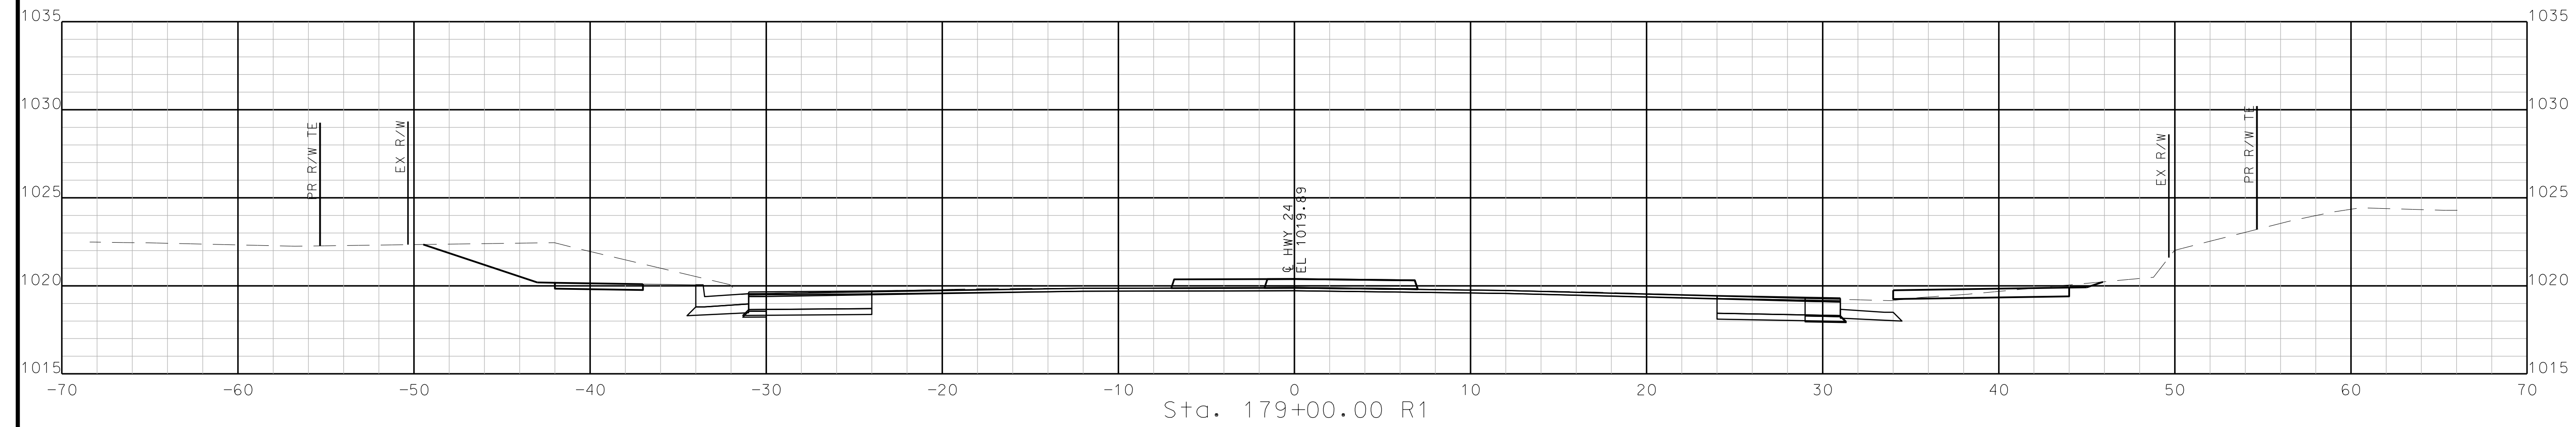

STA. 178+50.00 R1 TO STA. 179+00.00 R1

"THIS MEDIA SHOULD NOT BE CONSIDERED A CERTIFIED DOCUMENT."

DATE PREPARED  
10/5/2020

ROUTE STATE  
2-4 MO  
DISTRICT SHEET NO.  
K-C 87


COUNTY  
JACKSON  
JOB NO.  
J4S3405B  
CONTRACT ID.

PROJECT NO.

BRIDGE NO.

DATE	DESCRIPTION




MISSOURI HIGHWAYS AND TRANSPORTATION COMMISSION

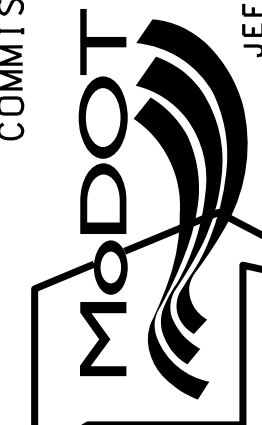

105 WEST CAPITOL  
JEFFERSON CITY, MO 65102  
1-888-ASK-MODOT (1-888-273-6636)

**BURNS MCDONNELL**  
9400 Ward Parkway  
Kansas City, MO 64114  
(816) 333-9400

IF A SEAL IS PRESENT ON THIS SHEET IT HAS BEEN ELECTRONICALLY SEALED AND DATED.

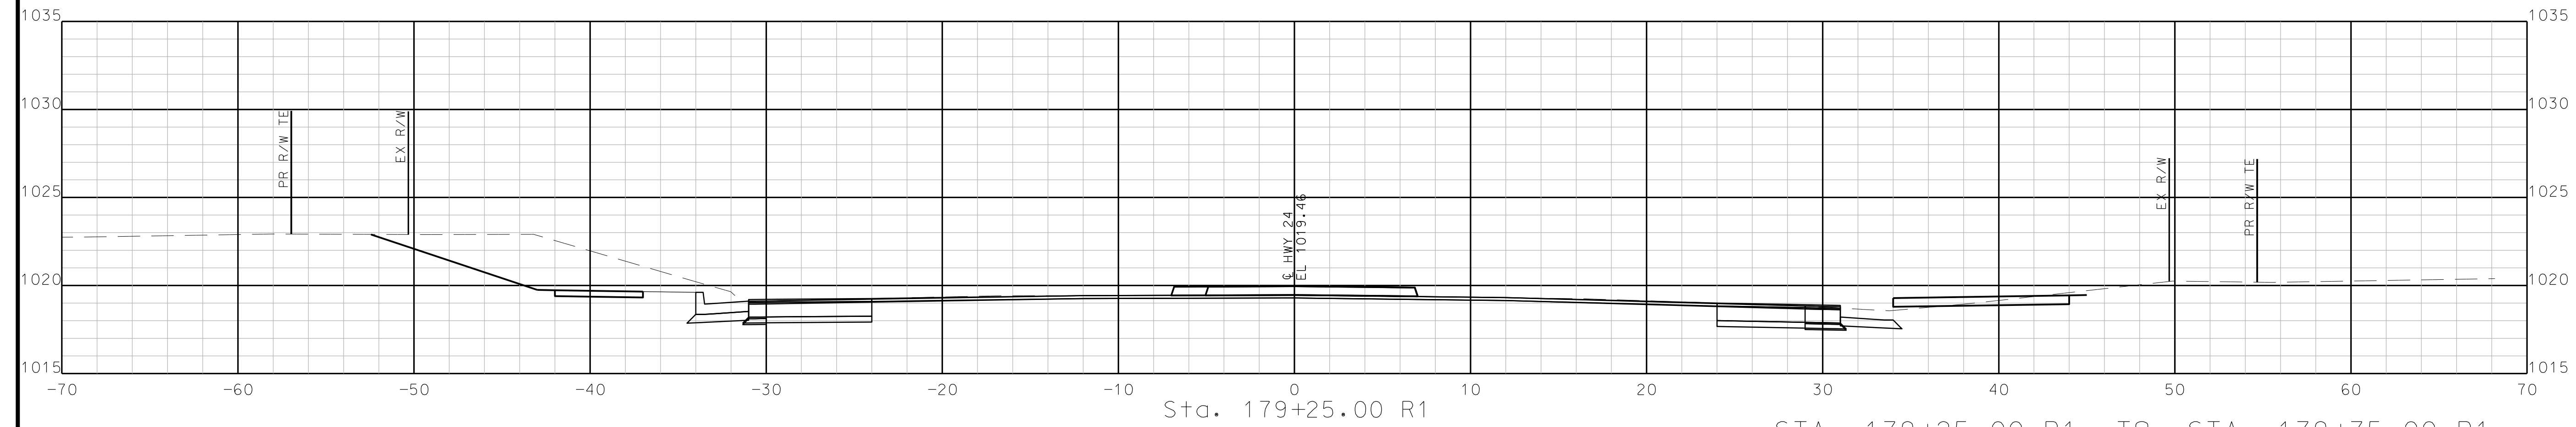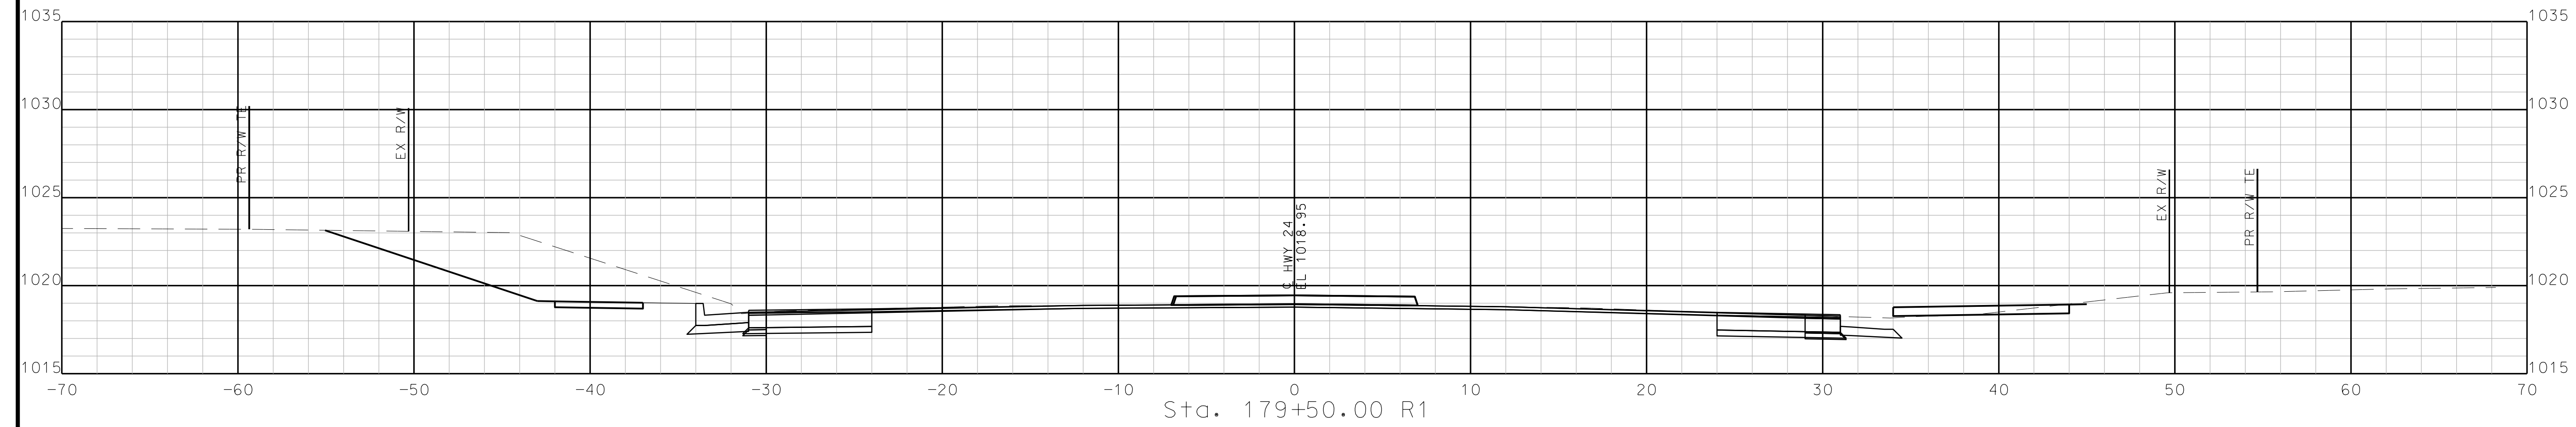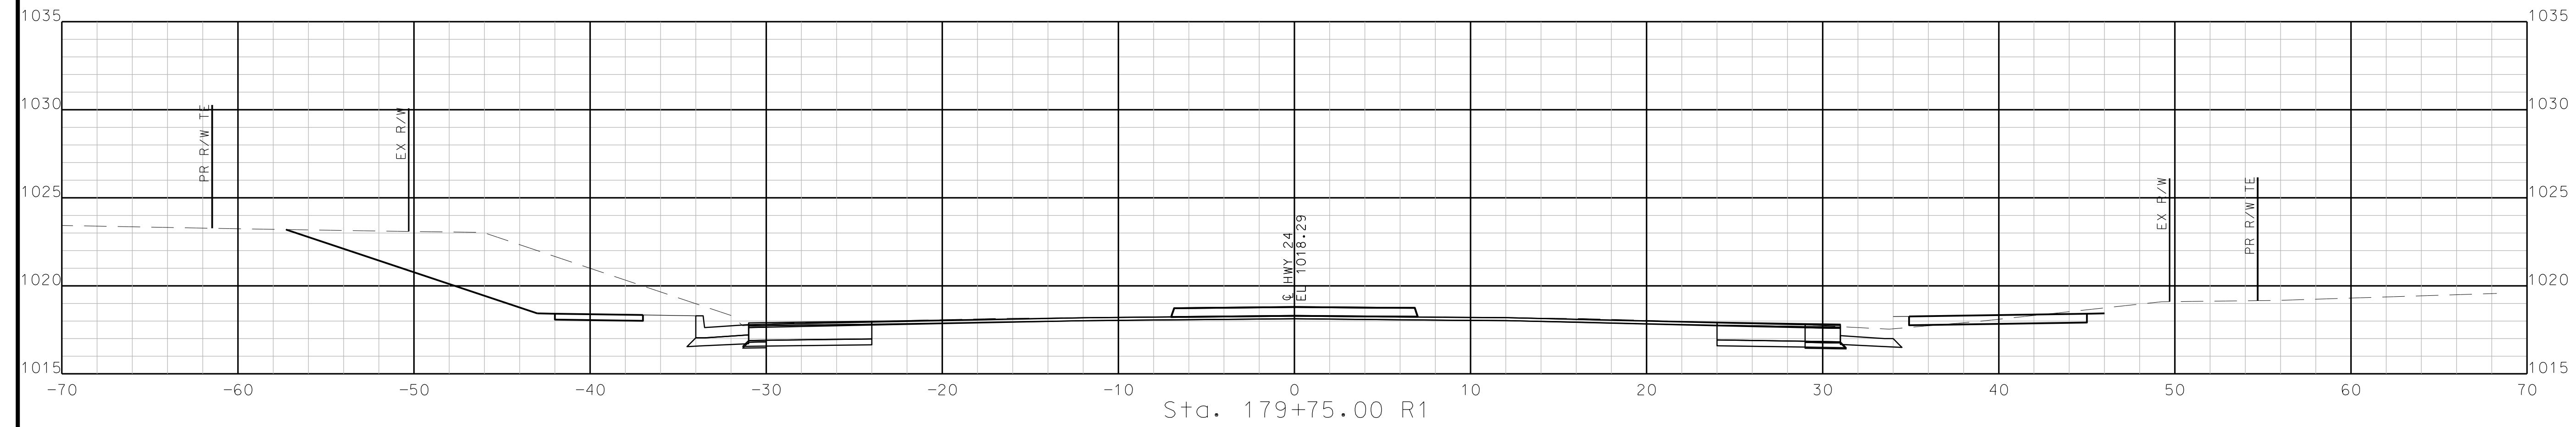

STA. 179+25.00 R1 TO STA. 179+75.00 R1



"THIS MEDIA SHOULD NOT BE CONSIDERED A CERTIFIED DOCUMENT."

DATE PREPARED  
10/5/2020

ROUTE STATE  
2-4 MO

DISTRICT SHEET NO.  
K-C 88

COUNTY  
JACKSON

JOB NO.  
J4S3405B


CONTRACT ID.

PROJECT NO.

BRIDGE NO.

DATE	DESCRIPTION
..	..
..	..
..	..
..	..
..	..




MISSOURI HIGHWAYS AND TRANSPORTATION COMMISSION

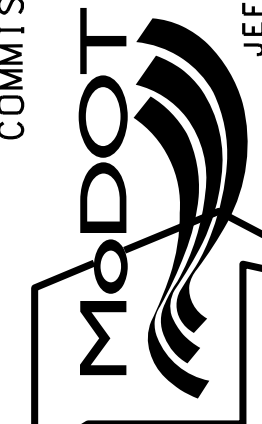

105 WEST CAPITOL  
JEFFERSON CITY, MO 65102  
1-888-ASK-MODOT (1-888-273-6636)

**BURNS MCDONNELL**  
9400 Ward Parkway  
Kansas City, MO 64114  
(816) 333-9400

IF A SEAL IS PRESENT ON THIS SHEET IT HAS BEEN ELECTRONICALLY SEALED AND DATED.

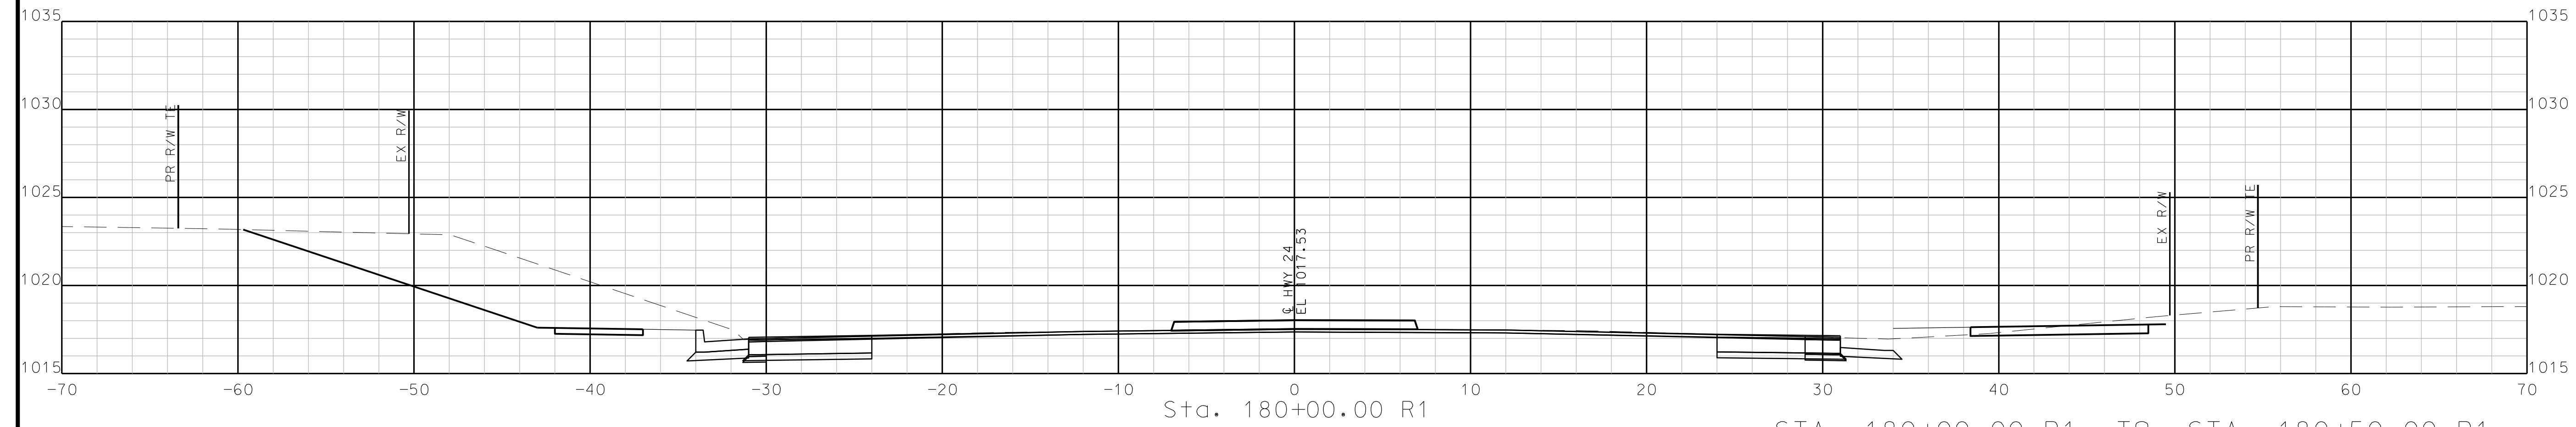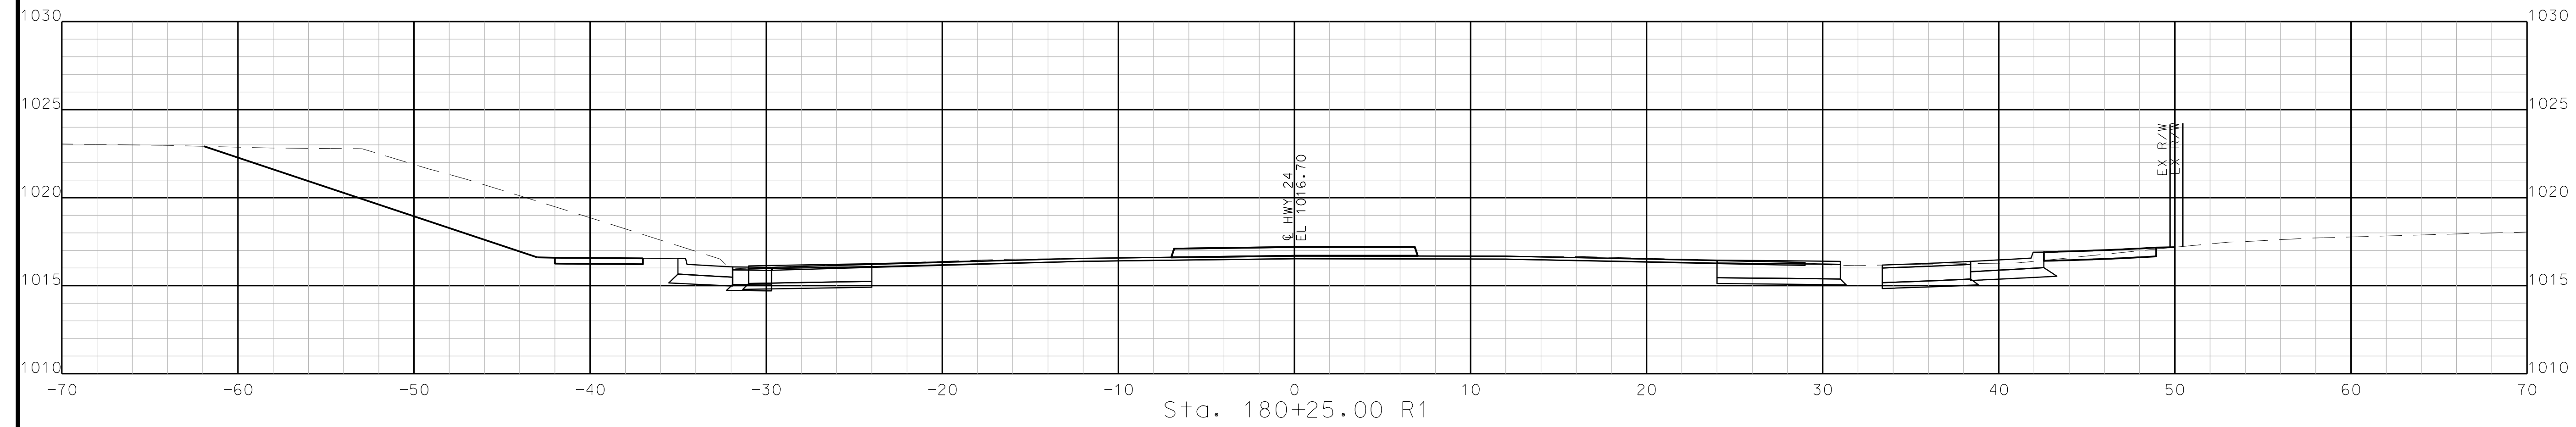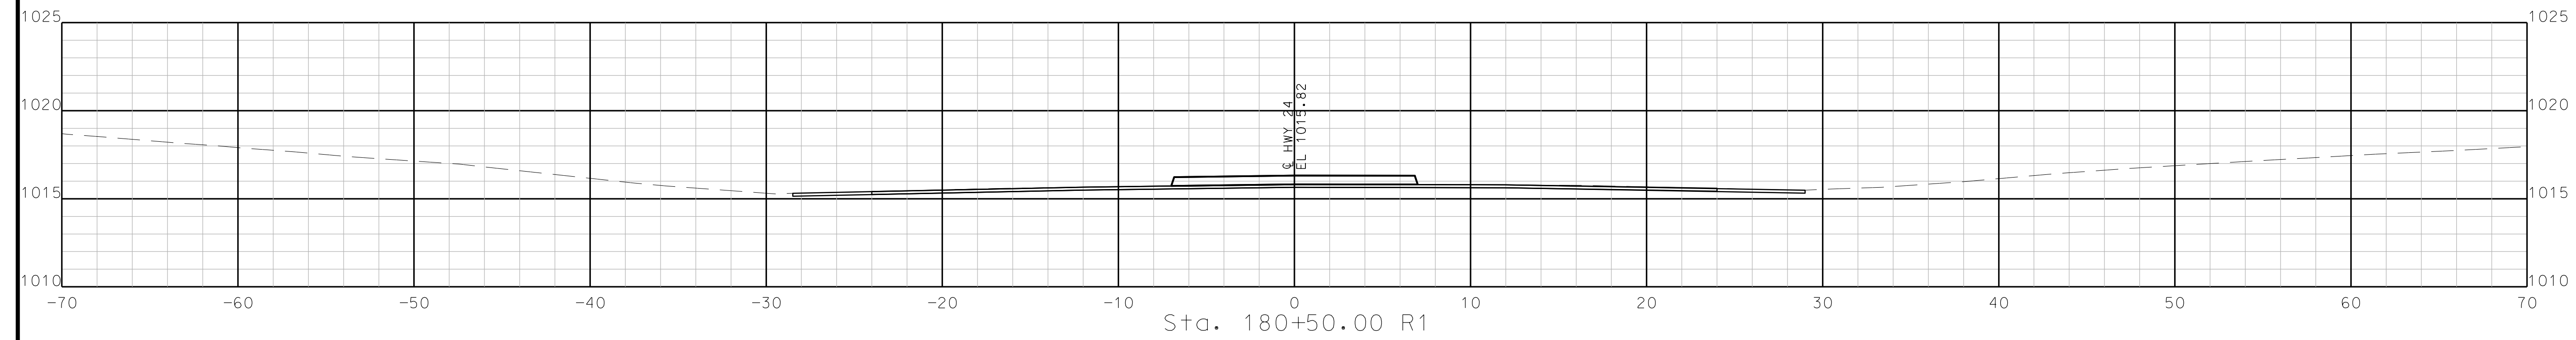

STA. 180+00.00 R1 TO STA. 180+50.00 R1

"THIS MEDIA SHOULD NOT BE CONSIDERED A CERTIFIED DOCUMENT."

DATE PREPARED

10/5/2020

ROUTE STATE

2-4 MO

DISTRICT SHEET NO.

K-C 89

COUNTY

JACKSON

JOB NO.

J4S3405B

CONTRACT ID.

PROJECT NO.

BRIDGE NO.

DESCRIPTION

DATE

MISSOURI HIGHWAYS AND TRANSPORTATION COMMISSION

105 WEST CAPITOL

JEFFERSON CITY, MO 65102

1-888-ASK-MODOT (1-888-273-6636)

REVISION

BY

DATE

DESCRIPTION

DATE

DESCRIPTION

REV.

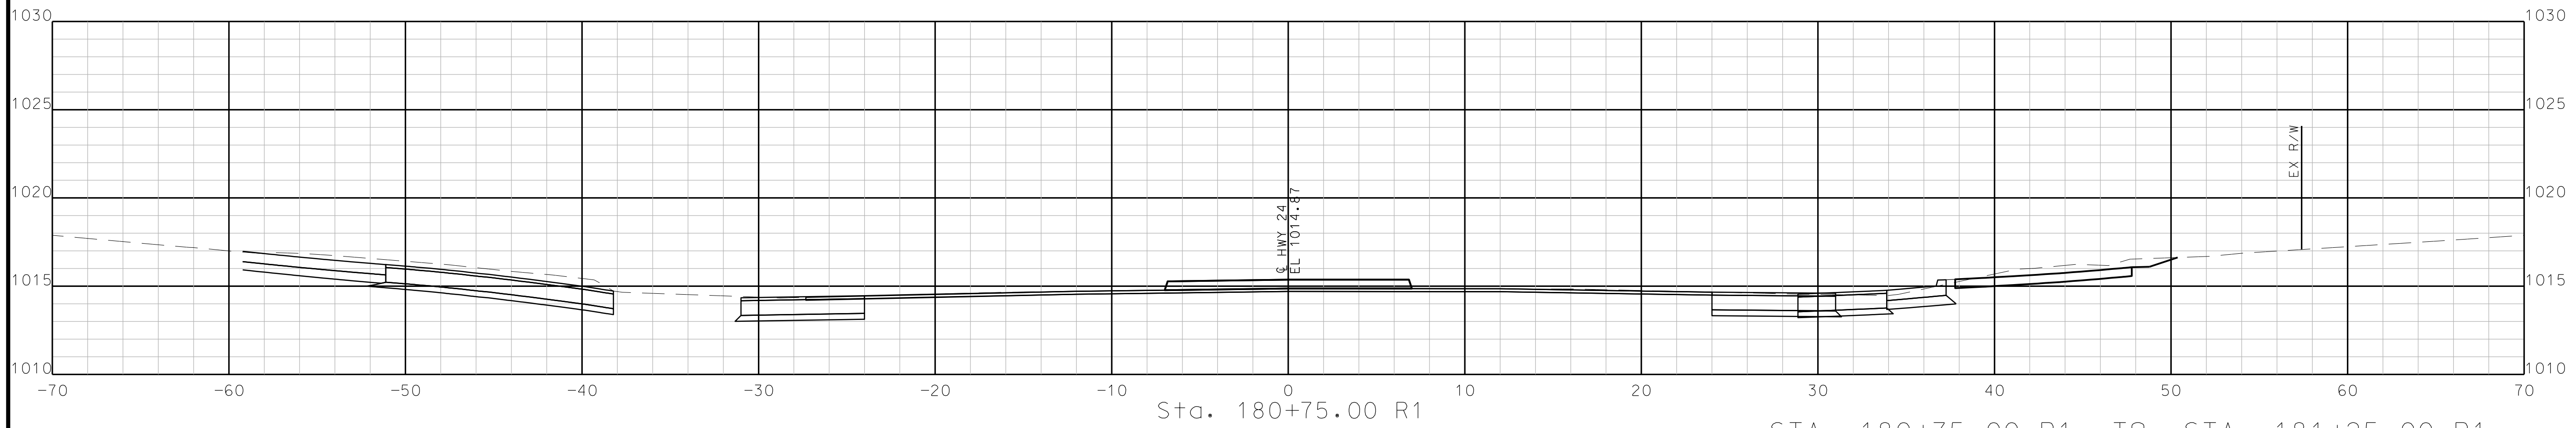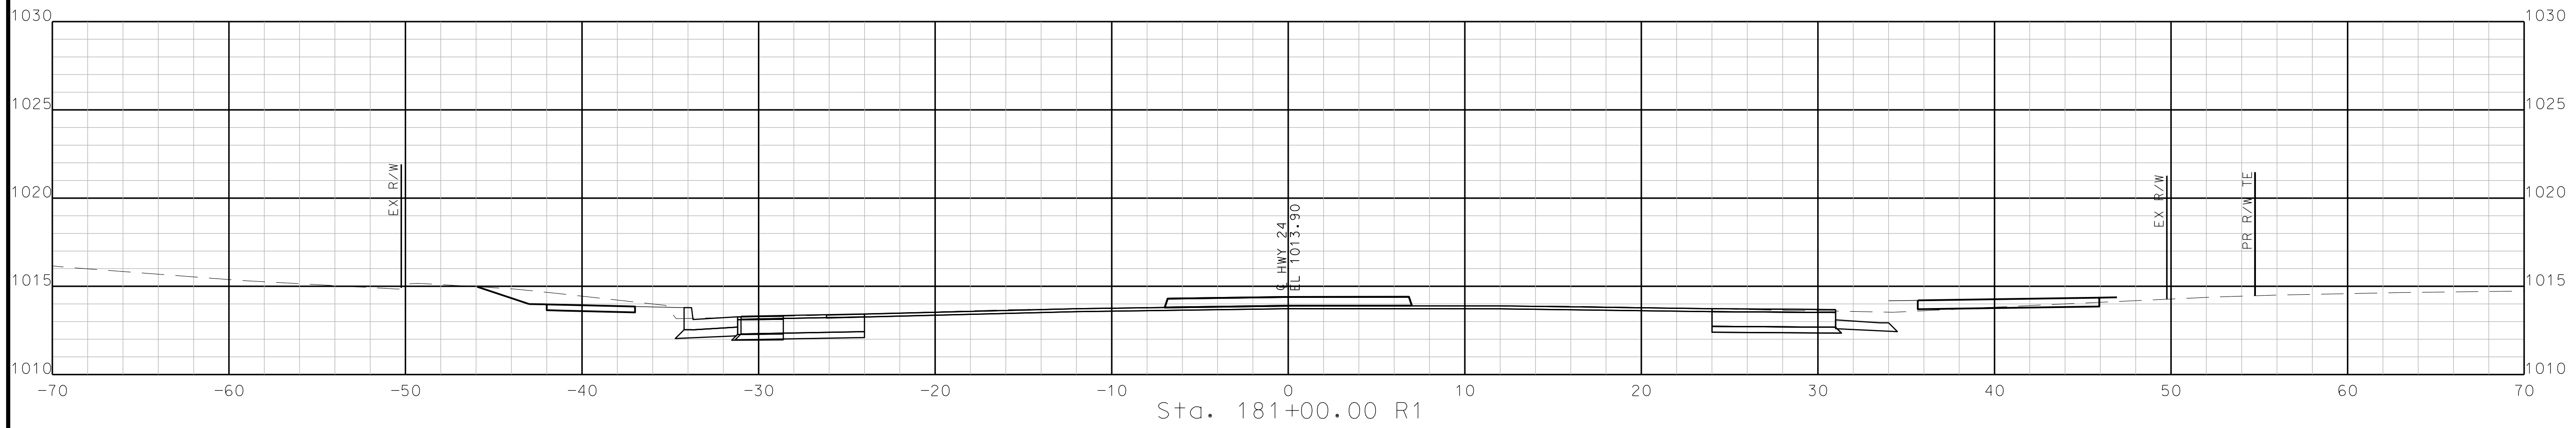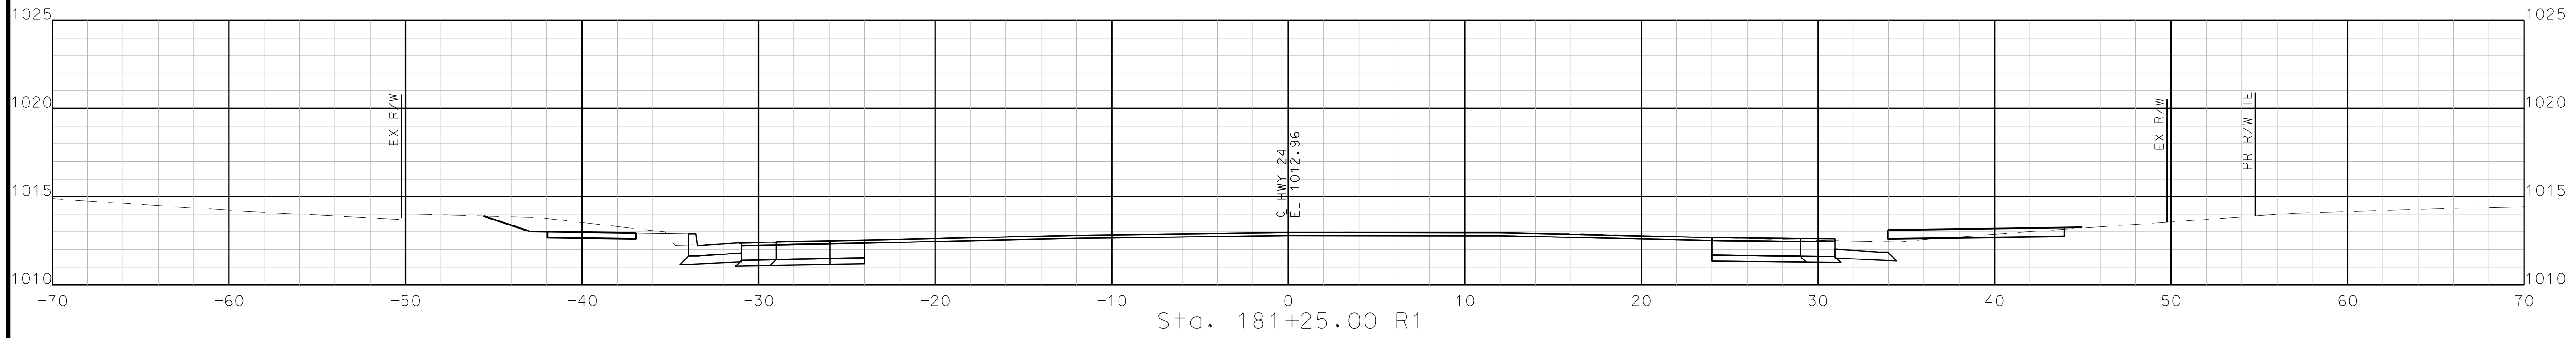

STA. 180+75.00 R1 TO STA. 181+25.00 R1

"THIS MEDIA SHOULD NOT BE CONSIDERED A CERTIFIED DOCUMENT."

DATE PREPARED  
10/5/2020

ROUTE STATE  
2-4 MO

DISTRICT SHEET NO.  
K-C 90

COUNTY  
JACKSON

JOB NO.  
J4S3405B


CONTRACT ID.

PROJECT NO.

BRIDGE NO.

DATE	DESCRIPTION


MISSOURI HIGHWAYS AND TRANSPORTATION COMMISSION

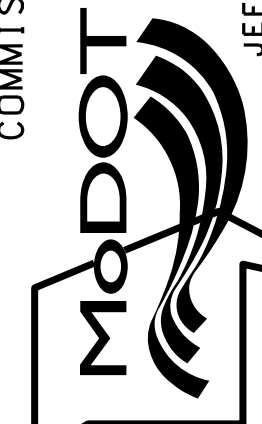


105 WEST CAPITOL  
JEFFERSON CITY, MO 65102  
1-888-ASK-MODOT (1-888-273-6636)

**BURNS MCDONNELL**  
9400 Ward Parkway  
Kansas City, MO 64114  
(816) 333-9400


IF A SEAL IS PRESENT ON THIS SHEET IT HAS BEEN ELECTRONICALLY SEALED AND DATED.

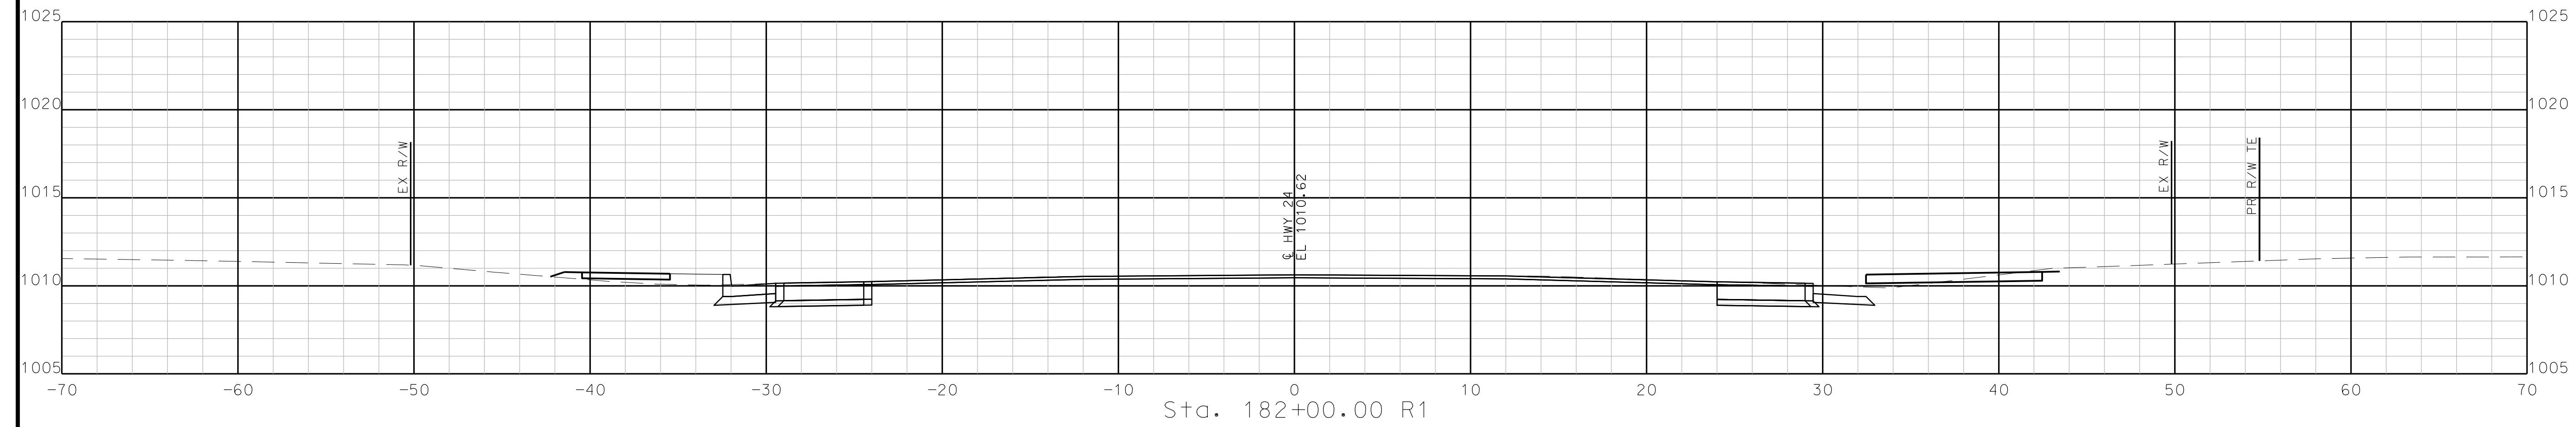

Sta. 182+00.00 R1

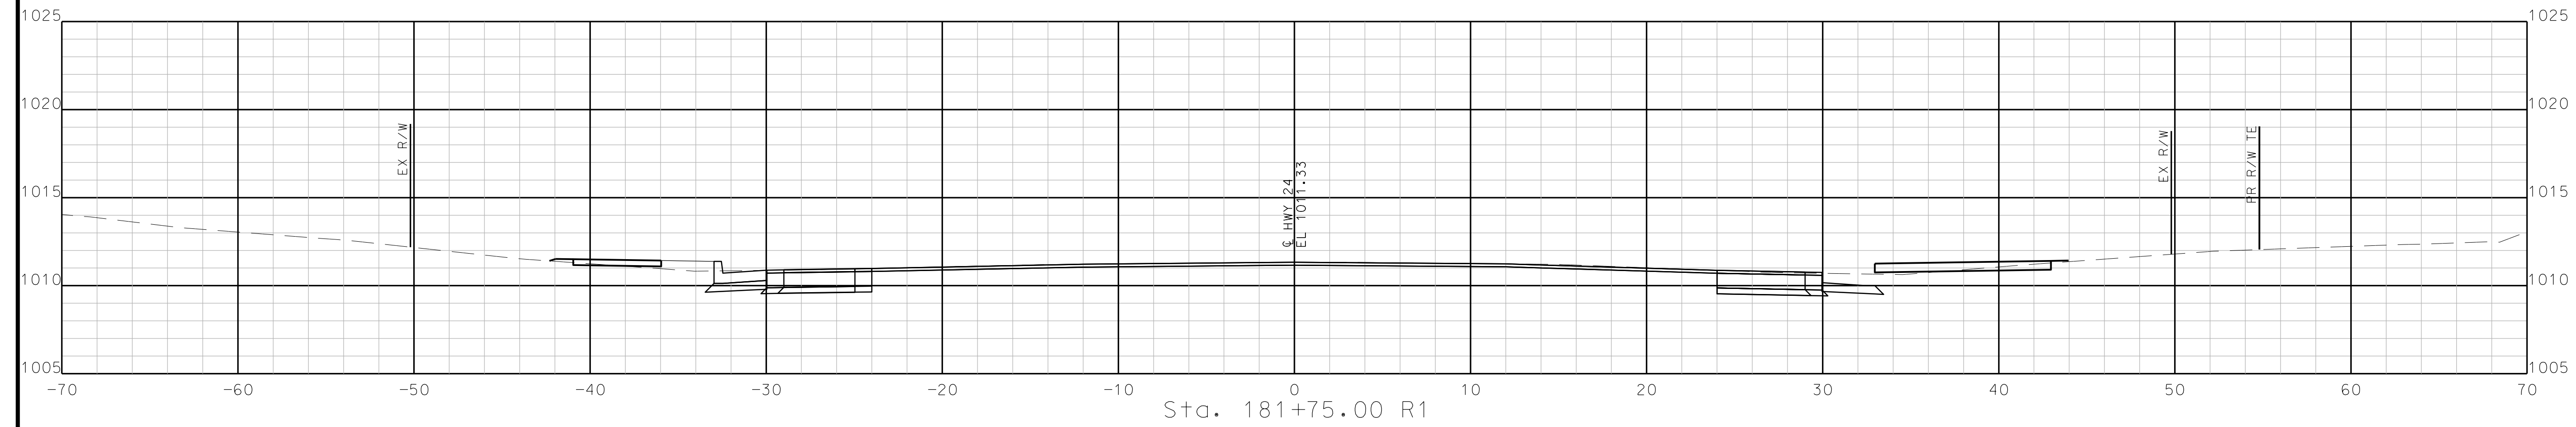

Sta. 181+75.00 R1



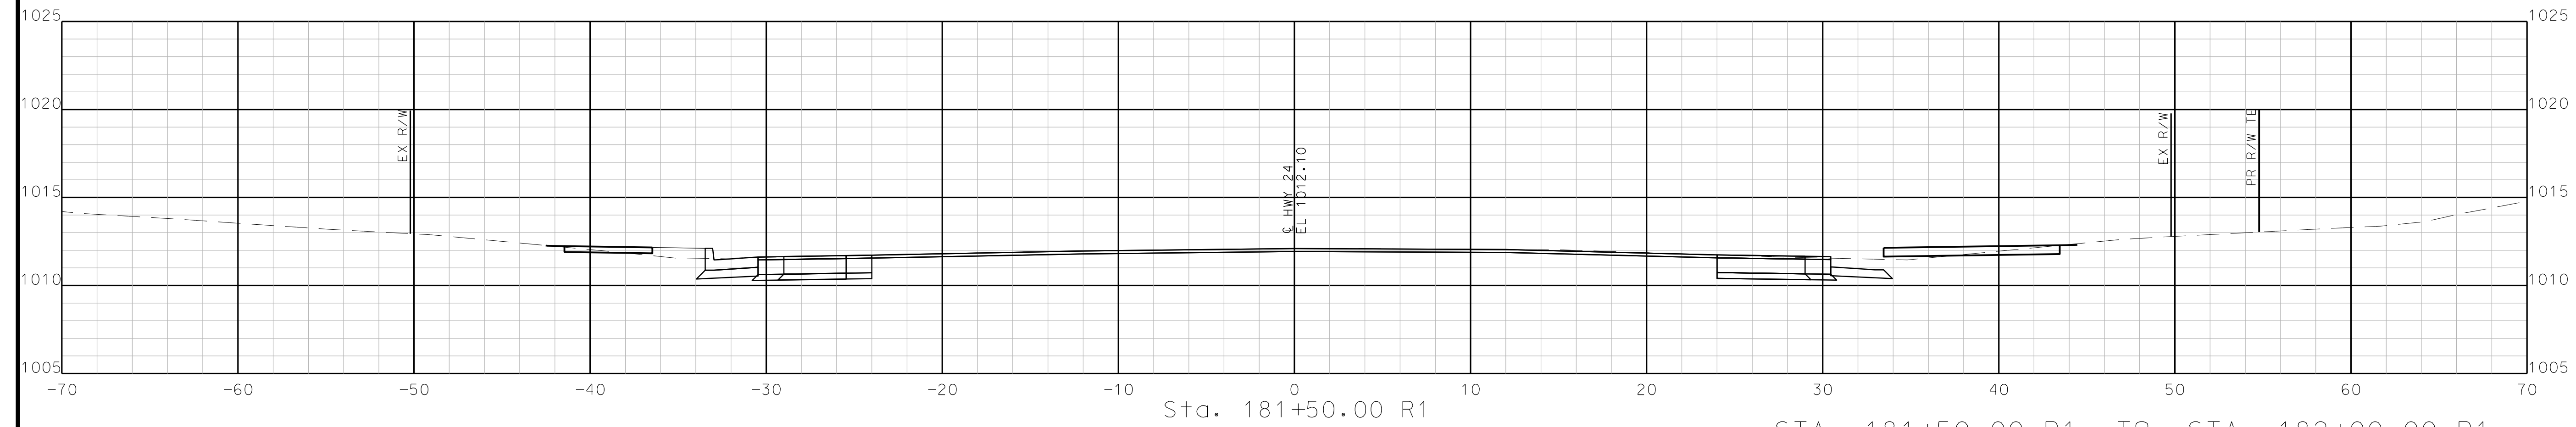


Sta. 181+50.00 R1

STA. 181+50.00 R1 TO STA. 182+00.00 R1

"THIS MEDIA SHOULD NOT BE CONSIDERED A CERTIFIED DOCUMENT."

DATE PREPARED 10/5/2020	
ROUTE 2-4	STATE MO
DISTRICT K-C	SHEET NO. 91
COUNTY JACKSON	
JOB NO. J4S3405B	
CONTRACT ID.	
PROJECT NO.	
BRIDGE NO.	

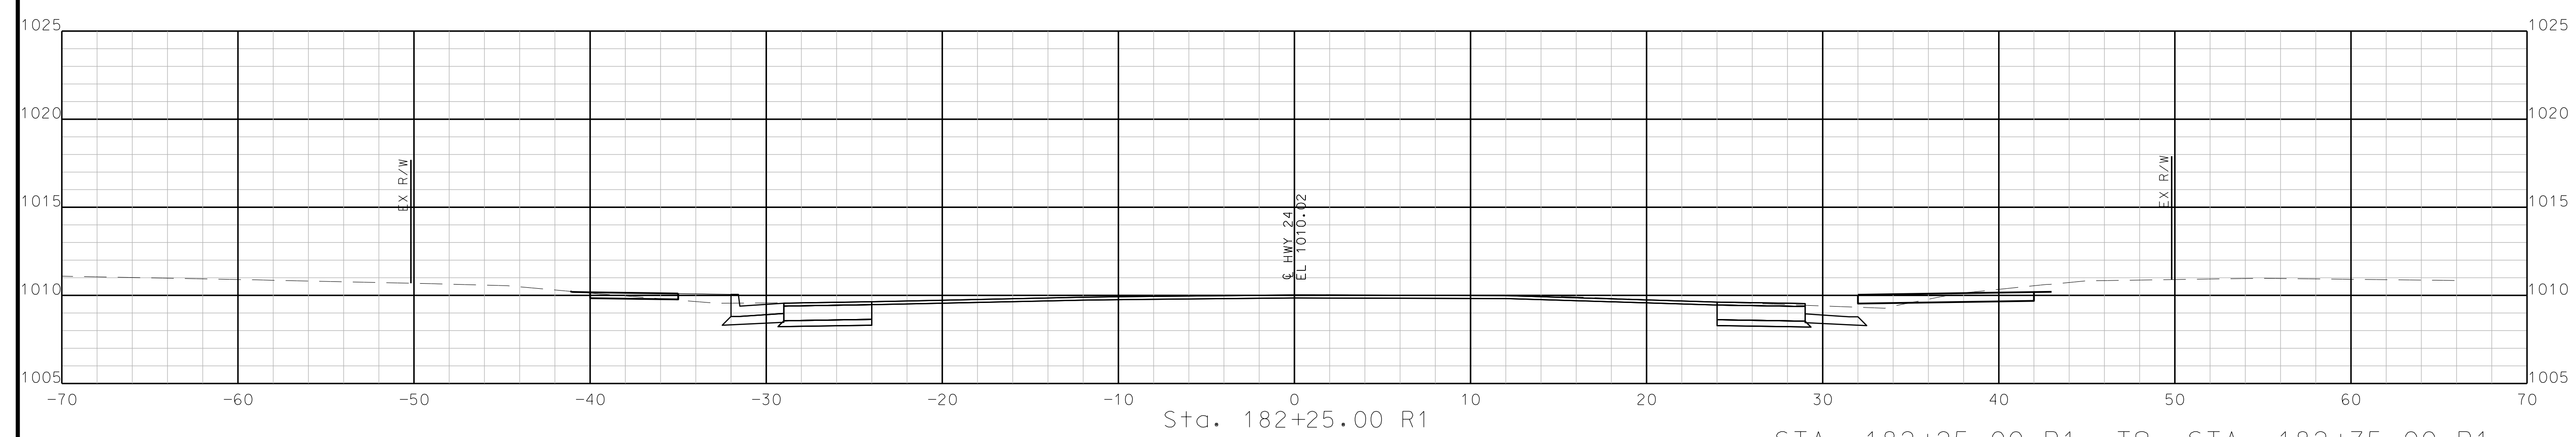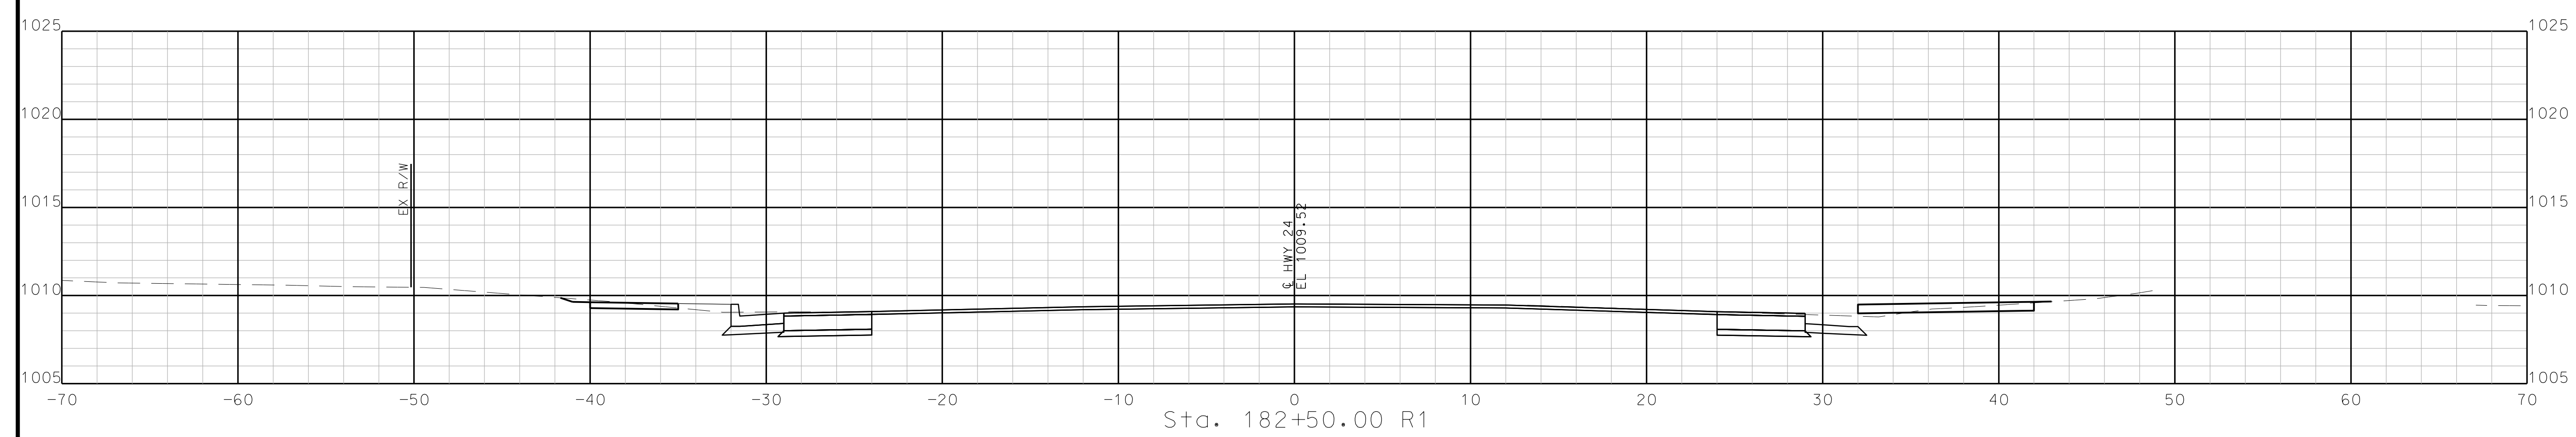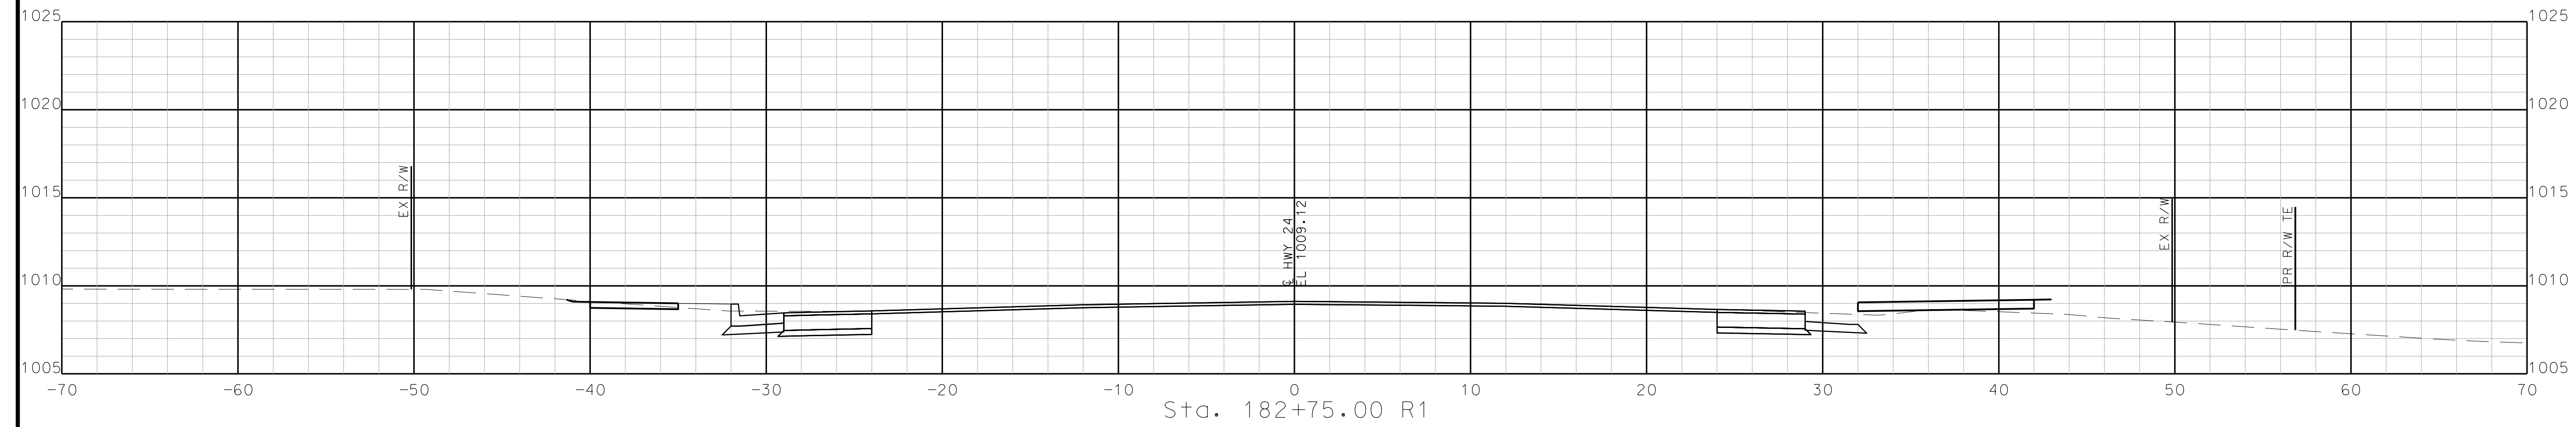

STA. 182+25.00 R1 TO STA. 182+75.00 R1

DESCRIPTION	DATE

MISSOURI HIGHWAYS AND TRANSPORTATION COMMISSION

105 WEST CAPITOL  
JEFFERSON CITY, MO 65102  
1-888-ASK-MODOT (1-888-273-6636)

**BURNS**  
**MCDONNELL**

9400 Ward Parkway  
Kansas City, MO 64114  
(816) 333-9400

"THIS MEDIA SHOULD NOT BE CONSIDERED A CERTIFIED DOCUMENT."

DATE PREPARED  
10/5/2020

ROUTE STATE  
2-4 MO

DISTRICT SHEET NO.  
K-C 92

COUNTY  
JACKSON

JOB NO.  
J4S3405B


CONTRACT ID.

PROJECT NO.

BRIDGE NO.

DATE	DESCRIPTION




MISSOURI HIGHWAYS AND TRANSPORTATION COMMISSION

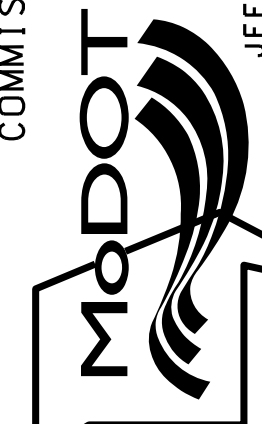

105 WEST CAPITOL  
JEFFERSON CITY, MO 65102  
1-888-ASK-MODOT (1-888-273-6636)

**BURNS MCDONNELL**  
9400 Ward Parkway  
Kansas City, MO 64114  
(816) 333-9400

IF A SEAL IS PRESENT ON THIS SHEET IT HAS BEEN ELECTRONICALLY SEALED AND DATED: REV.

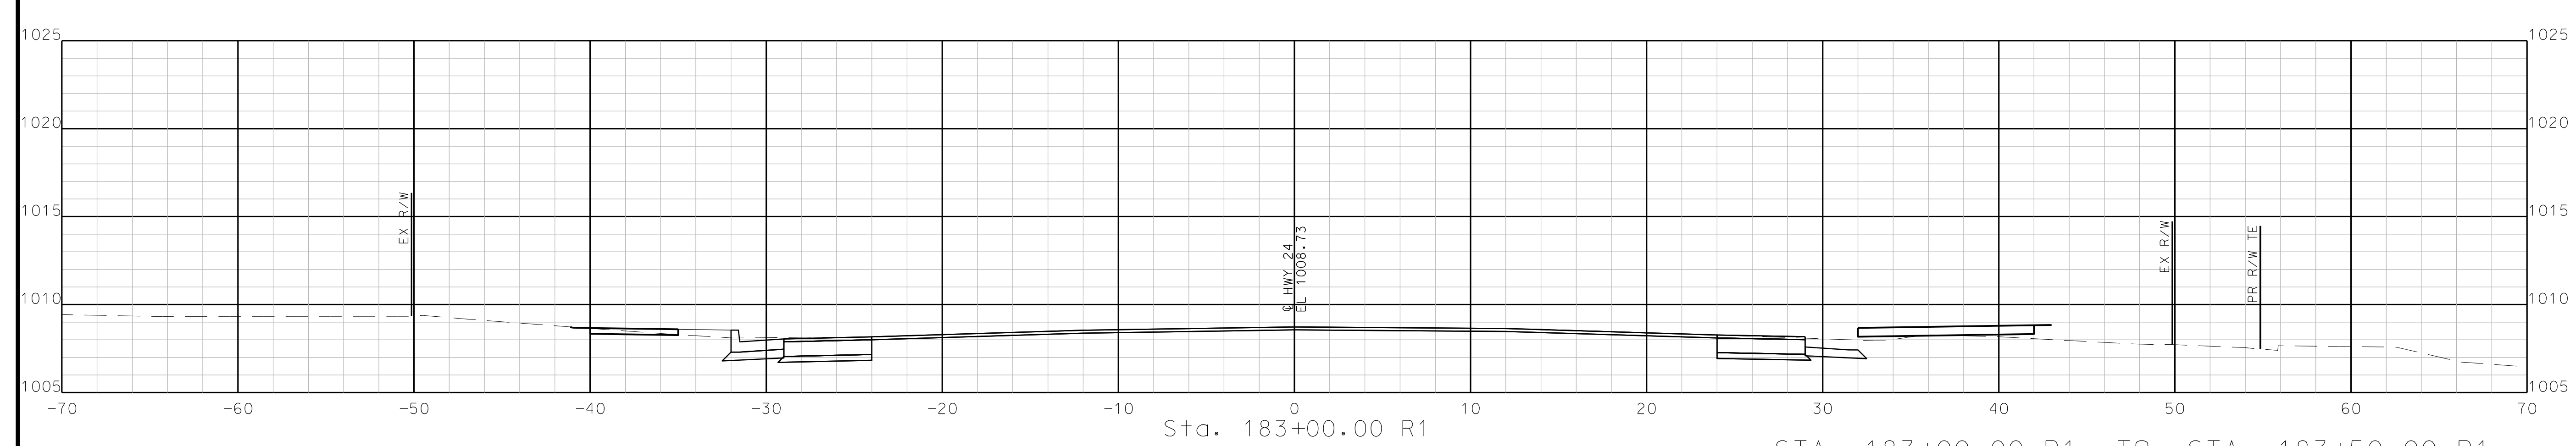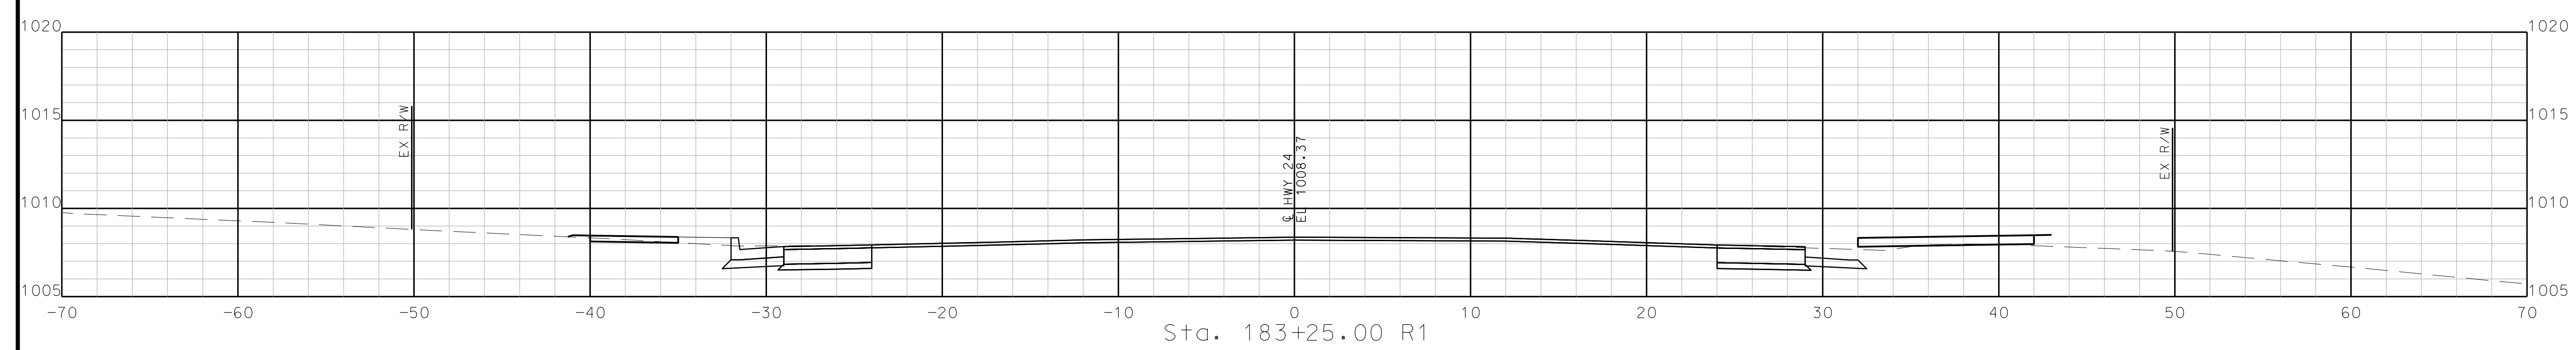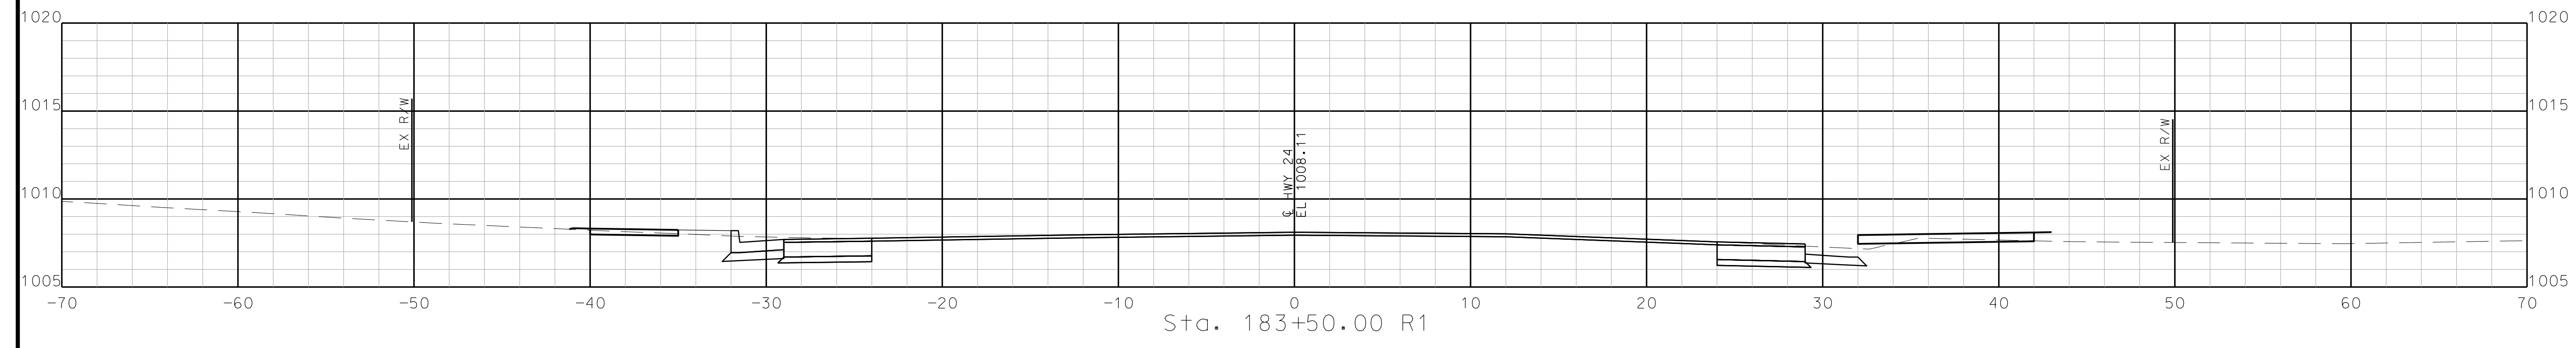

STA. 183+00.00 R1 TO STA. 183+50.00 R1

"THIS MEDIA SHOULD NOT BE CONSIDERED A CERTIFIED DOCUMENT."

DATE PREPARED  
10/5/2020

ROUTE STATE  
2-4 MO

DISTRICT SHEET NO.  
K-C 93

COUNTY  
JACKSON

JOB NO.  
J4S3405B

CONTRACT ID.

PROJECT NO.

BRIDGE NO.

DESCRIPTION


DATE

MISSOURI HIGHWAYS AND TRANSPORTATION COMMISSION


105 WEST CAPITOL JEFFERSON CITY, MO 65102

1-888-ASK-MODOT (1-888-273-6636)


IF A SEAL IS PRESENT ON THIS SHEET IT HAS BEEN ELECTRONICALLY SEALED AND DATED.

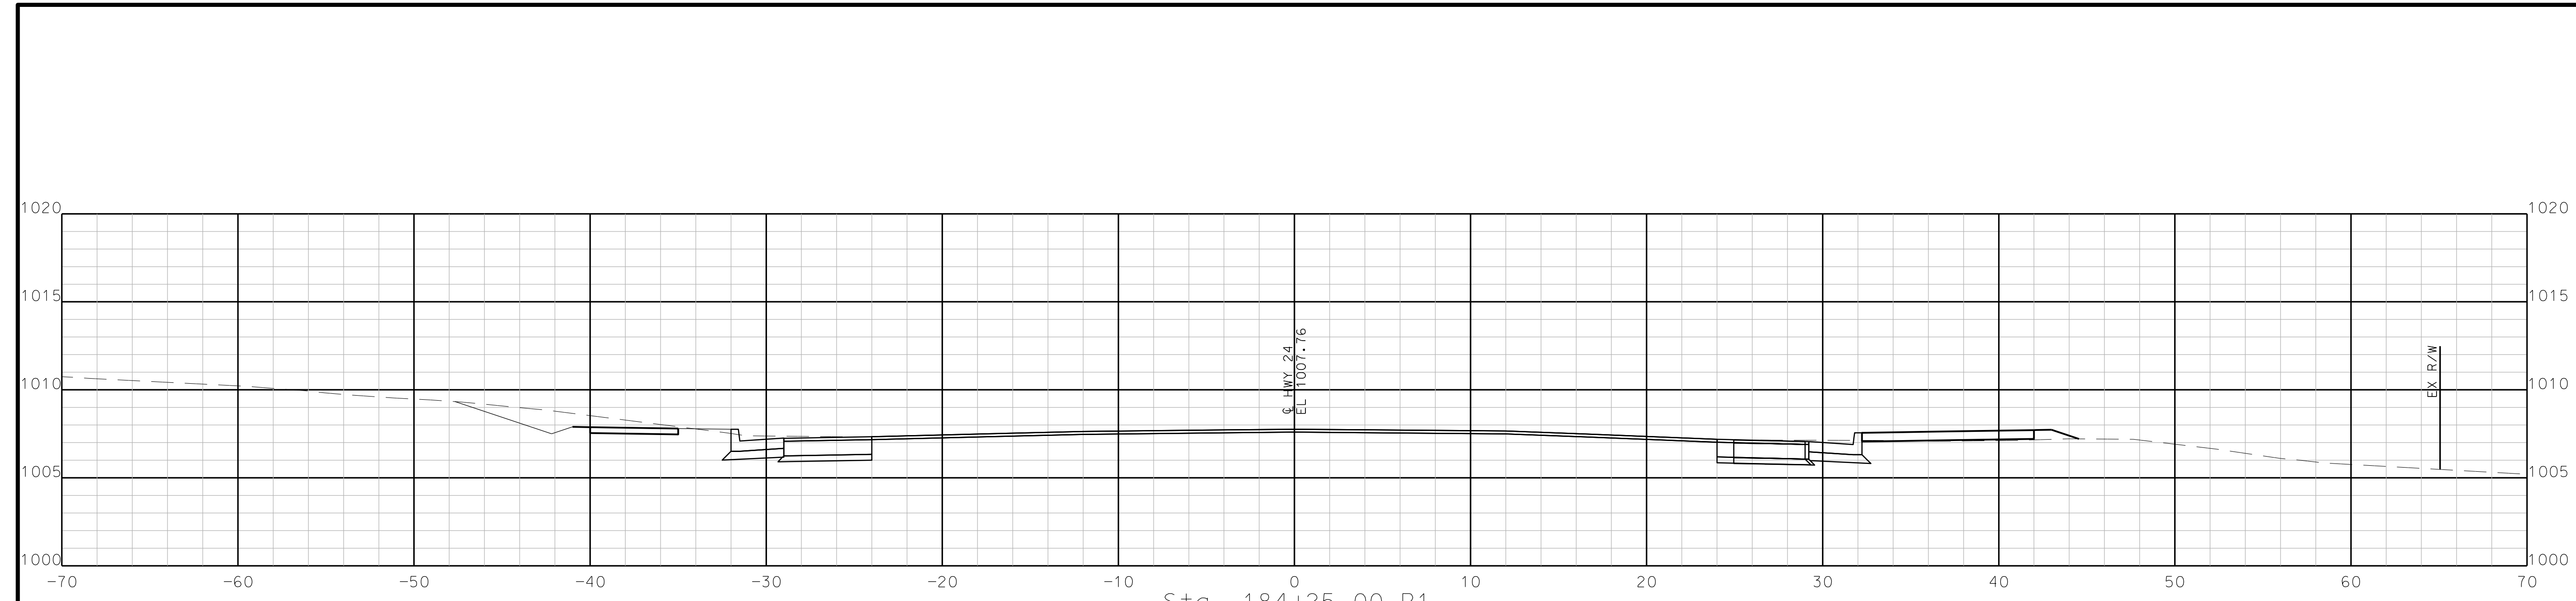

Sta. 184+25.00 R1

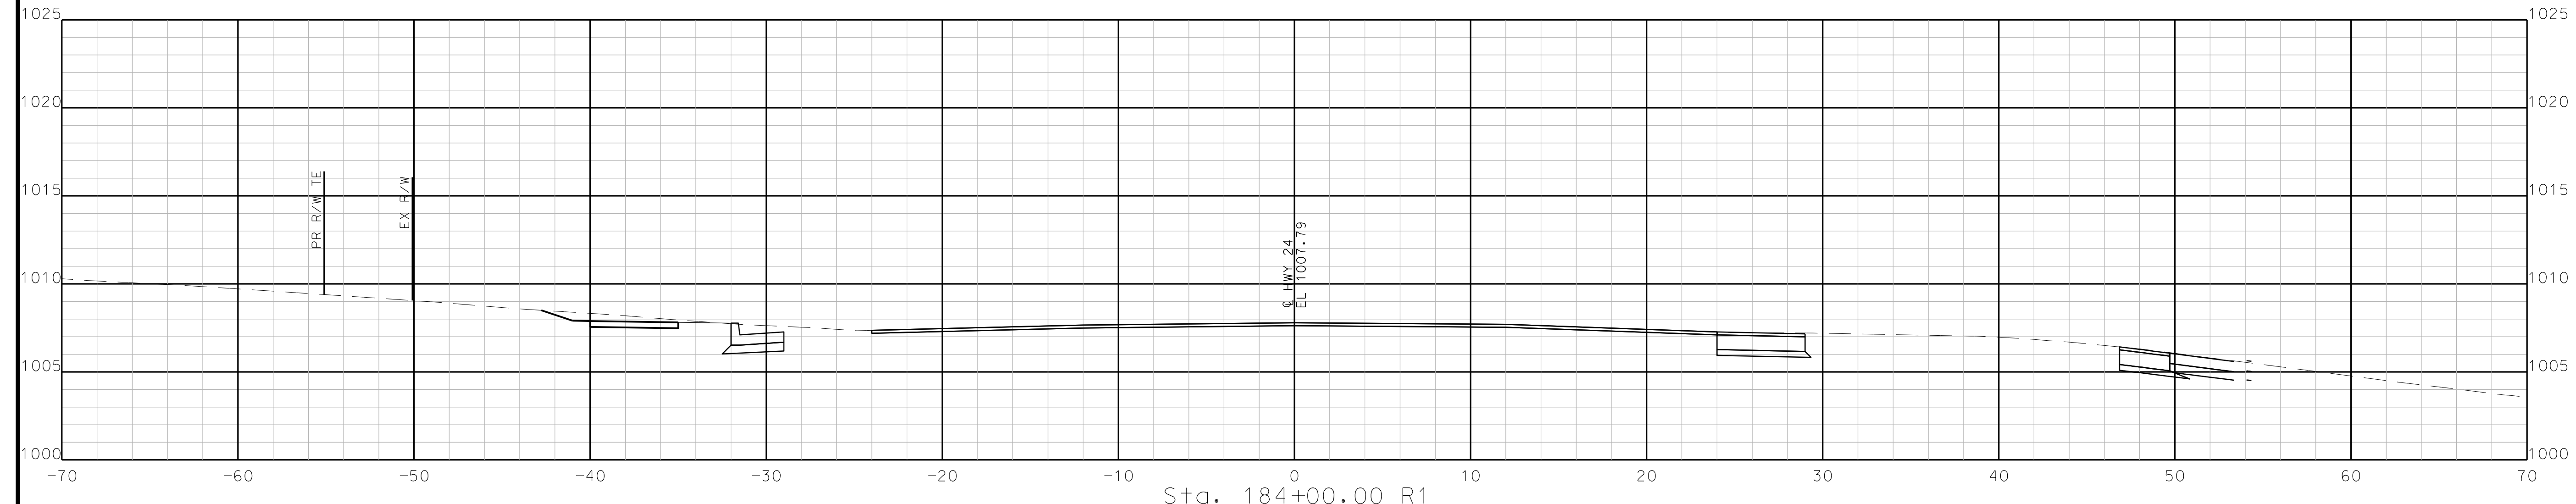

Sta. 184+00.00 R1

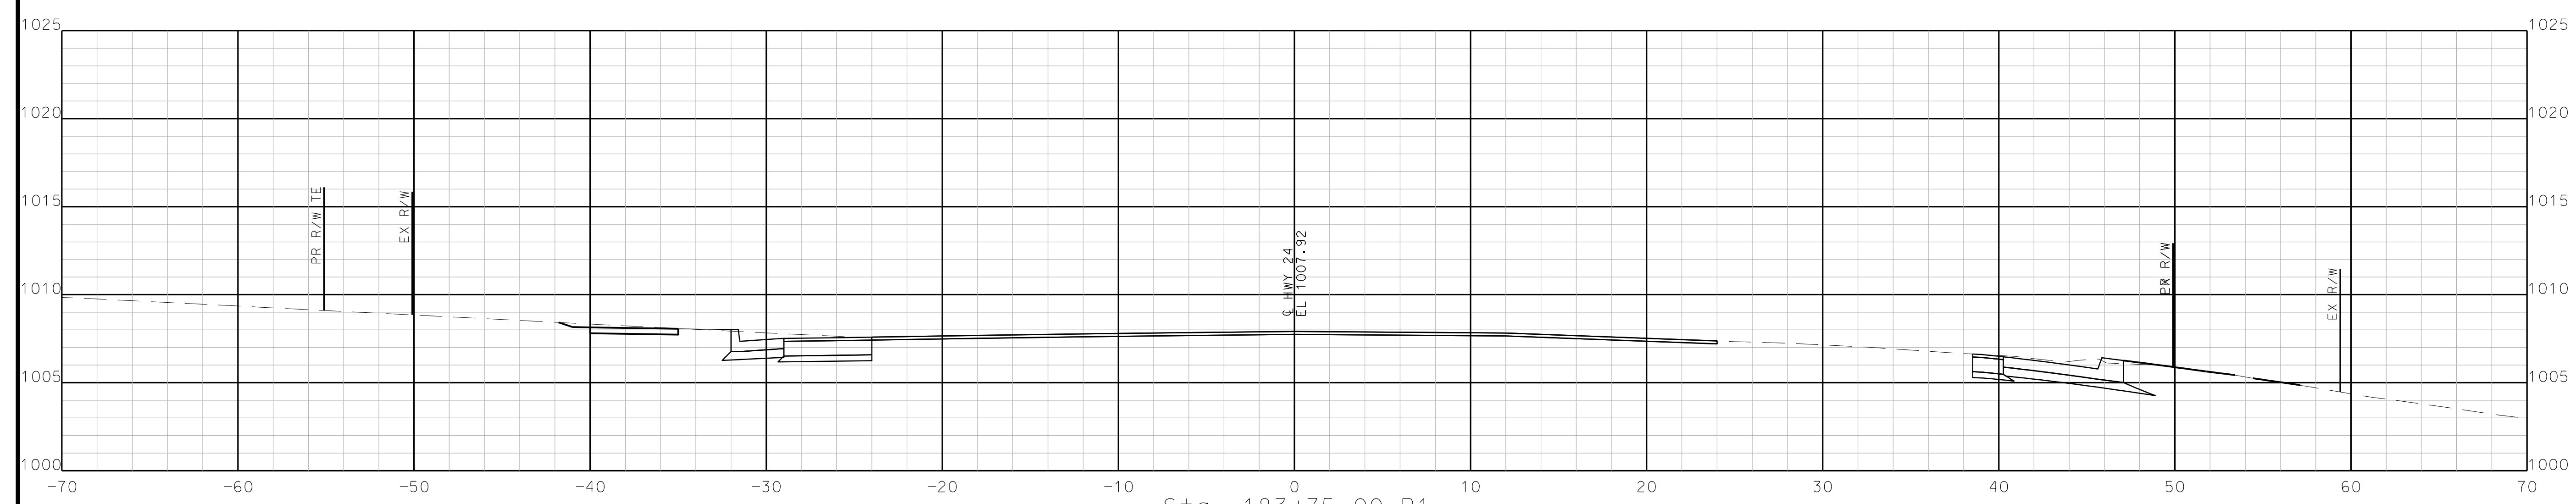

Sta. 183+75.00 R1

STA. 183+75.00 R1 TO STA. 184+25.00 R1

**BURNS MCDONNELL**  
9400 Ward Parkway  
Kansas City, MO 64114  
(816) 333-9400

REV.

"THIS MEDIA SHOULD NOT BE CONSIDERED A CERTIFIED DOCUMENT."

DATE PREPARED  
10/5/2020

ROUTE STATE  
2-4 MO

DISTRICT SHEET NO.  
K-C 94

COUNTY  
JACKSON

JOB NO.  
J4S3405B


CONTRACT ID.

PROJECT NO.

BRIDGE NO.

DATE	DESCRIPTION




MISSOURI HIGHWAYS AND TRANSPORTATION COMMISSION

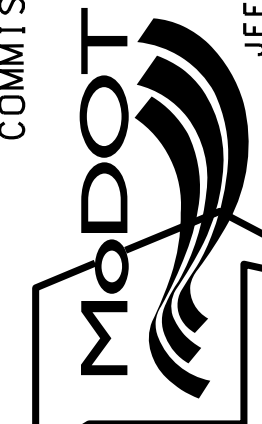

105 WEST CAPITOL  
JEFFERSON CITY, MO 65102  
1-888-ASK-MODOT (1-888-273-6636)

**BURNS MCDONNELL**  
9400 Ward Parkway  
Kansas City, MO 64114  
(816) 333-9400

IF A SEAL IS PRESENT ON THIS SHEET IT HAS BEEN ELECTRONICALLY SEALED AND DATED.

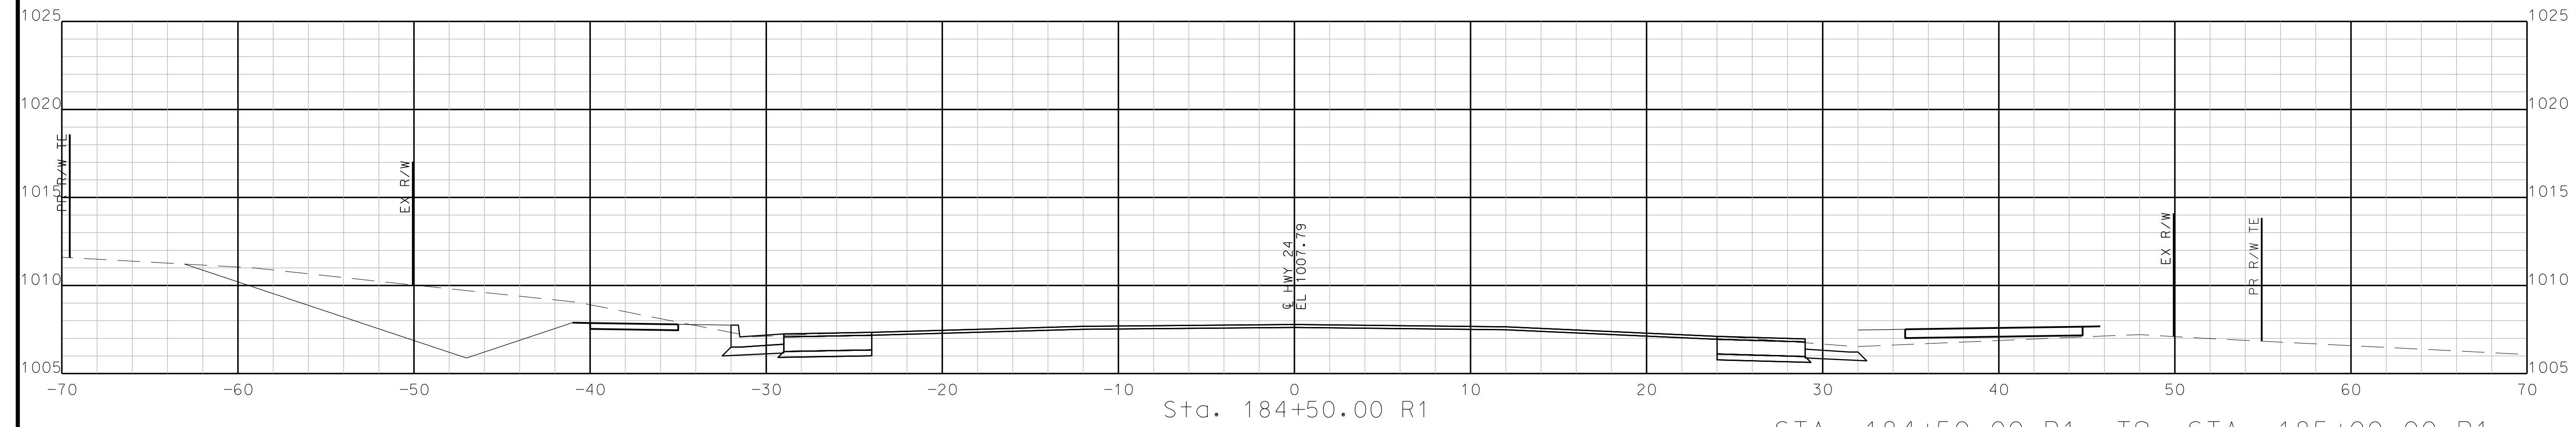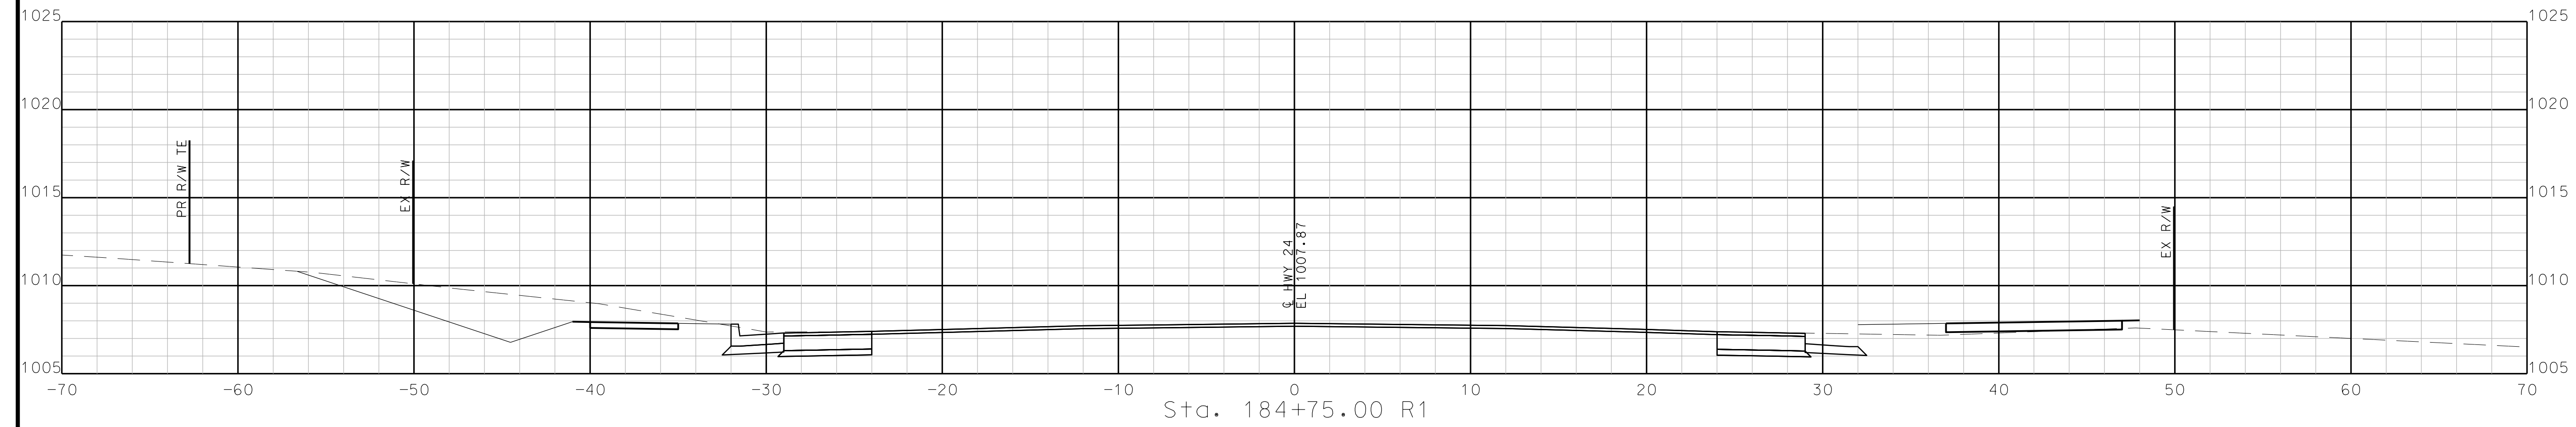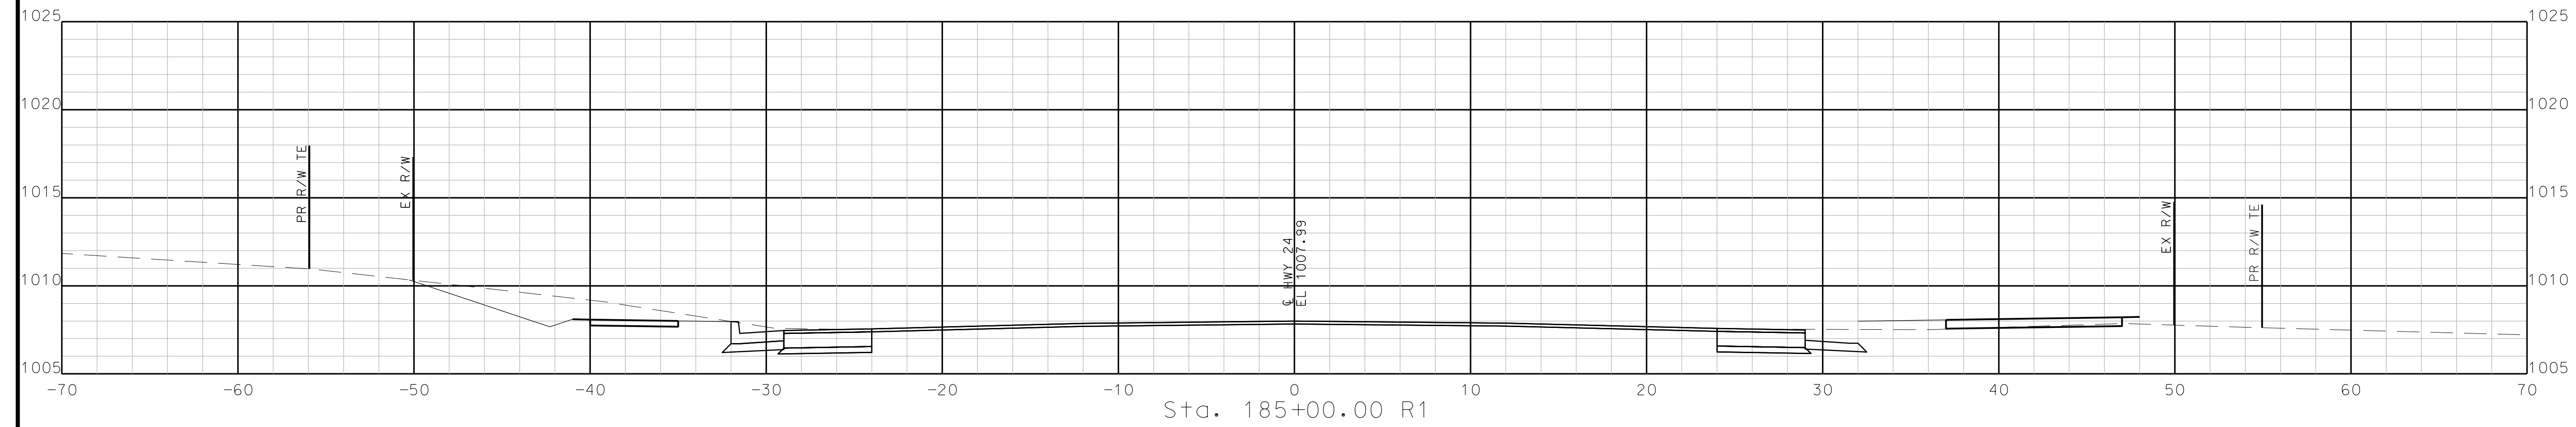

STA. 184+50.00 R1 TO STA. 185+00.00 R1





"THIS MEDIA SHOULD NOT BE CONSIDERED A CERTIFIED DOCUMENT."

DATE PREPARED  
10/5/2020

ROUTE STATE  
2-4 MO

DISTRICT SHEET NO.  
K-C 96

COUNTY  
JACKSON

JOB NO.  
J4S3405B


CONTRACT ID.

PROJECT NO.

BRIDGE NO.




DATE	DESCRIPTION

MISSOURI HIGHWAYS AND TRANSPORTATION COMMISSION

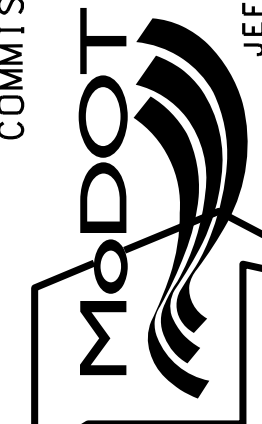

105 WEST CAPITOL  
JEFFERSON CITY, MO 65102  
1-888-ASK-MODOT (1-888-273-6636)

**BURNS MCDONNELL**  
9400 Ward Parkway  
Kansas City, MO 64114  
(816) 333-9400

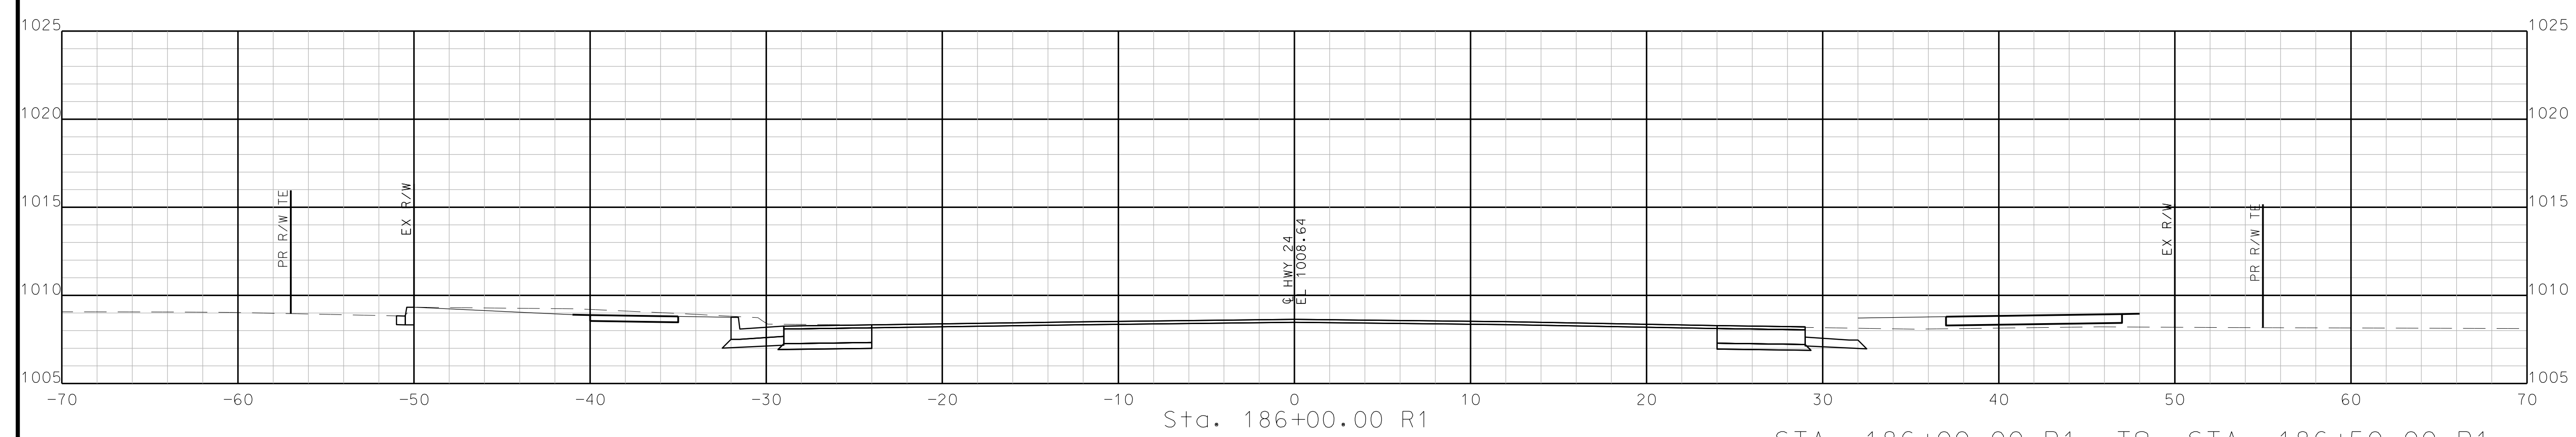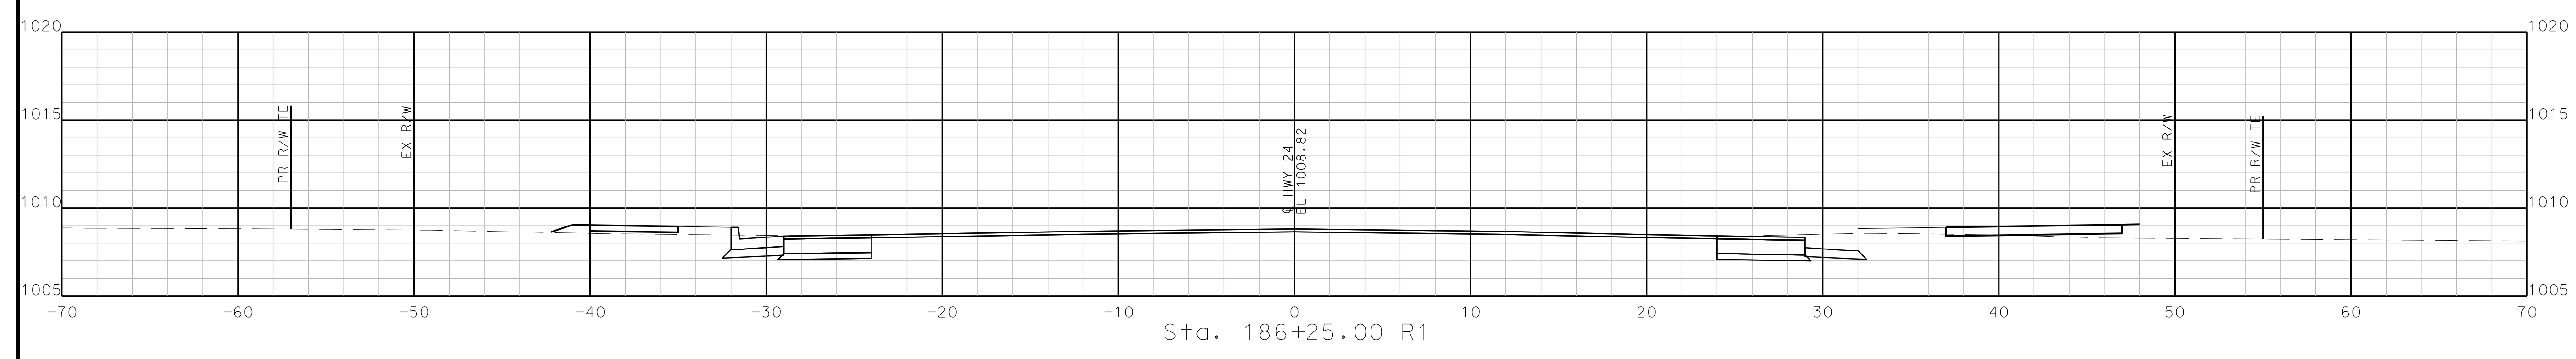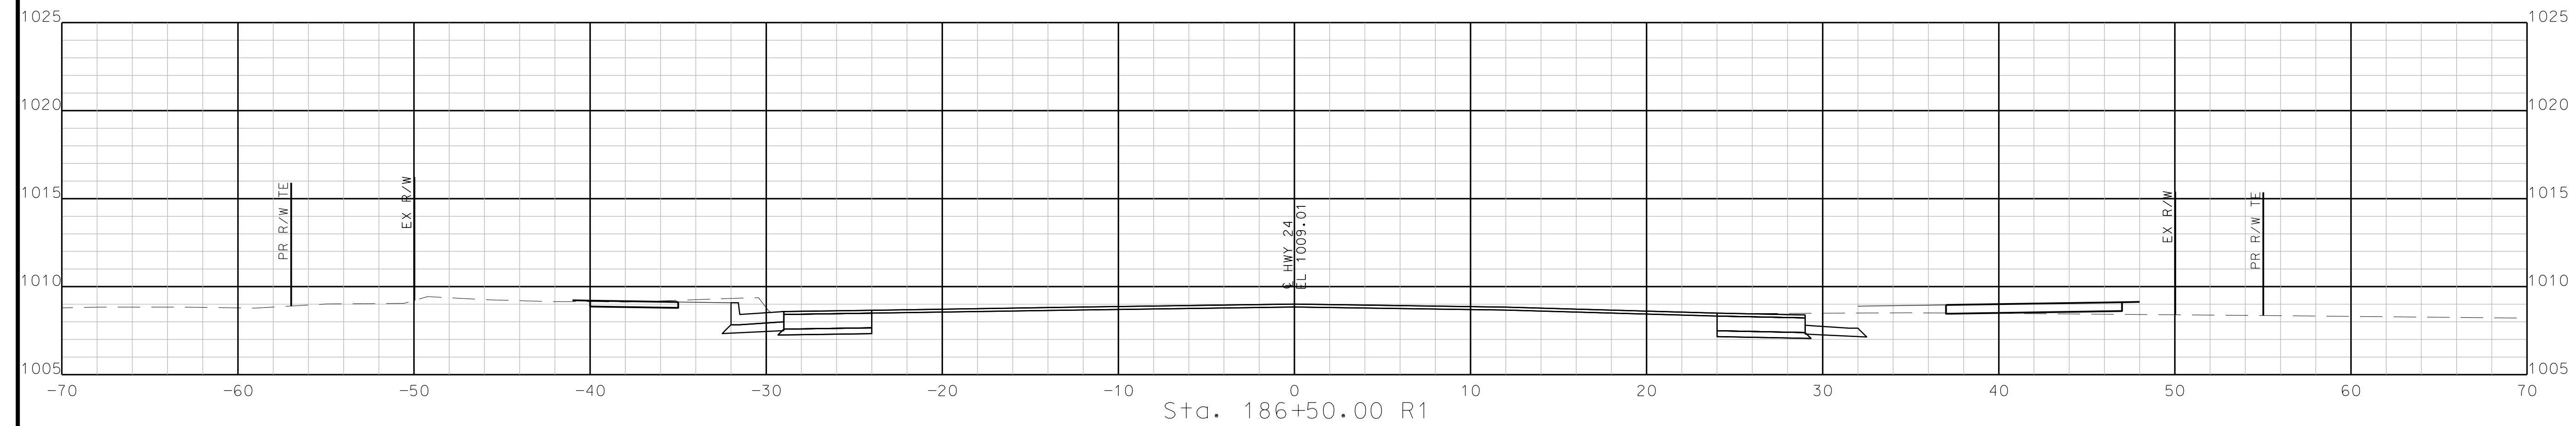

STA. 186+00.00 R1 TO STA. 186+50.00 R1

IF A SEAL IS PRESENT ON THIS SHEET IT HAS BEEN ELECTRONICALLY SEALED AND DATED.

"THIS MEDIA SHOULD NOT BE CONSIDERED A CERTIFIED DOCUMENT."

DATE PREPARED

10/5/2020

ROUTE STATE

2-4 MO

DISTRICT SHEET NO.

K-C 97

COUNTY

JACKSON

JOB NO.

J4S3405B

CONTRACT ID.

PROJECT NO.

BRIDGE NO.

DESCRIPTION

DATE

MISSOURI HIGHWAYS AND TRANSPORTATION COMMISSION




105 WEST CAPITOL JEFFERSON CITY, MO 65102 1-888-ASK-MODOT (1-888-273-6636)

BURNS MCDONNELL

9400 Ward Parkway Kansas City, MO 64114 (816) 333-9400

REV.

IF A SEAL IS PRESENT ON THIS SHEET IT HAS BEEN ELECTRONICALLY SEALED AND DATED.

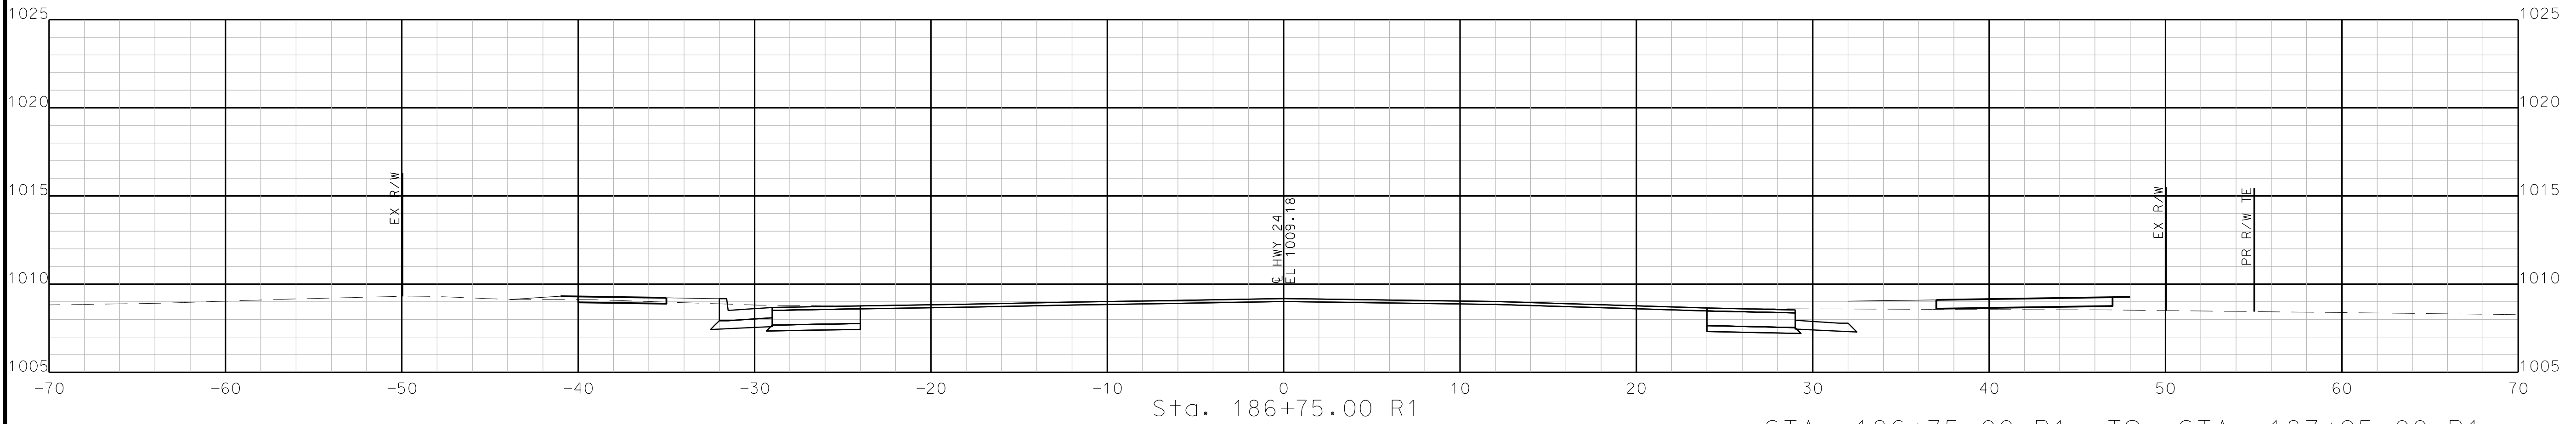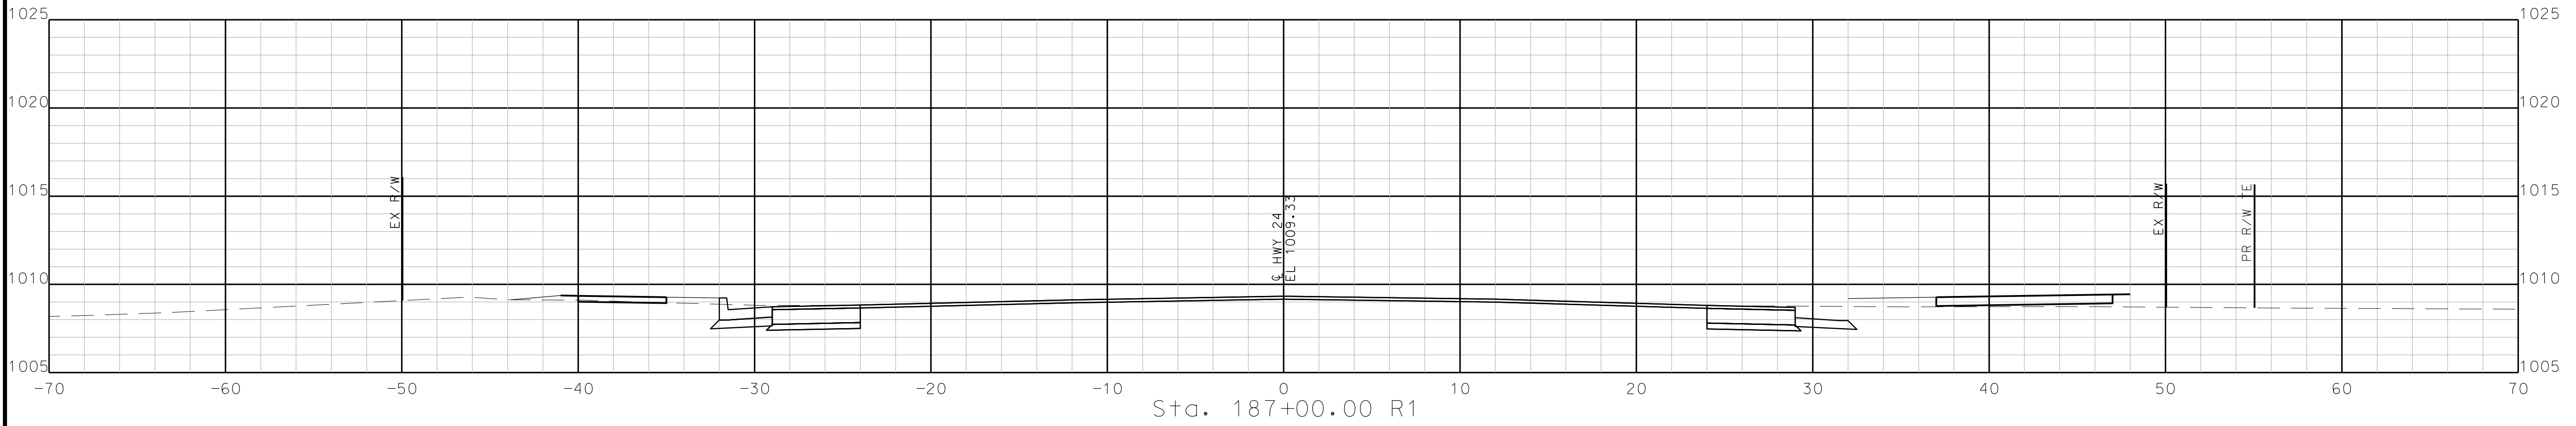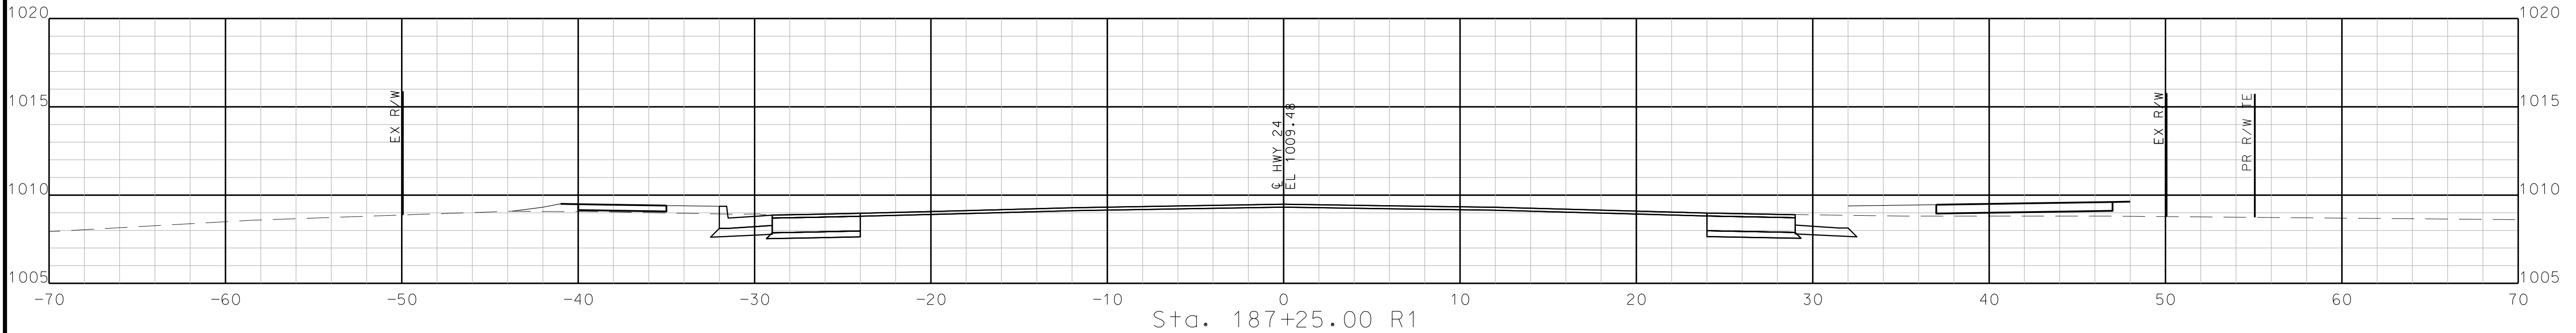

STA. 186+75.00 R1 TO STA. 187+25.00 R1

"THIS MEDIA SHOULD NOT BE CONSIDERED A CERTIFIED DOCUMENT."

DATE PREPARED  
10/5/2020

ROUTE STATE  
2-4 MO

DISTRICT SHEET NO.  
K-C 98

COUNTY  
JACKSON

JOB NO.  
J4S3405B


CONTRACT ID.

PROJECT NO.

BRIDGE NO.

DATE	DESCRIPTION




MISSOURI HIGHWAYS AND TRANSPORTATION COMMISSION

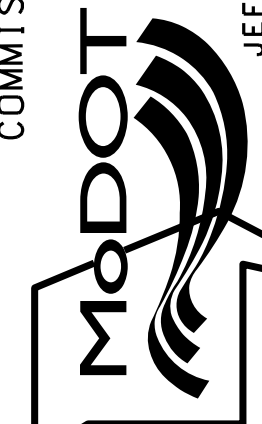


105 WEST CAPITOL  
JEFFERSON CITY, MO 65102  
1-888-ASK-MODOT (1-888-273-6636)

**BURNS MCDONNELL**  
9400 Ward Parkway  
Kansas City, MO 64114  
(816) 333-9400

IF A SEAL IS PRESENT ON THIS SHEET IT HAS BEEN ELECTRONICALLY SEALED AND DATED.

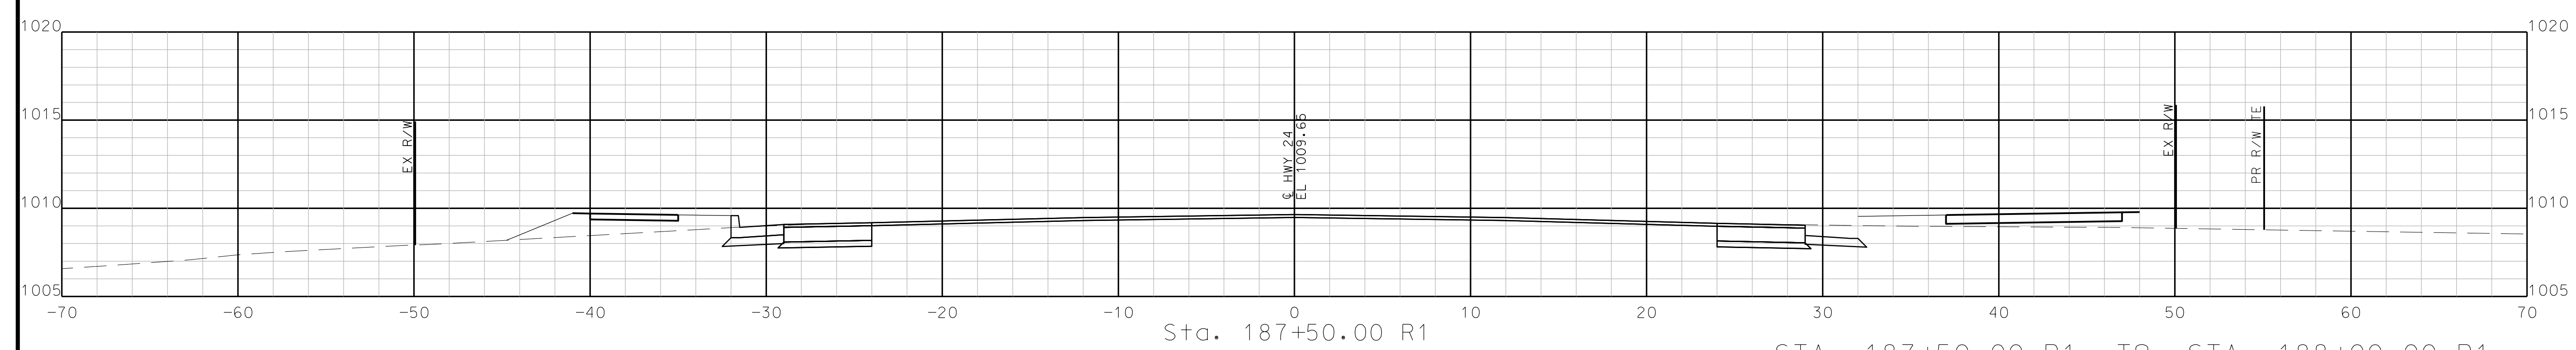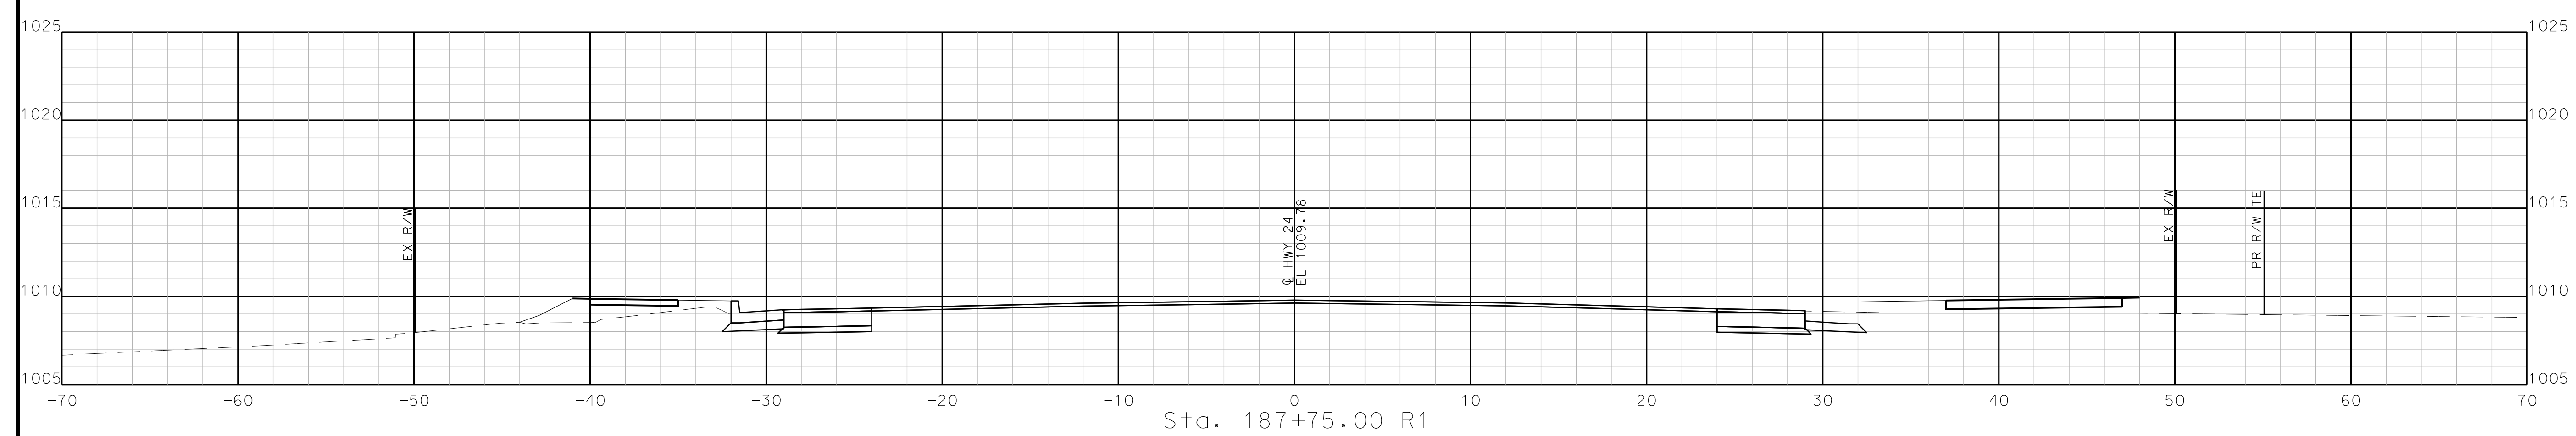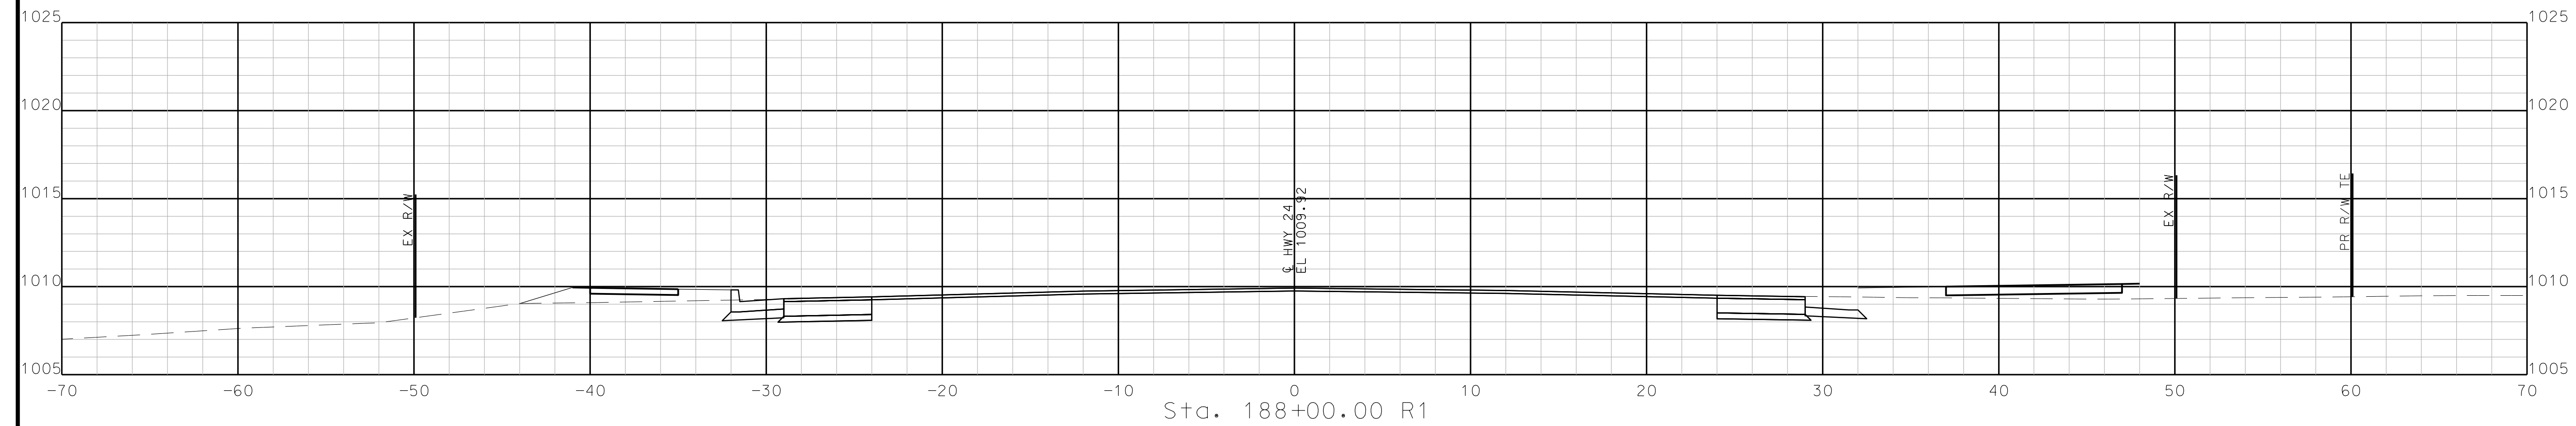

STA. 187+50.00 R1 TO STA. 188+00.00 R1

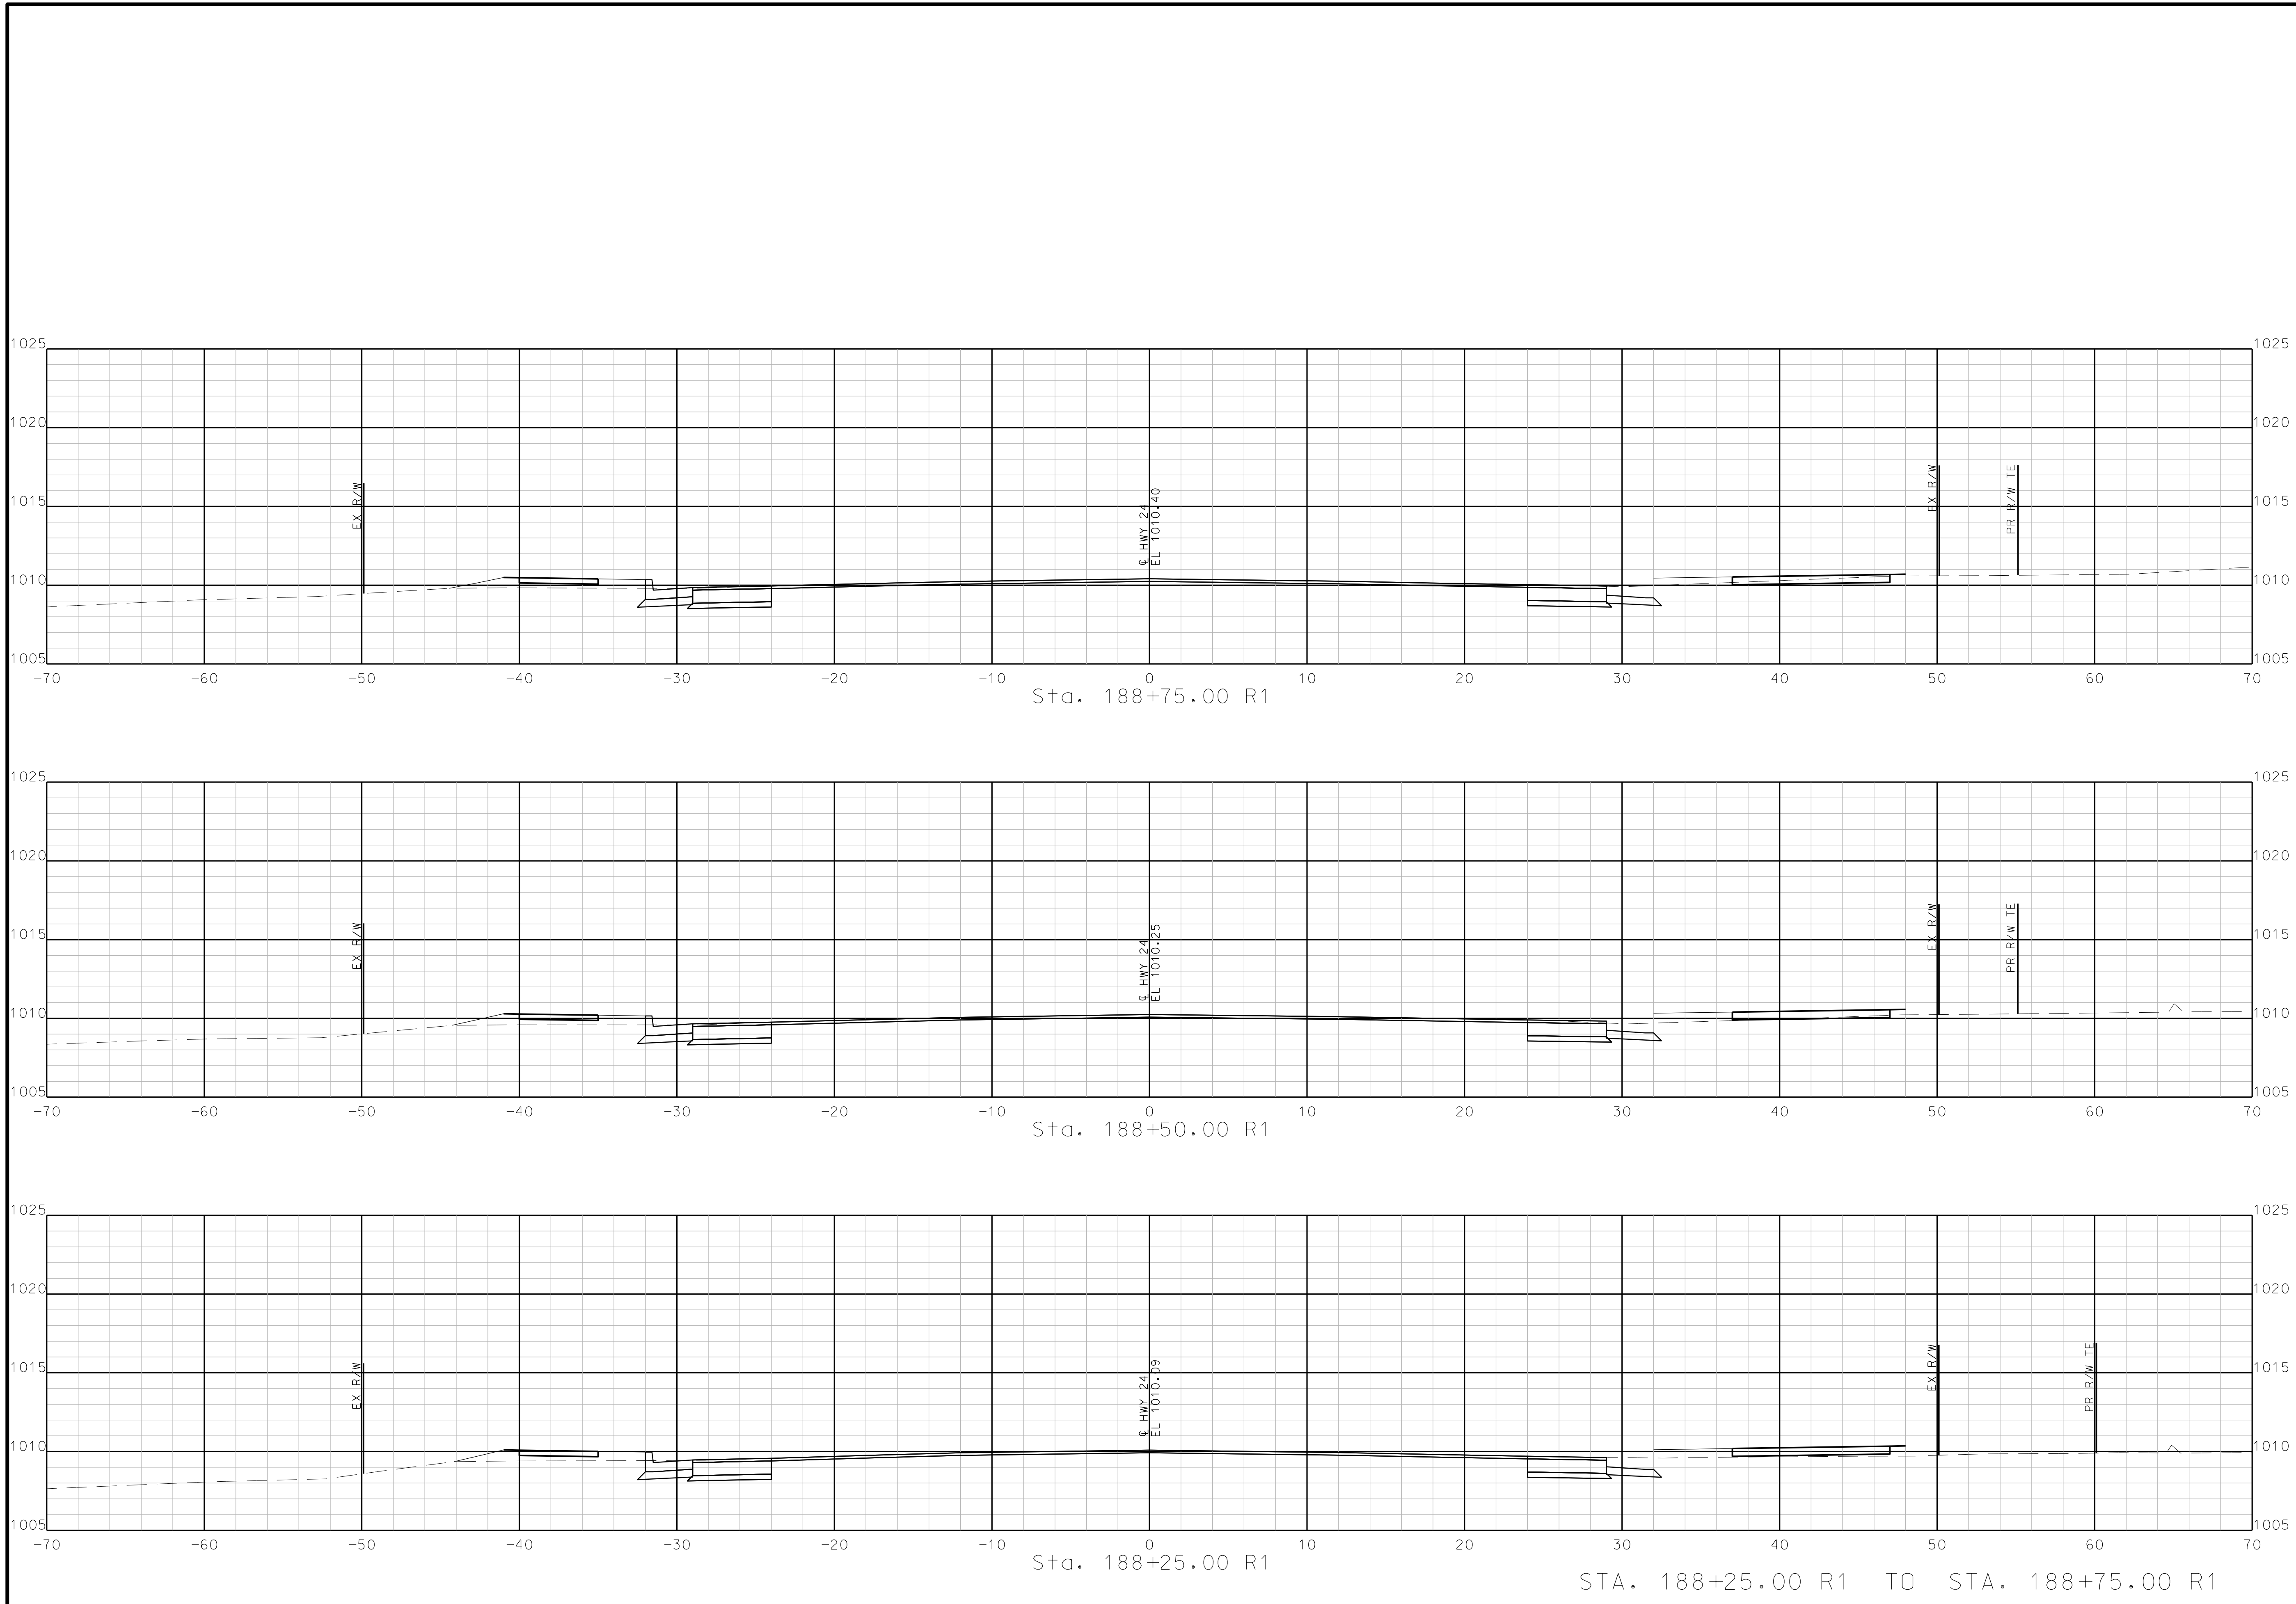

Sta. 188+75.00 R1

Sta. 188+50.00 R1

Sta. 188+25.00 R1


STA. 188+25.00 R1 TO STA. 188+75.00 R1

"THIS MEDIA SHOULD NOT BE CONSIDERED A CERTIFIED DOCUMENT."

DATE PREPARED 10/5/2020	
ROUTE 2-4	STATE MO
DISTRICT K-C	SHEET NO. 99
COUNTY JACKSON	
JOB NO. J4S3405B	
CONTRACT ID.	
PROJECT NO.	
BRIDGE NO.	

DATE	DESCRIPTION

MISSOURI HIGHWAYS AND TRANSPORTATION COMMISSION




105 WEST CAPITOL  
JEFFERSON CITY, MO 65102  
1-888-ASK-MODOT (1-888-273-6636)

**BURNS  
MCDONNELL**

9400 Ward Parkway  
Kansas City, MO 64114  
(816) 333-9400

REV.

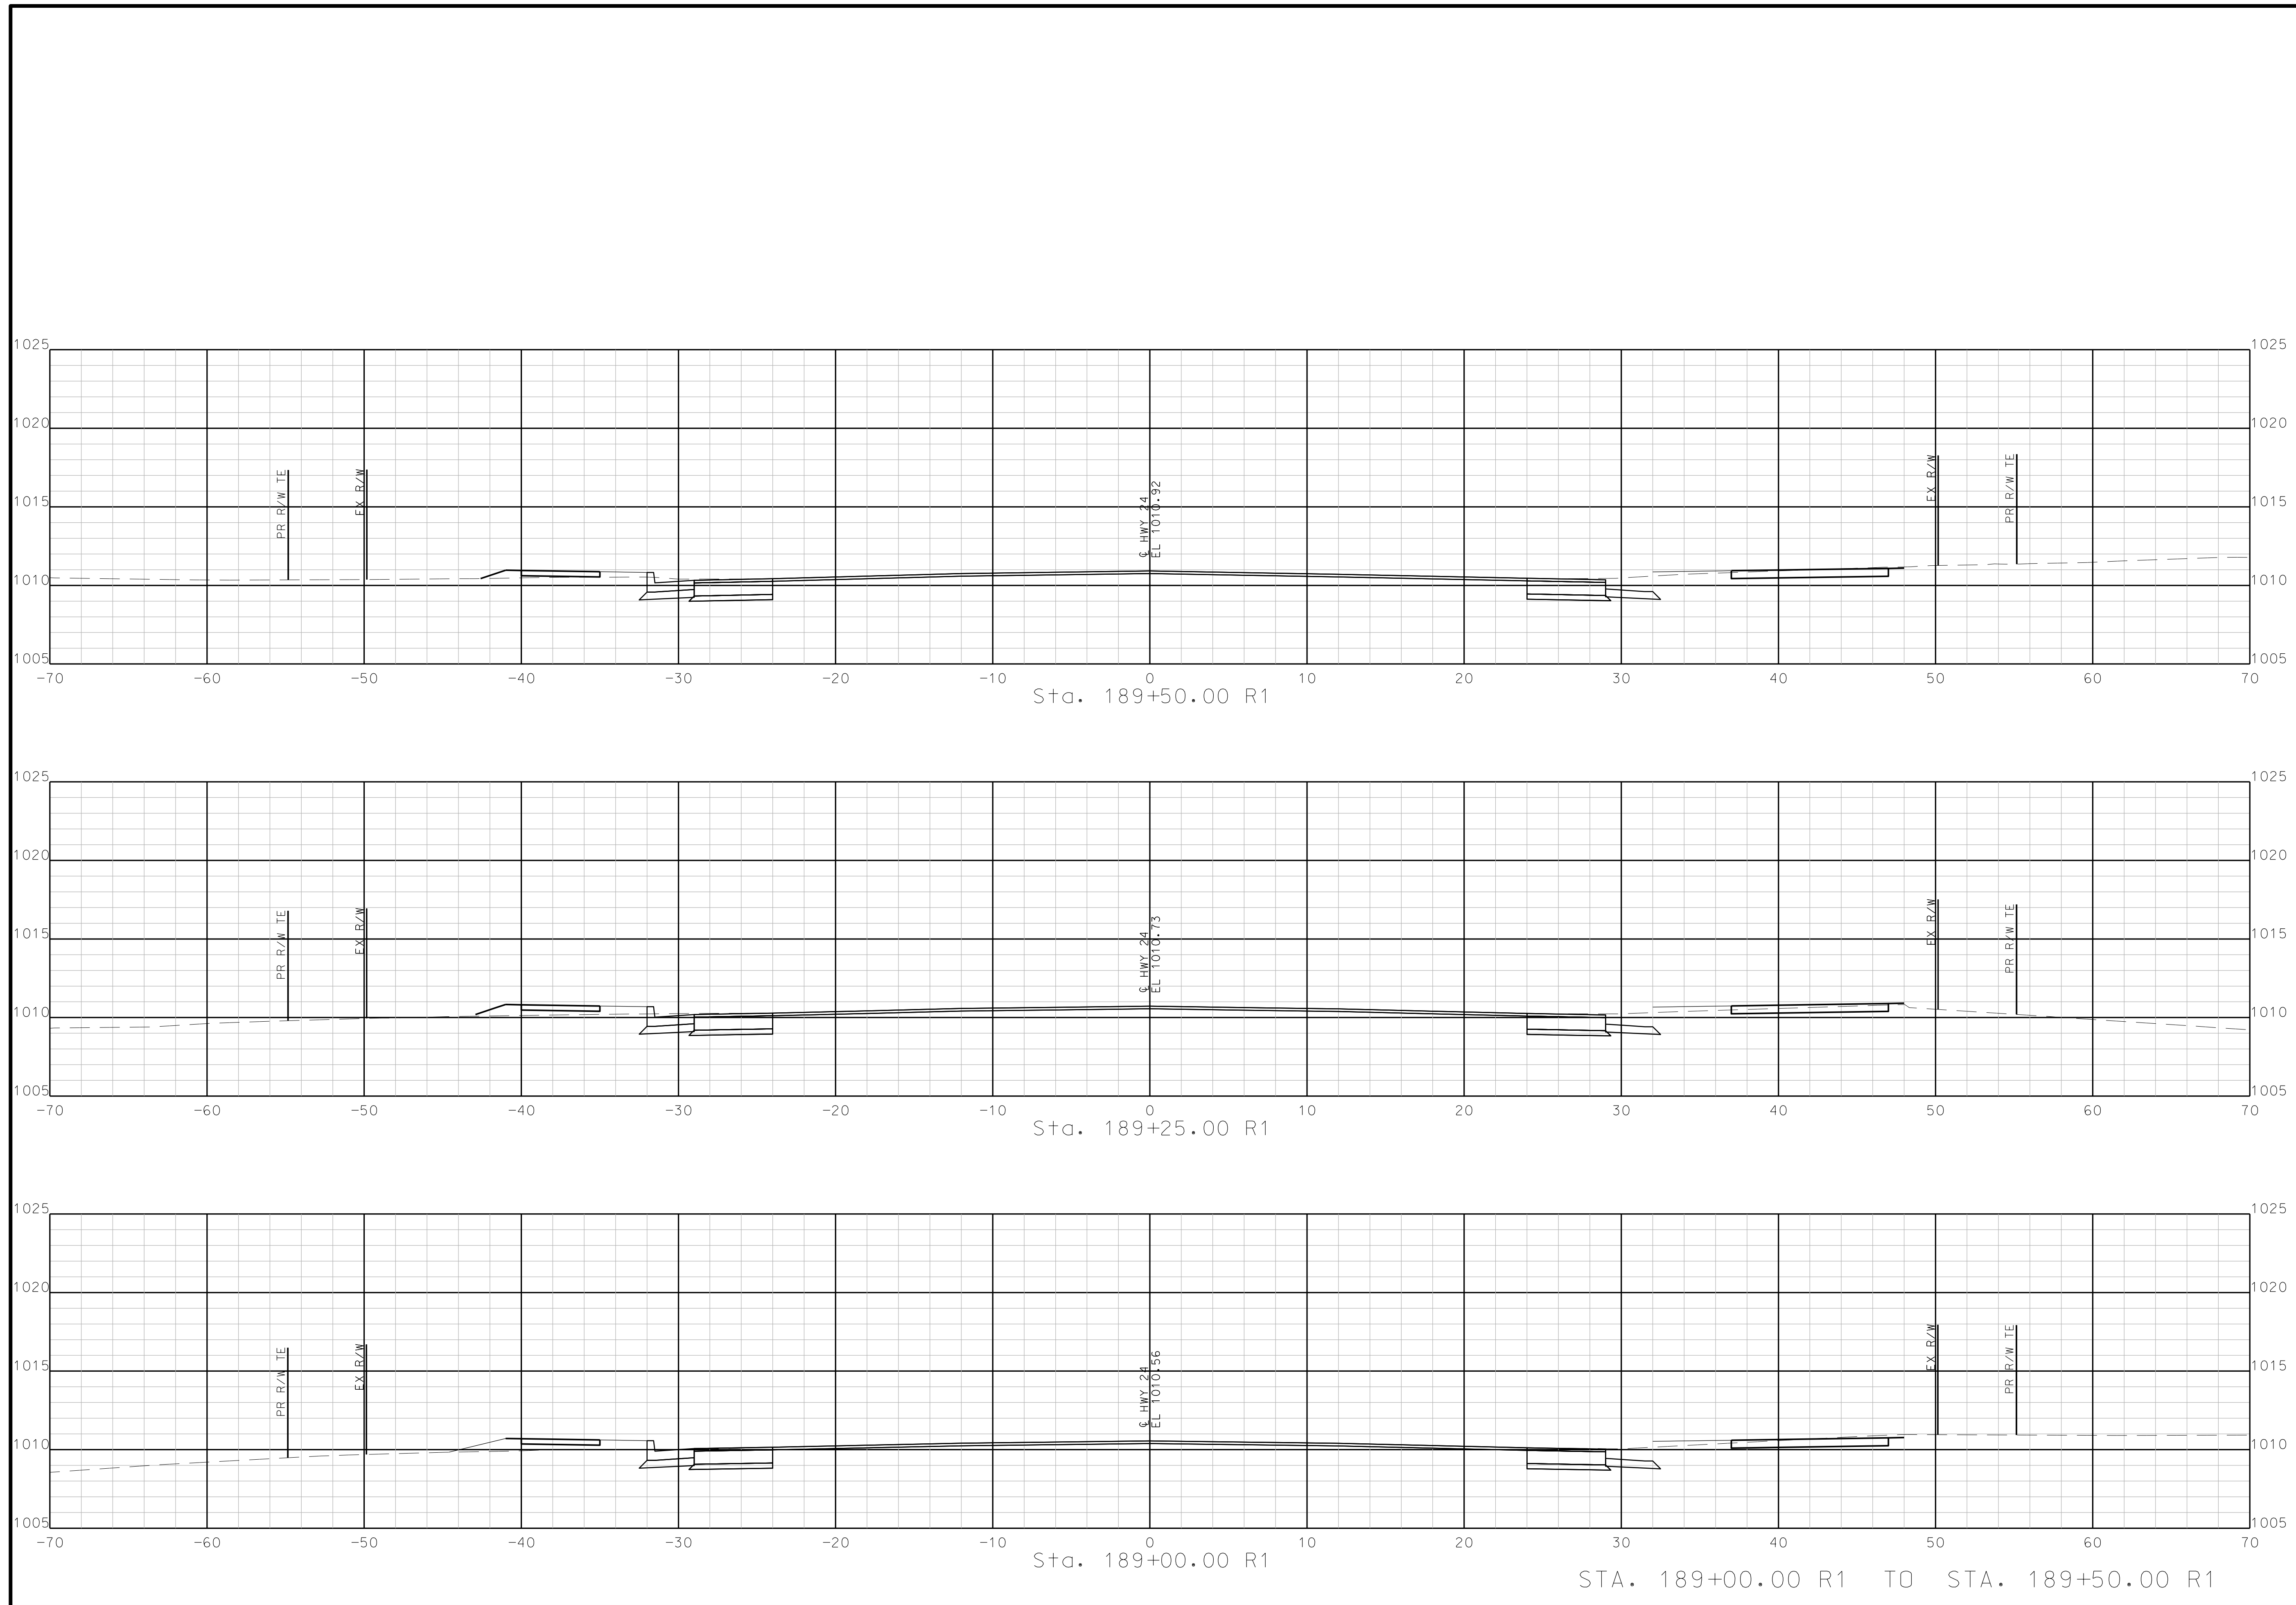

"THIS MEDIA SHOULD NOT BE CONSIDERED A CERTIFIED DOCUMENT."

DATE PREPARED  
10/5/2020

ROUTE	STATE
2-4	MO
DISTRICT	SHEET NO.
K-C	100

COUNTY  
**JACKSON**

JOB NO.  
**J4S3405B**


CONTRACT ID.

PROJECT NO.

BRIDGE NO.

DATE	DESCRIPTION

MISSOURI HIGHWAYS AND TRANSPORTATION COMMISSION

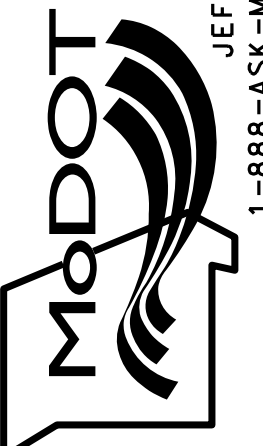

105 WEST CAPITOL  
JEFFERSON CITY, MO 65102  
1-888-ASK-MODOT (1-888-273-6636)

**BURNS MCDONNELL**

9400 Ward Parkway  
Kansas City, MO 64114  
(816) 333-9400

IF A SEAL IS PRESENT ON THIS SHEET IT HAS BEEN ELECTRONICALLY SEALED AND DATED. REV.

"THIS MEDIA SHOULD NOT BE CONSIDERED A CERTIFIED DOCUMENT."

DATE PREPARED  
10/5/2020

ROUTE STATE  
2-4 MO

DISTRICT SHEET NO.  
K-C 101

COUNTY  
JACKSON

JOB NO.  
J4S3405B


CONTRACT ID.

PROJECT NO.

BRIDGE NO.

DATE	DESCRIPTION




MISSOURI HIGHWAYS AND TRANSPORTATION  
COMMISSION

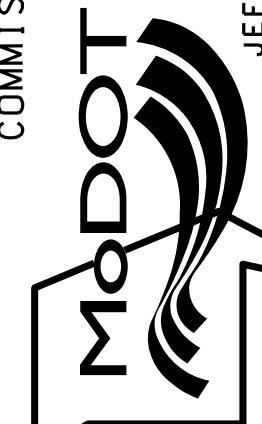

105 WEST CAPITOL  
JEFFERSON CITY, MO 65102  
1-888-ASK-MODOT (1-888-273-6636)

**BURNS  
MCDONNELL**  
9400 Ward Parkway  
Kansas City, MO 64114  
(816) 333-9400

IF A SEAL IS PRESENT ON THIS SHEET IT HAS BEEN ELECTRONICALLY SEALED AND DATED.

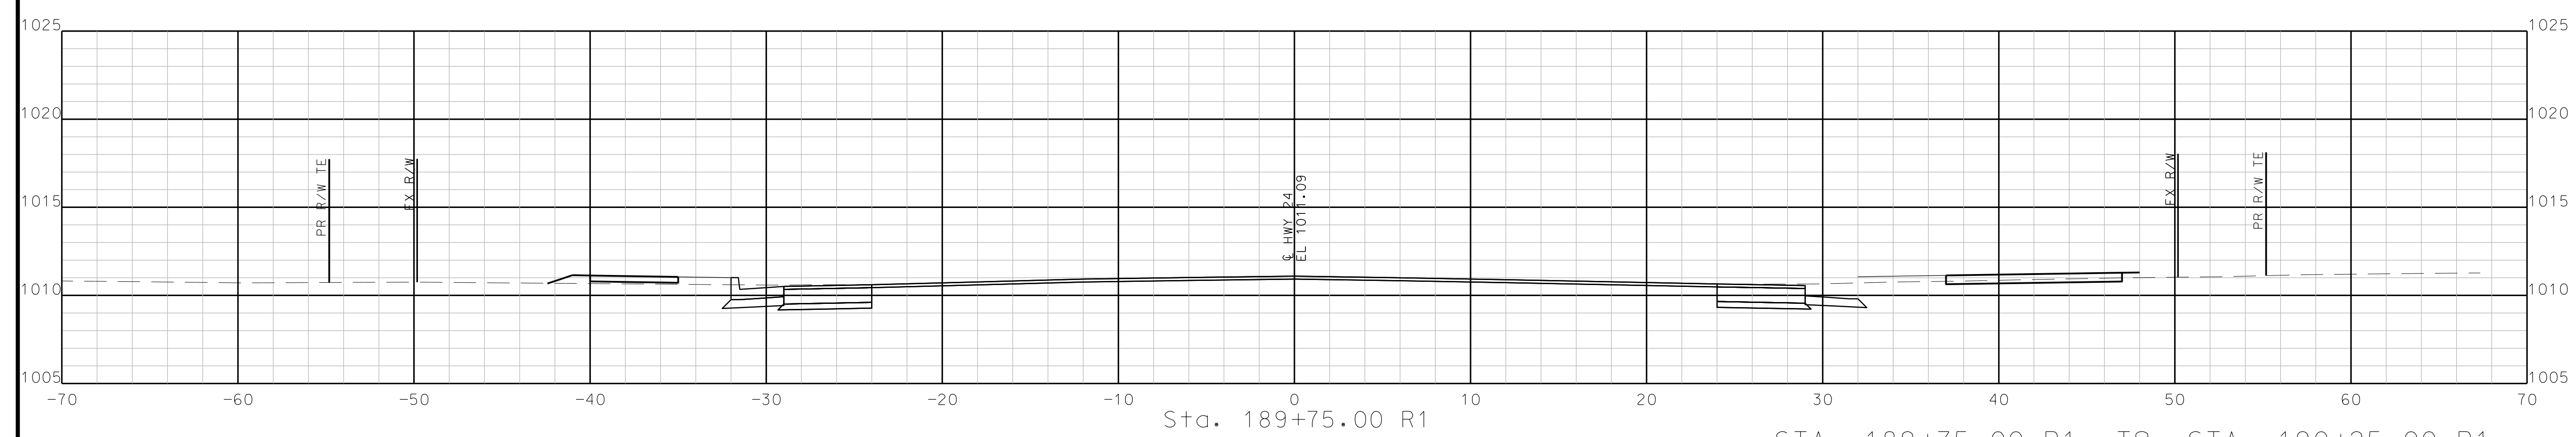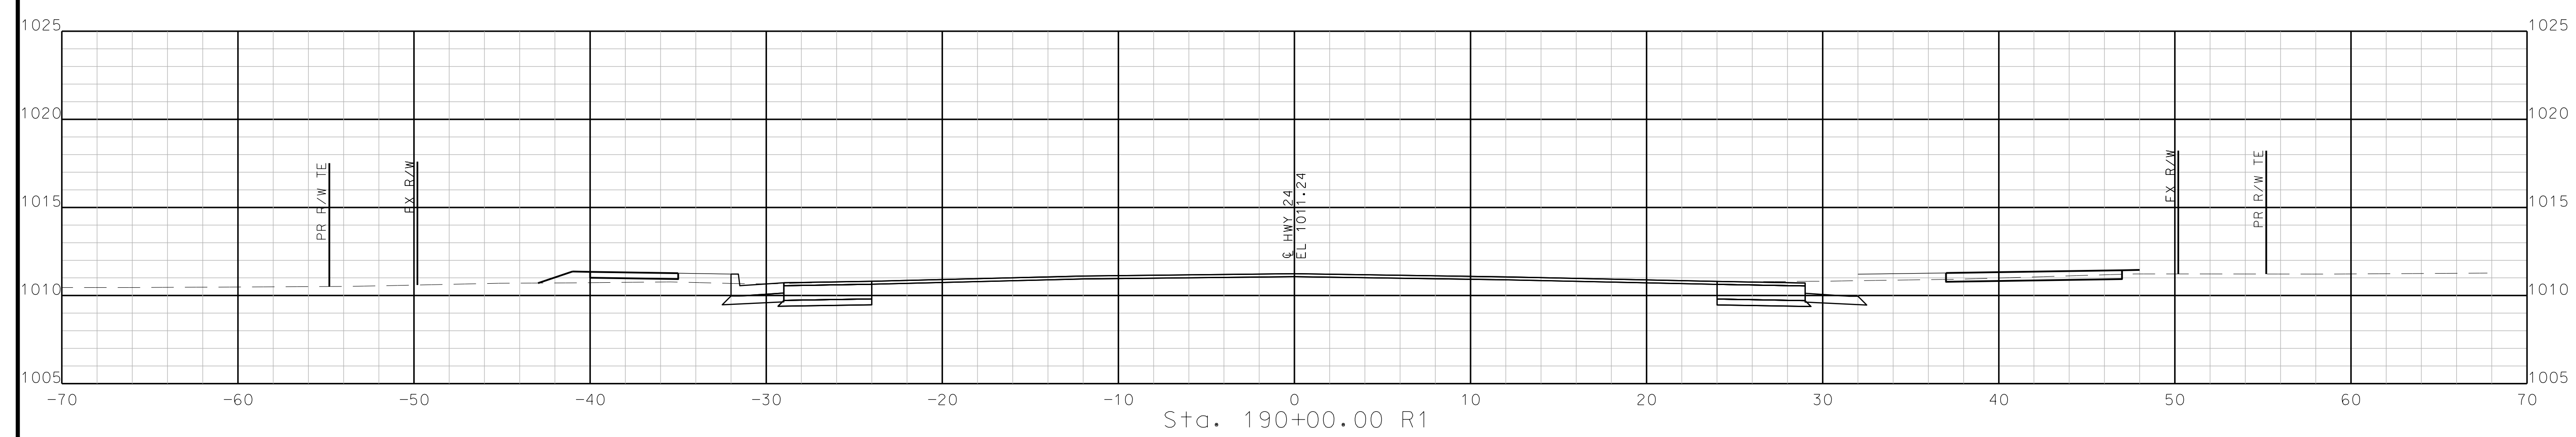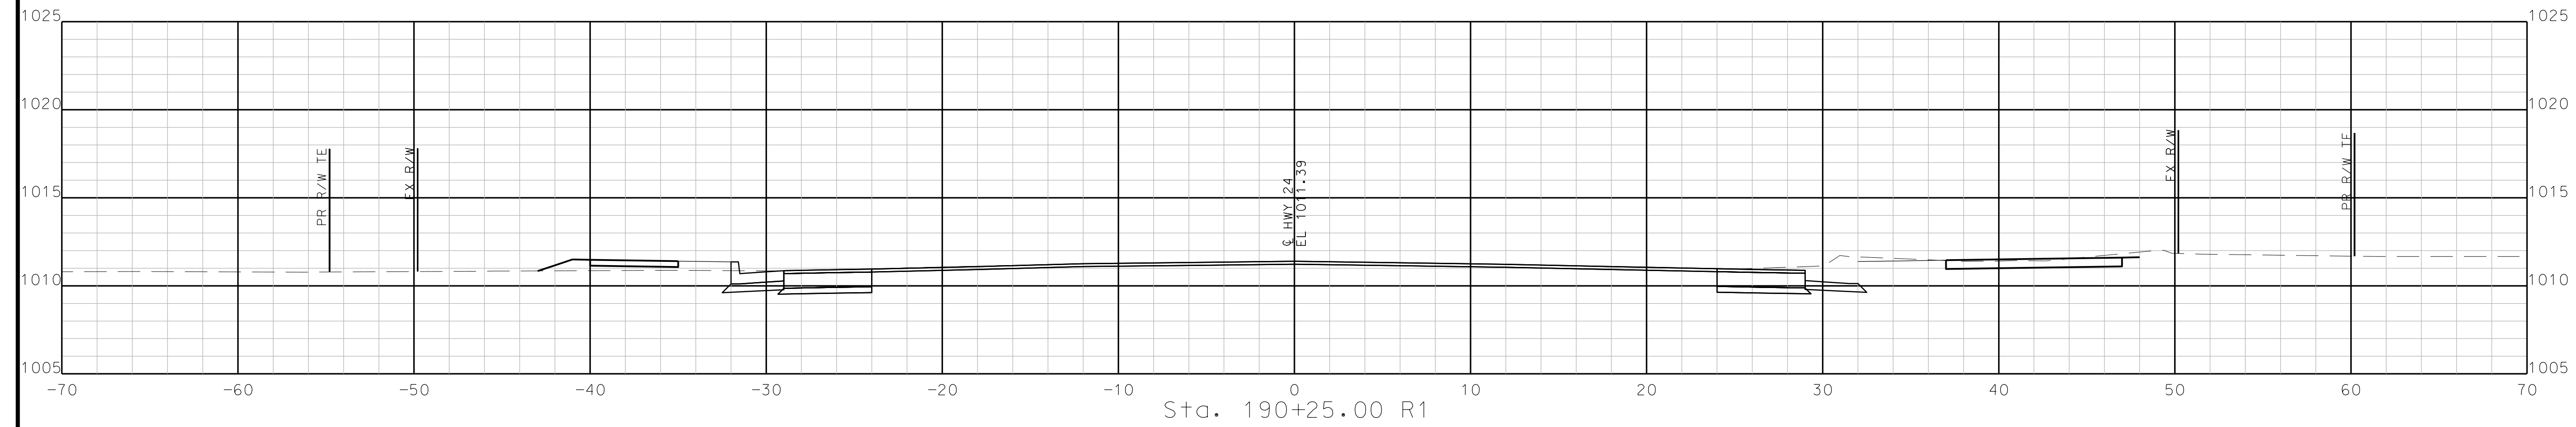

STA. 189+75.00 R1 TO STA. 190+25.00 R1

"THIS MEDIA SHOULD NOT BE CONSIDERED A CERTIFIED DOCUMENT."

DATE PREPARED  
10/5/2020

ROUTE STATE  
2-4 MO

DISTRICT SHEET NO.  
K-C 102

COUNTY  
JACKSON

JOB NO.  
J4S3405B


CONTRACT ID.

PROJECT NO.

BRIDGE NO.

DATE	DESCRIPTION




MISSOURI HIGHWAYS AND TRANSPORTATION COMMISSION

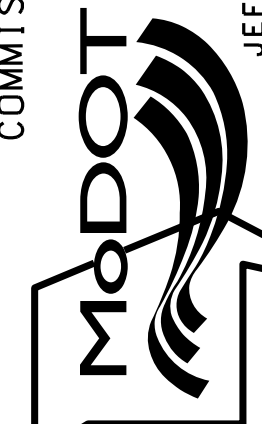


105 WEST CAPITOL  
JEFFERSON CITY, MO 65102  
1-888-ASK-MODOT (1-888-273-6636)

**BURNS MCDONNELL**  
9400 Ward Parkway  
Kansas City, MO 64114  
(816) 333-9400

IF A SEAL IS PRESENT ON THIS SHEET IT HAS BEEN ELECTRONICALLY SEALED AND DATED.

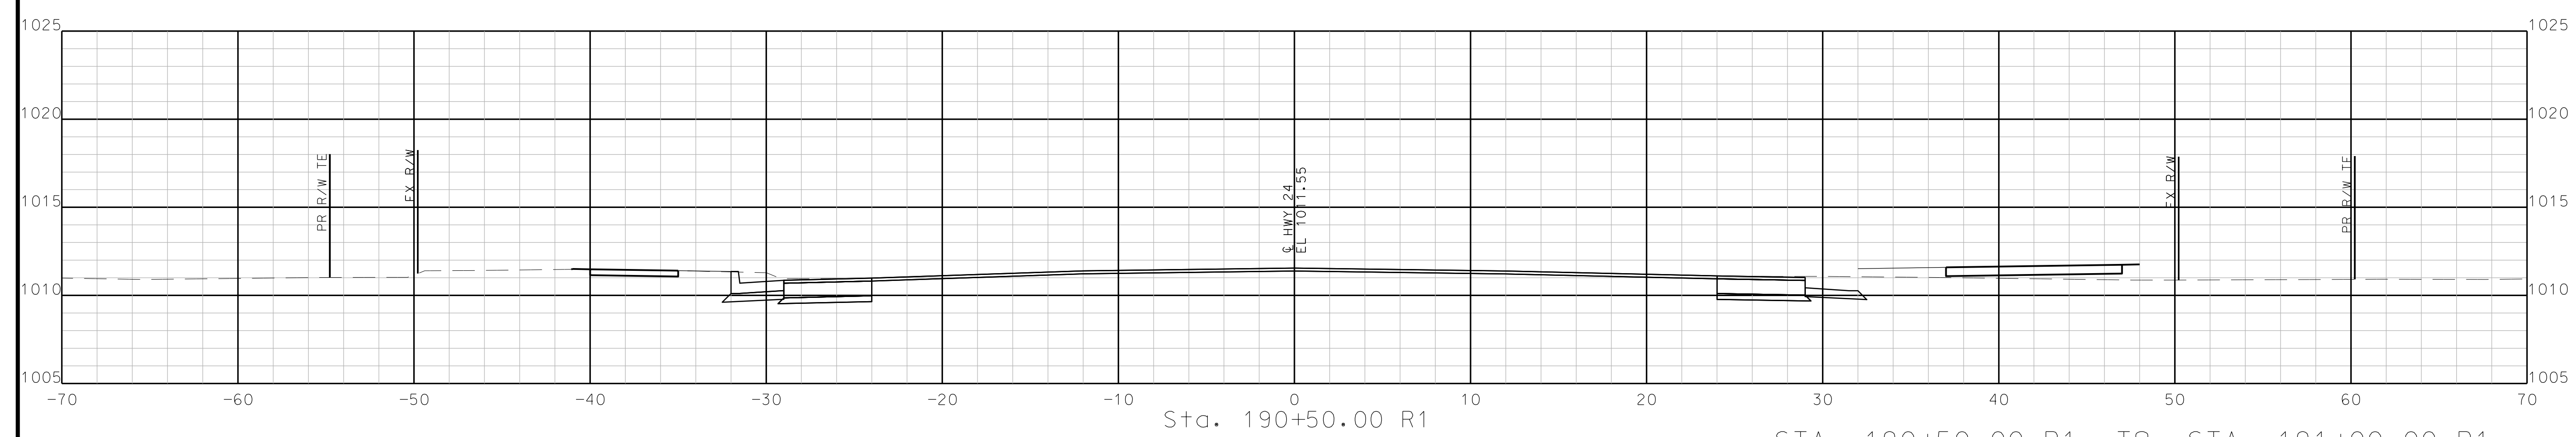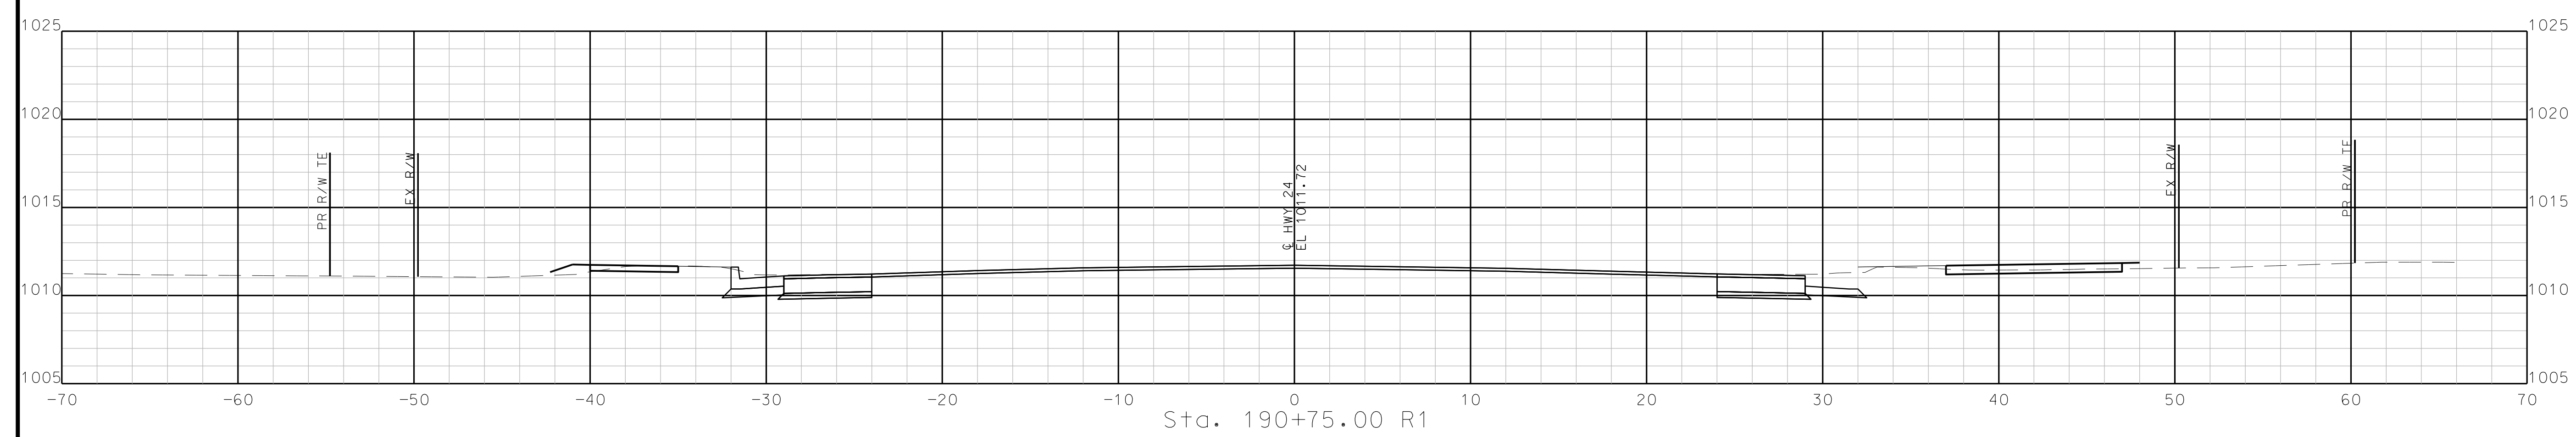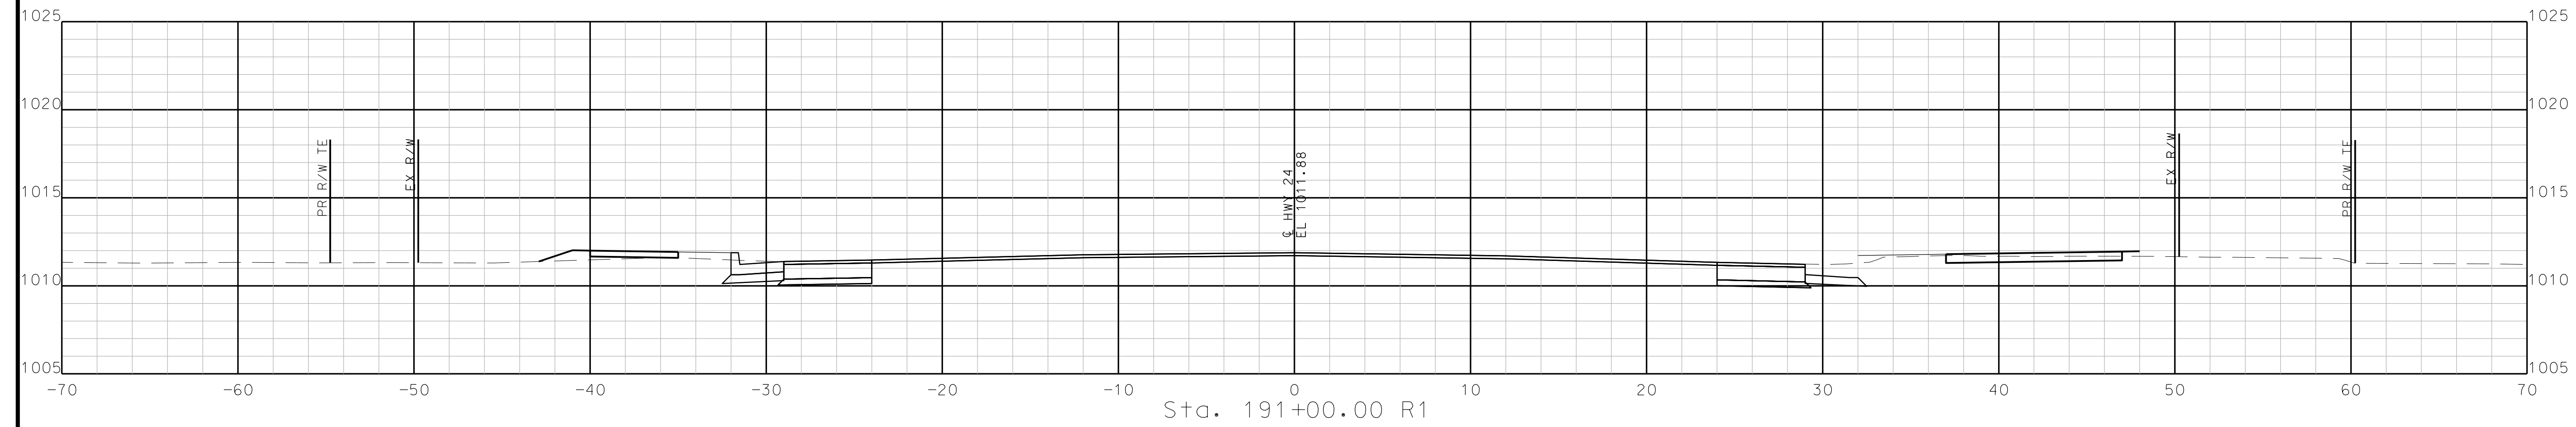

STA. 190+50.00 R1 TO STA. 191+00.00 R1

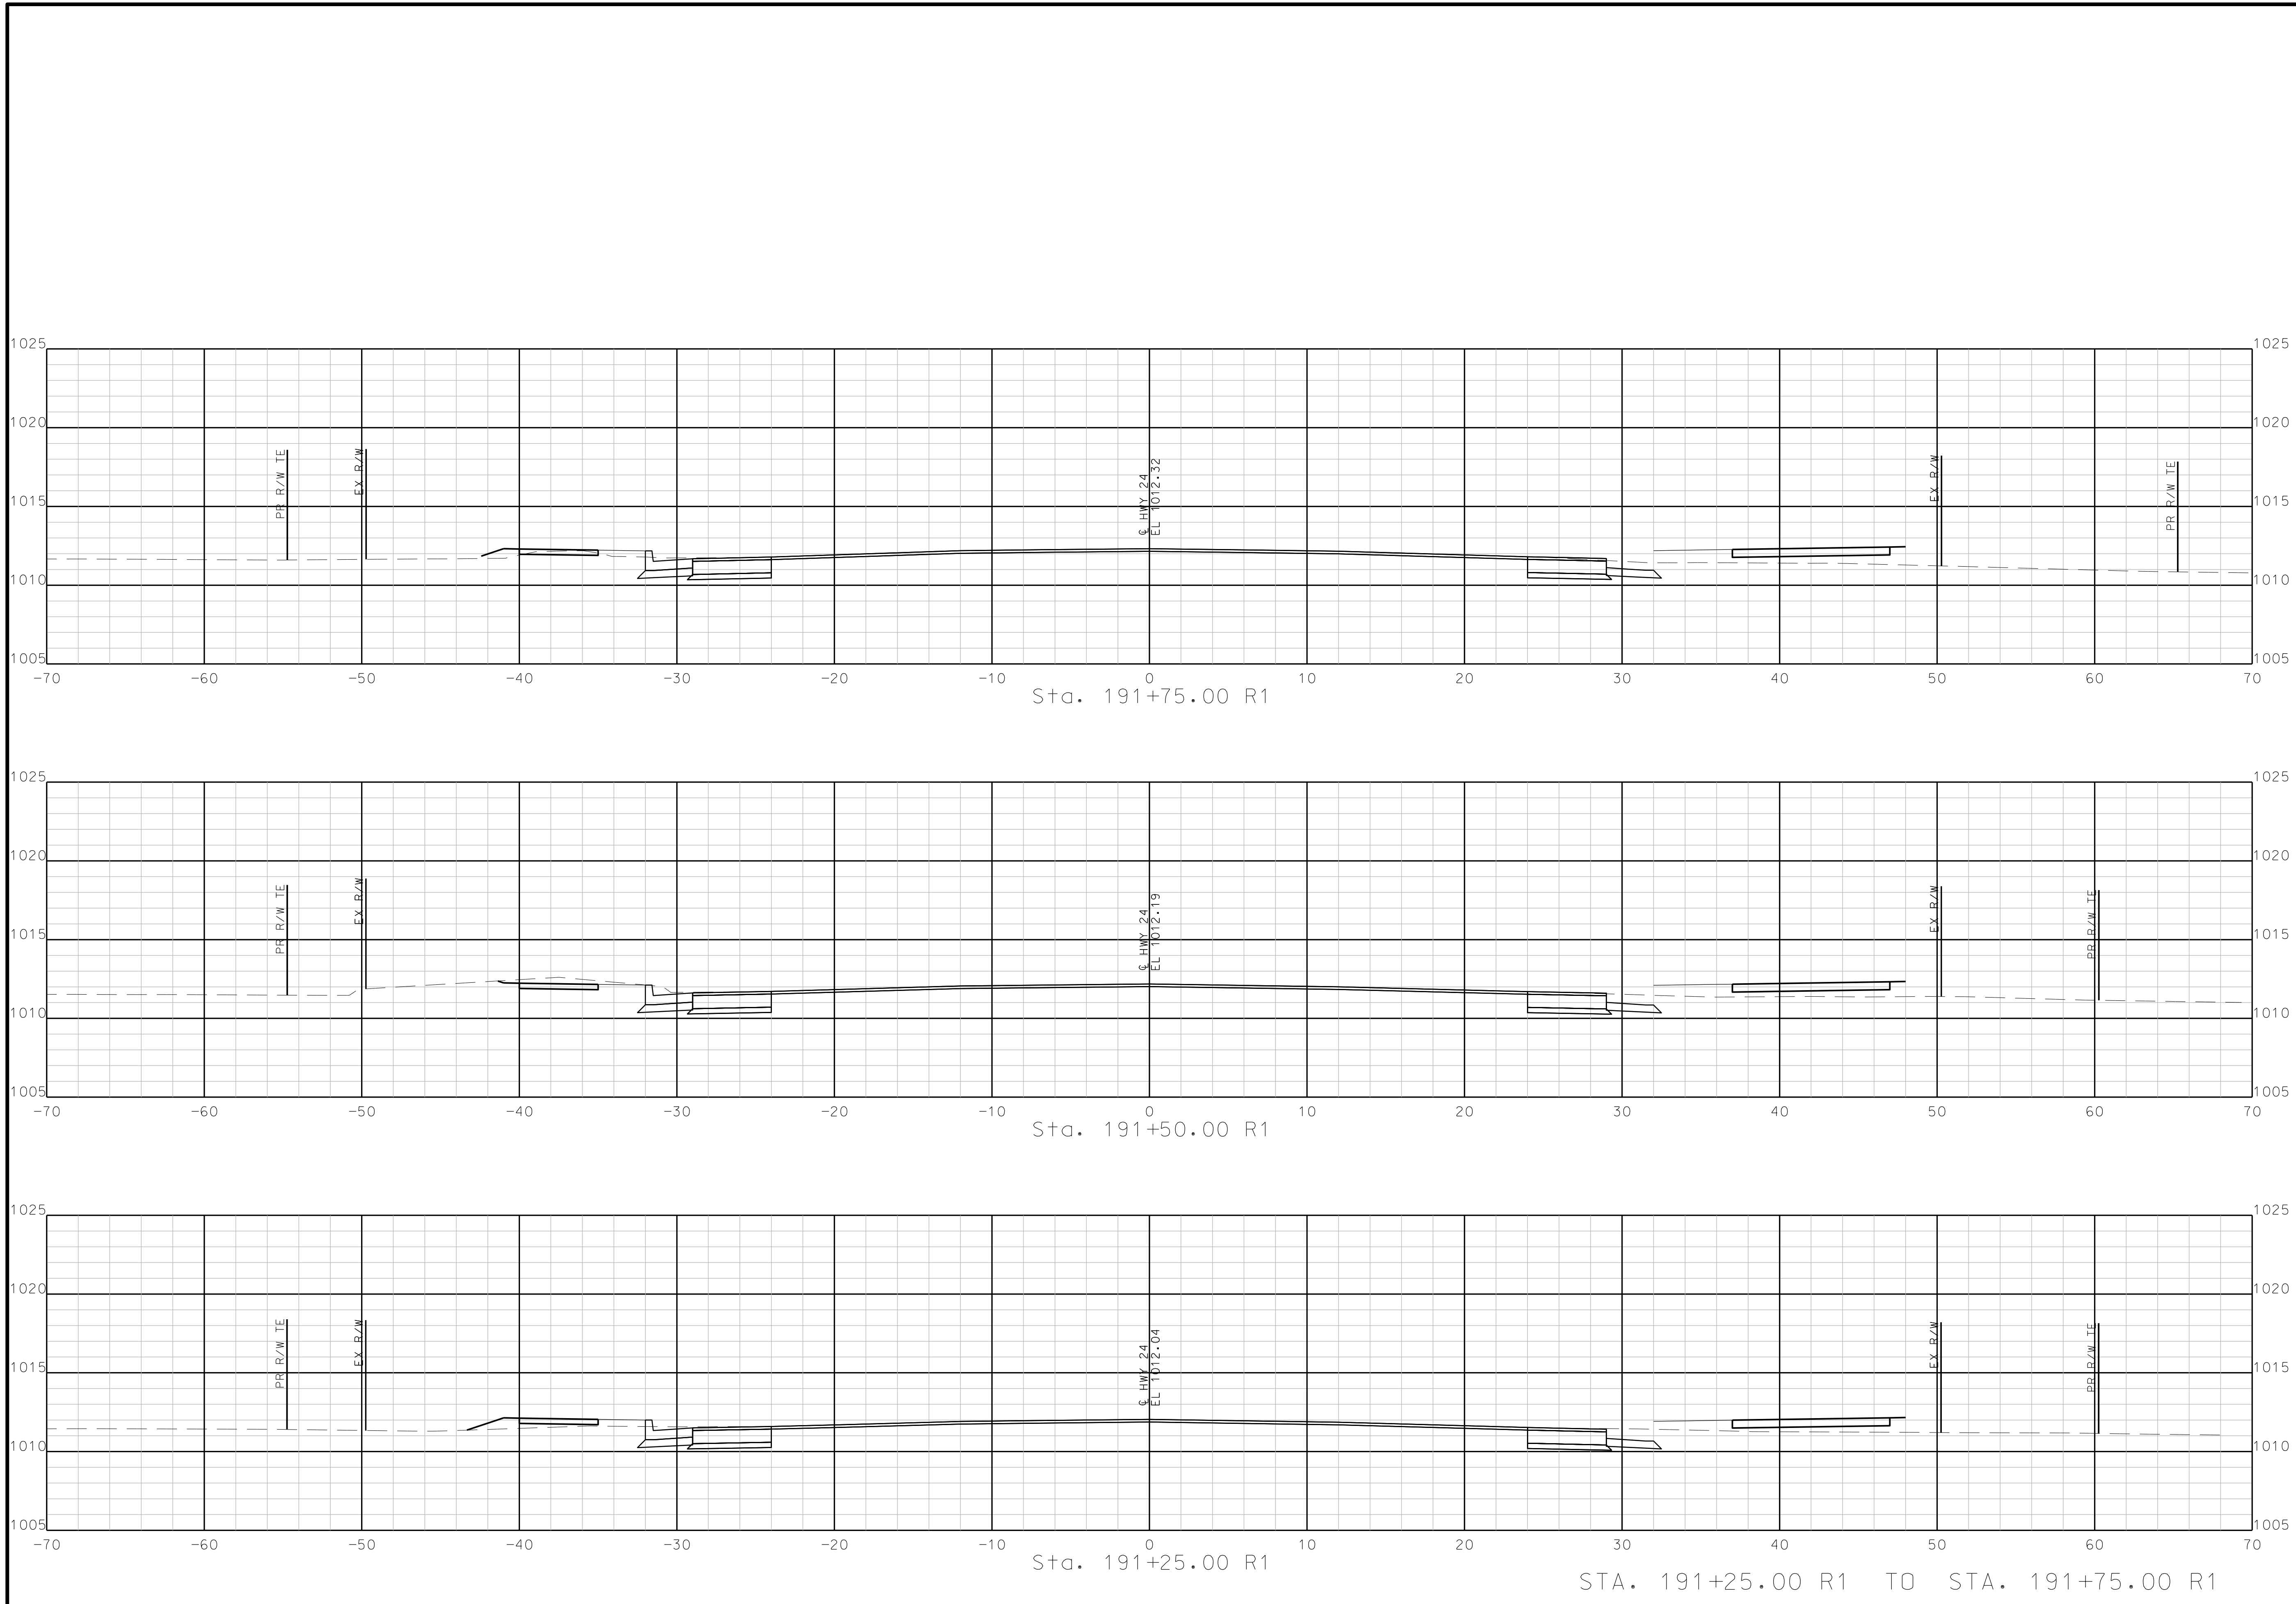


"THIS MEDIA SHOULD NOT BE CONSIDERED A CERTIFIED DOCUMENT."

DATE PREPARED	
10/5/2020	
ROUTE	STATE
2-4	MO
DISTRICT	SHEET NO.
K-C	103
COUNTY	
JACKSON	
JOB NO.	
J4S3405B	
CONTRACT ID.	
PROJECT NO.	
BRIDGE NO.	

DATE	DESCRIPTION

MISSOURI HIGHWAYS AND TRANSPORTATION COMMISSION



105 WEST CAPITOL  
JEFFERSON CITY, MO 65102  
1-888-ASK-MODOT (1-888-273-6636)



**BURNS & McDONNELL**  
9400 Ward Parkway  
Kansas City, MO 64114  
(816) 333-9400

STA. 191+25.00 R1 TO STA. 191+75.00 R1



"THIS MEDIA SHOULD NOT BE CONSIDERED A CERTIFIED DOCUMENT."

DATE PREPARED  
10/5/2020

ROUTE STATE  
2-4 MO

DISTRICT SHEET NO.  
K-C 104

COUNTY  
JACKSON

JOB NO.  
J4S3405B


CONTRACT ID.

PROJECT NO.

BRIDGE NO.

DATE	DESCRIPTION
..	..
..	..
..	..
..	..
..	..





MISSOURI HIGHWAYS AND TRANSPORTATION COMMISSION

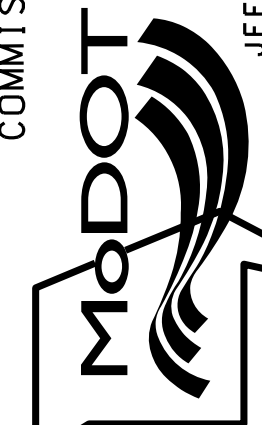

105 WEST CAPITOL  
JEFFERSON CITY, MO 65102  
1-888-ASK-MODOT (1-888-273-6636)

**BURNS MCDONNELL**  
9400 Ward Parkway  
Kansas City, MO 64114  
(816) 333-9400

IF A SEAL IS PRESENT ON THIS SHEET IT HAS BEEN ELECTRONICALLY SEALED AND DATED.

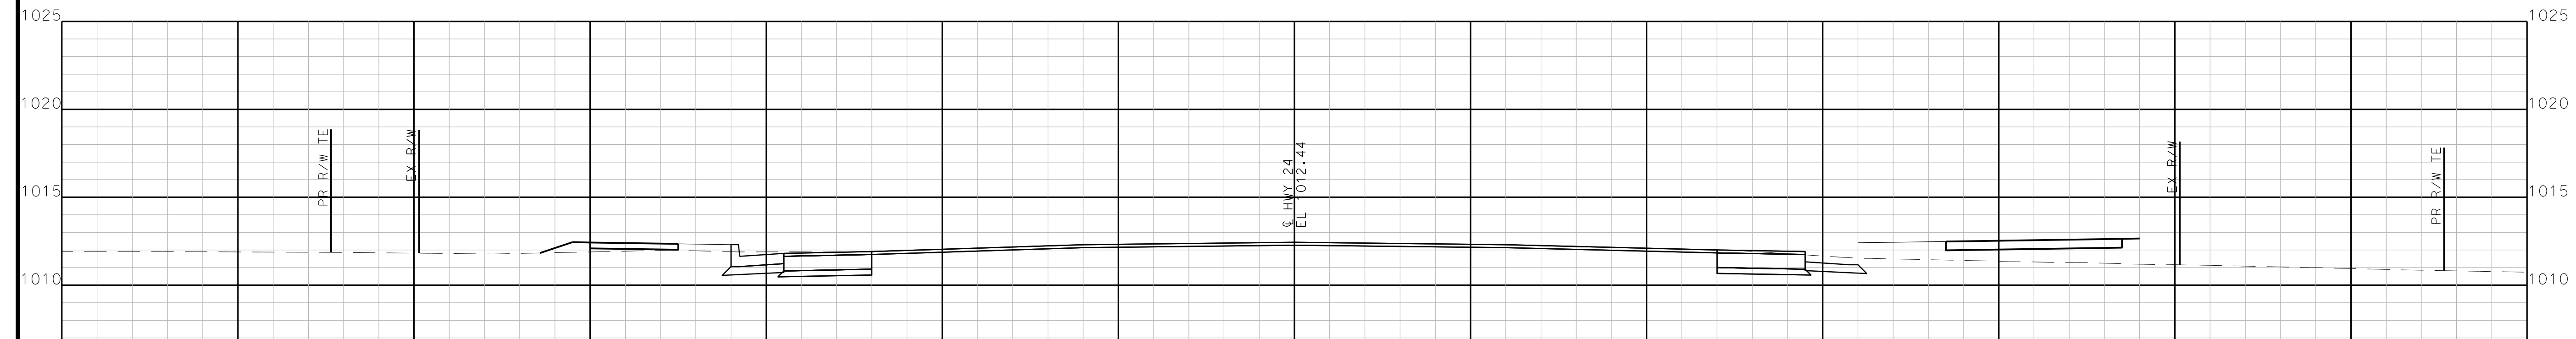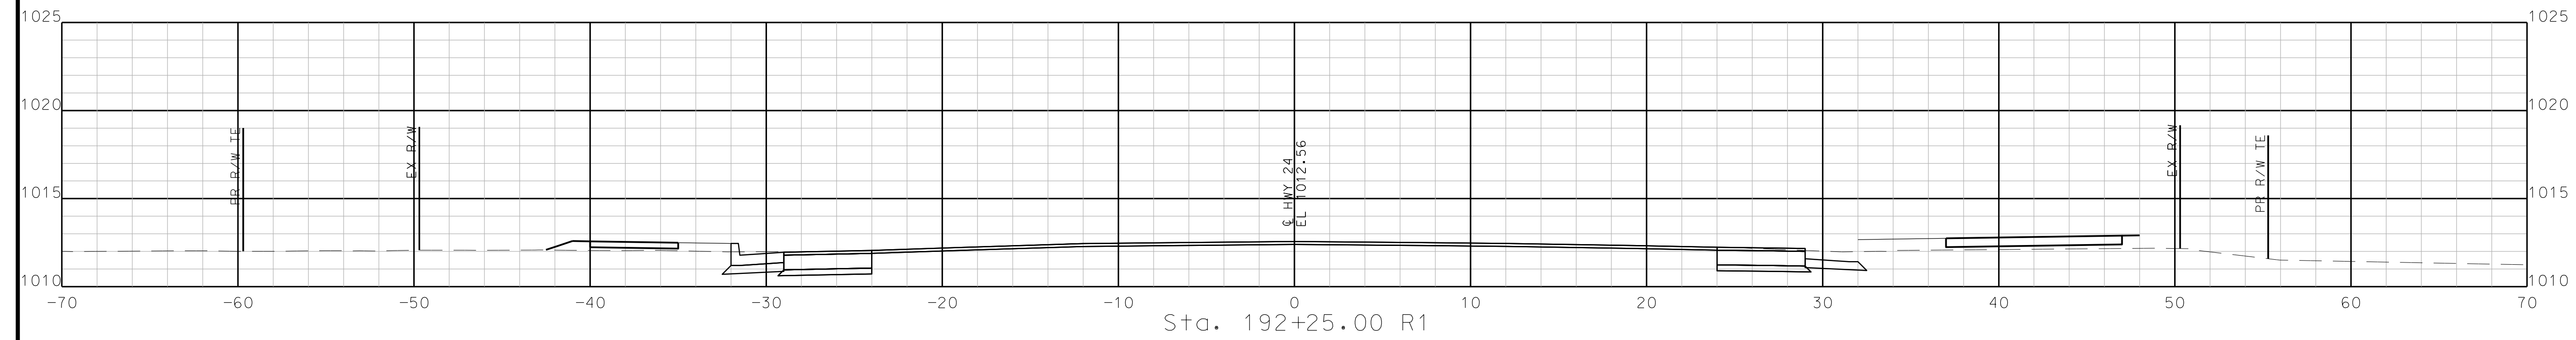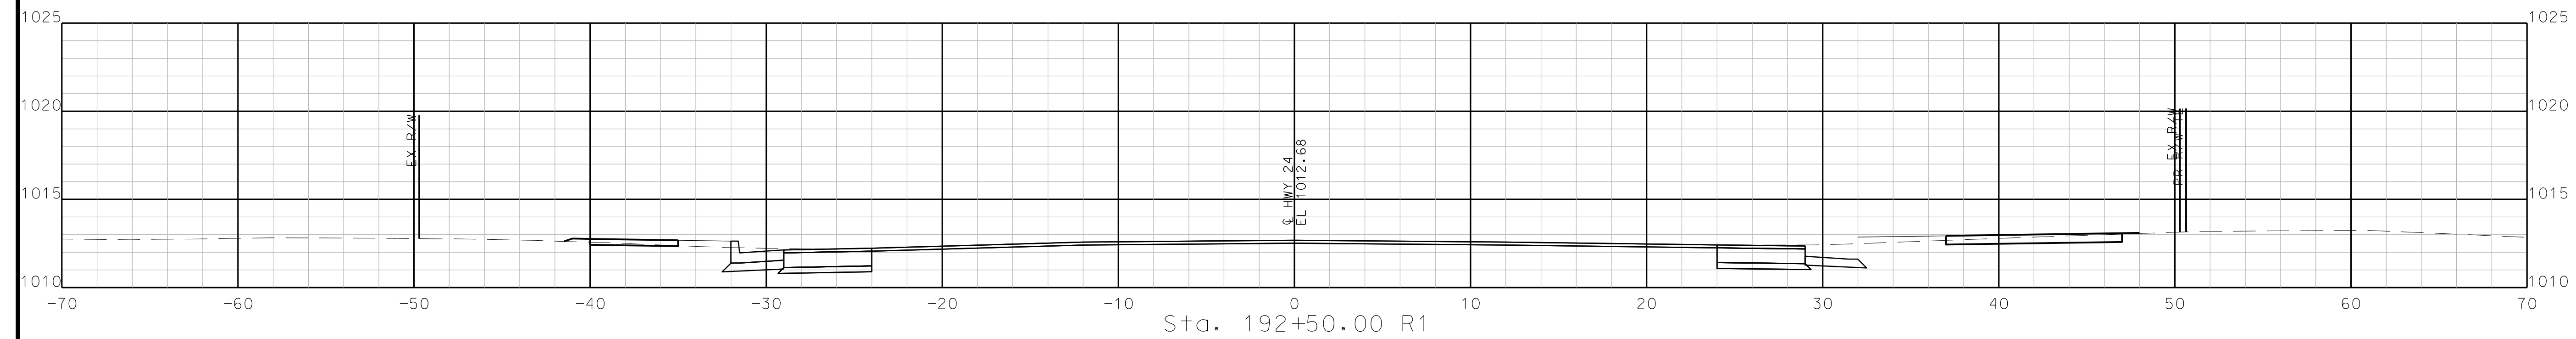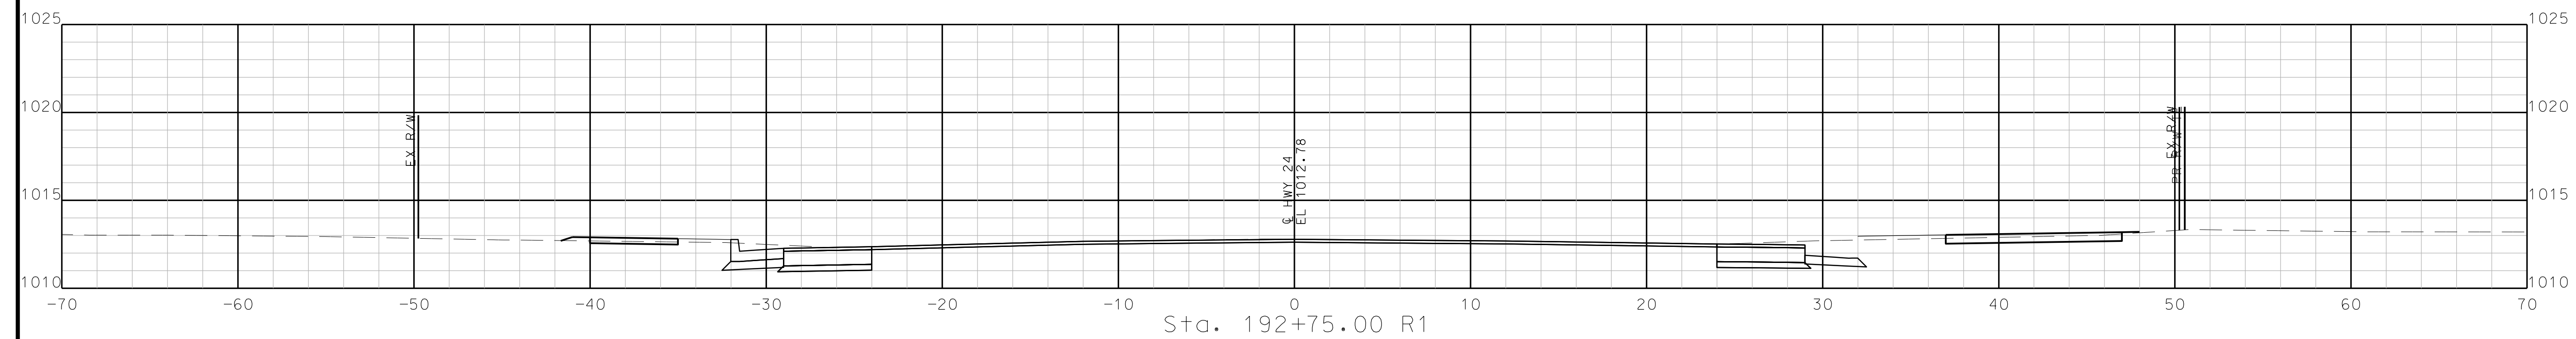

STA. 192+00.00 R1 TO STA. 192+75.00 R1

"THIS MEDIA SHOULD NOT BE CONSIDERED A CERTIFIED DOCUMENT."

DATE PREPARED  
10/5/2020

ROUTE	STATE
2-4	MO
DISTRICT	SHEET NO.
K-C	105

COUNTY  
**JACKSON**

JOB NO.  
**J4S3405B**

CONTRACT ID.

PROJECT NO.

BRIDGE NO.

DATE	DESCRIPTION

MISSOURI HIGHWAYS AND TRANSPORTATION COMMISSION






105 WEST CAPITOL  
JEFFERSON CITY, MO 65102  
1-888-ASK-MODOT (1-888-273-6636)

**BURNS MCDONNELL**

9400 Ward Parkway  
Kansas City, MO 64114  
(816) 333-9400

IF A SEAL IS PRESENT ON THIS SHEET IT HAS BEEN ELECTRONICALLY SEALED AND DATED.

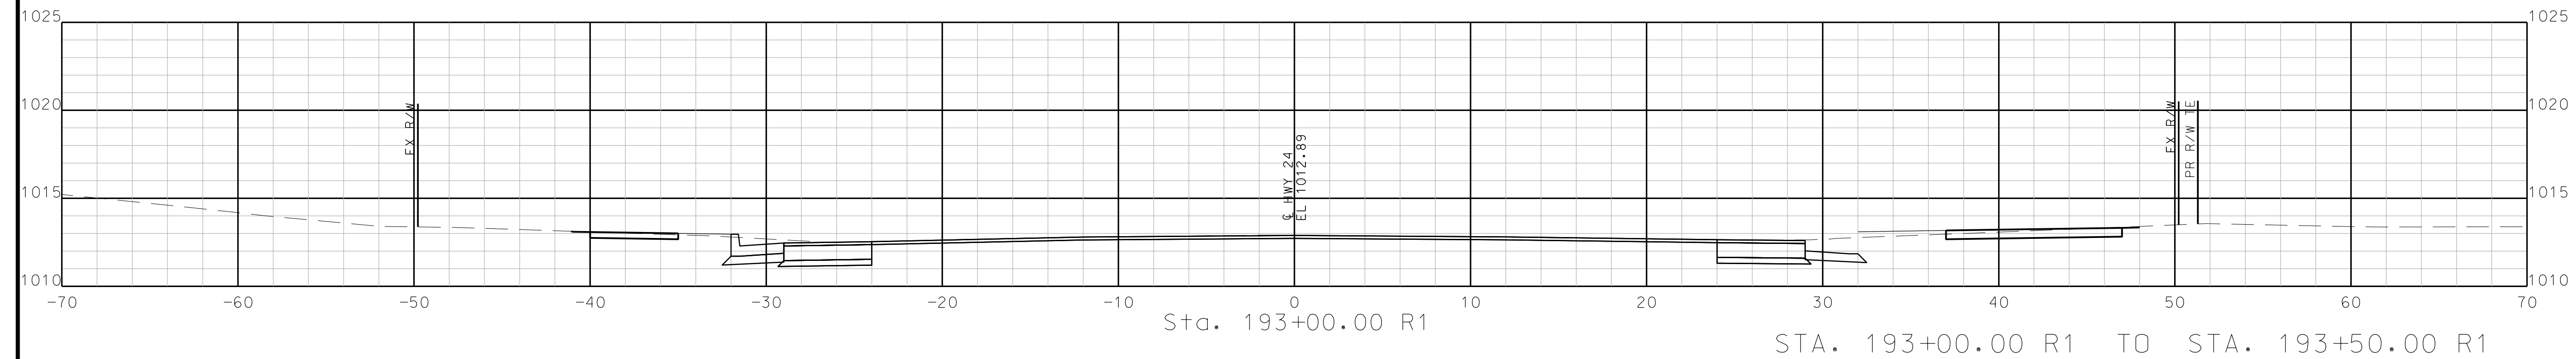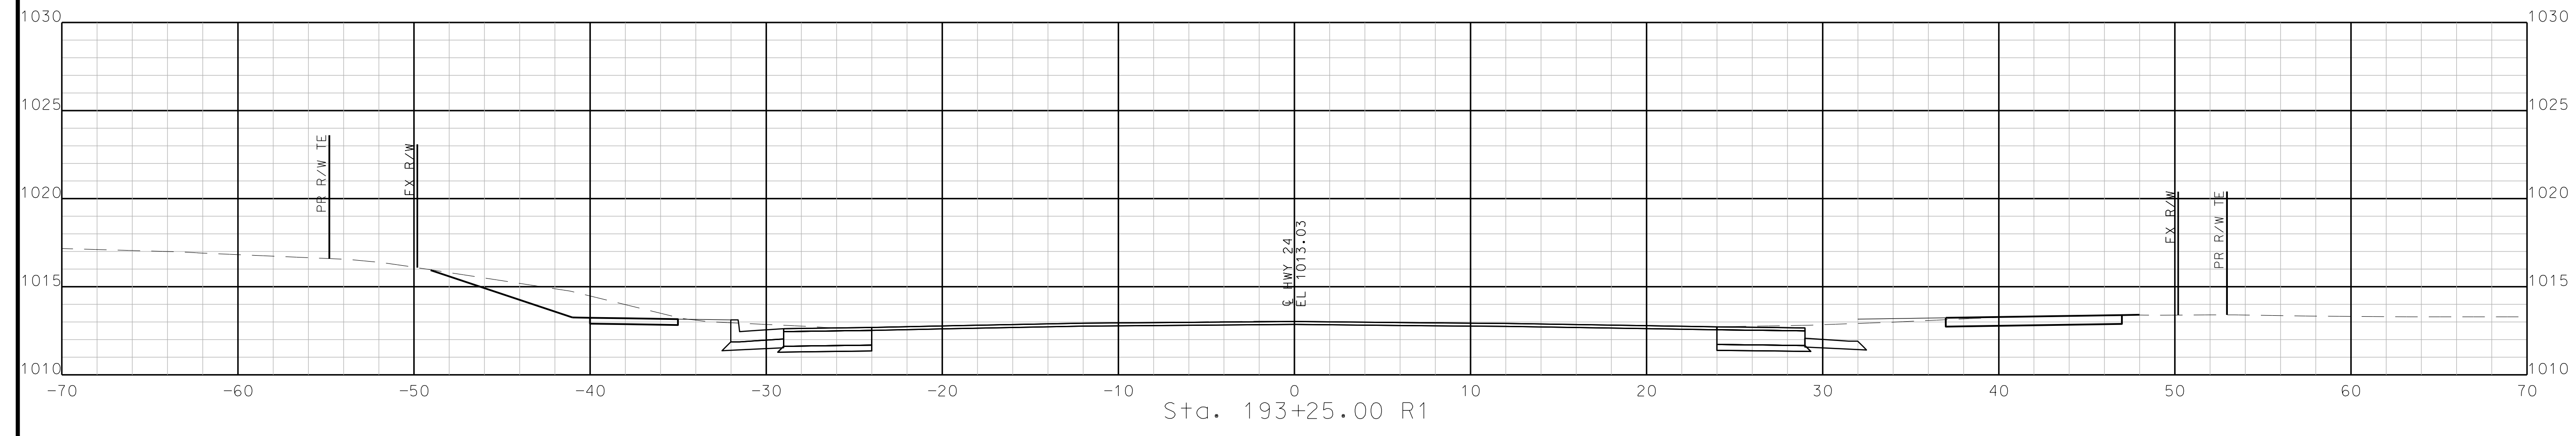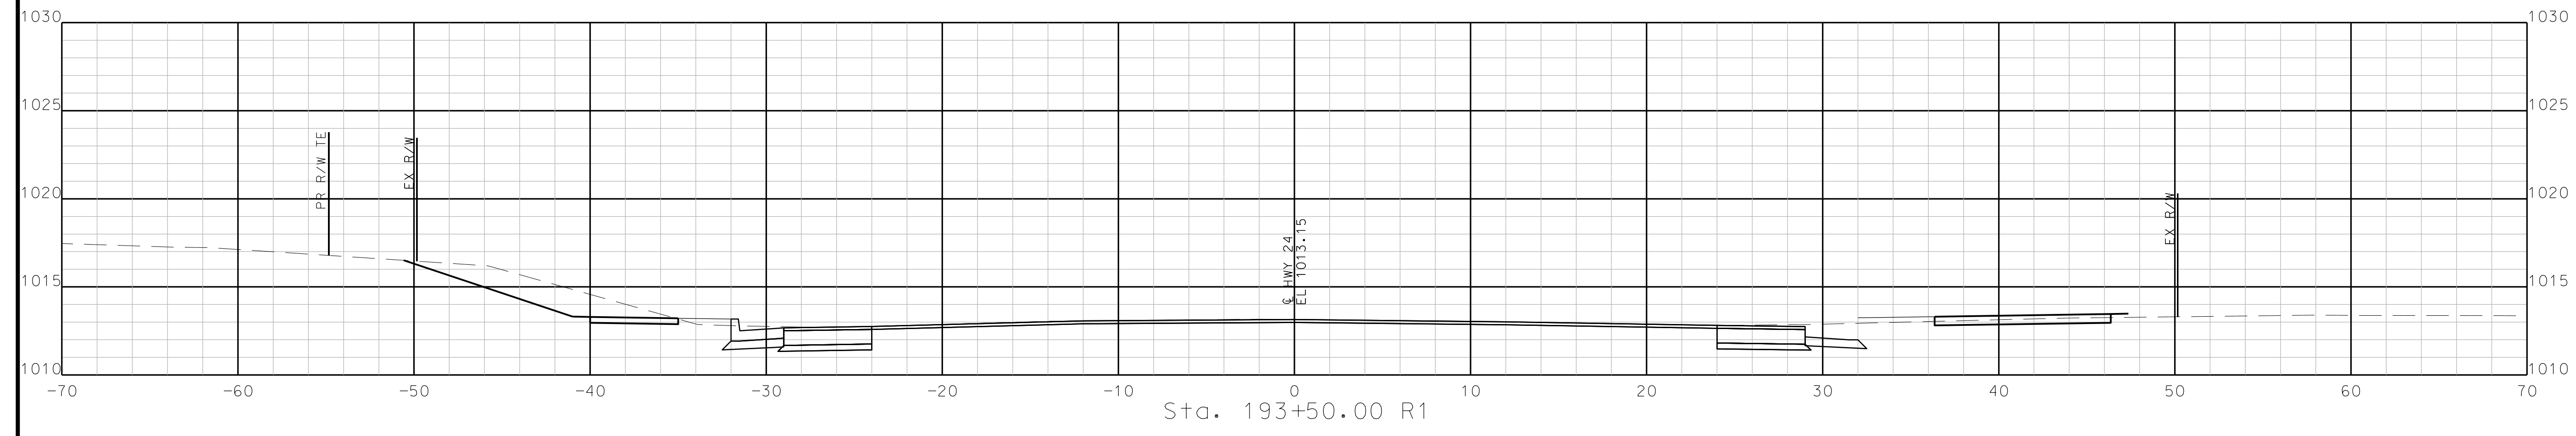

STA. 193+00.00 R1 TO STA. 193+50.00 R1

"THIS MEDIA SHOULD NOT BE CONSIDERED A CERTIFIED DOCUMENT."

DATE PREPARED  
10/5/2020

ROUTE STATE  
2-4 MO  
DISTRICT SHEET NO.  
K-C 106

COUNTY  
JACKSON  
JOB NO.  
J4S3405B


CONTRACT ID.

PROJECT NO.

BRIDGE NO.

DATE	DESCRIPTION
..	..
..	..
..	..
..	..
..	..

MISSOURI HIGHWAYS AND TRANSPORTATION COMMISSION



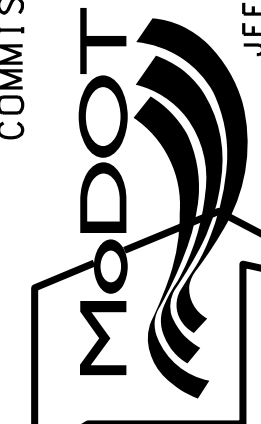


105 WEST CAPITOL  
JEFFERSON CITY, MO 65102  
1-888-ASK-MODOT (1-888-273-6636)


**BURNS  
MCDONNELL**  
9400 Ward Parkway  
Kansas City, MO 64114  
(816) 333-9400

IF A SEAL IS PRESENT ON THIS SHEET IT HAS BEEN ELECTRONICALLY SEALED AND DATED.

REV.

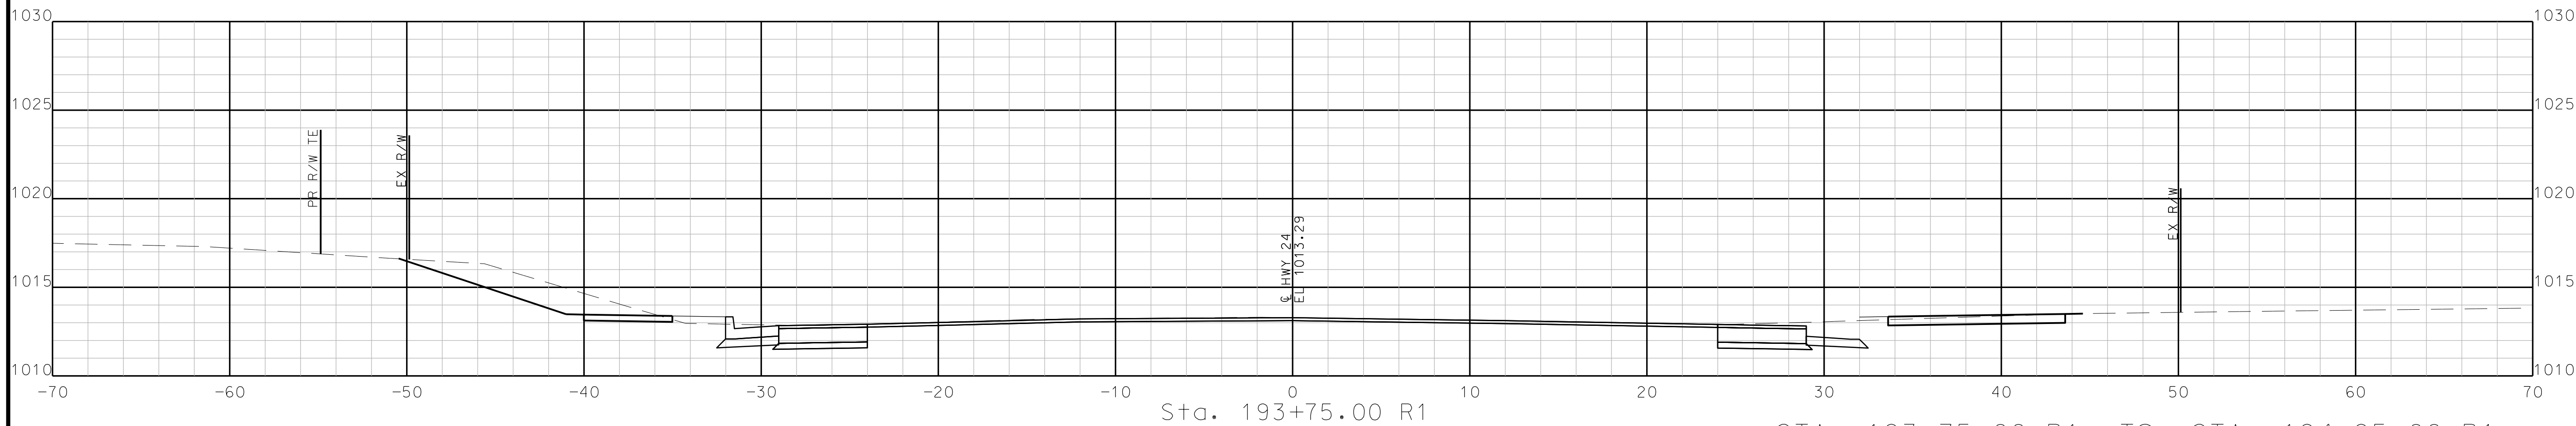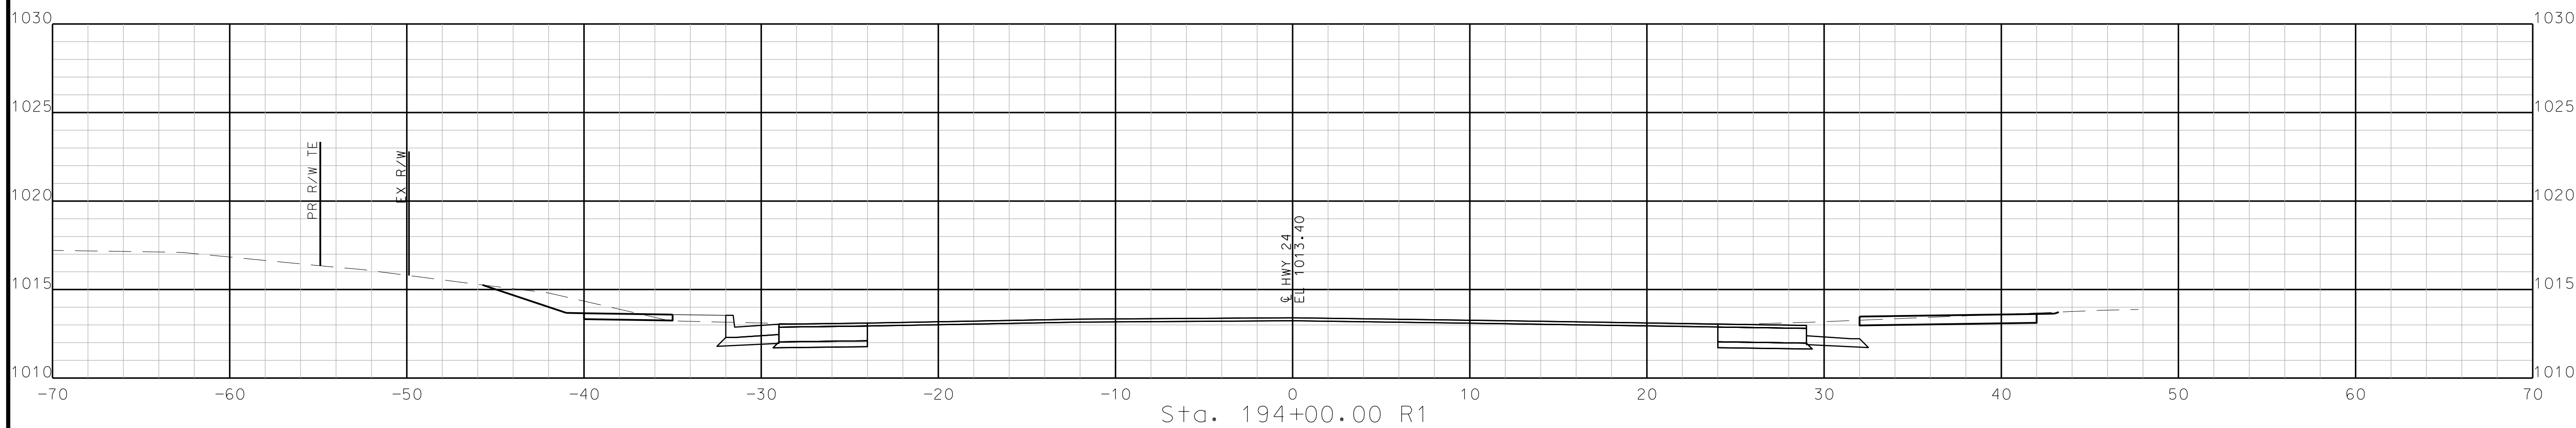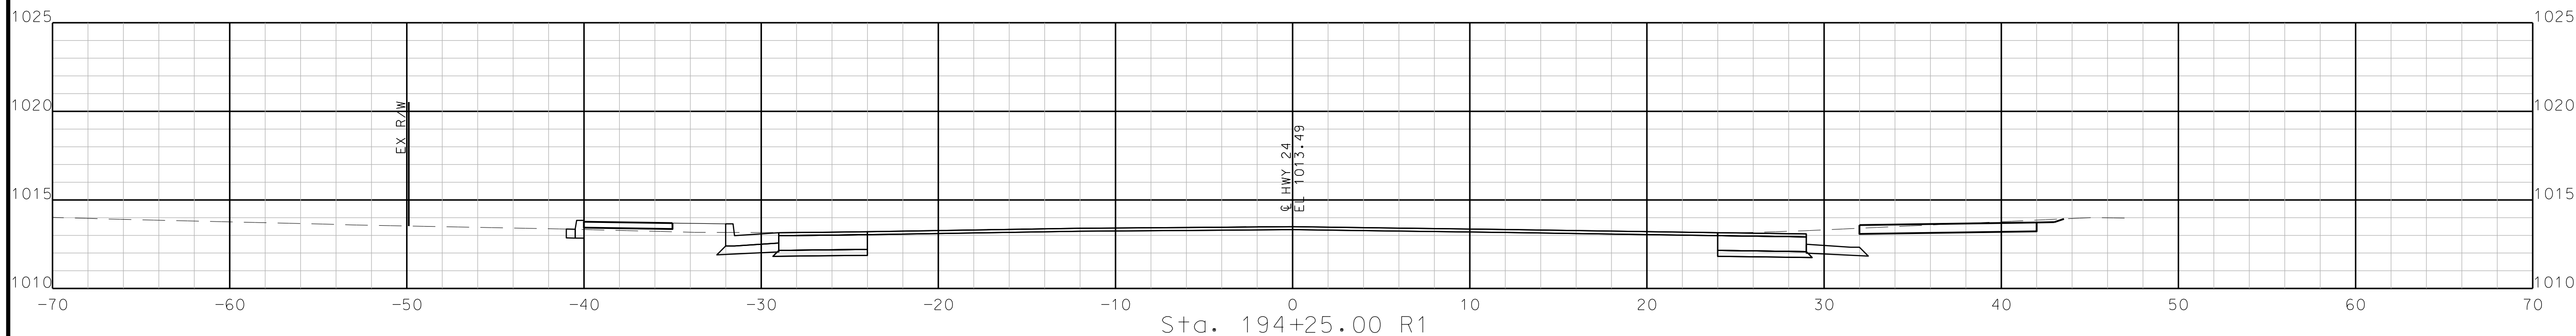

STA. 193+75.00 R1 TO STA. 194+25.00 R1

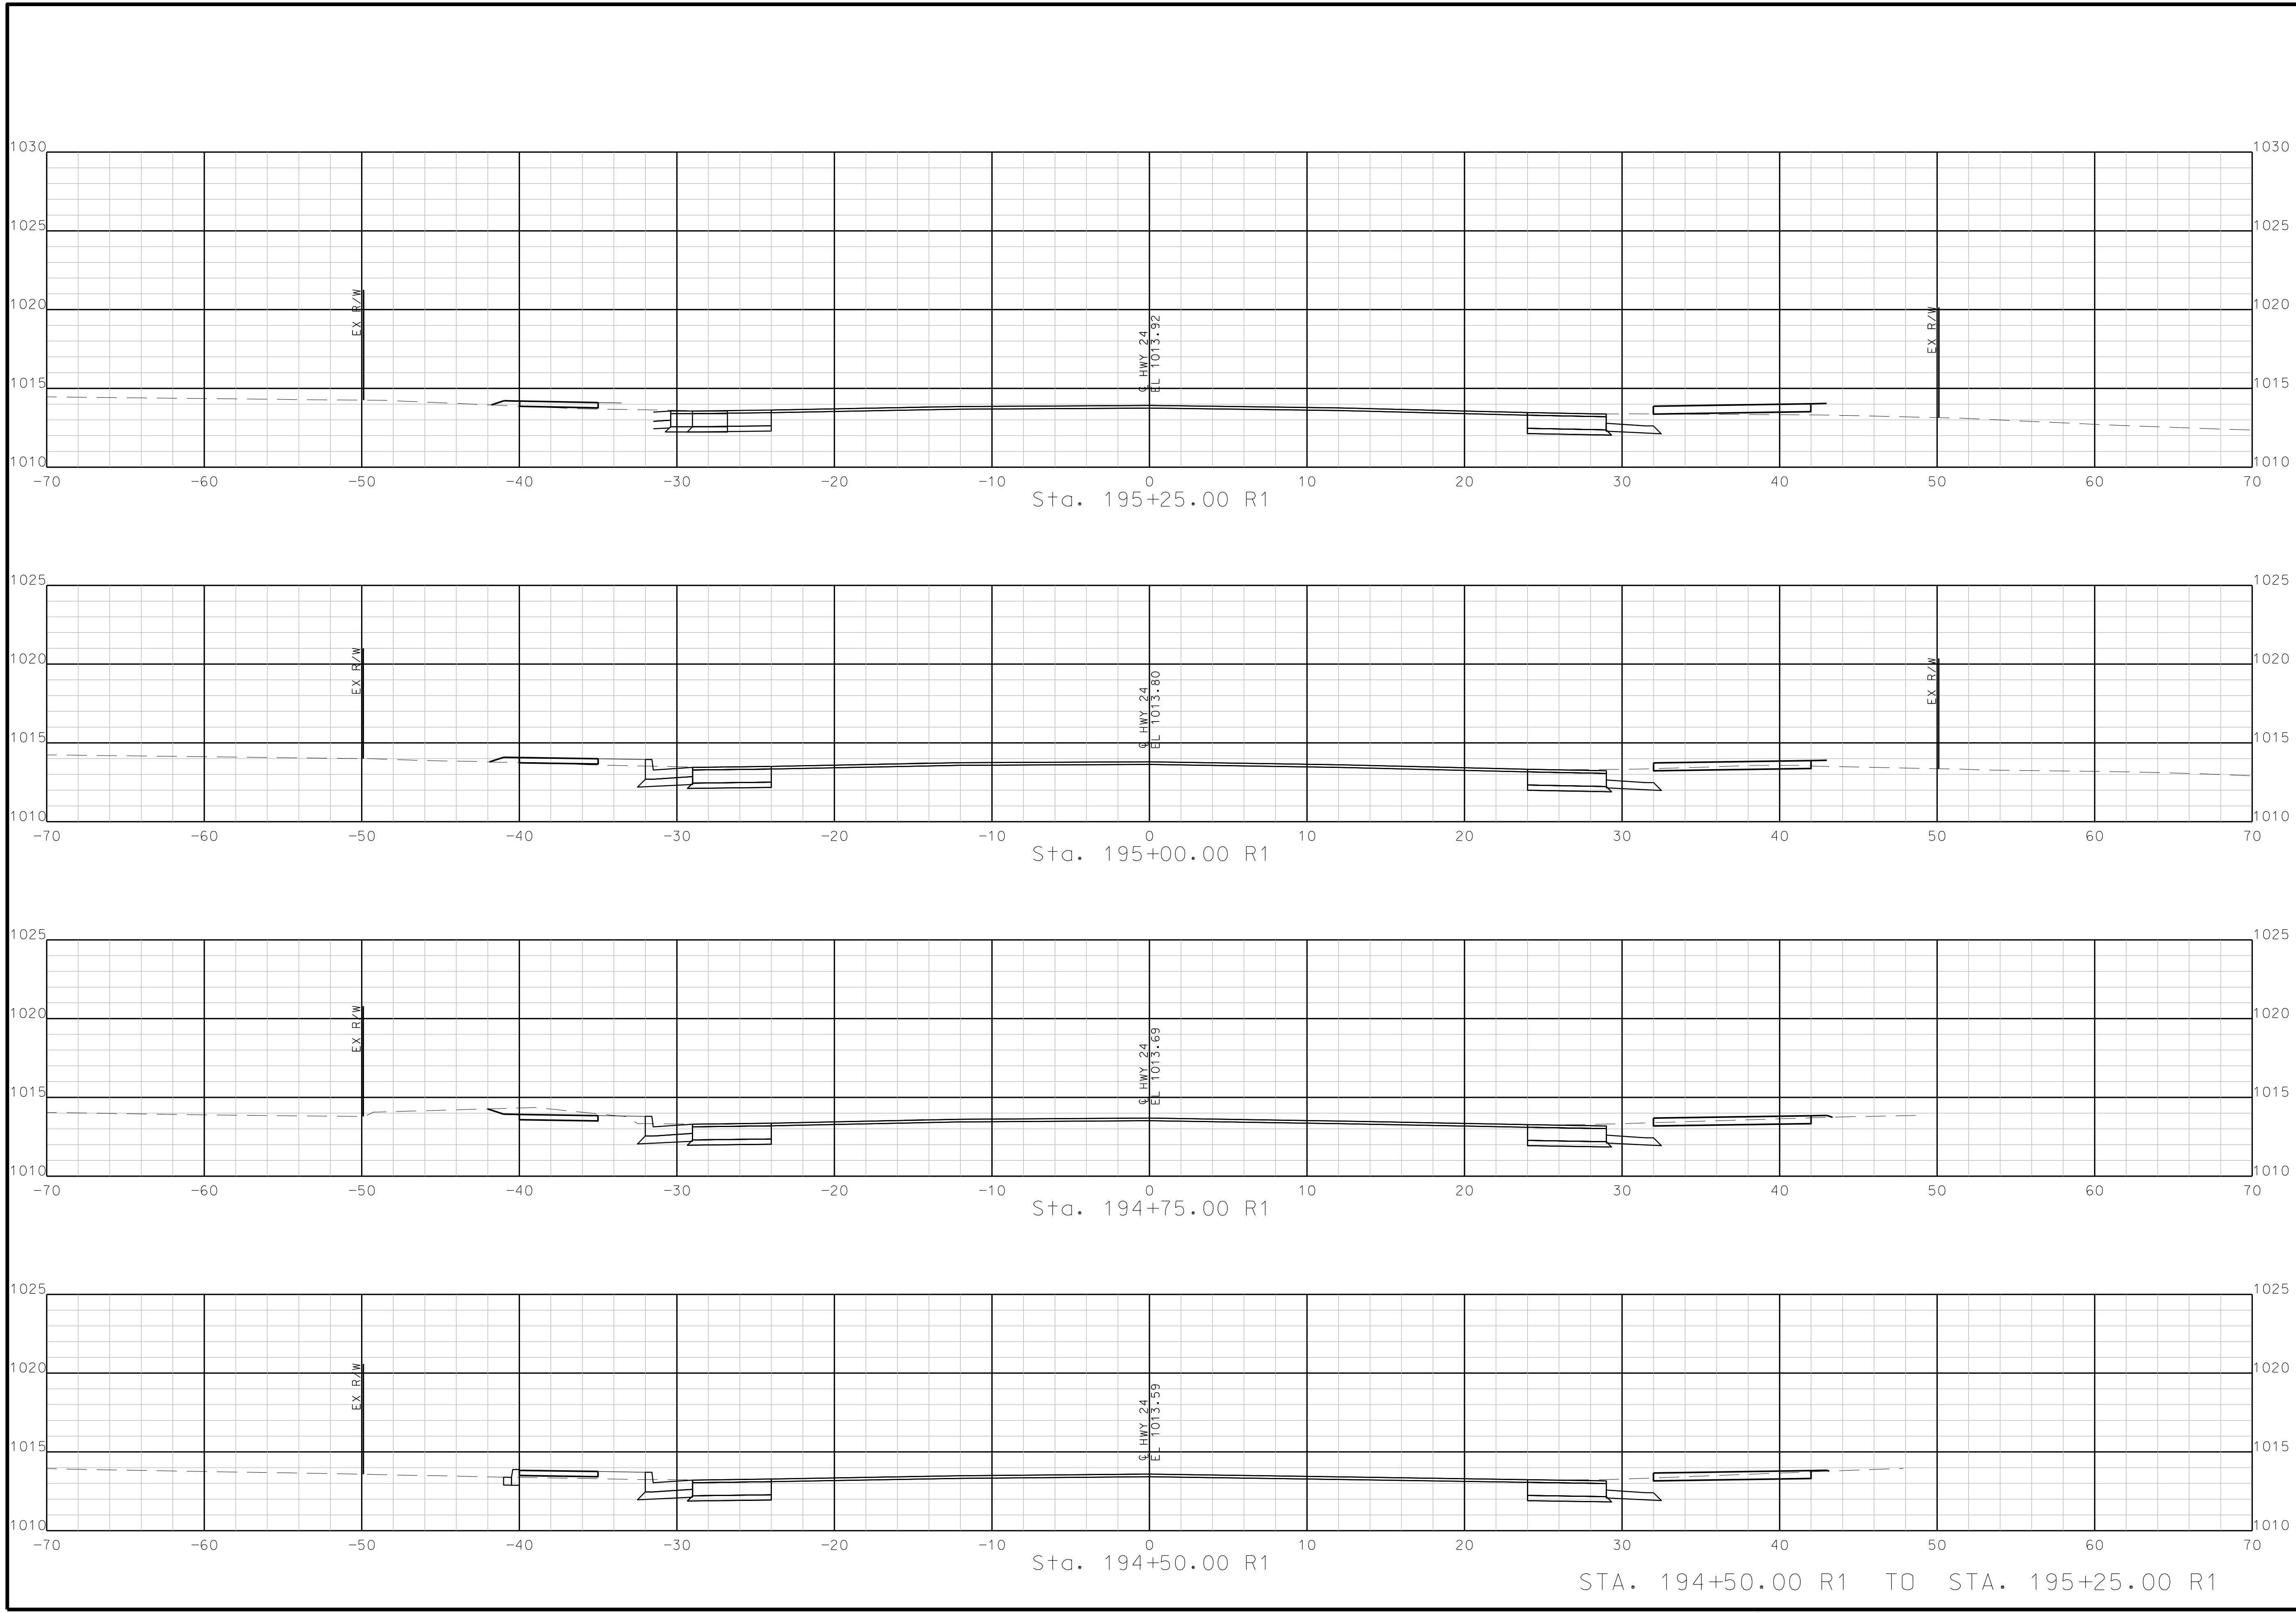

"THIS MEDIA SHOULD NOT BE CONSIDERED A CERTIFIED DOCUMENT."

DATE PREPARED  
10/5/2020

ROUTE STATE  
2-4 MO

DISTRICT SHEET NO.  
K-C 107

COUNTY  
JACKSON

JOB NO.  
J4S3405B

CONTRACT ID.

PROJECT NO.

BRIDGE NO.

DATE	DESCRIPTION

MISSOURI HIGHWAYS AND TRANSPORTATION COMMISSION



105 WEST CAPITOL  
JEFFERSON CITY, MO 65102  
1-888-ASK-MODOT (1-888-273-6636)

**BURNS MCDONNELL**  
9400 Ward Parkway  
Kansas City, MO 64114  
(816) 333-9400

STA. 194+50.00 R1 TO STA. 195+25.00 R1

IF A SEAL IS PRESENT ON THIS SHEET IT HAS BEEN ELECTRONICALLY SEALED AND DATED.

"THIS MEDIA SHOULD NOT BE CONSIDERED A CERTIFIED DOCUMENT."

DATE PREPARED  
10/5/2020

ROUTE STATE  
2-4 MO

DISTRICT SHEET NO.  
K-C 108

COUNTY  
JACKSON

JOB NO.  
J4S3405B


CONTRACT ID.

PROJECT NO.

BRIDGE NO.

DATE	DESCRIPTION




MISSOURI HIGHWAYS AND TRANSPORTATION COMMISSION

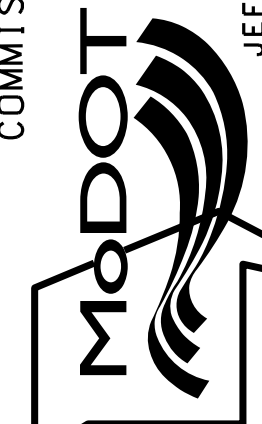

105 WEST CAPITOL  
JEFFERSON CITY, MO 65102  
1-888-ASK-MODOT (1-888-273-6636)

**BURNS MCDONNELL**  
9400 Ward Parkway  
Kansas City, MO 64114  
(816) 333-9400

IF A SEAL IS PRESENT ON THIS SHEET IT HAS BEEN ELECTRONICALLY SEALED AND DATED.

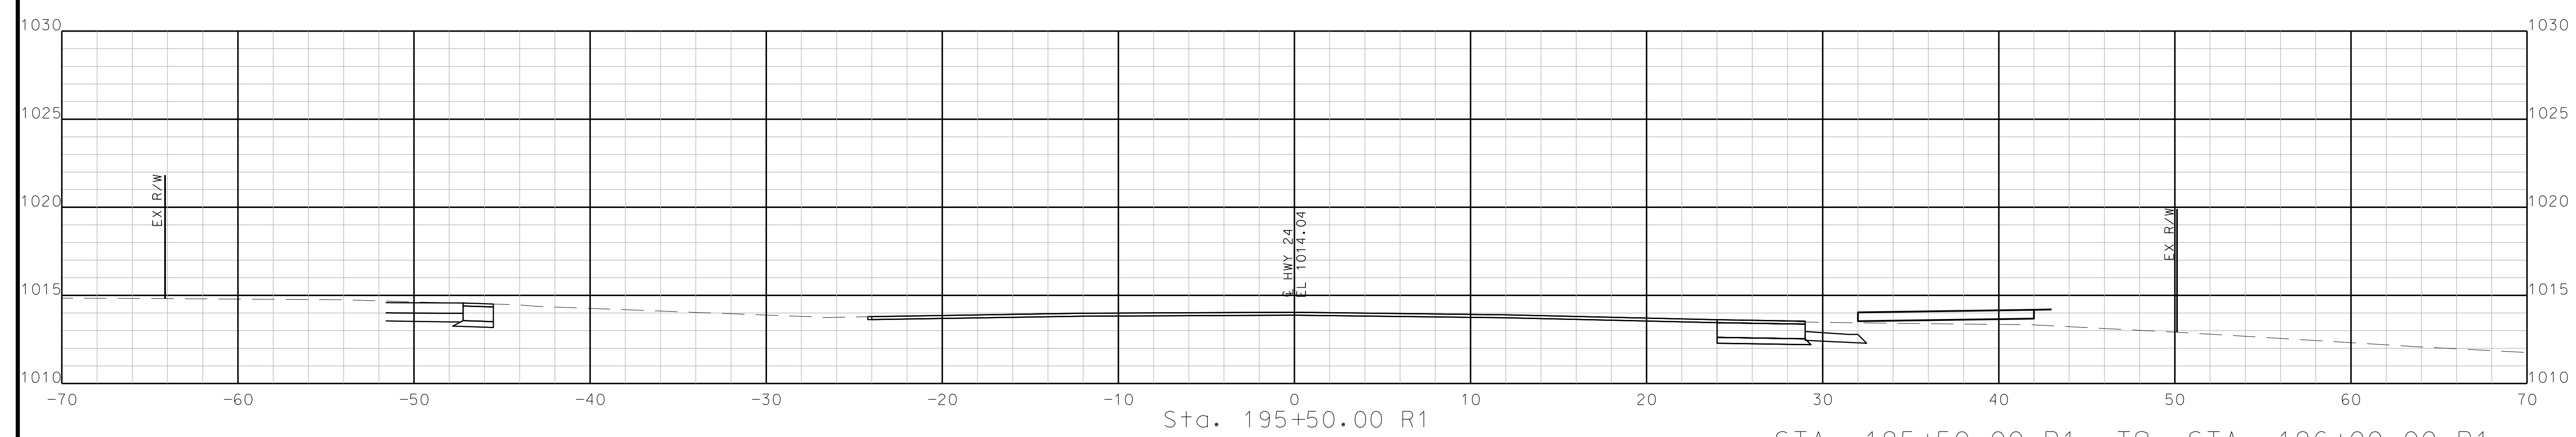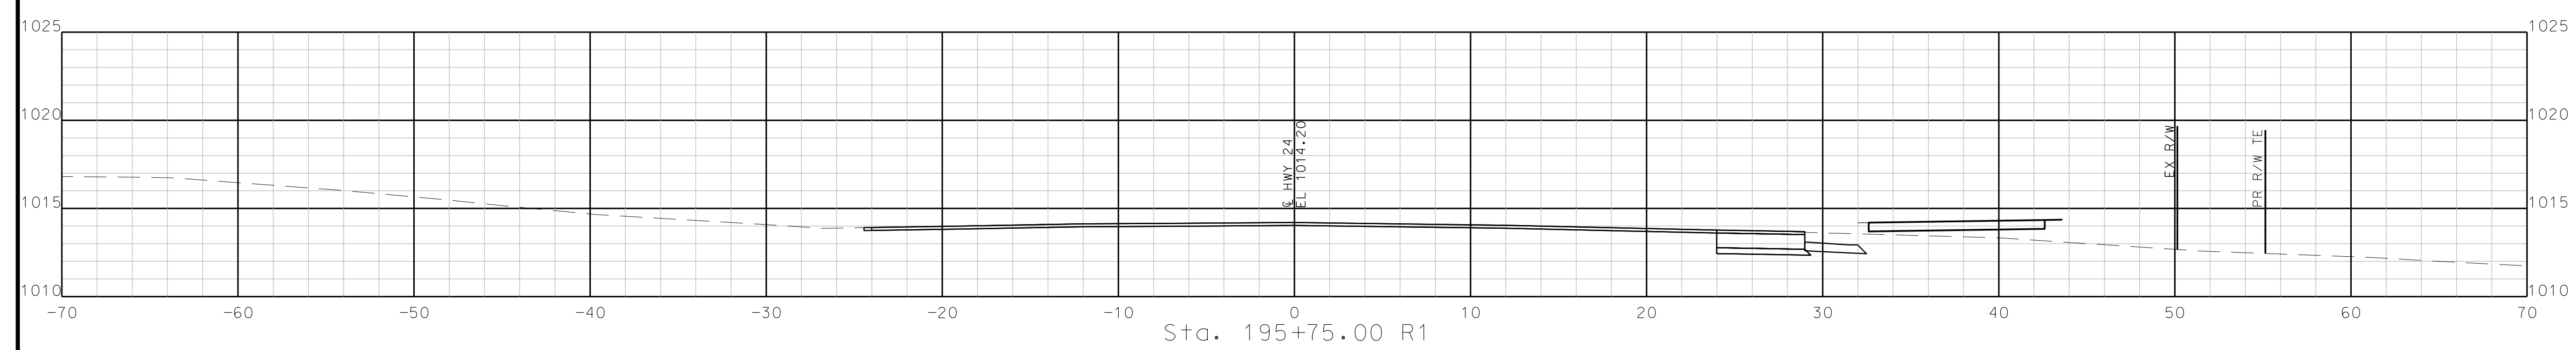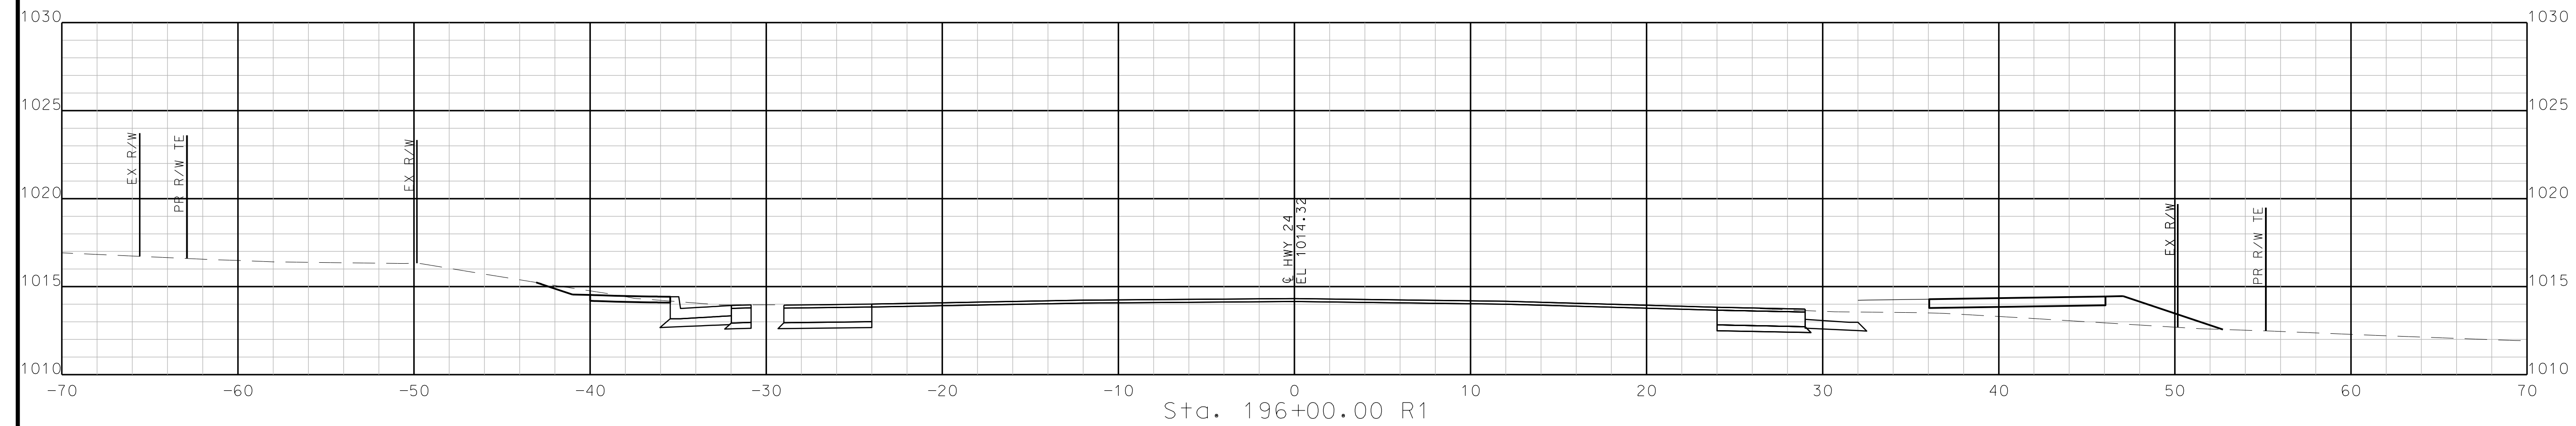

STA. 195+50.00 R1 TO STA. 196+00.00 R1

"THIS MEDIA SHOULD NOT BE CONSIDERED A CERTIFIED DOCUMENT."

DATE PREPARED  
10/5/2020

ROUTE	STATE
2-4	MO
DISTRICT	SHEET NO.
K-C	109

COUNTY  
**JACKSON**

JOB NO.  
**J4S3405B**


CONTRACT ID.

PROJECT NO.

BRIDGE NO.

DATE	DESCRIPTION

MISSOURI HIGHWAYS AND TRANSPORTATION COMMISSION



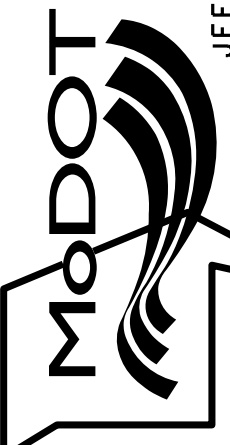


105 WEST CAPITOL  
JEFFERSON CITY, MO 65102  
1-888-ASK-MODOT (1-888-275-6636)




**BURNS & MCDONNELL**  
9400 Ward Parkway  
Kansas City, MO 64114  
(816) 333-9400

IF A SEAL IS PRESENT ON THIS SHEET IT HAS BEEN ELECTRONICALLY SEALED AND DATED.

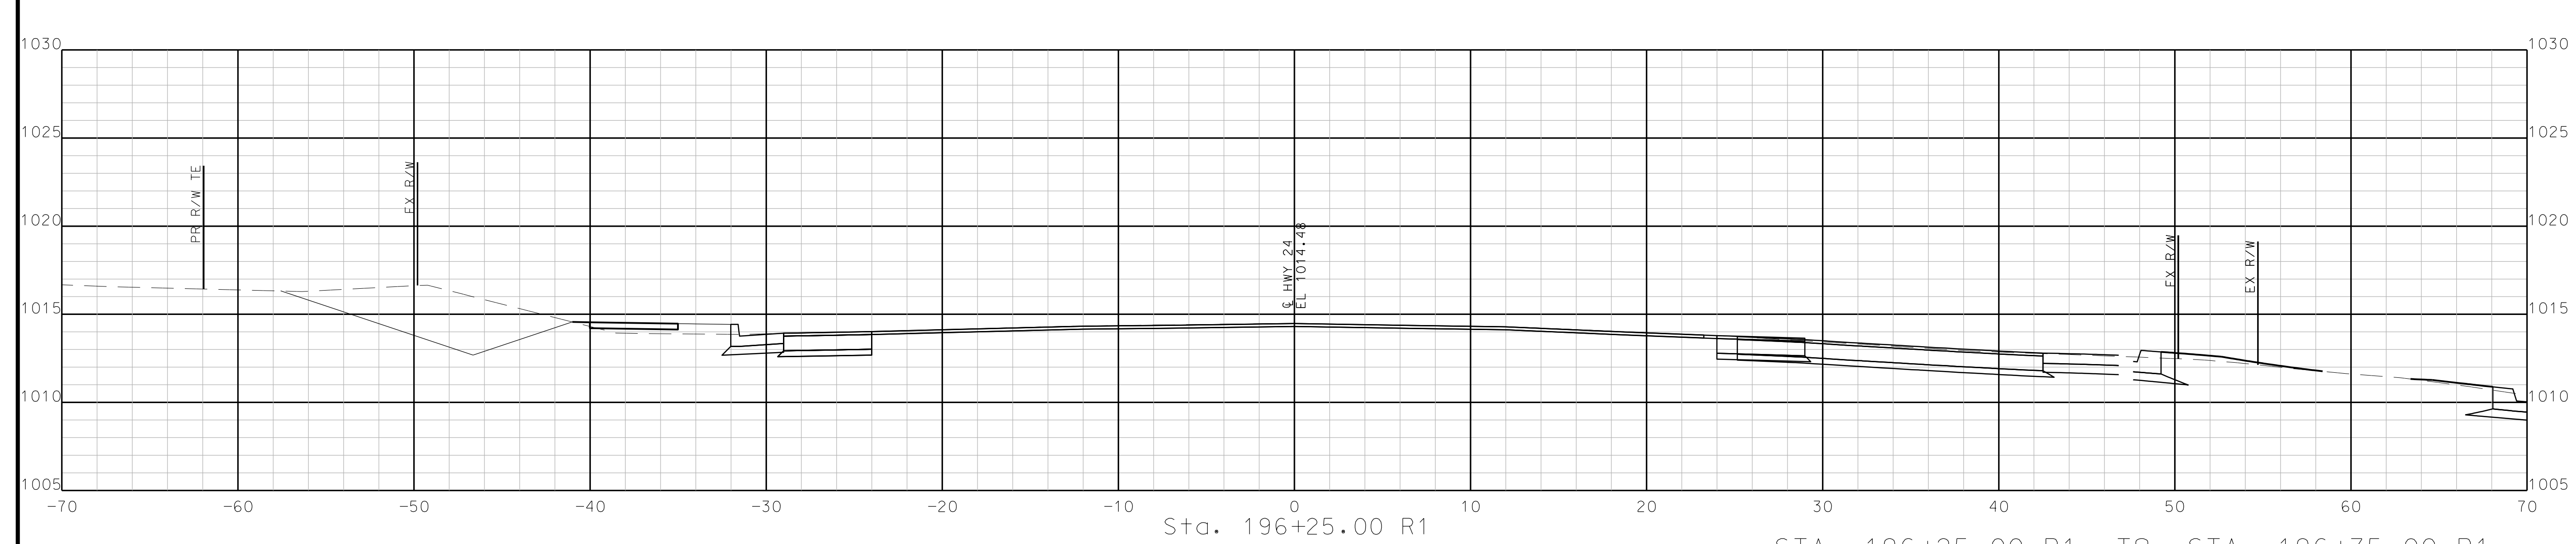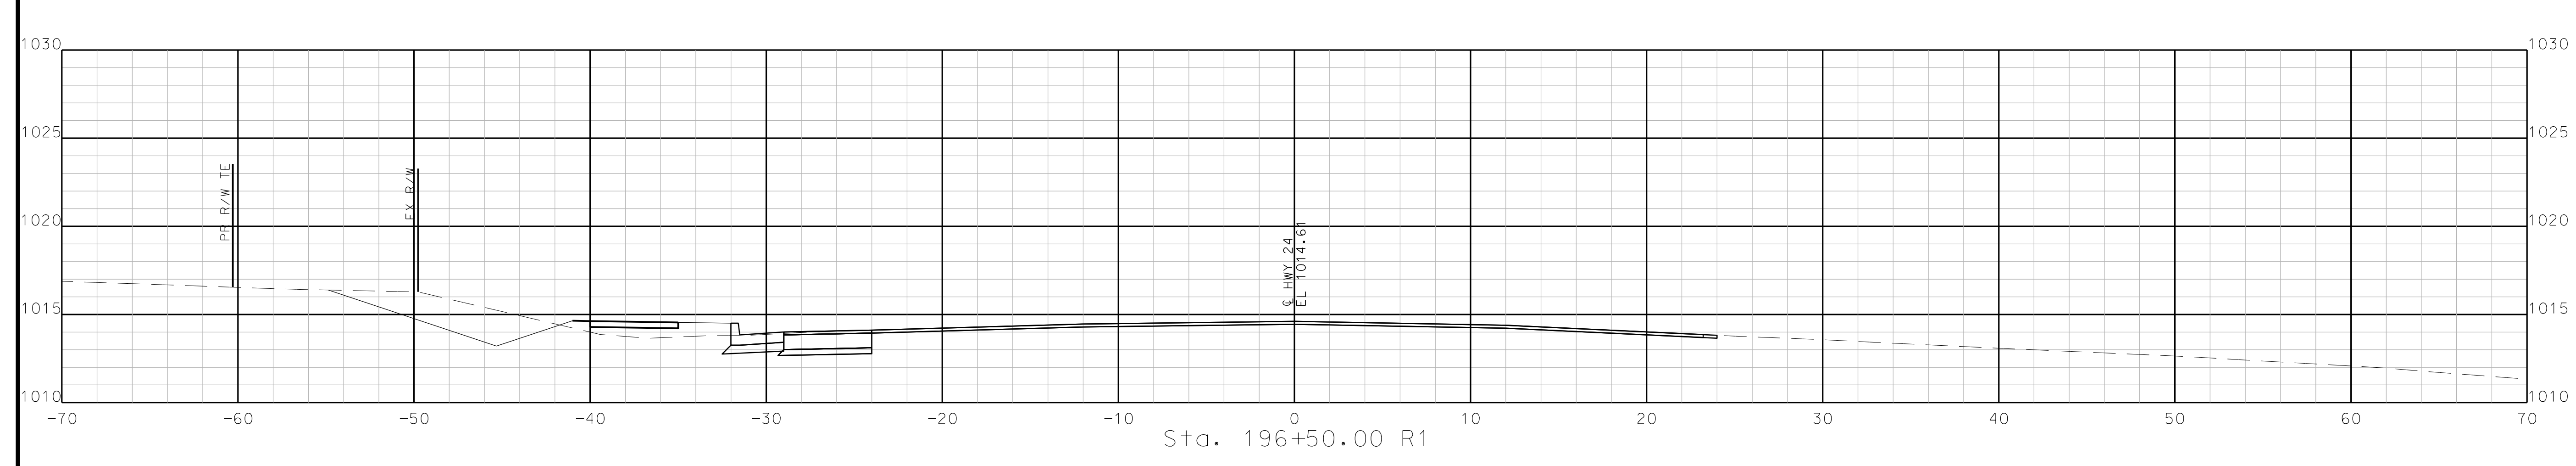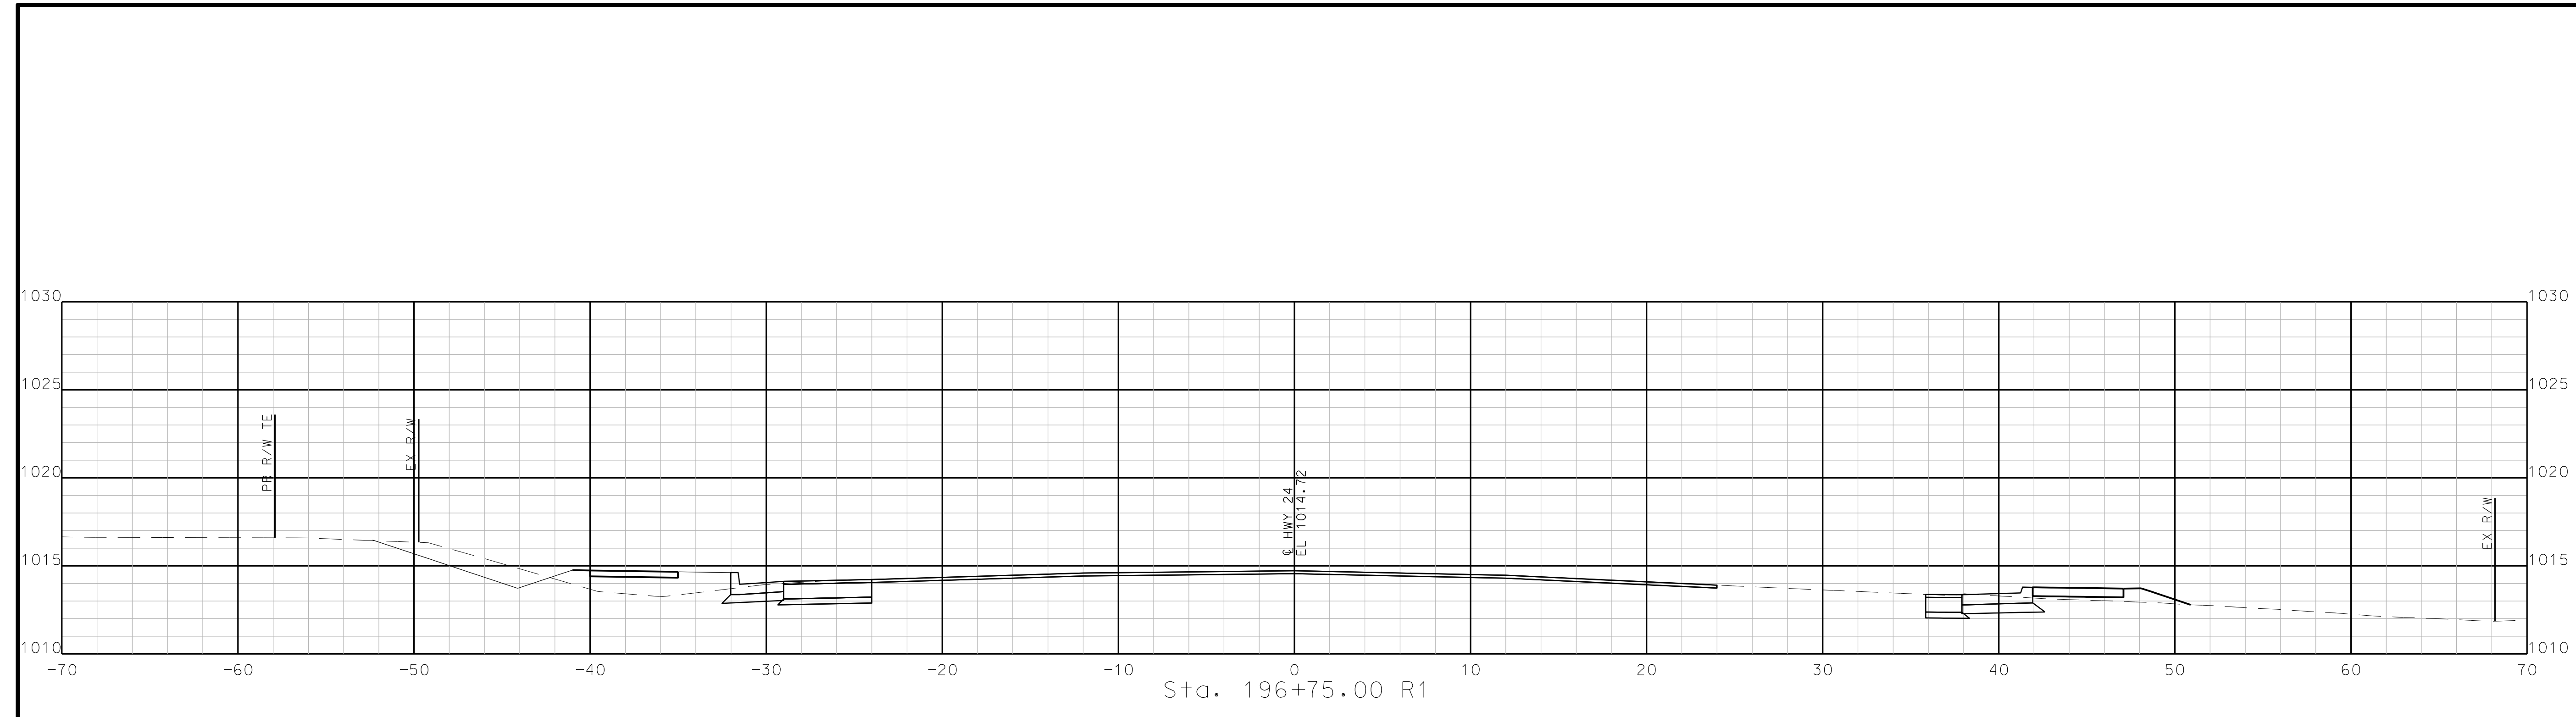

STA. 196+25.00 R1 TO STA. 196+75.00 R1

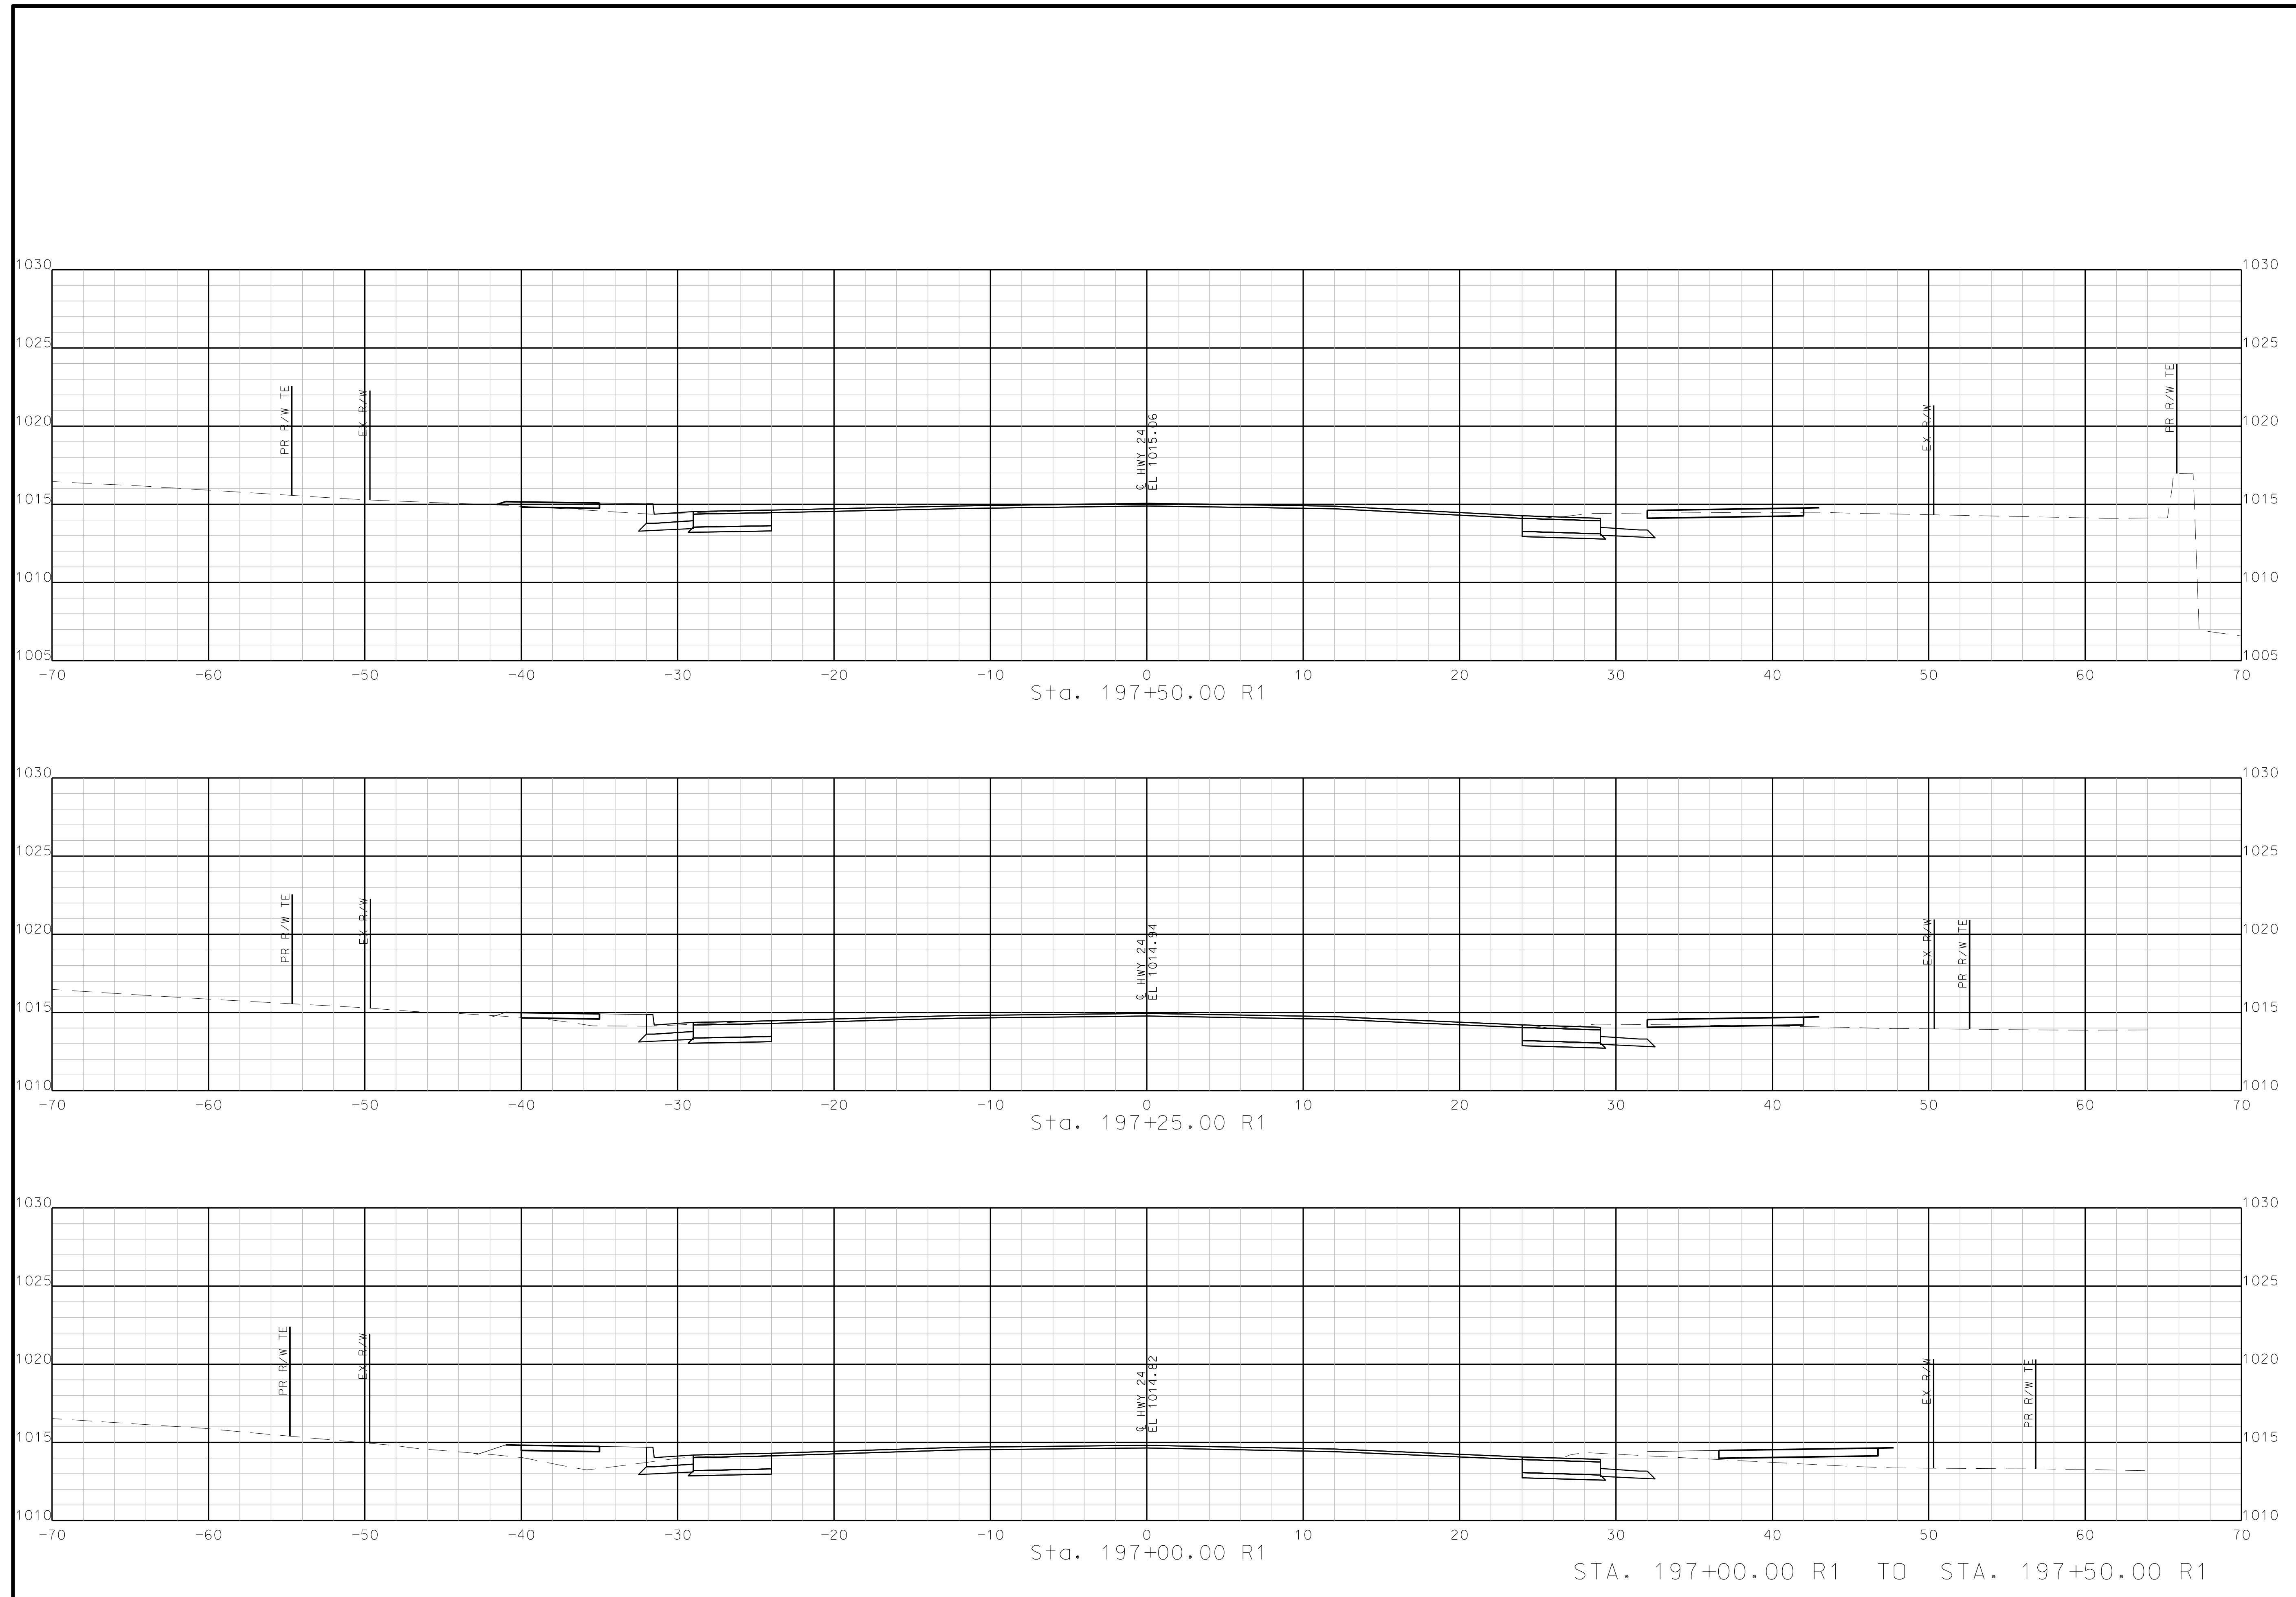

Sta. 197+50.00 R1

Sta. 197+25.00 R1

Sta. 197+00.00 R1

STA. 197+00.00 R1 TO STA. 197+50.00 R1

"THIS MEDIA SHOULD NOT BE CONSIDERED A CERTIFIED DOCUMENT."

DATE PREPARED

10/5/2020

ROUTE STATE

2-4 MO

DISTRICT SHEET NO.

K-C 110

COUNTY

JACKSON

JOB NO.

J4S3405B


CONTRACT ID.

PROJECT NO.

BRIDGE NO.

DATE	DESCRIPTION

MISSOURI HIGHWAYS AND TRANSPORTATION COMMISSION

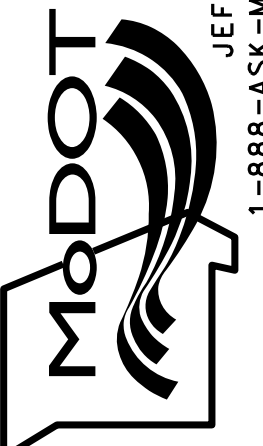

105 WEST CAPITOL  
JEFFERSON CITY, MO 65102  
1-888-ASK-MODOT (1-888-273-6636)

**BURNS MCDONNELL**

9400 Ward Parkway  
Kansas City, MO 64114  
(816) 333-9400

IF A SEAL IS PRESENT ON THIS SHEET IT HAS BEEN ELECTRONICALLY SEALED AND DATED. REV.

"THIS MEDIA SHOULD NOT BE CONSIDERED A CERTIFIED DOCUMENT."

DATE PREPARED  
10/5/2020

ROUTE STATE  
2-4 MO

DISTRICT SHEET NO.  
K-C 111

COUNTY  
JACKSON

JOB NO.  
J4S3405B

CONTRACT ID.

PROJECT NO.

BRIDGE NO.

DESCRIPTION

DATE

MISSOURI HIGHWAYS AND TRANSPORTATION COMMISSION

105 WEST CAPITOL JEFFERSON CITY, MO 65102

1-888-ASK-MODOT (1-888-273-6636)




MODOT

BURNS MCDONNELL

9400 Ward Parkway Kansas City, MO 64114

(816) 333-9400

REV.

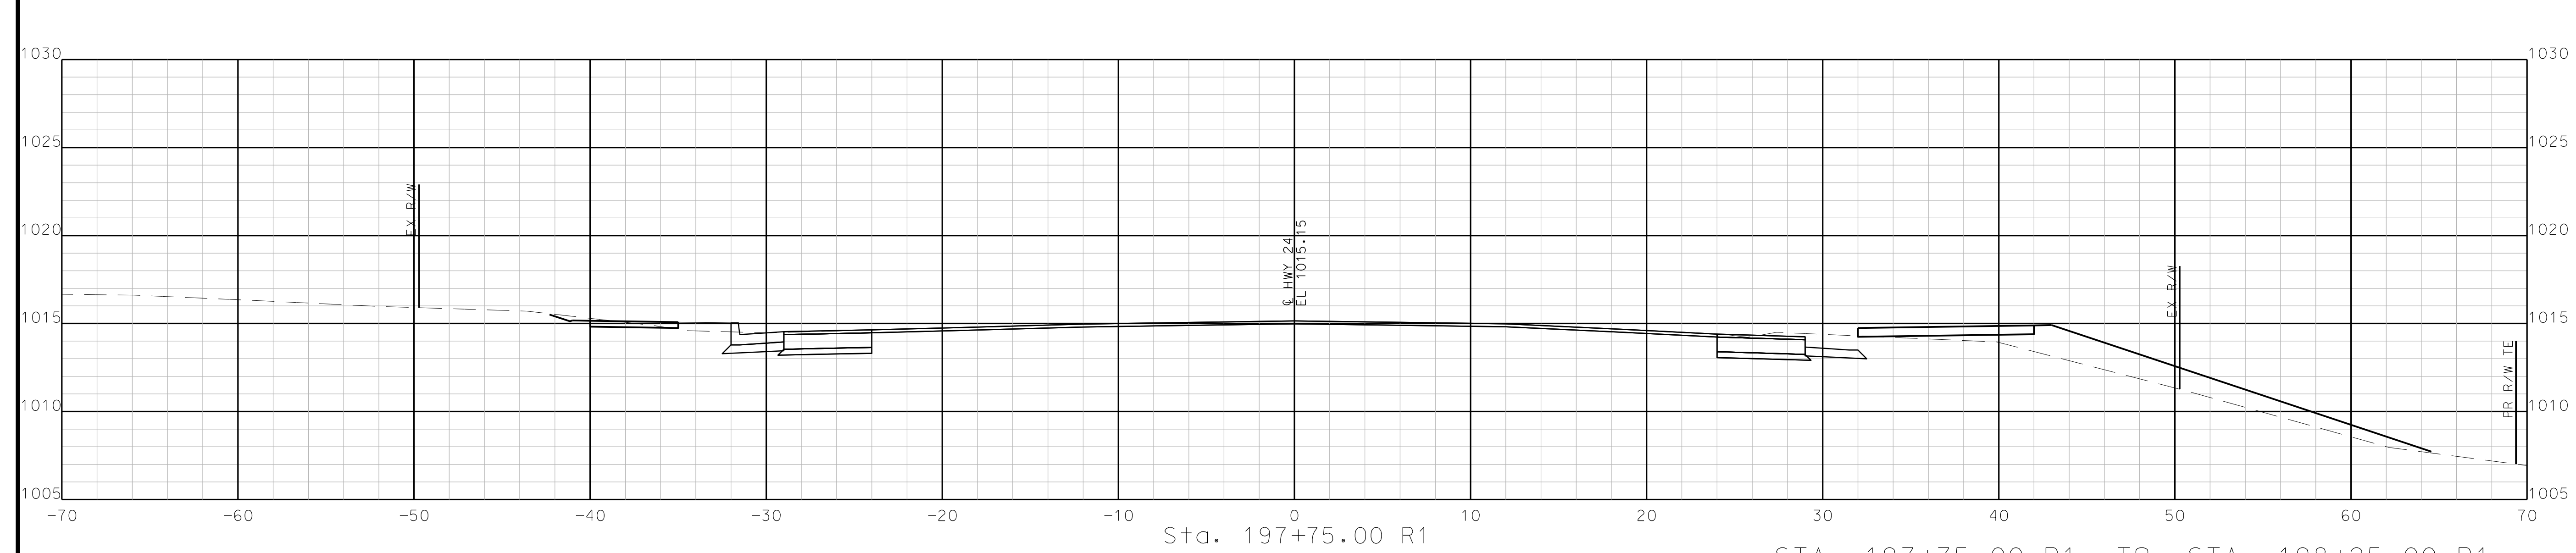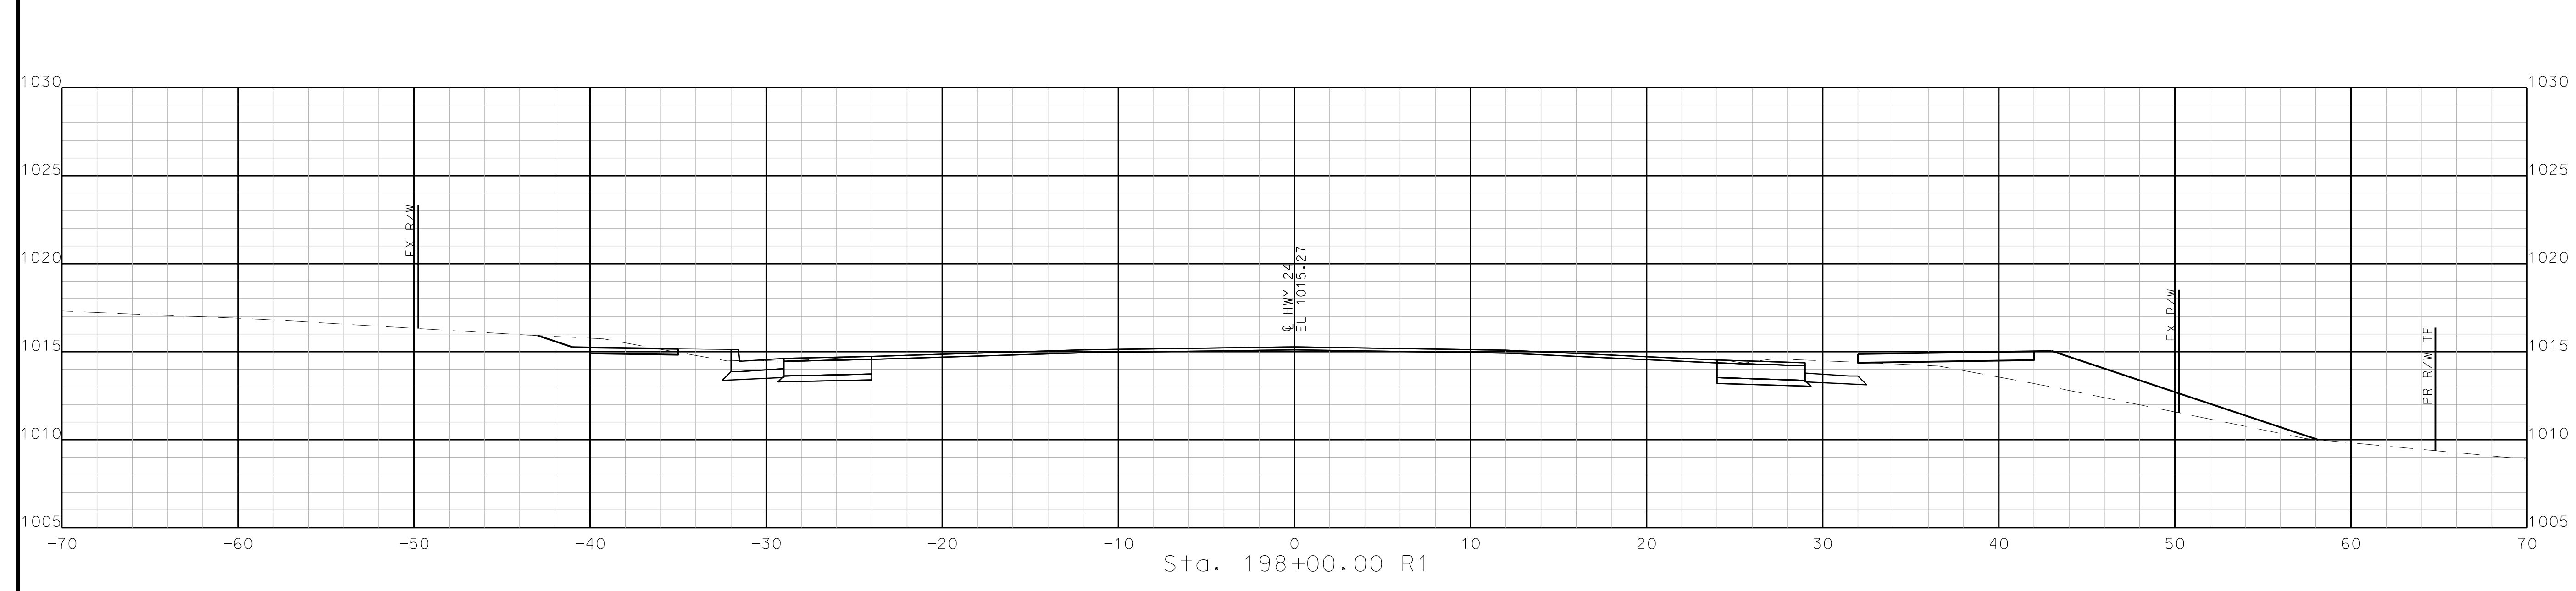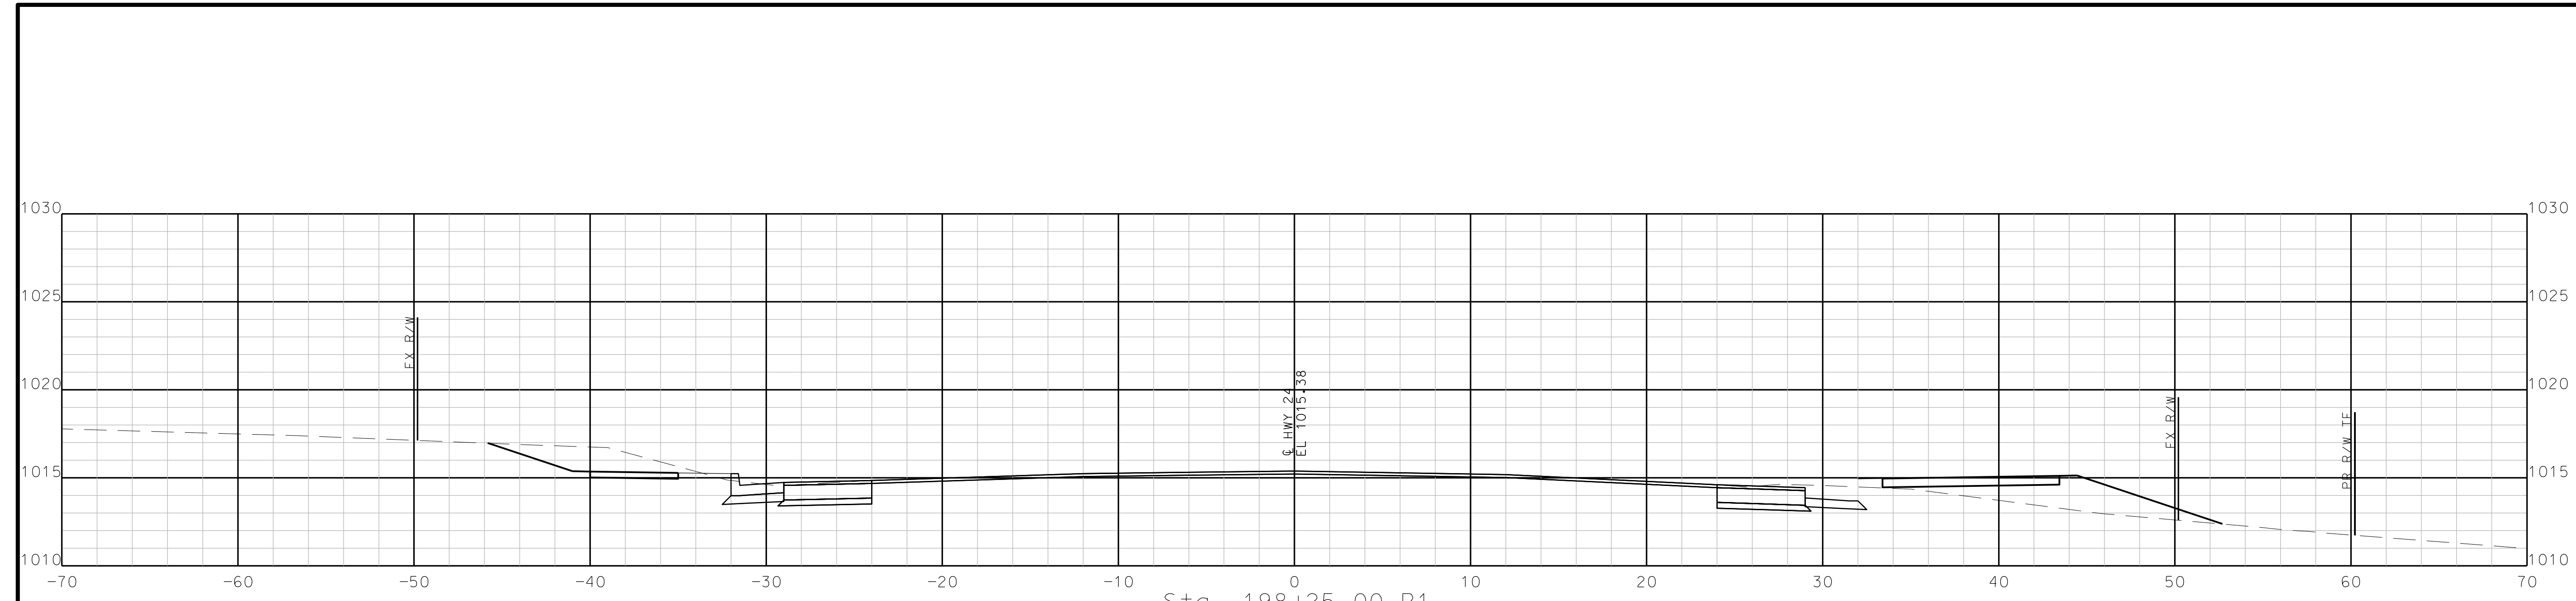

STA. 197+75.00 R1 TO STA. 198+25.00 R1



"THIS MEDIA SHOULD NOT BE CONSIDERED A CERTIFIED DOCUMENT."

DATE PREPARED  
10/5/2020

ROUTE STATE  
2-4 MO  
DISTRICT SHEET NO.  
K-C 112

COUNTY  
JACKSON

JOB NO.  
J4S3405B


CONTRACT ID.

PROJECT NO.

BRIDGE NO.

DATE	DESCRIPTION

MISSOURI HIGHWAYS AND TRANSPORTATION COMMISSION






105 WEST CAPITOL  
JEFFERSON CITY, MO 65102  
1-888-ASK-MODOT (1-888-273-6636)



9400 Ward Parkway  
Kansas City, MO 64114  
(816) 333-9400

REV.

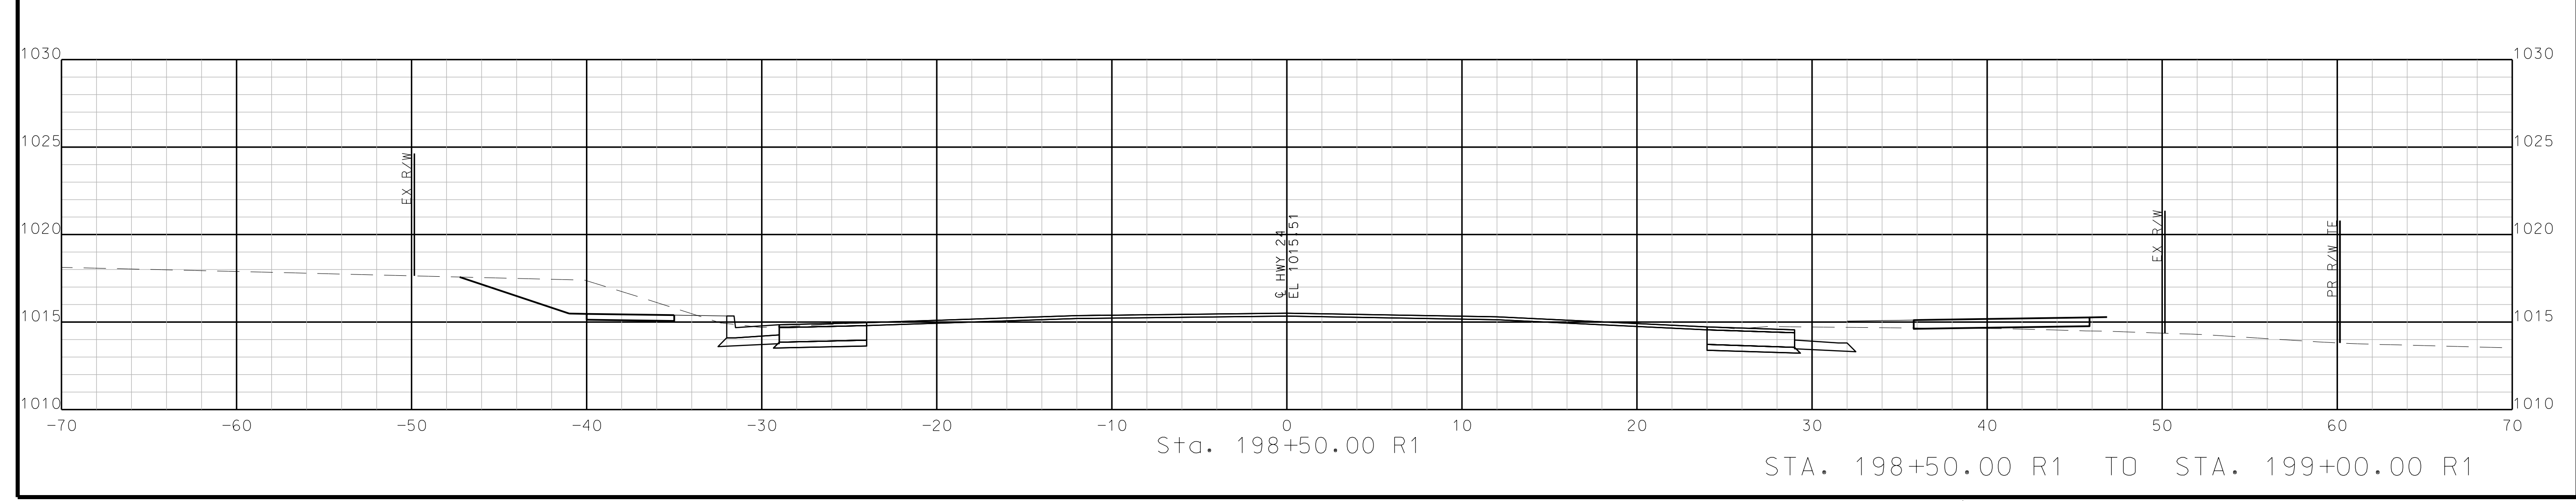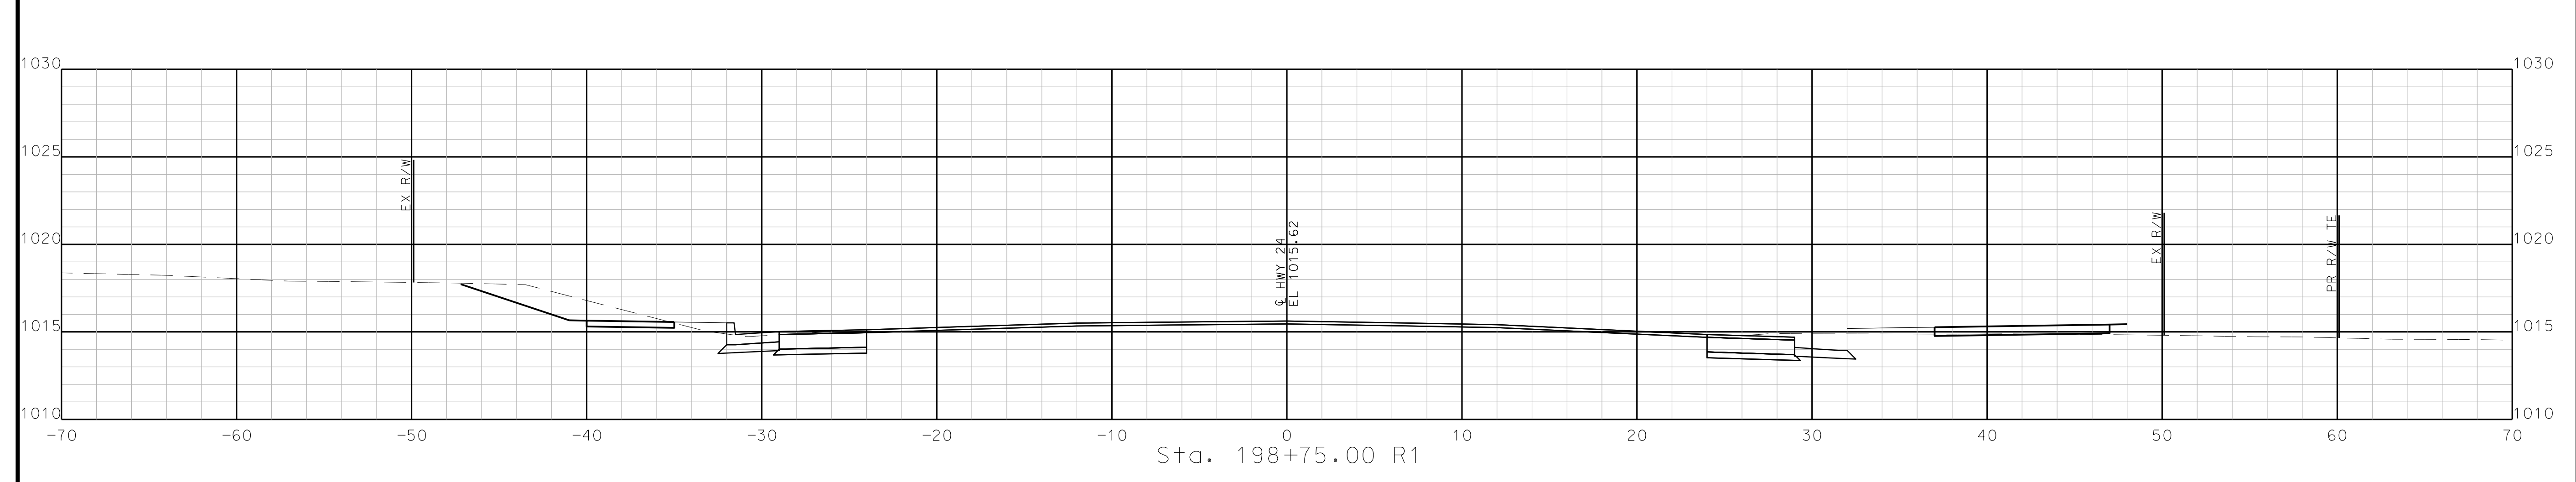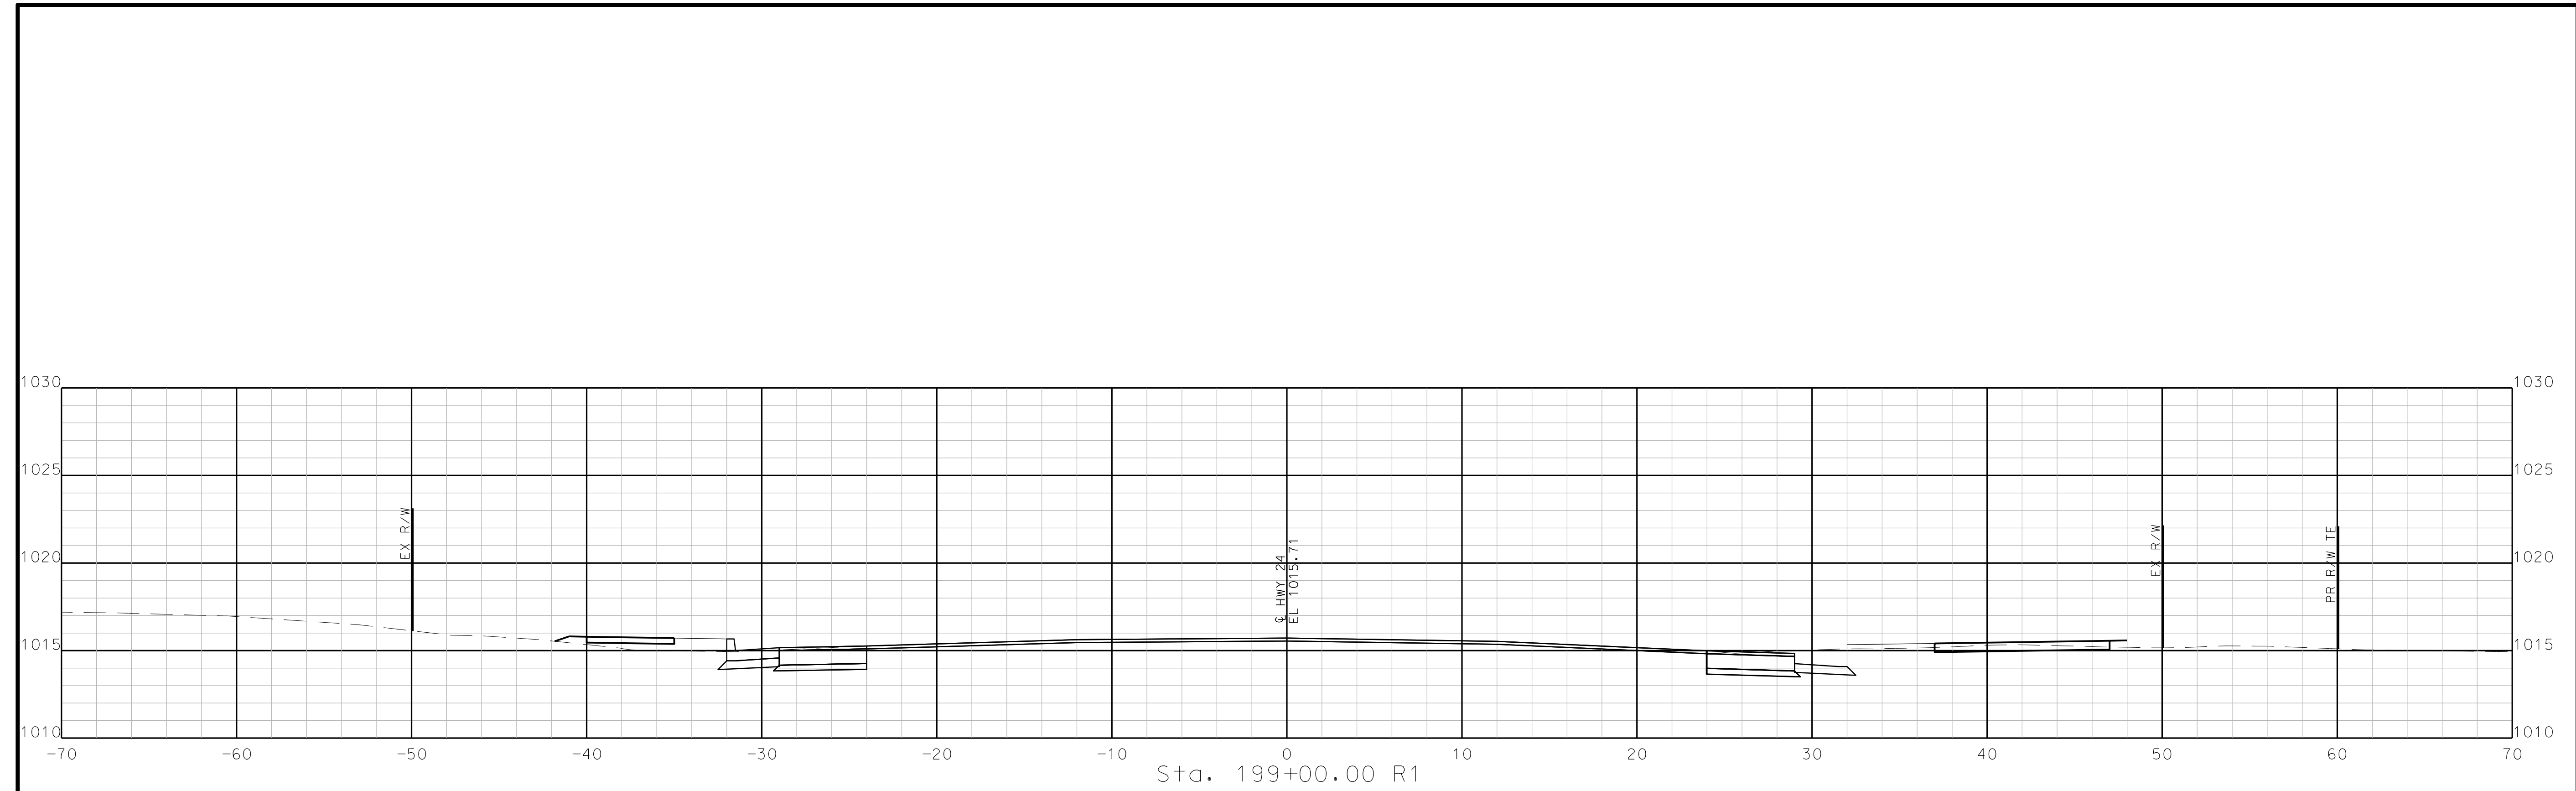

STA. 198+50.00 R1 TO STA. 199+00.00 R1

"THIS MEDIA SHOULD NOT BE CONSIDERED A CERTIFIED DOCUMENT."

DATE PREPARED  
10/5/2020

ROUTE 2-4	STATE MO
DISTRICT K-C	SHEET NO. 113

COUNTY  
JACKSON

JOB NO.  
J4S3405B


CONTRACT ID.

PROJECT NO.

BRIDGE NO.


DESCRIPTION	DATE

MISSOURI HIGHWAYS AND TRANSPORTATION  
COMMISSION




105 WEST CAPITOL  
JEFFERSON CITY, MO 65102  
1-888-ASK-MODOT (1-888-273-6636)


**BURNS  
MCDONNELL**  
9400 Ward Parkway  
Kansas City, MO 64114  
(816) 333-9400

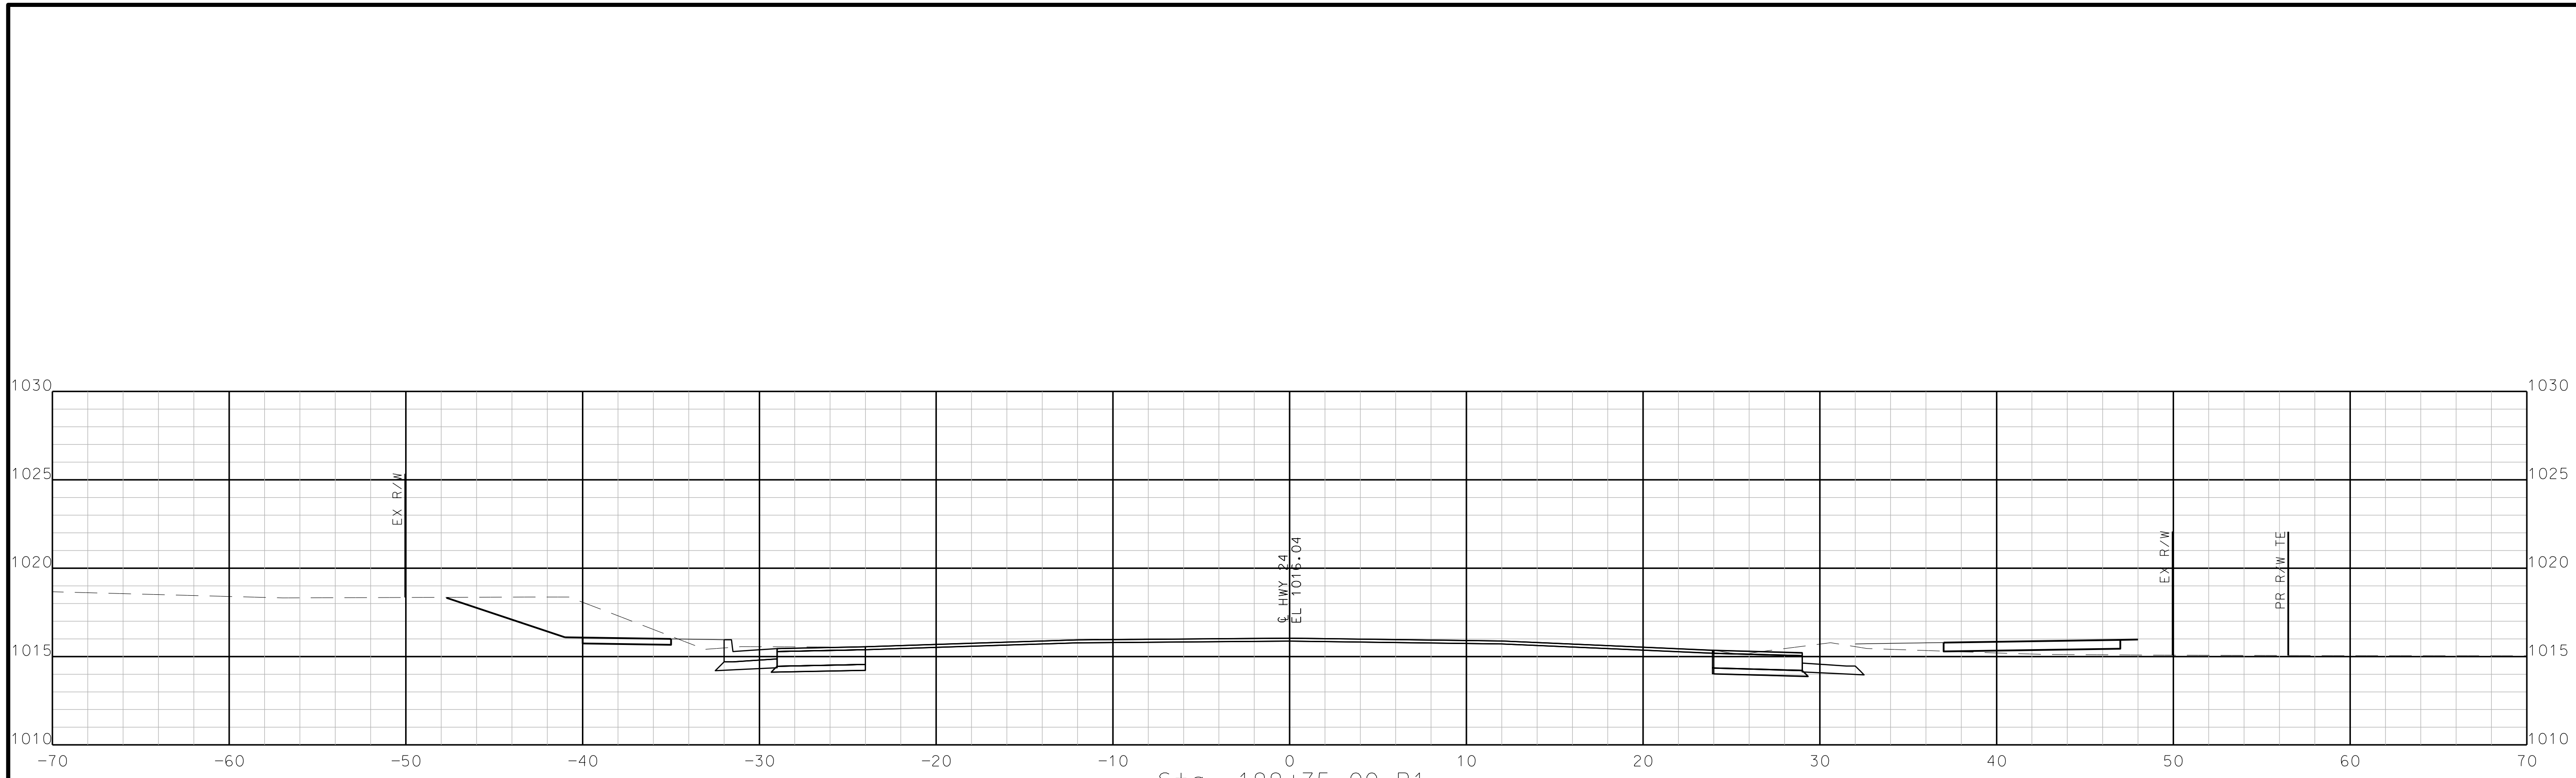

Sta. 199+75.00 R1

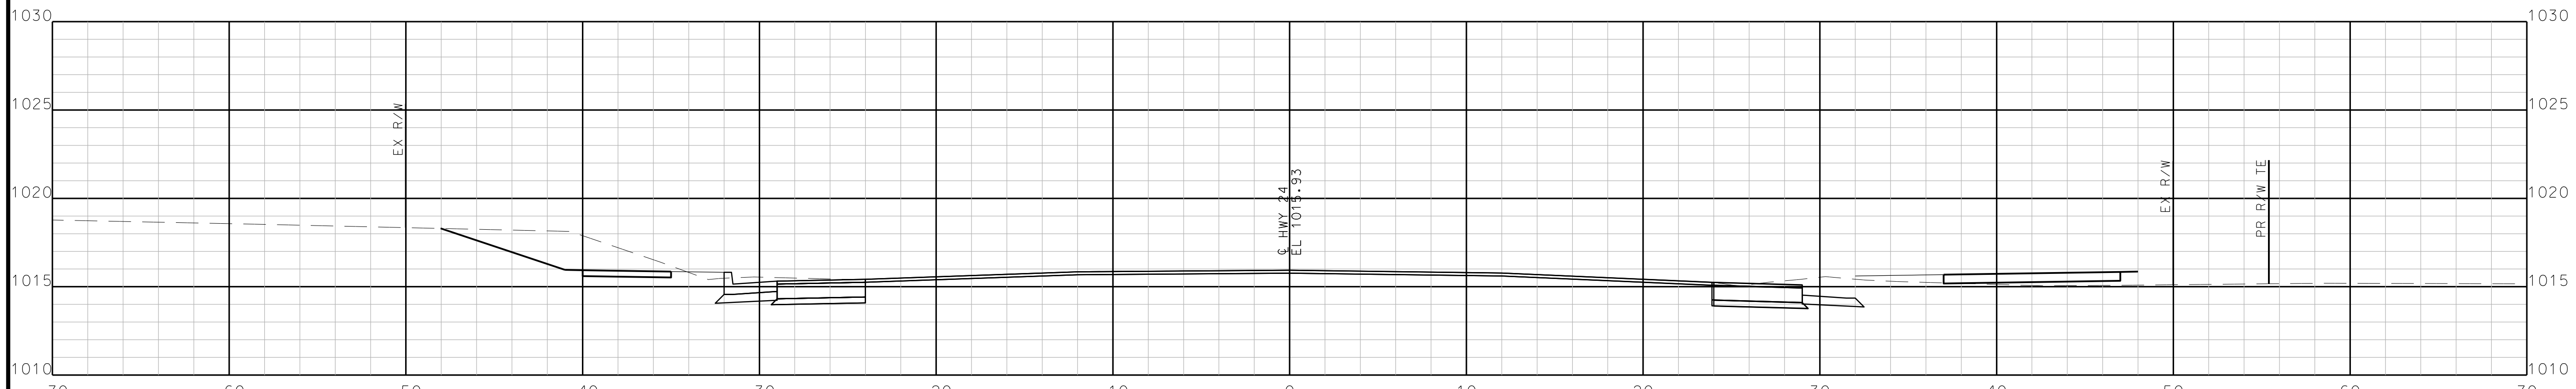

Sta. 199+50.00 R1

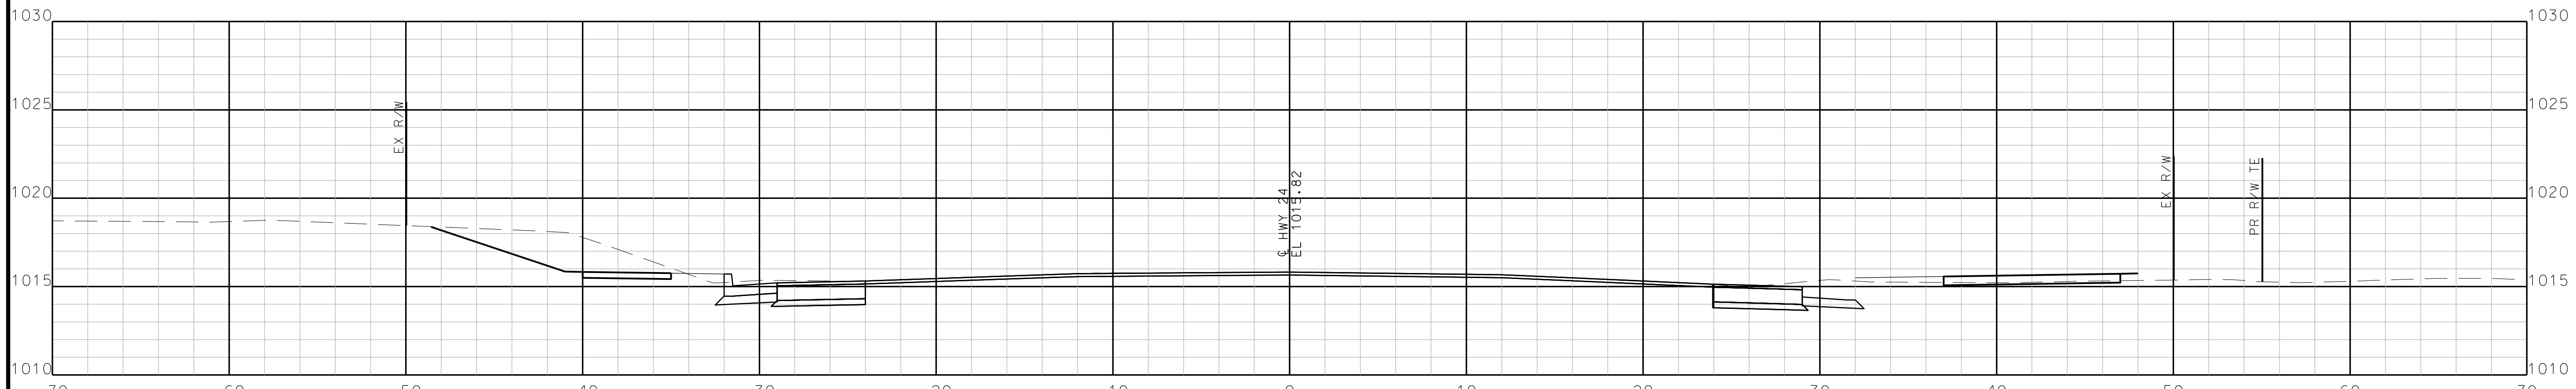

Sta. 199+25.00 R1

STA. 199+25.00 R1 TO STA. 199+75.00 R1

IF A SEAL IS PRESENT ON THIS SHEET IT HAS BEEN ELECTRONICALLY SEALED AND DATED.

"THIS MEDIA SHOULD NOT BE CONSIDERED A CERTIFIED DOCUMENT."

DATE PREPARED  
10/5/2020

ROUTE STATE  
2-4 MO

DISTRICT SHEET NO.  
K-C 114

COUNTY  
JACKSON

JOB NO.  
J4S3405B


CONTRACT ID.

PROJECT NO.

BRIDGE NO.




DATE	DESCRIPTION

MISSOURI HIGHWAYS AND TRANSPORTATION COMMISSION

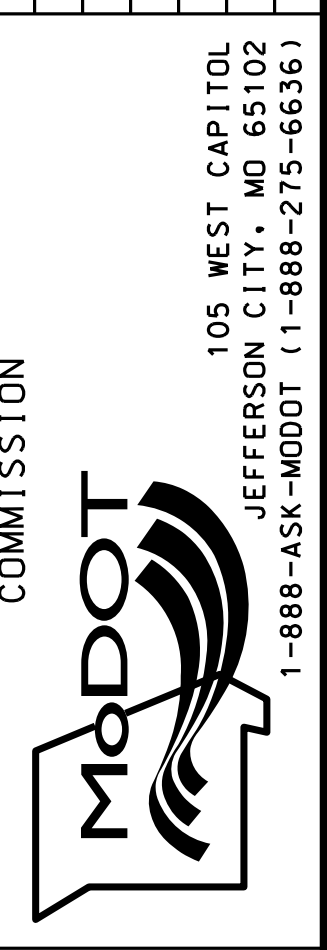

9400 Ward Parkway  
Kansas City, MO 64114  
(816) 333-9400

IF A SEAL IS PRESENT ON THIS SHEET IT HAS BEEN ELECTRONICALLY SEALED AND DATED.

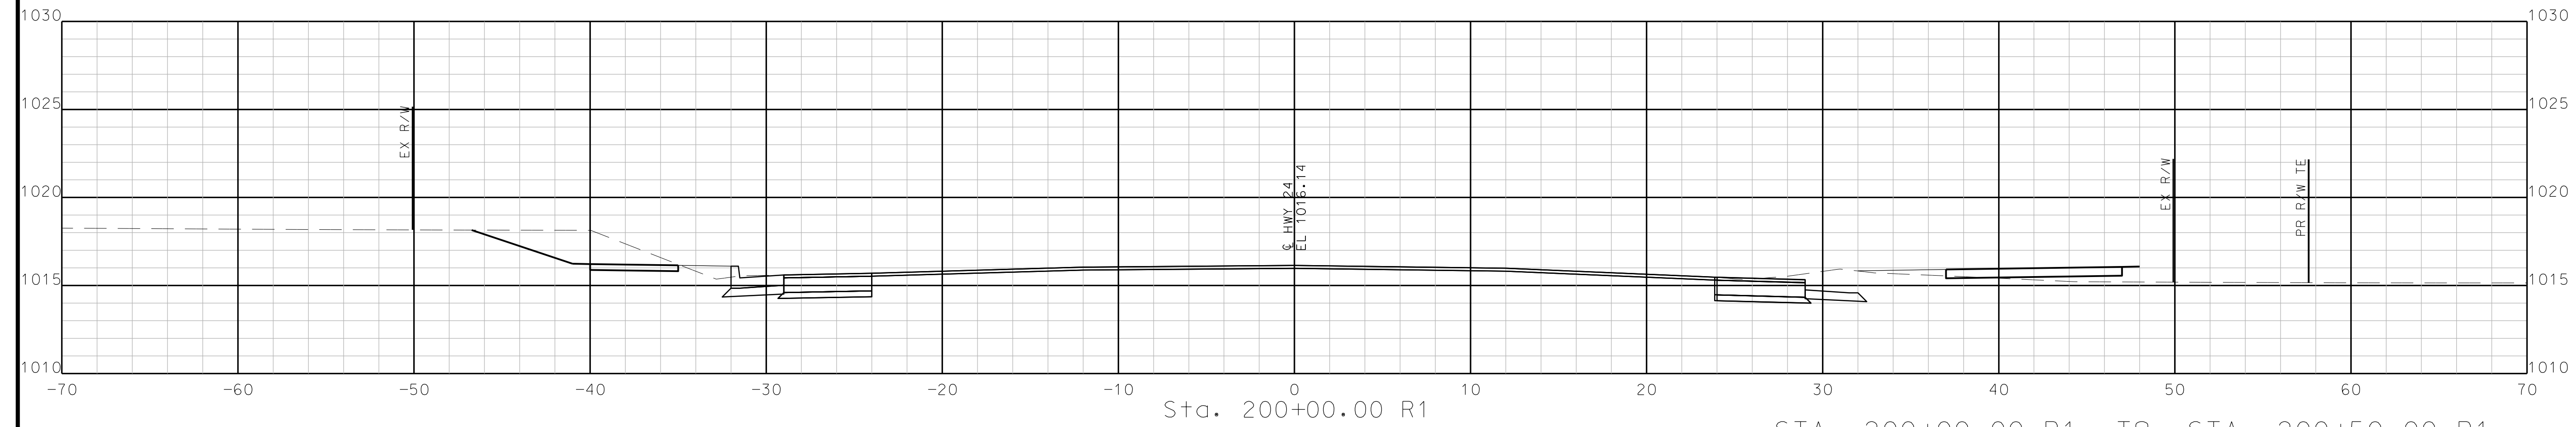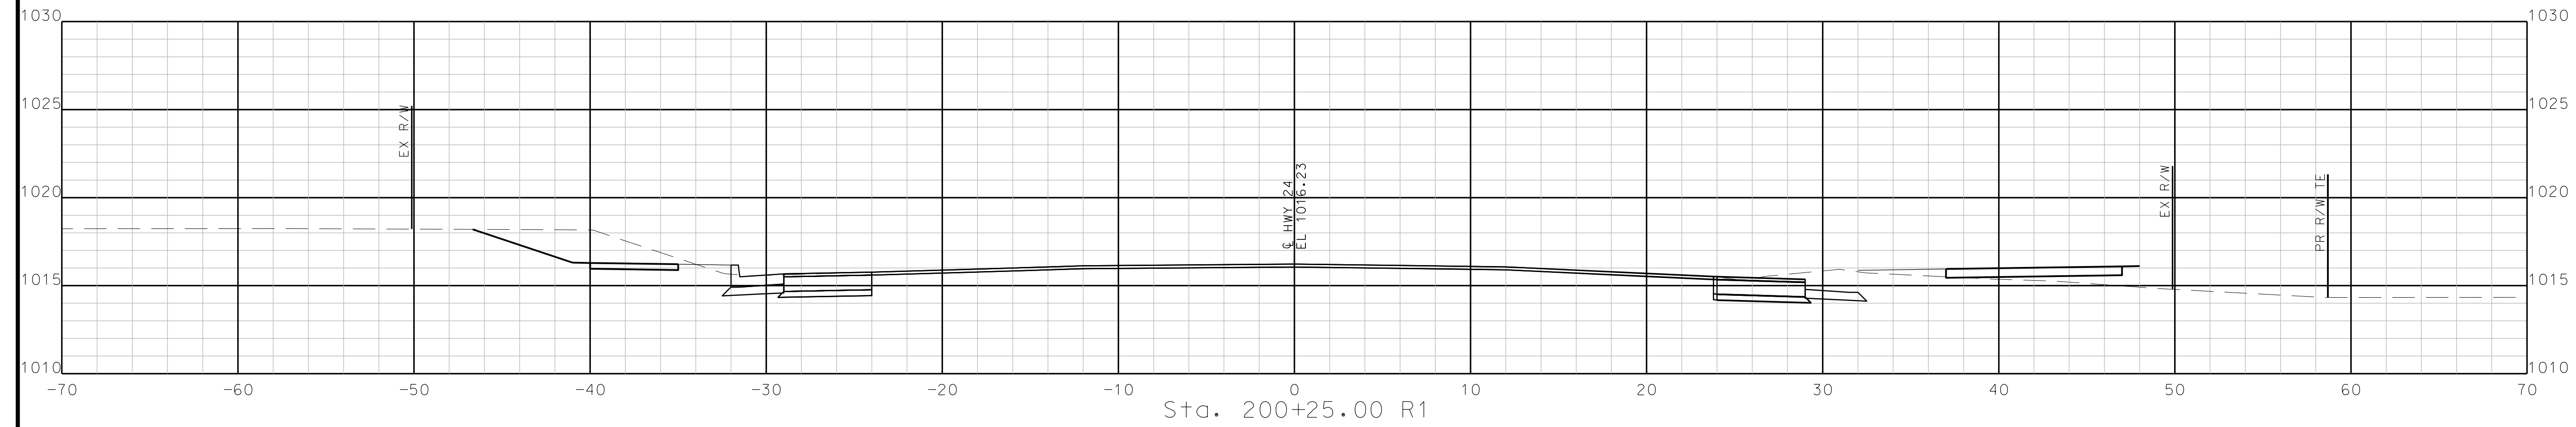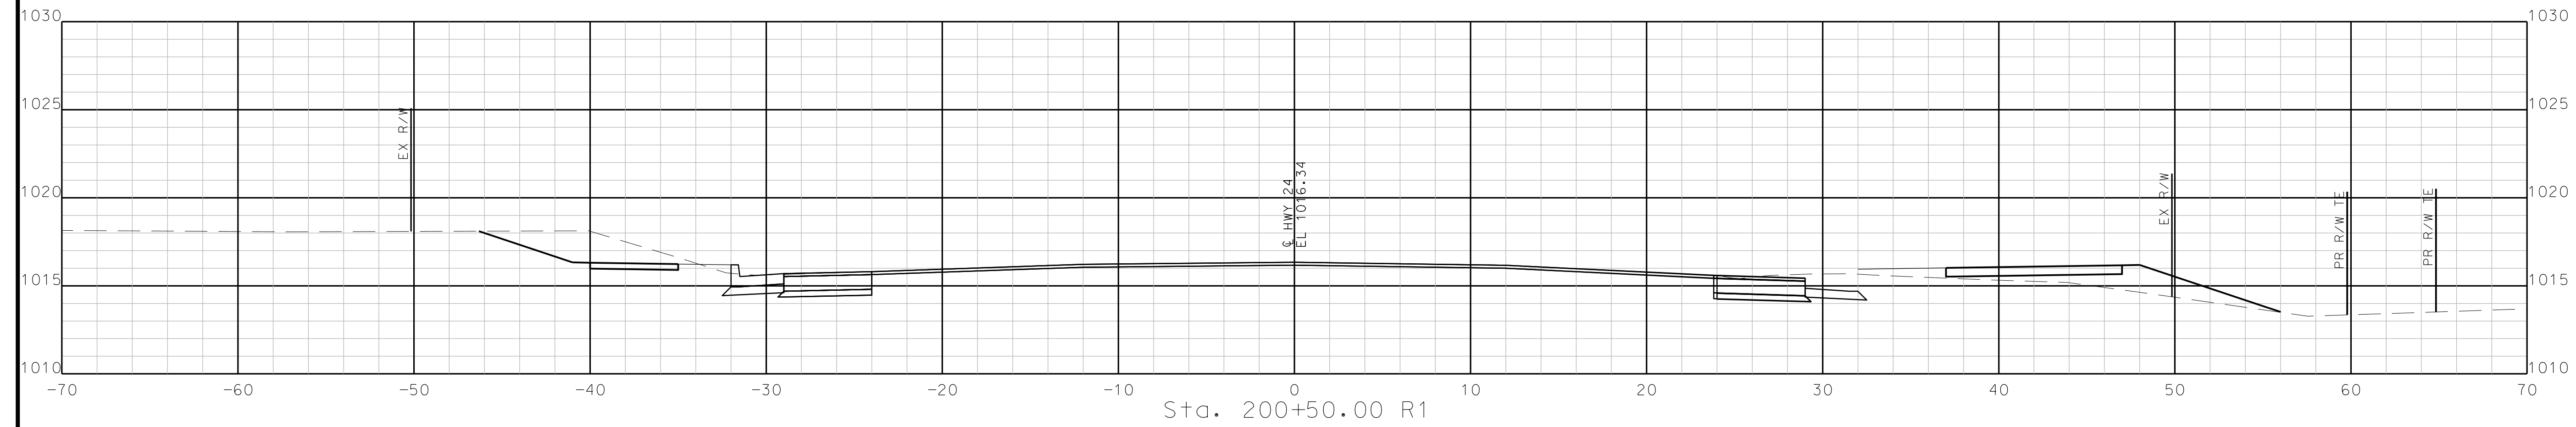

STA. 200+00.00 R1 TO STA. 200+50.00 R1

"THIS MEDIA SHOULD NOT BE CONSIDERED A CERTIFIED DOCUMENT."

DATE PREPARED  
10/5/2020

ROUTE STATE  
2-4 MO

DISTRICT SHEET NO.  
K-C 115

COUNTY  
JACKSON

JOB NO.  
J4S3405B


CONTRACT ID.

PROJECT NO.

BRIDGE NO.




DATE	DESCRIPTION

MISSOURI HIGHWAYS AND TRANSPORTATION COMMISSION



105 WEST CAPITOL  
JEFFERSON CITY, MO 65102  
1-888-ASK-MODOT (1-888-273-6636)

**BURNS  
MCDONNELL**  
9400 Ward Parkway  
Kansas City, MO 64114  
(816) 333-9400

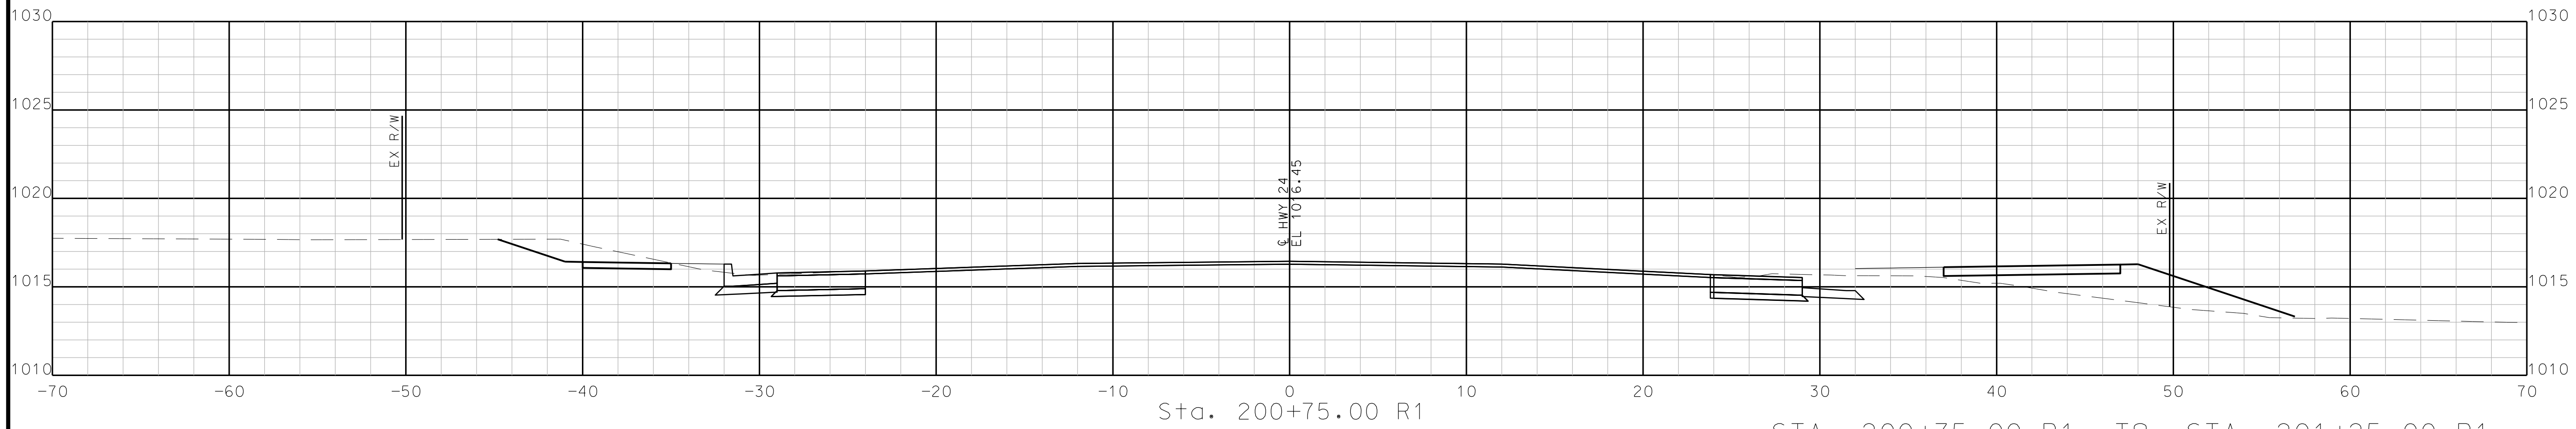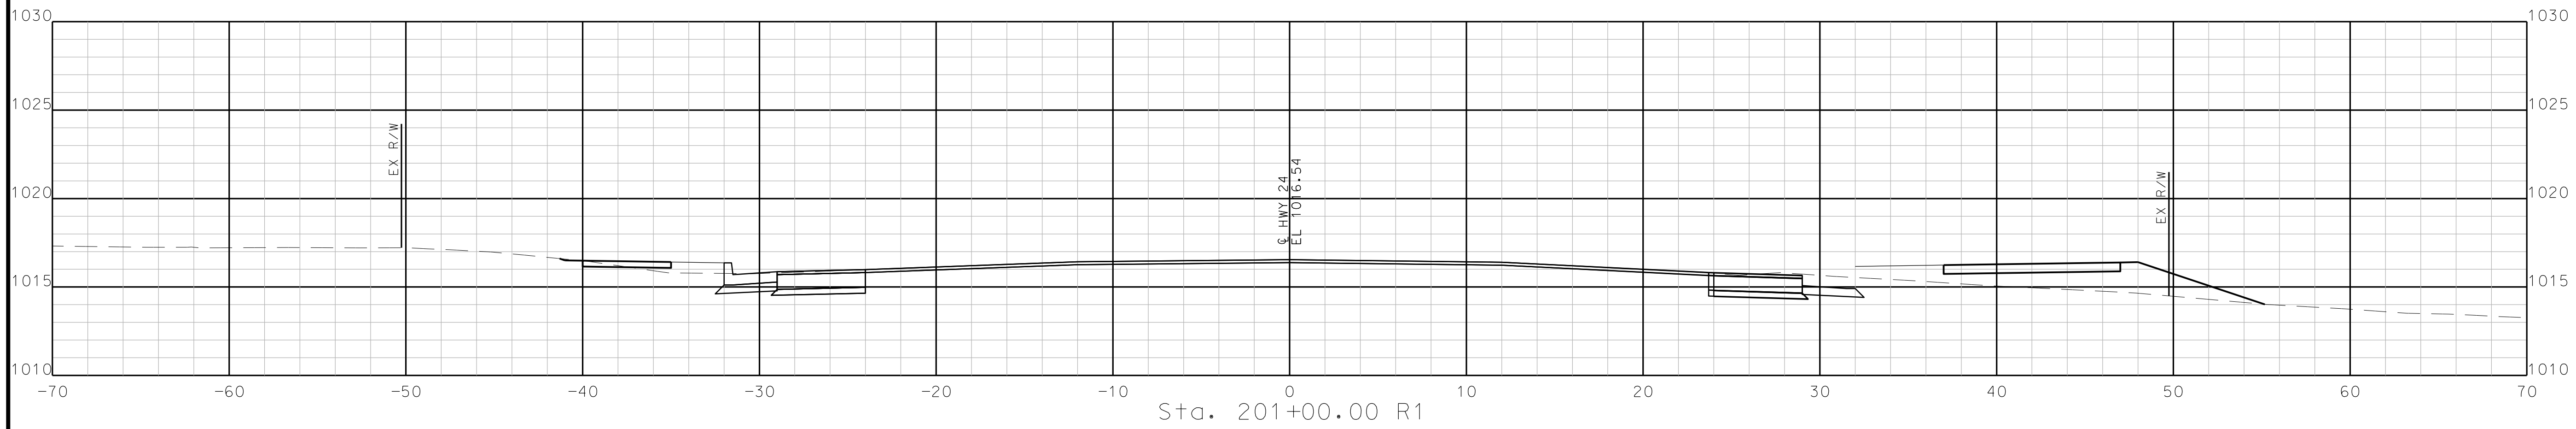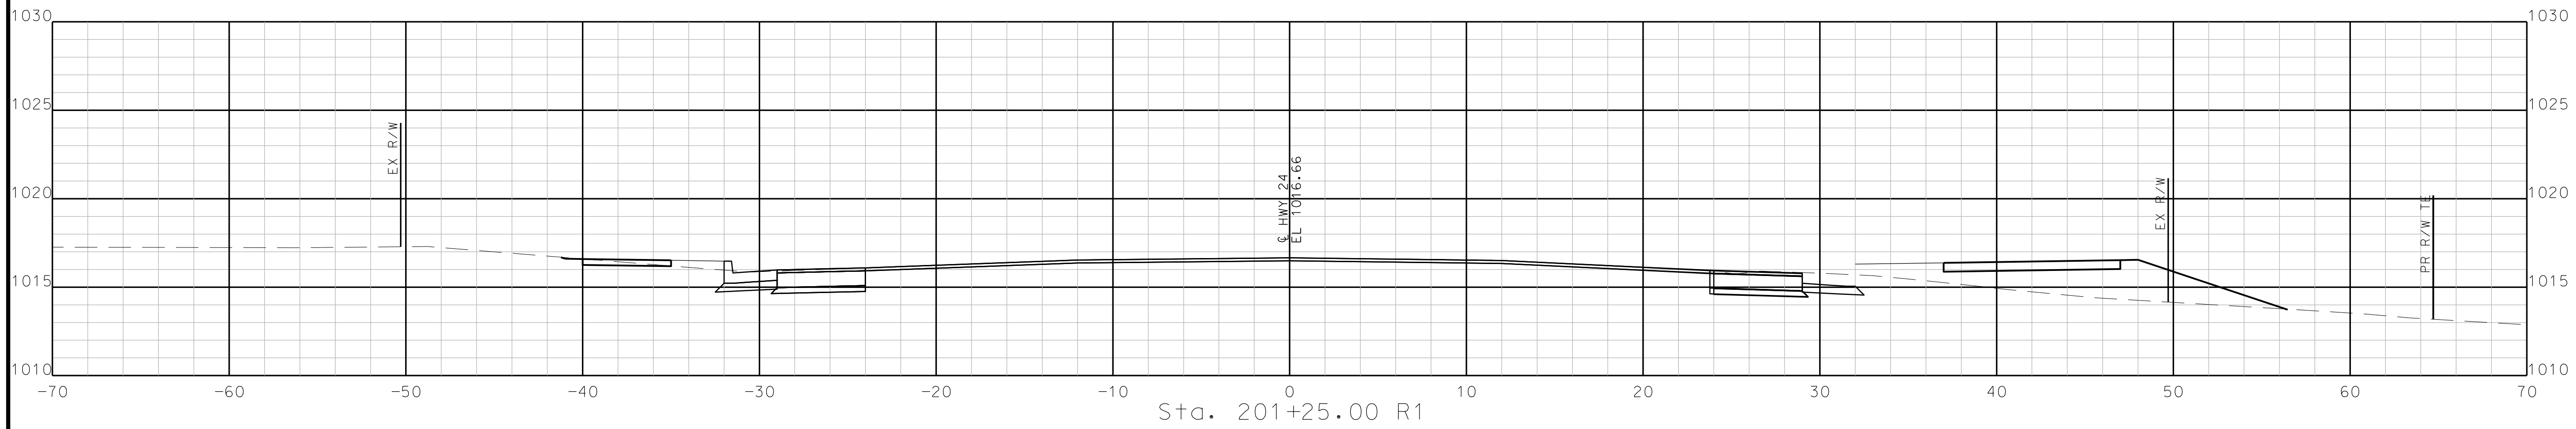

STA. 200+75.00 R1 TO STA. 201+25.00 R1

IF A SEAL IS PRESENT ON THIS SHEET IT HAS BEEN ELECTRONICALLY SEALED AND DATED.

"THIS MEDIA SHOULD NOT BE CONSIDERED A CERTIFIED DOCUMENT."

DATE PREPARED  
10/5/2020

ROUTE STATE  
2-4 MO  
DISTRICT SHEET NO.  
K-C 116


COUNTY  
JACKSON  
JOB NO.  
J4S3405B

CONTRACT ID.  
PROJECT NO.

BRIDGE NO.


DATE	DESCRIPTION

MISSOURI HIGHWAYS AND TRANSPORTATION COMMISSION




105 WEST CAPITOL  
JEFFERSON CITY, MO 65102  
1-888-ASK-MODOT (1-888-273-6636)


**BURNS MCDONNELL**  
9400 Ward Parkway  
Kansas City, MO 64114  
(816) 333-9400

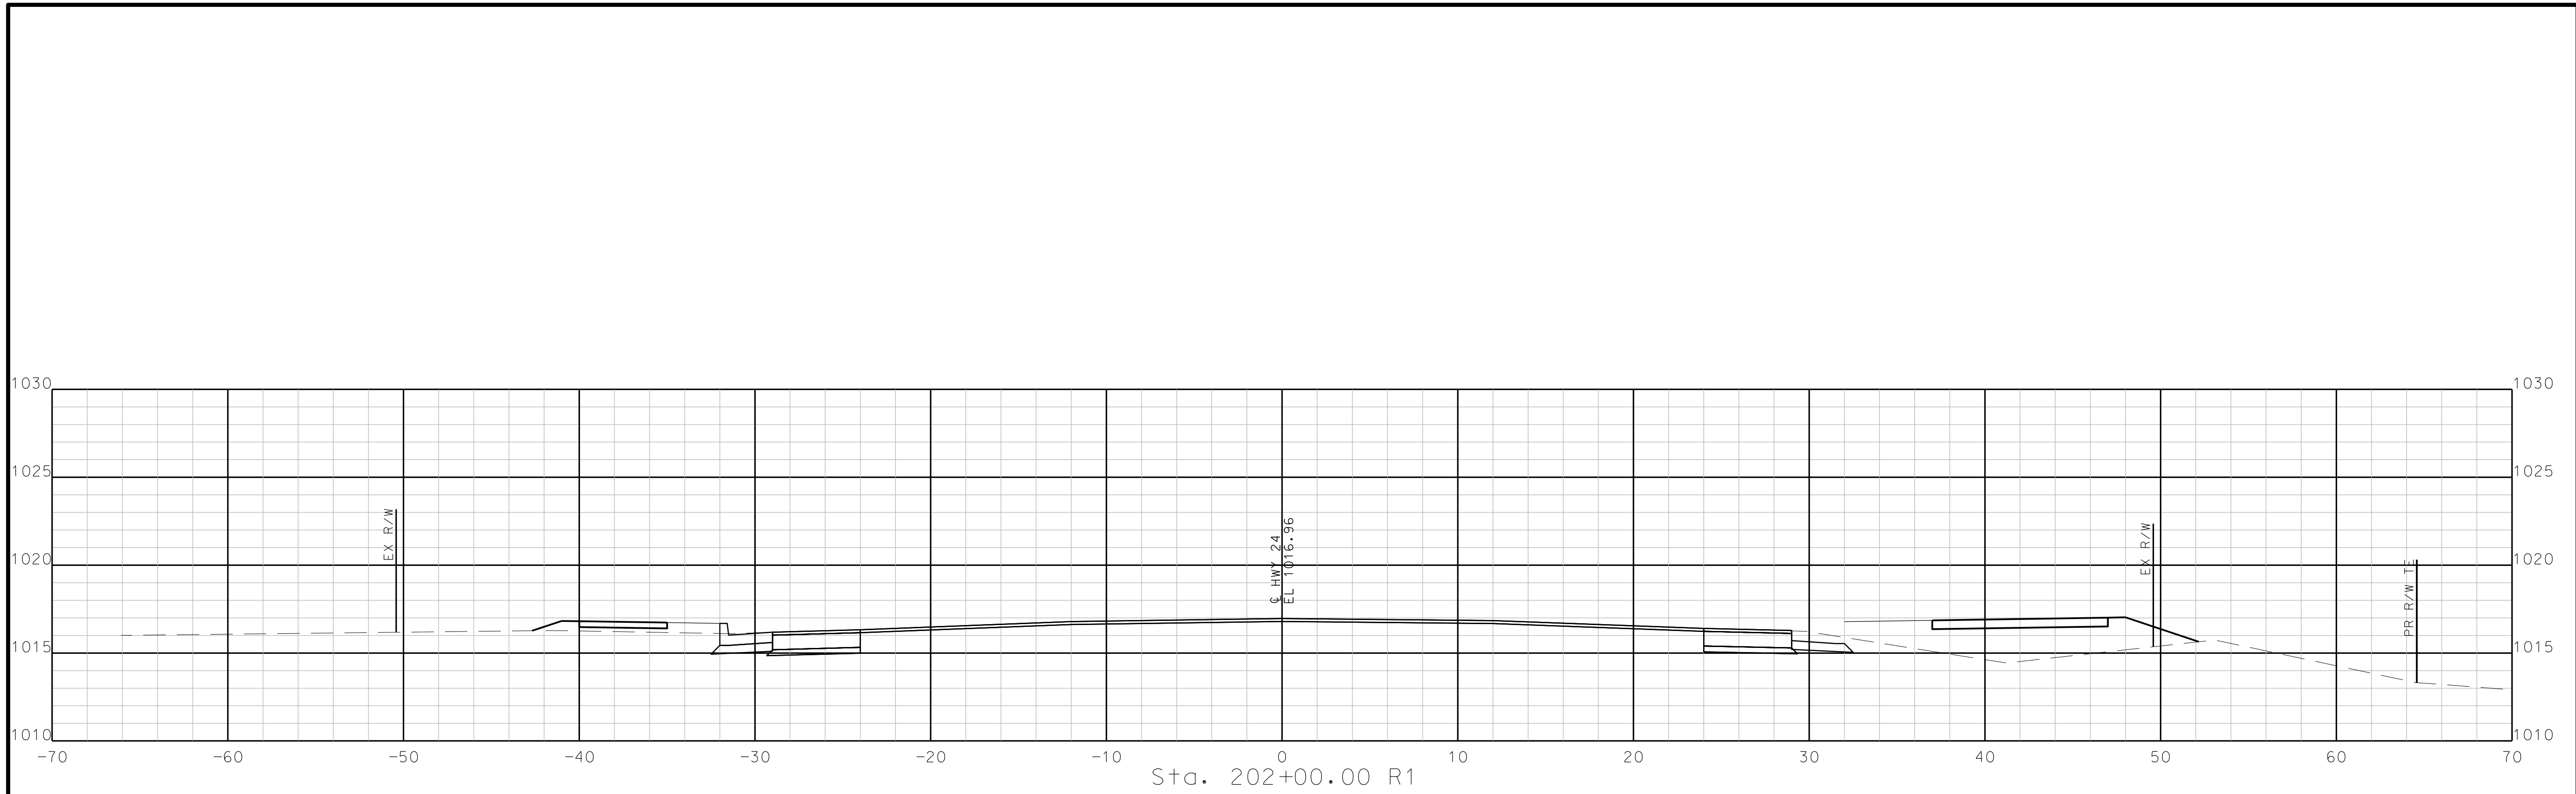

Sta. 202+00.00 R1

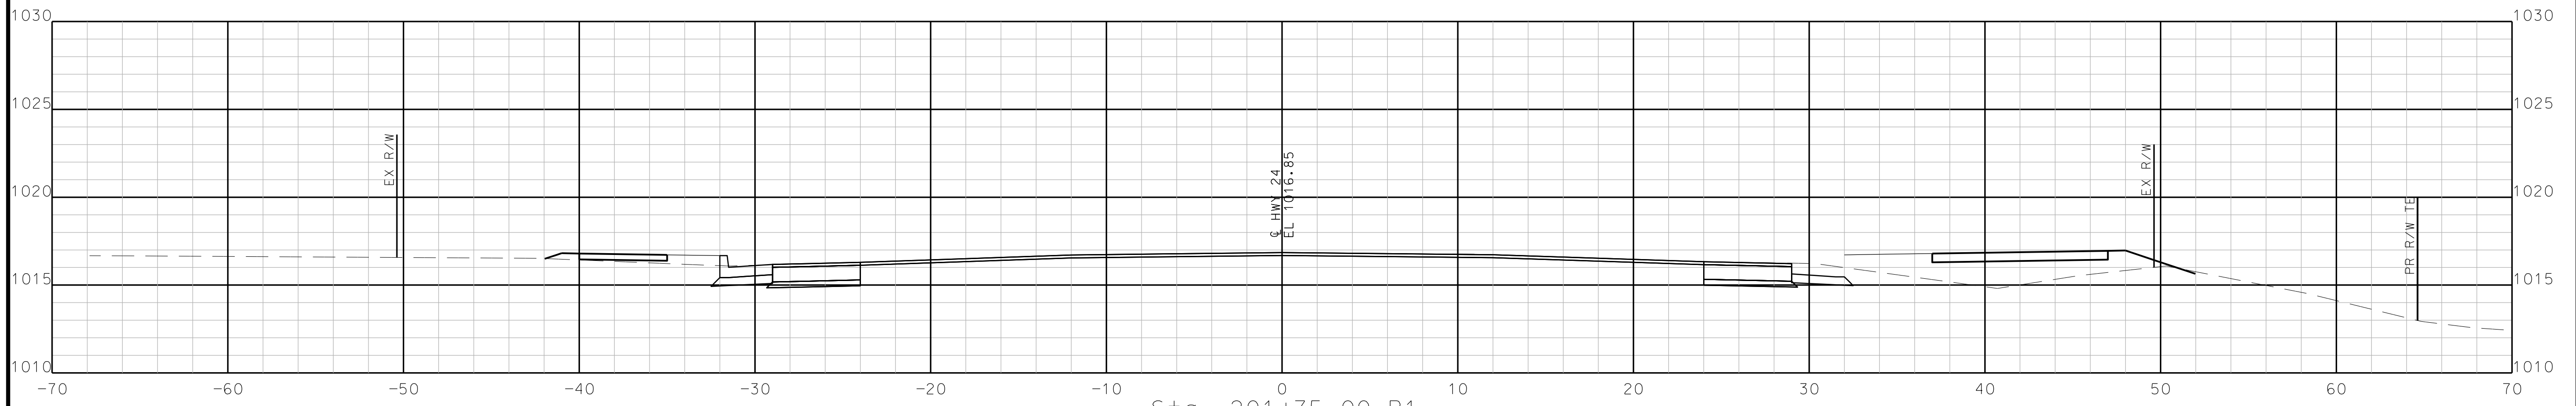

Sta. 201+75.00 R1

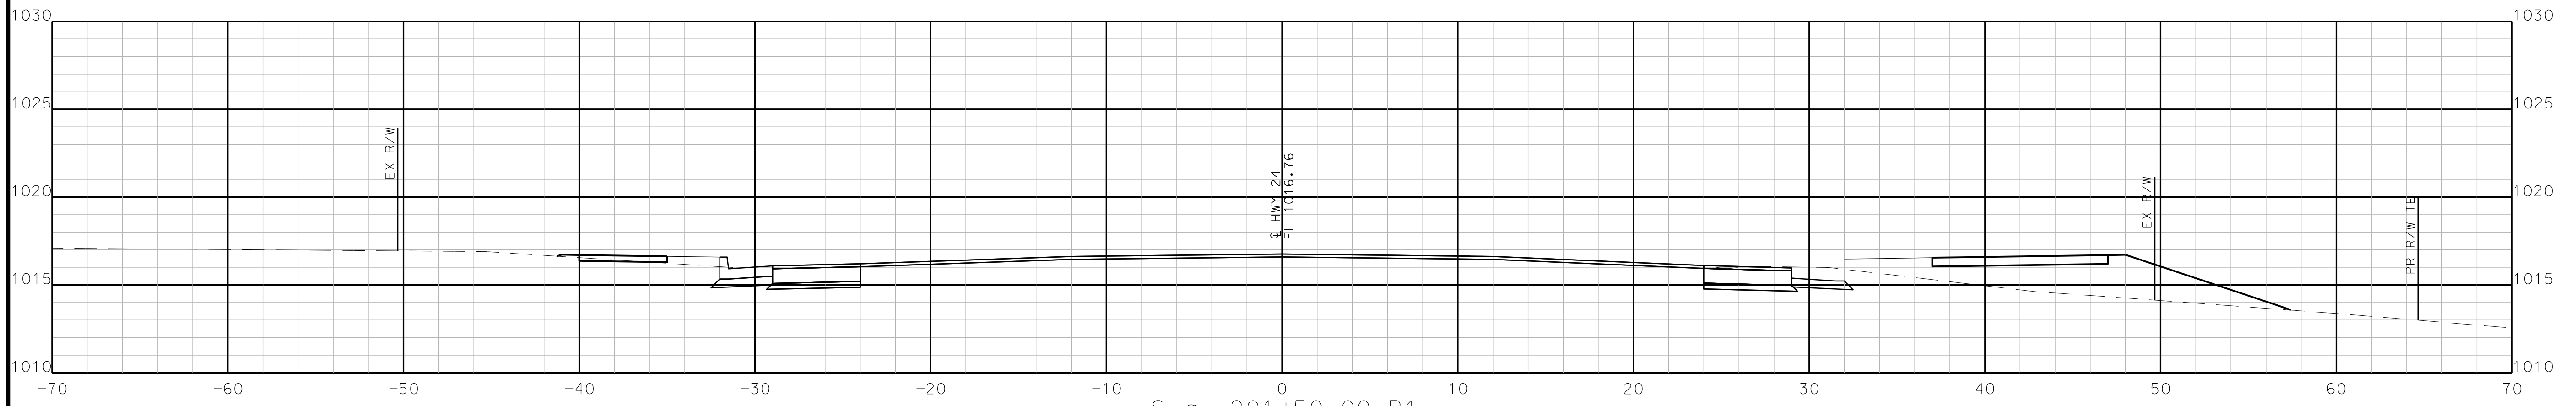

Sta. 201+50.00 R1

STA. 201+50.00 R1 TO STA. 202+00.00 R1

IF A SEAL IS PRESENT ON THIS SHEET IT HAS BEEN ELECTRONICALLY SEALED AND DATED.

"THIS MEDIA SHOULD NOT BE CONSIDERED A CERTIFIED DOCUMENT."

DATE PREPARED 10/5/2020	
ROUTE 2-4	STATE MO
DISTRICT K-C	SHEET NO. 117
COUNTY JACKSON	
JOB NO. J4S3405B	
CONTRACT ID. .	
PROJECT NO. .	
BRIDGE NO. .	

DESCRIPTION
.
.
.
.
.
.
.
.
.


DATE
.
.
.
.
.
.
.
.
.

MISSOURI HIGHWAYS AND TRANSPORTATION COMMISSION




105 WEST CAPITOL  
JEFFERSON CITY, MO 65102  
1-888-ASK-MODOT (1-888-273-6636)


**BURNS  
MCDONNELL**  
9400 Ward Parkway  
Kansas City, MO 64114  
(816) 333-9400

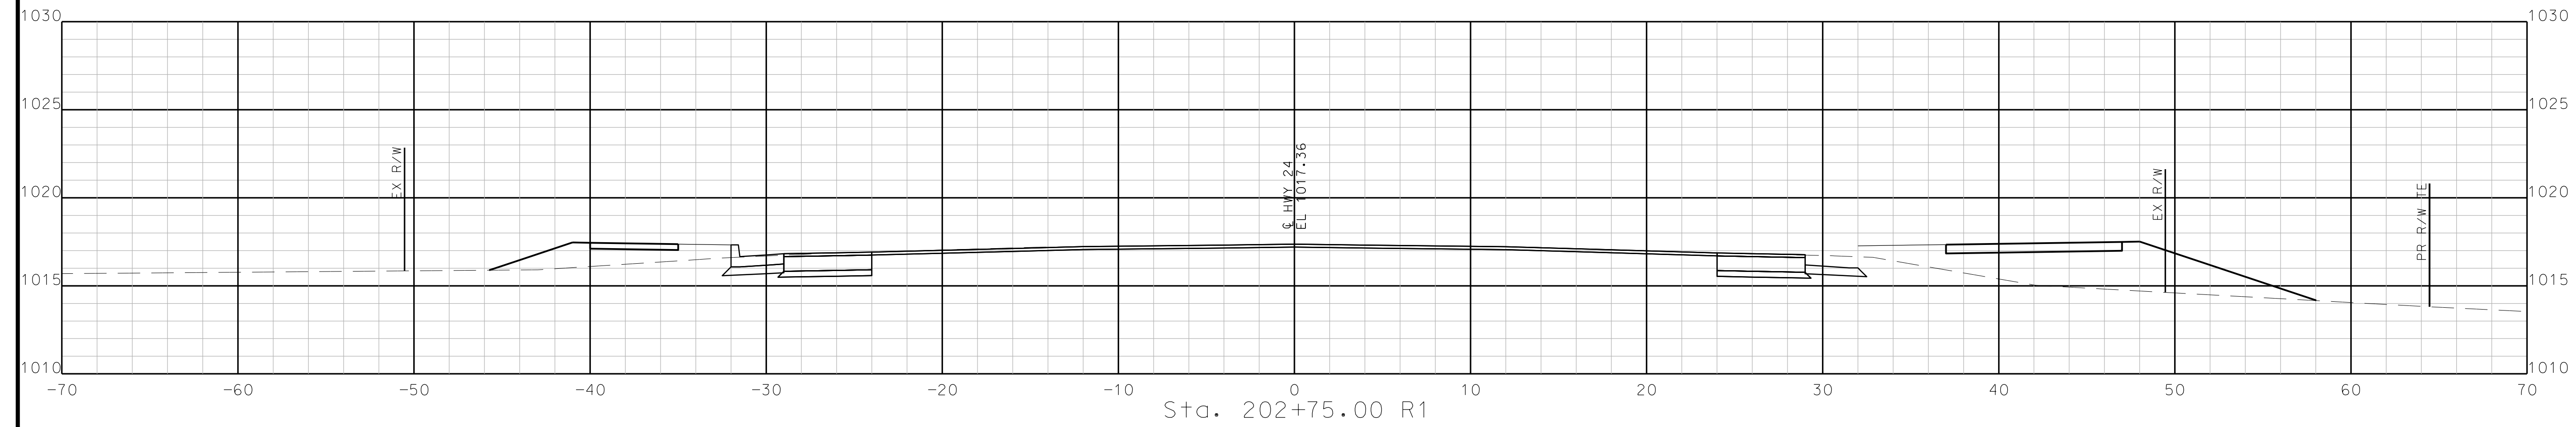

Sta. 202+75.00 R1

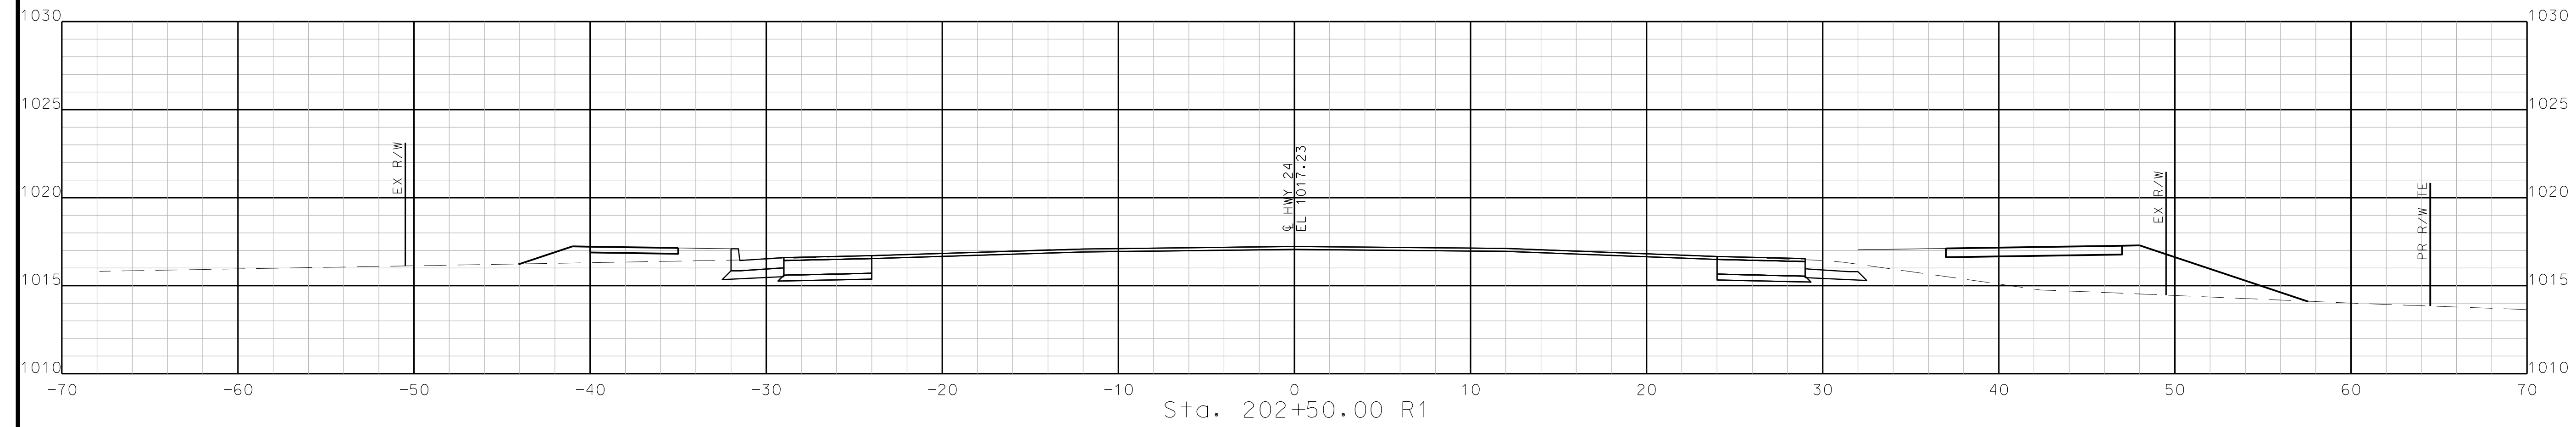

Sta. 202+50.00 R1

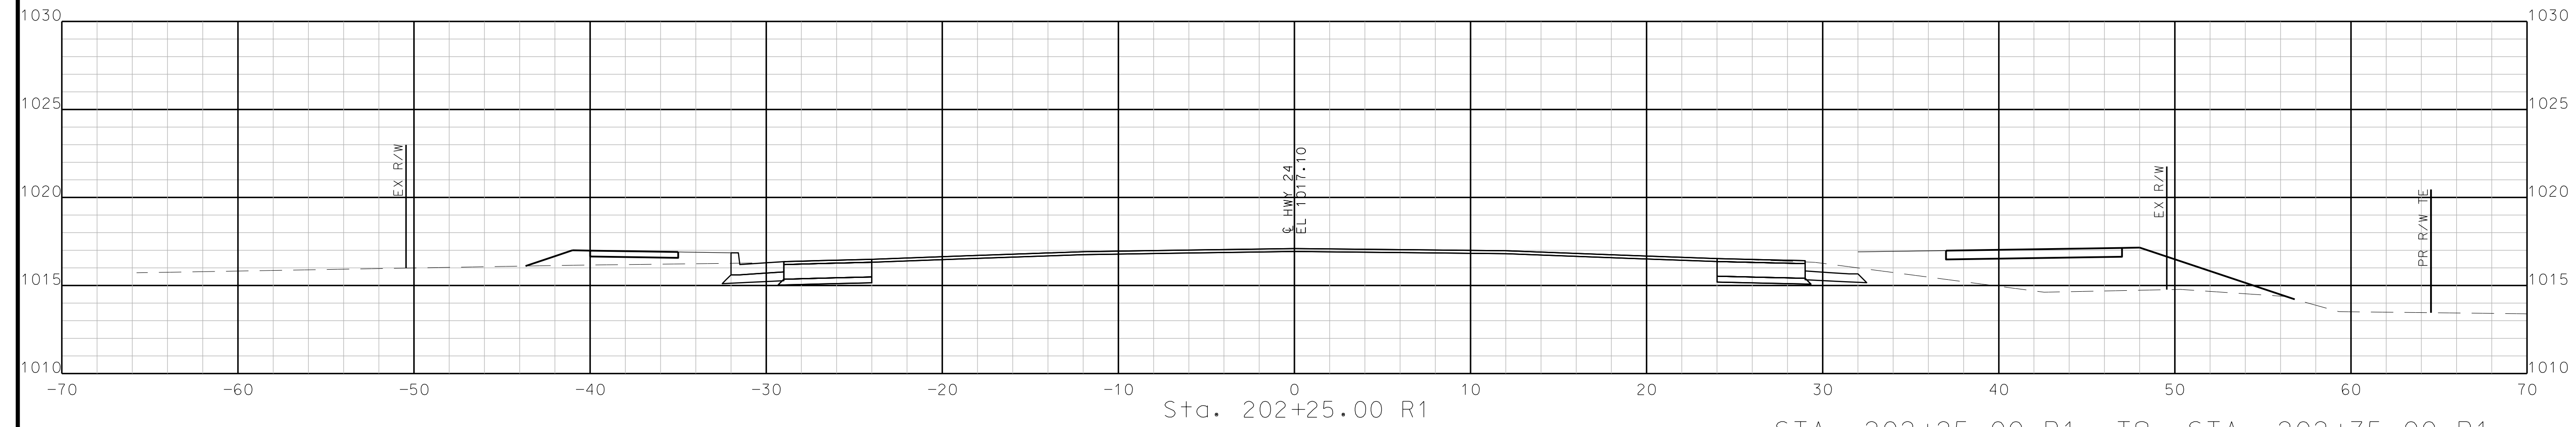

Sta. 202+25.00 R1

STA. 202+25.00 R1 TO STA. 202+75.00 R1

IF A SEAL IS PRESENT ON THIS SHEET IT HAS BEEN ELECTRONICALLY SEALED AND DATED.

REV.

"THIS MEDIA SHOULD NOT BE CONSIDERED A CERTIFIED DOCUMENT."

DATE PREPARED  
10/5/2020  
ROUTE STATE  
2-4 MO  
DISTRICT SHEET NO.  
K-C 118  
COUNTY  
JACKSON  
JOB NO.  
J4S3405B  
CONTRACT ID.  
PROJECT NO.  
BRIDGE NO.




DATE	DESCRIPTION
.	.
.	.
.	.
.	.
.	.

MISSOURI HIGHWAYS AND TRANSPORTATION COMMISSION  
MoDOT  
105 WEST CAPITOL  
JEFFERSON CITY, MO 65102  
1-888-ASK-MODOT (1-888-273-6636)

**BURNS  
MCDONNELL**  
9400 Ward Parkway  
Kansas City, MO 64114  
(816) 333-9400

IF A SEAL IS PRESENT ON THIS SHEET IT HAS BEEN ELECTRONICALLY SEALED AND DATED.

REV.

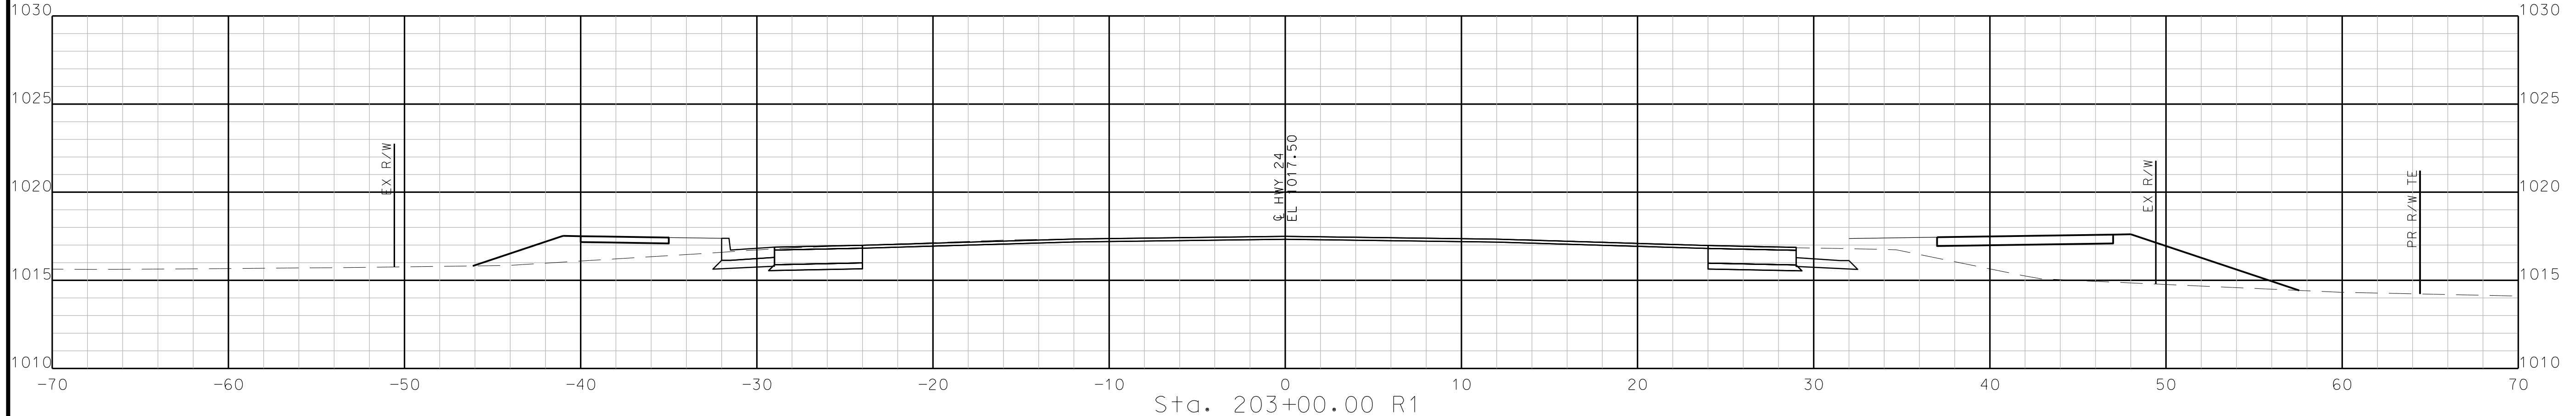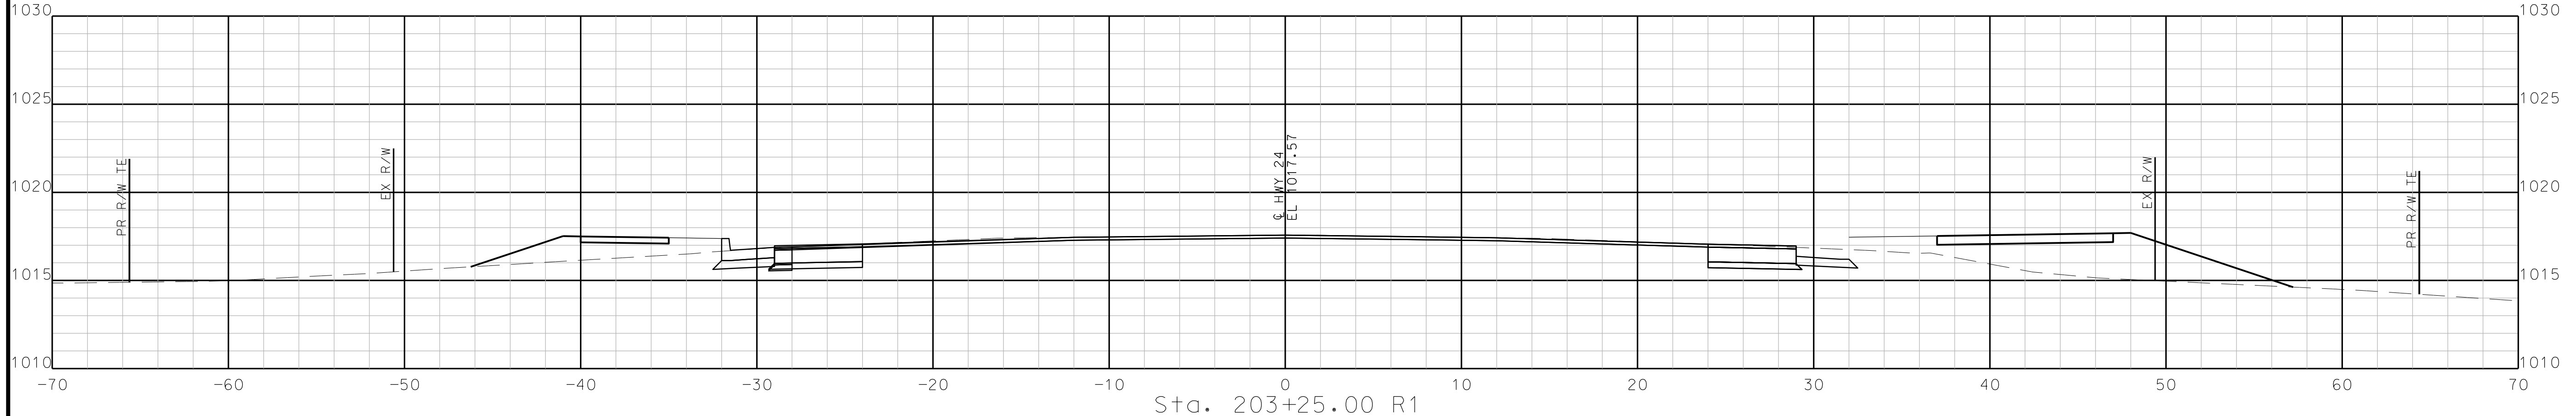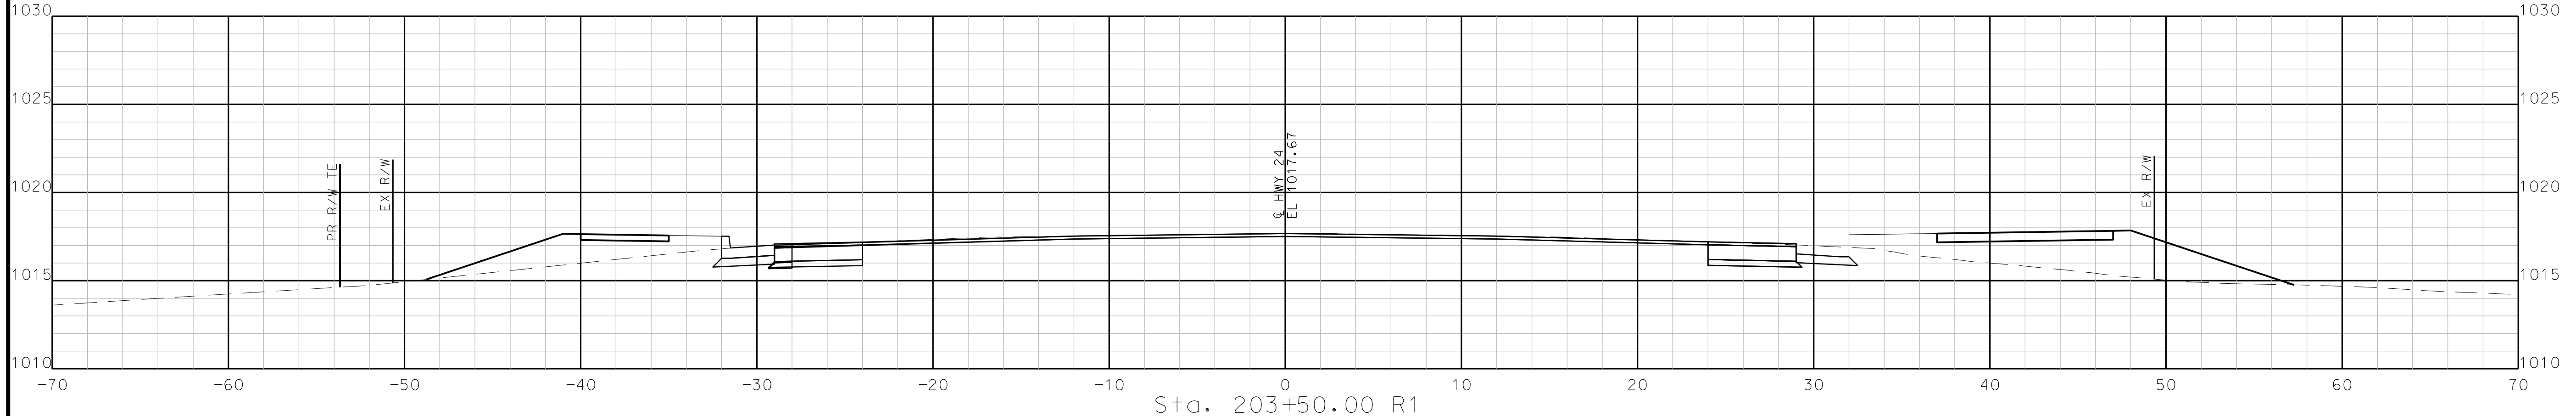

STA. 203+00.00 R1 TO STA. 203+50.00 R1

"THIS MEDIA SHOULD NOT BE CONSIDERED A CERTIFIED DOCUMENT."

DATE PREPARED  
10/5/2020

ROUTE	STATE
2-4	MO
DISTRICT	SHEET NO.
K-C	119

COUNTY  
**JACKSON**

JOB NO.  
**J4S3405B**


CONTRACT ID.  
.

PROJECT NO.  
.

BRIDGE NO.  
.

DATE	DESCRIPTION




MISSOURI HIGHWAYS AND TRANSPORTATION COMMISSION



105 WEST CAPITOL  
JEFFERSON CITY, MO 65102  
1-888-ASK-MODOT (1-888-273-6636)

**BURNS MCDONNELL**  
9400 Ward Parkway  
Kansas City, MO 64114  
(816) 333-9400

IF A SEAL IS PRESENT ON THIS SHEET IT HAS BEEN ELECTRONICALLY SEALED AND DATED. REV.

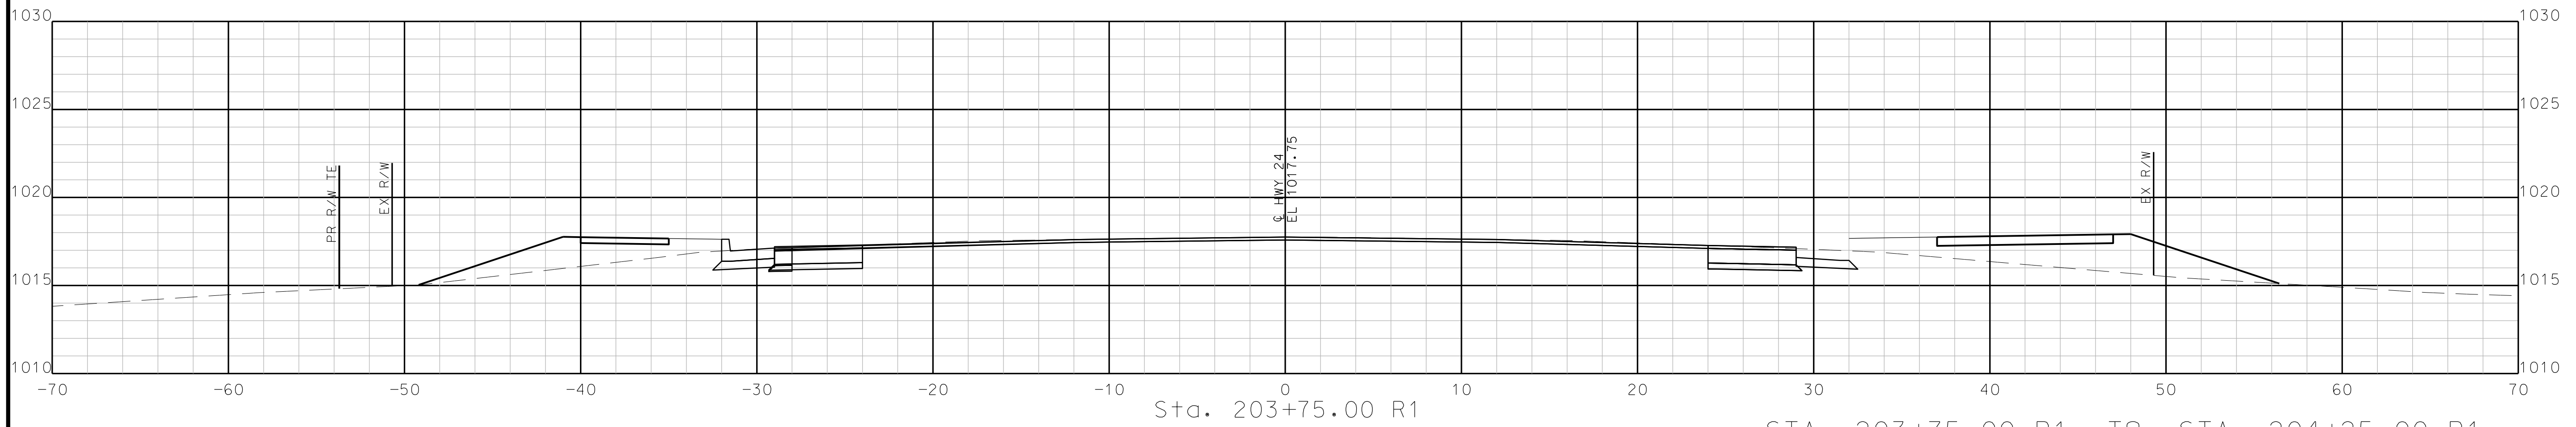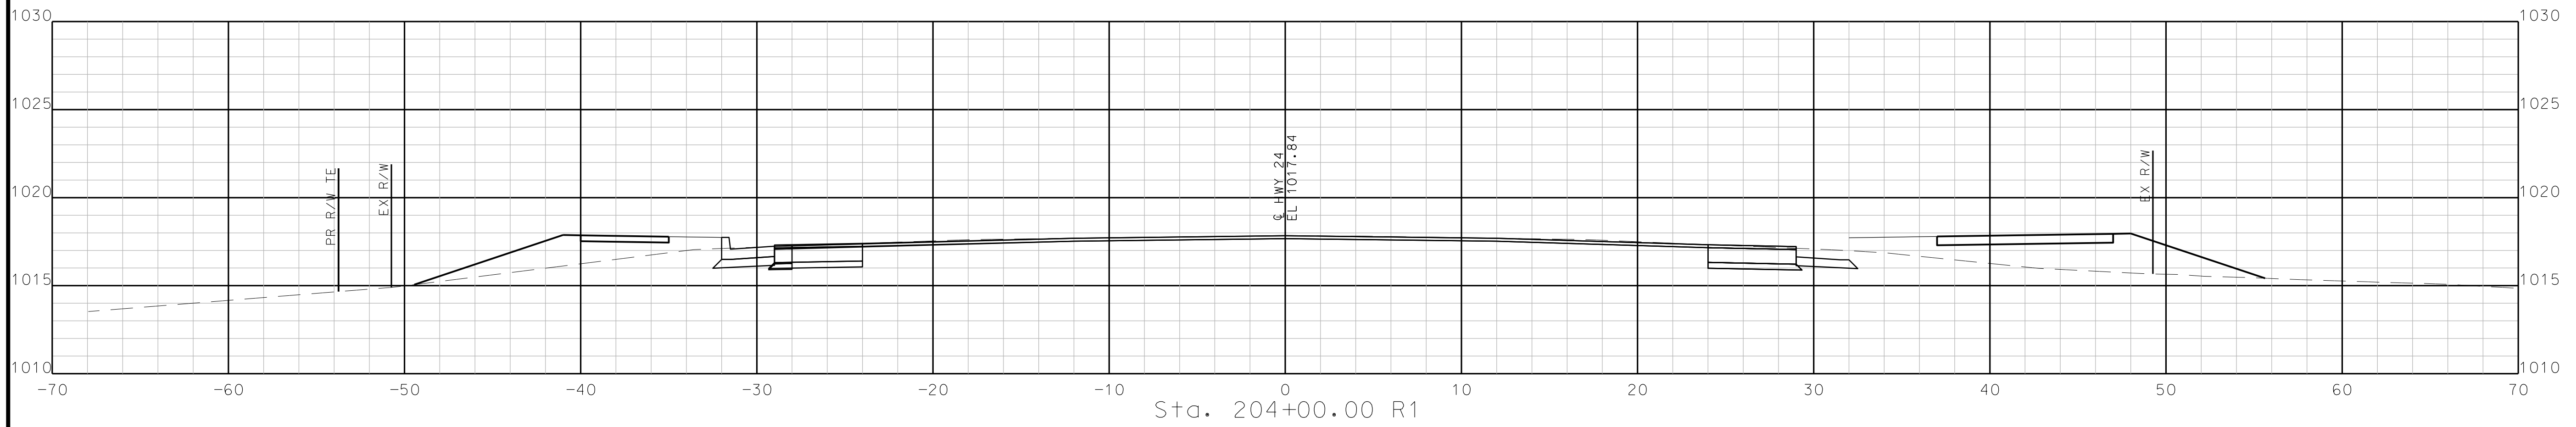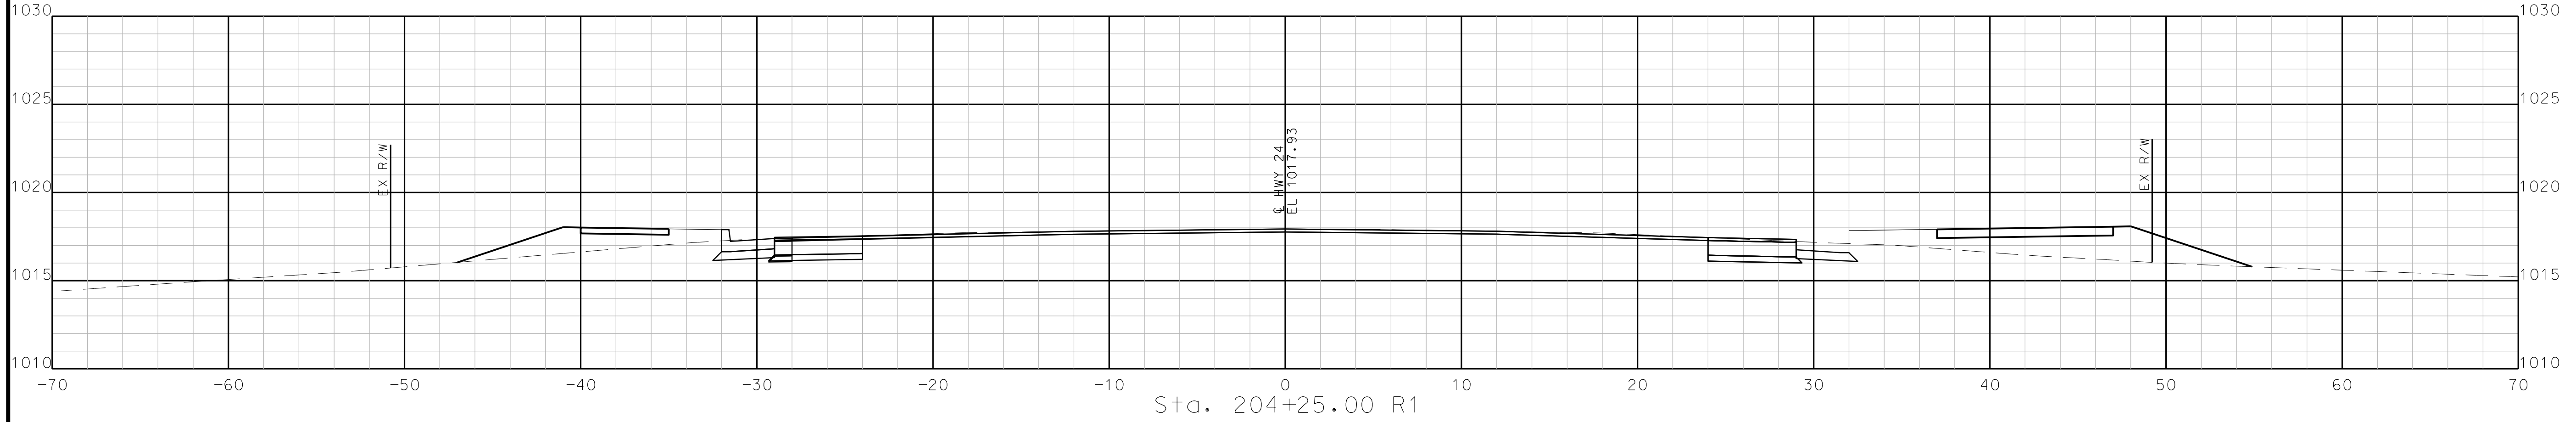

STA. 203+75.00 R1 TO STA. 204+25.00 R1



"THIS MEDIA SHOULD NOT BE CONSIDERED A CERTIFIED DOCUMENT."

DATE PREPARED  
10/5/2020

ROUTE	STATE
24	MO
DISTRICT	SHEET NO.
K-C	120


COUNTY  
**JACKSON**  
JOB NO.  
**J4S3405B**  
CONTRACT ID.

PROJECT NO.  
.

BRIDGE NO.  
.

DESCRIPTION	DATE




MISSOURI HIGHWAYS AND TRANSPORTATION COMMISSION

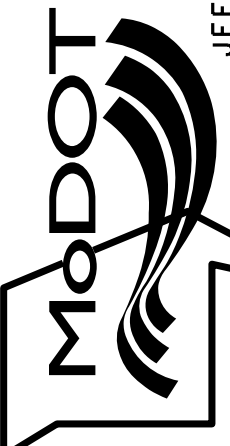

105 WEST CAPITOL  
JEFFERSON CITY, MO 65102  
1-888-ASK-MODOT (1-888-273-6636)

**BURNS  
MCDONNELL**  
9400 Ward Parkway  
Kansas City, MO 64114  
(816) 333-9400

IF A SEAL IS PRESENT ON THIS SHEET IT HAS BEEN ELECTRONICALLY SEALED AND DATED: REV.

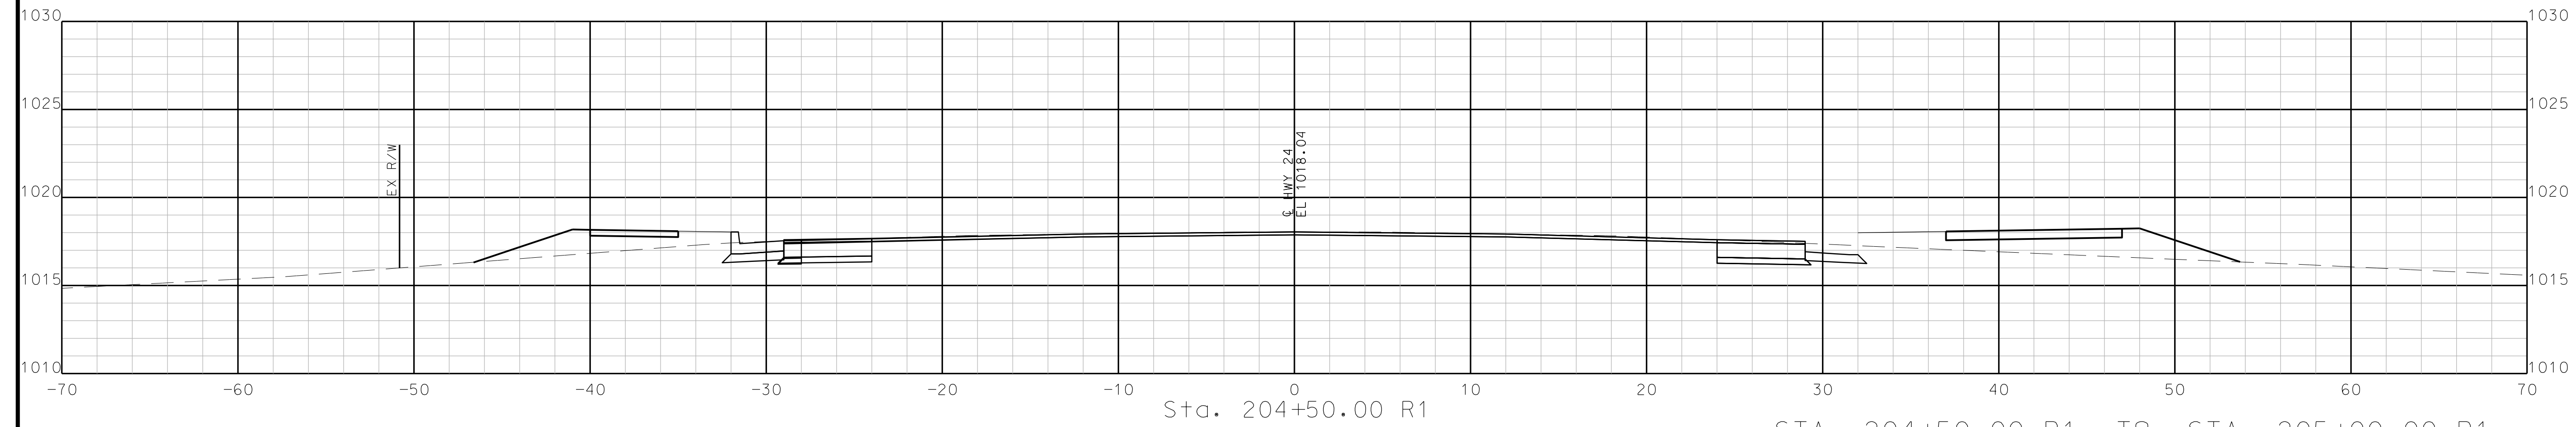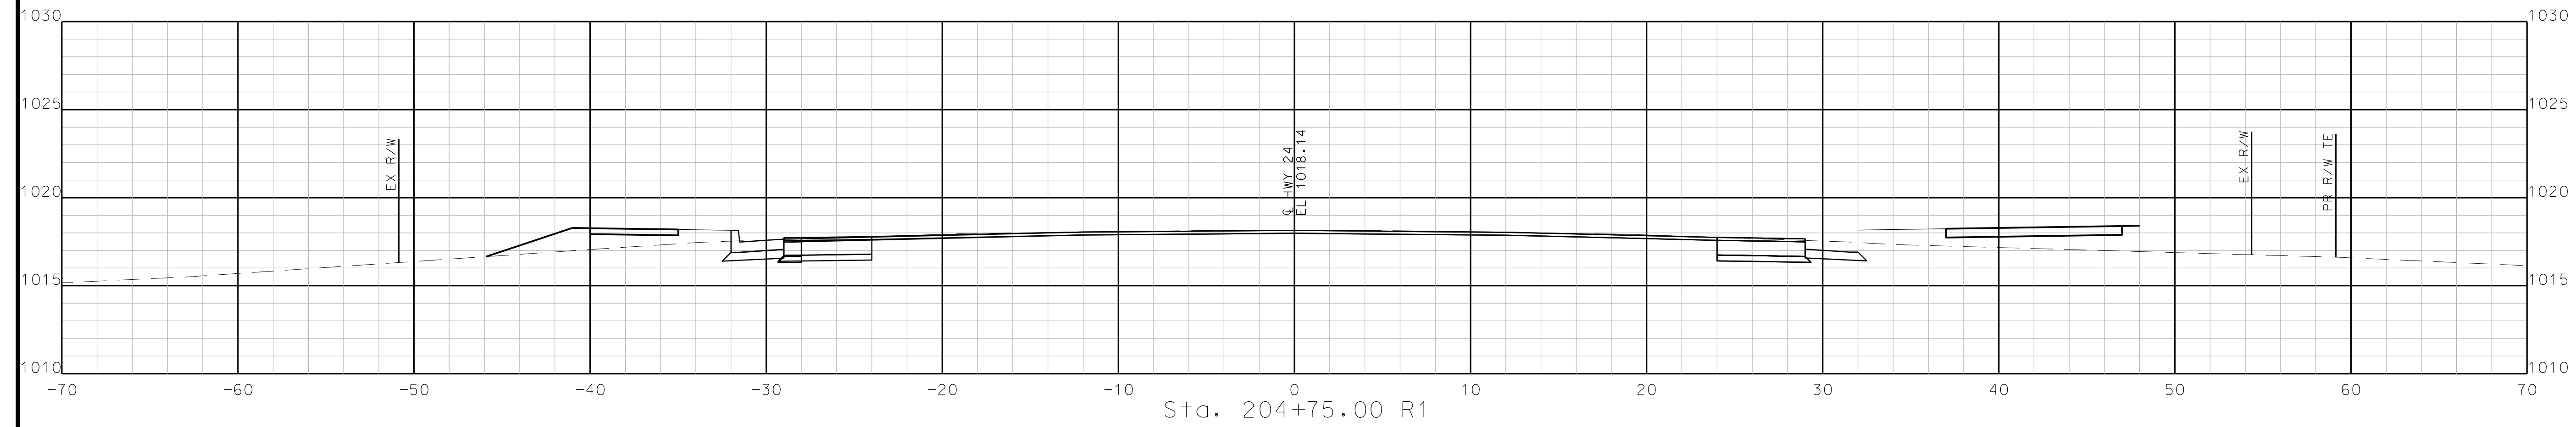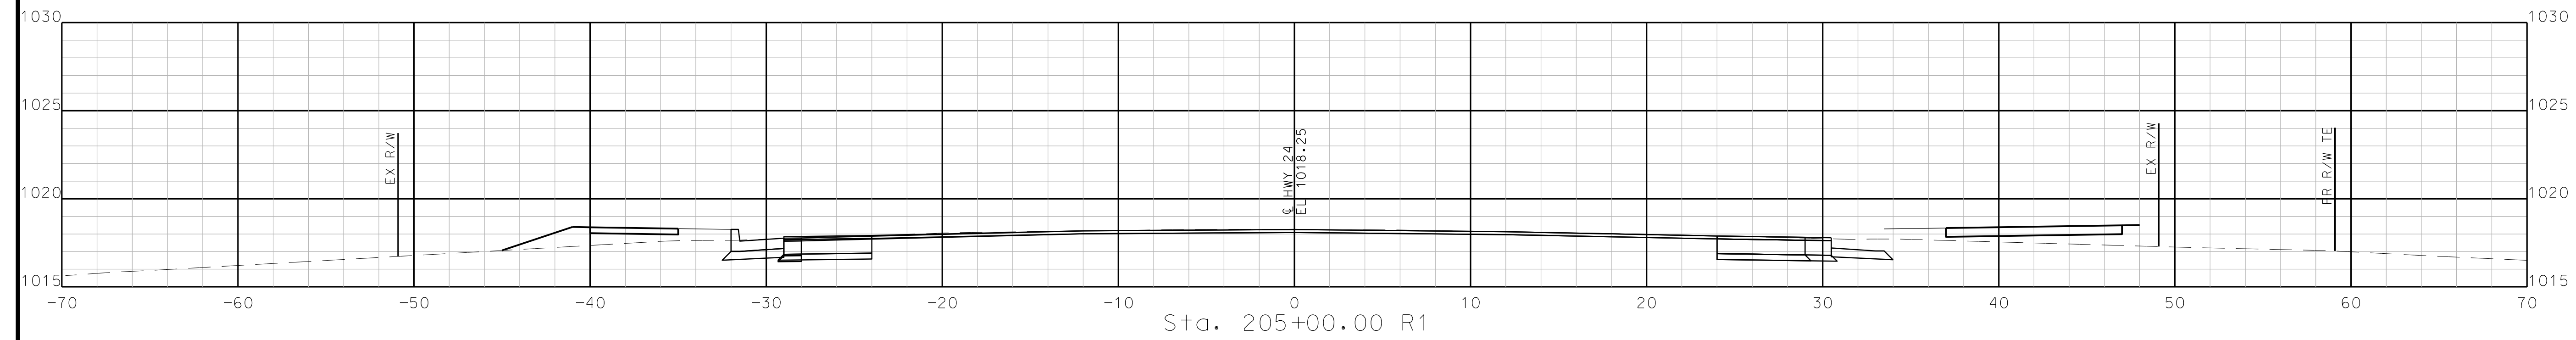

STA. 204+50.00 R1 TO STA. 205+00.00 R1

"THIS MEDIA SHOULD NOT BE CONSIDERED A CERTIFIED DOCUMENT."

DATE PREPARED  
10/5/2020

ROUTE 2-4 STATE MO

DISTRICT K-C SHEET NO. 121

COUNTY JACKSON

JOB NO. J4S3405B


CONTRACT ID.

PROJECT NO.

BRIDGE NO.






DESCRIPTION	DATE

MISSOURI HIGHWAYS AND TRANSPORTATION COMMISSION  
105 WEST CAPITOL JEFFERSON CITY, MO 65102  
1-888-ASK-MODOT (1-888-273-6636)

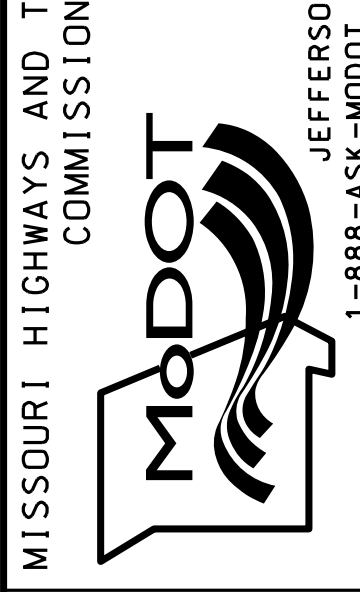

**BURNS MCDONNELL**  
9400 Ward Parkway  
Kansas City, MO 64114  
(816) 333-9400

REV.

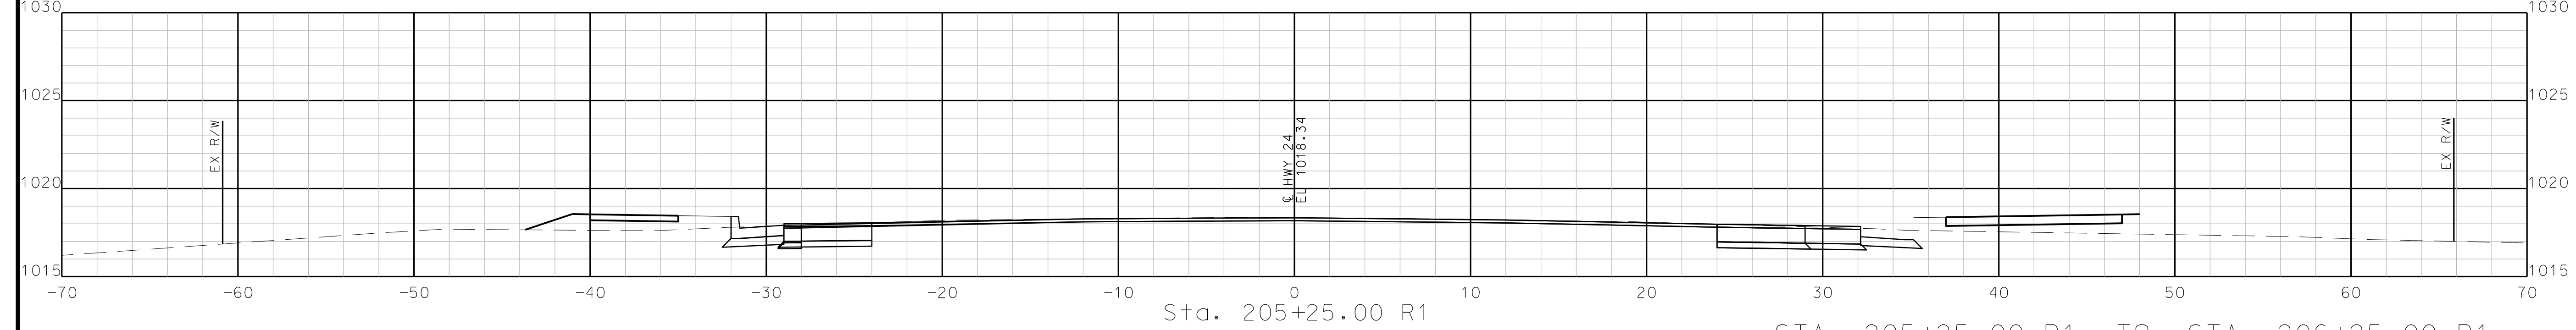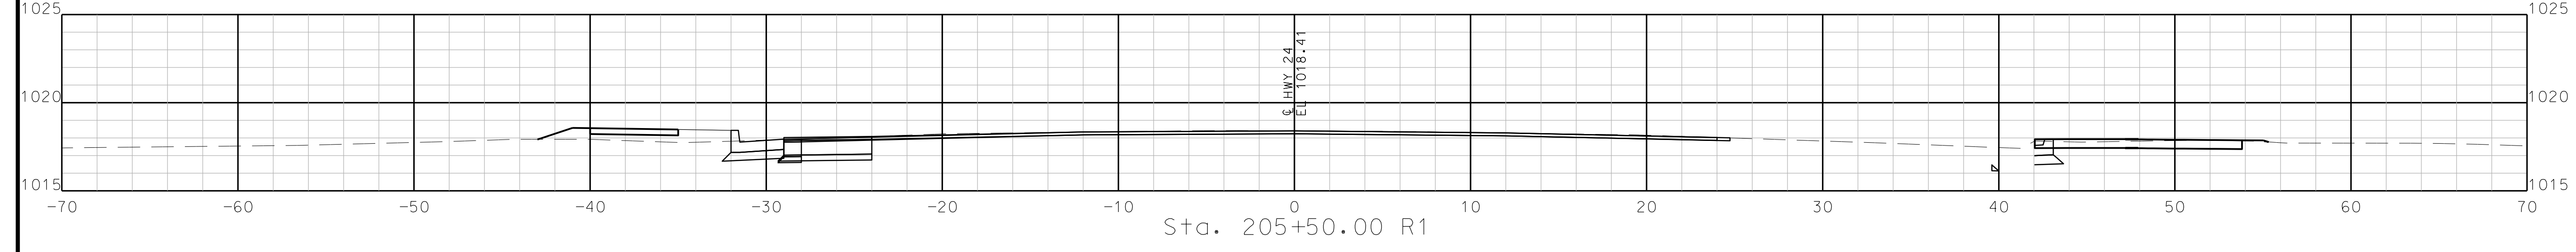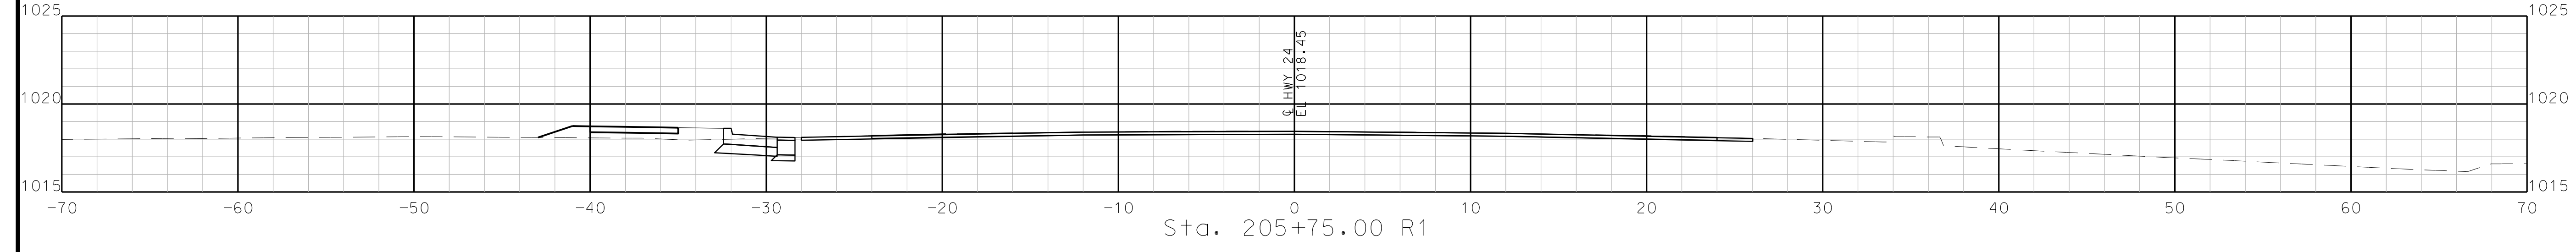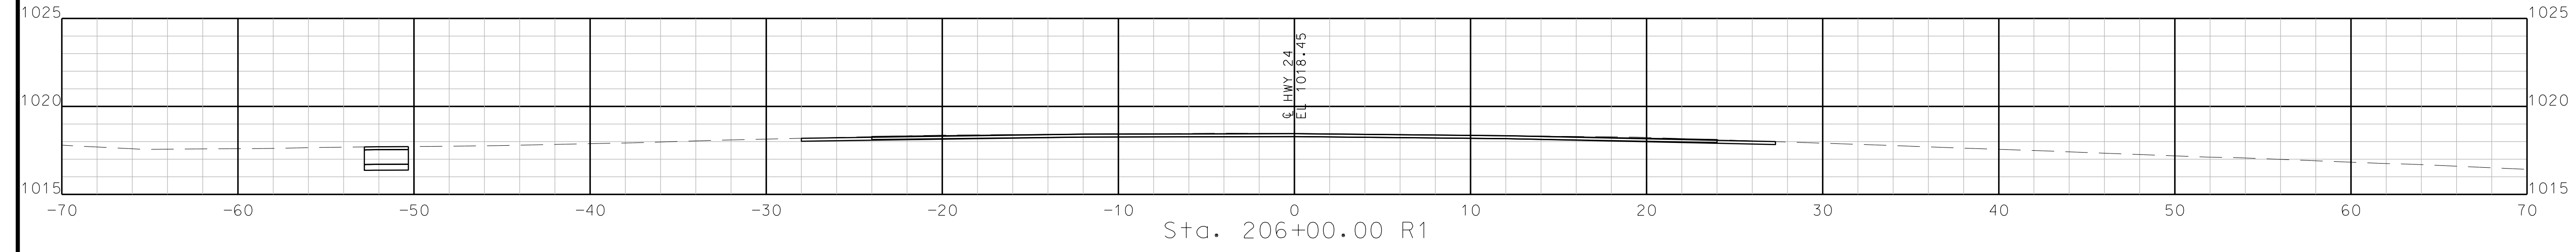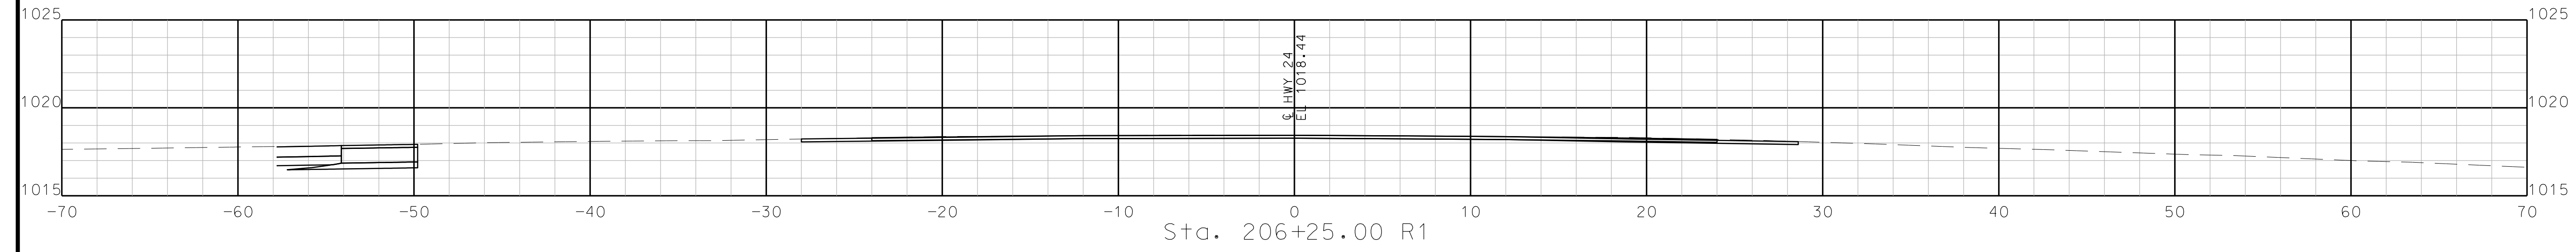

STA. 205+25.00 R1 TO STA. 206+25.00 R1

IF A SEAL IS PRESENT ON THIS SHEET IT HAS BEEN ELECTRONICALLY SEALED AND DATED.

"THIS MEDIA SHOULD NOT BE CONSIDERED A CERTIFIED DOCUMENT."

DATE PREPARED  
10/5/2020

ROUTE 2-4 STATE MO

DISTRICT K-C SHEET NO. 122

COUNTY JACKSON

JOB NO. J4S3405B


CONTRACT ID.

PROJECT NO.

BRIDGE NO.





DATE	DESCRIPTION

MISSOURI HIGHWAYS AND TRANSPORTATION COMMISSION

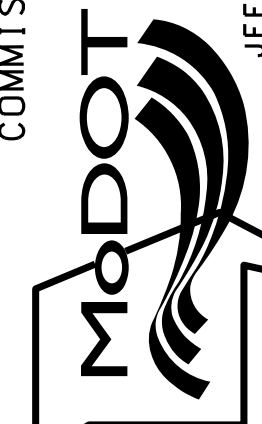

105 WEST CAPITOL  
JEFFERSON CITY, MO 65102  
1-888-ASK-MODOT (1-888-273-6636)

**BURNS MCDONNELL**  
9400 Ward Parkway  
Kansas City, MO 64114  
(816) 333-9400

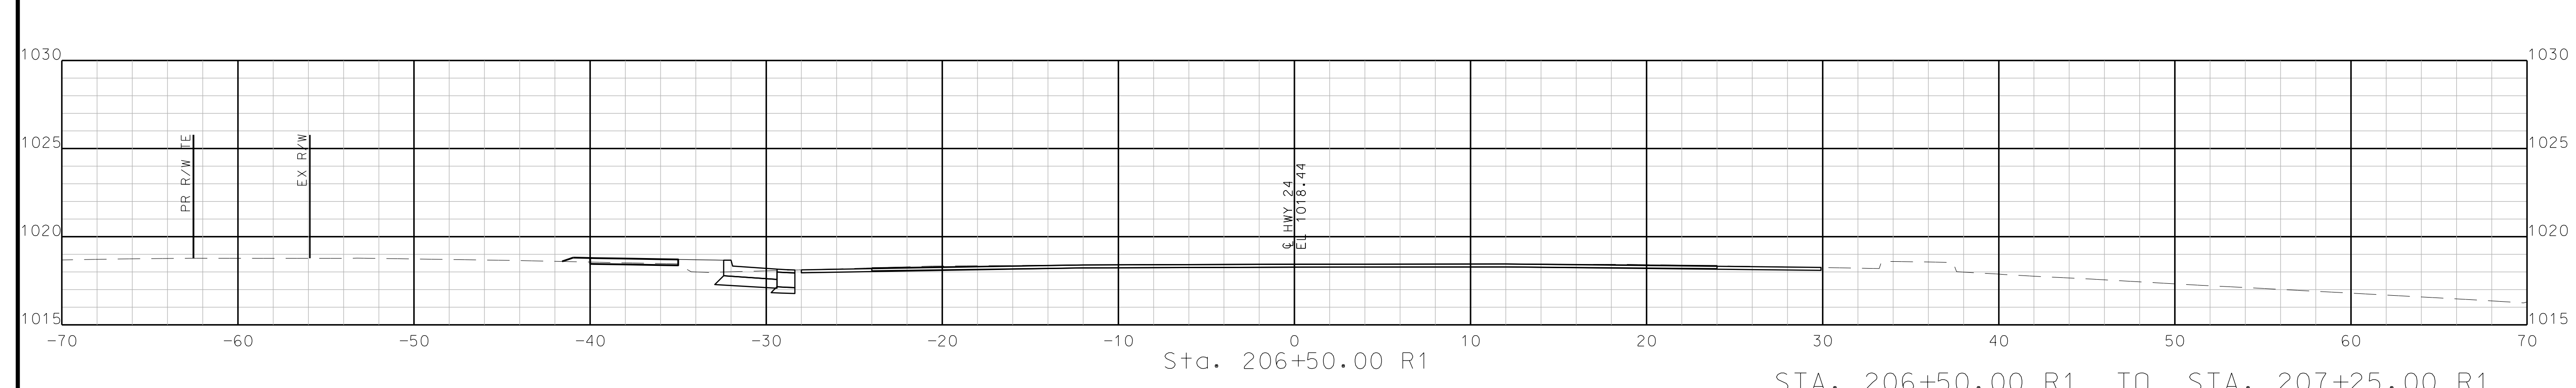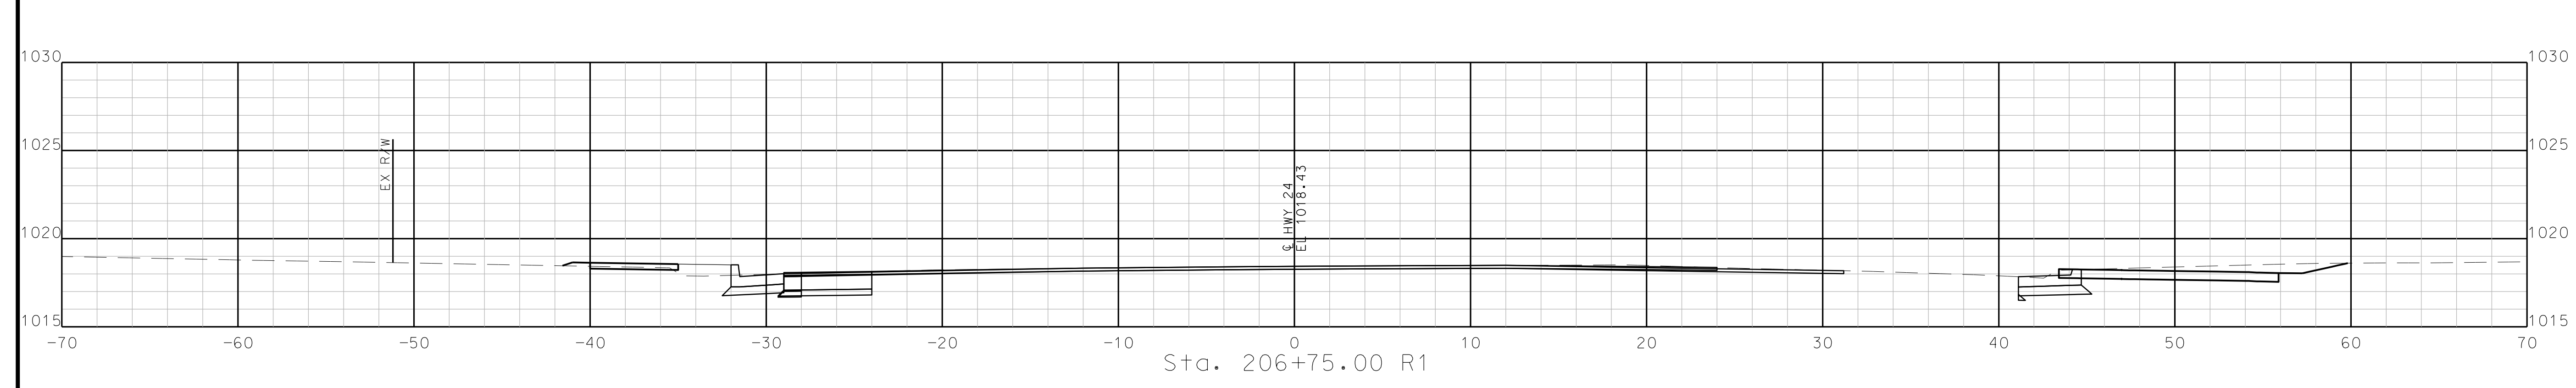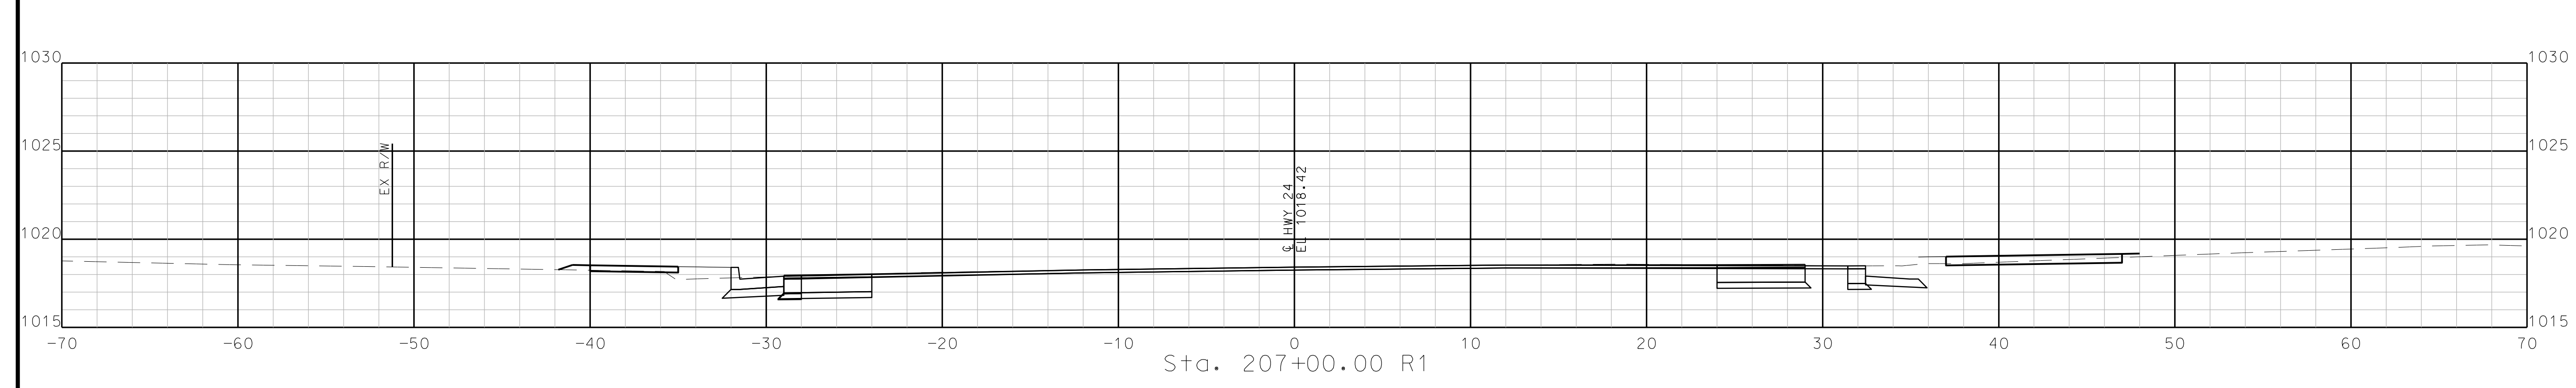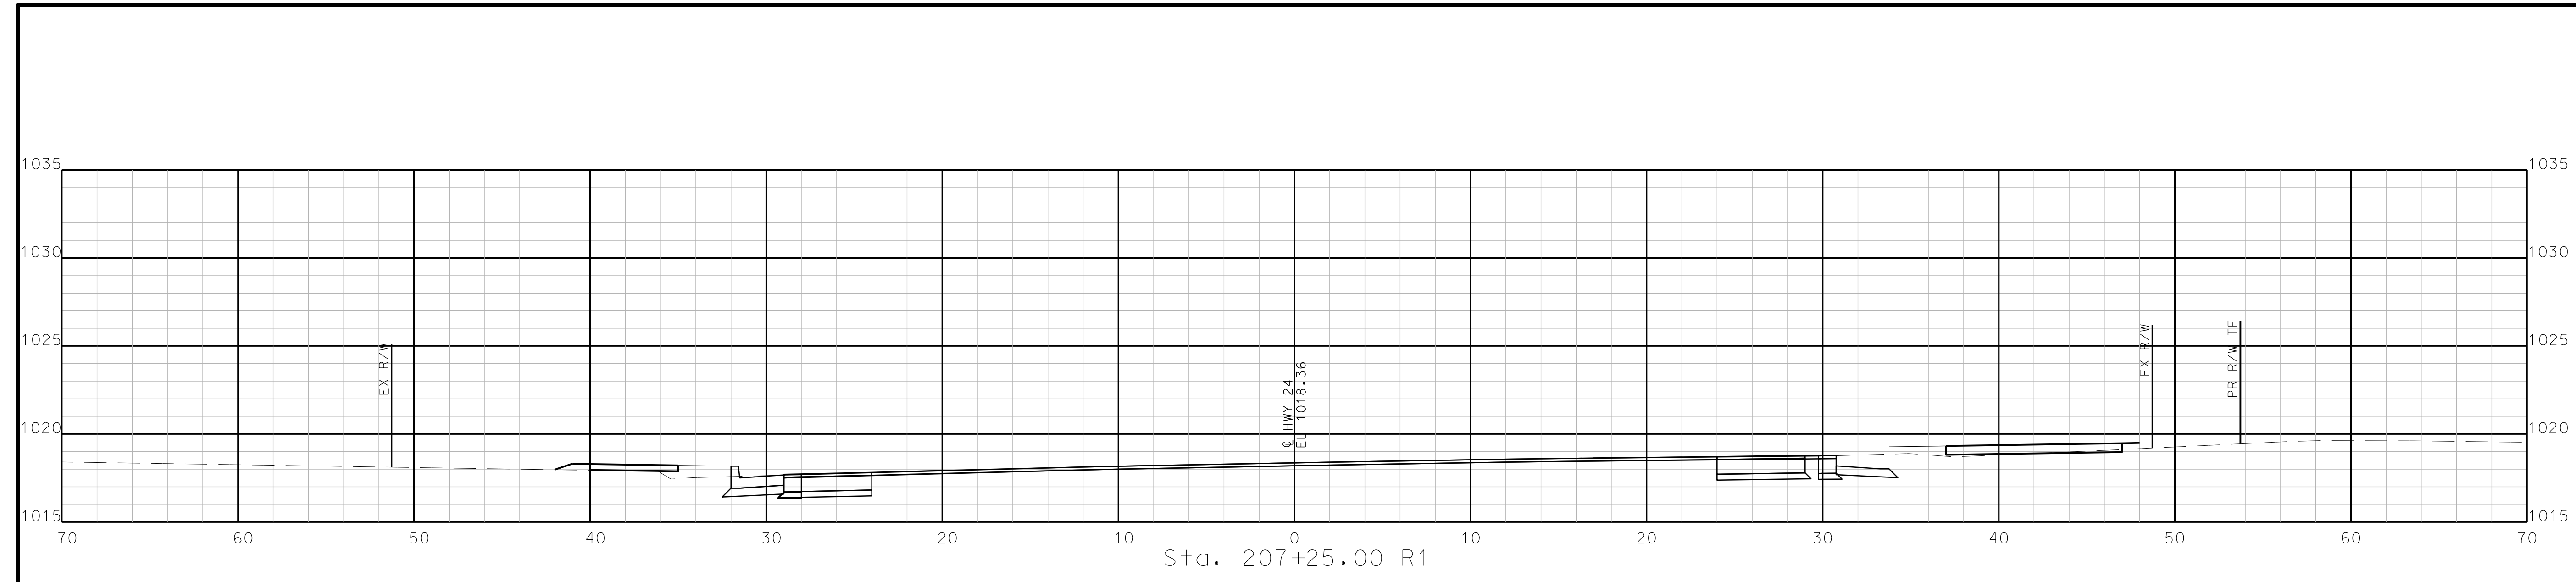

STA. 206+50.00 R1 TO STA. 207+25.00 R1

IF A SEAL IS PRESENT ON THIS SHEET IT HAS BEEN ELECTRONICALLY SEALED AND DATED.

"THIS MEDIA SHOULD NOT BE CONSIDERED A CERTIFIED DOCUMENT."

DATE PREPARED  
10/5/2020

ROUTE STATE  
2-4 MO

DISTRICT SHEET NO.  
K-C 123

COUNTY  
JACKSON

JOB NO.  
J4S3405B


CONTRACT ID.

PROJECT NO.

BRIDGE NO.

DESCRIPTION	DATE




MISSOURI HIGHWAYS AND TRANSPORTATION COMMISSION

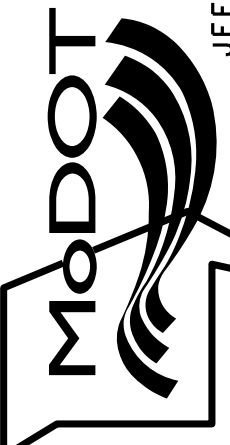

105 WEST CAPITOL  
JEFFERSON CITY, MO 65102  
1-888-ASK-MODOT (1-888-273-6636)

**BURNS  
MCDONNELL**  
9400 Ward Parkway  
Kansas City, MO 64114  
(816) 333-9400

REV.

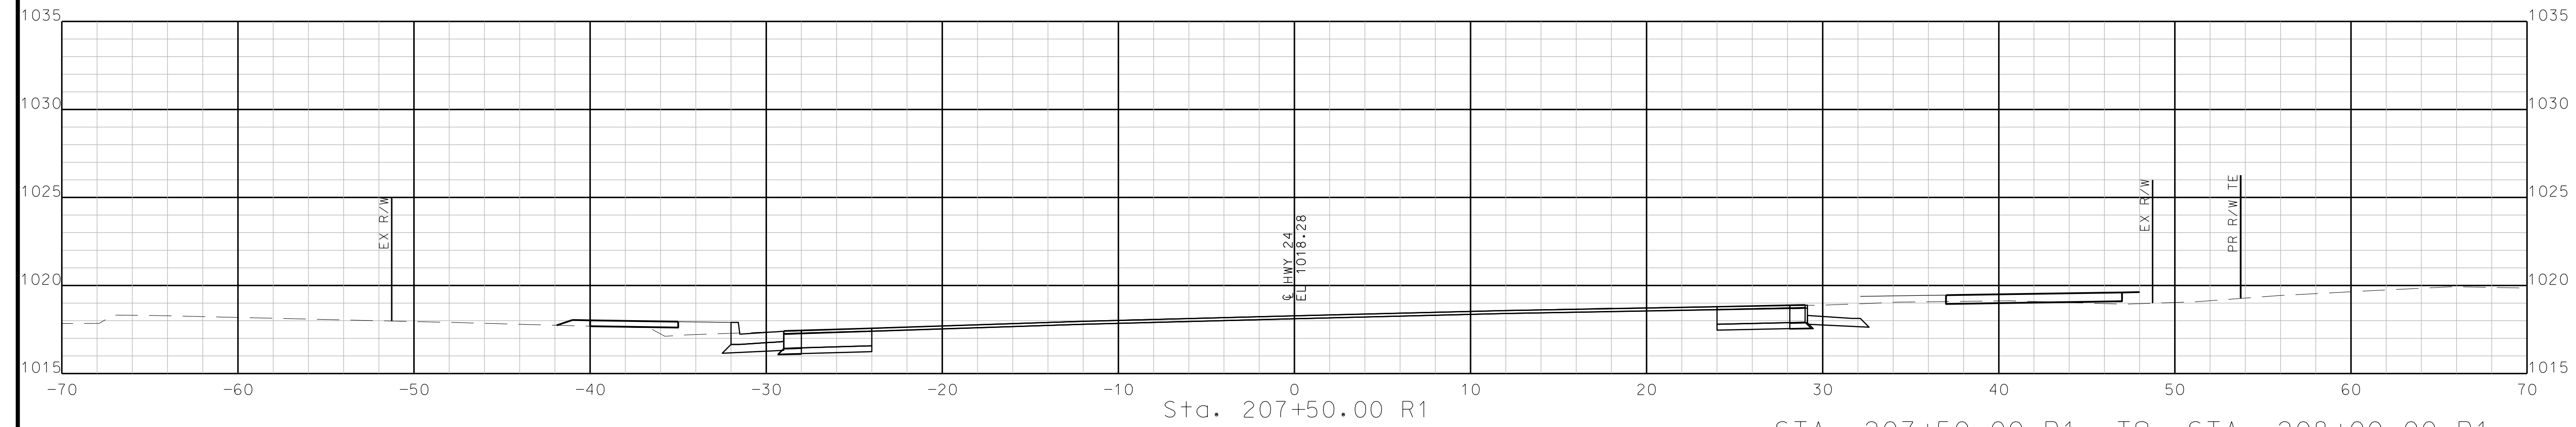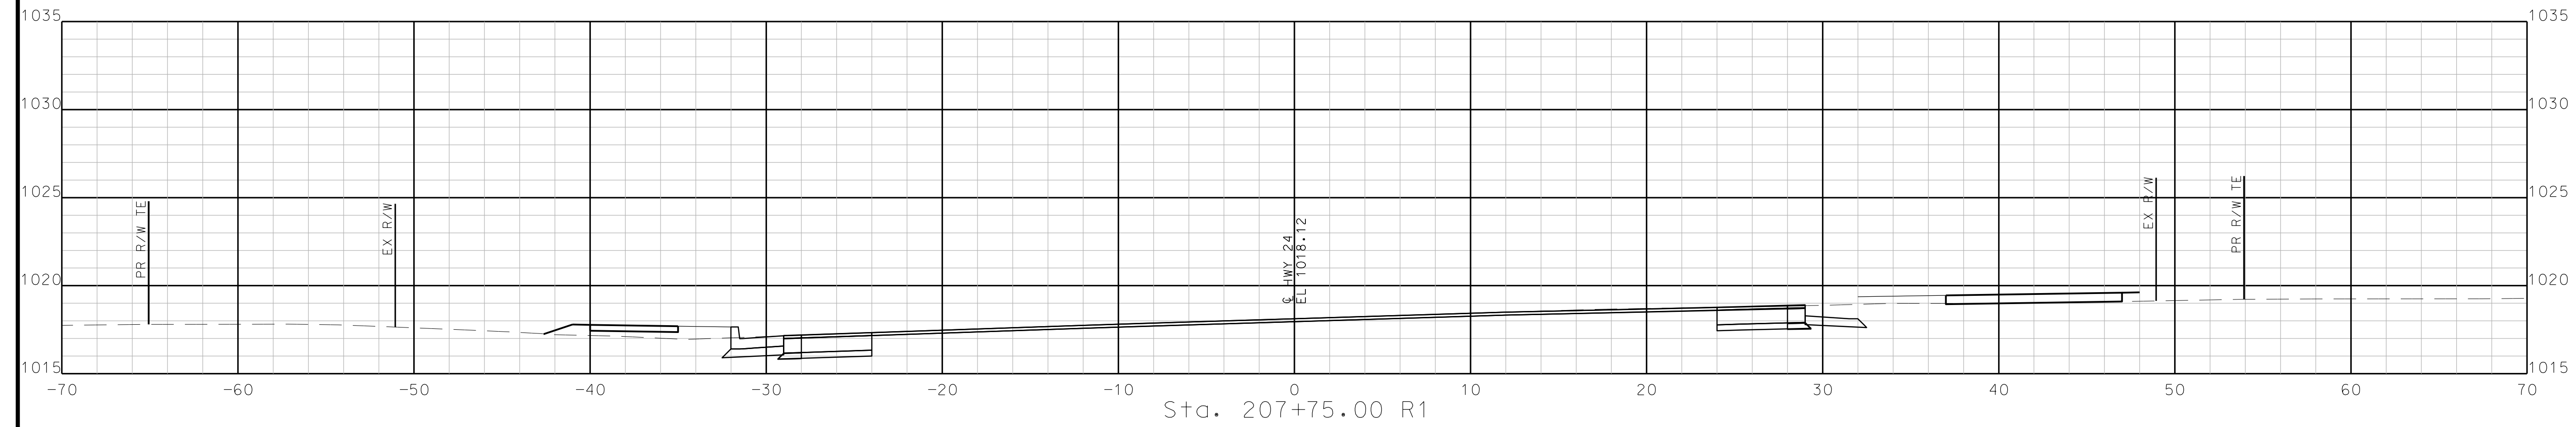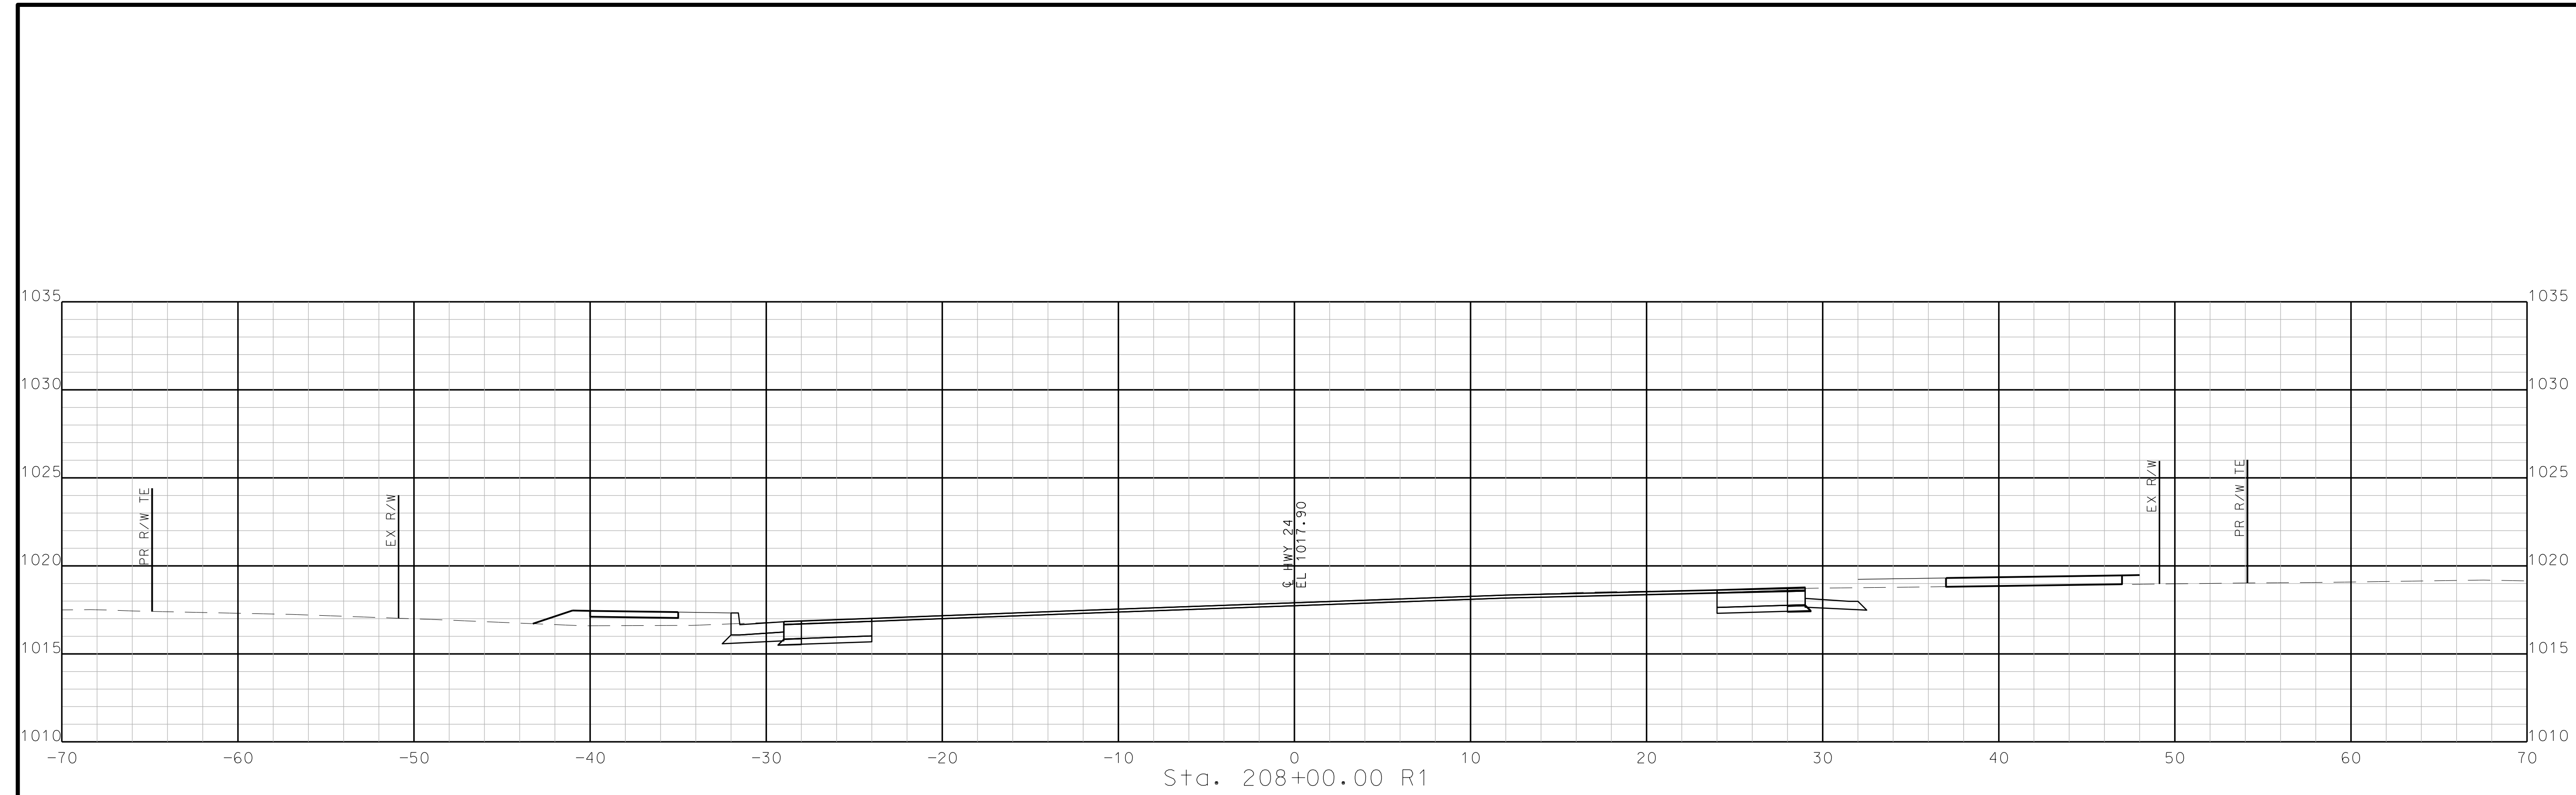

STA. 207+50.00 R1 TO STA. 208+00.00 R1



"THIS MEDIA SHOULD NOT BE CONSIDERED A CERTIFIED DOCUMENT."

DATE PREPARED  
10/5/2020

ROUTE	STATE
2-4	MO
DISTRICT	SHEET NO.
K-C	125

COUNTY  
**JACKSON**  
JOB NO.  
**J4S3405B**


CONTRACT ID.

PROJECT NO.

BRIDGE NO.

DATE	DESCRIPTION




MISSOURI HIGHWAYS AND TRANSPORTATION COMMISSION

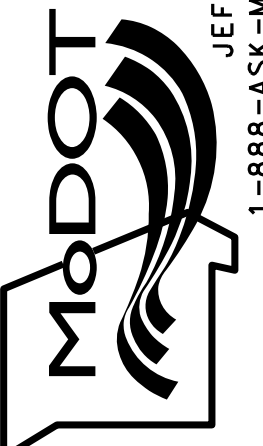

105 WEST CAPITOL  
JEFFERSON CITY, MO 65102  
1-888-ASK-MODOT (1-888-273-6636)

**BURNS MCDONNELL**  
9400 Ward Parkway  
Kansas City, MO 64114  
(816) 333-9400

IF A SEAL IS PRESENT ON THIS SHEET IT HAS BEEN ELECTRONICALLY SEALED AND DATED. REV.

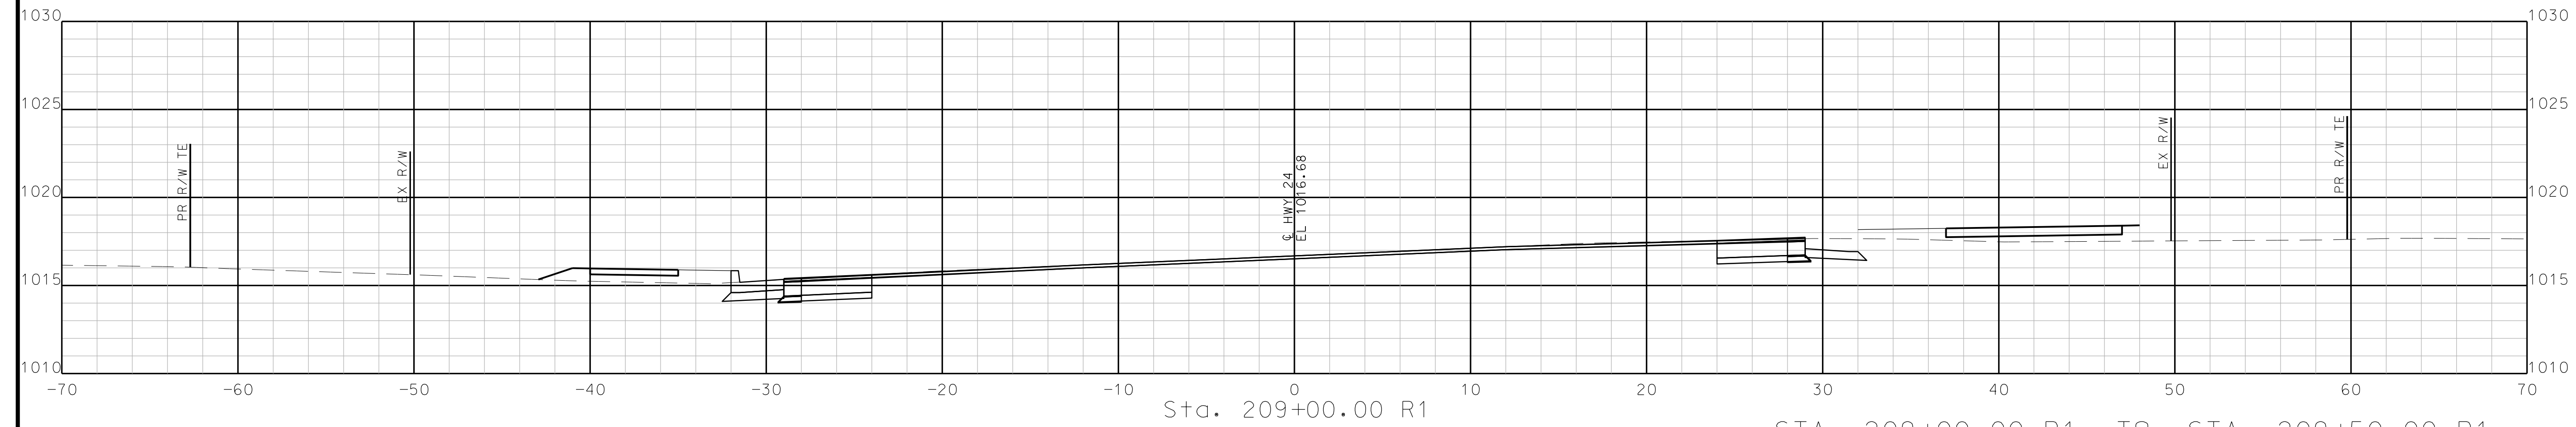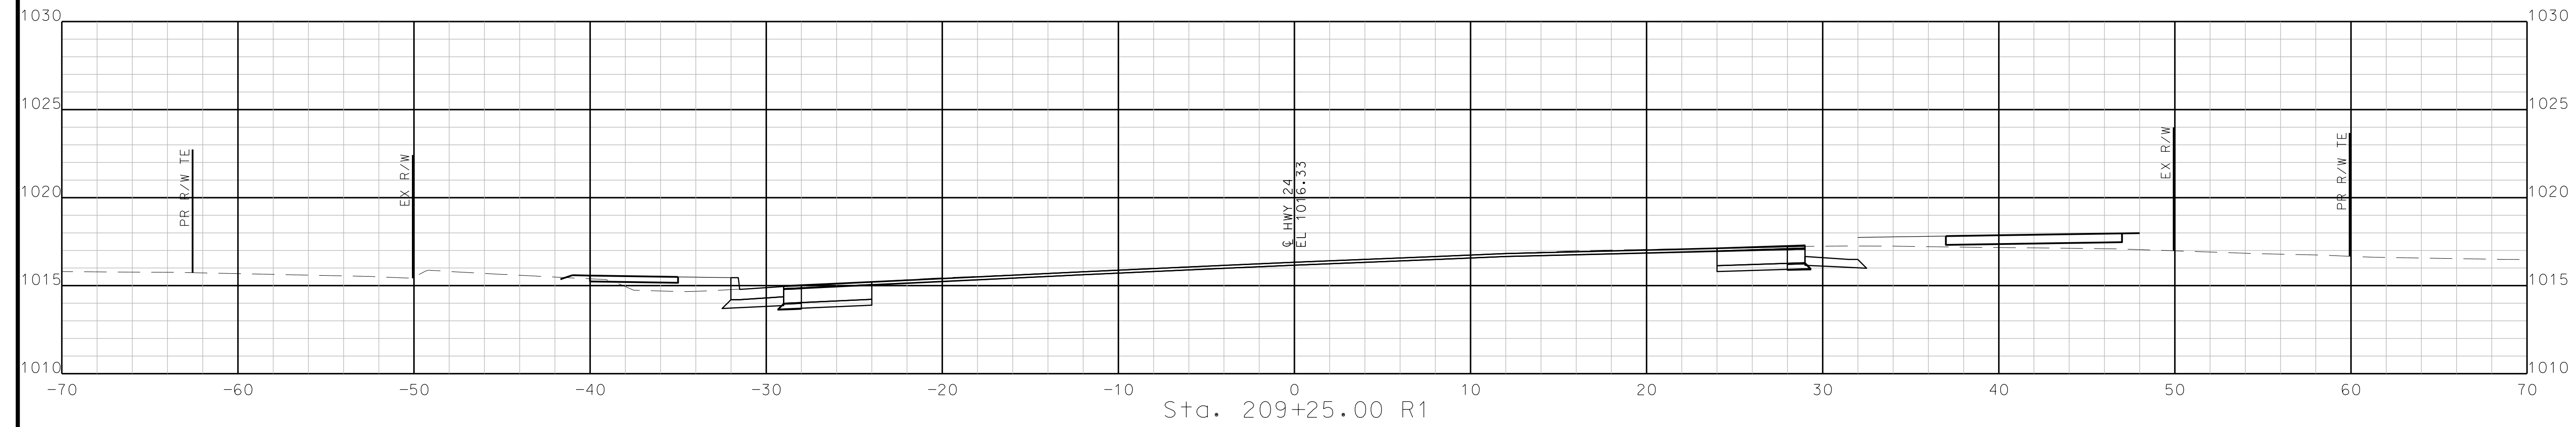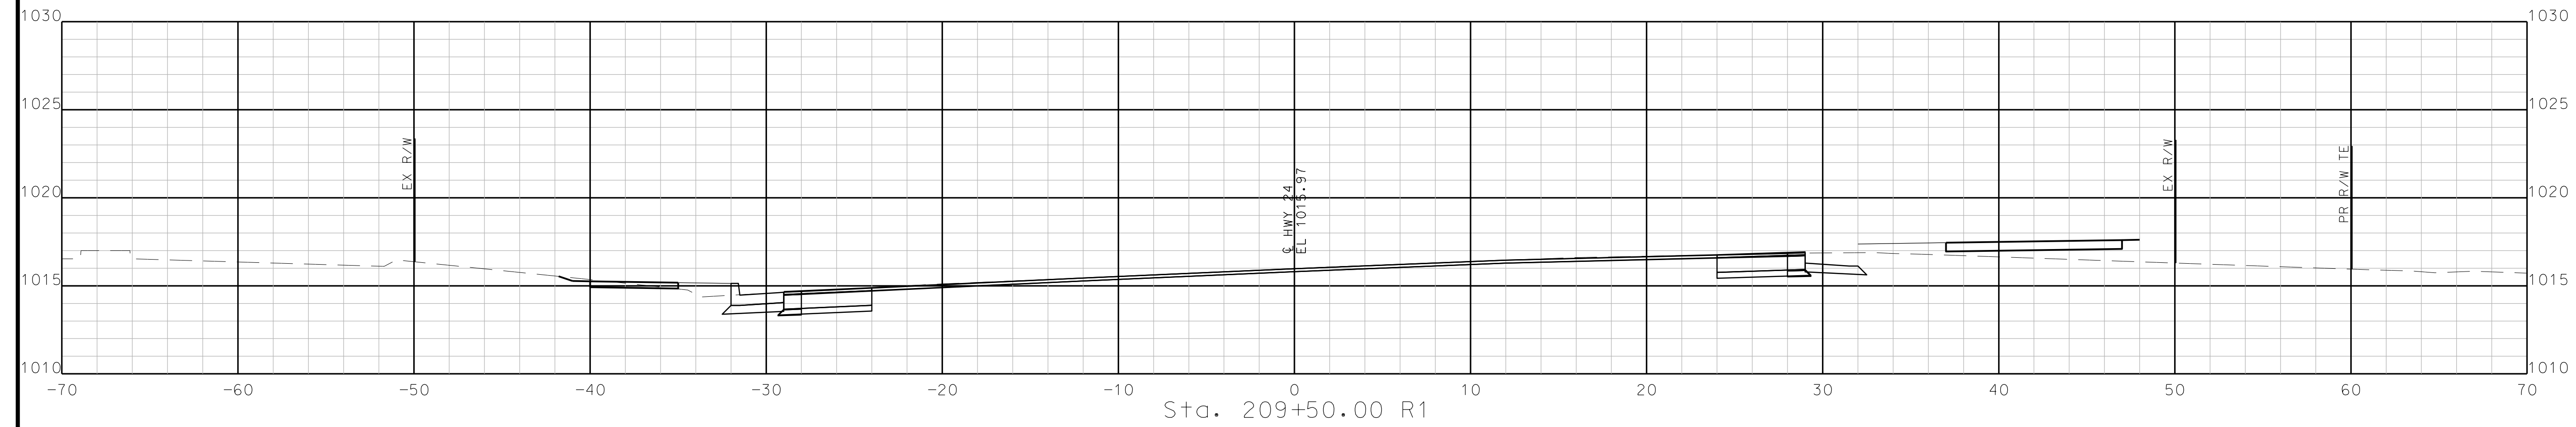

STA. 209+00.00 R1 TO STA. 209+50.00 R1

"THIS MEDIA SHOULD NOT BE CONSIDERED A CERTIFIED DOCUMENT."

DATE PREPARED

10/5/2020

ROUTE STATE

2-4 MO

DISTRICT SHEET NO.

K-C 126

COUNTY

JACKSON

JOB NO.

J4S3405B


CONTRACT ID.

PROJECT NO.

BRIDGE NO.

DATE	DESCRIPTION
.	.
.	.
.	.
.	.
.	.


MISSOURI HIGHWAYS AND TRANSPORTATION COMMISSION




105 WEST CAPITOL  
JEFFERSON CITY, MO 65102  
1-888-ASK-MODOT (1-888-273-6636)

**BURNS MCDONNELL**  
9400 Ward Parkway  
Kansas City, MO 64114  
(816) 333-9400


IF A SEAL IS PRESENT ON THIS SHEET IT HAS BEEN ELECTRONICALLY SEALED AND DATED. REV.

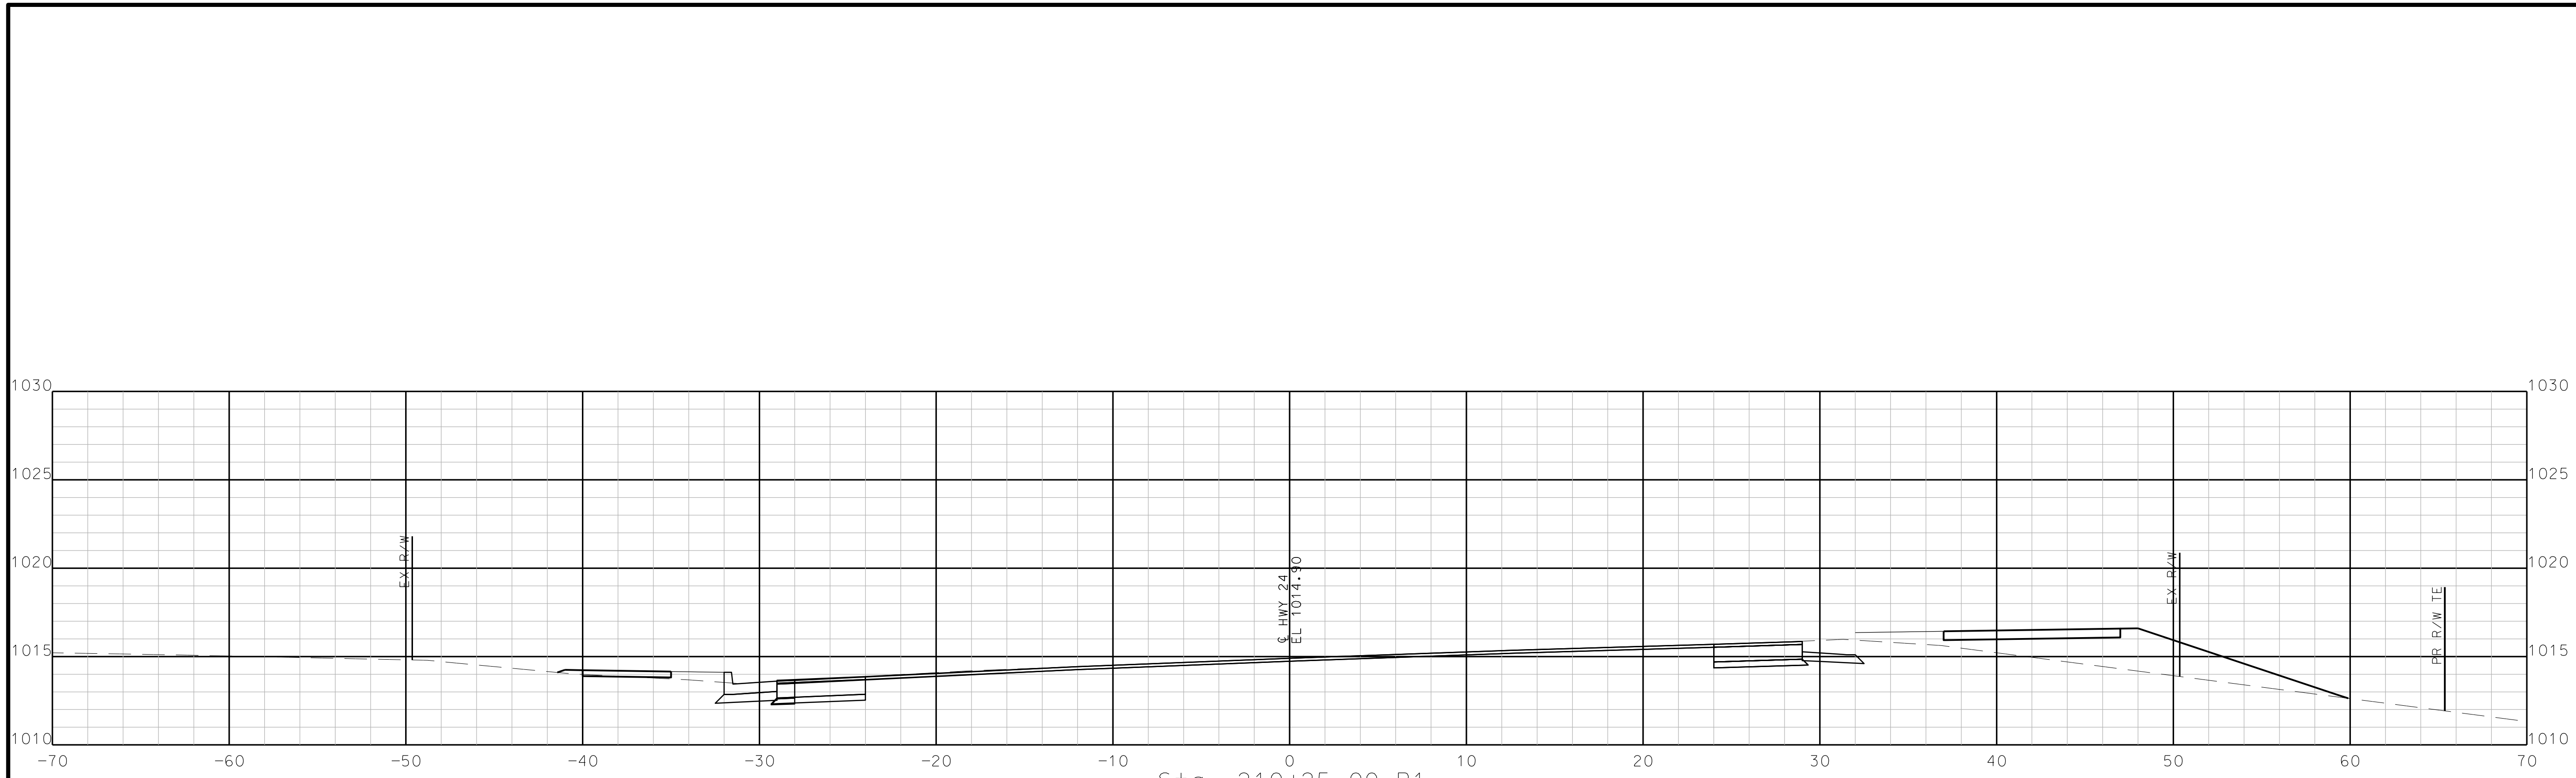

Sta. 210+25.00 R1

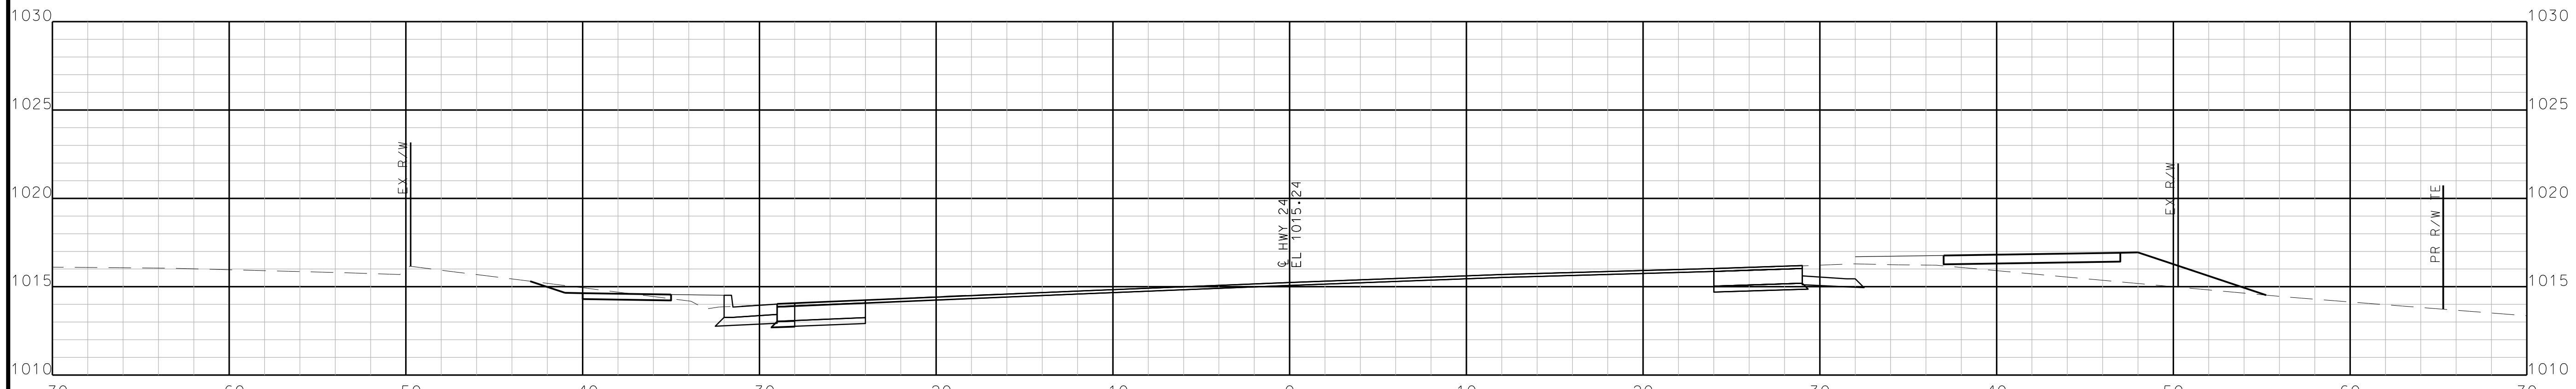

Sta. 210+00.00 R1

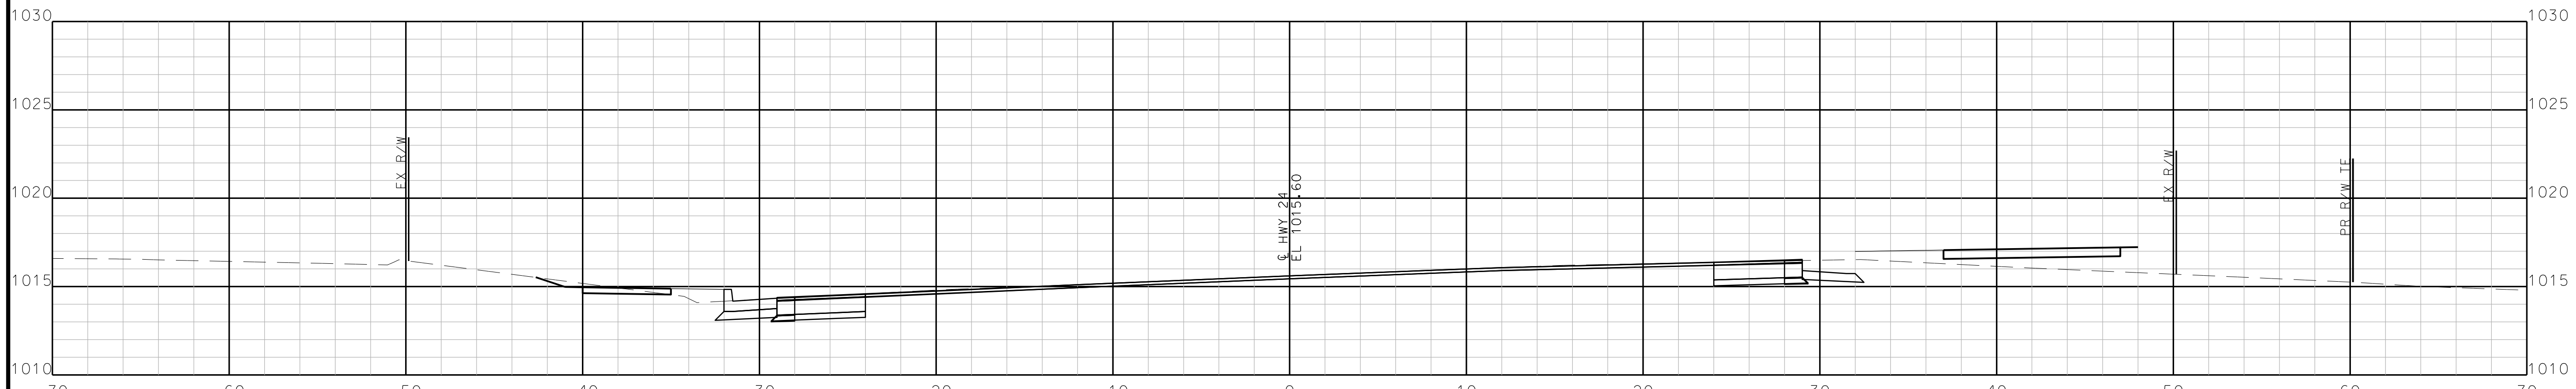

Sta. 209+75.00 R1

STA. 209+75.00 R1 TO STA. 210+25.00 R1

"THIS MEDIA SHOULD NOT BE CONSIDERED A CERTIFIED DOCUMENT."

DATE PREPARED  
10/5/2020

ROUTE STATE  
2-4 MO

DISTRICT SHEET NO.  
K-C 127

COUNTY  
JACKSON


JOB NO.  
J4S3405B

CONTRACT ID.




PROJECT NO.

BRIDGE NO.

DATE	DESCRIPTION

MISSOURI HIGHWAYS AND TRANSPORTATION COMMISSION  
  
105 WEST CAPITOL  
JEFFERSON CITY, MO 65102  
1-888-ASK-MODOT (1-888-273-6636)

  
**BURNS & MCDONNELL**  
9400 Ward Parkway  
Kansas City, MO 64114  
(816) 333-9400

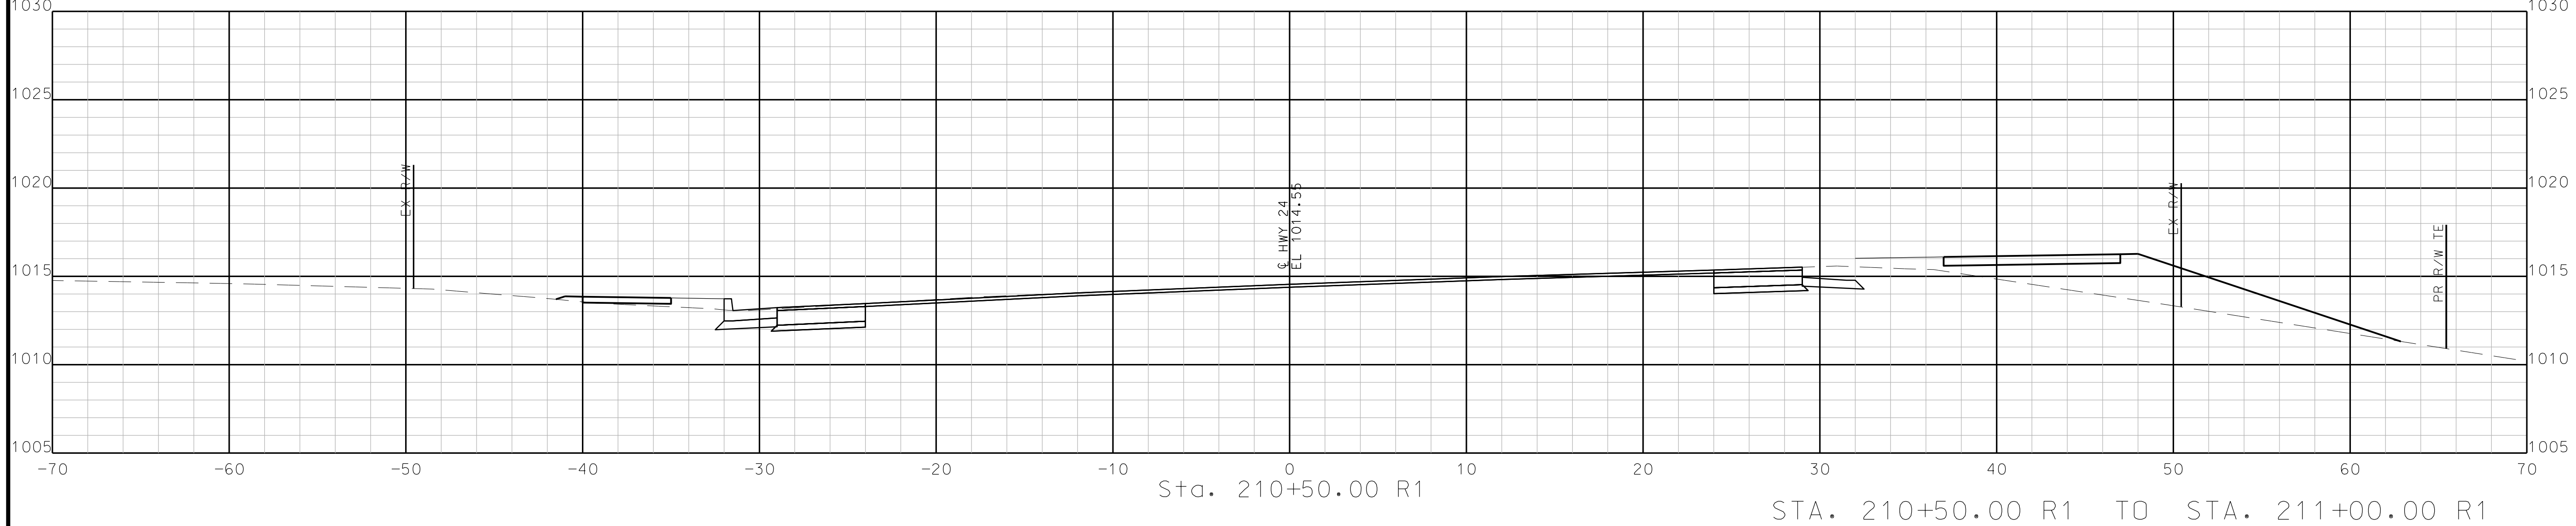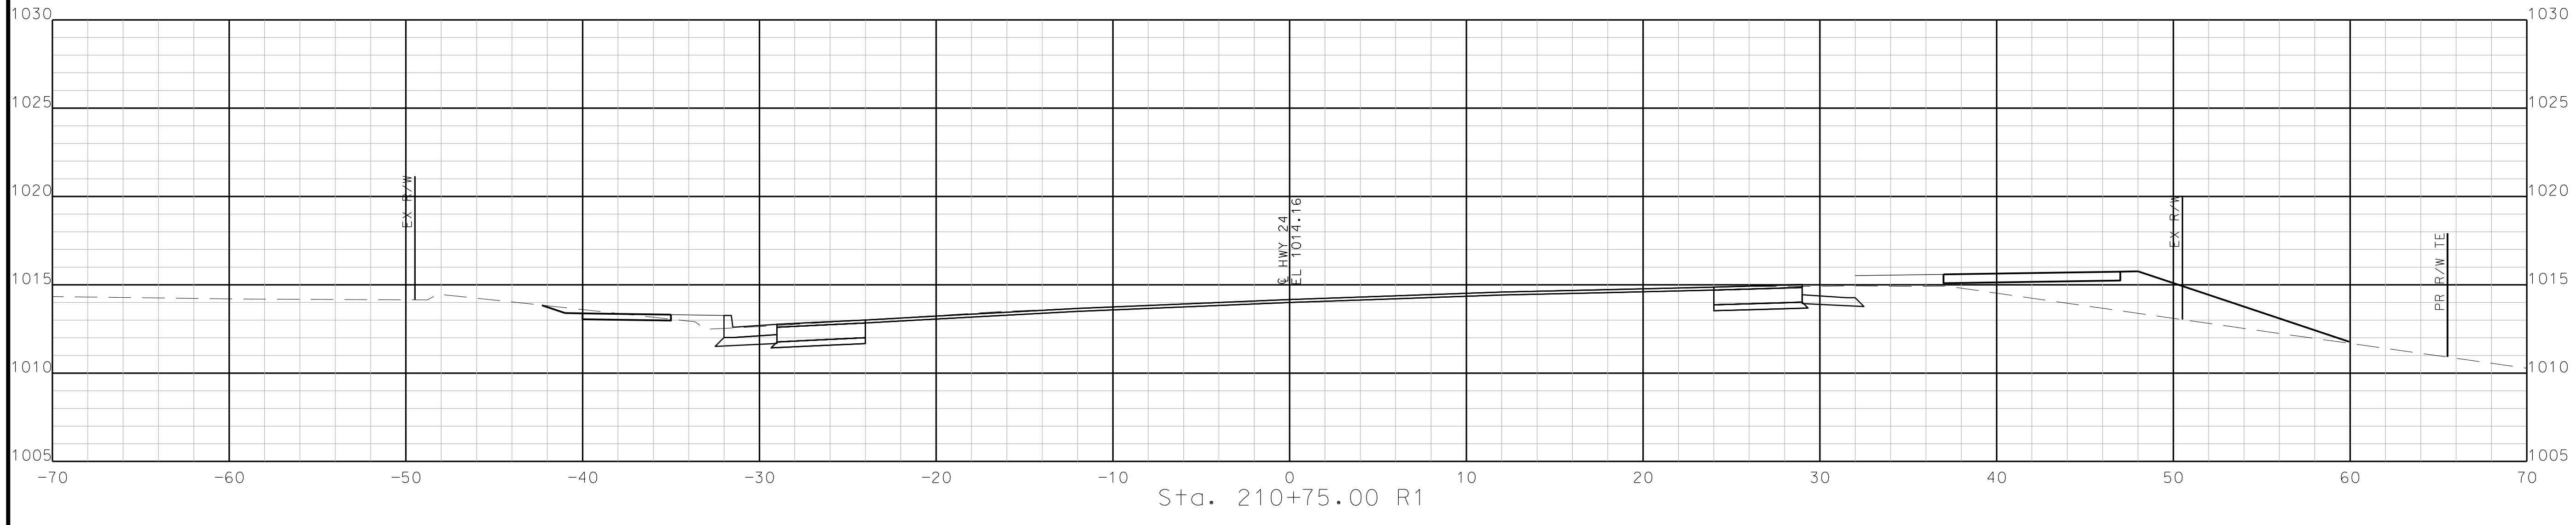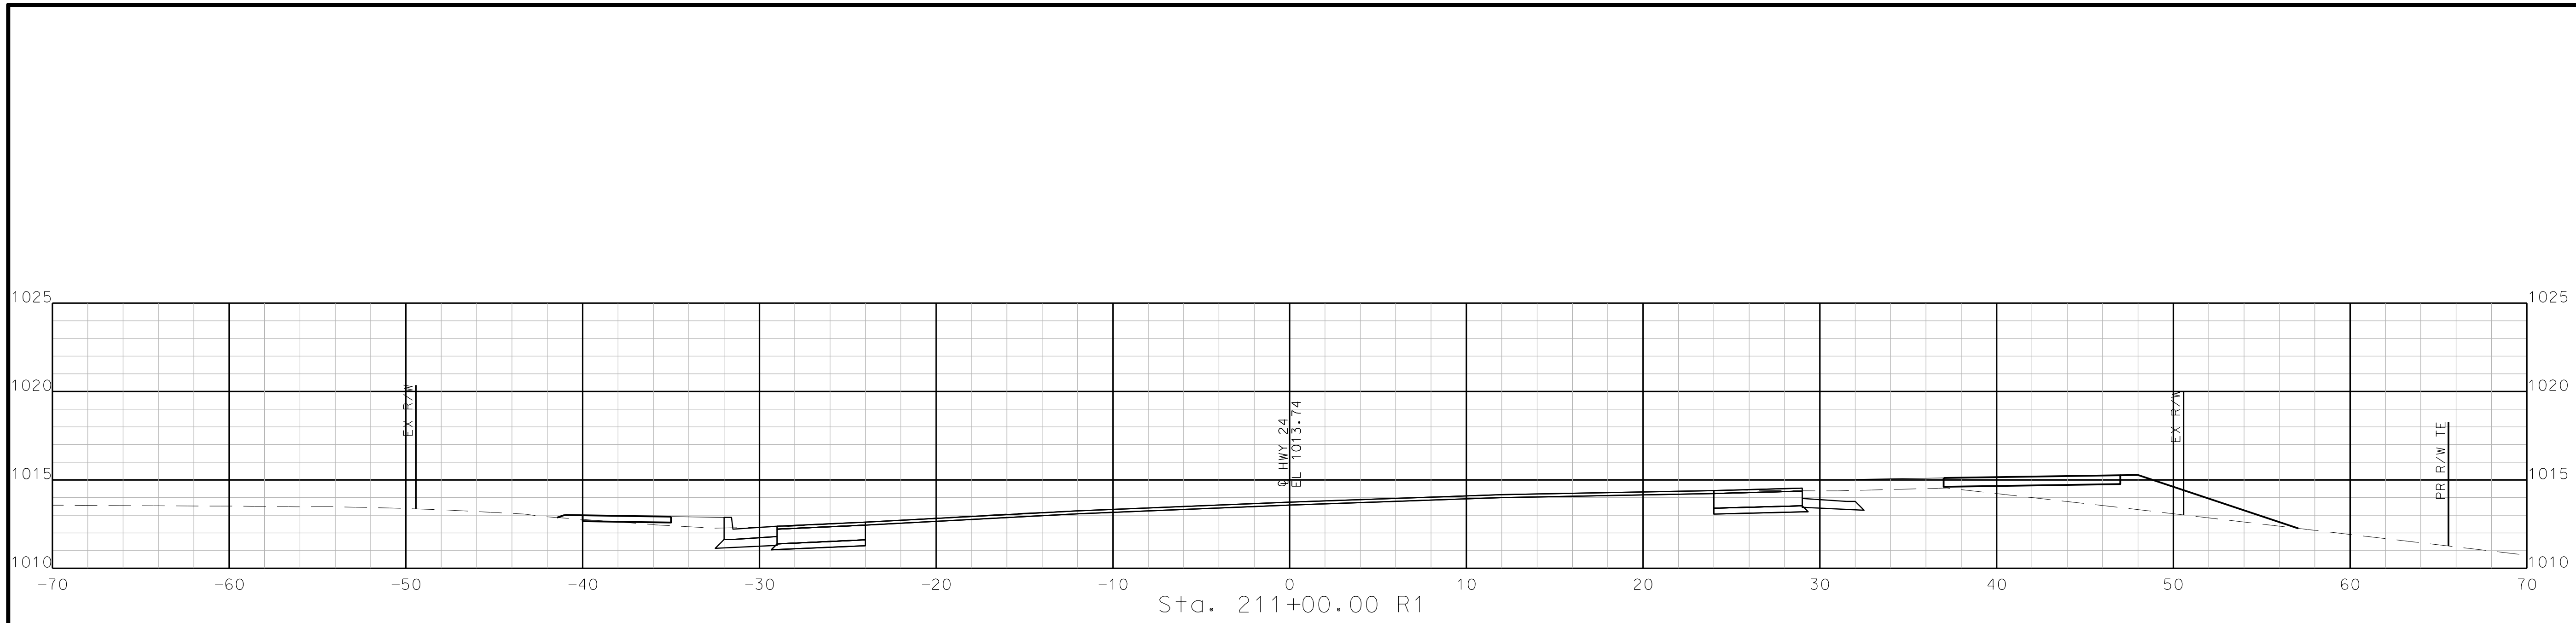

STA. 210+50.00 R1 TO STA. 211+00.00 R1

IF A SEAL IS PRESENT ON THIS SHEET IT HAS BEEN ELECTRONICALLY SEALED AND DATED. REV.



"THIS MEDIA SHOULD NOT BE CONSIDERED A CERTIFIED DOCUMENT."

DATE PREPARED

10/5/2020

ROUTE STATE

2-4 MO

DISTRICT SHEET NO.

K-C 128

COUNTY

JACKSON

JOB NO.

J4S3405B

CONTRACT ID.

PROJECT NO.

BRIDGE NO.

DESCRIPTION

DATE

MISSOURI HIGHWAYS AND TRANSPORTATION COMMISSION




MoDOT  
105 WEST CAPITOL  
JEFFERSON CITY, MO 65102  
1-888-ASK-MODOT (1-888-273-6636)

**BURNS  
MCDONNELL**

9400 Ward Parkway  
Kansas City, MO 64114  
(816) 333-9400

REV.

IF A SEAL IS PRESENT ON THIS SHEET IT HAS BEEN ELECTRONICALLY SEALED AND DATED.

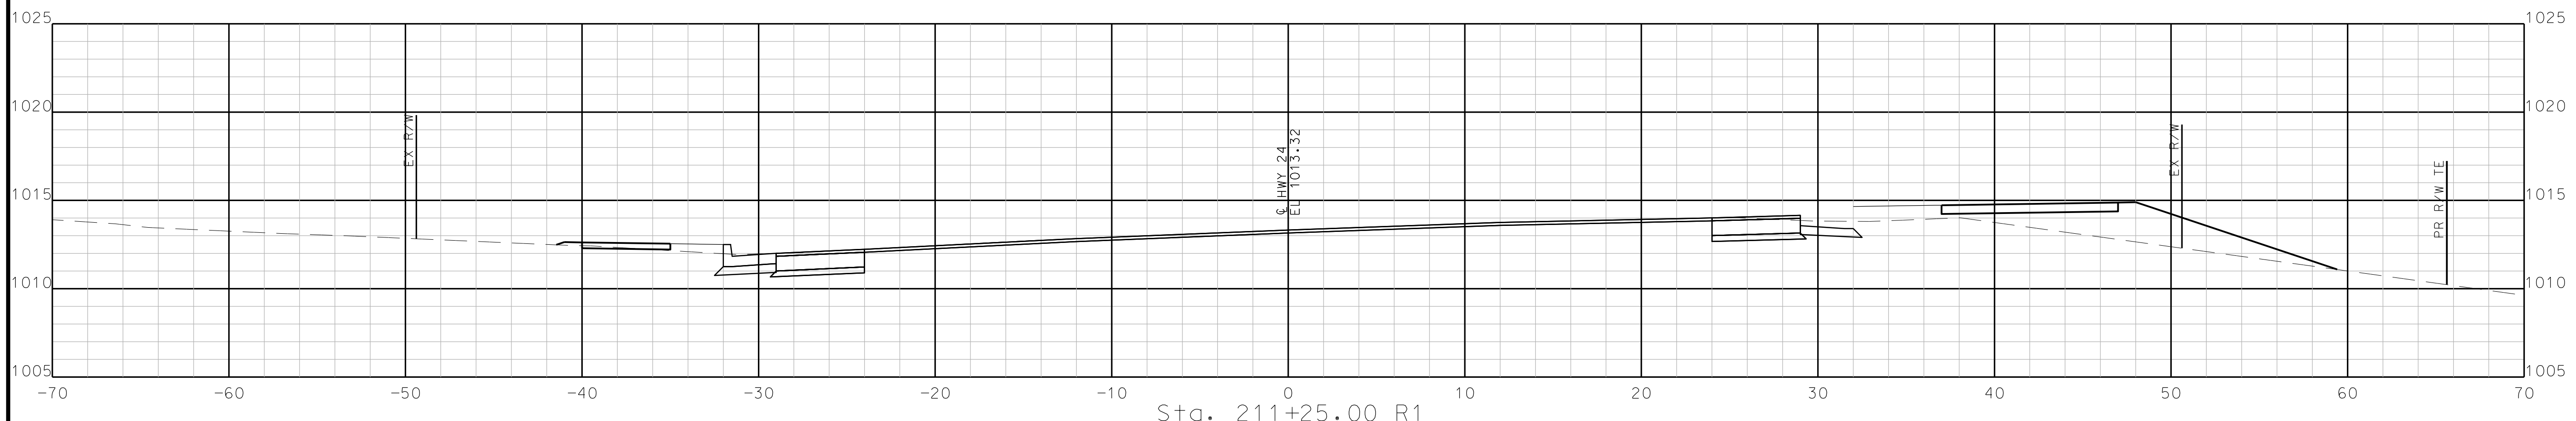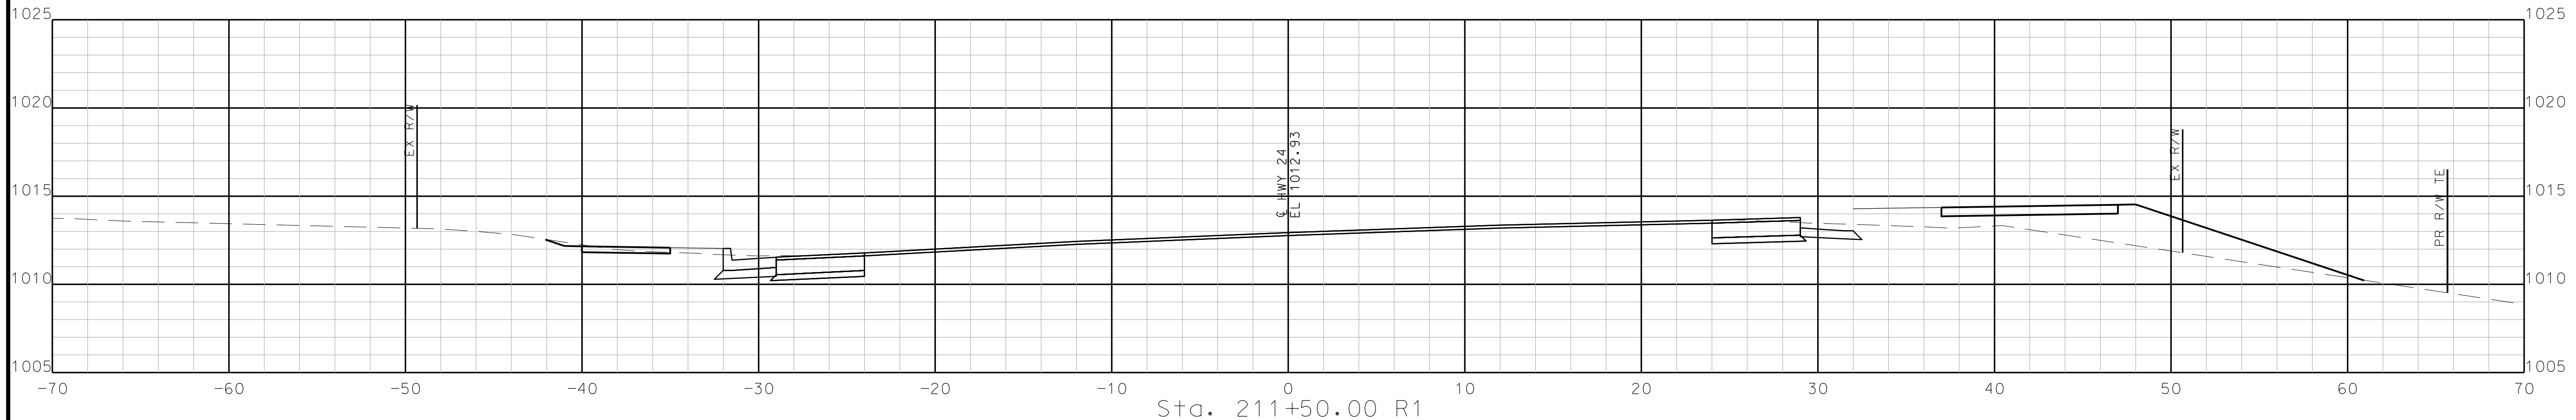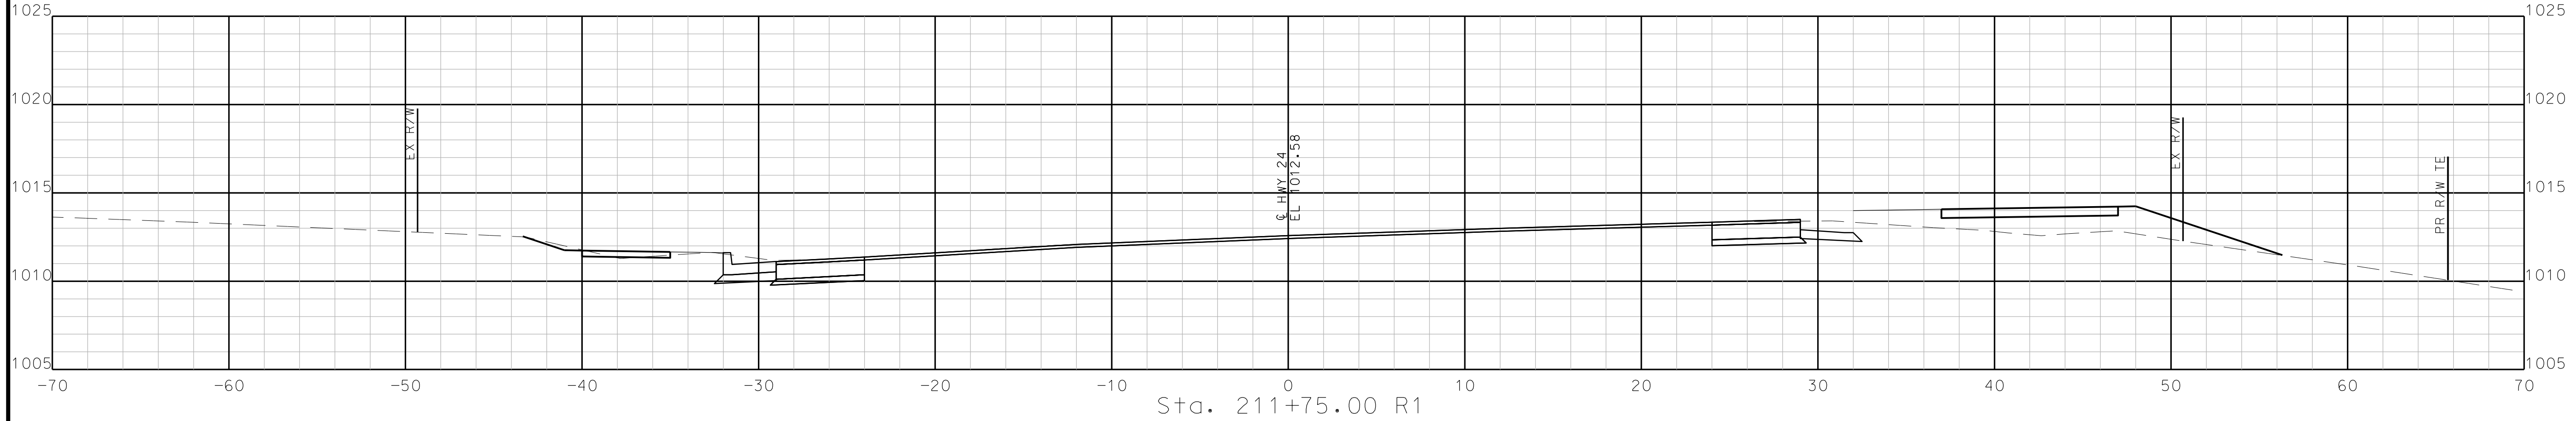

STA. 211+25.00 R1 TO STA. 211+75.00 R1

"THIS MEDIA SHOULD NOT BE CONSIDERED A CERTIFIED DOCUMENT."

DATE PREPARED  
10/5/2020

ROUTE STATE  
2-4 MO

DISTRICT SHEET NO.  
K-C 129

COUNTY  
JACKSON

JOB NO.  
J4S3405B


CONTRACT ID.

PROJECT NO.

BRIDGE NO.

DATE	DESCRIPTION
..	..
..	..
..	..
..	..
..	..




MISSOURI HIGHWAYS AND TRANSPORTATION COMMISSION

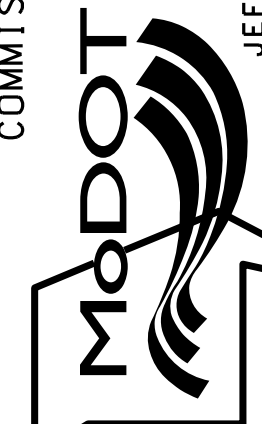

105 WEST CAPITOL  
JEFFERSON CITY, MO 65102  
1-888-ASK-MODOT (1-888-273-6636)

**BURNS MCDONNELL**  
9400 Ward Parkway  
Kansas City, MO 64114  
(816) 333-9400

IF A SEAL IS PRESENT ON THIS SHEET IT HAS BEEN ELECTRONICALLY SEALED AND DATED.

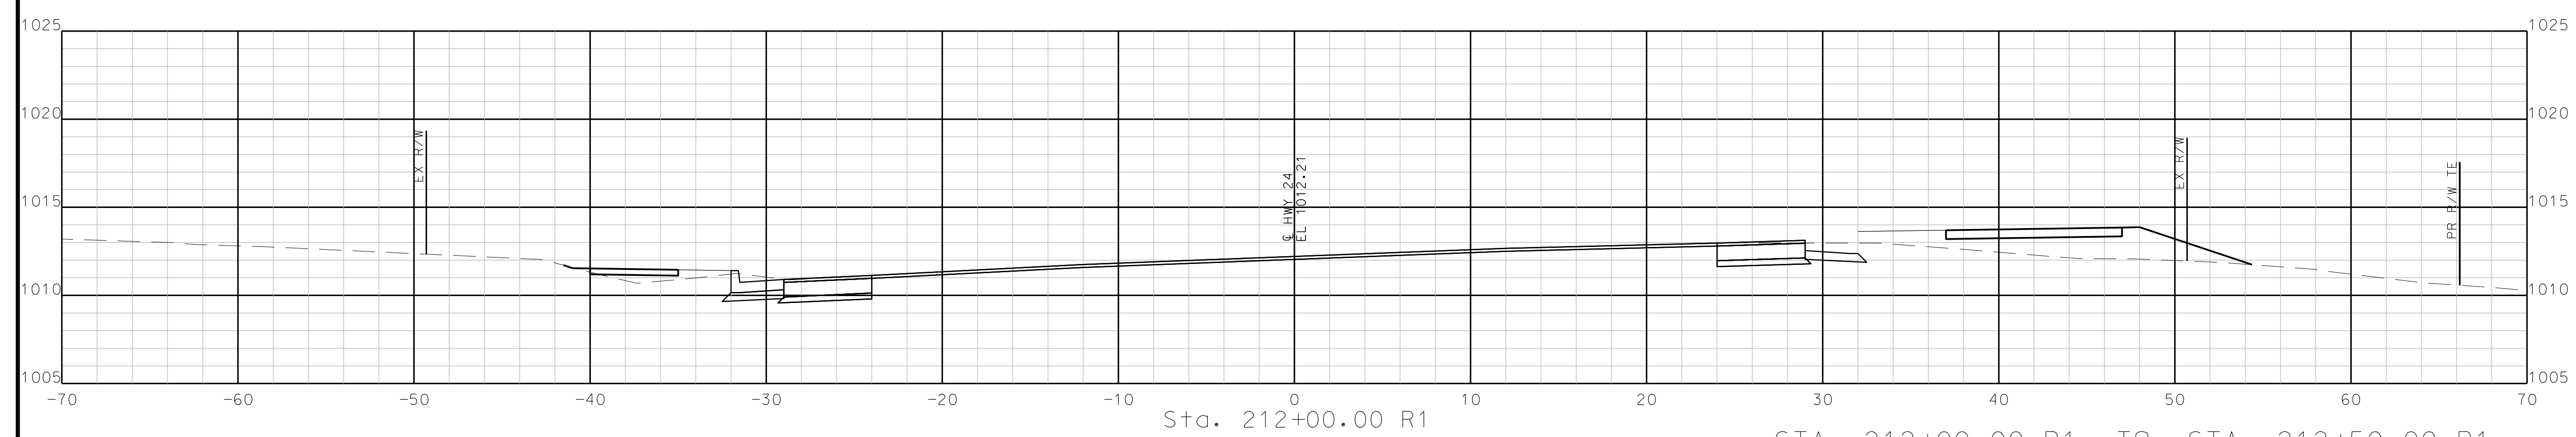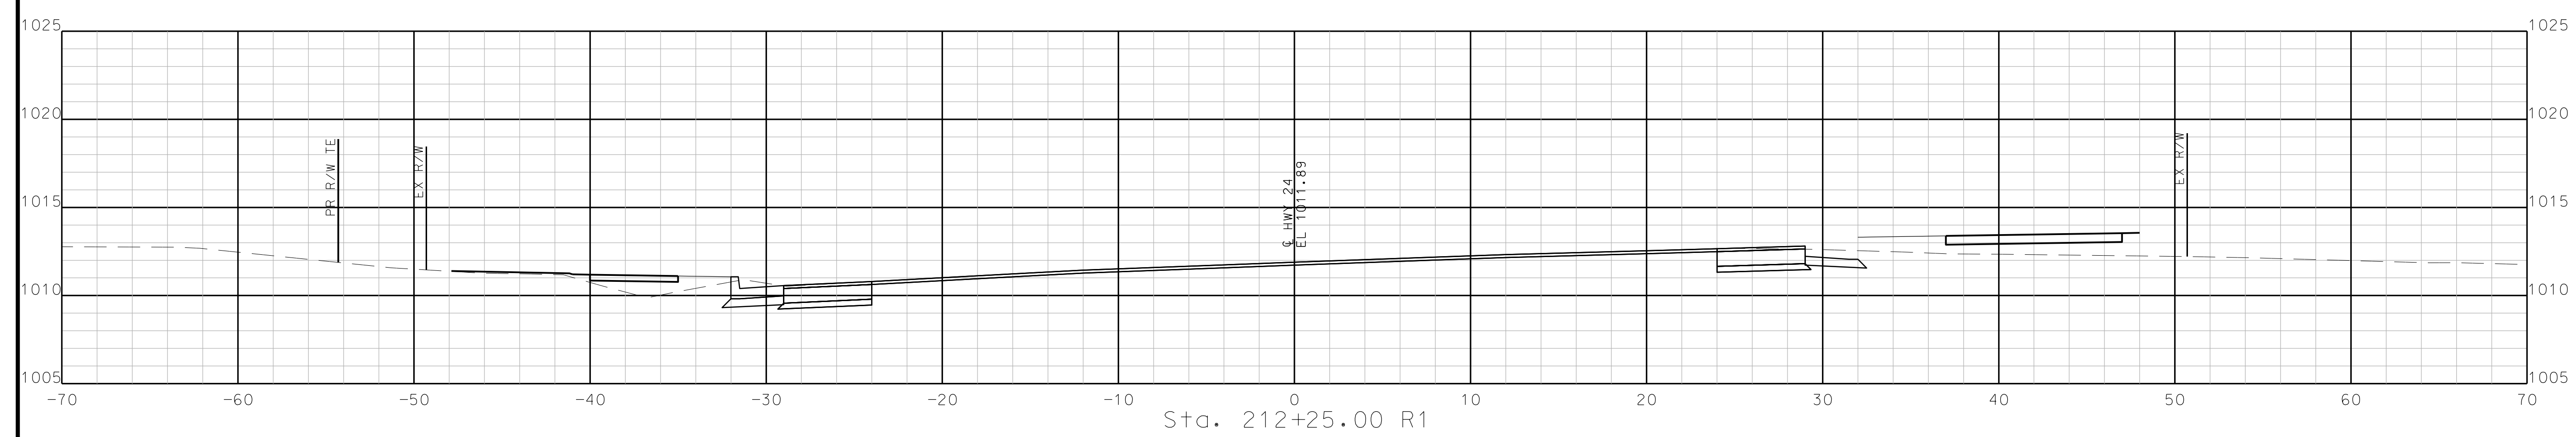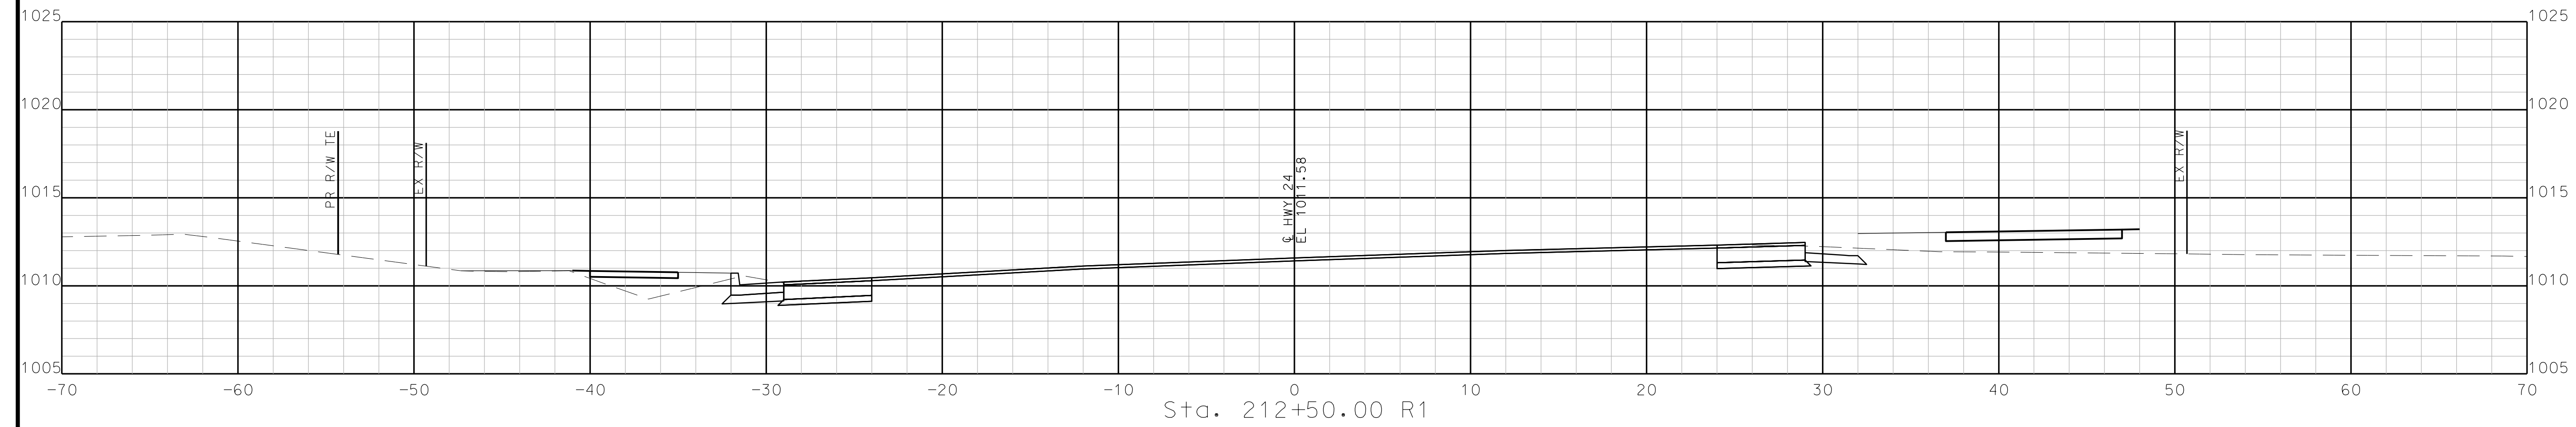

STA. 212+00.00 R1 TO STA. 212+50.00 R1

"THIS MEDIA SHOULD NOT BE CONSIDERED A CERTIFIED DOCUMENT."

DATE PREPARED  
10/5/2020

ROUTE	STATE
2-4	MO
DISTRICT	SHEET NO.
K-C	130

COUNTY  
**JACKSON**

JOB NO.  
**J4S3405B**


CONTRACT ID.

PROJECT NO.

BRIDGE NO.

DATE	DESCRIPTION




MISSOURI HIGHWAYS AND TRANSPORTATION COMMISSION

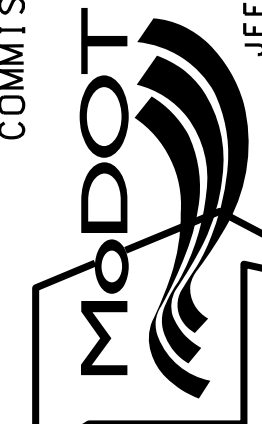

105 WEST CAPITOL  
JEFFERSON CITY, MO 65102  
1-888-ASK-MODOT (1-888-273-6636)

**BURNS MCDONNELL**  
9400 Ward Parkway  
Kansas City, MO 64114  
(816) 333-9400

IF A SEAL IS PRESENT ON THIS SHEET IT HAS BEEN ELECTRONICALLY SEALED AND DATED: REV.

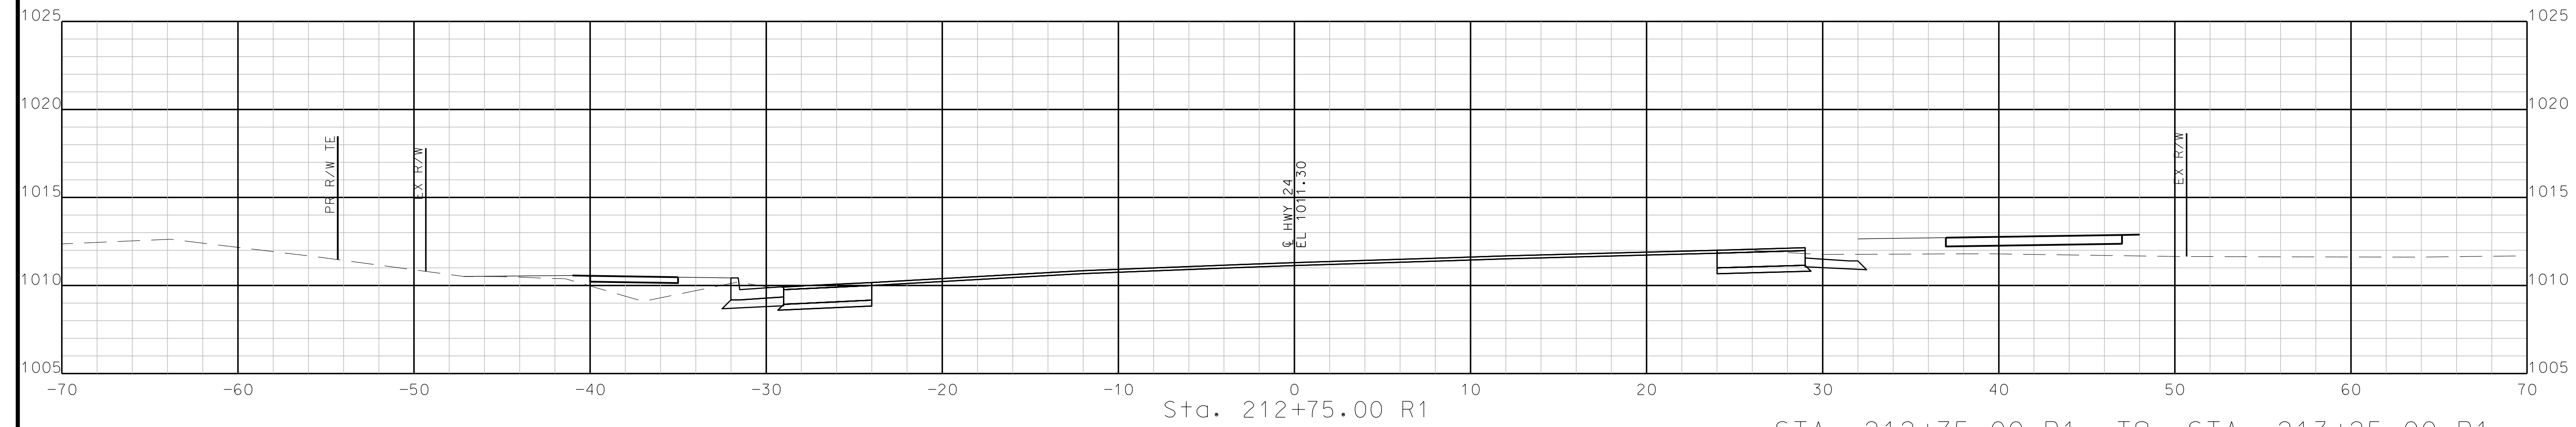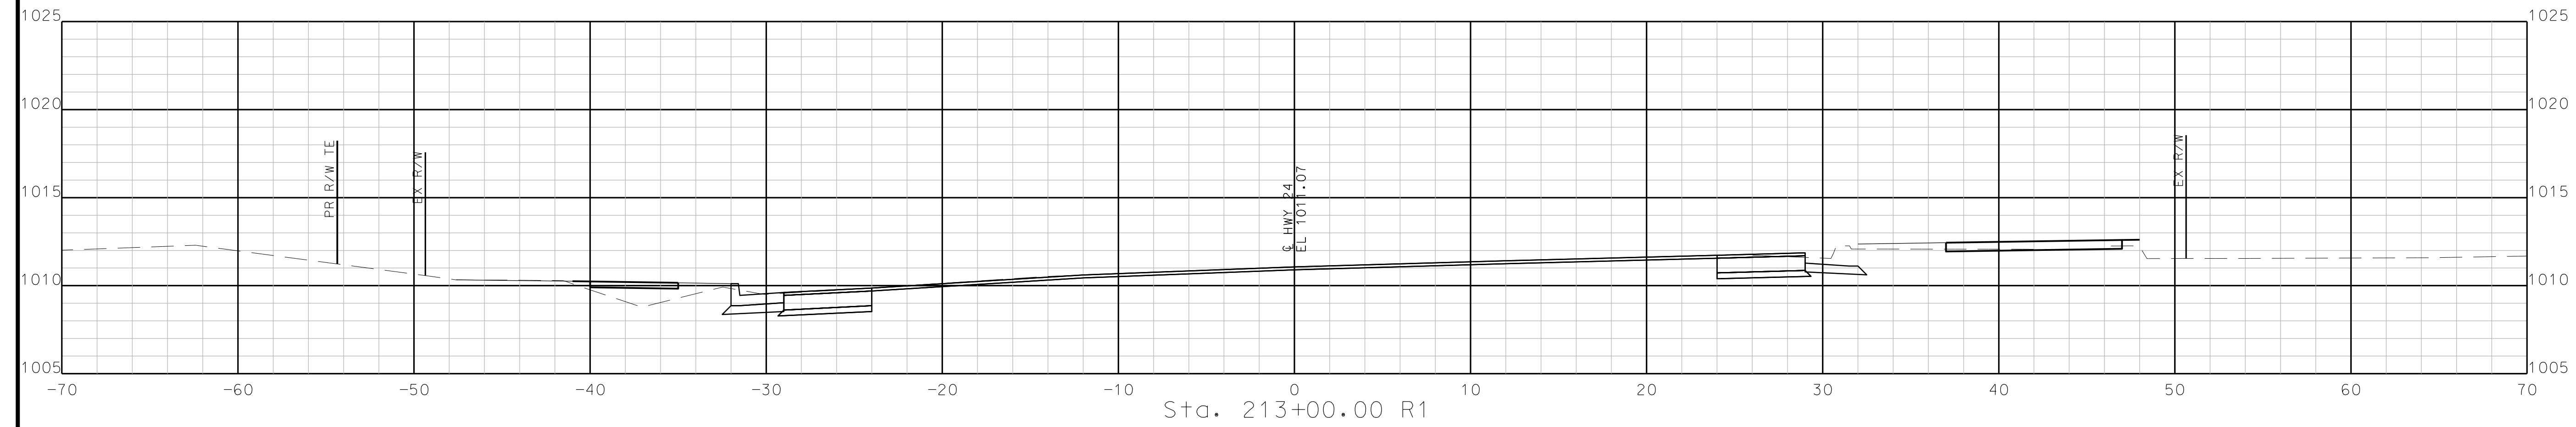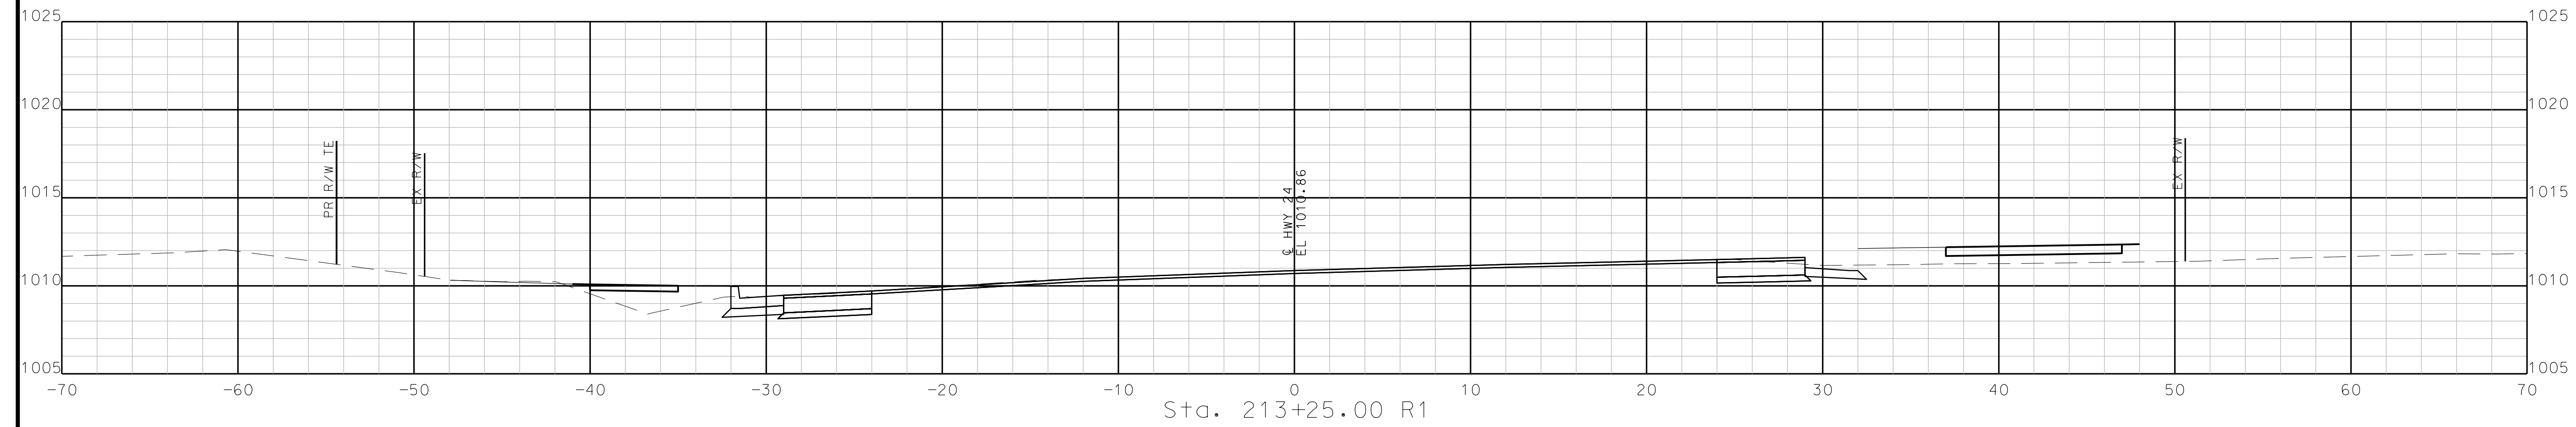

STA. 212+75.00 R1 TO STA. 213+25.00 R1

"THIS MEDIA SHOULD NOT BE CONSIDERED A CERTIFIED DOCUMENT."

DATE PREPARED  
10/5/2020

ROUTE	STATE
2-4	MO
DISTRICT	SHEET NO.
K-C	131

COUNTY  
**JACKSON**

JOB NO.  
**J4S3405B**


CONTRACT ID.

PROJECT NO.

BRIDGE NO.

DATE	DESCRIPTION




MISSOURI HIGHWAYS AND TRANSPORTATION COMMISSION

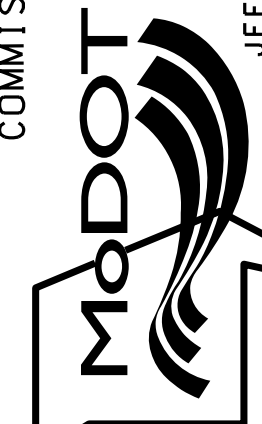

105 WEST CAPITOL  
JEFFERSON CITY, MO 65102  
1-888-ASK-MODOT (1-888-273-6636)

**BURNS MCDONNELL**  
9400 Ward Parkway  
Kansas City, MO 64114  
(816) 333-9400

IF A SEAL IS PRESENT ON THIS SHEET IT HAS BEEN ELECTRONICALLY SEALED AND DATED: REV.

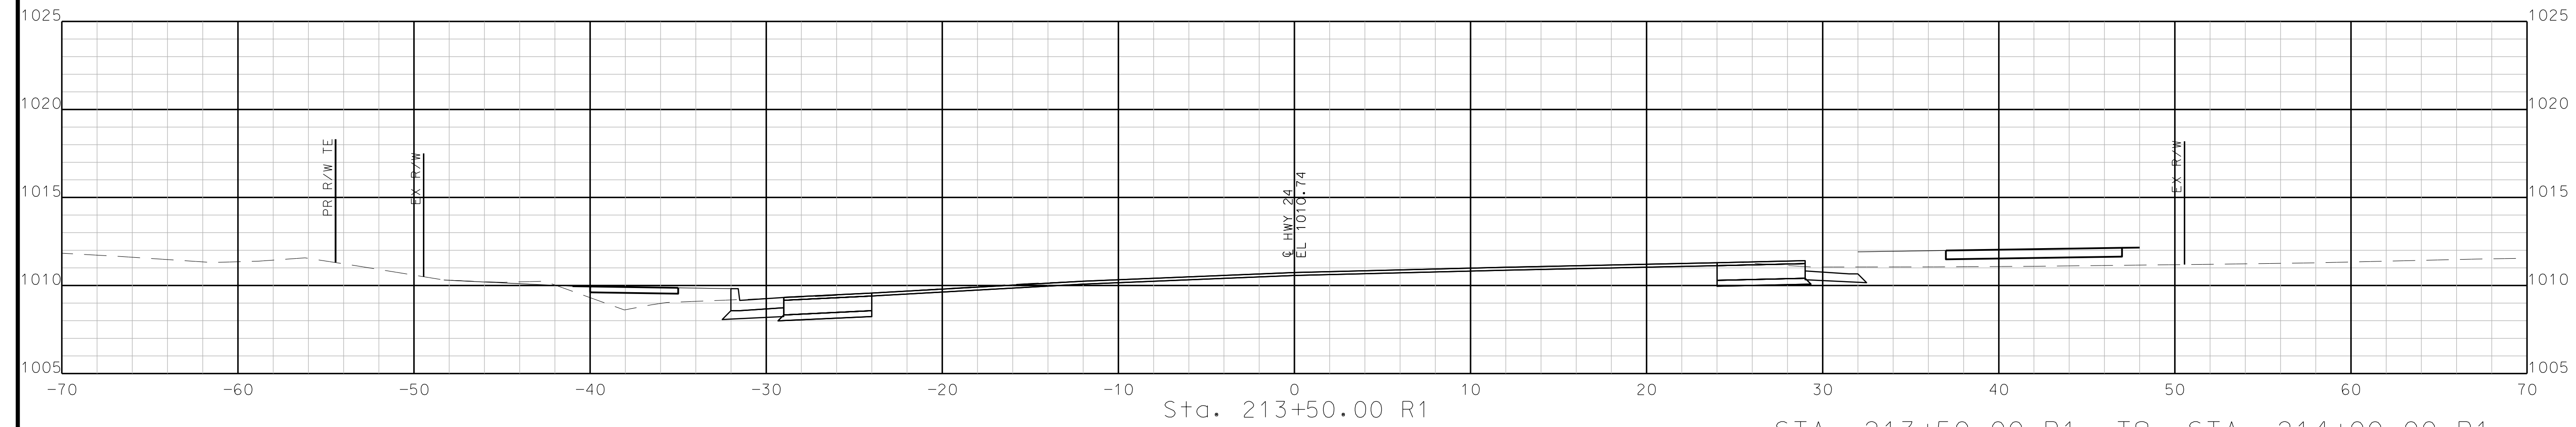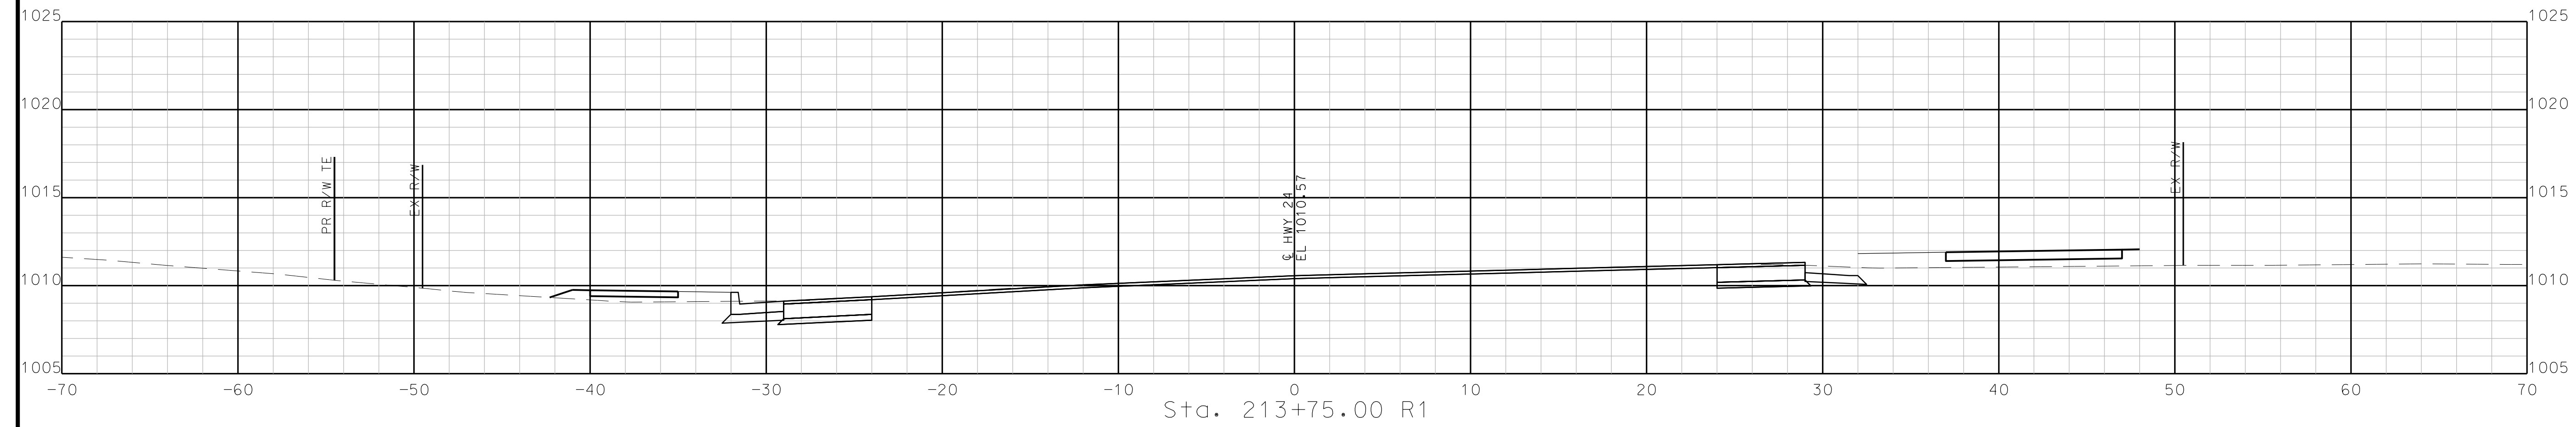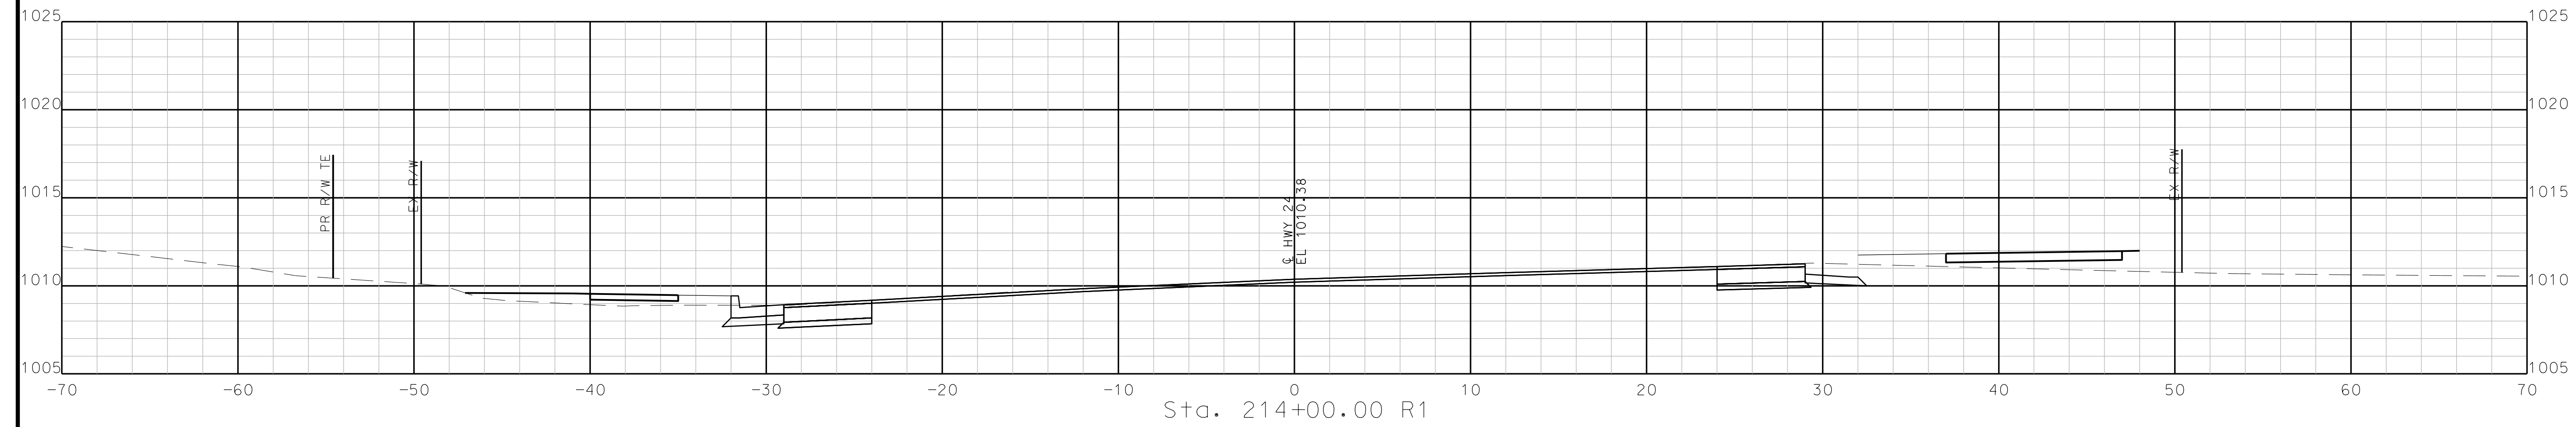

STA. 213+50.00 R1 TO STA. 214+00.00 R1

"THIS MEDIA SHOULD NOT BE CONSIDERED A CERTIFIED DOCUMENT."

DATE PREPARED  
10/5/2020

ROUTE	STATE
2-4	MO
DISTRICT	SHEET NO.
K-C	132


COUNTY  
**JACKSON**  
JOB NO.  
**J4S3405B**  
CONTRACT ID.

PROJECT NO.

BRIDGE NO.

DATE	DESCRIPTION

MISSOURI HIGHWAYS AND TRANSPORTATION  
COMMISSION



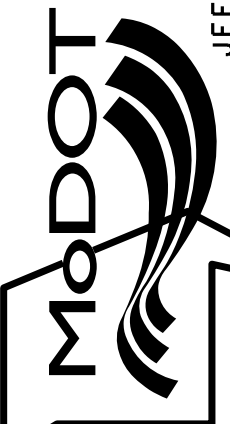


105 WEST CAPITOL  
JEFFERSON CITY, MO 65102  
1-888-ASK-MODOT (1-888-273-6636)

**BURNS  
MCDONNELL**  
9400 Ward Parkway  
Kansas City, MO 64114  
(816) 333-9400

IF A SEAL IS PRESENT ON THIS SHEET IT HAS BEEN ELECTRONICALLY SEALED AND DATED.

REV.

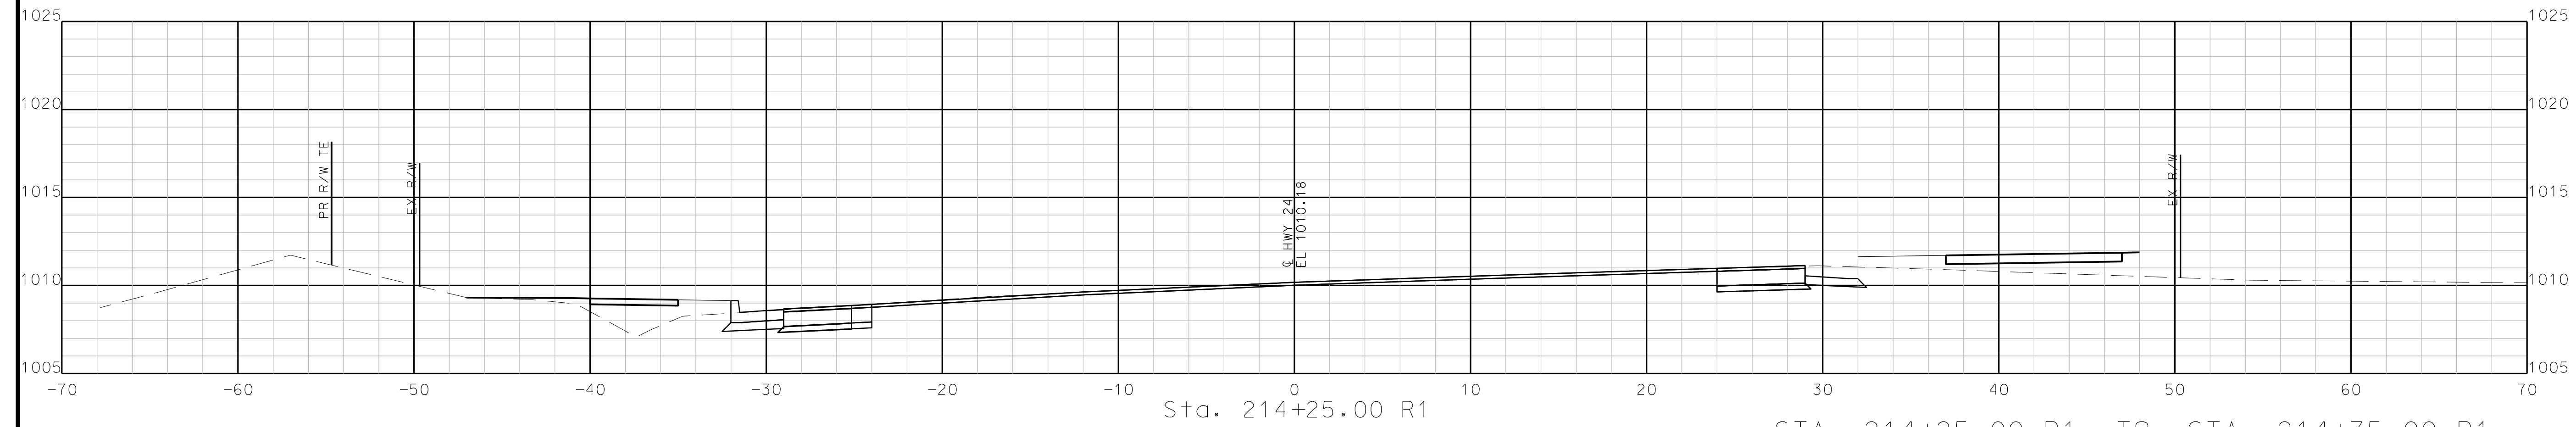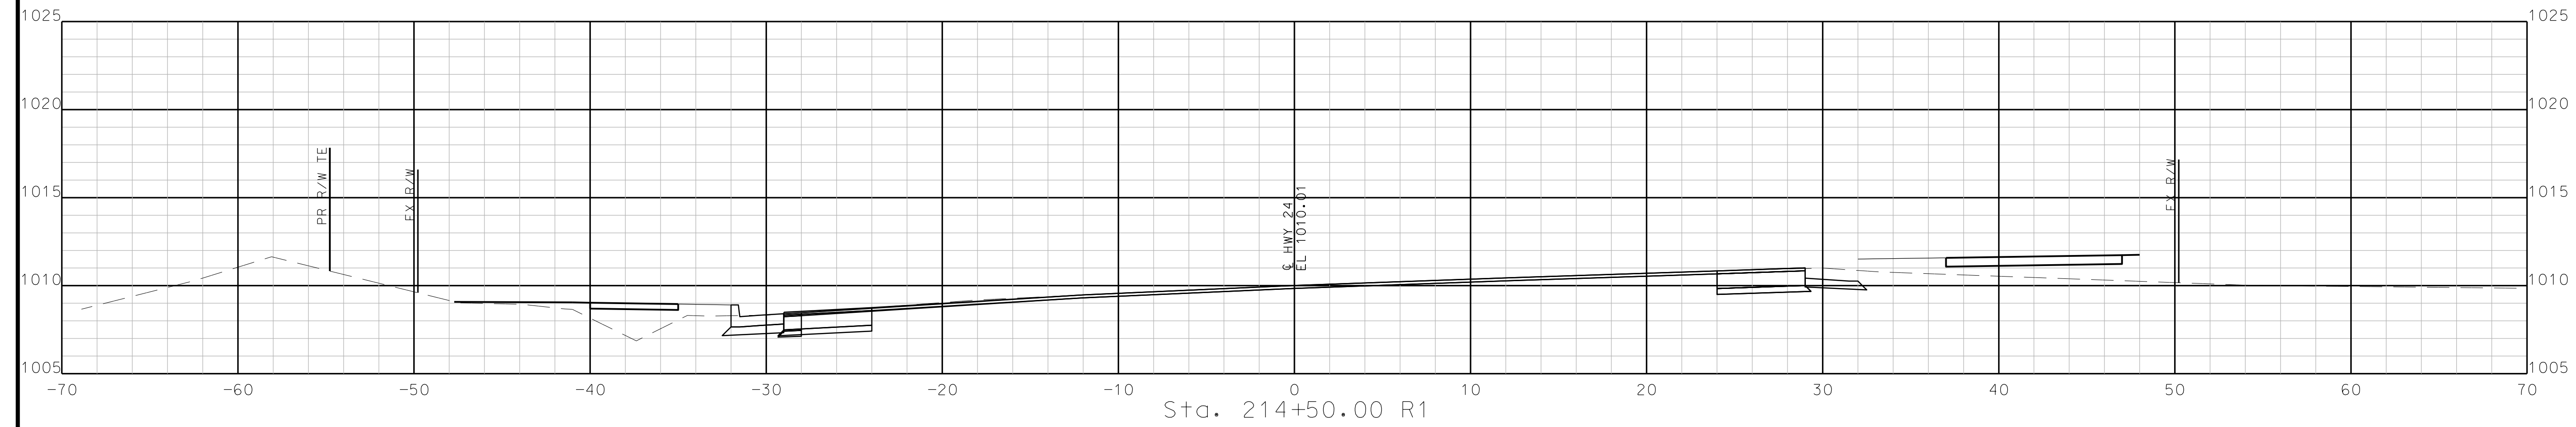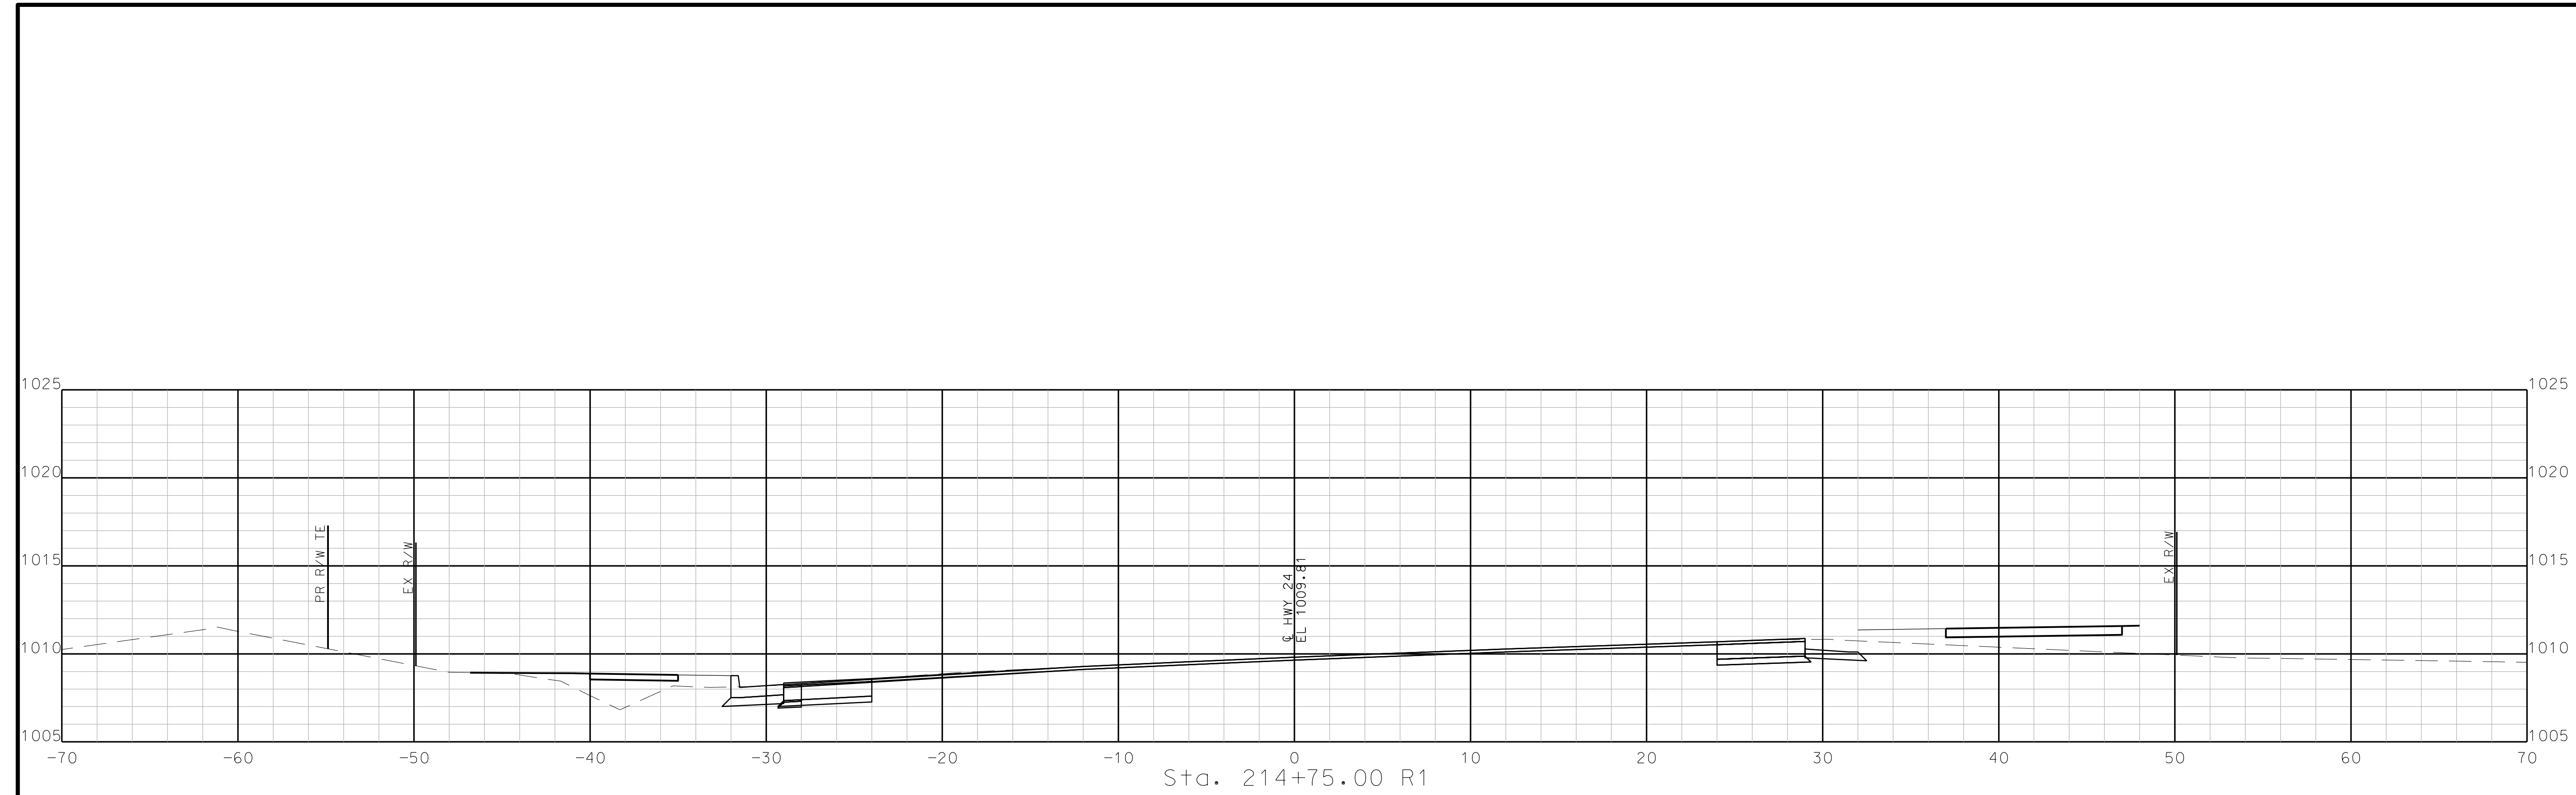

STA. 214+25.00 R1 TO STA. 214+75.00 R1

"THIS MEDIA SHOULD NOT BE CONSIDERED A CERTIFIED DOCUMENT."

DATE PREPARED  
10/5/2020

ROUTE STATE  
2-4 MO

DISTRICT SHEET NO.  
K-C 133

COUNTY  
JACKSON

JOB NO.  
J4S3405B


CONTRACT ID.

PROJECT NO.


BRIDGE NO.

DATE	DESCRIPTION


MISSOURI HIGHWAYS AND TRANSPORTATION COMMISSION

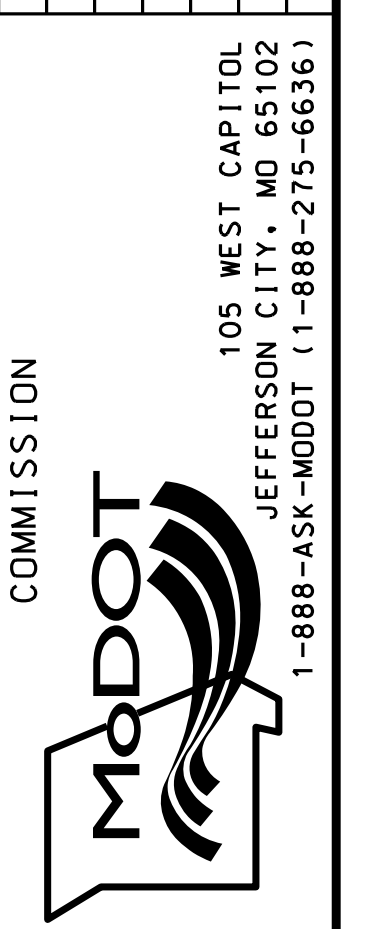


IF A SEAL IS PRESENT ON THIS SHEET IT HAS BEEN ELECTRONICALLY SEALED AND DATED.

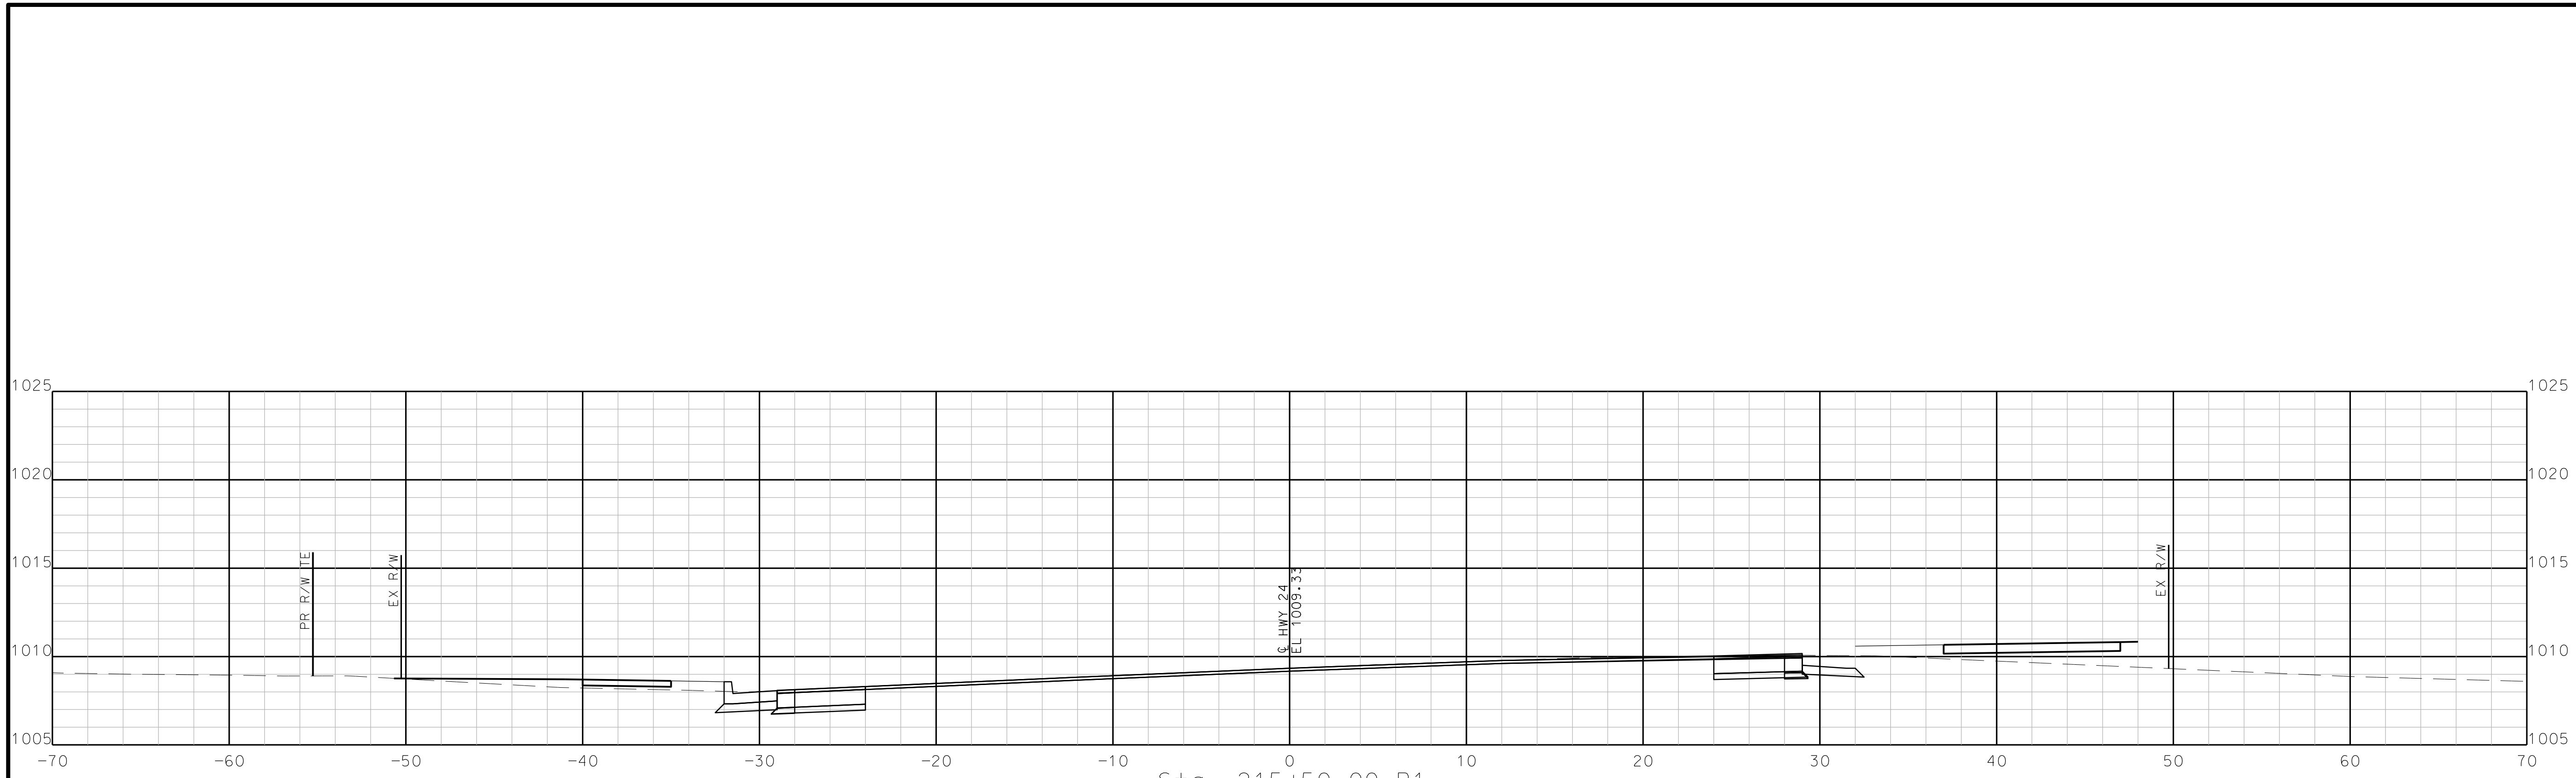

Sta. 215+50.00 R1

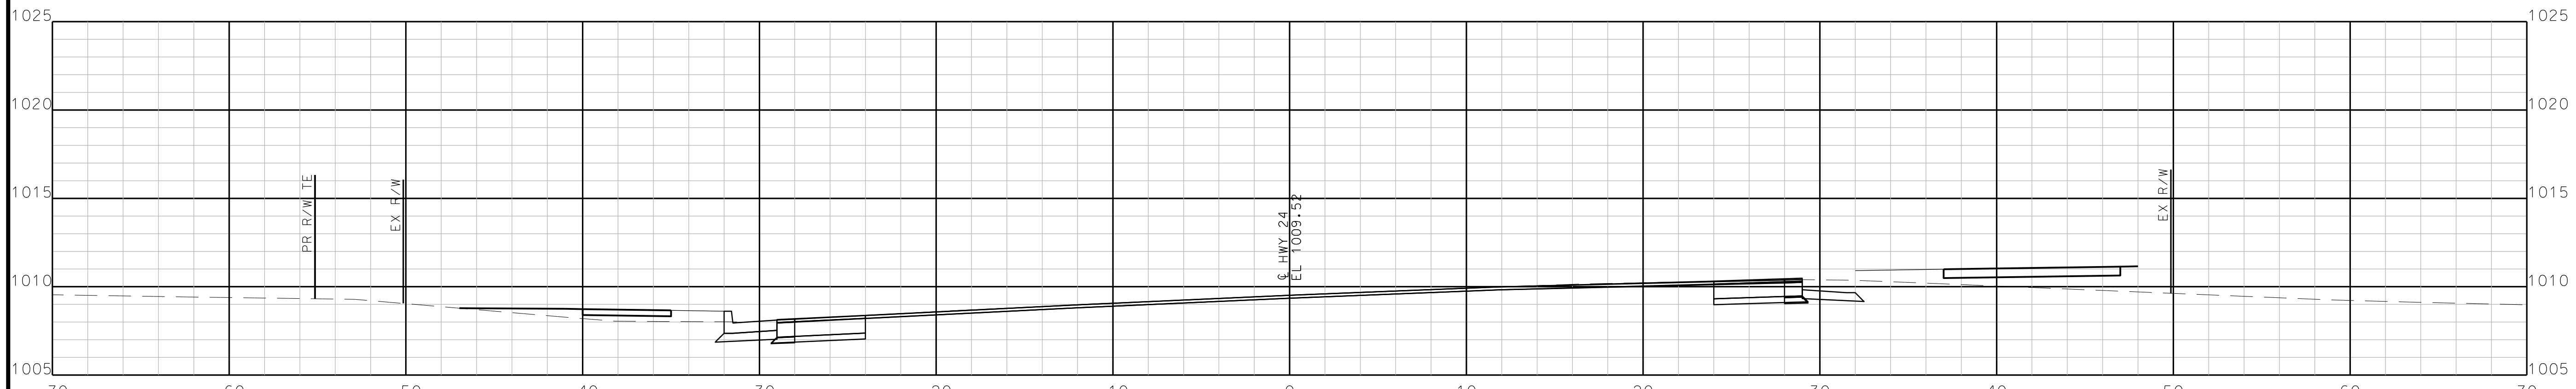

Sta. 215+25.00 R1

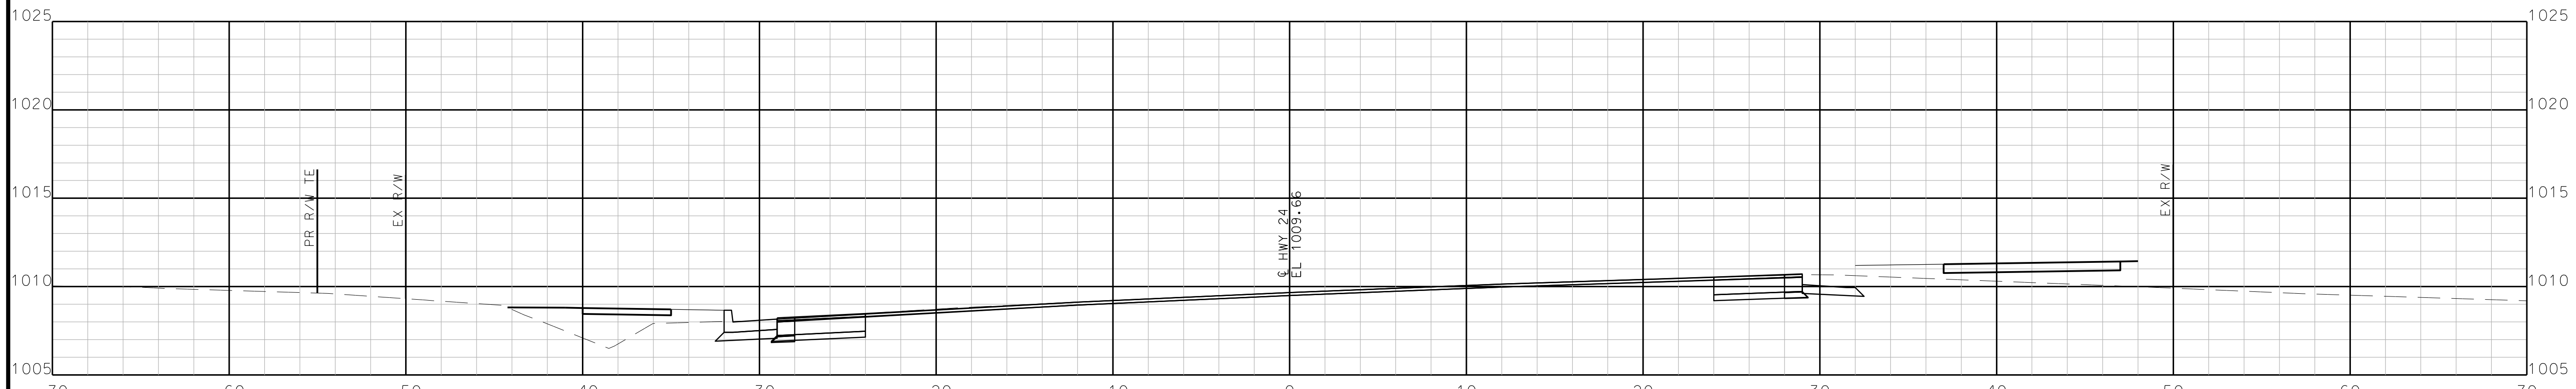

Sta. 215+00.00 R1

STA. 215+00.00 R1 TO STA. 215+50.00 R1

"THIS MEDIA SHOULD NOT BE CONSIDERED A CERTIFIED DOCUMENT."

DATE PREPARED  
10/5/2020

ROUTE STATE  
2-4 MO

DISTRICT SHEET NO.  
K-C 134

COUNTY  
JACKSON

JOB NO.  
J4S3405B



CONTRACT ID.

PROJECT NO.





BRIDGE NO.

DATE	DESCRIPTION

MISSOURI HIGHWAYS AND TRANSPORTATION COMMISSION

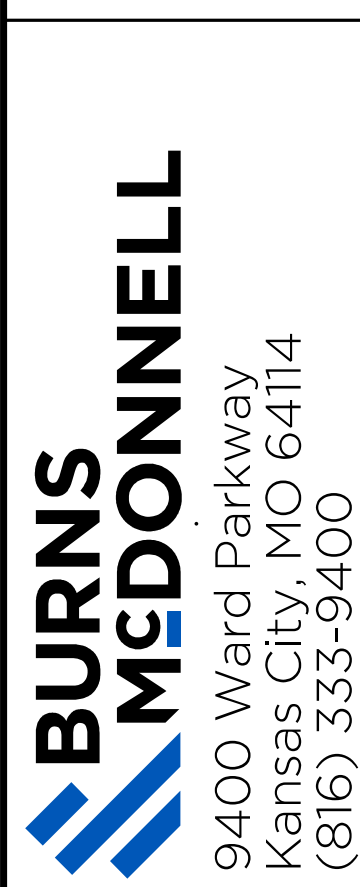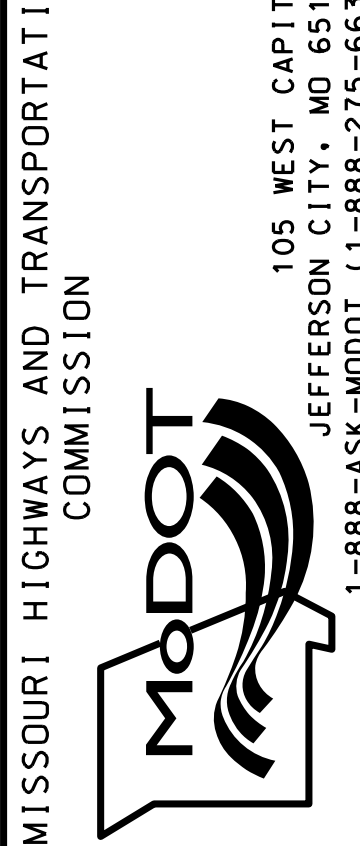

IF A SEAL IS PRESENT ON THIS SHEET IT HAS BEEN ELECTRONICALLY SEALED AND DATED.

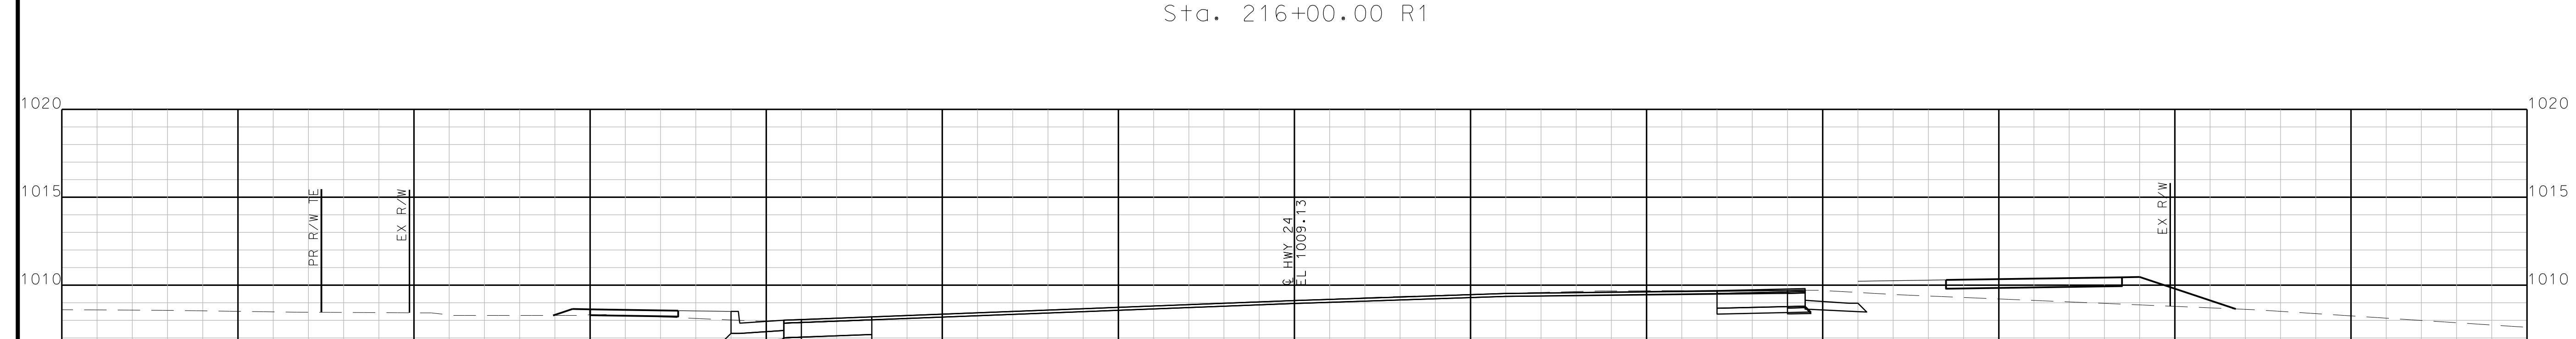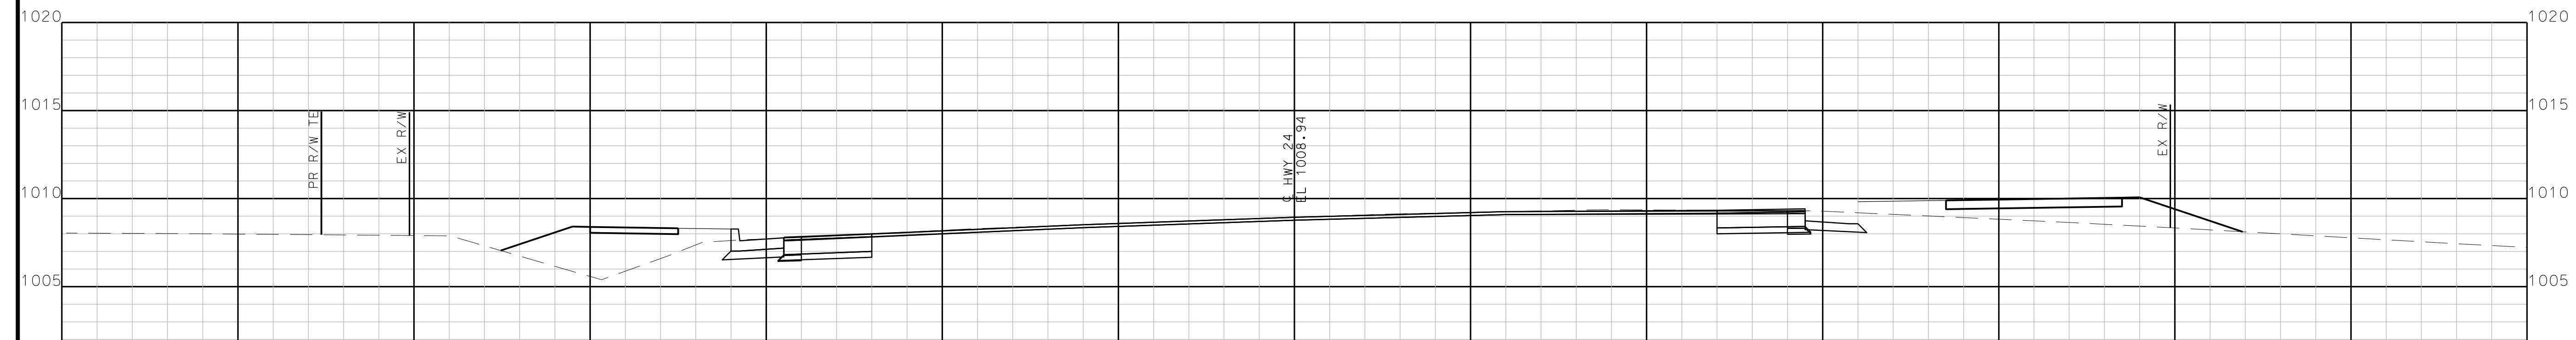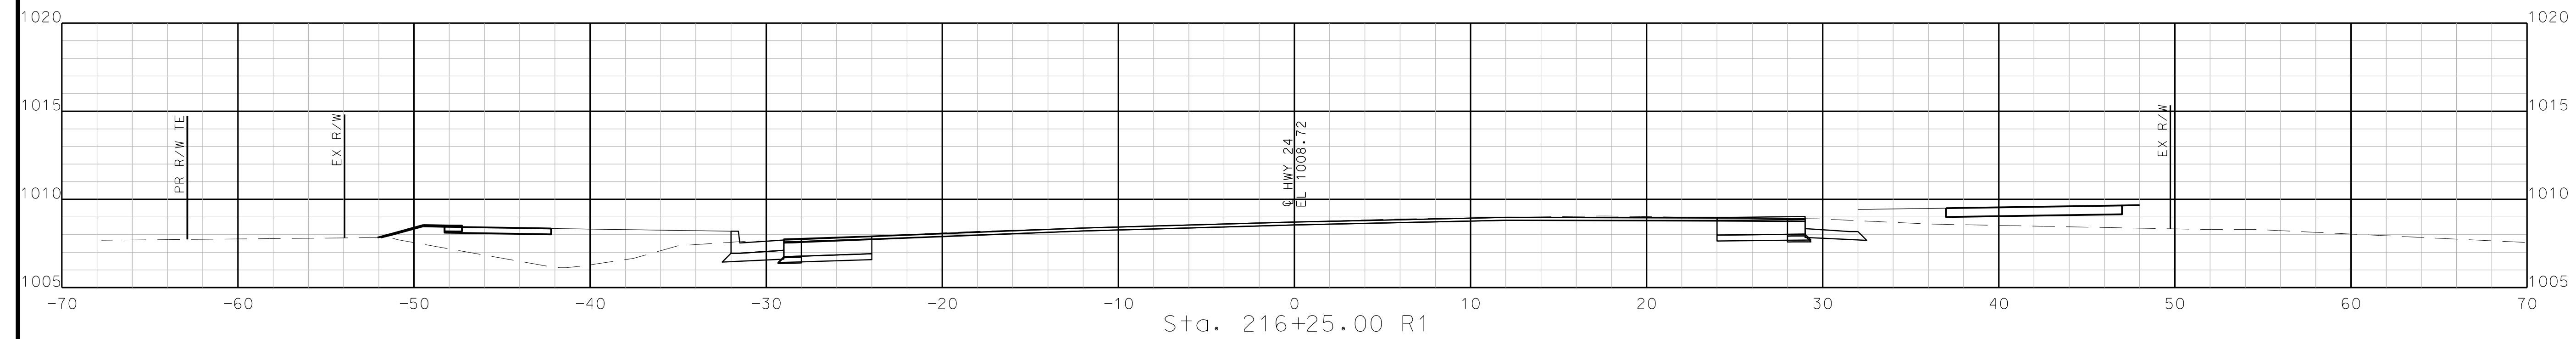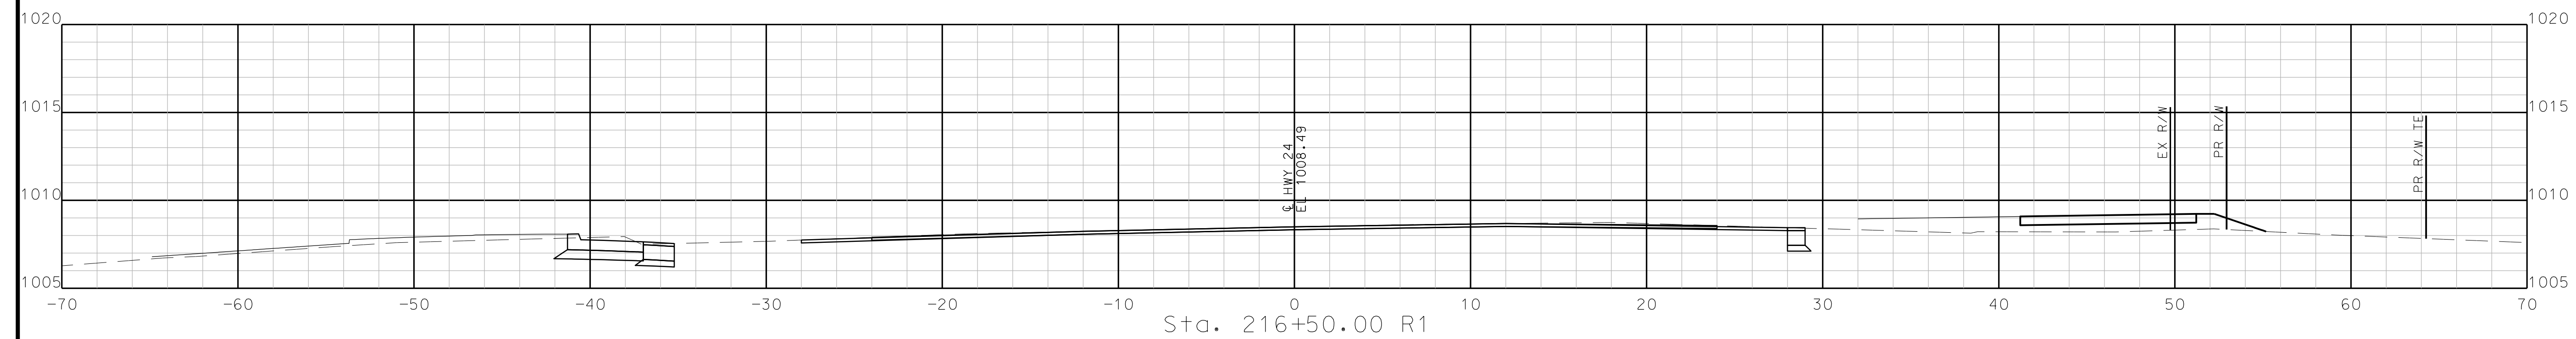

STA. 215+75.00 R1 TO STA. 216+50.00 R1

"THIS MEDIA SHOULD NOT BE CONSIDERED A CERTIFIED DOCUMENT."

DATE PREPARED  
10/5/2020

ROUTE STATE  
2-4 MO

DISTRICT SHEET NO.  
K-C 135

COUNTY  
JACKSON

JOB NO.  
J4S3405B


CONTRACT ID.

PROJECT NO.

BRIDGE NO.

DATE	DESCRIPTION





MISSOURI HIGHWAYS AND TRANSPORTATION COMMISSION

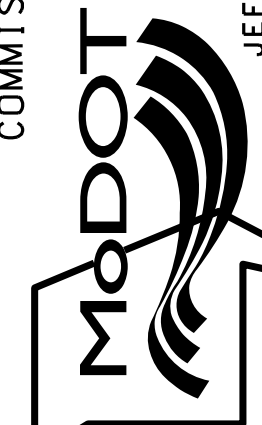

105 WEST CAPITOL  
JEFFERSON CITY, MO 65102  
1-888-ASK-MODOT (1-888-273-6636)

**BURNS MCDONNELL**  
9400 Ward Parkway  
Kansas City, MO 64114  
(816) 333-9400

IF A SEAL IS PRESENT ON THIS SHEET IT HAS BEEN ELECTRONICALLY SEALED AND DATED.

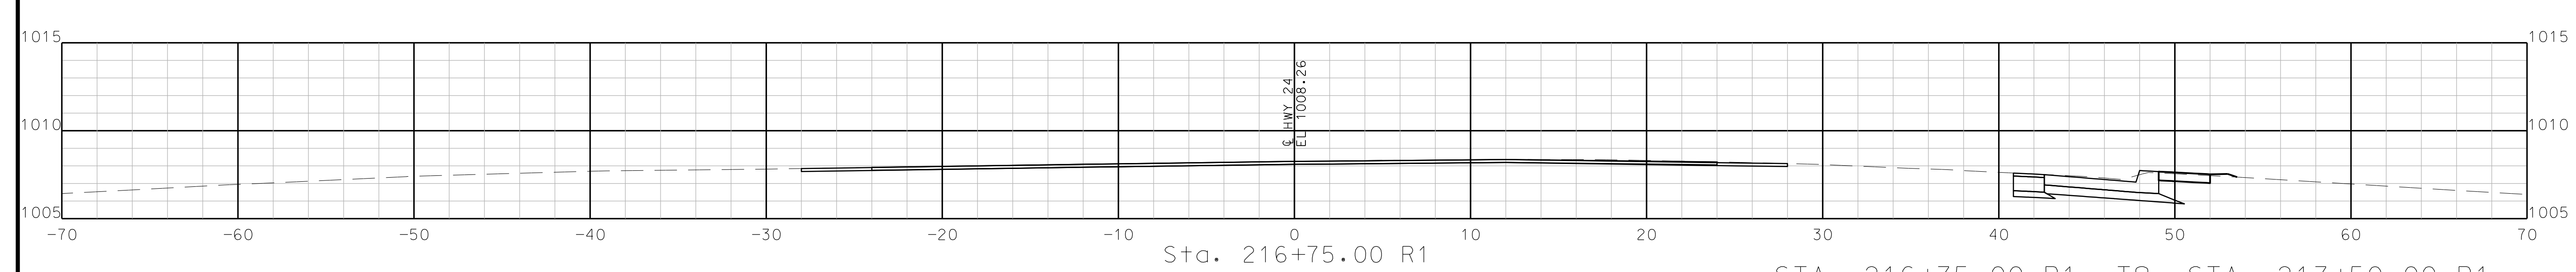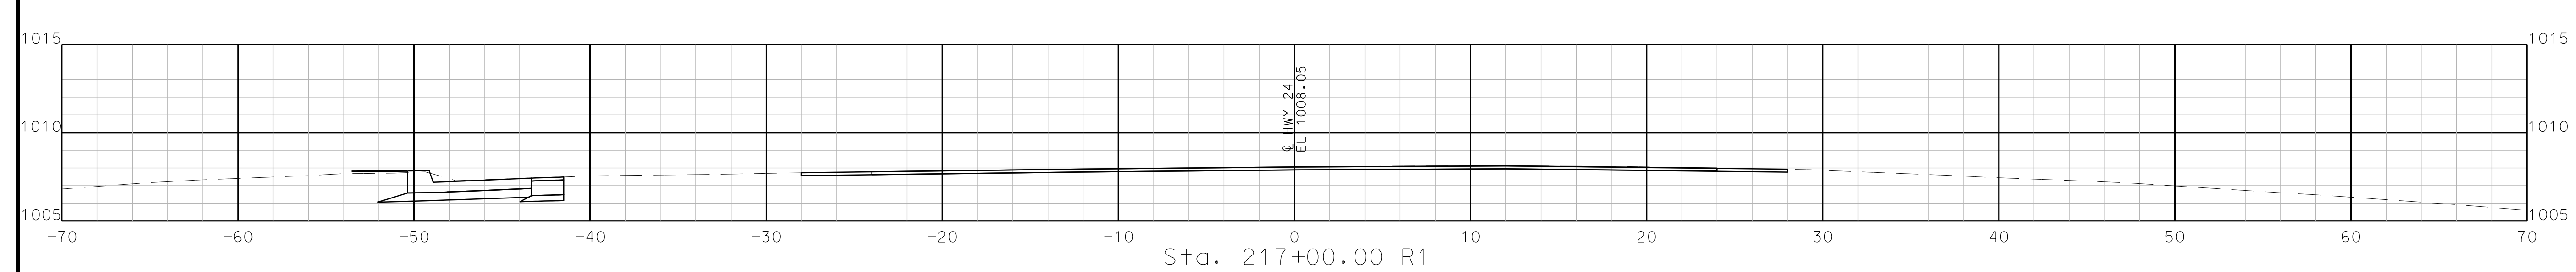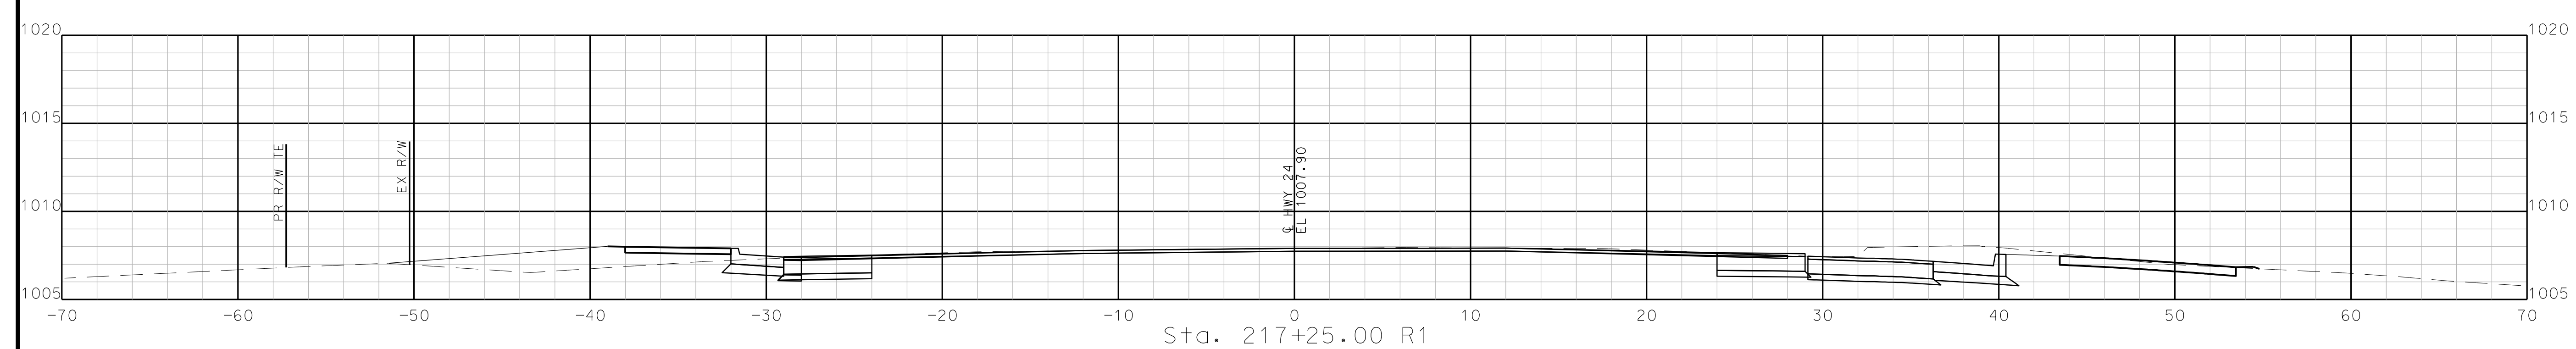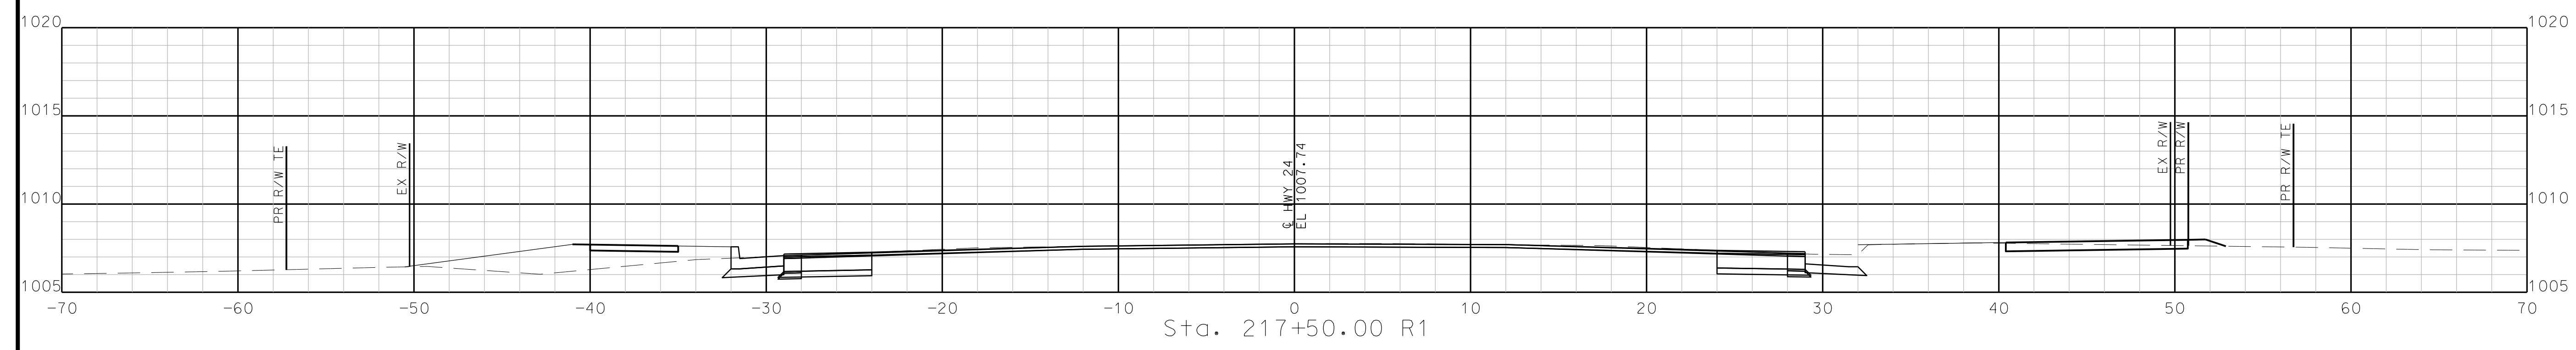

STA. 216+75.00 R1 TO STA. 217+50.00 R1



"THIS MEDIA SHOULD NOT BE CONSIDERED A CERTIFIED DOCUMENT."

DATE PREPARED  
10/5/2020

ROUTE STATE  
2-4 MO

DISTRICT SHEET NO.  
K-C 136

COUNTY  
JACKSON

JOB NO.  
J4S3405B


CONTRACT ID.

PROJECT NO.

BRIDGE NO.

DATE	DESCRIPTION




MISSOURI HIGHWAYS AND TRANSPORTATION COMMISSION

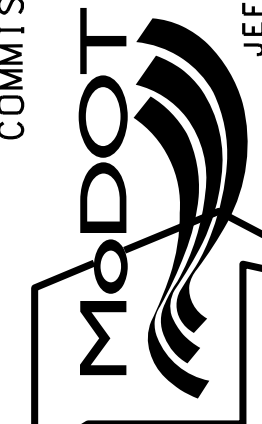

105 WEST CAPITOL  
JEFFERSON CITY, MO 65102  
1-888-ASK-MODOT (1-888-273-6636)

**BURNS MCDONNELL**  
9400 Ward Parkway  
Kansas City, MO 64114  
(816) 333-9400

IF A SEAL IS PRESENT ON THIS SHEET IT HAS BEEN ELECTRONICALLY SEALED AND DATED.

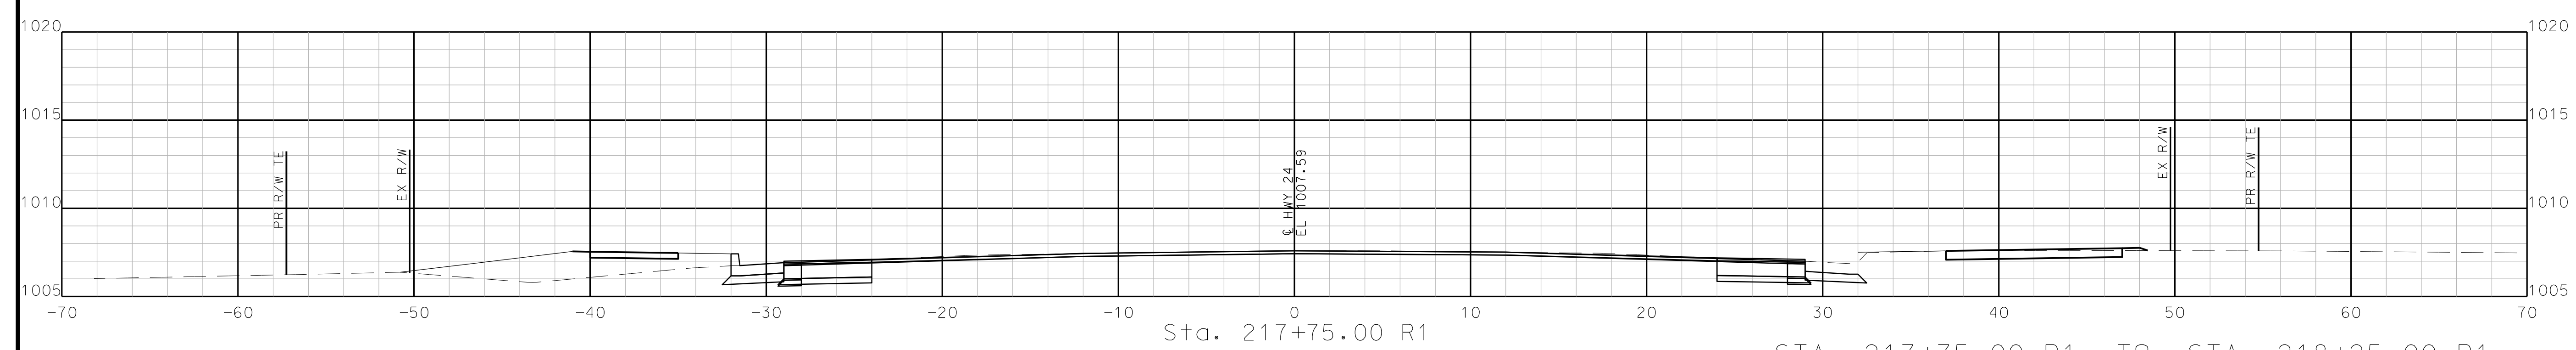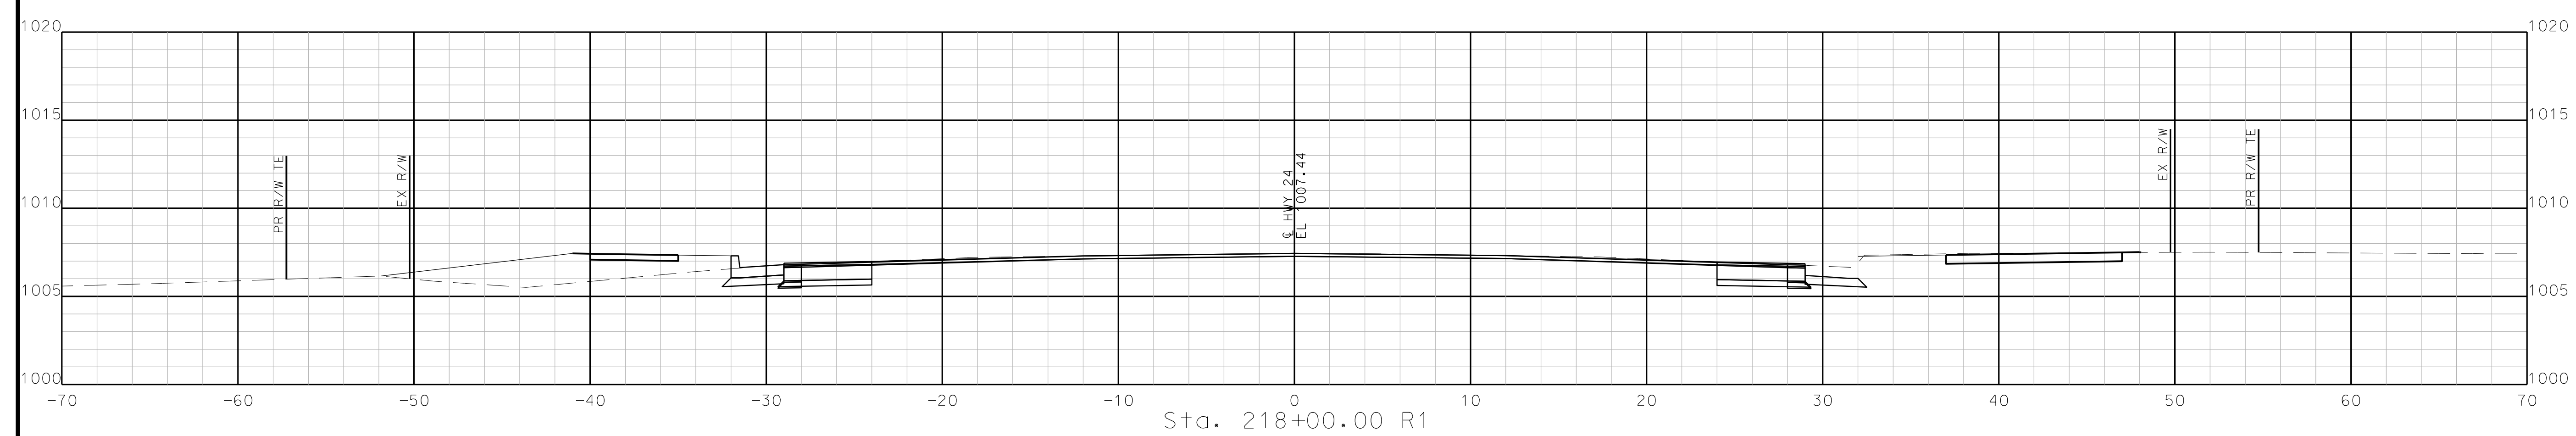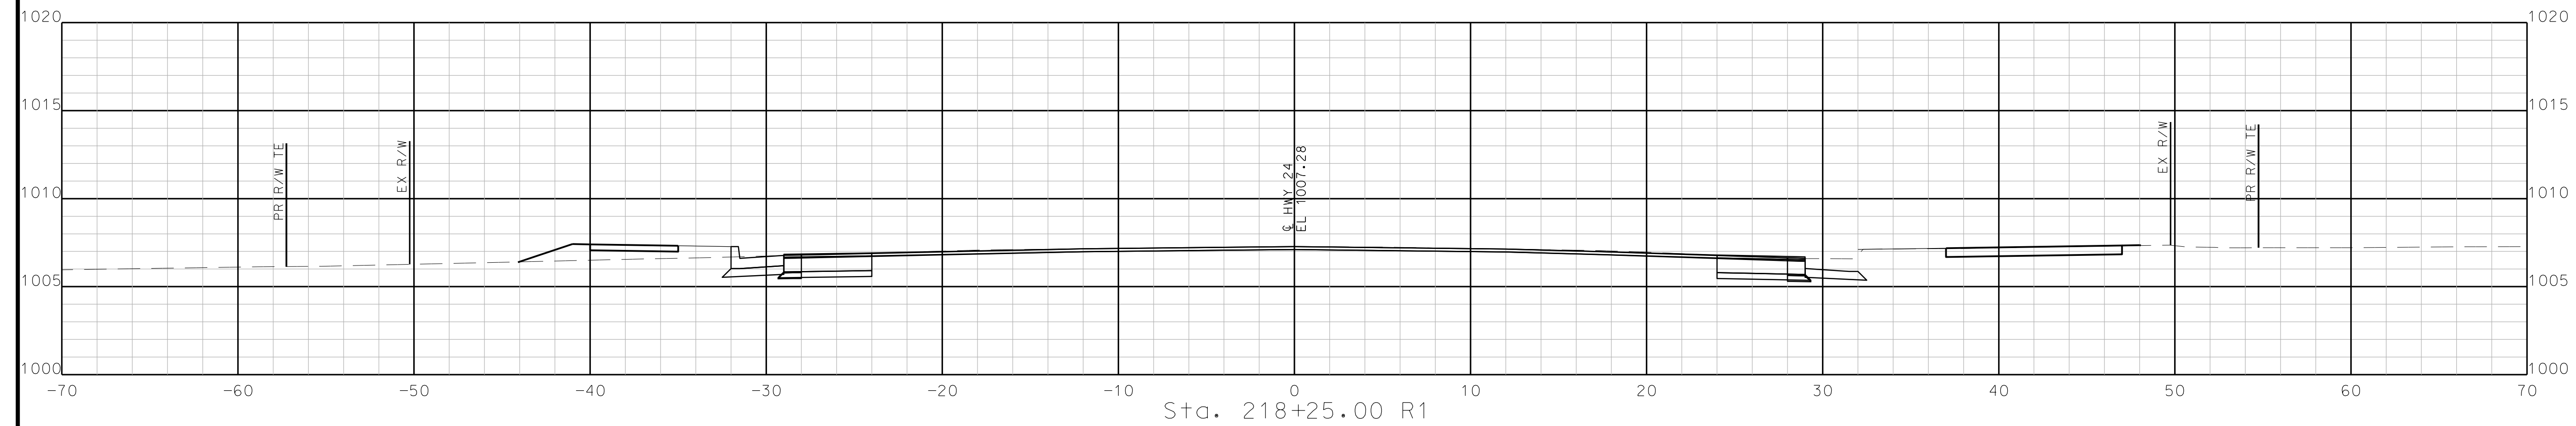

STA. 217+75.00 R1 TO STA. 218+25.00 R1

"THIS MEDIA SHOULD NOT BE CONSIDERED A CERTIFIED DOCUMENT."

DATE PREPARED  
10/5/2020

ROUTE STATE  
2-4 MO

DISTRICT SHEET NO.  
K-C 137

COUNTY  
JACKSON


JOB NO.  
J4S3405B

CONTRACT ID.


PROJECT NO.

BRIDGE NO.


DATE	DESCRIPTION
..	..
..	..
..	..
..	..
..	..

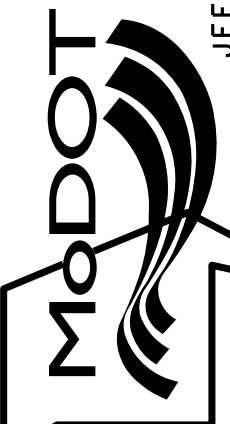MISSOURI HIGHWAYS AND TRANSPORTATION  
COMMISSION  
  
105 WEST CAPITOL  
JEFFERSON CITY, MO 65102  
1-888-ASK-MODOT (1-888-273-6636)


  
**BURNS  
&  
MCDONNELL**  
9400 Ward Parkway  
Kansas City, MO 64114  
(816) 333-9400

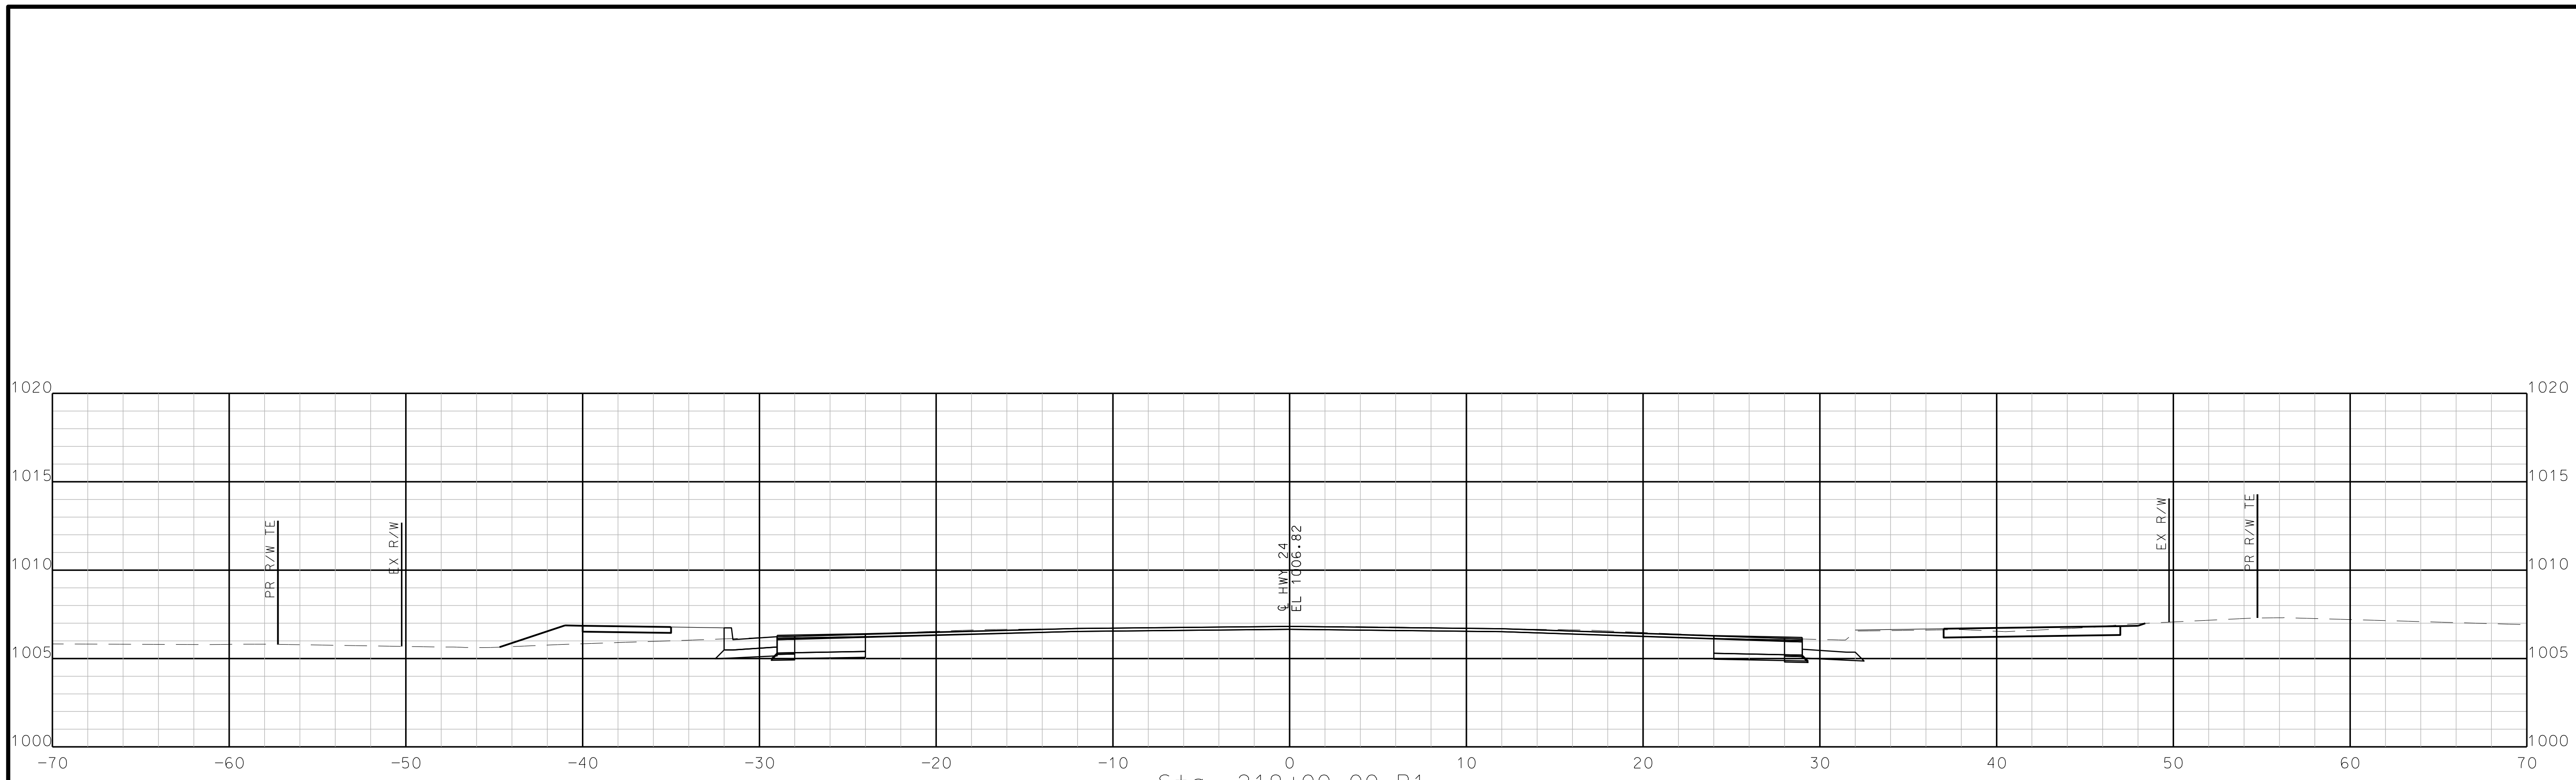

Sta. 219+00.00 R1

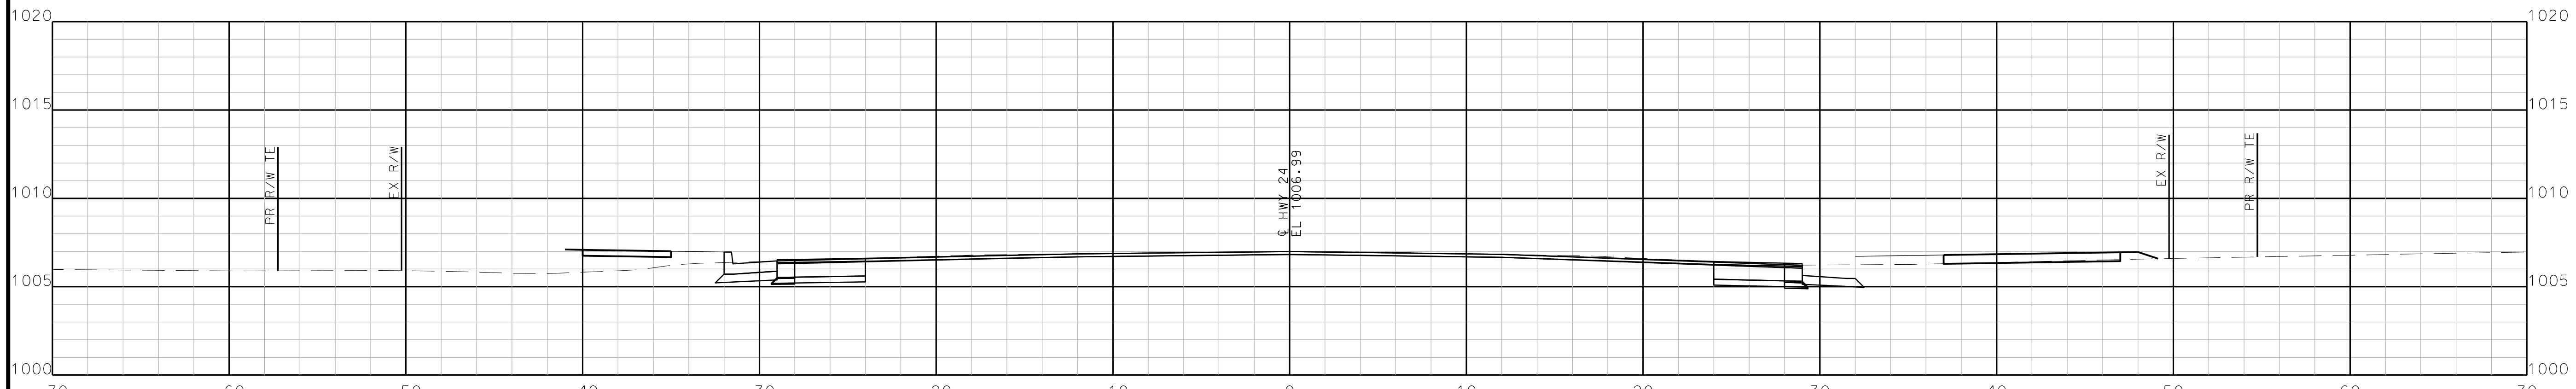

Sta. 218+75.00 R1

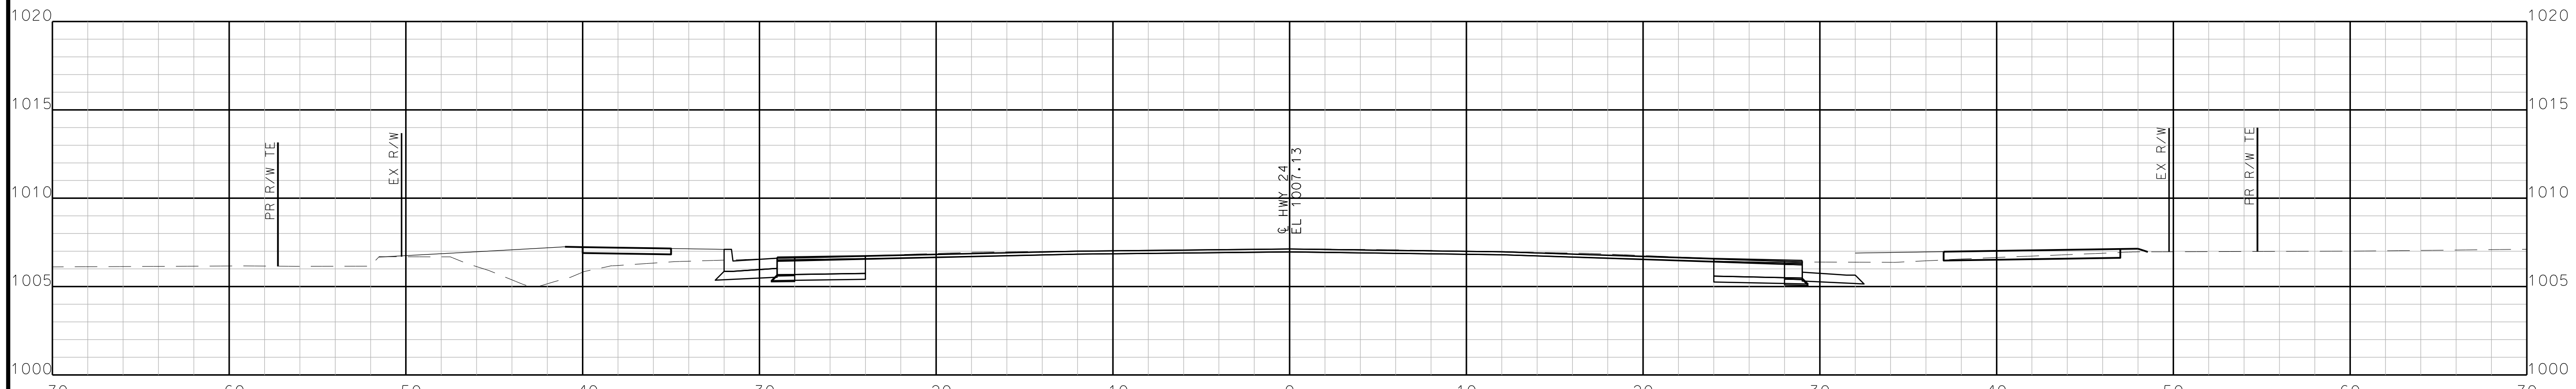

Sta. 218+50.00 R1

STA. 218+50.00 R1 TO STA. 219+00.00 R1

"THIS MEDIA SHOULD NOT BE CONSIDERED A CERTIFIED DOCUMENT."

DATE PREPARED  
10/5/2020

ROUTE STATE  
2-4 MO

DISTRICT SHEET NO.  
K-C 138

COUNTY  
JACKSON

JOB NO.  
J4S3405B

CONTRACT ID.  
.

PROJECT NO.  
.

BRIDGE NO.  
.




DATE	DESCRIPTION
.	.
.	.
.	.
.	.
.	.
.	.

MISSOURI HIGHWAYS AND TRANSPORTATION COMMISSION



105 WEST CAPITOL  
JEFFERSON CITY, MO 65102  
1-888-ASK-MODOT (1-888-273-6636)

**BURNS  
MCDONNELL**  
9400 Ward Parkway  
Kansas City, MO 64114  
(816) 333-9400

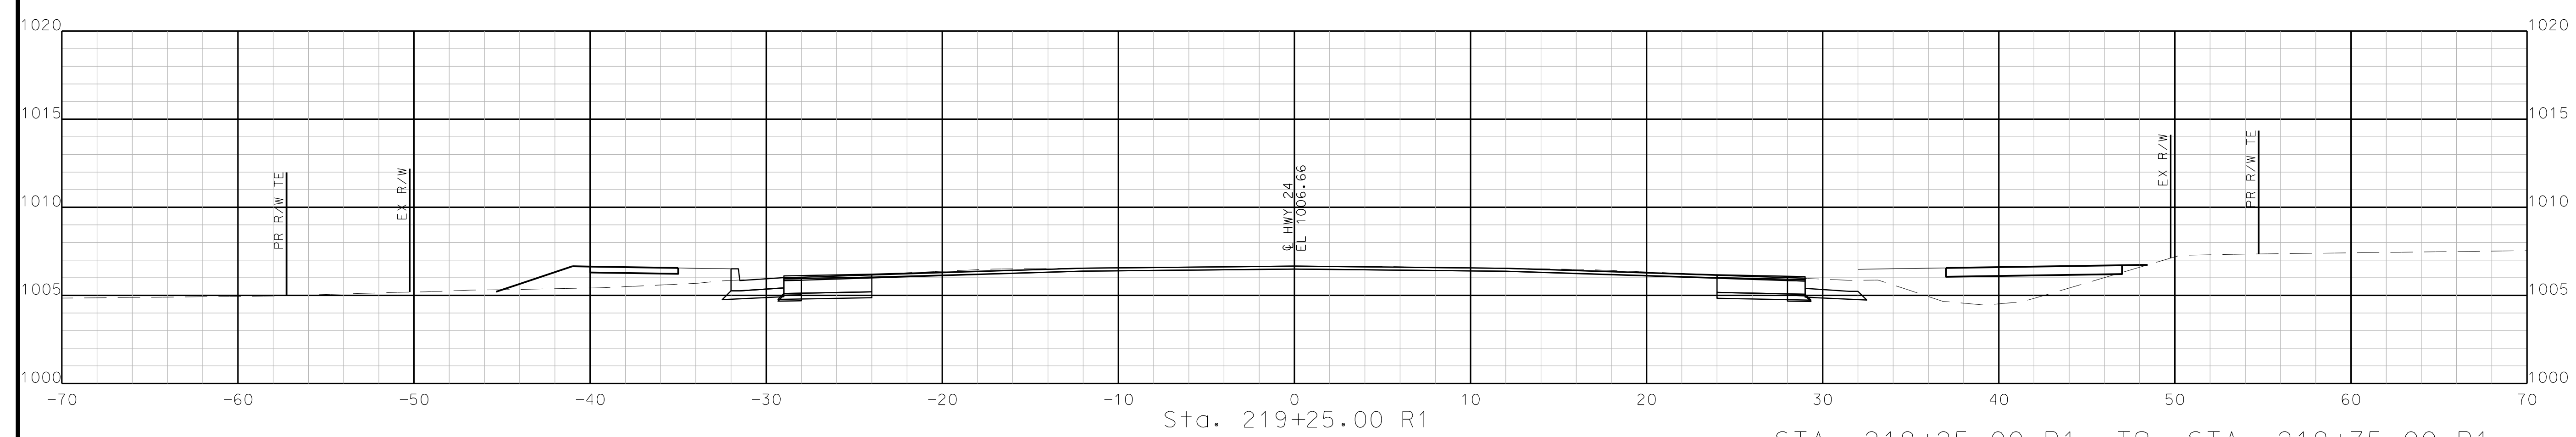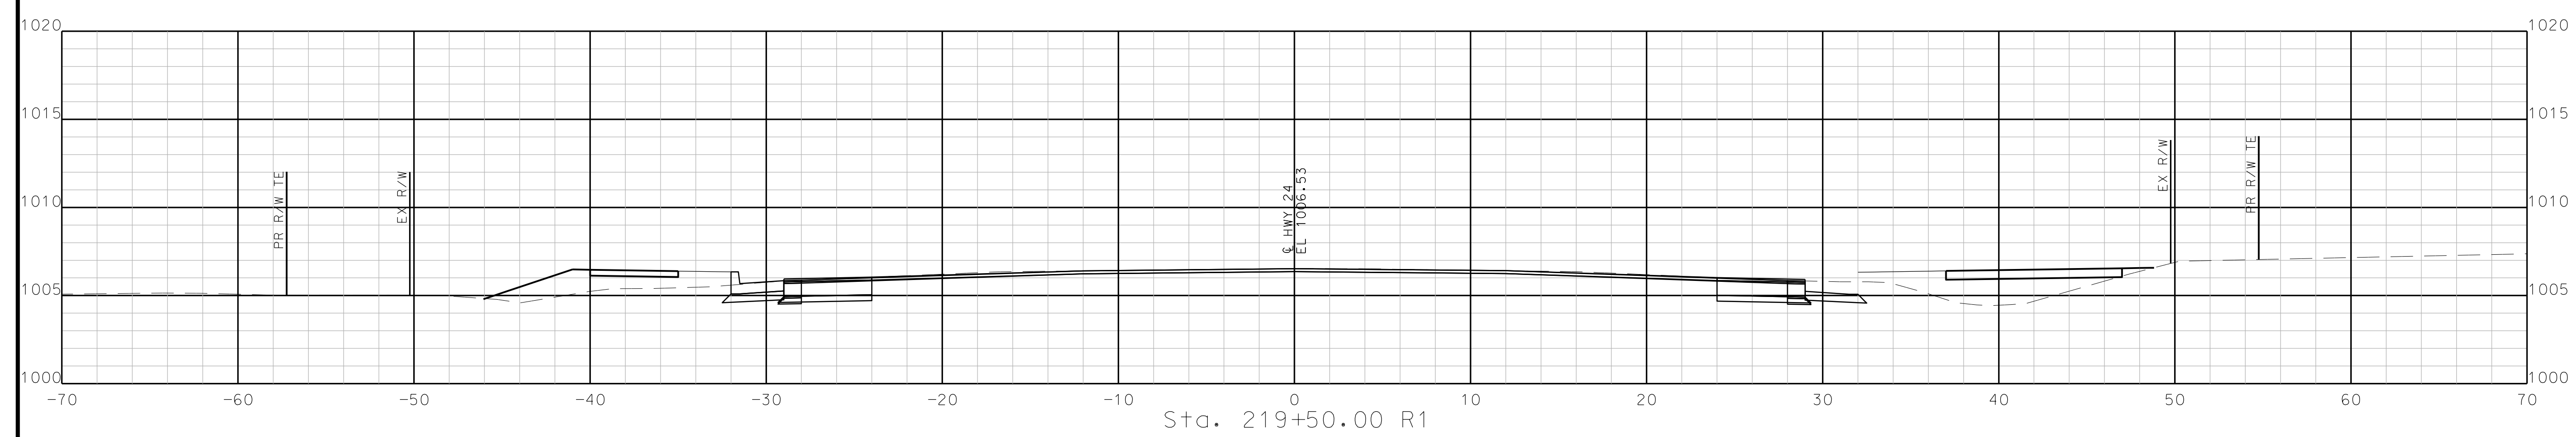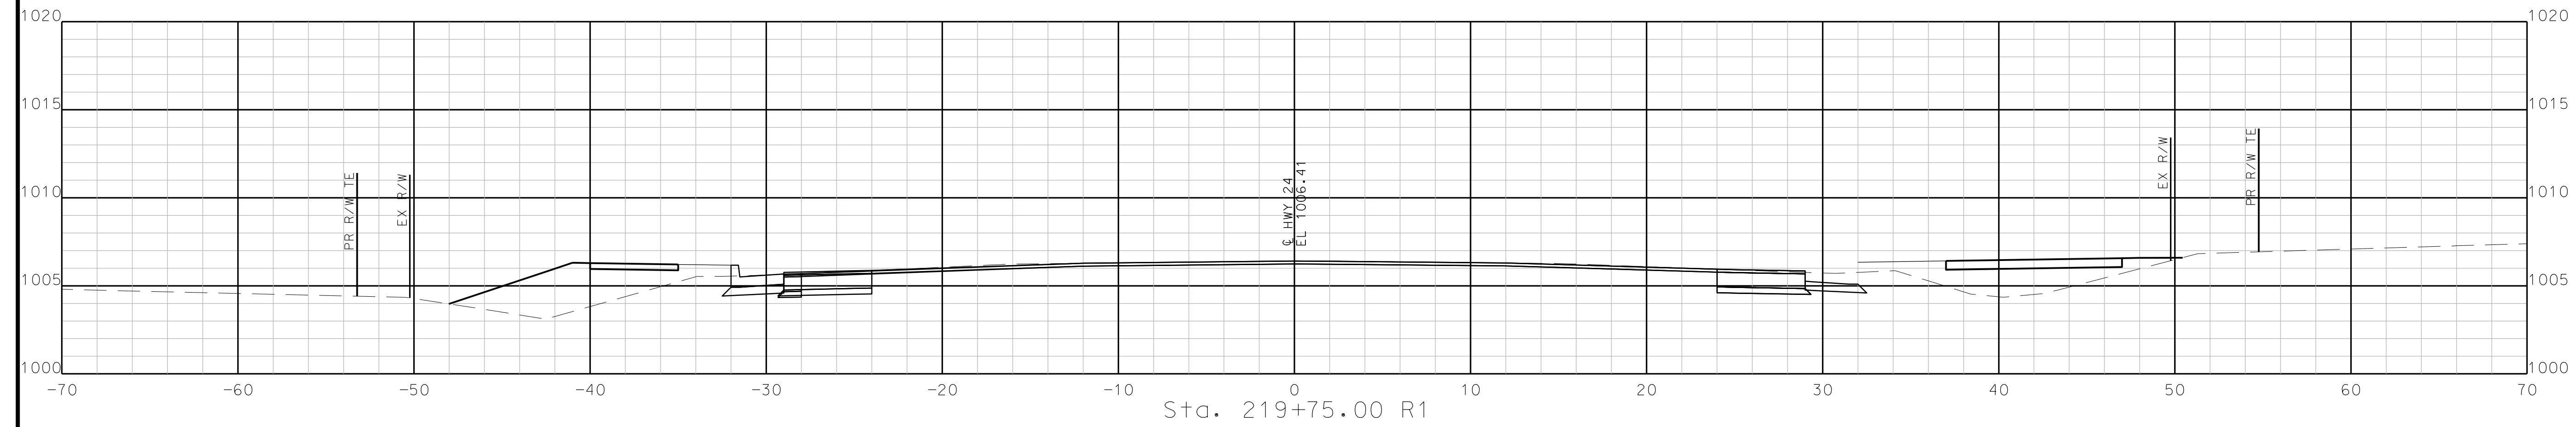

STA. 219+25.00 R1 TO STA. 219+75.00 R1

IF A SEAL IS PRESENT ON THIS SHEET IT HAS BEEN ELECTRONICALLY SEALED AND DATED.  
REV.

"THIS MEDIA SHOULD NOT BE CONSIDERED A CERTIFIED DOCUMENT."

DATE PREPARED  
10/5/2020

ROUTE STATE  
2-4 MO

DISTRICT SHEET NO.  
K-C 139

COUNTY  
JACKSON

JOB NO.  
J4S3405B

CONTRACT ID.

PROJECT NO.

BRIDGE NO.

DATE	DESCRIPTION

MISSOURI HIGHWAYS AND TRANSPORTATION  
COMMISSION






105 WEST CAPITOL  
JEFFERSON CITY, MO 65102  
1-888-ASK-MODOT (1-888-273-6636)


**BURNS  
MCDONNELL**

9400 Ward Parkway  
Kansas City, MO 64114  
(816) 333-9400


IF A SEAL IS PRESENT ON THIS SHEET IT HAS BEEN ELECTRONICALLY SEALED AND DATED: REV.

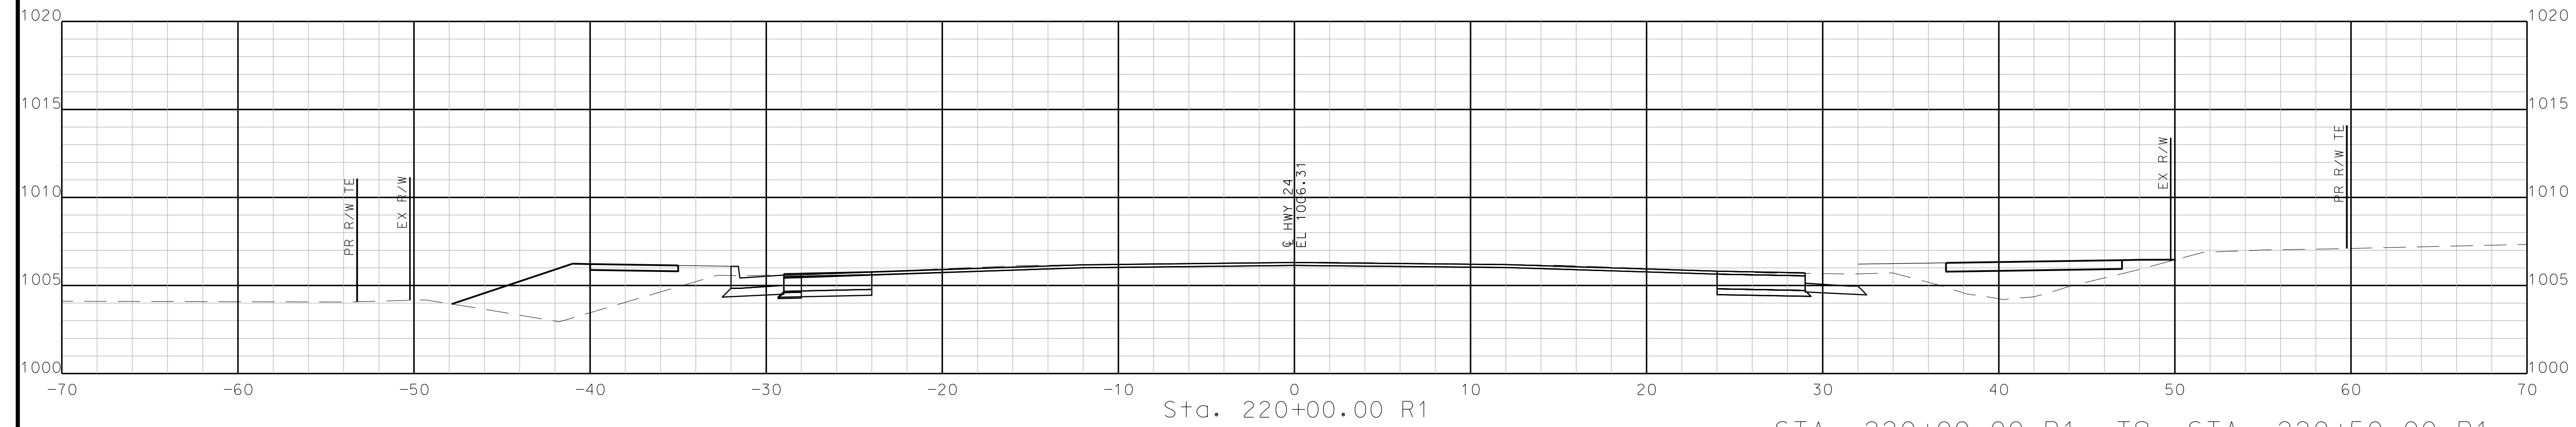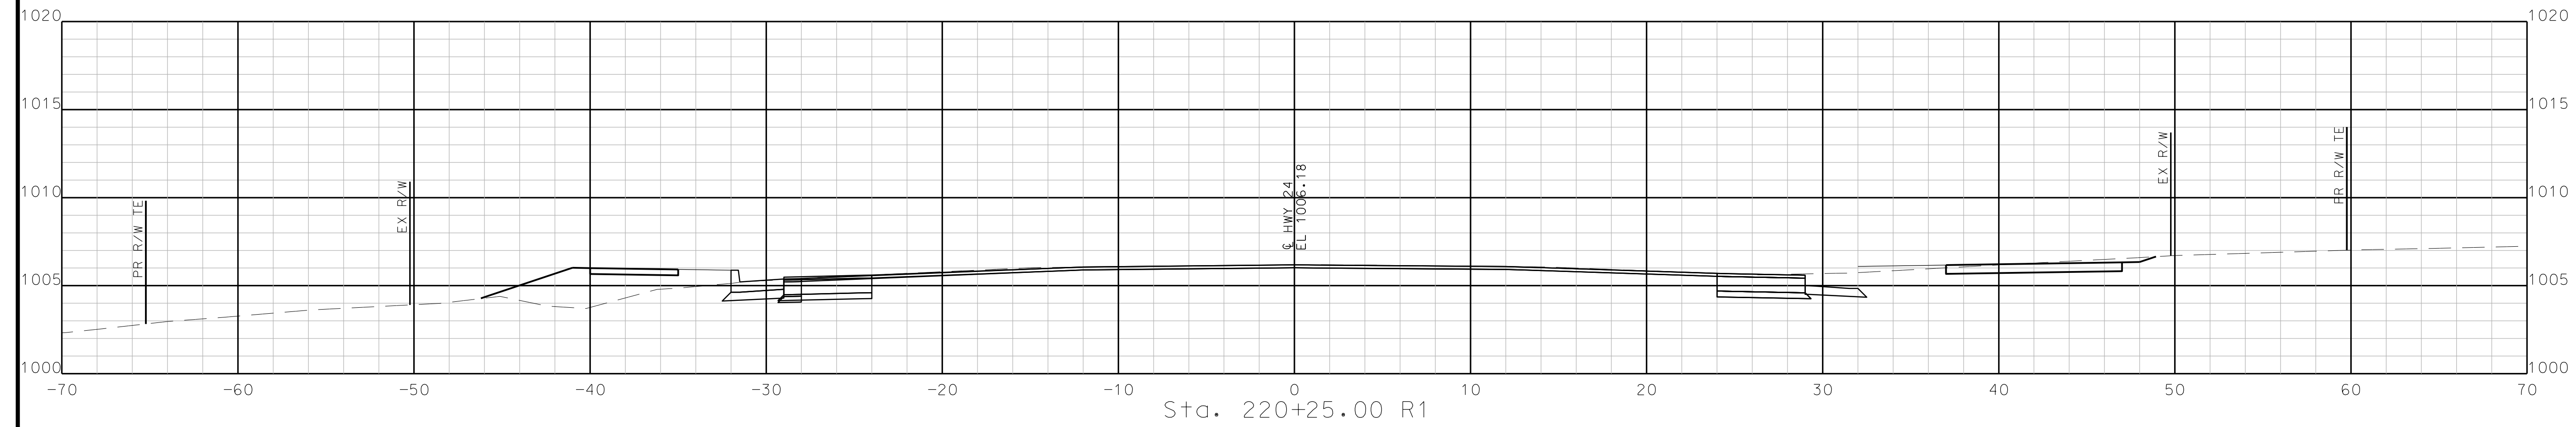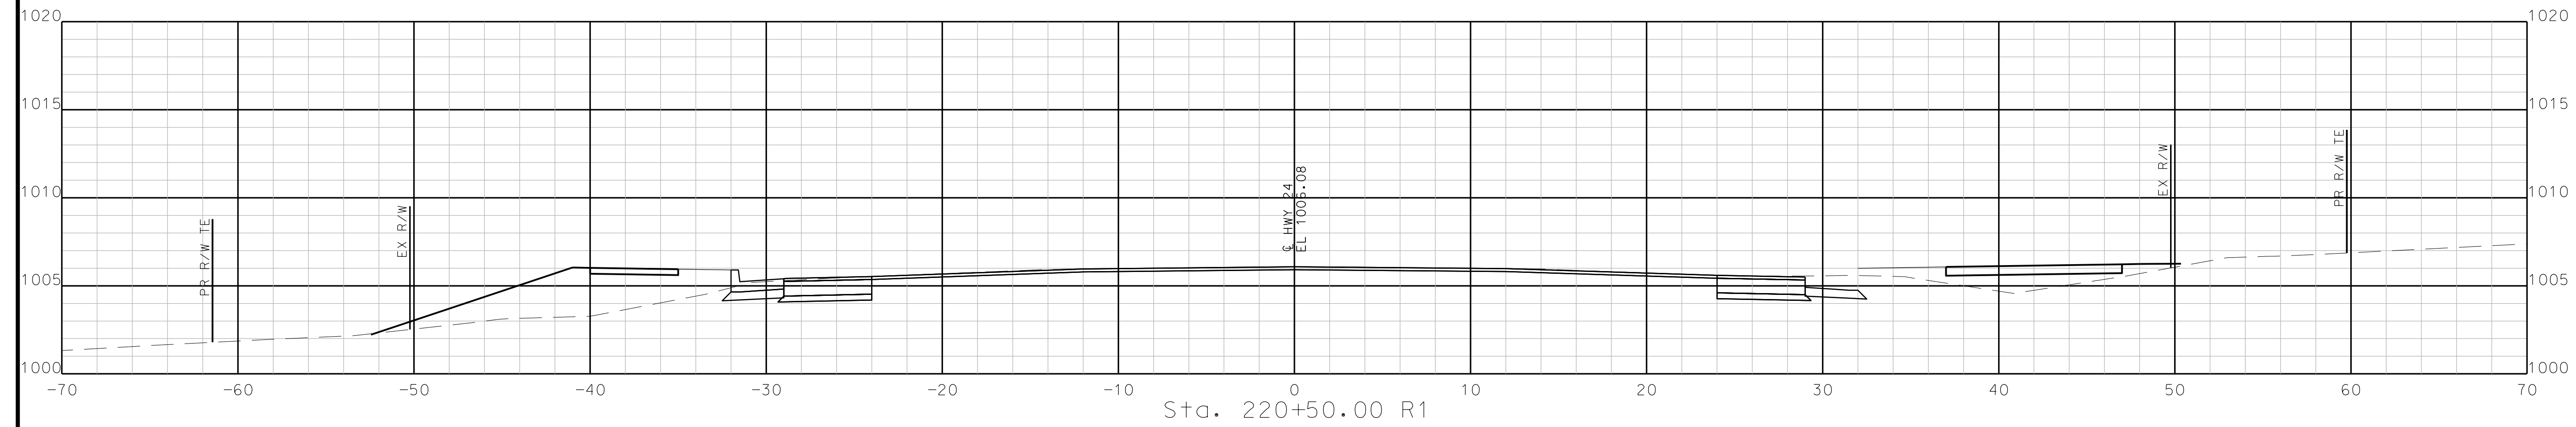


STA. 220+00.00 R1 TO STA. 220+50.00 R1

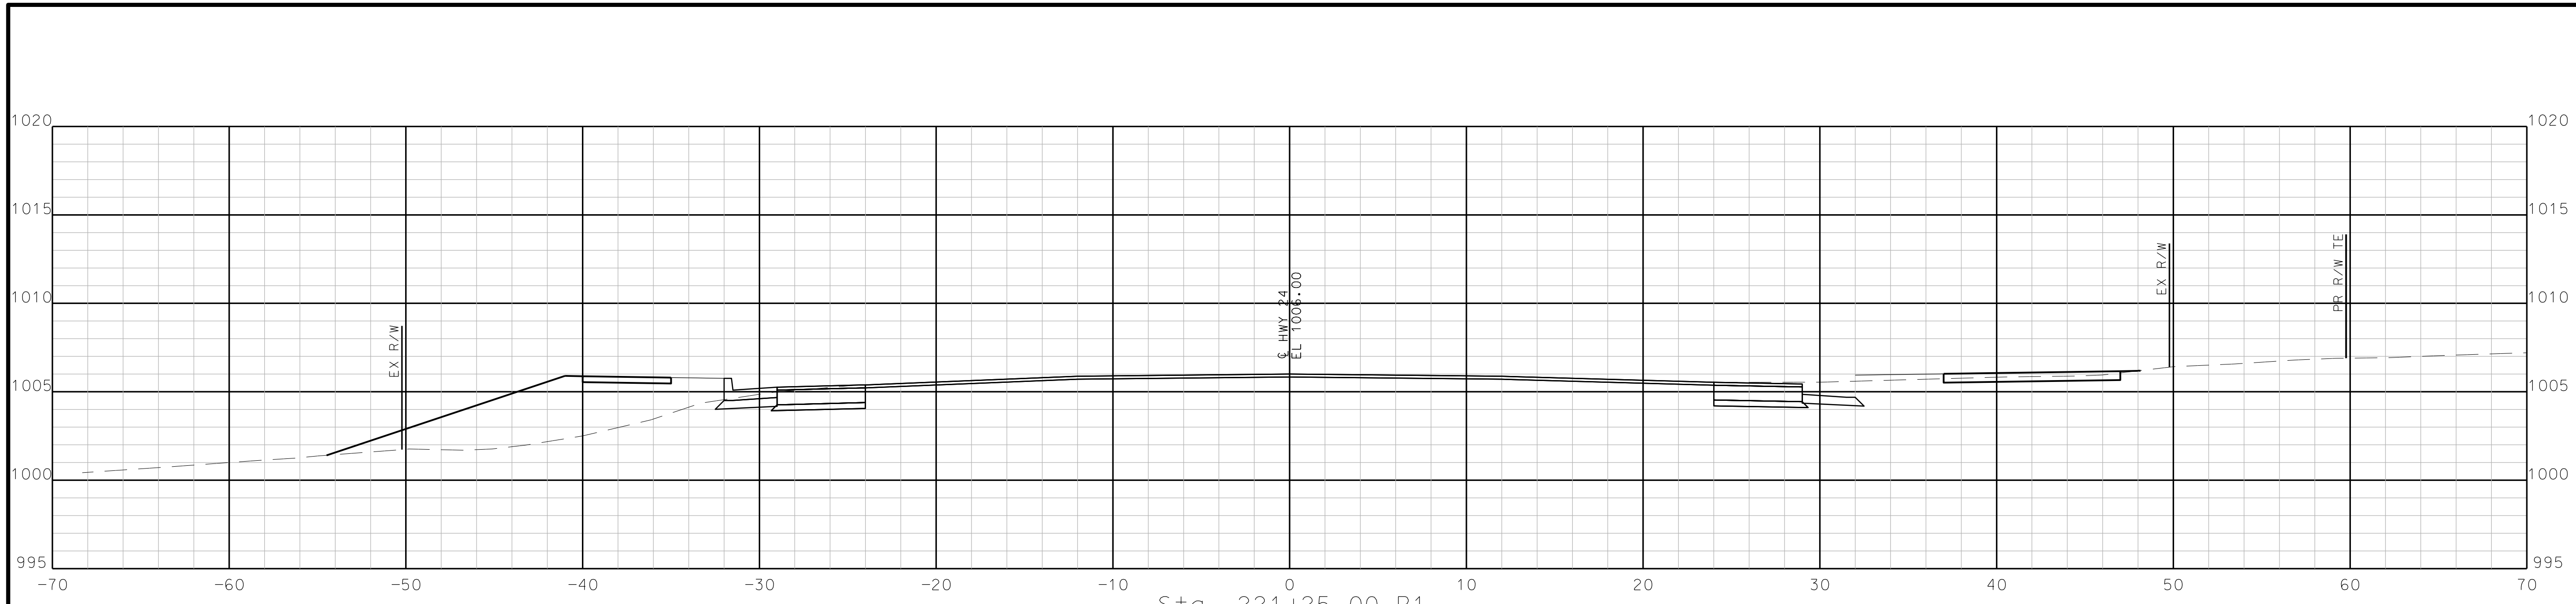

Sta. 221+25.00 R1

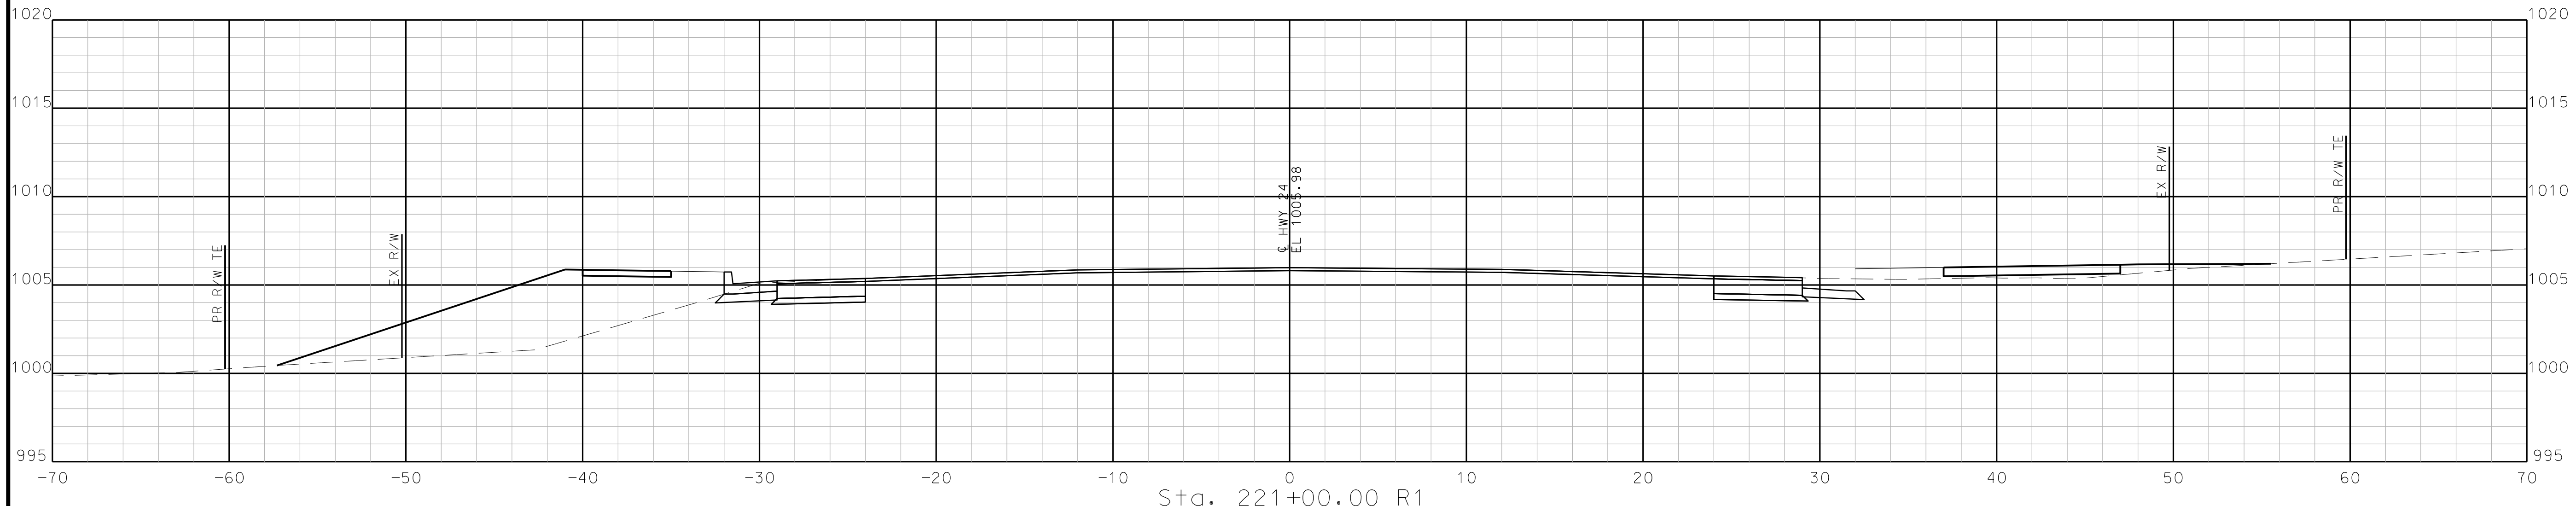

Sta. 221+00.00 R1

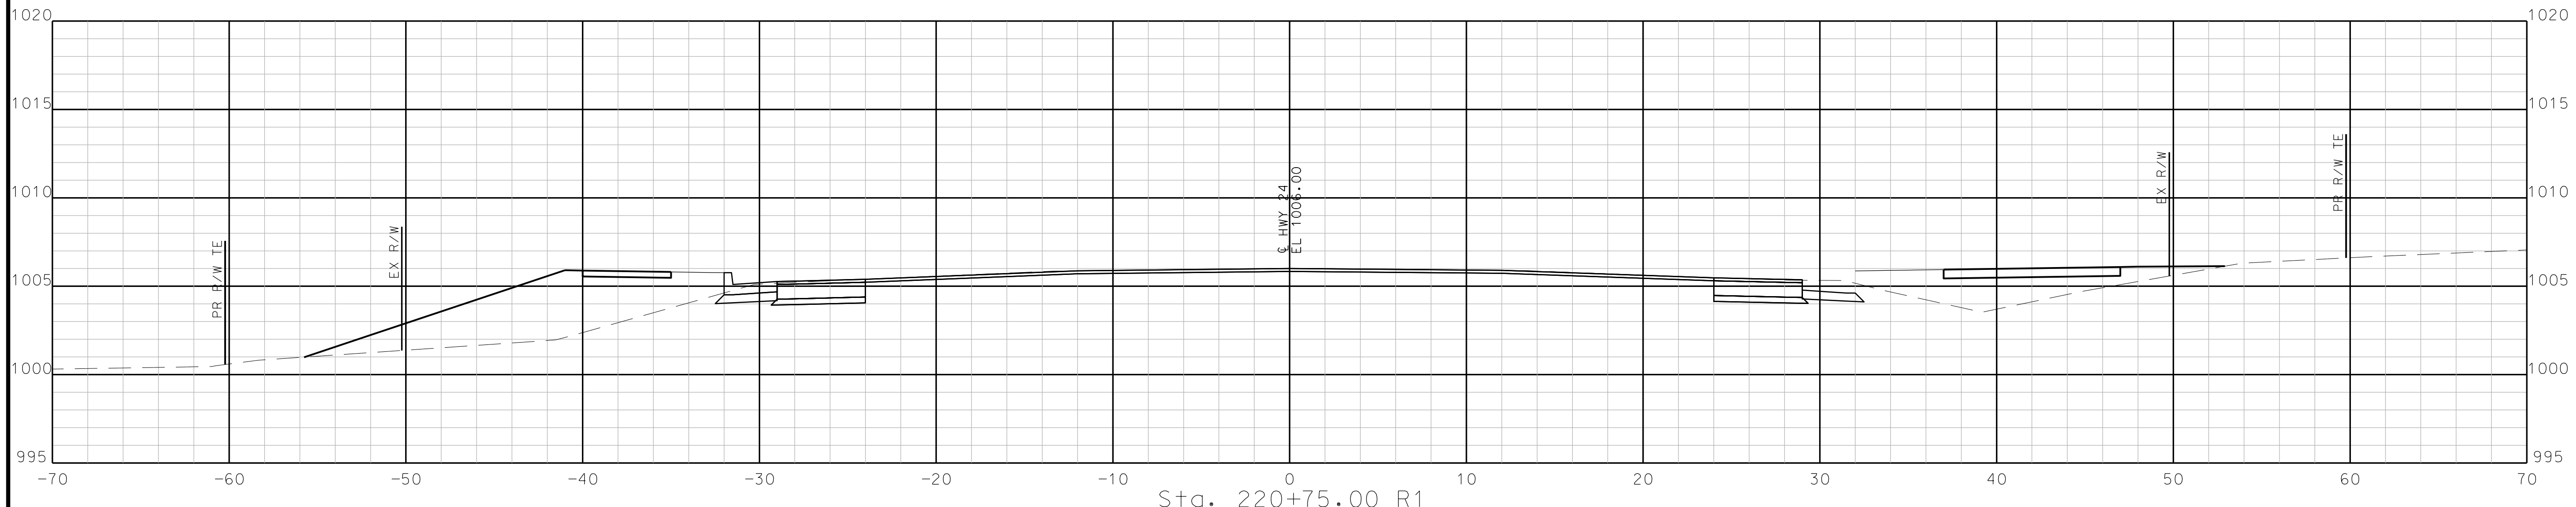

Sta. 220+75.00 R1


STA. 220+75.00 R1 TO STA. 221+25.00 R1

"THIS MEDIA SHOULD NOT BE CONSIDERED A CERTIFIED DOCUMENT."

DATE PREPARED 10/5/2020	
ROUTE 2-4	STATE MO
DISTRICT K-C	SHEET NO. 140
COUNTY JACKSON	
JOB NO. J4S3405B	
CONTRACT ID.	
PROJECT NO.	
BRIDGE NO.	

DATE	DESCRIPTION



MISSOURI HIGHWAYS AND TRANSPORTATION COMMISSION



105 WEST CAPITOL  
JEFFERSON CITY, MO 65102  
1-888-ASK-MODOT (1-888-273-6636)

**BURNS MCDONNELL**  
9400 Ward Parkway  
Kansas City, MO 64114  
(816) 333-9400

IF A SEAL IS PRESENT ON THIS SHEET IT HAS BEEN ELECTRONICALLY SEALED AND DATED. REV.

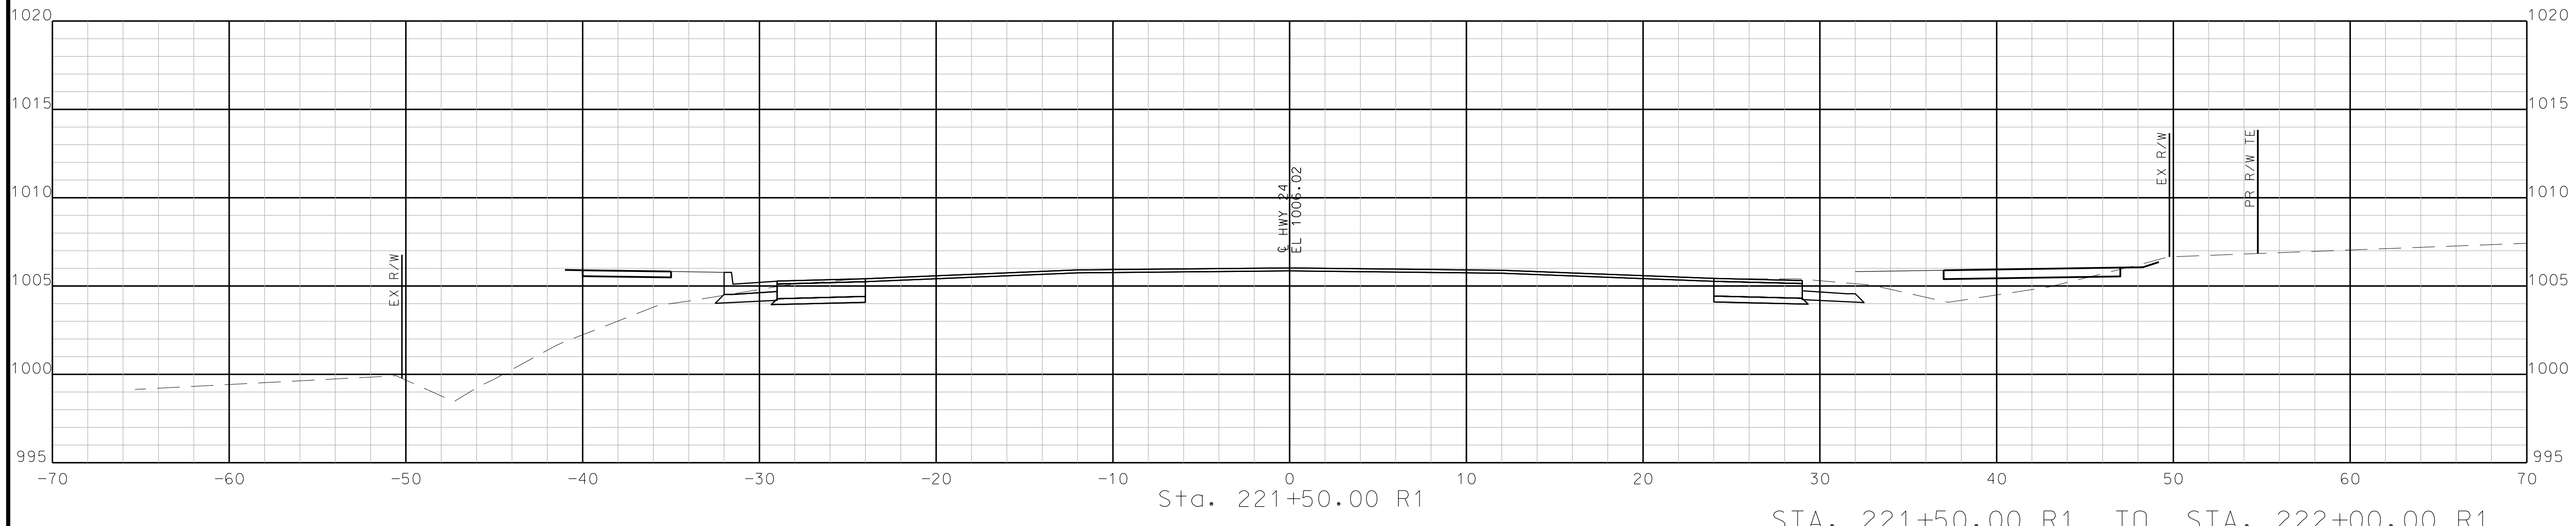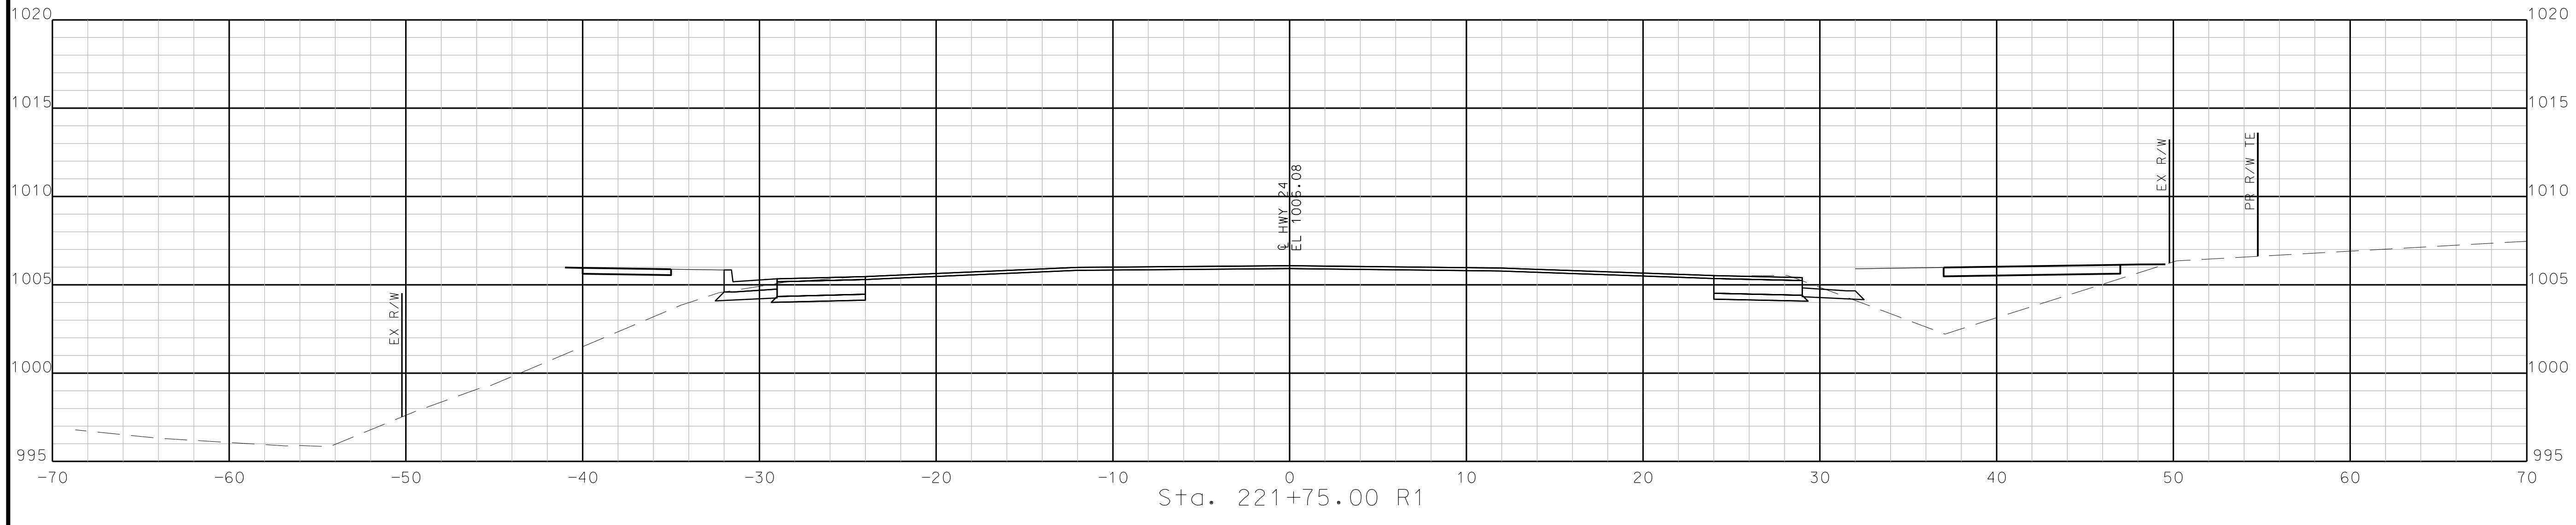

STA. 221+50.00 R1 TO STA. 222+00.00 R1

"THIS MEDIA SHOULD NOT BE CONSIDERED A CERTIFIED DOCUMENT."

DATE PREPARED  
10/5/2020

ROUTE 2-4	STATE MO
DISTRICT K-C	SHEET NO. 141

COUNTY  
JACKSON

JOB NO.  
J4S3405B


CONTRACT ID.  
.

PROJECT NO.  
.

BRIDGE NO.  
.

DATE	DESCRIPTION

MISSOURI HIGHWAYS AND TRANSPORTATION COMMISSION



105 WEST CAPITOL  
JEFFERSON CITY, MO 65102  
1-888-ASK-MODOT (1-888-273-6636)



**BURNS & MCDONNELL**  
9400 Ward Parkway  
Kansas City, MO 64114  
(816) 333-9400

IF A SEAL IS PRESENT ON THIS SHEET IT HAS BEEN ELECTRONICALLY SEALED AND DATED. REV.

"THIS MEDIA SHOULD NOT BE CONSIDERED A CERTIFIED DOCUMENT."

DATE PREPARED  
10/5/2020

ROUTE	STATE
2-4	MO
DISTRICT	SHEET NO.
K-C	142

COUNTY  
JACKSON

JOB NO.  
J4S3405B


CONTRACT ID.

PROJECT NO.

BRIDGE NO.

DESCRIPTION	DATE

MISSOURI HIGHWAYS AND TRANSPORTATION  
COMMISSION

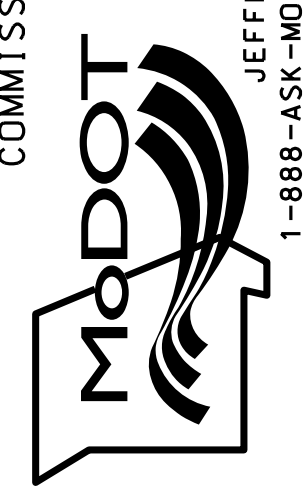


105 WEST CAPITOL  
JEFFERSON CITY, MO 65102  
1-888-ASK-MODOT (1-888-273-6636)



9400 Ward Parkway  
Kansas City, MO 64114  
(816) 333-9400

REV.

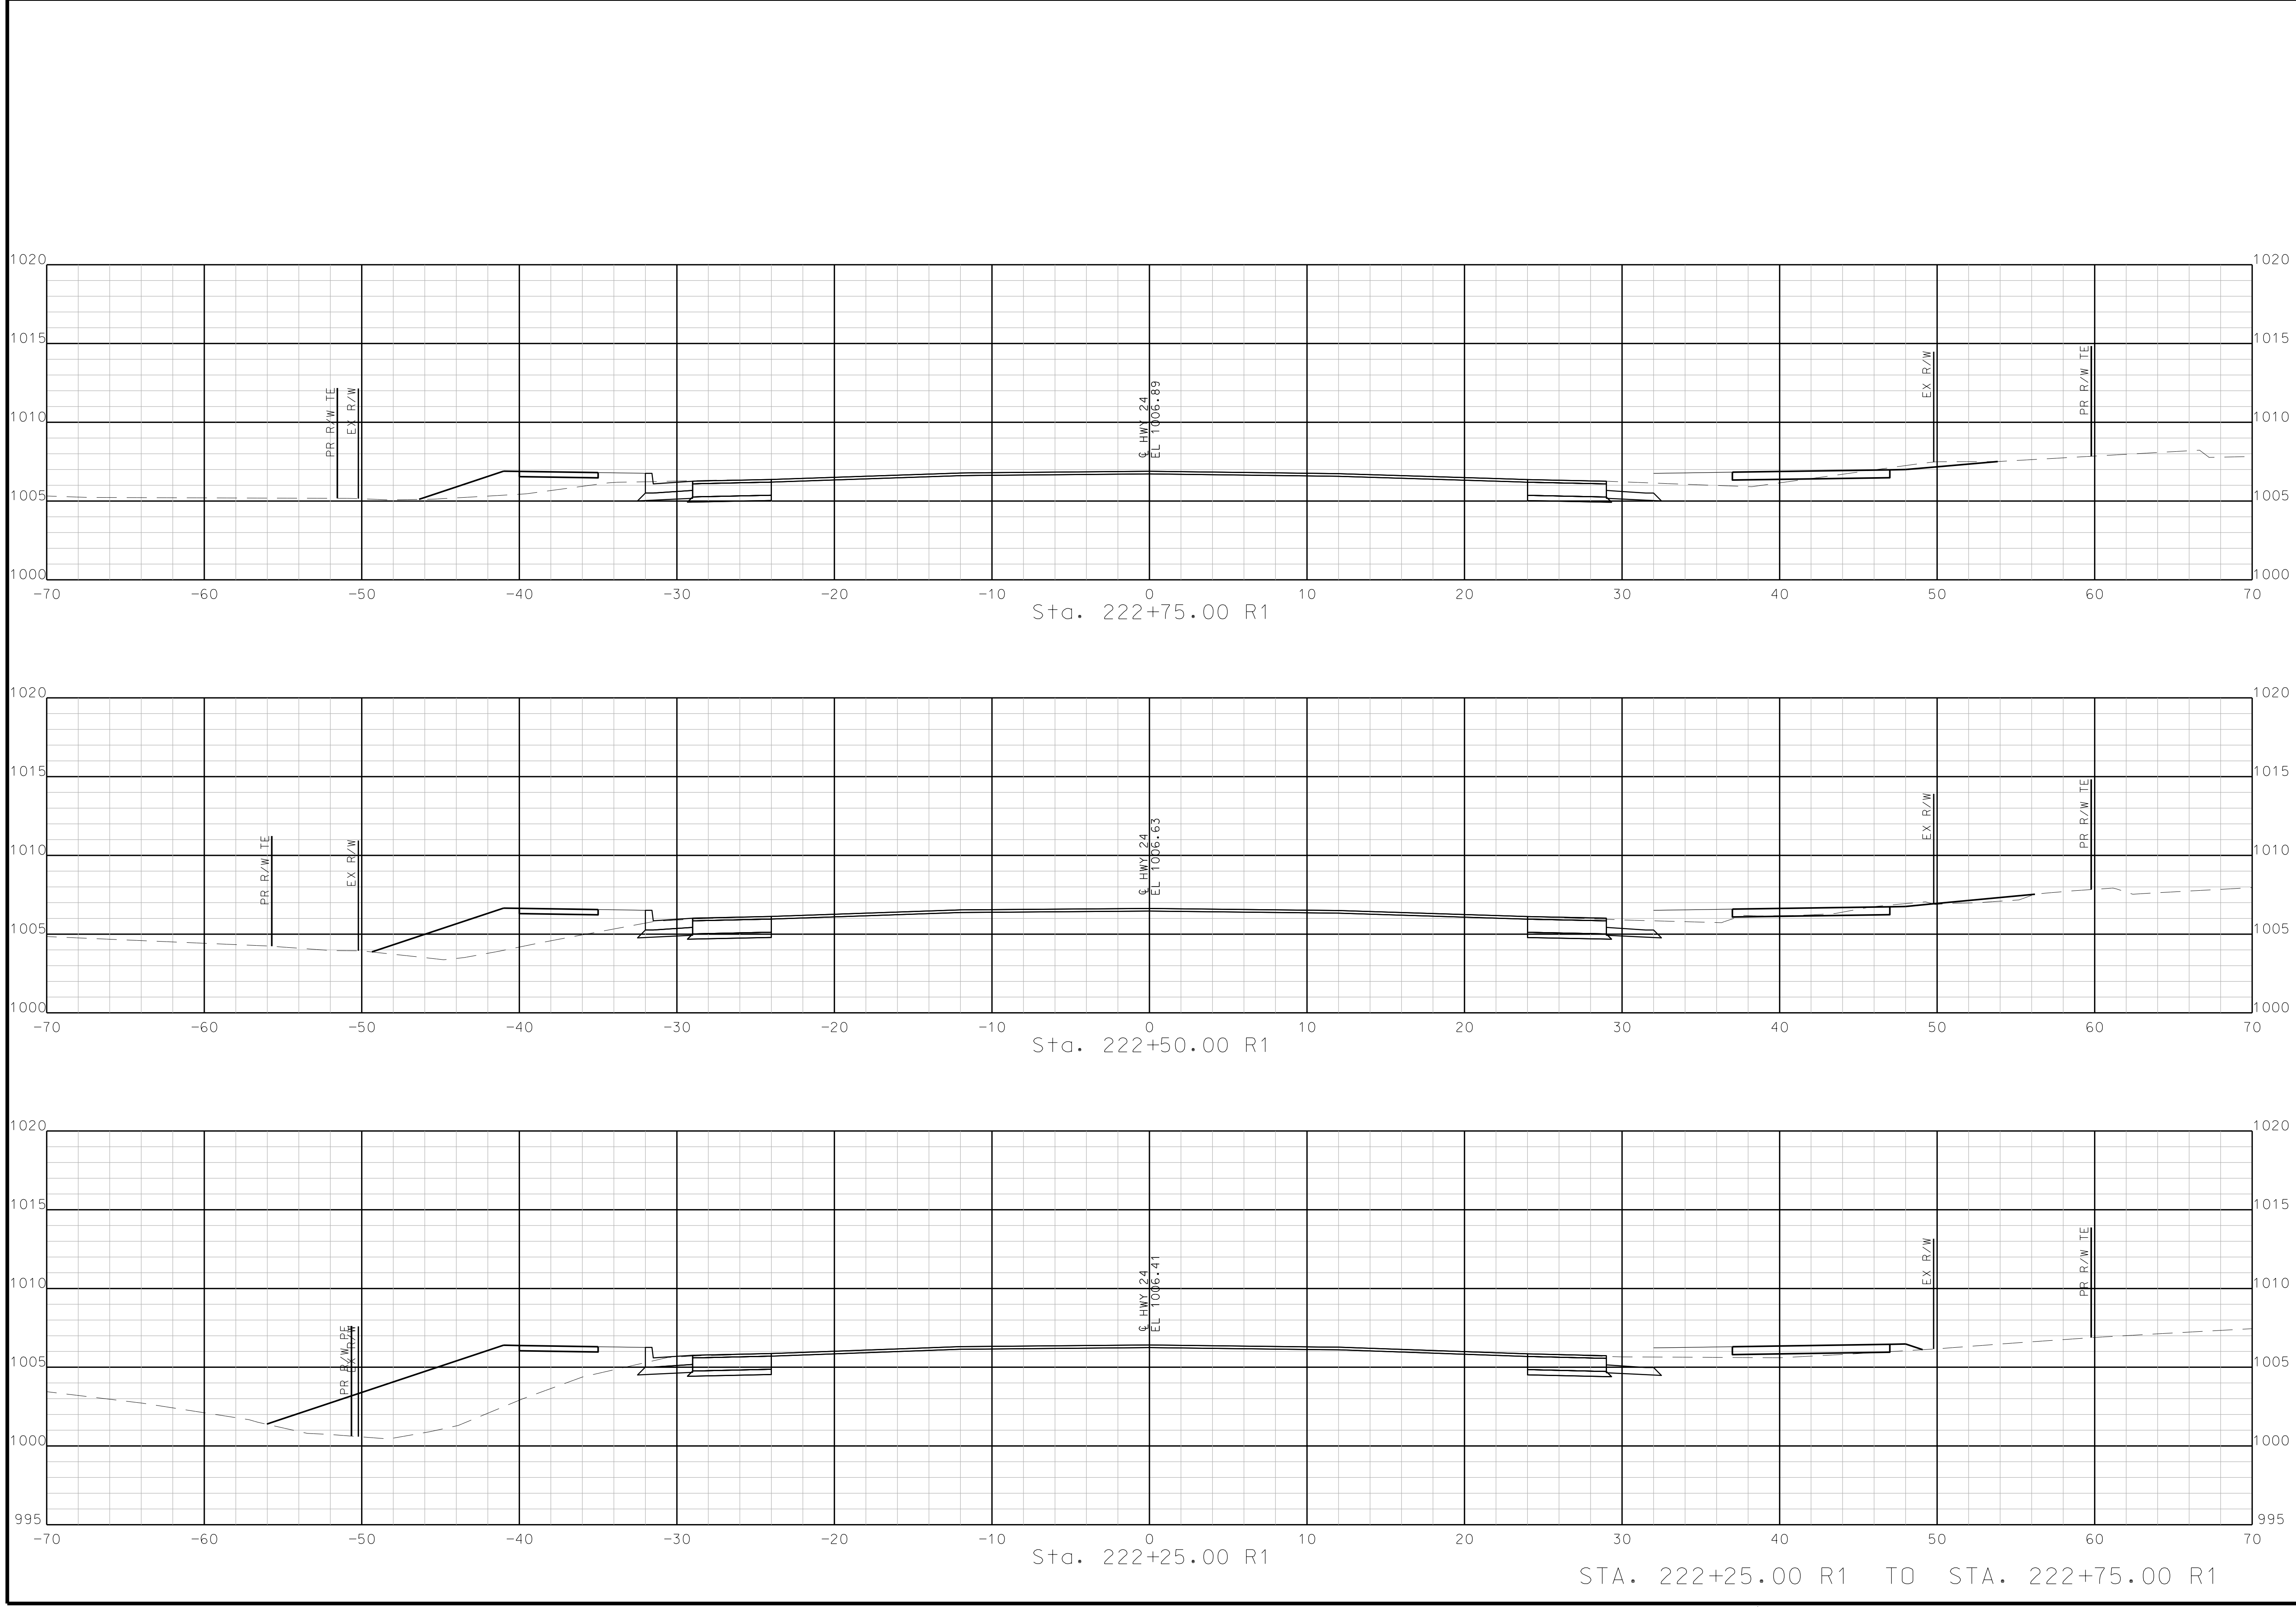

STA. 222+25.00 R1 TO STA. 222+75.00 R1

"THIS MEDIA SHOULD NOT BE CONSIDERED A CERTIFIED DOCUMENT."

DATE PREPARED  
10/5/2020

ROUTE	STATE
2-4	MO
DISTRICT	SHEET NO.
K-C	143

COUNTY  
**JACKSON**

JOB NO.  
**J4S3405B**


CONTRACT ID.

PROJECT NO.

BRIDGE NO.

DATE	DESCRIPTION




MISSOURI HIGHWAYS AND TRANSPORTATION COMMISSION

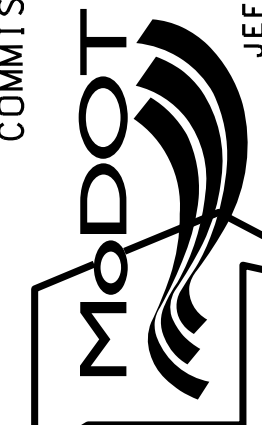

105 WEST CAPITOL  
JEFFERSON CITY, MO 65102  
1-888-ASK-MODOT (1-888-273-6636)

**BURNS MCDONNELL**

9400 Ward Parkway  
Kansas City, MO 64114  
(816) 333-9400

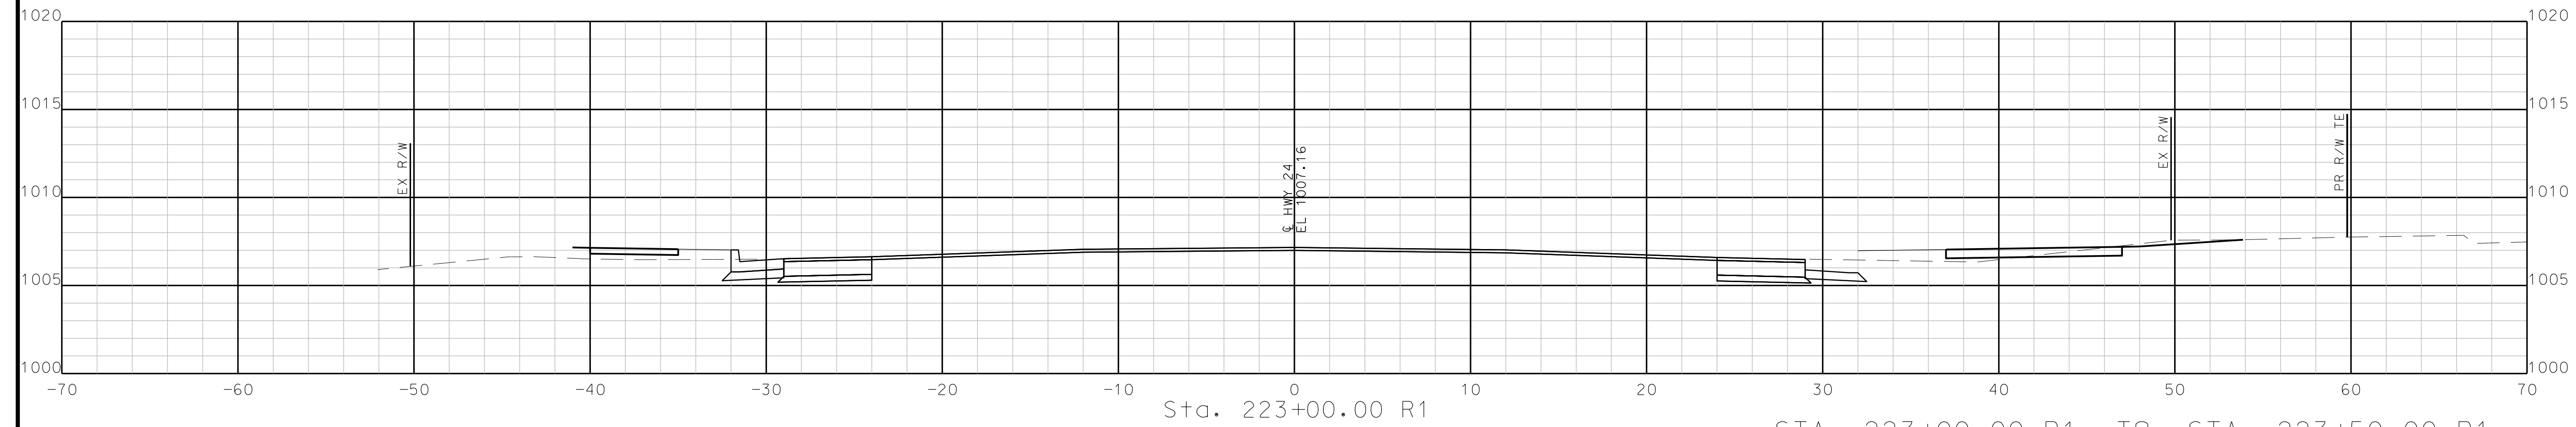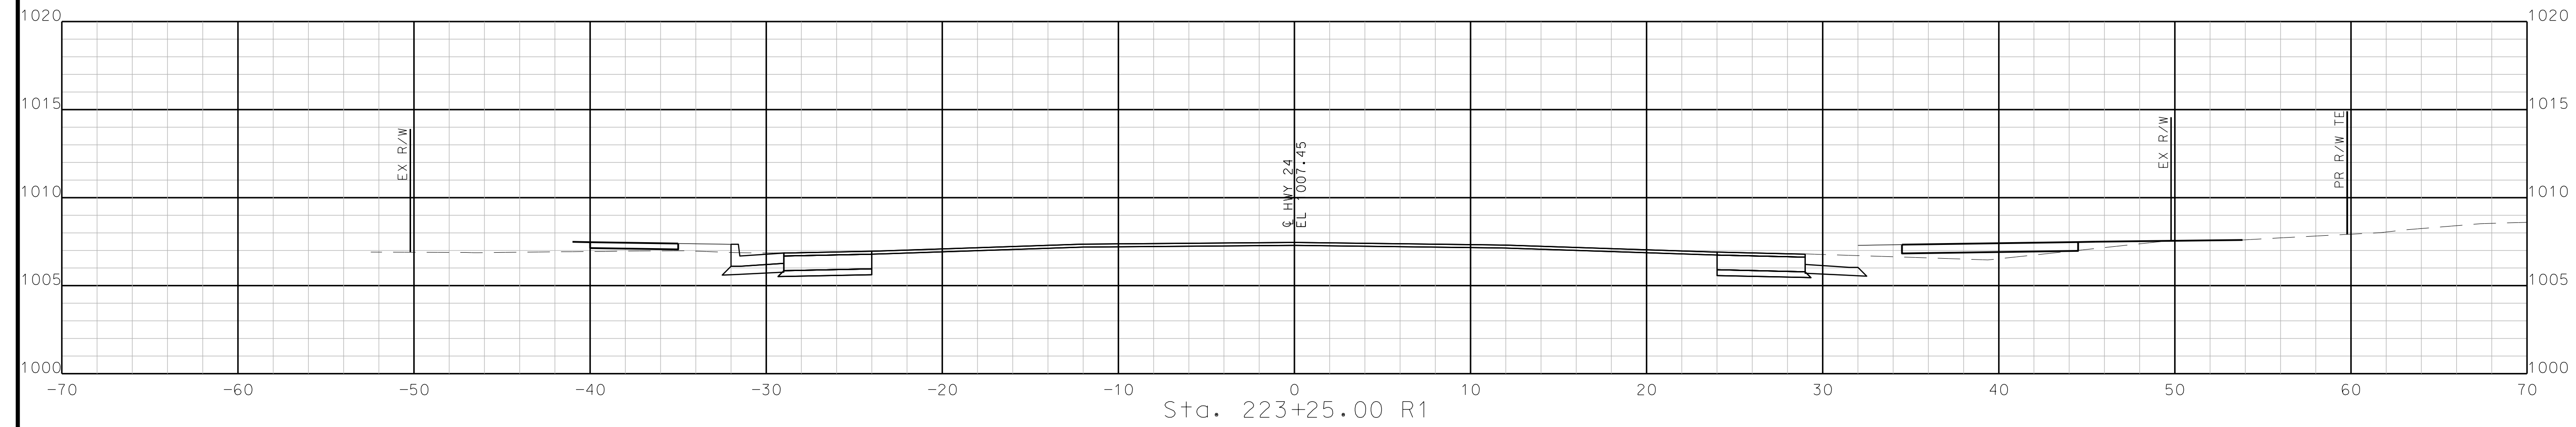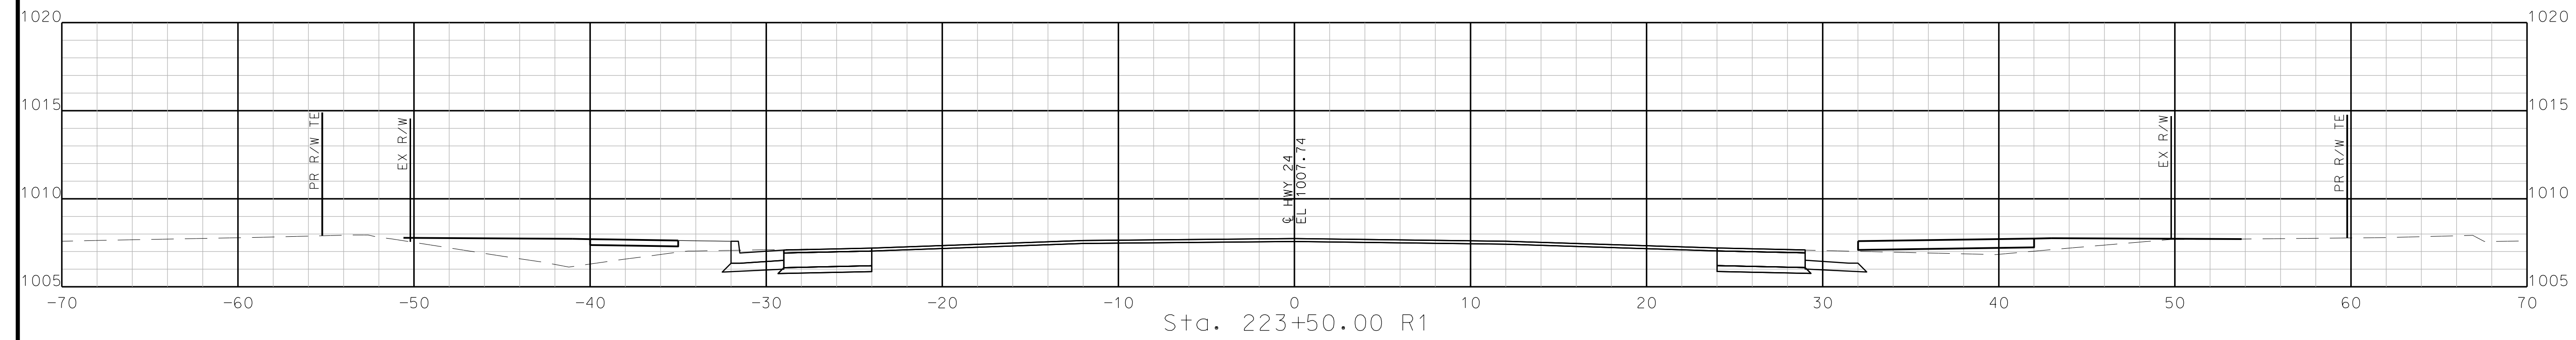

STA. 223+00.00 R1 TO STA. 223+50.00 R1

IF A SEAL IS PRESENT ON THIS SHEET IT HAS BEEN ELECTRONICALLY SEALED AND DATED.



"THIS MEDIA SHOULD NOT BE CONSIDERED A CERTIFIED DOCUMENT."

DATE PREPARED  
10/5/2020

ROUTE	STATE
2-4	MO

DISTRICT	SHEET NO.
K-C	144

COUNTY  
JACKSON

JOB NO.  
J4S3405B


CONTRACT ID.  
.

PROJECT NO.  
.

BRIDGE NO.  
.

DATE	DESCRIPTION




MISSOURI HIGHWAYS AND TRANSPORTATION COMMISSION

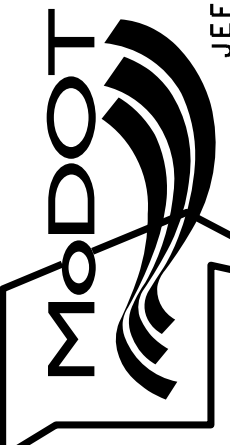

105 WEST CAPITOL  
JEFFERSON CITY, MO 65102  
1-888-ASK-MODOT (1-888-273-6636)



**BURNS  
& MCDONNELL**  
9400 Ward Parkway  
Kansas City, MO 64114  
(816) 333-9400

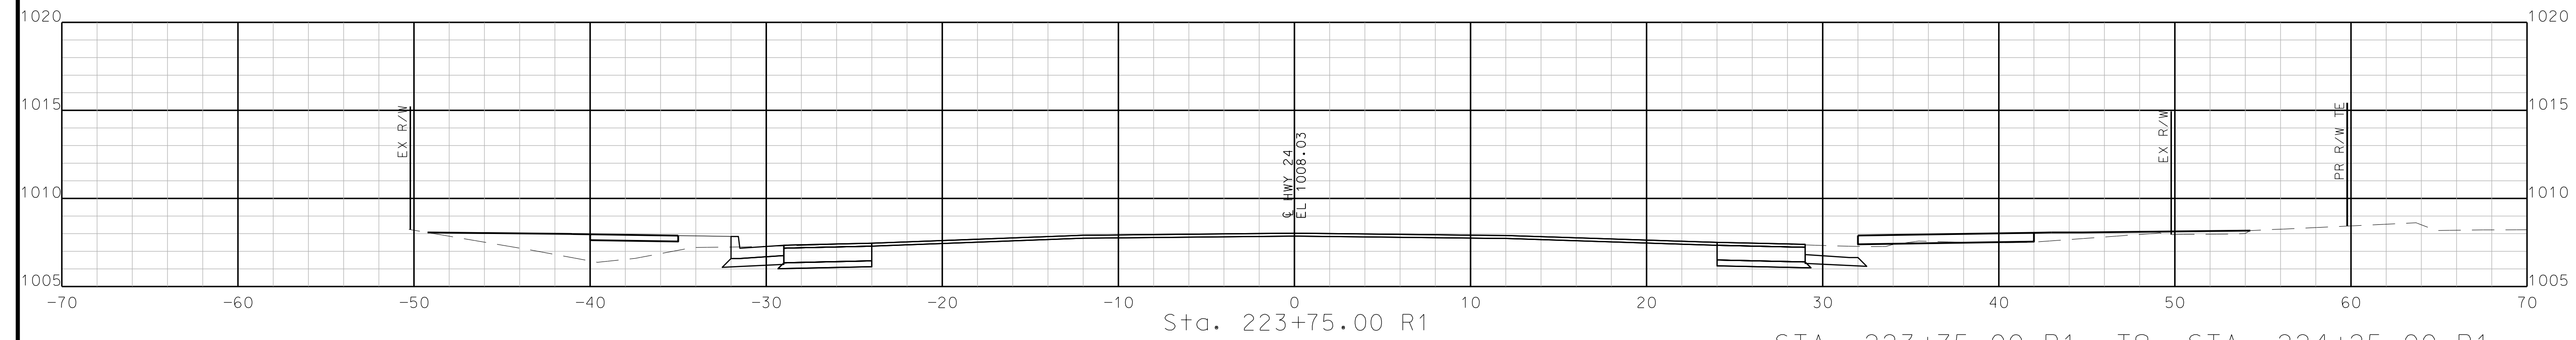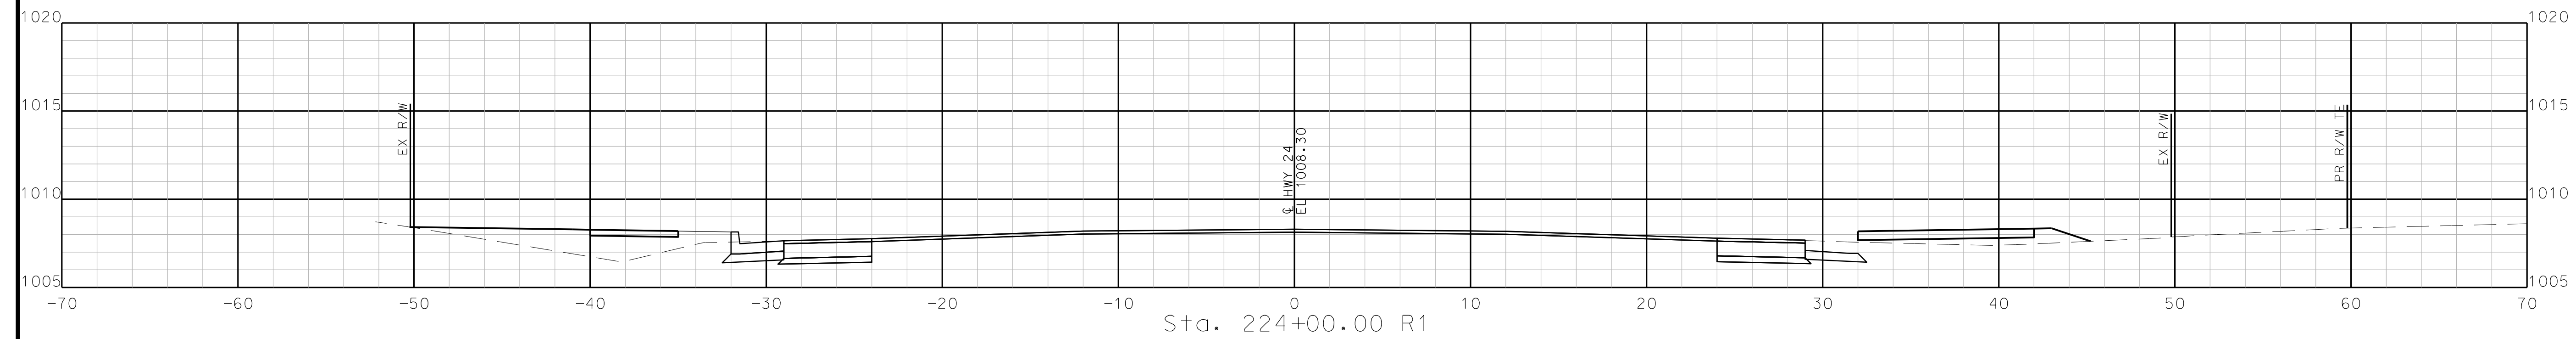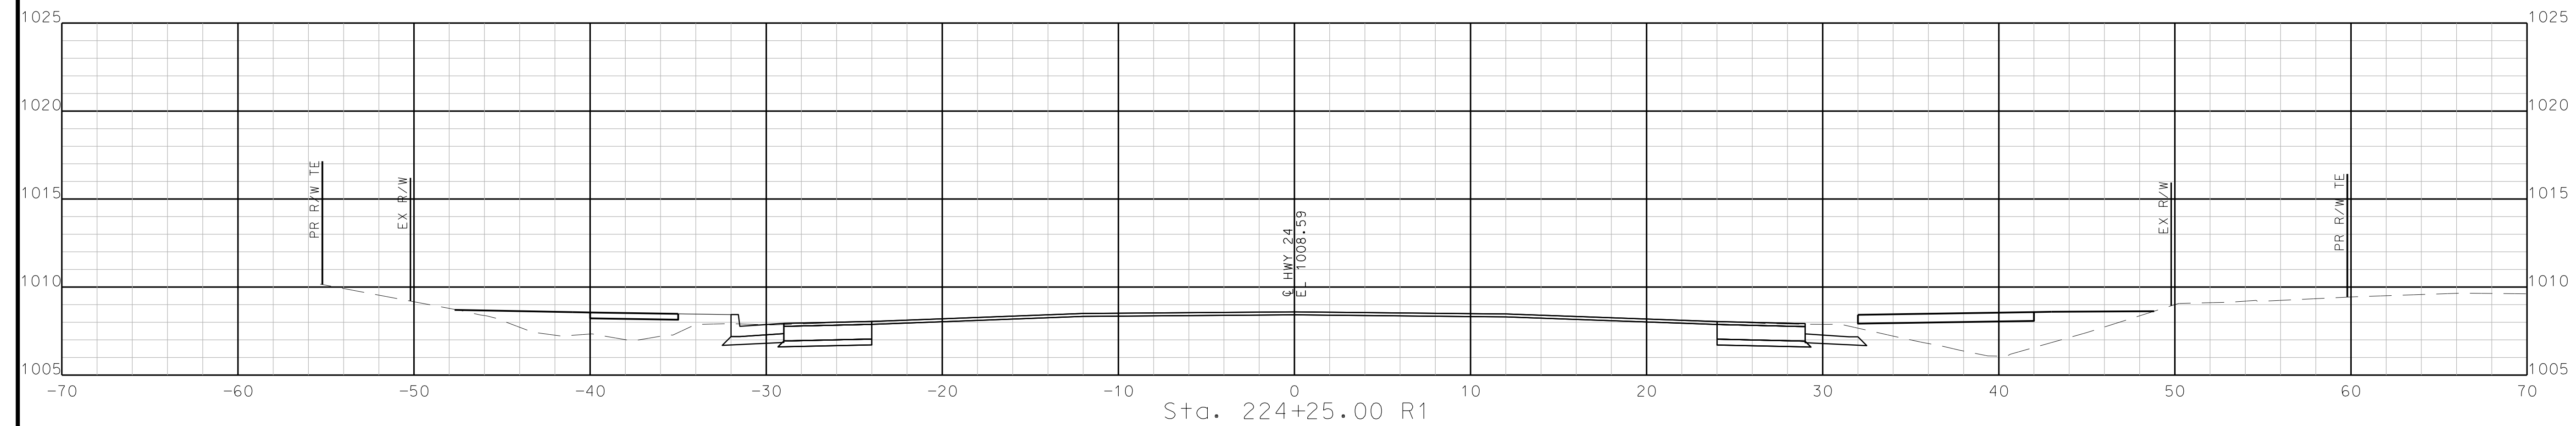

STA. 223+75.00 R1 TO STA. 224+25.00 R1

IF A SEAL IS PRESENT ON THIS SHEET IT HAS BEEN ELECTRONICALLY SEALED AND DATED. REV.

"THIS MEDIA SHOULD NOT BE CONSIDERED A CERTIFIED DOCUMENT."

DATE PREPARED  
10/5/2020

ROUTE STATE  
2-4 MO

DISTRICT SHEET NO.  
K-C 145

COUNTY  
JACKSON

JOB NO.  
J4S3405B

CONTRACT ID.  
.

PROJECT NO.  
.

BRIDGE NO.  
.

DESCRIPTION

DATE


MISSOURI HIGHWAYS AND TRANSPORTATION COMMISSION




105 WEST CAPITOL  
JEFFERSON CITY, MO 65102  
1-888-ASK-MODOT (1-888-273-6636)




**BURNS  
MCDONNELL**  
9400 Ward Parkway  
Kansas City, MO 64114  
(816) 333-9400

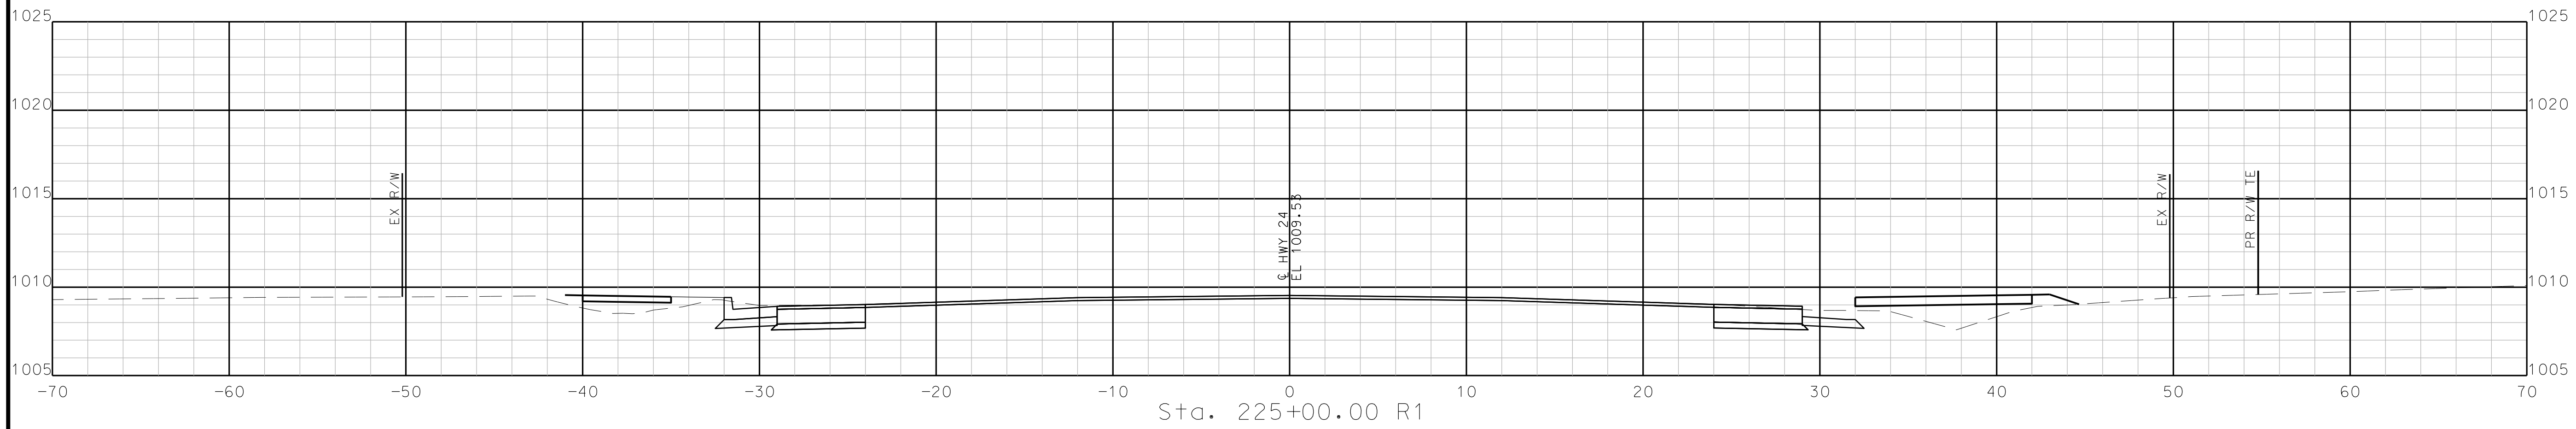

Sta. 225+00.00 R1

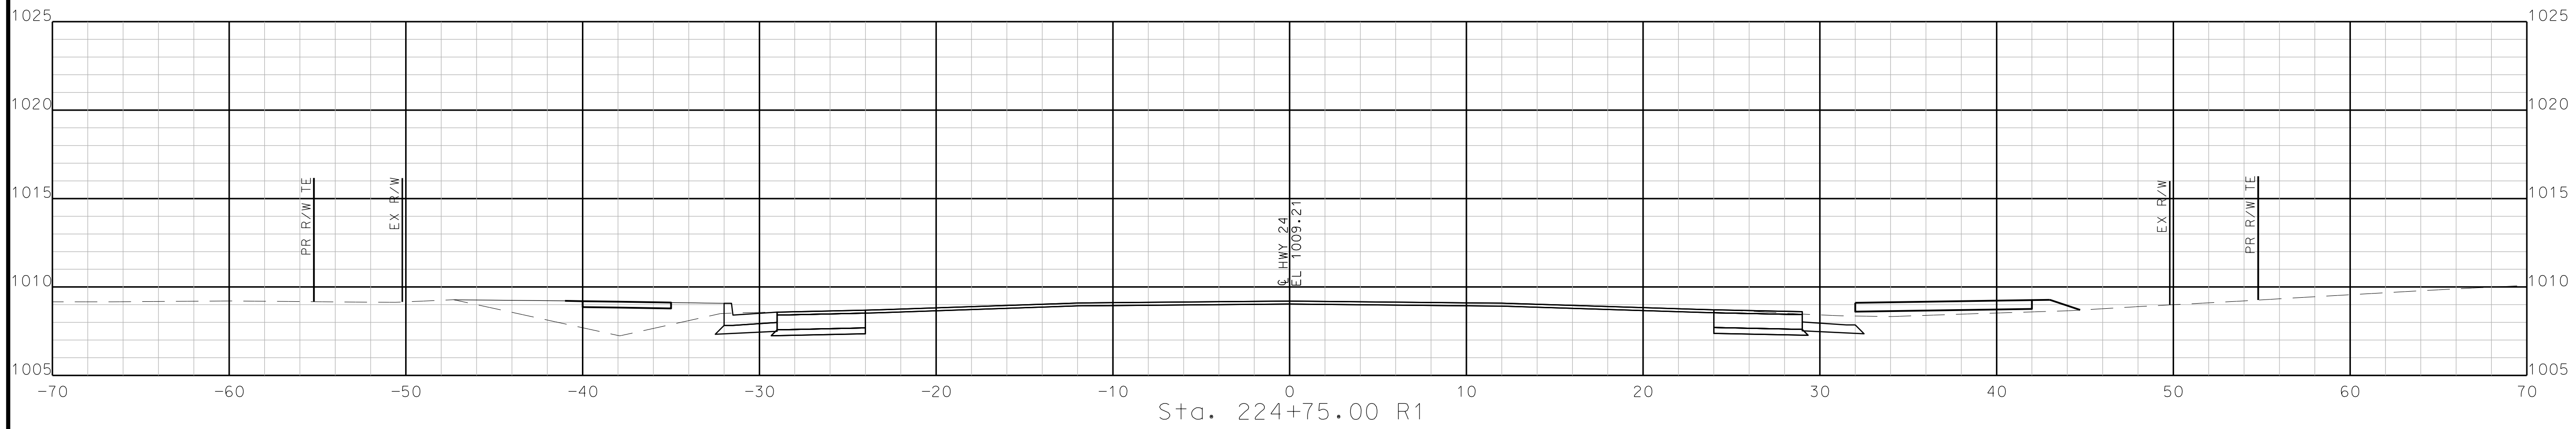

Sta. 224+75.00 R1

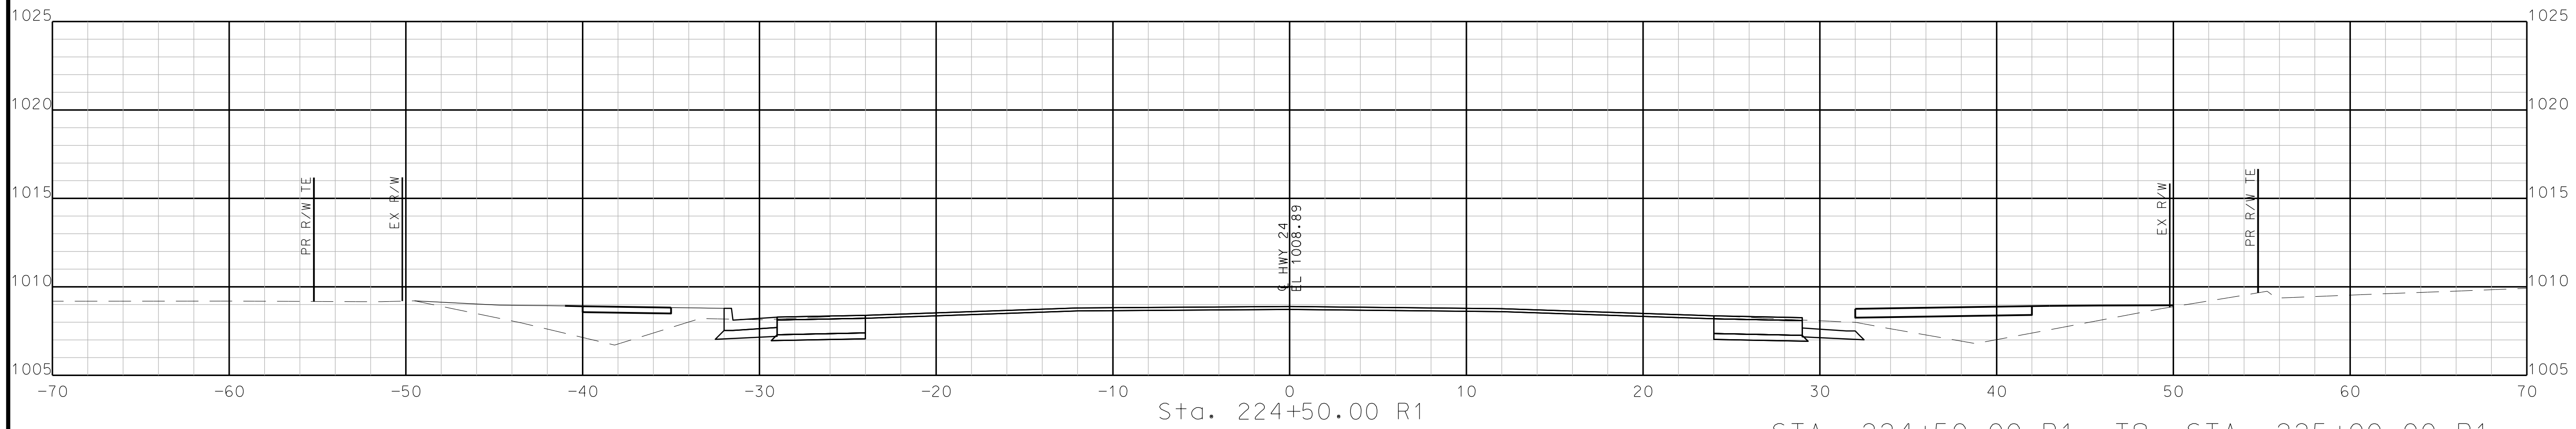

Sta. 224+50.00 R1

STA. 224+50.00 R1 TO STA. 225+00.00 R1

IF A SEAL IS PRESENT ON THIS SHEET IT HAS BEEN ELECTRONICALLY SEALED AND DATED. REV.



"THIS MEDIA SHOULD NOT BE CONSIDERED A CERTIFIED DOCUMENT."

DATE PREPARED  
10/5/2020

ROUTE STATE  
2-4 MO

DISTRICT SHEET NO.  
K-C 147

COUNTY  
JACKSON

JOB NO.  
J4S3405B

CONTRACT ID.  
.

PROJECT NO.  
.

BRIDGE NO.  
.

DESCRIPTION

DATE

MISSOURI HIGHWAYS AND TRANSPORTATION COMMISSION

105 WEST CAPITOL JEFFERSON CITY, MO 65102

1-888-ASK-MODOT (1-888-273-6636)

MoDOT




1-888-ASK-MODOT (1-888-273-6636)

BURNS MCDONNELL

9400 Ward Parkway Kansas City, MO 64114 (816) 333-9400

REV.

IF A SEAL IS PRESENT ON THIS SHEET IT HAS BEEN ELECTRONICALLY SEALED AND DATED.

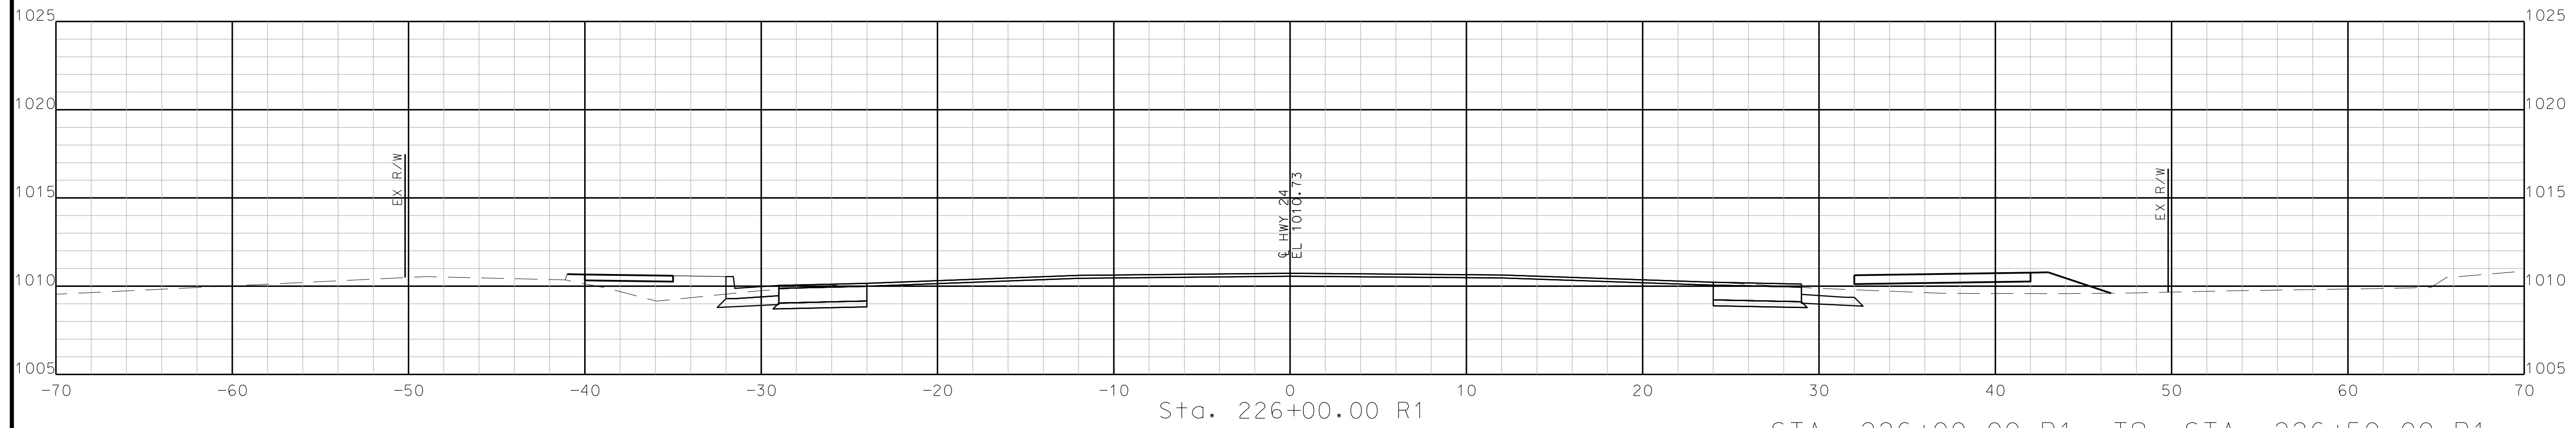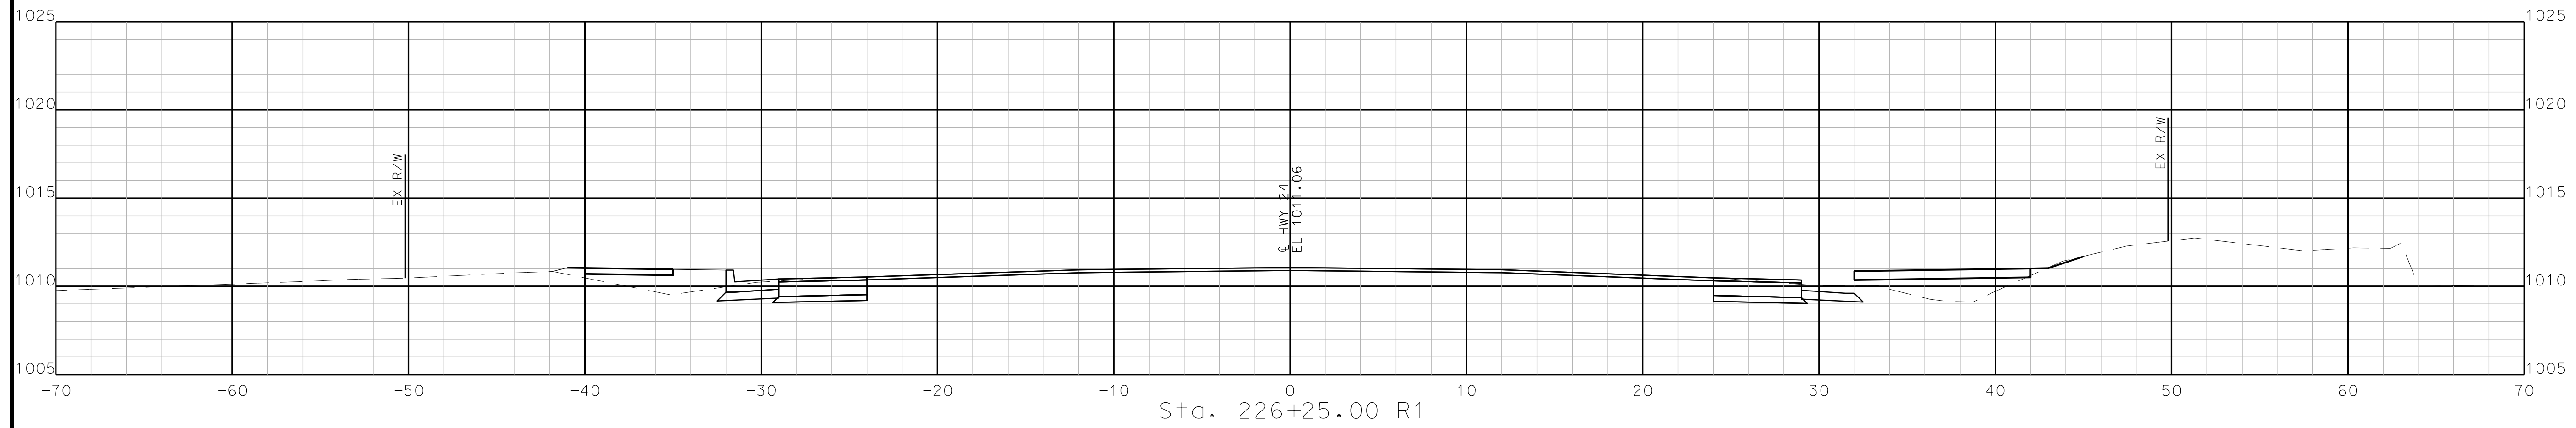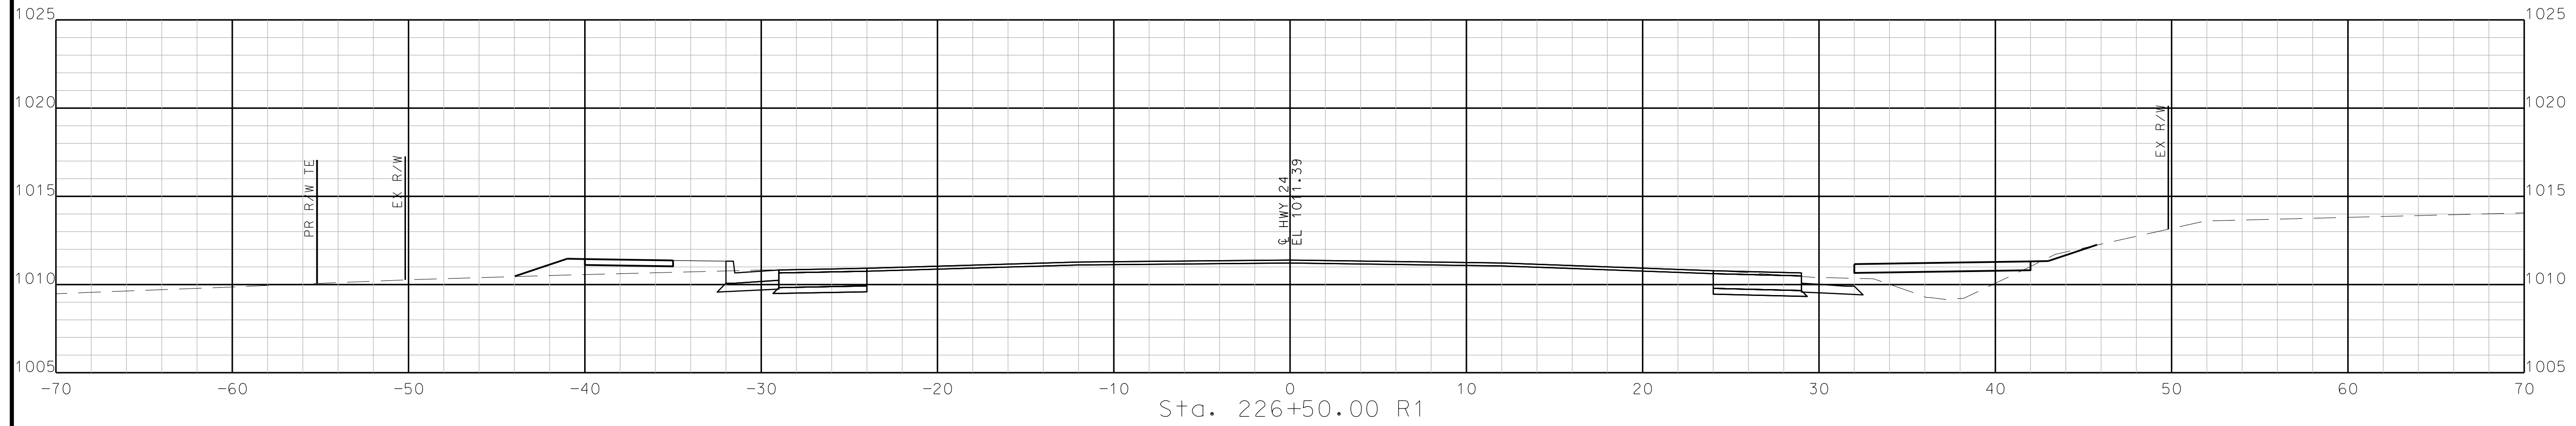

STA. 226+00.00 R1 TO STA. 226+50.00 R1

"THIS MEDIA SHOULD NOT BE CONSIDERED A CERTIFIED DOCUMENT."

DATE PREPARED  
10/5/2020

ROUTE	STATE
2-4	MO
DISTRICT	SHEET NO.
K-C	148

COUNTY  
**JACKSON**

JOB NO.  
**J4S3405B**



CONTRACT ID.  
.

PROJECT NO.  
.




BRIDGE NO.  
.

DATE	DESCRIPTION

MISSOURI HIGHWAYS AND TRANSPORTATION COMMISSION

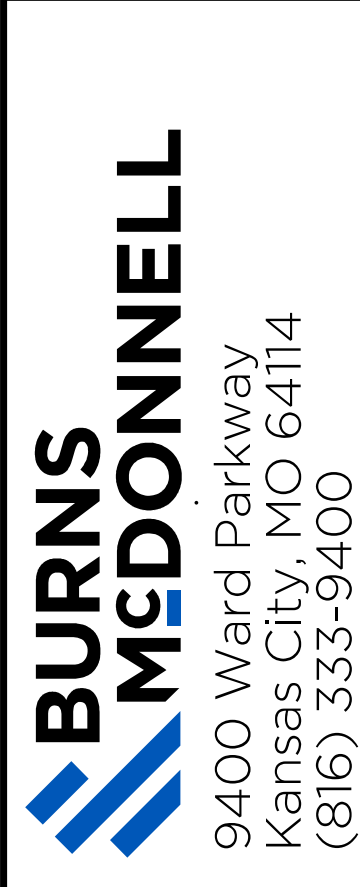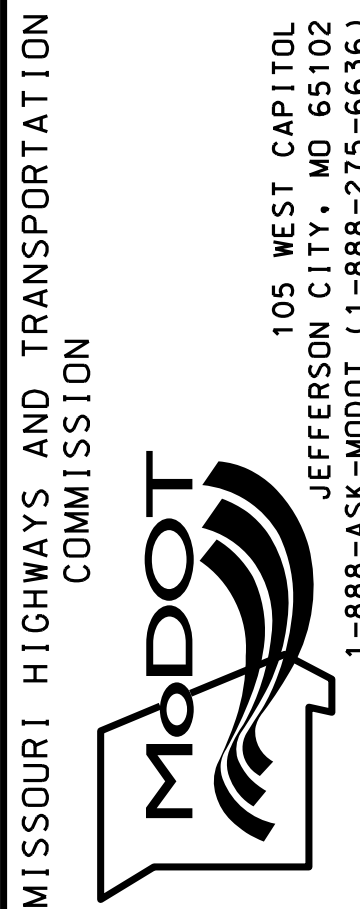

IF A SEAL IS PRESENT ON THIS SHEET IT HAS BEEN ELECTRONICALLY SEALED AND DATED: REV.

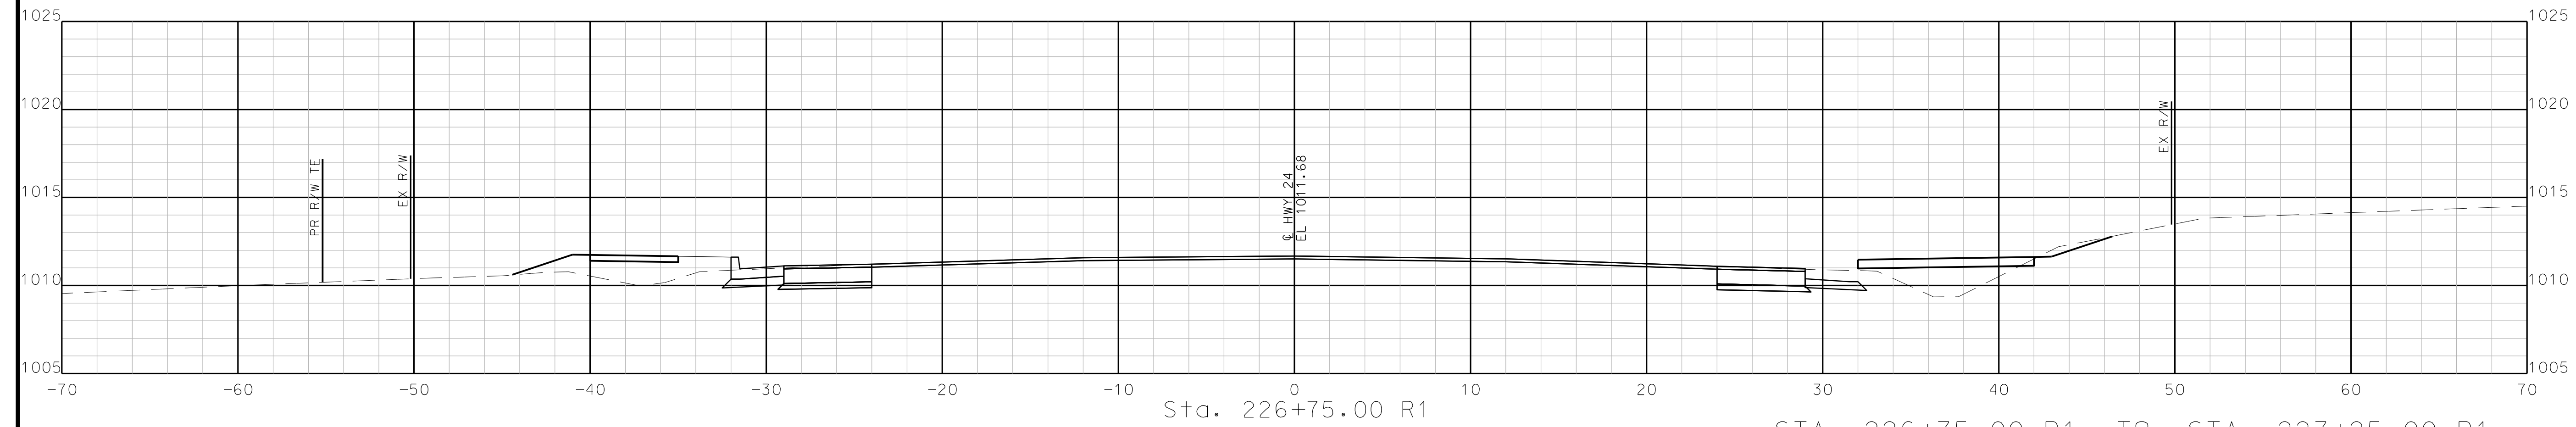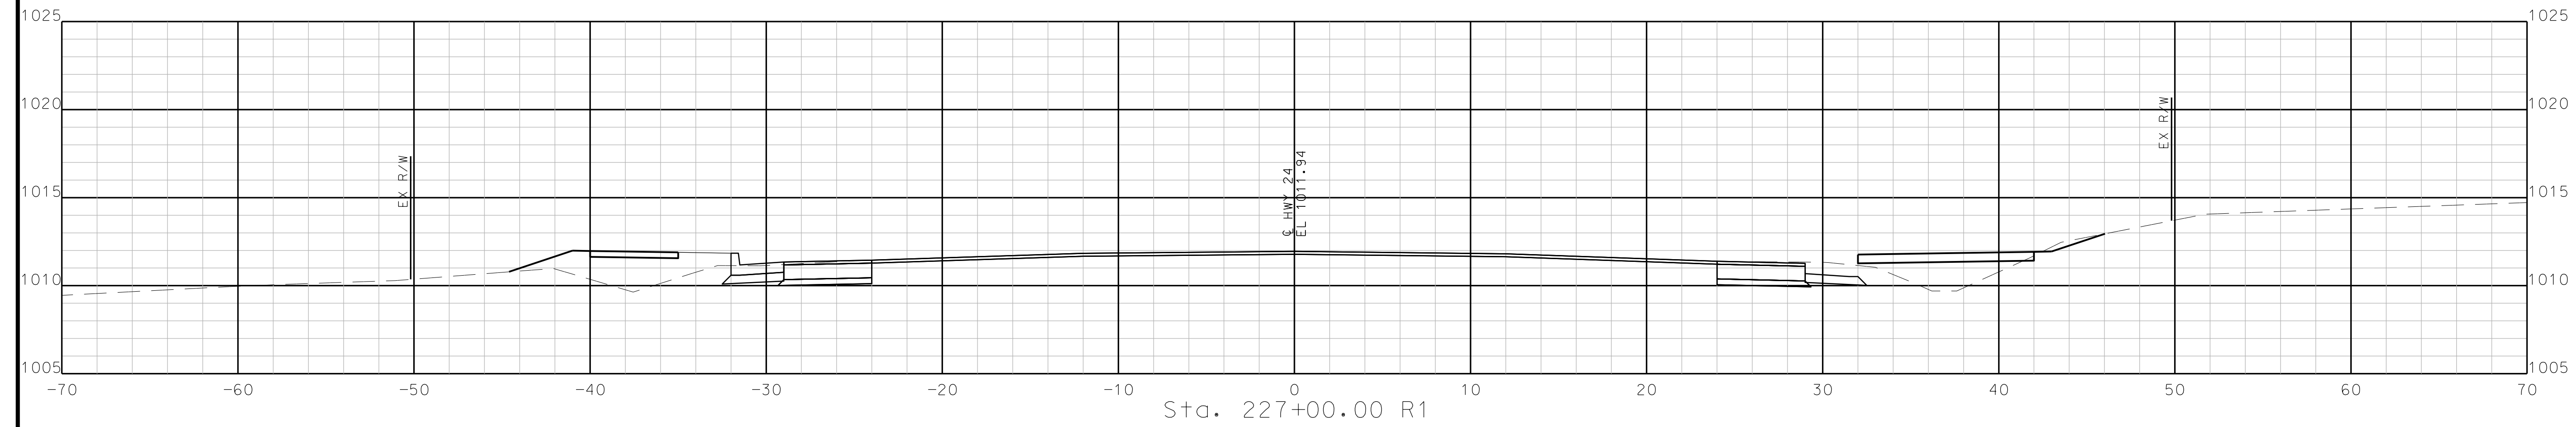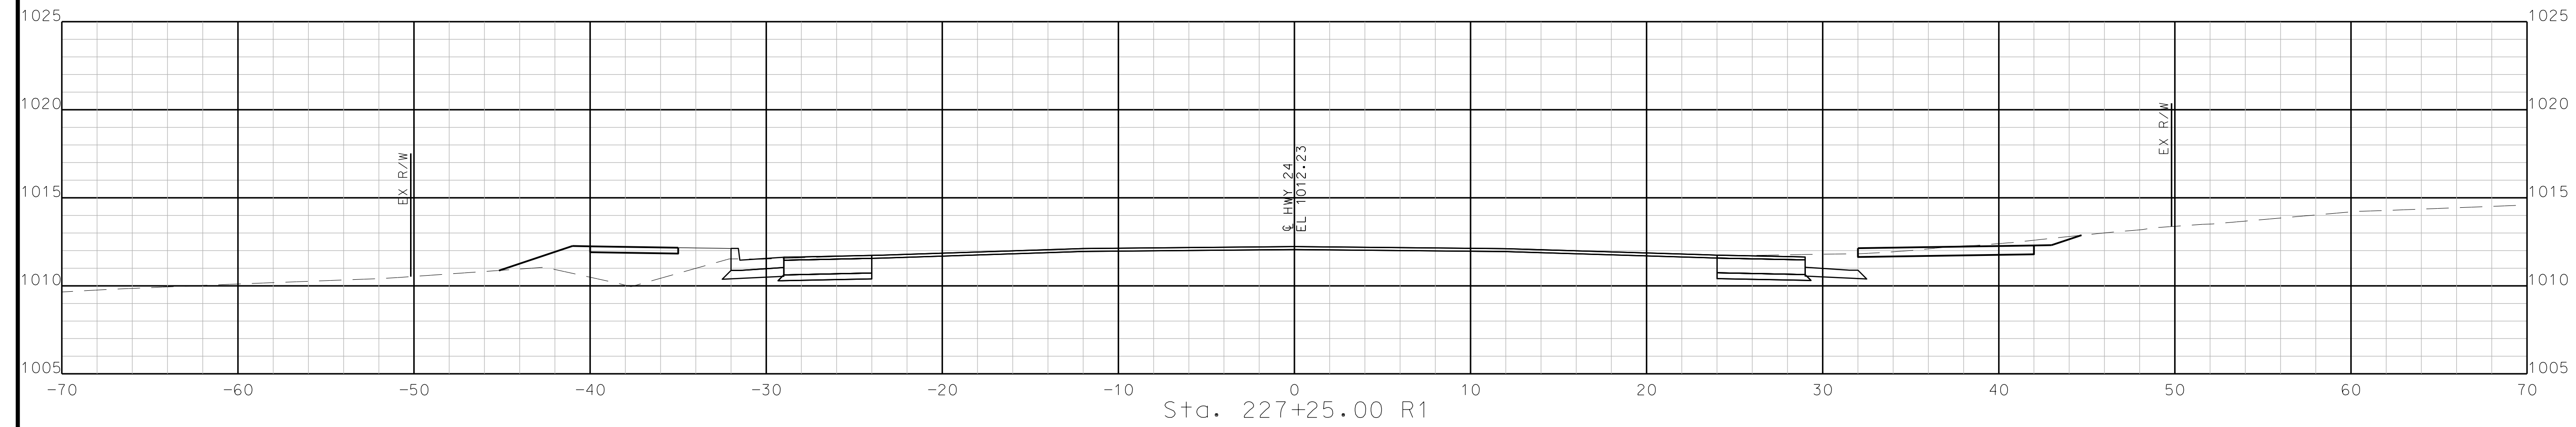

STA. 226+75.00 R1 TO STA. 227+25.00 R1

"THIS MEDIA SHOULD NOT BE CONSIDERED A CERTIFIED DOCUMENT."

DATE PREPARED  
10/5/2020

ROUTE STATE  
2-4 MO

DISTRICT SHEET NO.  
K-C 149

COUNTY  
JACKSON

JOB NO.  
J4S3405B

CONTRACT ID.

PROJECT NO.

BRIDGE NO.

DESCRIPTION

DATE

MISSOURI HIGHWAYS AND TRANSPORTATION COMMISSION

105 WEST CAPITOL JEFFERSON CITY, MO 65102

1-888-ASK-MODOT (1-888-273-6636)

MoDOT




BURNS MCDONNELL

9400 Ward Parkway Kansas City, MO 64114 (816) 333-9400

STA. 227+50.00 R1 TO STA. 228+00.00 R1

REV.

IF A SEAL IS PRESENT ON THIS SHEET IT HAS BEEN ELECTRONICALLY SEALED AND DATED.

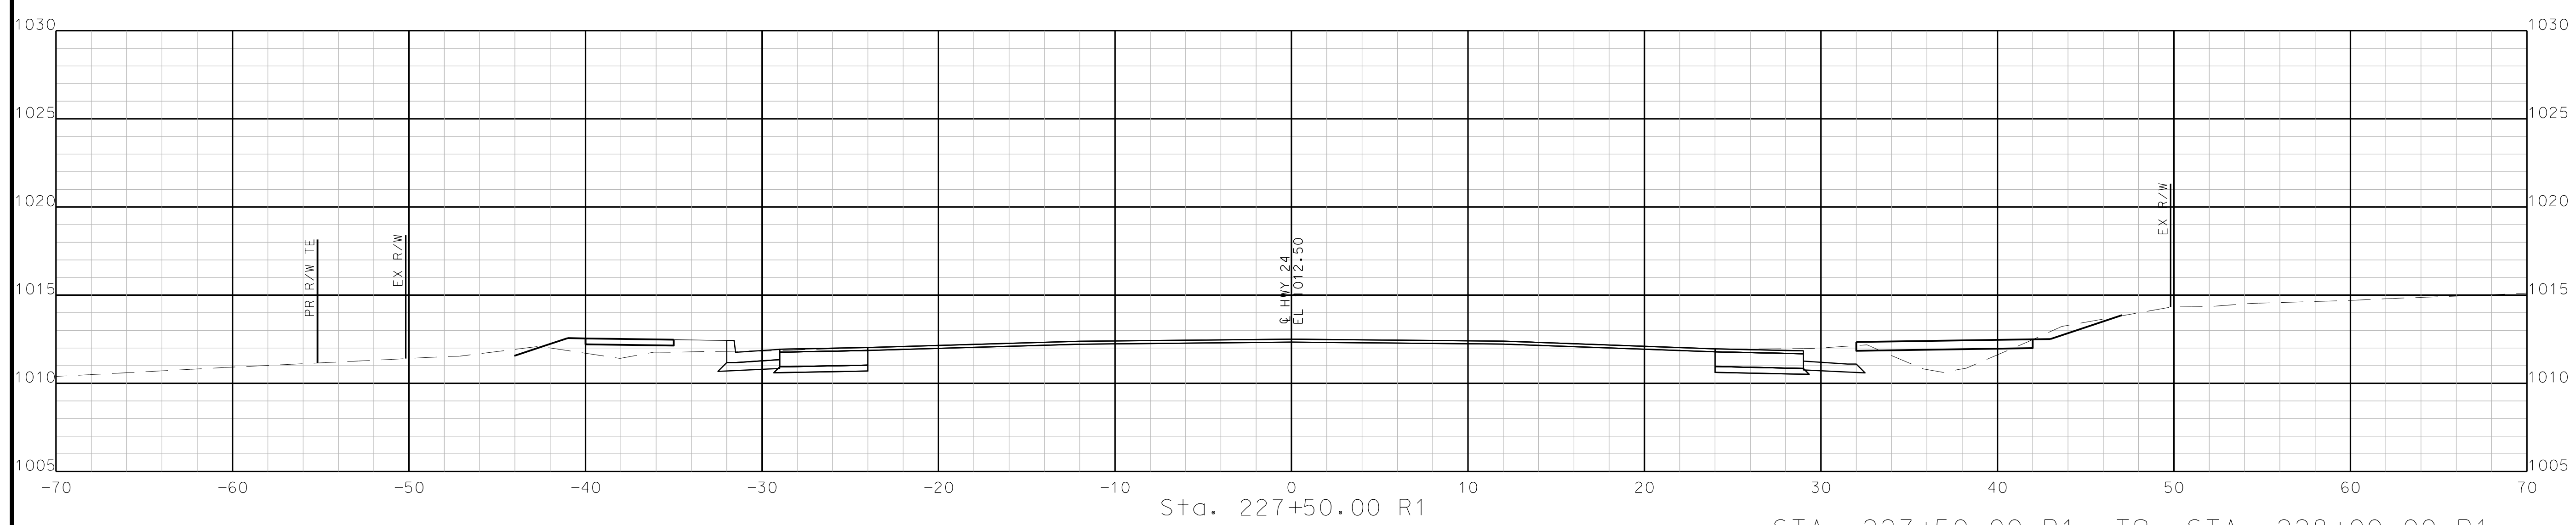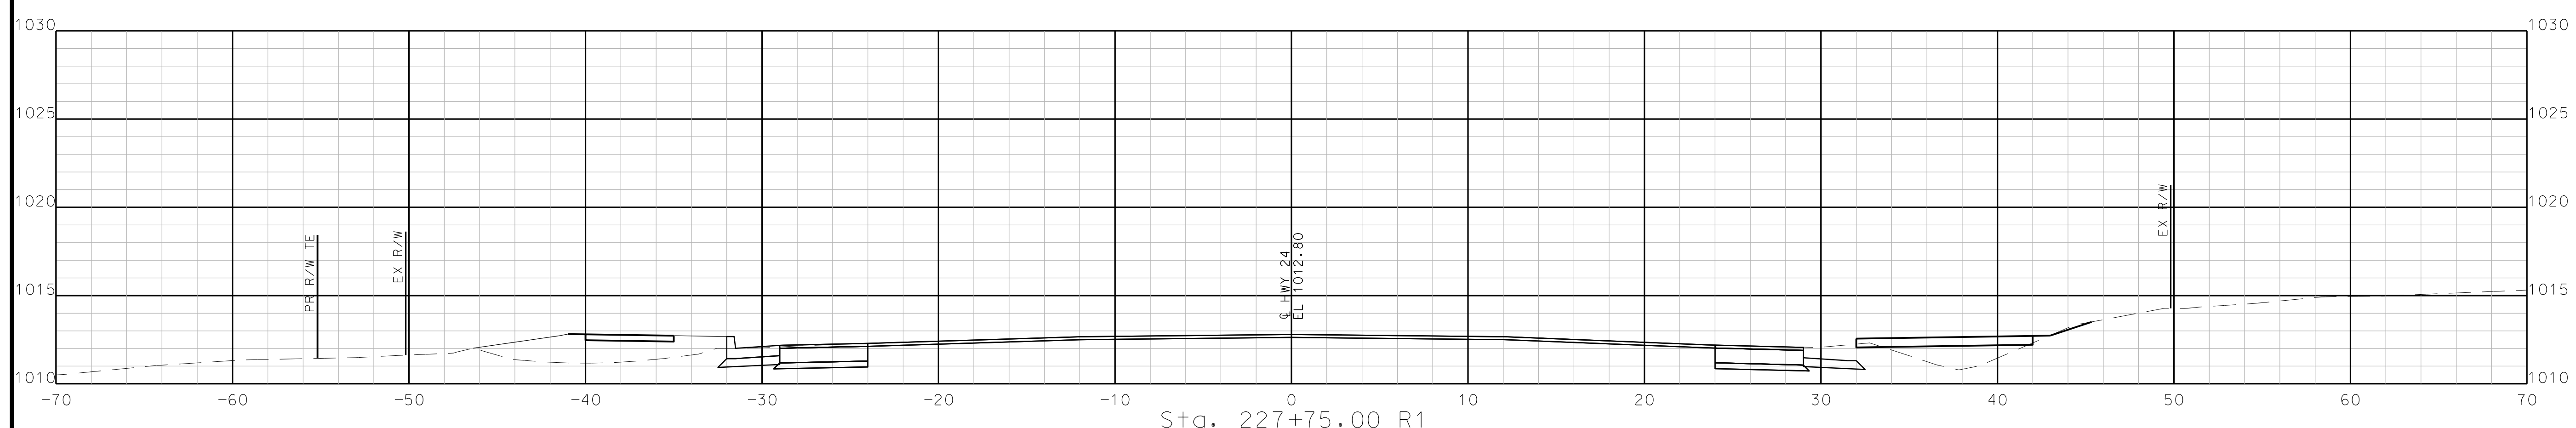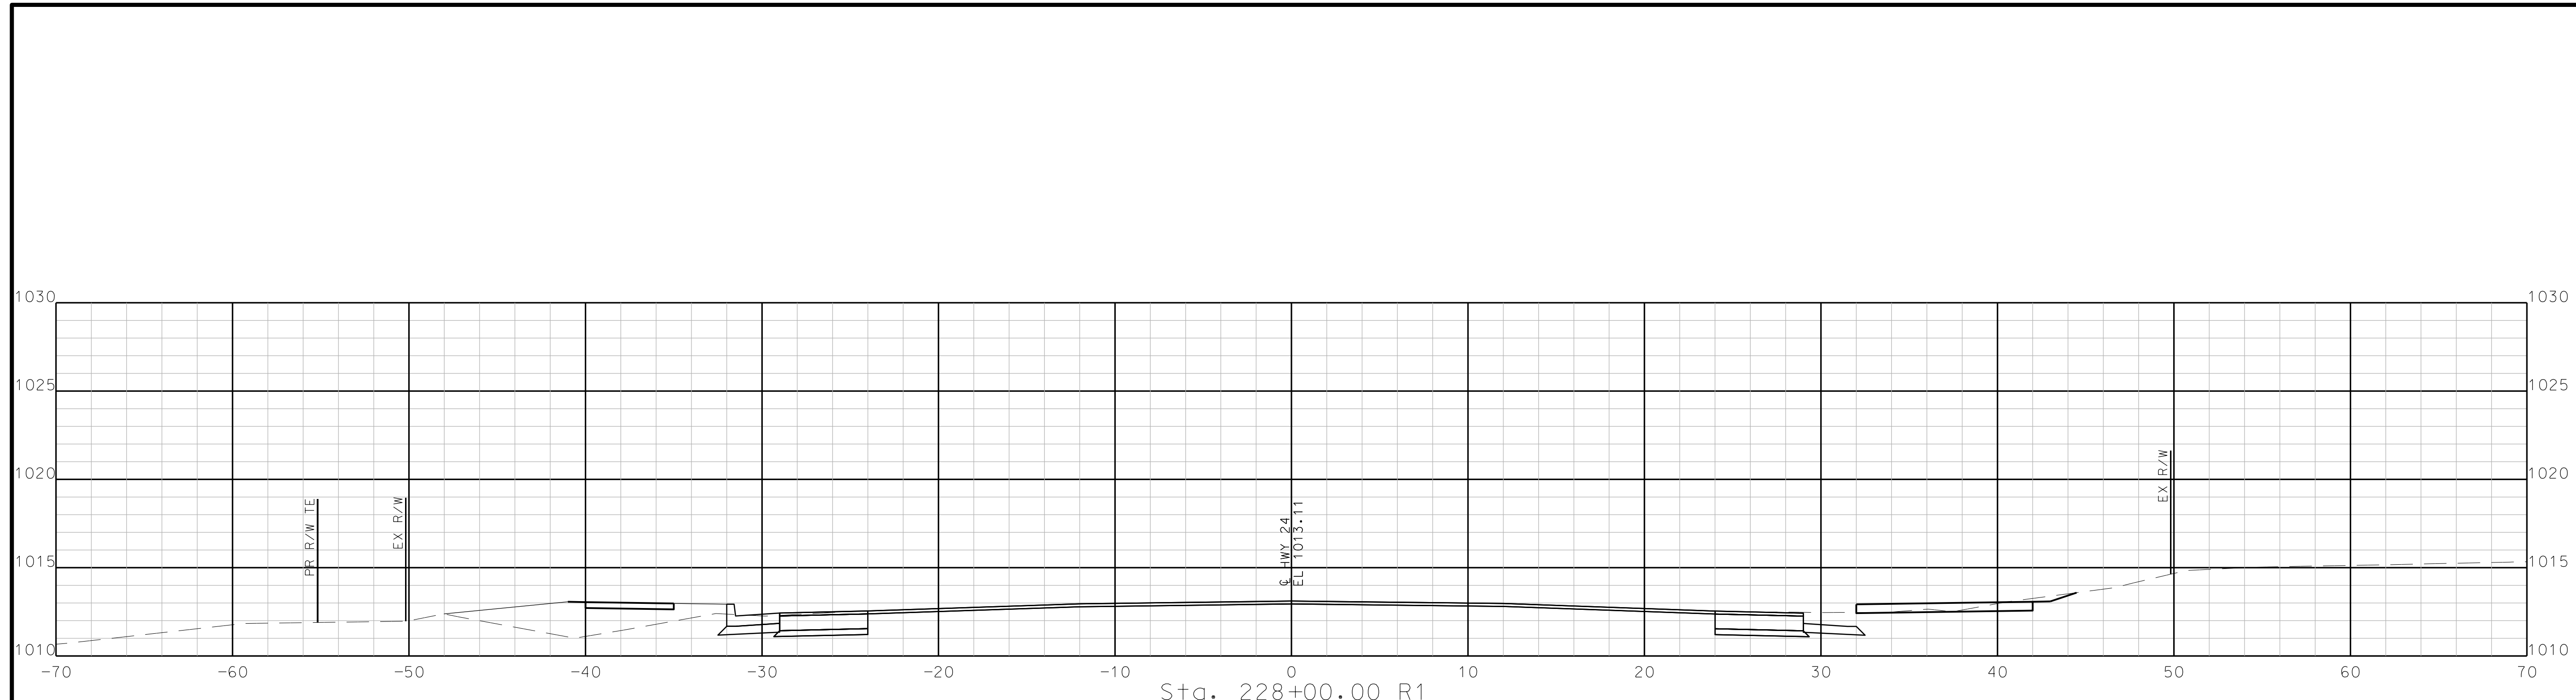

"THIS MEDIA SHOULD NOT BE CONSIDERED A CERTIFIED DOCUMENT."

DATE PREPARED  
10/5/2020

ROUTE STATE  
2-4 MO

DISTRICT SHEET NO.  
K-C 150

COUNTY  
JACKSON

JOB NO.  
J4S3405B


CONTRACT ID.

PROJECT NO.

BRIDGE NO.

DATE	DESCRIPTION


MISSOURI HIGHWAYS AND TRANSPORTATION COMMISSION

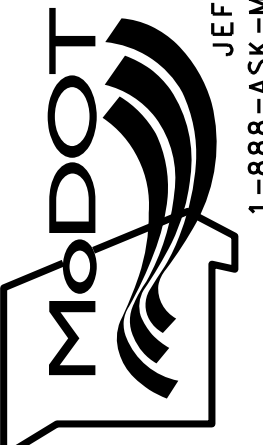


105 WEST CAPITOL  
JEFFERSON CITY, MO 65102  
1-888-ASK-MODOT (1-888-273-6636)

**BURNS MCDONNELL**  
9400 Ward Parkway  
Kansas City, MO 64114  
(816) 333-9400


REV.

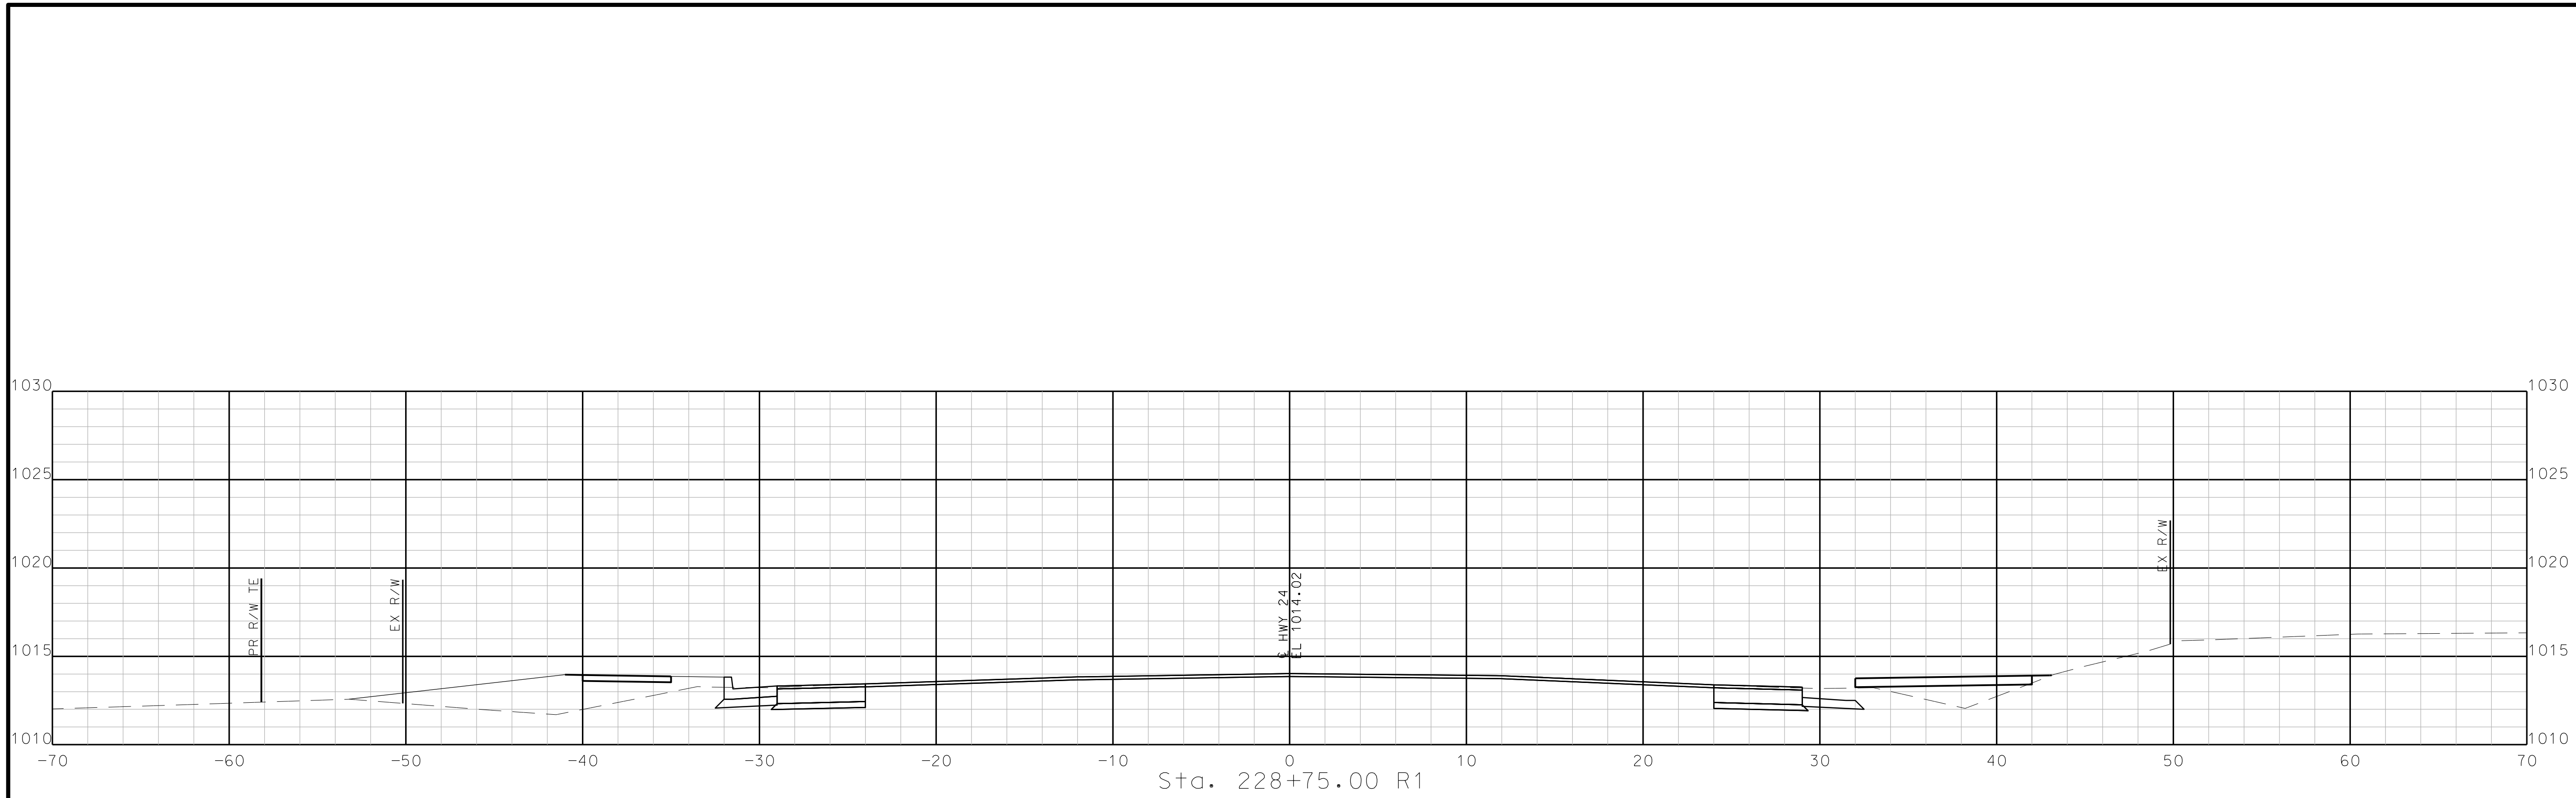

Sta. 228+75.00 R1

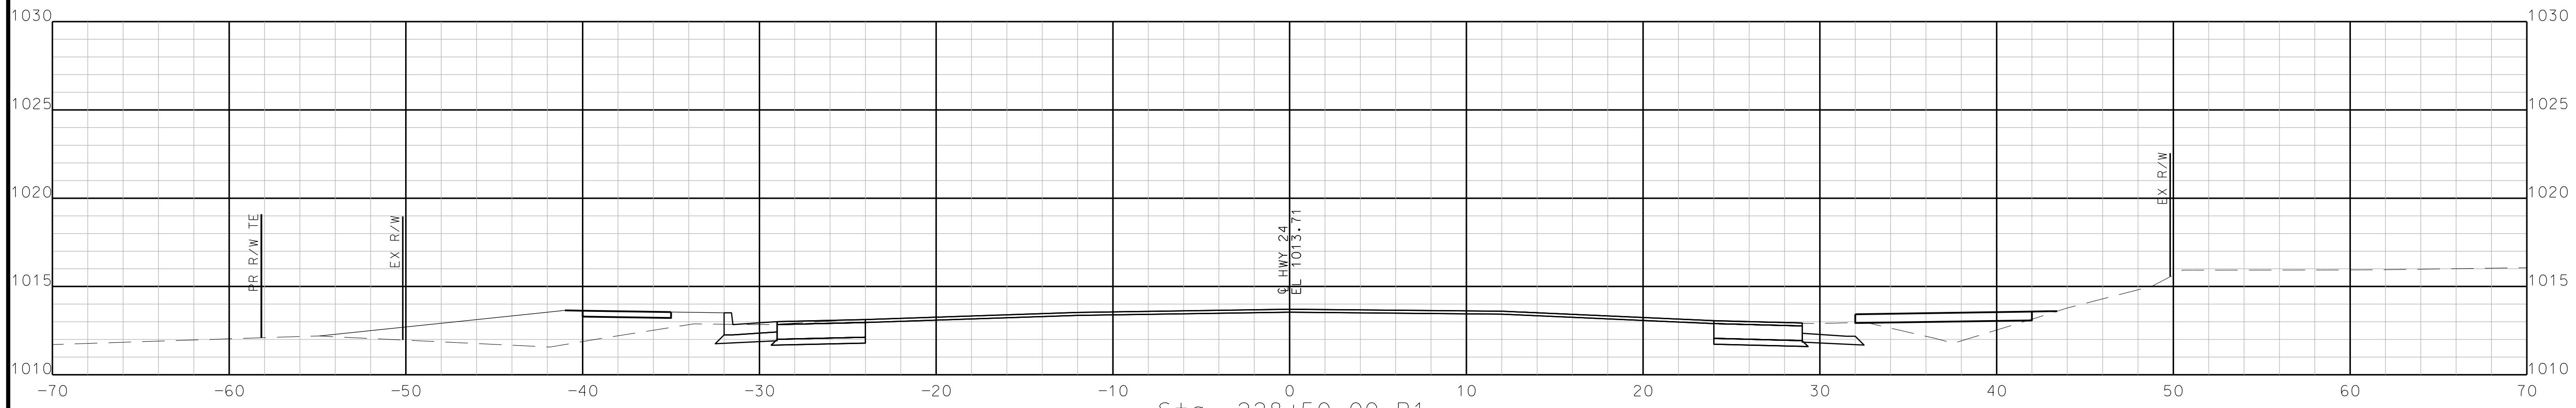

Sta. 228+50.00 R1

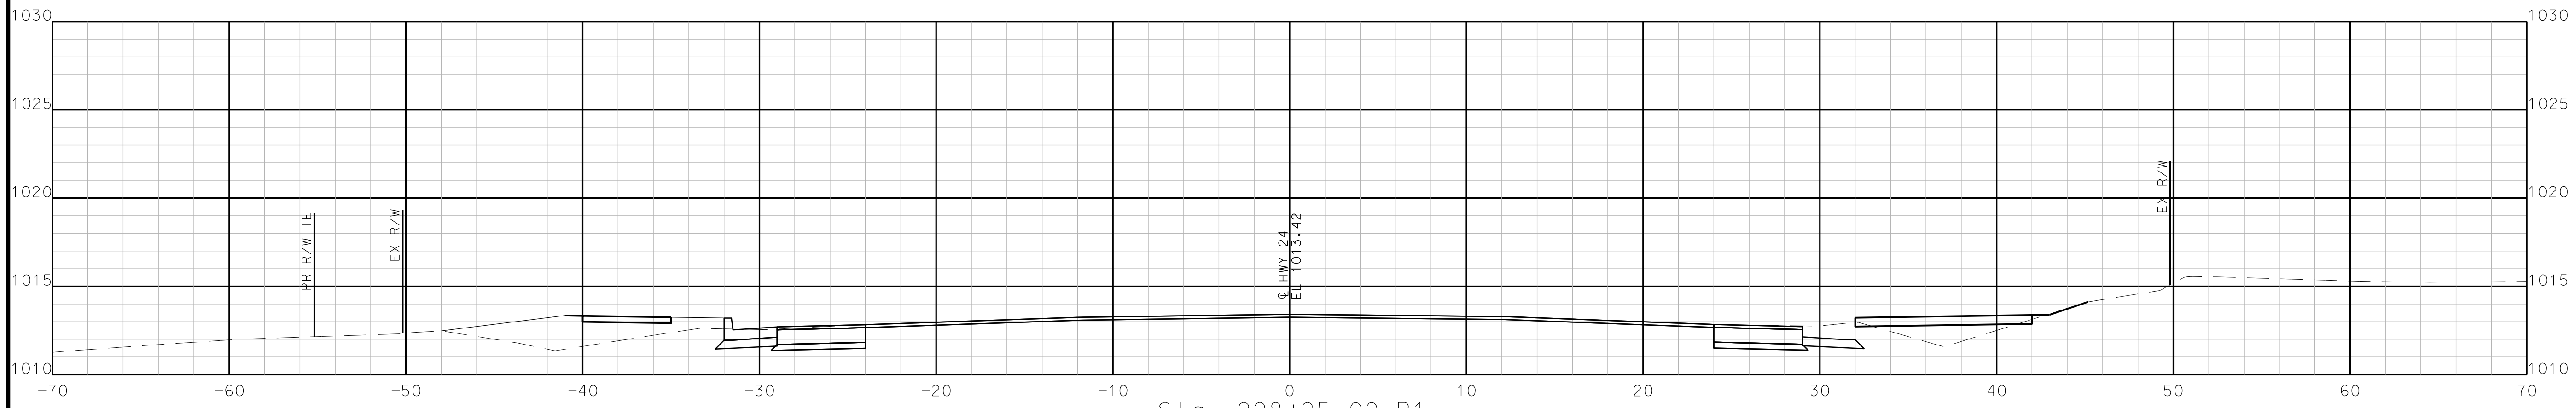

Sta. 228+25.00 R1

STA. 228+25.00 R1 TO STA. 228+75.00 R1

"THIS MEDIA SHOULD NOT BE CONSIDERED A CERTIFIED DOCUMENT."

DATE PREPARED  
10/5/2020

ROUTE STATE  
2-4 MO

DISTRICT SHEET NO.  
K-C 151

COUNTY  
JACKSON

JOB NO.  
J4S3405B


CONTRACT ID.

PROJECT NO.


BRIDGE NO.

DATE	DESCRIPTION


MISSOURI HIGHWAYS AND TRANSPORTATION COMMISSION

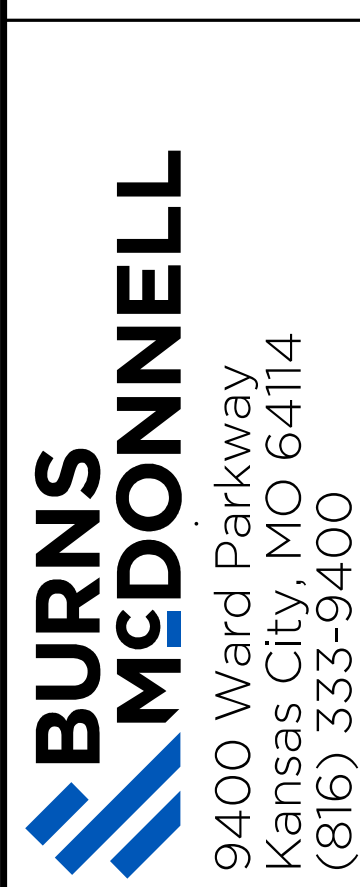


IF A SEAL IS PRESENT ON THIS SHEET IT HAS BEEN ELECTRONICALLY SEALED AND DATED.

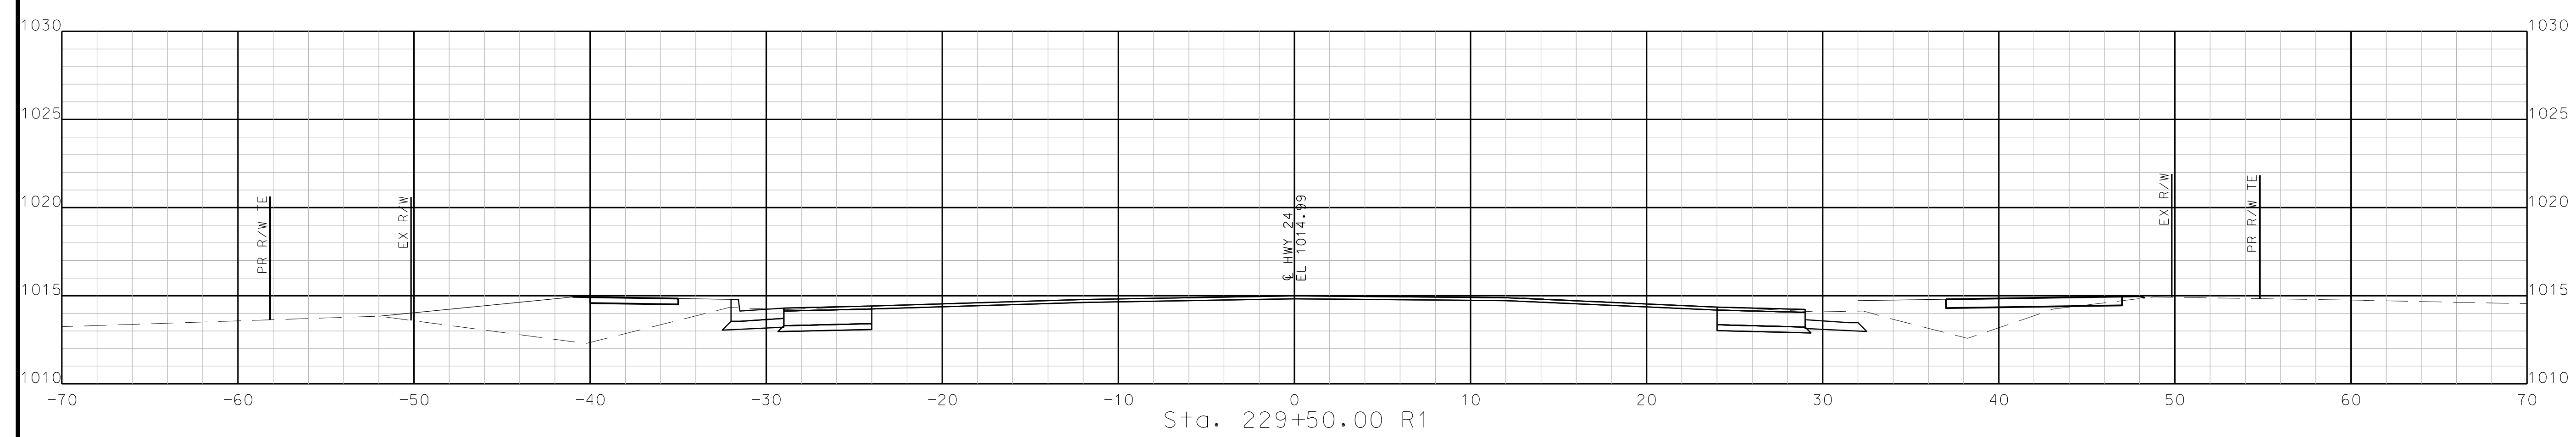

Sta. 229+50.00 R1

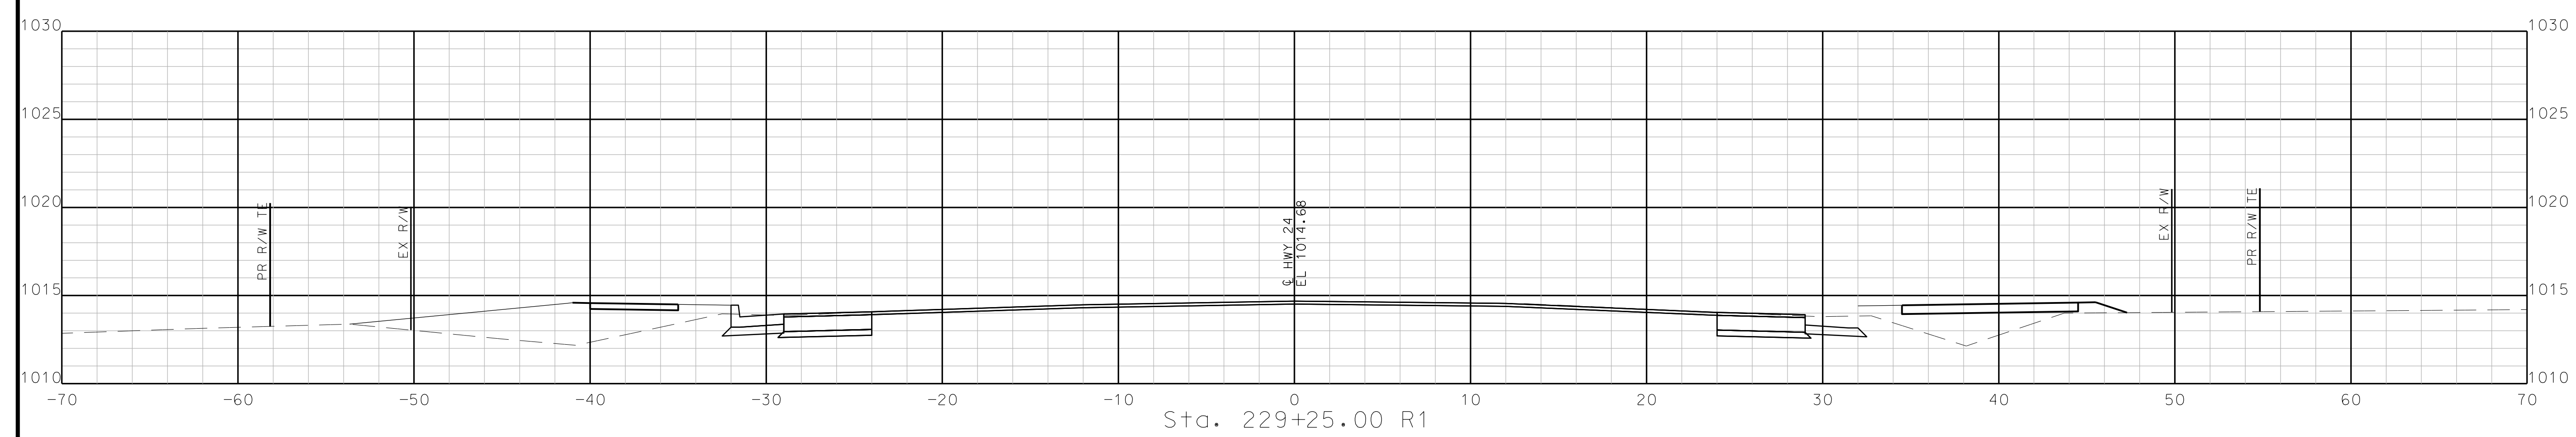


Sta. 229+25.00 R1

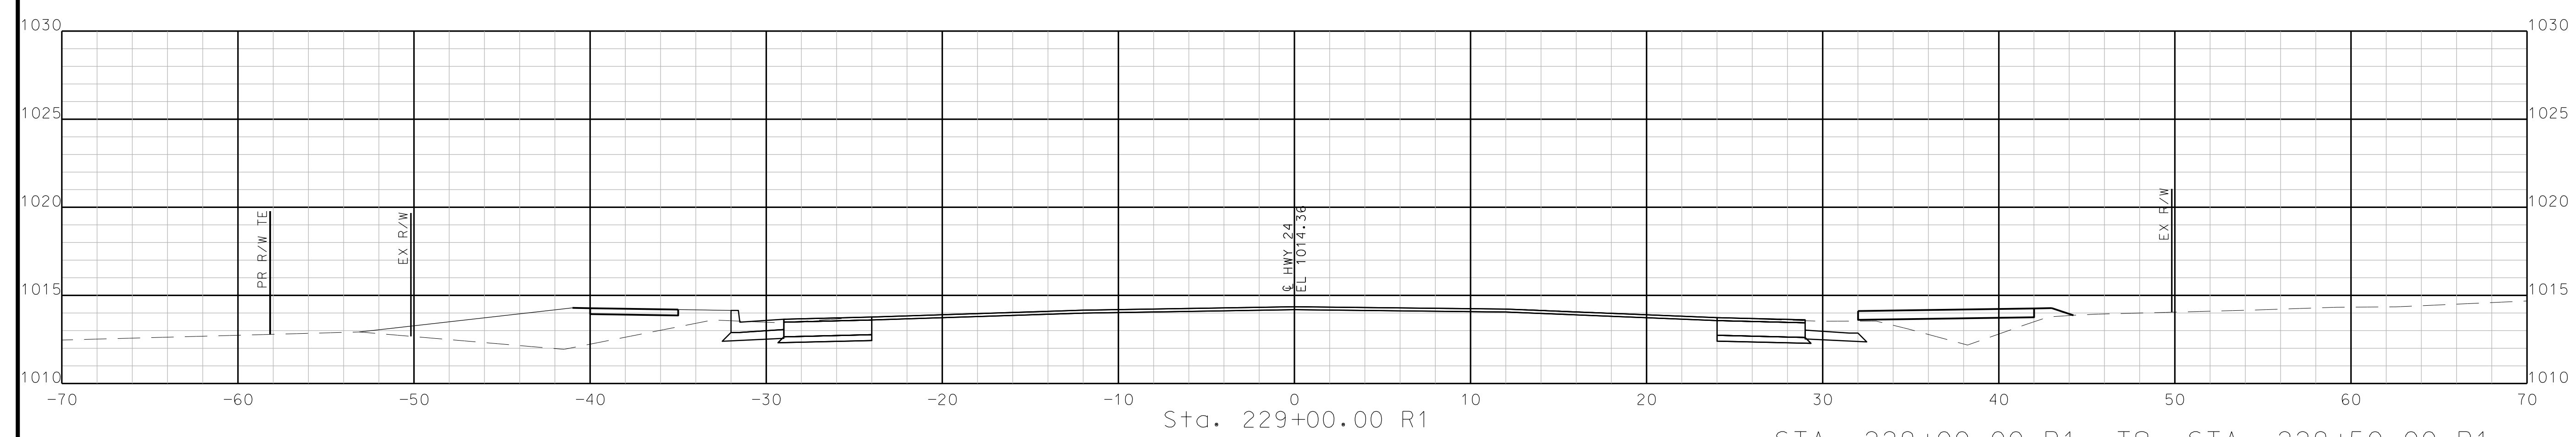

Sta. 229+00.00 R1

STA. 229+00.00 R1 TO STA. 229+50.00 R1



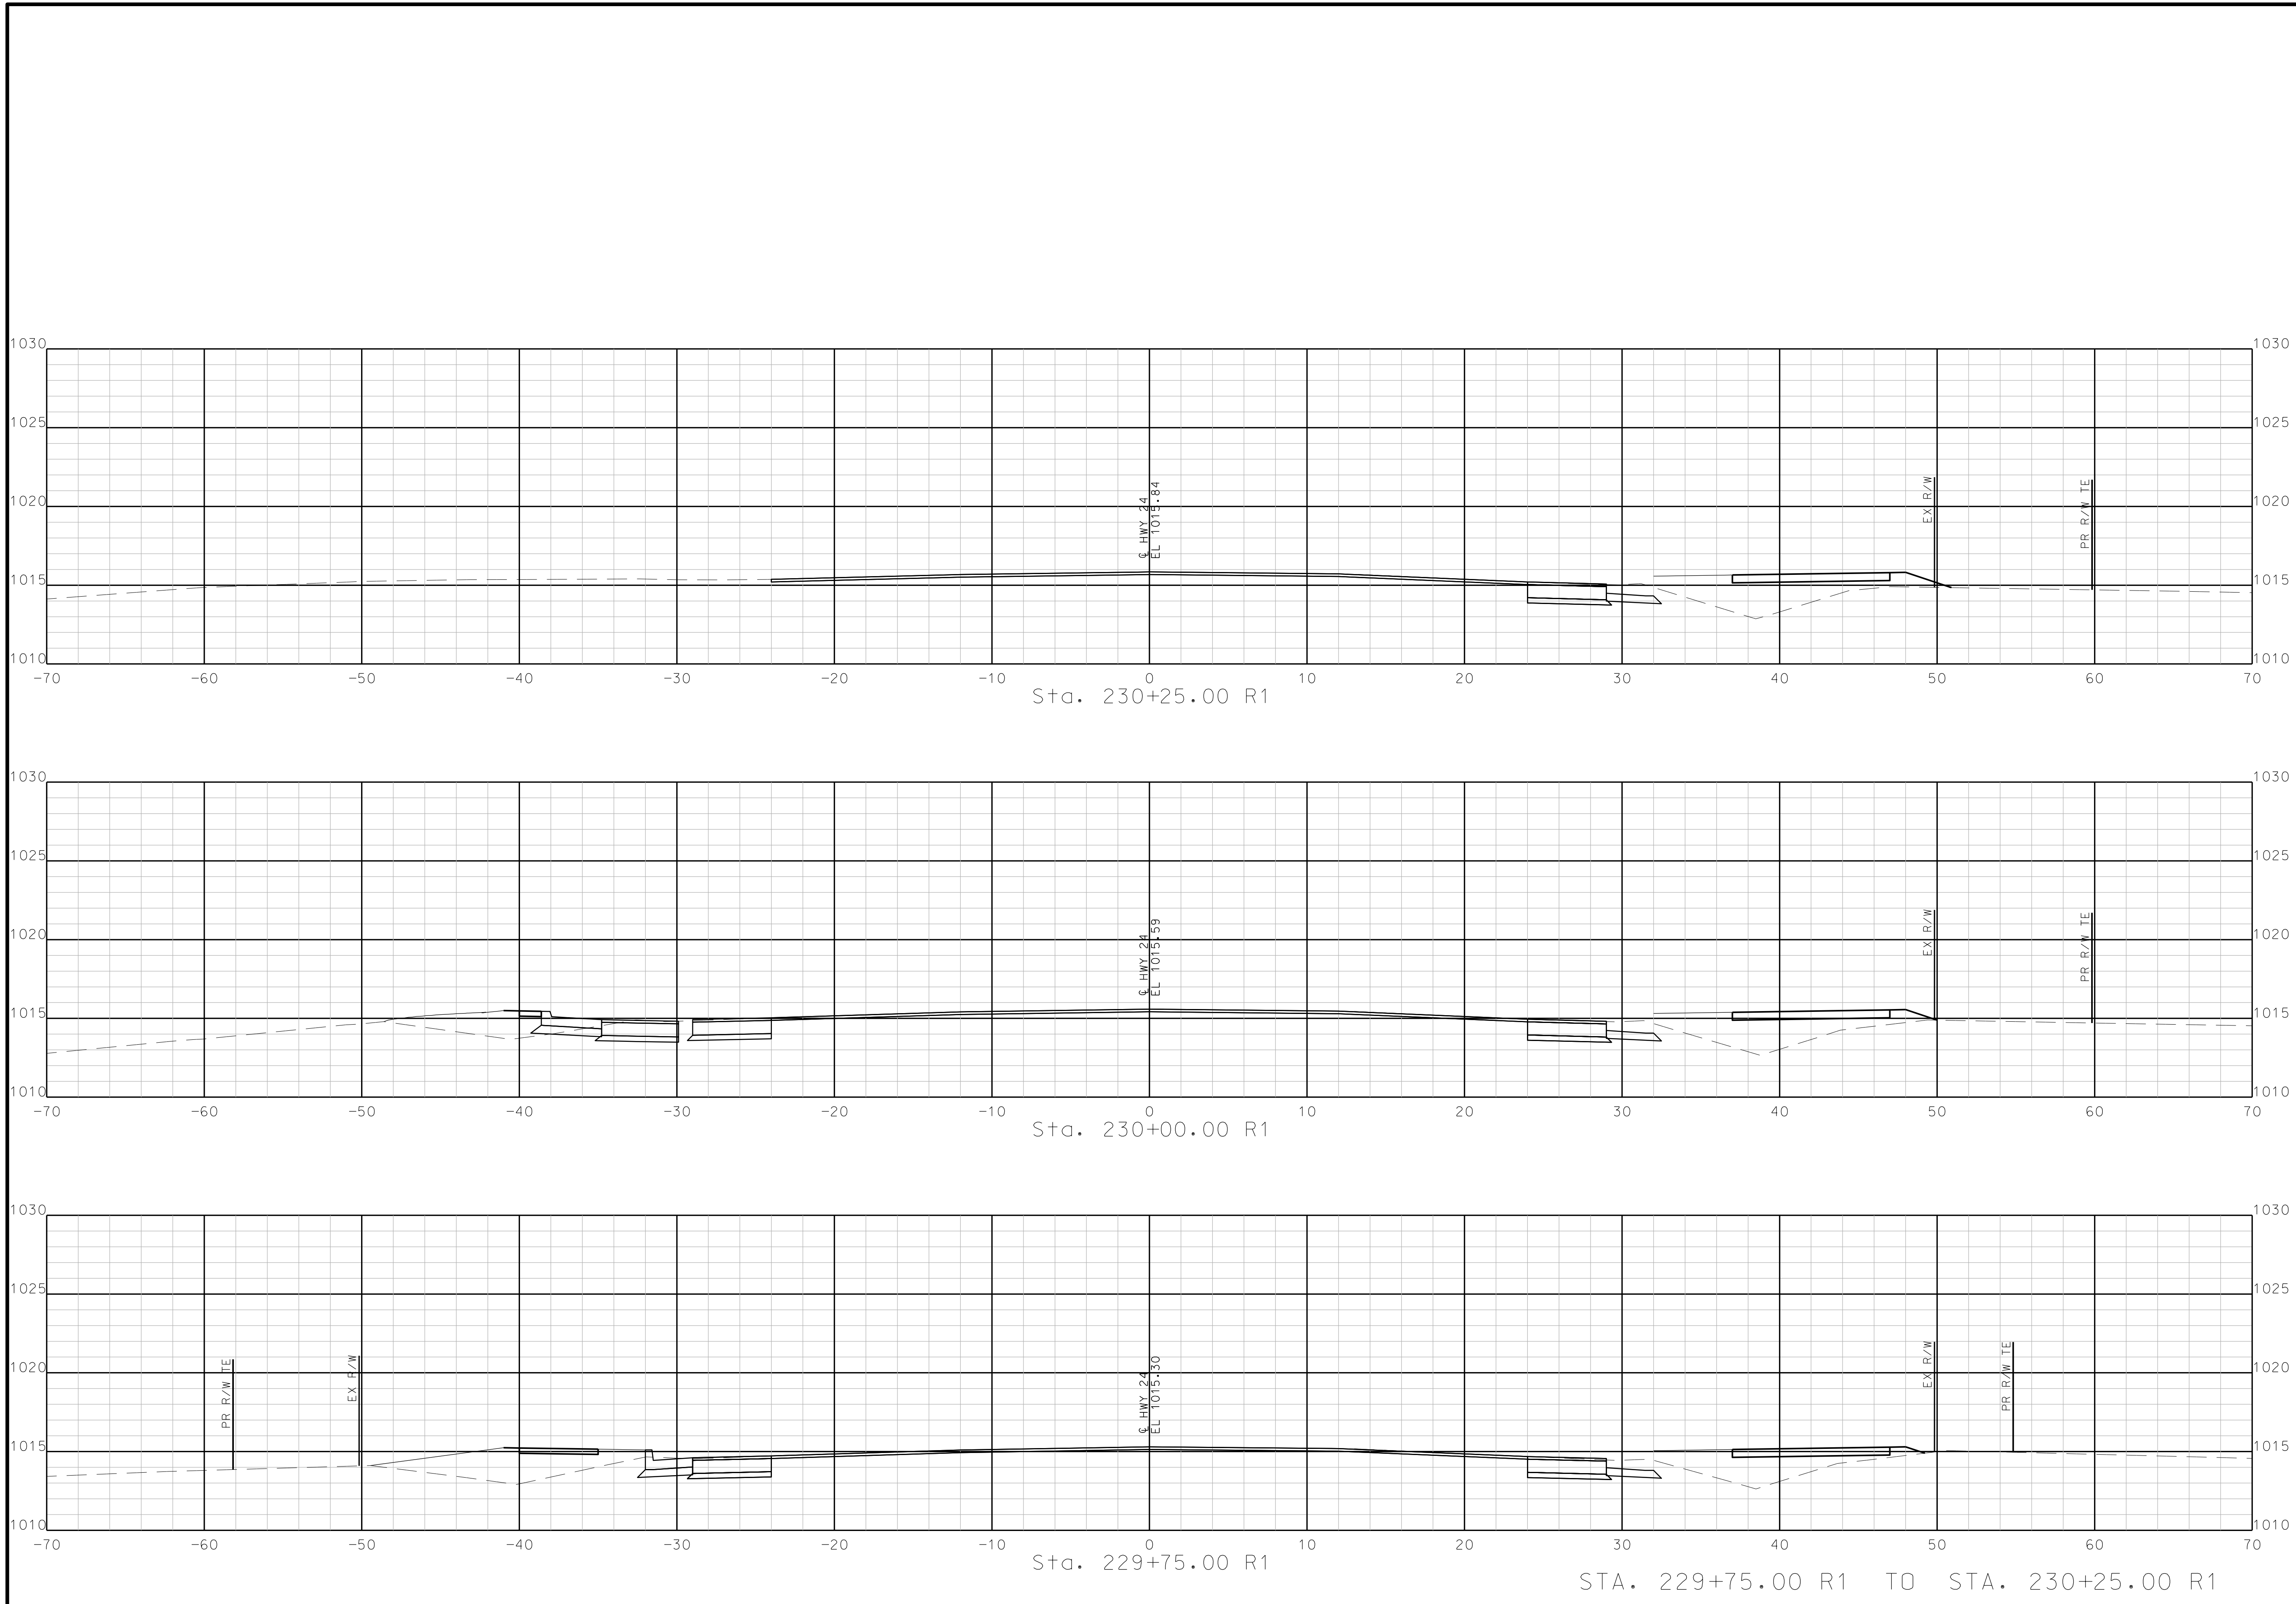

"THIS MEDIA SHOULD NOT BE CONSIDERED A CERTIFIED DOCUMENT."

DATE PREPARED  
10/5/2020  
ROUTE 24 STATE MO  
DISTRICT KC SHEET NO. 152

COUNTY JACKSON  
JOB NO. J4S3405B  
CONTRACT ID.

PROJECT NO.

BRIDGE NO.

DATE	DESCRIPTION

MISSOURI HIGHWAYS AND TRANSPORTATION COMMISSION

105 WEST CAPITOL JEFFERSON CITY, MO 65102  
1-888-ASK-MODOT (1-888-273-6636)

**BURNS MCDONNELL**  
9400 Ward Parkway  
Kansas City, MO 64114  
(816) 333-9400

STA. 229+75.00 R1 TO STA. 230+25.00 R1

IF A SEAL IS PRESENT ON THIS SHEET IT HAS BEEN ELECTRONICALLY SEALED AND DATED. REV.

"THIS MEDIA SHOULD NOT BE CONSIDERED A CERTIFIED DOCUMENT."

DATE PREPARED  
10/5/2020

ROUTE STATE  
2-4 MO

DISTRICT SHEET NO.  
K-C 153

COUNTY  
JACKSON

JOB NO.  
J4S3405B


CONTRACT ID.

PROJECT NO.

BRIDGE NO.

DATE	DESCRIPTION




MISSOURI HIGHWAYS AND TRANSPORTATION  
COMMISSION

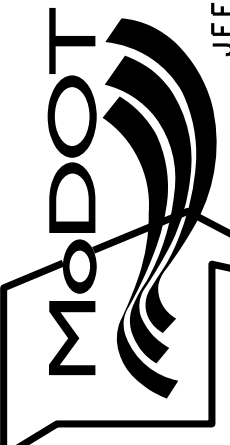

105 WEST CAPITOL  
JEFFERSON CITY, MO 65102  
1-888-ASK-MODOT (1-888-273-6636)

**BURNS  
MCDONNELL**  
9400 Ward Parkway  
Kansas City, MO 64114  
(816) 333-9400

IF A SEAL IS PRESENT ON THIS SHEET IT HAS BEEN ELECTRONICALLY SEALED AND DATED.

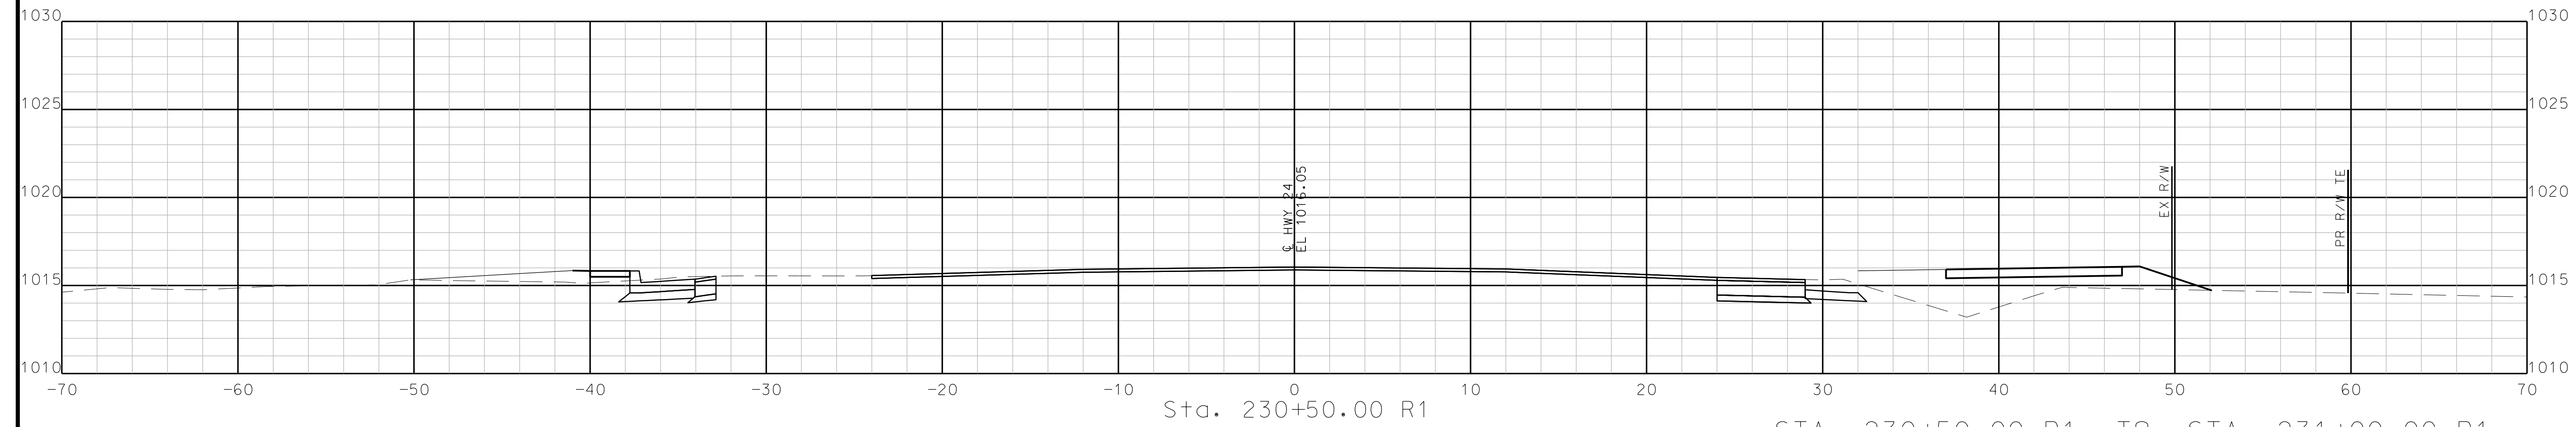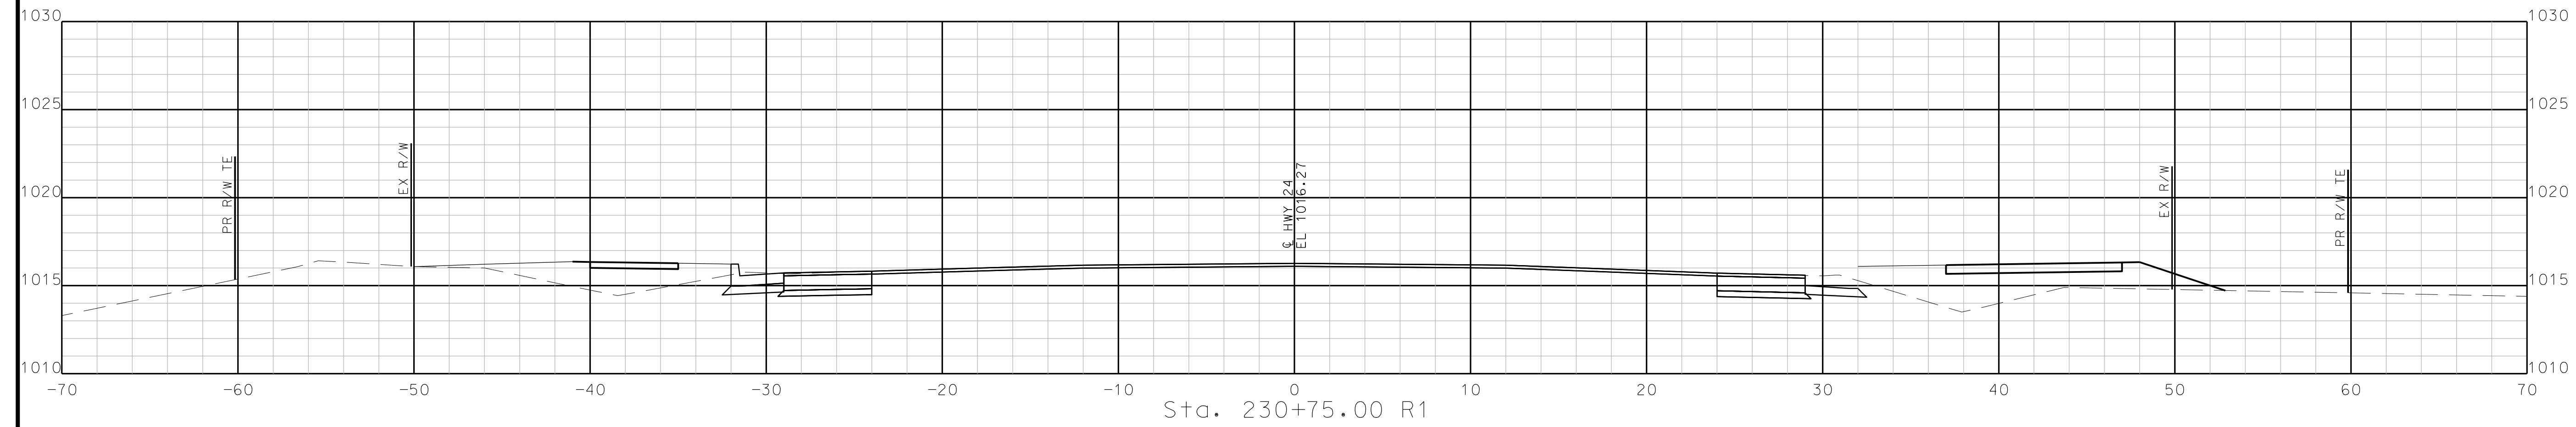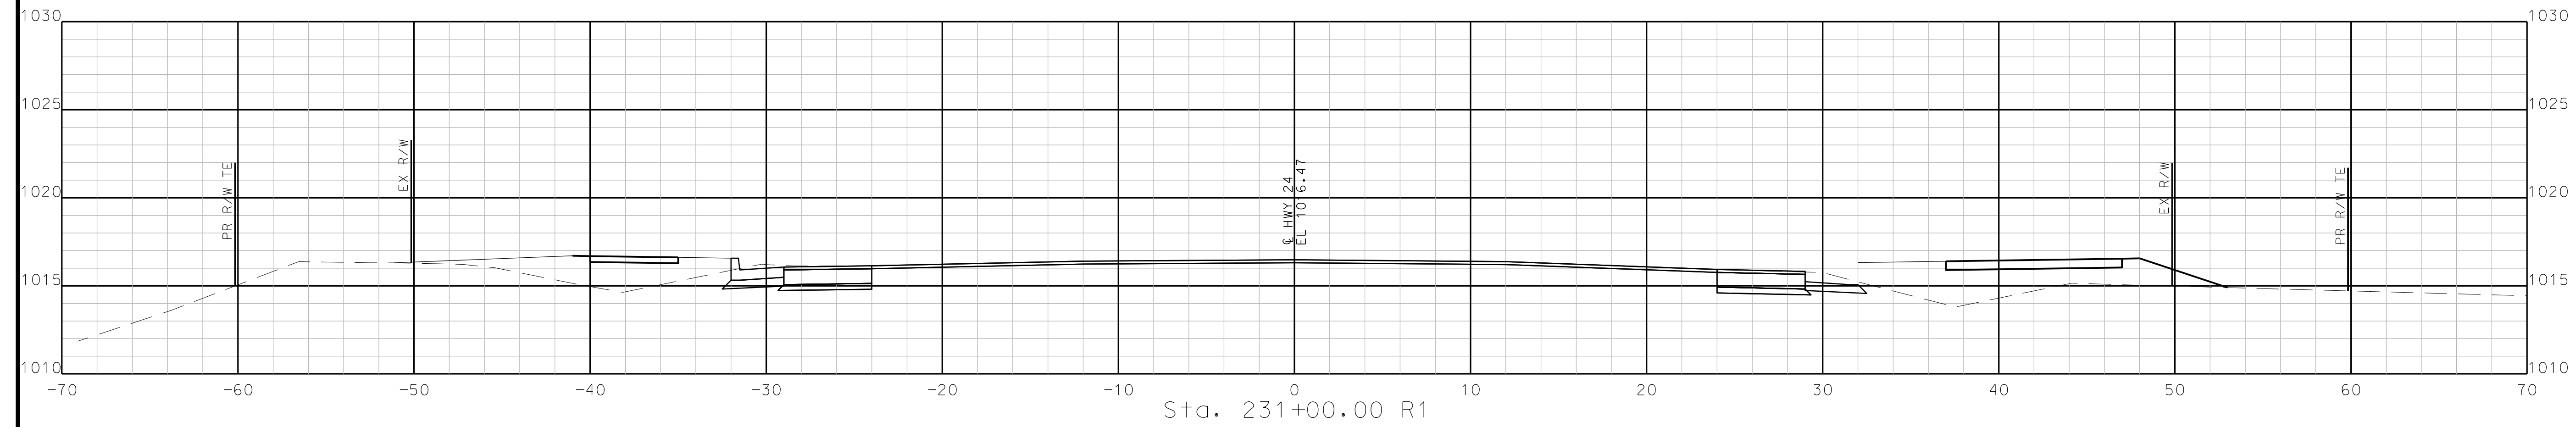

STA. 230+50.00 R1 TO STA. 231+00.00 R1

"THIS MEDIA SHOULD NOT BE CONSIDERED A CERTIFIED DOCUMENT."

DATE PREPARED  
10/5/2020

ROUTE	STATE
2-4	MO
DISTRICT	SHEET NO.
K-C	154


COUNTY  
**JACKSON**  
JOB NO.  
**J4S3405B**  
CONTRACT ID.

PROJECT NO.

BRIDGE NO.

DATE	DESCRIPTION




MISSOURI HIGHWAYS AND TRANSPORTATION COMMISSION

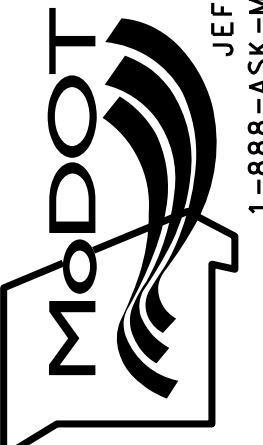

105 WEST CAPITOL  
JEFFERSON CITY, MO 65102  
1-888-ASK-MODOT (1-888-273-6636)

**BURNS MCDONNELL**  
9400 Ward Parkway  
Kansas City, MO 64114  
(816) 333-9400

IF A SEAL IS PRESENT ON THIS SHEET IT HAS BEEN ELECTRONICALLY SEALED AND DATED.

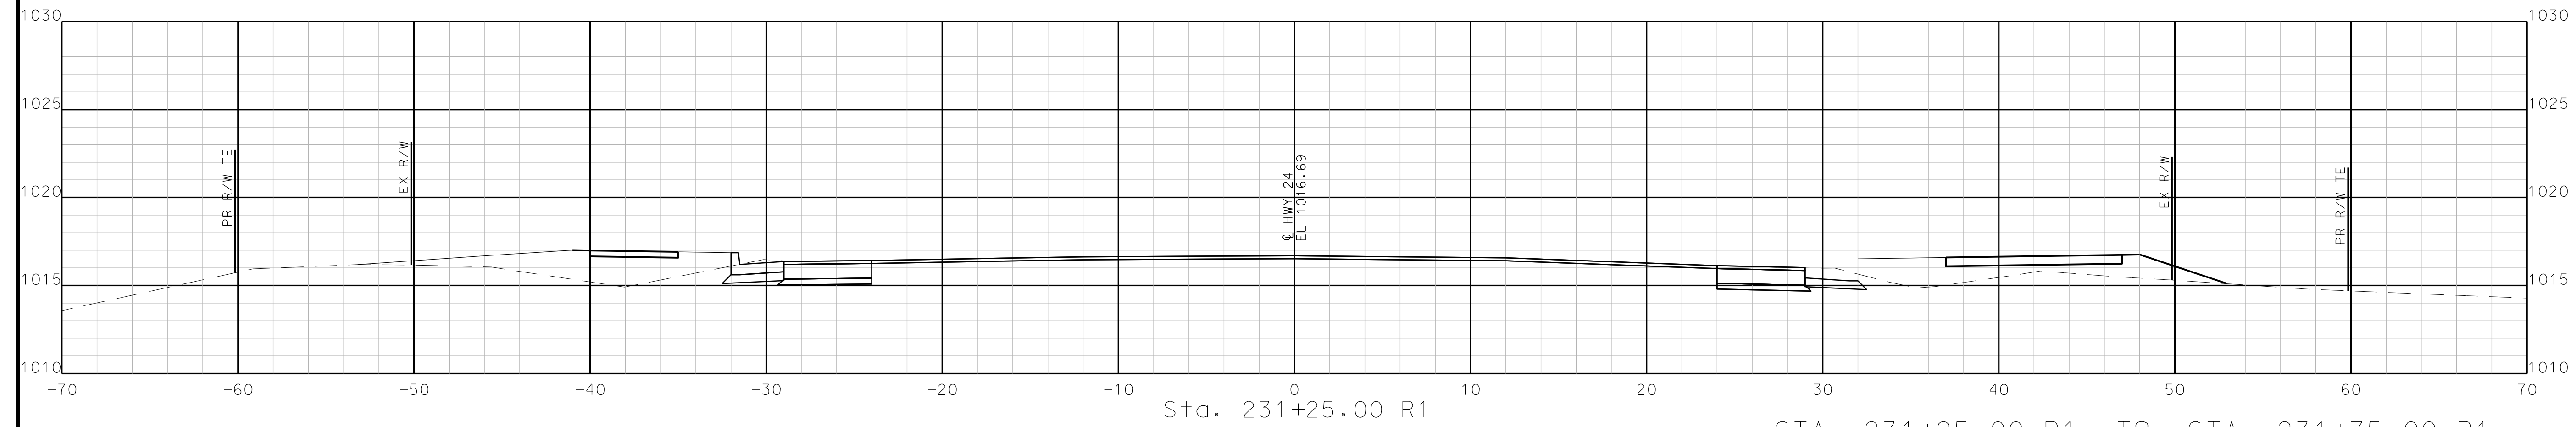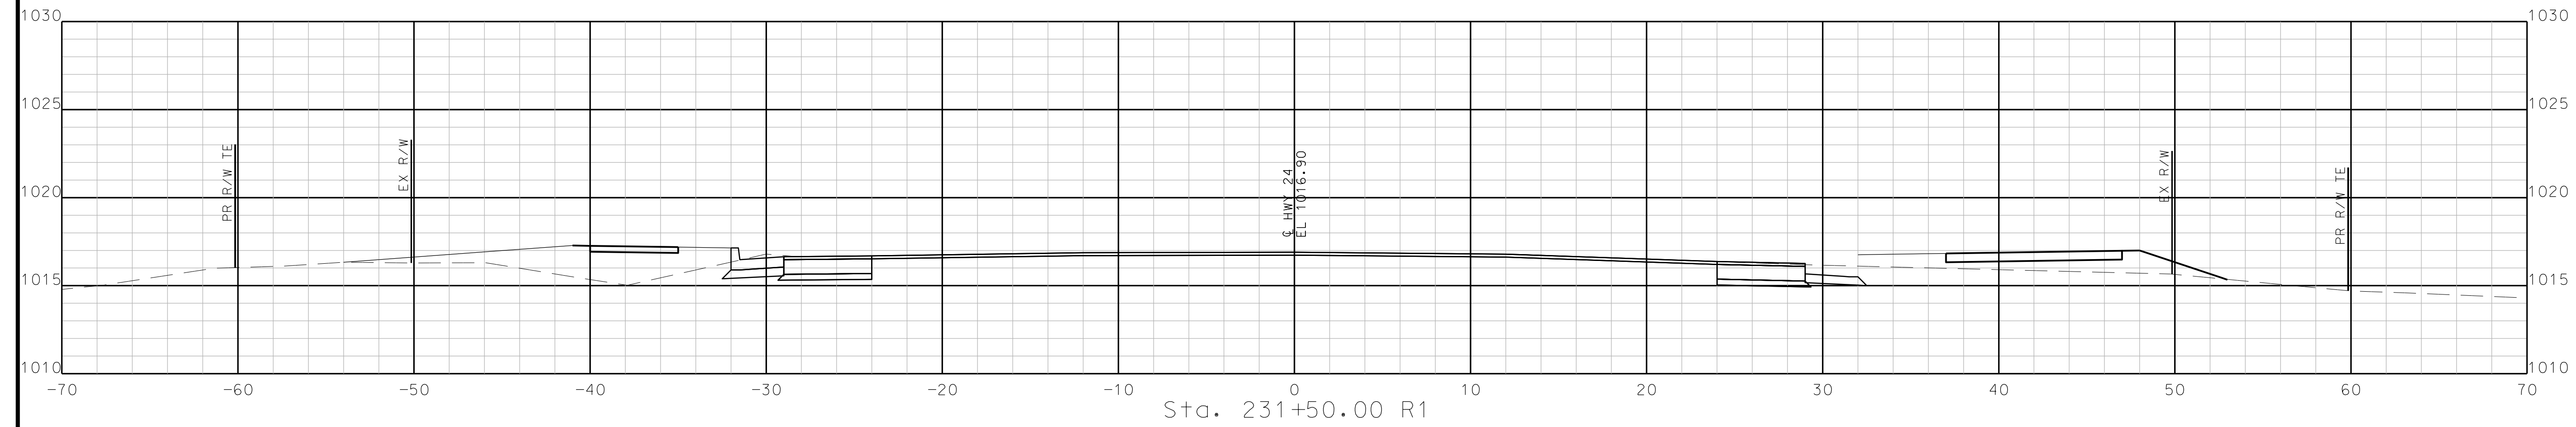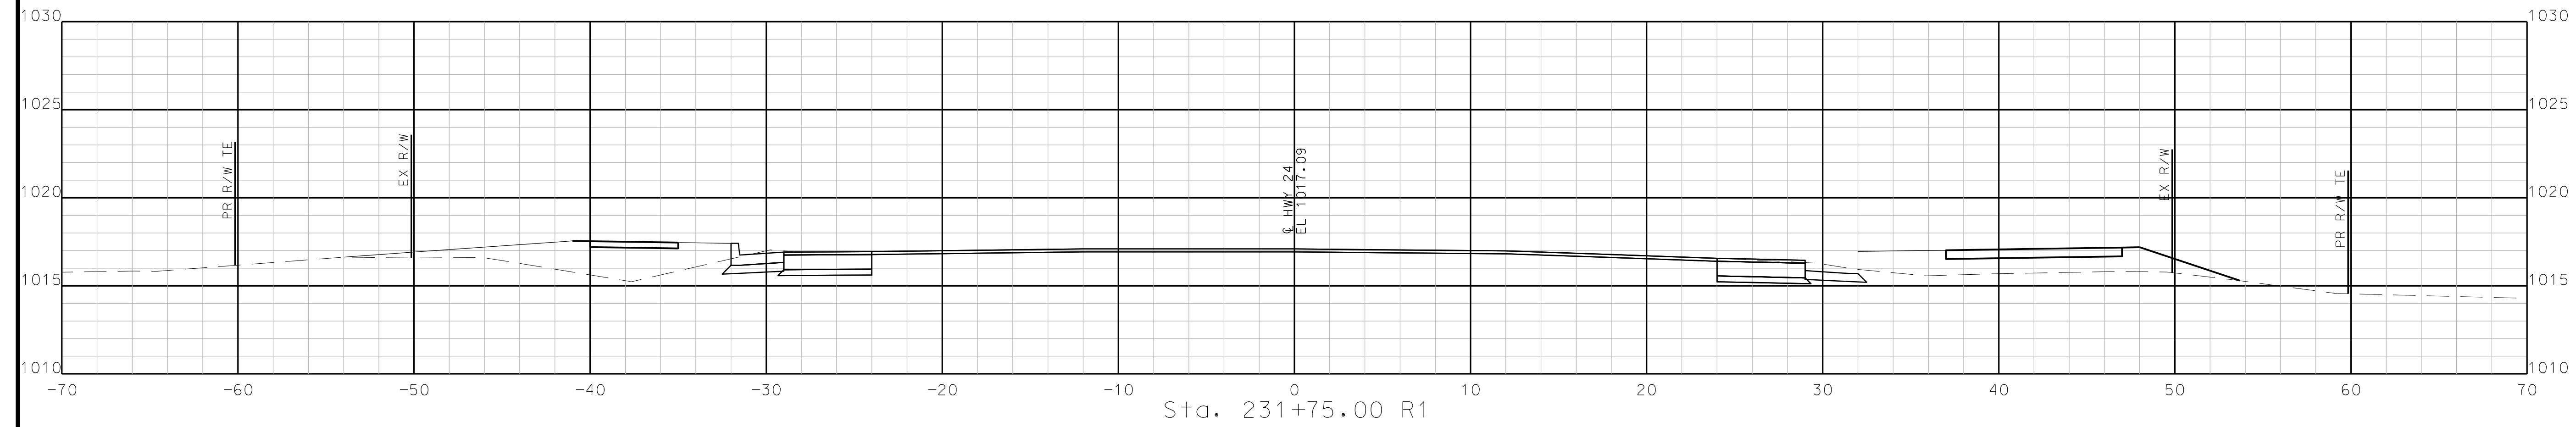

STA. 231+25.00 R1 TO STA. 231+75.00 R1

"THIS MEDIA SHOULD NOT BE CONSIDERED A CERTIFIED DOCUMENT."

DATE PREPARED  
10/5/2020

ROUTE STATE  
2-4 MO

DISTRICT SHEET NO.  
K-C 155

COUNTY  
JACKSON

JOB NO.  
J4S3405B


CONTRACT ID.

PROJECT NO.

BRIDGE NO.

DATE	DESCRIPTION

MISSOURI HIGHWAYS AND TRANSPORTATION COMMISSION



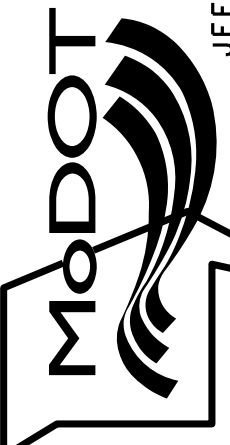


105 WEST CAPITOL  
JEFFERSON CITY, MO 65102  
1-888-ASK-MODOT (1-888-273-6636)

**BURNS MCDONNELL**  
9400 Ward Parkway  
Kansas City, MO 64114  
(816) 333-9400

IF A SEAL IS PRESENT ON THIS SHEET IT HAS BEEN ELECTRONICALLY SEALED AND DATED.

REV.

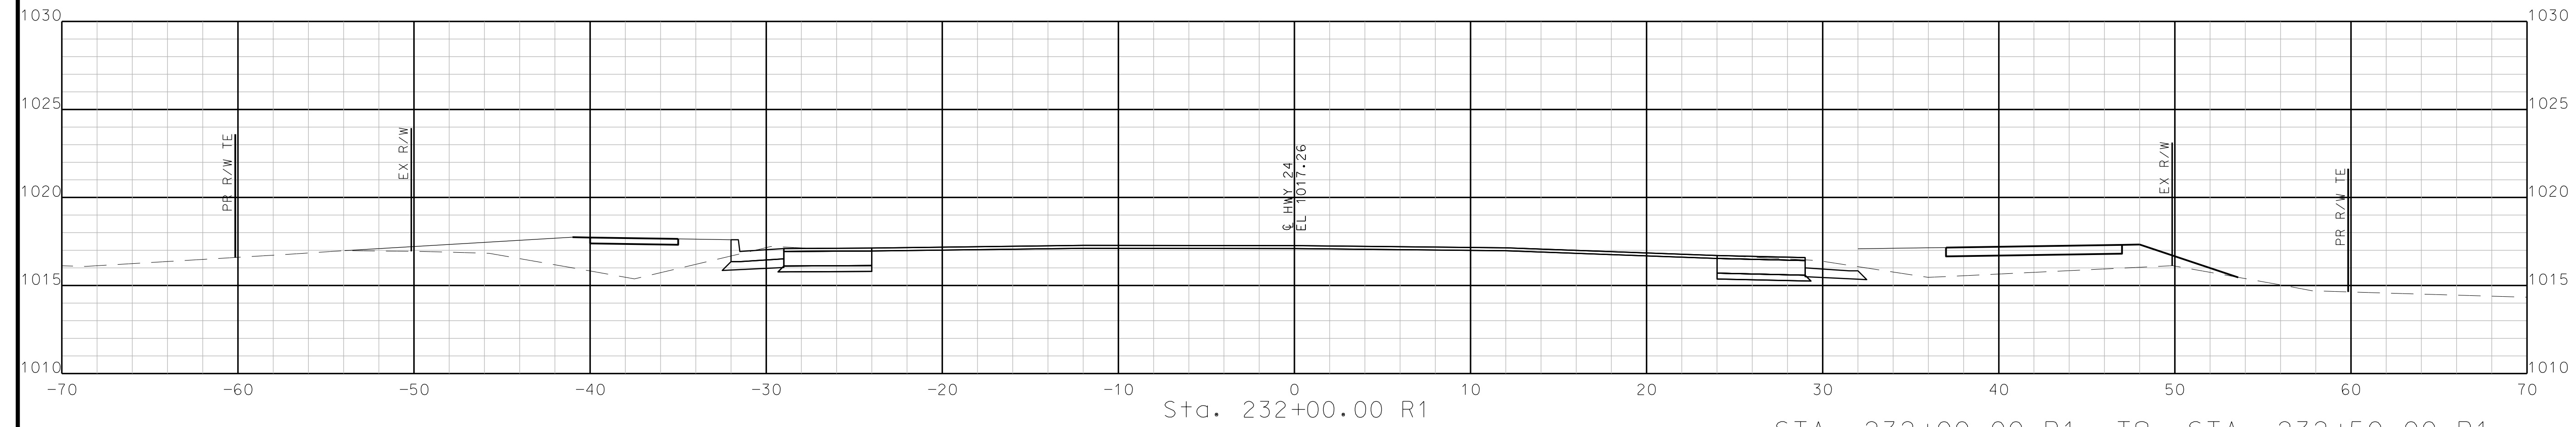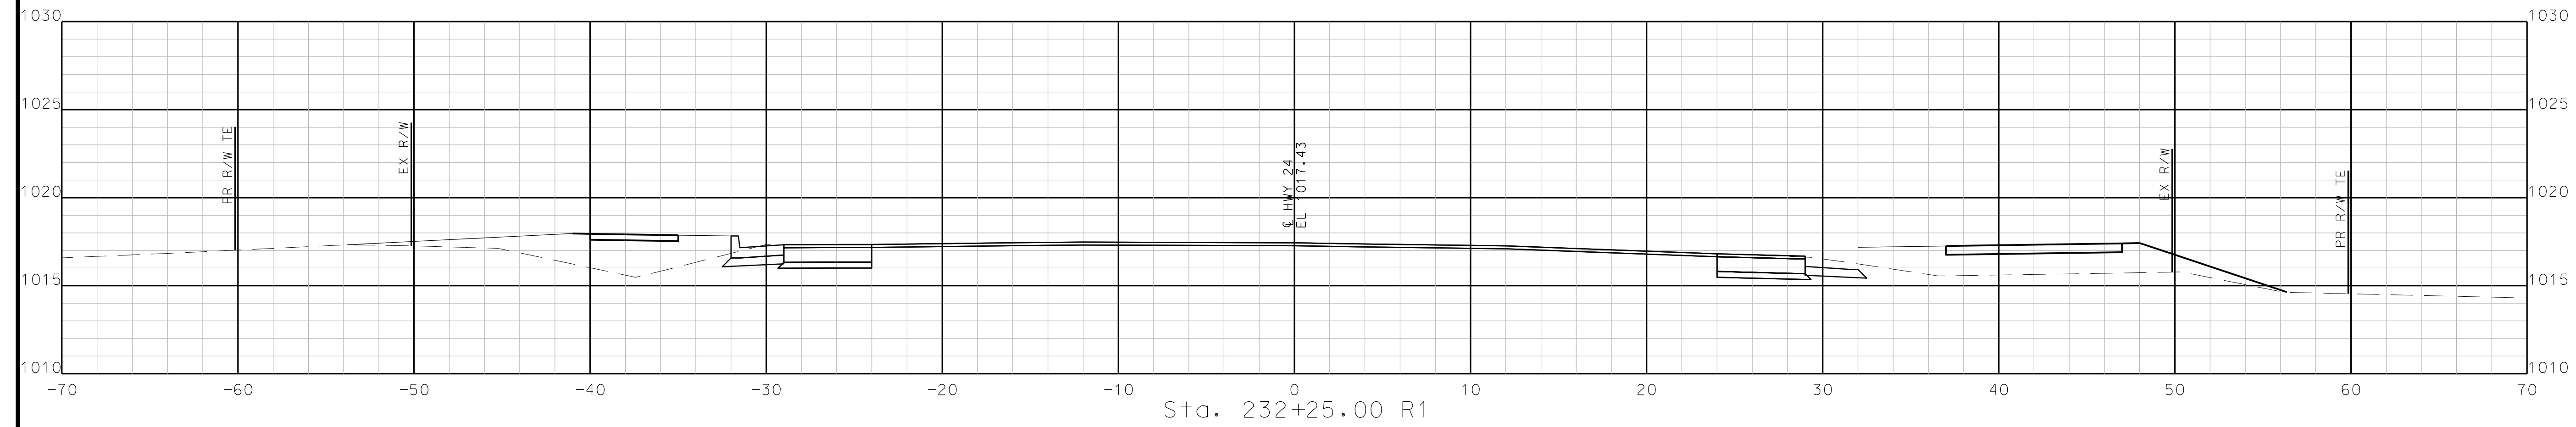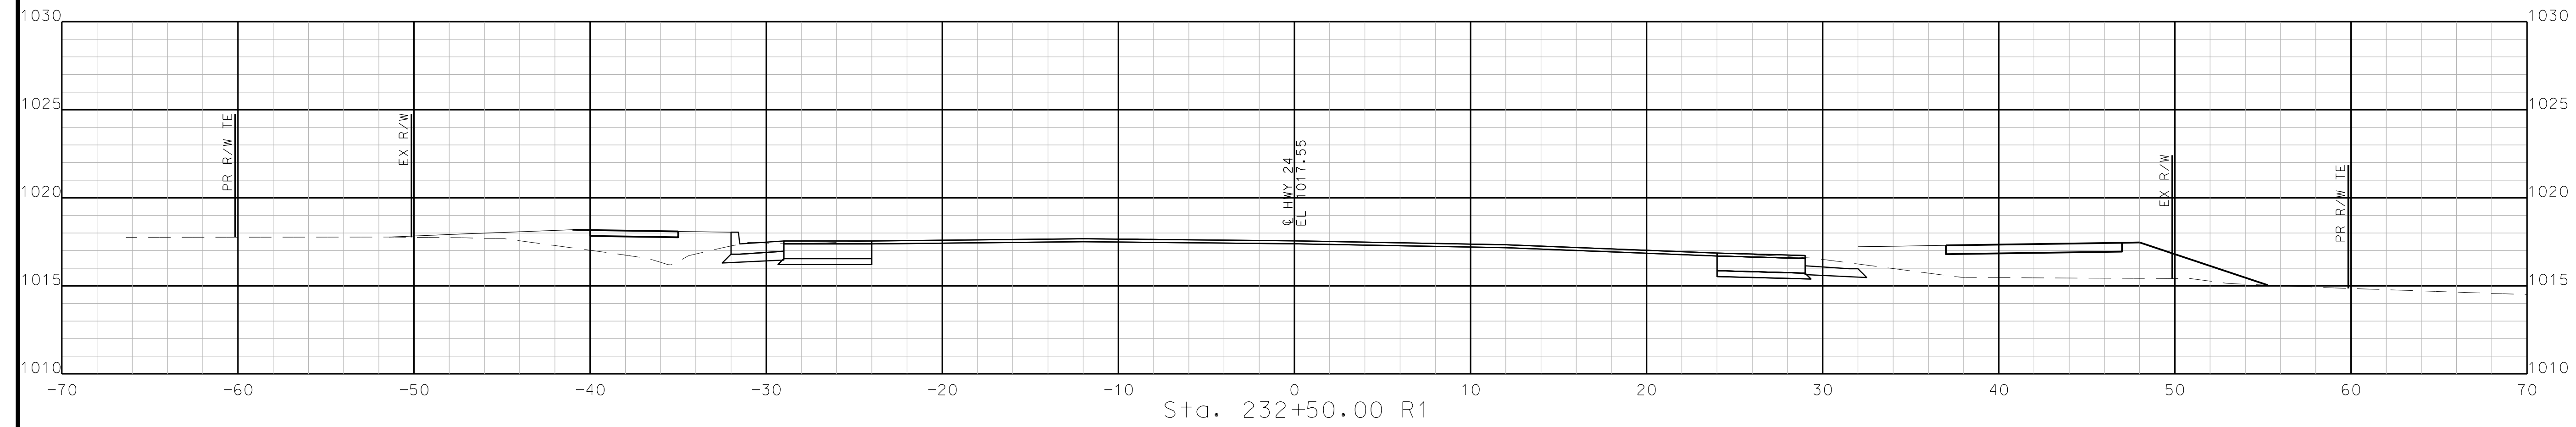

STA. 232+00.00 R1 TO STA. 232+50.00 R1



"THIS MEDIA SHOULD NOT BE CONSIDERED A CERTIFIED DOCUMENT."

DATE PREPARED  
10/5/2020

ROUTE STATE  
2-4 MO

DISTRICT SHEET NO.  
K-C 157

COUNTY  
JACKSON

JOB NO.  
J4S3405B

CONTRACT ID.

PROJECT NO.

BRIDGE NO.

DESCRIPTION

DATE

MISSOURI HIGHWAYS AND TRANSPORTATION COMMISSION

105 WEST CAPITOL JEFFERSON CITY, MO 65102

1-888-ASK-MODOT (1-888-273-6636)


MoDOT

BURNS MCDONNELL


9400 Ward Parkway Kansas City, MO 64114

(816) 333-9400


REV.

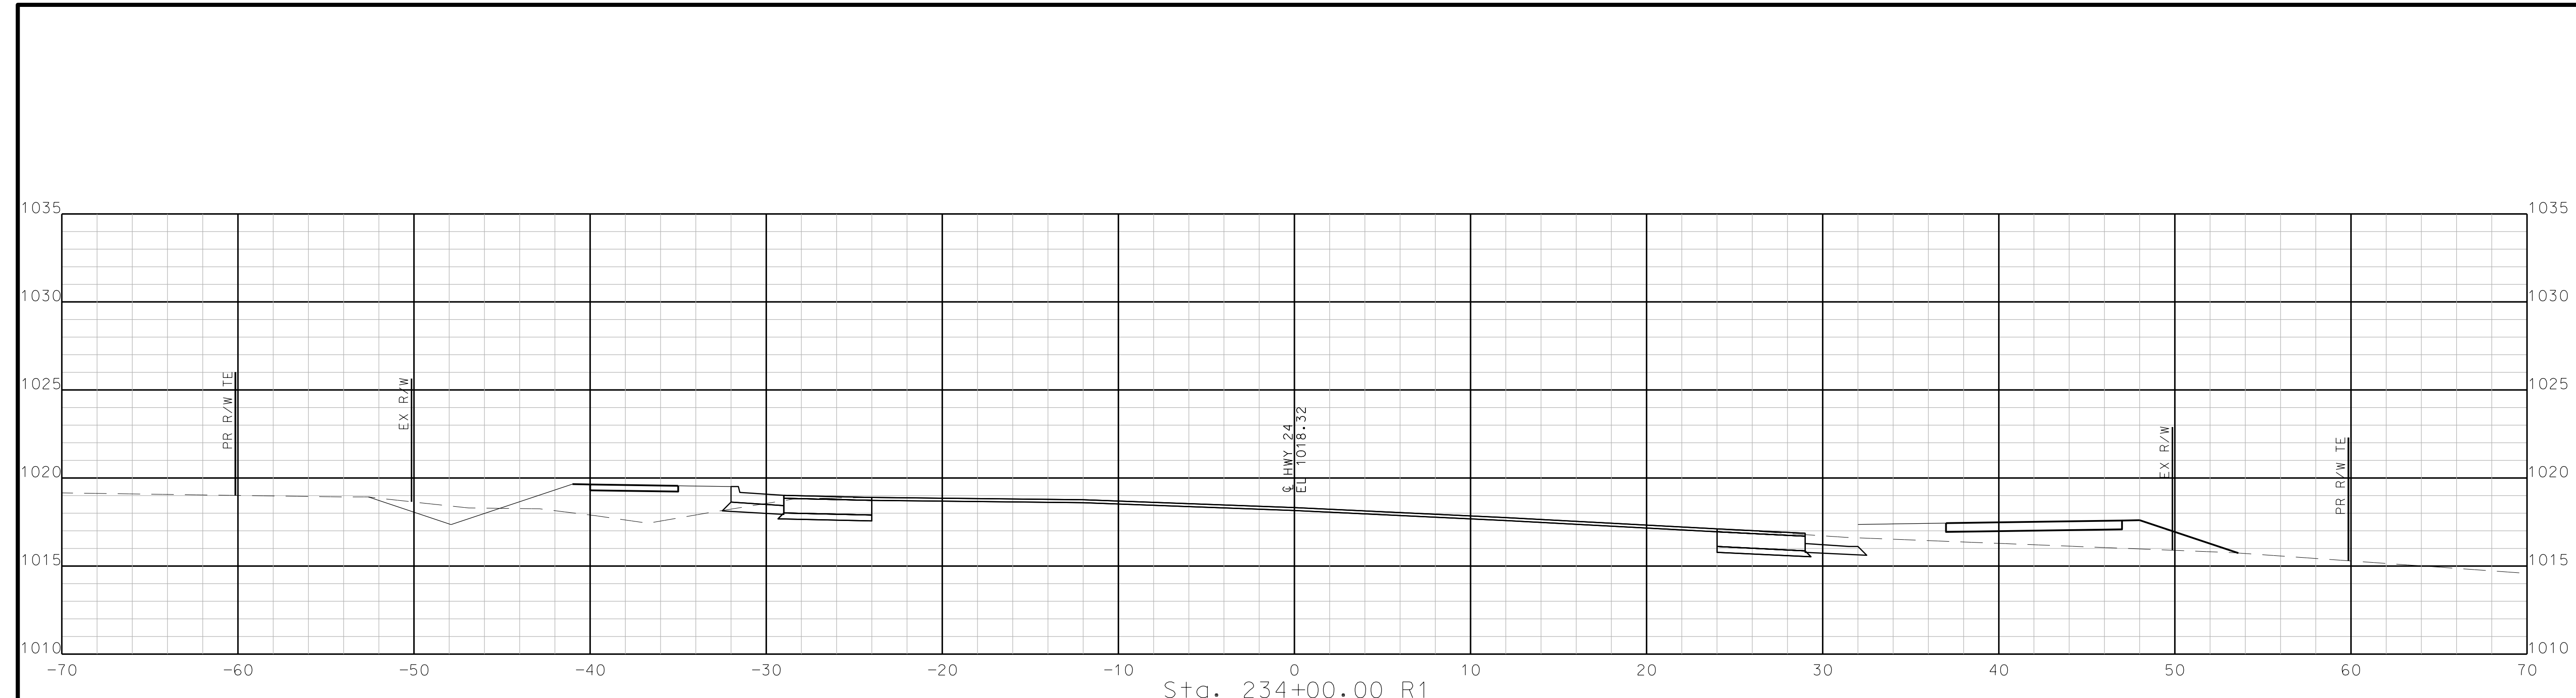

Sta. 234+00.00 R1

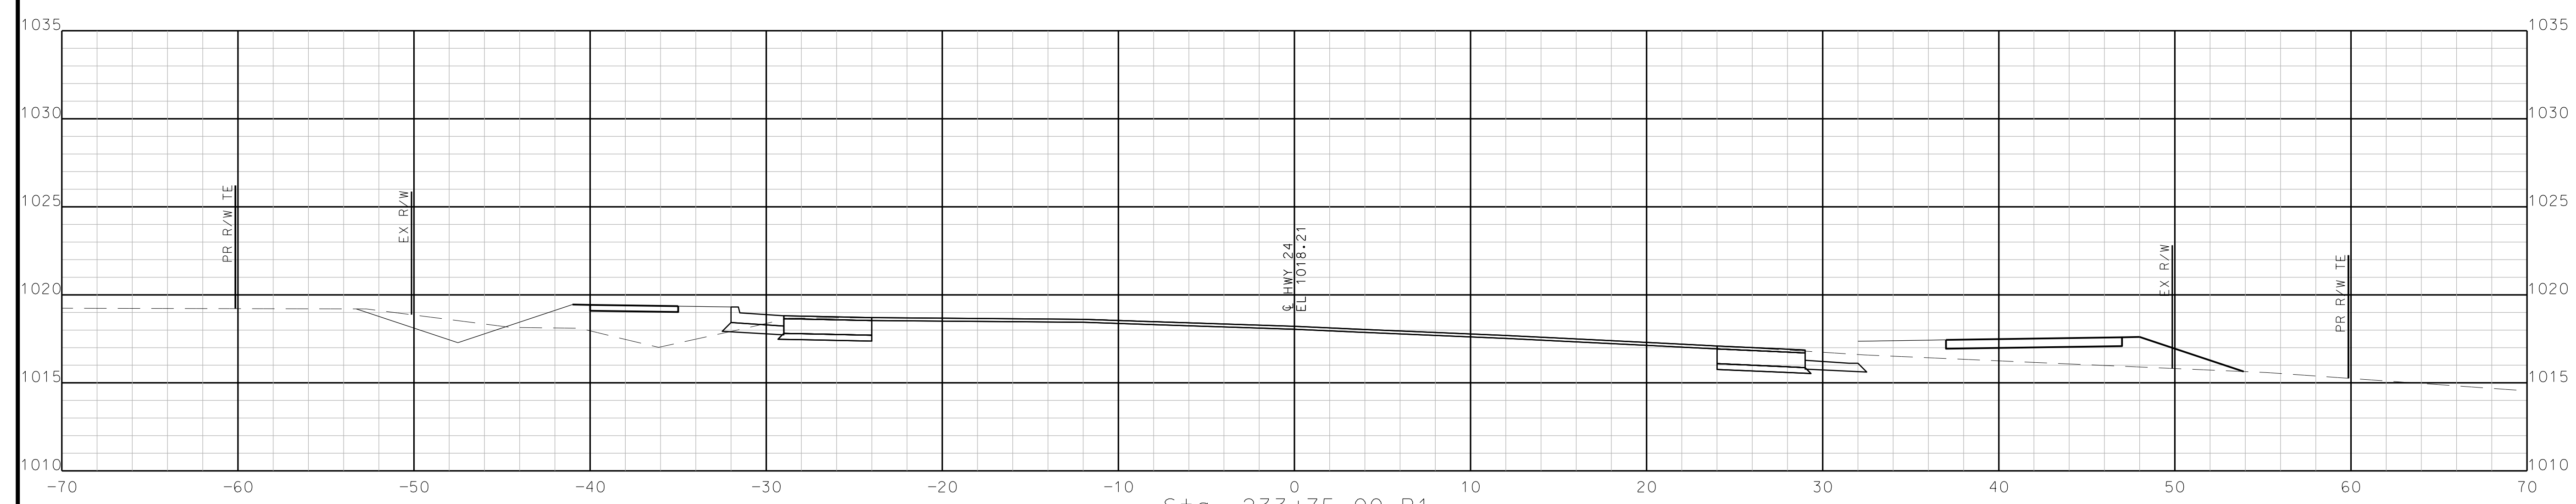

Sta. 233+75.00 R1

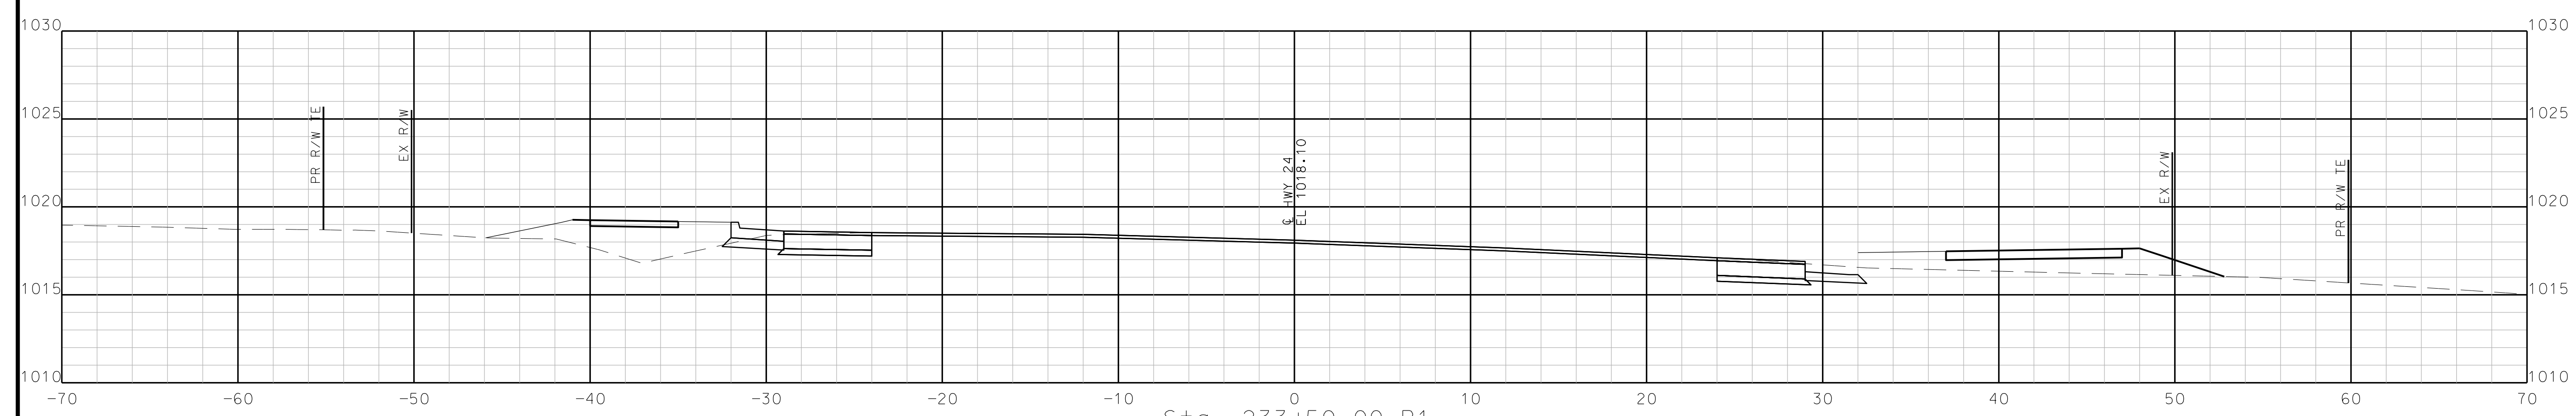

Sta. 233+50.00 R1

STA. 233+50.00 R1 TO STA. 234+00.00 R1

"THIS MEDIA SHOULD NOT BE CONSIDERED A CERTIFIED DOCUMENT."

DATE PREPARED  
10/5/2020

ROUTE STATE  
2-4 MO

DISTRICT SHEET NO.  
K-C 158

COUNTY  
JACKSON

JOB NO.  
J4S3405B

CONTRACT ID.

PROJECT NO.

BRIDGE NO.

DESCRIPTION


DATE

MISSOURI HIGHWAYS AND TRANSPORTATION COMMISSION


105 WEST CAPITOL JEFFERSON CITY, MO 65102

1-888-ASK-MODOT (1-888-273-6636)


IF A SEAL IS PRESENT ON THIS SHEET IT HAS BEEN ELECTRONICALLY SEALED AND DATED.

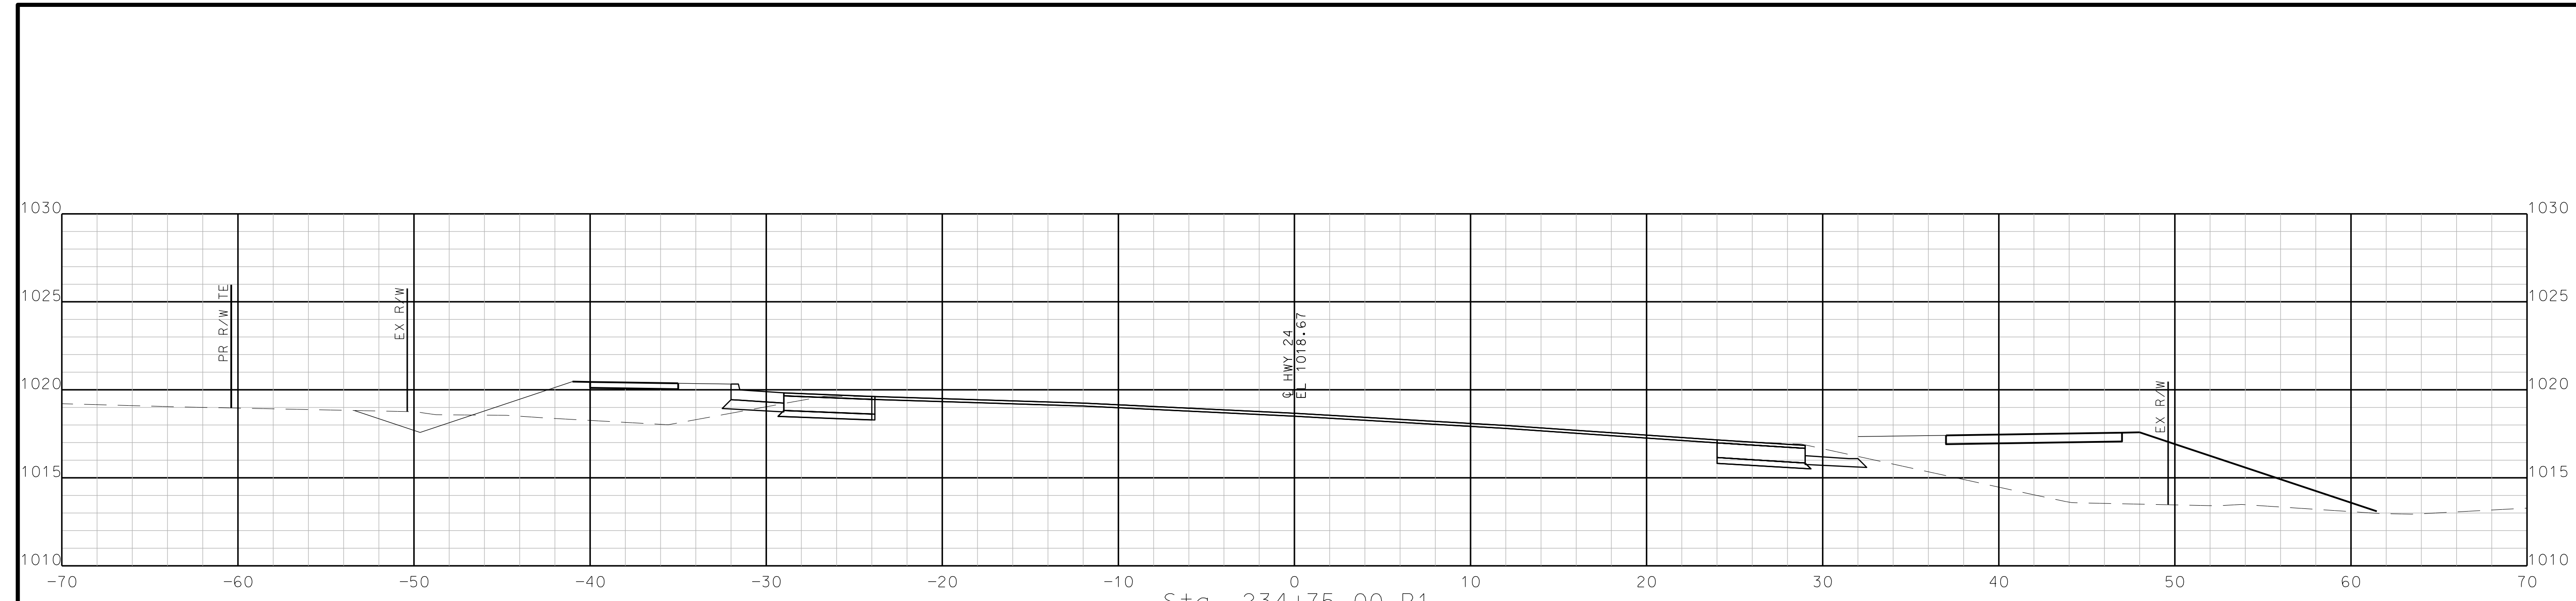

Sta. 234+75.00 R1

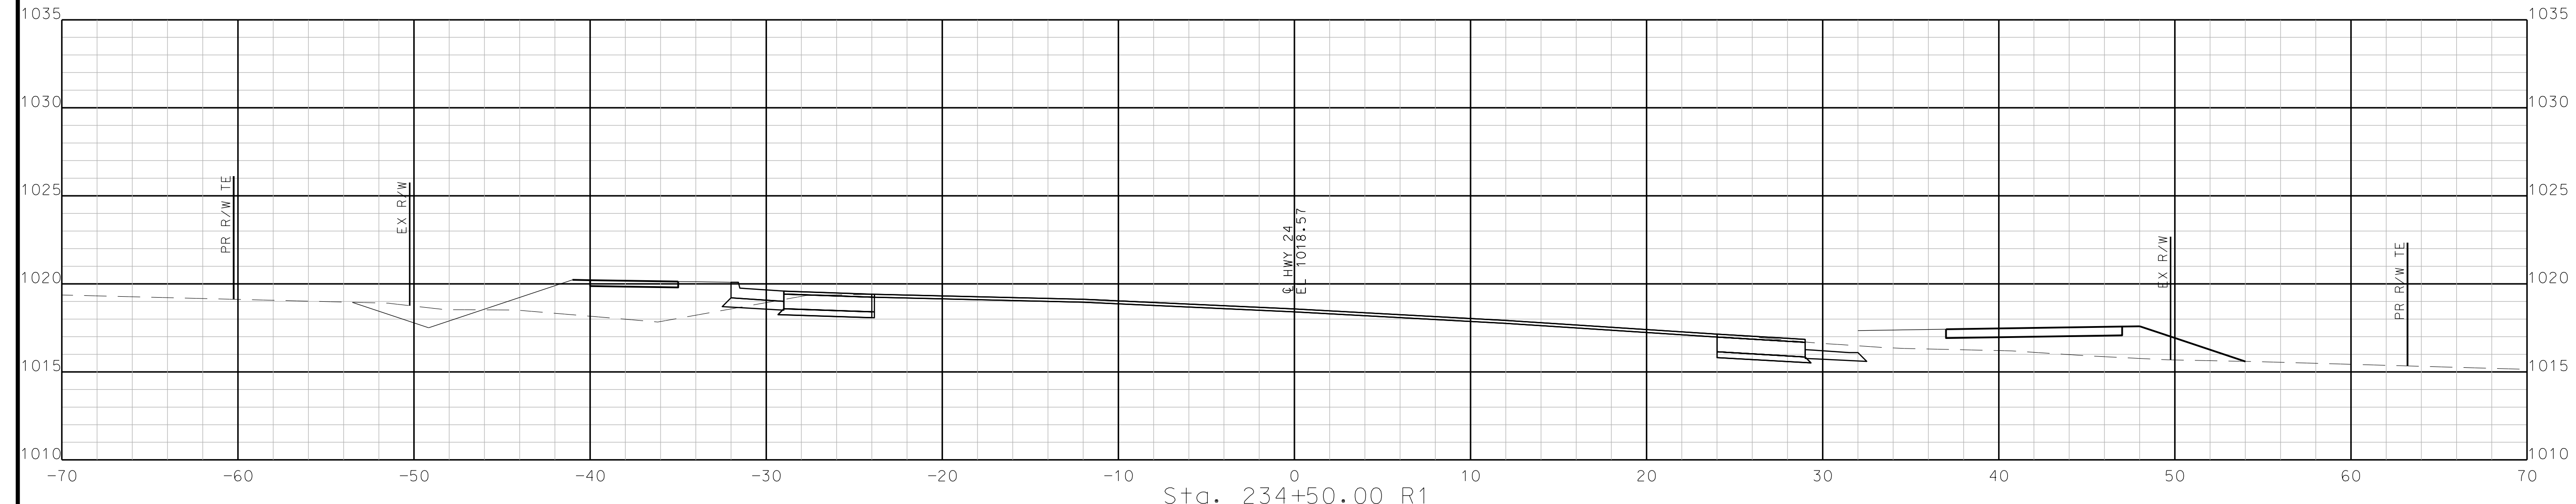

Sta. 234+50.00 R1

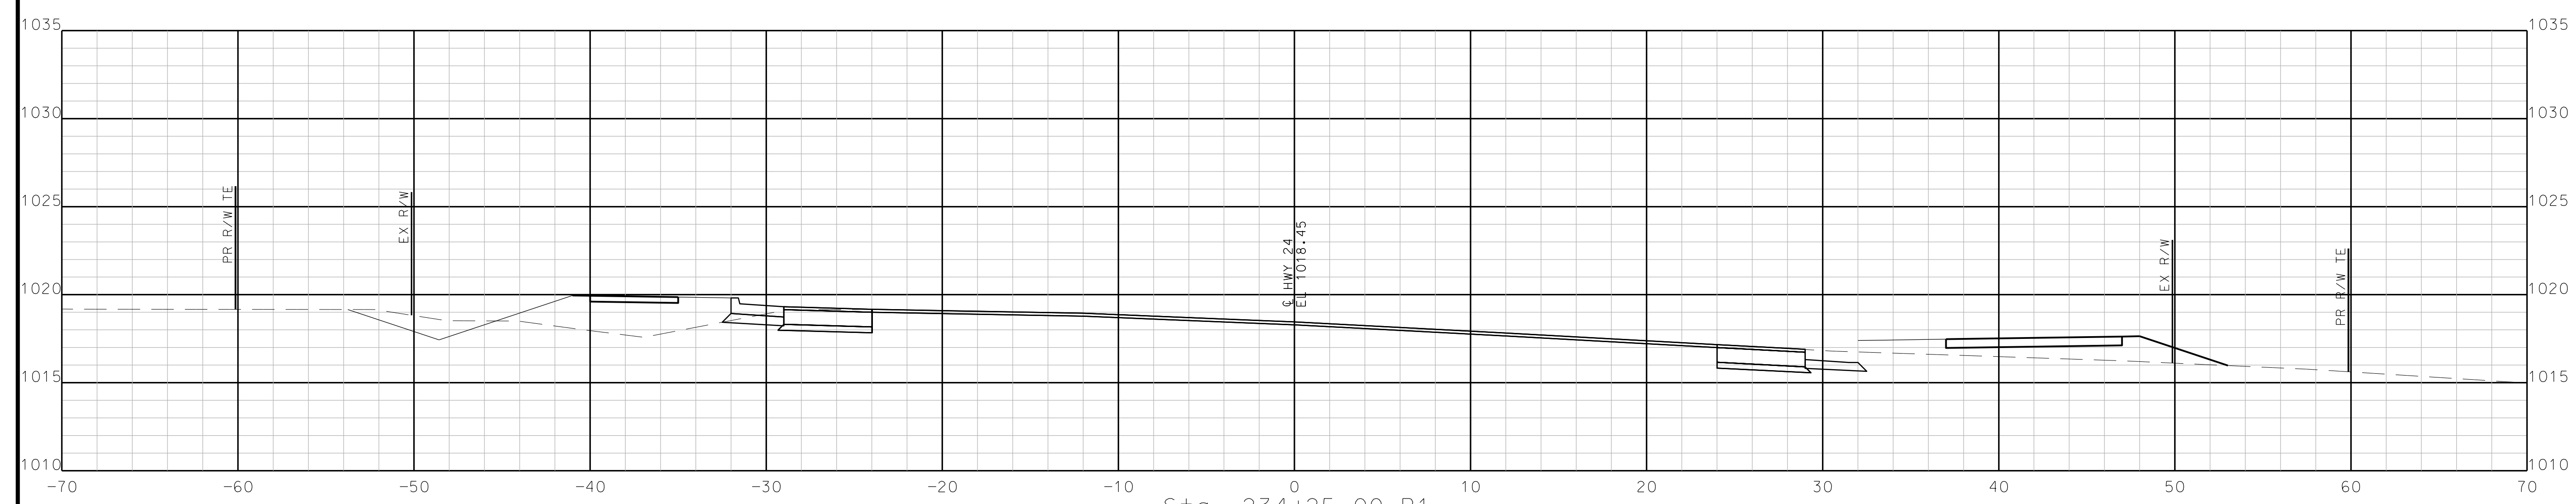

Sta. 234+25.00 R1

STA. 234+25.00 R1 TO STA. 234+75.00 R1

**BURNS MCDONNELL**  
9400 Ward Parkway  
Kansas City, MO 64114  
(816) 333-9400

REV.

"THIS MEDIA SHOULD NOT BE CONSIDERED A CERTIFIED DOCUMENT."

DATE PREPARED  
10/5/2020

ROUTE STATE  
2-4 MO

DISTRICT SHEET NO.  
K-C 159

COUNTY  
JACKSON

JOB NO.  
J4S3405B


CONTRACT ID.

PROJECT NO.

BRIDGE NO.

DATE	DESCRIPTION




MISSOURI HIGHWAYS AND TRANSPORTATION COMMISSION

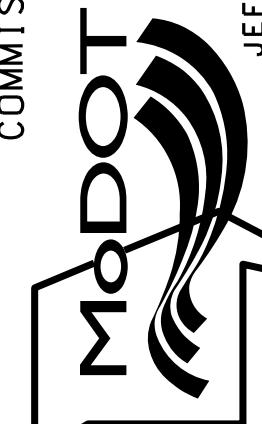

105 WEST CAPITOL  
JEFFERSON CITY, MO 65102  
1-888-ASK-MODOT (1-888-273-6636)

**BURNS MCDONNELL**  
9400 Ward Parkway  
Kansas City, MO 64114  
(816) 333-9400

IF A SEAL IS PRESENT ON THIS SHEET IT HAS BEEN ELECTRONICALLY SEALED AND DATED.

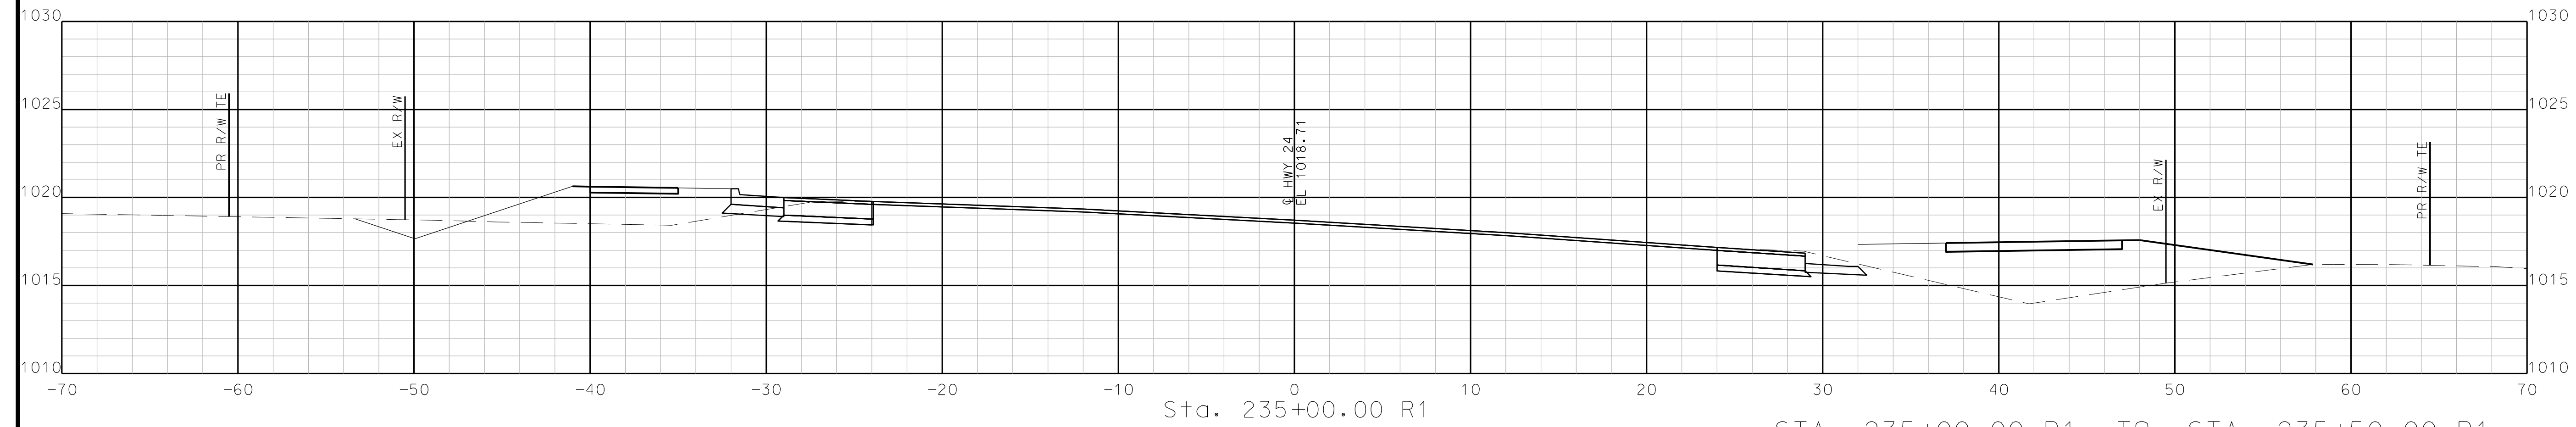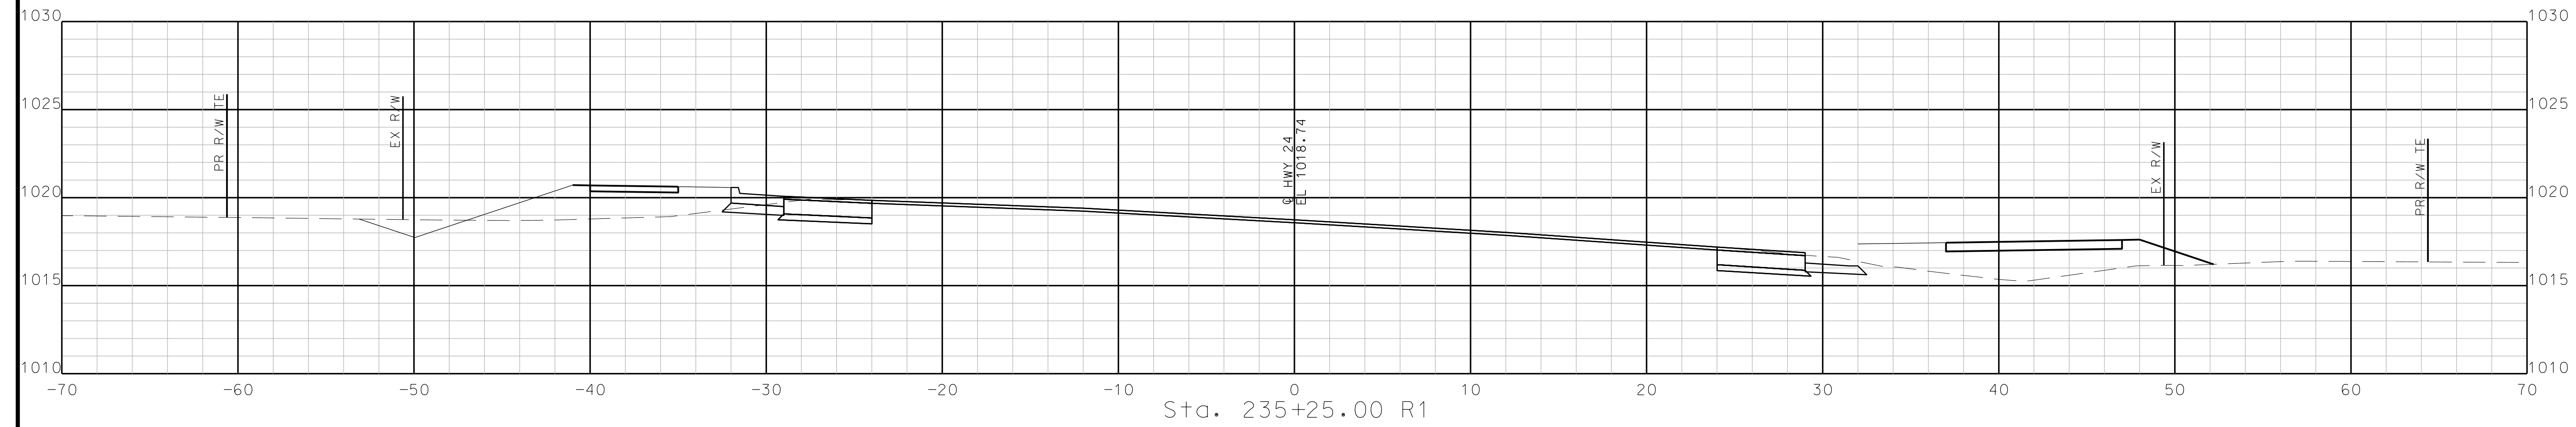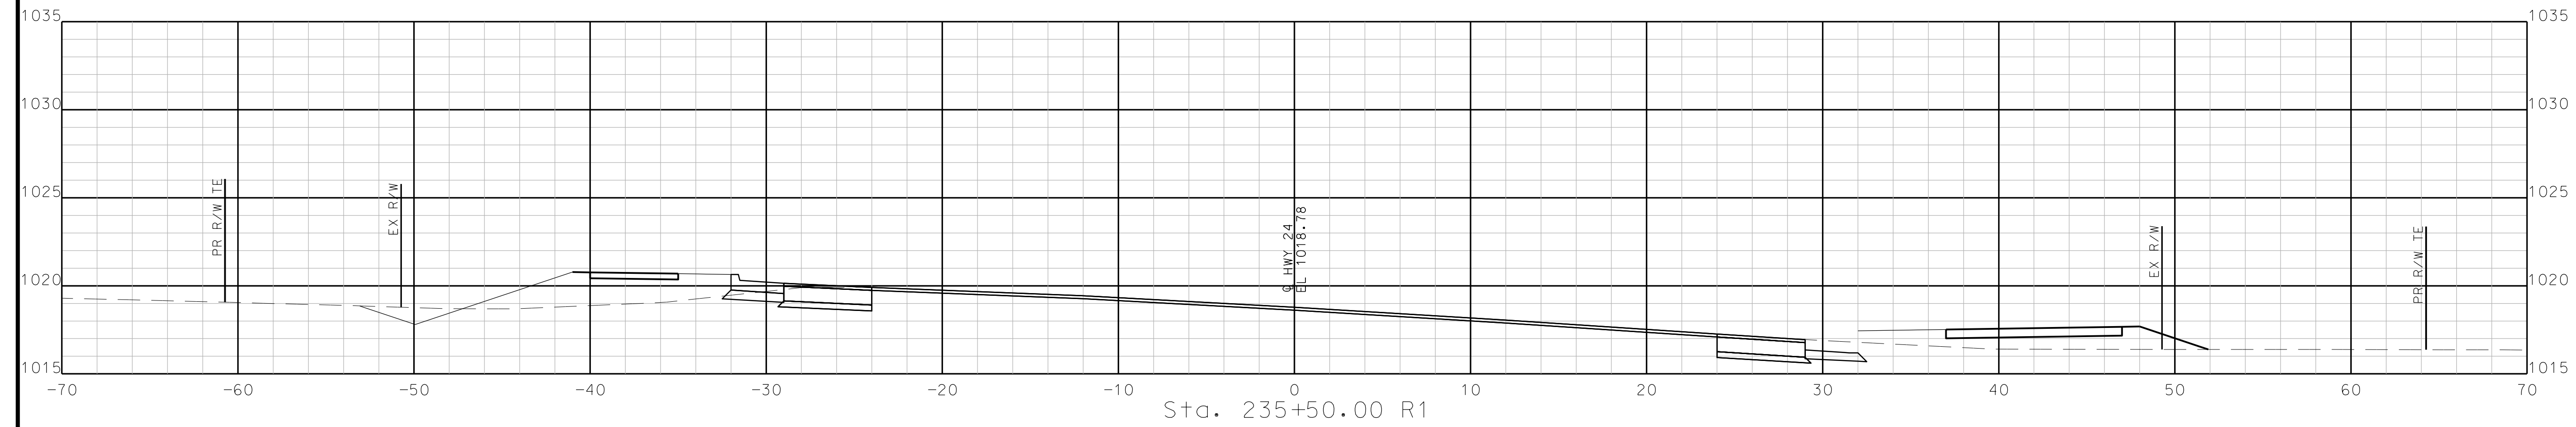

STA. 235+00.00 R1 TO STA. 235+50.00 R1



"THIS MEDIA SHOULD NOT BE CONSIDERED A CERTIFIED DOCUMENT."

DATE PREPARED  
10/5/2020

ROUTE STATE  
2-4 MO

DISTRICT SHEET NO.  
K-C 160

COUNTY  
JACKSON

JOB NO.  
J4S3405B


CONTRACT ID.

PROJECT NO.

BRIDGE NO.

DATE	DESCRIPTION




MISSOURI HIGHWAYS AND TRANSPORTATION COMMISSION

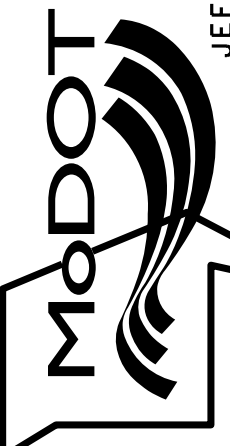

105 WEST CAPITOL  
JEFFERSON CITY, MO 65102  
1-888-ASK-MODOT (1-888-275-6636)

**BURNS MCDONNELL**  
9400 Ward Parkway  
Kansas City, MO 64114  
(816) 333-9400

IF A SEAL IS PRESENT ON THIS SHEET IT HAS BEEN ELECTRONICALLY SEALED AND DATED.

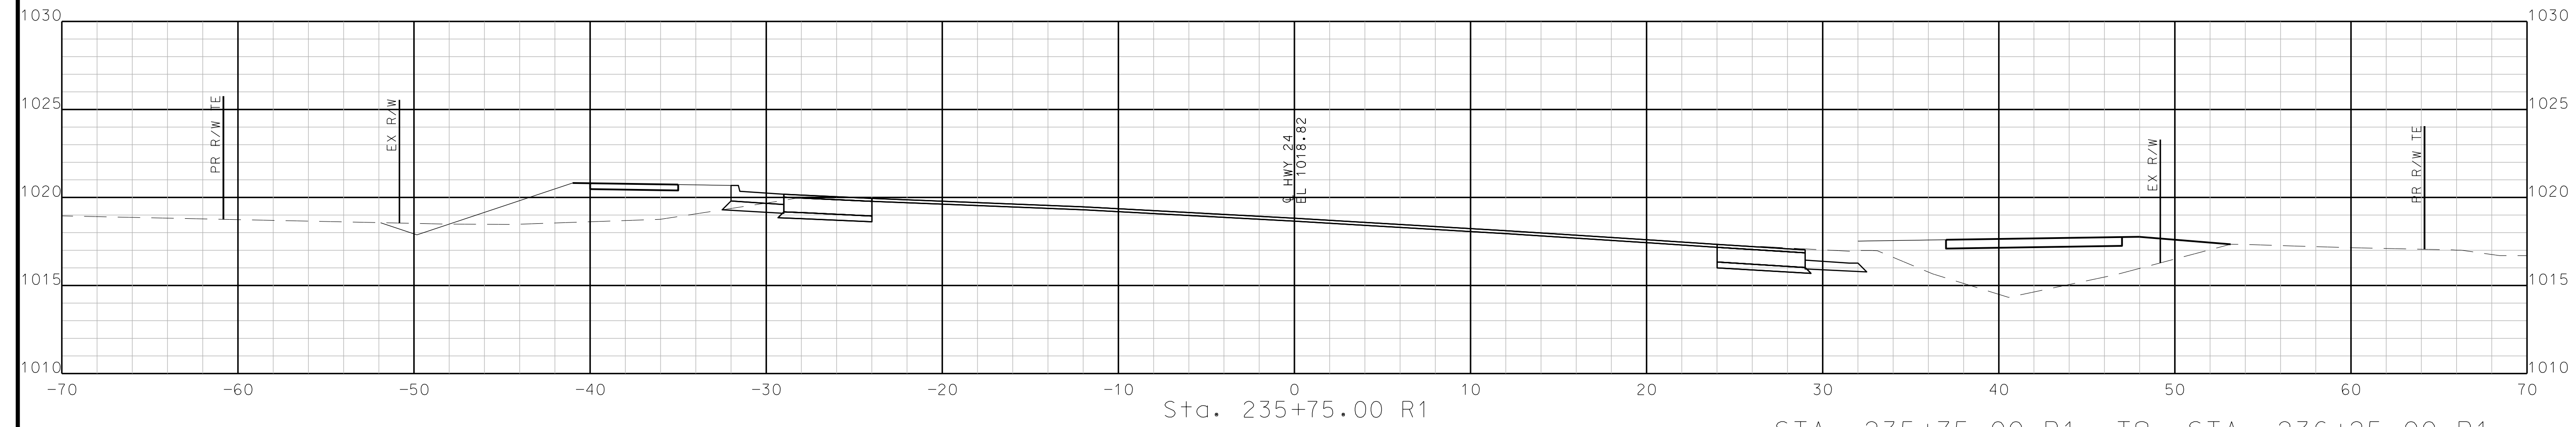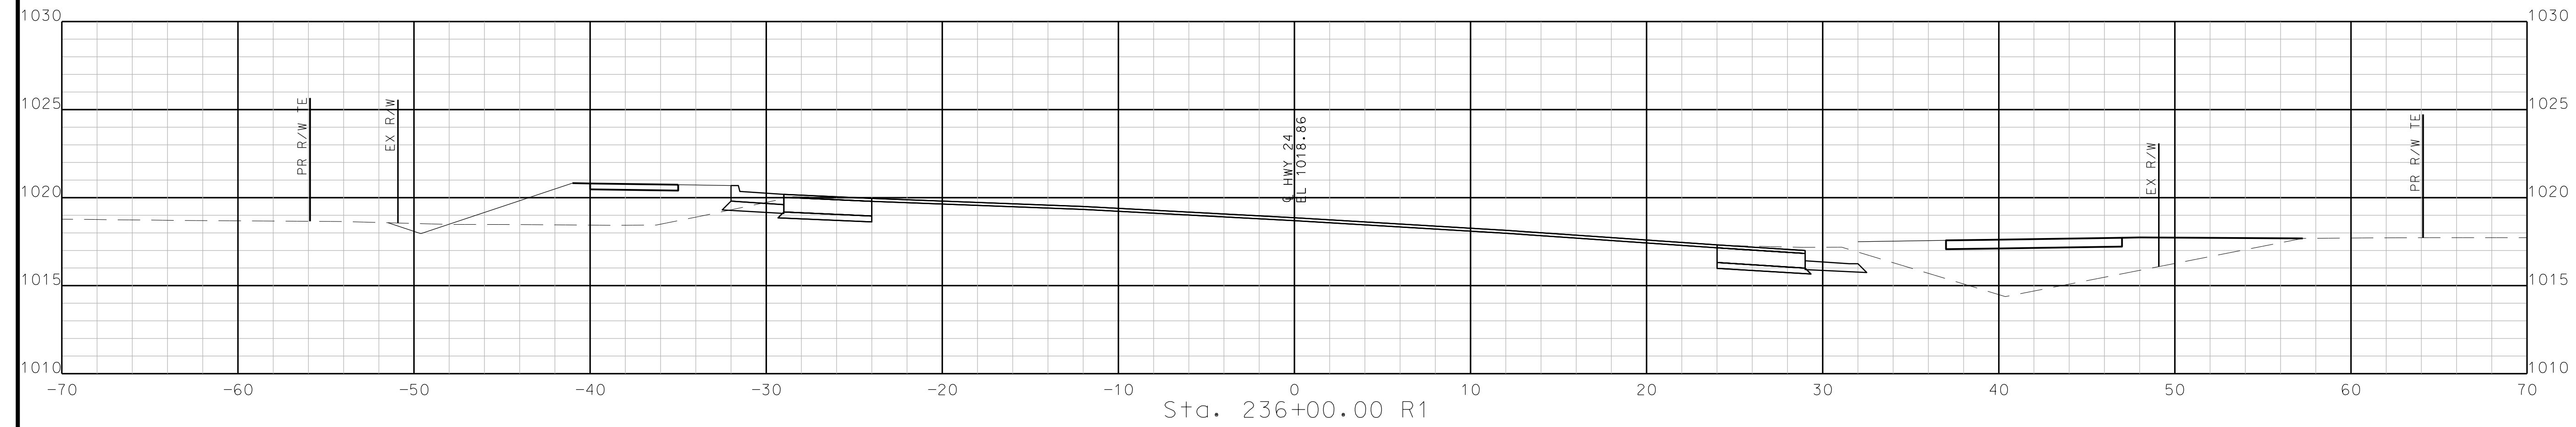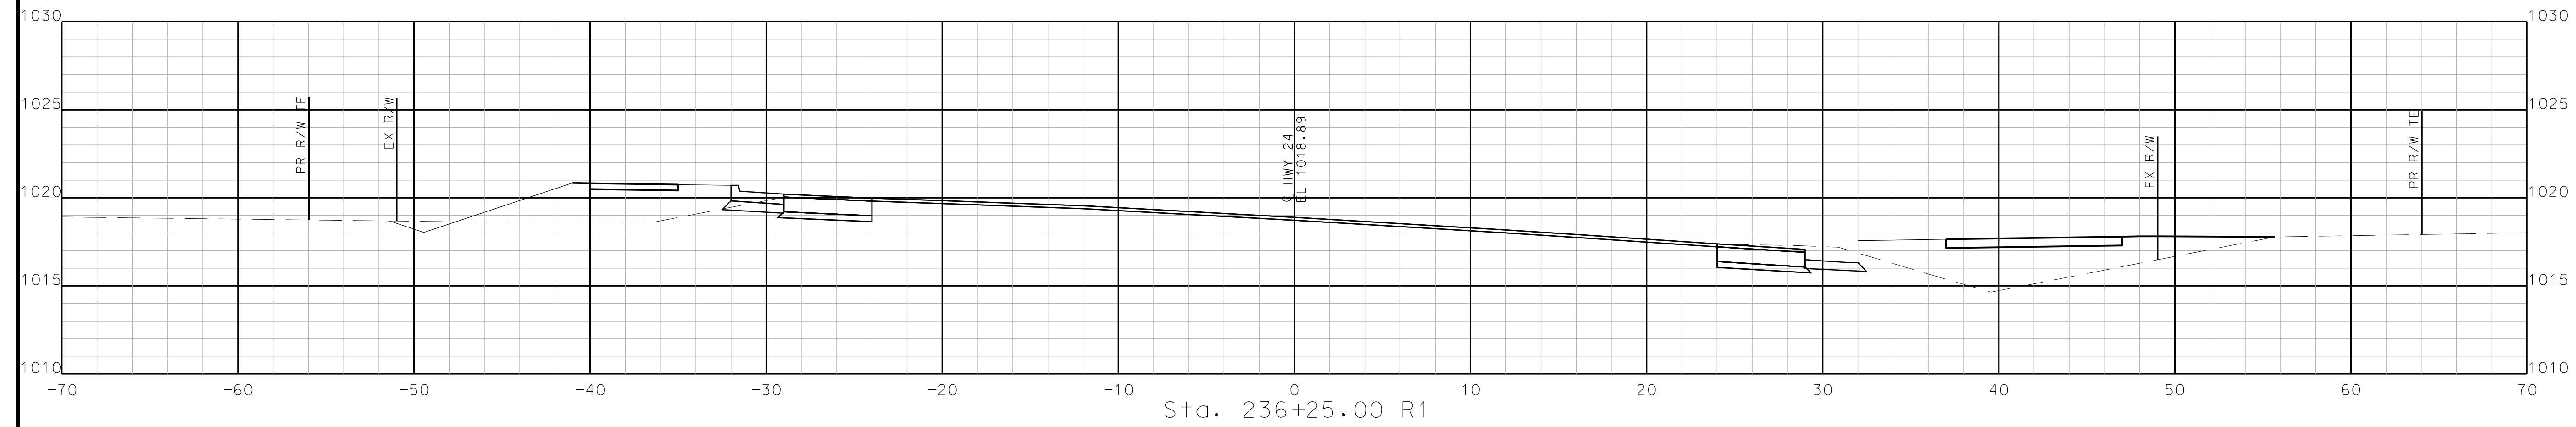

STA. 235+75.00 R1 TO STA. 236+25.00 R1

"THIS MEDIA SHOULD NOT BE CONSIDERED A CERTIFIED DOCUMENT."

DATE PREPARED  
10/5/2020

ROUTE STATE  
2-4 MO

DISTRICT SHEET NO.  
K-C 161

COUNTY  
JACKSON

JOB NO.  
J4S3405B


CONTRACT ID.

PROJECT NO.

BRIDGE NO.

DATE	DESCRIPTION


MISSOURI HIGHWAYS AND TRANSPORTATION COMMISSION

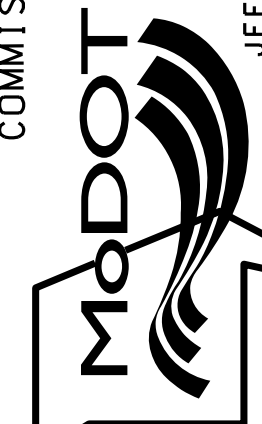

105 WEST CAPITOL  
JEFFERSON CITY, MO 65102  
1-888-ASK-MODOT (1-888-273-6636)

**BURNS MCDONNELL**  
9400 Ward Parkway  
Kansas City, MO 64114  
(816) 333-9400

IF A SEAL IS PRESENT ON THIS SHEET IT HAS BEEN ELECTRONICALLY SEALED AND DATED.

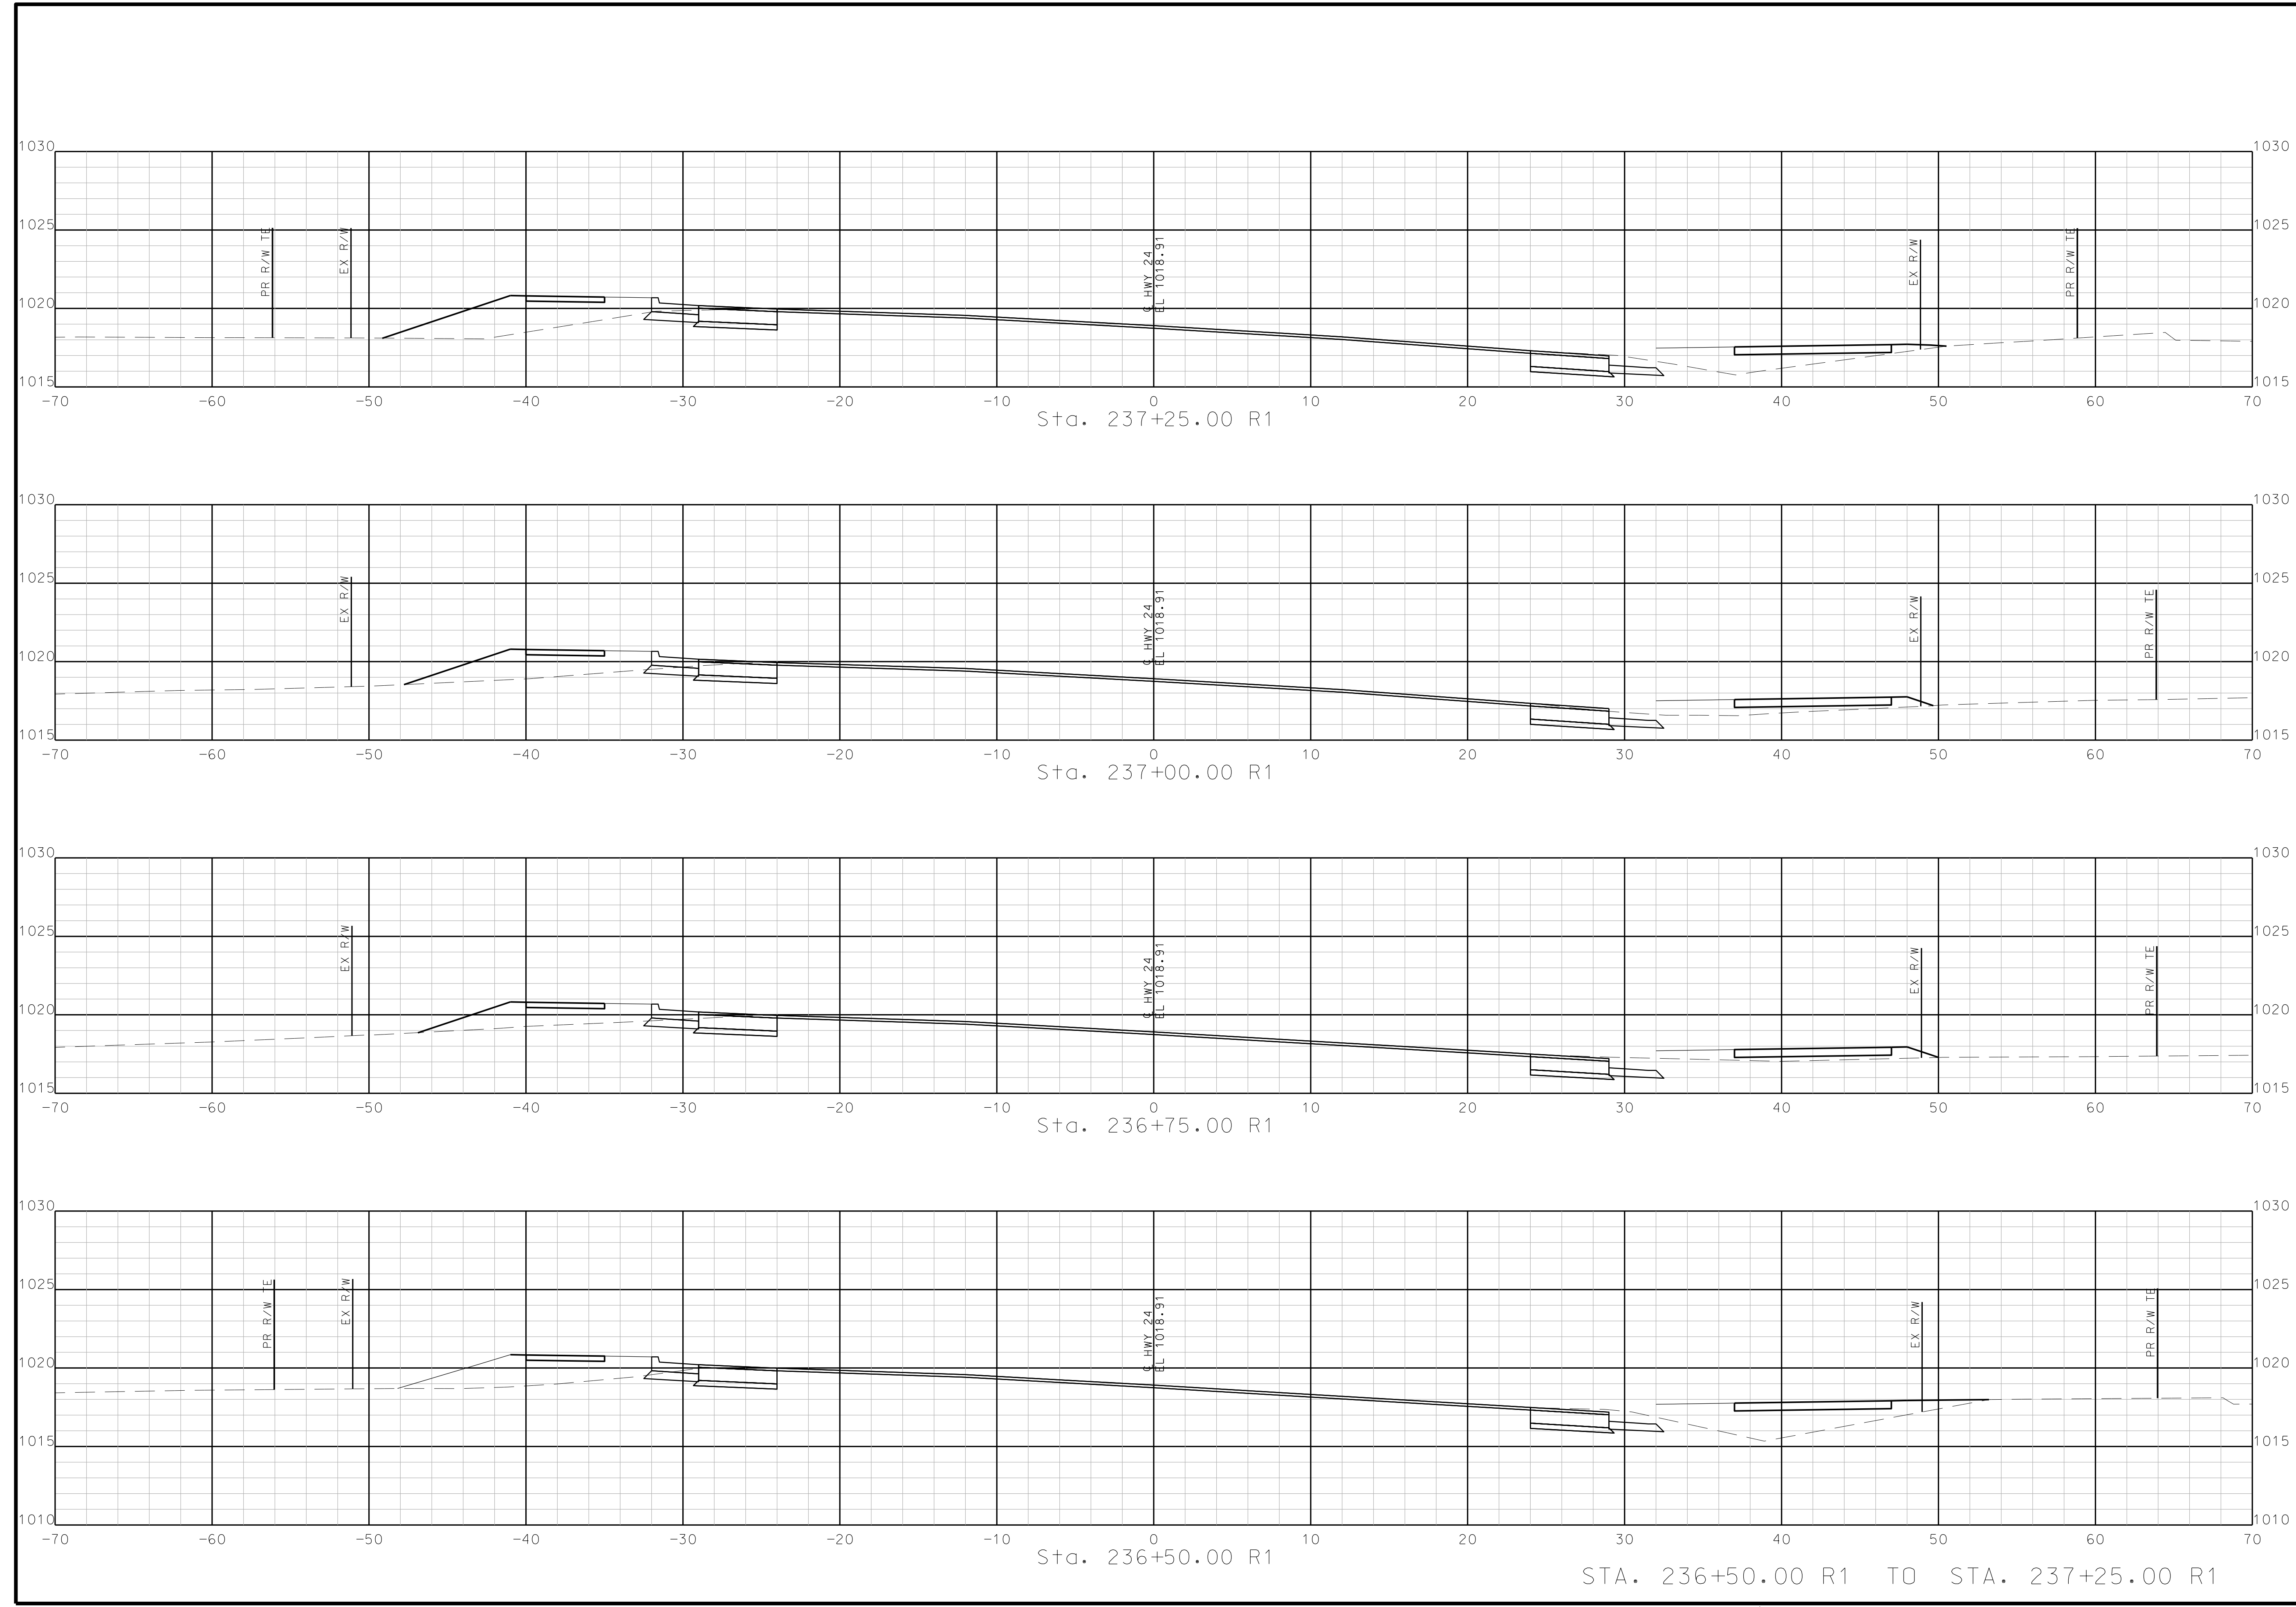

"THIS MEDIA SHOULD NOT BE CONSIDERED A CERTIFIED DOCUMENT."

DATE PREPARED  
10/5/2020

ROUTE STATE  
2-4 MO

DISTRICT SHEET NO.  
K-C 162

COUNTY  
JACKSON

JOB NO.  
J4S3405B


CONTRACT ID.

PROJECT NO.

BRIDGE NO.





DATE	DESCRIPTION

MISSOURI HIGHWAYS AND TRANSPORTATION COMMISSION

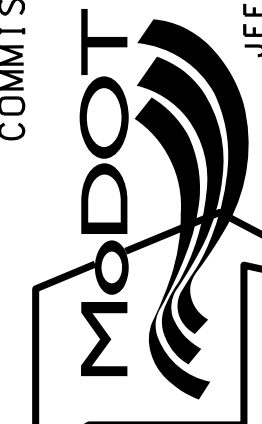

105 WEST CAPITOL  
JEFFERSON CITY, MO 65102  
1-888-ASK-MODOT (1-888-273-6636)

**BURNS MCDONNELL**  
9400 Ward Parkway  
Kansas City, MO 64114  
(816) 333-9400

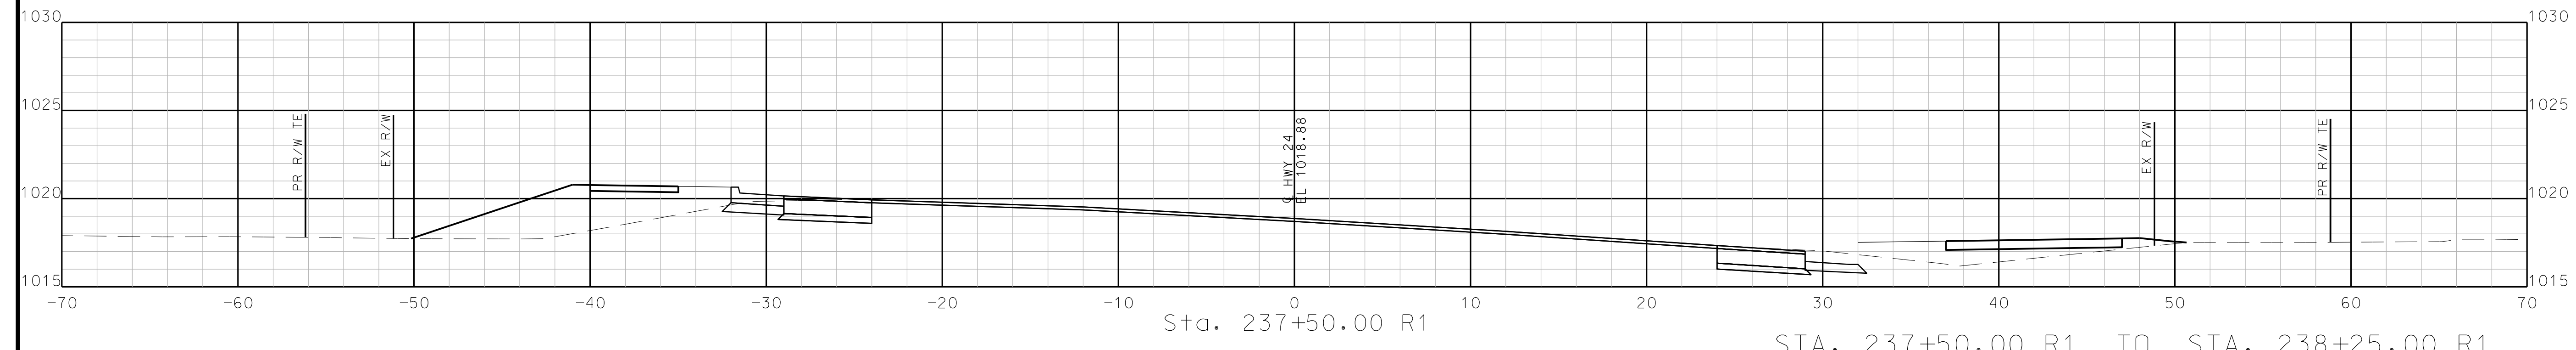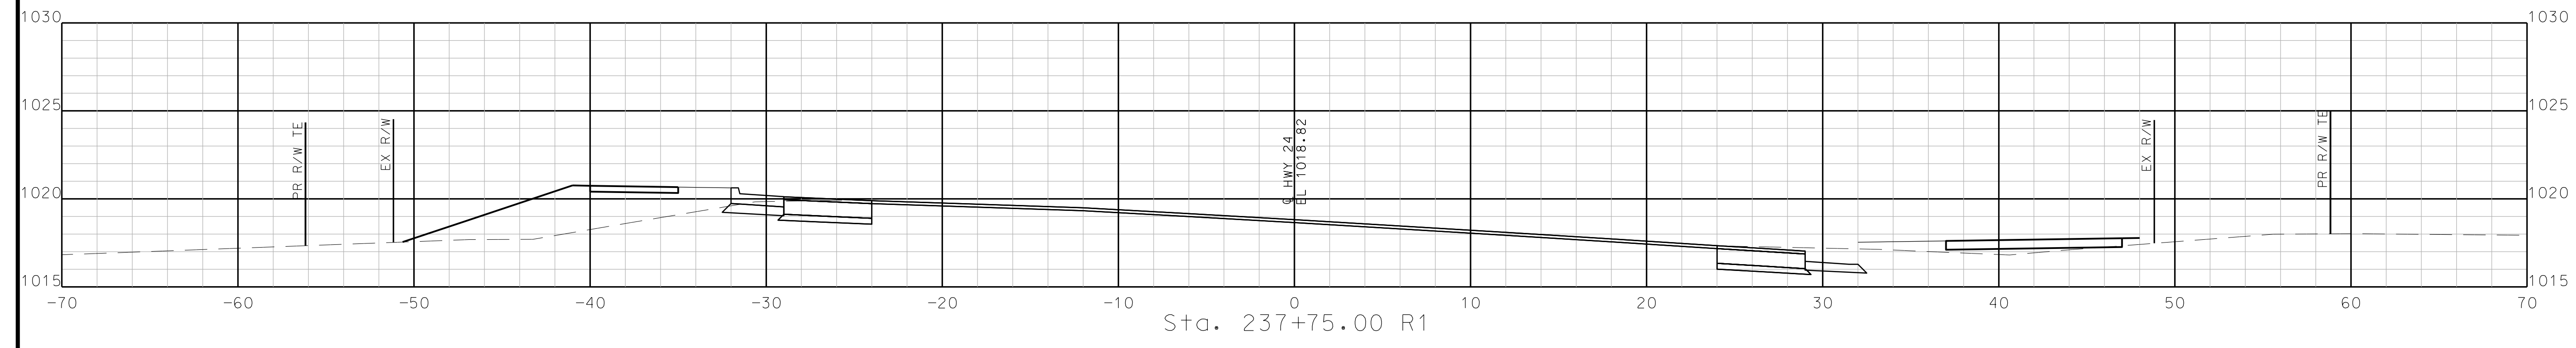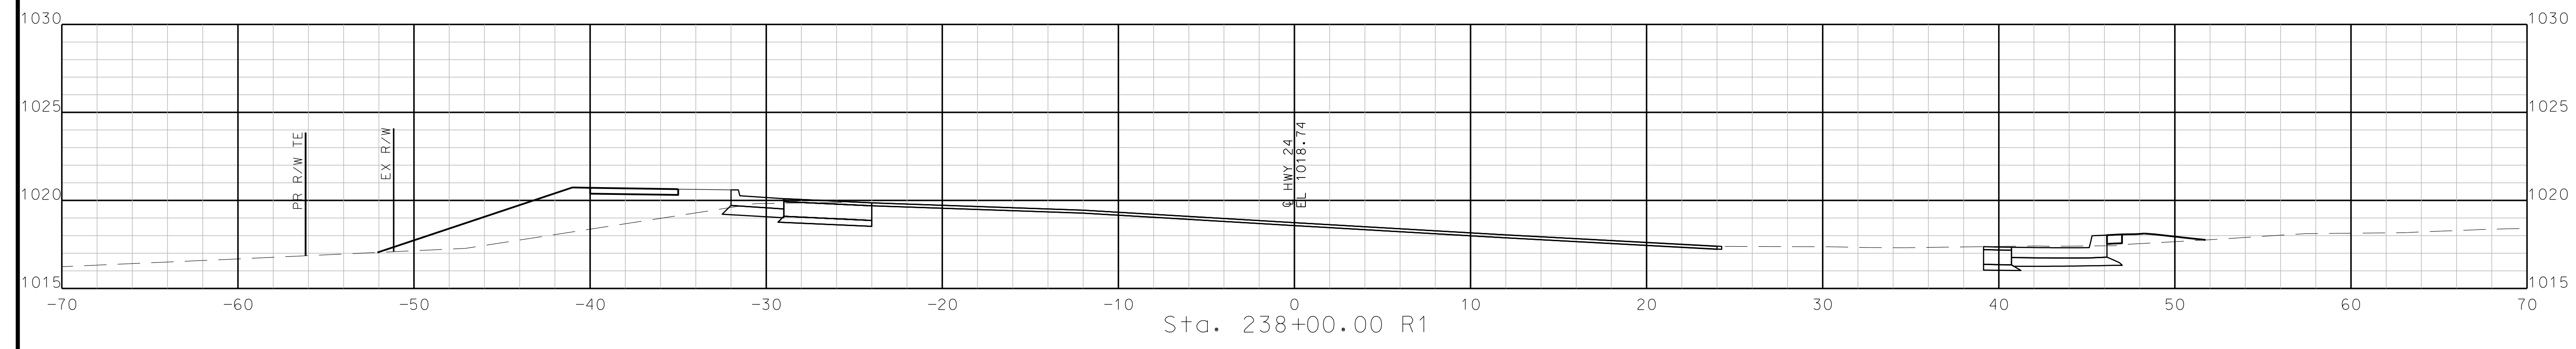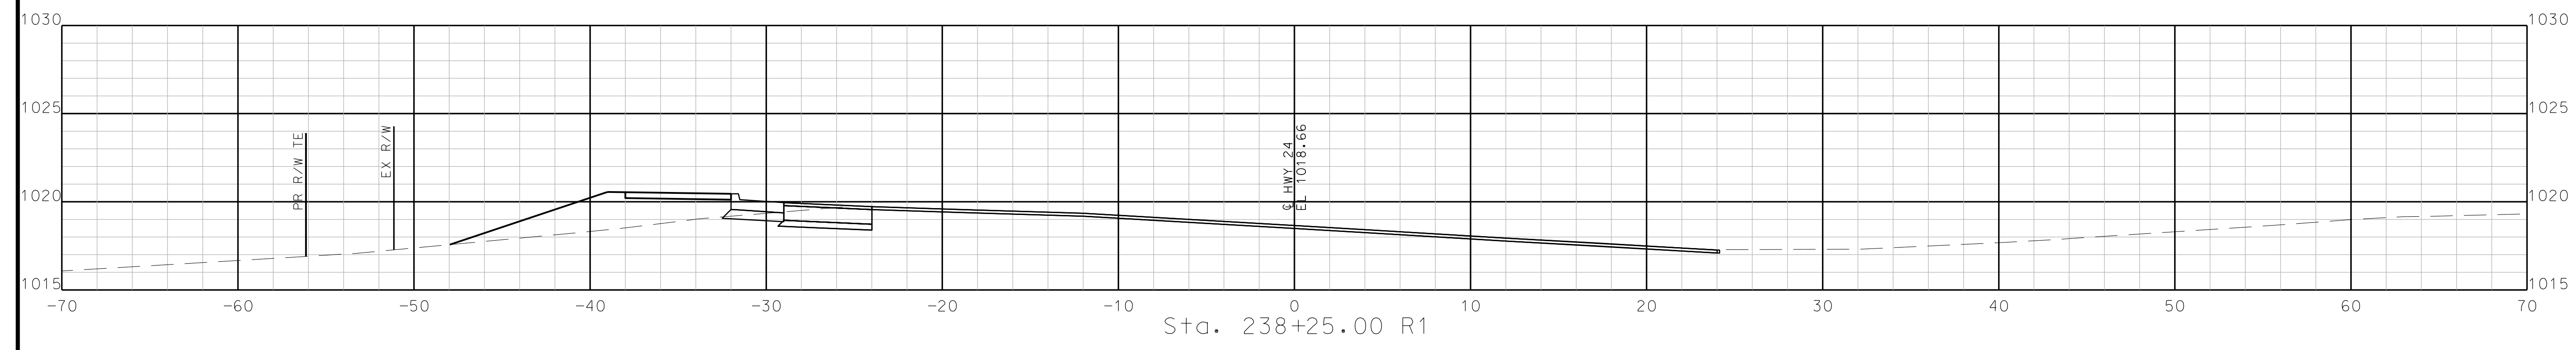

STA. 237+50.00 R1 TO STA. 238+25.00 R1

IF A SEAL IS PRESENT ON THIS SHEET IT HAS BEEN ELECTRONICALLY SEALED AND DATED.





"THIS MEDIA SHOULD NOT BE CONSIDERED A CERTIFIED DOCUMENT."

DATE PREPARED  
10/5/2020

ROUTE STATE  
2-4 MO

DISTRICT SHEET NO.  
K-C 165

COUNTY  
JACKSON

JOB NO.  
J4S3405B


CONTRACT ID.

PROJECT NO.

BRIDGE NO.




DESCRIPTION	DATE

MISSOURI HIGHWAYS AND TRANSPORTATION COMMISSION

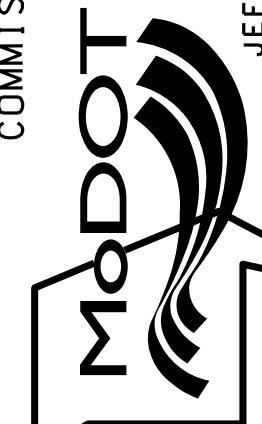

105 WEST CAPITOL  
JEFFERSON CITY, MO 65102  
1-888-ASK-MODOT (1-888-273-6636)

**BURNS MCDONNELL**  
9400 Ward Parkway  
Kansas City, MO 64114  
(816) 333-9400

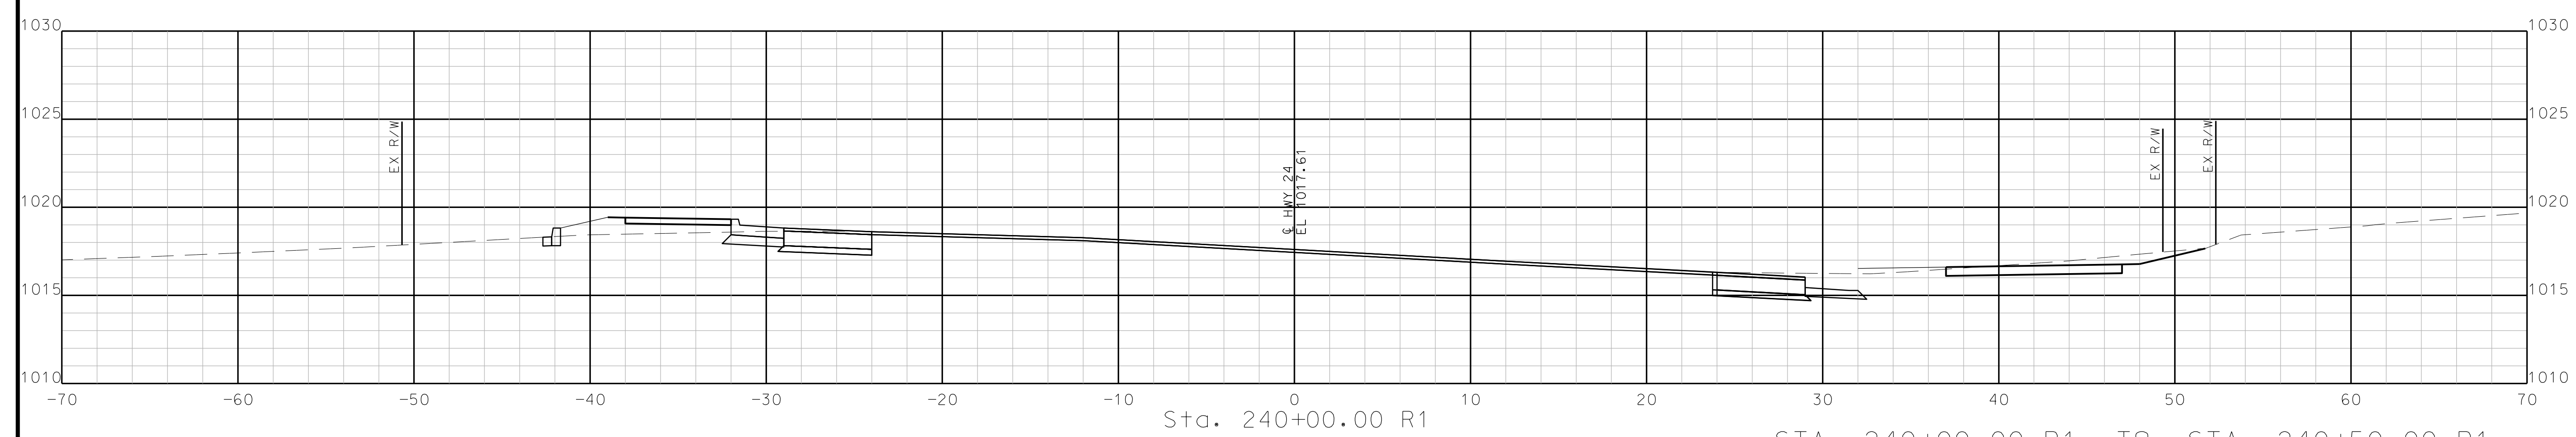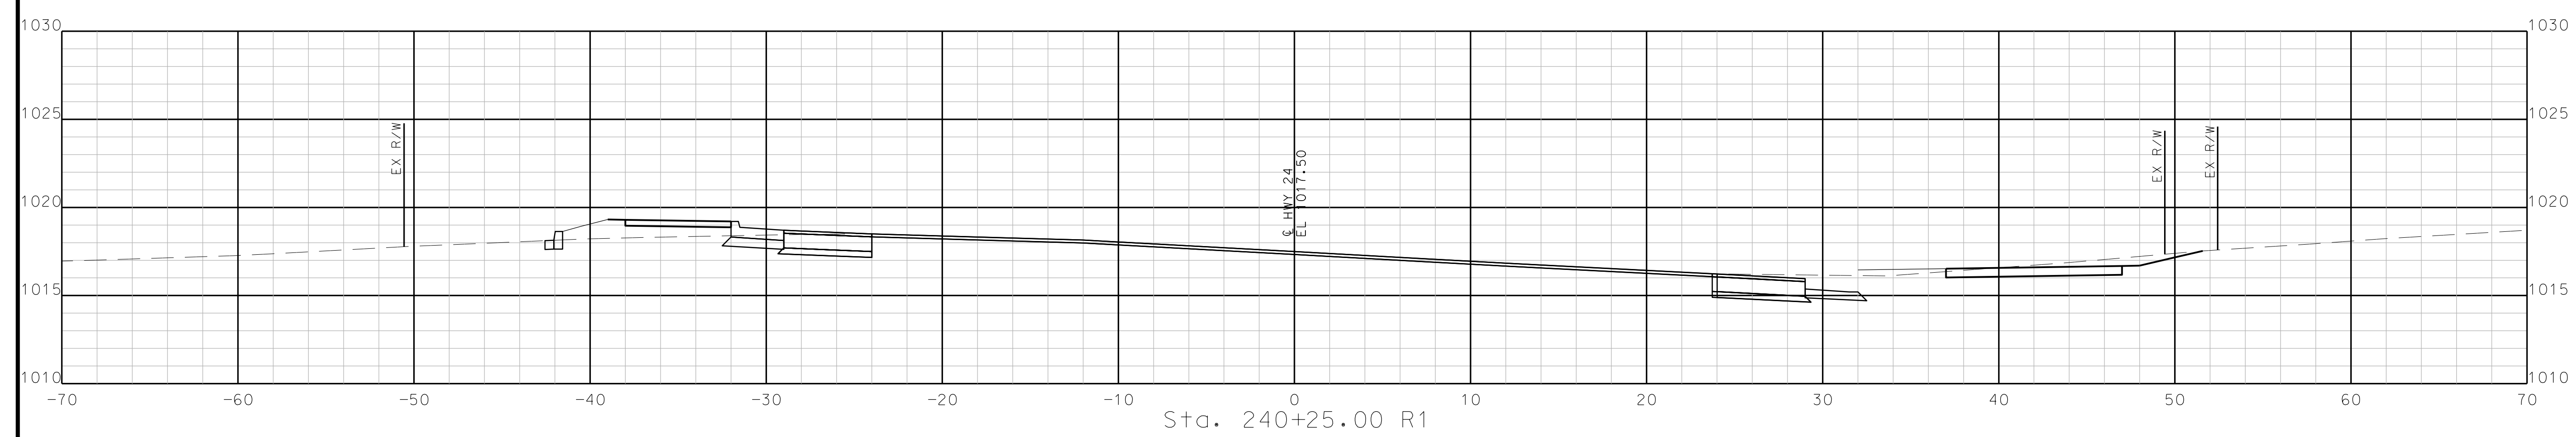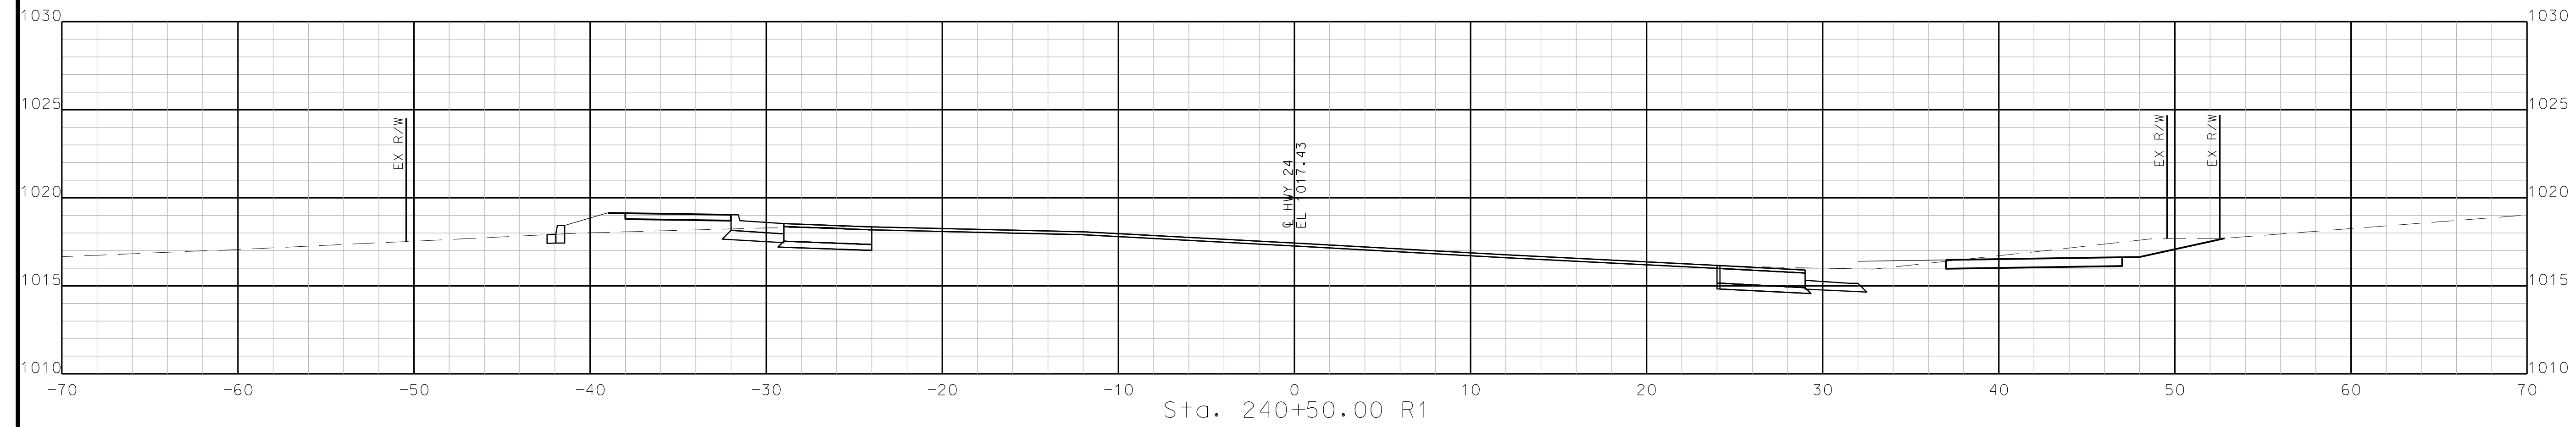

STA. 240+00.00 R1 TO STA. 240+50.00 R1

IF A SEAL IS PRESENT ON THIS SHEET IT HAS BEEN ELECTRONICALLY SEALED AND DATED.



"THIS MEDIA SHOULD NOT BE CONSIDERED A CERTIFIED DOCUMENT."

DATE PREPARED  
10/5/2020

ROUTE STATE  
2-4 MO  
DISTRICT SHEET NO.  
K-C 167


COUNTY  
JACKSON  
JOB NO.  
J4S3405B  
CONTRACT ID.

PROJECT NO.

BRIDGE NO.

DATE	DESCRIPTION


MISSOURI HIGHWAYS AND TRANSPORTATION COMMISSION

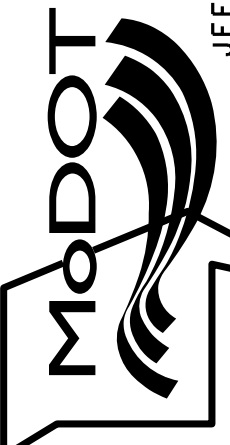


105 WEST CAPITOL  
JEFFERSON CITY, MO 65102  
1-888-ASK-MODOT (1-888-273-6636)

**BURNS MCDONNELL**  
9400 Ward Parkway  
Kansas City, MO 64114  
(816) 333-9400


IF A SEAL IS PRESENT ON THIS SHEET IT HAS BEEN ELECTRONICALLY SEALED AND DATED.

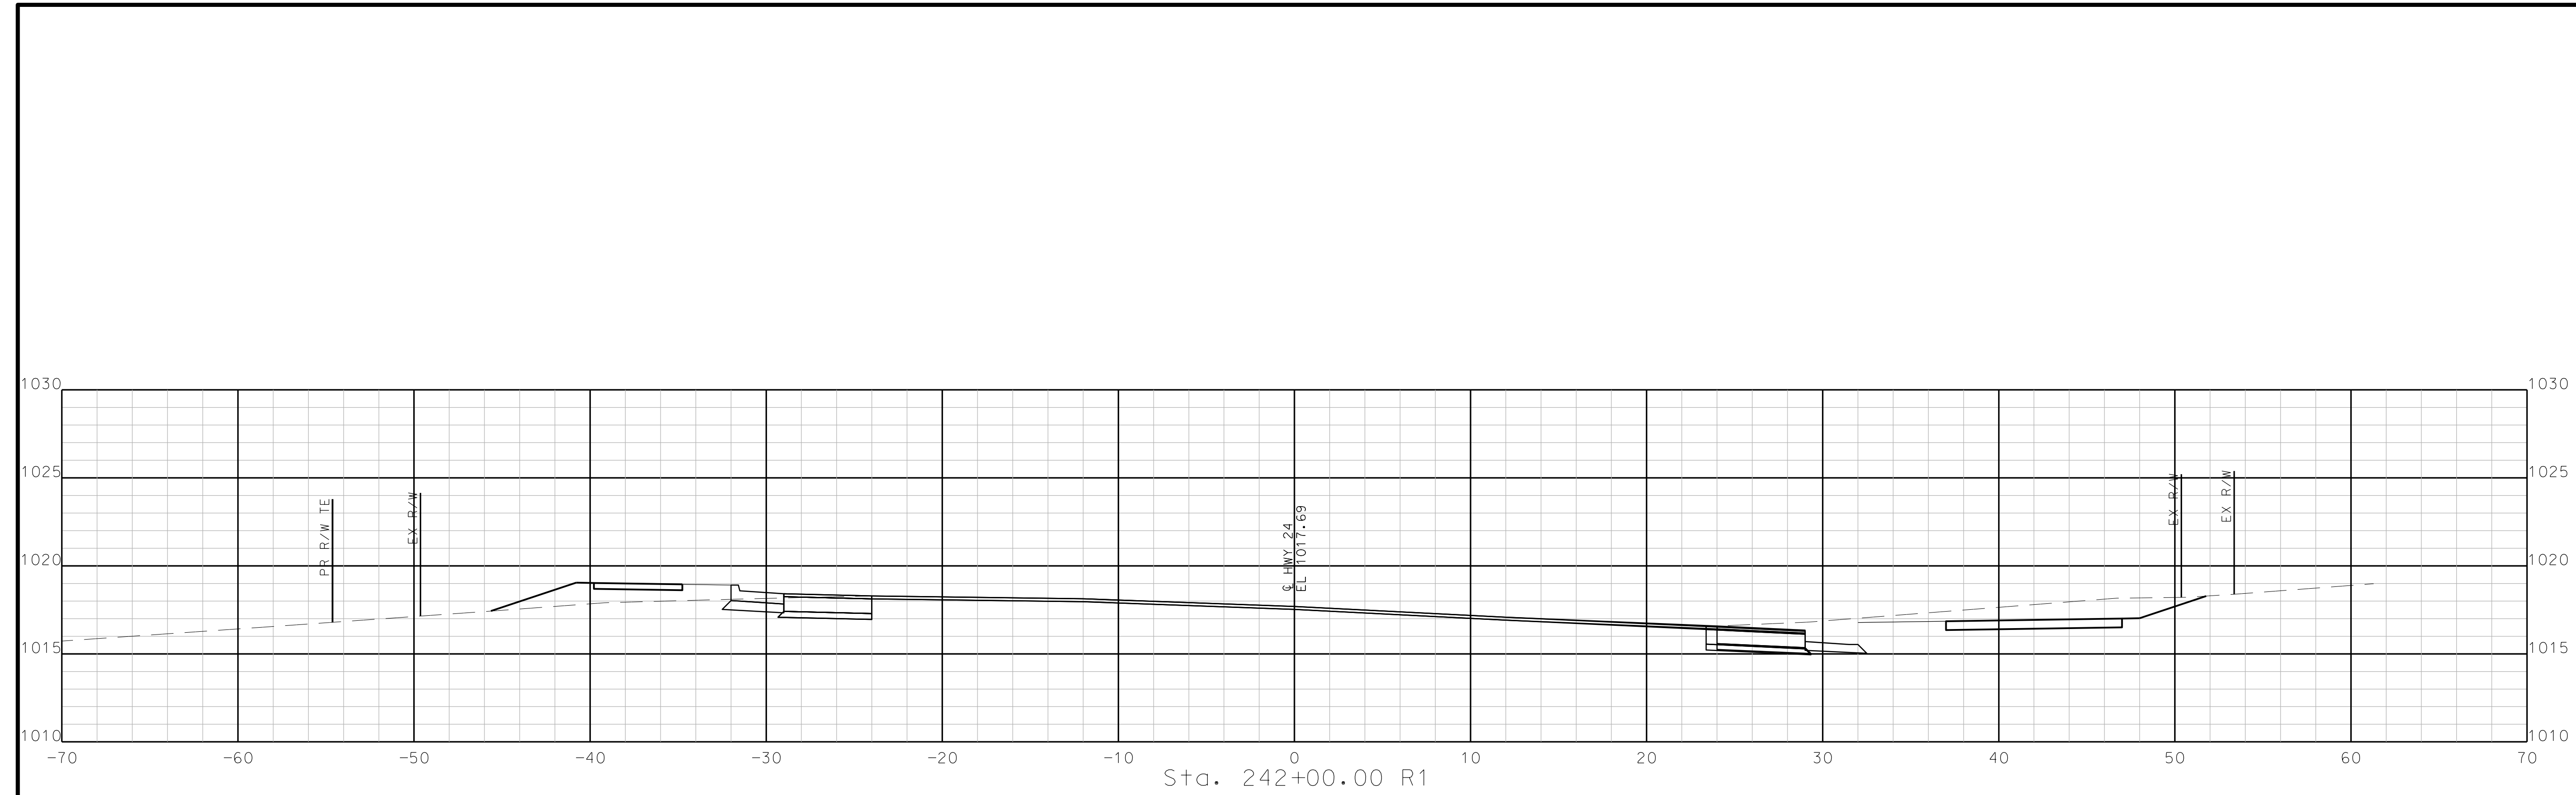

Sta. 242+00.00 R1

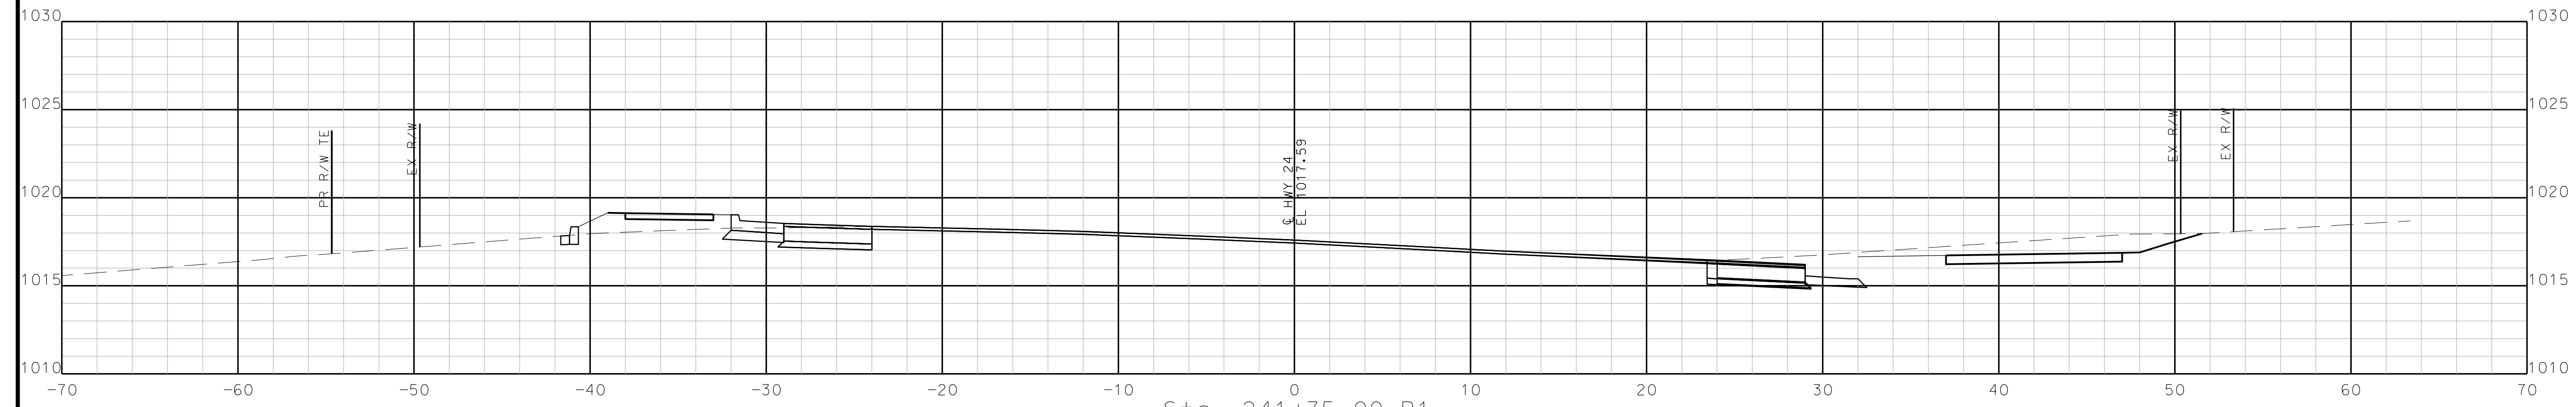

Sta. 241+75.00 R1

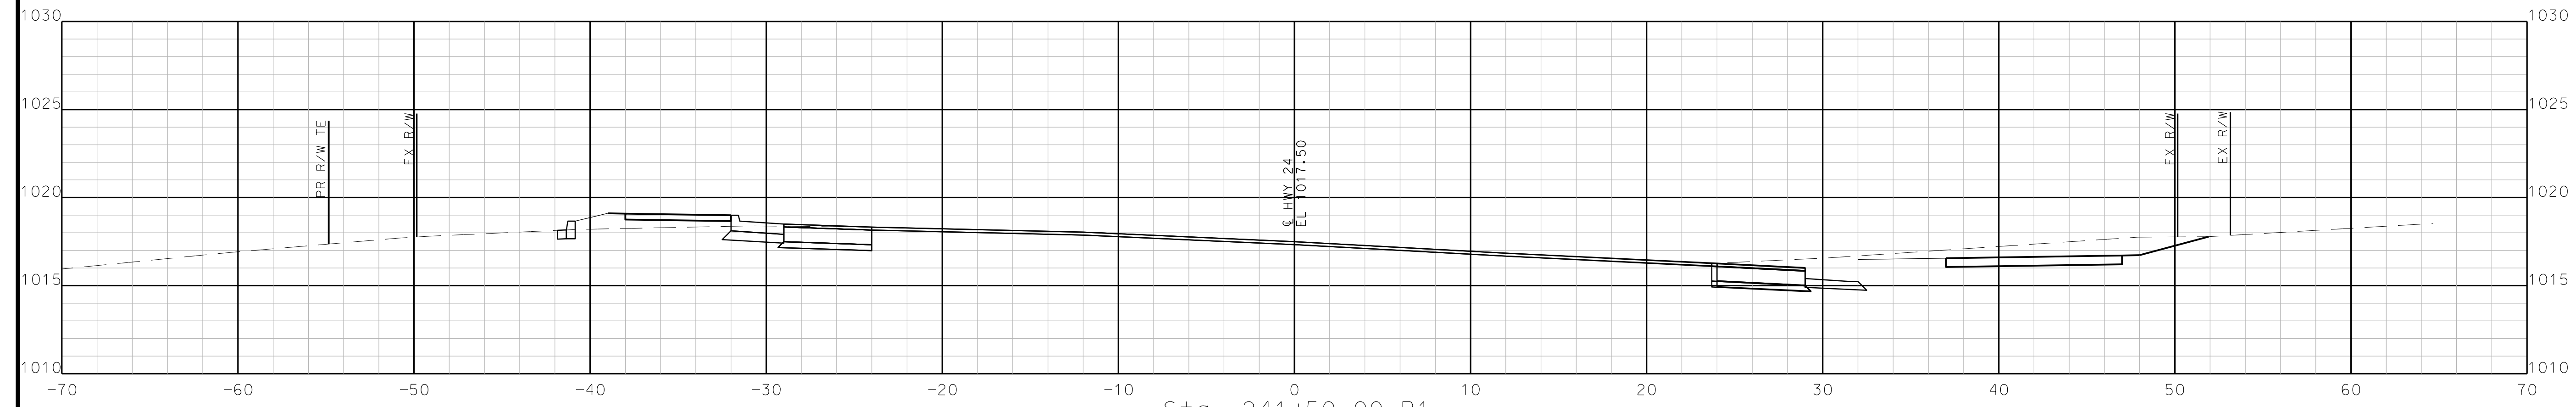

Sta. 241+50.00 R1

STA. 241+50.00 R1 TO STA. 242+00.00 R1



"THIS MEDIA SHOULD NOT BE CONSIDERED A CERTIFIED DOCUMENT."

DATE PREPARED  
10/5/2020

ROUTE STATE  
2-4 MO

DISTRICT SHEET NO.  
K-C 168

COUNTY  
JACKSON

JOB NO.  
J4S3405B


CONTRACT ID.

PROJECT NO.


BRIDGE NO.

DATE	DESCRIPTION
..	..
..	..
..	..
..	..
..	..
..	..


MISSOURI HIGHWAYS AND TRANSPORTATION COMMISSION

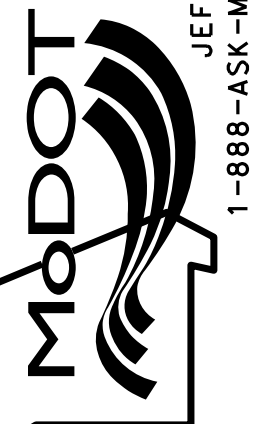


105 WEST CAPITOL  
JEFFERSON CITY, MO 65102  
1-888-ASK-MODOT (1-888-273-6636)




**BURNS & MCDONNELL**  
9400 Ward Parkway  
Kansas City, MO 64114  
(816) 333-9400

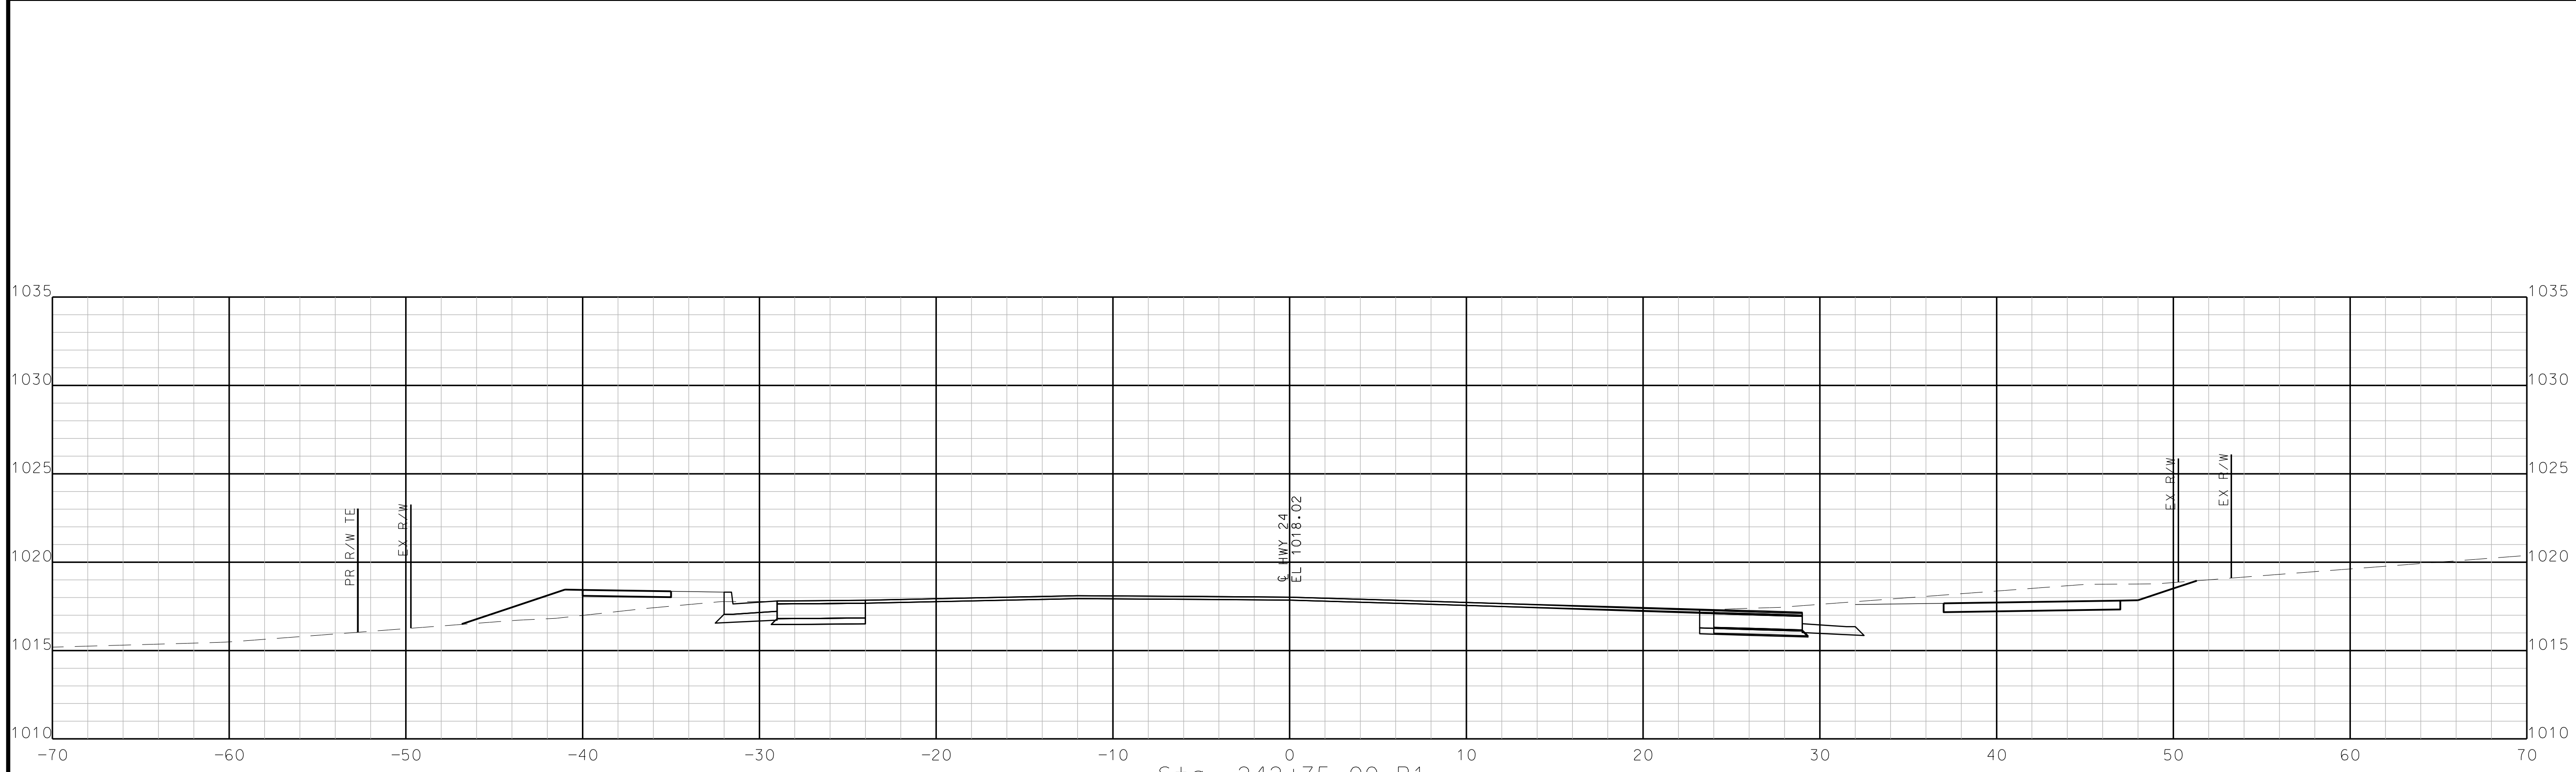

Sta. 242+75.00 R1

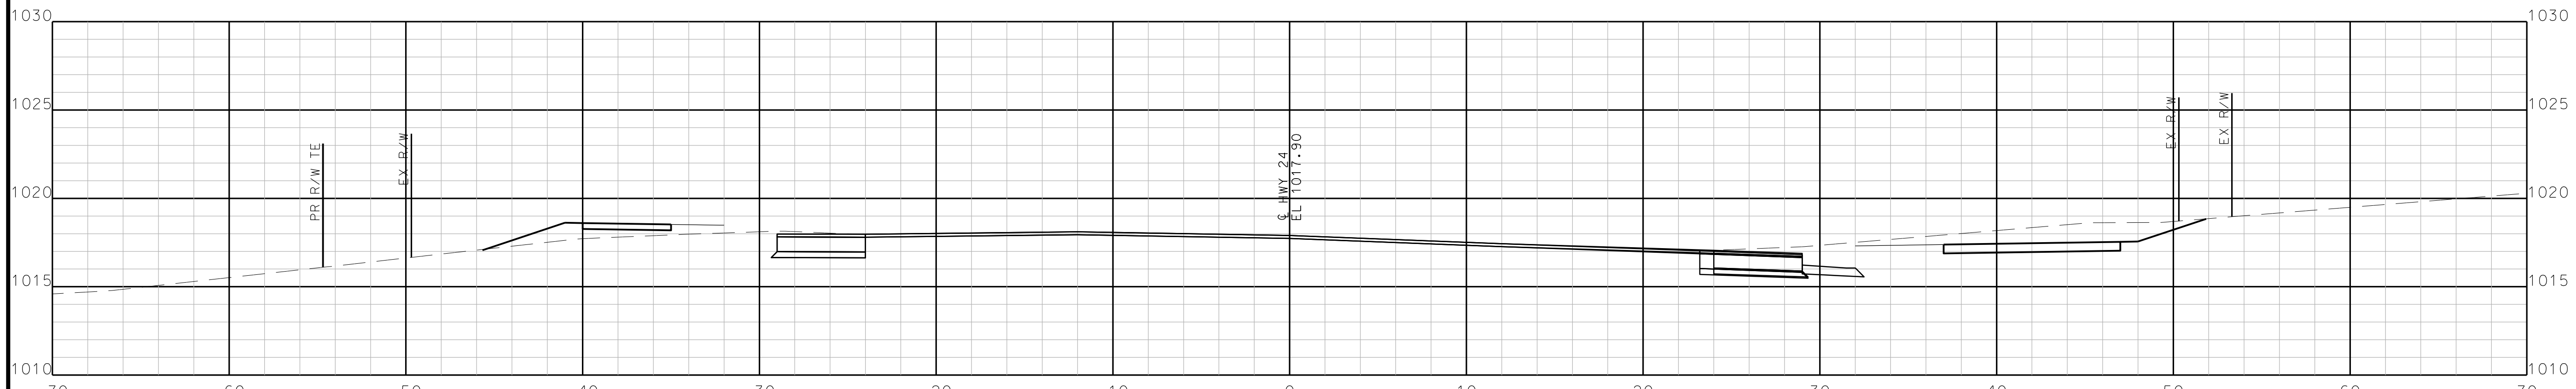

Sta. 242+50.00 R1

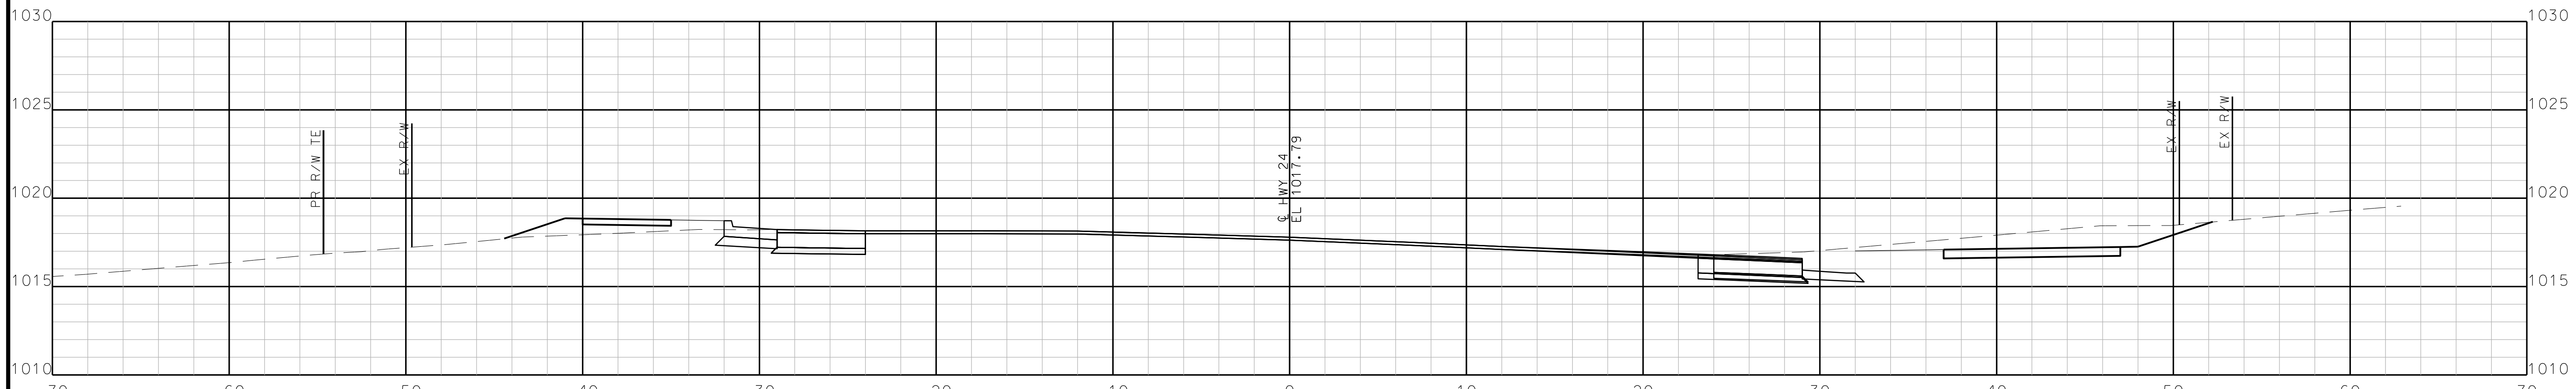

Sta. 242+25.00 R1

STA. 242+25.00 R1 TO STA. 242+75.00 R1

IF A SEAL IS PRESENT ON THIS SHEET IT HAS BEEN ELECTRONICALLY SEALED AND DATED. REV.







"THIS MEDIA SHOULD NOT BE CONSIDERED A CERTIFIED DOCUMENT."

DATE PREPARED  
10/5/2020

ROUTE STATE  
2-4 MO

DISTRICT SHEET NO.  
K-C 172

COUNTY  
JACKSON

JOB NO.  
J4S3405B


CONTRACT ID.

PROJECT NO.

BRIDGE NO.

DATE	DESCRIPTION




MISSOURI HIGHWAYS AND TRANSPORTATION COMMISSION

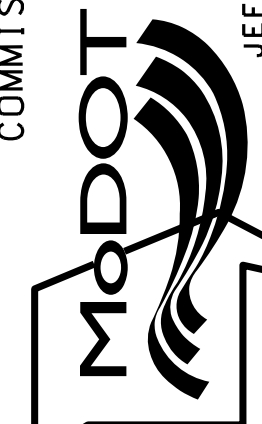

105 WEST CAPITOL  
JEFFERSON CITY, MO 65102  
1-888-ASK-MODOT (1-888-273-6636)



**BURNS & MCDONNELL**  
9400 Ward Parkway  
Kansas City, MO 64114  
(816) 333-9400

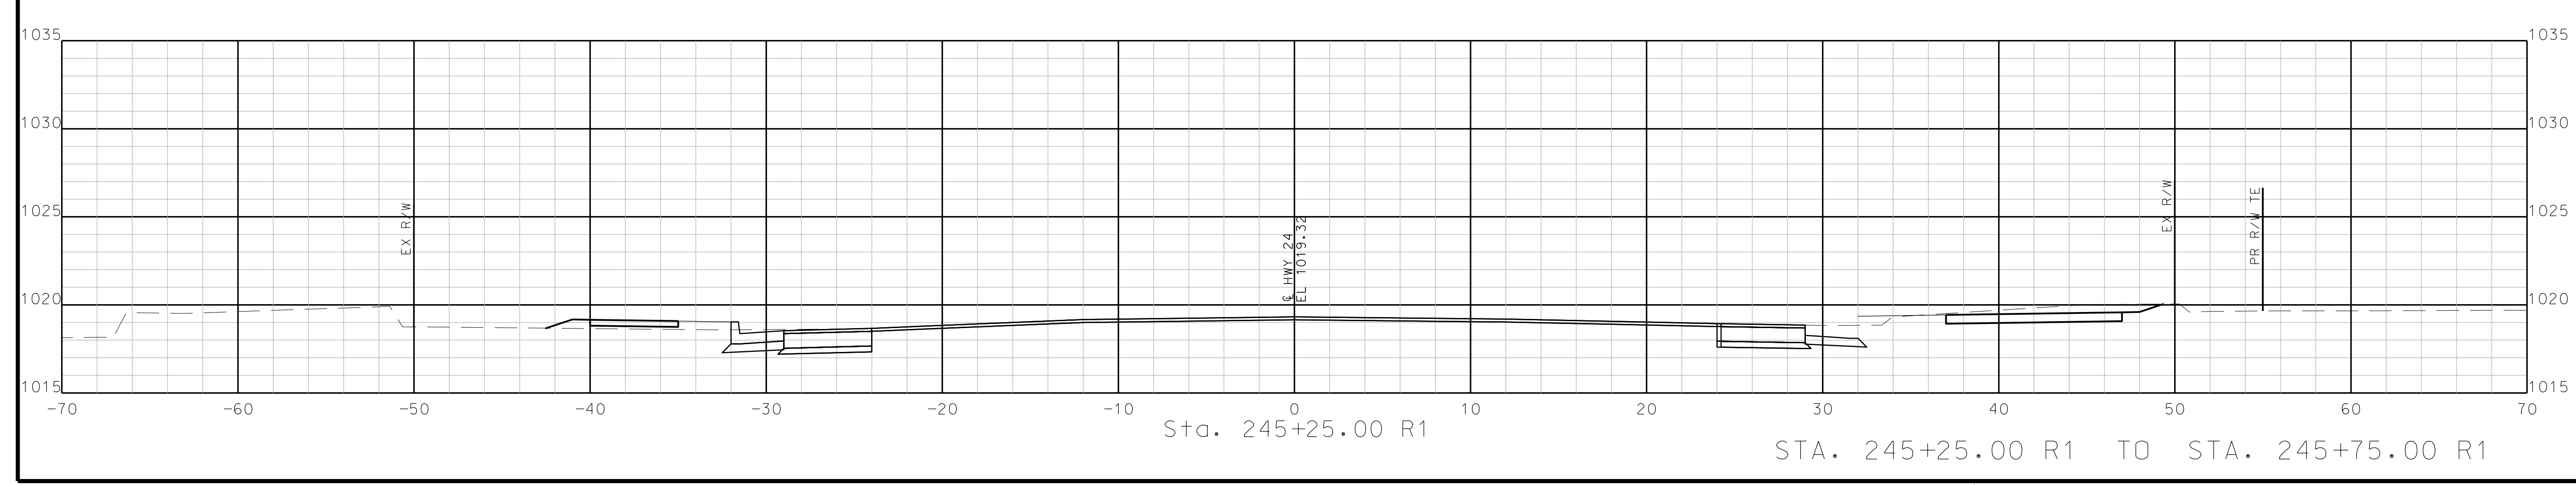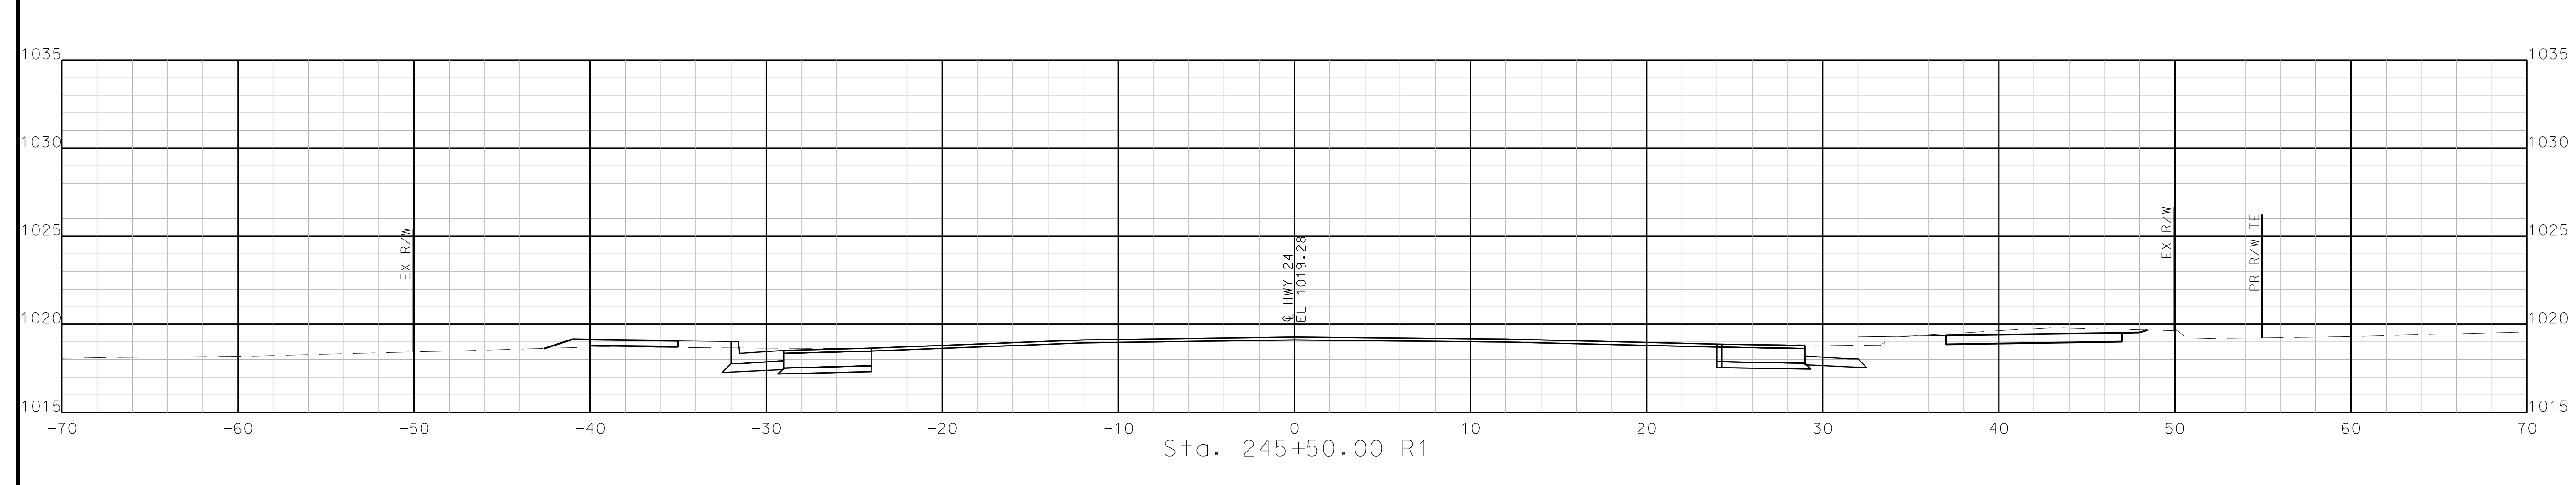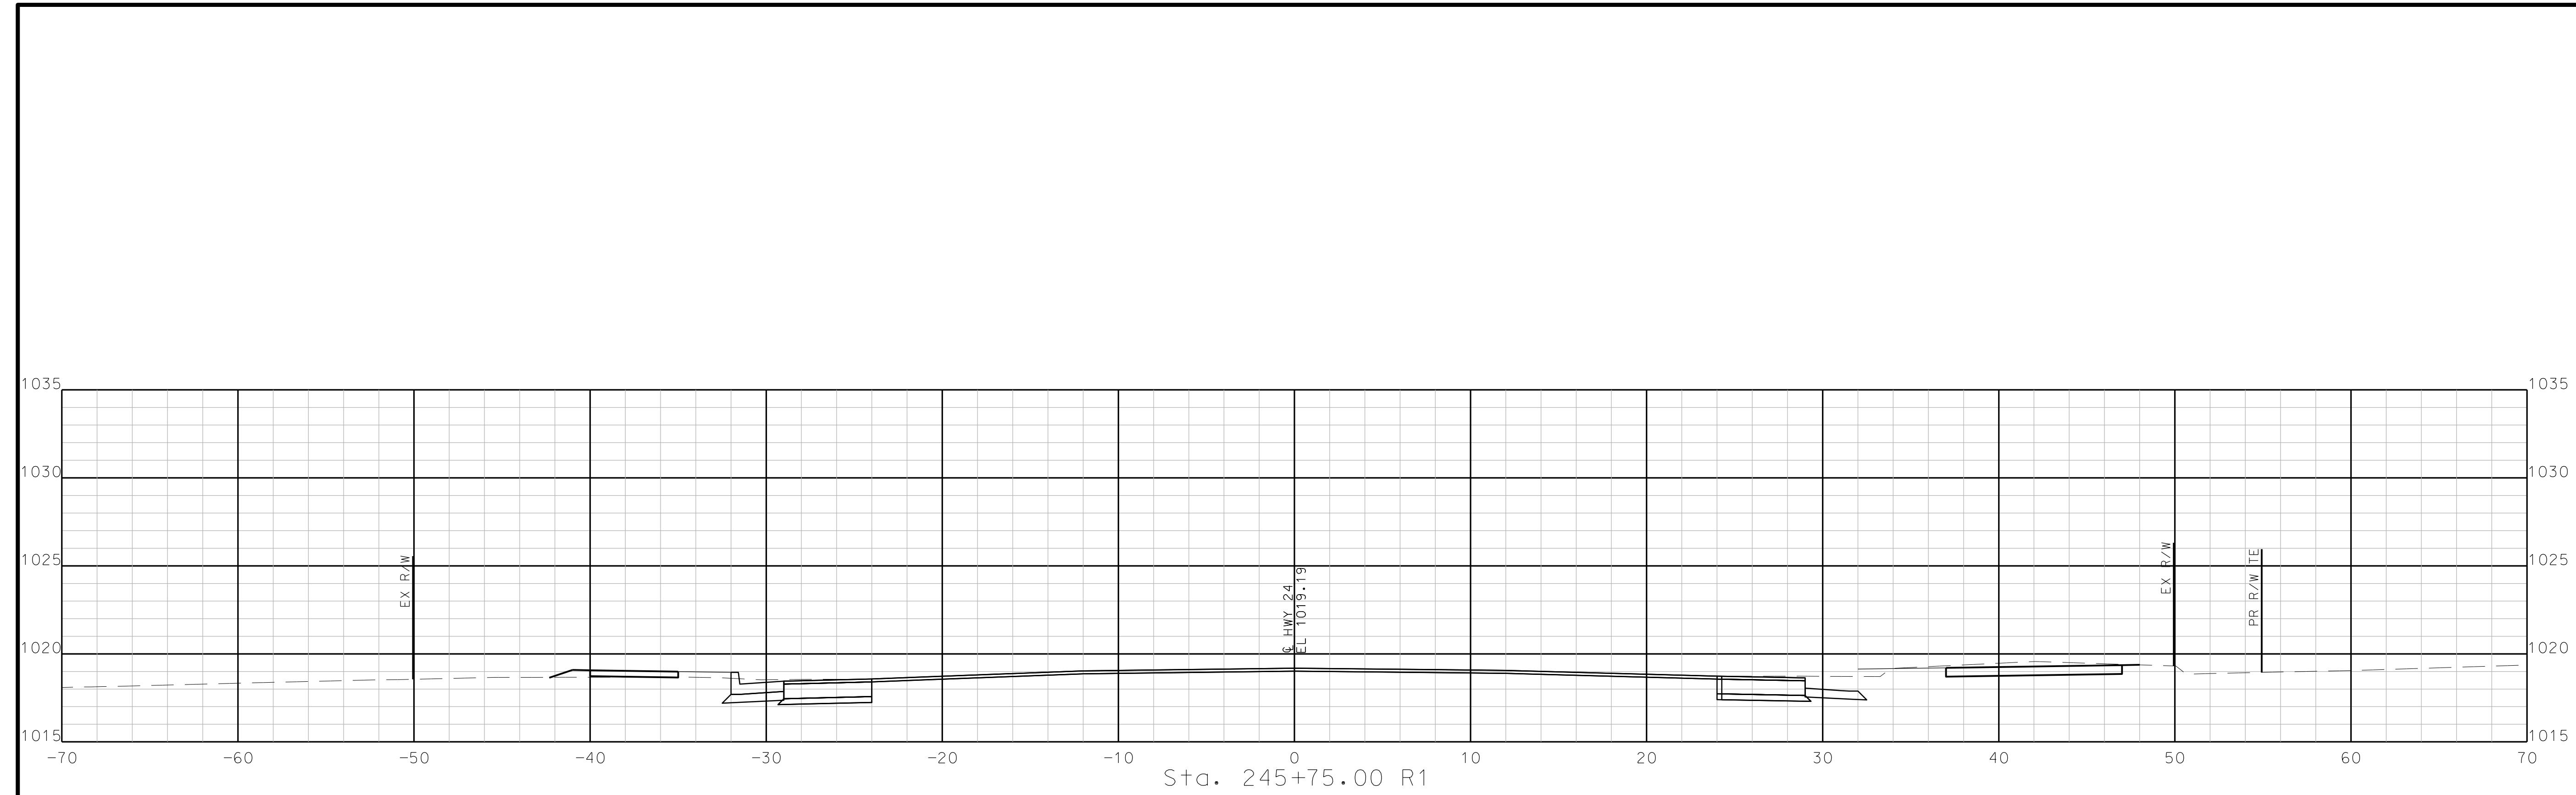

STA. 245+25.00 R1 TO STA. 245+75.00 R1

IF A SEAL IS PRESENT ON THIS SHEET IT HAS BEEN ELECTRONICALLY SEALED AND DATED.

"THIS MEDIA SHOULD NOT BE CONSIDERED A CERTIFIED DOCUMENT."

DATE PREPARED  
10/5/2020

ROUTE STATE  
2-4 MO

DISTRICT SHEET NO.  
K-C 173

COUNTY  
JACKSON

JOB NO.  
J4S3405B


CONTRACT ID.

PROJECT NO.


BRIDGE NO.

DATE	DESCRIPTION

MISSOURI HIGHWAYS AND TRANSPORTATION COMMISSION

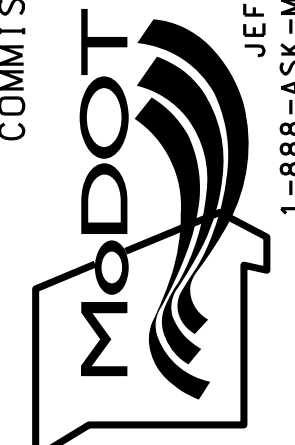


105 WEST CAPITOL  
JEFFERSON CITY, MO 65102  
1-888-ASK-MODOT (1-888-273-6636)



**BURNS  
& MCDONNELL**  
9400 Ward Parkway  
Kansas City, MO 64114  
(816) 333-9400

IF A SEAL IS PRESENT ON THIS SHEET IT HAS BEEN ELECTRONICALLY SEALED AND DATED: REV.

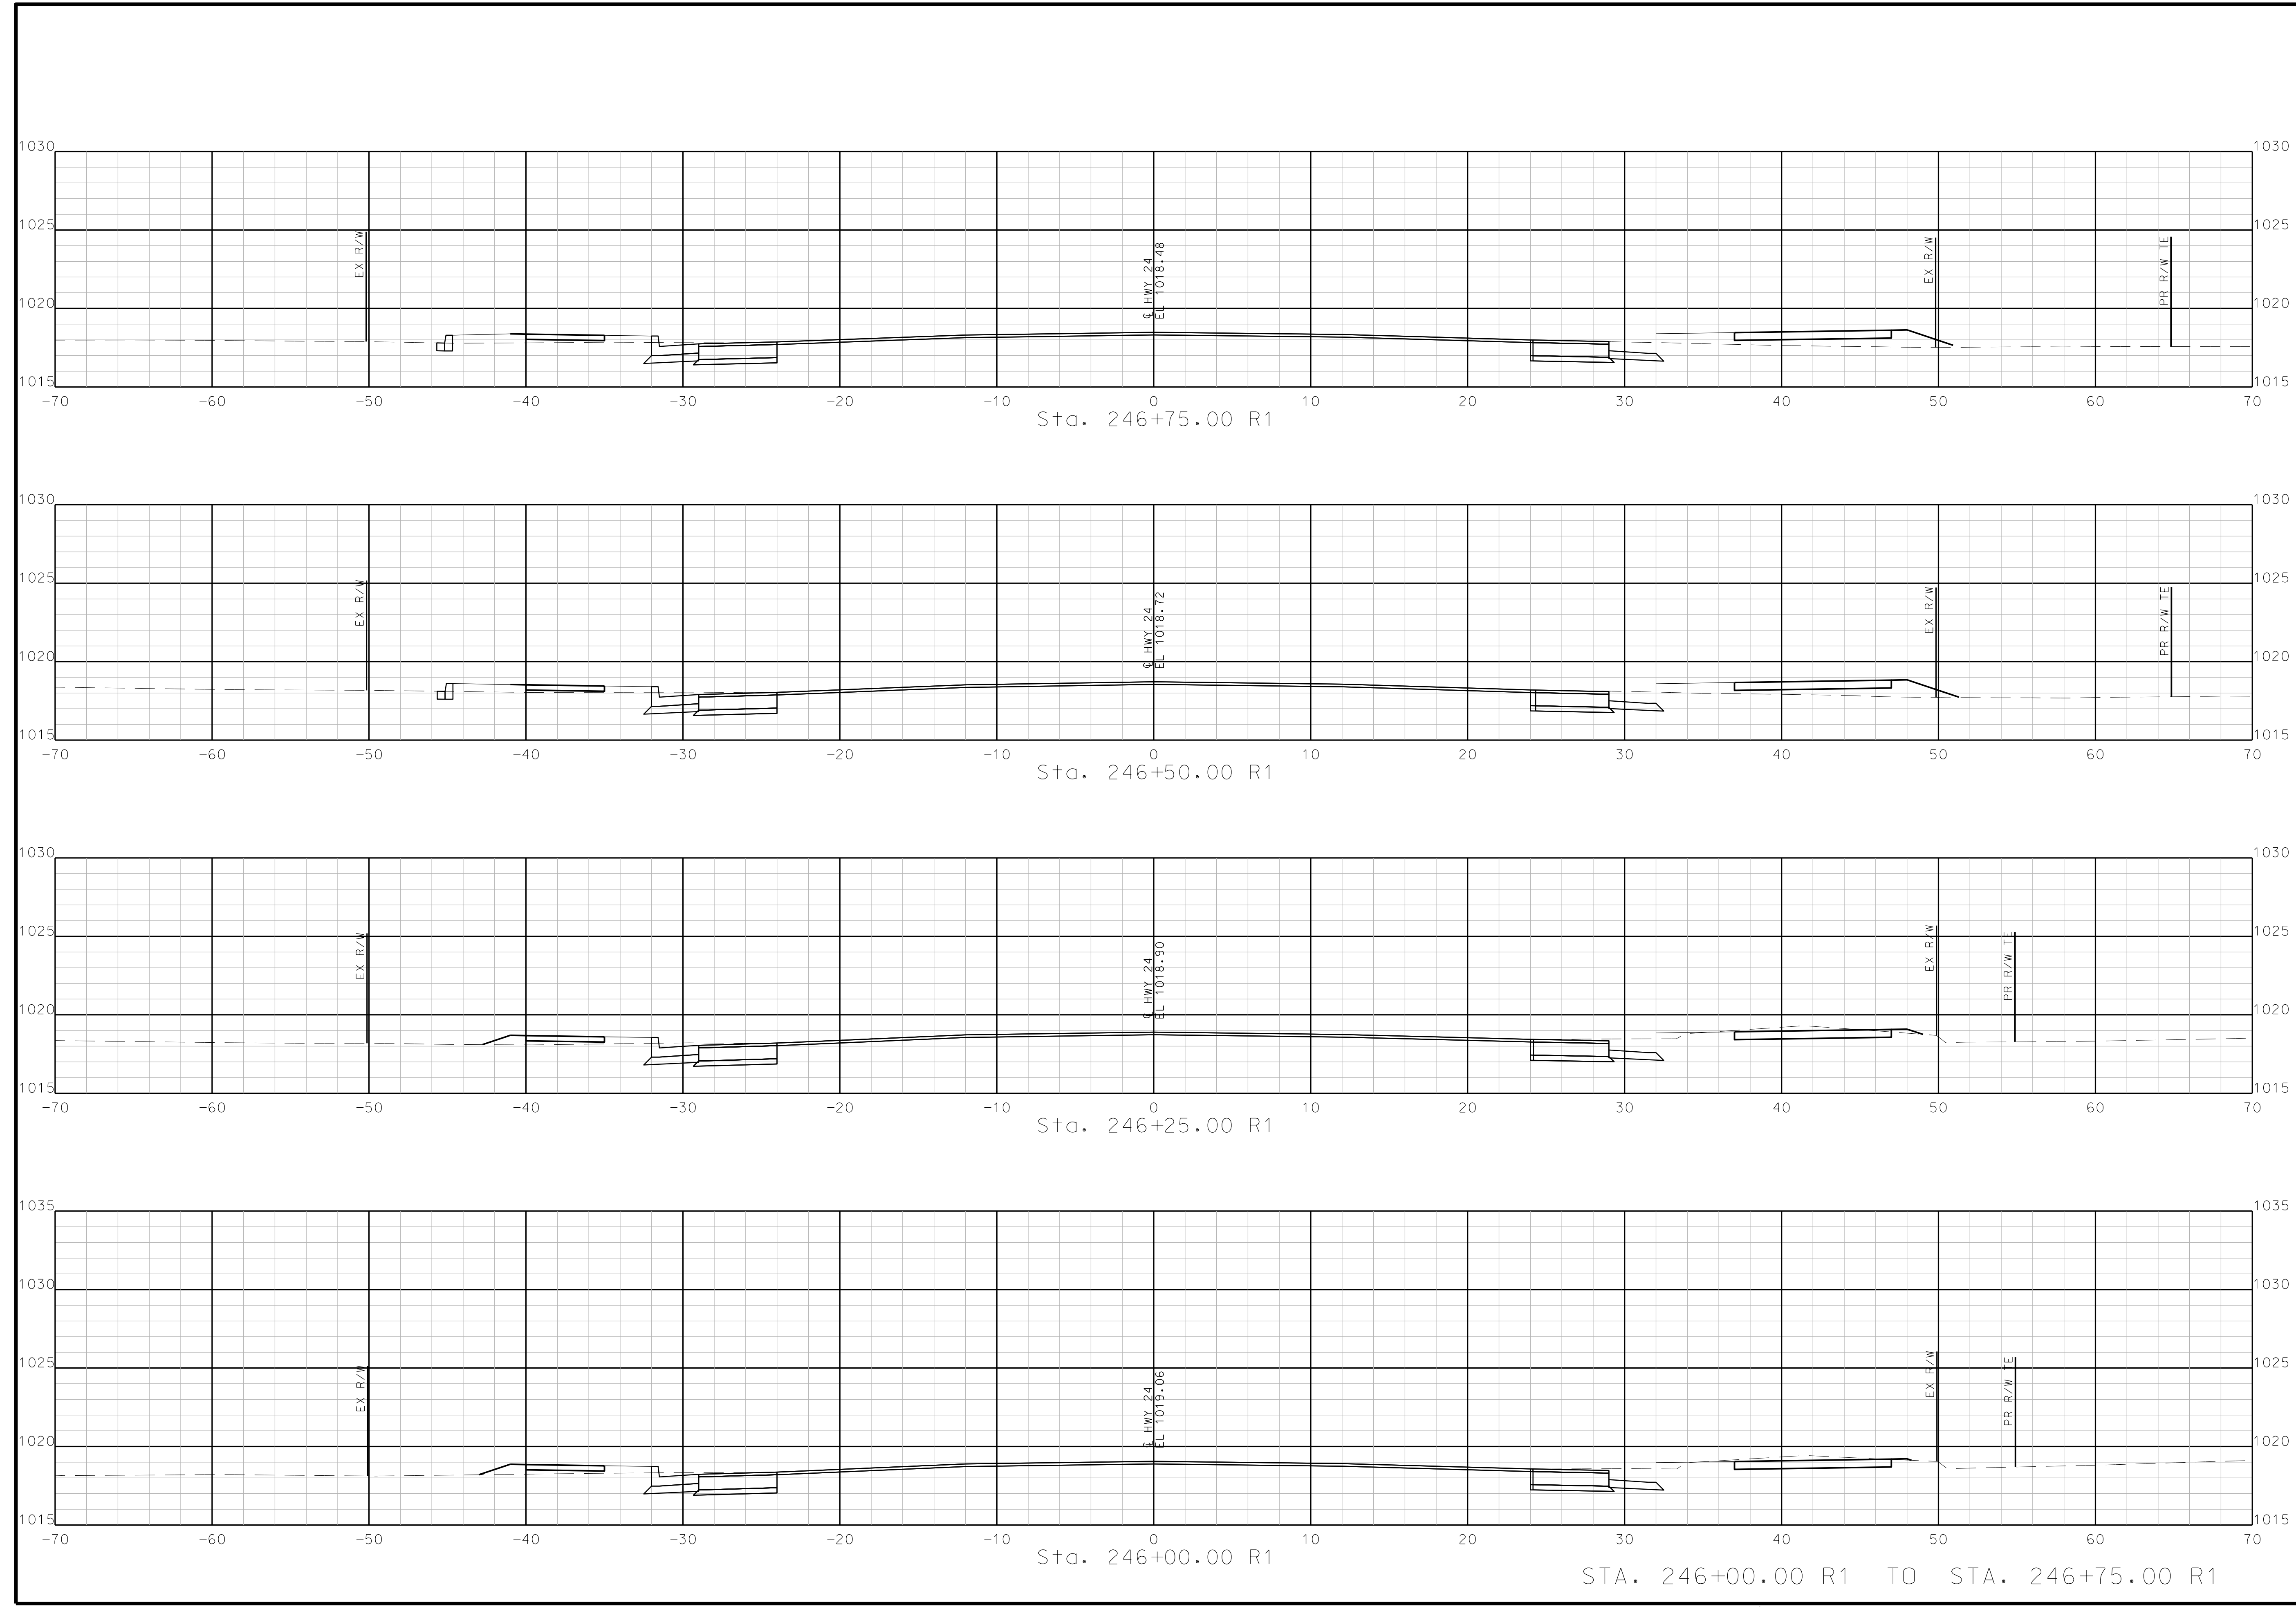

STA. 246+00.00 R1 TO STA. 246+75.00 R1

"THIS MEDIA SHOULD NOT BE CONSIDERED A CERTIFIED DOCUMENT."

DATE PREPARED  
10/5/2020

ROUTE STATE  
2-4 MO

DISTRICT SHEET NO.  
K-C 174

COUNTY  
JACKSON

JOB NO.  
J4S3405B

CONTRACT ID.

PROJECT NO.

BRIDGE NO.

DESCRIPTION

DATE

MISSOURI HIGHWAYS AND TRANSPORTATION COMMISSION


105 WEST CAPITOL JEFFERSON CITY, MO 65102 1-888-ASK-MODOT (1-888-273-6636)

MoDOT

BURNS MCDONNELL

9400 Ward Parkway Kansas City, MO 64114 (816) 333-9400

REV.

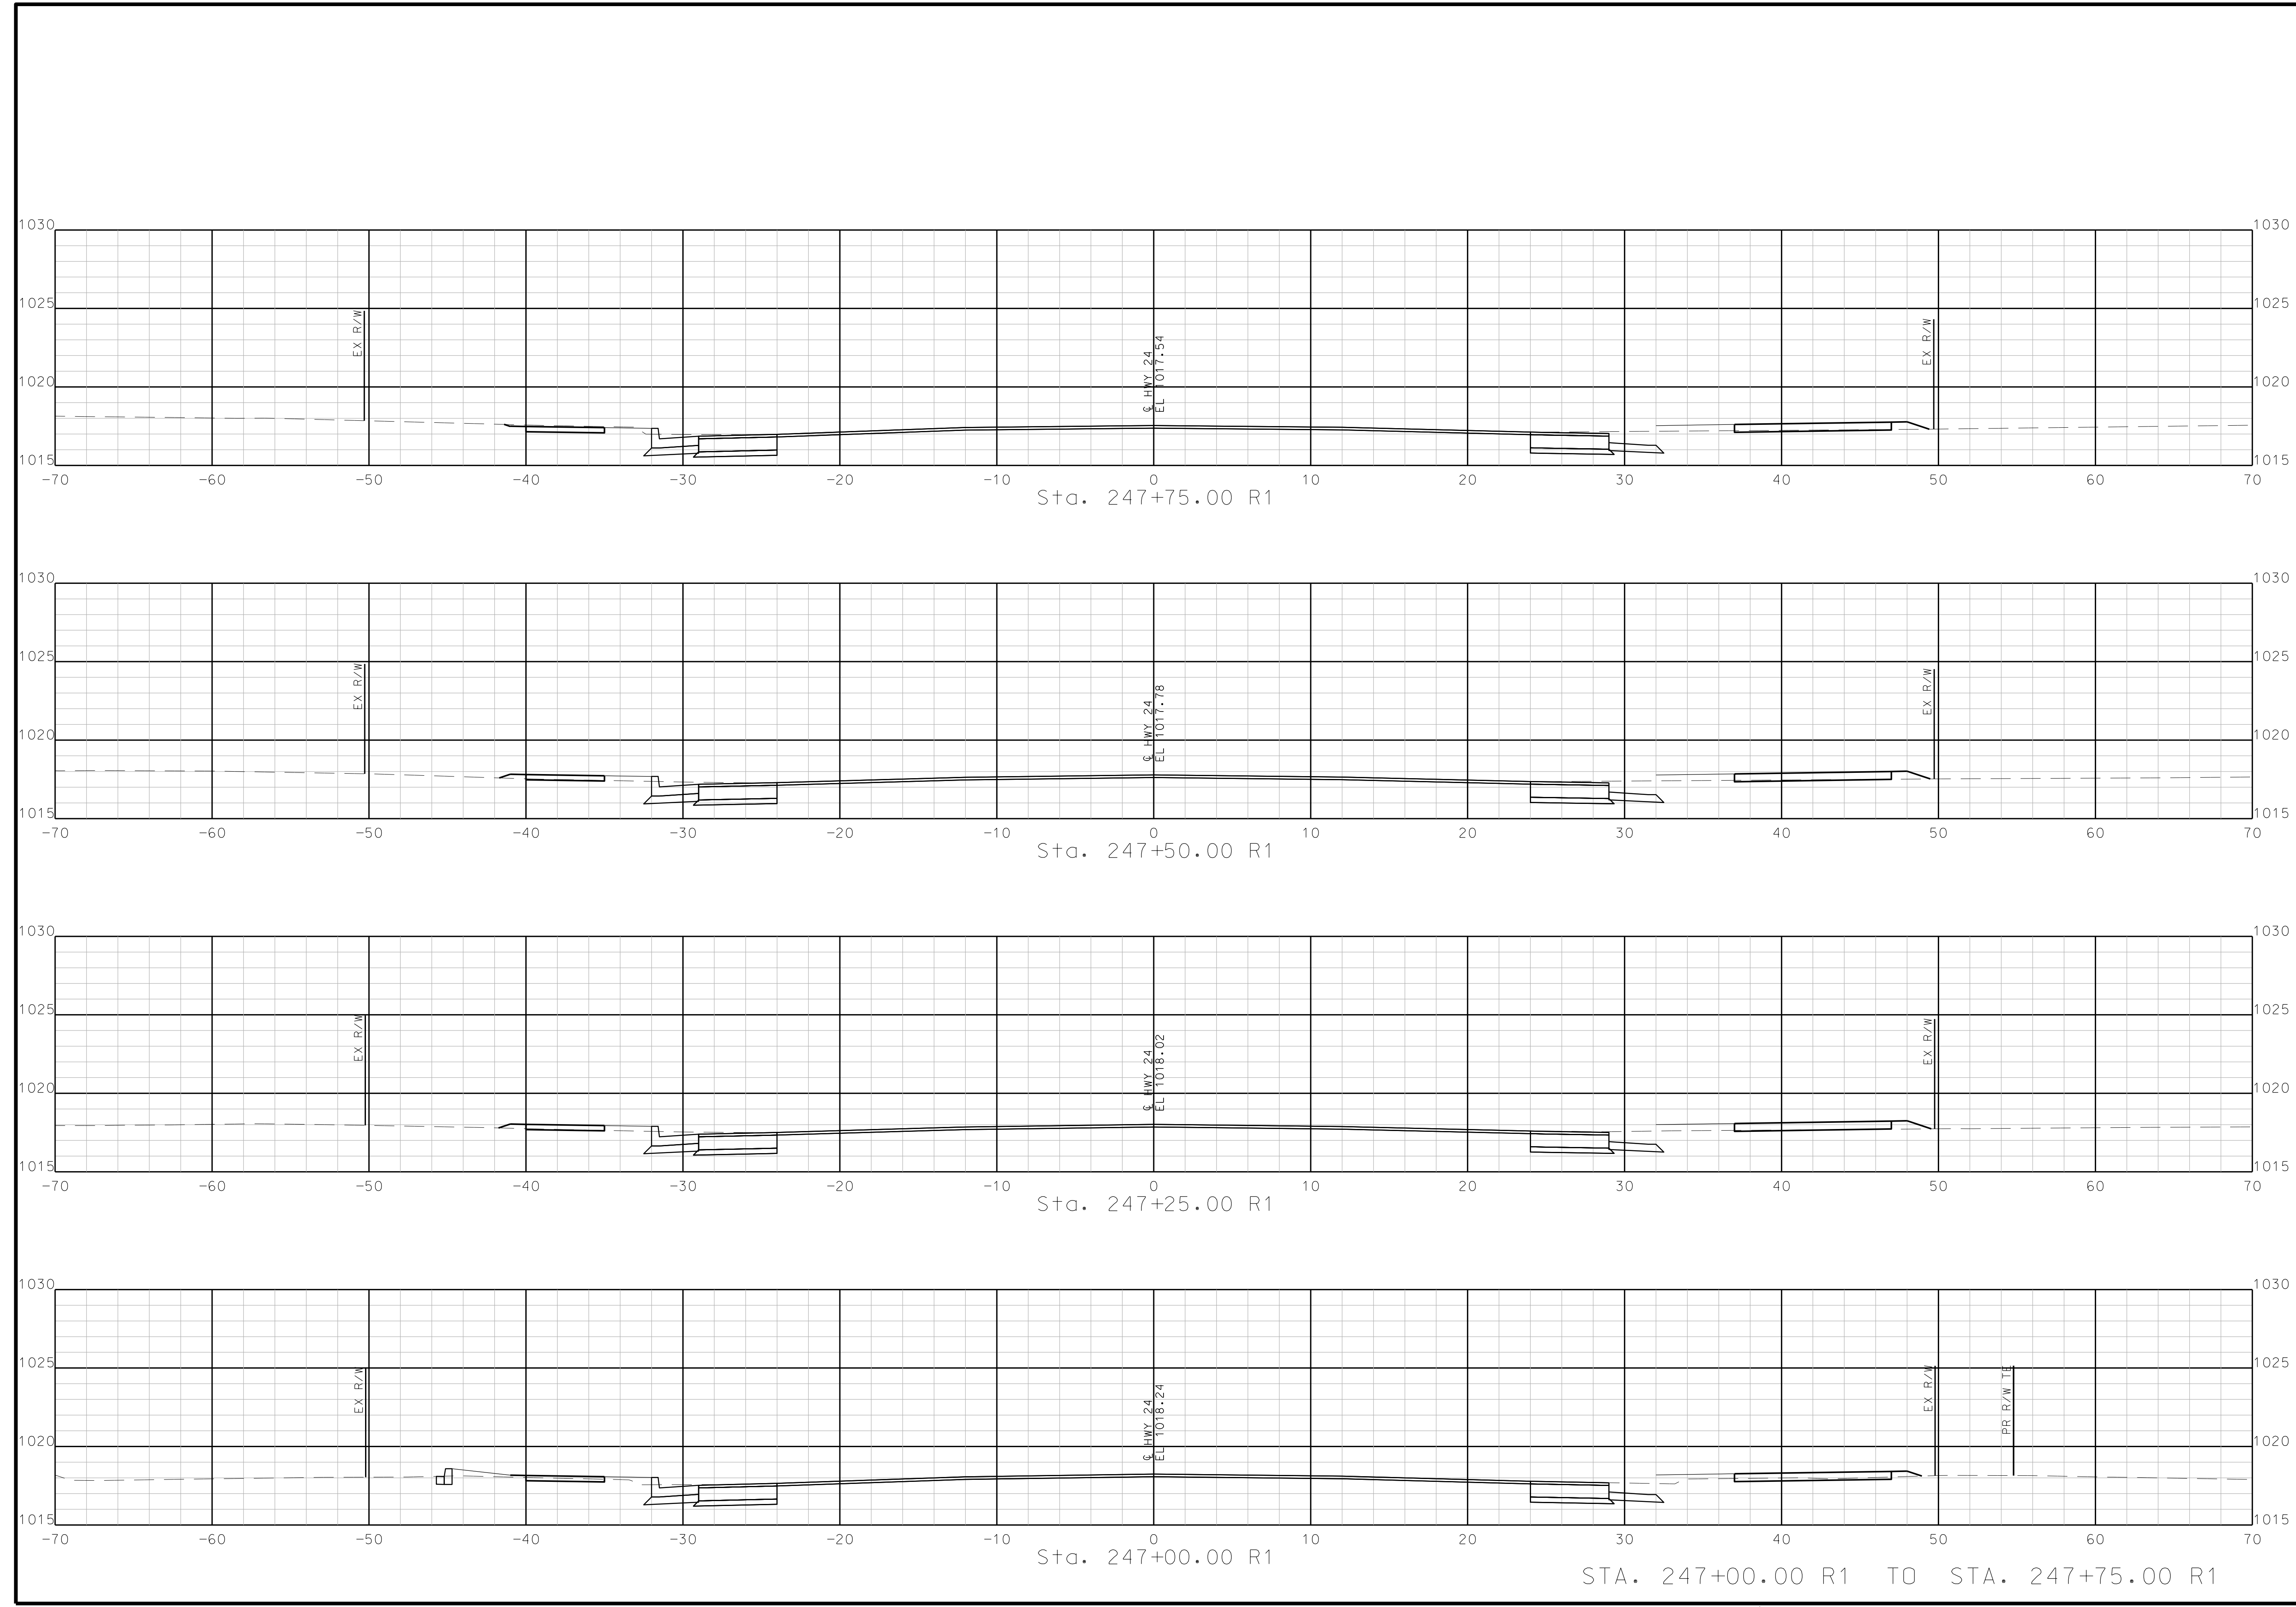

STA. 247+00.00 R1 TO STA. 247+75.00 R1

IF A SEAL IS PRESENT ON THIS SHEET IT HAS BEEN ELECTRONICALLY SEALED AND DATED.

"THIS MEDIA SHOULD NOT BE CONSIDERED A CERTIFIED DOCUMENT."

DATE PREPARED  
10/5/2020

ROUTE	STATE
2-4	MO
DISTRICT	SHEET NO.
K-C	175


COUNTY  
**JACKSON**  
JOB NO.  
**J4S3405B**  
CONTRACT ID.

PROJECT NO.

BRIDGE NO.

DATE	DESCRIPTION




MISSOURI HIGHWAYS AND TRANSPORTATION COMMISSION

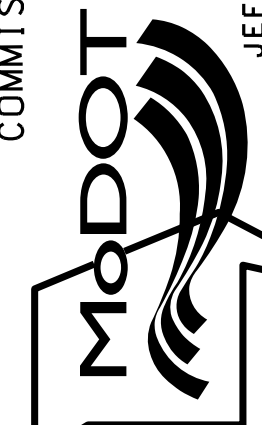

105 WEST CAPITOL  
JEFFERSON CITY, MO 65102  
1-888-ASK-MODOT (1-888-273-6636)

**BURNS MCDONNELL**  
9400 Ward Parkway  
Kansas City, MO 64114  
(816) 333-9400

IF A SEAL IS PRESENT ON THIS SHEET IT HAS BEEN ELECTRONICALLY SEALED AND DATED.

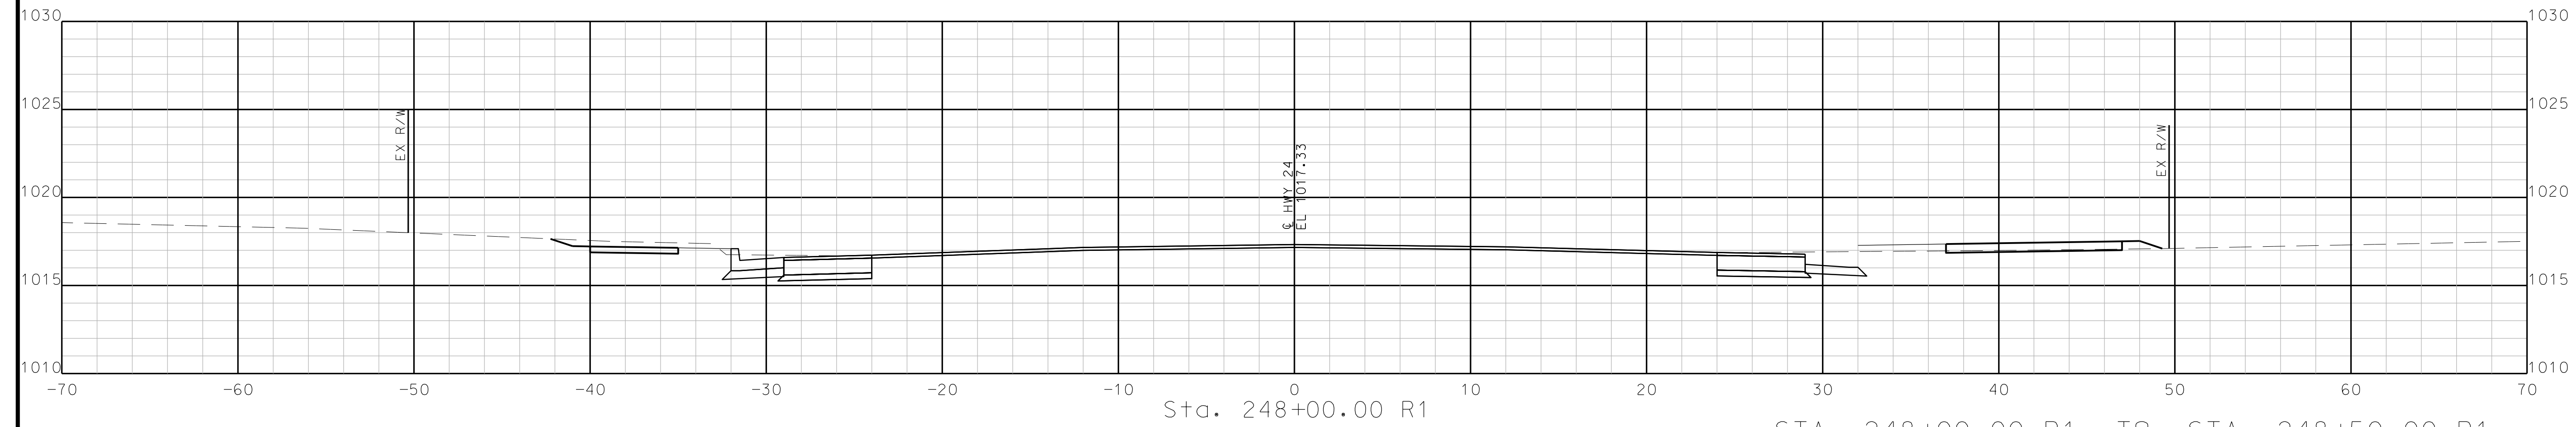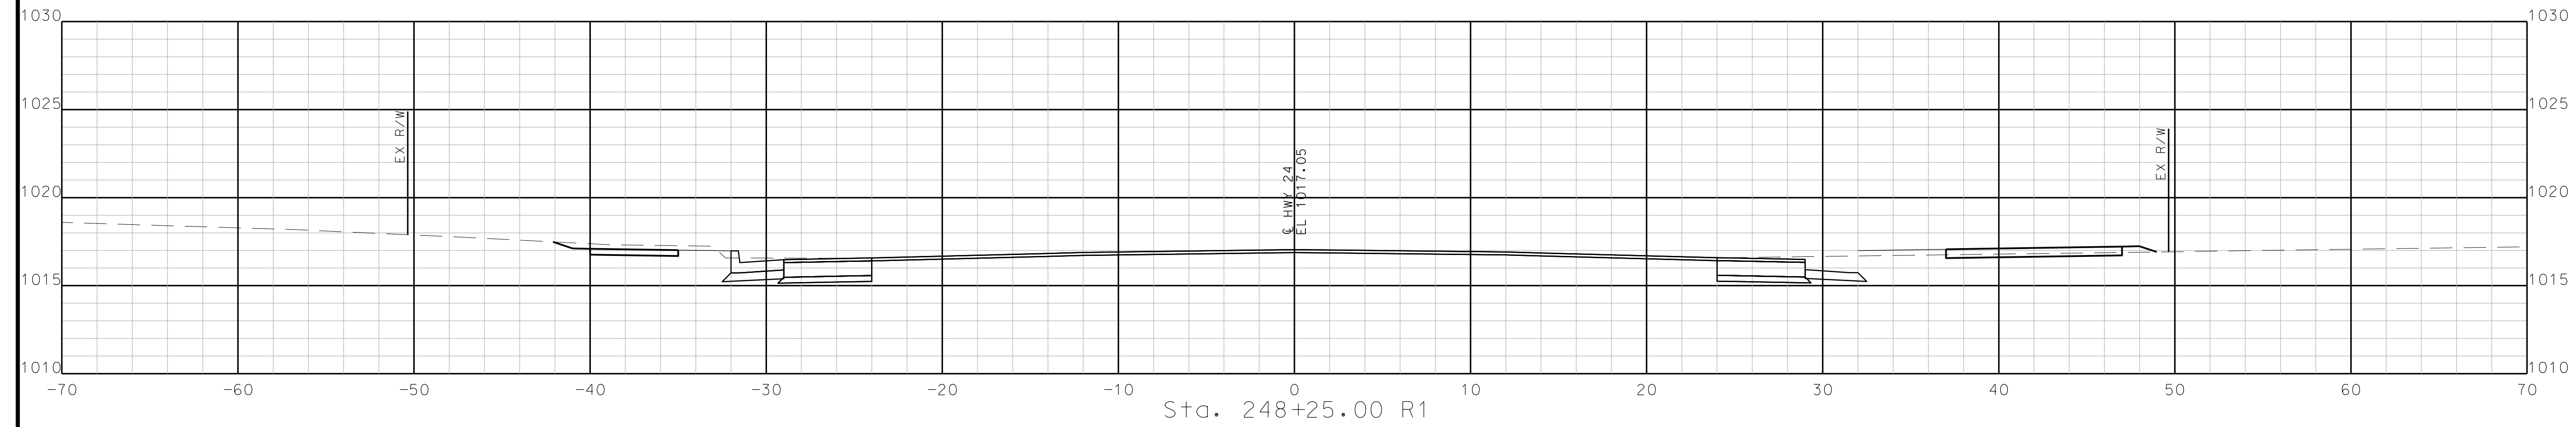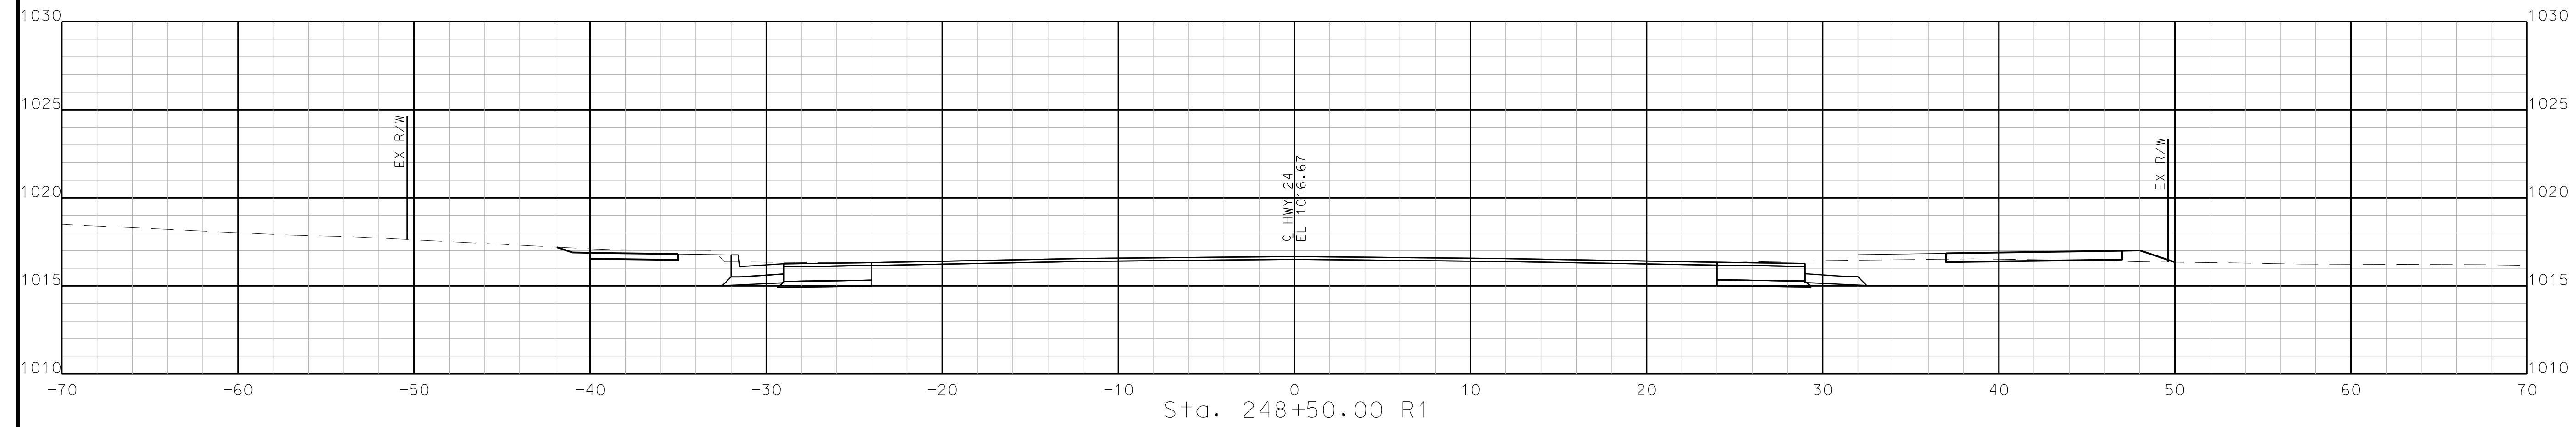

STA. 248+00.00 R1 TO STA. 248+50.00 R1



"THIS MEDIA SHOULD NOT BE CONSIDERED A CERTIFIED DOCUMENT."

DATE PREPARED  
10/5/2020

ROUTE STATE  
2-4 MO  
DISTRICT SHEET NO.  
K-C 176

COUNTY  
JACKSON

JOB NO.  
J4S3405B


CONTRACT ID.

PROJECT NO.

BRIDGE NO.

DATE	DESCRIPTION


MISSOURI HIGHWAYS AND TRANSPORTATION COMMISSION

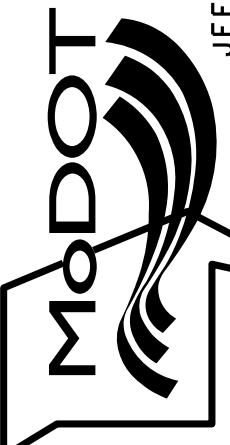


105 WEST CAPITOL  
JEFFERSON CITY, MO 65102  
1-888-ASK-MODOT (1-888-273-6636)

**BURNS MCDONNELL**  
9400 Ward Parkway  
Kansas City, MO 64114  
(816) 333-9400


IF A SEAL IS PRESENT ON THIS SHEET IT HAS BEEN ELECTRONICALLY SEALED AND DATED.

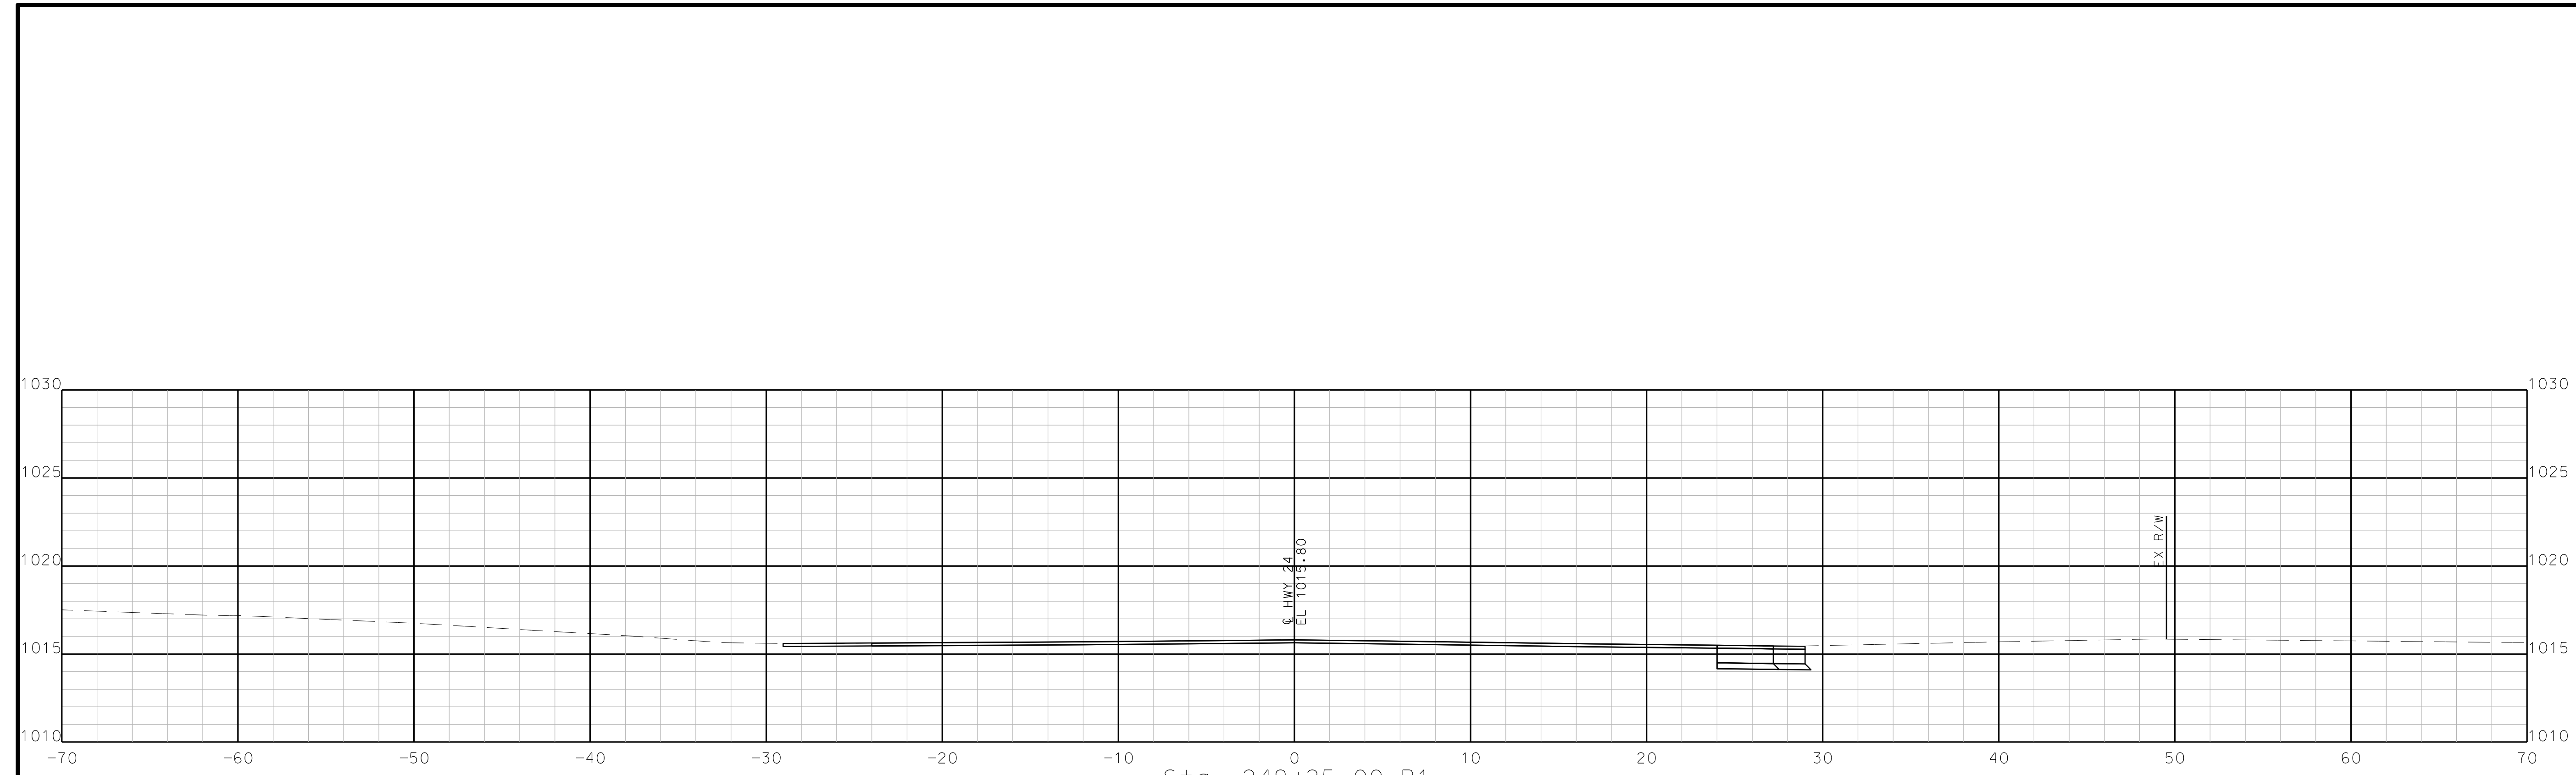

Sta. 249+25.00 R1

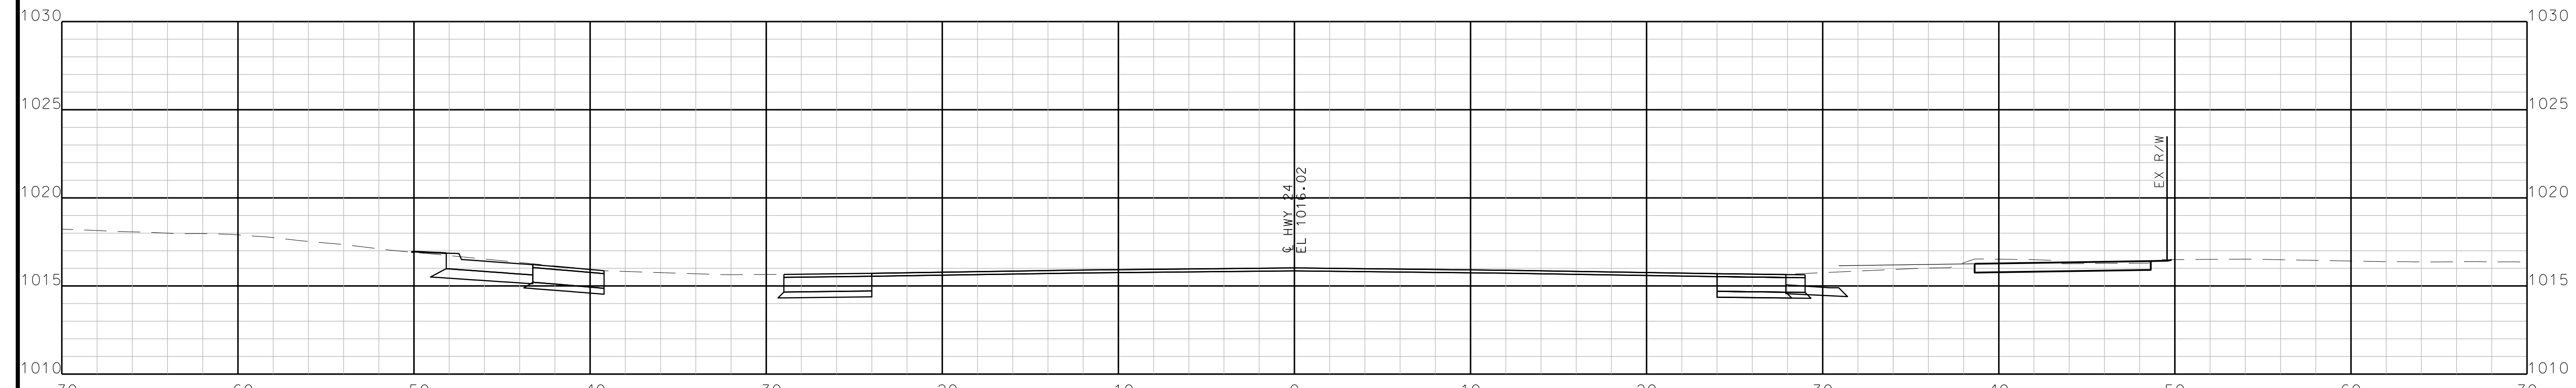

Sta. 249+00.00 R1

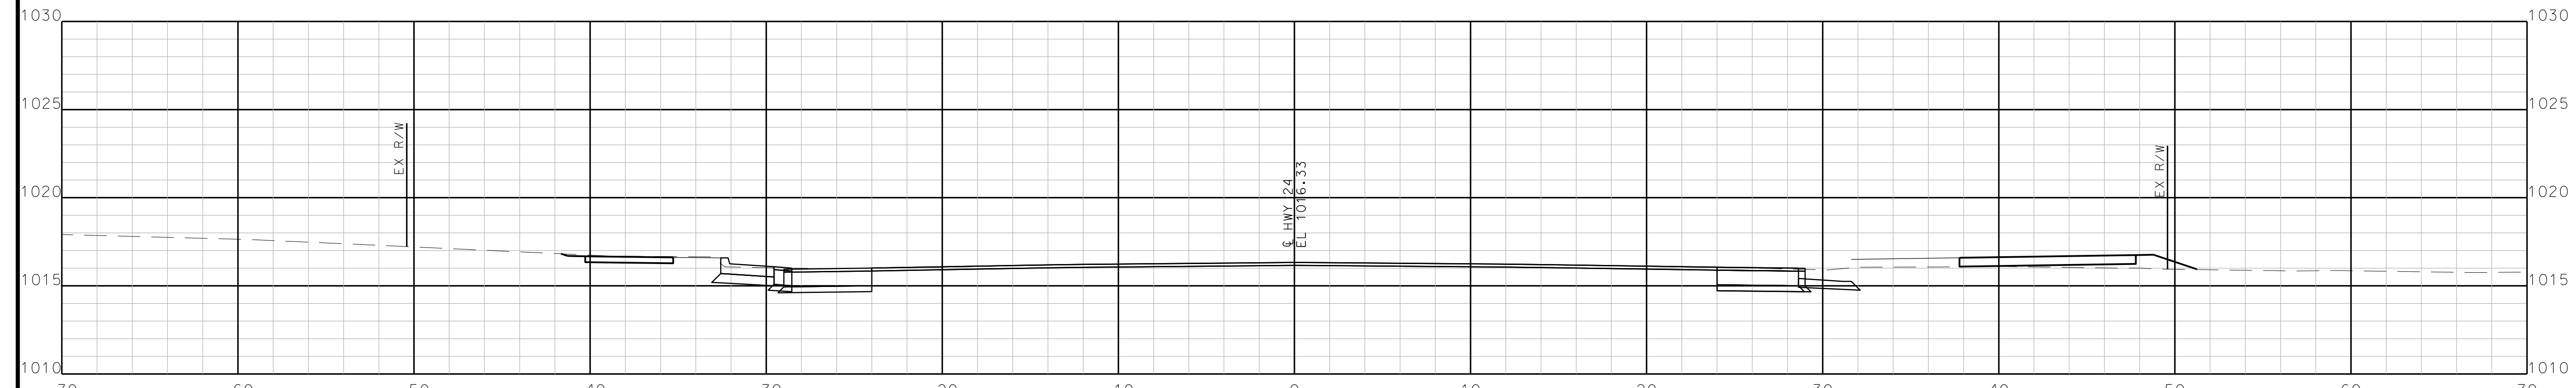

Sta. 248+75.00 R1

STA. 248+75.00 R1 TO STA. 249+25.00 R1

"THIS MEDIA SHOULD NOT BE CONSIDERED A CERTIFIED DOCUMENT."

DATE PREPARED  
10/5/2020

ROUTE STATE  
2-4 MO

DISTRICT SHEET NO.  
K-C 177

COUNTY  
JACKSON

JOB NO.  
J4S3405B



CONTRACT ID.

PROJECT NO.




BRIDGE NO.

DATE	DESCRIPTION

MISSOURI HIGHWAYS AND TRANSPORTATION  
COMMISSION

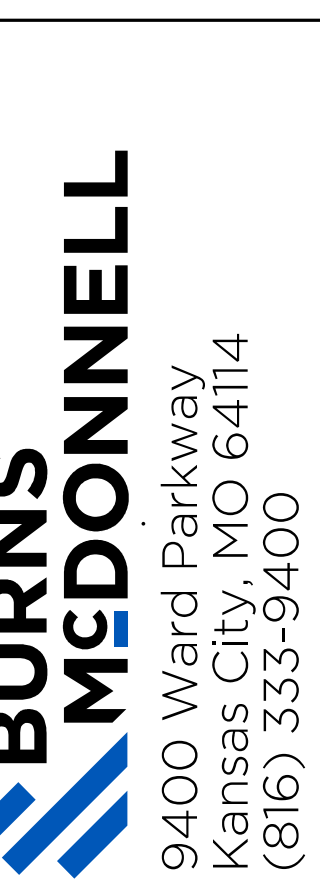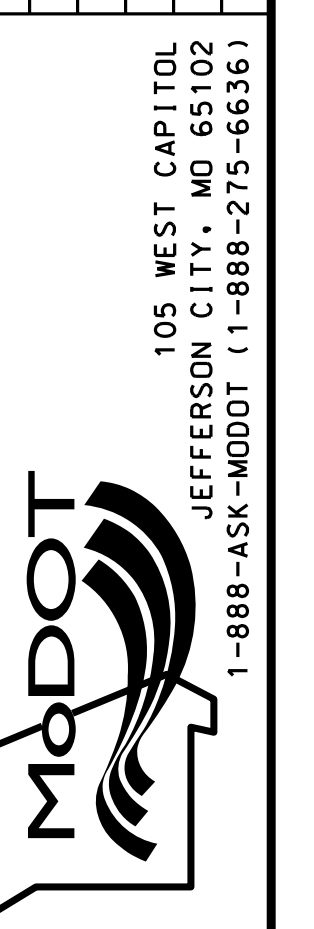

IF A SEAL IS PRESENT ON THIS SHEET IT HAS BEEN ELECTRONICALLY SEALED AND DATED. REV.

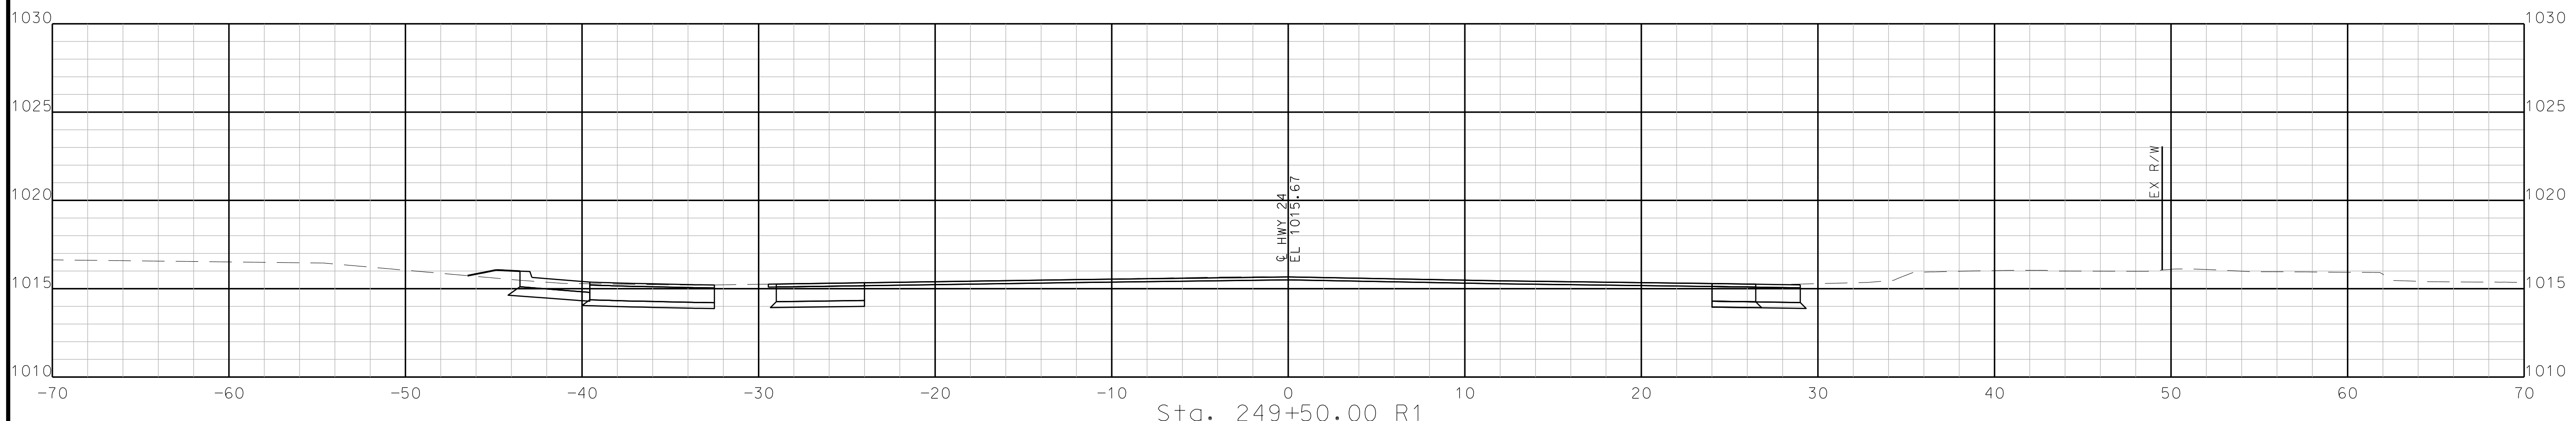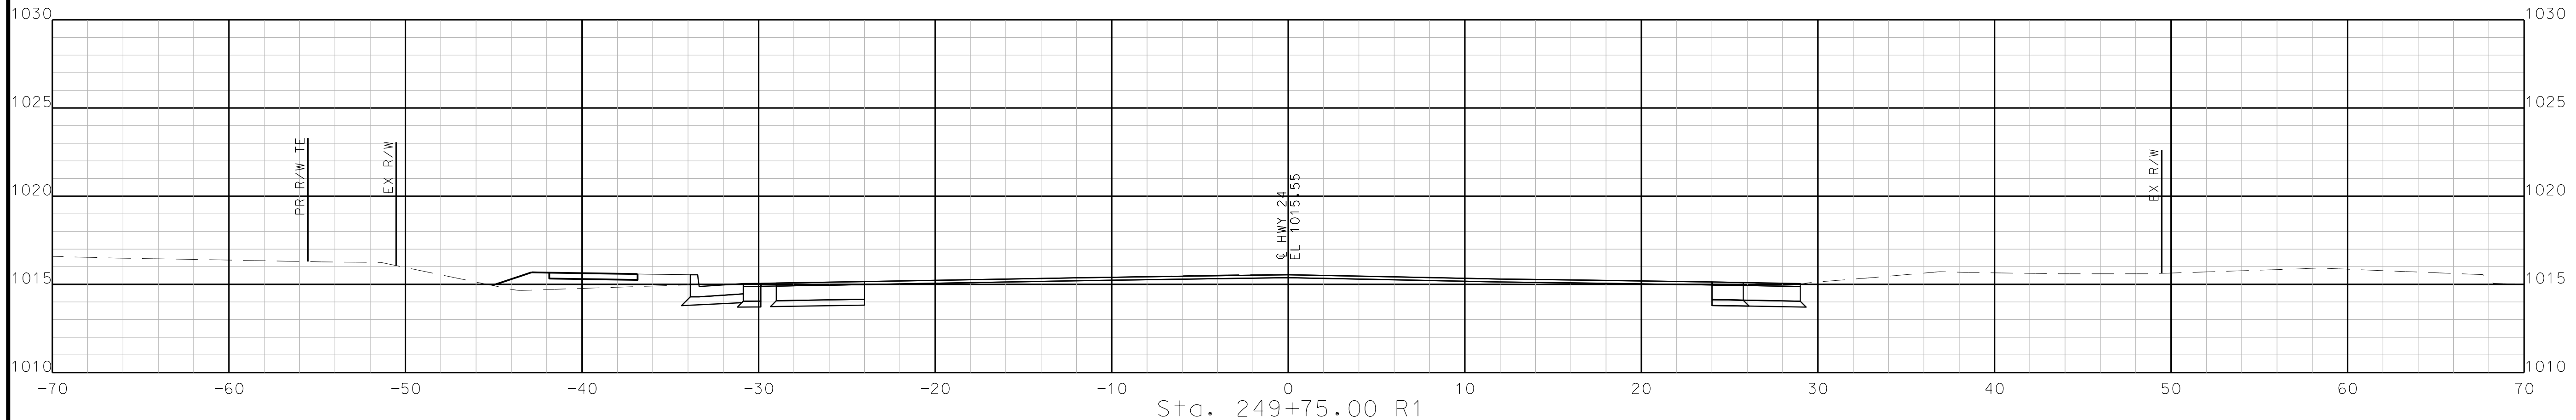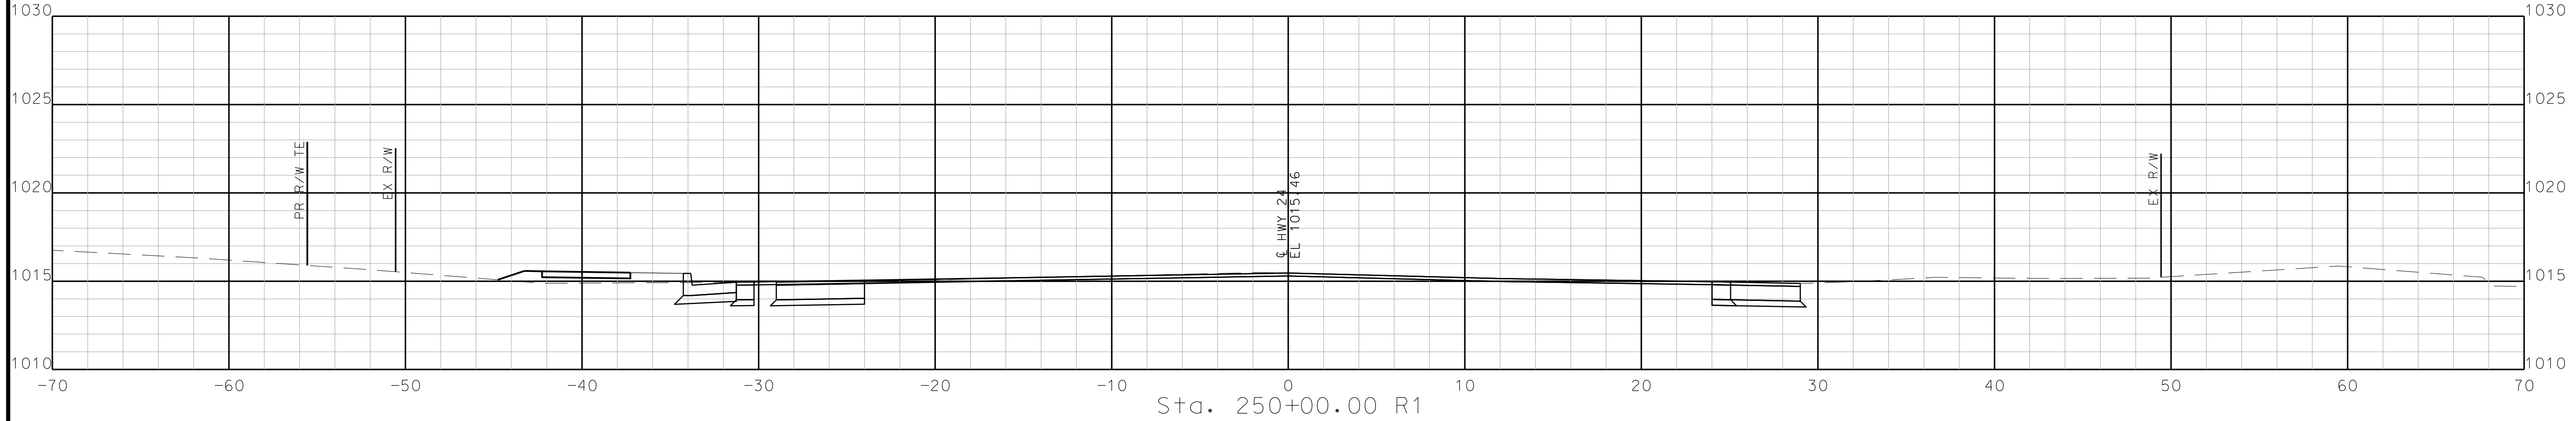

STA. 249+50.00 R1 TO STA. 250+00.00 R1

"THIS MEDIA SHOULD NOT BE CONSIDERED A CERTIFIED DOCUMENT."

DATE PREPARED  
10/5/2020

ROUTE STATE  
2-4 MO  
DISTRICT SHEET NO.  
K-C 178


COUNTY  
JACKSON  
JOB NO.  
J4S3405B  
CONTRACT ID.

PROJECT NO.

BRIDGE NO.

DATE	DESCRIPTION


MISSOURI HIGHWAYS AND TRANSPORTATION COMMISSION

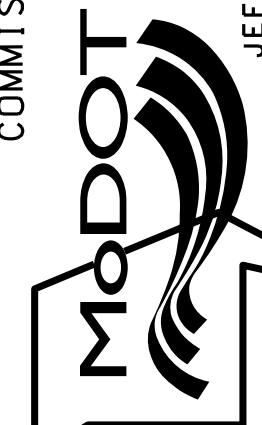


105 WEST CAPITOL  
JEFFERSON CITY, MO 65102  
1-888-ASK-MODOT (1-888-273-6636)

**BURNS MCDONNELL**  
9400 Ward Parkway  
Kansas City, MO 64114  
(816) 333-9400


IF A SEAL IS PRESENT ON THIS SHEET IT HAS BEEN ELECTRONICALLY SEALED AND DATED.

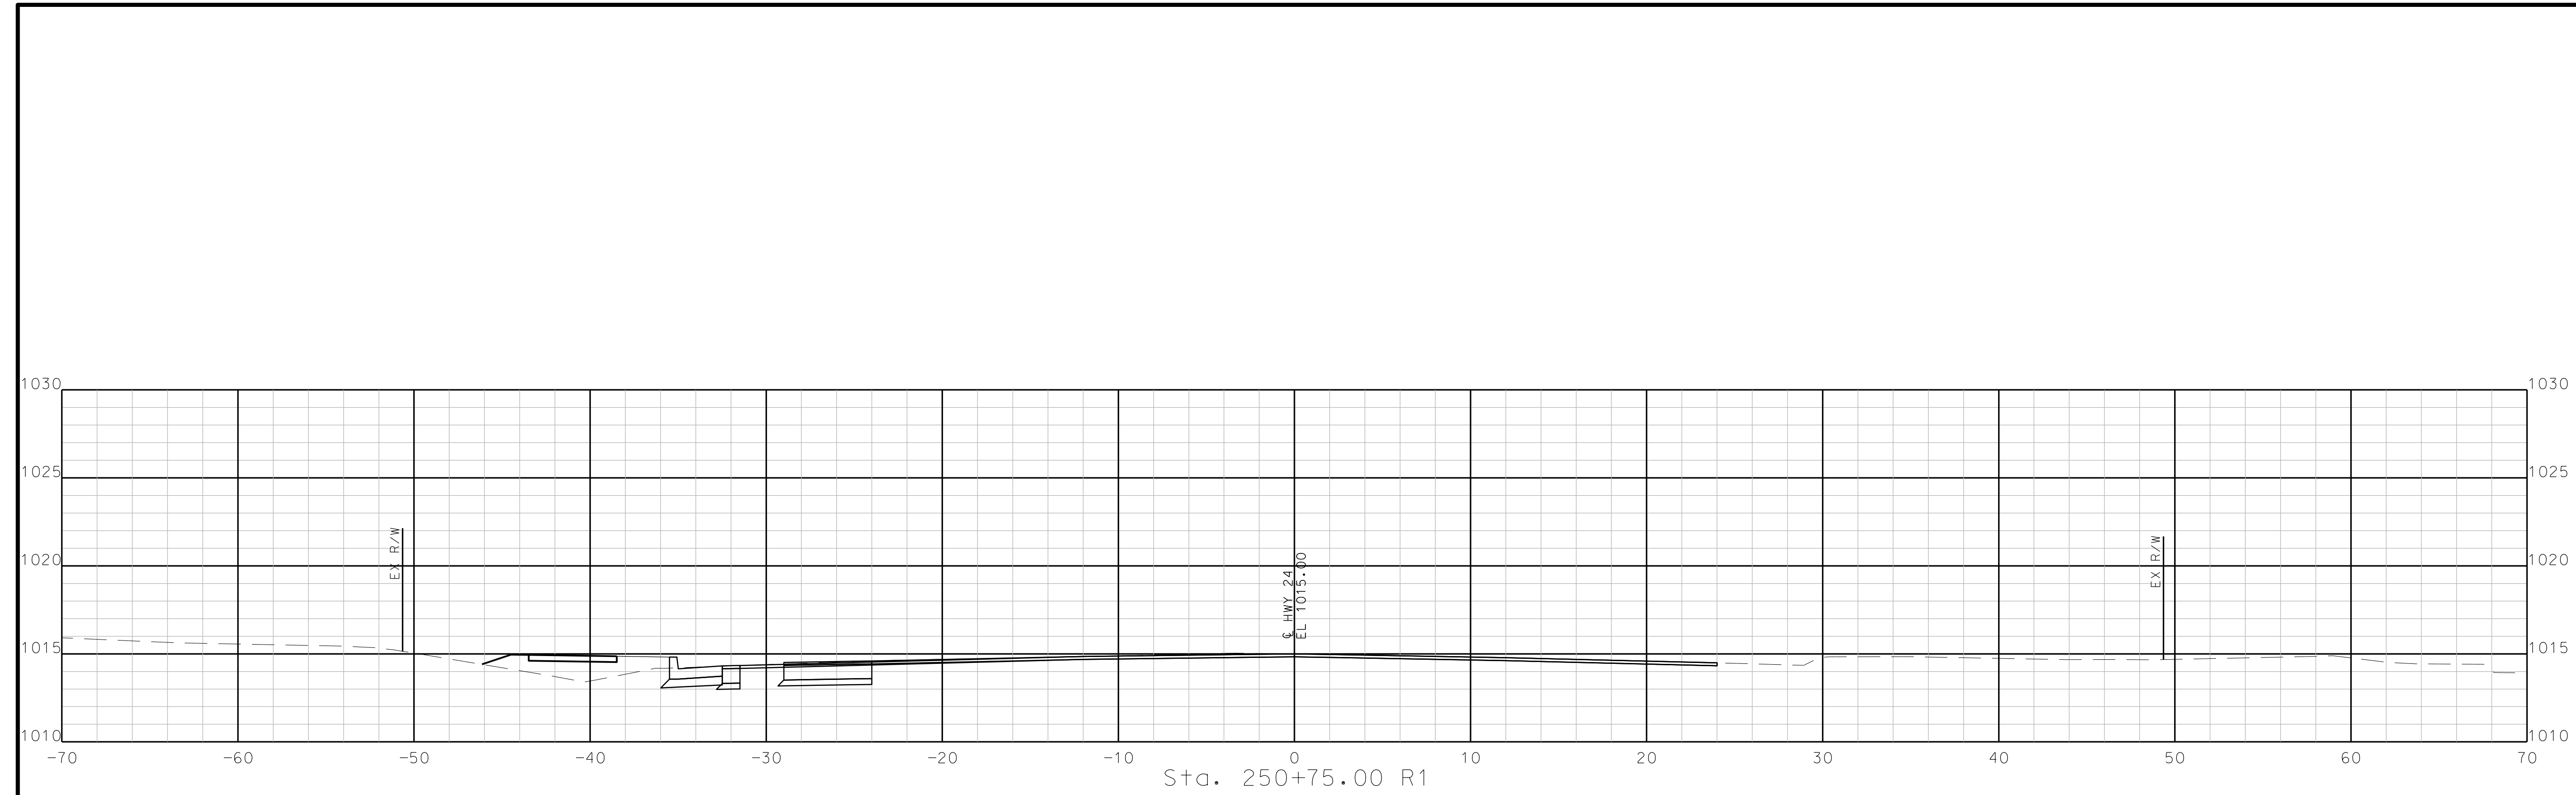

Sta. 250+75.00 R1

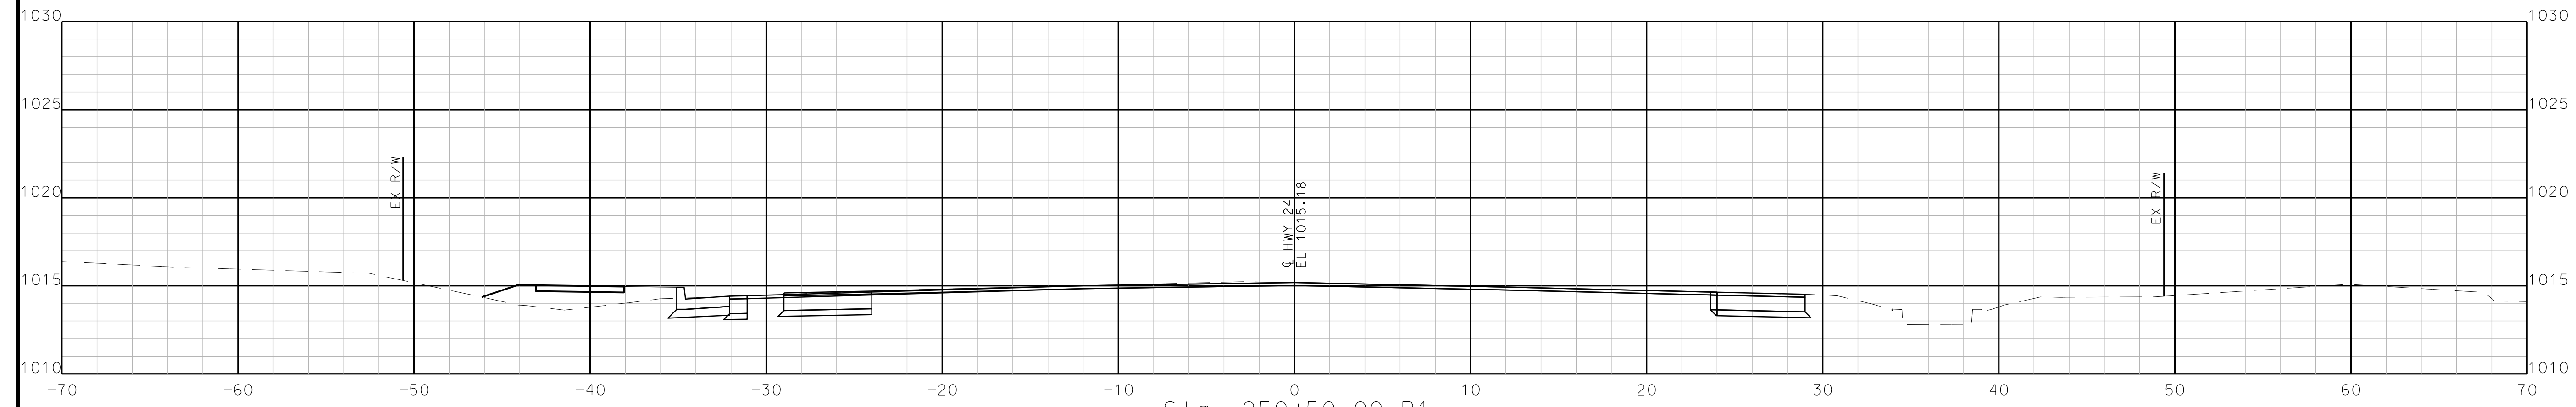

Sta. 250+50.00 R1

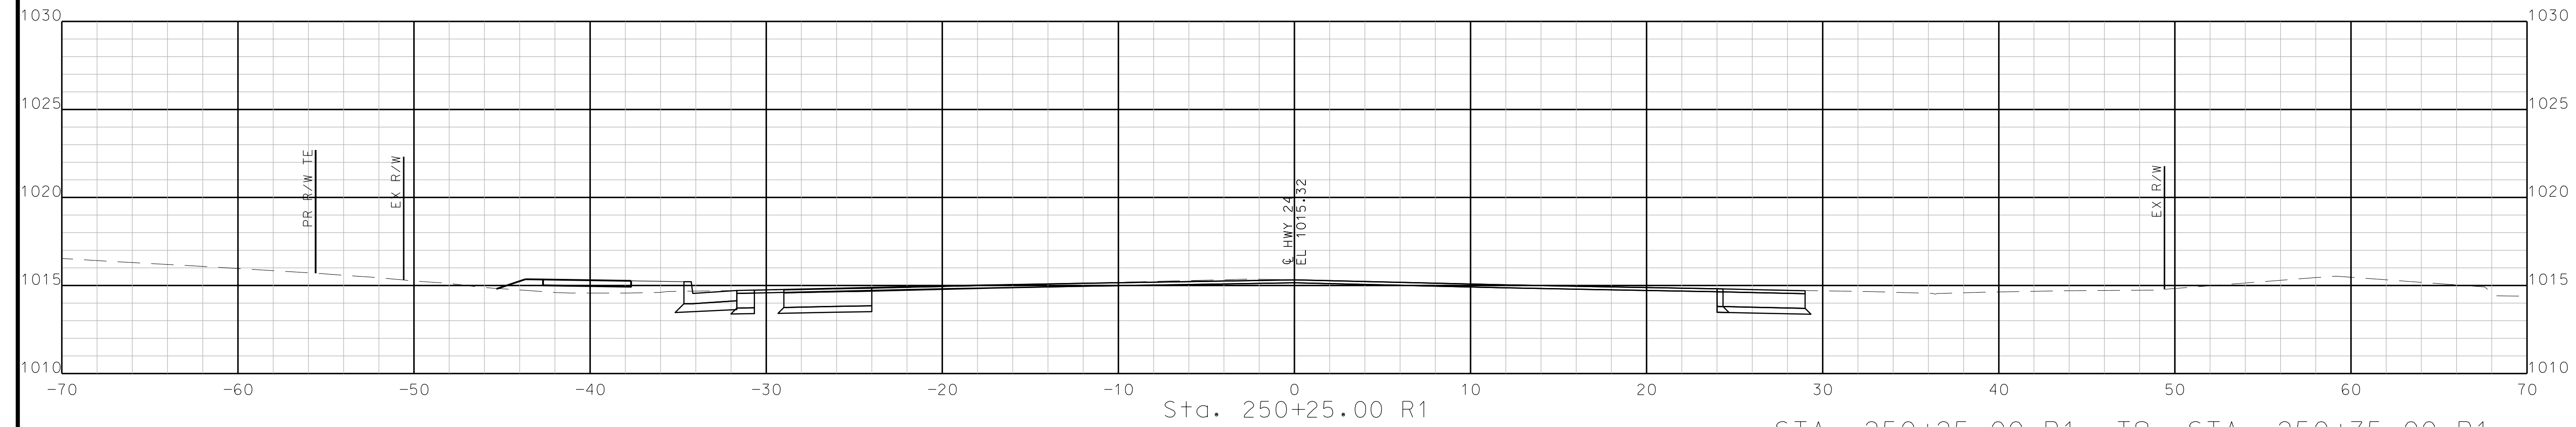

Sta. 250+25.00 R1

STA. 250+25.00 R1 TO STA. 250+75.00 R1



"THIS MEDIA SHOULD NOT BE CONSIDERED A CERTIFIED DOCUMENT."

DATE PREPARED  
10/5/2020

ROUTE	STATE
2-4	MO
DISTRICT	SHEET NO.
K-C	180

COUNTY  
JACKSON

JOB NO.  
J4S3405B


CONTRACT ID.  
.

PROJECT NO.  
.


BRIDGE NO.  
.

DATE	DESCRIPTION



MISSOURI HIGHWAYS AND TRANSPORTATION COMMISSION

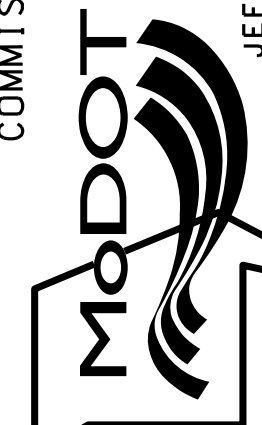

105 WEST CAPITOL  
JEFFERSON CITY, MO 65102  
1-888-ASK-MODOT (1-888-273-6636)



**BURNS & MCDONNELL**  
9400 Ward Parkway  
Kansas City, MO 64114  
(816) 333-9400

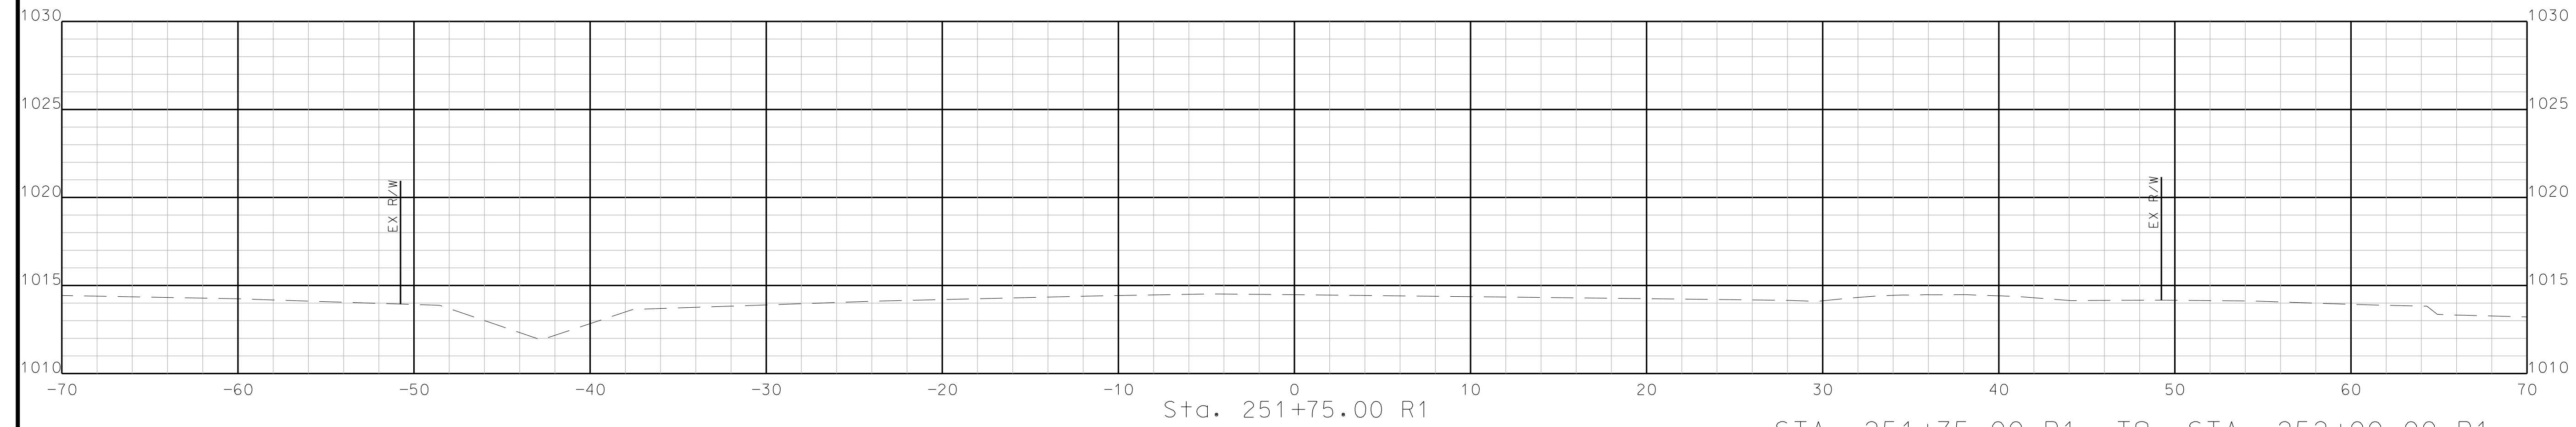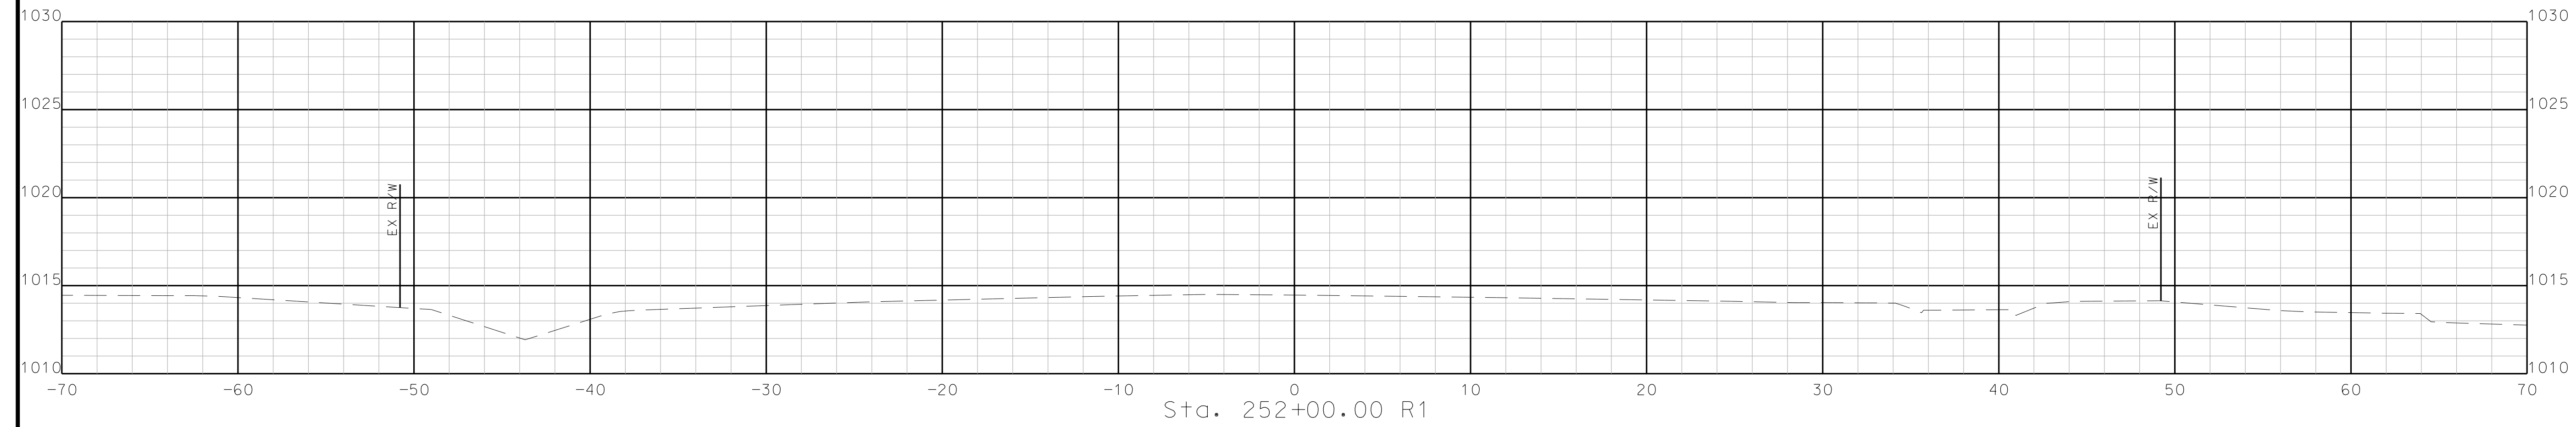

STA. 251+75.00 R1 TO STA. 252+00.00 R1

IF A SEAL IS PRESENT ON THIS SHEET IT HAS BEEN ELECTRONICALLY SEALED AND DATED. REV.