

DESIGN DESIGNATION

A.A.D.T. - 20XX = XXXX
A.A.D.T. - 20XX = XXXX
D.H.V. = XX%
T = XX%
V = XX M.P.H.
D = XX%

FUNCTIONAL CLASSIFICATION- COLLECTOR

TEMPORARY EASEMENT TO BE ACQUIRED


CONVENTIONAL SYMBOLS

(USED IN PLANS)

	EXISTING	NEW
BUILDINGS AND STRUCTURES		
GUARD RAIL		
GUARD CABLE		
CONCRETE RIGHT-OF-WAY MARKER		
STEEL RIGHT-OF-WAY MARKER		
LOCATION SURVEY MARKER		
UTILITIES		
FIBER OPTICS	-FO-	-FO-
OVERHEAD CABLE TV	-OTV-	-OTV-
UNDERGROUND CABLE TV	-UTV-	-UTV-
OVERHEAD TELEPHONE	-OT-	-OT-
UNDERGROUND TELEPHONE	-UT-	-UT-
OVERHEAD POWER	-OE-	-OE-
UNDERGROUND POWER	-UE-	-UE-
SANITARY SEWER	-S-	-S-
STORM SEWER	-SS-	-SS-
GAS	-G-	-G-
WATER	-W-	-W-
MANHOLE		
FIRE HYDRANT		
WATER VALVE		
WATER METER		
DROP INLET		
DITCH BLOCK		
GROUND MOUNTED SIGN		
LIGHT POLE		
H-FRAME POWER POLE		
TELEPHONE PEDESTAL		
FENCE		
CHAIN LINK		
WOVEN WIRE		
GATE POST		
BENCHMARK		

NOTE: DASHED OR OPEN SYMBOLS INDICATE EXISTING FEATURES

MISSOURI HIGHWAYS AND TRANSPORTATION COMMISSION
PLANS FOR PROPOSED
STATE HIGHWAY
CLAY COUNTY

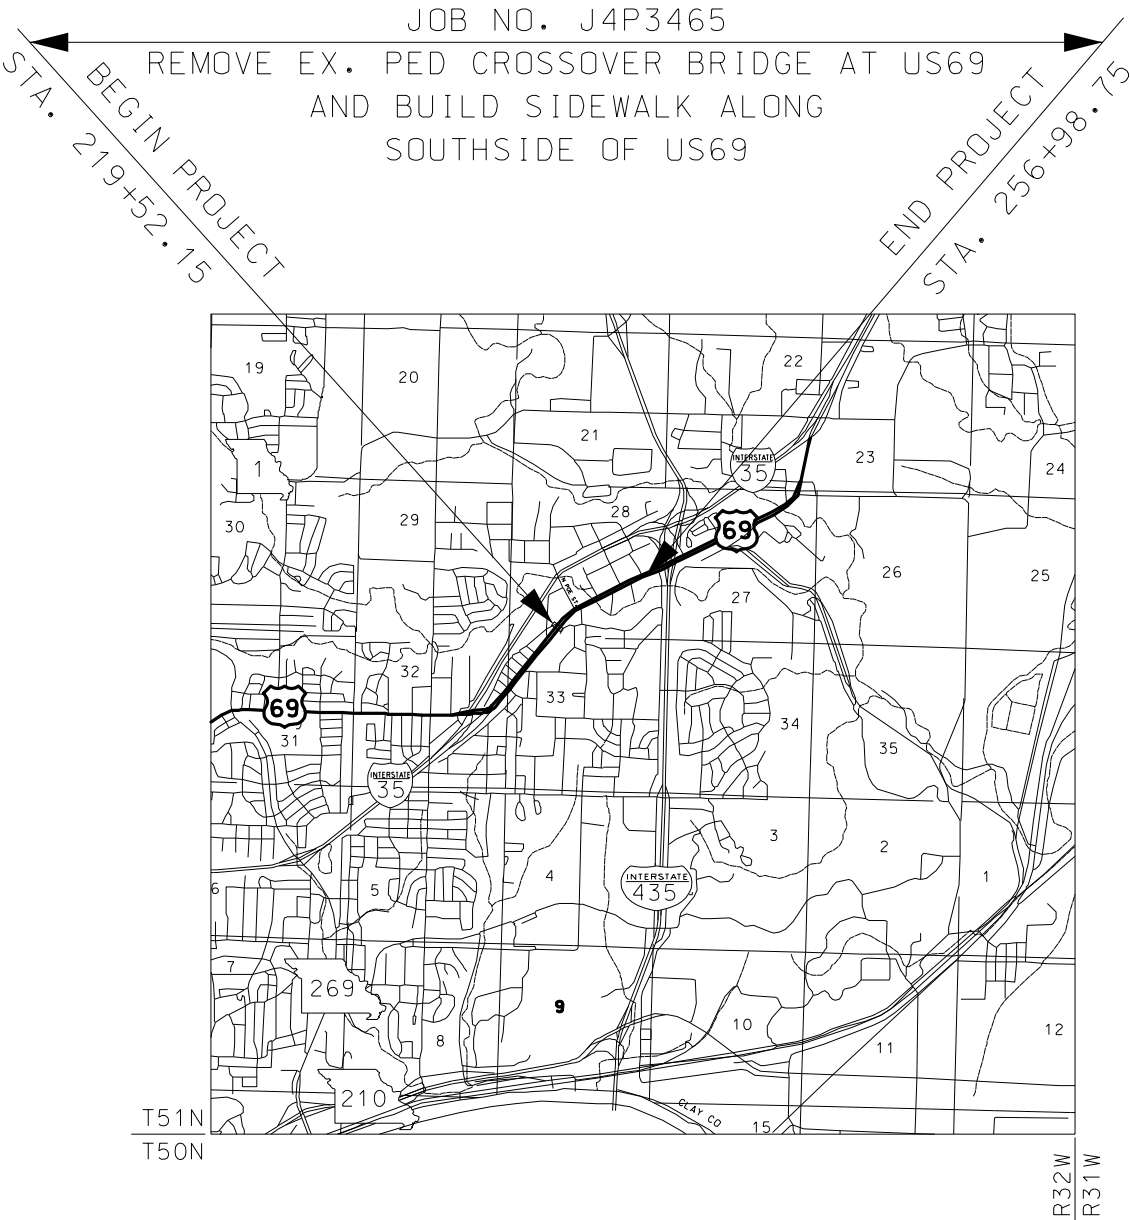

NOT TO SCALE

THE EXISTENCE AND APPROXIMATE LOCATION OF UTILITY FACILITIES KNOWN TO EXIST, AS SHOWN ON THE PLANS, ARE BASED ON THE BEST INFORMATION AVAILABLE TO THE COMMISSION AT THIS TIME. THIS INFORMATION IS PROVIDED BY THE COMMISSION "AS-IS" AND THE COMMISSION EXPRESSLY DISCLAIMS ANY REPRESENTATION OR WARRANTY AS TO THE COMPLETENESS, ACCURACY, OR SUITABILITY OF THE INFORMATION FOR ANY USE. RELIANCE UPON THIS INFORMATION IS DONE AT THE RISK AND PERIL OF THE USER, AND THE COMMISSION SHALL NOT BE LIABLE FOR ANY DAMAGES THAT MAY ARISE FROM ANY ERROR IN THE INFORMATION. IT IS, THEREFORE, THE RESPONSIBILITY OF THE CONTRACTOR TO VERIFY THE EXISTENCE, LOCATION AND STATUS OF ANY FACILITY. SUCH VERIFICATION INCLUDES DIRECT CONTACT WITH THE LISTED UTILITIES.

INDEX OF SHEETS

DESCRIPTION	SHEET NUMBER
TITLE SHEET -----	1
TYPICAL SECTIONS (TS) (XX SHEETS)---	2
QUANTITIES (QU) (XX SHEETS)-----	3
PLAN-PROFILE (PP)-----	4-XX
RIGHT OF WAY (RW)-----	XX-XX
REFERENCE POINTS (RP)-----	XX-XX
COORDINATE POINTS (CP)-----	XX-XX
SPECIAL SHEETS (SS)-----	XX-XX
TRAFFIC CONTROL SHEETS (TC)-----	XX-XX
EROSION CONTROL SHEETS (EC)-----	XX-XX
LIGHTING (LT)-----	XX-XX
SIGNALS (SG)-----	XX-XX
SIGNING (SN)-----	XX-XX
PAVEMENT MARKING (PM)-----	XX-XX
CULVERT SECTIONS (CS)-----	XX-XX
BRIDGE DRAWINGS (B)	
A####-----	XX-XX
A####-----	XX-XX
A####-----	XX-XX
A####-----	XX-XX
CROSS SECTIONS (XS)-----	1-6

LENGTH OF PROJECT

BEGINNING OF PROJECT	STA. 222 + 45.00
END OF PROJECT	STA. 256 + 98.75
APPARENT LENGTH	3746.60 FEET
EQUATIONS AND EXCEPTIONS:	
BRIDGE A5570	125.00 FEET
TOTAL CORRECTIONS	125.00 FEET
NET LENGTH OF PROJECT	3621.60 FEET
STATE LENGTH	00.686 MILES
FOR INFORMATION ONLY	00.450 ACRES
ESTIMATED DISTURBED AREA	

DESCRIPTION






DATE

MISSOURI HIGHWAYS AND TRANSPORTATION COMMISSION



105 WEST CAPITOL
JEFFERSON CITY, MO 65102
1-888-ASK-MODOT (1-888-275-6636)

IF A SEAL IS PRESENT ON THIS SHEET IT HAS BEEN ELECTRONICALLY SEALED AND DATED:

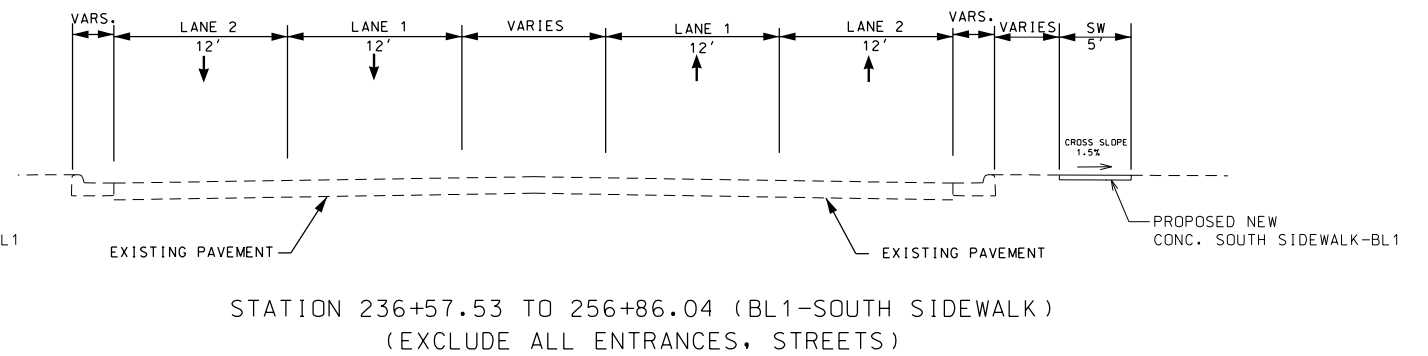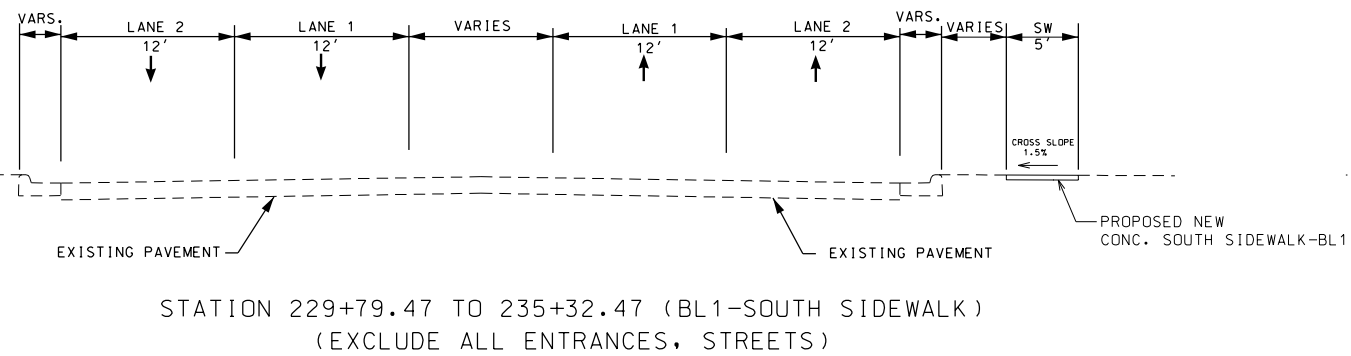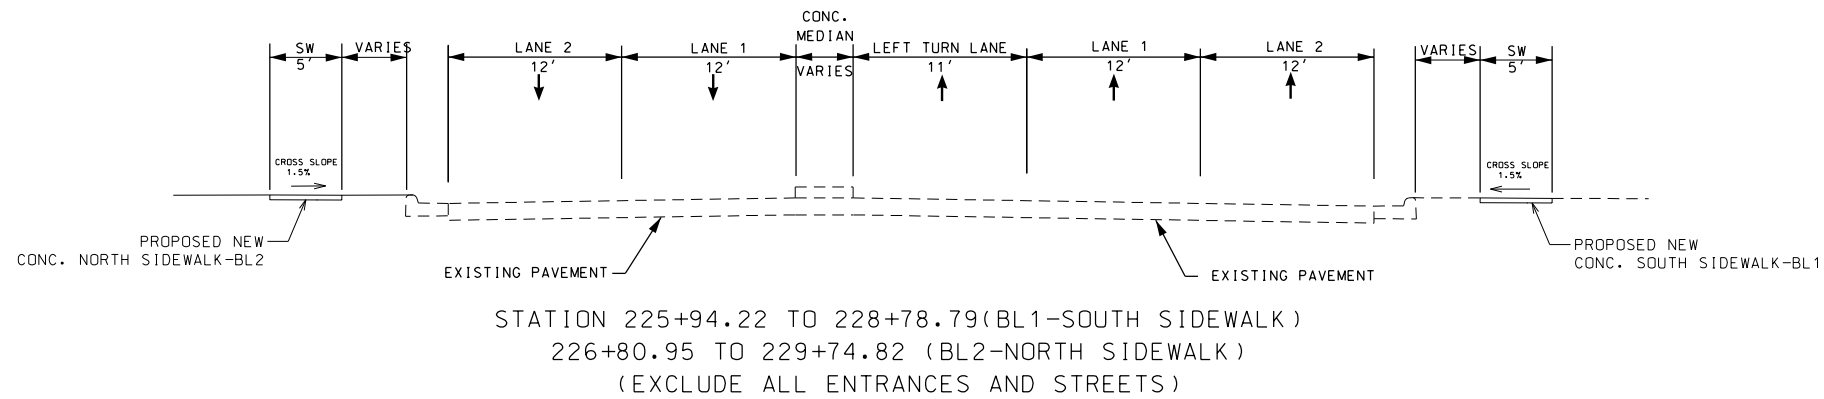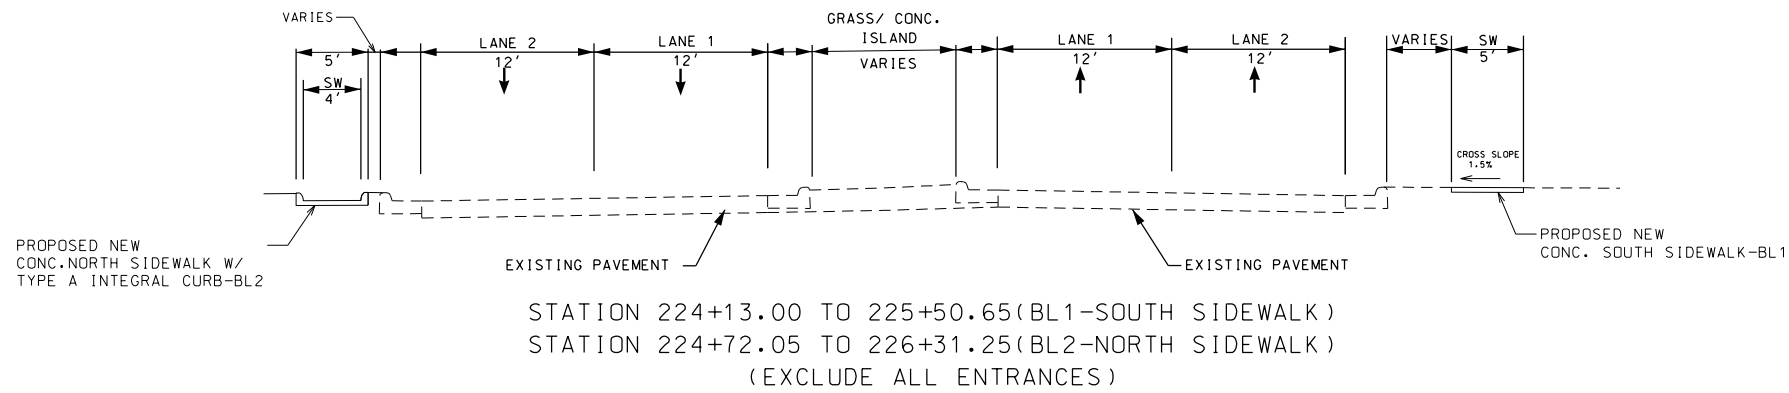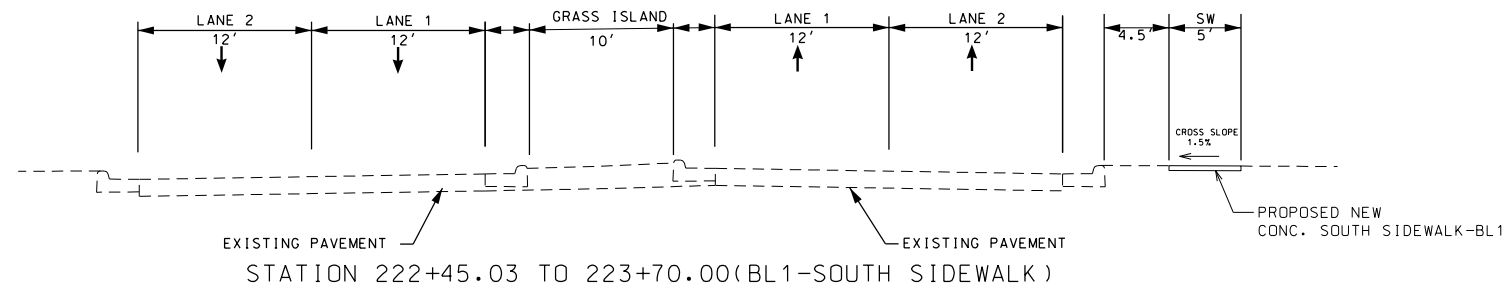

NOTE:

ALL ENTRANCES AND SIGN RELOCATIONS ARE STATIONED OFF OF RTE. 69 CENTER LINE (CL-US69)

ALL SIDEWALKS ARE STATIONED OFF OF THE SIDEWALK BASE LINE

(BL1 - SOUTH SIDEWALK & BL2- NORTH SIDEWALK)

DATE PREPARED
4/28/2022

ROUTE
69

STATE
MO

DISTRICT
KC

SHEET NO.
2

COUNTY
CLAY

JOB NO.
J4P3465

CONTRACT ID.

PROJECT NO.

BRIDGE NO.

DESCRIPTION

DATE

MISSOURI HIGHWAYS AND TRANSPORTATION COMMISSION



105 WEST CAPITOL
JEFFERSON CITY, MO 65102
1-888-ASK-MODOT (1-888-275-6636)

MODOT

TYPICAL SECTION SHEET
SHEET 1 OF 1

NOT TO SCALE

002_J4P3465_TS.dgn 8:31:27 AM 4/28/2022

 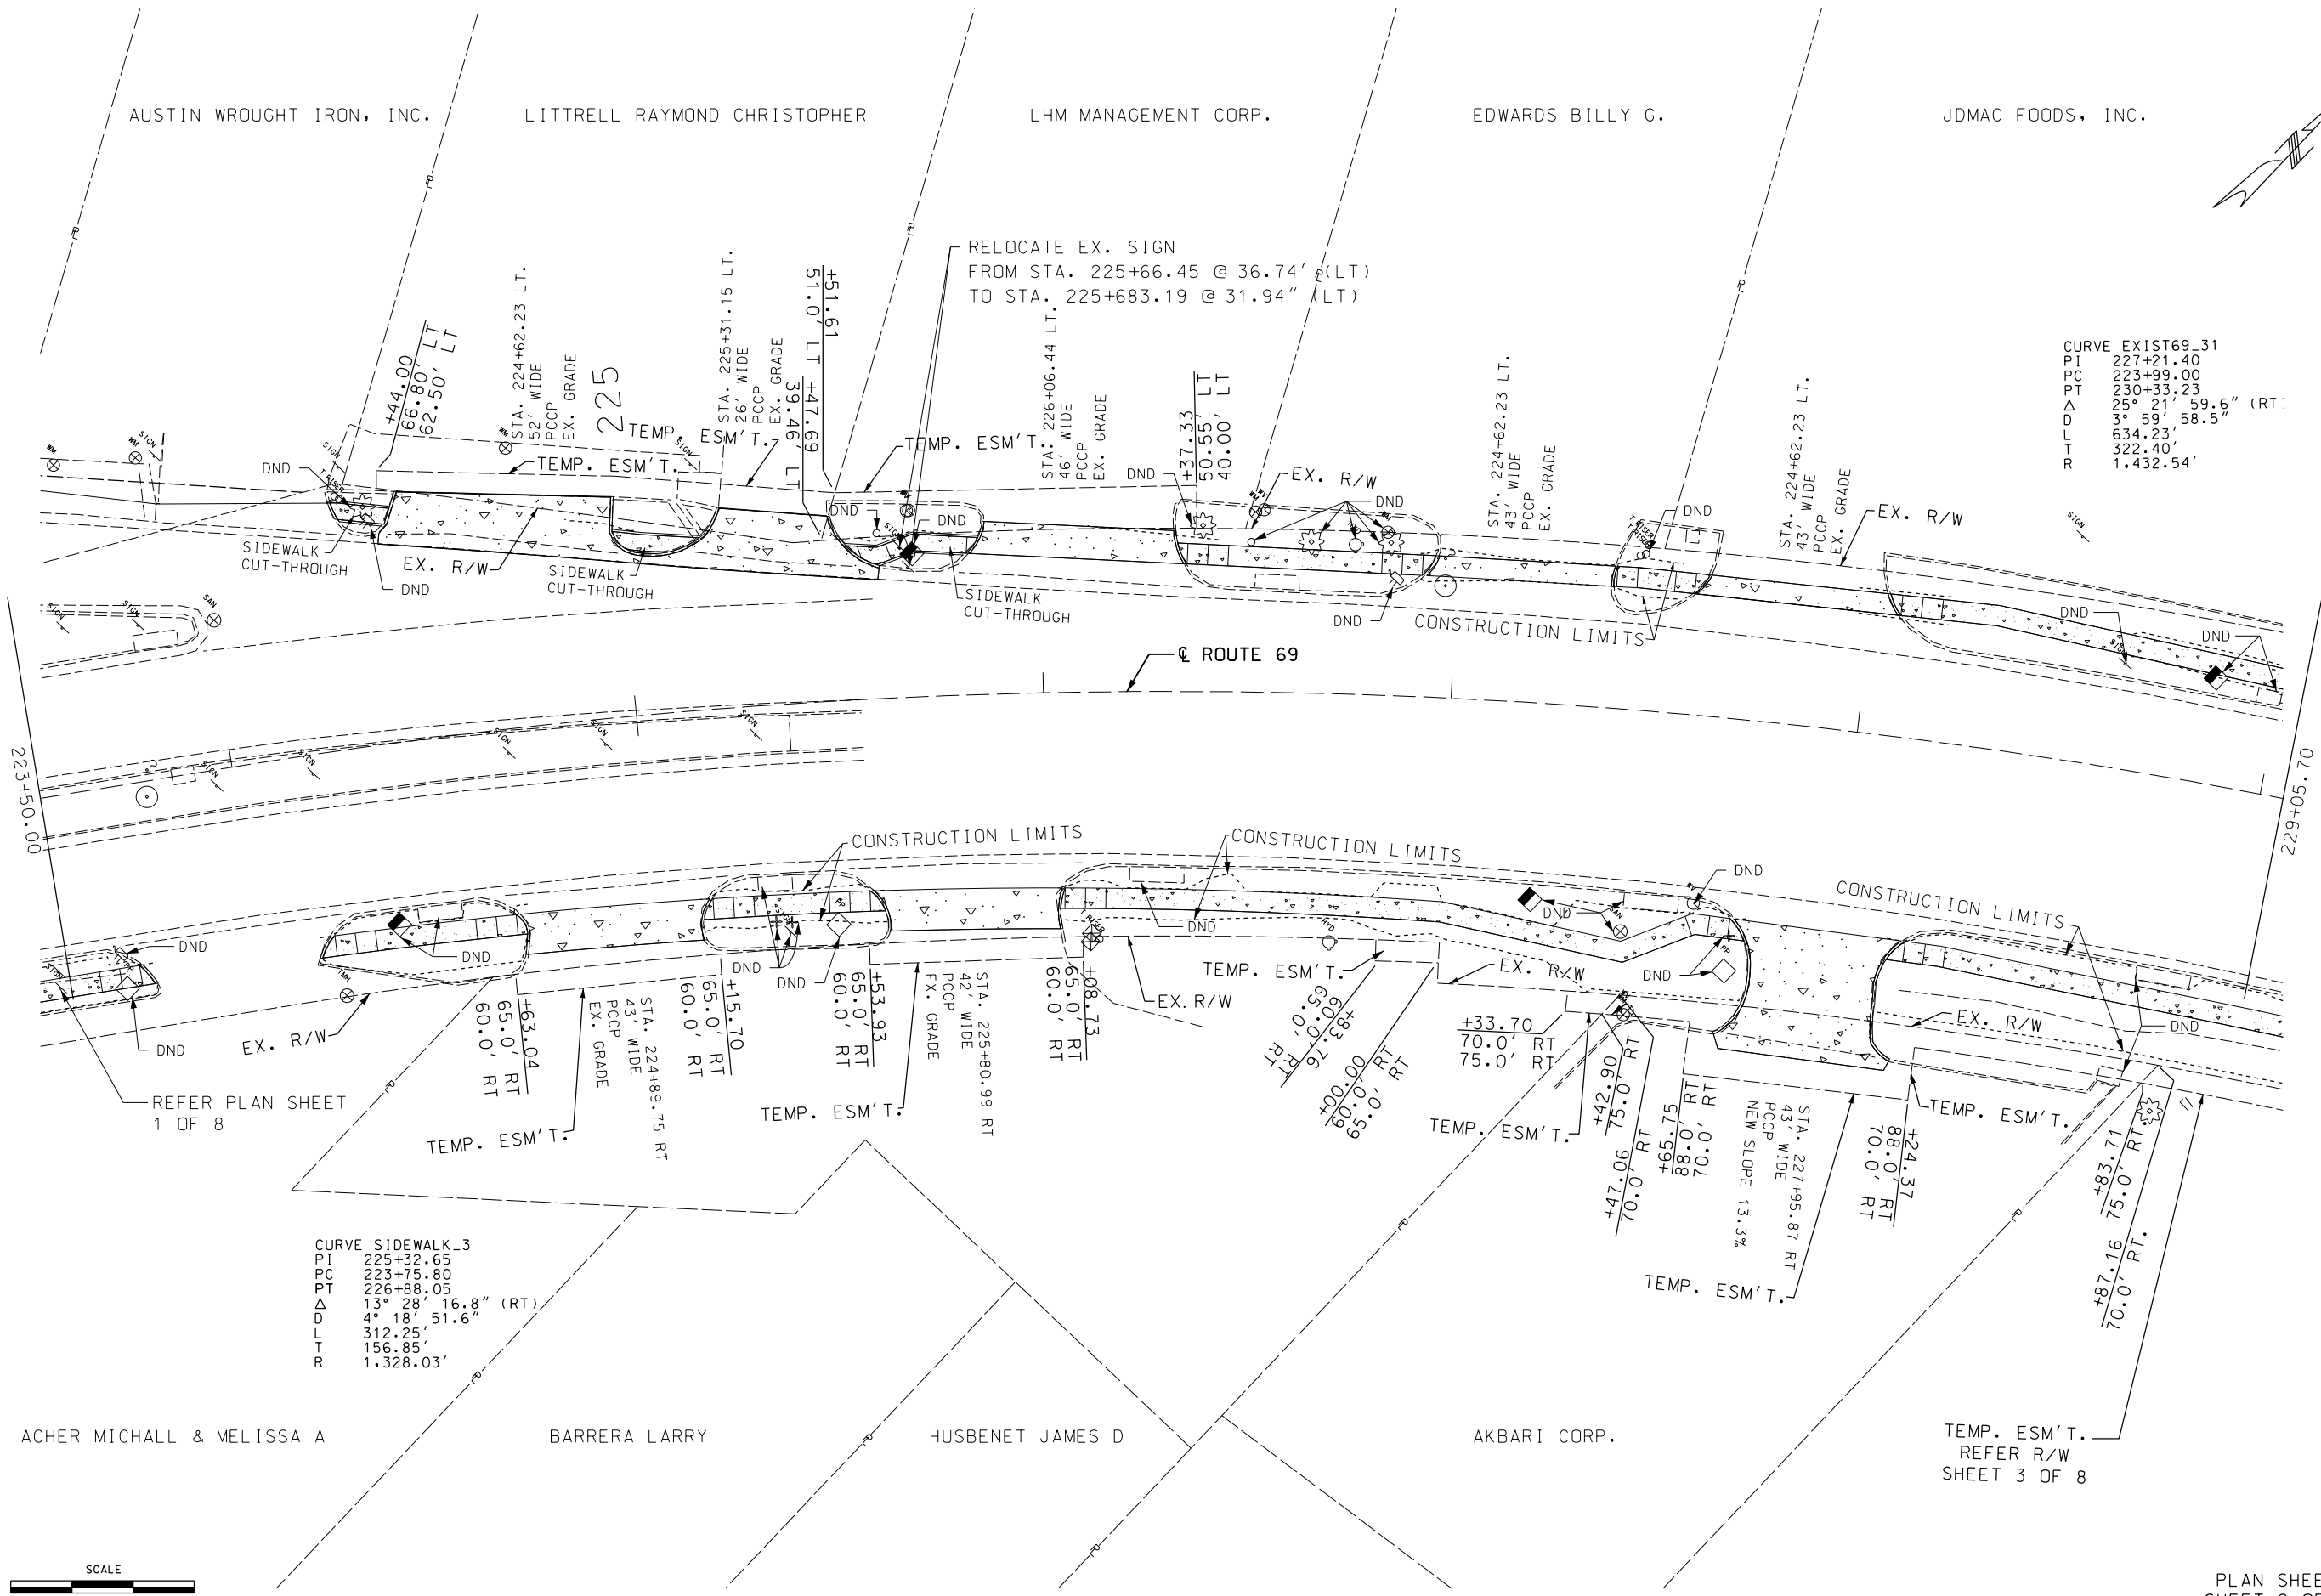

ACHER MICHALL & MELISSA A

BARRERA LARRY

HUSBENET JAMES D

AKBARI CORP.

CURVE SIDEWALK_3
PI 225+32.65
PC 223+75.80
PT 226+88.05
Δ 13° 28' 16.8" (RT)
LT 4° 18' 51.6"
D 312.25'
T 156.85'
R 1,328.03'



CURVE EXIST69_31
PI 227+21.40
PC 223+99.00
PT 230+33.23
Δ 25° 21' 59.6" (RT)
LT 3° 59' 58.5"
D 634.23'
T 322.40'
R 1,432.54'

RELOCATE EX. SIGN
FROM STA. 225+66.45 @ 36.74' (LT)
TO STA. 225+683.19 @ 31.94' (LT)

TEMP. ESM'T.
REFER R/W
SHEET 3 OF 8

PLAN SHEET
SHEET 2 OF 8


DATE PREPARED 4/28/2022	
ROUTE 69	STATE MO
DISTRICT KC	SHEET NO. 5
COUNTY CLAY	
JOB NO. J4P3465	
CONTRACT ID.	
PROJECT NO.	
BRIDGE NO.	
DESCRIPTION	DATE
MISSOURI HIGHWAYS AND TRANSPORTATION COMMISSION	
 105 WEST CAPITOL JEFFERSON CITY, MO 65102 1-888-ASK-MODOT (1-888-275-6636)	
IF A SEAL IS PRESENT ON THIS SHEET IT HAS BEEN ELECTRONICALLY SEALED AND DATED.	

 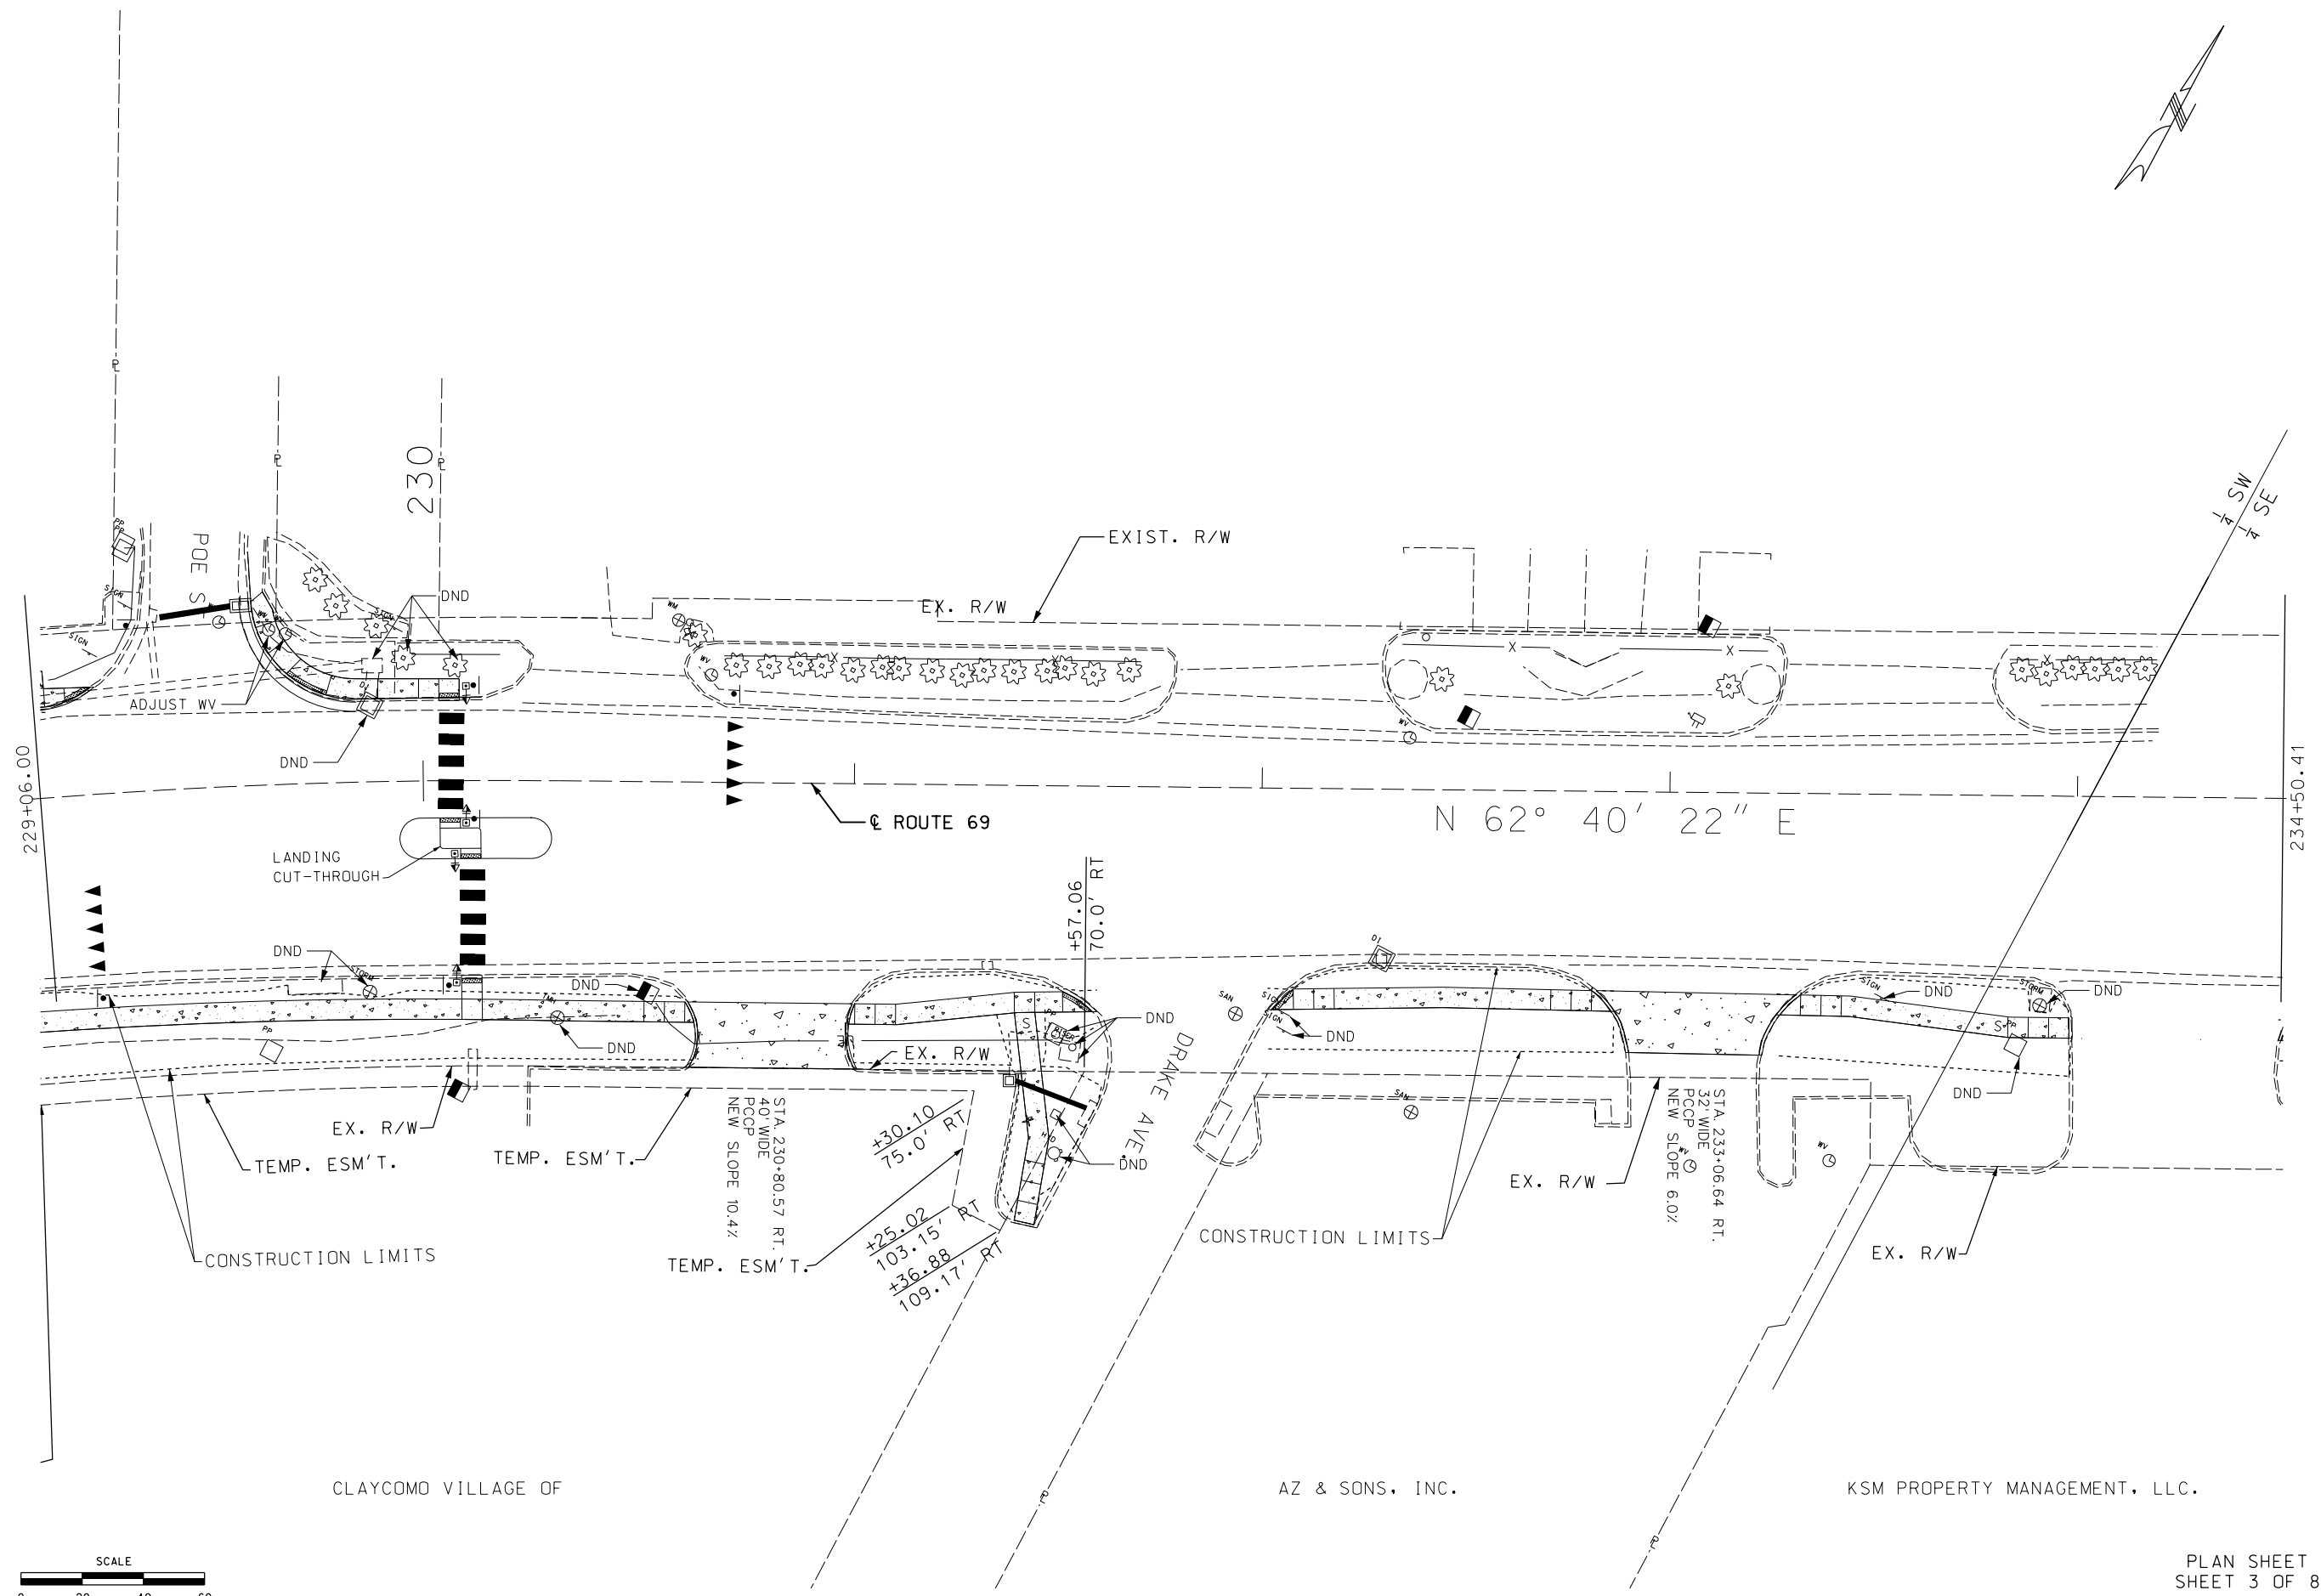

PLAN SHEET
SHEET 3 OF 8

DATE PREPARED 4/28/2022	
ROUTE 69	STATE MO
DISTRICT KC	SHEET NO. 6
COUNTY CLAY	
JOB NO. J4P3465	
CONTRACT ID.	
PROJECT NO.	
BRIDGE NO.	
DESCRIPTION	DATE
MISSOURI HIGHWAYS AND TRANSPORTATION COMMISSION	
 105 WEST CAPITOL JEFFERSON CITY, MO 65102 1-888-ASK-MODOT (1-888-275-6636)	

IF A SEAL IS PRESENT ON THIS SHEET IT HAS BEEN ELECTRONICALLY SEALED AND DATED.

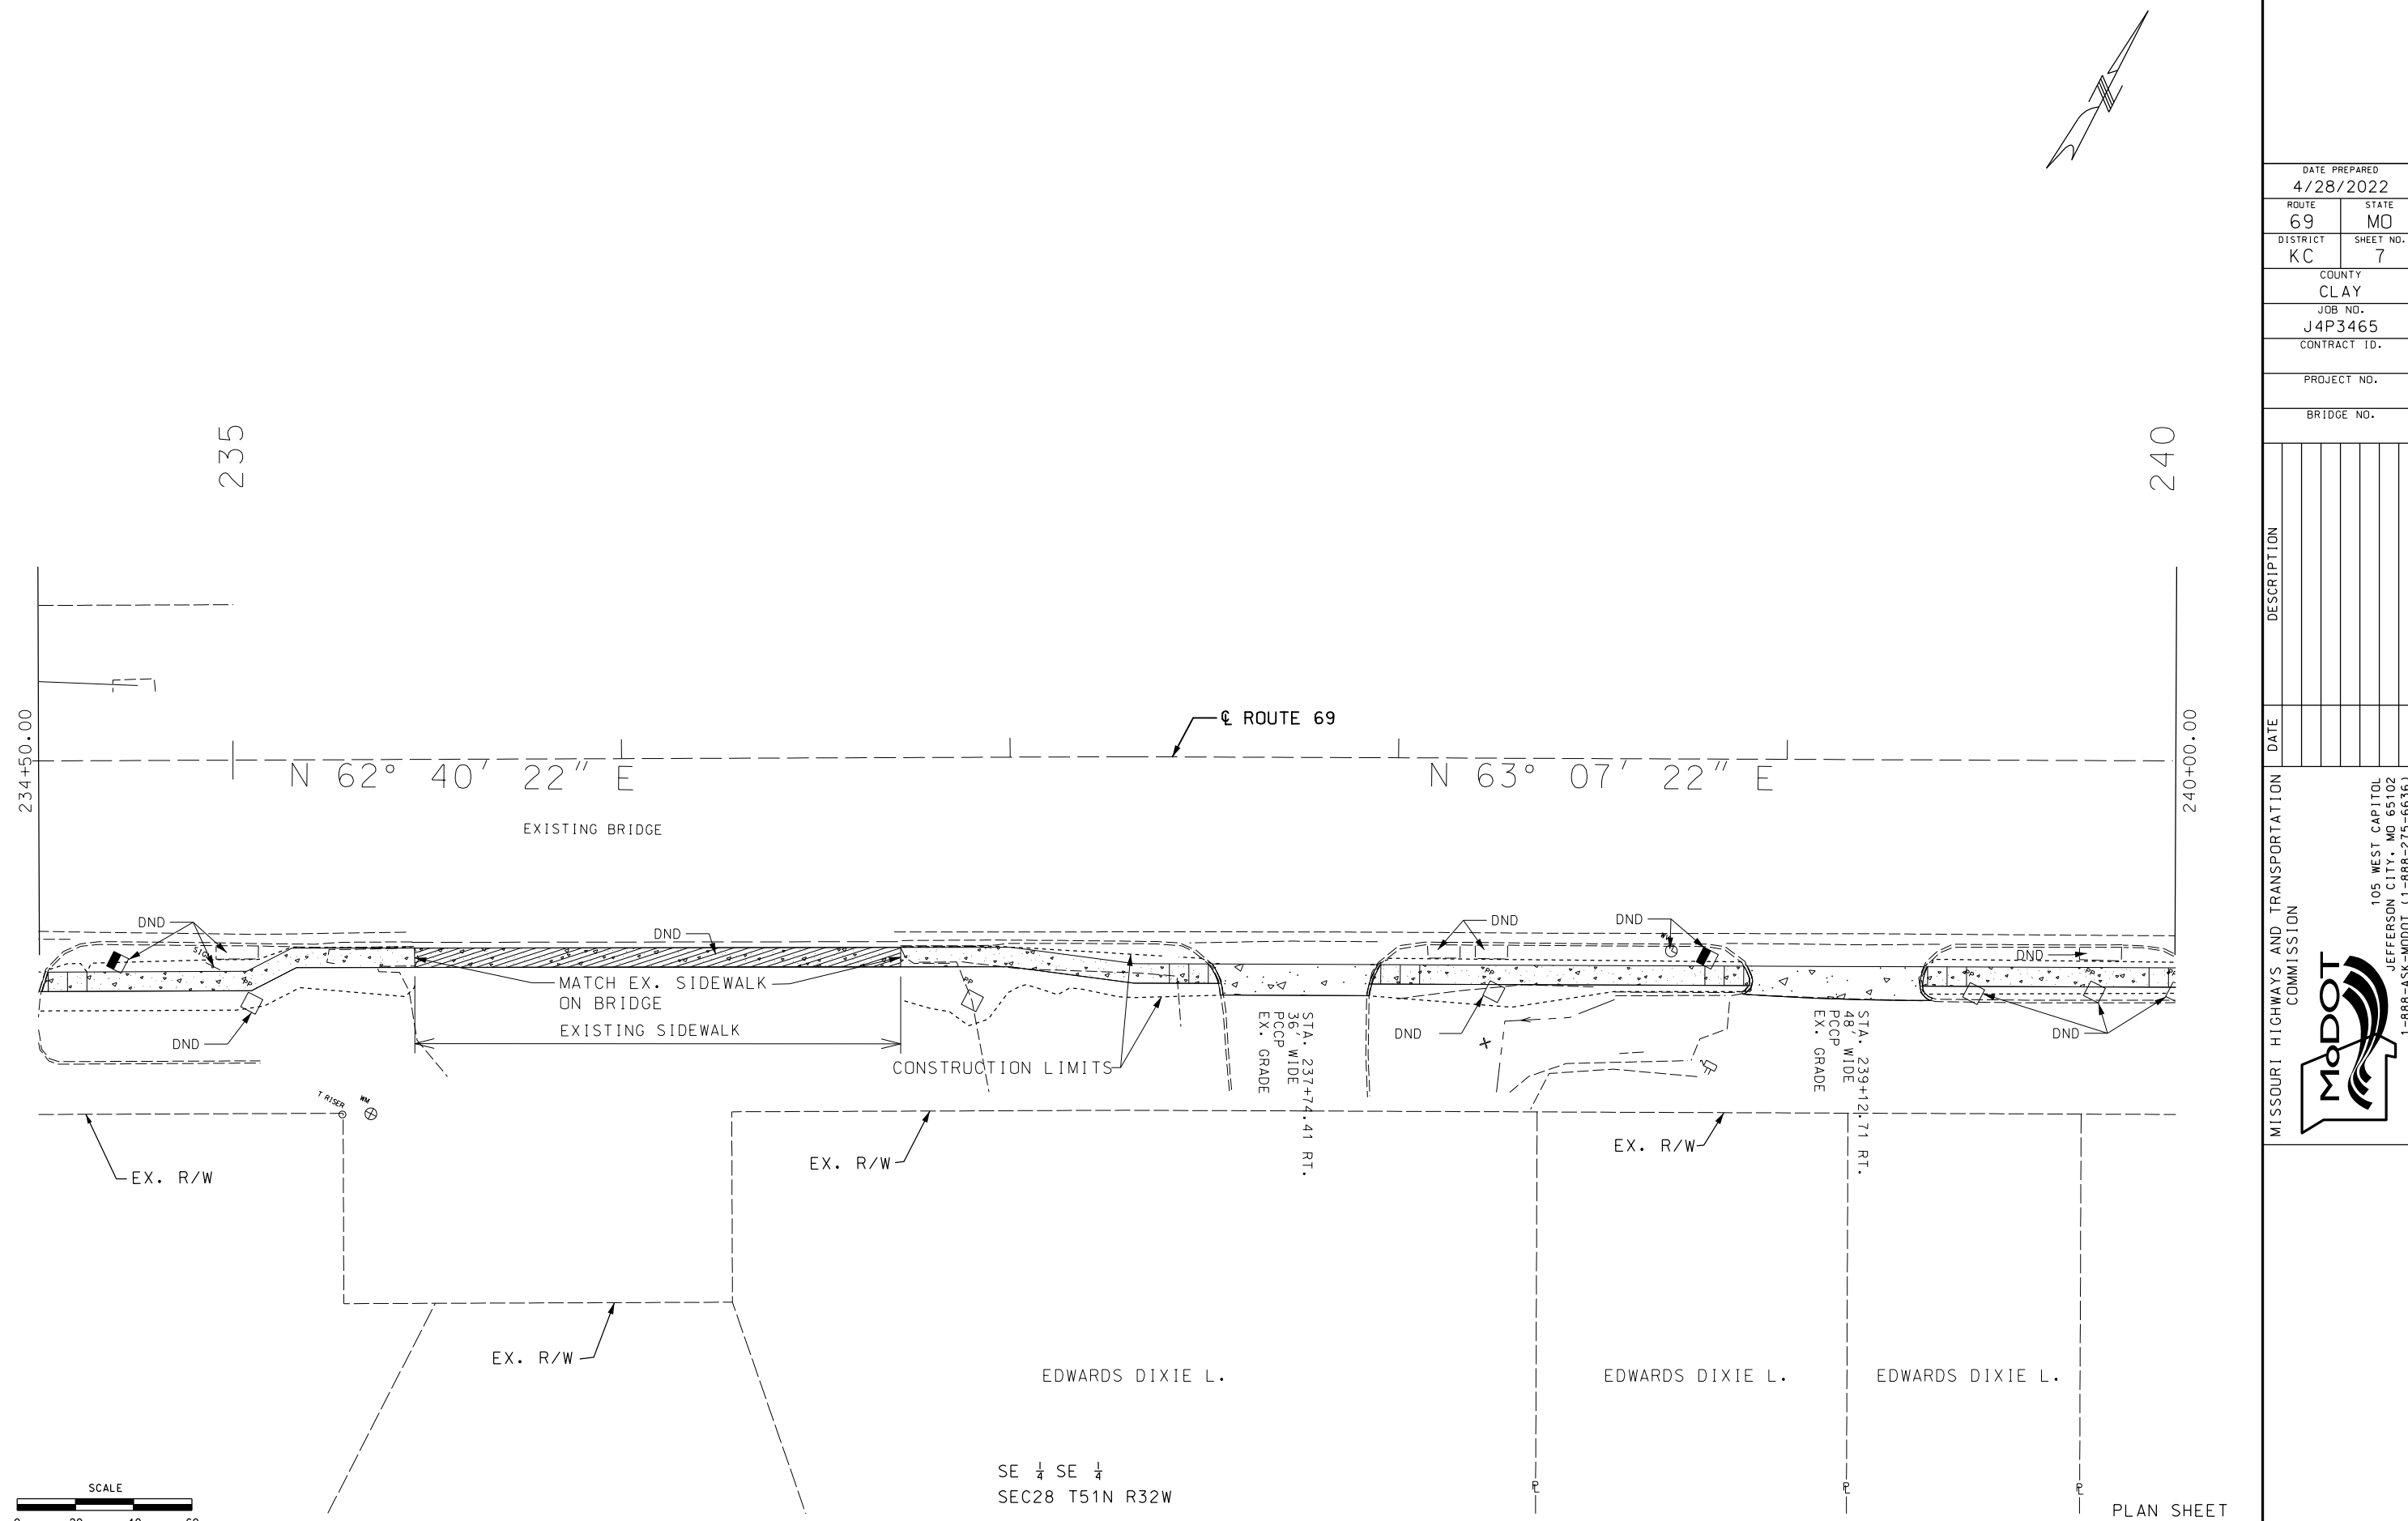

DATE PREPARED 4/28/2022	
ROUTE 69	STATE MO
DISTRICT KC	SHEET NO. 7
COUNTY CLAY	
JOB NO. J4P3465	
CONTRACT ID.	
PROJECT NO.	
BRIDGE NO.	



DESCRIPTION	DATE

MISSOURI HIGHWAYS AND TRANSPORTATION COMMISSION



105 WEST CAPITOL
JEFFERSON CITY, MO 65102
1-888-ASK-MODOT (1-888-275-6636)

IF A SEAL IS PRESENT ON THIS SHEET IT HAS BEEN ELECTRONICALLY SEALED AND DATED.

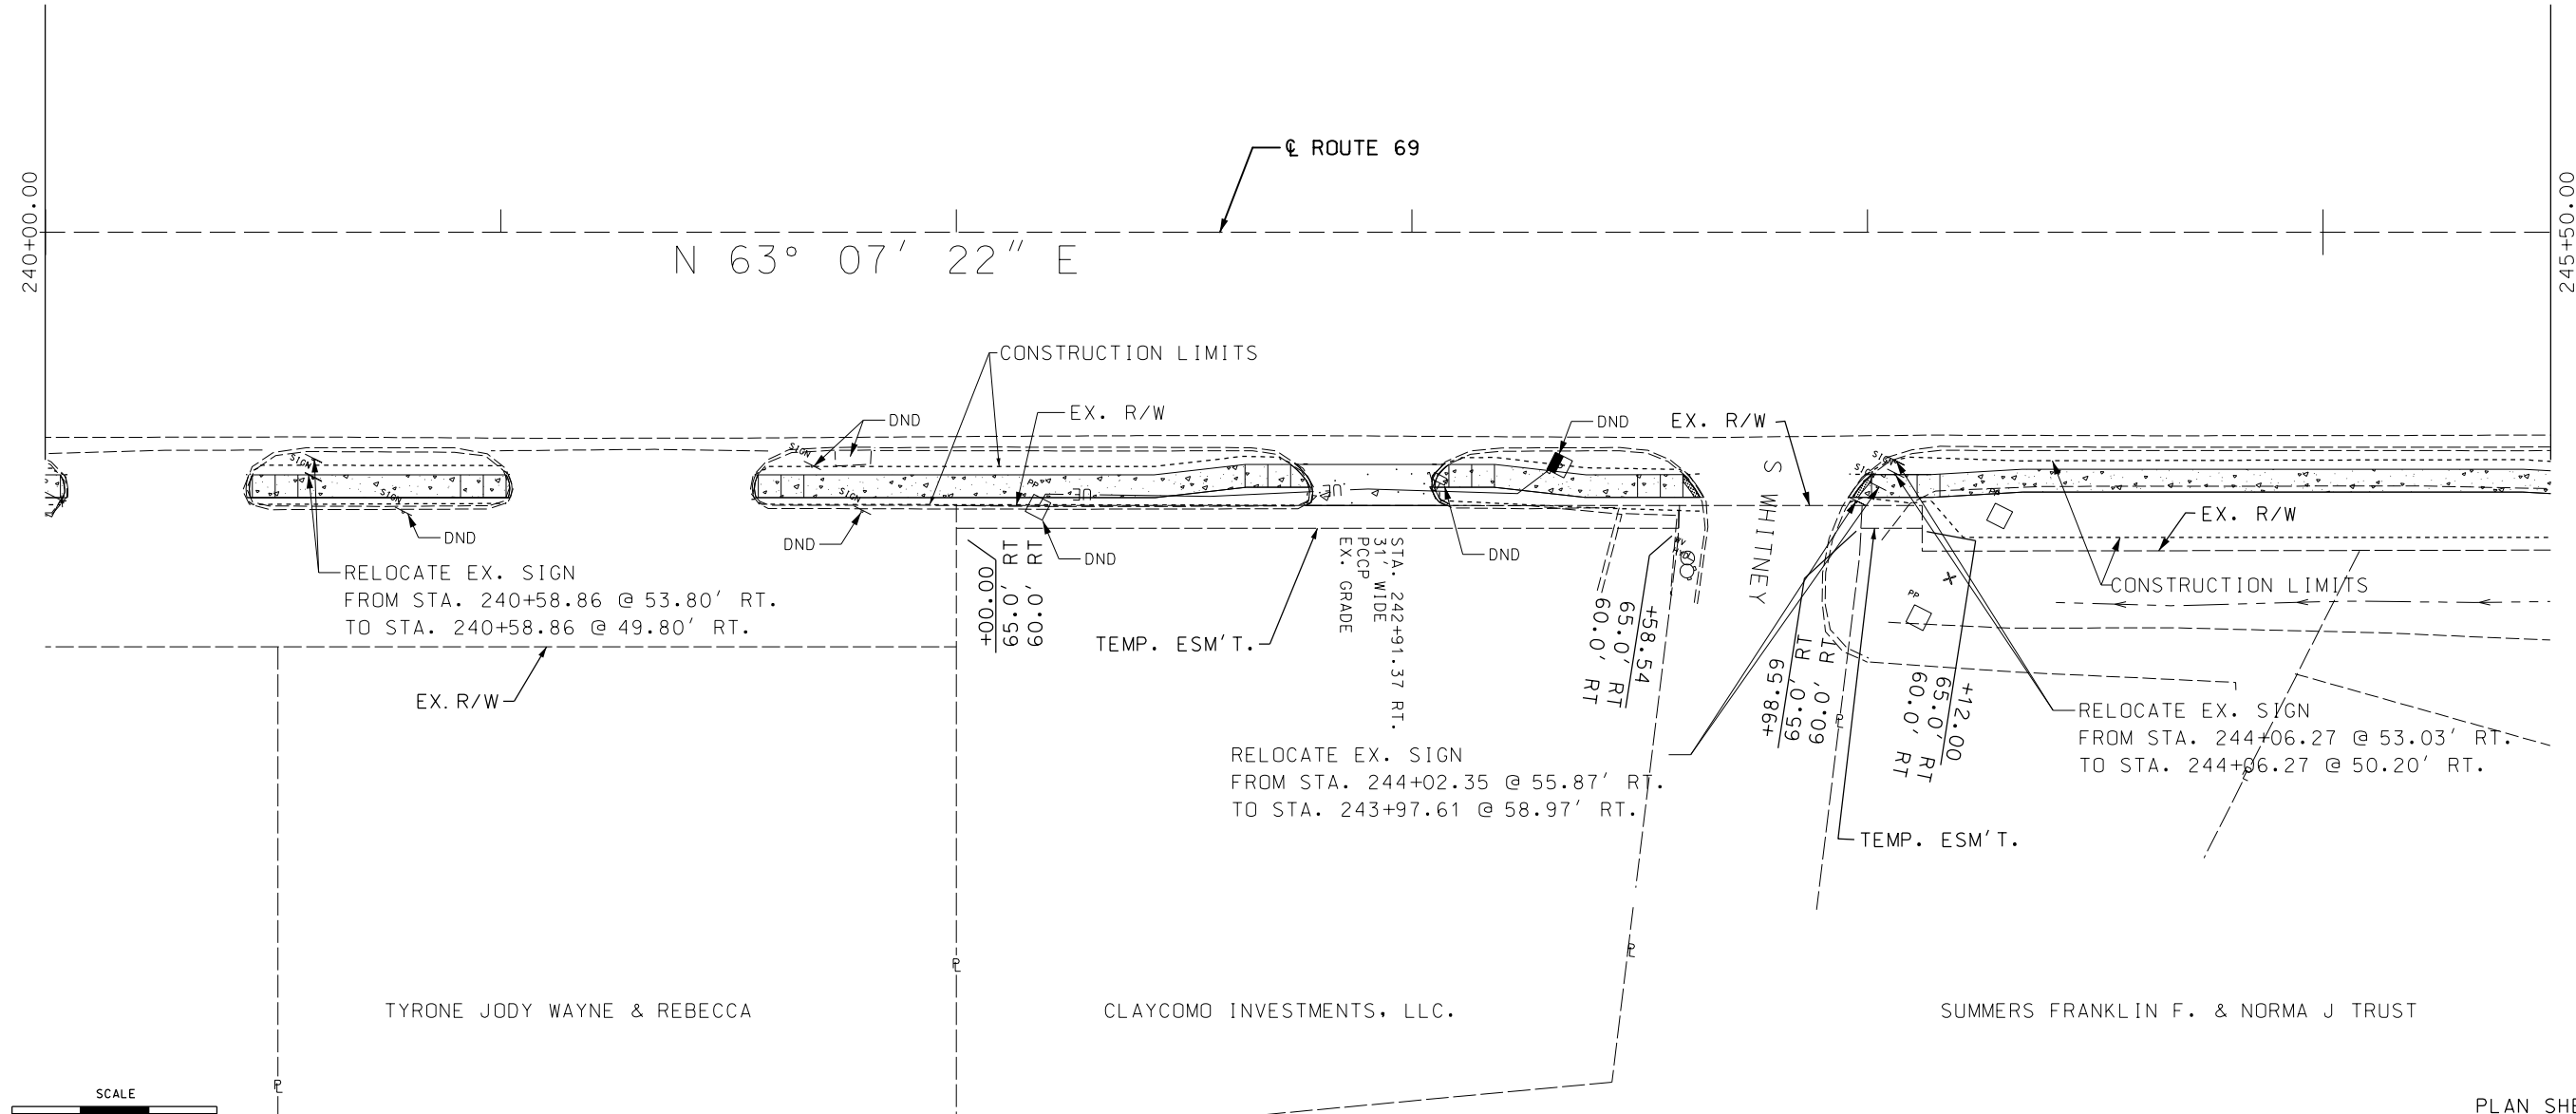 

245

DATE PREPARED 4/28/2022	
ROUTE 69	STATE MO
DISTRICT KC	SHEET NO. 8
COUNTY CLAY	
JOB NO. J4P3465	
CONTRACT ID.	
PROJECT NO.	
BRIDGE NO.	

DESCRIPTION	DATE




MISSOURI HIGHWAYS AND TRANSPORTATION COMMISSION

MoDOT

105 WEST CAPITOL
JEFFERSON CITY, MO 65102
1-888-ASK-MODOT (1-888-275-6636)

PLAN SHEET
SHEET 5 OF 8

IF A SEAL IS PRESENT ON THIS SHEET IT HAS BEEN ELECTRONICALLY SEALED AND DATED.

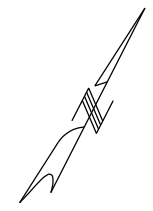 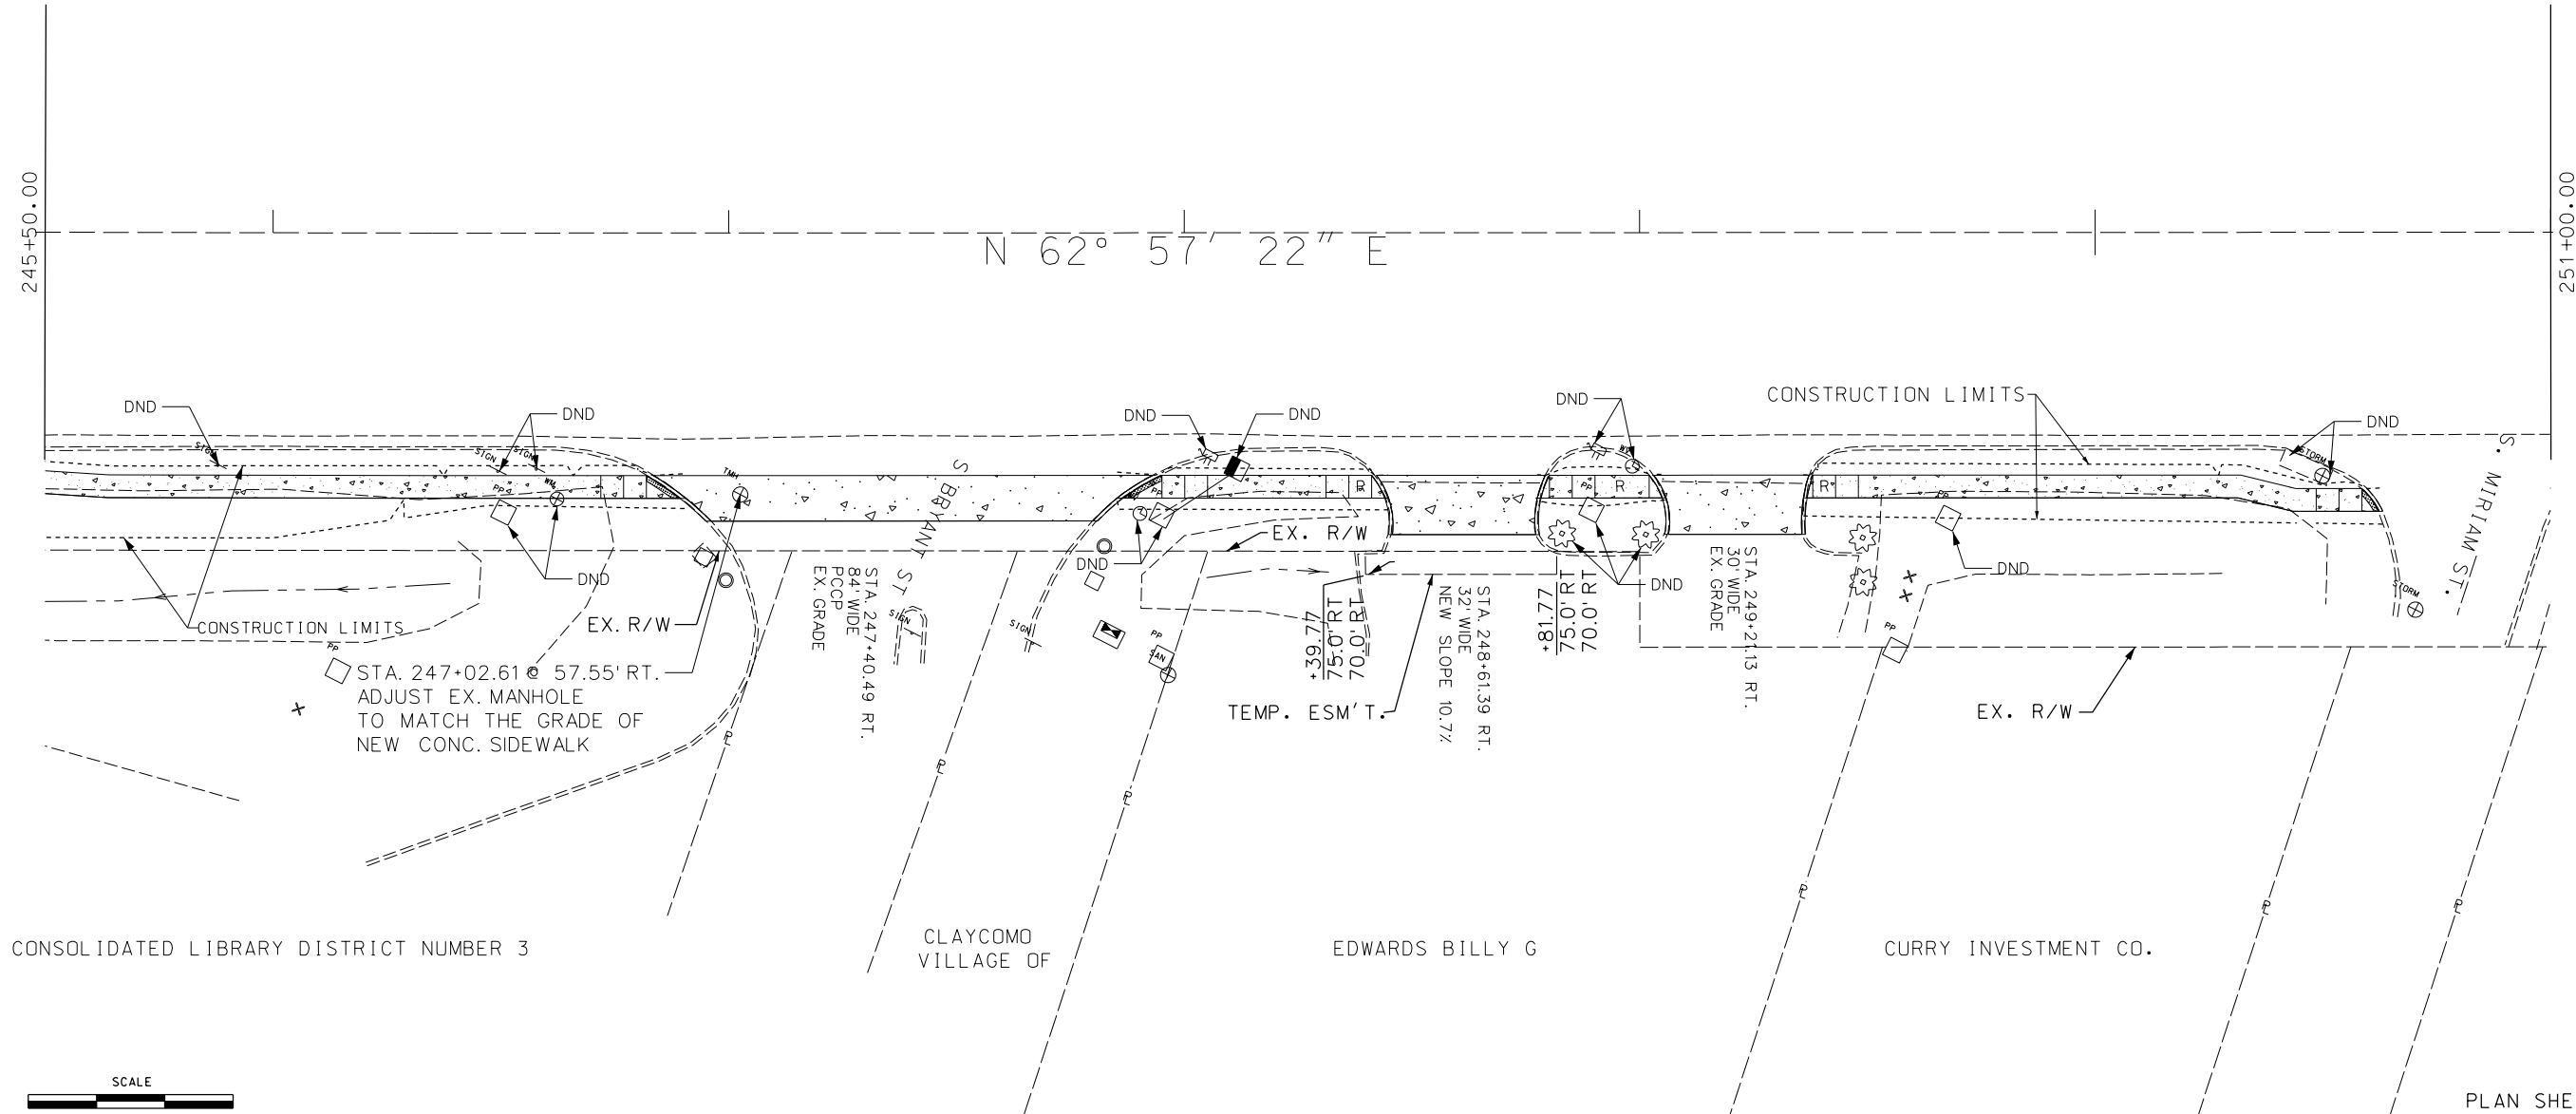

DATE PREPARED 4/28/2022	
ROUTE 69	STATE MO
DISTRICT KC	SHEET NO. 9
COUNTY CLAY	
JOB NO. J4P3465	
CONTRACT ID.	
PROJECT NO.	
BRIDGE NO.	



DESCRIPTION	DATE

MISSOURI HIGHWAYS AND TRANSPORTATION COMMISSION



105 WEST CAPITOL
JEFFERSON CITY, MO 65102
1-888-ASK-MODOT (1-888-275-6636)

IF A SEAL IS PRESENT ON THIS SHEET IT HAS BEEN ELECTRONICALLY SEALED AND DATED.

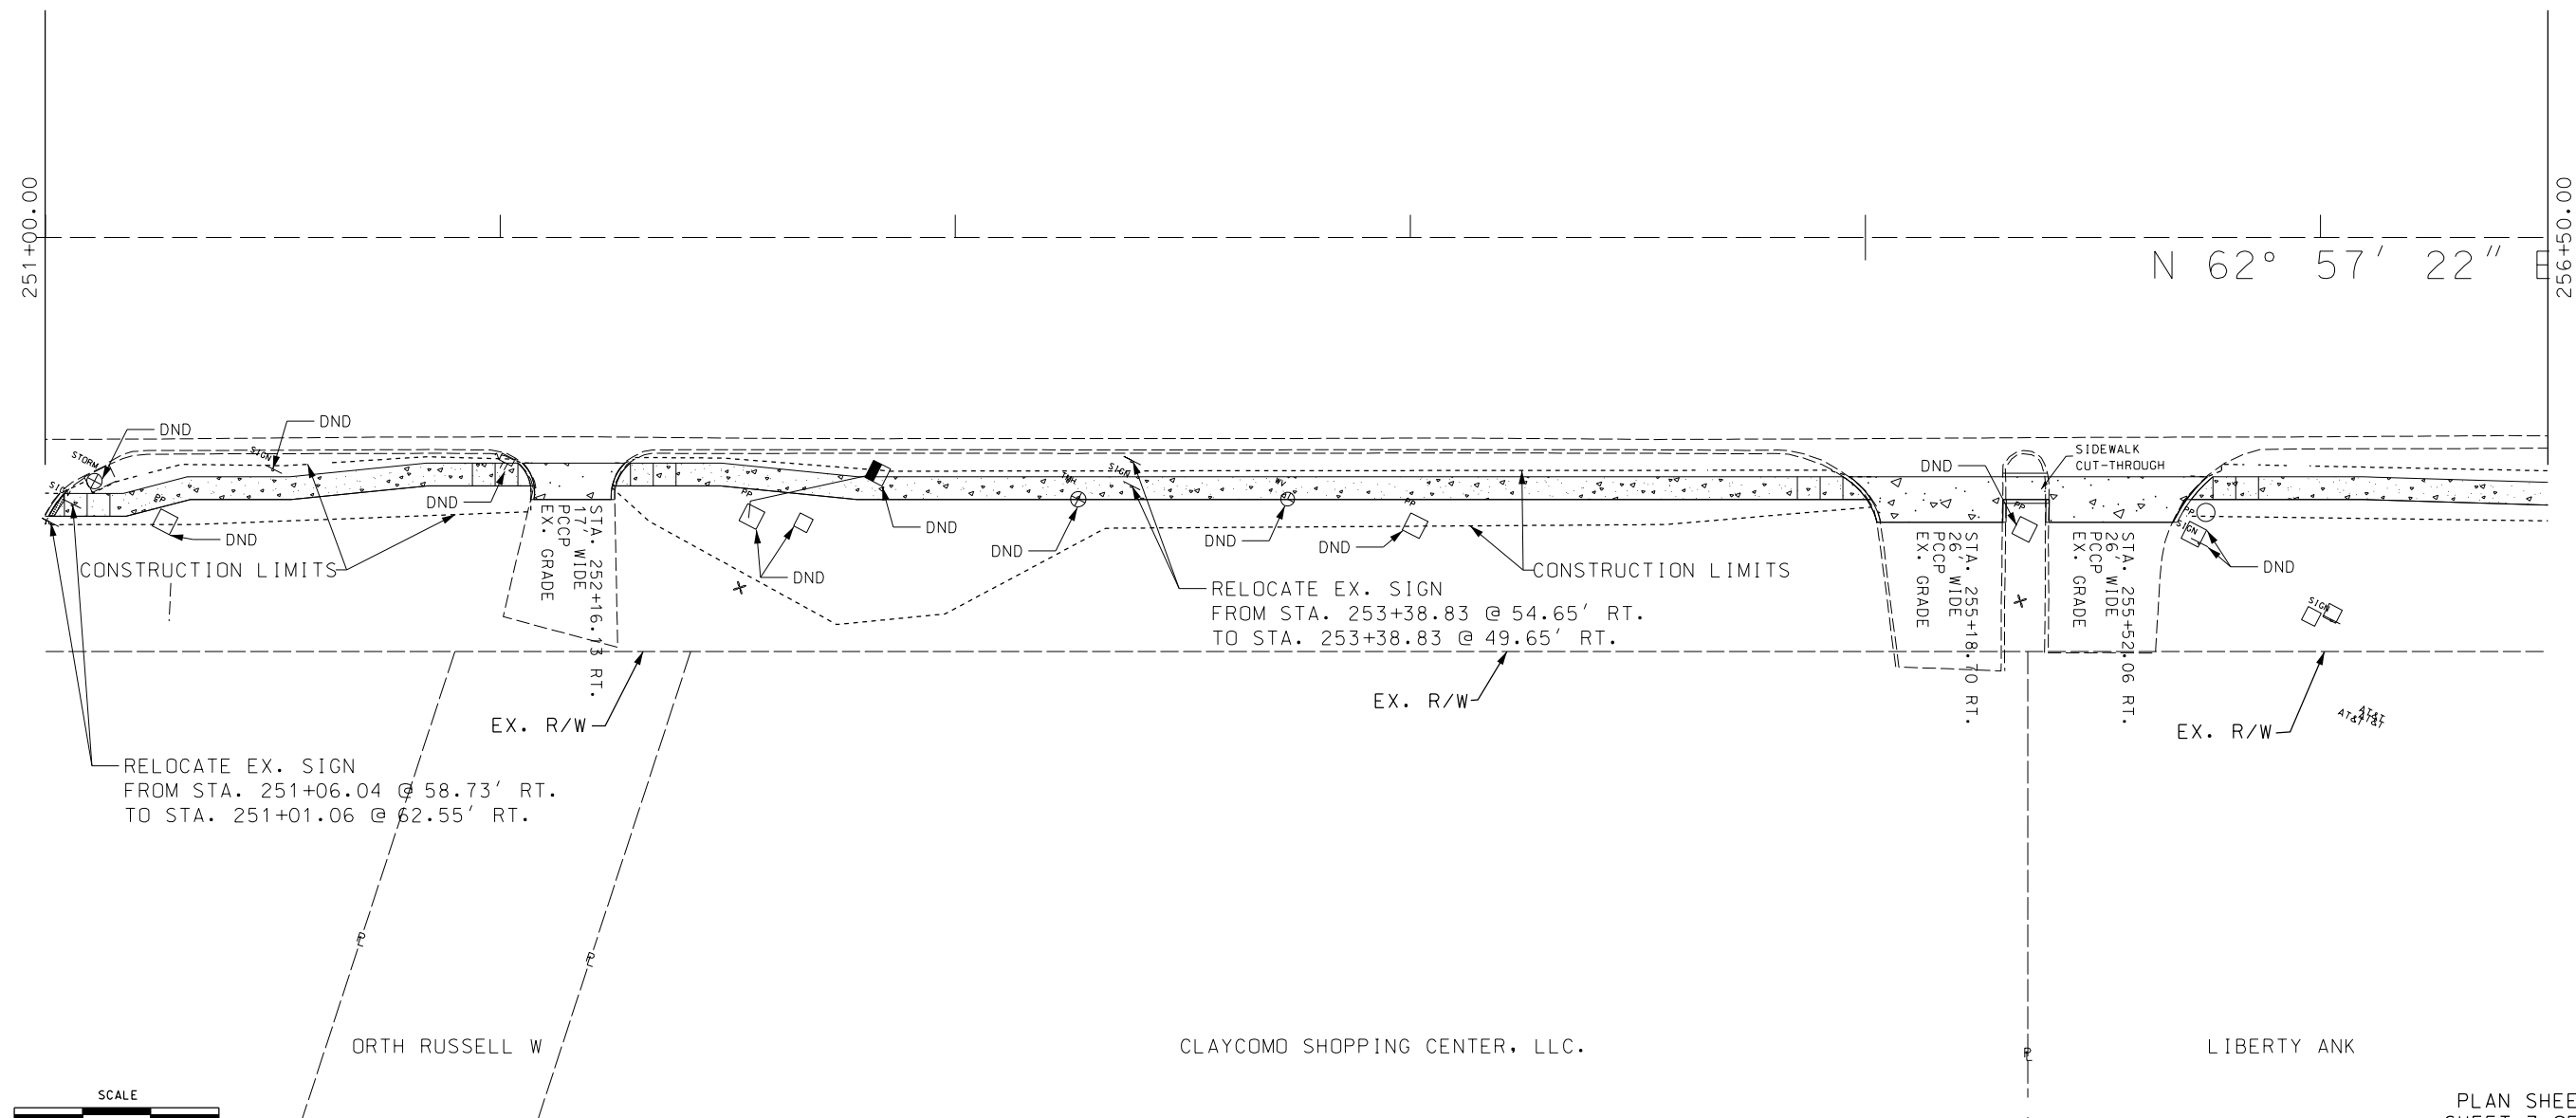 

255

PLAN SHEET
SHEET 7 OF 8


DATE PREPARED 4/28/2022	
ROUTE 69	STATE MO
DISTRICT KC	SHEET NO. 10
COUNTY CLAY	
JOB NO. J4P3465	
CONTRACT ID.	
PROJECT NO.	
BRIDGE NO.	
DESCRIPTION	
DATE	

MISSOURI HIGHWAYS AND TRANSPORTATION
COMMISSION



105 WEST CAPITOL
JEFFERSON CITY, MO 65102
1-888-ASK-MODOT (1-888-275-6636)

IF A SEAL IS PRESENT ON THIS SHEET IT HAS BEEN ELECTRONICALLY SEALED AND DATED.

 



256+50.00

END OF PROJECT
STA. 256+98.65

N 62° 57' 22" E

260

262+00.00

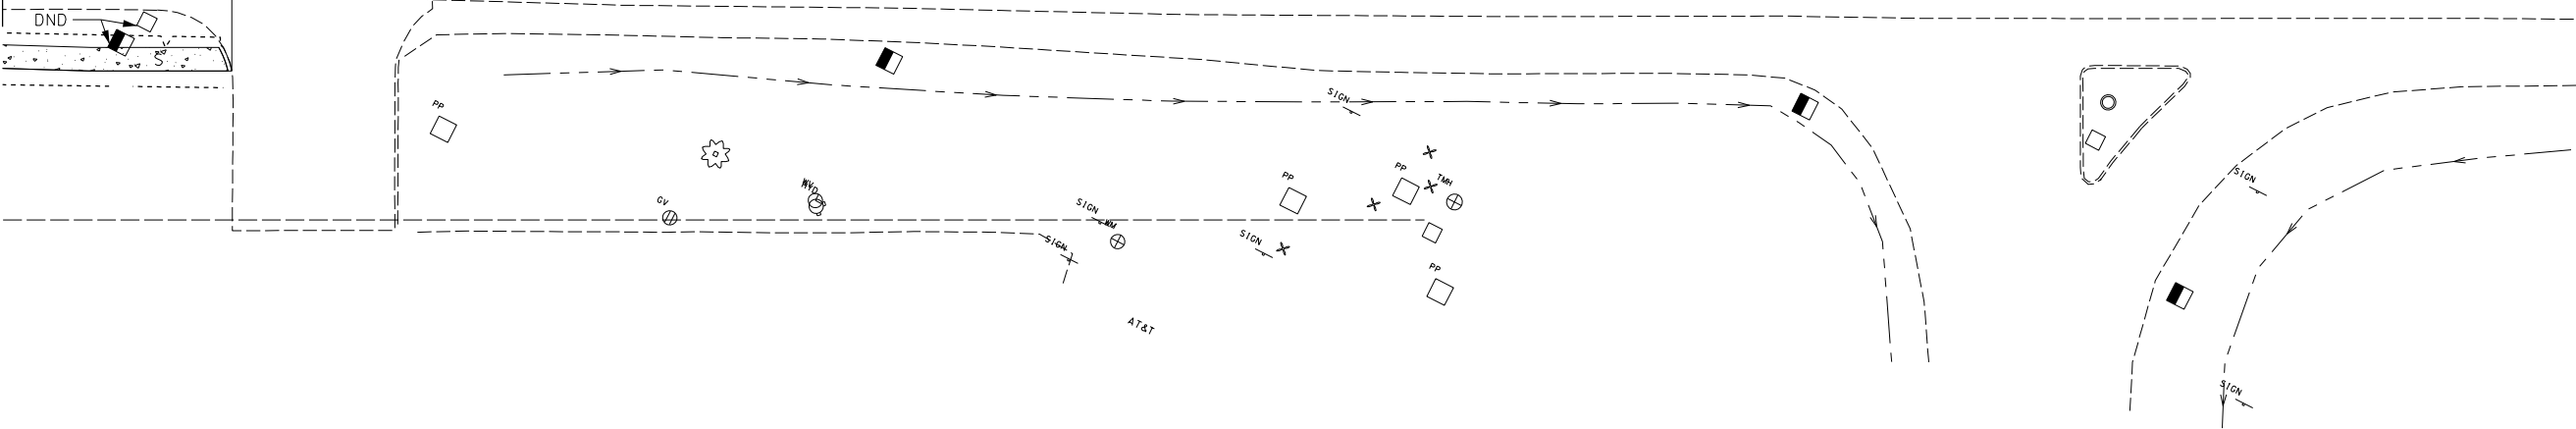 

PLAN SHEET
SHEET 8 OF 8

DATE PREPARED 4/28/2022	
ROUTE 69	STATE MO
DISTRICT KC	SHEET NO. 11
COUNTY CLAY	
JOB NO. J4P3465	
CONTRACT ID.	
PROJECT NO.	
BRIDGE NO.	
DESCRIPTION	DATE
MISSOURI HIGHWAYS AND TRANSPORTATION COMMISSION	
	
105 WEST CAPITOL JEFFERSON CITY, MO 65102 1-888-ASK-MODOT (1-888-275-6636)	

IF A SEAL IS PRESENT ON THIS SHEET IT HAS BEEN ELECTRONICALLY SEALED AND DATED.