


PROPOSED TYPICAL SECTION
I-435

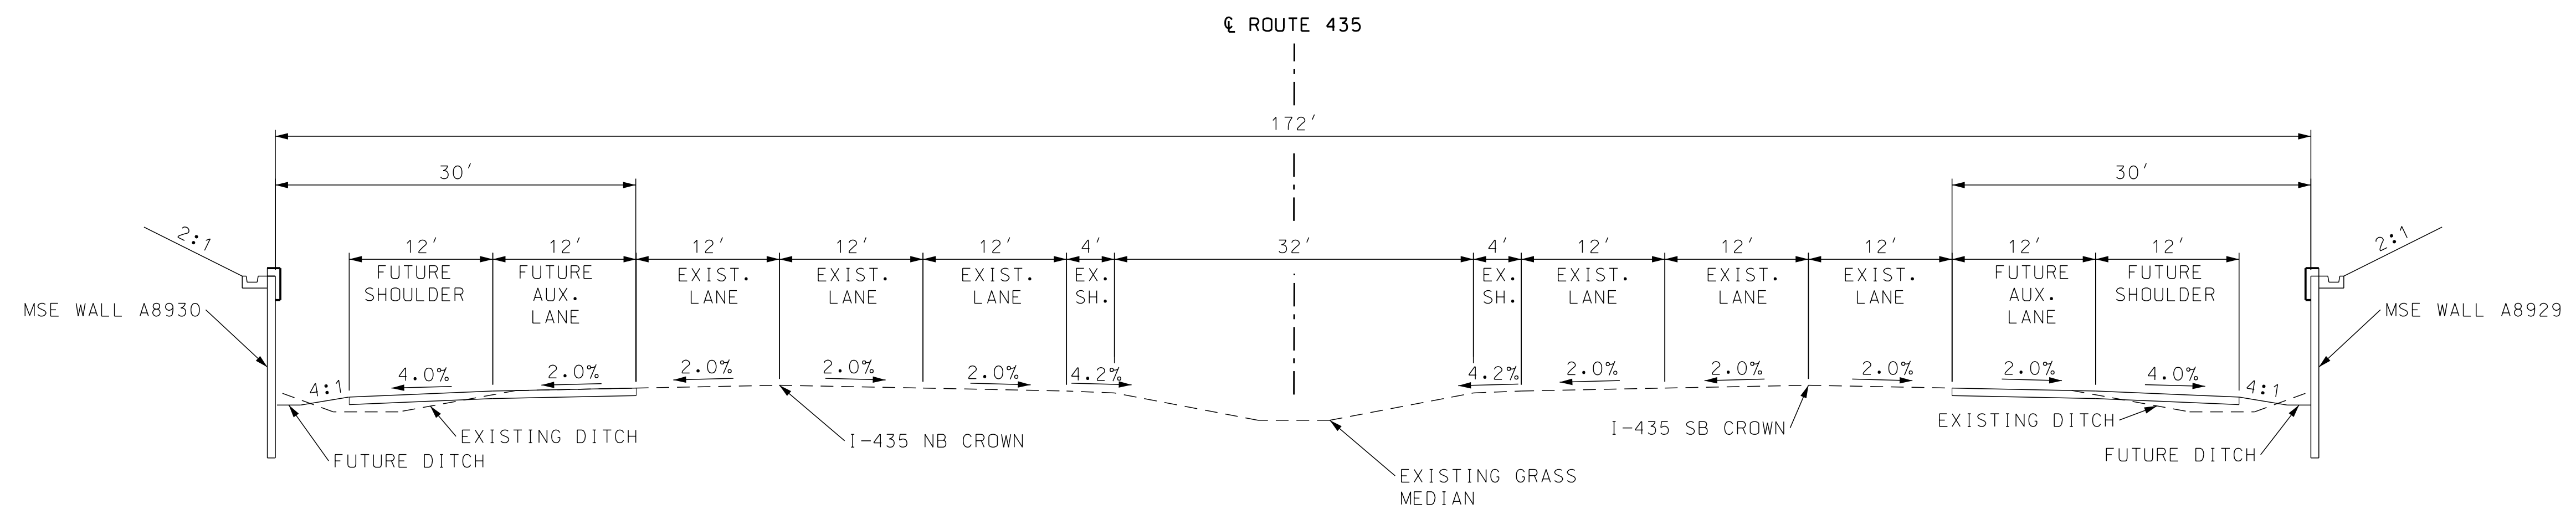

FUTURE TYPICAL SECTION
I-435

NOTE: I-435 ALIGNMENT RUNS FROM NORTH TO SOUTH

TYPICAL SECTION
I-435
SHEET 1 OF 2

PRELIMINARY
NOT FOR
CONSTRUCTION

DATE PREPARED
4/3/2020

ROUTE 67TH	STATE MO
DISTRICT KC	SHEET NO. 2

COUNTY
JACKSON

JOB NO.
J4S3389

CONTRACT ID.

PROJECT NO.

BRIDGE NO.
A8928

DESCRIPTION	DATE

MISSOURI HIGHWAYS AND TRANSPORTATION
COMMISSION


MoDOT

105 WEST CAPITOL
JEFFERSON CITY, MO 65102
1-888-ASK-MODOT (1-888-275-6636)

1411 East 104th St.
Kansas City, MO 64131
Tel (816) 974-4655
Fax (816) 974-4675
www.trekdesigngroup.com


Missouri Cert. of
Authority 202010300

TREK
DESIGN GROUP, LLC

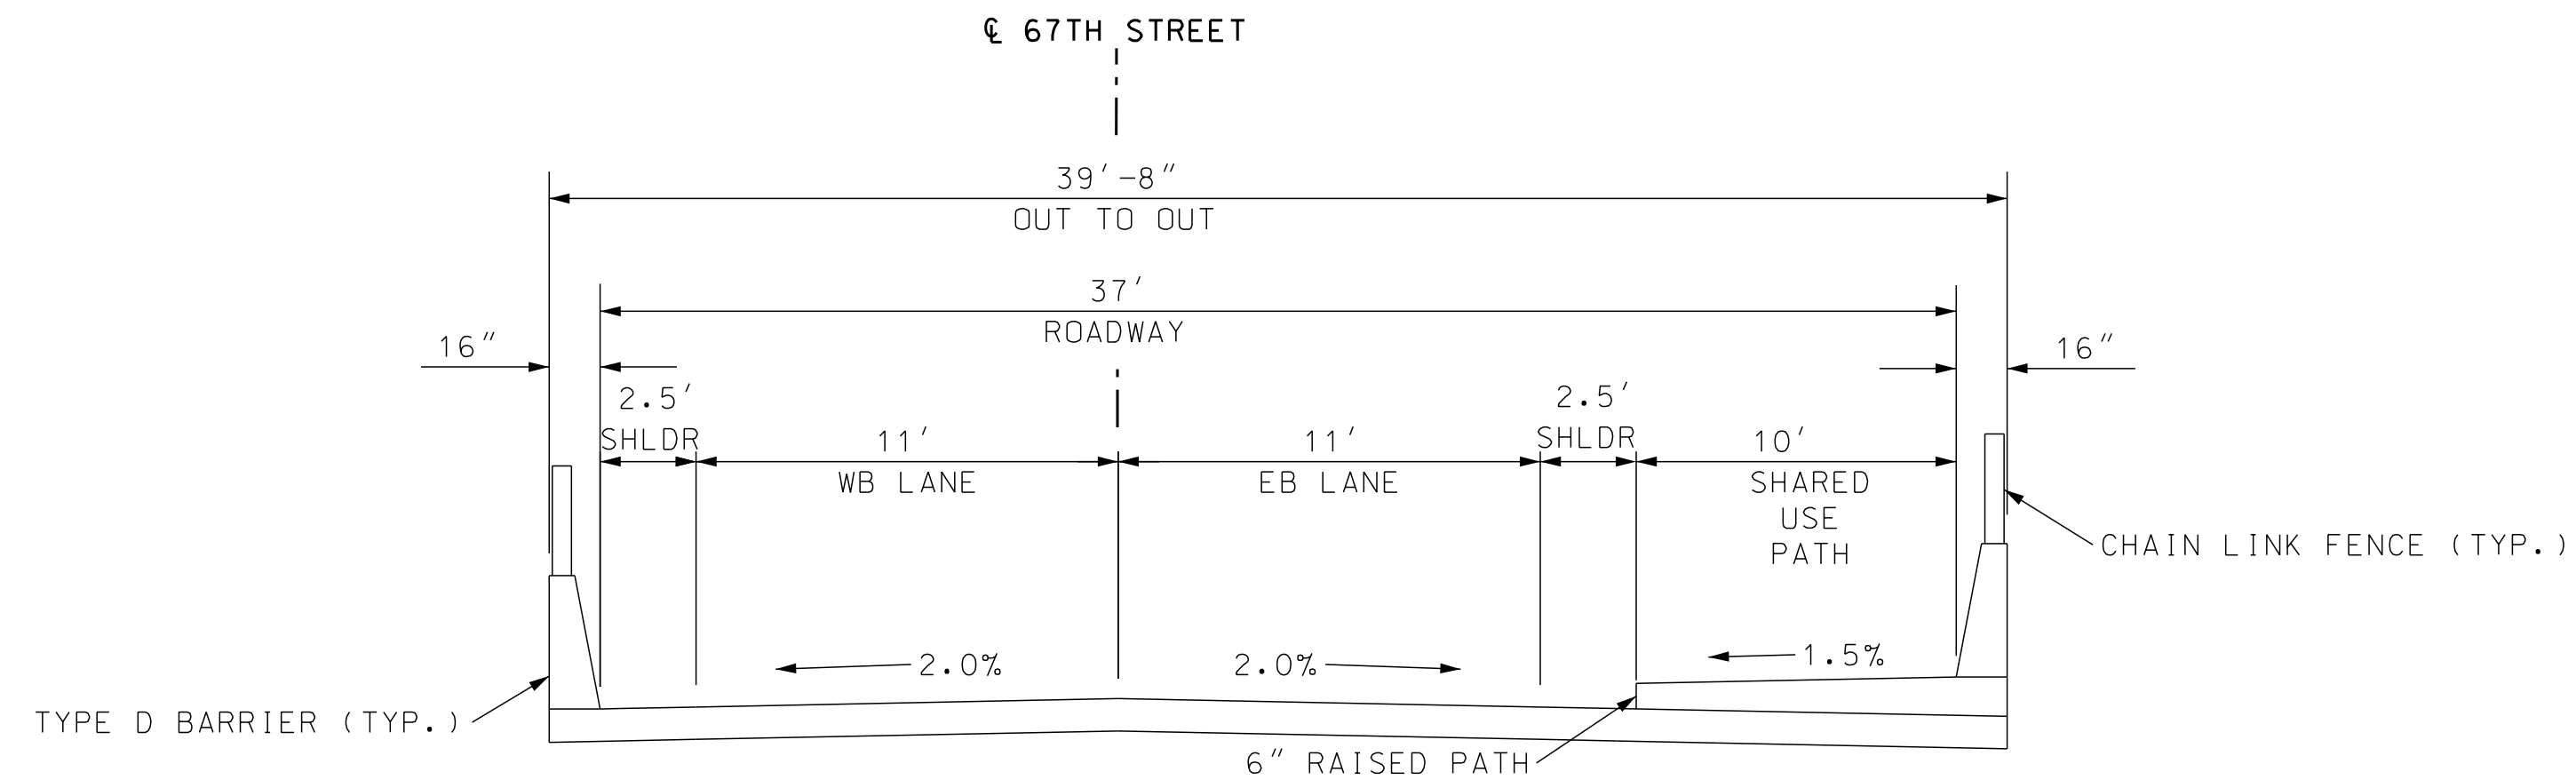


**BRIDGE TYPICAL SECTION
67TH STREET**

STA. 48+85.75 TO STA. 51+14.25

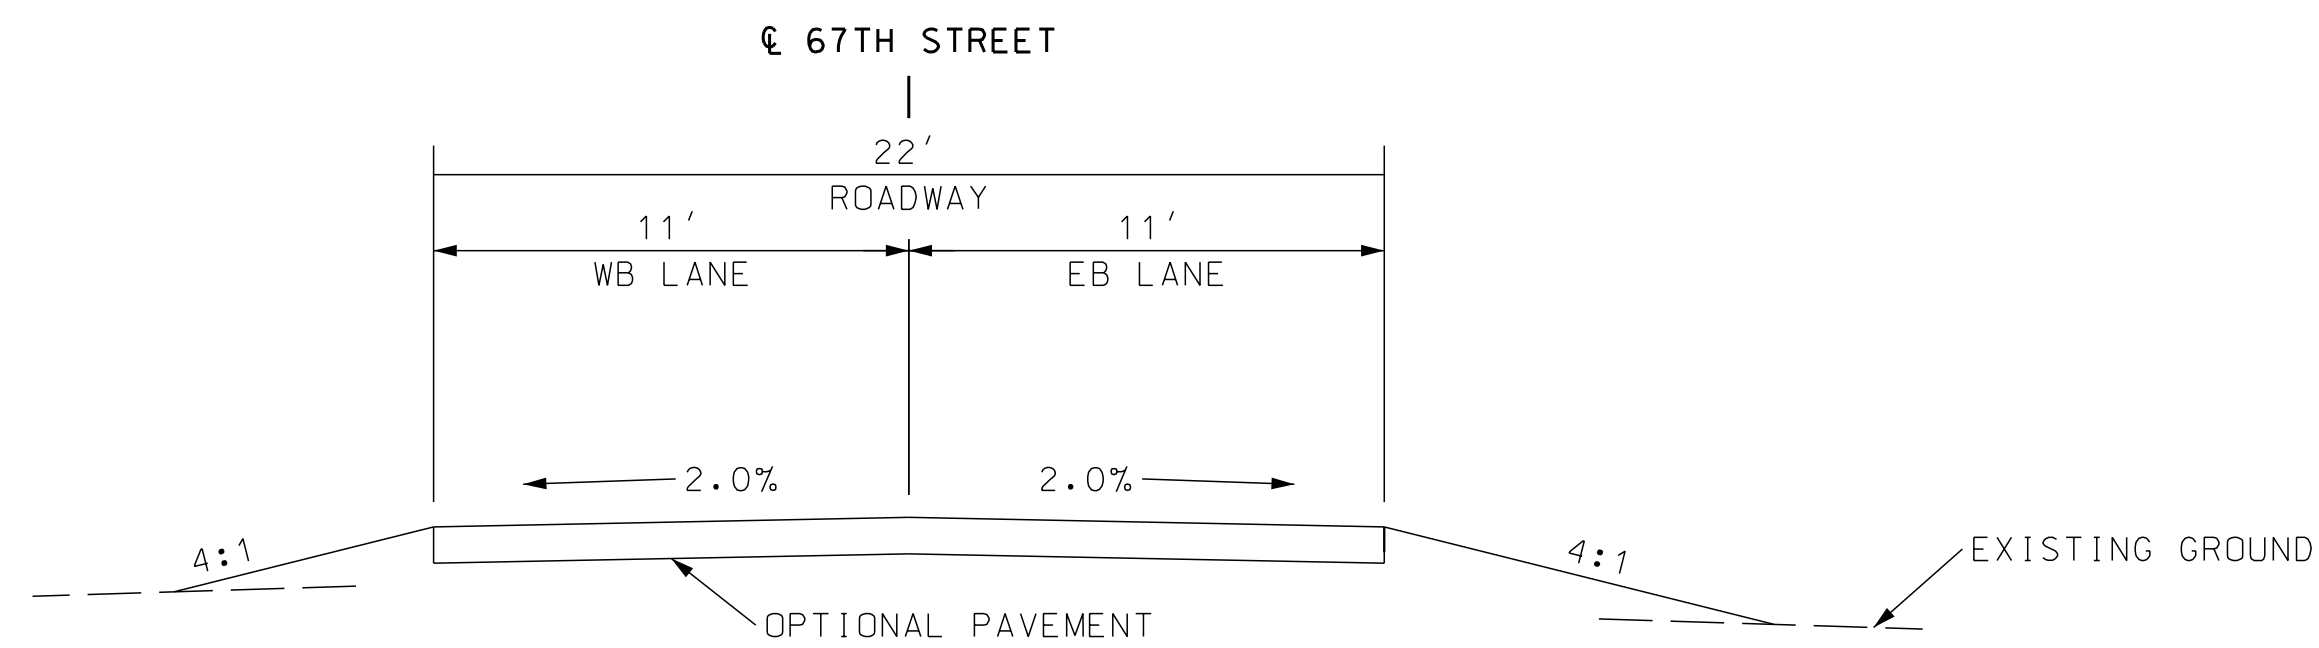


**TYPICAL SECTION
FULL RECONSTRUCTION
67TH STREET**

STA. 47+30.00 TO STA. 48+85.75
STA. 51+14.25 TO STA. 52+35.00

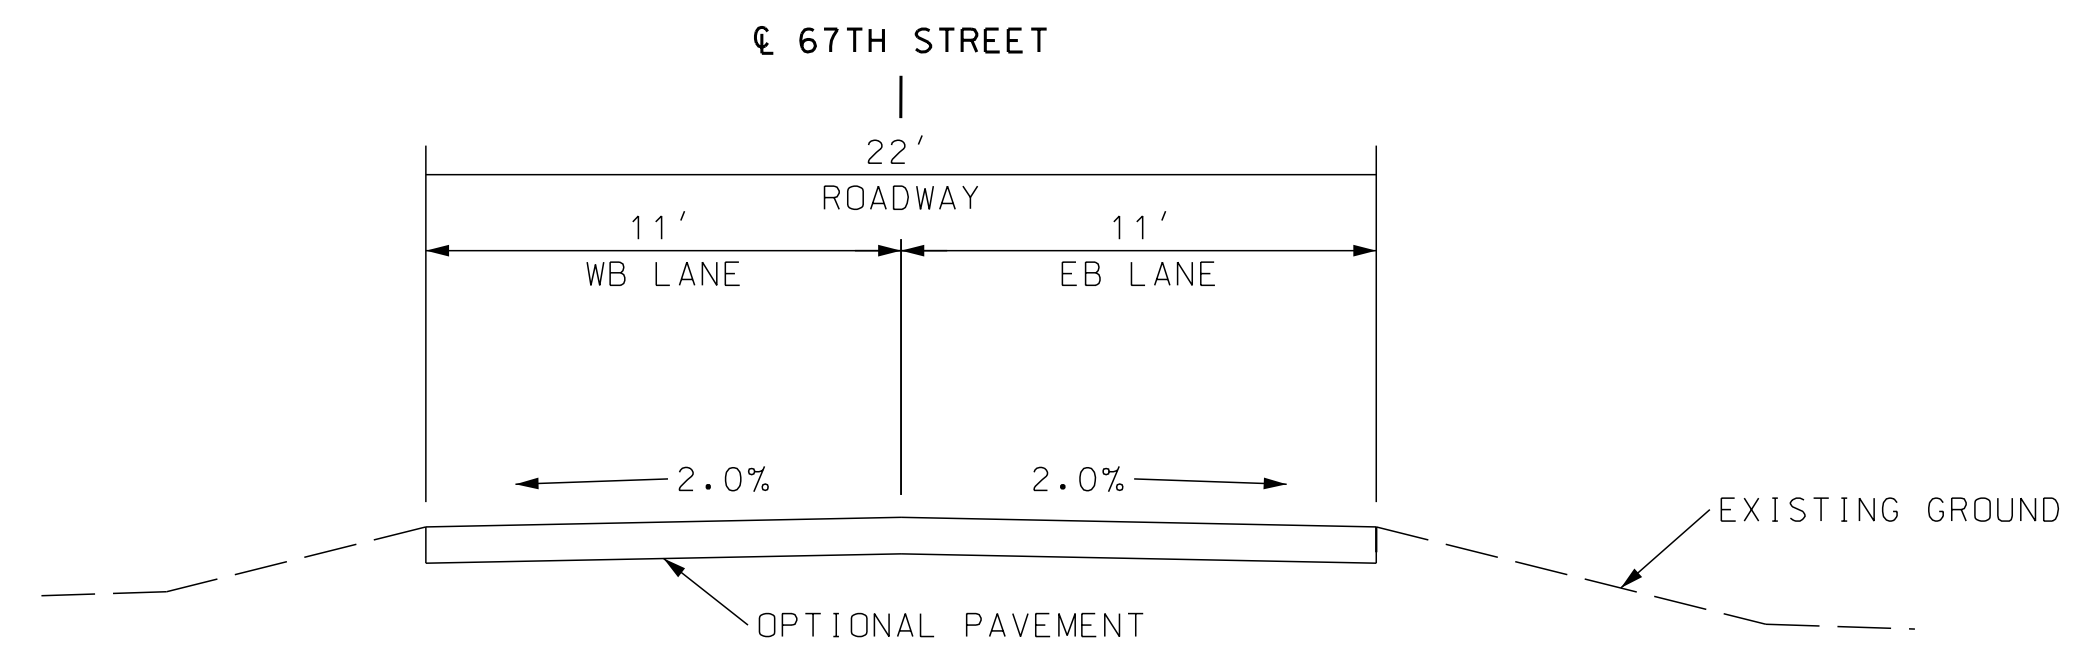

**TYPICAL SECTION
MILL AND OVERLAY
67TH STREET**

STA. 46+95.00 TO STA. 47+30.00
STA. 52+35.00 TO STA. 53+05.00

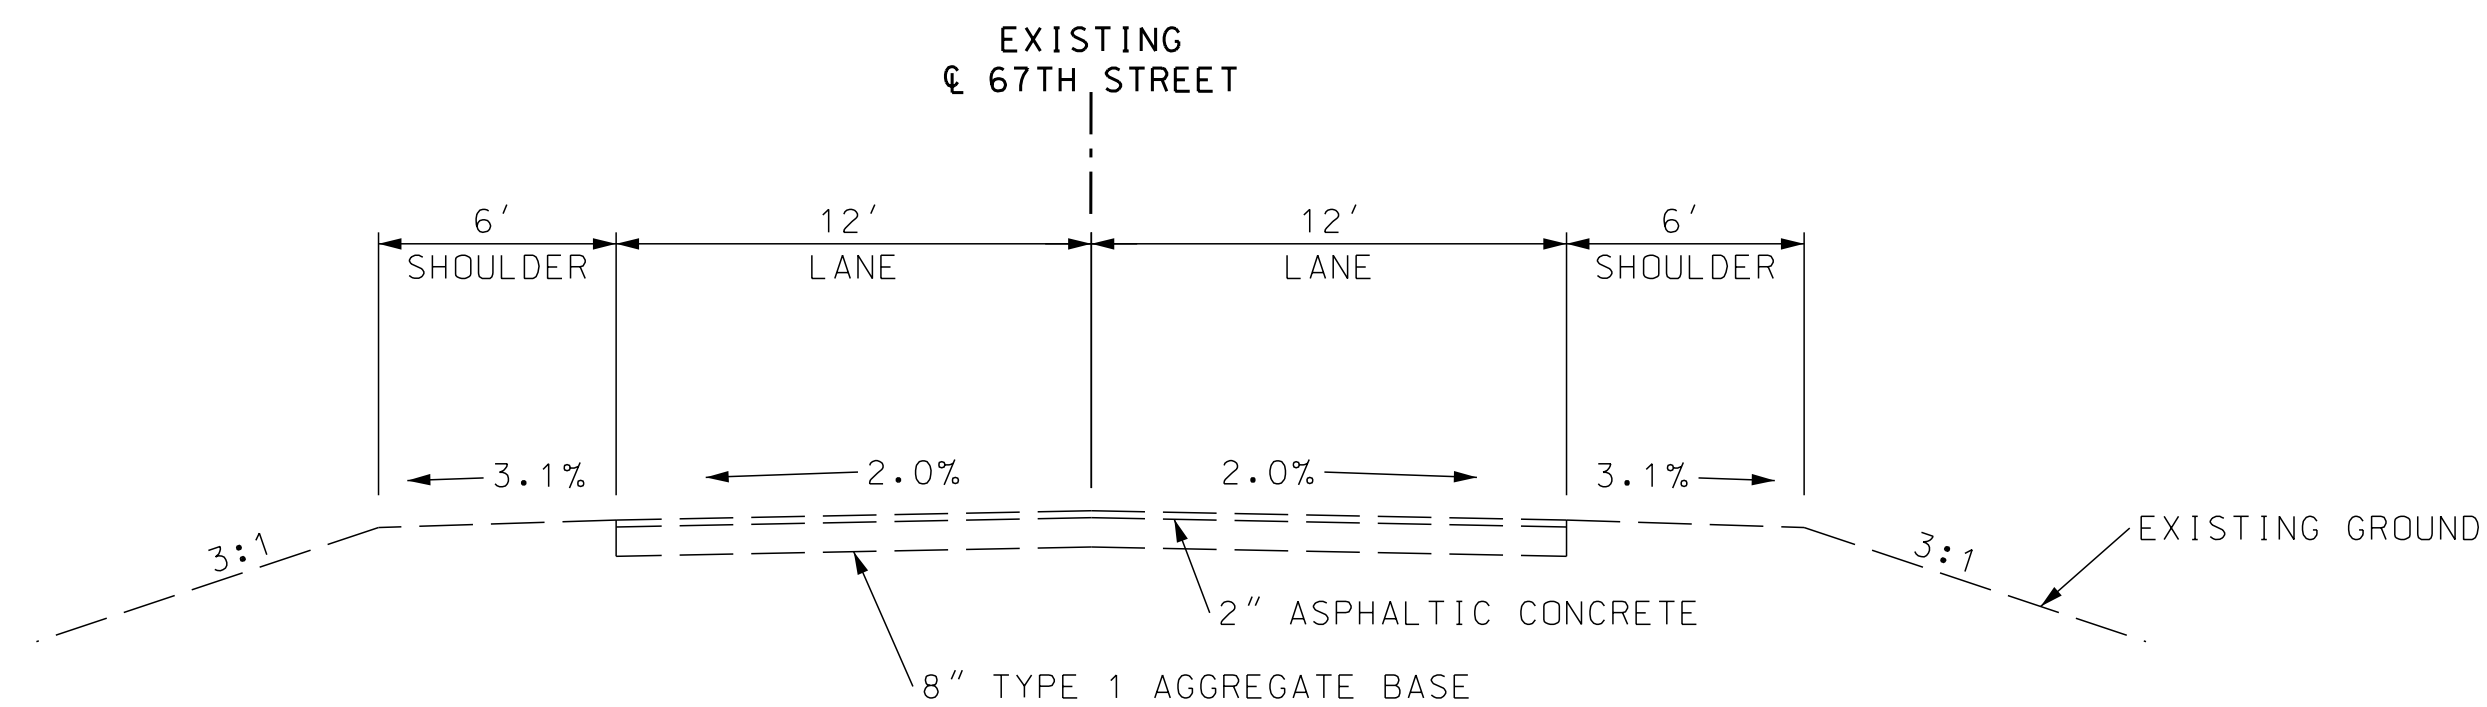

**EXISTING TYPICAL SECTION
67TH STREET**

TYPICAL SECTION
67TH STREET
SHEET 2 OF 2

PRELIMINARY
NOT FOR
CONSTRUCTION

DATE PREPARED
4/3/2020

ROUTE 67TH	STATE MO
DISTRICT KC	SHEET NO. 2

COUNTY
JACKSON

JOB NO.
J4S3389

CONTRACT ID.

PROJECT NO.

BRIDGE NO.
A8928

DESCRIPTION	DATE

MISSOURI HIGHWAYS AND TRANSPORTATION
COMMISSION

MoDOT

105 WEST CAPITAL
JEFFERSON CITY, MO 65102
1-888-ASK-MODOT (1-888-275-6636)


1411 East 104th St.
Kansas City, MO 64131
Tel (816) 974-4655
Fax (816) 974-4675
www.trekdesigngroup.com

Missouri Cert. of
Authority 202010300

TREK
DESIGN GROUP, LLC

IF A SEAL IS PRESENT ON THIS SHEET IT HAS BEEN ELECTRONICALLY SEALED AND DATED.



LEGEND	
	SHARED USE PATH

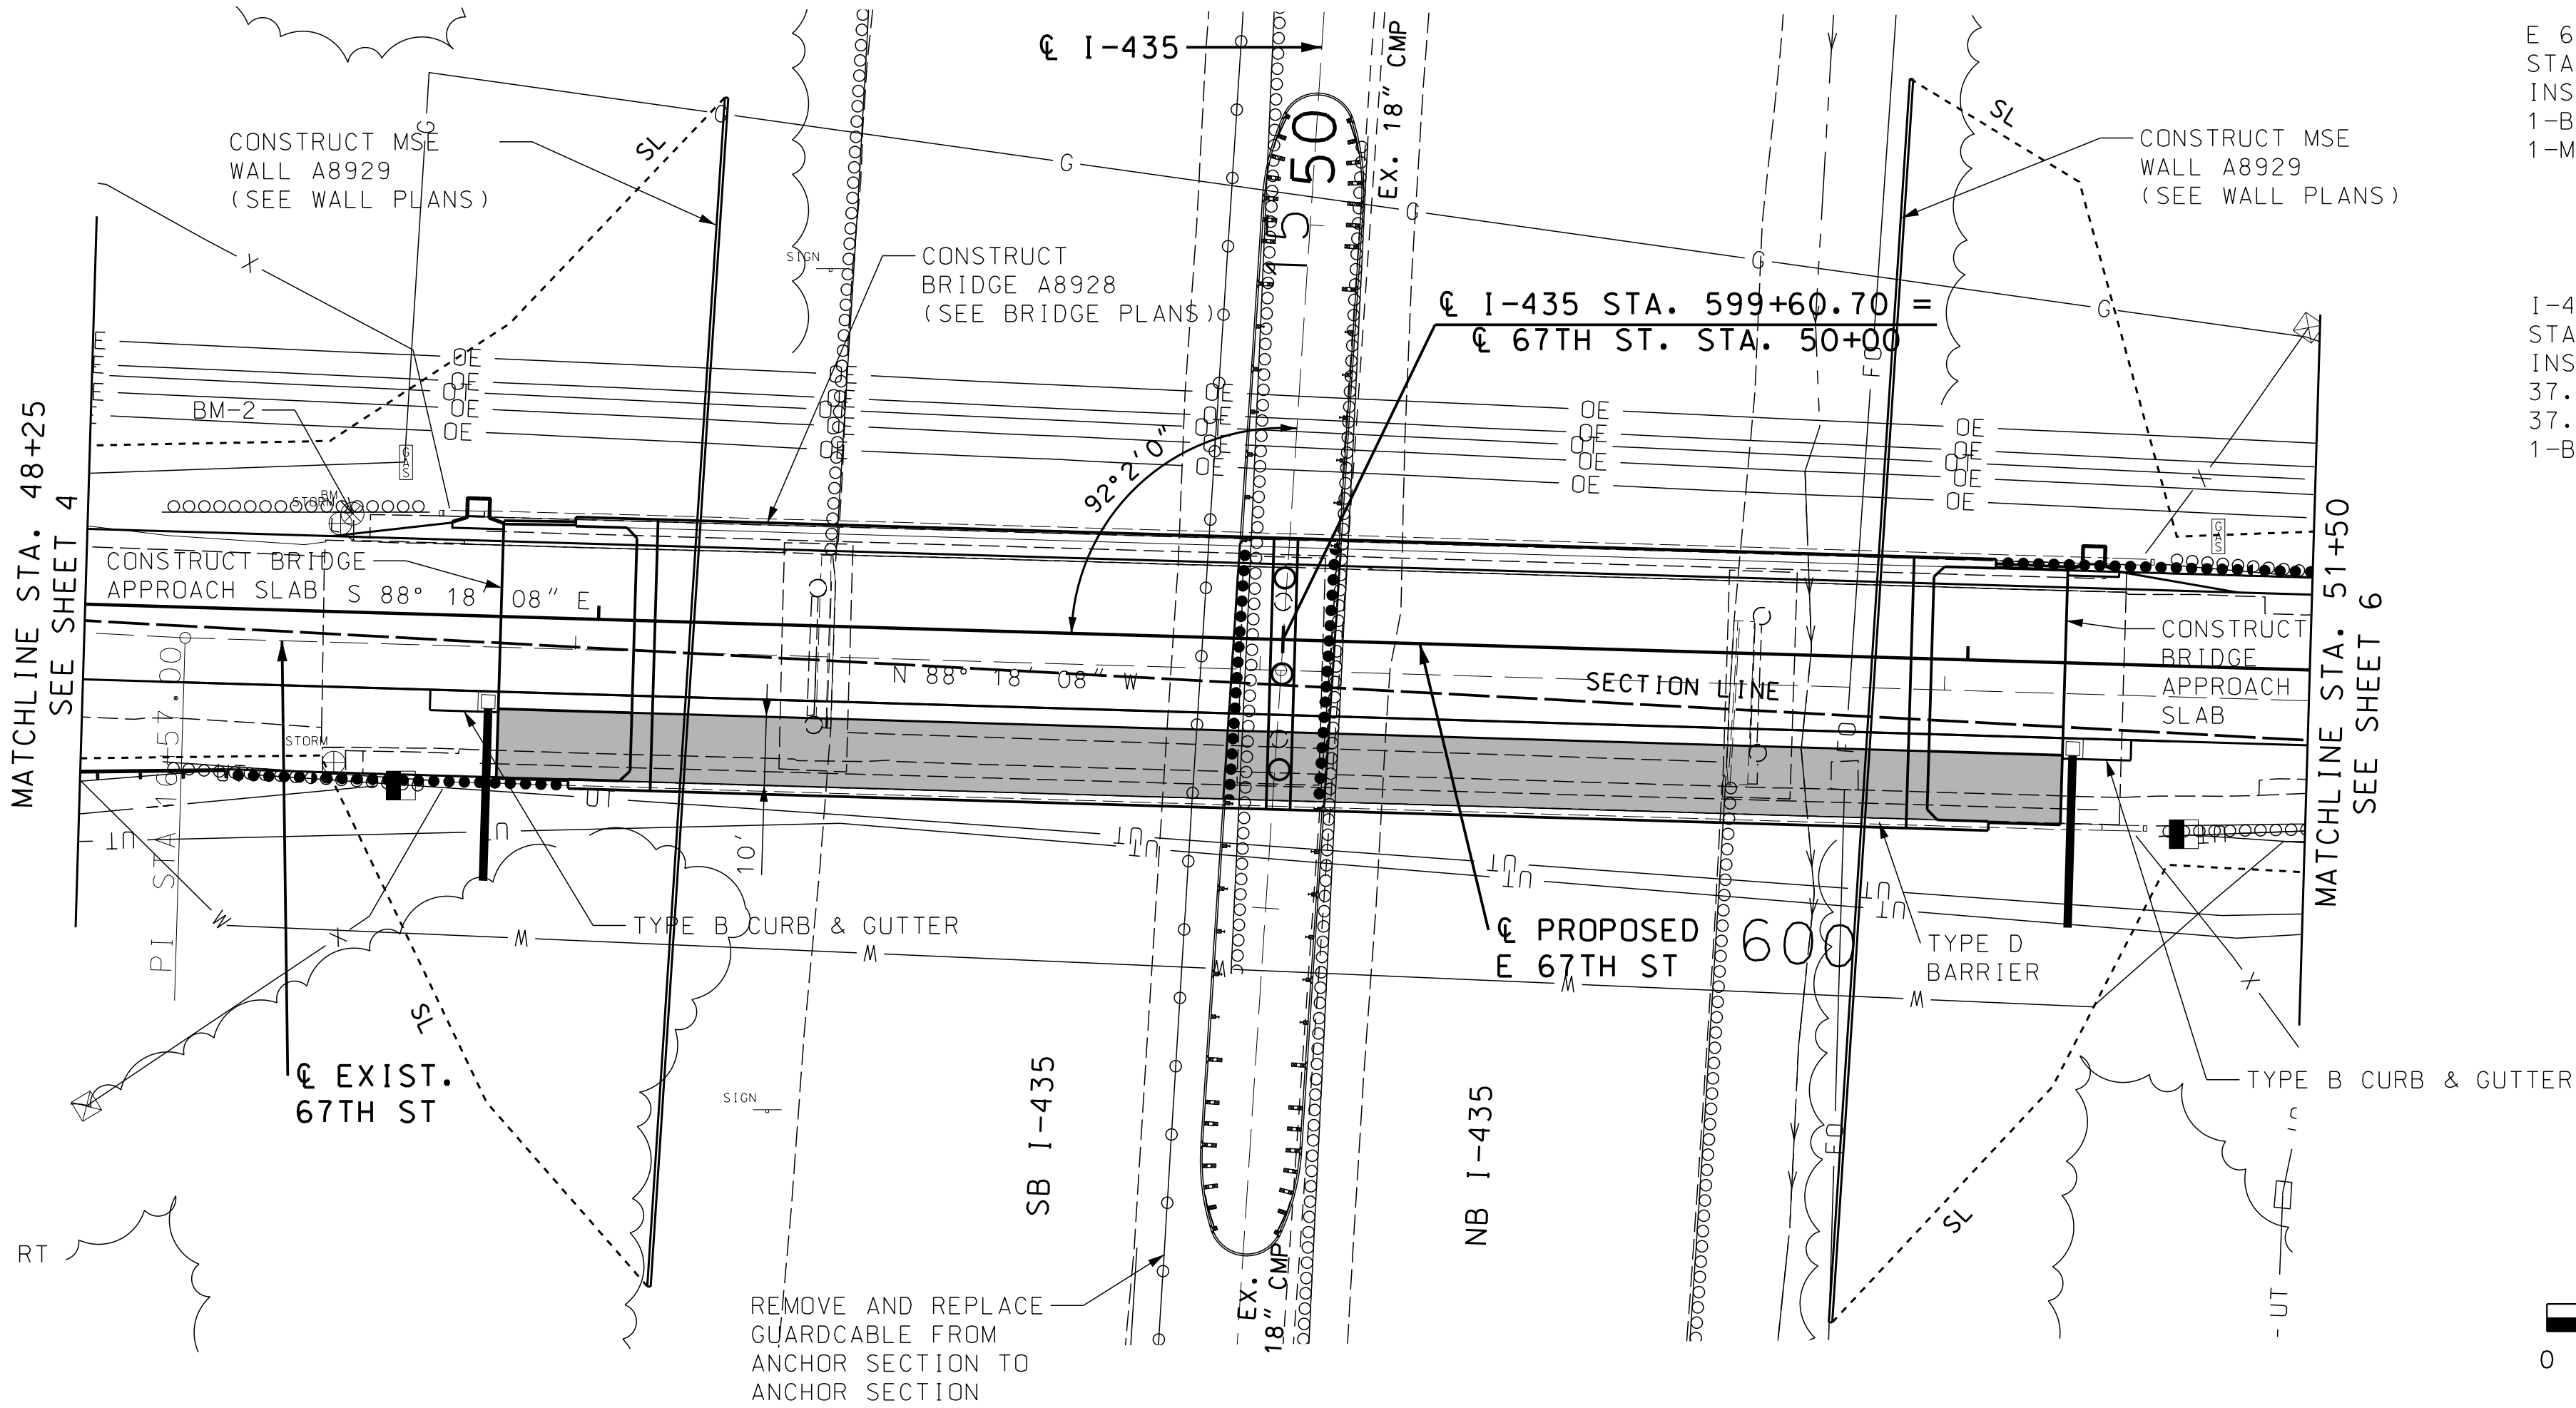

E 67TH STREET
STA. 51+03.75 TO STA. 52+04.87, 13.50' LT
INSTALL 12.5 LF MGS GUARDRAIL
1-BRIDGE APPROACH TRANSITION
1-MASH CRASHWORTHY END TERMINAL



I-435
STA. 598+80.70 TO STA. 600+50.88
INSTALL 1-BULLNOSE GUARDRAIL SYSTEM
37.5 LF MGS GUARDRAIL
37.5 LF MGS GUARDRAIL
1-BULLNOSE GUARDRAIL SYSTEM

E 67TH STREET
STA. 47+95.13 TO STA. 48+96.25, 23.50' RT
INSTALL 12.5 LF MGS GUARDRAIL
1-BRIDGE APPROACH TRANSITION
1-MASH CRASHWORTHY END TERMINAL

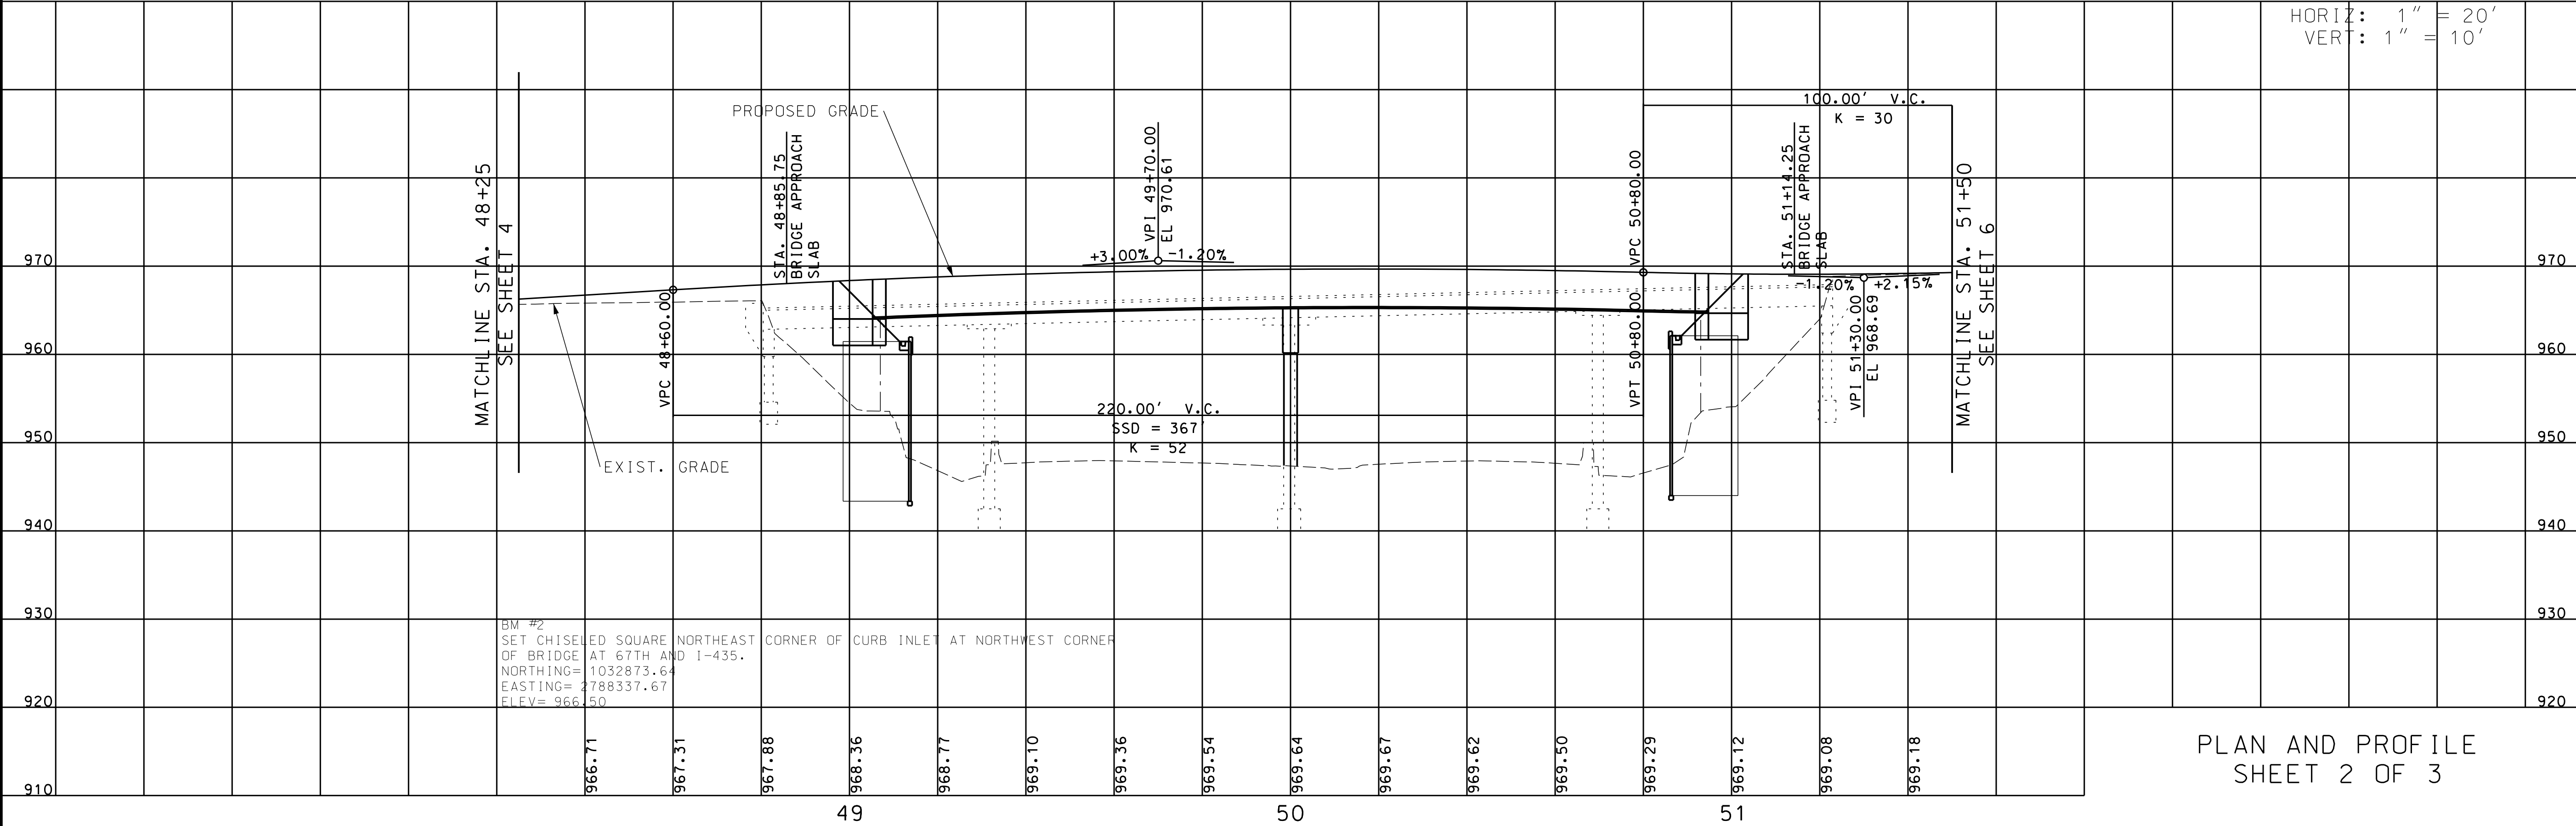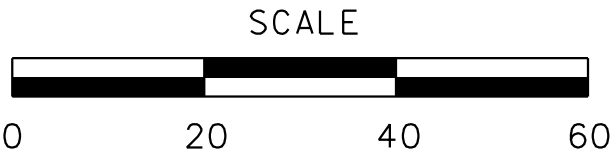



HORIZ: 1" = 20'
VERT: 1" = 10'

PLAN AND PROFILE
SHEET 2 OF 3

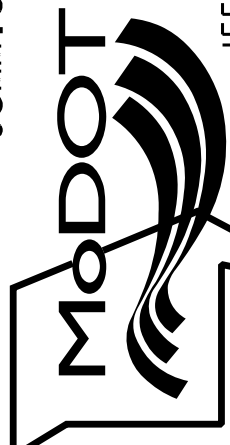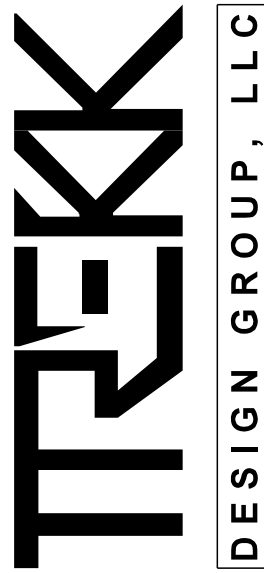PRELIMINARY NOT FOR CONSTRUCTION		DATE PREPARED 4/3/2020	
		ROUTE 67TH	STATE MO
		DISTRICT KC	SHEET NO. 5
		COUNTY JACKSON	
JOB NO. J4S3389		CONTRACT ID.	
PROJECT NO.		BRIDGE NO. A8928	
DESCRIPTION		DATE	
MISSOURI HIGHWAYS AND TRANSPORTATION COMMISSION		 105 WEST CAPITAL JEFFERSON CITY, MO 65102 1-888-ASK-MODOT (1-888-275-6636)	
 TREKK DESIGN GROUP, LLC		1411 East 104th St. Kansas City, MO 64131 Tel (816) 974-4655 Fax (816) 974-4675 www.trekdesigngroup.com Missouri Cert. of Authority 202010300	

LEGEND

SHARED USE PATH

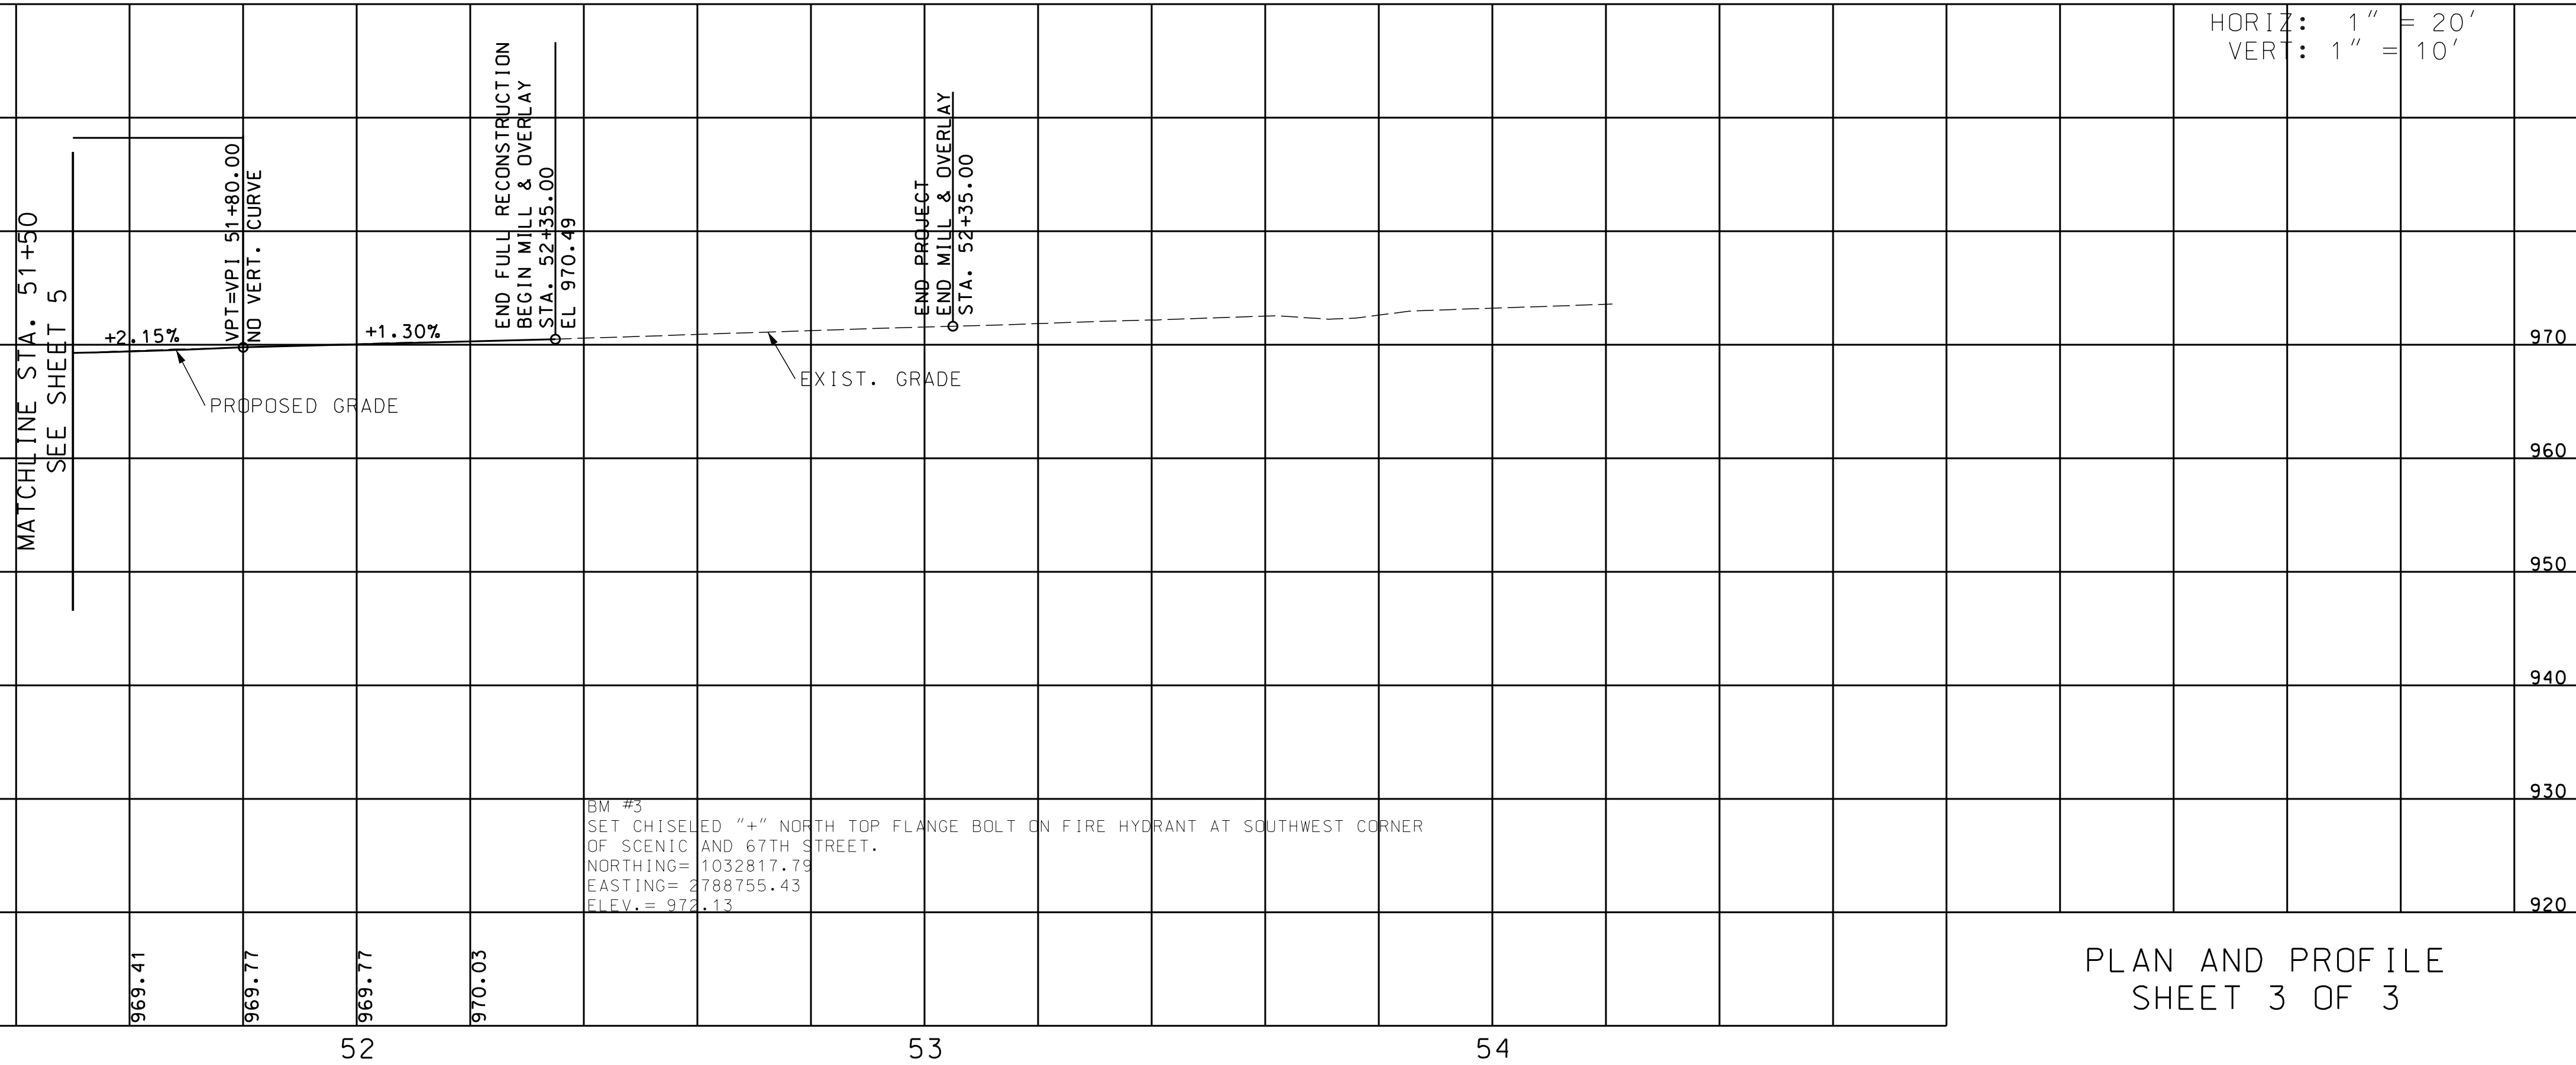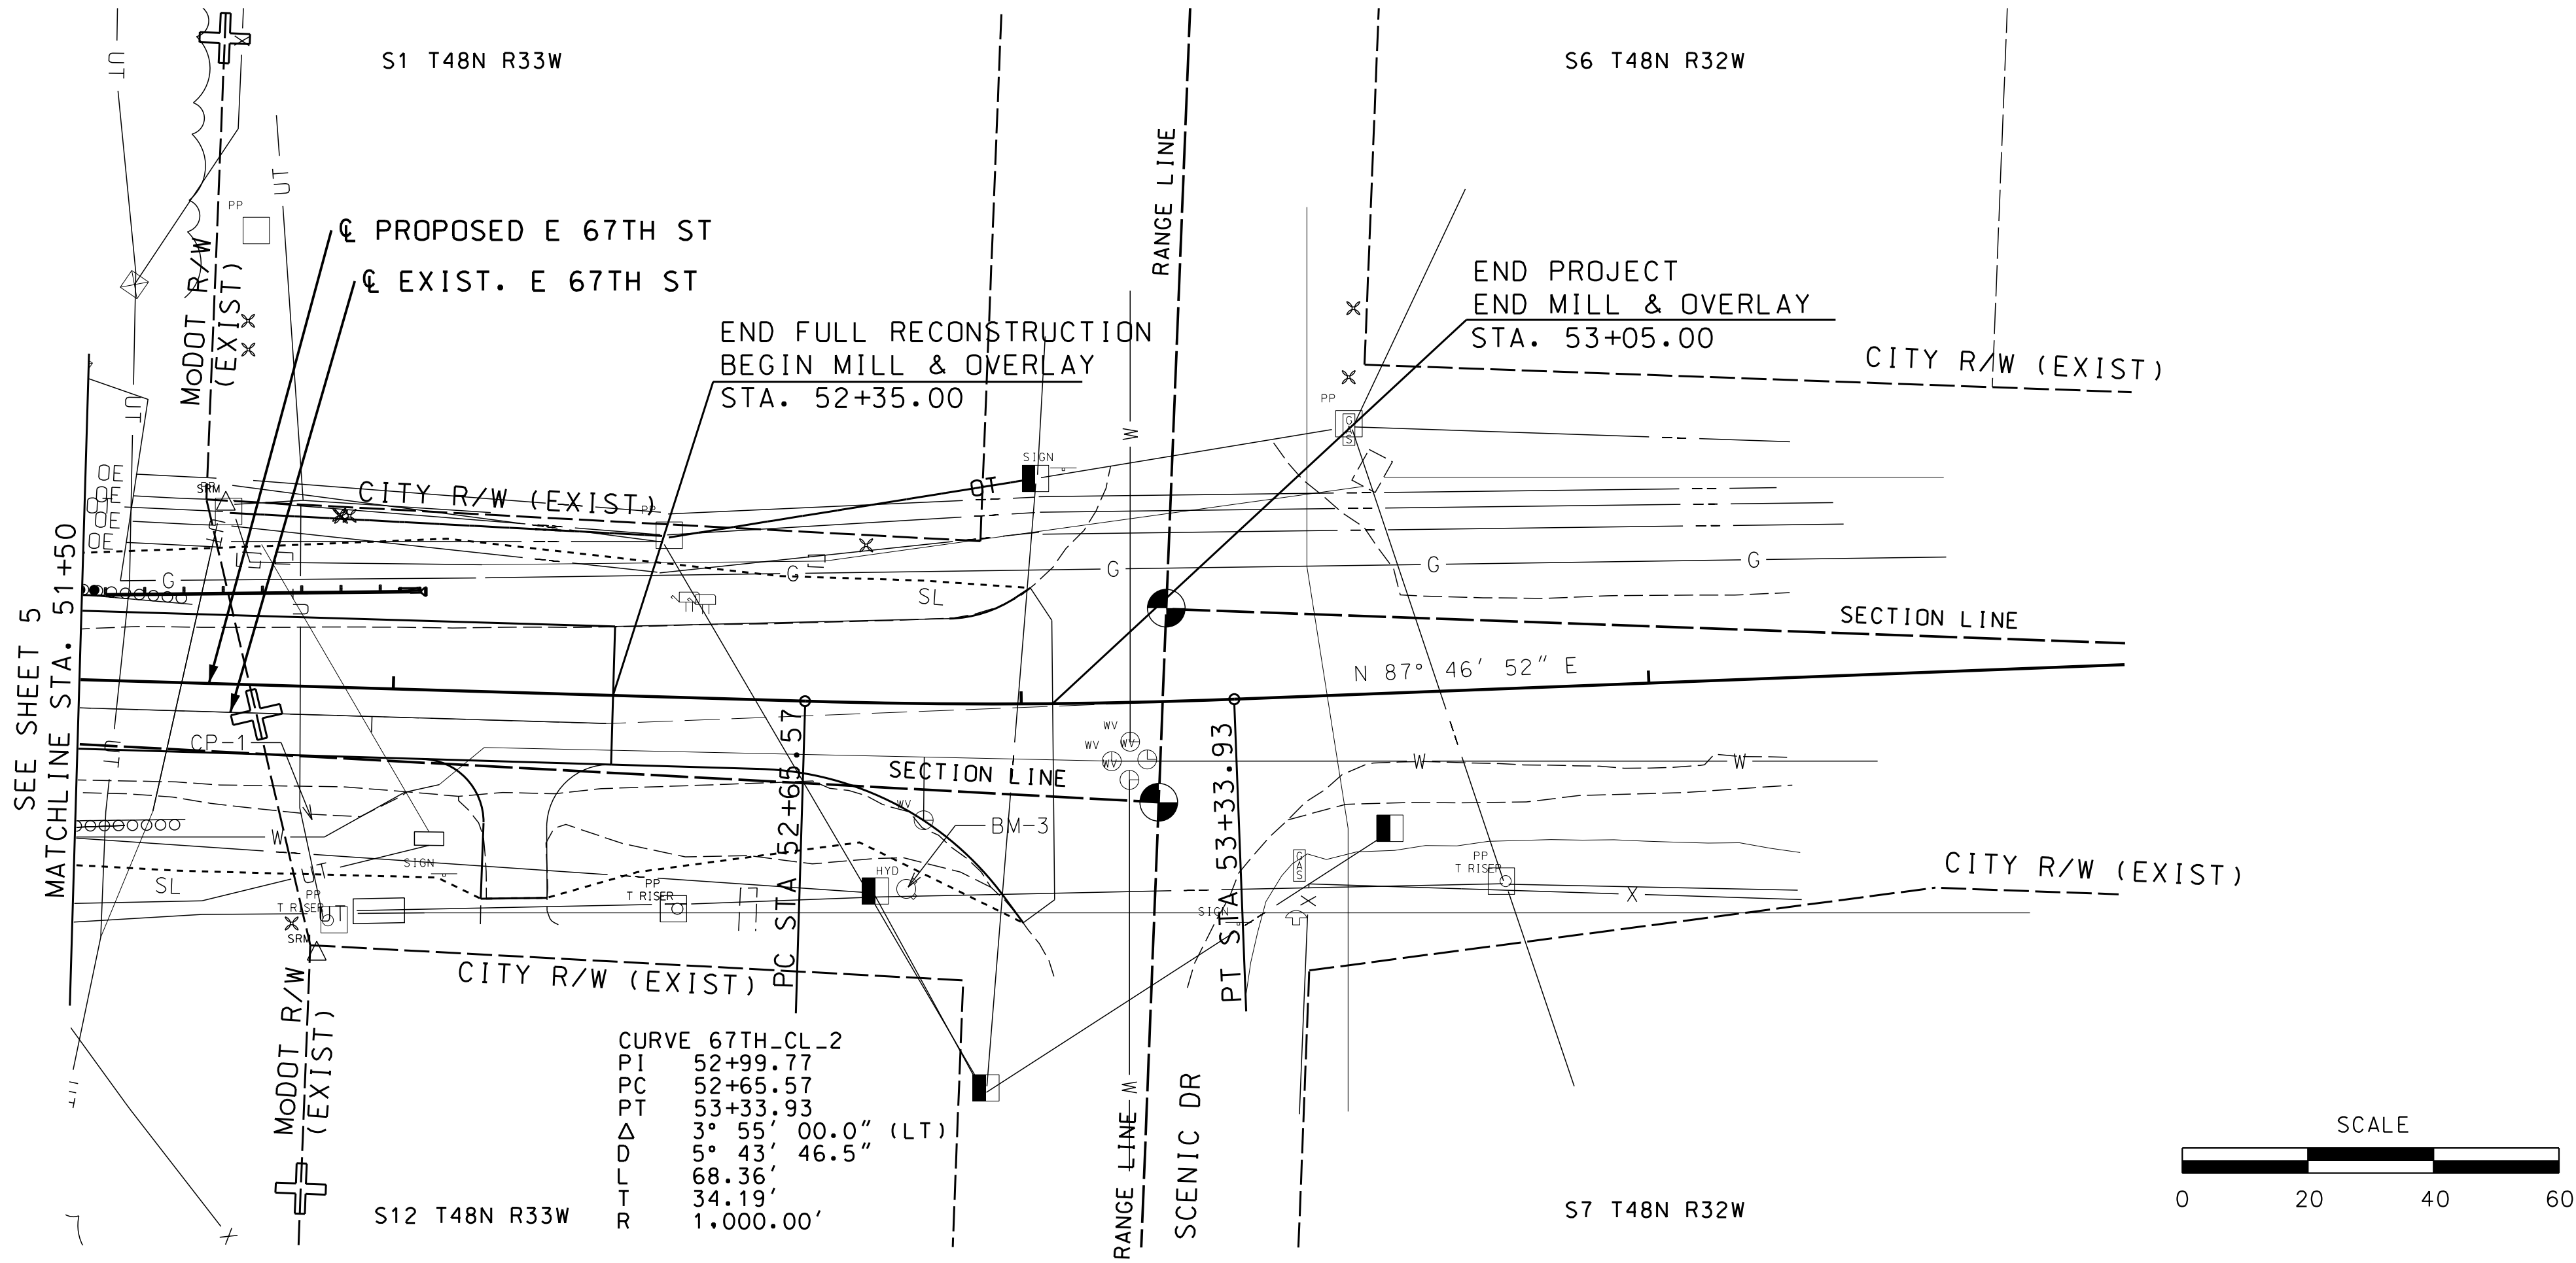

PLAN AND PROFILE
SHEET 3 OF 3

PRELIMINARY
NOT FOR
CONSTRUCTION

DATE PREPARED
4/3/2020

ROUTE
67TH

STATE
MO

DISTRICT
KC

SHEET NO.
6

COUNTY
JACKSON

JOB NO.
J4S3389

CONTRACT ID.

PROJECT NO.

BRIDGE NO.
A8928

DESCRIPTION

DATE


MISSOURI HIGHWAYS AND TRANSPORTATION
COMMISSION

105 WEST CAPITAL
JEFFERSON CITY, MO 65102
1-888-ASK-MODOT (1-888-275-6636)

1411 East 104th St.
Kansas City, MO 64131
Tel (816) 974-4655
Fax (816) 974-4675
www.trekdesigngroup.com

Missouri Cert. of
Authority 202010300

(SLOPE DISTANCES)

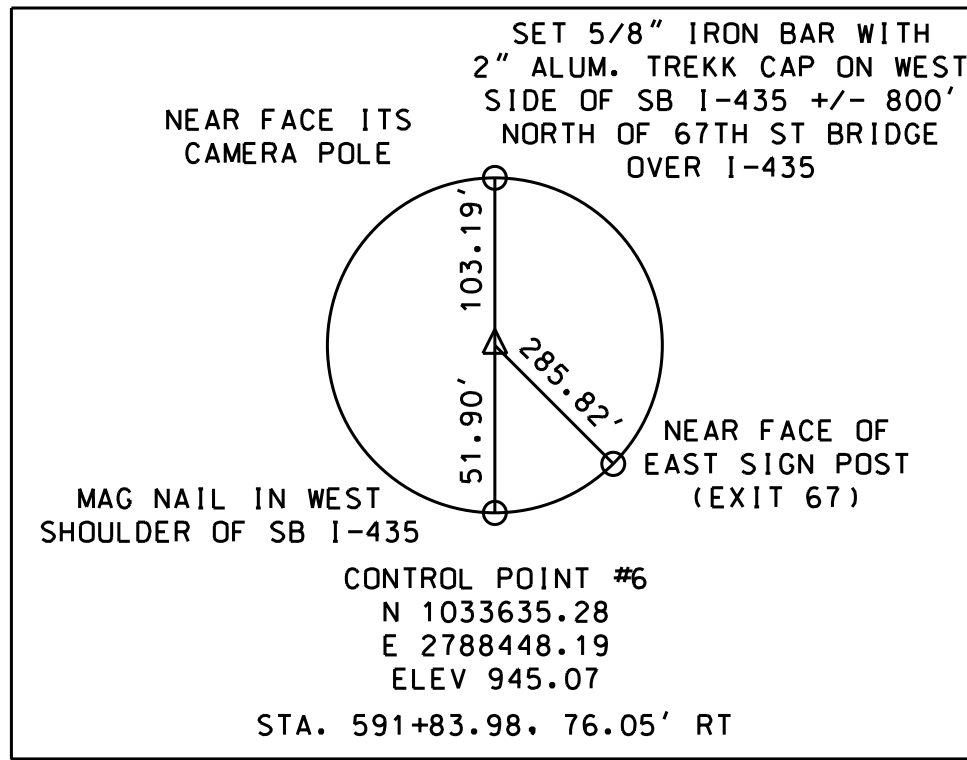


REFERENCE AND COORDINATE POINTS SHEET 1 OF 1

DESIGN GROUP, LLC

TREK

1411 East 104th St.
Kansas City, MO 64131
Tel (816) 874-4655
Fax (816) 874-4675
www.trekdesigngroup.com

Missouri Cert. of
Architecture 200019270

 

MISSOURI HIGHWAYS AND TRANSPORTATION
COMMISSION

105 WEST CAPITOL
JEFFERSON CITY, MO 65102
1-888-ASK-MODOT (1-888-275-6636)

PRELIMINARY
NOT FOR
CONSTRUCTION

DATE PREPARED
4/3/2020

ROUTE 67TH	STATE MO
DISTRICT KC	SHEET NO 7

COUNTY
JACKSON

J4S3389

PROJECT NO.




BRIDGE NO.
A8928

[illegible]


MISSOURI HIGHWAYS AND TRANSPORTATION COMMISSION
 105 WEST CAPITOL
 JEFFERSON CITY, MO 65102
 1-888-ASK-MODOT (1-888-275-6636)

1411 East 104th St.
Kansas City, MO 64131
Tel (816) 874-4655
Fax (816) 874-4675
www.trekdesigngroup.com

Missouri Cert. of
Authority 2002010300

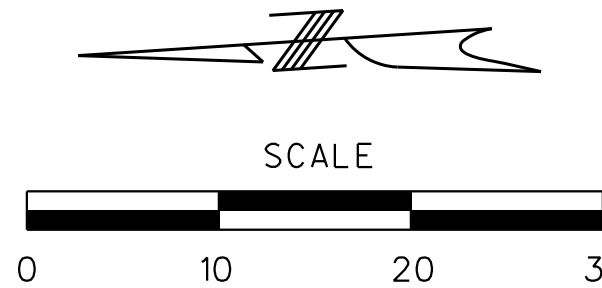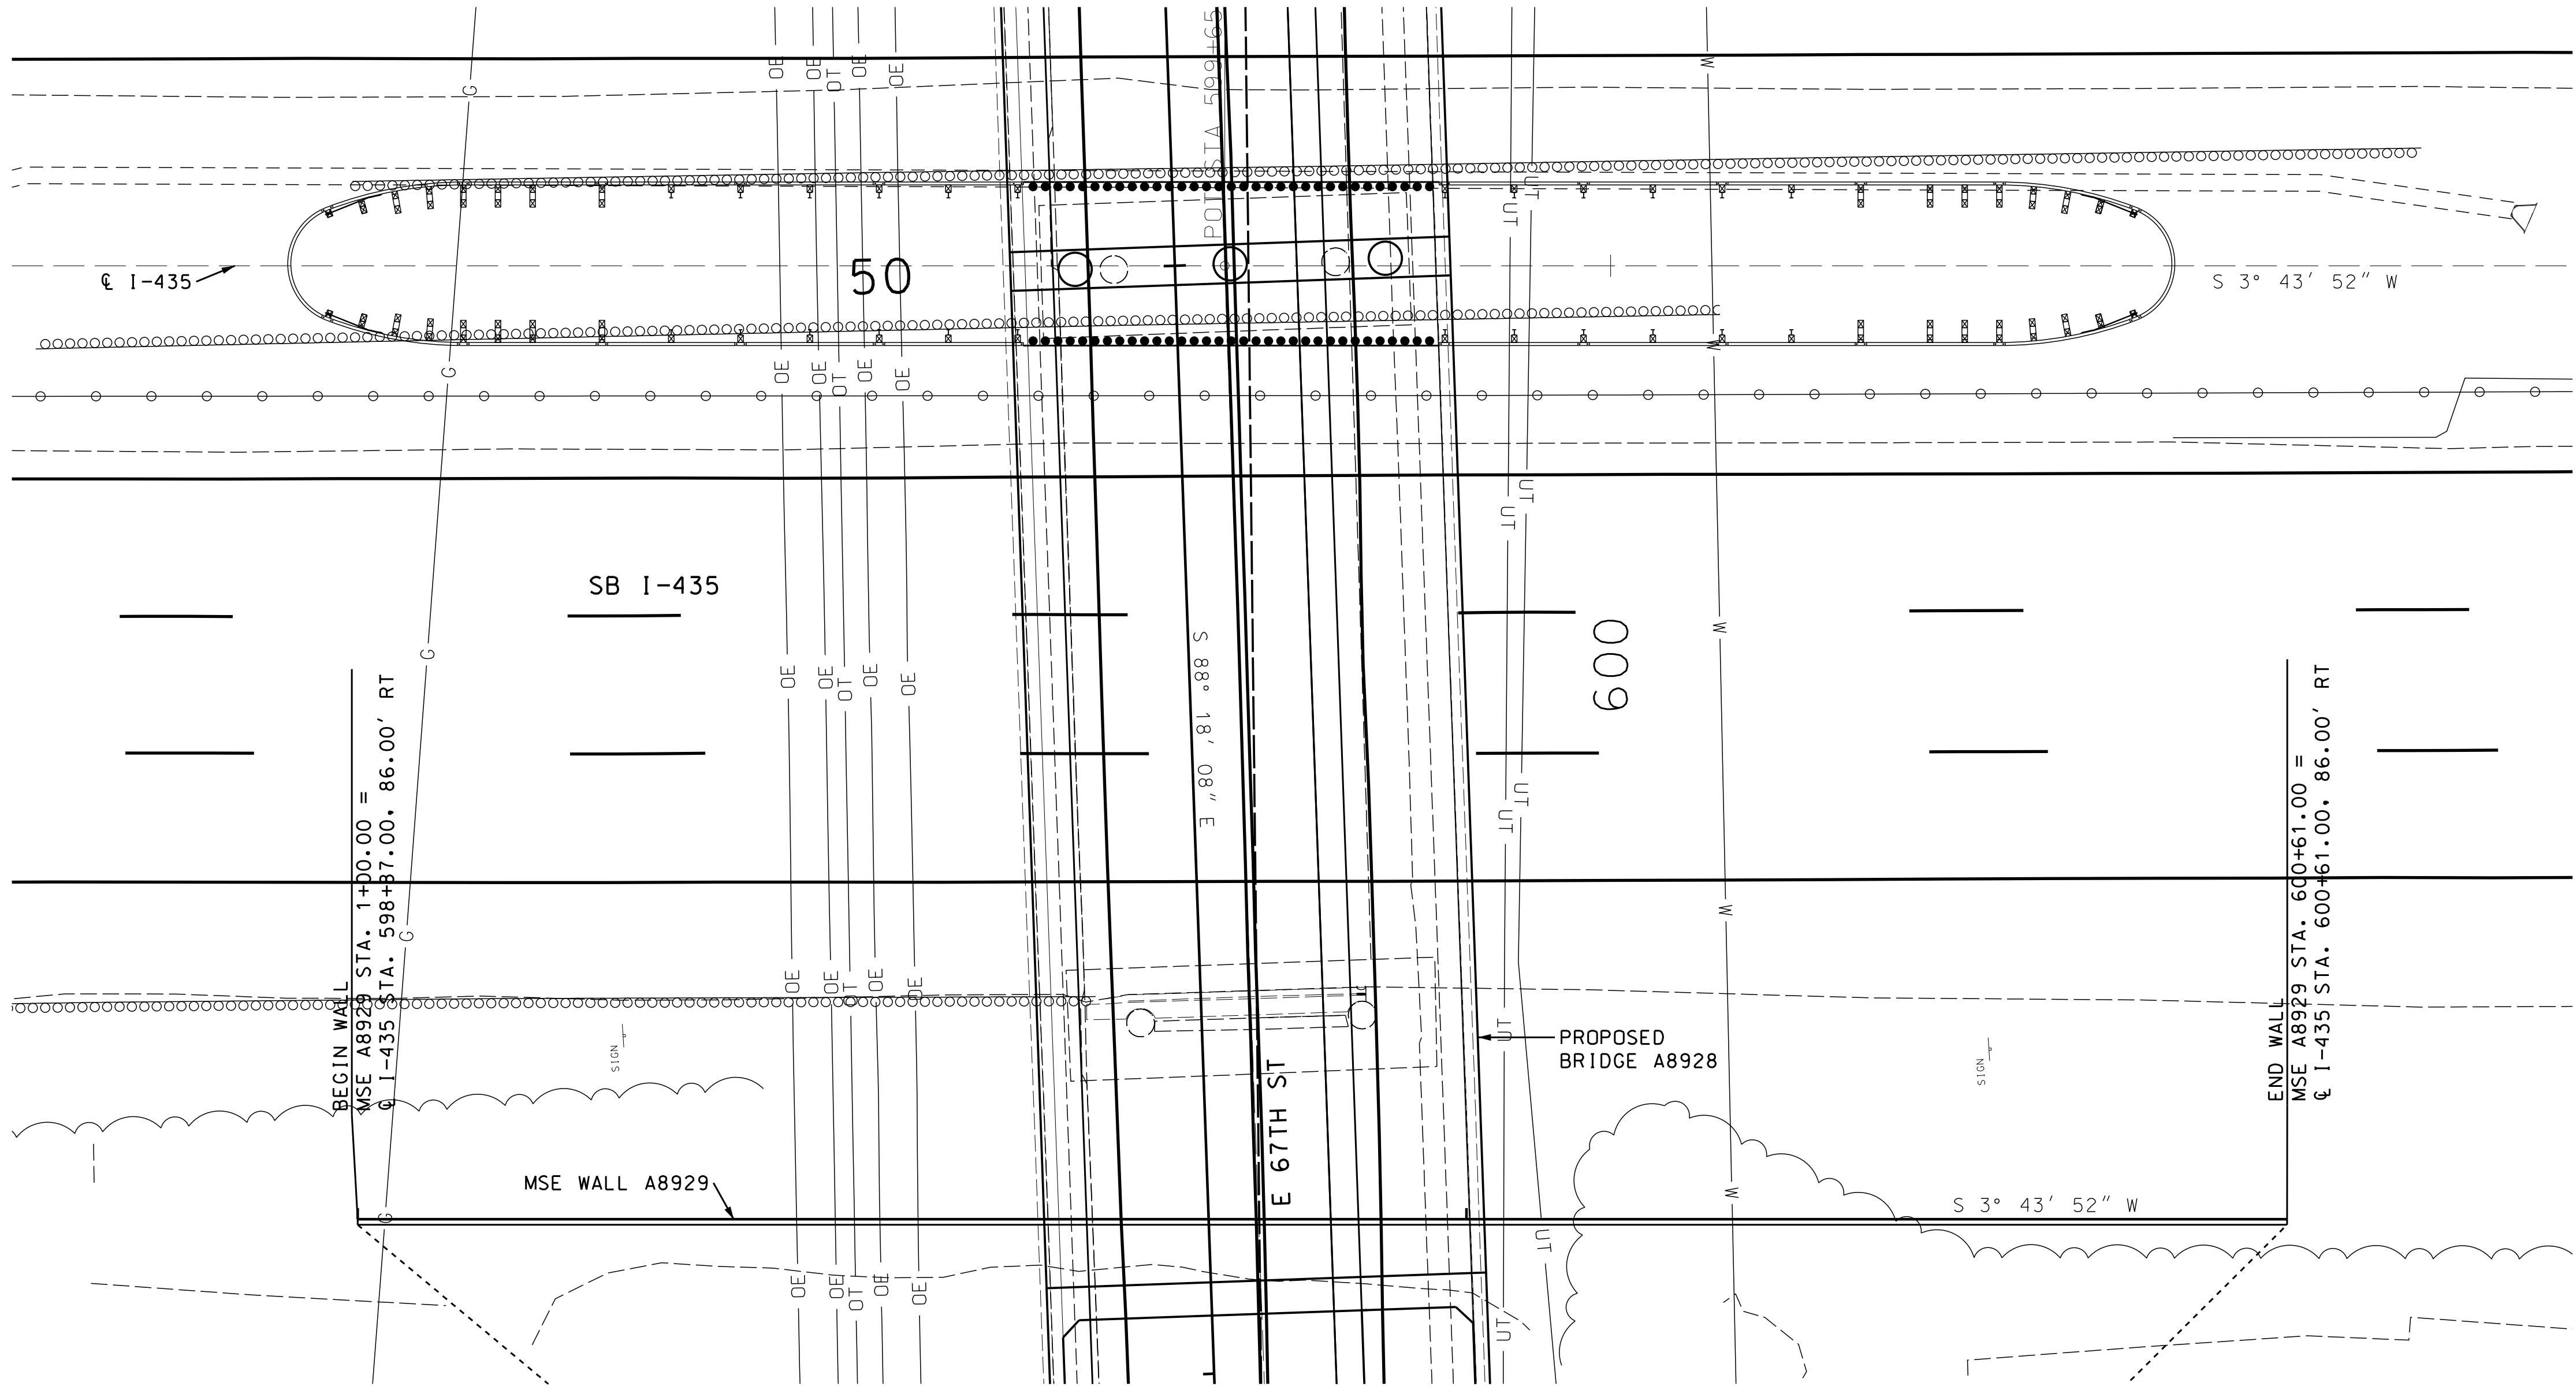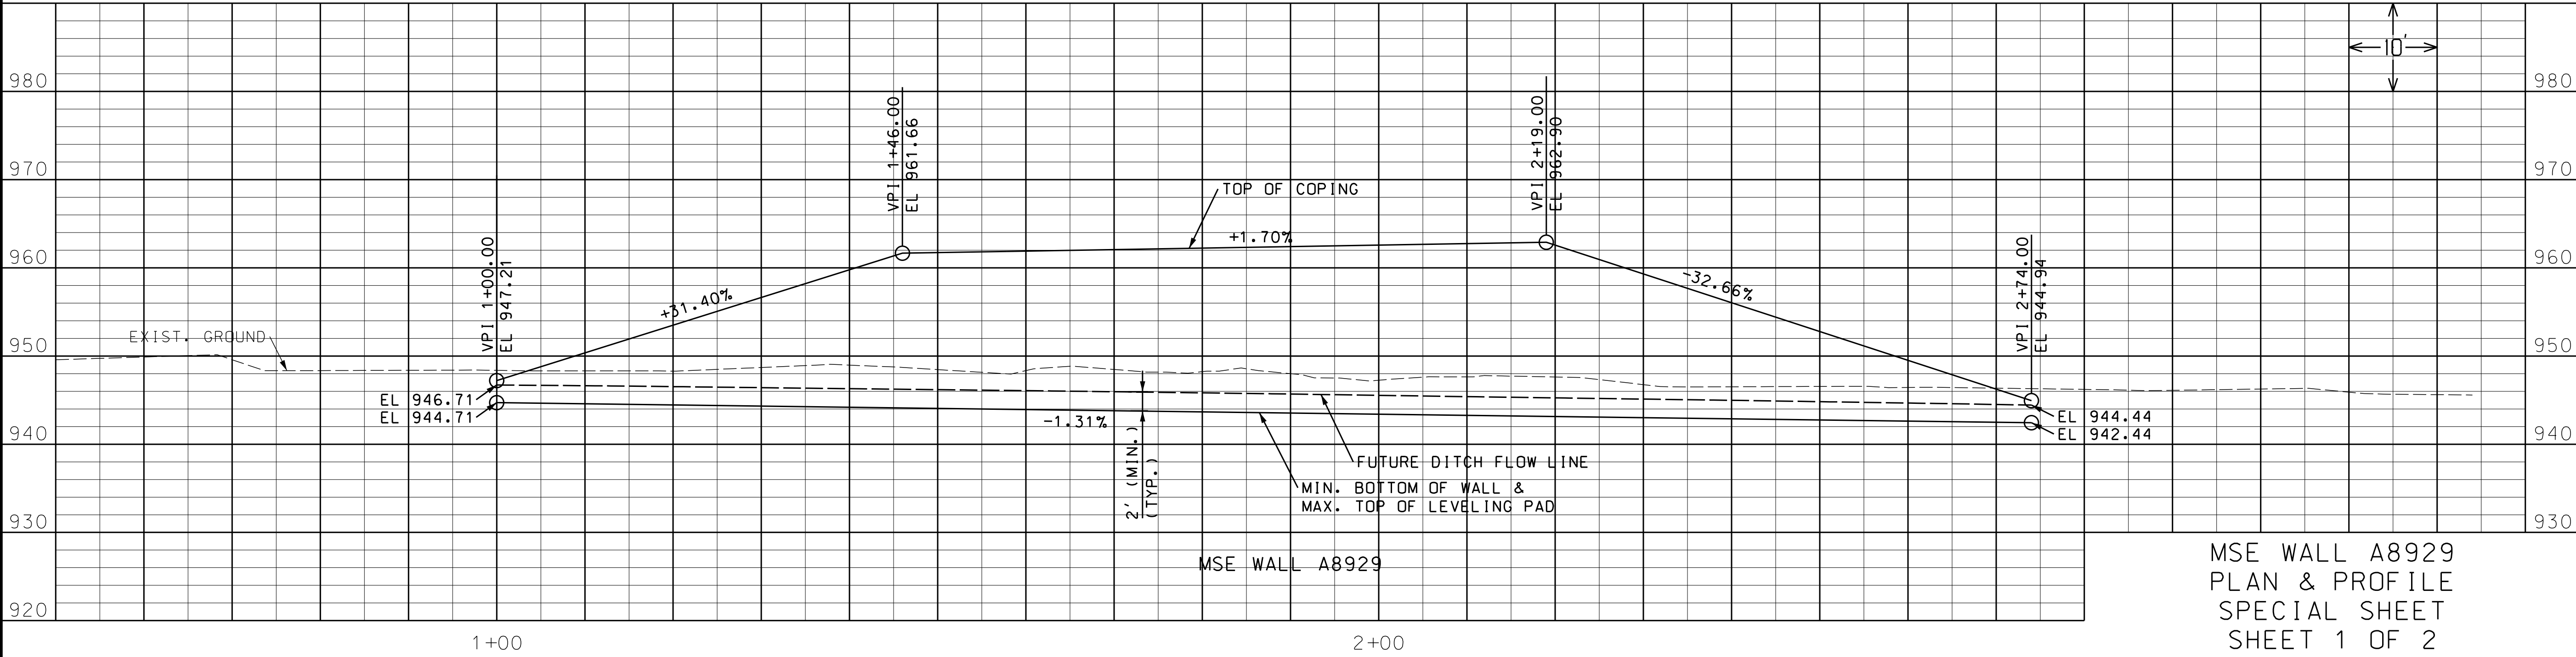

PRELIMINARY
NOT FOR
CONSTRUCTION

DATE PREPARED
4/3/2020

ROUTE
67TH

DISTRICT
KC

STATE
MO

SHEET NO.
8

COUNTY
JACKSON

JOB NO.
J4S3389

CONTRACT ID.

PROJECT NO.

BRIDGE NO.
A8928

DATE	DESCRIPTION

MISSOURI HIGHWAYS AND TRANSPORTATION
COMMISSION


105 WEST CAPITAL
JEFFERSON CITY, MO 65102
1-888-ASK-MODOT (1-888-275-6636)

1411 East 104th St.
Kansas City, MO 64131
Tel (816) 974-4655
Fax (816) 974-4675
www.trekdesigngroup.com



Missouri Cert. of
Authority 202010300

MSE WALL A8929
PLAN & PROFILE
SPECIAL SHEET
SHEET 1 OF 2

008_SS_01_J4S3389_110.dgn 12:52:44 PM 4/3/2020

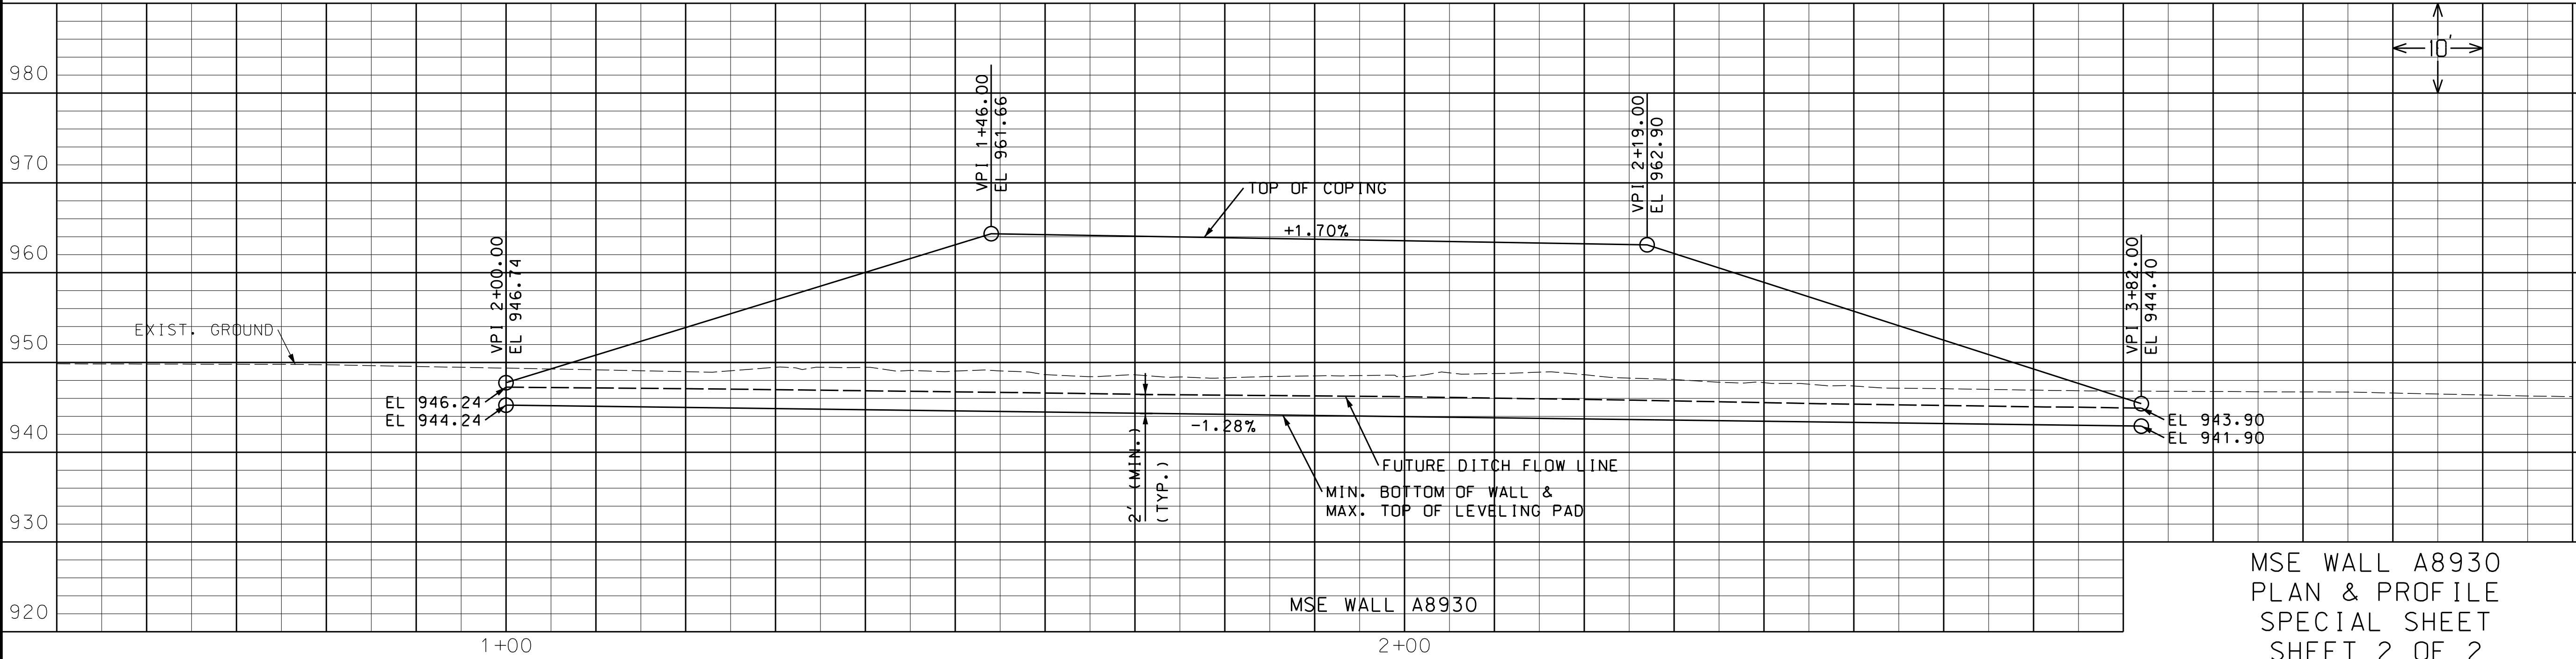

MSE WALL A8930
PLAN & PROFILE
SPECIAL SHEET
SHEET 2 OF 2

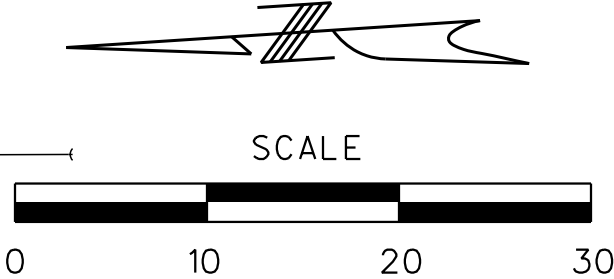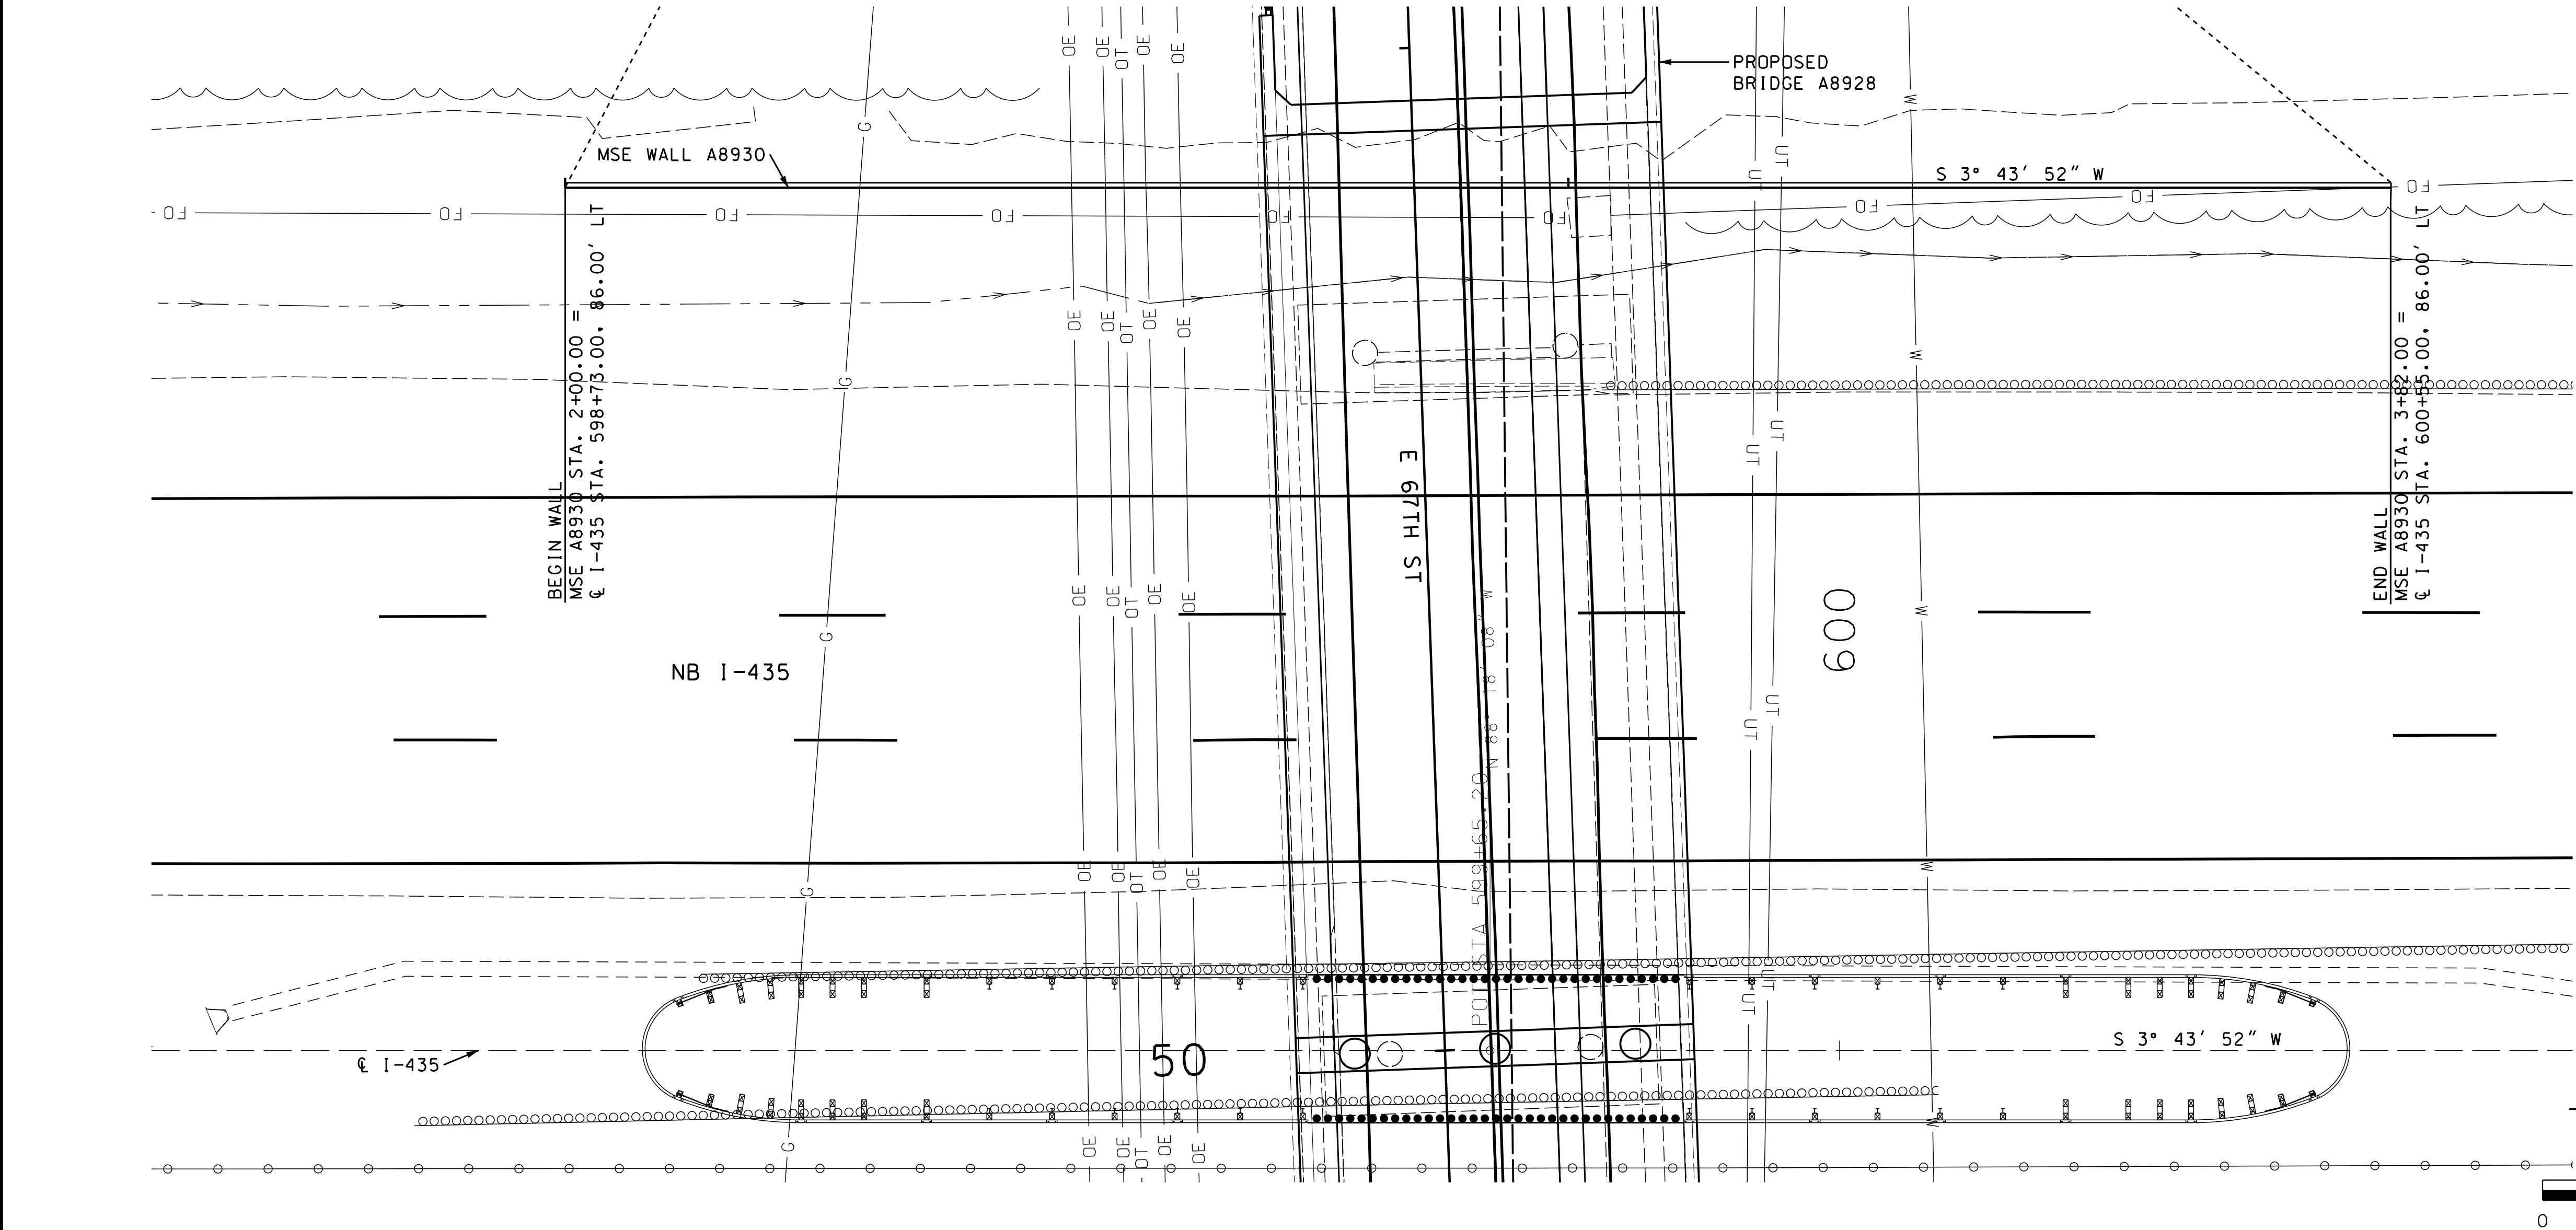

PRELIMINARY NOT FOR CONSTRUCTION	
DATE PREPARED 4/3/2020	
ROUTE 67TH	STATE MO
DISTRICT KC	SHEET NO. 9
COUNTY JACKSON	
JOB NO. J4S3389	
CONTRACT ID.	
PROJECT NO.	
BRIDGE NO. A8928	
DESCRIPTION	DATE
MISSOURI HIGHWAYS AND TRANSPORTATION COMMISSION	105 WEST CAPITAL JEFFERSON CITY, MO 65102 1-888-ASK-MODOT (1-888-275-6636)
1411 East 104th St. Kansas City, MO 64131 Tel (816) 974-4655 Fax (816) 974-4675 www.trekdesigngroup.com	Missouri Dept. of Transportation Authority 2020/1030
TREK DESIGN GROUP, LLC	

PRELIMINARY
NOT FOR
CONSTRUCTION

DATE PREPARED 4/3/2020	
ROUTE 67TH	STATE MO
DISTRICT KC	SHEET NO. 10
COUNTY JACKSON	
JOB NO. J4S3389	
CONTRACT ID.	
PROJECT NO.	
BRIDGE NO. A8928	

DATE	DESCRIPTION

MISSOURI HIGHWAYS AND TRANSPORTATION
COMMISSION

MoDOT


105 WEST CAPITAL
JEFFERSON CITY, MO 65102
1-888-ASK-MODOT (1-888-275-6636)

TREKK



DESIGN GROUP, LLC

1411 East 104th St.
Kansas City, MO 64131
Tel (816) 974-4655
Fax (816) 974-4675
www.trekdesigngroup.com

Missouri Cert. of
Authority 202010300

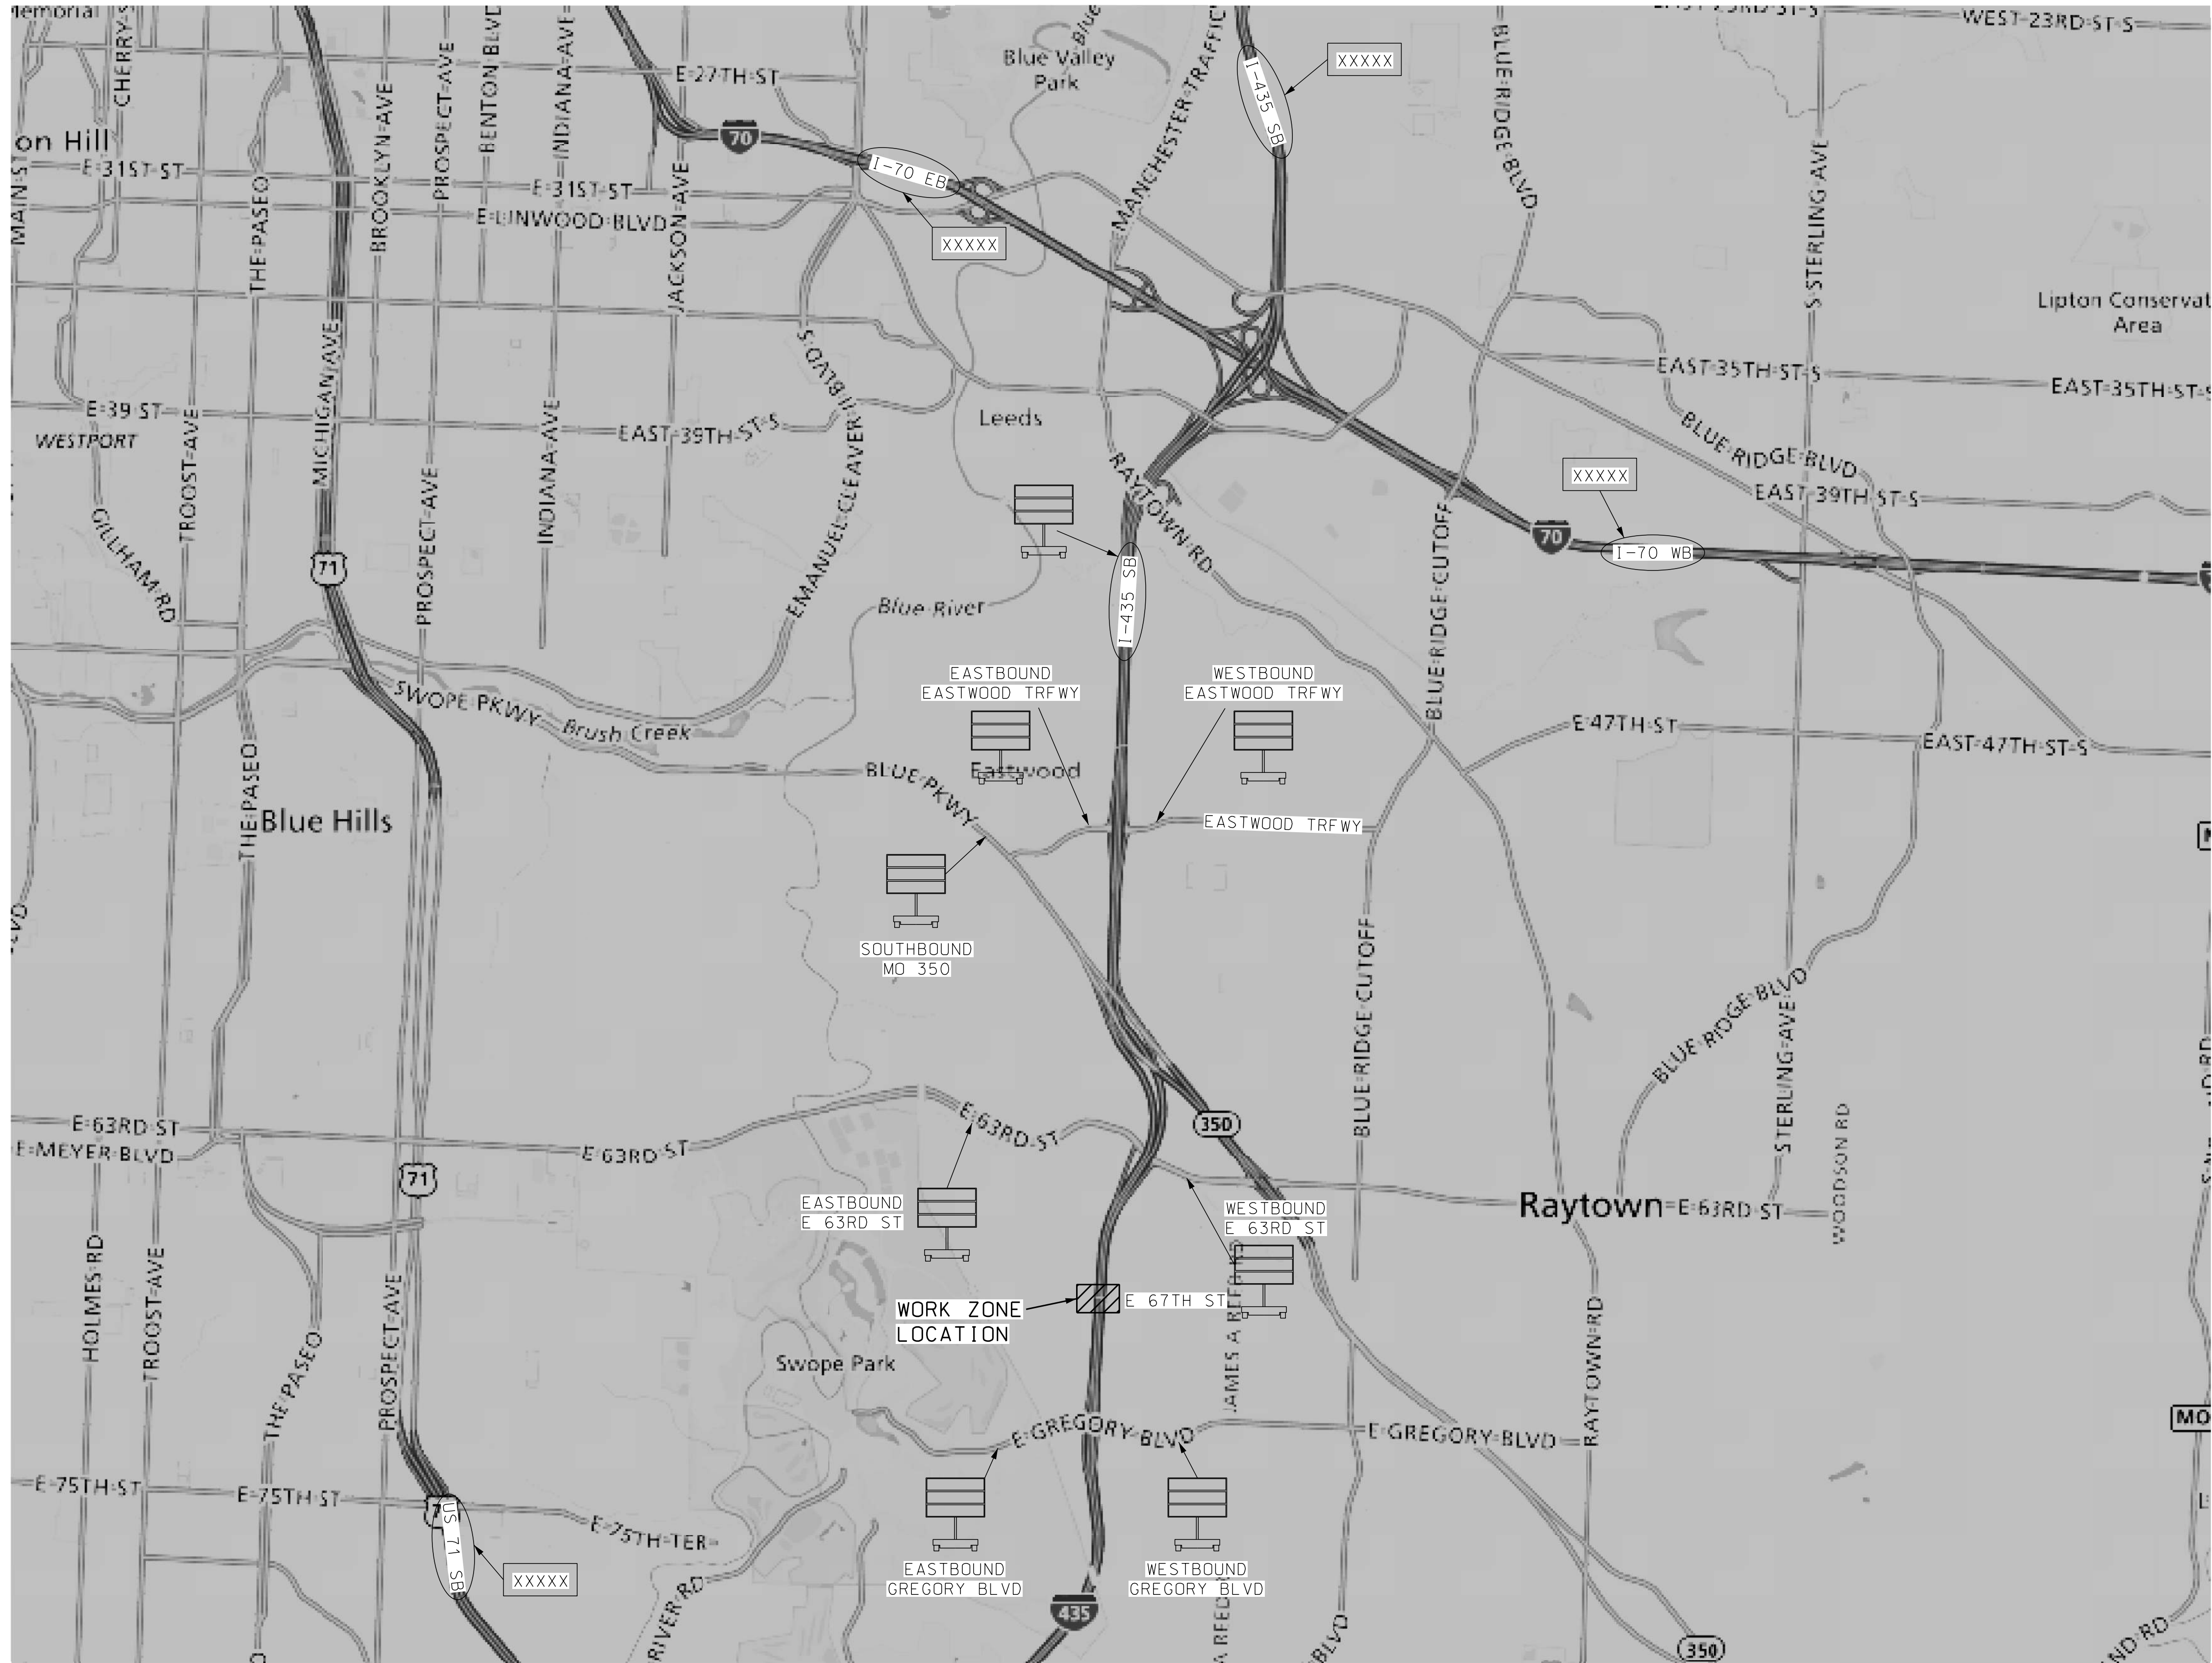

NOTE:
SOUTHBOUND I-435 TO BE CLOSED AT MO 350 AND NORTHBOUND
I-435 TO BE CLOSED AT US 71. USE CMS AND "SCOUT" MESSAGE
BOARD SIGNS FOR ADVANCED WARNING ON HIGHWAYS AND SIDE
ROADS AS DIRECTED BY THE ENGINEER.

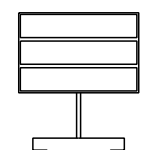 -  CHANGEABLE MESSAGE BOARD
(EXACT LOCATION TO BE DETERMINED
BY THE ENGINEER)
-  "SCOUT" MESSAGE BOARD





NOT TO SCALE

BRIDGE DEMOLITION
CHANGEABLE MESSAGE
SIGN LOCATIONS
SHEET 1 OF 3



NOTE:
ENTIRE SOUTHBOUND I-435 TO BE CLOSED AT MO 350 AND ENTIRE NORTHBOUND I-435 TO BE CLOSED AT US 71. USE CMS AND "SCOUT" MESSAGE BOARD SIGNS FOR ADVANCED WARNING ON HIGHWAYS AND SIDE ROADS AS DIRECTED BY THE ENGINEER.

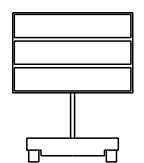 -  CHANGEABLE MESSAGE BOARD
(EXACT LOCATION TO BE DETERMINED BY THE ENGINEER)
-  "SCOUT" MESSAGE BOARD




NOT TO SCALE
BRIDGE DEMOLITION
CHANGEABLE MESSAGE
SIGN LOCATIONS
SHEET 2 OF 3

PRELIMINARY
NOT FOR
CONSTRUCTION


DATE PREPARED 4/3/2020	
ROUTE 67TH	STATE MO
DISTRICT KC	SHEET NO. 11
COUNTY JACKSON	
JOB NO. J4S3389	
CONTRACT ID.	
PROJECT NO.	
BRIDGE NO. A8928	

DATE	DESCRIPTION

MISSOURI HIGHWAYS AND TRANSPORTATION COMMISSION

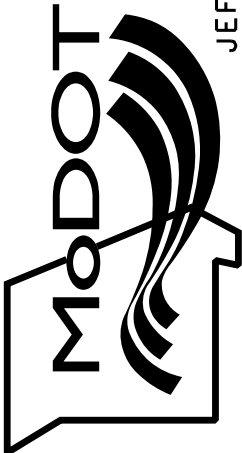


105 WEST CAPITAL
JEFFERSON CITY, MO 65102
1-888-ASK-MODOT (1-888-275-6636)

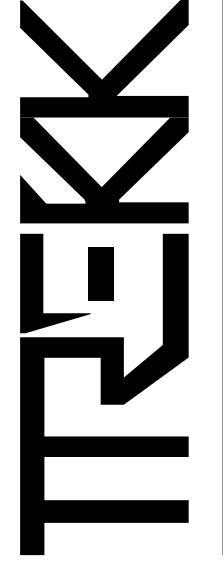

1411 East 104th St.
Kansas City, MO 64131
Tel (816) 974-4655
Fax (816) 974-4675
www.trekdesigngroup.com

Missouri Cert. of
Authority 202010300

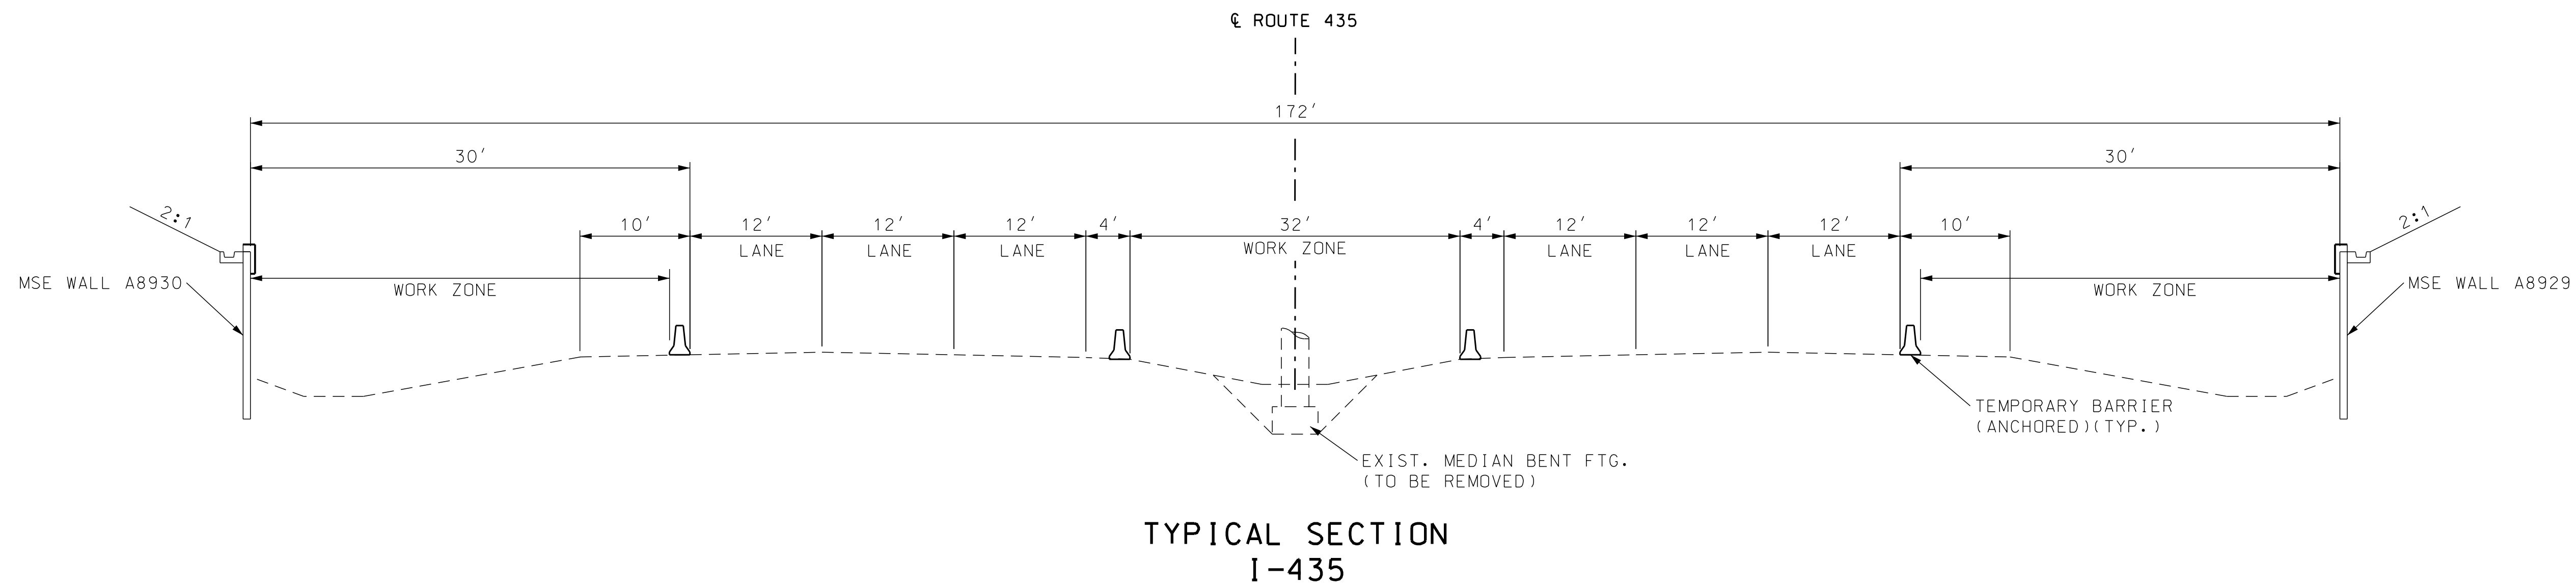

TEMPORARY TRAFFIC CONTROL
I-435 TYPICAL SECTION
SECTION 3 OF 3

PRELIMINARY
NOT FOR
CONSTRUCTION

DATE PREPARED
4/3/2020

ROUTE 67TH	STATE MO
DISTRICT KC	SHEET NO. 12

COUNTY
JACKSON

JOB NO.
J4S3389

CONTRACT ID.

PROJECT NO.

BRIDGE NO.
A8928

DESCRIPTION	DATE

MISSOURI HIGHWAYS AND TRANSPORTATION
COMMISSION


105 WEST CAPITAL
JEFFERSON CITY, MO 65102
1-888-ASK-MODOT (1-888-275-6636)


MoDOT

1411 East 104th St.
Kansas City, MO 64131
Tel (816) 974-4655
Fax (816) 974-4675
www.trekdesigngroup.com

Missouri Cert. of
Authority 202010300

TREK
DESIGN GROUP, LLC

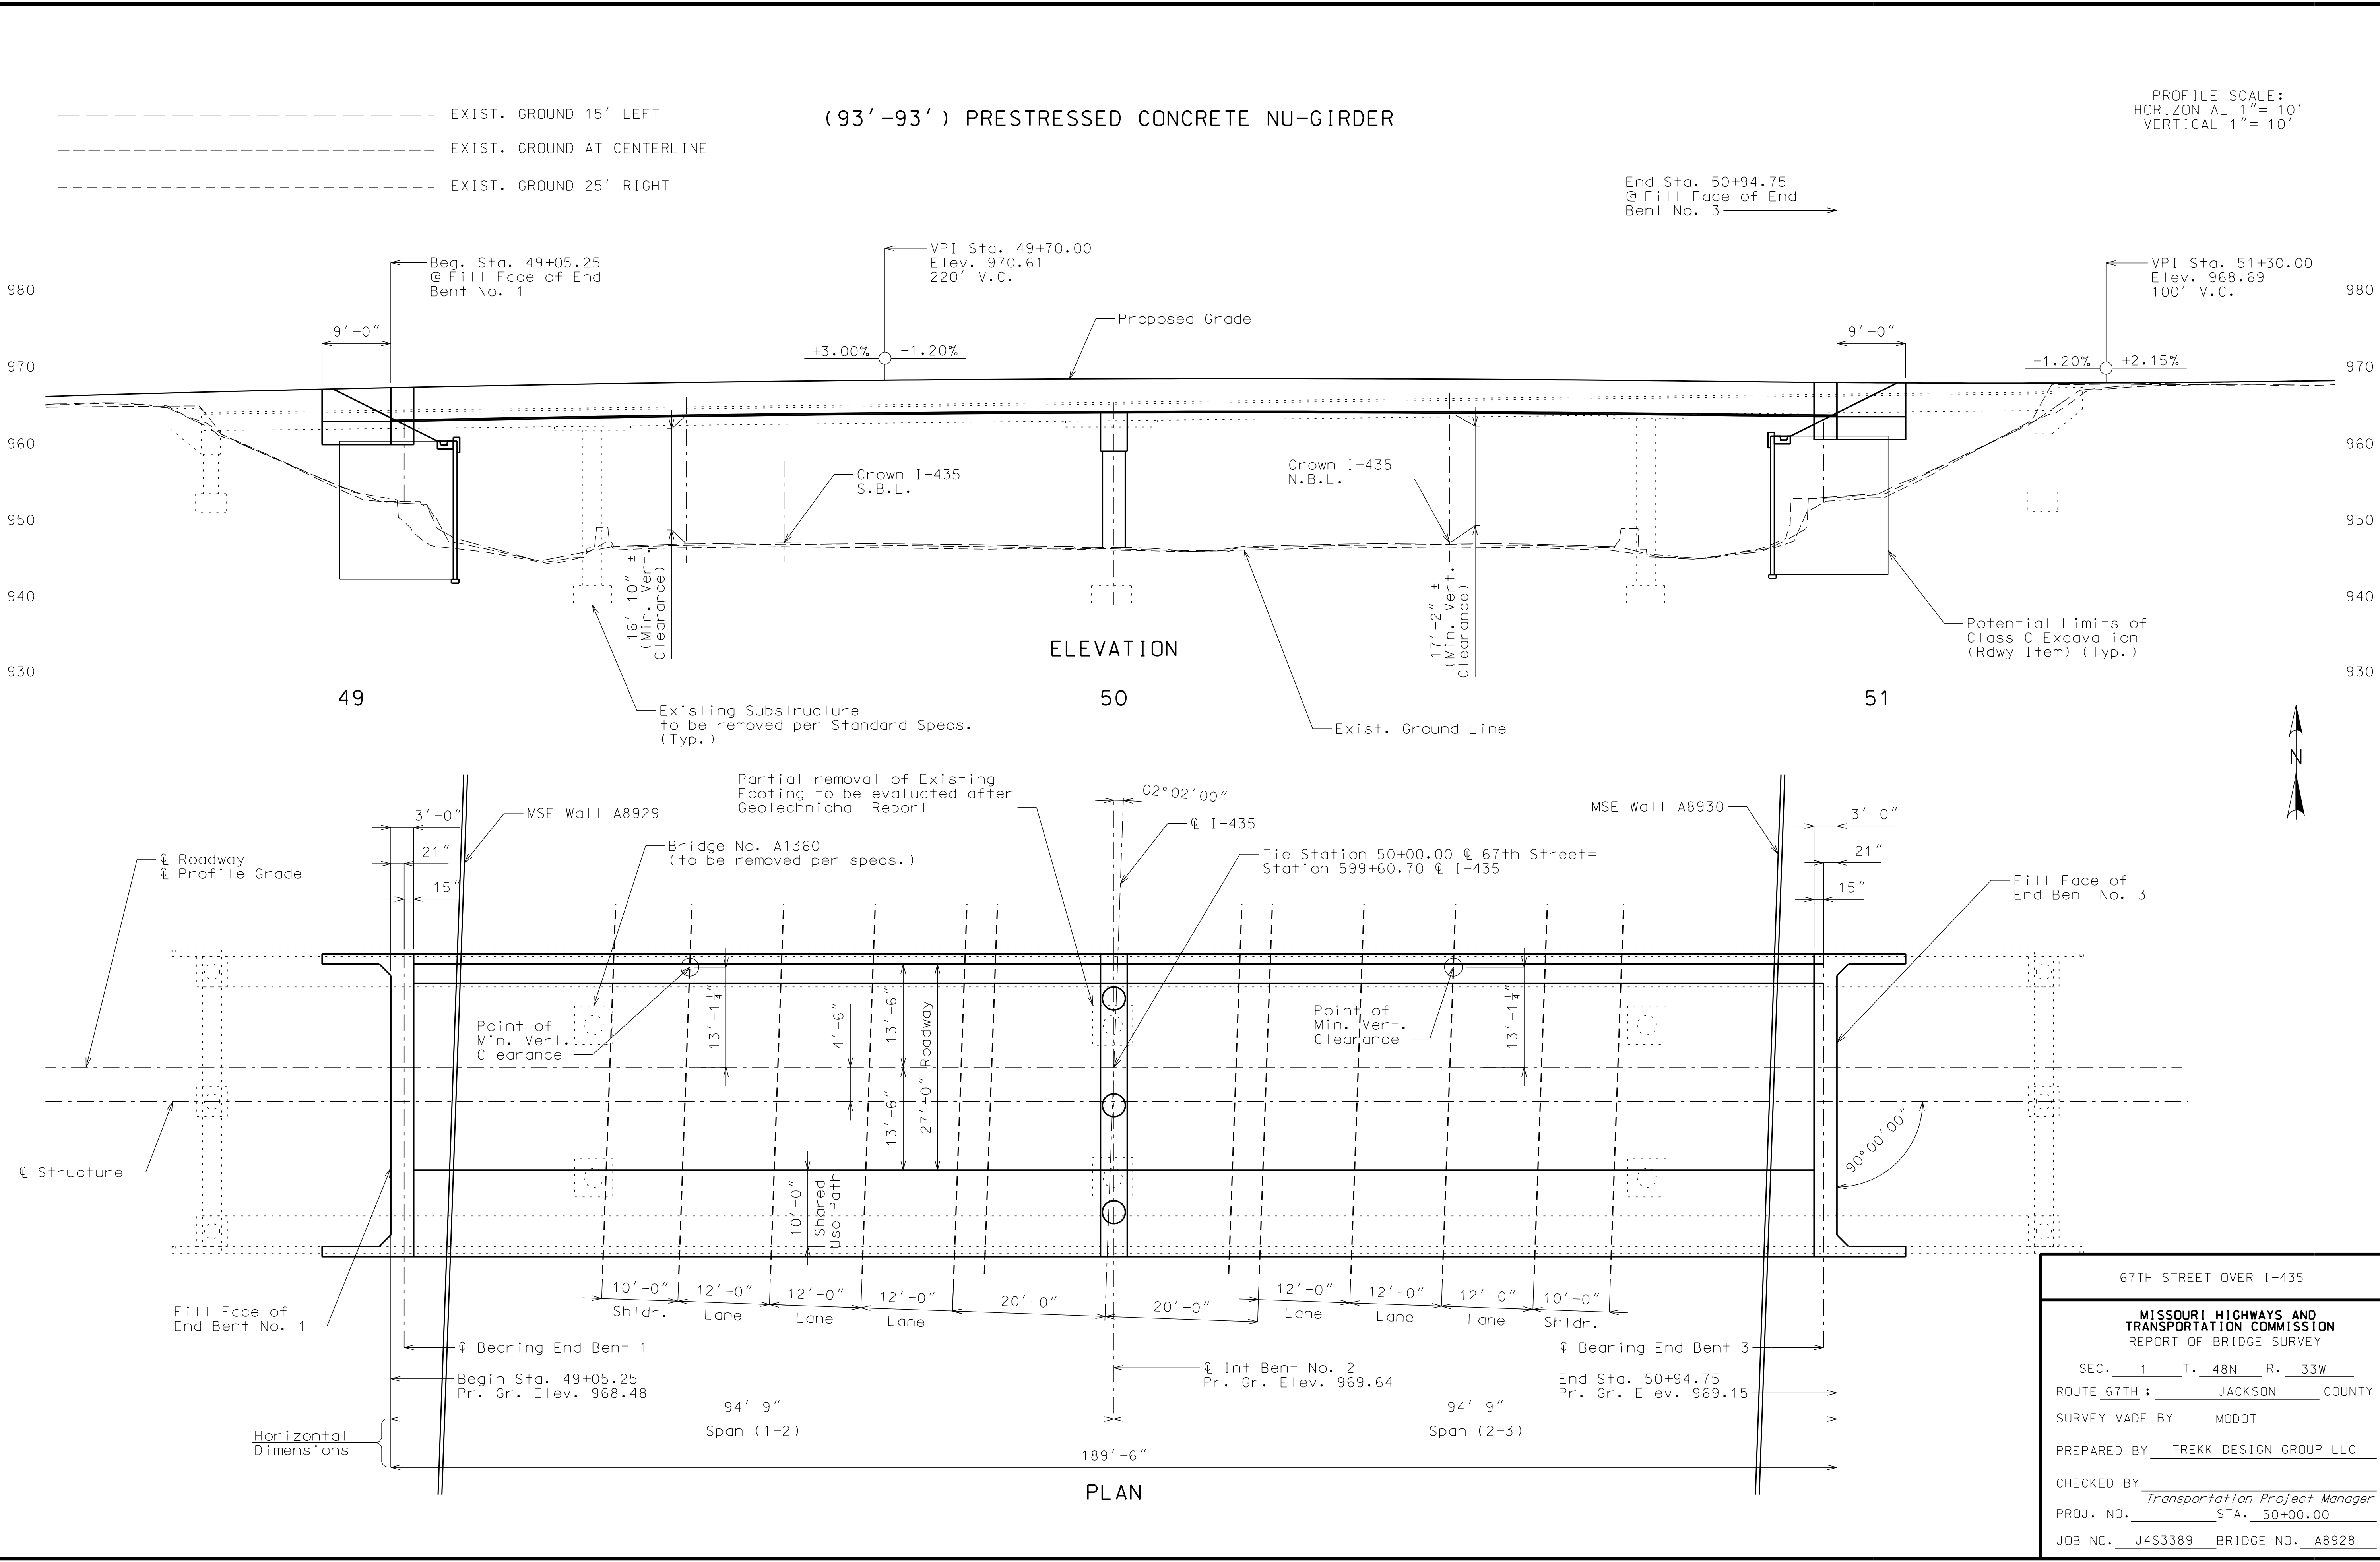

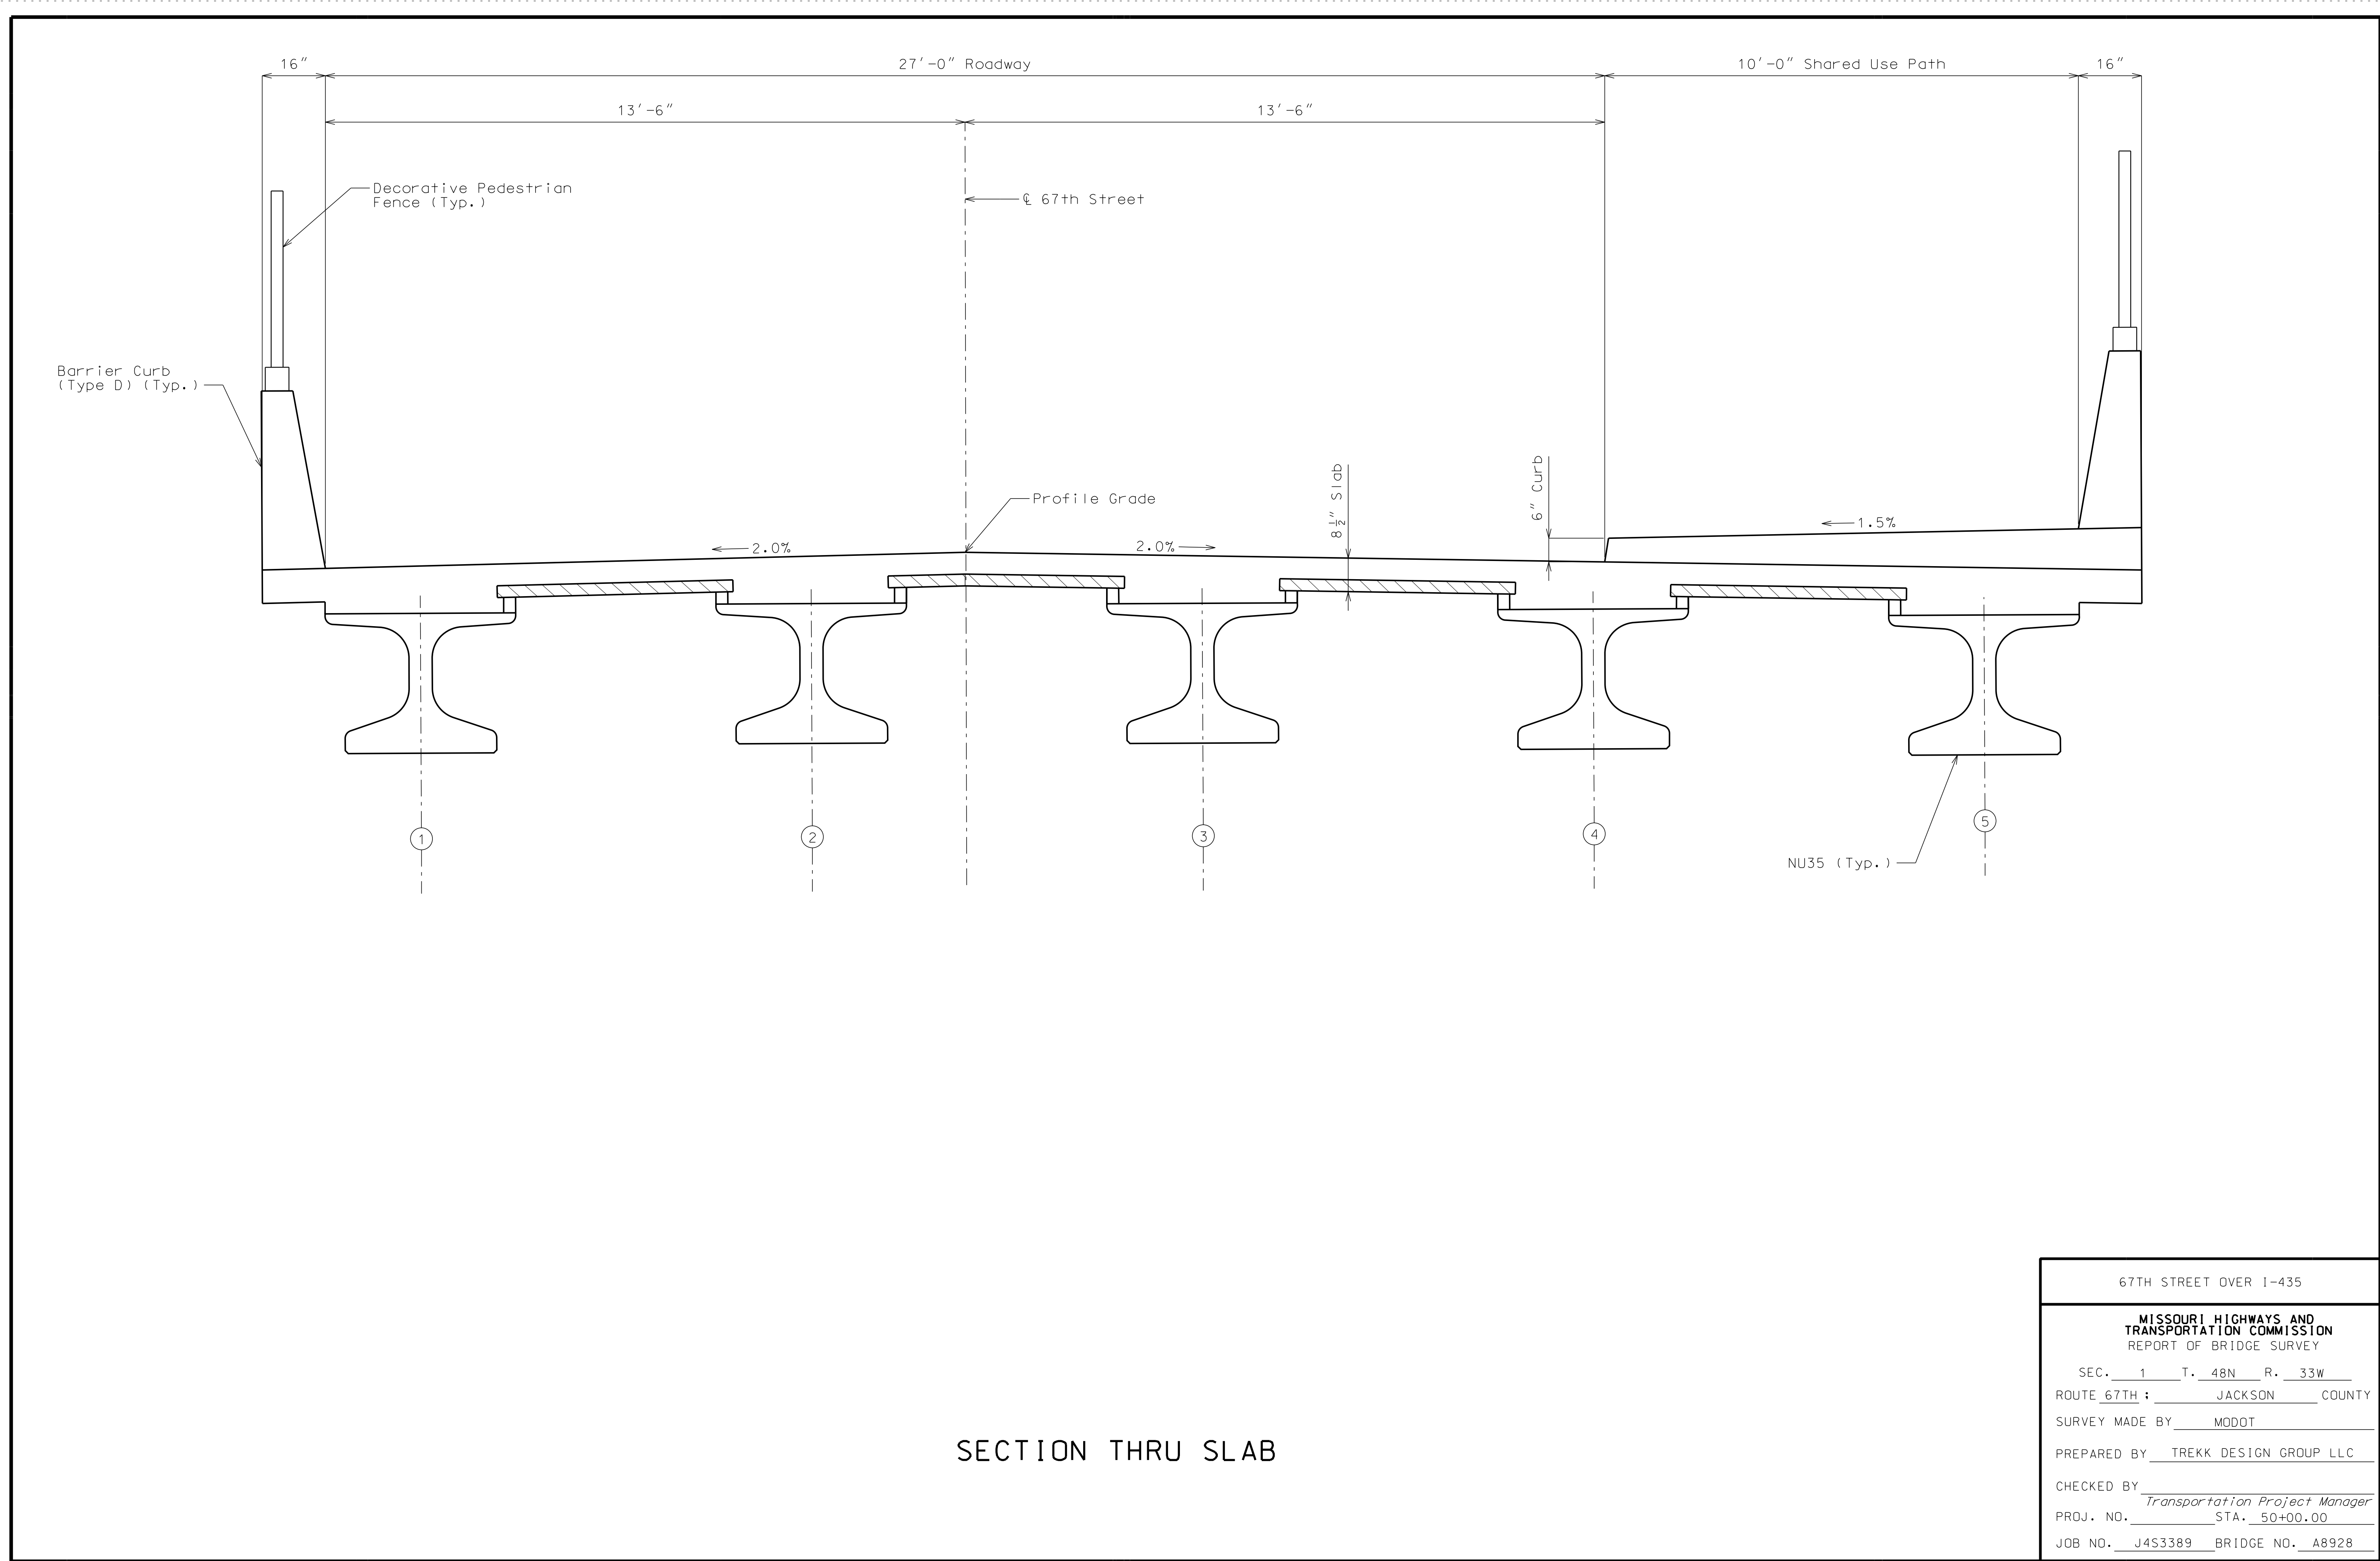

67TH STREET OVER I-435	
MISSOURI HIGHWAYS AND TRANSPORTATION COMMISSION REPORT OF BRIDGE SURVEY	
SEC. <u>1</u>	T. <u>48N</u> R. <u>33W</u>
ROUTE <u>67TH</u> : <u>JACKSON</u> COUNTY	
SURVEY MADE BY <u>MODOT</u>	
PREPARED BY <u>TREKK DESIGN GROUP LLC</u>	
CHECKED BY <u>Transportation Project Manager</u>	
PROJ. NO. <u>50+00.00</u>	STA. <u>50+00.00</u>
JOB NO. <u>J4S3389</u>	BRIDGE NO. <u>A8928</u>