

PRELIMINARY  
NOT FOR  
CONSTRUCTION

DATE PREPARED  
4/3/2020

ROUTE 67TH	STATE MO
DISTRICT KC	SHEET NO. 2

COUNTY  
JACKSON  
JOB NO.  
J453389  
CONTRACT ID.

PROJECT NO.  
BRIDGE NO.  
A8928

DESCRIPTION

DATE

MISSOURI HIGHWAYS AND TRANSPORTATION  
COMMISSION


105 WEST CAPITOL  
JEFFERSON CITY, MO 65102  
1-888-ASK-MODOT (1-888-275-6636)

1411 East 10th St.  
Kansas City, MO 64131  
Fax (816) 774-4025  
www.modot.mo.gov


Member/Contributor of  
Autodesk 20001000

**TREKK**  
DESIGN GROUP, LLC

IF A SEAL IS PRESENT ON THIS SHEET IT HAS BEEN ELECTRONICALLY SEALED AND DATED.

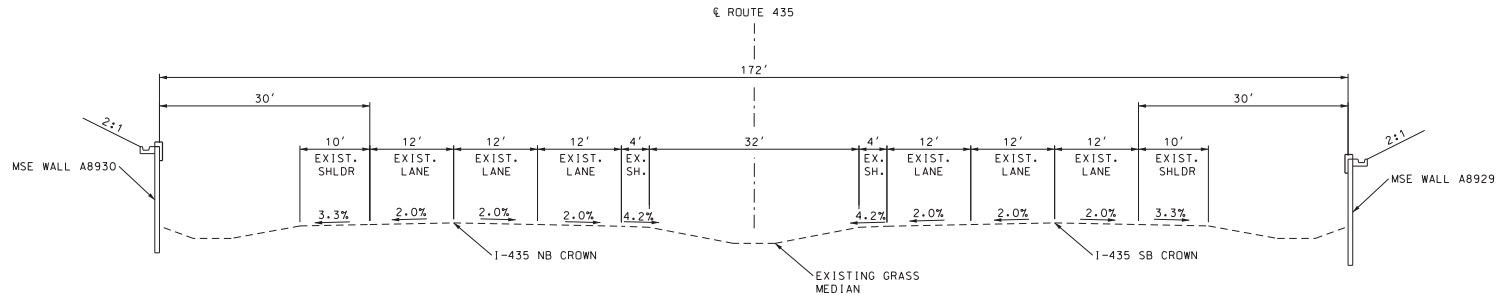





PROPOSED TYPICAL SECTION  
I-435

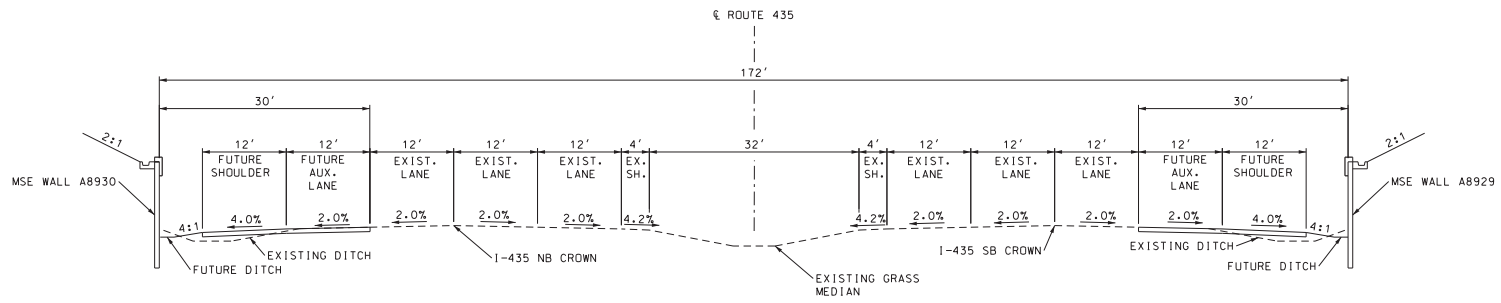

FUTURE TYPICAL SECTION  
I-435

NOTE: I-435 ALIGNMENT RUNS FROM NORTH TO SOUTH

TYPICAL SECTION  
I-435  
SHEET 1 OF 2

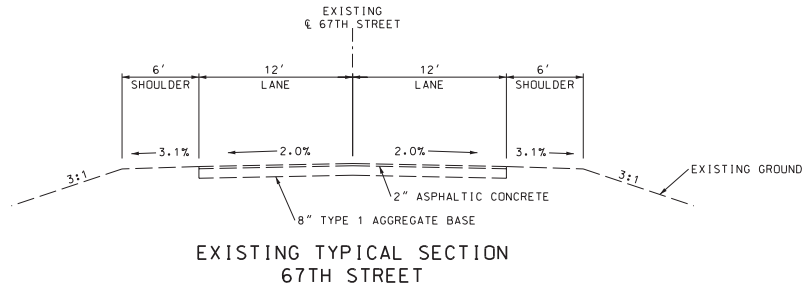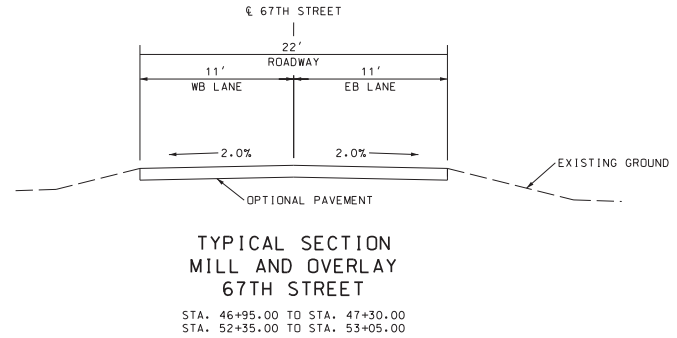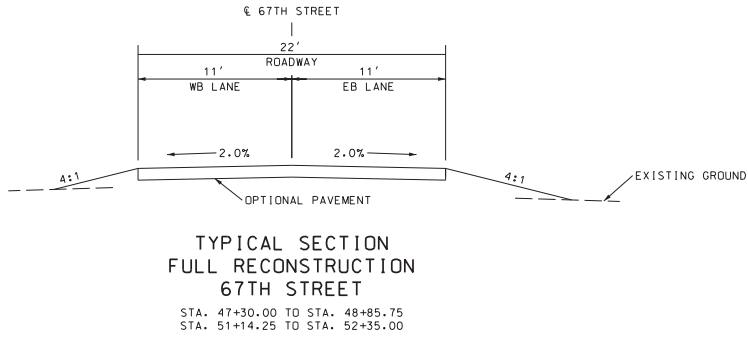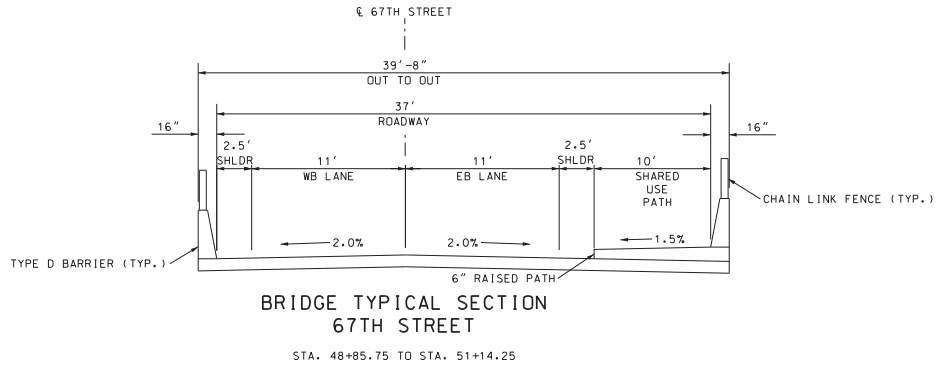

TYPICAL SECTION  
67TH STREET  
SHEET 2 OF 2

PRELIMINARY  
NOT FOR  
CONSTRUCTION

DATE PREPARED  
4/3/2020

ROUTE STATE  
67TH MO

DISTRICT SHEET NO.  
KC 2

COUNTY  
JACKSON

JOB NO.  
J4S3389

CONTRACT ID.

PROJECT NO.

BRIDGE NO.  
A8928

DESCRIPTION

DATE

MISSOURI HIGHWAYS AND TRANSPORTATION  
COMMISSION



105 WEST CAPITOL  
JEFFERSON CITY, MO 65102  
1-888-ASK-MODOT (1-888-275-6636)




1411 East 104th St,  
Kansas City, MO 64131  
Phone (816) 874-4025  
www.trekkdesign.com  
Member/Contributor of  
Autodesk 200010000

IF A SEAL IS PRESENT ON THIS SHEET IT HAS BEEN ELECTRONICALLY SEALED AND DATED.





LEGEND	
	SHARED USE PATH

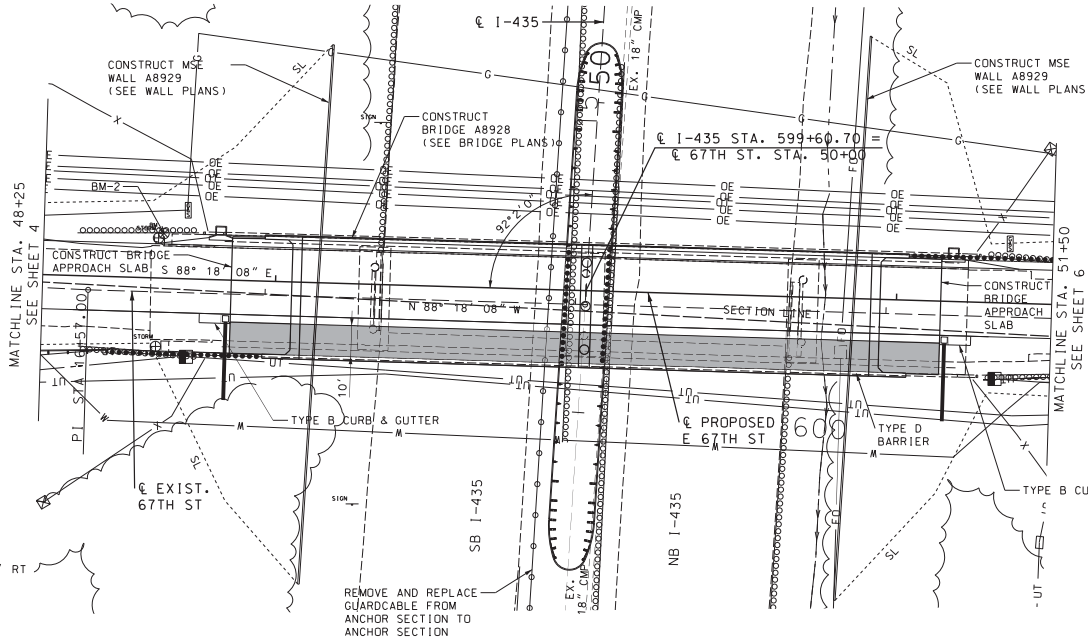



E 67TH STREET  
STA. 47+95.13 TO STA. 48+96.25, 23.50' RT  
INSTALL 12.5 LF MGS GUARDRAIL  
1-BRIDGE APPROACH TRANSITION  
1-MASH CRASHWORTHY END TERMINAL

E 67TH STREET  
STA. 51+03.75 TO STA. 52+04.87, 13.50' LT  
INSTALL 12.5 LF MGS GUARDRAIL  
1-BRIDGE APPROACH TRANSITION  
1-MASH CRASHWORTHY END TERMINAL

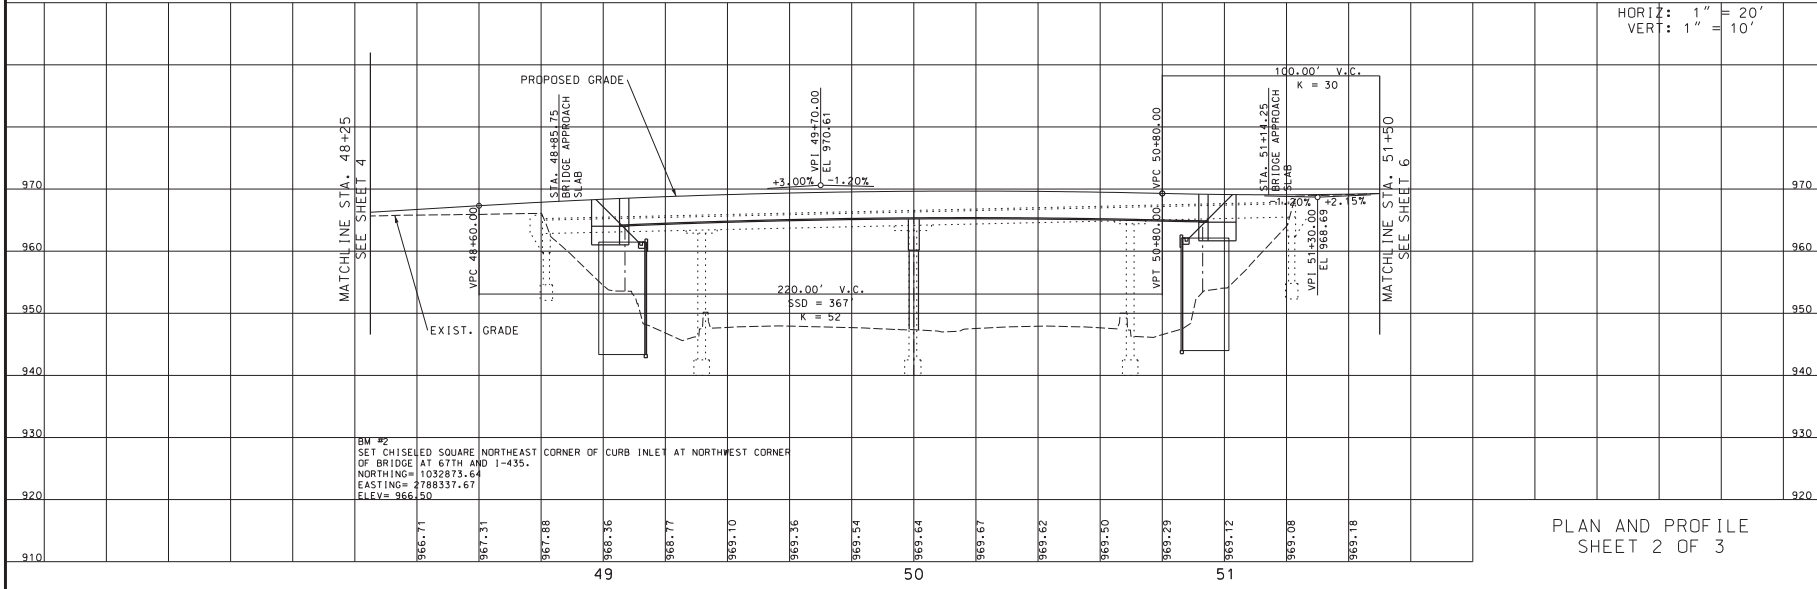 1-435  
STA. 598+80.70 TO STA. 600+50.88  
INSTALL 1-BULLNOSE GUARDRAIL SYSTEM  
37.5 LF MGS GUARDRAIL  
37.5 LF MGS GUARDRAIL  
1-BULLNOSE GUARDRAIL SYSTEM



PLAN AND PROFILE  
SHEET 2 OF 3

PRELIMINARY NOT FOR CONSTRUCTION	
DATE PREPARED 4/3/2020	ROUTE STATE 67 TH MO
DISTRICT SHEET NO. KC 5	COUNTY JACKSON
JOB NO. J453389	CONTRACT ID.
PROJECT NO. A8928	BRIDGE NO.
DESCRIPTION	DATE
MISSOURI HIGHWAYS AND TRANSPORTATION COMMISSION	
	
105 WEST CAPITOL JEFFERSON CITY, MO 65102 1-888-ASK-MODOT (1-888-275-6636)	
	
1411 East 10th St. Kansas City, MO 64131 Phone (816) 874-4825 www.trekdesigngroup.com Member/Contributor of AIAA 0001000	

IF A SEAL IS PRESENT ON THIS SHEET IT HAS BEEN ELECTRONICALLY SEALED AND DATED.

