

NW 1/4 NE 1/4
S16 T35N R26W

FINAL
PLANS
NOT APPROVED
FOR
CONSTRUCTION

DATE PREPARED
7/9/2026

ROUTE	STATE
N	MO

DISTRICT	SHEET NO.
SW	4

COUNTY
CEDAR

JOB NO.
JSR0212

CONTRACT ID.

PROJECT NO.

BRIDGE NO.

DESCRIPTION

ATE

MISSOURI HIGHWAYS AND TRANSPORTATION

WAYS AND TR





1411 East 104th St.
Kansas City, MO 64131
Tel (816) 874-4655
Fax (816) 874-4675
www.trekdesigngroup.com

Missouri Cert. of
Authority 2002010300

TPK
DESIGN GROUP, LLC

[illegible]

REV.

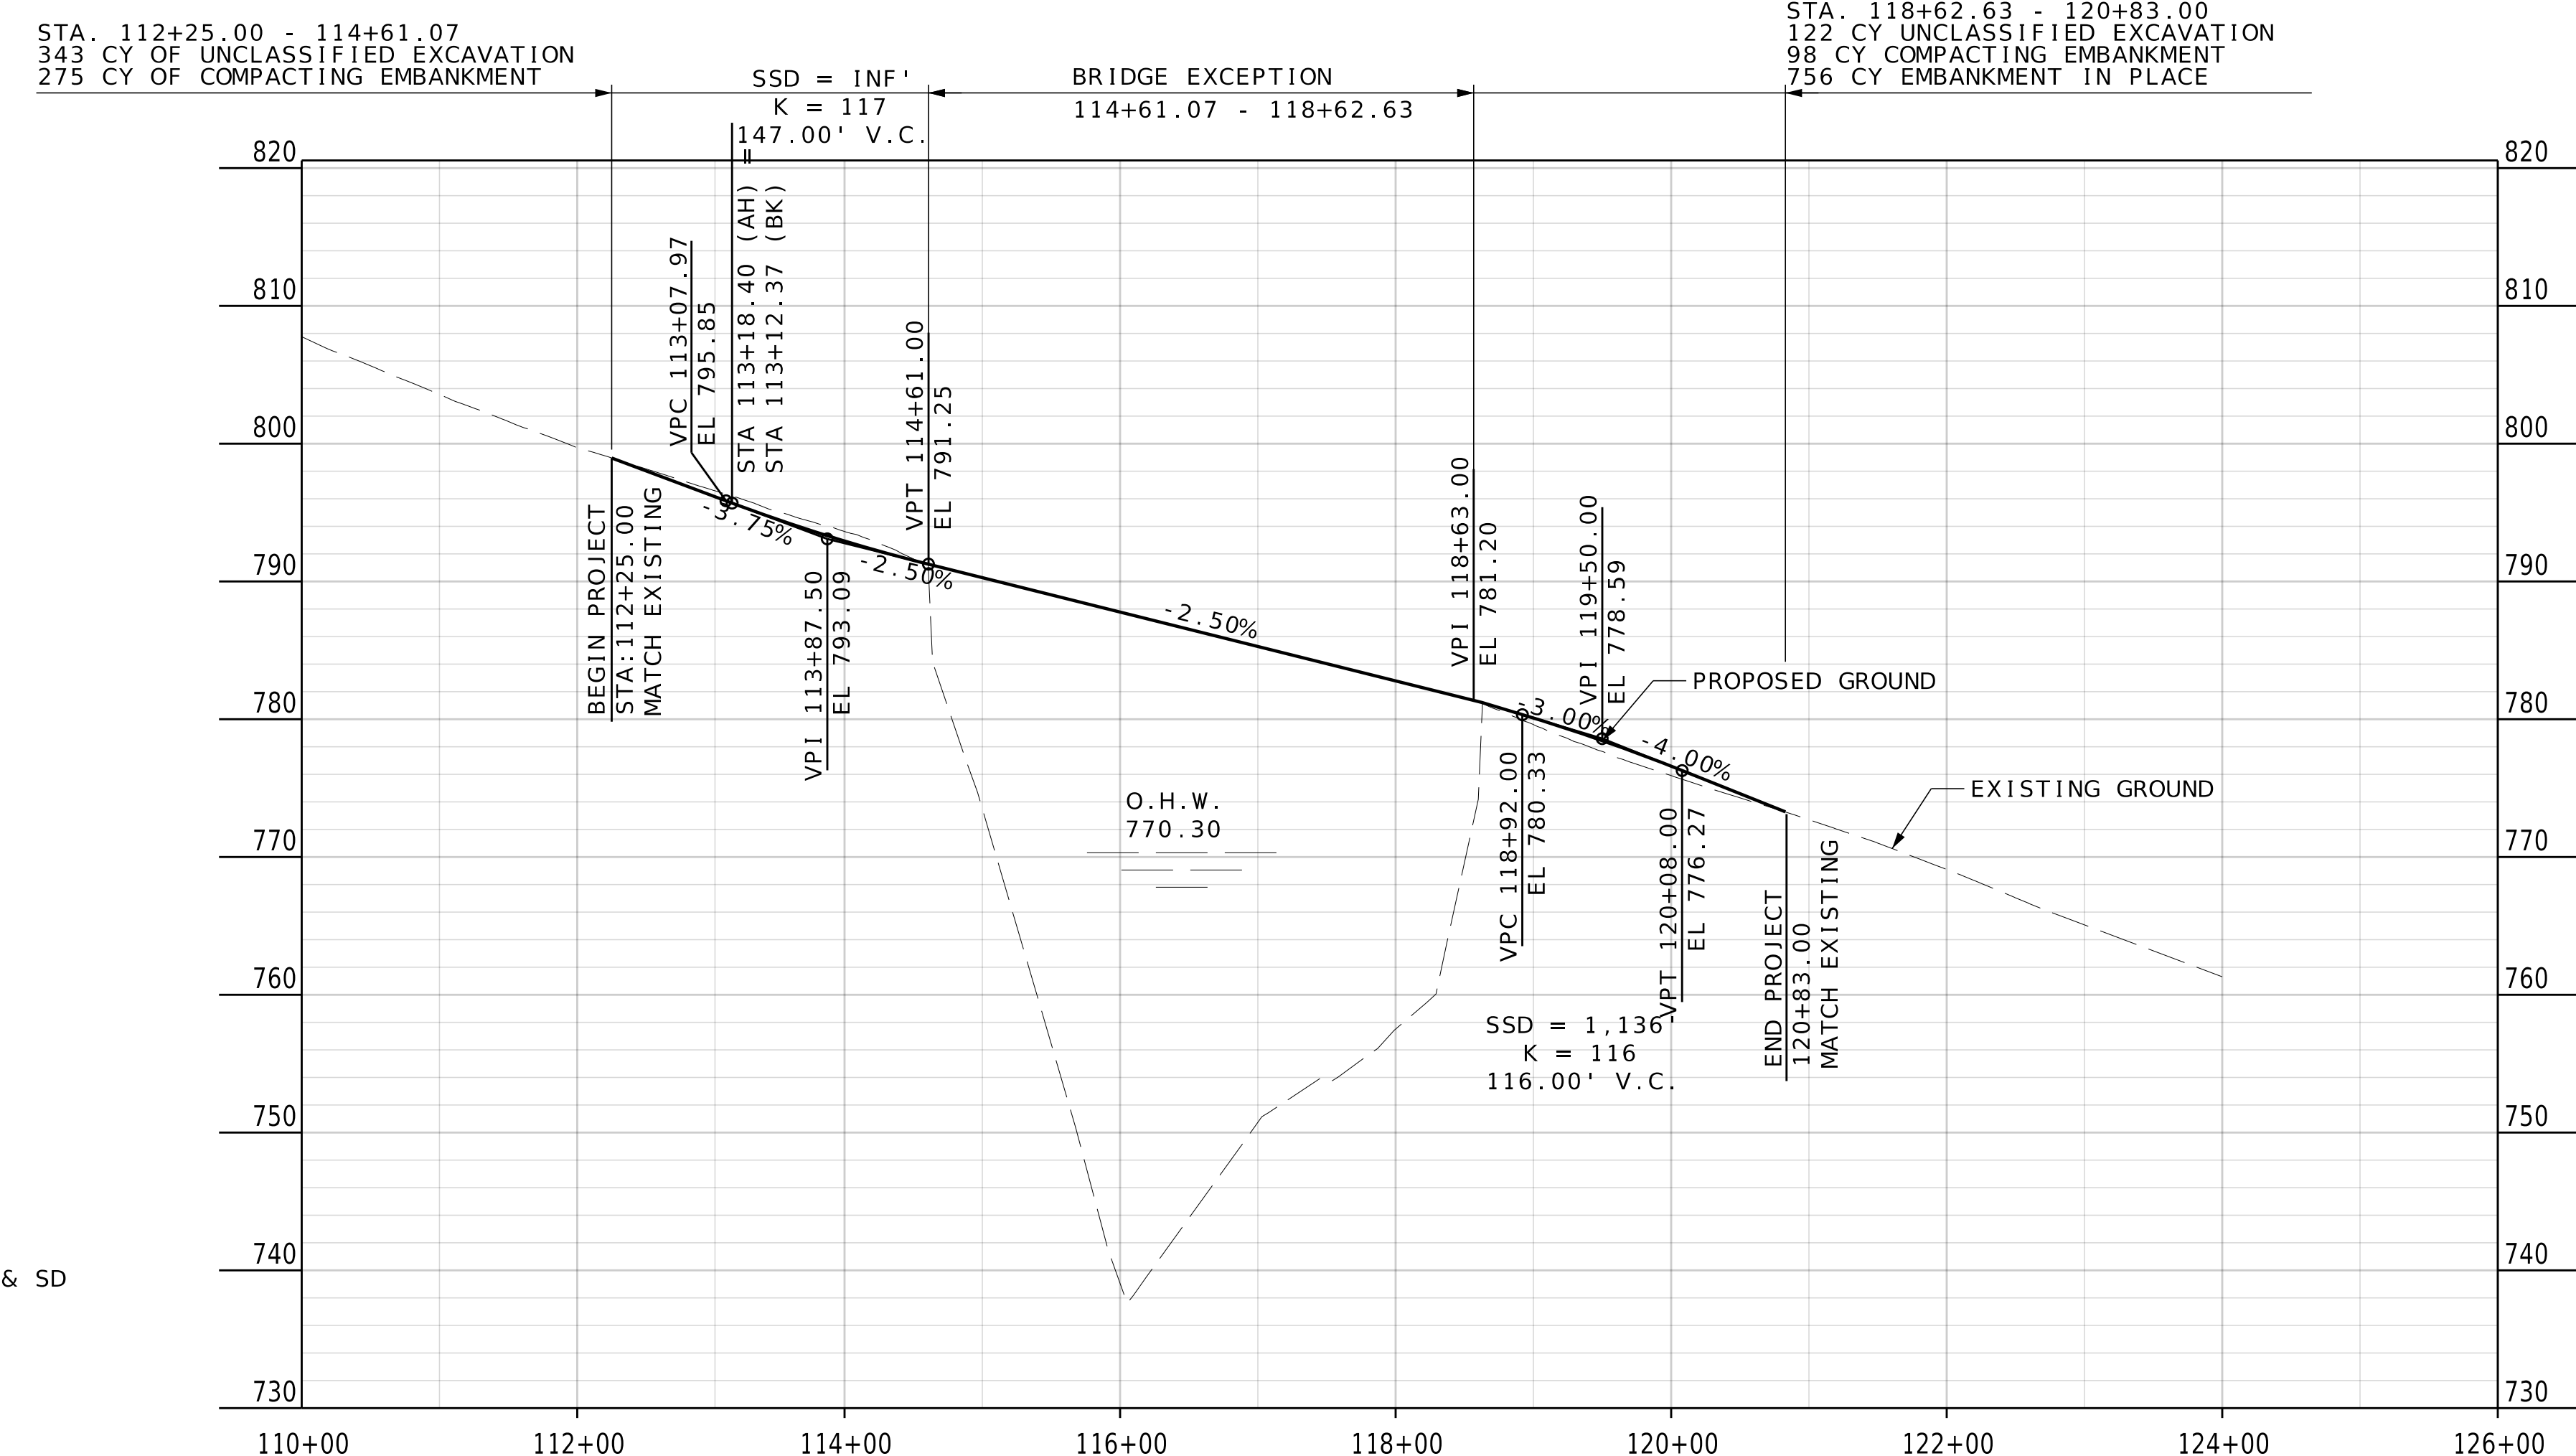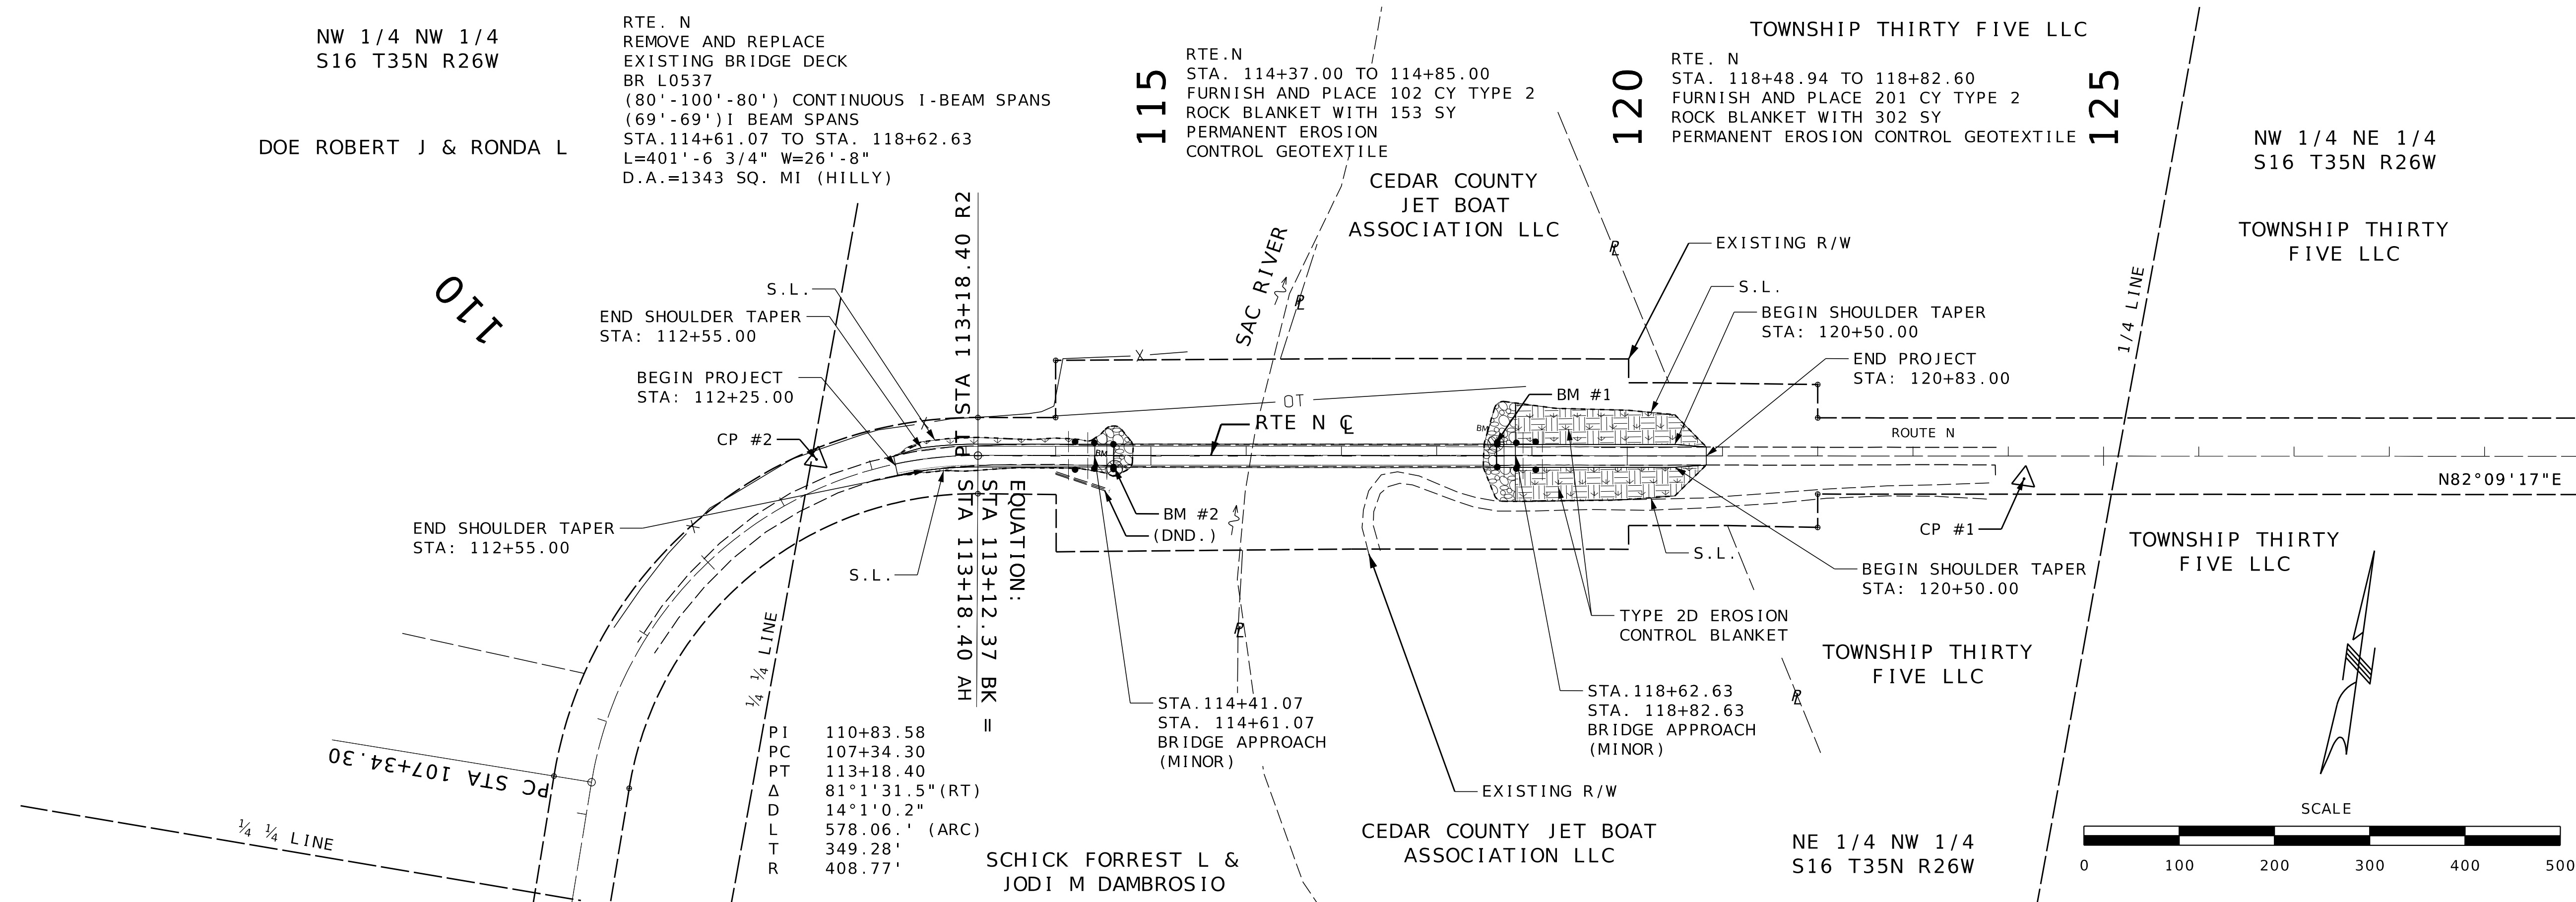

1. ANY WORK INDICATED ON THE PLANS THAT EXTENDS BEYOND THE PROJECT LIMITS IS CONSIDERED INCIDENTAL TO AND A PART OF THE CONSTRUCTION OF THIS PROJECT.
2. ALL BEARINGS BASED ON STATE PLANE WESTERN COORDINATES.
3. THE APPROXIMATE LOCATION OF PROPERTY LINES AS SHOWN ON THE PLANS ARE BASED ON THE BEST INFORMATION AVAILABLE TO THE COMMISSION AT THIS TIME. THIS INFORMATION IS PROVIDED BY THE COMMISSION "AS-IS" AND THE COMMISSION EXPRESSLY DISCLAIMS ANY REPRESENTATION OR WARRANTY AS TO THE COMPLETENESS, ACCURACY, OR SUITABILITY OF THE INFORMATION FOR ANY USE.

BENCHMARK 1
NORTH EAST CORNER
BRIDGE WING WALL
N:596747.3150
E:2989240.9199
ELEV:781.70
STA.:118+61.91
OFF.13.03LT

BENCHMARK 2
SOUTH WEST CORNER
BRIDGE WING WALL
N:596666.6092
E:2988848.2935
ELEV:791.71
STA.:114+61.94
OFF.13.33'RT

UTILITY CONTACT

KELLY WINGFILED
WINDSTREAM COMMUNICATIONS
CONSTRUCTION MANAGER
OSP CLEC MAINTENANCE
CENTRAL & WESTERN IA, MN, MO, ND & SD
3540 SW 61ST DES MOINES, IA 50321
CELL 515-559-4031

PLAN AND PROFILE
SHEET 1 OF 1