

DESIGN DESIGNATION

RTE 25 N/O RTE K  
A.A.D.T. - 2025 = 9131  
A.A.D.T. - 2035 = 9598  
D.H.V. = 6%  
T = 8%  
V = 45-55 M.P.H.

FUNCTIONAL CLASSIFICATION-  
MINOR ARTERIAL/MAJOR COLLECTOR

RTE 25 BETWEEN RTE K AND RTE 74  
A.A.D.T. - 2025 = 5912  
A.A.D.T. - 2035 = 6214  
D.H.V. = 8%  
T = 7%  
V = 45-55 M.P.H.

FUNCTIONAL CLASSIFICATION- MAJOR COLLECTOR

RTE 25 S/O RTE 74  
A.A.D.T. - 2025 = 10585  
A.A.D.T. - 2035 = 11127  
D.H.V. = 6%  
T = 17%  
V = 45-60 M.P.H.

FUNCTIONAL CLASSIFICATION- MINOR ARTERIAL


CONVENTIONAL SYMBOLS  
(USED IN PLANS)

|                              | EXISTING | NEW   |
|------------------------------|----------|-------|
| BUILDINGS AND STRUCTURES     |          |       |
| GUARD RAIL                   |          |       |
| GUARD CABLE                  |          |       |
| CONCRETE RIGHT-OF-WAY MARKER |          |       |
| STEEL RIGHT-OF-WAY MARKER    |          |       |
| LOCATION SURVEY MARKER       |          |       |
| UTILITIES                    |          |       |
| FIBER OPTICS                 | -FO-     | -FO-  |
| OVERHEAD CABLE TV            | -OTV-    | -OTV- |
| UNDERGROUND CABLE TV         | -UTV-    | -UTV- |
| OVERHEAD TELEPHONE           | -OT-     | -OT-  |
| UNDERGROUND TELEPHONE        | -UT-     | -UT-  |
| OVERHEAD POWER               | -OE-     | -OE-  |
| UNDERGROUND POWER            | -UE-     | -UE-  |
| SANITARY SEWER               | -S-      | -S-   |
| STORM SEWER                  | -SS-     | -SS-  |
| GAS                          | -G-      | -G-   |
| WATER                        | -W-      | -W-   |
| MANHOLE                      |          |       |
| FIRE HYDRANT                 |          |       |
| WATER VALVE                  |          |       |
| WATER METER                  |          |       |
| DROP INLET                   |          |       |
| DITCH BLOCK                  |          |       |
| GROUND MOUNTED SIGN          |          |       |
| LIGHT POLE                   |          |       |
| H-FRAME POWER POLE           |          |       |
| TELEPHONE PEDESTAL           |          |       |
| FENCE                        |          |       |
| CHAIN LINK                   |          |       |
| WOVEN WIRE                   |          |       |
| GATE POST                    |          |       |
| BENCHMARK                    |          |       |

NOTE: DASHED OR OPEN SYMBOLS INDICATE  
EXISTING FEATURES

MISSOURI HIGHWAYS AND TRANSPORTATION COMMISSION  
PLANS FOR PROPOSED  
STATE HIGHWAY

CAPE GIRARDEAU COUNTY  
RIGHT OF WAY PLANS

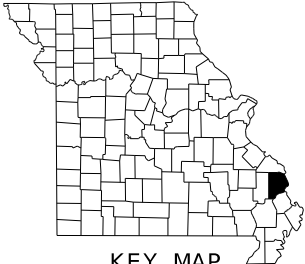

KEY MAP  
LOCATION OF CAPE GIRARDEAU COUNTY



PROJECT LIMITS  
PAVEMENT IMPROVEMENTS

LM 0.070


ROADWAY WIDENING  
STA 769+00.00 TO STA 782+00.00

ROADWAY WIDENING  
STA 643+57.00 TO STA 695+00.00

ROADWAY WIDENING  
STA 597+93.22 TO STA 601+50.00

BRIDGE EXCEPTION  
LM 10.420 TO 10.719

LM 11.180

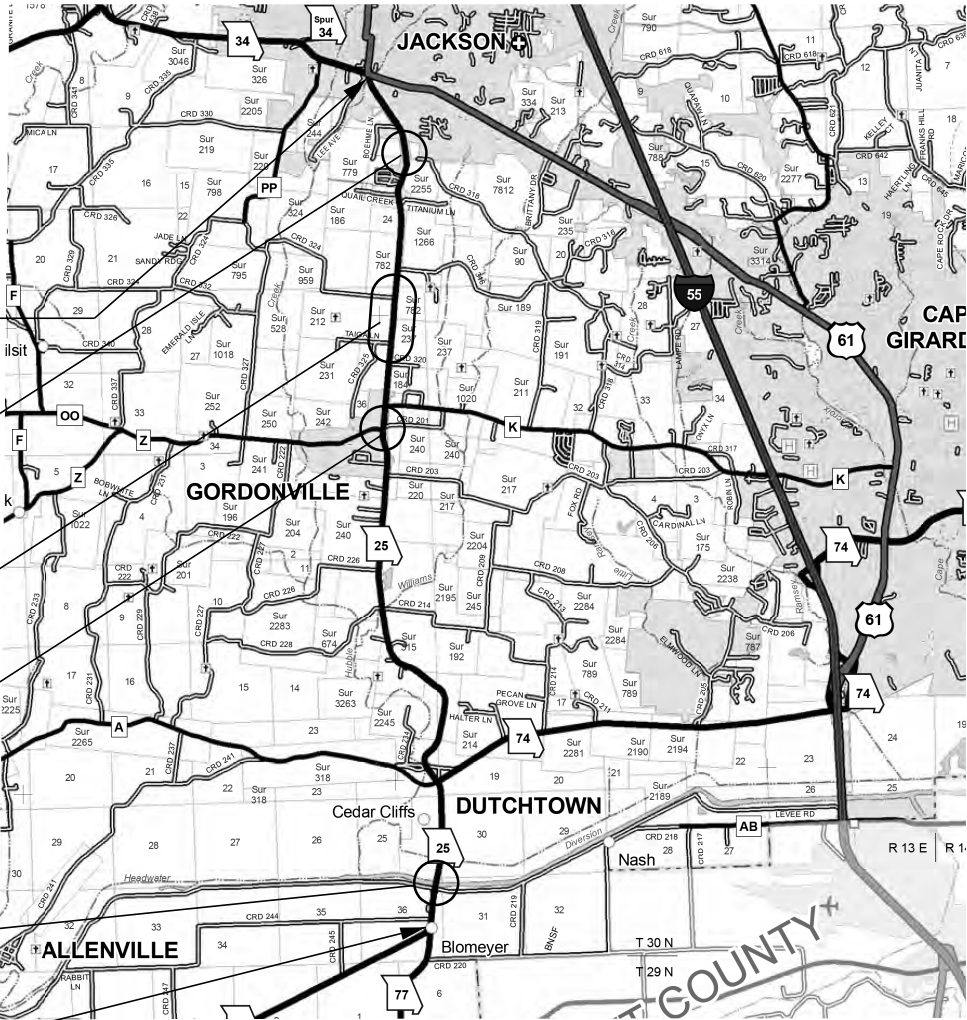

R 12 E | R 13 E

T 31 N  
T 30 N

INDEX OF SHEETS

| DESCRIPTION                         | SHEET NUMBER |
|-------------------------------------|--------------|
| TITLE SHEET -----                   | 1            |
| TYPICAL SECTIONS (TS) ( 5 SHEETS)-- | 2            |
| QUANTITIES (QU) (XX SHEETS)-----    | 3            |
| PLAN-PROFILE (PP)-----              | 4-11         |
| RIGHT OF WAY (RW)-----              | XX-XX        |
| REFERENCE POINTS (RP)-----          | XX-XX        |
| COORDINATE POINTS (CP)-----         | XX-XX        |
| SPECIAL SHEETS (SS)-----            | XX-XX        |
| TRAFFIC CONTROL SHEETS (TC)-----    | XX-XX        |
| EROSION CONTROL SHEETS (EC)-----    | XX-XX        |
| LIGHTING (LT)-----                  | XX-XX        |
| SIGNALS (SG)-----                   | XX-XX        |
| SIGNING (SN)-----                   | XX-XX        |
| PAVEMENT MARKING (PM)-----          | XX-XX        |
| CULVERT SECTIONS (CS)-----          | XX-XX        |
| BRIDGE DRAWINGS (B)                 |              |
| A####-----                          | XX-XX        |
| A####-----                          | XX-XX        |
| A####-----                          | XX-XX        |
| A####-----                          | XX-XX        |
| CROSS SECTIONS (XS)-----            | XX-XX        |

LENGTH OF PROJECT

|                                 |               |
|---------------------------------|---------------|
| BEGINNING OF PROJECT            | LM 0.070      |
| END OF PROJECT                  | LM 11.180     |
| APPARENT LENGTH                 | 58660.80 FEET |
| EQUATIONS AND EXCEPTIONS:       |               |
| STA 669+38.30 BK = 673+25.10 AH | -386.80 FEET  |
| STA 771+21.50 BK = 771+14.40 AH | +7.1 FEET     |
| LM 10.420 - LM 10.719           | -1578.72 FEET |

|                       |               |
|-----------------------|---------------|
| TOTAL CORRECTIONS     | 1958.42 FEET  |
| NET LENGTH OF PROJECT | 56702.38 FEET |
| STATE LENGTH          | 10.739 MILES  |

FOR INFORMATION ONLY  
ESTIMATED DISTURBED ACRES 5.0 ACRES



DESCRIPTION

DATE

MISSOURI HIGHWAYS AND TRANSPORTATION  
COMMISSION



105 WEST CAPITOL  
JEFFERSON CITY, MO 65102  
1-888-ASK-MODOT (1-888-273-6636)

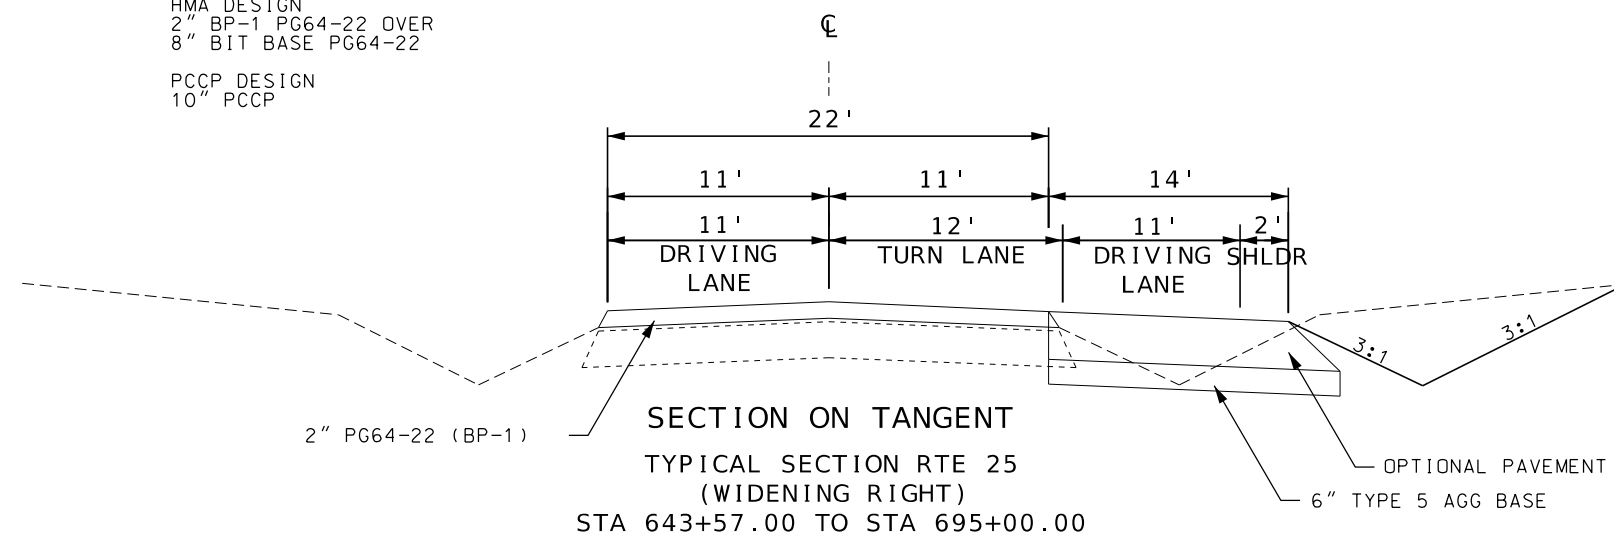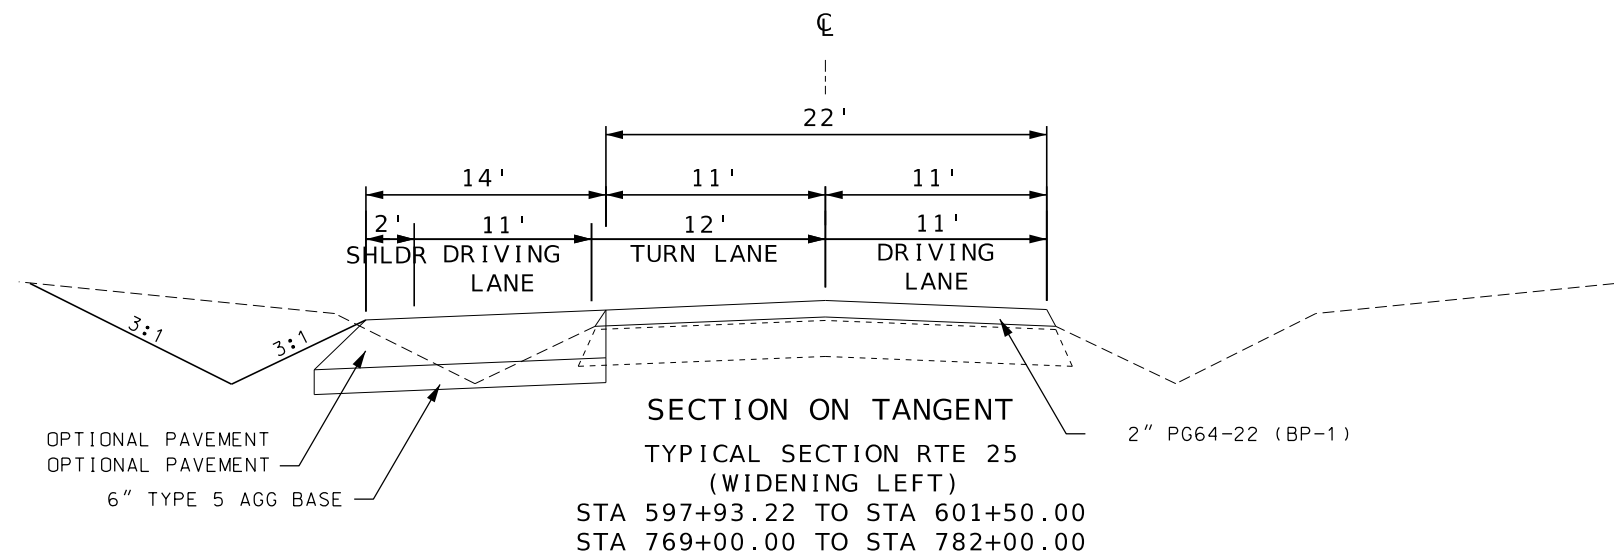


|                            |                |
|----------------------------|----------------|
| DATE PREPARED<br>11/5/2025 |                |
| ROUTE<br>25                | STATE<br>MO    |
| DISTRICT<br>SE             | SHEET NO.<br>2 |

|              |                |
|--------------|----------------|
| COUNTY       | CAPE GIRARDEAU |
| JOB NO.      | SE0128         |
| CONTRACT ID. |                |

|             |
|-------------|
| PROJECT NO. |
|-------------|

BRIDGE NO.[illegible]MISSOURI HIGHWAYS AND TRANSPORTATION  
COMMISSION

105 WEST CAPITOL  
JEFFERSON CITY, MO 65102  
1-888-ASK-MODOT (1-888-275-6636)

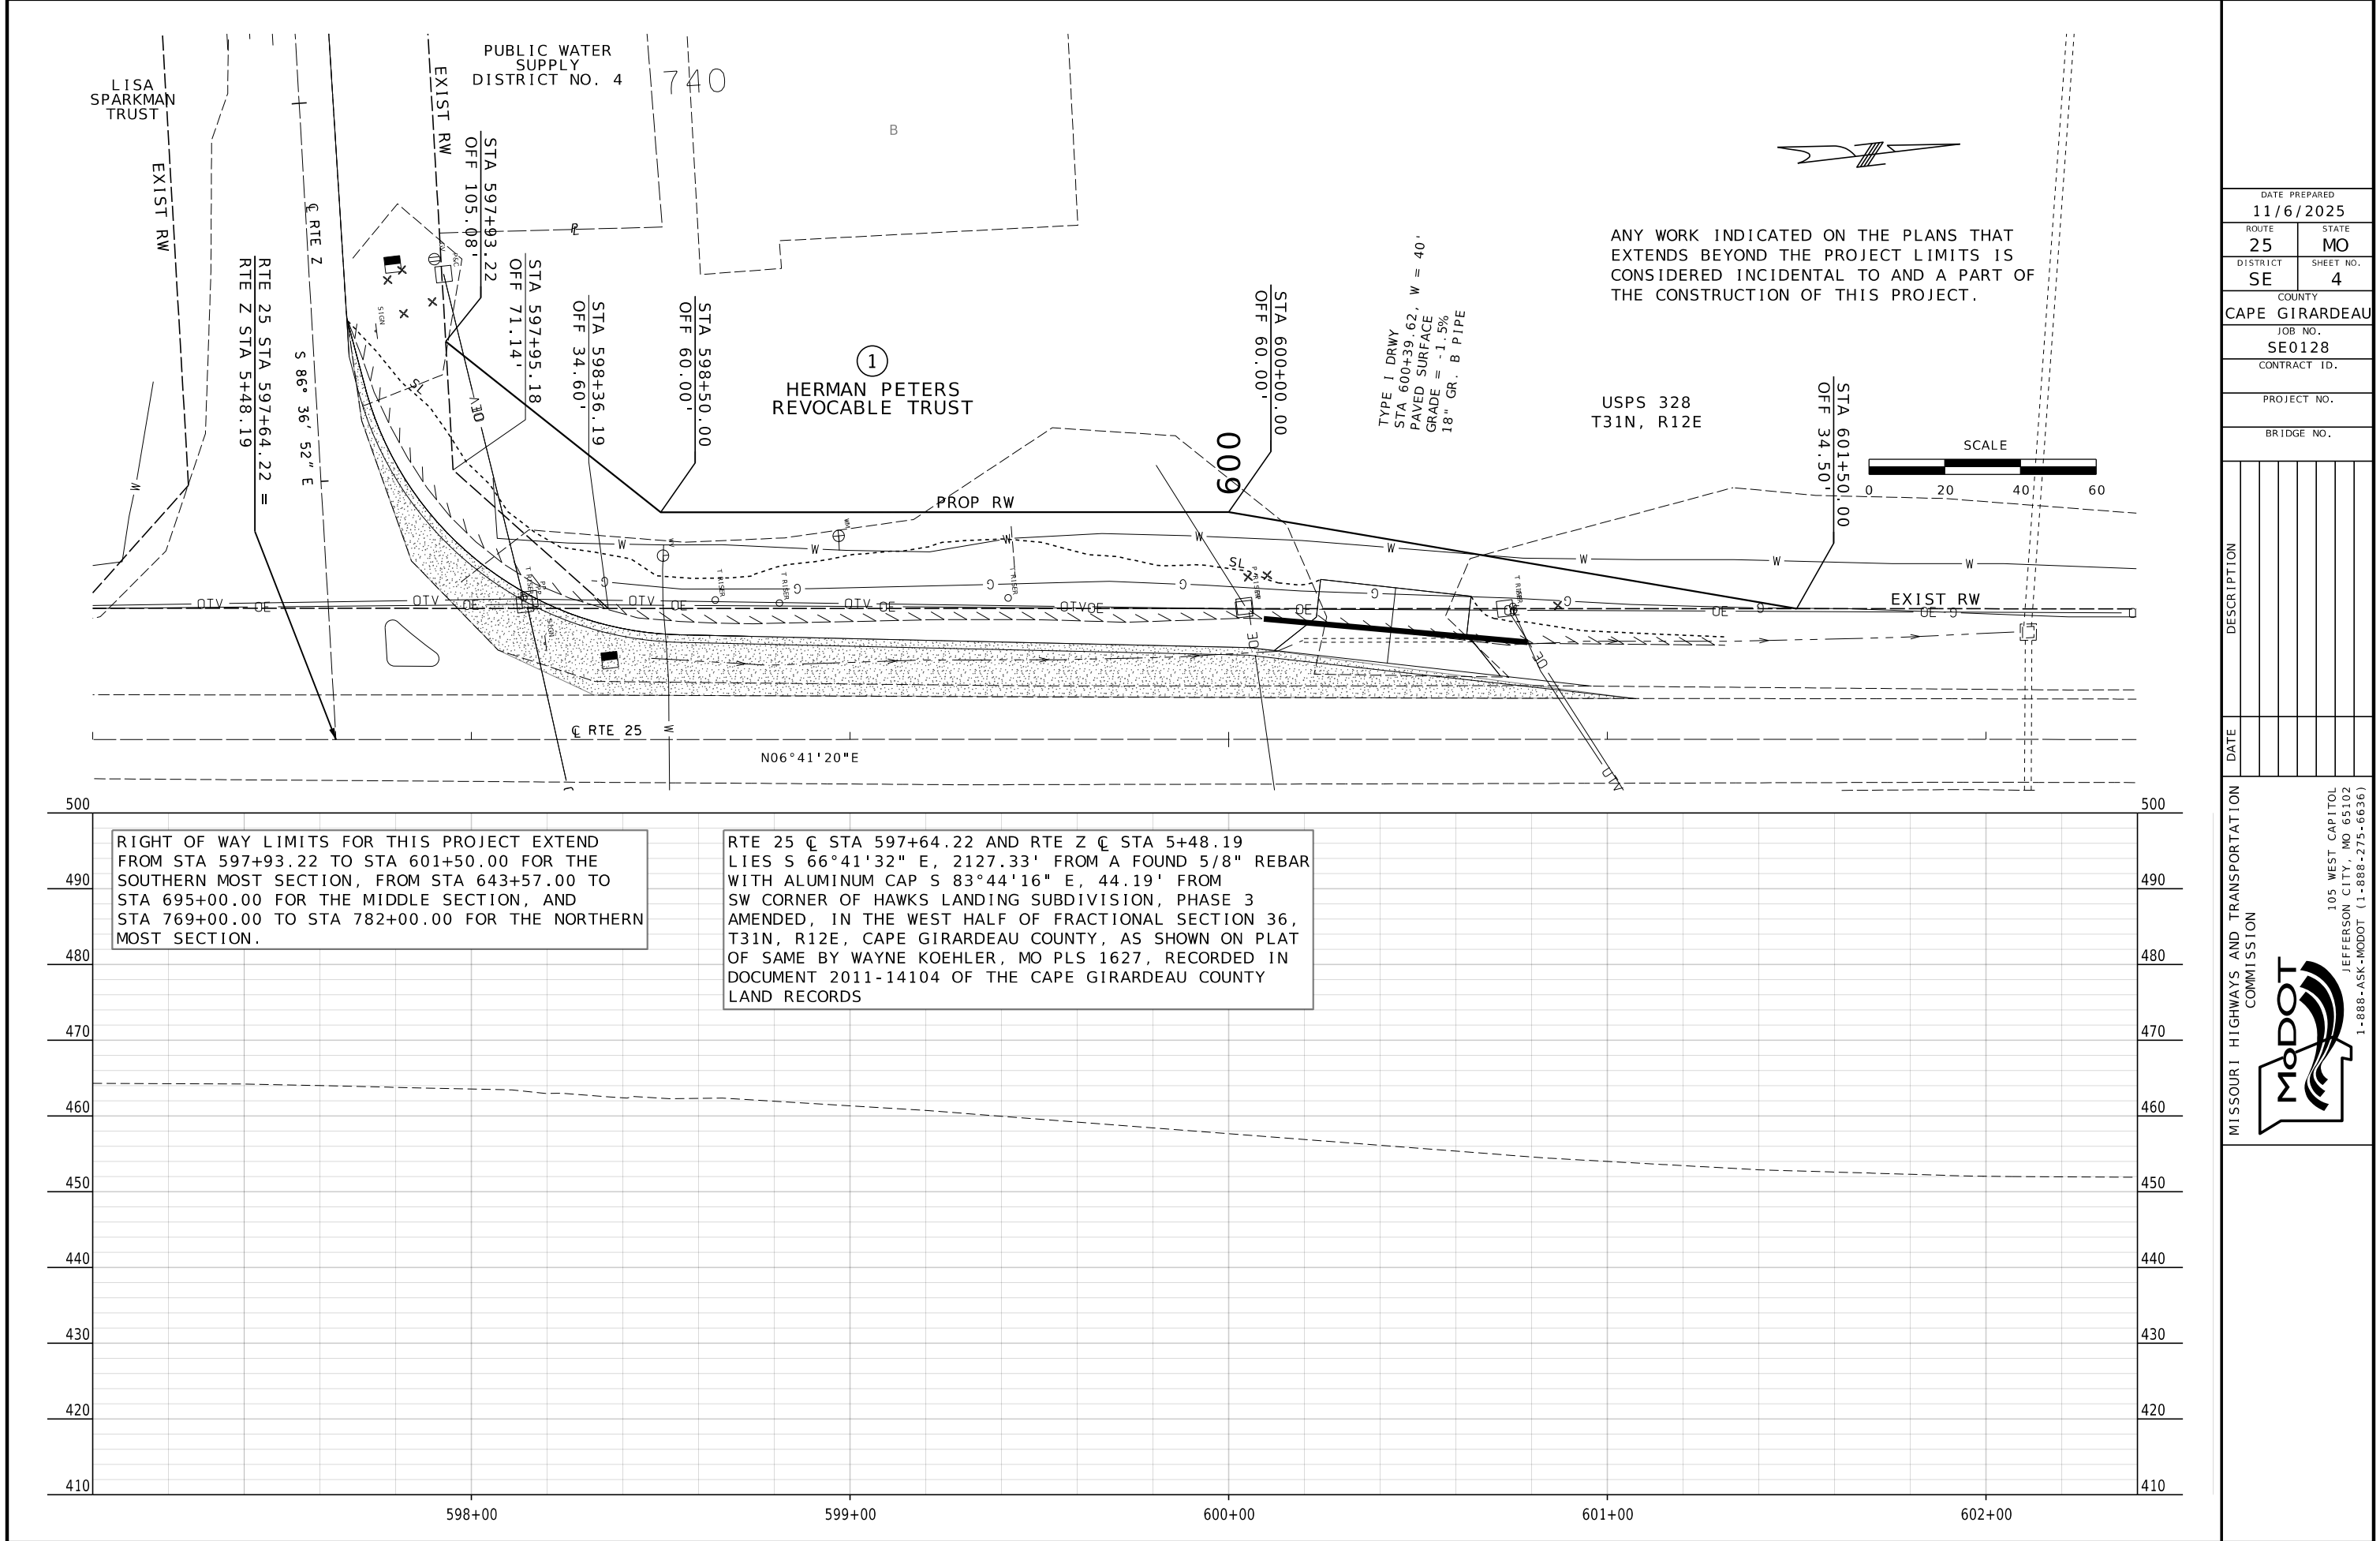

RIGHT OF WAY LIMITS FOR THIS PROJECT EXTEND FROM STA 597+93.22 TO STA 601+50.00 FOR THE SOUTHERN MOST SECTION, FROM STA 643+57.00 TO STA 695+00.00 FOR THE MIDDLE SECTION, AND STA 769+00.00 TO STA 782+00.00 FOR THE NORTHERN MOST SECTION.

RTE 25 C STA 597+64.22 AND RTE Z C STA 5+48.19 LIES S 66°41'32" E, 2127.33' FROM A FOUND 5/8" REBAR WITH ALUMINUM CAP S 83°44'16" E, 44.19' FROM SW CORNER OF HAWKS LANDING SUBDIVISION, PHASE 3 AMENDED, IN THE WEST HALF OF FRACTIONAL SECTION 36, T31N, R12E, CAPE GIRARDEAU COUNTY, AS SHOWN ON PLAT OF SAME BY WAYNE KOEHLER, MO PLS 1627, RECORDED IN DOCUMENT 2011-14104 OF THE CAPE GIRARDEAU COUNTY LAND RECORDS

|               |           |
|---------------|-----------|
| DATE PREPARED |           |
| 11/6/2025     |           |
| ROUTE         | STATE     |
| 25            | MO        |
| DISTRICT      | SHEET NO. |
| SE            | 4         |



COUNTY  
CAPE GIRARDEAU  
JOB NO.  
SE0128  
CONTRACT ID.

PROJECT NO.  
BRIDGE NO.

| DESCRIPTION | DATE |
|-------------|------|
|             |      |
|             |      |
MISSOURI HIGHWAYS AND TRANSPORTATION COMMISSION

105 WEST CAPITOL  
JEFFERSON CITY, MO 65102  
1-888-ASK-MODOT (1-888-273-6636)

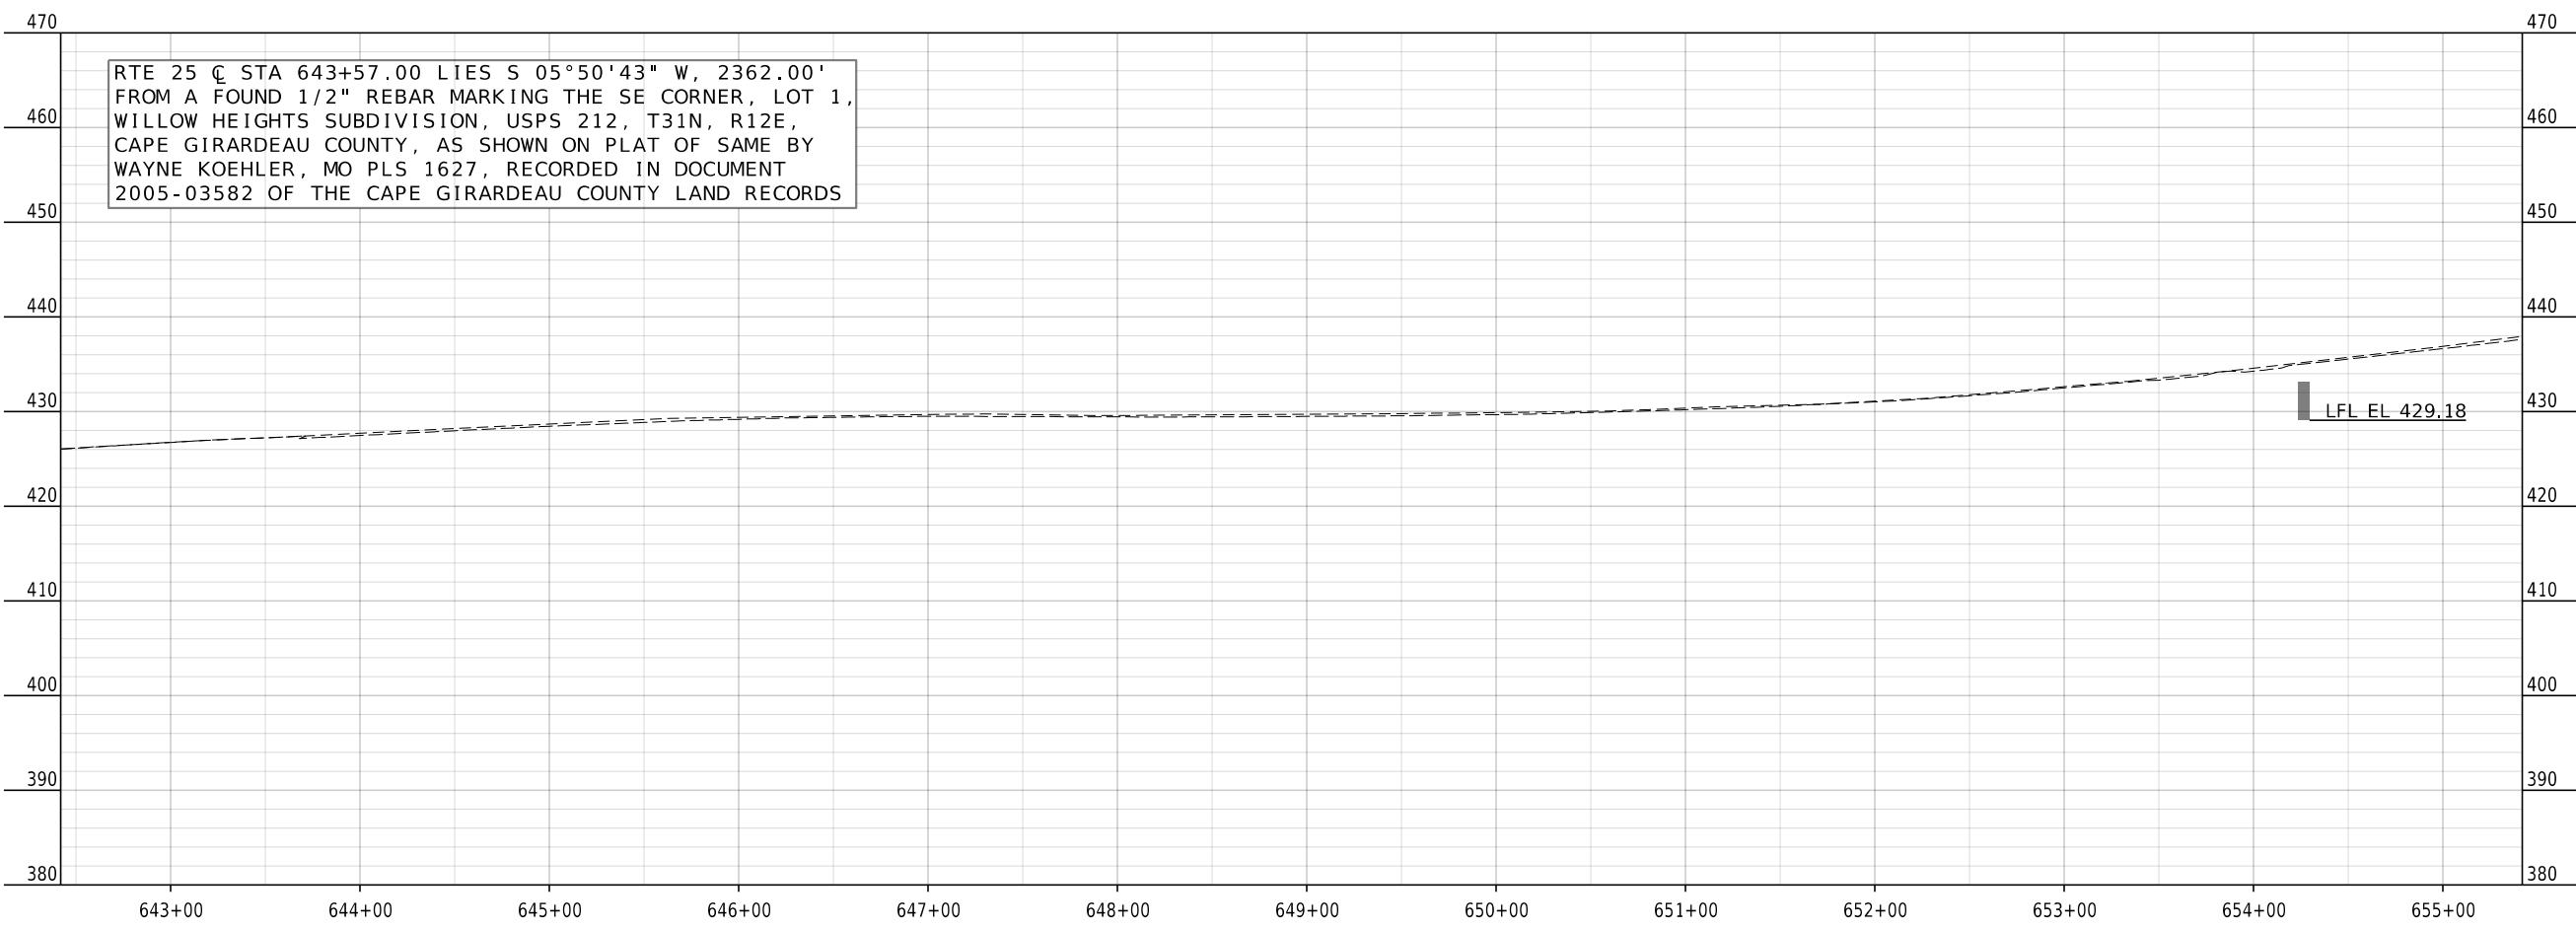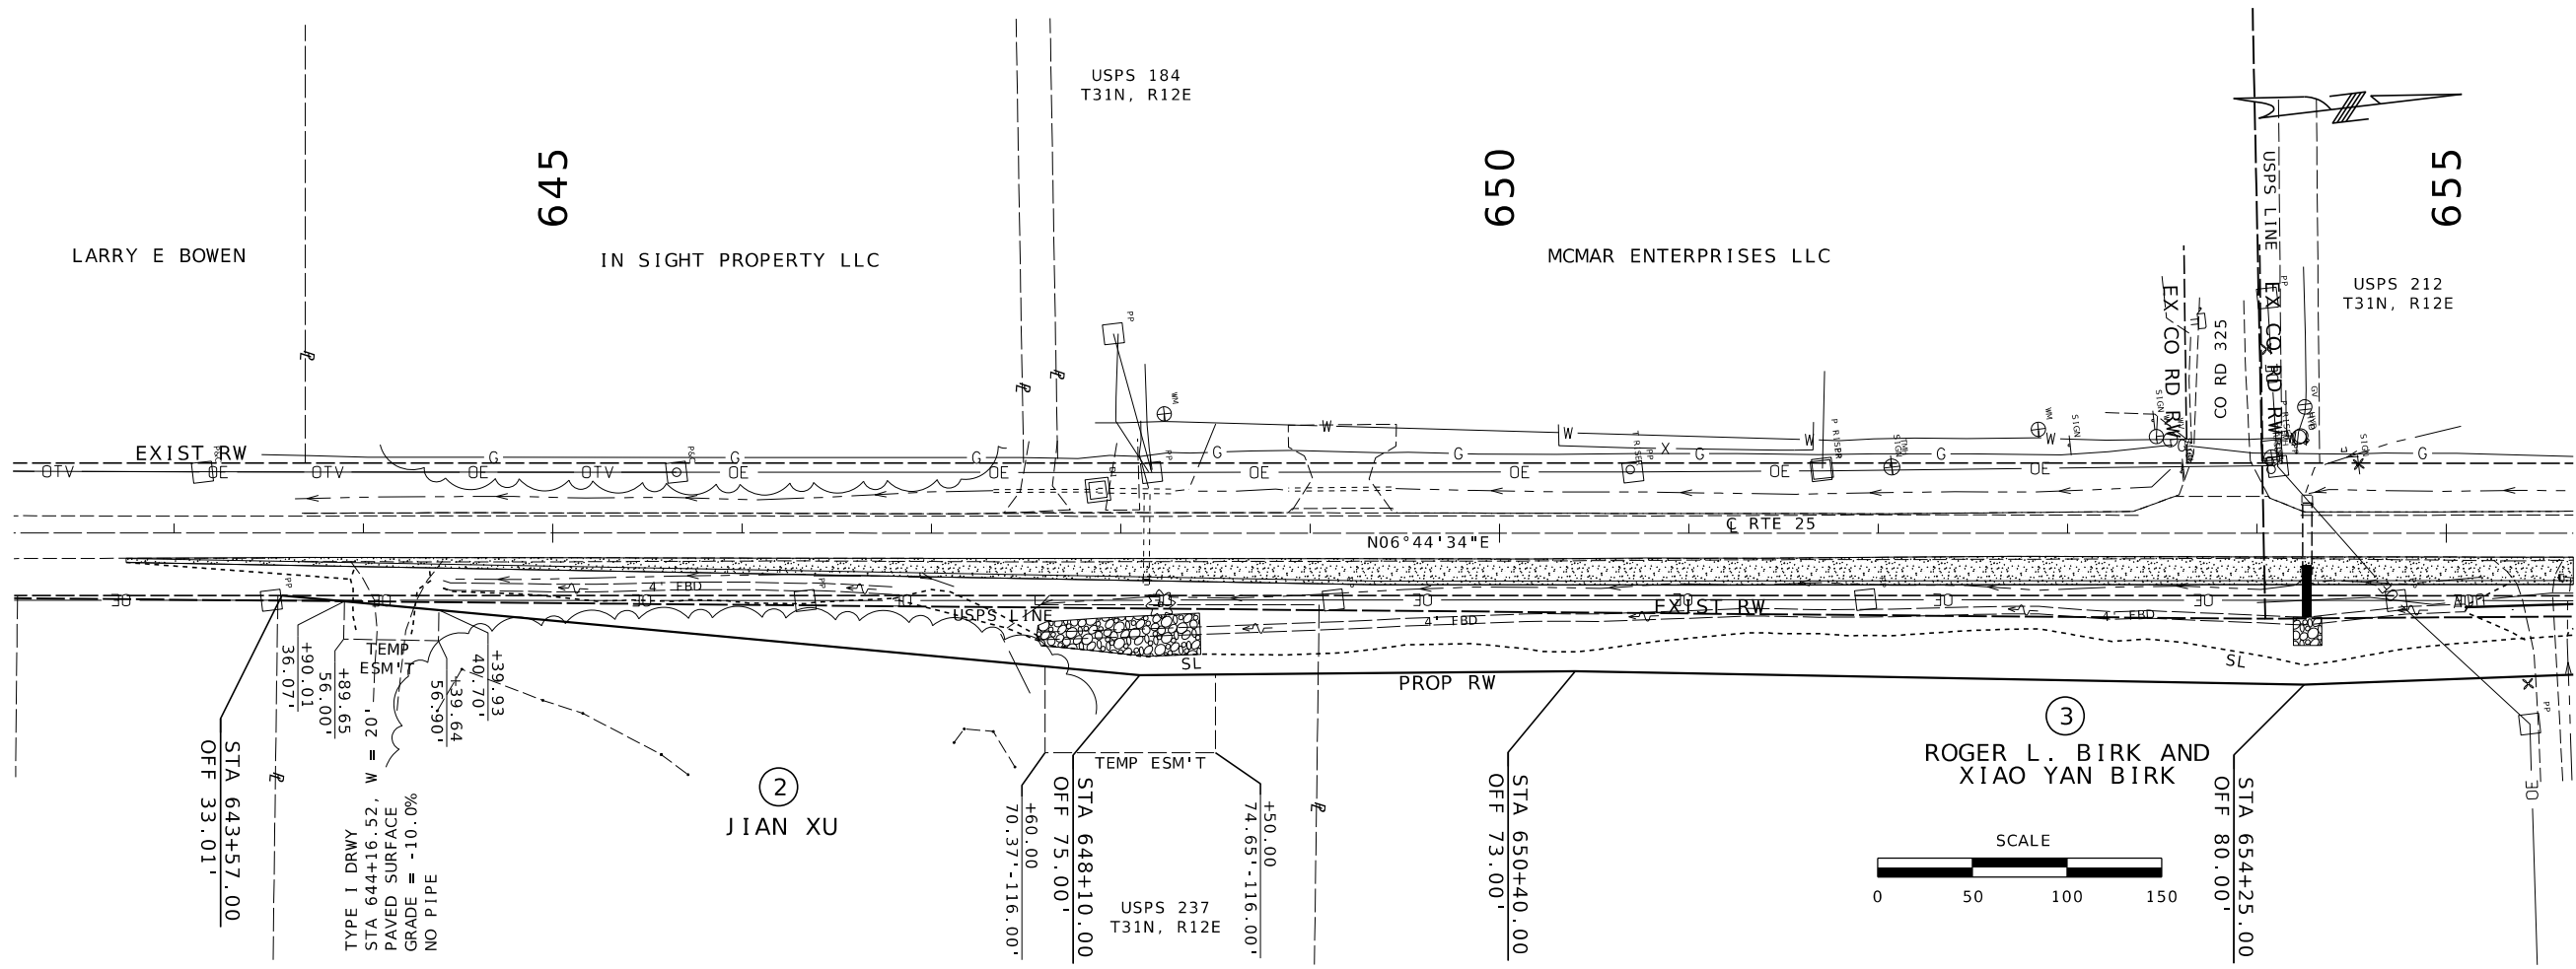

|                            |                |
|----------------------------|----------------|
| DATE PREPARED<br>11/6/2025 |                |
| ROUTE<br>25                | STATE<br>MO    |
| DISTRICT<br>SE             | SHEET NO.<br>5 |


|                          |
|--------------------------|
| COUNTY<br>CAPE GIRARDEAU |
| JOB NO.<br>SE0128        |
| CONTRACT ID.             |

|             |
|-------------|
| PROJECT NO. |
| BRIDGE NO.  |

| DESCRIPTION | DATE |
|-------------|------|
|             |      |
|             |      |
MISSOURI HIGHWAYS AND TRANSPORTATION COMMISSION

105 WEST CAPITOL  
JEFFERSON CITY, MO 65102  
1-888-ASK-MODOT (1-888-273-6636)

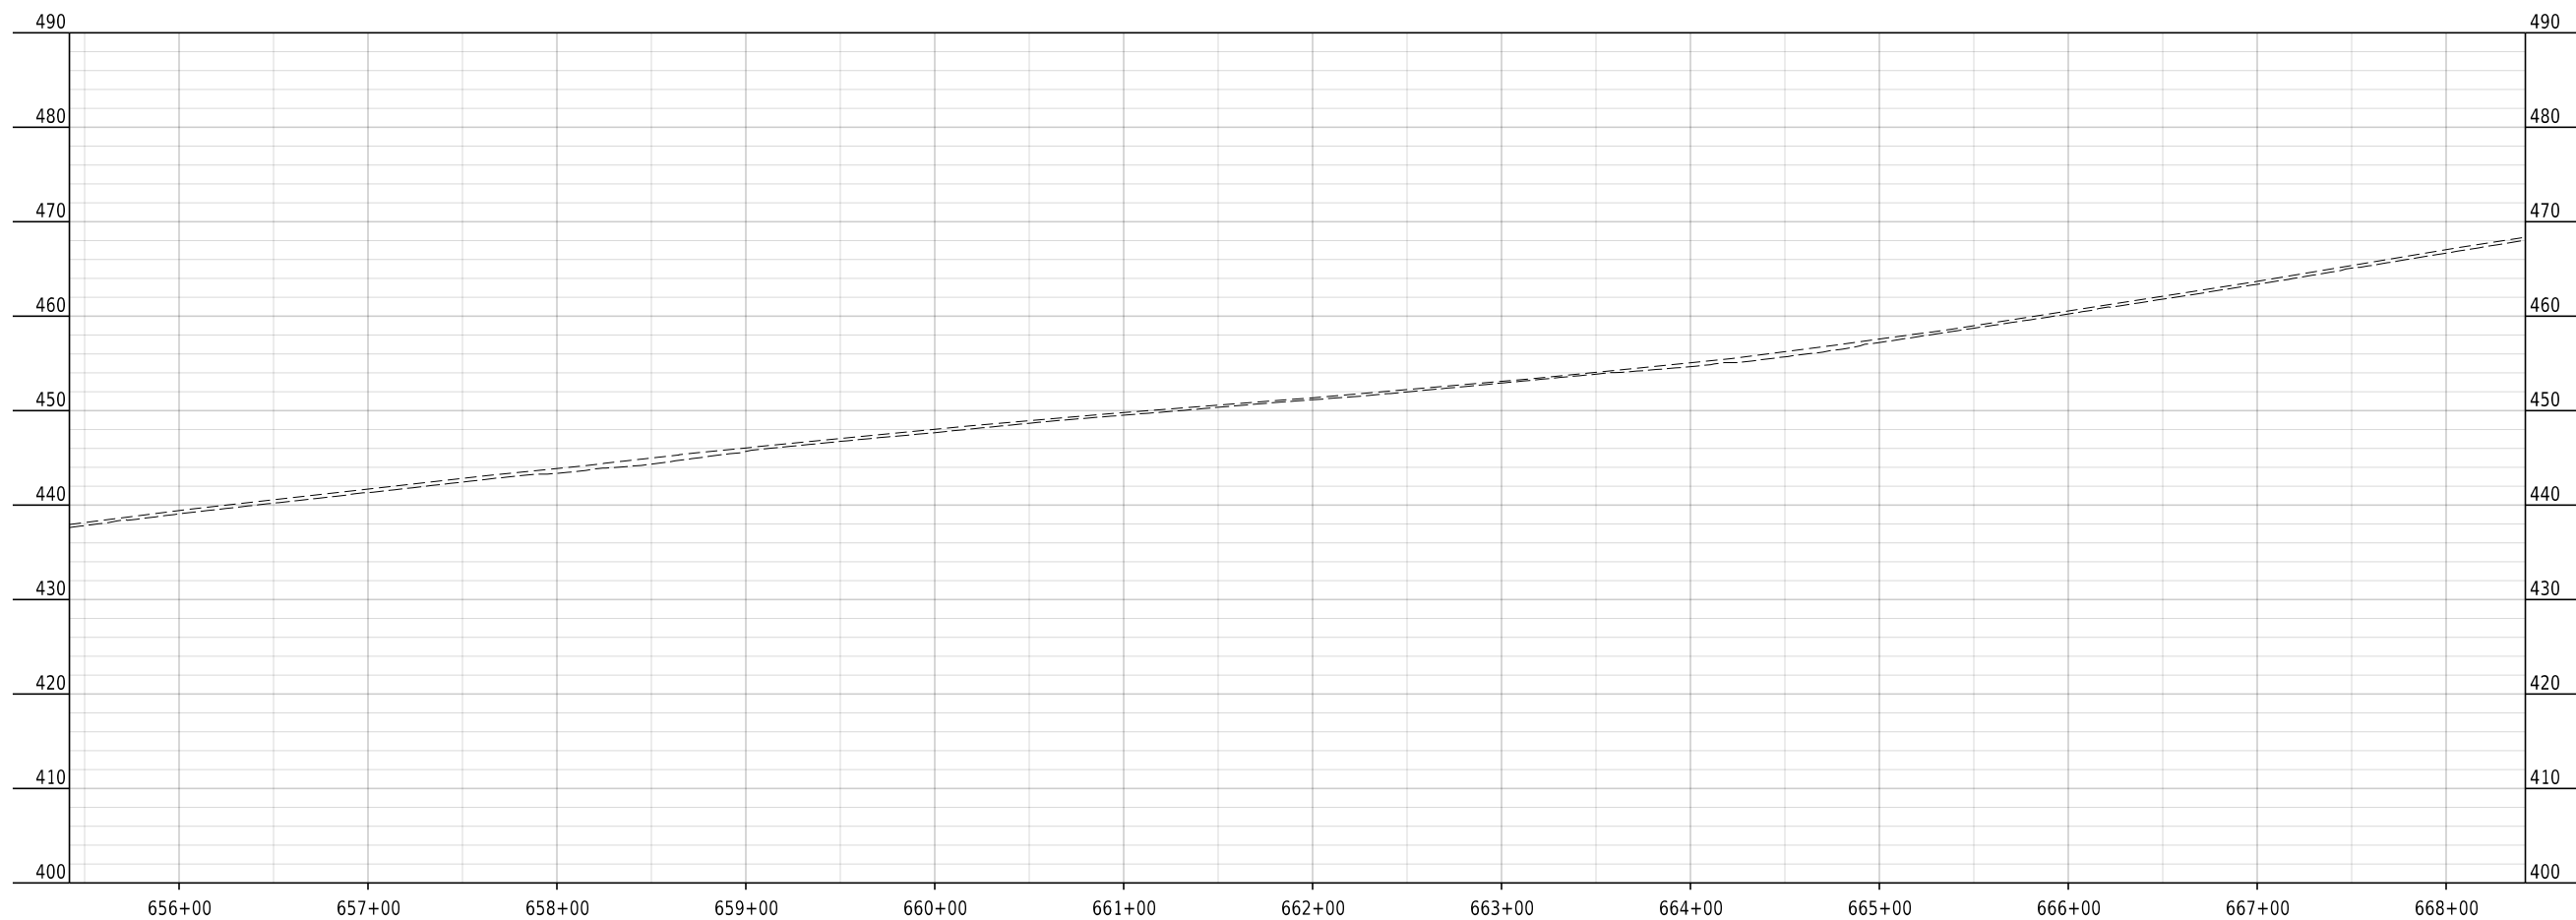[illegible]

MISSOURI HIGHWAYS AND TRANSPORTATION  
COMMISSION

105 WEST CAPITOL  
JEFFERSON CITY, MO 65102  
1-888-ASK-MODOT (1-888-275-6636)

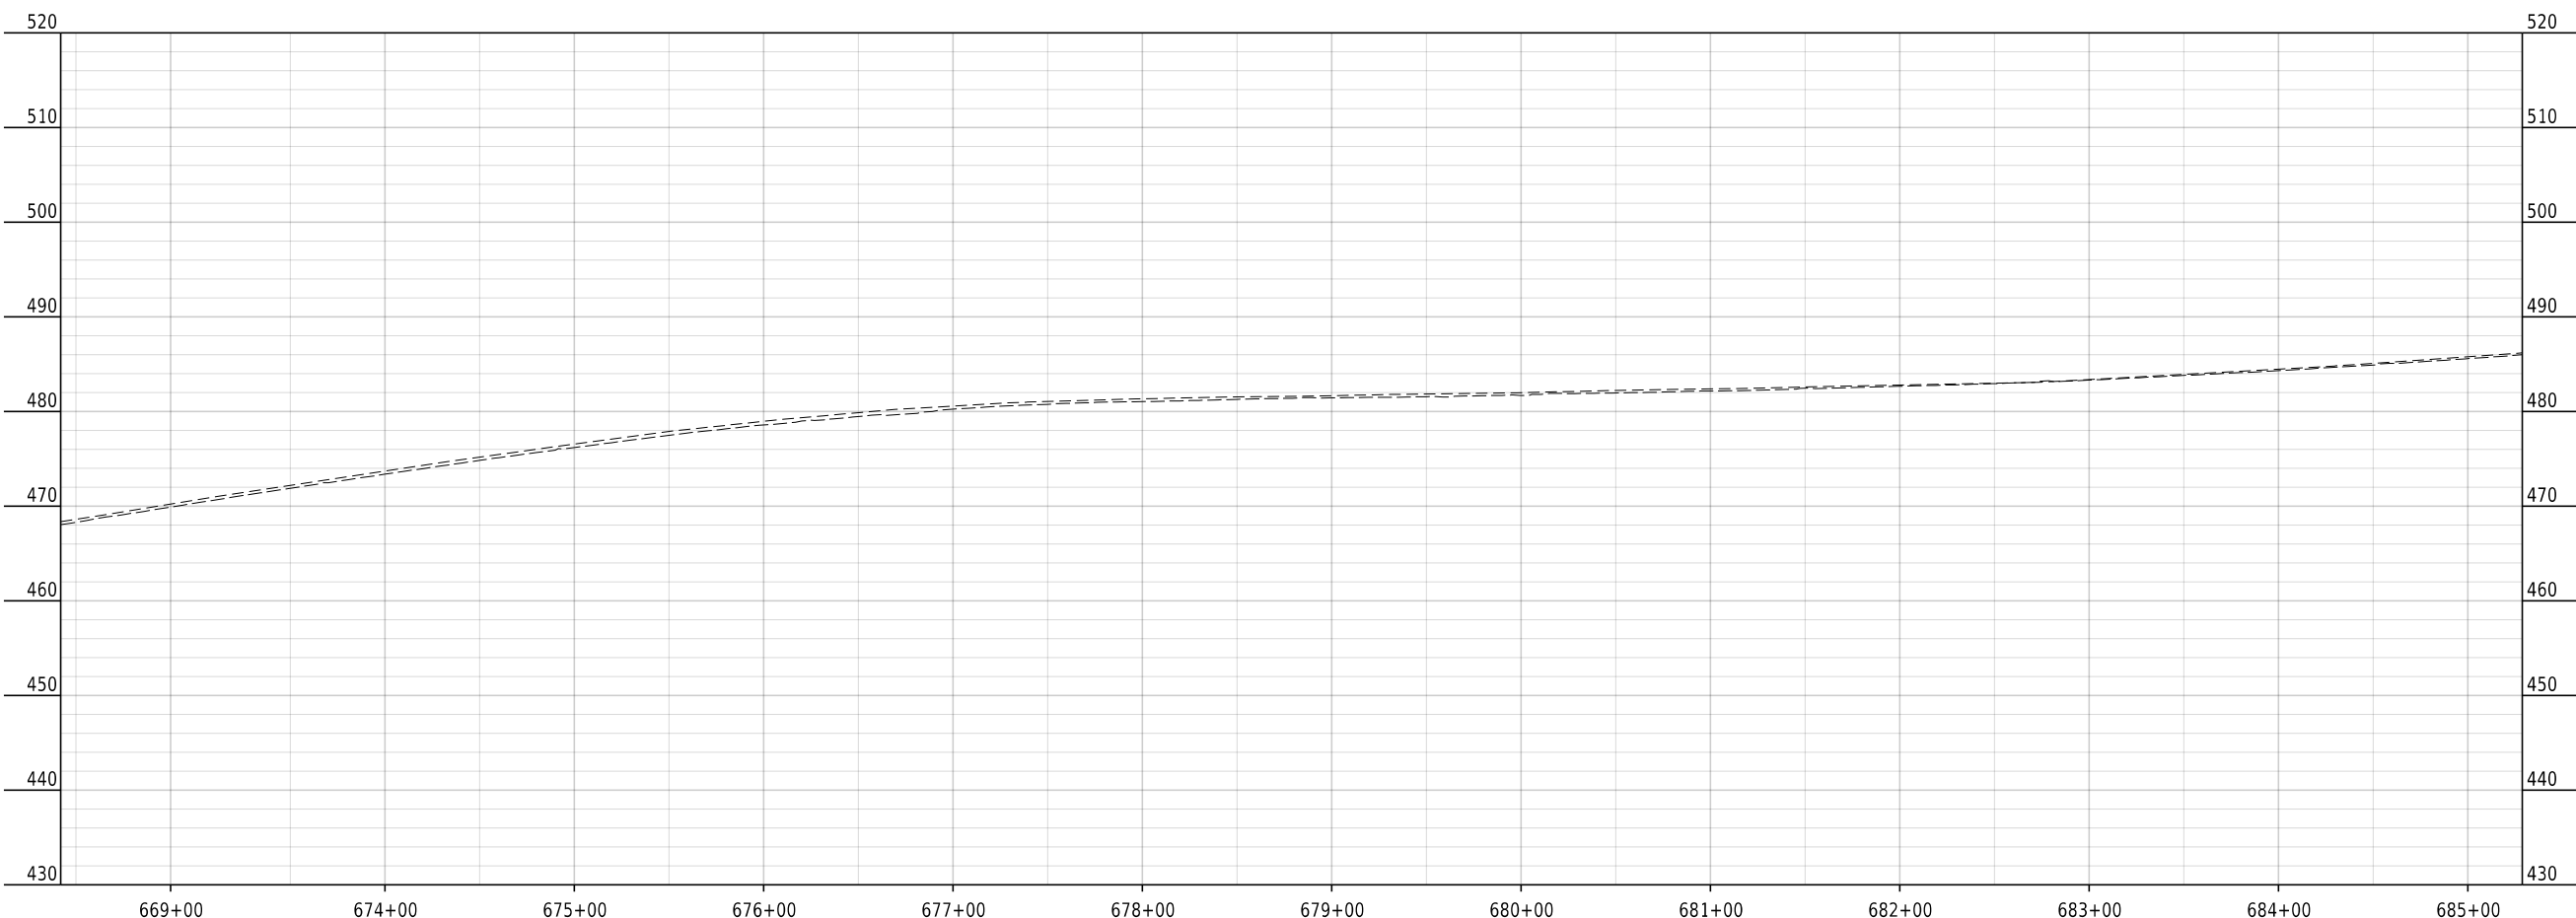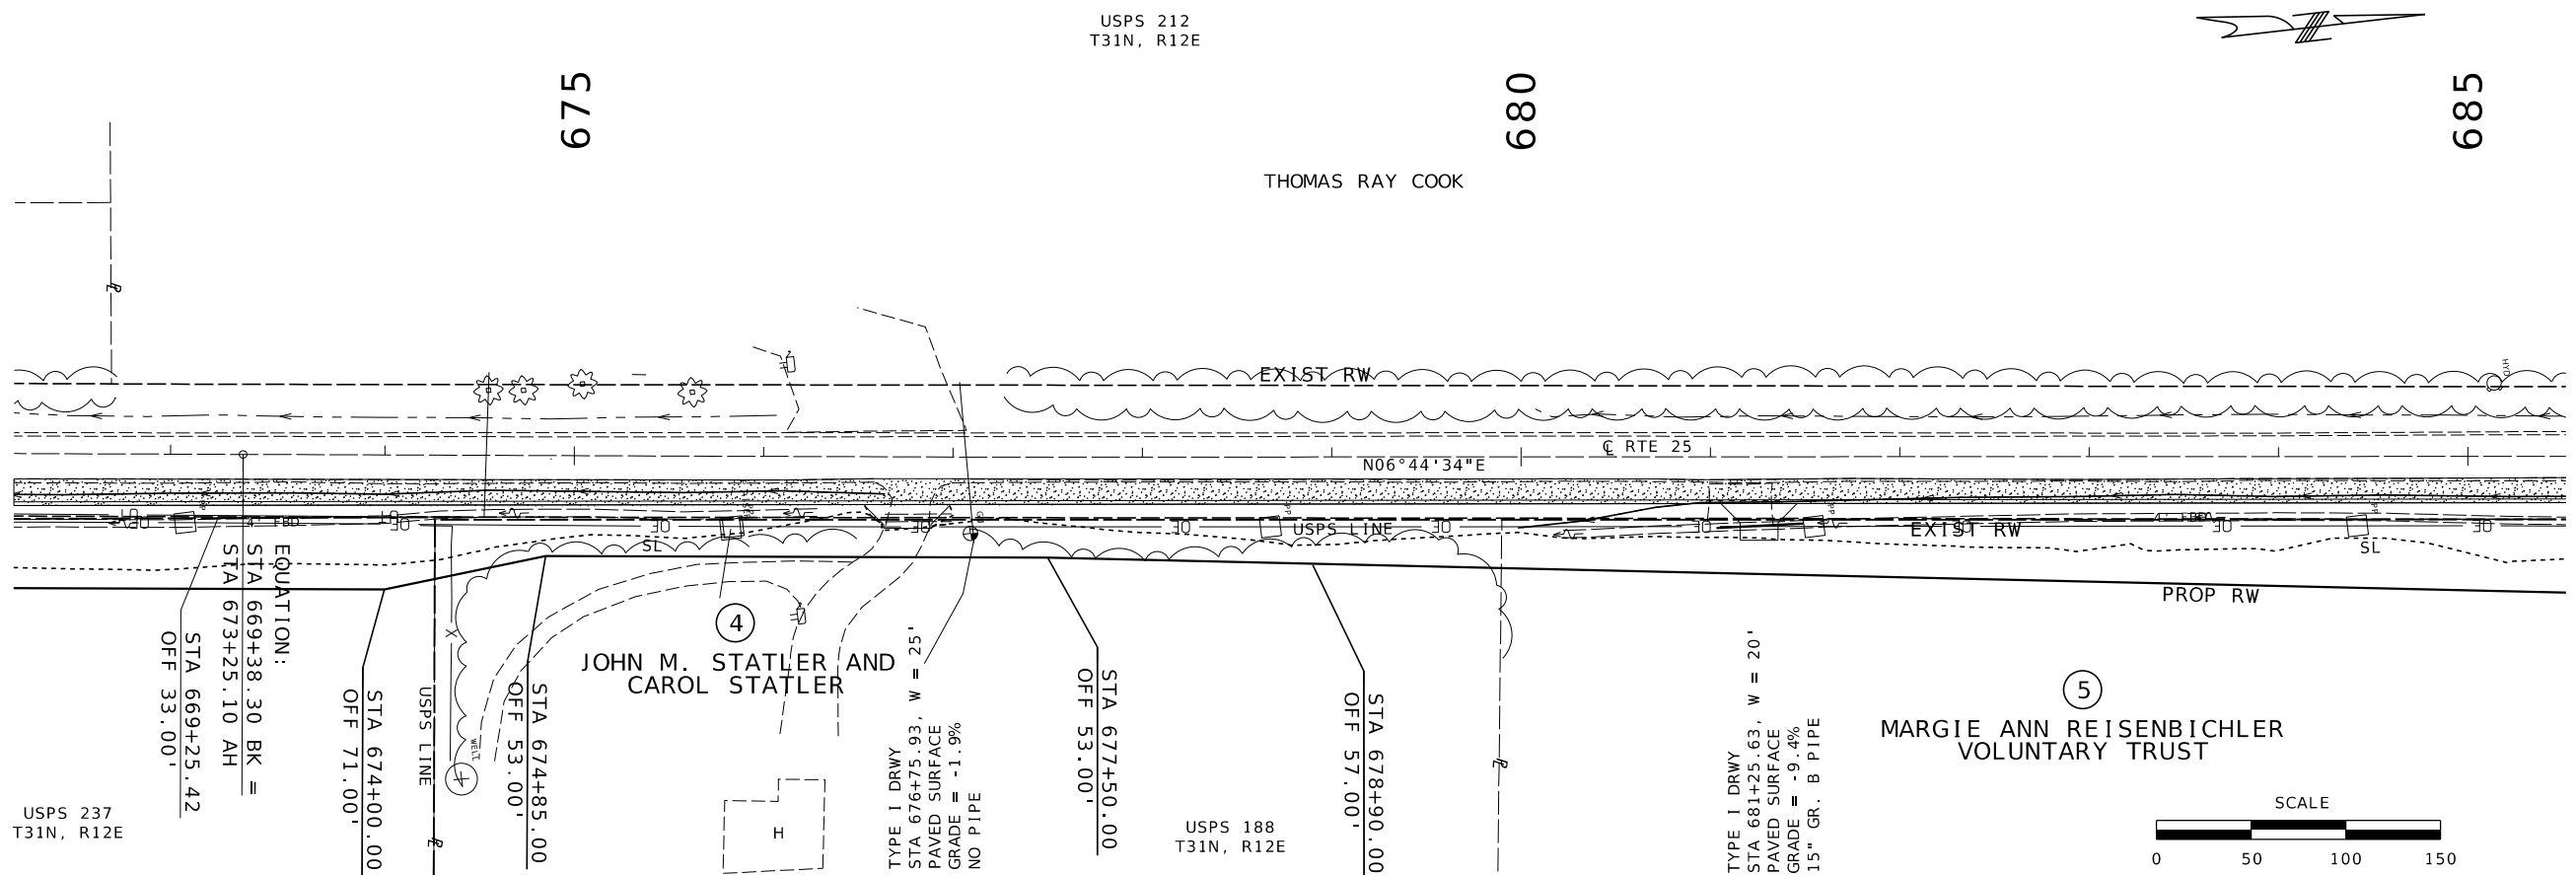

|                            |                |
|----------------------------|----------------|
| DATE PREPARED<br>11/6/2025 |                |
| ROUTE<br>25                | STATE<br>MO    |
| DISTRICT<br>SE             | SHEET NO.<br>7 |

COUNTY  
CAPE GIRARDEAU

JOB NO.  
SE0128

CONTRACT ID.

PROJECT NO.

BRIDGE NO.


| DATE | DESCRIPTION |
|------|-------------|
|      |             |
|      |             |
|      |             |
|      |             |
|      |             |

MISSOURI HIGHWAYS AND TRANSPORTATION COMMISSION


**MoDOT**

105 WEST CAPITOL  
JEFFERSON CITY, MO 65102  
1-888-ASK-MODOT (1-888-275-6636)

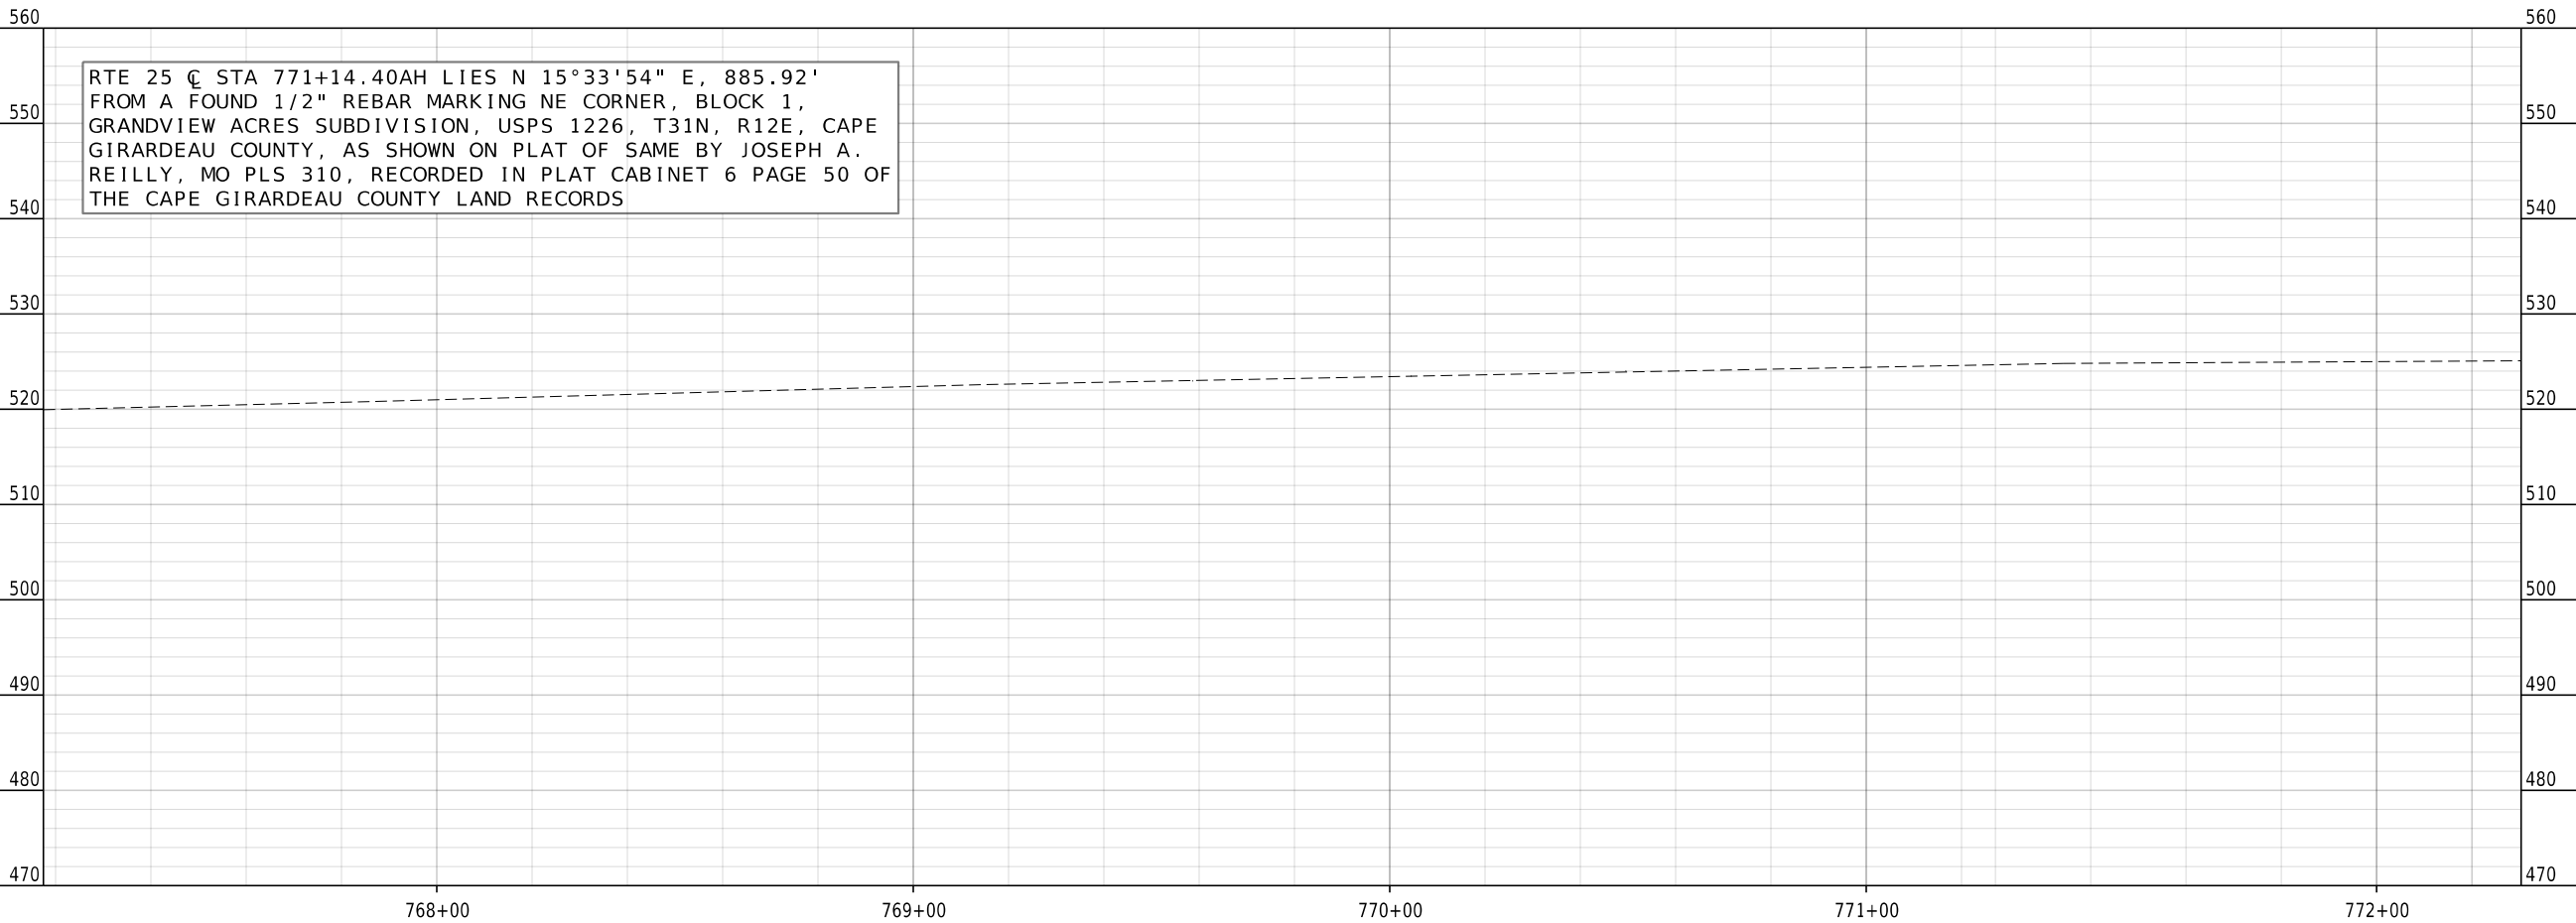



[illegible]

105 WEST CAPITOL  
JEFFERSON CITY, MO 65102  
1-888-ASK-MODOT (1-888-275-6636)

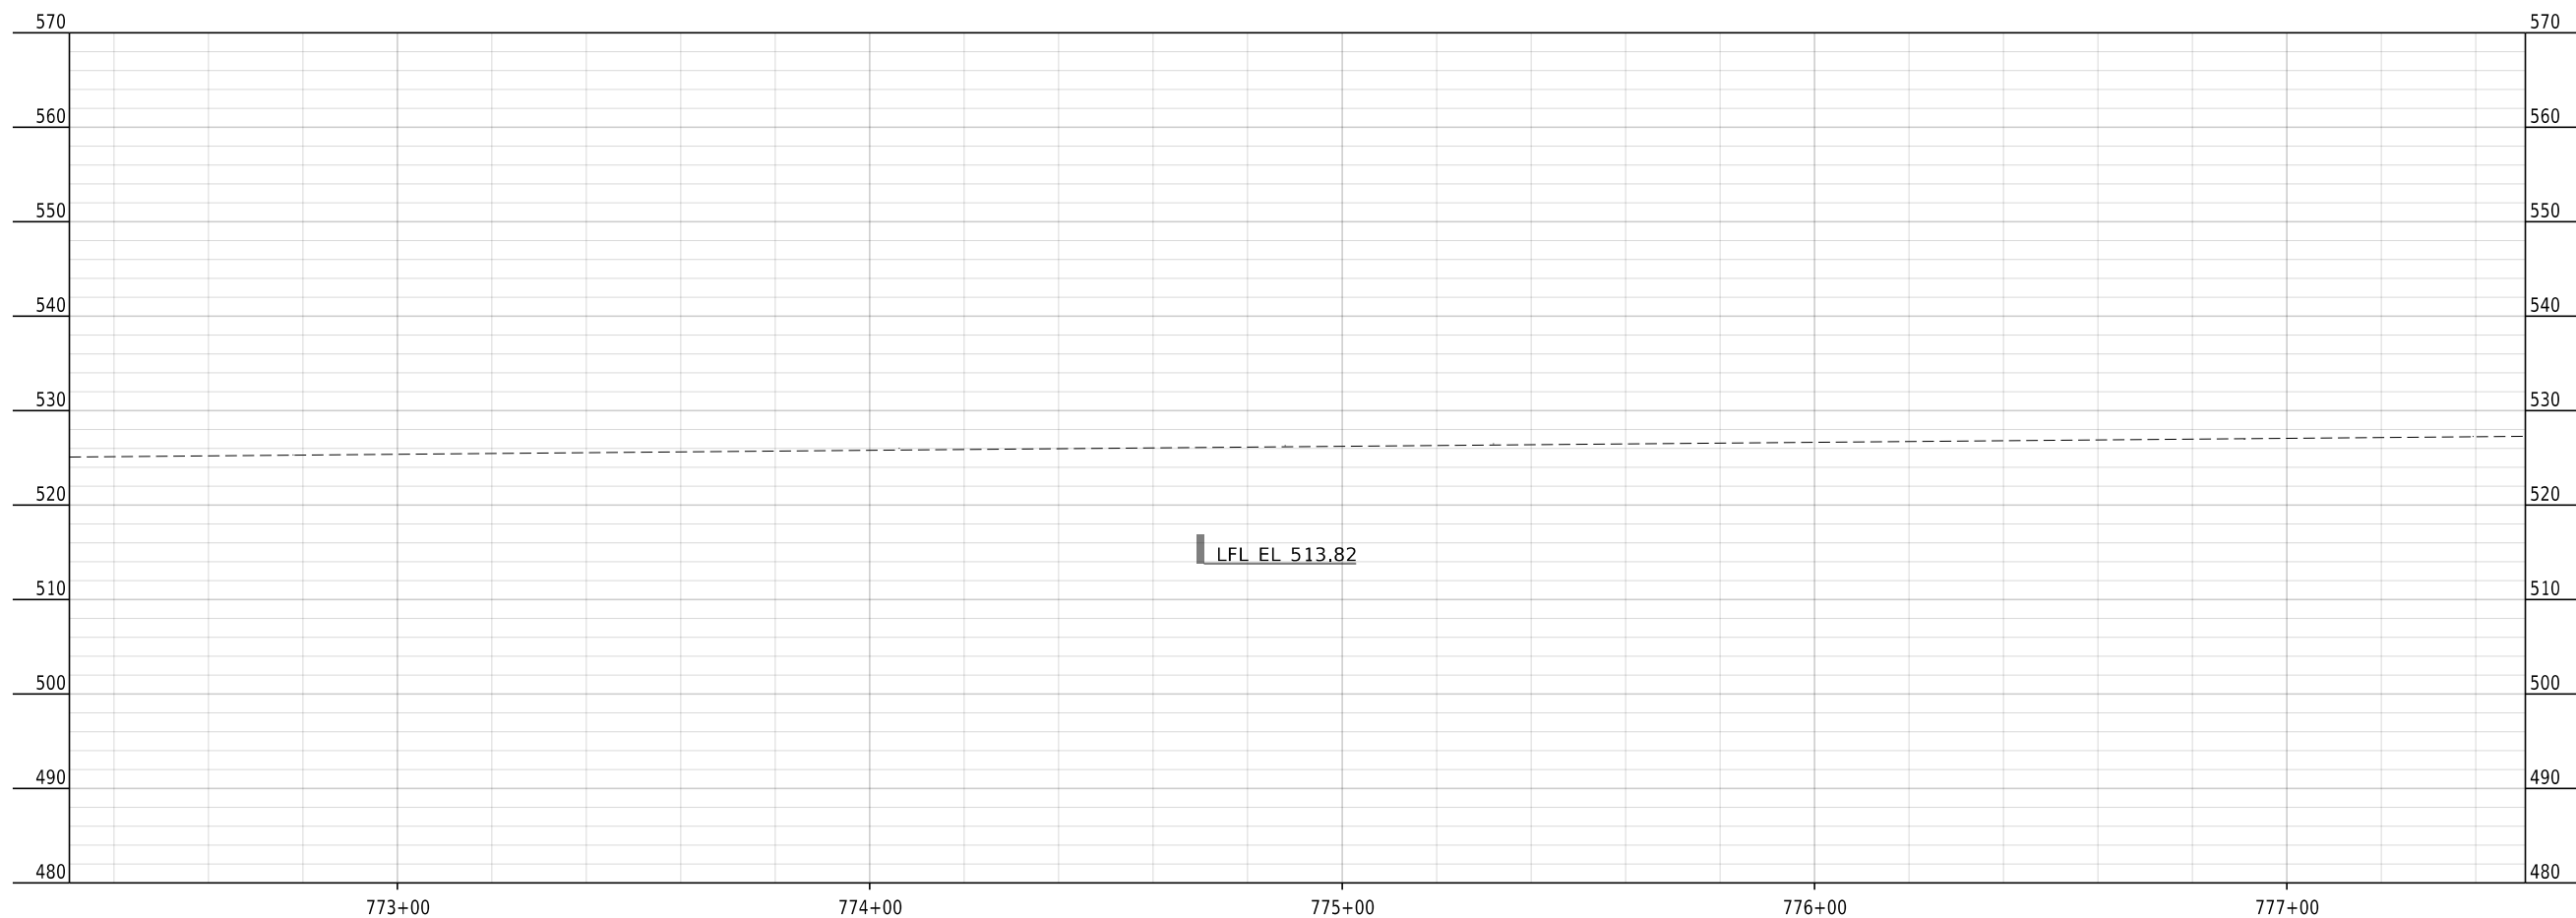[illegible]

MISSOURI HIGHWAYS AND TRANSPORTATION  
COMMISSION

105 WEST CAPITOL  
JEFFERSON CITY, MO 65102  
1-888-ASK-MODOT (1-888-273-6636)

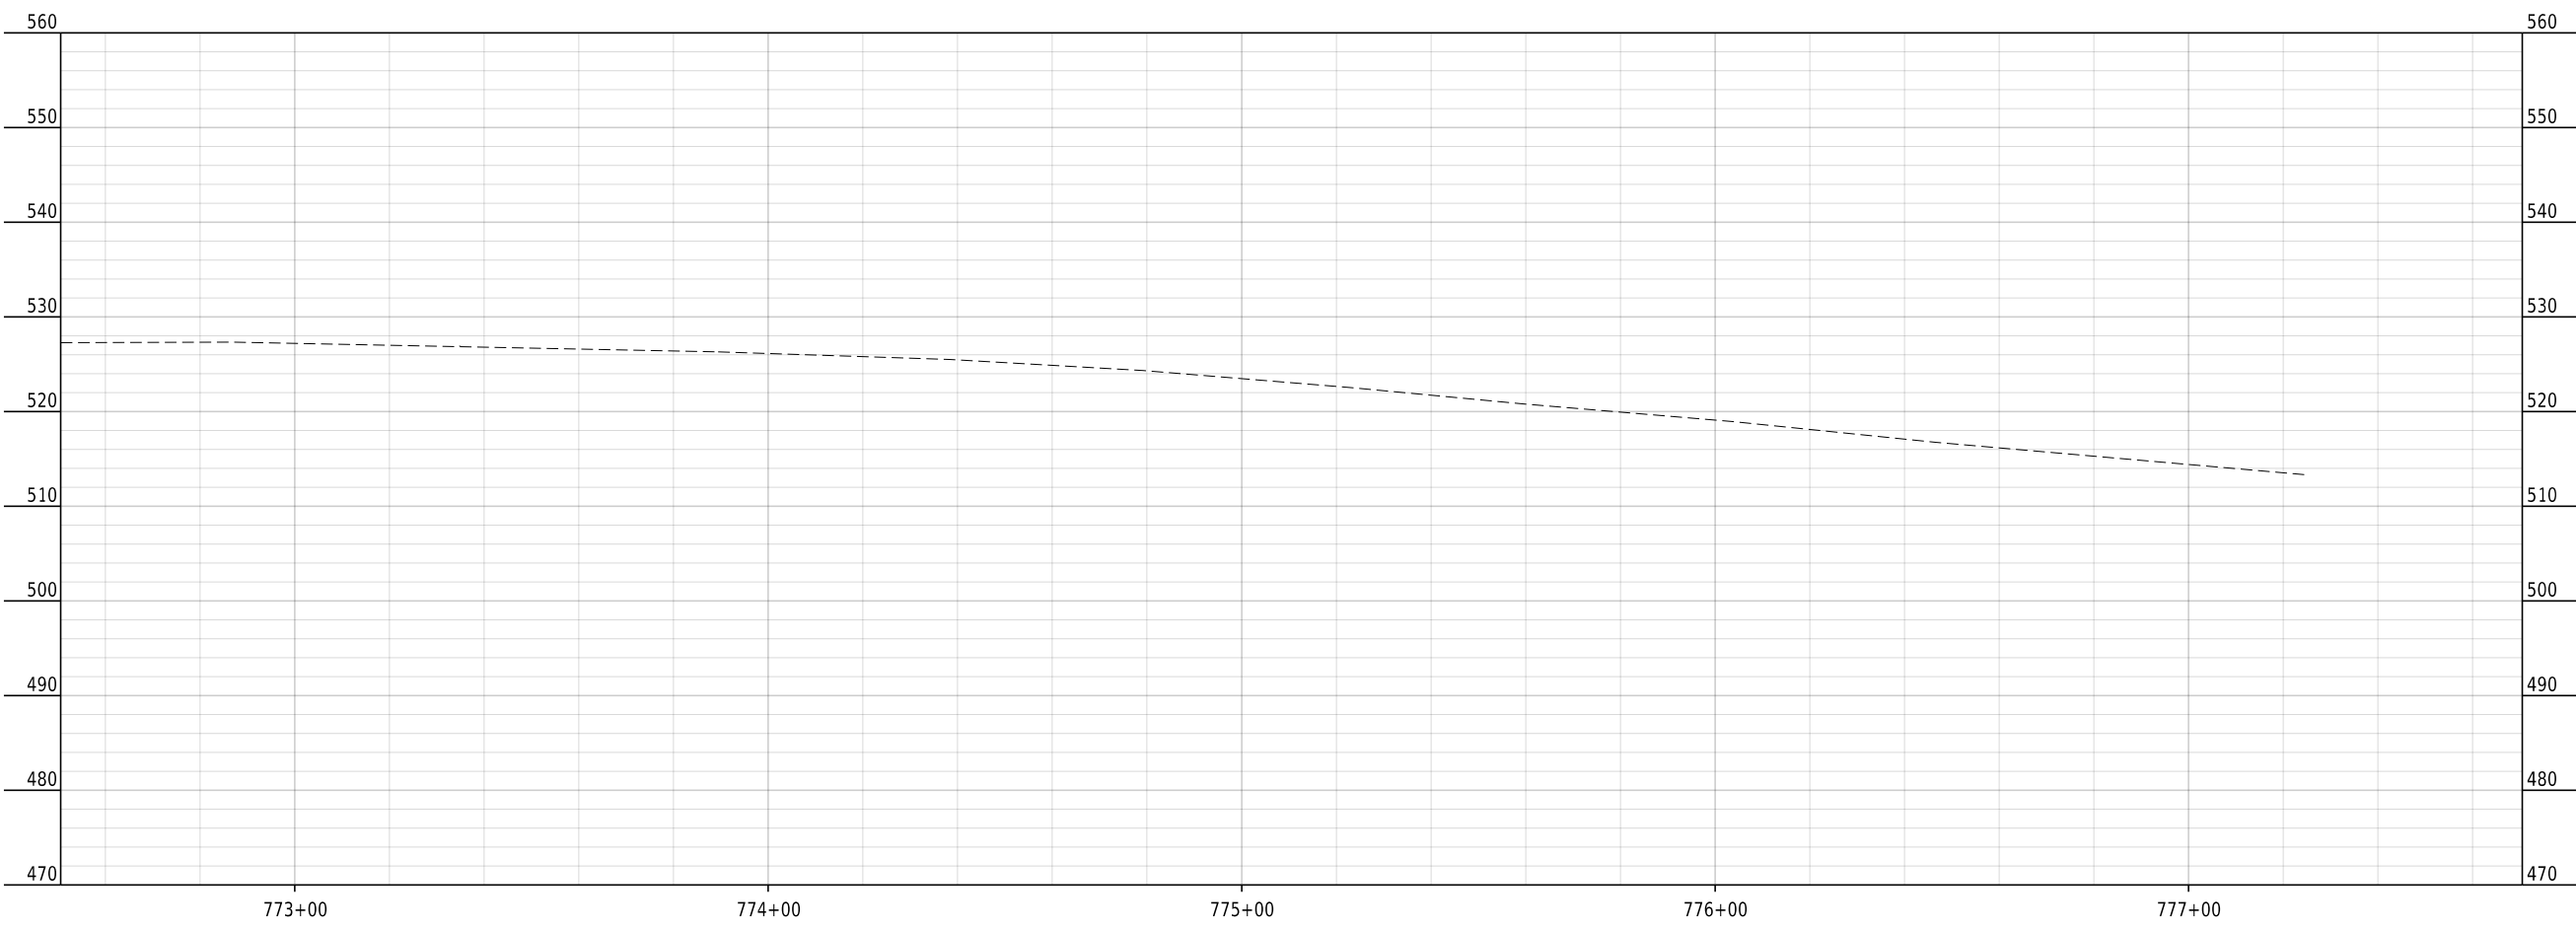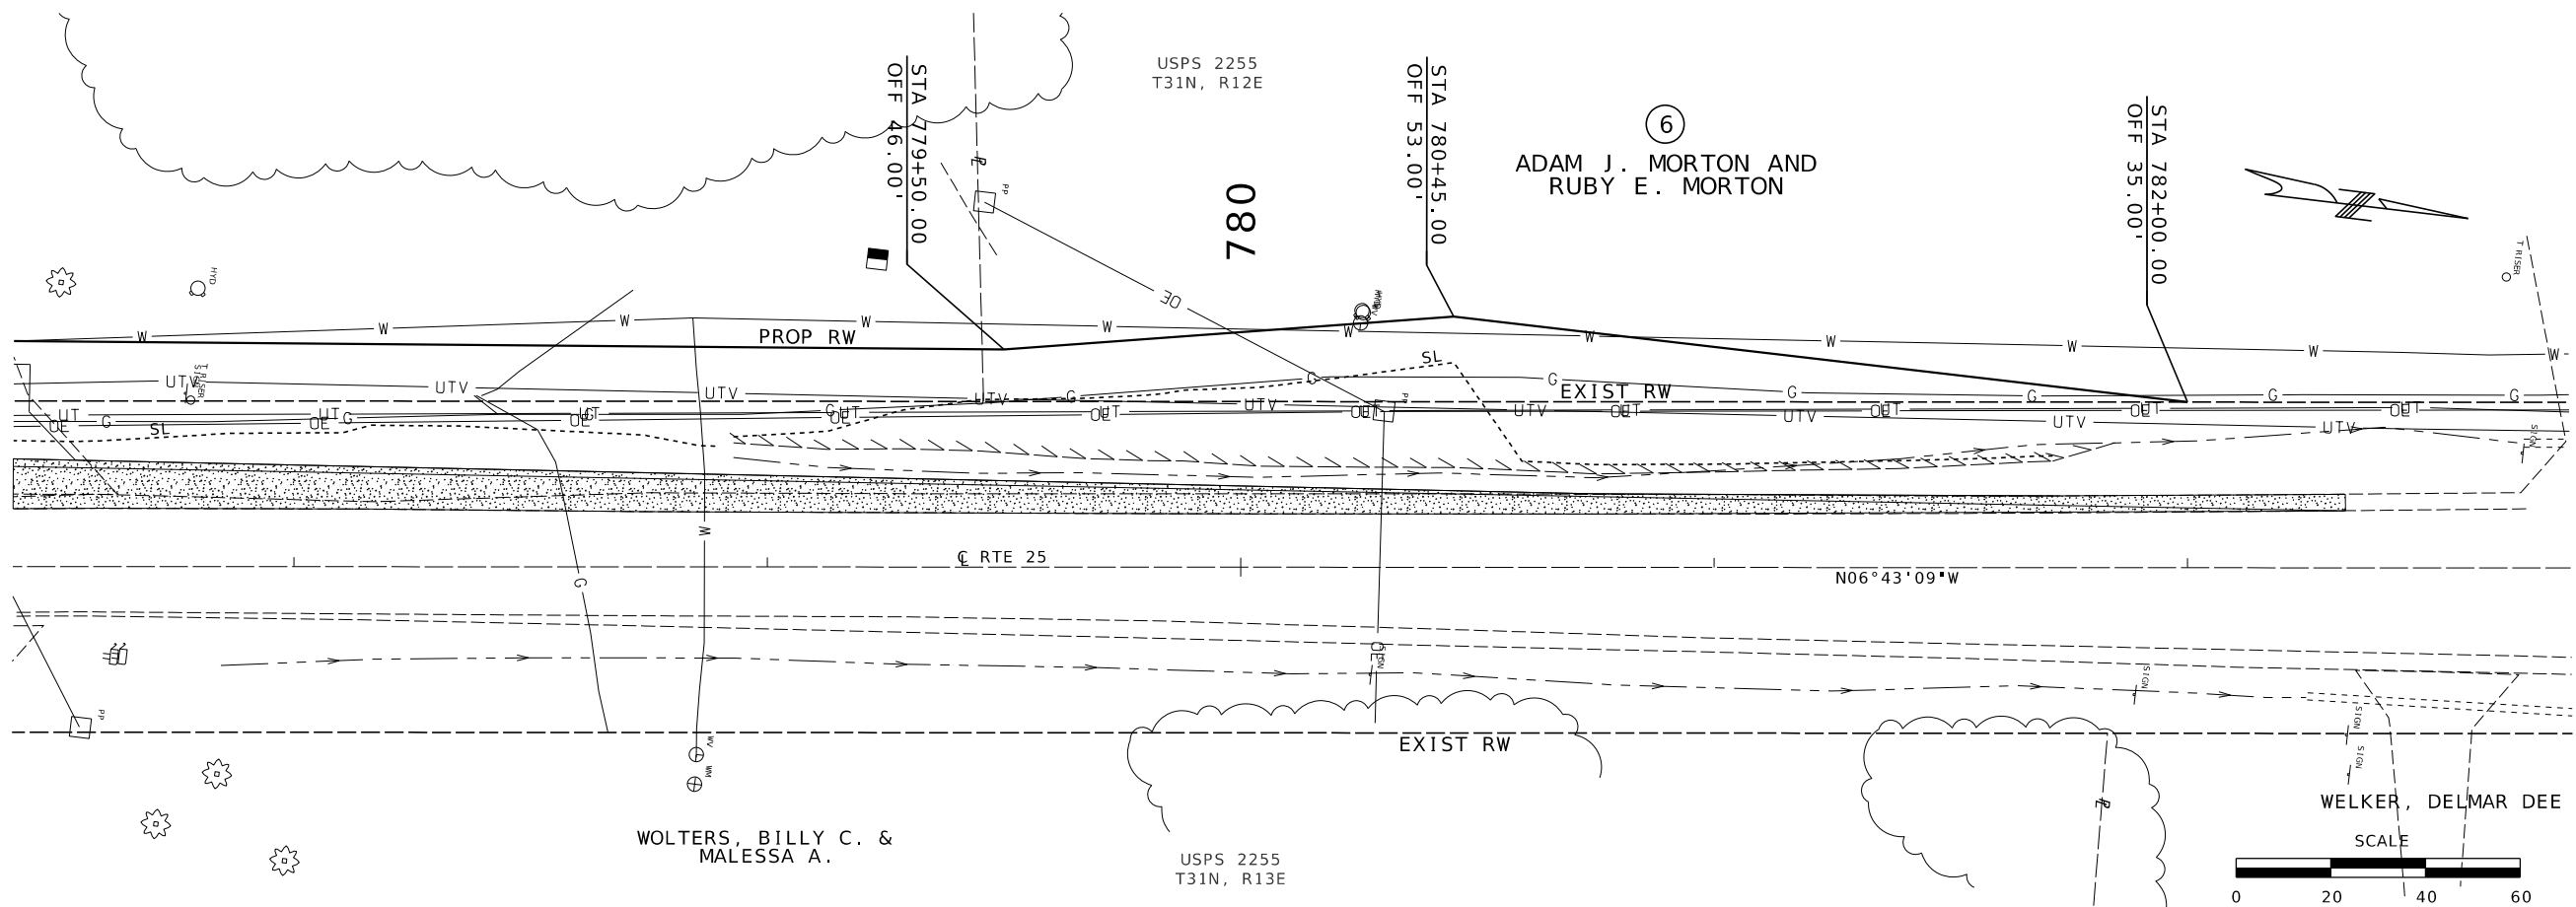

|               |           |
|---------------|-----------|
| DATE PREPARED |           |
| 11/6/2025     |           |
| ROUTE         | STATE     |
| 25            | MO        |
| DISTRICT      | SHEET NO. |
| SE            | 11        |

COUNTY  
CAPE GIRARDEAU  
JOB NO.  
SE0128  
CONTRACT ID.

PROJECT NO.  
BRIDGE NO.

| DATE | DESCRIPTION |
|------|-------------|
|      |             |
|      |             |
MISSOURI HIGHWAYS AND TRANSPORTATION COMMISSION

105 WEST CAPITOL  
JEFFERSON CITY, MO 65102  
1-888-ASK-MODOT (1-888-273-6636)