
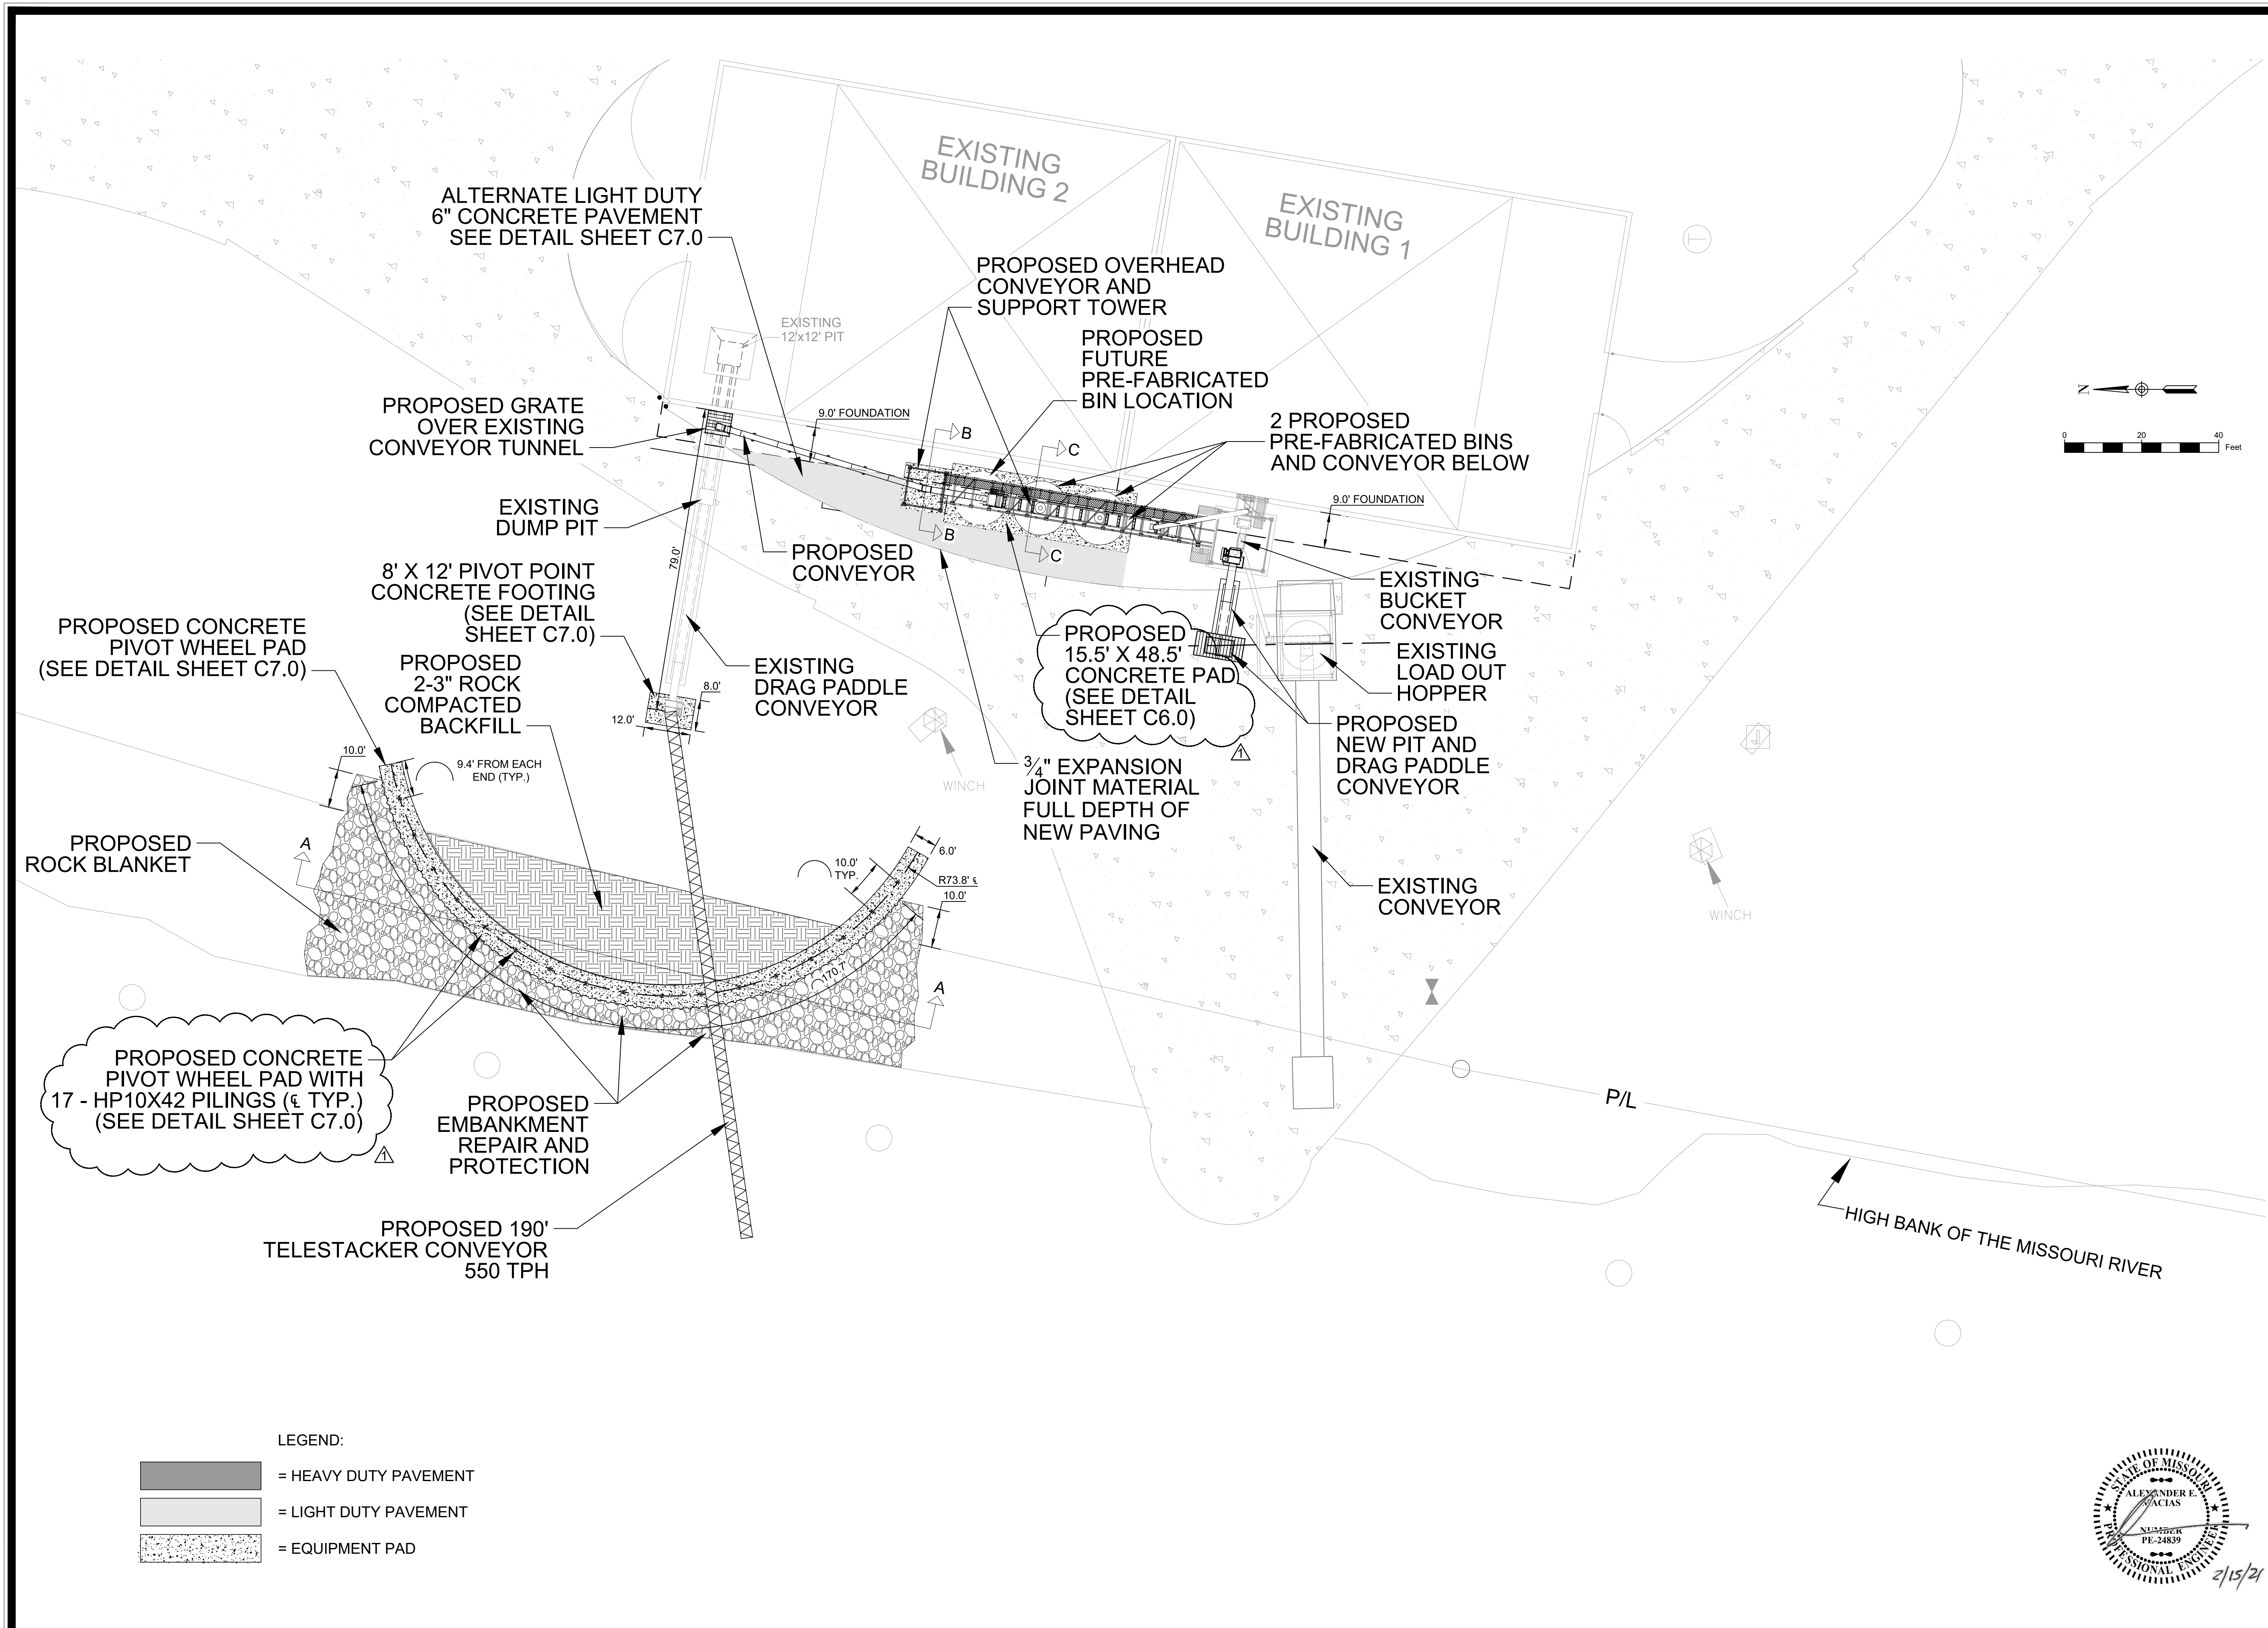


- LEGEND:
- [Dark Gray Box] = HEAVY DUTY PAVEMENT
 - [Light Gray Box] = LIGHT DUTY PAVEMENT
 - [Stippled Box] = EQUIPMENT PAD

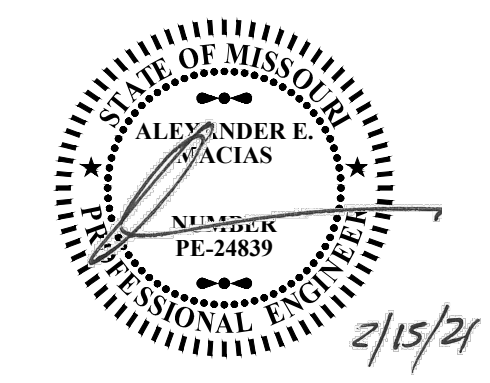

TRANSPORT 360 HOPPER BINS & CONVEYOR SYSTEM

PROPOSED SITE PLAN

ST. JOSEPH, MO

802 FRANCIS STREET
ST. JOSEPH, MO 64501
816-364-5222

SNYDER & ASSOCIATES
ENGINEERS & PLANNERS, INC.
www.snyder-associates.com



SNYDER & ASSOCIATES

Project No: 120.1166.11

Sheet C3.0A

CORRECTED NOTES		REVISION	DATE	BY
MARK	AM	BT	1-19-21	1-19-21
Engineer:	AM	Checked By:	AM	Scale: 1" = 20'
Technician:	BT	Date:	1-19-21	Field Bk: Pg:
Snyder & Associates Engineers & Planners, Inc. Missouri State Certificate of Authority #200008544				
Sheet C3.0A				