

**DESIGN DESIGNATION**

A.A.D.T. - 2017 = 3090  
 A.A.D.T. - 2037 = 3550  
 D.H.V. = 9%  
 T = 11%  
 V = 30 M.P.H.

FUNCTIONAL CLASSIFICATION-MAJOR COLLECTOR

TEMPORARY EASEMENT

# MISSOURI HIGHWAYS AND TRANSPORTATION COMMISSION PLANS FOR PROPOSED STATE HIGHWAY WAYNE COUNTY

**INDEX OF SHEETS**


DESCRIPTION	SHEET NUMBER
TITLE SHEET	1
TYPICAL SECTIONS (TS) (1 SHEETS)	2
QUANTITIES (QU) (1 SHEETS)	3
PLAN-PROFILE (PP)	4-5
RIGHT OF WAY (RW)	XX-XX
REFERENCE POINTS (RP)	6
COORDINATE POINTS (CP)	6
SPECIAL SHEETS (SS)	XX-XX
TRAFFIC CONTROL SHEETS (TC)	XX-XX
EROSION CONTROL SHEETS (EC)	7
LIGHTING (LT)	XX-XX
SIGNALS (SG)	XX-XX
SIGNING (SN)	XX-XX
PAVEMENT MARKING (PM)	XX-XX
CULVERT SECTIONS (CS) INCLUDED W/ CROSS SEC.	
BRIDGE DRAWINGS (B)	
A###	XX-XX
A###	XX-XX
A###	XX-XX
A###	XX-XX
CROSS SECTIONS (XS)	1-6

"THIS MEDIA SHOULD NOT BE CONSIDERED A CERTIFIED DOCUMENT."

DATE PREPARED	5/24/2017		
ROUTE	T	STATE	MO
DISTRICT	SE	SHEET NO.	1
COUNTY	WAYNE		
JOB NO.	J9S3495		
CONTRACT ID.			
PROJECT NO.			
BRIDGE NO.			

DESCRIPTION	DATE


MISSOURI HIGHWAYS AND TRANSPORTATION COMMISSION

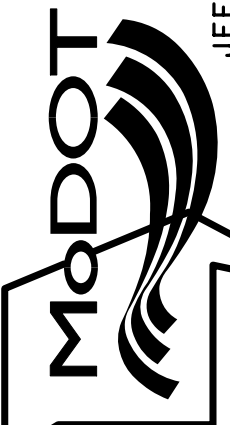

105 WEST CAPITOL  
 JEFFERSON CITY, MO 65102  
 1-888-ASK-MODOT (1-888-278-6636)

**LENGTH OF PROJECT**

BEGINNING OF PROJECT	700+22.76	STA
END OF PROJECT	702+05.68	STA
APPARENT LENGTH	182.92	FEET
EQUATIONS AND EXCEPTIONS:	NONE	
TOTAL CORRECTIONS	0.00	FEET
NET LENGTH OF PROJECT	182.92	FEET
STATE LENGTH	0.035	MILES

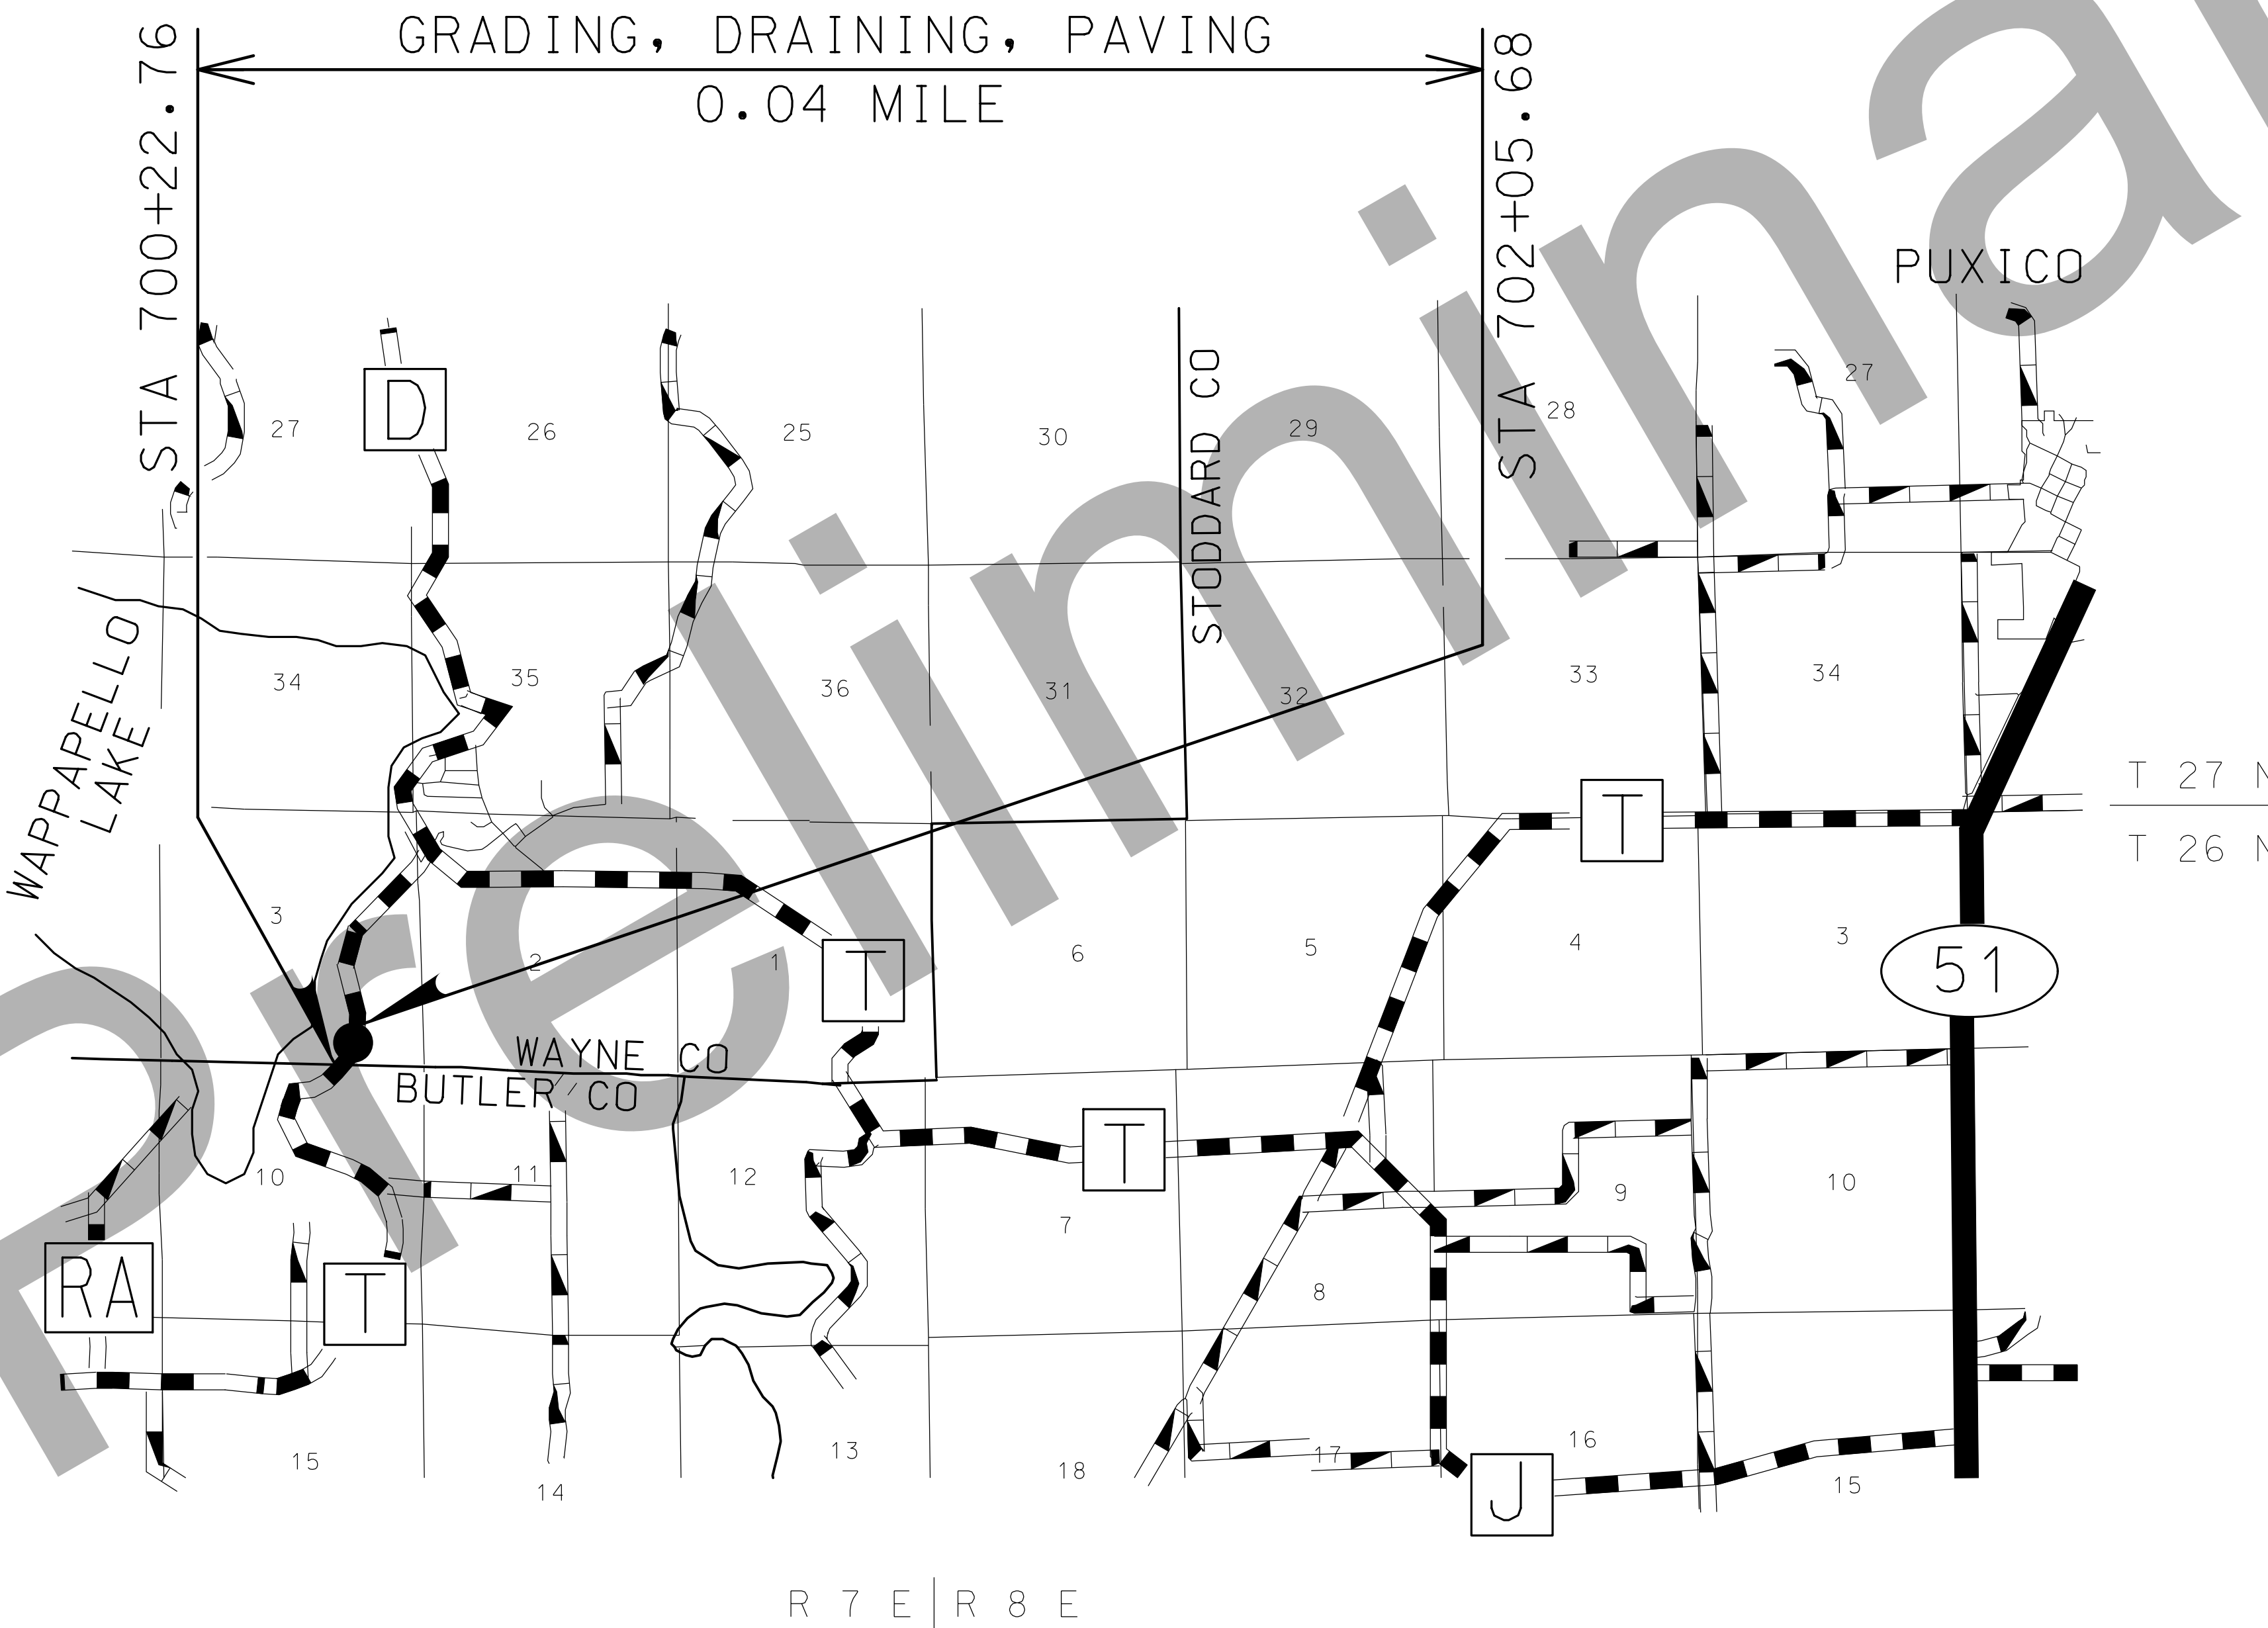


**CONVENTIONAL SYMBOLS (USED IN PLANS)**

	EXISTING	NEW
BUILDINGS AND STRUCTURES		
GUARD RAIL		
CONCRETE RIGHT-OF-WAY MARKER		
STEEL RIGHT-OF-WAY MARKER		
LOCATION SURVEY MARKER		
UTILITIES		
FIBER OPTICS	-FO-	-FO-
OVERHEAD TELEPHONE	-T-	-T-
UNDERGROUND TELEPHONE	-T-	-T-
OVERHEAD POWER	-P-	-P-
UNDERGROUND POWER	-P-	-P-
GAS	-G-	-G-
UNDERGROUND POWER	-W-	-W-
WATER	-W-	-W-
MANHOLE		
FIRE HYDRANT		
WATER VALVE		
WATER METER		
DROP INLET		
DITCH BLOCK		
GROUND MOUNTED SIGN		
LIGHT POLE		
H-FRAME POWER POLE		
TELEPHONE PEDESTAL		
FENCE		
CHAIN LINK		
WOVEN WIRE		
GATE POST		
BENCHMARK		

NOTE: DASHED OR OPEN SYMBOLS INDICATE EXISTING FEATURES

IF A SEAL IS PRESENT ON THIS SHEET IT HAS BEEN ELECTRONICALLY SEALED AND DATED.

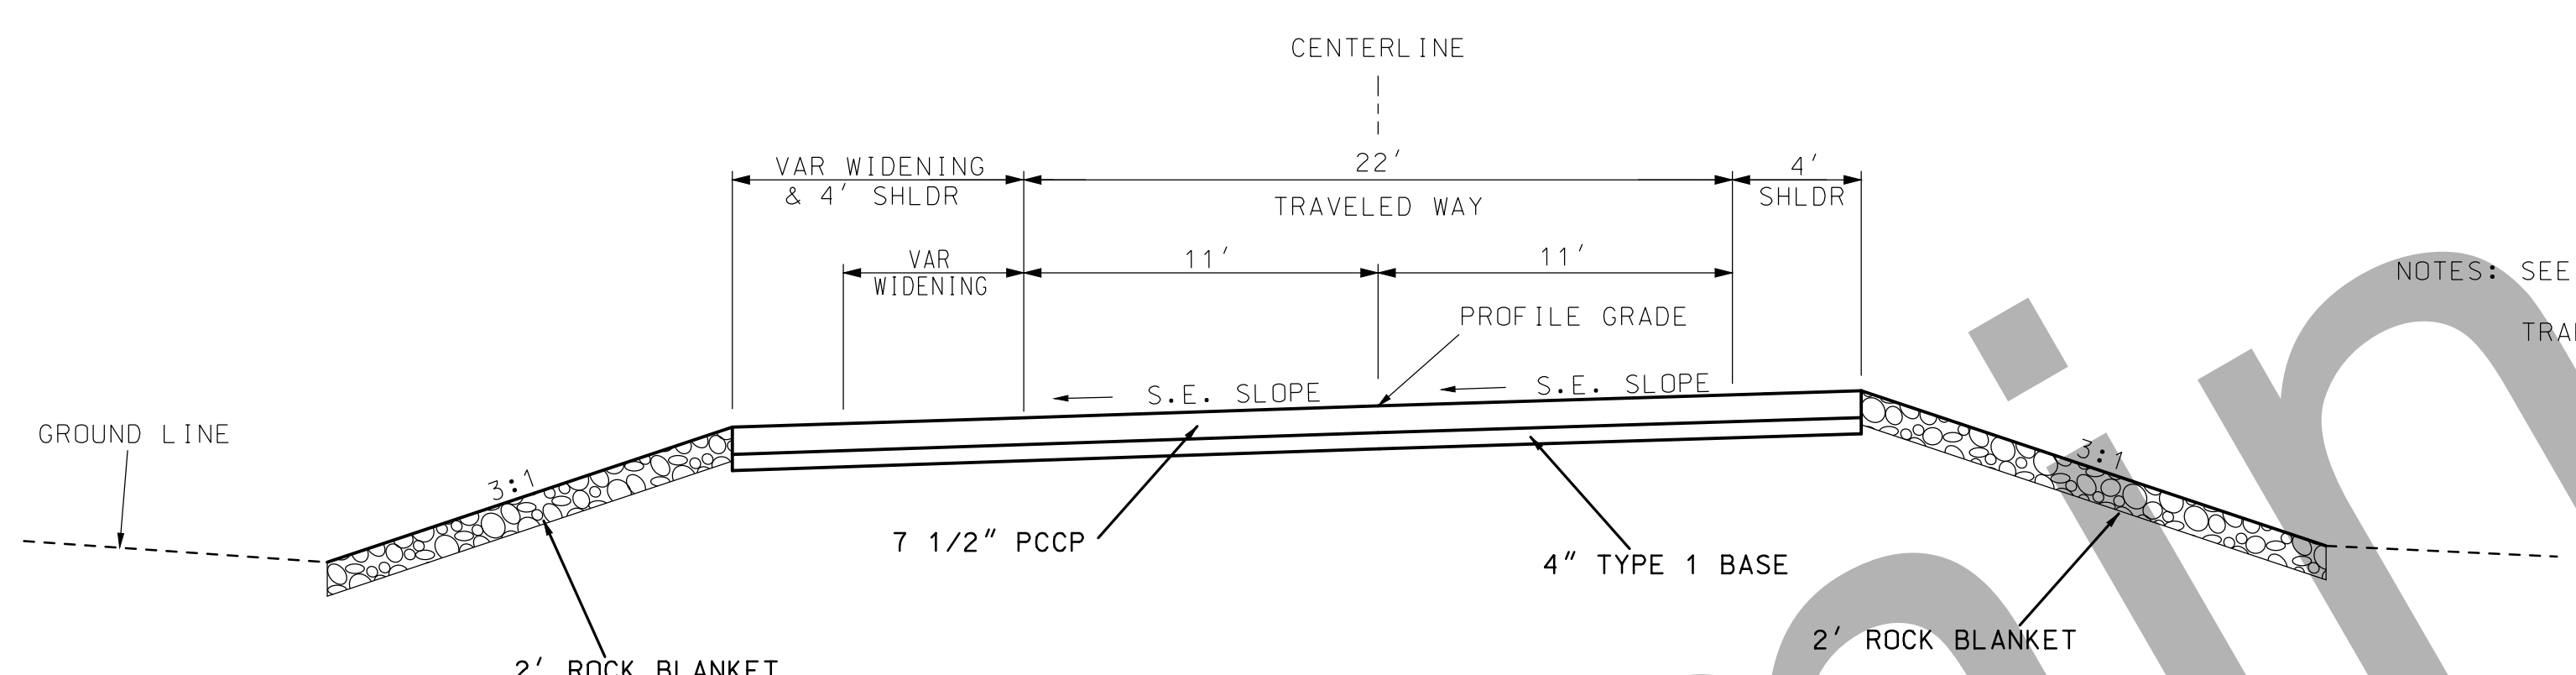

SECTION ON SUPERELEVATED CURVE  
 TYPICAL SECTION RTE T  
 STA 700+22.76 TO STA 702+05.68  
 (ADJUST STATIONING AS NEEDED IN FIELD)

NOTES: SEE CROSS SECTIONS FOR WIDENING WIDTHS.  
 TRAFFIC CONTROL BY OTHERS.

Preliminary

"THIS MEDIA SHOULD NOT BE CONSIDERED A CERTIFIED DOCUMENT."

DATE PREPARED  
5/25/2017

ROUTE T	STATE MO
DISTRICT SE	SHEET NO. 2

COUNTY  
WAYNE

JOB NO.  
J9S3495


CONTRACT ID.

PROJECT NO.

BRIDGE NO.

DATE	DESCRIPTION

MISSOURI HIGHWAYS AND TRANSPORTATION COMMISSION

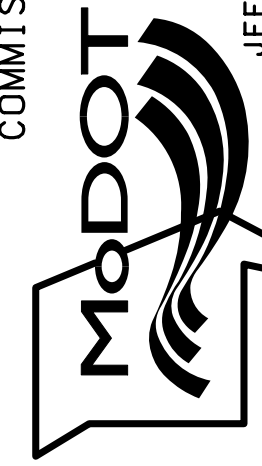

105 WEST CAPITOL  
 JEFFERSON CITY, MO 65102  
 1-888-ASK-MODOT (1-888-278-6636)

TYPICAL SECTION  
 SHEET 1 OF 1  
 DRAWING NOT TO SCALE

IF A SEAL IS PRESENT ON THIS SHEET IT HAS BEEN ELECTRONICALLY SEALED AND DATED.

# MISSOURI HIGHWAYS AND TRANSPORTATION COMMISSION

REMOVAL OF IMPROVEMENTS				
SHEET	STA	STA	LOC	DESCRIPTION
4	700+00	702+00	RT	GABION WIRE
4	700+00	702+00	RT	UNUSABLE RCP SECTIONS
LUMP SUM				1

## SUMMARY OF QUANTITIES

PAVEMENT MARKING (PERMANENT)							
SHEET	STA	STA	LOC	LENGTH LF	4" SOLID YELLOW FT	4" SOLID WHITE FT	REMARKS
5	700+20.00	702+10.00	LT, CL, RT	190.00	380	380	
				TOTAL	380	380	
				USE	380	380	

EARTHWORK					
SHEET	STA	STA	EST FILL CY	TYPE 2 LG STA	REMARKS
4	700+22.76	702+05.68	7380.0	1.8	
4	700+22.76	702+05.68	-1550.0		MATERIAL DISPLACED BY 8' RCP'S.
			TOTAL	5830.0	1.8
			USE	1.8	

**MOBILIZATION**  
 LUMP SUM = 1

TYPE 1 AGG BASE						
SHEET	STA	STA	LENGTH FT	WIDTH FT	SY	REMARKS
4	700+22.76	702+05.68	182.92	35.5	721.52	
					TOTAL	721.52
					USE	722

CONCRETE PAVEMENT						
SHEET	STA	STA	LENGTH FT	WIDTH FT	SY	REMARKS
4	700+22.76	702+05.68	182.92	35.5	721.52	
					TOTAL	721.52
					USE	722

DRAINAGE STRUCTURES				
SHEET	STA	STA	CLASS III RCP 96" FT	REMARKS
4	700+22.76	702+05.68	40	RTE T
			TOTAL	40
			USE	40

TEMPORARY SURFACING					
SHEET	STA	STA	LOC	TEMP SURF CY	REMARKS
4	700+23	702+06	LT, RT	100	USE AS DIRECTED BY ENGINEER
				TOTAL	100
				USE	100

SEEDING				
SHEET	STA	STA	SEED ACRE	REMARKS
4	700+00	702+50	0.5	USE AS DIRECTED BY ENGINEER
			TOTAL	0.5
			USE	0.5

TEMPORARY EROSION CONTROL						
SHEET	STA	STA	LOC	ROCK DC LF	SEDIMENT REMOVAL CY	REMARKS
20, 21, 22	700+00.00	702+50.00	LT, CL, RT	600	6	
				TOTAL	600	6
				USE	600	6

**SALVAGE/REPAIR/PLACE DRAINAGE STRUCTURES**  
 LUMP SUM = 1

SEPARATION GEOTEXTILE					
SHEET	STA	STA	LOC	GEOTEXTILE FABRIC SY	REMARKS
4	700+23	702+06	LT, RT	1000	WRAP PIPE JOINTS
				TOTAL	1000
				USE	1000

TYPE II ROCK BLANKET (2' THICK)							
SHEET	STA	STA	LOC	FURNISHING CY	PLACING CY	GEOTEXTILE FABRIC SY	REMARKS
4	700+23	702+06	LT, RT	1127	1127	1810	RTE T
				TOTAL	1127	1127	1810
				USE	1127	1127	1810


THIS MEDIA SHOULD NOT BE CONSIDERED A CERTIFIED DOCUMENT.

DATE PREPARED  
**5/25/2017**  
 ROUTE STATE  
**T MO**  
 DISTRICT SHEET NO.  
**SE 3**  
 COUNTY  
**WAYNE**  
 JOB NO.  
**J9S3495**  
 CONTRACT ID.  
 PROJECT NO.  
 BRIDGE NO.

DATE	DESCRIPTION

MISSOURI HIGHWAYS AND TRANSPORTATION COMMISSION  
  
 105 WEST CAPITOL  
 JEFFERSON CITY, MO 65102  
 1-888-ASK-MODOT (1-888-275-6636)

IF A SEAL IS PRESENT ON THIS SHEET IT HAS BEEN ELECTRONICALLY SEALED AND DATED.

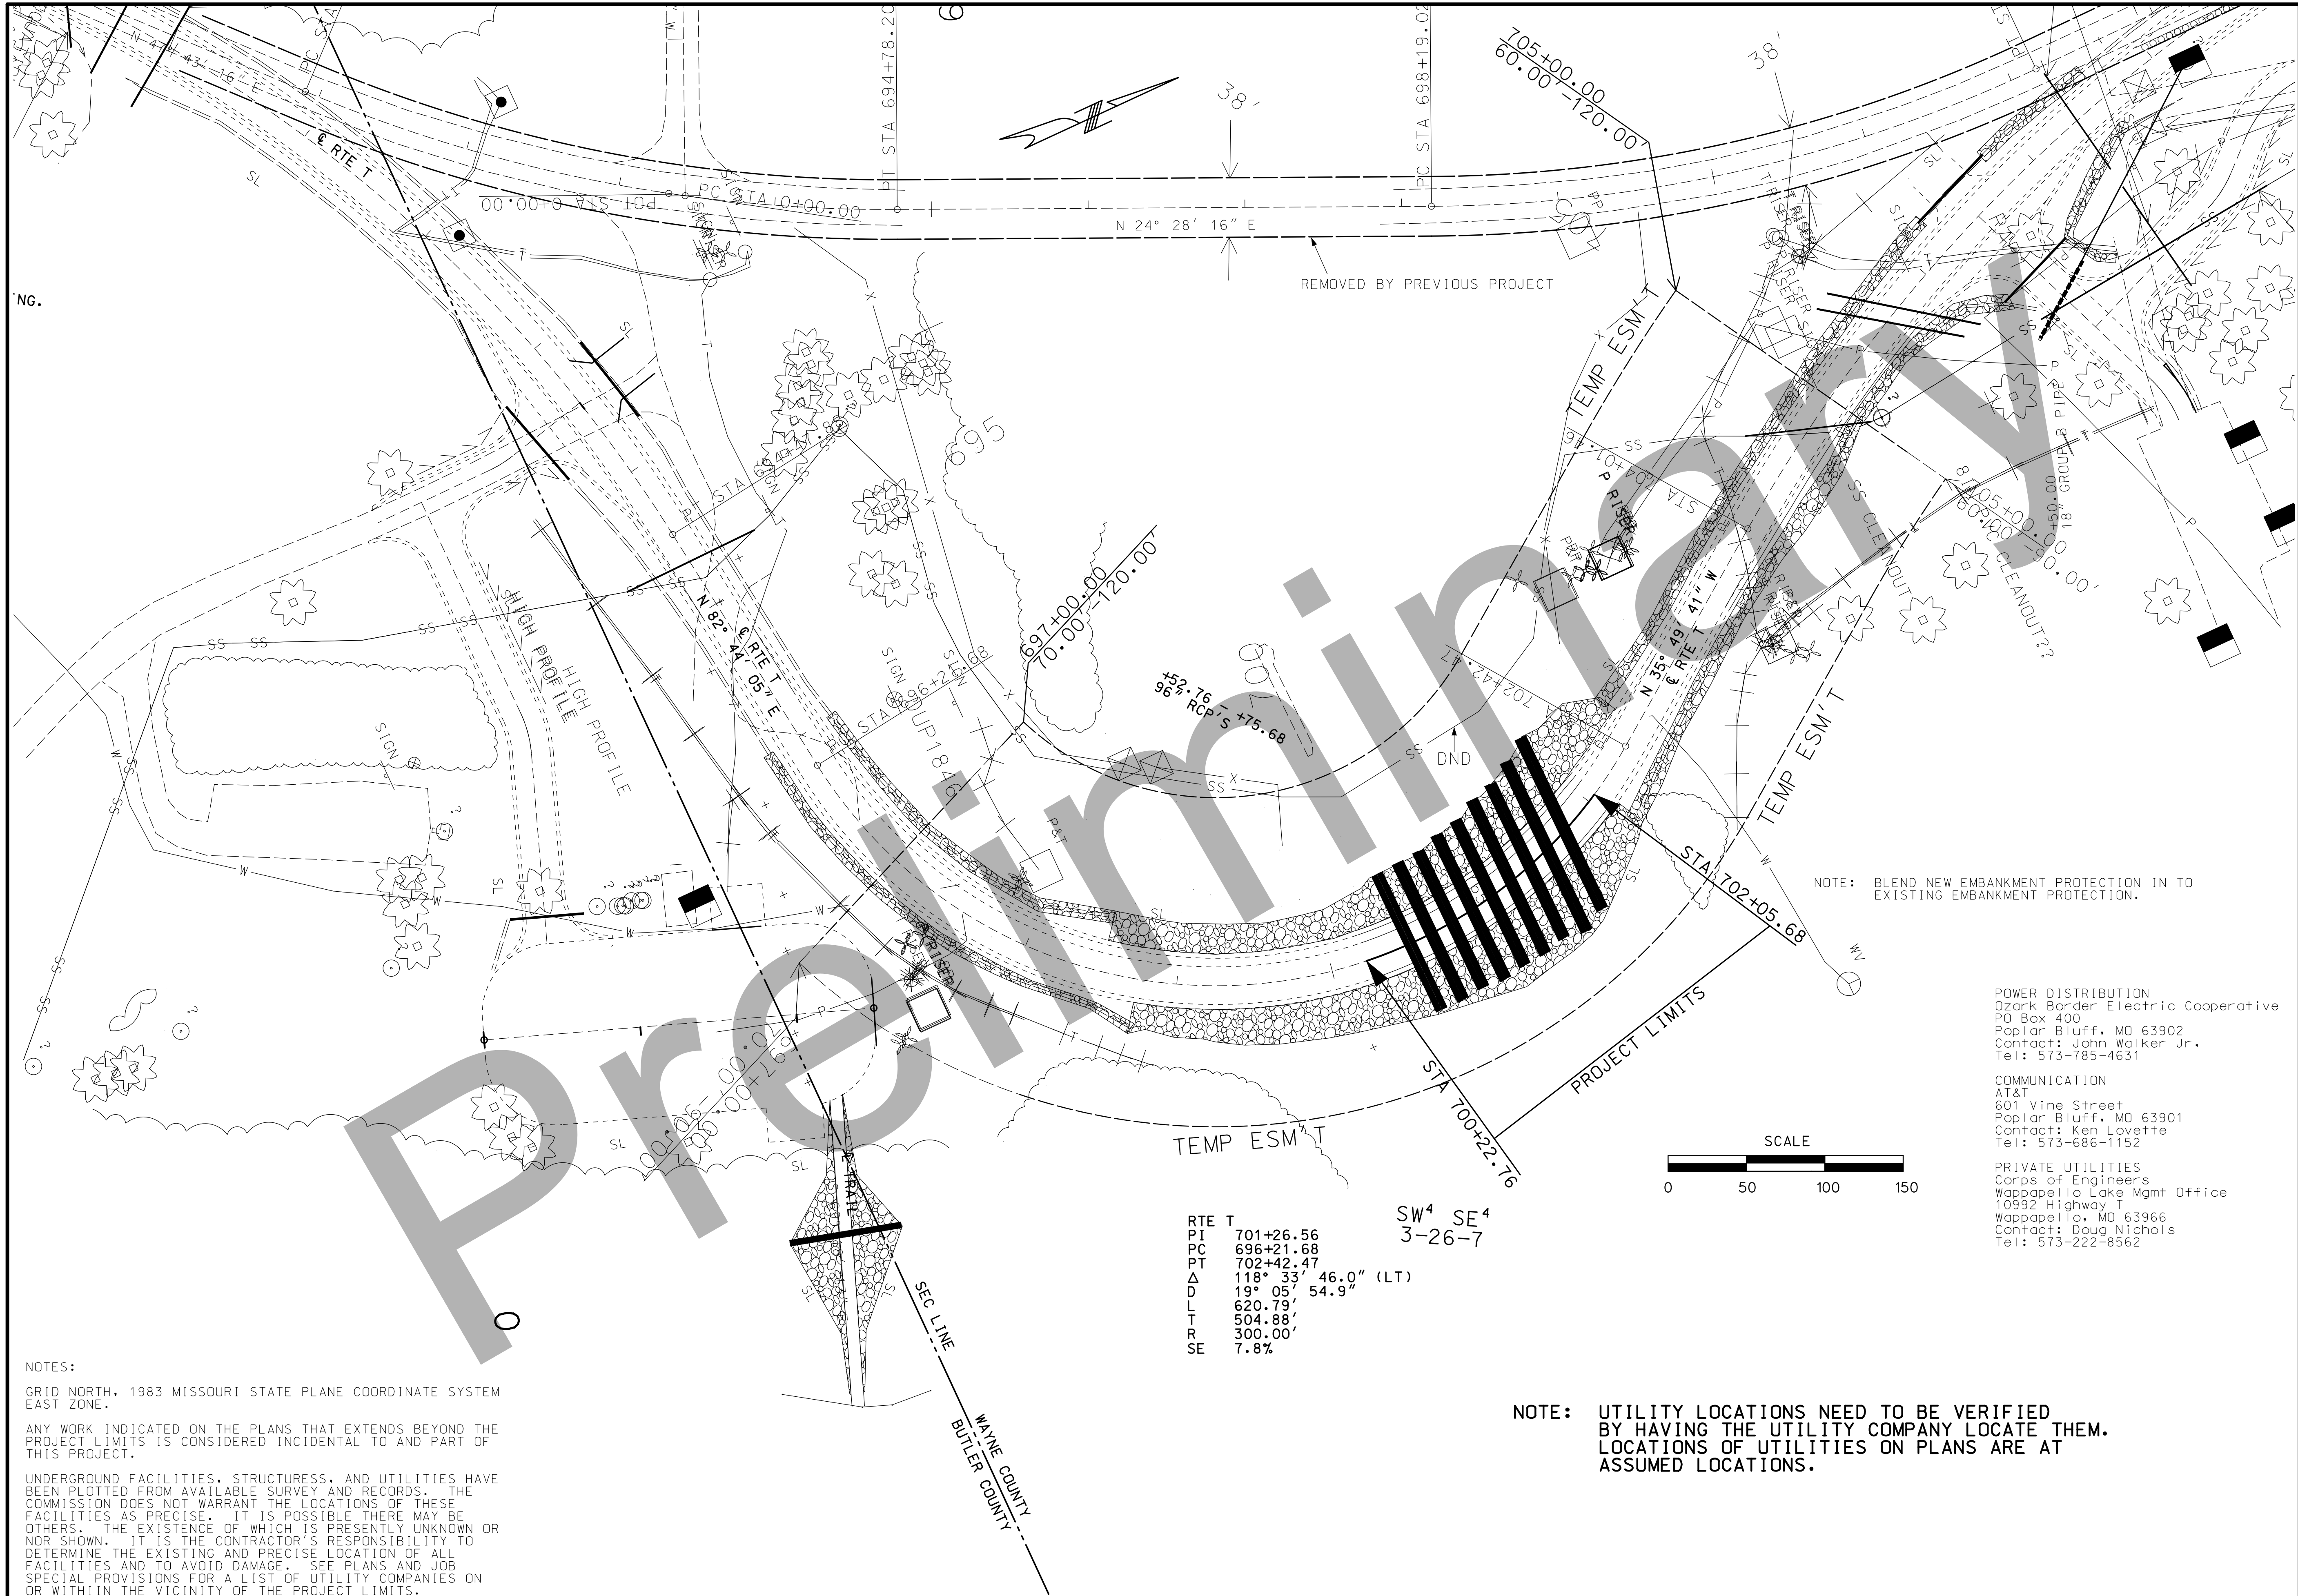


NG.

NOTES:  
 GRID NORTH, 1983 MISSOURI STATE PLANE COORDINATE SYSTEM EAST ZONE.  
 ANY WORK INDICATED ON THE PLANS THAT EXTENDS BEYOND THE PROJECT LIMITS IS CONSIDERED INCIDENTAL TO AND PART OF THIS PROJECT.  
 UNDERGROUND FACILITIES, STRUCTURES, AND UTILITIES HAVE BEEN PLOTTED FROM AVAILABLE SURVEY AND RECORDS. THE COMMISSION DOES NOT WARRANT THE LOCATIONS OF THESE FACILITIES AS PRECISE. IT IS POSSIBLE THERE MAY BE OTHERS. THE EXISTENCE OF WHICH IS PRESENTLY UNKNOWN OR NOT SHOWN. IT IS THE CONTRACTOR'S RESPONSIBILITY TO DETERMINE THE EXISTING AND PRECISE LOCATION OF ALL FACILITIES AND TO AVOID DAMAGE. SEE PLANS AND JOB SPECIAL PROVISIONS FOR A LIST OF UTILITY COMPANIES ON OR WITHIN THE VICINITY OF THE PROJECT LIMITS.

RTE T  
 PI 701+26.56  
 PC 696+21.68  
 PT 702+42.47  
 $\Delta$  118° 33' 46.0" (LT)  
 D 19° 05' 54.9"  
 L 620.79'  
 T 504.88'  
 R 300.00'  
 SE 7.8%

SW<sup>4</sup> SE<sup>4</sup>  
 3-26-7

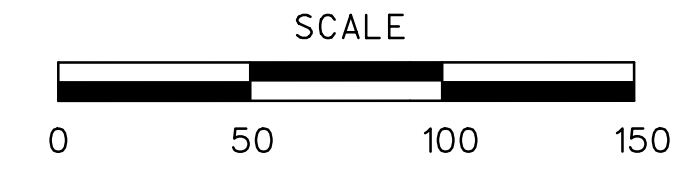

NOTE: BLEND NEW EMBANKMENT PROTECTION IN TO EXISTING EMBANKMENT PROTECTION.

NOTE: UTILITY LOCATIONS NEED TO BE VERIFIED BY HAVING THE UTILITY COMPANY LOCATE THEM. LOCATIONS OF UTILITIES ON PLANS ARE AT ASSUMED LOCATIONS.

POWER DISTRIBUTION  
 Ozark Border Electric Cooperative  
 PO Box 400  
 Poplar Bluff, MO 63902  
 Contact: John Walker Jr.  
 Tel: 573-785-4631

COMMUNICATION  
 AT&T  
 601 Vine Street  
 Poplar Bluff, MO 63901  
 Contact: Ken Lovette  
 Tel: 573-686-1152

PRIVATE UTILITIES  
 Corps of Engineers  
 Wappapello Lake Mgmt Office  
 10992 Highway T  
 Wappapello, MO 63966  
 Contact: Doug Nichols  
 Tel: 573-222-8562


"THIS MEDIA SHOULD NOT BE CONSIDERED A CERTIFIED DOCUMENT."

DATE PREPARED  
 5/25/2017  
 ROUTE T STATE MO  
 DISTRICT SE SHEET NO. 4  
 COUNTY WAYNE  
 JOB NO. J9S3495  
 CONTRACT ID.  
 PROJECT NO.  
 BRIDGE NO.

DATE	DESCRIPTION

MISSOURI HIGHWAYS AND TRANSPORTATION COMMISSION  
  
 105 WEST CAPITOL  
 JEFFERSON CITY, MO 65102  
 1-888-ASK-MODOT (1-888-278-6636)

IF A SEAL IS PRESENT ON THIS SHEET IT HAS BEEN ELECTRONICALLY SEALED AND DATED.

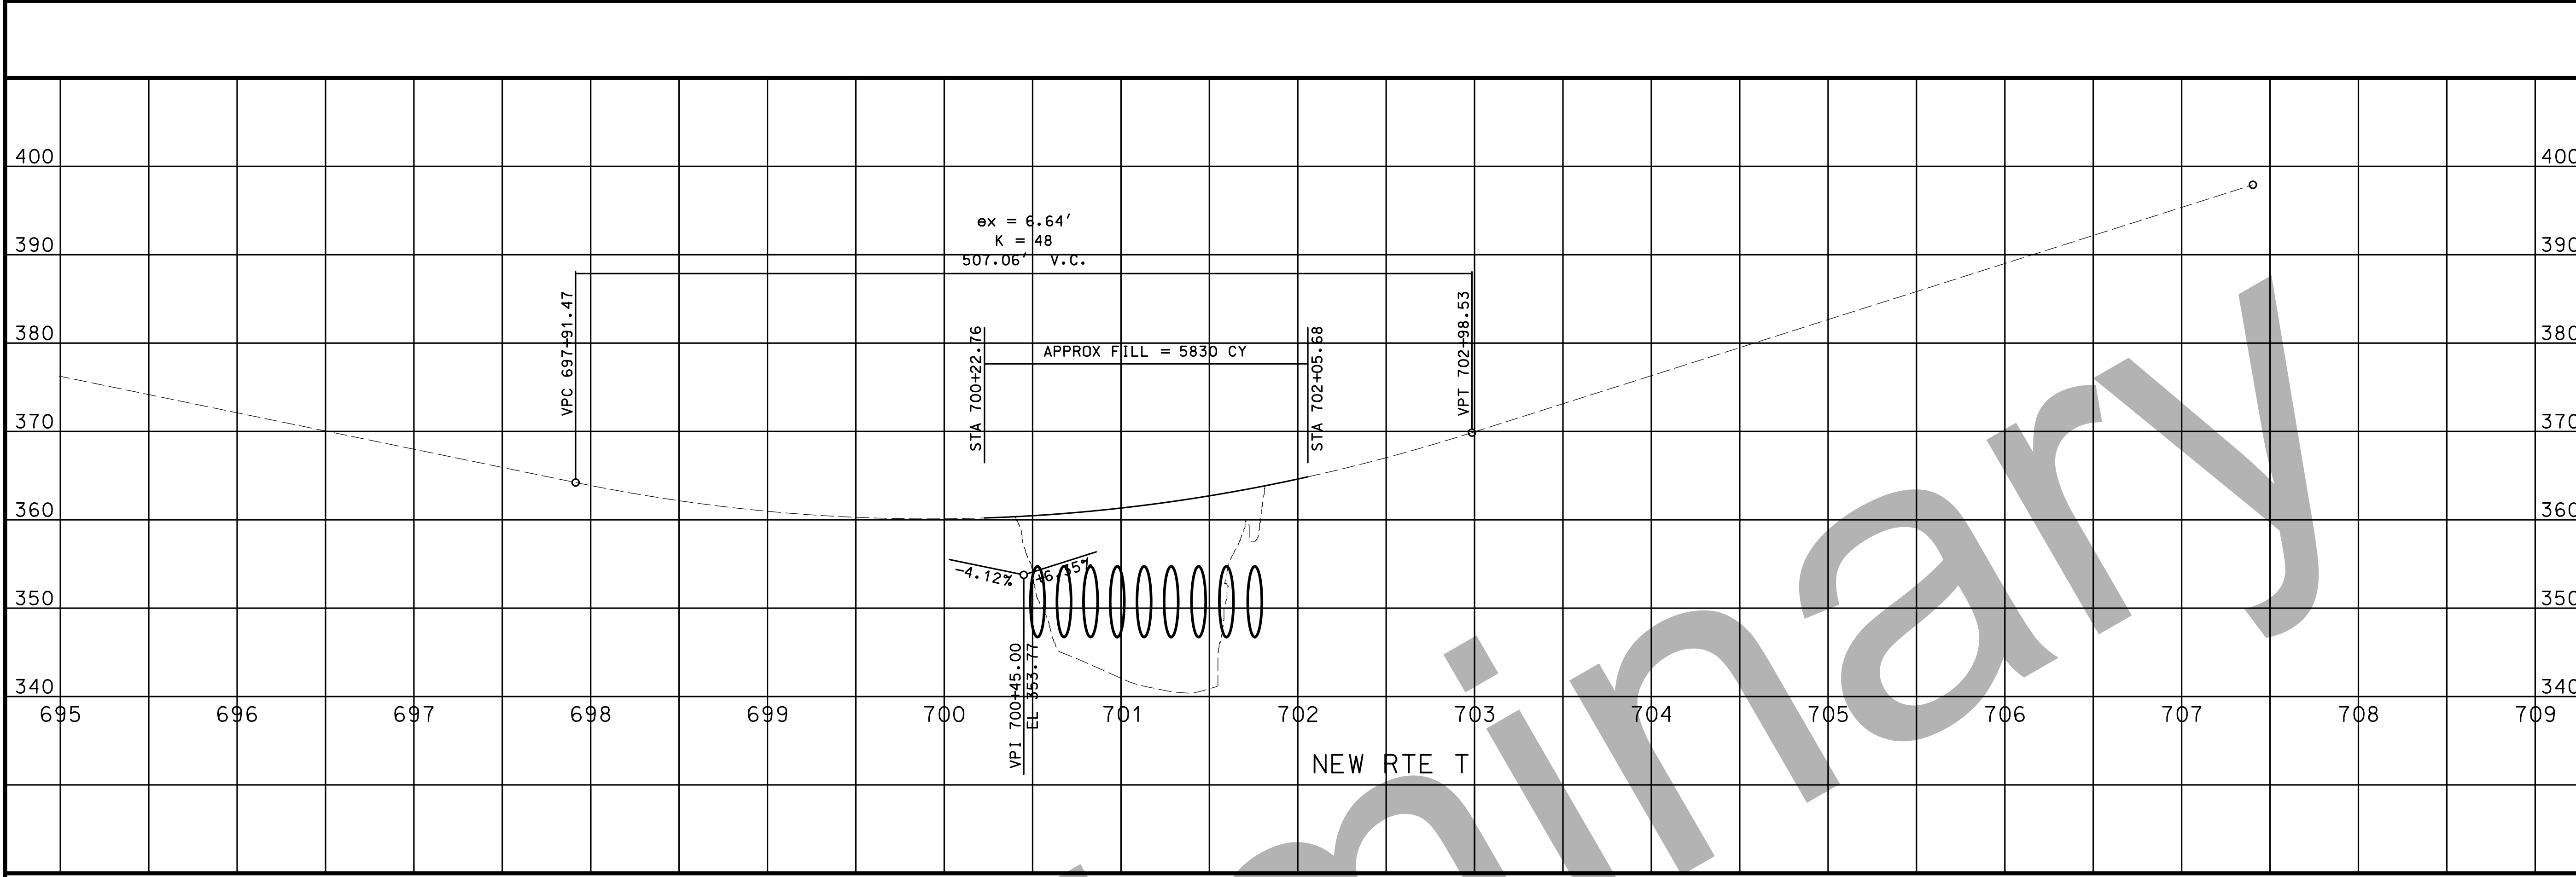

DATE	DESCRIPTION

THIS MEDIA SHOULD NOT BE CONSIDERED A CERTIFIED DOCUMENT.

DATE PREPARED  
**5/24/2017**

ROUTE <b>T</b>	STATE <b>MO</b>
DISTRICT <b>SE</b>	SHEET NO. <b>5</b>

COUNTY  
**WAYNE**

JOB NO.  
**J9S3495**

CONTRACT ID.

PROJECT NO.

BRIDGE NO.

MISSOURI HIGHWAYS AND TRANSPORTATION COMMISSION

105 WEST CAPITOL  
JEFFERSON CITY, MO 65102  
1-888-ASK-MODOT (1-888-278-6636)

Preliminary

IF A SEAL IS PRESENT ON THIS SHEET IT HAS BEEN ELECTRONICALLY SEALED AND DATED.

"THIS MEDIA SHOULD NOT BE CONSIDERED A CERTIFIED DOCUMENT."

DATE PREPARED  
5/24/2017

ROUTE  
T MO

DISTRICT  
SE SHEET NO. 6

COUNTY  
WAYNE

JOB NO.  
J9S3495

CONTRACT ID.

PROJECT NO.

BRIDGE NO.

DESCRIPTION


DATE

MISSOURI HIGHWAYS AND TRANSPORTATION  
COMMISSION




105 WEST CAPITOL  
JEFFERSON CITY, MO 65102  
1-888-ASK-MODOT (1-888-275-6636)

IF A SEAL IS PRESENT ON THIS SHEET IT HAS BEEN ELECTRONICALLY SEALED AND DATED.

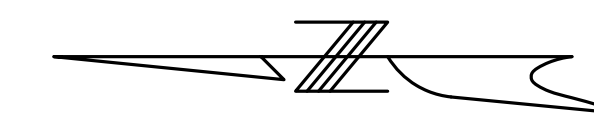


ALIGNMENT COORDINATE POINTS				
	CURVE NAME	LOCATION	STATION	
NEW RTE T	NEW AL C1	P.I.	689+36.79	882,606.8929 396,895.1164
		P.C.	682+00.00	882,526.8710 396,162.6855
		P.T.	694+47.88	883,337.7668 396,988.2935
		C.C.		883,455.9623 396,061.1773
	NEW AL C2	P.I.	701+26.56	884,011.0020 397,074.1224
		P.C.	696+21+68	883,510.1718 397,010.2729
		P.T.	702+42.47	883,715.4658 397,483.4707
		C.C.		883,472.2327 397,307.8643
	NEW AL C3	P.I.	711+62.31	883,177.0301 398,229.2603
		P.C.	704+01.46	883,622.3976 397,612.3799
		P.T.	717+06.12	883,646.2136 398,828.2264
		C.C.		884,442.5069 398,204.4721
PARK ROAD 3	PA ENT	P.O.T.	711+91.42	883,646.2136 398,828.2264
		P.I.	0+00.00	883,503.0071 397,829.6488
		P.C.	1+67.51	883,658.5946 397,891.7221
		P.T.	1+51.55	883,643.7668 397,885.8064
PARK ROAD 4	PA ENT1	P.I.	1+83.01	883,674.5462 397,891.0862
		P.C.	0+00.00	883,671.5587 397,816.1457
		P.O.T.	0+00.00	883,598.6018 397,867.7874
		P.I.	1+18.15	883,554.8195 397,977.5283
PARK ROAD 1 LOT	PA ENT2	P.C.	1+04.38	883,559.9213 397,964.7407
		P.T.	1+31.62	883,545.5086 397,987.6702
		C.C.		883,490.2606 397,936.9488
		P.I.	1+95.11	883,502.5716 398,034.4390
PARK ROAD 2	P.O.T.	P.C.	1+55.02	883,529.6786 398,004.9128
		P.T.	2+28.65	883,512.0569 398,073.3827
		C.C.		883,584.9266 398,055.6343
		P.O.T.	2+38.06	883,514.2846 398,082.5288
CORP TRAIL	P.O.T.	P.O.T.	0+00.00	883,579.9922 396,743.7310
		P.O.T.	2+49.42	883,665.8433 396,977.9150
		P.I.	0+63.30	883,251.4934 396,908.1624
		P.C.	0+54.64	883,249.4599 396,916.5858
	P.T.	P.T.	0+71.89	883,251.5524 396,899.4972
		C.C.		883,176.5542 396,898.9858
		P.O.T.	1+50.60	883,252.0892 396,820.7887
		P.O.T.	0+00.00	883,251.8805 396,851.3913
	P.I.	P.I.	1+62.16	883,414.0397 396,852.4971
		P.C.	1+48.58	883,400.4619 396,852.4045
		P.T.	1+75.45	883,426.7881 396,847.8236
		C.C.		883,400.9734 396,777.4063
	P.O.T.	P.O.T.	2+97.20	883,541.0951 396,805.9191
		P.O.T.	0+00.00	883,707.2262 396,926.8858
		P.O.T.	1+94.91	883,889.5548 396,858.0028

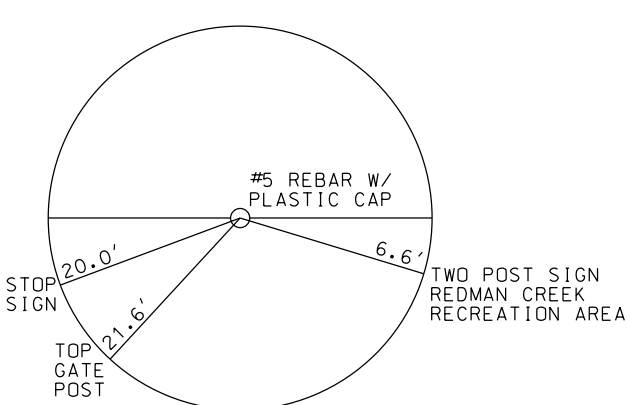

CONTROL PT 100  
STA 711+25.78  
OFFSET 44.62' LT

X 883,390.72110  
Y 398,300.19040  
Z SEE BM 100


BENCH MARK - NAVD(88)  
BM#100 ELEV 420.85  
SEE CONTROL POINT 100

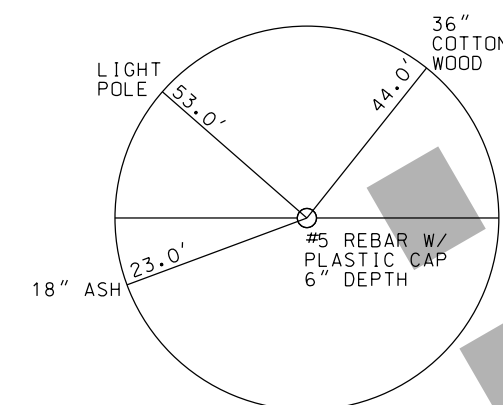

CONTROL PT 101  
STA 704+88.86  
OFFSET 244.49' RT

X 883,784.19700  
Y 397,810.83330  
Z SEE BM 101


BENCH MARK - NAVD(88)  
BM#101 ELEV 381.95  
SEE CONTROL POINT 101

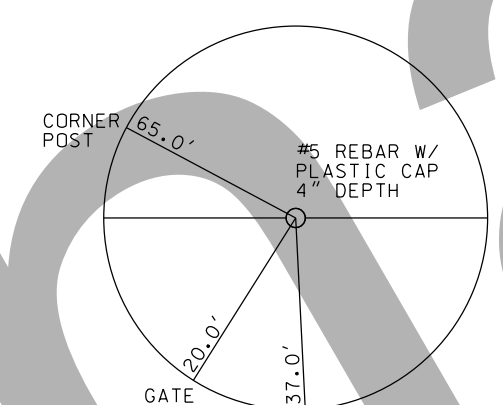

CONTROL PT 102  
STA 698+81.44  
OFFSET 121.46' LT

X 883,621.76020  
Y 397,210.30170  
Z SEE BM 102


BENCH MARK - NAVD(88)  
BM#102 ELEV 353.95  
SEE CONTROL POINT 102

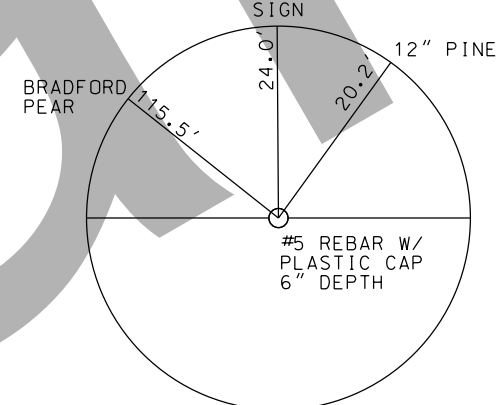

CONTROL PT 103  
STA 692+04.03  
OFFSET 277.37' RT

X 883,207.47990  
Y 396,669.64740  
Z SEE BM 103

BENCH MARK - NAVD(88)  
BM#103 ELEV 379.05  
SEE CONTROL POINT 103

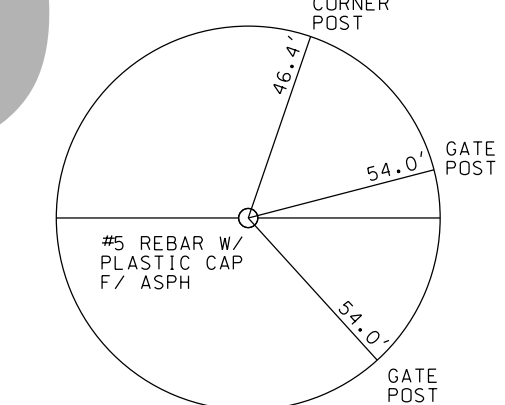


CONTROL PT 104  
STA 693+61.17  
OFFSET 225.73' LT

X 883,203.22000  
Y 397,193.67000  
Z SEE BM 104

BENCH MARK - NAVD(88)  
BM#104 ELEV 387.62  
SEE CONTROL POINT 104

COORDINATE AND  
REFERENCE POINTS  
SHEET 1 OF 1

REV.

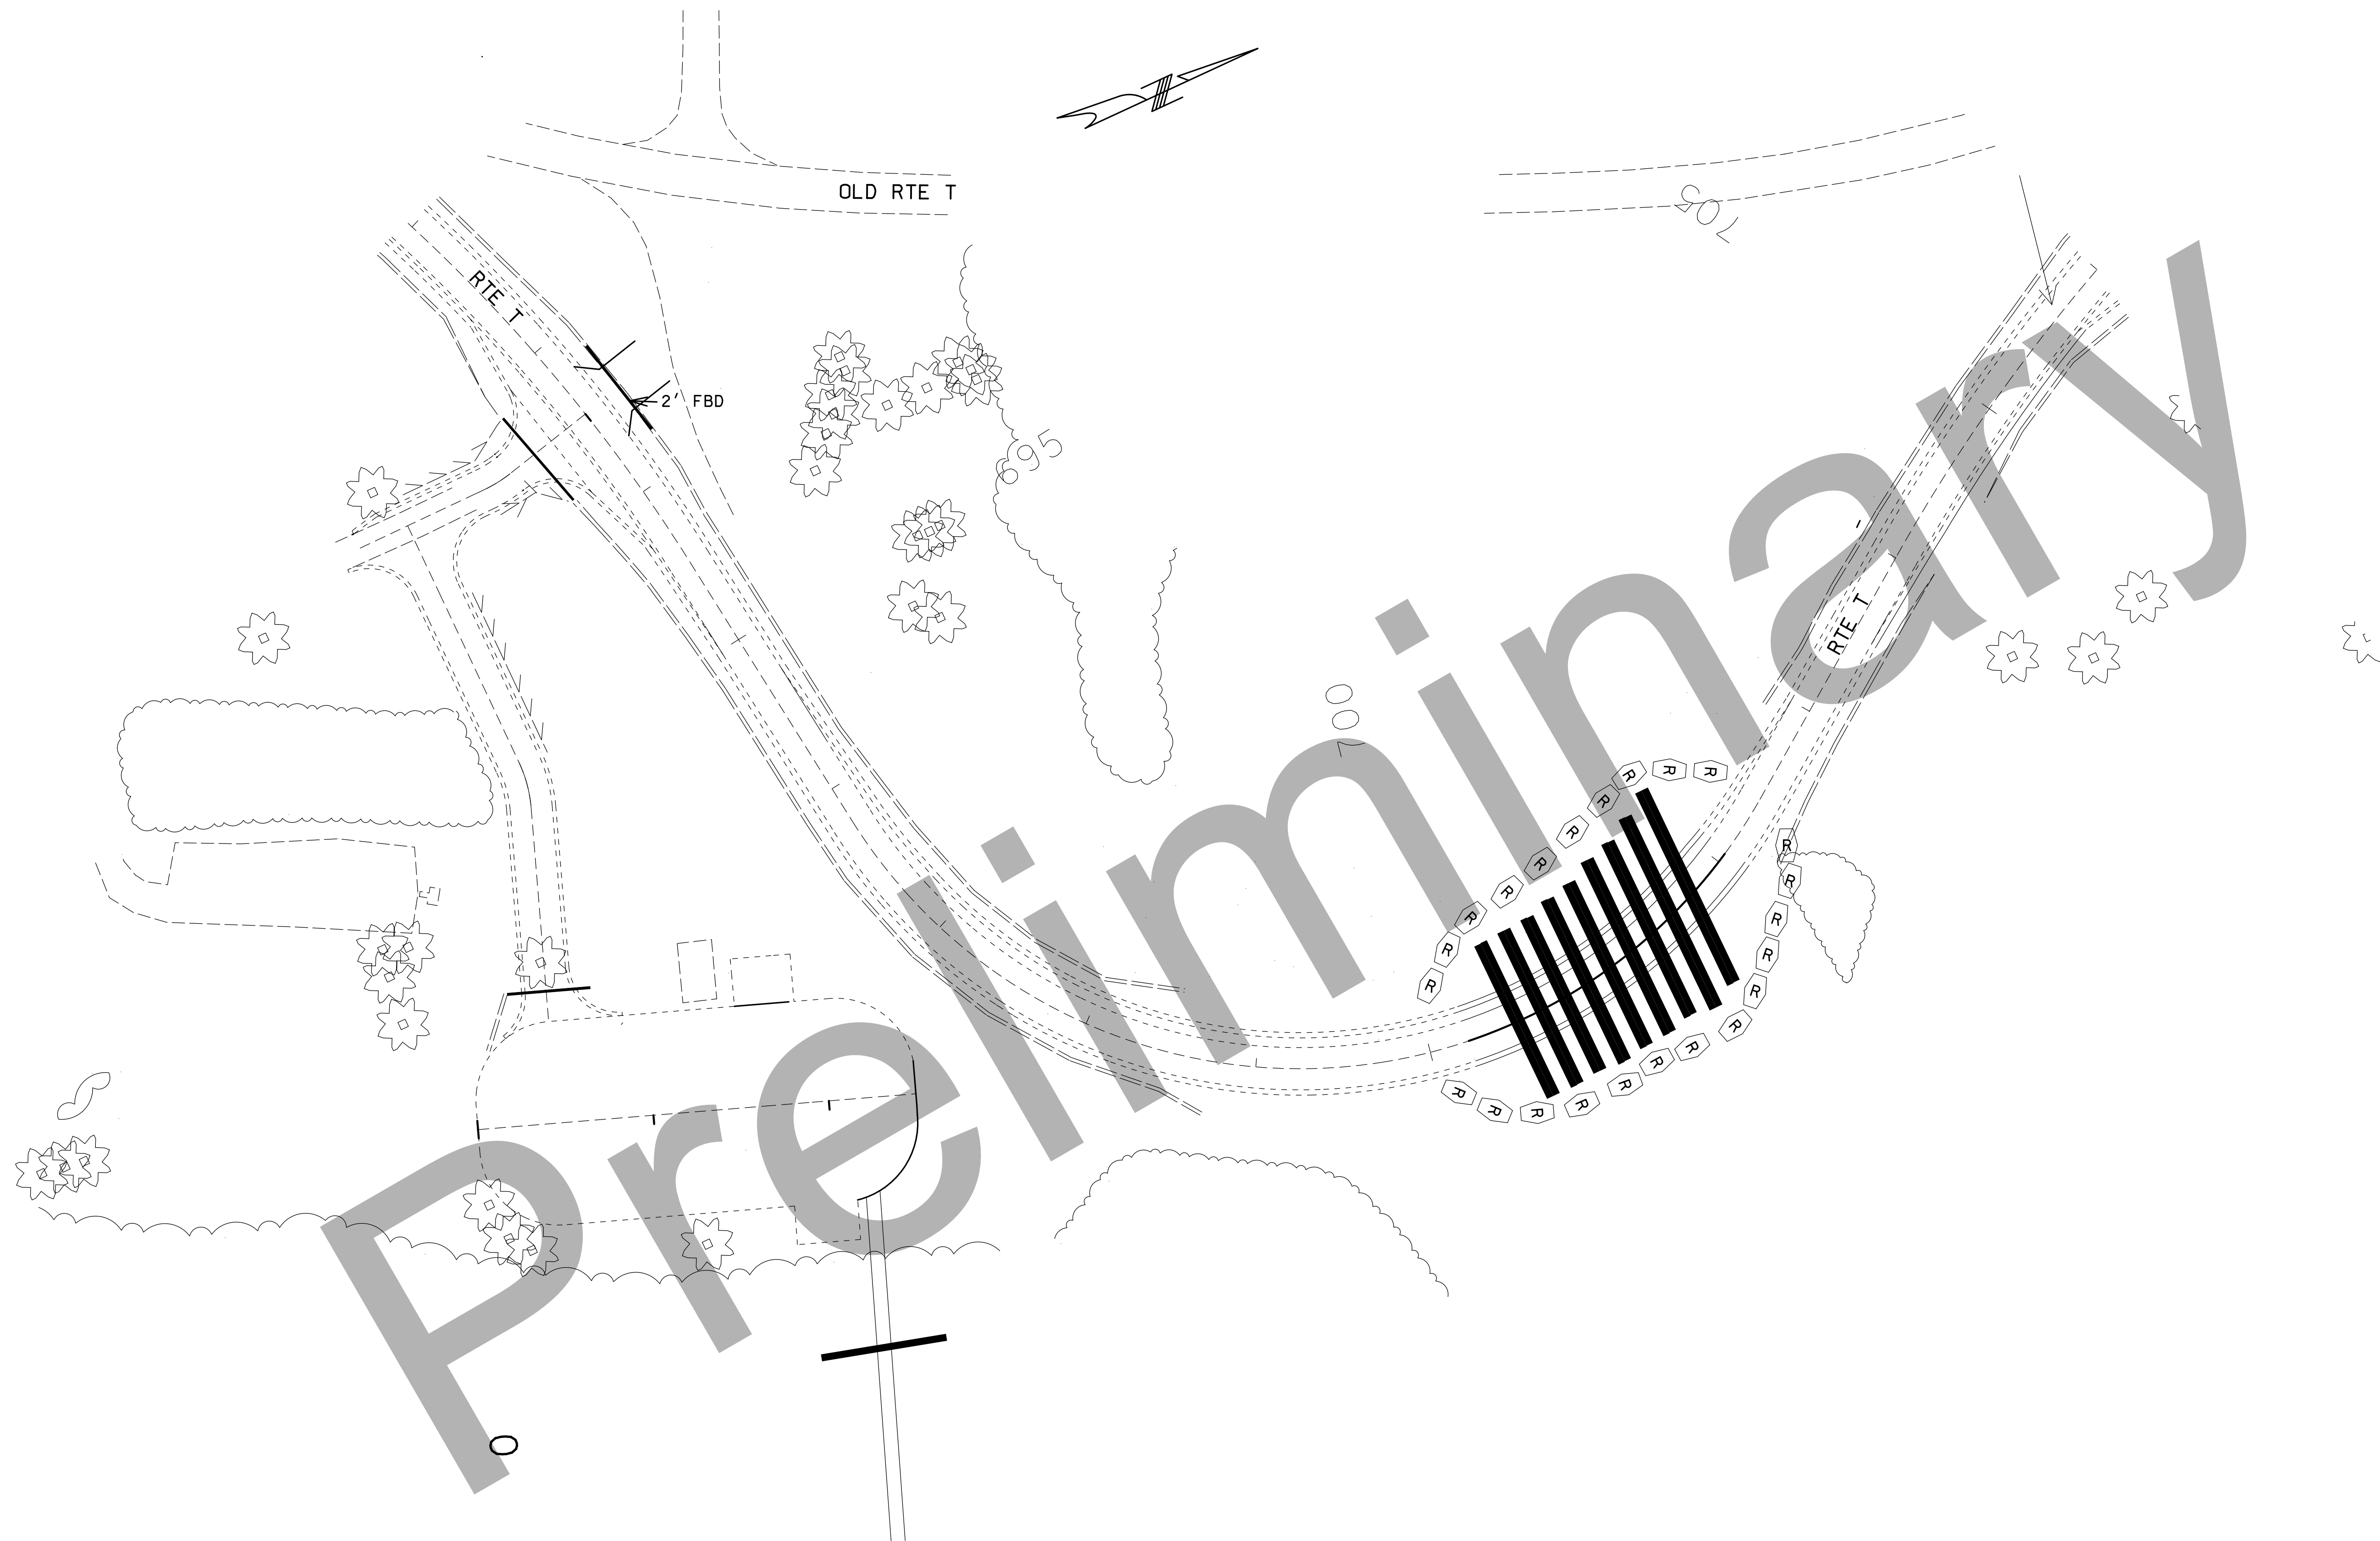

TEMPORARY EROSION CONTROL LEGEND

 ROCK DITCH CHECK

"THIS MEDIA SHOULD NOT BE CONSIDERED A CERTIFIED DOCUMENT."

DATE PREPARED  
5/25/2017

ROUTE STATE  
T MO

DISTRICT SHEET NO.  
SE 7

COUNTY  
WAYNE

JOB NO.  
J9S3495


CONTRACT ID.

PROJECT NO.

BRIDGE NO.


DATE	DESCRIPTION

MISSOURI HIGHWAYS AND TRANSPORTATION COMMISSION

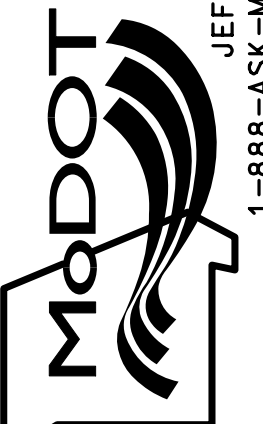

105 WEST CAPITOL  
JEFFERSON CITY, MO 65102  
1-888-ASK-MODOT (1-888-278-6636)

IF A SEAL IS PRESENT ON THIS SHEET IT HAS BEEN ELECTRONICALLY SEALED AND DATED. REV.

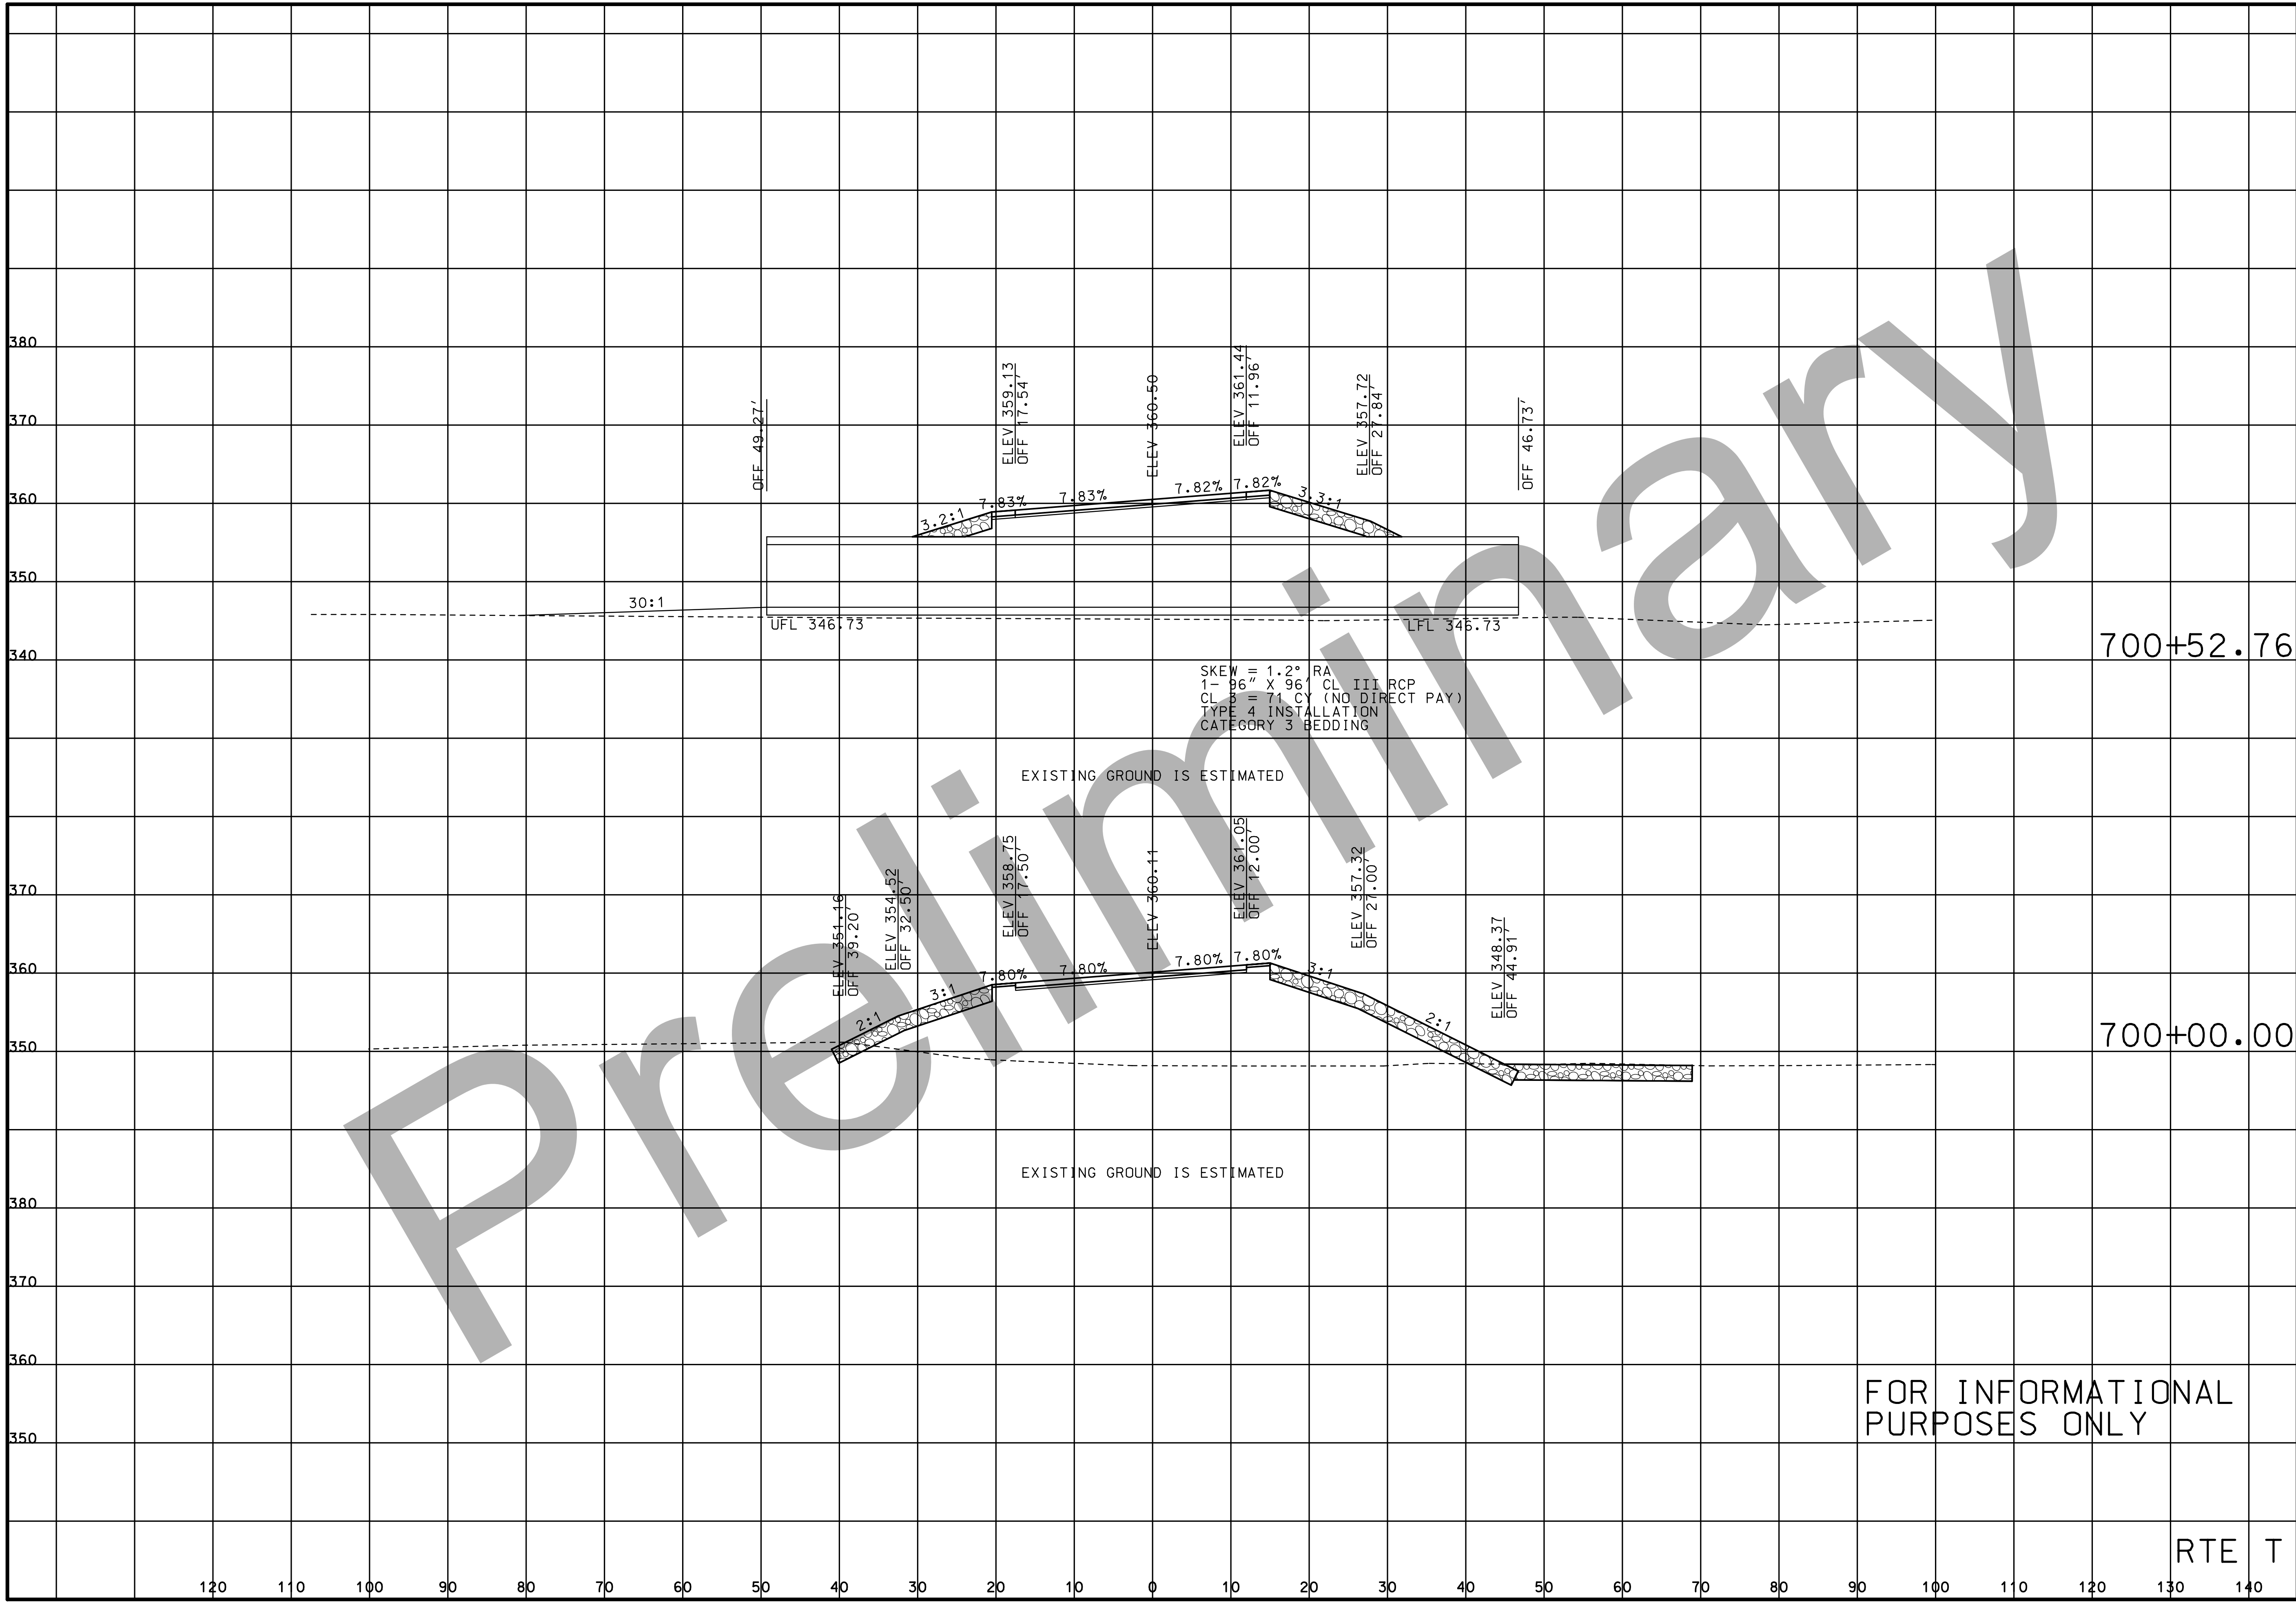

SKEW = 1.2° RA  
 1-96" X 96" CL III RCP  
 CL = 71 CY (NO DIRECT PAY)  
 TYPE 4 INSTALLATION  
 CATEGORY 3 BEDDING

EXISTING GROUND IS ESTIMATED

EXISTING GROUND IS ESTIMATED

FOR INFORMATIONAL PURPOSES ONLY


RTE T

"THIS MEDIA SHOULD NOT BE CONSIDERED A CERTIFIED DOCUMENT."

DATE PREPARED 5/24/2017	
ROUTE T	STATE MO
DISTRICT SE	SHEET NO. 1
COUNTY WAYNE	
JOB NO. J9S3495	
CONTRACT ID.	
PROJECT NO.	
BRIDGE NO.	

DESCRIPTION	DATE


MISSOURI HIGHWAYS AND TRANSPORTATION COMMISSION



105 WEST CAPITOL  
JEFFERSON CITY, MO 65102  
1-888-ASK-MODOT (1-888-278-6636)

IF A SEAL IS PRESENT ON THIS SHEET IT HAS BEEN ELECTRONICALLY SEALED AND DATED.



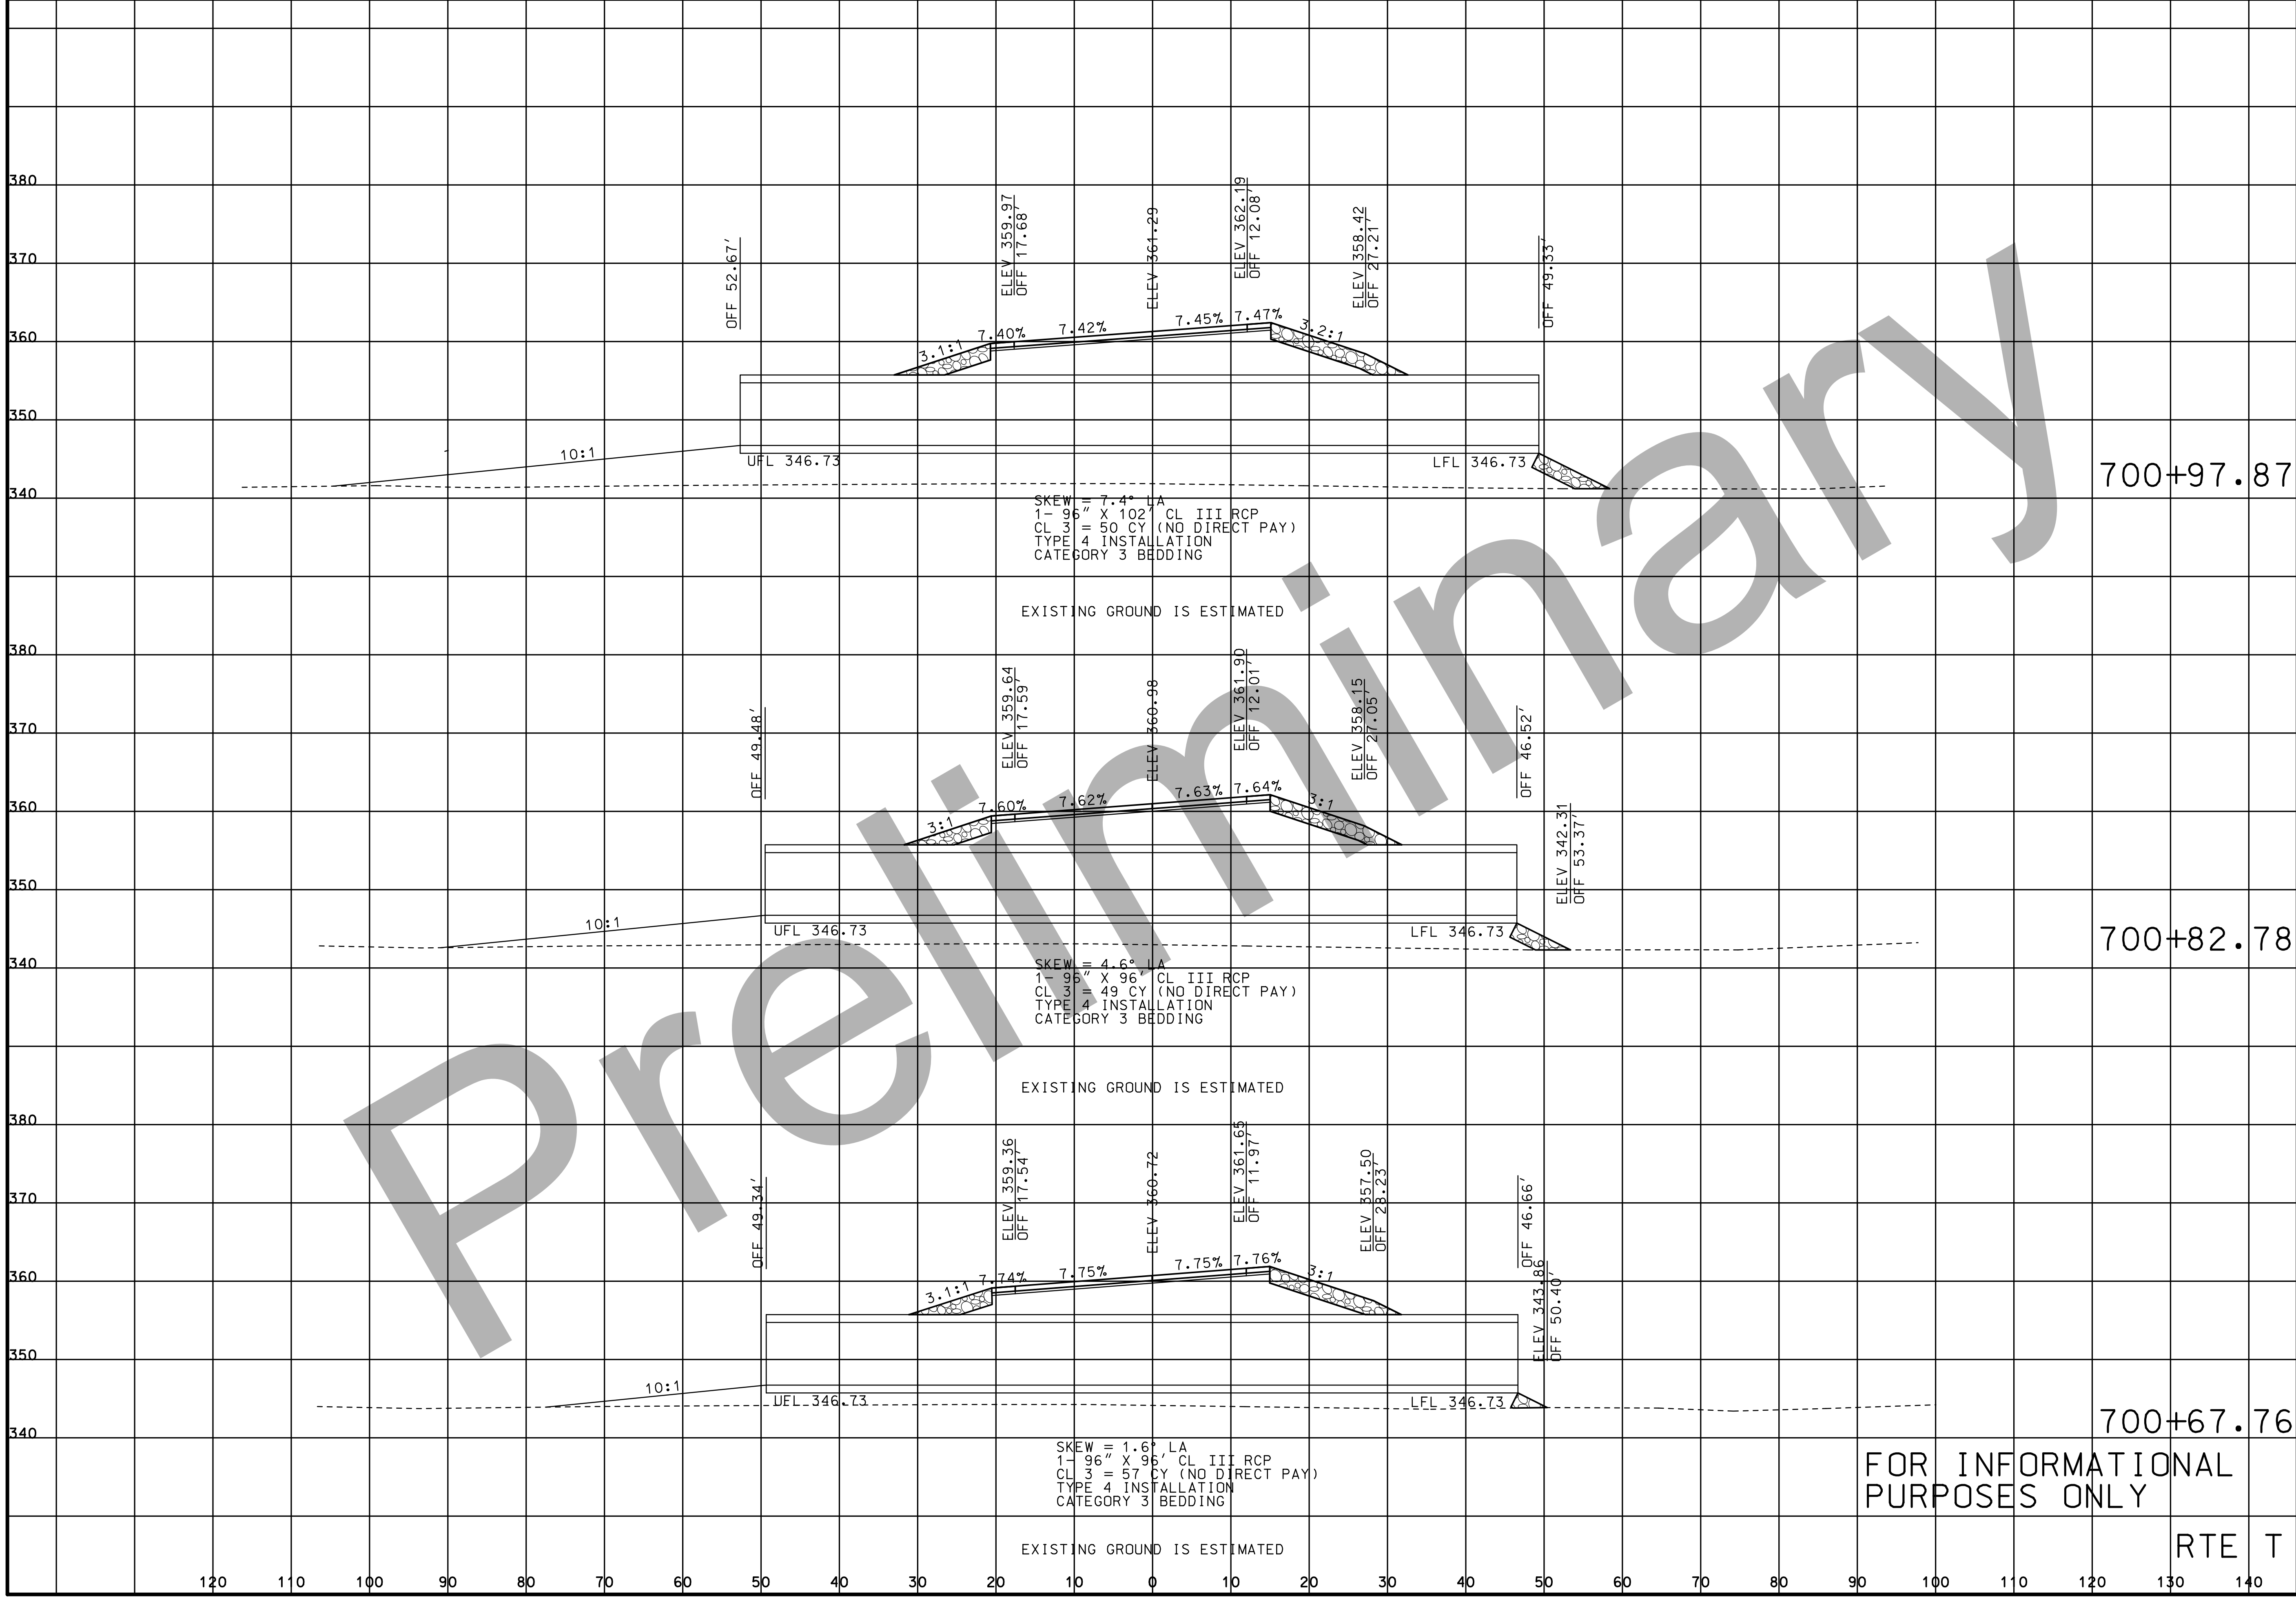


"THIS MEDIA SHOULD NOT BE CONSIDERED A CERTIFIED DOCUMENT."

DATE PREPARED 5/24/2017	
ROUTE T	STATE MO
DISTRICT SE	SHEET NO. 2
COUNTY WAYNE	
JOB NO. J9S3495	
CONTRACT ID.	
PROJECT NO.	
BRIDGE NO.	

DATE	DESCRIPTION

MISSOURI HIGHWAYS AND TRANSPORTATION COMMISSION



105 WEST CAPITOL  
JEFFERSON CITY, MO 65102  
1-888-ASK-MODOT (1-888-278-6636)

FOR INFORMATIONAL PURPOSES ONLY

RTE T

IF A SEAL IS PRESENT ON THIS SHEET IT HAS BEEN ELECTRONICALLY SEALED AND DATED.

"THIS MEDIA SHOULD NOT BE CONSIDERED A CERTIFIED DOCUMENT."

DATE PREPARED

5/24/2017

ROUTE STATE

T MO

DISTRICT SHEET NO.

SE 3

COUNTY

WAYNE

JOB NO.

J9S3495

CONTRACT ID.


PROJECT NO.

BRIDGE NO.

DATE	DESCRIPTION

701+13.05

MISSOURI HIGHWAYS AND TRANSPORTATION COMMISSION

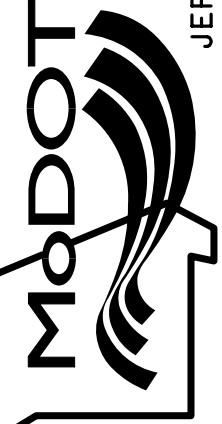

105 WEST CAPITOL  
JEFFERSON CITY, MO 65102  
1-888-ASK-MOdot (1-888-278-6636)


FOR INFORMATIONAL PURPOSES ONLY

701+00.00

CLASS A=0 SF  
FILL=1440 SF

RTE T

IF A SEAL IS PRESENT ON THIS SHEET IT HAS BEEN ELECTRONICALLY SEALED AND DATED.

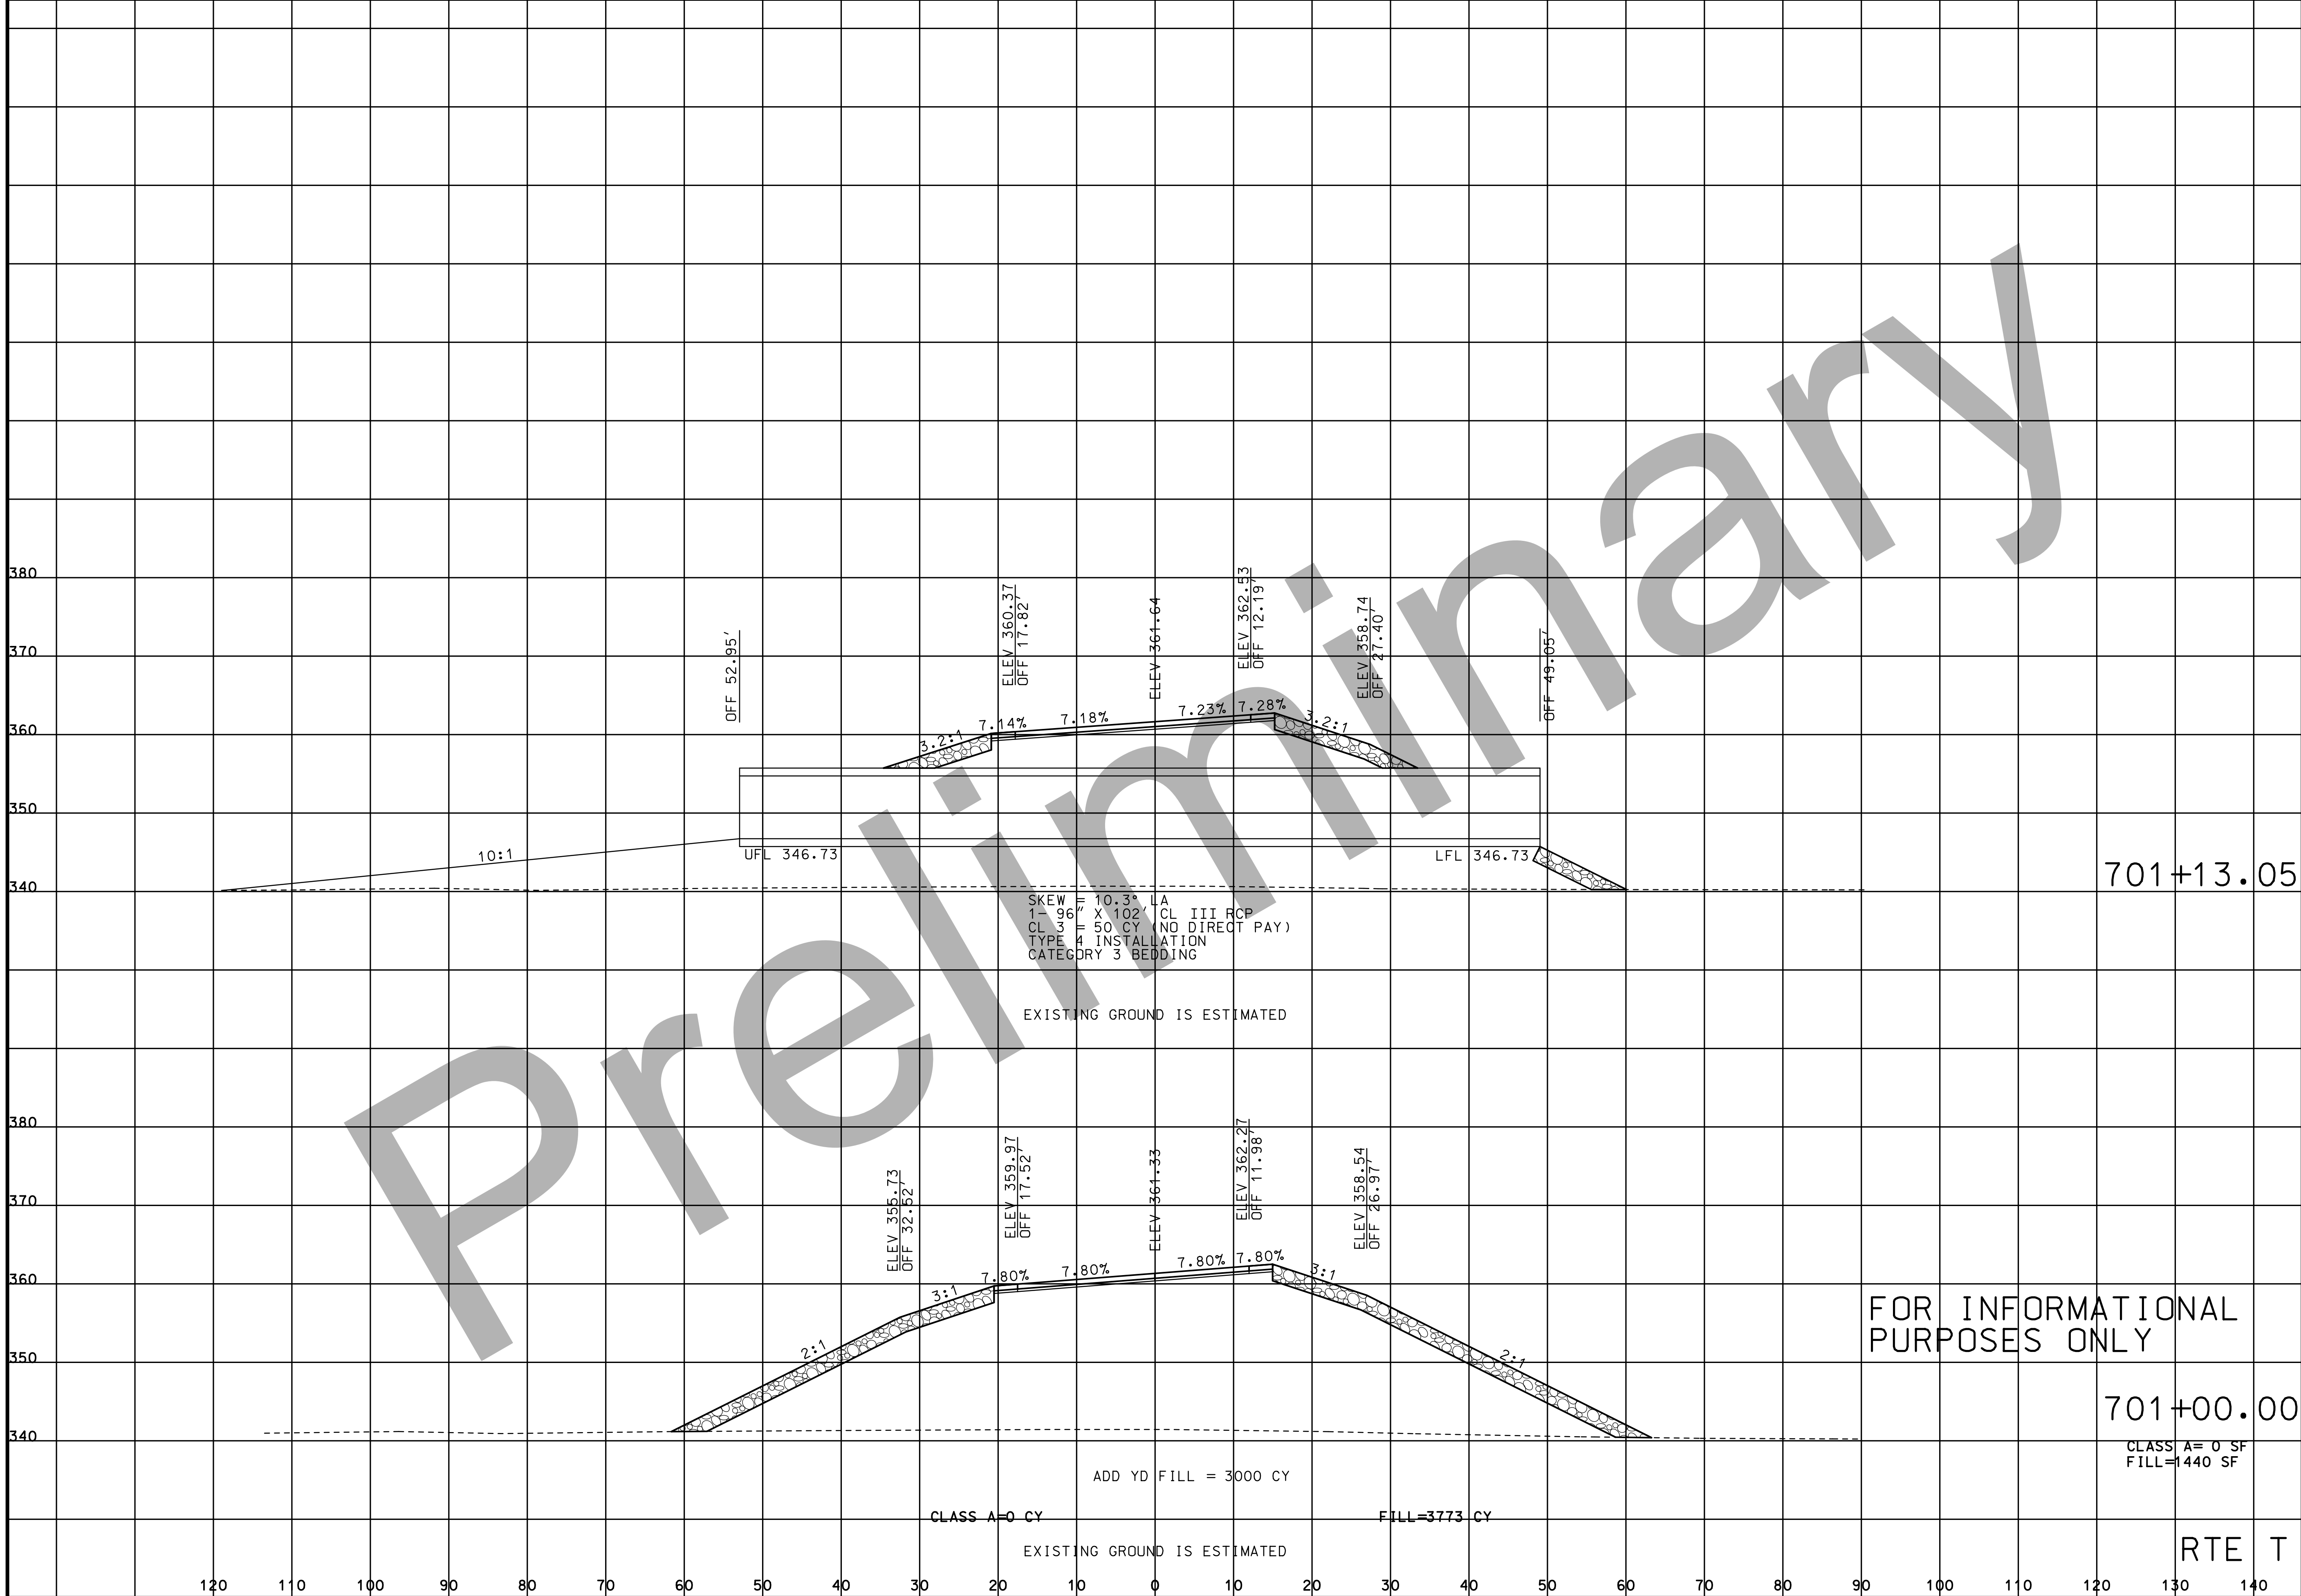

120 110 100 90 80 70 60 50 40 30 20 10 0 10 20 30 40 50 60 70 80 90 100 110 120 130 140

"THIS MEDIA SHOULD NOT BE CONSIDERED A CERTIFIED DOCUMENT."

DATE PREPARED  
5/24/2017

ROUTE STATE  
T MO

DISTRICT SHEET NO.  
SE 4

COUNTY  
WAYNE

JOB NO.  
J9S3495


CONTRACT ID.

PROJECT NO.


BRIDGE NO.

DATE	DESCRIPTION

MISSOURI HIGHWAYS AND TRANSPORTATION COMMISSION

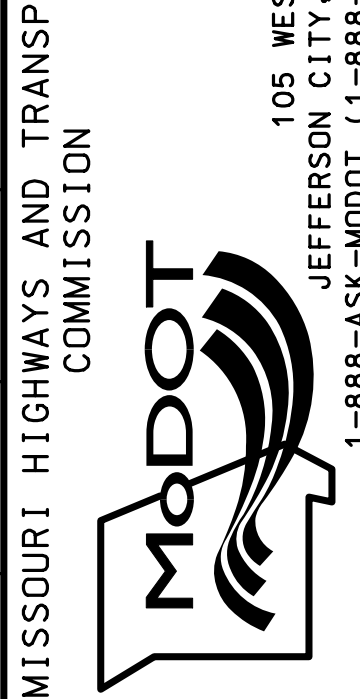


IF A SEAL IS PRESENT ON THIS SHEET IT HAS BEEN ELECTRONICALLY SEALED AND DATED.

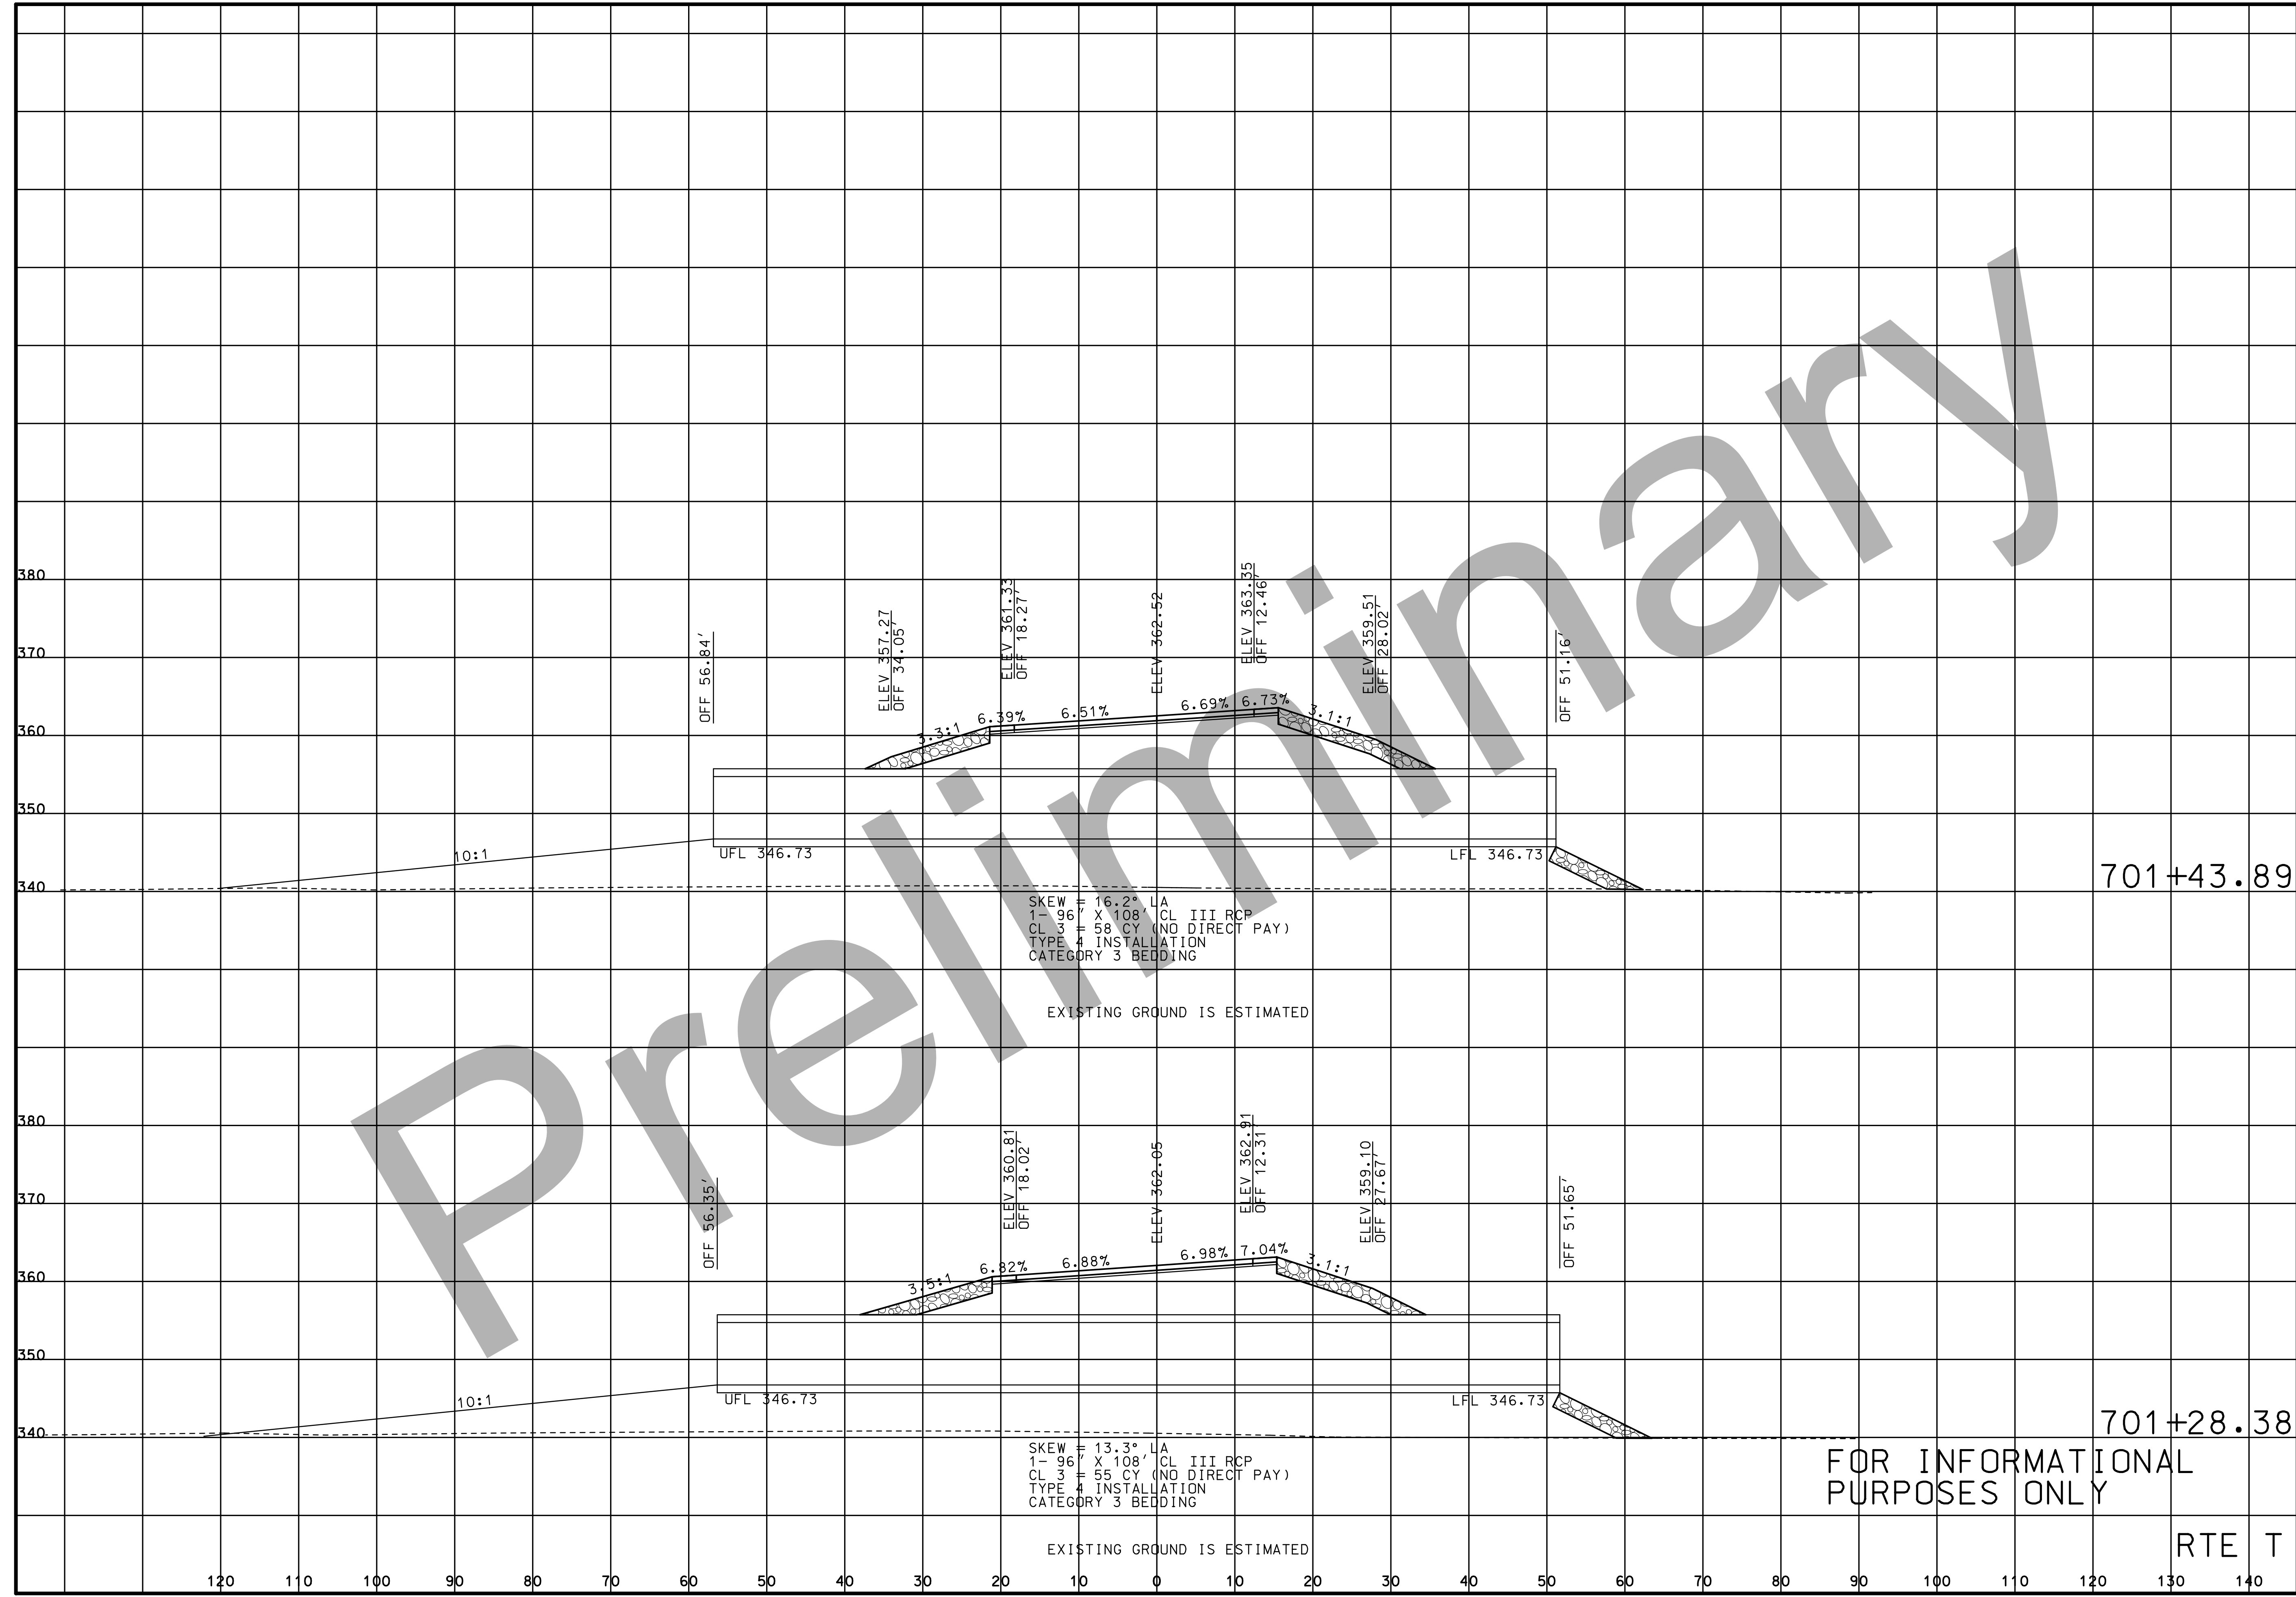

FOR INFORMATIONAL PURPOSES ONLY

RTE T

120 110 100 90 80 70 60 50 40 30 20 10 0 10 20 30 40 50 60 70 80 90 100 110 120 130 140

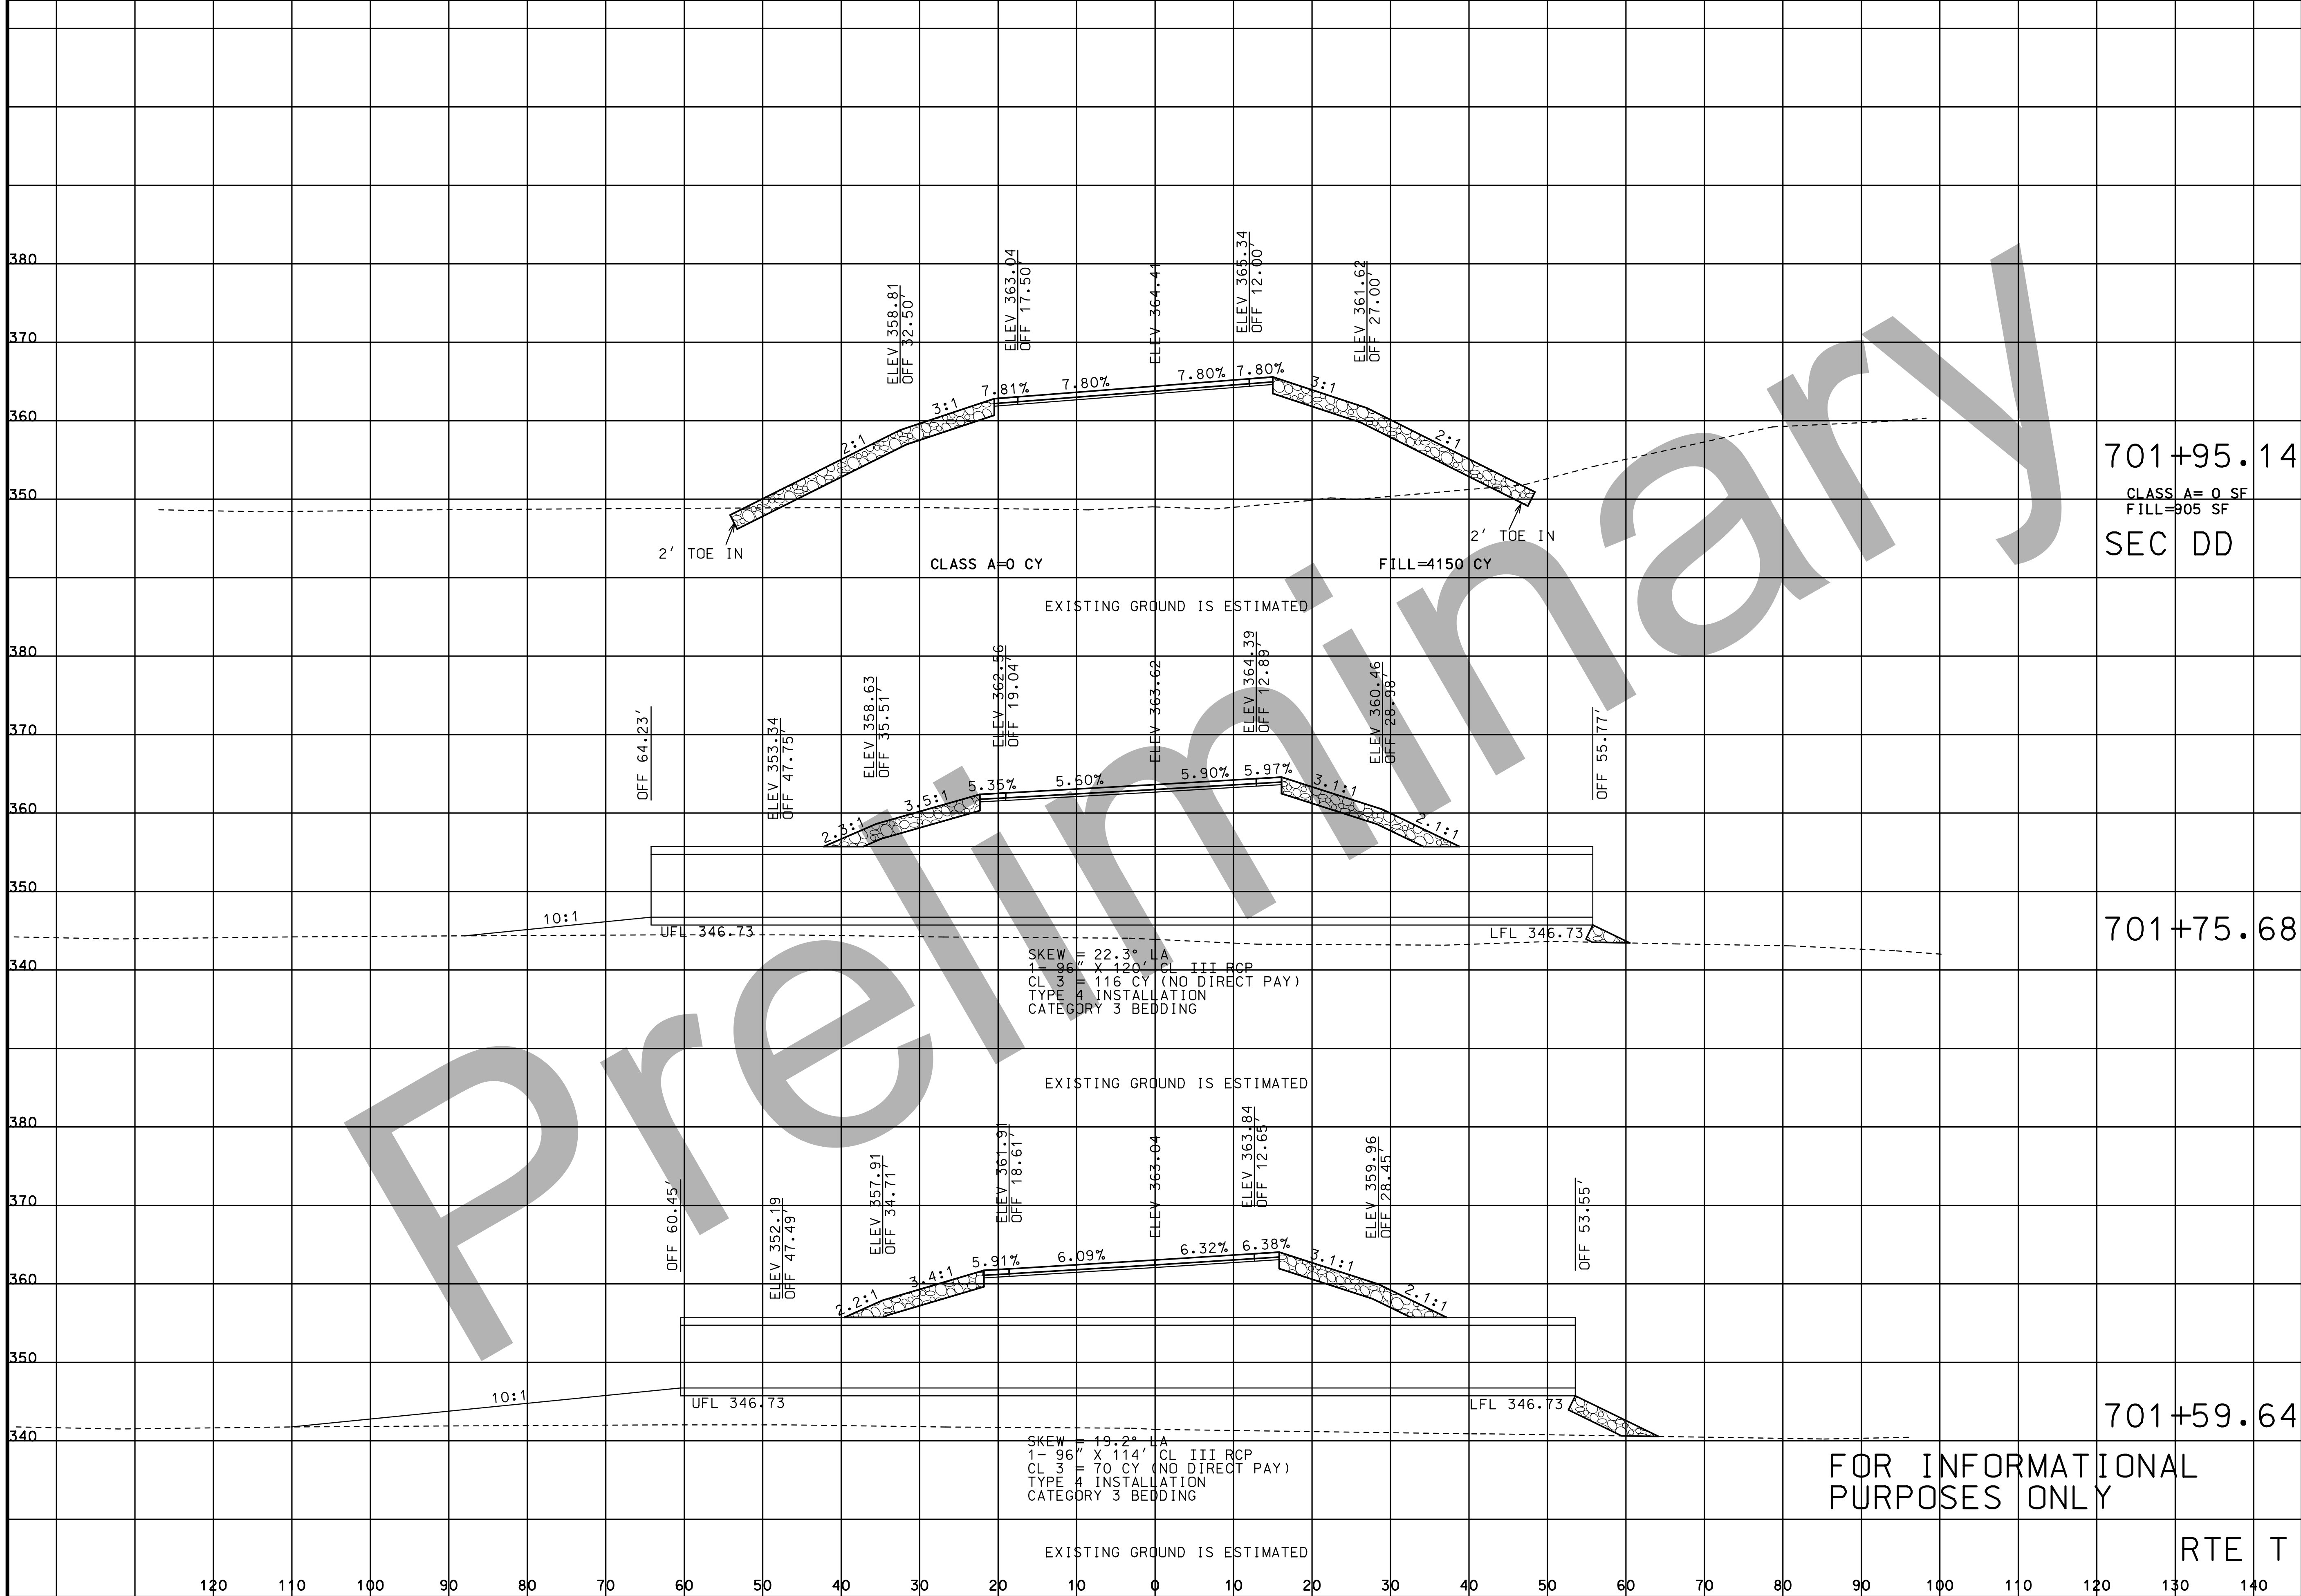


"THIS MEDIA SHOULD NOT BE CONSIDERED A CERTIFIED DOCUMENT."

DATE PREPARED 5/24/2017	
ROUTE T	STATE MO
DISTRICT SE	SHEET NO. 5
COUNTY WAYNE	
JOB NO. J9S3495	
CONTRACT ID.	
PROJECT NO.	
BRIDGE NO.	

DATE	DESCRIPTION

MISSOURI HIGHWAYS AND TRANSPORTATION COMMISSION



105 WEST CAPITOL  
JEFFERSON CITY, MO 65102  
1-888-ASK-MODOT (1-888-278-6636)

701+95.14  
CLASS A=0 SF  
FILL=4150 SF  
SEC DD


701+75.68

701+59.64

FOR INFORMATIONAL PURPOSES ONLY

RTE T


IF A SEAL IS PRESENT ON THIS SHEET IT HAS BEEN ELECTRONICALLY SEALED AND DATED.

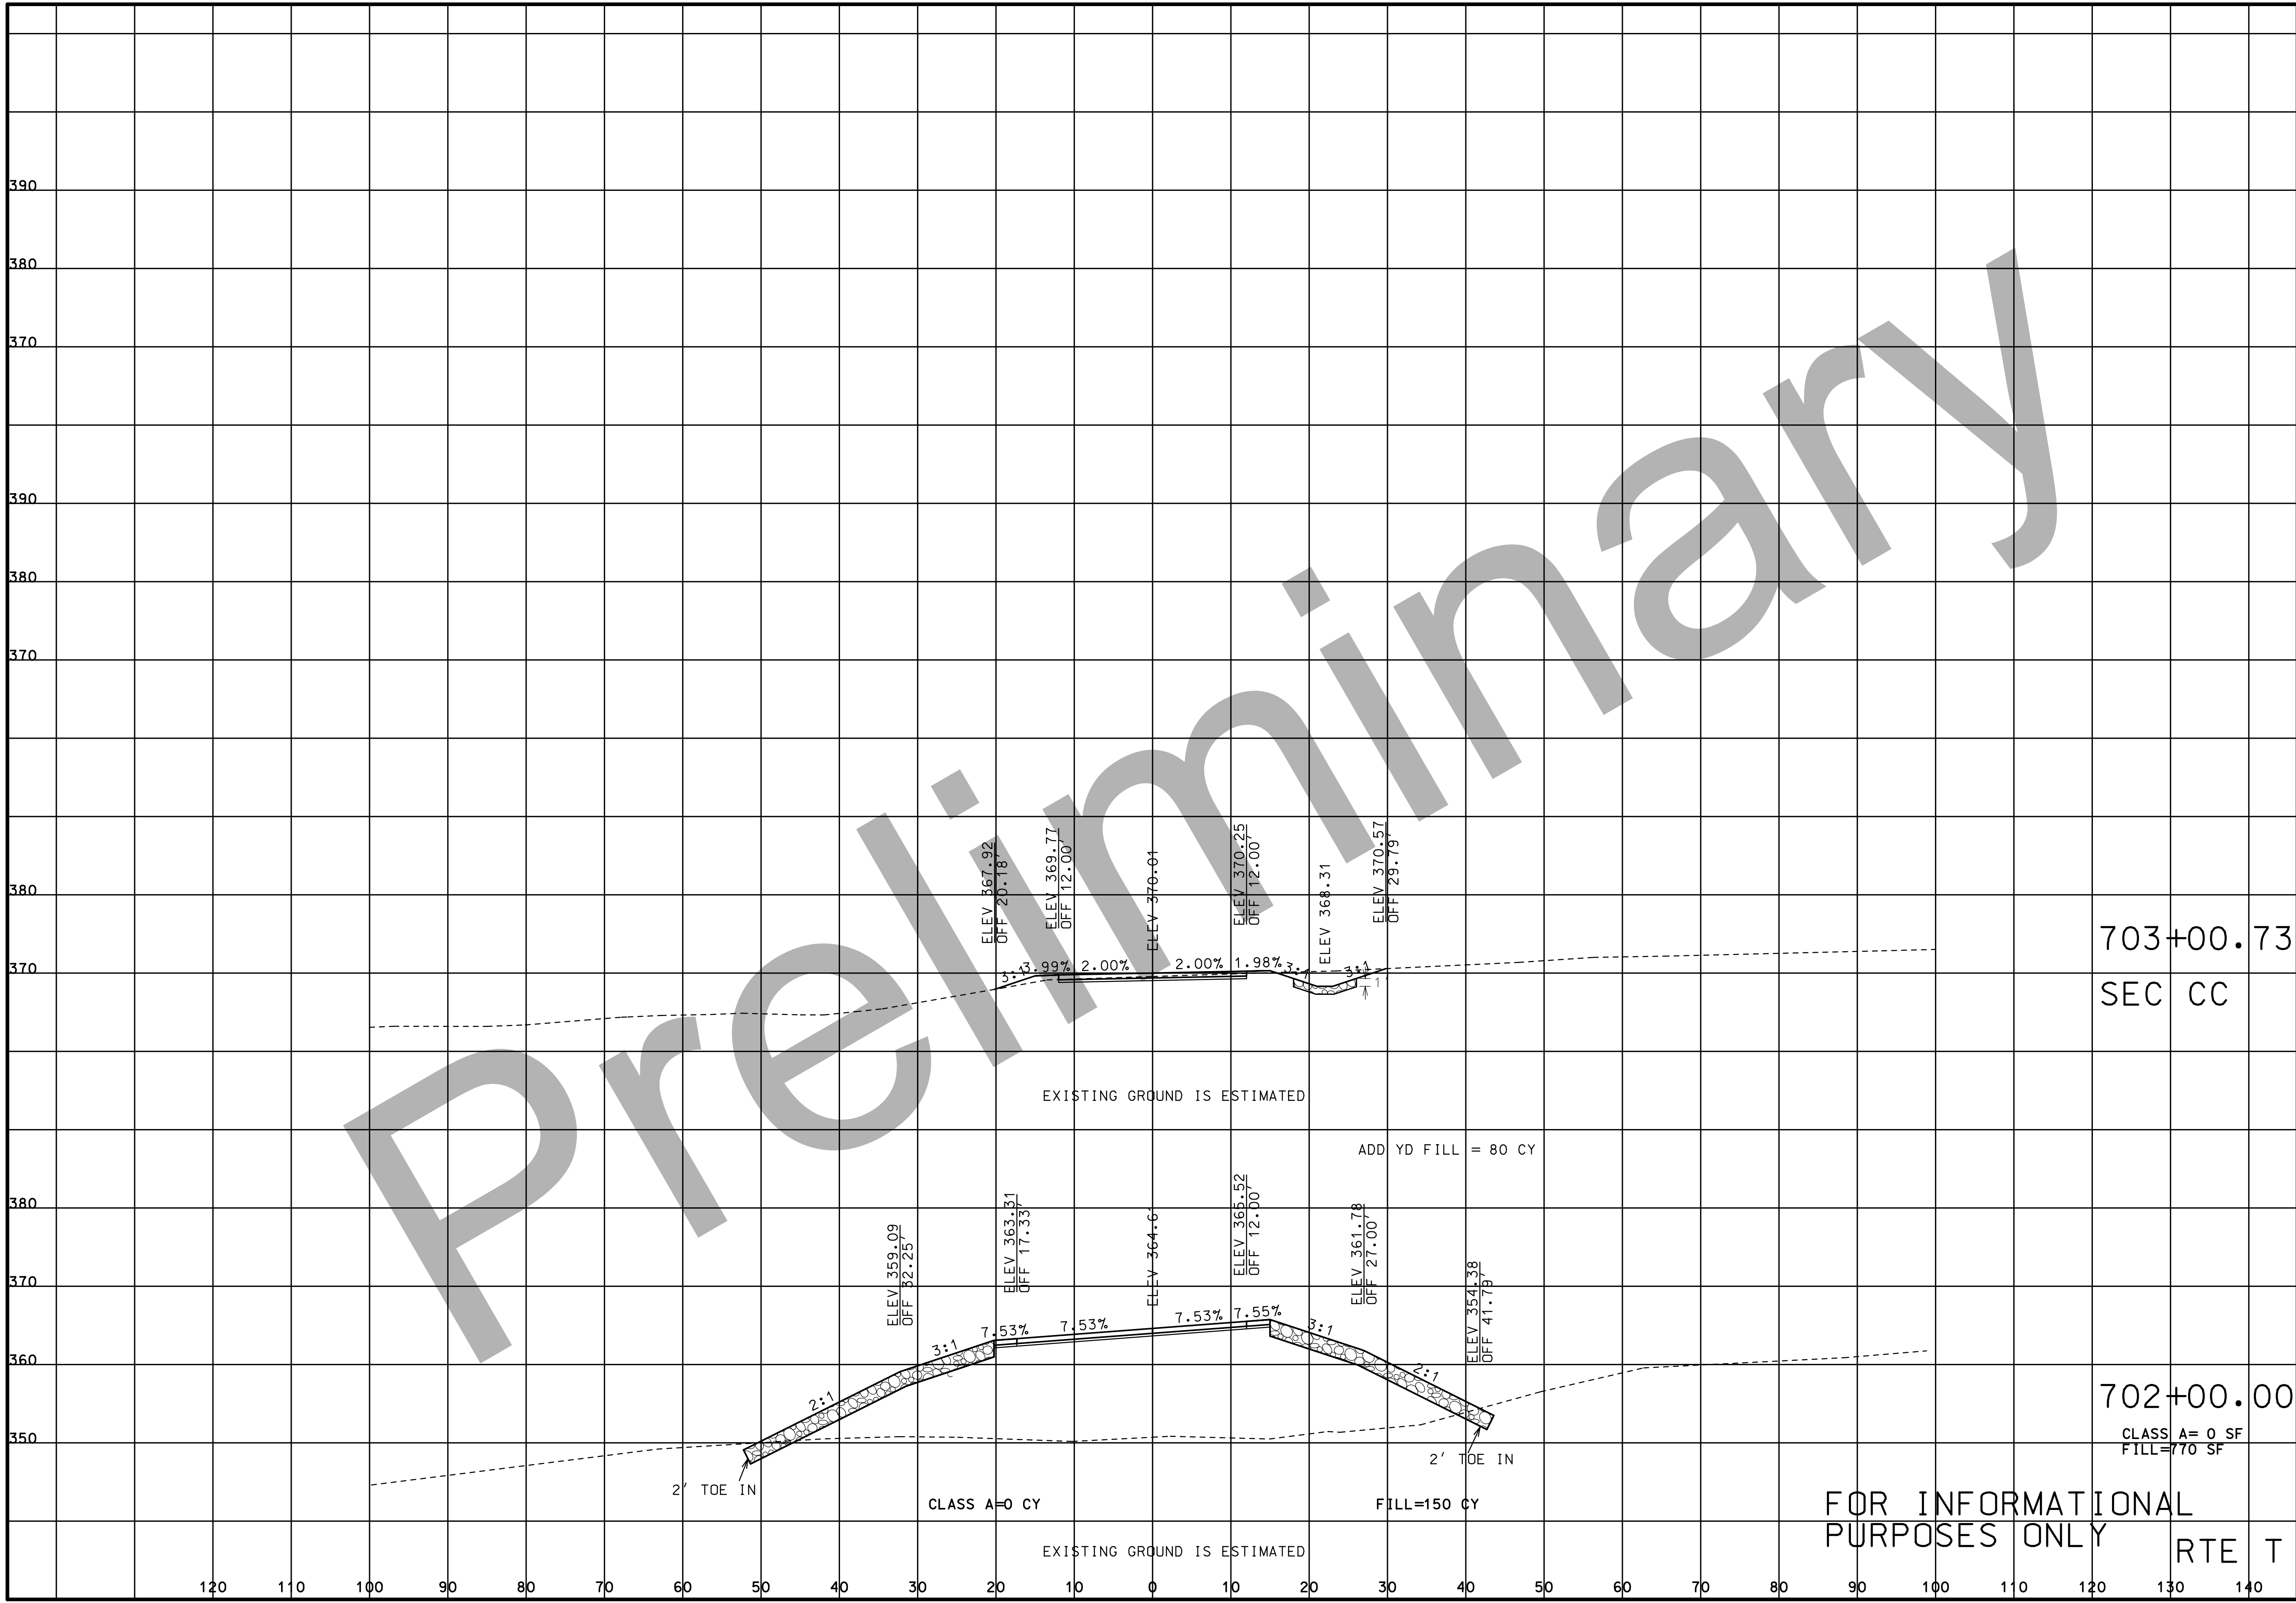

"THIS MEDIA SHOULD NOT BE CONSIDERED A CERTIFIED DOCUMENT."

DATE PREPARED  
5/24/2017  
ROUTE T STATE MO  
DISTRICT SE SHEET NO. 6  
COUNTY WAYNE  
JOB NO. J9S3495  
CONTRACT ID.  
PROJECT NO.  
BRIDGE NO.

DATE	DESCRIPTION

MISSOURI HIGHWAYS AND TRANSPORTATION COMMISSION  
  
 105 WEST CAPITOL  
 JEFFERSON CITY, MO 65102  
 1-888-ASK-MODOT (1-888-278-6636)

REV.:

IF A SEAL IS PRESENT ON THIS SHEET IT HAS BEEN ELECTRONICALLY SEALED AND DATED.