

DESIGN DESIGNATION

A.A.D.T. - 2016 = 30,000
A.A.D.T. - 2026 = 45,000
D.H.V. = 10% - 12%
T = 8%
V = 60 M.P.H.
D = XX%

FUNCTIONAL CLASSIFICATION-

NO NEW RIGHT OF WAY WILL BE
REQUIRED FOR THIS PROJECT


DISCLAIMER
THE PROFESSIONAL WHOSE SIGNATURE AND PERSONAL
SEAL APPEAR HEREON ASSUMES RESPONSIBILITY
ONLY FOR WHAT APPEARS ON THIS PAGE, AND
DISCLAIMS (PURSUANT TO SECTION 327.411 RSMO)
SPECIFICATION, ESTIMATES, REPORTS, OR OTHER
DOCUMENTS OR INSTRUMENTS NOT SEALED BY THE
UNDERSIGNED PROFESSIONAL RELATING TO OR
INTENDED TO BE USED FOR ANY PART OR PARTS OF
THE PROJECT TO WHICH THIS PAGE REFERS.

CONVENTIONAL SYMBOLS
(USED IN PLANS)

	EXISTING	NEW
BUILDINGS AND STRUCTURES		
GUARD RAIL		
CONCRETE RIGHT-OF-WAY MARKER		
STEEL RIGHT-OF-WAY MARKER		
LOCATION SURVEY MARKER		
UTILITIES		
FIBER OPTICS		
OVERHEAD TELEPHONE		
UNDERGROUND TELEPHONE		
OVERHEAD POWER		
UNDERGROUND POWER		
GAS		
WATER		
MANHOLE		
FIRE HYDRANT		
WATER VALVE		
WATER METER		
DROP INLET		
DITCH BLOCK		
GROUND MOUNTED SIGN		
LIGHT POLE		
H-FRAME POWER POLE		
TELEPHONE PEDESTAL		
FENCE		
CHAIN LINK		
WOVEN WIRE		
GATE POST		
BENCHMARK		

NOTE: DASHED OR OPEN SYMBOLS INDICATE
EXISTING FEATURES


MISSOURI HIGHWAYS AND TRANSPORTATION COMMISSION
PLANS FOR PROPOSED
STATE HIGHWAY
ST. CHARLES COUNTY

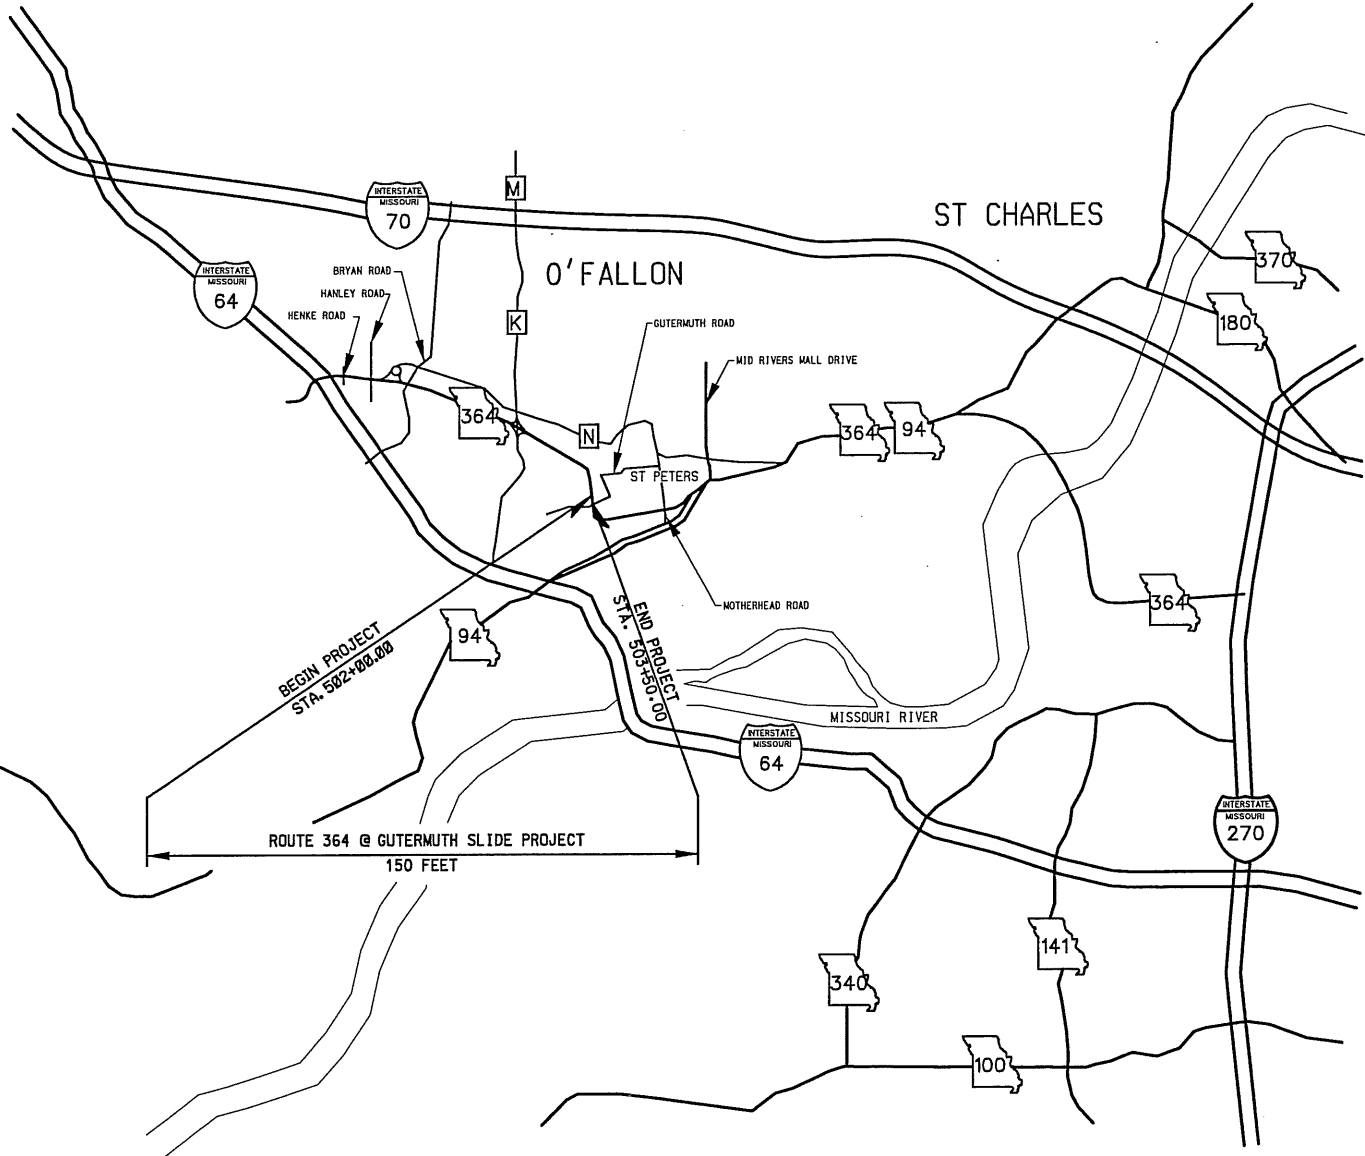

ANY WORK INDICATED ON THE PLANS THAT
EXTENDS BEYOND THE PROJECT LIMITS IS
CONSIDERED INCIDENTAL TO AND A PART OF
THE CONSTRUCTION OF THIS PROJECT.

INDEX OF SHEETS

DESCRIPTION	SHEET NUMBER
TITLE SHEET	1
TYPICAL SECTIONS (TS) (1 SHEET)	2
QUANTITIES (QU) (2 SHEETS)	3
PLAN-PROFILE (PP)	4
TRAFFIC CONTROL SHEETS (TC)	5
CROSS SECTIONS (XS)	6-9

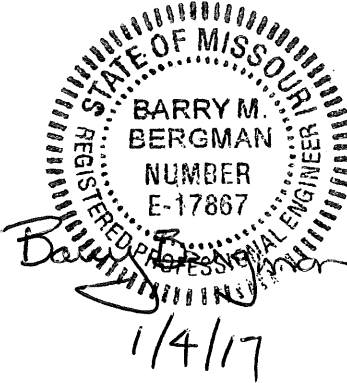

LENGTH OF PROJECT

BEGINNING OF PROJECT	STA. 502+00.00
END OF PROJECT	STA. 503+50.00
APPARENT LENGTH ROUTE 364	150.00 FT
TOTAL APPARENT LENGTH	150.00 FT
EQUATIONS AND EXCEPTIONS	
TOTAL CORRECTIONS	0 FT
NET LENGTH OF PROJECT	150.00 FT
STATE LENGTH	0.028 MILES
FEDERAL LENGTH	0.028 MILES

TITLE SHEET

MISSOURI HIGHWAYS AND TRANSPORTATION
COMMISSION

105 WEST CAPITOL
JEFFERSON CITY, MO 65102
1-888-ASK-MODOT (1-888-275-6636)

"THIS MEDIA SHOULD
NOT BE CONSIDERED
A CERTIFIED
DOCUMENT."

DATE PREPARED
12/13/2016

ROUTE
364
DISTRICT
SL
STATE
MO
SHEET NO.
1

COUNTY
ST. CHARLES

JOB NO.
WRSC364A
CONTRACT ID.


PROJECT NO.

BRIDGE NO.

DESCRIPTION	DATE

IF A SEAL IS PRESENT ON THIS SHEET IT HAS BEEN ELECTRONICALLY SEALED AND DATED.

NOT TO SCALE

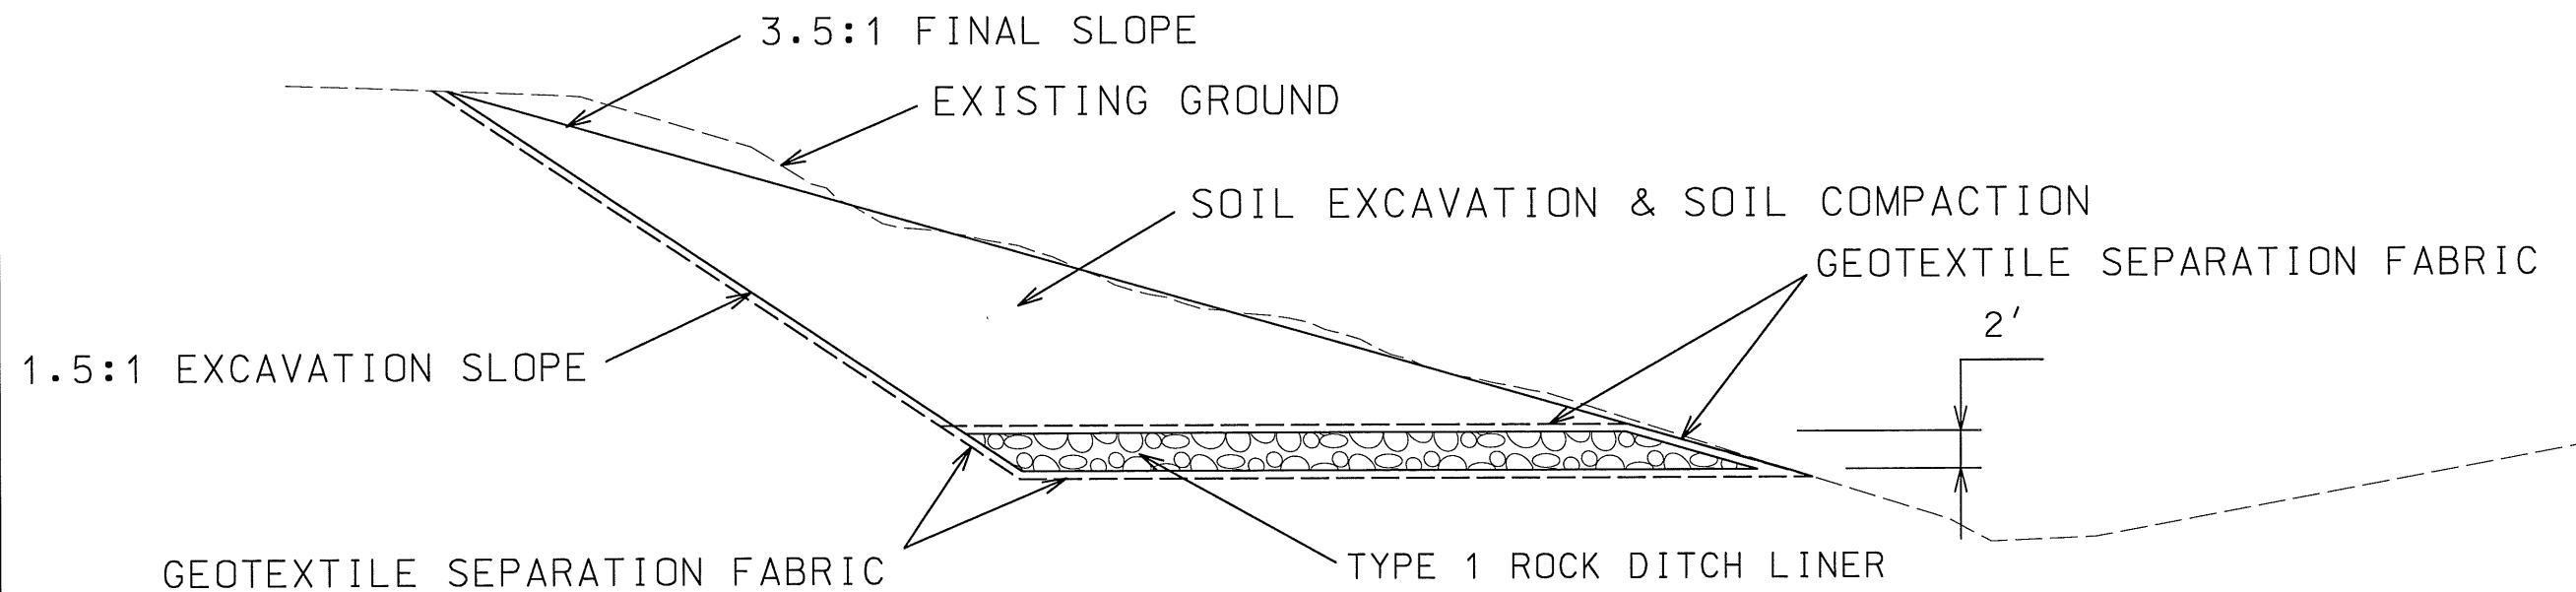

TYPICAL SECTION SOIL REPLACEMENT WITH DRAIN BLANKET

NOT TO SCALE

DISCLAIMER
THE PROFESSIONAL WHOSE SIGNATURE AND PERSONAL
SEAL APPEAR HEREON ASSUMES RESPONSIBILITY
ONLY FOR WHAT APPEARS ON THIS PAGE, AND
DISCLAIMS (PURSUANT TO SECTION 327.411 RSMO)
SPECIFICATION, ESTIMATES, REPORTS, OR OTHER
DOCUMENTS OR INSTRUMENTS NOT SEALED BY THE
UNDERSIGNED PROFESSIONAL RELATING TO OR
INTENDED TO BE USED FOR ANY PART OR PARTS OF
THE PROJECT TO WHICH THIS PAGE REFERS.

"THIS MEDIA SHOULD
NOT BE CONSIDERED
A CERTIFIED
DOCUMENT."

DATE PREPARED
1/3/2017

ROUTE 364	STATE MO
DISTRICT SL	SHEET NO. 2

COUNTY
ST. CHARLES

JOB NO.
WRSC364A

CONTRACT ID.

PROJECT NO.

BRIDGE NO.

DESCRIPTION

DATE

MISSOURI HIGHWAYS AND TRANSPORTATION
COMMISSION

105 WEST CAPITOL
JEFFERSON CITY, MO 65102
1-888-ASK-MODOT (1-888-275-6636)

TYPICAL SECTION
ROUTE 364 SLIDE

IF A SEAL IS PRESENT ON THIS SHEET IT HAS BEEN ELECTRONICALLY SEALED AND DATED.

MISSOURI HIGHWAYS AND TRANSPORTATION COMMISSION
SUMMARY OF QUANTITIES

"THIS MEDIA SHOULD
NOT BE CONSIDERED
A CERTIFIED
DOCUMENT."

DATE PREPARED
12/13/2016

ROUTE 364
STATE MO
DISTRICT SL
SHEET NO. 3

COUNTY ST. CHARLES
JOB NO. WRSC364A
CONTRACT ID.

PROJECT NO.

BRIDGE NO.

DESCRIPTION	DATE				

MISSOURI HIGHWAYS AND TRANSPORTATION
COMMISSION
105 WEST CAPITOL
JEFFERSON CITY, MO 65102
1-888-ASK-MODOT (1-888-275-6636)


QUANTITY SUMMARY SHEET
SHEET 1 OF 2

EARTHWORK *						
PLAN SHEET NO.	STATION	CLASS A EXCAVATION	COMPACTING EMBANKMENT	FURNISHING ROCK FILL	PLACING ROCK FILL	GEOTEXTILE (SEPARATION)
		(CU YD)	(CU YD)	(CU YD)	(CU YD)	(SQ YD)
4	502+20 TO 503+40	1826.0	1826.0	342.0	342.0	1028.0
	SUBTOTAL	1826.0	1826.0	342.0	342.0	1028.0
	TOTAL	1826.0	1826.0	342.0	342.0	1028.0

TEMPORARY EROSION CONTROL *				
PLAN SHEET NO.	STATION	SEDIMENT REMOVAL	SILT FENCE	TYPE II DITCH CHECK
		(CU YD)	(LF)	(LF)
4	502+00 TO 504+00	5.0	200.0	36
	SUBTOTAL	5.0	200.0	36
	TOTAL	5.0	200.0	36


COOL SEASON SEED WITH TYPE 1 EROSION CONTROL BLANKET	
PAY TOTAL	1 LUMP SUM

MOBILIZATION	
PAY TOTAL	1 LUMP SUM

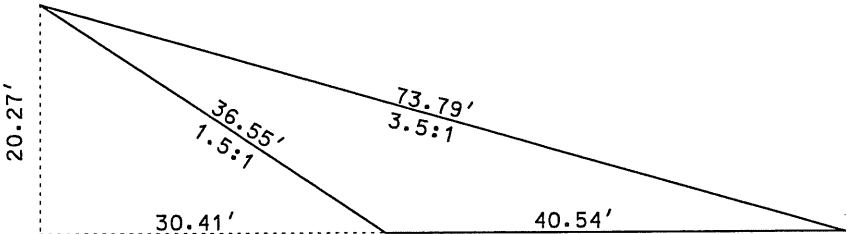

* STATIONS ARE APPROXIMATE. QUANTITIES BASED ON EXCAVATED AREA SHOWN ABOVE, AND A REPAIR LENGTH OF 120'. THE DIMENSIONS MAY BE INCREASED OR DECREASED BY THE ENGINEER BASED ON THE FIELD CONDITIONS. ADDITIONS OR DEDUCTIONS TO PLAN QUANTITIES WILL BE MADE AT THE CONTRACT UNIT PRICE.

DISCLAIMER
THE PROFESSIONAL WHOSE SIGNATURE AND PERSONAL SEAL APPEAR HEREON ASSUMES RESPONSIBILITY ONLY FOR WHAT APPEARS ON THIS PAGE, AND DISCLAIMS (PURSUANT TO SECTION 327.411 RSMO) SPECIFICATION, ESTIMATES, REPORTS, OR OTHER DOCUMENTS OR INSTRUMENTS NOT SEALED BY THE UNDERSIGNED PROFESSIONAL RELATING TO OR INTENDED TO BE USED FOR ANY PART OR PARTS OF THE PROJECT TO WHICH THIS PAGE REFERS.

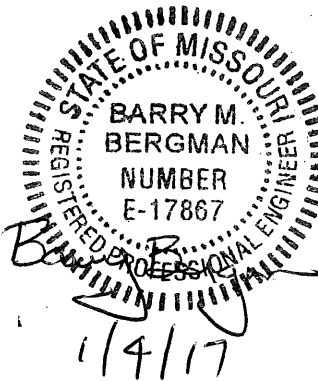


IF A SEAL IS PRESENT ON THIS SHEET IT HAS BEEN ELECTRONICALLY SEALED AND DATED.

ANY WORK INDICATED ON THE PLANS THAT EXTENDS BEYOND THE PROJECT LIMITS IS CONSIDERED INCIDENTAL TO AND A PART OF THE CONSTRUCTION OF THIS PROJECT.

STATE OF MISSOURI
REGISTERED PROFESSIONAL ENGINEER
BARRY M. BERGMAN
NUMBER E-17867
1/4/17


DATE PREPARED
12/14/2016
ROUTE
364
STATE
MO
DISTRICT
SL
SHEET NO.
4
COUNTY
ST. CHARLES
JOB NO.
WRSC364A
CONTRACT ID.
PROJECT NO.
BRIDGE NO.

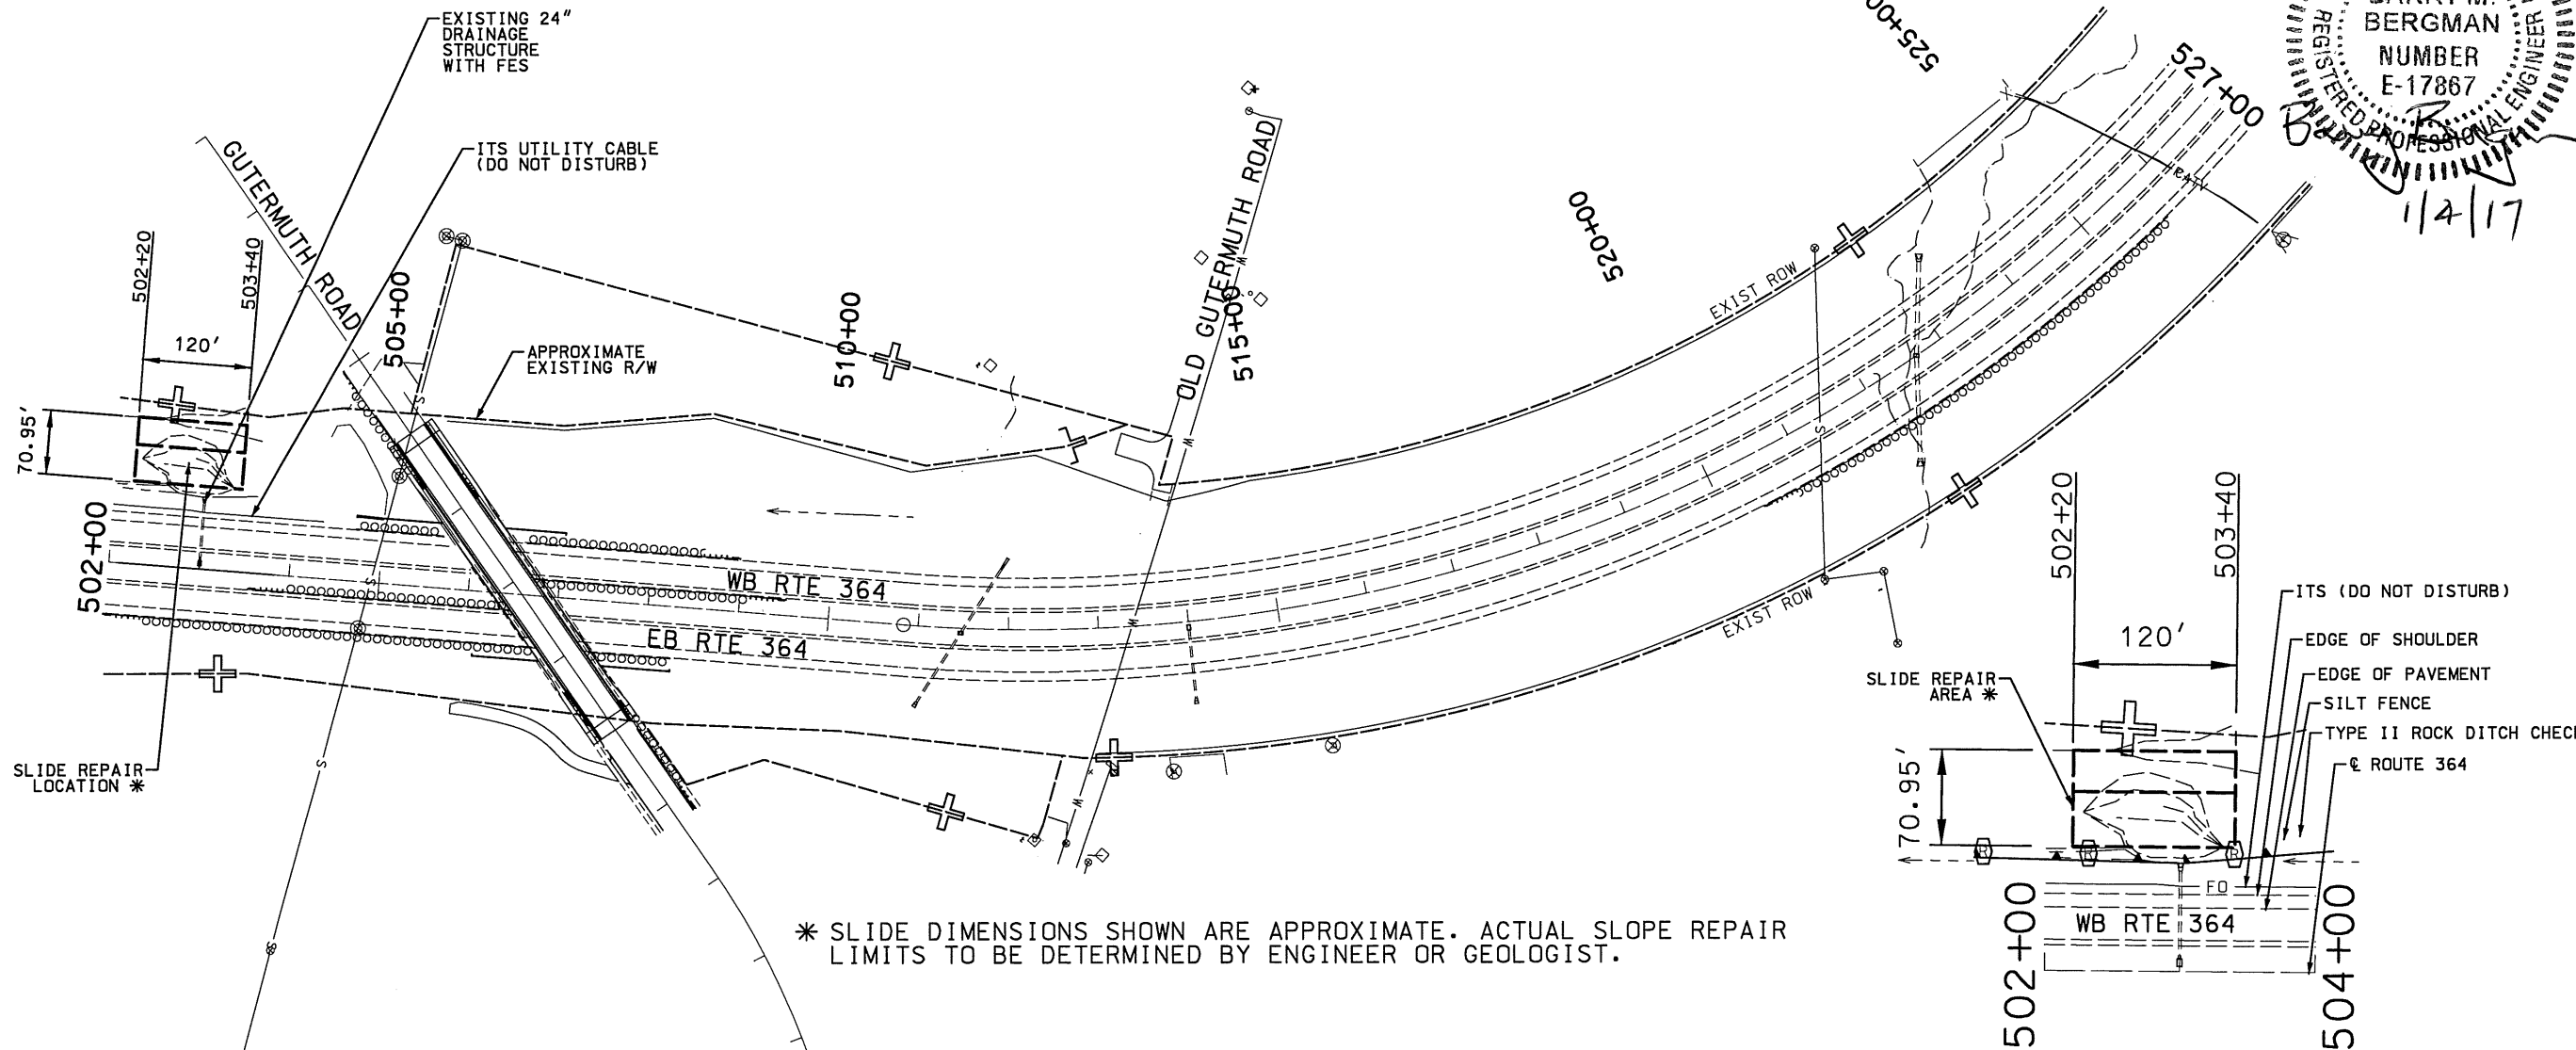


* SLIDE DIMENSIONS SHOWN ARE APPROXIMATE. ACTUAL SLOPE REPAIR LIMITS TO BE DETERMINED BY ENGINEER OR GEOLOGIST.

SLIDE REPAIR DETAIL

THE EXISTENCE AND APPROXIMATE LOCATION OF UTILITY FACILITIES KNOWN TO EXIST, AS SHOWN ON THE PLANS, ARE BASED ON THE BEST INFORMATION AVAILABLE TO THE COMMISSION AT THIS TIME. THIS INFORMATION IS PROVIDED BY THE COMMISSION "AS-IS" AND THE COMMISSION EXPRESSLY DISCLAIMS ANY REPRESENTATION OR WARRANTY AS TO THE COMPLETENESS, ACCURACY, OR SUITABILITY OF THE INFORMATION FOR ANY USE. RELIANCE UPON THIS INFORMATION IS DONE AT THE RISK AND PERIL OF THE USER, AND THE COMMISSION SHALL NOT BE LIABLE FOR ANY DAMAGES THAT MAY ARISE FROM ANY ERROR IN THE INFORMATION.

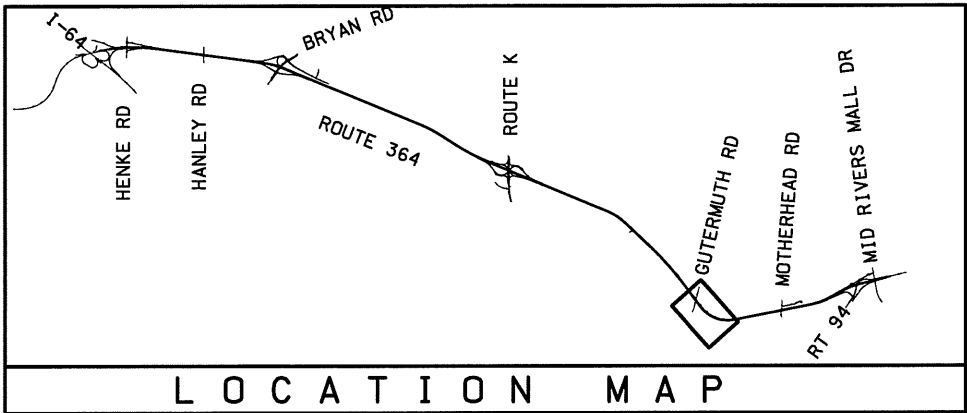

DISCLAIMER
THE PROFESSIONAL WHOSE SIGNATURE AND PERSONAL SEAL APPEAR HEREON ASSUMES RESPONSIBILITY ONLY FOR WHAT APPEARS ON THIS PAGE, AND DISCLAIMS (PURSUANT TO SECTION 327.411 RSMO) SPECIFICATION, ESTIMATES, REPORTS, OR OTHER DOCUMENTS OR INSTRUMENTS NOT SEALED BY THE UNDERSIGNED PROFESSIONAL RELATING TO OR INTENDED TO BE USED FOR ANY PART OR PARTS OF THE PROJECT TO WHICH THIS PAGE REFERS.




 


THIS MEDIA SHOULD NOT BE CONSIDERED A CERTIFIED DOCUMENT.

DATE PREPARED
12/14/2016
ROUTE
364
STATE
MO
DISTRICT
SL
SHEET NO.
4
COUNTY
ST. CHARLES
JOB NO.
WRSC364A
CONTRACT ID.
PROJECT NO.
BRIDGE NO.

MISSOURI HIGHWAYS AND TRANSPORTATION COMMISSION
105 WEST CAPITOL
JEFFERSON CITY, MO 65102
1-888-ASK-MODOT (1-888-275-6636)

ROUTE 364 SLIDE
PLAN SHEET 1 OF 1

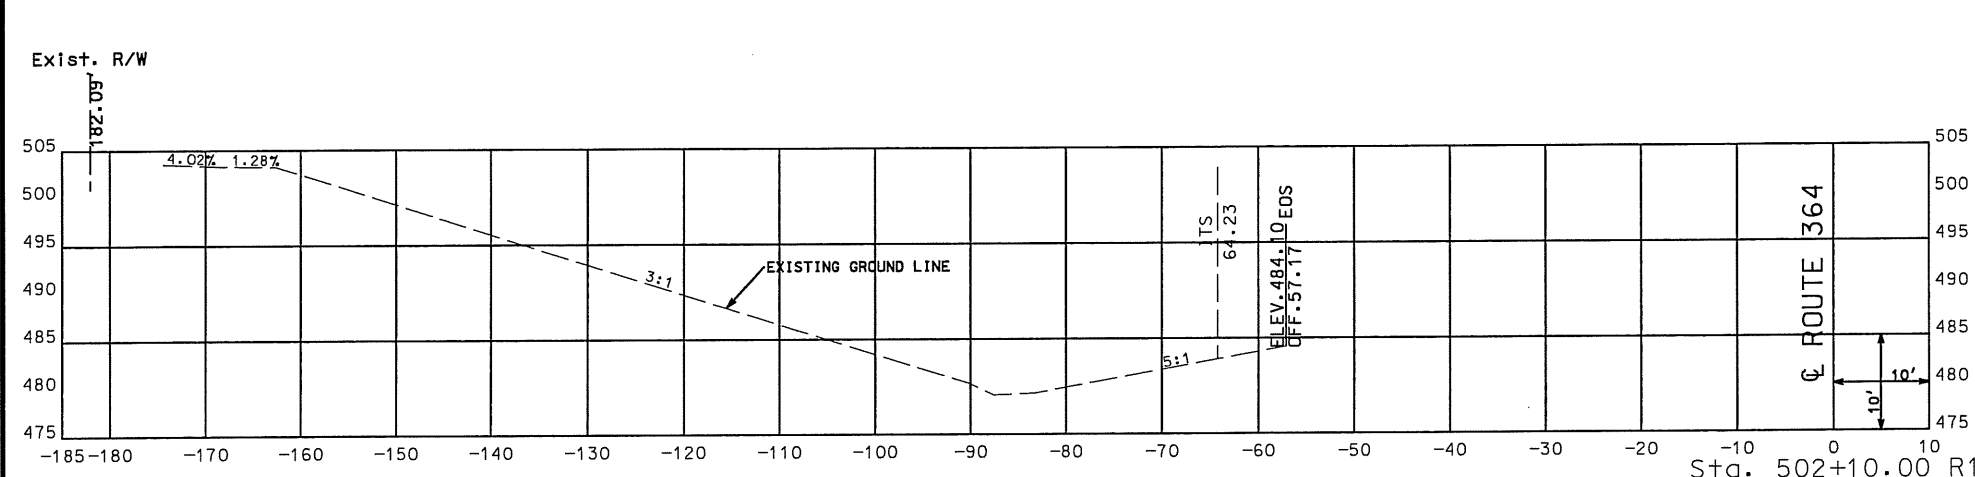
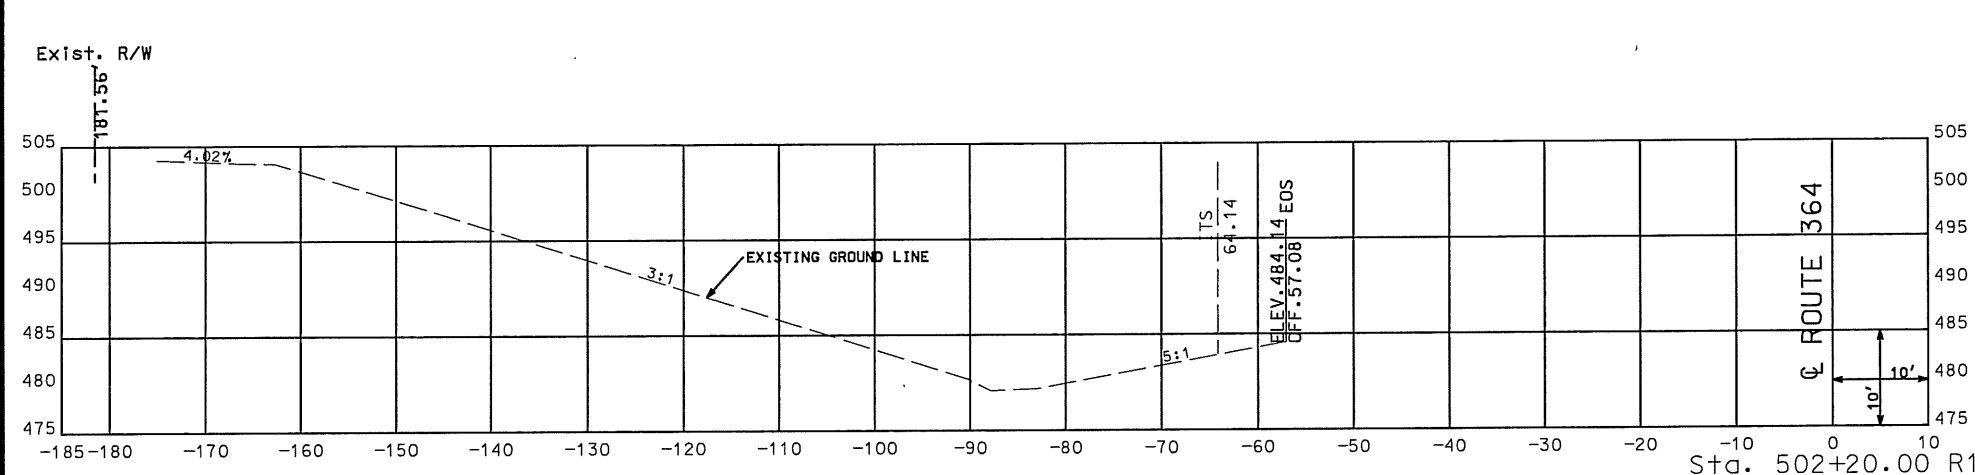
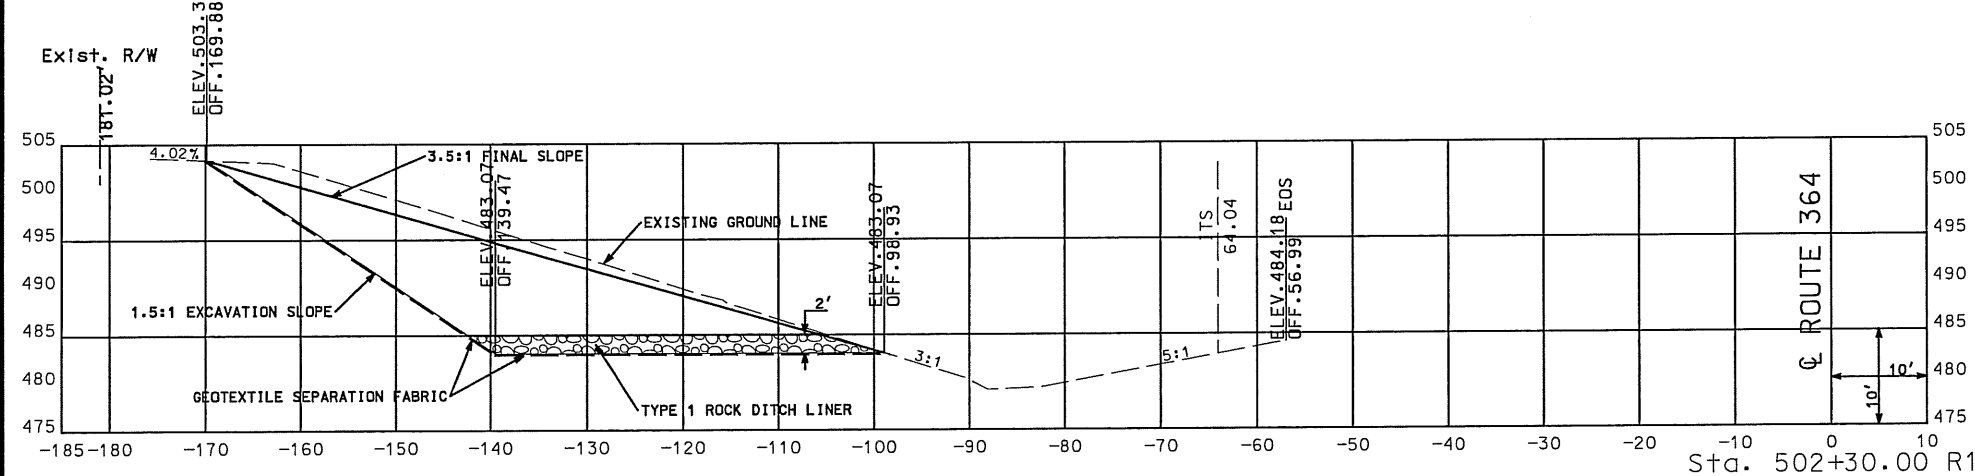
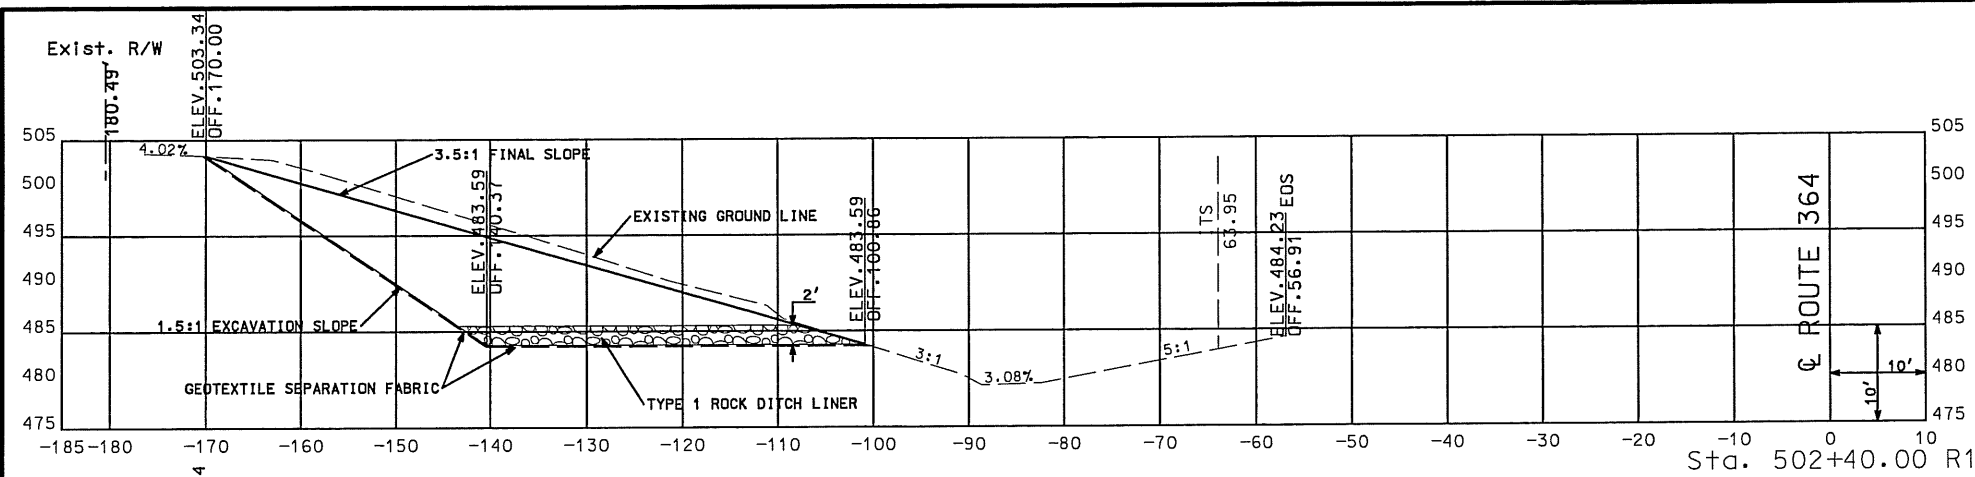


STA. 502+10.00 R1 TO STA. 502+40.00 R1



"THIS MEDIA SHOULD NOT BE CONSIDERED A CERTIFIED DOCUMENT."	
DATE PREPARED 12/13/2016	
ROUTE 364	STATE MO
DISTRICT SL	SHEET NO. 6
COUNTY ST. CHARLES	
JOB NO. WRSC364A	
CONTRACT ID.	
PROJECT NO.	
BRIDGE NO.	
DATE	DESCRIPTION
MISSOURI HIGHWAYS AND TRANSPORTATION COMMISSION	
 105 WEST CAPITOL JEFFERSON CITY, MO 65102 1-888-ASK-MODOT (1-888-275-6636)	
CROSS SECTION SHEETS ROUTE 364 SLIDE SHEET 1 OF 4	

IF A SEAL IS PRESENT ON THIS SHEET IT HAS BEEN ELECTRONICALLY SEALED AND DATED.

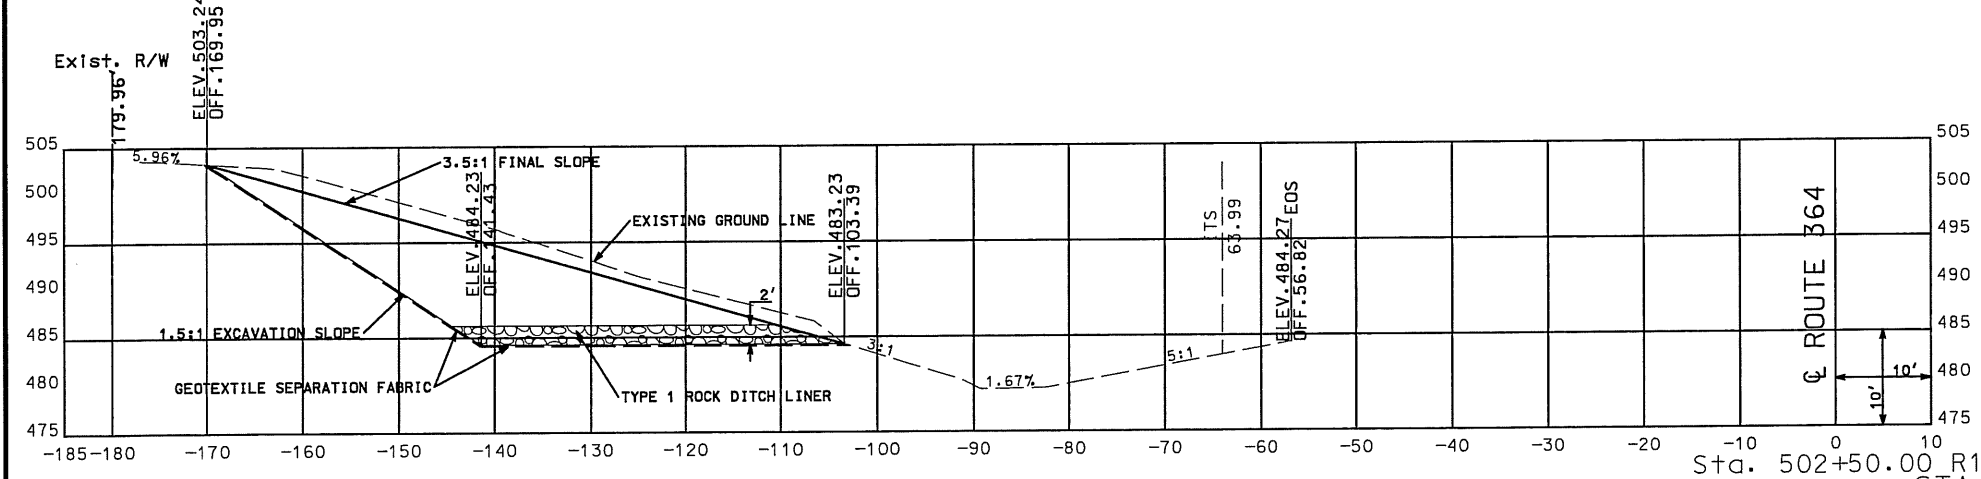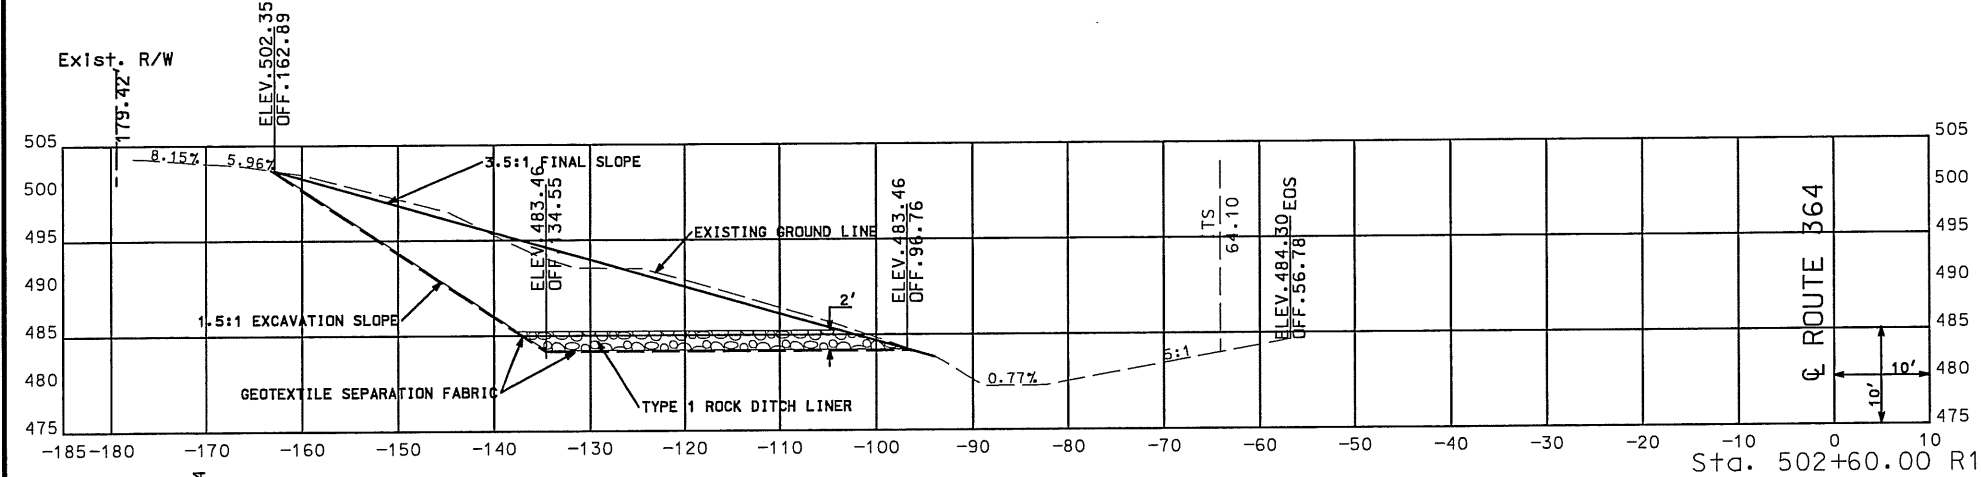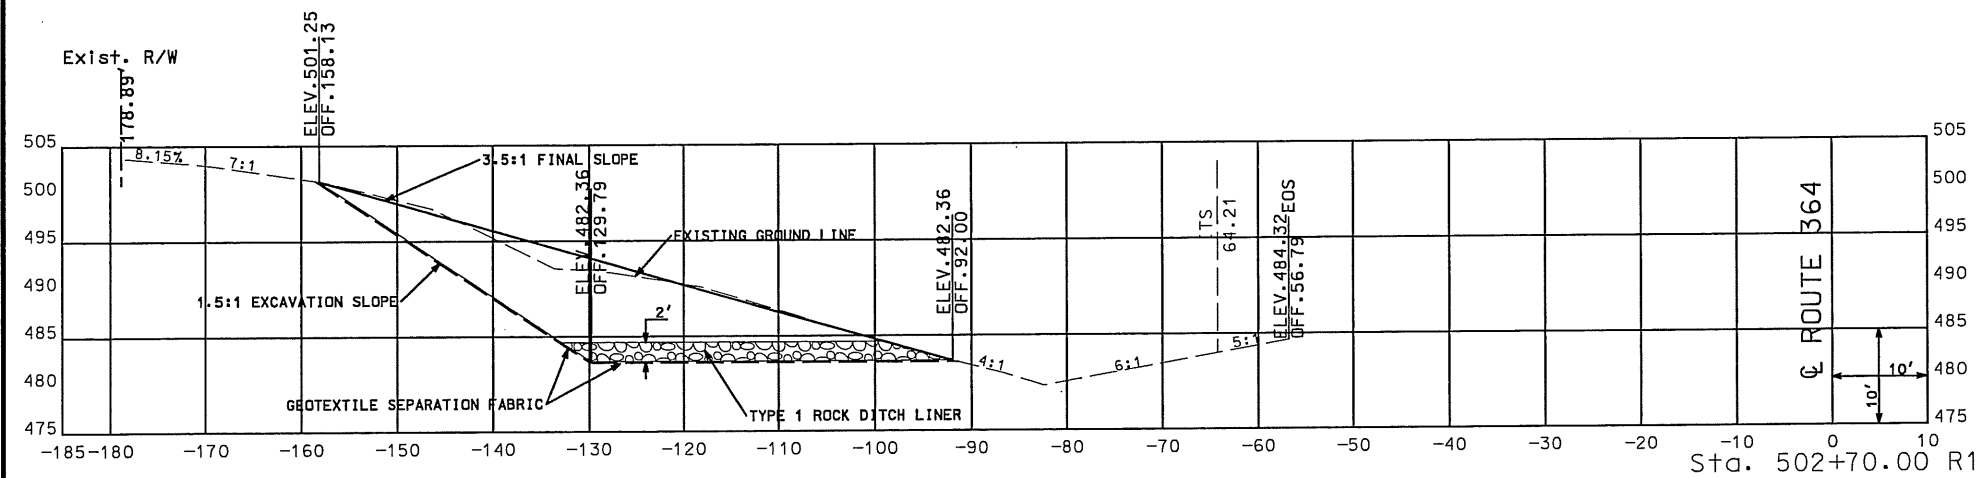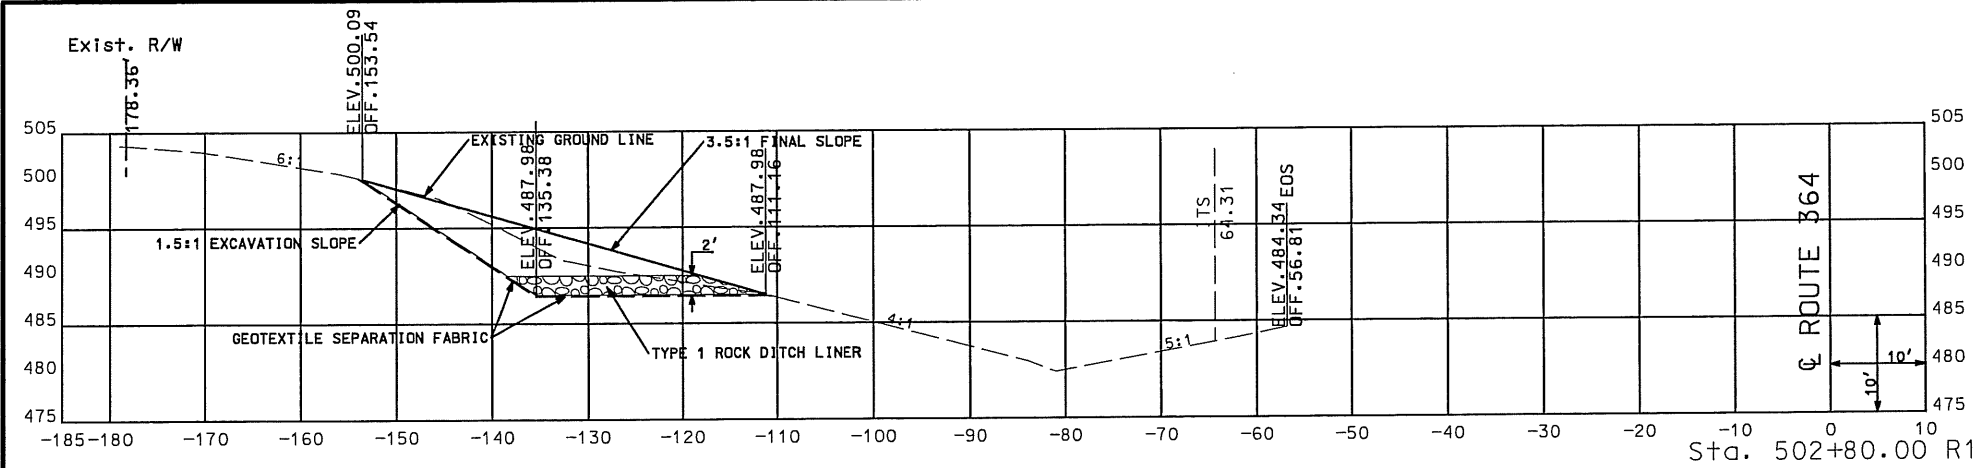

STA. 502+50.00 R1 TO STA. 502+80.00 R1



"THIS MEDIA SHOULD NOT BE CONSIDERED A CERTIFIED DOCUMENT."

DATE PREPARED 12/13/2016	
ROUTE 364	STATE MO
DISTRICT SL	SHEET NO. 7
COUNTY ST. CHARLES	
JOB NO. WRSC364A	
CONTRACT ID.	
PROJECT NO.	
BRIDGE NO.	

DATE	DESCRIPTION





MISSOURI HIGHWAYS AND TRANSPORTATION COMMISSION



105 WEST CAPITOL
JEFFERSON CITY, MO 65102
1-888-ASK-MDOT (1-888-275-6636)

CROSS SECTION SHEETS
ROUTE 364 SLIDE
SHEET 2 OF 4

IF A SEAL IS PRESENT ON THIS SHEET IT HAS BEEN ELECTRONICALLY SEALED AND DATED.

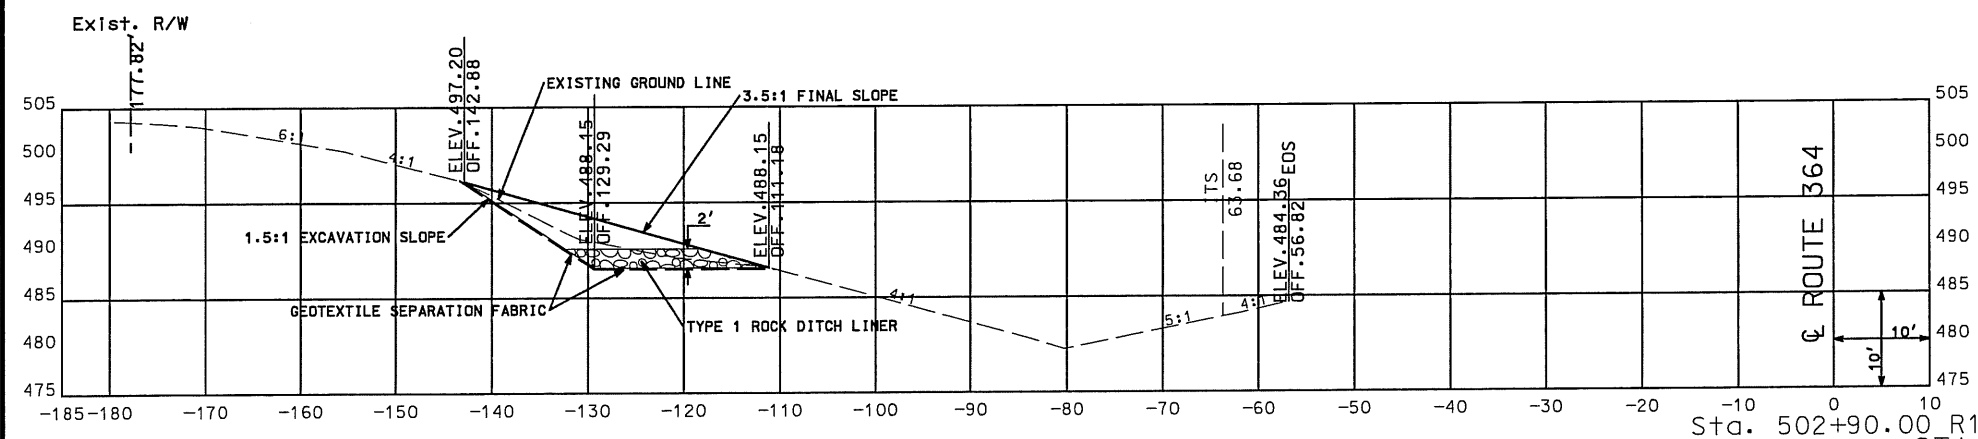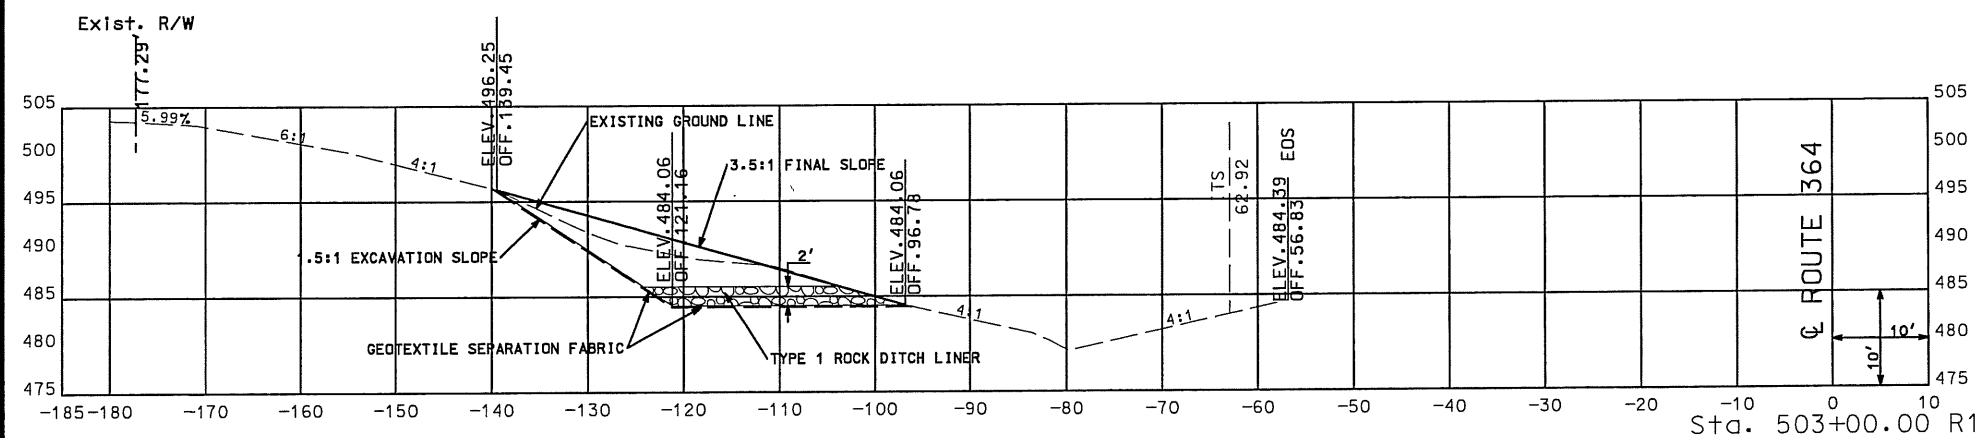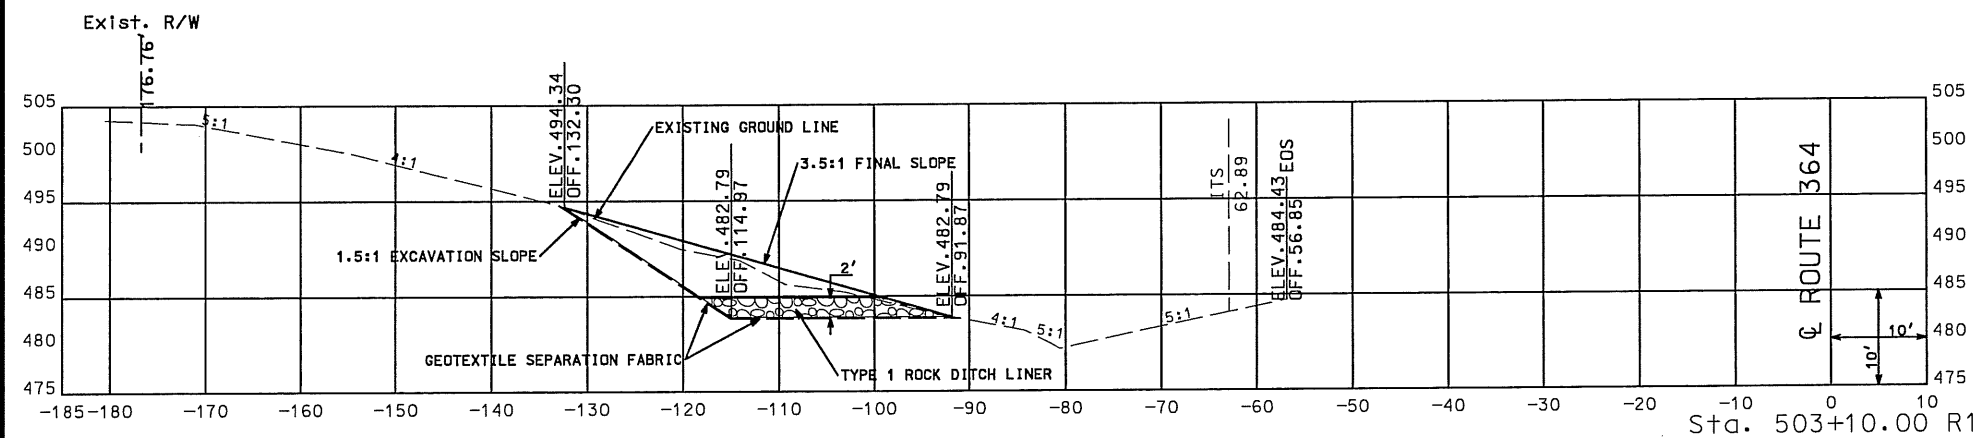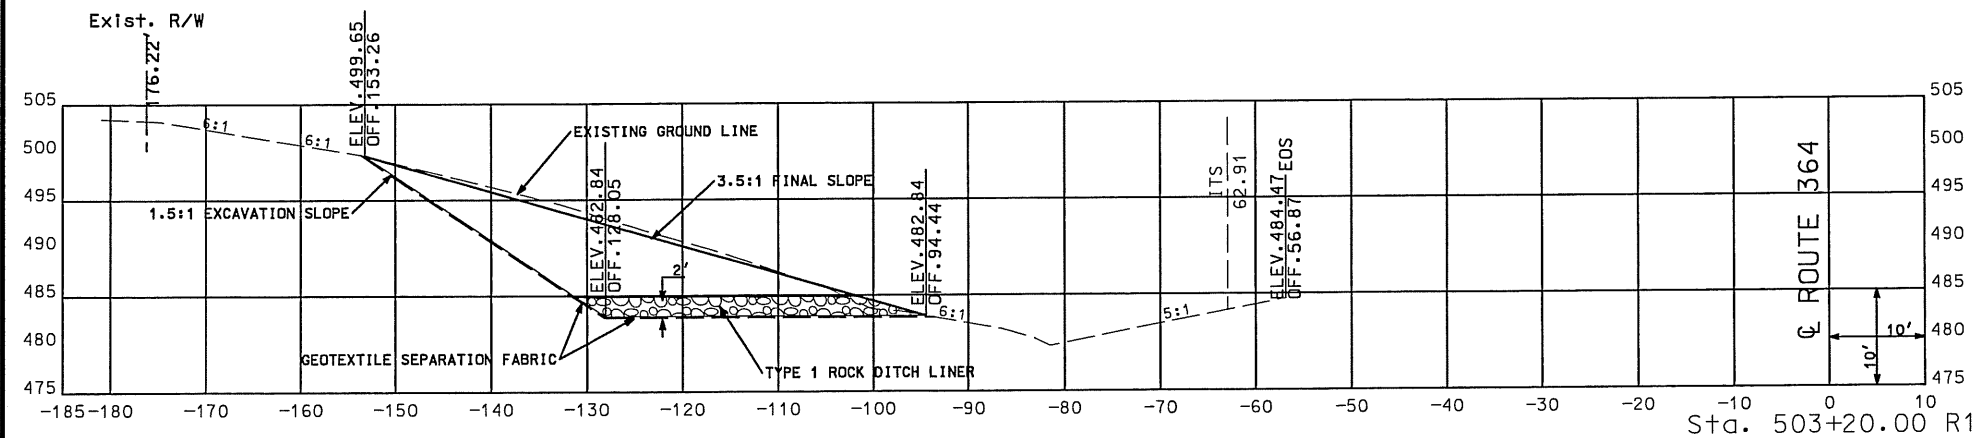

STA. 502+90.00 R1 TO STA. 503+20.00 R1



"THIS MEDIA SHOULD NOT BE CONSIDERED A CERTIFIED DOCUMENT."

DATE PREPARED
12/13/2016

ROUTE 364 STATE MO

DISTRICT SL SHEET NO. 8

COUNTY ST. CHARLES

JOB NO. WRSC364A

CONTRACT NO.

PROJECT NO.

BRIDGE NO.



DATE	DESCRIPTION

MISSOURI HIGHWAYS AND TRANSPORTATION COMMISSION


105 WEST CAPITOL
JEFFERSON CITY, MO 65102
1-888-ASK-MODOT (1-888-275-6636)

CROSS SECTION SHEETS
ROUTE 364 SLIDE
SHEET 3 OF 4

IF A SEAL IS PRESENT ON THIS SHEET IT HAS BEEN ELECTRONICALLY SEALED AND DATED.

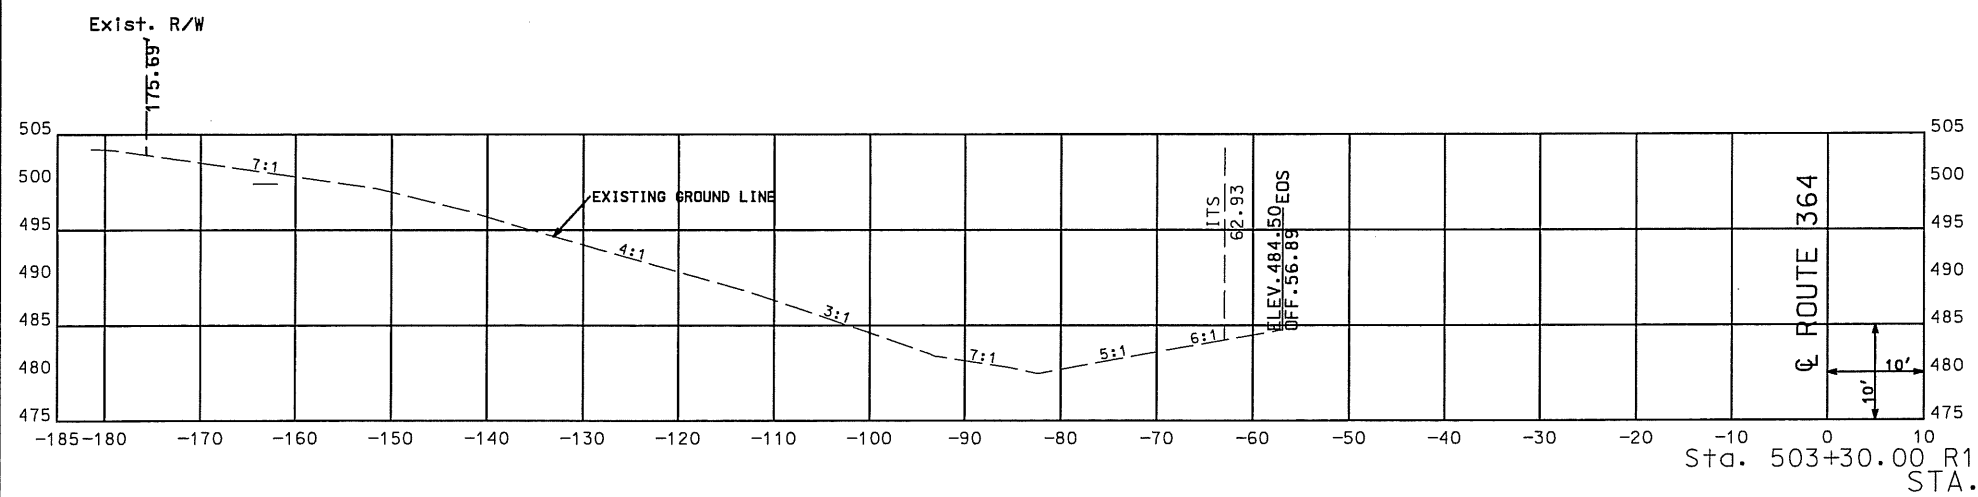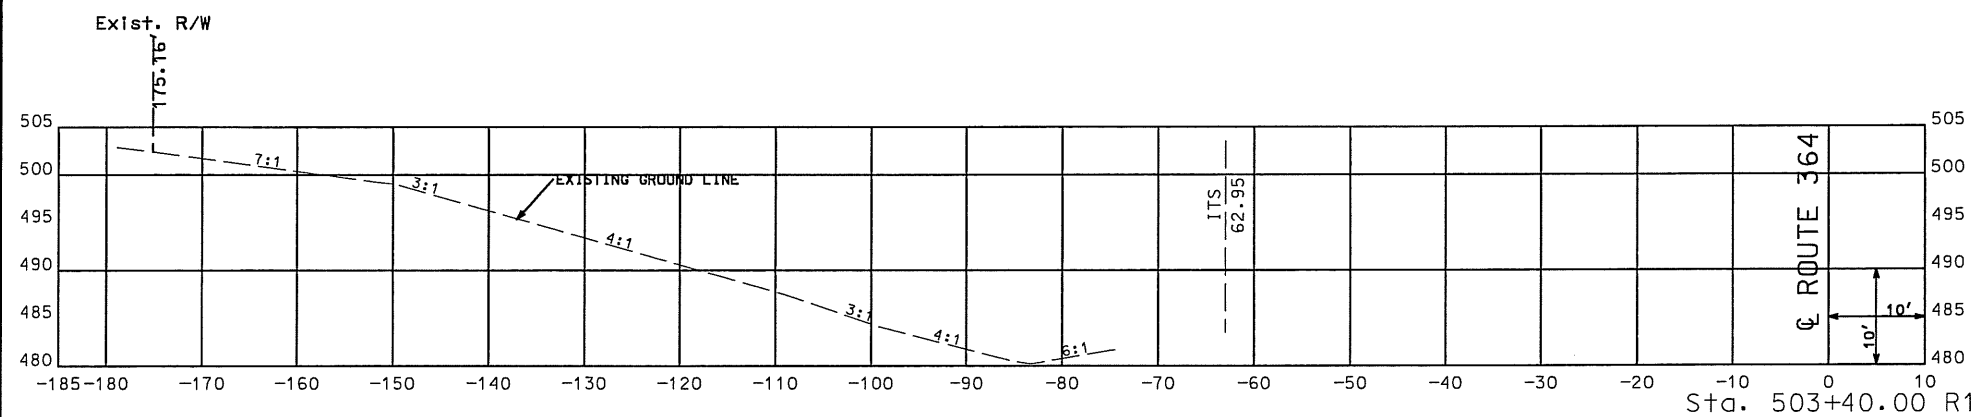

STA. 503+30.00 R1 TO STA. 503+40.00 R1

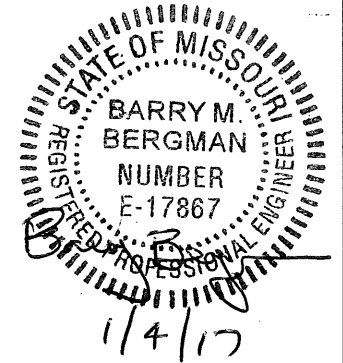

"THIS MEDIA SHOULD
NOT BE CONSIDERED
A CERTIFIED
DOCUMENT."

DATE PREPARED _____

12/13/2016

ROUTE	STATE
364	MO

DISTRICT	SHEET NO.
----------	-----------

SL	9
----	---

COUNTY
ST CHARLES

ST. CHARLES
JOB NO.

WRSC364A

CONTRACT ID.

PROJECT NO.

PROJECT NO.

BRIDGE NO.

--	--	--	--	--	--

[illegible]

MISSOURI HIGHWAYS AND TRANSPORTATION
COMMISSION

105 WEST CAPITOL
JEFFERSON CITY, MO 65102



CROSS SECTION SHEETS
ROUTE 364 SLIDE
SHEET 4 OF 4

IF A SEAL IS PRESENT ON THIS SHEET IT HAS BEEN ELECTRONICALLY SEALED AND DATED.