


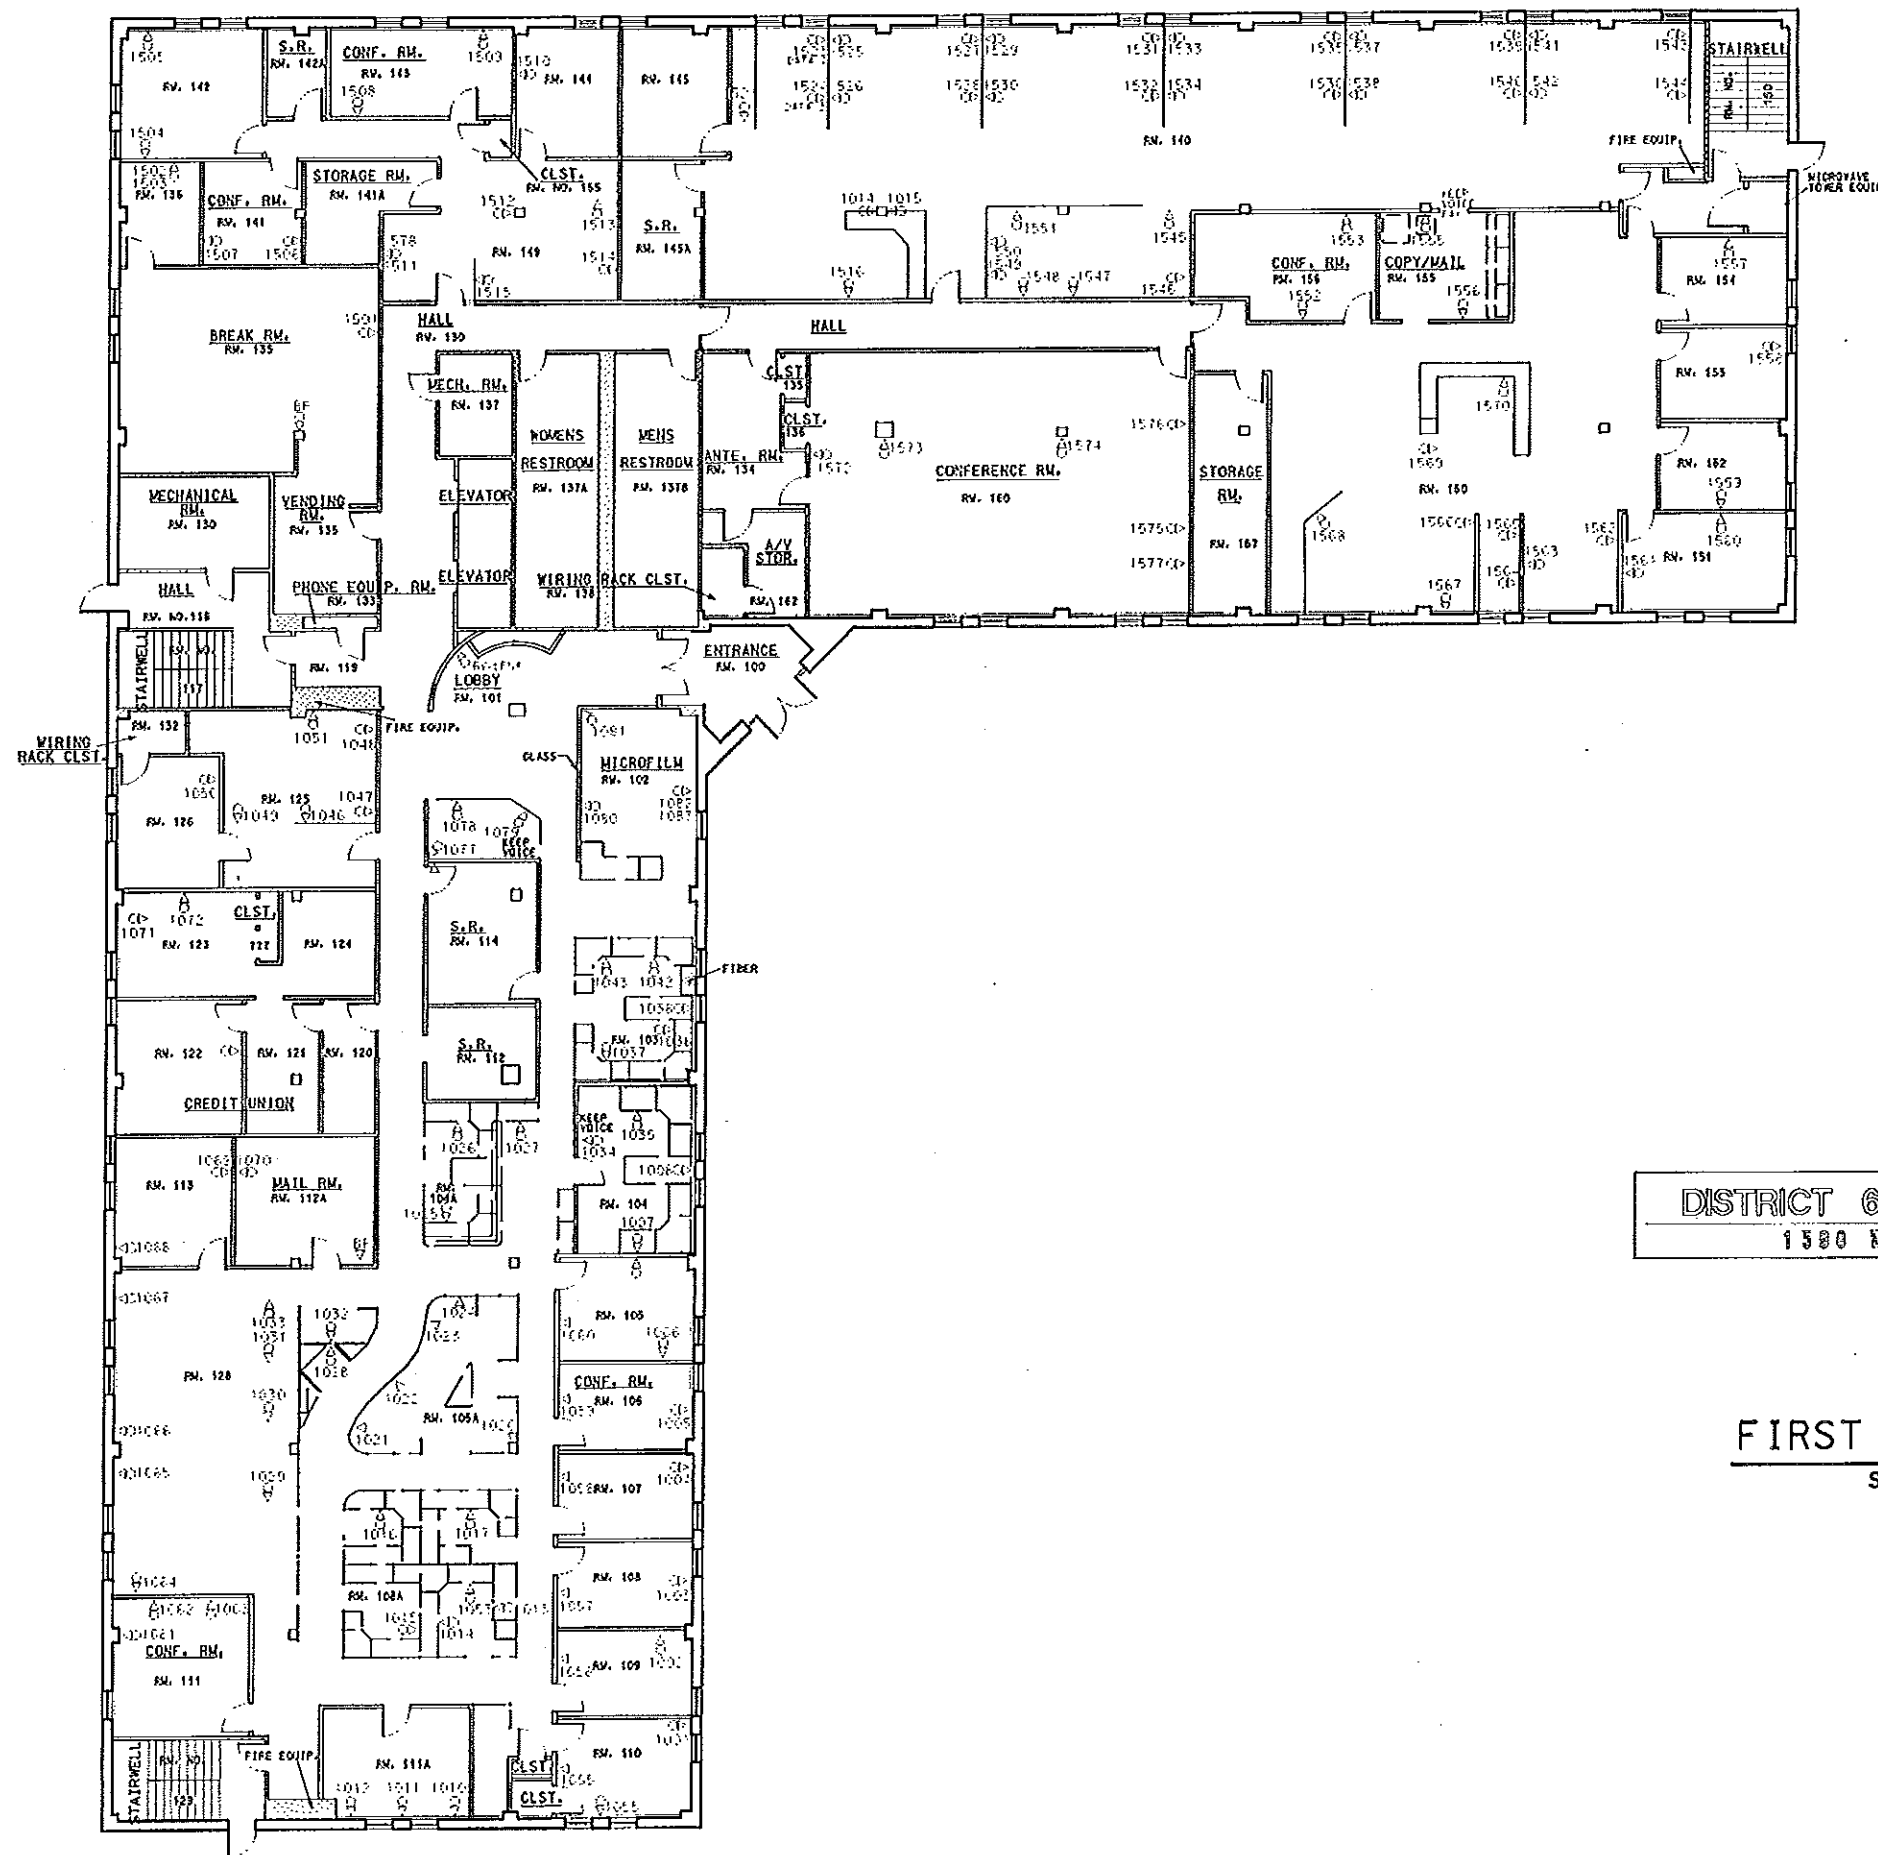

DISTRICT 6 OFFICE BUILDING
1580 WOODLAKE DRIVE

FIRST FLOOR PLAN
SCALE: 3/32" = 1'



IF A SEAL IS PRESENT ON THIS SHEET IT HAS BEEN ELECTRONICALLY SEALED AND DATED
REV. 27 NOVEMBER 2007




DISTRICT 6 OFFICE BUILDING
1300 WOODLAKE DRIVE

THIRD FLOOR PLAN
SCALE: 3/32" = 1'



REV. 19 NOVEMBER 2007 IF A SEAL IS PRESENT ON THIS SHEET IT HAS BEEN ELECTRONICALLY SEALED AND DATED

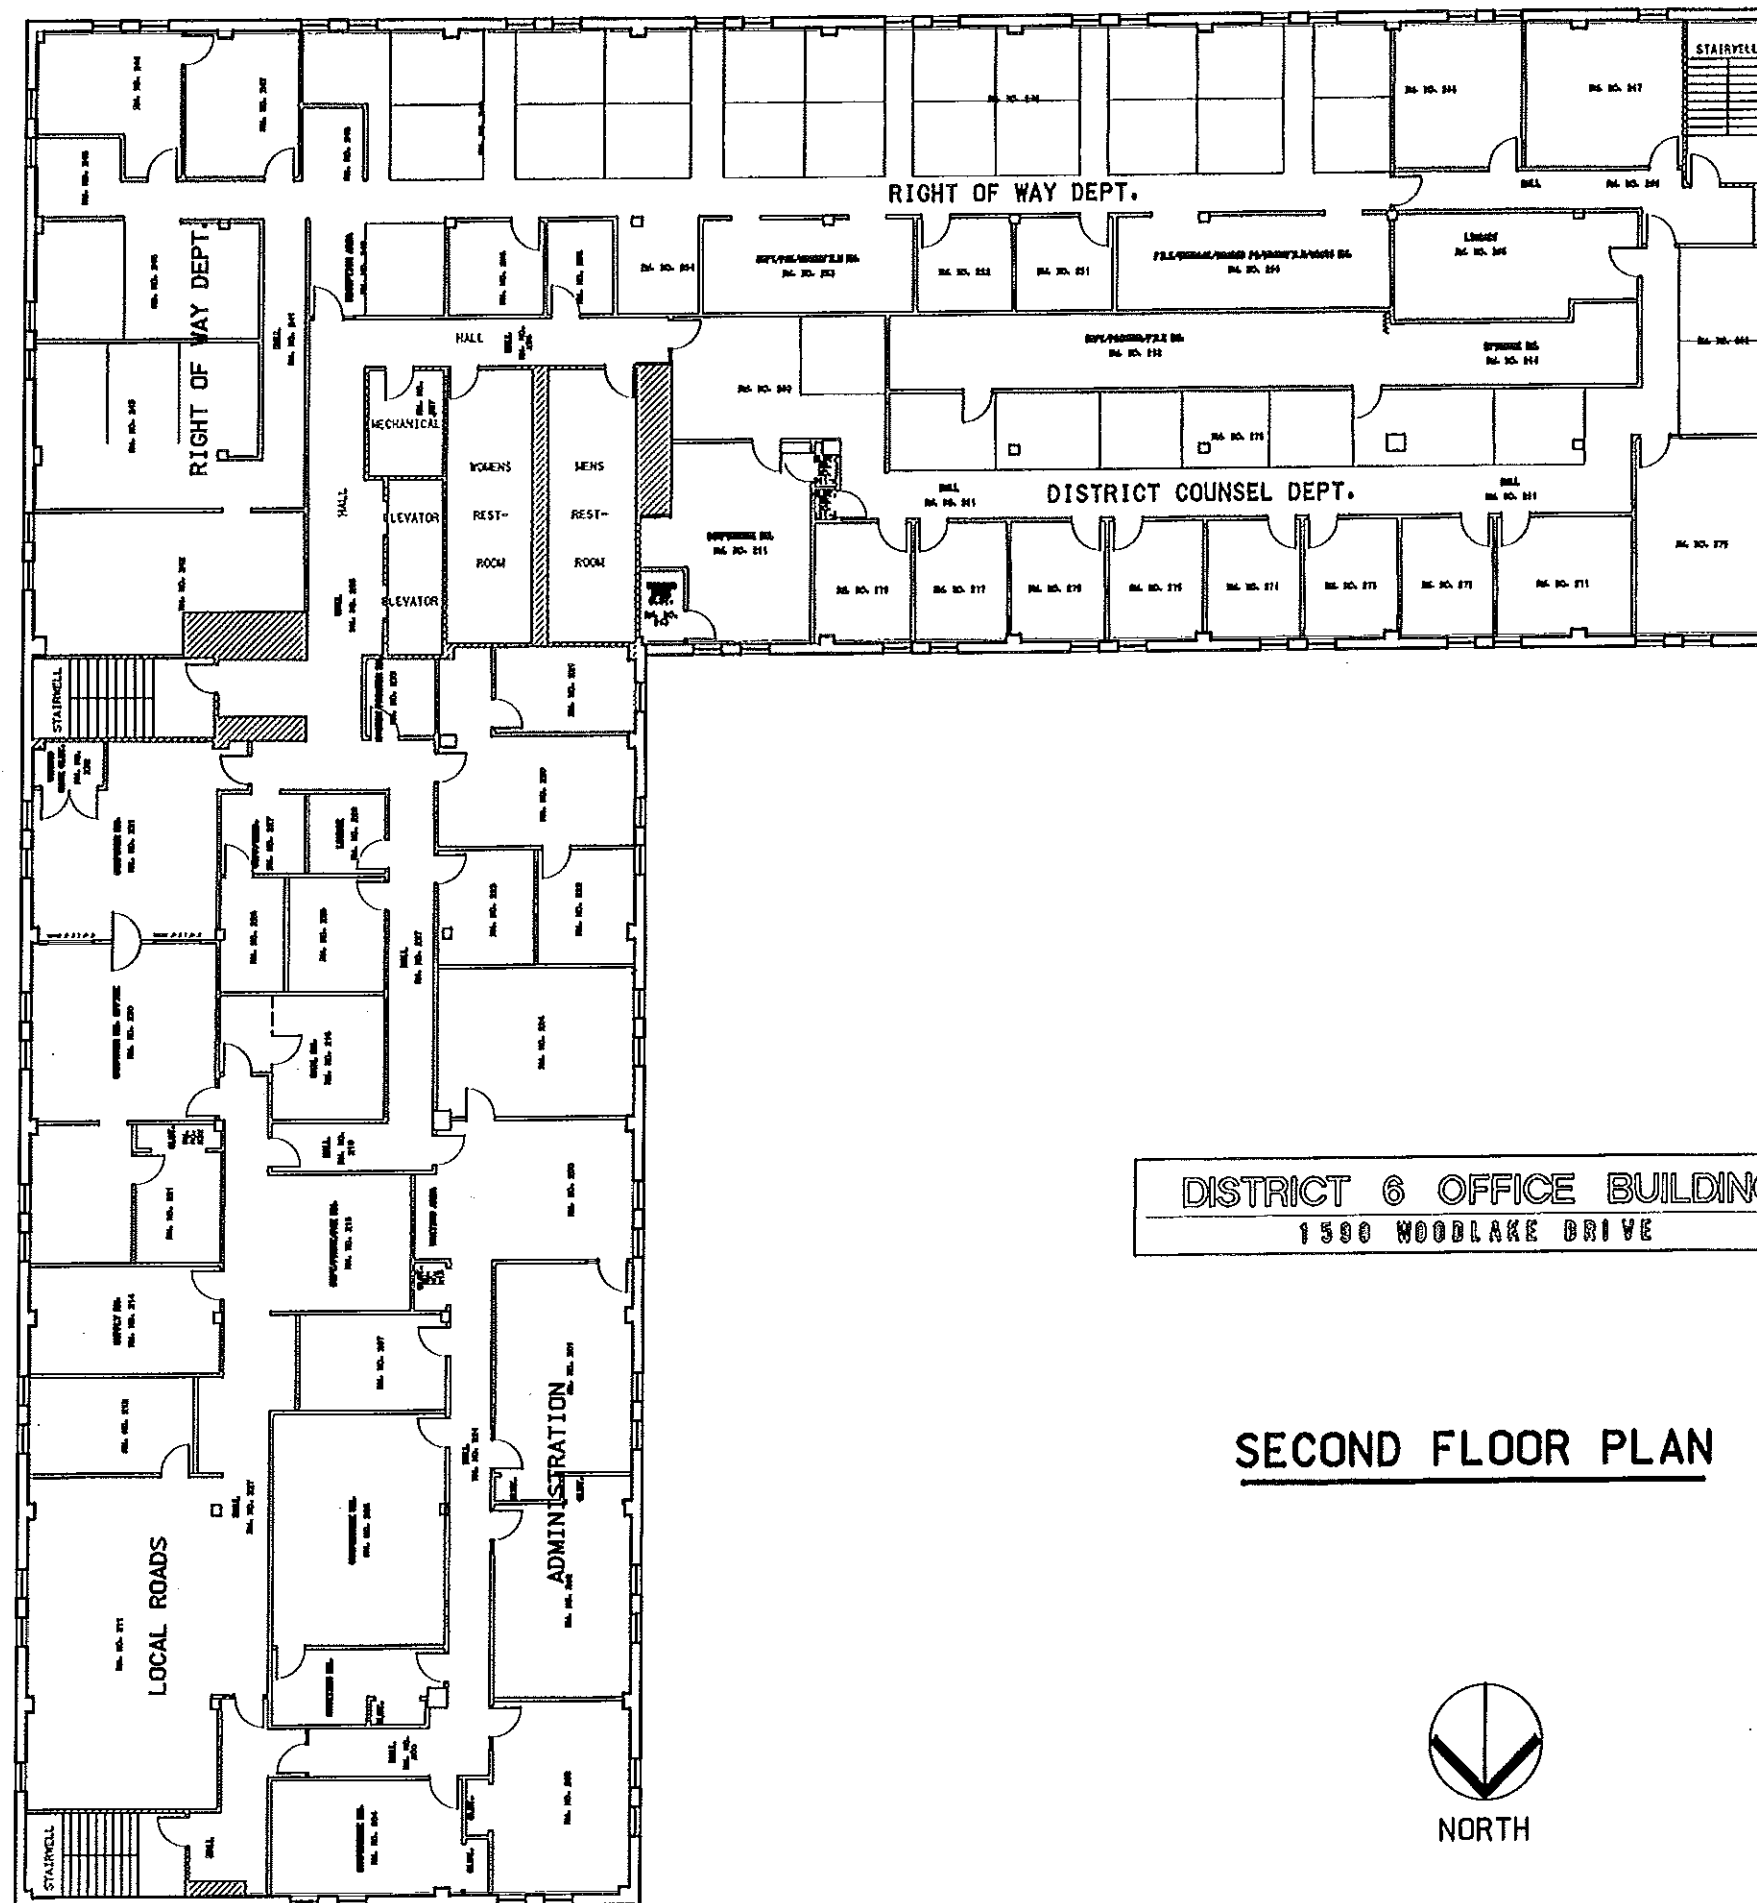

DISTRICT 6 OFFICE BUILDING
1500 WOODLAKE DRIVE

SECOND FLOOR PLAN

