

DESIGN DESIGNATION


A.A.D.T. (2012) = 1278  
V = 35 MPH  
FUNCTIONAL CLASSIFICATION - MAJOR COLLECTOR

NORMAL RIGHT-OF-WAY  
TEMPORARY EASEMENT ACQUIRED

CONVENTIONAL SYMBOLS  
(USED IN PLANS)

|                              | EXISTING | NEW |
|------------------------------|----------|-----|
| BUILDINGS AND STRUCTURES     |          |     |
| GUARD RAIL                   |          |     |
| CONCRETE RIGHT-OF-WAY MARKER |          |     |
| STEEL RIGHT-OF-WAY MARKER    |          |     |
| LOCATION SURVEY MARKER       |          |     |
| UTILITIES                    |          |     |
| FIBER OPTICS                 |          |     |
| OVERHEAD TELEPHONE           |          |     |
| UNDERGROUND TELEPHONE        |          |     |
| OVERHEAD POWER               |          |     |
| UNDERGROUND POWER            |          |     |
| GAS                          |          |     |
| WATER                        |          |     |
| MANHOLE                      |          |     |
| FIRE HYDRANT                 |          |     |
| WATER VALVE                  |          |     |
| WATER METER                  |          |     |
| DROP INLET                   |          |     |
| DITCH BLOCK                  |          |     |
| GROUND MOUNTED SIGN          |          |     |
| LIGHT POLE                   |          |     |
| H-FRAME POWER POLE           |          |     |
| TELEPHONE PEDESTAL           |          |     |
| FENCE                        |          |     |
| CHAIN LINK                   |          |     |
| WOVEN WIRE                   |          |     |
| GATE POST                    |          |     |
| BENCHMARK                    |          |     |

MISSOURI HIGHWAYS AND TRANSPORTATION COMMISSION  
PLANS FOR PROPOSED  
STATE HIGHWAY  
CASS COUNTY

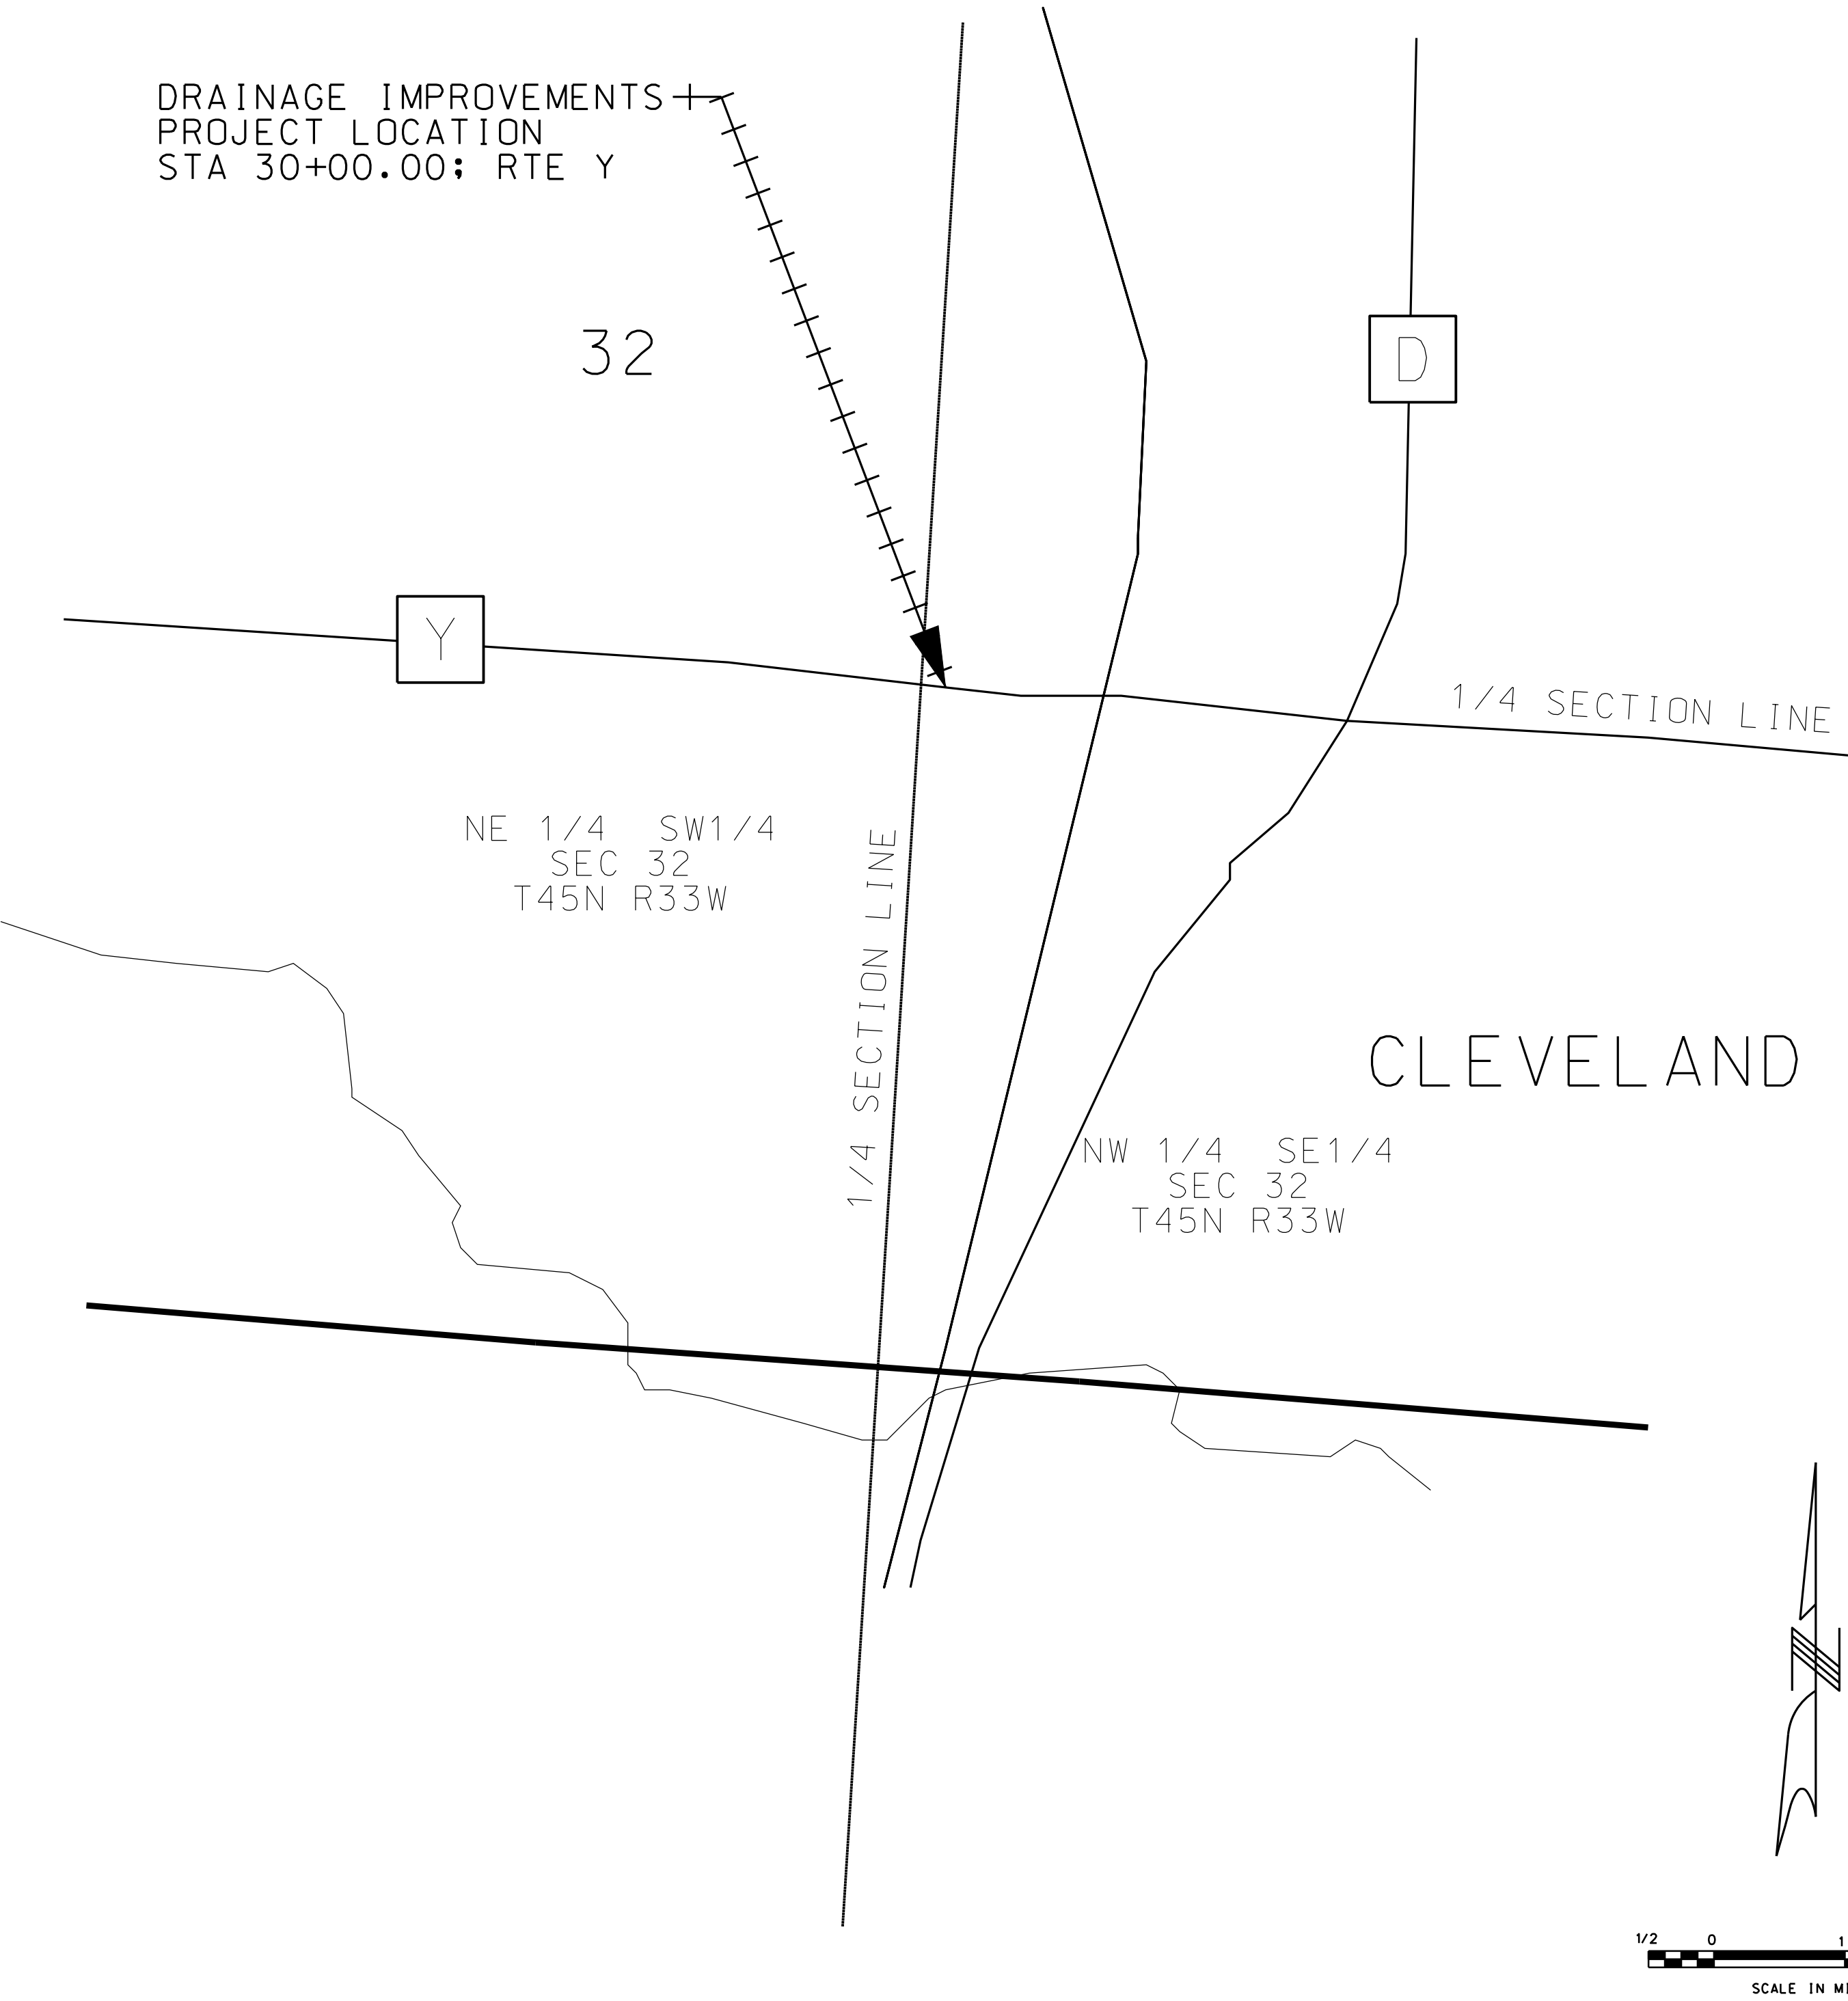

INDEX OF SHEETS

| DESCRIPTION                        | SHEET NUMBER |
|------------------------------------|--------------|
| TITLE SHEET -----                  | 1            |
| TYPICAL SECTIONS (TS) (1 SHEET)--- | 2            |
| QUANTITIES (QU) (1 SHEET)-----     | 2            |
| PLAN-PROFILE (PP)-----             | 3            |
| RIGHT OF WAY (RW)-----             | XX-XX        |
| REFERENCE POINTS (RP)-----         | 4            |
| COORDINATE POINTS (CP)-----        | 4            |
| SPECIAL SHEETS (SS)-----           | XX-XX        |
| TRAFFIC CONTROL SHEETS (TC)-----   | 5            |
| EROSION CONTROL SHEETS (EC)-----   | XX-XX        |
| LIGHTING (LT)-----                 | XX-XX        |
| SIGNALS (SG)-----                  | XX-XX        |
| SIGNING (SN)-----                  | XX-XX        |
| PAVEMENT MARKING (PM)-----         | XX-XX        |
| CULVERT SECTIONS (CS)-----         | XX-XX        |
| BRIDGE DRAWINGS (B)                |              |
| A #####-----                       | XX-XX        |
| A #####-----                       | XX-XX        |
| A #####-----                       | XX-XX        |
| A #####-----                       | XX-XX        |
| CROSS SECTIONS (XS)-----           | 1-2          |

LENGTH OF PROJECT

PROJECT LOCATION = STA 30+00.00

"THIS MEDIA SHOULD  
NOT BE CONSIDERED  
A CERTIFIED  
DOCUMENT."

|                            |                |
|----------------------------|----------------|
| DATE PREPARED<br>3/17/2014 |                |
| ROUTE<br>Y                 | STATE<br>MO    |
| DISTRICT<br>KC             | SHEET NO.<br>1 |
| COUNTY<br>CASS             |                |
| JOB NO.<br>J4M0253         |                |
| CONTRACT ID.               |                |
| PROJECT NO.                |                |
| BRIDGE NO.                 |                |

| DESCRIPTION | DATE |
|-------------|------|
|             |      |
|             |      |
MISSOURI HIGHWAYS AND TRANSPORTATION  
COMMISSION

105 WEST CAPITOL  
JEFFERSON CITY, MO 65102  
1-888-ASK-MODOT (1-888-275-6636)

IF A SEAL IS PRESENT ON THIS SHEET IT HAS BEEN ELECTRONICALLY SEALED AND DATED.