


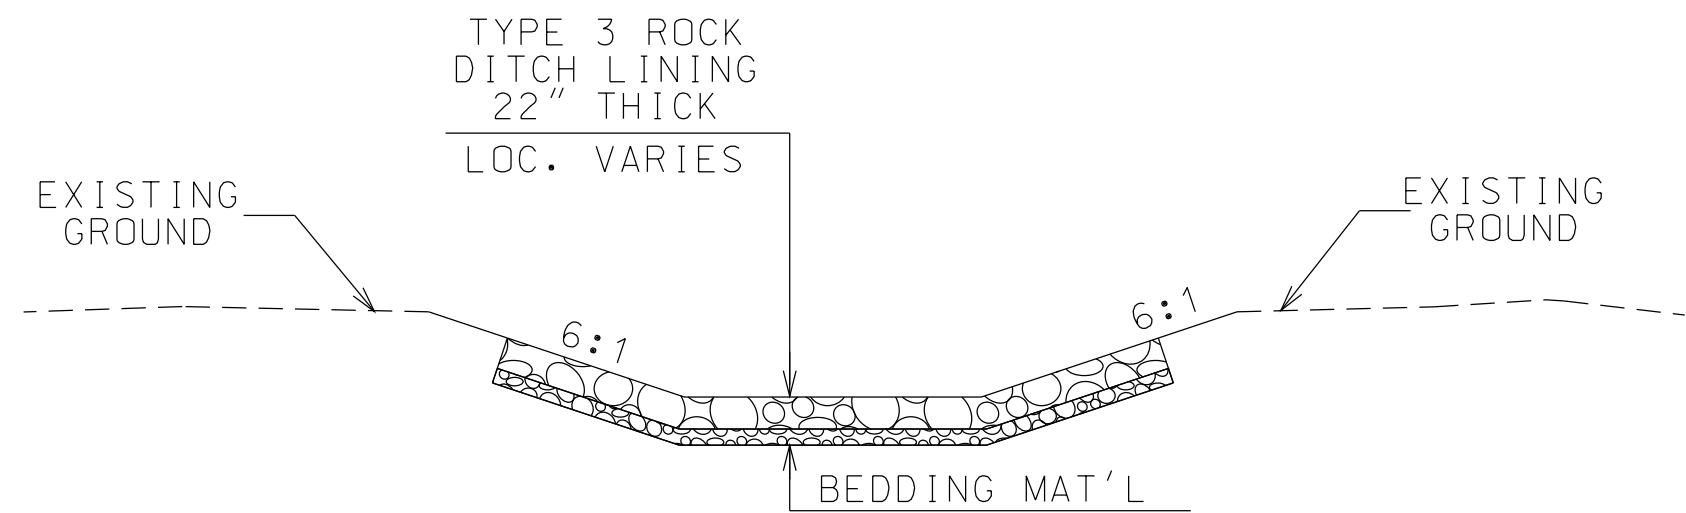

TYPICAL SECTION
8' FLAT BOTTOM DITCH

TYPICAL SECTION

REMOVAL OF IMPROVEMENTS				
STA.	STA.	LOCATION	REMOVAL	REMARKS
29+48.96	30+33.73	RTE. Y RT.	FENCING	
			PAY TOTAL = 1 LUMP SUM	

TYPE 3 ROCK DITCH LINER						
STA.	STA.	LOCATION	FURNISHING C.Y.	PLACING C.Y.	BEDDING MATERIAL C.Y.	REMARKS
0+00	0+35	DITCH	62	62	23	
PAY TOTAL			62	62	23	

TEMPORARY EROSION CONTROL				
STA.	LOCATION	TYPE 2 DITCH CHECK EACH	SEDIMENT REMOVAL CY	REMARKS
1+35	DITCH	1	1	
		PAY TOTAL	1	1

SEEDING					
STA.	STA.	LOCATION	WARM SEASON MIXTURES ACRES	EROSION BLANKET SY	REMARKS
20.415	21.610	DITCH	0.27	265	
21.644	24.051	HAUL ROAD	0.33		
24.872	25.184	HILLTOP	0.91		
			PAY TOTAL	2.0	265

TEMPORARY TRAFFIC CONTROL										
SIGN	SIZE (IN.)	AREA (SQ. FT.)	QTY	TOTAL AREA	QTY RELOC	TOTAL RELOC AREA	DESCRIPTION	ITEM NUMBER	TOTAL QTY	DESCRIPTION
W020-1	48X48	16.00	2	32			ROAD/BRIDGE/RAMP WORK AHEAD	6161009	5	FLAG ASSEMBLY
W021-5b	48X48	16.00	2	32			SHOULDER WORK AHEAD	6161025	15	CHANNELIZER (TRIM LINE)
G020-5aP	36X24	6.00	1	6			WORK ZONE (PLAQUE)			
R2-1	36X48	12.00	1	12			SPEED LIMIT 35			
616-10.05 CONSTRUCTION SIGNS TOTAL				82						

EARTHWORK					
STA.	STA.	LOCATION	CLASS A EXCAVATION C.Y.	EXCESS C.Y.	REMARKS
0+00	2+74.28	DITCH	954	954	
			PAY TOTAL	954	

MOBILIZATION
PAY TOTAL = 1 LUMP SUM

CONTRACTOR FURNISHED SURVEYING AND STAKING
PAY TOTAL = 1 LUMP SUM

GROUP C PIPE AND FLARED END SECTIONS					
STA.	STA.	LOCATION	36" PIPE L.F.	36" F.E.S. EACH	REMARKS
0+00	2+74.28	DITCH	20	2	
			PAY TOTAL	20	2

3-STRAND BARBED WIRE FENCE				
STA.	STA.	LOCATION	FENCE L.F.	REMARKS
29+48.96	30+33.73	RTE. Y RT.	85	
			PAY TOTAL	85


"THIS MEDIA SHOULD NOT BE CONSIDERED A CERTIFIED DOCUMENT."

DATE PREPARED 3/17/2014	
ROUTE Y	STATE MO
DISTRICT KC	SHEET NO. 2
COUNTY CASS	
JOB NO. J4M0253	
CONTRACT ID.	

PROJECT NO.
BRIDGE NO.

DESCRIPTION	DATE

MISSOURI HIGHWAYS AND TRANSPORTATION COMMISSION

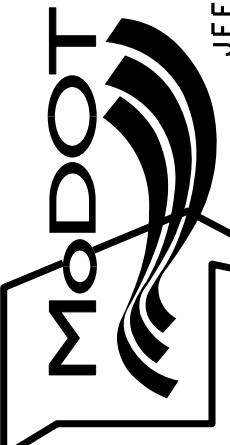

105 WEST CAPITOL
JEFFERSON CITY, MO 65102
1-888-ASK-MODOT (1-888-275-6636)

IF A SEAL IS PRESENT ON THIS SHEET IT HAS BEEN ELECTRONICALLY SEALED AND DATED.