


SUMMARY

CARPET = $\pm 2,750 \text{ ft}^2$


VINYL = $\pm 900 \text{ ft}^2$

STATE	MO	JOB NO. CONST. DIV. PROJ. OFFICE	4
SHEET NO.	6	PROJECT NO. K6CD-0130-220-1	ROUTE
COUNTY	ST. LOUIS		
MARYLAND HEIGHTS OFFICE			

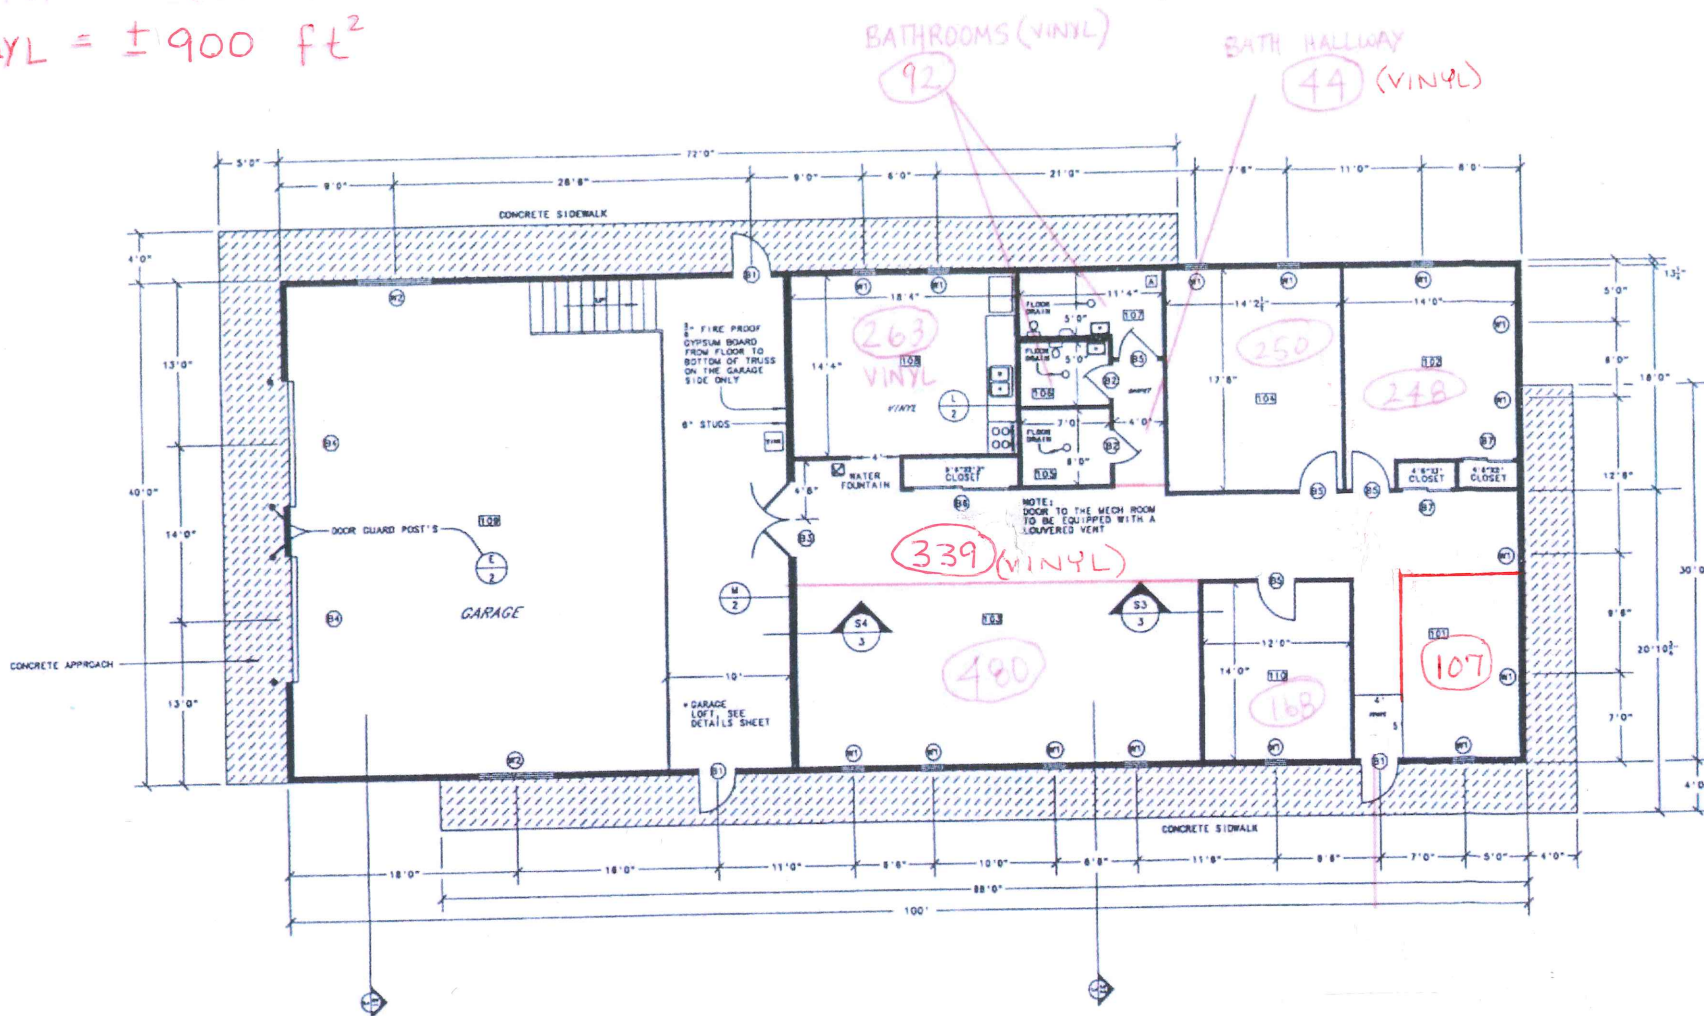


SCALE: $\frac{1}{4}" = 1'0"$

FLOOR PLAN

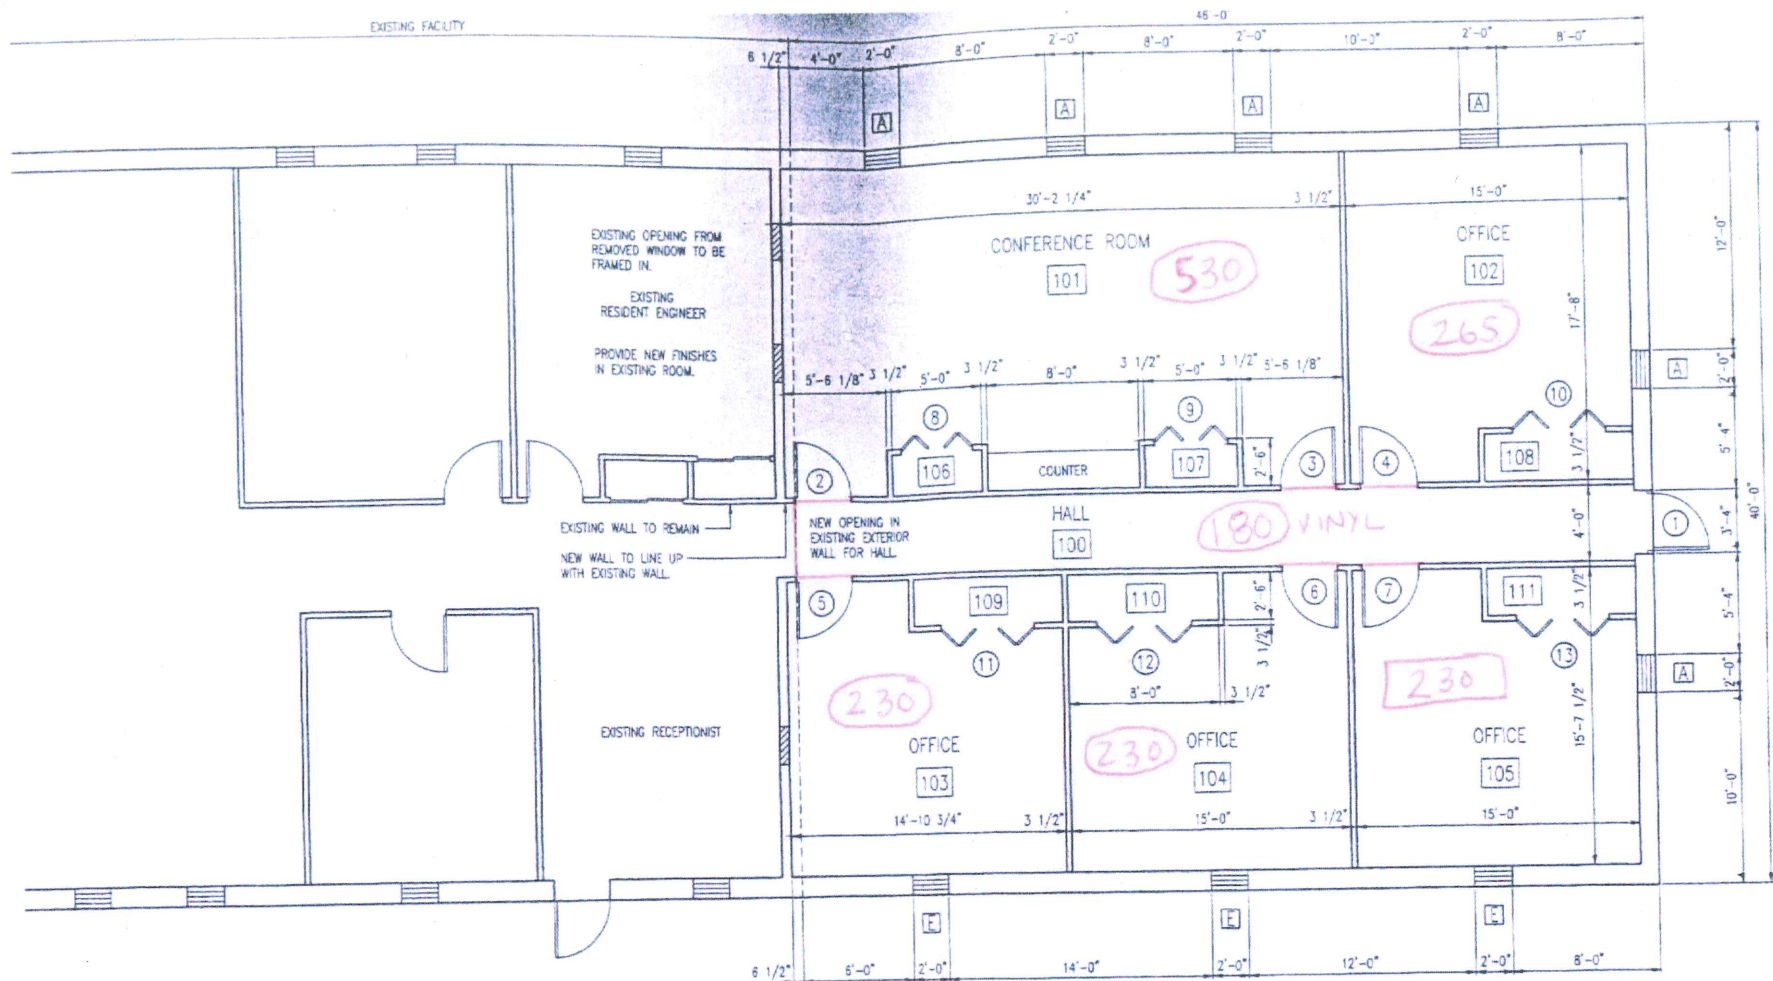

FLOOR PLAN

SCALE: 1/8" = 1'-0"

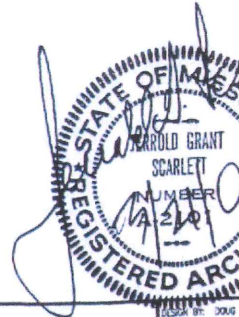

RESIDENT ENGINEER OFFICE ADDITION
DISTRICT 6 - MARYLAND HEIGHTS, MISSOURI

MISSOURI DEPARTMENT
OF TRANSPORTATION

GENERAL SERVICES
BUILDINGS AND GROUNDS

FLOOR PLAN

DESIGN BY: 2000
DRAWN BY: 2000
DATE: 1-28-2000
CHECKED BY: J.G.
SHEET 7