

DESIGN DESIGNATION

A.A.D.T. - 2016 = 13918
V = 50 M.P.H.
T = 5 %

FUNCTIONAL CLASSIFICATION- MINOR ARTERIAL


NO RIGHT OF WAY WILL BE
REQUIRED FOR THIS PROJECT

CONVENTIONAL SYMBOLS
(USED IN PLANS)

	EXISTING	NEW
BUILDINGS AND STRUCTURES		
GUARD RAIL		
CONCRETE RIGHT-OF-WAY MARKER		
STEEL RIGHT-OF-WAY MARKER		
LOCATION SURVEY MARKER		
UTILITIES		
FIBER OPTICS		
OVERHEAD TELEPHONE		
UNDERGROUND TELEPHONE		
OVERHEAD POWER		
UNDERGROUND POWER		
GAS		
WATER		
MANHOLE		
FIRE HYDRANT		
WATER VALVE		
WATER METER		
DROP INLET		
DITCH BLOCK		
GROUND MOUNTED SIGN		
LIGHT POLE		
H-FRAME POWER POLE		
TELEPHONE PEDESTAL		
FENCE		
CHAIN LINK		
WOVEN WIRE		
GATE POST		
BENCHMARK		

NOTE: DASHED OR OPEN SYMBOLS INDICATE
EXISTING FEATURES

MISSOURI HIGHWAYS AND TRANSPORTATION COMMISSION
PLANS FOR PROPOSED
STATE HIGHWAY
ST. LOUIS COUNTY

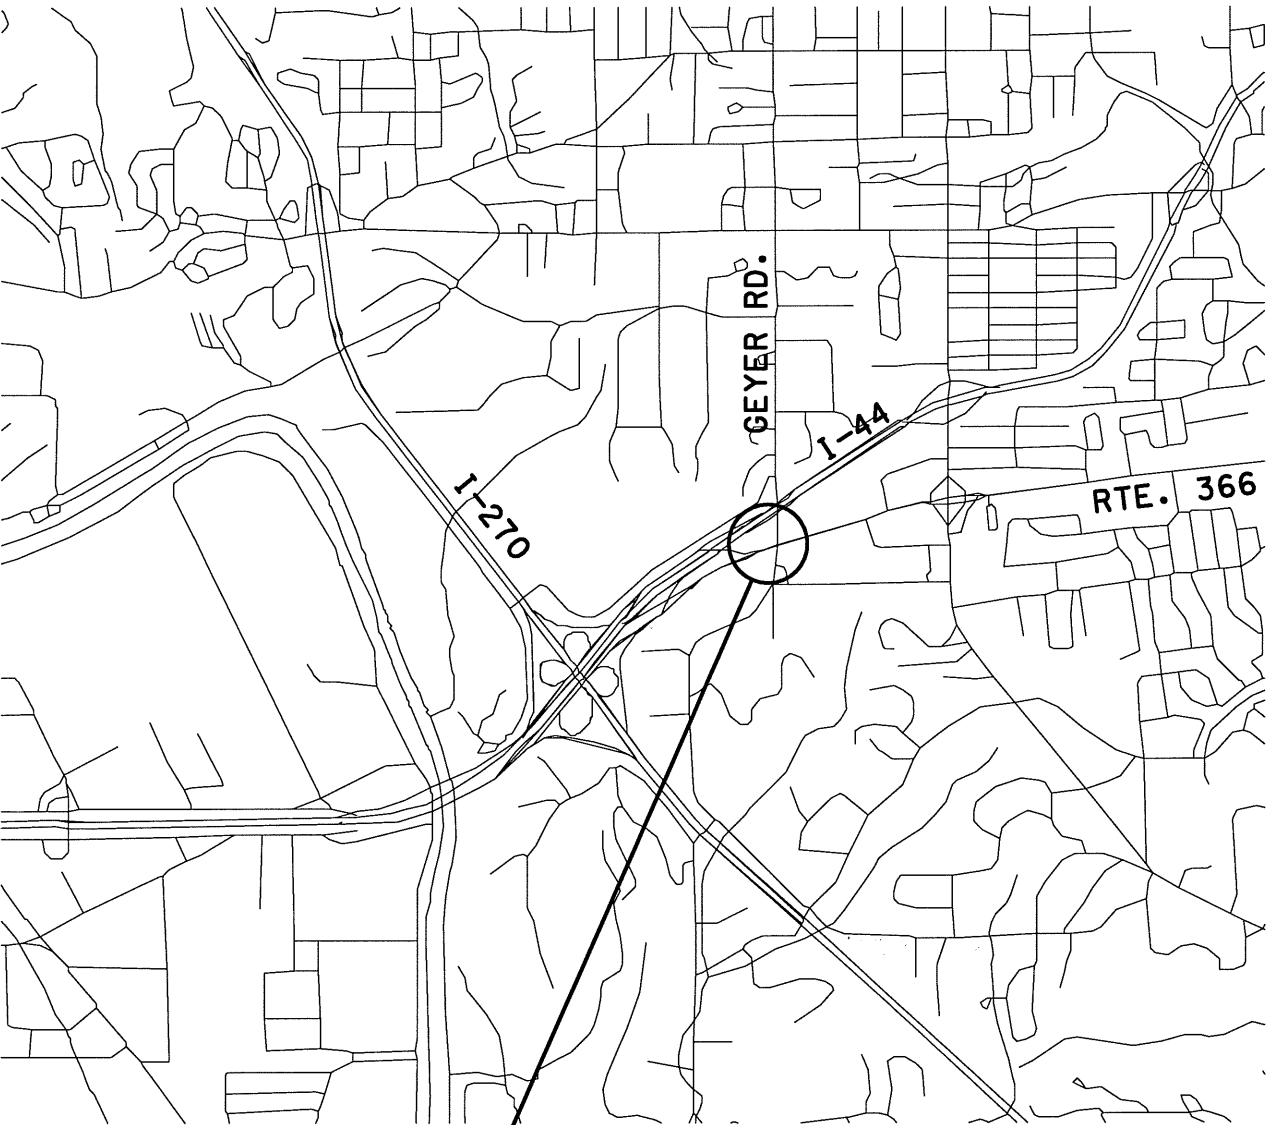

ROCK FILL SLIDE REPAIR & GUARDRAIL REPLACEMENT

NOT TO SCALE

INDEX OF SHEETS

DESCRIPTION	SHEET NUMBER
TITLE SHEET	1
TYPICAL SECTIONS (TS) (XX SHEETS)	2
QUANTITIES (QU) (XX SHEETS)	3
PLAN-PROFILE (PP)	4-5
RIGHT OF WAY (RW)	XX-XX
REFERENCE POINTS (RP)	XX-XX
COORDINATE POINTS (CP)	4
SPECIAL SHEETS (SS)	XX-XX
TRAFFIC CONTROL SHEETS (TC)	6-7
EROSION CONTROL SHEETS (EC)	4
LIGHTING (LT)	XX-XX
SIGNALS (SG)	XX-XX
SIGNING (SN)	XX-XX
PAVEMENT MARKING (PM)	XX-XX
CULVERT SECTIONS (CS)	XX-XX
BRIDGE DRAWINGS (B)	
A###	XX-XX
A###	XX-XX
A###	XX-XX
A###	XX-XX
CROSS SECTIONS (XS)	1-7

LENGTH OF PROJECT

BEGINNING OF PROJECT	STA.	0 + 00.00
END OF PROJECT	STA.	1 + 65.66
APPARENT LENGTH		165.66 FEET
EQUATIONS AND EXCEPTIONS:		

TOTAL CORRECTIONS	0.00 FEET
NET LENGTH OF PROJECT	165.66 FEET
STATE LENGTH	0.031 MILES

"THIS MEDIA SHOULD
NOT BE CONSIDERED
A CERTIFIED
DOCUMENT."


DATE PREPARED	9/8/2016
ROUTE	366
STATE	MO
DISTRICT	SL
SHEET NO.	1
COUNTY	ST. LOUIS
JOB NO.	WRSL366A
CONTRACT ID.	
PROJECT NO.	
BRIDGE NO.	

DESCRIPTION	DATE

MISSOURI HIGHWAYS AND TRANSPORTATION
COMMISSION

105 WEST CAPITOL
JEFFERSON CITY, MO 65102
1-888-ASK-MODOT (1-888-275-6636)

DISCLAIMER
THE PROFESSIONAL WHOSE SIGNATURE AND PERSONAL SEAL APPEAR HEREON ASSUMES RESPONSIBILITY ONLY FOR WHAT APPEARS ON THIS PAGE, AND DISCLAIMS (PURSUANT TO SECTION 327.411 RSMO) SPECIFICATION, ESTIMATES, REPORTS, OR OTHER DOCUMENTS OR INSTRUMENTS NOT SEALED BY THE UNDERSIGNED PROFESSIONAL RELATING TO OR INTENDED TO BE USED FOR ANY PART OR PARTS OF THE PROJECT TO WHICH THIS PAGE REFERS.

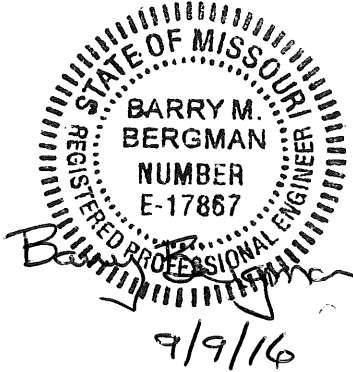

"THIS MEDIA SHOULD NOT BE CONSIDERED A CERTIFIED DOCUMENT."

DATE PREPARED 9/8/2016	
ROUTE 366	STATE MO
DISTRICT SL	SHEET NO. 2
COUNTY ST. LOUIS	
JOB NO. WRSL366A	
CONTRACT ID.	
PROJECT NO.	
BRIDGE NO.	


DESCRIPTION	DATE

MISSOURI HIGHWAYS AND TRANSPORTATION COMMISSION


105 WEST CAPITOL
JEFFERSON CITY, MO 65102
1-888-ASK-MODOT (1-888-275-6636)

TYPICAL SECTION

SH. 1 OF 1

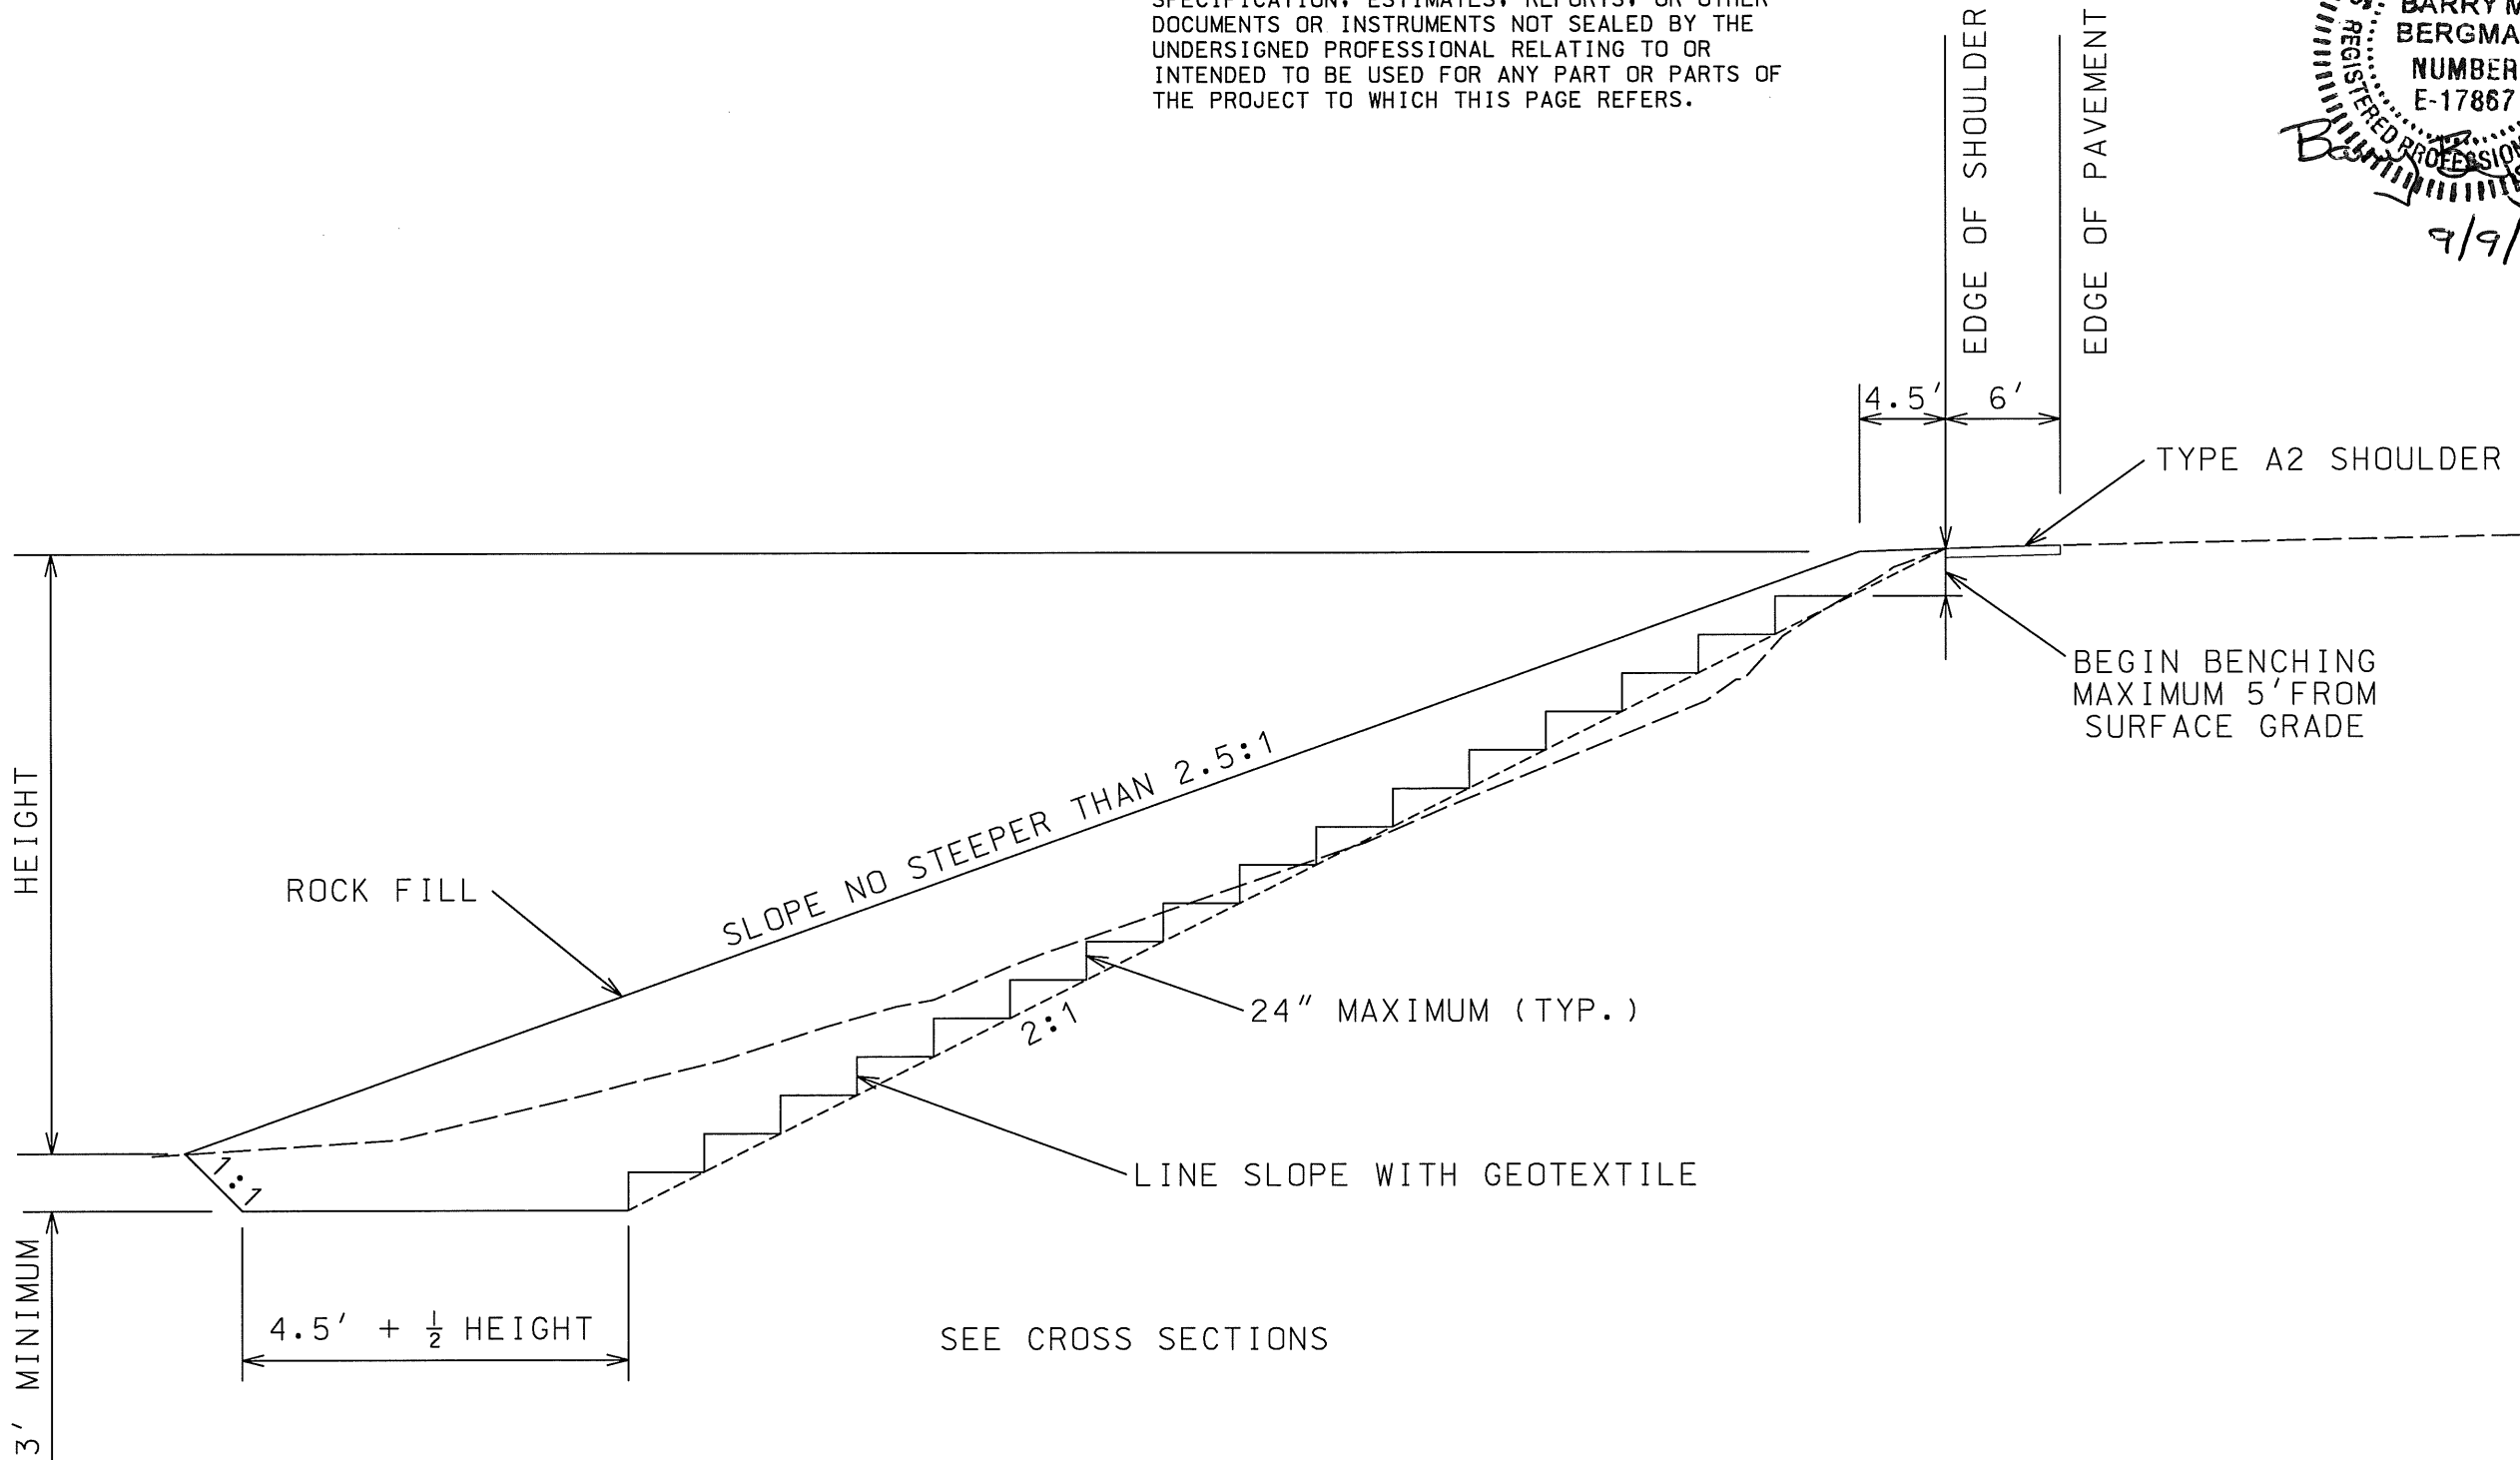

SEE CROSS SECTIONS

 

SUMMARY OF QUANTITIES

"THIS MEDIA SHOULD NOT BE CONSIDERED A CERTIFIED DOCUMENT."

QUANTITY SHEET
SHEET 1 OF 2


• 577

EFFECTIVE: 06-08-2016																		"THIS MEDIA SHOULD NOT BE CONSIDERED A CERTIFIED DOCUMENT."									
SIGN	SIZE (IN.)	AREA (SQ. FT.)	QTY	TOTAL AREA	QTY RELOC	TOTAL RELOC AREA	DESCRIPTION	SIGN	SIZE (IN.)	AREA (SQ. FT.)	QTY	TOTAL AREA	QTY RELOC	TOTAL RELOC AREA	DESCRIPTION	ITEM NUMBER	TOTAL QTY										
WARNING SIGNS																											
W01-1L	48X48	16.00					TURN (SYMBOL LEFT ARROW)	W020-4	48X48	16.00					ONE LANE ROAD AHEAD	6122008		IMPACT ATTENUATOR (8 SAND BARRELS)									
W01-1R	48X48	16.00					TURN (SYMBOL RIGHT ARROW)	W020-5	48X48	16.00	2	32			RIGHT/CENTER/LEFT LANE CLOSED AHEAD	6122009		IMPACT ATTENUATOR (9 SAND BARRELS)									
W01-2L	48X48	16.00					CURVE (SYMBOL LEFT ARROW)	W020-5a	48X48	16.00	2	32			2 RIGHT/CENTER/LEFT LANES CLOSED AHEAD	6122010		IMPACT ATTENUATOR (10 SAND BARRELS)									
W01-2R	48X48	16.00					CURVE (SYMBOL RIGHT ARROW)	W020-6a	48X48	16.00					RIGHT/CENTER/LEFT LANE CLOSED	6122012		IMPACT ATTENUATOR (12 SAND BARRELS)									
W01-3L	48X48	16.00					REVERSE TURN (SYMBOL LEFT ARROW)	W020-7a	48X48	16.00					FLAGGER (SYMBOL) WITH FLAGS	6122014		IMPACT ATTENUATOR (14 SAND BARRELS)									
W01-3R	48X48	16.00					REVERSE TURN (SYMBOL RIGHT ARROW)	W021-2	36X36	9.00					FRESH OIL	6122017		IMPACT ATTENUATOR (17 SAND BARRELS)									
W01-4L	48X48	16.00					REVERSE CURVE (SYMBOL LEFT ARROW)	W021-5	48X48	16.00					SHOULDER WORK AHEAD	6122019		IMPACT ATTENUATOR (19 SAND BARRELS)									
W01-4R	48X48	16.00					REVERSE CURVE (SYMBOL RIGHT ARROW)	W022-1	48X48	16.00					BLASTING ZONE AHEAD	6122020		REPLACEMENT SAND BARREL									
W01-4bL	48X48	16.00					DOUBLE ARROW REVERSE CURVE (SYMBOL LEFT ARROWS)	W022-2	42X36	10.50					TURN OFF 2-WAY RADIO AND PHONE	6122030		IMPACT ATTENUATOR (RELOCATION)									
W01-4bR	48X48	16.00					DOUBLE ARROW REVERSE CURVE (SYMBOL RIGHT ARROWS)	W022-3	42X36	10.50					END BLASTING ZONE	6123000A		TRUCK OR TRAILER MOUNTED ATTENUATOR (TMA)									
W01-4cL	48X48	16.00					TRIPLE ARROW REVERSE CURVE (SYMBOL LEFT ARROWS)	W022-6e	21X15	2.19					WET PAINT (ARROW PIVOTS)	6161007		SPEED LIMIT AND STROBE LIGHT ASSEMBLY									
W01-4cR	48X48	16.00					TRIPLE ARROW REVERSE CURVE (SYMBOL RIGHT ARROWS)									6161008	3	ADVANCED WARNING RAIL SYSTEM									
W01-6	60X30	12.50					HORIZONTAL ARROW (SYMBOL)									6161009	1	FLAG ASSEMBLY									
W01-6a	72X36	18.00					HORIZONTAL ARROW (SYMBOL ON PERMANENT BARRICADE)									6161020		CHANNELIZER (DRUM-LIKE)									
W01-7	60X30	12.50					DOUBLE HEAD HORIZONTAL ARROW (SYMBOL)									6161022		CHANNELIZER (CONES)									
W01-7a	72X36	18.00					DOUBLE HEAD HORIZONTAL ARROW (SYMBOL ON PERMANENT BARRICADE)									6161024		CHANNELIZER (TRIM LINE) WITH LIGHT									
W01-8	18X24	3.00					CHEVRON (SYMBOL)									6161025	100	CHANNELIZER (TRIM LINE)									
W01-8a	30X36	7.50					CHEVRON (SYMBOL FOR DIVIDED HIGHWAYS)									6161026		CHANNELIZER (VERTICAL PANEL)									
W03-1	48X48	16.00					STOP AHEAD (SYMBOL)									6161027		CHANNELIZER (VERTICAL PANEL) WITH LIGHT									
W03-2	48X48	16.00					YIELD AHEAD (SYMBOL)									6161028		CHANNELIZER									
W03-3	48X48	16.00					SIGNAL AHEAD (SYMBOL)									6161030		TYPE III MOVEABLE BARRICADE									
W03-4	48X48	16.00					BE PREPARED TO STOP									6161031		TYPE III MOVEABLE BARRICADE WITH LIGHT									
W03-5	48X48	16.00					SPEED LIMIT AHEAD									6161033	19	DIRECTION INDICATOR BARRICADE									
W04-1L	48X48	16.00					MERGE (SYMBOL FROM LEFT)									6161034		DIRECTION INDICATOR BARRICADE, WITH LIGHT									
W04-1aL	48X48	16.00	1	16			MERGE (LEFT ARROW AT LANE DROP)									6161040	2	FLASHING ARROW PANEL									
W04-1R	48X48	16.00					MERGE (SYMBOL FROM RIGHT)									6161047		TYPE III OBJECT MARKER									
W04-1aR	48X48	16.00					MERGE (RIGHT ARROW AT LANE DROP)									6161051		WARNING LIGHT, TYPE A									
W05-1	48X48	16.00					ROAD/BRIDGE/RAMP NARROWS									6161052		WARNING LIGHT, TYPE B									
W05-3	48X48	16.00					ONE LANE BRIDGE									6161053		WARNING LIGHT, TYPE C									
W05-5	48X48	16.00					NARROW LANES									6161055		SEQUENTIAL FLASHING WARNING LIGHT									
W06-1	48X48	16.00					DIVIDED HIGHWAY (SYMBOL)									6161070		TUBULAR MARKER									
W06-2	48X48	16.00					DIVIDED HIGHWAY END (SYMBOL)									6161095		RADAR SPEED ADVISORY SYSTEM									
W06-3	48X48	16.00					TWO WAY TRAFFIC (SYMBOL)									6161096	** 2	CHANGEABLE MESSAGE SIGN, COMMISSION FURNISHED/RETAINED									
W07-3a	30X24	5.00					NEXT XX MILES (PLAQUE)									6175010A		RELOCATING TEMPORARY TRAFFIC BARRIER									
W08-1	48X48	16.00					BUMP									6177000B	*	COMMISSION FURNISHED/RETAINED TEMPORARY TRAFFIC BARRIER									
W08-2	48X48	16.00					DIP									9019400		COMMISSION FURNISHED/RETAINED TEMPORARY TRAFFIC BARRIER HEIGHT TRANSITION									
W08-3	48X48	16.00					PAVEMENT ENDS									9029400		TEMPORARY LIGHTING									
W08-4	48X48	16.00					SOFT SHOULDER									9029401		TEMPORARY TRAFFIC SIGNALS									
W08-5	48X48	16.00					SLIPPERY WHEN WET (SYMBOL)											TEMPORARY TRAFFIC SIGNALS AND LIGHTING									
W08-6	48X48	16.00					TRUCK CROSSING WITH FLAGS									DISCLAIMER THE PROFESSIONAL WHOSE SIGNATURE AND PERSONAL SEAL APPEAR HEREON ASSUMES RESPONSIBILITY ONLY FOR WHAT APPEARS ON THIS PAGE, AND DISCLAIMS (PURSUANT TO SECTION 327.411 RSMO) SPECIFICATION, ESTIMATES, REPORTS, OR OTHER DOCUMENTS OR INSTRUMENTS NOT SEALED BY THE UNDERSIGNED PROFESSIONAL RELATING TO OR INTENDED TO BE USED FOR ANY PART OR PARTS OF THE PROJECT TO WHICH THIS PAGE REFERS. * SEE QUANTITY SHEET 1 OF 2 ** NOT INCLUDED IN LUMP SUM TEMPORARY TRAFFIC CONTROL											
W08-6c	48X48	16.00					TRUCK ENTRANCE																				
W08-7	36X36	9.00					LOOSE GRAVEL																				
W08-9	48X48	16.00					LOW SHOULDER																				
W08-11	48X48	16.00					UNEVEN LANES																				
W08-12	48X48	16.00					NO CENTER LINE																				
W10-1	42 RND.	9.62					RAILROAD CROSSING																				
W012-1	24X24	4.00					DOUBLE DOWN ARROW (SYMBOL)																				
W012-2	48X48	16.00					LOW CLEARANCE (SYMBOL)																				
W012-2x	24X18	3.00					LOW CLEARANCE (PLAQUE)																				
W012-2a	84X24	14.00					OVERHEAD LOW CLEARANCE (FEET AND INCHES)																				
W08-15	48X48	16.00					GROOVED PAVEMENT									TEMPORARY TRAFFIC CONTROL = 1 LUMP SUM NOTE: ALL TRAFFIC CONTROL ITEMS ARE INCLUDED IN PAY ITEM 616-99.01, TEMPORARY TRAFFIC CONTROL, LUMP SUM, UNLESS NOTED OTHERWISE IN THE PLANS. THESE QUANTITIES ARE ONLY AN ESTIMATE AND ARE SUBJECT TO CHANGE BASED ON FIELD CONDITIONS.											
W08-15p	30X24	5.00					MOTORCYCLE (PLAQUE)																				
W08-17	48X48	16.00					SHOULDER DROP-OFF (SYMBOL)																				
W08-17p	30X24	5.00					SHOULDER DROP-OFF (PLAQUE)																				
SPECIAL	120X60	50.00					LOW CLEARANCE XX FT XX IN XX MILES AHEAD																				
SPECIAL	120X60	50.00					WIDTH RESTRICTION XX FT XX IN XX MILES AHEAD																				
W013-1	30X30	6.25					ADVISORY SPEED (PLAQUE)																				
W016-2	30X24	5.00					XXX FEET (PLAQUE)																				
W016-3	30X24	5.00					X MILE (PLAQUE)																				
W020-1	48X48	16.00					ROAD/BRIDGE/RAMP WORK AHEAD																				
W020-2	48X48	16.00					DETOUR AHEAD																				
W020-3	48X48	16.00	6	96			ROAD CLOSED AHEAD																				
								SIGN	SIZE	AREA	QTY	TOTAL AREA	QTY RELOC	TOTAL RELOC AREA	DESCRIPTION												
								SPECIAL	36X36	9.00						FRESH OIL/LOOSE GRAVEL											
								E05-1	36X48	12.00						GORE EXIT											
								E05-2	48X36	12.00						EXIT OPEN											
								E05-2a	48X36	12.00						EXIT CLOSED											
								G020-1	60X24	10.00						ROAD WORK NEXT XX MILES											
								G020-2	48X24	8.00						END ROAD WORK											
								G020-4	36X18	4.50						PILOT CAR FOLLOW ME											
								SPECIAL	42X30	8.75						PLEASE WAIT FOR PILOT CAR											
								G020-5aP	36X24	6.00						WORK ZONE (PLAQUE)											
								M04-8a	24X18	3.00						END DETOUR											
								M04-9L	48X36	12.00						DETOUR (LEFT ARROW)											
								M04-9R	48X36	12.00						DETOUR (RIGHT ARROW)											
								M04-10L	48X18	6.00						DETOUR (ARROW LEFT)											
								M04-10R	48X18	6.00						DETOUR (ARROW RIGHT)											
								REGULATORY SIGNS																			
								R1-1	48X48	13.25						STOP											
								R1-2	48 TRI.	6.93						YIELD											
								R1-2a	36X36	9.00						TO ONCOMING TRAFFIC (PLAQUE)											
								R1-3	20X9	1.25						X-WAY (PLAQUE)											
								R2-1	36X48	12.00						SPEED LIMIT XX											
								R3-1	48X48	16.00						NO RIGHT TURN (SYMBOL)											
								R3-2	48X48	16.00	1	16.00				NO LEFT TURN (SYMBOL)											
								R3-3	36X36	9.00						NO TURNS											
								R3-4	48X48	16.00						NO U-TURN (SYMBOL)											
								R3-7L	30X30	6.25	2	12.5				LEFT LANE MUST TURN LEFT											
								R3-7R	30X30	6.25	1	6.25				RIGHT LANE MUST TURN RIGHT											
								R4-1	36X48	12.00						DO NOT PASS											
								R4-2	36X48	12.00						PASS WITH CARE											
								R4-7aL	36X48	12.00						KEEP LEFT (HORIZONTAL ARROW)											
								R4-7a	36X48	12.00						KEEP RIGHT (HORIZONTAL ARROW)											
								R5-1	30X30	6.25						DO NOT ENTER											
								R5-1a	36X24	6.00						WRONG WAY											
								R6-1L	48X18	6.00						ONE WAY ARROW (LEFT)											
								R6-1R	48X18	6.00						ONE WAY ARROW (RIGHT)											
								R6-2L	24X30	5.00						ONE WAY (LEFT)											
								R6-2R	24X30	5.00						ONE WAY (RIGHT)											
								R10-6	24X36	6.00						STOP HERE ON RED (45° ARROW)											
								R11-2	48X30	10.00						ROAD CLOSED											
								R11-3a	60X30	12.50						ROAD CLOSED XX MILES AHEAD LOCAL TRAFFIC ONLY											
								R11-4	60X30	12.50						ROAD CLOSED TO THRU TRAFFIC											
								S4-4	36X15	3.75						WHEN FLASHING											
								CONST-3A	60X48	20.00						FINE SIGN											
								CONST-3X	56X12	4.67						SPEEDING/PASSING (PLATE)											
								MISCELLANEOUS SIGNS																			

P.I. Station 0+82.95 X 844,023.19 Y 990,470.36
P.C. Station 0+00.00 X 843,941.08 Y 990,458.51
P.T. Station 1+65.66 X 844,103.01 Y 990,492.93

T-15-56 990500.73 844037.81
T-15-57 990495.81 844016.85

DISCLAIMER
THE PROFESSIONAL WHOSE SIGNATURE AND PERSONAL SEAL APPEAR HEREON ASSUMES RESPONSIBILITY ONLY FOR WHAT APPEARS ON THIS PAGE, AND DISCLAIMS (PURSUANT TO SECTION 327.411 RSMO) SPECIFICATION, ESTIMATES, REPORTS, OR OTHER DOCUMENTS OR INSTRUMENTS NOT SEALED BY THE UNDERSIGNED PROFESSIONAL RELATING TO OR INTENDED TO BE USED FOR ANY PART OR PARTS OF THE PROJECT TO WHICH THIS PAGE REFERS.

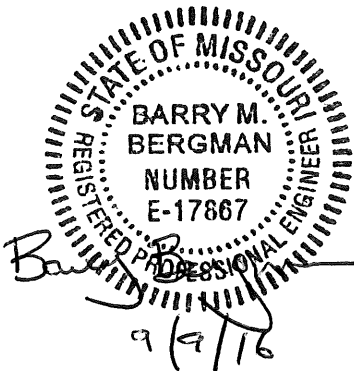


GEYER RD.

CURVE C1
PI 0+82.95
PC 0+00.00
PT 1+65.66
Δ 7° 35' 05.1" (LT)
D 4° 34' 42.6"
L 165.66'
T 82.95'
R 1,251.41'

REM & REPLACE GUARDRAIL
(SEE SHEET 5)
TYPE A2 SHOULDER
TEMP. TRAFFIC BARRIER
(TO BE RELOCATED)

THE EXISTENCE AND APPROXIMATE LOCATION OF UTILITY FACILITIES KNOWN TO EXIST, AS SHOWN ON THE PLANS, ARE BASED ON THE BEST INFORMATION AVAILABLE TO THE COMMISSION AT THIS TIME. THIS INFORMATION IS PROVIDED BY THE COMMISSION "AS-IS" AND THE COMMISSION EXPRESSLY DISCLAIMS ANY REPRESENTATION OR WARRANTY AS TO THE COMPLETENESS, ACCURACY, OR SUITABILITY OF THE INFORMATION FOR ANY USE. RELIANCE UPON THIS INFORMATION IS DONE AT THE RISK AND PERIL OF THE USER, AND THE COMMISSION SHALL NOT BE LIABLE FOR ANY DAMAGES THAT MAY ARISE FROM ANY ERROR IN THE INFORMATION.

 

CONSTRUCTION PLAN SHEET
(EROSION CONTROL SHEET)
(COORDINATE SHEET)

SHT 1 OF 2

MISSOURI HIGHWAYS AND TRANSPORTATION COMMISSION



105 WEST CAPITOL
JEFFERSON CITY, MO 65102
1-888-ASK-MODOT (1-888-275-6366)

"THIS MEDIA SHOULD NOT BE CONSIDERED A CERTIFIED DOCUMENT."

DATE PREPARED
9/8/2016

ROUTE 366 STATE MO
DISTRICT SL SHEET NO. 4

COUNTY ST. LOUIS
JOB NO. WRSL995A
CONTRACT ID.

PROJECT NO.

BRIDGE NO.

DESCRIPTION

DATE

IF A SEAL IS PRESENT ON THIS SHEET IT HAS BEEN ELECTRONICALLY SEALED AND DATED.



DISCLAIMER
THE PROFESSIONAL WHOSE SIGNATURE AND PERSONAL SEAL APPEAR HEREON ASSUMES RESPONSIBILITY ONLY FOR WHAT APPEARS ON THIS PAGE, AND DISCLAIMS (PURSUANT TO SECTION 327.411 RS MO) SPECIFICATION, ESTIMATES, REPORTS, OR OTHER DOCUMENTS OR INSTRUMENTS NOT SEALED BY THE UNDERSIGNED PROFESSIONAL RELATING TO OR INTENDED TO BE USED FOR ANY PART OR PARTS OF THE PROJECT TO WHICH THIS PAGE REFERS.

"THIS MEDIA SHOULD NOT BE CONSIDERED A CERTIFIED DOCUMENT."

DATE PREPARED
9/8/2016

ROUTE 366 STATE MO

DISTRICT SL SHEET NO. 5

COUNTY ST. LOUIS

JOB NO. WRSL366A

CONTRACT ID.

PROJECT NO.

BRIDGE NO.

DESCRIPTION	DATE

STATE OF MISSOURI
BARRY M. BERGMAN
REGISTERED PROFESSIONAL ENGINEER
NUMBER E-17867
9/9/16

MISSOURI HIGHWAYS AND TRANSPORTATION COMMISSION
105 WEST CAPITOL
JEFFERSON CITY, MO 65102
1-888-ASK-MODOT (1-888-275-6636)



CONSTRUCTION PLAN SHEET
SHT 2 OF 2

APPROXIMATE SLIDE LOCATION

GUARDRAIL FROM NORTHEAST CORNER OF BRIDGE A-1008 TO APPROXIMATELY 690' EAST, ALONG NORTH SIDE OF PAVEMENT

- REMOVE & REPLACE
- 1 BRIDGE ANCHOR SECTION
- 1 TRANSITION SECTION
- 650' MGS GUARDRAIL
- 1 MGS TRANSITION SECTION
- 640' SHAPING SLOPES, CLASS III


BRIDGE NO. A-1008

RTE. 366 (WATSON RD.)

GEYER RD.

ANY WORK INDICATED ON THE PLANS THAT EXTENDS BEYOND THE PROJECT LIMITS IS CONSIDERED INCIDENTAL TO AND A PART OF THE CONSTRUCTION OF THIS PROJECT.

THE EXISTENCE AND APPROXIMATE LOCATION OF UTILITY FACILITIES KNOWN TO EXIST, AS SHOWN ON THE PLANS, ARE BASED ON THE BEST INFORMATION AVAILABLE TO THE COMMISSION AT THIS TIME. THIS INFORMATION IS PROVIDED BY THE COMMISSION "AS-IS" AND THE COMMISSION EXPRESSLY DISCLAIMS ANY REPRESENTATION OR WARRANTY AS TO THE COMPLETENESS, ACCURACY, OR SUITABILITY OF THE INFORMATION FOR ANY USE. RELIANCE UPON THIS INFORMATION IS DONE AT THE RISK AND PERIL OF THE USER, AND THE COMMISSION SHALL NOT BE LIABLE FOR ANY DAMAGES THAT MAY ARISE FROM ANY ERROR IN THE INFORMATION.

 



2

BRIDGE
OR
RAMP



5

CENTER LANE
OR
LEFT LANE

2

5

GEYER RD.

CHANNELIZERS AT 40' SPACING
(TYP.)



55

CHANNELIZERS AT 40' SPACING

55

200'

MATCH LINE (THIS SHEET)

CHANNELIZERS AT 35' SPACING
(TYP.)

57

TRAFFIC CONTROL LEGEND

- SIGN (SINGLE SIDED)
- CHANNELIZER
- E BARRICADE
- CHANGEABLE MESSAGE BOARD
- TEMPORARY TRAFFIC BARRIER
- IMPACT ATTENUATOR



57

5A

2



5A

CENTER
OR
LEFT

2

5A

5 CHANNELIZERS AT 10' SPACING
RELOCATE EXISTING CONCRETE BARRIER
(BY CONTRACTOR)
100' TAPER
5 CHANNELIZERS
8:1 TAPER
EXTEND LANE CLOSURE
TO BRIDGE #A-1008 DURING
GUARD RAIL REPLACEMENT
RTE. 366 (WATSON RD.)
CHANNELIZERS AT 40' SPACING
(TYP.)

GENERAL NOTES:

- SEE STANDARD PLAN 616.10 FOR DETAILS AND ITEMS NOT SHOWN
- EXISTING SIGNS SHALL BE COVERED ONLY DURING WORKING HOURS IF IN CONFLICT WITH TRAFFIC CONTROL PLANS.
- NO DIRECT PAYMENT WILL BE MADE FOR RELOCATING, COVERING, UNCOVERING OR REMOVING SIGNS.
- SIGN SPACING MAY BE ADJUSTED TO MATCH FIELD CONDITIONS AS APPROVED BY THE ENGINEER.



56

56


MATCH LINE (THIS SHEET)

120'
CHANNELIZERS
AT 20' SPACING
245' TAPER
CHANNELIZERS AT 20' SPACING



DISCLAIMER
THE PROFESSIONAL WHOSE SIGNATURE AND PERSONAL SEAL APPEAR HEREON ASSUMES RESPONSIBILITY ONLY FOR WHAT APPEARS ON THIS PAGE, AND DISCLAIMS (PURSUANT TO SECTION 327.411 RSMO) SPECIFICATION, ESTIMATES, REPORTS, OR OTHER DOCUMENTS OR INSTRUMENTS NOT SEALED BY THE UNDERSIGNED PROFESSIONAL RELATING TO OR INTENDED TO BE USED FOR ANY PART OR PARTS OF THE PROJECT TO WHICH THIS PAGE REFERS.

MATCH LINE (SHEET 6)

 

"THIS MEDIA SHOULD NOT BE CONSIDERED A CERTIFIED DOCUMENT."

DATE PREPARED
9/12/2016

ROUTE 366 STATE MO
DISTRICT SL SHEET NO. 6

COUNTY ST. LOUIS
JOB NO. WRS1366A
CONTRACT ID.

PROJECT NO.

BRIDGE NO.

DESCRIPTION

DATE

MISSOURI HIGHWAYS AND TRANSPORTATION COMMISSION

105 WEST CAPITOL
JEFFERSON CITY, MO 65102
1-888-ASK-MODOT (1-888-275-6636)

TRAFFIC CONTROL PLAN

SHT 1 OF 2

IF A SEAL IS PRESENT ON THIS SHEET IT HAS BEEN ELECTRONICALLY SEALED AND DATED.



WD4-1 aL

4



WD20-5

5A



WD20-1

2

CENTER LANE

OR

LEFT LANE

BRIDGE

OR

RAMP

DISCLAIMER
THE PROFESSIONAL WHOSE SIGNATURE AND PERSONAL SEAL APPEAR HEREON ASSUMES RESPONSIBILITY ONLY FOR WHAT APPEARS ON THIS PAGE, AND DISCLAIMS (PURSUANT TO SECTION 327.411 RSMO) SPECIFICATION, ESTIMATES, REPORTS, OR OTHER DOCUMENTS OR INSTRUMENTS NOT SEALED BY THE UNDERSIGNED PROFESSIONAL RELATING TO OR INTENDED TO BE USED FOR ANY PART OR PARTS OF THE PROJECT TO WHICH THIS PAGE REFERS.

"THIS MEDIA SHOULD NOT BE CONSIDERED A CERTIFIED DOCUMENT."

DATE PREPARED
9/8/2016

ROUTE 366	STATE MO
DISTRICT SL	SHEET NO. 7

COUNTY
ST. LOUIS

JOB NO.
WRSL366A

CONTRACT ID.

PROJECT NO.

BRIDGE NO.

DATE	DESCRIPTION

MISSOURI HIGHWAYS AND TRANSPORTATION COMMISSION


STATE OF MISSOURI
BARRY M. BERGMAN
REGISTERED PROFESSIONAL ENGINEER
NUMBER E-17867

9/9/16


105 WEST CAPITOL
JEFFERSON CITY, MO 65102
1-888-ASK-MODOT (1-888-275-6636)



TRAFFIC CONTROL PLAN

SHT 2 OF 2

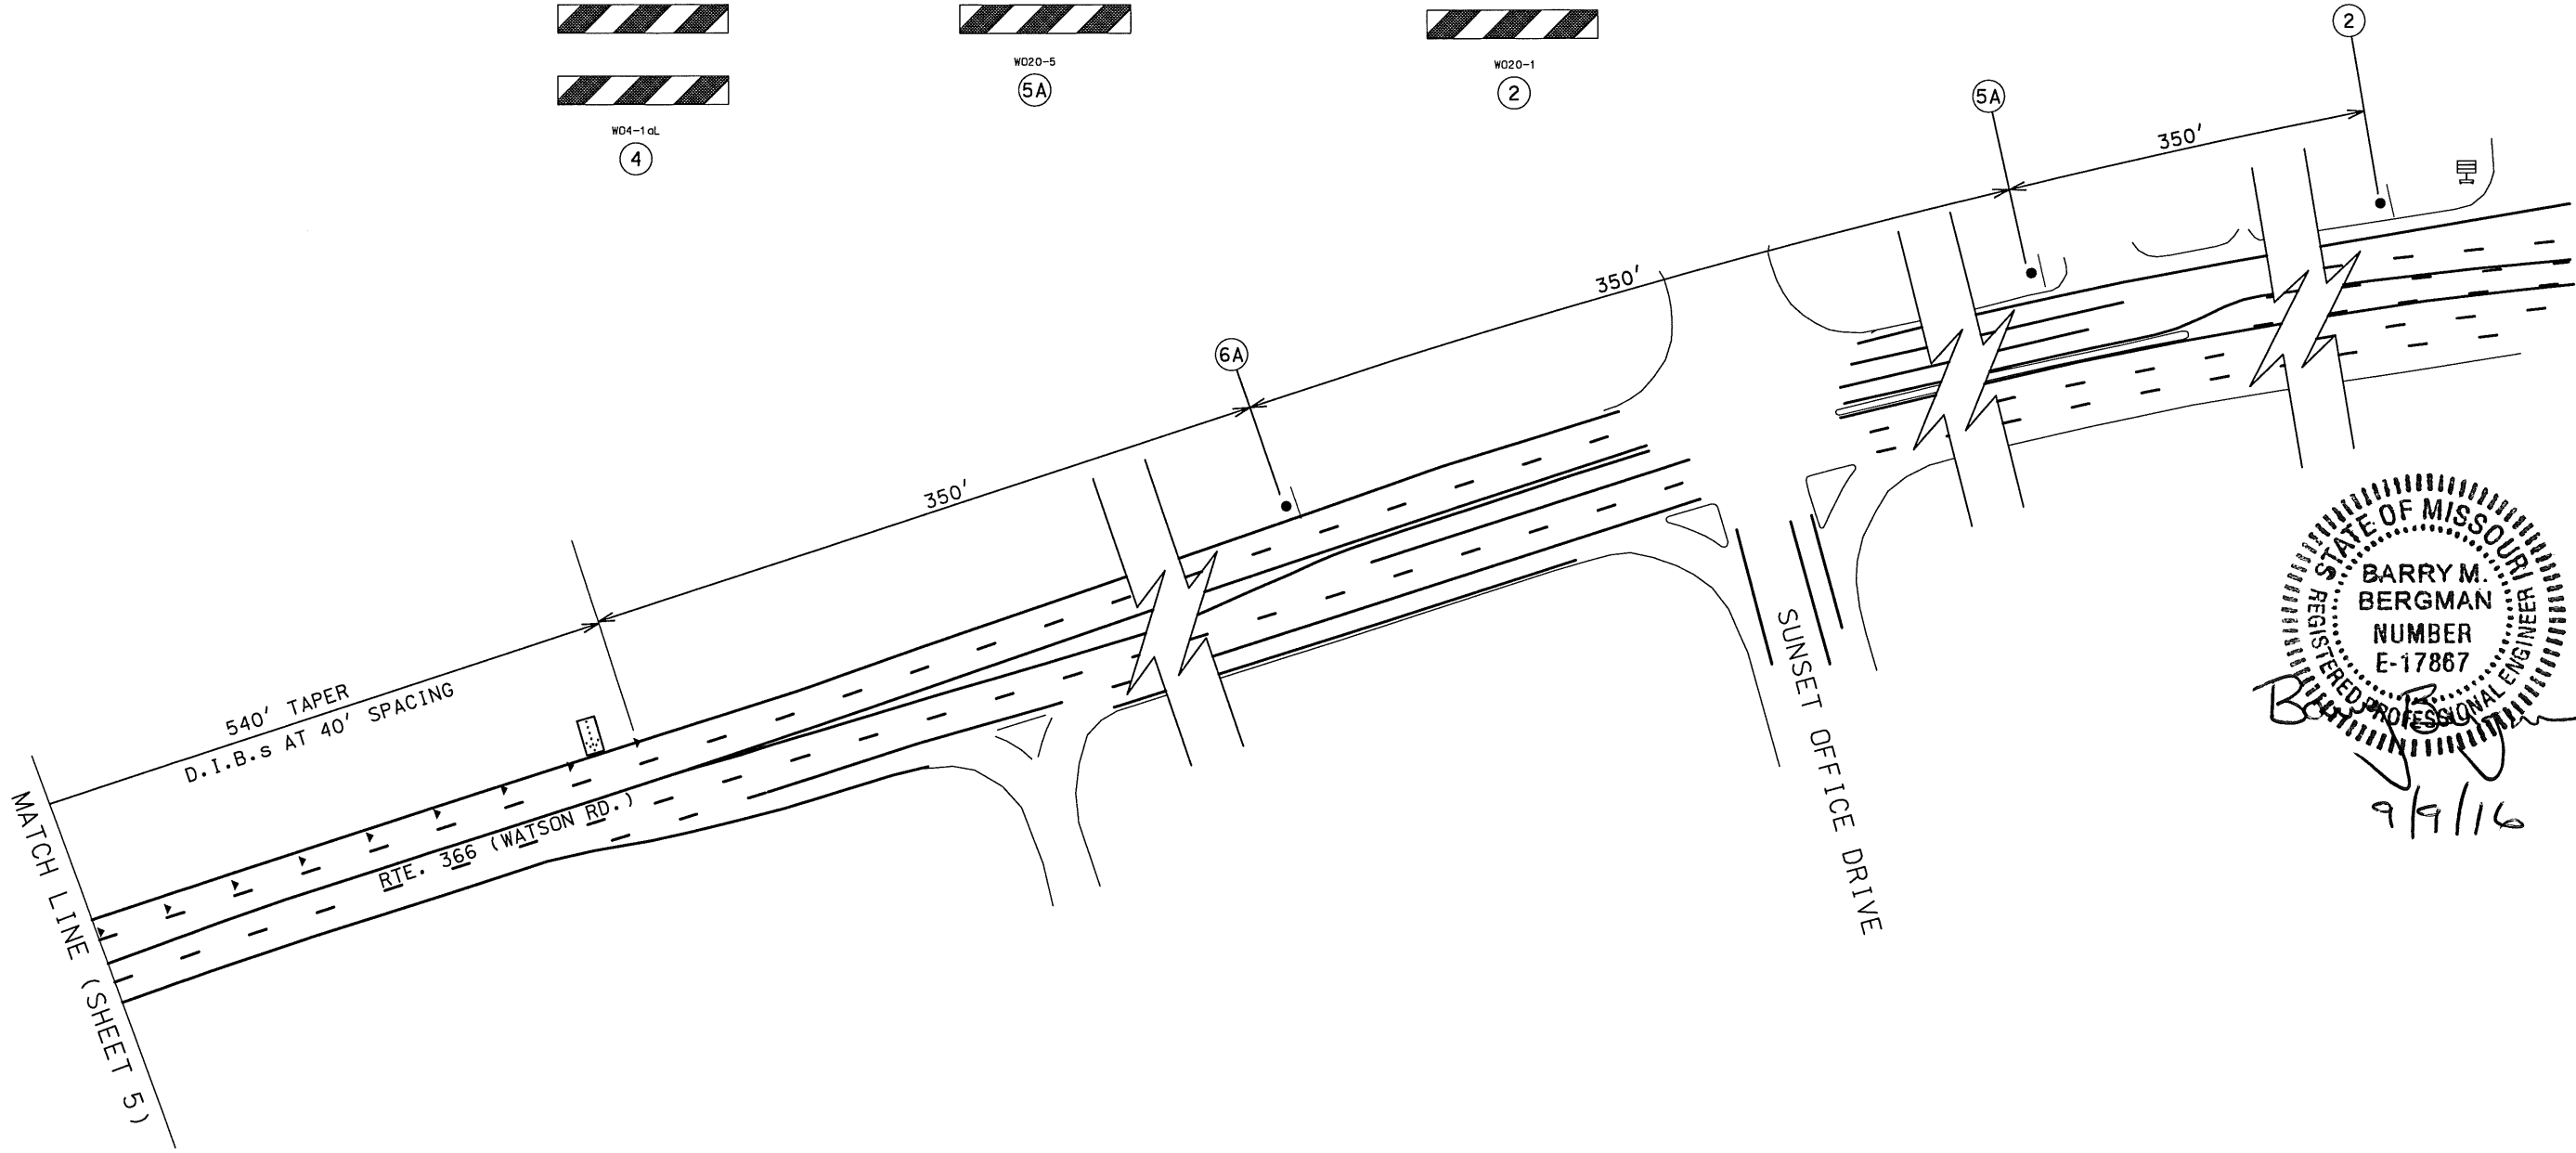


SCALE

 

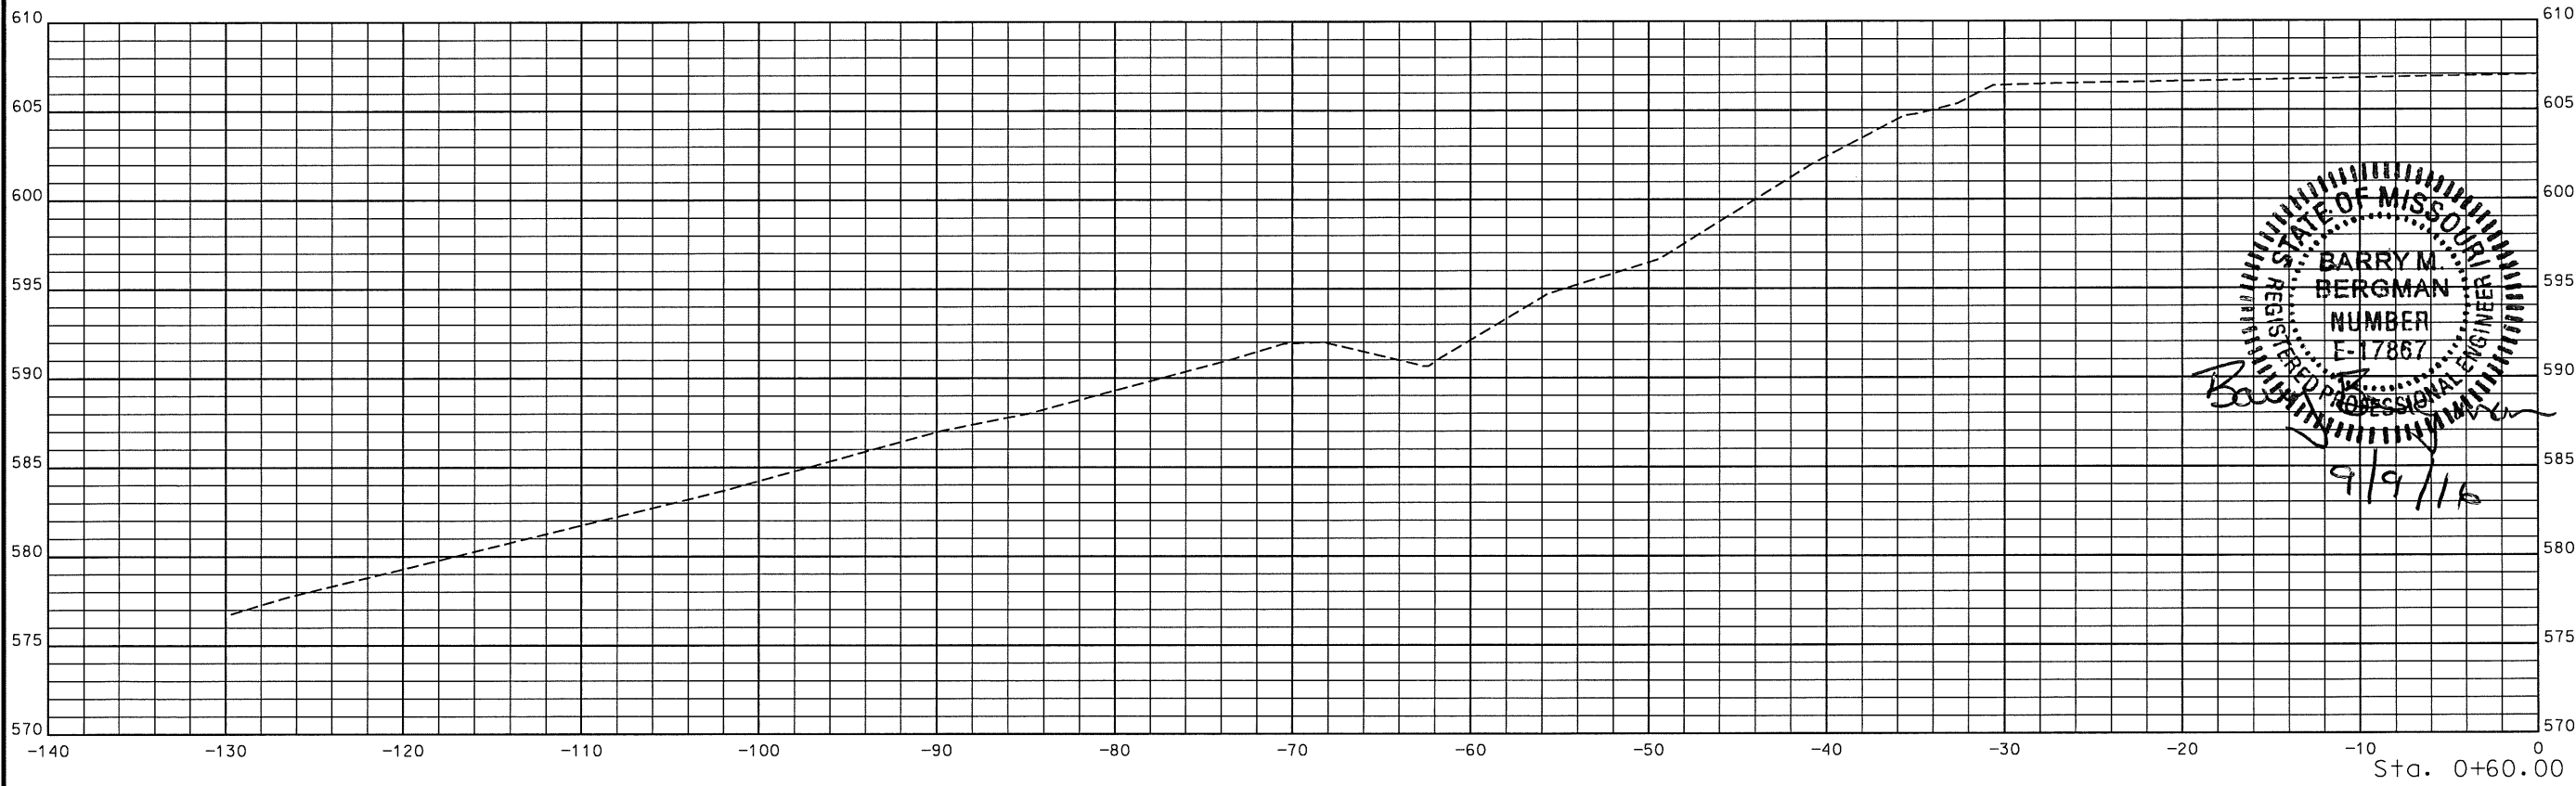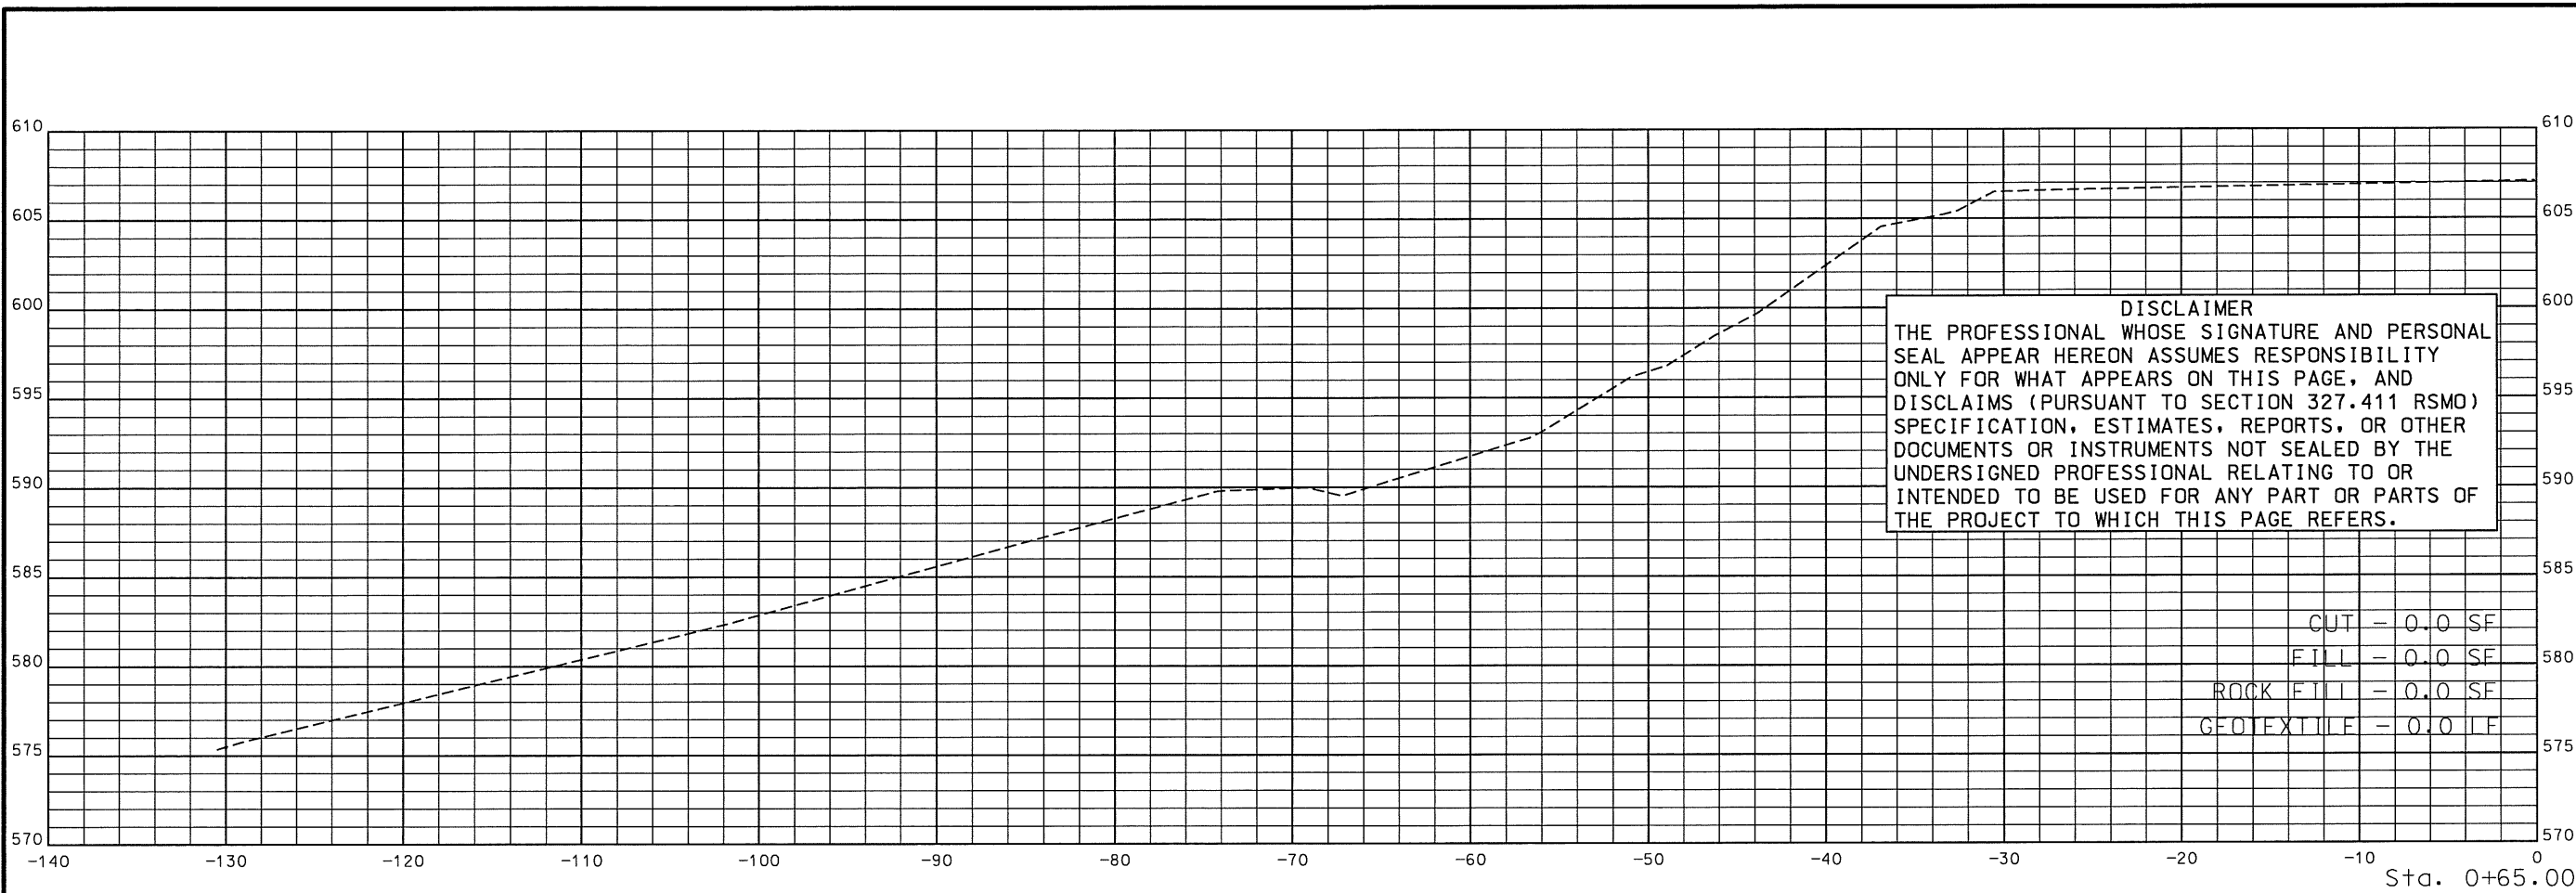


"THIS MEDIA SHOULD NOT BE CONSIDERED A CERTIFIED DOCUMENT."	
DATE PREPARED 9/8/2016	
ROUTE 366	STATE MO
DISTRICT SL	SHEET NO. 1
COUNTY ST. LOUIS	
JOB NO. WRSL366A	
CONTRACT ID.	
PROJECT NO.	
BRIDGE NO.	
DESCRIPTION	DATE
MISSOURI HIGHWAYS AND TRANSPORTATION COMMISSION	
 105 WEST CAPITOL JEFFERSON CITY, MO 65102 1-888-ASK-MODOT (1-888-275-6366)	
CROSS SECTIONS STA. 0+60 TO STA. 0+65 SHT 1 OF 7	

IF A SEAL IS PRESENT ON THIS SHEET IT HAS BEEN ELECTRONICALLY SEALED AND DATED.

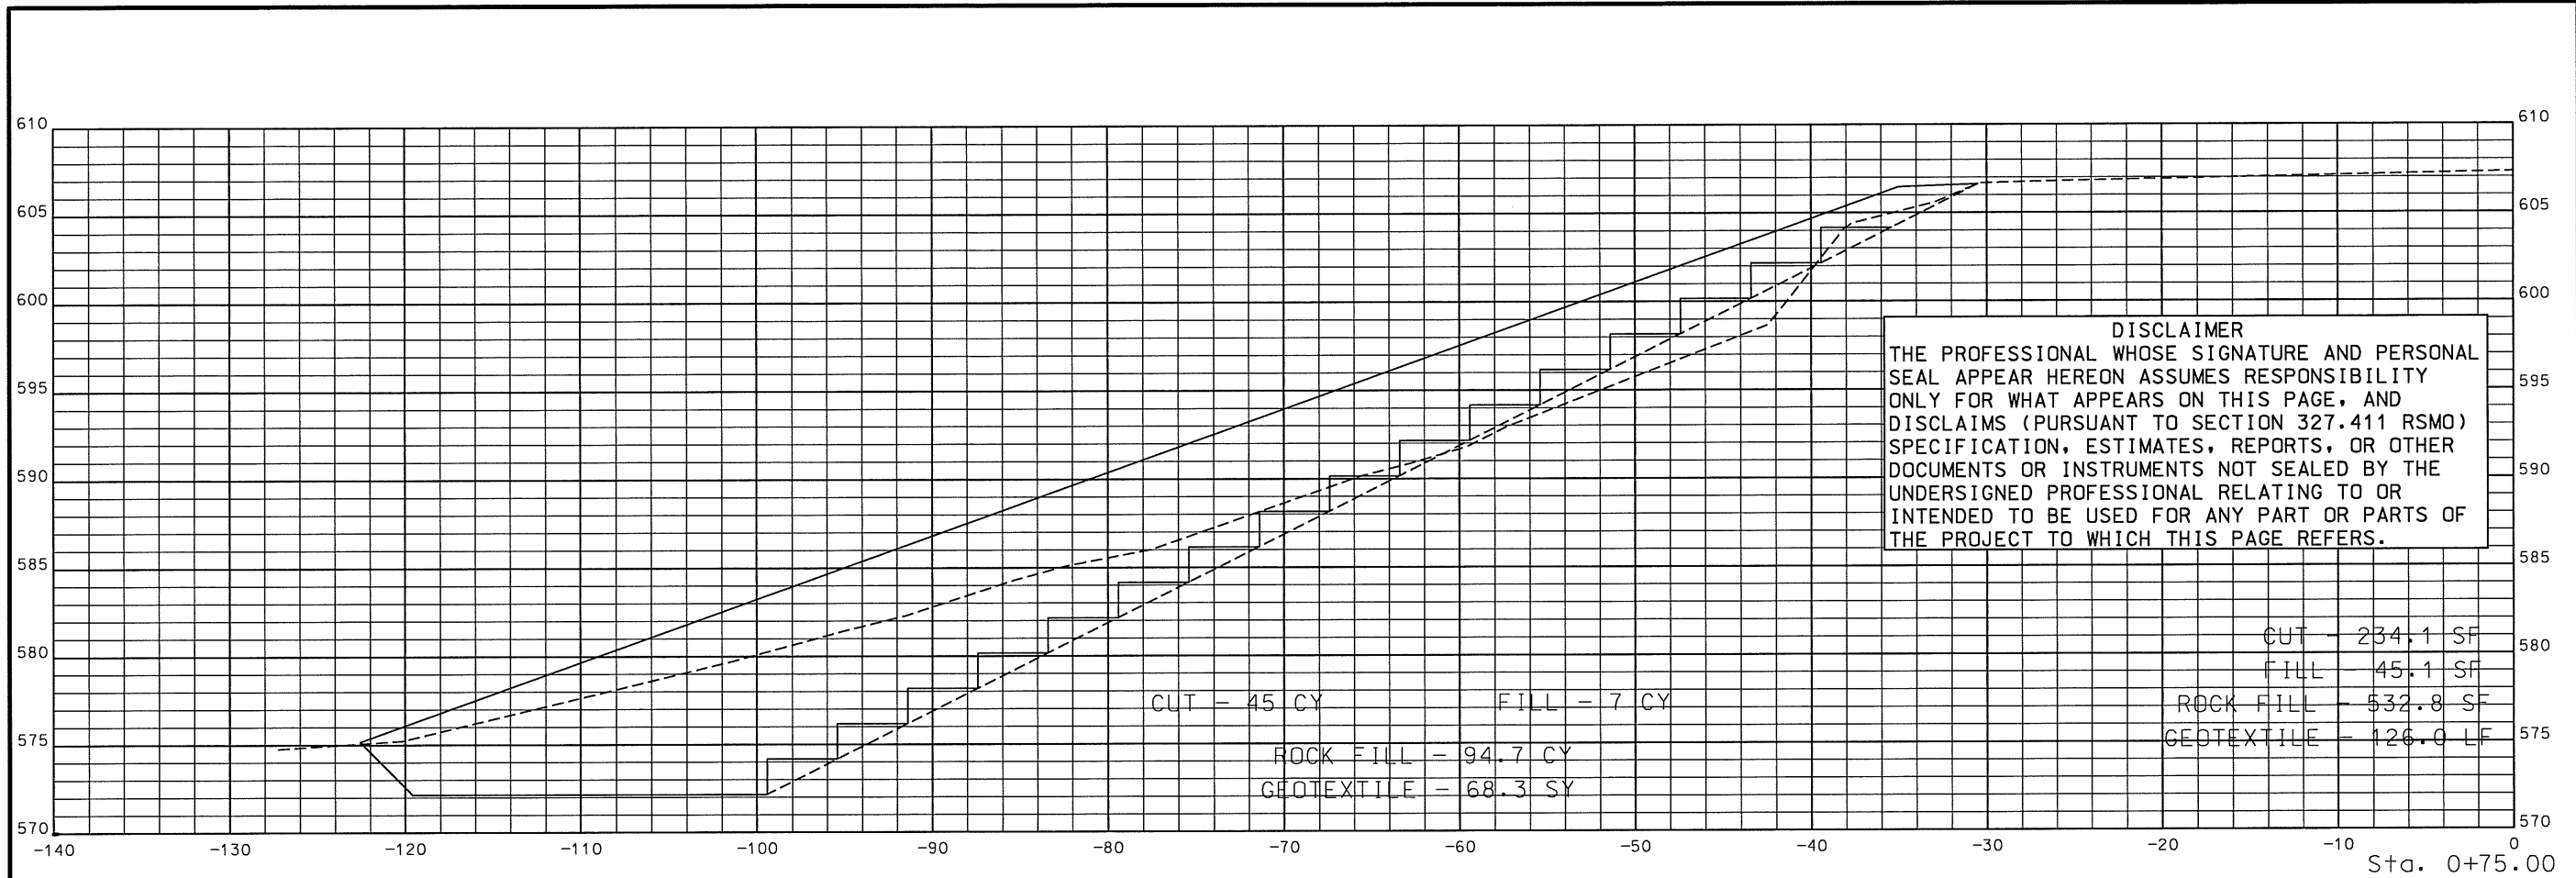

DISCLAIMER
THE PROFESSIONAL WHOSE SIGNATURE AND PERSONAL SEAL APPEAR HEREON ASSUMES RESPONSIBILITY ONLY FOR WHAT APPEARS ON THIS PAGE, AND DISCLAIMS (PURSUANT TO SECTION 327.411 RSMO) SPECIFICATION, ESTIMATES, REPORTS, OR OTHER DOCUMENTS OR INSTRUMENTS NOT SEALED BY THE UNDERSIGNED PROFESSIONAL RELATING TO OR INTENDED TO BE USED FOR ANY PART OR PARTS OF THE PROJECT TO WHICH THIS PAGE REFERS.



CUT - 234.1 SF
FILL - 45.1 SF
ROCK FILL - 532.8 SF
GEOTEXTILE - 126.0 LF


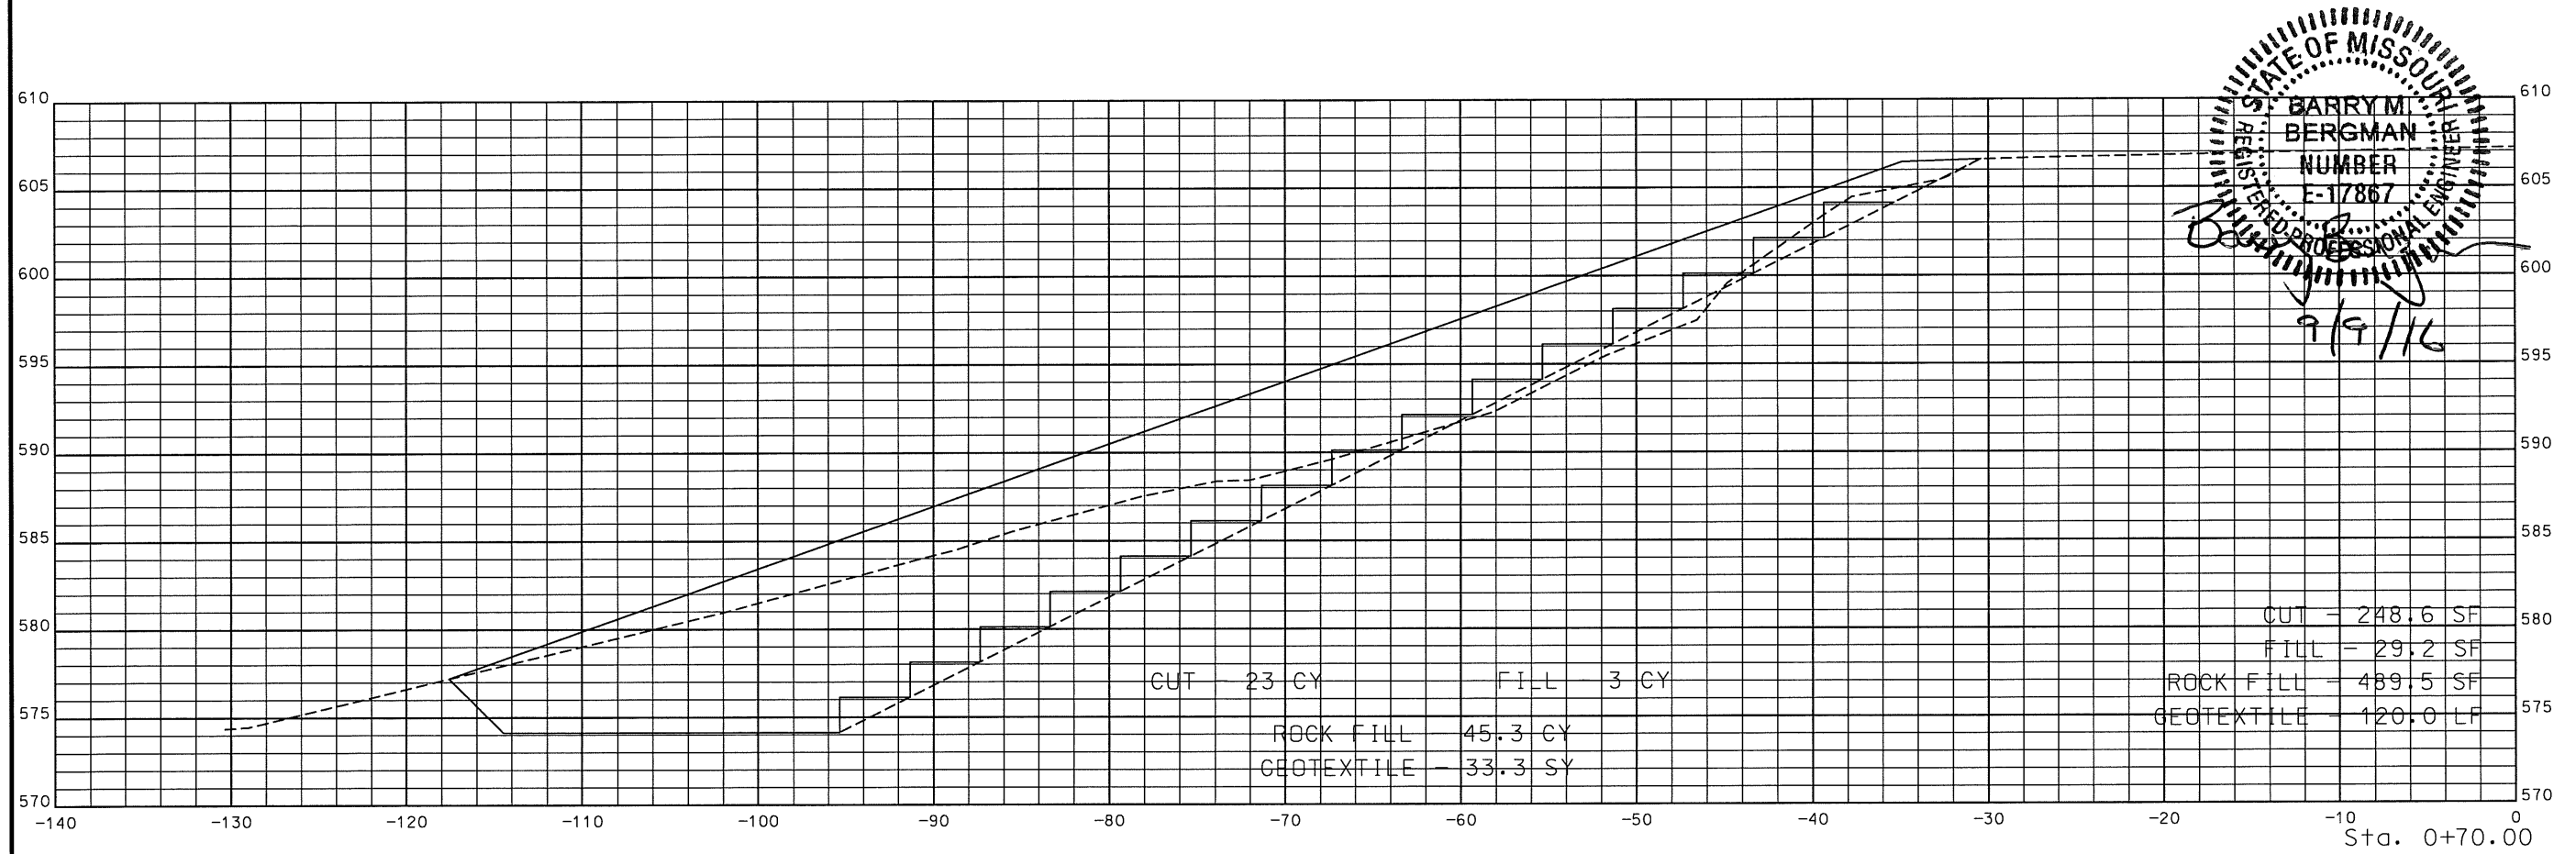


STATE OF MISSOURI
BARRY M. BERGMAN
REGISTERED PROFESSIONAL ENGINEER
NUMBER E-17867
9/9/16



CUT - 248.6 SF
FILL - 29.2 SF
ROCK FILL - 489.5 SF
GEOTEXTILE - 120.0 LF


"THIS MEDIA SHOULD NOT BE CONSIDERED A CERTIFIED DOCUMENT."	
DATE PREPARED 9/8/2016	
ROUTE 366	STATE MO
DISTRICT SL	SHEET NO. 2
COUNTY ST. LOUIS	
JOB NO. WRSL366A	
CONTRACT ID.	
PROJECT NO.	
BRIDGE NO.	
DESCRIPTION	DATE
MISSOURI HIGHWAYS AND TRANSPORTATION COMMISSION	
105 WEST CAPITAL JEFFERSON CITY, MO 65102 1-888-ASK-MODOT (1-888-275-6636)	
CROSS SECTIONS STA. 0+70 TO STA. 0+75 SHT 2 OF 7	

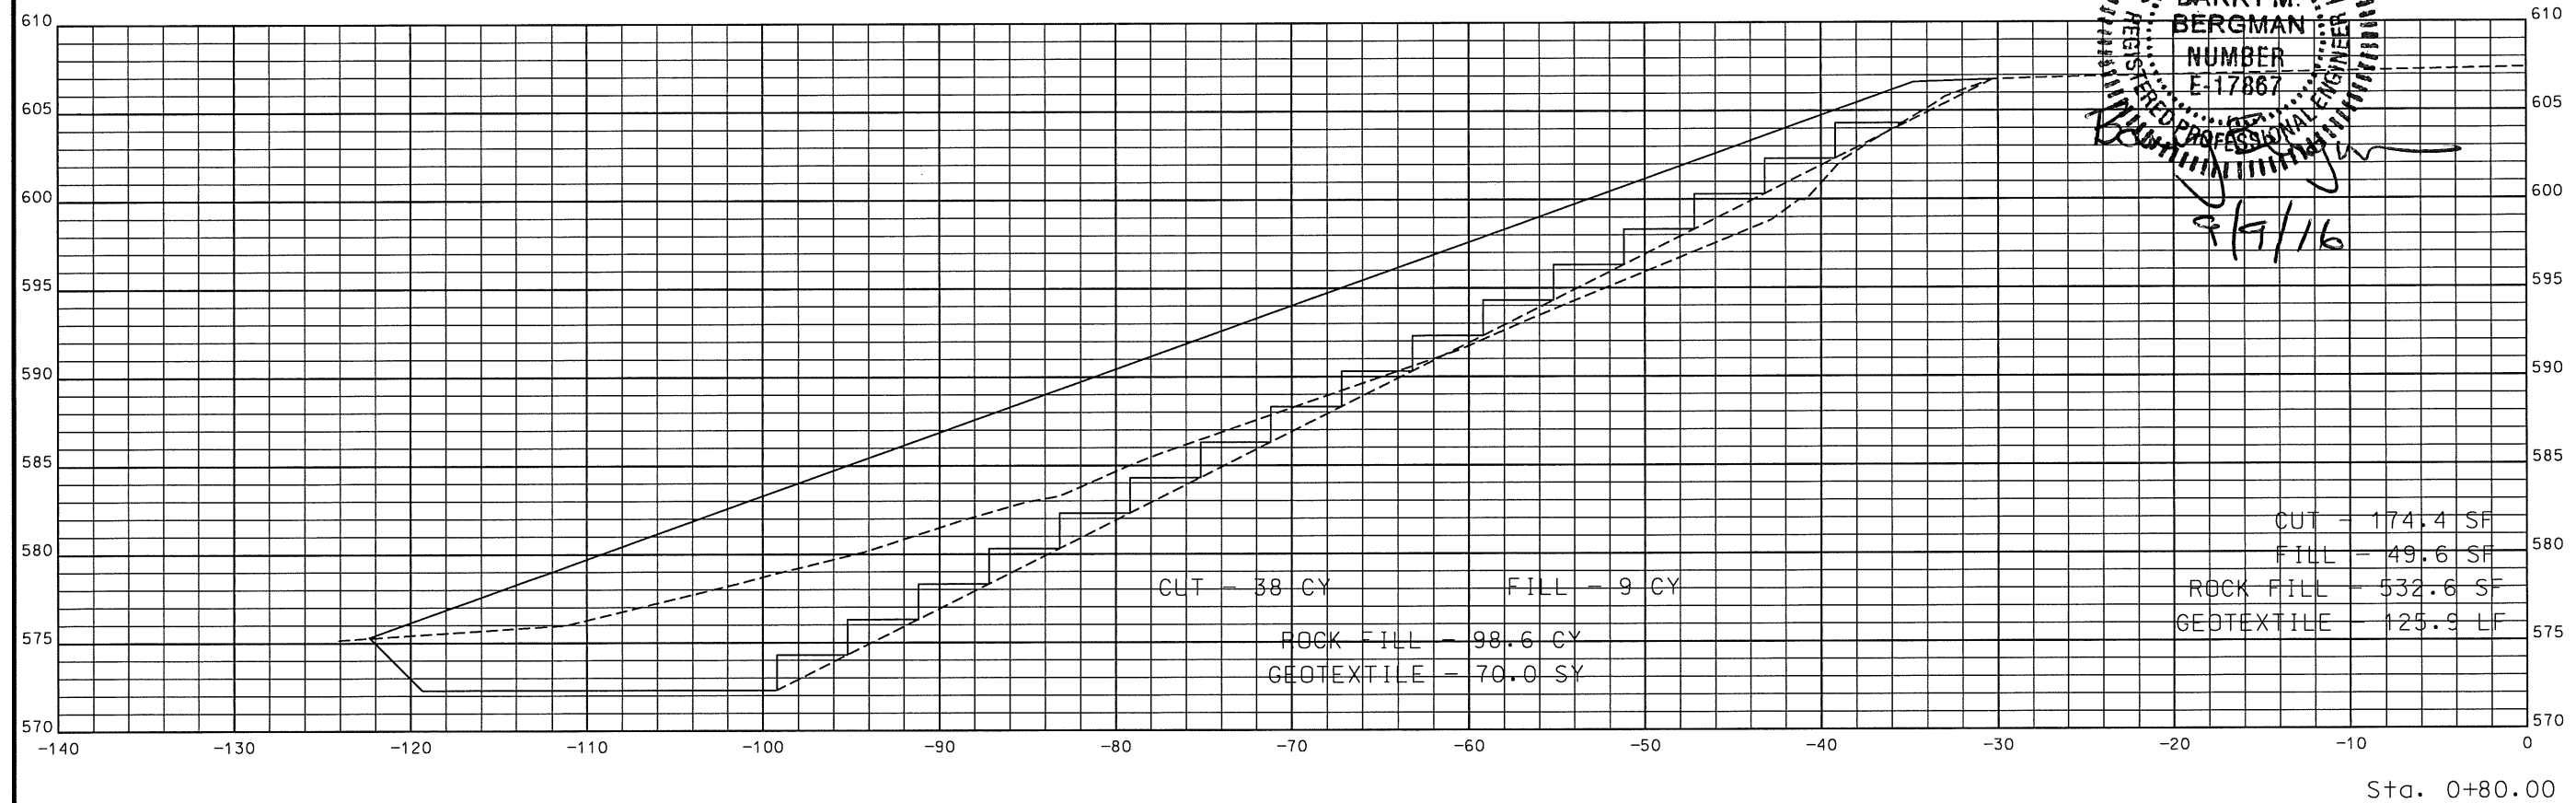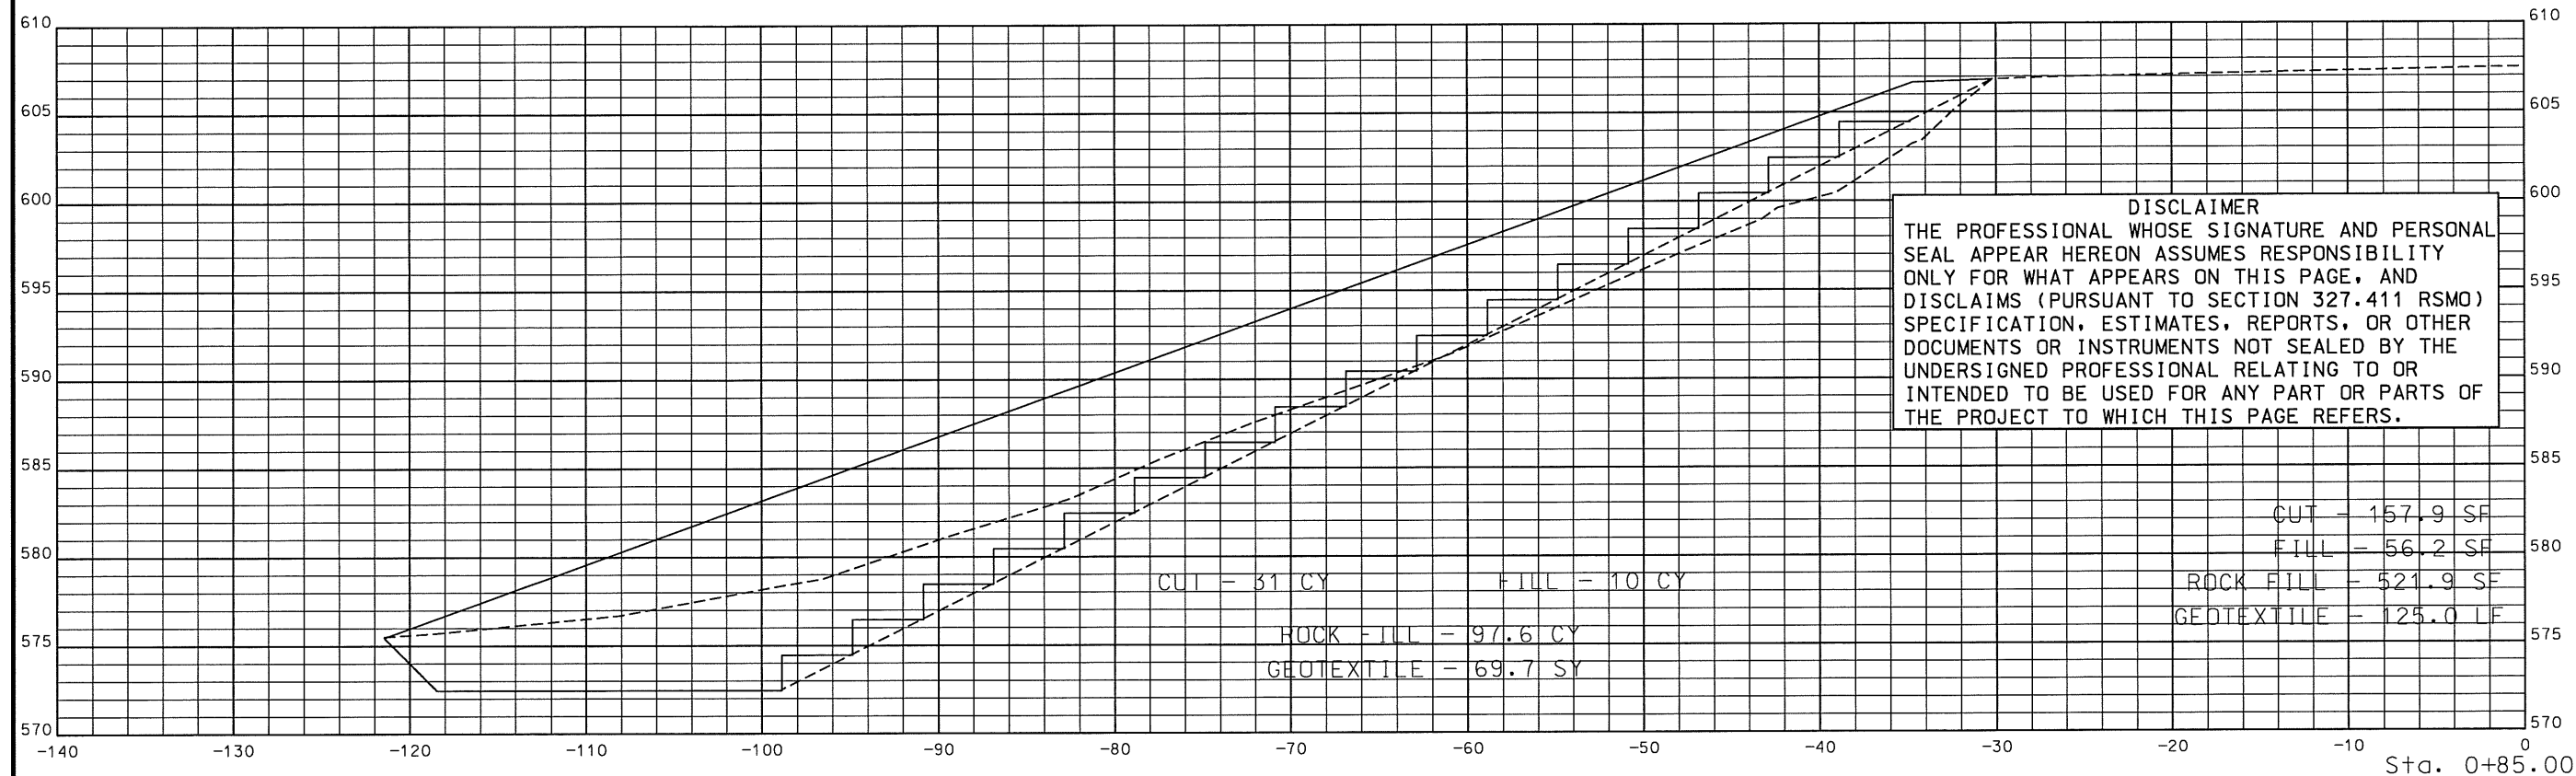

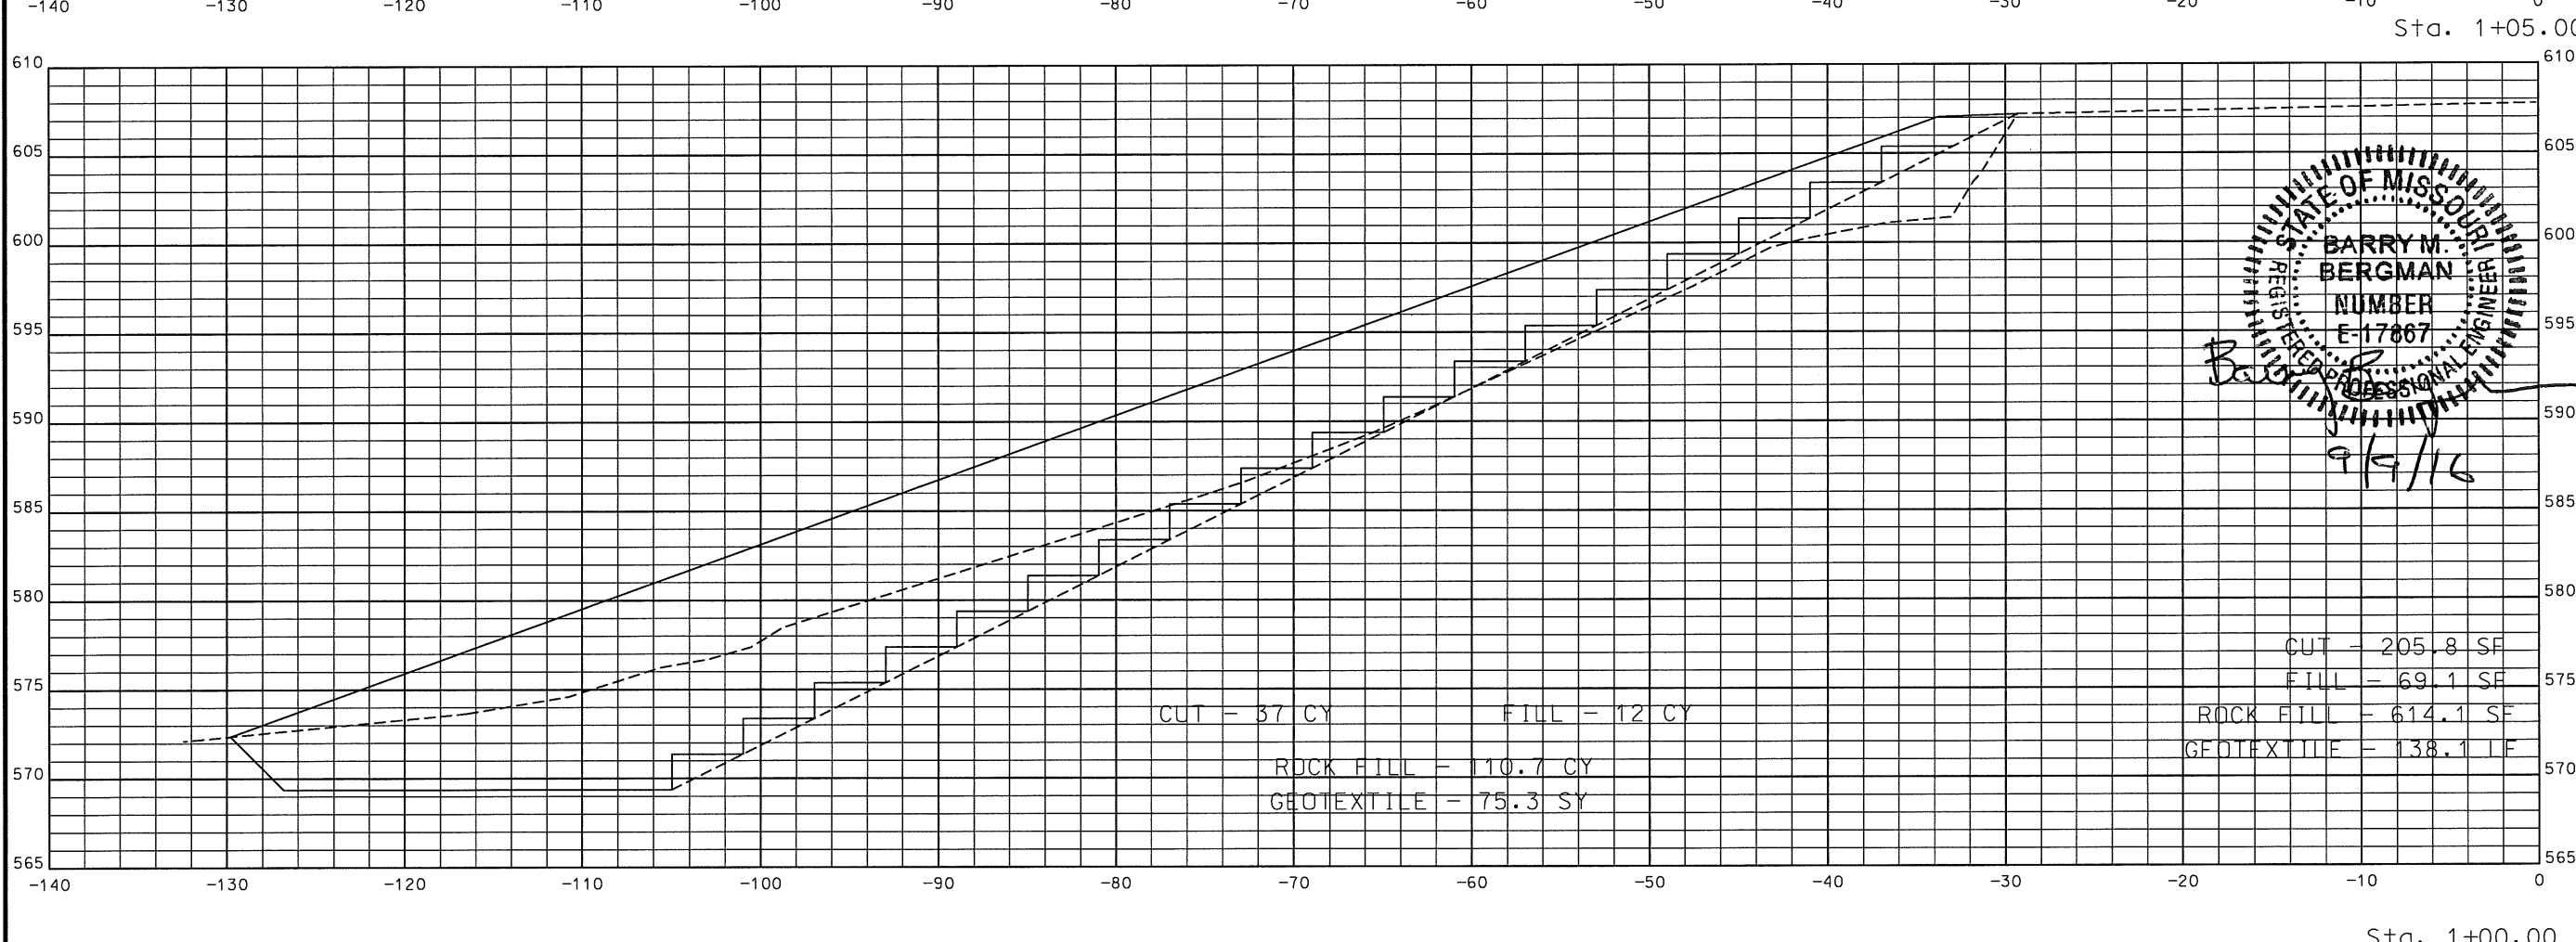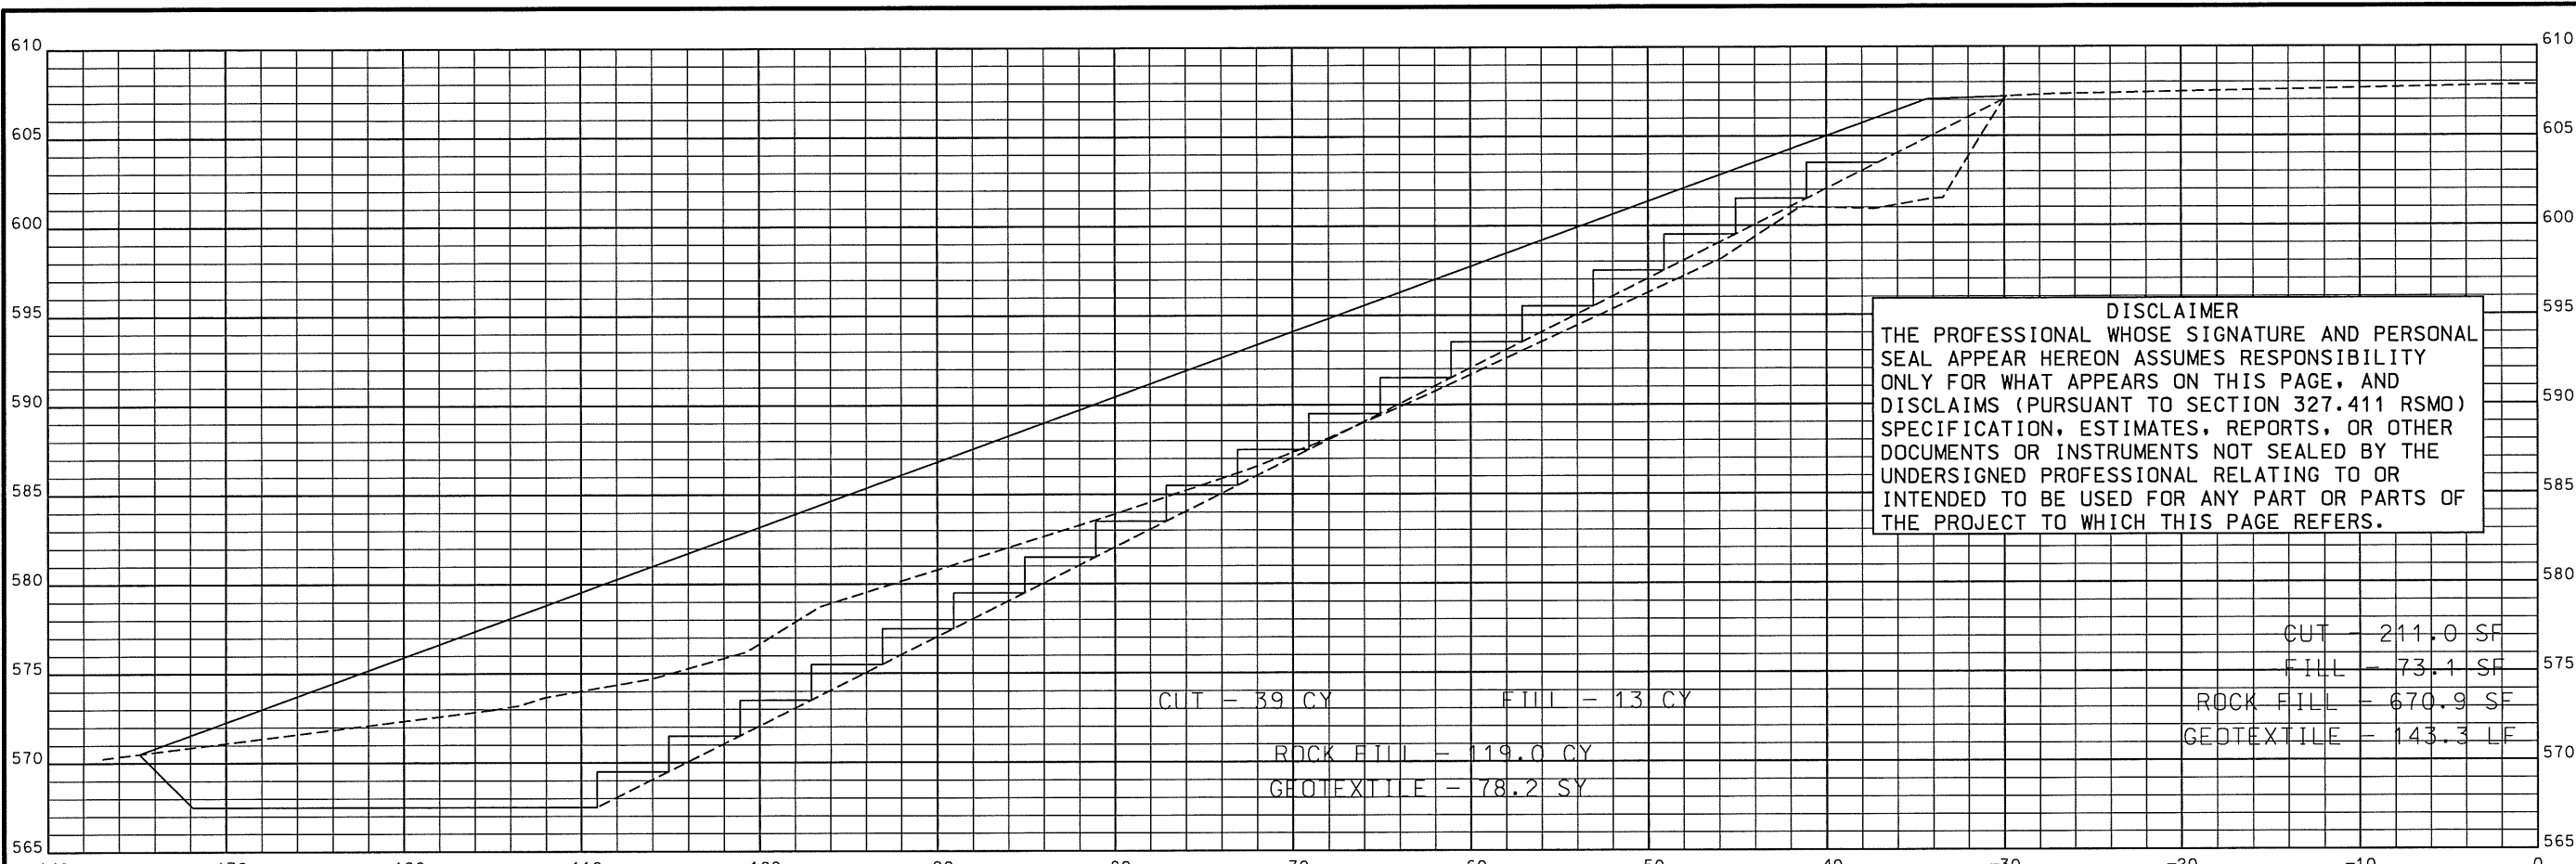


"THIS MEDIA SHOULD NOT BE CONSIDERED A CERTIFIED DOCUMENT."	
DATE PREPARED 9/8/2016	
ROUTE 366	STATE MO
DISTRICT SL	SHEET NO. 5
COUNTY ST. LOUIS	
JOB NO. WRSL366A	
CONTRACT ID.	
PROJECT NO.	
BRIDGE NO.	
DESCRIPTION	DATE
MISSOURI HIGHWAYS AND TRANSPORTATION COMMISSION	105 WEST CAPITAL JEFFERSON CITY, MO 65102 1-888-ASK-MODOT (1-888-275-6336)
CROSS SECTIONS STA. 1+00 TO STA. 1+05	SHT 5 OF 7

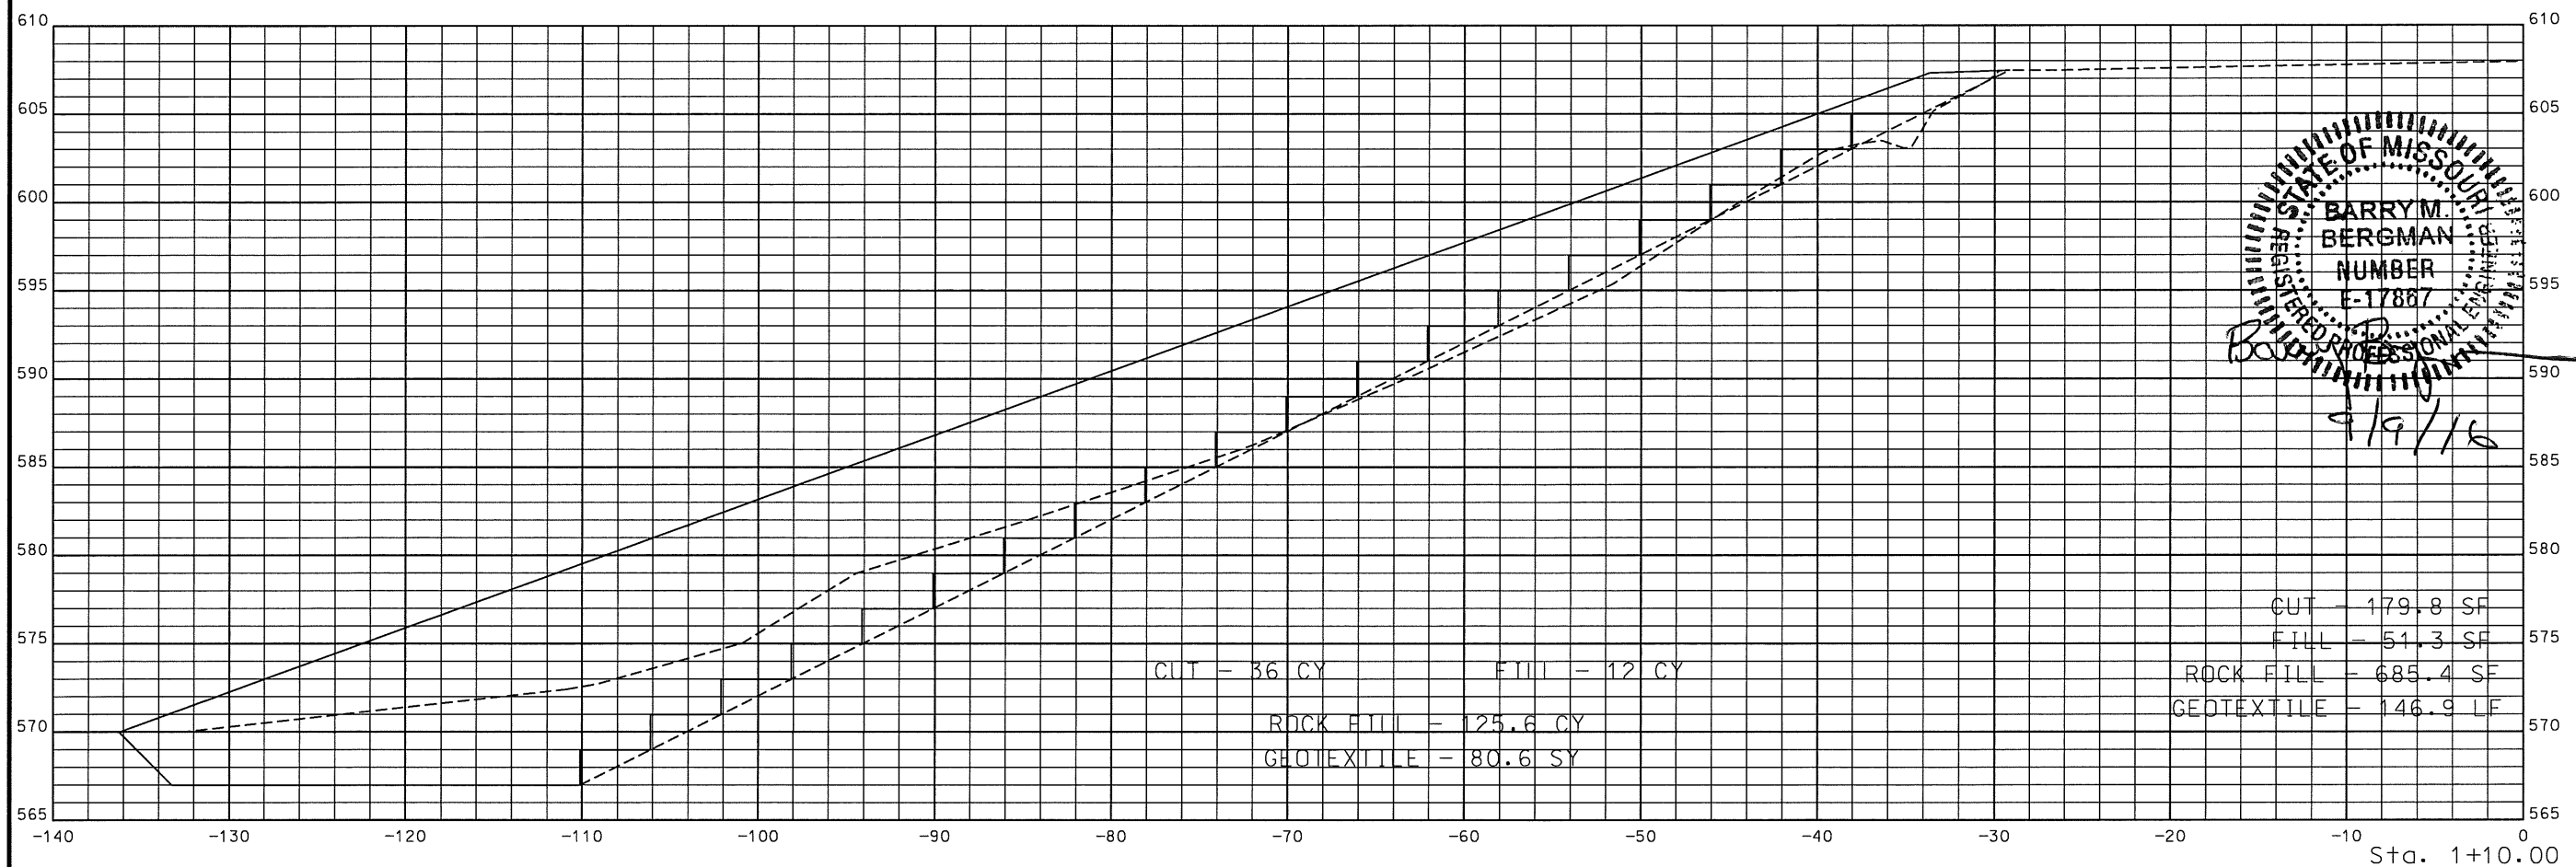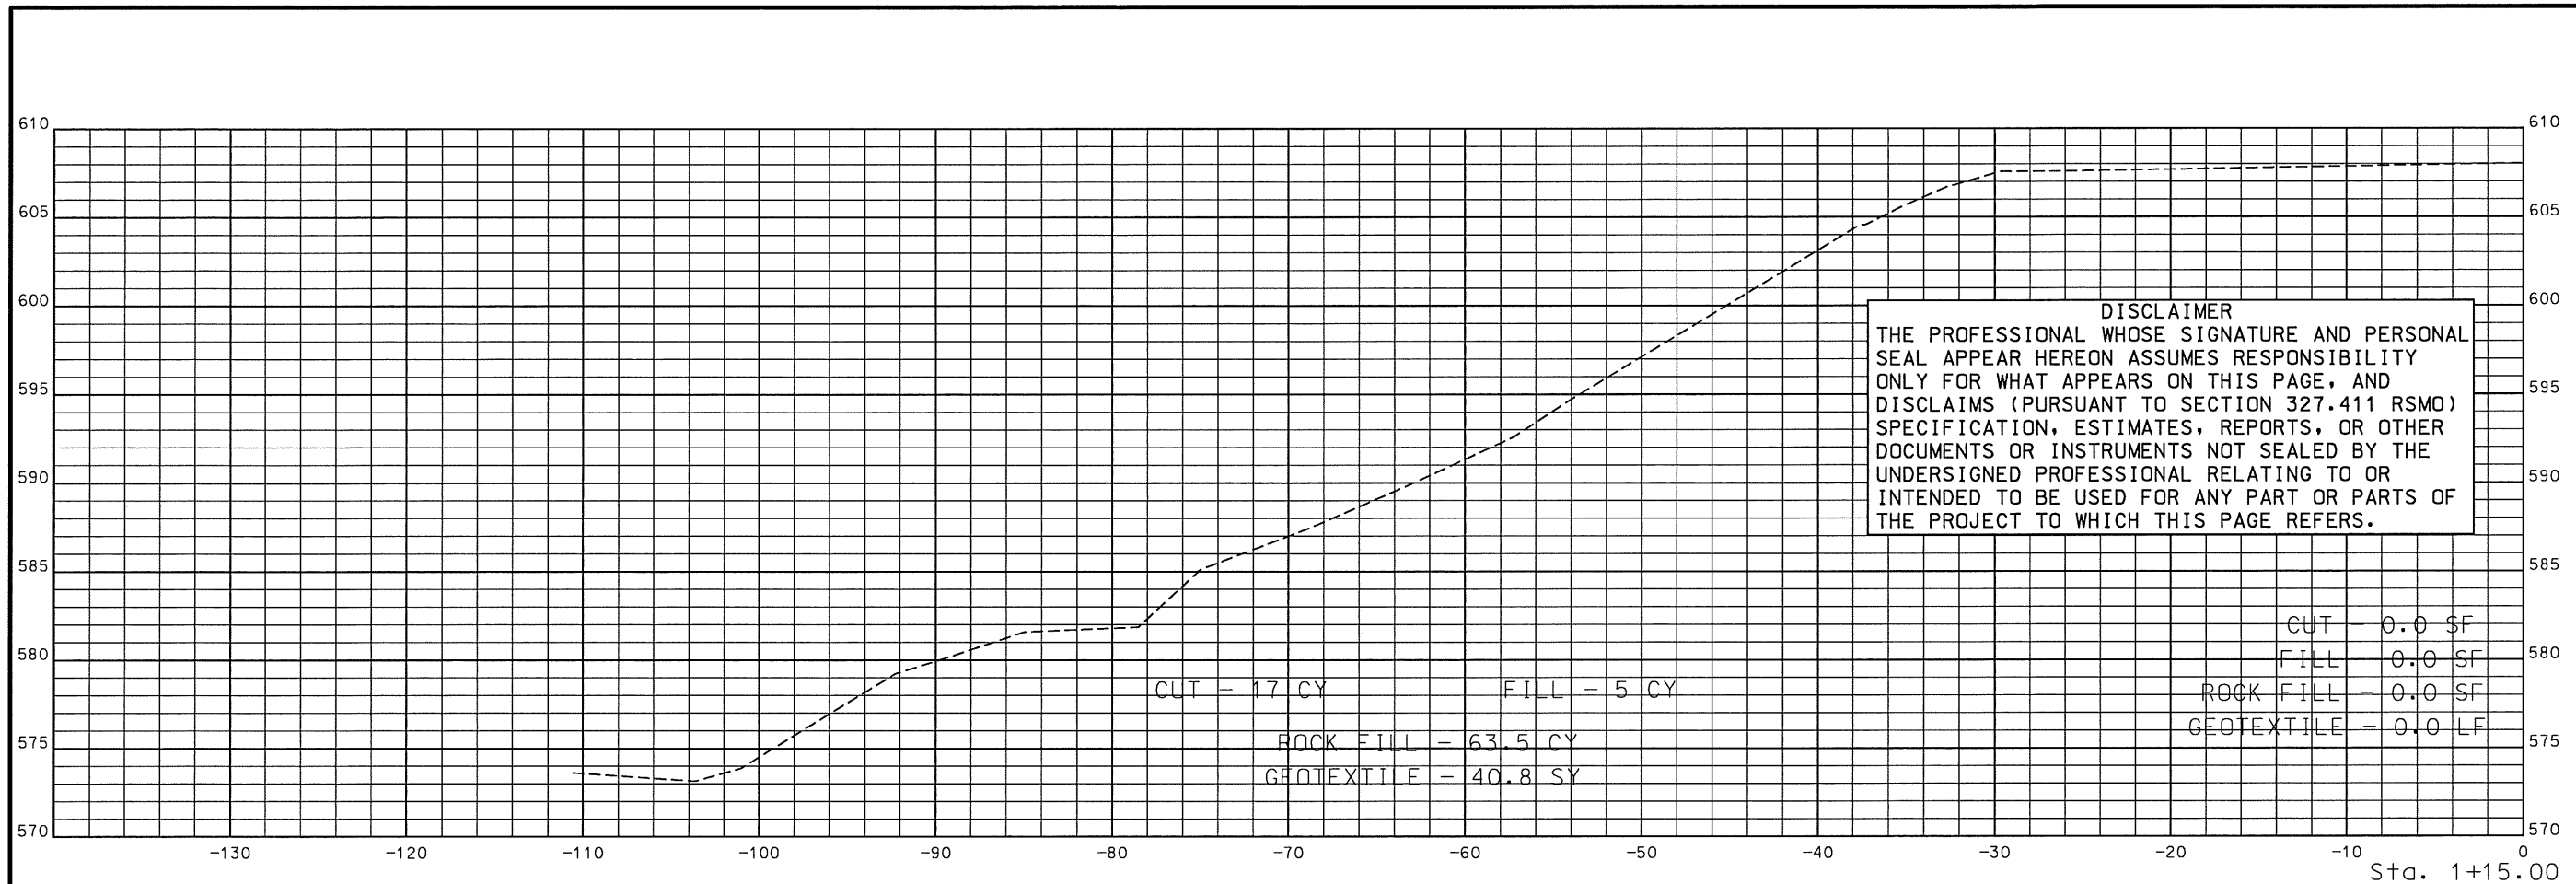

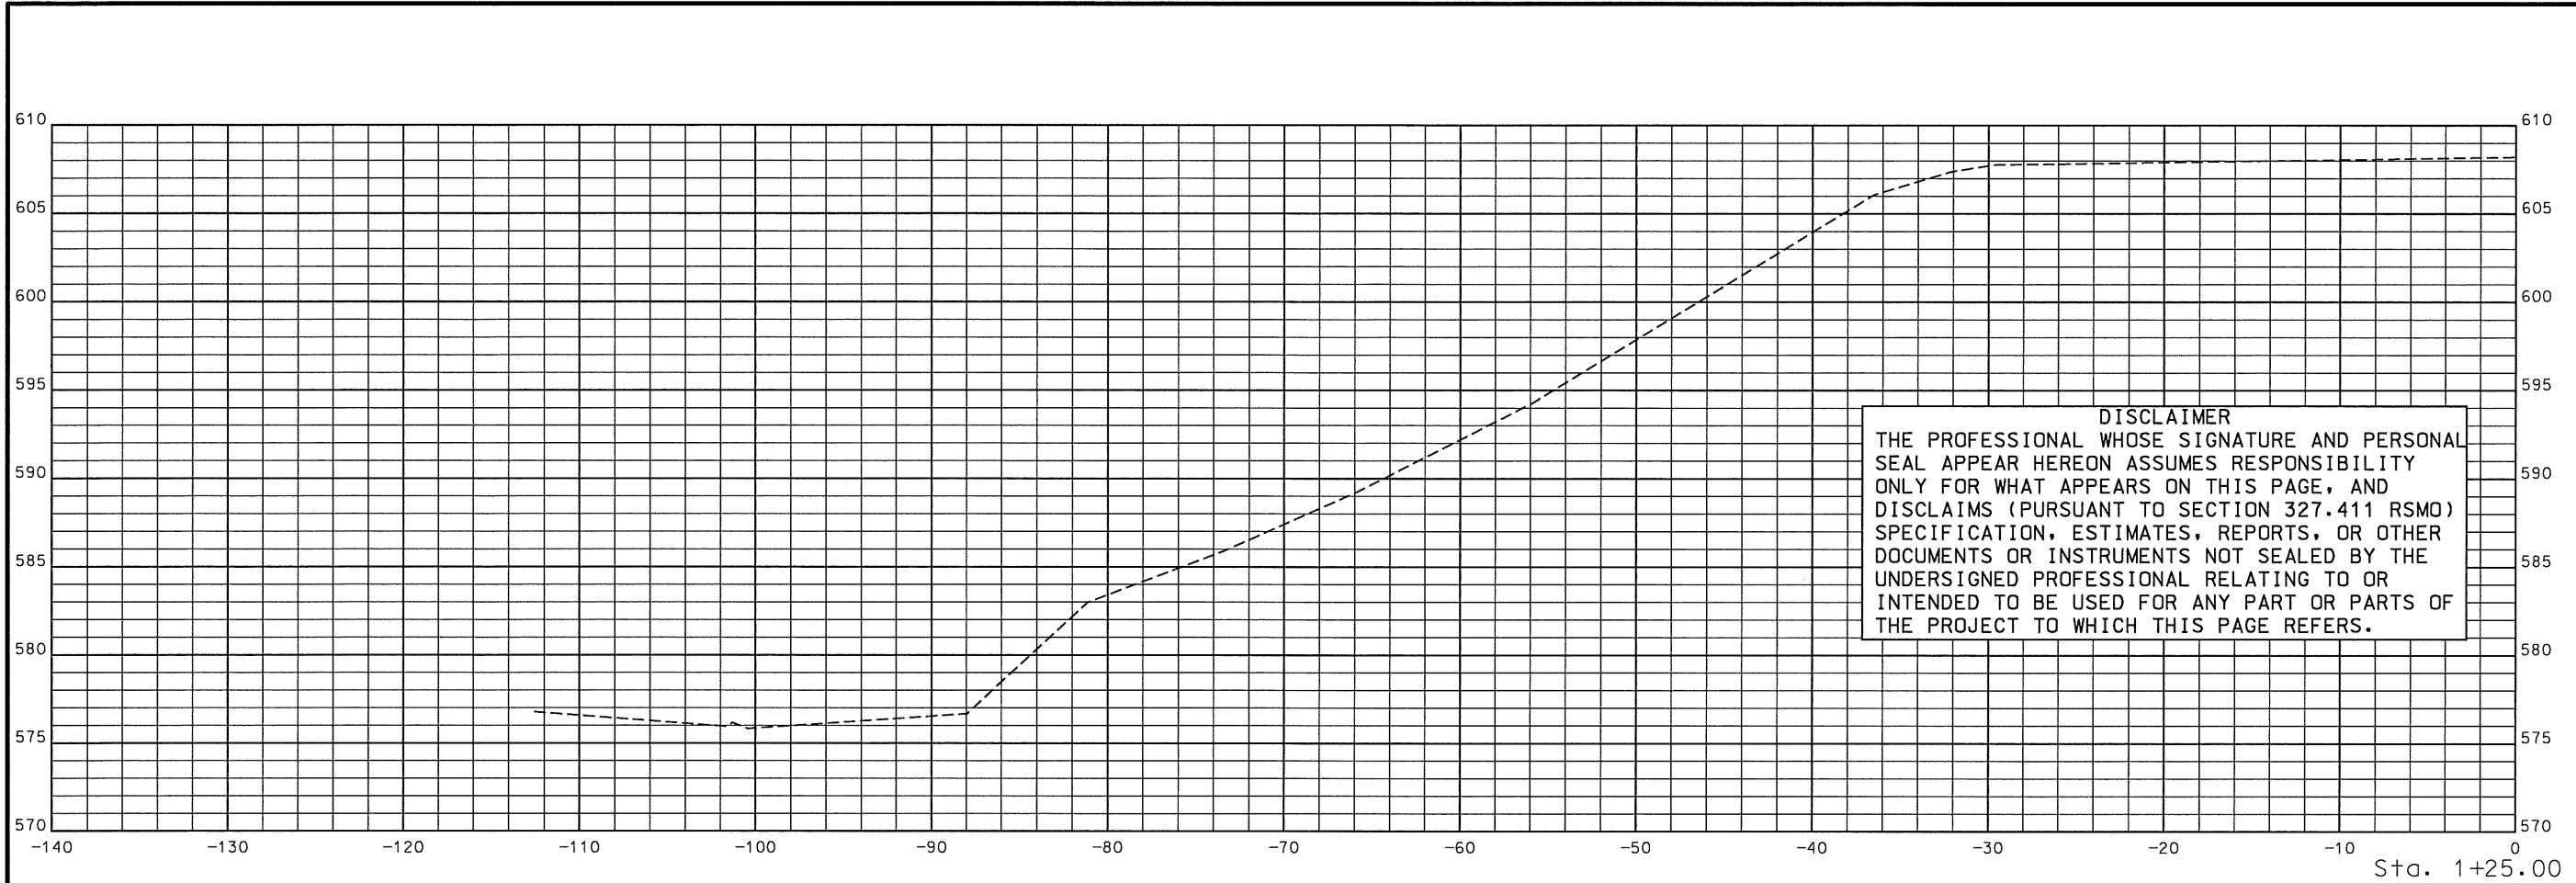

DISCLAIMER
THE PROFESSIONAL WHOSE SIGNATURE AND PERSONAL SEAL APPEAR HEREON ASSUMES RESPONSIBILITY ONLY FOR WHAT APPEARS ON THIS PAGE, AND DISCLAIMS (PURSUANT TO SECTION 327.411 RSMO) SPECIFICATION, ESTIMATES, REPORTS, OR OTHER DOCUMENTS OR INSTRUMENTS NOT SEALED BY THE UNDERSIGNED PROFESSIONAL RELATING TO OR INTENDED TO BE USED FOR ANY PART OR PARTS OF THE PROJECT TO WHICH THIS PAGE REFERS.

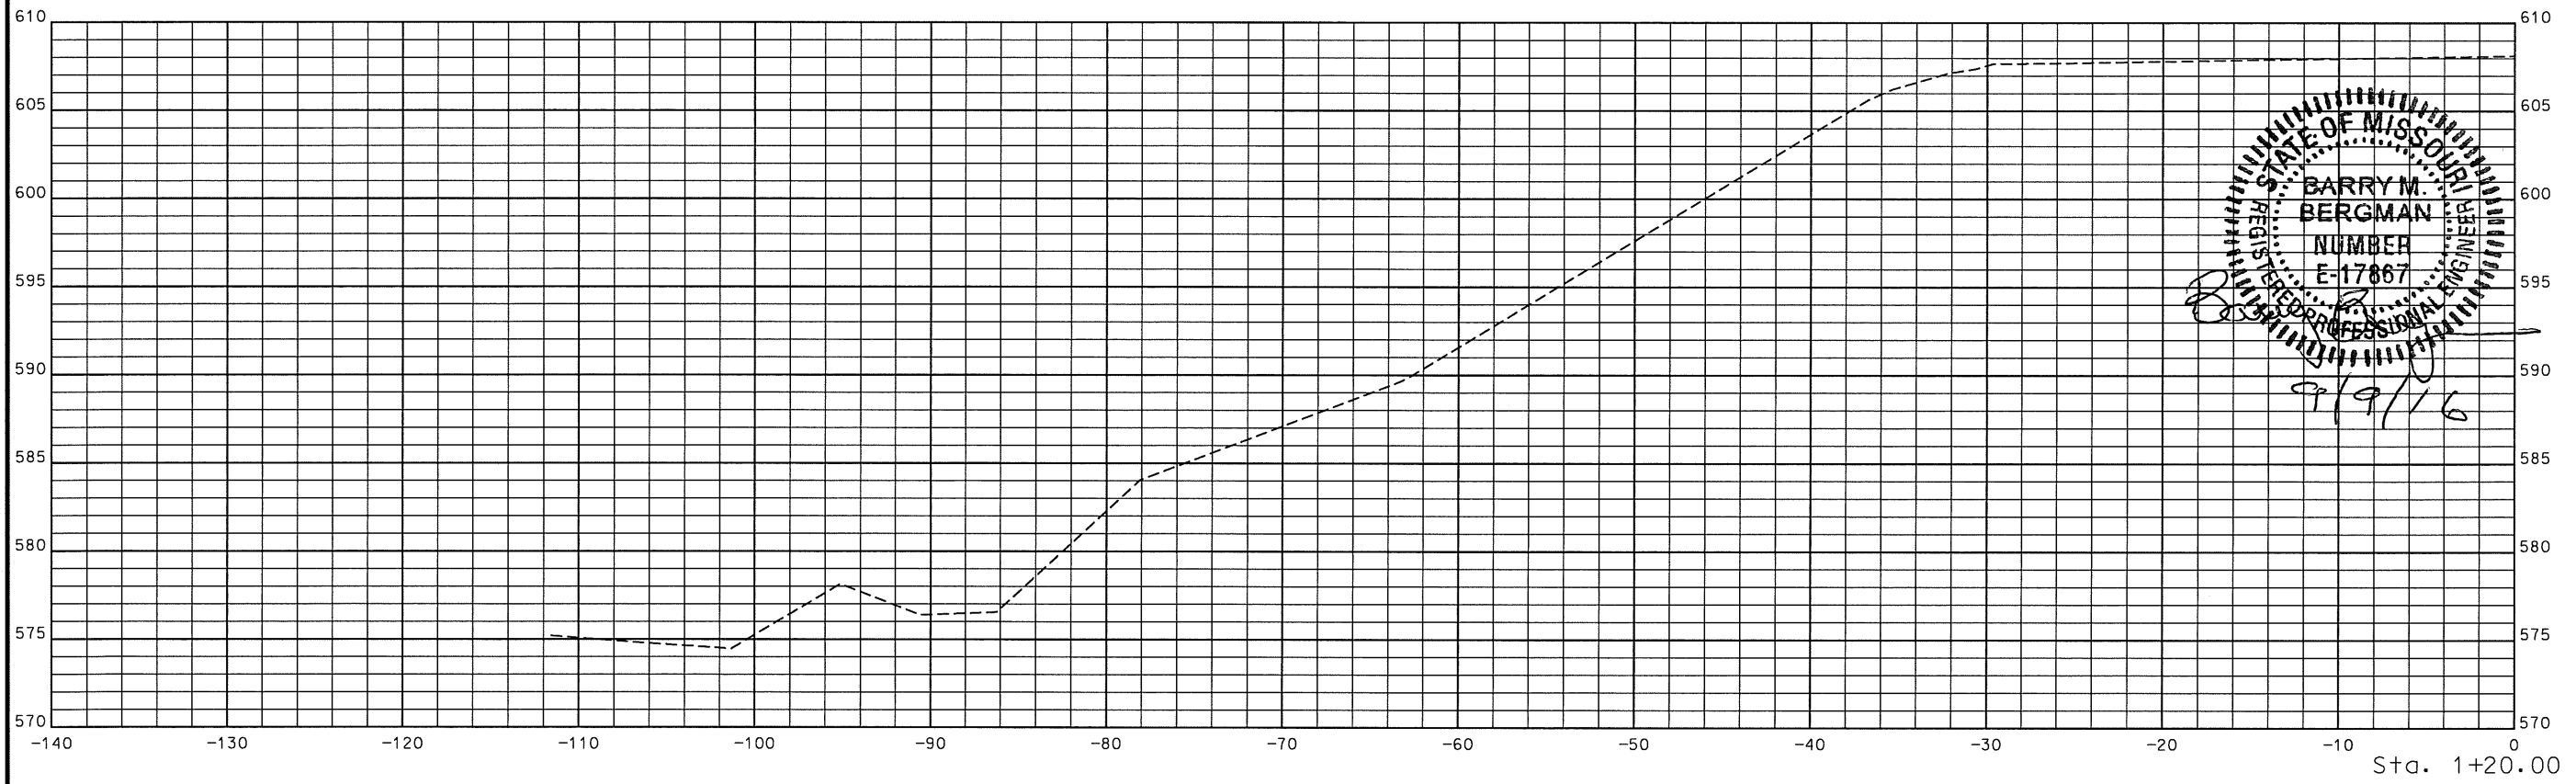

STATE OF MISSOURI
BARRY M. BERGMAN
NUMBER E-17867
REGISTERED PROFESSIONAL ENGINEER
9/9/16

"THIS MEDIA SHOULD NOT BE CONSIDERED A CERTIFIED DOCUMENT."

DATE PREPARED 9/8/2016	
ROUTE 366	STATE MO
DISTRICT SL	SHEET NO. 7
COUNTY ST. LOUIS	
JOB NO. WRSL366A	
CONTRACT ID.	
PROJECT NO.	
BRIDGE NO.	

DESCRIPTION	DATE

MISSOURI HIGHWAYS AND TRANSPORTATION COMMISSION

MoDOT

105 WEST CAPITOL
JEFFERSON CITY, MO 65102
1-888-ASK-MODOT (1-888-275-6636)

IF A SEAL IS PRESENT ON THIS SHEET IT HAS BEEN ELECTRONICALLY SEALED AND DATED.