

DESIGN DESIGNATION

A.A.D.T. - 2008 = 35,390
A.A.D.T. - 2028 = 51,580
D.H.V. = 8%
T = 22%
V = 60 M.P.H.
D = 64/36

FUNCTIONAL CLASSIFICATION-PRINCIPAL ARTERIAL

CONTROLLED ACCESS HIGHWAY

THIS SHALL BE A CONTROLLED ACCESS HIGHWAY, BETWEEN STA. 1252+52.41 TO STA. 1269+55.45 EXCEPT AT LOCATIONS AND AS OTHERWISE SPECIFICALLY SHOWN ON THESE PLANS, NO ABUTTER'S RIGHTS IN OR OF DIRECT ACCESS TO, FROM, OR ACROSS THE HIGHWAY OR ITS RIGHT-OF-WAY SHALL ATTACH OR BELONG TO ANY PROPERTY ABUTTING ON SAID SECTION OF HIGHWAY, OR TO ANY PERSON MERELY BECAUSE OF OWNERSHIP OF SUCH ABUTTING PROPERTY. THERE SHALL BE THE USUAL RIGHT OF ACCESS OVER ANY LOCATION SHOWN ON THESE PLANS EITHER AS (1) AN ENTRANCE OR (2) A PRIVATE UNDERPASS. WHEREVER AN ADJACENT OUTER ROADWAY OR SERVICE ROAD IS SHOWN, THERE SHALL BE THE USUAL RIGHT OF DIRECT ACCESS BETWEEN THE ABUTTING PROPERTY AND SUCH OUTER ROADWAY OR SERVICE ROAD (EXCEPT WHERE ACCESS IS SPECIFICALLY PROHIBITED BY THE SPECIAL SYMBOL DENOTING NO RIGHT OF ACCESS) AND ALONG IT TO AND FROM THE NEAREST LANE OF THE THROUGHWAY OF A PUBLIC HIGHWAY, OUTER ROADWAYS AND SERVICE ROADS, AS THE CASE MAY BE, ARE SO DESIGNATED ON THE PLANS.

- BEGINNING AND ENDING OF CONTROLLED ACCESS
+ CONTROLLED ACCESS
— NO RIGHT OF ACCESS OR CROSSING OF LINES BEARING THIS SYMBOL WILL BE PERMITTED UNDER ANY CIRCUMSTANCES.

CONVENTIONAL SYMBOLS
(USED IN PLANS)

	EXISTING	NEW
BUILDINGS AND STRUCTURES		
GUARD RAIL		
CONCRETE RIGHT-OF-WAY MARKER		
STEEL RIGHT-OF-WAY MARKER		
LOCATION SURVEY MARKER		
UTILITIES		
FIBER OPTICS		
OVERHEAD TELEPHONE		
UNDERGROUND TELEPHONE		
OVERHEAD POWER		
UNDERGROUND POWER		
GAS		
WATER		
MANHOLE		
FIRE HYDRANT		
WATER VALVE		
WATER METER		
DROP INLET		
DITCH BLOCK		
GROUND MOUNTED SIGN		
LIGHT POLE		
H-FRAME POWER POLE		
TELEPHONE PEDESTAL		
FENCE		
CHAIN LINK		
WOVEN WIRE		
GATE POST		
BENCHMARK		

NOTE: DASHED OR OPEN SYMBOLS INDICATE EXISTING FEATURES


MISSOURI HIGHWAYS AND TRANSPORTATION COMMISSION
PLANS FOR PROPOSED
STATE HIGHWAY

LINCOLN COUNTY

T48N R1E

PRELIMINARY PLANS

4-15-2008
DATE

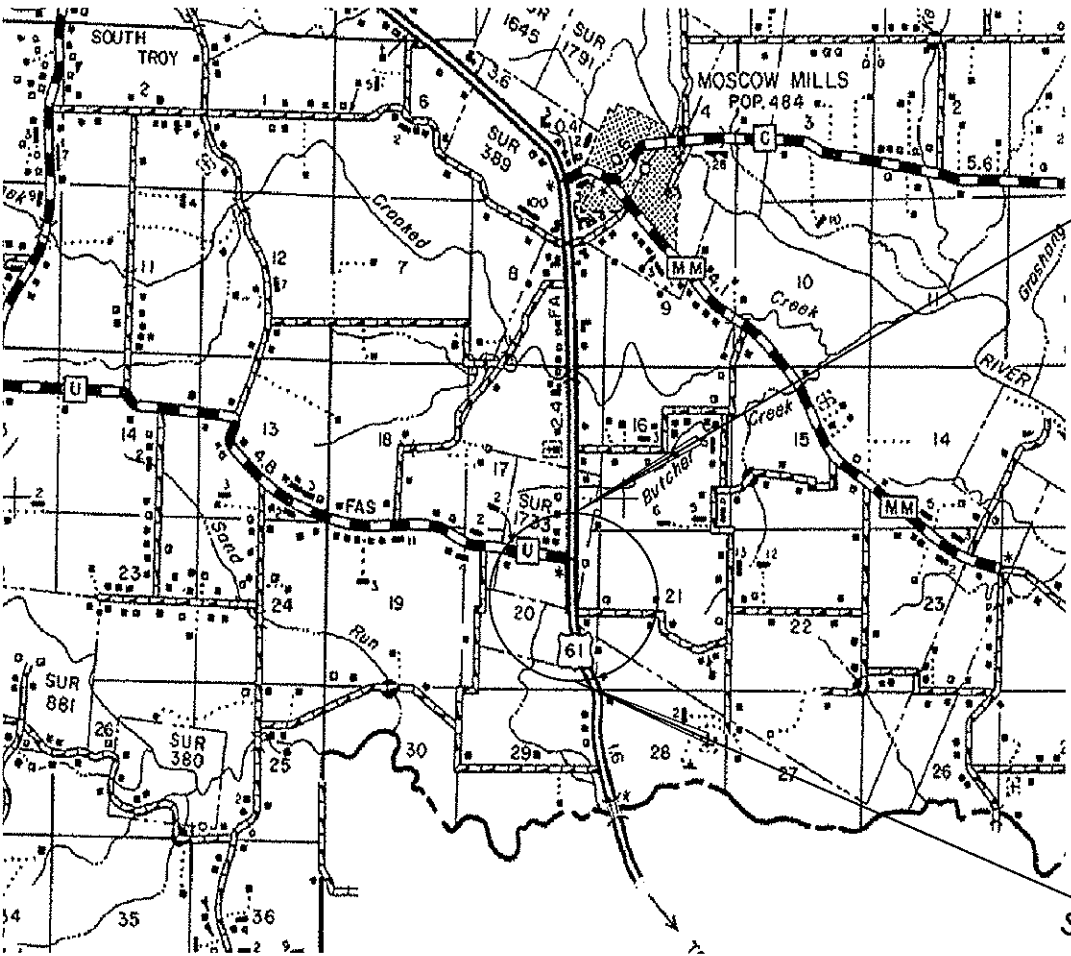

BEGIN PROJECT
STA. 1242+87.75

END PROJECT
STA. 1277+54.61

BRIDGE, GRADING, DRAINAGE & PAVING
PROJECT LIMITS

INDEX OF SHEETS


DESCRIPTION	SHEET NUMBER
TITLE SHEET	1
TYPICAL SECTIONS (TS) (3 SHEETS)	2
QUANTITIES (QU) (XX SHEETS)	-
PLAN-PROFILE (PP)	4-10
RIGHT OF WAY (RW)	XX-XX
REFERENCE POINTS (RP)	XX-XX
COORDINATE POINTS (CP)	XX-XX
SPECIAL SHEETS (SS)	XX-XX
TRAFFIC CONTROL SHEETS (TC)	XX-XX
EROSION CONTROL SHEETS (EC)	XX-XX
LIGHTING (LT)	XX-XX
SIGNALS (SG)	11-12
SIGNING (SN)	XX-XX
PAVEMENT MARKING (PM)	XX-XX
CULVERT SECTIONS (CS)	XX-XX
BRIDGE DRAWINGS (B)	
A####	XX-XX
A####	XX-XX
A####	XX-XX
A####	XX-XX
CROSS SECTIONS (XS)	XX-XX

LENGTH OF PROJECT


BEGINNING OF PROJECT	STA. 1242 + 87.75
END OF PROJECT	STA. 1277 + 54.61
APPARENT LENGTH	3466.86 FEET
EQUATIONS AND EXCEPTIONS:	
TOTAL CORRECTIONS	0.00 FEET
NET LENGTH OF PROJECT	3466.86 FEET
STATE LENGTH	0.657 MILES

ROUTE	STATE	DISTRICT	SHEET NO.
61	MO	3	2
JOB NO. J3P2146			
CONTRACT ID.			
PROJECT NO.			
COUNTY LINCOLN			
DATE			

"THIS MEDIA SHOULD
NOT BE CONSIDERED
A CERTIFIED
DOCUMENT."

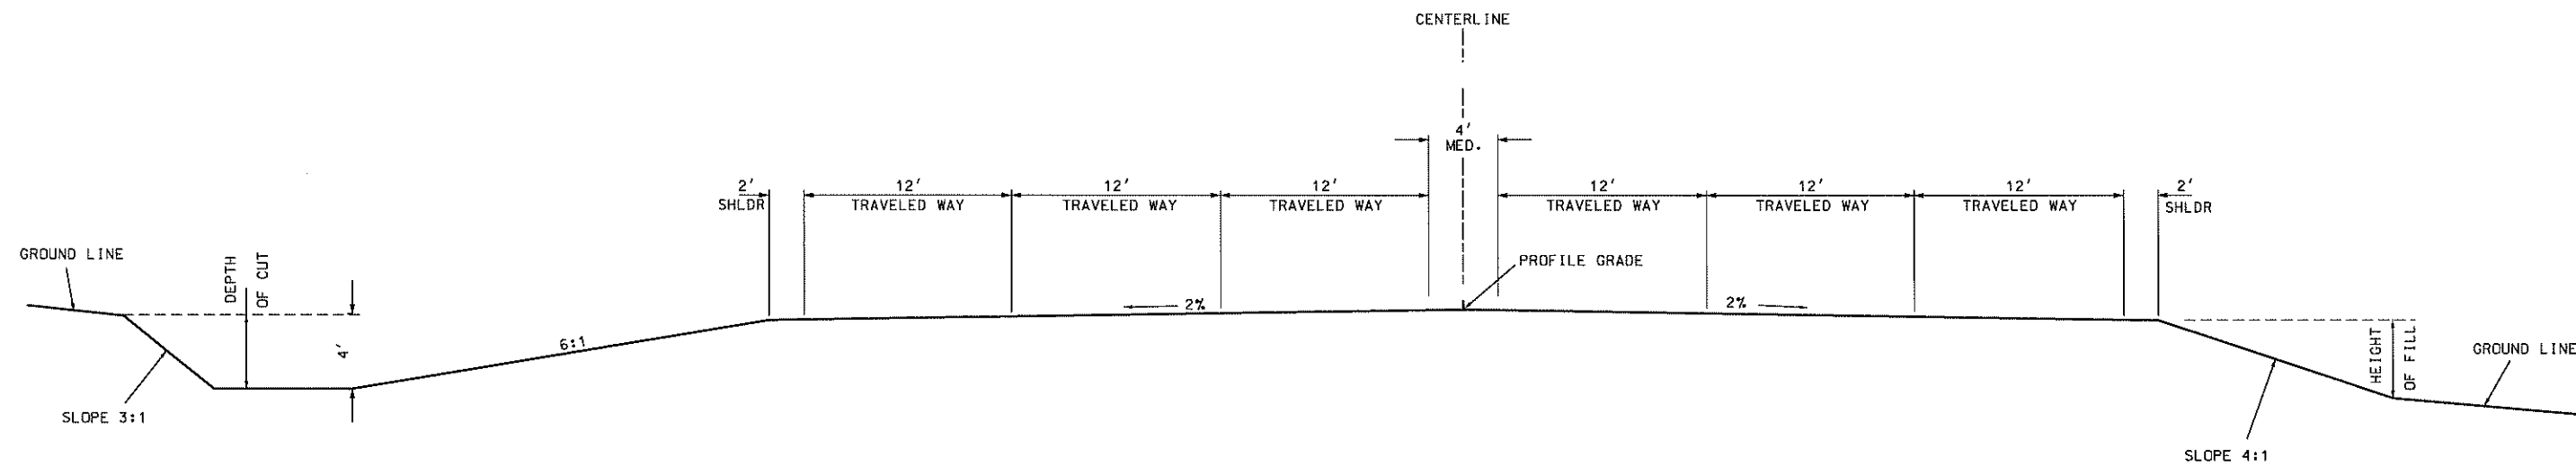

TYPICAL SECTION - ROUTE U
STA. 39+00.00 TO STA. 46+42.00

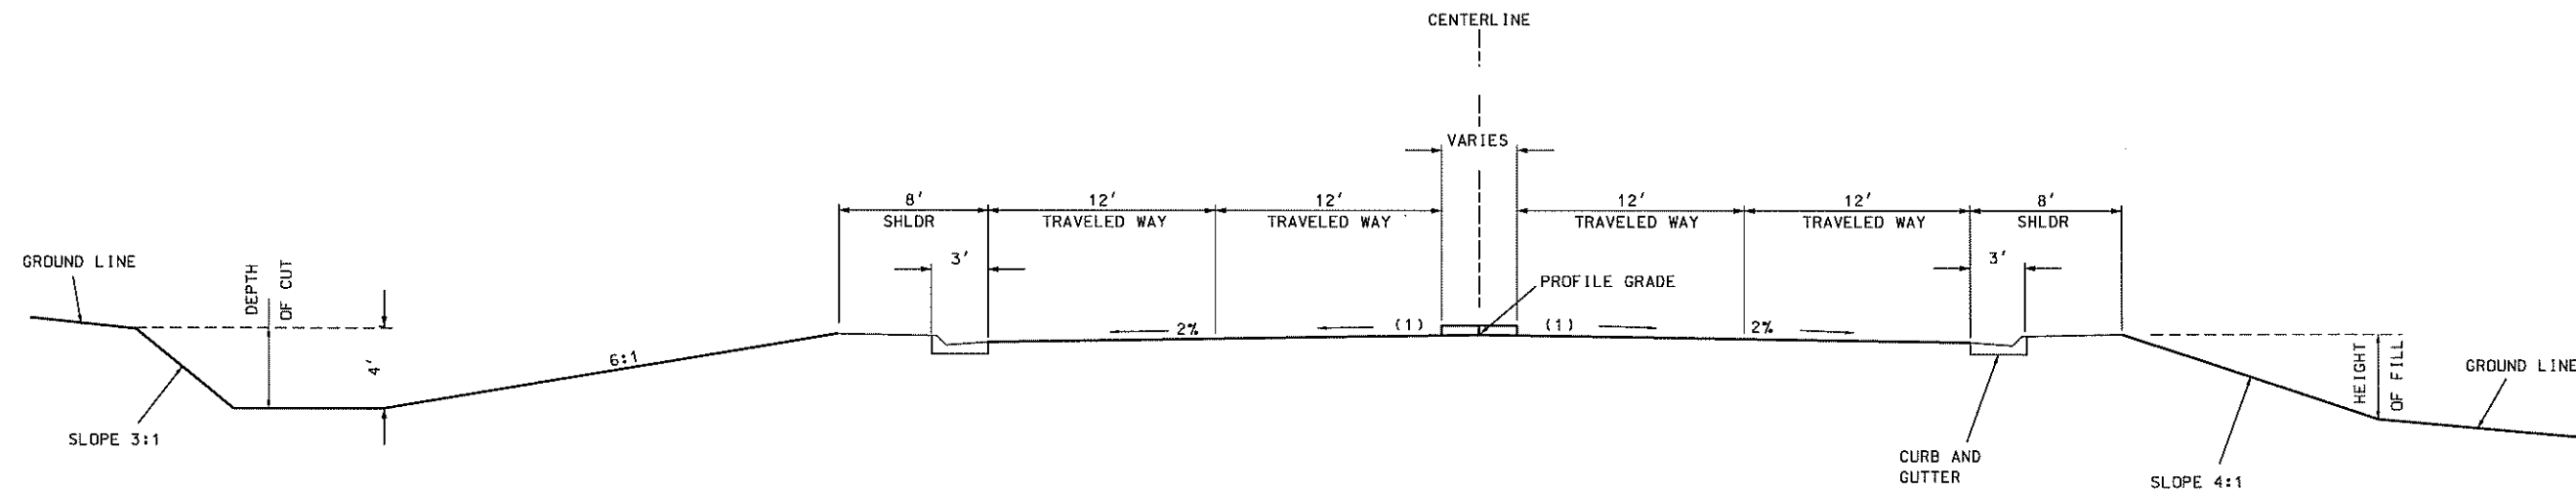


TYPICAL SECTION - ROUTE U
STA. 35+00.00 TO STA. 39+00.00
STA. 46+42.00 TO STA. 48+00.00

TYPICAL SECTIONS
SHEET 1 OF 3
NOT TO SCALE


ROUTE	STATE	DISTRICT	SHEET NO.
61	MO	3	2
JOB NO. J3P2146			
CONTRACT ID.			
PROJECT NO.			
COUNTY LINCOLN			
DATE			

"THIS MEDIA SHOULD
NOT BE CONSIDERED
A CERTIFIED
DOCUMENT."

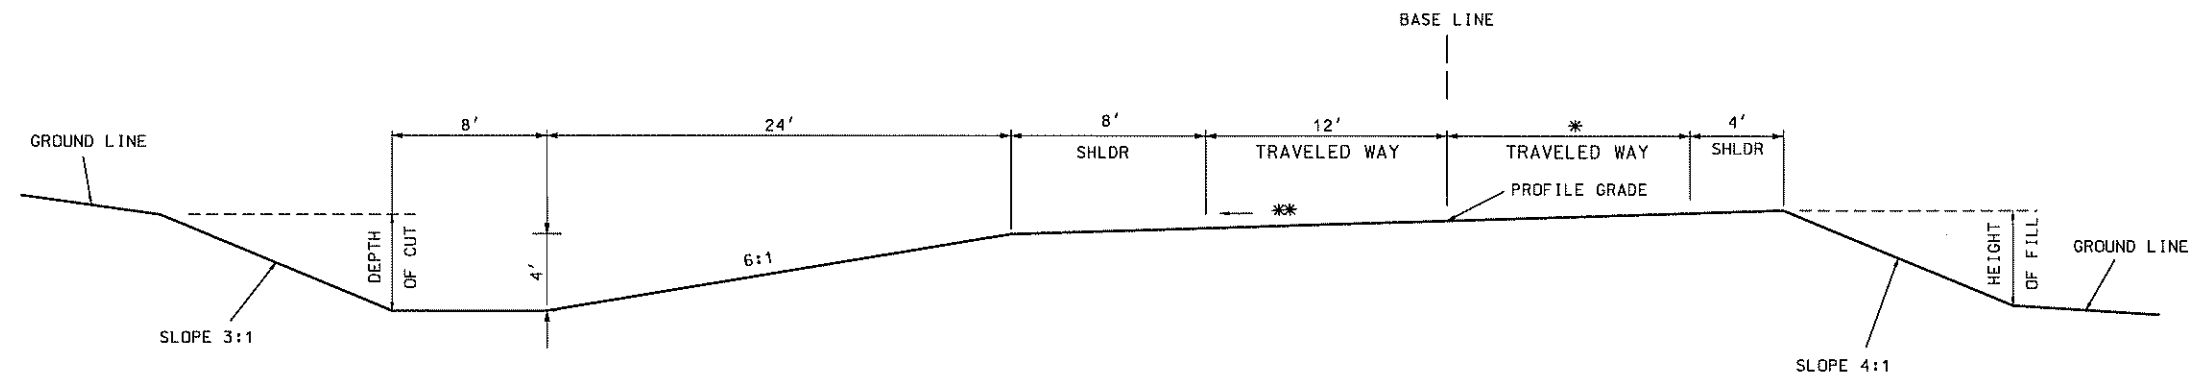

TYPICAL SECTION - RAMP 1 & 3

STA. 4+00 TO STA. 10+81.38 (RAMP 1) * 12'
STA. 0+00 TO STA. 6+00 (RAMP 3) * 24'

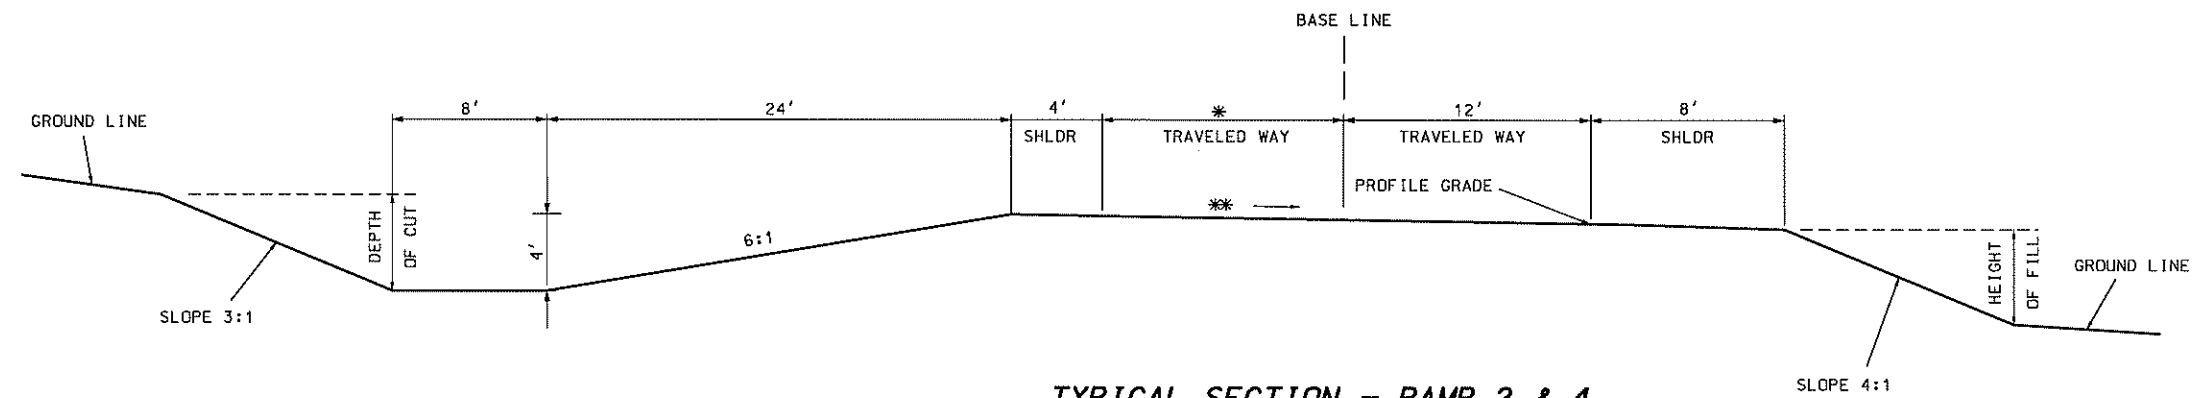

TYPICAL SECTION - RAMP 2 & 4


STA. 7+00 TO STA. 11+17.10 (RAMP 2) * 24'
STA. 0+00 TO STA. 6+03.91 (RAMP 4) * 12'

TYPICAL SECTIONS

SHEET 3 OF 3
NOT TO SCALE

ROUTE	STATE	DISTRICT	SHEET NO.
61	MO	3	4
JOB NO. J3P2146			
CONTRACT ID.			
PROJECT NO.			
COUNTY LINCOLN			
DATE			

"THIS MEDIA SHOULD NOT BE CONSIDERED A CERTIFIED DOCUMENT."

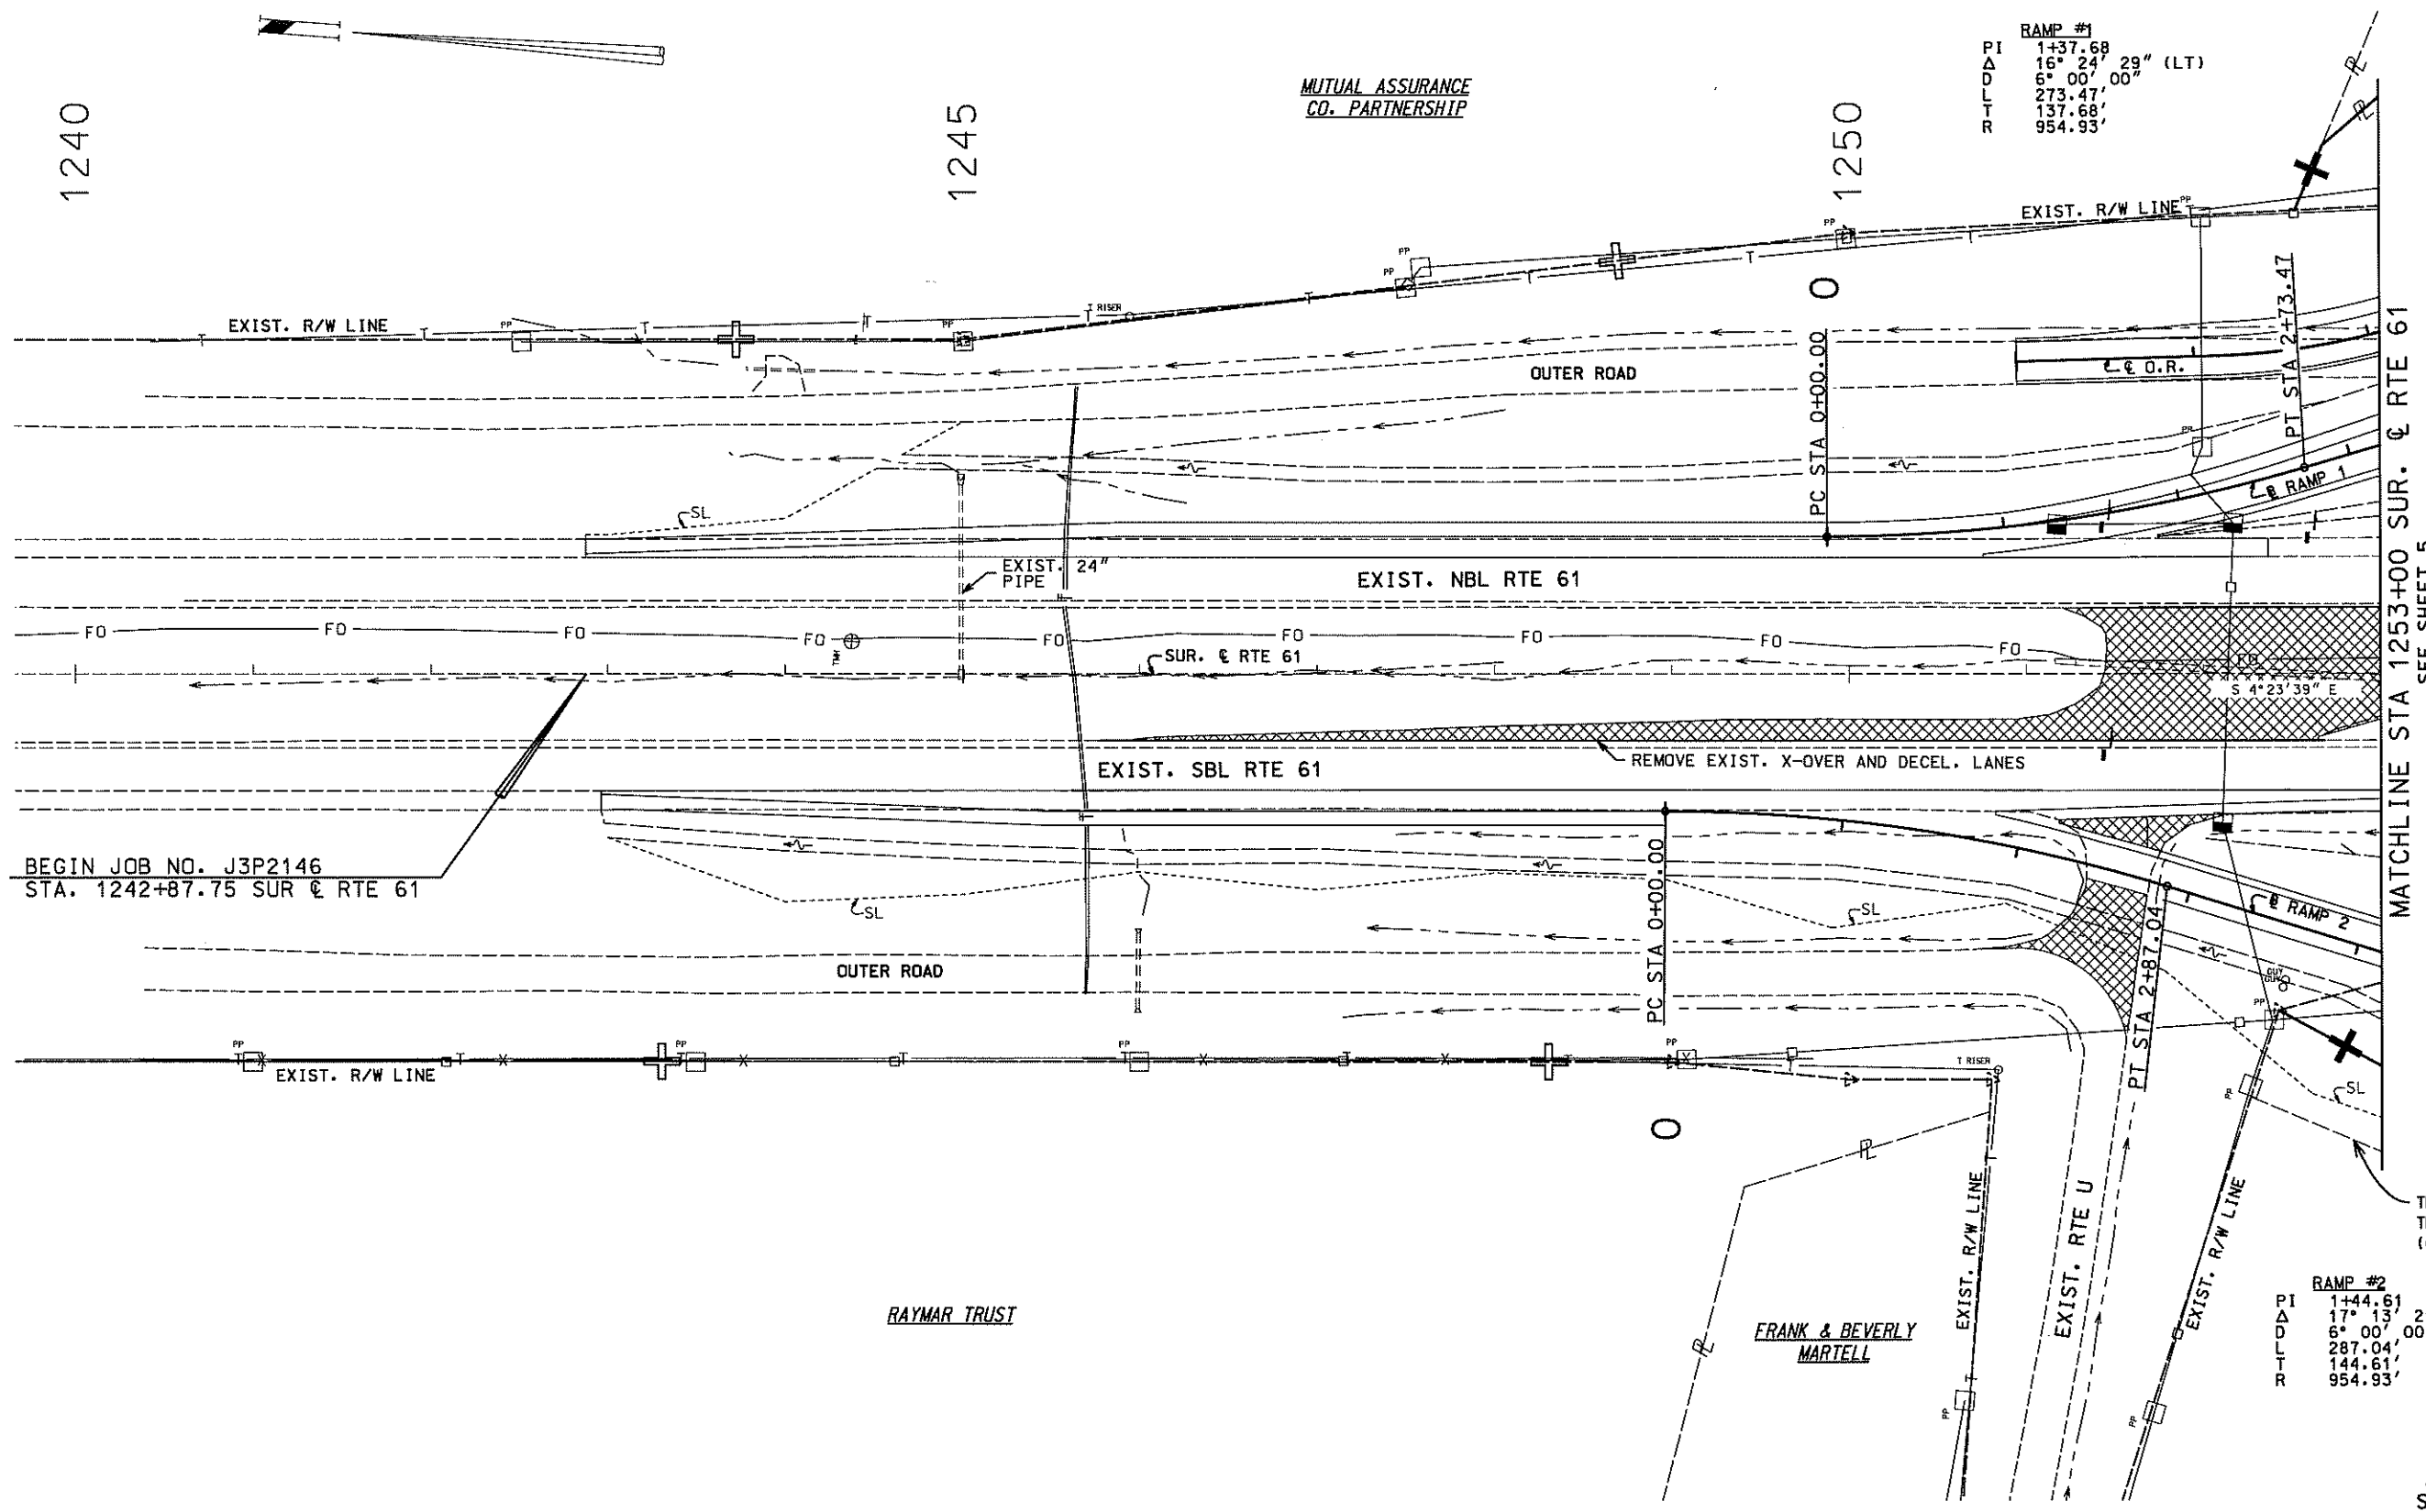

BEGIN JOB NO. J3P2146
STA. 1242+87.75 SUR & RTE 61

RAMP #1
PI 1+37.68
Δ 16° 24' 29" (LT)
D 6° 00' 00"
L 273.47'
T 137.68'
R 954.93'


RAMP #2
PI 1+44.61
Δ 17° 13' 21" (RT)
D 6° 00' 00"
L 287.04'
T 144.61'
R 954.93'

ROUTE 61
SHEET 1 OF 3

SURVEY 1733 T48N R1E

ROUTE	STATE	DISTRICT	SHEET NO.
61	MO	3	5
JOB NO. J3P2146			
CONTRACT ID.			
PROJECT NO.			
COUNTY LINCOLN			
DATE			

"THIS MEDIA SHOULD NOT BE CONSIDERED A CERTIFIED DOCUMENT."

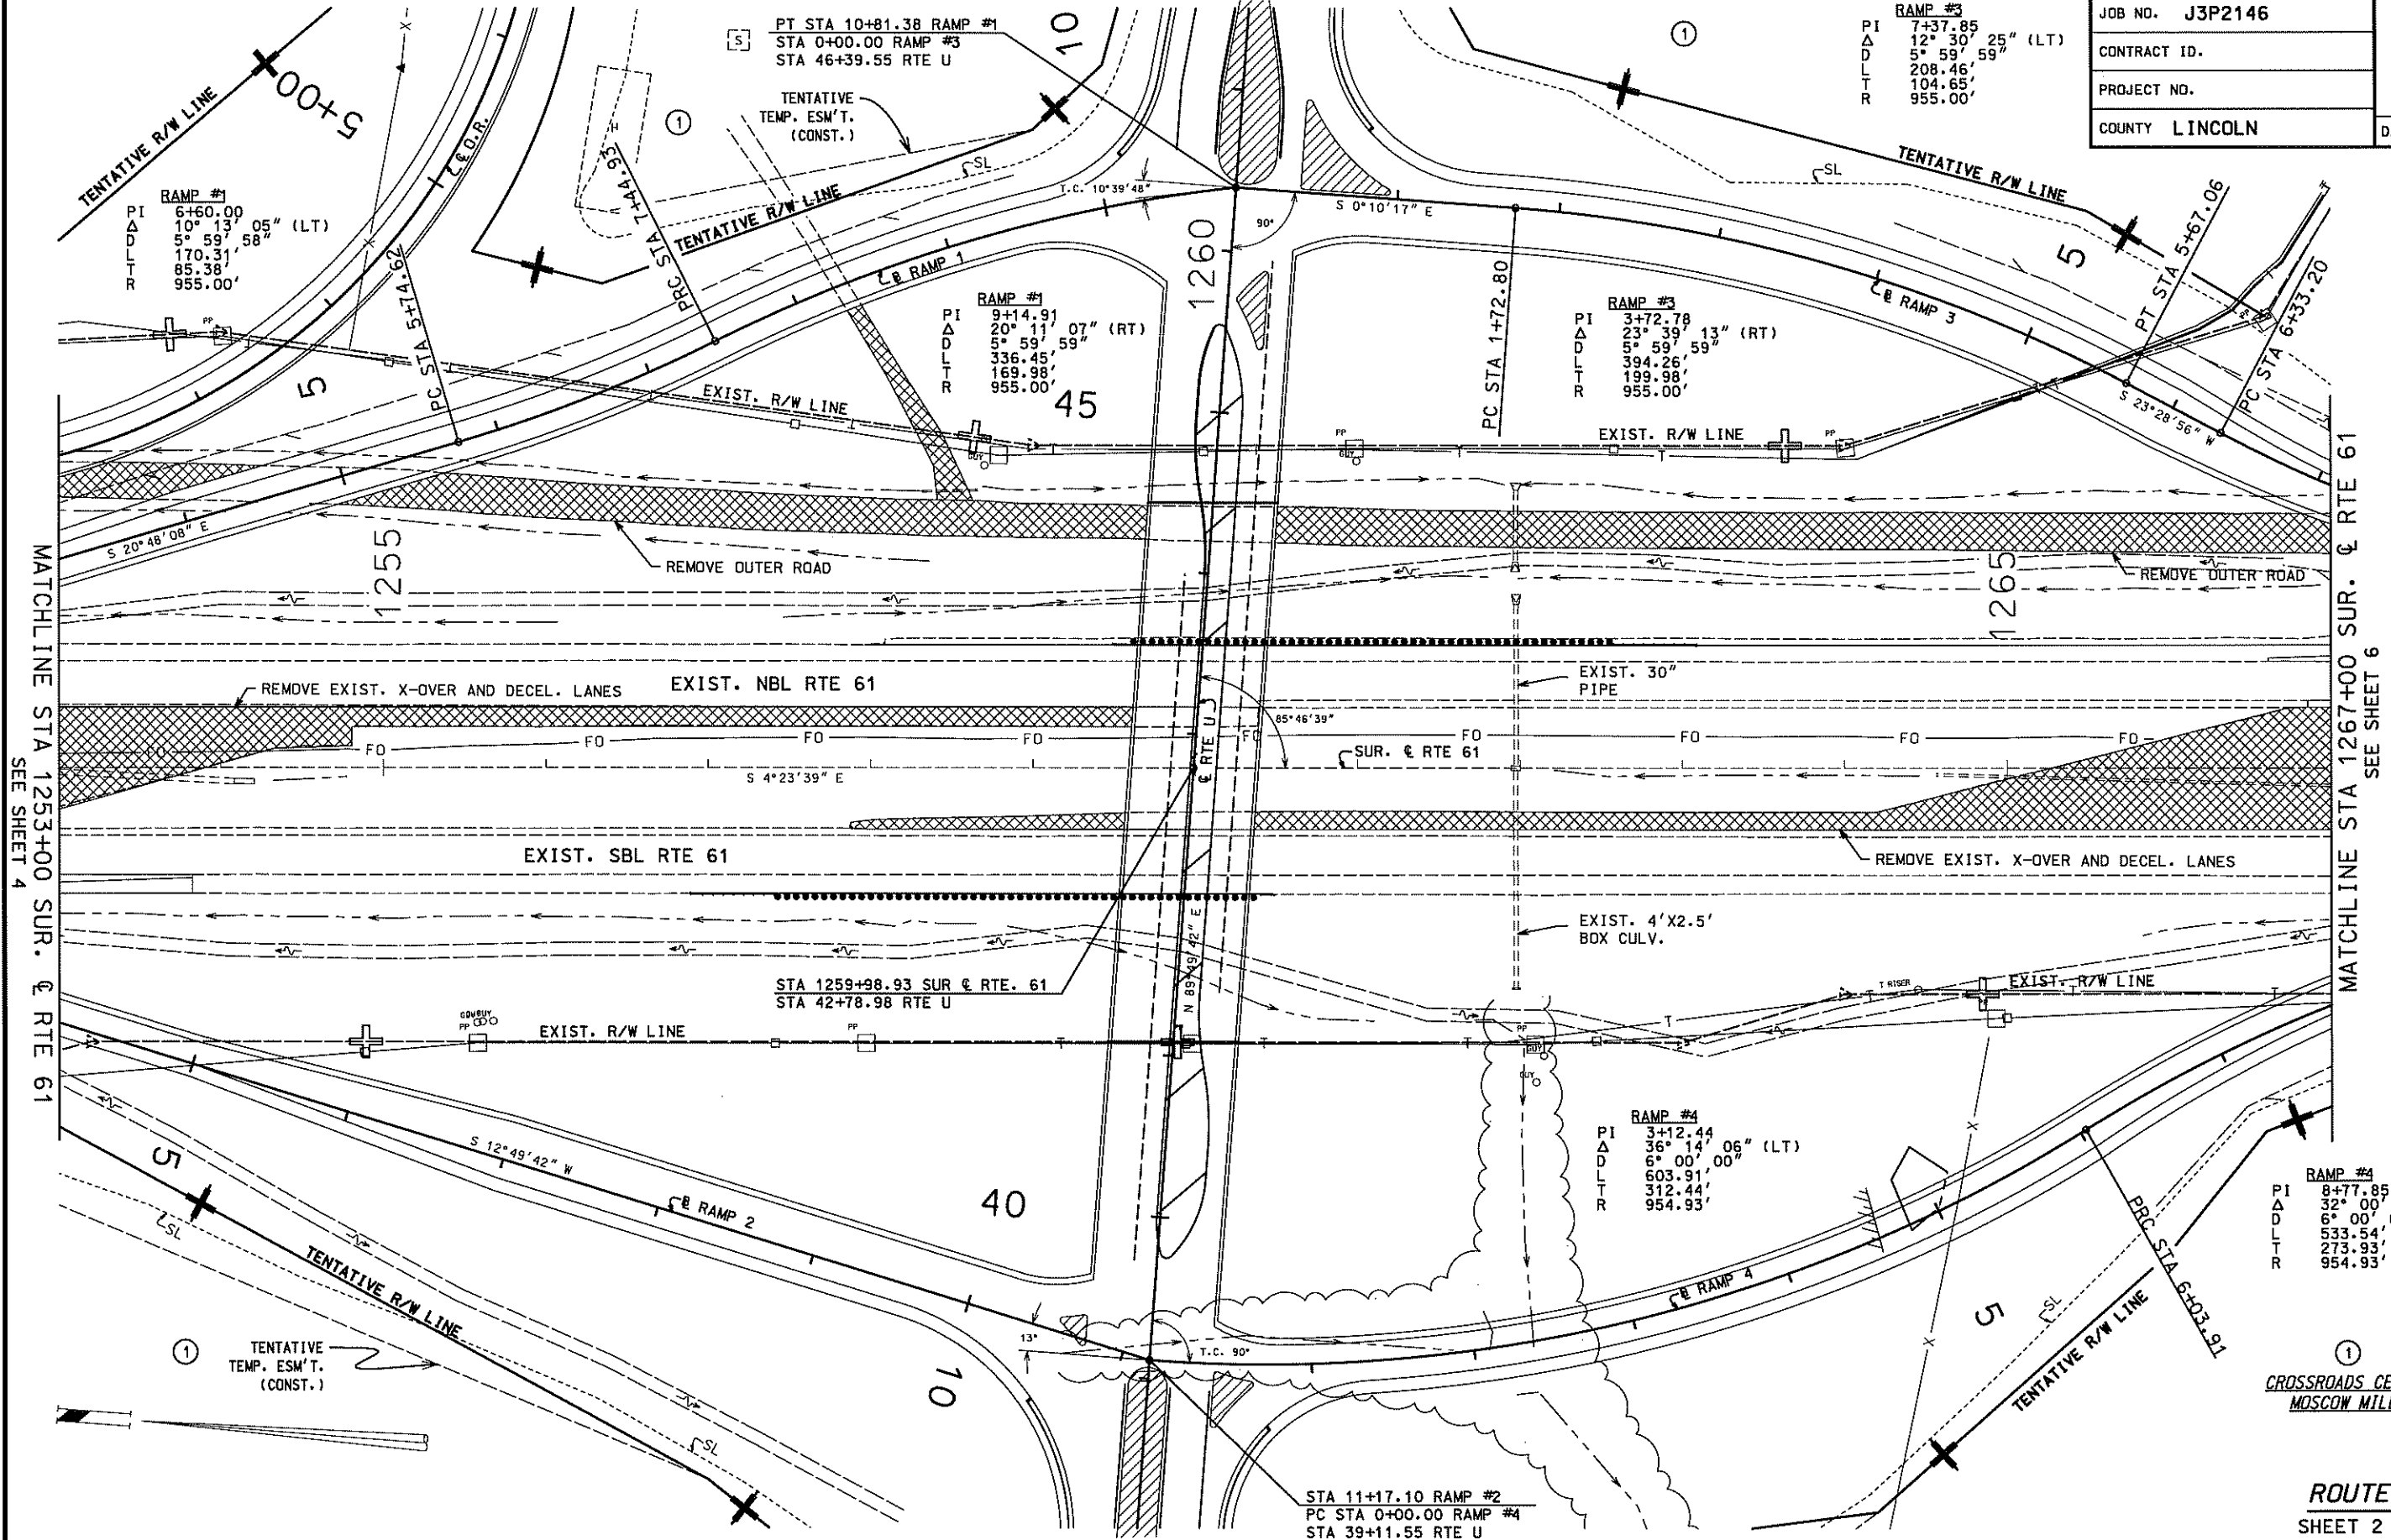


CROSSROADS CENTER
MOSCOW MILLS

ROUTE 61
SHEET 2 OF 3

SURVEY 1733 T48N R1E

ROUTE	STATE	DISTRICT	SHEET NO.
61	MO	3	6
JOB NO. J3P2146			
CONTRACT ID.			
PROJECT NO.			
COUNTY LINCOLN			
DATE			

"THIS MEDIA SHOULD NOT BE CONSIDERED A CERTIFIED DOCUMENT."


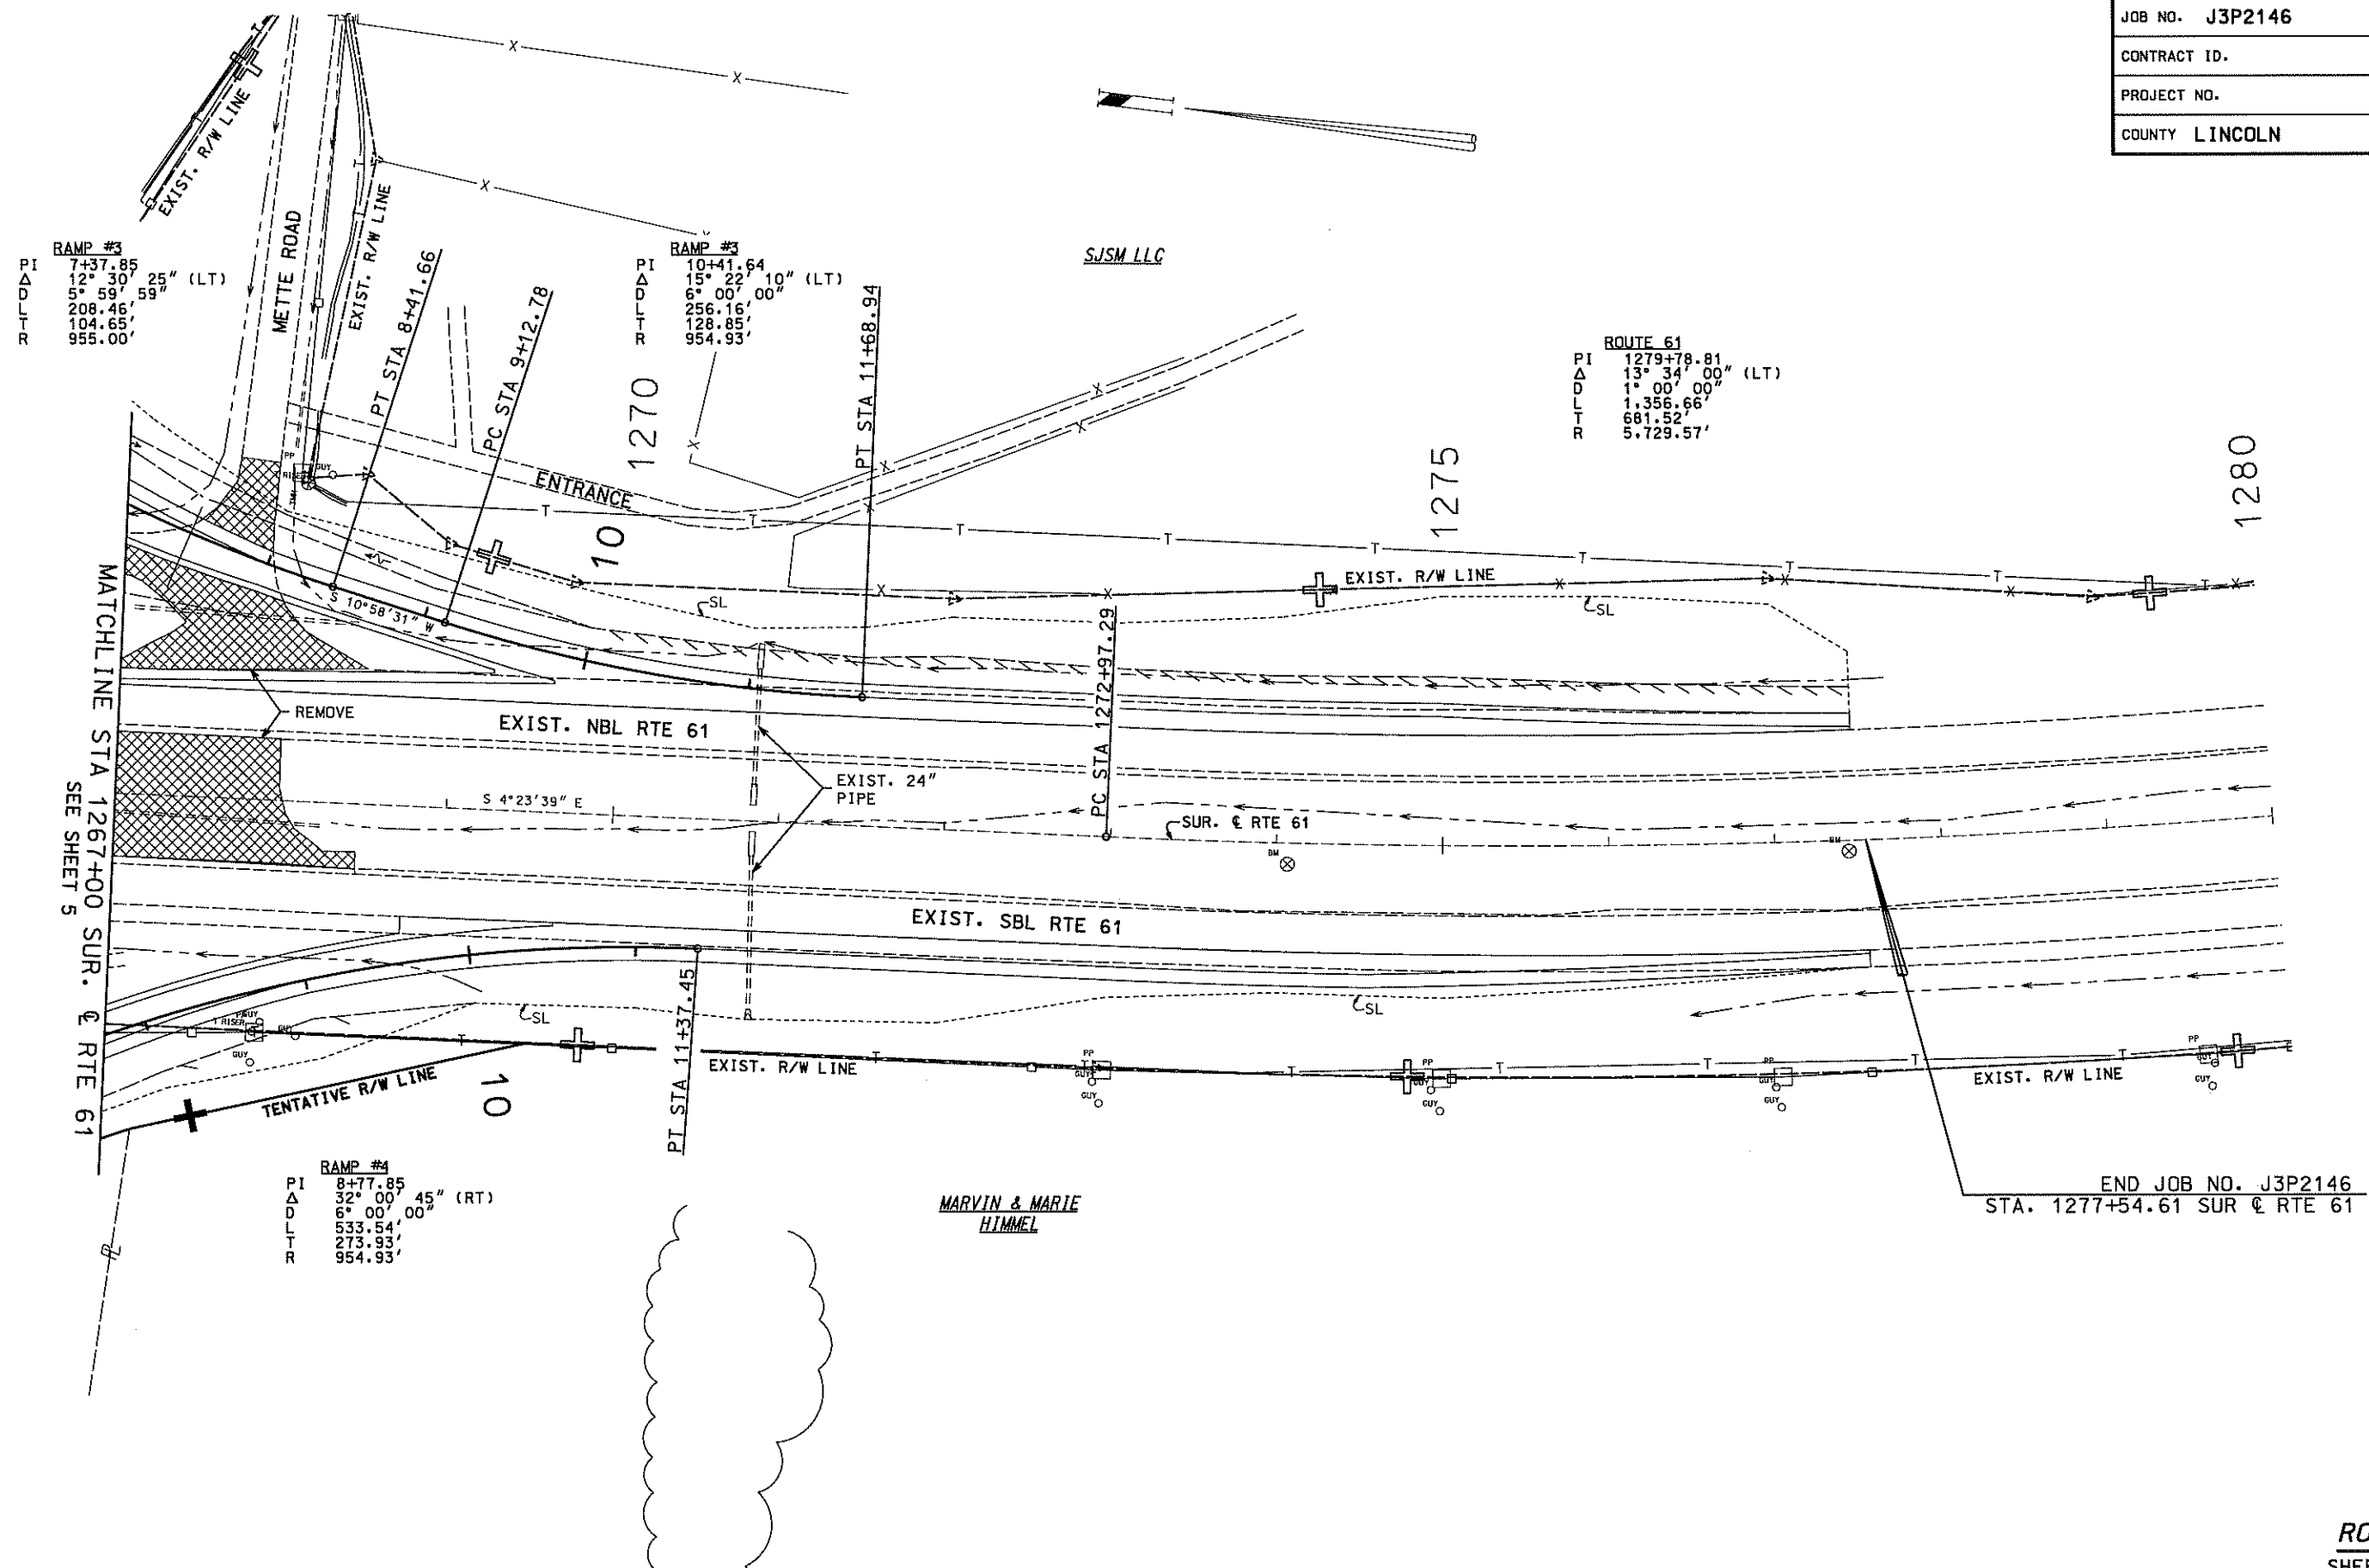


END JOB NO. J3P2146
STA. 1277+54.61 SUR. & RTE 61

ROUTE 61
SHEET 3 OF 3

ROUTE 61	STATE MO	DISTRICT 3	SHEET NO. 7
JOB NO. J3P2146			
CONTRACT ID.			
PROJECT NO.			
COUNTY LINCOLN			
DATE			



"THIS MEDIA SHOULD NOT BE CONSIDERED A CERTIFIED DOCUMENT."

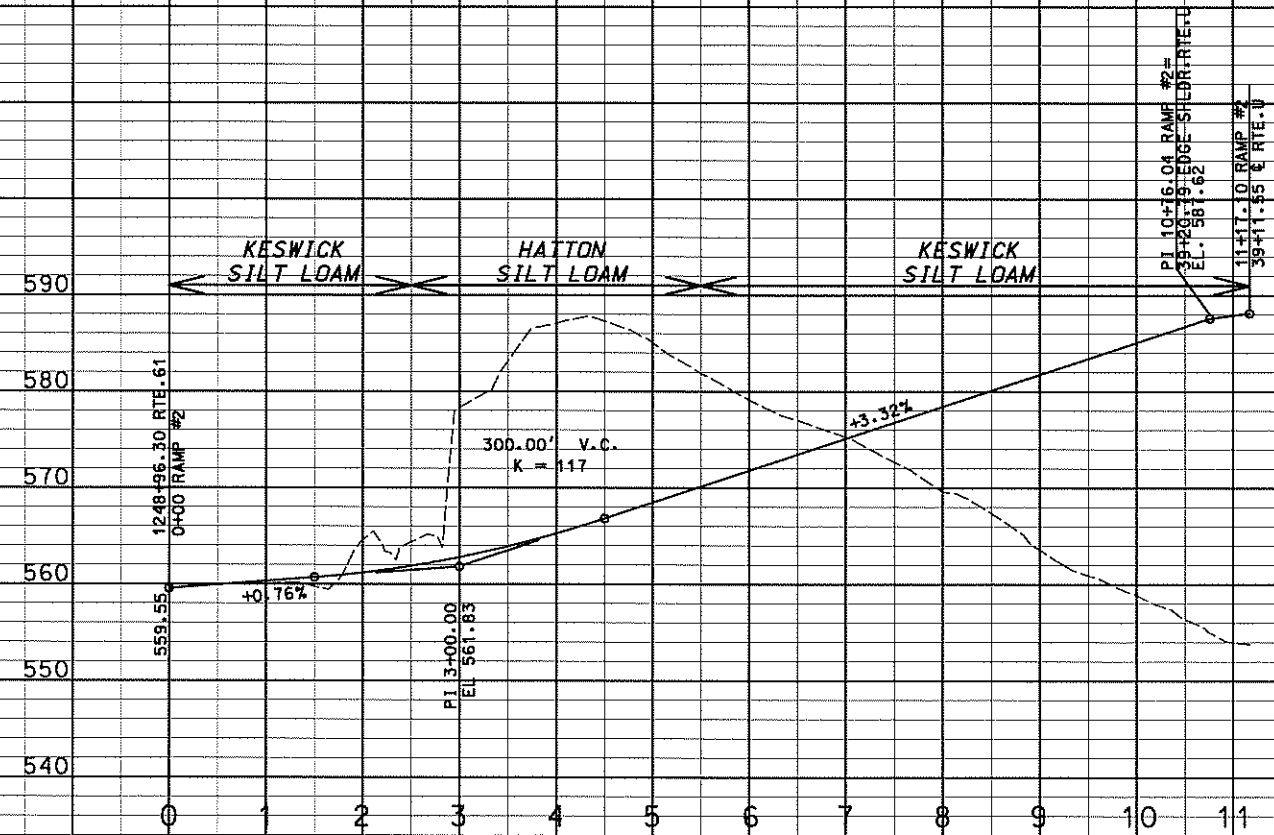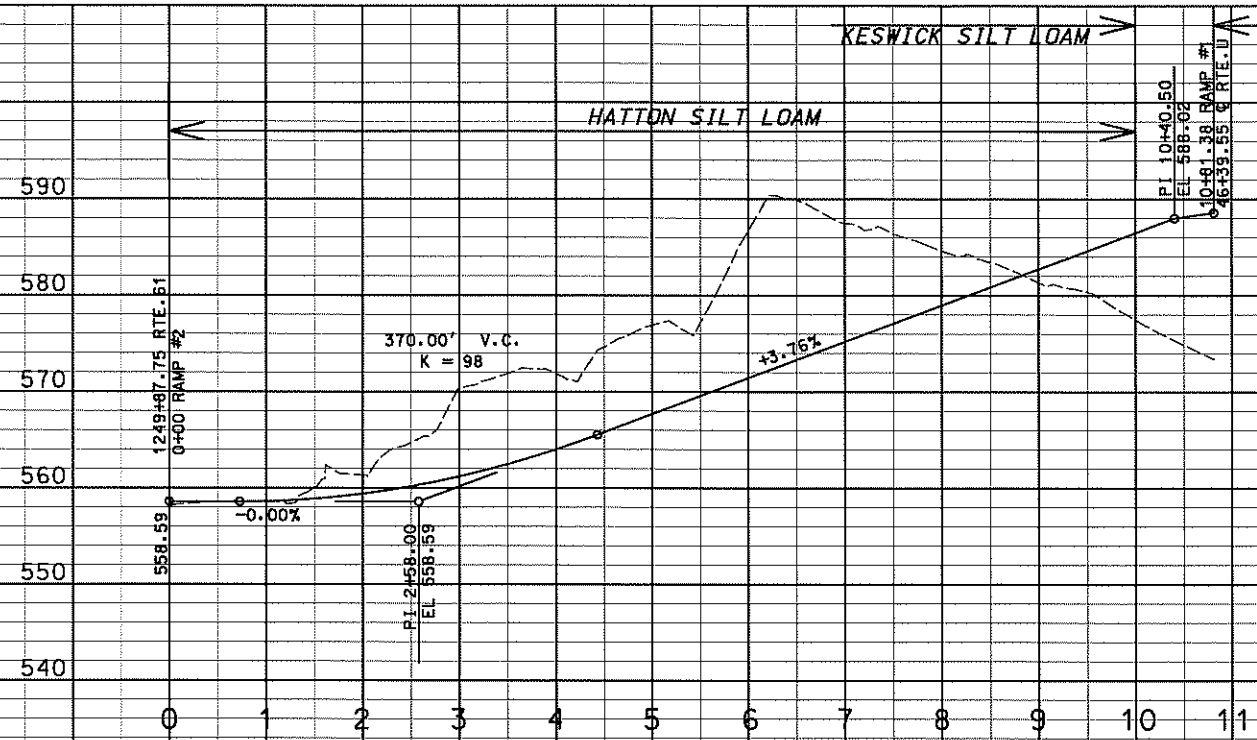

IF A SEAL IS PRESENT ON THIS SHEET IT HAS BEEN ELECTRONICALLY SEALED AND DATED. REV.

ROUTE 61	STATE MO	DISTRICT 3	SHEET NO. 8
JOB NO. J3P2146			
CONTRACT ID.			
PROJECT NO.			
COUNTY LINCOLN			
DATE			

"THIS MEDIA SHOULD NOT BE CONSIDERED A CERTIFIED DOCUMENT."

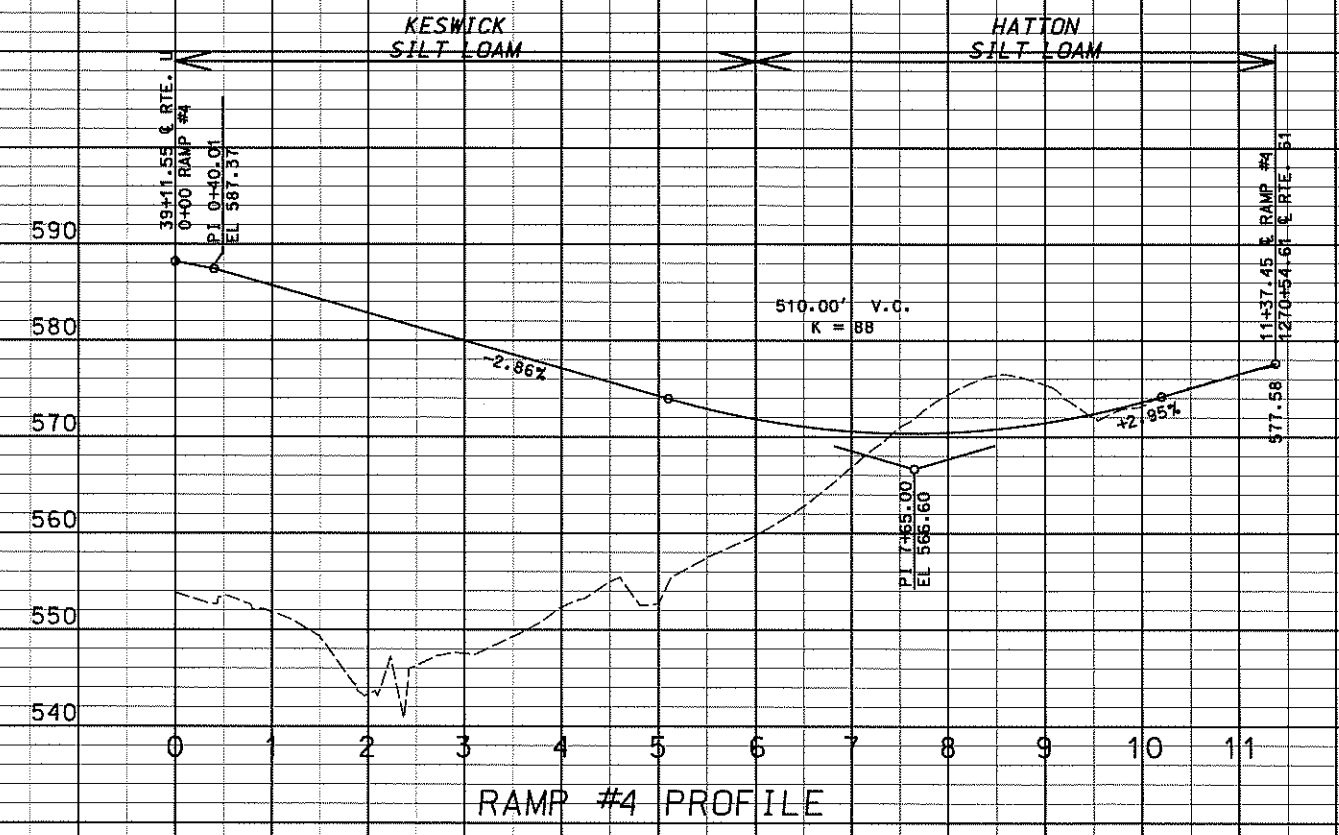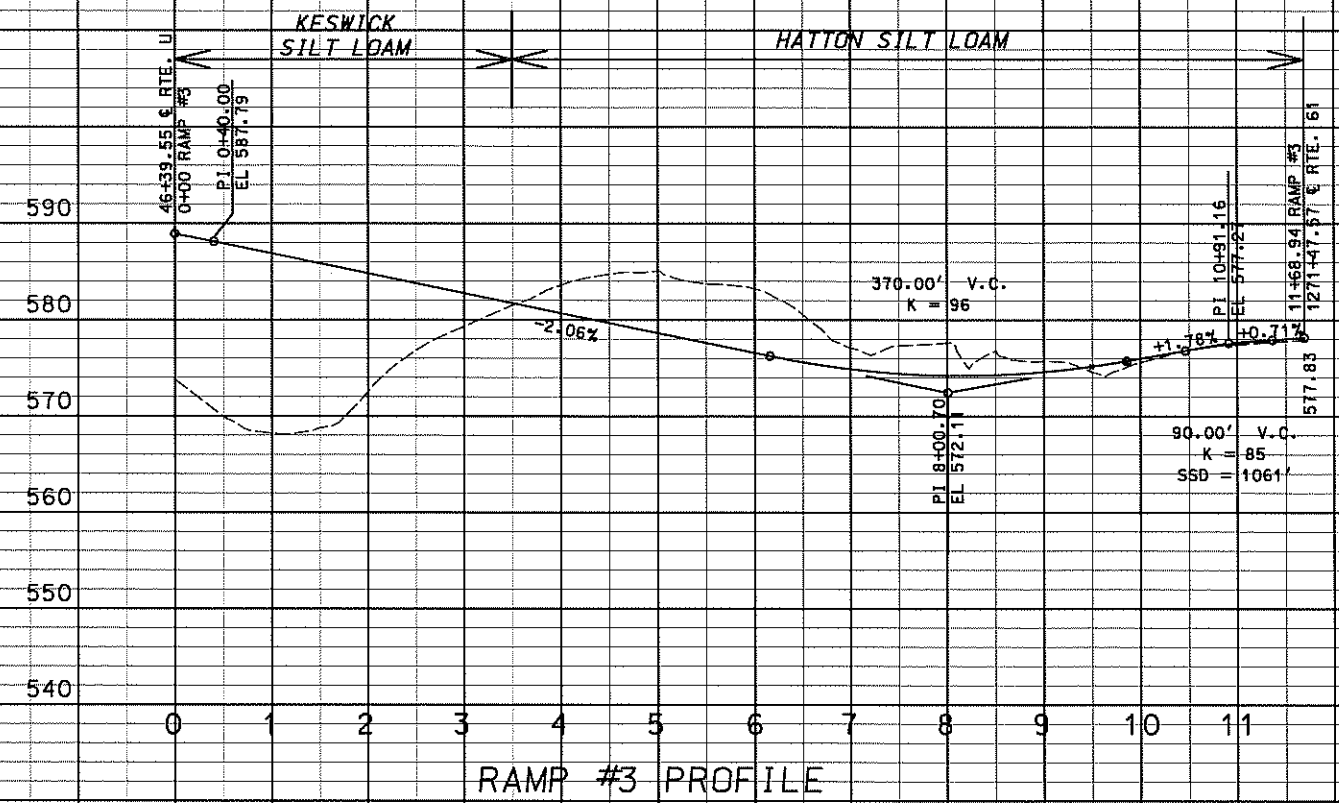

IF A SEAL IS PRESENT ON THIS SHEET IT HAS BEEN ELECTRONICALLY SEALED AND DATED. REV.

SURVEY 1733 T48N R1E

ROUTE	STATE	DISTRICT	SHEET NO.
61	MO	3	9
JOB NO. J3P2146			
CONTRACT ID.			
PROJECT NO.			
COUNTY LINCOLN			
DATE			

"THIS MEDIA SHOULD NOT BE CONSIDERED A CERTIFIED DOCUMENT."

①
CROSSROADS CENTER
MOSCOW MILLS

BR.# A-7621 (LENGTH: 335.0')
41+08.98 E RTE. U
SK. 4°13'21" R.A.
(80' - 89' - 89' - 77') PRESTRESSED
CONC. 1 - GIRDERS
RDWY. WIDTH 80' - 0"
PLUS 14" ARCHITECTURAL CORRAL CURBS

ROUTE U
PI 35+38.53
Δ 47' 41" (LT)
D 1' 08' 45"
L 156.61'
T 78.31'
R 4,999.99'


RAMP #1
PI 9+14.91
Δ 20' 11' 07" (RT)
D 5' 59' 59"
L 336.45'
T 169.98'
R 955.00'

TRAFFIC FLOW DIAGRAM
ESTIMATED - 2024
PM PEAK TRAFFIC VOLUME

STA. 48+00.00 E RTE. U
SEE JOB NO. J3P2146B

RAMP #3
PI 34+72.78
Δ 23' 39' 13" (RT)
D 5' 59' 59"
L 394.26'
T 199.98'
R 955.00'


ROUTE U
SHEET 1 OF 1

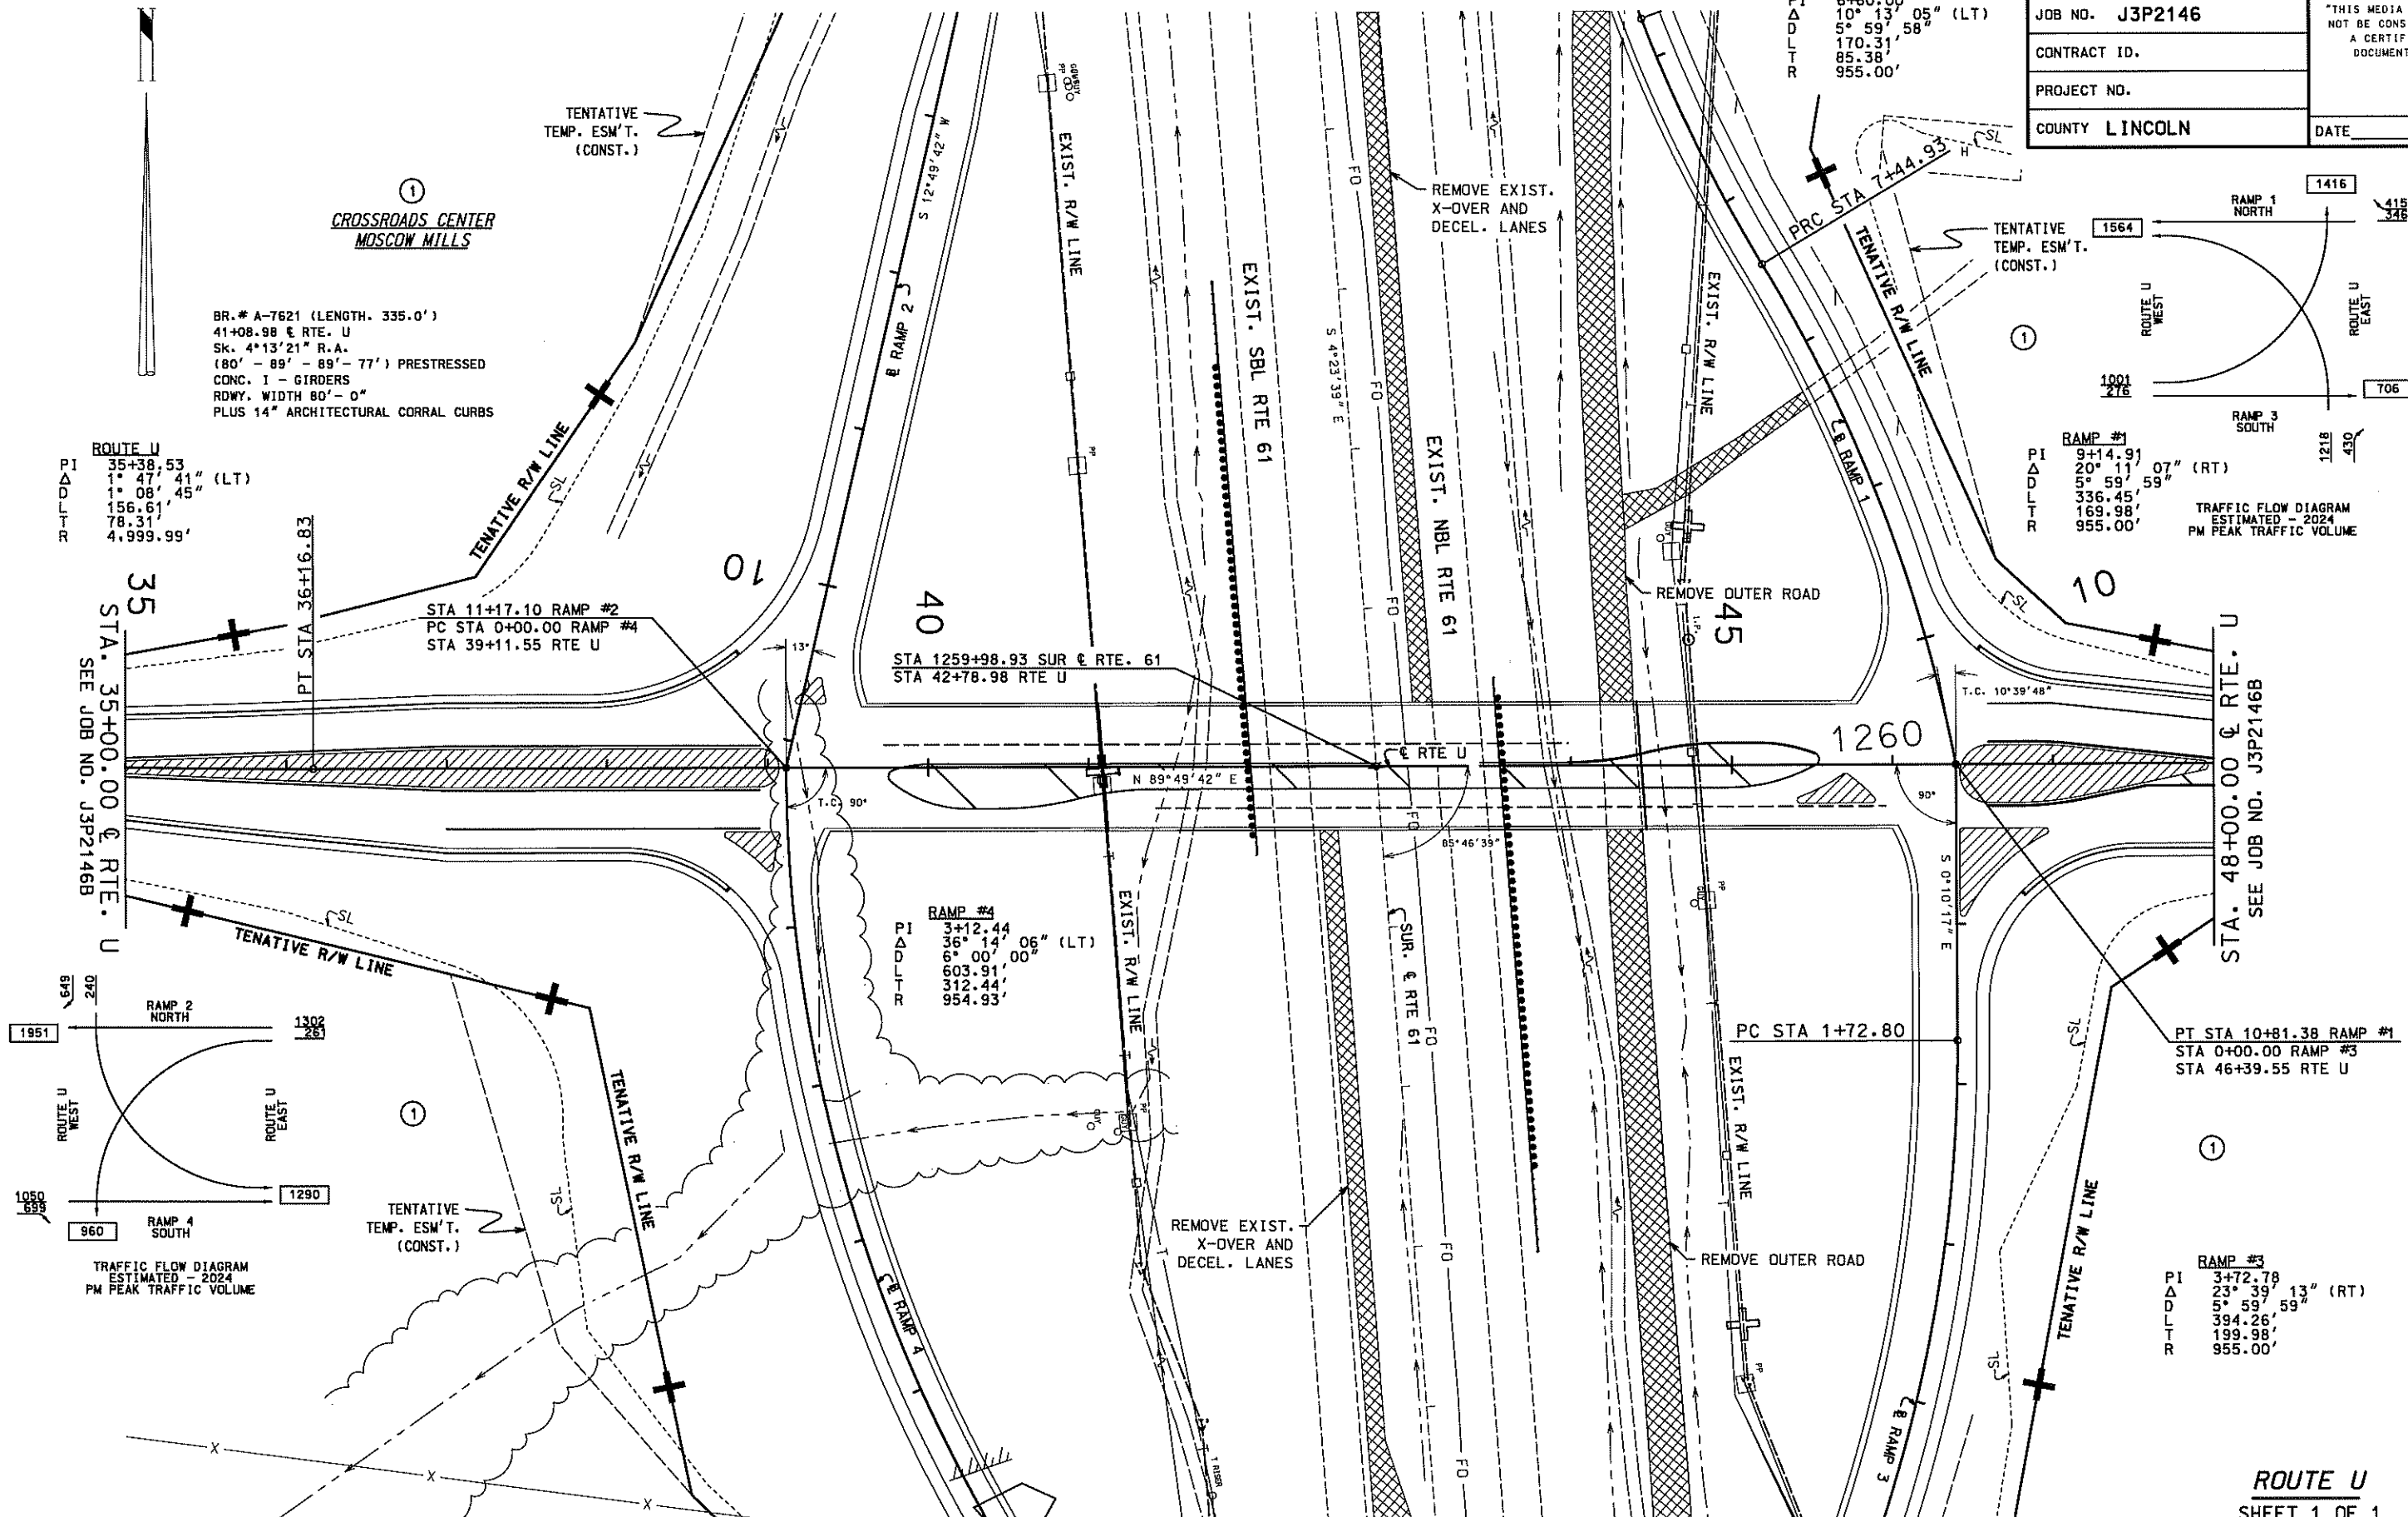

IF A SEAL IS PRESENT ON THIS SHEET IT HAS BEEN ELECTRONICALLY SEALED AND DATED.

ROUTE 61	STATE MO	DISTRICT 3	SHEET NO. 10
JOB NO. J3P2146			
CONTRACT ID.			
PROJECT NO.			
COUNTY LINCOLN			
			DATE


"THIS MEDIA SHOULD
NOT BE CONSIDERED
A CERTIFIED
DOCUMENT."

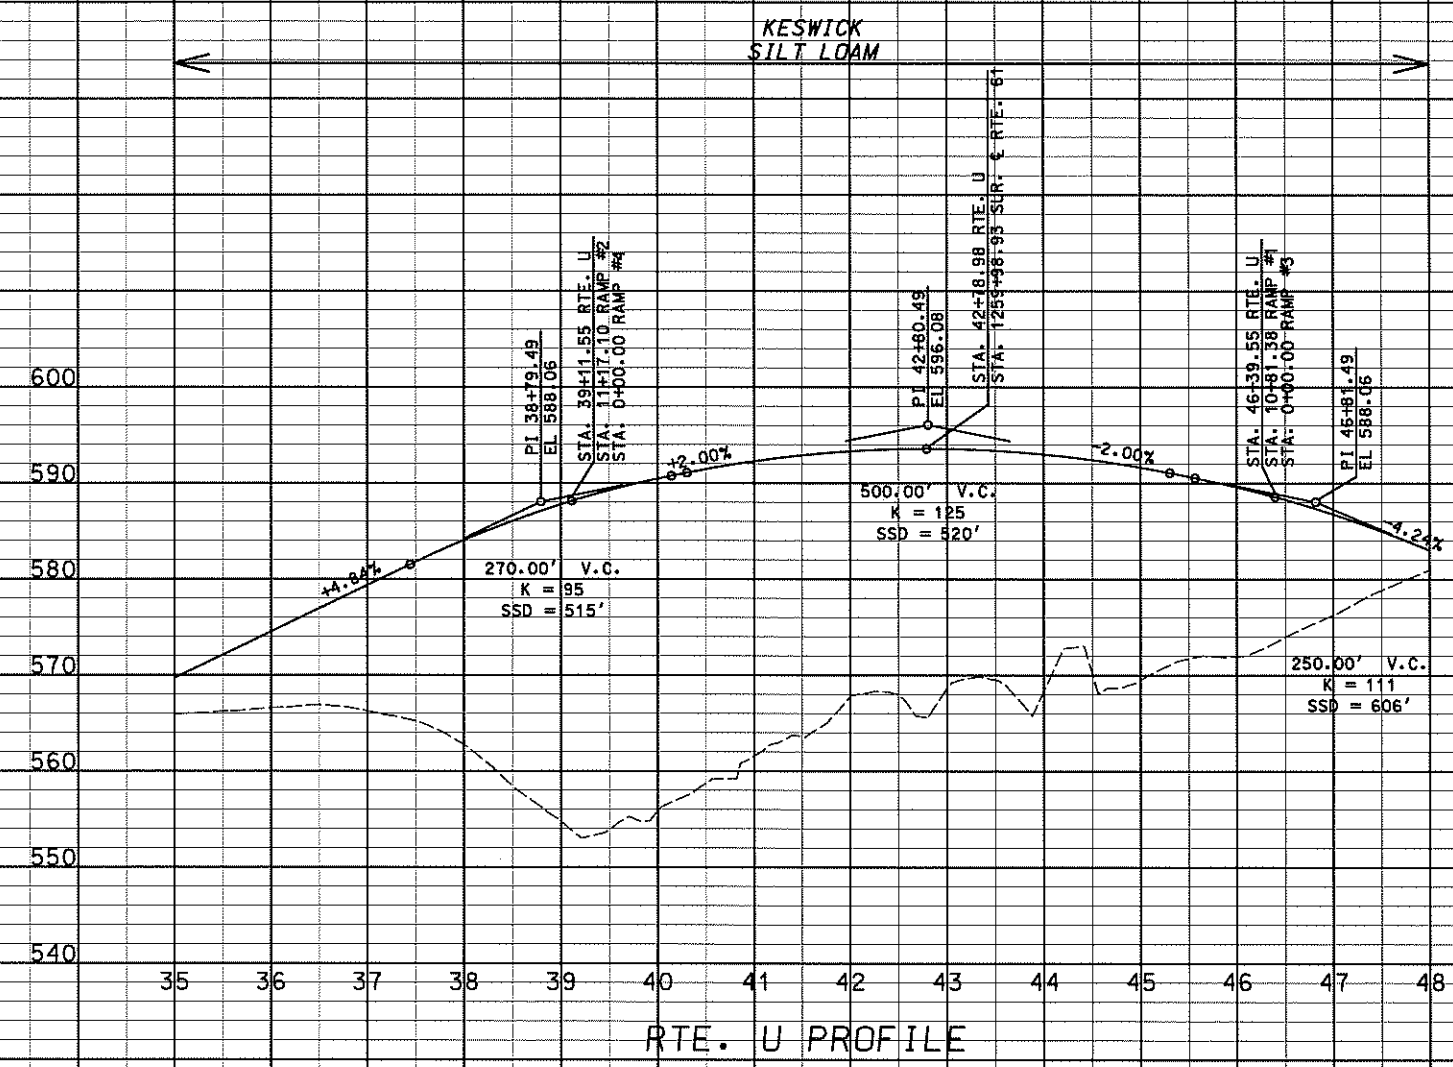

REV. IF A SEAL IS PRESENT ON THIS SHEET IT HAS BEEN ELECTRONICALLY SEALED AND DATED.

ROUTE 61	STATE MO	DISTRICT 3	SHEET NO. 11
JOB NO. J3P2146			
CONTRACT ID.			
PROJECT NO.			
COUNTY LINCOLN			
DATE			

THIS MEDIA SHOULD NOT BE CONSIDERED A CERTIFIED DOCUMENT.

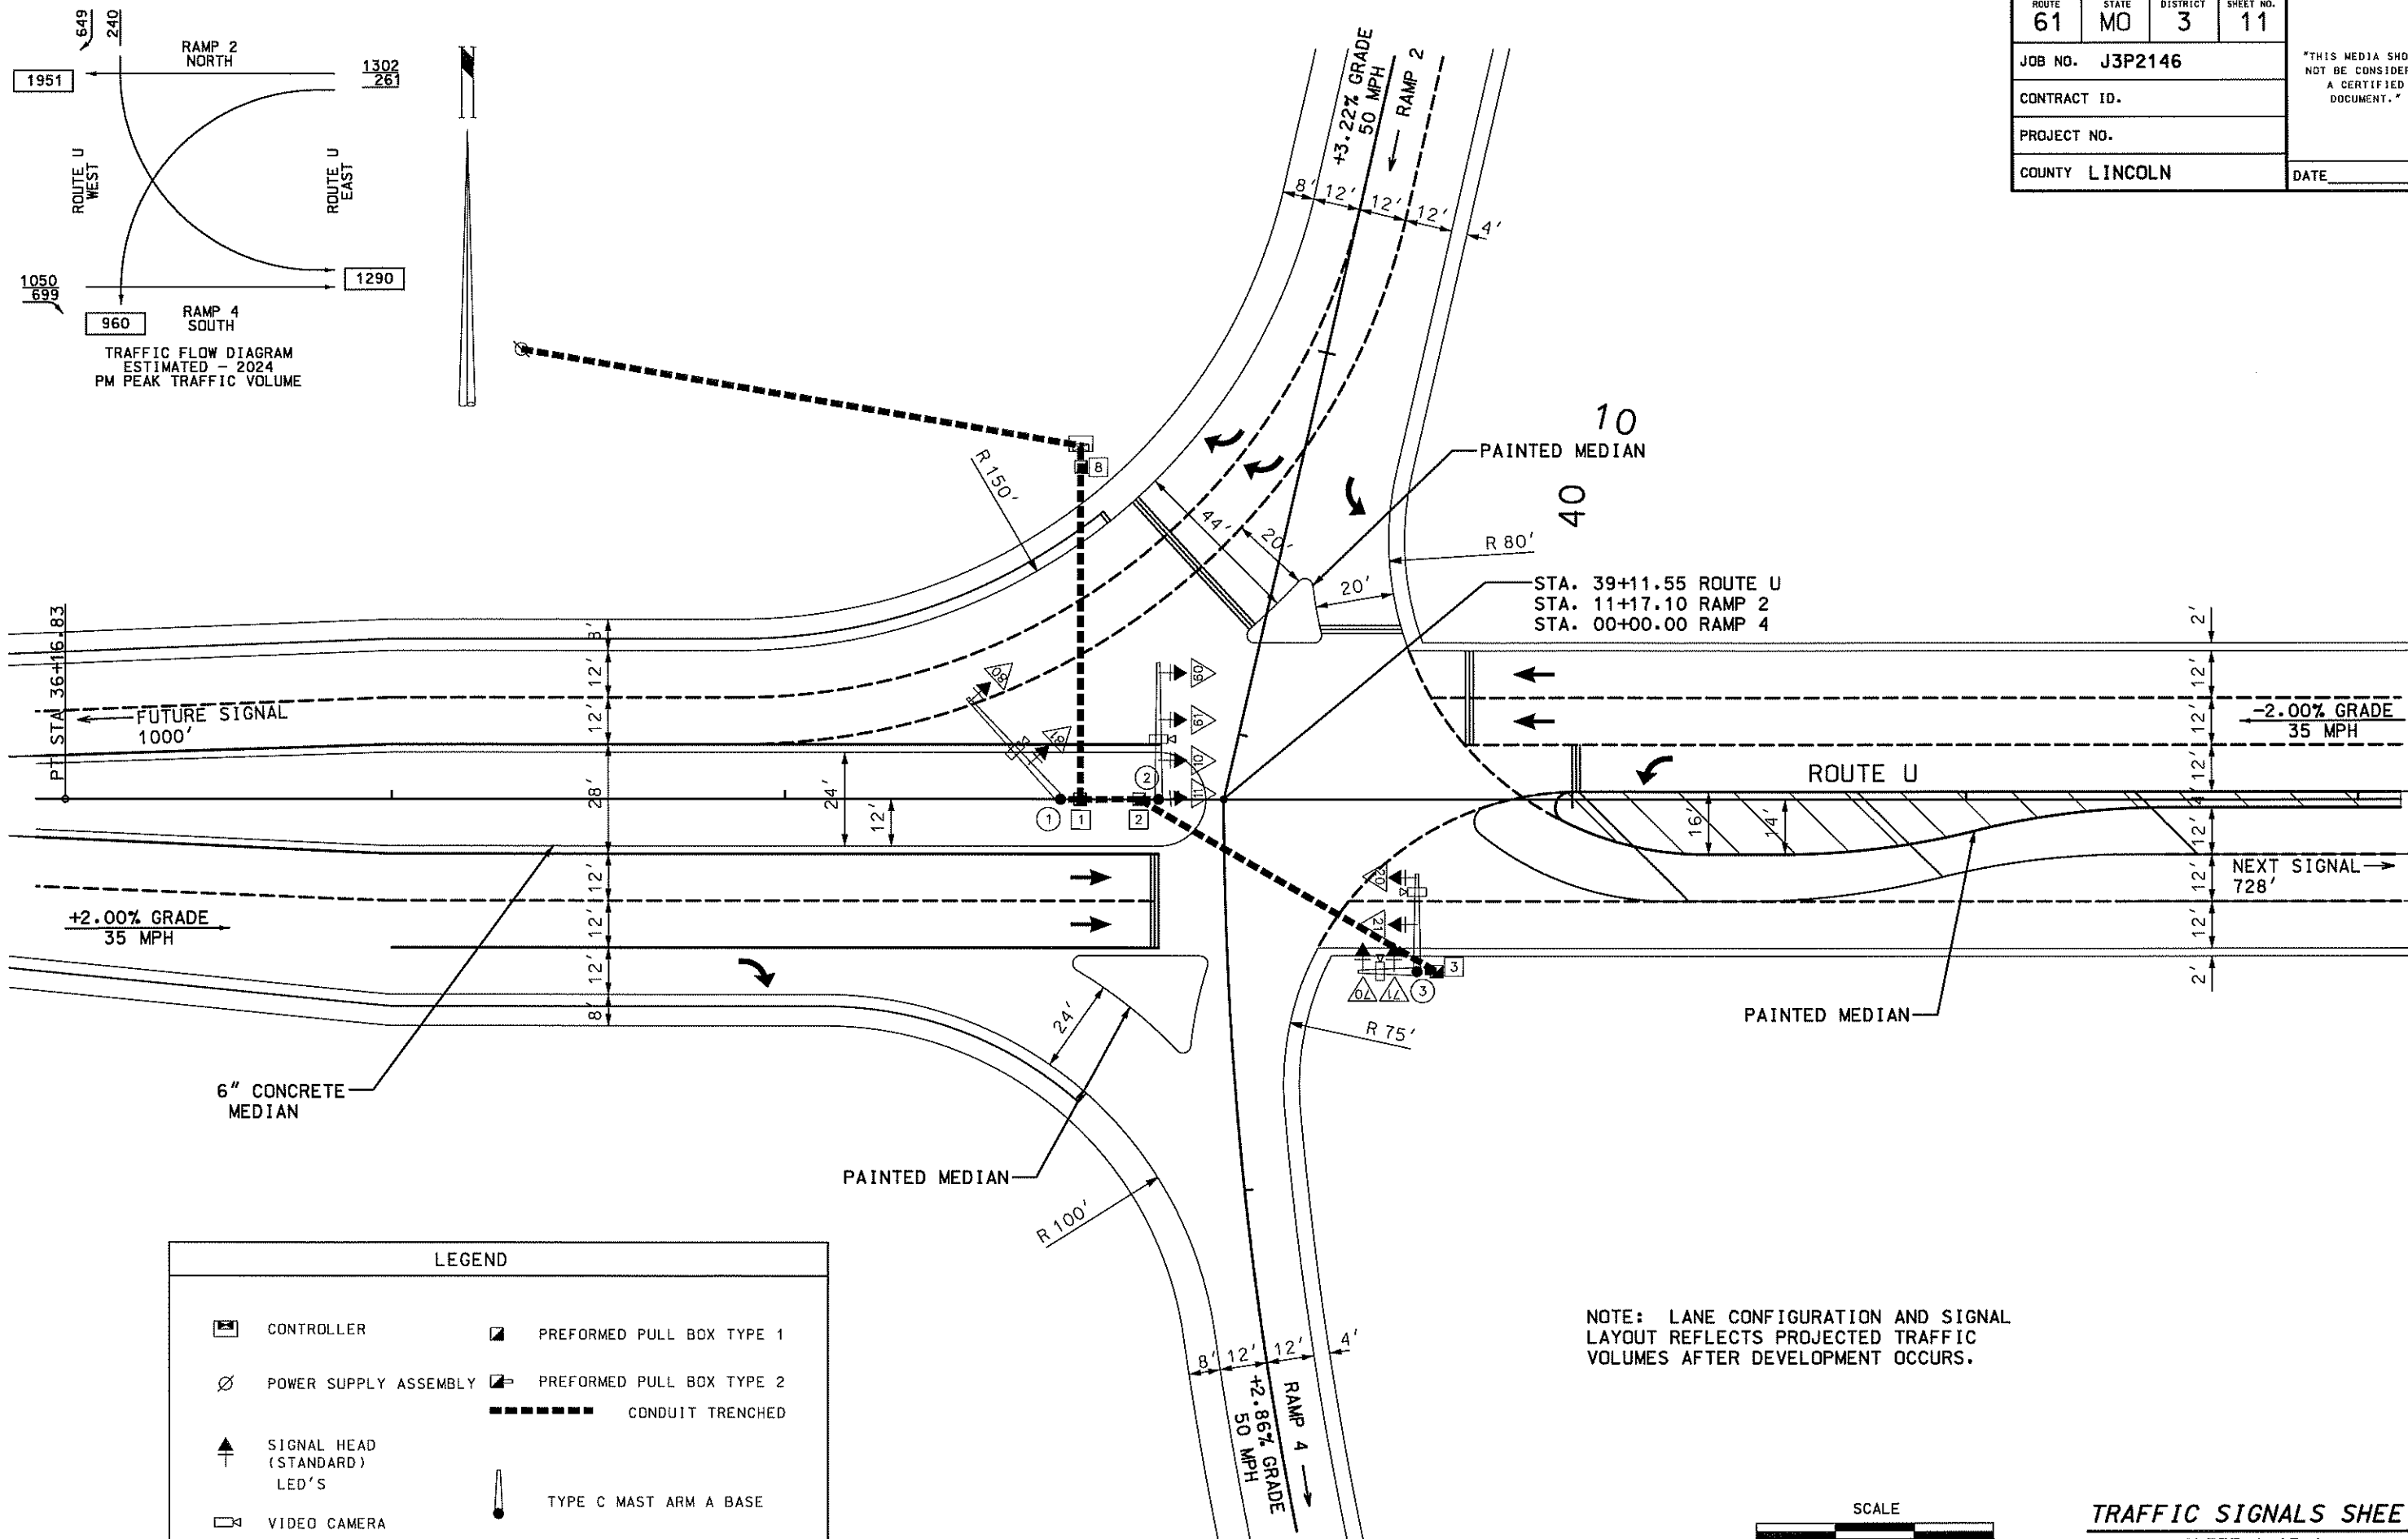

ROUTE 61	STATE MO	DISTRICT 3	SHEET NO. 12
JOB NO. J3P2146			
CONTRACT ID.			
PROJECT NO.			
COUNTY LINCOLN			

"THIS MEDIA SHOULD NOT BE CONSIDERED A CERTIFIED DOCUMENT."

