



ADDENDUM NUMBER TWO

DATE: March 27, 2015

OWNER: City of Warrenton, Missouri

SUBJECT: Addendum Number Two to
Hickory Lick Road Maintenance/Improvement Project
Project No. M14-7037A
STP – 9900 (382)
CDBG # 2008-DN-21

This Addendum forms a part of the Bidding and Contract Documents and modifies the original Bidding Documents. **FAILURE TO ACKNOWLEDGE RECEIPT OF ADDENDUM MAY SUBJECT BIDDER TO DISQUALIFICATION.**

ITEM:

1. **CHANGE:**
The entrance of Hickory Lick Roadway at Hwy 47 has been revised per MoDOT comments. See specific sheet changes below.
Sheet Changes:

Q1: Updated quantities reflecting new HWY 47 entrance.
RD-1: Updated entrance to MoDOT preference.
ST-1: Change proposed culvert to 21" culvert with additional length and invert changes.
PM-1: Updated striping with entrance revision.
DE-1: Added MoDOT Type II entrance detail.
DE-3: Revised HWY 47 warping detail elevations and additional saw cut line.
EC-1: Shortened first ditch check on the south side of roadway.
2. **CHANGE:**
Sheet RD-1

Removed "Remove as needed" note for existing tree line.
3. **CHANGE:**
Cover Sheet

Updated electric and telephone contact information.
4. **CHANGE:**
Wage Rates – Updated Federal wage rates to the current edition.

5. CHANGE:
Job Special Provisions – JSP 13

Y. THREE- LINE MESSAGE BOARD

The Contractor shall select a message board with a three-line display that can present messages of one, two, or three lines of up to eight characters per line contained on a trailer per the manufacturer. Messages shall be programmed using a self-contained onboard computer. The sign shall be able to rotate independently of the trailer with a fully adjustable height. Power shall be provided by batteries, which are charged by an automated solar charging system. The selected message board shall comply with MUTCD standards. The message boards shall be all inclusive and surrendered to the owner (City of Warrenton) upon completion of the project.

6. CHANGE:
Addition – BF 3

ALT 3.1	Three Line Message Board	2	Ea.		
----------------	---------------------------------	----------	------------	--	--

7. CHANGE:
Quantity Changes – BF 2

3000.4	24" RCP	141 80	L.F.		
3000.11	24" Flared End Section	4 2	Ea.		
3000.14	21" RCP	119	L.F.		
3000.15	21" Flared End Section	2	Ea.		
5000.2	Concrete Driveway 8"	1,412 1,480	S.Y.		
5000.4	Type 5 Aggregate Base	12,607 12,675	S.Y.		
5000.5	Type 5 Aggregate Shoulder	2,876 2,891	S.Y.		
6000.2	Pavement Marking 4" White	7,487 7,577	L.F.		
6000.3	Pavement Marking 24" White	32 20	L.F.		

8. CHANGE:
Technical Specification 5000 – 8

1. Approaches and Driveways shall be installed at the width specific in the plans and drawings and shall be ~~seven~~ **eight** (8") thick, or as shown on the drawings, with expansion joints as directed by the Engineer.

CLARIFICATIONS:

1. Trees on the south side from approximate station 1+75 to station 5+75 are not to be removed.
2. All trees on the north side of the project are to remain and not be disturbed.
3. The existing fence on the north side of the project of Vahle Charity Trust is to be replaced with 3 strand barbed wire and metal "T" posts.

4. The Contractor is to include costs for temporary storm sewers in Alternate No. 2. No additional payment will be made for temporary storm sewer. The Contractor is responsible for selecting the locations of any temporary storm sewer to provide adequate drainage.
5. The trees on the north side of the project along the Rock Church Farm of Warren County, LLC Property are not within the project limits and are not to be disturbed. The centerline of the road is further south thru this section allowing for the edge of the new gravel shoulders to be in approximately the same location as the existing edge of asphalt. See cross sections for STA. 24+00 to STA. 33+00.

ATTACHMENTS:

BF – 2

BF – 3

JSP – 13

SPEC. 5000 – 8

COVER

Q – 1

RD – 1

ST – 1

PM – 1

DE – 1

DE – 3

EC – 1

FEDERAL WAGE RATES

END ADDENDUM NO. 2

ITEMIZED BID FORM**Federal Project No. STP-9900(382)**

ITEM	DESCRIPTION	QUANTITY	UNIT	UNIT COST	EXTENSION
1500.1	Mobilization	1	Lump Sum		
1500.2	Construction Signage	19	Ea.		
1500.3	Type III Moveable Barricades	13	Ea.		
2000.1	Clearing and Grubbing	2.58	Acres		
2200.1	Removal of Improvements	1	Lump Sum		
2300.1	Excavation	5,922	C.Y.		
2350.1	Erosion Control Blanket	560	S.Y.		
2350.2	Silt Fence	3,902	L.F.		
2350.3	18" Rock Ditch Check	314	Tons		
2350.4	Inlet Protection	14	Ea.		
2350.5	Rip Rap	217	C.Y.		
3000.1	12" RCP	130	L.F.		
3000.2	15" RCP	90	L.F.		
3000.3	18" RCP	420	L.F.		
3000.4	24" RCP	80	L.F.		
3000.5	24"x38" RCP	320	L.F.		
3000.6	42" RCP	124	L.F.		
3000.7	Double Curb Inlet	1	Ea.		
3000.8	12" Flared End Section	12	Ea.		
3000.9	15" Flared End Section	4	Ea.		
3000.10	18" Flared End Section	8	Ea.		
3000.11	24" Flared End Section	2	Ea.		
3000.12	24"x38" Flared End Section	8	Ea.		
3000.13	42" Flared End Section	2	Ea.		
3000.14	21" RCP	119	LF		
3000.15	21" Flared End Section	2	Ea.		
5000.1	Concrete Pavement 8"	11,195	S.Y.		
5000.2	Concrete Driveway 8"	1,480	S.Y.		
5000.3	Concrete Curb	655	L.F.		
5000.4	Type 5 Aggregate Base	12,675	S.Y.		
5000.5	Type 5 Aggregate Shoulder	2,891	S.Y.		
5000.6	Aggregate Fill, 12" (Subgrade Repair)	4,500	S.Y.		
6000.1	Pavement Marking Double 4" Yellow	4,178	L.F.		
6000.2	Pavement Marking 4" White	7,577	L.F.		
6000.3	Pavement Marking 24" White	20	L.F.		
9000.1	Seeding and Strawing	2.58	Acres		
JSP1	Permanent Signage	2	Ea.		
				Base Bid TOTAL	\$

Alternate #1

ITEM	DESCRIPTION	QUANTITY	UNIT	UNIT COST	EXTENSION
ALT. 1.1	Detour Route Signage	1	L.S.		

Alternate #2

ITEM	DESCRIPTION	QUANTITY	UNIT	UNIT COST	EXTENSION
ALT. 2.1	6" Type 5 Aggregate Bypass Road	8,447	S.Y.		

Alternate #3

ITEM	DESCRIPTION	QUANTITY	UNIT	UNIT COST	EXTENSION
ALT. 3.1	Three Line Message Board	2	Ea.		

Contractor is required to indicate with a “ * ” which line items will be performed by the DBE(s).

Alternate No. 2

Alternate No. 2 will be to provide two (one per phase) temporary 20' wide bypass road as noted on plan sheet CP-4 through CP-6. The bypass roadway will consist of 6" thick type 5 aggregate base over prepared subgrade. Phase 1 bypass road is approximately 2290 lineal feet of temporary roadway allowing for temporary shutdown of Hickory Lick Roadway between stations 0+40 to 23+20. Phase 2 bypass road is approximately 1382 lineal feet of temporary roadway allowing for temporary shutdown of Hickory Lick Road between stations 23+20 and 36+90 at Jaspering Lane.

X. RIGHT OF WAY AND EASEMENT OBTAINMENT

At present, during the bidding process, negotiations are still underway regarding the obtainment of right of ways and easements needed to complete the project. These right of ways and easements will be obtained before the construction phase of the project begins. All right of ways and easements shown in project construction drawings furnished by the engineer will be assumed obtained during the bidding process.

Y. THREE-LINE MESSAGE BOARD

The Contractor shall select a message board with a three-line display that can present messages of one, two, or three lines of up to eight characters per line contained on a trailer per the manufacturer. Messages shall be programmed using a self-contained onboard computer. The sign shall be able to rotate independently of the trailer with a fully adjustable height. Power shall be provided by batteries, which are charged by an automated solar charging system. The selected message board shall comply with MUTCD standards. The message boards shall be all inclusive and surrendered to the owner (City of Warrenton) upon completion of the project.

7. CONCRETE APPROACH AND CONCRETE DRIVEWAY

All specifications for the construction of concrete approaches and concrete driveways shall be the same as specified in the CONCRETE PAVEMENT section of these specifications with the following exceptions:

A. CONCRETE MIX, DESIGN, AND TESTING

1. Design mix to produce normal-weight concrete consisting of Portland cement, aggregate, water-reducing or set retarding admixture, air-entraining admixture, and water to produce the following properties:
2. Compressive Strength: 3,500 psi, minimum at 2 days, unless otherwise indicated.

B. AGGREGATE BASE

1. Type 5 aggregate base shall be placed on the subgrade in a layer of uniform thickness 4 inches in compacted depth.

C. FORM CONSTRUCTION

1. Approaches and Driveways shall be installed at the width specified in the plans and drawings and shall be eight (8") inches thick, or as shown on the drawings, with expansion joints as directed by the Engineer.

8. CONCRETE CURB AND GUTTER

A. CONCRETE MIX, DESIGN, AND TESTING

1. Design mix to produce normal-weight concrete consisting of Portland cement, aggregate, water-reducing or set retarding admixture, air-entraining admixture, and water to produce the following properties:
 - a) Compressive Strength: 4,000 psi, minimum at 28 days, unless otherwise indicated.
 - b) Air Content: 5-1/2 percent \pm 1-1/2 percent.
 - c) Slump: Maximum of 4"

B. SURFACE PREPARATION

1. Bring the areas on which curb and gutter is to be constructed to required grade and compact by sprinkling and rolling or mechanical tamping. The top 6 inches of the subgrade shall be compacted to 90 percent of relative compaction. Remove loose material from compacted subbase surface immediately before placing aggregate base.
2. Aggregate Base

CONTACT INFORMATION	
OWNER	CONSULTANT
CITY OF WARRENTON	COCHRAN
REPRESENTATIVE: MIKE SHILHARVEY, MAYOR	REPRESENTATIVE: ERIC KIRCHNER, P.E.
ADDRESS: 200 W. BOONESLICK; WARRENTON, MO 63383	ADDRESS: 8 EAST MAIN STREET; WENTZVILLE, MO 63385
PHONE: (636) 456-3535	PHONE: (636) 332-4574 EXT. 2015
SEWER	WATER
CITY OF WARRENTON	CITY OF WARRENTON
REPRESENTATIVE: GUY GEVERS	REPRESENTATIVE: GUY GEVERS
ADDRESS: 200 W. BOONESLICK; WARRENTON, MO 63383	ADDRESS: 200 W. BOONESLICK; WARRENTON, MO 63383
PHONE: (636) 456-3535	PHONE: (636) 456-3535
TELEPHONE	GAS
CENTURYLINK	AMEREN UE
REPRESENTATIVE: MARCIA GAY	REPRESENTATIVE: KIRK PRENGER
ADDRESS: 1151 CENTURYLINK DRIVE; WENTZVILLE, MO 63385	ADDRESS: 200 N. CALLAHAN ROAD; WENTZVILLE, MO 63385
PHONE: (636) 332-7261	PHONE: (636) 639-8305
ELECTRIC	
AMEREN UE	
REPRESENTATIVE: MARVIN MAAG	
ADDRESS: 200 N. CALLAHAN ROAD; WENTZVILLE, MO 63385	
PHONE: (636) 639-8314	

PROJECT INFORMATION	
WARRENTON, MISSOURI QUADRANGLE/YEAR: WARRENTON, 1973 TOWNSHIP: 47N RANGE: 2W SECTION: 33	START OF PROJECT: STA. 0+14.03 END OF PROJECT: STA. 43+27.95 PROJECT LENGTH: 4,313.92 FEET DESIGN SPEED: 25 MPH



VICINITY MAP

NO SCALE



***HICKORY LICK ROAD
MAINTENANCE/IMPROVEMENT
PROJECT
WARRENTON, MISSOURI
STP 9900(382)
CDBG NO: 2008-DN-21***

City of
WARRENTON
A City for All Seasons



- CIVIL ENGINEERING
- LAND SURVEYING
- ARCHITECTURE
- SITE DEVELOPMENT
- MASTER PLANNING
- GENERAL CONSULTING

PROJECT NO. M14-7037A
FEBURARY 2015

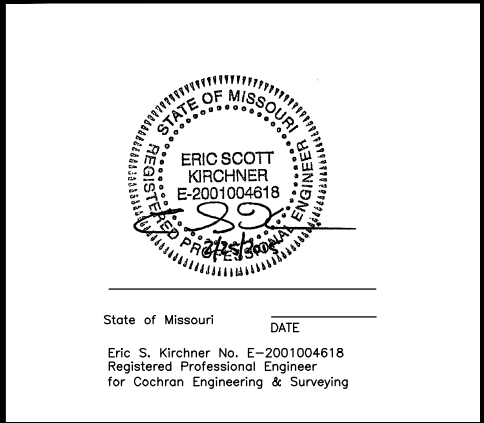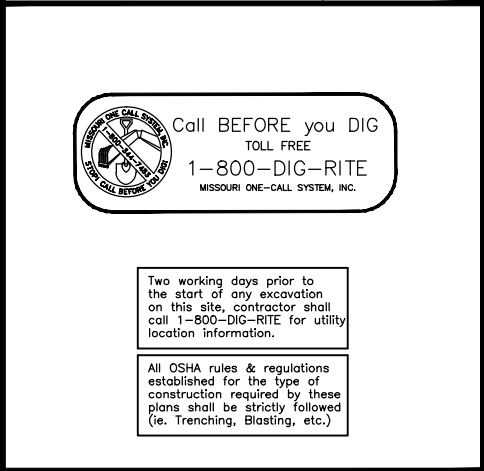[illegible]

CITY OF WARRENTON, MISSOURI

ACCEPTED BY: _____

Mike Shilharvey
Mayor, City of Warrenton

Drawing name: I:\2014\M14-7037 - Hickory Lick Road\ENGINEERING\DRAWINGS\04_CONSTRUCTION DOCUMENTS\01_QUANTITIES.dwg Tab: Q-1 Plotted on: Mar 27, 2015 - 11:38am Plotted by: srondall

QUANTITIES

BID NO.	DESCRIPTION	UNIT	QUANTITY
1500.1	MOBILIZATION	LUMP SUM	1
1500.2	CONSTRUCTION SIGNS	EACH	19
1500.3	TYPE III MOVEABLE BARRICADE	EACH	13
2000.1	CLEARING AND GRUBBING	ACRES	2.58
2200.1	REMOVAL OF IMPROVEMENTS	LUMP SUM	1
2300.1	EXCAVATION	C.Y.	4,610
2350.1	EROSION CONTROL BLANKET	S.Y.	560
2350.2	SILT FENCE	L.F.	3,902
2350.3	18" ROCK DITCH CHECKS	L.F.	963
2350.4	INLET PROTECTION	EACH	14
2350.5	RIP RAP	C.Y.	217
3000.1	12" RCP	L.F.	130
3000.2	15" RCP	L.F.	90
3000.3	18" RCP	L.F.	420
3000.4	24" RCP	L.F.	80
3000.5	24"x38" RCP	L.F.	320
3000.6	42" RCP	L.F.	124
3000.7	DOUBLE CURB INLET	EACH	1
3000.8	12" FLARED END SECTION	EACH	12
3000.9	15" FLARED END SECTION	EACH	4
3000.10	18" FLARED END SECTION	EACH	8
3000.11	24" FLARED END SECTION	EACH	2
3000.12	24"x38" FLARED END SECTION	EACH	8
3000.13	42" FLARED END SECTION	EACH	2
3000.14	21" RCP	L.F.	119
3000.15	21" FLARED END SECTION	EACH	2
5000.1	CONCRETE PAVEMENT 8"	S.Y.	11,195
5000.2	CONCRETE DRIVEWAY 8"	S.Y.	1,480
5000.3	CONCRETE CURB AND GUTTER	L.F.	655
5000.4	TYPE 5 AGGREGATE BASE	S.Y.	12,675
5000.5	TYPE 5 AGGREGATE SHOULDER	S.Y.	2,891
5000.6	AGGREGATE FILL, 12" (SUBGRADE REPAIR)	S.Y.	4,500
6000.1	PAVEMENT MARKING 4" DOUBLE YELLOW	L.F.	4,178
6000.2	PAVEMENT MARKING 4" WHITE	L.F.	7,577
6000.3	PAVEMENT MARKING 24" WHITE	L.F.	20
9000.1	SEEDING	ACRES	2.58
JSP1	PERMANENT SIGNAGE	EACH	2

ALTERNATE NO. 1			
ALT. 1.1	DETOUR ROUTE SIGNAGE	L.S.	1

ALTERNATE NO. 2			
ALT. 2.1	6" TYPE 5 AGGREGATE BYPASS ROAD	S.Y.	8,447

ALTERNATE NO. 3			
ALT. 3.1	THREE LINE MESSAGE BOARD	EACH	2

QUANTITIES	DATE:	RET/NOV:	DWN. BY:	APPD. BY:
	3-11-15	ADDENDUM NO. 1	KAK	ESK
	DWN. BY:	APPD. BY:		
	SMR	ESK		
	DATE:			
	FEB. 2015			
	SCALE:			
	NO SCALE			
	PROJ. NO:			
	M14-7037A			
	DWG. NO:			
	Q-1			

HICKORY LICK ROAD MAINTENANCE
IMPROVEMENT PROJECT
WARRENTON, MISSOURI


North Office
8 East Main Street
Warrenton, Missouri 63385

636-332-4574 (tel.)
636-327-0760 (fax)
www.wentmail.com

• Civil Engineering
• Land Surveying
• Architecture
• Site Development
• Master Planning
• General Consulting

COCHRAN

Drawing name: J:\2014\M14-7037 - Hickory Lick Road\ENGINEERING\DRAWINGS\S1-S4 PROPOSED ROAD.dwg Tab: RD-1 Plotted on: Mar 27, 2015 - 10:59am Plotted by: srondall

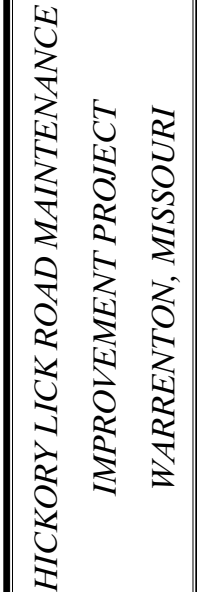

ALL LAWN AREAS DISTURBED
SHALL BE REPAIRED WITH
SEED AND STRAW MULCH
UNLESS NOTED OTHERWISE.









PLAN AND PROFILE STA. 0+14.03 TO 13+50	REVISION:		DWG. BY:	APPD. BY:
	DATE:			
	DWG. BY:	APPD. BY:		
	KAK	ESK		
	DATE:	FEB. 2015		
	SCALE:	1" = 50'		
	PROJ. NO:	M14-7037A		
	DWG. NO:	RD-1		

North Office
8 East Main Street
Wentzville, Missouri 63385

CHRAN

636-332-4574 (tel.)
636-327-0760 (fax)
www.wentzville.com

- Civil Engineering
- Land Surveying
- Architecture
- Site Development
- Master Planning
- General Consulting

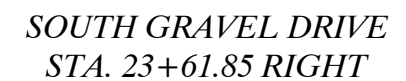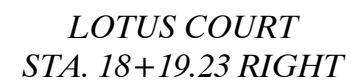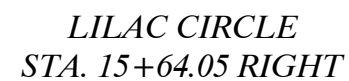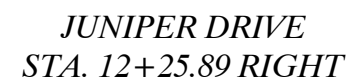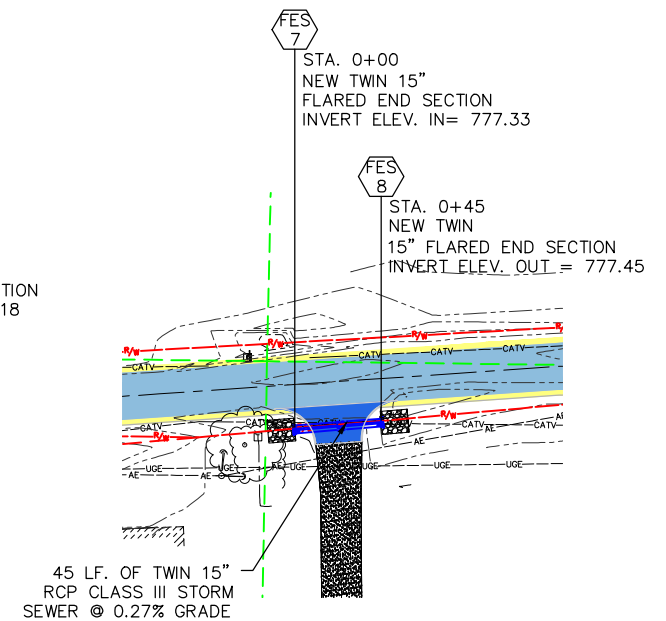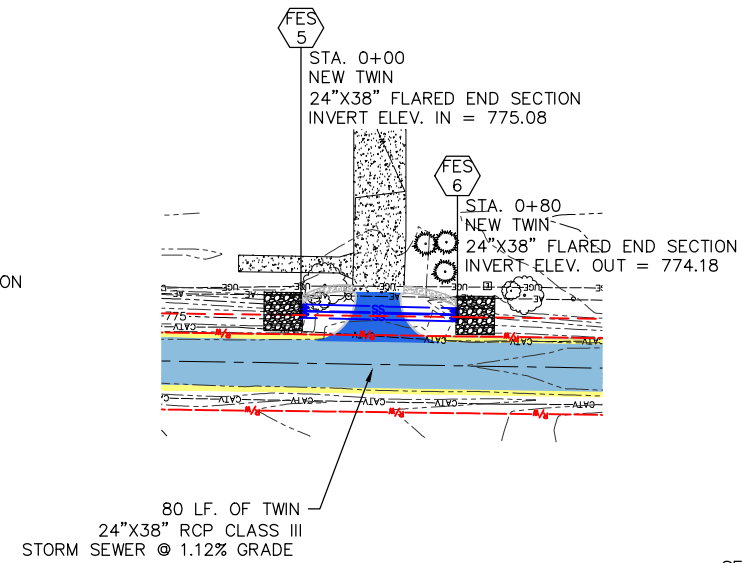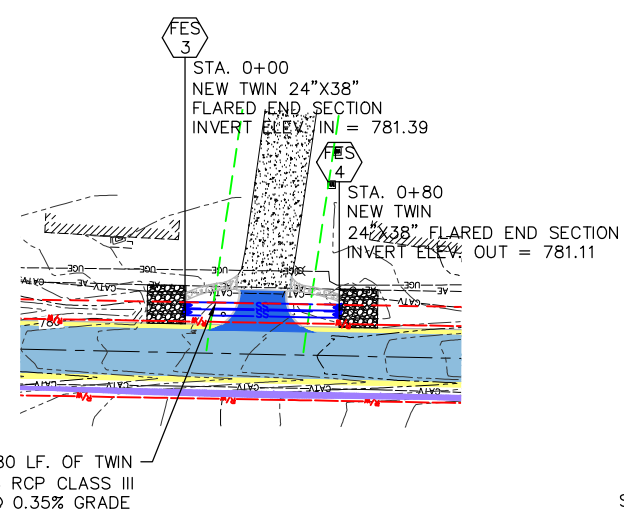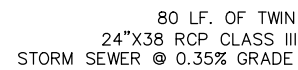

Eric S. Kirchner No. E-2001004618
Registered Professional Engineer
State of Missouri
for Cochran

*HICKORY LICK ROAD MAINTENANCE
IMPROVEMENT PLAN
WARRENTON, MISSOURI*

STORM PLAN AND PROFILES	DATE:		REVISION:		DWG. BY:	APPD. BY:
	DWN. BY:	SMR	APPD. BY:	ESK		
	DATE:	FEB. 2015				
	SCALE:	1" = 50'				
	PROJ. NO:	M14-7037A				
DWG. NO:	ST-1					

PAVEMENT MARKING AND SIGNAGE PLAN

LEGEND

RIGHT OF WAY - - - R/W - - -

EASEMENT - - - - -


ADJOINER PROPERTY LINE - - - - -

SIGN [Symbol]

50 0 25 50 100

1" = 50'

FEBURARY 2015

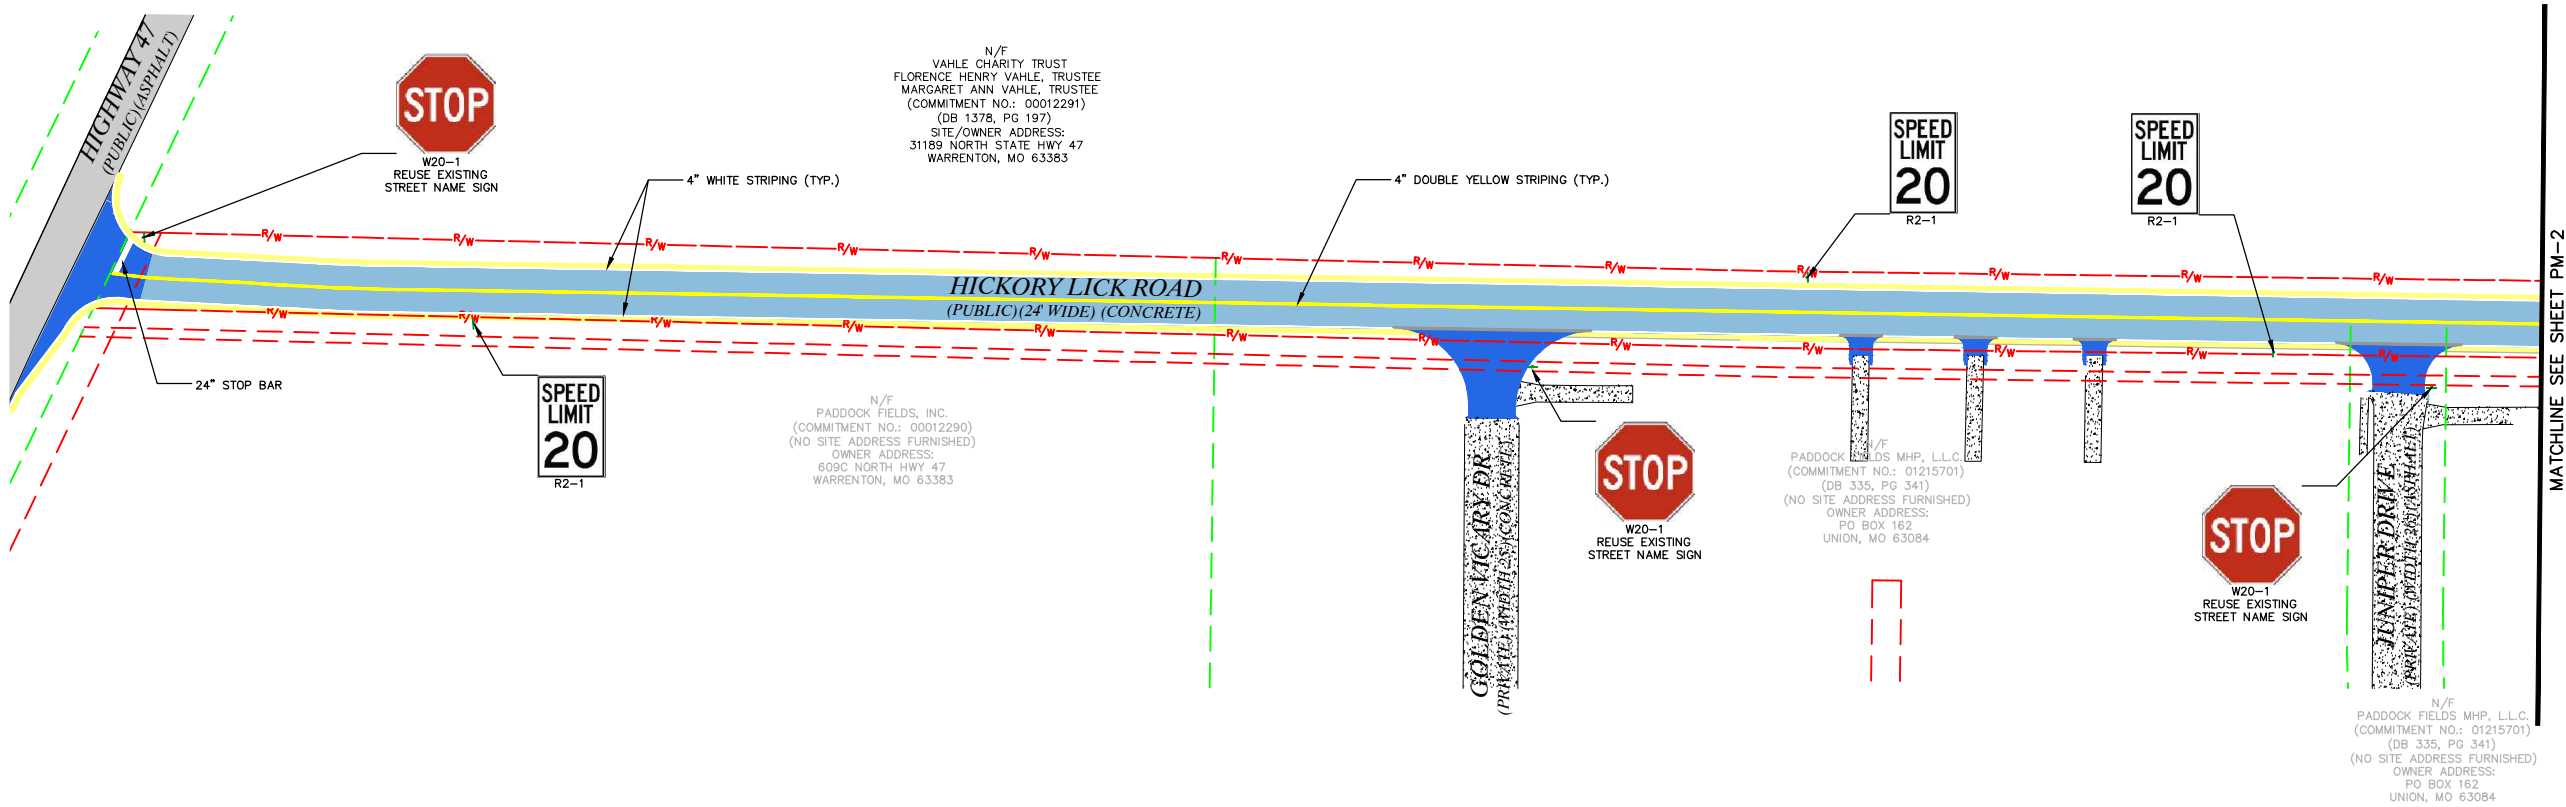

HICKORY LICK ROAD MAINTENANCE
IMPROVEMENT PROJECT
WARRENTON, MISSOURI

PAVEMENT MARKING AND SIGNAGE PLAN		DWN. BY:	APPD. BY:
DATE:		DATE:	DATE:
DWN. BY: SMR		APPD. BY: ESK	
DATE: FEB. 2015			
SCALE: 1" = 50'			
PROJ. NO: M14-7037A			
DWG. NO: PM-1			

State of Missouri DATE

Eric S. Kirchner No. E-2001004618
Registered Professional Engineer
for Cochran Engineering & Surveying

636-332-4574 (tel.)
636-327-0760 (fax)
www.wentmail.com

North Office
8 East Main Street
Wentzville, Missouri 63385

COCHRAN

Civil Engineering
Land Surveying
Architecture
Site Development
Master Planning
General Consulting



- (1) MIN. GRADE 1%, MAX. GRADE OF 12%.
- (2) MAXIMUM PERCENT CHANGE FOR A SAG GRADE BREAK IS 12%. MAXIMUM PERCENT CHANGE FOR A CREST GRADE BREAK IS 8%.

- (3) MAINTAIN SLOPE FOR A MINIMUM OF 10' BEFORE ANOTHER GRADE CHANGE.


1. IF TRANSITION OF DRIVEWAY BEYOND APPROACH IS NEEDED, CONTRACTOR SHALL REMOVE AND REPLACE EXISTING DRIVEWAY TO NEAREST JOINT OR AS DIRECTED BY THE ENGINEER, TO BE PAID BY UNIT BID PRICE FOR 6" CONCRETE DRIVEWAY, 5" ASPHALT DRIVEWAY OR AGGREGATE DRIVEWAY AS SHOWN ON THE SITE PLANS.

2. TOOLED JOINTS ARE REQUIRED AT ALL SLOPE BREAK LINES.
3. SAW CUT LOCATIONS SHOWN ON PLANS ARE APPROXIMATE. CONSULT WITH ENGINEER BEFORE SAW CUT/REMOVALS.

4. CONTRACTOR SHALL COORDINATE CONSTRUCTION OF ROADWAYS AND APPROACHES REGARDLESS OF SEQUENCING. LAYOUT OF DRIVEWAY APPROACH TYPES ARE SUBJECT TO CHANGE.

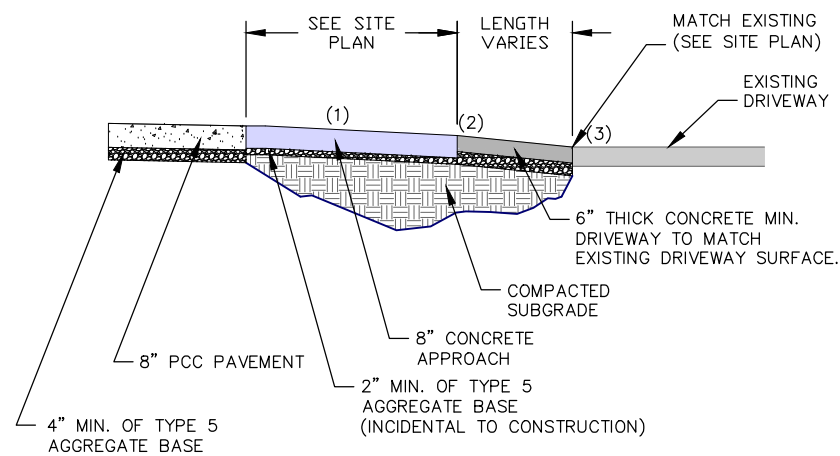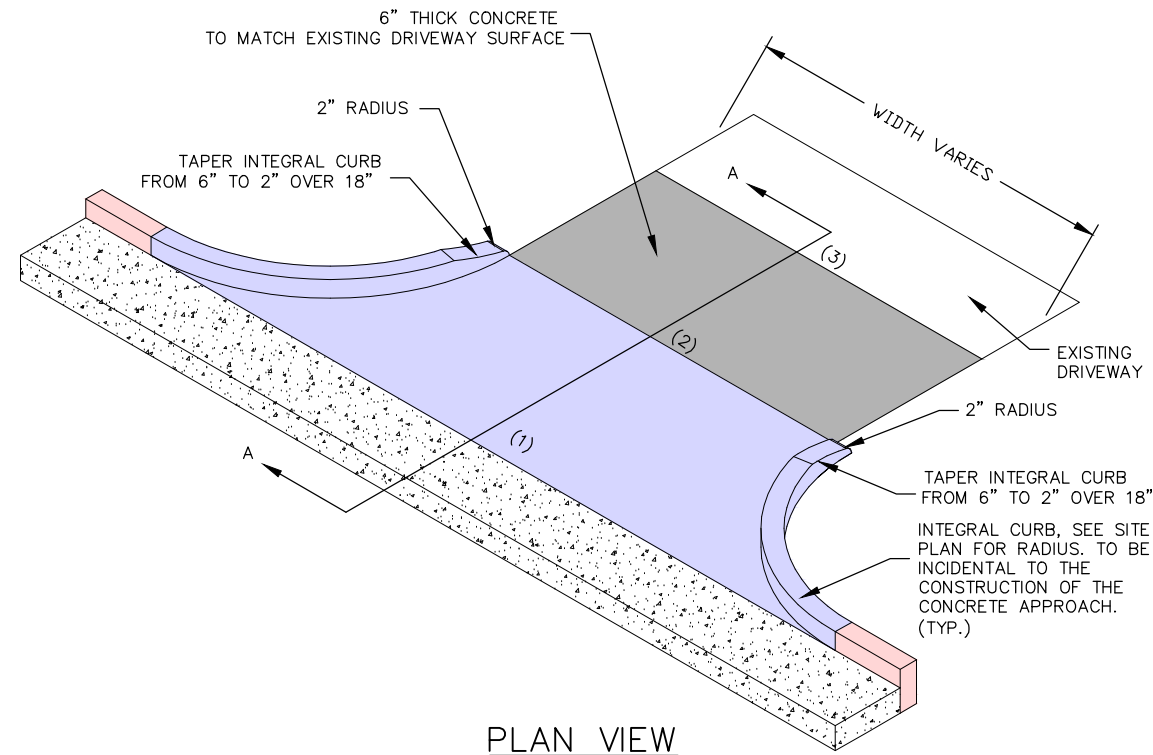

CONCRETE APPROACH
NO SCALE

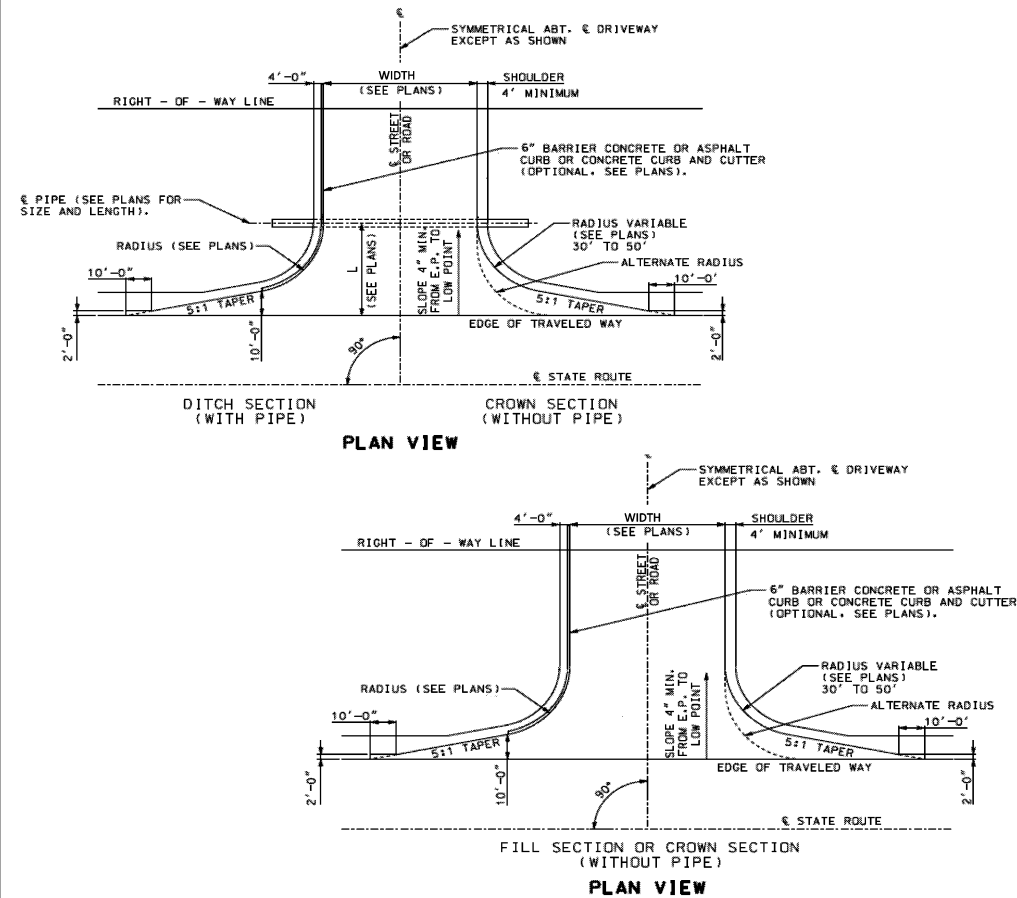

Pipe size & location to be determined by geometrics & drainage conditions (see plans).

A minimum 100 foot sight distance triangle measured along the centerline of the intersecting roadways should be provided.

Surfacing shall be shown on the plans and / or permit.

Length of pipe shall be determined by depth and location of ditch. (see plans)

If a paved approach is required, refer to standard plan 608.00 for construction details and construct curb to meet curb on paved approach.

Curb or curb and gutter between right of way line and pipe may meet local agency standards.

This drawing illustrates driveway details for minimum situations. Traffic volumes generated, safety considerations, drainage considerations, local requirements, etc. may dictate more extensive improvements than those illustrated on this drawing.

MISSOURI DEPARTMENT
of TRANSPORTATION

D6 PERMITS


TYPE II DRIVE
SIDE ROAD

RECOMMENDED WIDTHS
24' NO PARKING ON RD 32' WITH PARKING ON RD

SHEET NO.
1 OF 2


DATE _____

Eric S. Kirchner No. E-2001004618
Registered Professional Engineer
for Cochran Engineering & Surveying

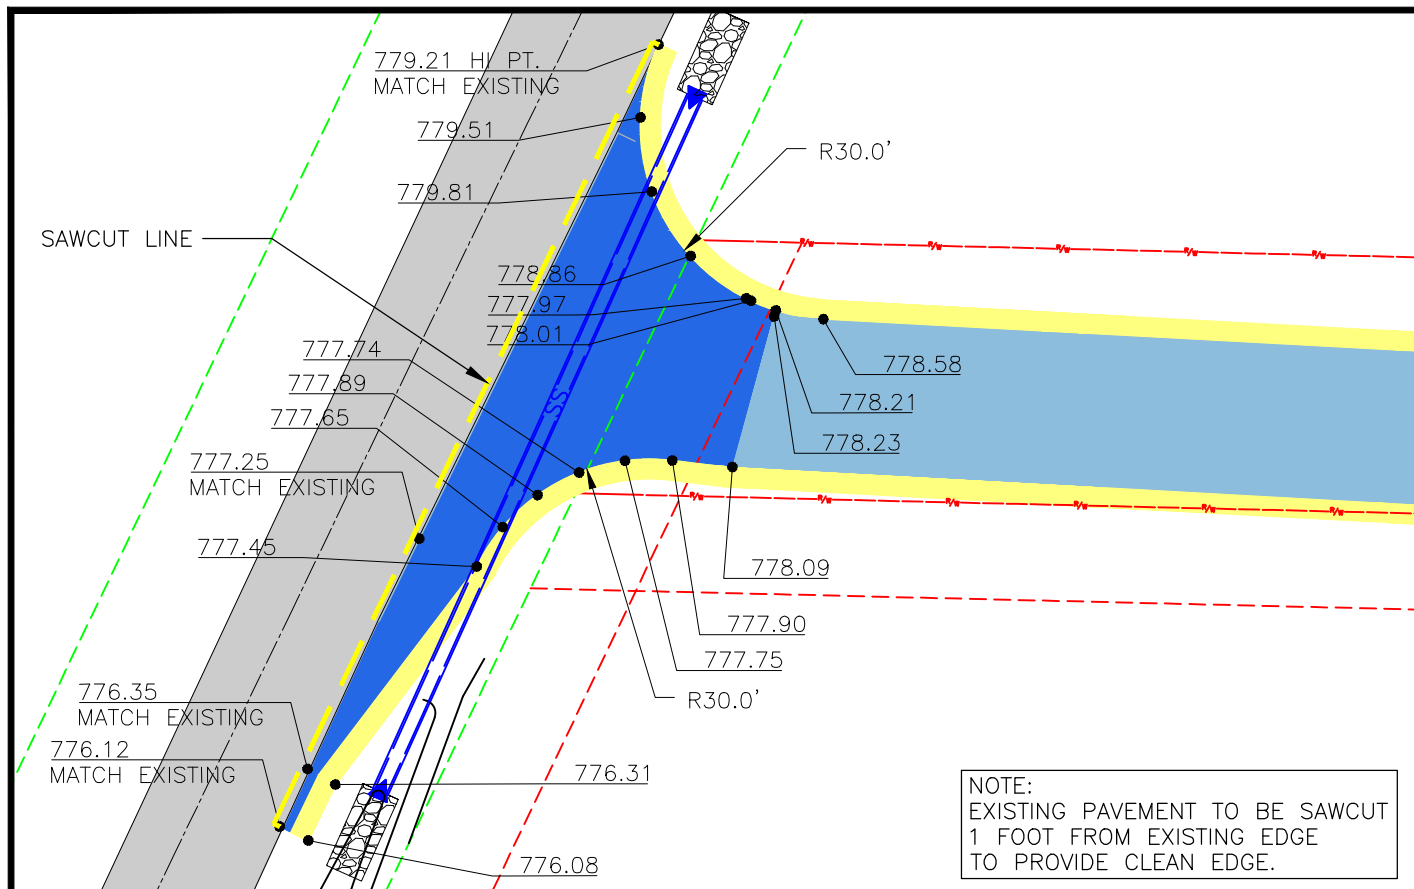


HICKORY LICK ROAD AT RTE. 47
STA 14+03

SCALE : 1"=60' (FULL SIZE)
SCALE : 1"=30' (HALF SIZE)

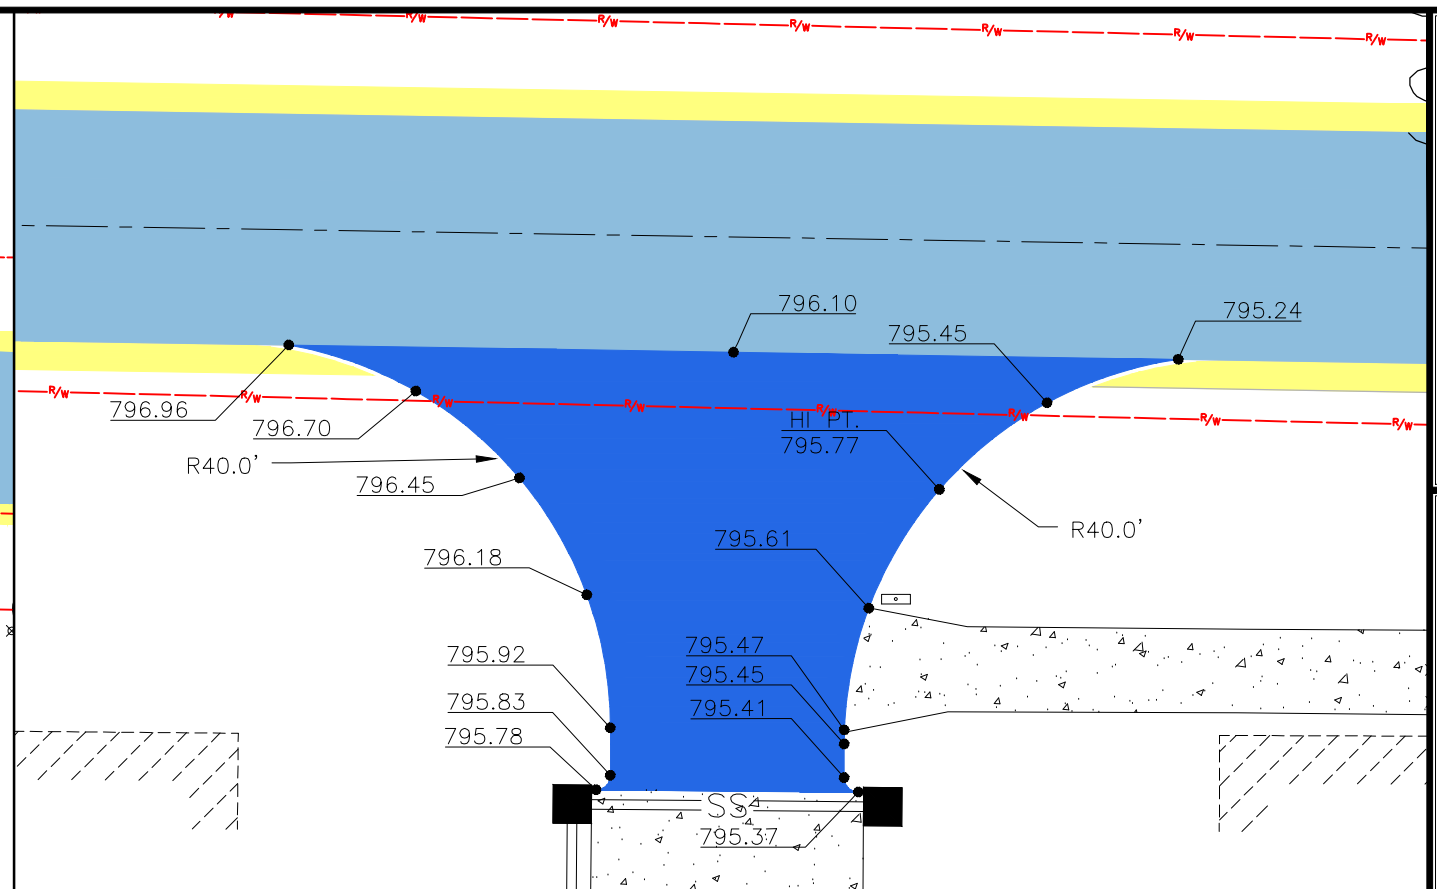


ENTRANCE TO GOLDEN VICARY
STA 7+53.95 RIGHT

SCALE : 1"=40' (FULL SIZE)
SCALE : 1"=20' (HALF SIZE)

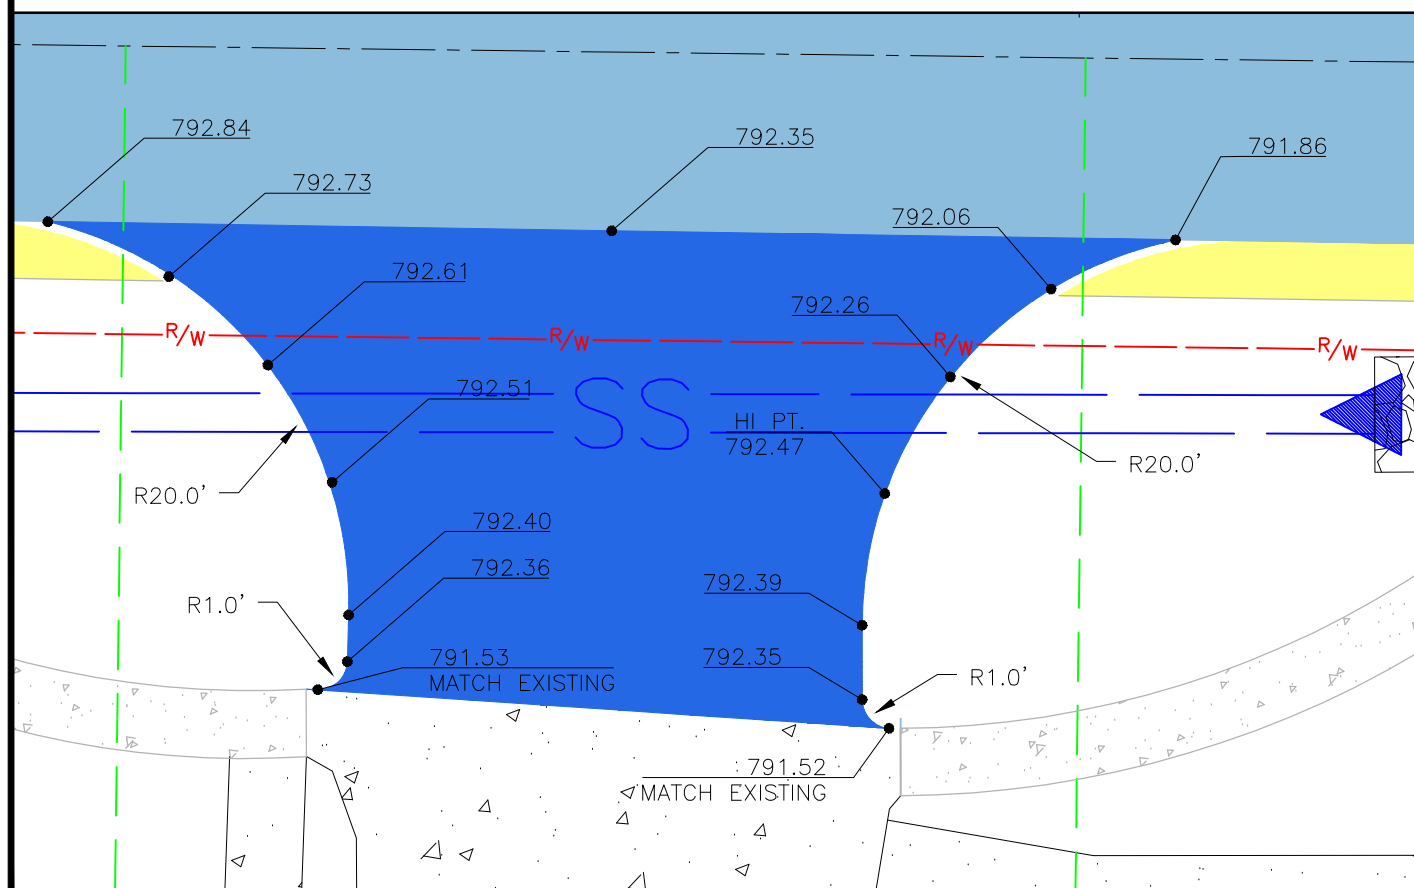

ENTRANCE TO JUNIPER DRIVE
STA 12+25.89 RIGHT

SCALE : 1"=20' (FULL SIZE)
SCALE : 1"=10' (HALF SIZE)


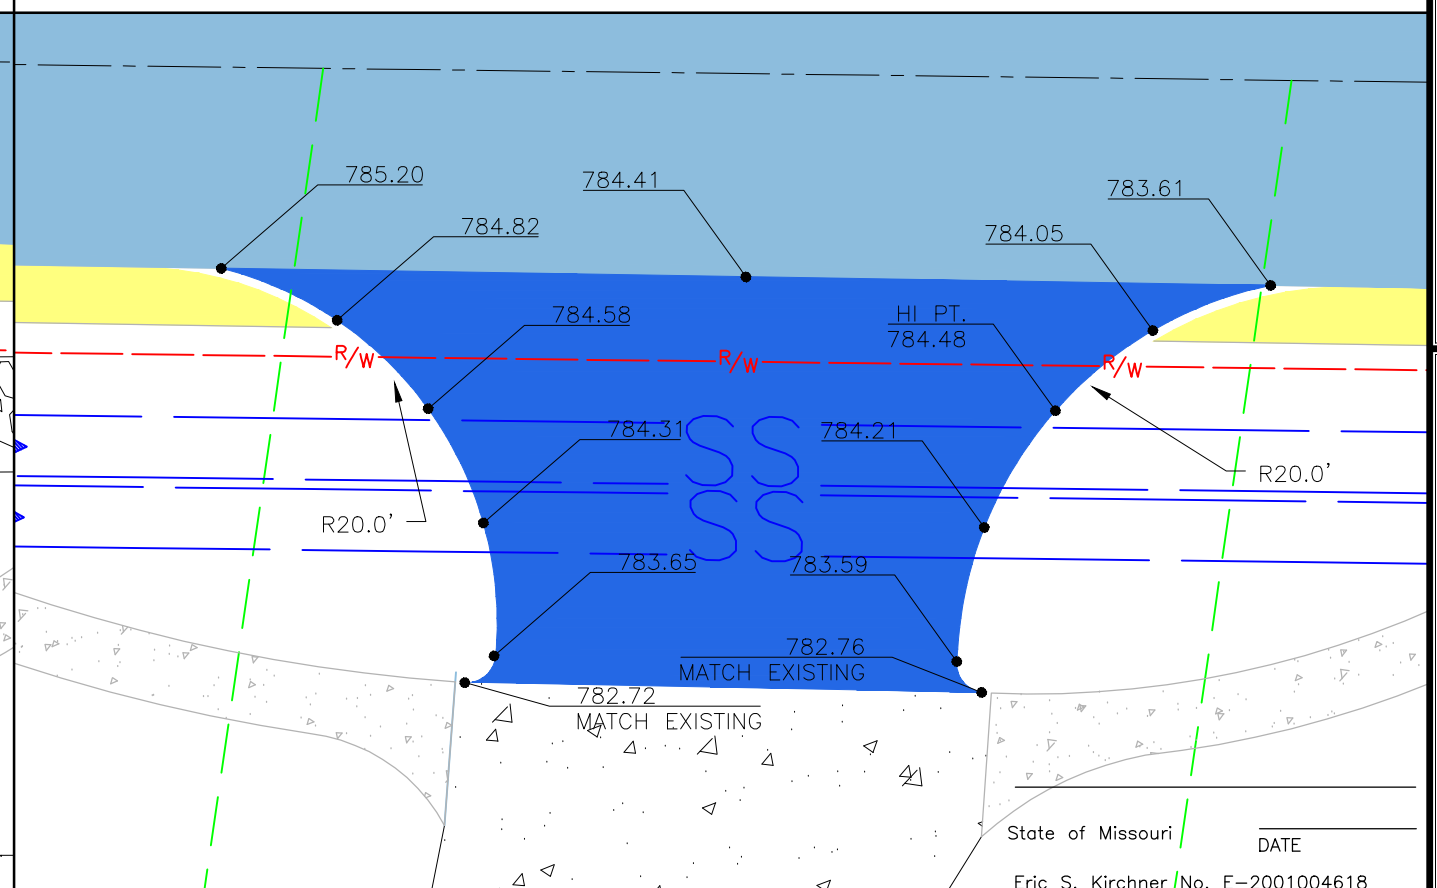


ENTRANCE TO LILAC CIRCLE
STA 15+64.05 RIGHT

Eric S. Kirchner / No. E-2001004618
Registered Professional Engineer
for Cochran Engineering & Surveying
SCALE : 1"=20' (FULL SIZE)
SCALE : 1"=10' (HALF SIZE)

Drawing name: J:\2014\M14-7037 - Hickory Lick Road\ENGINEERING\DRAWINGS\04_CONSTRUCTION DOCUMENTS\EC1-EC4.dwg Tab: EX-1 Plotted on: Mar 27, 2015 - 10:17am Plotted by: sandall

EROSION CONTROL PLAN

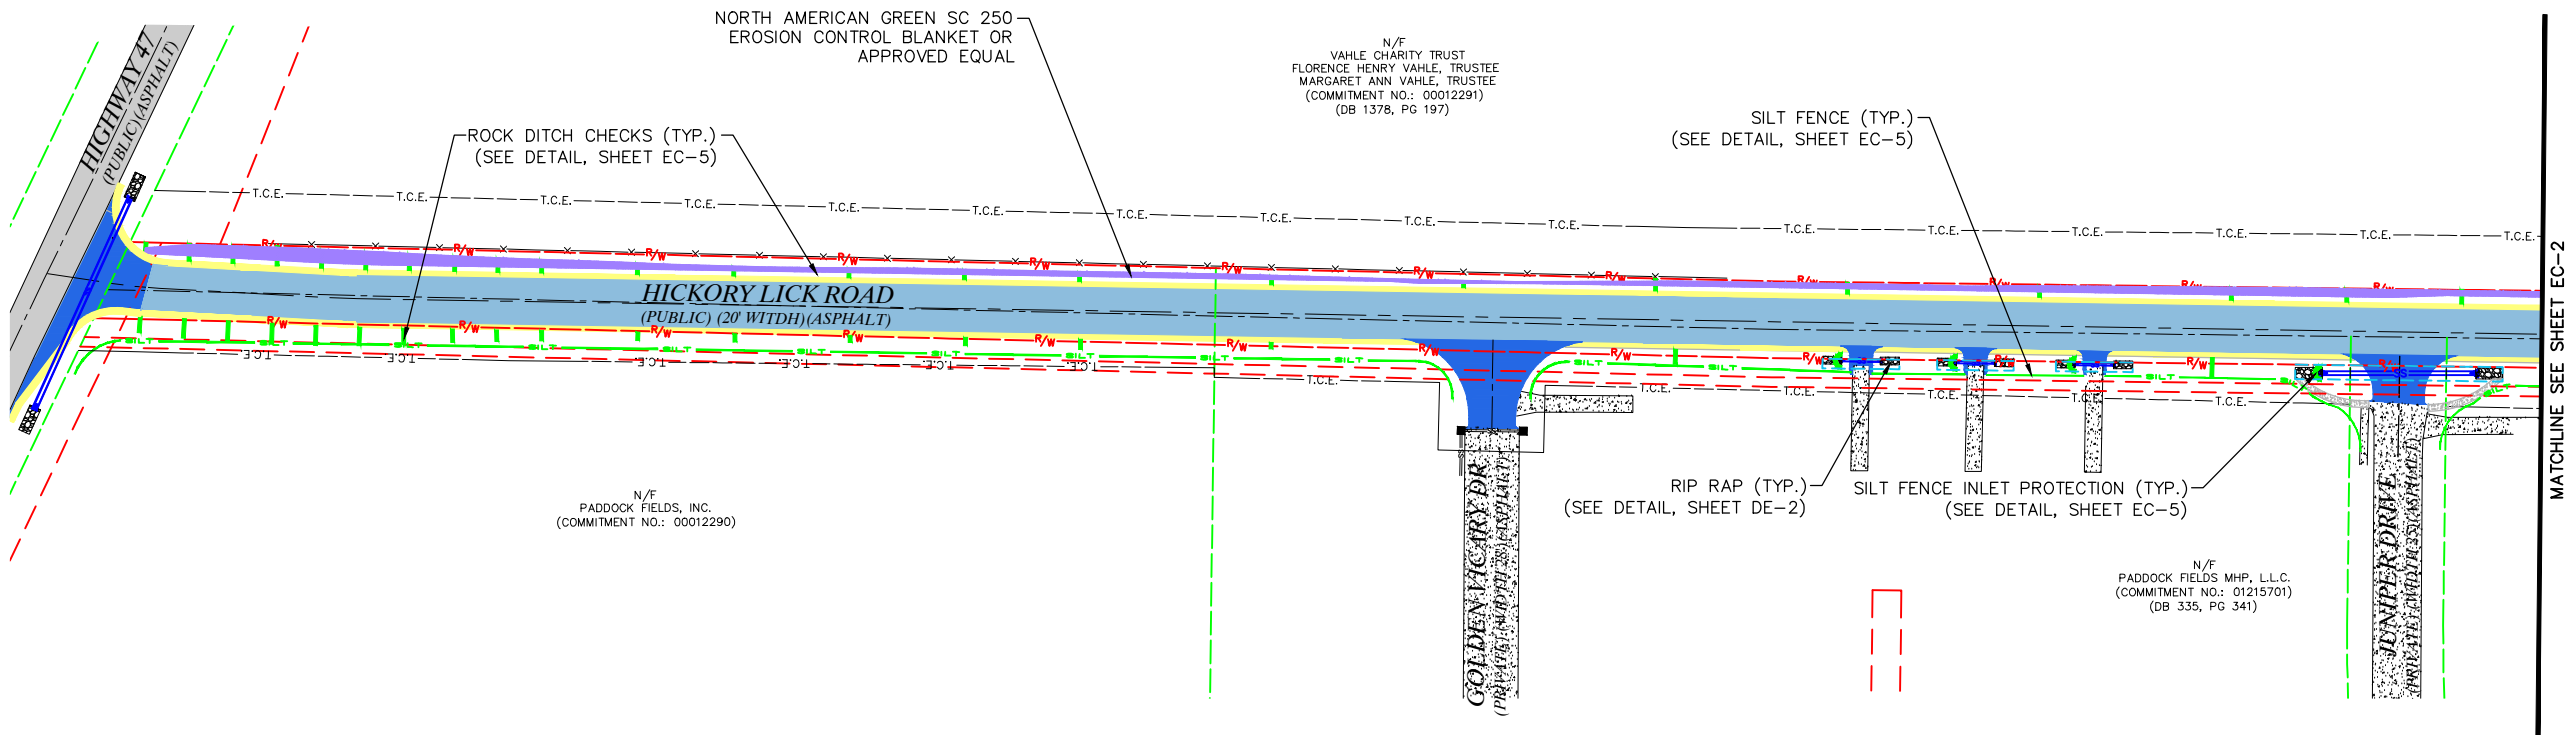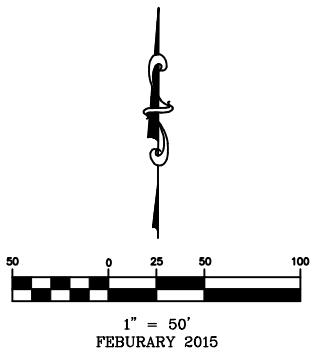

CONTRACTOR IS TO USE EROSION CONTROL BLANKETS ON ALL SLOPES GREATER THAN 3:1 SLOPE. EROSION CONTROL BLANKET SHALL BE UTILIZED PER MANUFACTURERS SPECIFICATIONS. LOCATIONS SHOWN ARE APPROXIMATE.

State of Missouri
Eric S. Kirchner No. E-2001004618
Registered Professional Engineer
for Cochran Engineering & Surveying

EROSION CONTROL PLAN	DATE:	DATE:	DWN. BY:	APPD. BY:
	DATE:	DATE:	SMR	ESK
	DATE:	DATE:	DATE:	DATE:
	DATE:	DATE:	DATE:	DATE:
SCALE:	1" = 50'	PROJ. NO.:	M14-7037A	DWG. NO.:
EC-1				

HICKORY LICK ROAD MAINTENANCE
IMPROVEMENT PROJECT
WARRENTON, MISSOURI

636-332-4574 (tel.)
636-327-0760 (fax)
www.wentmail.com

COCHRAN

North Office
8 East Main Street
Warrenton, Missouri 63385

- Civil Engineering
- Land Surveying
- Architecture
- Site Development
- Master Planning
- General Consulting

MO1 Modification #3 Publication Date 03/20/2015

General Decision Number: MO150001 03/20/2015 MO1

Superseded General Decision Number: MO20140001

State: Missouri

Construction Types: Heavy and Highway

Counties: Missouri Statewide.

HEAVY AND HIGHWAY CONSTRUCTION PROJECTS

Note: Executive Order (EO) 13658 establishes an hourly minimum wage of \$10.10 for 2015 that applies to all contracts subject to the Davis-Bacon Act for which the solicitation is issued on or after January 1, 2015. If this contract is covered by the EO, the contractor must pay all workers in any classification listed on this wage determination at least \$10.10 (or the applicable wage rate listed on this wage determination, if it is higher) for all hours spent performing on the contract. The EO minimum wage rate will be adjusted annually. Additional information on contractor requirements and worker protections under the EO is available at www.dol.gov/whd/govcontracts.

Modification Number	Publication Date
0	01/02/2015
1	02/06/2015
2	02/20/2015
3	03/20/2015

CARP0002-002 05/04/2014

ST. LOUIS COUNTY AND CITY

	Rates	Fringes
Carpenters.....	\$ 35.67	15.05

CARP0005-006 04/01/2008

CASS (Richards-Gebauer AFB ONLY), CLAY, JACKSON, PLATTE AND RAY COUNTIES

	Rates	Fringes
Carpenters:		
CARPENTERS & LATHERS.....	\$ 33.00	12.03
MILLWRIGHTS & PILEDRIVERS...	\$ 33.00	12.03

CARP0011-001 05/01/2014

	Rates	Fringes
Carpenter and Piledriver		
ADAIR, AUDRAIN (West of Hwy 19), BOONE, CALLAWAY,		

MO1 Modification #3 Publication Date 03/20/2015

CHARITON, COLE, COOPER, HOWARD, KNOX, LINN, MACON, MILLER, MONITEAU, MONROE, OSAGE, PUTNAM, RANDOLPH, SCHUYLER, SHELBY AND SULLIVAN COUNTIES.....\$ 30.01	15.05
ATCHISON, ANDREW, BATES, CALDWELL, CARROLL, DAVIESS, DEKALB, GENTRY, GRUNDY, HARRISON, HENRY, HOLT, LIVINGSTON, MERCER, NODAWAY, ST. CLAIR, SALINE AND WORTH COUNTIES.....\$ 28.63	15.05
AUDRAIN (East of Hwy.19), RALLS, MARION, LEWIS, CLARK AND SCOTLAND COUNTIES.\$ 30.02	15.05
BARRY, BARTON, CAMDEN, CEDAR, CHRISTIAN, DADE, DALLAS, DOUGLAS, GREENE, HICKORY, JASPER, LACLEDE, LAWRENCE, MCDONALD, NEWTON, OZARK, POLK, STONE, TANEY, VERNON, WEBSTER AND WRIGHT COUNTIES. \$ 28.27	15.05
BENTON, MORGAN AND PETTIS...\$ 28.68	15.05
BOLLINGER, BUTLER, CAPE GIRARDEAU, DUNKLIN, MISSISSIPPI, NEW MADRID, PEMISCOT, PERRY, STE. GENEVIEVE, SCOTT, STODDARD AND WAYNE COUNTIES.....\$ 29.87	15.05
BUCHANAN, CLINTON, JOHNSON AND LAFAYETTE COUNTIES.....\$ 29.29	15.05
CARTER, HOWELL, OREGON AND RIPLEY COUNTIES.....\$ 28.93	15.05
CRAWFORD, DENT, GASCONADE, IRON, MADISON, MARIES, MONTGOMERY, PHELPS, PULASKI, REYNOLDS, SHANNON AND TEXAS COUNTIES.....\$ 29.86	15.05
FRANKLIN COUNTY.....\$ 32.97	15.05
JEFFERSON AND ST. CHARLES COUNTIES.....\$ 35.17	15.05
LINCOLN COUNTY.....\$ 31.56	15.05
PIKE, ST. FRANCOIS AND WASHINGTON COUNTIES.....\$ 30.59	15.05
WARREN COUNTY.....\$ 31.95	15.05

ELEC0001-002 06/01/2014

BOLLINGER, BUTLER, CAPE GIRARDEAU, CARTER, DUNKLIN, FRANKLIN,
IRON, JEFFERSON, LINCOLN, MADISON, MISSISSIPPI, NEW MADRID,
PEMISCOT, PERRY, REYNOLDS, RIPLEY, ST. CHARLES, ST. FRANCOIS,
ST. LOUIS (City and County), STE. GENEVIEVE, SCOTT, STODDARD,
WARREN, WASHINGTON AND WAYNE COUNTIES

Rates

Fringes

MO1 Modification #3 Publication Date 03/20/2015

Electricians.....\$ 33.15 17.04

ELEC0002-001 09/01/2014

ADAIR, AUDRAIN, BOONE, CALLAWAY, CAMDEN, CARTER, CHARITON,
CLARK, COLE, COOPER, CRAWFORD, DENT, FRANKLIN, GASCONADE,
HOWARD, HOWELL, IRON, JEFFERSON, KNOX, LEWIS, LINCON, LINN,
MACON, MARIES, MARION, MILLER, MONITEAU, MONROE, MONTGOMERY,
MORGAN, OREGON, OSAGE, PERRY, PHELPS, PIKE, PULASKI, PUTNAM,
RALLS, RANDOLPH, REYNOLDS, RIPLEY, ST. CHARLES, ST. FRANCOIS,
ST. LOUIS (City and County), STE. GENEVIEVE, SCHUYLER,
SCOTLAND, SHANNON, SHELBY, SULLIVAN, TEXAS, WARREN AND
WASHINGTON COUNTIES

	Rates	Fringes
Line Construction:		
Equipment Operator.....\$ 35.46		36.5%+5.00
Groundman & Truck Driver....\$ 27.42		36.5%+5.00
Lineman & Cable Splicer.....\$ 41.08		36.5%+5.00

ELEC0053-004 09/02/2012

	Rates	Fringes
Line Construction: (ANDREW, ATCHINSON, BARRY, BARTON, BUCHANAN, CALDWELL, CEDAR, CHRISTIAN, CLINTON, DADE, DALLAS, DAVIES,, DEKALB, DOUGLAS, GENTRY, GREENE, GRUNDY, HARRISON, HICKORY, HOLT, JASPER, LACLEDE, LAWRENCE, LIVINGSTON, MCDONALD, MERCER, NEWTON, NODAWAY, OZARK, POLK, ST. CLAIR, STONE, TANEY, VERNON, WEBSTER, WORTH AND WRIGHT COUNTIES)		
Groundman Powderman.....\$ 25.88		13.93
Groundman.....\$ 24.46		29.5%+6.22
Lineman Operator.....\$ 35.82		29.5%+6.79
Lineman.....\$ 37.84		29.5%+6.89

Line Construction; (BATES, BENTON, CARROLL, CASS, CLAY, HENRY, JACKSON, JOHNSON, LAFAYETTE, PETTIS, PLATTE, RAY AND SALINE COUNTIES)		
Groundman Powderman.....\$ 26.84		14.26
Groundman.....\$ 25.95		29.5%+6.30
Lineman Operator.....\$ 36.54		29.5%+6.83
Lineman.....\$ 39.17		29.5%+6.96

ELEC0095-001 06/01/2014

BARRY, BARTON, CEDAR, DADE, JASPER, LAWRENCE, MCDONALD, NEWTON,

MO1 Modification #3 Publication Date 03/20/2015

ST CLAIR, AND VERNON COUNTIES

	Rates	Fringes
Electricians:		
Cable Splicers.....	\$ 25.40	12.19
Electricians.....	\$ 26.05	12.19

ELEC0124-007 09/02/2013

BATES, BENTON, CARROLL, CASS, CLAY, COOPER, HENRY, JACKSON,
JOHNSON, LAFAYETTE, MORGAN, PETTIS, PLATTE, RAY AND SALINE
COUNTIES:

	Rates	Fringes
Electricians.....	\$ 35.23	19.53

ELEC0257-003 03/01/2014

AUDRAIN (Except Cuivre Township), BOONE, CALLAWAY, CAMDEN,
CHARITON, COLE, CRAWFORD, DENT, GASCONADE, HOWARD, MARIES,
MILLER, MONITEAU, OSAGE, PHELPS AND RANDOLPH COUNTIES

	Rates	Fringes
Electricians:		
Cable Splicers.....	\$ 30.42	16.085
Electricians.....	\$ 31.04	13%+12.47

ELEC0350-002 12/01/2013

ADAIR, AUDRAIN (East of Highway 19), CLARK, KNOX, LEWIS, LINN,
MACON, MARION, MONROE, MONTGOMERY, PIKE, PUTNAM, RALLS,
SCHUYLER, SCOTLAND, SHELBY AND SULLIVAN COUNTIES

	Rates	Fringes
Electricians.....	\$ 29.41	5.67+35%

ELEC0453-001 09/01/2013

	Rates	Fringes
Electricians:		
CHRISITAN, DALLAS,		
DOUGLAS, GREENE, HICKORY,		
HOWELL, LACLEDE, OREGON,		
OZARK, POLK, SHANNON,		
WEBSTER and WRIGHT COUNTIES..	\$ 24.15	14.14
PULASKI and TEXAS COUNTIES..	\$ 28.80	14.58
STONE and TANEY COUNTIES....	\$ 19.94	13.33

ELEC0545-003 06/01/2014

MO1 Modification #3 Publication Date 03/20/2015

ANDREW, BUCHANAN, CLINTON, DEKALB, ATCHISON, HOLT, MERCER,
GENTRY, HARRISON, DAVIESS, GRUNDY, WORTH, LIVINGSTON, NODAWAY,
AND CALDWELL COUNTIES

	Rates	Fringes
Electricians:.....	\$ 31.00	13.90

ELEC0702-004 06/30/2014		

BOLLINGER, BUTLER, CAPE GIRARDEAU, DUNKLIN, MADISON,
MISSISSIPPI, NEW MADRID, PEMISCOT, SCOTT, STODDARD AND WAYNE
COUNTIES

	Rates	Fringes
Line Construction:		
Groundman - Class A.....	\$ 26.41	29%+5.76
Groundman-Equipment		
Operator Class II (all		
other equipment).....	\$ 33.38	29%+5.76
Heavy-Equipment Operator		
Class I (all crawler type		
equipment D-4 and larger)...	\$ 38.01	29%+5.76
Lineman.....	\$ 46.21	29%+5.76

ENGI0101-001 05/01/2014		

ANDREW, ATCHISON, BATES, BENTON, BUCHANAN, CALDWELL, CARROLL,
CHARITON, CLINTON, COOPER, DAVIESS, DEKALB, GENTRY, GRUNDY,
HARRISON, HENRY, HOLT, HOWARD, JOHNSON, LAFAYETTE, LINN,
LIVINGSTON, MERCER, NODAWAY, PETTIS, SALINE, SULLIVAN AND WORTH
COUNTIES

	Rates	Fringes
Power equipment operators:		
GROUP 1.....	\$ 32.19	15.01
GROUP 2.....	\$ 31.79	15.01
GROUP 3.....	\$ 29.79	15.01

POWER EQUIPMENT OPERATORS CLASSIFICATIONS

GROUP 1: Asphalt roller operator, finish; asphalt paver and
spreader; asphalt plant operator; auto grader or trimmer or
sub-grader; backhoe; blade operator (all types); boilers -
2; booster pump on dredge; bulldozer operator; boring
machine (truck or crane mounted); clamshell operator;
concrete mixer paver; concrete plant operator; concrete
pump operator; crane operator; derrick or derrick trucks;
ditching machine; dragline operator; dredge engineman;
dredge operator; drill cat with compressor mounted
(self-contained) or similar type self- propelled rotary
drill (not air tract); drilling or boring machine

(rotary-self-propelled); finishing machine operator; greaser; high loader-fork lift-skid loader (all types); hoisting engineer (2 active drums); locomotive operator (standard gauge); mechanics and welders (field and plants); mucking machine operator; pile drive operator; pitman crane or boom truck (all types); push cat; quad track; scraper operators (all types); shovel operator; sideboom cats; side discharge spreader; skimmer scoop operators; slip form paver operator (CMI, Rex, Gomeco or equal); la tourneau rooter (all tiller types); tow boat operator; truck crane; wood and log chippers (all types).

GROUP 2: A-frame truck operator; articulated dump truck; back filler operator; boilers (1); chip spreader; churn drill operator; compressor; concrete mixer operator, skip loader; concrete saws (self-propelled); conveyor operator; crusher operator; distributor operator; elevating grader operator; farm tractor (all attachments); fireman rig; float operator; form grade operator; hoisting engine (one drum); maintenance operator; multiple compactor; pavement breaker, self-propelled hydra-hammer (or similar type); paymill operator; power shield; pumps; roller operator (with or without blades); screening and washing plant; self-propelled street broom or sweeper; siphons and jets; straw blower; stump cutting machine; siphons and jets; tank car heater operator (combination boiler and booster); welding machine; vibrating machine operator (not hand held); welding machine.

GROUP 3: (a) Oiler;
(b) Oiler driver
(c) Mechanic.

HOURLY PREMIUMS:

THE FOLLOWING CLASSIFICATIONS SHALL RECEIVE (\$.25) ABOVE GROUP 1 RATE: Dragline operator - 3 yds. & over; shovel 3 yds. & over; clamshell 3 yds. & over; Crane, rigs or piledrivers, 100' of boom or over (incl. jib.), hoist - each additional active drum over 2 drums

THE FOLLOWING CLASSIFICATIONS SHALL RECEIVE (\$.50) ABOVE GROUP 1 RATE: Tandem scoop operator; crane, rigs or piledrivers 150' to 200' of boom (incl. jib.)

THE FOLLOWING CLASSIFICATIONS SHALL RECEIVE (\$.75) ABOVE GROUP 1 RATE: Crane rigs, or piledrivers 200 ft. of boom or over (including jib.)

ENGI0101-005 05/01/2014

CASS, CLAY, JACKSON, PLATTE AND RAY COUNTIES

	Rates	Fringes
Power equipment operators:		
GROUP 1.....	\$ 34.58	15.13
GROUP 2.....	\$ 33.54	15.13

MO1 Modification #3 Publication Date 03/20/2015

GROUP 3.....	\$ 29.07	15.13
GROUP 4.....	\$ 32.42	15.13

POWER EQUIPMENT OPERATORS CLASSIFICATIONS

GROUP 1: Asphalt roller operator, finish; asphalt paver and spreader; asphalt plant operator; auto grader or trimmer or sub-grader; backhoe; blade operator (all types); boilers-2; booster pump on dredge; boring machine (truck or crane mounted); bulldozer operator; clamshell operator; concrete cleaning decontamination machine operator; concrete mixer paver; concrete plant operator; concrete pump operator; crane operator; derrick or derrick trucks; ditching machine; dragline operator; dredge engineman; dredge operator; drillcat with compressor mounted (self-contained) or similar type self propelled rotary drill (not air tract); drilling or boring machine (rotary - self-propelled); finishing machine operator; greaser; heavy equipment robotics operator/mechanic; horizontal directional drill locator; loader-forklift - skid loader (all types); hoisting engineer (2 active drums); locomotive operator (standard gauge); master environmental maintenance mechanic; mechanics and welders (field and plants); mucking machine operator; piledrive operator; pitman crane or boom truck (all types); push cat; quad-track; scraper operators (all types); shovel operator; side discharge spreader; sideboom cats; skimmer scoop operator; slip-form paver (CMI, REX, Gomaco or equal); la tourneau rooter (all tiller types); tow boat operator; truck crane; ultra high perssure waterjet cutting tool system operator/mechanic; vacuum blasting machine operator/mechanic; wood and log chippers (all types)

GROUP 2: "A" Frame truck operator; back filler operator; boilers (1); chip spreader; churn drill operator; concrete mixer operator, skip loader; concrete saws (self-propelled); conveyor operator; crusher operator; distributor operator; elevating grader operator; farm tractor (all attachments); fireman rig; float operator; form grader operator; hoisting engine (1 drum); maintenance operator; multiple compactor; pavement breaker, self-propelled hydra- hammer (or similar type); power shield; paymill operator; pumps; siphons and jets; stump cutting machine; tank car heater operator (combination boiler and booster); compressor; roller operator (with or without blades); screening and washing plant; self-propelled street broom or sweeper; straw blower; tank car heater operator (combination boiler and booster); vibrating machine operator (not hand held)

GROUP 3: Oilers

GROUP 4: Oiler Driver (All Types)

FOOTNOTE:

HOURLY PREMIUMS FOLLOWING CLASSIFICATIONS SHALL RECEIVE (\$1.00) ABOVE GROUP 1 RATE:

MO1 Modification #3 Publication Date 03/20/2015

Clamshells - 3 yd. capacity or over; Cranes or rigs, 80 ft. of boom or over (including jib); Draglines, 3 yd. capacity or over;
Piledrivers 80 ft. of boom or over (including jib);
Shovels & backhoes, 3 yd. capacity or over.

ENGI0101-022 05/01/2014

BARRY, BARTON, CAMDEN, CEDAR, CHRISTIAN, DADE, DALLAS, DOUGLAS, GREENE, HICKORY, JASPER, LACLEDE, LAWRENCE, MCDONALD, NEWTON, OZARK, POLK, ST. CLAIR, STONE, TANEY, VERNON, WEBSTER AND WRIGHT COUNTIES and CITY OF SPRINGFIELD

	Rates	Fringes
Power equipment operators:		
GROUP 1.....	\$ 29.43	12.59
GROUP 2.....	\$ 29.08	12.59
GROUP 3.....	\$ 28.88	12.59
GROUP 4.....	\$ 26.83	12.59

POWER EQUIPMENT OPERATORS CLASSIFICATIONS

GROUP 1: Asphalt finishing machine & trench widening spreader; asphalt plant console operator; autograder; automatic slipform paver; backhoe; blade operator - all types; boat operator - tow; boilers-2; central mix concrete plant operator; clamshell operator; concrete mixer paver; crane operator; derrick or derrick trucks; ditching machine; dozer operator; dragline operator; dredge booster pump; dredge engineman; dredge operator; drill cat with compressor mounted on cat; drilling or boring machine rotary self-propelled; highloader; hoisting engine - 2 active drums; launch hammer wheel; locomotive operator; - standard guage; mechanic and welders; mucking machine; off-road trucks; piledriver operator; pitman crane operator; push cat operator; quad trac; scoop operator - all types; shovel operator; sideboom cats; skimmer scoop operators; trenching machine operator; truck crane.

GROUP 2: A-frame; asphalt hot-mix silo; asphalt plant fireman (drum or boiler); asphalt plant man; asphalt plant man; asphalt plant mixer operator; asphalt roller operator; backfiller operator; barber-greene loader; boat operator (bridges and dams); chip spreader; concrete mixer operator - skip loader; concrete plant operator; concrete pump operator; crusher operator; dredge oiler; elevating grader operator; fork lift; greaser-fleet; hoisting engine - 1; locomotive operator - narrow gauge; multiple compactor; pavement breaker; powerbroom - self-propelled; power shield; rooter; side discharge concrete spreader; slip form finishing machine; stumpcutter machine; throttle man; tractor operator (over 50 h.p.); winch truck.

GROUP 3: Boilers - 1; chip spreader (front man); churn drill operator; clef plane operator; concrete saw operator (self-

MO1 Modification #3 Publication Date 03/20/2015

propelled); curb finishing machine; distributor operator; finishing machine operator; flex plane operator; float operator; form grader operator; pugmill operator; roller operator, other than high type asphalt; screening & washing plant operator; siphons & jets; sub-grading machine operator; spreader box operator, self-propelled (not asphalt); tank car heater operator (combination boiler & booster); tractor operator (50 h.p. or less); Ulmac, Ulric or similar spreader; vibrating machine operator, not hand;

GROUP 4: Grade checker; Oiler; Oiler-Driver

HOURLY PREMIUMS:

The following classifications shall receive \$.25 above GROUP 1 rate:

Clamshells - 3 yds. or over; Cranes - Rigs or Piledrivers, 100 ft. of boom or over (including jib); Draglines - 3 yds. or over; Hoists - each additional active drum over 2 drums; Shovels - 3 yds. or over;

The following classifications shall receive \$.50 above GROUP 1 rate:

Tandem scoop operator; Cranes - Rigs or Piledrivers, 150 ft. to 200 ft. of boom (including jib); Tandem scoop.

The following classifications shall receive \$.75 above GROUP 1 rate:

Cranes - Rigs or Piledrivers, 200 ft. of boom or over (including jib.).

ENGI0513-004 05/05/2014

FRANKLIN, JEFFERSON, LINCOLN, ST CHARLES, AND WARREN COUNTIES

	Rates	Fringes
Power equipment operators:		
GROUP 1.....	\$ 31.31	23.66
GROUP 2.....	\$ 31.31	23.66
GROUP 3.....	\$ 30.01	23.66
GROUP 4.....	\$ 29.56	23.66

POWER EQUIPMENT OPERATORS CLASSIFICATIONS

GROUP 1: Backhoe, Cable; Backhoe, Hydraulic (2 cu yds bucket and under regardless of attachment, one oiler for 2 or 3, two oilers for 4 through 6); Backhoe, Hydraulic over 2 cu yds; Cableway; Crane, Crawler or Truck; Crane, Hydraulic - Truck or Cruiser mounted, 16 tons and over; Crane, Locomotive; crane with boom including jib over 100 ft from pin to pin; Crane using rock socket tool; Derrick, Steam; Derrick Car and Derrick Boat; Dragline, 7 cu yds and over; Dredge; Gradall, Crawler or tire mounted; Locomotive, Gas, Steam & other powers; Pile Driver, Land or Floating; Scoop, Skimmer; Shovel, Power (Electric, Gas, Steam or other powers); Shovel, Power (7 cu yds and over); Switch Boat;

Whirley; Air Tugger with air compressor; Anchor Placing Barge; Asphalt Spreader; Athey Force Feeder Loader, self-propelled; Backfilling Machine; Boat Operator - Push Boat or Tow Boat (job site); Boiler, High Pressure Breaking in Period; Boom Truck, Placing or Erecting; Boring Machine, Footing Foundation; Bullfloat; Cherry Picker; Combination Concrete Hoist and Mixer (such as Mixermobile); Compressor, Two 125 CFM and under; Compressor, Two through Four over 125 CFM; Compressor when operator runs throttle; Concrete Breaker (Truck or Tractor mounted); Concrete Pump (such as Pumpcrete machine); Concrete Saw (self-propelled); Concrete Spreader; Conveyor, Large (not selfpropelled) hoisting or moving brick and concrete into, or into and on floor level, one or both; Crane, Climbing (such as Linden); Crane, Hydraulic - Rough Terrain, self-propelled; Crane, Hydraulic - Truck or Cruiser mounted - under 16 tons; Drilling machine - Self-powered, used for earth or rock drilling or boring (wagon drills and any hand drills obtaining power from other sources including concrete breakers, jackhammers and Barco equipment no engineer required); Elevating Grader; Engine Man, Dredge; Excavator or Powerbelt Machine; Finishing Machine, self-propelled oscillating screed; Forklift; Generators, Two through Six 30 KW or over; Grader, Road with power blade; Greaser; Highlift; Hoist, Concrete and Brick (Brick cages or concrete skips operating or on tower, Towermobile, or similar equipment); Hoist, Three or more drums in use; Hoist, Stack; Hydro-Hammer; Lad-A-Vator, hoisting brick or concrete; Loading Machine such as Barber-Greene; Mechanic on job site

GROUP 2: Air Tugger with plant air; Boiler (for power or heating shell of building or temporary enclosures in connection with construction work); Boiler, Temporary; Compressor, One over 125 CFM; Compressor, truck mounted; Conveyor, Large (not self-propelled); Conveyor, Large (not self-propelled) moving brick and concrete (distributing) on floor level; Curb Finishing Machine; Ditch Paving Machine; Elevator (outside); Endless Chain Hoist; Fireman (as required); Form Grader; Hoist, One Drum regardless of size (except brick or concrete); Lad-A-Vator, other hoisting; Manlift; Mixer, Asphalt, over 8 cu ft capacity; Mixer, one bag capacity or less; Mixer, without side loader, two bag capacity or more; Mixer, with side loader, regardless of size, not Paver; Mud Jack (where mud jack is used in conjunction with an air compressor, operator shall be paid \$.55 per hour in addition to his basic hourly rate for covering both operations); Pug Mill operator; Pump, Sump - self powered, automatic controlled over 2"; Scissor Lift (used for hoisting); Skid Steer Loader; Sweeper, Street; Tractor, small wheel type 50 HP and under with grader blade and similar equipment; Welding Machine, One over 400 amp; Winch, operating from truck

GROUP 3: Boat operator - outboard motor, job site; Conveyors (such as Con-Vay-It) regardless of how used; Elevator (inside); Heater operator, 2 through 6; Sweeper, Floor

GROUP 4: Crane type

MO1 Modification #3 Publication Date 03/20/2015

HOURLY PREMIUMS:

Backhoe, Hydraulic 2 cu yds or less without oiler - \$2.00;
Crane, climbing (such as Linden) - \$.50;
Crane, Pile Driving and Extracting - \$.50
Crane with boom (including job) over
100 ft from pin to pin - add \$.01 per foot
to maximum of \$4.00);
Crane, using rock socket tool - \$.50;
Derrick, diesel, gas or electric hoisting material
and erecting steel (150 ft or more above ground) - \$.50;
Dragline, 7 cu yds and over - \$.50;
Hoist, Three or more drums in use - \$.50;
Scoop, Tandem - \$.50;
Shovel, Power - 7 cu yds and over - \$.50;
Tractor, Tandem Crawler - \$.50;
Tunnel, man assigned to work in tunnel or
tunnel shaft - \$.50;
Wrecking, when machines are working on
second floor or higher - \$.50

ENGI0513-006 05/01/2014

ADAIR, AUDRAIN, BOLLINGER, BOONE, BUTLER, CALLAWAY, CAPE
GIRARDEAU, CARTER, CLARK, COLE, CRAWFORD, DENT, DUNKLIN,
GASCONADE, HOWELL, IRON, KNOX, LEWIS, MACON, MADISON, MARIES,
MARION, MILLER, MISSISSIPPI, MONITEAU, MONROE, MONTGOMERY,
MORGAN, NEW MADRID, OREGON, OSAGE, PEMISCOT, PERRY, PHELPS,
PIKE, PULASKI, PUTNAM, RALLS, RANDOLPH, REYNOLDS, RIPLEY, ST.
FRANCOIS, STE. GENEVIEVE, SCHUYLER, SCOTLAND, SCOTT, SHANNON,
SHELBY, STODDARD, TEXAS, WASHINGTON, AND WAYNE COUNTIES

	Rates	Fringes
Power equipment operators:		
GROUP 1.....	\$ 26.89	23.64
GROUP 2.....	\$ 26.54	23.64
GROUP 3.....	\$ 26.34	23.64
GROUP 4.....	\$ 22.69	23.64

POWER EQUIPMENT OPERATORS CLASSIFICATIONS

GROUP 1: Asphalt finishing machine & trench widening
spreader, asphalt plant console operator; autograder;
automatic slipform paver; back hoe; blade operator - all
types; boat operator tow; boiler two; central mix concrete
plant operator; clam shell operator; concrete mixer paver;
crane operator; derrick or derrick trucks; ditching
machine; dozer operator; dragline operator; dredge booster
pump; dredge engineman; dredge operator; drill cat with
compressor mounted on cat; drilling or boring machine
rotary self-propelled; highloader; hoisting engine 2 active
drums; launchhammer wheel; locomotive operator standrad
guage; mechanics and welders; mucking machine; piledriver
operator; pitman crane operator; push cat operator;

MO1 Modification #3 Publication Date 03/20/2015

quad-trac; scoop operator; sideboom cats; skimmer scoop operator; trenching machine operator; truck crane, shovel operator.

GROUP 2: A-Frame; asphalt hot-mix silo; asphalt roller operator asphalt plant fireman (drum or boiler); asphalt plant man; asphalt plant mixer operator; backfiller operator; barber-greene loader; boat operator (bridge & dams); chip spreader; concrete mixer operator skip loader; concrete plant operator; concrete pump operator; dredge oiler; elevating graded operator; fork lift; grease fleet; hoisting engine one; locomotive operator narrow gauge; multiple compactor; pavement breaker; powerbroom self-propelled; power shield; rooter; slip-form finishing machine; stumpcutter machine; side discharge concrete spreader; throttleman; tractor operator (over 50 hp); winch truck; asphalt roller operator; crusher operator.

GROUP 3: Spreader box operator, self-propelled not asphalt; tractor operator (50 h.p. or less); boilers one; chip spreader (front man); churn drill operator; compressor over 105 CFM 2-3 pumps 4" & over; 2-3 light plant 7.5 KWA or any combination thereof; clef plane operator; compressor maintenance operator 2 or 3; concrete saw operator (self-propelled); curb finishing machine; distributor operator; finishing machine operator; flex plane operator; float operator; form grader operator; pugmill operator; riller operator other than high type asphalt; screening & washing plant operator; siphons & jets; subgrading machine operator; tank car heater (combination boiler & booster); ulmac, ulric or similar spreader; vibrating machine operator; hydrobroom.

GROUP 4: Oiler; grout machine; oiler driver; compressor over 105 CFM one; conveyor operator one; maintenance operator; pump 4" & over one.

FOOTNOTE: HOURLY PREMIUMS

Backhoe hydraulic, 2 cu. yds. or under Without oiler - \$2.00
Certified Crane Operator - \$1.50;

Certified Hazardous Material Operator \$1.50;

Crane, climbing (such as Linden) - \$0.50;

Crane, pile driving and extracting - \$0.50;

Crane, with boom (including jib) over 100' from pin to pin
add \$0.01 per foot to maximum of \$4.00;

Crane, using rock socket tool - \$0.50;

Derrick, diesel, gas or electric, hoisting material and
erecting steel (150' or more above the ground) - \$0.50;

Dragline, 7 cu. yds, and over - \$0.50;

Hoist, three or more drums in use - \$0.50; Scoop, Tandem -
\$0.50;

Shovel, power - 7 cu. yds. or more - \$0.50;

Tractor, tandem crawler - \$0.50;

Tunnel, man assigned to work in tunnel or tunnel shaft -
\$0.50;

Wrecking, when machine is working on second floor or higher -
\$0.50;

 ENGI0513-007 05/05/2014

ST. LOUIS CITY AND COUNTY

	Rates	Fringes
Power equipment operators:		
GROUP 1.....	\$ 31.31	23.66
GROUP 2.....	\$ 31.31	23.66
GROUP 3.....	\$ 30.01	23.66
GROUP 4.....	\$ 29.56	23.66

POWER EQUIPMENT OPERATORS CLASSIFICATIONS

GROUP 1: Backhoe, cable or hydraulic; cableway; crane crawler or truck; crane, hydraulic-truck or cruiser mounted 16 tons & over; crane locomotive; derrick, steam; derrick car & derrick boat; dragline; dredge; gradall, crawler or tire mounted; locomotive, gas, steam & other powers; pile driver, land or floating; scoop, skimmer; shovel, power (steam, gas, electric or other powers); switch boat; whirley.

GROUP 2: Air tugger w/air compressor; anchor-placing barge; asphalt spreader; atthey force feeder loader (self-propelled); backfilling machine; backhoe-loader; boat operator-push boat or tow boat (job site); boiler, high pressure breaking in period; boom truck, placing or erecting; boring machine, footing foundation; bull- float; cherry picker; combination concrete hoist & mixer (such as mixer mobile); compressor (when operator runs throttle); concrete breaker (truck or tractor mounted); concrete pump, such as pump-crete machine; concrete saw (self-propelled), concrete spreader; conveyor, large (not self-propelled), hoisting or moving brick and concrete into, or into and on floor level, one or both; crane, hydraulic-rough terrain, self-propelled; crane hydraulic-truck or cruiser mounted-under 16 tons; drilling machines, self-powered use for earth or rock drilling or boring (wagon drills nd any hand drills obtaining power from other sources including concrete breakers, jackhammers and barco equipment-no engineer required); elevating grader; engineman, dredge; excavator or powerbelt machine; finishing machine, self-propelled oscillating screed; forklift; grader, road with power blade; highlift. greaser; hoist, stack, hydro-hammer; loading machine (such as barber-greene); machanic, on job site; mixer, pipe wrapping machines; plant asphalt; plant, concrete producing or ready-mix job site; plant heating-job site; plant mixing-job site; plant power, generating-job site; pumps, two through six self-powered over 2"; pumps, electric submersible, two through six, over 4"; quad-track; roller, asphalt, top or sub-grade; scoop, tractor drawn; spreader box; sub-grader; tie tamper; tractor-crawler, or wheel type with or without power unit, power take-offs and attachments regardless of size; trenching machine; tunnel boring machine; vibrating machine

MO1 Modification #3 Publication Date 03/20/2015

automatic, automatic propelled; welding machines (gasoline or diesel) two through six; well drilling machine

GROUP 3: Conveyor, large (not self-propelled); conveyor, large (not self-propelled) moving brick and concrete distributing) on floor level; mixer two or more mixers of one bag capacity or less; air tugger w/plant air; boiler, for power or heating on construction projects; boiler, temporary; compressor (mounted on truck; curb finishing machine; ditch paving machine; elevator; endless chain hoist; form grader; hoist, one drum regardless of size; lad-a-vator; manlift; mixer, asphalt, over 8 cu. ft. capacity, without side loader, 2 bag capacity or more; mixer, with side loader, regardless of size; pug mill operator; pump, sump-self-powered, automatic controlled over 2" during use in connection with construction work; sweeper, street; welding machine, one over 400 amp.; winch operating from truck; scissor lift (used for hoisting); tractor, small wheel type 50 h.p. & under with grader blade & similar equipment; Oiler on dredge and on truck crane.

GROUP 4: Boat operator-outboard motor (job site); conveyor (such as con-vay-it) regardless of how used; sweeper, floor

HOURLY PREMIUMS:

Backhoe, hydraulic	
2 cu. yds. or under without oiler	\$2.00
Certified Crane Operator	1.50
Certified Hazardous Material Operator	1.50
Crane, climbing (such as Linden)	.50
Crane, pile driving and extracting	.50
Crane, with boom (including jib) over 100' (from pin to pin) add \$.01 per foot to maximum of	4.00
Crane, using rock socket tool	.50
Derrick, diesel, gas or electric, hoisting material and erecting steel (150' or more above ground)	.50
Dragline, 7 cu. yds. and over	.50
Hoist, three (3) or more drums in use	.50
Scoop, Tandem	.50
Shovel, power - 7 cu. yds. or more	.50
Tractor, tandem crawler	.50
Tunnel, man assigned to work in tunnel or tunnel shaft	.50
Wrecking, when machine is working on second floor or higher	.50

IRON0010-012 04/01/2014

Rates

Fringes

Ironworkers:

ANDREW, BARTON, BENTON,
CAMDEN, CEDAR, CHARITON,
CHRISTIAN, COOPER, DADE,
DALLAS, DAVIESS, DE KALB,

MO1 Modification #3 Publication Date 03/20/2015

GENTRY, GREENE, GRUNDY,
HARRISON, HICKORY, HOLT,
HOWARD, LACLEDE, LINN,
LIVINGSTON, MERCER,
MONITEAU, MORGAN, NODAWAY,
PETTIS, POLK, PUTNAM,
RANDLOPH, ST. CLAIR,
SULLIVAN, TANEY, VERNON,
WEBSTER, WRIGHT and WORTH
Counties and portions of
ADAIR, BOONE, MACON,
MILLER and RANDOLPH
Counties.....\$ 27.50 27.05
ATCHISON, BATES, BUCHANAN,
CALDWELL, CARROLL, CASS,
CLAY, CLINTON, HENRY,
JACKSON, JOHNSON,
LAFAYETTE, PETTIS, PLATTE,
SALINE, AND RAY COUNTIES....\$ 30.50 27.05

IRON0321-002 08/01/2012

DOUGLAS, HOWELL and OZARK COUNTIES

	Rates	Fringes
Ironworker.....	\$ 18.40	14.68

IRON0396-004 08/01/2012

ST. LOUIS (City and County), ST. CHARLES, JEFFERSON, IRON,
FRANKLIN, LINCOLN, WARREN, WASHINGTON, ST. FRANCOIS, STE.
GENEVIEVE, and REYNOLDS Counties; and portions of MADISON,
PERRY, BOLLINGER, WAYNE, and CARTER Counties

	Rates	Fringes
Ironworker.....	\$ 32.28	20.31

IRON0396-009 08/01/2013

AUDRAIN, CALLAWAY, COLE, CRAWFORD, DENT, GASCONADE, MARIES,
MONTGOMERY, OSAGE, PHELPS, PIKE, PULASKI, TEXAS and WRIGHT
Counties; and portions of BOONE, CAMDEN, DOUGLAS, HOWELL,
LACLEDE, MILLER, MONROE, OREGON, SHANNON and RALLS Counties

	Rates	Fringes
Ironworker.....	\$ 27.91	21.75

IRON0577-005 08/01/2012

ADAIR, CLARK, KNOX, LEWIS, MACON, MARION, MONROE, RALLS,
SCHUYLER, SCOTLAND, AND SHELBY COUNTIES

MO1 Modification #3 Publication Date 03/20/2015

	Rates	Fringes
Ironworker.....	\$ 24.44	17.31

IRON0584-004 06/01/2013		

BARRY, JASPER, LAWRENCE, MCDONALD, NEWTON AND STONE Counties

	Rates	Fringes
Ironworkers:.....	\$ 23.10	12.88

IRON0782-003 08/01/2013		

CAPE GIRARDEAU, MISSISSIPPI, NEW MADRID, SCOTT, & STODDARD
Counties; and portions of BOLLINGER, BUTLER, CARTER, DUNKLIN,
MADISON, PEMISCOT, PERRY, RIPLEY, and WAYNE Counties

	Rates	Fringes
Ironworkers:		
Locks, Dams, Bridges and other major work on the Mississippi and Ohio River only.....	\$ 29.39	18.79
All Other Work.....	\$ 24.12	18.79

* LABO0042-003 03/04/2015

ST. LOUIS (City and County)

	Rates	Fringes
LABORER		
Plumber Laborer.....	\$ 30.57	14.02

* LABO0042-005 03/04/2015

ST. LOUIS (City and County)

	Rates	Fringes
LABORER		
Dynamiter, Powderman.....	\$ 29.90	13.22
Laborers, Flaggers.....	\$ 30.57	14.02
Wrecking.....	\$ 29.40	13.22

LABO0424-002 05/01/2009

	Rates	Fringes
LABORER		
ADAIR, AUDRAIN, BOONE, CALLAWAY, CHARITON, CLARK, COLE, COOPER, HOWARD, IRON, KNOX, LEWIS, LINN, MACON, MADISON, MARION,		

MO1 Modification #3 Publication Date 03/20/2015

MILLER, MONITEAU, MONROE,		
PERRY, PIKE, PUTNAM,		
RALLS, RANDOLPH, REYNOLDS,		
ST. FRANCOIS, STE.		
GENEVIEVE, SCHUYLER,		
SCOTLAND, SHELBY AND		
SULLIVAN COUNTIES		
GROUP 1.....	\$ 24.56	9.29
GROUP 2.....	\$ 25.16	9.29
BOLLINGER, BUTLER, CAPE		
GIRARDEAU, CARTER,		
CRAWFORD, DENT, DUNKLIN,		
GASCONADE, HOWELL, MARIES,		
MISSISSIPPI, NEW MADRID,		
OREGON, OSAGE, PEMISCOT,		
PHELPS, PULASKI, RIPLEY,		
SCOTT, SHANNON, STODDARD,		
TEXAS, WASHINGTON AND		
WAYNE COUNTIES		
GROUP 1.....	\$ 24.56	9.29
GROUP 2.....	\$ 25.16	9.29
FRANKLIN COUNTY		
GROUP 1.....	\$ 26.01	9.29
GROUP 2.....	\$ 26.61	9.29
JEFFERSON COUNTY		
GROUP 1.....	\$ 26.06	9.29
GROUP 2.....	\$ 26.66	9.29
LINCOLN, MONTGOMERY AND		
WARREN COUNTIES		
GROUP 1.....	\$ 24.81	9.29
GROUP 2.....	\$ 25.41	9.29
ST.CHARLES COUNTY		
GROUP 1.....	\$ 27.33	9.29
GROUP 2.....	\$ 27.33	9.29

LABORERS CLASSIFICATIONS

GROUP 1 - General laborer-flagman, carpenter tenders; salamander Tenders; Dump Man; Ticket Takers; loading trucks under bins, hoppers, and conveyors; track man; cement handler; dump man on earth fill; georgie buggy man; material batch hopper man; spreader on asphalt machine; material mixer man (except on manholes); coffer dams; riprap pavers rock, block or brick; scaffolds over ten feet not self-supported from ground up; skip man on concrete paving; wire mesh setters on concrete paving; all work in connection with sewer, water, gas, gasoling, oil, drainage pipe, conduit pipe, tile and duct lines and all other pipe lines; power tool operator; all work in connection with hydraulic or general dredging operations; form setters, puddlers (paving only); straw blower nozzleman; asphalt plant platform man; chuck tender; crusher feeder; men handling creosote ties or creosote materials; men working with and handling epoxy material; topper of standing trees; feeder man on wood pulverizers, board and willow mat weavers and cabelee tiers on river work; deck hands; pile dike and revetment work; all laborers working on underground tunnels less than 25 ft. where compressed air

MO1 Modification #3 Publication Date 03/20/2015

is not used; abutement and pier hole men working six (6) ft. or more below ground; men working in coffer dams for bridge piers and footing in the river; barco tamper; jackson or any other similar tamp; cutting torch man; liners, curb, gutters, ditch lines; hot mastic kettlemen; hot tar applicator; hand blade operator; mortar men or brick or block manholes; rubbing concrete, air tool operator under 65 lbs.; caulker and lead man; chain or concrete saw under 15 h.p.; signal Gan; Guard rail and sign erectors.

GROUP 2 - Skilled laborers - Vibrator man; asphalt raker; head pipe layer on sewer work; batterboard man on pipe and ditch work; cliff scalers working from bosun's chairs; scaffolds or platforms on dams or power plants over 10 ft. high; air tool operator over 65 lbs.; stringline man on concrete paving; sandblast man; laser beam man; wagon drill; churn drill; air track drill and all other similar type drills, gunite nozzle man; pressure grout man; screed man on asphalt; concrete saw 15 h.p. and over; grade checker; strigline man on electronic grade control; manhole builder; dynamite man; powder man; welder; tunnel man; waterblaster - 1000 psi or over; asbestos and/or hazardous waste removal and/or disposal

LABO0579-005 05/01/2014

	Rates	Fringes
LABORER (ANDREW, ATCHISON, BUCHANAN, CALDWELL, CLINTON, DAVISS, DEKALB, GENTRY, GRUNDY, HARRISON, HOLT, LIVINGSTON, MERCER, NODAWAY and WORTH COUNTIES.)		
GROUP 1.....	\$ 24.67	12.36
GROUP 2.....	\$ 25.02	12.36
LABORER (BARRY, BARTON, BATES, BENTON, CAMDEN, CARROLL, CEDAR, CHRISTIAN, DADE, DALLAS, DOUGLAS, GREENE, HENRY. HICKORY, JASPER, JOHNSON, LACLEDE, LAWRENCE, MCDONALD, MORGAN, NEWTON, OZARK, PETTIS, POLK, ST.CLAIR, SALINE, STONE, TANEY, VERNON, WEBSTER and WRIGHT COUNTIES)		
GROUP 1.....	\$ 23.22	12.01
GROUP 2.....	\$ 23.77	12.01
LABORER (LAFAYETTE COUNTY)		
GROUP 1.....	\$ 24.77	12.26
GROUP 2.....	\$ 25.12	12.26

LABORERS CLASSIFICATIONS

GROUP 1: General Laborers - Carpenter tenders; salamander

tenders; loading trucks under bins; hoppers & conveyors; track men & all other general laborers; air tool operator; cement handler-bulk or sack; dump man on earth fill; georgie buggy man; material batch hopper man; material mixer man (except on manholes); coffer dams; riprap pavers - rock, block or brick; signal man; scaffolds over ten feet not self-supported from ground up; skipman on concrete paving; wire mesh setters on concrete paving; all work in connection with sewer, water, gas, gasoline, oil drainage pipe, conduit pipe, tile and duct lines and all other pipe lines; power tool operator, all work in connection with hydraulic or general dredging operations; puddlers (paving only); straw blower nozzle man; asphalt plant platform man; chuck tender; crusher feeder; men handling creosote ties or creosote materials; men working with and handling epoxy material or materials (where special protection is required); rubbing concrete; topper of standing trees; batter board man on pipe and ditch work; feeder man on wood pulverizers; board and willow mat weavers and cable tiers on river work; deck hands; pile dike and revetment work; all laborers working on underground tunnels less than 25 feet where compressed air is not used; abutment and pier hole men working six (6) feet or more below ground; men working in coffer dams for bridge piers and footings in the river; ditchliners; pressure groutmen; caulker; chain or concrete saw; cliffscalers working from scaffolds, bosuns' chairs or platforms on dams or power plants over (10) feet above ground; mortarmen on brick or block manholes; toxic and hazardous waste work.

GROUP 2: Skilled Laborers - Head pipe layer on sewer work; laser beam man; Jackson or any other similar tamp; cutting torch man; form setters; liners and stringline men on concrete paving, curb, gutters; hot mastic kettleman; hot tar applicator; sandblasting and gunite nozzlemen; air tool operator in tunnels; screed man on asphalt machine; asphalt raker; barco tamper; churn drills; air track drills and all similar drills; vibrator man; stringline man for electronic grade control; manhole builders-brick or block; dynamite and powder men; grade checker.

LABO0663-002 04/01/2014

CASS, CLAY, JACKSON, PLATTE AND RAY COUNTIES

	Rates	Fringes
LABORER		
GROUP 1.....	\$ 28.06	14.25
GROUP 2.....	\$ 29.27	14.25

LABORERS CLASSIFICATIONS

GROUP 1: General laborers, Carpenter tenders, salamander tenders, loading trucks under bins, hoppers and conveyors, track men and all other general laborers, air tool operator, cement handler (bulk or sack), chain or concrete

saw, deck hands, dump man on earth fill, Georgie Buggies man, material batch hopper man, scale man, material mixer man (except on manholes), coffer dams, abutments and pier hole men working below ground, riprap pavers rock, black or brick, signal man, scaffolds over ten feet not self-supported from ground up, skipman on concrete paving, wire mesh setters on concrete paving, all work in connection with sewer, water, gas, gasoling, oil, drainage pipe, conduit pipe, tile and duct lines and all other pipelines, power tool operator, all work in connection with hydraulic or general dredging operations, straw blower nozzle man, asphalt plant platform man, chuck tender, crusher feeder, men handling creosote ties on creosote materials, men working with and handling epoxy material or materials (where special protection is required), topper of standing trees, batter board man on pipe and ditch work, feeder man on wood pulverizers, board and willow mat weavers and cable tiers on river work, deck hands, pile dike and revetment work, all laborers working on underground tunnels less than 25 feet where compressed air is not used, abutment and pier hole men working six (6) feet or more below ground, men working in coffer dams for bridge piers and footings in the river, ditchliners, pressure groutmen, caulker and chain or concrete saw, cliffscalers working from scaffolds, bosuns' chairs or platforms on dams or power plants over (10) feet above ground, mortarmen on brick or block manholes, signal man.

GROUP 2: Skilled Laborer - spreader or screed man on asphalt machine, asphalt raker, grade checker, vibrator man, concrete saw over 5 hp., laser beam man, barco tamper, jackson or any other similar tamp, wagon driller, churn drills, air track drills and other similar drills, cutting torch man, form setters, liners and stringline men on concrete paving, curb, gutters and etc., hot mastic kettleman, hot tar applicator, hand blade operators, mortar men on brick or block manholes, sand blasting and gunnite nozzle men, rubbing concrete, air tool operator in tunnels, head pipe layer on sewer work, manhole builder (brick or block), dynamite and powder men.

PAIN0002-002 09/01/2007

CLARK, FRANKLIN, JEFFERSON, LEWIS, LINCOLN, MARION, PIKE, RALLS, ST. CHARLES, ST. LOUIS (CITY & COUNTY), AND WARREN COUNTIES

	Rates	Fringes
Painters:		
Brush and Roller; Taper.....	\$ 28.61	10.24
High work over 60 feet.....	\$ 29.11	10.24
Lead Abatement.....	\$ 29.36	10.24
Pressure Roller; High work under 60 ft.....	\$ 28.86	10.24
Spray & Abrasive Blasting;		

MO1 Modification #3 Publication Date 03/20/2015

Water Blasting (Over 5000 PSI).....	\$ 30.61	10.24
Taper (Ames Tools & Bazooka).....	\$ 30.21	10.24

PAIN0002-006 04/01/2014

ADAIR, AUDRAIN, BOONE, CALLAWAY, CHARITON, COLE, GASCONADE, HOWARD, KNOX, LINN, MACON, MONROE, MONTGOMERY, OSAGE, PUTNAM, RANDOLPH, SCHUYLER, SCOTLAND, SHELBY AND SULLIVAN COUNTIES and the City of Booneville.

	Rates	Fringes
Painters:		
Bridges, Dams, Locks or Powerhouses.....	\$ 24.00	11.72
Brush and Roll; Taping, Paperhanging.....	\$ 22.00	11.72
Epoxy or Any Two Part Coating; Sandblasting; Stage or other Aerial Work - Platforms over 50 feet high; Lead Abatement.....	\$ 23.00	11.72
Spray; Structural Steel (over 50 feet).....	\$ 23.50	11.72
Tapers using Ames or Comparable Tools.....	\$ 22.50	11.72

PAIN0003-004 04/01/2013

CASS, CLAY, CLINTON, JACKSON, JOHNSON, LAFAYETTE, PLATTE & RAY COUNTIES

	Rates	Fringes
Painters:		
Bridgeman; Lead Abatement; Sandblast; Storage Bin & Tanks.....	\$ 30.20	15.07
Brush & Roller.....	\$ 28.58	15.07
Drywall.....	\$ 28.80	15.07
Paper Hanger.....	\$ 29.08	15.07
Stageman; Beltman; Steelman; Elevator Shaft; Bazooka, Boxes and Power Sander; Sprayman; Dipping...	\$ 29.70	15.07
Steeplejack.....	\$ 33.77	15.07

PAIN0003-011 04/01/2011

BATES, BENTON, CALDWELL, CARROLL, COOPER, DAVIESS, GRUNDY, HARRISON, HENRY, LIVINGSTON, MERCER, MONITEAU, MORGAN, PETTIS & SALINE COUNTIES

MO1 Modification #3 Publication Date 03/20/2015

	Rates	Fringes
Painters:		
Bridgeman; Lead Abatement; Sandblast; Storage Bin & Tanks.....	\$ 24.06	14.04
Brush & Roller.....	\$ 22.67	14.04
Drywall.....	\$ 22.84	14.04
Paper Hanger.....	\$ 23.07	14.04
Stageman; Beltman; Steelman; Elevator Shaft; Bazooka, Boxes and Power Sander; Sprayman; Dipping...	\$ 23.56	14.04
Steeplejack.....	\$ 26.82	14.04

PAIN0203-001 04/01/2012

BARRY, BARTON, CEDAR, CHRISTIAN, DADE, DALLAS, DOUGLAS, GREENE,
HICKORY, HOWELL, JASPER, LAWRENCE, MCDONALD, NEWTON, OZARK,
POLK, ST. CLAIR, STONE, TANEY, VERNON, WEBSTER, and WRIGHT
COUNTIES

	Rates	Fringes
Painters:		
Finisher.....	\$ 20.18	11.33
Painter.....	\$ 19.75	11.76
Sandblaster, High Man, Spray Man, Vinyl Hanger, Tool Operator.....	\$ 21.18	11.33

PAIN1265-003 07/01/2013

CAMDEN, CRAWFORD, DENT, LACLEDE, MARIES, MILLER, PHELPS,
PULASKI AND TEXAS COUNTIES

	Rates	Fringes
Painters:		
Brush and Roller.....	\$ 25.64	13.27
Floor Work.....	\$ 26.14	13.27
Lead Abatement.....	\$ 27.89	13.27
Spray.....	\$ 27.14	13.27
Structural Steel, Sandblasting and All Tank Work.....	\$ 26.89	13.27
Taping, Paperhanging.....	\$ 26.64	13.27

PAIN1292-002 09/01/2014

BOLLINGER, BUTLER, CAPE GIRARDEAU, CARTER, DUNKLIN,
MISSISSIPPI, NEW MADRID, OREGON, PEMISCOT, PERRY, REYNOLDS,
RIPLEY, SCOTT, SHANNON, STODDARD and WAYNE COUNTIES

Rates Fringes

MO1 Modification #3 Publication Date 03/20/2015

Painters:

Bridges, Stacks & Tanks.....	\$ 29.99	11.96
Brush & Roller.....	\$ 24.49	11.96
Spray & Abrasive Blasting; Waterblasting (over 5000 PSI).....	\$ 26.49	11.96

Height Rates (All Areas):

Over 60 ft. \$0.50 per hour.

Under 60 ft. \$0.25 per hour.

PAIN1292-003 09/01/2014

IRON, MADISON, ST. FRANCOIS, STE. GENEVIEVE and WASHINGTON
COUNTIES

	Rates	Fringes
--	-------	---------

Painters:

Bridges, Stacks & Tanks.....	\$ 29.99	11.96
Brush & Roller.....	\$ 25.64	11.96
Spray & Abrasive Blasting; Waterblasting (Over 5000 PSI).....	\$ 27.64	11.96

Height Rates (All Areas):

Over 60 ft. \$0.50 per hour

Under 60 ft. \$0.25 per hour.

PAIN2012-001 05/01/2012

ANDREW, ATCHISON, BUCHANAN, DE KALB, GENTRY, HOLT, NODAWAY &
WORTH COUNTIES

	Rates	Fringes
--	-------	---------

Painters:

Brush & Roller.....	\$ 22.93	11.51
Sandblaster.....	\$ 23.93	11.51
Steeplejack.....	\$ 25.93	11.51

PLAS0518-006 04/01/2014

BARRY, BARTON, CEDAR, CHRISTIAN, DADE, DALLAS, DOUGLAS, GREENE,
HICKORY, JASPER, LACLEDE, LAWRENCE, MCDONALD, NEWTON, OZARK,
POLK, ST. CLAIR, STONE, TANEY, VERNON, WEBSTER, AND WRIGHT
COUNTIES

	Rates	Fringes
--	-------	---------

CEMENT MASON/CONCRETE FINISHER...	\$ 30.34	20.23
-----------------------------------	----------	-------

MO1 Modification #3 Publication Date 03/20/2015

PLAS0518-007 04/01/2014

CASS (Richards-Gebaur AFB only), CLAY, JACKSON, PLATTE AND RAY
COUNTIES

	Rates	Fringes
Cement Masons:.....	\$ 30.34	20.23

PLAS0518-011 04/01/2014

ANDREW, ATCHISON, BATES, BUCHANNAN, CLINTON, DEKALB, GENTRY,
HENRY, HOLT, JOHNSON, LAFAYETTE, NODAWAY & WORTH COUNTIES

	Rates	Fringes
CEMENT MASON/CONCRETE FINISHER...	\$ 30.34	20.23

PLAS0527-001 04/01/2014

	Rates	Fringes
CEMENT MASON FRANKLIN, LINCOLN AND WARREN COUNTIES.....	\$ 29.03	16.43
JEFFERSON, ST. CHARLES COUNTIES AND ST. LOUIS (City and County).....	\$ 30.20	16.51

PLAS0527-004 06/01/2014

CRAWFORD, DENT, IRON, MADISON, MARION, PHELPS, PIKE, PULASKI,
RALLS, REYNOLDS, ST. FRANCOIS, STE. GENEVIEVE, SHANNON, TEXAS,
WASHINGTON COUNTIES

	Rates	Fringes
CEMENT MASON.....	\$ 27.04	16.43

PLAS0908-001 05/01/2012

BOLLINGER, BUTLER, CAPE GIRARDEAU, CARTER, DUNKLIN, HOWELL,
MISSISSIPPI, NEW MADRID, OREGON, PEMISCOT, PERRY, RIPLEY,
SCOTT, STODDARD, AND WAYNE COUNTIES

	Rates	Fringes
CEMENT MASON.....	\$ 25.25	12.55

PLAS0908-005 05/01/2012

BENTON, CALDWELL, CALLAWAY, CAMDEN, CARROLL, COLE, DAVIESS,
GASCONADE, GRUNDY, HARRISON, LIVINGSTON, MACON, MARIES, MERCER,
MILLER, MONTGOMERY, MORGAN, OSAGE, PETTIS & SALINE COUNTIES

MO1 Modification #3 Publication Date 03/20/2015

	Rates	Fringes
CEMENT MASON.....	\$ 25.25	12.55

PLUM0008-003 06/01/2013

CASS, CLAY, JACKSON, JOHNSON, AND PLATTE COUNTIES

	Rates	Fringes
Plumbers.....	\$ 38.75	19.96

PLUM0008-017 06/01/2012

BATES, BENTON, CARROLL, HENRY, LAFAYETTE, MORGAN, PETTIS, RAY,
ST. CLAIR, SALINE AND VERNON COUNTIES

	Rates	Fringes
Plumbers.....	\$ 35.01	20.41

PLUM0045-003 09/01/2014

ANDREW, ATCHISON, BUCHANAN, CALDWELL, CLINTON, DAVIESS, DEKALB,
GENTRY, HARRISON, HOLT, NODAWAY AND WORTH COUNTIES

	Rates	Fringes
Plumbers and Pipefitters.....	\$ 34.50	19.05

PLUM0178-003 11/01/2013

BARRY, CEDAR, CHRISTIAN, DADE, DALLAS, DOUGLAS, GREENE,
HICKORY, LACLEDE, LAWRENCE, POLK, STONE, TANEY, WEBSTER AND
WRIGHT COUNTIES

	Rates	Fringes
Plumbers and Pipefitters.....	\$ 28.00	14.45

PLUM0178-006 11/01/2013

BARTON, JASPER, MCDONALD AND NEWTON COUNTIES

	Rates	Fringes
Plumbers and Pipefitters		
Projects \$750,000 & under...	\$ 25.03	14.45
Projects over \$750,000.....	\$ 28.00	14.45

PLUM0533-004 06/01/2014

BATES, BENTON, CARROLL, CASS, CLAY, HENRY, HICKORY, JACKSON,

MO1 Modification #3 Publication Date 03/20/2015

JOHNSON, LAFAYETTE, MORGAN, PETTIS, PLATTE, RAY, SALINE, ST.
CLAIR AND VERNON COUNTIES

	Rates	Fringes
Pipefitters.....	\$ 41.83	19.32

PLUM0562-004 07/01/2014		

ADAIR, AUDRAIN, BOLLINGER, BOONE, BUTLER, CALLAWAY, CAMDEN, CAPE
GIRARDEAU, CARTER, CHARITON, CLARK, COLE, COOPER, CRAWFORD,
DENT, DUNKLIN, FRANKLIN, GASCONADE, GRUNDY, HOWARD, HOWELL,
IRON, JEFFERSON, KNOX, LEWIS, LINCOLN, LINN, LIVINGSTON, MACON,
MADISON, MARIES, MARION, MERCER, MILLER, MISSISSIPPI, MONITEAU,
MONROE, MONTGOMERY, NEW MADRID, OREGON, OSAGE, PEMISCOTT,
PERRY, PHELPS, PIKE, PULASKI, PUTNAM, RALLS, RANDOLPH,
REYNOLDS, RIPLEY, ST. CHARLES, ST. FRANCOIS, STE. GENEVIEVE, ST.
LOUIS, SCHUYLER, SCOTLAND, SCOTT, SHANNON, SHELBY, STODDARD,
SULLIVAN, TEXAS, WARREN, WASHINGTON, AND WAYNE COUNTIES.

	Rates	Fringes
Plumbers and Pipefitters		
Mechanical Contracts		
including all piping and		
temperature control work		
\$7.0 million & under.....	\$ 34.41	20.44
Mechanical Contracts		
including all piping and		
temperature control work		
over \$7.0 million.....	\$ 35.75	25.83

PLUM0562-016 07/01/2014		

CAMDEN, COLE, CRAWFORD, FRANKLIN, JEFFERSON, MARIES, MILLER,
MONITEAU, OSAGE, PHELPS, PULASKI, ST. CHARLES, ST. LOUIS (City
and County), WARREN and WASHINGTON COUNTIES

	Rates	Fringes
Plumbers		
Mechanical Contracts		
including all piping and		
temperature control work		
\$7.0 million & under.....	\$ 34.41	20.44
Mechanical Contracts		
including all piping and		
temperature control work		
over \$7.0 million.....	\$ 35.75	25.83

TEAM0013-001 05/01/2010		

	Rates	Fringes
Truck drivers (ADAIR, BUTLER,		

MO1 Modification #3 Publication Date 03/20/2015

CLARK, DUNKIN, HOWELL, KNOX,
LEWIS, OREGON, PUTNAM,
RIPLEY, SCHUYLER AND SCOTLAND
COUNTIES)

GROUP 1.....	\$ 25.84	9.85
GROUP 2.....	\$ 26.00	9.85
GROUP 3.....	\$ 25.99	9.85
GROUP 4.....	\$ 26.11	9.85

Truck drivers (AUDRAIN,
BOLLINGER, BOONE, CALLAWAY,
CAPE GIRARDEAU, CARTER, COLE,
CRAWFORD, DENT, GASCONADE,
IRON, MACON, MADISON, MARIES,
MARION, MILLER, MISSISSIPPI,
MONROE, MONTGOMERY, NEW
MADRID, OSAGE, PEMISCOT,
PERRY, PHELPS, PIKE, PULASKI,
RALLS, REYNOLDS, ST.
FRANCOIS, STE. GENEVIEVE,
SCOTT, SHANNON, SHELBY,
STODDARD, TEXAS, WASHINGTON
AND WAYNE COUNTIES)

GROUP 1.....	\$ 26.57	9.85
GROUP 2.....	\$ 26.73	9.85
GROUP 3.....	\$ 26.72	9.85
GROUP 4.....	\$ 26.84	9.85

Truck drivers (FRANKLIN,
JEFFERSON and ST. CHARLES
COUNTIES)

GROUP 1.....	\$ 28.93	9.85
GROUP 2.....	\$ 29.04	9.85
GROUP 3.....	\$ 29.08	9.85
GROUP 4.....	\$ 29.15	9.85

Truck drivers (LINCOLN and
WARREN COUNTIES)

GROUP 1.....	\$ 27.58	9.85
GROUP 2.....	\$ 27.69	9.85
GROUP 3.....	\$ 28.73	9.85
GROUP 4.....	\$ 27.80	9.85

TRUCK DRIVERS CLASSIFICATIONS:

GROUP 1: Flat Bed Trucks, Single Axle; Station Wagons;
Pickup Trucks; Material Trucks, Single Axle; Tank Wagon,
Single Axle

GROUP 2: Agitator and Transit Mix Trucks

GROUP 3: Flat Bed Trucks, Tandem Axle; Articulated Dump
Trucks; Material Trucks, Tandem Axle; Tank Wagon, Tandem
Axle

GROUP 4: Semi and/or Pole Trailers; Winch, Fork & Steel
Trucks; Distributor Drivers and Operators; Tank Wagon,
Semi-Trailer; Insley Wagons, Dumpsters, Half-Tracks,
Speedace, Euclids and other similar equipment; A-Frame and
Derrick Trucks; Float or Low Boy

TEAM0056-001 09/01/2014

	Rates	Fringes
Truck drivers (ANDREW, BARTON, BATES, BENTON, CALDWELL, CAMDEN, CARROLL, CEDAR, CHARITON, CHRISTIAN, CLINTON, COOPER, DADE, DALLAS, DAVIESS, DEKALB, DOUGLAS, GREENE, HENRY, HICKORY, HOWARD, JASPER, LACLEDE, LAWRENCE, LINN, LIVINGSTON, MONITEAU, MORGAN, NEWTON, PETTIS, POLK, RANDOLPH, ST. CLAIR, SALINE, VERNON, WEBSTER AND WRIGHT COUNTIES)		
GROUP 1.....	\$ 28.22	11.75
GROUP 2.....	\$ 28.38	11.75
GROUP 3.....	\$ 28.37	11.75
GROUP 4.....	\$ 28.49	11.75
Truck drivers: (ATCHISON, BARRY, GENTRY, GRUNDY, HARRISON, HOLT, MCDONALD, MERCER, NODAWAY, OZARK, STONE, SULLIVAN, TANEY AND WORTH COUNTIES)		
GROUP 1.....	\$ 27.49	11.75
GROUP 2.....	\$ 27.65	11.75
GROUP 3.....	\$ 27.64	11.75
GROUP 4.....	\$ 27.76	11.75
Truck drivers; (BUCHANAN, JOHNSON AND LAFAYETTE COUNTIES)		
GROUP 1.....	\$ 29.43	11.75
GROUP 2.....	\$ 29.54	11.75
GROUP 3.....	\$ 29.58	11.75
GROUP 4.....	\$ 29.65	11.75

TRUCK DRIVER CLASSIFICATIONS

GROUP 1: Flat bed trucks single axle; station wagons; pickup trucks; material trucks single axle; tank wagons single axle.

GROUP 2: Agitator and transit mix-trucks.

GROUP 3: Flat bed trucks tandem axle; articulated dump trucks; material trucks tandem axle; tank wagons tandem axle.

GROUP 4: Semi and/or pole trailers; winch, fork & steel trucks; distributor drivers & operators; tank wagons semi-trailer; insley wagons, dumpsters, half-tracks, speedace, euclids & other similar equipment; A-frames and derrick trucks; float or low boy.

MO1 Modification #3 Publication Date 03/20/2015

TEAM0245-001 03/26/2012

BARRY, BARTON, CAMDEN, CEDAR, CHRISTIAN, DALLAS, DENT, DOUGLAS,
GREENE, HICKORY, HOWELL, JASPER, LACLEDE, LAWRENCE, MCDONALD,
MILLER, NEWTON, OZARK, PHELPS, POLK, PULASKI, SHANNON, STONE,
TANEY, TEXAS, VERNON, WEBSTER AND WRIGHT COUNTIES

	Rates	Fringes
Truck drivers:		
Traffic Control Service		
Driver.....	\$ 20.45	0.00

PAID HOLIDAYS: New Year's Day, Decoration Day, July 4th,
Labor Day, Thanksgiving Day, Christmas Day, employee's
birthday and 2 personal days.

TEAM0541-001 04/01/2014

CASS, CLAY, JACKSON, PLATTE AND RAY COUNTIES

	Rates	Fringes
Truck drivers:		
GROUP 1.....	\$ 30.71	13.20
GROUP 2.....	\$ 30.14	13.20
GROUP 3.....	\$ 29.62	13.20

TRUCK DRIVERS CLASSIFICATIONS

GROUP 1: Mechanics and Welders, Field; A-Frame Low Boy-Boom
ruck Driver.

GROUP 2: Articulated Dump Truck; Insley Wagons: Dump Trucks,
Excavating, 5 cu yds and over; Dumpsters; Half-Tracks:
Speedace: Euclids & similar excavating equipment Material
trucks, Tandem Two teams; Semi-Trailers; Winch trucks-Fork
trucks; Distributor Drivers and Operators; Agitator and
Transit Mix; Tank Wagon Drivers, Tandem or Semi; One Team;
Station Wagons; Pickup Trucks; Material Trucks, Single
Axle; Tank Wagon Drivers, Single Axle

GROUP 3: Oilers and Greasers - Field

TEAM0682-002 05/01/2012

ST LOUIS CITY AND COUNTY

	Rates	Fringes
Truck drivers:		
GROUP 1.....	\$ 30.605	8.69+a+b+c+d
GROUP 2.....	\$ 30.805	8.69+a+b+c+d

MO1 Modification #3 Publication Date 03/20/2015

GROUP 3.....\$ 30.69 8.69+a+b+c+d

a. PENSION: 5/1/2012 - \$182.20 per week.

b. HAZMAT PREMIUM: If Hazmat certification on a job site is required by a state or federal agency or requested by project owner or by the employer, employees on that job site shall receive \$1.50 premium pay.

TRUCK DRIVERS CLASSIFICATIONS

GROUP 1 - Pick-up trucks; forklift, single axle; flatbed trucks; job site ambulance, and trucks or trailers of a water level capacity of 11.99 cu. yds. or less

GROUP 2 - Trucks or trailers of a water level capacity of 12.0 cu yds. up to 22.0 cu yds. including euclids, speedace and similar equipment of same capacity and compressors

GROUP 3 - Trucks or trailers of a water level capacity of 22.0 cu. yds & over including euclids, speedace & all floats, flatbed trailers, boom trucks, winch trucks, including small trailers, farm wagons tilt-top trailers, field offices, tool trailers, concrete pumps, concrete conveyors & gasoline tank trailers and truck mounted mobile concrete mixers

FOOTNOTE FOR TRUCK DRIVERS:

c. PAID HOLIDAYS: Christmas Day, Independence Day, Labor Day, Memorial Day, Veterans Day, New Years Day, Thanksgiving Day

d. PAID VACATION: 3 days paid vacation for 600 hours of service in any one contract year; 4 days paid vacation for 800 hours of service in any one contract year; 5 days paid vacation for 1,000 hours of service in any one contract year. When such an employee has completed 3 years of continuous employment with the same employer and then works the above required number of hours, he shall receive double the number of days of vacation specified above. When such an employee has completed 10 years of continuous employment with the same employer and then works the above required number of hours, he shall receive triple the number of days of vacation specified above. When such an employee has completed 15 years of continuous employment with the same employer and then works the above required number of hours, he shall receive 4 times the number of days of vacation specified above.

WELDERS - Receive rate prescribed for craft performing operation to which welding is incidental.
=====

Unlisted classifications needed for work not included within the scope of the classifications listed may be added after award only as provided in the labor standards contract clauses (29CFR 5.5 (a) (1) (ii)).

The body of each wage determination lists the classification and wage rates that have been found to be prevailing for the cited type(s) of construction in the area covered by the wage determination. The classifications are listed in alphabetical order of "identifiers" that indicate whether the particular rate is a union rate (current union negotiated rate for local), a survey rate (weighted average rate) or a union average rate (weighted union average rate).

Union Rate Identifiers

A four letter classification abbreviation identifier enclosed in dotted lines beginning with characters other than "SU" or "UAVG" denotes that the union classification and rate were prevailing for that classification in the survey. Example: PLUM0198-005 07/01/2014. PLUM is an abbreviation identifier of the union which prevailed in the survey for this classification, which in this example would be Plumbers. 0198 indicates the local union number or district council number where applicable, i.e., Plumbers Local 0198. The next number, 005 in the example, is an internal number used in processing the wage determination. 07/01/2014 is the effective date of the most current negotiated rate, which in this example is July 1, 2014.

Union prevailing wage rates are updated to reflect all rate changes in the collective bargaining agreement (CBA) governing this classification and rate.

Survey Rate Identifiers

Classifications listed under the "SU" identifier indicate that no one rate prevailed for this classification in the survey and the published rate is derived by computing a weighted average rate based on all the rates reported in the survey for that classification. As this weighted average rate includes all rates reported in the survey, it may include both union and non-union rates. Example: SULA2012-007 5/13/2014. SU indicates the rates are survey rates based on a weighted average calculation of rates and are not majority rates. LA indicates the State of Louisiana. 2012 is the year of survey on which these classifications and rates are based. The next number, 007 in the example, is an internal number used in producing the wage determination. 5/13/2014 indicates the survey completion date for the classifications and rates under that identifier.

Survey wage rates are not updated and remain in effect until a new survey is conducted.

Union Average Rate Identifiers

Classification(s) listed under the UAVG identifier indicate that no single majority rate prevailed for those classifications; however, 100% of the data reported for the classifications was union data. EXAMPLE: UAVG-OH-0010 08/29/2014. UAVG indicates that the rate is a weighted union average rate. OH indicates the state. The next number, 0010 in the example, is an internal number used in producing the wage determination. 08/29/2014 indicates the survey completion date for the classifications and rates under that identifier.

A UAVG rate will be updated once a year, usually in January of each year, to reflect a weighted average of the current negotiated/CBA rate of the union locals from which the rate is based.

WAGE DETERMINATION APPEALS PROCESS

1.) Has there been an initial decision in the matter? This can be:

- * an existing published wage determination
- * a survey underlying a wage determination
- * a Wage and Hour Division letter setting forth a position on a wage determination matter
- * a conformance (additional classification and rate) ruling

On survey related matters, initial contact, including requests for summaries of surveys, should be with the Wage and Hour Regional Office for the area in which the survey was conducted because those Regional Offices have responsibility for the Davis-Bacon survey program. If the response from this initial contact is not satisfactory, then the process described in 2.) and 3.) should be followed.

With regard to any other matter not yet ripe for the formal process described here, initial contact should be with the Branch of Construction Wage Determinations. Write to:

Branch of Construction Wage Determinations
Wage and Hour Division
U.S. Department of Labor
200 Constitution Avenue, N.W.
Washington, DC 20210

2.) If the answer to the question in 1.) is yes, then an interested party (those affected by the action) can request review and reconsideration from the Wage and Hour Administrator (See 29 CFR Part 1.8 and 29 CFR Part 7). Write to:

Wage and Hour Administrator
U.S. Department of Labor
200 Constitution Avenue, N.W.

MO1 Modification #3 Publication Date 03/20/2015

Washington, DC 20210

The request should be accompanied by a full statement of the interested party's position and by any information (wage payment data, project description, area practice material, etc.) that the requestor considers relevant to the issue.

3.) If the decision of the Administrator is not favorable, an interested party may appeal directly to the Administrative Review Board (formerly the Wage Appeals Board). Write to:

Administrative Review Board
U.S. Department of Labor
200 Constitution Avenue, N.W.
Washington, DC 20210

4.) All decisions by the Administrative Review Board are final.

=====

END OF GENERAL DECISION