

## DESIGN DESIGNATION

A.A.D.T. - 20XX = XXXX  
A.A.D.T. - 20XX = XXXX  
D.H.V. = XX%  
T = XX%  
V = XX M.P.H.  
D = XX%

## FUNCTIONAL CLASSIFICATION-

NO ADDITIONAL R/W REQUIRED

CONVENTIONAL SYMBOLS  
(USED IN PLANS)

|                              | EXISTING | NEW |
|------------------------------|----------|-----|
| BUILDINGS AND STRUCTURES     |          |     |
| GUARD RAIL                   |          |     |
| CONCRETE RIGHT-OF-WAY MARKER |          |     |
| STEEL RIGHT-OF-WAY MARKER    |          |     |
| LOCATION SURVEY MARKER       |          |     |
| UTILITIES                    |          |     |
| FIBER OPTICS                 |          |     |
| OVERHEAD TELEPHONE           |          |     |
| UNDERGROUND TELEPHONE        |          |     |
| OVERHEAD POWER               |          |     |
| UNDERGROUND POWER            |          |     |
| GAS                          |          |     |
| WATER                        |          |     |
| MANHOLE                      |          |     |
| FIRE HYDRANT                 |          |     |
| WATER VALVE                  |          |     |
| WATER METER                  |          |     |
| DROP INLET                   |          |     |
| DITCH BLOCK                  |          |     |
| GROUND MOUNTED SIGN          |          |     |
| LIGHT POLE                   |          |     |
| H-FRAME POWER POLE           |          |     |
| TELEPHONE PEDESTAL           |          |     |
| FENCE                        |          |     |
| CHAIN LINK                   |          |     |
| WOVEN WIRE                   |          |     |
| GATE POST                    |          |     |
| BENCHMARK                    |          |     |

NOTE: DASHED OR OPEN SYMBOLS INDICATE  
EXISTING FEATURES

# MISSOURI HIGHWAYS AND TRANSPORTATION COMMISSION



## PLANS FOR PROPOSED

### STATE HIGHWAY

#### JACKSON COUNTY

## PROJECT AREA

ADD AUXILIARY ROAD  
WITH BRIDGE OVER MILL CREEK  
PAVING, GRADING, GUARDRAIL, DITCH

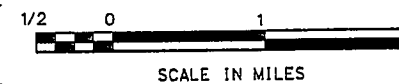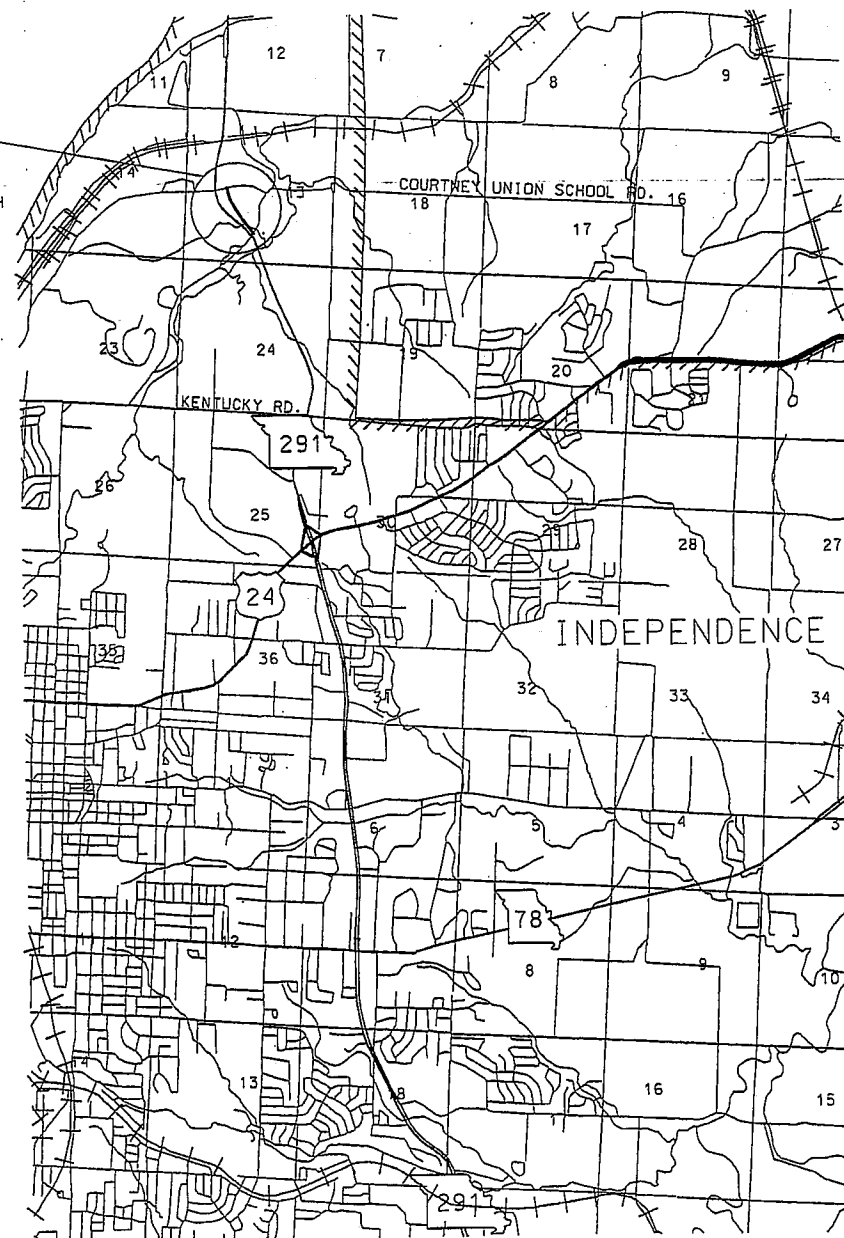

## INDEX OF SHEETS

| DESCRIPTION                      | SHEET NUMBER |
|----------------------------------|--------------|
| TITLE SHEET                      | 1            |
| TYPICAL SECTIONS (TS) (2 SHEETS) | 2            |
| QUANTITIES (QU) (2 SHEETS)       | 3            |
| PLAN-PROFILE (PP)                | 4            |
| RIGHT OF WAY (RW)                | 5            |
| REFERENCE POINTS (RP)            | XX-XX        |
| COORDINATE POINTS (CP)           | XX-XX        |
| SPECIAL SHEETS (SS)              | 6            |
| TRAFFIC CONTROL SHEETS (TC)      | XX-XX        |
| EROSION CONTROL SHEETS (EC)      | XX-XX        |
| LIGHTING (LT)                    | XX-XX        |
| SIGNALS (SG)                     | XX-XX        |
| SIGNING (SN)                     | XX-XX        |
| PAVEMENT MARKING (PM)            | XX-XX        |
| CULVERT SECTIONS (CS)            | XX-XX        |
| BRIDGE DRAWINGS (B)              |              |
| A####                            | XX-XX        |
| A####                            | XX-XX        |
| A####                            | XX-XX        |
| A####                            | XX-XX        |
| CROSS SECTIONS (XS)              | XX-XX        |
| 11 SHEETS                        |              |

## LENGTH OF PROJECT

|                           |                 |
|---------------------------|-----------------|
| BEGINNING OF PROJECT      | STA. 0 + 00.00  |
| END OF PROJECT            | STA. 11 + 55.00 |
| APPARENT LENGTH           | 1150.00 FEET    |
| EQUATIONS AND EXCEPTIONS: |                 |
| BRIDGE                    | STA. 4+75.00    |
|                           | STA. 6+55.00    |
|                           | -180.00 FEET    |
| TOTAL CORRECTIONS         | -180.00 FEET    |
| NET LENGTH OF PROJECT     | 970.00 FEET     |
| STATE LENGTH              | 0.184 MILES     |

"THIS MEDIA SHOULD  
NOT BE CONSIDERED  
A CERTIFIED  
DOCUMENT."DATE PREPARED  
3/16/2012ROUTE  
291STATE  
MODISTRICT  
KCSHEET NO.  
1COUNTY  
JACKSONJOB NO.  
J4S1940

CONTRACT ID.

PROJECT NO.

BRIDGE NO.

DESCRIPTION

DATE

MISSOURI HIGHWAYS AND TRANSPORTATION  
COMMISSION105 WEST CAPITOL  
JEFFERSON CITY, MO 65102  
1-888-ASK-MODOT (1-888-275-6636)


IF A SEAL IS PRESENT ON THIS SHEET IT HAS BEEN ELECTRONICALLY SEALED AND DATED.

OPTIONAL PAVEMENT:

12" OF PCCP OR 1-3/4" SP125C,  
3" SP190C, AND 7-1/2" SP250E


A2 SHOULDERS:

6" OF PCCP OR 1-3/4" OF BP-1  
AND 4" OF BIT BASE

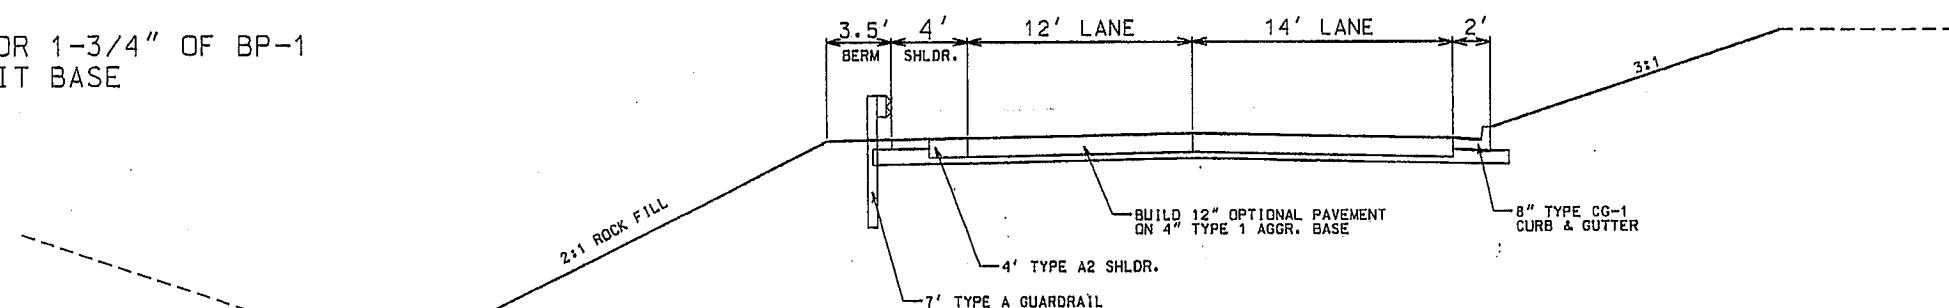

PROPOSED TYPICAL SECTION - 291 EAST OUTER ROAD

STA. 0+00.00 TO STA. 4+00.00  
(SOUTH OF BRIDGE)

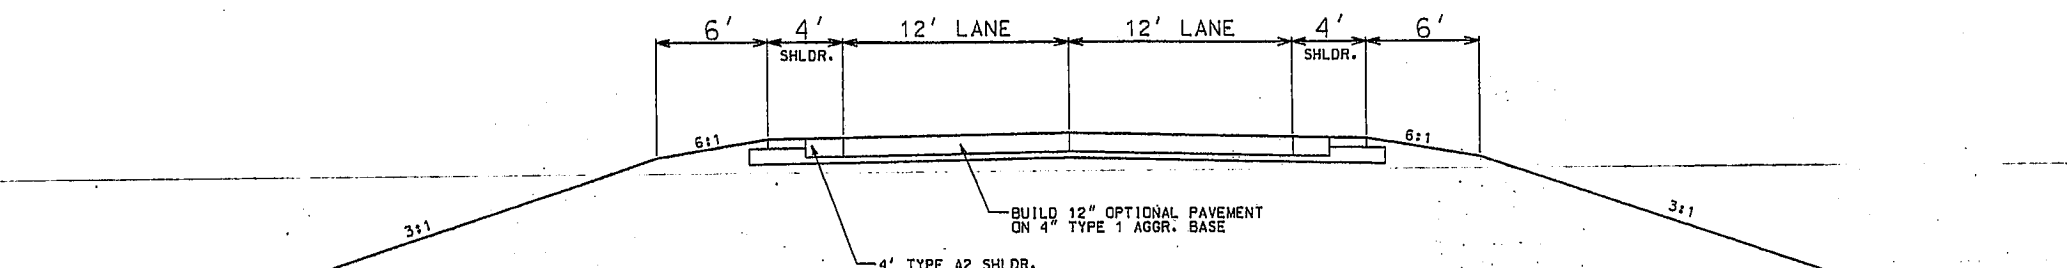

PROPOSED TYPICAL SECTION - 291 EAST OUTER ROAD

ESTIMATE FACTORS:

COMPACTED MIXTURE (SP125C) = 1.983 TONS/C.Y.  
COMPACTED MIXTURE (SP190C) = 1.989 TONS/C.Y.  
COMPACTED MIXTURE (SP250E) = 1.967 TONS/C.Y.  
COMPACTED MIXTURE (PMBP) = 2.069 TONS/C.Y.  
COMPACTED MIXTURE (PMBB) = 2.032 TONS/C.Y.

STA. 4+00.00 TO STA. 4+75.00  
STA. 7+75.00 TO STA. 8+00.00  
STA. 9+75.00 TO STA. 11+25.00

TYPICAL SECTIONS

SHEET 1 OF 2

"THIS MEDIA SHOULD  
NOT BE CONSIDERED  
A CERTIFIED  
DOCUMENT."

DATE PREPARED  
3/16/2012

ROUTE  
291

STATE  
MO

DISTRICT  
4

SHEET NO.

COUNTY  
JACKSON

JOB NO.  
J4S1940

CONTRACT TO.

PROJECT NO.

BRIDGE NO.

DESCRIPTION

DATE

DATE

MISSOURI HIGHWAYS AND TRANSPORTATION  
COMMISSION  
105 WEST CAPITOL  
JEFFERSON CITY, MO 65102  
1-888-ASK-MODOT (1-888-275-6636)




IF A SEAL IS PRESENT ON THIS SHEET IT HAS BEEN ELECTRONICALLY SEALED AND DATED.

OPTIONAL PAVEMENT:

12" OF PCCP OR 1-3/4" SP125C,  
3" SP190C, AND 7-1/2" SP250E


A2 SHOULDERS:

6" OF PCCP OR 1-3/4" OF BP-1  
AND 4" OF BIT BASE

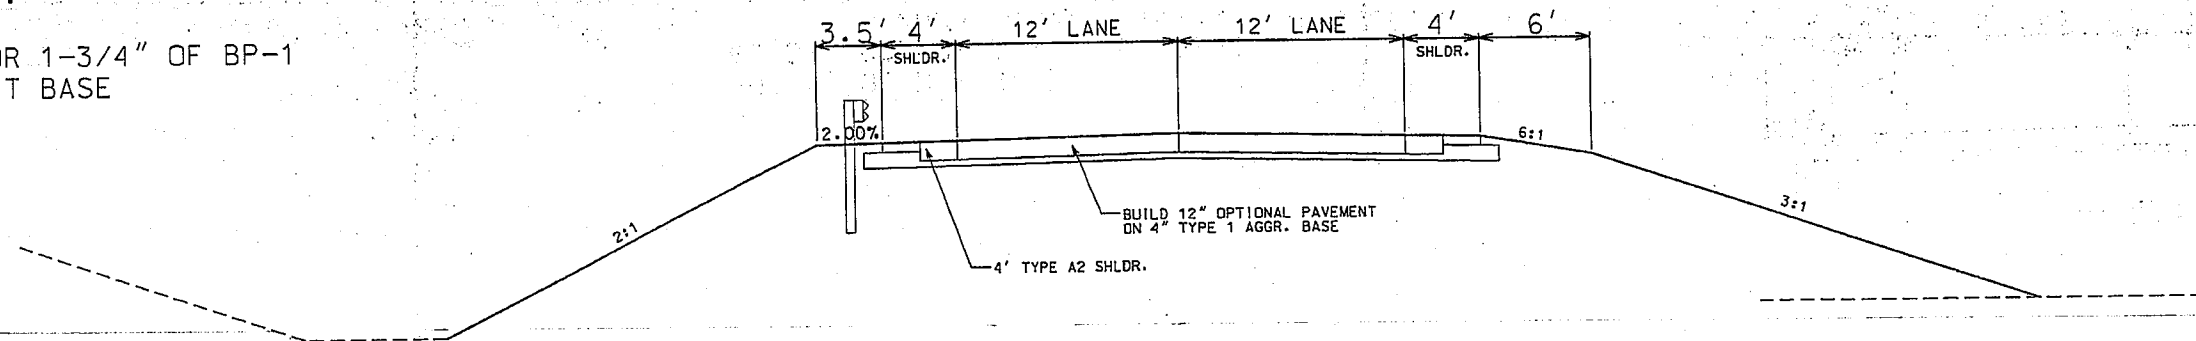

PROPOSED TYPICAL SECTION - 291 EAST OUTER ROAD

STA. 6+55.00 TO STA. 7+75.00

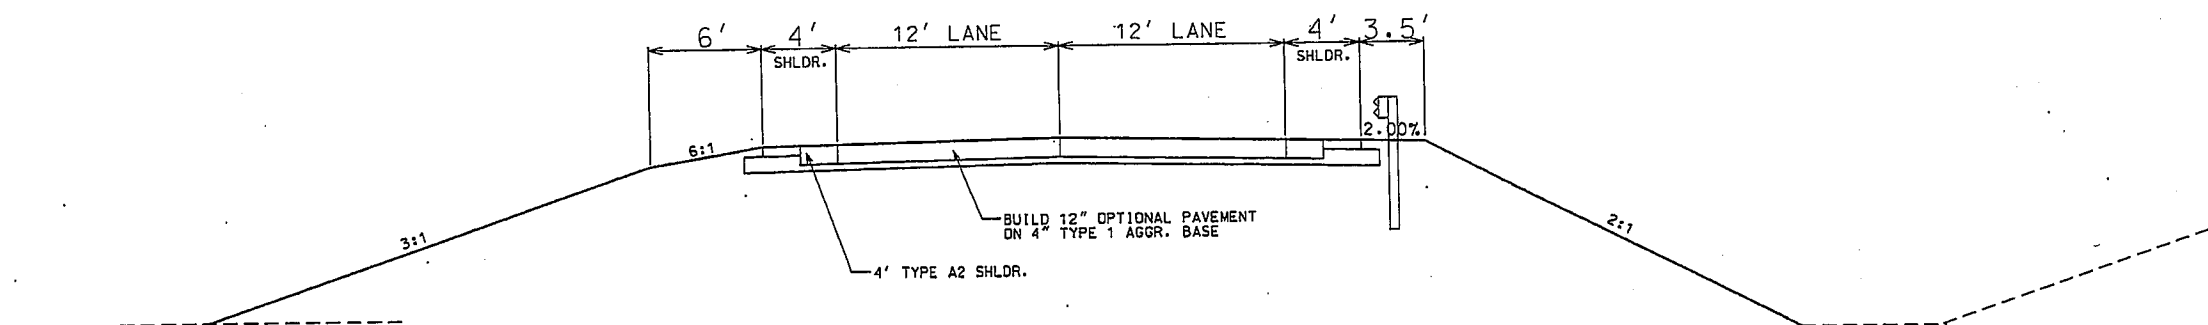

PROPOSED TYPICAL SECTION - 291 EAST OUTER ROAD

STA. 8+00.00 TO STA. 9+75.00

ESTIMATE FACTORS:

COMPACTED MIXTURE (SP125C) = 1.983 TONS/C.Y.  
COMPACTED MIXTURE (SP190C) = 1.989 TONS/C.Y.  
COMPACTED MIXTURE (SP250E) = 1.967 TONS/C.Y.  
COMPACTED MIXTURE (PMBP) = 2.069 TONS/C.Y.  
COMPACTED MIXTURE (PMBB) = 2.032 TONS/C.Y.

TYPICAL SECTIONS

SHEET 2 OF 2

002\_TS\_01\_J4S1940\_15\_N.dgn 9:13:26 AM

"THIS MEDIA SHOULD NOT BE CONSIDERED A CERTIFIED DOCUMENT."

DATE PREPARED  
3/16/2012

ROUTE 291 STATE MD  
DISTRICT KC SHEET NO.

COUNTY  
JACKSON

JOB NO.  
J4S1940

CONTRACT ID.

PROJECT NO.

BRIDGE NO.

DESCRIPTION

DATE

MISSOURI HIGHWAYS AND TRANSPORTATION  
COMMISSION



105 WEST CAPITOL  
JEFFERSON CITY, MO 65102  
1-888-ASK-MODOT (1-888-275-6636)

IF A SEAL IS PRESENT ON THIS SHEET IT HAS BEEN ELECTRONICALLY SEALED AND DATED.

NOTE: ANY WORK INDICATED ON THE PLANS THAT EXTENDS BEYOND THE PROJECT LIMITS IS CONSIDERED INCIDENTAL TO AND A PART OF THE CONSTRUCTION OF THIS PROJECT.

STA. 0+00.00 TO STA. 4+45.44 LT  
BUILD TYPE "A" GUARDRAIL 7' POSTS

STA. 0+00.00 TO STA. 3+00.96 LT.  
BUILD TYPE A GUARDRAIL 7' POSTS.

REMOVE 8' FB PAVED DITCH

STA. 6+55.00 TO STA. 7+50.00 LT  
BUILD TYPE A GUARDRAIL 7 POSTS

A4761

A4760

RTE. 291

STA. 10+98.18  
BUILD 48" X 148' CMP  
SKEW 20° 44' 14.28" RA  
SEE CULVERT SECTION SHEETS

STA. 0+26.42 LT C  
BUILD 24" X 25' GROUP B PIPE LT  
SKEW 43° 12' 10.44" LA  
SEE CULVERT SECTION SHEET

NEW RIGHT OF WAY (50' OFFSET)  
ESTIMATE 75,000 S.F. NEW RIGHT OF WAY

STA. 8+00.15 TO STA. 10+00.09 RT.  
BUILD TYPE A GUARDRAIL 7' POSTS

SCALE

0 50 100 150

PLAN SHEET  
SHEET 1 OF 1

"THIS MEDIA SHOULD NOT BE CONSIDERED A CERTIFIED DOCUMENT."

DATE PREPARED  
3/16/2012

|       |       |
|-------|-------|
| ROUTE | STATE |
| 291   | MO    |

|          |           |
|----------|-----------|
| DISTRICT | SHEET NO. |
| KC       | 4         |

COUNTY  
JACKSON

JOB NO.  
J451940

CONTRACT ID.:

PROJECT NO. .

BRIDGE NO. .

| DESCRIPTION | DATE | AMOUNT | REMARKS |
|-------------|------|--------|---------|
| ...         | ...  | ...    | ...     |

DATE \_\_\_\_\_

MISSOURI HIGHWAYS AND TRANSPORTATION




105 WEST CAPITOL  
JEFFERSON CITY, MO 65102  
1-888-ASK-MODOT (1-888-275-6636)

IF A SEAL IS PRESENT ON THIS SHEET IT HAS BEEN

REV.




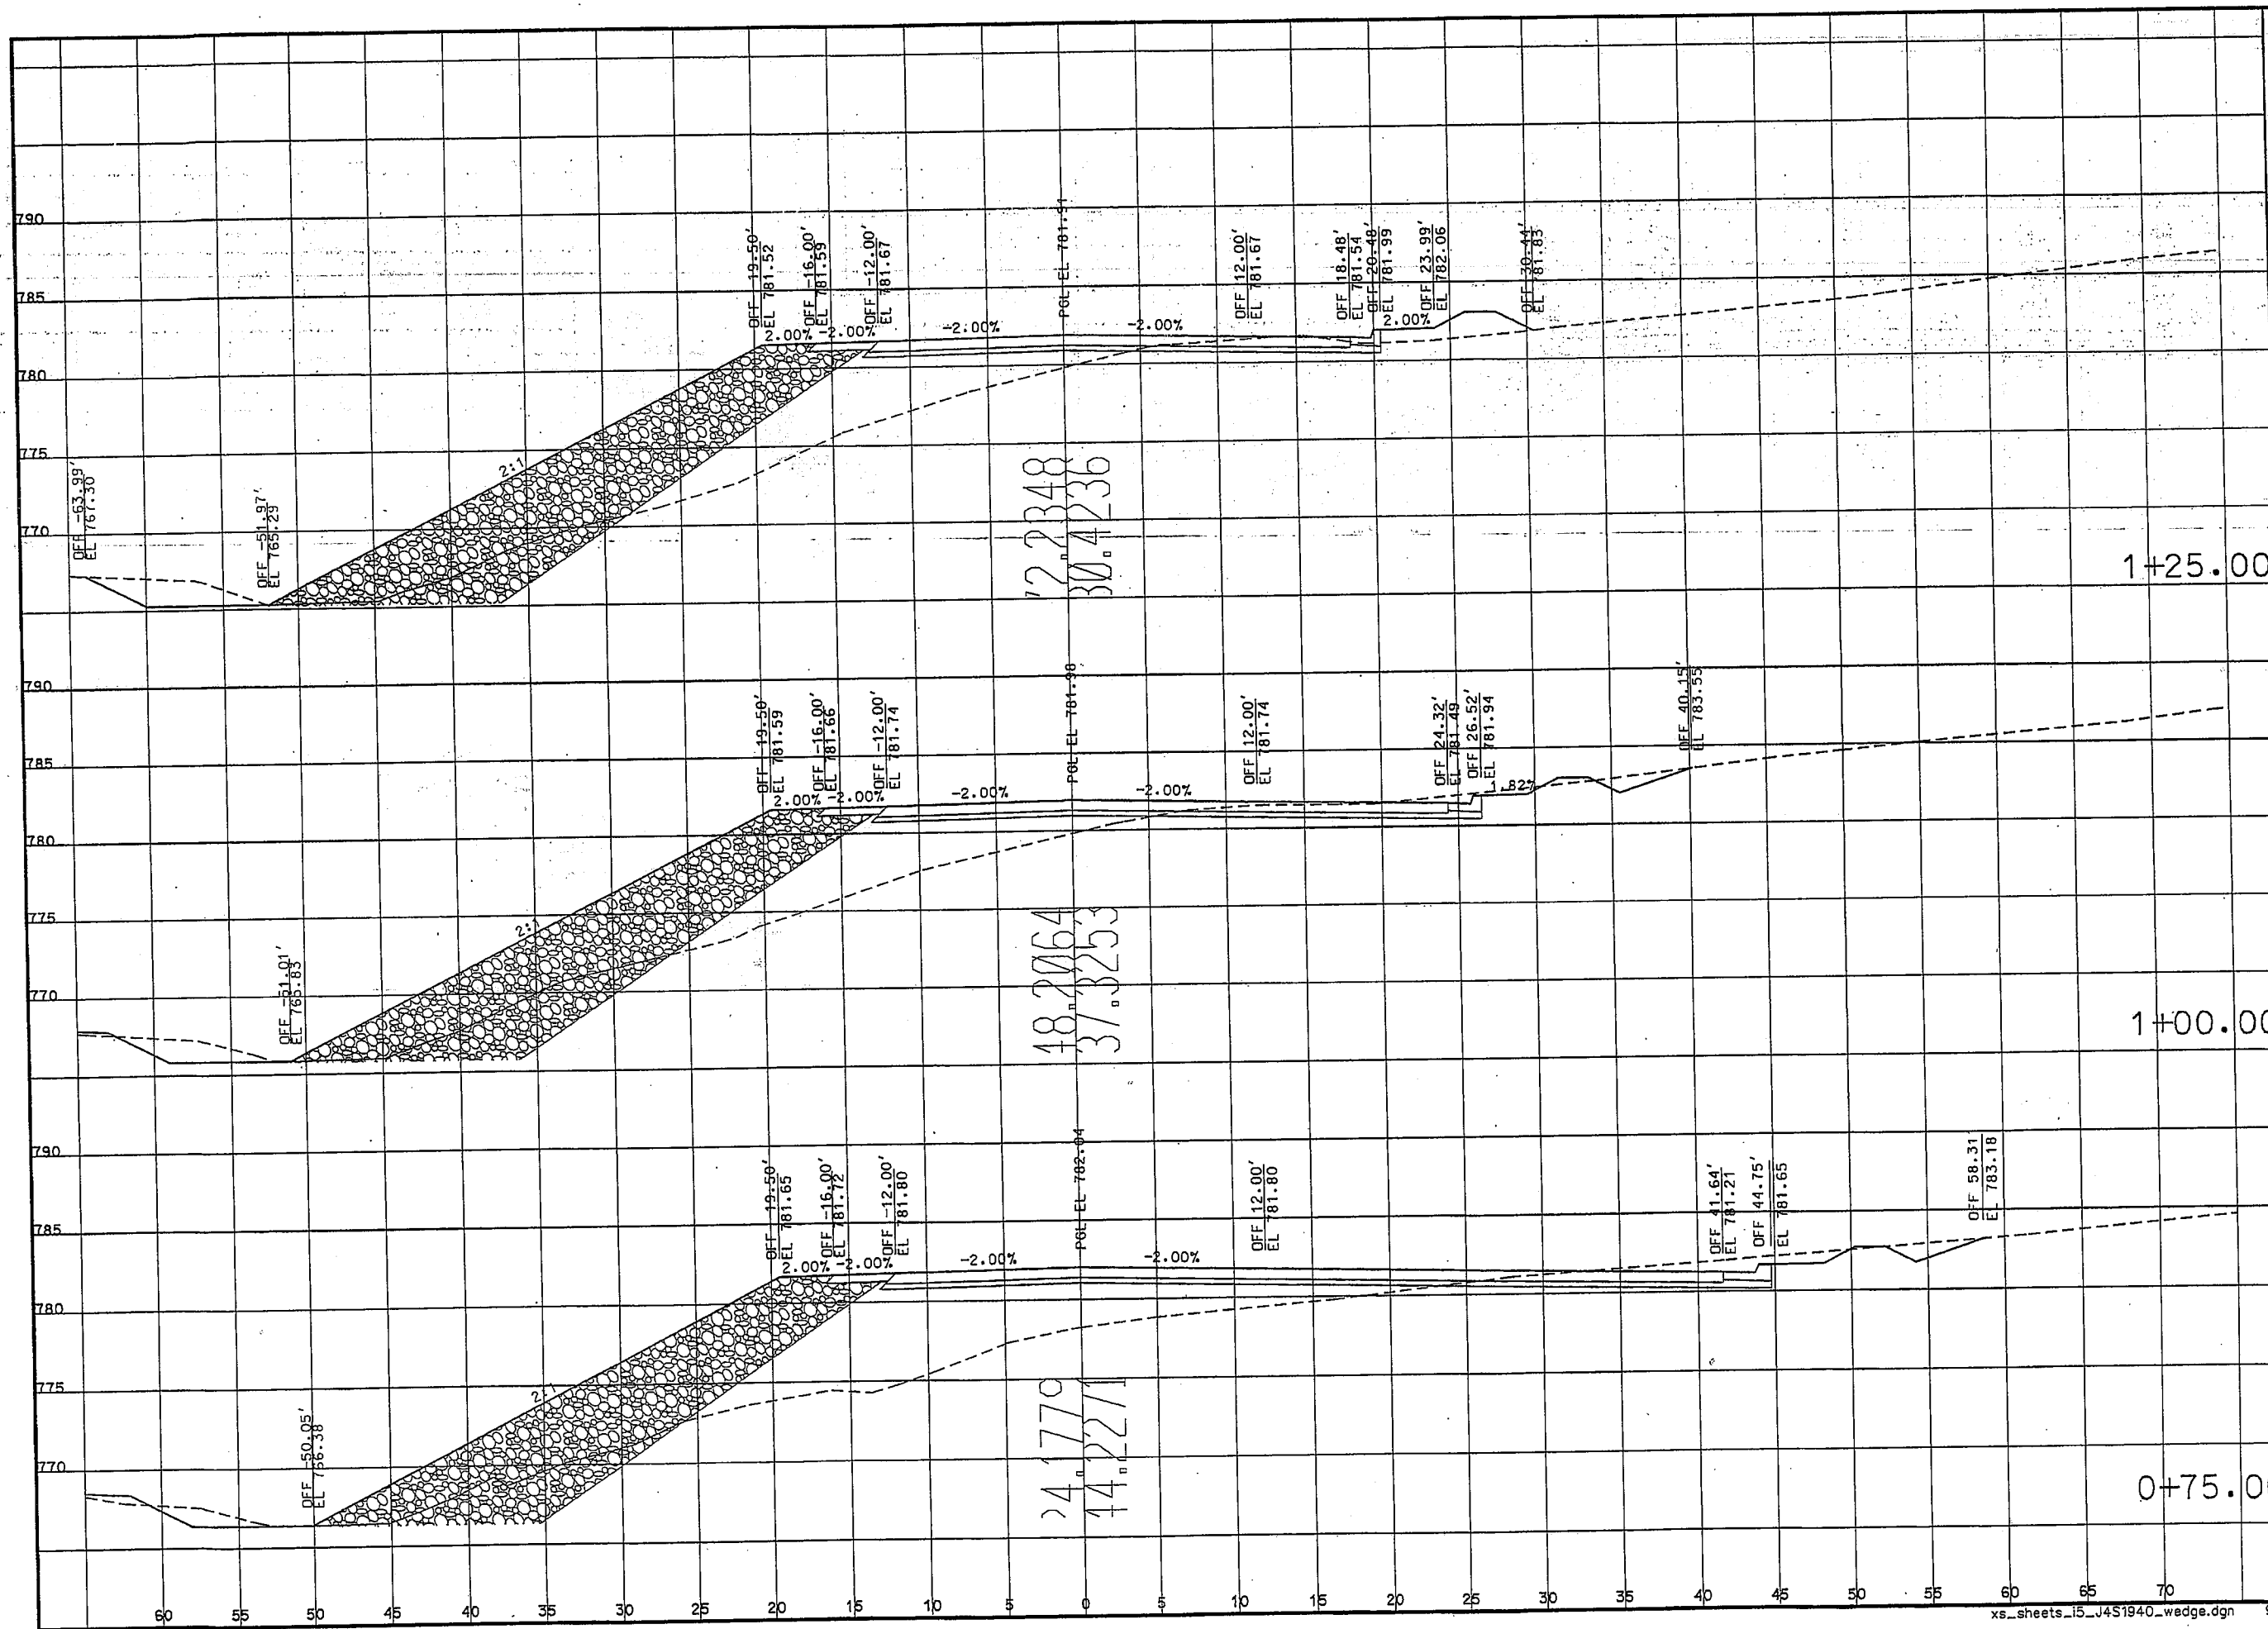

|                                                                                       |                |
|---------------------------------------------------------------------------------------|----------------|
| "THIS MEDIA SHOULD NOT BE CONSIDERED A CERTIFIED DOCUMENT."                           |                |
| DATE PREPARED<br>3/16/2012                                                            |                |
| ROUTE<br>1-70                                                                         | STATE<br>MO    |
| DISTRICT<br>KC                                                                        | SHEET NO.<br>2 |
| COUNTY<br>JACKSON                                                                     |                |
| JOB NO.<br>J411970B                                                                   |                |
| CONTRACT ID.<br>PROJECT ID                                                            |                |
| BRIDGE NO.<br>A001                                                                    |                |
| DESCRIPTION                                                                           | DATE           |
| MISSOURI HIGHWAYS AND TRANSPORTATION COMMISSION                                       |                |
|  |                |
| 105 WEST CAPITOL<br>JEFFERSON CITY, MO 65102<br>1-888-ASK-MODOT (1-888-275-6636)      |                |


IF A SEAL IS PRESENT ON THIS SHEET IT HAS BEEN ELECTRONICALLY SEALED AND DATED.




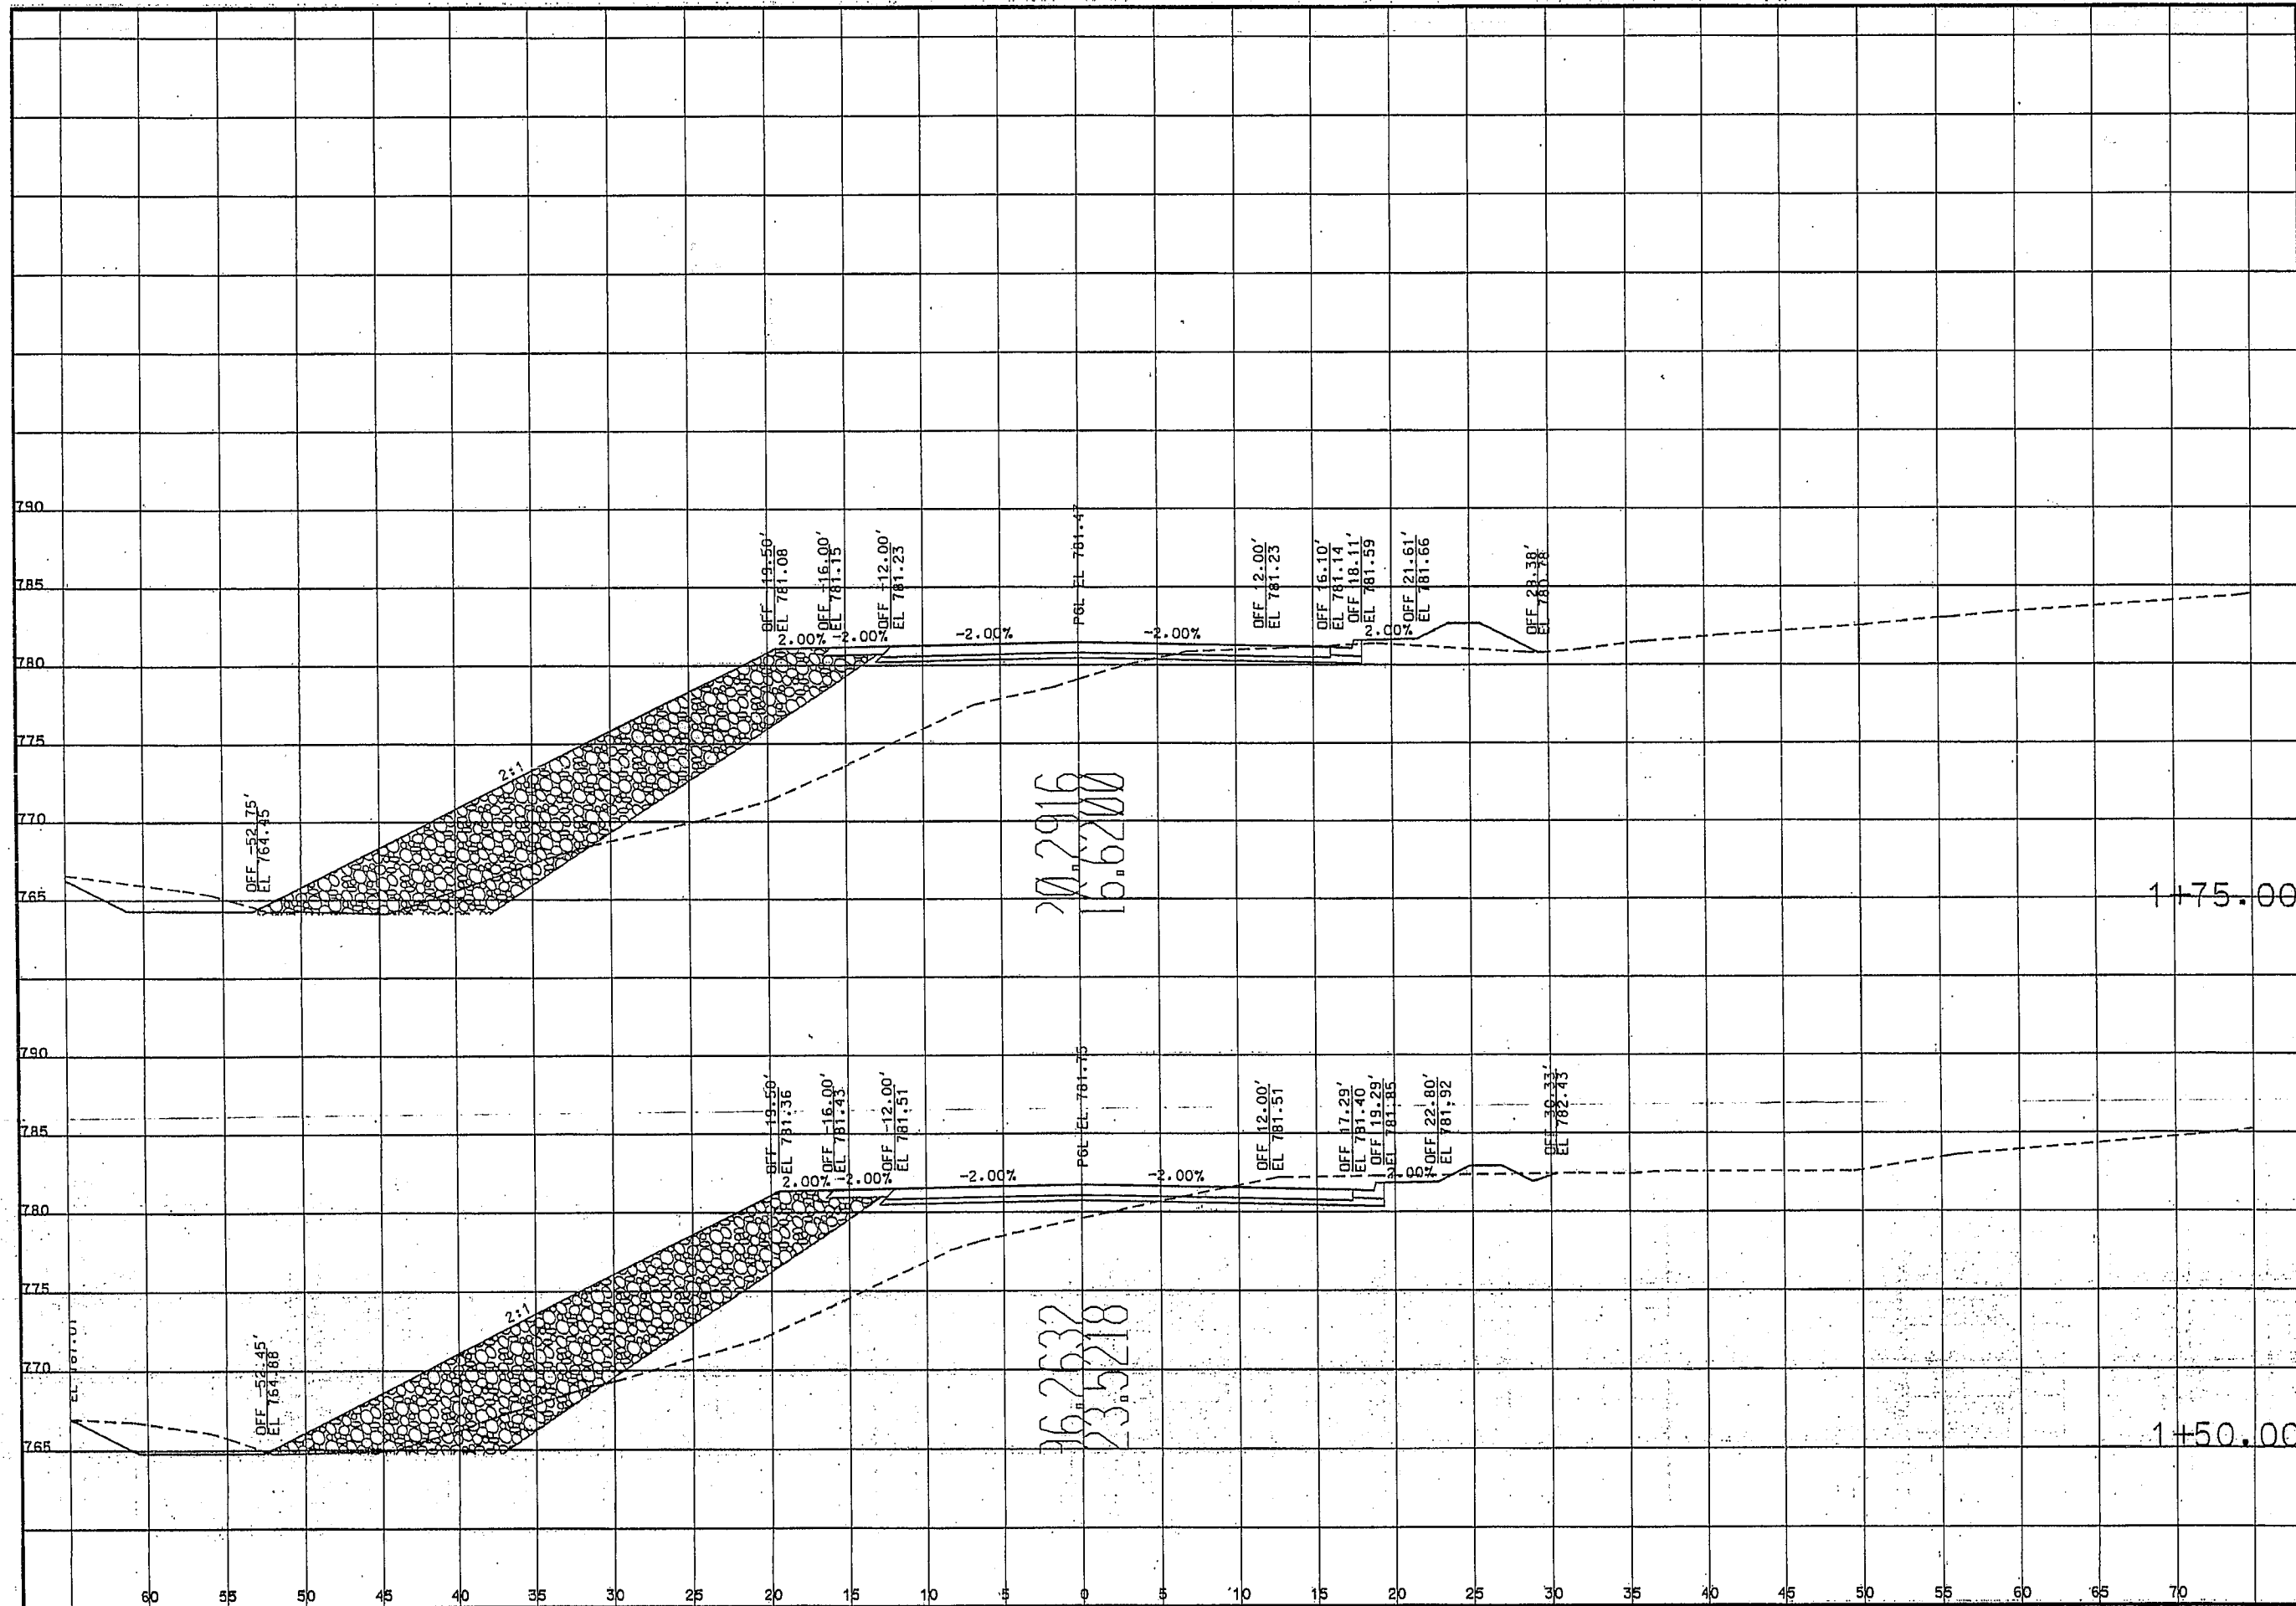


|                                                                                  |                |
|----------------------------------------------------------------------------------|----------------|
| THIS MEDIA SHOULD NOT BE CONSIDERED A CERTIFIED DOCUMENT.                        |                |
| DATE PREPARED<br>3/16/2012                                                       |                |
| ROUTE<br>I-70                                                                    | STATE<br>MO    |
| DISTRICT<br>KC                                                                   | SHEET NO.<br>3 |
| COUNTY<br>JACKSON                                                                |                |
| JOB NO.<br>J411970B                                                              |                |
| CONTRACT ID<br>CONTRACT ID                                                       |                |
| PROJECT NO.<br>PROJECT ID                                                        |                |
| BRIDGE NO.<br>A001                                                               |                |
| DESCRIPTION                                                                      | DATE           |
| MISSOURI HIGHWAYS AND TRANSPORTATION COMMISSION                                  |                |
| 105 WEST CAPITOL<br>JEFFERSON CITY, MO 65102<br>1-888-ASK-MODOT (1-888-275-6636) |                |

IF A SEAL IS PRESENT ON THIS SHEET IT HAS BEEN ELECTRONICALLY SEALED AND DATED.

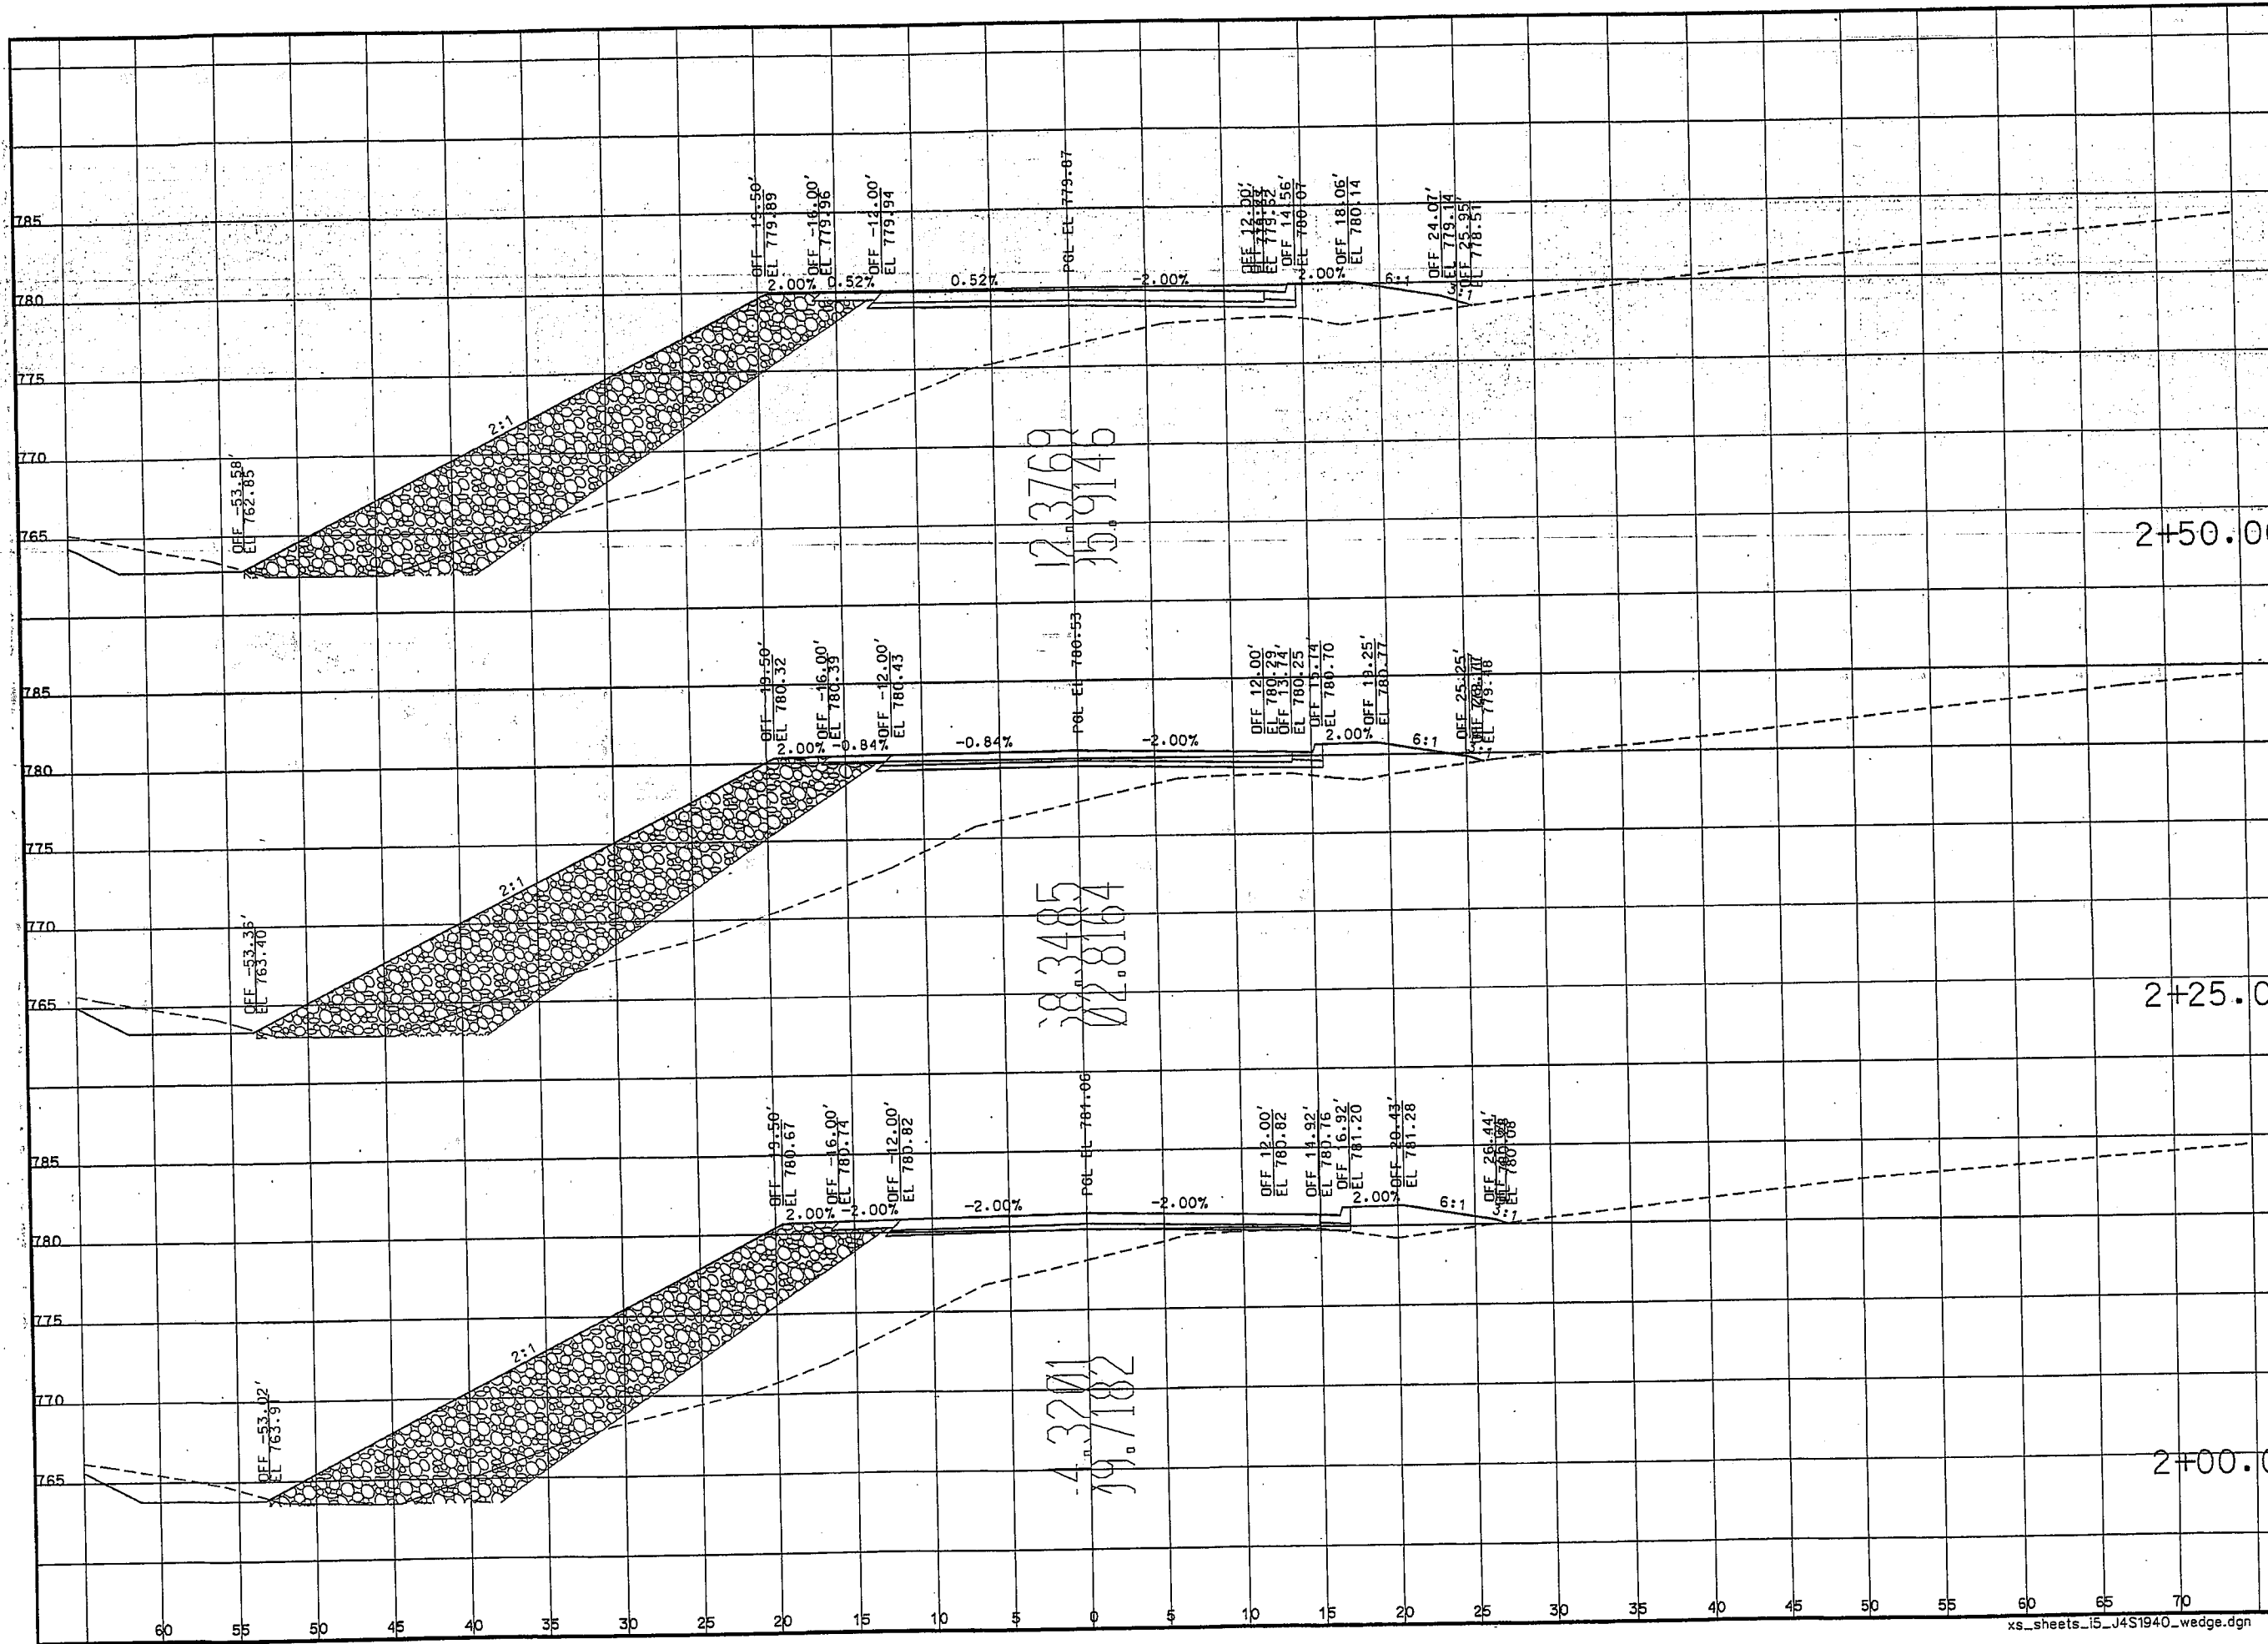
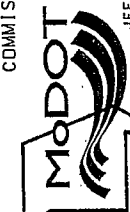
|                                                                                       |                |
|---------------------------------------------------------------------------------------|----------------|
| "THIS MEDIA SHOULD NOT BE CONSIDERED A CERTIFIED DOCUMENT."                           |                |
| DATE PREPARED<br>3/16/2012                                                            |                |
| ROUTE<br>1-70                                                                         | STATE<br>MO    |
| DISTRICT<br>KC                                                                        | SHEET NO.<br>4 |
| COUNTY<br>JACKSON                                                                     |                |
| JOB NO.<br>J411970B                                                                   |                |
| CONTRACT ID.<br>PROJECT NO.                                                           |                |
| PROJECT ID                                                                            |                |
| BRIDGE NO.<br>A001                                                                    |                |
| DESCRIPTION                                                                           | DATE           |
| MISSOURI HIGHWAYS AND TRANSPORTATION COMMISSION                                       |                |
|  |                |
| 105 WEST CAPITOL<br>JEFFERSON CITY, MO 65102<br>1-888-ASK-MODOT, (1-888-275-6656)     |                |



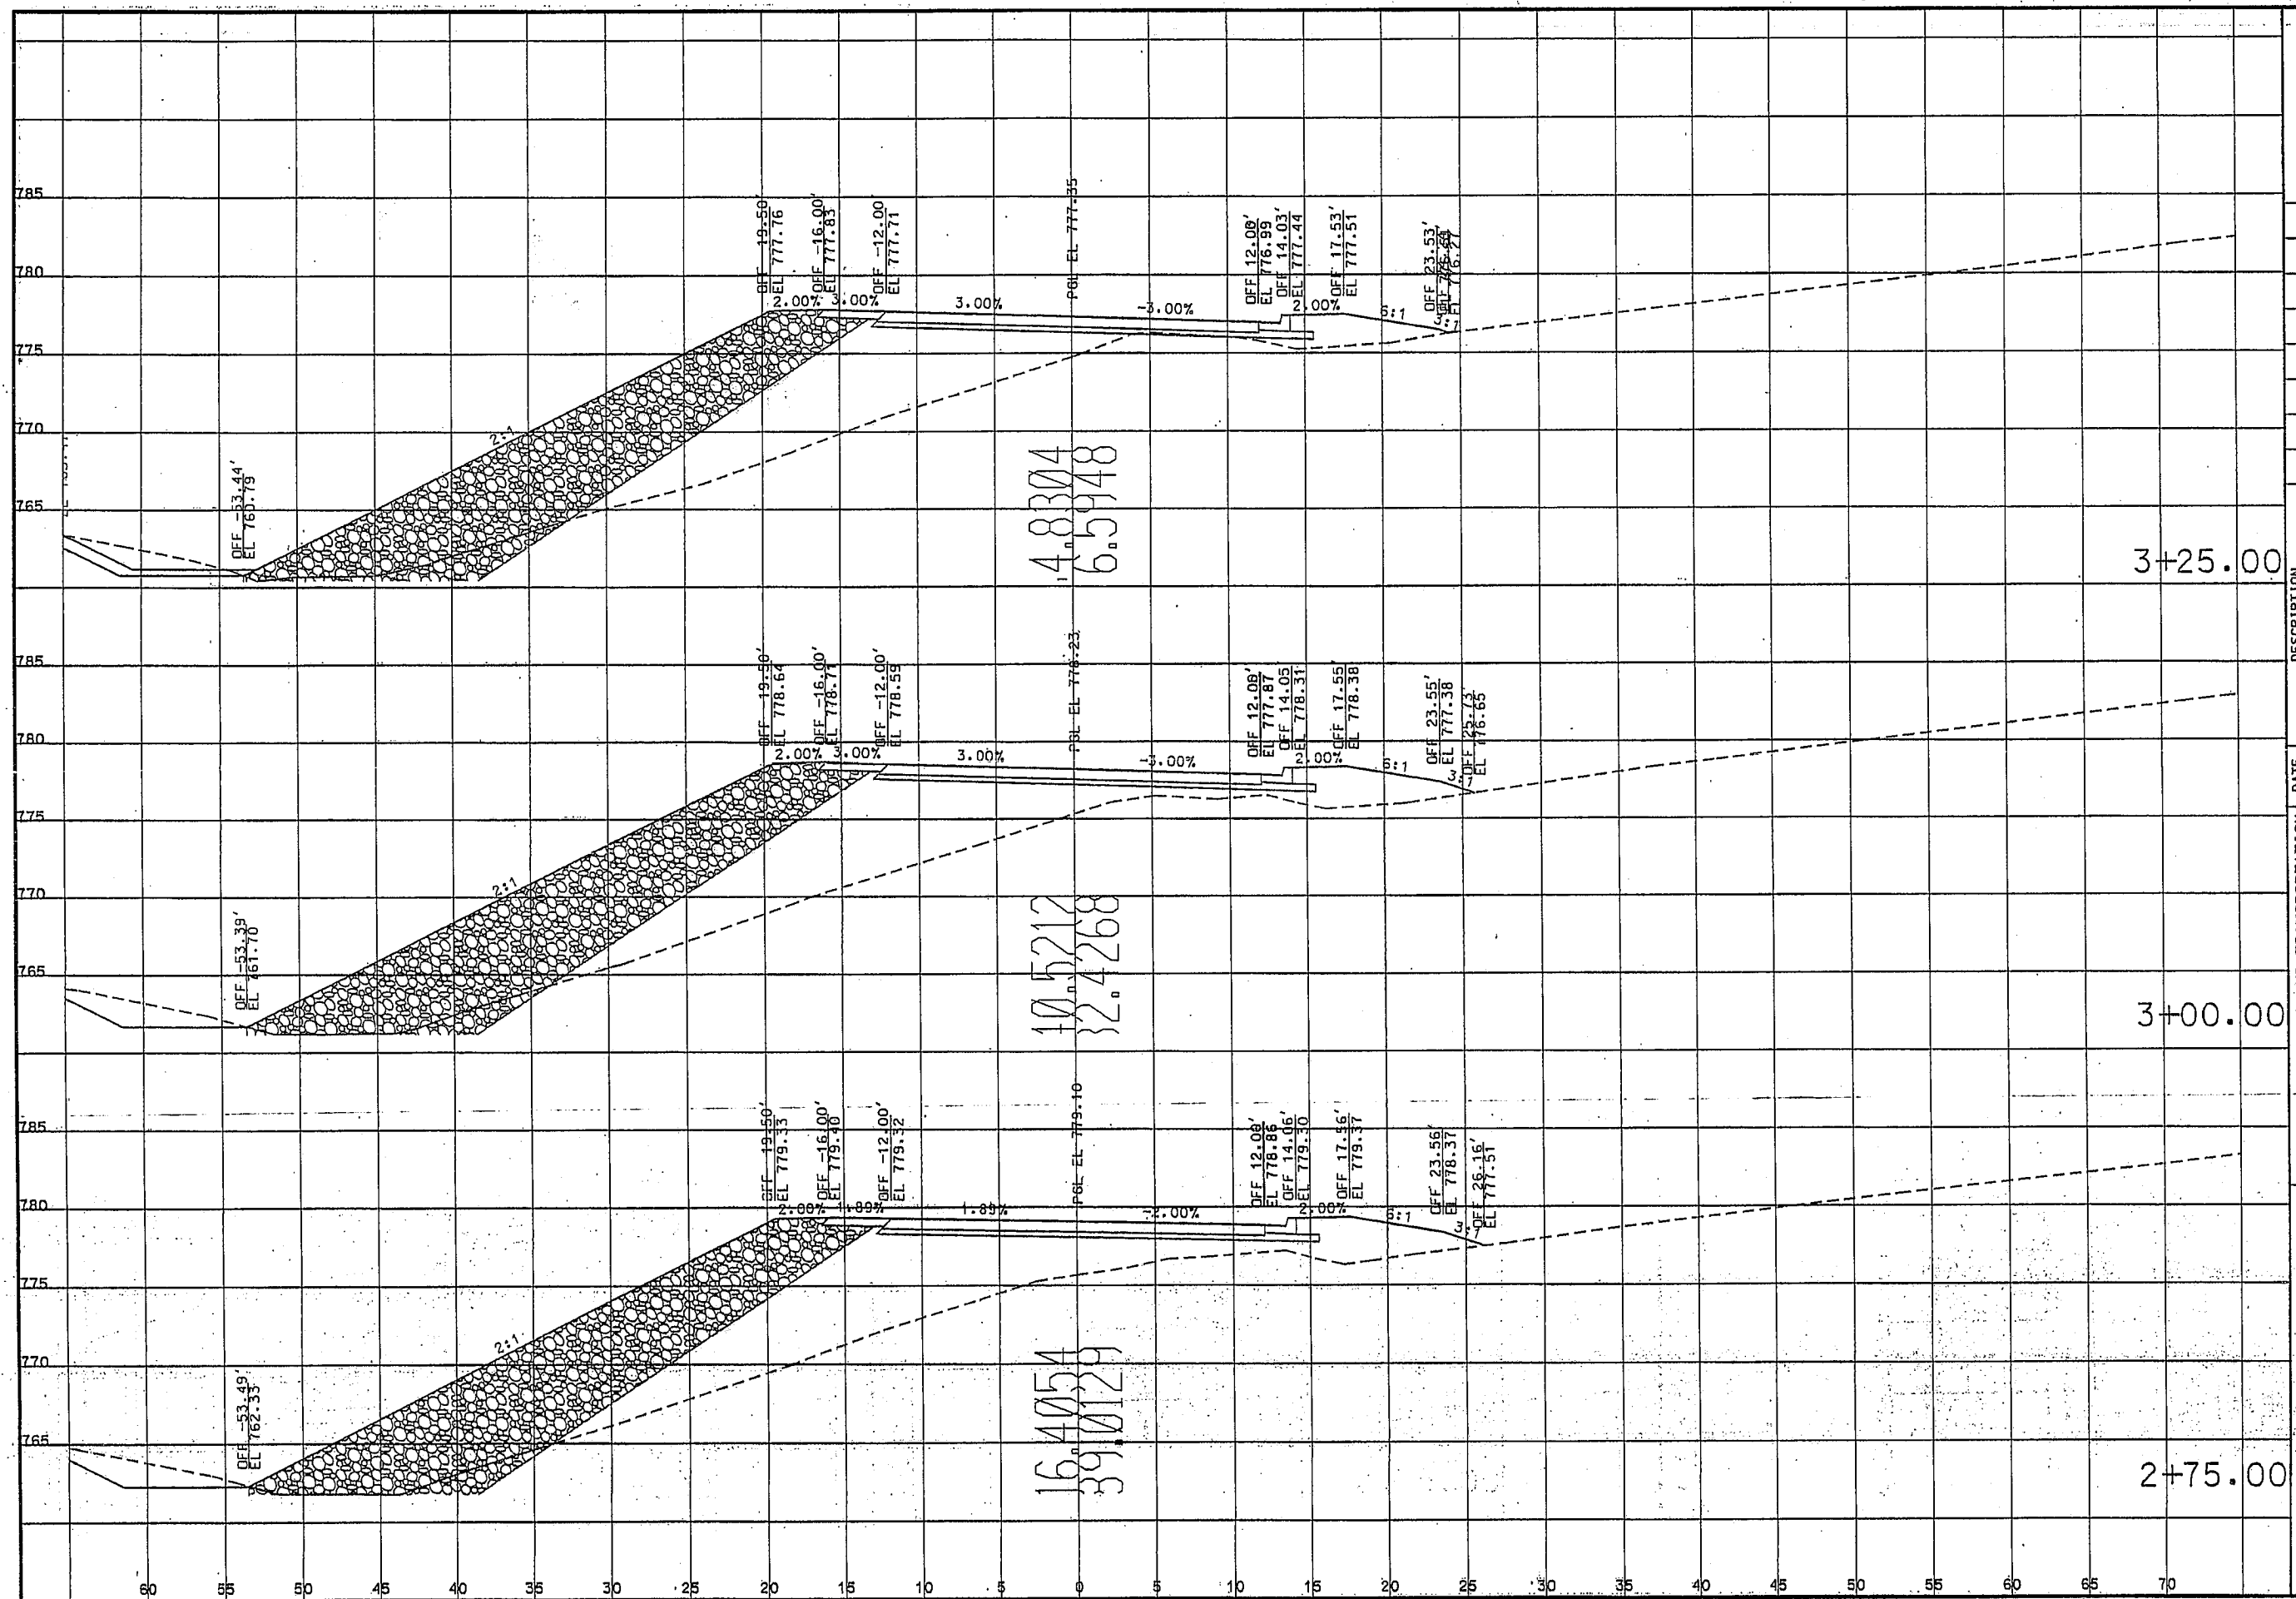

"THIS MEDIA SHOULD  
NOT BE CONSIDERED  
A CERTIFIED  
DOCUMENT."

DATE PREPARED  
3/16/2012

|       |       |
|-------|-------|
| ROUTE | STATE |
| I-70  | MO    |

|          |           |
|----------|-----------|
| DISTRICT | SHEET NO. |
| KC       | 5         |

COUNTY  
JACKSON

JOB NO.  
J4I1970B

CONTRACT ID.

PROJECT NO.  
PROJECT ID

BRIDGE NO.  
A001

|  |  |  |  |  |  |  |  |
|--|--|--|--|--|--|--|--|
|  |  |  |  |  |  |  |  |
|--|--|--|--|--|--|--|--|

— 10 —

---

---

---

---

NOTES:

| |
|---|
| 1 | 2 |
|---|

[illegible]

D

[illegible]

| |
|---|
| 1 | 2 |
|---|

|      |  |  |  |  |  |
|------|--|--|--|--|--|
| DATE |  |  |  |  |  |
|------|--|--|--|--|--|

[illegible]

APITD 65100-66300

ST C  
MO  
-275

ANSF  
05 WE  
CITY  
1-888

PERSON  
10

AND  
ISSI  
F  
EFFECT  
-MOD



1-888-888-8888



MIS: 

10

| Circumstance                  | Percentage (%) |
|-------------------------------|----------------|
| If someone is attacking you   | 85             |
| If someone is threatening you | 75             |
| If someone is harassing you   | 65             |
| If someone is insulting you   | 55             |
| If someone is annoying you    | 45             |

1998, 1999, 2000,26

... ..

1. *Chlorophyll a* and *Chlorophyll b* were determined by the method of Lichtenthaler and Whistler (1973). The total chlorophyll content was determined by the method of Arar and Cook (1980). The carotenoid content was determined by the method of Lichtenthaler and Whistler (1973). The total carotenoid content was determined by the method of Arar and Cook (1980). The total protein content was determined by the method of Lowry et al. (1951). The total lipid content was determined by the method of Bligh and Dyer (1959). The total carbohydrate content was determined by the method of Dubois and Gilles (1950). The total nucleic acid content was determined by the method of Burton (1956). The total ash content was determined by the method of AOAC (1990). The total moisture content was determined by the method of AOAC (1990). The total dry matter content was determined by the method of AOAC (1990). The total organic acid content was determined by the method of AOAC (1990). The total alkaloid content was determined by the method of AOAC (1990). The total saponin content was determined by the method of AOAC (1990). The total tannin content was determined by the method of AOAC (1990). The total flavonoid content was determined by the method of AOAC (1990). The total phenol content was determined by the method of AOAC (1990). The total terpenoid content was determined by the method of AOAC (1990). The total steroid content was determined by the method of AOAC (1990). The total glycoside content was determined by the method of AOAC (1990). The total alkaloid content was determined by the method of AOAC (1990). The total saponin content was determined by the method of AOAC (1990). The total tannin content was determined by the method of AOAC (1990). The total flavonoid content was determined by the method of AOAC (1990). The total phenol content was determined by the method of AOAC (1990). The total terpenoid content was determined by the method of AOAC (1990). The total steroid content was determined by the method of AOAC (1990). The total glycoside content was determined by the method of AOAC (1990).

...and the fact that the *Journal* is a journal of the American Psychological Association, the largest and most influential organization in the field of psychology, adds to the journal's prestige and makes it a must-read for all psychologists.


1.  $\frac{1}{2}$  2.  $\frac{1}{2}$  3.  $\frac{1}{2}$  4.  $\frac{1}{2}$  5.  $\frac{1}{2}$  6.  $\frac{1}{2}$  7.  $\frac{1}{2}$  8.  $\frac{1}{2}$  9.  $\frac{1}{2}$  10.  $\frac{1}{2}$

10

48 AM 3/16/201

IF A SEAL IS PRESENT ON THIS SHEET IT HAS BEEN ELECTRONICALLY SEALED AND DATED:

REV.

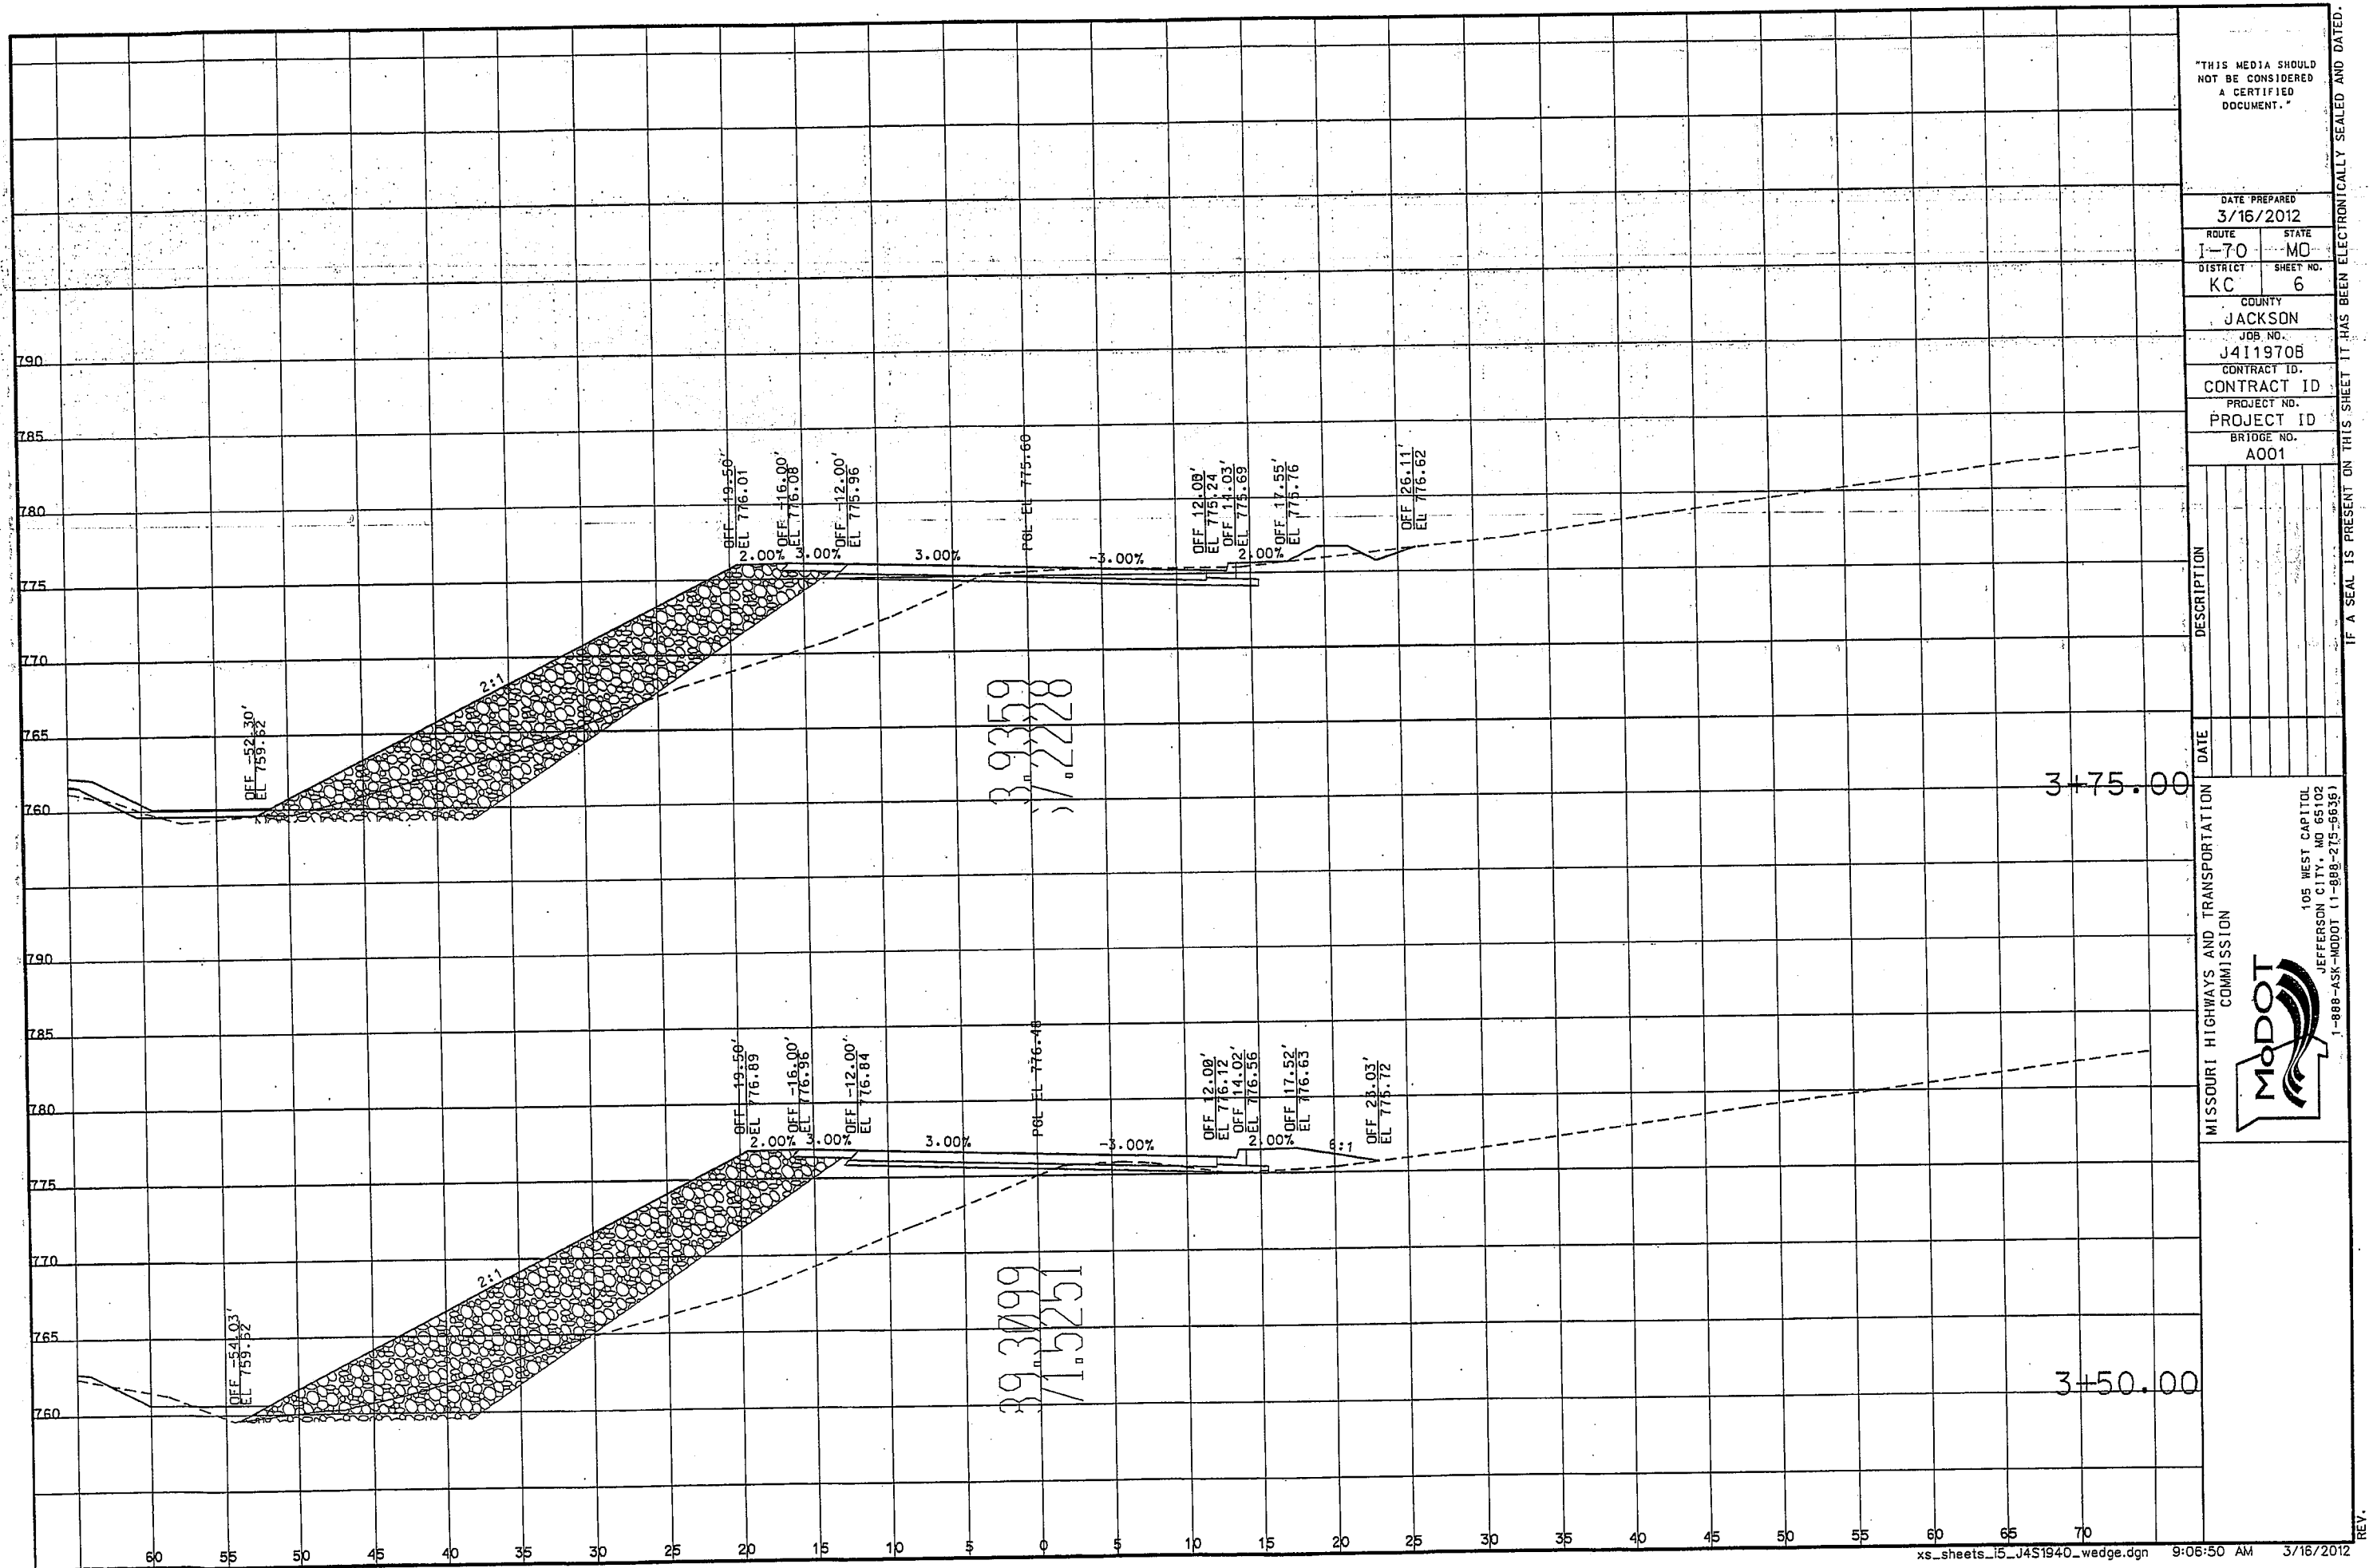

"THIS MEDIA SHOULD  
NOT BE CONSIDERED  
A CERTIFIED  
DOCUMENT."

DATE PREPARED  
3/16/2012

|       |       |
|-------|-------|
| ROUTE | STATE |
| I-70  | MO    |

|          |          |
|----------|----------|
| DISTRICT | SHEET NO |
| KC       | 6        |

COUNTY  
JACKSON

JACKSON  
JOB NO.  
14118708

34119708  
CONTRACT ID.  
CONTRACT ID.

PROJECT NO.

|            |
|------------|
| PROJECT ID |
| BRIDGE NO. |

|      |  |  |  |  |  |
|------|--|--|--|--|--|
| A001 |  |  |  |  |  |
|      |  |  |  |  |  |

[illegible]

1. *Chlorophyll a* (Chl *a*)

ND 11

SCRIPT

[illegible]

| |
|---|
| 1 | 2 |
|---|

[illegible]

|     |  |  |  |  |  |
|-----|--|--|--|--|--|
| 133 |  |  |  |  |  |
|-----|--|--|--|--|--|

DATE \_\_\_\_\_

[illegible]

ATIC

ORTA

NSP

TRAN  
ON

AND  
SSIC



7

MI

\_\_\_\_\_

100

1

\_\_\_\_\_

1

|  |  |
|--|--|
|  |  |
|--|--|

1

9

1


L

1


1

06:50 AM 3/16/

**ON THIS CHEET IT HAS BEEN ELECTRONICALLY SEALED AND DATED.**

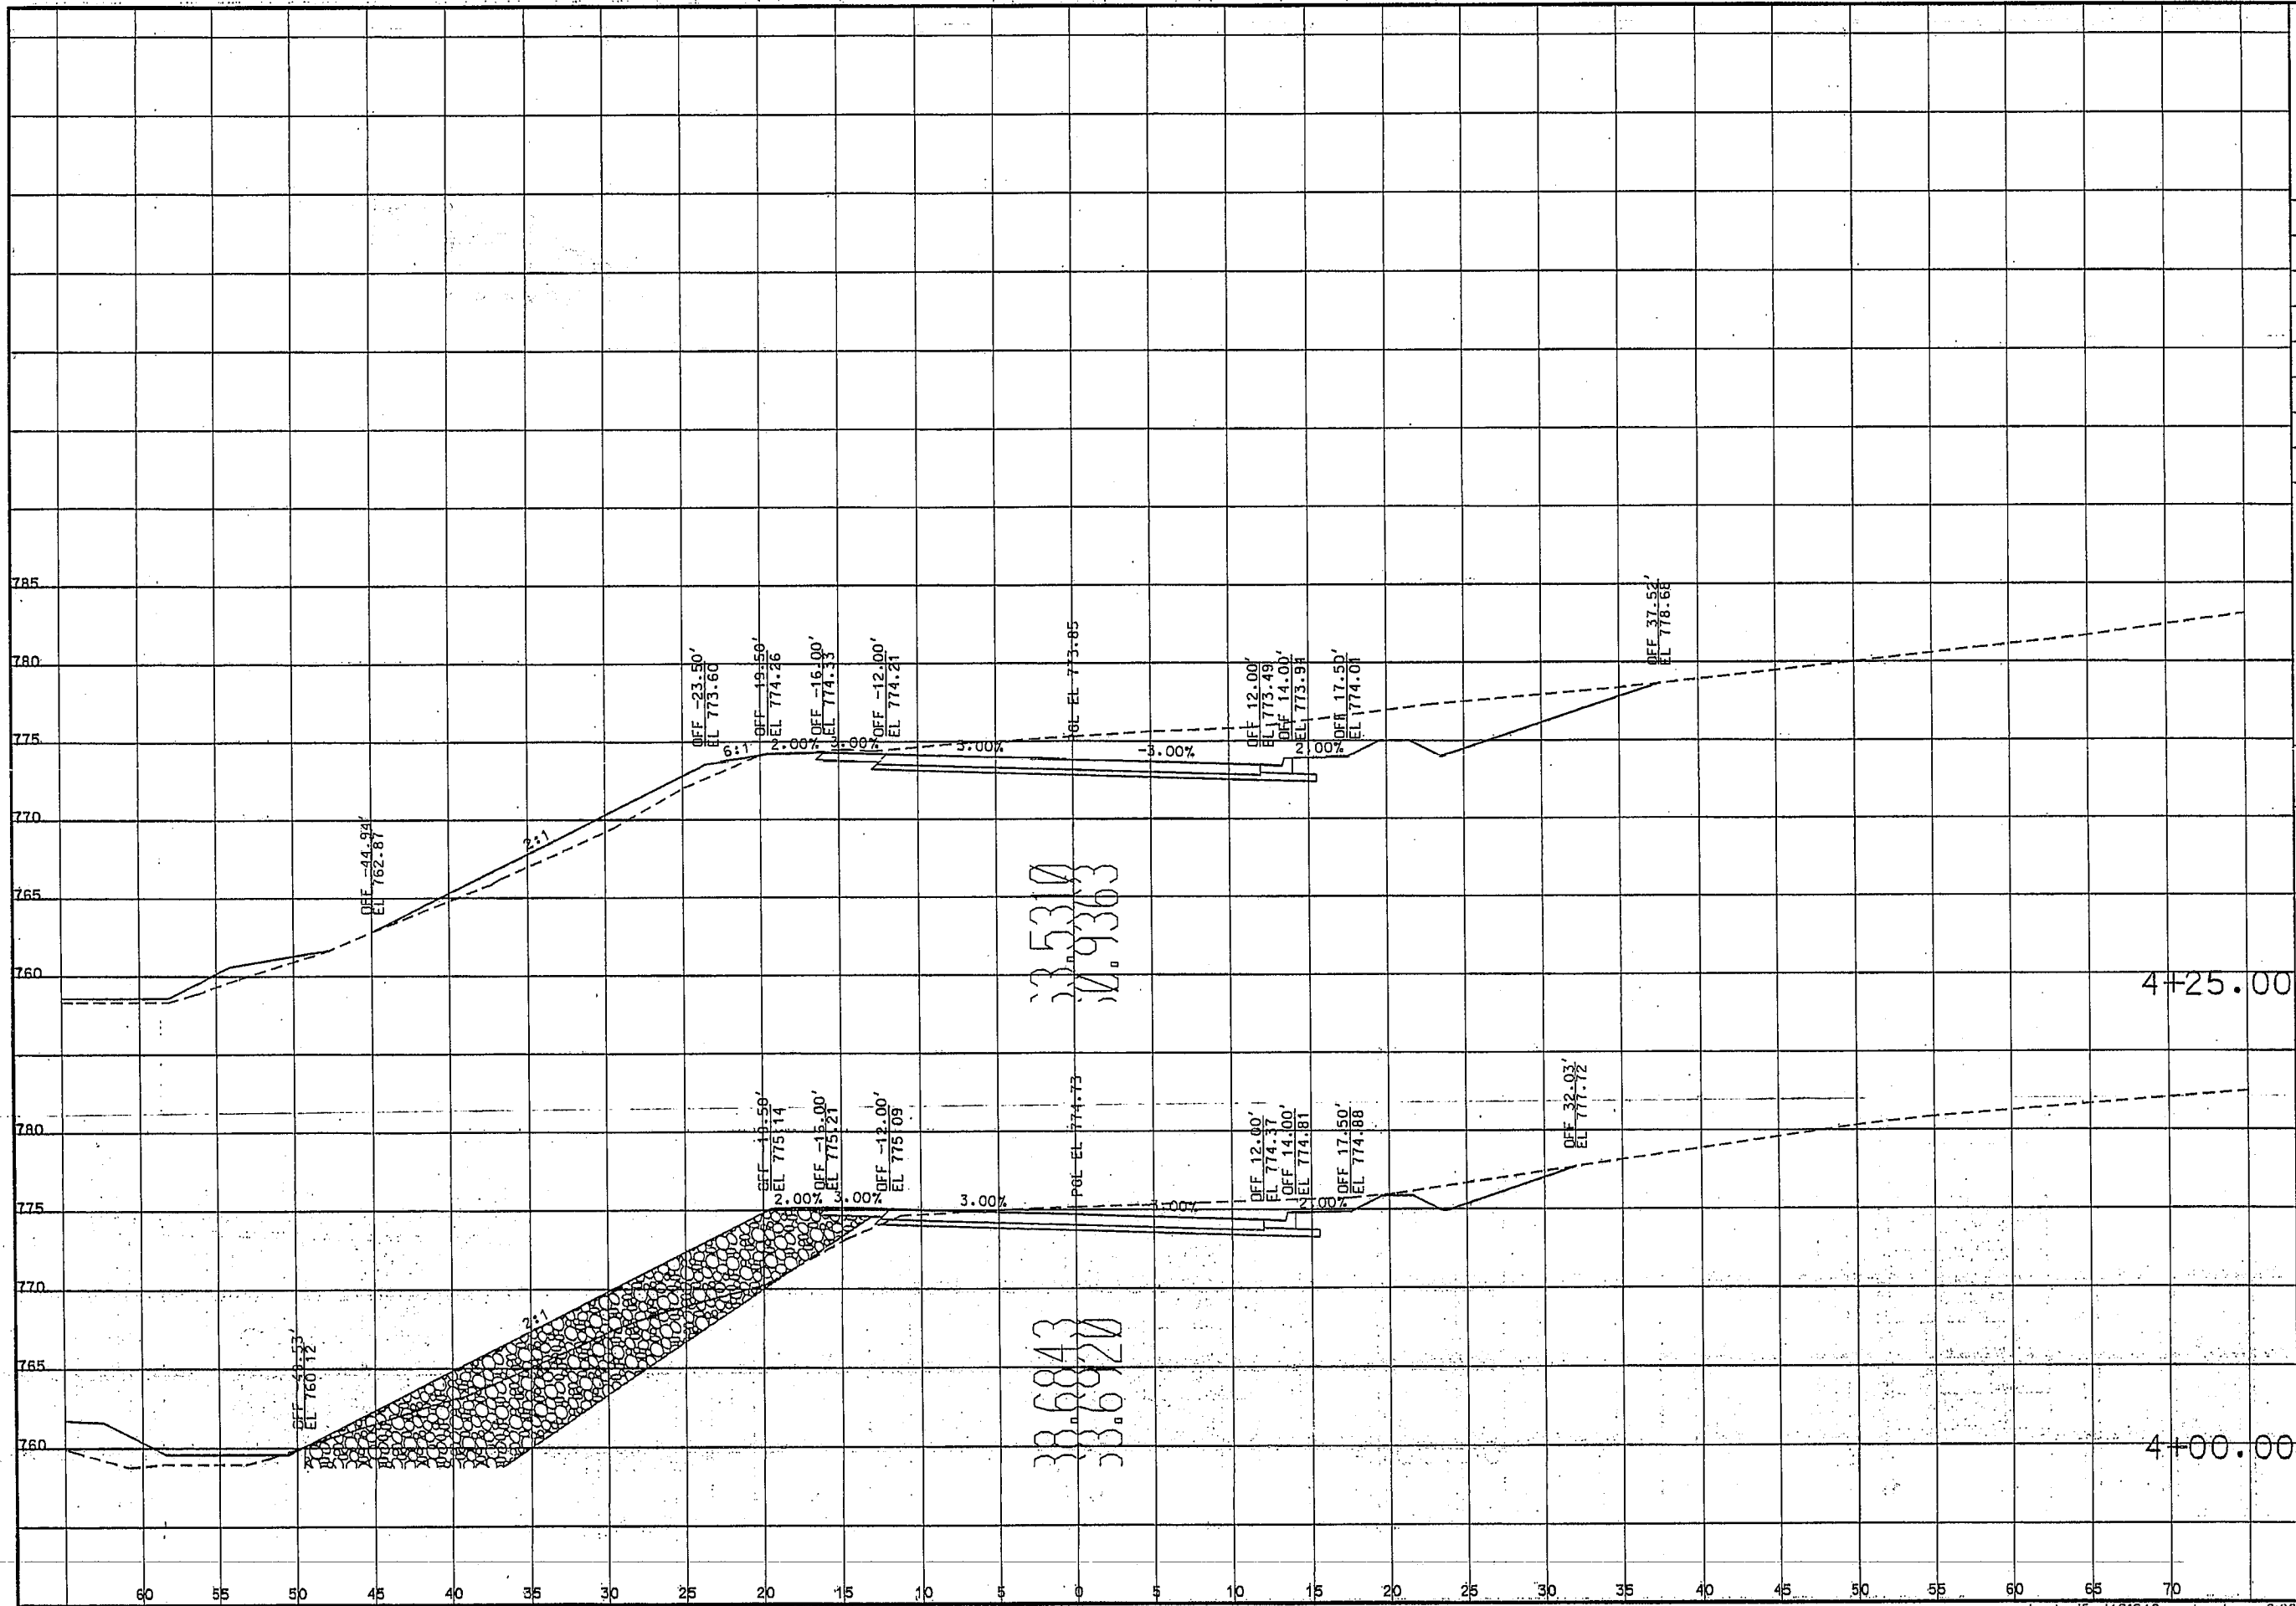

|                                                                                 |                                                                                  |
|---------------------------------------------------------------------------------|----------------------------------------------------------------------------------|
| THIS MEDIA SHOULD NOT BE CONSIDERED A CERTIFIED DOCUMENT.                       |                                                                                  |
| DATE PREPARED<br>3/16/2012                                                      |                                                                                  |
| ROUTE<br>I-70                                                                   | STATE<br>MO                                                                      |
| DISTRICT<br>KC                                                                  | SHEET NO.<br>7                                                                   |
| COUNTY<br>JACKSON                                                               |                                                                                  |
| JOB NO.<br>J411970B                                                             |                                                                                  |
| CONTRACT ID.<br>CONTRACT ID                                                     |                                                                                  |
| PROJECT NO.<br>PROJECT ID                                                       |                                                                                  |
| BRIDGE NO.<br>A001                                                              |                                                                                  |
| DESCRIPTION                                                                     | DATE                                                                             |
| MISSOURI HIGHWAYS AND TRANSPORTATION COMMISSION                                 | 105 WEST CAPITOL<br>JEFFERSON CITY, MO 65102<br>1-888-ASK-MODOT (1-888-275-6636) |
| MODOT                                                                           |                                                                                  |
| IF A SEAL IS PRESENT ON THIS SHEET IT HAS BEEN ELECTRONICALLY SEALED AND DATED. |                                                                                  |

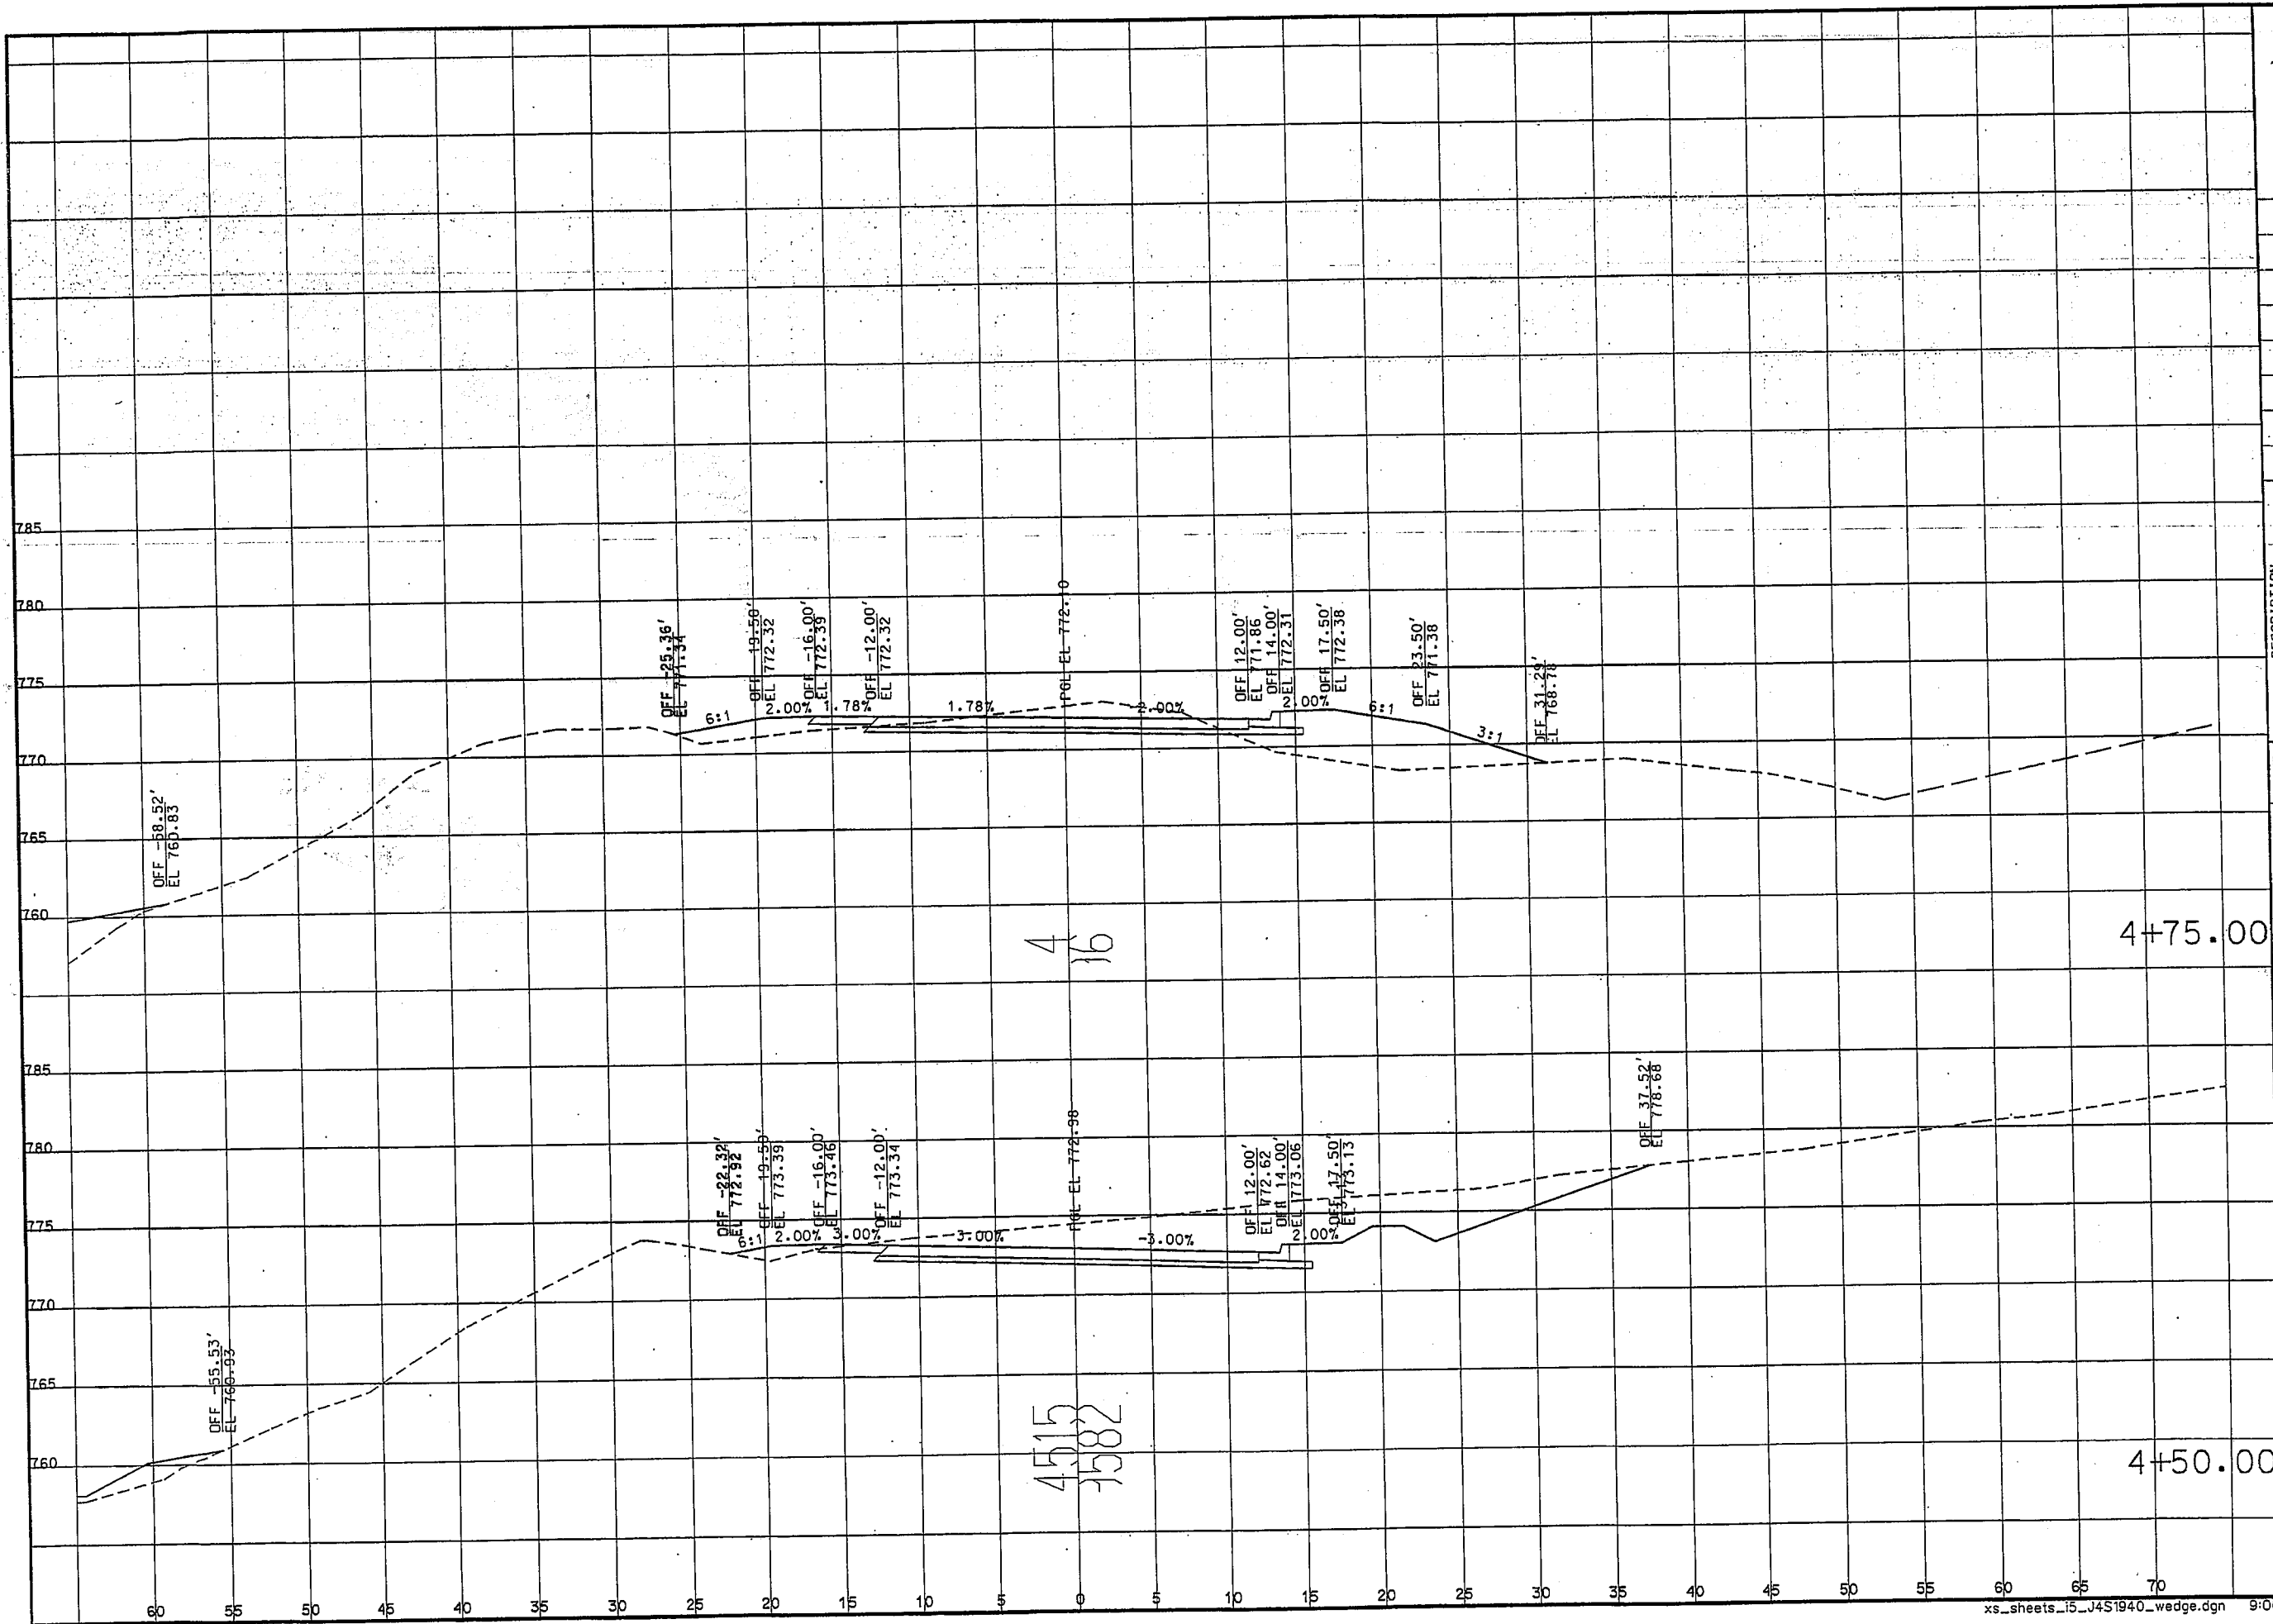

|                                                                                  |                |
|----------------------------------------------------------------------------------|----------------|
| THIS MEDIA SHOULD NOT BE CONSIDERED A CERTIFIED DOCUMENT.                        |                |
| DATE PREPARED<br>3/16/2012                                                       |                |
| ROUTE<br>I-70                                                                    | STATE<br>MO    |
| DISTRICT<br>KC                                                                   | SHEET NO.<br>8 |
| COUNTY<br>JACKSON                                                                |                |
| JOB NO.<br>J411970B                                                              |                |
| CONTRACT ID<br>PROJECT ID                                                        |                |
| BRIDGE NO.<br>A001                                                               |                |
| DESCRIPTION                                                                      | DATE           |
| MISSOURI HIGHWAYS AND TRANSPORTATION COMMISSION                                  |                |
| 105 WEST CAPITOL<br>JEFFERSON CITY, MO 65102<br>1-888-ASK-MODOT (1-888-275-6636) |                |
| REV.                                                                             |                |

IF A SEAL IS PRESENT ON THIS SHEET IT HAS BEEN ELECTRONICALLY SEALED AND DATED.



"THIS MEDIA SHOULD NOT BE CONSIDERED A CERTIFIED DOCUMENT."

DATE PREPARED:  
3/16/2012

ROUTE  
I-70

STATE  
MO

DISTRICT  
KC

SHEET NO.  
10

COUNTY

JACKSON

JOB NO.

J411970B

CONTRACT ID.

PROJECT ID

PROJECT ID

BRIDGE NO.

A001

DESCRIPTION

DATE


MISSOURI HIGHWAYS AND TRANSPORTATION  
COMMISSION




105 WEST CAPITOL  
JEFFERSON CITY, MO 65102  
1-888-ASK-MODOT (1-888-275-6636)

REV.


IF A SEAL IS PRESENT ON THIS SHEET IT HAS BEEN ELECTRONICALLY SEALED AND DATED.

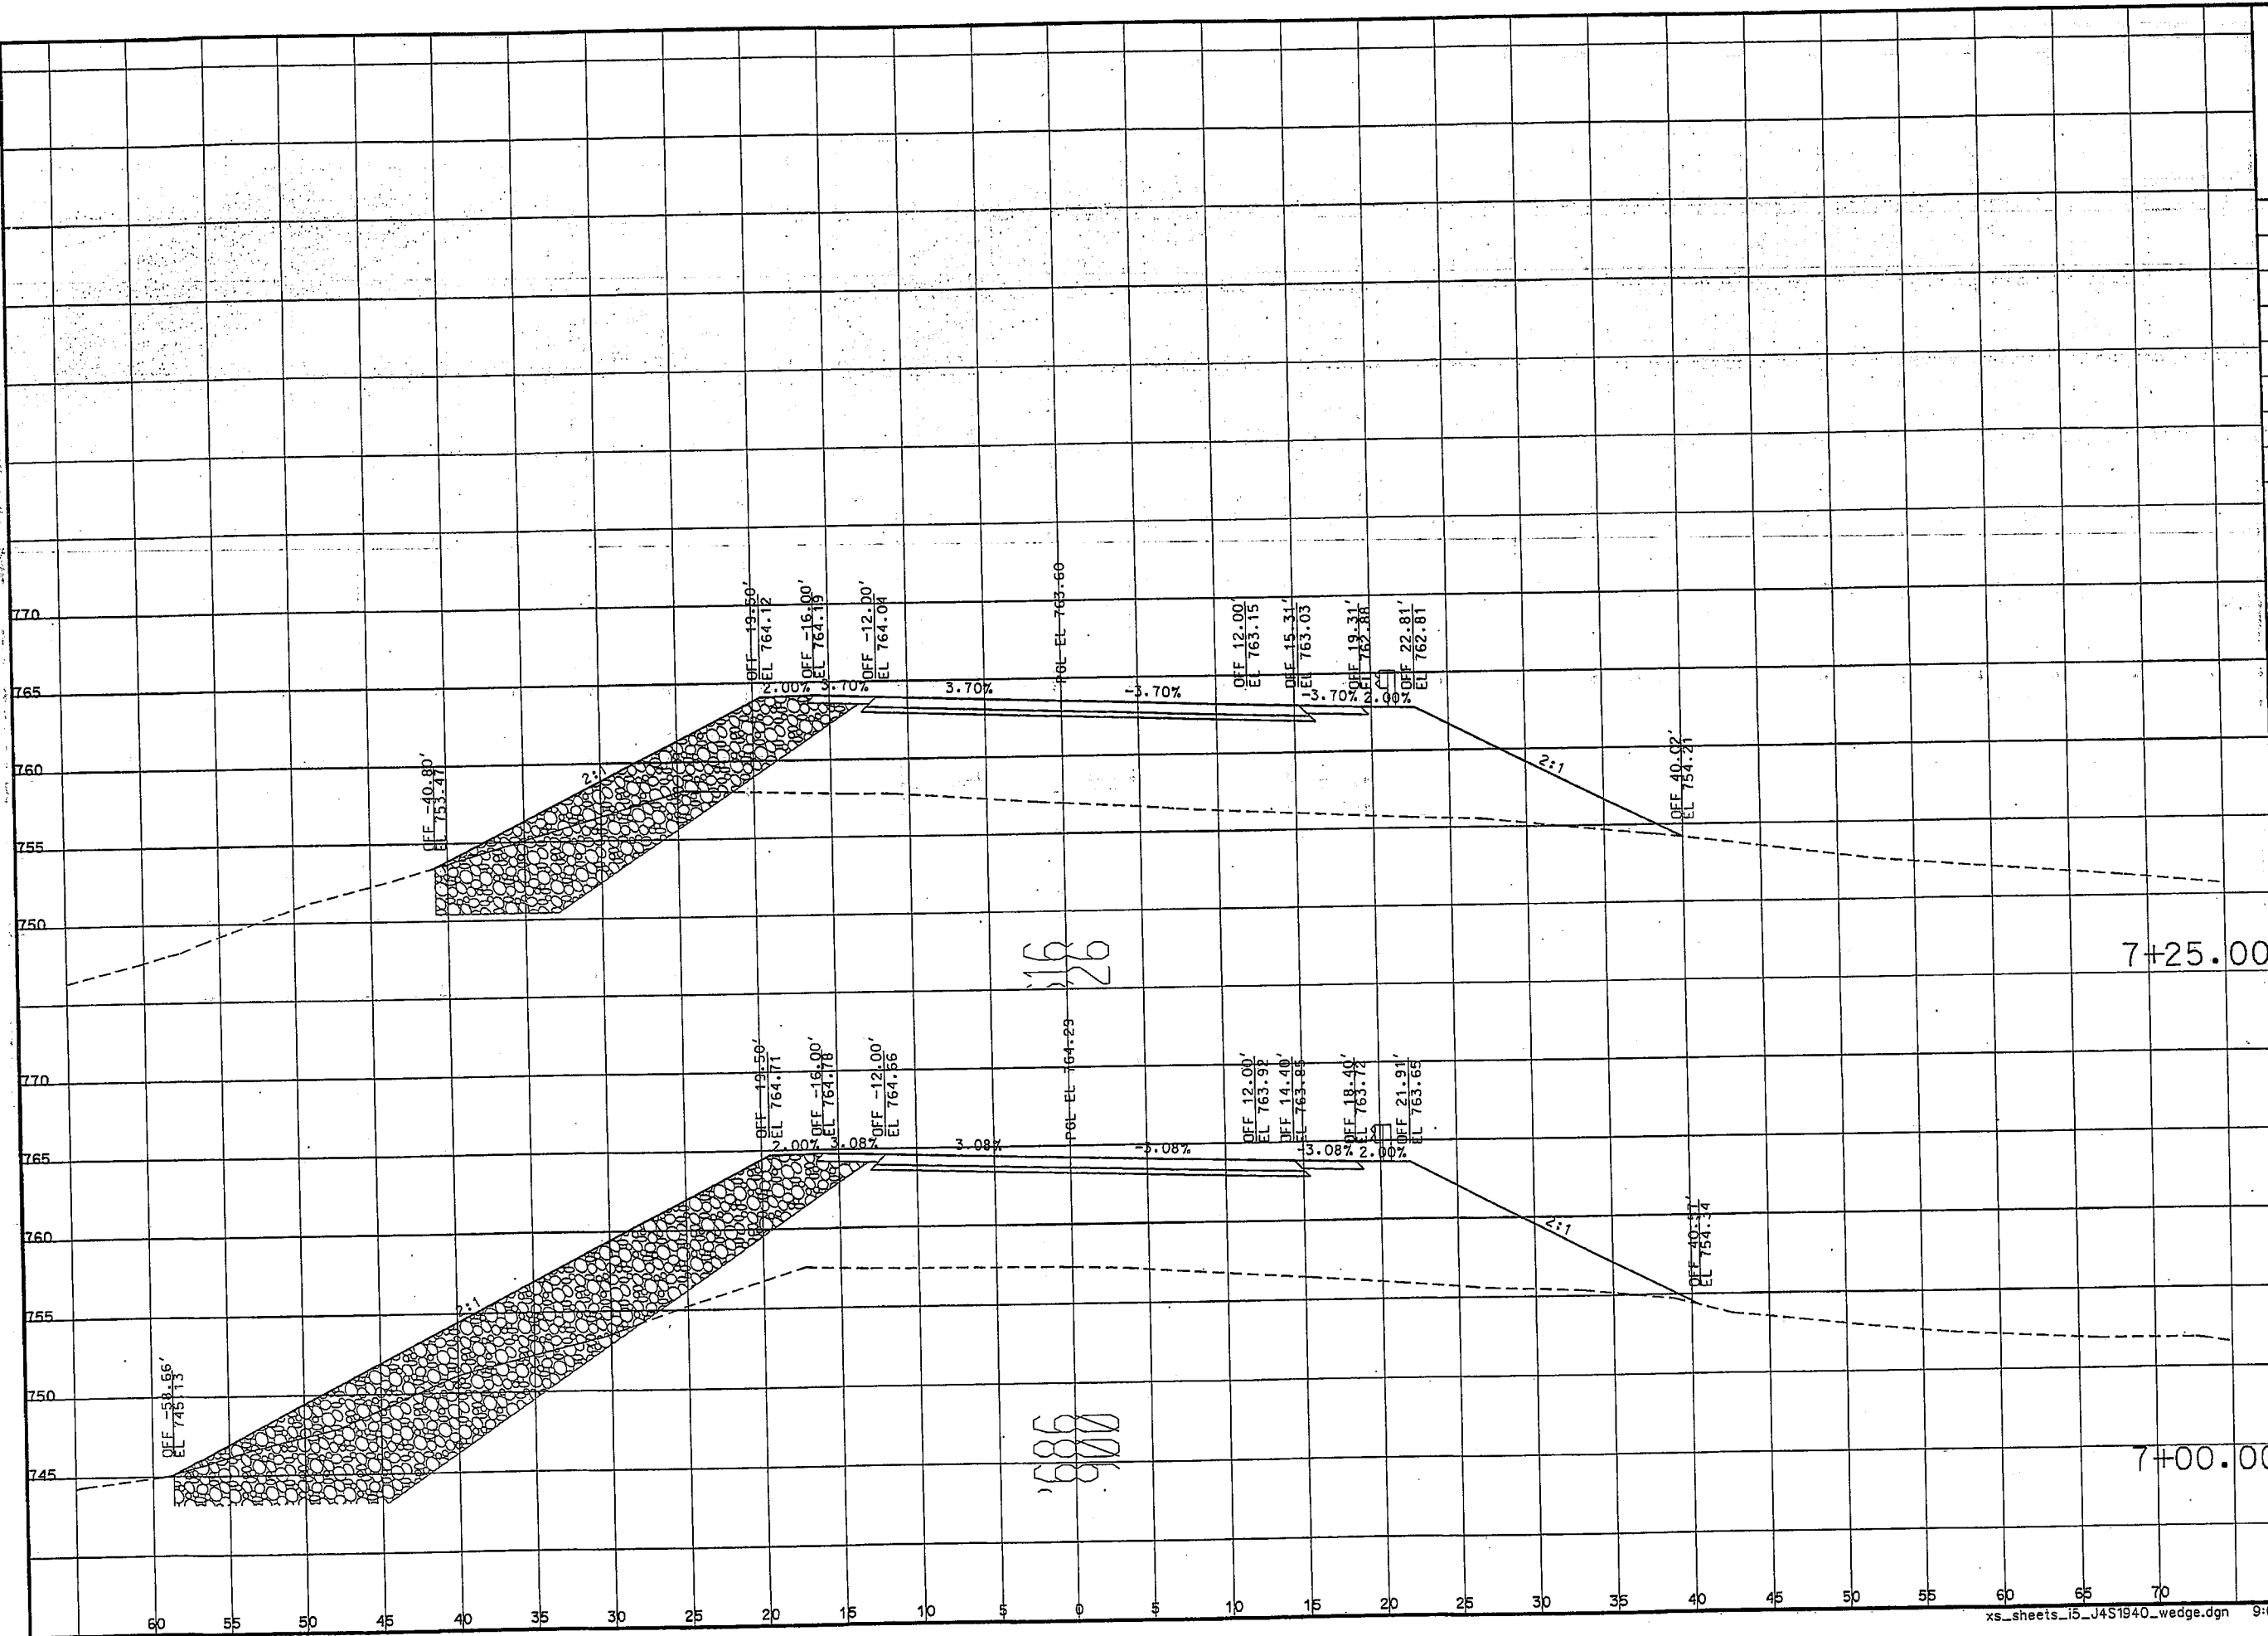



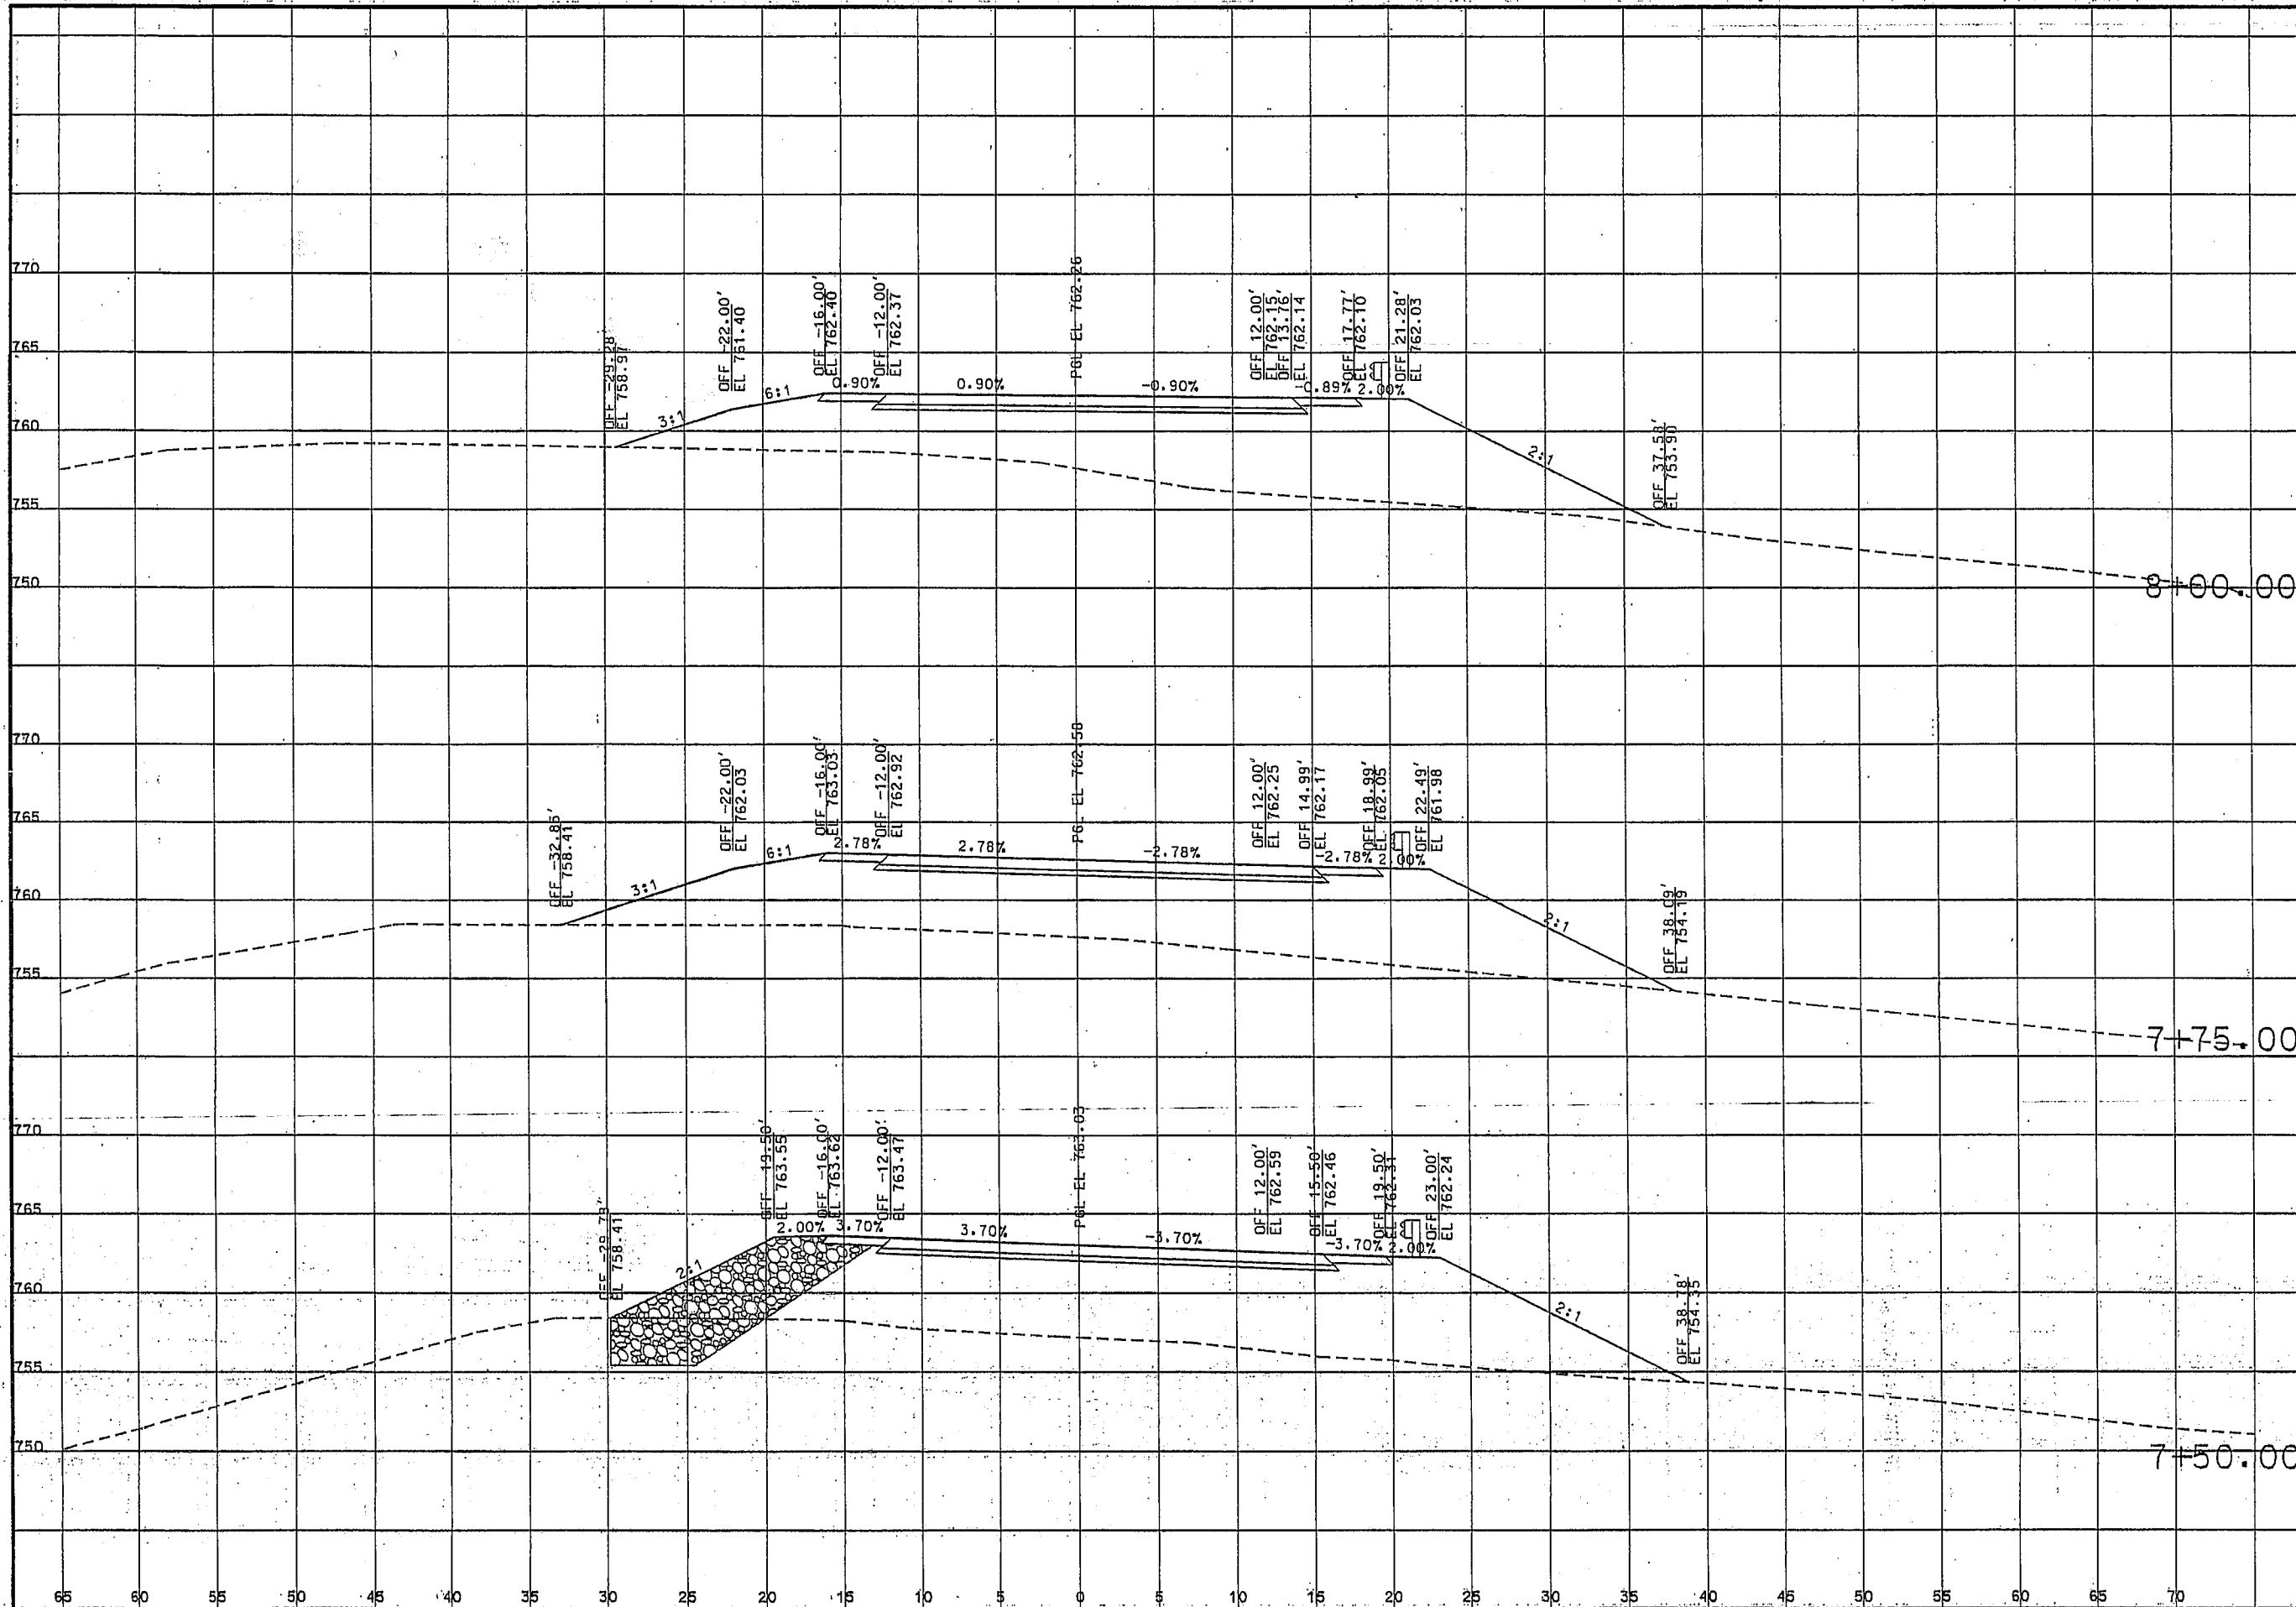

|                                                                                  |                 |
|----------------------------------------------------------------------------------|-----------------|
| "THIS MEDIA SHOULD NOT BE CONSIDERED A CERTIFIED DOCUMENT."                      |                 |
| DATE PREPARED<br>3/16/2012                                                       |                 |
| ROUTE<br>I-70                                                                    | STATE<br>MO     |
| DISTRICT<br>KC                                                                   | SHEET NO.<br>11 |
| COUNTY<br>JACKSON                                                                |                 |
| JOB NO.<br>J4119708                                                              |                 |
| CONTRACT ID<br>CONTRACT ID                                                       |                 |
| PROJECT ID<br>PROJECT ID                                                         |                 |
| BRIDGE NO.<br>A001                                                               |                 |
| DESCRIPTION                                                                      | DATE            |
| MISSOURI HIGHWAYS AND TRANSPORTATION COMMISSION                                  |                 |
| 105 WEST CAPITAL<br>JEFFERSON CITY, MO 65102<br>1-888-ASK-MODOT (1-888-275-6636) |                 |

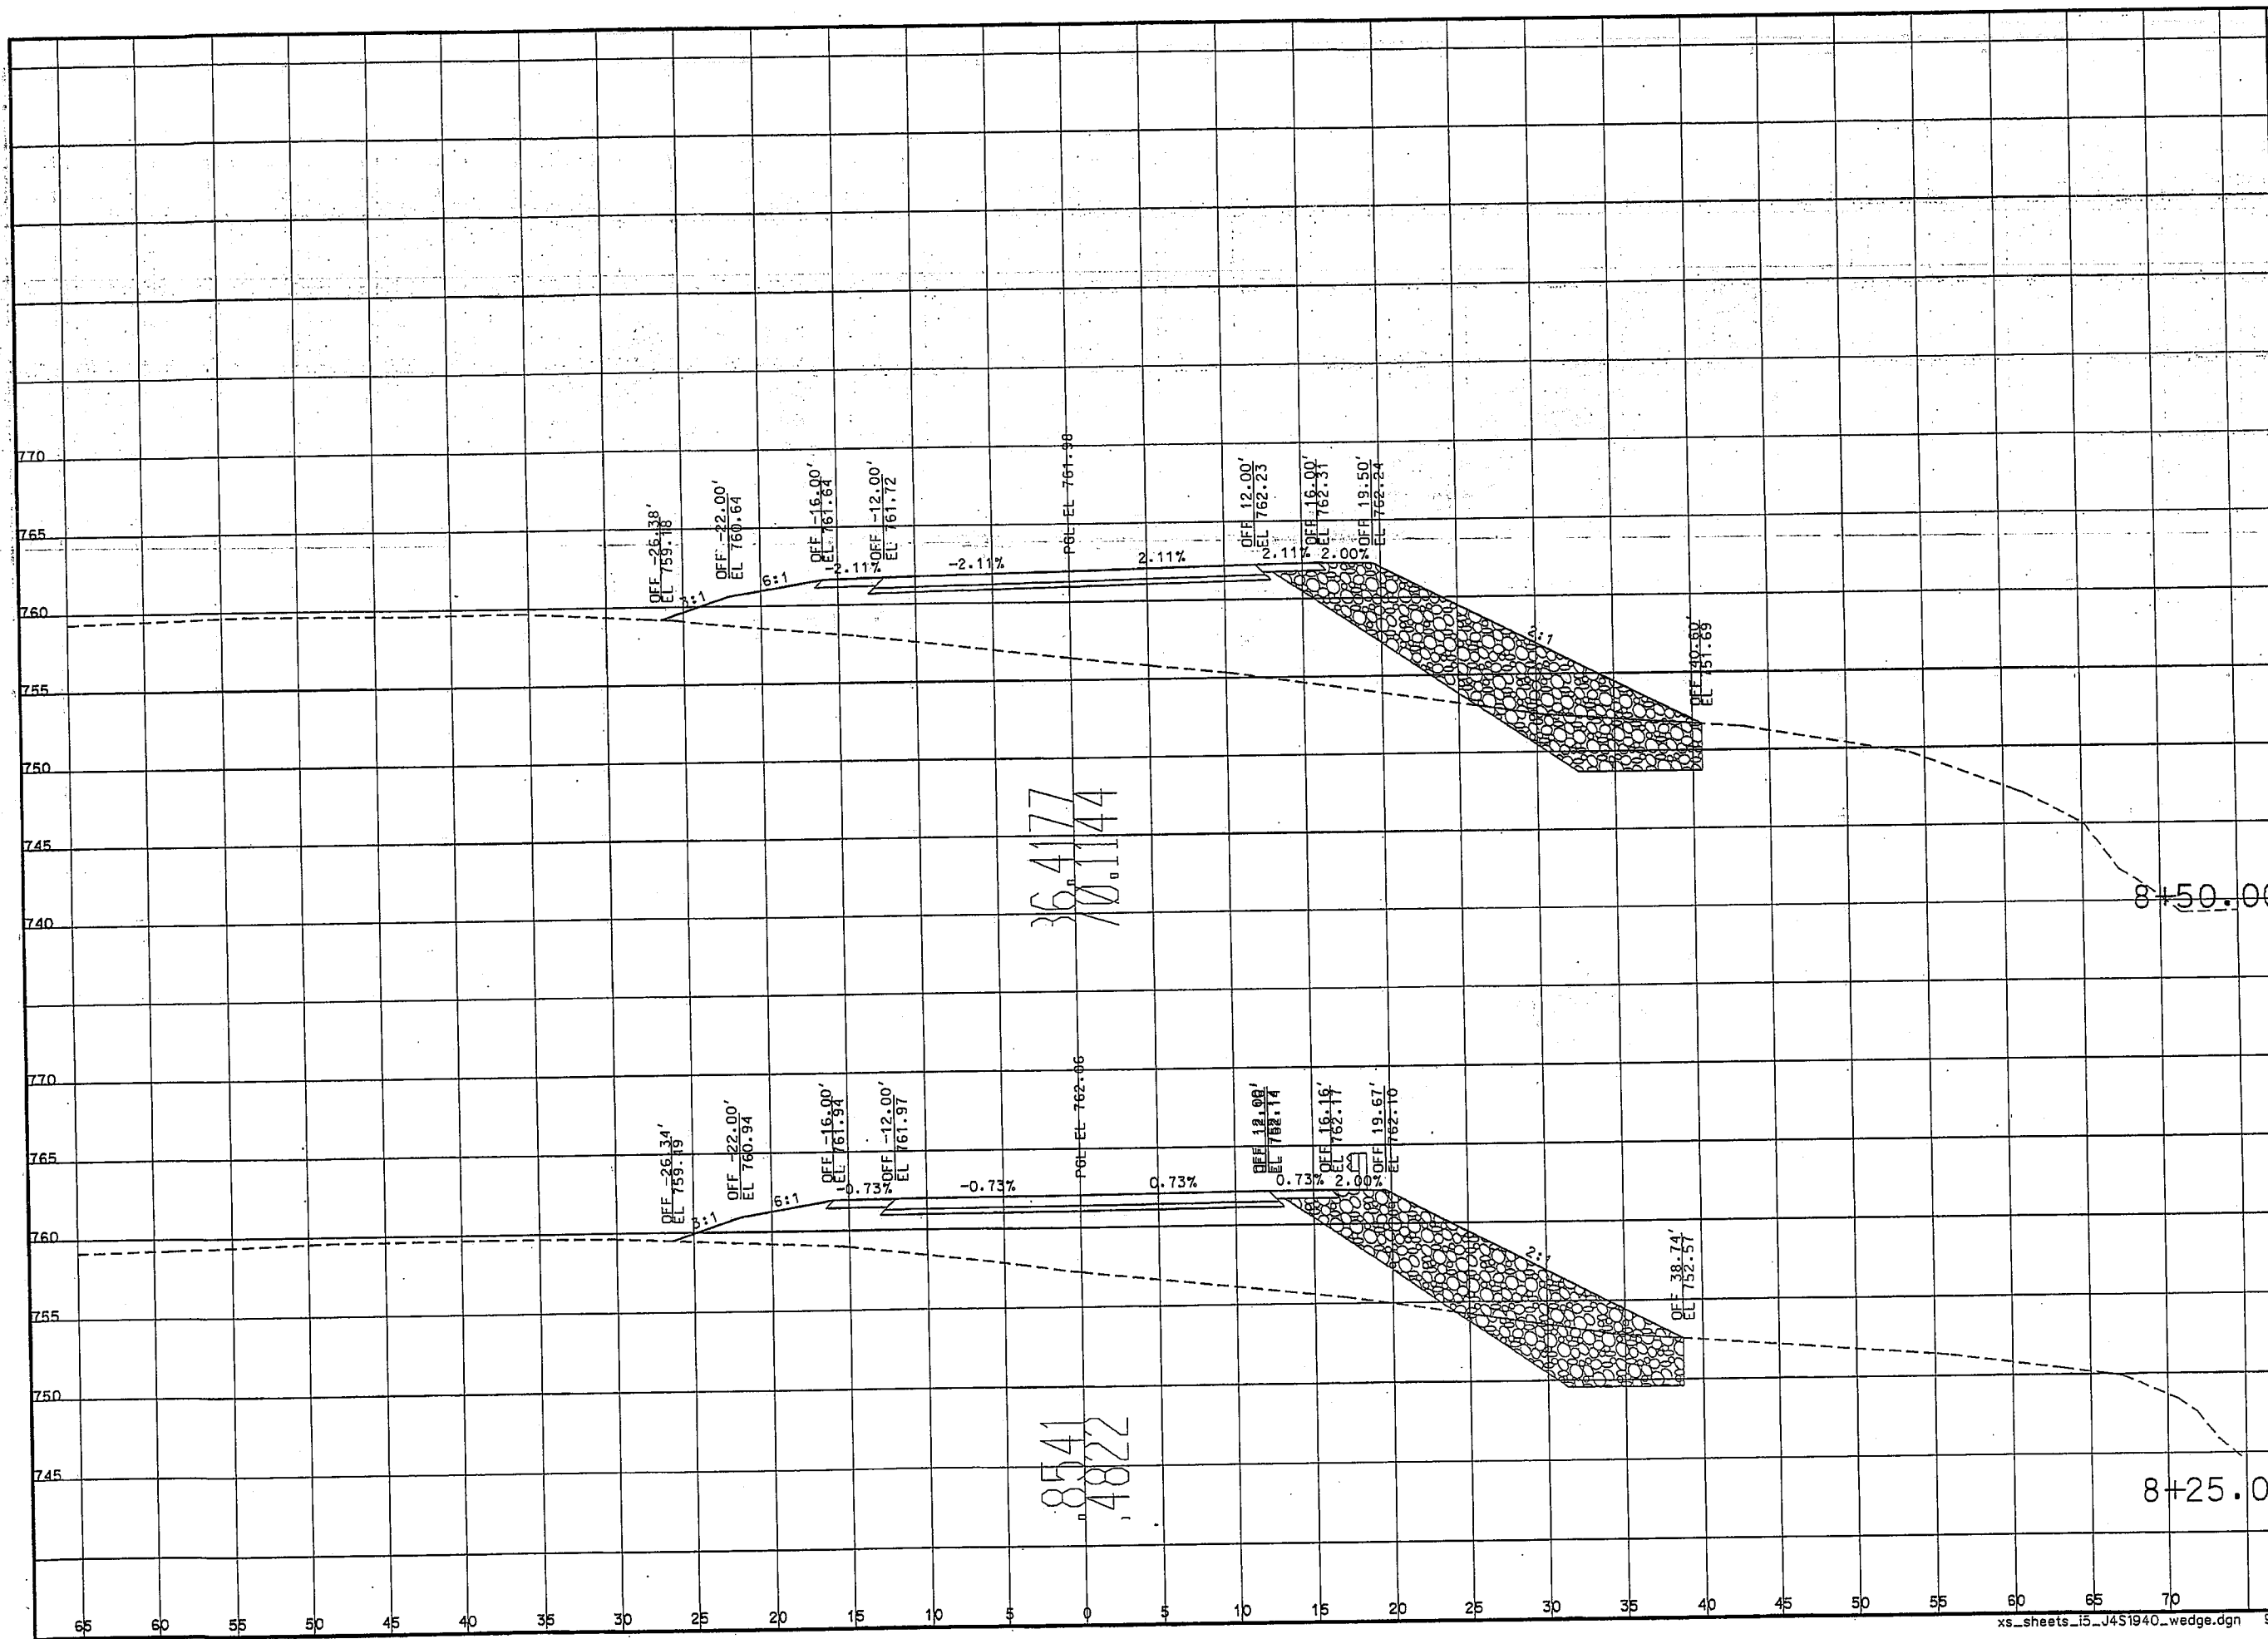


|                                                                                  |                 |
|----------------------------------------------------------------------------------|-----------------|
| "THIS MEDIA SHOULD NOT BE CONSIDERED A CERTIFIED DOCUMENT."                      |                 |
| DATE PREPARED<br>3/16/2012                                                       |                 |
| ROUTE<br>I-70                                                                    | STATE<br>MO     |
| DISTRICT<br>KC                                                                   | SHEET NO.<br>12 |
| COUNTY<br>JACKSON                                                                |                 |
| JOB NO.<br>J411970B                                                              |                 |
| CONTRACT ID.<br>CONTRACT ID                                                      |                 |
| PROJECT NO.<br>PROJECT ID                                                        |                 |
| BRIDGE NO.<br>A001                                                               |                 |
| DESCRIPTION                                                                      | DATE            |
| MISSOURI HIGHWAYS AND TRANSPORTATION COMMISSION                                  |                 |
| 105 WEST CAPITOL<br>JEFFERSON CITY, MO 65102<br>1-888-ASK-MODOT (1-888-275-6636) |                 |

IF A SEAL IS PRESENT ON THIS SHEET IT HAS BEEN ELECTRONICALLY SEALED AND DATED.






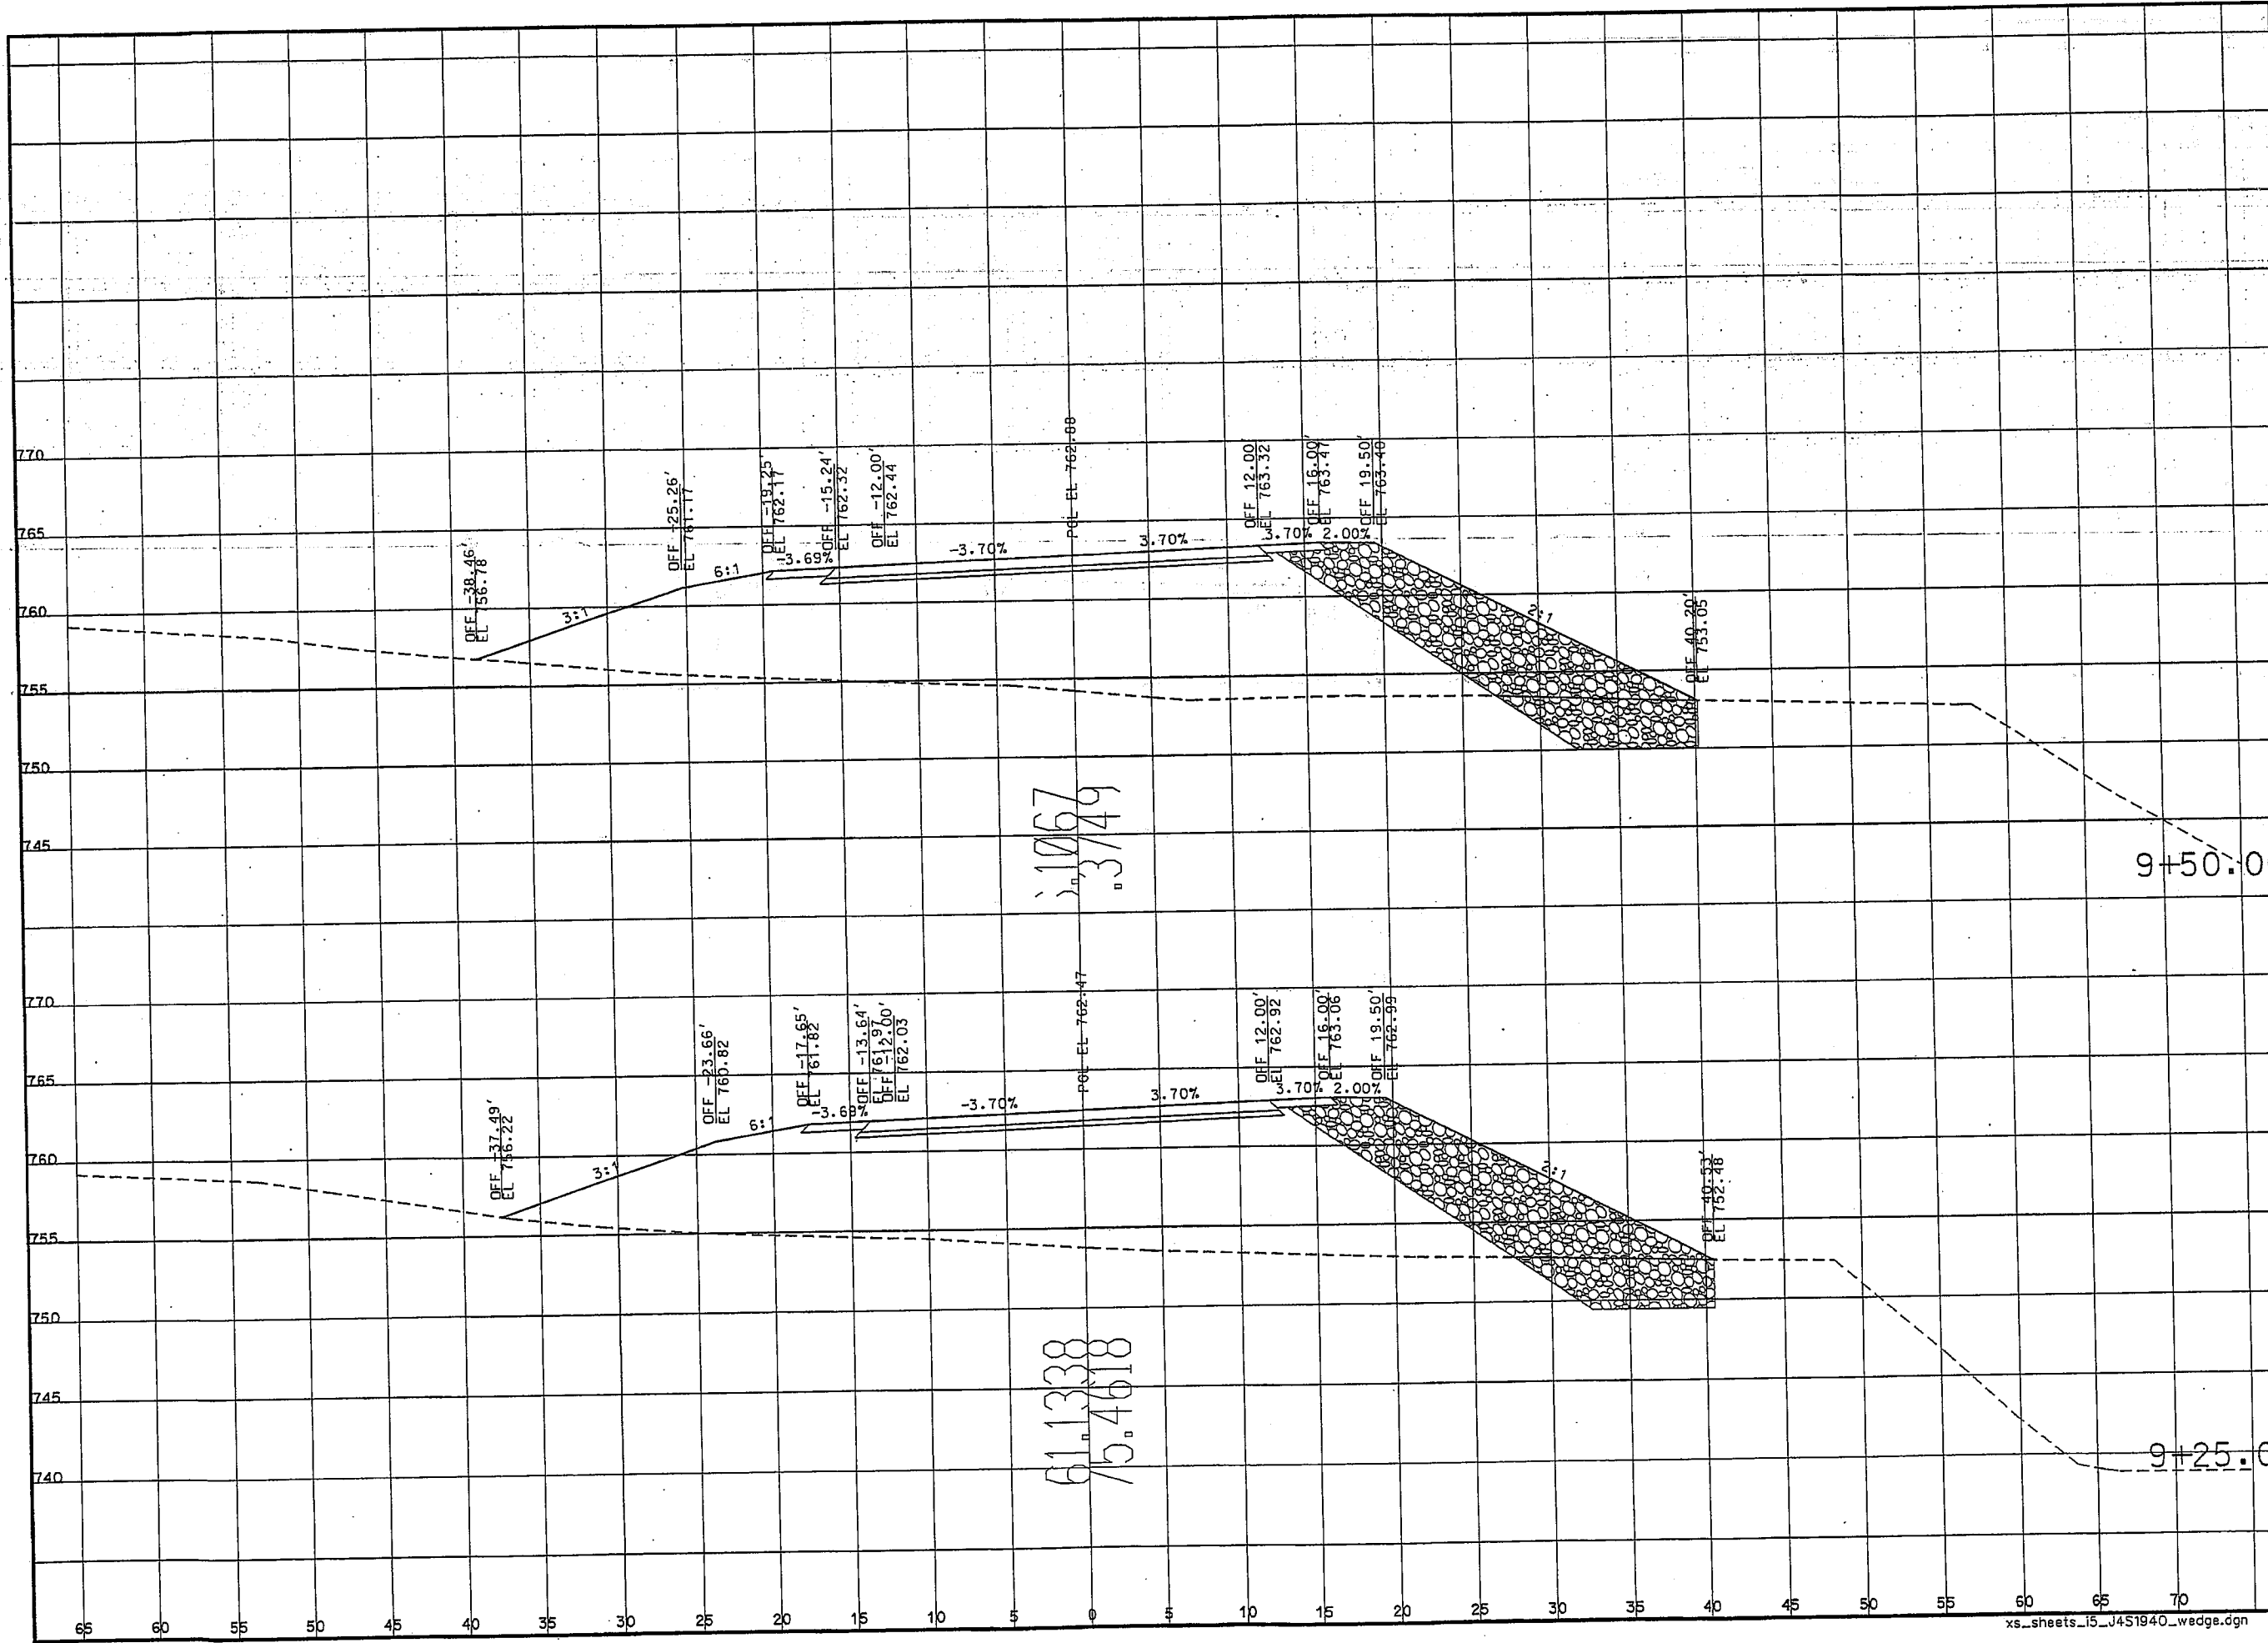

|                                                                                  |                 |
|----------------------------------------------------------------------------------|-----------------|
| *THIS MEDIA SHOULD NOT BE CONSIDERED A CERTIFIED DOCUMENT.*                      |                 |
| DATE PREPARED<br>3/16/2012                                                       |                 |
| ROUTE<br>I-70                                                                    | STATE<br>MO     |
| DISTRICT<br>KC                                                                   | SHEET NO.<br>14 |
| COUNTY<br>JACKSON                                                                |                 |
| JOB NO.<br>J411970B                                                              |                 |
| CONTRACT ID.<br>CONTRACT ID                                                      |                 |
| PROJECT NO.<br>PROJECT ID                                                        |                 |
| BRIDGE NO.<br>A001                                                               |                 |
| DESCRIPTION                                                                      | DATE            |
| MISSOURI HIGHWAYS AND TRANSPORTATION COMMISSION                                  |                 |
| 105 WEST CAPITOL<br>JEFFERSON CITY, MO 65102<br>1-888-ASK-MODOT (1-888-275-6636) |                 |

IF A SEAL IS PRESENT ON THIS SHEET IT HAS BEEN ELECTRONICALLY SEALED AND DATED.



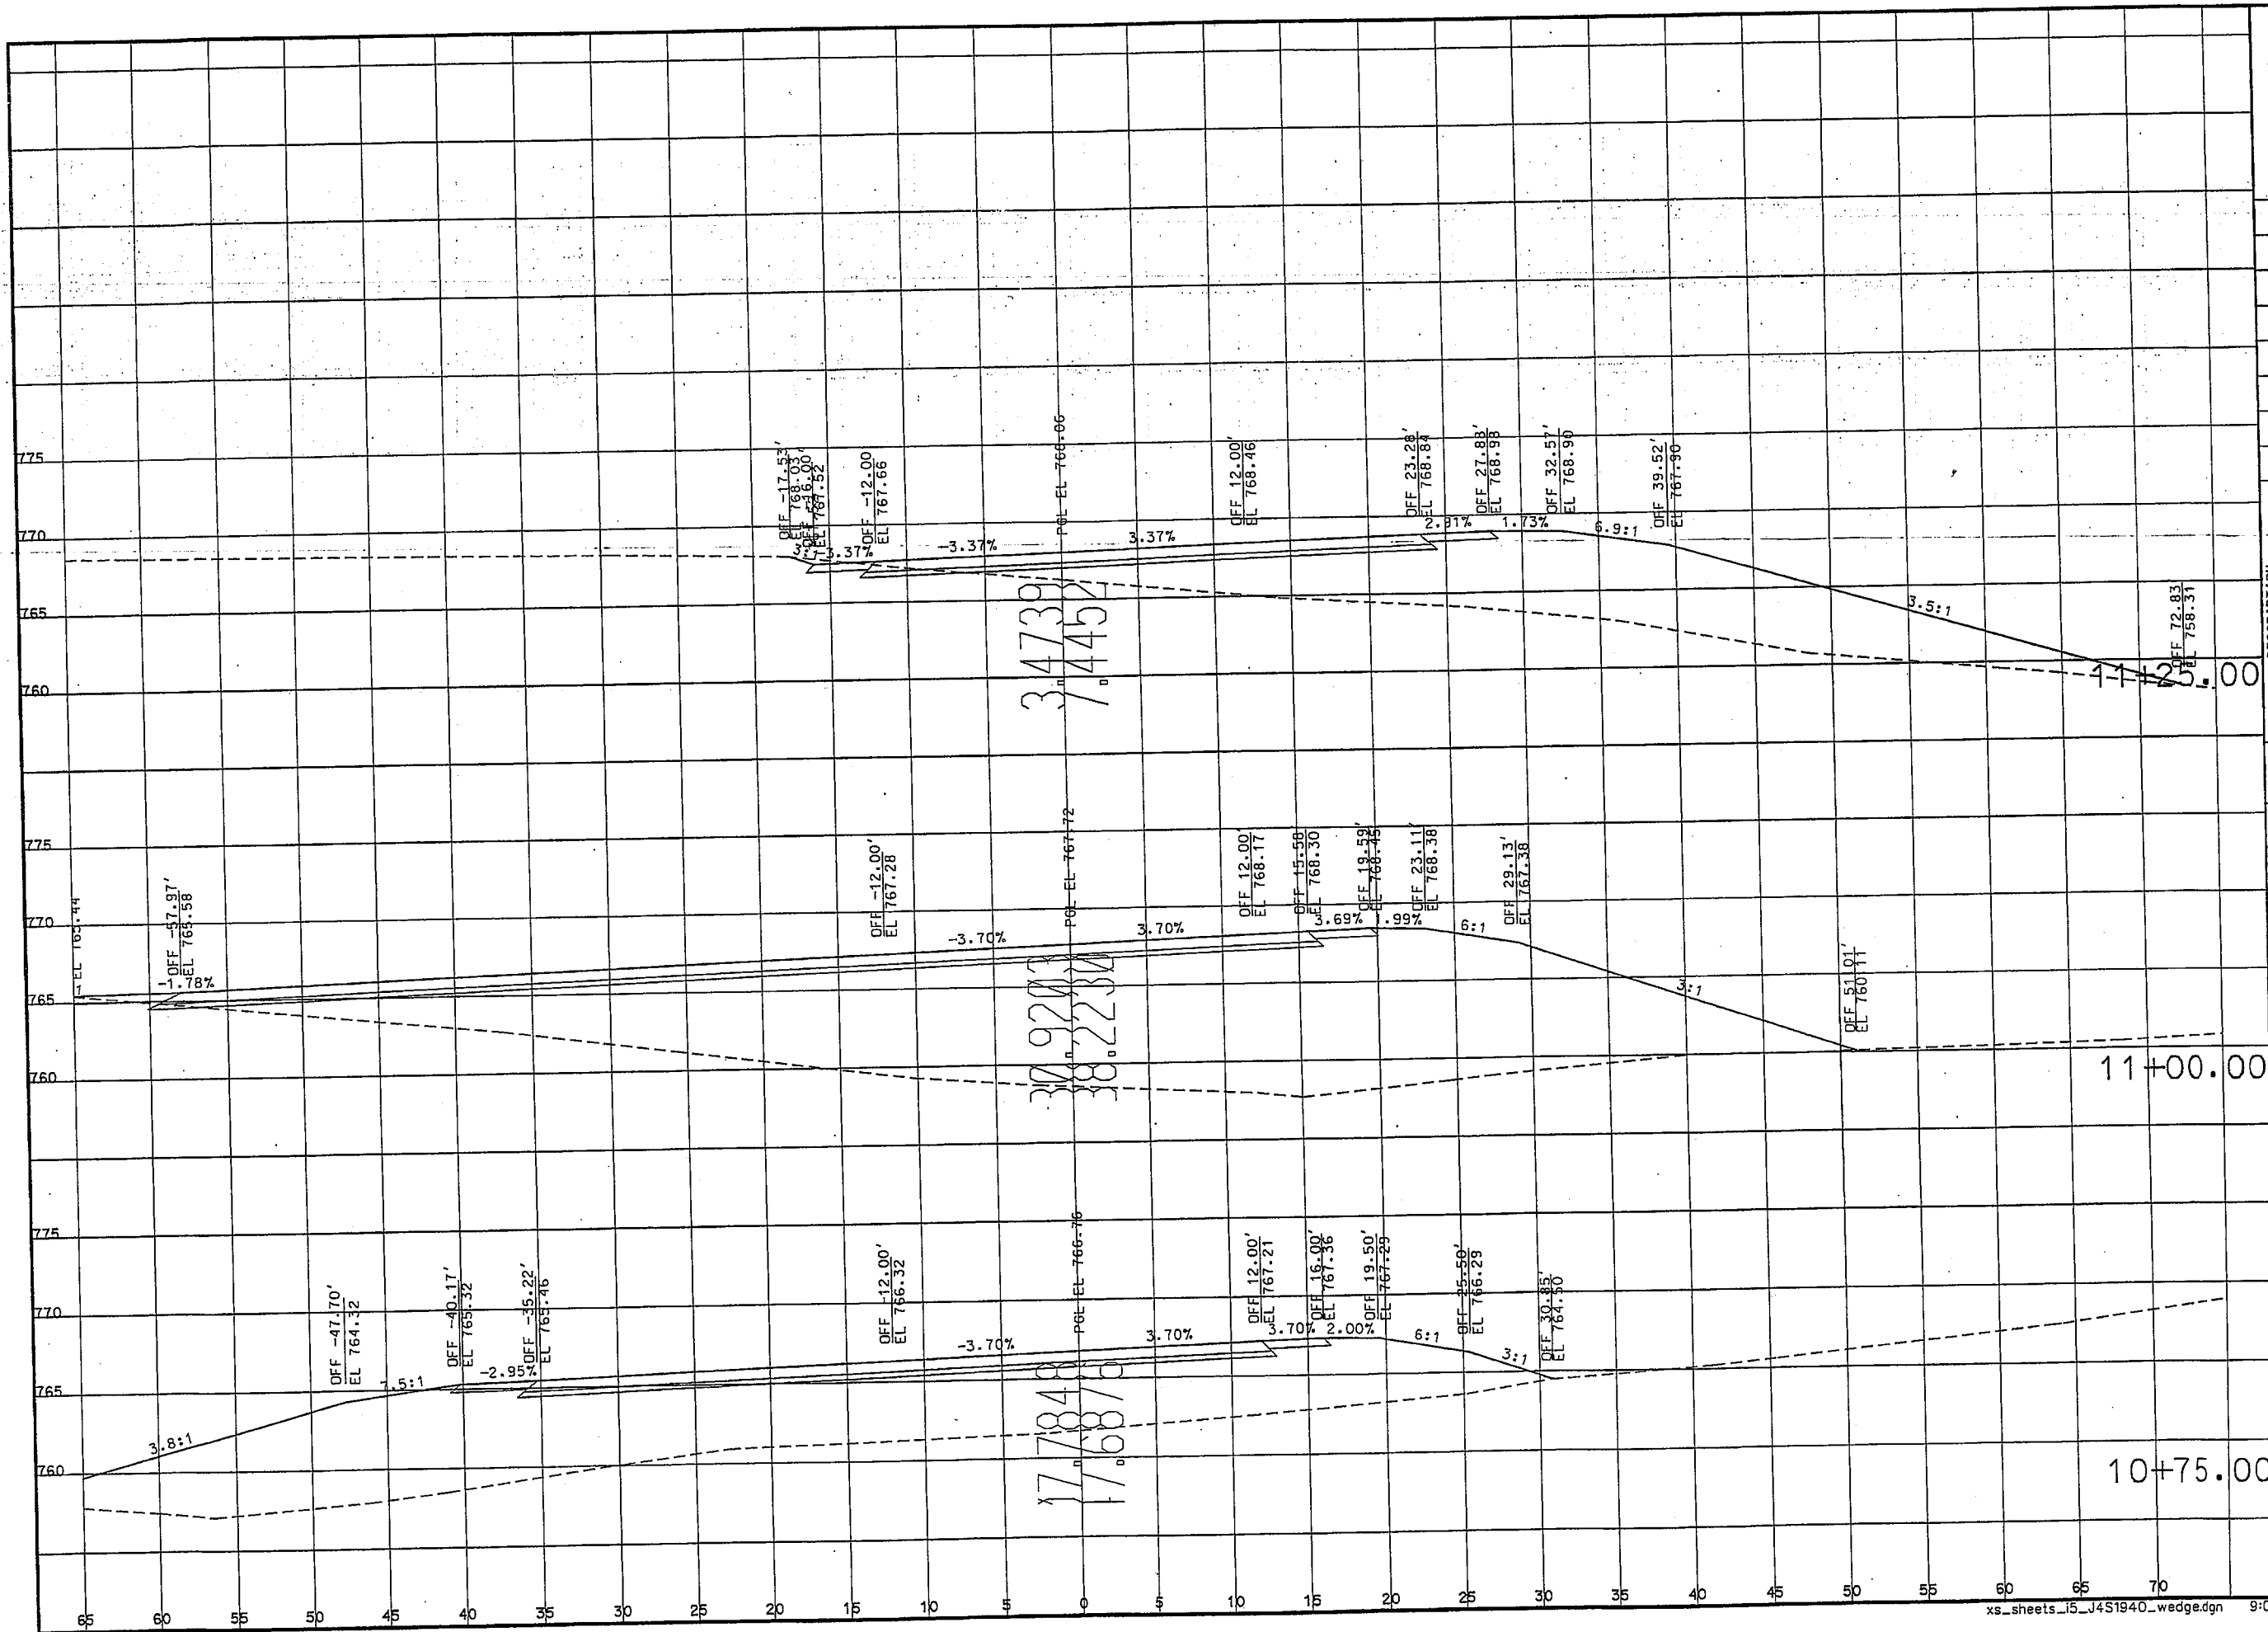

THIS MEDIA SHOULD NOT BE CONSIDERED A CERTIFIED DOCUMENT.

DATE PREPARED: 3/16/2012

ROUTE: I-70 STATE: MD

DISTRICT: KC SHEET NO.: 16

COUNTY: JACKSON

JOB NO.: J411970B

CONTRACT ID: PROJECT ID: A001

BRIDGE NO.: A001

DESCRIPTION: DATE:

MISSOURI HIGHWAYS AND TRANSPORTATION COMMISSION

105 WEST CAPITOL JEFFERSON CITY, MO 65102 1-888-ASK-MODOT (1-888-275-6636)

REV.

IF A SEAL IS PRESENT ON THIS SHEET IT HAS BEEN ELECTRONICALLY SEALED AND DATED.