

INDEX OF SHEETS

TITLE SHEET	1
TYPICAL SECTIONS (2 Sheets)	2
SUMMARY (2 Sheets)	2-A
PLAN-PROFILE & B SHEETS	3-5
REFERENCE POINTS	28
SPECIAL SHEETS	
LIGHTING	
SIGNALS	
SICING	
CULVERT SECTIONS	23-26
BRIDGE PLANS	27-31
STANDARDS	13 Sheets
CROSS SECTIONS	1-6

DESIGN DESIGNATION

A.D.T. (1952) = 3050
 A.D.T. (1952) = 3050
 D.H.V. (1952) = 1.52
 D=30%
 T=16%
 V=70m.p.h.

MISSOURI STATE HIGHWAY COMMISSION PLAN AND PROFILE OF PROPOSED STATE ROAD

FEDERAL AID PROJECT
 DUNKLIN COUNTY



There shall be a limited access highway between Sta. 495+25.0 and Sta. 496+25.7. Except at locations and as otherwise specifically shown on these plans, no direct right-of-way or direct access to, from, or across the highway or its right-of-way shall attach or belong to any property abutting on said section of highway or to any person merely because of ownership of such abutting property. There shall be the usual right of access over any location either (1) shown on these plans as property owned (PE) and shown (KE) as private and access, or (2) where and when any such end use and pass over any public highway is being maintained by the governmental agency having authority therefor. However, no right-of-way is so shown or maintained there shall be the usual right of direct access between the abutting property and such outer-railway to which access is not specifically prohibited by the special symbol denoting "Right of Access" as shown on the plans and along it to and from the nearest lane of the thruway or a public highway.

COUNTY	DUNKLIN
STATE ROUTE NO.	25
PROJECT NO.	F-25-1(5)
	A B

FOR FINAL PLANS

LEGEND

- Beginning and Ending of Limited Access
- Limited Access
- No Right of Access or Crossing of Limit crossing this symbol will be permitted under any circumstances

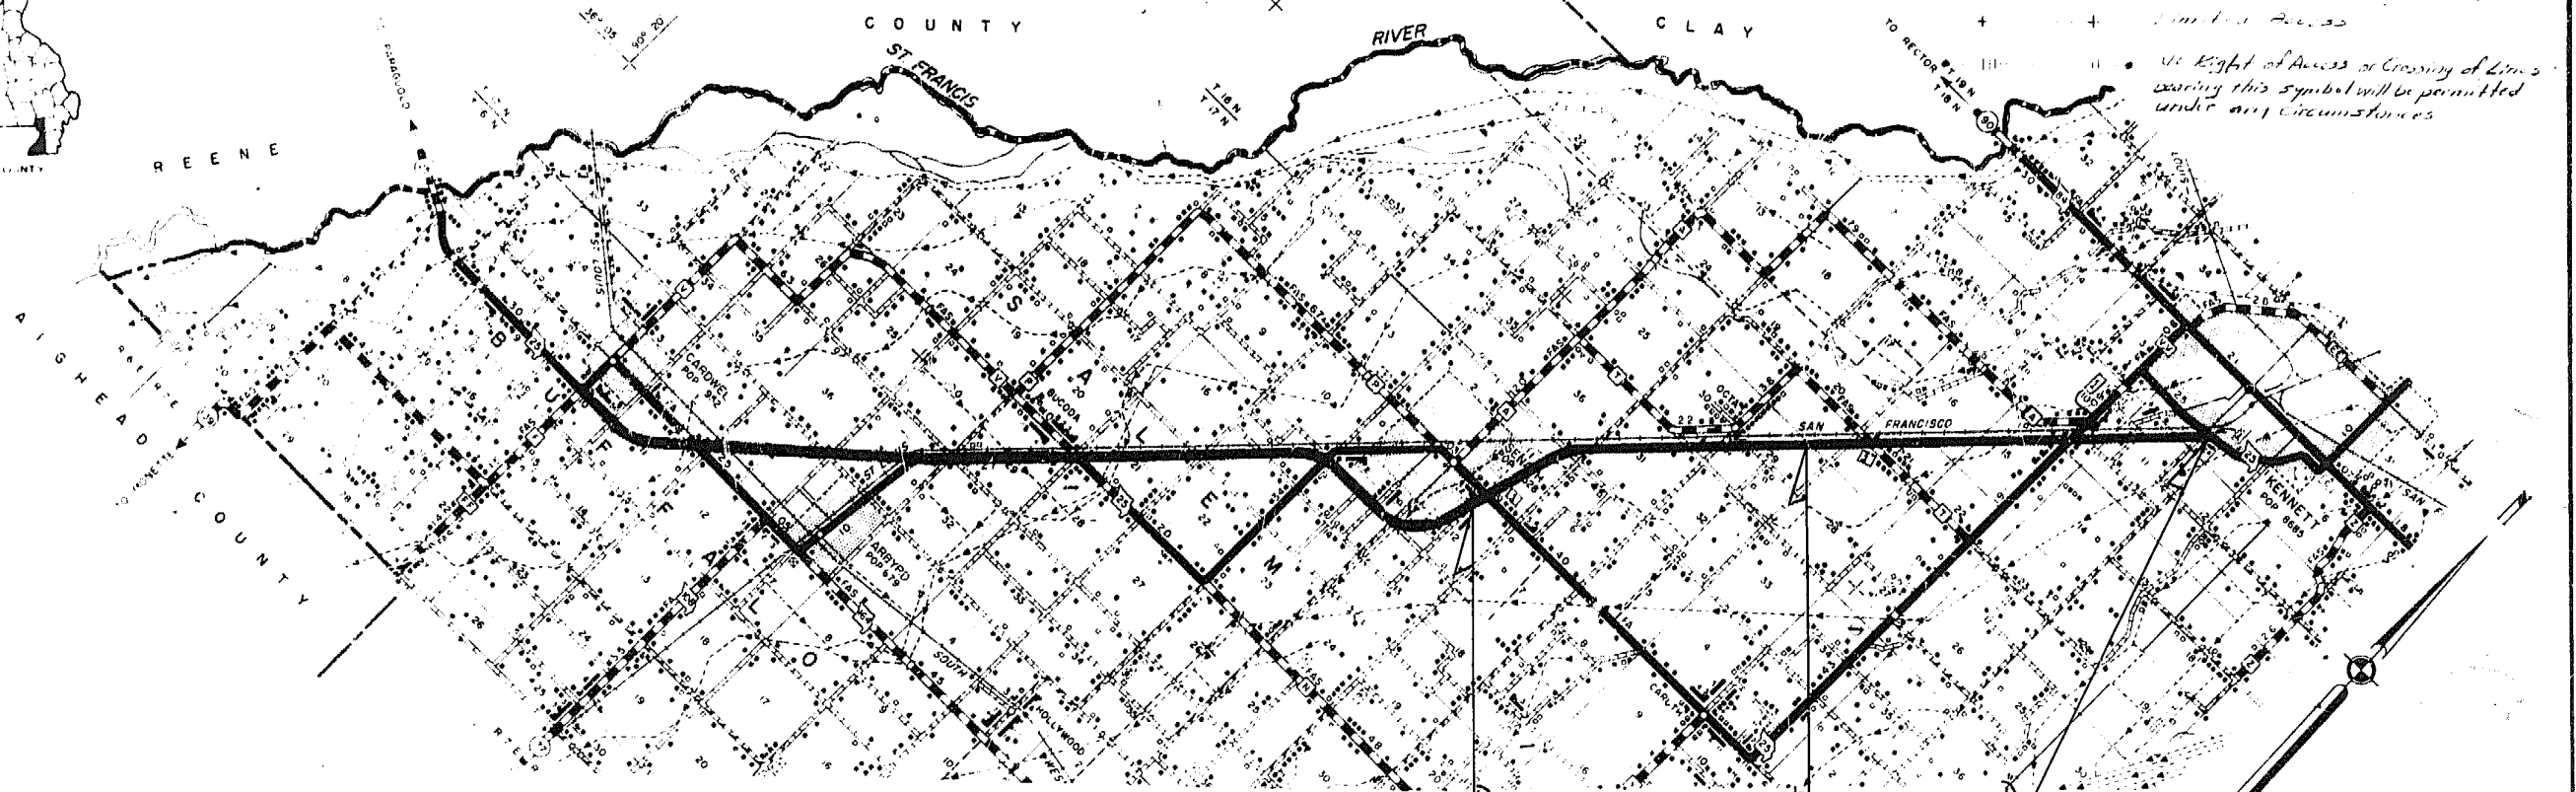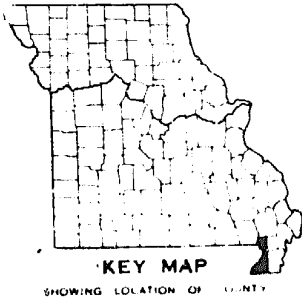

CONVENTIONAL SYMBOLS

STATE LINE	---	EXISTING BUILDINGS & STRUCTURES	--- (B) (S) (A) ---
COUNTY LINE	---	GROUND LINE	---
CITY LIMITS	---	GRADE LINE	---
TOWNSHIP OR RANGE LINE	---	OVERHEAD POWER-EXIST	--- P --- P ---
OTHER LAND SURVEY LINES	---	OVERHEAD POWER-NEW	--- P --- P ---
FENCE LINE	---	UNDERGROUND GAS-NEW	--- G --- G ---
GUARD RAIL	---	UNDERGROUND WATER-EXIST	--- W --- W ---
PROPERTY LINE	---		
RIGHT OF WAY LINE	---		
RIGHT OF WAY MARKER	---		
RAILROAD	---		
SURVEY CENTER LINE	---		
CULVERT	---		
OVERHEAD TELEPHONE NEW	---		
OVERHEAD TELEPHONE EXIST	---		


TITLE SHEET LEGEND

INTERCHANGE	---
GRADE SEPARATION	---
CONSTRUCTION IDENTIFICATION SIGNS	---



Sta. 495+25.0 to Sta. 496+25.7
 Sta. 496+25.7 to Sta. 497+25.7
 Sta. 497+25.7 to Sta. 498+25.7
 Sta. 498+25.7 to Sta. 499+25.7
 Sta. 865+25.7 to Sta. 866+25.7
 Sta.

FINAL PLANS

DIST. NO.	STATE	FEDERAL PROJECT NO. & SEC.	SHEET NO.
5	MO.	F-25-1(5)	25
10	DUBLIN		

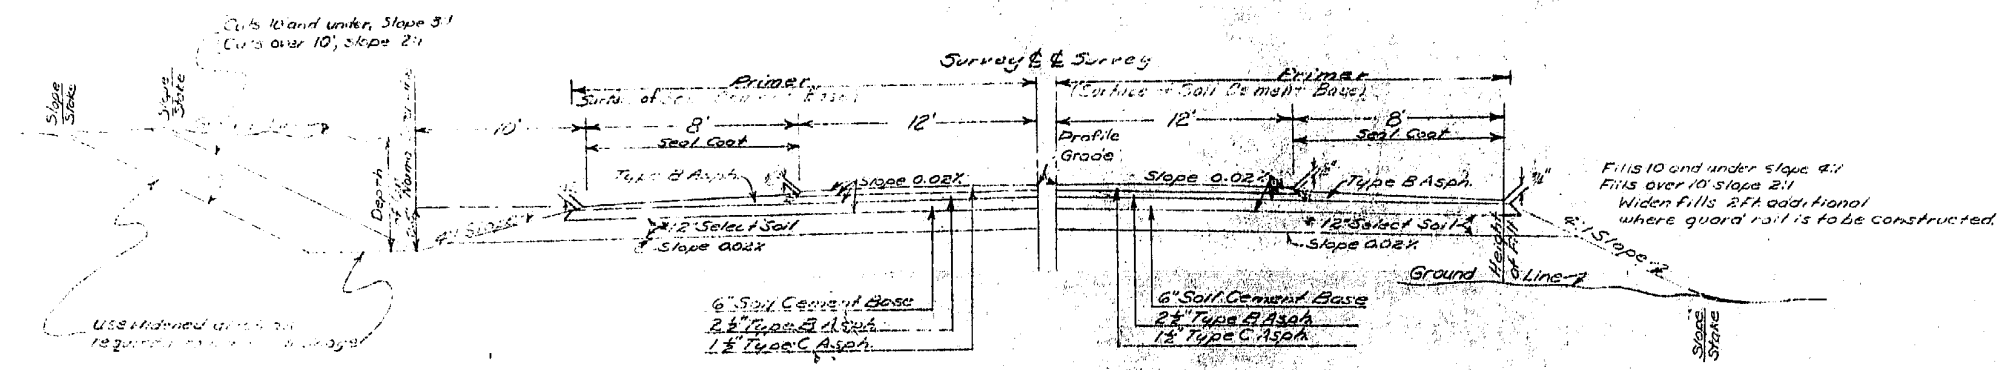


SECTION ON TANGENT
Sta. 496+290 to Sta. 939+00
and
Route Connection Rt. 4 Lt. of Sta. 568+30 (Design Speed 50 M.P.H.)
Sta. 18+07.3 to 97+34.8

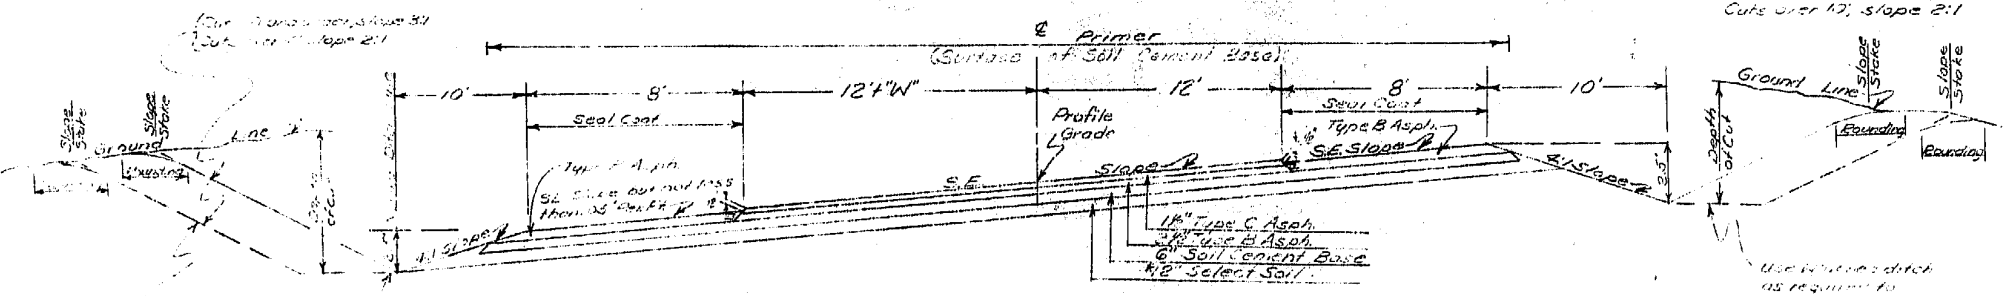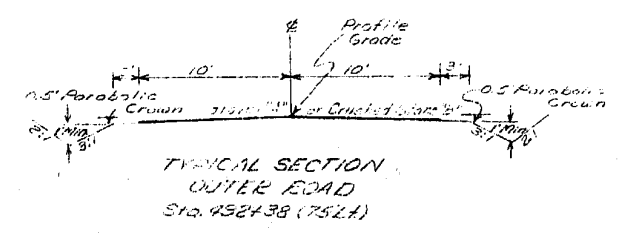


CUT SECTION ON SUPERELEVATED CURVE (ALL CURVES OVER 30 MINUTES)
NOTE: For sections on superelevated curve to be identical to this section from shoulder to shoulder. Be and shoulders use same as shown for "Section on Tangent"

GENERAL NOTES:
For details of super-elevation & widening of horizontal curves, undergrading, rounding, all part adjustments, drainage items, etc. see other drawings & Std. Dwg. 2140.
In transition from one cut or fill slope to another, use 125' transition beginning at a point 25' back along that which would normally be the flatter slope and ending the transition on the actual point where the steeper slope is required. If the actual limits require a steeper slope, 5 feet from 25' in length, do not change to the steeper slope.
All construction shown on these Typical Sections is for the purpose of indicating general design and construction. Actual construction shall be subject to local conditions, and the Engineer shall be responsible for the design and construction of the actual work.
In the design of the transition, the use of the sub-base is required to be as shown and as set forth in the General Notes.

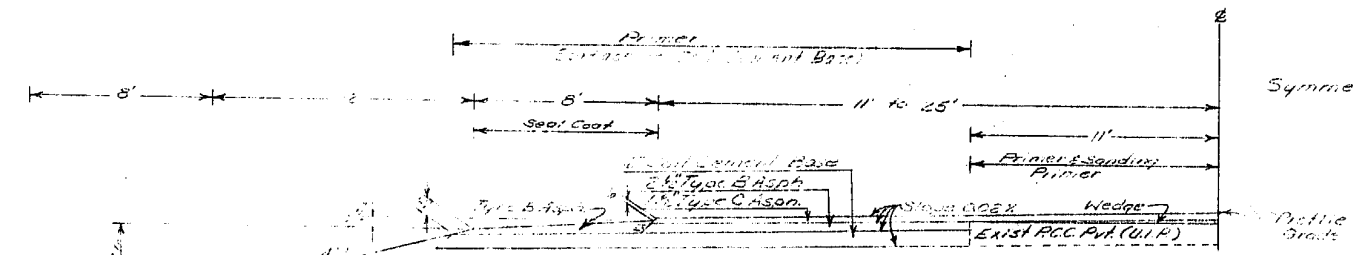

SECTION ON TANGENT
Exist. Rt. 4 Lt.
Sta. 496+00 to Sta. 499+50
See Plans for details

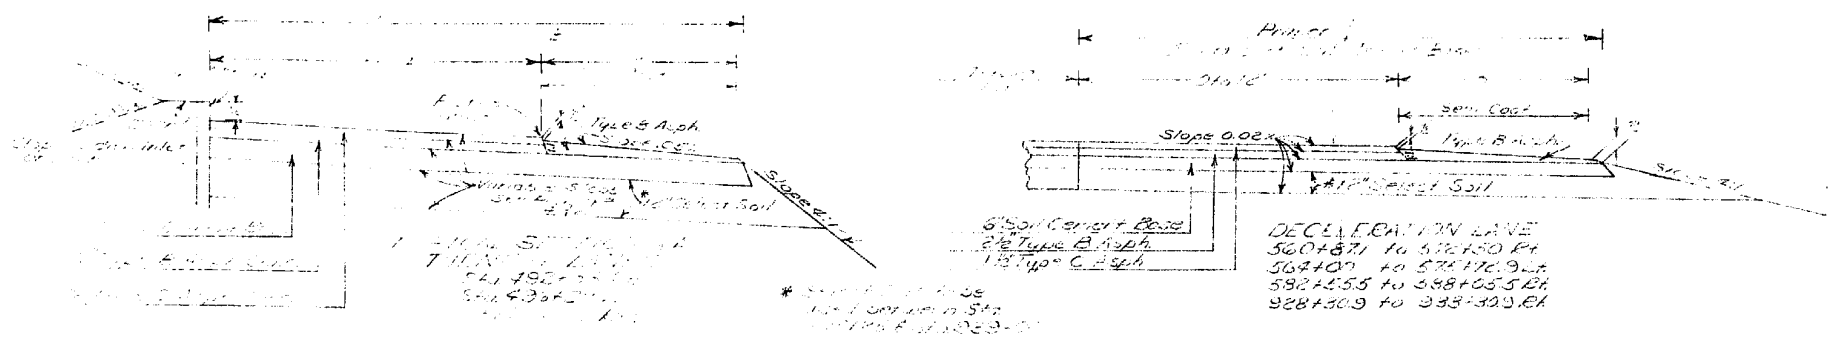

DECELERATION LANE
560+87.1 to 574+50.0
564+07.1 to 574+17.9
582+25.5 to 588+05.5
928+30.0 to 938+30.0

1. HORIZONTAL CURVES
2. VERTICAL CURVES
3. GRADE
4. DRAINAGE
5. EROSION CONTROL
6. FLOOD CONTROL
7. LANDSCAPE ARCHITECTURE
8. UTILITIES
9. STRUCTURES
10. TRAFFIC CONTROL
11. SAFETY
12. ENVIRONMENTAL
13. HISTORIC PRESERVATION
14. AESTHETICS
15. PUBLIC UTILITIES
16. TRANSPORTATION
17. RECREATION
18. DEFENSE
19. AGRICULTURE
20. MINING
21. ENERGY
22. WASTE DISPOSAL
23. AIR POLLUTION
24. NOISE
25. VIBRATION
26. CLIMATE
27. SOIL CONSERVATION
28. WATER RESOURCES
29. COASTAL ZONE
30. NATURE RESOURCES
31. CULTURAL RESOURCES
32. HISTORIC RESOURCES
33. ARCHAEOLGY
34. ANTHROPOLOGY
35. GEOLOGY
36. MINERAL RESOURCES
37. PLANT RESOURCES
38. ANIMAL RESOURCES
39. FISHERIES
40. WILDLIFE
41. FORESTRY
42. RANGELANDS
43. WETLANDS
44. MARINE RESOURCES
45. COASTAL RESOURCES
46. OCEAN RESOURCES
47. ATMOSPHERE
48. CLIMATE
49. WEATHER
50. AIR QUALITY
51. WATER QUALITY
52. SOIL QUALITY
53. LAND QUALITY
54. BIODIVERSITY
55. ECOSYSTEMS
56. NATURAL RESOURCES
57. CULTURAL RESOURCES
58. HISTORIC RESOURCES
59. ARCHAEOLGY
60. ANTHROPOLOGY
61. GEOLOGY
62. MINERAL RESOURCES
63. PLANT RESOURCES
64. ANIMAL RESOURCES
65. FISHERIES
66. WILDLIFE
67. FORESTRY
68. RANGELANDS
69. WETLANDS
70. MARINE RESOURCES
71. COASTAL RESOURCES
72. OCEAN RESOURCES
73. ATMOSPHERE
74. CLIMATE
75. WEATHER
76. AIR QUALITY
77. WATER QUALITY
78. SOIL QUALITY
79. LAND QUALITY
80. BIODIVERSITY
81. ECOSYSTEMS
82. NATURAL RESOURCES
83. CULTURAL RESOURCES
84. HISTORIC RESOURCES
85. ARCHAEOLGY
86. ANTHROPOLOGY
87. GEOLOGY
88. MINERAL RESOURCES
89. PLANT RESOURCES
90. ANIMAL RESOURCES
91. FISHERIES
92. WILDLIFE
93. FORESTRY
94. RANGELANDS
95. WETLANDS
96. MARINE RESOURCES
97. COASTAL RESOURCES
98. OCEAN RESOURCES
99. ATMOSPHERE
100. CLIMATE
101. WEATHER
102. AIR QUALITY
103. WATER QUALITY
104. SOIL QUALITY
105. LAND QUALITY
106. BIODIVERSITY
107. ECOSYSTEMS
108. NATURAL RESOURCES
109. CULTURAL RESOURCES
110. HISTORIC RESOURCES
111. ARCHAEOLGY
112. ANTHROPOLOGY
113. GEOLOGY
114. MINERAL RESOURCES
115. PLANT RESOURCES
116. ANIMAL RESOURCES
117. FISHERIES
118. WILDLIFE
119. FORESTRY
120. RANGELANDS
121. WETLANDS
122. MARINE RESOURCES
123. COASTAL RESOURCES
124. OCEAN RESOURCES
125. ATMOSPHERE
126. CLIMATE
127. WEATHER
128. AIR QUALITY
129. WATER QUALITY
130. SOIL QUALITY
131. LAND QUALITY
132. BIODIVERSITY
133. ECOSYSTEMS
134. NATURAL RESOURCES
135. CULTURAL RESOURCES
136. HISTORIC RESOURCES
137. ARCHAEOLGY
138. ANTHROPOLOGY
139. GEOLOGY
140. MINERAL RESOURCES
141. PLANT RESOURCES
142. ANIMAL RESOURCES
143. FISHERIES
144. WILDLIFE
145. FORESTRY
146. RANGELANDS
147. WETLANDS
148. MARINE RESOURCES
149. COASTAL RESOURCES
150. OCEAN RESOURCES
151. ATMOSPHERE
152. CLIMATE
153. WEATHER
154. AIR QUALITY
155. WATER QUALITY
156. SOIL QUALITY
157. LAND QUALITY
158. BIODIVERSITY
159. ECOSYSTEMS
160. NATURAL RESOURCES
161. CULTURAL RESOURCES
162. HISTORIC RESOURCES
163. ARCHAEOLGY
164. ANTHROPOLOGY
165. GEOLOGY
166. MINERAL RESOURCES
167. PLANT RESOURCES
168. ANIMAL RESOURCES
169. FISHERIES
170. WILDLIFE
171. FORESTRY
172. RANGELANDS
173. WETLANDS
174. MARINE RESOURCES
175. COASTAL RESOURCES
176. OCEAN RESOURCES
177. ATMOSPHERE
178. CLIMATE
179. WEATHER
180. AIR QUALITY
181. WATER QUALITY
182. SOIL QUALITY
183. LAND QUALITY
184. BIODIVERSITY
185. ECOSYSTEMS
186. NATURAL RESOURCES
187. CULTURAL RESOURCES
188. HISTORIC RESOURCES
189. ARCHAEOLGY
190. ANTHROPOLOGY
191. GEOLOGY
192. MINERAL RESOURCES
193. PLANT RESOURCES
194. ANIMAL RESOURCES
195. FISHERIES
196. WILDLIFE
197. FORESTRY
198. RANGELANDS
199. WETLANDS
200. MARINE RESOURCES
201. COASTAL RESOURCES
202. OCEAN RESOURCES
203. ATMOSPHERE
204. CLIMATE
205. WEATHER
206. AIR QUALITY
207. WATER QUALITY
208. SOIL QUALITY
209. LAND QUALITY
210. BIODIVERSITY
211. ECOSYSTEMS
212. NATURAL RESOURCES
213. CULTURAL RESOURCES
214. HISTORIC RESOURCES
215. ARCHAEOLGY
216. ANTHROPOLOGY
217. GEOLOGY
218. MINERAL RESOURCES
219. PLANT RESOURCES
220. ANIMAL RESOURCES
221. FISHERIES
222. WILDLIFE
223. FORESTRY
224. RANGELANDS
225. WETLANDS
226. MARINE RESOURCES
227. COASTAL RESOURCES
228. OCEAN RESOURCES
229. ATMOSPHERE
230. CLIMATE
231. WEATHER
232. AIR QUALITY
233. WATER QUALITY
234. SOIL QUALITY
235. LAND QUALITY
236. BIODIVERSITY
237. ECOSYSTEMS
238. NATURAL RESOURCES
239. CULTURAL RESOURCES
240. HISTORIC RESOURCES
241. ARCHAEOLGY
242. ANTHROPOLOGY
243. GEOLOGY
244. MINERAL RESOURCES
245. PLANT RESOURCES
246. ANIMAL RESOURCES
247. FISHERIES
248. WILDLIFE
249. FORESTRY
250. RANGELANDS
251. WETLANDS
252. MARINE RESOURCES
253. COASTAL RESOURCES
254. OCEAN RESOURCES
255. ATMOSPHERE
256. CLIMATE
257. WEATHER
258. AIR QUALITY
259. WATER QUALITY
260. SOIL QUALITY
261. LAND QUALITY
262. BIODIVERSITY
263. ECOSYSTEMS
264. NATURAL RESOURCES
265. CULTURAL RESOURCES
266. HISTORIC RESOURCES
267. ARCHAEOLGY
268. ANTHROPOLOGY
269. GEOLOGY
270. MINERAL RESOURCES
271. PLANT RESOURCES
272. ANIMAL RESOURCES
273. FISHERIES
274. WILDLIFE
275. FORESTRY
276. RANGELANDS
277. WETLANDS
278. MARINE RESOURCES
279. COASTAL RESOURCES
280. OCEAN RESOURCES
281. ATMOSPHERE
282. CLIMATE
283. WEATHER
284. AIR QUALITY
285. WATER QUALITY
286. SOIL QUALITY
287. LAND QUALITY
288. BIODIVERSITY
289. ECOSYSTEMS
290. NATURAL RESOURCES
291. CULTURAL RESOURCES
292. HISTORIC RESOURCES
293. ARCHAEOLGY
294. ANTHROPOLOGY
295. GEOLOGY
296. MINERAL RESOURCES
297. PLANT RESOURCES
298. ANIMAL RESOURCES
299. FISHERIES
300. WILDLIFE
301. FORESTRY
302. RANGELANDS
303. WETLANDS
304. MARINE RESOURCES
305. COASTAL RESOURCES
306. OCEAN RESOURCES
307. ATMOSPHERE
308. CLIMATE
309. WEATHER
310. AIR QUALITY
311. WATER QUALITY
312. SOIL QUALITY
313. LAND QUALITY
314. BIODIVERSITY
315. ECOSYSTEMS
316. NATURAL RESOURCES
317. CULTURAL RESOURCES
318. HISTORIC RESOURCES
319. ARCHAEOLGY
320. ANTHROPOLOGY
321. GEOLOGY
322. MINERAL RESOURCES
323. PLANT RESOURCES
324. ANIMAL RESOURCES
325. FISHERIES
326. WILDLIFE
327. FORESTRY
328. RANGELANDS
329. WETLANDS
330. MARINE RESOURCES
331. COASTAL RESOURCES
332. OCEAN RESOURCES
333. ATMOSPHERE
334. CLIMATE
335. WEATHER
336. AIR QUALITY
337. WATER QUALITY
338. SOIL QUALITY
339. LAND QUALITY
340. BIODIVERSITY
341. ECOSYSTEMS
342. NATURAL RESOURCES
343. CULTURAL RESOURCES
344. HISTORIC RESOURCES
345. ARCHAEOLGY
346. ANTHROPOLOGY
347. GEOLOGY
348. MINERAL RESOURCES
349. PLANT RESOURCES
350. ANIMAL RESOURCES
351. FISHERIES
352. WILDLIFE
353. FORESTRY
354. RANGELANDS
355. WETLANDS
356. MARINE RESOURCES
357. COASTAL RESOURCES
358. OCEAN RESOURCES
359. ATMOSPHERE
360. CLIMATE
361. WEATHER
362. AIR QUALITY
363. WATER QUALITY
364. SOIL QUALITY
365. LAND QUALITY
366. BIODIVERSITY
367. ECOSYSTEMS
368. NATURAL RESOURCES
369. CULTURAL RESOURCES
370. HISTORIC RESOURCES
371. ARCHAEOLGY
372. ANTHROPOLOGY
373. GEOLOGY
374. MINERAL RESOURCES
375. PLANT RESOURCES
376. ANIMAL RESOURCES
377. FISHERIES
378. WILDLIFE
379. FORESTRY
380. RANGELANDS
381. WETLANDS
382. MARINE RESOURCES
383. COASTAL RESOURCES
384. OCEAN RESOURCES
385. ATMOSPHERE
386. CLIMATE
387. WEATHER
388. AIR QUALITY
389. WATER QUALITY
390. SOIL QUALITY
391. LAND QUALITY
392. BIODIVERSITY
393. ECOSYSTEMS
394. NATURAL RESOURCES
395. CULTURAL RESOURCES
396. HISTORIC RESOURCES
397. ARCHAEOLGY
398. ANTHROPOLOGY
399. GEOLOGY
400. MINERAL RESOURCES
401. PLANT RESOURCES
402. ANIMAL RESOURCES
403. FISHERIES
404. WILDLIFE
405. FORESTRY
406. RANGELANDS
407. WETLANDS
408. MARINE RESOURCES
409. COASTAL RESOURCES
410. OCEAN RESOURCES
411. ATMOSPHERE
412. CLIMATE
413. WEATHER
414. AIR QUALITY
415. WATER QUALITY
416. SOIL QUALITY
417. LAND QUALITY
418. BIODIVERSITY
419. ECOSYSTEMS
420. NATURAL RESOURCES
421. CULTURAL RESOURCES
422. HISTORIC RESOURCES
423. ARCHAEOLGY
424. ANTHROPOLOGY
425. GEOLOGY
426. MINERAL RESOURCES
427. PLANT RESOURCES
428. ANIMAL RESOURCES
429. FISHERIES
430. WILDLIFE
431. FORESTRY
432. RANGELANDS
433. WETLANDS
434. MARINE RESOURCES
435. COASTAL RESOURCES
436. OCEAN RESOURCES
437. ATMOSPHERE
438. CLIMATE
439. WEATHER
440. AIR QUALITY
441. WATER QUALITY
442. SOIL QUALITY
443. LAND QUALITY
444. BIODIVERSITY
445. ECOSYSTEMS
446. NATURAL RESOURCES
447. CULTURAL RESOURCES
448. HISTORIC RESOURCES
449. ARCHAEOLGY
450. ANTHROPOLOGY
451. GEOLOGY
452. MINERAL RESOURCES
453. PLANT RESOURCES
454. ANIMAL RESOURCES
455. FISHERIES
456. WILDLIFE
457. FORESTRY
458. RANGELANDS
459. WETLANDS
460. MARINE RESOURCES
461. COASTAL RESOURCES
462. OCEAN RESOURCES
463. ATMOSPHERE
464. CLIMATE
465. WEATHER
466. AIR QUALITY
467. WATER QUALITY
468. SOIL QUALITY
469. LAND QUALITY
470. BIODIVERSITY
471. ECOSYSTEMS
472. NATURAL RESOURCES
473. CULTURAL RESOURCES
474. HISTORIC RESOURCES
475. ARCHAEOLGY
476. ANTHROPOLOGY
477. GEOLOGY
478. MINERAL RESOURCES
479. PLANT RESOURCES
480. ANIMAL RESOURCES
481. FISHERIES
482. WILDLIFE
483. FORESTRY
484. RANGELANDS
485. WETLANDS
486. MARINE RESOURCES
487. COASTAL RESOURCES
488. OCEAN RESOURCES
489. ATMOSPHERE
490. CLIMATE
491. WEATHER
492. AIR QUALITY
493. WATER QUALITY
494. SOIL QUALITY
495. LAND QUALITY
496. BIODIVERSITY
497. ECOSYSTEMS
498. NATURAL RESOURCES
499. CULTURAL RESOURCES
500. HISTORIC RESOURCES
501. ARCHAEOLGY
502. ANTHROPOLOGY
503. GEOLOGY
504. MINERAL RESOURCES
505. PLANT RESOURCES
506. ANIMAL RESOURCES
507. FISHERIES
508. WILDLIFE
509. FORESTRY
510. RANGELANDS
511. WETLANDS
512. MARINE RESOURCES
513. COASTAL RESOURCES
514. OCEAN RESOURCES
515. ATMOSPHERE
516. CLIMATE
517. WEATHER
518. AIR QUALITY
519. WATER QUALITY
520. SOIL QUALITY
521. LAND QUALITY
522. BIODIVERSITY
523. ECOSYSTEMS
524. NATURAL RESOURCES
525. CULTURAL RESOURCES
526. HISTORIC RESOURCES
527. ARCHAEOLGY
528. ANTHROPOLOGY
529. GEOLOGY
530. MINERAL RESOURCES
531. PLANT RESOURCES
532. ANIMAL RESOURCES
533. FISHERIES
534. WILDLIFE
535. FORESTRY
536. RANGELANDS
537. WETLANDS
538. MARINE RESOURCES
539. COASTAL RESOURCES
540. OCEAN RESOURCES
541. ATMOSPHERE
542. CLIMATE
543. WEATHER
544. AIR QUALITY
545. WATER QUALITY
546. SOIL QUALITY
547. LAND QUALITY
548. BIODIVERSITY
549. ECOSYSTEMS
550. NATURAL RESOURCES
551. CULTURAL RESOURCES
552. HISTORIC RESOURCES
553. ARCHAEOLGY
554. ANTHROPOLOGY
555. GEOLOGY
556. MINERAL RESOURCES
557. PLANT RESOURCES
558. ANIMAL RESOURCES
559. FISHERIES
560. WILDLIFE
561. FORESTRY
562. RANGELANDS
563. WETLANDS
564. MARINE RESOURCES
565. COASTAL RESOURCES
566. OCEAN RESOURCES
567. ATMOSPHERE
568. CLIMATE
569. WEATHER
570. AIR QUALITY
571. WATER QUALITY
572. SOIL QUALITY
573. LAND QUALITY
574. BIODIVERSITY
575. ECOSYSTEMS
576. NATURAL RESOURCES
577. CULTURAL RESOURCES
578. HISTORIC RESOURCES
579. ARCHAEOLGY
580. ANTHROPOLOGY
581. GEOLOGY
582. MINERAL RESOURCES
583. PLANT RESOURCES
584. ANIMAL RESOURCES
585. FISHERIES
586. WILDLIFE
587. FORESTRY
588. RANGELANDS
589. WETLANDS
590. MARINE RESOURCES
591. COASTAL RESOURCES
592. OCEAN RESOURCES
593. ATMOSPHERE
594. CLIMATE
595. WEATHER
596. AIR QUALITY
597. WATER QUALITY
598. SOIL QUALITY
599. LAND QUALITY
600. BIODIVERSITY
601. ECOSYSTEMS
602. NATURAL RESOURCES
603. CULTURAL RESOURCES
604. HISTORIC RESOURCES
605. ARCHAEOLGY
606. ANTHROPOLOGY
607. GEOLOGY
608. MINERAL RESOURCES
609. PLANT RESOURCES
610. ANIMAL RESOURCES
611. FISHERIES
612. WILDLIFE
613. FORESTRY
614. RANGELANDS
615. WETLANDS
616. MARINE RESOURCES
617. COASTAL RESOURCES
618. OCEAN RESOURCES
619. ATMOSPHERE
620. CLIMATE
621. WEATHER
622. AIR QUALITY
623. WATER QUALITY
624. SOIL QUALITY
625. LAND QUALITY
626. BIODIVERSITY
627. ECOSYSTEMS
628. NATURAL RESOURCES
629. CULTURAL RESOURCES
630. HISTORIC RESOURCES
631. ARCHAEOLGY
632. ANTHROPOLOGY
633. GEOLOGY
634. MINERAL RESOURCES
635. PLANT RESOURCES
636. ANIMAL RESOURCES
637. FISHERIES
638. WILDLIFE
639. FORESTRY
640. RANGELANDS
641. WETLANDS
642. MARINE RESOURCES
643. COASTAL RESOURCES
644. OCEAN RESOURCES
645. ATMOSPHERE
646. CLIMATE
647. WEATHER
648. AIR QUALITY
649. WATER QUALITY
650. SOIL QUALITY
651. LAND QUALITY
652. BIODIVERSITY
653. ECOSYSTEMS
654. NATURAL RESOURCES
655. CULTURAL RESOURCES
656. HISTORIC RESOURCES
657. ARCHAEOLGY
658. ANTHROPOLOGY
659. GEOLOGY
660. MINERAL RESOURCES
661. PLANT RESOURCES
662. ANIMAL RESOURCES
663. FISHERIES
664. WILDLIFE
665. FORESTRY
666. RANGELANDS
667. WETLANDS
668. MARINE RESOURCES
669. COASTAL RESOURCES
670. OCEAN RESOURCES
671. ATMOSPHERE
672. CLIMATE
673. WEATHER
674. AIR QUALITY
675. WATER QUALITY
676. SOIL QUALITY
677. LAND QUALITY
678. BIODIVERSITY
679. ECOSYSTEMS
680. NATURAL RESOURCES
681. CULTURAL RESOURCES
682. HISTORIC RESOURCES
683. ARCHAEOLGY
684. ANTHROPOLOGY
685. GEOLOGY
686. MINERAL RESOURCES
687. PLANT RESOURCES
688. ANIMAL RESOURCES
689. FISHERIES
690. WILDLIFE
691. FORESTRY
692. RANGELANDS
693. WETLANDS
694. MARINE RESOURCES
695. COASTAL RESOURCES
696. OCEAN RESOURCES
697. ATMOSPHERE
698. CLIMATE
699. WEATHER
700. AIR QUALITY
701. WATER QUALITY
702. SOIL QUALITY
703. LAND QUALITY
704. BIODIVERSITY
705. ECOSYSTEMS
706. NATURAL RESOURCES
707. CULTURAL RESOURCES
708. HISTORIC RESOURCES
709. ARCHAEOLGY
710. ANTHROPOLOGY
711. GEOLOGY
712. MINERAL RESOURCES
713. PLANT RESOURCES
714. ANIMAL RESOURCES
715. FISHERIES
716. WILDLIFE
717. FORESTRY
718. RANGELANDS
719. WETLANDS
720. MARINE RESOURCES
721. COASTAL RESOURCES
722. OCEAN RESOURCES
723. ATMOSPHERE
724. CLIMATE
725. WEATHER
726. AIR QUALITY
727. WATER QUALITY
728. SOIL QUALITY
729. LAND QUALITY
730. BIODIVERSITY
731. ECOSYSTEMS
732. NATURAL RESOURCES
733. CULTURAL RESOURCES
734. HISTORIC RESOURCES
735. ARCHAEOLGY
736. ANTHROPOLOGY
737. GEOLOGY
738. MINERAL RESOURCES
739. PLANT RESOURCES
740. ANIMAL RESOURCES
741. FISHERIES
742. WILDLIFE
743. FORESTRY
744. RANGELANDS
745. WETLANDS
746. MARINE RESOURCES
747. COASTAL RESOURCES
748. OCEAN RESOURCES
749. ATMOSPHERE
750. CLIMATE
751. WEATHER
752. AIR QUALITY
753. WATER QUALITY
754. SOIL QUALITY
755. LAND QUALITY
756. BIODIVERSITY
757. ECOSYSTEMS
758. NATURAL RESOURCES
759. CULTURAL RESOURCES
760. HISTORIC RESOURCES
761. ARCHAEOLGY
762. ANTHROPOLOGY
763. GEOLOGY
764. MINERAL RESOURCES
765. PLANT RESOURCES
766. ANIMAL RESOURCES
767. FISHERIES
768. WILDLIFE
769. FORESTRY
770. RANGELANDS
771. WETLANDS
772. MARINE RESOURCES
773. COASTAL RESOURCES
774. OCEAN RESOURCES
775. ATMOSPHERE
776. CLIMATE
777. WEATHER
778. AIR QUALITY
779. WATER QUALITY
780. SOIL QUALITY
781. LAND QUALITY
782. BIODIVERSITY
783. ECOSYSTEMS
784. NATURAL RESOURCES
785. CULTURAL RESOURCES
786. HISTORIC RESOURCES
787. ARCHAEOLGY
788. ANTHROPOLOGY
789. GEOLOGY
790. MINERAL RESOURCES
791. PLANT RESOURCES
792. ANIMAL RESOURCES
793. FISHERIES
794. WILDLIFE
795. FORESTRY
796. RANGELANDS
797. WETLANDS
798. MARINE RESOURCES
799. COASTAL RESOURCES
800. OCEAN RESOURCES
801. ATMOSPHERE
802. CLIMATE
803. WEATHER
804. AIR QUALITY
805. WATER QUALITY
806. SOIL QUALITY
807. LAND QUALITY
808. BIODIVERSITY
809. ECOSYSTEMS
810. NATURAL RESOURCES
811. CULTURAL RESOURCES
812. HISTORIC RESOURCES
813. ARCHAEOLGY
814. ANTHROPOLOGY
815. GEOLOGY
816. MINERAL RESOURCES
817. PLANT RESOURCES
818. ANIMAL RESOURCES
819. FISHERIES
820. WILDLIFE
821. FORESTRY
822. RANGELANDS
823. WETLANDS
824. MARINE RESOURCES
825. COASTAL RESOURCES
826. OCEAN RESOURCES
827. ATMOSPHERE
828. CLIMATE
829. WEATHER
830. AIR QUALITY
831. WATER QUALITY
832. SOIL QUALITY
833. LAND QUALITY
834. BIODIVERSITY
835. ECOSYSTEMS
836. NATURAL RESOURCES
837. CULTURAL RESOURCES
838. HISTORIC RESOURCES
839. ARCHAEOLGY
840. ANTHROPOLOGY
841. GEOLOGY
842. MINERAL RESOURCES
843. PLANT RESOURCES
844. ANIMAL RESOURCES
845. FISHERIES
846. WILDLIFE
847. FORESTRY
848. RANGELANDS
849. WETLANDS
850. MARINE RESOURCES
851. COASTAL RESOURCES
852. OCEAN RESOURCES
853. ATMOSPHERE
854. CLIMATE
855. WEATHER
856. AIR QUALITY
857. WATER QUALITY
858. SOIL QUALITY
859. LAND QUALITY
860. BIODIVERSITY
861. ECOSYSTEMS
862. NATURAL RESOURCES
863. CULTURAL RESOURCES
864. HISTORIC RESOURCES
865. ARCHAEOLGY
866. ANTHROPOLOGY
867. GEOLOGY
868. MINERAL RESOURCES
869. PLANT RESOURCES
870. ANIMAL RESOURCES
871. FISHERIES
872. WILDLIFE
873. FORESTRY
874. RANGELANDS
875. WETLANDS
876. MARINE RESOURCES
877. COASTAL RESOURCES
878. OCEAN RESOURCES
879. ATMOSPHERE
880. CLIMATE
881. WEATHER
882. AIR QUALITY
883. WATER QUALITY
884. SOIL QUALITY
885. LAND QUALITY
886. BIODIVERSITY
887. ECOSYSTEMS
888. NATURAL RESOURCES
889. CULTURAL RESOURCES
890. HISTORIC RESOURCES
891. ARCHAEOLGY
892. ANTHROPOLOGY
893. GEOLOGY
894. MINERAL RESOURCES
895. PLANT RESOURCES
896. ANIMAL RESOURCES
897. FISHERIES
898. WILDLIFE
899. FORESTRY
900. RANGELANDS
901. WETLANDS
902. MARINE RESOURCES
903. COASTAL RESOURCES
904. OCEAN RESOURCES
905. ATMOSPHERE
906. CLIMATE
907. WEATHER
908. AIR QUALITY
909. WATER QUALITY
910. SOIL QUALITY
911. LAND QUALITY
912. BIODIVERSITY
913. ECOSYSTEMS
914. NATURAL RESOURCES
915. CULTURAL RESOURCES
916. HISTORIC RESOURCES
917. ARCHAEOLGY
918. ANTHROPOLOGY
919. GEOLOGY
920. MINERAL RESOURCES
921. PLANT RESOURCES
922. ANIMAL RESOURCES
923. FISHERIES
924. WILDLIFE
925. FORESTRY
926. RANGELANDS
927. WETLANDS
928. MARINE RESOURCES
929. COASTAL RESOURCES
930. OCEAN RESOURCES
931. ATMOSPHERE
932. CLIMATE
933. WEATHER
934. AIR QUALITY
935. WATER QUALITY
936. SOIL QUALITY
937. LAND QUALITY
938. BIODIVERSITY
939. ECOSYSTEMS
940. NATURAL RESOURCES
941. CULTURAL RESOURCES
942. HISTORIC RESOURCES
943. ARCHAEOLGY
944. ANTHROPOLOGY
945. GEOLOGY
946. MINERAL RESOURCES
947. PLANT RESOURCES
948. ANIMAL RESOURCES
949. FISHERIES
950. WILDLIFE
951. FORESTRY
952. RANGELANDS
953. WETLANDS
954. MARINE RESOURCES
955. COASTAL RESOURCES
956. OCEAN RESOURCES
957. ATMOSPHERE
958. CLIMATE
959. WEATHER
960. AIR QUALITY
961. WATER QUALITY
962. SOIL QUALITY
963. LAND QUALITY
964. BIODIVERSITY
965. ECOSYSTEMS
966. NATURAL RESOURCES
967. CULTURAL RESOURCES
968. HISTORIC RESOURCES
969. ARCHAEOLGY
970. ANTHROPOLOGY
971. GEOLOGY
972. MINERAL RESOURCES
973. PLANT RESOURCES
974. ANIMAL RESOURCES
975. FISHERIES
976. WILDLIFE
977. FORESTRY
978. RANGELANDS
979. WETLANDS
980. MARINE RESOURCES
981. COASTAL RESOURCES
982. OCEAN RESOURCES
983. ATMOSPHERE
984. CLIMATE
985. WEATHER
986. AIR QUALITY
987. WATER QUALITY
988. SOIL QUALITY
989. LAND QUALITY
990. BIODIVERSITY
991. ECOSYSTEMS
992. NATURAL RESOURCES
993. CULTURAL RESOURCES
994. HISTORIC RESOURCES
995. ARCHAEOLGY
996. ANTHROPOLOGY
997. GEOLOGY
998. MINERAL RESOURCES
999. PLANT RESOURCES
1000. ANIMAL RESOURCES
1001. FISHERIES
1002. WILDLIFE
1003. FORESTRY
1004. RANGELANDS
1005. WETLANDS
1006. MARINE RESOURCES
1007. COASTAL RESOURCES
1008. OCEAN RESOURCES
1009. ATMOSPHERE
1010. CLIMATE
1011. WEATHER
1012. AIR QUALITY
1013. WATER QUALITY
1014. SOIL QUALITY
1015. LAND QUALITY
1016. BIODIVERSITY
1017. ECOSYSTEMS
1018. NATURAL RESOURCES
1019. CULTURAL RESOURCES
1020. HISTORIC RESOURCES
1021. ARCHAEOLGY
1022. ANTHROPOLOGY
1023. GEOLOGY
1024. MINERAL RESOURCES
1025. PLANT RESOURCES
1026. ANIMAL RESOURCES
1027. FISHERIES
1028. WILDLIFE
1029. FORESTRY
1030. RANGELANDS
1031. WETLANDS
1032. MARINE RESOURCES
1033. COASTAL RESOURCES
1034. OCEAN RESOURCES
1035. ATMOSPHERE
1036. CLIMATE
1037. WEATHER
1038. AIR QUALITY
1039. WATER QUALITY
1040. SOIL QUALITY
1041. LAND QUALITY
1042. BIODIVERSITY
1043. ECOSYSTEMS
1044. NATURAL RESOURCES
1045. CULTURAL RESOURCES
1046. HISTORIC RESOURCES
1047. ARCHAEOLGY
1048. ANTHROPOLOGY
1049. GEOLOGY
1050. MINERAL RESOURCES
1051. PLANT RESOURCES
1052. ANIMAL RESOURCES
1053. FISHERIES
1054. WILDLIFE
1055. FORESTRY
1056. RANGELANDS
1057. WETLANDS
1058. MARINE RESOURCES
1059. COASTAL RESOURCES
1060. OCEAN RESOURCES
1061. ATMOSPHERE
1062. CLIMATE
1063. WEATHER
1064. AIR QUALITY
1065. WATER QUALITY
1066. SOIL QUALITY
1067. LAND QUALITY
1068. BIODIVERSITY
1069. ECOSYSTEMS
1070. NATURAL RESOURCES
1071. CULTURAL RESOURCES
1072. HISTORIC RESOURCES
1073. ARCHAEOLGY
1074. ANTHROPOLOGY
1075. GEOLOGY
1076. MINERAL RESOURCES
1077. PLANT RESOURCES
1078. ANIMAL RESOURCES
1079. FISHERIES
1080. WILDLIFE
1081. FORESTRY
1082. RANGELANDS
1083. WETLANDS
1084. MARINE RESOURCES
1085. COASTAL RESOURCES
1086. OCEAN RESOURCES
1087. ATMOSPHERE
1088. CLIMATE
1089. WEATHER
1090. AIR QUALITY
1091. WATER QUALITY
1092. SOIL QUALITY
1093. LAND QUALITY
1094. BIODIVERSITY
1095. ECOSYSTEMS
1096. NATURAL RESOURCES
1097. CULTURAL RESOURCES
1098. HISTORIC RESOURCES
1099. ARCHAEOLGY
1100. ANTHROPOLOGY
1101. GEOLOGY
1102. MINERAL RESOURCES
1103. PLANT RESOURCES
1104. ANIMAL RESOURCES
1105. FISHERIES
1106. WILDLIFE
1107. FORESTRY
1108. RANGELANDS
1109. WETLANDS
1110. MARINE RESOURCES
1111. COASTAL RESOURCES
1112. OCEAN RESOURCES
1113. ATMOSPHERE
1114. CLIMATE
1115. WEATHER
1116. AIR QUALITY
1117. WATER QUALITY
1118. SOIL QUALITY
1119. LAND QUALITY
1120. BIODIVERSITY
1121. ECOSYSTEMS
1122. NATURAL RESOURCES
1123. CULTURAL RESOURCES
1124. HISTORIC RESOURCES
1125. ARCHAEOLGY
1126. ANTHROPOLOGY
1127. GEOLOGY
1128. MINERAL RESOURCES
1129. PLANT RESOURCES
1130. ANIMAL RESOURCES
1131. FISHERIES
1132. WILDLIFE
1133. FORESTRY
1134. RANGELANDS
1135. WETLANDS
1136. MARINE RESOURCES
1137. COASTAL RESOURCES
1138. OCEAN RESOURCES
1139. ATMOSPHERE
1140. CLIMATE
1141. WEATHER
1142. AIR QUALITY
1143. WATER QUALITY
1144. SOIL QUALITY
1145. LAND QUALITY
1146

LOCATION FROM KENNETT, SOUTHWESTERLY TO SENATH
TYPE G.E. CULVERTS, BRIDGE, AND A 24' ASPHALTIC CONC. PAVEMENT

MISSOURI STATE HIGHWAY COMMISSION
SUMMARY OF QUANTITIES

SHEET 2 OF 2

FED. ROAD DIST. No.	STATE	PROJECT	FISCAL YEAR	SHEET No.	TOTAL SHEETS
5	MO.	F-25-1(5)		2A	
DIST. No.	COUNTY	ROUTE	SEC. No.		
10	DUNKLIN	25			

GENERAL SUMMARY

LENGTH OF PROJECT										ITEM NO.	DESCRIPTION	UNIT	TOTAL UNITS	NO. UNITS FED. AID ONLY
STATION	LOCATION	STD. No.	SIZE	COVER	SPILLWAY	"D"	C. B. CONC.	REIN. STEEL	REMARKS	End of Project	Station			
0+85	0+85	8044	3'x2'	TYPE A	2	2'	0.8	60	SEE SHEET No. 3 FOR CL 3 EXCAVATION	Beginning of Project	Station			
1+32	1+32	8044	3'x2'	TYPE A	2	2'	0.8	60	"	Apparent Length		Feet		
TOTAL										Equations and Exceptions:				
1.6														
120														
REMOVAL OF MISCELLANEOUS ITEMS										Total Corrections		Feet		
REMOVAL OF (46) MISC. ITEMS AS PER ORIGINAL PLANS										Net Length of Project		Feet		
WITH THE ADDITION OF THE FOLLOWING ITEMS										State Length	=	Miles		
STATION	LOCATION	SIZE	DESCRIPTION	No.						Federal Length	=	Miles		
524+08	24' LT	8'x8'	HOB HOUSE	1										
568+50	175' LT	15'x20'	KC P.H. HOUSE	1										
TOTAL														
46 PLAN + 2 = 48/46 OF 1 LUMP SUM														
CONCRETE PAVEMENT														
STATION	LOCATION	SIZE	DESCRIPTION	No.										
11+00	11+00	11'x11'	22'x45'x9' FIELD MEASUREMENTS											
TOTAL														
CONCRETE CURB TYPE S (6")														
STATION	LOCATION	SIZE	DESCRIPTION	No.										
488+52	488+52	65'	SEE SHEET No. 3											
489+02	489+02	185'	SEE SHEET No. 3 (ISLAND)											
489+98	489+98	65'	SEE SHEET No. 3											
491+11	491+11	217'	SEE SHEET No. 4 (ISLAND)											
492+46	492+46	109'	SEE SHEET No. 4 (ISLAND)											
495+73	495+73	288'	SEE SHEET No. 4 (ISLAND)											
495+12	495+12	304'	SEE SHEET No. 4 (ISLAND)											
865+53	865+53	30'	SEE SHEET No. 21											
866+00	866+00	183'	SEE SHEET No. 21 (ISLAND)											
867+15	867+15	27'	SEE SHEET No. 21											
867+62	867+62	8'	SEE SHEET No. 21											
867+95	867+95	8'	SEE SHEET No. 21											
868+78	868+78	8'	SEE SHEET No. 21											
869+12	869+12	8'	SEE SHEET No. 21											
870+85	870+85	164'	SEE SHEET No. 21 (ISLAND)											
870+93	870+93	78'	SEE SHEET No. 21 (ISLAND)											
871+52	871+52	67'	SEE SHEET No. 21 (ISLAND)											
TOTAL														
1814														
FIELD MEASUREMENTS														
CURB AND GUTTER TYPE B (MODIFIED) STD. 8401														
STATION	LOCATION	SIZE	DESCRIPTION	No.										
0+26	0+26	32'	SEE SHEET No. 4											
0+31	0+31	93'	SEE SHEET No. 4											
TOTAL														
125														
FIELD MEASUREMENT														
GUARD RAIL TYPE A (STEEL)														
STATION	LOCATION	SIZE	DESCRIPTION	No.										
587+70	587+70	250'												
778+57	778+57	250'												
888+97	888+97	745'	NORTH END BRIDGE											
888+54	888+54	250'	NORTH END BRIDGE											
889+68	889+68	745'	SOUTH END BRIDGE											
889+83	889+83	250'	SOUTH END BRIDGE											
TOTAL														
2490														
FIELD MEASUREMENT														
MOVABLE BARRICADES														
STATION	LOCATION	SIZE	DESCRIPTION	No.										
811+50	811+50	1	3 BARRICADES WERE											
94+25	94+25	1	LEFT AT STATION											
567+50	567+50	1	939+10											
569+00	569+00	1												
TOTAL														
4														


PROJECT ACCEPTED 6-11-65




Prepared By H.D. Tucker Date 7-21 1965

Checked in Dist. Office By Steenwer Date 8-3 1965

Checked in Central Office By 7-7 Date 7-7 1965


Revised By _____ Date _____ 19____

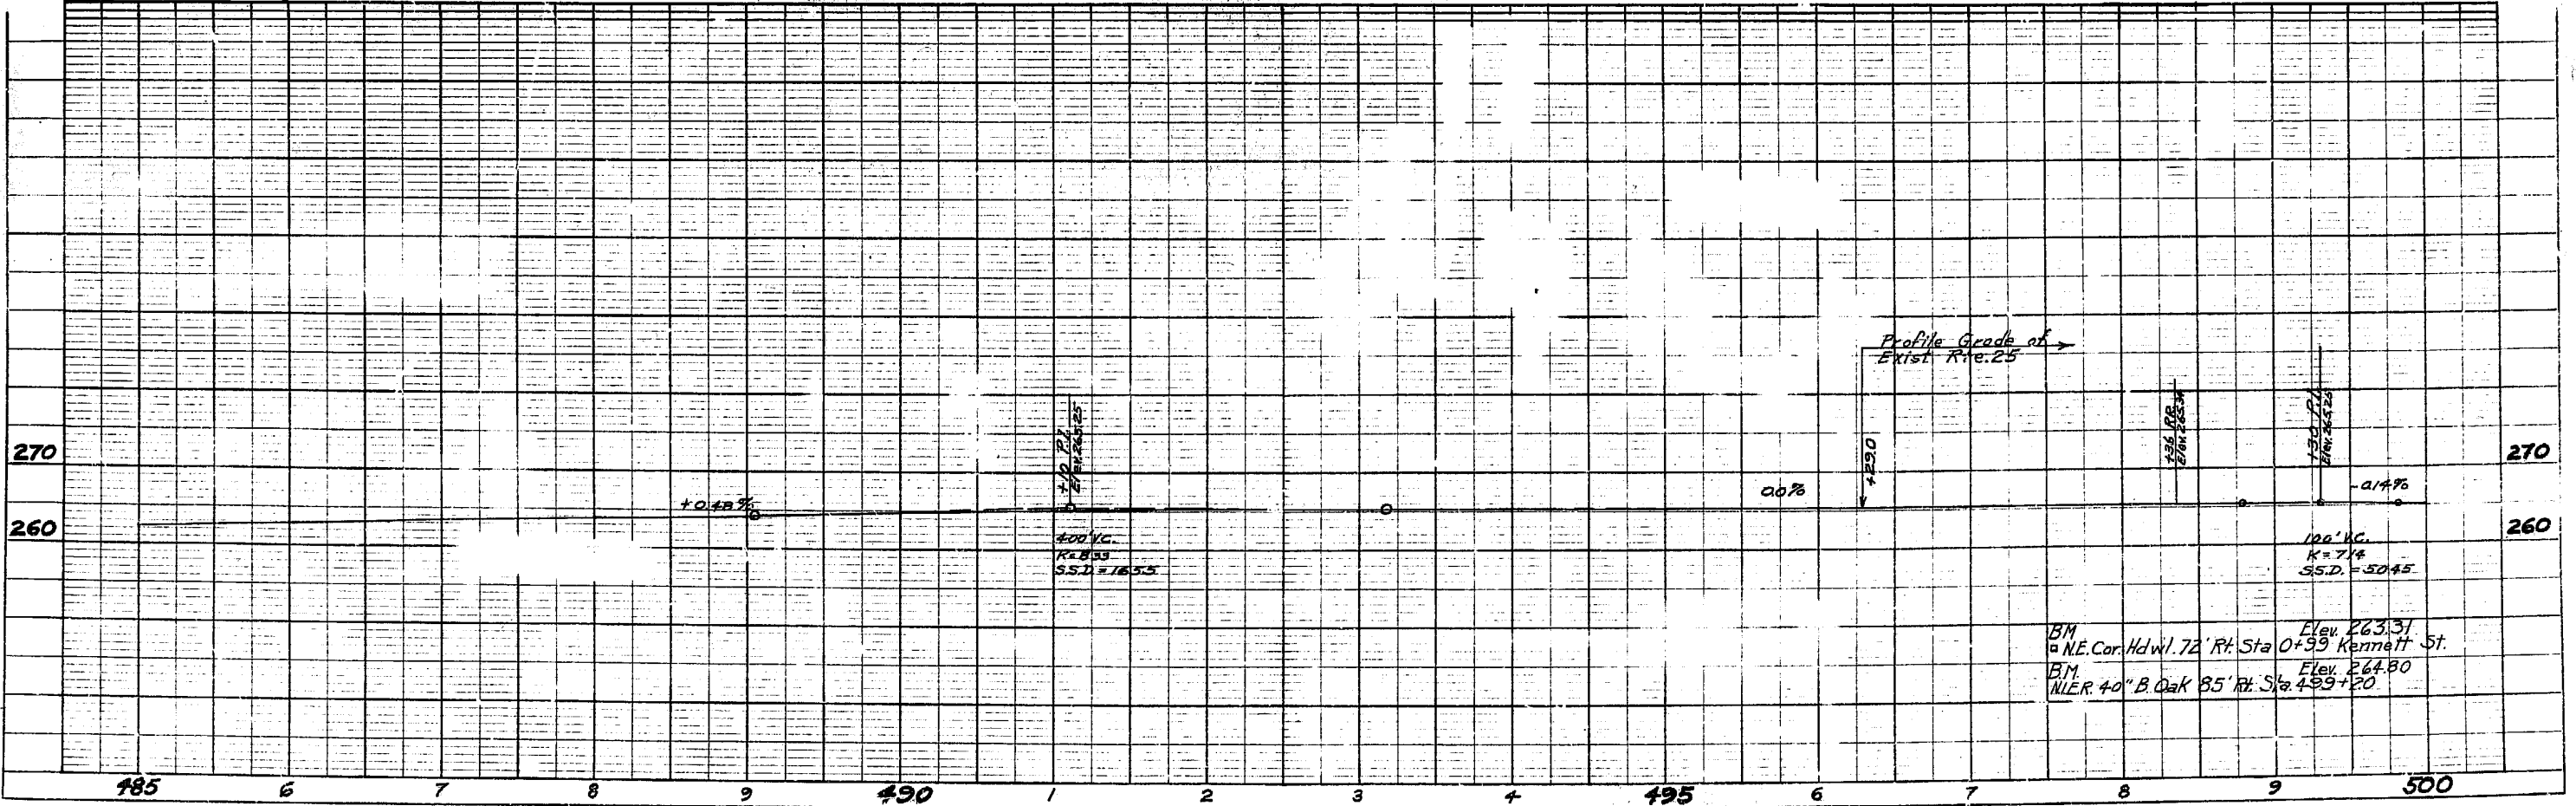

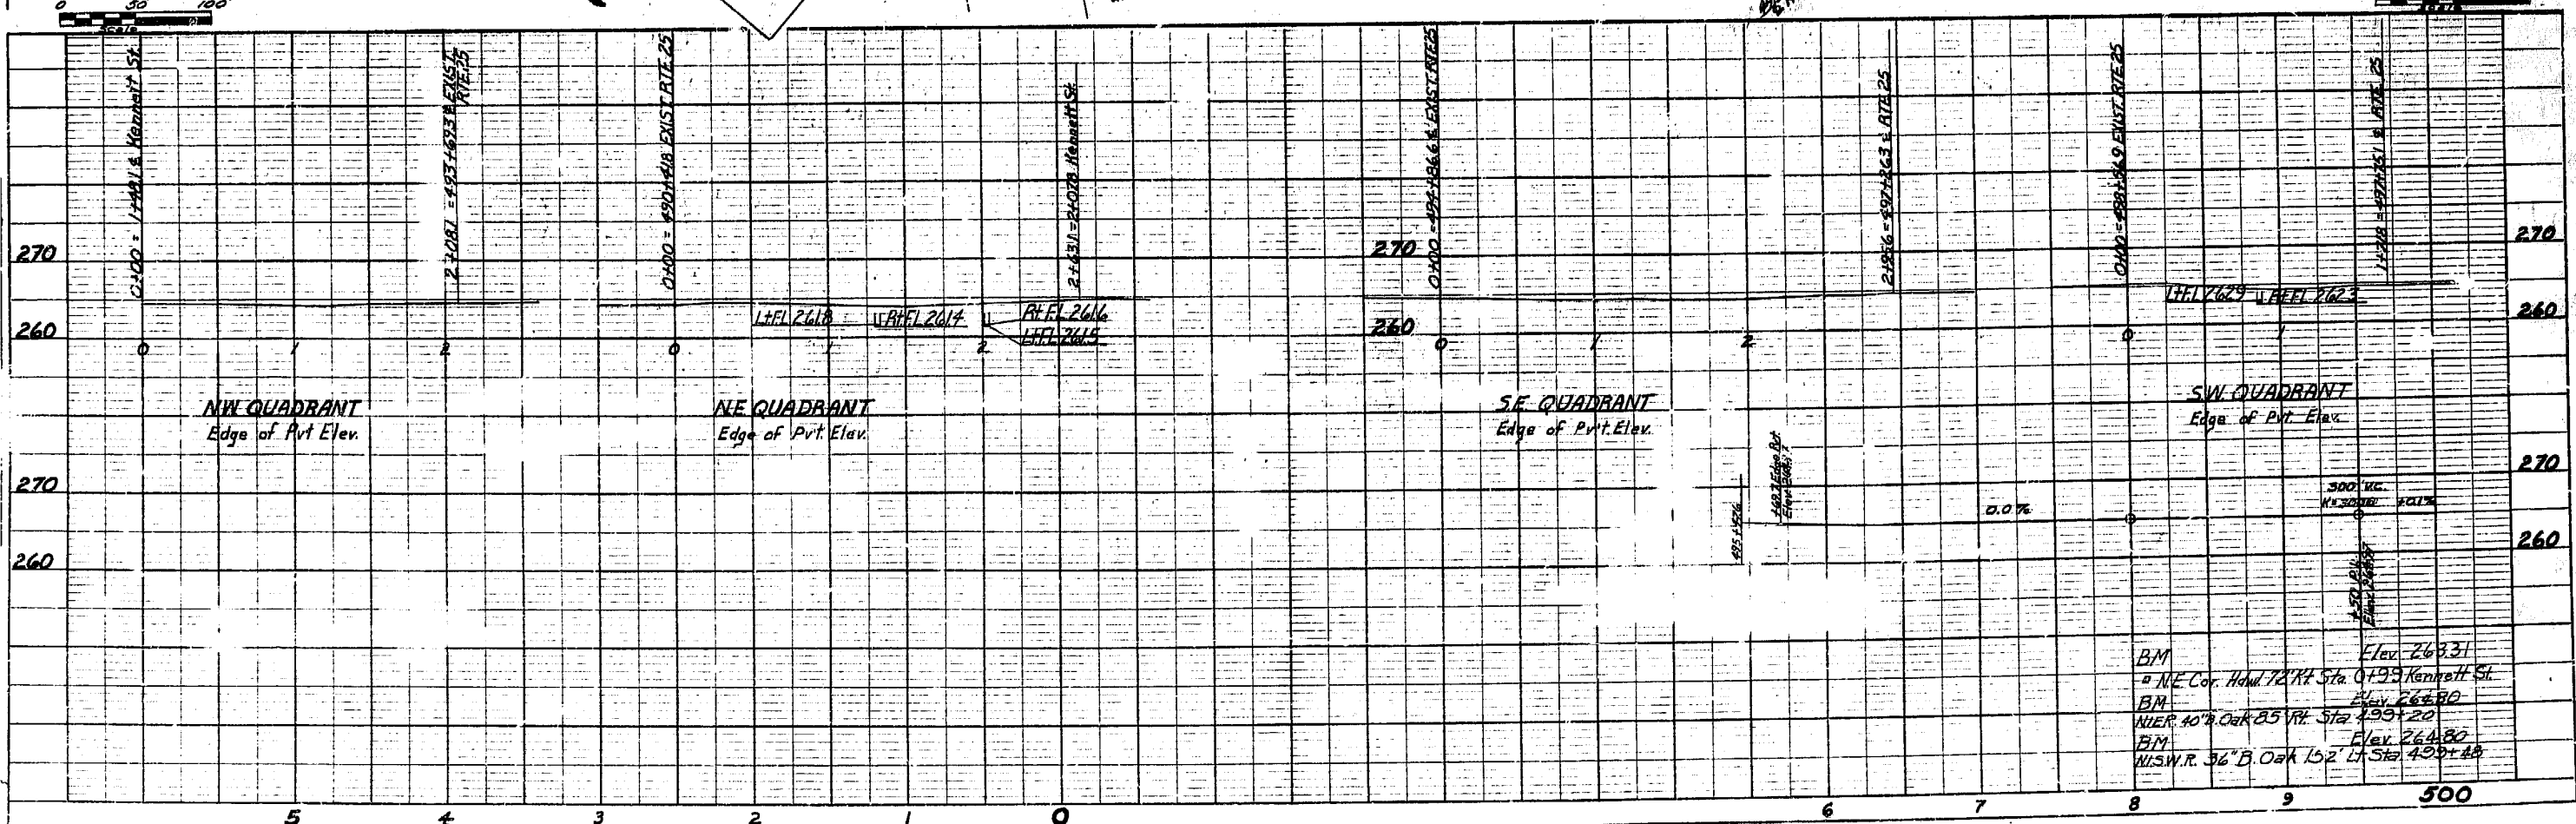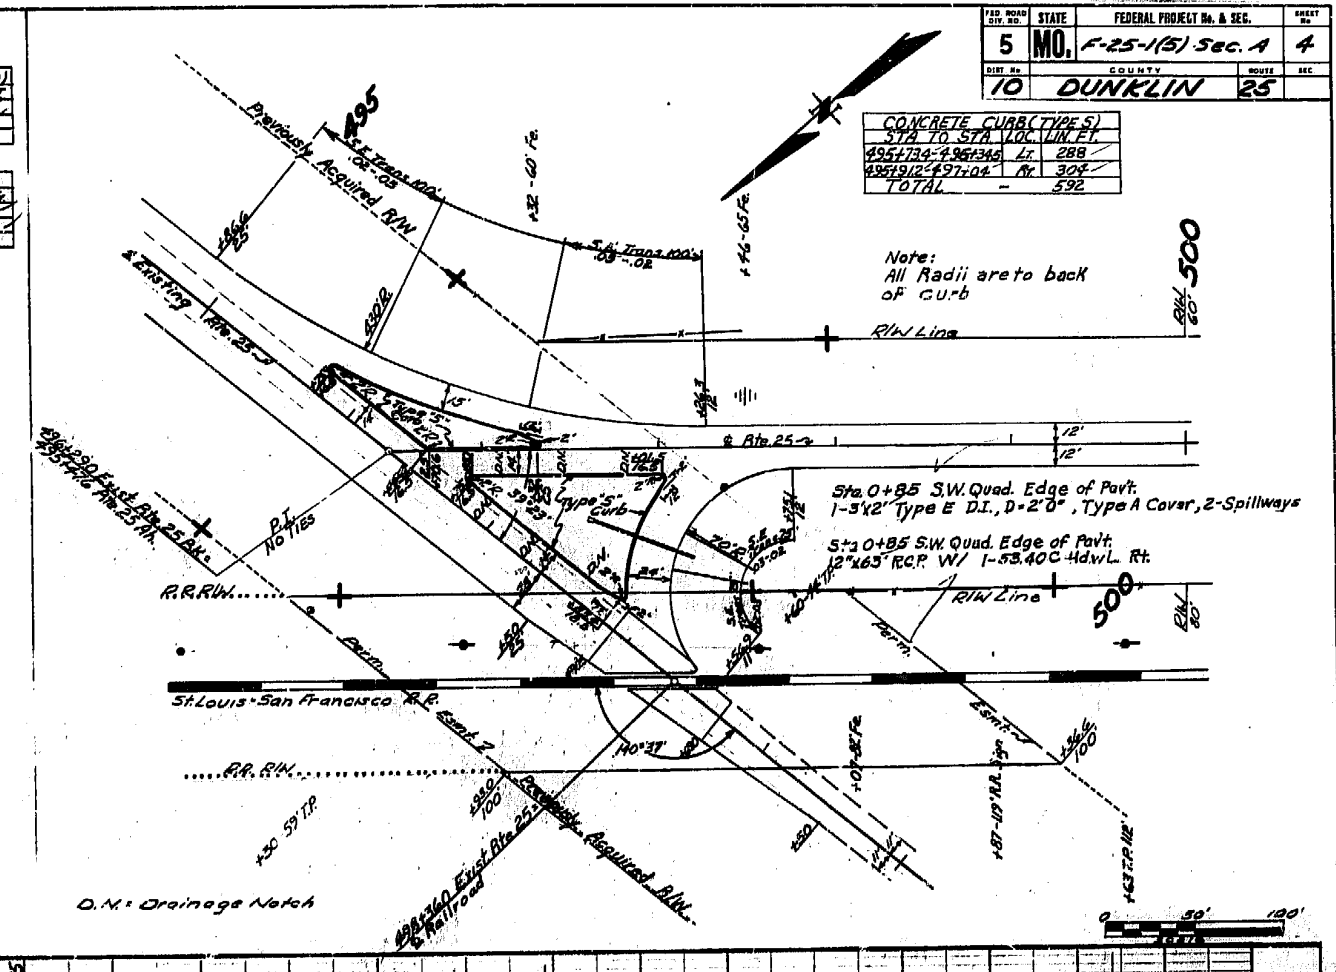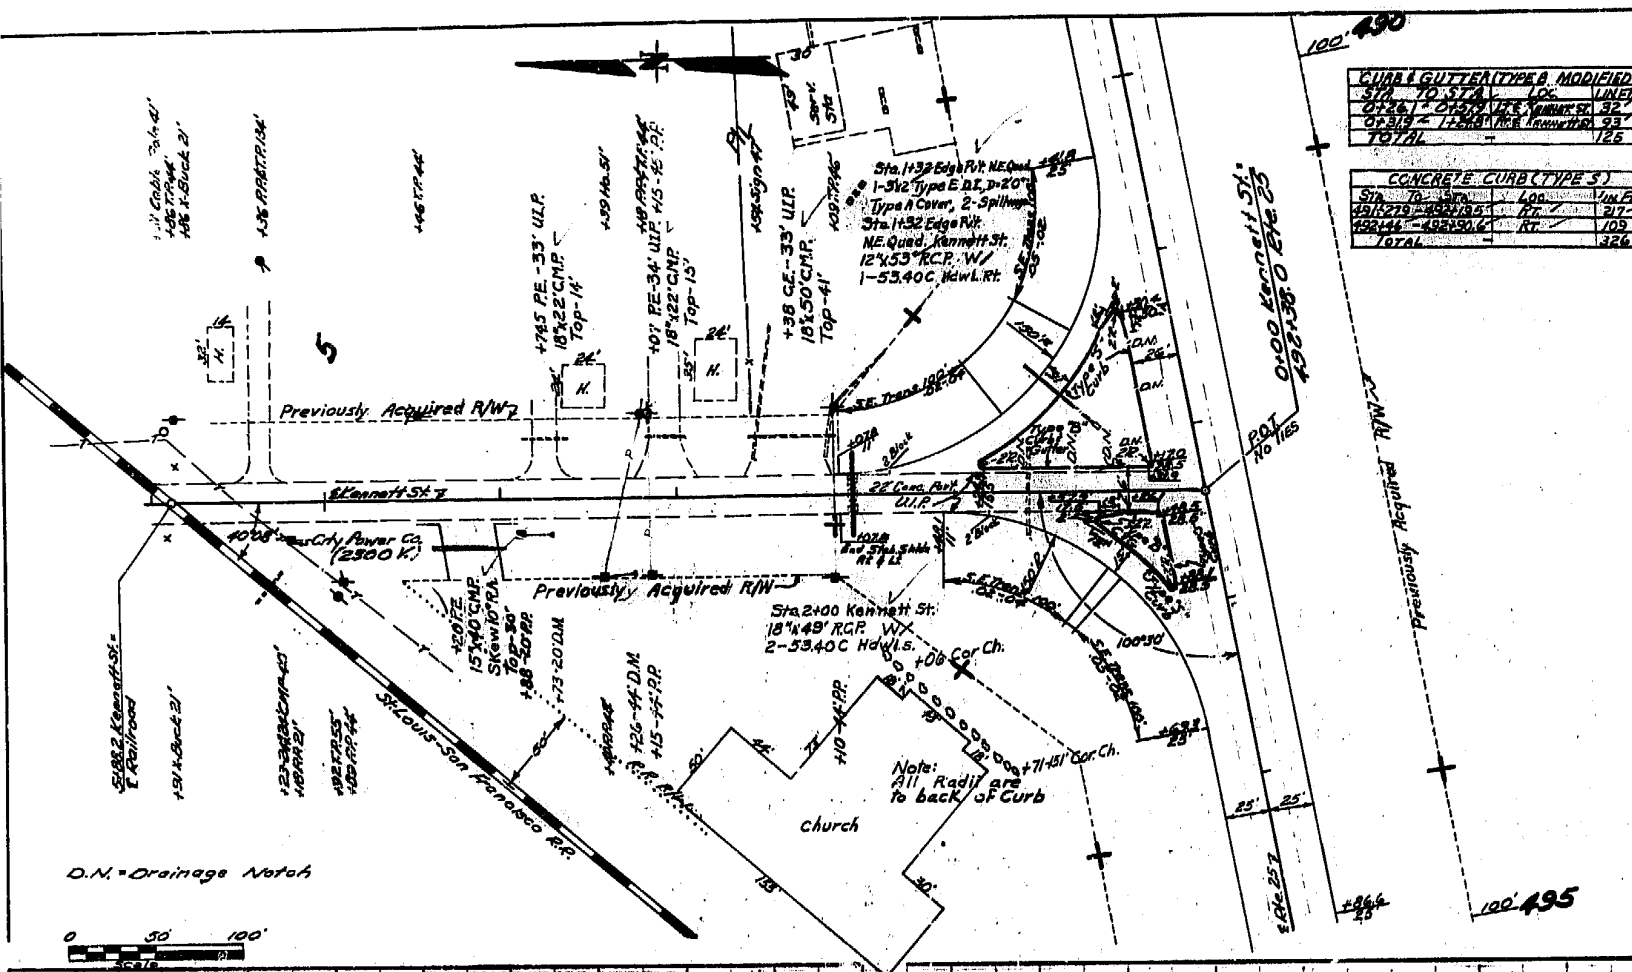


NOTE BOOK
CHANCE CHECKED
S. & S. NOTED
STRUCTURE NOTATION CHPL



NOTE BOOK
CHANCE CHECKED
S. & S. NOTED
STRUCTURE NOTATION CHPL

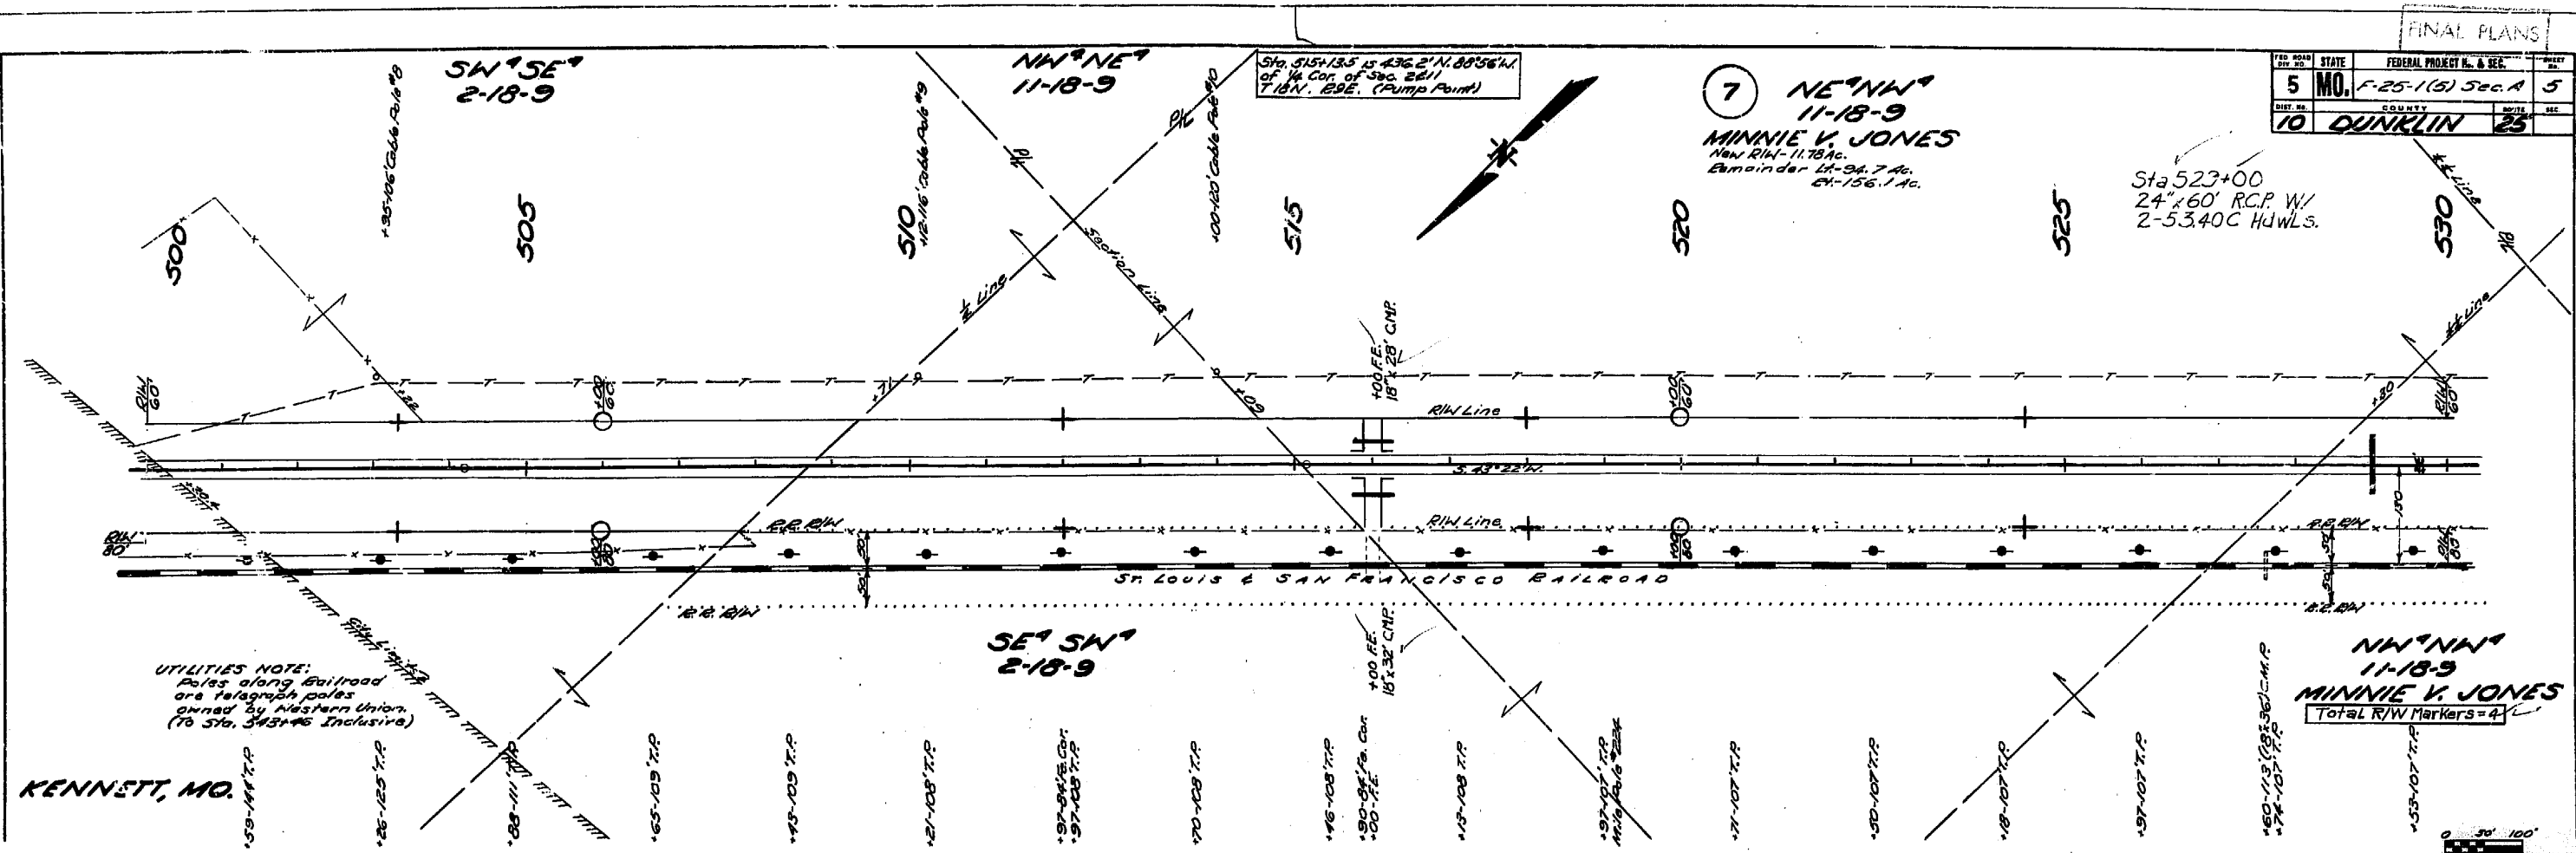



FINAL PLANS			
FED. ROAD DIST. NO.	STATE	FEDERAL PROJECT NO. & SEC.	SHEET NO.
5	MO.	F-25-1(5) Sec. A	5
DIST. NO.	COUNTY	ROUTE	SEC.
10	DUNKLIN	25	

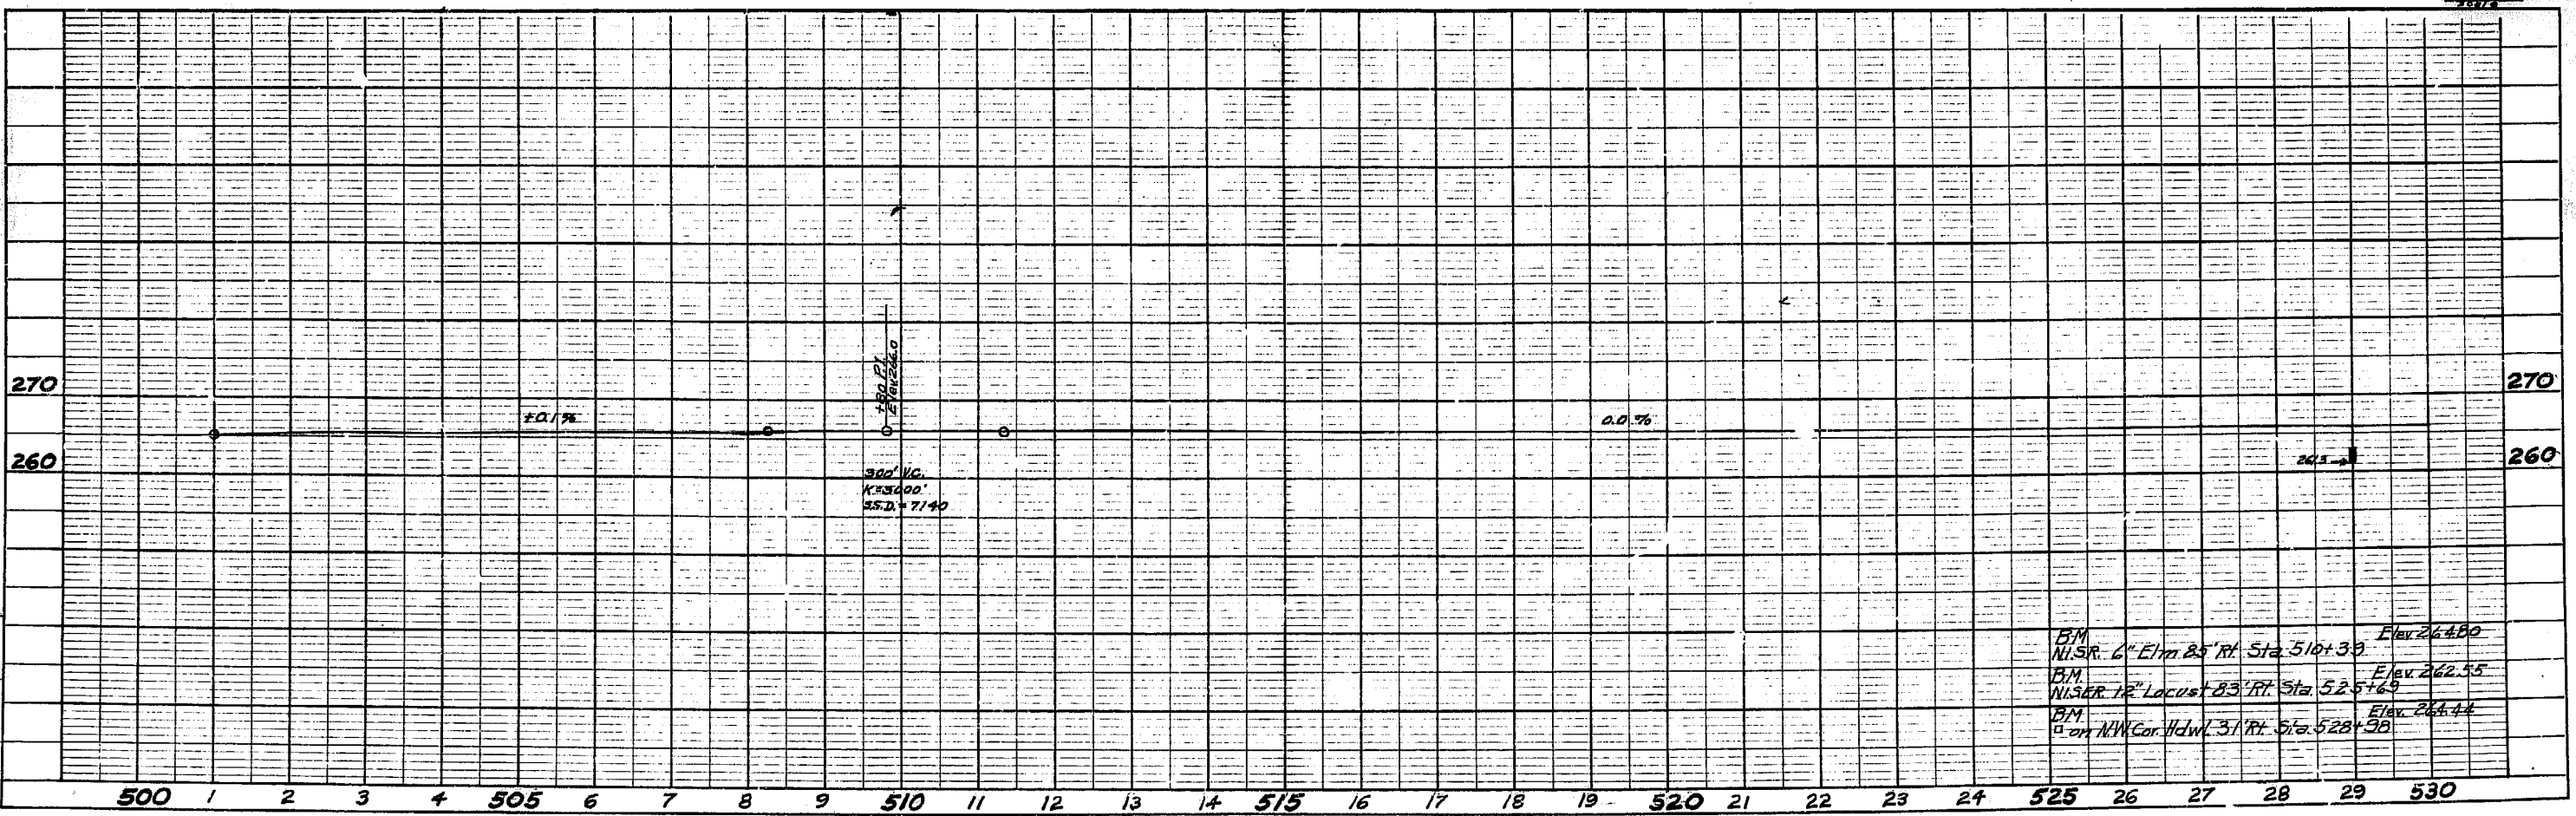

FED. ROAD DIST. NO.	STATE	FEDERAL PROJECT NO. & SEC.	SHEET NO.
5	MO.	F-25-1(5) Sec. A	6
DIST. NO.	COUNTY	RTE.	SEC.
10	DUNKLIN	25	

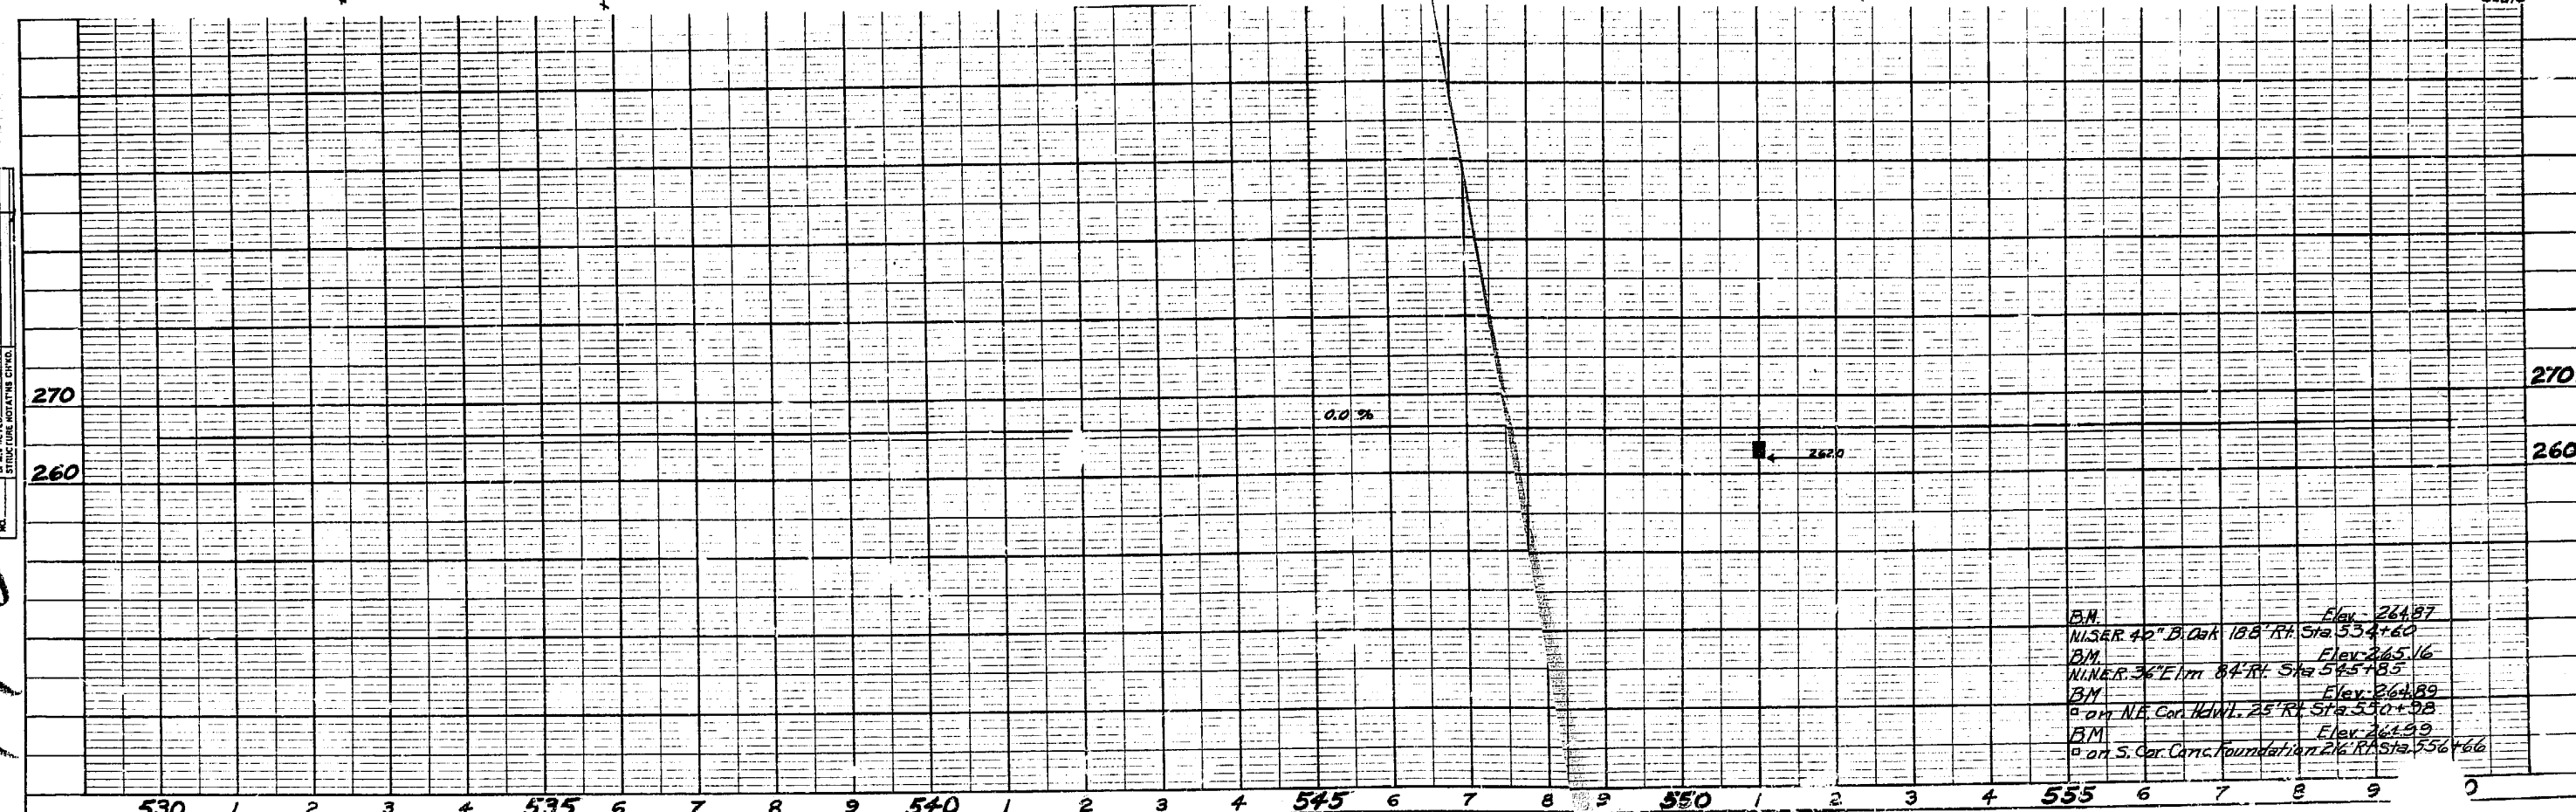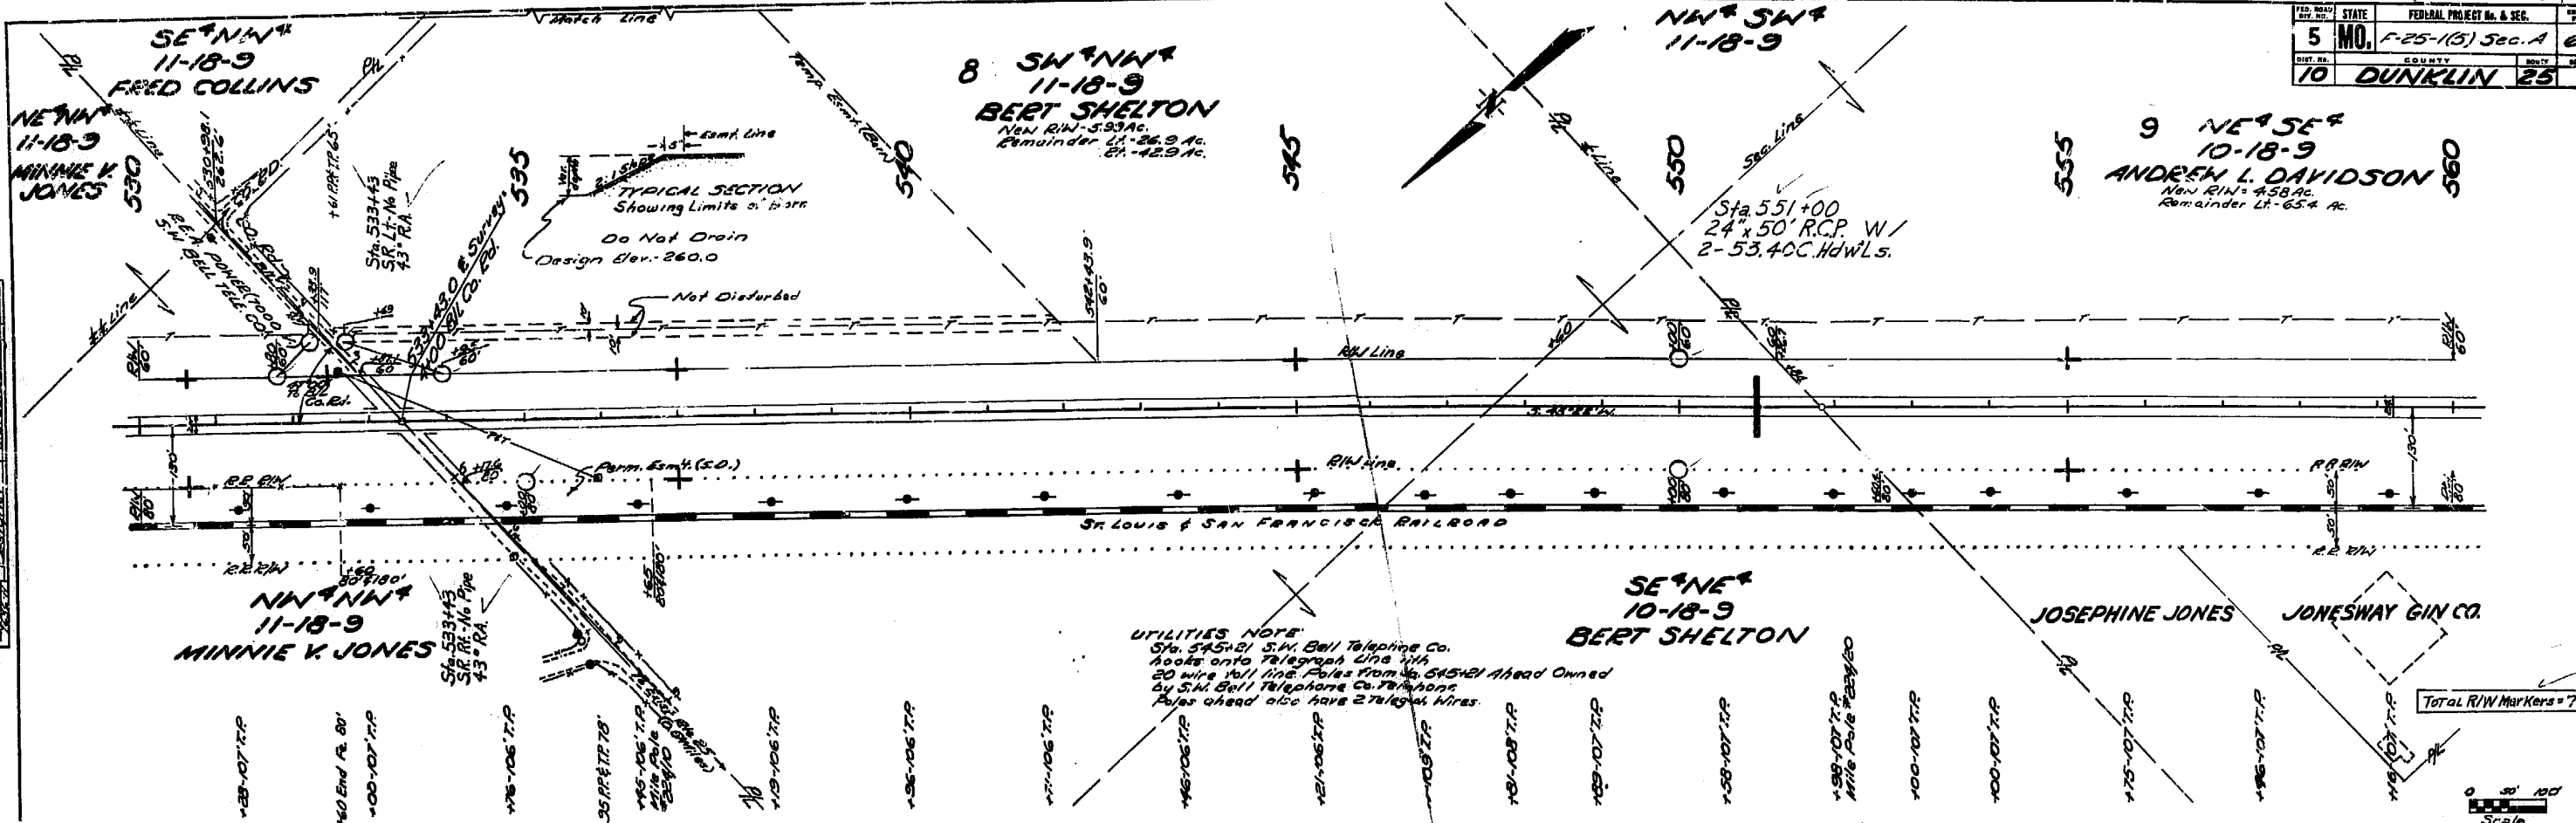

STATE	FEDERAL PROJECT No. & SEC.	SHEET
5 MO.	F-25-1(5) Sec. 4	7
COUNTY	ROUTE	SEC.
10 DUNKLIN	25	

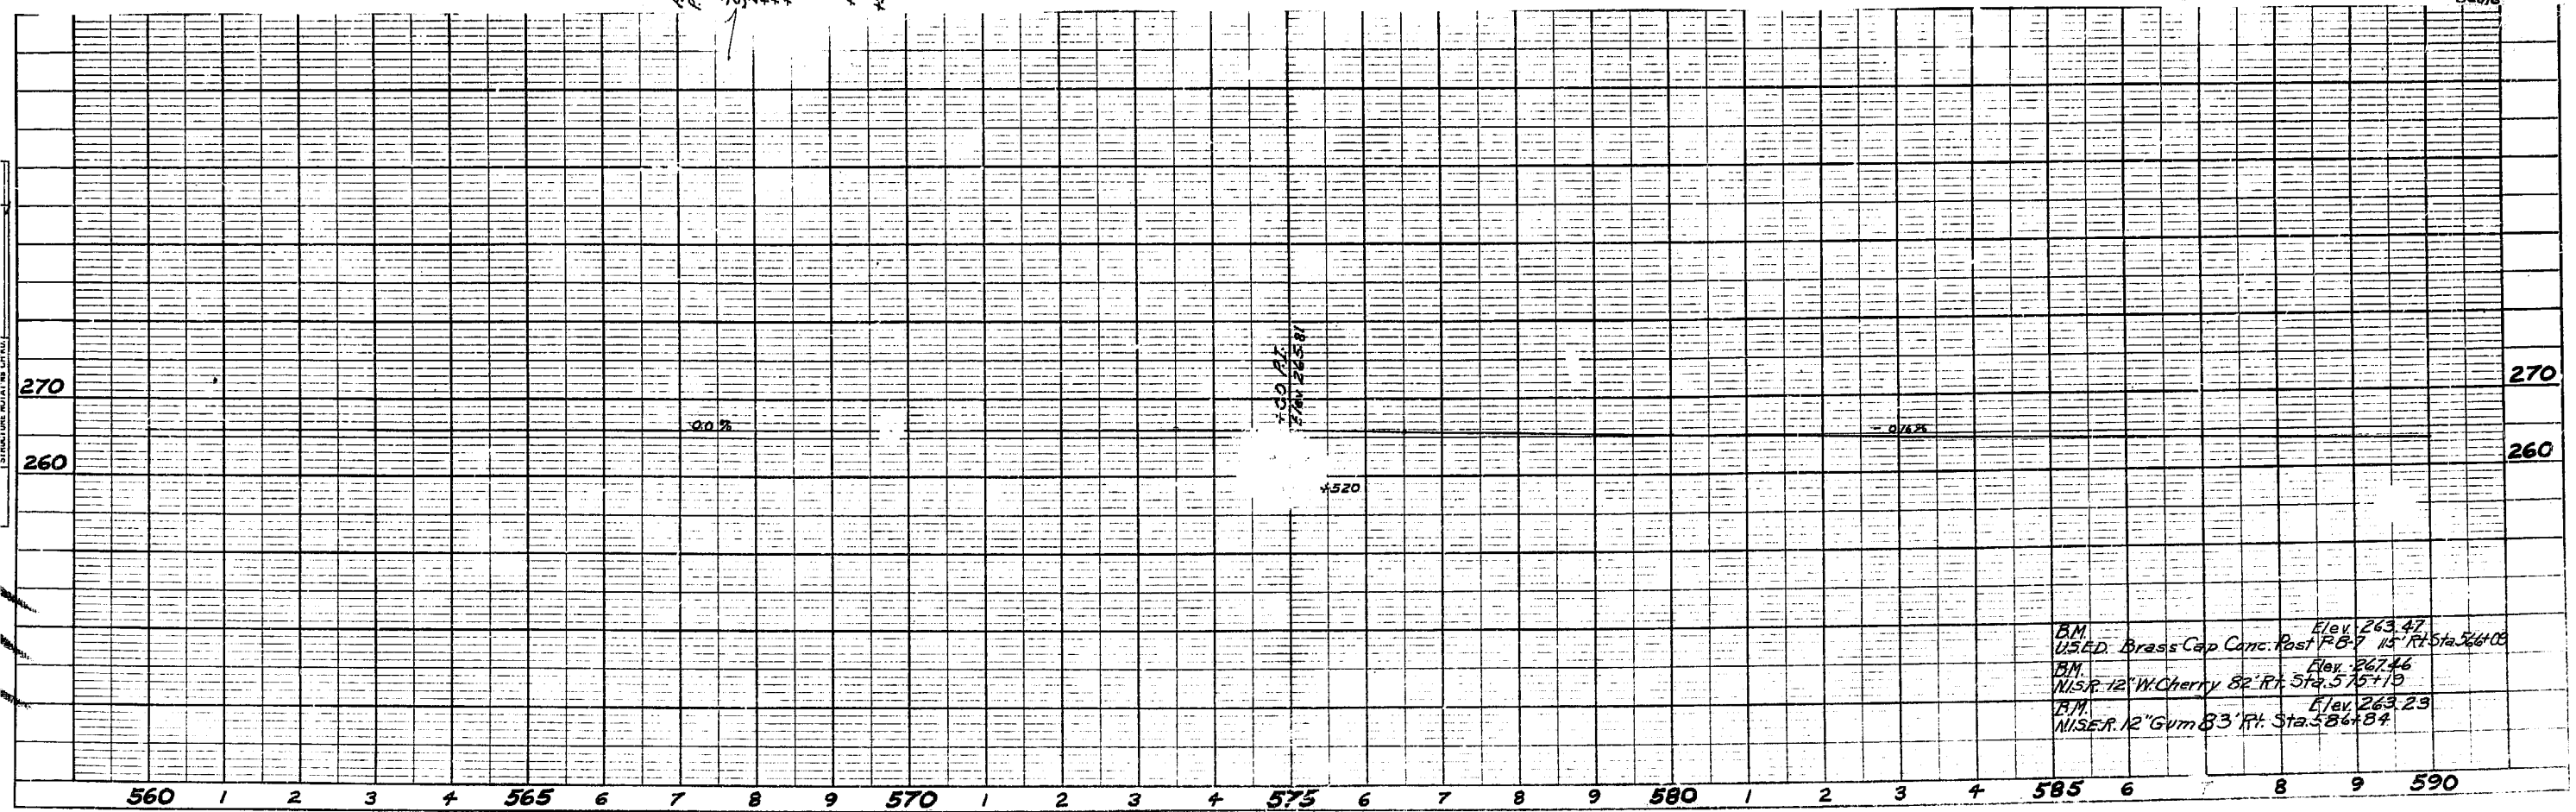
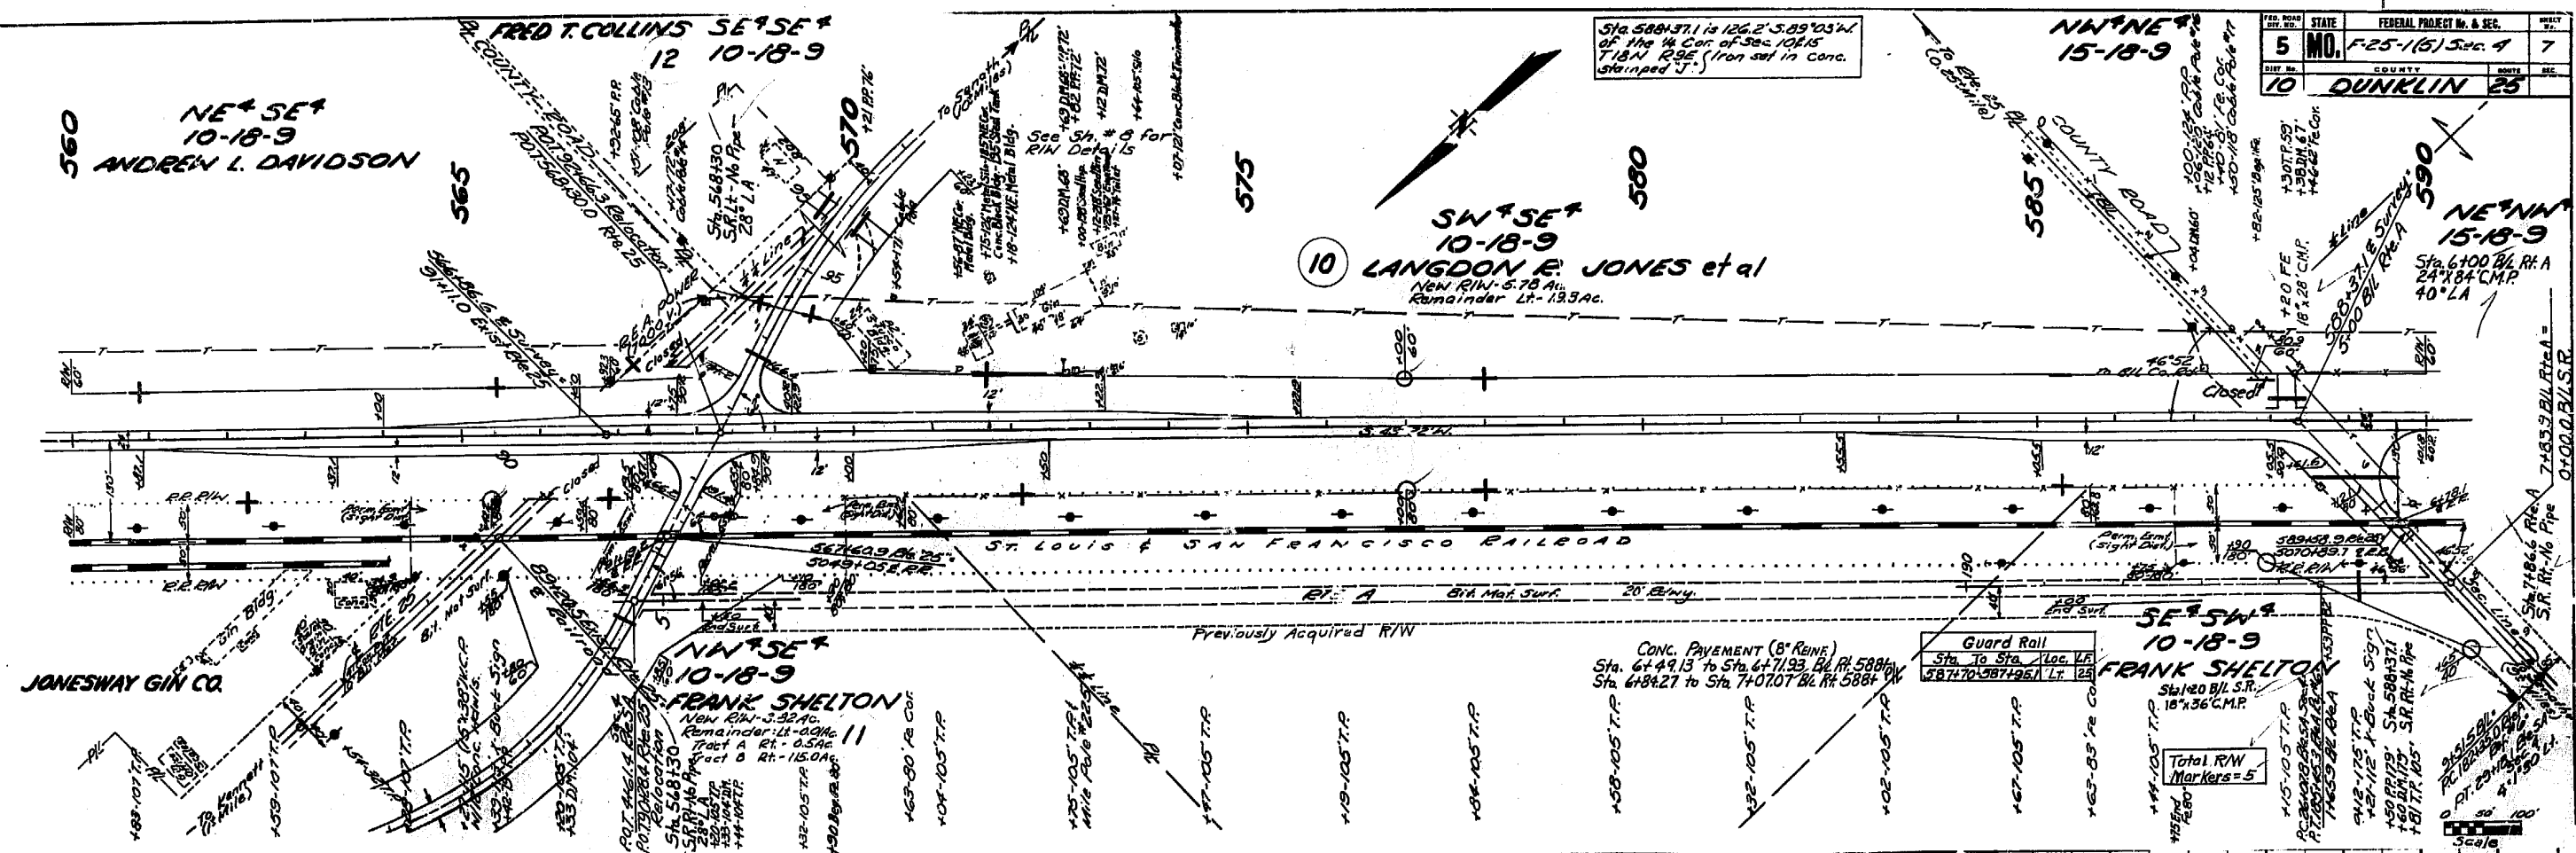


FED. ROAD DIST. NO.	STATE	FEDERAL PROJECT No. & SEC.	SHEET NO.
5	MO.	F-25-1(5) Sec. A	8
DIST. NO.	COUNTY	ROUTE	SEC.
10	DUNKLIN	25	
Rte. 25 Relocation			

SURVEY TIE
 97+25.7 BL = F-25-1(5)
 96+59.8 AL = F-25-1(5)
 96+59.8 = F-199.1
 97+16.3 = F-199



Conc. Pavement (8" Reinf.)
 Sta. 90+95.22 to Sta. 91+14.1
 Sta. 91+24.3 to Sta. 91+43.18

TOTAL R/W MARKERS = 16

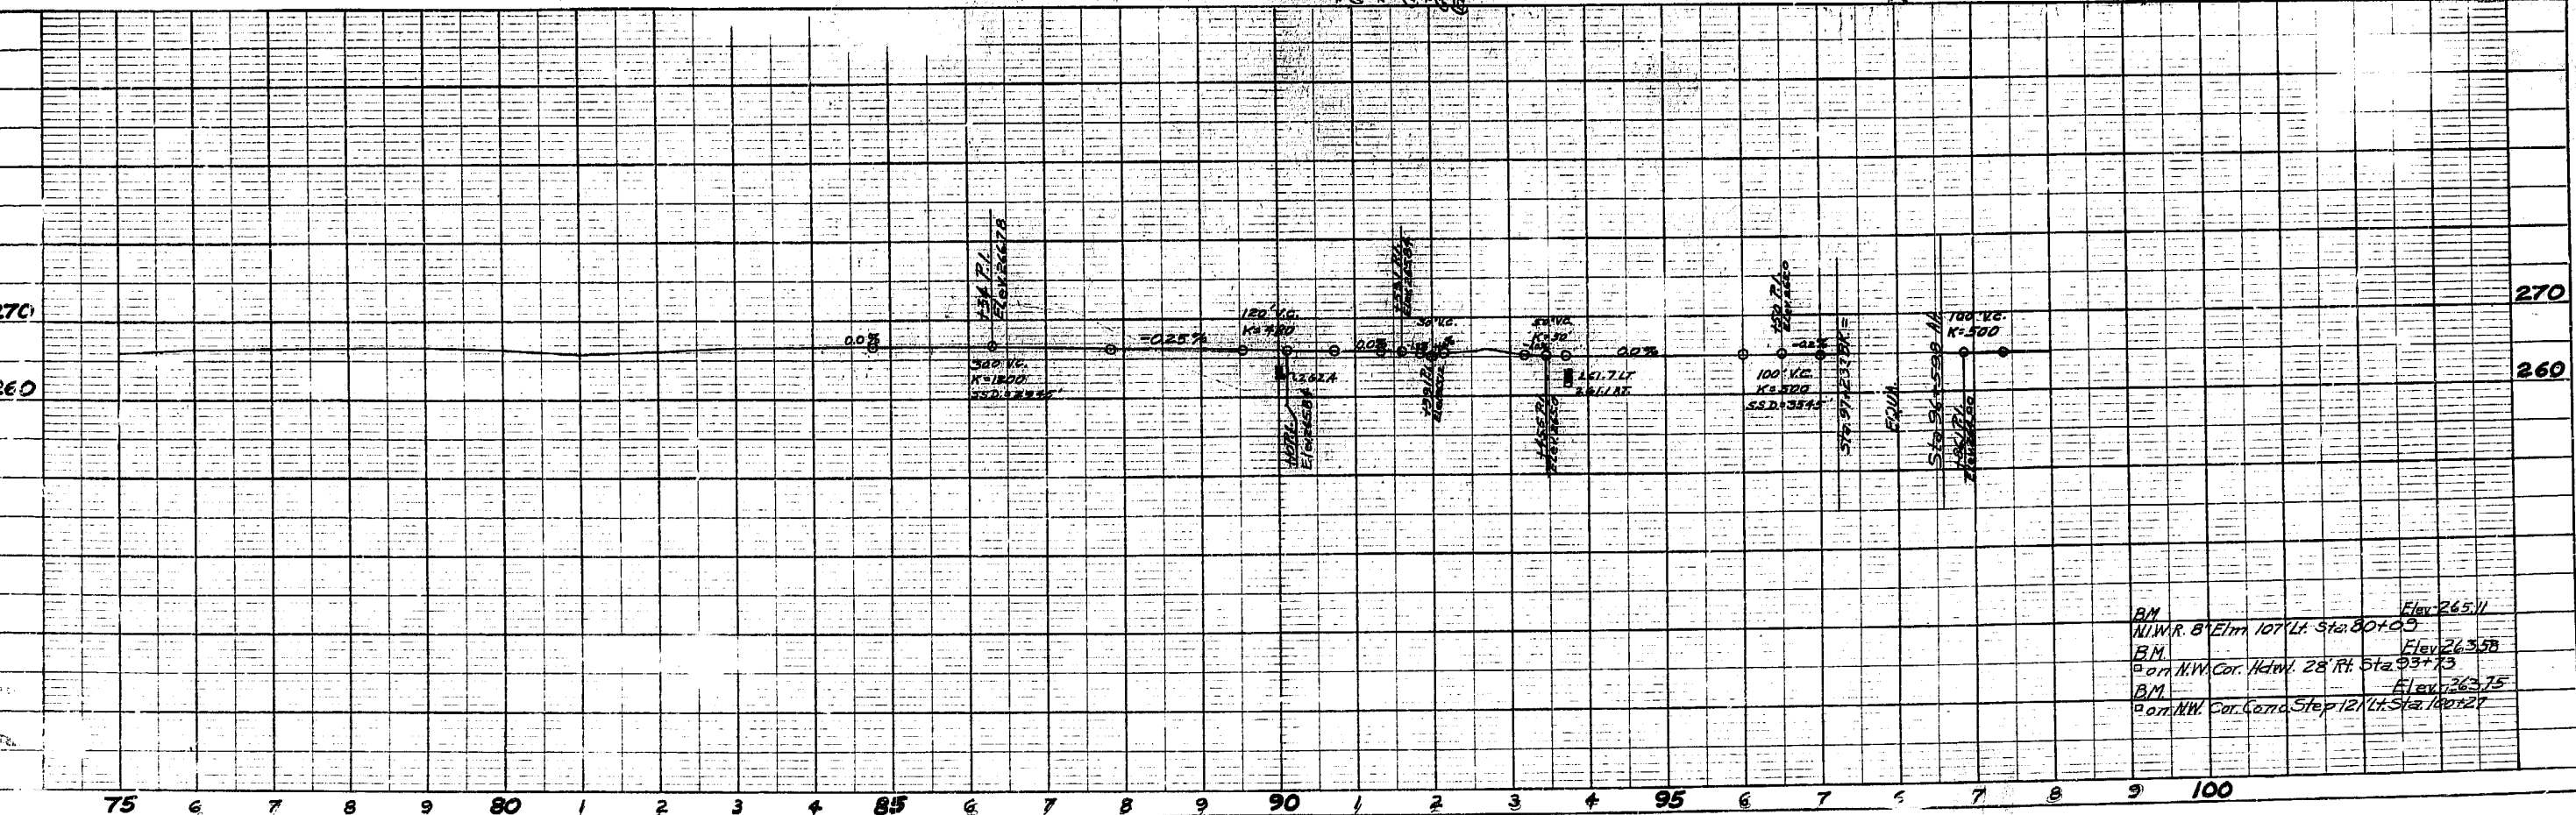
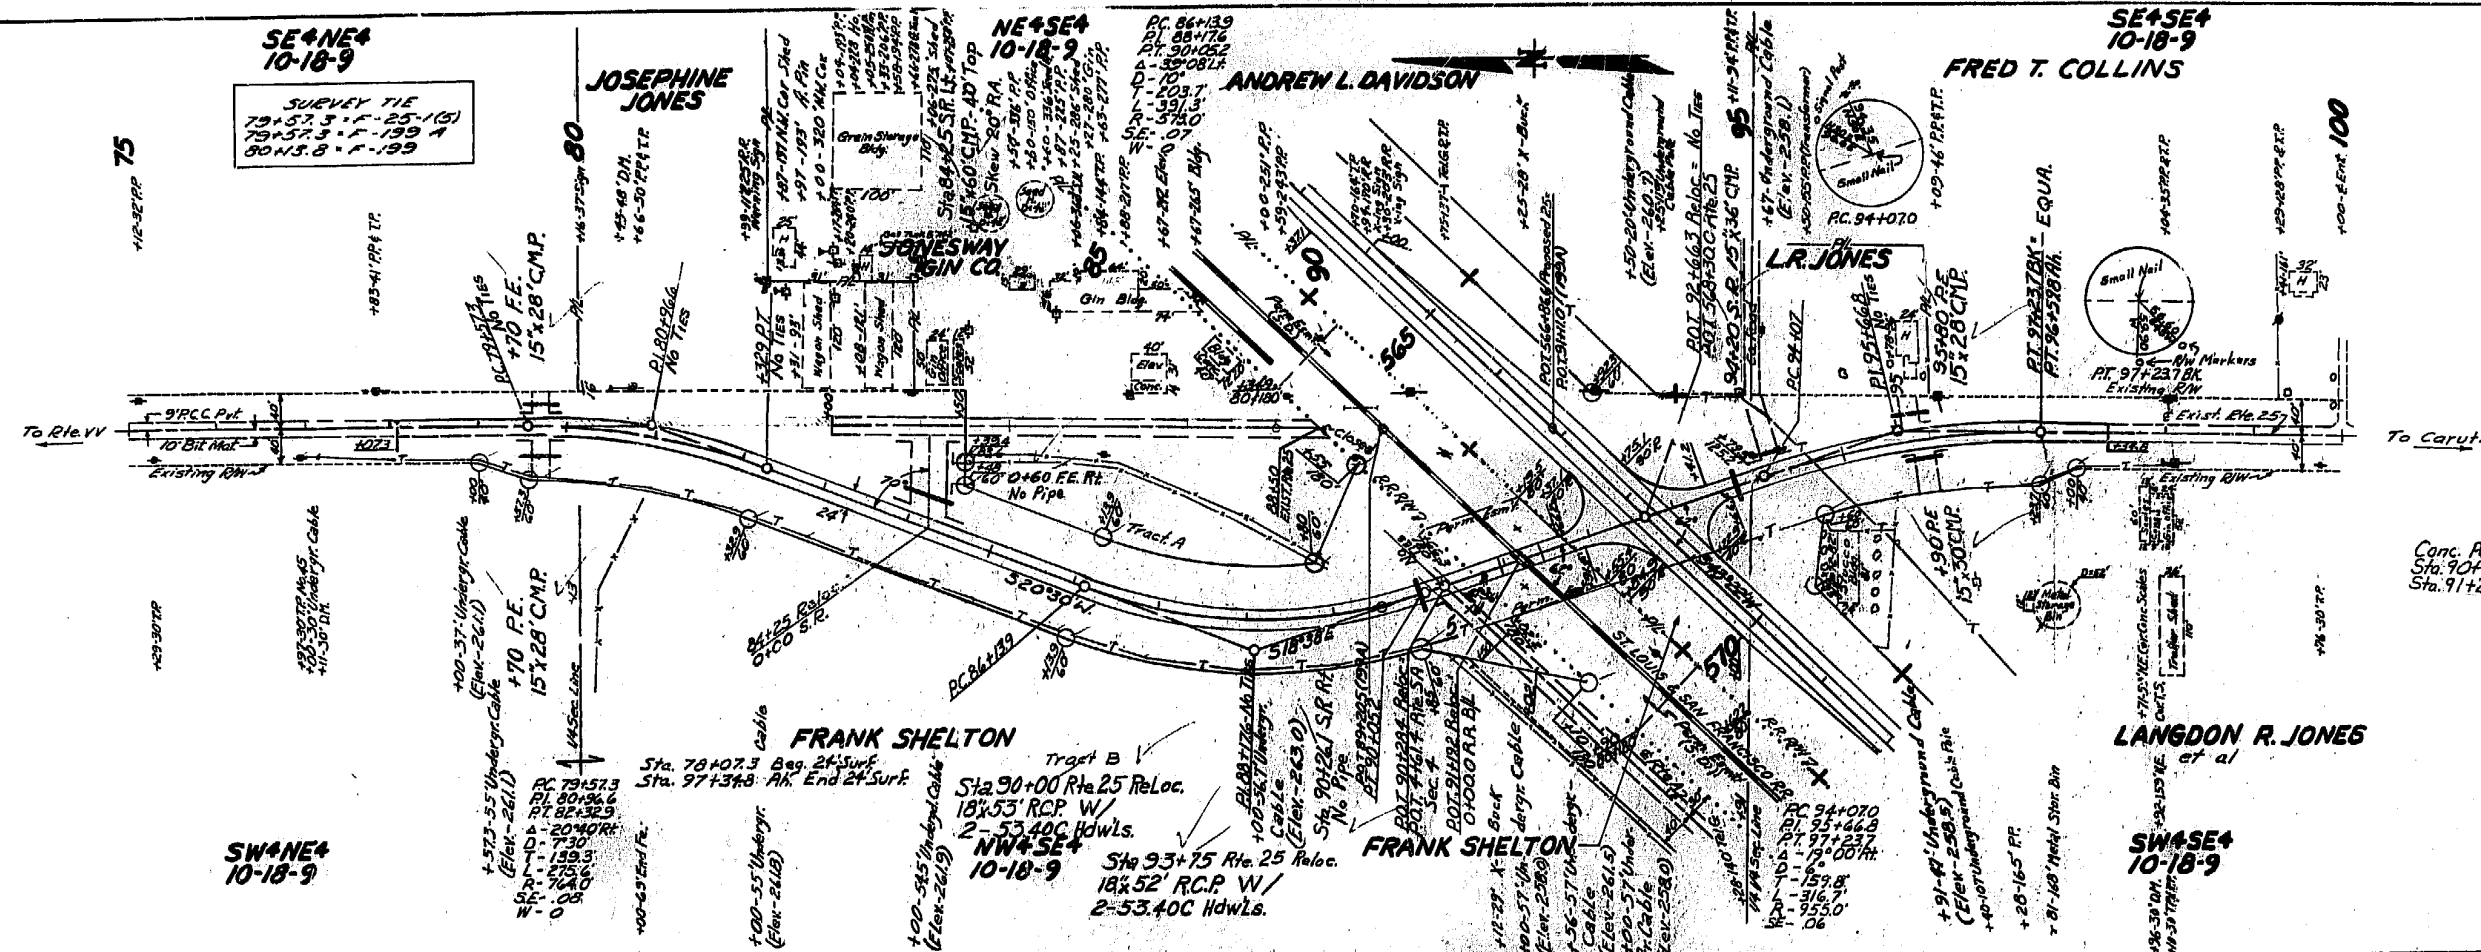


BM Elev. 265.11
 N.W. 1/4 Sec. 8 Elm 107' Lt Sta. 80+05
 BM Elev. 263.58
 on N.W. Cor. HdW. 28' Rt Sta. 93+73
 BM Elev. 263.75
 on N.W. Cor. Cont. Step 12' Lt Sta. 100+27

FED. ROAD DIST. NO.	STATE	FEDERAL PROJECT No. & SEC.	SHEET
5	MO.	F-25-115) Sec. A	9
DIST. No.	COUNTY	ROUTE	SEC.
10	DUNKLIN	25	

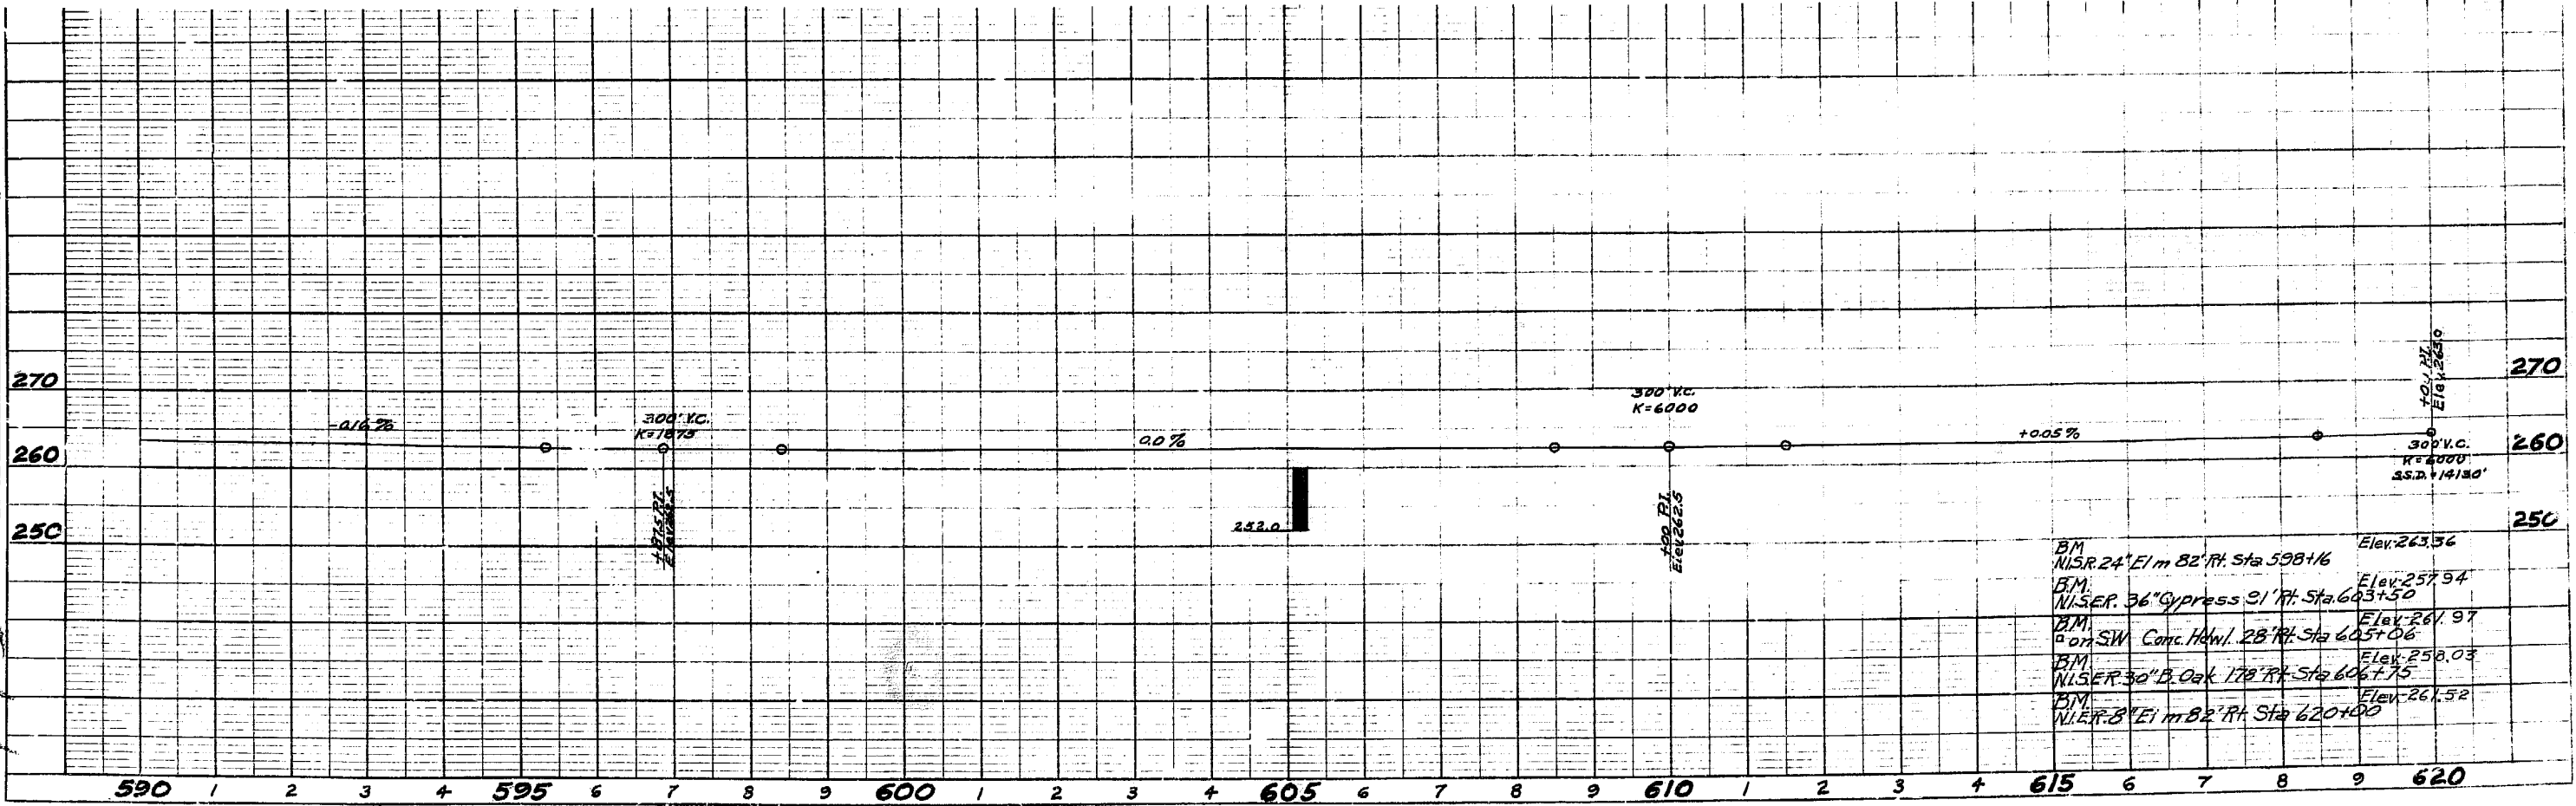
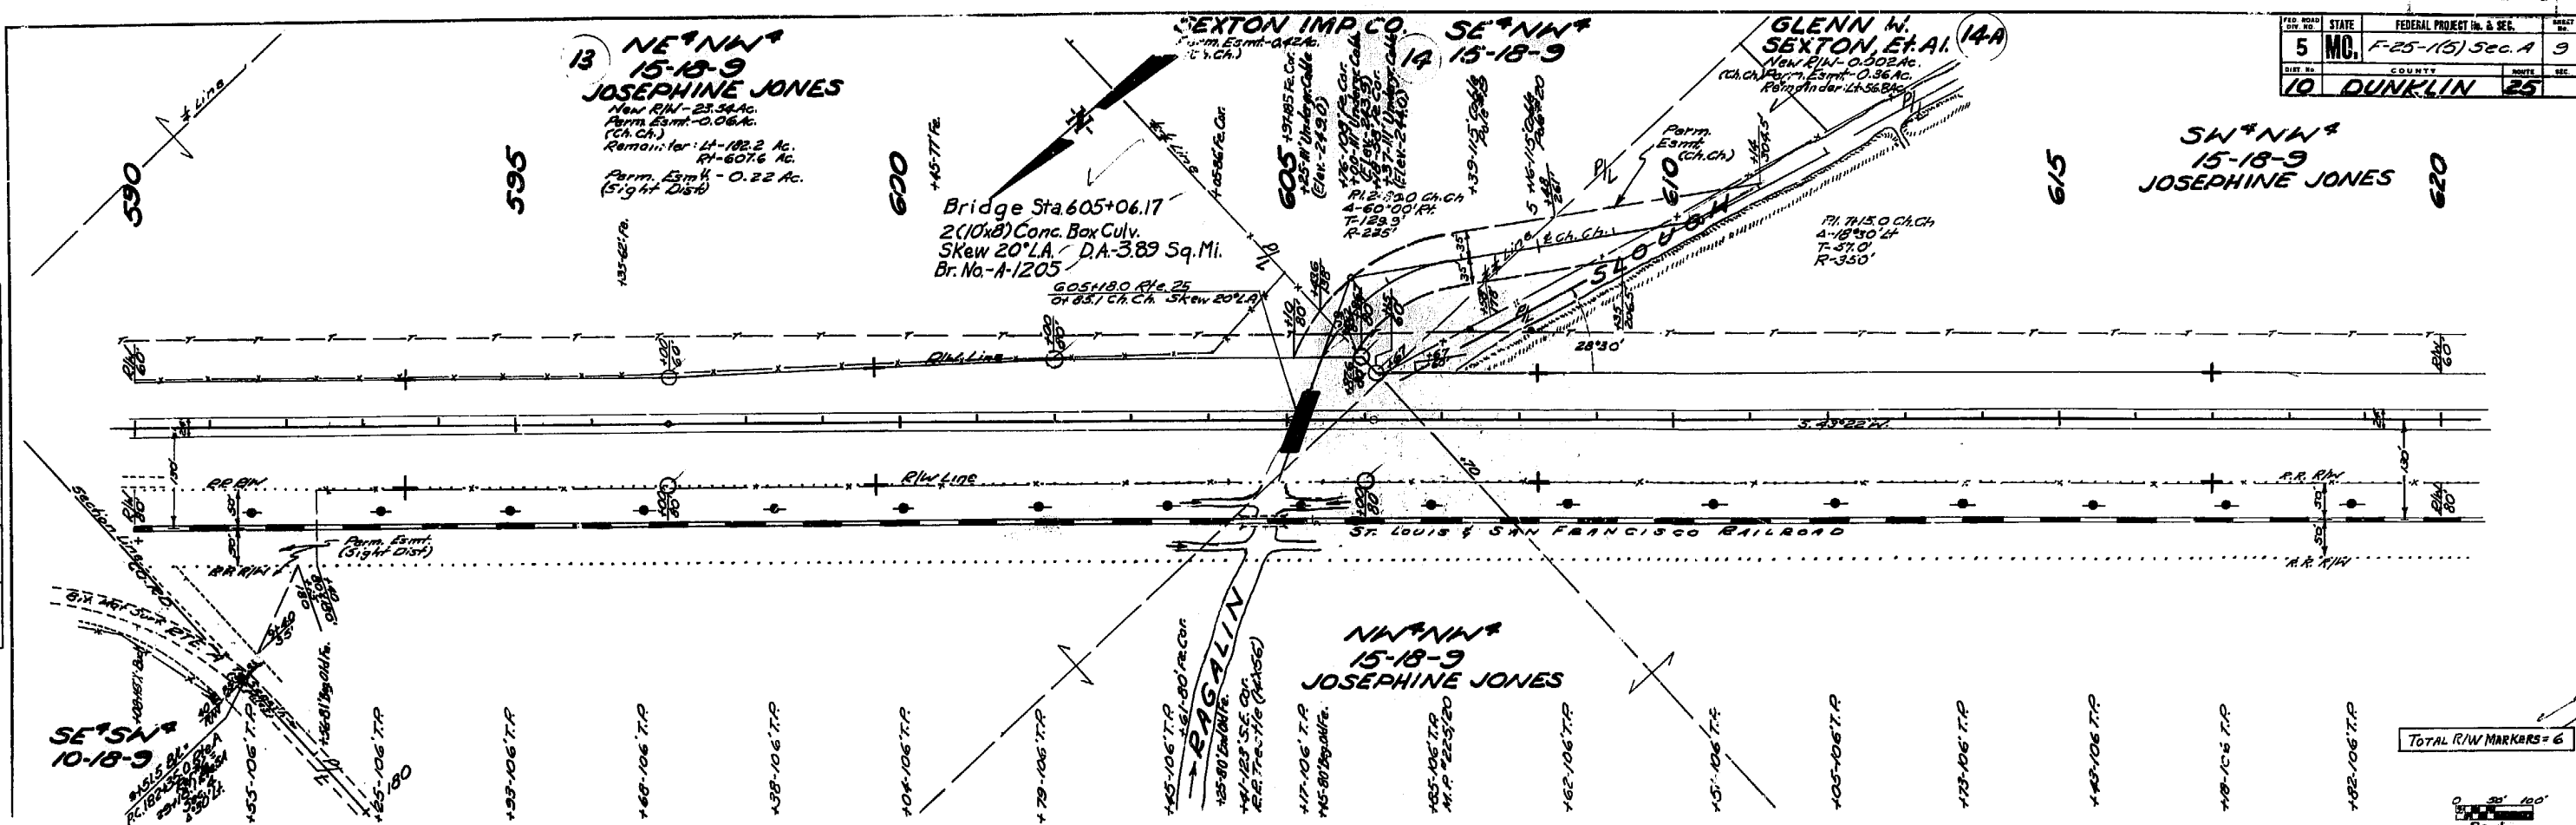


FED. ROAD DIST. NO.	STATE	FEDERAL PROJECT NO. & SEC.	SHEET NO.
5	MO.	F-25-1151 SEC. A 10	10
DIST. NO.	COUNTY	ROUTE	SEC.
10	DUNKLIN	25	

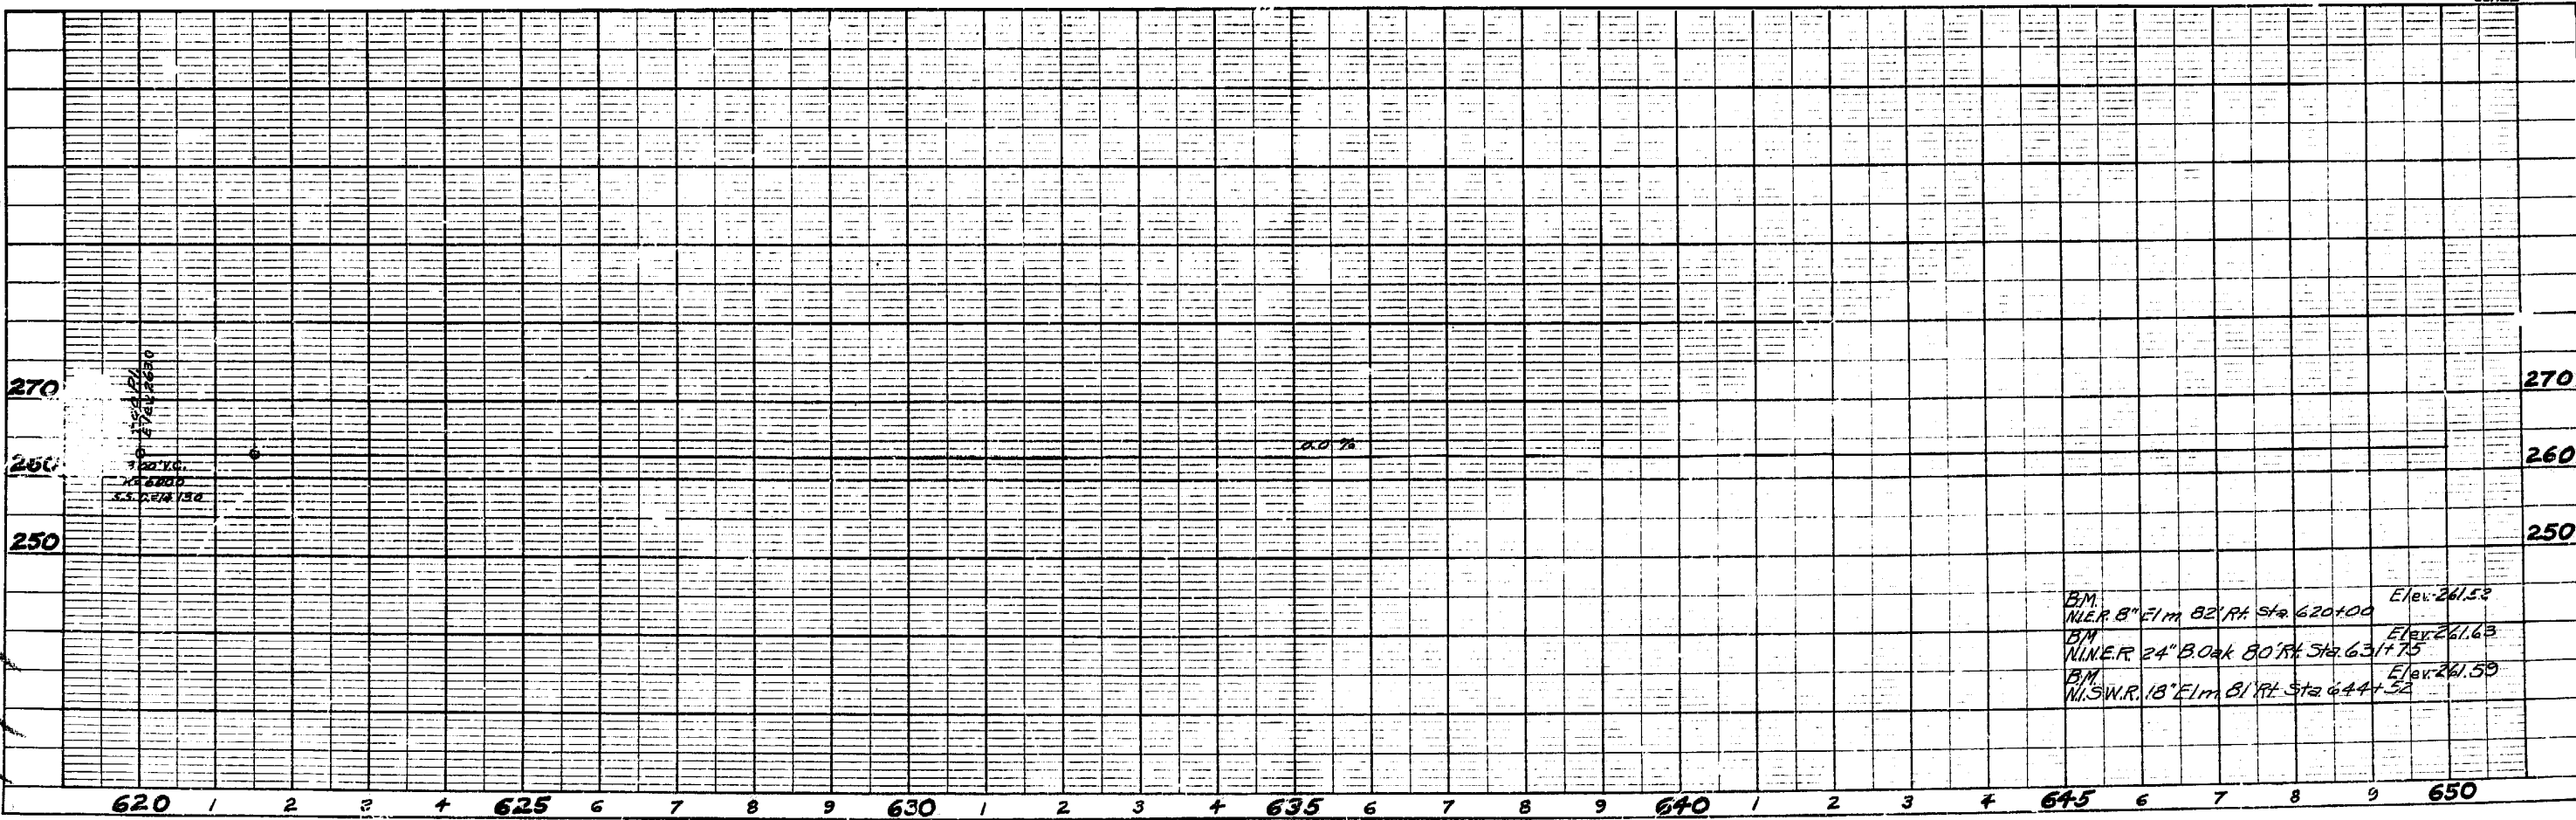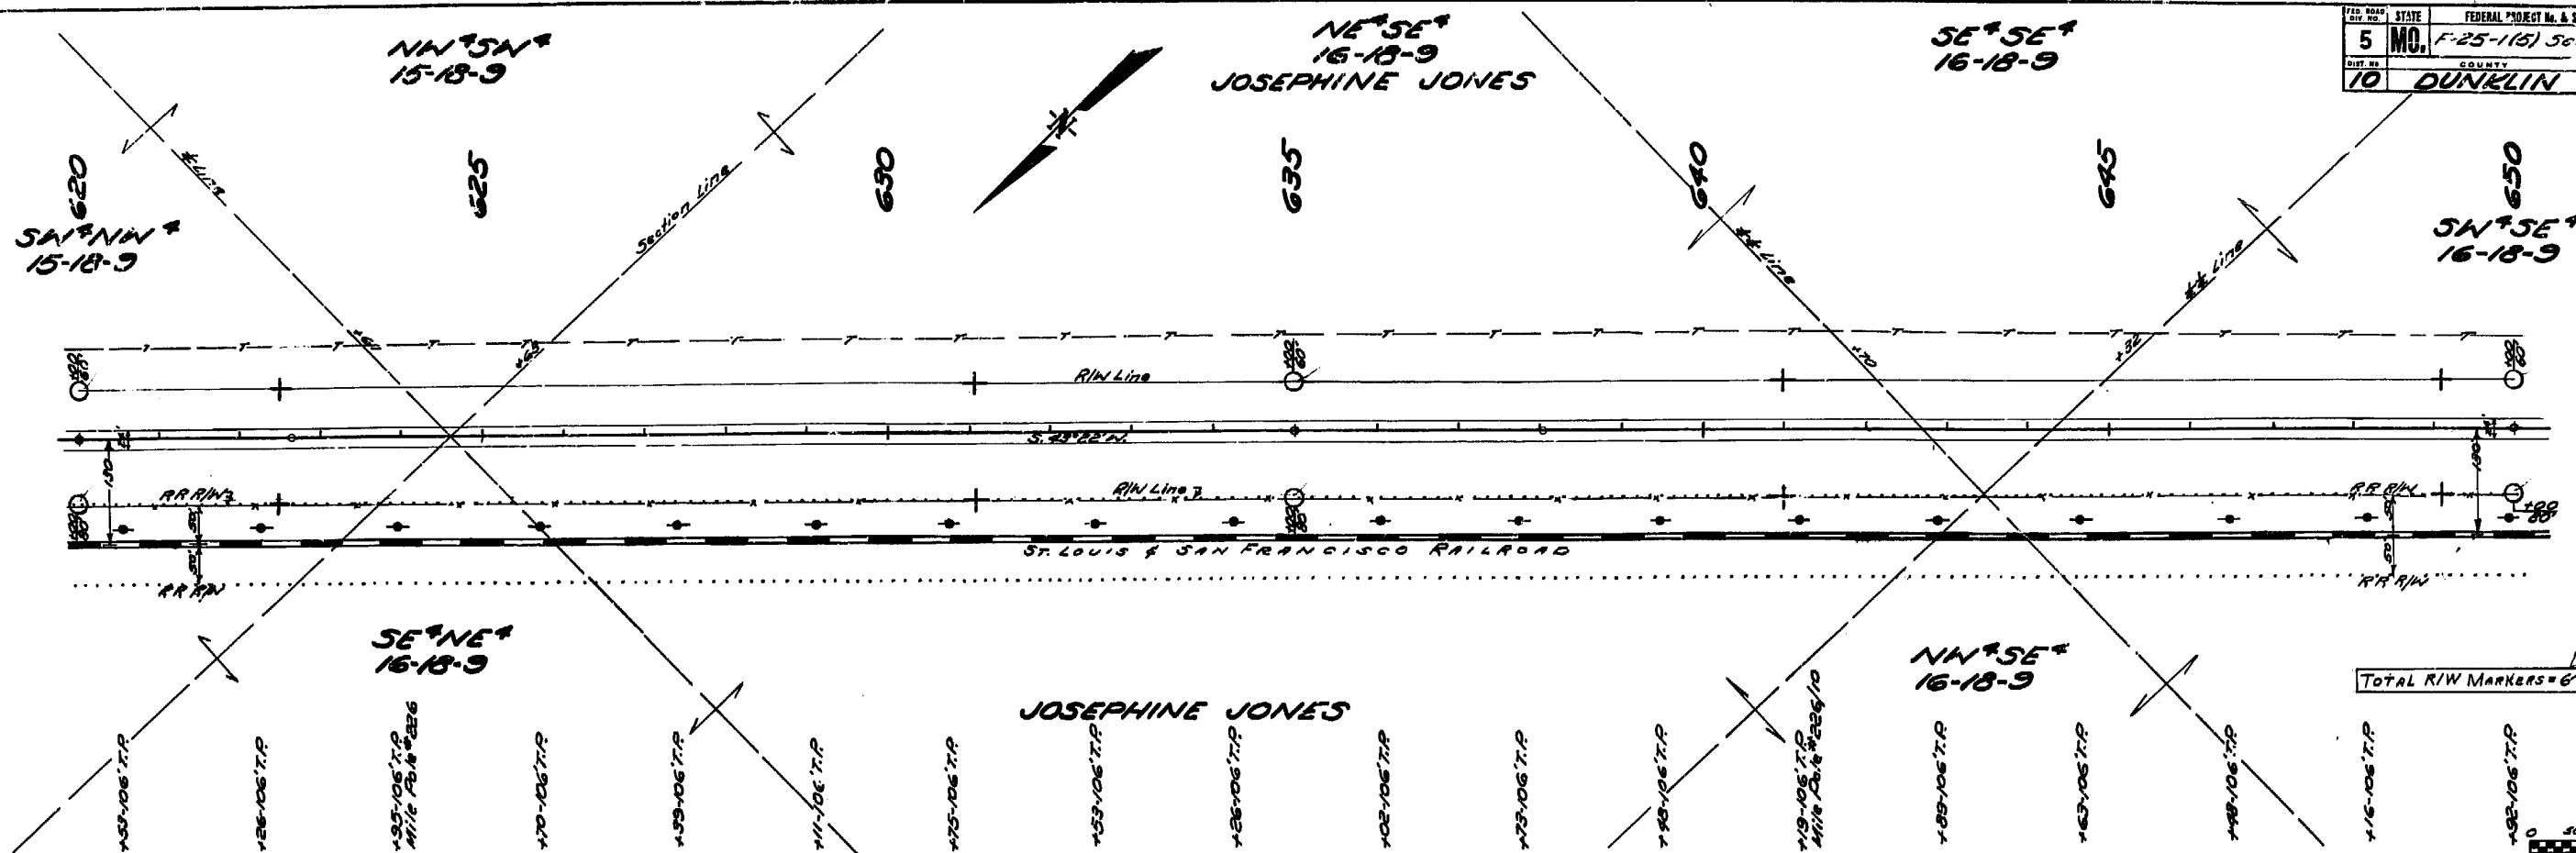



FINAL PLANS

FED. ROAD DIST. NO.	STATE	FEDERAL PROJECT NO. & REG.	SHEET NO.
5	MO.	F-25-1(5) 500. A	11
DIST. NO.	COUNTY	ROUTE	SEC.
10	DUNKLIN	25	

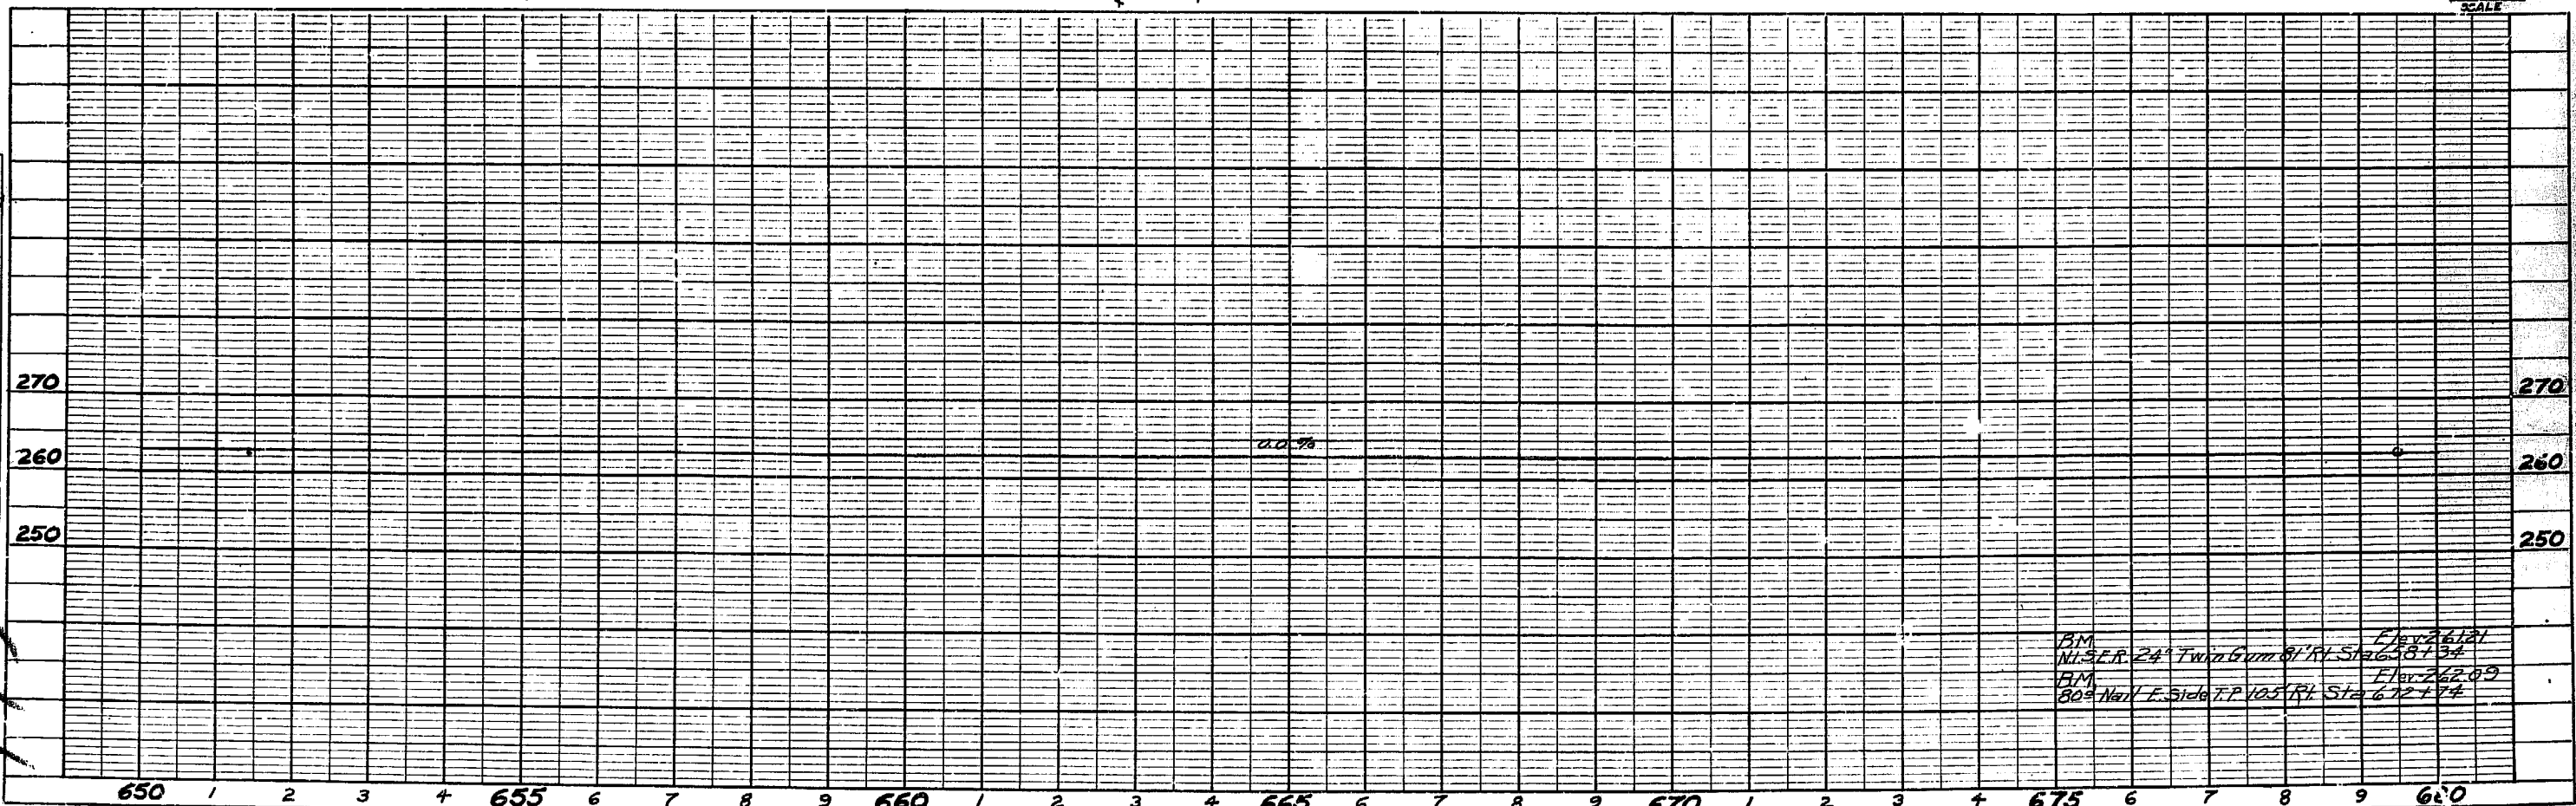
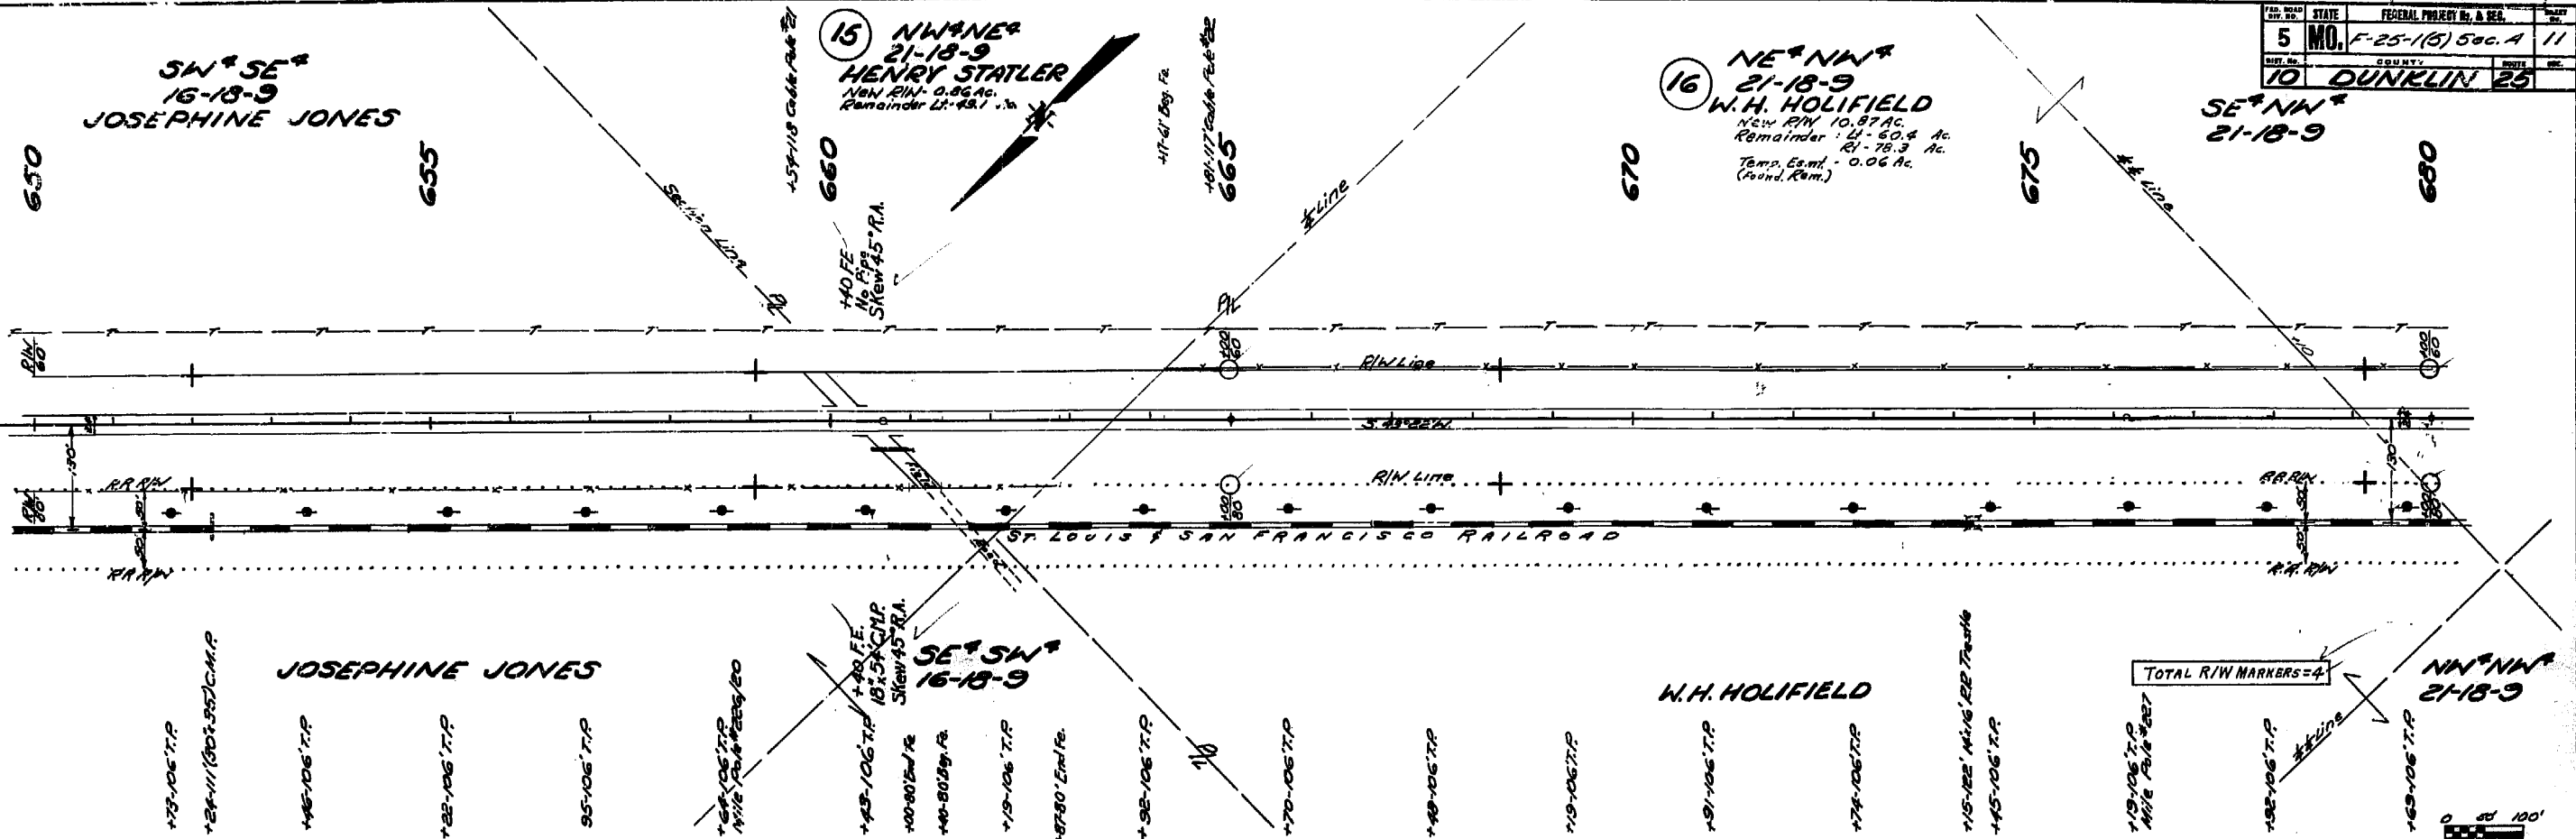



B.M. 24' Twin Gum 81' RL Sta 658+34 Elev 261.21
 B.M. 80' Nail F. Side T.P. 103' RL Sta 672+74 Elev 262.09



TO ROAD	STATE	FEDERAL PROJECT No. & SEC.	SHEET
5	MO.	F-25-1(5) Sec. A	12
DIST. No.	COUNTY	ROUTE	SEC.
10	DUNKLIN	25	

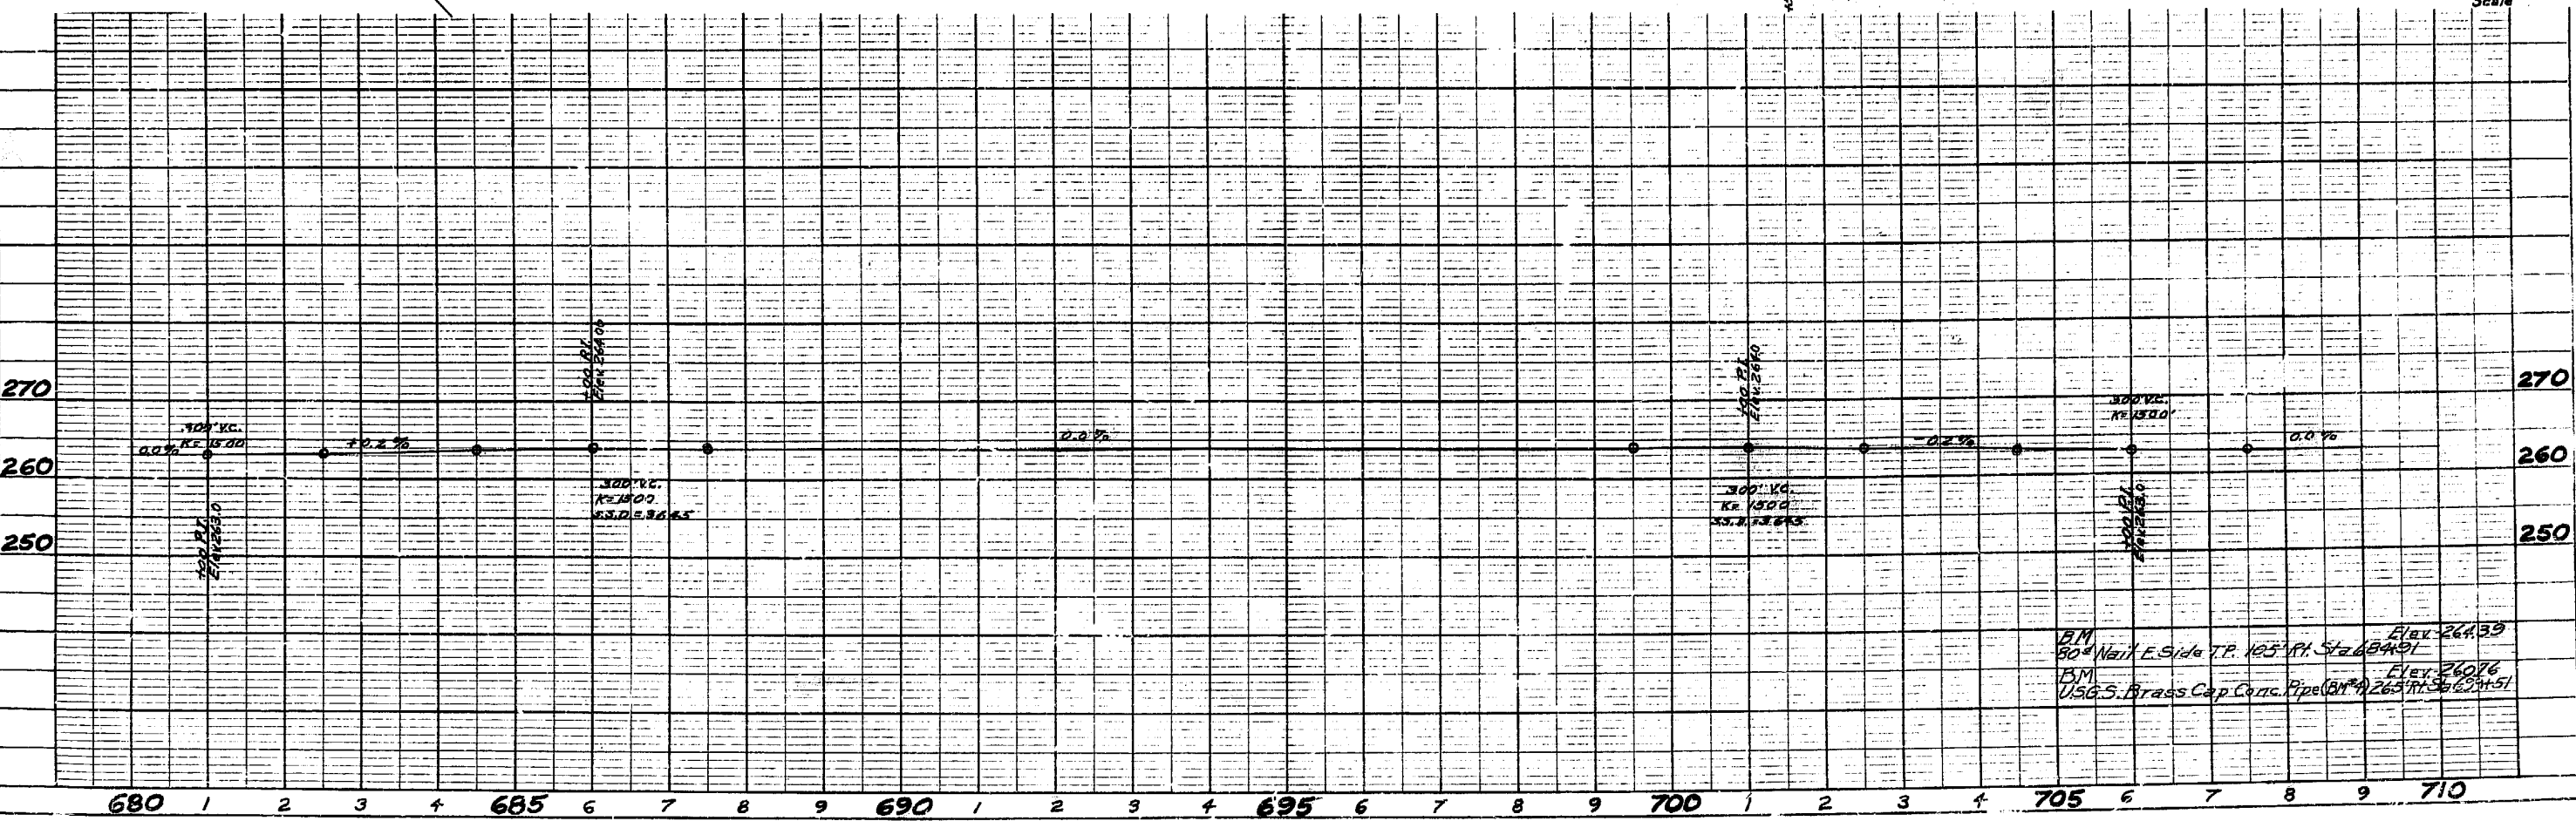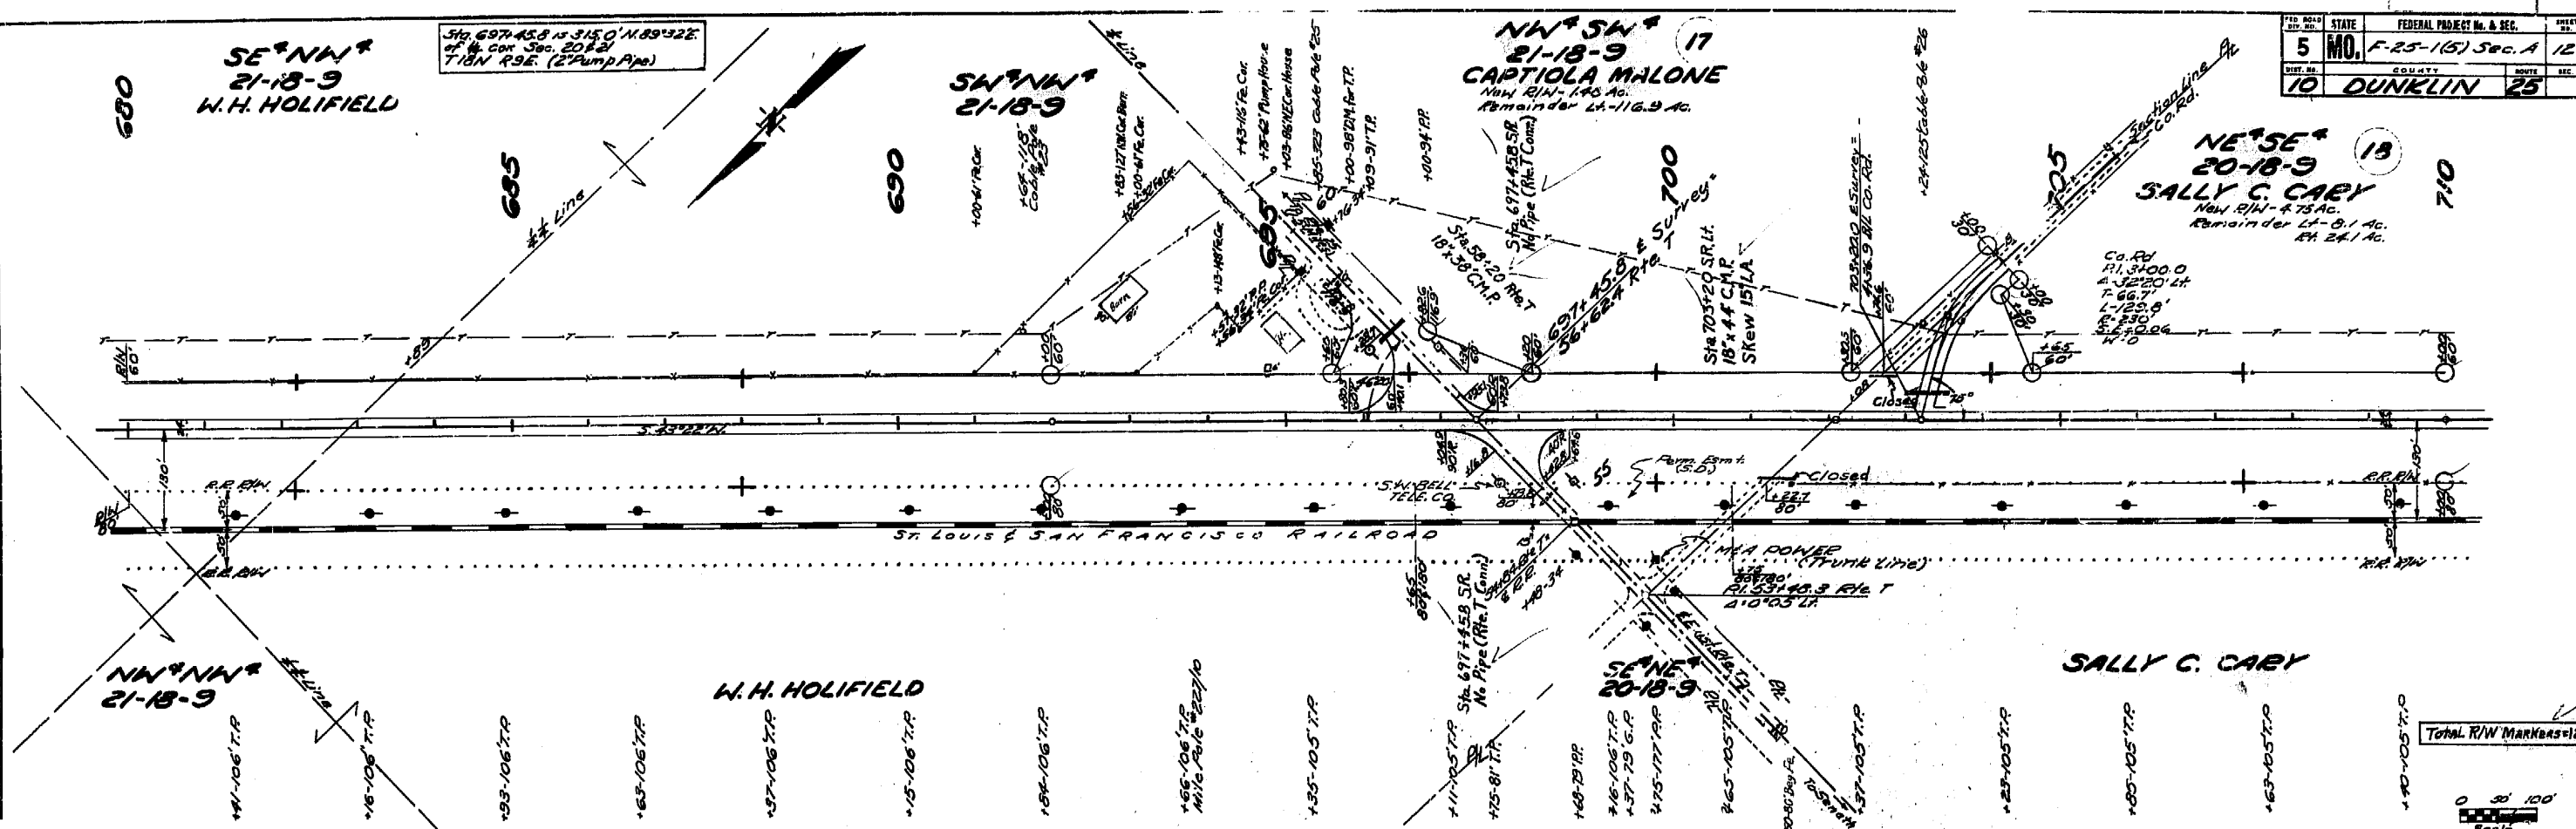



FED. ROAD DIST. NO.	STATE	FEDERAL PROJECT No. & SEC.	SHEET NO.
5	MO.	F-25-157 Sec. A & B	13
SEC. NO.	COUNTY	TOWNSHIP	RANGE
10	DUNKLIN	25	

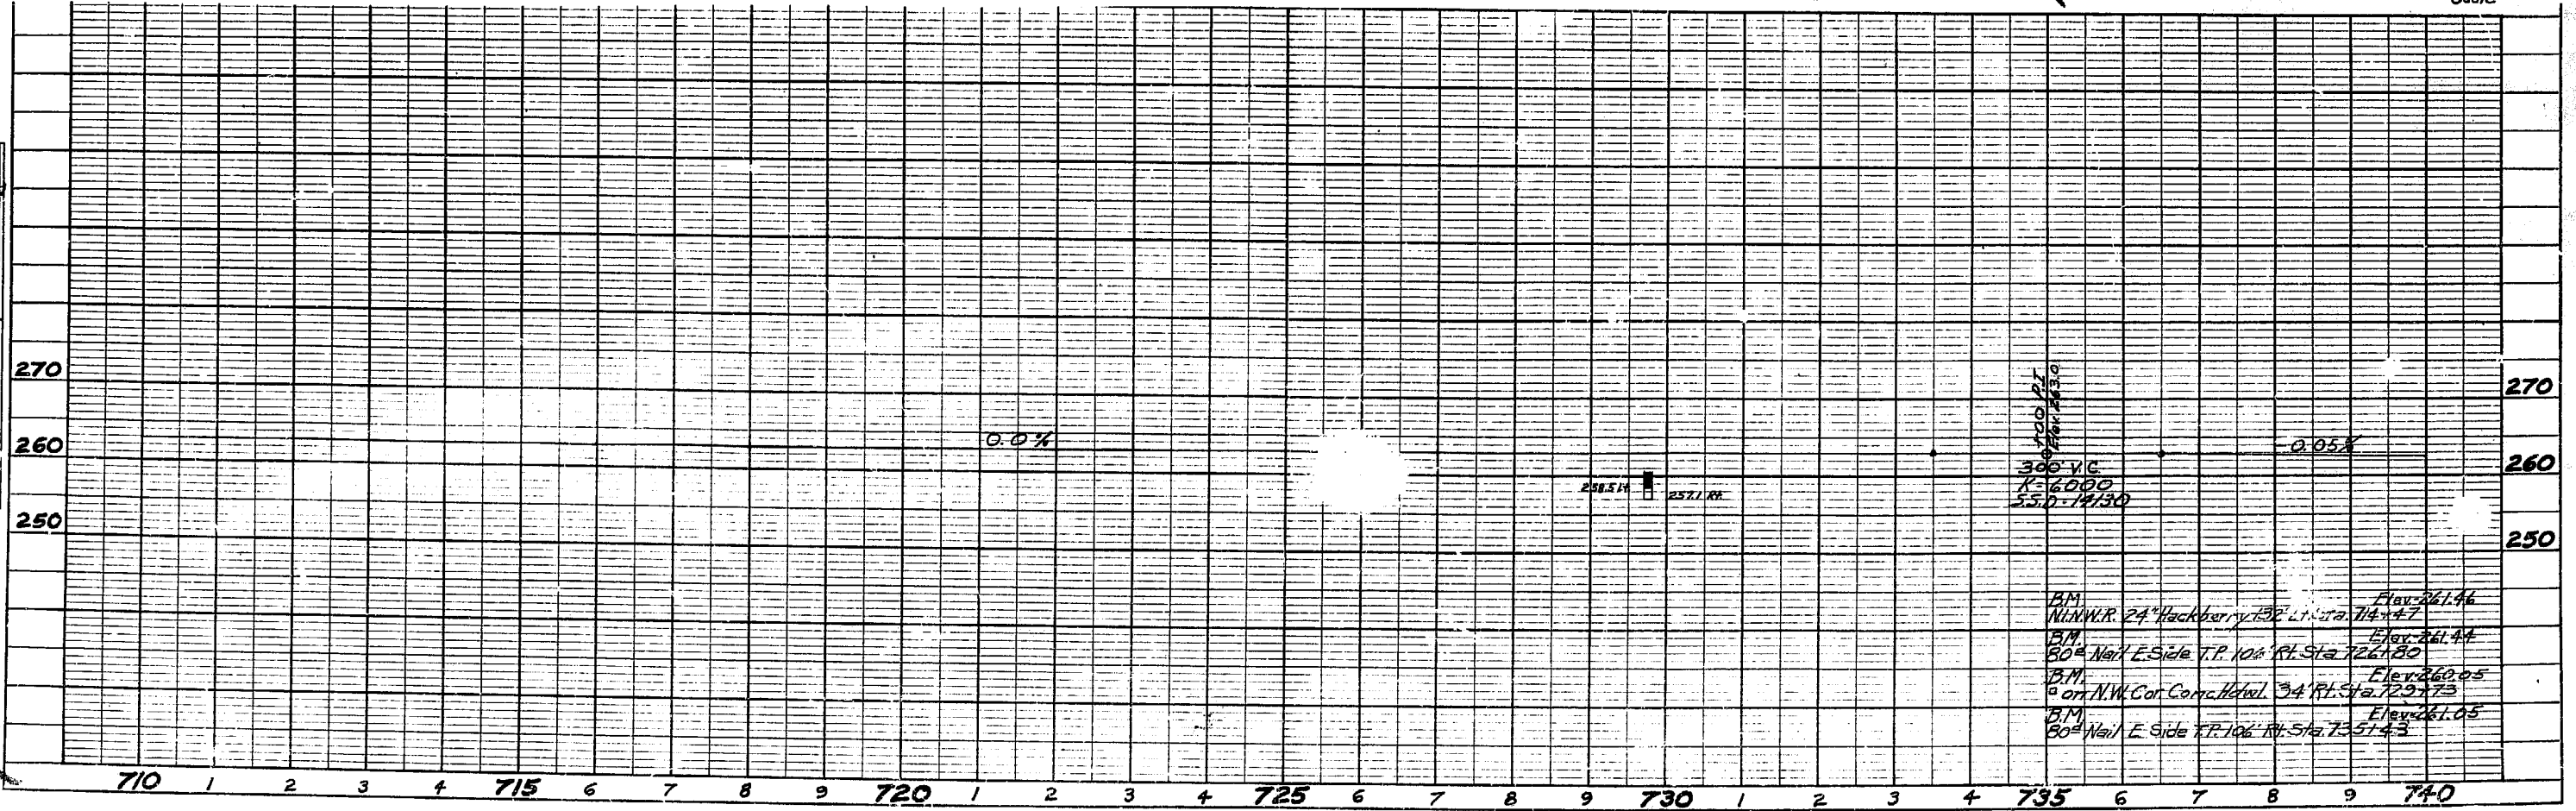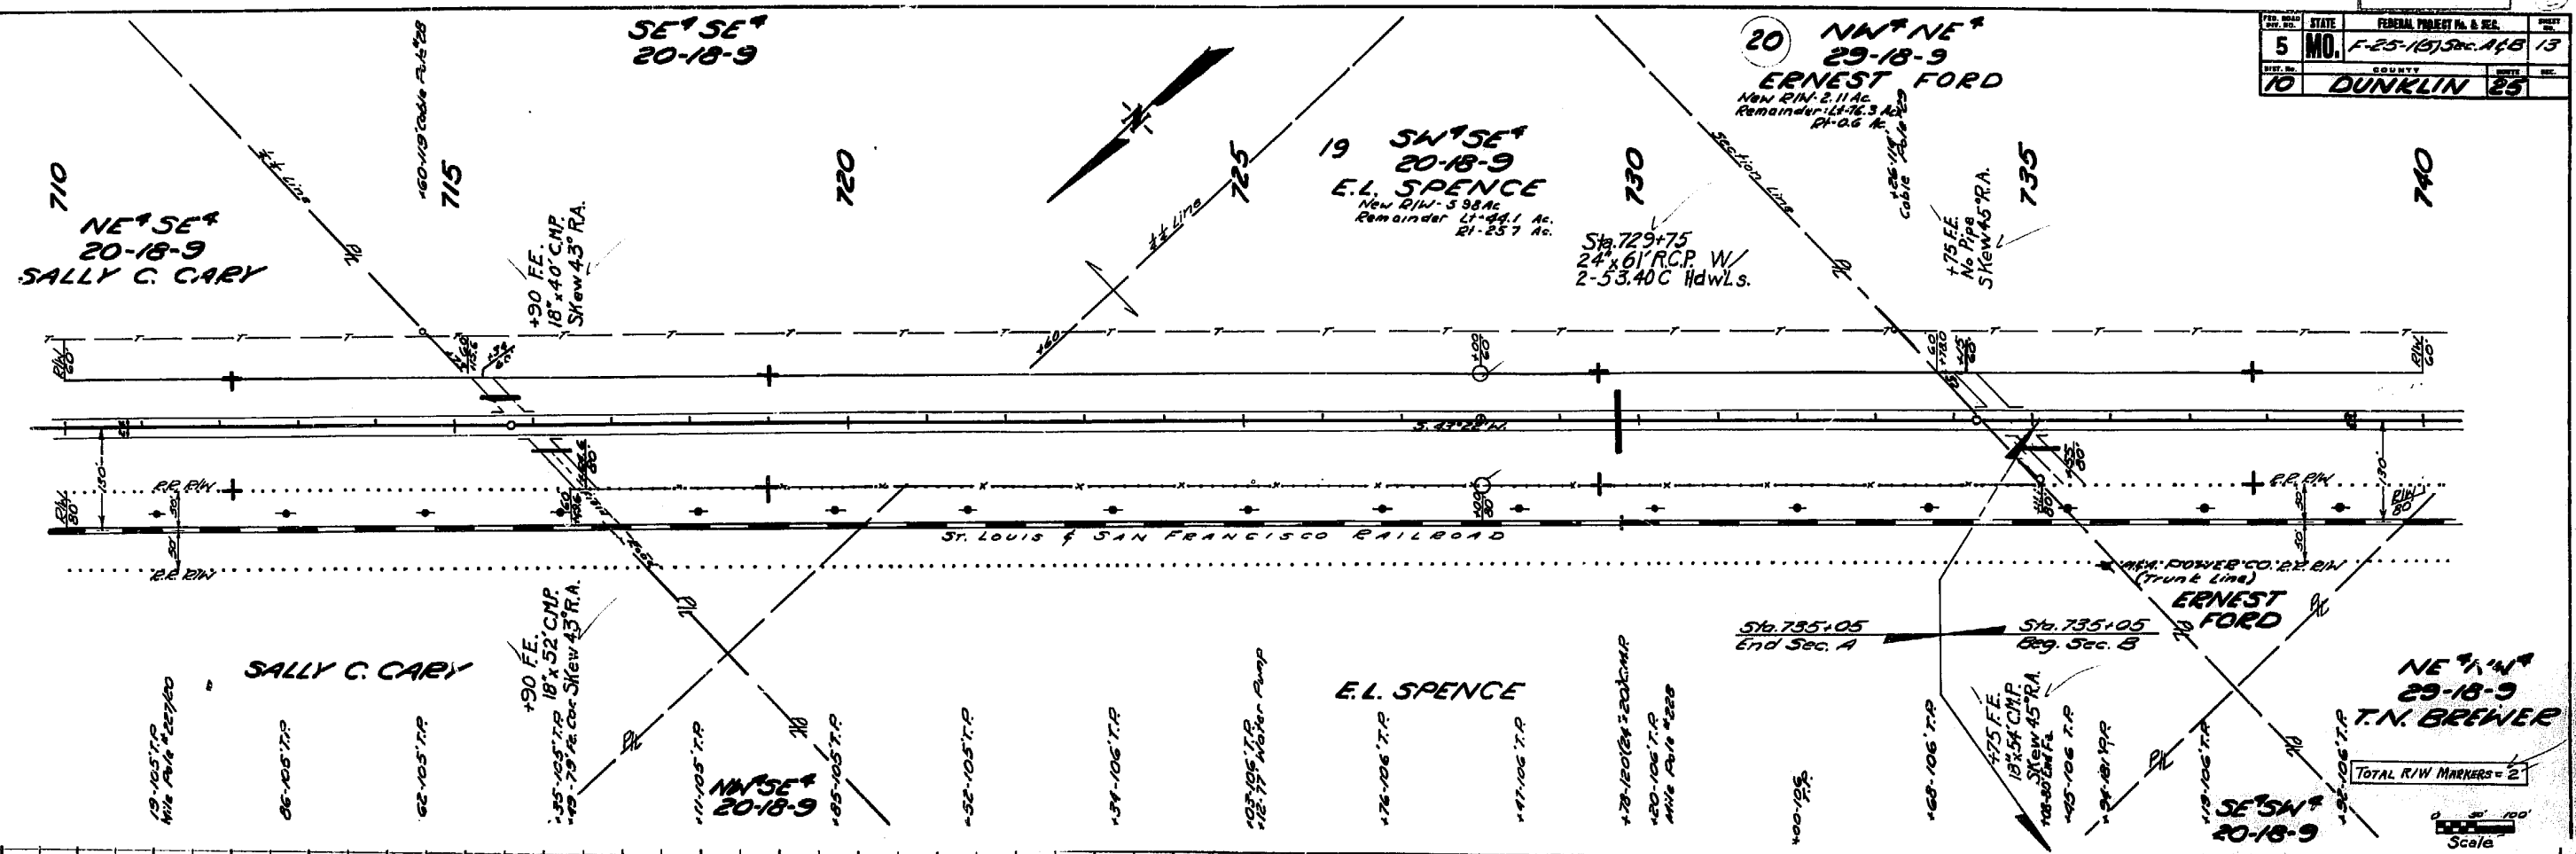

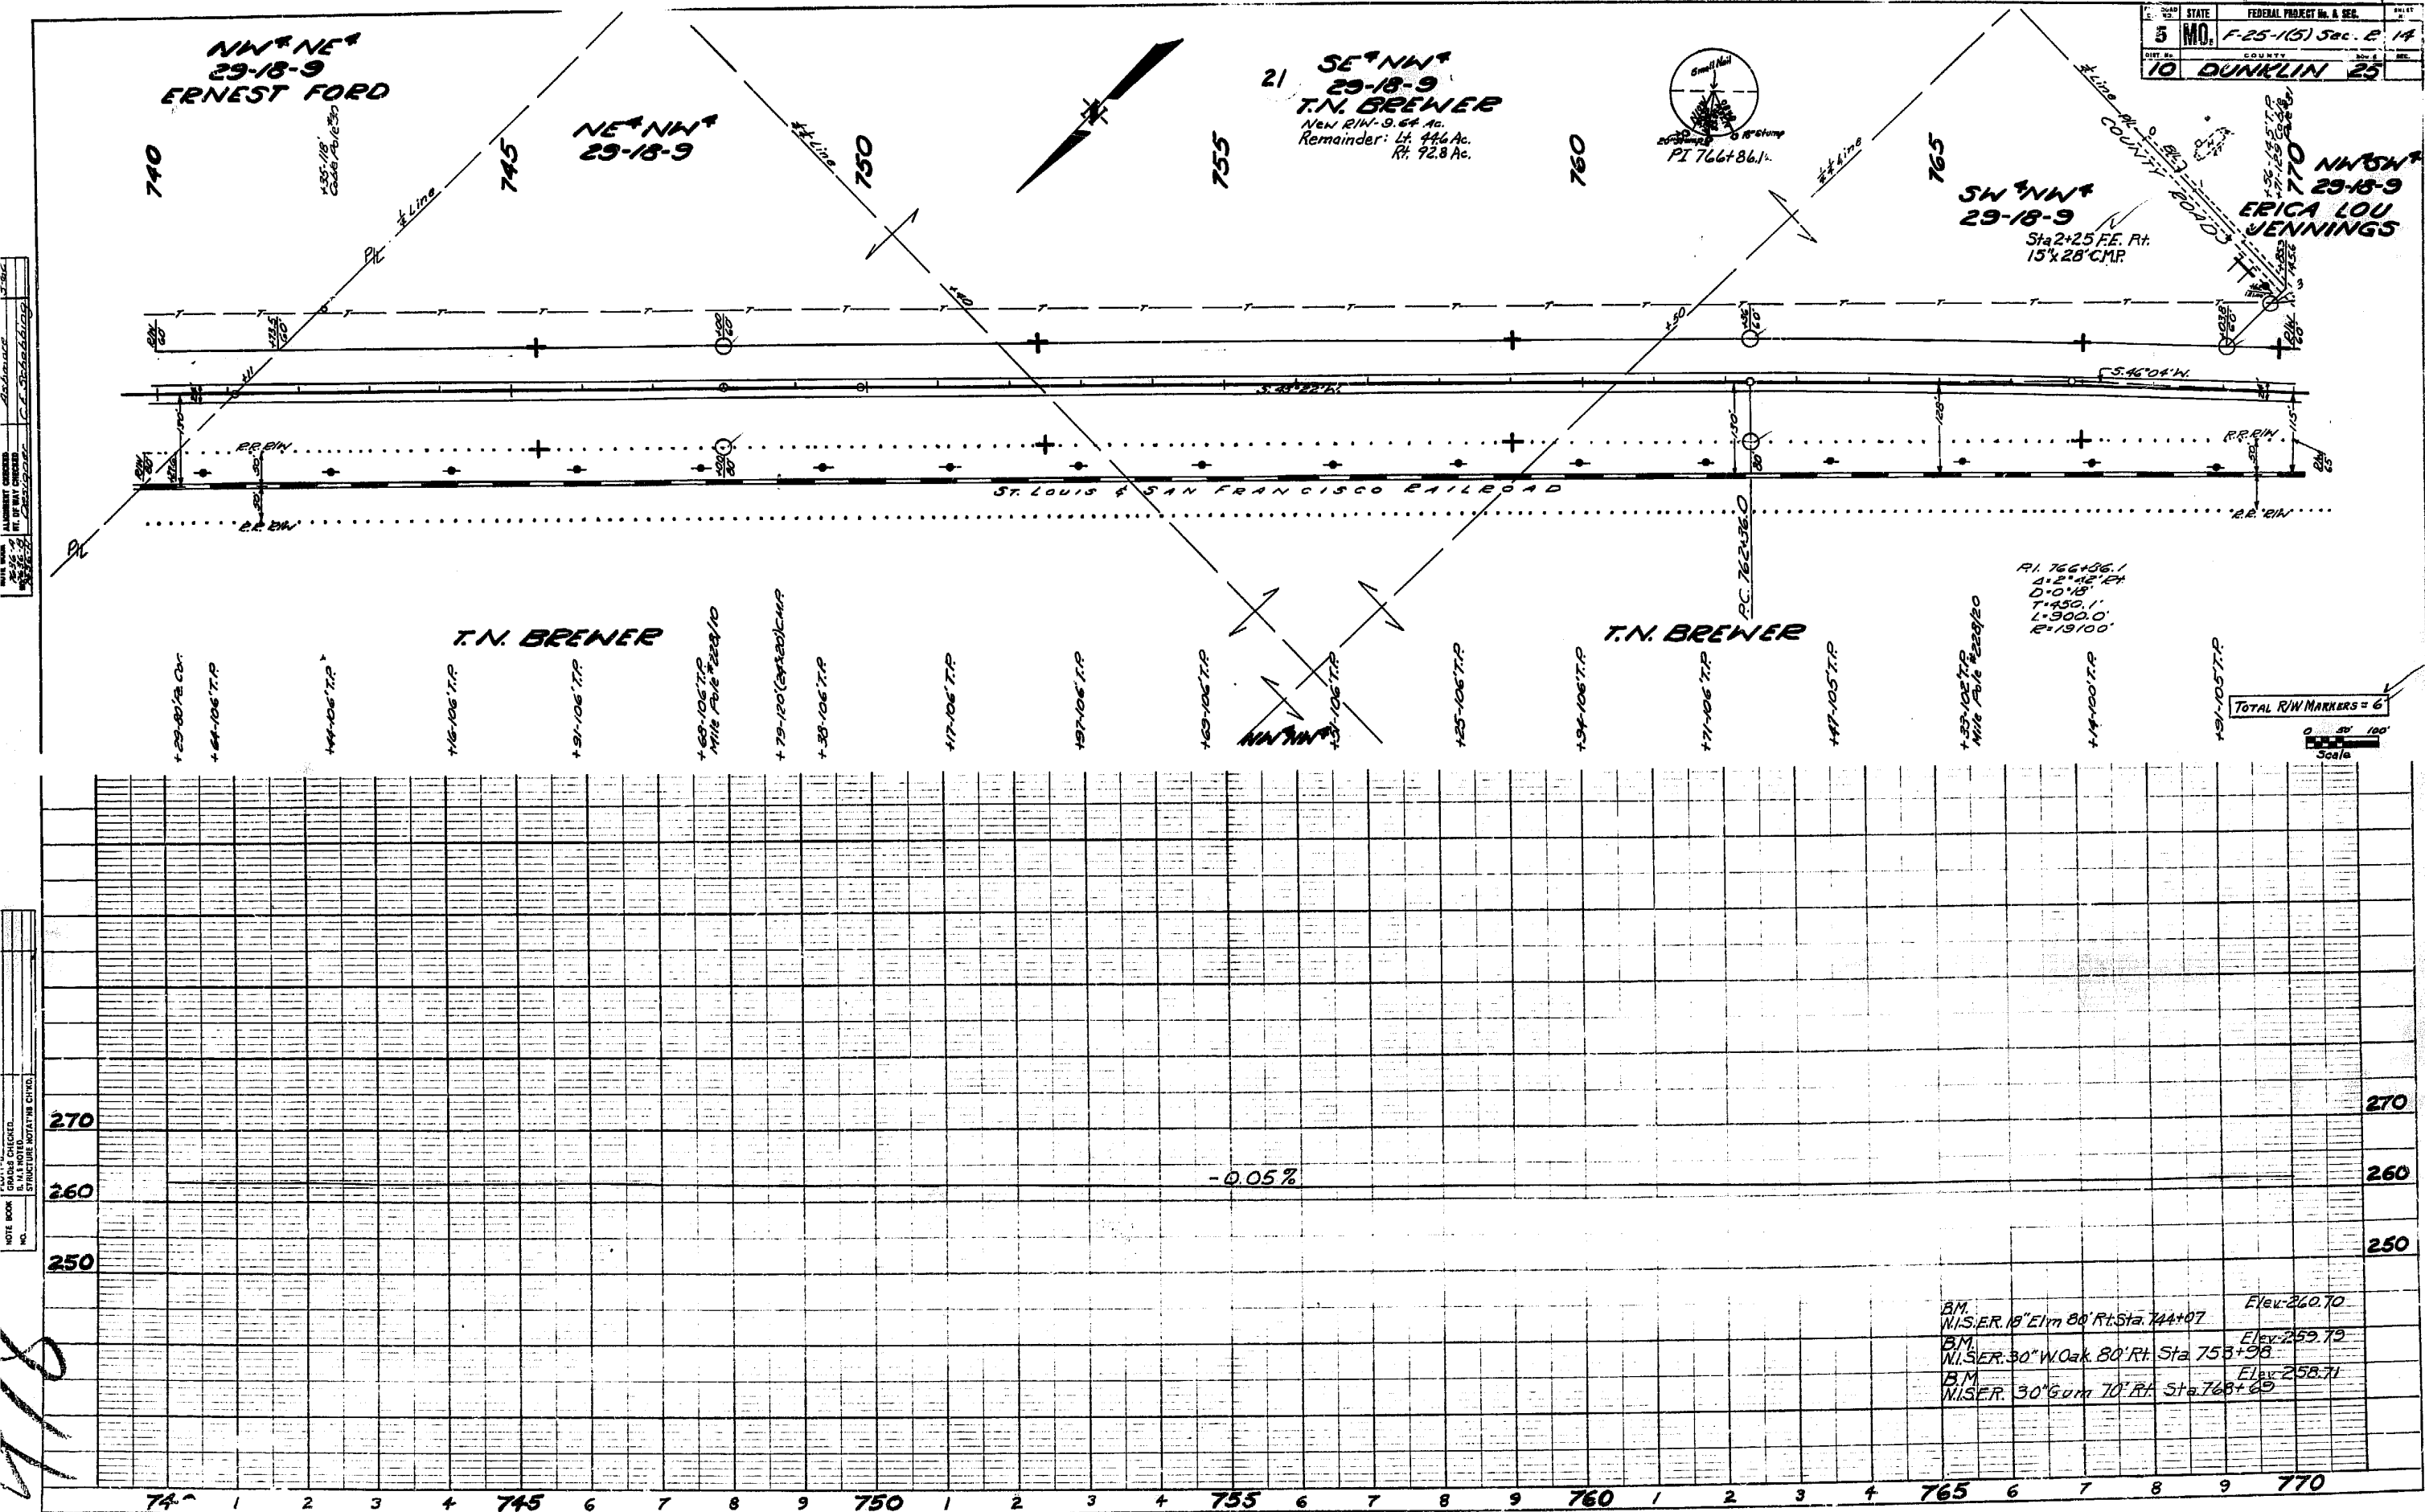

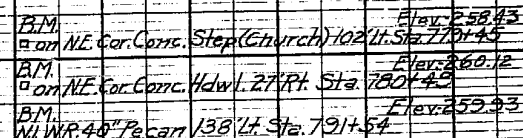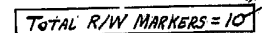

FED. ROAD DIST. NO.	STATE	FEDERAL PROJECT NO. & SEC.	SHEET NO.
5	MO.	F-25-1(5) Sec. B	16
DIST. NO.	COUNTY	ROUTE	PC
10	DUNKLIN	25	

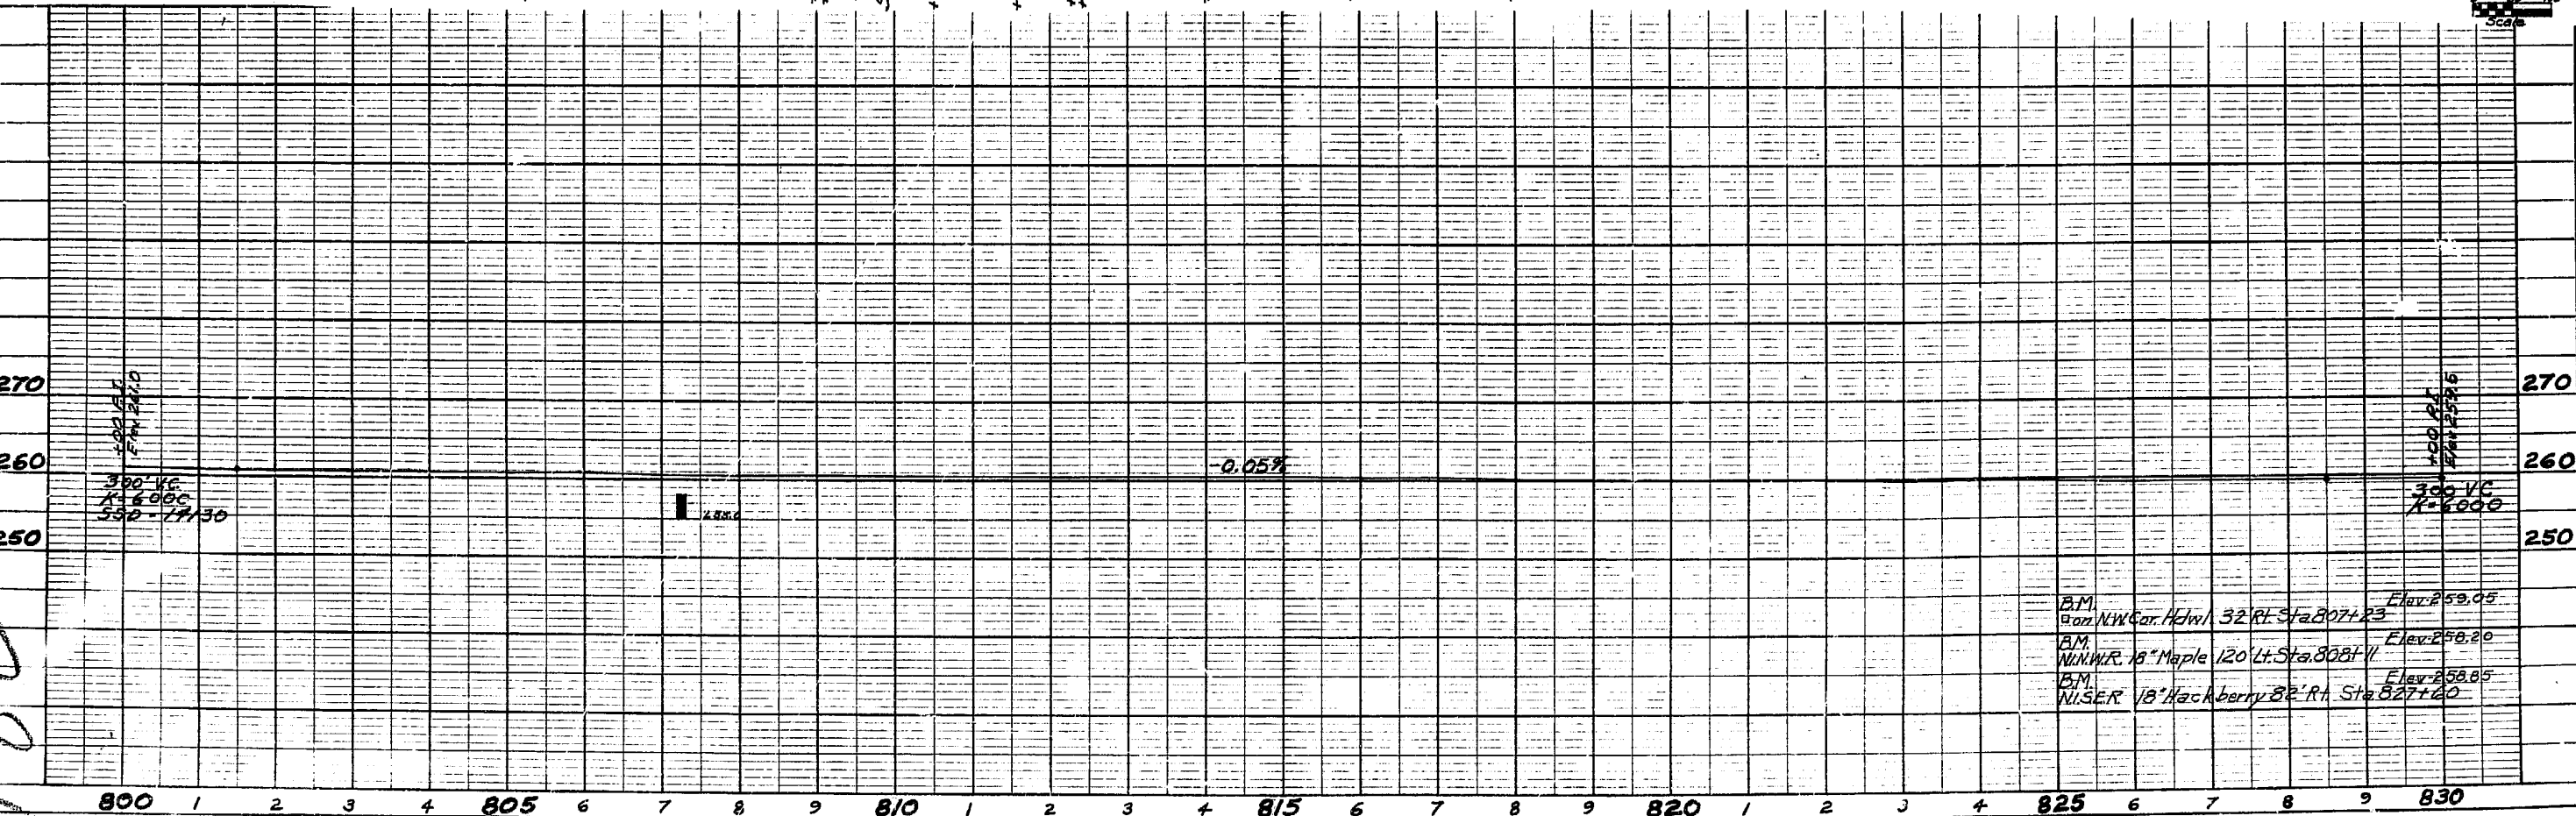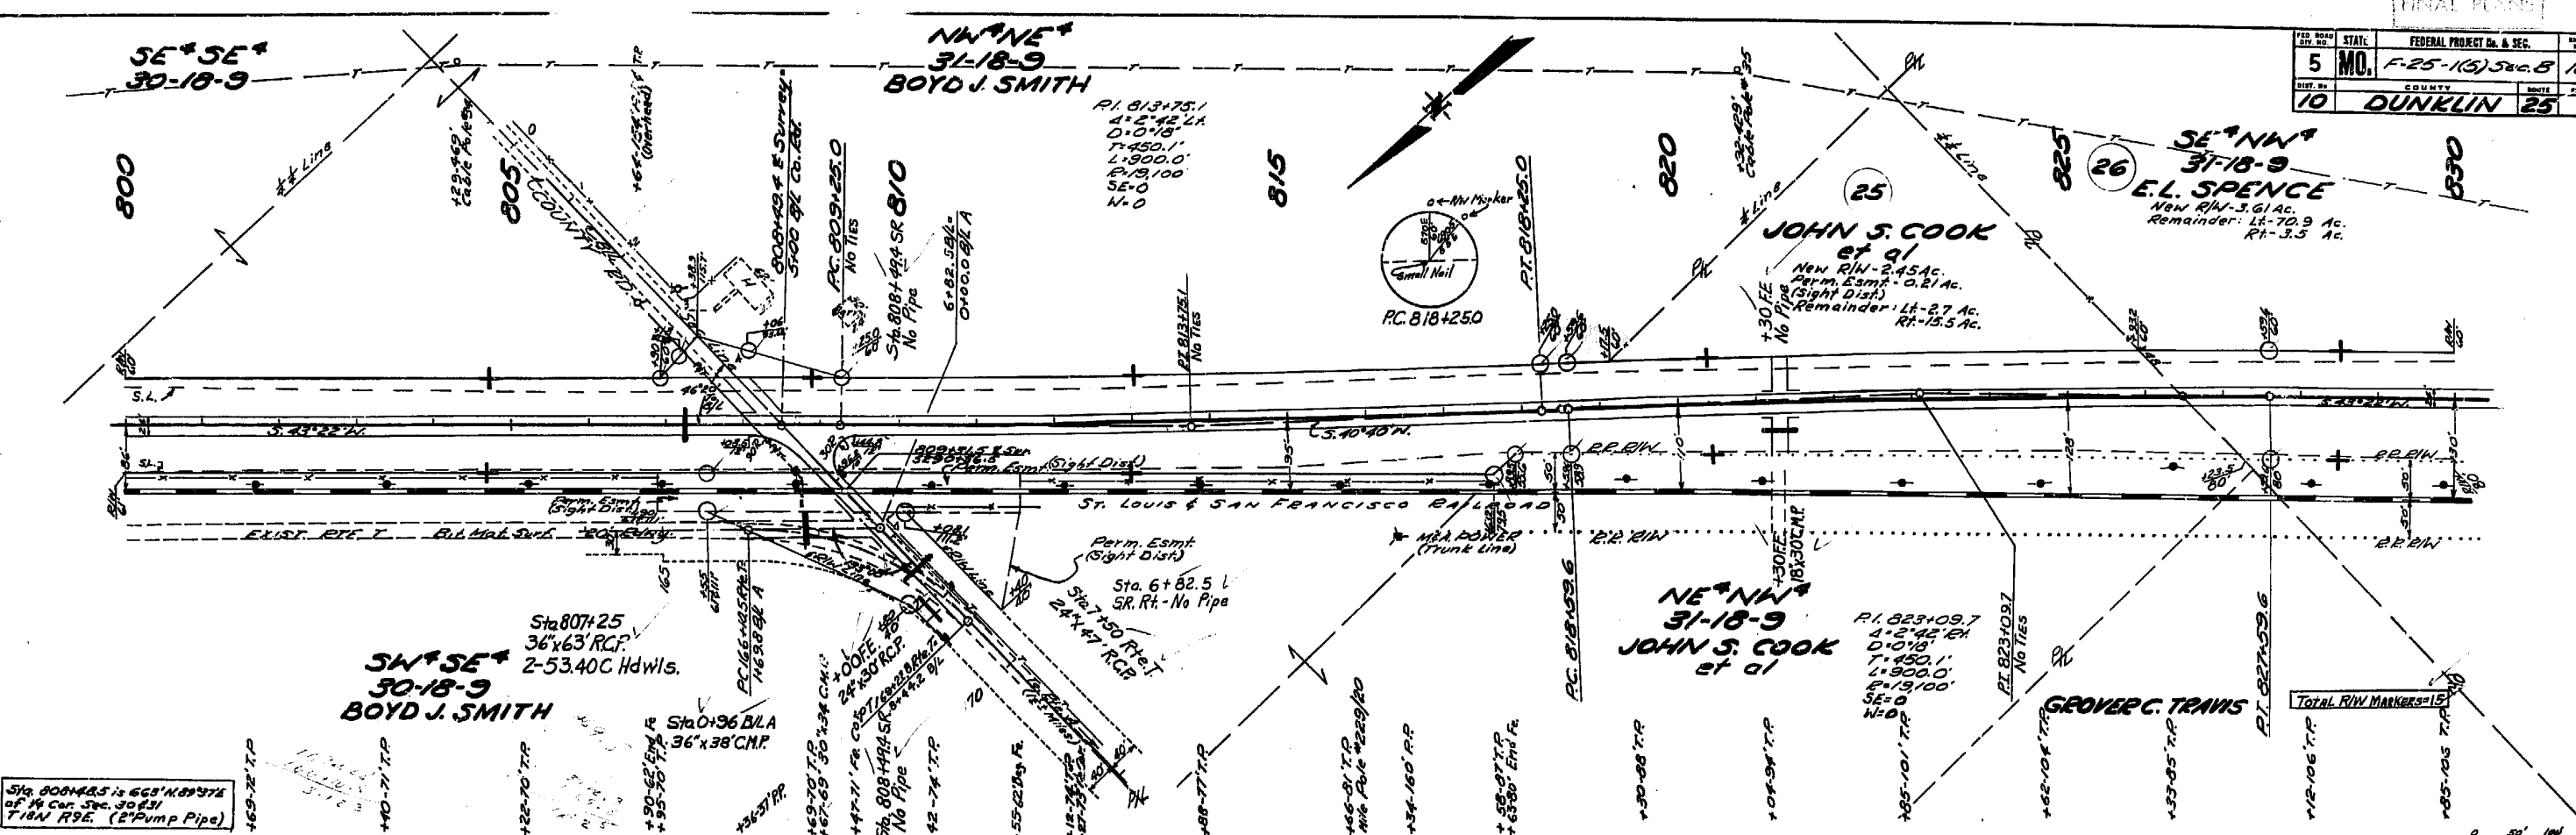

B.M.	Box NW Cor. Hdw.	32 Rt. Sta. 807+23	Elev. 259.05
B.M.	NW 1/4 R. 18 Maple	120 Lt. Sta. 808+11	Elev. 258.20
B.M.	N. S. R.	1/8 Hackberry 82 Rt. Sta. 827+20	Elev. 258.85

FINAL PLANS



FED. ROAD DIST. NO.	STATE	FEDERAL PROJECT NO. & SEC.	SHEET NO.
5	MO.	F-25-1(5) Sec. B	17
DIST. NO.	COUNTY	TOWNSHIP	SEC.
10	DUNKLIN	25	



Sta. 857+33.2 is 1757.2' N.O. 0816. of the S.W. Cor. Sec. 36, T.18N. R.28E. (C.S. on Range & Township between T.18N. R.28E. & T.19N. R.28E.)

28 NW 1/4 SW 1/4 31-18-9
BROOXIE NELL SMITH et al
 New R/W: 3.94 Ac.
 Remainder: Lt. 29.6 Ac.
 Rt. 4.2 Ac.



27 SW 1/4 NW 1/4 31-18-9
W.M. NEELEY
 New R/W: 2.36 Ac.
 Remainder: Lt. 2.0 Ac.
 Rt. 74.7 Ac.

NE 1/4 SE 1/4 36-18-8
RUTH BROWNING
 TOTAL R/W MARKERS = 87

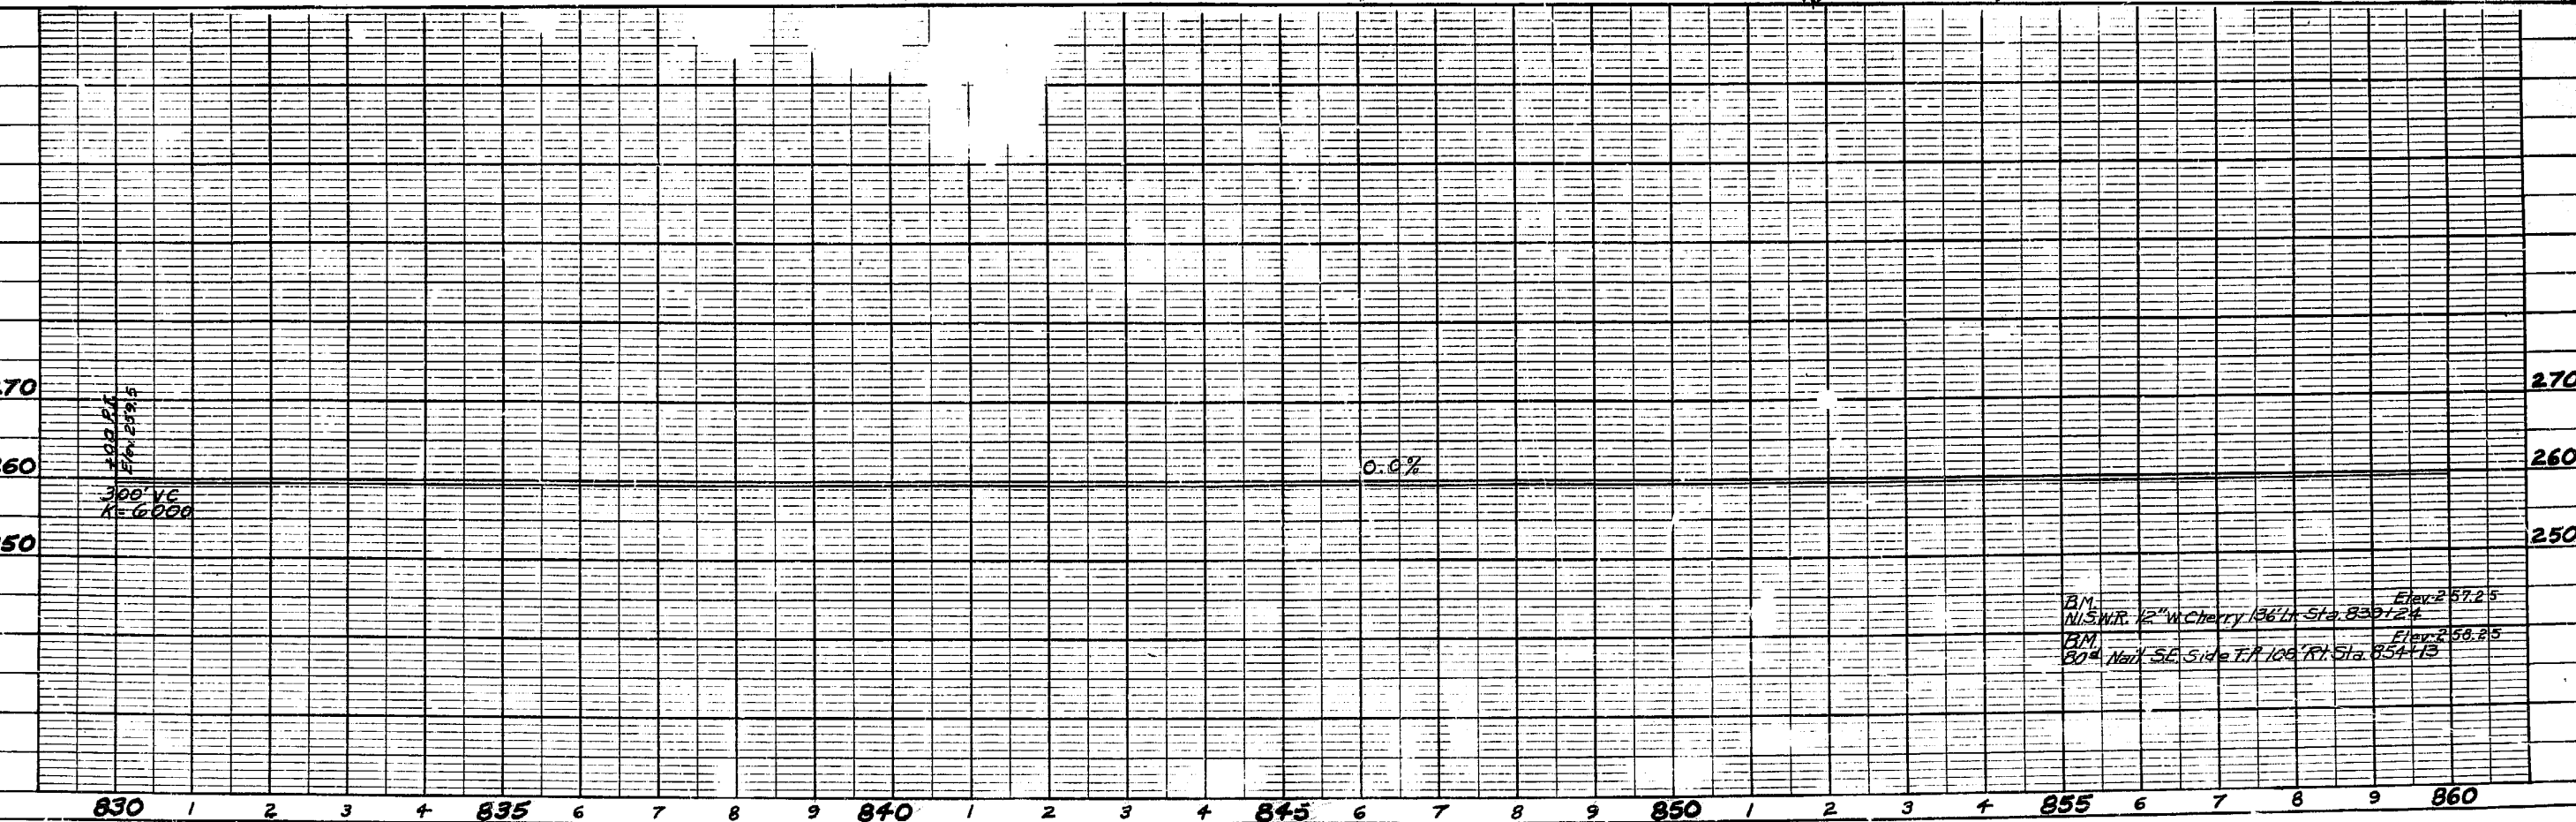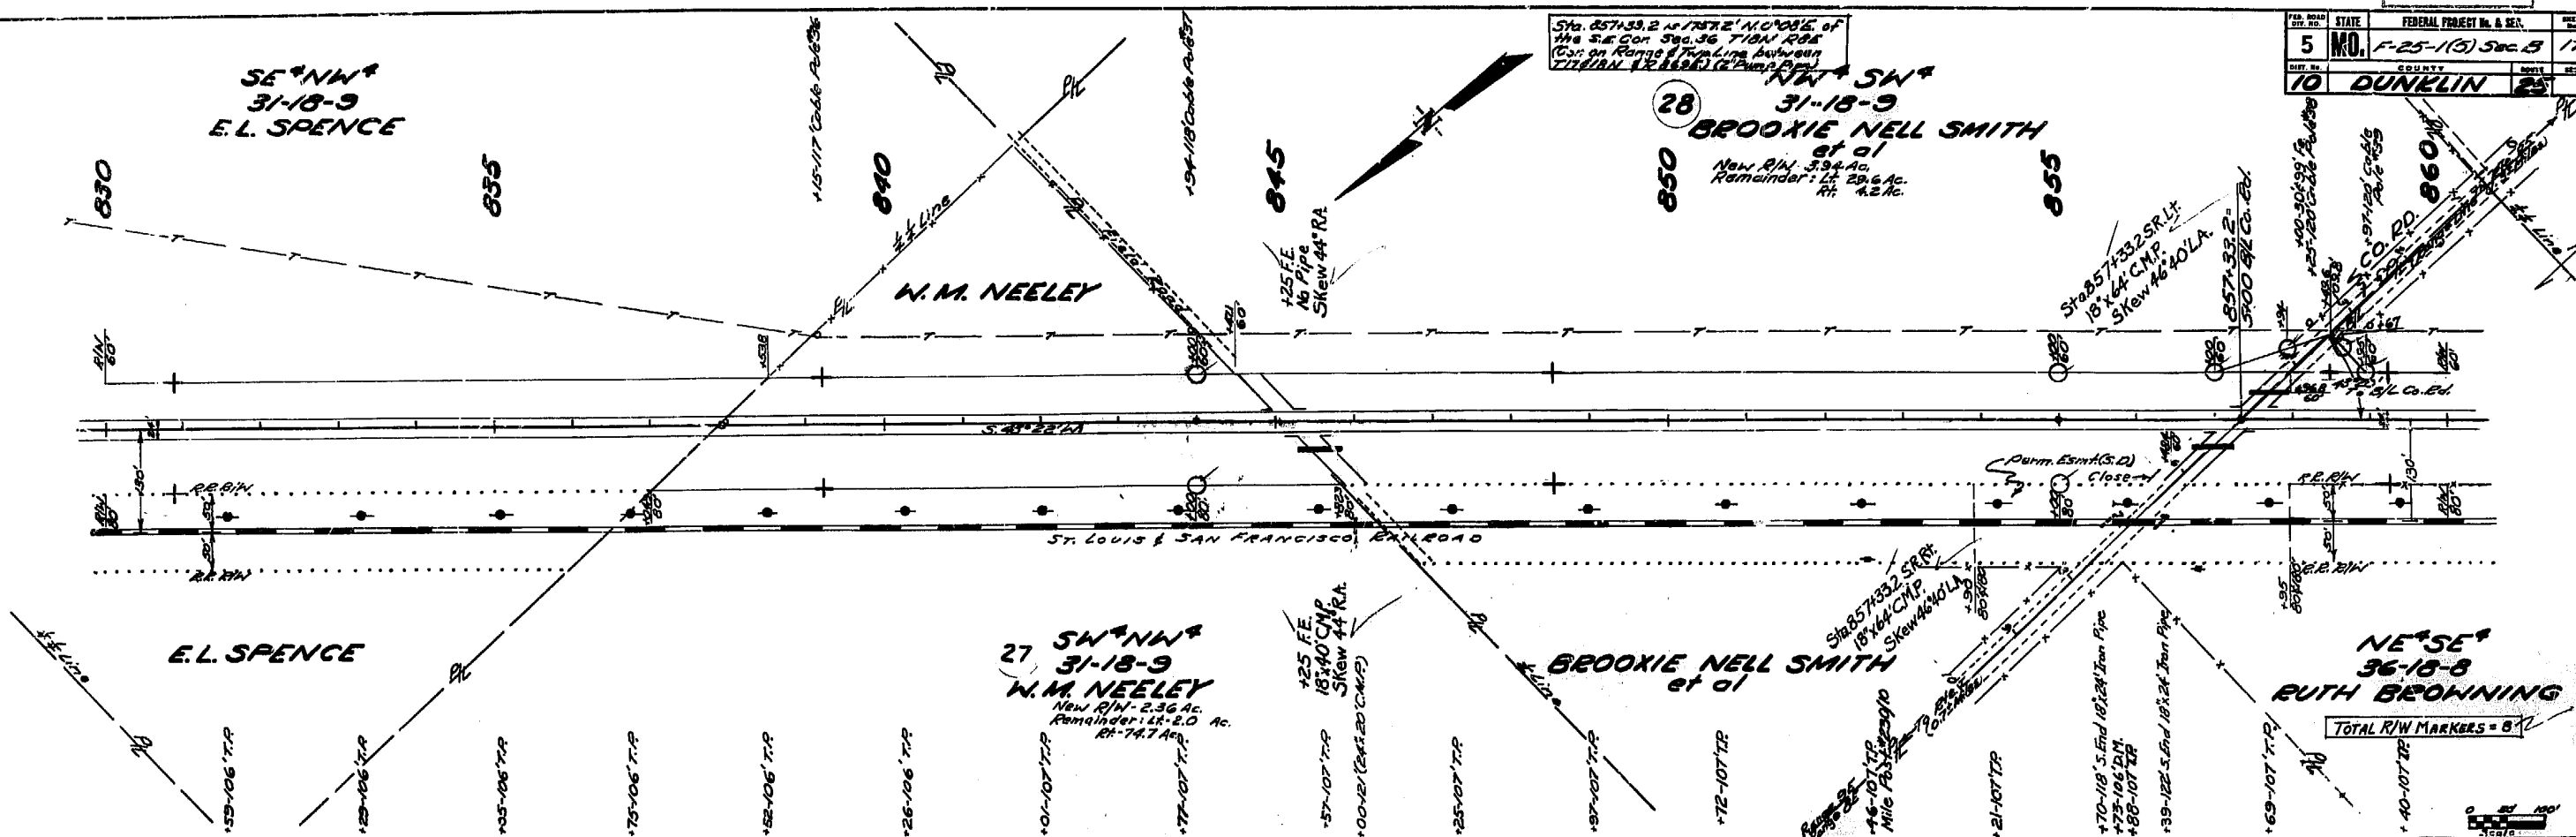


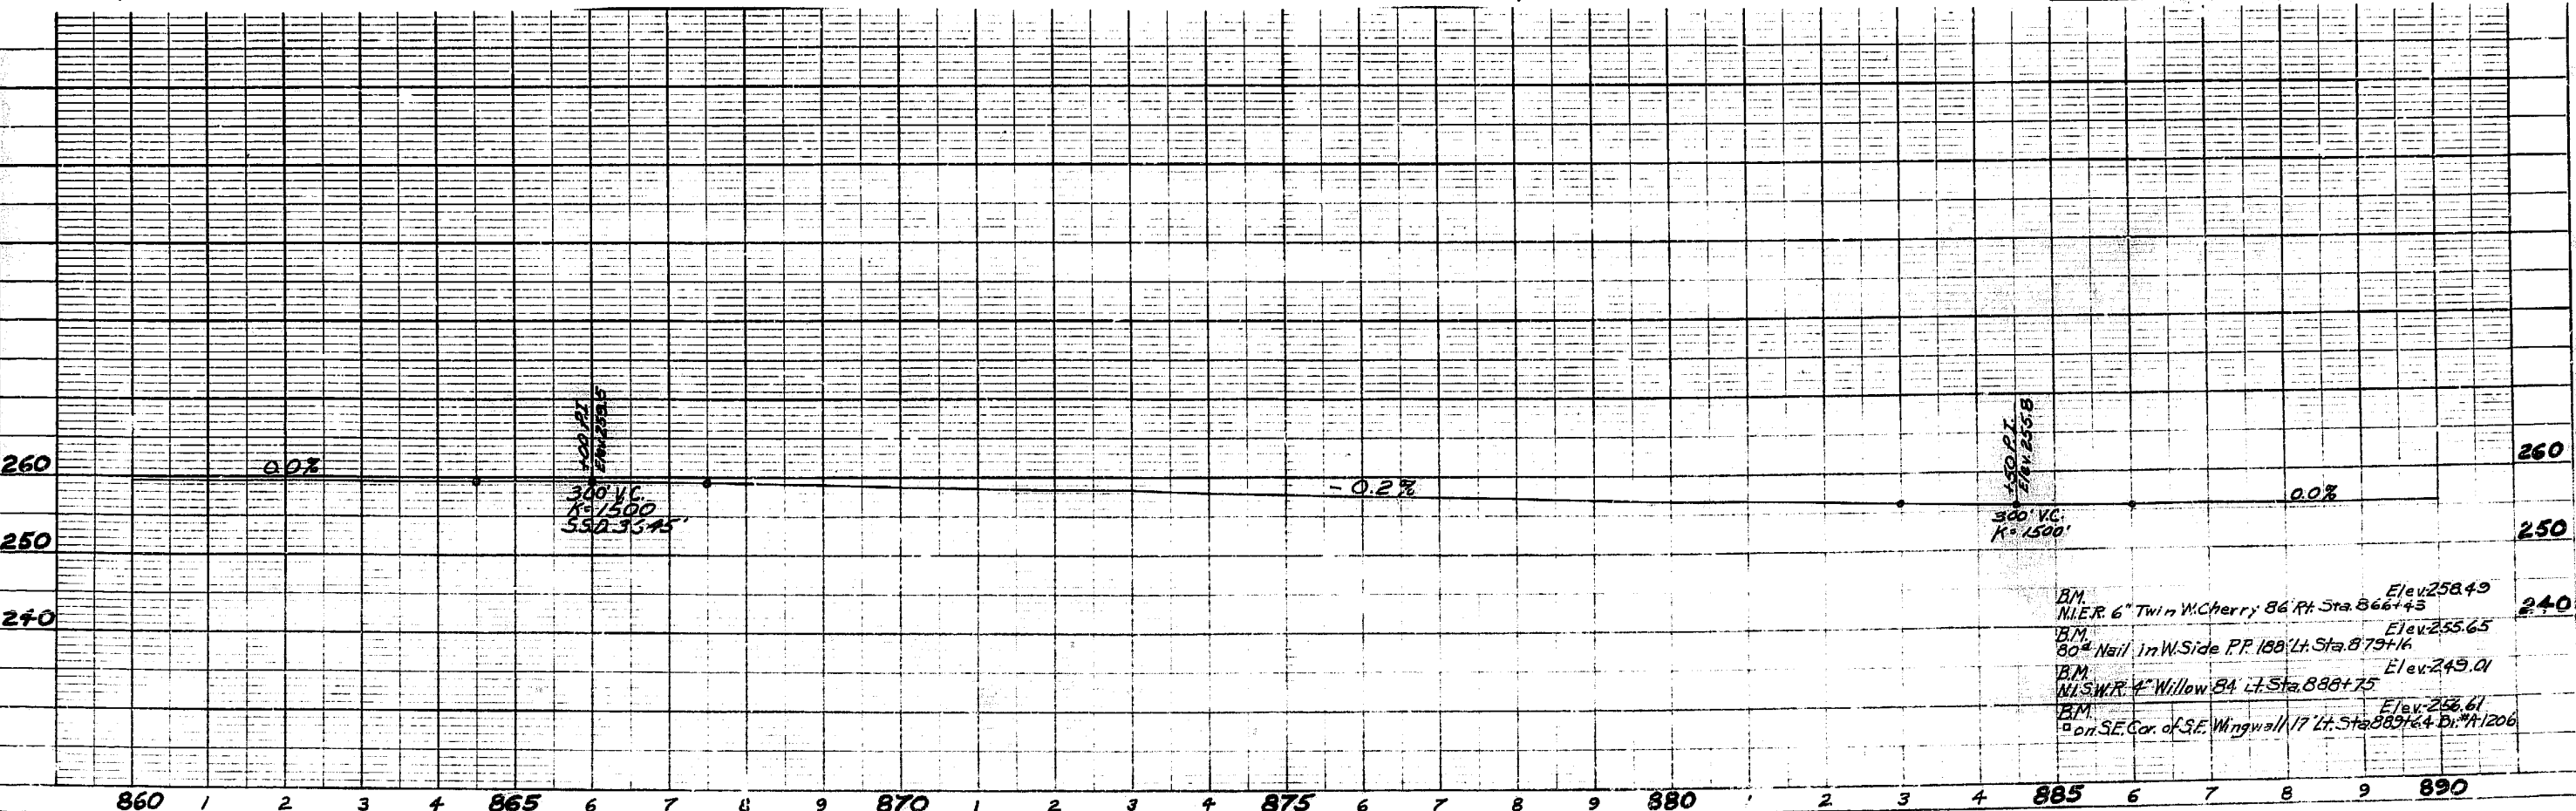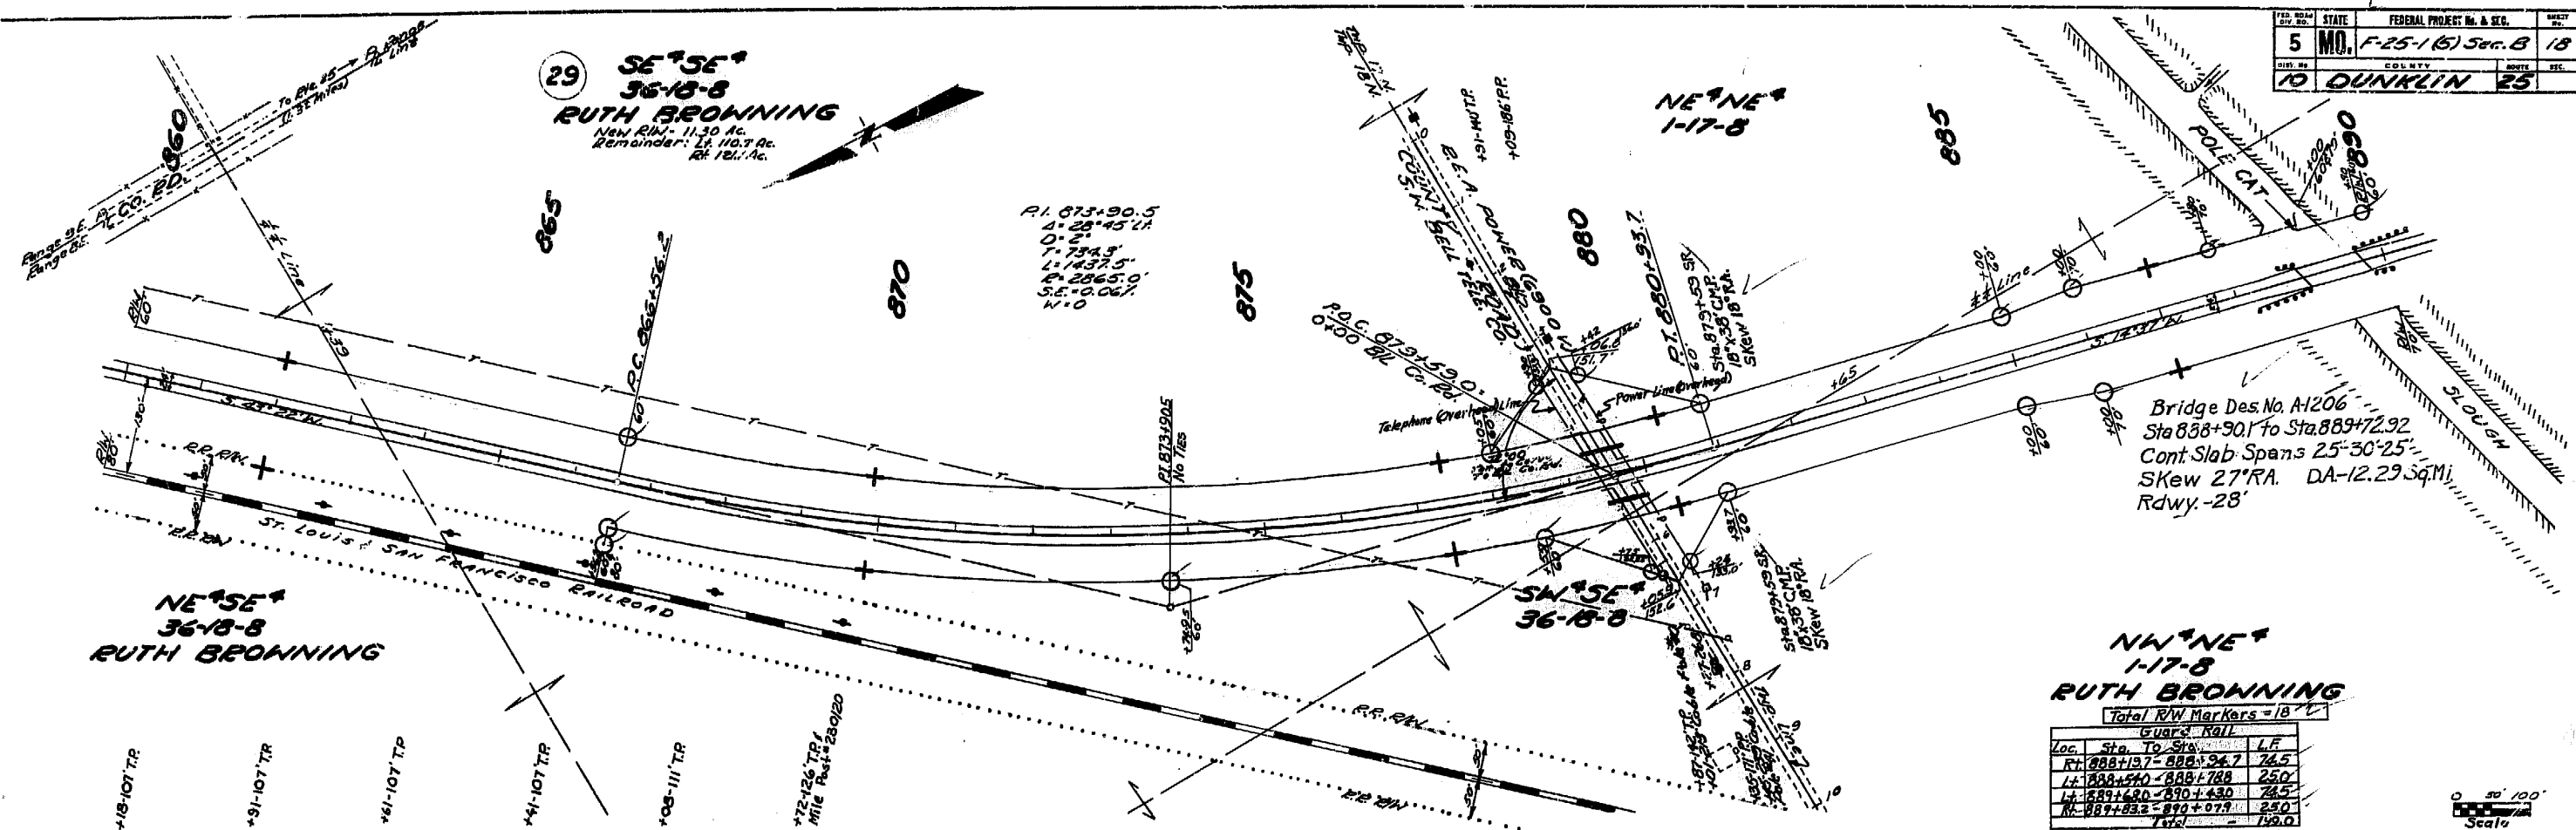

STATE	FED. PROJECT NO. & SEC.	SHEET NO.
5 MO.	F-25-1(5) 5th B. 13	10
COUNTY	ROUTE	SEC.
10 DUNKLIN	25	

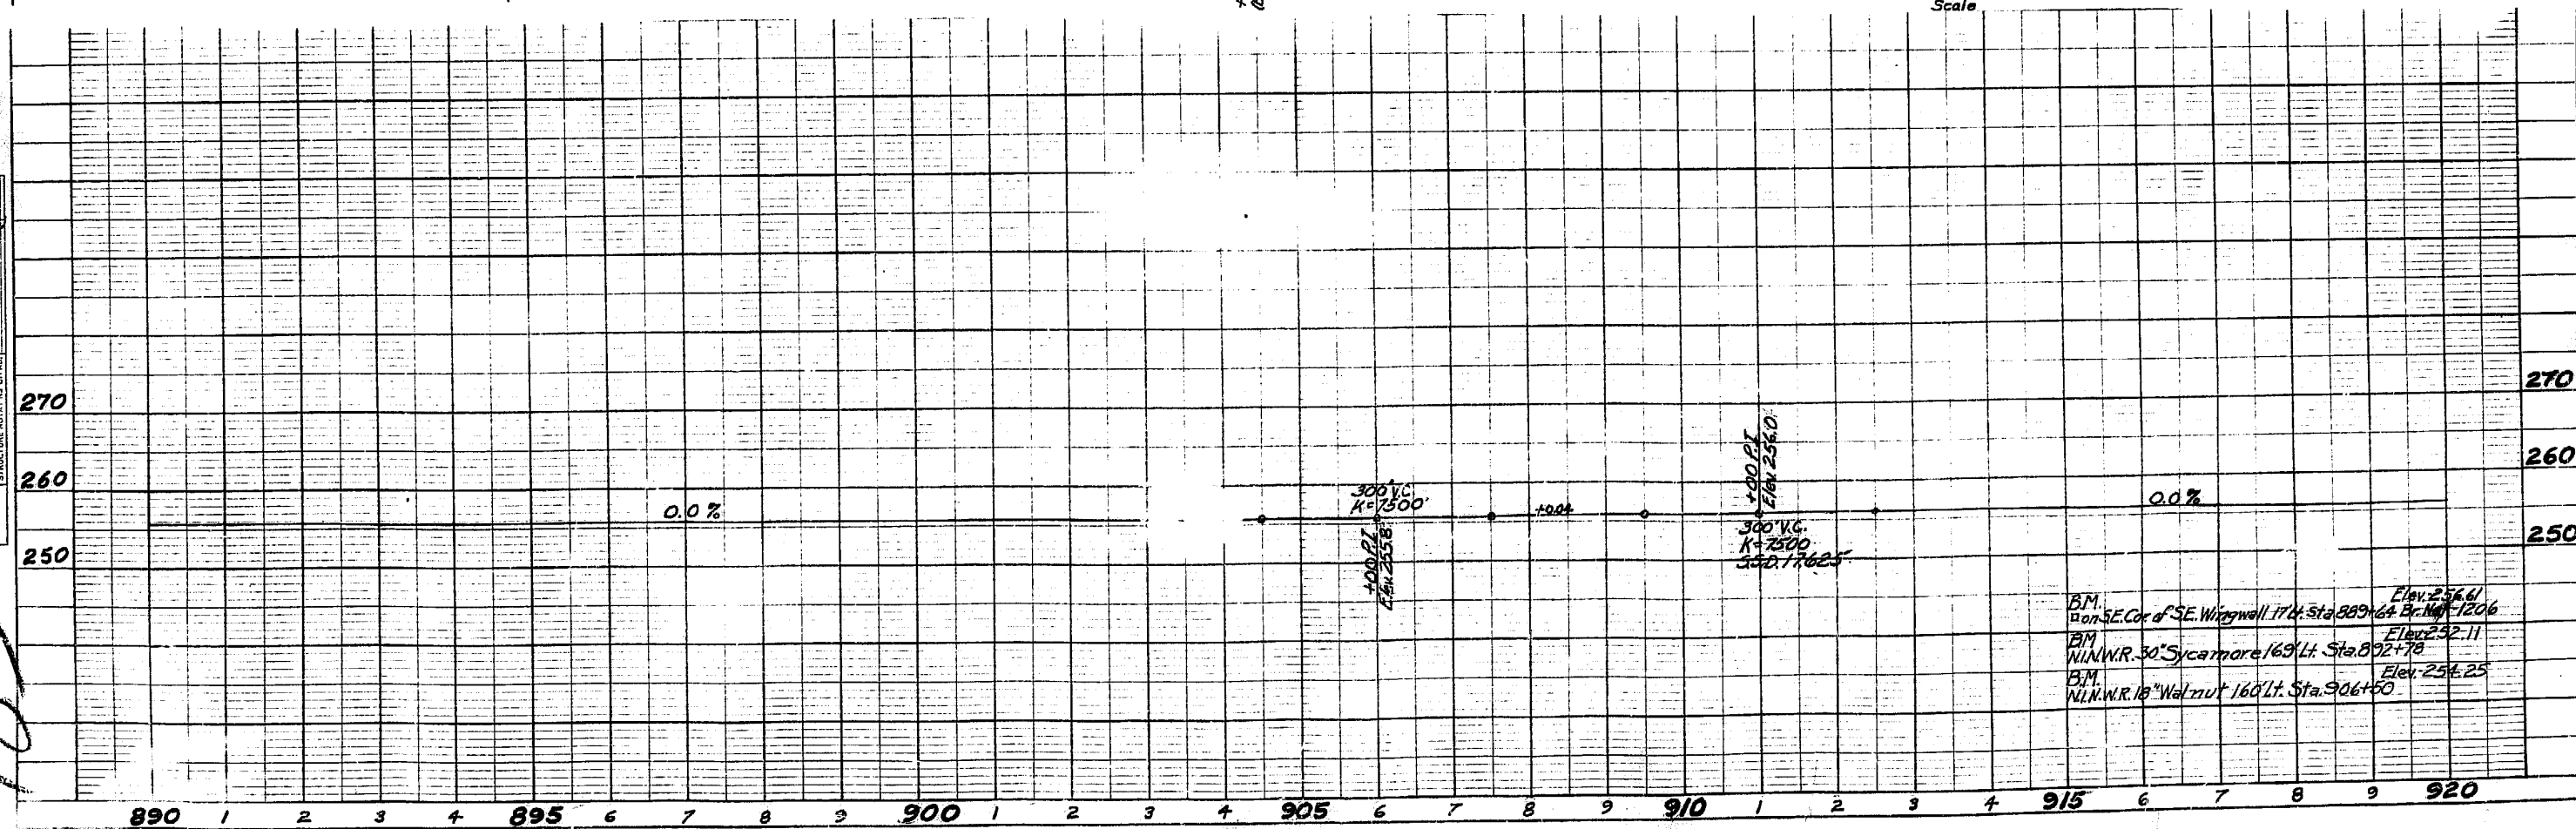
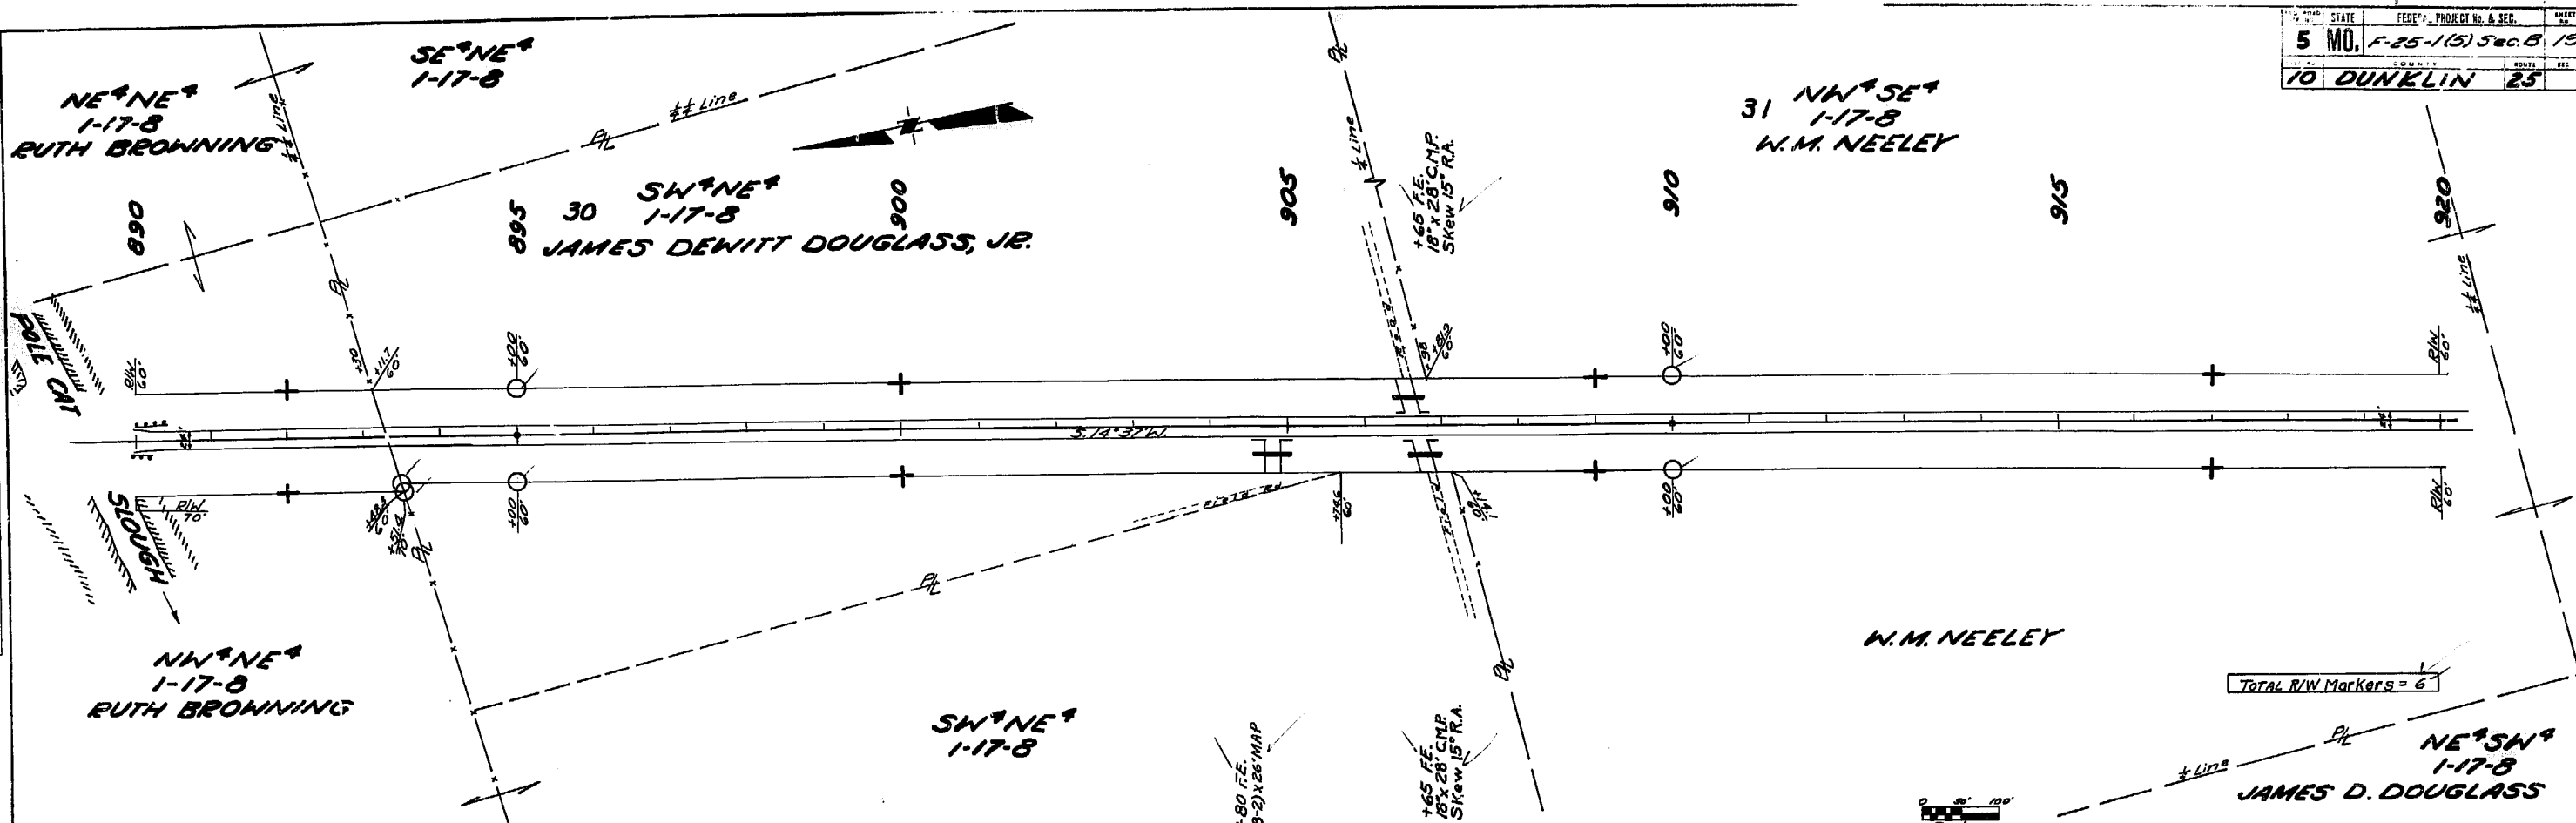


FED. ROAD DIST. NO.	STATE	FEDERAL PROJECT NO. & REG.	SHEET
5	MO.	F-25-1(5) 8	20
COUNTY	TOWNSHIP	RANGE	SECTION
10	DUNKLIN	25	

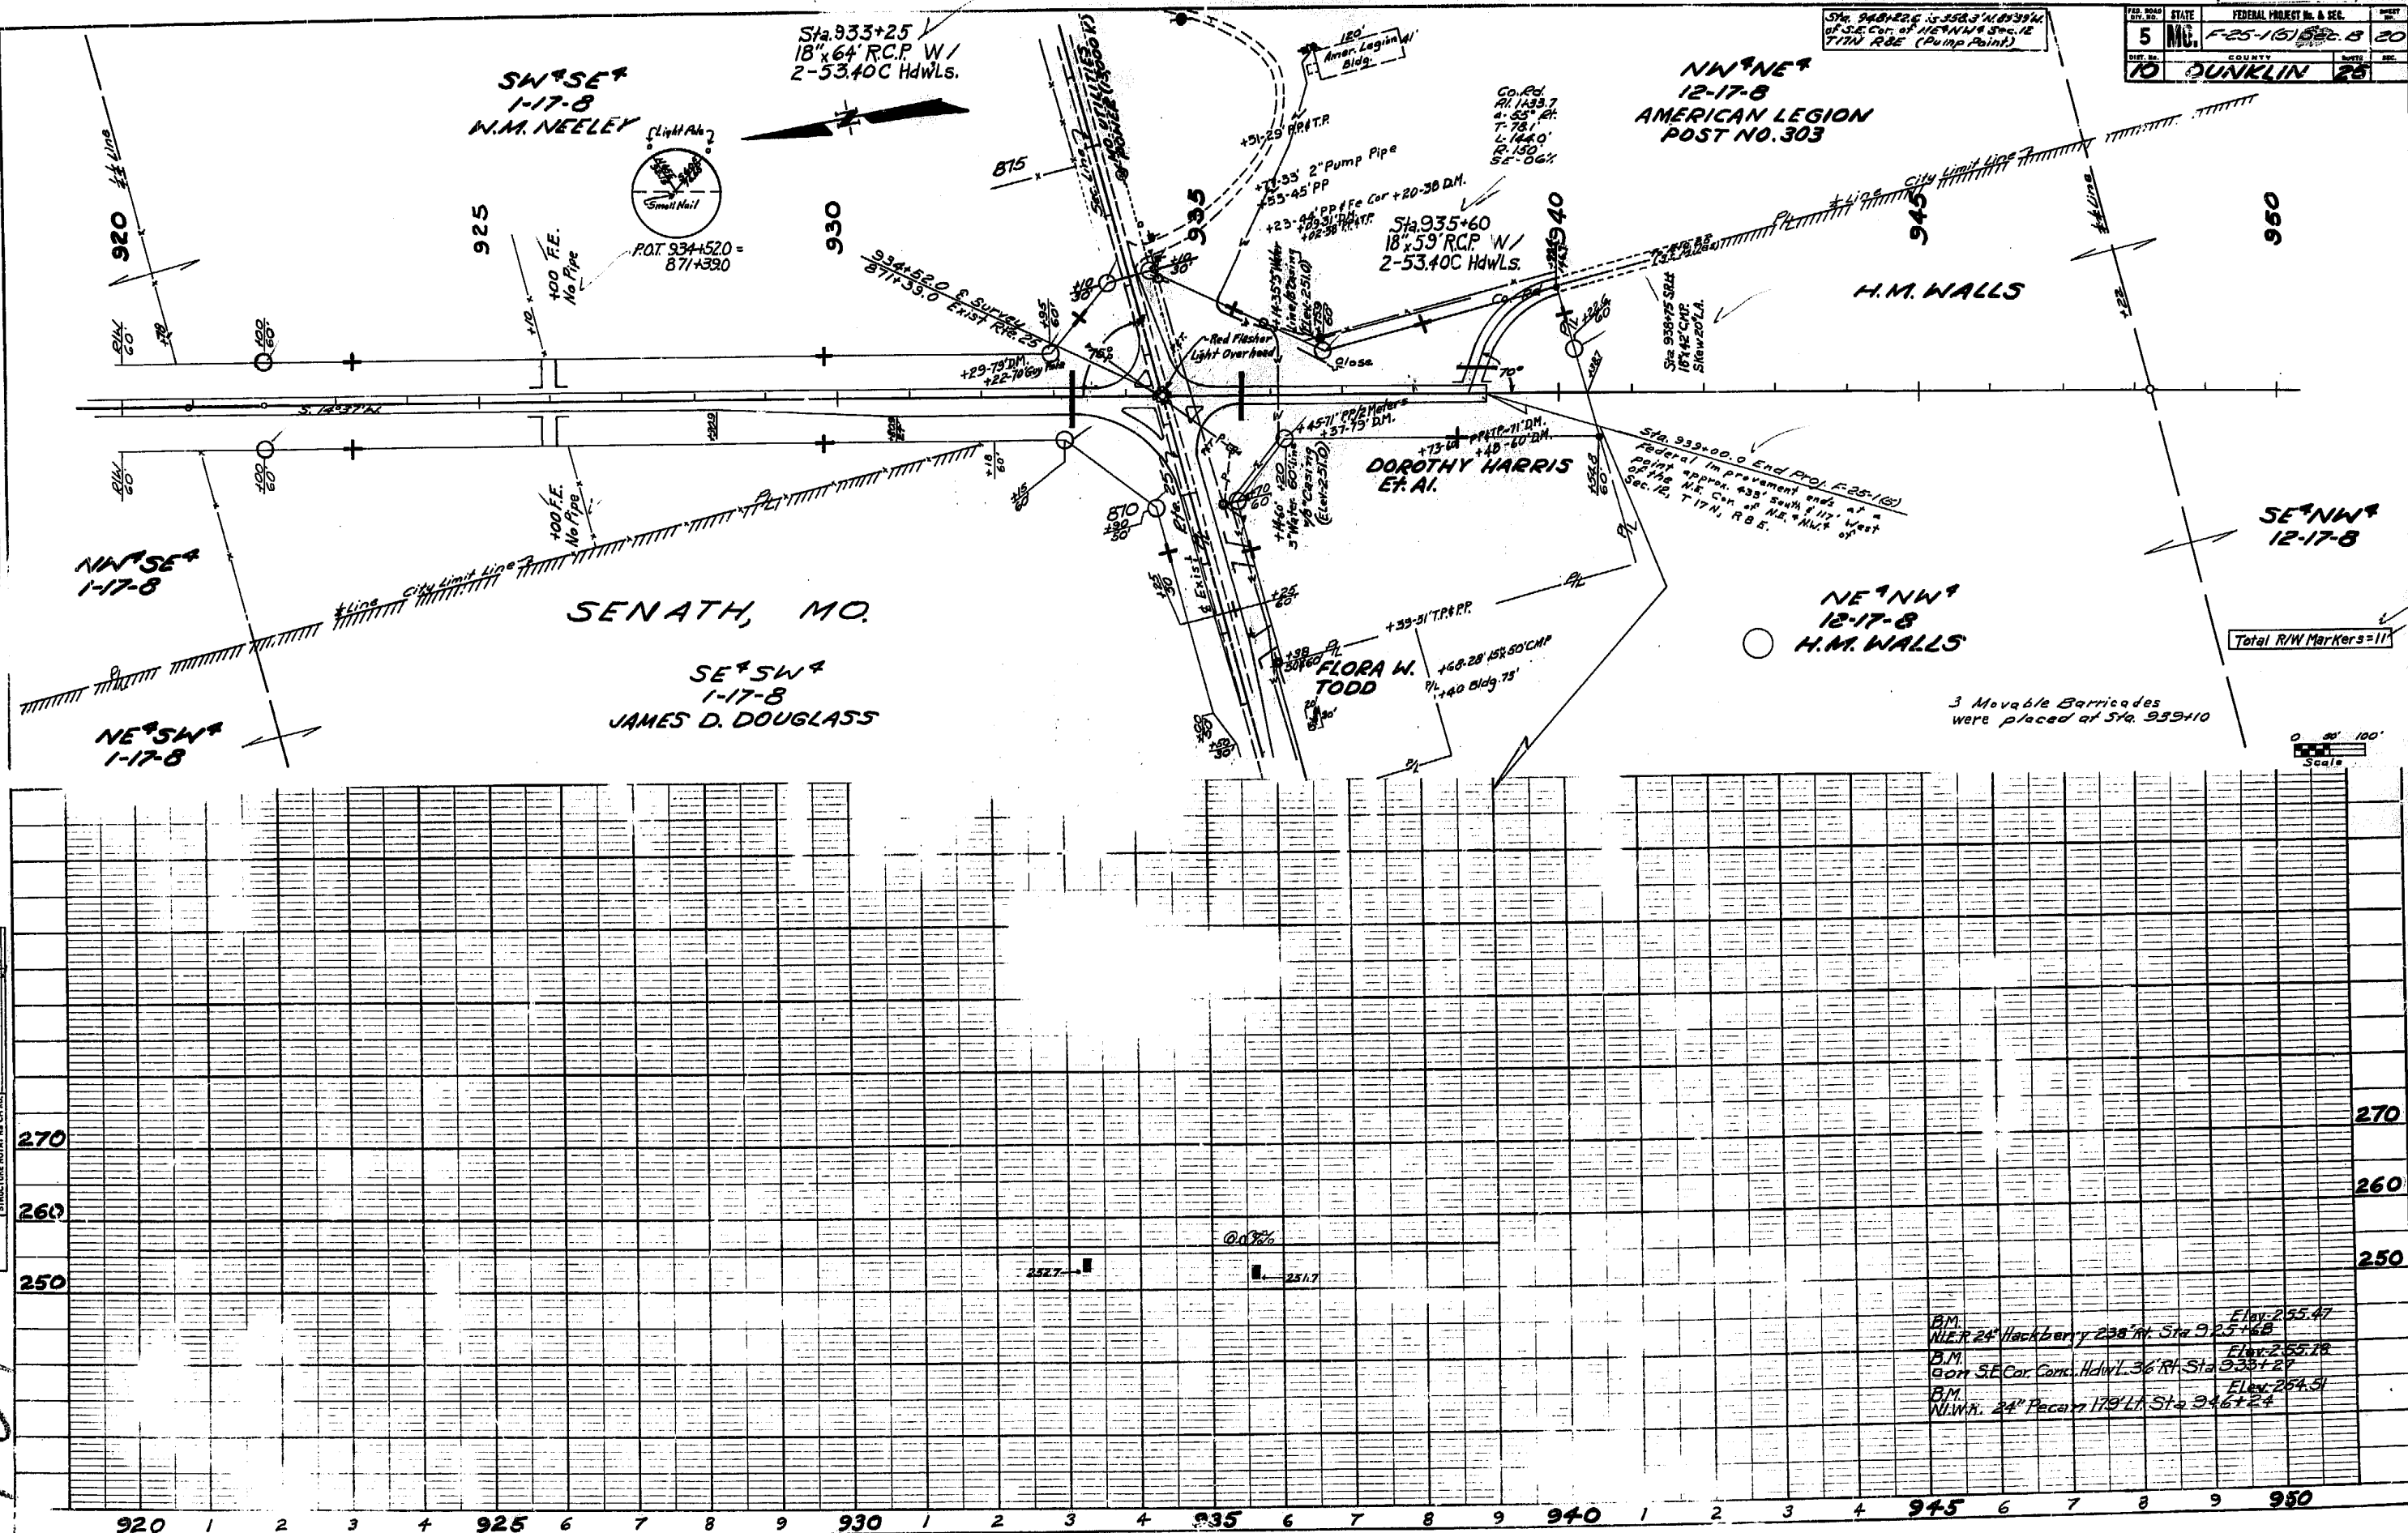

FED. ROAD DIST. NO.	STATE	FEDERAL PROJECT NO. & SEC.	PROJECT NO.
5	MO.	F-25-1(5) Sec. B	21
DIST. NO.	COUNTY	ROUTE	SEC.
10	DUNKLIN	25	

EXISTING ETL 25

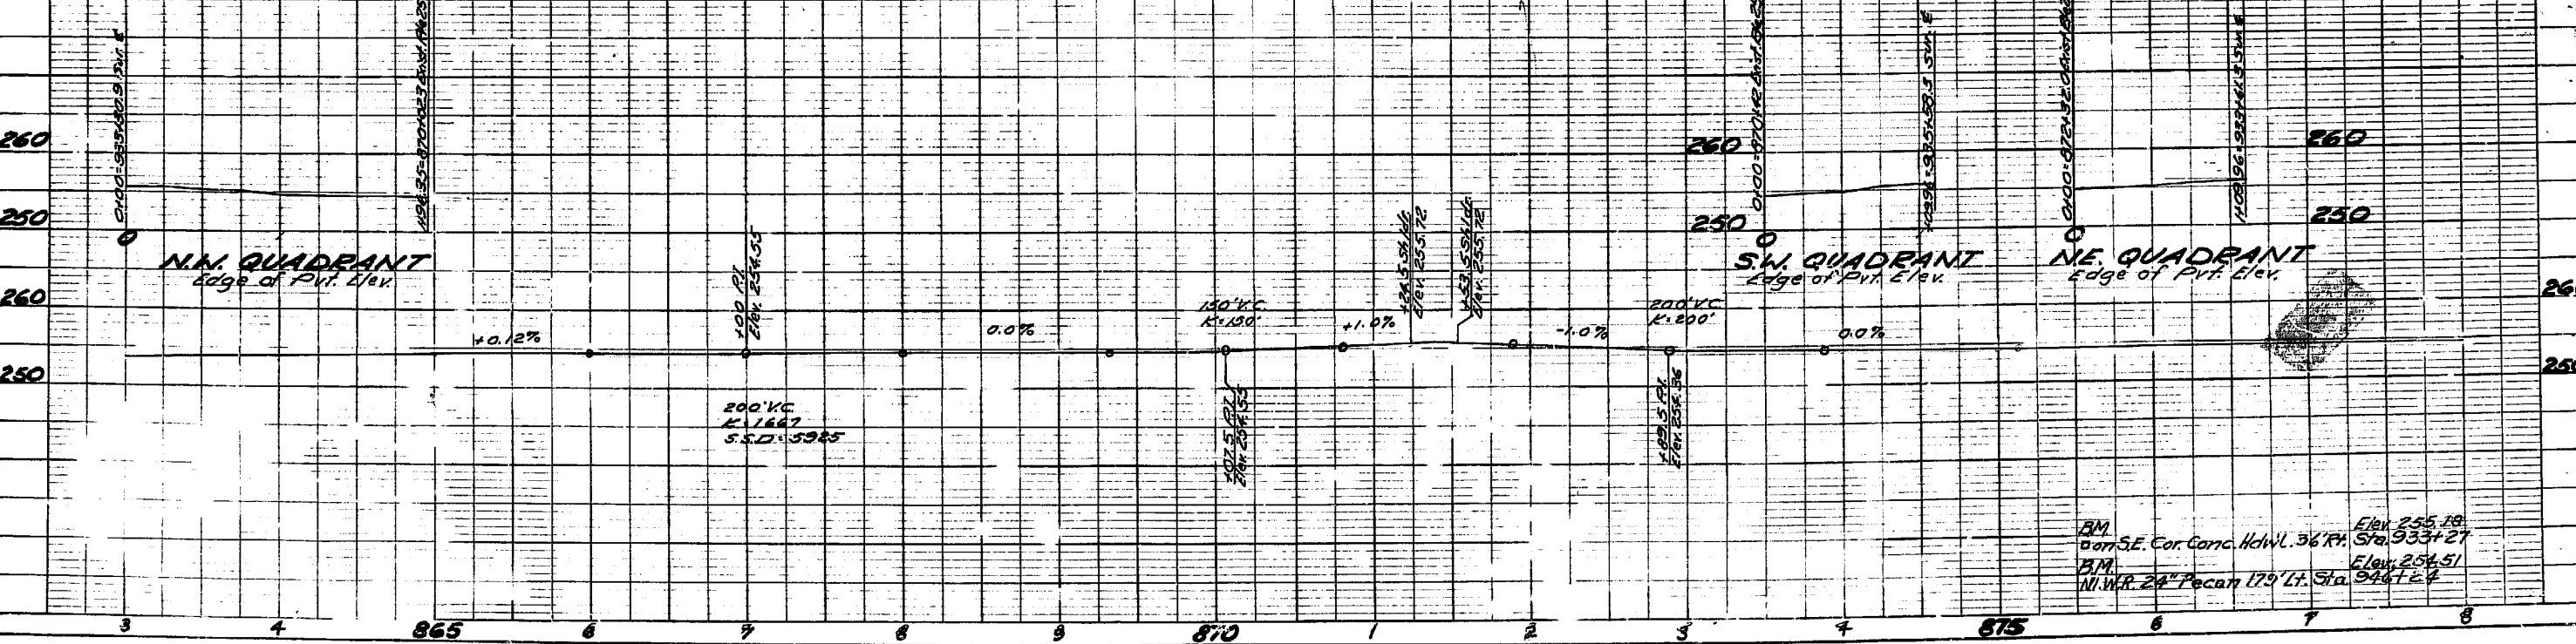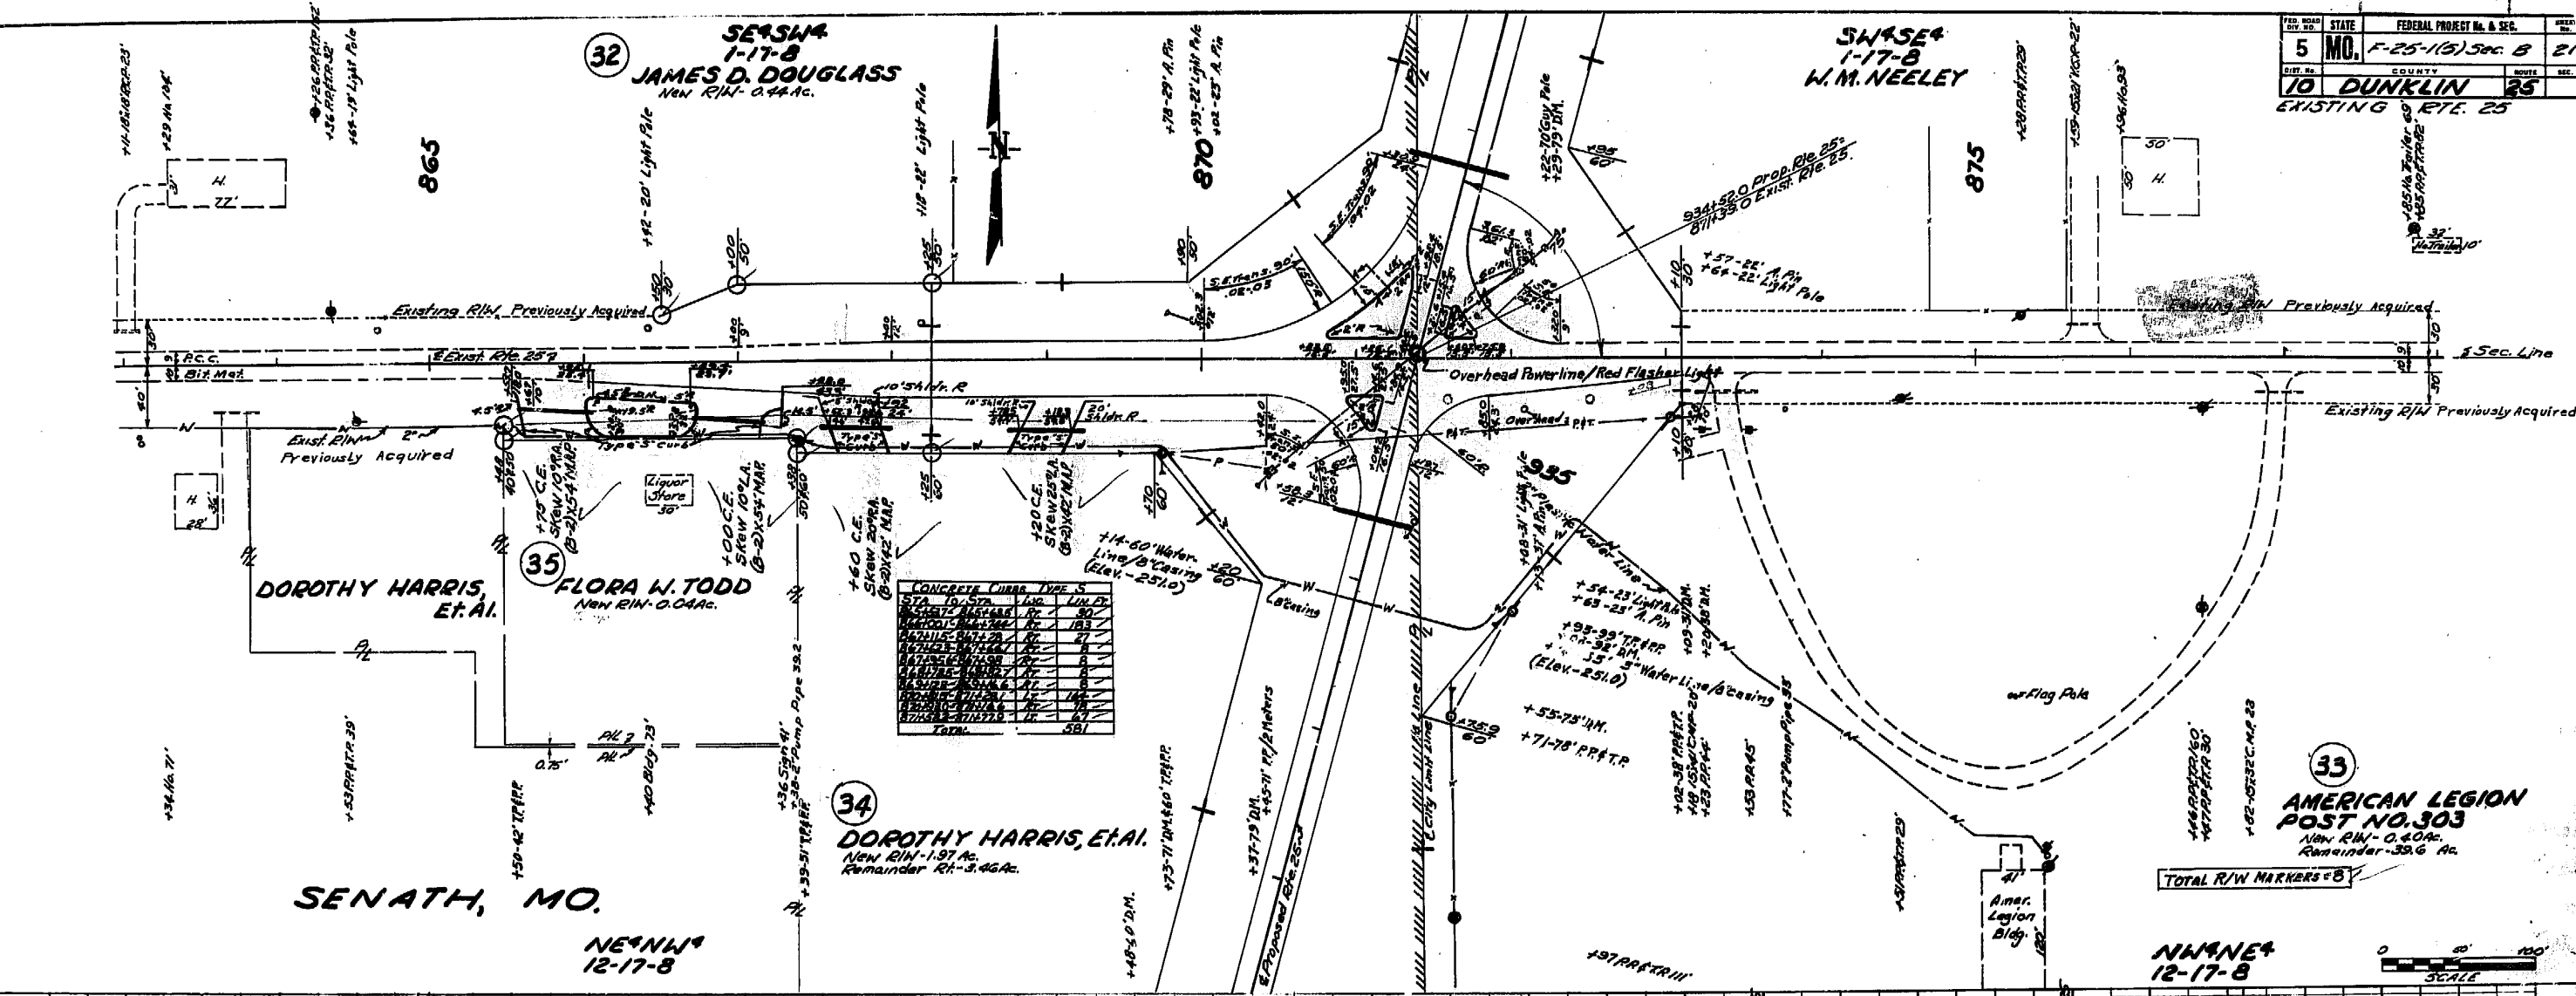


LIST OF STANDARD PLANS

PROJ.	SHEET
F-25-1(S) AFB	52
CO.	RTE.
DUNKLIN	25

[illegible]

Project No.	F-25-1(5) B	Sheet No.	77A
County	DUNKLIN	Scale	25'
PP-15 ~ CON			
PP-15 ~ FIN			

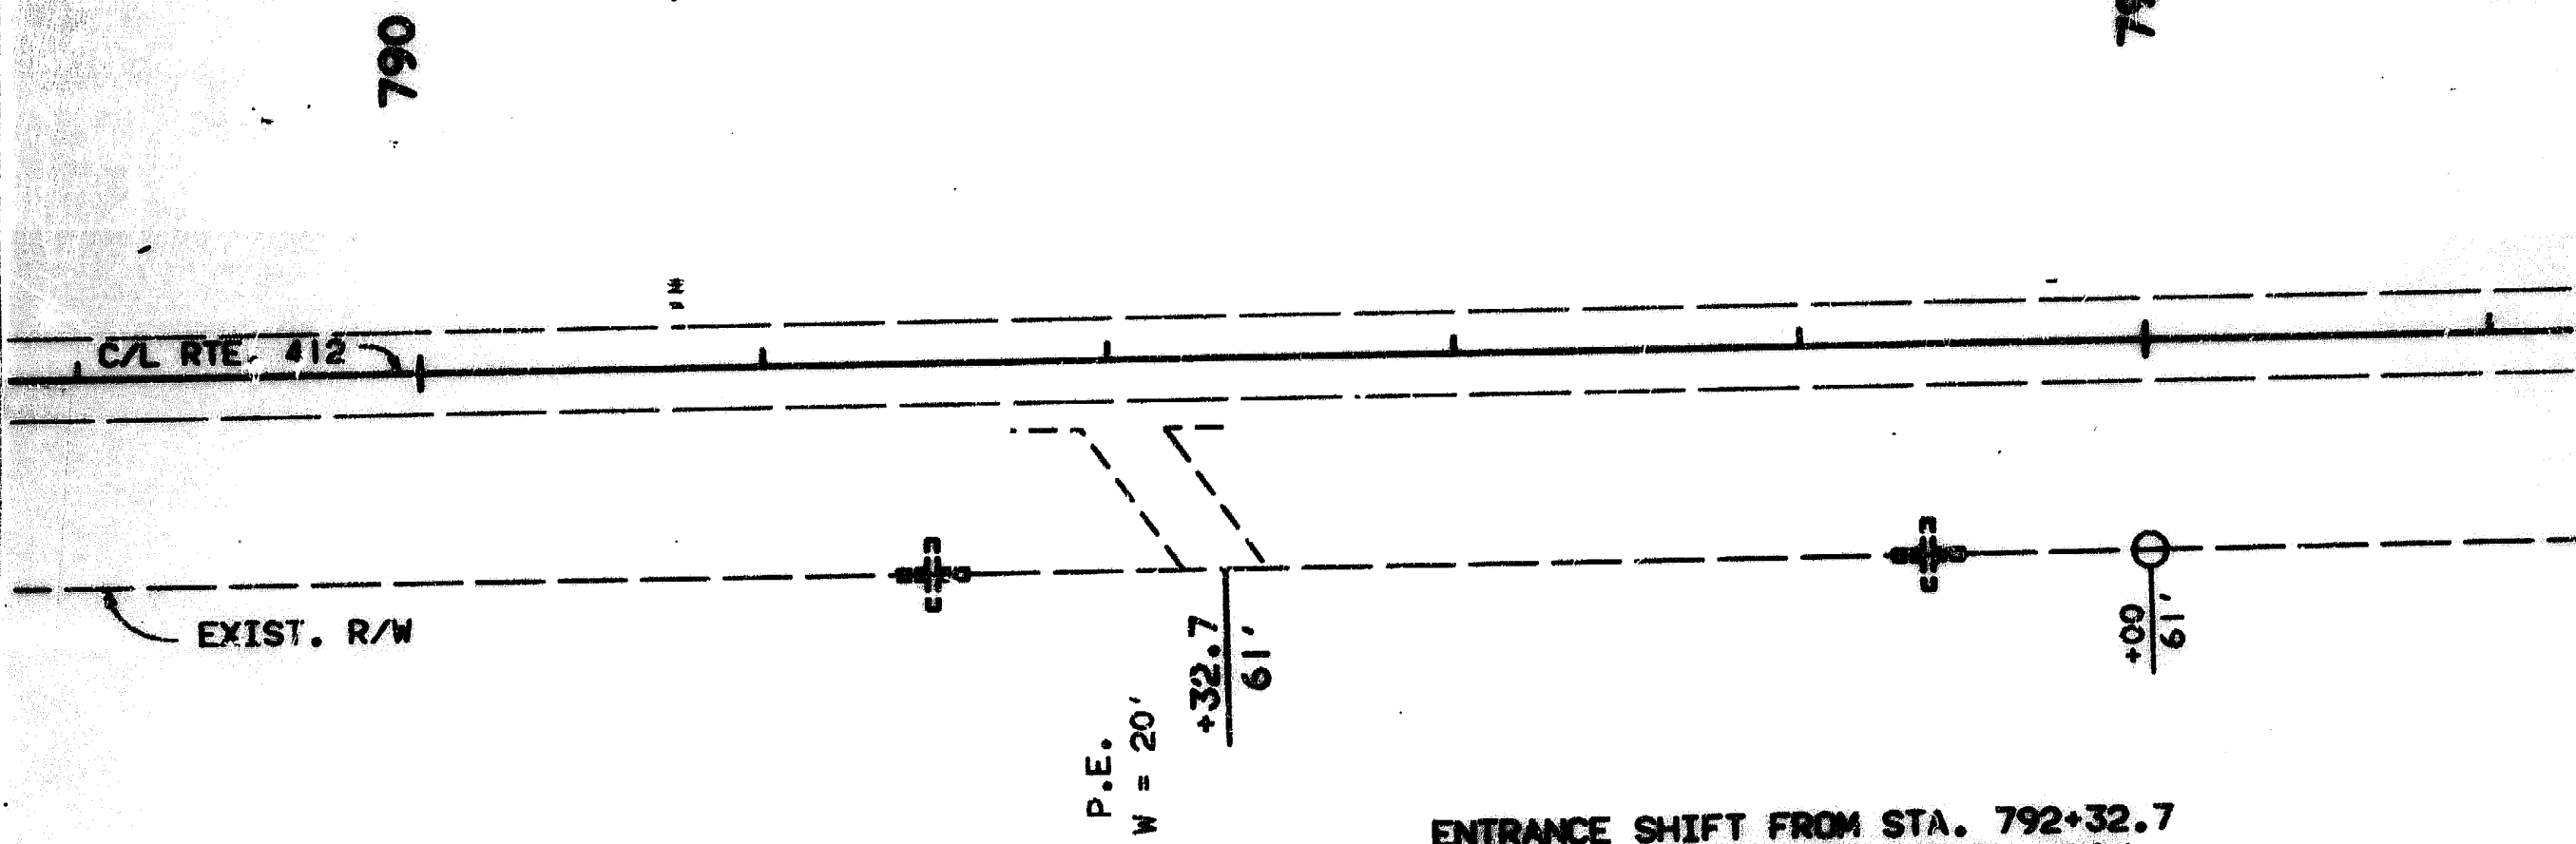


ENTRANCE SHIFT FROM STA. 792+32.7
TO STA. 969+07.8 AND WIDEN FROM
20' TO 30' BY AGREEMENT DATED
JUNE 7, 1991

COUNTY: DUNKLIN
ROUTE: 412
PROJECT: F-25-1(5)
SHEET NO: 1 OF 1

19

STATE MO	JOB NO.	SHEET NO.
DIST NO. 10	PROJECT NO. F-25-1(5) Sec. A	T13
	COUNT. Dunklin	ROUTE 25
PP Sheet No.		(FINAL)
PP Sheet No.		(CONTR)

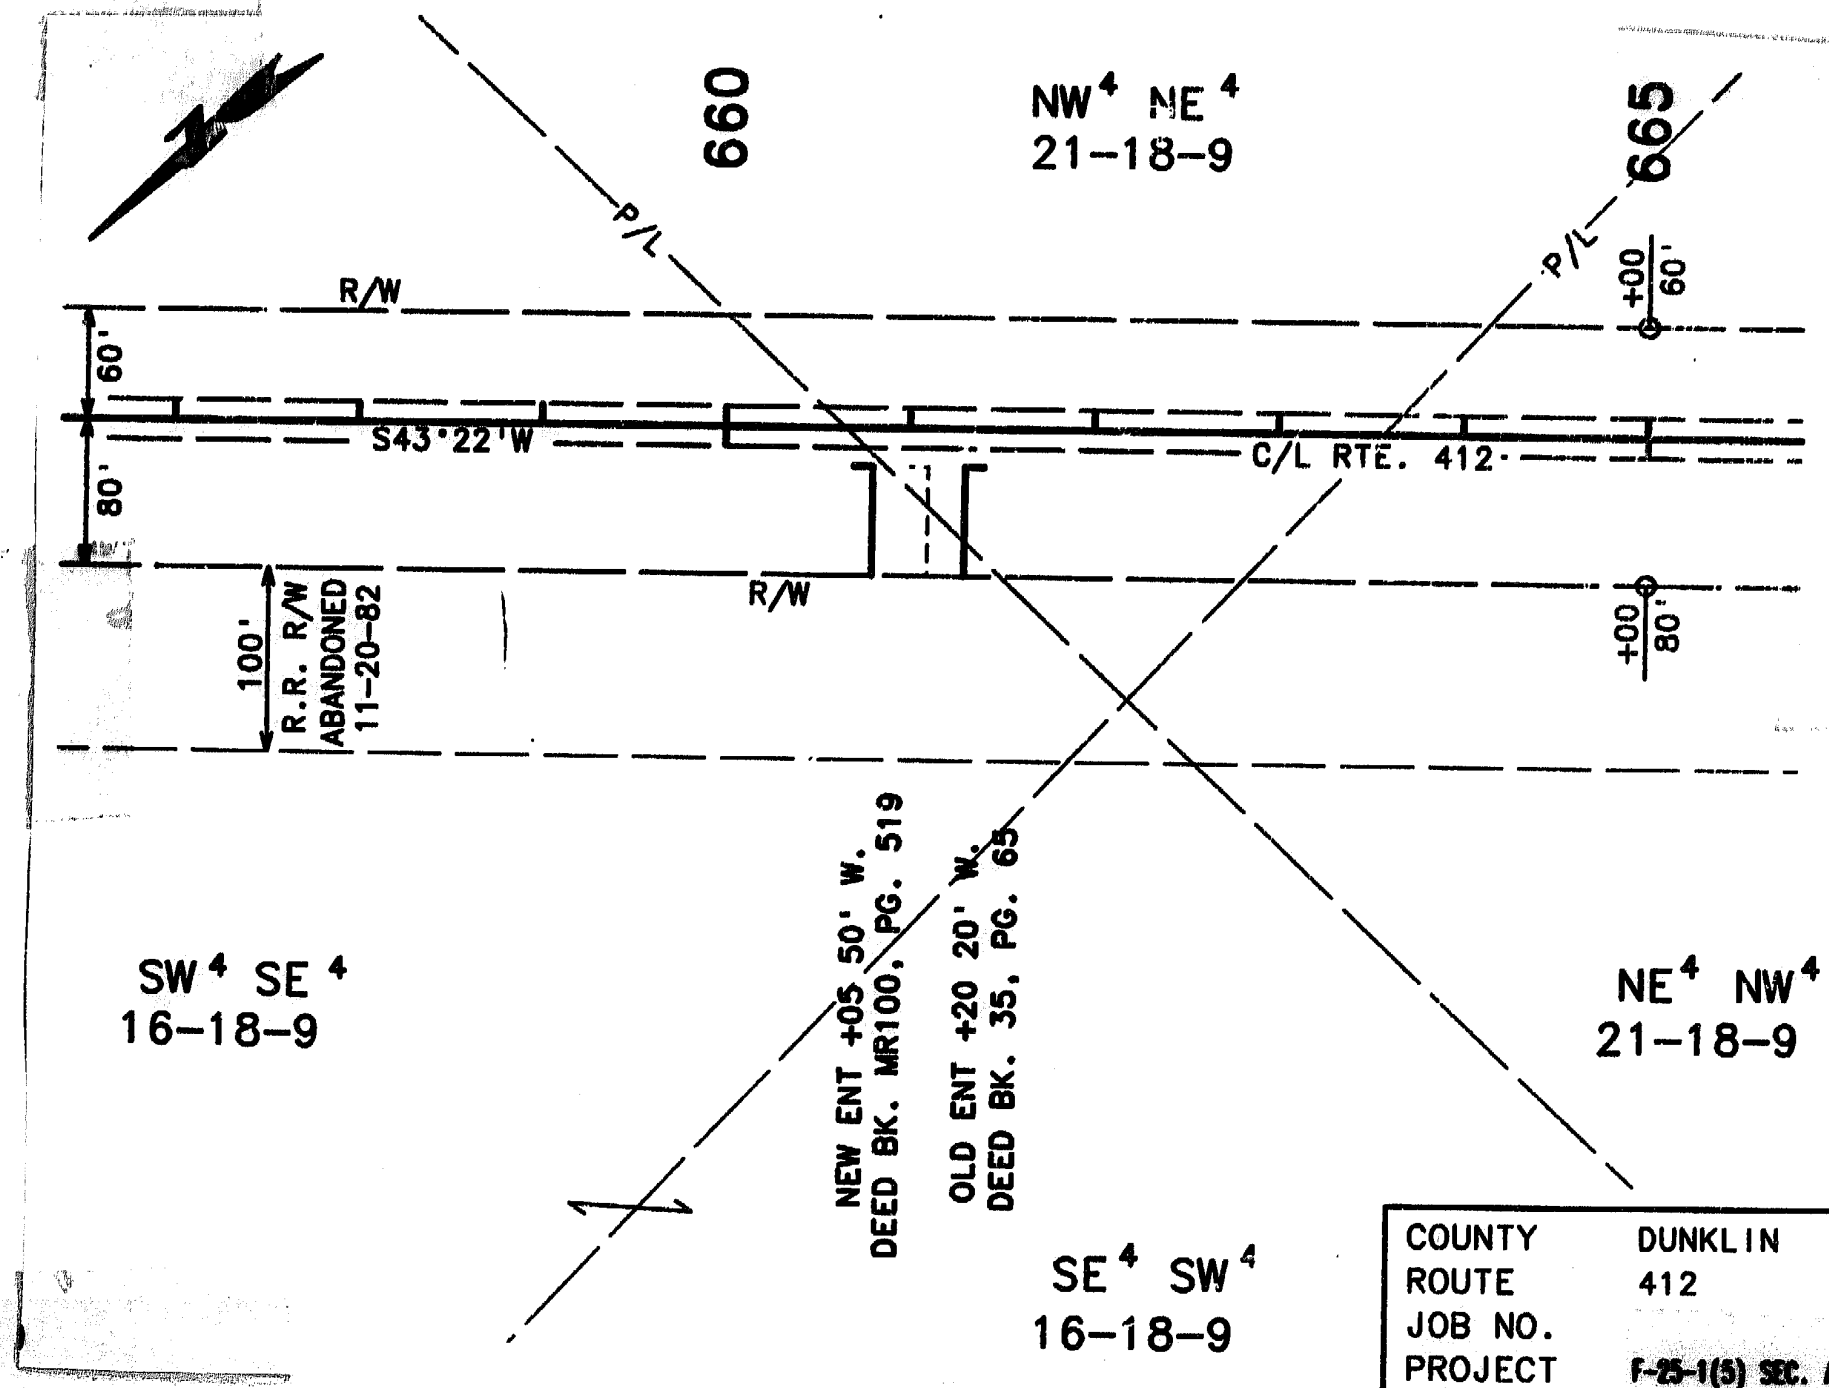

COUNTY	DUNKLIN
ROUTE	412
JOB NO.	
PROJECT	F-25-1(5) SEC. A