

INDEX OF DRAWINGS

- 1 - 11 COVER SHEET
- 2 - 11 LANCASTER ELEVATIONS Page removed.
- 3 - 11 PRINCETON FRONT & REAR ELEVATIONS
- 4 - 11 PRINCETON RIGHT & LEFT ELEVATIONS
- 5 - 11 MILAN ELEVATIONS
- 6 - 11 BROOKFIELD FRONT & REAR ELEVATIONS
- 7 - 11 BROOKFIELD RIGHT ELEVATION
- 8 - 11 CARROLLTON ELEVATIONS (ALTERNATE NO. 1)
- 9 - 11 MARSHALL JUNCTION ELEVATIONS (ALTERNATE NO. 2)
- 10 - 11 DETAILS
- 11 - 11 DETAILS

MISSOURI DEPARTMENT OF TRANSPORTATION

NEW METAL SIDING FOR MAINTENANCE BUILDINGS

Locations In (one in each city):

~~LANCASTER~~
PRINCETON
MILAN
BROOKFIELD
CARROLLTON (ALTERNATE NO. 1)
MARSHALL JUNCTION (ALTERNATE NO. 2)

Affecting County Wage Rates In:
CARROLL, LINN, MERCER, SALINE, SCHUYLER & SULLIVAN

DISTRICT #2, NORTH CENTRAL MISSOURI




COVER SHEET


MISSOURI DEPARTMENT
OF TRANSPORTATION
DIVISION OF GENERAL SERVICES
FACILITIES MANAGEMENT

NEW METAL SIDING FOR MAINTENANCE BUILDINGS
VARIOUS SITES
DISTRICT #2, NORTH CENTRAL MISSOURI

DRAWN BY: LARRY CARVER
DATE: 8-22-08
Sheet
1 of 11

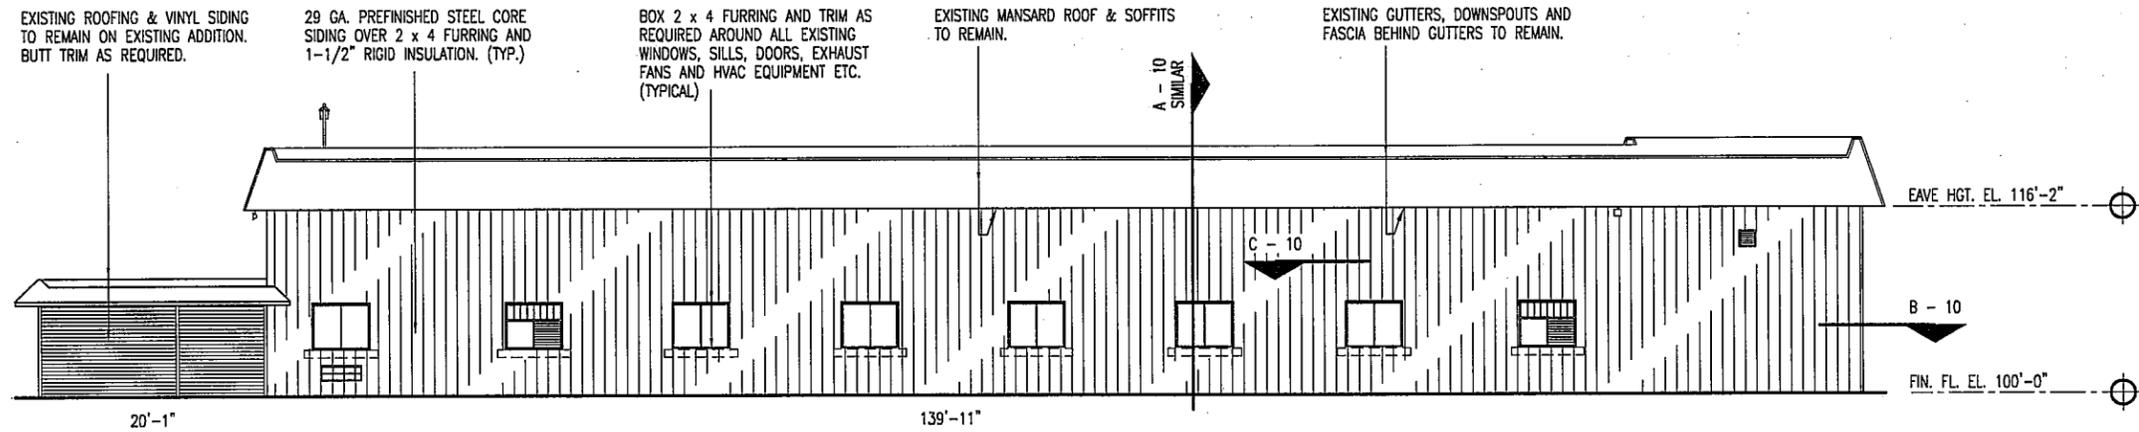

PRINCETON MAINTENANCE - MERCER COUNTY
B
 REAR ELEVATION
 3
 SCALE: 1/16" = 1'-0"

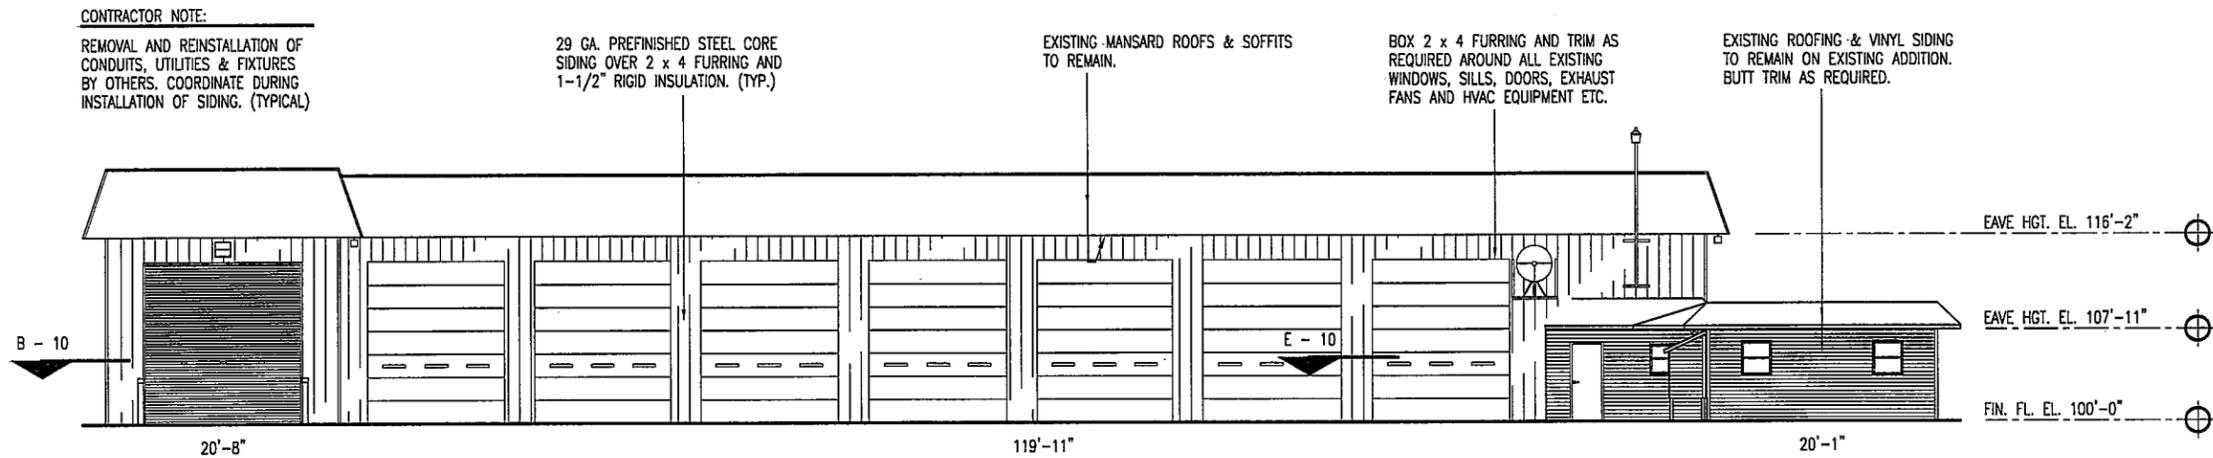

PRINCETON MAINTENANCE - MERCER COUNTY
A
 FRONT ELEVATION
 3
 SCALE: 1/16" = 1'-0"




Princeton Front & Rear Elevations


MISSOURI DEPARTMENT
 OF TRANSPORTATION
 DIVISION OF GENERAL SERVICES
 FACILITIES MANAGEMENT

NEW MTEAL SIDING FOR MAINTENANCE BUILDINGS
 VARIOUS SITES
 DISTRICT #2, NORTH CENTRAL MISSOURI

DRAWN BY: LARRY CARVER
 DATE: 8-22-08
 Sheet
 3 of 11

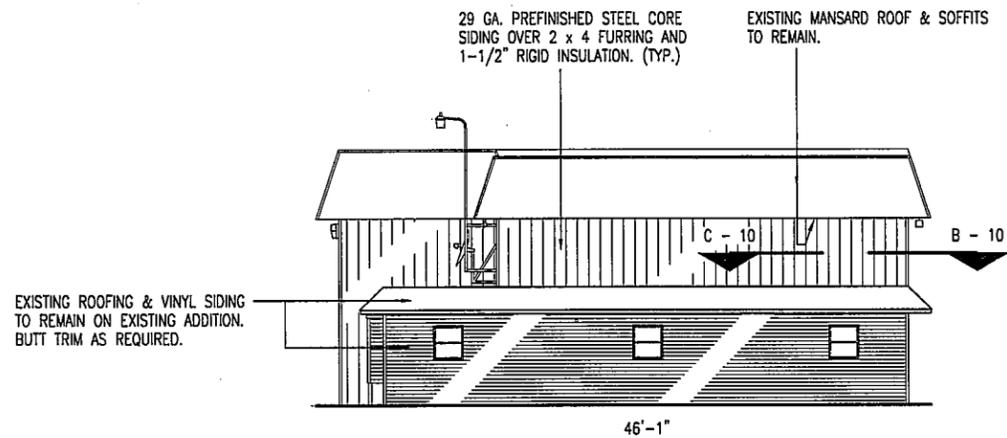


PRINCETON MAINTENANCE - MERCER COUNTY
RIGHT ELEVATION
 SCALE: 1/16" = 1'-0"

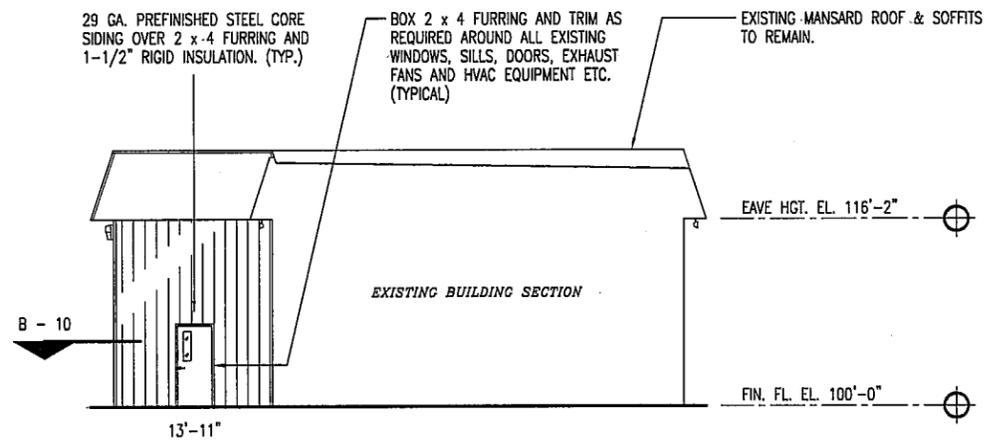


PRINCETON MAINTENANCE - MERCER COUNTY
RIGHT ELEVATION
 SCALE: 1/16" = 1'-0"

CONTRACTOR NOTE:
 REMOVAL AND REINSTALLATION OF CONDUITS, UTILITIES & FIXTURES BY OTHERS. COORDINATE DURING INSTALLATION OF SIDING. (TYPICAL)

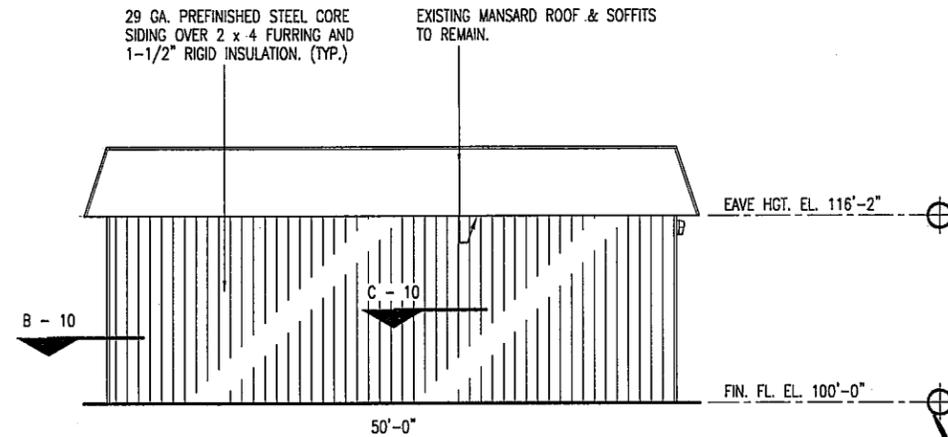

PRINCETON MAINTENANCE - MERCER COUNTY
LEFT ELEVATION
 SCALE: 1/16" = 1'-0"

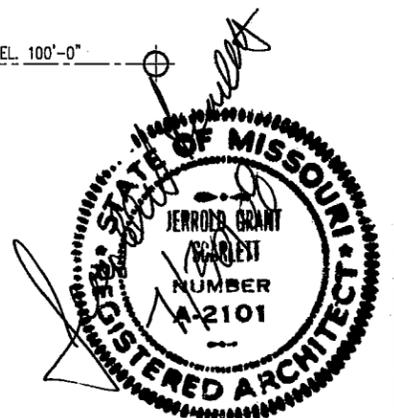


Princeton Right & Left Elevations

MISSOURI DEPARTMENT
 OF TRANSPORTATION
 DIVISION OF GENERAL SERVICES
 FACILITIES MANAGEMENT

NEW MTEAL SIDING FOR MAINTENANCE BUILDINGS
 VARIOUS SITES
 DISTRICT #2, NORTH CENTRAL MISSOURI

DRAWN BY: LARRY CARVER
 DATE: 8-22-08
 Sheet
 4 of 11

REMOVE EXISTING DOWNSPOUTS AND GUTTERS. DISCARD OFF-SITE. ADD NEW PREFINISHED STEEL VENTED SOFFIT, FASCIA TRIM, DOWNSPOUTS & 5" BOX GUTTERS. (TYPICAL)

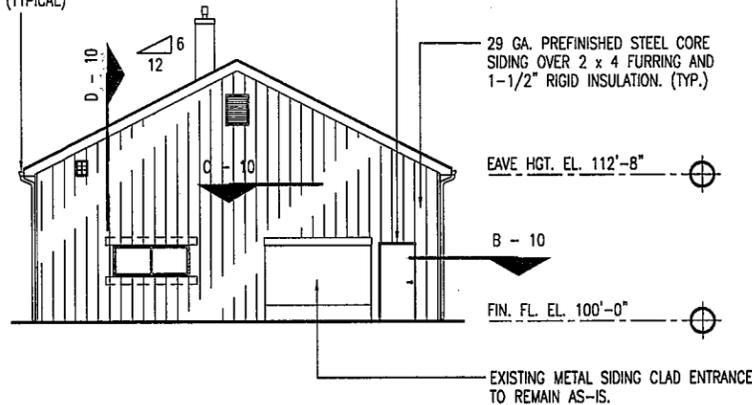

MILAN MAINTENANCE - SULLIVAN COUNTY
C
 5
LEFT ELEVATION
 SCALE: 1/16" = 1'-0"


CONTRACTOR NOTE:
 REMOVAL AND REINSTALLATION OF CONDUITS, UTILITIES & FIXTURES BY OTHERS. COORDINATE DURING INSTALLATION OF SIDING. (TYPICAL)

29 GA. PREFINISHED STEEL CORE SIDING OVER 2 x 4 FURRING AND 1-1/2" RIGID INSULATION. (TYP.)

BOX 2 x 4 FURRING AND TRIM AS REQUIRED AROUND ALL EXISTING WINDOWS, SILLS, DOORS, EXHAUST FANS AND HVAC EQUIPMENT ETC. (TYPICAL)

EXISTING SHINGLE ROOF TO REMAIN.

REMOVE EXISTING DOWNSPOUTS AND GUTTERS. DISCARD OFF-SITE. ADD NEW PREFINISHED STEEL VENTED SOFFIT, FASCIA TRIM, DOWNSPOUTS & 5" BOX GUTTERS. (TYPICAL)

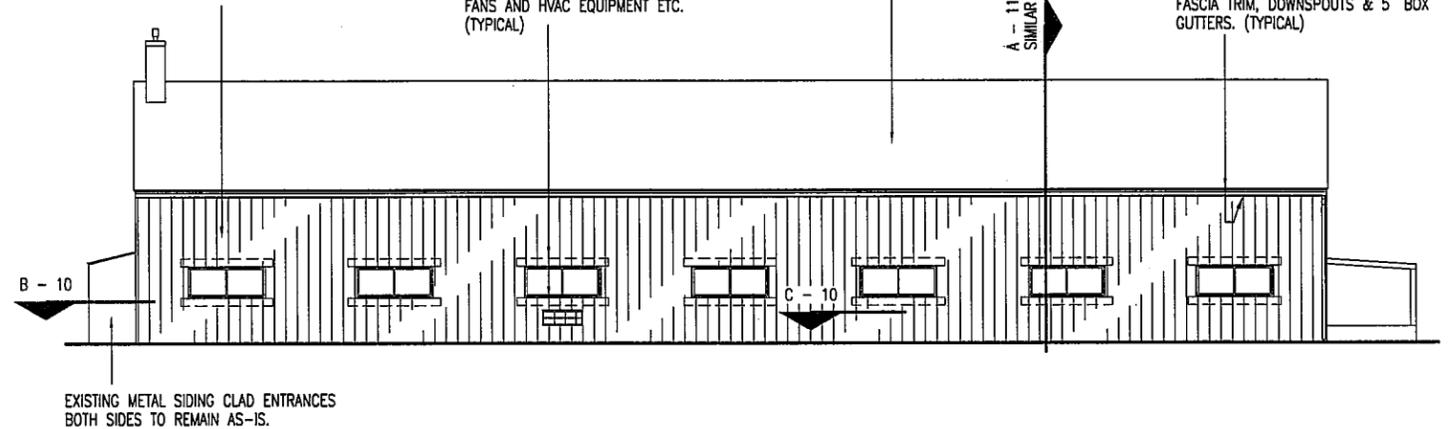

MILAN MAINTENANCE - SULLIVAN COUNTY
D
 5
REAR ELEVATION
 SCALE: 1/16" = 1'-0"

REMOVE EXISTING DOWNSPOUTS AND GUTTERS. DISCARD OFF-SITE. ADD NEW PREFINISHED STEEL VENTED SOFFIT, FASCIA TRIM, DOWNSPOUTS & 5" BOX GUTTERS. (TYPICAL)

29 GA. PREFINISHED STEEL CORE SIDING OVER 2 x 4 FURRING AND 1-1/2" RIGID INSULATION. (TYP.)

EXISTING SHINGLE ROOF TO REMAIN.


BOX 2 x 4 FURRING AND TRIM AS REQUIRED AROUND ALL EXISTING WINDOWS, SILLS, DOORS, EXHAUST FANS AND HVAC EQUIPMENT ETC.

MODOT TO REMOVE EXISTING VINYL SIDING WHERE THE EXISTING GARAGE DOORS WERE. MODOT TO FURR OUT & READY BEFORE THE CONTRACTORS INSTALLATION OF THE NEW SIDING.


REMOVE EXISTING DOWNSPOUTS AND GUTTERS. DISCARD OFF-SITE. ADD NEW PREFINISHED STEEL VENTED SOFFIT, FASCIA TRIM, DOWNSPOUTS & 5" BOX GUTTERS. (TYPICAL)

BOX 2 x 4 FURRING AND TRIM AS REQUIRED AROUND ALL EXISTING WINDOWS, SILLS, DOORS, EXHAUST FANS AND HVAC EQUIPMENT ETC.

29 GA. PREFINISHED STEEL CORE SIDING OVER 2 x 4 FURRING AND 1-1/2" RIGID INSULATION. (TYP.)

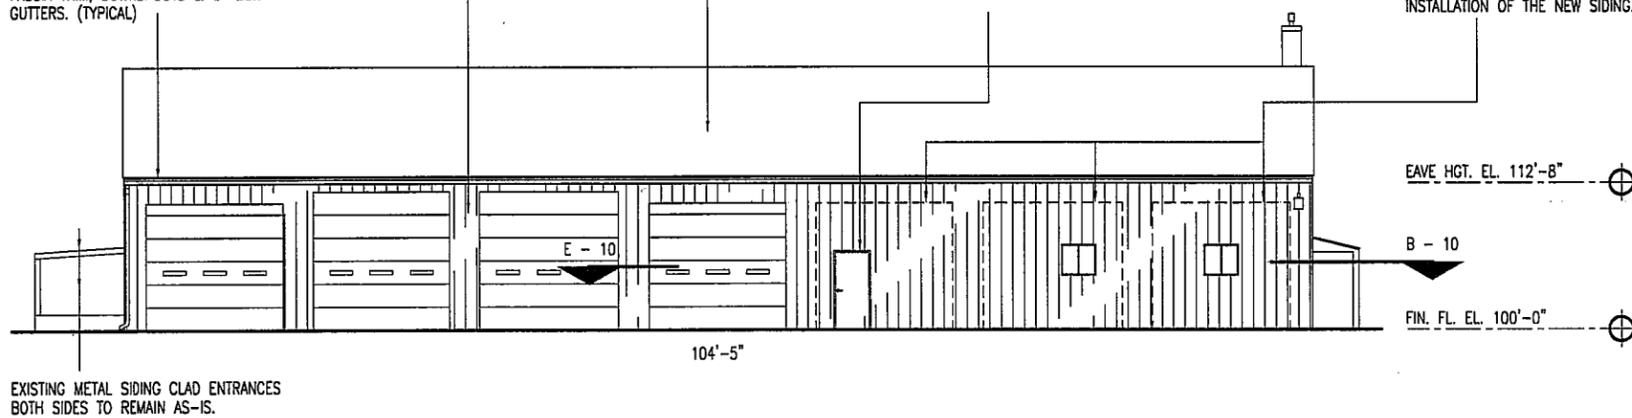

MILAN MAINTENANCE - SULLIVAN COUNTY
A
 5
FRONT ELEVATION
 SCALE: 1/16" = 1'-0"

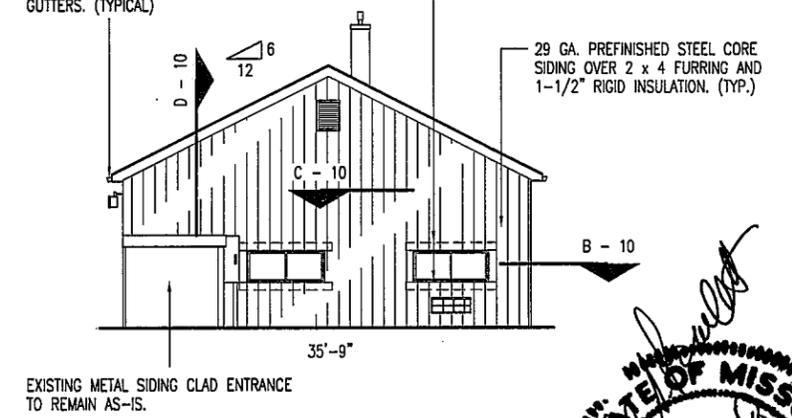

MILAN MAINTENANCE - SULLIVAN COUNTY
B
 5
RIGHT ELEVATION
 SCALE: 1/16" = 1'-0"




MILAN ELEVATIONS


MISSOURI DEPARTMENT
 OF TRANSPORTATION
 DIVISION OF GENERAL SERVICES
 FACILITIES MANAGEMENT

NEW METAL SIDING FOR MAINTENANCE BUILDINGS
 VARIOUS SITES
 DISTRICT #2, NORTH CENTRAL MISSOURI

DRAWN BY: LARRY CARVER
 DATE: 8-22-08
 Sheet
 5 of 11

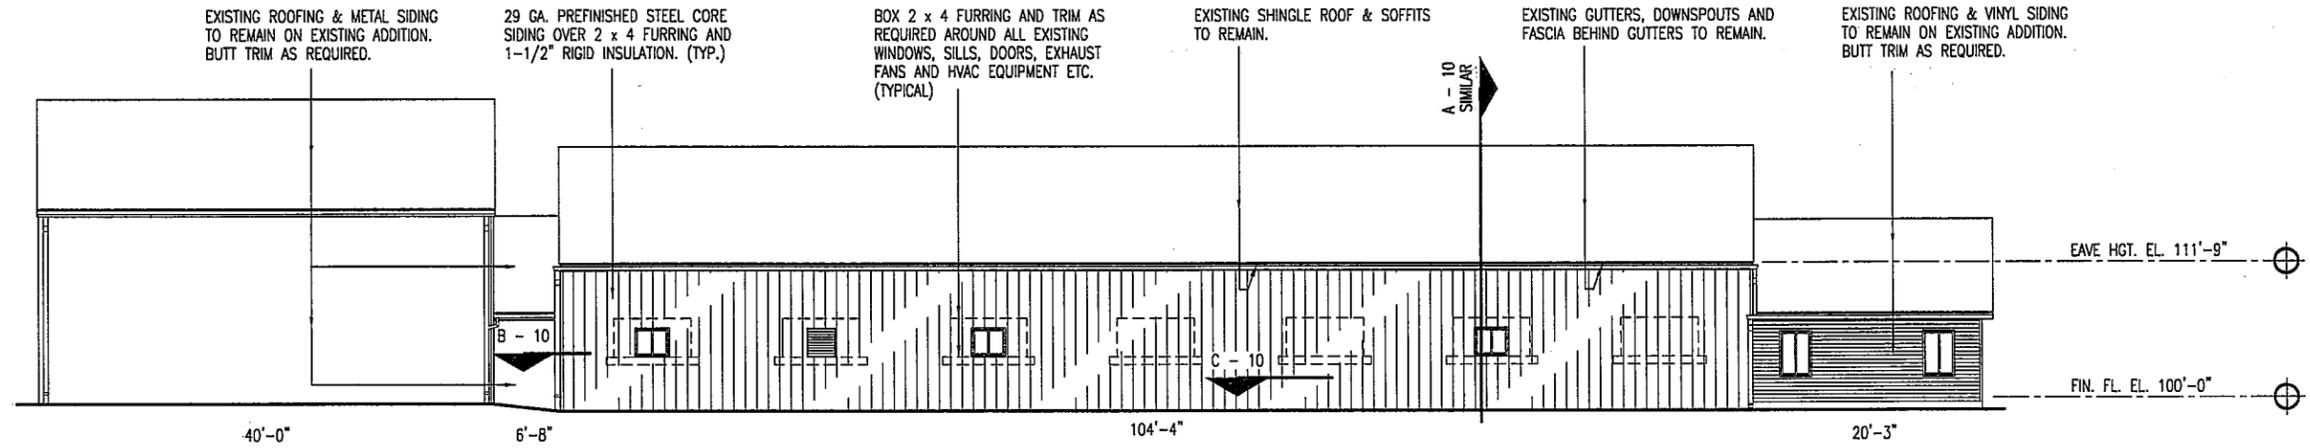


B
 BROOKFIELD MAINTENANCE - LINN COUNTY
REAR ELEVATION
6
 SCALE: 1/16" = 1'-0"

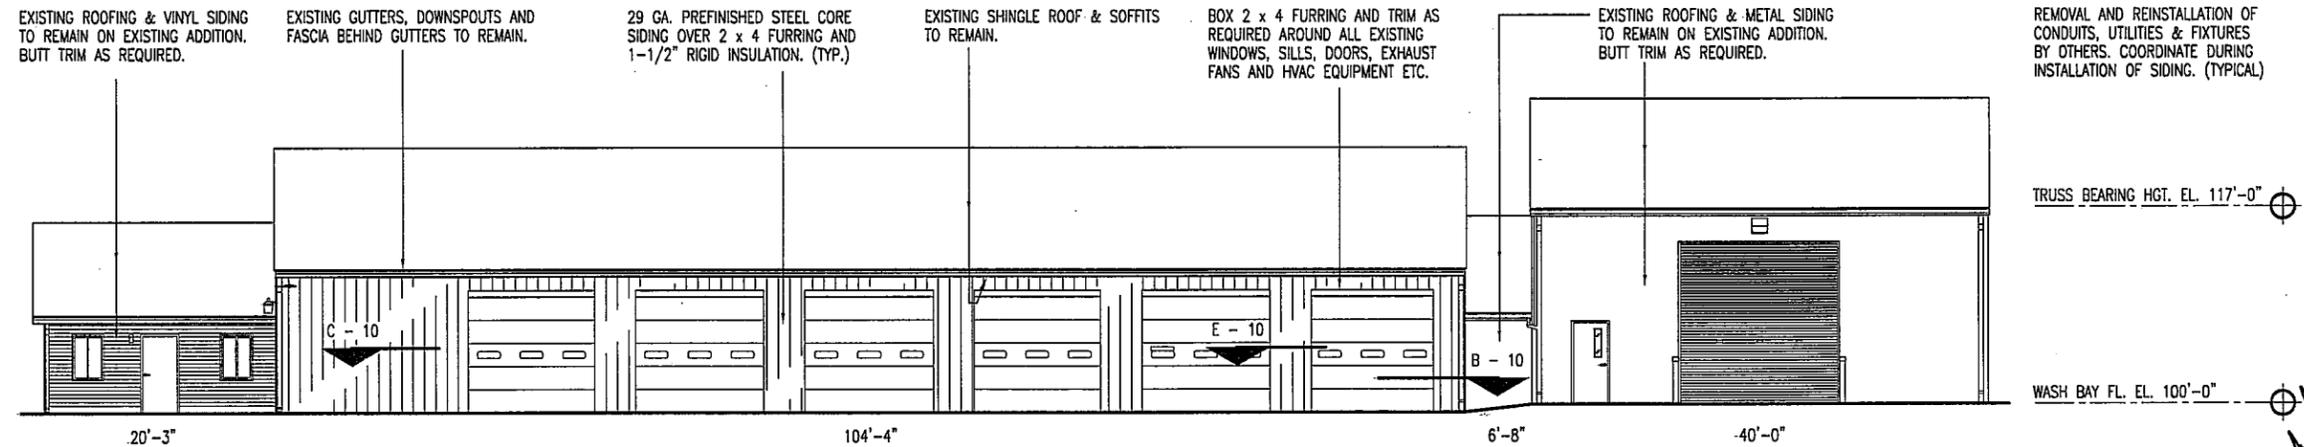

A
 BROOKFIELD MAINTENANCE - LINN COUNTY
FRONT ELEVATION
6
 SCALE: 1/16" = 1'-0"

CONTRACTOR NOTE:
 REMOVAL AND REINSTALLATION OF CONDUITS, UTILITIES & FIXTURES BY OTHERS. COORDINATE DURING INSTALLATION OF SIDING. (TYPICAL)

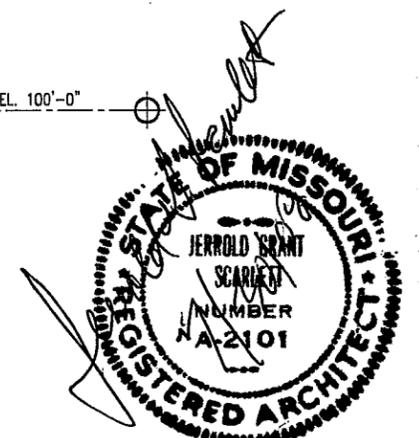


Brookfield Front & Rear Elevations


**MISSOURI DEPARTMENT
 OF TRANSPORTATION**
 DIVISION OF GENERAL SERVICES
 FACILITIES MANAGEMENT

NEW MTEAL SIDING FOR MAINTENANCE BUILDINGS
 VARIOUS SITES
 DISTRICT #2, NORTH CENTRAL MISSOURI

DRAWN BY: LARRY CARVER
 DATE: 8-22-08
 Sheet
 6 of 11

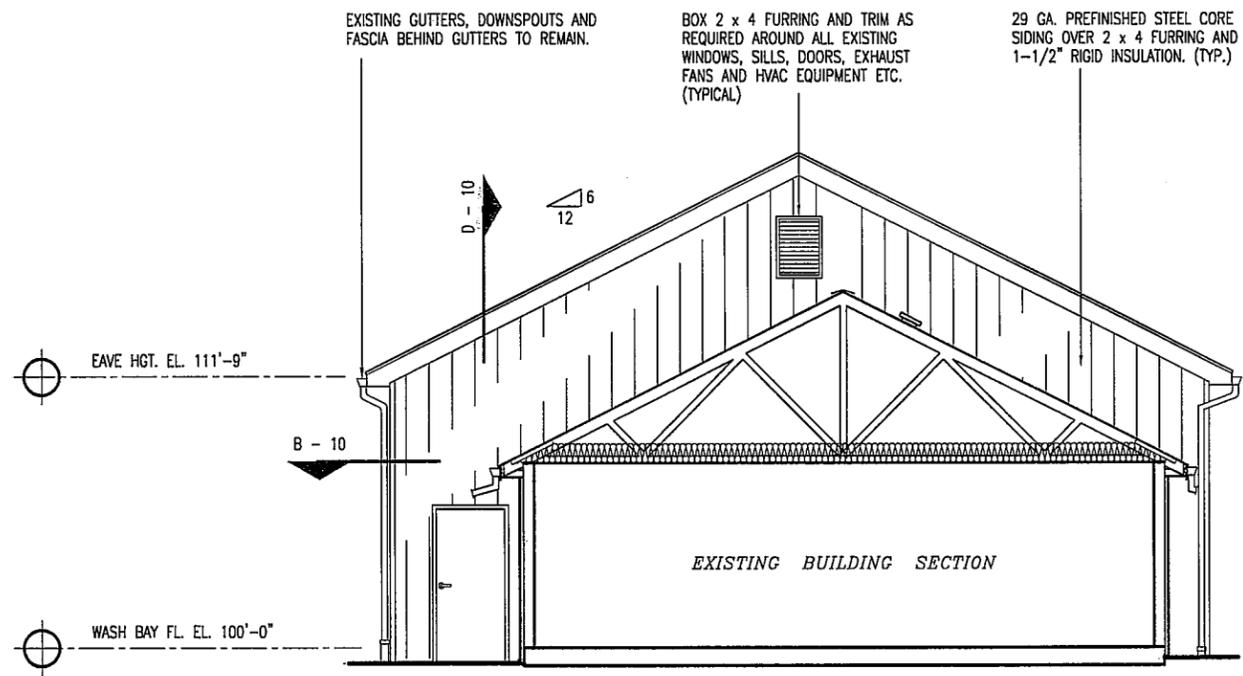

BROOKFIELD MAINTENANCE - LINN COUNTY
RIGHT ELEVATION
 SCALE: 1/8" = 1'-0"

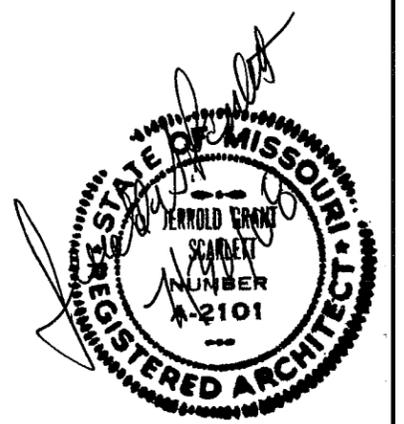


BROOKFIELD RIGHT ELEVATION

**MISSOURI DEPARTMENT
 OF TRANSPORTATION**
 DIVISION OF GENERAL SERVICES
 FACILITIES MANAGEMENT

NEW MTEAL SIDING FOR MAINTENANCE BUILDINGS
 VARIOUS SITES
 DISTRICT #2, NORTH CENTRAL MISSOURI

DRAWN BY: LARRY CARVER
 DATE: 8-22-08
 Sheet
 7 of 11

EXISTING GUTTERS, DOWNSPOUTS AND FASCIA BEHIND GUTTERS TO REMAIN.

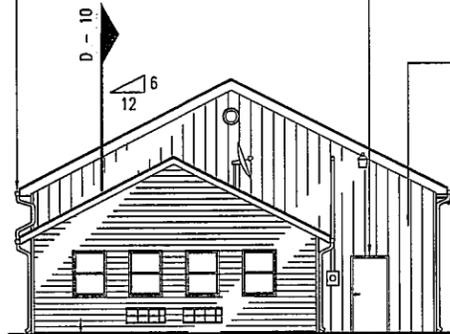

BOX 2 x 4 FURRING AND TRIM AS REQUIRED AROUND ALL EXISTING WINDOWS, SILLS, DOORS, EXHAUST FANS AND HVAC EQUIPMENT ETC. (TYPICAL)

29 GA. PREFINISHED STEEL CORE SIDING OVER 2 x 4 FURRING AND 1-1/2" RIGID INSULATION. (TYP.)


EAVE HGT. EL. 112'-0"

FIN. FL. EL. 100'-0"

EXISTING ROOFING & VINYL SIDING TO REMAIN ON EXISTING ADDITION. BUTT TRIM AS REQUIRED.

CARROLLTON MAINTENANCE - CARROLL COUNTY
C
8
LEFT ELEVATION
 SCALE: 1/16" = 1'-0"

EXISTING GUTTERS, DOWNSPOUTS AND FASCIA BEHIND GUTTERS TO REMAIN.

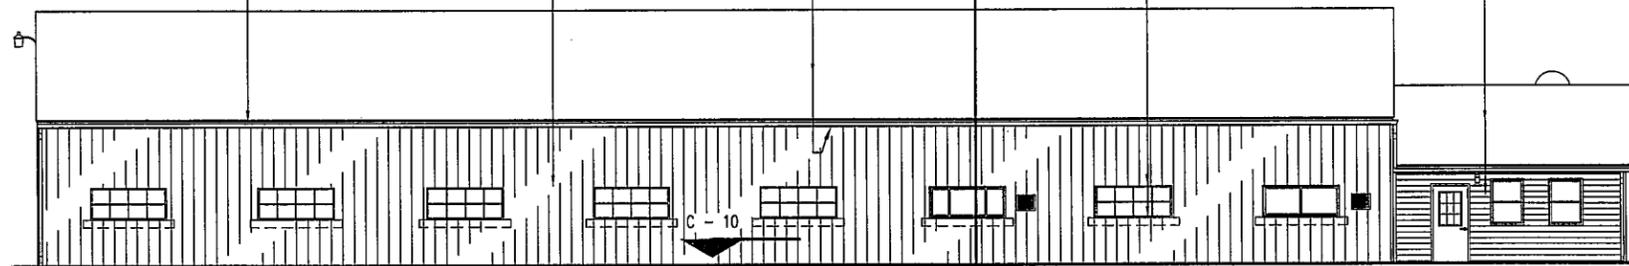

29 GA. PREFINISHED STEEL CORE SIDING OVER 2 x 4 FURRING AND 1-1/2" RIGID INSULATION. (TYP.)


EXISTING SHINGLE ROOF & SOFFITS TO REMAIN.

BOX 2 x 4 FURRING AND TRIM AS REQUIRED AROUND ALL EXISTING WINDOWS, SILLS, DOORS, EXHAUST FANS AND HVAC EQUIPMENT ETC.

EXISTING ROOFING & VINYL SIDING TO REMAIN ON EXISTING ADDITION. BUTT TRIM AS REQUIRED.

CARROLLTON MAINTENANCE - CARROLL COUNTY
D
8
REAR ELEVATION
 SCALE: 1/16" = 1'-0"

EXISTING ROOFING & VINYL SIDING TO REMAIN ON EXISTING ADDITION. BUTT TRIM AS REQUIRED.

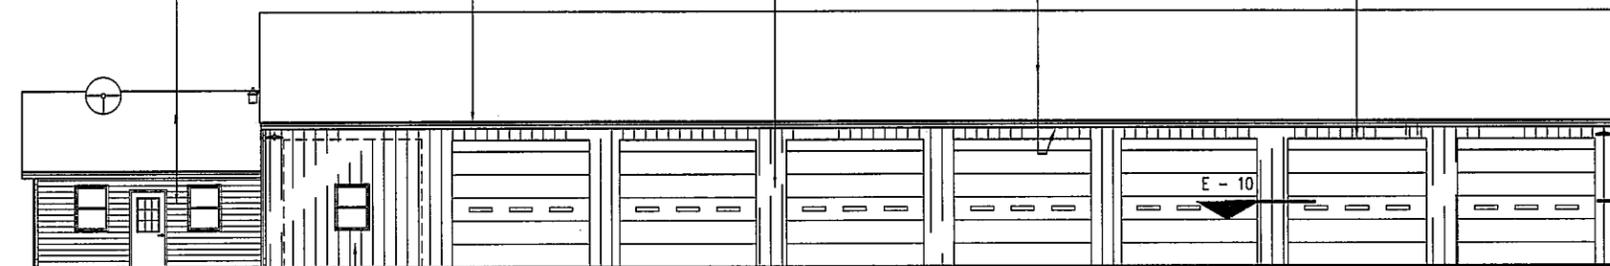

EXISTING GUTTERS, DOWNSPOUTS AND FASCIA BEHIND GUTTERS TO REMAIN.

29 GA. PREFINISHED STEEL CORE SIDING OVER 2 x 4 FURRING AND 1-1/2" RIGID INSULATION. (TYP.)

EXISTING SHINGLE ROOF & SOFFITS TO REMAIN.

BOX 2 x 4 FURRING AND TRIM AS REQUIRED AROUND ALL EXISTING WINDOWS, SILLS, DOORS, EXHAUST FANS AND HVAC EQUIPMENT ETC.

CONTRACTOR NOTE:

REMOVAL AND REINSTALLATION OF CONDUITS, UTILITIES & FIXTURES BY OTHERS. COORDINATE DURING INSTALLATION OF SIDING. (TYPICAL)

EAVE HGT. EL. 112'-0"

B - 10

FIN. FL. EL. 100'-0"

20'-4"


119'-0"

MODOT TO REMOVE EXISTING VINYL SIDING WHERE THE EXISTING GARAGE DOOR WAS. MODOT TO FURR OUT & READY BEFORE THE CONTRACTORS INSTALLATION OF THE NEW SIDING.

CARROLLTON MAINTENANCE - CARROLL COUNTY
A
8
FRONT ELEVATION
 SCALE: 1/16" = 1'-0"

ALTERNATE NO. 1

EXISTING GUTTERS, DOWNSPOUTS AND FASCIA BEHIND GUTTERS TO REMAIN.

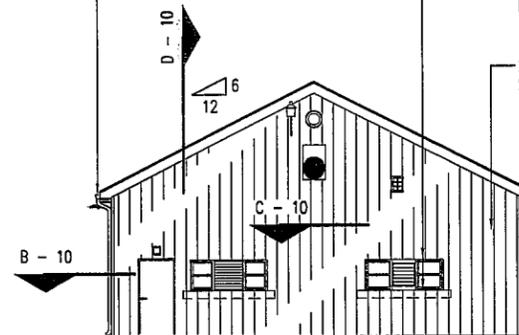


BOX 2 x 4 FURRING AND TRIM AS REQUIRED AROUND ALL EXISTING WINDOWS, SILLS, DOORS, EXHAUST FANS AND HVAC EQUIPMENT ETC. (TYPICAL)

29 GA. PREFINISHED STEEL CORE SIDING OVER 2 x 4 FURRING AND 1-1/2" RIGID INSULATION. (TYP.)

35'-10"

CARROLLTON MAINTENANCE - CARROLL COUNTY
B
8
RIGHT ELEVATION
 SCALE: 1/16" = 1'-0"

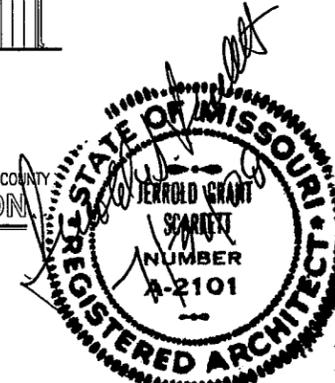


CARROLLTON ELEVATIONS


MISSOURI DEPARTMENT
 OF TRANSPORTATION
 DIVISION OF GENERAL SERVICES
 FACILITIES MANAGEMENT

NEW MTEAL SIDING FOR MAINTENANCE BUILDINGS
 VARIOUS SITES
 DISTRICT #2, NORTH CENTRAL MISSOURI


DRAWN BY: LARRY CARVER
 DATE: 8-22-08
 Sheet
 8 of 11

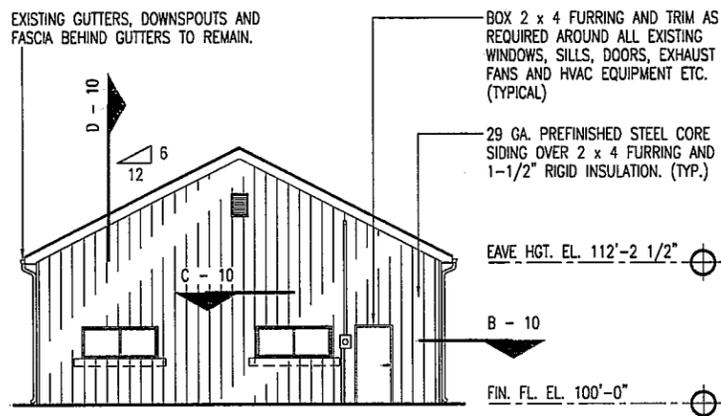

MARSHALL JUNCTION MAINTENANCE - SALINE COUNTY
C
9
LEFT ELEVATION
 SCALE: 1/16" = 1'-0"

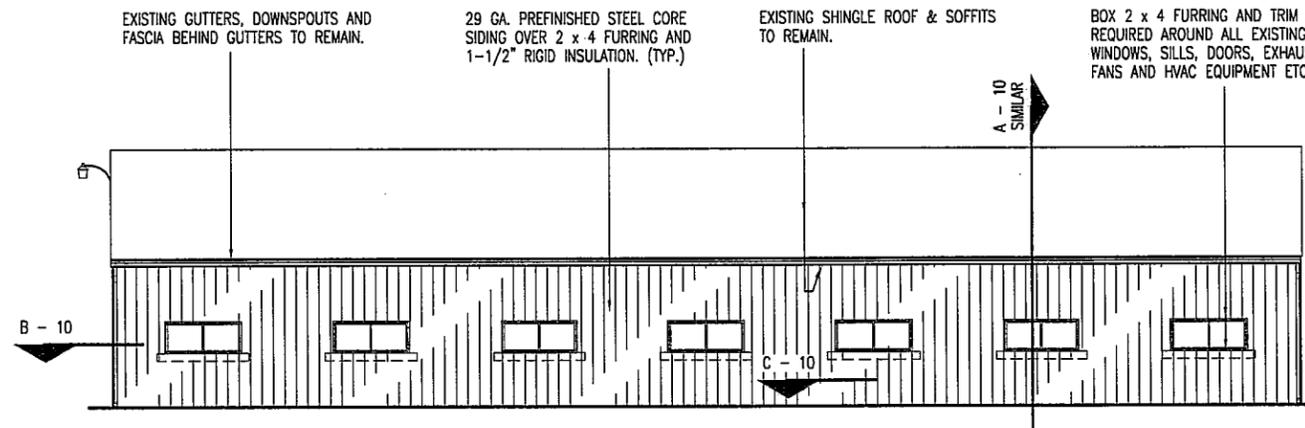


MARSHALL JUNCTION MAINTENANCE - SALINE COUNTY
D
9
REAR ELEVATION
 SCALE: 1/16" = 1'-0"

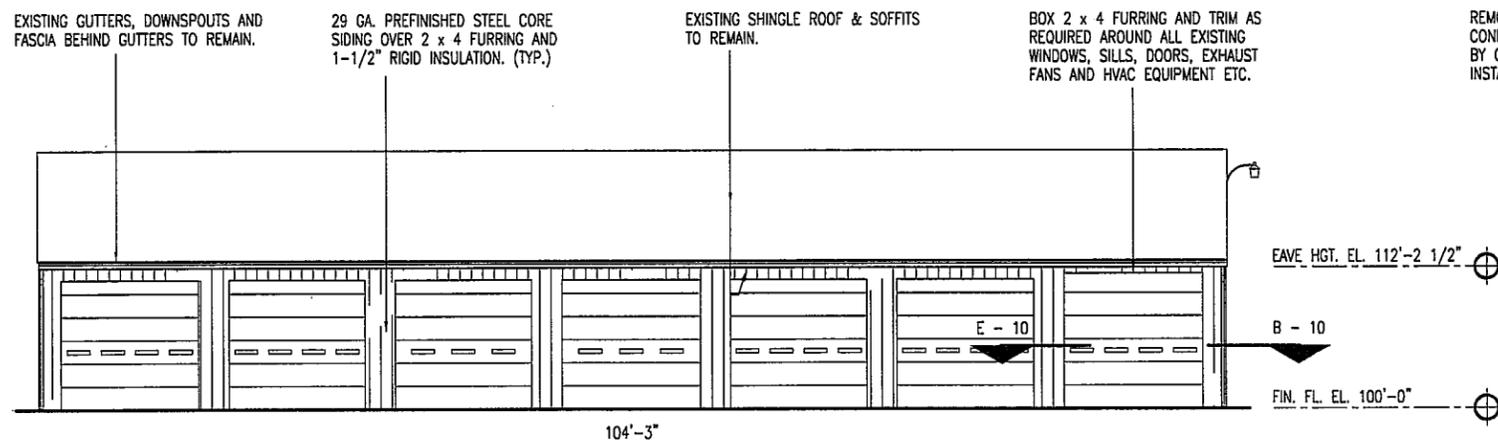


MARSHALL JUNCTION MAINTENANCE - SALINE COUNTY
A
9
FRONT ELEVATION
 SCALE: 1/16" = 1'-0"

CONTRACTOR NOTE:
 REMOVAL AND REINSTALLATION OF CONDUITS, UTILITIES & FIXTURES BY OTHERS. COORDINATE DURING INSTALLATION OF SIDING. (TYPICAL)

ALTERNATE NO. 2

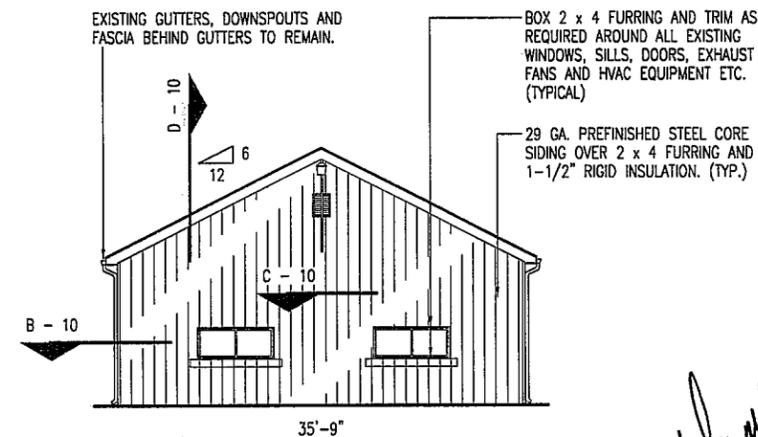

MARSHALL JUNCTION MAINTENANCE - SALINE COUNTY
B
9
RIGHT ELEVATION
 SCALE: 1/16" = 1'-0"

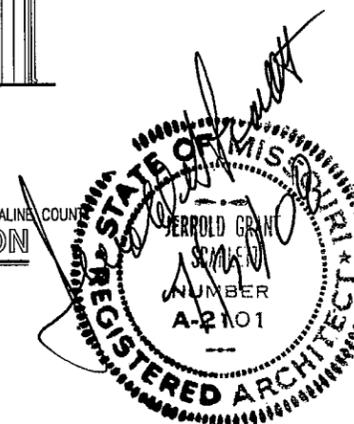


MARSHALL JUNCTION ELEVATIONS


MISSOURI DEPARTMENT
 OF TRANSPORTATION
 DIVISION OF GENERAL SERVICES
 FACILITIES MANAGEMENT

NEW MTEAL SIDING FOR MAINTENANCE BUILDINGS
 VARIOUS SITES
 DISTRICT #2, NORTH CENTRAL MISSOURI


DRAWN BY: LARRY CARVER
 DATE: 8-22-08
 Sheet
 9 of 11

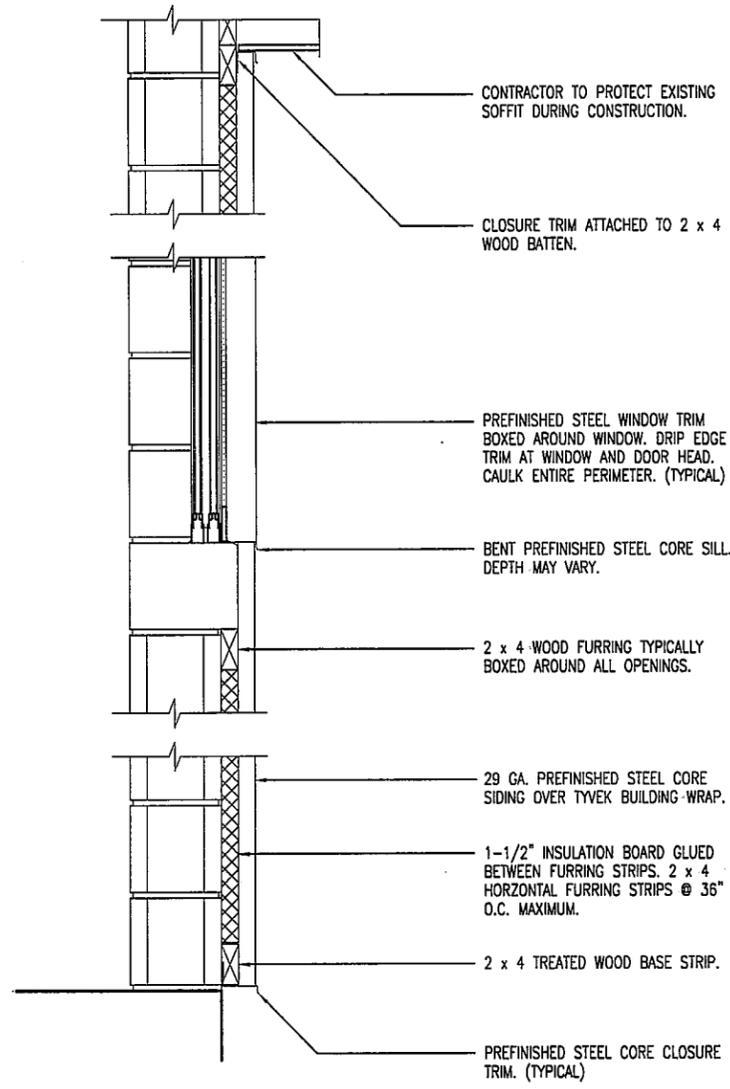


A
10
PREFINISHED STEEL SIDING
WALL SECTION
SCALE: 3/4" = 1'-0"

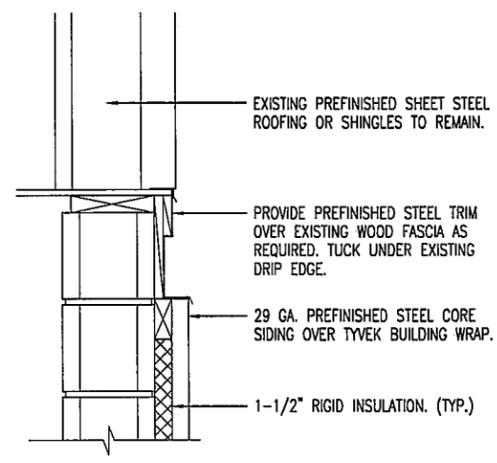


D
10
GABLE END WALL
SCALE: 3/4" = 1'-0"

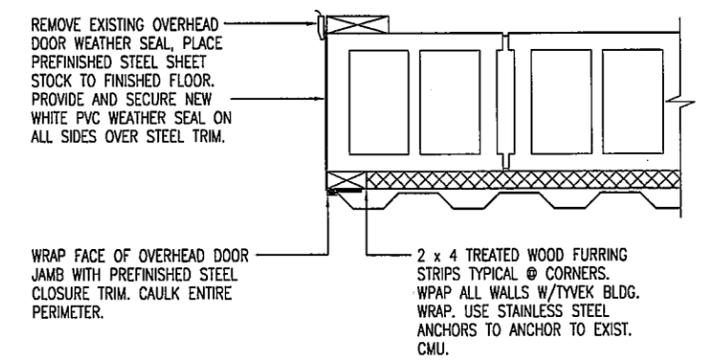


E
10
OVERHEAD DOOR JAMB
SCALE: 3/4" = 1'-0"

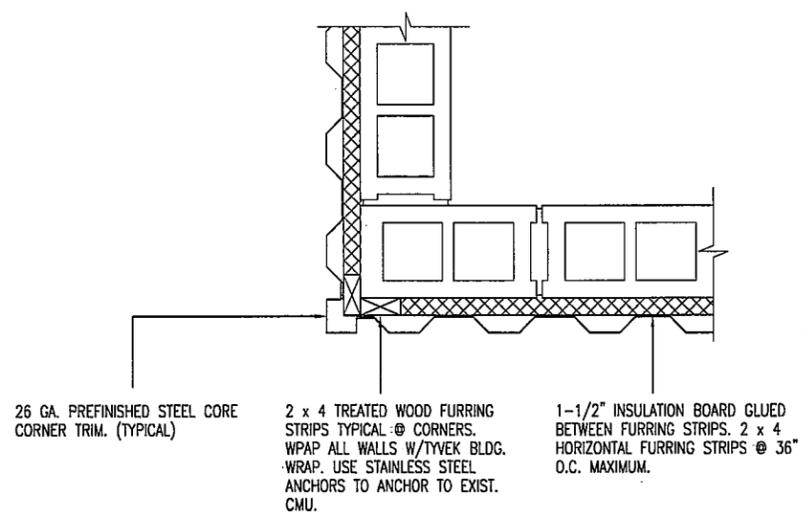

B
10
CORNER PLAN VIEW
SCALE: 3/4" = 1'-0"

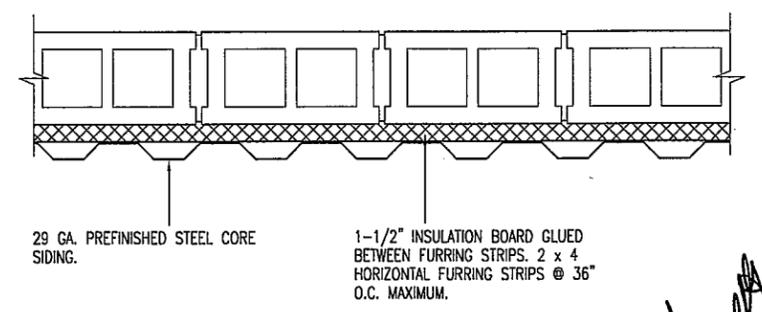

C
10
WALL PLAN VIEW
SCALE: 3/4" = 1'-0"

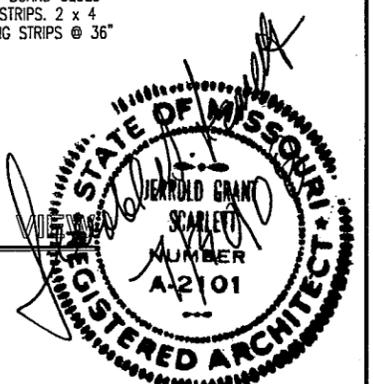


DETAILS

MISSOURI DEPARTMENT OF TRANSPORTATION
DIVISION OF GENERAL SERVICES
FACILITIES MANAGEMENT

NEW MTEAL SIDING FOR MAINTENANCE BUILDINGS
VARIOUS SITES
DISTRICT #2, NORTH CENTRAL MISSOURI

DRAWN BY: LARRY CARVER
DATE: 8-22-08
Sheet
10 OF 11

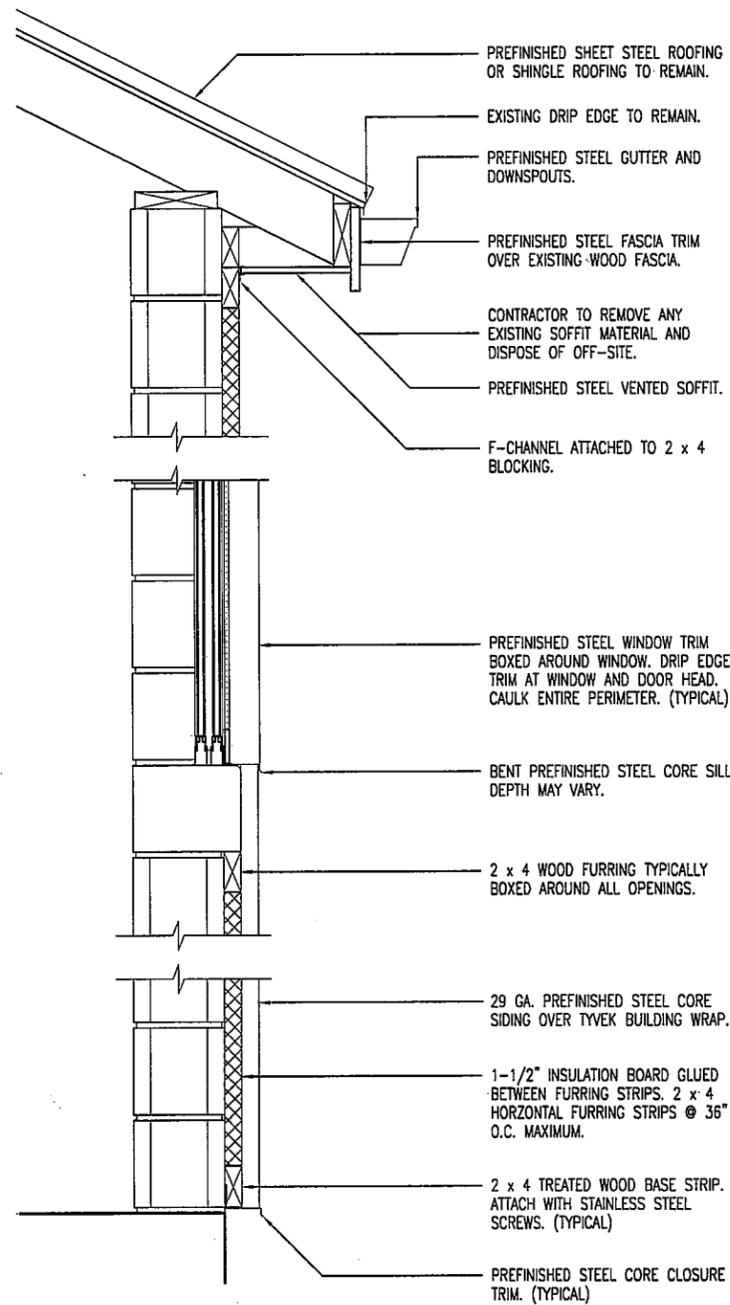

A
 11
 PREFINISHED STEEL SIDING
WALL SECTION
 SCALE: 3/4" = 1'-0"

GENERAL NOTES

CONTRACTOR TO PROVIDE SUFFICIENT BLOCKING AS DETERMINED BY MODOT FIELD REPRESENTATIVE FOR LIGHTING FIXTURES, CONDUITS, METERS, SATELLITE DISHES, ETC. THESE FIXTURES WILL BE REMOVED BY OTHERS AND REATTACHED BY OTHERS AFTER THE SIDING IS INSTALLED BY THE CONTRACTOR.

COLOR AS SELECTED FROM MANUFACTURER'S STANDARD COLOR CHART BY THE MODOT FIELD REPRESENTATIVE.

ALL DEBRIS TO BE REMOVED OFF-SITE.

WHEN INSTALLING THE NEW METAL EXTERIOR WINDOW SILLS AND JAMB TRIM, THE CONTRACTOR IS TO REMOVE ALL OLD CAULK, INSTALL TRIM AND RECAULK. COLOR TO MATCH TRIM COLOR.

NEW DOWNSPOUT MINIMUM SIZE TO MATCH EXISTING SIZE REMOVED. PROVIDE ADAPTERS WHERE REQUIRED INTO EXISTING STORM SEWER.

PROVIDE CONTINUOUS PREFINISHED STEEL DRIP EDGE AT ALL DOOR & WINDOW HEADS AND ABOVE HVAC UNITS AND EXHAUST FANS ETC.



DETAILS

MISSOURI DEPARTMENT
OF TRANSPORTATION

DIVISION OF GENERAL SERVICES
FACILITIES MANAGEMENT

NEW MTEAL SIDING FOR MAINTENANCE BUILDINGS
VARIOUS SITES
DISTRICT #2, NORTH CENTRAL MISSOURI

DRAWN BY: LARRY CARVER

DATE: 8-22-08

Sheet

11 OF 11