

| | | | |
|-------------|-------------|---------------|-----------------|
| ROUTE 60 | STATE MO | DISTRICT 9 | SHEET NO. 34 |
|-------------|-------------|---------------|-----------------|

JOB NO. J9P0381


CONTRACT ID.

PROJECT NO.

COUNTY SHANNON

"THIS MEDIA SHOULD NOT BE CONSIDERED A CERTIFIED DOCUMENT."

DATE

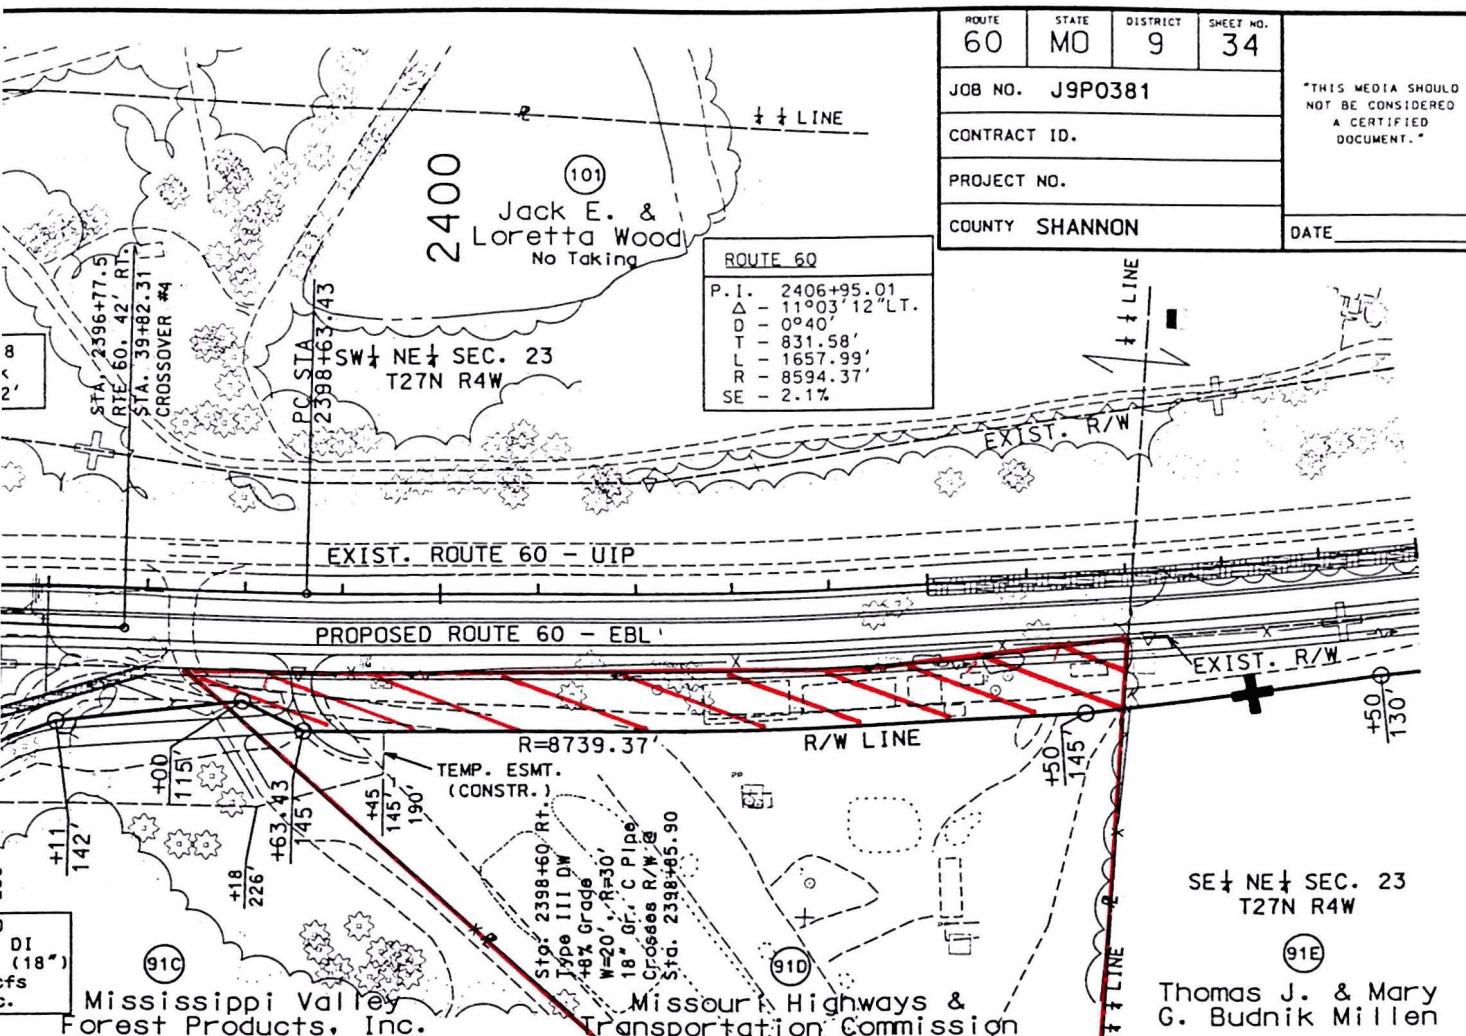


| ROUTE 60 | |
|----------|-------------------------|
| P.I. | 2406+95.01 |
| Δ | $11^{\circ}03'12''$ LT. |
| O | $0^{\circ}40'$ |
| T | 831.58' |
| L | 1657.99' |
| R | 8594.37' |
| SE | -2.1% |

TBM #36-05 Elev. 1078.86'
N.I.S. Power Pole
Sta. 2399+41.58, Offset 88.46' Rt.

VFI 2107+25
EL 1,086.13

SSD = 751'
1.620' v.c.

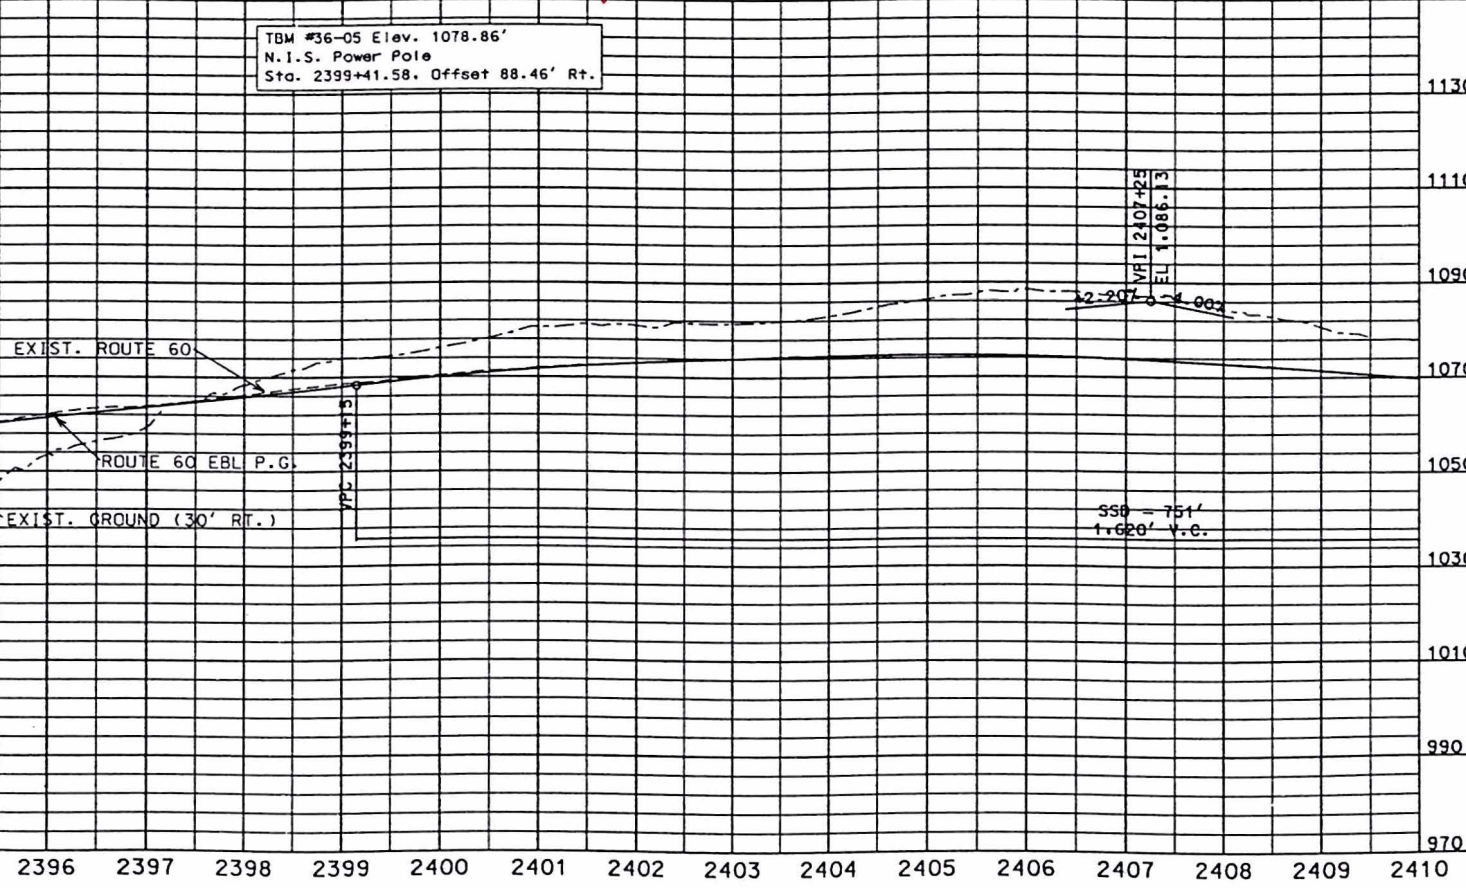

IF A SEAL IS PRESENT ON THIS SHEET IT HAS BEEN ELECTRONICALLY SEALED AND DATED.