
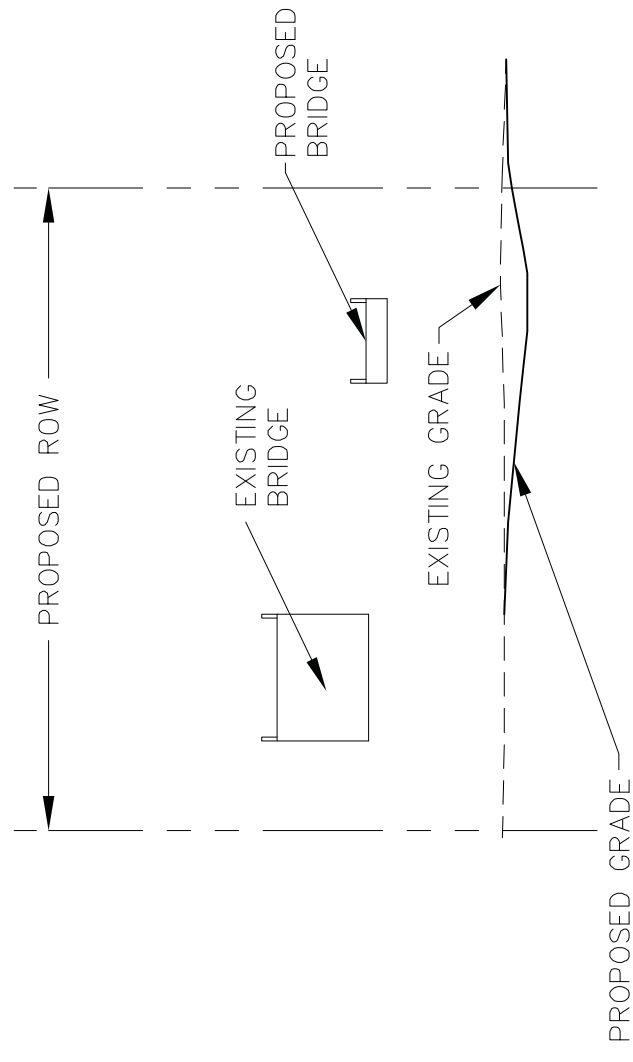


# INFORMATION ONLY


## LEGEND

- 1220 — PROPOSED COUTOUR
- - - 1220 - - - CONTOUR ELEVATION FROM FEMA LOMR WORK MAP DATED 7.14.08

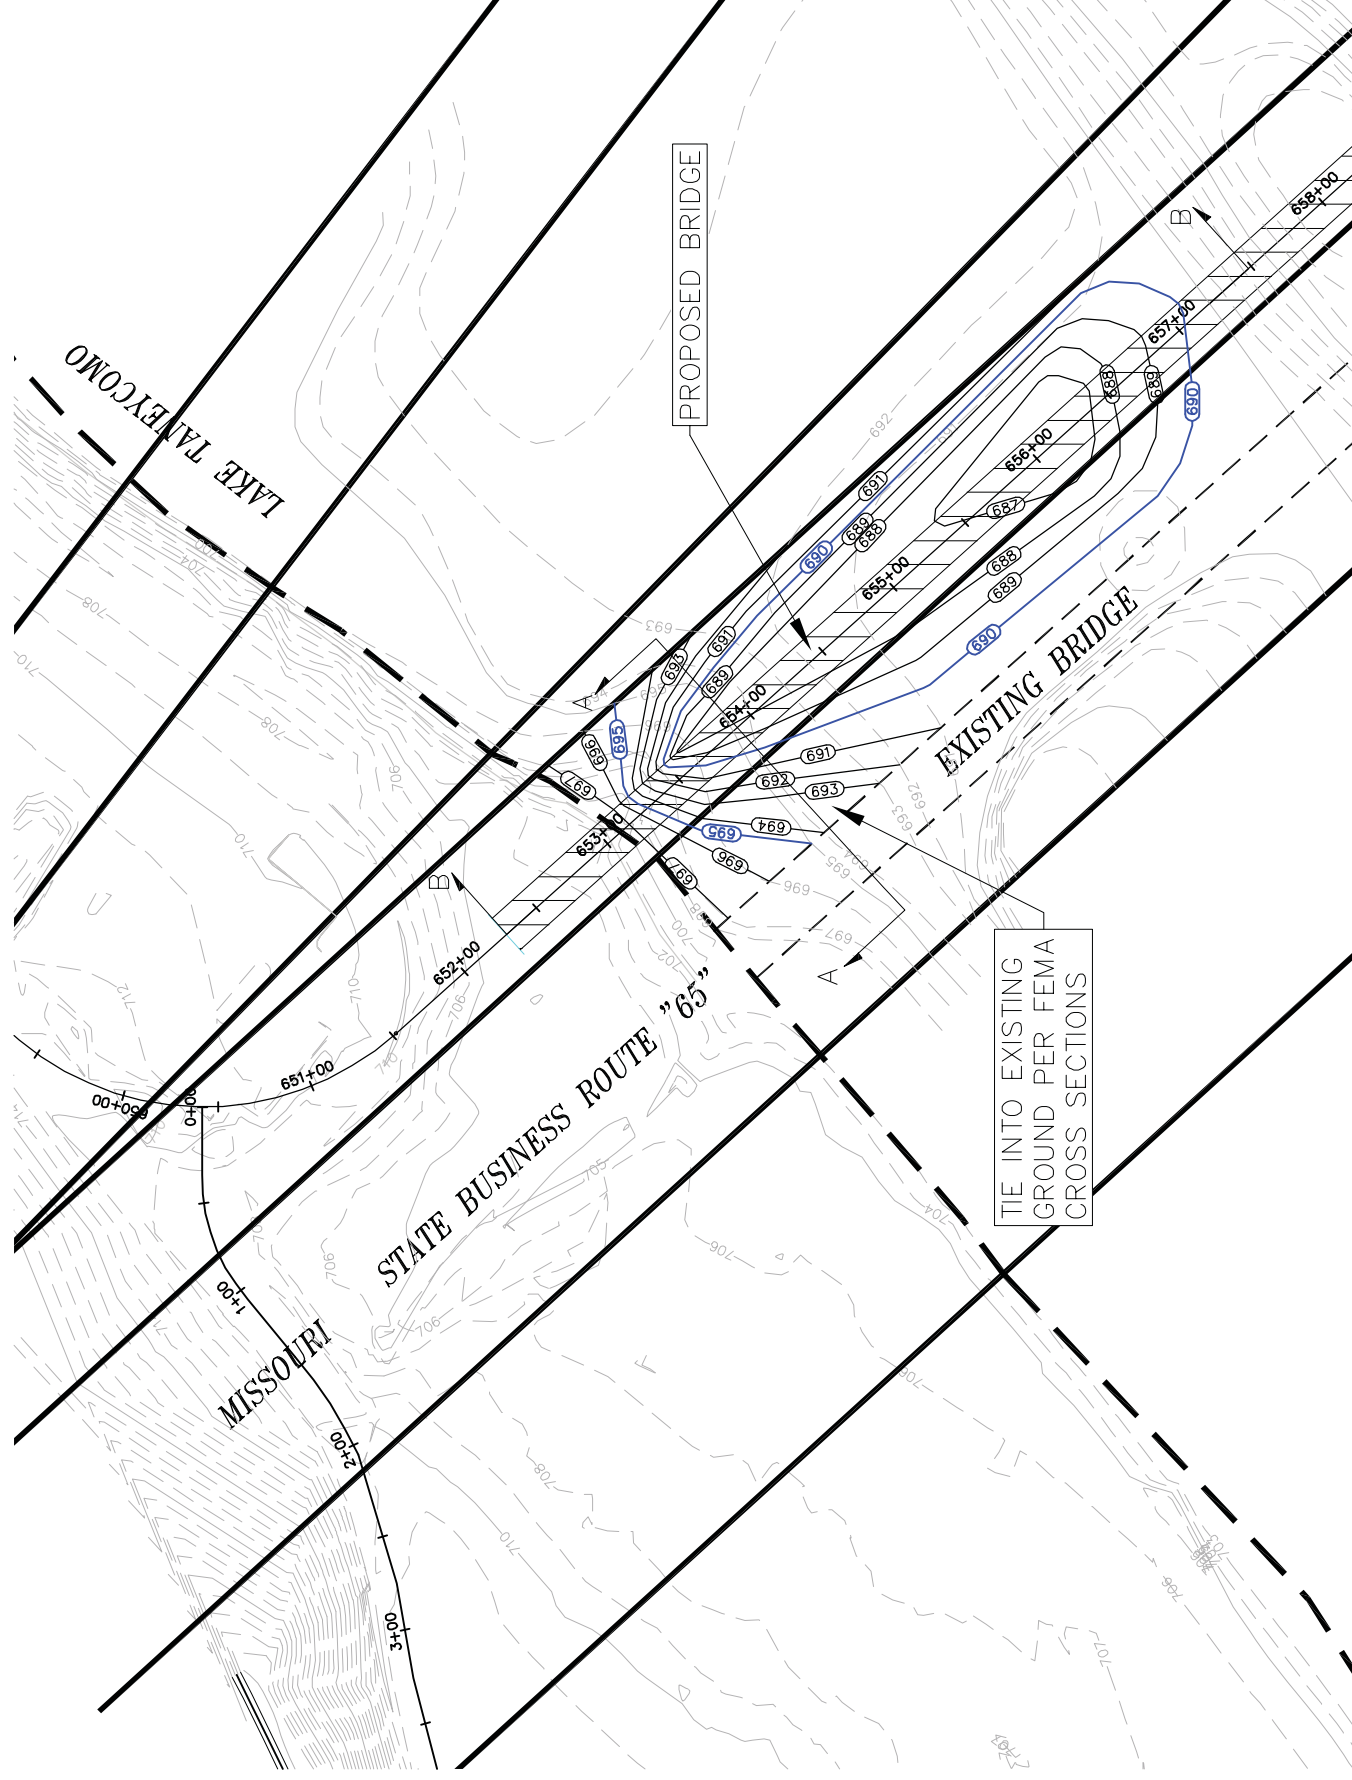

## CROSS SECTION A-A

N.T.S

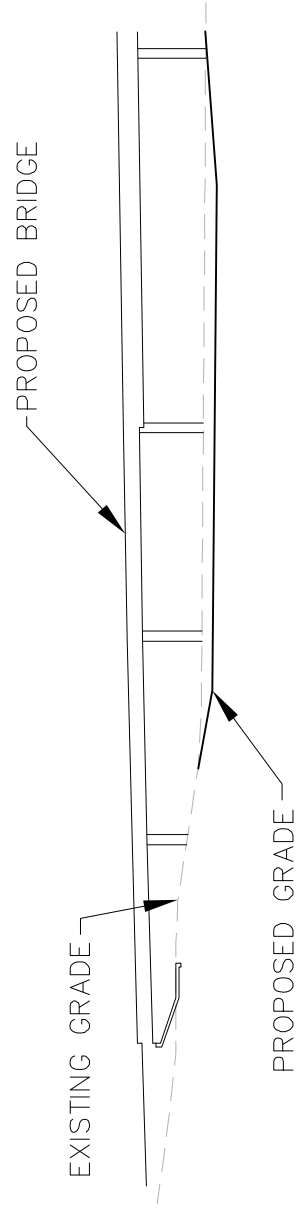

## CROSS SECTION B-B

N.T.S