

THIS SHEET HAS BEEN SIGNED, SEALED AND DATED ELECTRONICALLY.

DATE PREPARED
10/3/2016
ROUTE 19 STATE MO
DISTRICT CD SHEET NO. 1
COUNTY GASCONADE
JOB NO. J5S3140
CONTRACT ID.

PROJECT NO.
BRIDGE NO. A8439

DATE	DESCRIPTION

MISSOURI HIGHWAYS AND TRANSPORTATION COMMISSION

 105 WEST CAPITOL JEFFERSON CITY, MO 65102
 1-888-ASK-MODOT (1-888-279-6636)


HR GREEN, INC.
 16020 SWINGLEY RIDGE ROAD, SUITE 205
 ST. LOUIS, MISSOURI 63017
 PHONE: (636) 519-0990
 CORPORATE LICENSE #2002006608



CROSS SECTIONS (XS)
 ROUTE 19
 STA 55+75.00 TO STA 57+46.37

DISCLAIMER
 THE PROFESSIONAL WHOSE SIGNATURE AND PERSONAL SEAL APPEAR HEREON ASSUMES RESPONSIBILITY ONLY FOR WHAT APPEARS ON THIS PAGE, AND DISCLAIMS (PURSUANT TO SECTION 327.411 RSMO) SPECIFICATION, ESTIMATES, REPORTS, OR OTHER DOCUMENTS OR INSTRUMENTS NOT SEALED BY THE UNDERSIGNED PROFESSIONAL RELATING TO OR INTENDED TO BE USED FOR ANY PART OR PARTS OF THE PROJECT TO WHICH THIS PAGE REFERS.

IF A SEAL IS PRESENT ON THIS SHEET IT HAS BEEN ELECTRONICALLY SEALED AND DATED.

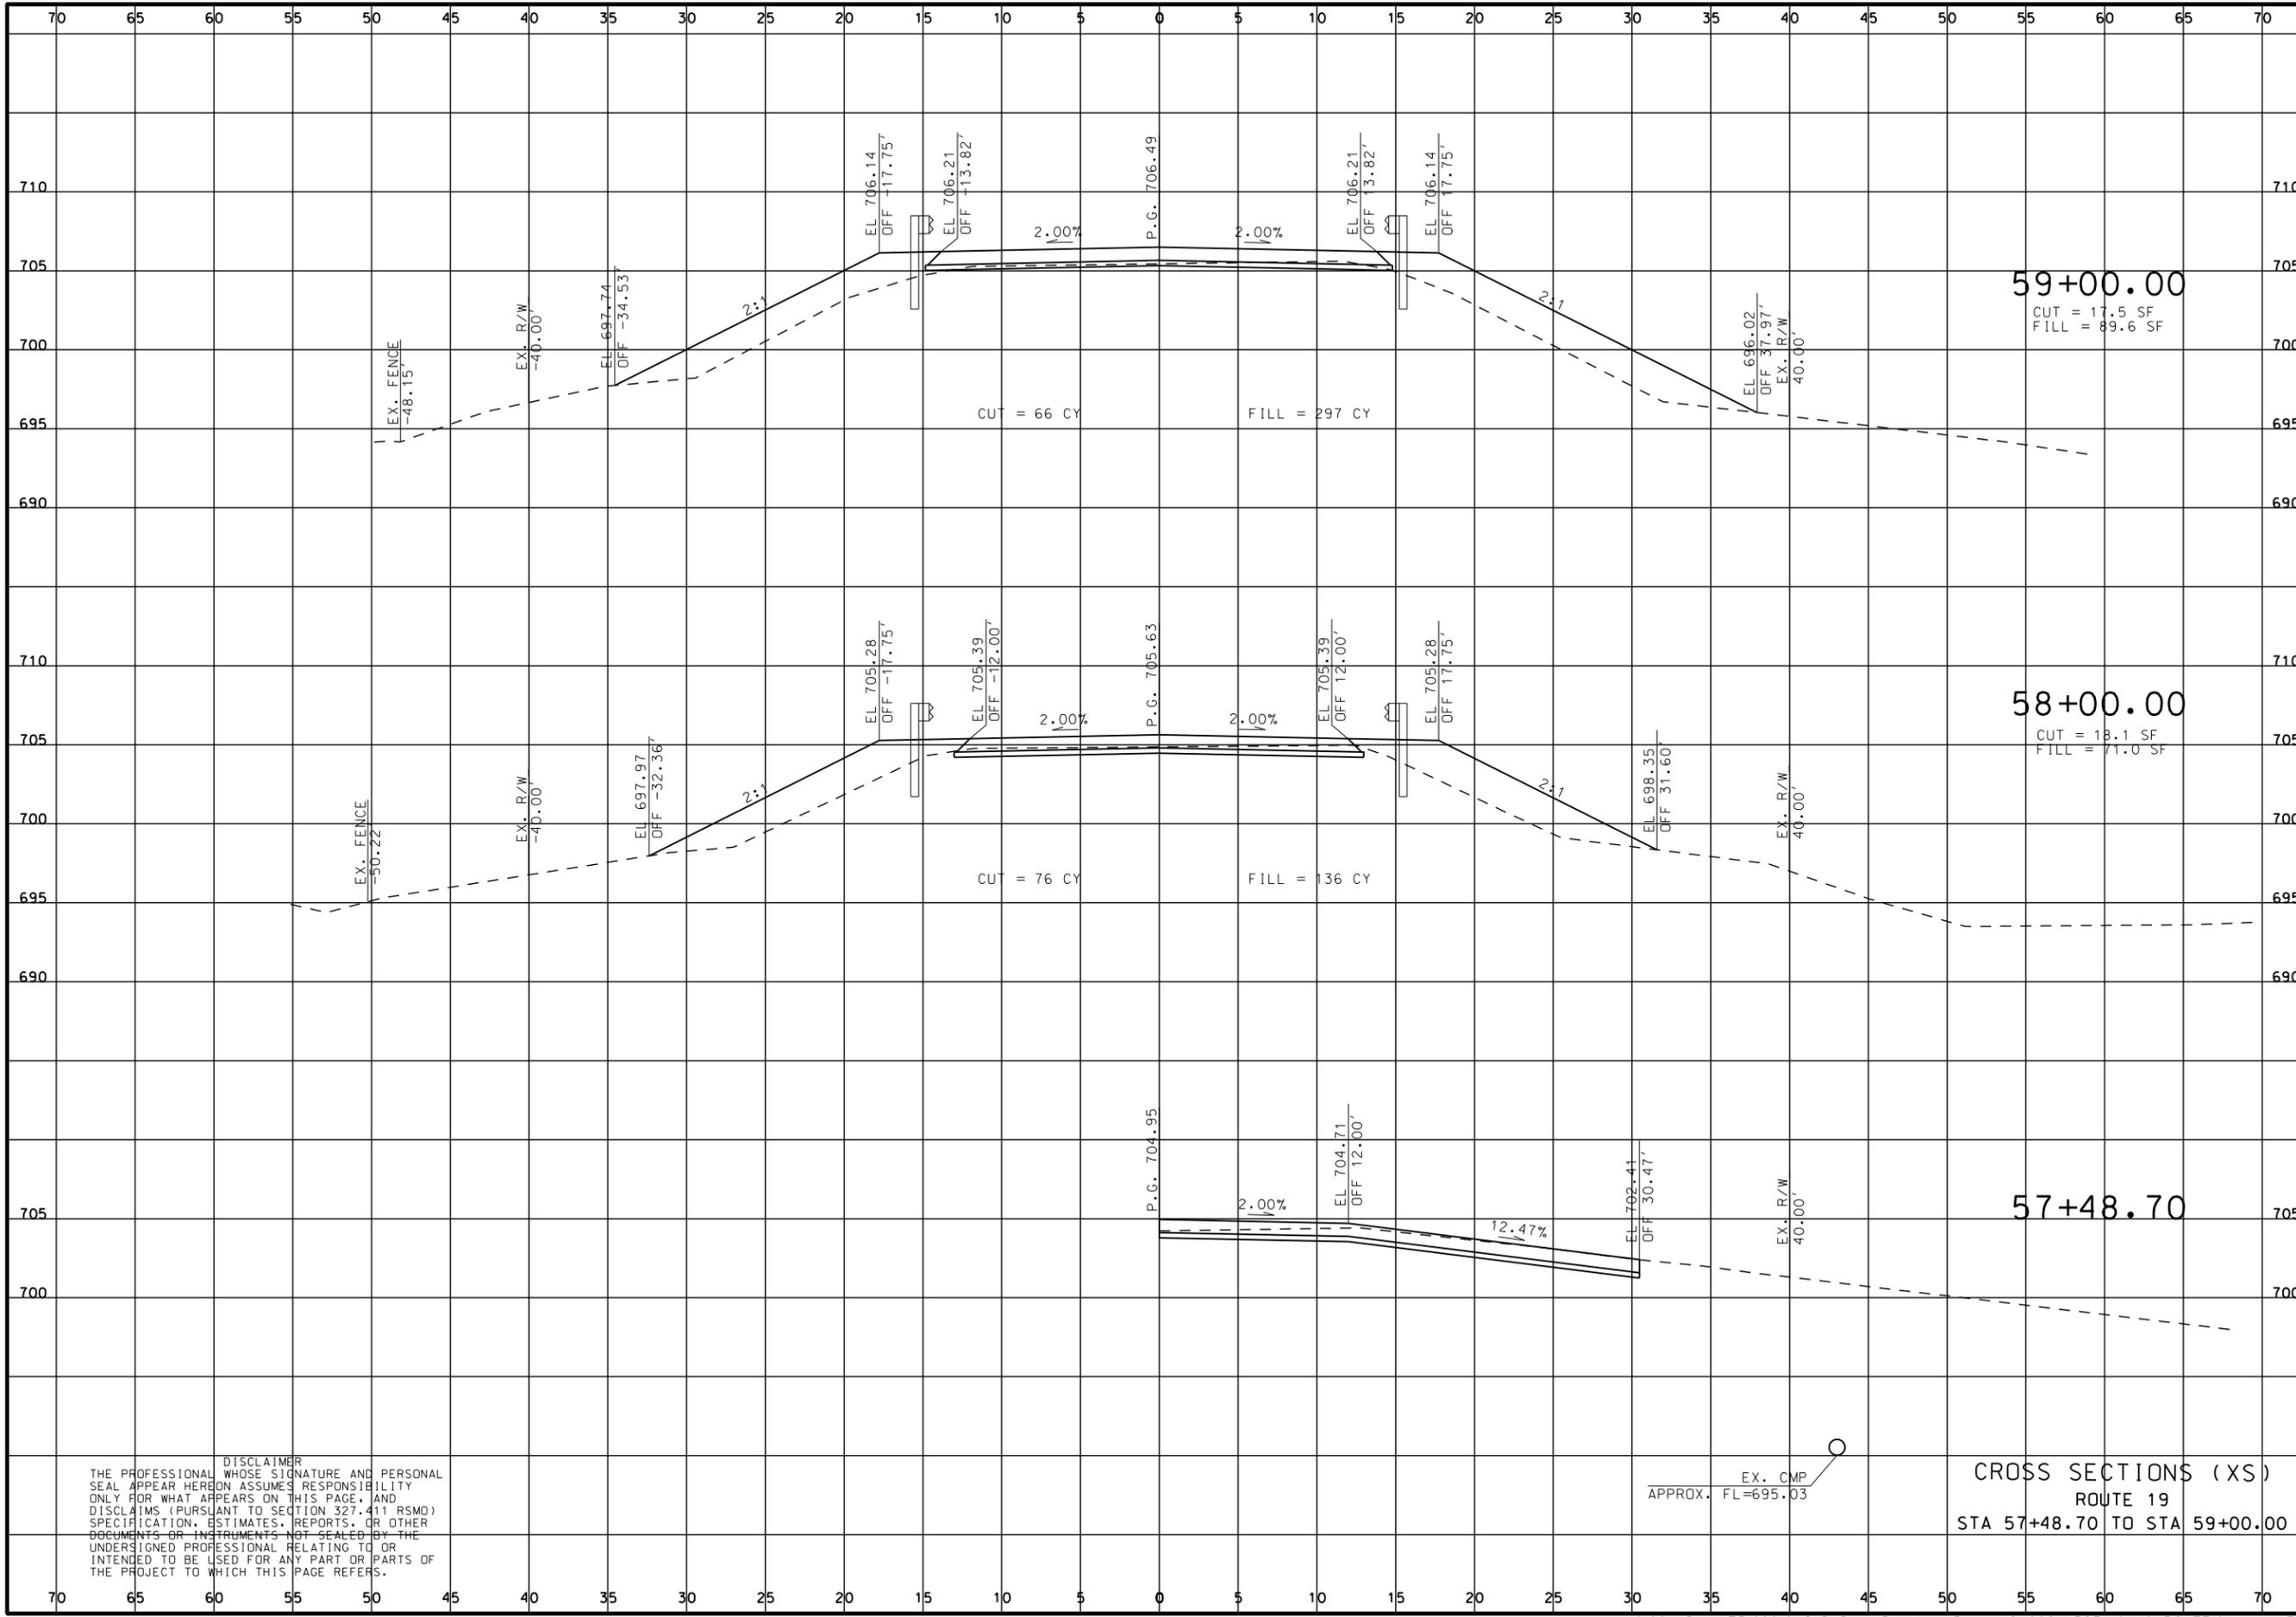

DISCLAIMER
 THE PROFESSIONAL WHOSE SIGNATURE AND PERSONAL SEAL APPEAR HEREON ASSUMES RESPONSIBILITY ONLY FOR WHAT APPEARS ON THIS PAGE, AND DISCLAIMS (PURSUANT TO SECTION 327.411 RSMO) SPECIFICATION, ESTIMATES, REPORTS, OR OTHER DOCUMENTS OR INSTRUMENTS NOT SEALED BY THE UNDERSIGNED PROFESSIONAL RELATING TO OR INTENDED TO BE USED FOR ANY PART OR PARTS OF THE PROJECT TO WHICH THIS PAGE REFERS.

EX. CMP
 APPROX. FL=695.03


CROSS SECTIONS (XS)
 ROUTE 19
 STA 57+48.70 TO STA 59+00.00



THIS SHEET HAS BEEN SIGNED, SEALED AND DATED ELECTRONICALLY.

DATE PREPARED
 10/3/2016
 ROUTE 19 STATE MO
 DISTRICT CD SHEET NO. 2
 COUNTY GASCONADE
 JOB NO. J5S3140
 CONTRACT ID.
 PROJECT NO.
 BRIDGE NO. A8439


DESCRIPTION	DATE

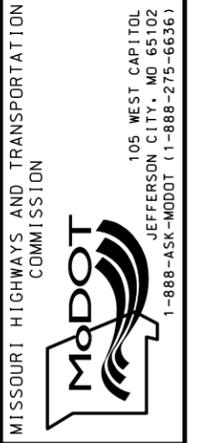

HR GREEN, INC.
 16020 SWINGLEY RIDGE ROAD, SUITE 205
 ST. LOUIS, MISSOURI 63017
 PHONE: (636) 519-0990
 CORPORATE LICENSE #2002006608



IF A SEAL IS PRESENT ON THIS SHEET IT HAS BEEN ELECTRONICALLY SEALED AND DATED.

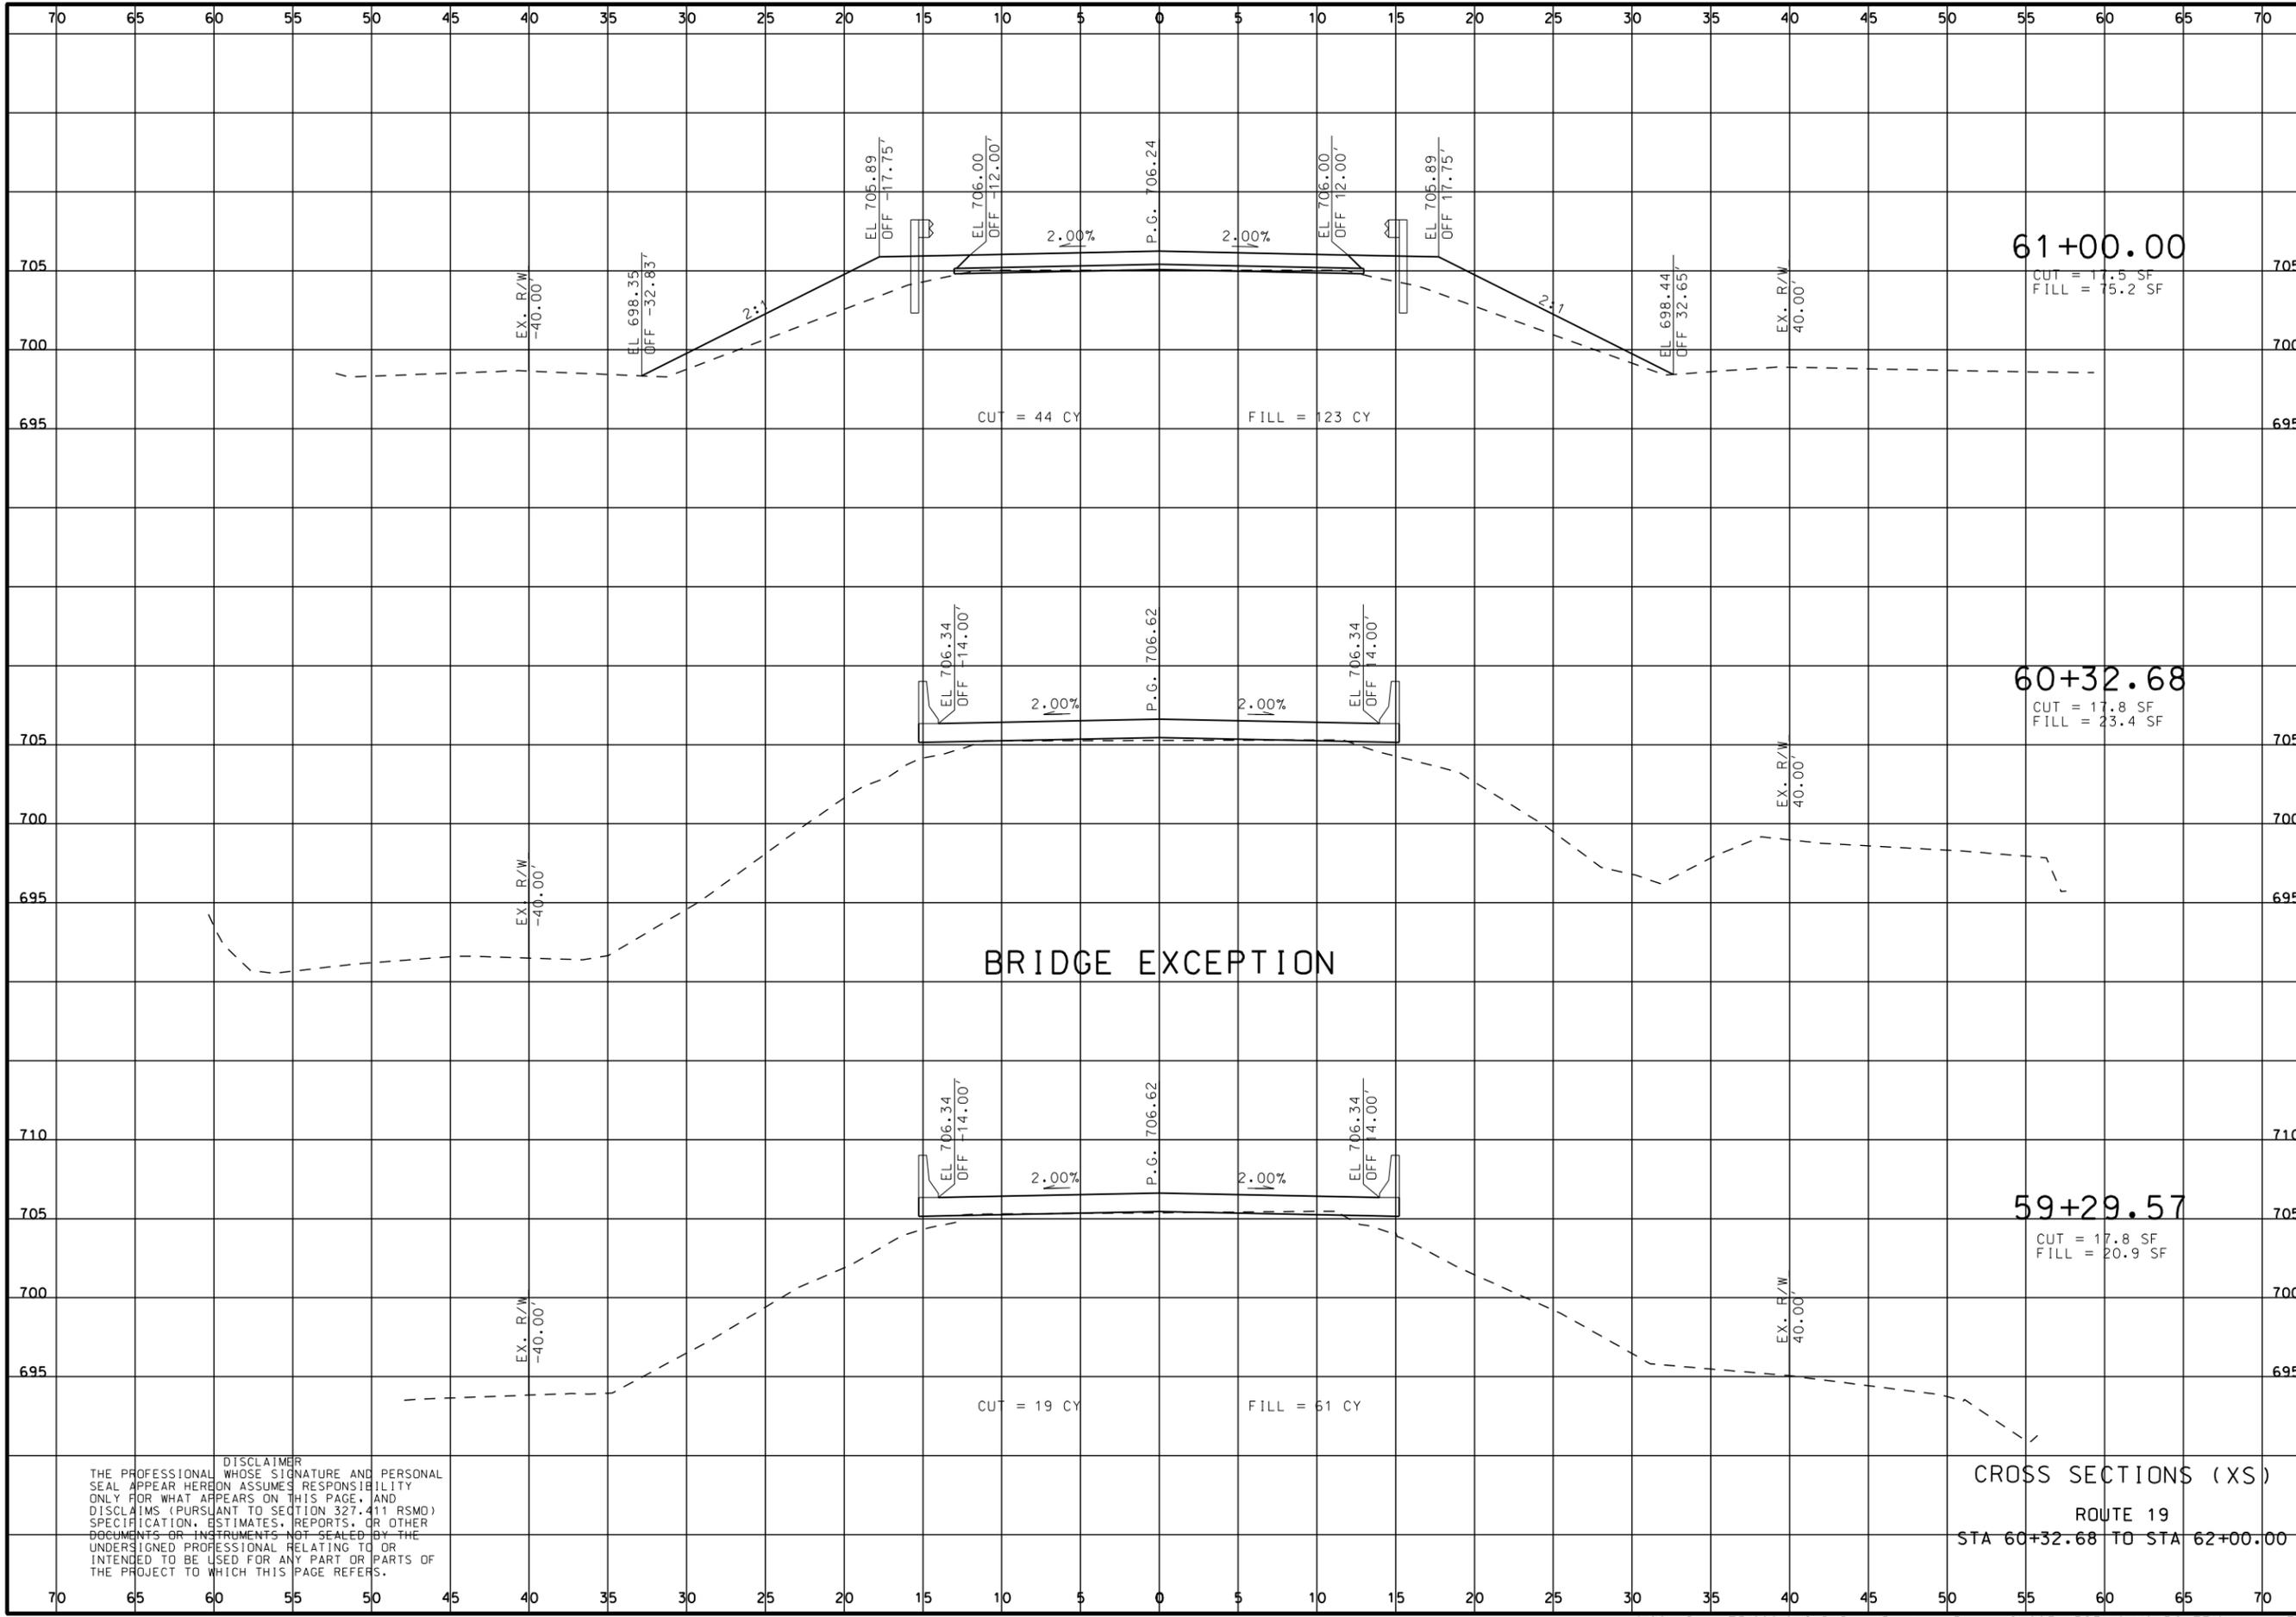

THIS SHEET HAS BEEN SIGNED, SEALED AND DATED ELECTRONICALLY.

DATE PREPARED 10/3/2016	
ROUTE 19	STATE MO
DISTRICT CD	SHEET NO. 3
COUNTY GASCONADE	
JOB NO. J5S3140	
CONTRACT ID.	
PROJECT NO.	
BRIDGE NO. A8439	

DATE	DESCRIPTION

MISSOURI HIGHWAYS AND TRANSPORTATION COMMISSION



105 WEST CAPITOL
JEFFERSON CITY, MO 65102
1-888-ASK-MODOT (1-888-279-6636)

HR GREEN, INC.
16020 SWINGLEY RIDGE ROAD, SUITE 205
ST. LOUIS, MISSOURI 63017
PHONE: (636) 519-0990
CORPORATE LICENSE #2002006608

DISCLAIMER
THE PROFESSIONAL WHOSE SIGNATURE AND PERSONAL SEAL APPEAR HEREON ASSUMES RESPONSIBILITY ONLY FOR WHAT APPEARS ON THIS PAGE, AND DISCLAIMS (PURSUANT TO SECTION 327.411 RSMO) SPECIFICATION, ESTIMATES, REPORTS, OR OTHER DOCUMENTS OR INSTRUMENTS NOT SEALED BY THE UNDERSIGNED PROFESSIONAL RELATING TO OR INTENDED TO BE USED FOR ANY PART OR PARTS OF THE PROJECT TO WHICH THIS PAGE REFERS.

CROSS SECTIONS (XS)
ROUTE 19
STA 60+32.68 TO STA 62+00.00

IF A SEAL IS PRESENT ON THIS SHEET IT HAS BEEN ELECTRONICALLY SEALED AND DATED.

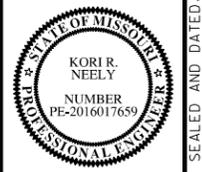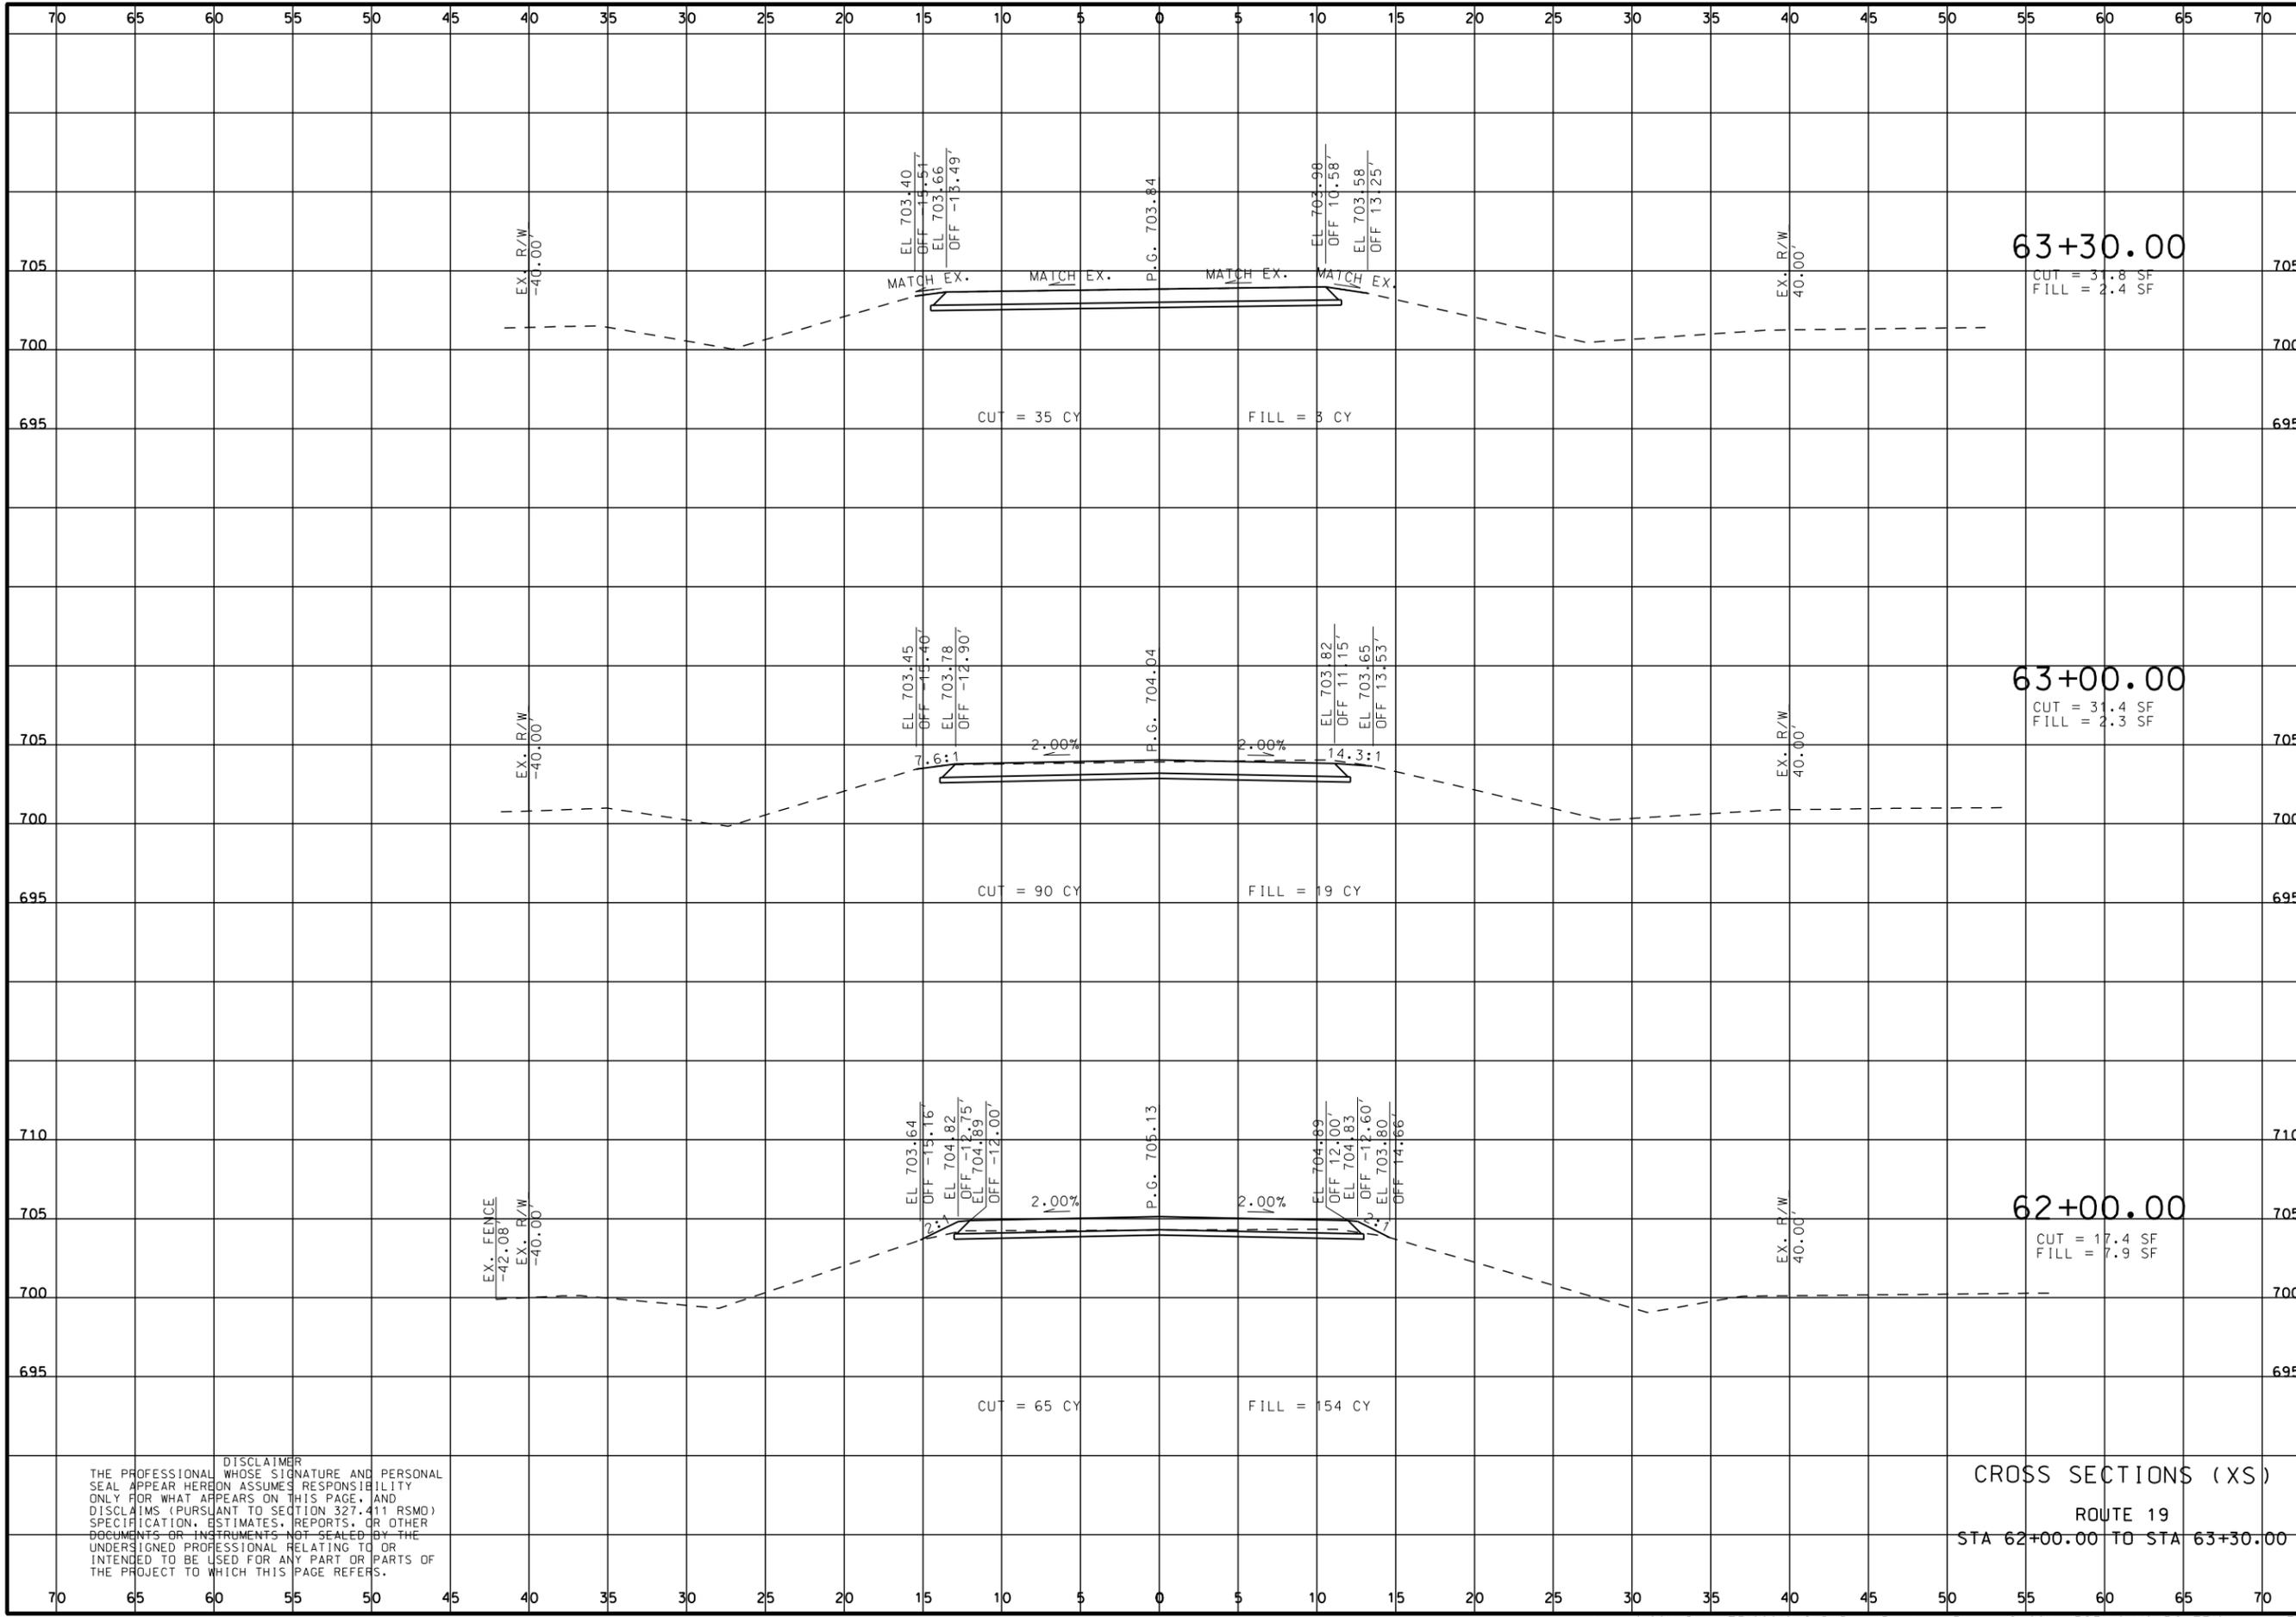

THIS SHEET HAS BEEN SIGNED, SEALED AND DATED ELECTRONICALLY.

DATE PREPARED 10/3/2016	
ROUTE 19	STATE MO
DISTRICT CD	SHEET NO. 4
COUNTY GASCONADE	
JOB NO. J5S3140	
CONTRACT ID.	
PROJECT NO.	
BRIDGE NO. A8439	

DESCRIPTION	DATE



MISSOURI HIGHWAYS AND TRANSPORTATION COMMISSION

105 WEST CAPITOL JEFFERSON CITY, MO 65102
1-888-ASK-MODOT (1-888-279-6636)

HR GREEN, INC.
16020 SWINGLEY RIDGE ROAD, SUITE 205
ST. LOUIS, MISSOURI 63017
PHONE: (636) 519-0990
CORPORATE LICENSE #2002006608

DISCLAIMER
THE PROFESSIONAL WHOSE SIGNATURE AND PERSONAL SEAL APPEAR HEREON ASSUMES RESPONSIBILITY ONLY FOR WHAT APPEARS ON THIS PAGE, AND DISCLAIMS (PURSUANT TO SECTION 327.411 RSMO) SPECIFICATION, ESTIMATES, REPORTS, OR OTHER DOCUMENTS OR INSTRUMENTS NOT SEALED BY THE UNDERSIGNED PROFESSIONAL RELATING TO OR INTENDED TO BE USED FOR ANY PART OR PARTS OF THE PROJECT TO WHICH THIS PAGE REFERS.

CROSS SECTIONS (XS)
ROUTE 19
STA 62+00.00 TO STA 63+30.00

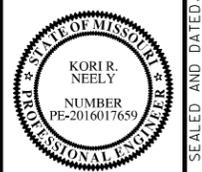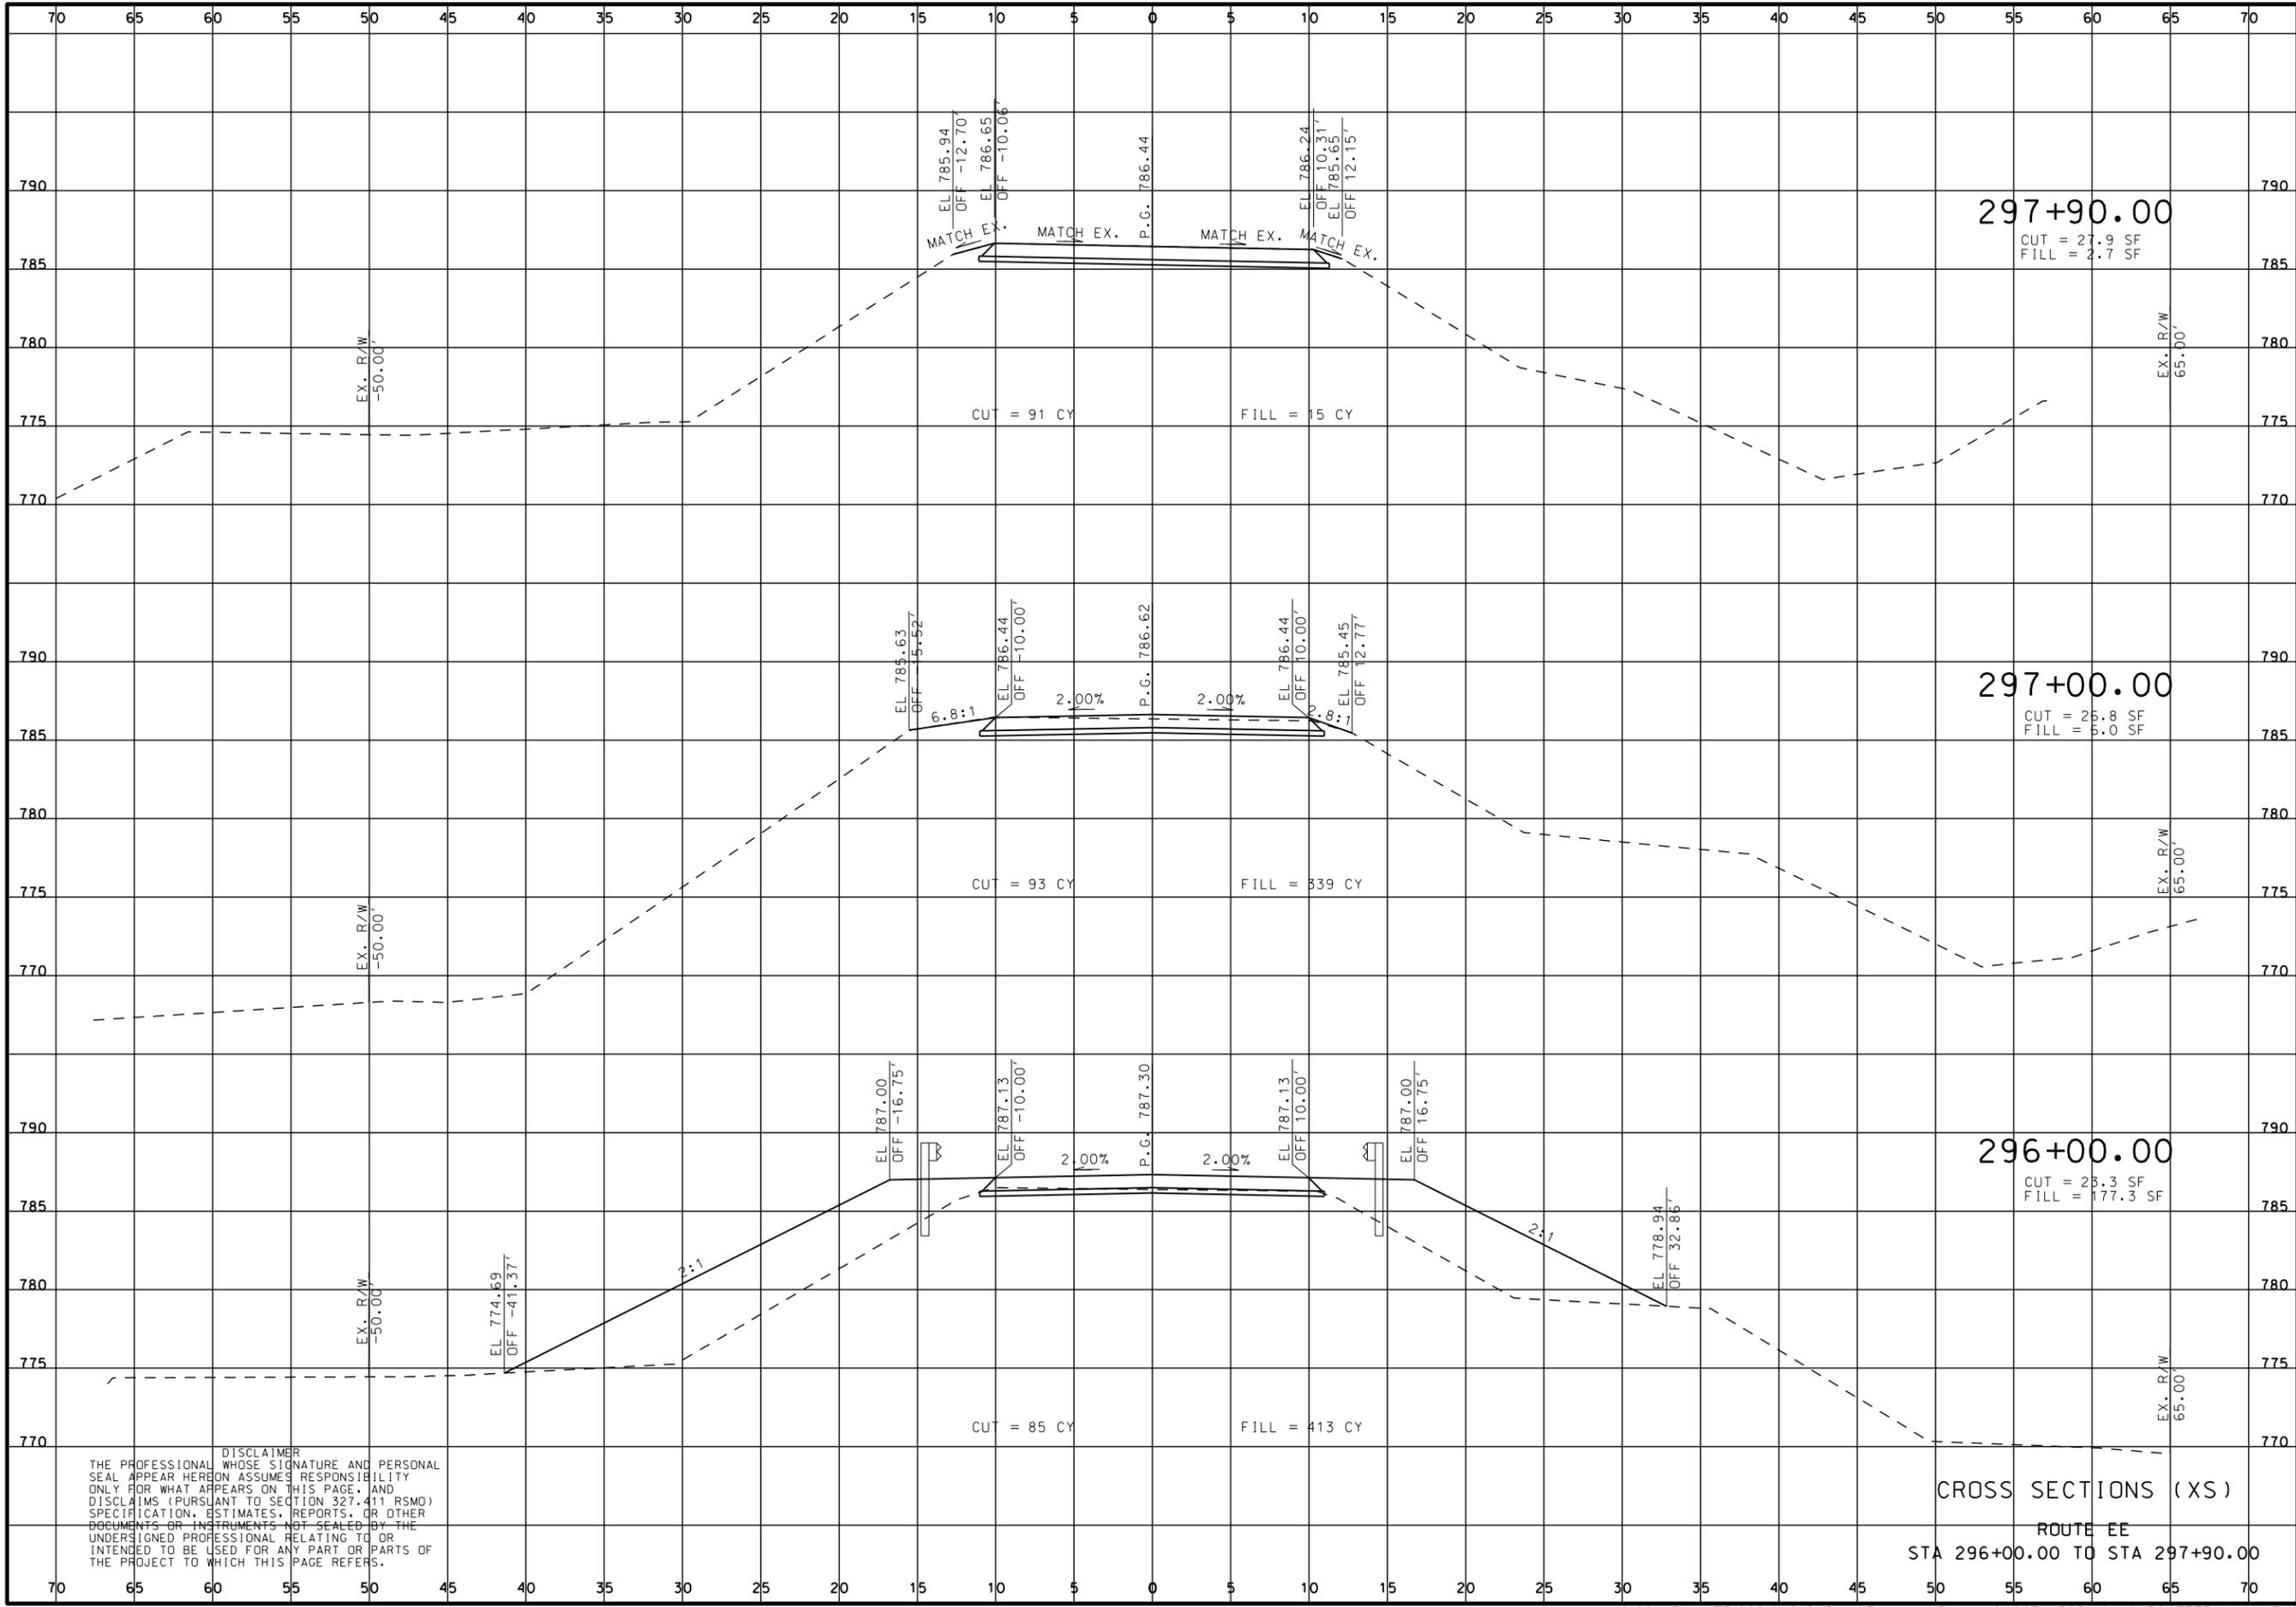

THIS SHEET HAS BEEN SIGNED, SEALED AND DATED ELECTRONICALLY.

DATE PREPARED	10/3/2016		
ROUTE	EE	STATE	MO
DISTRICT	CD	SHEET NO.	7
COUNTY	GASCONADE		
JOB NO.	J5S3140		
CONTRACT ID.			
PROJECT NO.			
BRIDGE NO.	A8440		

DESCRIPTION	DATE

MISSOURI HIGHWAYS AND TRANSPORTATION COMMISSION

105 WEST CAPITOL
JEFFERSON CITY, MO 65102
1-888-ASK-MODOT (1-888-279-6636)

HR GREEN, INC.
16020 SWINGLEY RIDGE ROAD, SUITE 205
ST. LOUIS, MISSOURI 63017
PHONE: (636) 519-0990
CORPORATE LICENSE #2002006608

DISCLAIMER
THE PROFESSIONAL WHOSE SIGNATURE AND PERSONAL SEAL APPEAR HEREON ASSUMES RESPONSIBILITY ONLY FOR WHAT APPEARS ON THIS PAGE, AND DISCLAIMS (PURSUANT TO SECTION 327.411 RSMO) SPECIFICATION, ESTIMATES, REPORTS, OR OTHER DOCUMENTS OR INSTRUMENTS NOT SEALED BY THE UNDERSIGNED PROFESSIONAL RELATING TO OR INTENDED TO BE USED FOR ANY PART OR PARTS OF THE PROJECT TO WHICH THIS PAGE REFERS.

CROSS SECTIONS (XS)
ROUTE EE
STA 296+00.00 TO STA 297+90.00