


DIVERGING DIAMOND INTERCHANGE

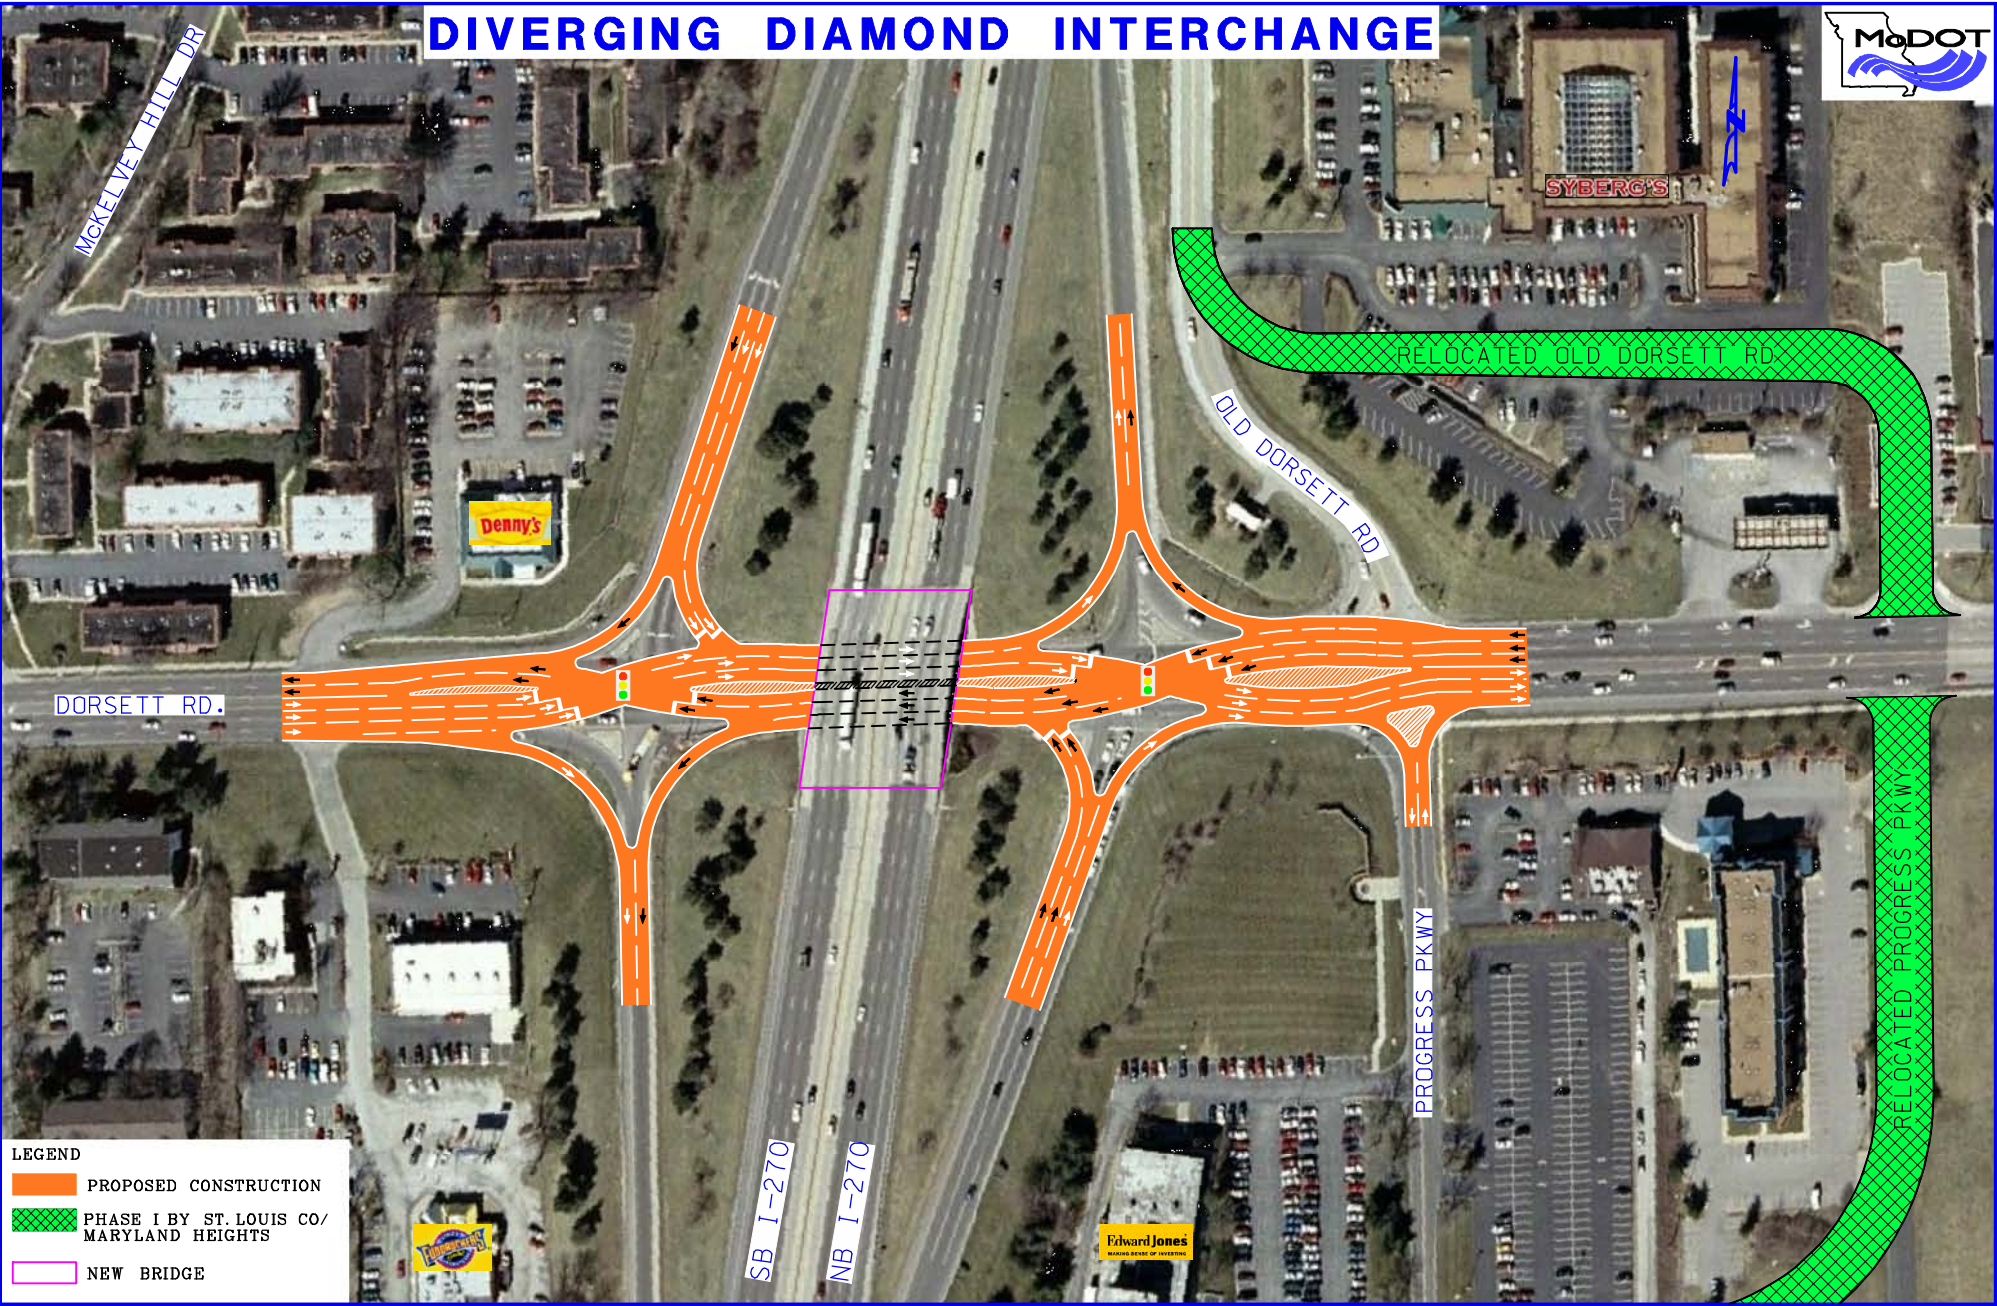

- LEGEND**
- PROPOSED CONSTRUCTION
 - PHASE I BY ST. LOUIS CO/ MARYLAND HEIGHTS
 - NEW BRIDGE