





ROUTE AA (MAIN STREET) (FRONT STREET TO WALNUT STREET)

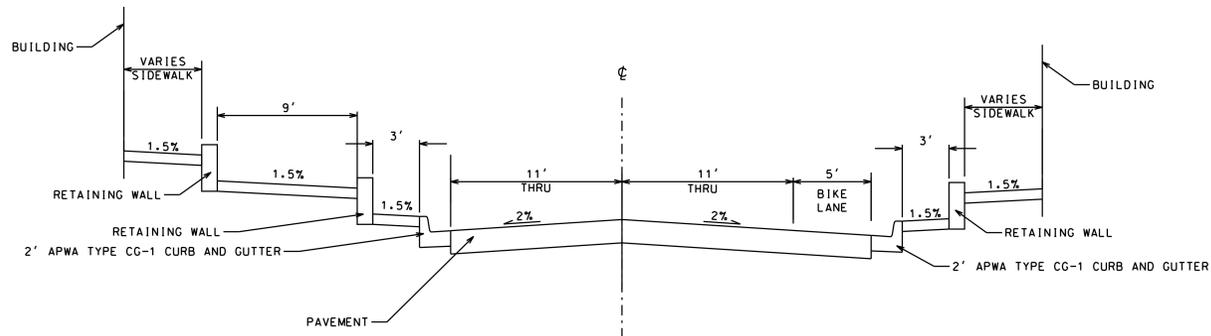

TYPICAL SECTION
STA. 318+97.26 TO STA. 319+37.98

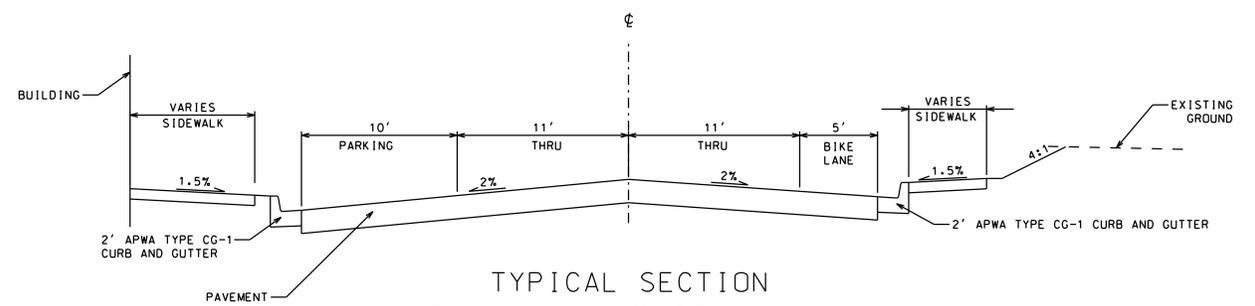

TYPICAL SECTION
STA. 319+77.41 TO STA. 320+37.86

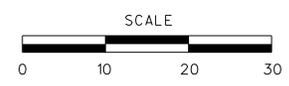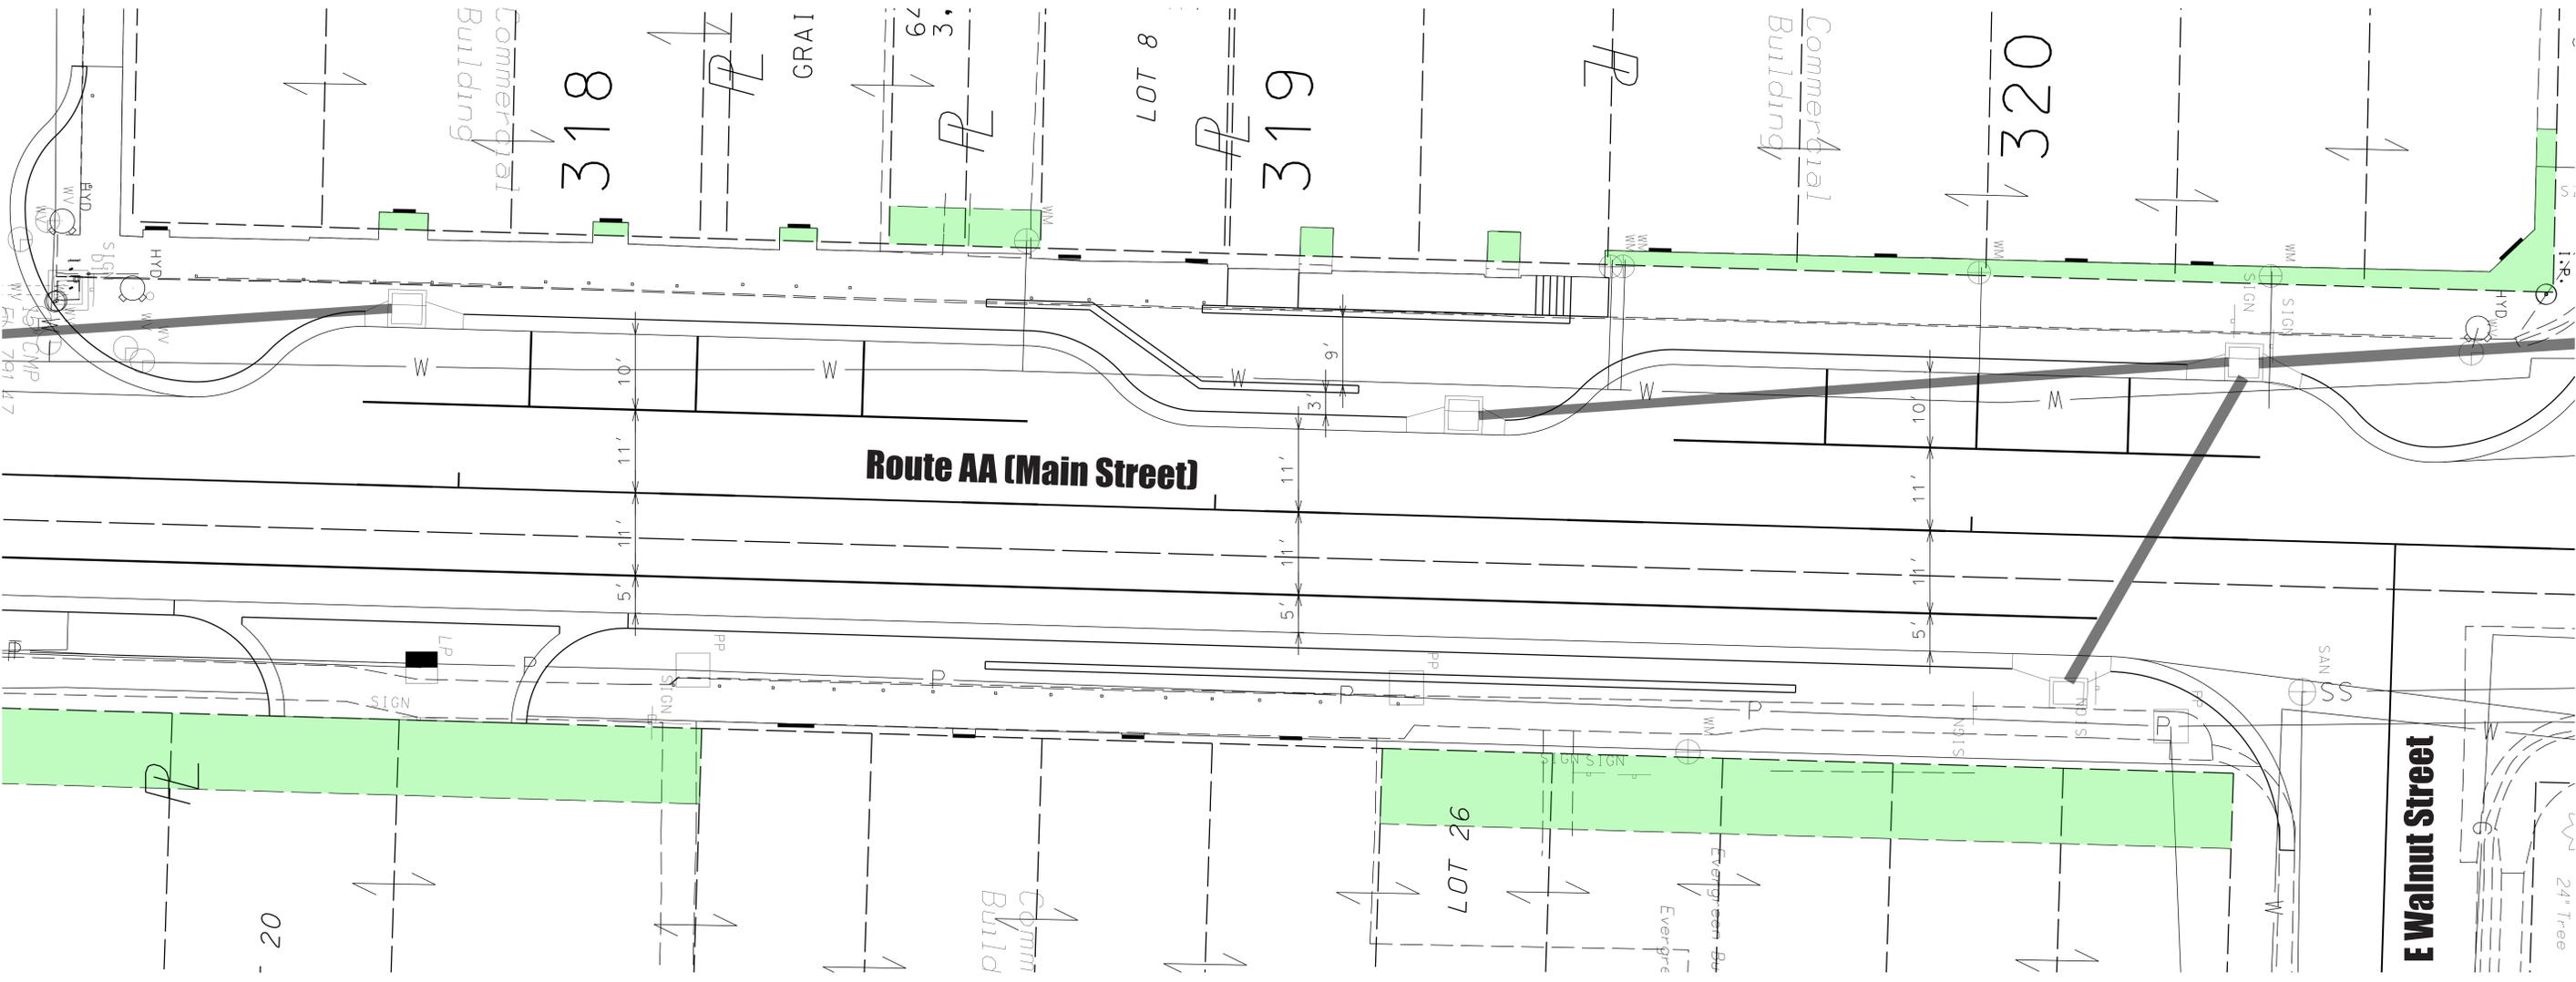

NOTE — PRELIMINARY DESIGN - SUBJECT TO CHANGE

