

CONTROLLER TYPE

FLASHING OPEF

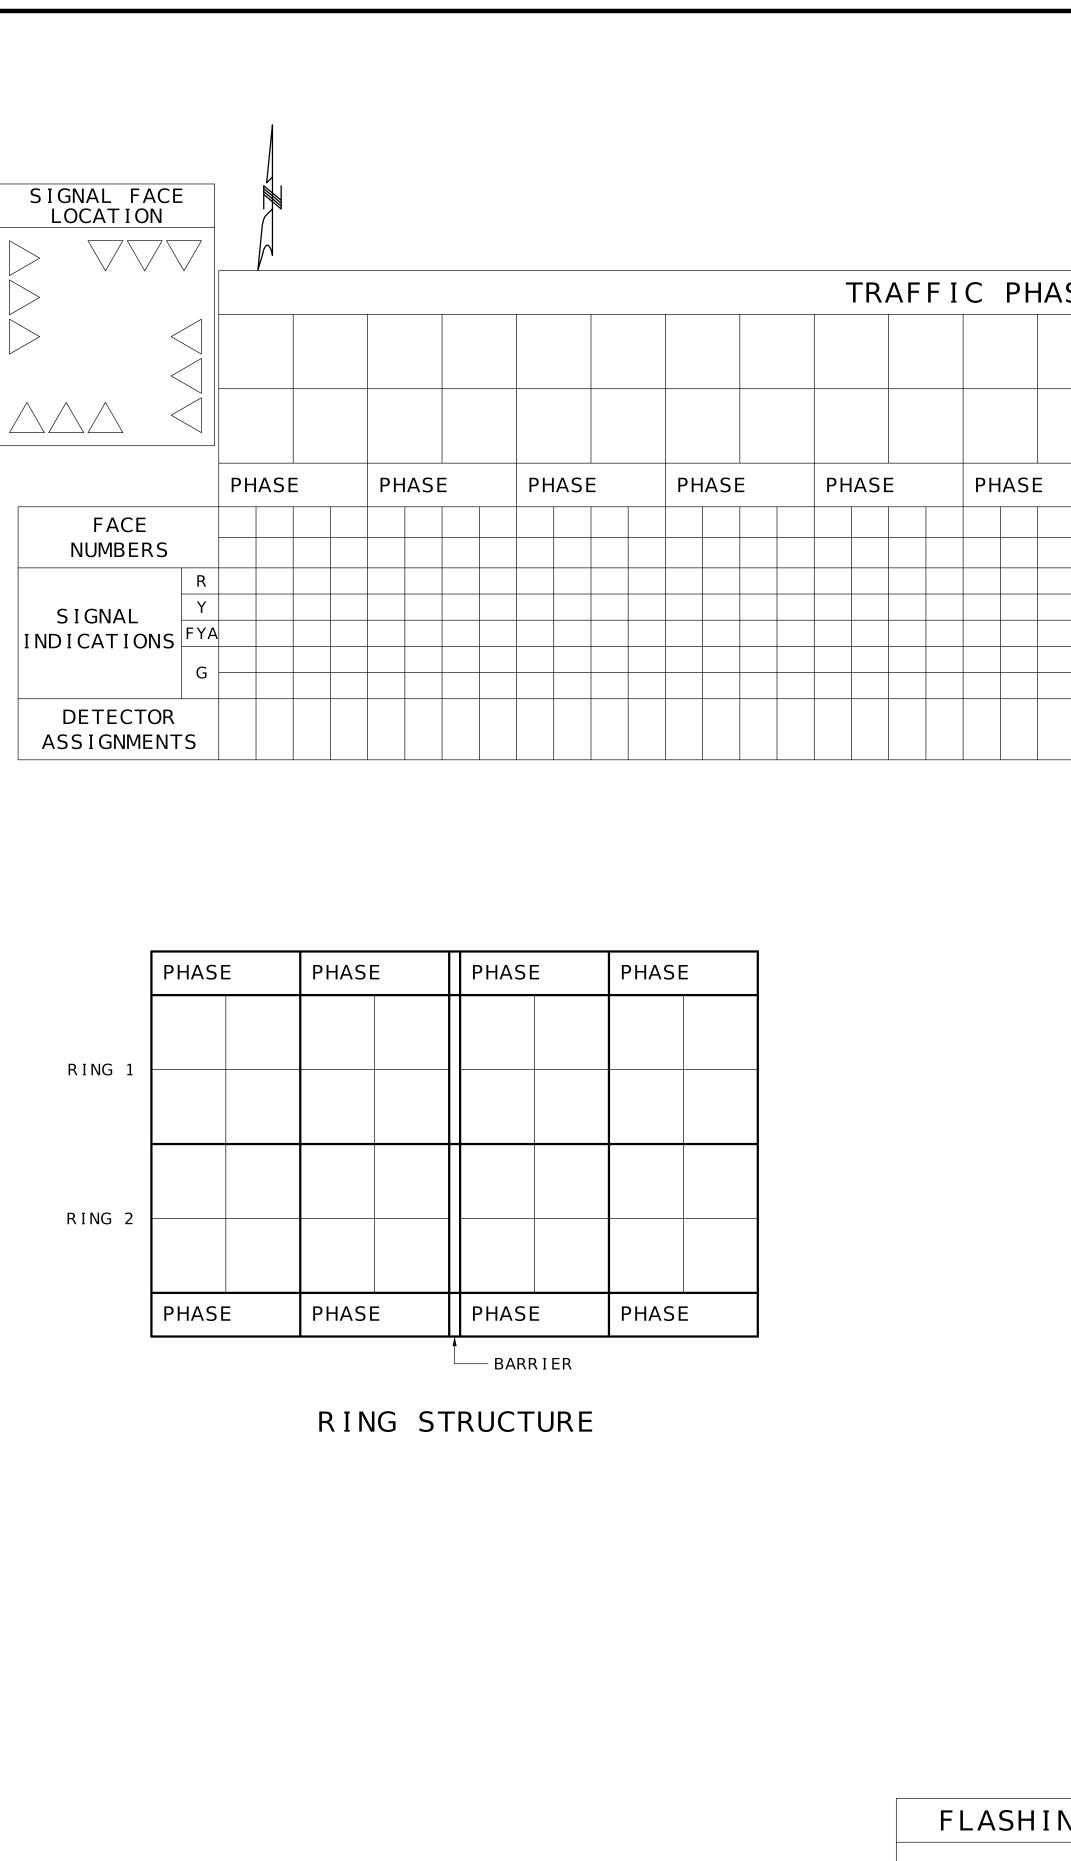

۱S	ΙN	IG	А	ND	C	OL	.OR		SEC	QUI	ΞN	CE	- ,	4C <sup>-</sup>	ΓUA	ED	C	ONT	ROL	LE	RS	)							
								PED Ø			PED Ø			PED Ø			PED Ø												
	PHASE			PHASE				OVERLAP			OVERLAP		OVERLAP			OVERLAP								-					
																													_
																											 		_
																													_
				DETECTOR ASSIGNMENTS (PEDS. ONLY)																									
							OVEF PAR PHA	ENT																					_

IF CALLED, ALL NON-CONFLICTING PHASES SHALL COMBINE AND TIME CONCURRENTLY. TIME TO BE DETERMINED BY THE ENGINEER AT SIGNAL TURN ON AND SET IN THE CONTROLLER BY THE CONTRACTOR.

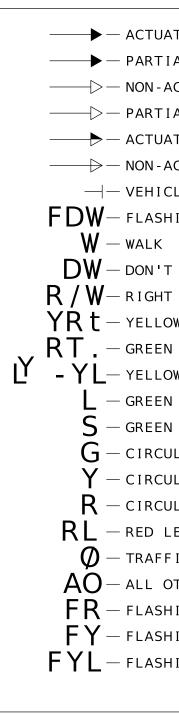

RATION	TRAFFIC SIGNAL	CONTROL	OPERATION
FR			
FY	INTER	SECTION OF	

WITH

EFFECTIVE 12/01/2017			DATED
			AND DA
			SEALED
			L VI CAL
	12,	e prepared / 5 / 2022	L L ECTRONICALLY
	ROUTE	state MO	ELE(
	DISTRIC	T SHEET NO. X	BEEN
		COUNTY	HAS B
		JOB NO.	
	CON	ITRACT ID.	L – L Sheet
FACE	PR	OJECT NO.	
NUMBERS   R	BR	IDGE NO.	THIS
Y SIGNAL			– ∩ –
FYA       I ND I CAT I ONS			PRESENT
G G			S
DETECTOR ASSIGNMENTS	PTION		
ASSIGNMENTS	SCRIP		A SEAL
	DES		ΙF
	ш		
	DATE		
	z	0 0 0 0 0 0	
LEGEND	TRANSPORTATION N	APIT 651 653	
ATED VEHICULAR MOVEMENT	ORT	S T 2 Å	1
IALLY RESTRICTED ACTUATED VEHICULAR MOVEMENT ACTUATED VEHICULAR MOVEMENT	ANSF	5 WE CITY - 888	
IALLY RESTRICTED NON-ACTUATED VEHICULAR MOVEMENT	ID TR/	105 ERSON C	-
ACTUATED PEDESTRIAN MOVEMENT	N N N		
CLE STOPPED HING DON'T WALK	ΥS MMI		
HING DON T WALK	HIGHWAYS COMMI		
T WALK T OF WAY INTERVAL	НІС		
OW RIGHT ARROW	SOUR I		
N RIGHT ARROW	S		
N LEFT ARROW	Σ V		
N STRAIGHT AHEAD ARROW			
JLAR YELLOW			
JLAR RED			
LEFT ARROW FIC PHASE			
OTHERS HING RED			
HING CIRCULAR YELLOW			
HING YELLOW LEFT ARROW			
D-38A	1		
	<u> </u>		