

RIGHT-OF-WAY LIMITS FOR THIS PROJECT
 EXTEND FROM STA. 12+672.46 TO STA. 13+865.826,
 A DISTANCE OF 1.19 KILOMETERS.

ANY WORK INDICATED ON THE PLANS
 THAT EXTENDS BEYOND THE PROJECT LIMITS
 IS CONSIDERED INCIDENTAL TO
 AND A PART OF THE CONSTRUCTION
 OF THIS PROJECT

T44N,R5E
 SEC. 7

ROUTE 141 STATE MO DISTRICT 6 SHEET NO. A16

JOB NO. J6U0804F


PROJECT NO.

COUNTY ST. LOUIS

DATE

HORIZONTAL CURVE DATA
 P. I. 12+658.480
 $\Delta=40^{\circ}35'15''$
 $T=129.426$
 $L=242.783$
 $R=350.000$
 $SE=.04m/m$

DISCLAIMER
 THE PROFESSIONAL WHOSE SIGNATURE
 SEAL APPEAR HEREON, ASSUMES
 ONLY FOR WHAT APPEARS ON
 THIS PLAN. HE/SHOULD NOT BE
 HELD RESPONSIBLE FOR ANY
 ERRORS OR OMISSIONS IN ANY
 SPECIFICATIONS, ESTIMATES, OR
 DOCUMENTS OR INSTRUMENTS
 UNDERSIGNED PROFESSIONAL
 INTENDED TO BE USED FOR ANY
 PROJECT TO WHICH THIS PLAN

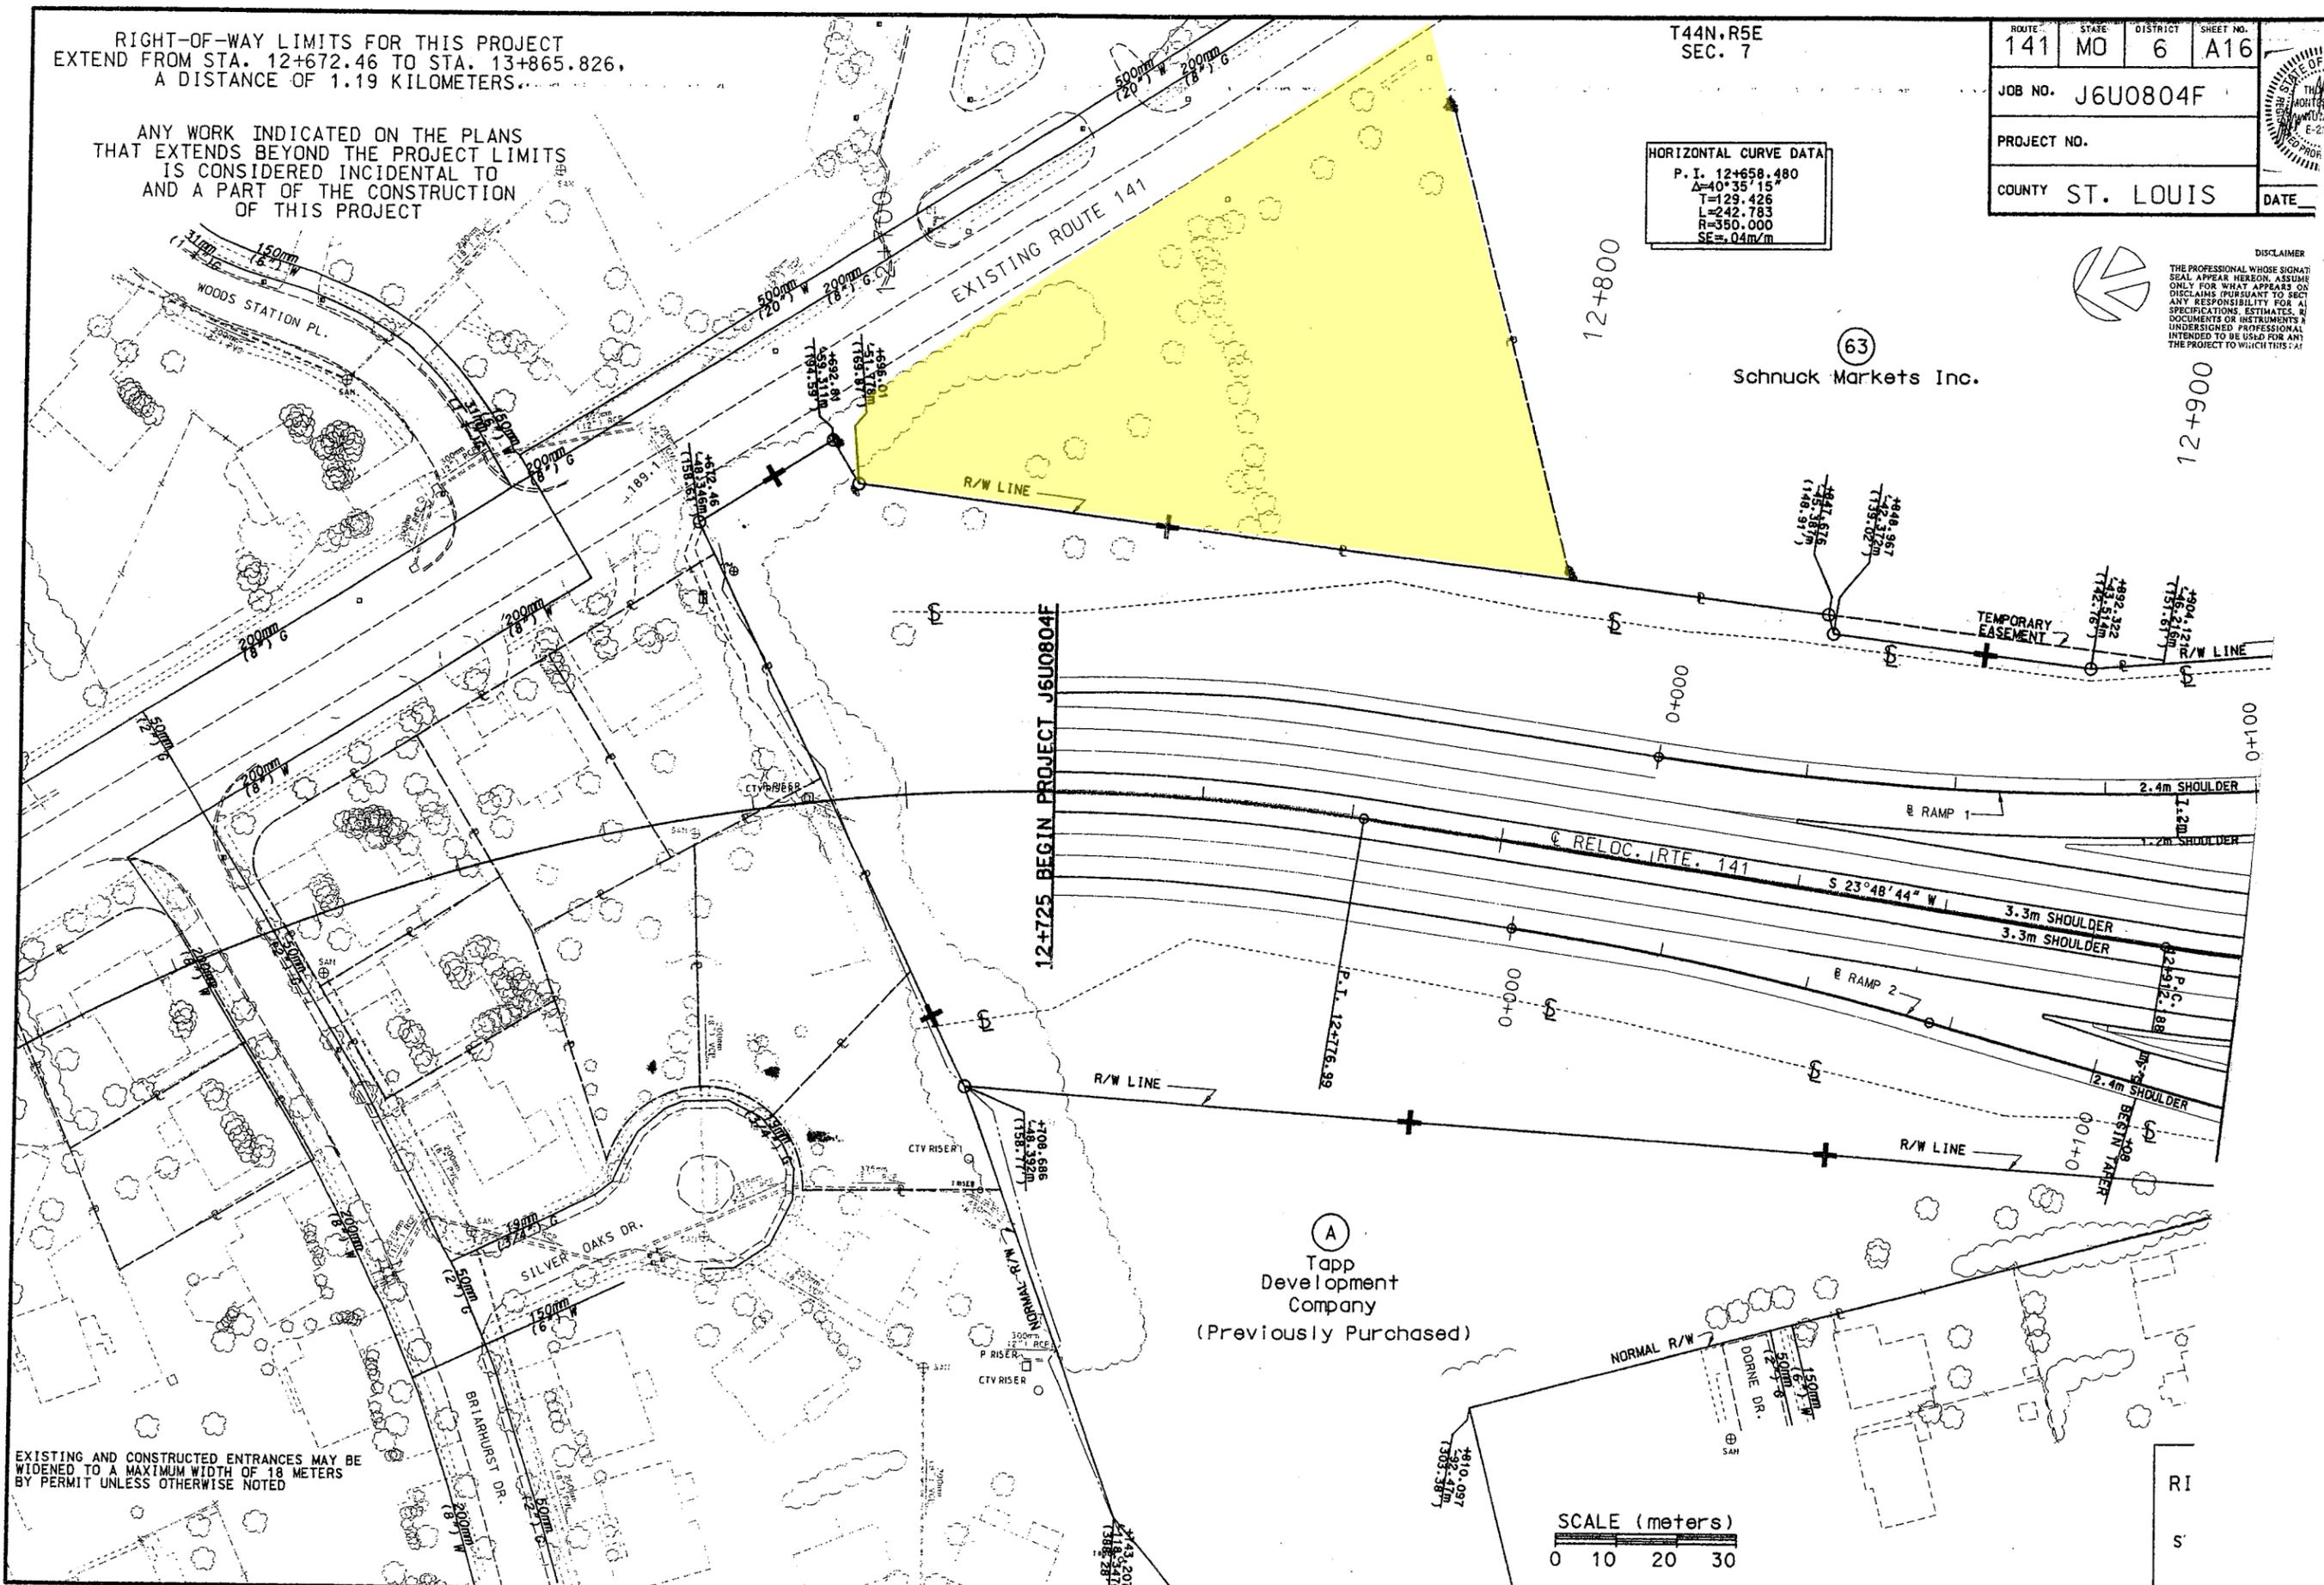

EXISTING AND CONSTRUCTED ENTRANCES MAY BE
 WIDENED TO A MAXIMUM WIDTH OF 18 METERS
 BY PERMIT UNLESS OTHERWISE NOTED

SCALE (meters)
 0 10 20 30