



BRIDGE REPLACEMENT

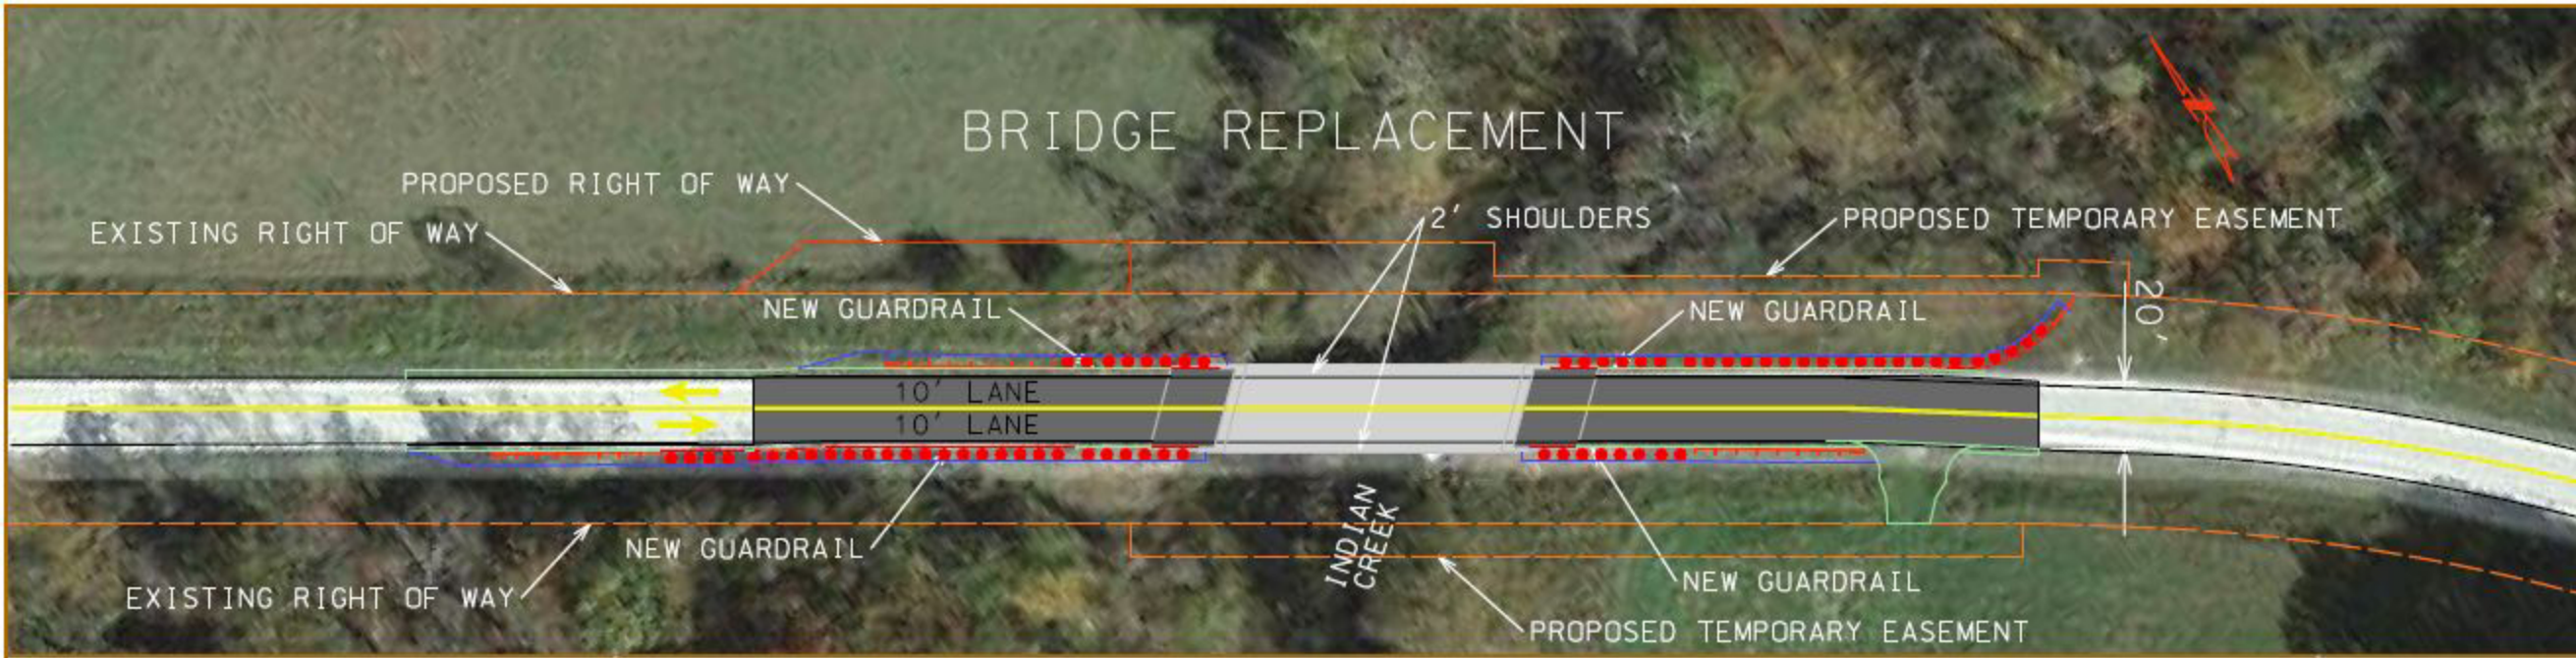

PLAN VIEW

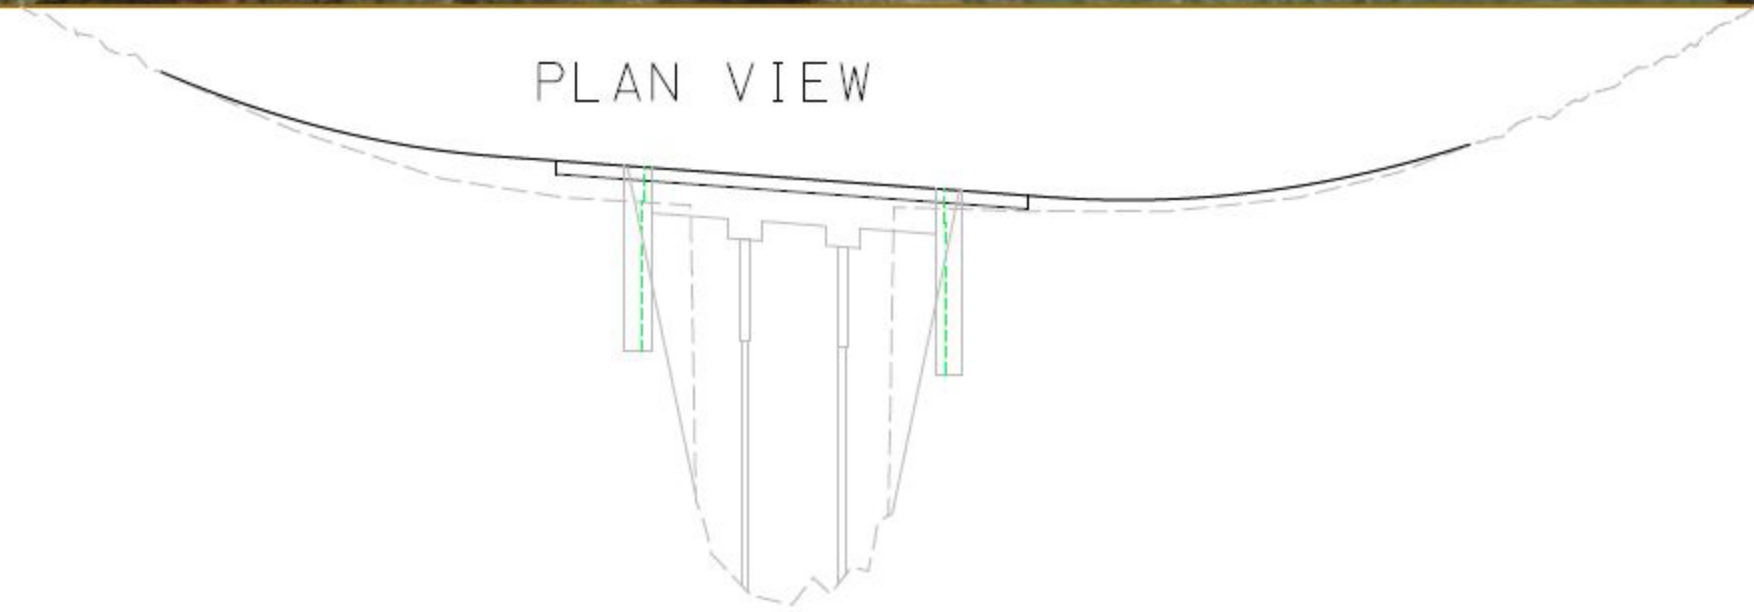

ELEVATION VIEW

NOT TO SCALE

EXISTING BRIDGE Y0401

NEW BRIDGE A8710

- BUILT IN 1935
- WIDTH 20'
- LENGTH 61'

- BUILD IN 2019
- LENGTH 91'
- WIDTH 24'
- NEW PAVEMENT LEADING UP TO THE BRIDGE WILL BE APPROX. 144' LONG ON THE NORTH SIDE OF THE BRIDGE AND 157' LONG ON THE SOUTH SIDE OF THE BRIDGE