



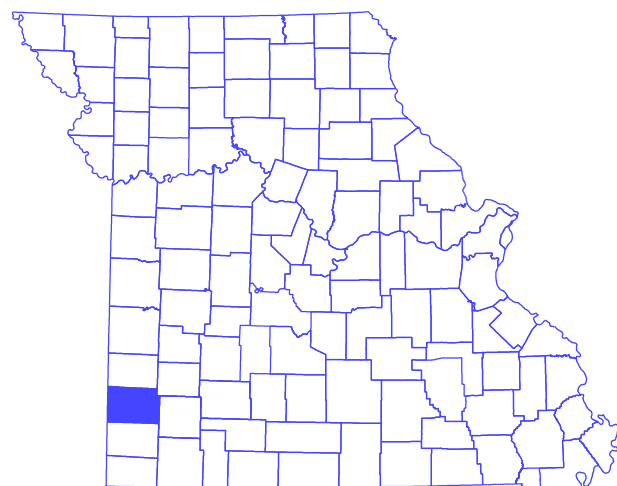

PROJECT LIMITS

TO425 BRIDGE REPLACEMENT
WIDENING AND GRADING
PROJECT LENGTH: 0.3 MI

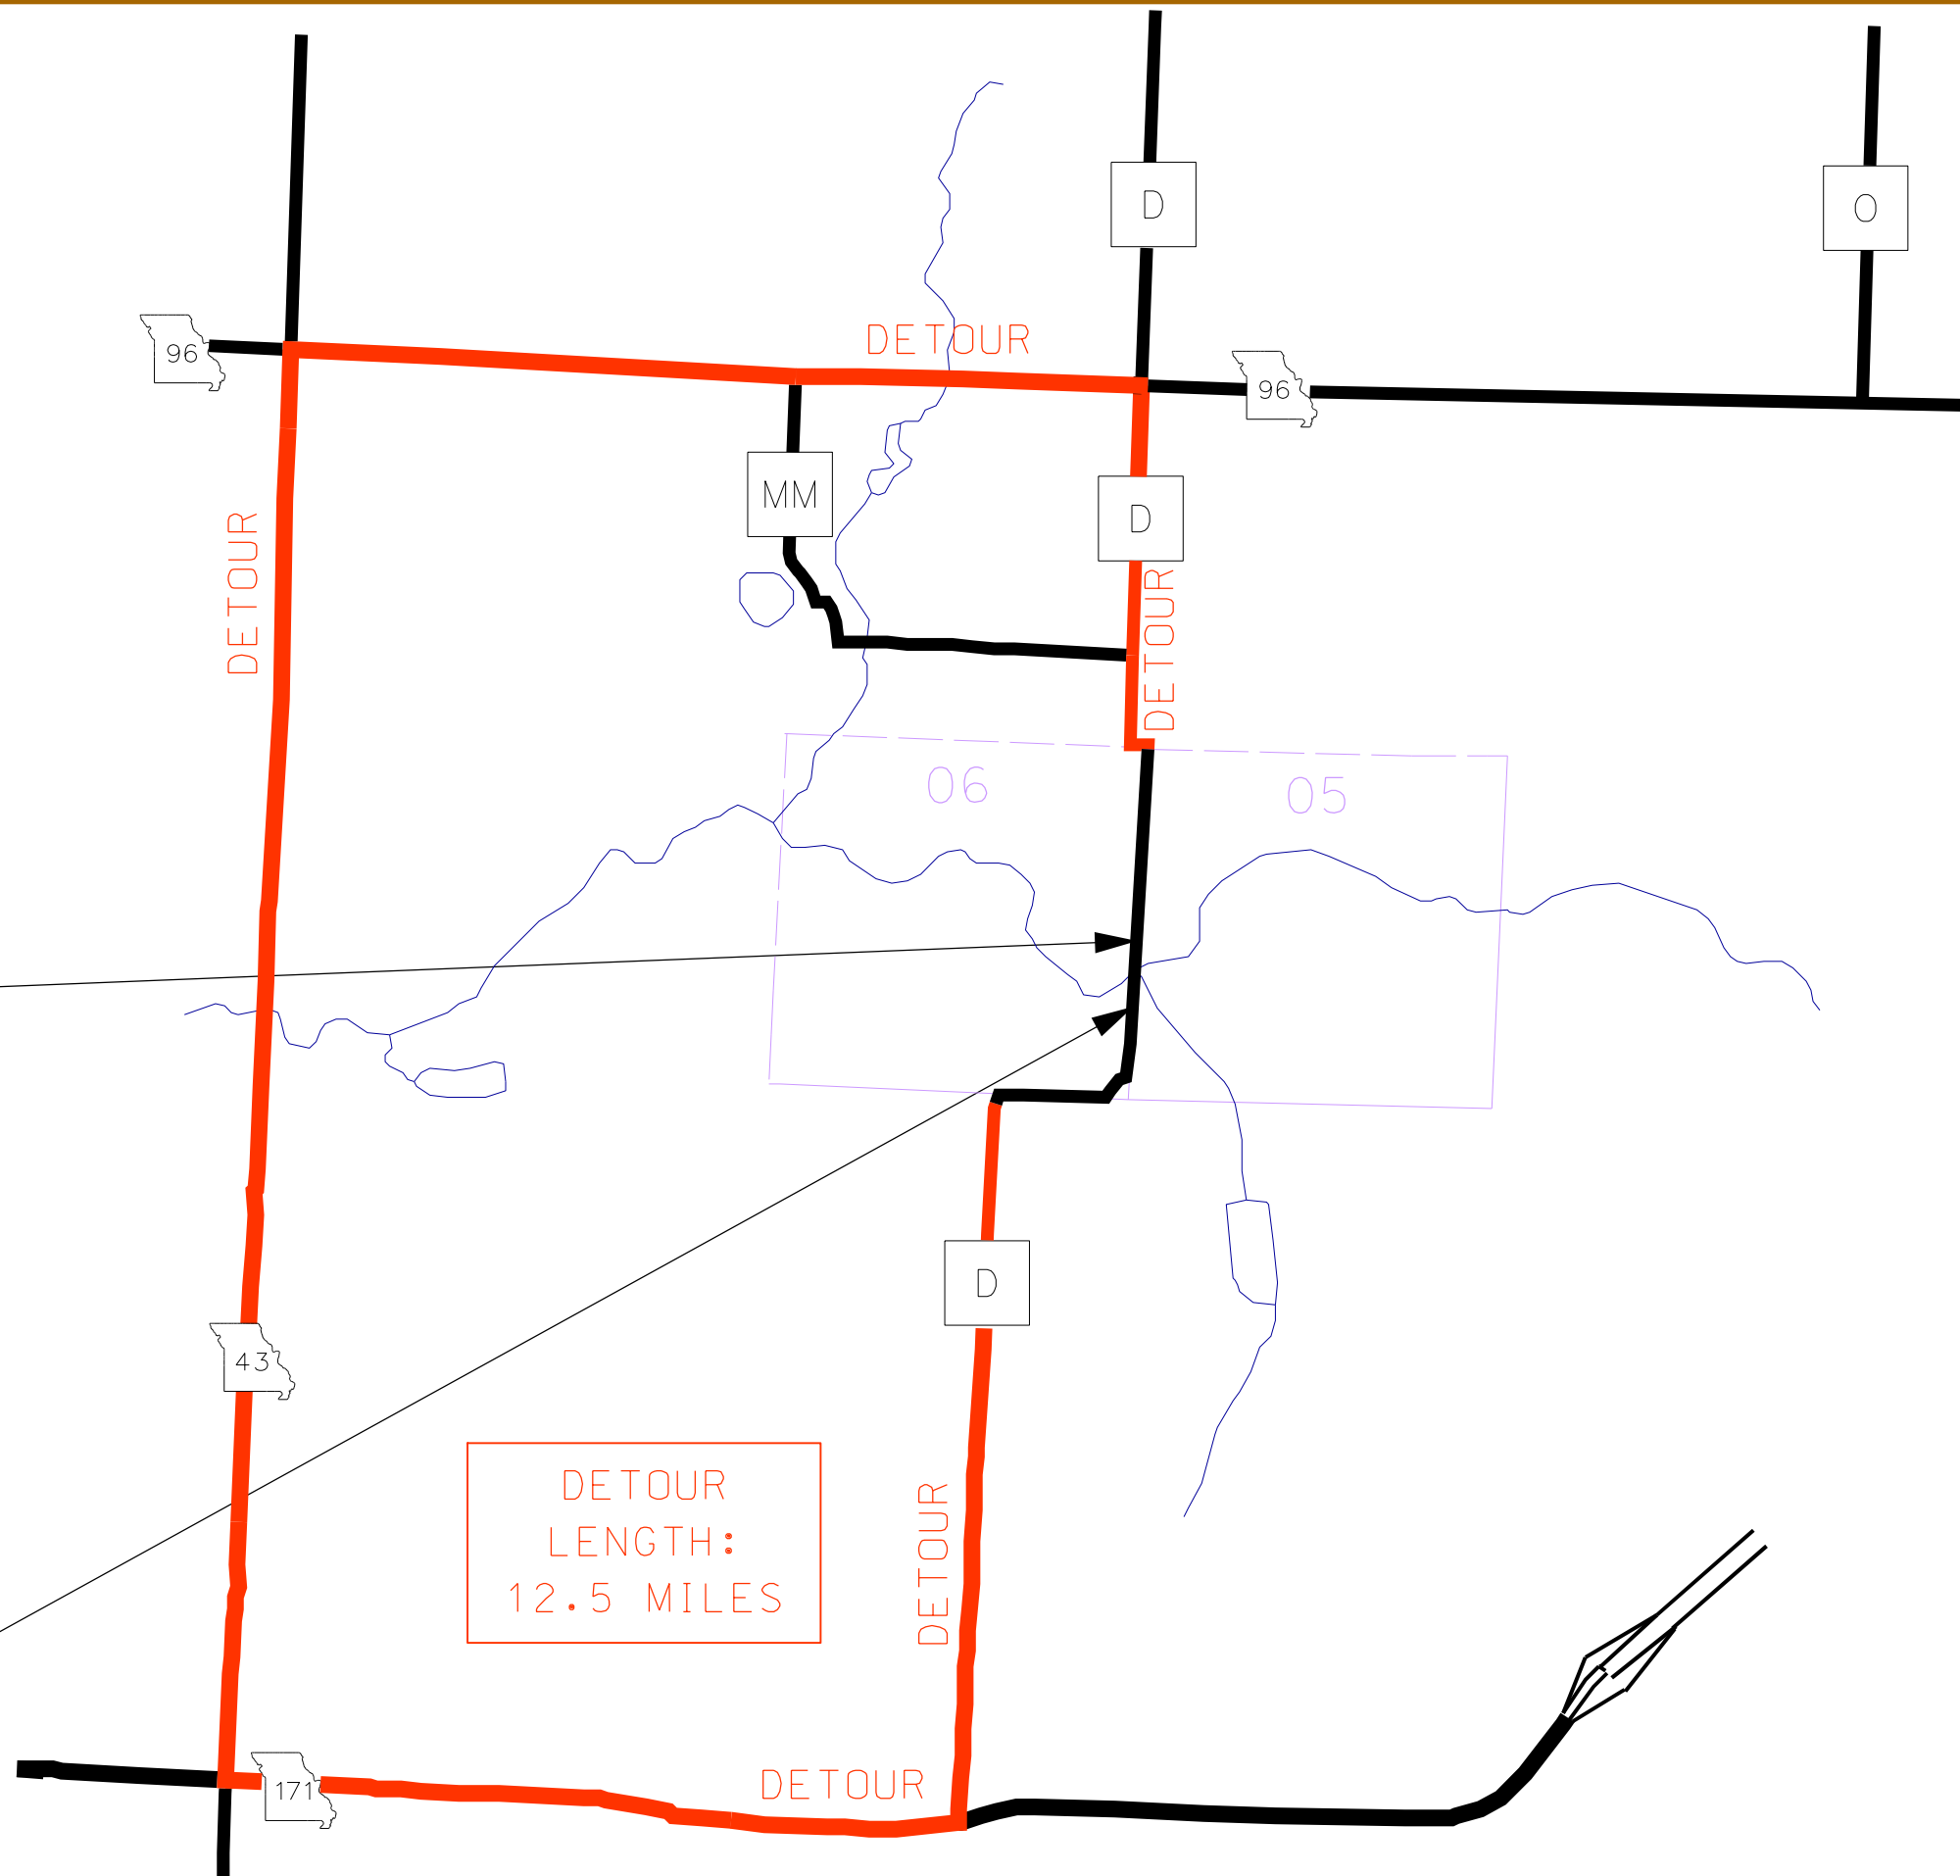

DETOUR
LENGTH:
12.5 MILES