



PROPOSED PROFILE
SCALE- 10V:100H

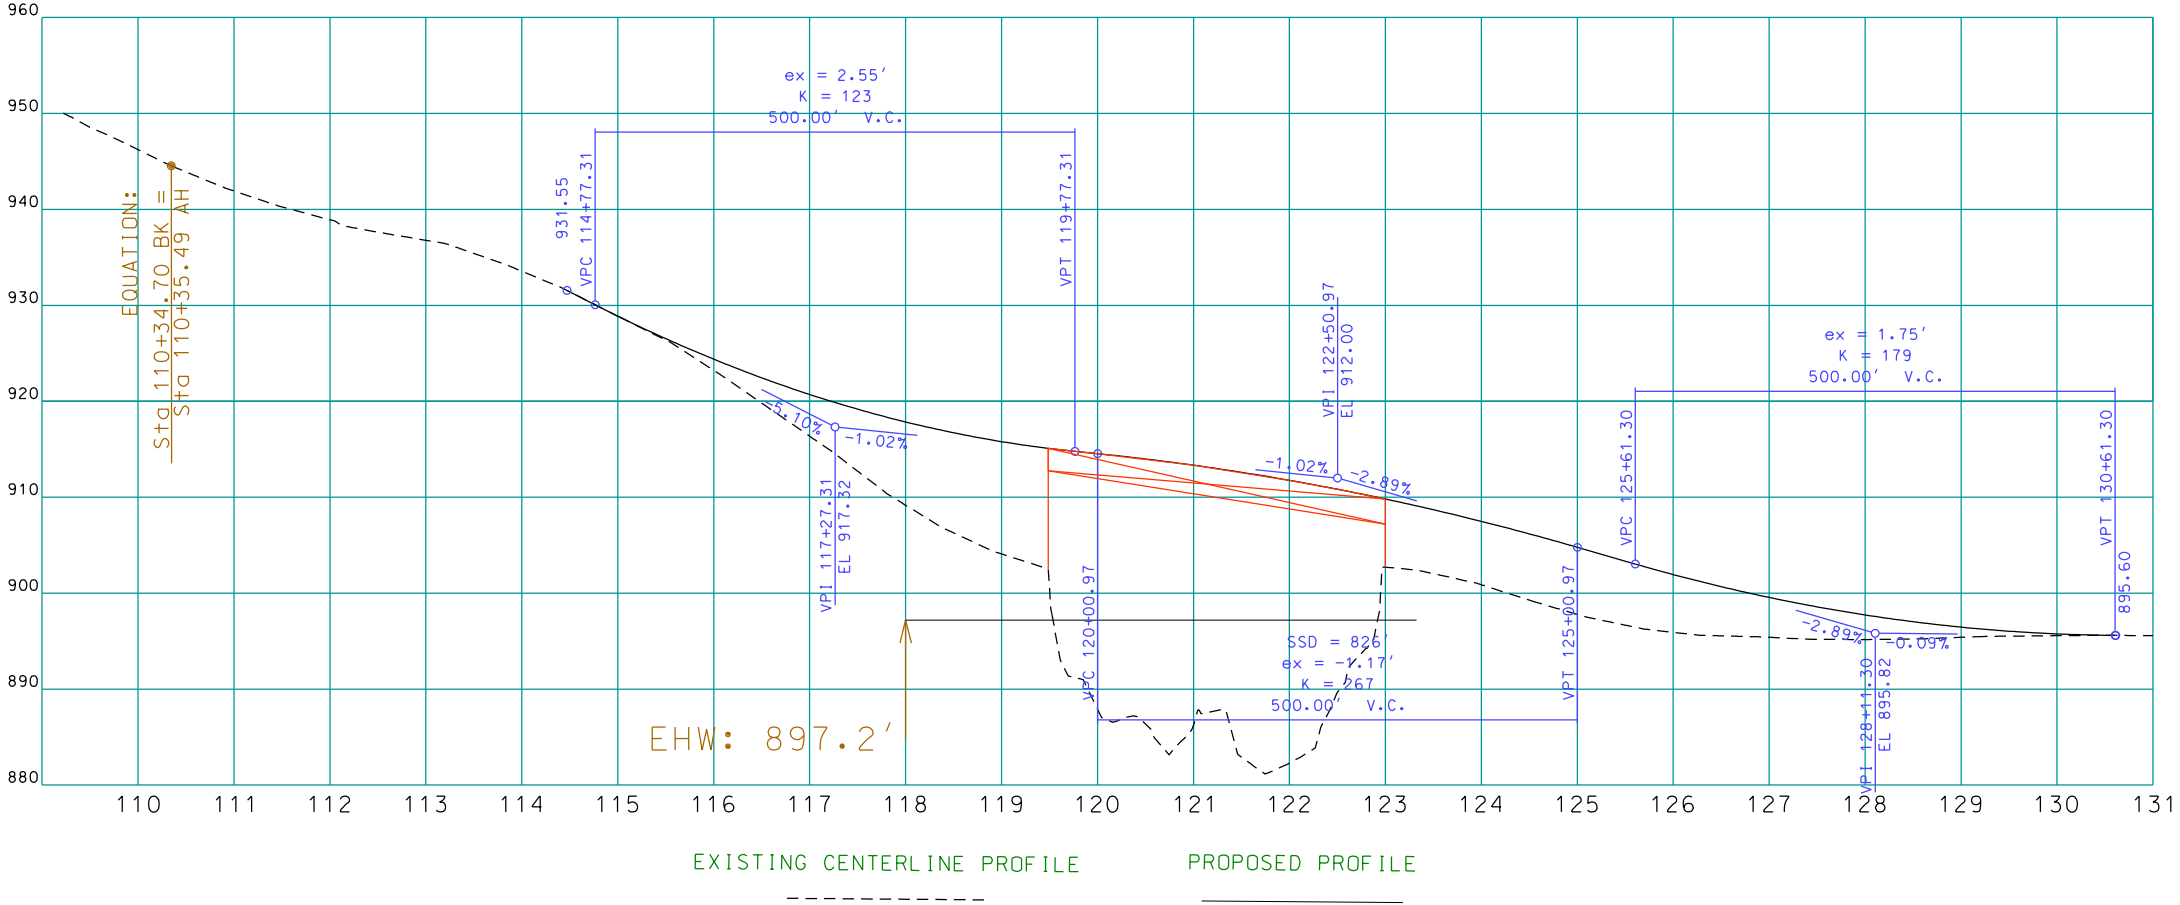

EXISTING BRIDGE CROSS SECTION



PROPOSED BRIDGE CROSS SECTION

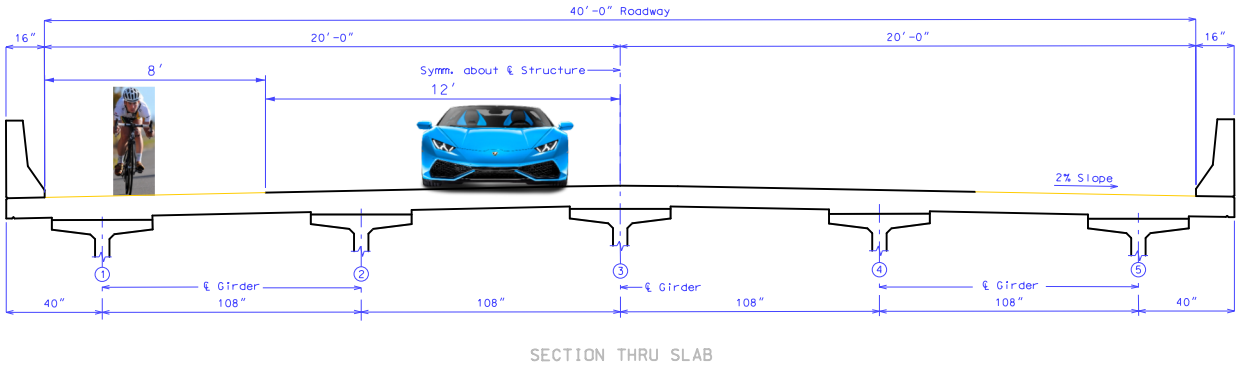

"THIS MEDIA SHOULD NOT BE CONSIDERED A CERTIFIED DOCUMENT."

DATE

DATE PREPARED
2/2/2018

ROUTE D	STATE MO
DISTRICT SW	SHEET NO. 4

COUNTY
JASPER

JOB NO.
J7S0518

CONTRACT ID.

PROJECT NO.

BRIDGE NO.
T0425

DATE	DESCRIPTION

MISSOURI HIGHWAYS AND TRANSPORTATION COMMISSION

105 WEST CAPITOL
JEFFERSON CITY, MO 65102
1-888-ASK-MODOT (1-888-275-6636)

MoDOT