



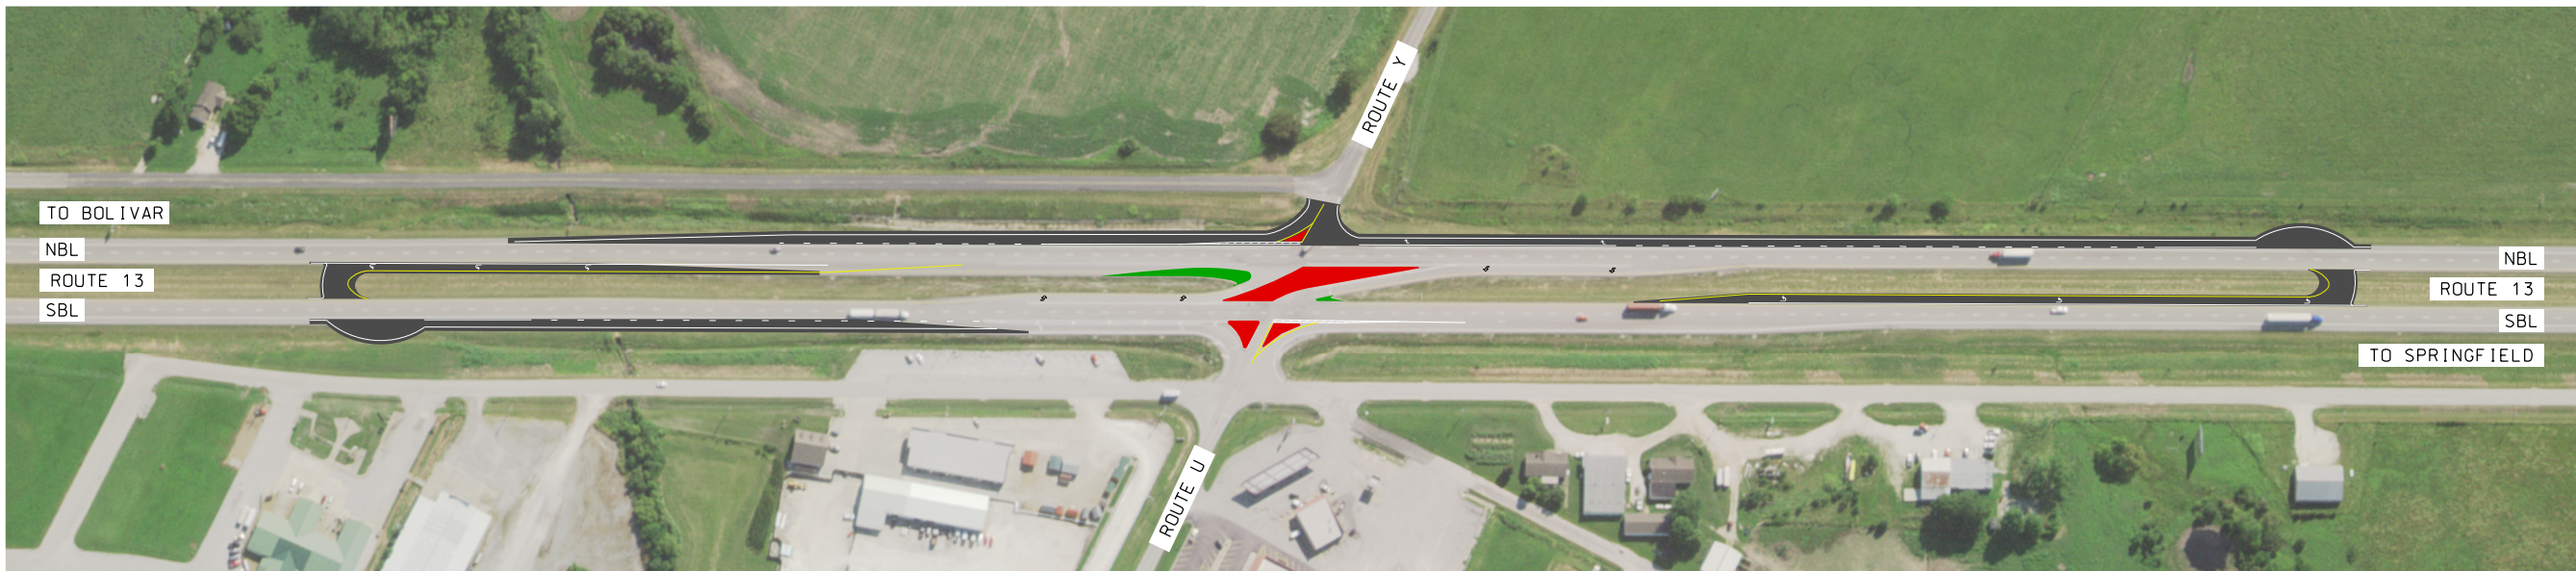

- PROPOSED PAVEMENT
- PROPOSED CONCRETE MEDIAN
- PROPOSED GRASS MEDIAN

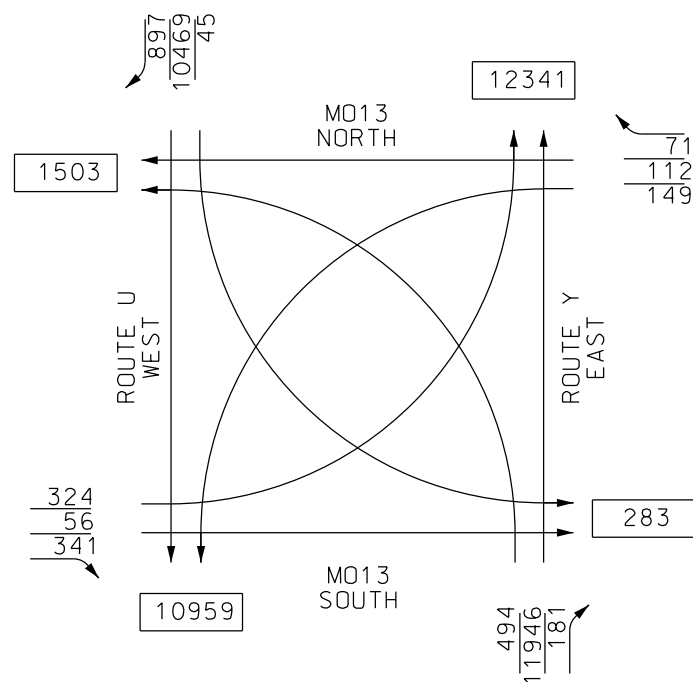

POLK COUNTY
ROUTE 13 &
ROUTES U & Y
J-TURN DISPLAY

DATE PREPARED	
12/7/2017	
ROUTE	STATE
MO13	MO
DISTRICT	SHEET NO.
SW	
COUNTY	
POLK	
JOB NO.	
CONTRACT ID.	
PROJECT NO.	
BRIDGE NO.	

DATE	DESCRIPTION

MISSOURI HIGHWAYS AND TRANSPORTATION COMMISSION

MoDOT

105 WEST CAPITOL
JEFFERSON CITY, MO 65102
1-888-ASK-MODOT (1-888-275-6636)