



# BRIDGE DECK AND STRENGTHENING REPLACEMENT

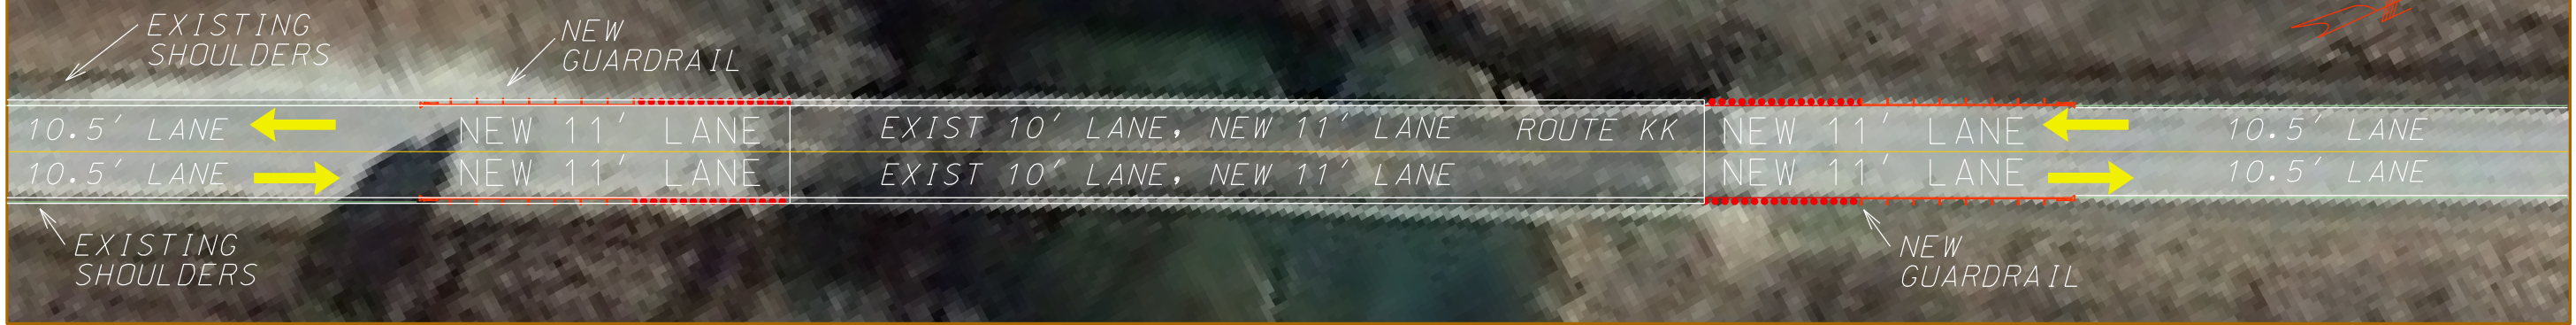

PLAN VIEW

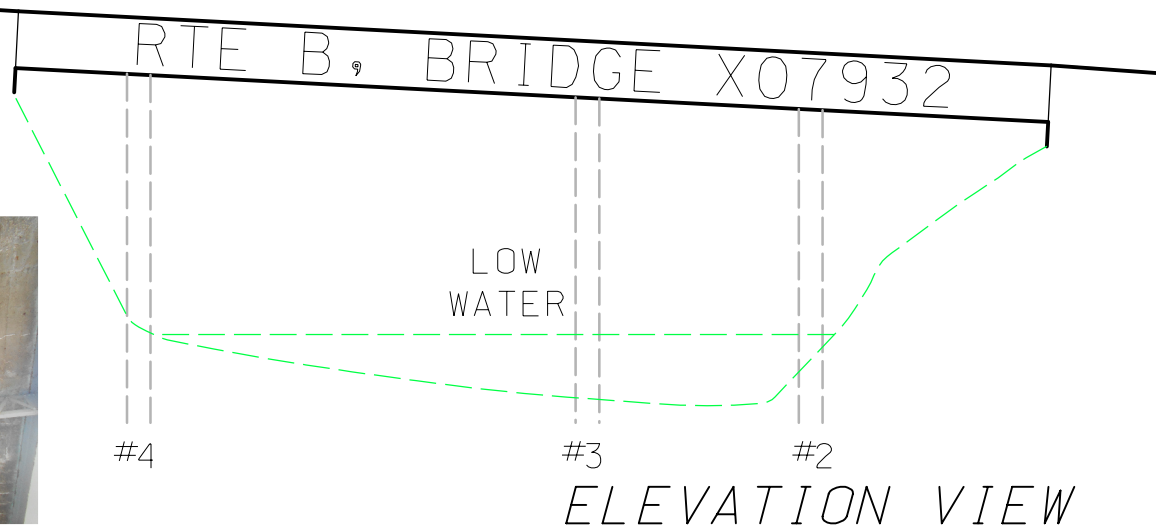

NOT TO SCALE

## EXISTING BRIDGE X07931

- BUILT 1949
- REHAB GIRDER STRENGTHENING IN 1995;  
LENGTH 218' - 6 1/2"
- WIDTH 20' ROADWAY PLUS CURB AND RAIL
- WEIGHT LIMIT: TRUCKS >18 TONS 15 MPH
- EXCEPT TRUCKS WEIGHT LIMIT 38 TONS

## NEW BRIDGE X07932

- BUILT 2018
- LENGTH 218' - 6 1/2"
- WIDTH 22' PLUS 16" SAFETY BARRIER CURBS
- APPROX SAME ELEVATION AS THE OLD BRIDGE
- NEW ASPHALT APPROACHES LEADING UP TO  
THE BRIDGE

J7P3044  
ROUTE B  
BRIDGE X07932  
WEBSTER COUNTY

