


BAC11_end_si Guidance & Alternate Details

Standard Drawing Guidance: (do not show on plans)

For skews greater than 3 degrees, use alternate details above, which substitutes a K3 bar for the end K2 bar. For skews greater than 41 degrees, two K3 bars are required.

① Dimensions are based on a 2.0% sloped deck. Subtract 1/8" for a 3/16" per foot sloped deck.

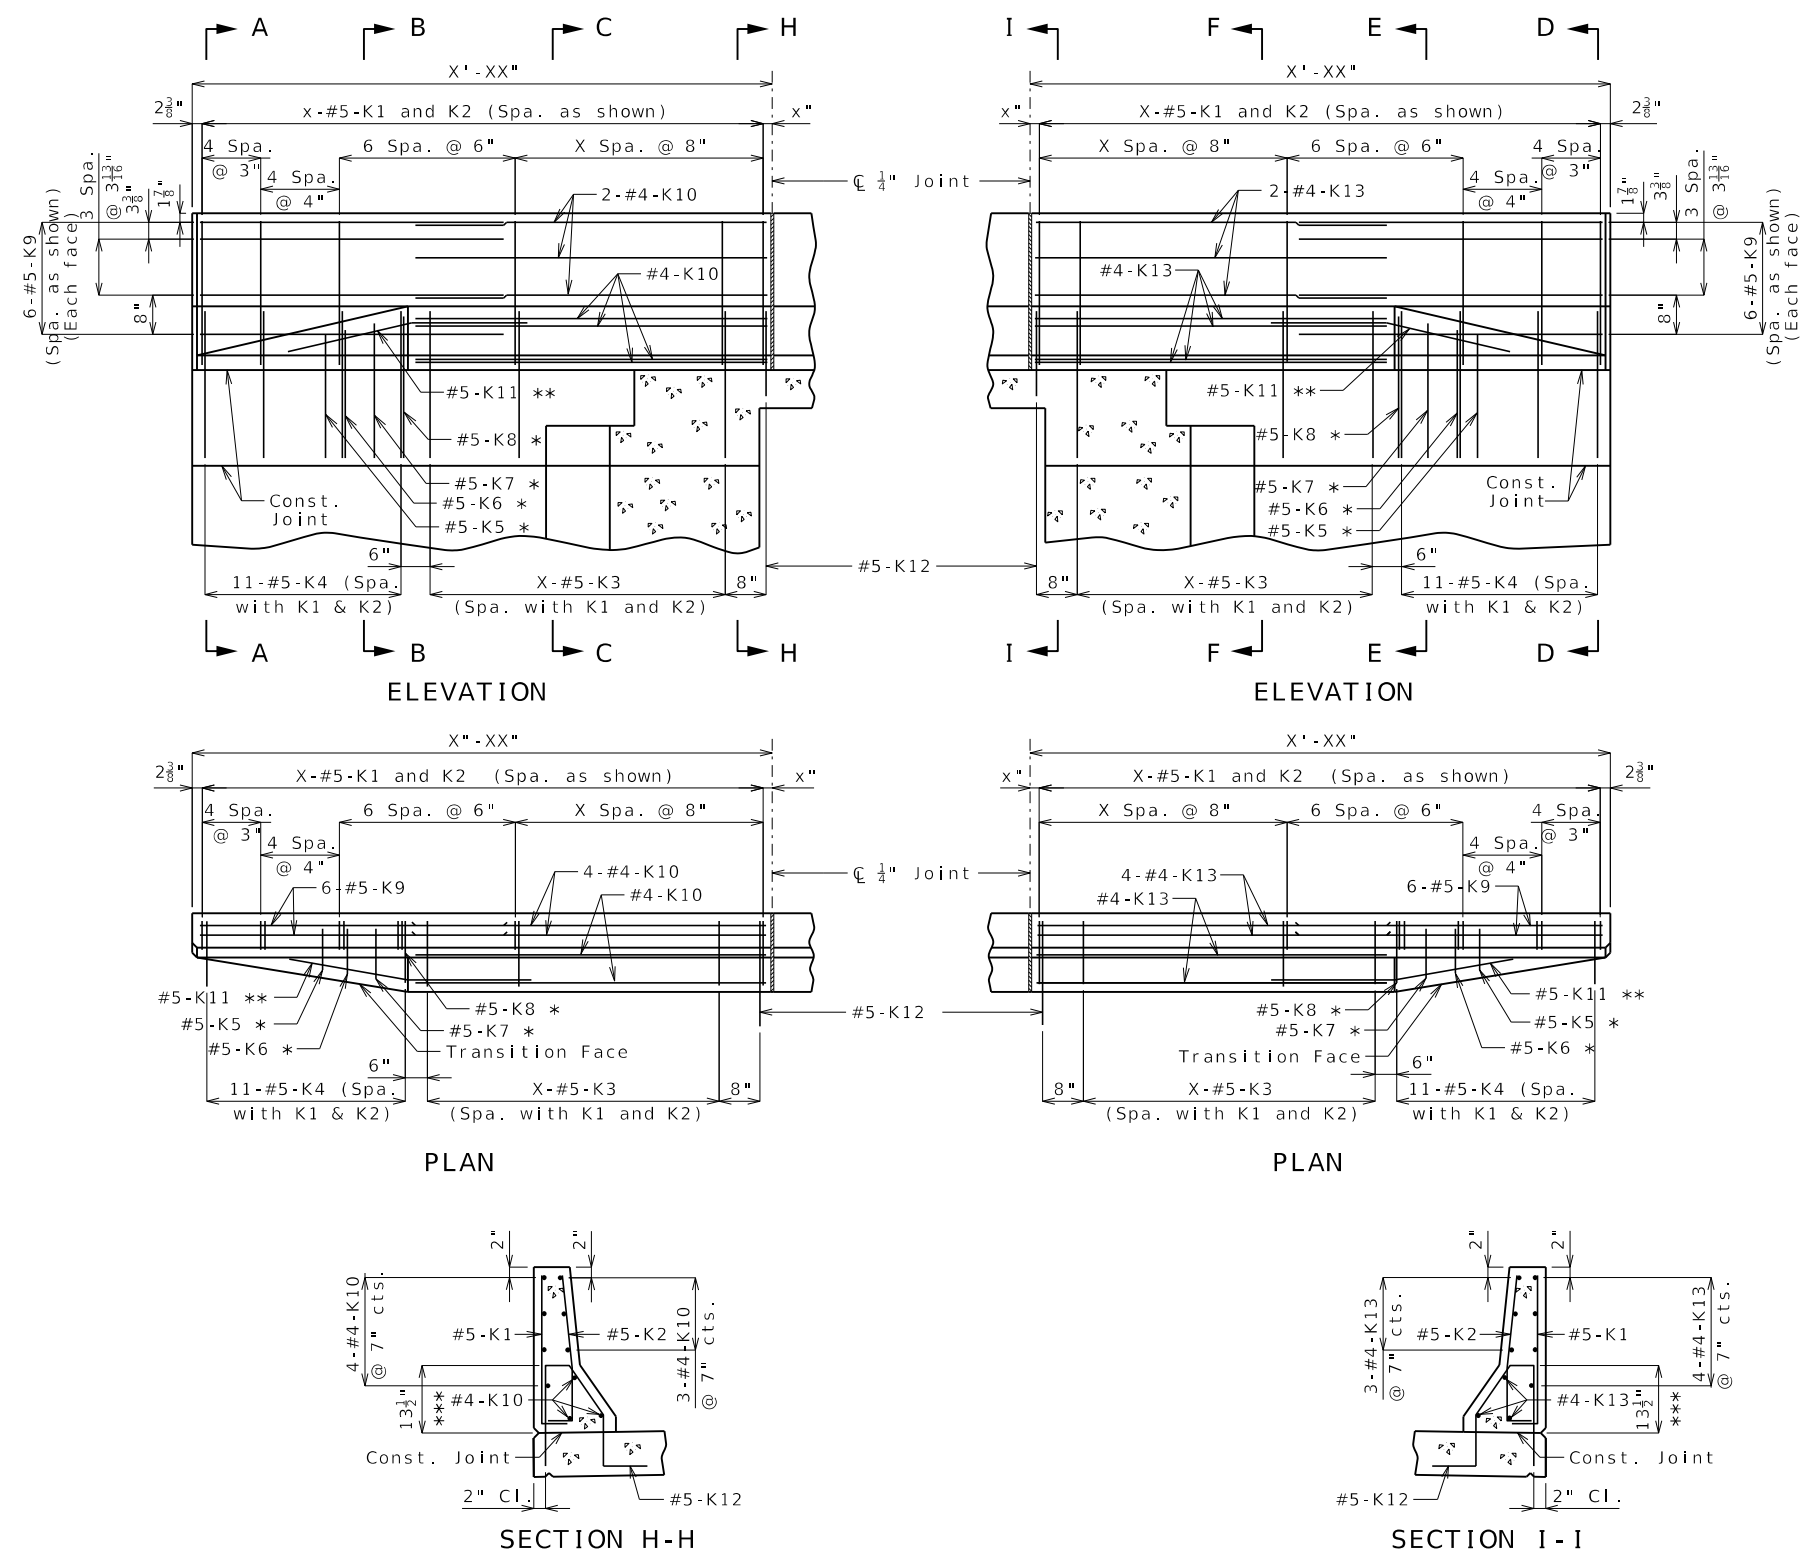

ALTERNATE DETAILS FOR SKEWED BRIDGES REQUIRING K3 BARS