
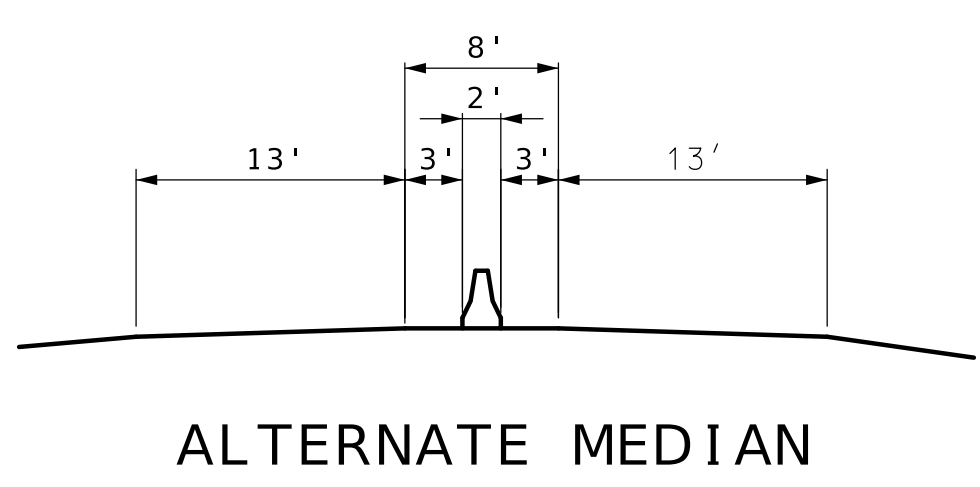


CROSS SLOPE
(1) 2.0%

SEE STANDARDS 203.21, 606.00 AND 609.40 FOR
SHOULDER WIDENING.

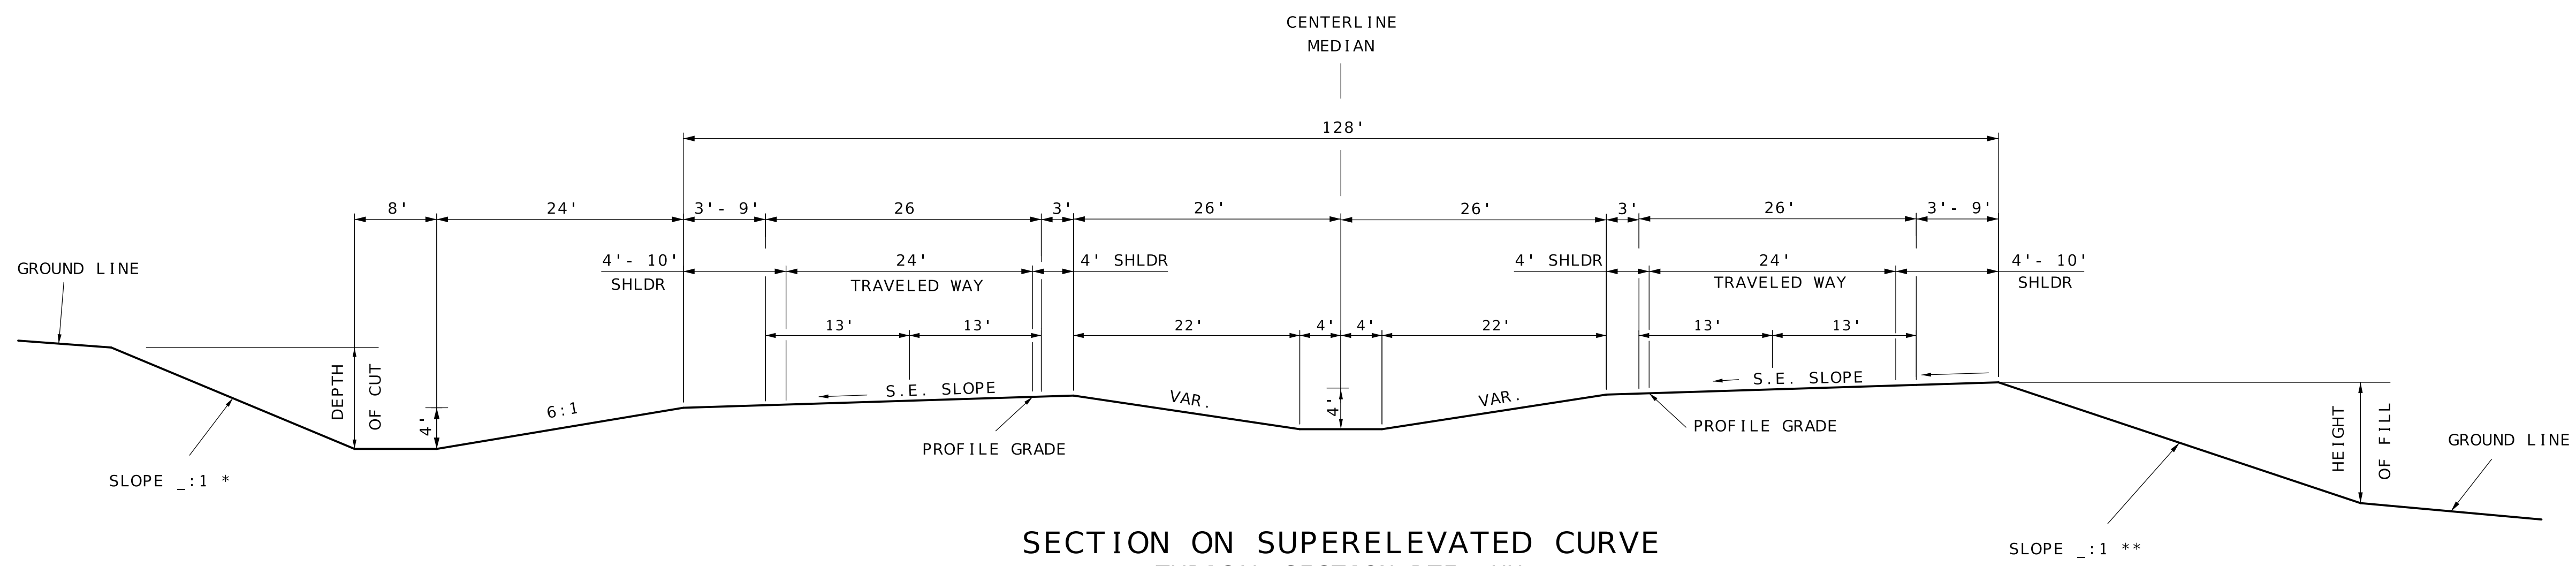

* BACKSLOPE DETERMINED BY SOIL SURVEY.
** THE FILL SLOPE SHALL BE 6:1 OR FLATTER WHEN THE FILL HEIGHT IS EQUAL TO OR LESS THAN 4 FEET (I.E., THE OFFSET FROM THE TOE OF FILL TO THE SHOULDER POINT IS A MINIMUM OF 24 FEET). THE SLOPE MAY VARY TO MEET THIS REQUIREMENT. FOR FILL HEIGHTS GREATER THAN 4 FEET, THE SLOPE SHALL NOT EXCEED THE MAXIMUM SLOPE DETERMINED BY THE SOIL SURVEY.

D-61F	
FUNCTION	NON-INTERSTATE RURAL MAJOR ROUTE 4-LANE
ADT	> 1700
TRAVELED WAY WIDTH	24'
ROADBED WIDTH	68' - 128'
FORESLOPE	6:1
DITCH	4'

DATE PREPARED 12/5/2022	
ROUTE	STATE MO
DISTRICT	SHEET NO. X
COUNTY	
JOB NO.	
CONTRACT ID.	
PROJECT NO.	
BRIDGE NO.	

DESCRIPTION	DATE

MISSOURI HIGHWAYS AND TRANSPORTATION
COMMISSION

105 WEST CAPITOL
JEFFERSON CITY, MO 65102
1-888-ASK-MODOT (1-888-275-6636)

IF A SEAL IS PRESENT ON THIS SHEET IT HAS BEEN ELECTRONICALLY SEALED AND DATED.