



IF A SEAL IS PRESENT ON THIS SHEET IT HAS BEEN ELECTRONICALLY SEALED AND DATED.

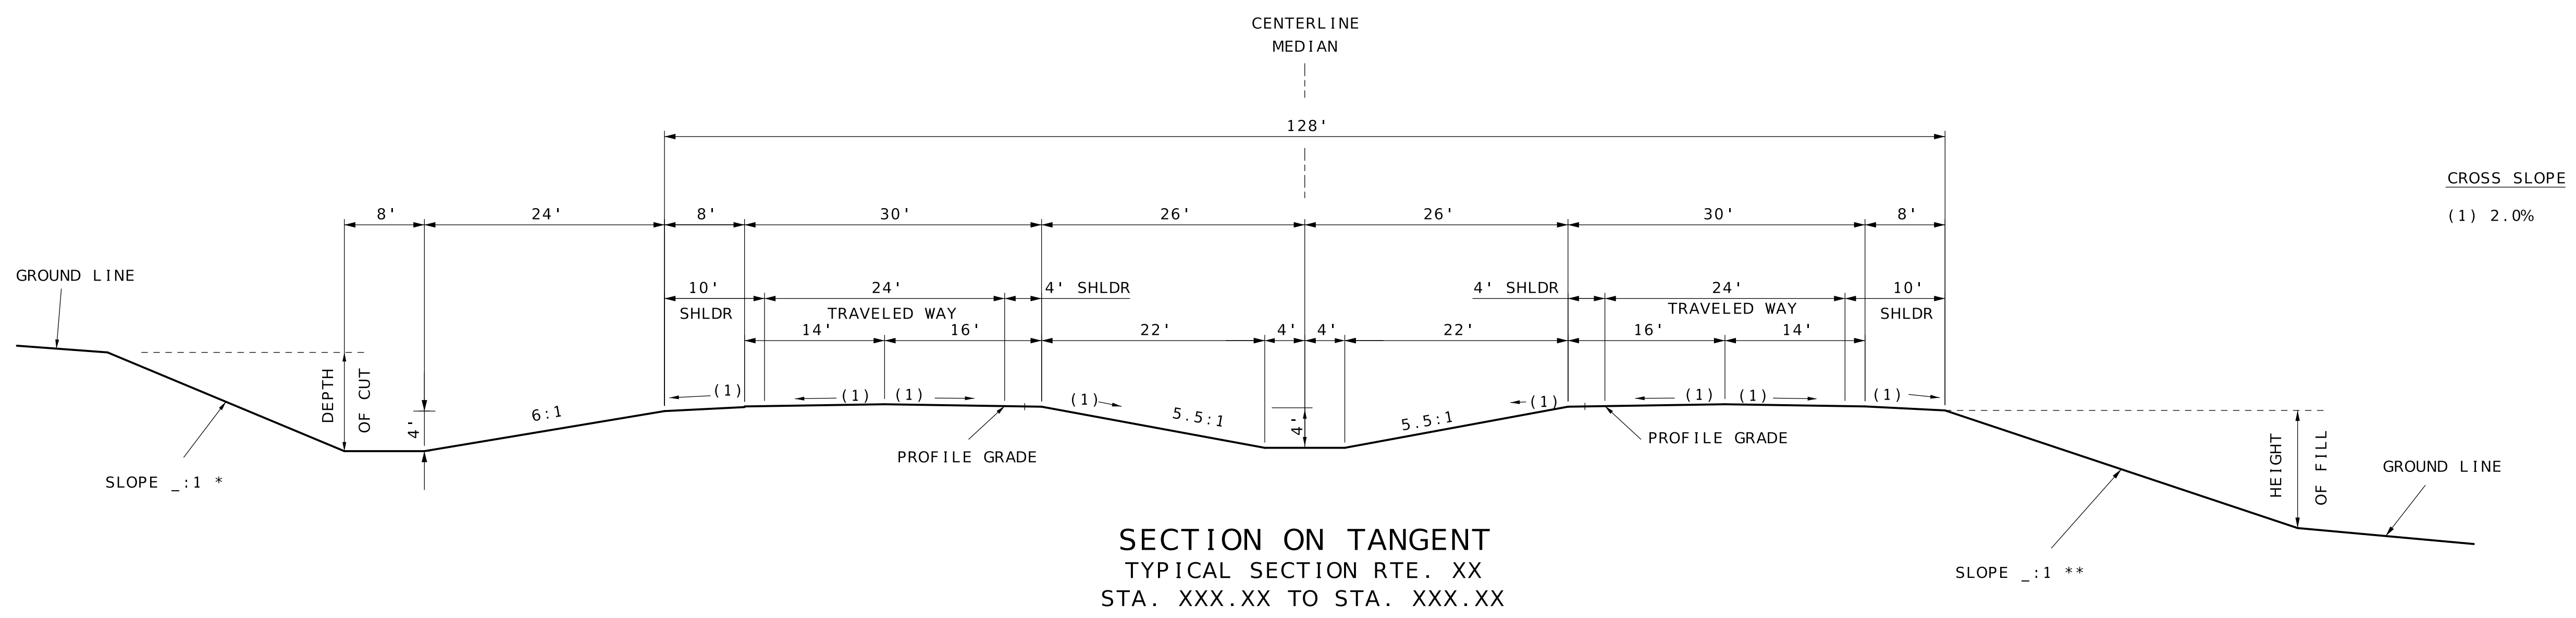

CROSS SLOPE  
(1) 2.0%

SECTION ON TANGENT  
TYPICAL SECTION RTE. XX  
STA. XXX.XX TO STA. XXX.XX

SEE STANDARDS 203.21, 606.00 AND 609.40 FOR  
SHOULDER WIDENING.

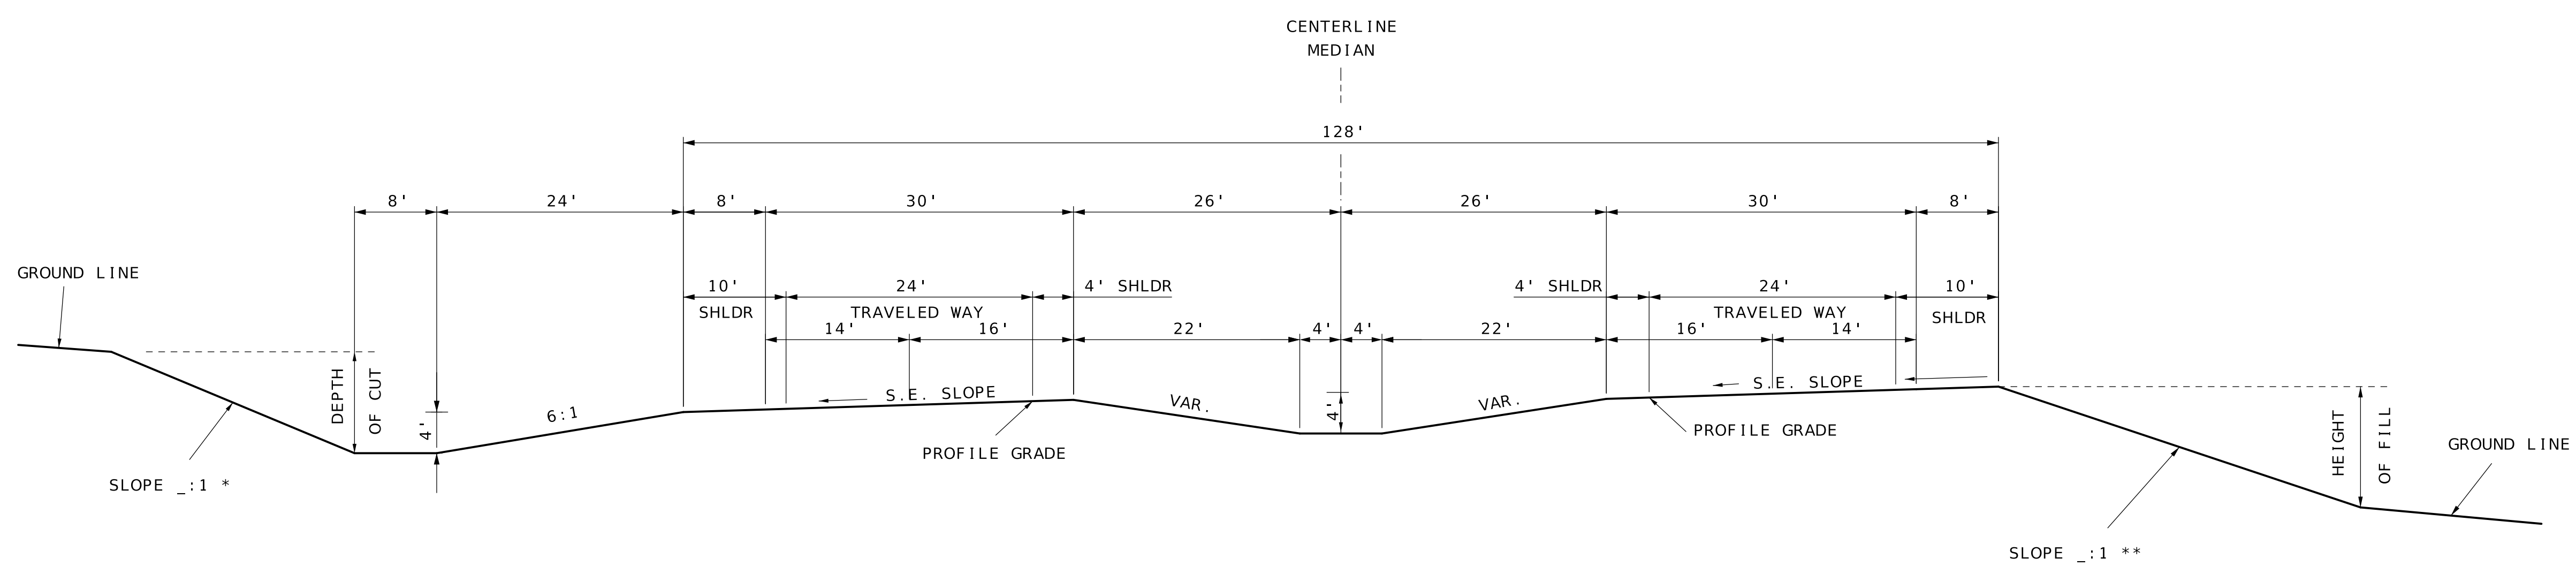

SECTION ON SUPERELEVATED CURVE  
TYPICAL SECTION RTE. XX  
STA. XXX.XX TO STA. XXX.XX

\* BACKSLOPE DETERMINED BY SOIL SURVEY.  
\*\* THE FILL SLOPE SHALL BE 6:1 OR FLATTER WHEN THE FILL HEIGHT IS EQUAL TO OR LESS THAN 4 FEET (I.E., THE OFFSET FROM THE TOE OF FILL TO THE SHOULDER POINT IS A MINIMUM OF 24 FEET). THE SLOPE MAY VARY TO MEET THIS REQUIREMENT. FOR FILL HEIGHTS GREATER THAN 4 FEET, THE SLOPE SHALL NOT EXCEED THE MAXIMUM SLOPE DETERMINED BY THE SOIL SURVEY.

| D-61F              |            |
|--------------------|------------|
| FUNCTION           | INTERSTATE |
| ADT                | > 1700     |
| TRAVELED WAY WIDTH | 24'        |
| ROADBED WIDTH      | 128'       |
| FORESLOPE          | 6:1        |
| DITCH              | 4'         |

|                            |                |
|----------------------------|----------------|
| DATE PREPARED<br>12/5/2022 |                |
| ROUTE                      | STATE<br>MO    |
| DISTRICT                   | SHEET NO.<br>X |
| COUNTY                     |                |
| JOB NO.                    |                |
| CONTRACT ID.               |                |
| PROJECT NO.                |                |
| BRIDGE NO.                 |                |

| DESCRIPTION | DATE |
|-------------|------|
|             |      |
|             |      |
MISSOURI HIGHWAYS AND TRANSPORTATION  
COMMISSION



105 WEST CAPITOL  
JEFFERSON CITY, MO 65102  
1-888-ASK-MODOT (1-888-275-6636)