


CROSS SLOPE
 (1) 2.0%
 (2) 4.0%
 (3) S.E. SLOPE IF GREATER THAN 4.0%.

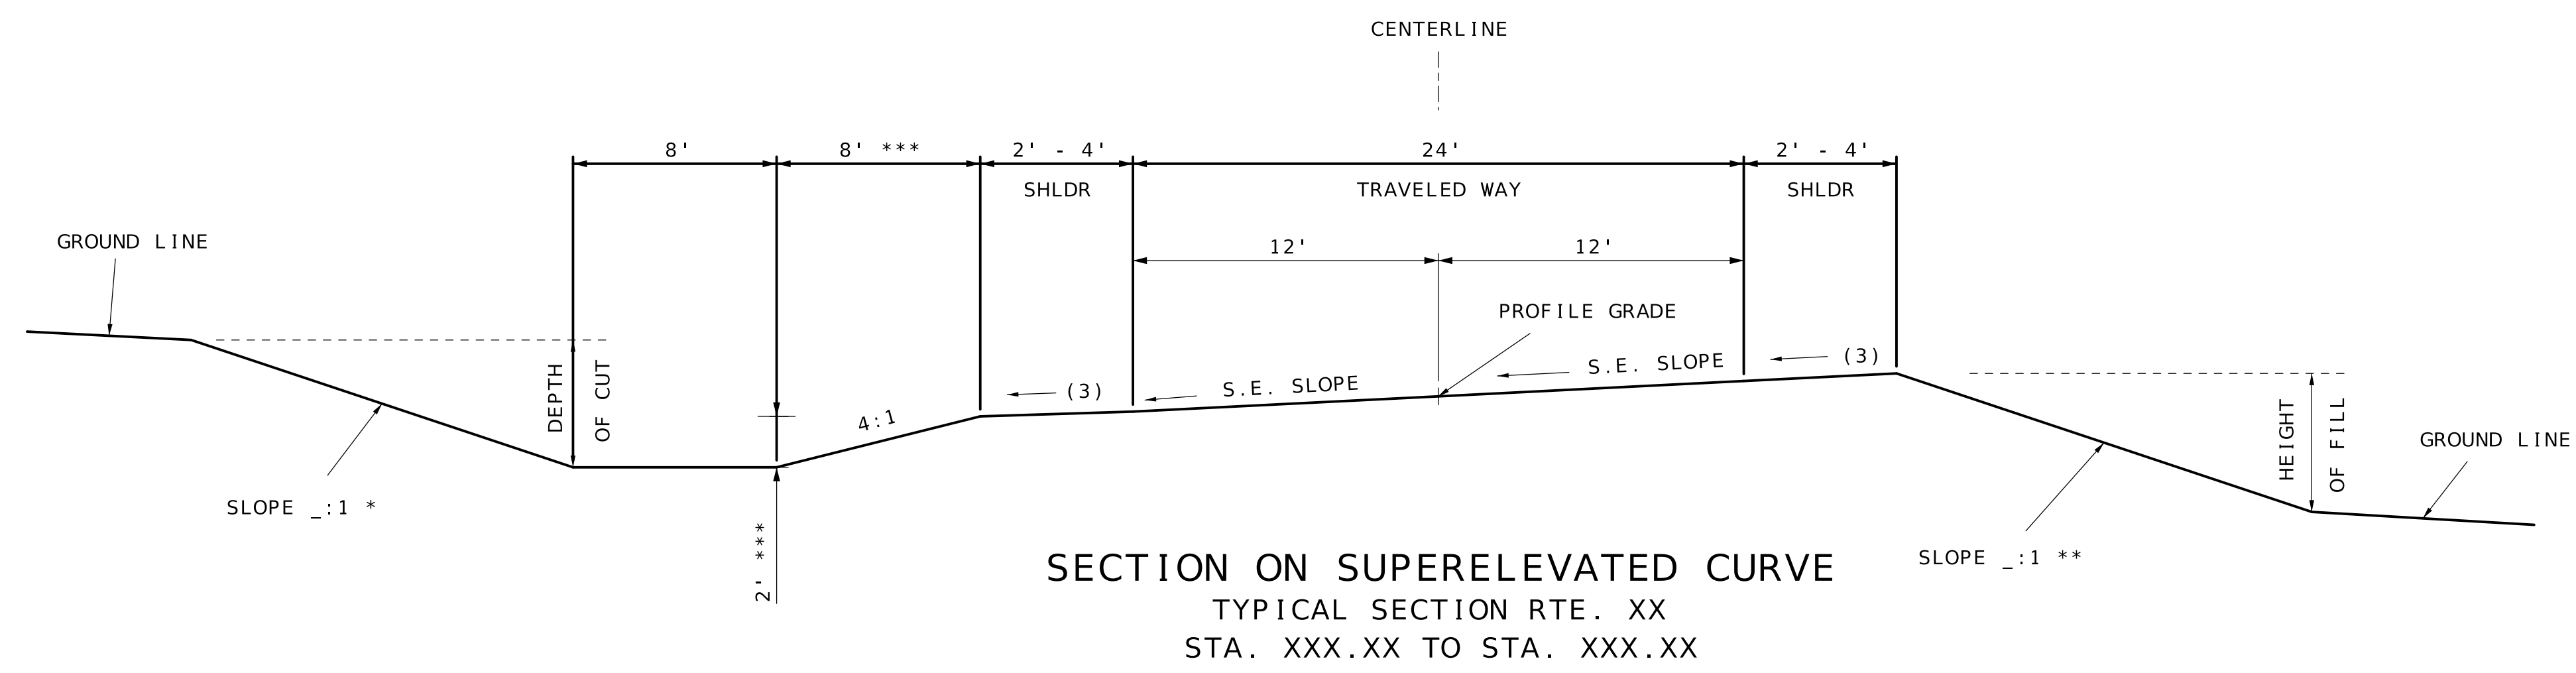

SEE STANDARDS 203.20, 606.00 AND 609.40 FOR SHOULDER WIDENING.

SHOULDER WIDTH IS 2' - 4' BASED UPON TRFFIC VOLUME, PERCENT TRUCKS AND THE CONTEXT OF THE SURROUNDING ROAD.

- + SPOT IMPROVEMENTS SHOULD MATCH EXISTING TEMPLATE.
- * BACKSLOPE DETERMINED BY SOIL SURVEY.
- ** THE FILL SLOPE SHALL BE 4:1 OR FLATTER WHEN THE FILL HEIGHT IS EQUAL TO OR LESS THAN 2 FEET (I.E., THE OFFSET FROM THE TOE OF FILL TO THE SHOULDER POINT IS A MINIMUM OF 8 FEET). THE SLOPE MAY VARY TO MEET THIS REQUIREMENT. FOR FILL HEIGHTS GREATER THAN 2 FEET, THE SLOPE SHALL NOT EXCEED THE MAXIMUM SLOPE DETERMINED BY THE SOIL SURVEY.
- *** 4' DITCH DEPTH PREFERRED IF ALTERNATE 18" ROCK BASE IS USED. SIDESLOPE WIDTH SHALL BE 16' FOR 4' DITCH DEPTH.

D-64F	
FUNCTION	MINOR RURAL ROADWAY
ADT	N/A
TRAVELED WAY WIDTH	24' +
ROADBED WIDTH	28' - 32' +
FORESLOPE	4:1
DITCH	2'

DATE PREPARED 12/5/2022	
ROUTE	STATE MO
DISTRICT	SHEET NO. X
COUNTY	
JOB NO.	
CONTRACT ID.	
PROJECT NO.	
BRIDGE NO.	

DATE	DESCRIPTION

MISSOURI HIGHWAYS AND TRANSPORTATION COMMISSION

105 WEST CAPITOL
JEFFERSON CITY, MO 65102
1-888-ASK-MODOT (1-888-275-6636)

IF A SEAL IS PRESENT ON THIS SHEET IT HAS BEEN ELECTRONICALLY SEALED AND DATED.