




PLAN

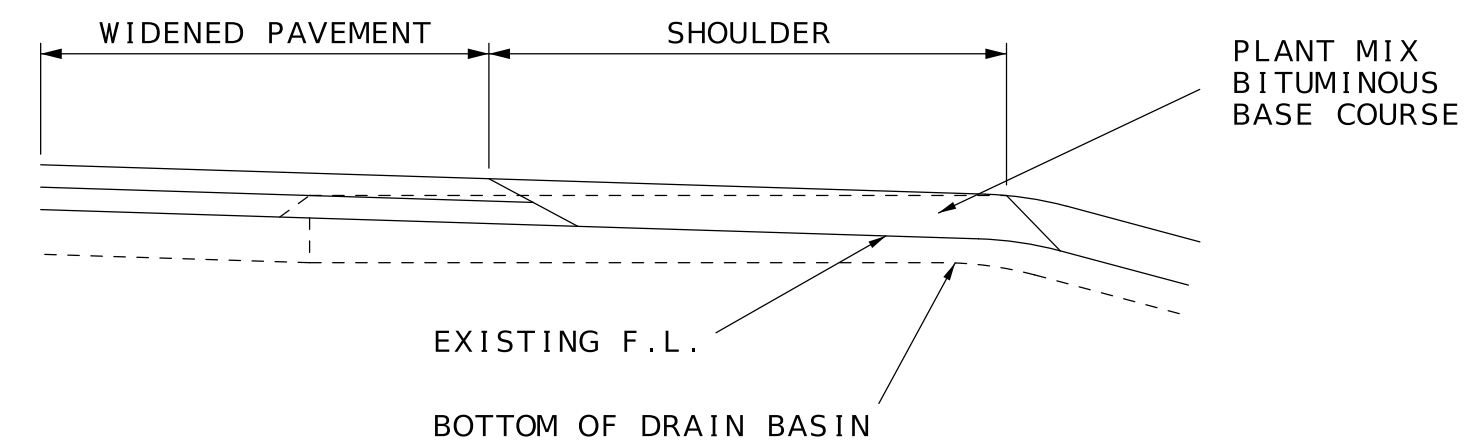

FILLING EXISTING SURFACE DRAIN BASINS

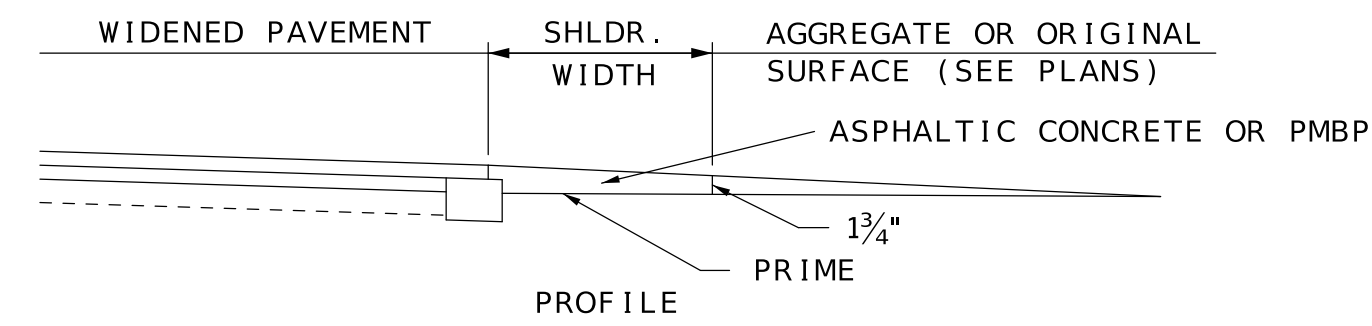


SURFACING REQUIREMENTS AT ENTRANCES & APPROACHES

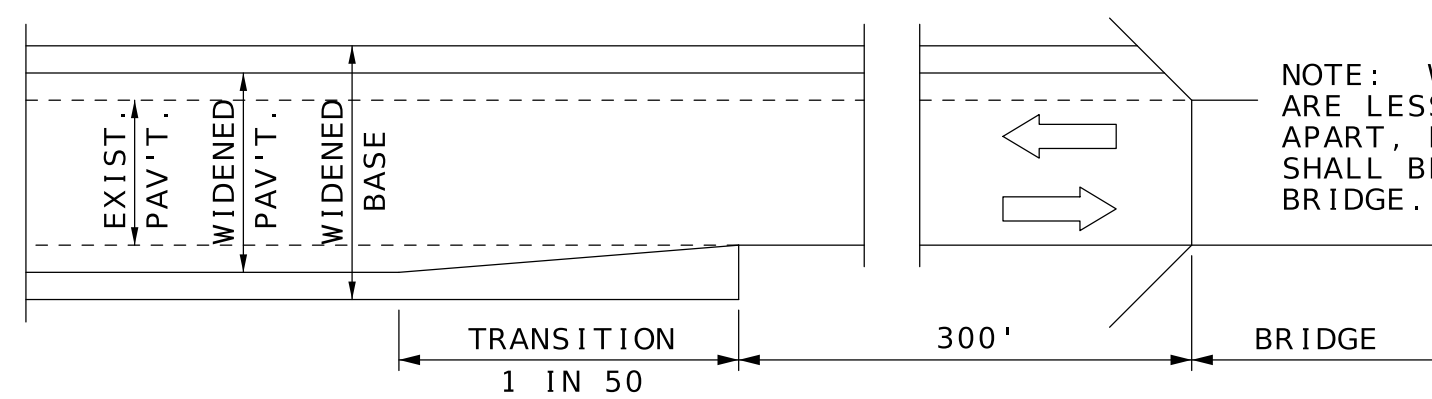

NOTE: WHEN TWO BRIDGES ARE LESS THAN 600 FT. APART, PAVEMENT BETWEEN SHALL BE SAME WIDTH AS BRIDGE.


WIDTH TRANSITION AT BRIDGE TO BE RESURFACED

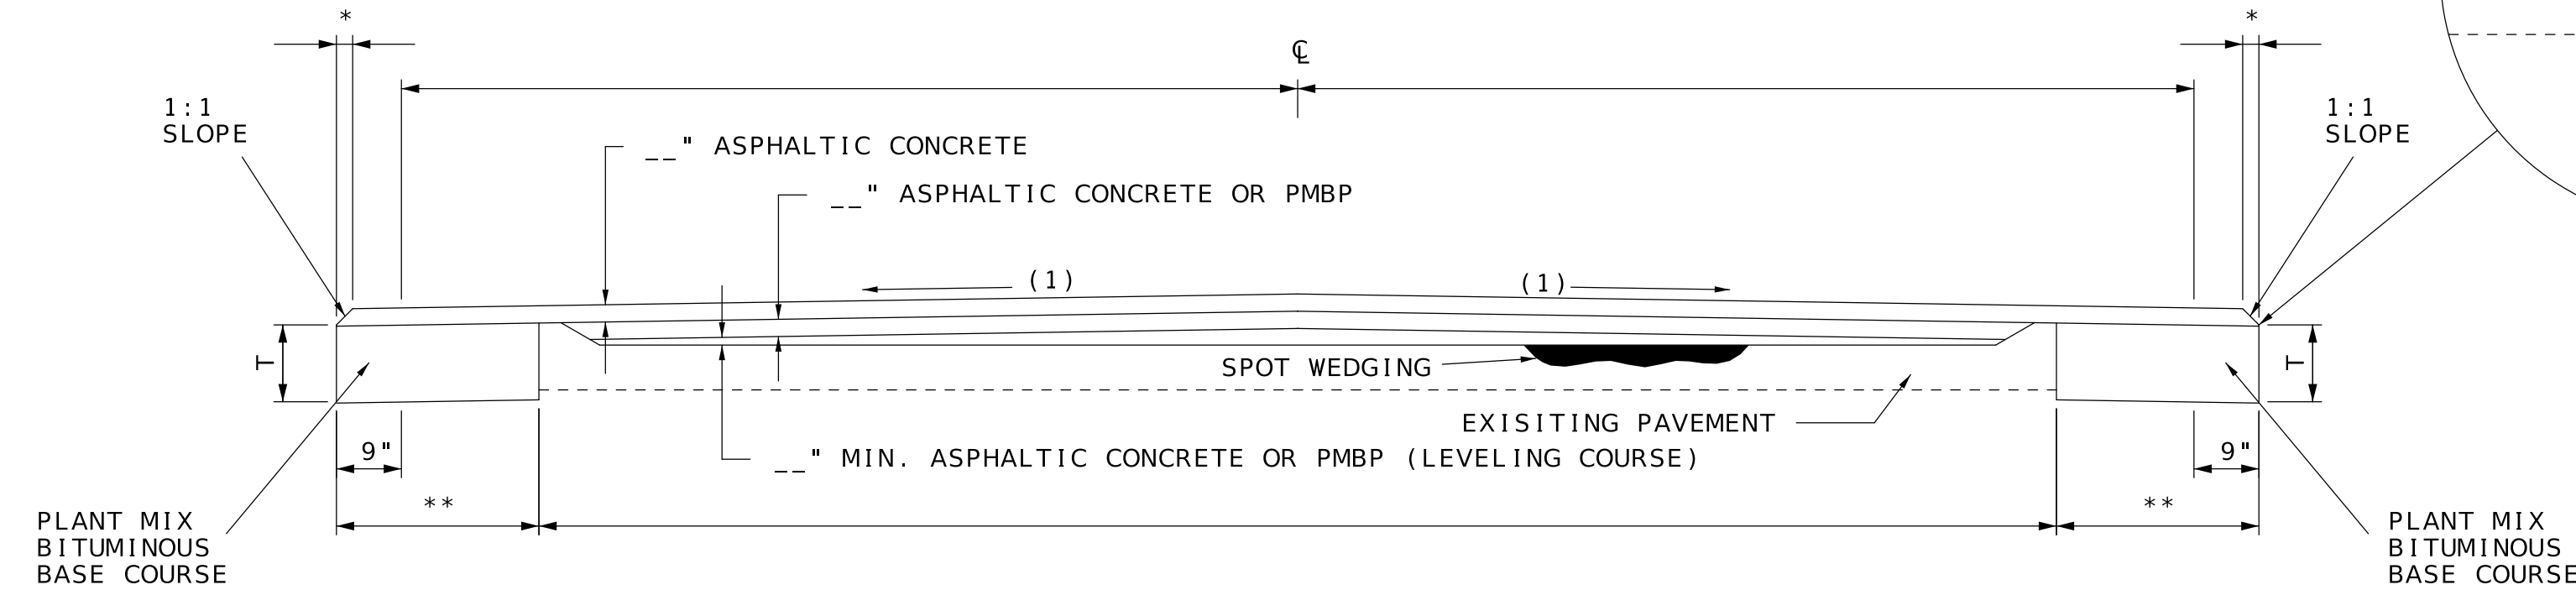

SECTION ON TANGENT (1) MATCH EXISTING


* VARIABLE - NOT TO EXCEED 9".

** 1'- 9" IF WIDENING EXISTING 10' TRAVELED WAY TO 11' ROADWAY.
 1'- 9" IF WIDENING EXISTING 11' TRAVELED WAY TO 12' ROADWAY.
 2'- 9" IF WIDENING EXISTING 10' TRAVELED WAY TO 12' ROADWAY.

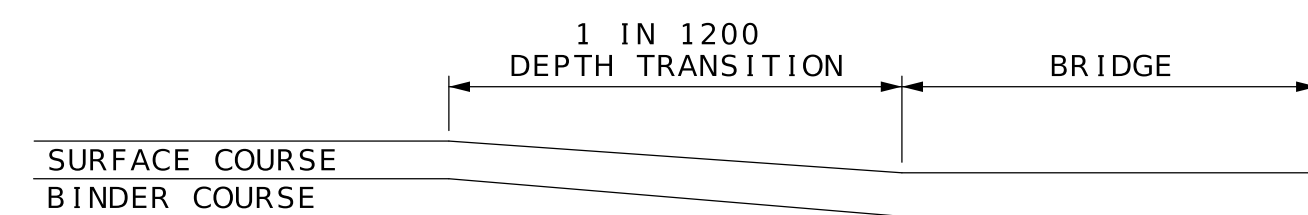

DEPTH TRANSITION AT BRIDGE TO BE RESURFACED


(REMOVE LIP CURB TO 1" MIN. DEPTH BELOW FINISHED SURFACE COURSE)

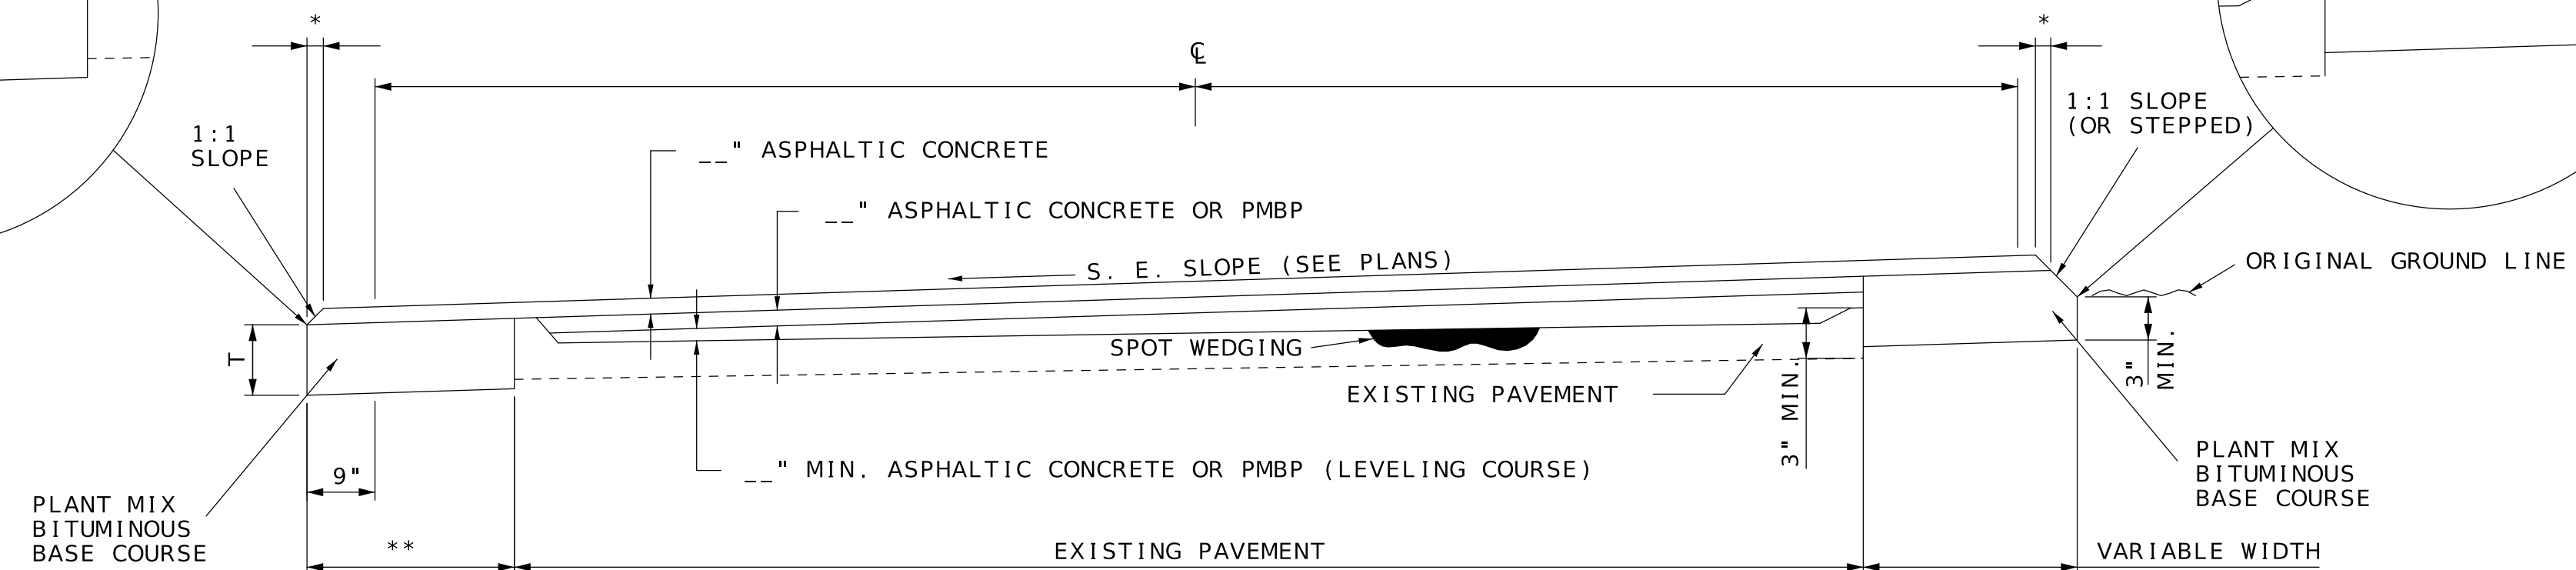

SECTION ON SUPERELEVATED CURVE

TYPICAL DETAILS FOR WIDENING AND RESURFACING

NOTE: DETAIL SHOWN IN CIRCLES APPLY FOR NO-LIP AREAS FALLING WITHIN THE LIMITS OF THE ABOVE TYPICAL SECTIONS.

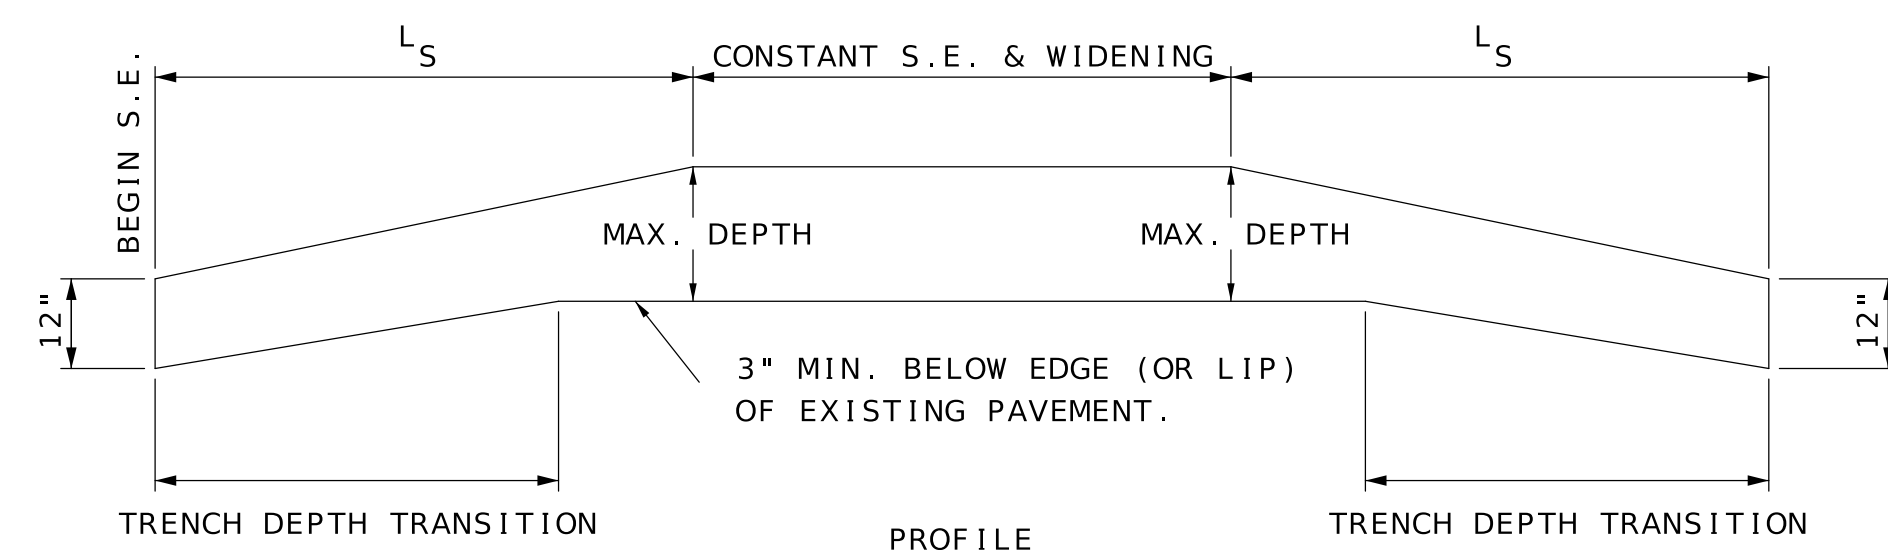

BASE WIDENING DEPTH TRANSITION ON OUTSIDE OF S.E. CURVES

DATE PREPARED		12/5/2022	
ROUTE	STATE	MO	
DISTRICT	SHEET NO.	X	
COUNTY			
JOB NO.			
CONTRACT ID.			
PROJECT NO.			
BRIDGE NO.			

DESCRIPTION	DATE

MISSOURI HIGHWAYS AND TRANSPORTATION COMMISSION

105 WEST CAPITOL
 JEFFERSON CITY, MO 65102
 1-888-ASK-MODOT (1-888-275-6636)

D-701	
FUNCTION	WIDENING & RESURFACING WITH LIP CURB
TRAVELED WAY WIDTH	N/A
ROADBED WIDTH	N/A
FORESLOPE	N/A
DITCH	N/A

IF A SEAL IS PRESENT ON THIS SHEET IT HAS BEEN ELECTRONICALLY SEALED AND DATED.