




SHEET NO.

1 OF 6

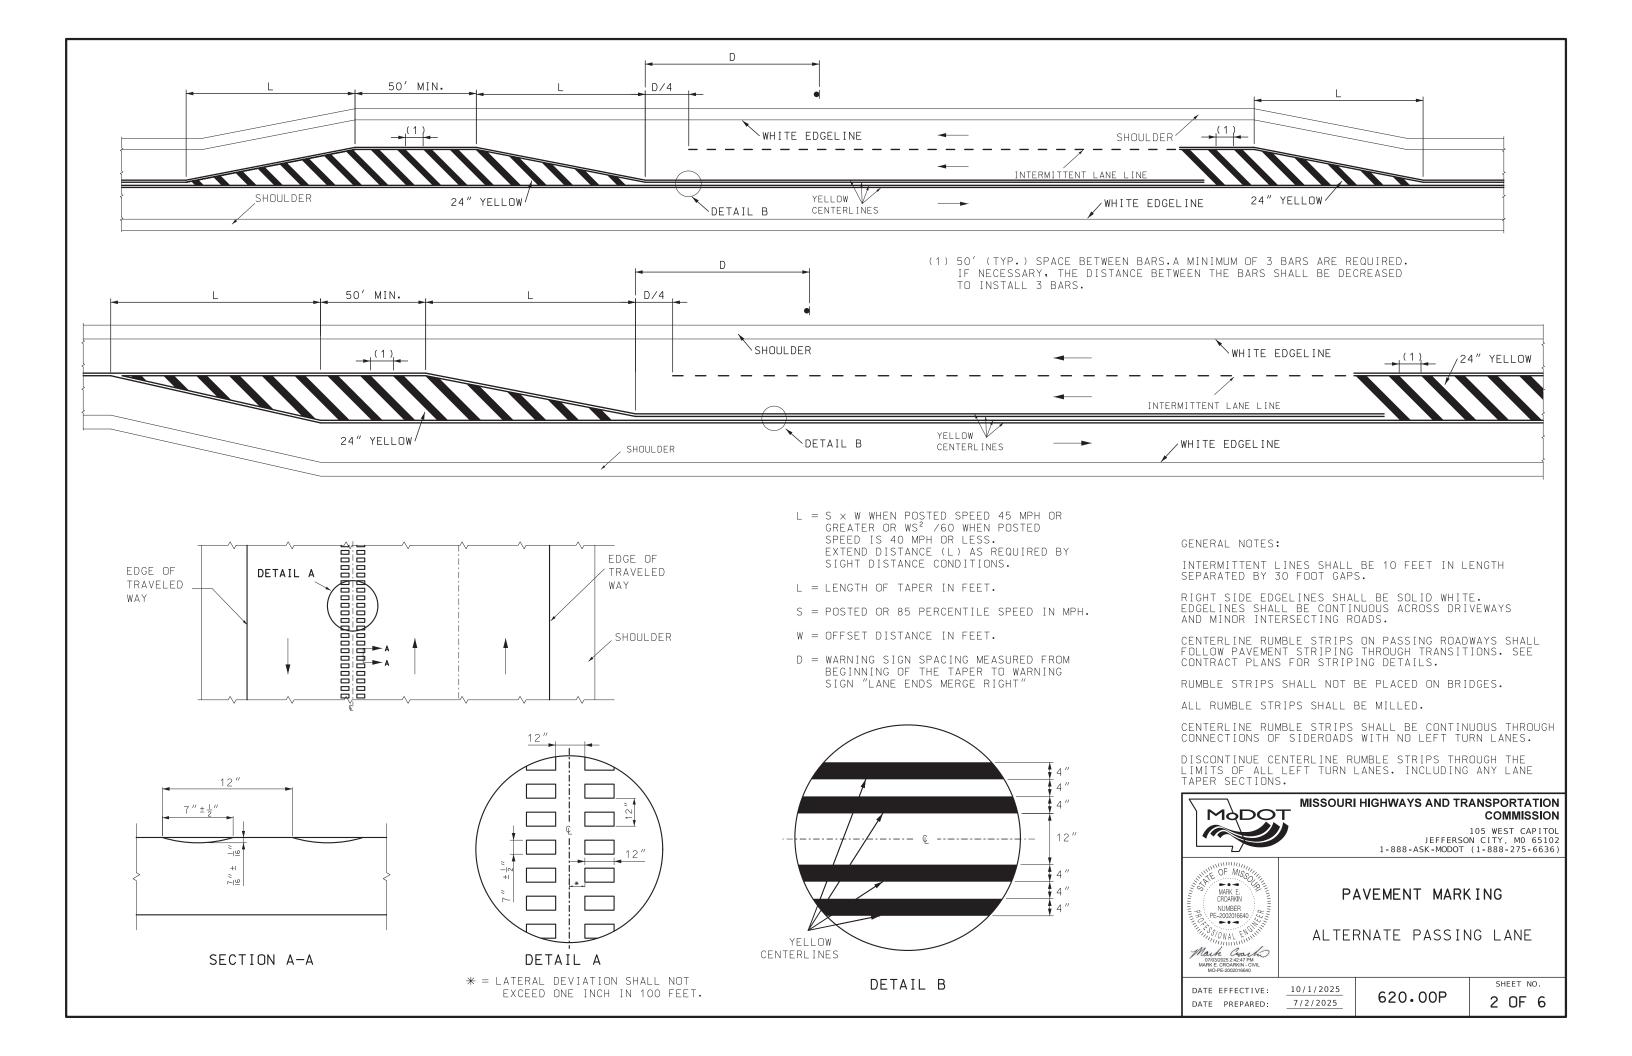

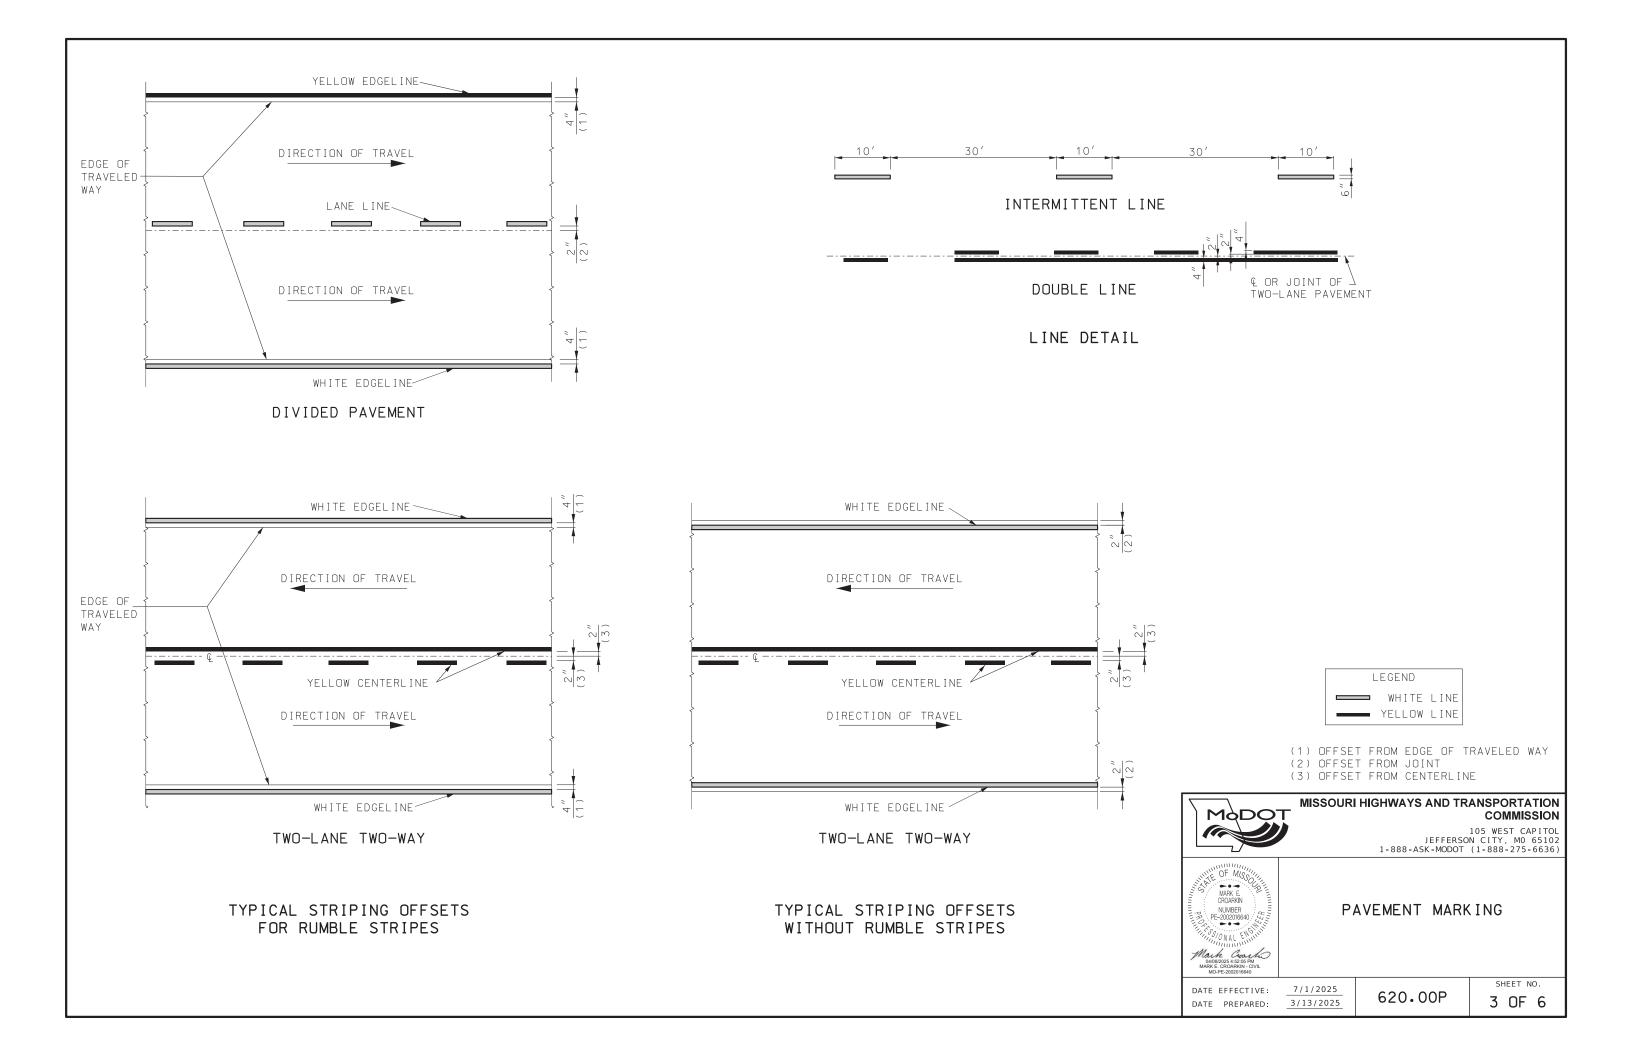

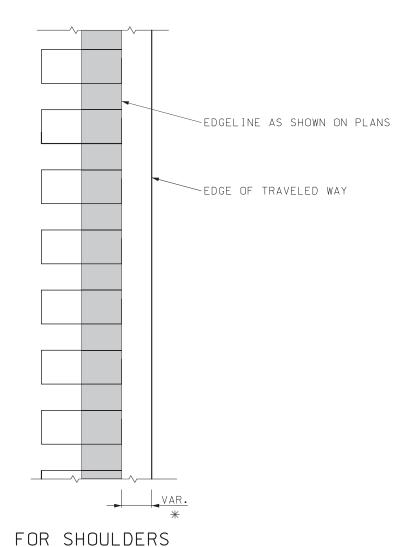

TWO-LANE TWO-WAY

GENERAL NOTES:

SEE STANDARD PLAN 626.00 FOR RUMBLE STRIPS.



## MISSOURI HIGHWAYS AND TRANSPORTATION COMMISSION

105 WEST CAPITOL JEFFERSON CITY, MO 65102 1-888-ASK-MODOT (1-888-275-6636)



PAVEMENT MARKING STRIPING THROUGH RUMBLE STRIPS

DATE EFFECTIVE: DATE PREPARED: 3/13/2025


7/1/2025

620.00P


SHEET NO.


\* = LATERAL DEVIATION SHALL NOT EXCEED ONE INCH IN 100 FEET.

4 OF 6

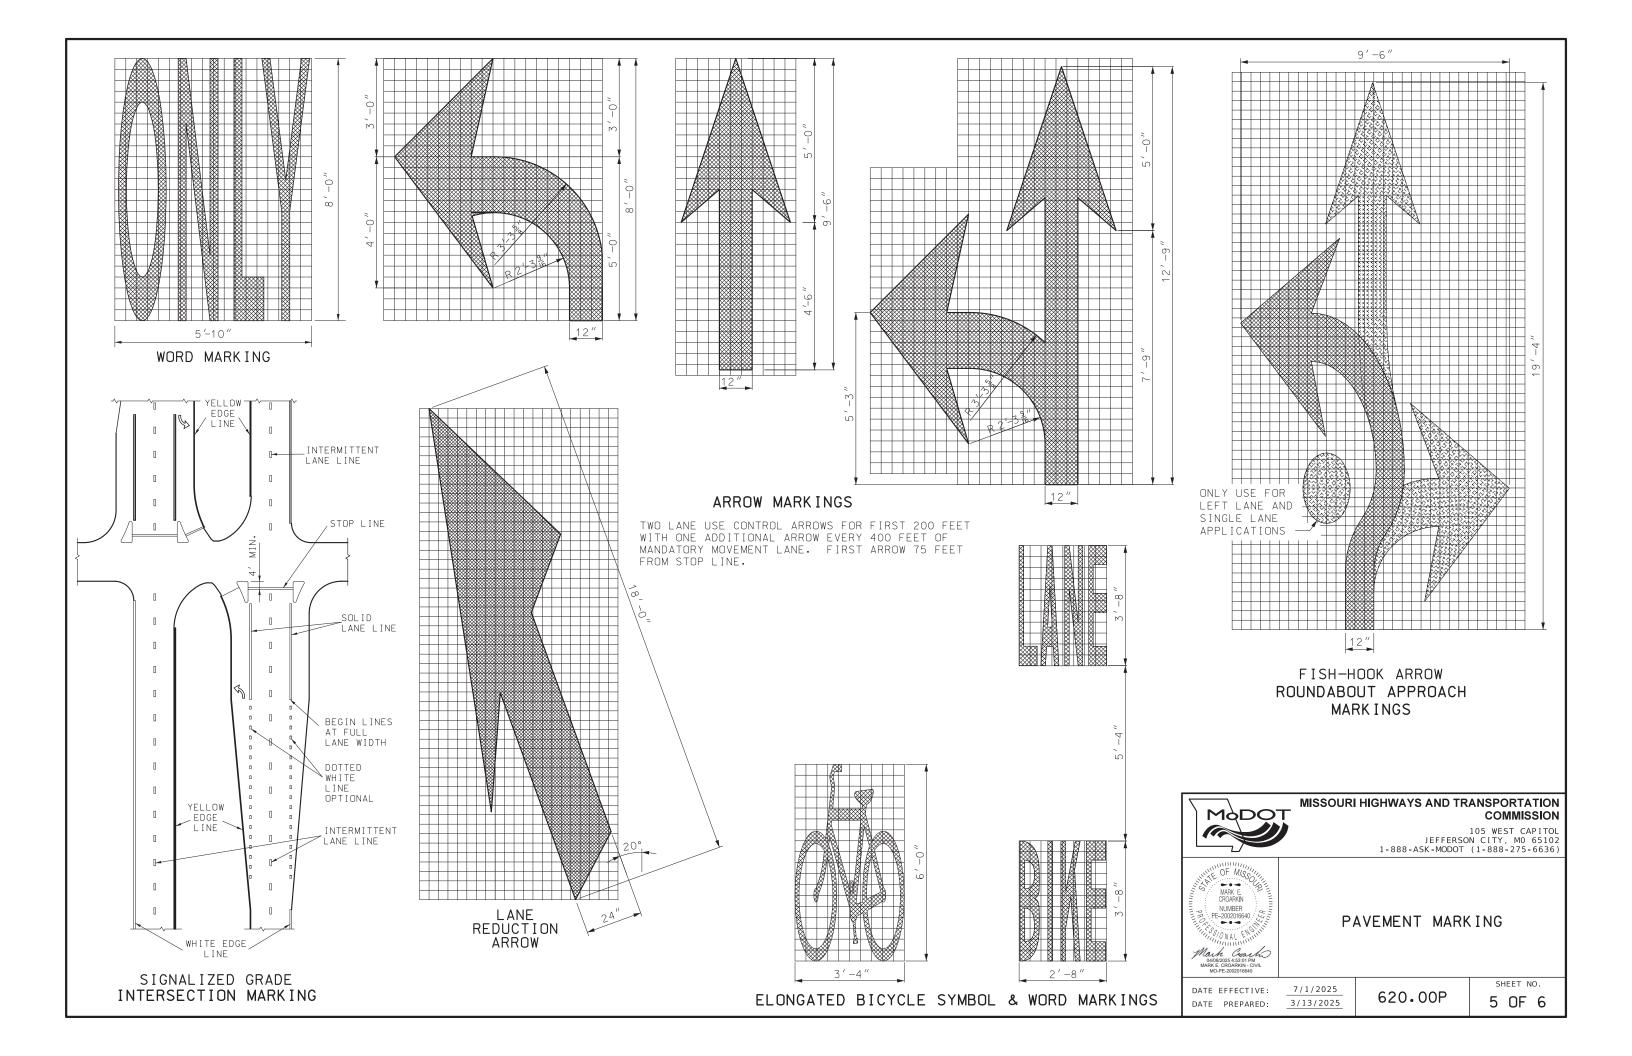

NOTE: STOP LINES SHALL BE PLACED 90° TO THE ROADWAY. IF RAILROAD GATE IS PRESENT, THE STOP LINE SHALL BE PLACED 8' FROM GATE.

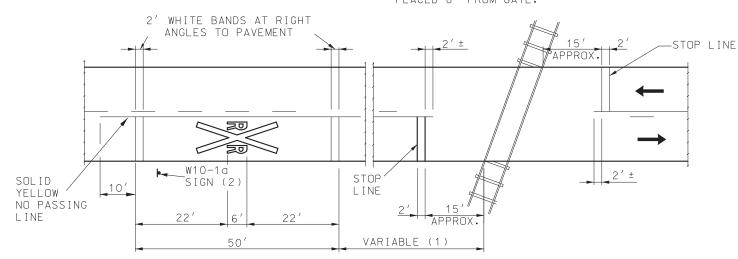

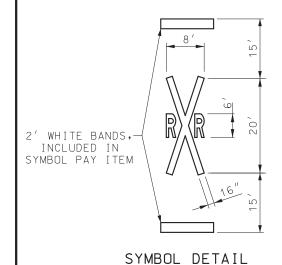

## PAVEMENT DETAIL

(1) THE DISTANCE FROM THE RAILROAD CROSSING MARKING TO THE NEAREST TRACK WILL VARY ACCORDING TO THE APPROACH SPEED AND THE SIGHT DISTANCE OF THE VEHICULAR TRAFFIC APPROACHING, BUT SHALL BE NO LESS THAN 50 FEET.

A THREE-LANE ROADWAY SHALL BE MARKED WITH A CENTERLINE FOR TWO-LANE APPROACH OPERATION ON THE APPROACH TO A CROSSING. ON MULTI-LANE ROADWAYS THE TRANSVERSE BANDS SHALL EXTEND ACROSS ALL APPROACH LANES, AND INDIVIDUAL "R X R" SYMBOLS SHALL BE USED IN EACH APPROACH LANE.


(2) PLACEMENT OF W10-1a SIGN BY OTHERS.




LETTER DETAIL


## RAILROAD GRADE CROSSING

YIELD LINE	
LANE	NUMBER OF
WIDTH	TRIANGLES
10*	
11	4
12	4
13	
14	
15	5
16	
17	
18	6
19	
20	
21	7
22	

 

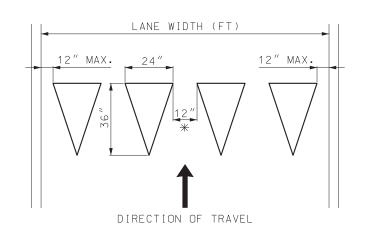

WHITE YIELD LINE TRIANGLES

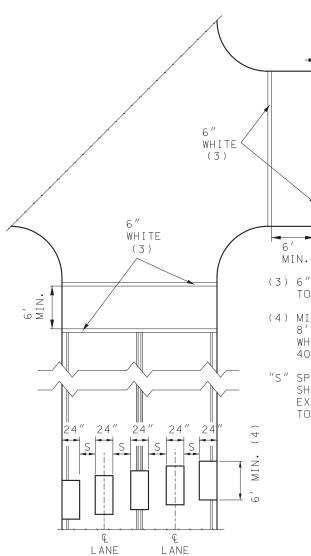

- (3) 6" CROSSWALK LINE SHALL EXTEND TO THE FACE OF THE CURB.
- (4) MINIMUM CROSSWALK WIDTH SHALL BE 8' AT A NON-INTERSECTION CROSSWALK WHERE THE POSTED SPEED LIMIT IS 40 MPH OR GREATER.

24" MAX.

WHITE

STOP BAR

"S" SPACING TO AVOID WHEEL PATHS BUT SHALL NOT EXCEED 48". IF SHOULDERS EXIST, THE PATTERN SHALL EXTEND TO THE CURB ADDING BARS AS NEEDED.

LONGITUDINAL BAR		
CROSSWALK		
NUMBER OF		
10'-12'	24" WHITE	
LANES	BARS	
1	3	
2	5	
3	7	
4	9	
5	11	

PEDESTRIAN CROSSWALKS



DATE EFFECTIVE:

DATE PREPARED:

7/1/2025 3/13/2025

620.00P

6 OF 6