


EXISTING STRUCTURE

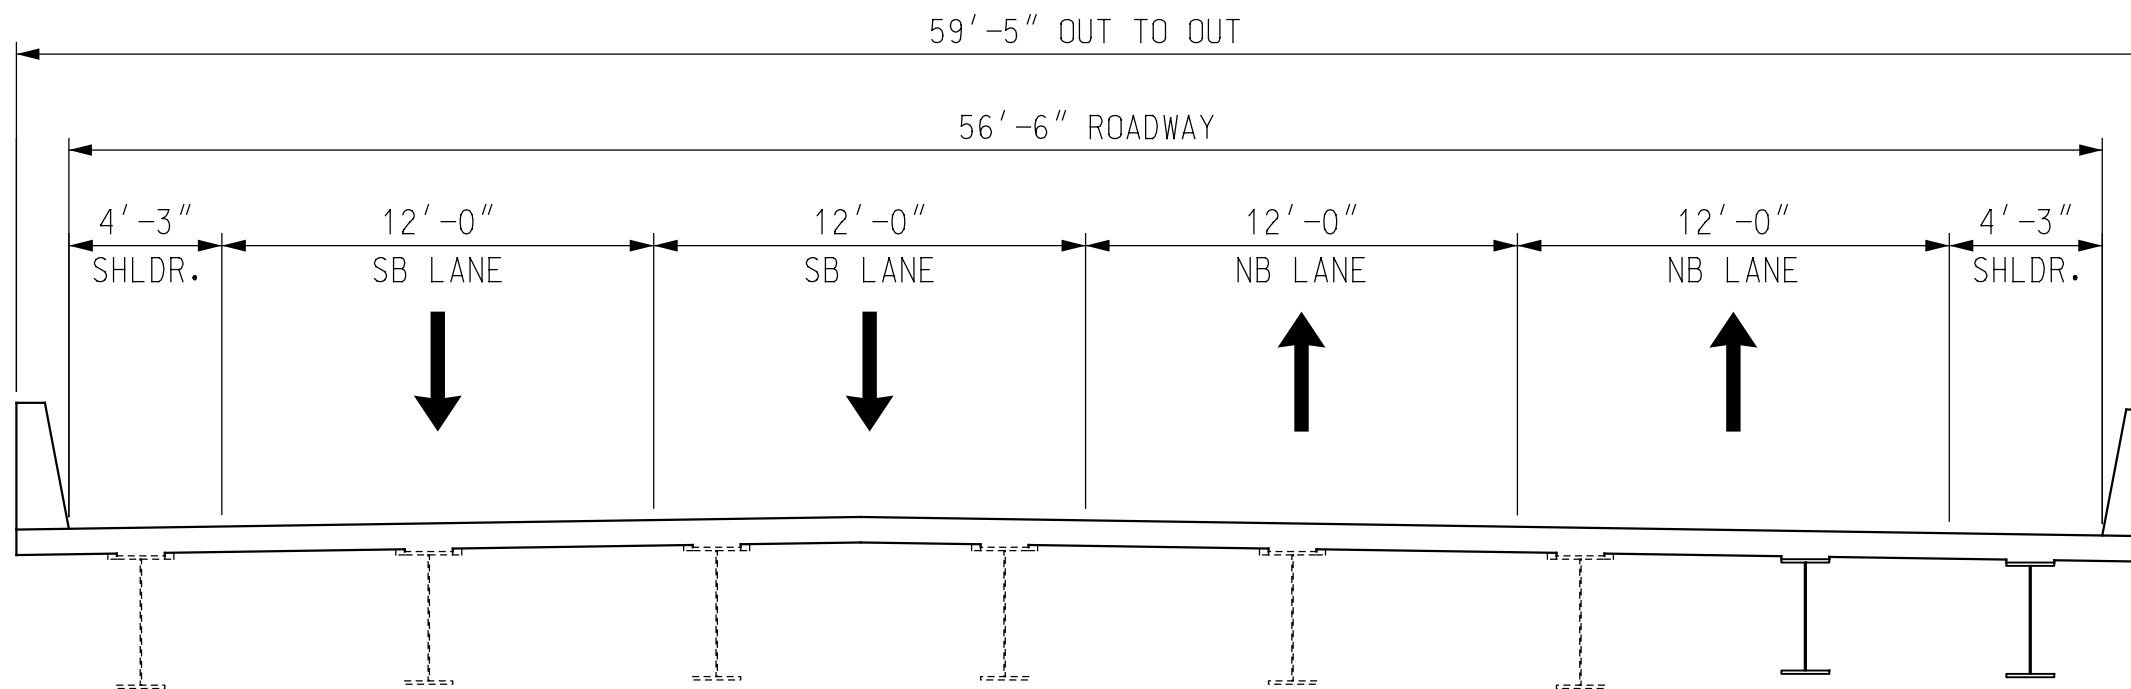

PROPOSED STRUCTURE