

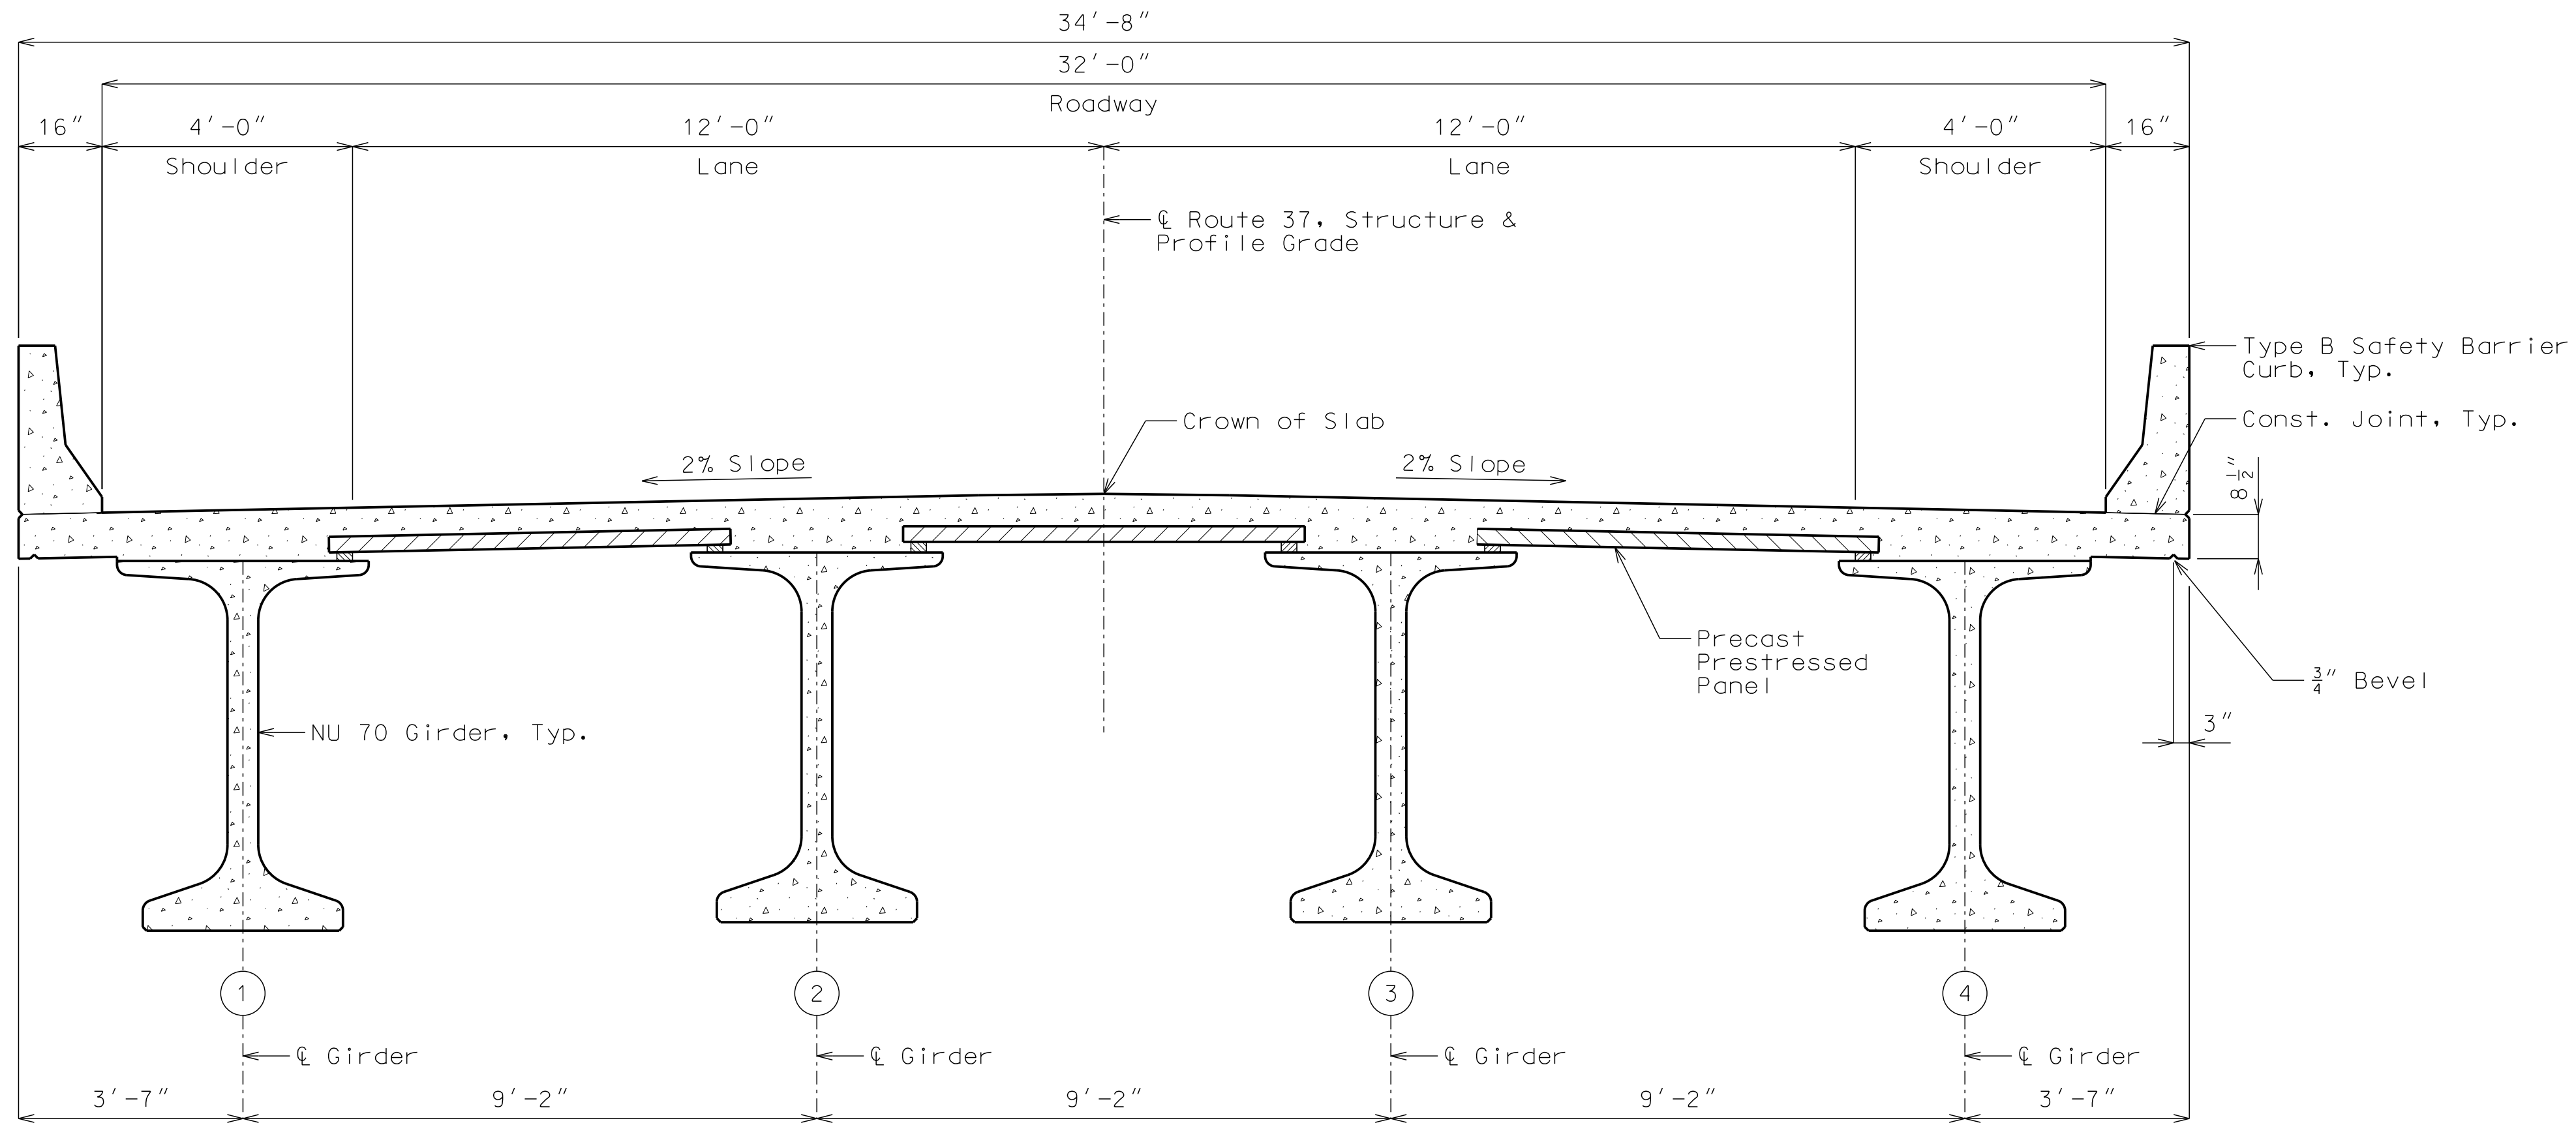


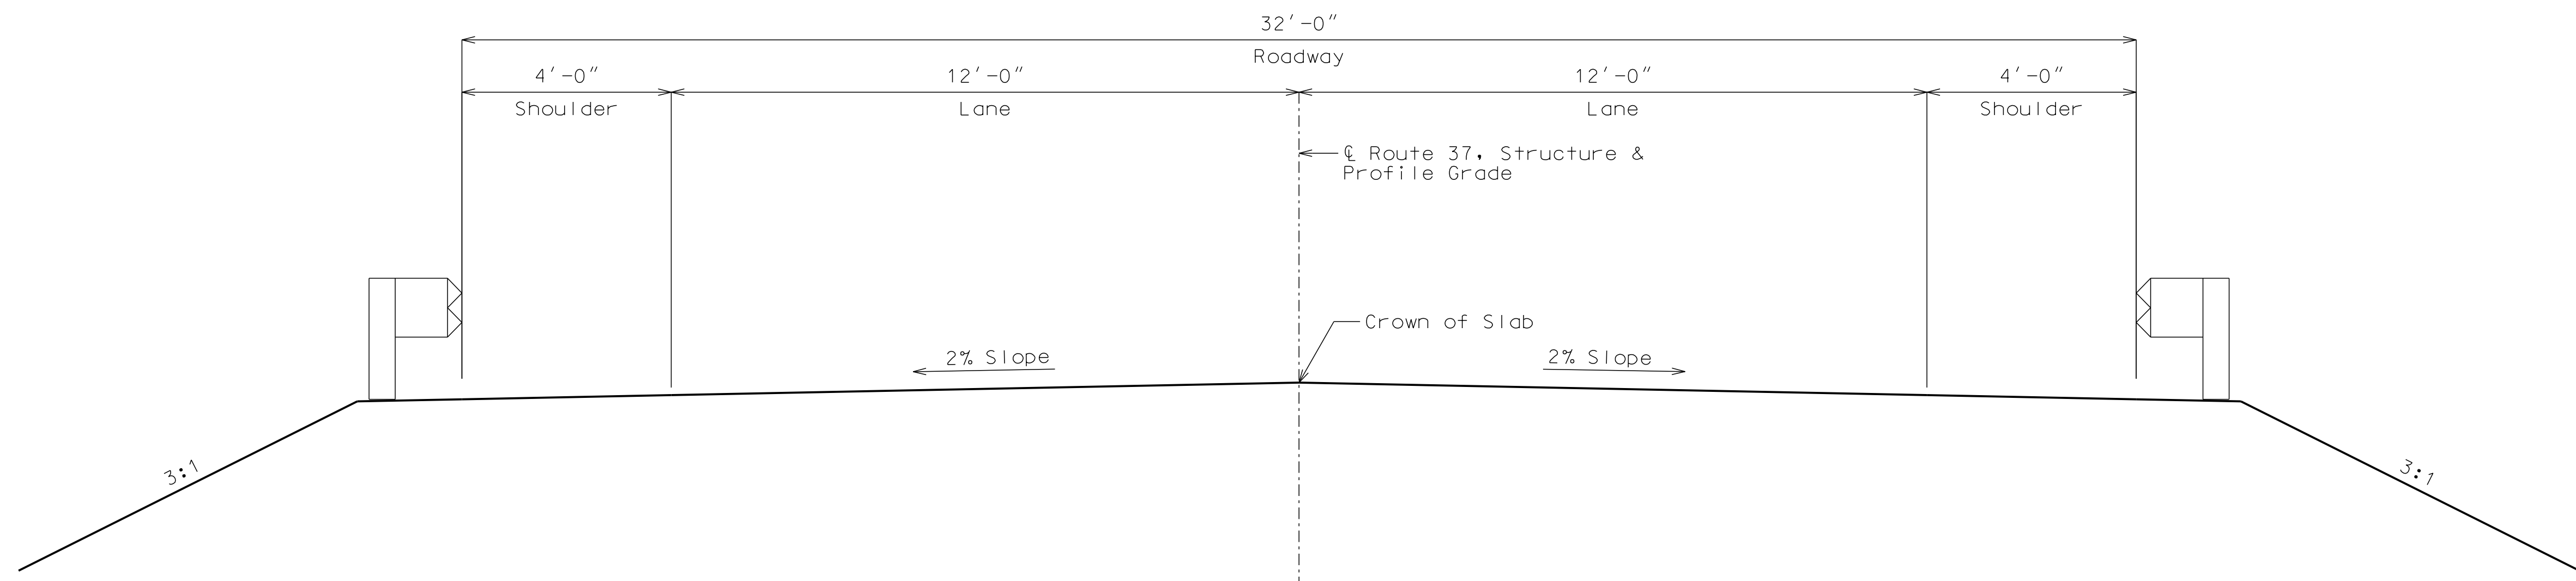

ROUTE 37 TYPICAL SECTION (BRIDGE)

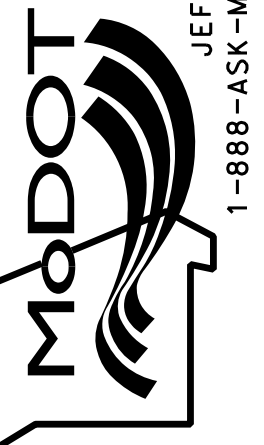

ROUTE 37 TYPICAL SECTION (ROADWAY)

DATE PREPARED 7/5/2018	
ROUTE 37	STATE MO
DISTRICT SW	SHEET NO.
COUNTY JASPER	
JOB NO. J7P3157	
CONTRACT ID.	
PROJECT NO.	
BRIDGE NO. A8653	
DESCRIPTION	DATE
MISSOURI HIGHWAYS AND TRANSPORTATION COMMISSION	
	
707 North 2nd Street Suite 410 St. Louis, MO 63102 (314) 296-6765 (314) 241-5164 Fax MO STATE CERTIFICATE OF AUTHORITY # 273 ENGINEERING	
105 WEST CAPITAL JEFFERSON CITY, MO 65102 1-888-ASK-MODOT (1-888-275-6636)	