

**CITY OF JOPLIN
ADDENDUM NUMBER 1**

Issued to all Bid Document Holders of Record.

Date: November 10, 2014

Project Name: Eastmorland & Royal Heights Sidewalk

This addendum forms a part of the contract described above. The original Contract Documents and any prior addenda remain in full force and effect as modified by the following that shall take precedence over any contrary provisions in the prior documents.

Item 2 – Standard Upright Curb & Gutter w/2" Base reduced to 602 L.F.

Item 3 – Added 42" Wide Curb & Gutter to 212 L.F.

Item 4 – Described Type A Integral Curb (MoDOT Std. 609.00)


Item 5- Described Type M Curb (Integral – MoDOT Std 609.00) located along Patterson Street (sta 1+21) Access to Carport.

Item 25 – Described Combined Sidewalk Wall – 15" Height

Item 30 – Described 6" Concrete Sidewalk (4' Wide) w/2" Base

Item 10- Described Remove & Replace Shrub

Updated item numbers

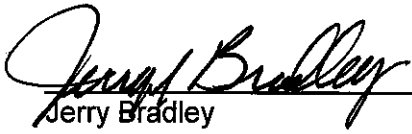
Jerry Bradley
Project Manager

11/10/2014
Date

Each bidder shall acknowledge receipt of this addendum by affixing his signature below by noting this addendum on his bid form, and by attaching this addendum to his bid.

ACKNOWLEDGEMENT

The undersigned acknowledges receipt of this addendum and the Bid submitted in accordance with information, instructions and stipulations set forth herein.

Bidder: _____

Signed By: _____

Date: _____


Eastmorland Sidewalk & Royal Heights Sidewalk

Eastmorland School Area & Royal Heights School Area



Item No.	Item	Unit	Quantity	Unit Price	Extended Price
1	Mobilization, not to exceed 5% of work	L.S.	1.0		
2	Standard Upright Curb & Gutter w/2" Base (Fiber Reinforced)	L.F.	602.0		
3	Standard Upright Curb & Gutter w/2" Base (Fiber Reinforced) (42" Wide)	L.F.	212.0		
4	Type A Integral Curb (MoDOT Std. 609.00)	L.F.	31.0		
5	Type M Integral Curb (MoDOT Std. 609.00)	L.F.	16.0		
6	Concrete Driveway Removal	S.Y.	349.0		
7	Concrete Sidewalk Removal	S.Y.	21.5		
8	Remove Existing Curb & Gutter	L.F.	523.0		
9	Stump Removal	Each	2.0		
10	Remove & Replace Shrub	Each	2.0		
11	Relocating Existing Mail Boxes	Each	8.0		
12	Remove Exist. Drainage Box & Pipe	L.S.	1.0		
13	Remove Exist.Chain Link Fence & Post	L.F.	45.0		
14	Remove Exist. Welded Wire Fence & Post	L.F.	110.0		
15	6" Concrete w/2" Base Driveway (Fiber Reinforced)	S.Y.	582.3		
16	Relocate Existing Signs w/new U Channel Post	Each	8.0		
17	Construction Signs	S.F.	443.8		
18	Relocated Construction Signs	S.F.	457.6		
19	Channelizer (Trim Line)	Each	38.0		
20	Silt Fence or Mulch Sock in Cut	L.F.	2,450.0		
21	Seeding, Fertilizing, Mulching	Acre	0.5		
22	Black Dirt	C.Y.	115.0		
23	4' x 8' Type "C" D.I. (3' to 4' Depth)	Each	1.0		
Subtotal Roadway Items					\$ -
23	Linear Grading for Sidewalks	Sta.	37.6		
24	8" Modular Block Wall - 12" Height (includes 6" Base & Drains)	L.F.	85.0		
25	Combined Sidewalk Wall - 15" Height	L.F.	62.0		
26	8" Modular Block Wall - 18" Height (includes 6" Base & Drains)	L.F.	90.0		
27	ADA Ramp (Perpendicular-Large Radius) MoDOT Std. 608.10 (Incls. Truncated Domes)	Each	12.0		
28	Type B ADA Ramp	Each	2.0		
29	4" Concrete Sidewalk (5' wide) w/2" Base (Fiber Reinforced)	S.Y.	1,345.0		
30	6" Concrete Sidewalk (4' wide) w/2" Base (Fiber Reinforced)	S.Y.	63.1		
31	4" Concrete Sidewalk (3' wide) w/2" Base (Fiber Reinforced)	S.Y.	4.4		
32	36" Concrete Step (Fiber Reinforced)	Each	6.0		
33	Acrylic Waterborne Pavement Marking Paint (6" White)	L.F.	800.0		
Subtotal Pedestrian Facilities					\$ -
Total				\$	-



GRAPHIC SCALE
(IN FEET)
1 INCH = 20 FT.

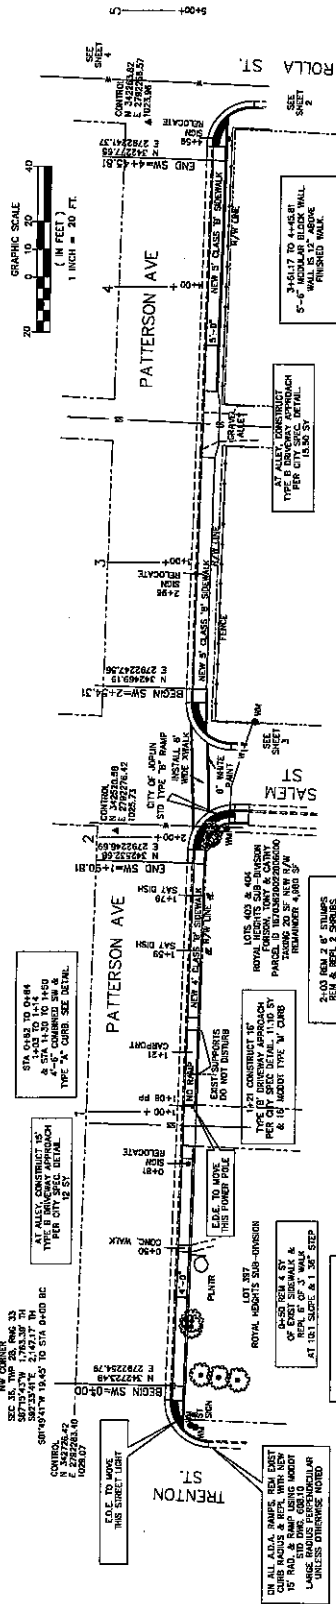

POURED CONC. SIDEWALK WALL

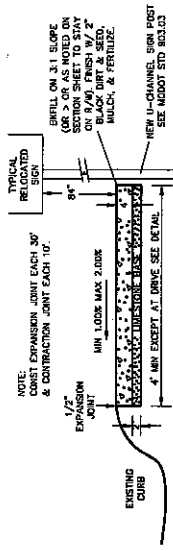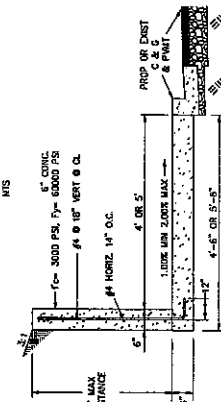

STA 04+65 TO 1+80.81
& 2+54.31 TO 3+64.17
EXCEPT IN DRIVE & ALLEY
CLASS "B" SIDEWALK (RESIDENTIAL)

SIDEWALK AT TC ELEVATIONS		1029.08	1028.48	1027.87	1027.26	1026.00	1025.97	1025.76	1025.74	1025.03	1025.35	1025.93	1025.47	1025.08	1024.85	1024.59	1024.32	1024.27	1023.70	+90
1030	1025	1020	1025	1020	1025	1020	1025	1020	1025	1020	1025	1020	1025	1020	1025	1020	1025	1020	1025	1020
ALLEY SALEM ST																				



1025.13