


**PAVEMENT LEGEND**

- EXISTING LANES
- ROADWAY WIDENING

**LINEWORK LEGEND**

- PROPOSED TEMP. CONST. ESMT
- PROPOSED R/W
- PROPOSED PERM. DRAINAGE ESMT
- PROPOSED SLOPE LIMITS

PROPOSED INTERSECTION IMPROVEMENTS  
ROUTE 21 AT LOWRY LANE

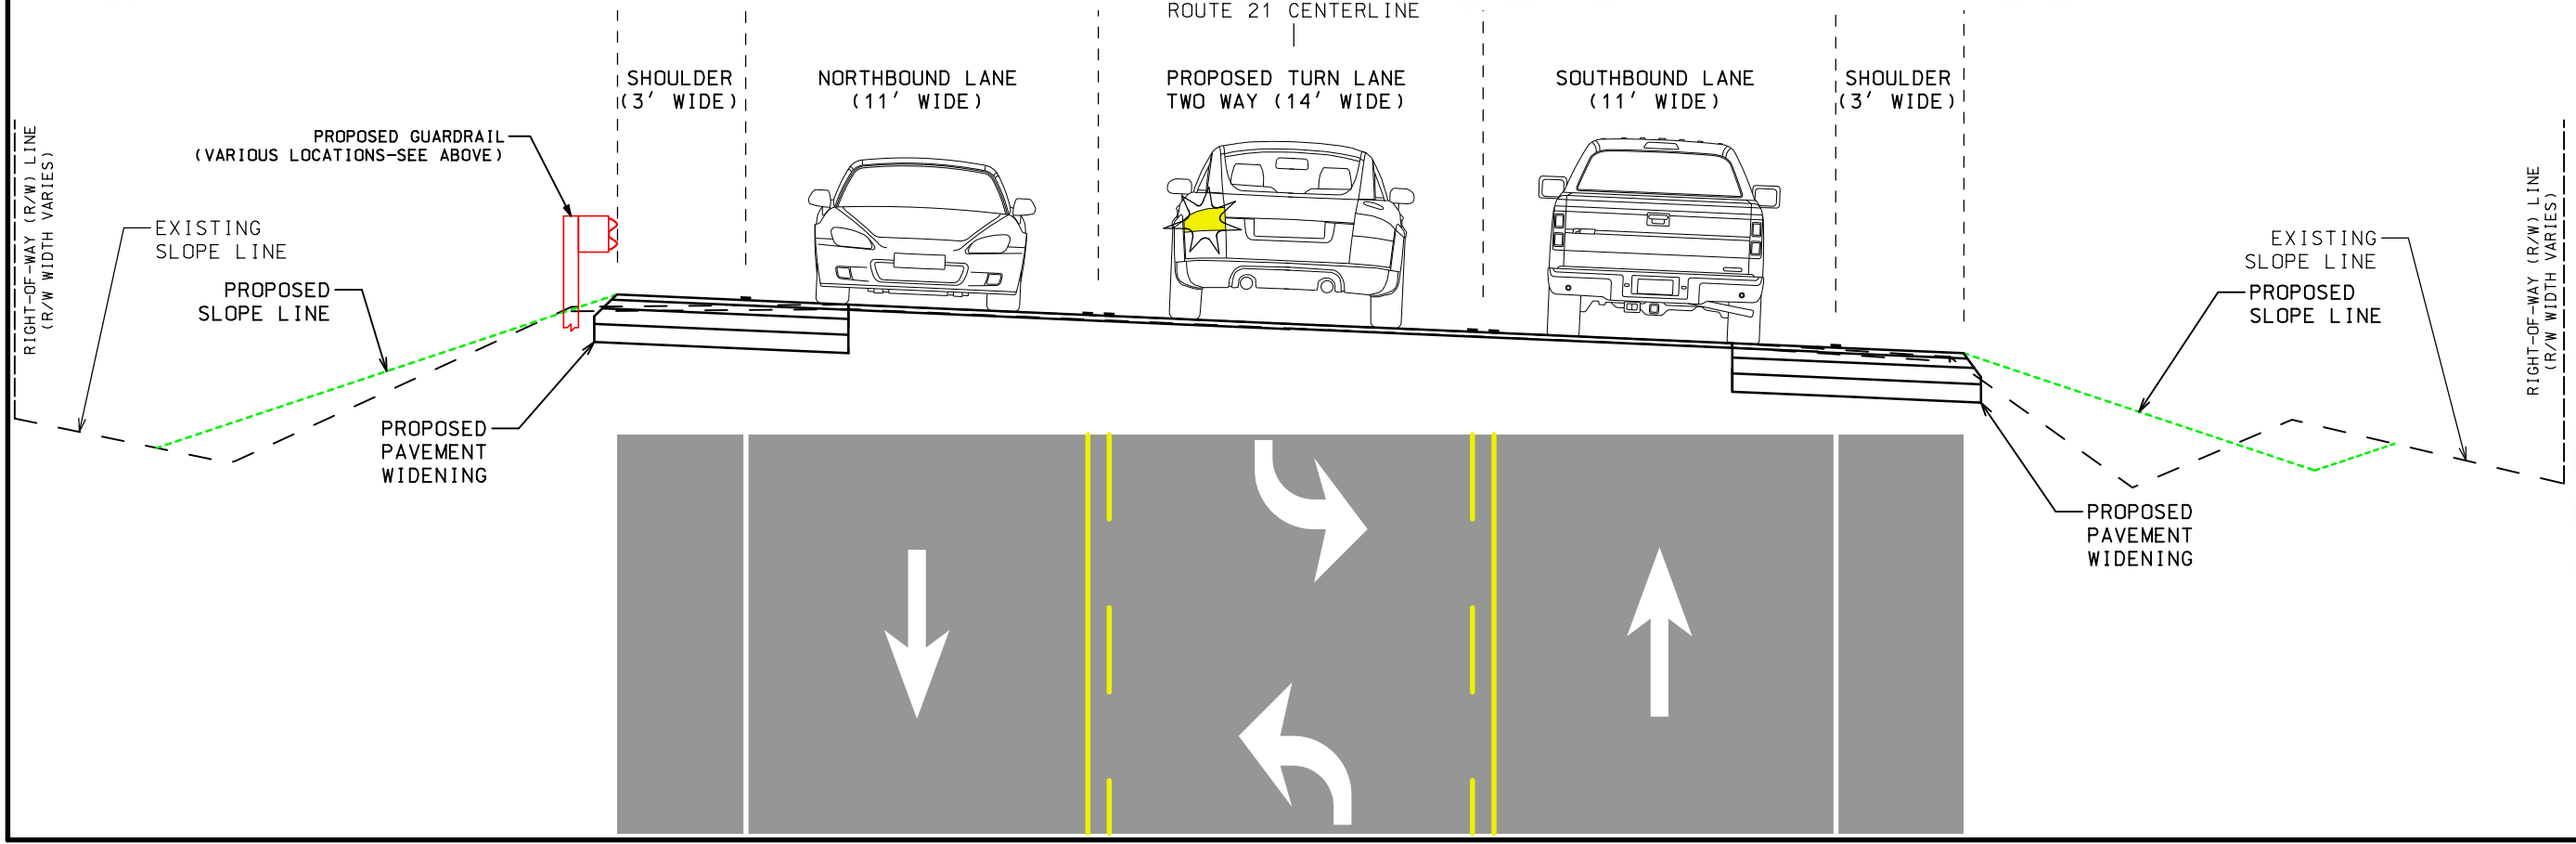

"THIS MEDIA SHOULD NOT BE CONSIDERED A CERTIFIED DOCUMENT."

DATE PREPARED  
6/30/2020

ROUTE 21	STATE MO
DISTRICT SL	SHEET NO. B

COUNTY  
JEFFERSON

JOB NO.  
J6P3242B

CONTRACT ID.

PROJECT NO.

BRIDGE NO.

DATE	DESCRIPTION

MISSOURI HIGHWAYS AND TRANSPORTATION COMMISSION

**MoDOT**

105 WEST CAPITOL  
JEFFERSON CITY, MO 65102  
1-888-ASK-MODOT (1-888-275-6636)

**TWM**  
ENGINEERING  
GEOSPATIAL SERVICES  
720 OLIVE STREET, SUITE 200A  
ST. LOUIS, MO 63101  
www.twm-inc.com  
MISSOURI CERT. OF AUTHORITY: 001528

ROUTE 21  
AT LOWRY LANE  
EXHIBIT B

IF A SEAL IS PRESENT ON THIS SHEET IT HAS BEEN ELECTRONICALLY SEALED AND DATED.