



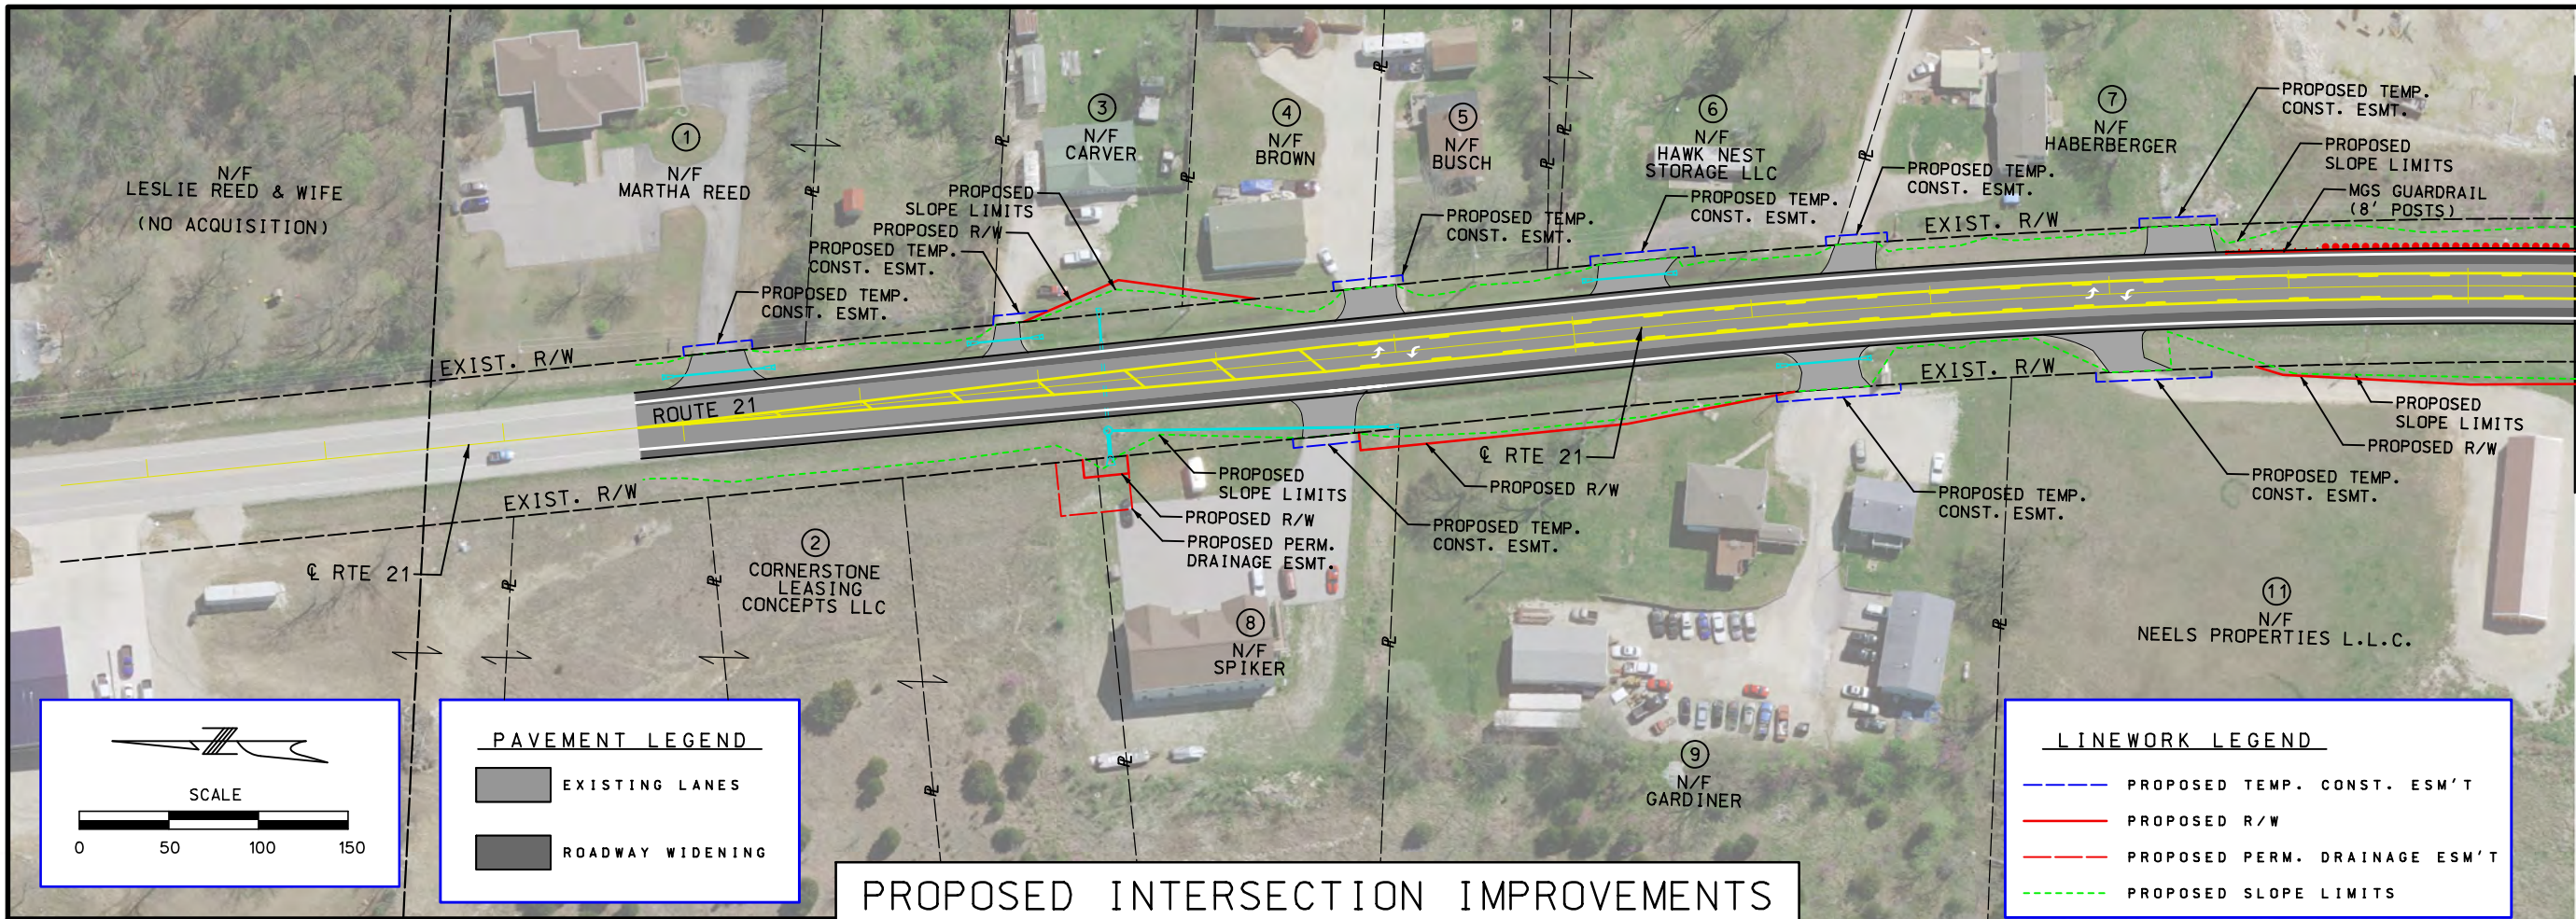

PROPOSED INTERSECTION IMPROVEMENTS ROUTE 21 AT LOWRY LANE

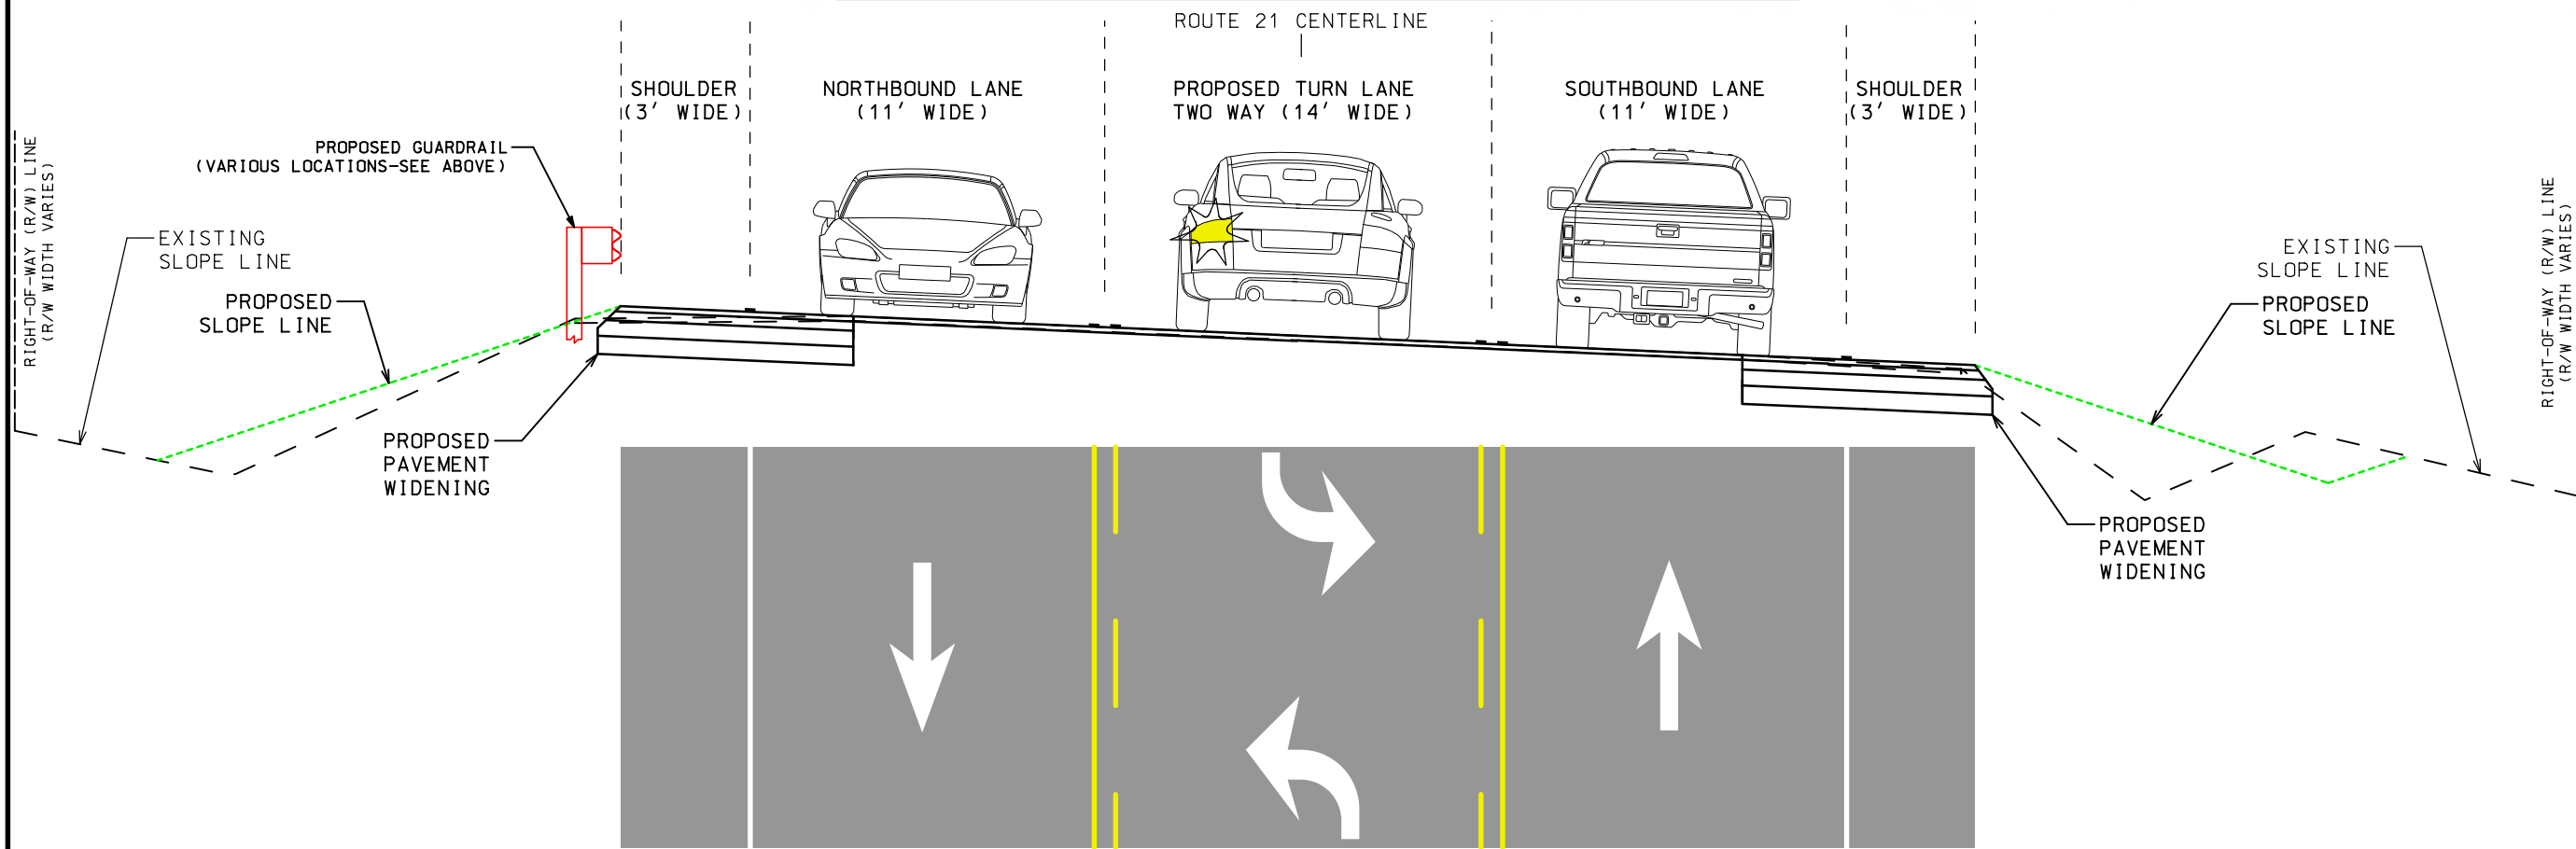

THIS MEDIA SHOULD NOT BE CONSIDERED A CERTIFIED DOCUMENT.

DATE PREPARED
6/30/2020

ROUTE
21

STATE
MO

DISTRICT
SL

SHEET NO.
A

COUNTY
JEFFERSON

JOB NO.
J6P3242B

CONTRACT ID.

PROJECT NO.

BRIDGE NO.

DATE	DESCRIPTION

MISSOURI HIGHWAYS AND TRANSPORTATION COMMISSION

MoDOT

105 WEST CAPITAL
JEFFERSON CITY, MO 65102
1-888-ASK-MODOT (1-888-275-6636)



TWM

ENGINEERING
GEOSPATIAL SERVICES

720 OLIVE STREET, SUITE 200A
ST. LOUIS, MO 63101
www.twm-inc.com
MISSOURI CERT. OF AUTHORITY: 001528

ROUTE 21
AT LOWRY LANE
EXHIBIT A

IF A SEAL IS PRESENT ON THIS SHEET IT HAS BEEN ELECTRONICALLY SEALED AND DATED.

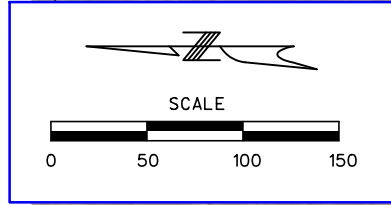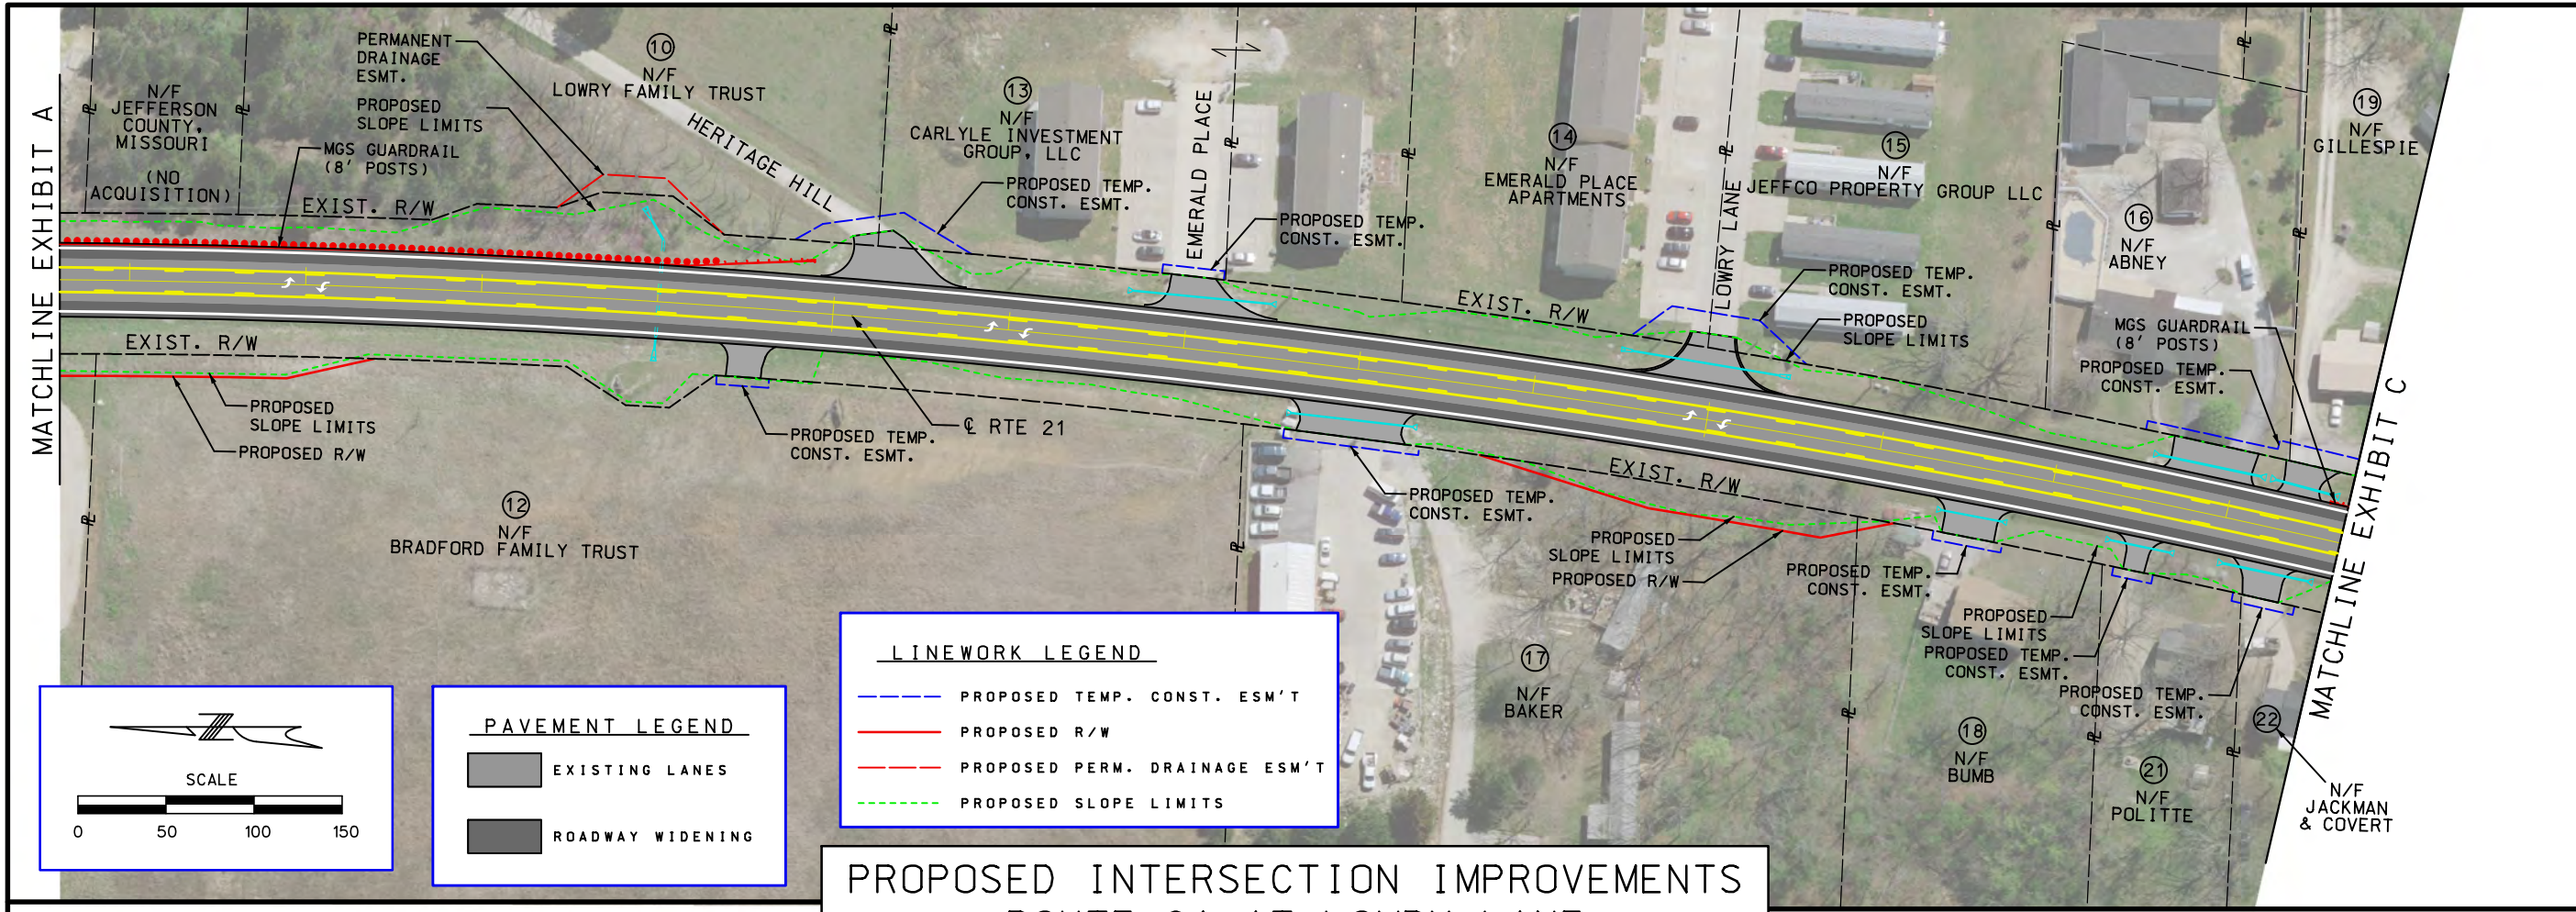


PAVEMENT LEGEND

- EXISTING LANES
- ROADWAY WIDENING

LINEWORK LEGEND

- PROPOSED TEMP. CONST. ESMT'
- PROPOSED R/W
- PROPOSED PERM. DRAINAGE ESMT'
- PROPOSED SLOPE LIMITS

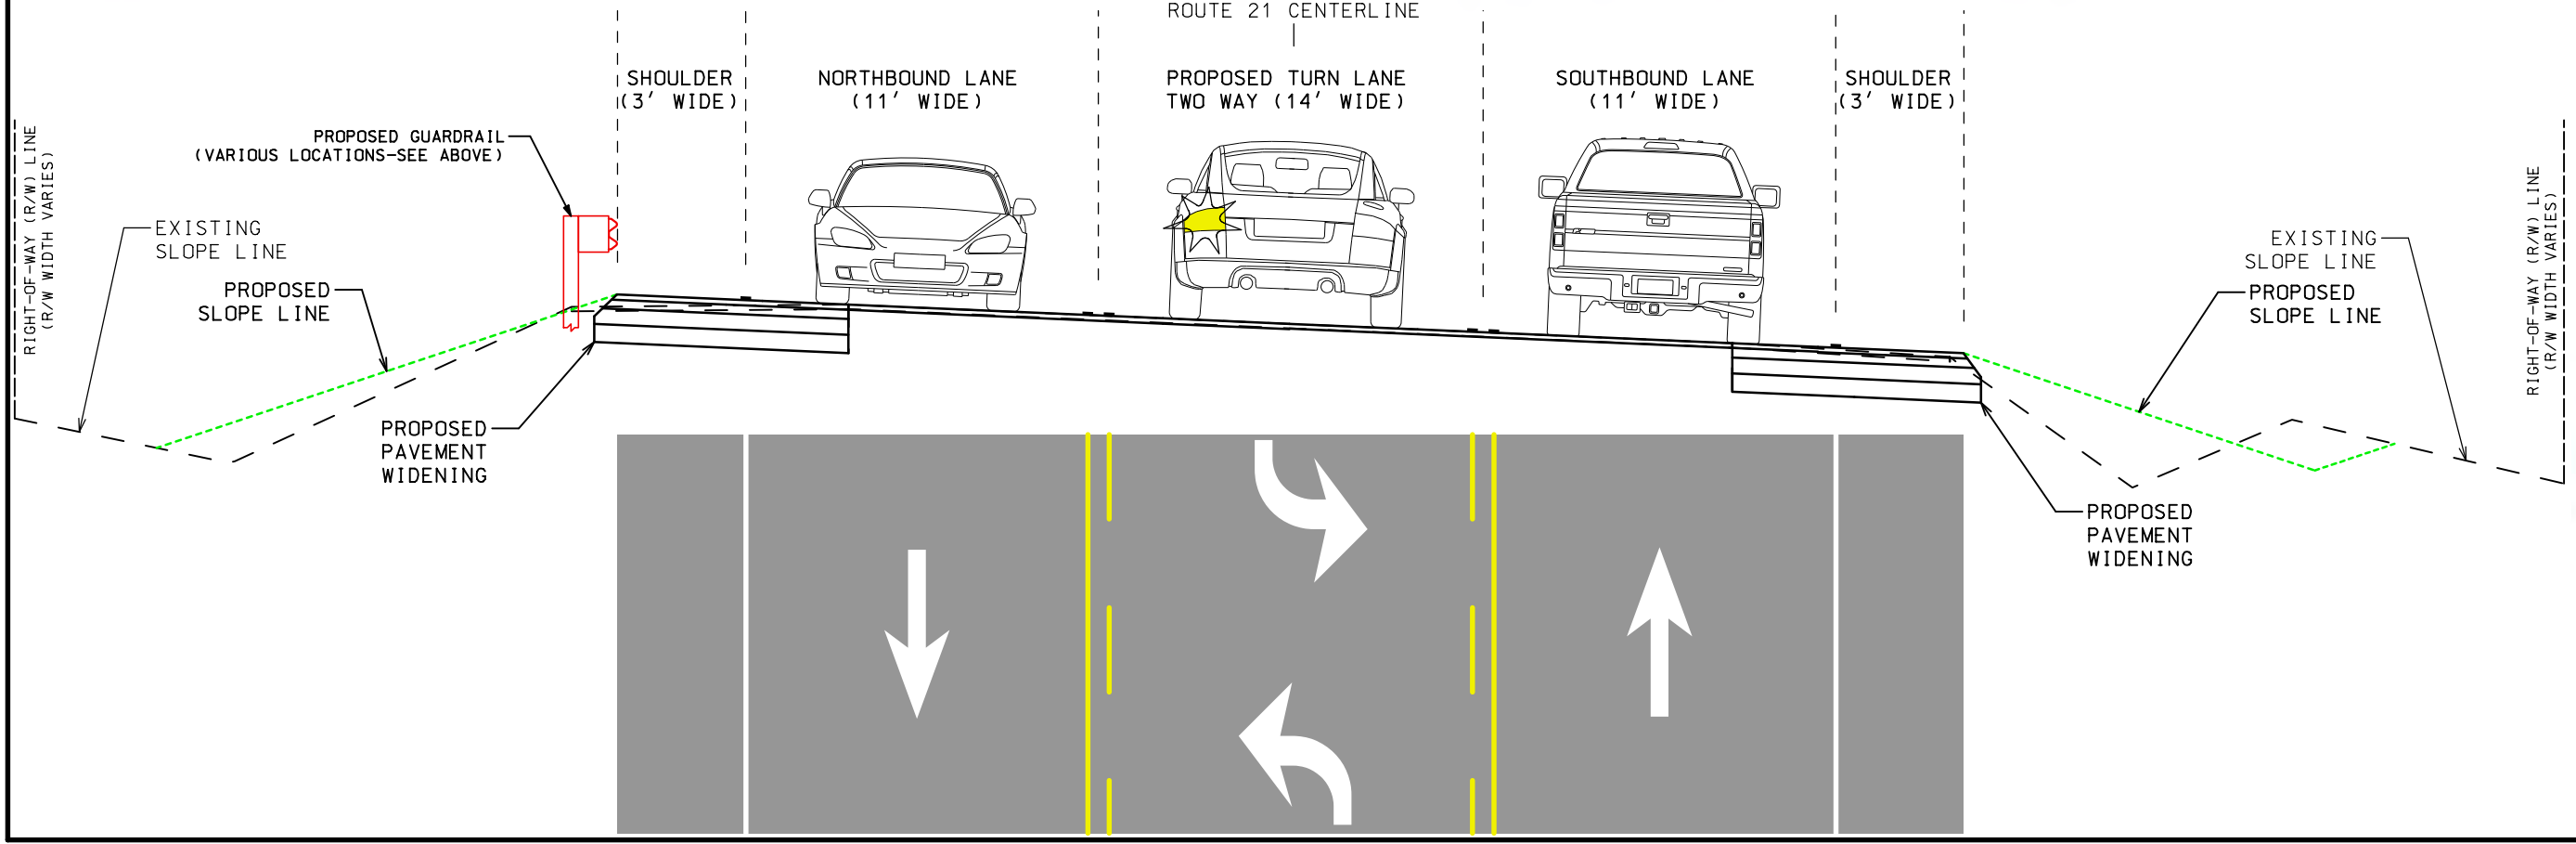

"THIS MEDIA SHOULD NOT BE CONSIDERED A CERTIFIED DOCUMENT."

DATE PREPARED
6/30/2020

ROUTE 21	STATE MO
DISTRICT SL	SHEET NO. B

COUNTY
JEFFERSON

JOB NO.
J6P3242B

CONTRACT ID.

PROJECT NO.

BRIDGE NO.

DATE	DESCRIPTION


MISSOURI HIGHWAYS AND TRANSPORTATION COMMISSION

105 WEST CAPITAL
JEFFERSON CITY, MO 65102
1-888-ASK-MODOT (1-888-275-6636)


TWM
ENGINEERING
GEOSPATIAL SERVICES
720 OLIVE STREET, SUITE 200A
ST. LOUIS, MO 63101
www.twm-inc.com
MISSOURI CERT. OF AUTHORITY: 001528

ROUTE 21
AT LOWRY LANE
EXHIBIT B

IF A SEAL IS PRESENT ON THIS SHEET IT HAS BEEN ELECTRONICALLY SEALED AND DATED.

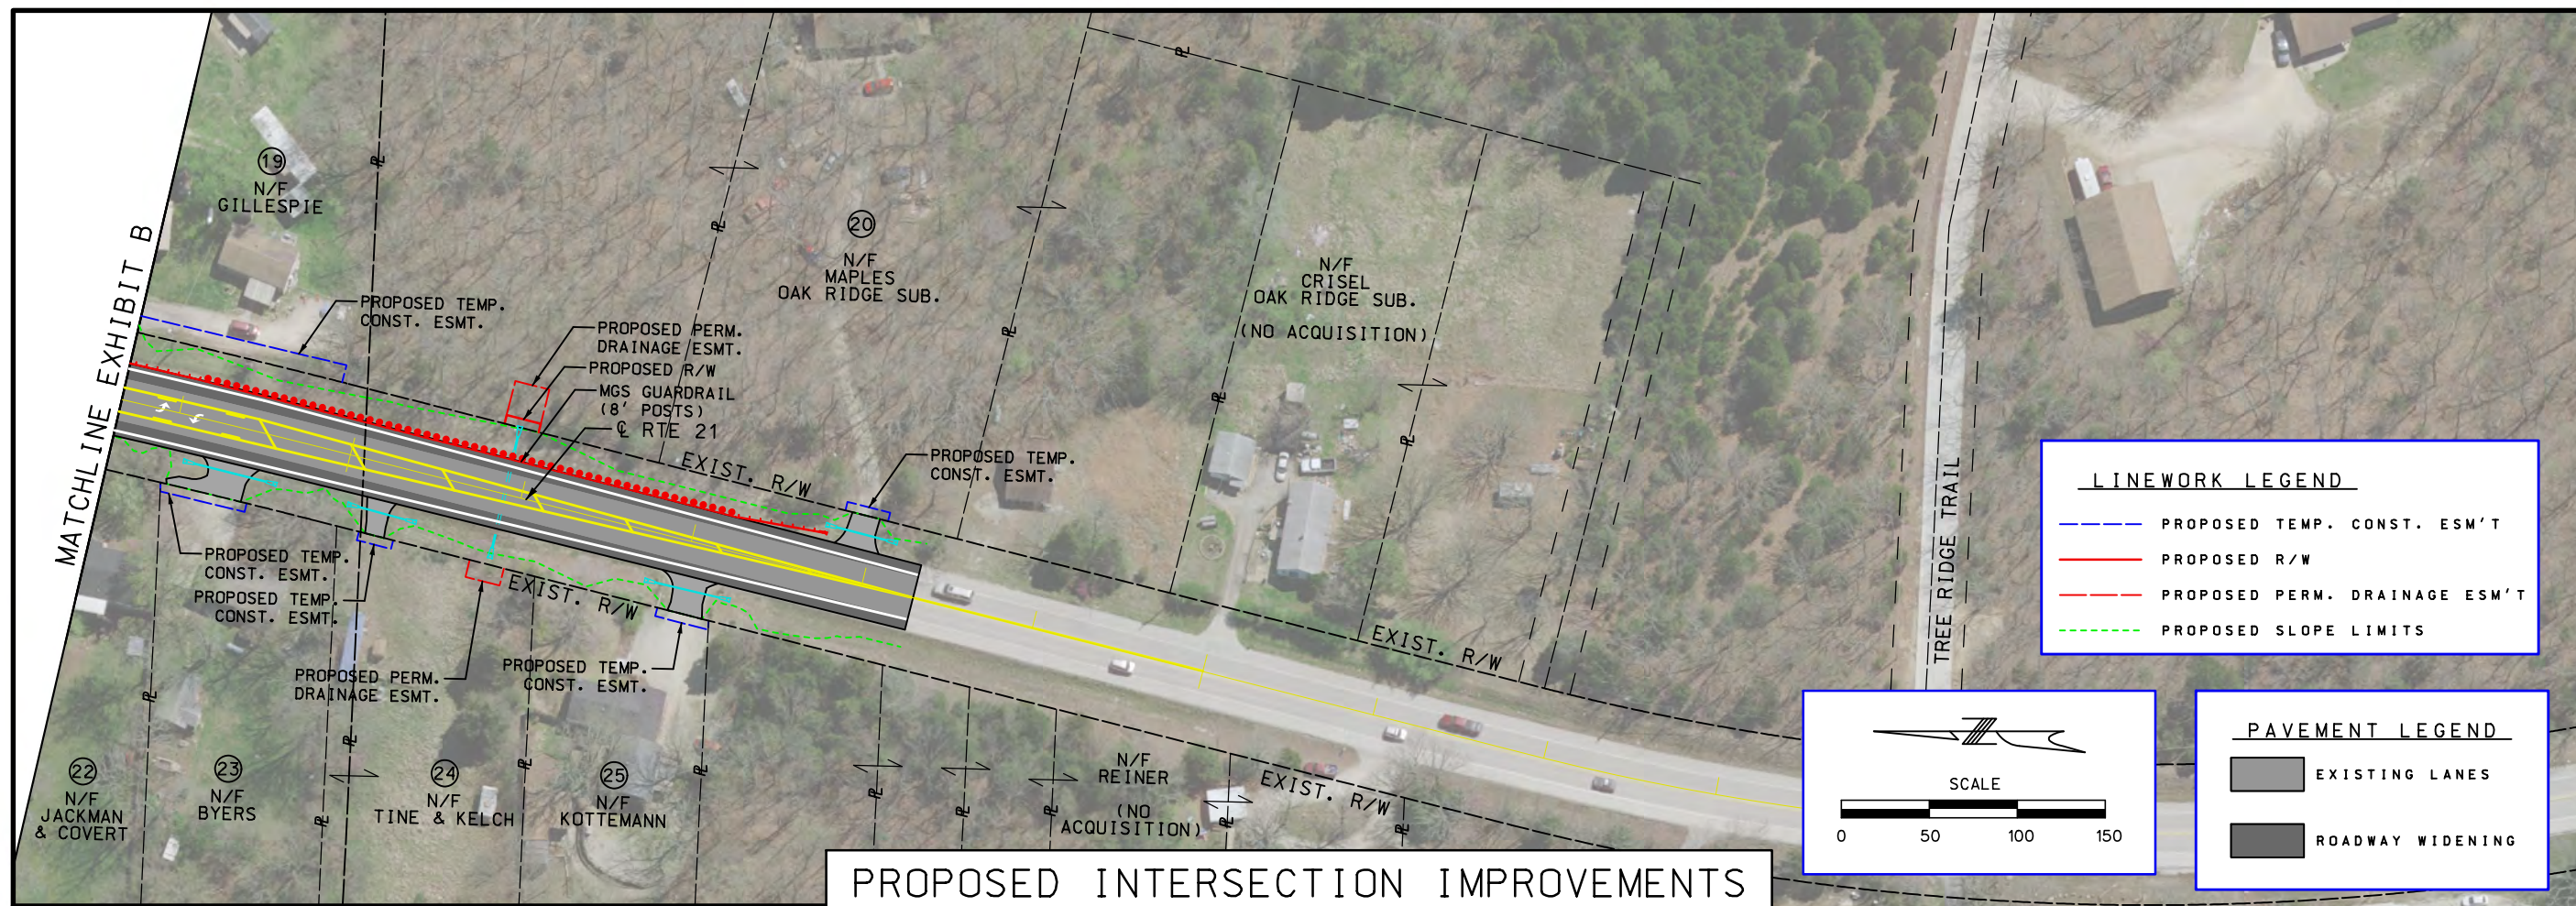

PROPOSED INTERSECTION IMPROVEMENTS ROUTE 21 AT LOWRY LANE

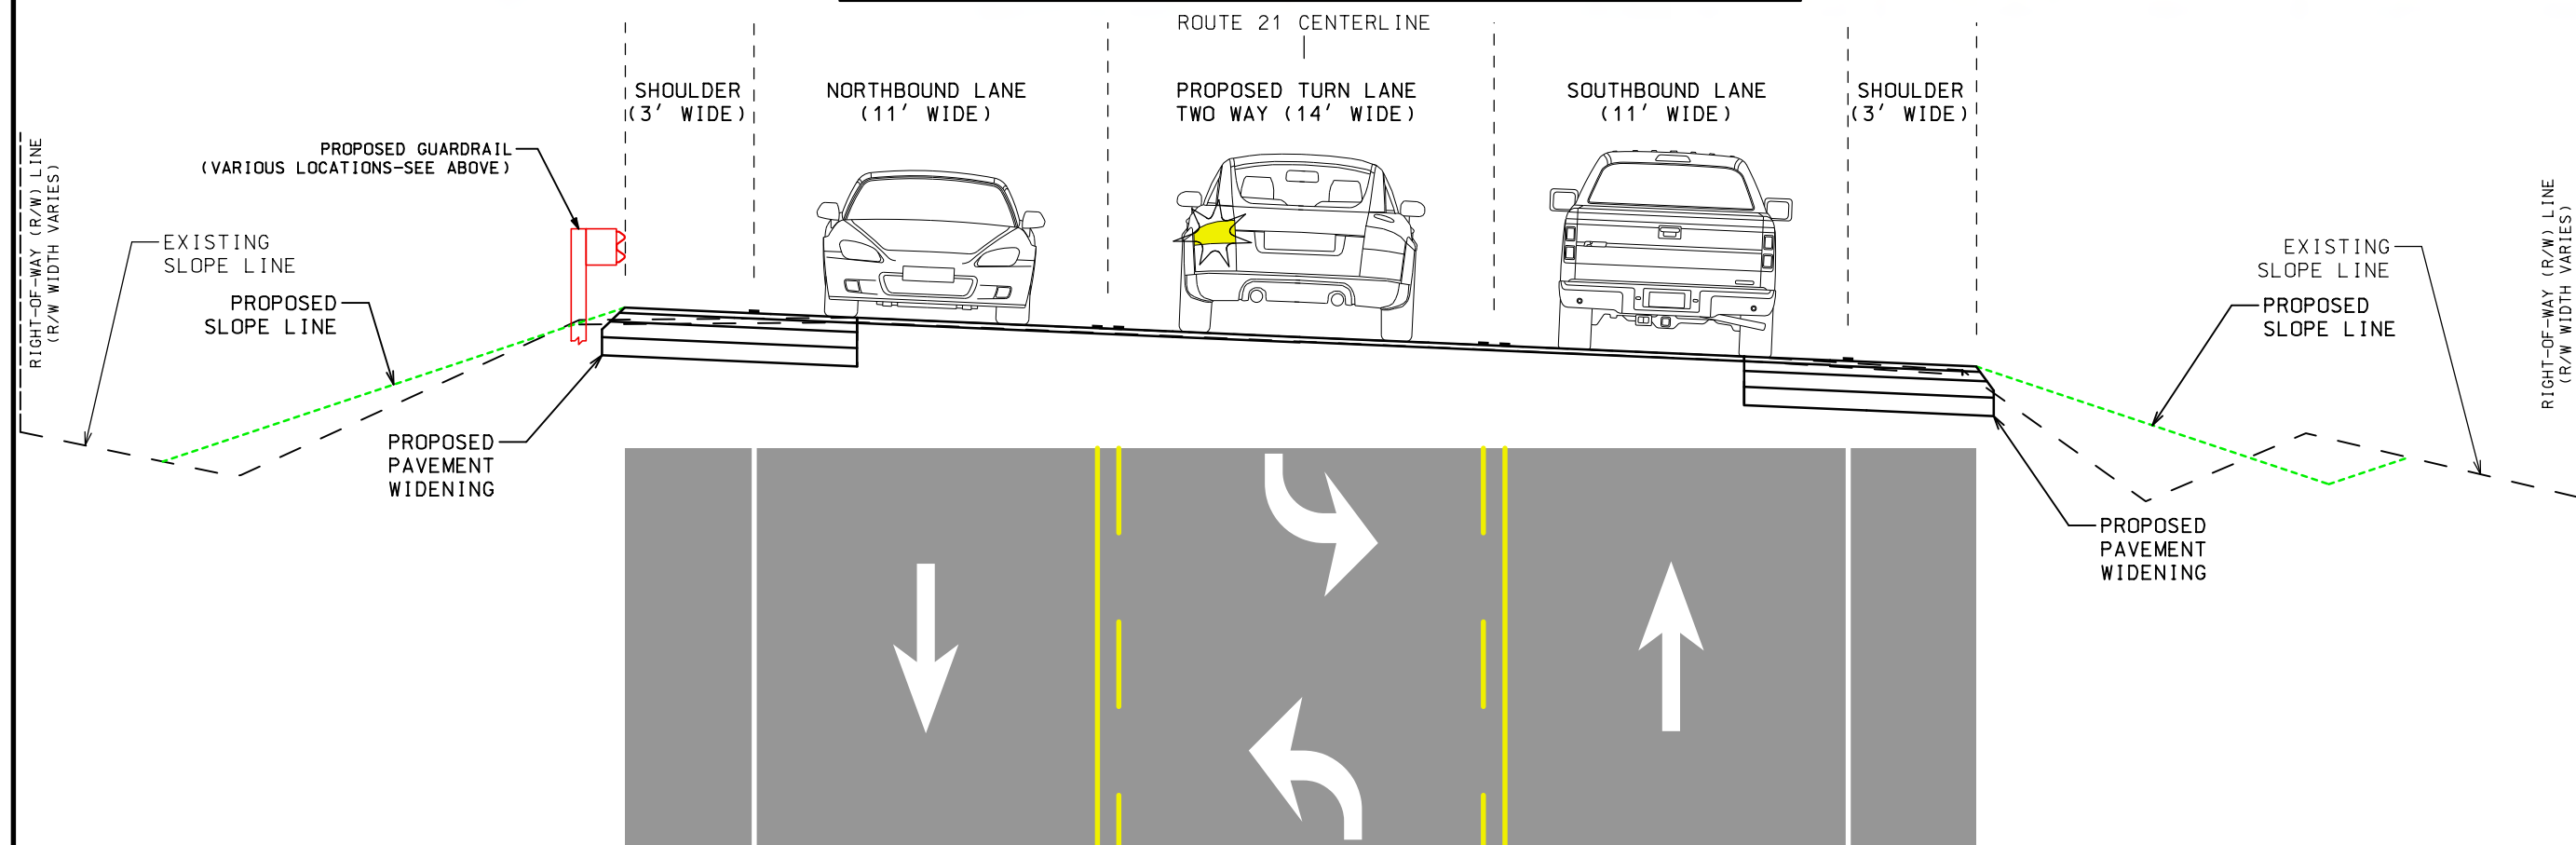

"THIS MEDIA SHOULD
NOT BE CONSIDERED
A CERTIFIED
DOCUMENT."

DATE PREPARED
6/30/2020

ROUTE 21	STATE MO
DISTRICT SL	SHEET NO C

COUNTY	JEFFERSON
JOB NO.	J6P3242B
CONTRACT ID.	

PROJECT NO.

BRIDGE NO.

[illegible]

MISSOURI HIGHWAYS AND TRANSPORTATION COMMISSION

MoDOT

105 WEST CAPITOL
JEFFERSON CITY, MO 65102

TWM
ENGINEERING
GEOSPATIAL SERVICES
720 OLIVE STREET, SUITE 200A
ST. LOUIS, MO 63101
(314) 241-6300
www.twm-inc.com

ROUTE 21
LOWRY LANE
EXHIBIT C