


BIG BEND ROAD
EXISTING CONFIGURATION

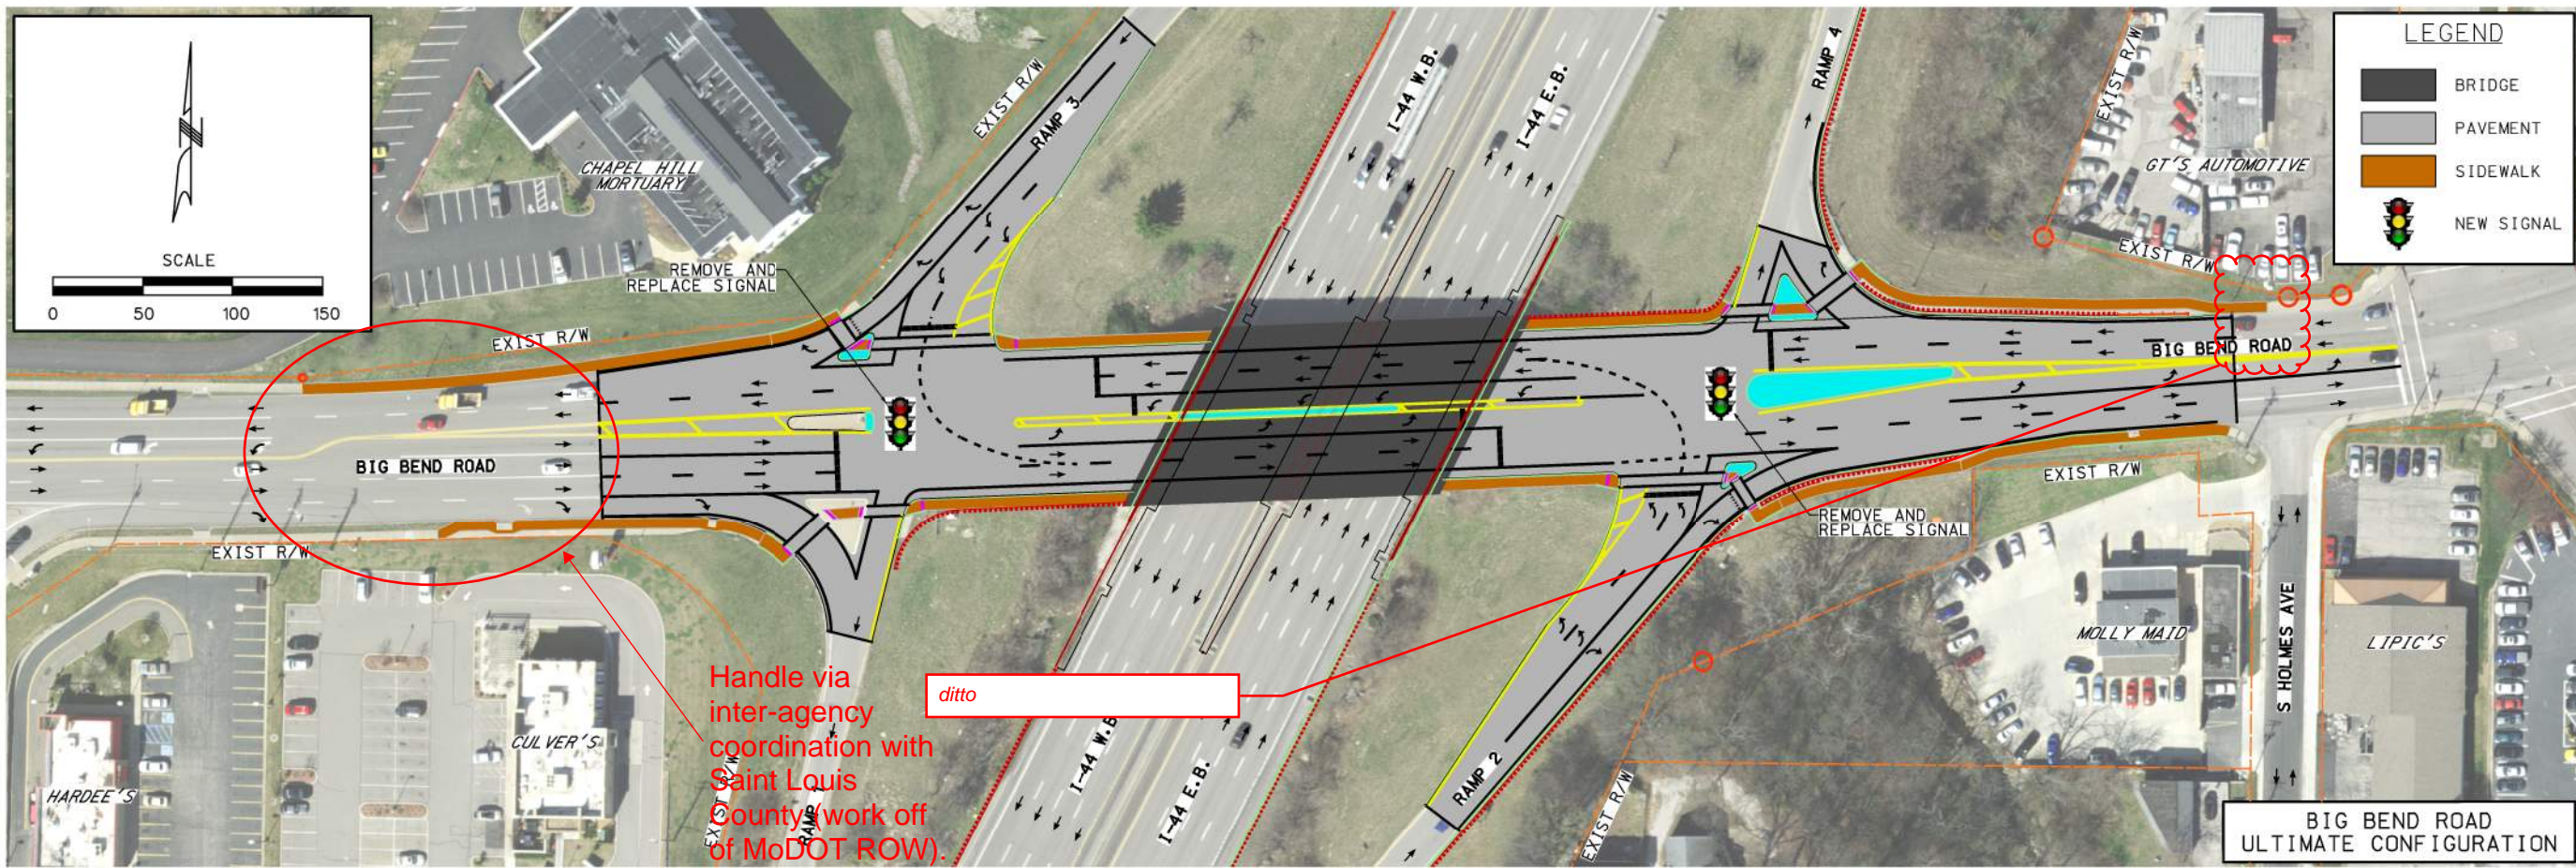

BIG BEND ROAD
ULTIMATE CONFIGURATION

DATE		5/11/2020
DATE PREPARED		11/17/2020
ROUTE	STATE	MO
DISTRICT	SHEET NO.	SL
COUNTY		ST. LOUIS
JOB NO.		J6S3270
CONTRACT ID.		
PROJECT NO.		
BRIDGE NO.		A9023

DATE	DESCRIPTION
6/30/20	PRELIMINARY PLANS
10/2/20	PRELIMINARY PLANS

105 WEST CAPITOL
JEFFERSON CITY, MO 65102
1-888-ASK-MODOT (1-888-278-6636)

Burns & McDonnell Engineering Co., Inc.
425 South Woods Mill Road
Chesterfield, Missouri 63017
314-682-1500

Certificate of Authority
No. : 000165
BMD Project No. 94776