

	RTE 94	RTE 364
A.A.D.T. - 2020 =	70,800	93,800
A.A.D.T. - 2040 =	56,100	105,400
D.H.V. =	10%	10%
T =	XX%	XX%
V =	55 M.P.H.	60 M.P.H.
D =	52% WB	71% WB

FULLY CONTROLLED ACCESS
HIGHWAY (ROUTE 364)

CONTROLLED ACCESS HIGHWAY
(ROUTE 94)

NORMAL RIGHT-OF-WAY
(MUEGGE ROAD)


DISCLAIMER
THE PROFESSIONAL WHOSE SIGNATURE AND PERSONAL
SEAL APPEAR HEREON ASSUME NO RESPONSIBILITY
FOR WHAT APPEARS ON THIS PAGE, AND
DISCLAIMS (PURSUANT TO SECTION 327.411 RSMO)
SPECIFICATION, ESTIMATES, REPORTS, OR OTHER
DOCUMENTS OR INSTRUMENTS NOT SEALED BY THE
UNDERSIGNED PROFESSIONAL RELATING TO OR
INTENDED TO BE USED FOR ANY PART OR PARTS OF
THE PROJECT TO WHICH THIS PAGE REFERS.

	EXISTING	NEW
BUILDINGS AND STRUCTURES		
GUARD RAIL		
GUARD CABLE		
CONCRETE RIGHT-OF-WAY MARKER		
STEEL RIGHT-OF-WAY MARKER		
LOCATION SURVEY MARKER		
UTILITIES		
FIBER OPTICS	-FO-	-FO-
OVERHEAD CABLE TV	-OTV-	-OTV-
UNDERGROUND CABLE TV	-UTV-	-UTV-
OVERHEAD TELEPHONE	-OT-	-OT-
UNDERGROUND TELEPHONE	-UT-	-UT-
OVERHEAD POWER	-OE-	-OE-
UNDERGROUND POWER	-UE-	-UE-
SANITARY SEWER	-S-	-S-
STORM SEWER	-SS-	-SS-
GAS	-G-	-G-
WATER	-W-	-W-
MANHOLE		
FIRE HYDRANT		
WATER VALVE		
WATER METER		
DROP INLET		
DITCH BLOCK		
GROUND MOUNTED SIGN		
LIGHT POLE		
H-FRAME POWER POLE		
TELEPHONE PEDESTAL		
FENCE		
CHAIN LINK		
WOVEN WIRE		
GATE POST		
BENCHMARK		

NOTE: DASHED OR OPEN SYMBOLS INDICATE
EXISTING FEATURES

ST. CHARLES COUNTY

T46N. R4E

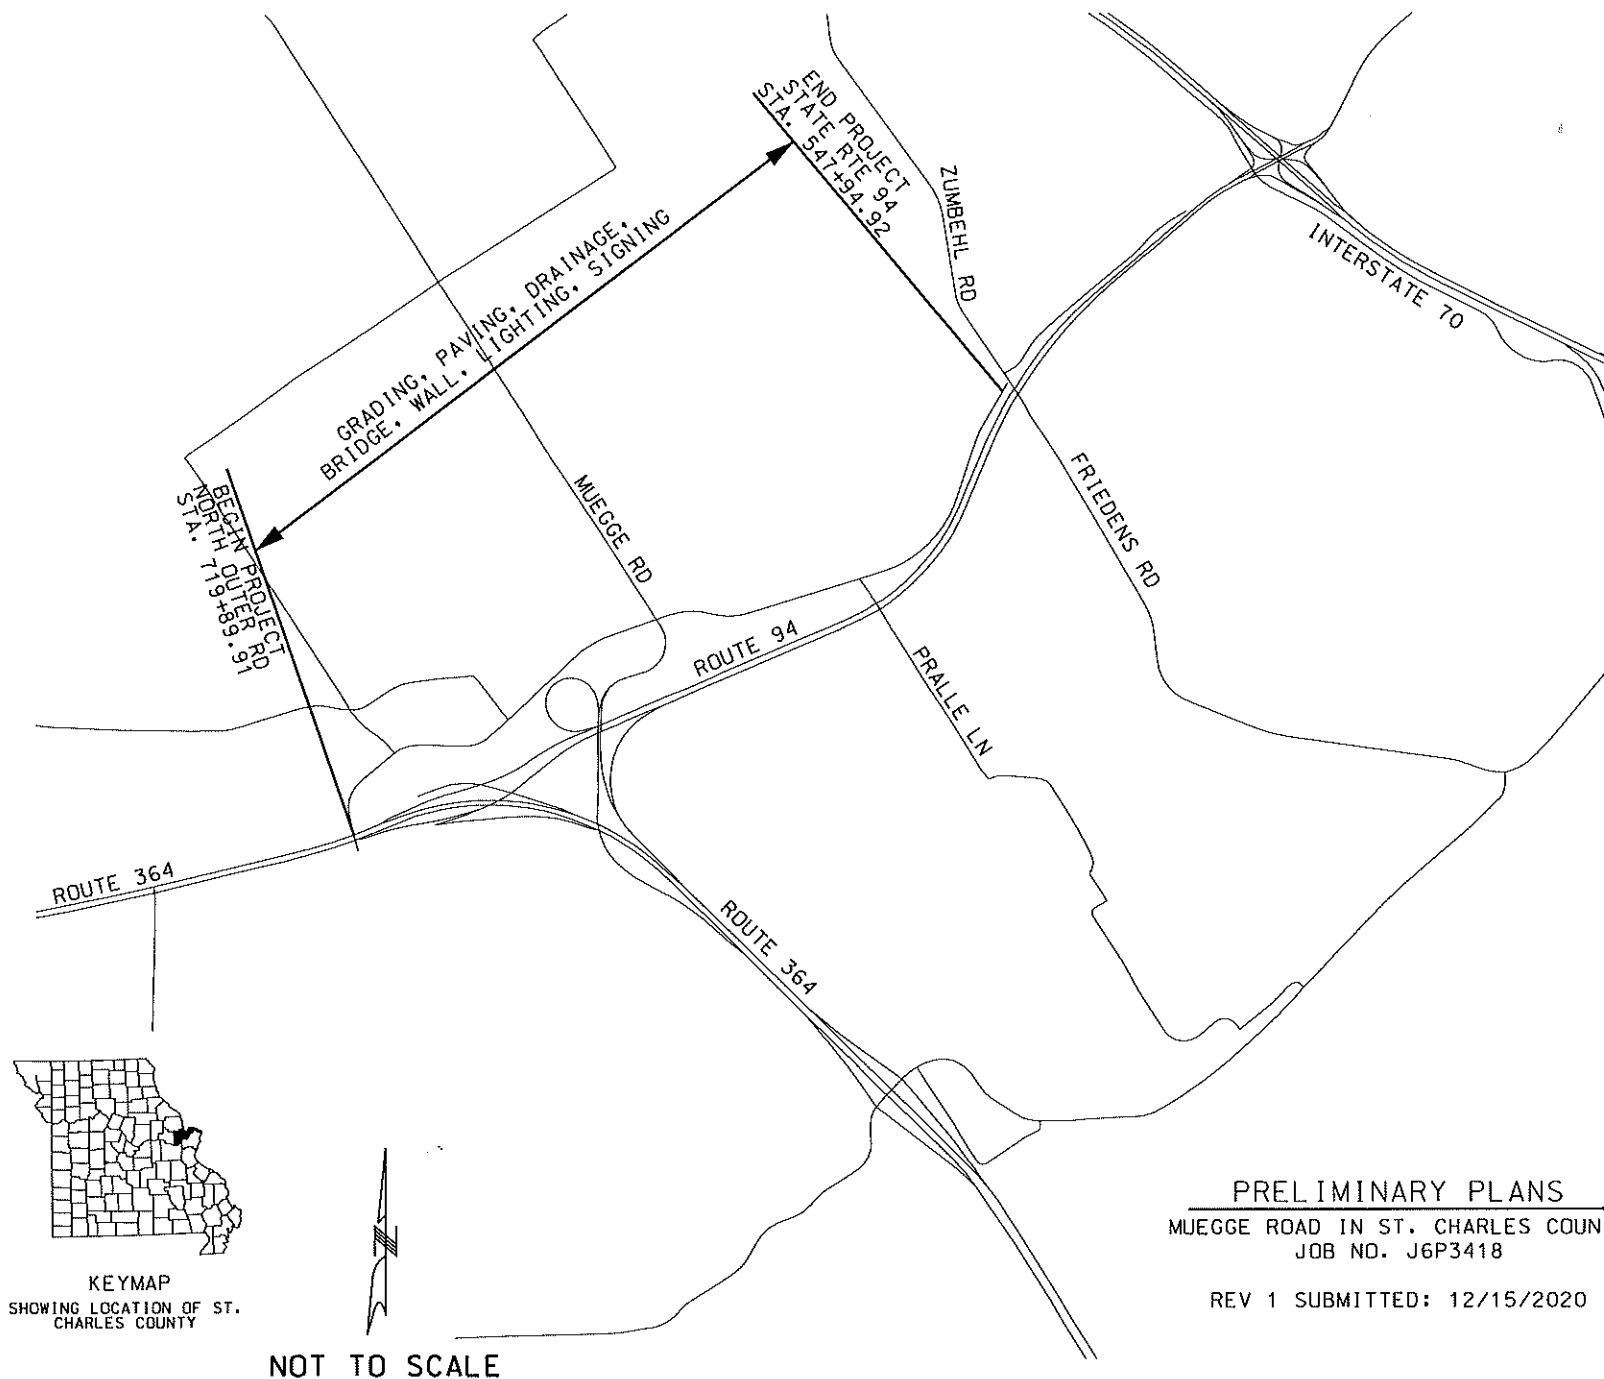


KEYMAP
SHOWING LOCATION OF ST.
CHARLES COUNTY

NOT TO SCALE

THE EXISTENCE AND APPROXIMATE LOCATION OF UTILITY FACILITIES KNOWN TO EXIST, AS SHOWN ON THE PLANS, ARE BASED ON THE BEST INFORMATION AVAILABLE TO THE COMMISSION AT THIS TIME. THIS INFORMATION IS PROVIDED BY THE COMMISSION "AS-IS" AND THE COMMISSION EXPRESSLY DISCLAIMS ANY REPRESENTATION OR WARRANTY AS TO THE COMPLETENESS, ACCURACY, OR SUITABILITY OF THE INFORMATION FOR ANY USE. RELIANCE UPON THIS INFORMATION IS DONE AT THE RISK AND PERIL OF THE USER, AND THE COMMISSION SHALL NOT BE LIABLE FOR ANY DAMAGES THAT MAY ARISE FROM ANY ERROR IN THE INFORMATION. IT IS, THEREFORE, THE RESPONSIBILITY OF THE CONTRACTOR TO VERIFY THE EXISTENCE, LOCATION AND STATUS OF ANY FACILITY. SUCH VERIFICATION INCLUDES DIRECT CONTACT WITH THE LISTED UTILITIES.

DESCRIPTION	SHEET NUMBER
TITLE SHEET -----	1
TYPICAL SECTIONS (TS) (11 SHEETS)--	2
QUANTITIES (QU) (XX SHEETS) -----	3
PLAN--PROFILE (PP)-----	4-30
COORDINATE POINTS (CP)-----	31-36
REFERENCE POINTS (RP)-----	37-40
SIGNALS (SG)-----	41-44
CROSS SECTIONS (XS)-----	1-143

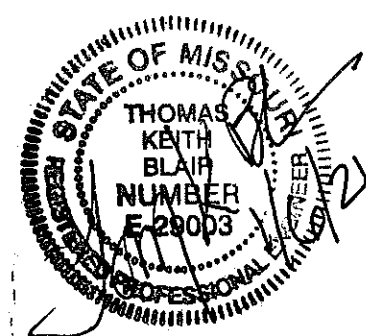

STATE ROUTE 94:	
BEGINNING OF PROJECT	STA. 491+00.00
END OF PROJECT	STA. 547+94.92
APPARENT LENGTH	5,694.92 FEET
NORTH OUTER ROAD:	
BEGINNING OF PROJECT	STA. 719+89.91
END OF PROJECT	STA. 753+44.92
APPARENT LENGTH	3,355.01 FEET
SOUTH OUTER ROAD:	
BEGINNING OF PROJECT	STA. 728+35.80
END OF PROJECT	STA. 754+54.12
APPARENT LENGTH	2,618.32 FEET

APPARENT LENGTH	11,668.25 FEET
-----------------	----------------

EQUATIONS AND EXCEPTIONS
STATE ROUTE 94:
STA. 511+13.99 BK = STA. 511+11.09 AH
CORRECTIONS 2.90 FEET

SOUTH OUTER ROAD:		
ROADWAY EXCEPTION BEG	STA. 737+38.51	
ROADWAY EXCEPTION END	STA. 745+78.89	
CORRECTIONS	840.38 FEET	

TOTAL CORRECTIONS	843.28	FEET
NET LENGTH OF PROJECT	10,824.97	FEET
STATE LENGTH	2.050	MILES

FOR INFORMATION ONLY
ESTIMATED DISTURBED ACRES 35 ACRES

"THIS MEDIA SHOULD NOT BE CONSIDERED A CERTIFIED DOCUMENT."

DATE PREPARED
12/15/2020

ROUTE 94	STATE MO
DISTRICT SL	SHEET NO. 1

COUNTY
ST. CHARLES

JOB NO.
16P3418

CONTRACT ID.

PROJECT NO.

BRIDGE NO.

DESCRIPTION

DATE _____

NOTES


MISSISSIPPI HIGHWAYS AND TR



HR GREEN, INC.
16020 SWINGLEY RIDGE ROAD,
SUITE 205
ST. LOUIS, MISSOURI 63017
PHONE: (636) 519-0990
CORPORATE LICENSE #2002006508

[illegible]

DISCLAIMER
THE PROFESSIONAL WHOSE SIGNATURE AND PERSONAL SEAL APPEAR HEREON ASSUMES RESPONSIBILITY ONLY FOR WHAT APPEARS ON THIS PAGE, AND DISCLAIMS (PURSUANT TO SECTION 327.411 RSMO) SPECIFICATION, ESTIMATES, REPORTS, OR OTHER DOCUMENTS OR INSTRUMENTS NOT SEALED BY THE UNDERSIGNED PROFESSIONAL RELATING TO OR INTENDED TO BE USED FOR ANY PART OR PARTS OF THE PROJECT TO WHICH THIS PAGE REFERS.

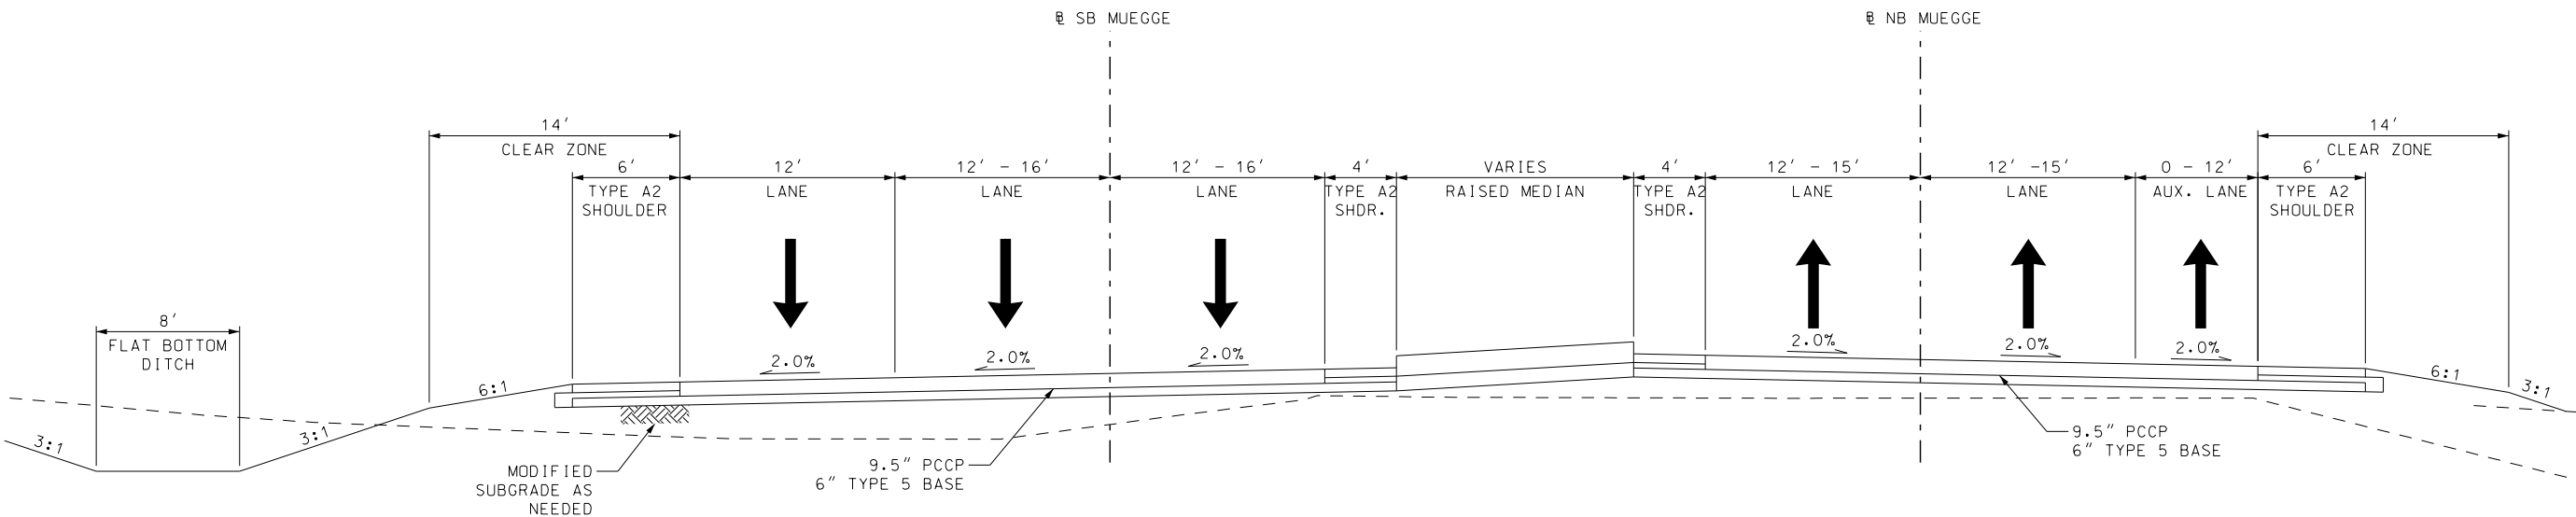


TYPE B CURB AND GUTTER

SB MUEGGE: STA. 29+80 TO STA. 32+29 LT

MUEGGE ROAD

SOUTHBOUND MUEGGE: STA. 27+51.66 TO STA. 32+29.12
NORTHBOUND MUEGGE: STA. 27+91.45 TO STA. 32+29.12

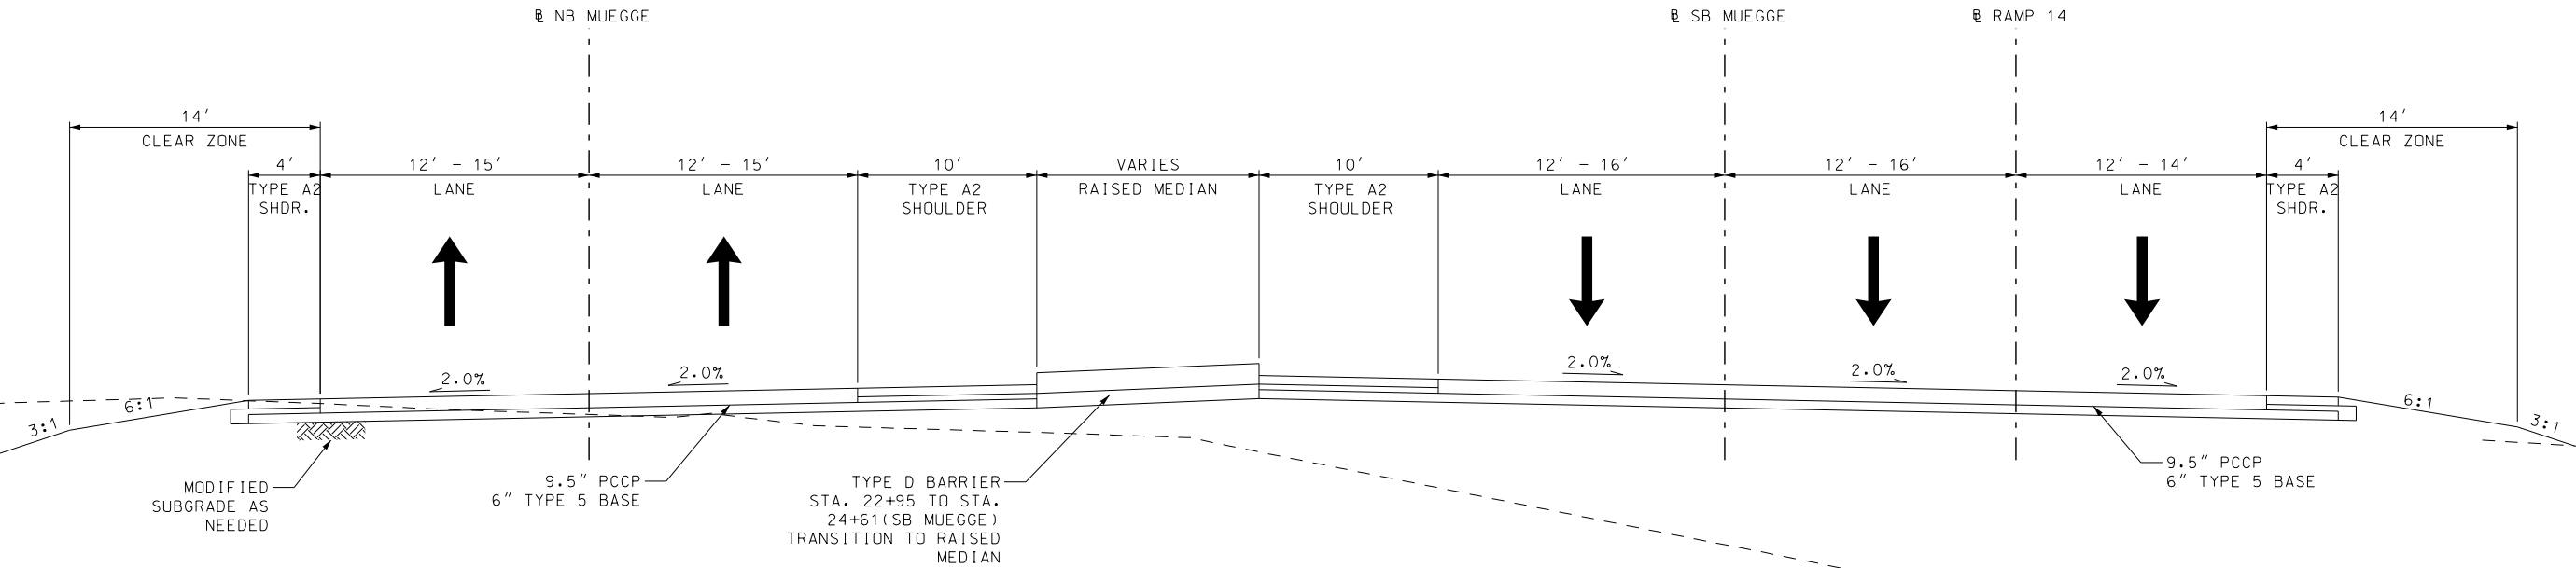

MUEGGE ROAD

SOUTHBOUND MUEGGE: STA. 23+02.09 TO STA. 27+51.66
NORTHBOUND MUEGGE: STA. 22+91.73 TO STA. 27+91.45

TYPICAL SECTIONS
SHEET 2 OF 11

"THIS MEDIA SHOULD NOT BE CONSIDERED A CERTIFIED DOCUMENT."

DATE
DATE PREPARED
12/15/2020
ROUTE
94
STATE
MO
DISTRICT
SL
SHEET NO.
2
COUNTY
ST. CHARLES
JOB NO.
J6P3418
CONTRACT ID.
PROJECT NO.
BRIDGE NO.

DESCRIPTION	DATE

MISSOURI HIGHWAYS AND TRANSPORTATION COMMISSION
105 WEST CAPITAL
JEFFERSON CITY, MO 65102
1-888-ASK-MODOT (1-888-275-6636)


HR GREEN, INC.
16020 SWINGLEY RIDGE ROAD,
SUITE 205
ST. LOUIS, MISSOURI 63017
PHONE: (636) 519-0990
CORPORATE LICENSE #200206608



DISCLAIMER
THE PROFESSIONAL WHOSE SIGNATURE AND PERSONAL SEAL APPEAR HEREON ASSUMES RESPONSIBILITY ONLY FOR WHAT APPEARS ON THIS PAGE, AND DISCLAIMS (PURSUANT TO SECTION 327.411 RSMO) SPECIFICATION, ESTIMATES, REPORTS, OR OTHER DOCUMENTS OR INSTRUMENTS NOT SEALED BY THE UNDERSIGNED PROFESSIONAL RELATING TO OR INTENDED TO BE USED FOR ANY PART OR PARTS OF THE PROJECT TO WHICH THIS PAGE REFERS.


GUARDRAIL

RAMP 10: STA. 5+96 TO STA. 12+00 LT
RAMP 12: STA. 15+00 TO STA. 18+78 RT

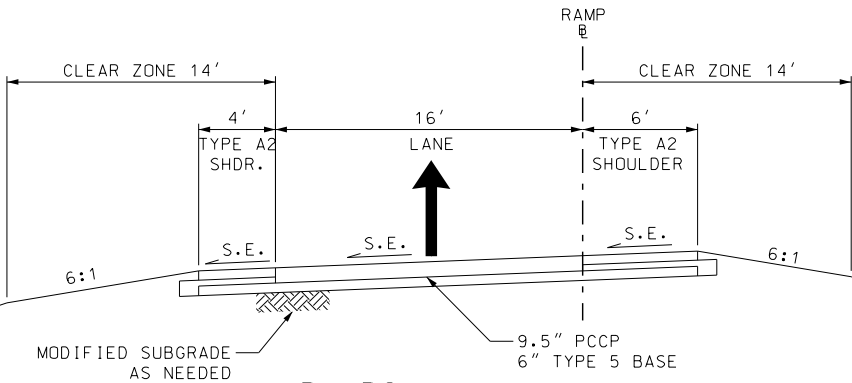


RAMPS

RAMP 10: STA. 2+85.47 TO STA. 16+68.01
RAMP 11: STA. 0+00.00 TO STA. 4+68.59
RAMP 12: STA. 15+25.00 TO STA. 18+78.44
RAMP 12: STA. 7+59.03 TO STA. 8+20.00
RAMP 14: STA. 8+09.55 TO STA. 10+05.38
RAMP 16: STA. 1+32.02 TO STA. 12+28.10

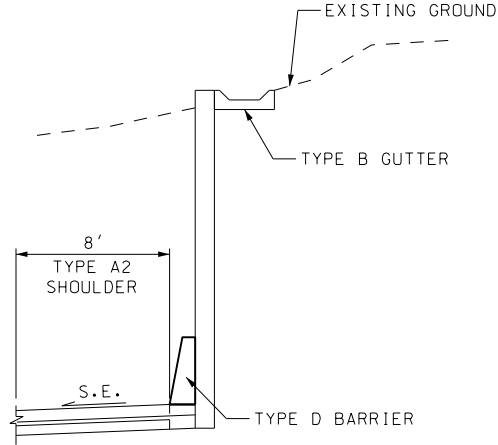


RETAINING WALL 10

RAMP 10: STA. 6+13 TO STA. 8+85 RT

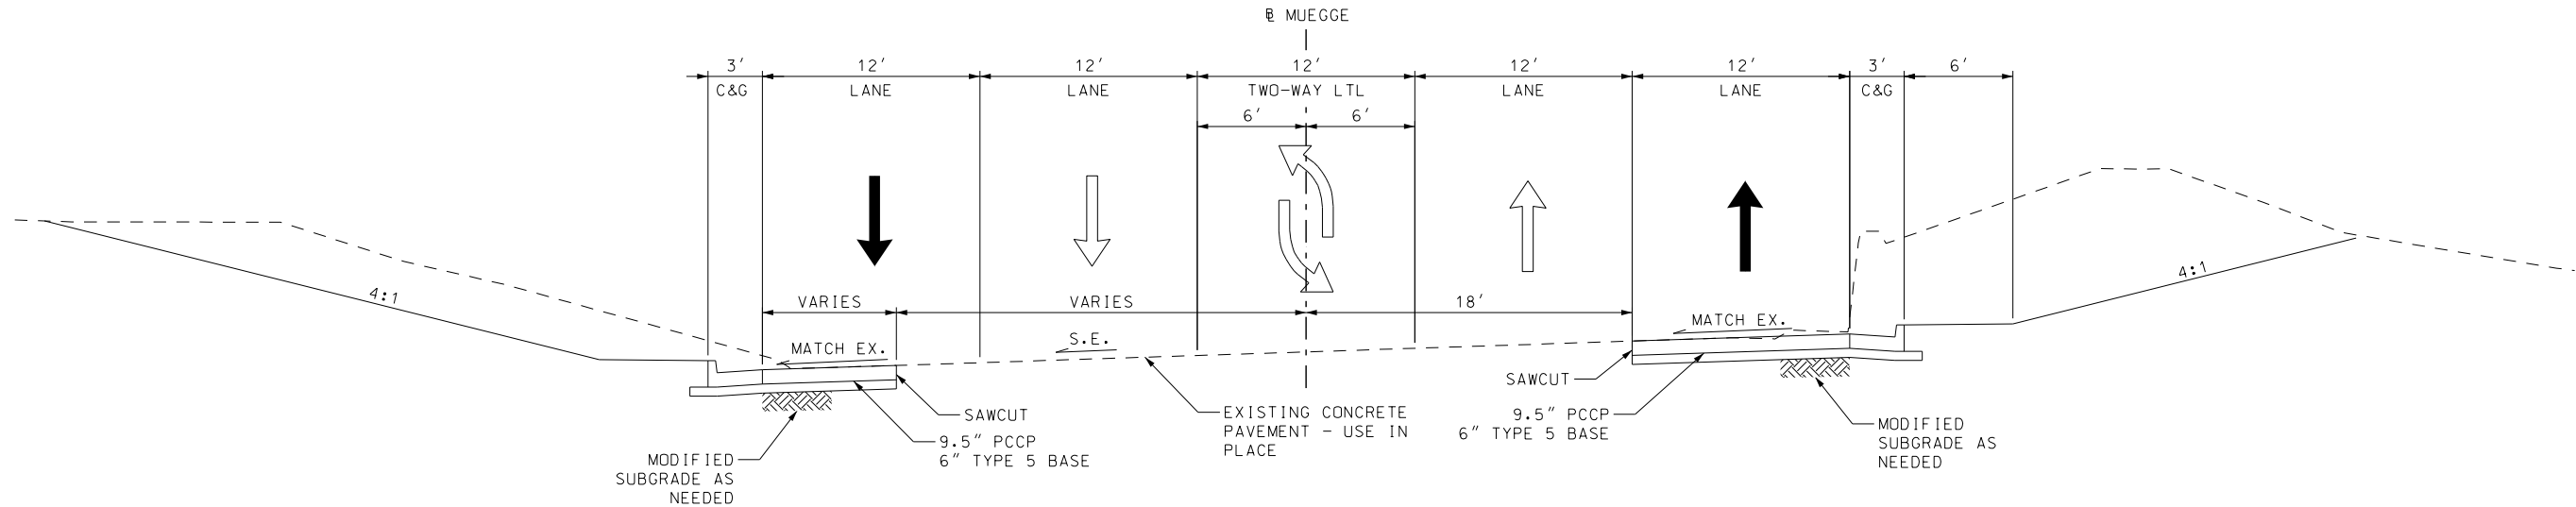

MUEGGE ROAD

STA. 34+29.12 TO STA. 36+86.33

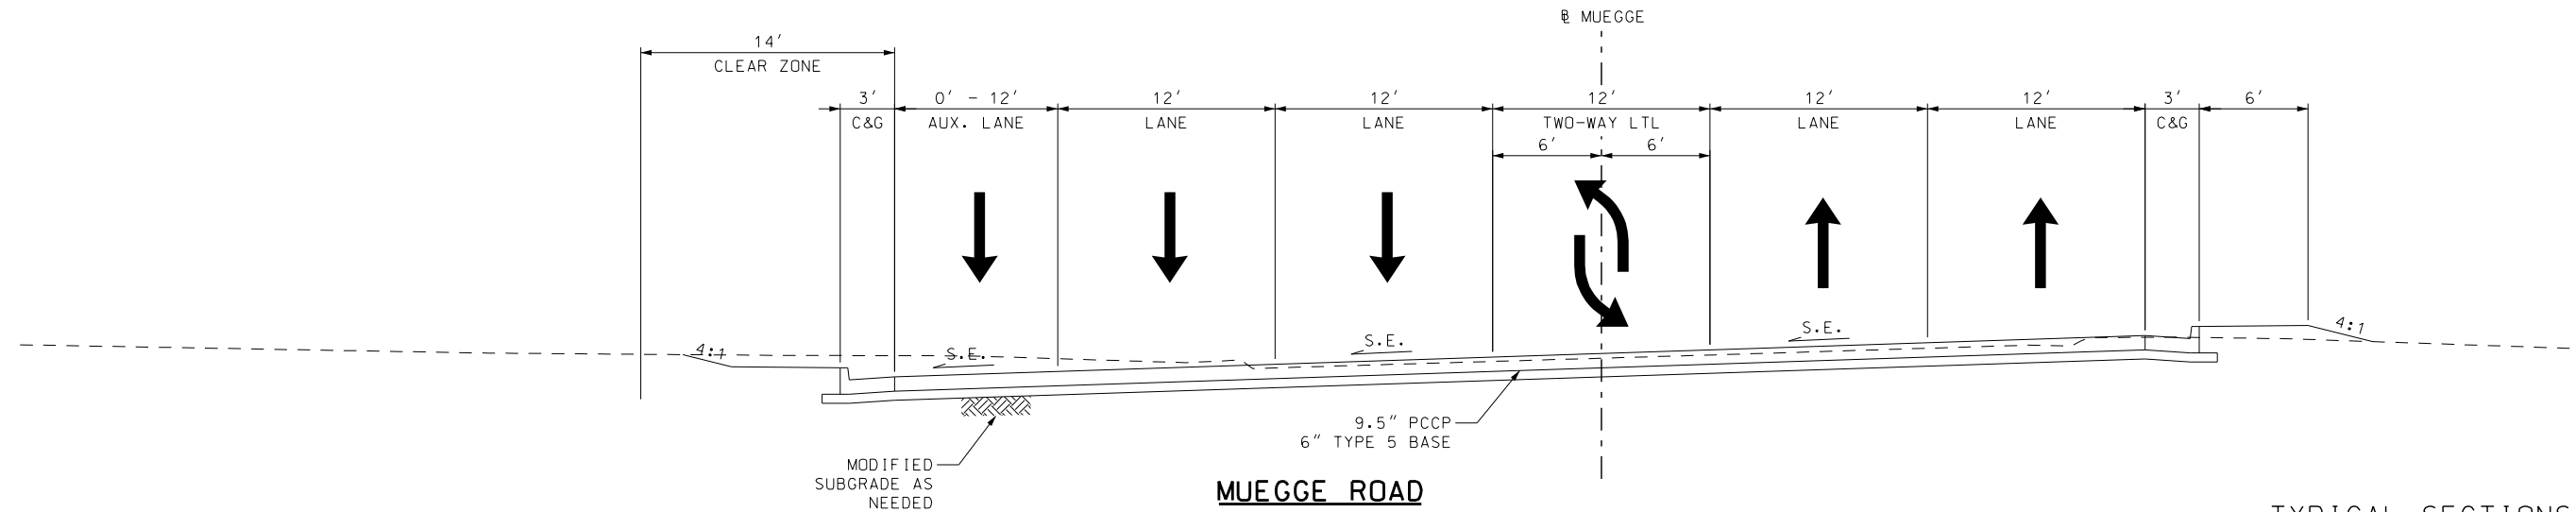

MUEGGE ROAD

STA. 32+29.12 TO STA. 34+29.12

TYPICAL SECTIONS
SHEET 3 OF 11

"THIS MEDIA SHOULD NOT BE CONSIDERED A CERTIFIED DOCUMENT."	
DATE	
DATE PREPARED 12/15/2020	
ROUTE 94	STATE MO
DISTRICT SL	SHEET NO. 2
COUNTY ST. CHARLES	
JOB NO. J6P3418	
CONTRACT ID.	
PROJECT NO.	
BRIDGE NO.	
DESCRIPTION	
DATE	
MISSOURI HIGHWAYS AND TRANSPORTATION COMMISSION	
	
105 WEST CAPITOL JEFFERSON CITY, MO 65102 1-888-ASK-MODOT (1-888-275-6636)	
	
HR GREEN, INC. 16020 SWINGLEY RIDGE ROAD, SUITE 205 ST. LOUIS, MISSOURI 63017 PHONE: (636) 519-0990 CORPORATE LICENSE #200206608	

EX. @ SOUTH OUTER ROAD

12' EX. LANE




12' EX. LANE

TE IN CE

SAWCUT

SOUTH OUTER ROAD WIDENING


STA. 728+30.80 TO STA. 733+05.06

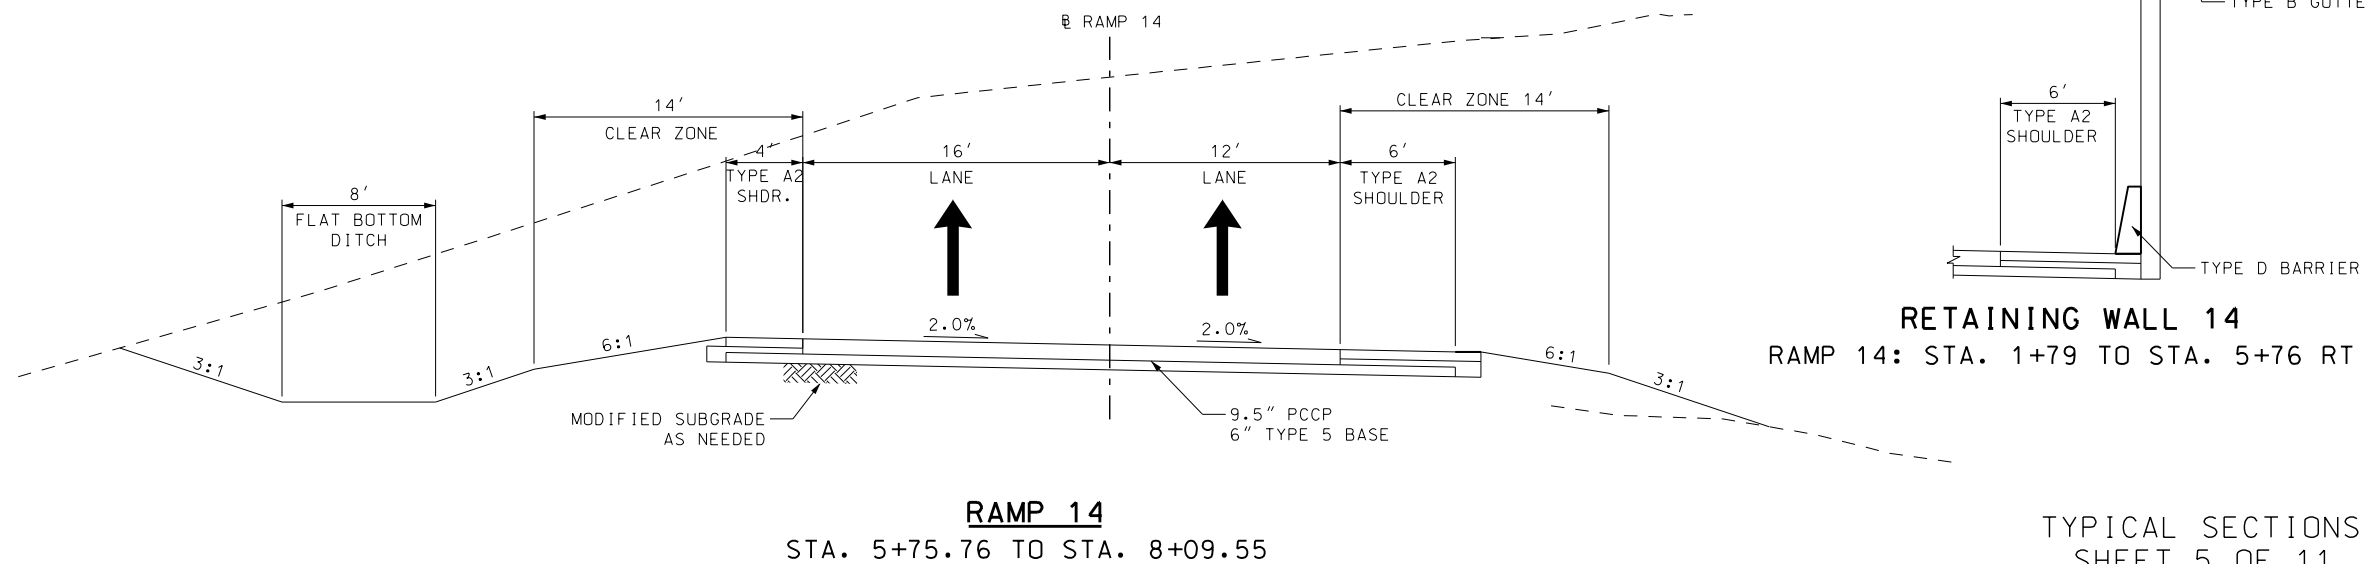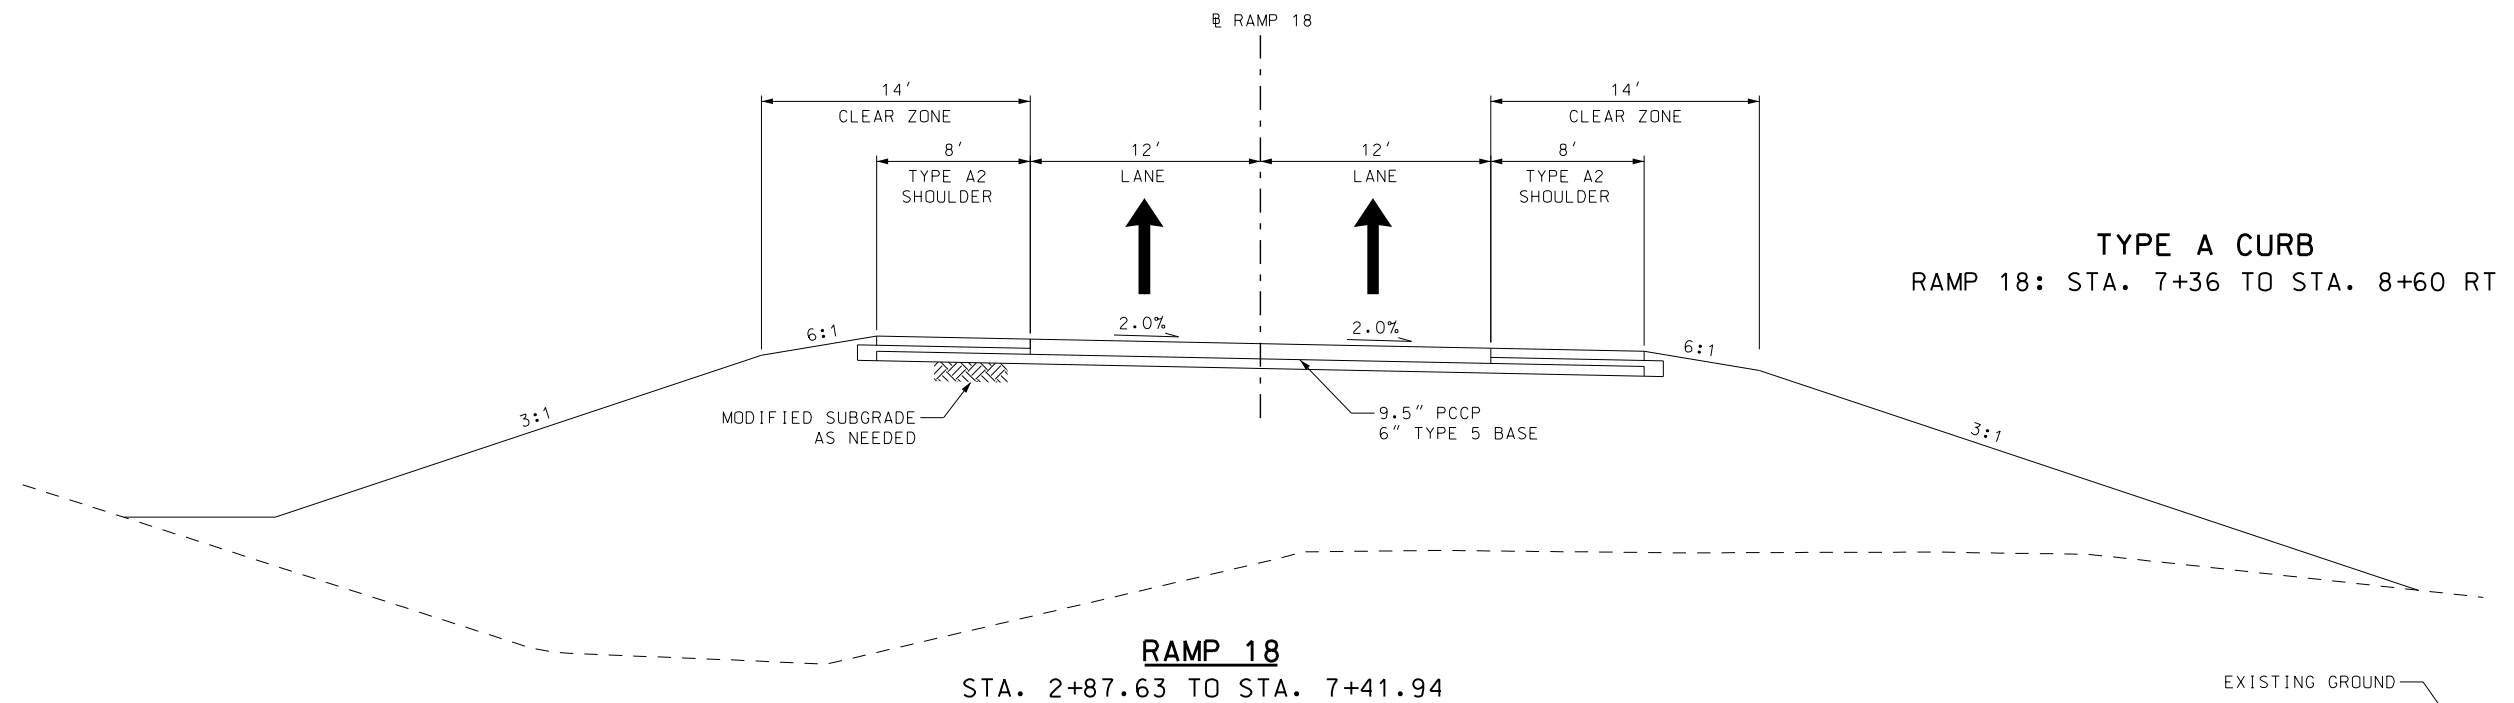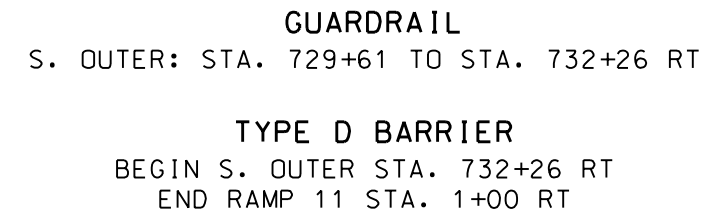

TYPICAL SECTIONS
SHEET 5 OF 11

[illegible]

COMMISSION

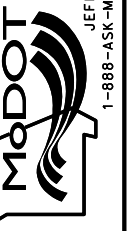


105 WEST CAPITOL
JEFFERSON CITY, MO 65102
1-888-ASK-MODOT (1-888-275-6636)

SUITE 205
ST. LOUIS, MISSOURI 63017
PHONE: (636) 519.0990
CORPORATE LICENSE #2002006608




IF A SEAL IS PRESENT ON THIS SHEET IT HAS BEEN ELECTRONICALLY SEALED AND DATED:

DISCLAIMER
THE PROFESSIONAL WHOSE SIGNATURE AND PERSONAL
SEAL APPEAR HEREON ASSUMES RESPONSIBILITY
ONLY FOR WHAT APPEARS ON THIS PAGE, AND
DISCLAIMS (PURSUANT TO SECTION 327.411 RSMO)
SPECIFICATION, ESTIMATES, REPORTS, OR OTHER
DOCUMENTS OR INSTRUMENTS NOT SEALED BY THE
UNDERSIGNED PROFESSIONAL RELATING TO OR
INTENDED TO BE USED FOR ANY PART OR PARTS OF
THE PROJECT TO WHICH THIS PAGE REFERS.

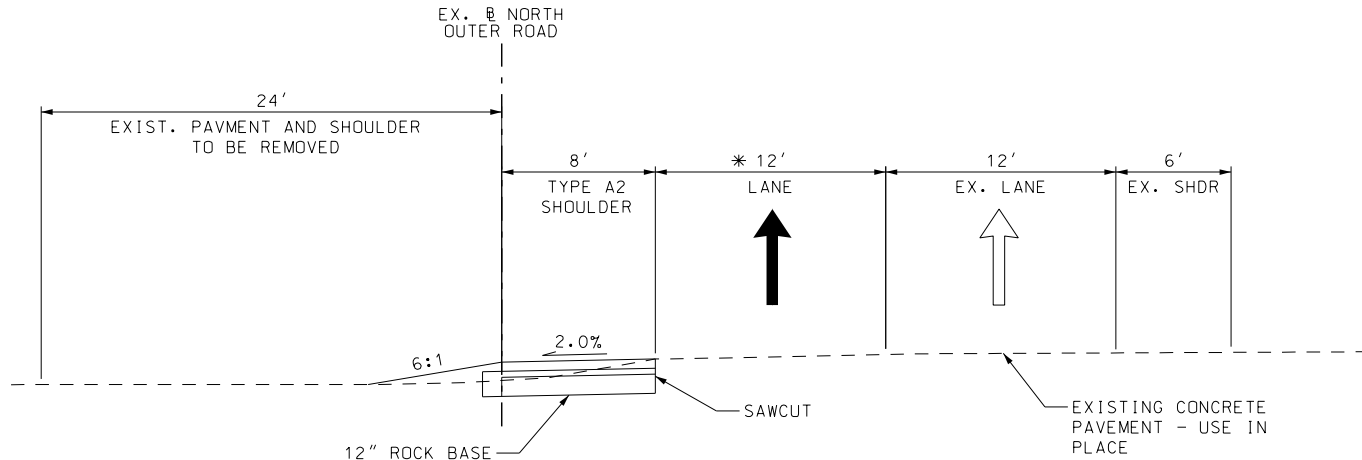


NORTH OUTER ROAD WIDENING

STA. 736+11.26 TO STA. 750+11.93
* FROM STA. 736+11.26 TO STA. 736+53.84

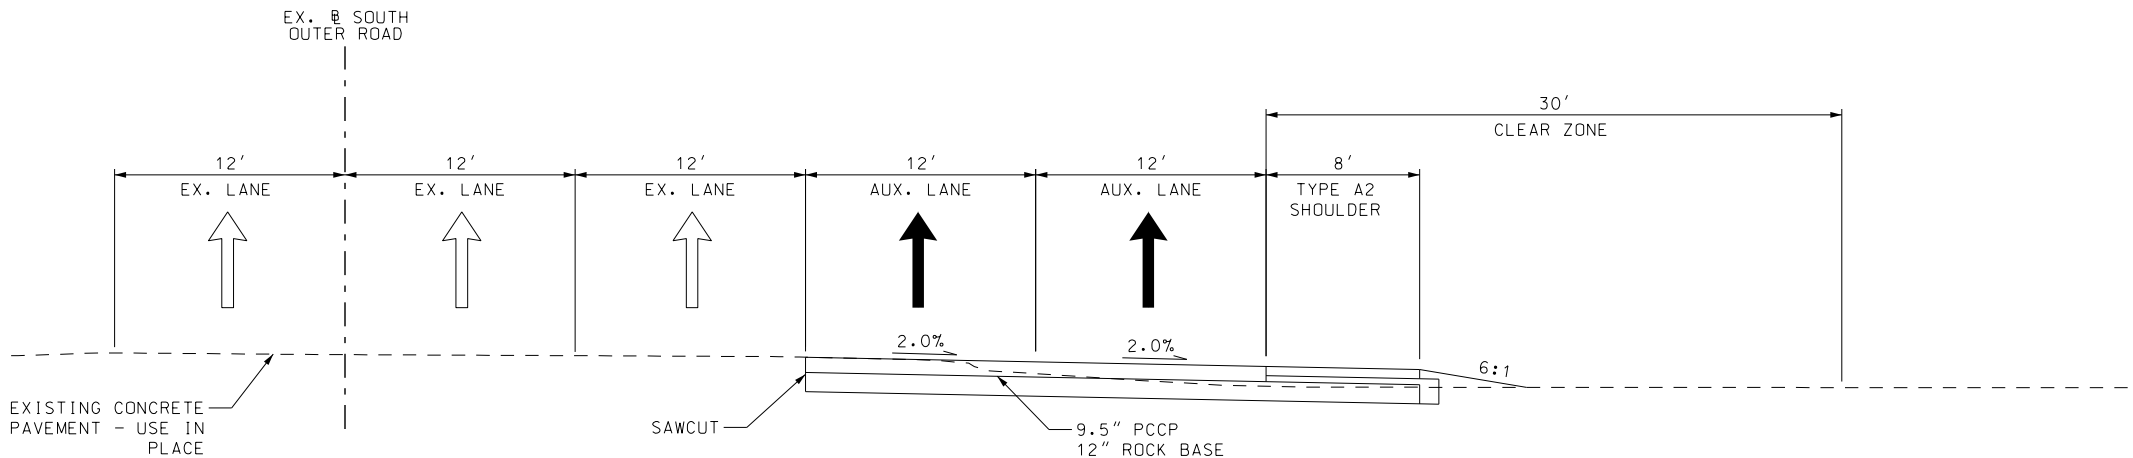

SOUTH OUTER ROAD WIDENING

STA. 751+70.91 TO STA. 754+59.20

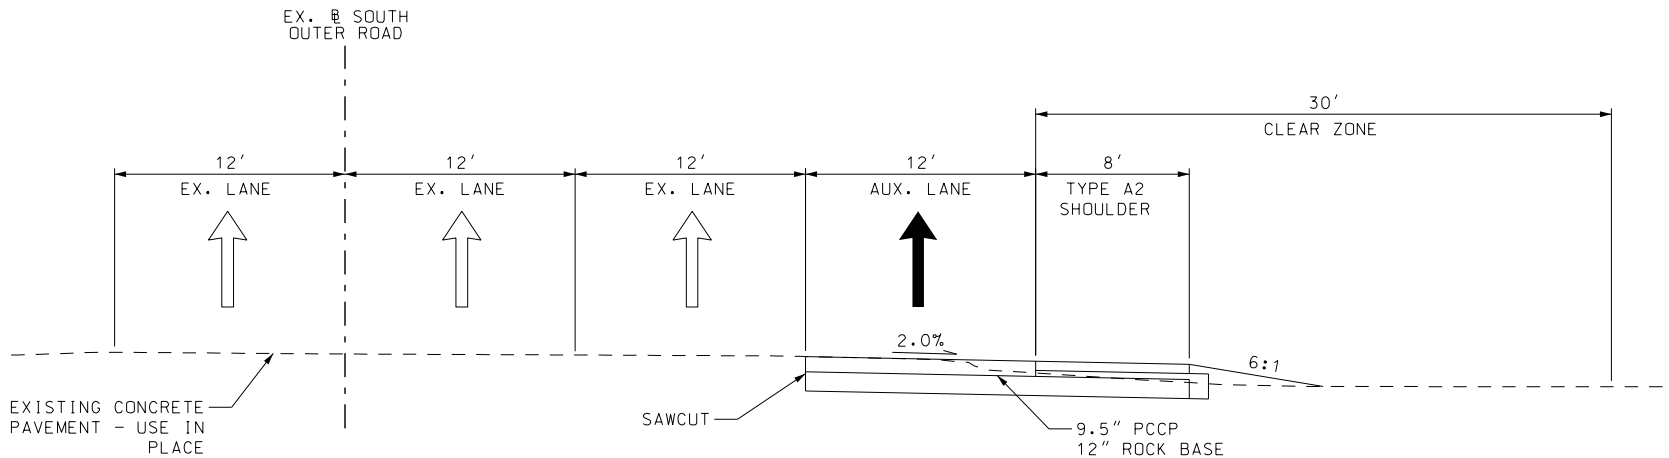

SOUTH OUTER ROAD WIDENING

STA. 748+55.92 TO STA. 751+70.91

"THIS MEDIA SHOULD
NOT BE CONSIDERED
A CERTIFIED
DOCUMENT."

DA

DATE PREPARED _____

12/15/20

ROUTE	STA
9-4	MO

DISTRICT	SHEET
SL	2

COUNTY
ST. CHARLES

JOB NO.
J6P3418

CONTRACT ID.

PROJECT NO.

BRIDGE NO.

[illegible]MISSOURI HIGHWAYS AND TRANSPORTATION
COMMISSION

105 WEST CAPITOL
JEFFERSON CITY, MO 65102

HR GREEN, INC.
16020 SWINGLEY RIDGE ROAD,
SUITE 205
ST. LOUIS, MISSOURI 63017
PHONE: (636) 519.0990
CORPORATE LICENSE #2002006608



HBGreen®

TYPICAL SECTIONS
SHEET 6 OF 11

DISCLAIMER
THE PROFESSIONAL WHOSE SIGNATURE AND PERSONAL
SEAL APPEAR HEREON ASSUMES RESPONSIBILITY
ONLY FOR WHAT APPEARS ON THIS PAGE, AND
DISCLAIMS (PURSUANT TO SECTION 327.411 RSMO)
SPECIFICATION, ESTIMATES, REPORTS, OR OTHER
DOCUMENTS OR INSTRUMENTS NOT SEALED BY THE
UNDERSIGNED PROFESSIONAL RELATING TO OR
INTENDED TO BE USED FOR ANY PART OR PARTS OF
THE PROJECT TO WHICH THIS PAGE REFERS.

"THIS MEDIA SHOULD
NOT BE CONSIDERED
A CERTIFIED
DOCUMENT."

DATE _____

12/15/2020

ROUTE	STATE
9-4	MO

DISTRICT	SHEET NO
Sl	2


COUNTY
ST. CHARLES

JOB NO.
16P3418

CONTRACT ID.

PROJECT NO.


BRIDGE NO.

 [illegible]

MISSOURI HIGHWAYS AND TRANSPORTATION
COMMISSION


105 WEST CAPITOL
JEFFERSON CITY, MO 65102

HR GREEN, INC.
16020 SWINGLEY RIDGE ROAD,
SUITE 205
ST. LOUIS, MISSOURI 63017
PHONE: (636) 519.0990
CORPORATE LICENSE #2002006608

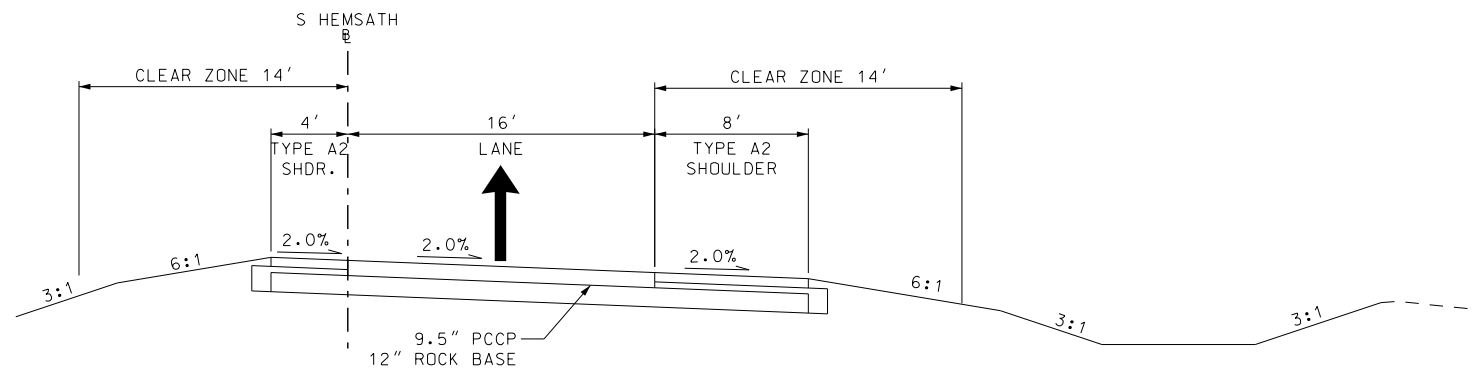

HEMSATH ROAD

STA. 0+34.41 TO STA. 1+54.03

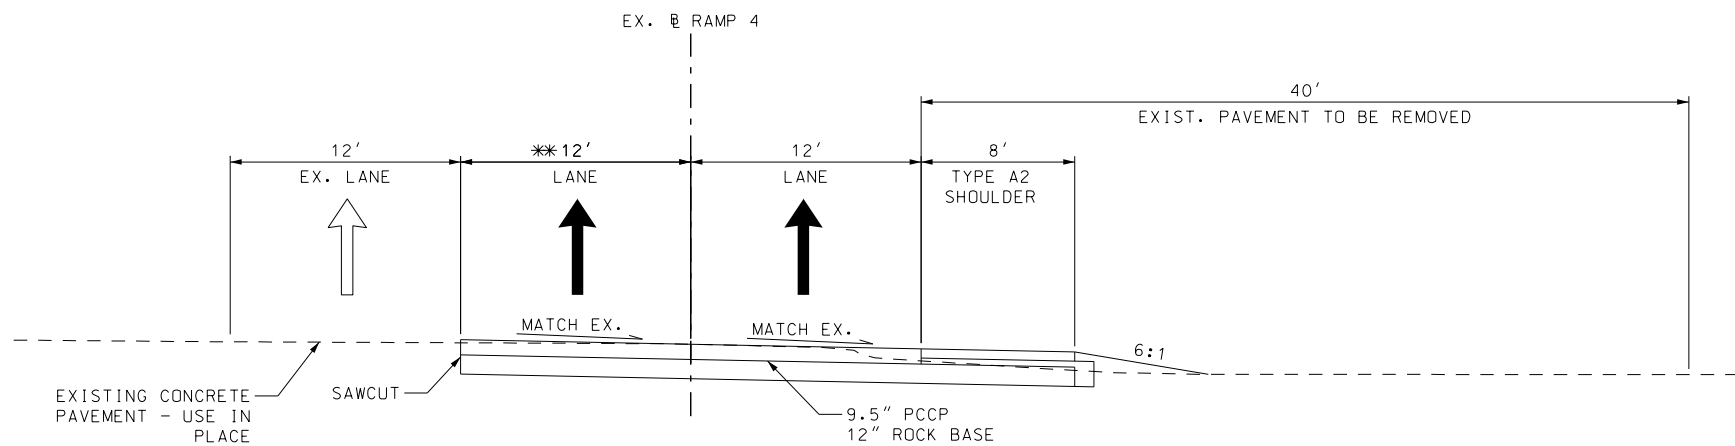

RAMP 4 WIDENING

STA. 0+00.00 TO STA. 5+72.43
** FROM STA. 0+00.00 TO STA. 3+72.21

TYPICAL SECTIONS
SHEET 7 OF 11

(1) FOR PAVEMENT WIDTH VARIANCE SEE CONSTRUCTION PLANS.
(2) ALL SHOULDERS ARE TYPE A2 UNLESS OTHERWISE NOTED.

[illegible]ROUTE 94

ROUTE 94
BASELINE

62'

48'

TRAVELED WAY

10' SHDR.

12' LANE

12' LANE

12' LANE

12' LANE

4' SHDR.

VARIES 63.25' TO 63.79'

48'

TRAVELED WAY

4' SHDR.

12' LANE

12' LANE

12' LANE

12' AUX. LANE

8' SHDR.

14'

6' (2)

22'

CLEARZONE

EXISTING PAVEMENT

EXISTING PAVEMENT

SAWCUT

9.5" PCCP

12" ROCK BASE

2%

6:1

3'

V DITCH

ROUTE 94

TYPICAL SECTIONS
SHEET 8 OF 11

DISCLAIMER
THE PROFESSIONAL WHOSE SIGNATURE AND PERSONAL
SEAL APPEAR HEREON ASSUMES RESPONSIBILITY
FOR WHAT APPEARS ON THIS PAGE, AND
DISCLAIMS (PURSUANT TO SECTION 32.411 RSMO)
SPECIFICATION, ESTIMATES, REPORTS, OR OTHER
DOCUMENTS OR INSTRUMENTS NOT SEALED BY THE
UNDERSIGNED PROFESSIONAL RELATING TO OR
INTENDED TO BE USED FOR ANY PART OR PARTS OF
THE PROJECT TO WHICH THIS PAGE REFERS.

 $\frac{1}{2}$ I

(1) FOR PAVEMENT WIDTH VARIANCE SEE CONSTRUCTION PLANS.
(2) ALL SHOULDERS ARE TYPE A2 UNLESS OTHERWISE NOTED.

ROUTE 94

ROUTE 94
BASELINE

VARIES 63' - 65' (1)

74' TRAVELED WAY

10' SHDR.

12' LANE

12' LANE

12' LANE

12' LANE

14' LANE

12' LANE

8' SHDR.

36' TRAVELED WAY

9' SHDR.

12' LANE

12' LANE

12' LANE

8' SHDR. (2)

22' CLEARZONE

2%

6:1

3:1

3:1

EXISTING PAVEMENT

EXISTING PAVEMENT

SAWCUT

V DITCH

ROUTE 94

DISCLAIMER
THE PROFESSIONAL WHOSE SIGNATURE AND PERSONAL
SEAL APPEAR HEREON ASSUMES RESPONSIBILITY
WHILE FOR WHAT APPEARS ON THIS PAGE, AND
DISCLAIMS (PURSUANT TO SECTION 32.411 RSMO)
SPECIFICATION, ESTIMATES, REPORTS, OR OTHER
DOCUMENTS OR INSTRUMENTS NOT SEALED BY THE
UNDERSIGNED PROFESSIONAL RELATING TO OR
INTENDED TO BE USED FOR ANY PART OR PARTS OF
THE PROJECT TO WHICH THIS PAGE REFERS.

7:34 AM 12/15/2002

(1) FOR PAVEMENT WIDTH VARIANCE SEE CONSTRUCTION PLANS.
(2) ALL SHOULDERS ARE TYPE A2 UNLESS OTHERWISE NOTED.

ROUTE 94


ROUTE 94

DISCLAIMER
THE PROFESSIONAL WHOSE SIGNATURE AND PERSONAL
SEAL APPEAR HEREON ASSUMES RESPONSIBILITY
WHILE FOR WHAT APPEARS ON THIS PAGE, AND
DISCLAIMS (PURSUANT TO SECTION 32.411 RSMO)
SPECIFICATION, ESTIMATES, REPORTS, OR OTHER
DOCUMENTS OR INSTRUMENTS NOT SEALED BY THE
UNDERSIGNED PROFESSIONAL RELATING TO OR
INTENDED TO BE USED FOR ANY PART OR PARTS OF
THE PROJECT TO WHICH THIS PAGE REFERS.

\\hrgreen.com\HRG\Data\2018\180545\CAD\Data\002_TS_01-XX_J6P3418_I5.dgn 11:06:34 AM 12/15/2020


NOTES:

- (1) FOR PAVEMENT WIDTH VARIANCE SEE CONSTRUCTION PLANS.
(2) ALL SHOULDERS ARE TYPE A2 UNLESS OTHERWISE NOTED.

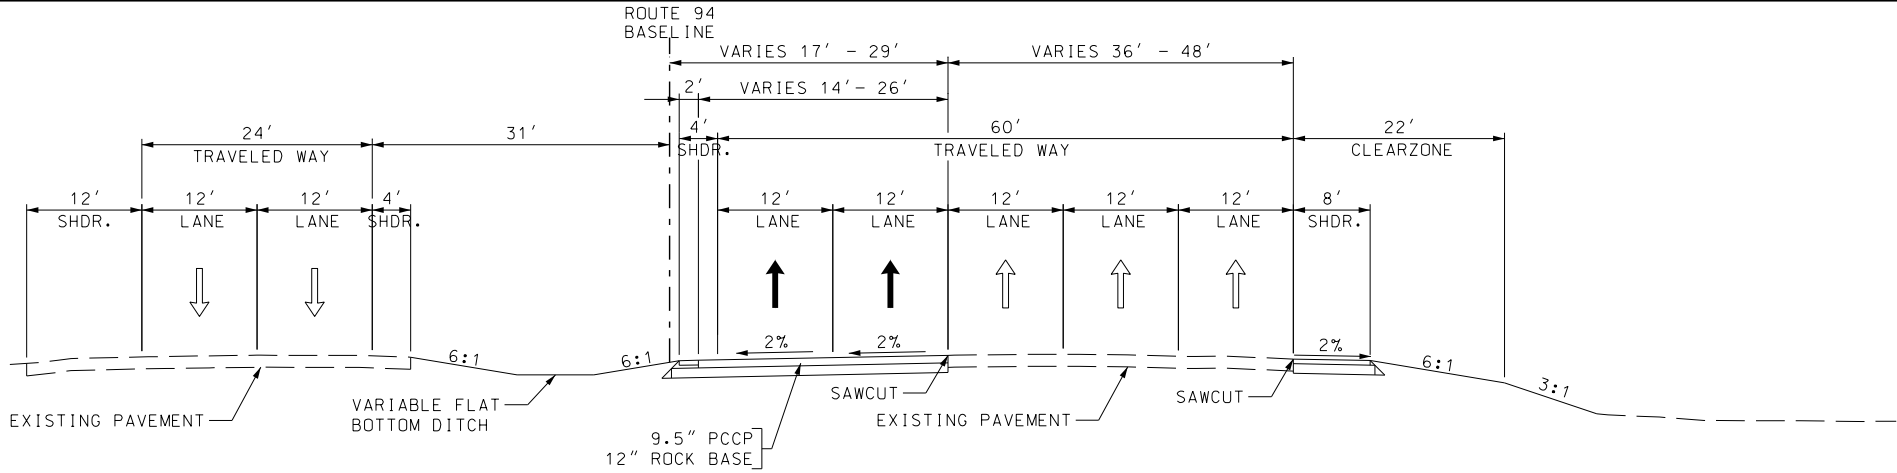

ROUTE 94

STA. 537+64.35 R2 TO STA. 544+53.35 R2

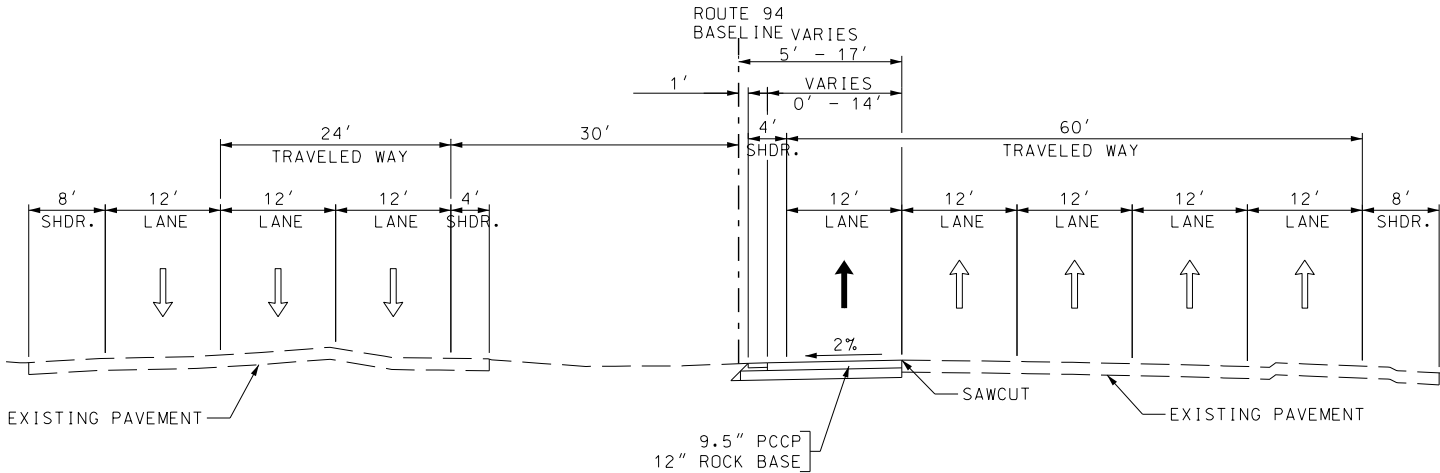

ROUTE 94

STA. 544+53.35 R2 TO STA. 547+94.92 R2

DISCLAIMER
THE PROFESSIONAL WHOSE SIGNATURE AND PERSONAL SEAL APPEAR HEREON ASSUMES RESPONSIBILITY ONLY FOR WHAT APPEARS ON THIS PAGE, AND DISCLAIMS (PURSUANT TO SECTION 327.411 RSMO) SPECIFICATION, ESTIMATES, REPORTS, OR OTHER DOCUMENTS OR INSTRUMENTS NOT SEALED BY THE UNDERSIGNED PROFESSIONAL RELATING TO OR INTENDED TO BE USED FOR ANY PART OR PARTS OF THE PROJECT TO WHICH THIS PAGE REFERS.

TYPICAL SECTIONS
SHEET 11 OF 11

"THIS MEDIA SHOULD NOT BE CONSIDERED A CERTIFIED DOCUMENT."

DATE

DATE PREPARED

12/15/2020

ROUTE

94

STATE

MO

DISTRICT

SL

SHEET NO.

2

COUNTY

ST. CHARLES

JOB NO.

J6P3418

CONTRACT ID.

PROJECT NO.

BRIDGE NO.

DESCRIPTION

DATE

MISSOURI HIGHWAYS AND TRANSPORTATION COMMISSION

105 WEST CAPITAL
JEFFERSON CITY, MO 65102
1-888-ASK-MODOT (1-888-275-6636)



HR GREEN, INC.
16020 SWINGLEY RIDGE ROAD,
SUITE 205
ST. LOUIS, MISSOURI 63017
PHONE: (636) 519-0990
CORPORATE LICENSE #200200608



DISCLAIMER
THE PROFESSIONAL WHOSE SIGNATURE AND PERSONAL SEAL APPEAR HEREON ASSUMES RESPONSIBILITY ONLY FOR WHAT APPEARS ON THIS PAGE, AND DISCLAIMS (PURSUANT TO SECTION 327.411 RSMO) SPECIFICATION, ESTIMATES, REPORTS, OR OTHER DOCUMENTS OR INSTRUMENTS NOT SEALED BY THE UNDERSIGNED PROFESSIONAL RELATING TO OR INTENDED TO BE USED FOR ANY PART OR PARTS OF THE PROJECT TO WHICH THIS PAGE REFERS.

THE EXISTENCE AND APPROXIMATE LOCATION OF UTILITY FACILITIES KNOWN TO EXIST, AS SHOWN ON THE PLANS, ARE BASED ON THE BEST INFORMATION AVAILABLE TO THE COMMISSION AT THIS TIME. THIS INFORMATION IS PROVIDED BY THE COMMISSION "AS-IS" AND THE COMMISSION EXPRESSLY DISCLAIMS ANY REPRESENTATION OR WARRANTY AS TO THE COMPLETENESS, ACCURACY, OR SUITABILITY OF THE INFORMATION FOR ANY USE. RELIANCE UPON THIS INFORMATION IS DONE AT THE RISK AND PERIL OF THE USER, AND THE COMMISSION SHALL NOT BE LIABLE FOR ANY DAMAGES THAT MAY ARISE FROM ANY ERROR IN THE INFORMATION. IT IS, THEREFORE, THE RESPONSIBILITY OF THE CONTRACTOR TO VERIFY THE EXISTENCE, LOCATION AND STATUS OF ANY FACILITY. SUCH VERIFICATION INCLUDES DIRECT CONTACT WITH THE LISTED UTILITIES.

HERITAGE RESIDENTS ASSOCIATION
PB 42 PG 5 6 THRU 9
PARCEL ID# 3-0117-9769-00-0004

N/F
METROPOLITAN PARK & RECREATION DIST
BK 5024 PG 2316
PARCEL ID# 3-0011-3280-00-0016.1

EXISTING R/W

EX. BRIDGE
A6015 (UIP)

EX. RAMP 5

EX STORM INLET
TOP-619.62
FL(OUT)(NE)12"
RCP-615.27

EX 12" CMP
FL-589.46

WESTBOUND STATE ROUTE 364
EASTBOUND STATE ROUTE 364

EX 12" RCP
FL-584.72

EX 18" RCP
FL-593.56
(TBR)

EX STORM INLET
TOP-591.84
FL(OUT)(SW)12"
RCP-585.51

EX STORM INLET
TOP-593.46
FL(OUT)(NE)12"
RCP-590.38

EX STORM INLET
TOP-592.61
FL(OUT)(NE)12"
RCP-587.16
(UIP)

LOT 35
N/F
GALLAGHER, ROBERT
M. & MARILYN S.
BK 3872 PG 1810
PARCEL ID# 3-0117-7886-00-0035

LOT 56
N/F
HABERSTROH, RUSSELL
REVOCABLE LIVING TRUST
BK 5312 PG 1126
PARCEL ID# 3-0117-7886-00-0056


LOT 57
N/F
MUELLER, MICHAEL & APRIL
BK 3757 PG 1494
PARCEL ID# 3-0117-7886-00-0057

LOT 58
N/F
HODGE, JANNA
BK 4373 PG 1565
PARCEL ID# 3-0117-7886-00-0058

LOT 59
N/F
RUSSELL, JOHN & JANET
BK 2250 PG 0385
PARCEL ID# 3-0117-7886-00-0059

MISSOURI
DEPARTMENT OF
TRANSPORTATION

N/F
FINCK, HENRY W. TRUST
BK 1593 PG 0459
PARCEL ID# 3-0011-3280-00-0016.0

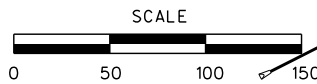

SCALE

02-06

03-02

MGS GUARDRAIL

CONSTRUCTION LIMITS

RAMP 10

RAMP 10
STA. 11+96.75

18-01

18-02

STA. 8+84.53

RAMP 10

STA. 6+47.17

RAMP 10

STA. 6+13.06

RAMP 10

STA. 6+13.06

DISCLAIMER

THE PROFESSIONAL WHOSE SIGNATURE AND PERSONAL SEAL APPEAR HEREON ASSUMES RESPONSIBILITY ONLY FOR WHAT APPEARS ON THIS PAGE, AND DISCLAIMS (PURSUANT TO SECTION 327.411 RSMO) SPECIFICATION, ESTIMATES, REPORTS, OR OTHER DOCUMENTS OR INSTRUMENTS NOT SEALED BY THE UNDERSIGNED PROFESSIONAL RELATING TO OR INTENDED TO BE USED FOR ANY PART OR PARTS OF THE PROJECT TO WHICH THIS PAGE REFERS.

**"STEEN AND CUNNINGHAMS SURVEY
OF THE COMMONS OF ST. CHARLES"
BLOCK 8**

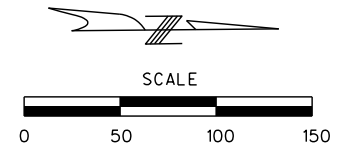


THIS MEDIA SHOULD
NOT BE CONSIDERED
A CERTIFIED
DOCUMENT."

DATE PREPARED	
12/15/2020	
ROUTE	STATE
94	MO
DISTRICT	SHEET NO.
SL	5
COUNTY	
T. CHARLES	
JOB NO.	
J6P3418	
CONTRACT ID.	
.	
PROJECT NO.	
.	
BRIDGE NO.	

[illegible]


COMMISSION

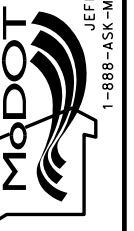

16020 SWINGLET RIDGE ROAD,
SUITE 205
ST. LOUIS, MISSOURI 63017
PHONE: (636) 519.0990
CORPORATE LICENSE #2002006608




IF A SEAL IS PRESENT ON THIS SHEET IT HAS BEEN ELECTRONICALLY SEALED AND DATED:

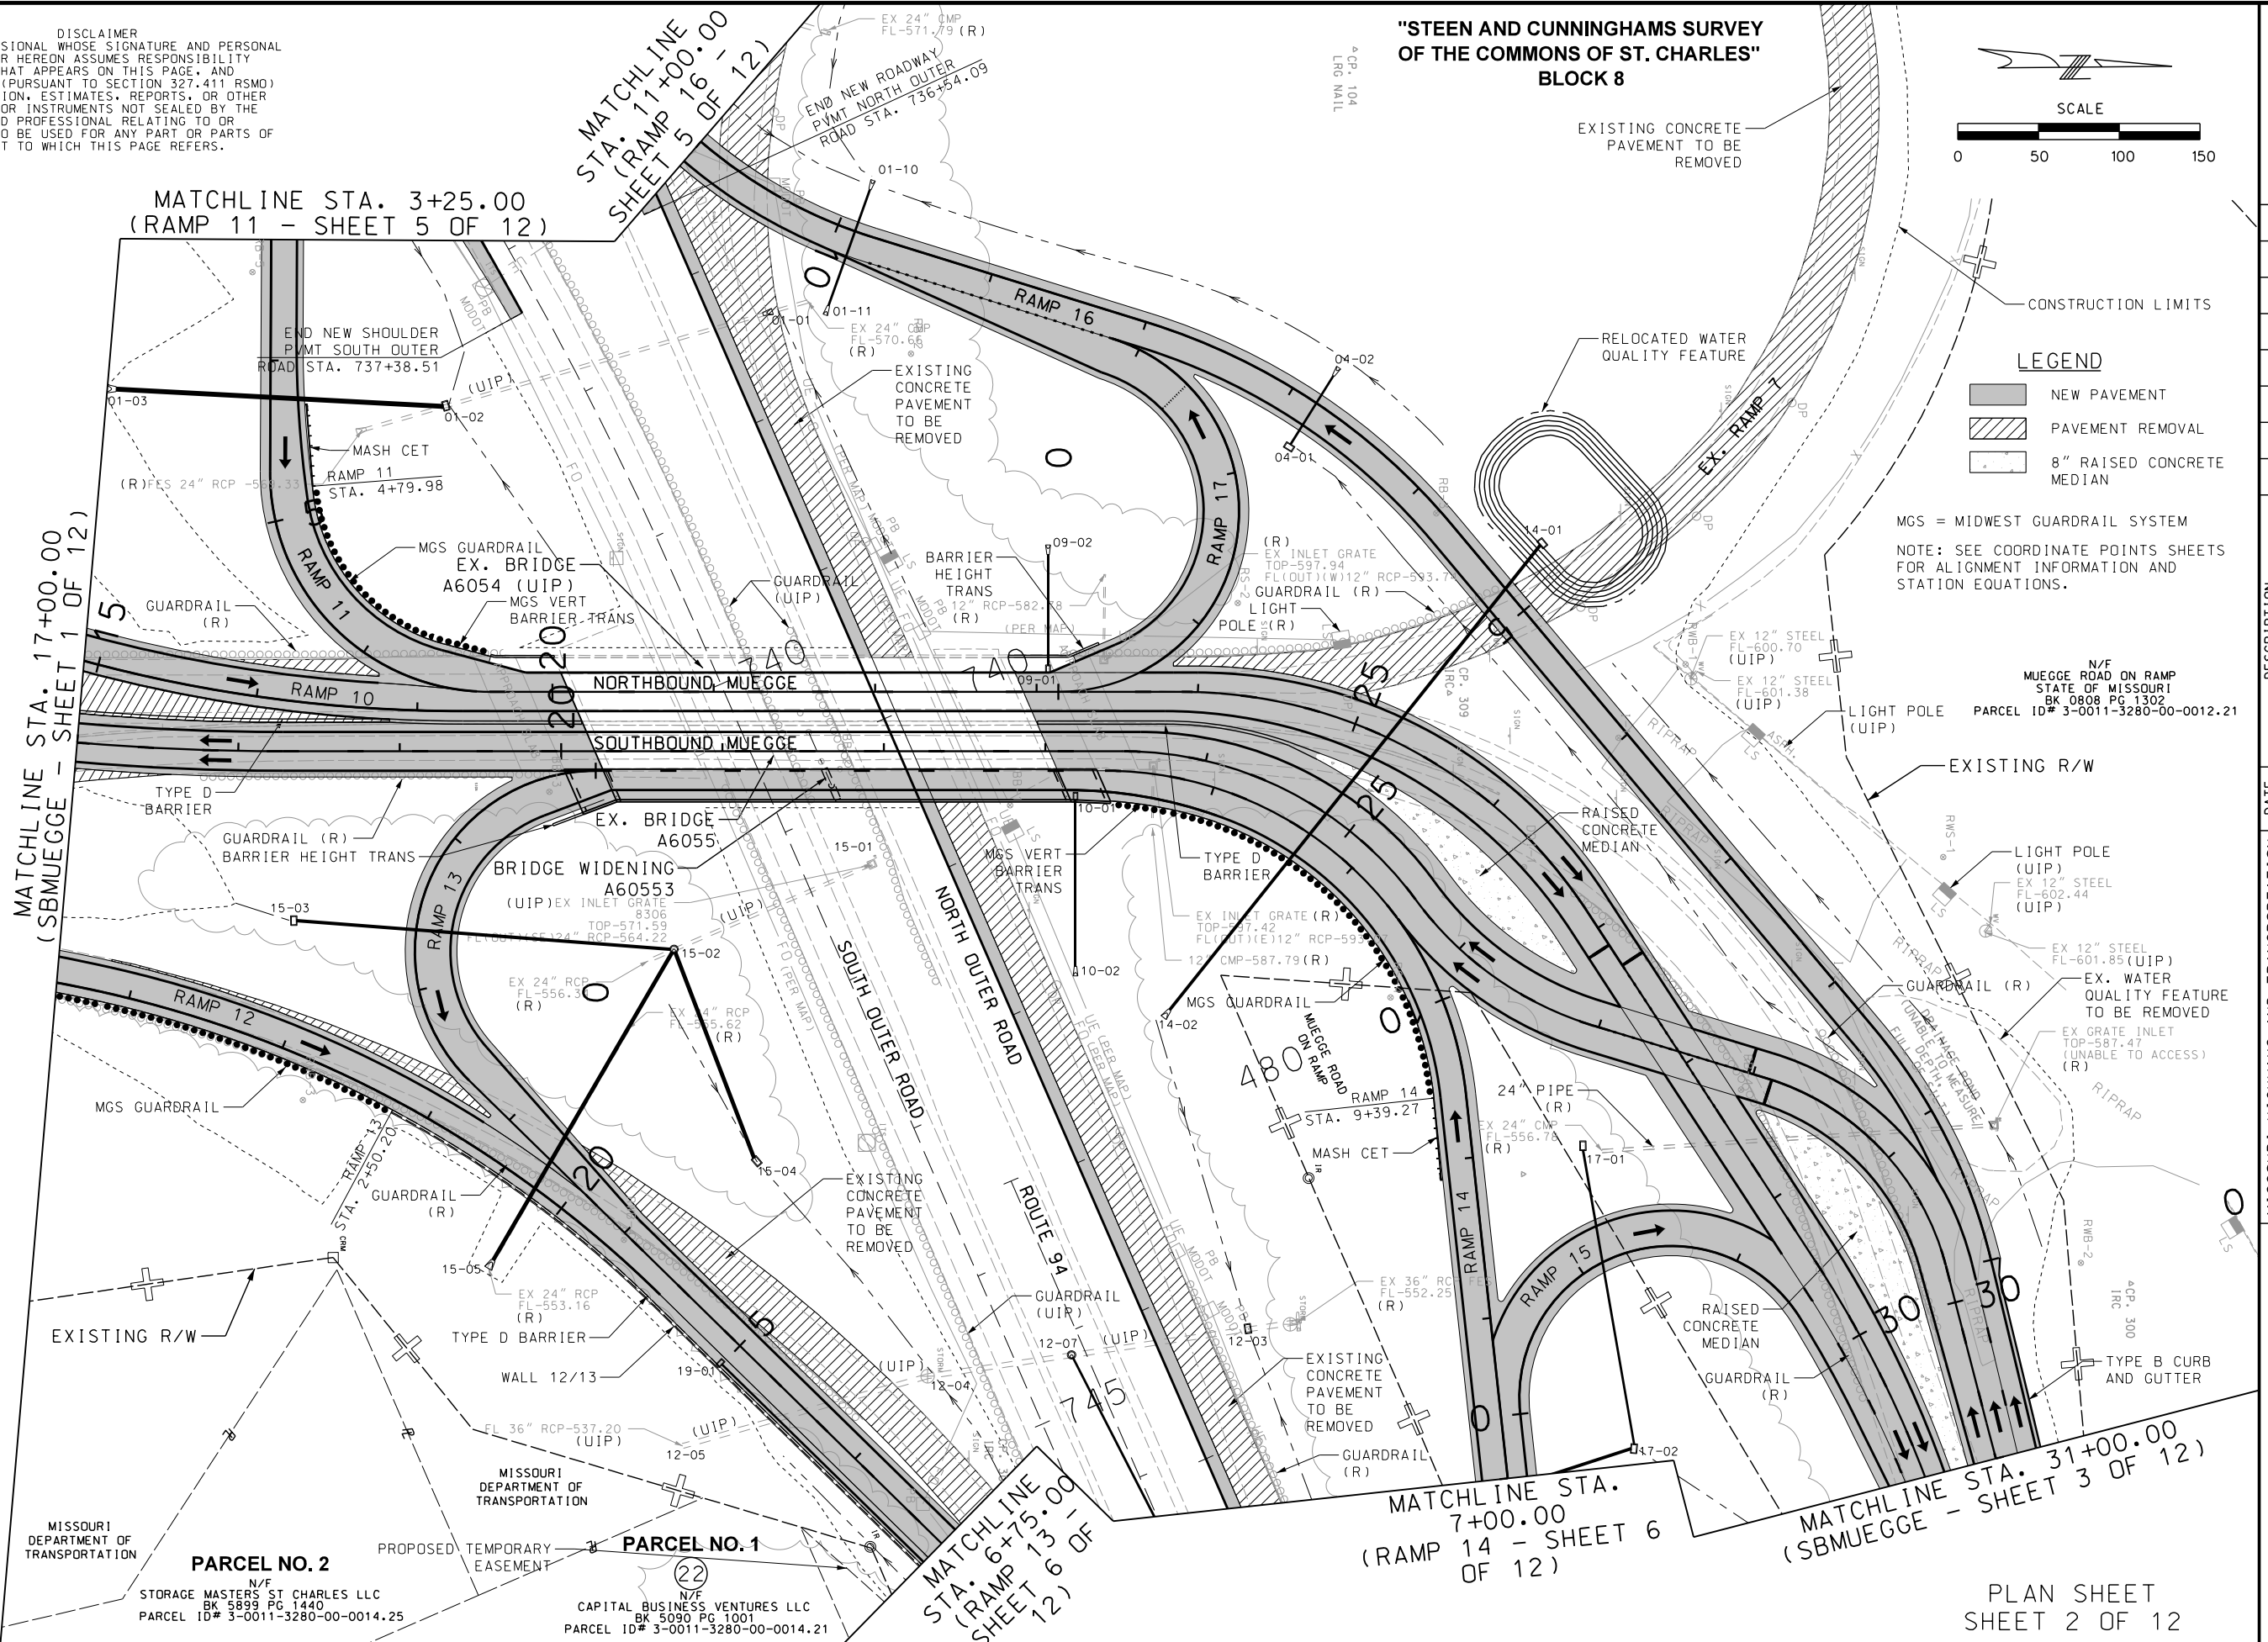

PLAN SHEET
SHEET 2 OF 12

DISCLAIMER
THE PROFESSIONAL WHOSE SIGNATURE AND PERSONAL
SEAL APPEAR HEREON ASSUMES RESPONSIBILITY
ONLY FOR WHAT APPEARS ON THIS PAGE, AND
DISCLAIMS (PURSUANT TO SECTION 327.411 RSMO)
SPECIFICATION, ESTIMATES, REPORTS, OR OTHER
DOCUMENTS OR INSTRUMENTS NOT SEALED BY THE
UNDERSIGNED PROFESSIONAL RELATING TO OR
INTENDED TO BE USED FOR ANY PART OR PARTS OF
THE PROJECT TO WHICH THIS PAGE REFERS.

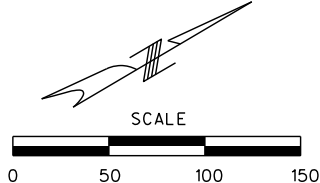

THIS MEDIA SHOULD
NOT BE CONSIDERED
A CERTIFIED
DOCUMENT."

TE PREPARED

15/2020

STATE
MO

CT	MU
	SHEET NO.

6

COUNTY	
--------	--

CHARLES

JOB NO. 687448

OF 3418	
TRACT 18	

CT

PROJECT NO.	
-------------	--

•

RIDGE NO.

DATE	DESCRIPTION
1	
2	
MISSOURI HIGHWAYS AND TRANSPORTATION
COMMISSION

105 WEST CAPITAL
JEFFERSON CITY, MO 65102
1-888-ASK-MODOT (1-888-275-6636)

16020 SWINGLEY RIDGE ROAD,
SUITE 205
ST. LOUIS, MISSOURI 63017
PHONE: (636) 519.0990
CORPORATE LICENSE #2002006608



IF A SEAL IS PRESENT ON THIS SHEET IT HAS BEEN ELECTRONICALLY SEALED AND DATED:

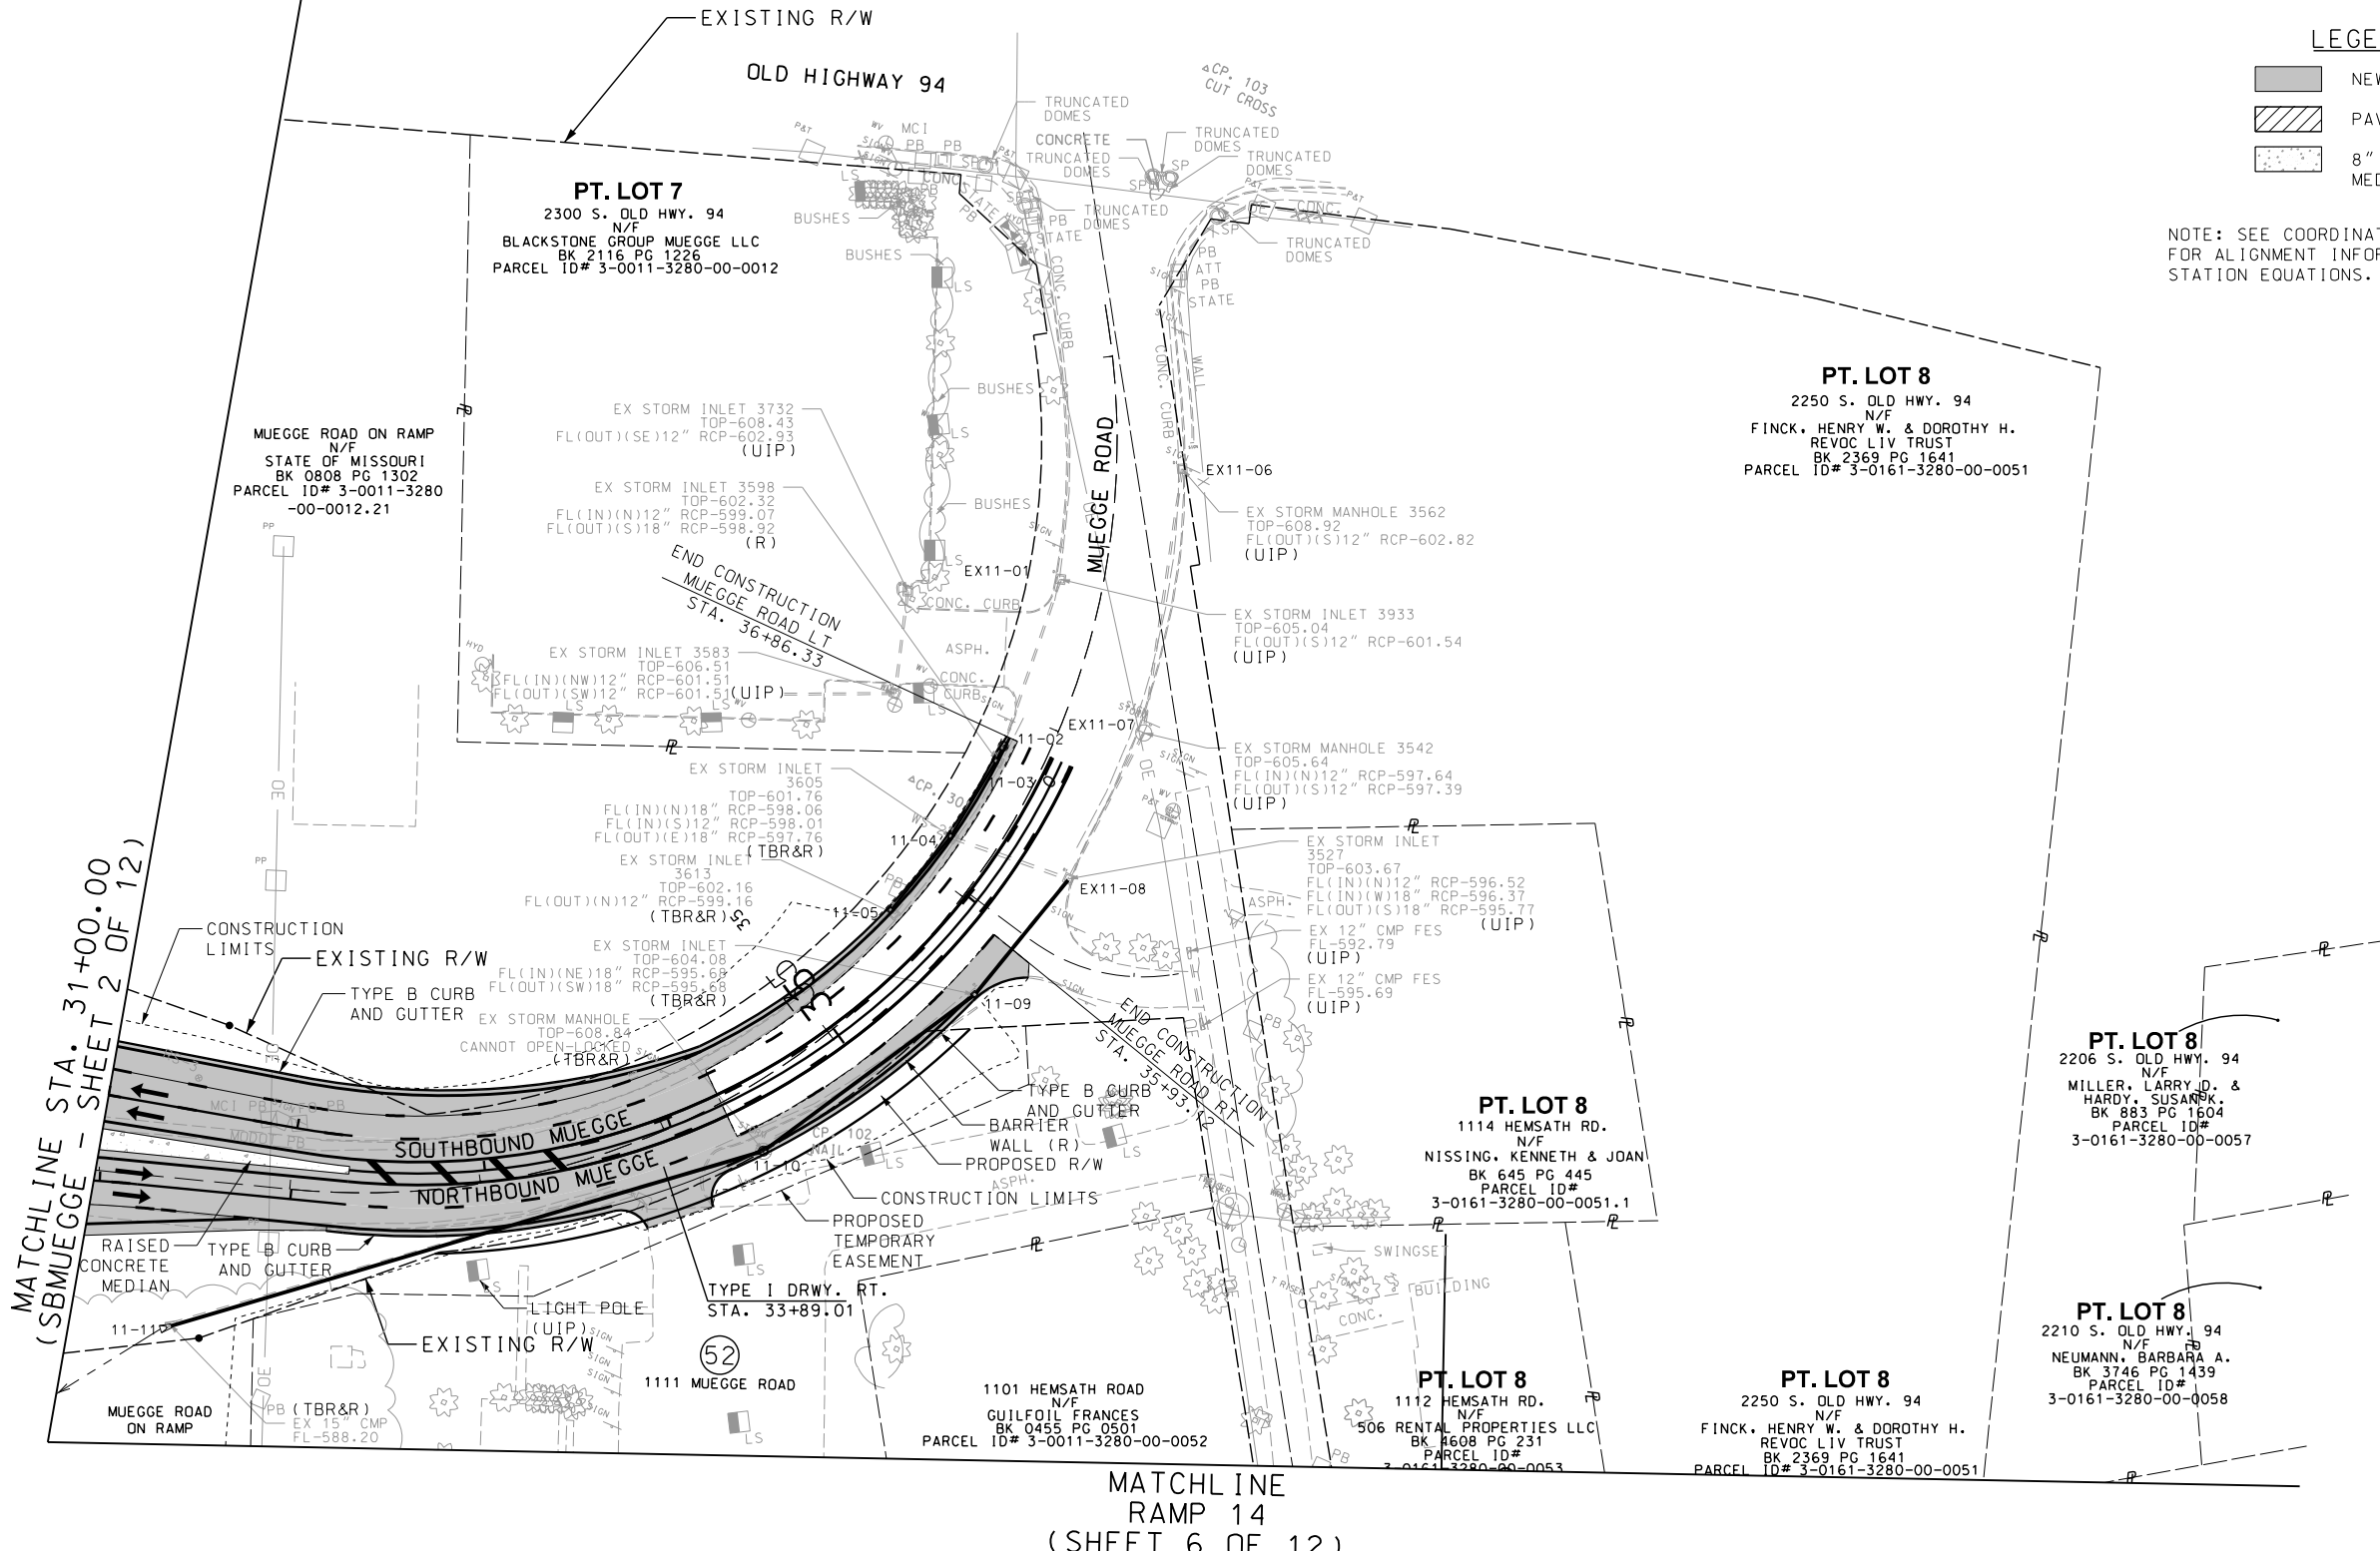


PLAN SHEET
SHEET 3 OF 12

DISCLAIMER

THE PROFESSIONAL WHOSE SIGNATURE AND PERSONAL SEAL APPEAR HEREON ASSUMES RESPONSIBILITY ONLY FOR WHAT APPEARS ON THIS PAGE, AND DISCLAIMS (PURSUANT TO SECTION 327.411 RSMO) SPECIFICATION, ESTIMATES, REPORTS, OR OTHER DOCUMENTS OR INSTRUMENTS NOT SEALED BY THE UNDERSIGNED PROFESSIONAL RELATING TO OR INTENDED TO BE USED FOR ANY PART OR PARTS OF THE PROJECT TO WHICH THIS PAGE REFERS.

**"STEEN AND CUNNINGHAMS SURVEY
OF THE COMMONS OF ST. CHARLES"
BLOCK 8**

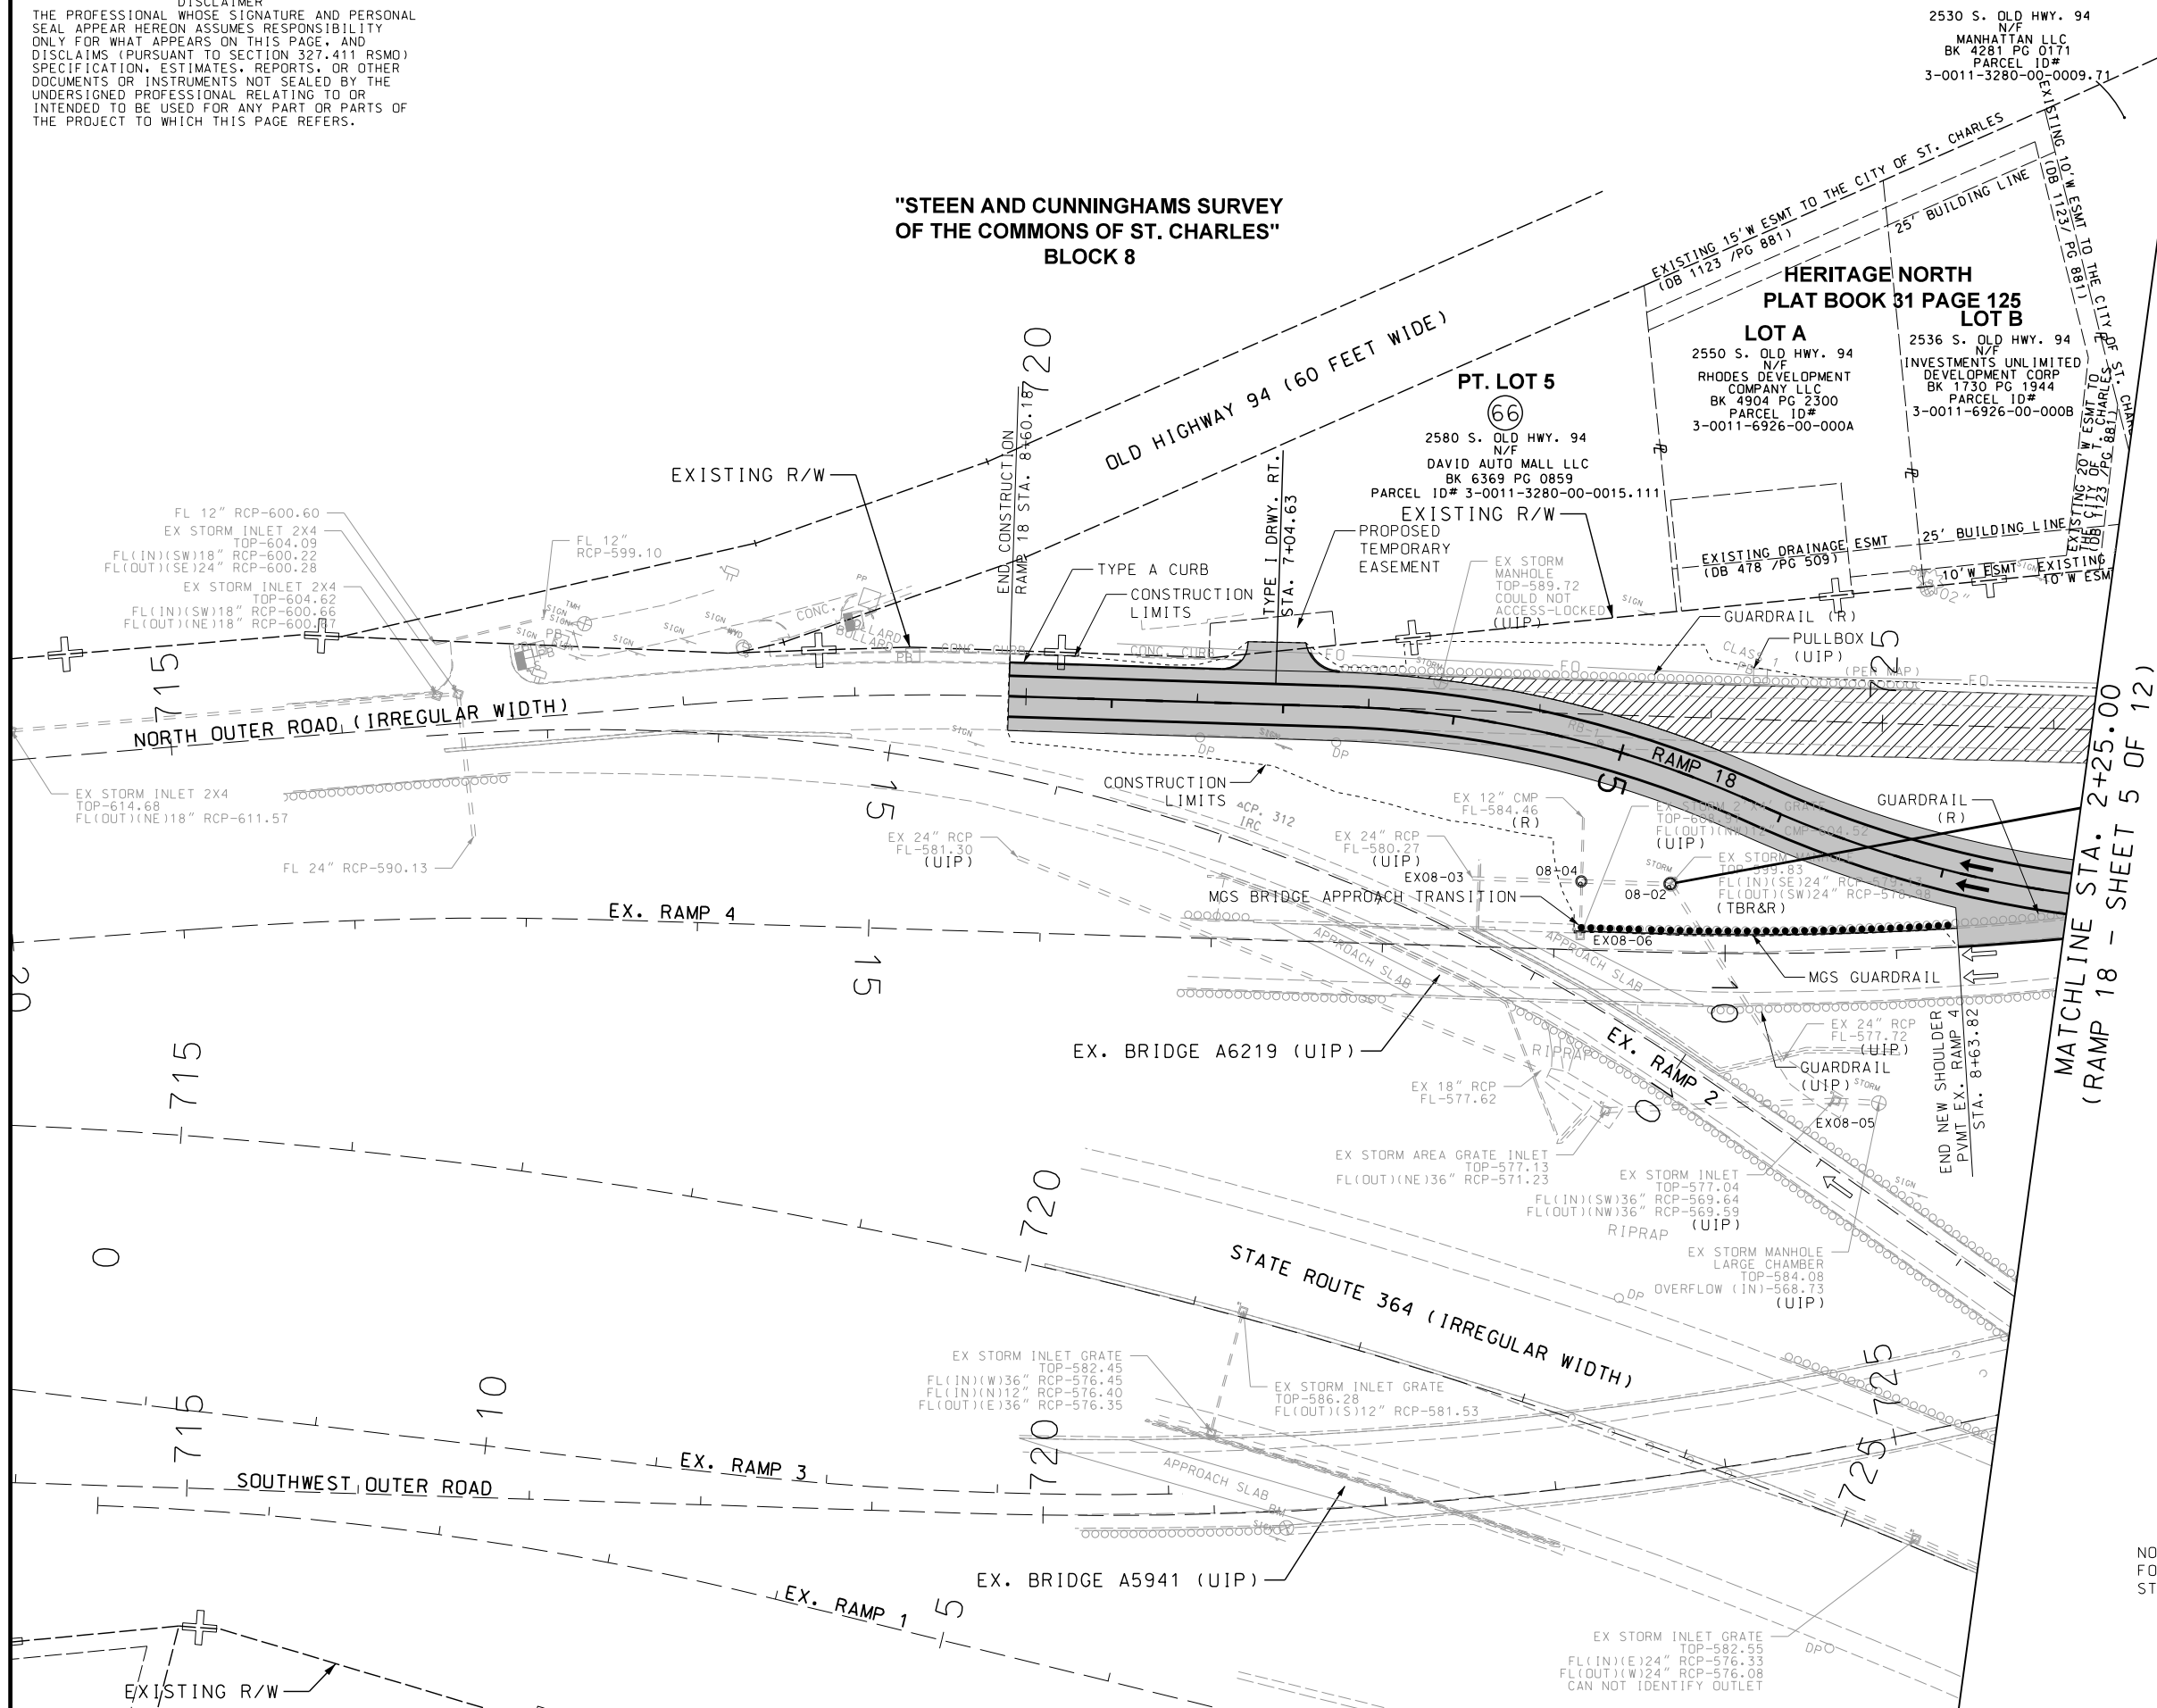

"THIS MEDIA SHOULD
NOT BE CONSIDERED
A CERTIFIED
DOCUMENT."

DATE PREPARED	
12/15/2020	
ROUTE	STATE
94	MO
DISTRICT	SHEET NO.
SL	7
COUNTY	
ST. CHARLES	
JOB NO.	
J6P3418	
CONTRACT ID.	
.	
PROJECT NO.	
.	
BRIDGE NO.	

[illegible]

IF A SEAL IS PRESENT ON THIS SHEET IT HAS BEEN ELECTRONICALLY SEALED AND DATED.


MISSOURI HIGHWAYS AND TRANSPORTATION COMMISSION
 105 WEST CAPITOL
 JEFFERSON CITY, MO 65102
 1-888-ASK-MODOT (1-888-275-6636)




HRGreen®
 16020 SWINGLEY RIDGE ROAD,
 SUITE 205
 ST. LOUIS, MISSOURI 63017
 PHONE: (636) 519.0990
 CORPORATE LICENSE #2002006608

NOTE: SEE COORDINATE POINTS SHEETS
FOR ALIGNMENT INFORMATION AND
STATION EQUATIONS.

PLAN SHEET
SHEET 4 OF 12

DISCLAIMER
THE PROFESSIONAL WHOSE SIGNATURE AND PERSONAL SEAL APPEAR HEREON ASSUMES RESPONSIBILITY ONLY FOR WHAT APPEARS ON THIS PAGE, AND DISCLAIMS (PURSUANT TO SECTION 327.411 RSMO) SPECIFICATION, ESTIMATES, REPORTS, OR OTHER DOCUMENTS OR INSTRUMENTS NOT SEALED BY THE UNDERSIGNED PROFESSIONAL RELATING TO OR INTENDED TO BE USED FOR ANY PART OR PARTS OF THE PROJECT TO WHICH THIS PAGE REFERS.

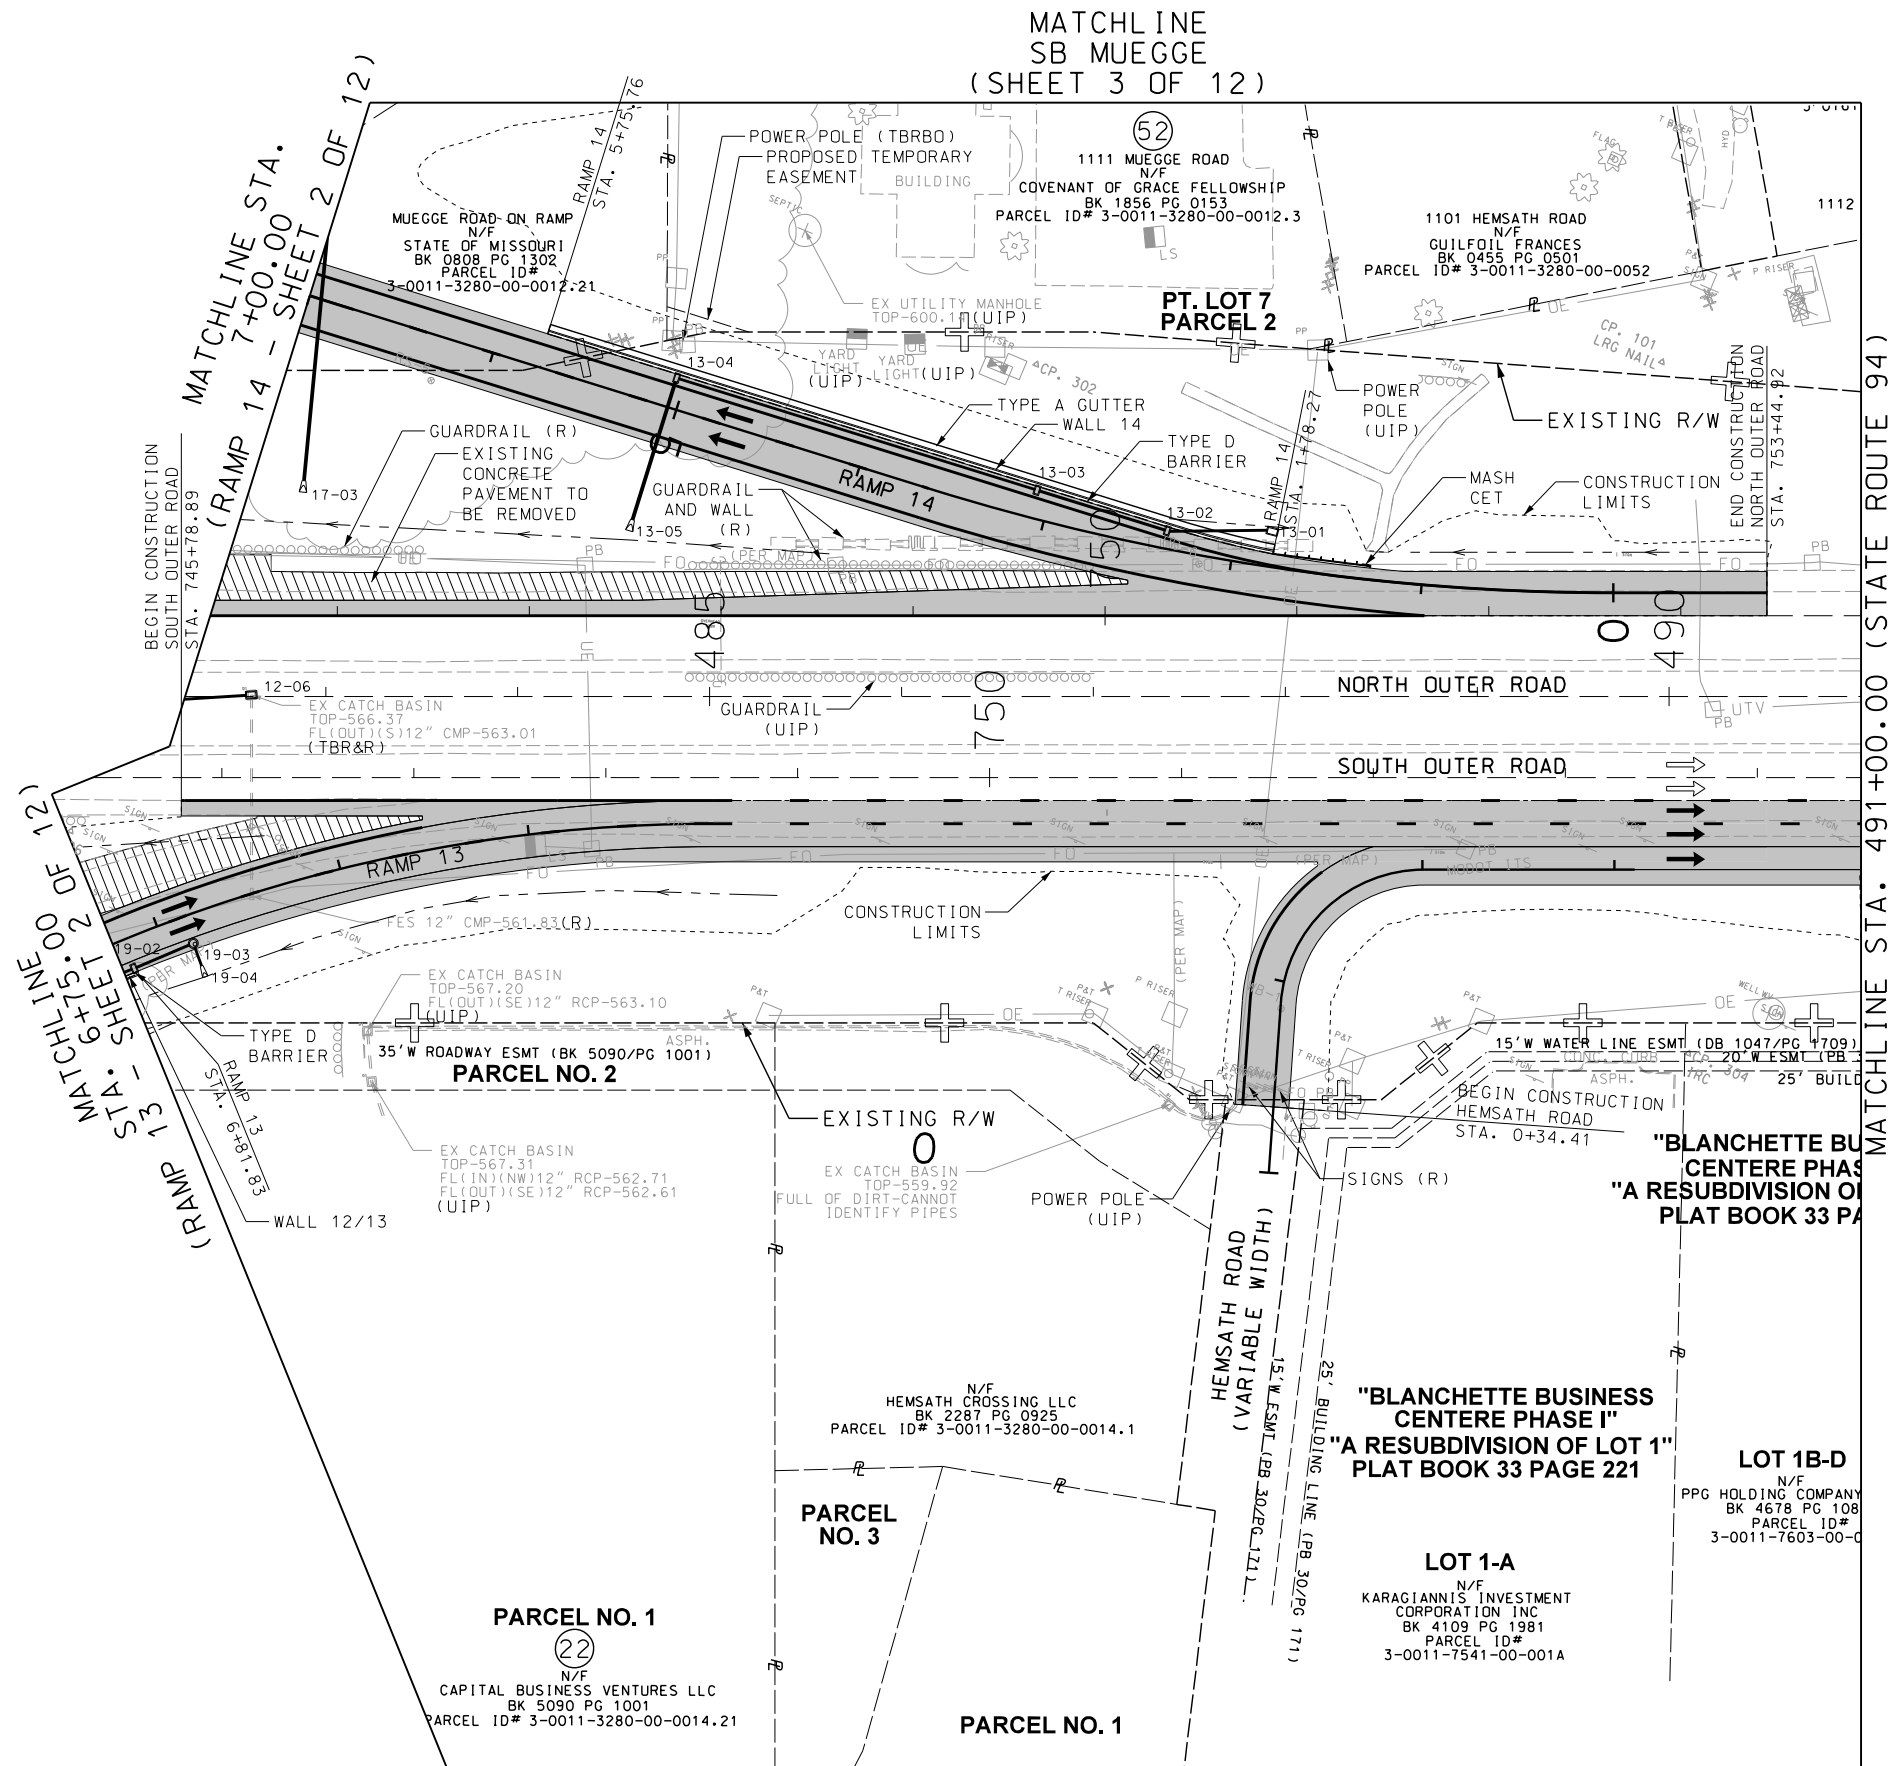

14:10 14-DEC-2020

B
34
T. CHARLES LLC
00-0014


PT. LOT 26
2050 S. OLD HWY. 94
N/F
BLOCH FAMILY 2005 PARTNERSHIP LP
BK 4109 PG 2455
PARCEL ID# 3-0011-3280-00-0014.3

**"STEEN AND CUNNINGHAMS SUBDIVISION OF ST. CHARLES COMMONS"
BLOCK 2**

2024 S. OLD HWY 94
N/F
JENNAS POSH WASH LLC
BK 7172 PG 0057
PARCEL ID#
3-0011-3280-00-0013.311

2020 S. OLD HWY 94
N/F
KILLIAN PROPERTIES LLC
BK 6676 PG 1687
PARCEL ID#
3-0011-3280-00-0013.31

2000 S. OLD HWY 94
N/F
WHITE CASTLE SYSTEMS
BK 0870 PG 0166
PARCEL ID#
3-0011-3280-00-0013.

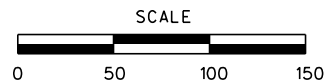

MATCH LINE STA. 502+00
(ROUTE 94)

MATCH LINE STA. 513+00
(ROUTE 94)

"THIS MEDIA SHOULD
NOT BE CONSIDERED
A CERTIFIED
DOCUMENT."

DATE PREPARED
14-DEC-2020

ROUTE	STATE
9.4	MO

DISTRICT	SHEET NO
SL	1.1

COUNTY
ST. CHARLES

JOB NO.
J6P3418

CONTRACT ID.

PROJECT NO.

BRIDGE NO.

[illegible]

MISSOURI HIGHWAYS AND TRANSPORTATION COMMISSION


MoDOT

105 WEST CAPITOL
JEFFERSON CITY, MO 65102

JACOBS ENGINEERING GROUP
501 NORTH BROADWAY
ST. LOUIS, MISSOURI 63102-221
PHONE: (314) 335-4000
CERTIFICATE OF AUTHORITY #00704

Jacobs

IF A SEAL IS PRESENT ON THIS SHEET IT HAS BEEN ELECTRONICALLY SEALED AND DATED.

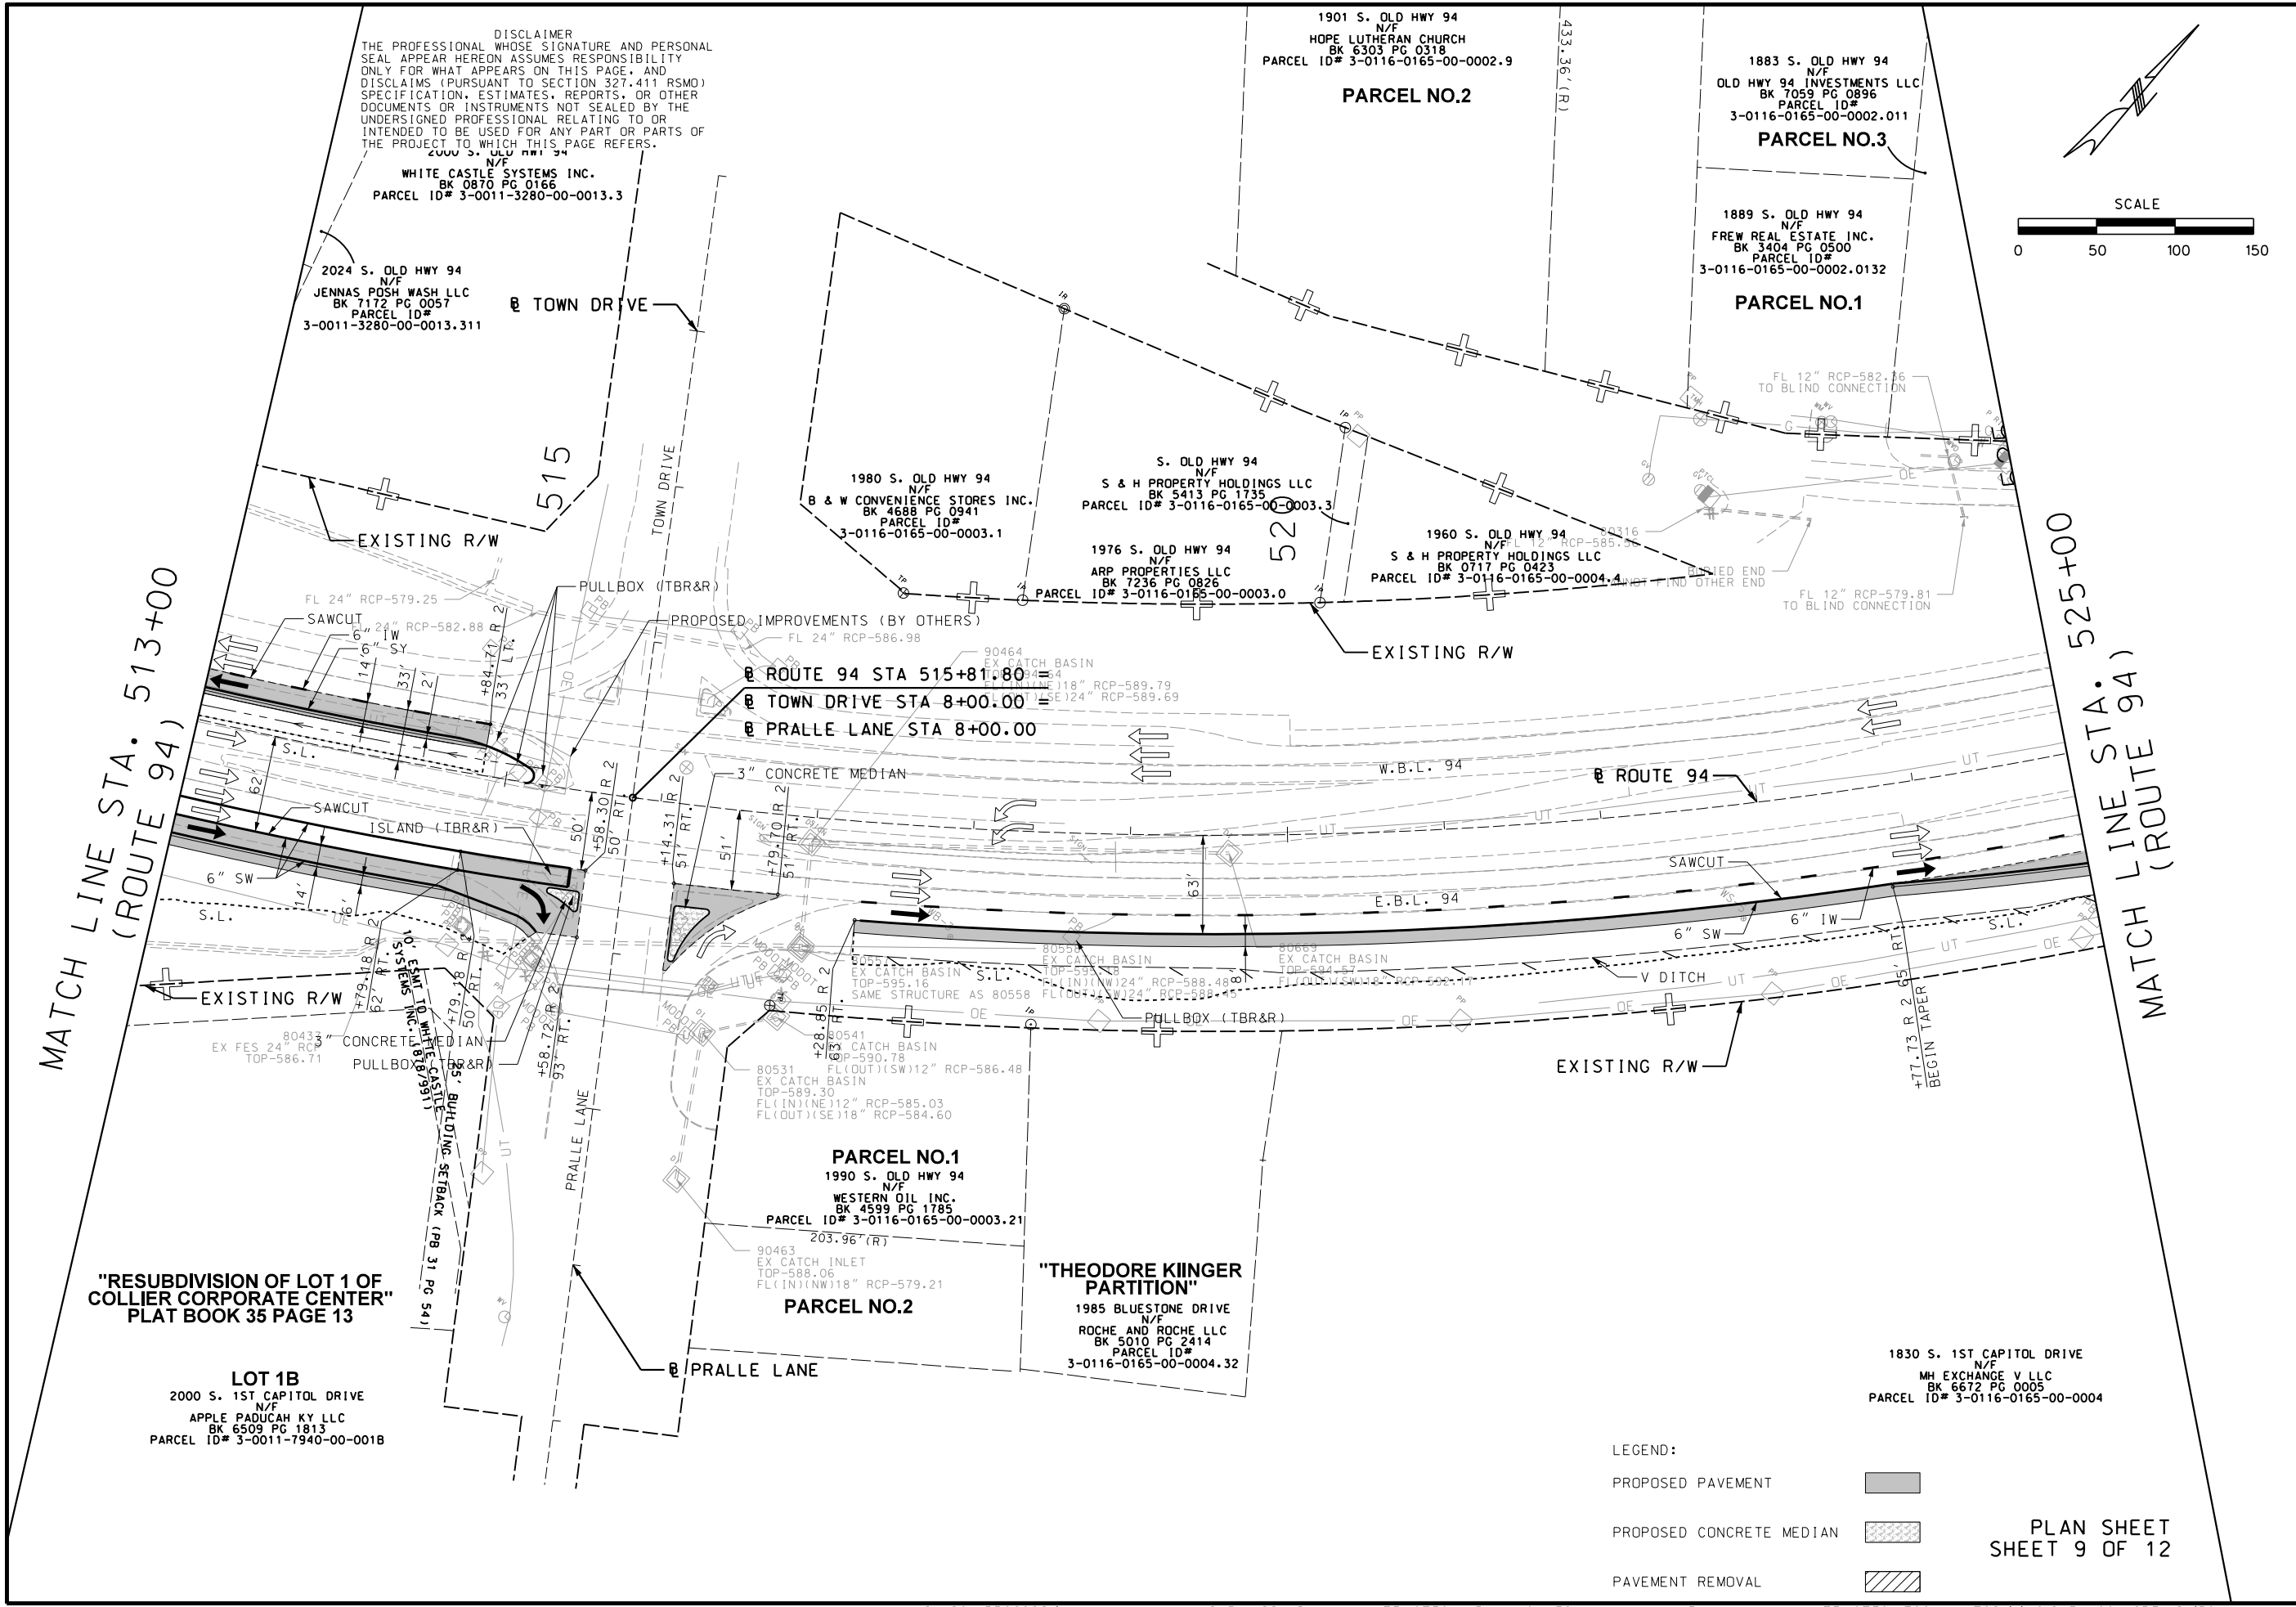

DISCLAIMER
THE PROFESSIONAL WHOSE SIGNATURE AND PERSONAL SEAL APPEAR HEREON ASSUMES RESPONSIBILITY ONLY FOR WHAT APPEARS ON THIS PAGE, AND DISCLAIMS (PURSUANT TO SECTION 327.411 RSMO) SPECIFICATION, ESTIMATES, REPORTS, OR OTHER DOCUMENTS OR INSTRUMENTS NOT SEALED BY THE UNDERSIGNED PROFESSIONAL RELATING TO OR INTENDED TO BE USED FOR ANY PART OR PARTS OF THE PROJECT TO WHICH THIS PAGE REFERS.

WHITE CASTLE SYSTEMS INC.
BK 0870 PG 0166
PARCEL ID# 3-0011-3280-00-0013.3

2024 S. OLD HWY 94
N/F
JENNAS POSH WASH LLC
BK 7172 PG 0057
PARCEL ID# 3-0011-3280-00-0013.311

1980 S. OLD HWY 94
N/F
B & W CONVENIENCE STORES INC.
BK 4688 PG 0941
PARCEL ID# 3-0116-0165-00-0003.1

S. OLD HWY 94
N/F
S & H PROPERTY HOLDINGS LLC
BK 5413 PG 1735
PARCEL ID# 3-0116-0165-00-0003.3

1976 S. OLD HWY 94
N/F
ARP PROPERTIES LLC
BK 7236 PG 0826
PARCEL ID# 3-0116-0165-00-0003.0

1960 S. OLD HWY 94
N/F
S & H PROPERTY HOLDINGS LLC
BK 0717 PG 0423
PARCEL ID# 3-0116-0165-00-0004.4

1883 S. OLD HWY 94
N/F
OLD HWY 94 INVESTMENTS LLC
BK 7059 PG 0896
PARCEL ID# 3-0116-0165-00-0002.011


1889 S. OLD HWY 94
N/F
FREW REAL ESTATE INC.
BK 3404 PG 0500
PARCEL ID# 3-0116-0165-00-0002.0132

PARCEL NO.1
1990 S. OLD HWY 94
N/F
WESTERN OIL INC.
BK 4599 PG 1785
PARCEL ID# 3-0116-0165-00-0003.21

PARCEL NO.2
90463
EX CATCH INLET
TOP-588.06
FL(IN)(NW)18" RCP-579.21

"THEODORE KIINGER PARTITION"
1985 BLUESTONE DRIVE
N/F
ROCHE AND ROCHE LLC
BK 5010 PG 2414
PARCEL ID# 3-0116-0165-00-0004.32

1830 S. 1ST CAPITOL DRIVE
N/F
MH EXCHANGE V LLC
BK 6672 PG 0005
PARCEL ID# 3-0116-0165-00-0004

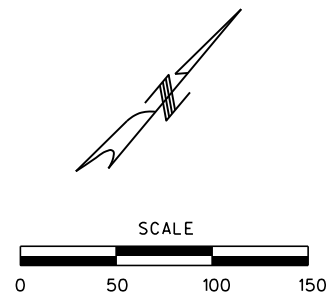

- LEGEND:
- PROPOSED PAVEMENT
 - PROPOSED CONCRETE MEDIAN
 - PAVEMENT REMOVAL

PLAN SHEET
SHEET 9 OF 12

"THIS MEDIA SHOULD NOT BE CONSIDERED A CERTIFIED DOCUMENT."

DATE PREPARED 14-DEC-2020	
ROUTE 94	STATE MO
DISTRICT SL	SHEET NO. 12
COUNTY ST. CHARLES	
JOB NO. J6P3418	
CONTRACT ID.	
PROJECT NO.	
BRIDGE NO.	

DESCRIPTION	DATE

MISSOURI HIGHWAYS AND TRANSPORTATION COMMISSION

105 WEST CAPITAL
JEFFERSON CITY, MO 65102
1-888-ASK-MODOT (1-888-275-6636)

JACOBS ENGINEERING GROUP
501 NORTH BROADWAY
ST. LOUIS, MISSOURI 63102-221
PHONE: (314) 335-4000
CERTIFICATE OF AUTHORITY #00704

DISCLAIMER
THE PROFESSIONAL WHOSE SIGNATURE AND SEAL APPEAR HEREON ASSUMES RESPONSIBILITY FOR THE PREPARATION OF THIS DOCUMENT. THE PROFESSIONAL MAKES NO WARRANTY, REPRESENTATION OR GUARANTEE, AND ACCEPTS NO LIABILITY, FOR THE ACCURACY, COMPLETENESS, OR REASONABleness OF THE INFORMATION PROVIDED TO THE PROFESSIONAL. THE PROFESSIONAL'S OBLIGATION IS LIMITED TO THE PREPARATION OF THE DOCUMENT IN ACCORDANCE WITH THE PROFESSIONAL STANDARDS OF THE PROFESSION. THE PROFESSIONAL DOES NOT WARRANT, REPRESENT OR GUARANTEE, AND ACCEPTS NO LIABILITY, FOR THE ACCURACY, COMPLETENESS, OR REASONABleness OF THE INFORMATION PROVIDED TO THE PROFESSIONAL. THE PROFESSIONAL'S OBLIGATION IS LIMITED TO THE PREPARATION OF THE DOCUMENT IN ACCORDANCE WITH THE PROFESSIONAL STANDARDS OF THE PROFESSION.

PARCEL NO. 3

881 S. OLD HWY 94
N/F
S. OLD HWY 94 MGT LLC
BK 5530 PG 0552
PARCEL ID#
0116-0165-00-0002.61

PARCEL NO.2

1877 S. OLD HWY 94
N/F
REVOLUTION PROPERTIES LLC
BK 4345 PG 0146
PARCEL ID* 3-0116-0165-00-0002.5


1875 S. OLD HWY 94
N/F
R & N INVESTMENTS LLC
BK 3993 PG 1466
PARCEL ID# 3-0116-0165-00-0002.2

1805 S. OLD HWY 94
N/F
CITY OF ST. CHARLES MISSOURI
BK 6279 PG 0056
PARCEL ID# 3-0116-C159-00-0001.0

"HWY 94 WATER TOWER"
PLAT BOOK 48 PAGE 26

MATCH LINE STA. 525+00
(ROUTE 94)

MATCH LINE STA. 535+00
(ROUTE 94)

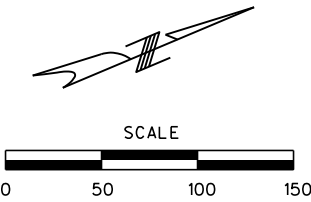

"THIS MEDIA SHOULD
NOT BE CONSIDERED
A CERTIFIED
DOCUMENT."

DATE PREPARED	
14-DEC-2020	
ROUTE	STATE
94	MO
DISTRICT	SHEET NO.
SL	1:3
COUNTY	
ST. CHARLES	
JOB NO.	
J6P3418	
CONTRACT ID.	
.	
PROJECT NO.	
.	
BRIDGE NO.	

[illegible]

MISSOURI HIGHWAYS AND TRANSPORTATION
COMMISSION

The logo for the Missouri Department of Transportation (MoDOT). It features a stylized outline of the state of Missouri. Inside the outline, the word "MoDOT" is written in a bold, sans-serif font. To the right of the state outline, there are three curved, overlapping lines that suggest a road or a highway curving into the distance.

105 WEST CAPITOL
JEFFERSON CITY, MO 65102
1-888-ASK-MODOT (1-888-275-6636)

Jacobs.
JACOBS ENGINEERING GROUP
501 NORTH BROADWAY
ST. LOUIS, MISSOURI 63102-221
PHONE: (314) 335-4000
CERTIFICATE OF AUTHORITY #00704

IF A SEAL IS PRESENT ON THIS SHEET IT HAS BEEN ELECTRONICALLY SEALED AND DATED.

LEGEND:

PROPOSED PAVEMENT 

PROPOSED CONCRETE MEDIAN 

PAVEMENT REMOVAL 

PLAN SHEET
SHEET 10 OF 12

DISCLAIMER
THE PROFESSIONAL WHOSE SIGNATURE AND PERSONAL SEAL APPEAR HEREON ASSUMES RESPONSIBILITY ONLY FOR WHAT APPEARS ON THIS PAGE, AND DISCLAIMS (PURSUANT TO SECTION 327.411 RSMO) SPECIFICATION, ESTIMATES, REPORTS, OR OTHER DOCUMENTS OR INSTRUMENTS NOT SEALED BY THE UNDERSIGNED PROFESSIONAL RELATING TO OR INTENDED TO BE USED FOR ANY PART OR PARTS OF THE PROJECT TO WHICH THIS PAGE REFERS.

LOT 1
S. OLD HWY 94
N/F
ER. ROBERT W. CREDIT SHELTER TRUST
BK XXXX PG XXXX
PARCEL ID# 3-0116-A623-00-0001.0

"HWY 94 WATER TOWER"
PLAT BOOK 48 PAGE 26

S. OLD HWY 94
N/F
CITY OF ST. CHARLES MISSOURI
BK 6279 PG 0056
PARCEL ID# 3-0116-C159-00-0002.0

1801 S. OLD HWY 94
N/F
FISCHER, ROBERT W. CREDIT SHELTER TRUST
BK 5589 PG 1756
PARCEL ID# 3-0116-A623-00-0002.0

"FISCHER INDUSTRIAL TRIANGLE"
PLAT BOOK 45 PAGE 392



LOT 1
1493 HOLLOWBROOK DRIVE
N/F
HENDRICKS, RICHARD N.
BK 4660 PG 1511
PARCEL ID# 3-0003-9836-00-0001

"HOLLOW BROOK"
PLAT BOOK 42 PAGE 131 / LOT 61

1500/HOLLOWBROOK DRIVE
N/F
SMITH, ROBERT F. & ORLANDO, NANCY J.
BK 5910 PG 0622
PARCEL ID# 3-0003-9836-00-0006

MATCH LINE STA. 535+00
(ROUTE 94)

MATCH LINE STA. 546+00
(ROUTE 94)

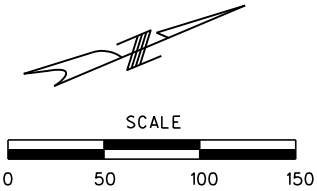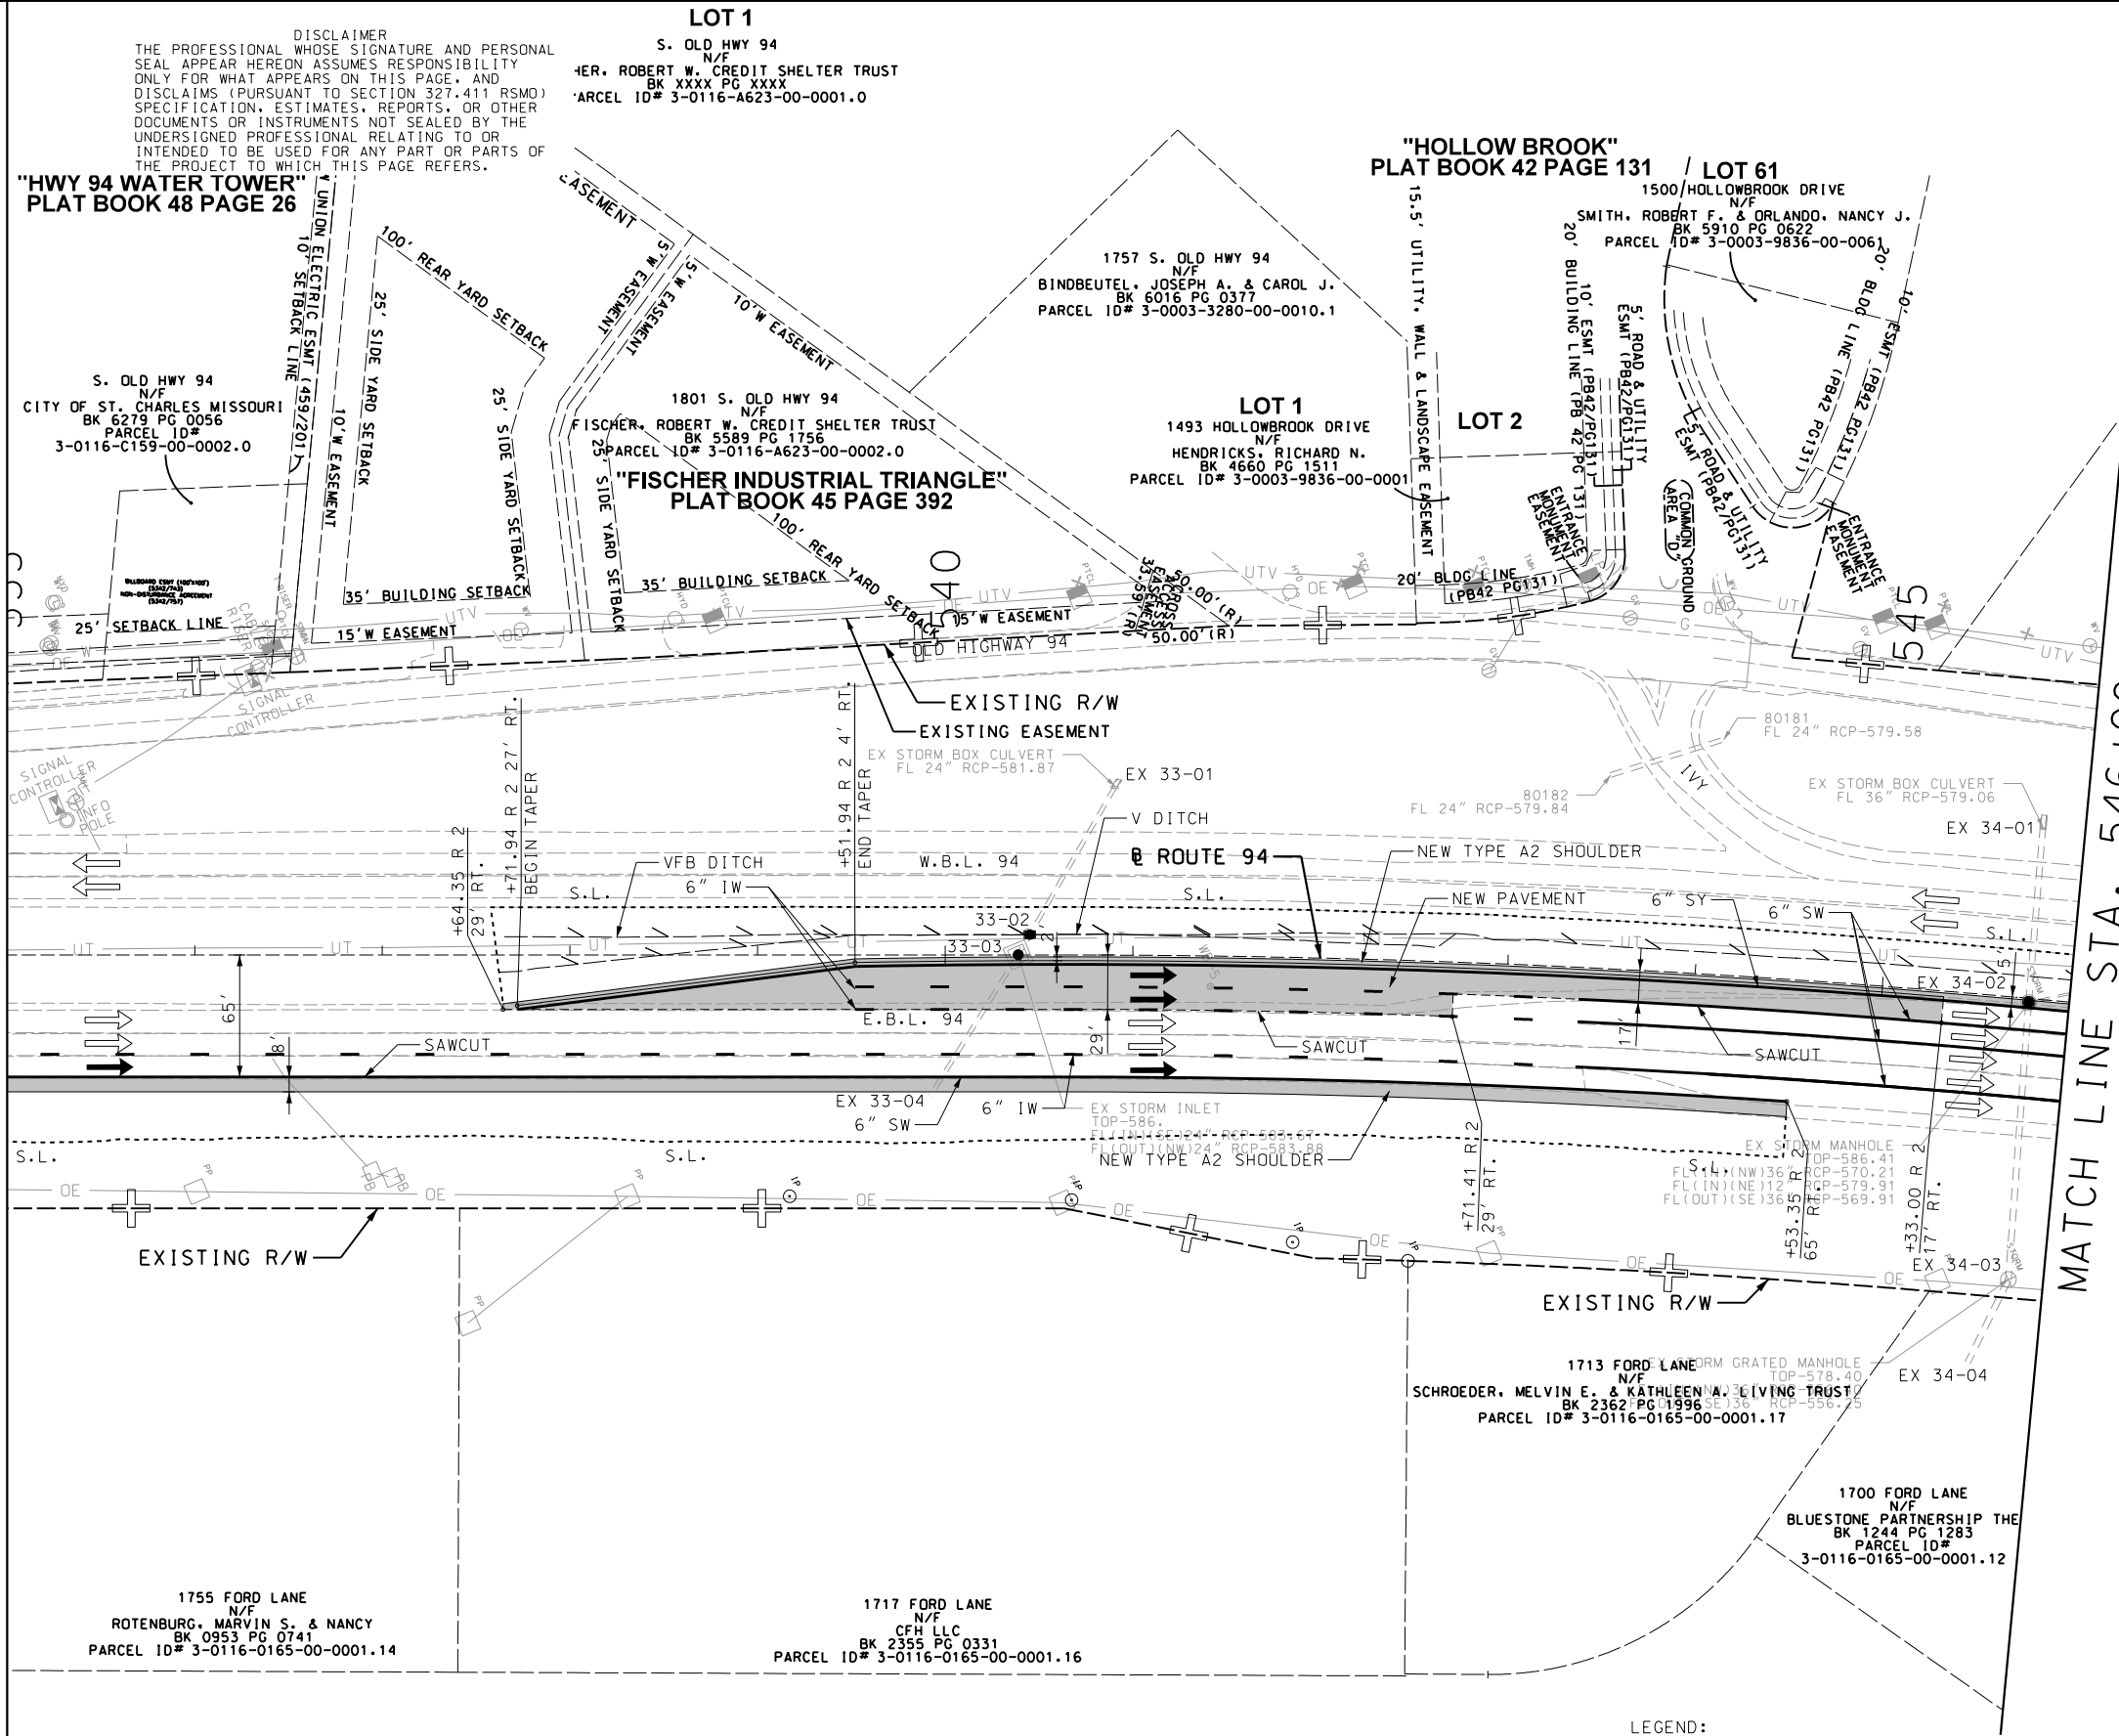

- LEGEND:
- PROPOSED PAVEMENT
 - PROPOSED CONCRETE MEDIAN
 - PAVEMENT REMOVAL

PLAN SHEET
SHEET 11 OF 12

"THIS MEDIA SHOULD NOT BE CONSIDERED A CERTIFIED DOCUMENT."


DATE PREPARED 14-DEC-2020	
ROUTE 94	STATE MO
DISTRICT SL	SHEET NO. 14
COUNTY ST. CHARLES	
JOB NO. J6P3418	
CONTRACT ID.	
PROJECT NO.	
BRIDGE NO.	

DESCRIPTION	DATE

MISSOURI HIGHWAYS AND TRANSPORTATION COMMISSION

105 WEST CAPITAL
JEFFERSON CITY, MO 65102
1-888-ASK-MODOT (1-888-275-6636)

JACOBS ENGINEERING GROUP
501 NORTH BROADWAY
ST. LOUIS, MISSOURI 63102-221
PHONE: (314) 335-4000
CERTIFICATE OF AUTHORITY #00704

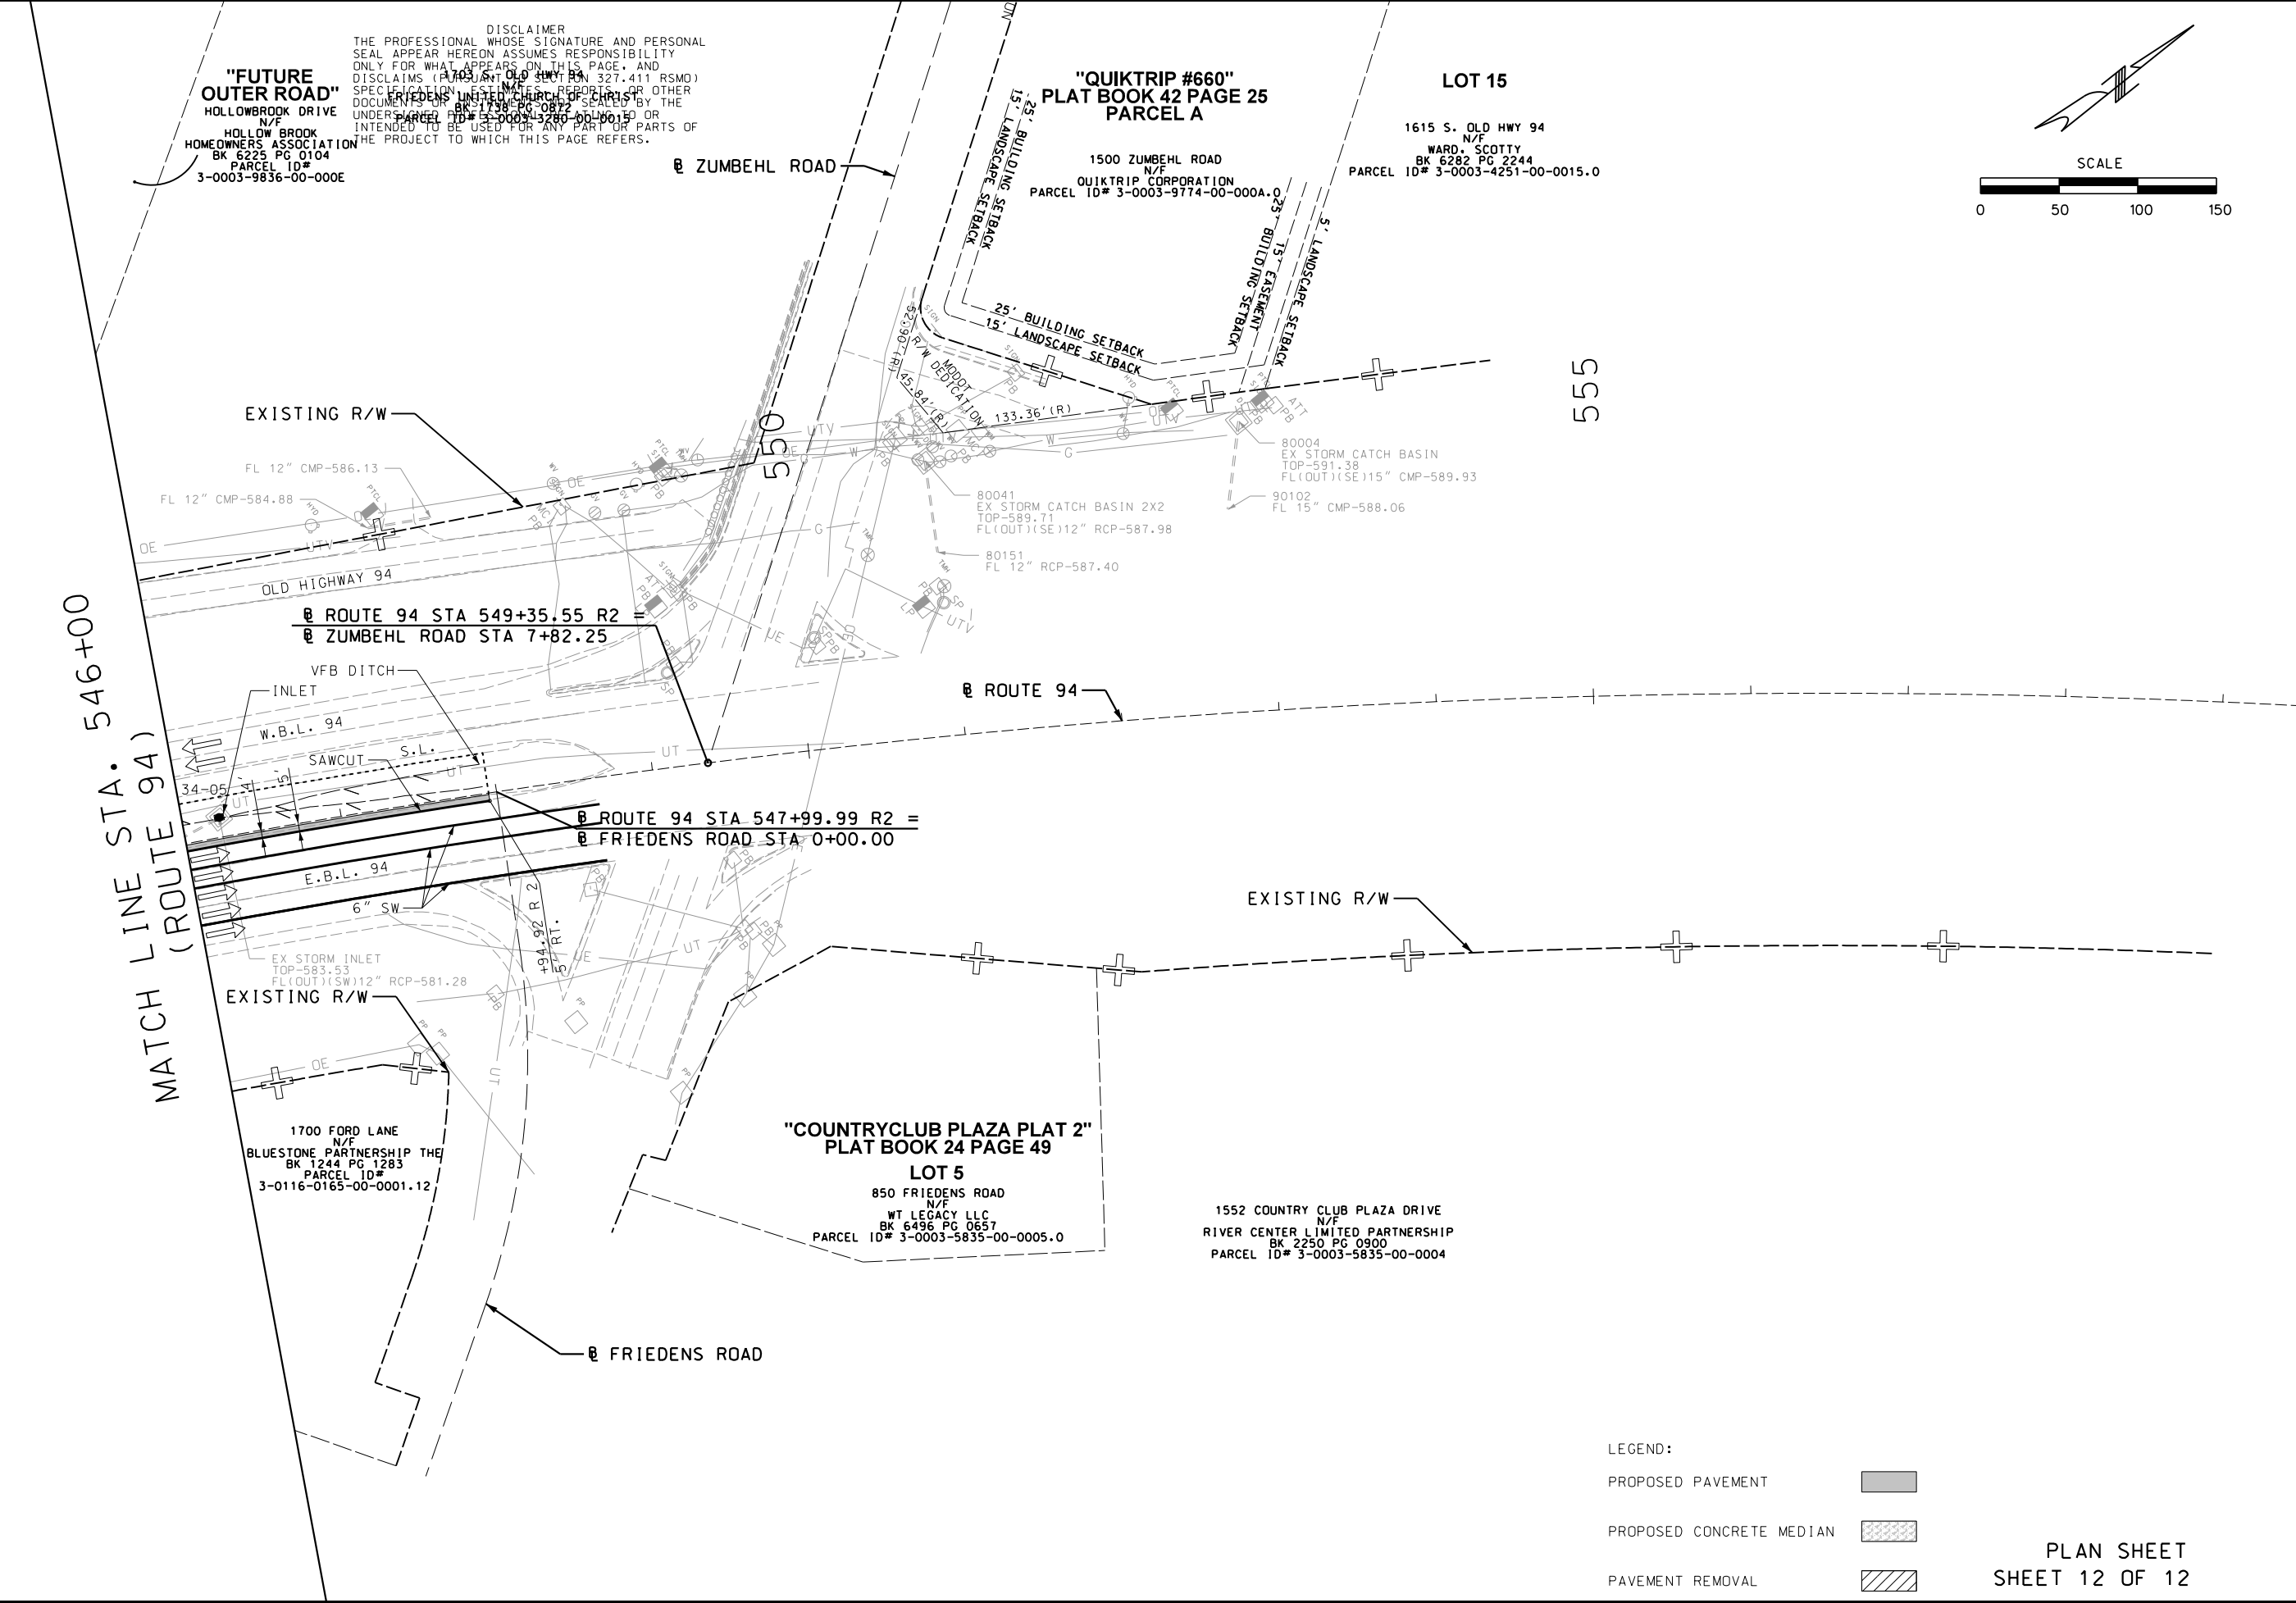

"THIS MEDIA SHOULD NOT BE CONSIDERED A CERTIFIED DOCUMENT."

DATE PREPARED
14-DEC-2020

ROUTE
94

STATE
MO

DISTRICT
SL

SHEET NO.
15

COUNTY
ST. CHARLES

JOB NO.
J6P3418

CONTRACT ID.

PROJECT NO.

BRIDGE NO.

DESCRIPTION


DATE

MISSOURI HIGHWAYS AND TRANSPORTATION COMMISSION

105 WEST CAPITAL
JEFFERSON CITY, MO 65102
1-888-ASK-MODOT (1-888-275-6636)

JACOBS ENGINEERING GROUP
501 NORTH BROADWAY
ST. LOUIS, MISSOURI 63102-221
PHONE: (314) 335-4000
CERTIFICATE OF AUTHORITY #00704

JACOBS

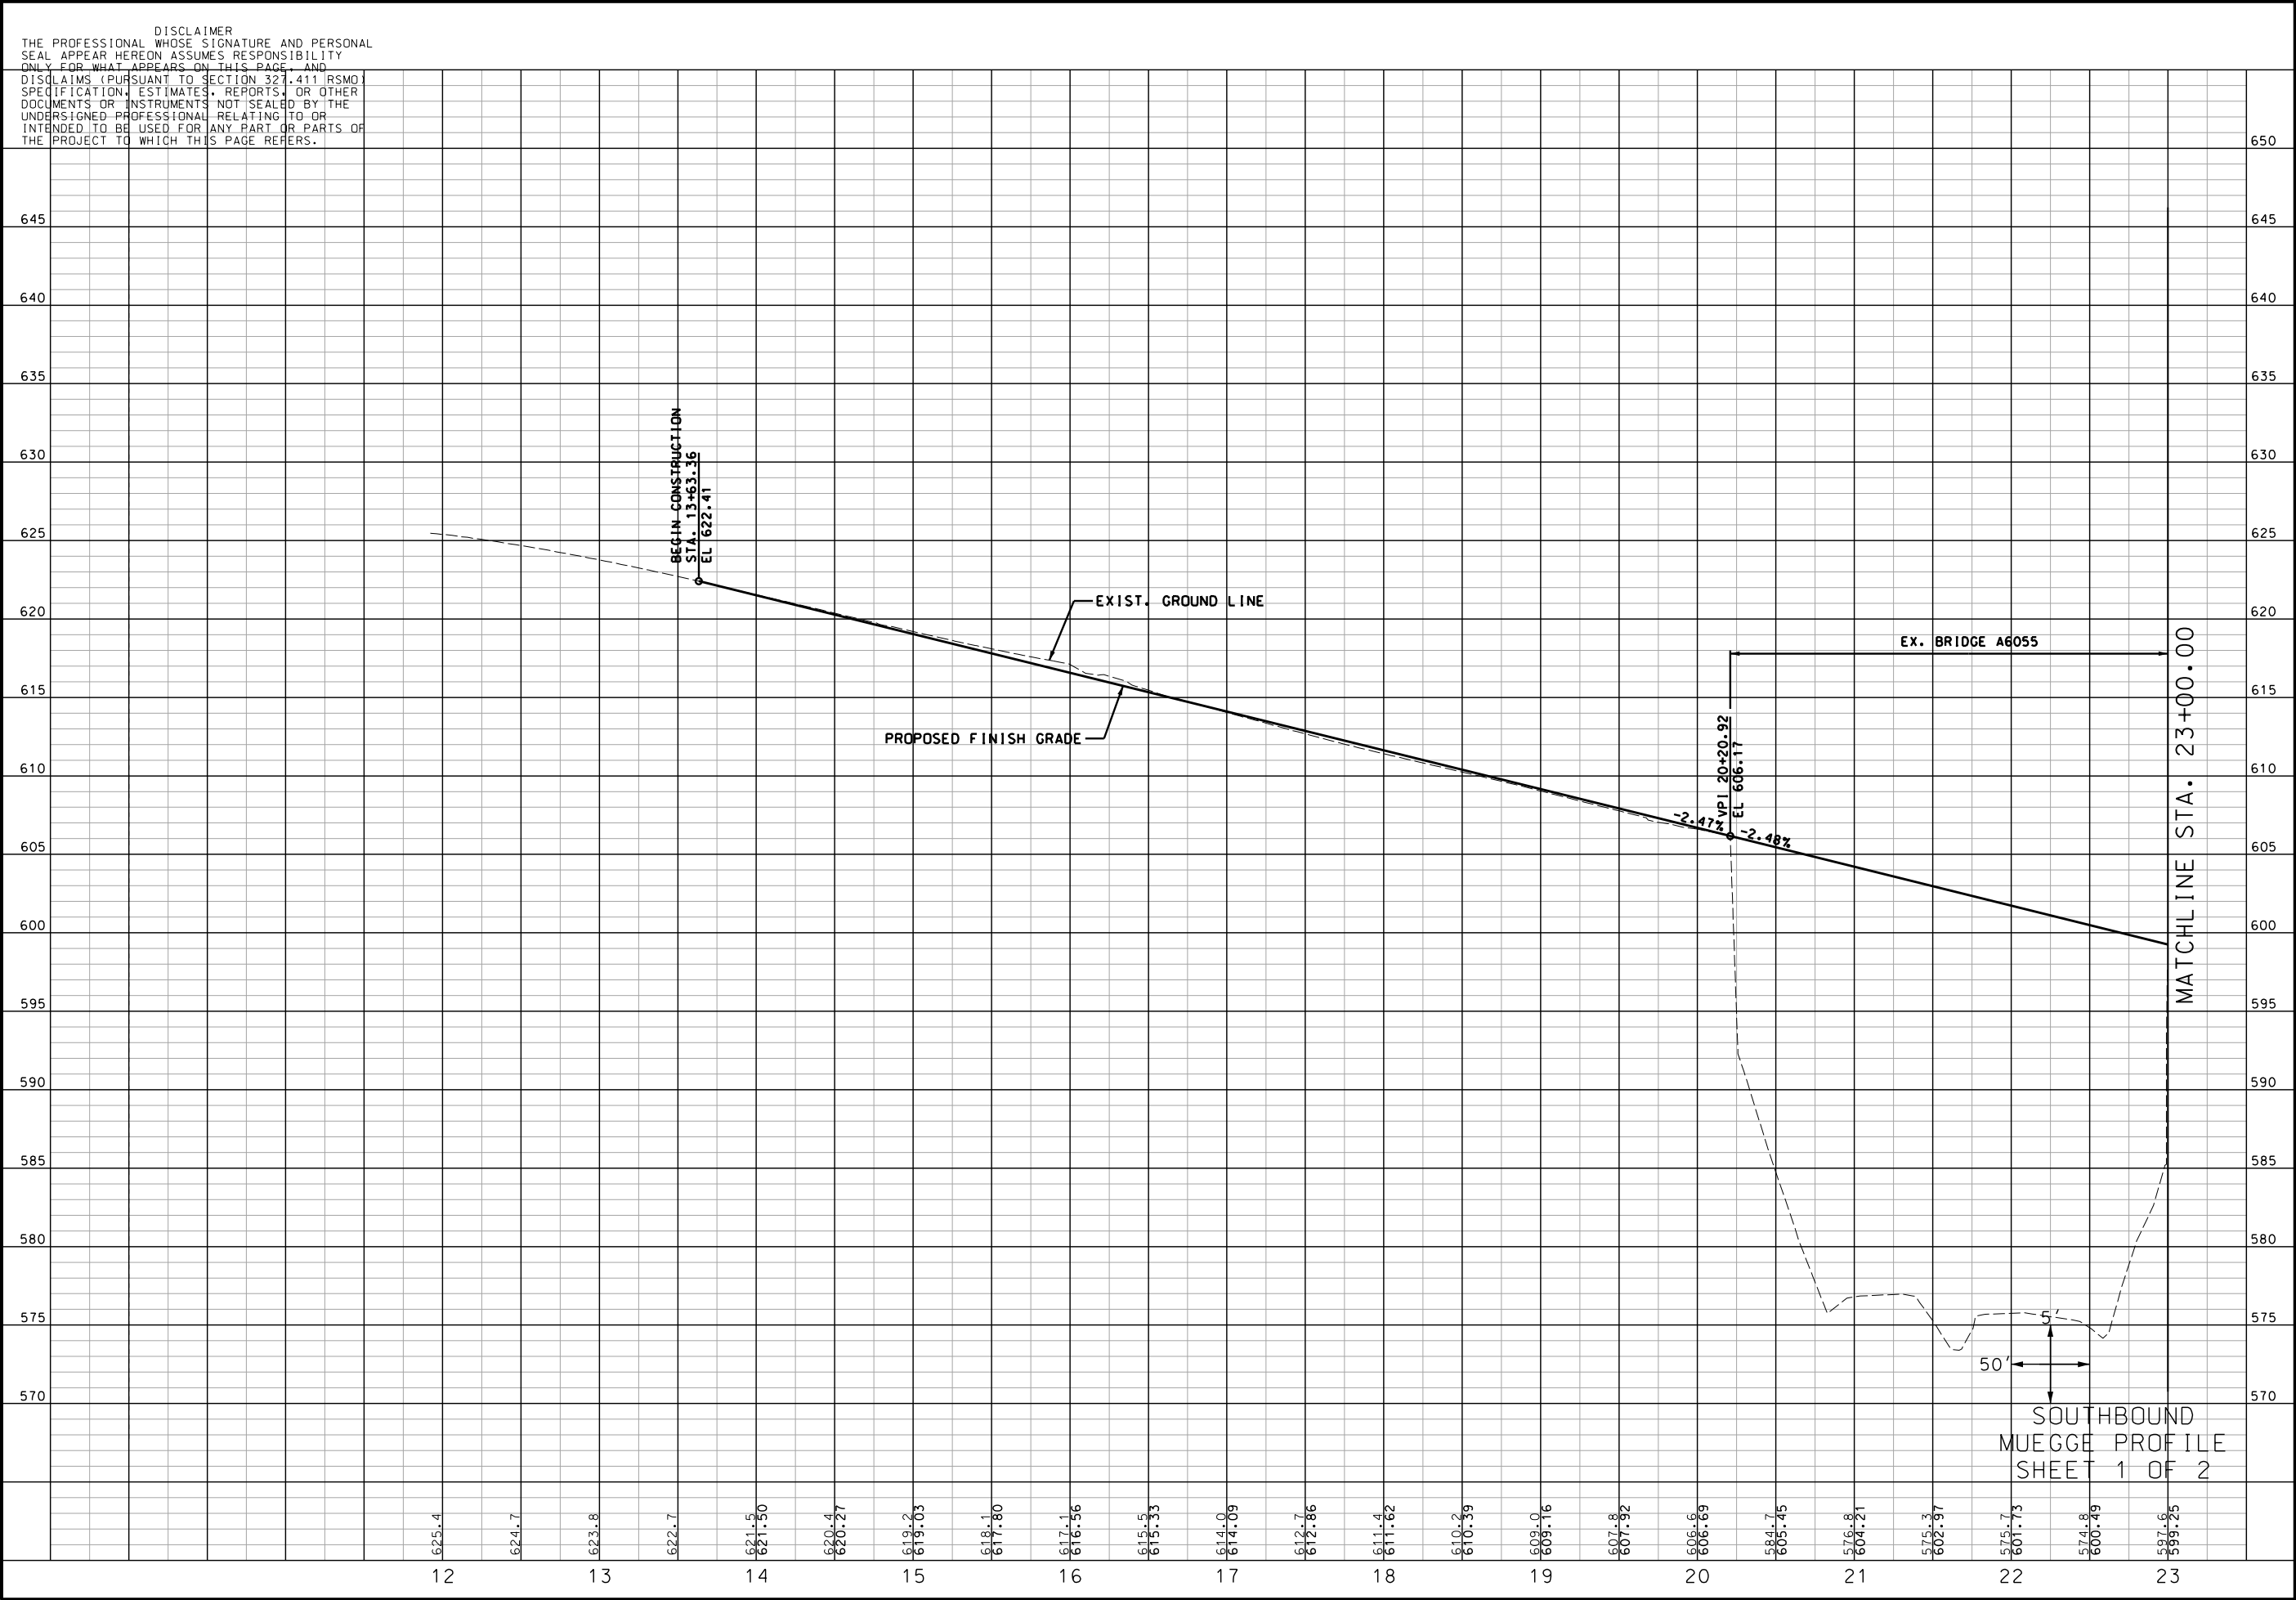

"THIS MEDIA SHOULD NOT BE CONSIDERED A CERTIFIED DOCUMENT."

DATE PREPARED
12/15/2020

ROUTE 94	STATE MO
DISTRICT SL	SHEET NO. 16

COUNTY
ST. CHARLES

JOB NO.
J6P3418

CONTRACT ID.
.

PROJECT NO.
.

BRIDGE NO.
.


DATE	DESCRIPTION
.	.
.	.
.	.
.	.
.	.
.	.

MISSOURI HIGHWAYS AND TRANSPORTATION COMMISSION

105 WEST CAPITAL
JEFFERSON CITY, MO 65102
1-888-ASK-MODOT (1-888-275-6636)

HR GREEN, INC.
16020 SWINGLEY RIDGE ROAD,
SUITE 205
ST. LOUIS, MISSOURI 63017
PHONE: (636) 519-0990
CORPORATE LICENSE #200200608

DISCLAIMER
THE PROFESSIONAL WHOSE SIGNATURE AND PERSONAL SEAL APPEAR HEREON ASSUMES RESPONSIBILITY ONLY FOR WHAT APPEARS ON THIS PAGE, AND DISCLAIMS (PURSUANT TO SECTION 327.411 RSMO) SPECIFICATION, ESTIMATES, REPORTS, OR OTHER DOCUMENTS OR INSTRUMENTS NOT SEALED BY THE UNDERSIGNED PROFESSIONAL RELATING TO OR INTENDED TO BE USED FOR ANY PART OR PARTS OF THE PROJECT TO WHICH THIS PAGE REFERS.

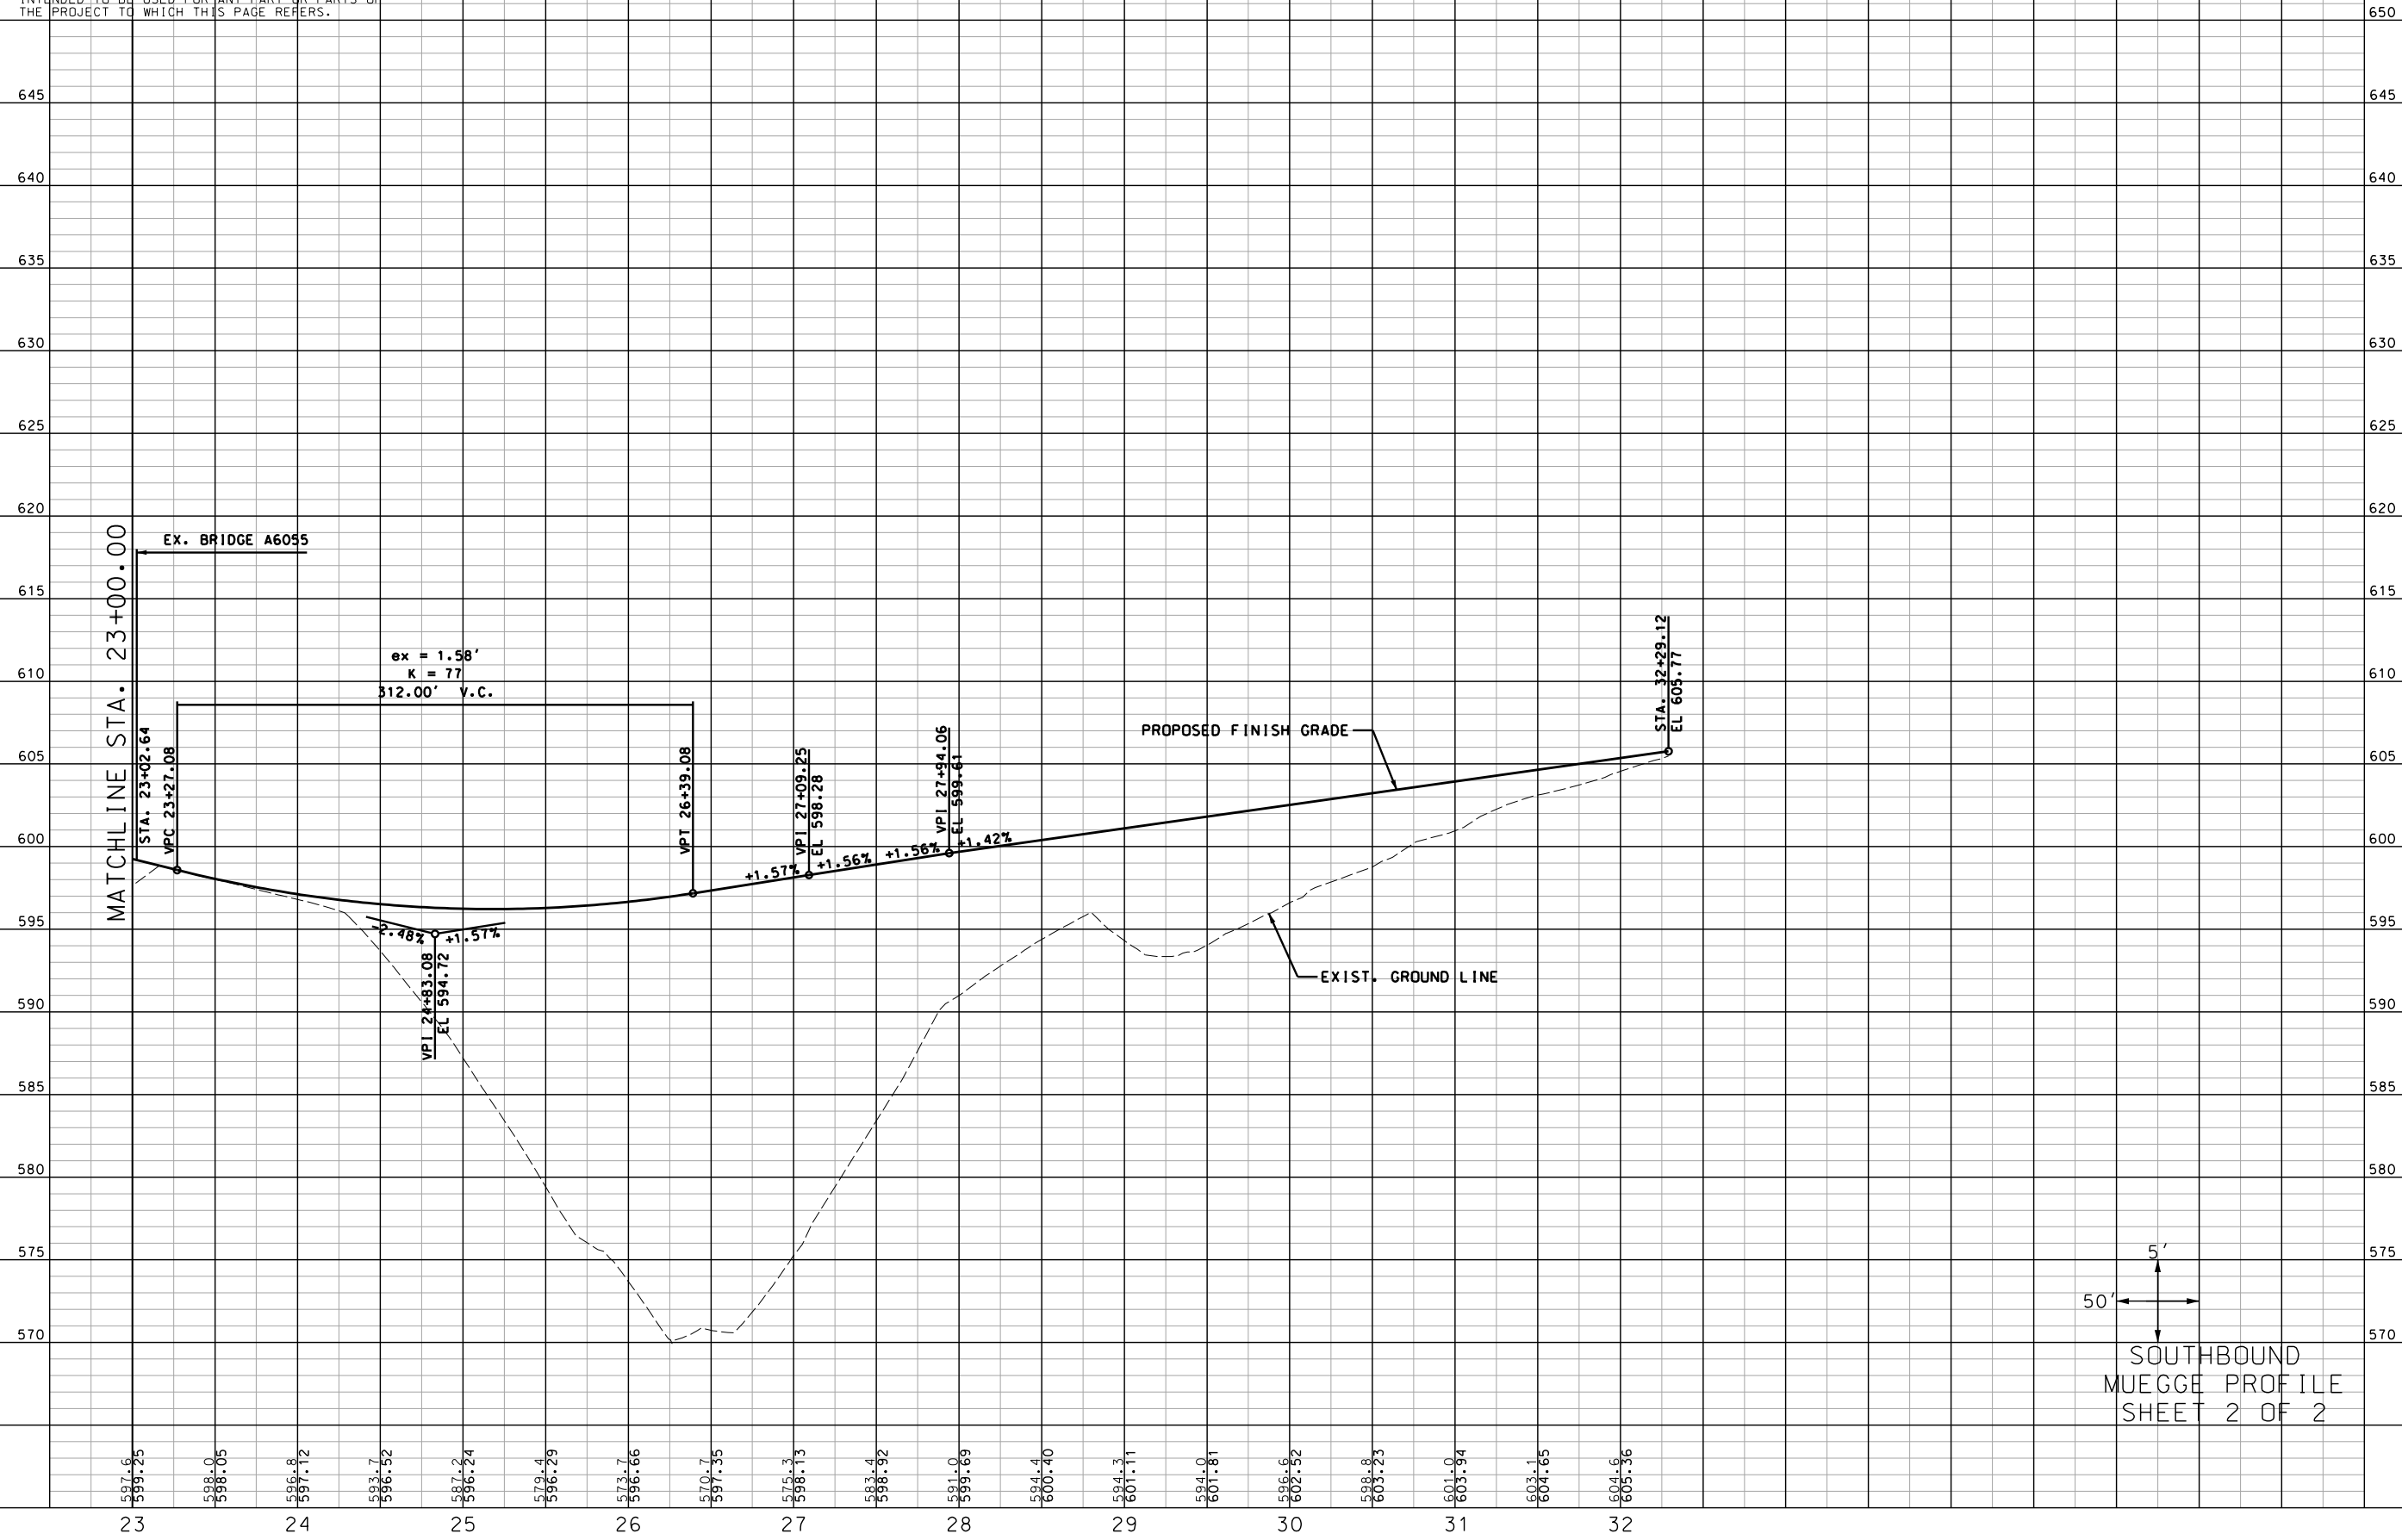

50' 5'
SOUTHBOUND
MUEGGE PROFILE
SHEET 2 OF 2

"THIS MEDIA SHOULD NOT BE CONSIDERED A CERTIFIED DOCUMENT."

DATE PREPARED 12/15/2020	
ROUTE 94	STATE MO
DISTRICT SL	SHEET NO. 1-7
COUNTY ST. CHARLES	
JOB NO. J6P3418	
CONTRACT ID.	
PROJECT NO.	
BRIDGE NO.	


DESCRIPTION	DATE

MISSOURI HIGHWAYS AND TRANSPORTATION COMMISSION

105 WEST CAPITAL
JEFFERSON CITY, MO 65102
1-888-ASK-MODOT (1-888-275-6636)

HRGreen®
16020 SWINGLEY RIDGE ROAD,
SUITE 205
ST. LOUIS, MISSOURI 63017
PHONE: (636) 519-0990
CORPORATE LICENSE #200200608

DISCLAIMER
THE PROFESSIONAL WHOSE SIGNATURE AND PERSONAL
SEAL APPEAR HEREON ASSUMES RESPONSIBILITY
ONLY FOR WHAT APPEARS ON THIS PAGE, AND
DISCLAIMS (PURSUANT TO SECTION 327.411 RSMO)
SPECIFICATION, ESTIMATES, REPORTS, OR OTHER
DOCUMENTS OR INSTRUMENTS NOT SEALED BY THE
UNDERSIGNED PROFESSIONAL RELATING TO OR
INTENDED TO BE USED FOR ANY PART OR PARTS OF
THE PROJECT TO WHICH THIS PAGE REFERS.

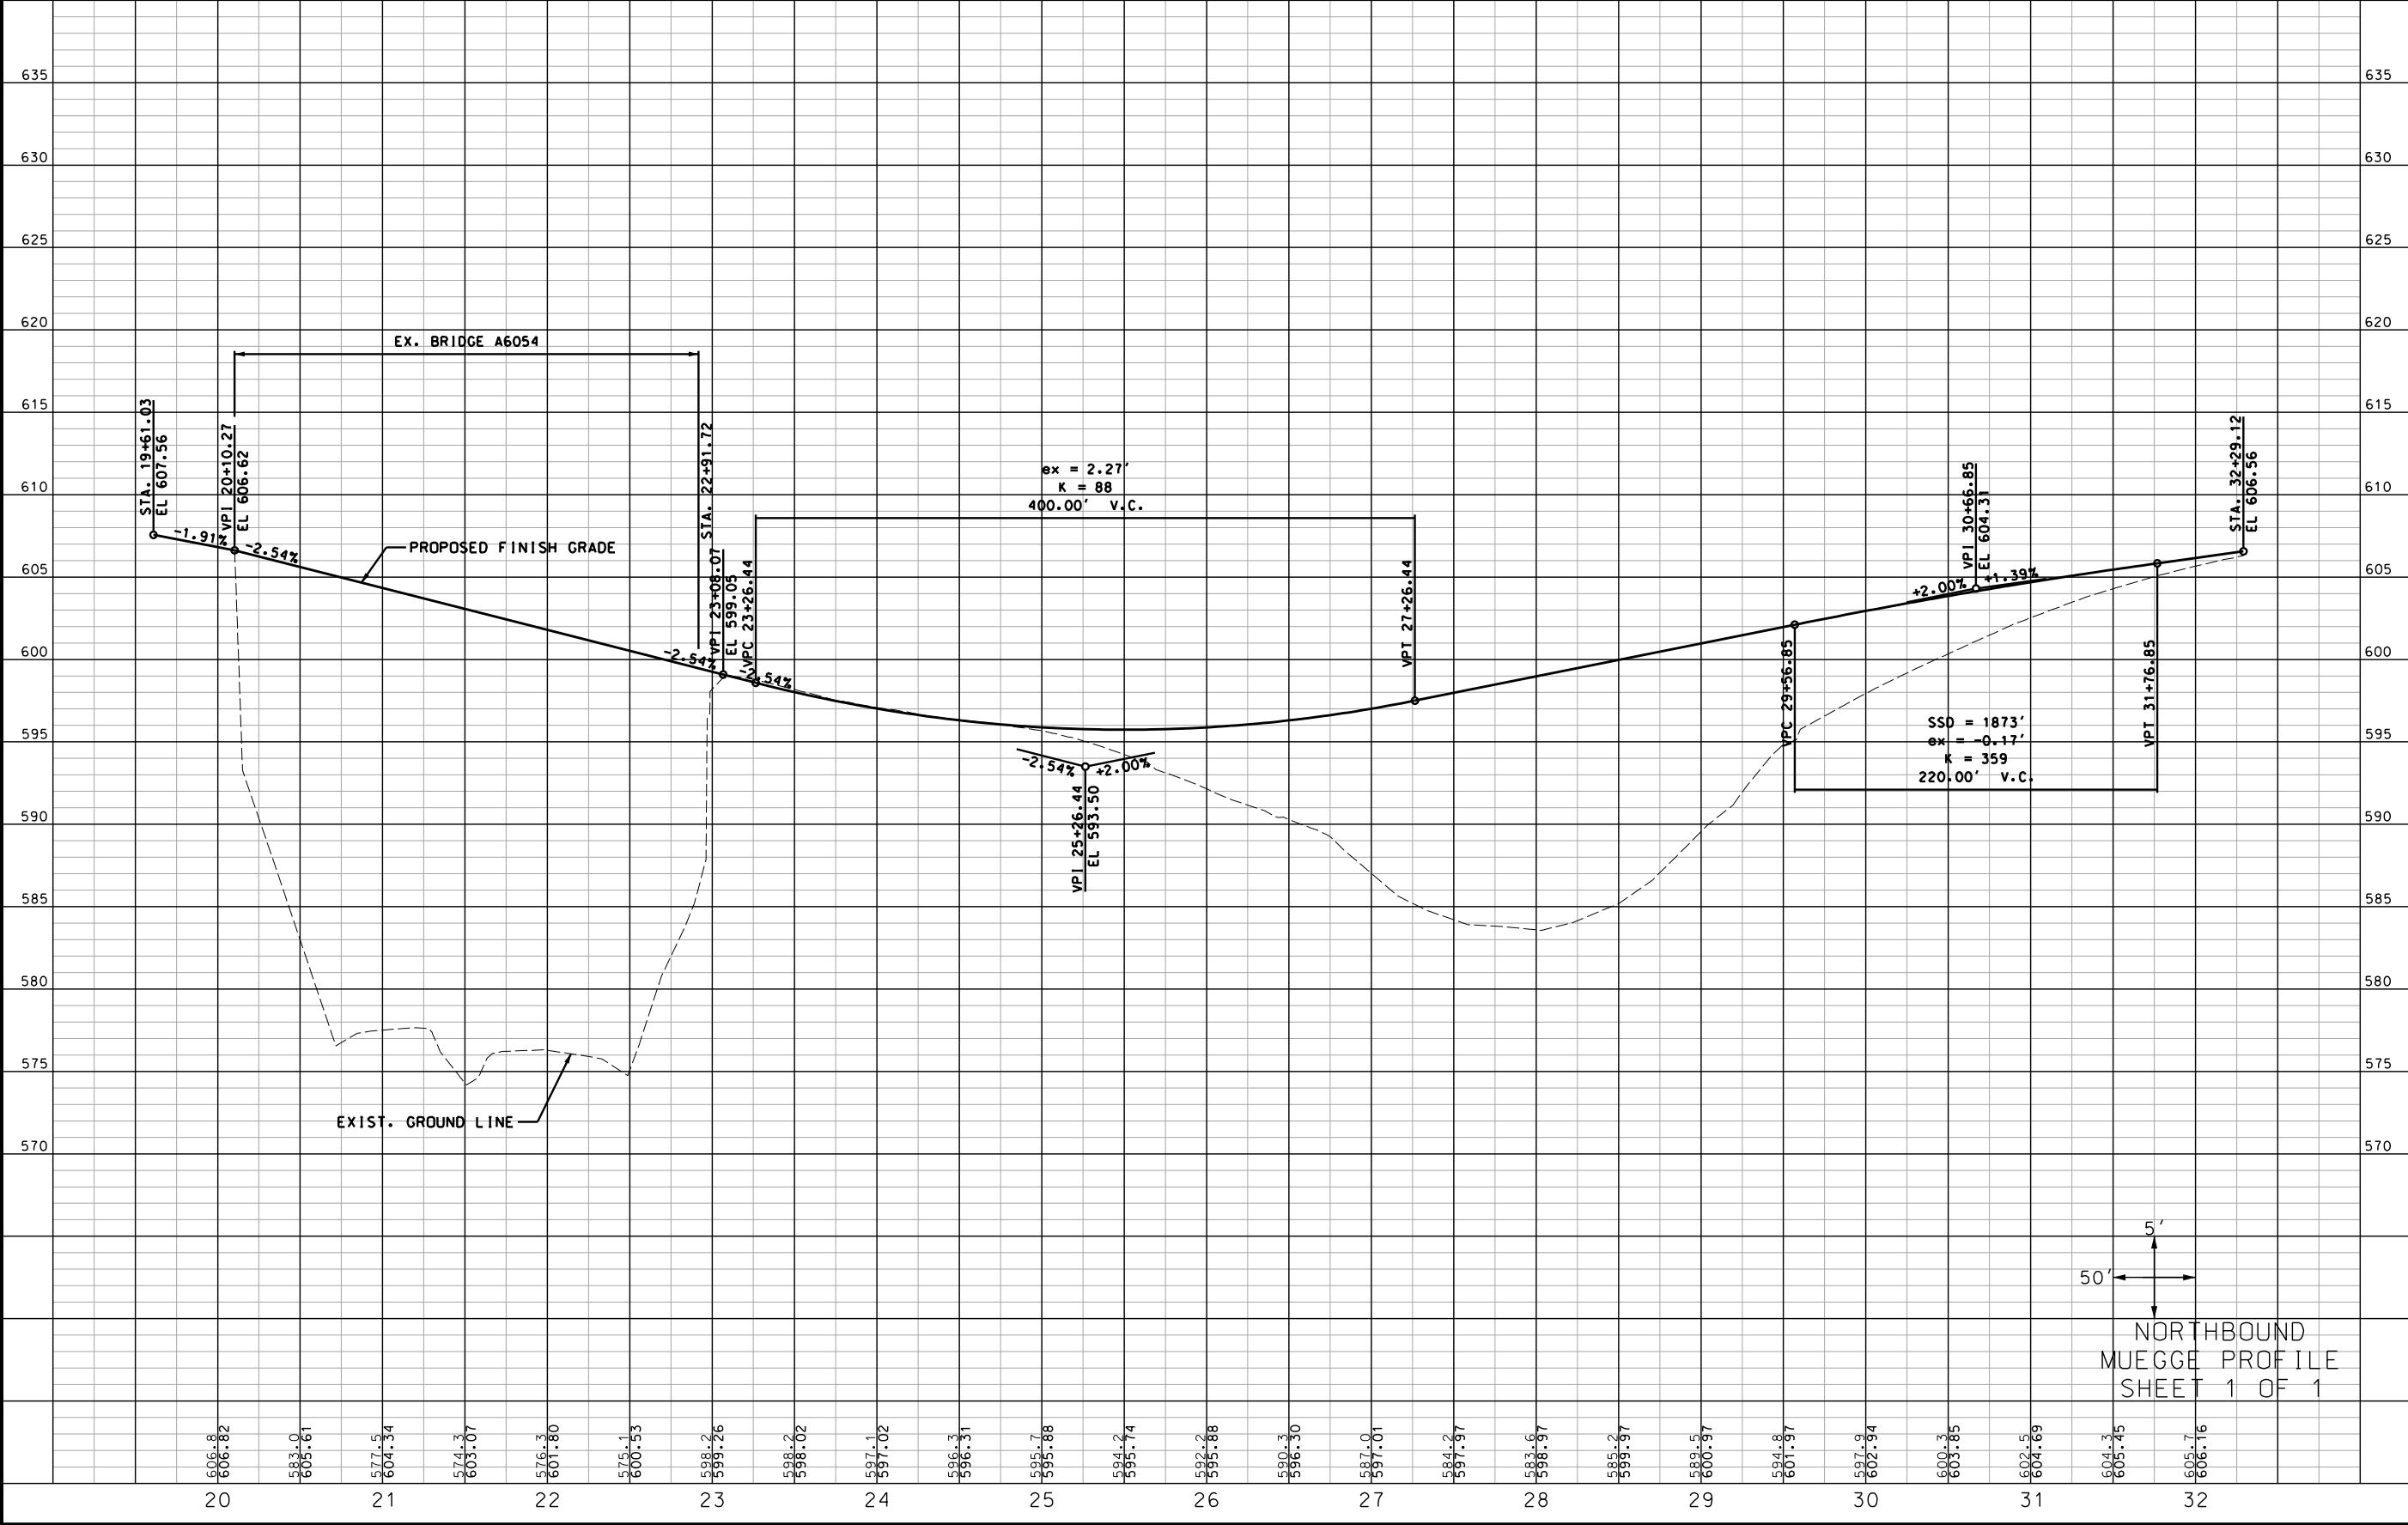

"THIS MEDIA SHOULD
NOT BE CONSIDERED
A CERTIFIED
DOCUMENT."

DATE PREPARED
12/15/2020

ROUTE
94

DISTRICT
SL

STATE
MO

SHEET NO.
18

COUNTY
ST. CHARLES

JOB NO.
J6P3418

CONTRACT ID.

PROJECT NO.

BRIDGE NO.

DESCRIPTION

DATE

MISSOURI HIGHWAYS AND TRANSPORTATION
COMMISSION

MODOT



105 WEST CAPITAL
JEFFERSON CITY, MO 65102
1-888-ASK-MODOT (1-888-275-6636)

HR GREEN, INC.
16020 SWINGLEY RIDGE ROAD,
SUITE 205
ST. LOUIS, MISSOURI 63017
PHONE: (636) 519-0990
CORPORATE LICENSE #200200608

HRGreen®

11:06:44 AM 12/15/2020

DISCLAIMER
THE PROFESSIONAL WHOSE SIGNATURE AND PERSONAL
SEAL APPEAR HEREON ASSUMES RESPONSIBILITY
ONLY FOR WHAT APPEARS ON THIS PAGE, AND
DISCLAIMS (PURSUANT TO SECTION 327.411 RSMO)
SPECIFICATION, ESTIMATES, REPORTS, OR OTHER
DOCUMENTS OR INSTRUMENTS NOT SEALED BY THE
UNDERSIGNED PROFESSIONAL RELATING TO OR
INTENDED TO BE USED FOR ANY PART OR PARTS OF
THE PROJECT TO WHICH THIS PAGE REFERS.

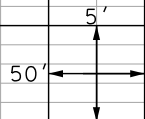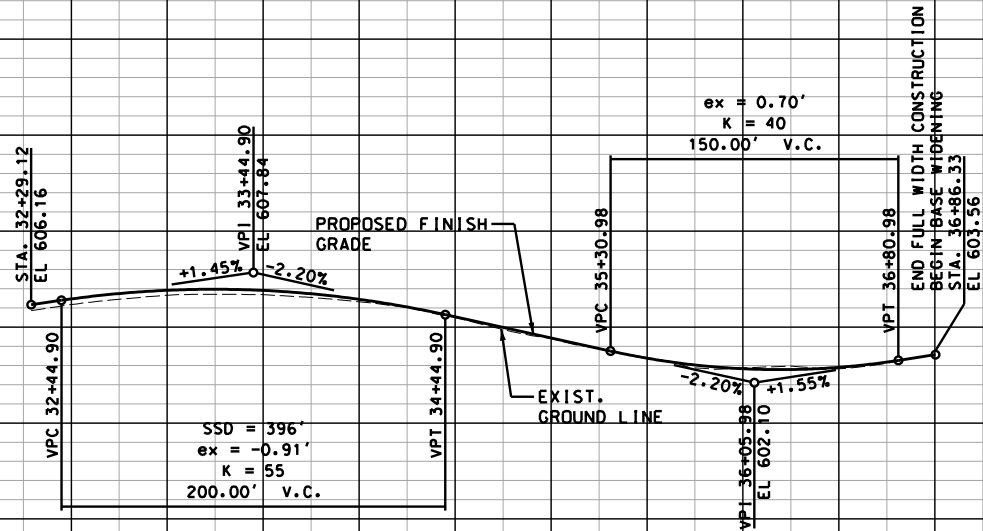

MUEGGE PROFILE
SHEET 1 OF 1

"THIS MEDIA SHOULD
NOT BE CONSIDERED
A CERTIFIED
DOCUMENT."

DATE PREPARED
12/15/2020
ROUTE
94
DISTRICT
SL
COUNTY
ST. CHARLES
JOB NO.
J6P3418
CONTRACT ID.
PROJECT NO.
BRIDGE NO.


DESCRIPTION	DATE

MISSOURI HIGHWAYS AND TRANSPORTATION
COMMISSION
MoDOT
105 WEST CAPITOL
JEFFERSON CITY, MO 65102
1-888-ASK-MODOT (1-888-275-6636)

HR GREEN, INC.
16020 SWINGLEY RIDGE ROAD,
ST. LOUIS, MISSOURI 63017
PHONE: (636) 519-0990
CORPORATE LICENSE #200200608



DISCLAIMER
THE PROFESSIONAL WHOSE SIGNATURE AND PERSONAL
SEAL APPEAR HEREON ASSUMES RESPONSIBILITY
ONLY FOR WHAT APPEARS ON THIS PAGE, AND
DISCLAIMS (PURSUANT TO SECTION 327.411 RSMO)
SPECIFICATION, ESTIMATES, REPORTS, OR OTHER
DOCUMENTS OR INSTRUMENTS NOT SEALED BY THE
UNDERSIGNED PROFESSIONAL RELATING TO OR
INTENDED TO BE USED FOR ANY PART OR PARTS OF
THE PROJECT TO WHICH THIS PAGE REFERS.

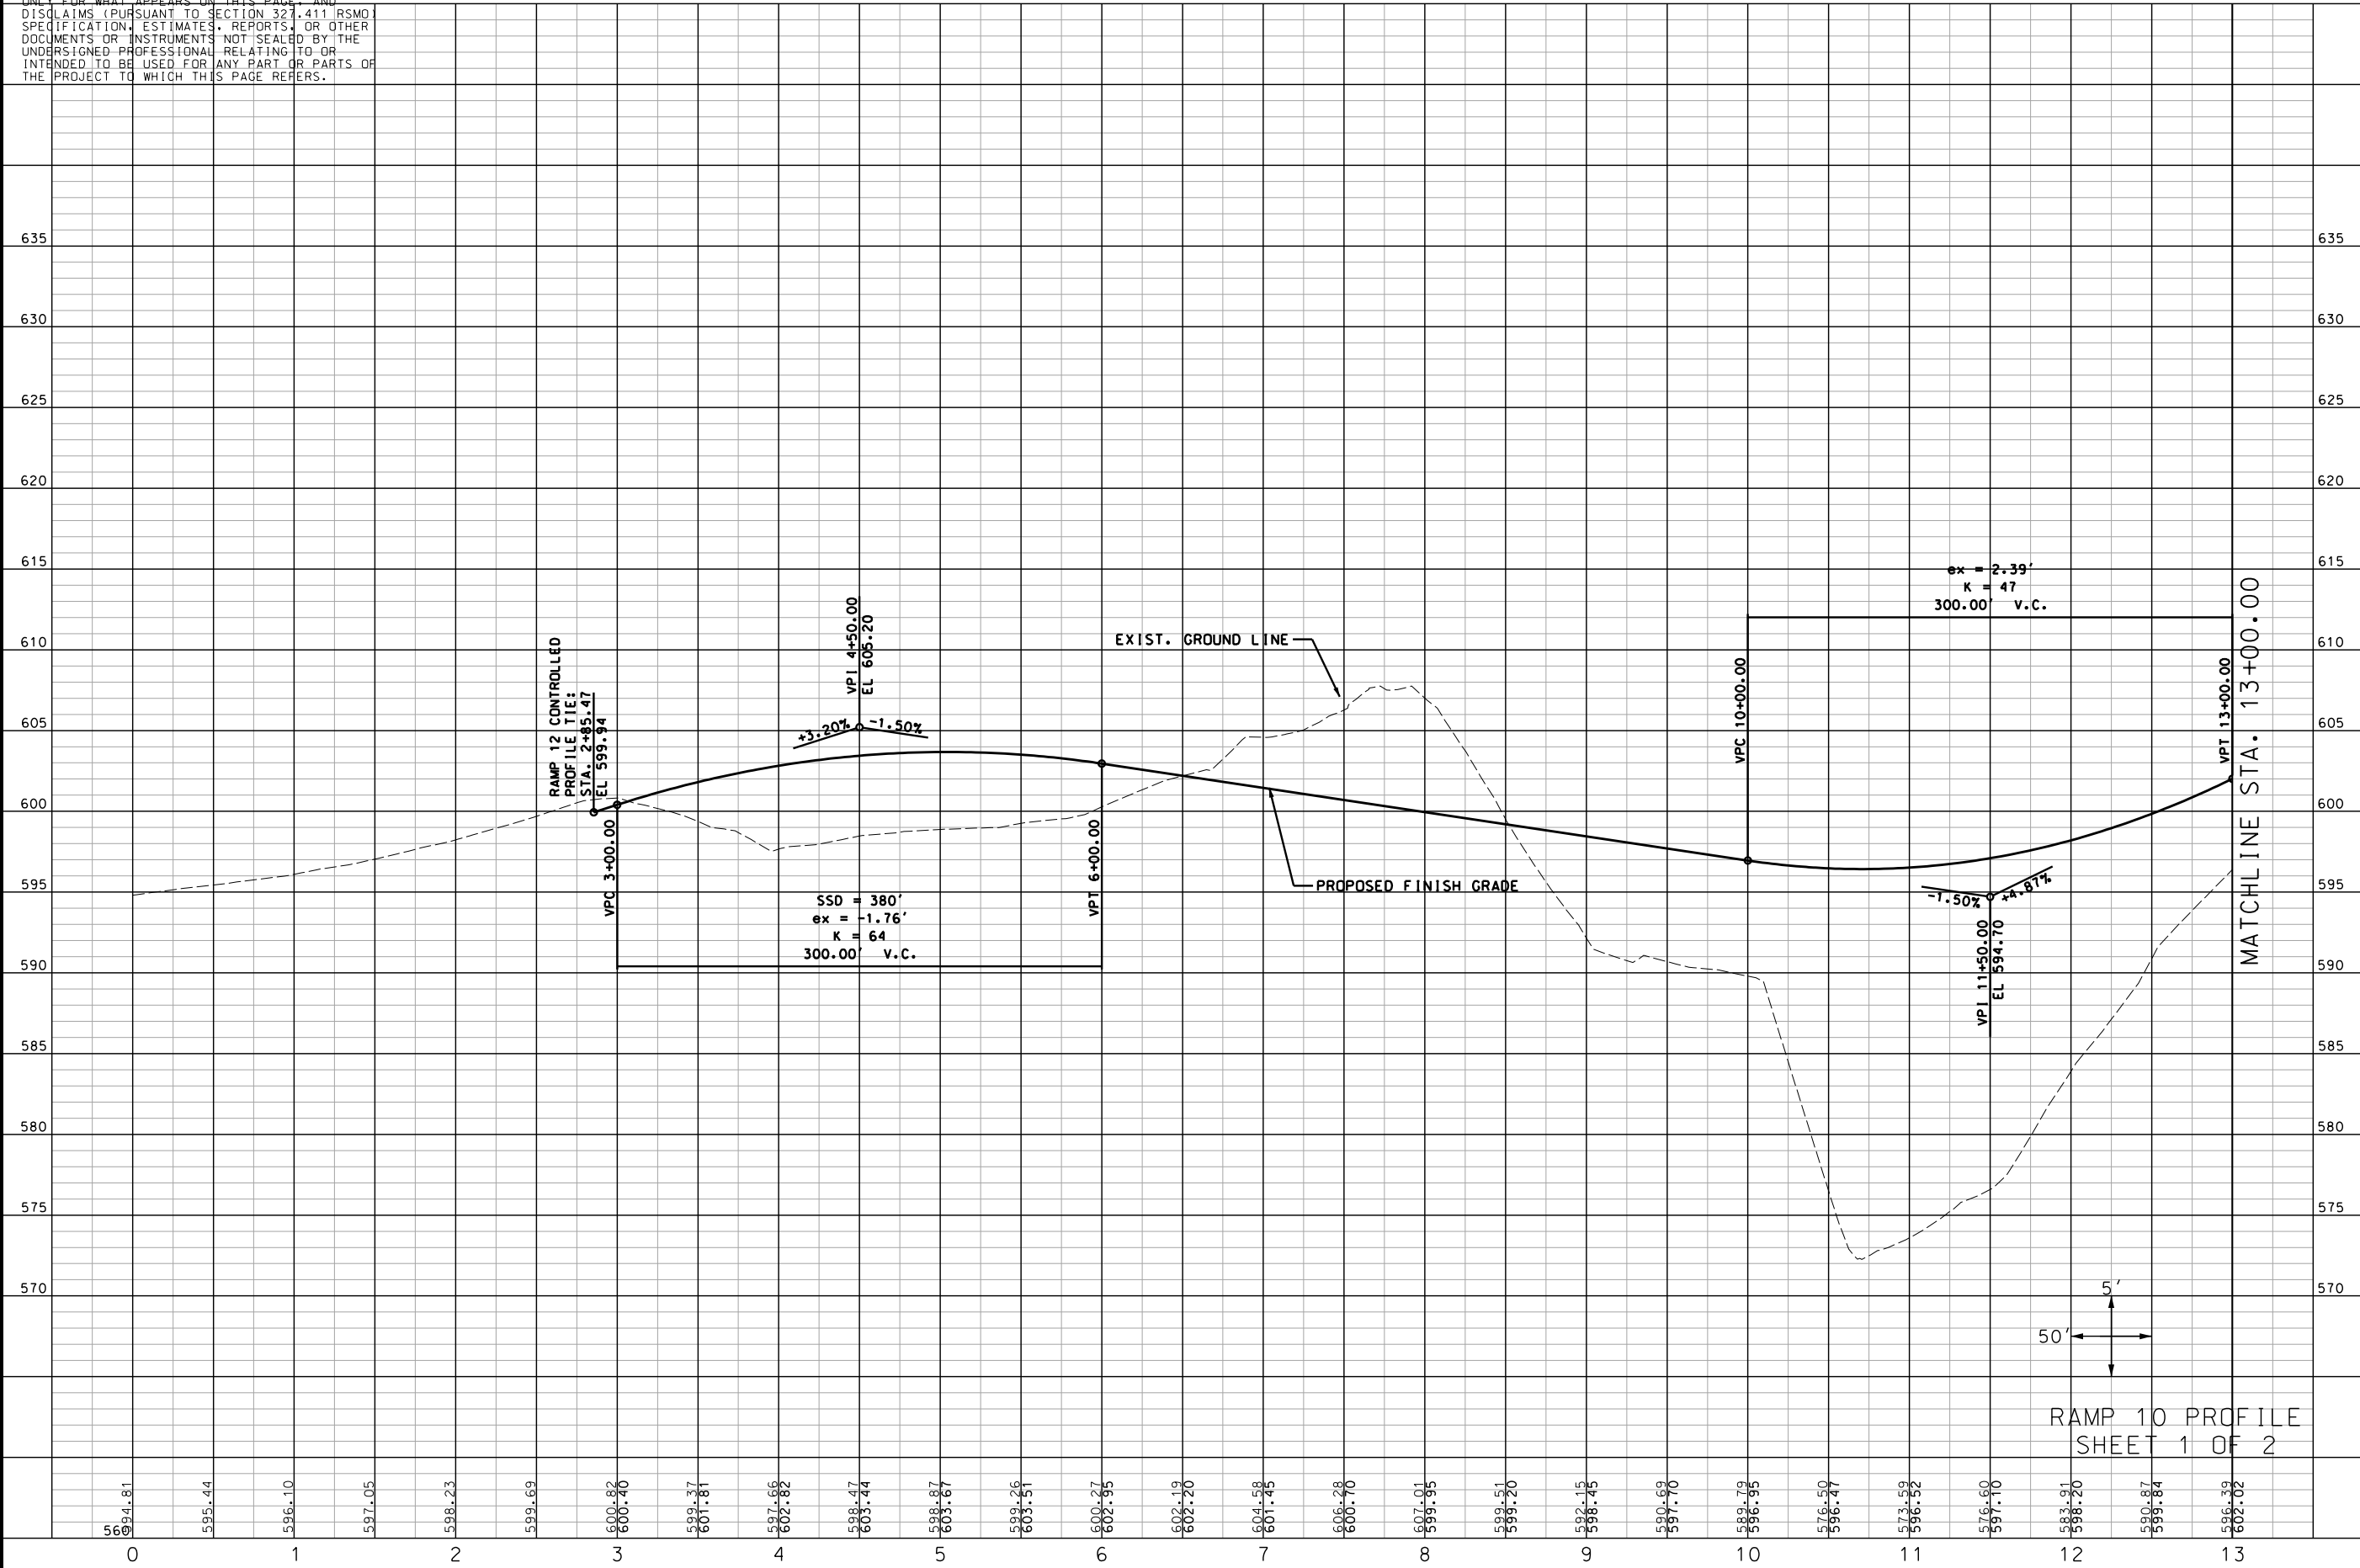

"THIS MEDIA SHOULD
NOT BE CONSIDERED
A CERTIFIED
DOCUMENT."

DATE PREPARED
12/15/2020

ROUTE 94
DISTRICT SL
COUNTY ST. CHARLES
JOB NO. J6P3418
CONTRACT ID.

PROJECT NO.

BRIDGE NO.

DESCRIPTION

DATE

MISSOURI HIGHWAYS AND TRANSPORTATION
COMMISSION

HR GREEN, INC.
16020 SWINGLEY RIDGE ROAD,
SUITE 205
ST. LOUIS, MISSOURI 63017
PHONE: (636) 519-0990
CORPORATE LICENSE #200200608



1-888-ASK-MODOT (1-888-275-6636)

105 WEST CAPITAL
JEFFERSON CITY, MO 65102

IF A SEAL IS PRESENT ON THIS SHEET IT HAS BEEN ELECTRONICALLY SEALED AND DATED.

DISCLAIMER
THE PROFESSIONAL WHOSE SIGNATURE AND PERSONAL SEAL APPEAR HEREON ASSUMES RESPONSIBILITY ONLY FOR WHAT APPEARS ON THIS PAGE, AND DISCLAIMS (PURSUANT TO SECTION 327.411 RSMO) SPECIFICATION, ESTIMATES, REPORTS, OR OTHER DOCUMENTS OR INSTRUMENTS NOT SEALED BY THE UNDERSIGNED PROFESSIONAL RELATING TO OR INTENDED TO BE USED FOR ANY PART OR PARTS OF THE PROJECT TO WHICH THIS PAGE REFERS.

MATCHLINE STA. 13+00.00

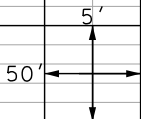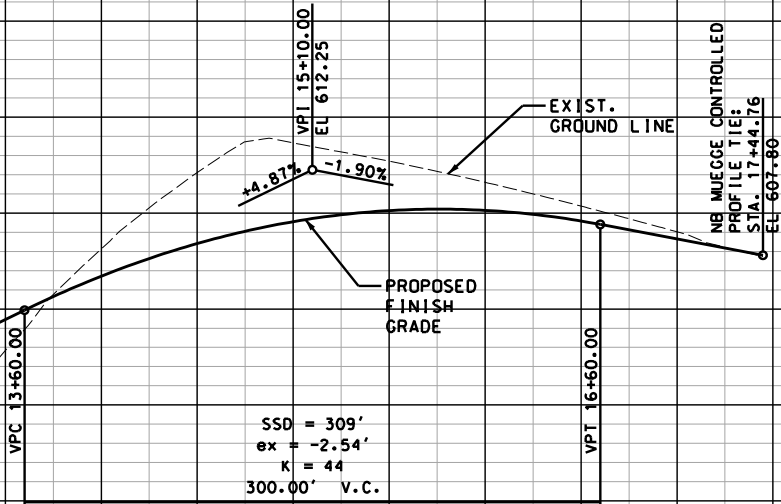

RAMP 10 PROFILE
SHEET 2 OF 2

"THIS MEDIA SHOULD NOT BE CONSIDERED A CERTIFIED DOCUMENT."

DATE PREPARED
12/15/2020
ROUTE 94 STATE MO
DISTRICT SL SHEET NO. 21
COUNTY ST. CHARLES
JOB NO. J6P3418
CONTRACT ID.
PROJECT NO.
BRIDGE NO.

DESCRIPTION	DATE

MISSOURI HIGHWAYS AND TRANSPORTATION COMMISSION
MoDOT
105 WEST CAPITAL
JEFFERSON CITY, MO 65102
1-888-ASK-MODOT (1-888-275-6636)


HR GREEN, INC.
16020 SWINGLEY RIDGE ROAD,
SUITE 205
ST. LOUIS, MISSOURI 63017
PHONE: (636) 519-0990
CORPORATE LICENSE #2002006608



DISCLAIMER
THE PROFESSIONAL WHOSE SIGNATURE AND PERSONAL SEAL APPEAR HEREON ASSUMES RESPONSIBILITY ONLY FOR WHAT APPEARS ON THIS PAGE, AND DISCLAIMS (PURSUANT TO SECTION 327.411 RSMO) SPECIFICATION, ESTIMATES, REPORTS, OR OTHER DOCUMENTS OR INSTRUMENTS NOT SEALED BY THE UNDERSIGNED PROFESSIONAL RELATING TO OR INTENDED TO BE USED FOR ANY PART OR PARTS OF THE PROJECT TO WHICH THIS PAGE REFERS.

RAMP 11 PROFILE

RAMP 12A PROFILE

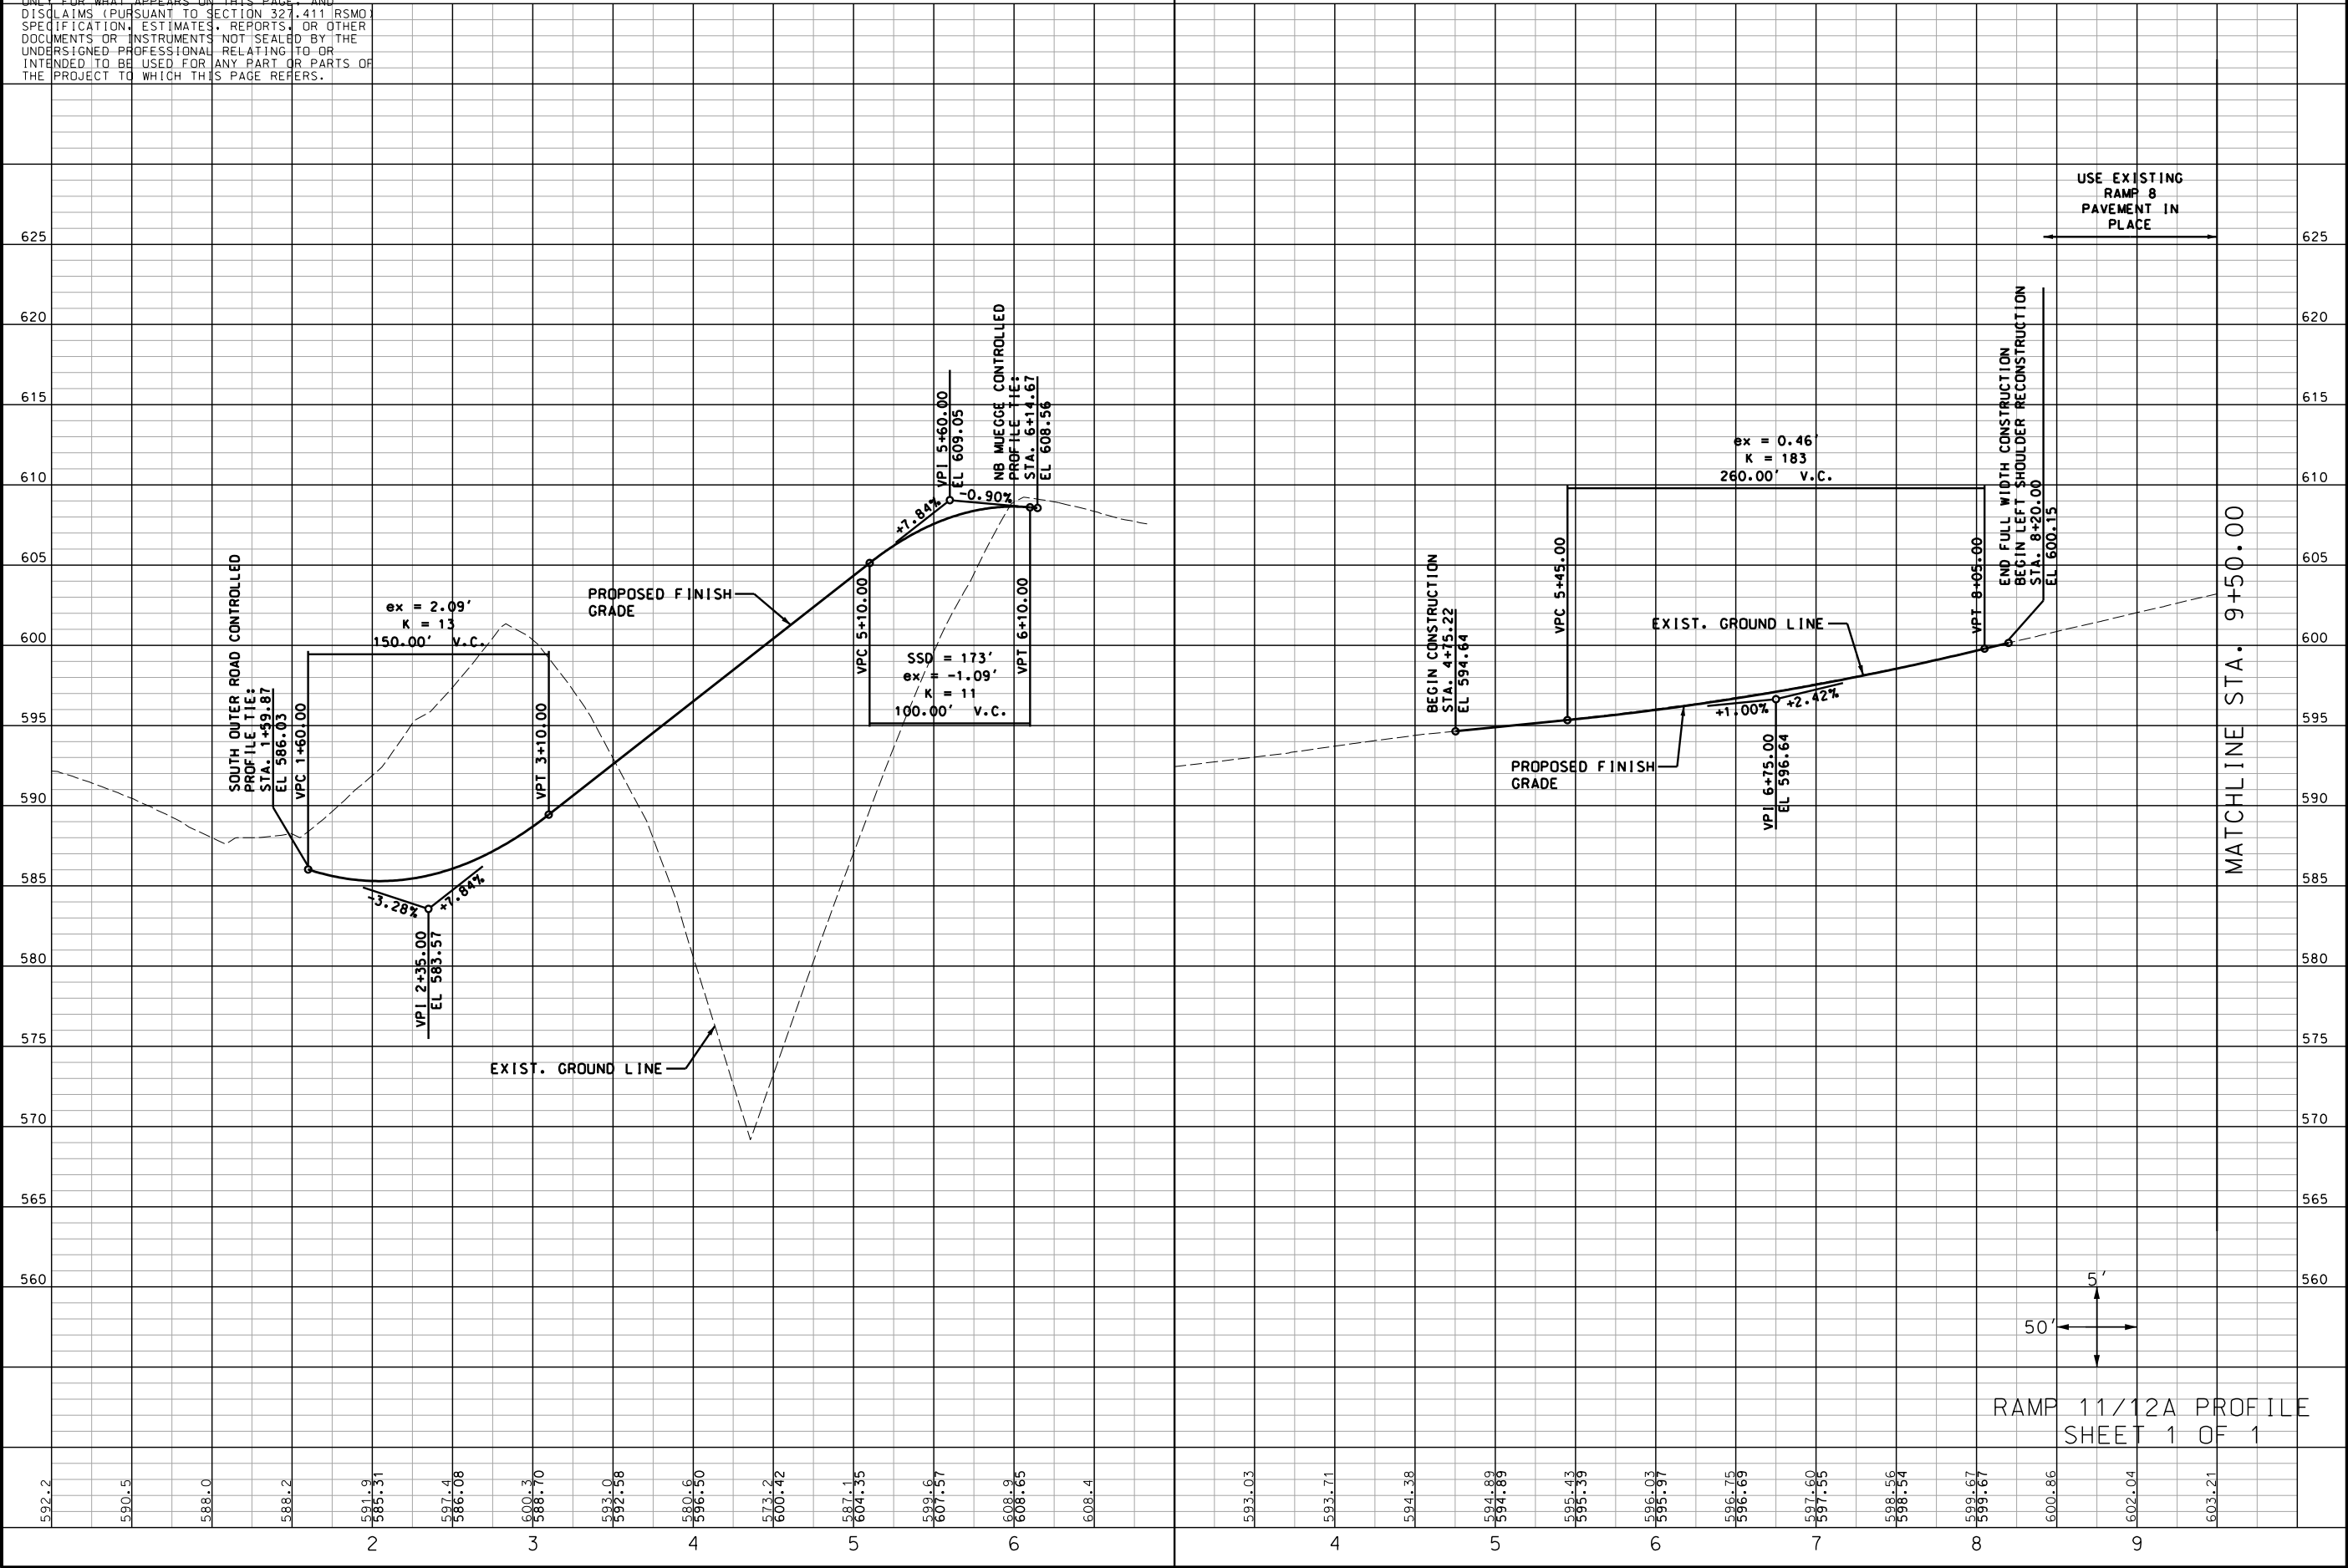

"THIS MEDIA SHOULD NOT BE CONSIDERED A CERTIFIED DOCUMENT."

DATE PREPARED
12/15/2020

ROUTE 94	STATE MO
DISTRICT SL	SHEET NO. 22

COUNTY
ST. CHARLES

JOB NO.
J6P3418

CONTRACT ID.

PROJECT NO.


BRIDGE NO.

DESCRIPTION	DATE

MISSOURI HIGHWAYS AND TRANSPORTATION COMMISSION

105 WEST CAPITAL
JEFFERSON CITY, MO 65102
1-888-ASK-MODOT (1-888-275-6636)

HRGreen®
16020 SWINGLEY RIDGE ROAD,
ST. LOUIS, MISSOURI 63017
PHONE: (636) 519-0990
CORPORATE LICENSE #200200608

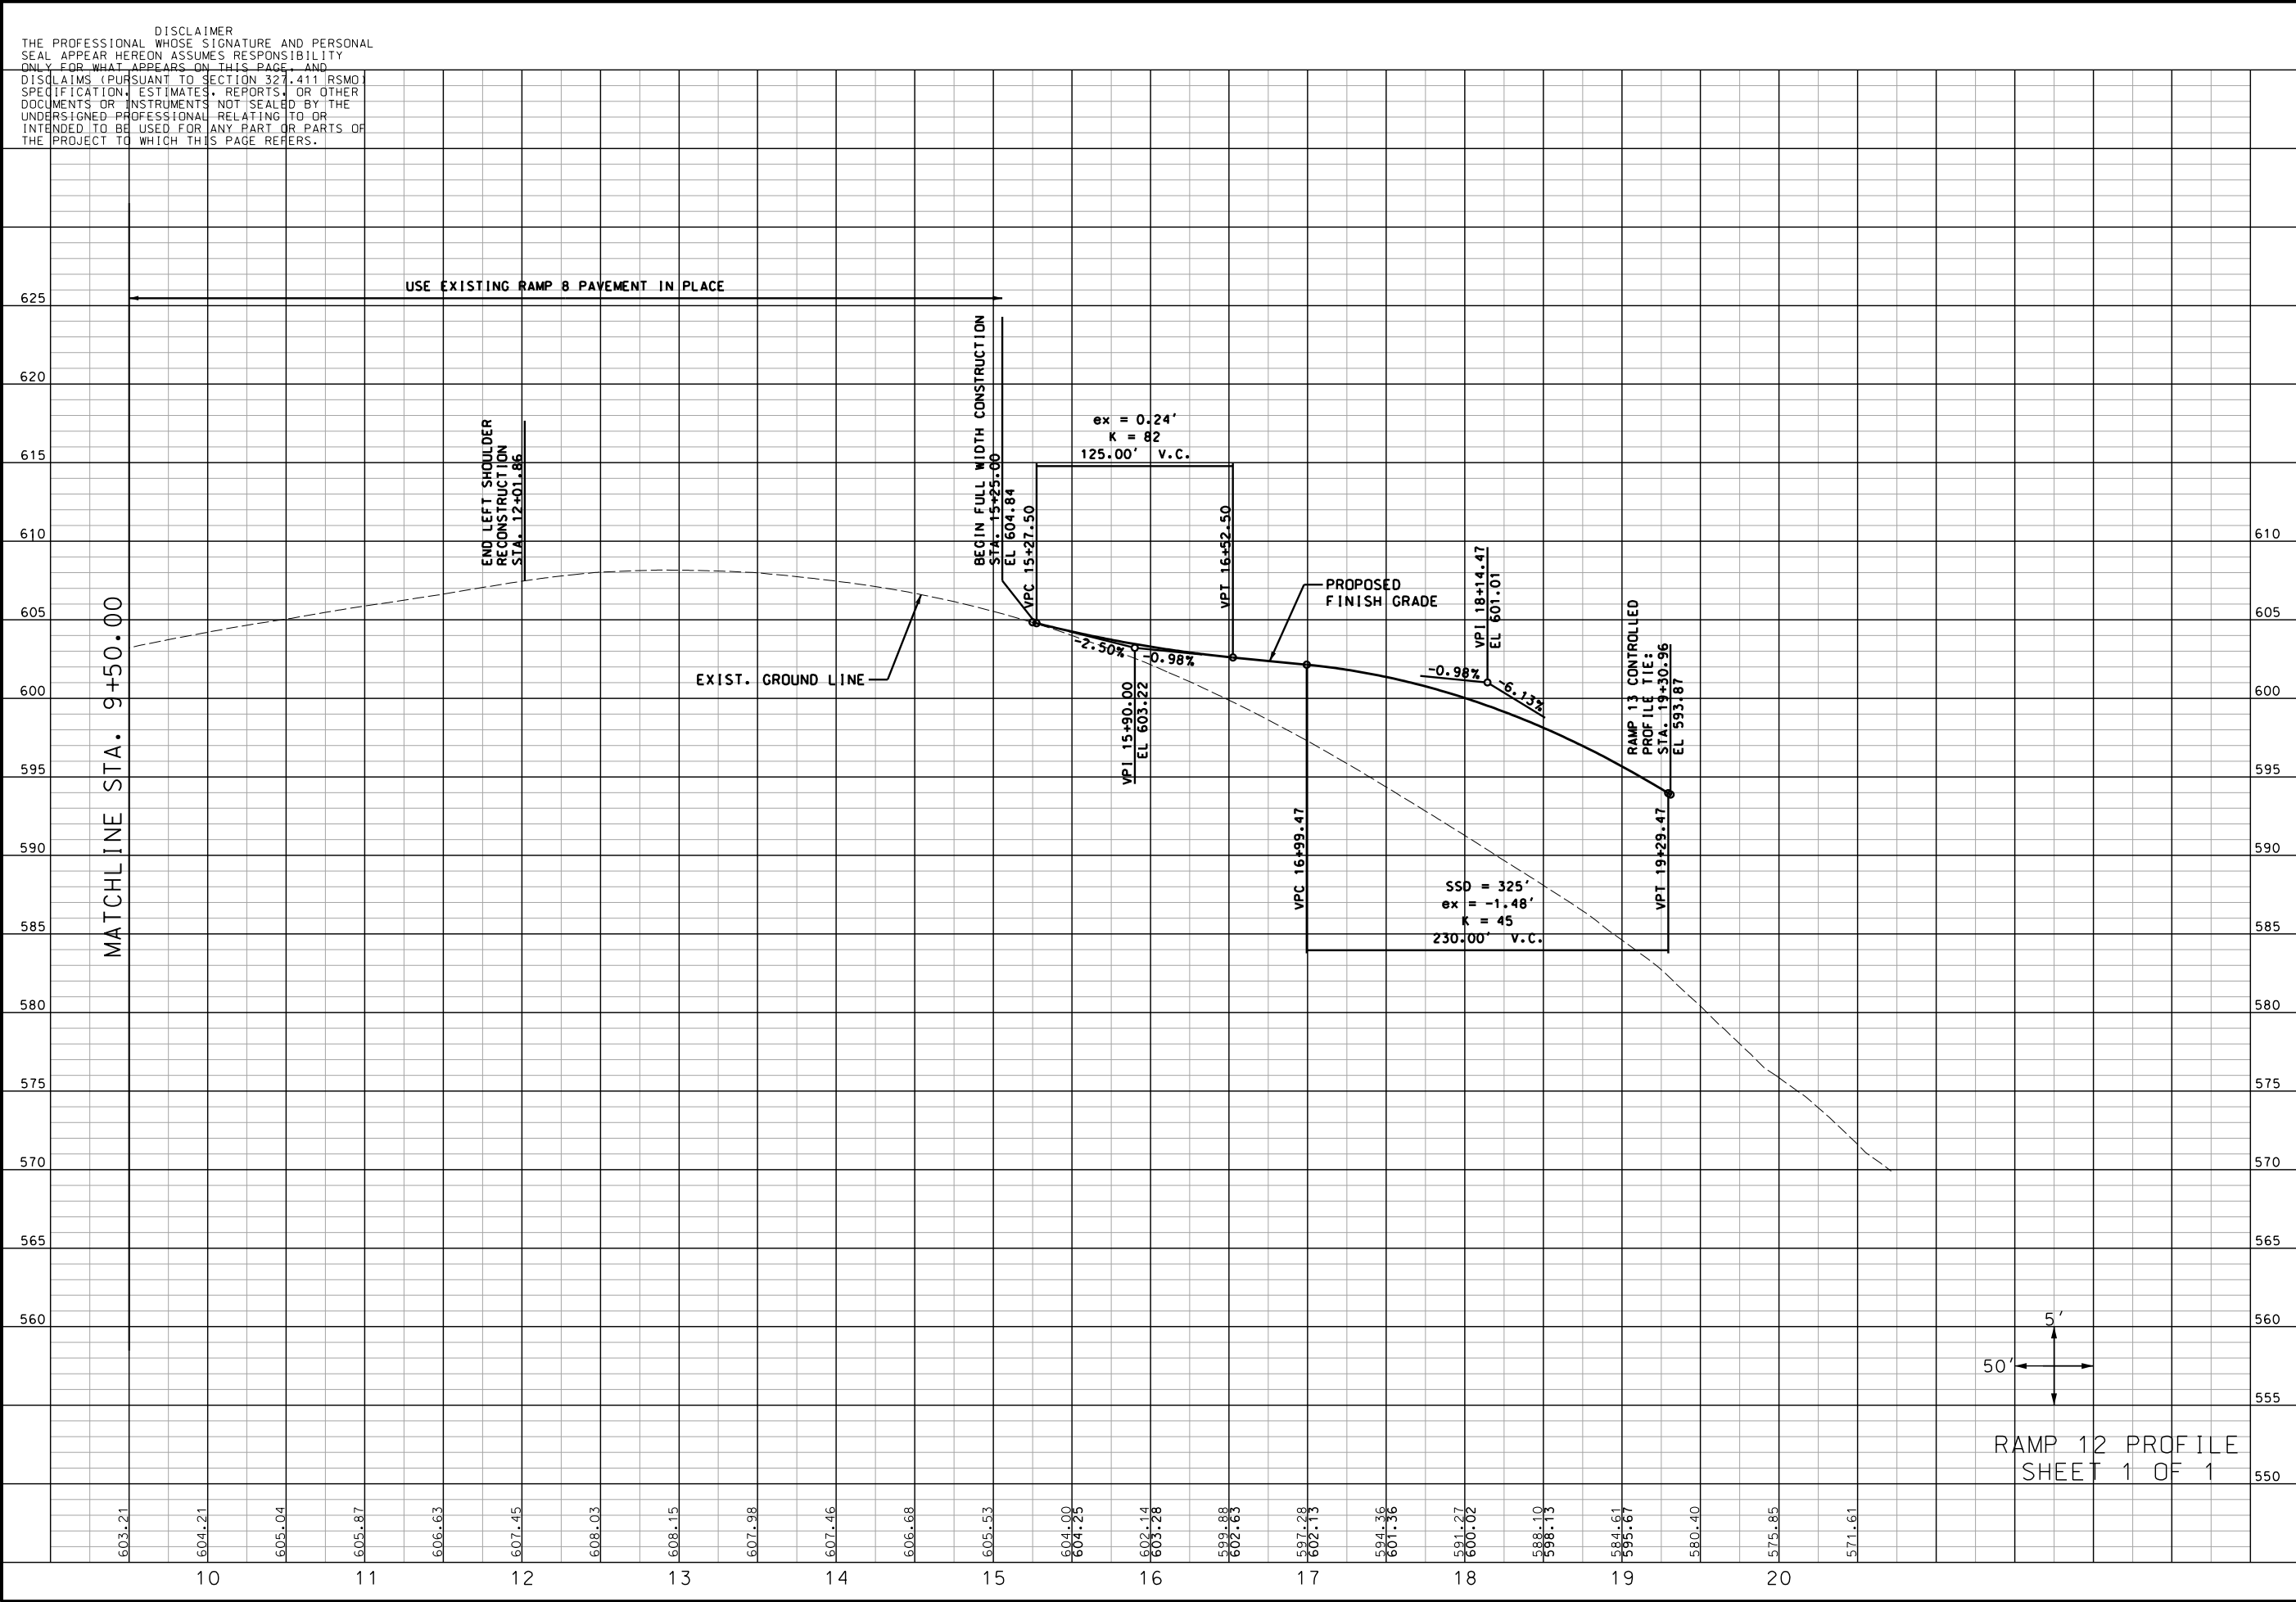

"THIS MEDIA SHOULD NOT BE CONSIDERED A CERTIFIED DOCUMENT."

DATE PREPARED
12/15/2020

ROUTE
94

STATE
MO

DISTRICT
SL

SHEET NO.
23

COUNTY
ST. CHARLES

JOB NO.
J6P3418

CONTRACT ID.

PROJECT NO.

BRIDGE NO.

DESCRIPTION

DATE

MISSOURI HIGHWAYS AND TRANSPORTATION COMMISSION


MODOT

105 WEST CAPITAL
JEFFERSON CITY, MO 65102
1-888-ASK-MODOT (1-888-275-6636)

HR GREEN, INC.
16020 SWINGLEY RIDGE ROAD,
ST. LOUIS, MISSOURI 63017
PHONE: (636) 519-0950
CORPORATE LICENSE #200200608

HRGreen®

DISCLAIMER
THE PROFESSIONAL WHOSE SIGNATURE AND PERSONAL SEAL APPEAR HEREON ASSUMES RESPONSIBILITY ONLY FOR WHAT APPEARS ON THIS PAGE, AND DISCLAIMS (PURSUANT TO SECTION 327.411 RSMO) SPECIFICATION, ESTIMATES, REPORTS, OR OTHER DOCUMENTS OR INSTRUMENTS NOT SEALED BY THE UNDERSIGNED PROFESSIONAL RELATING TO OR INTENDED TO BE USED FOR ANY PART OR PARTS OF THE PROJECT TO WHICH THIS PAGE REFERS.

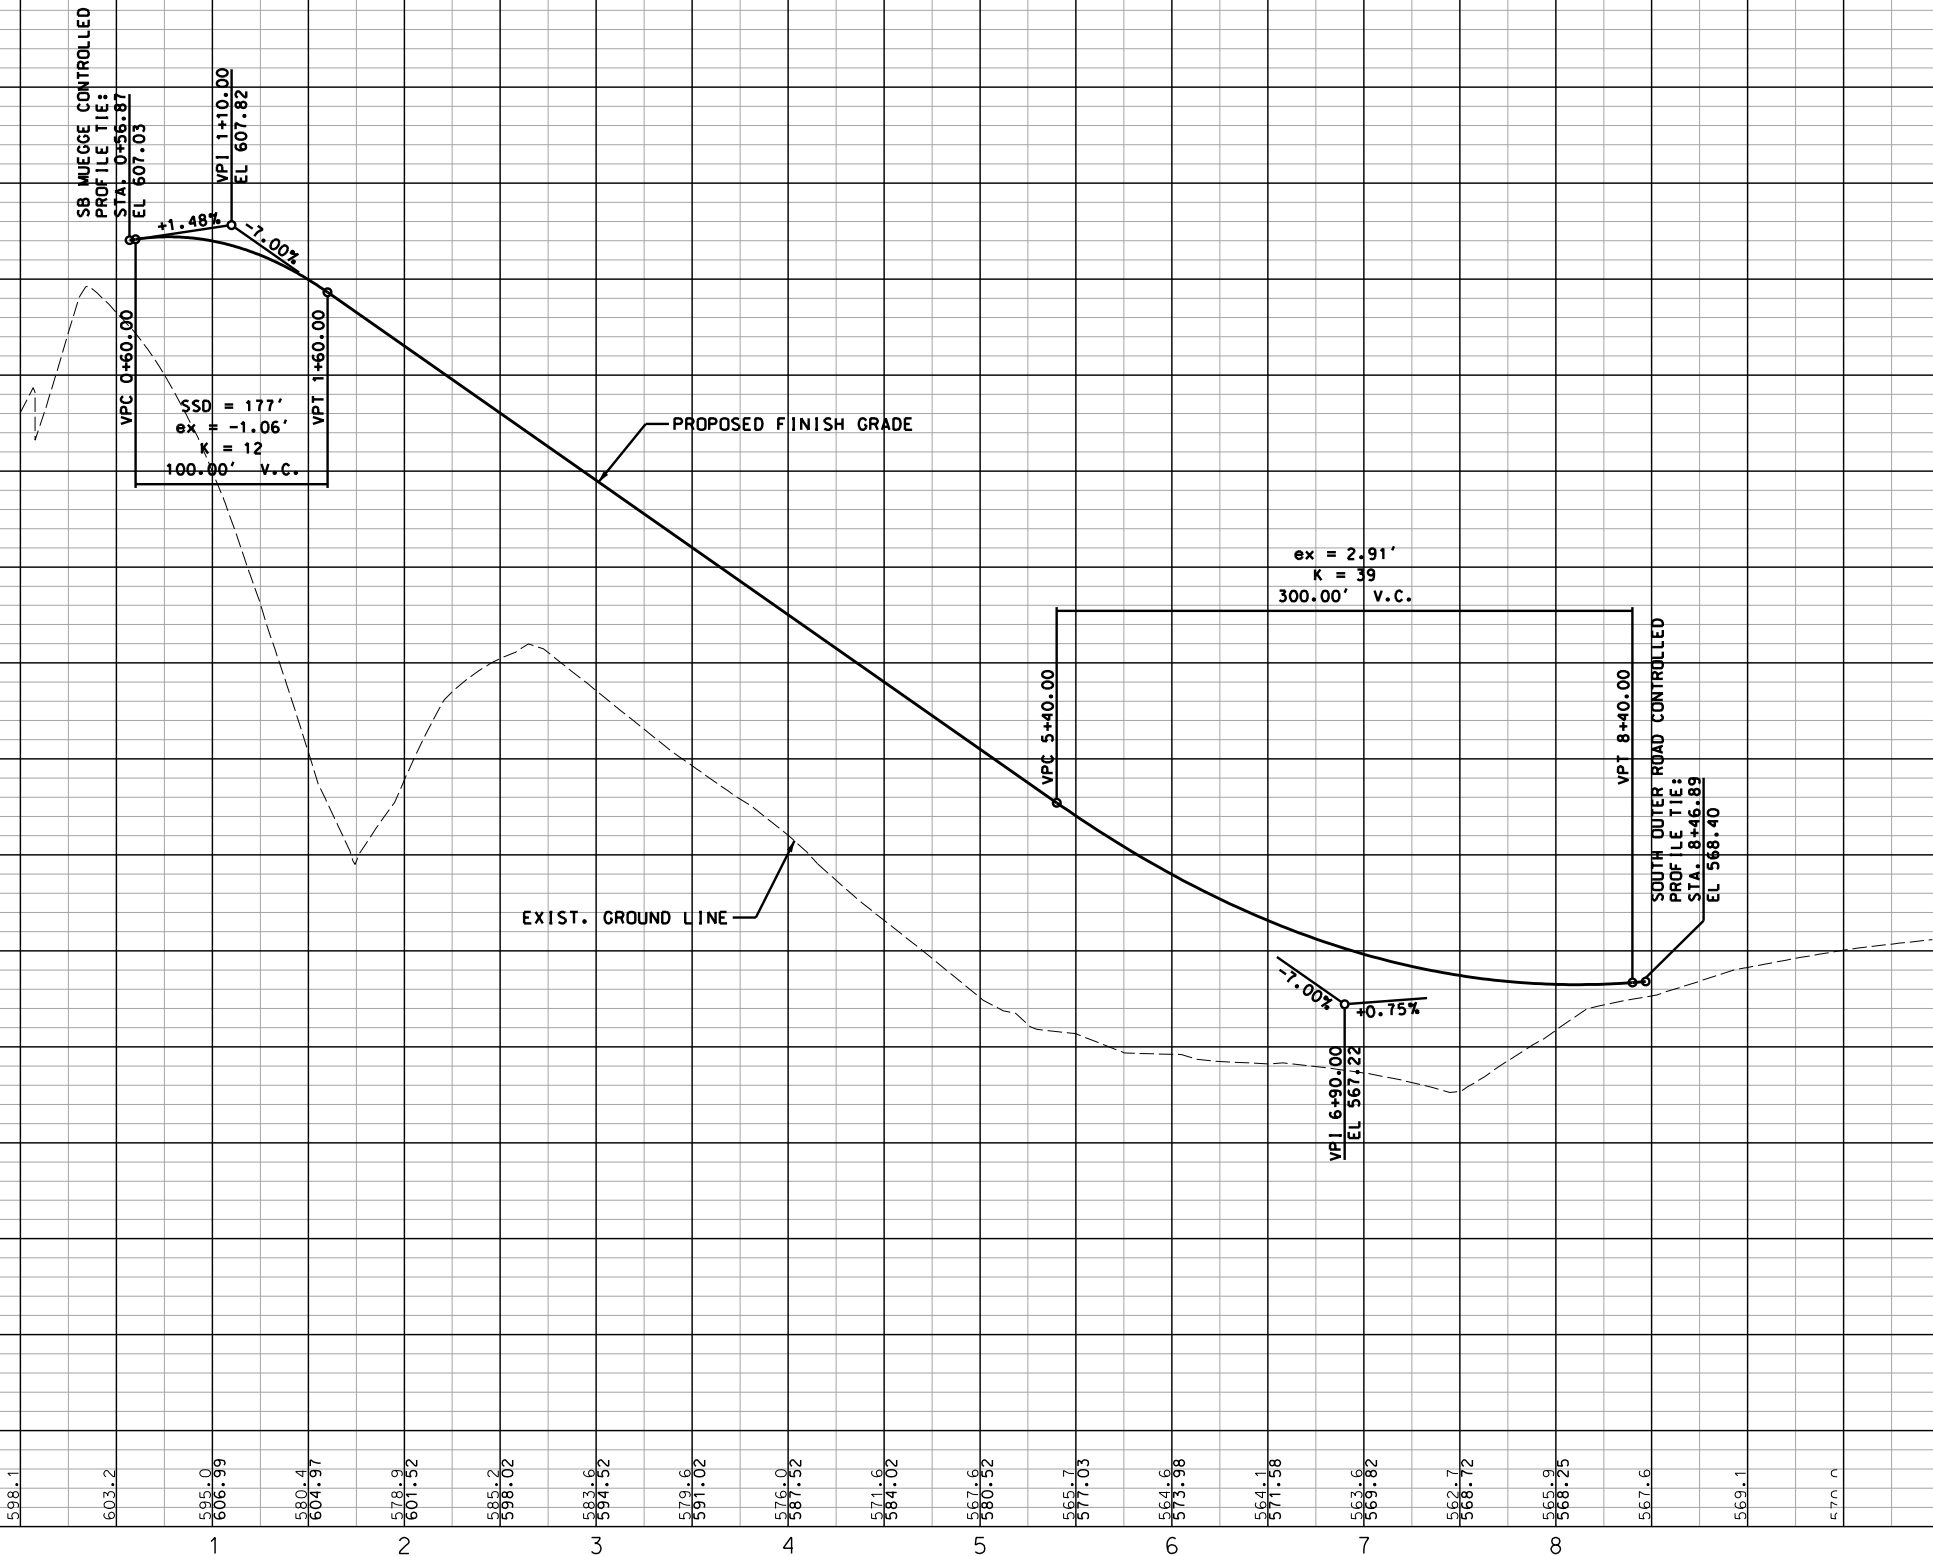

"THIS MEDIA SHOULD NOT BE CONSIDERED A CERTIFIED DOCUMENT."

DATE PREPARED
12/15/2020

ROUTE
94

STATE
MO

DISTRICT
SL

SHEET NO.
24

COUNTY
ST. CHARLES

JOB NO.
J6P3418

CONTRACT ID.

PROJECT NO.

BRIDGE NO.

DESCRIPTION	DATE

MISSOURI HIGHWAYS AND TRANSPORTATION COMMISSION


MODOT

105 WEST CAPITAL
JEFFERSON CITY, MO 65102
1-888-ASK-MODOT (1-888-275-6636)

HR GREEN, INC.
16020 SWINGLEY RIDGE ROAD,
SUITE 205
ST. LOUIS, MISSOURI 63017
PHONE: (636) 519-0990
CORPORATE LICENSE #200200608



DISCLAIMER
THE PROFESSIONAL WHOSE SIGNATURE AND PERSONAL
SEAL APPEAR HEREON ASSUMES RESPONSIBILITY
ONLY FOR WHAT APPEARS ON THIS PAGE, AND
DISCLAIMS (PURSUANT TO SECTION 327.411 RSMO)
SPECIFICATION, ESTIMATES, REPORTS, OR OTHER
DOCUMENTS OR INSTRUMENTS NOT SEALED BY THE
UNDERSIGNED PROFESSIONAL RELATING TO OR
INTENDED TO BE USED FOR ANY PART OR PARTS OF
THE PROJECT TO WHICH THIS PAGE REFERS.

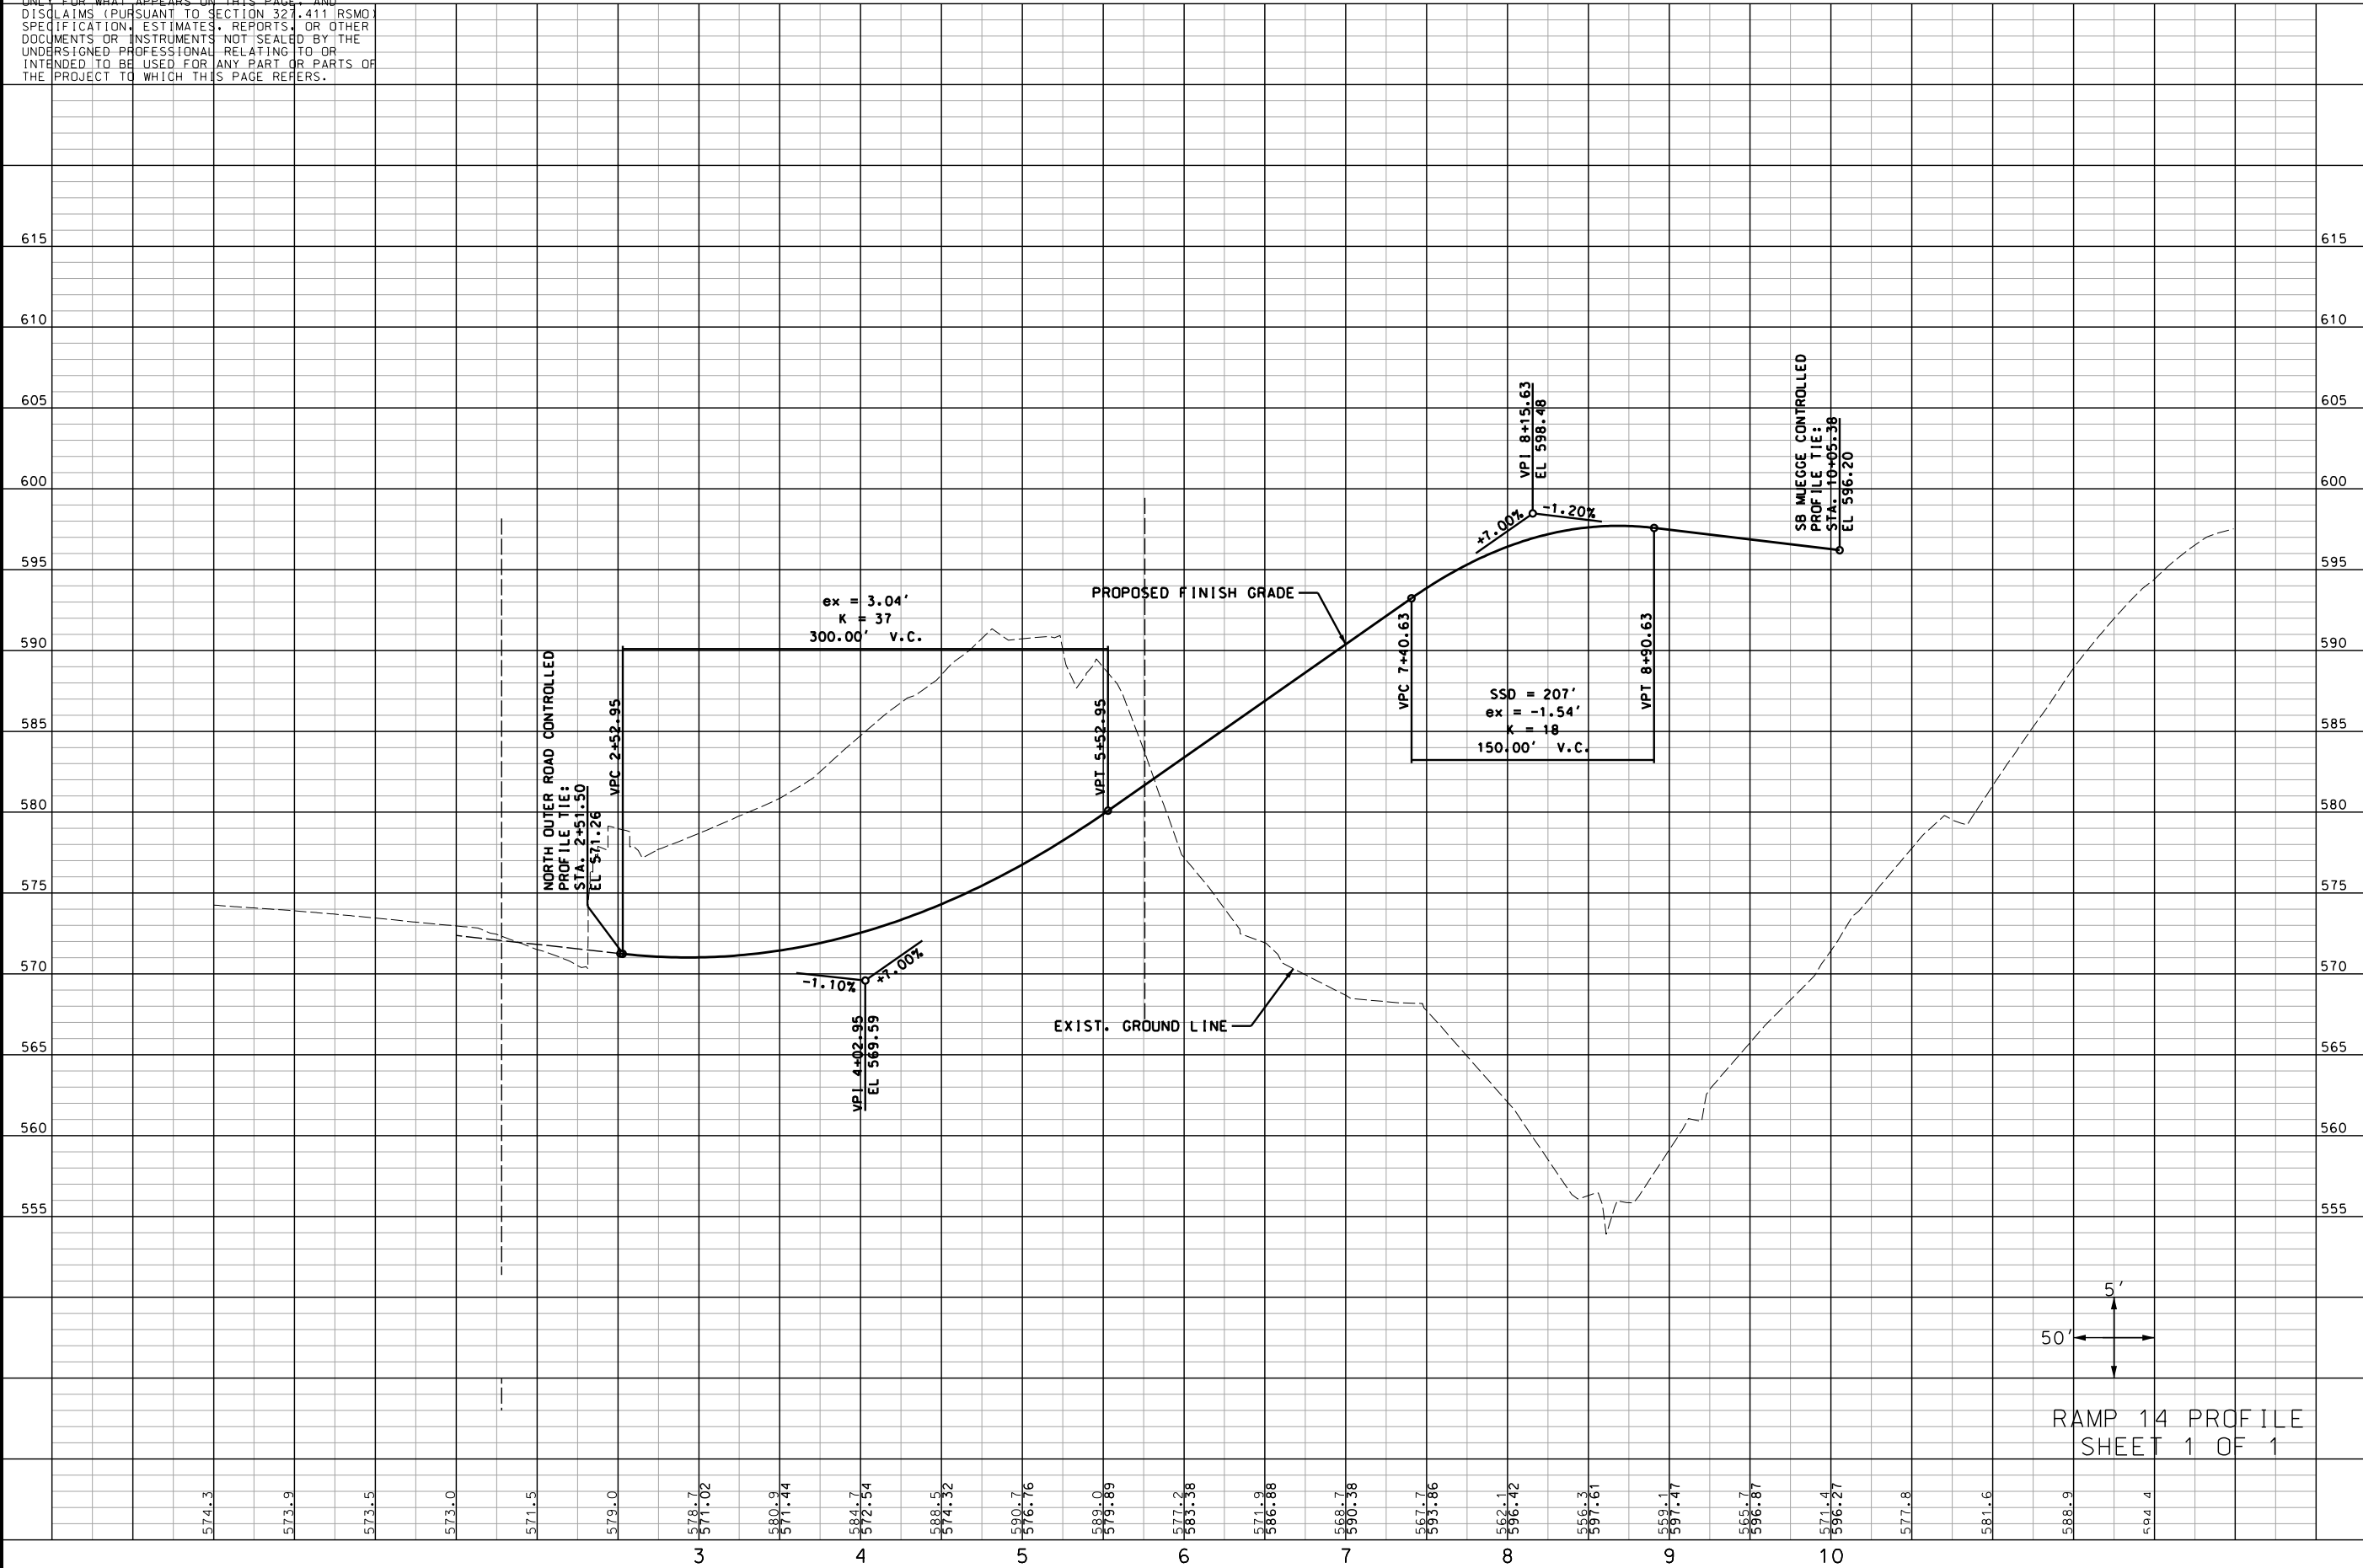

"THIS MEDIA SHOULD
NOT BE CONSIDERED
A CERTIFIED
DOCUMENT."

DATE PREPARED
12/15/2020

ROUTE
94
DISTRICT
SL
COUNTY
ST. CHARLES
JOB NO.
J6P3418
CONTRACT ID.
PROJECT NO.
BRIDGE NO.

STATE
MO
SHEET NO.
25

DESCRIPTION

DATE

MISSOURI HIGHWAYS AND TRANSPORTATION
COMMISSION

105 WEST CAPITAL
JEFFERSON CITY, MO 65102
1-888-ASK-MODOT (1-888-275-6636)

HR GREEN, INC.
16020 SWINGLEY RIDGE ROAD,
SUITE 205
ST. LOUIS, MISSOURI 63017
PHONE: (636) 519-0990
CORPORATE LICENSE #200200608

HRGreen®

1+33

RAMP 14 PROFILE
SHEET 1 OF 1

DISCLAIMER
THE PROFESSIONAL WHOSE SIGNATURE AND PERSONAL
SEAL APPEAR HEREON ASSUMES RESPONSIBILITY
ONLY FOR WHAT APPEARS ON THIS PAGE, AND
DISCLAIMS (PURSUANT TO SECTION 327.411 RSMO)
SPECIFICATION, ESTIMATES, REPORTS, OR OTHER
DOCUMENTS OR INSTRUMENTS NOT SEALED BY THE
UNDERSIGNED PROFESSIONAL RELATING TO OR
INTENDED TO BE USED FOR ANY PART OR PARTS OF
THE PROJECT TO WHICH THIS PAGE REFERS.

"THIS MEDIA SHOULD
NOT BE CONSIDERED
A CERTIFIED
DOCUMENT."

DATE PREPARED
12/15/2020

ROUTE 94	STATE MO
DISTRICT SL	SHEET NO. 26

COUNTY
ST. CHARLES

JOB NO.
J6P3418

CONTRACT ID.
.

PROJECT NO.
.

BRIDGE NO.
.

DESCRIPTION	DATE
	.
	.
	.
	.
	.
	.

MISSOURI HIGHWAYS AND TRANSPORTATION
COMMISSION



MoDOT

105 WEST CAPITOL
JEFFERSON CITY, MO 65102
1-888-ASK-MODOT (1-888-275-6636)

HR GREEN, INC.
16020 SWINGLEY RIDGE ROAD,
SUITE 205
ST. LOUIS, MISSOURI 63017
PHONE: (636) 519-0990
CORPORATE LICENSE #2002006608




IF A SEAL IS PRESENT ON THIS SHEET IT HAS BEEN ELECTRONICALLY SEALED AND DATED.

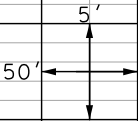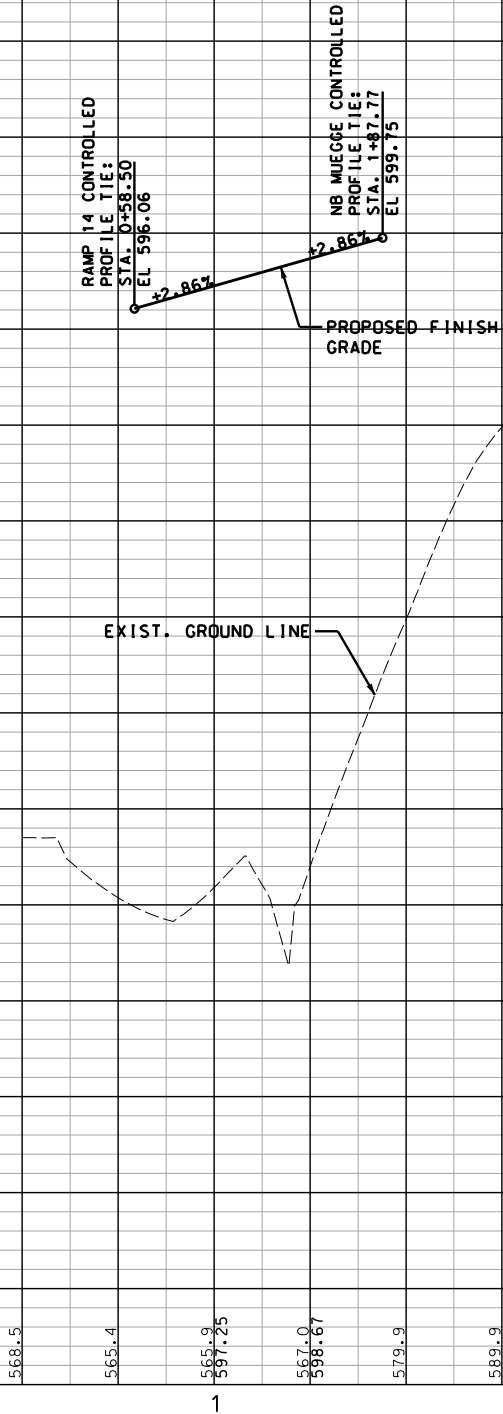

RAMP 15 PROFILE
SHEET 1 OF 1

DISCLAIMER
THE PROFESSIONAL WHOSE SIGNATURE AND PERSONAL SEAL APPEAR HEREON ASSUMES RESPONSIBILITY ONLY FOR WHAT APPEARS ON THIS PAGE, AND DISCLAIMS (PURSUANT TO SECTION 327.411 RSMO) SPECIFICATION, ESTIMATES, REPORTS, OR OTHER DOCUMENTS OR INSTRUMENTS NOT SEALED BY THE UNDERSIGNED PROFESSIONAL RELATING TO OR INTENDED TO BE USED FOR ANY PART OR PARTS OF THE PROJECT TO WHICH THIS PAGE REFERS.

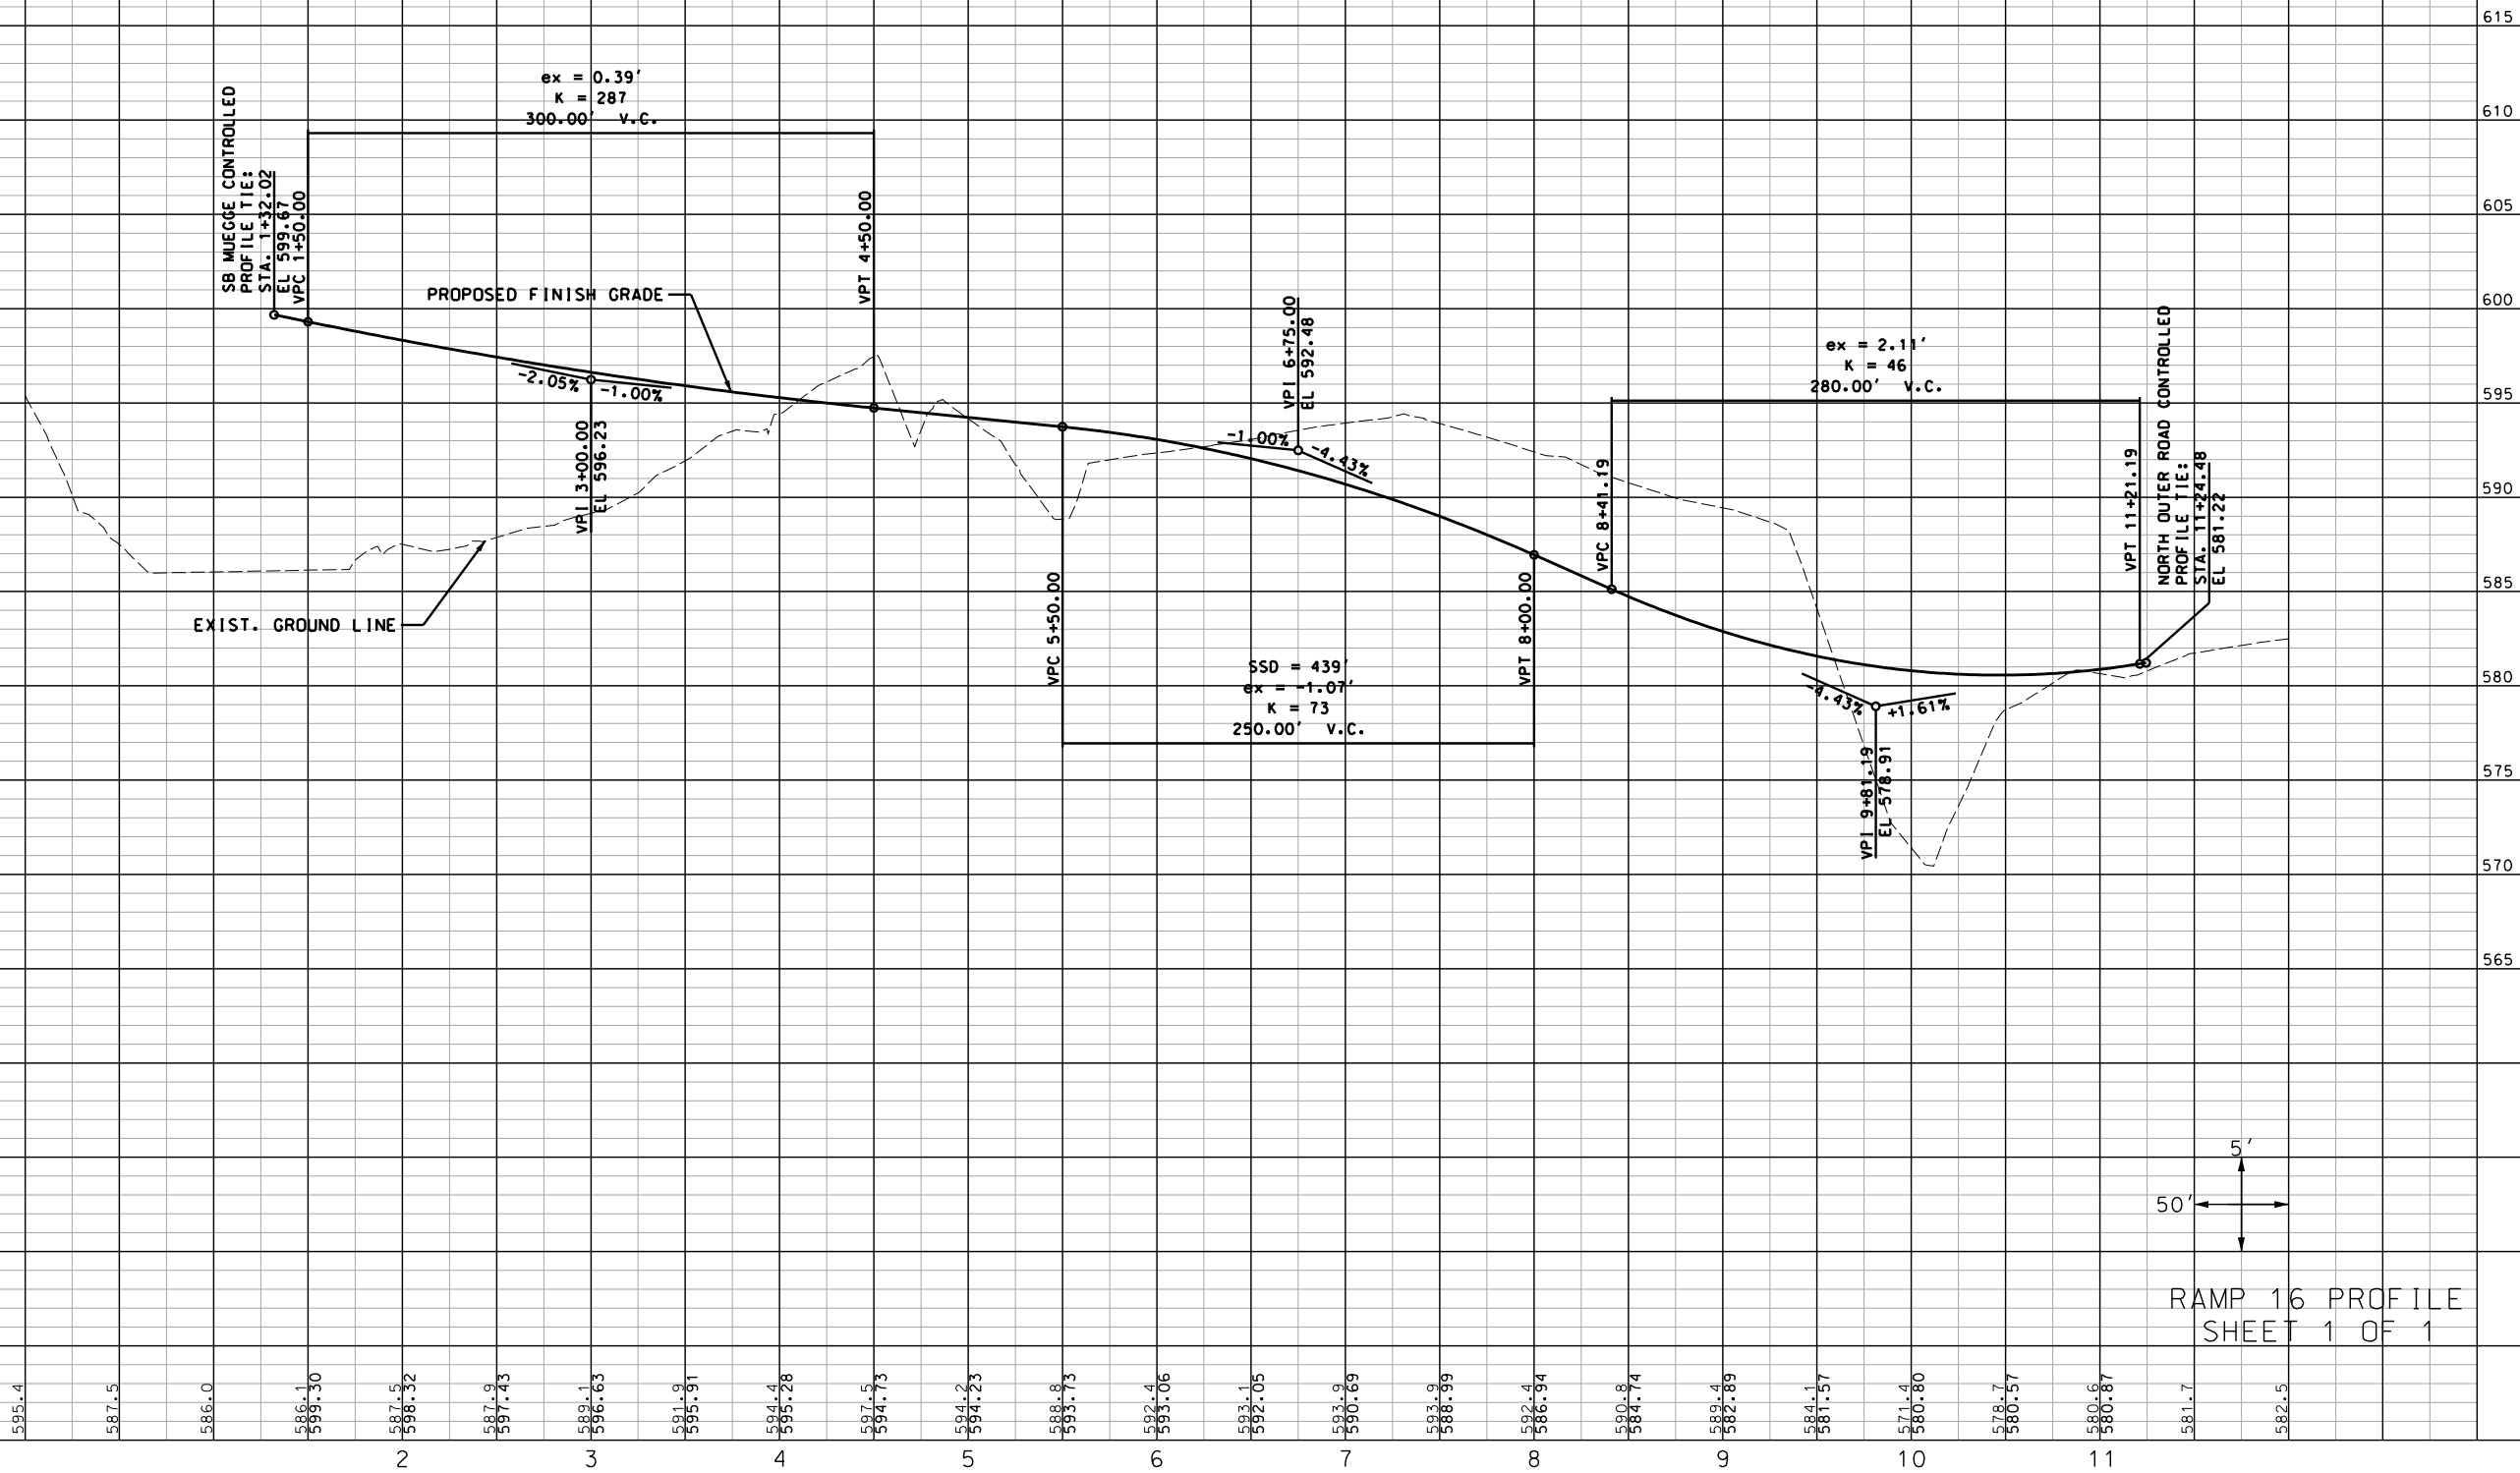

"THIS MEDIA SHOULD NOT BE CONSIDERED A CERTIFIED DOCUMENT."

DATE PREPARED
12/15/2020

ROUTE 94
DISTRICT SL
STATE MO
SHEET NO. 27

COUNTY
ST. CHARLES

JOB NO.
J6P3418

CONTRACT ID.

PROJECT NO.

BRIDGE NO.

DESCRIPTION	DATE

MISSOURI HIGHWAYS AND TRANSPORTATION COMMISSION

105 WEST CAPITAL
JEFFERSON CITY, MO 65102
1-888-ASK-MODOT (1-888-275-6636)

HR GREEN, INC.
16020 SWINGLEY RIDGE ROAD,
SUITE 205
ST. LOUIS, MISSOURI 63017
PHONE: (636) 519-0990
CORPORATE LICENSE #200200608

HRGreen®

DISCLAIMER
THE PROFESSIONAL WHOSE SIGNATURE AND PERSONAL
SEAL APPEAR HEREON ASSUMES RESPONSIBILITY
ONLY FOR WHAT APPEARS ON THIS PAGE, AND
DISCLAIMS (PURSUANT TO SECTION 327.411 RSMO)
SPECIFICATION, ESTIMATES, REPORTS, OR OTHER
DOCUMENTS OR INSTRUMENTS NOT SEALED BY THE
UNDERSIGNED PROFESSIONAL RELATING TO OR
INTENDED TO BE USED FOR ANY PART OR PARTS OF
THE PROJECT TO WHICH THIS PAGE REFERS.

"THIS MEDIA SHOULD
NOT BE CONSIDERED
A CERTIFIED
DOCUMENT."

DATE PREPARED
12/15/2020
ROUTE
94
STATE
MO
DISTRICT
SL
SHEET NO.
28
COUNTY
ST. CHARLES
JOB NO.
J6P3418
CONTRACT ID.
PROJECT NO.
BRIDGE NO.


DESCRIPTION	DATE

MISSOURI HIGHWAYS AND TRANSPORTATION
COMMISSION


MoDOT

105 WEST CAPITOL
JEFFERSON CITY, MO 65102
1-888-ASK-MODOT (1-888-275-6636)

HR GREEN, INC.
16020 SWINGLEY RIDGE ROAD,
SUITE 205
ST. LOUIS, MISSOURI 63017
PHONE: (636) 519-0990
CORPORATE LICENSE #200200608

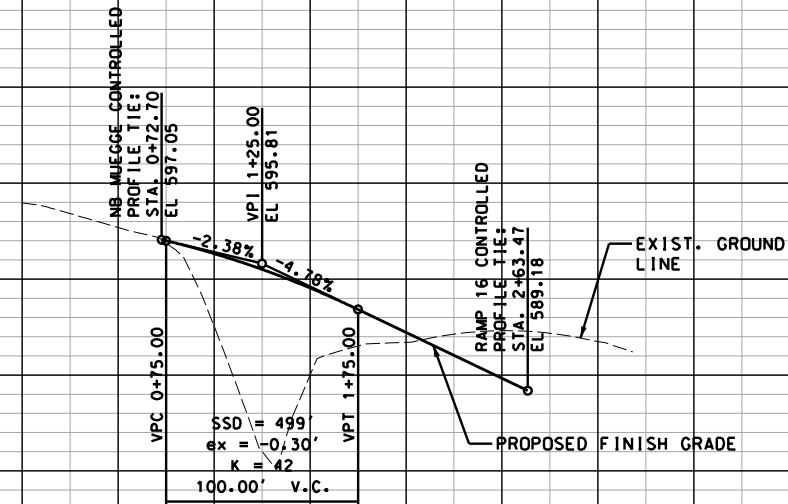

RAMP 17 PROFILE
SHEET 1 OF 1

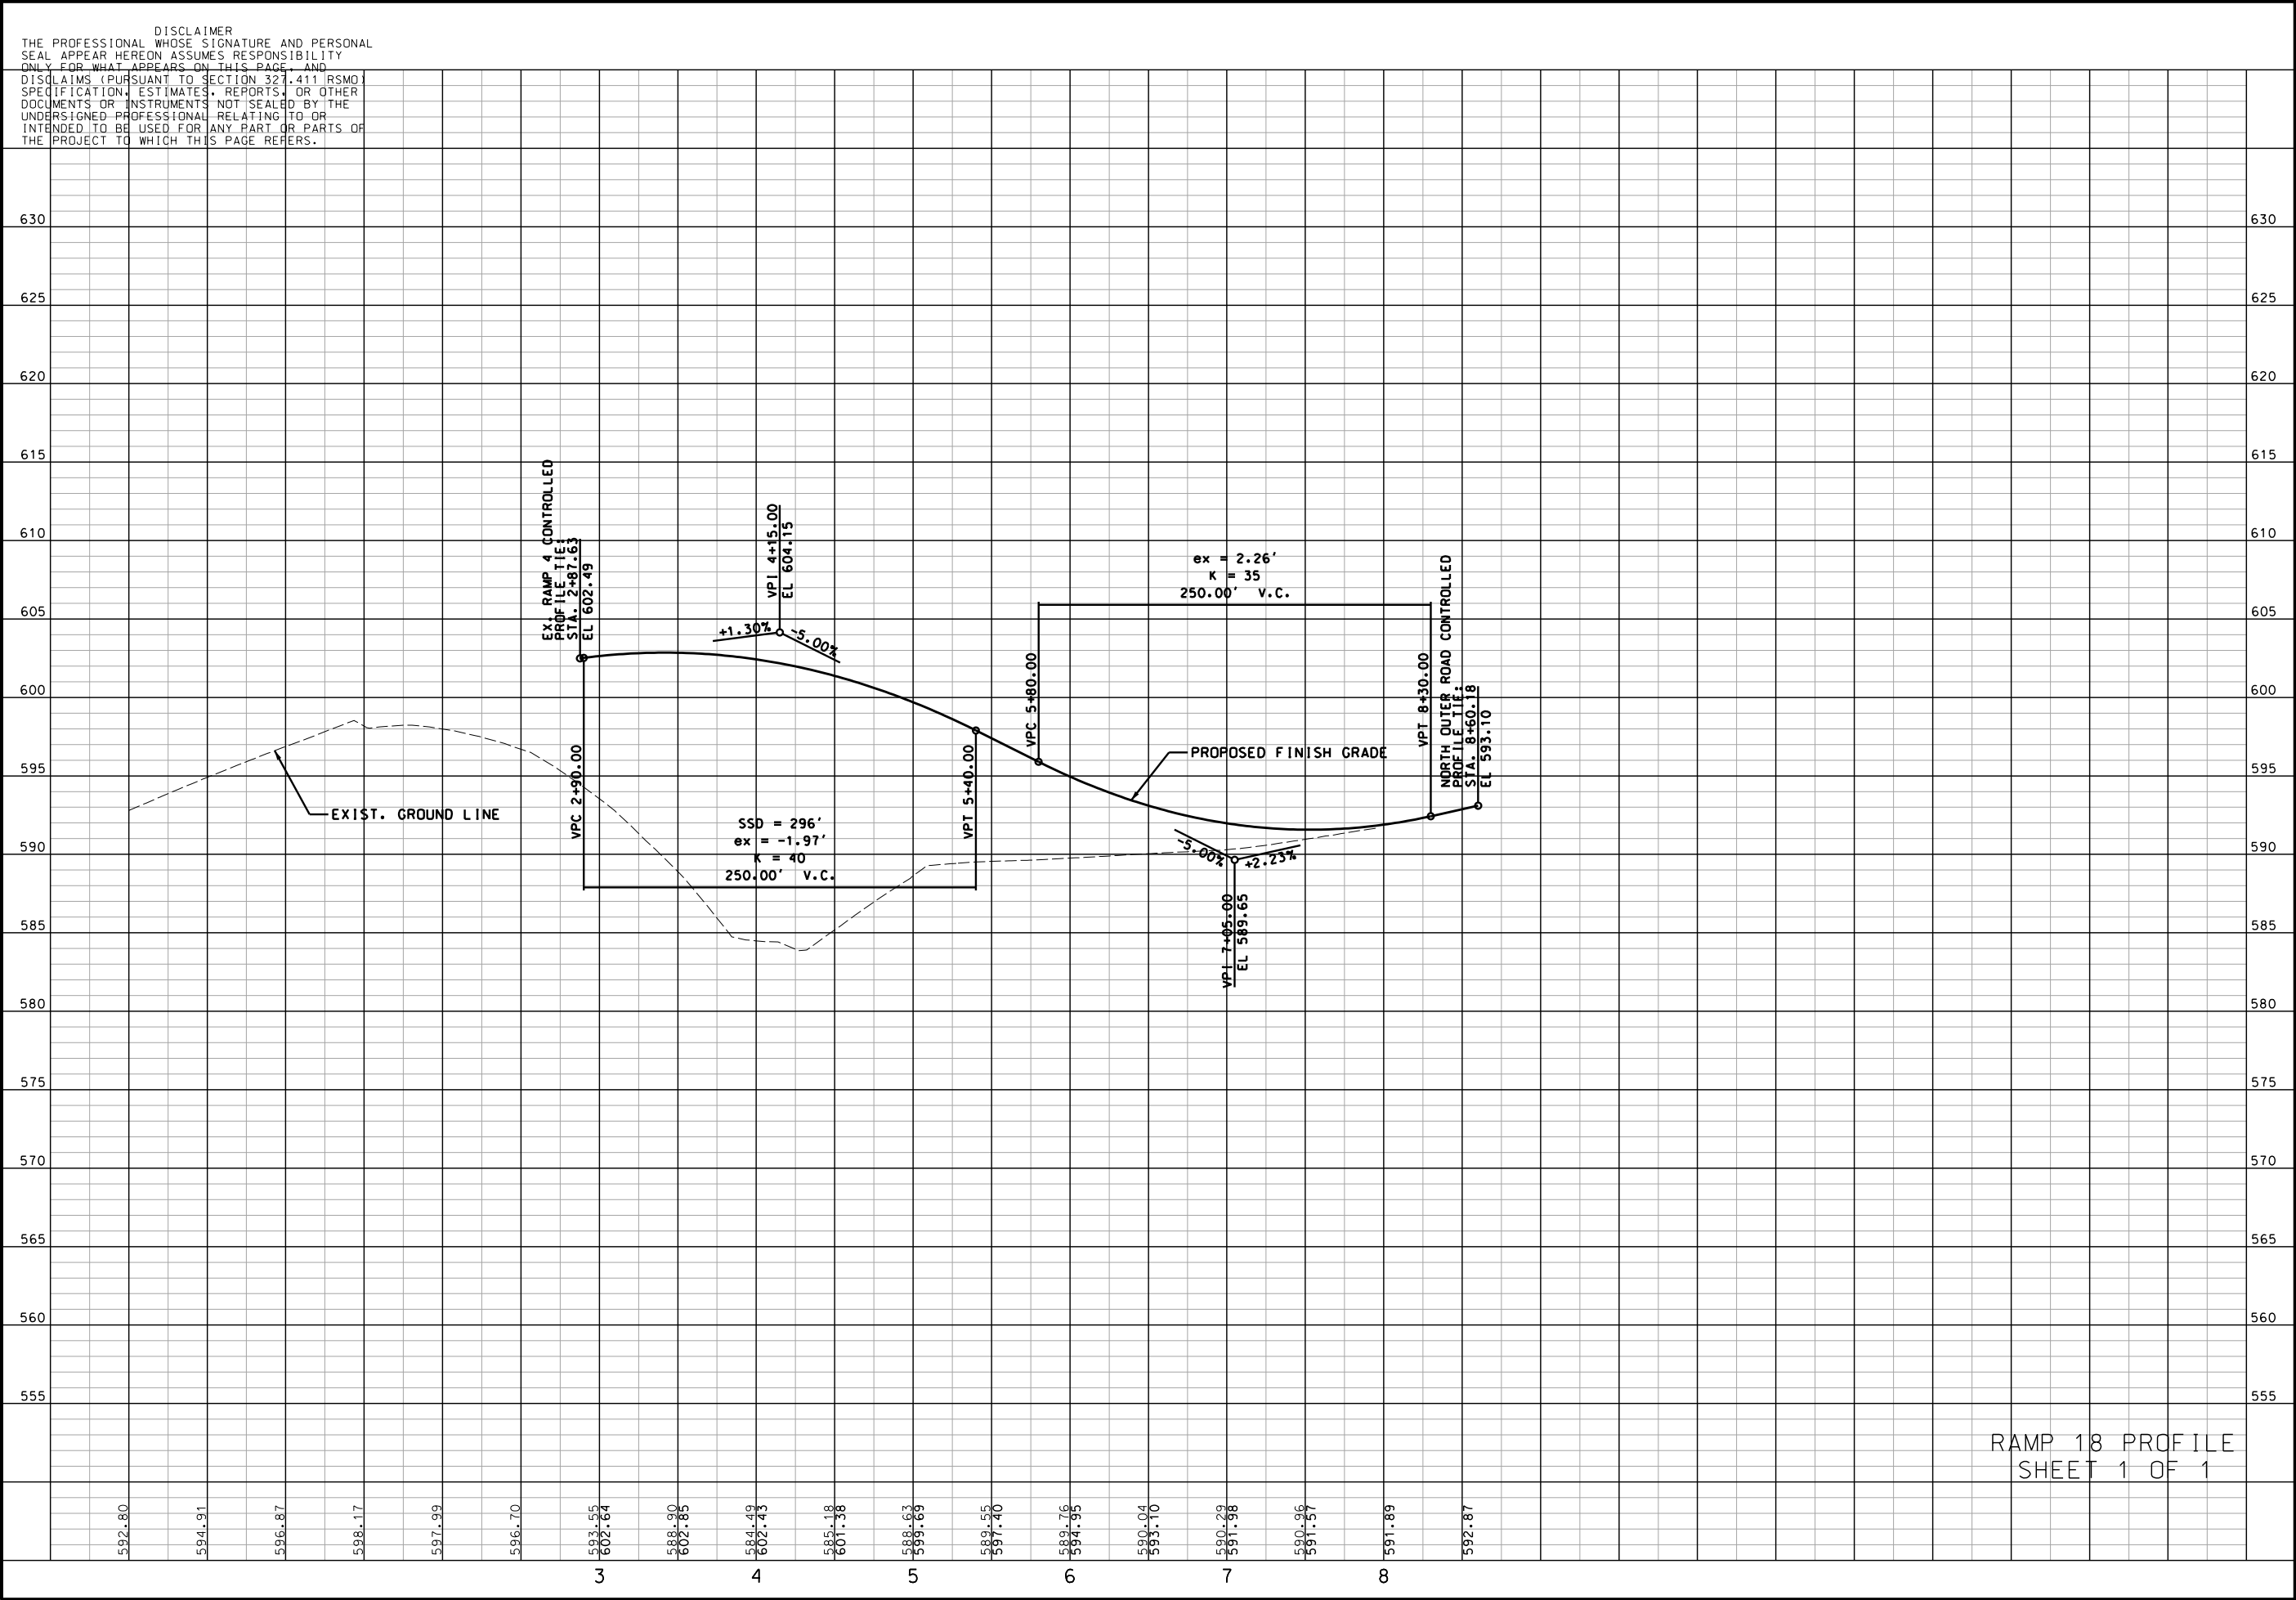

"THIS MEDIA SHOULD NOT BE CONSIDERED A CERTIFIED DOCUMENT."

DATE PREPARED
12/15/2020

ROUTE
94

STATE
MO

DISTRICT
SL

SHEET NO.
29

COUNTY
ST. CHARLES

JOB NO.
J6P3418

CONTRACT ID.

PROJECT NO.

BRIDGE NO.

DESCRIPTION

DATE

MISSOURI HIGHWAYS AND TRANSPORTATION COMMISSION


MODOT

105 WEST CAPITAL
JEFFERSON CITY, MO 65102
1-888-ASK-MODOT (1-888-275-6636)

HR GREEN, INC.
16020 SWINGLEY RIDGE ROAD,
SUITE 205
ST. LOUIS, MISSOURI 63017
PHONE: (636) 519-0990
CORPORATE LICENSE #200200608

HRGreen®

DISCLAIMER
THE PROFESSIONAL WHOSE SIGNATURE AND PERSONAL
SEAL APPEAR HEREON ASSUMES RESPONSIBILITY
ONLY FOR WHAT APPEARS ON THIS PAGE, AND
DISCLAIMS (PURSUANT TO SECTION 327.411 RSMO)
SPECIFICATION, ESTIMATES, REPORTS, OR OTHER
DOCUMENTS OR INSTRUMENTS NOT SEALED BY THE
UNDERSIGNED PROFESSIONAL RELATING TO OR
INTENDED TO BE USED FOR ANY PART OR PARTS OF
THE PROJECT TO WHICH THIS PAGE REFERS.

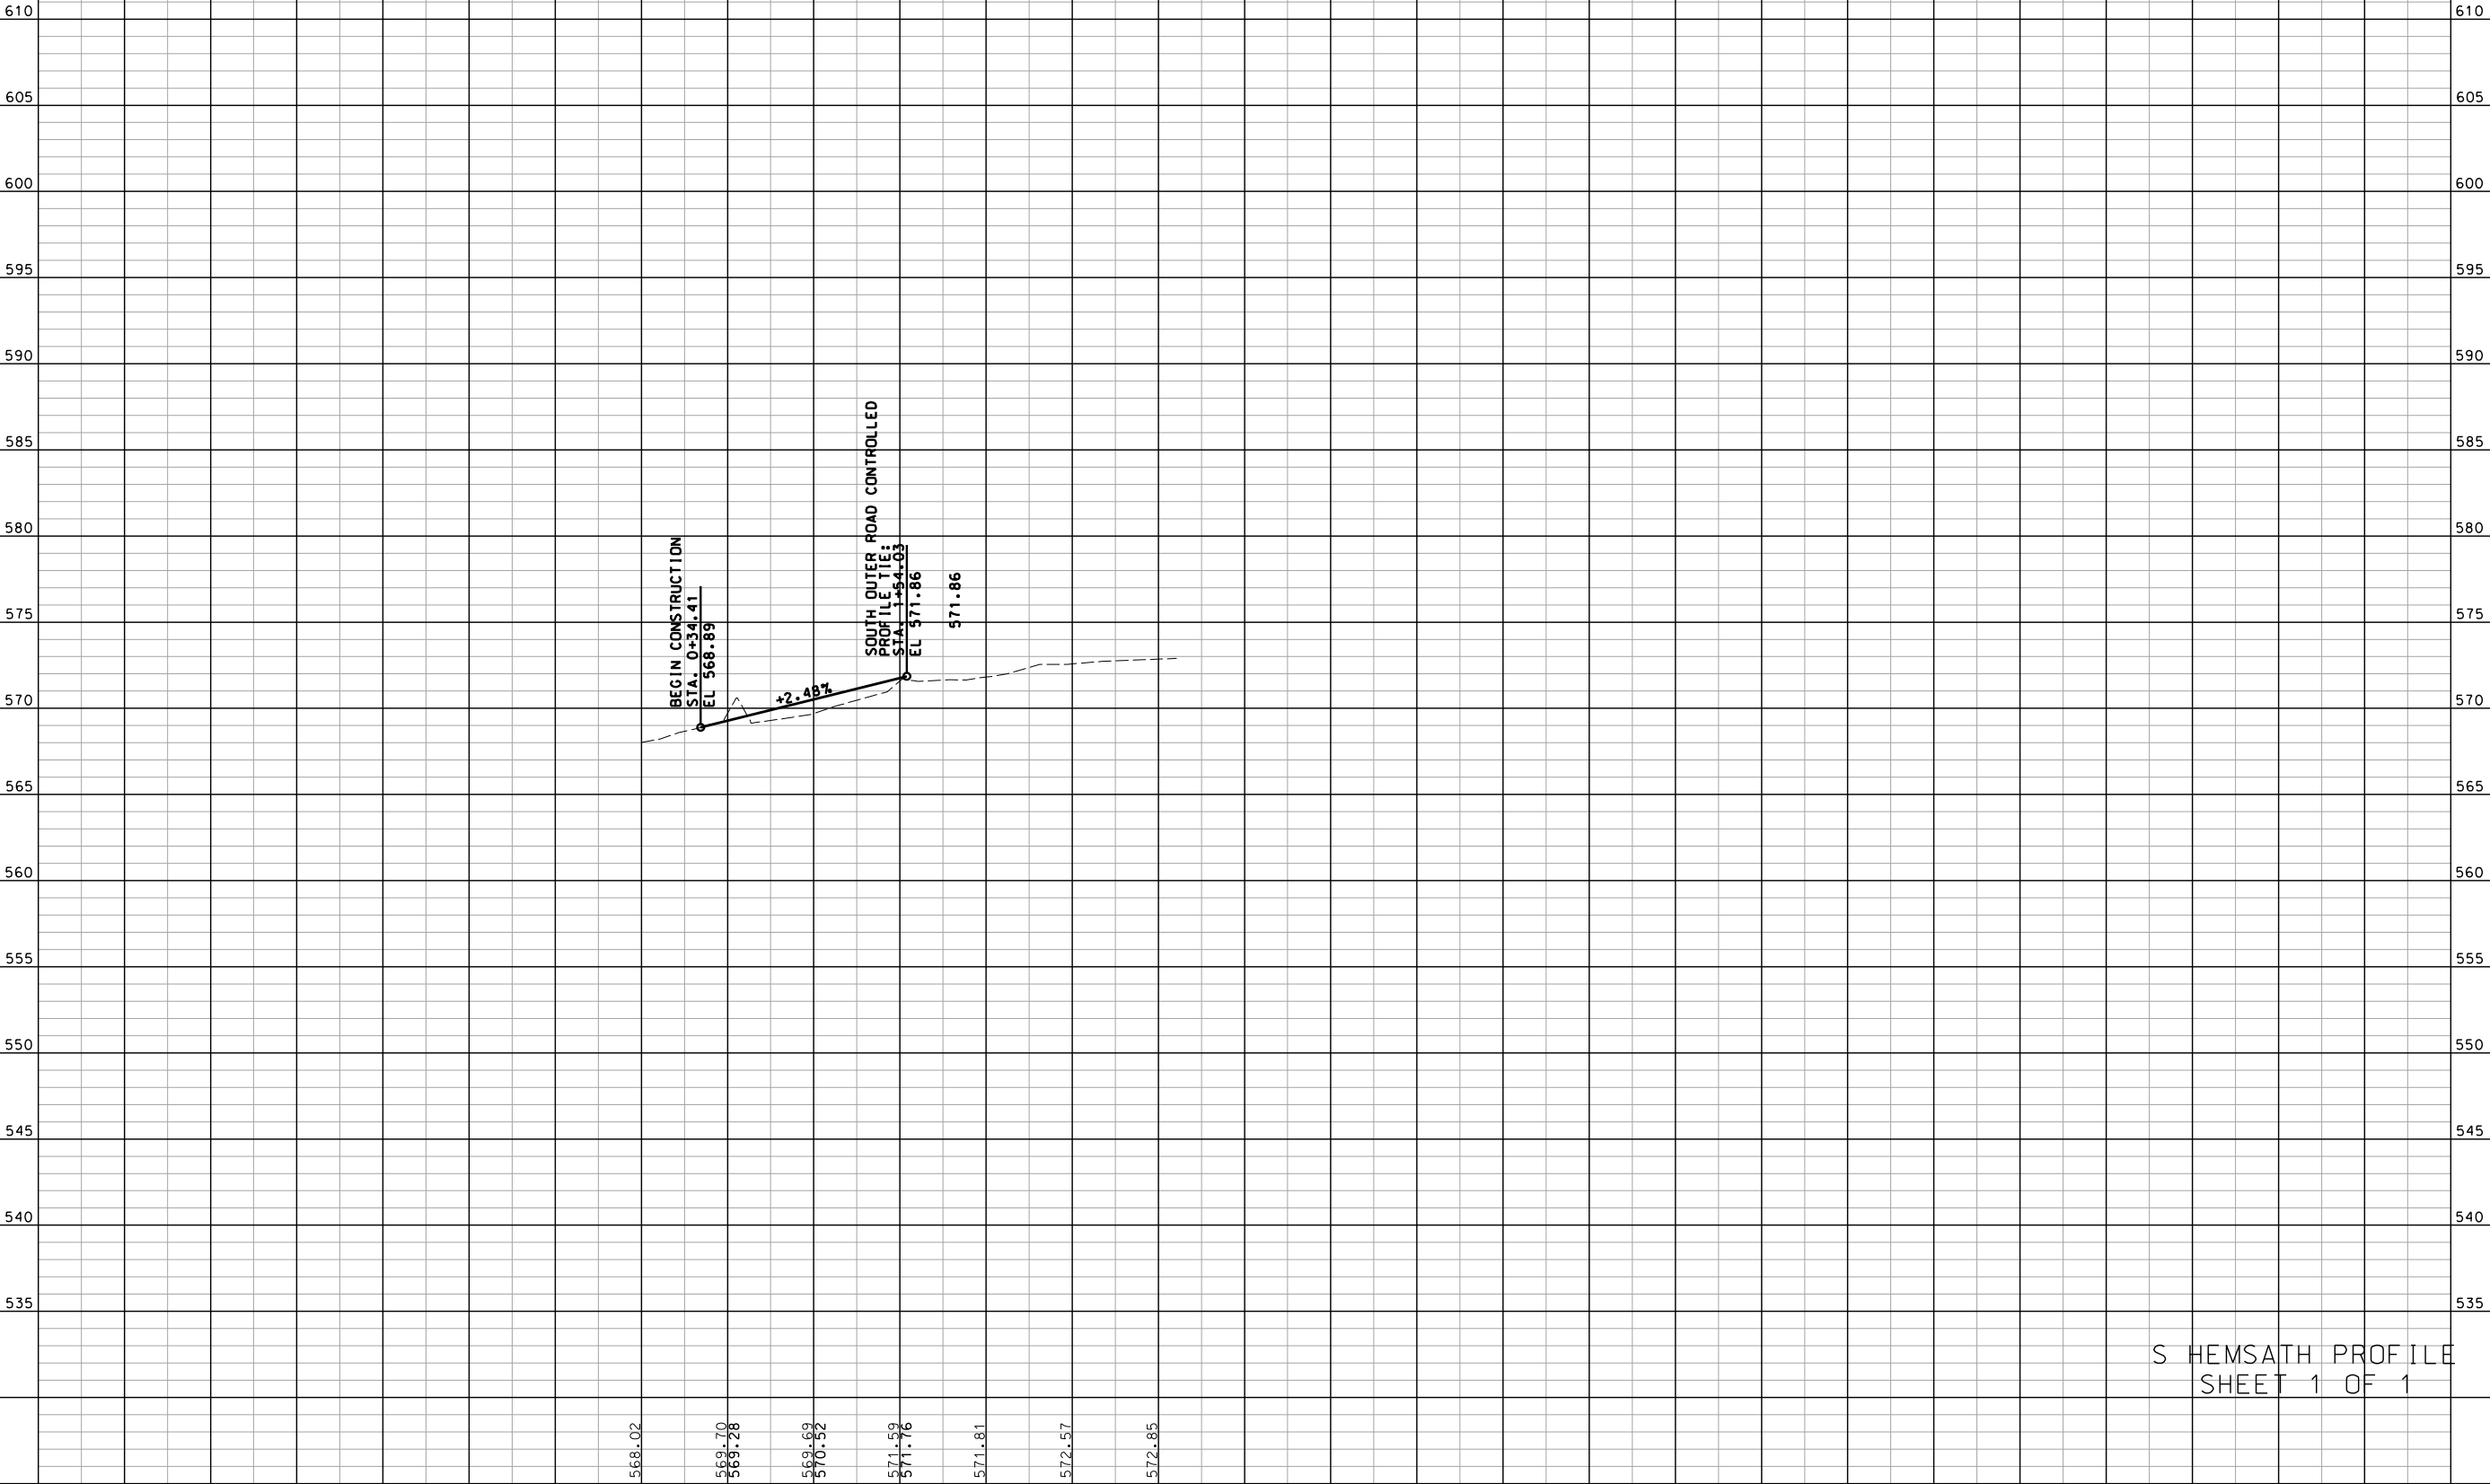

S HEMSATH PROFILE
SHEET 1 OF 1

"THIS MEDIA SHOULD
NOT BE CONSIDERED
A CERTIFIED
DOCUMENT."

DATE PREPARED 12/15/2020	
ROUTE 94	STATE MO
DISTRICT SL	SHEET NO. 30
COUNTY ST. CHARLES	
JOB NO. J6P3418	
CONTRACT ID.	
PROJECT NO.	
BRIDGE NO.	

DATE	DESCRIPTION
.	.
.	.
.	.
.	.
.	.
.	.

MISSOURI HIGHWAYS AND TRANSPORTATION
COMMISSION

105 WEST CAPITOL
JEFFERSON CITY, MO 65102
1-888-ASK-MODOT (1-888-275-6636)

HR GREEN, INC.
16020 SWINGLEY RIDGE ROAD,
SUITE 205
ST. LOUIS, MISSOURI 63017
PHONE: (636) 519-0990
CORPORATE LICENSE #200200608



DISCLAIMER
THE PROFESSIONAL WHOSE SIGNATURE AND PERSONAL SEAL APPEAR HEREON ASSUMES RESPONSIBILITY ONLY FOR WHAT APPEARS ON THIS PAGE, AND DISCLAIMS (PURSUANT TO SECTION 327.411 RSMO) SPECIFICATION, ESTIMATES, REPORTS, OR OTHER DOCUMENTS OR INSTRUMENTS NOT SEALED BY THE UNDERSIGNED PROFESSIONAL RELATING TO OR INTENDED TO BE USED FOR ANY PART OR PARTS OF THE PROJECT TO WHICH THIS PAGE REFERS.

CURVE RAMP5_3
PI 19+03.04
PC 13+31.36
PT 23+60.92
 Δ 62° 00' 00.0" (LT)
D 6° 01' 19.2"
L 1,029.56'
T 571.68'
R 951.44'

CURVE STATERT364_6
PI 732+04.83
PC 710+16.68
PT 748+74.52
 Δ 67° 30' 43.9" (RT)
D 1° 45' 00.0"
L 3,857.84'
T 2,188.15'
R 3,274.04'

CURVE RAMP10_1
PI 1+50.40
PC 0+00.00
PT 3+00.59
 Δ 5° 20' 54.9" (LT)
D 1° 46' 45.7"
L 300.59'
T 150.40'
R 3,220.00'
e NC

CURVE RAMP10_2
PI 4+33.72
PCC 3+00.59
PT 5+64.19
 Δ 19° 49' 13.8" (LT)
D 7° 31' 08.9"
L 263.60'
T 133.13'
R 762.00'
e NC

CURVE RAMP10_5
PI 10+22.67
PC 6+69.54
PT 11+96.75
 Δ 97° 26' 32.5" (RT)
D 18° 28' 57.0"
L 527.21'
T 353.13'
R 310.00'
e 2.0%

CURVE RAMP10_8
PI 15+25.65
PC 13+15.61
PT 17+28.31
 Δ 26° 16' 24.0" (LT)
D 6° 21' 58.3"
L 412.70'
T 210.04'
R 900.00'
e NC

CURVE RAMP12_4
PI 12+74.47
PCC 7+99.48
PT 16+84.45
 Δ 51° 34' 13.3" (RT)
D 5° 49' 38.6"
L 884.97'
T 474.99'
R 983.22'
e 7.0%

CURVE RAMP12_3
PI 7+05.10
PC 6+10.48
PCC 7+99.48
 Δ 7° 05' 53.1" (RT)
D 3° 45' 20.4"
L 189.00'
T 94.62'
R 1,525.59'
e match ex.

CURVE SBMUEGGE_3
PI 14+79.66
PC 13+63.35
PT 15+95.51
 Δ 8° 52' 05.1" (RT)
D 3° 49' 11.0"
L 232.17'
T 116.32'
R 1,500.00'
e NC

CURVE SBMUEGGE_4
PI 17+11.83
PRC 15+95.51
PT 18+27.68
 Δ 8° 52' 05.0" (LT)
D 3° 49' 11.0"
L 232.17'
T 116.31'
R 1,500.00'
e NC

COORDINATE POINTS
SHEET 1 OF 6

"THIS MEDIA SHOULD NOT BE CONSIDERED A CERTIFIED DOCUMENT."


DATE PREPARED
12/15/2020
ROUTE 94 STATE MO
DISTRICT SL SHEET NO. 31
COUNTY ST. CHARLES
JOB NO. J6P3418
CONTRACT ID.
PROJECT NO.
BRIDGE NO.

DESCRIPTION	DATE

MISSOURI HIGHWAYS AND TRANSPORTATION COMMISSION
MODOT
105 WEST CAPITAL
JEFFERSON CITY, MO 65102
1-888-ASK-MODOT (1-888-275-6636)

HR GREEN, INC.
16020 SWINGLEY RIDGE ROAD,
SUITE 205
ST. LOUIS, MISSOURI 63017
PHONE: (636) 519.0990
CORPORATE LICENSE #200200608



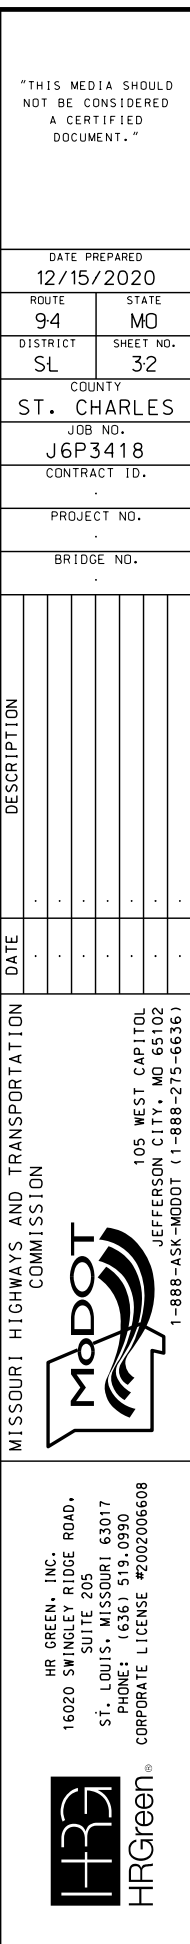

\\hrgreen.com\HRG\Data\2018\180545\CAD\Data\025_CP_02_J6P3418_I50.dgn 11:06:55 AM 12/15/2020

CURVE RAMP9_6
PI 37+07.96
PC 32+00.56
PT 39+17.30
Δ 104° 27' 57.3" (LT)
D 14° 34' 30.5"
L 716.74'
T 507.39'
R 393.11'

CURVE MUEGGE_1
PI 34+92.07
PC 32+29.12
PT 36+86.33
Δ 70° 48' 04.0" (LT)
D 15° 29' 07.2"
L 457.21'
T 262.95'
R 370.00'

CURVE SBMUEGGE_14
PI 32+15.67
PC 32+02.21
PT 32+29.12
Δ 4° 22' 48.6" (LT)
D 16° 16' 38.0"
L 26.91'
T 13.46'
R 352.00'

PT STA 31+19.60

Diagram illustrating a road layout with stationing and labels:

- Top left: PC STA 32+00.56
- Top middle: POT STA 32+29.12
- Top right: SBMU ECGE
- Middle left: SBMU ECGE
- Middle middle: PT STA 32+29.12
- Middle right: SBMU ECGE
- Bottom left: PC STA 32+29.12
- Bottom middle: MUEGGE
- Bottom right: 18.00 RT
- Far right: PC STA 32+29.12, MUEGGE, 18.00 L

PC STA 32+00.5	POT STA 32+29.1
	SBMUEGGE @=
	PC STA 32+29.12
	MUEGGE @
	18.00' RT

— SOUTHBOUND
MUEGGE ROAD

EX. RAMP 9-

$$\frac{\text{STA } 34+04.67 \text{ MUEGGE } \text{ @ } =}{\text{STA } 34+08.54 \text{ RAMP } 9 \text{ @}}$$


POT STA 39+27.30
PT STA 39+17.30

RAMP

PT STA 36+86.33
MUEGGE
STA 36+86.33
3.00 RT RAMP 9

MUEC

— MUEGGE ROAD @

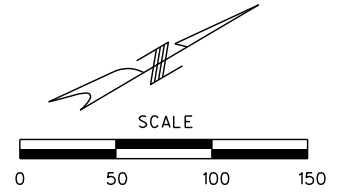

THIS MEDIA SHOULD
NOT BE CONSIDERED
A CERTIFIED
DOCUMENT."

DATE PREPARED
2/15/2020

ROUTE	STATE
9-4	MO

STRICTLY	SHEET NO.
SL	33

COUNTY
T. CHARLES

JOB NO.
U6P3418

CONTRACT ID.

PROJECT NO.

BRIDGE NO.

[illegible]

MISSOURI HIGHWAYS AND TRANSPORTATION
COMMISSION



103 WEST CAPITOL
JEFFERSON CITY, MO 65102
1-888-ASK-MODOT (1-888-275-6636)

MR. GREEN, INC.
16020 SWINGLEY RIDGE ROAD,
SUITE 205
ST. LOUIS, MISSOURI 63017
PHONE: (636) 519-0990
CORPORATE LICENSE #2002006608





COORDINATE POINTS
SHEET 3 OF 6

DISCLAIMER
THE PROFESSIONAL WHOSE SIGNATURE AND PERSONAL SEAL APPEAR HEREON ASSUMES RESPONSIBILITY ONLY FOR WHAT APPEARS ON THIS PAGE, AND DISCLAIMS (PURSUANT TO SECTION 327.411 RSMO) SPECIFICATION, ESTIMATES, REPORTS, OR OTHER DOCUMENTS OR INSTRUMENTS NOT SEALED BY THE UNDERSIGNED PROFESSIONAL RELATING TO OR INTENDED TO BE USED FOR ANY PART OR PARTS OF THE PROJECT TO WHICH THIS PAGE REFERS.

CURVE RAMP18_1
PI 2+14.90
PC 0+00.00
PRC 4+15.19
 Δ 36° 29' 07.3" (RT)
D 8° 47' 15.7"
L 415.19'
T 214.90'
R 652.00'
e NC

CURVE RAMP18_2
PI 5+42.97
PC 4+15.19
PT 6+67.42
 Δ 22° 39' 05.3" (LT)
D 8° 58' 49.9"
L 252.23'
T 127.78'
R 638.00'
e NC

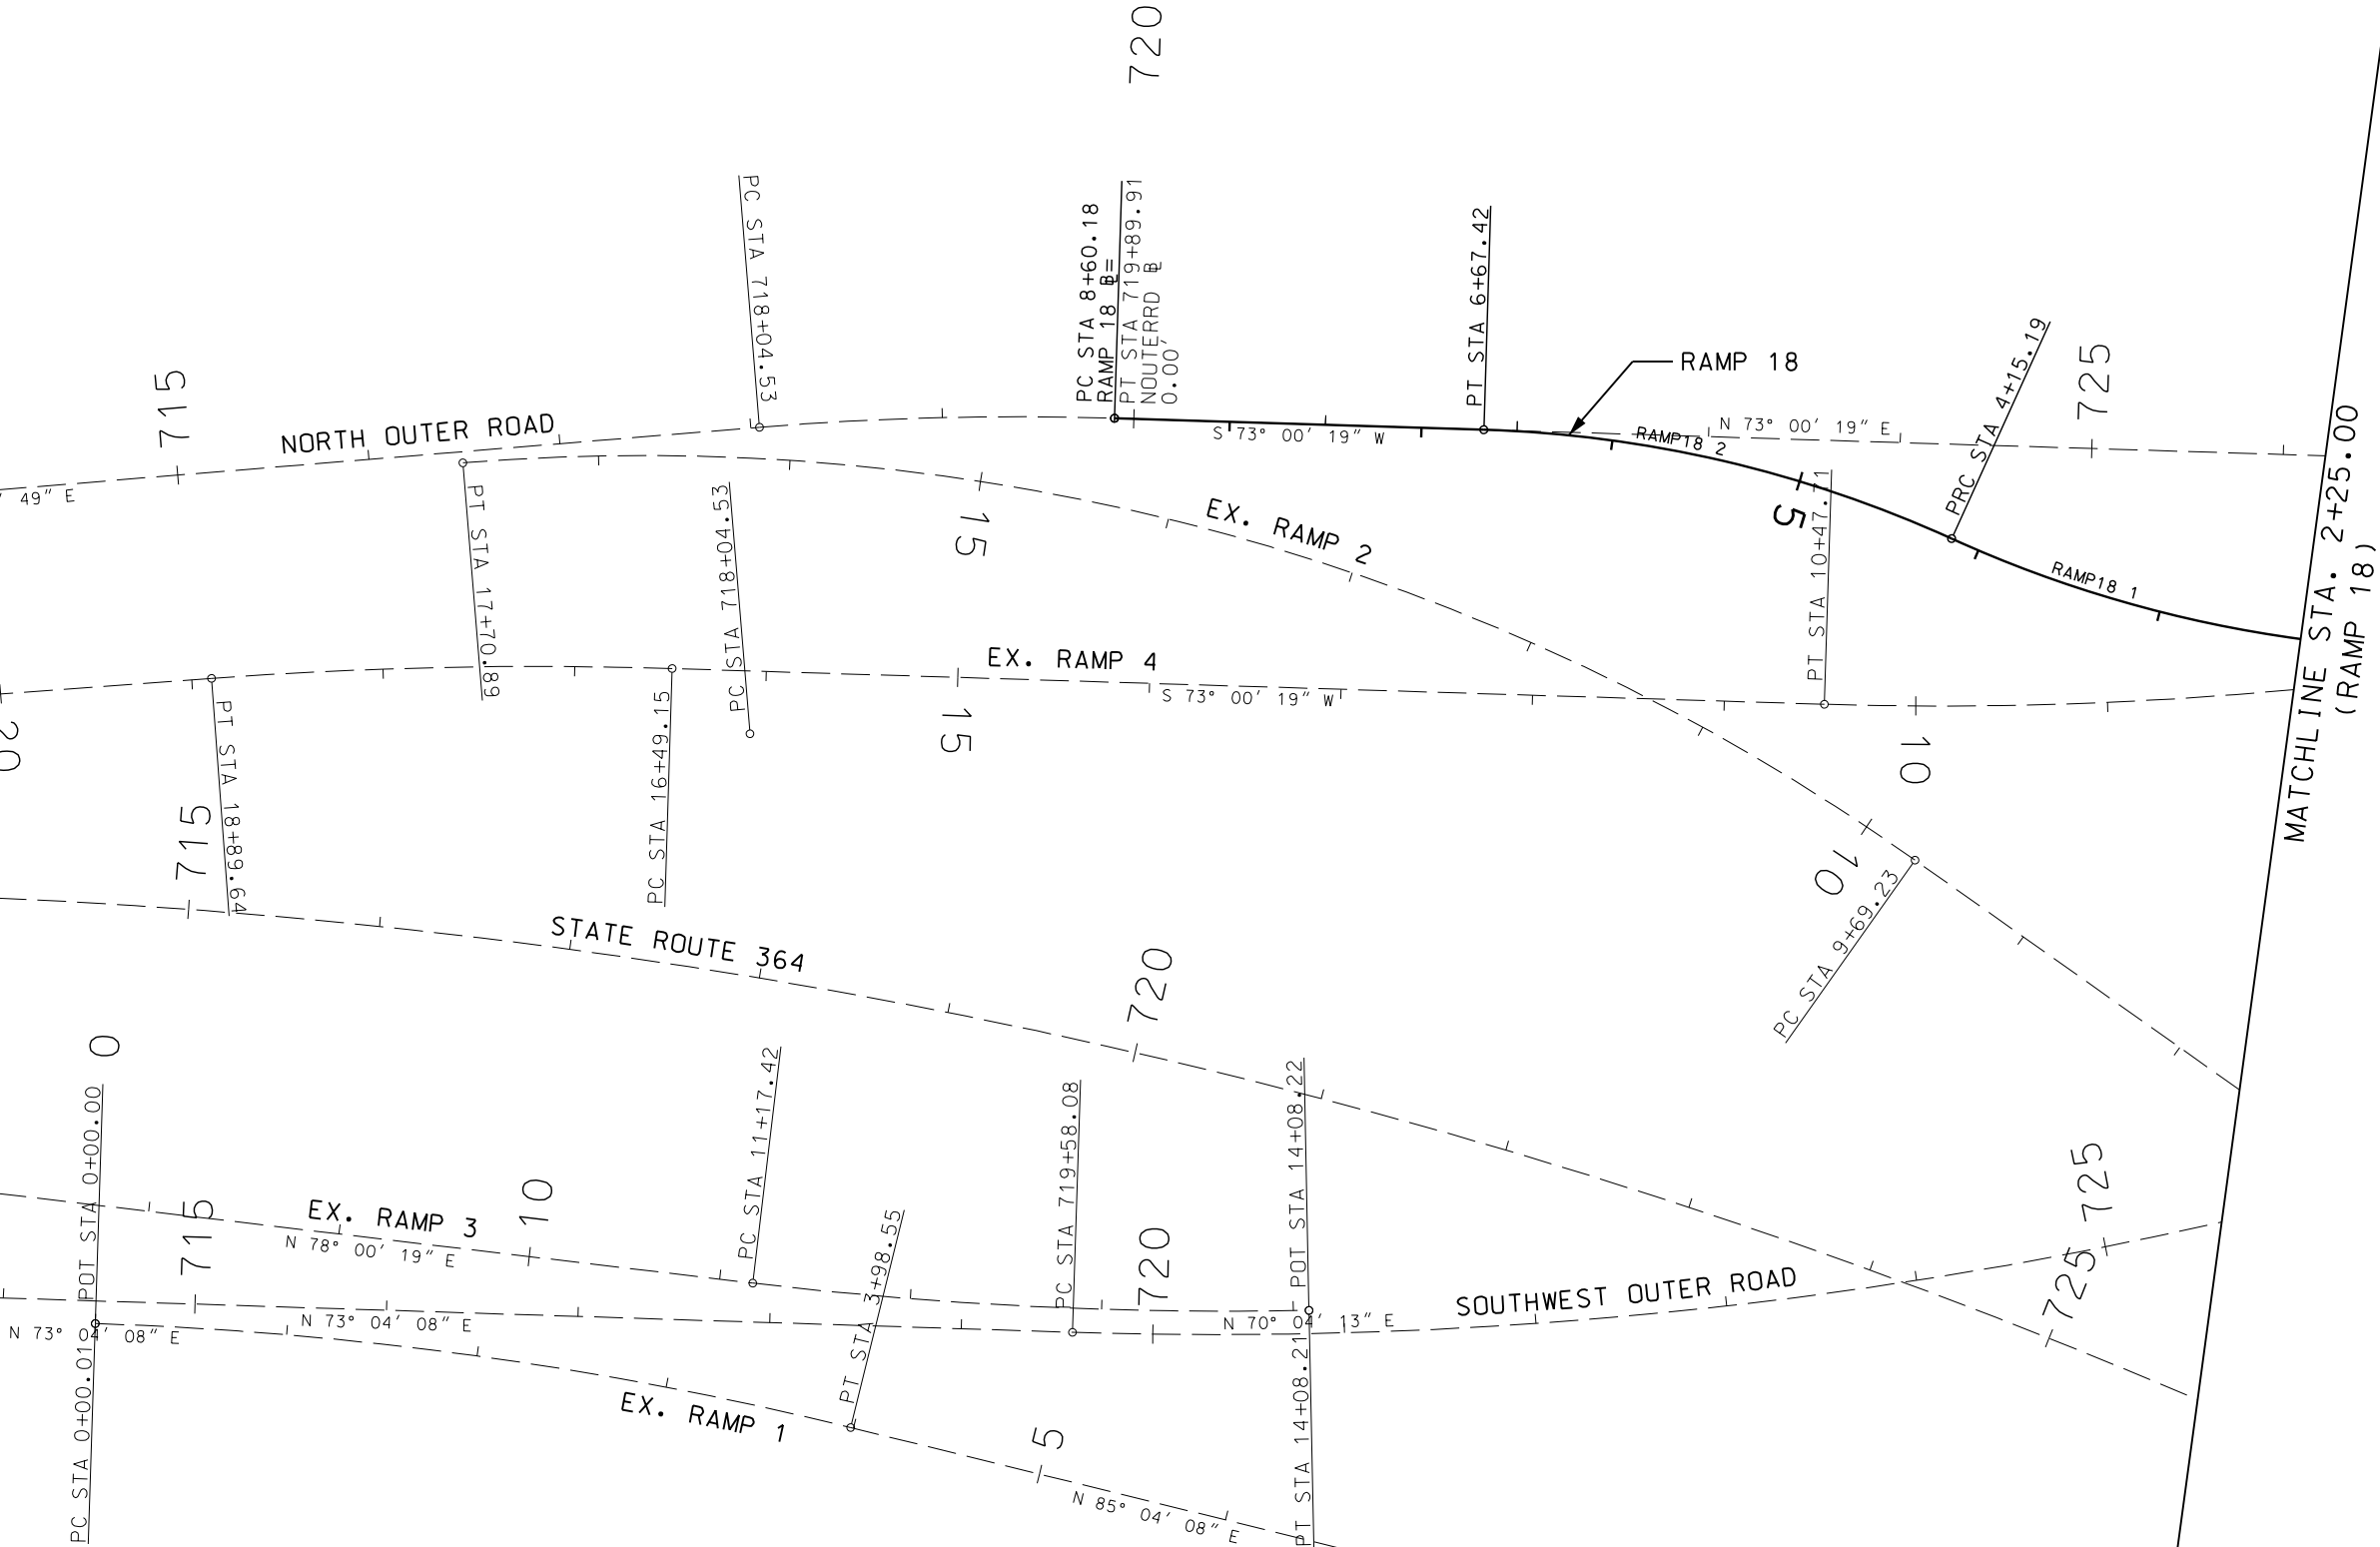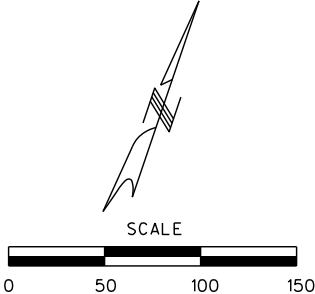

COORDINATE POINTS
SHEET 4 OF 6

"THIS MEDIA SHOULD
NOT BE CONSIDERED
A CERTIFIED
DOCUMENT."

DATE PREPARED
12/15/2020

ROUTE
94

STATE
MO

DISTRICT
SL

SHEET NO.
34

COUNTY
ST. CHARLES

JOB NO.
J6P3418

CONTRACT ID.
.

PROJECT NO.
.

BRIDGE NO.
.

DATE	DESCRIPTION
.	.
.	.
.	.
.	.
.	.
.	.

MISSOURI HIGHWAYS AND TRANSPORTATION
COMMISSION

HR GREEN, INC.
16020 SWINGLEY RIDGE ROAD,
SUITE 205
ST. LOUIS, MISSOURI 63017
PHONE: (636) 519-0990
CORPORATE LICENSE #200200608

105 WEST CAPITAL
JEFFERSON CITY, MO 65102
1-888-ASK-MODOT (1-888-275-6636)

IF A SEAL IS PRESENT ON THIS SHEET IT HAS BEEN ELECTRONICALLY SEALED AND DATED.

DISCLAIMER
THE PROFESSIONAL WHOSE SIGNATURE AND PERSONAL SEAL APPEAR HEREON ASSUMES RESPONSIBILITY ONLY FOR WHAT APPEARS ON THIS PAGE, AND DISCLAIMS (PURSUANT TO SECTION 327.411 RSMO) SPECIFICATION, ESTIMATES, REPORTS, OR OTHER DOCUMENTS OR INSTRUMENTS NOT SEALED BY THE UNDERSIGNED PROFESSIONAL RELATING TO OR INTENDED TO BE USED FOR ANY PART OR PARTS OF THE PROJECT TO WHICH THIS PAGE REFERS.

CURVE RAMP4_3
PI 1+86.91
PC 0+00.01
PT 3+72.21
 Δ 12° 59' 59.8" (LT)
D 3° 29' 33.9"
L 372.20'
T 186.90'
R 1.640.42'

CURVE RAMP4_6
PI 7+24.77
PC 3+95.80
PT 10+47.71
 Δ 18° 58' 29.6" (RT)
D 2° 54' 38.3"
L 651.92'
T 328.97'
R 1.968.50'

CURVE SOUTERRD_3
PI 736+48.95
PC 733+52.48
PT 739+41.92
 Δ 15° 14' 59.9" (RT)
D 2° 35' 14.0"
L 589.43'
T 296.47'
R 2.214.56'

CURVE RAMP11_1
PI 1+56.04
PC 0+00.00
PT 2+99.91
 Δ 39° 03' 11.0" (RT)
D 13° 01' 18.4"
L 299.91'
T 156.04'
R 440.00'

MATCHLINE STA. 2+25.00
(RAMP 18)

SOUTHWEST OUTER ROAD

EX. RAMP 2

STATE ROUTE 364

RAMP 18
RAMP18 1
RAMP4 3

PC STA 0+00.00
PT STA 128+35.80

PT STA 729+35.41

730

PC STA 3+95.80
PT STA 3+72.21
S 54° 01' 49" W

SOUTH OUTER ROAD

EX. RAMP 4
RAMP4 6
PC STA 13+52.48
PT STA 13+73.66
S 67° 01' 50" W

NORTH OUTER ROAD

PC STA 0+00.00
PT STA 13+52.48
SOUTERRD 3
RAMP 11
RAMP11 1

POT STA 13+73.66
RAMP 16
STA 0+34.48
RAMP 4
12.00' RT

POT STA 733+92.12
PT STA 0+00.00

735

RAMP 16

735


735

RAMP16 7

MATCHLINE STA. 3+25.00
(RAMP 11)

MATCHLINE
(RAMP 16)
STA. 11+00.00

SCALE

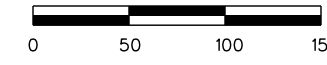

COORDINATE POINTS
SHEET 5 OF 6

HR GREEN, INC.
16020 SWINGLEY RIDGE ROAD,
SUITE 205
ST. LOUIS, MISSOURI 63017
PHONE: (636) 519-0950
CORPORATE LICENSE #200200608



MISSOURI HIGHWAYS AND TRANSPORTATION
COMMISSION



105 WEST CAPITAL
JEFFERSON CITY, MO 65102
1-888-ASK-MODOT (1-888-275-6636)

DATE	DESCRIPTION
.	.
.	.
.	.
.	.
.	.
.	.
.	.
.	.
.	.

PROJECT NO.
BRIDGE NO.

JOB NO.
CONTRACT ID.

COUNTY
ST. CHARLES

ROUTE
94













STATE
MO

DISTRICT
SL

SHEET NO.
35

DATE PREPARED
12/15/2020

"THIS MEDIA SHOULD
NOT BE CONSIDERED
A CERTIFIED
DOCUMENT."

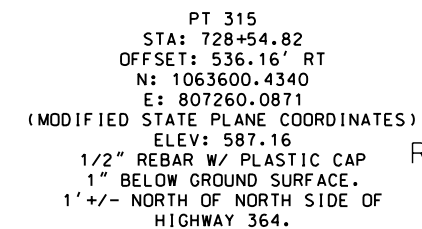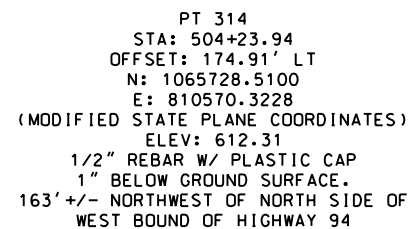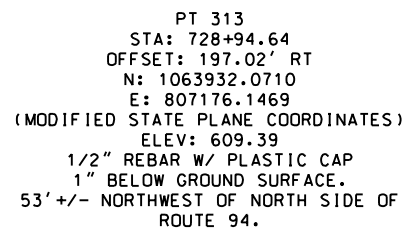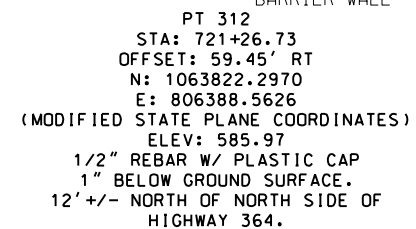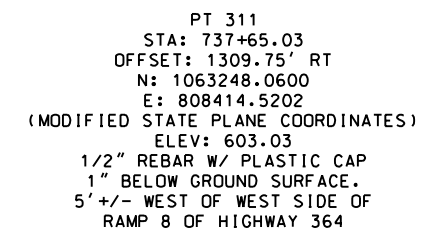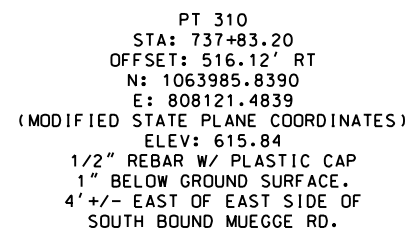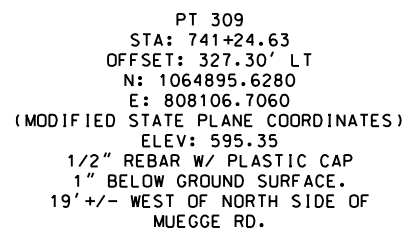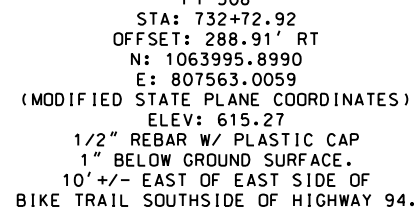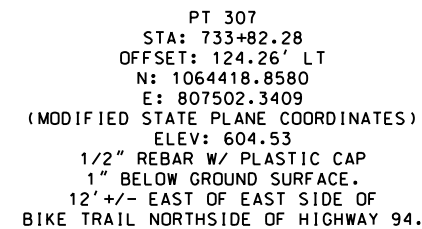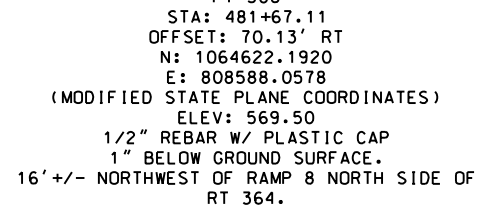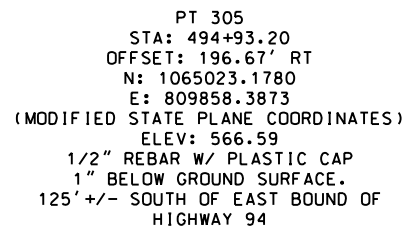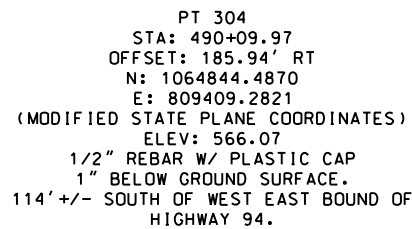

REFERENCE TIES AND
CONTROL POINTS
SHEET 2 OF 4

--	--	--	--	--	--	--



IF A SEAL IS PRESENT ON THIS SHEET IT HAS BEEN ELECTRONICALLY SEALED AND DATED.


DISCLAIMER
THE PROFESSIONAL WHOSE SIGNATURE AND PERSONAL SEAL APPEAR HEREON ASSUMES RESPONSIBILITY ONLY FOR WHAT APPEARS ON THIS PAGE, AND DISCLAIMS (PURSUANT TO SECTION 327.411 RSMO) SPECIFICATION, ESTIMATES, REPORTS, OR OTHER DOCUMENTS OR INSTRUMENTS NOT SEALED BY THE UNDERSIGNED PROFESSIONAL RELATING TO OR INTENDED TO BE USED FOR ANY PART OR PARTS OF THE PROJECT TO WHICH THIS PAGE REFERS.

APPROACH SPEEDS
MO RTE 94: 55 MPH
PORTWEST DR: 30 MPH

EX. PULLBOX E4 (TBR)
POLE E4 - TYPE BL MAST ARM (LT),
TYPE BL MAST ARM (RT),
ON TYPE A POST BASE w/
VIDEO DETECTION CAMERAS
(V2 AND V3) ON RISER POST (TBR)

NEXT SIGNAL
OLD HWY 94 / HERITAGE X-ING
APPROX. 5,750 FT

MO RTE 94

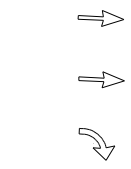

POLE E2 - PEDESTAL BASE (TBR)

EX. PULLBOX E2 (TBR)

EXIST. R/W

20' W ESMT (PB 30/PG 171)

25' BUILDING L1

PORTWEST DR
(130' W)

EXIST. R/W

TRAFFIC SIGNAL LEGEND			
	CONTROLLER		VIDEO DETECTOR
	CONTROLLER (EXISTING)		PREFORMED PULL BOX
	POWER SOURCE		ITS PULL BOX CLASS 5
	POWER SUPPLY		TRAFFIC SIGNAL SIGN
	SIGNAL HEAD (EXISTING)		TYPE C OR CL MAST ARM W/ TYPE A BASE (EXISTING)
			CONDUIT PUSHED
			CONDUIT TRENCHED
			30 X 6 VIDEO DETECTION ZONE
			LUMINAIRE (EXISTING)

EXISTING TRAFFIC SIGNAL
SIGN DESIGNATIONS

LEFT
TURN
SIGNAL

R10-10L
(30"X36")

PORTWEST DR

REL. D3-18
54"X18"

(B)

POLE E3 - PEDESTAL BASE (TBR)

EX. PULLBOX E3 (TBR)

POLE E1 - TYPE CL MAST ARM
ON TYPE A POST BASE w/
VIDEO DETECTION CAMERA (V1)
ON RISER POST (TBR)

EX. PULLBOX E1 (TBR)

EXIST. R/W

EX. DOUBLE PULLBOX E5 (UIP)

EX. CONTROLLER (UIP)

EX. SIGNAL CONTROLLER (TBR)

EXISTING SIGNAL LAYOUT
PORTWEST DR
SHEET 1 OF 1

"THIS MEDIA SHOULD
NOT BE CONSIDERED
A CERTIFIED
DOCUMENT."

DATE PREPARED
12/15/2020

ROUTE
94

STATE
MO

DISTRICT
SL

SHEET NO.
41

COUNTY
ST. CHARLES

JOB NO.
J6P3418

CONTRACT ID.

PROJECT NO.

BRIDGE NO.

DESCRIPTION

DATE

MISSOURI HIGHWAYS AND TRANSPORTATION
COMMISSION


105 WEST CAPITAL
JEFFERSON CITY, MO 65102
1-888-ASK-MODOT (1-888-275-6636)

HR GREEN, INC.
16020 SWINGLEY RIDGE ROAD,
SUITE 205
ST. LOUIS, MISSOURI 63017
PHONE: (636) 519-0950
CORPORATE LICENSE #200206608

HRGreen®

DISCLAIMER
THE PROFESSIONAL WHOSE SIGNATURE AND PERSONAL SEAL APPEAR HEREON ASSUMES RESPONSIBILITY ONLY FOR WHAT APPEARS ON THIS PAGE, AND DISCLAIMS (PURSUANT TO SECTION 327.411 RSMO) SPECIFICATION, ESTIMATES, REPORTS, OR OTHER DOCUMENTS OR INSTRUMENTS NOT SEALED BY THE UNDERSIGNED PROFESSIONAL RELATING TO OR INTENDED TO BE USED FOR ANY PART OR PARTS OF THE PROJECT TO WHICH THIS PAGE REFERS.

APPROACH SPEEDS
MO RTE 94: 55 MPH
PRALLE LN / TOWN W. DR: 30 MPH

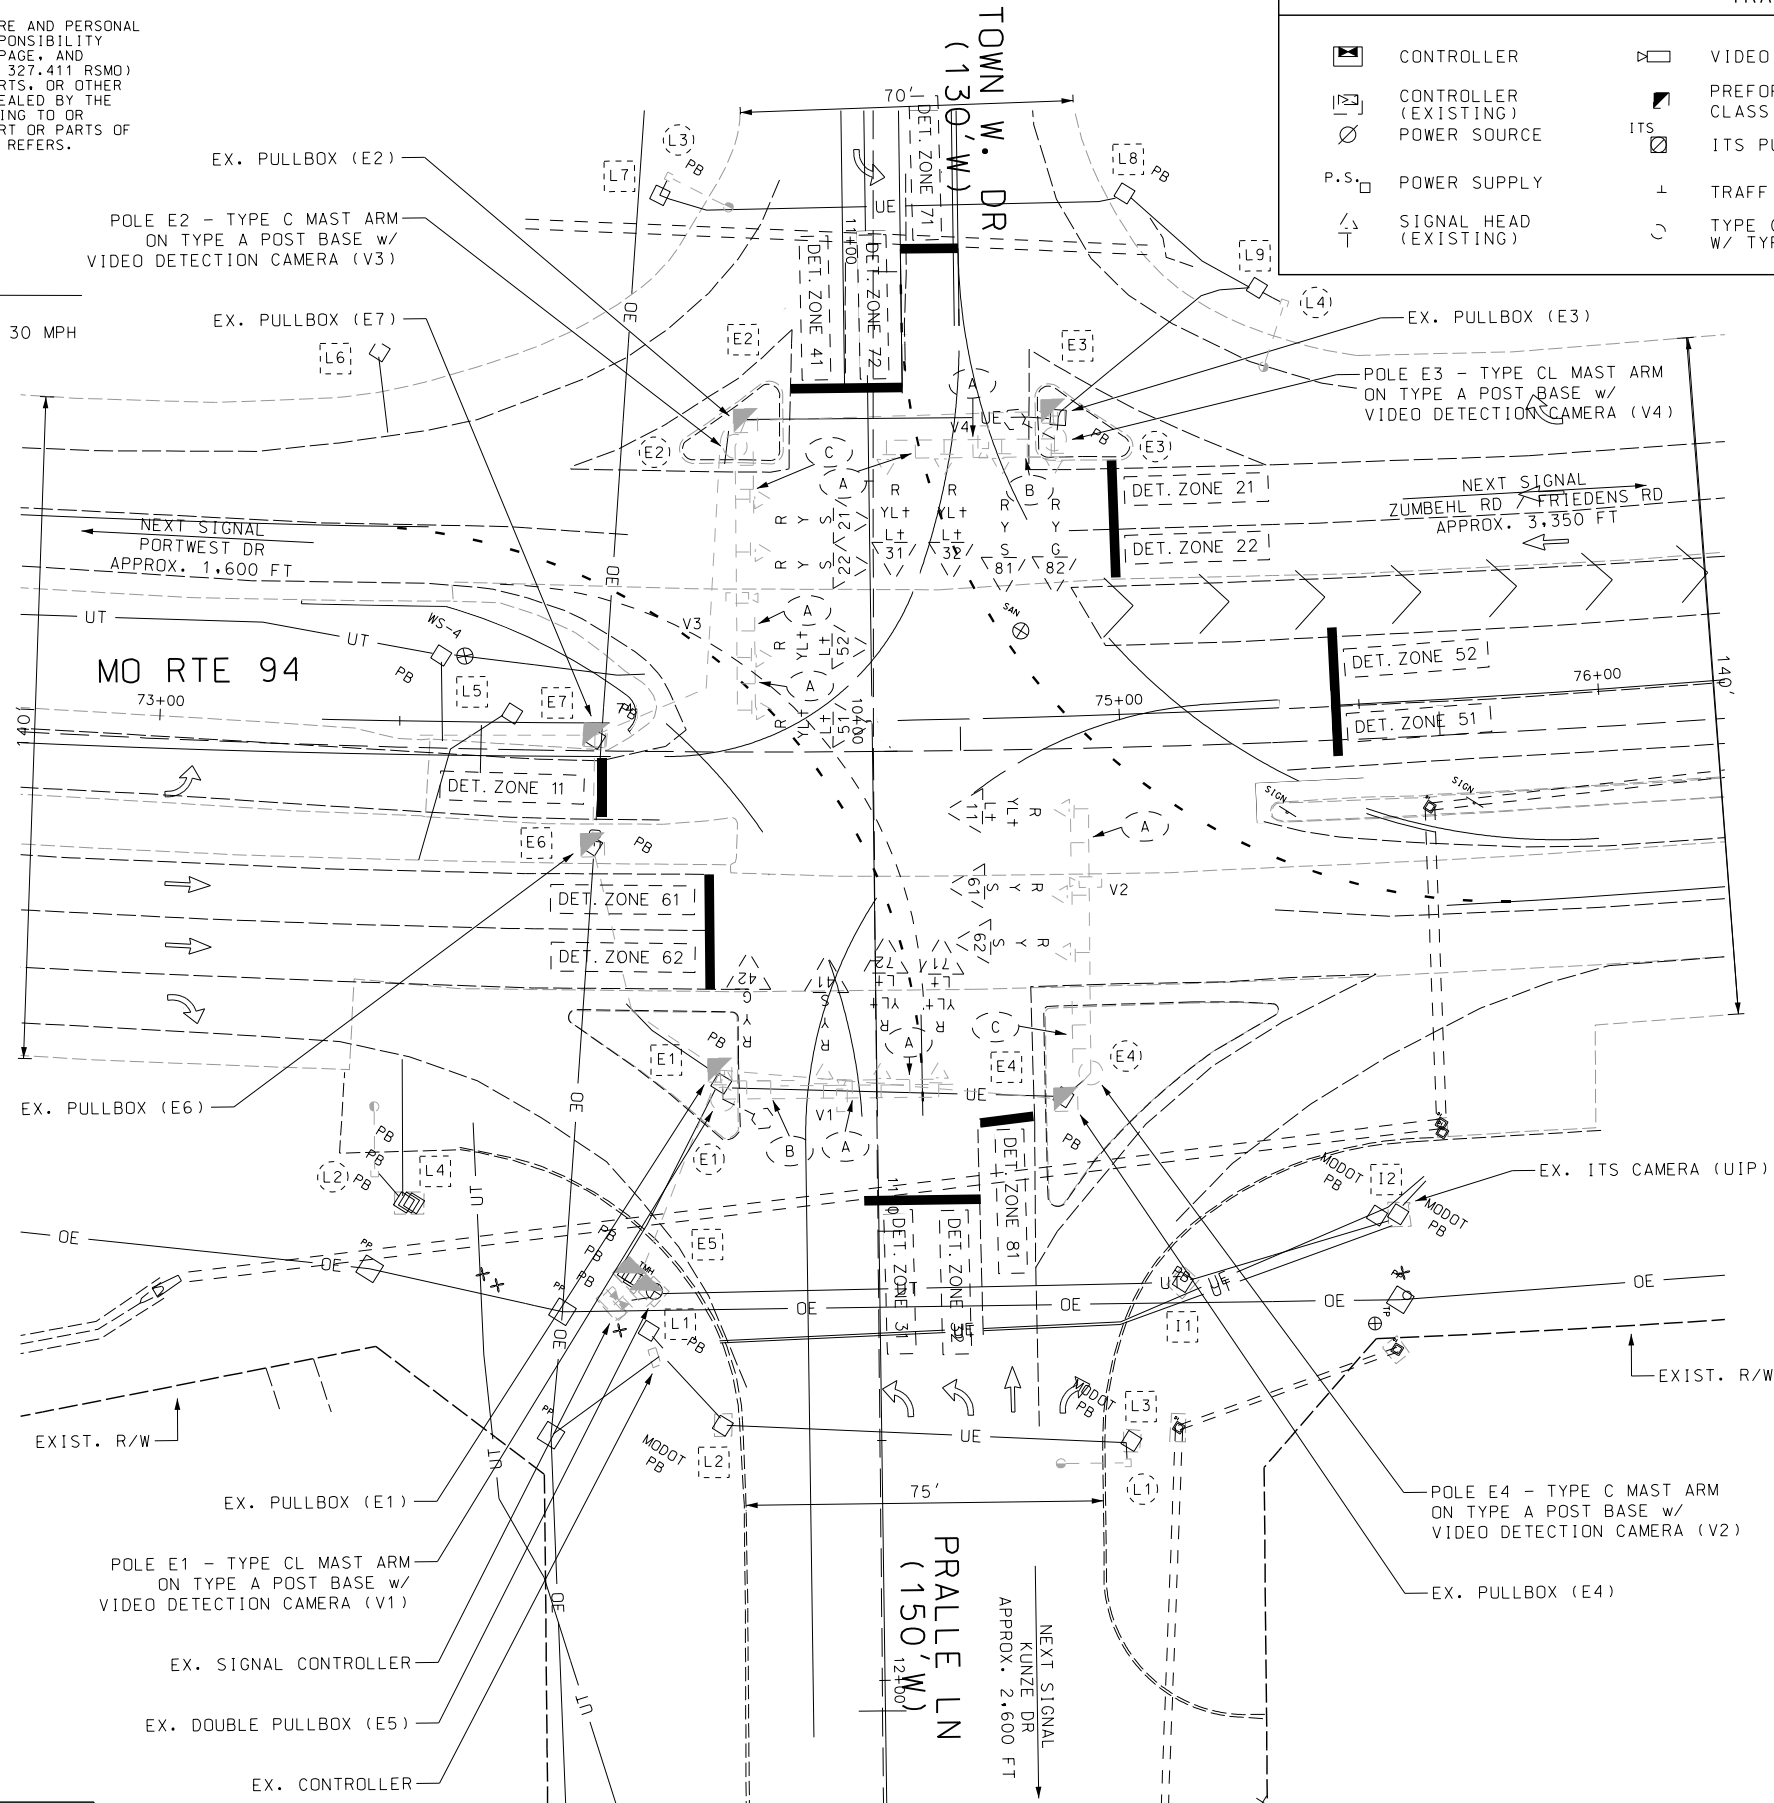

TRAFFIC SIGNAL LEGEND

	CONTROLLER		VIDEO DETECTOR		CONDUIT PUSHED
	CONTROLLER (EXISTING)		PREFORMED PULL BOX CLASS 2 OR 3 (EXISTING)		CONDUIT (EXISTING)
	POWER SOURCE		ITS PULL BOX CLASS 5		CONDUIT TRENCHED
	POWER SUPPLY		TRAFFIC SIGNAL SIGN		30 X 6 VIDEO DETECTION ZONE
	SIGNAL HEAD (EXISTING)		TYPE C OR CL MAST ARM W/ TYPE A BASE (EXISTING)		LUMINAIRE (EXISTING)

EXISTING TRAFFIC SIGNAL SIGN DESIGNATIONS

LEFT
TURN
SIGNAL

R10-10L
(30"X36")

ROUTE 94

REL. D3-18
54"X18"

PRALLE LN

REL. D3-18
54"X18"

EXISTING SIGNAL LAYOUT
PRALLE LN / TOWN W. DR
SHEET 1 OF 2

"THIS MEDIA SHOULD NOT BE CONSIDERED A CERTIFIED DOCUMENT."

DATE PREPARED

12/15/2020

ROUTE 94

STATE MO

DISTRICT SL

SHEET NO. 42

COUNTY

ST. CHARLES

JOB NO.

J6P3418

CONTRACT ID.

PROJECT NO.

BRIDGE NO.

DESCRIPTION

DATE

MISSOURI HIGHWAYS AND TRANSPORTATION COMMISSION

MODOT

105 WEST CAPITAL

JEFFERSON CITY, MO 65102

1-888-ASK-MODOT (1-888-275-6636)

HR GREEN, INC.

16020 SWINGLEY RIDGE ROAD,

SUITE 205

ST. LOUIS, MISSOURI 63017

PHONE: (636) 519-0990


CORPORATE LICENSE #2002006608

HRGreen®

DISCLAIMER
THE PROFESSIONAL WHOSE SIGNATURE AND PERSONAL SEAL APPEAR HEREON ASSUMES RESPONSIBILITY ONLY FOR WHAT APPEARS ON THIS PAGE, AND DISCLAIMS (PURSUANT TO SECTION 327.411 RSMO) SPECIFICATION, ESTIMATES, REPORTS, OR OTHER DOCUMENTS OR INSTRUMENTS NOT SEALED BY THE UNDERSIGNED PROFESSIONAL RELATING TO OR INTENDED TO BE USED FOR ANY PART OR PARTS OF THE PROJECT TO WHICH THIS PAGE REFERS.

APPROACH SPEEDS
MO RTE 94: 55 MPH
PRALLE LN / TOWN W. DR: 30 MPH

INSTALL 2 LEAD-IN
CABLES FROM CONTROLLER
TO PULLBOXES FOR
ADVANCE LOOP DETECTION.

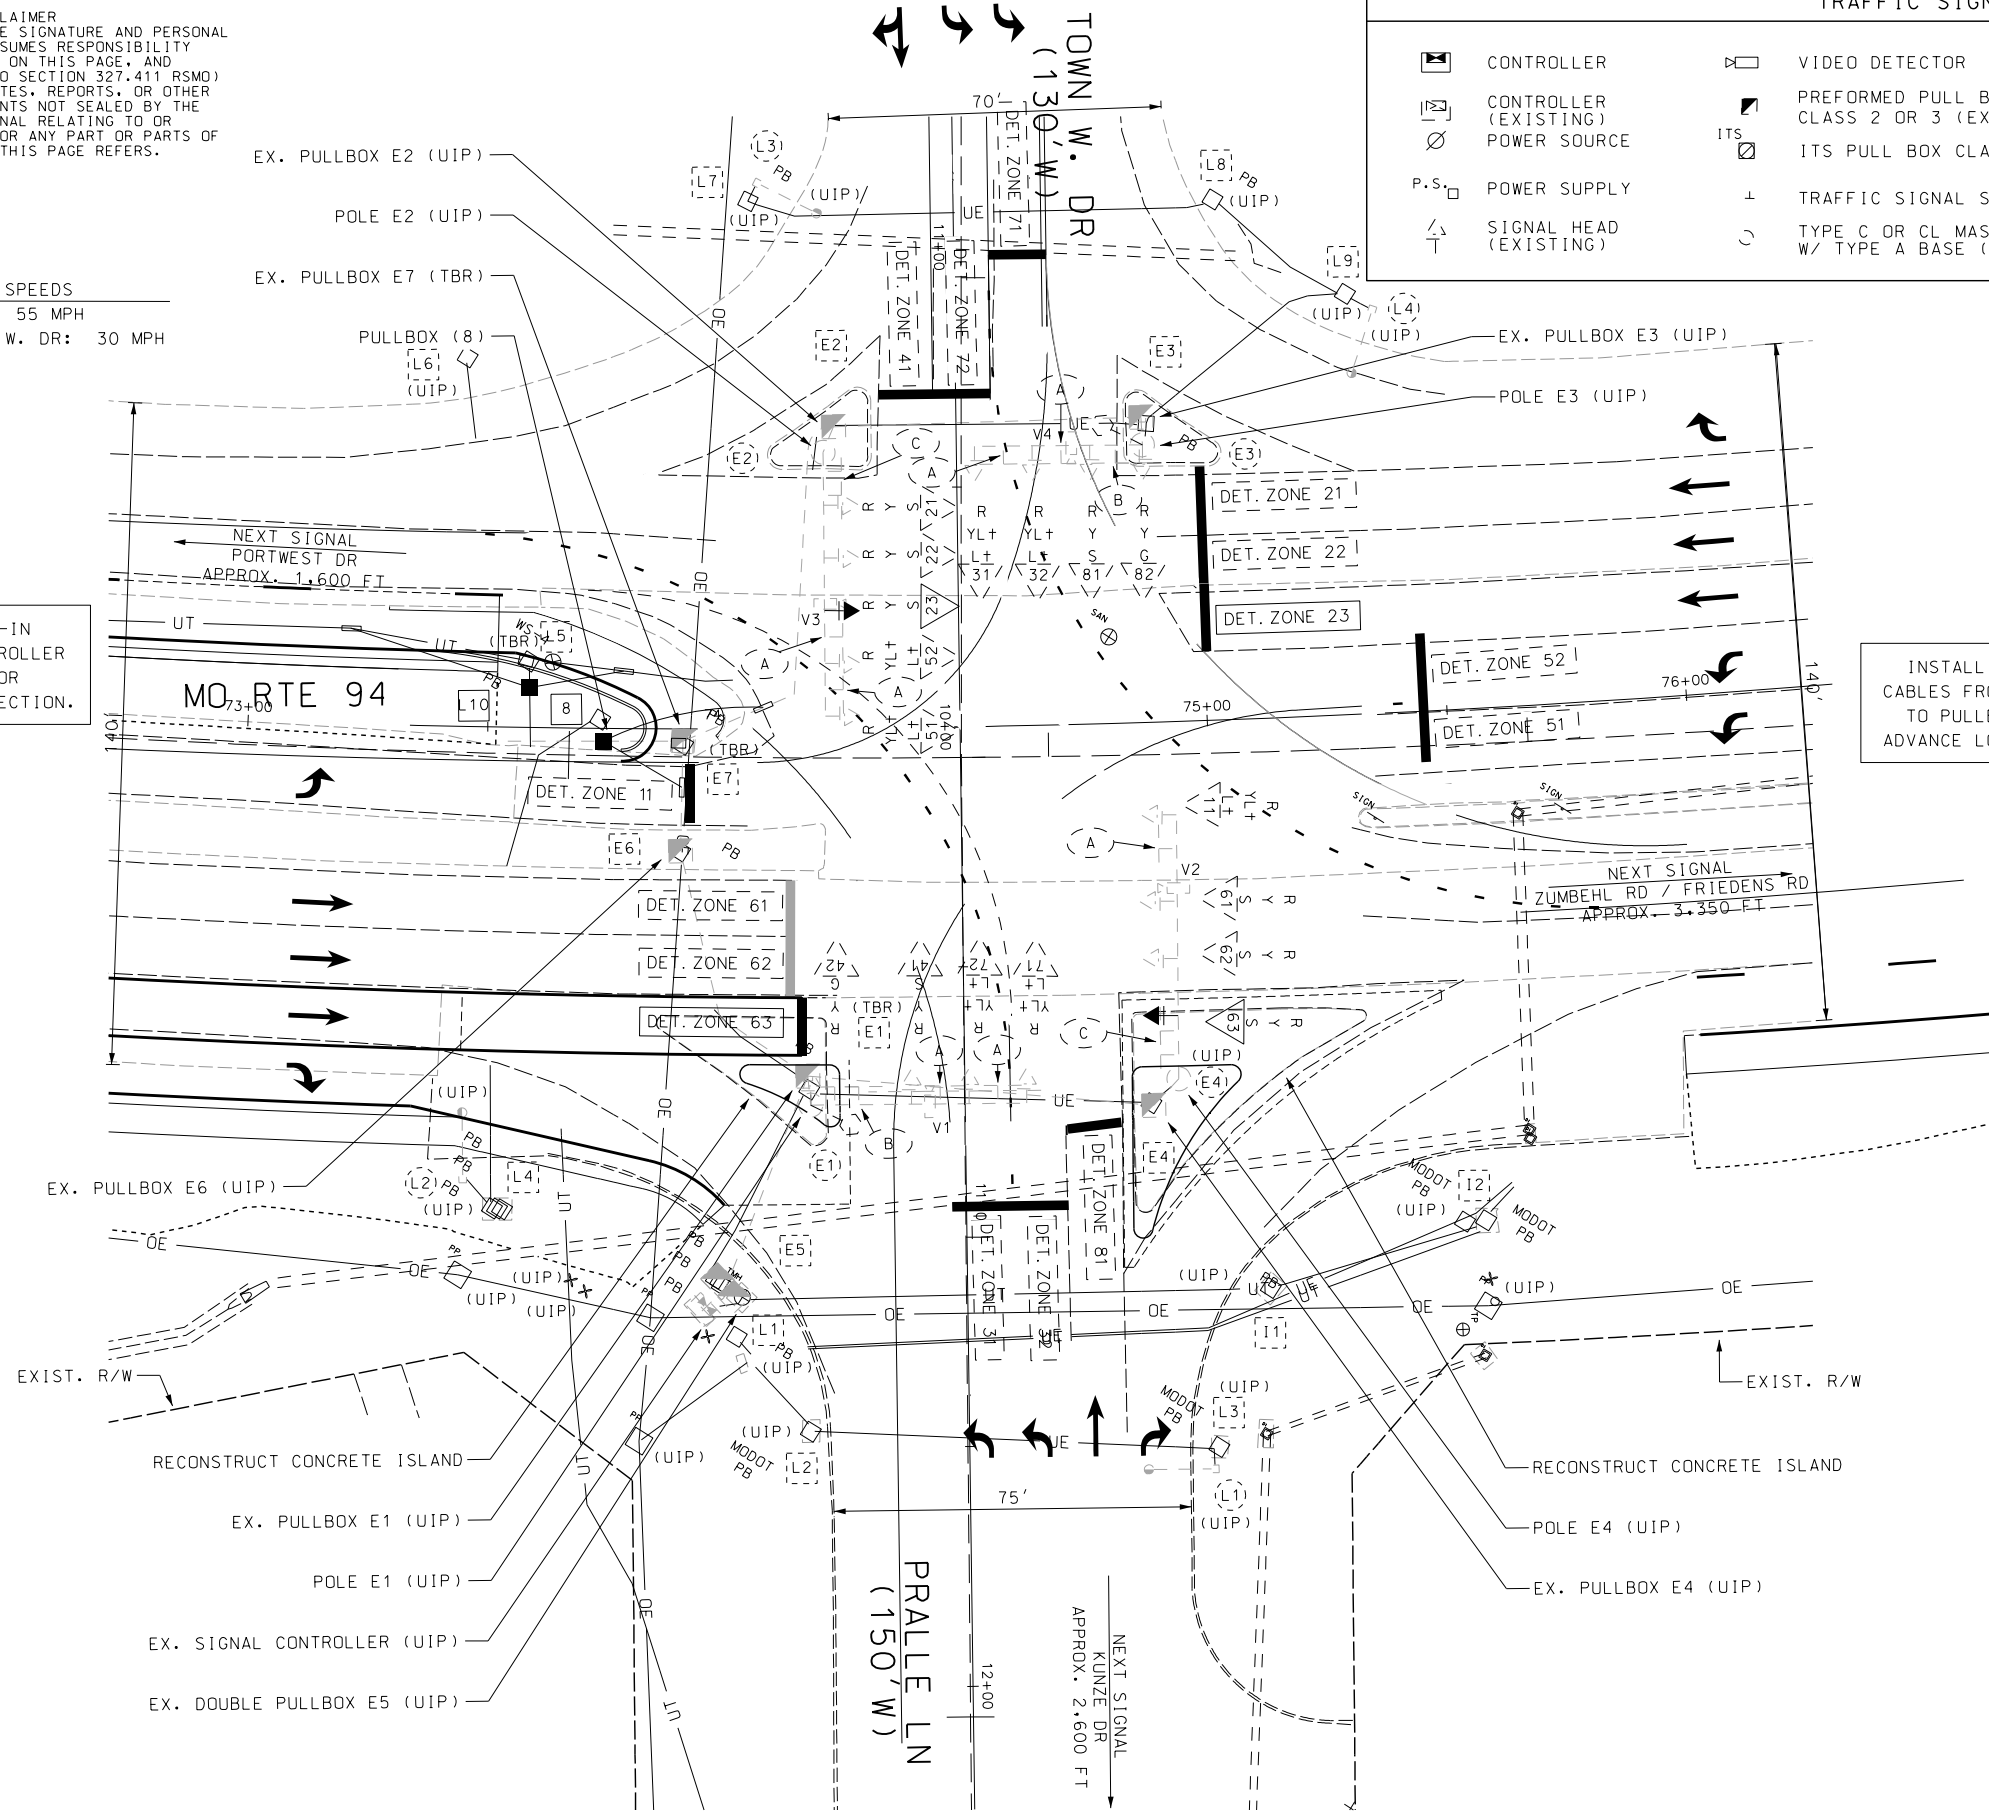

TRAFFIC SIGNAL LEGEND

- | | | |
|------------------------|---|-----------------------------|
| CONTROLLER | VIDEO DETECTOR | CONDUIT PUSHED |
| CONTROLLER (EXISTING) | PREFORMED PULL BOX CLASS 2 OR 3 (EXISTING) | CONDUIT (EXISTING) |
| POWER SOURCE | ITS PULL BOX CLASS 5 | CONDUIT TRENCHED |
| POWER SUPPLY | TRAFFIC SIGNAL SIGN | 30 X 6 VIDEO DETECTION ZONE |
| SIGNAL HEAD (EXISTING) | TYPE C OR CL MAST ARM W/ TYPE A BASE (EXISTING) | LUMINAIRE (EXISTING) |

EXISTING TRAFFIC SIGNAL SIGN DESIGNATIONS

LEFT
TURN
SIGNAL


R10-10L
(30"X36")

ROUTE 94

REL. D3-18
54"X18"

PRALLE LN

REL. D3-18
54"X18"

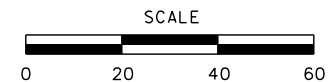

PROPOSED SIGNAL LAYOUT
PRALLE LN / TOWN W. DR
SHEET 2 OF 2

"THIS MEDIA SHOULD
NOT BE CONSIDERED
A CERTIFIED
DOCUMENT."

DATE PREPARED

12/15/2020

ROUTE 94 STATE MO

DISTRICT SL SHEET NO. 43

COUNTY

ST. CHARLES

JOB NO.

J6P3418

CONTRACT ID.

PROJECT NO.

BRIDGE NO.

DESCRIPTION

DATE

MISSOURI HIGHWAYS AND TRANSPORTATION COMMISSION

MODOT

105 WEST CAPITAL

JEFFERSON CITY, MO 65102

1-888-ASK-MODOT (1-888-275-6636)

HR GREEN, INC.

16020 SWINGLEY RIDGE ROAD,

SUITE 205

ST. LOUIS, MISSOURI 63017

PHONE: (636) 519-0990

CORPORATE LICENSE #200206608

IF A SEAL IS PRESENT ON THIS SHEET IT HAS BEEN ELECTRONICALLY SEALED AND DATED.

DISCLAIMER
THE PROFESSIONAL WHOSE SIGNATURE AND PERSONAL SEAL APPEAR HEREON ASSUMES RESPONSIBILITY ONLY FOR WHAT APPEARS ON THIS PAGE, AND DISCLAIMS (PURSUANT TO SECTION 327.411 RSMO) SPECIFICATION, ESTIMATES, REPORTS, OR OTHER DOCUMENTS OR INSTRUMENTS NOT SEALED BY THE UNDERSIGNED PROFESSIONAL RELATING TO OR INTENDED TO BE USED FOR ANY PART OR PARTS OF THE PROJECT TO WHICH THIS PAGE REFERS.

PROPOSED TRAFFIC SIGNAL
SIGN DESIGNATIONS



R3-1
(36"X36")
A




R3-2
(36"X36")
B

APPROACH SPEEDS
MO RTE 94: 55 MPH
MUEGGE RD: 30 MPH

TRAFFIC SIGNAL LEGEND

CONTROLLER	VIDEO DETECTOR	CONDUIT PUSHED
PREFORMED PULL BOX (TYPE 1)	PREFORMED PULL BOX CLASS 2 OR 3	CABLE - CONDUIT
POWER SOURCE	ITS PULL BOX CLASS 5	CONDUIT TRENCHED
P.S. POWER SUPPLY	TRAFFIC SIGNAL SIGN	30 X 6 VIDEO DETECTION ZONE
SIGNAL HEAD	TYPE C OR CL MAST ARM W/ TYPE A BASE	LED LUMINAIRE TYPE B

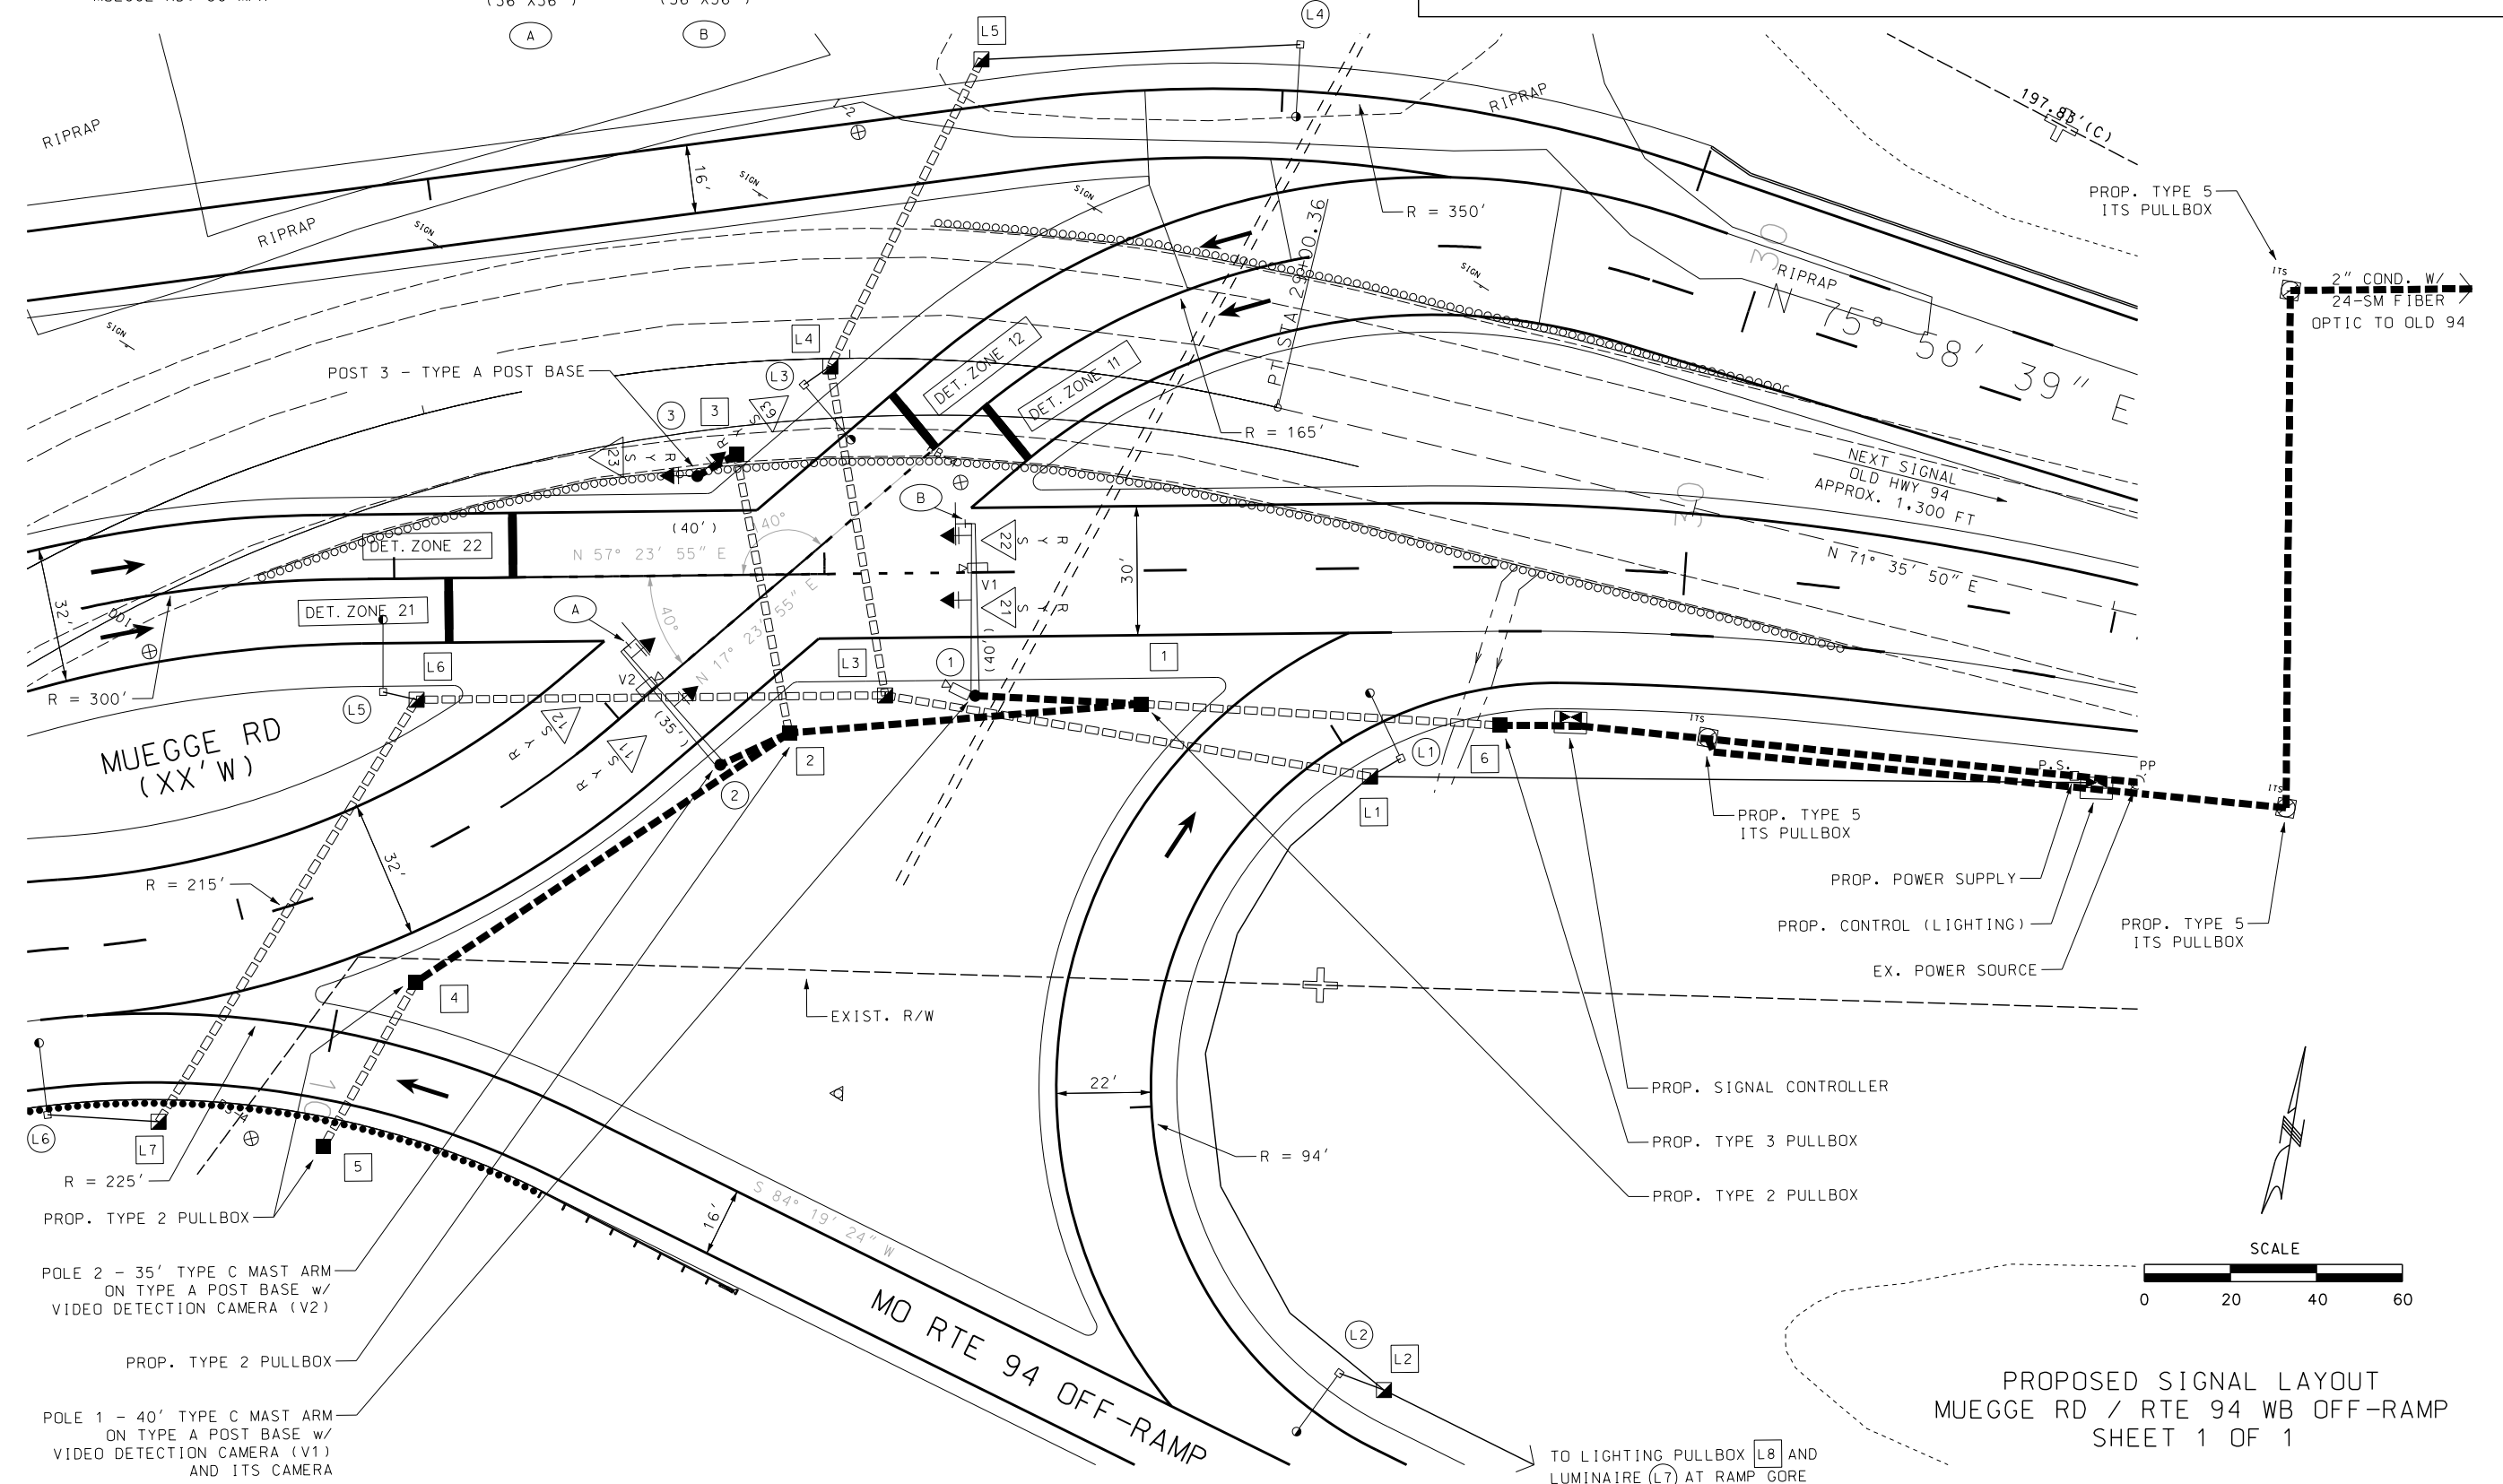

"THIS MEDIA SHOULD NOT BE CONSIDERED A CERTIFIED DOCUMENT."

DATE PREPARED
12/15/2020

ROUTE
94

DISTRICT
SL

COUNTY
ST. CHARLES

JOB NO.
J6P3418

CONTRACT ID.

PROJECT NO.

BRIDGE NO.

DESCRIPTION

DATE

MISSOURI HIGHWAYS AND TRANSPORTATION COMMISSION

105 WEST CAPITAL

JEFFERSON CITY, MO 65102

1-888-ASK-MODOT (1-888-275-6636)

HR GREEN, INC.

16020 SWINGLEY RIDGE ROAD,

SUITE 205

ST. LOUIS, MISSOURI 63017

PHONE: (636) 519-0990

CORPORATE LICENSE #200206608

IF A SEAL IS PRESENT ON THIS SHEET IT HAS BEEN ELECTRONICALLY SEALED AND DATED.