


# ADDENDUM #3

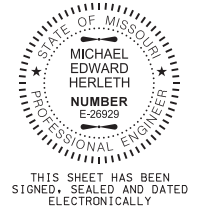

**Addendum #:** 03

**Addendum Date:** October 15, 2021

**Project:** STP-5909(802)

**Owner:** Greene County Highway Department

Kansas Expressway Extension Phase I

**Greene County Bid Number:** 21-10887

**Greene County Project Bid Number:** 10034

Attachments: PLAN SHEETS C002, C004, C006, C008, and C0012 (5 Pages)

## ADDENDUM: ADDENDUM THREE

The following items shall be incorporated into the Contract Documents as substitutions to the work described. Revisions are noted by the inclusion of a Rev 3 triangle:



### REVISIONS TO THE BID DOCUMENTS

1. **Plan Sheets C002, C004, C006, and C008.** Clarification on the asphalt pavement optional typical section.
2. **Plan Sheet C0012.** Modification to the asphalt quantities and Type 5 Base quantities for the asphalt pavement optional typical section. Quantity revisions are for contractor information and do not require a change in the bid form.

### ACKNOWLEDGEMENT OF RECEIPT OF ADDENDUM 3 – TO BE INCLUDED IN BID

Seal

\_\_\_\_\_  
Company Name

\_\_\_\_\_  
Signature

\_\_\_\_\_  
Printed Name




\_\_\_\_\_  
Title

\_\_\_\_\_  
Address

\_\_\_\_\_  
City/State/Zip Code





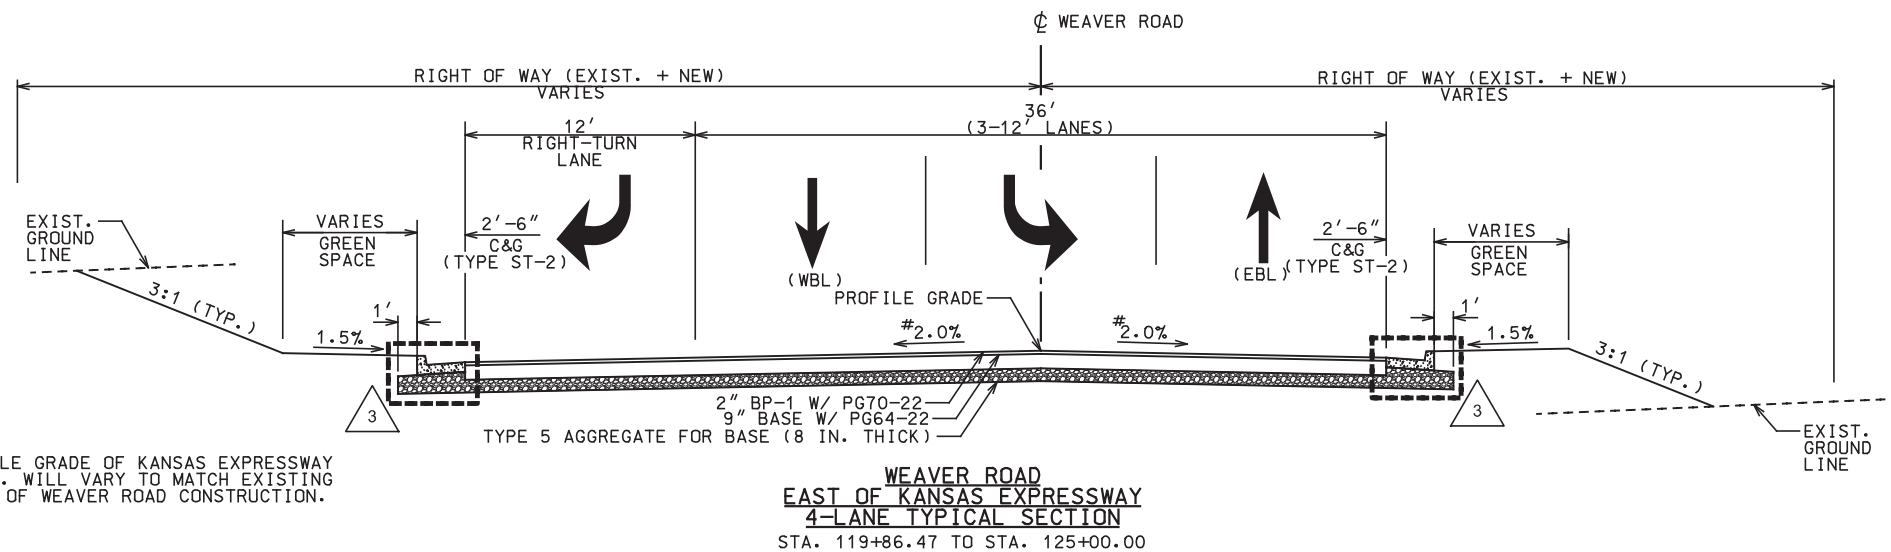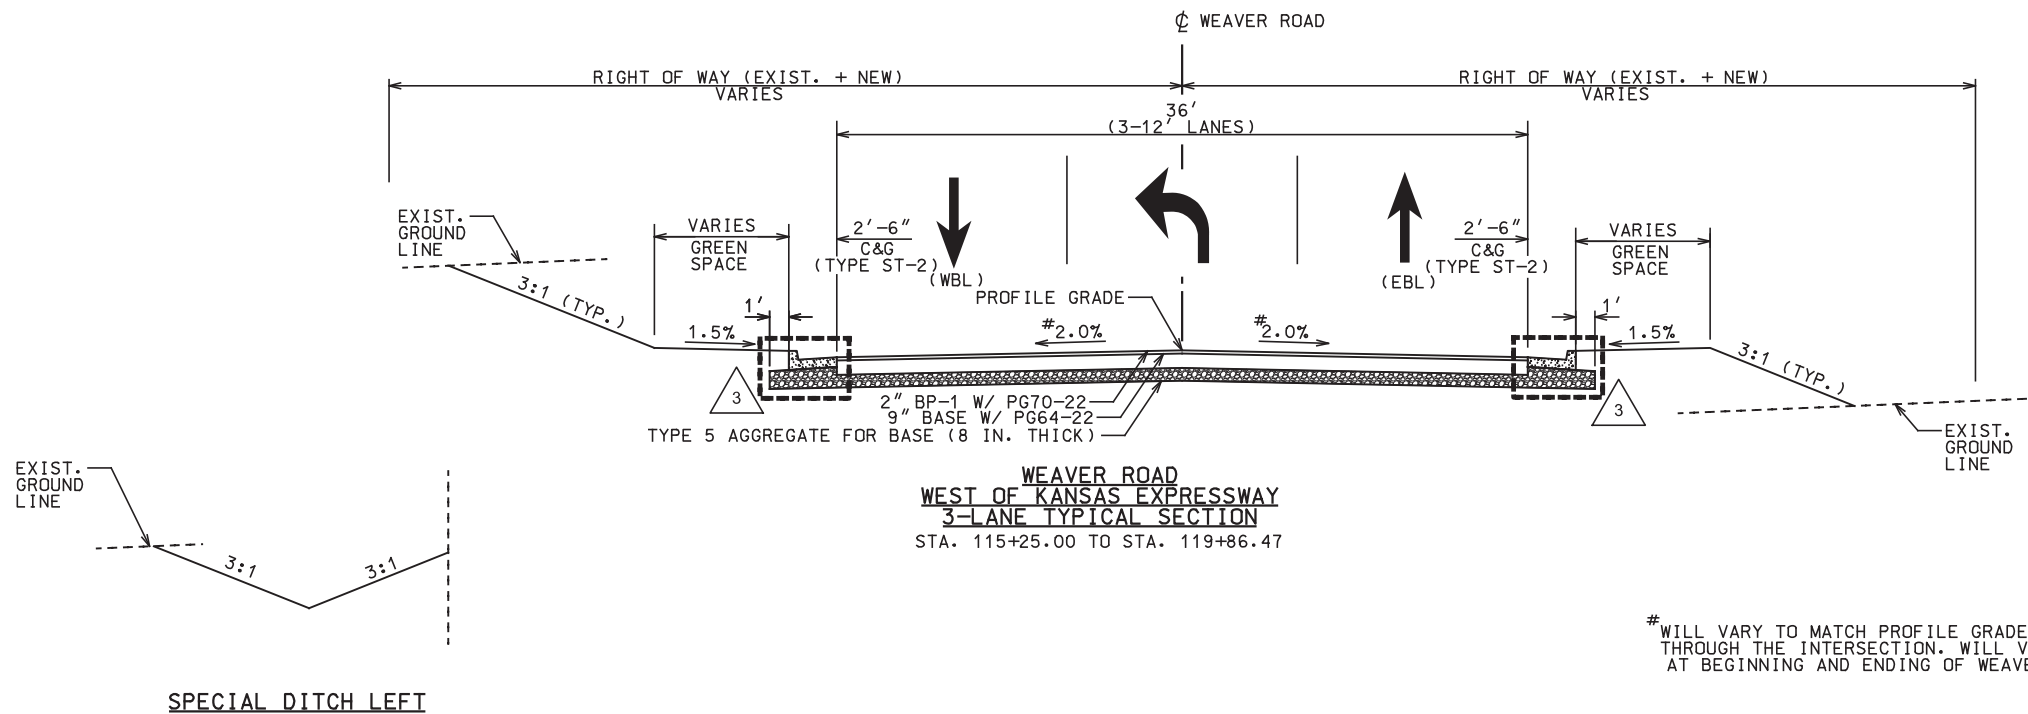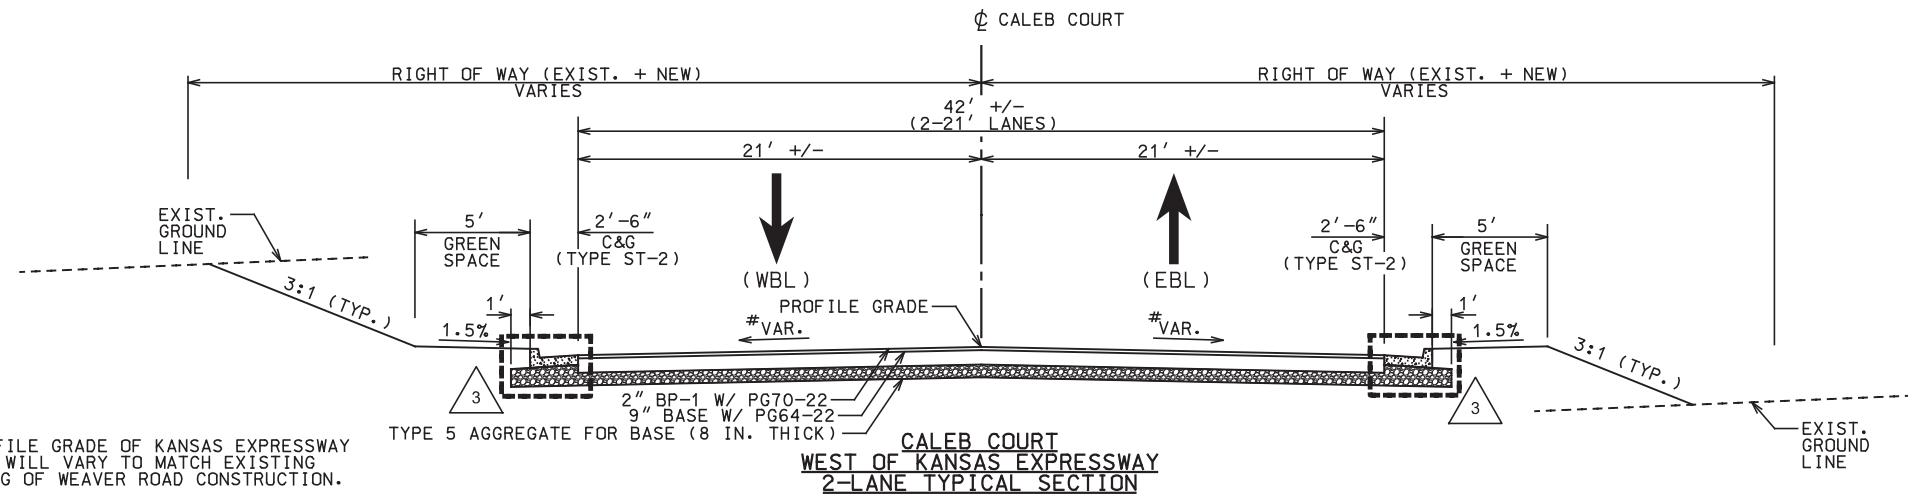

no. | date | by | ckd | description


NOTES:

REFER TO CROSS SECTIONS FOR DEVIATIONS FROM THE NORMAL SLOPES. NO CHANGES SHALL BE MADE FROM THE PLANNED SLOPES WITHOUT THE APPROVAL OF THE ENGINEER.

EMBANKMENTS WITH FILL SLOPES EXCEEDING 2.5:1 SHALL BE CONSTRUCTED OF SOIL CONTAINING AT LEAST 40-PERCENT ROCK FRAGMENTS RETAINED ON THE NO. 10 SIEVE OR BY OTHER METHODS APPROVED BY THE ENGINEER.

**BURNS  
McDONNELL**

date	10/14/2021	detailed	T. MONCRIEF
designed	T. MONCRIEF	checked	S. BEAM

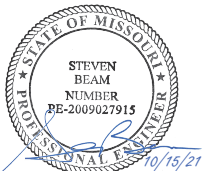

Missouri Certificate of Authority: 000165

**KANSAS EXPRESSWAY EXTENSION**  
TYPICAL SECTIONS  
WEAVER ROAD & CALEB COURT

project	87740	contract	
drawing	<b>C006</b>	rev.	
sheet	of	sheets	
file	...i_5\PHASE 1 - 87740-TYP-04.dgn		





Millimeters

Scale For Microlifting

Inches

OPTIONAL PAVEMENT																				
SHEET(S)	STATION	STATION	LOCATION	TACK COAT (0.05 GAL/SQ.YD.)	2" BP-1 W/ PG 70-22 (1.948 TON / CU. YD.)			4" PMBB W/ PG 64-22 (1.943 TON / CU. YD.)			5" PMBB W/ PG 64-22 (1.943 TON / CU. YD.)			8" PCCP		TYPE 5 AGGREGATE			REMARKS	<div>3</div>
				GAL.	AVG. WIDTH (FT.)	SQ. YD.	TONS	AVG. WIDTH (FT.)	SQ. YD.	TONS	AVG. WIDTH (FT.)	SQ. YD.	TONS	AVG. WIDTH (FT.)	SQ. YD.	AVG. WIDTH (FT.)	DEPTH (IN.)	SQ. YD.		
ASPHALT OPTION (QUANTITIES FOR CONTRACTOR INFORMATION ONLY)																				
CO22-CO24	17+17.67	32+06.00	KANSAS EXPRESSWAY	1407	56.0	9260.7	1002.2	56.0	9260.7	1999.3	56.0	9260.7	2499.1	<div>3</div>		58.2	8.0	9625	364 SY, 5-IN DEPTH TYPE 5 AGGREGATE ADDED UNDER C&G	
CO24-CO27	32+06.00	63+91.31	KANSAS EXPRESSWAY	1398	24.0	8494.2	919.3	24.0	8494.2	1833.8	24.0	8494.2	2292.3			31.0	8.0	10972	2478 SY, 5-IN DEPTH TYPE 5 AGGREGATE ADDED UNDER C&G	
CO27	63+91.31	65+71.31	KANSAS EXPRESSWAY	115	36.0	720.0	77.9	36.0	720.0	155.4	36.0	720.0	194.3			43.0	8.0	860	140 SY, 5-IN DEPTH TYPE 5 AGGREGATE ADDED UNDER C&G	
CO27	65+71.31	67+21.31	KANSAS EXPRESSWAY	81	30.0	500.0	54.1	30.0	500.0	107.9	30.0	500.0	134.9			37.0	8.0	617	117 SY, 5-IN DEPTH TYPE 5 AGGREGATE ADDED UNDER C&G	
CO27-CO28	67+21.31	71+71.50	KANSAS EXPRESSWAY	198	24.0	1200.5	129.9	24.0	1200.5	259.2	24.0	1200.5	324.0			31.0	8.0	1551	351 SY, 5-IN DEPTH TYPE 5 AGGREGATE ADDED UNDER C&G	
CO28	71+71.50	73+21.50	KANSAS EXPRESSWAY	81	30.0	500.0	54.1	30.0	500.0	107.9	30.0	500.0	134.9			37.0	8.0	617	117 SY, 5-IN DEPTH TYPE 5 AGGREGATE ADDED UNDER C&G	
CO28	73+21.50	74+52.66	KANSAS EXPRESSWAY	107	46.7	680.6	73.7	46.7	680.6	146.9	46.7	680.6	183.7			53.7	8.0	783	102 SY, 5-IN DEPTH TYPE 5 AGGREGATE ADDED UNDER C&G	
CO28	74+88.51	75+22.24	KANSAS EXPRESSWAY	29	49.5	185.5	20.1	49.5	185.5	40.0	49.5	185.5	50.1			56.5	8.0	212	27 SY, 5-IN DEPTH TYPE 5 AGGREGATE ADDED UNDER C&G	
CO28	75+22.24	76+99.77	KANSAS EXPRESSWAY	113	36.0	710.1	76.8	36.0	710.1	153.3	36.0	710.1	191.6			43.0	8.0	848	138 SY, 5-IN DEPTH TYPE 5 AGGREGATE ADDED UNDER C&G	
CO28	76+99.77	78+49.77	KANSAS EXPRESSWAY	81	30.0	500.0	54.1	30.0	500.0	107.9	30.0	500.0	134.9			37.0	8.0	617	117 SY, 5-IN DEPTH TYPE 5 AGGREGATE ADDED UNDER C&G	
CO28-CO30	78+49.77	94+77.00	KANSAS EXPRESSWAY	714	24.0	4330.3	460.6	24.0	4330.3	936.8	24.0	4330.3	1171.0			31.0	8.0	5605	1266 SY, 6 IN DEPTH TYPE 5 AGGREGATE ADDED UNDER C&G	
CO30	94+77.00	95+46.89	KANSAS EXPRESSWAY	32	24.9	193.4	20.9	24.9	193.4	41.8	24.9	193.4	52.2			31.9	8.0	248	55 SY, 5-IN DEPTH TYPE 5 AGGREGATE ADDED UNDER C&G	
CO31	100+66.16	102+06.98	KANSAS EXPRESSWAY	97	39.0	610.2	66.0	39.0	610.2	131.7	39.0	610.2	164.7			46.0	8.0	720	110 SY, 5-IN DEPTH TYPE 5 AGGREGATE ADDED UNDER C&G	
CO31	102+38.78	102+75.00	KANSAS EXPRESSWAY	31	48.5	195.2	21.1	48.5	195.2	42.1	48.5	195.2	52.7			55.5	8.0	223	28 SY, 5-IN DEPTH TYPE 5 AGGREGATE ADDED UNDER C&G	
CO35-CO36	13+38.01	21+75.41	W. REPUBLIC STREET	307	20.8	1935.3	209.4	20.8	1935.3	417.8	20.8	1935.3	522.3			24.3	8.0	2261	326 SY, 5-IN DEPTH TYPE 5 AGGREGATE ADDED UNDER C&G	
CO34	20+35.50	25+10.72	FARM ROAD 145	190	24.0	1267.3	137.2	24.0	1267.3	273.6	24.0	1267.3	342.0			26.0	8.0	1373		
CO33	115+25.00	116+50.00	WEAVER ROAD	64	30.0	416.7	45.1	30.0	416.7	90.0	30.0	416.7	112.5			32.0	8.0	444	27 SY, 5-IN DEPTH TYPE 5 AGGREGATE ADDED UNDER C&G	
CO33	116+50.00	120+63.16	WEAVER ROAD	264	36.0	1652.6	178.8	36.0	1652.6	356.8	36.0	1652.6	446.0			43.0	8.0	1974	321 SY, 5-IN DEPTH TYPE 5 AGGREGATE ADDED UNDER C&G	
CO33	120+63.16	122+36.36	WEAVER ROAD	145	48.0	923.7	100.0	48.0	923.7	199.4	48.0	923.7	249.3			55.0	8.0	1058	134 SY, 5-IN DEPTH TYPE 5 AGGREGATE ADDED UNDER C&G	
CO33	122+36.36	125+00.00	WEAVER ROAD	151	32.0	937.4	101.4	32.0	937.4	202.4	32.0	937.4	253.0			39.0	8.0	1142	205 SY, 5-IN DEPTH TYPE 5 AGGREGATE ADDED UNDER C&G	
CO32	19+68.00	22+42.19	PLAINVIEW ROAD	157	32.0	974.9	105.5	32.0	974.9	210.5	32.0	974.9	263.1			39.0	8.0	1188	213 SY, 5-IN DEPTH TYPE 5 AGGREGATE ADDED UNDER C&G	
CO32	22+42.19	24+50.00	PLAINVIEW ROAD	160	44.0	1016.0	110.0	44.0	1016.0	219.3	44.0	1016.0	274.2			51.0	8.0	1178	162 SY, 5-IN DEPTH TYPE 5 AGGREGATE ADDED UNDER C&G	
CO32	24+50.00	25+50.00	PLAINVIEW ROAD	67	38.0	422.2	45.7	38.0	422.2	91.1	38.0	422.2	113.9			45.0	8.0	500	78 SY, 5-IN DEPTH TYPE 5 AGGREGATE ADDED UNDER C&G	
PAY TOTALS:				5989		37635.8	4072.9		37635.8	8124.9		37635.8	10156.7					44616		
CONCRETE OPTION (QUANTITIES FOR CONTRACTOR INFORMATION ONLY)																				
CO22-CO24	17+17.67	32+06.00	KANSAS EXPRESSWAY												56.0	9260.7	58.2	4.0	9625	
CO24-CO27	32+06.00	63+91.31	KANSAS EXPRESSWAY												24.0	8494.2	31.0	4.0	10972	
CO27	63+91.31	65+71.31	KANSAS EXPRESSWAY												36.0	720.0	43.0	4.0	860	
CO27	65+71.31	67+21.31	KANSAS EXPRESSWAY												30.0	500.0	37.0	4.0	617	
CO27-CO28	67+21.31	71+71.50	KANSAS EXPRESSWAY												24.0	1200.5	31.0	4.0	1551	
CO28	71+71.50	73+21.50	KANSAS EXPRESSWAY												30.0	500.0	37.0	4.0	617	
CO28	73+21.50	74+52.66	KANSAS EXPRESSWAY												46.7	680.6	53.7	4.0	783	
CO28	74+88.51	75+22.24	KANSAS EXPRESSWAY												49.5	185.5	56.5	4.0	212	
CO28	75+22.24	76+99.77	KANSAS EXPRESSWAY												36.0	710.1	43.0	4.0	848	
CO28	76+99.77	78+49.77	KANSAS EXPRESSWAY												30.0	500.0	37.0	4.0	617	
CO28-CO30	78+49.77	94+77.00	KANSAS EXPRESSWAY												24.0	4330.3	31.0	4.0	5605	
CO30	94+77.00	95+46.89	KANSAS EXPRESSWAY												24.9	193.4	31.9	4.0	248	
CO31	100+66.16	102+06.98	KANSAS EXPRESSWAY												39.0	610.2	46.0	4.0	720	
CO31	102+38.78	102+75.00	KANSAS EXPRESSWAY												48.5	195.2	55.5	4.0	223	
CO35-CO36	13+38.01	21+75.41	W. REPUBLIC ROAD												20.8	1935.3	24.3	4.0	2261	
CO34	20+35.50	25+10.72	FARM ROAD 145												24.0	1267.3	26.0	4.0	1373	
CO33	115+25.00	116+50.00	WEAVER ROAD												30.0	416.7	32.0	4.0	444	
CO33	116+50.00	120+63.16	WEAVER ROAD												36.0	1652.6	43.0	4.0	1974	
CO33	120+63.16	122+36.36	WEAVER ROAD												48.0	923.7	55.0	4.0	1058	
CO33	122+36.36	125+00.00	WEAVER ROAD												32.0	937.4	39.0	4.0	1142	
CO32	19+68.00	22+42.19	PLAINVIEW ROAD												32.0	974.9	39.0	4.0	1188	
CO32	22+42.19	24+50.00	PLAINVIEW ROAD												44.0	1016.0	51.0	4.0	1178	
CO32	24+50.00	25+50.00	PLAINVIEW ROAD												38.0	422.2	45.0	4.0	500	
PAY TOTALS:																37635.8			44616	

DRIVEWAYS								
SHEET(S)	STATION	LOCATION	WIDTH	TACK COAT (0.05 GAL/SQ.YD)	BP-1 220 LBS. PER SQ. YD. (PG 64-22)		PMBB 440 LBS. PER SQ. YD. (PG 64-22)	
			FEET	GAL.	SQ. YD.	TON	SQ. YD.	TON
CO34	22+00	L/O FARM ROAD 145	16	9.9	198	21.8	198	43.6
CO23	25+14	L/O KANSAS EXPRESSWAY	26	9.4	188	20.7	188	41.4
CO27	68+70	R/O KANSAS EXPRESSWAY (CALEB COURT)	42	34.5	689	75.8	689	151.6
CO27	N/A	R/O CALEB COURT	20	5.0	99	10.9	99	21.8
CO33	115+63	L/O WEAVER ROAD	16	3.5	69	7.6	69	15.2
CO33	116+06	L/O WEAVER ROAD	16	3.5	70	7.7	70	15.4
CO33	116+14	R/O WEAVER ROAD	20	6.9	137	15.1	137	30.1
CO33	122+82	L/O WEAVER ROAD	16	4.3	86	9.5	86	18.9
CO33	124+65	L/O WEAVER ROAD	18	4.0	80	8.8	80	17.6
PAY TOTALS:				81.0		177.8		355.5

CONCRETE SIDEWALK							
SHEET(S)	STATION	STATION	LOCATION	WDTH	LENGTH	CONCRETE WALKS	4" TYPE 5 AGGREGATE
				LIN. FT.	LIN. FT.	SQ.YD.	SQ.YD.
CO22-CO27	17+51	63+28	L/O KANSAS EXPRESSWAY	10	4577	5085.6	5594
CO27-CO28	63+81	74+22	L/O KANSAS EXPRESSWAY	10	1041	1156.7	1272
CO28-CO30	75+09	95+12	L/O KANSAS EXPRESSWAY	10	2003	2225.6	2448
CO31	100+50	101+74	L/O KANSAS EXPRESSWAY	10	124	137.8	152
CO35-CO36	13+31	19+04	R/O REPUBLIC ROAD	5	573	318.3	382
CO36	20+79	21+92	R/O REPUBLIC ROAD	VARIES	113	102.2	115
CO32	19+68	21+62	L/O PLAINVIEW ROAD	VARIES	194	121.0	138
CO32	19+68	21+72	R/O PLAINVIEW ROAD	VARIES	204	127.1	144
CO32	22+43	25+57	L/O PLAINVIEW ROAD	VARIES	314	207.2	226
CO32	22+43	25+50	R/O PLAINVIEW ROAD	VARIES	307	203.2	223
PAY TOTAL:						9684.7	10694

CONCRETE COMBINATION CURB AND GUTTER				
SHEET(S)	STATION	STATION	LOCATION	ST-2
				LIN. FT.
CO22-CO23	17+12	25+02	L/O KANSAS EXPRESSWAY	878
CO22-CO27	17+27	68+42	R/O KANSAS EXPRESSWAY	5291
CO22-CO23	17+32	25+01	MEDIAN KANSAS EXPRESSWAY	1553
CO23-CO27	25+29	63+37	L/O KANSAS EXPRESSWAY	3864
CO23	25+29	29+20	MEDIAN KANSAS EXPRESSWAY	795
CO27-CO28	63+63	74+37	L/O KANSAS EXPRESSWAY	1132
CO27-CO28	60+93	70+52	R/O KANSAS EXPRESSWAY	698
CO28-CO30	74+89	95+22	L/O KANSAS EXPRESSWAY	2064
CO28-CO30	74+92	95+70	R/O KANSAS EXPRESSWAY	2099
CO31	100+55	101+92	L/O KANSAS EXPRESSWAY	155
CO31	100+77	102+06	R/O KANSAS EXPRESSWAY	148
CO31	102+40	102+75	L/O KANSAS EXPRESSWAY	52
CO31	102+42	102+75	R/O KANSAS EXPRESSWAY	51
CO32	19+68	21+41	L/O PLAINVIEW ROAD	173
CO32	19+68	21+51	R/O PLAINVIEW ROAD	183
CO32	22+42	25+50	L/O PLAINVIEW ROAD	309
CO32	22+52	25+50	R/O PLAINVIEW ROAD	298
CO33	116+50	119+54	L/O WEAVER ROAD	304
CO33	116+50	119+64	R/O WEAVER ROAD	313
CO33	120+63	122+36	L/O WEAVER ROAD	173
CO33	120+65	123+06	R/O WEAVER ROAD	242
CO35-CO36	13+38	18+62	R/O W REPUBLIC ROAD	525
CO36	21+25	21+75	R/O W REPUBLIC ROAD	51
PAY TOTAL:				21351