


EAST OF ROUTE 141 TO WEST OF BABLER RD

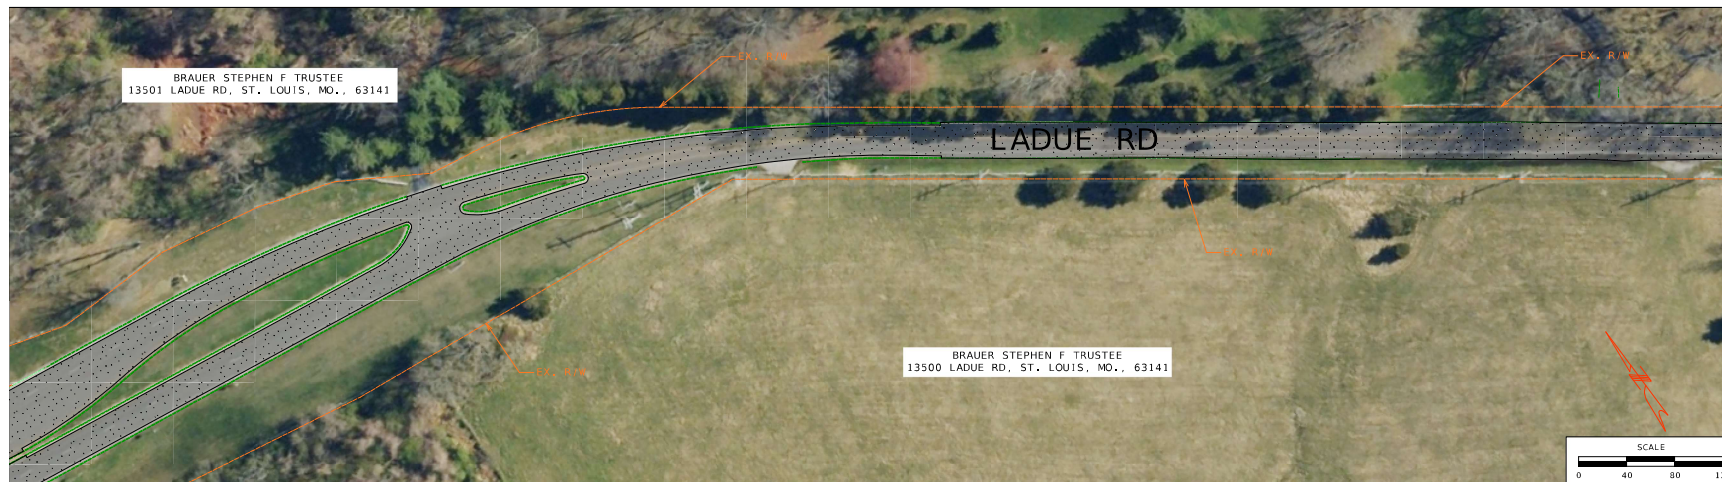

LEGEND	
EXIST. PROPERTY LINE	REMOVALS
EXIST. R/W LINE	PAVEMENT - 1.75" ASPHALT
TENTATIVE TEMPORARY	MILL & FILL
CONST. EASEMENT (TCE)	EXISTING TRAFFIC SIGNAL
TENTATIVE PERMANENT	LANDSCAPING
EASEMENT (PSE)	ROCK DITCH LINER
PROPOSED CONCRETE SIDEWALK	
CONCRETE CURB RAMP	
CONCRETE PAVED APPROACH	
CONCRETE MEDIAN/ISLAND	

