


BEGIN PROJECT  
NORTH OUTER ROAD

I-44 NOR  
RESURFACING, PAVEMENT REPAIRS,  
GUARDRAIL UPGRADES, PAVEMENT MARKING, AND SIGNING

END PROJECT  
NORTH OUTER ROAD

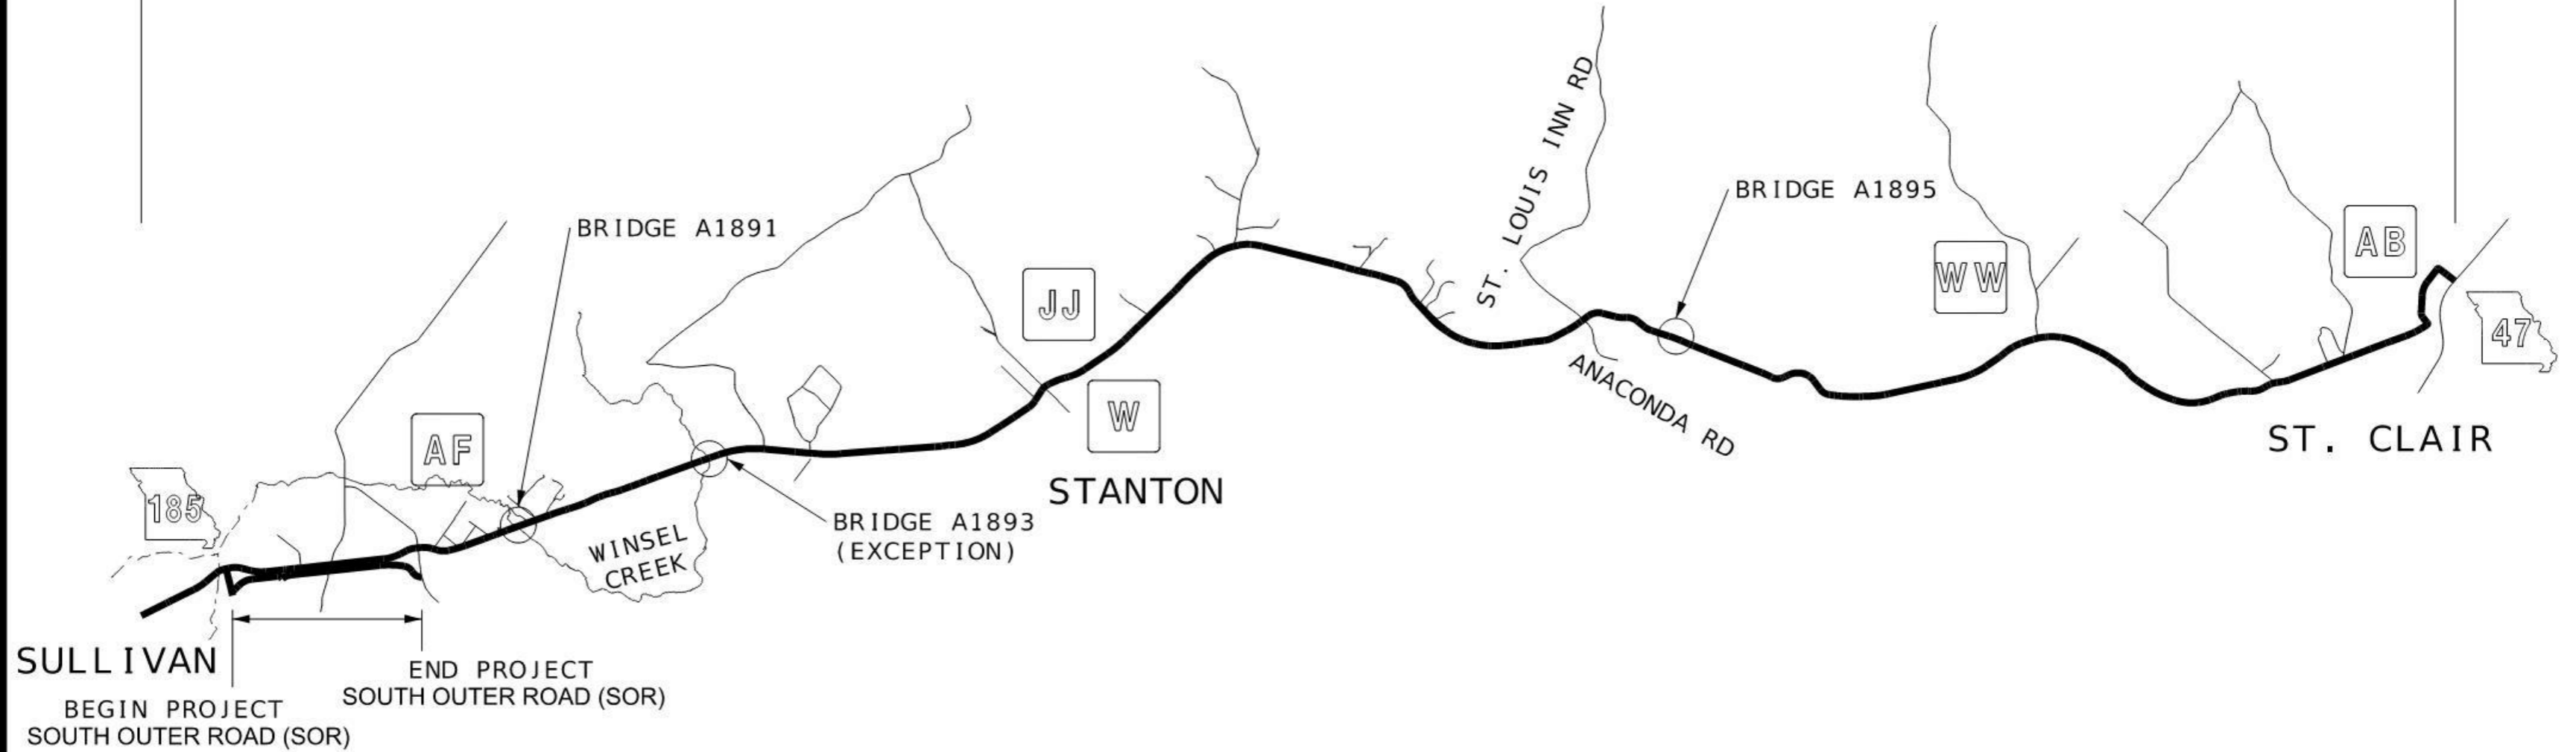

I-44 SOR  
RESURFACING, PAVEMENT REPAIRS,  
GUARDRAIL UPGRADES, PAVEMENT MARKING,  
SIGNING, ADA UPGRADES, AND TRAFFIC  
SIGNAL IMPROVEMENTS

NOT TO SCALE